




EXISTING FLOOR PLAN 1ST-2ND-3TH 1:200

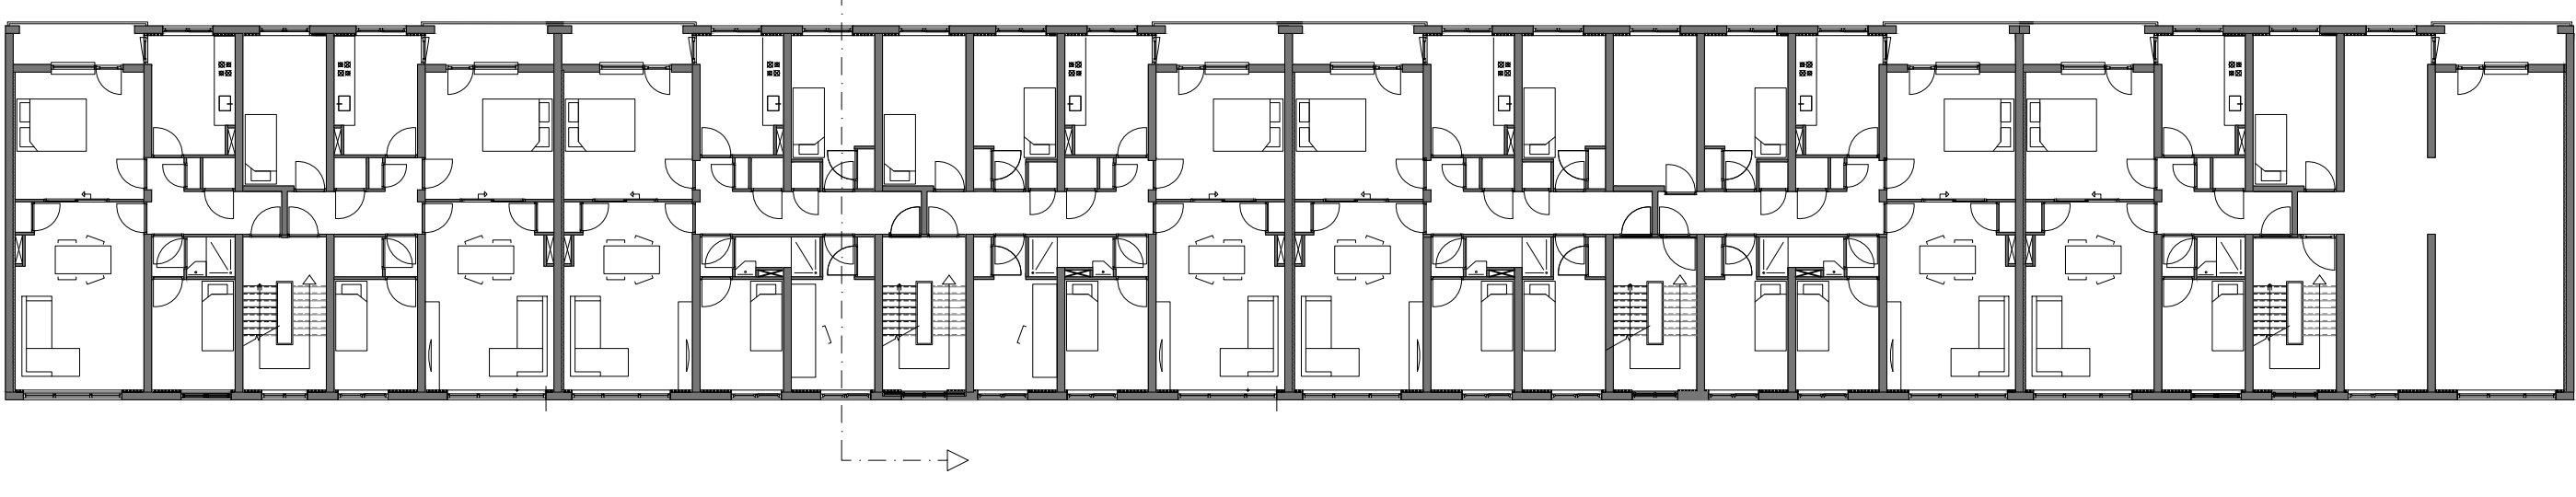


EXISTING CONSTRUCTION FLOOR 1ST-2ND-3TH 1:200

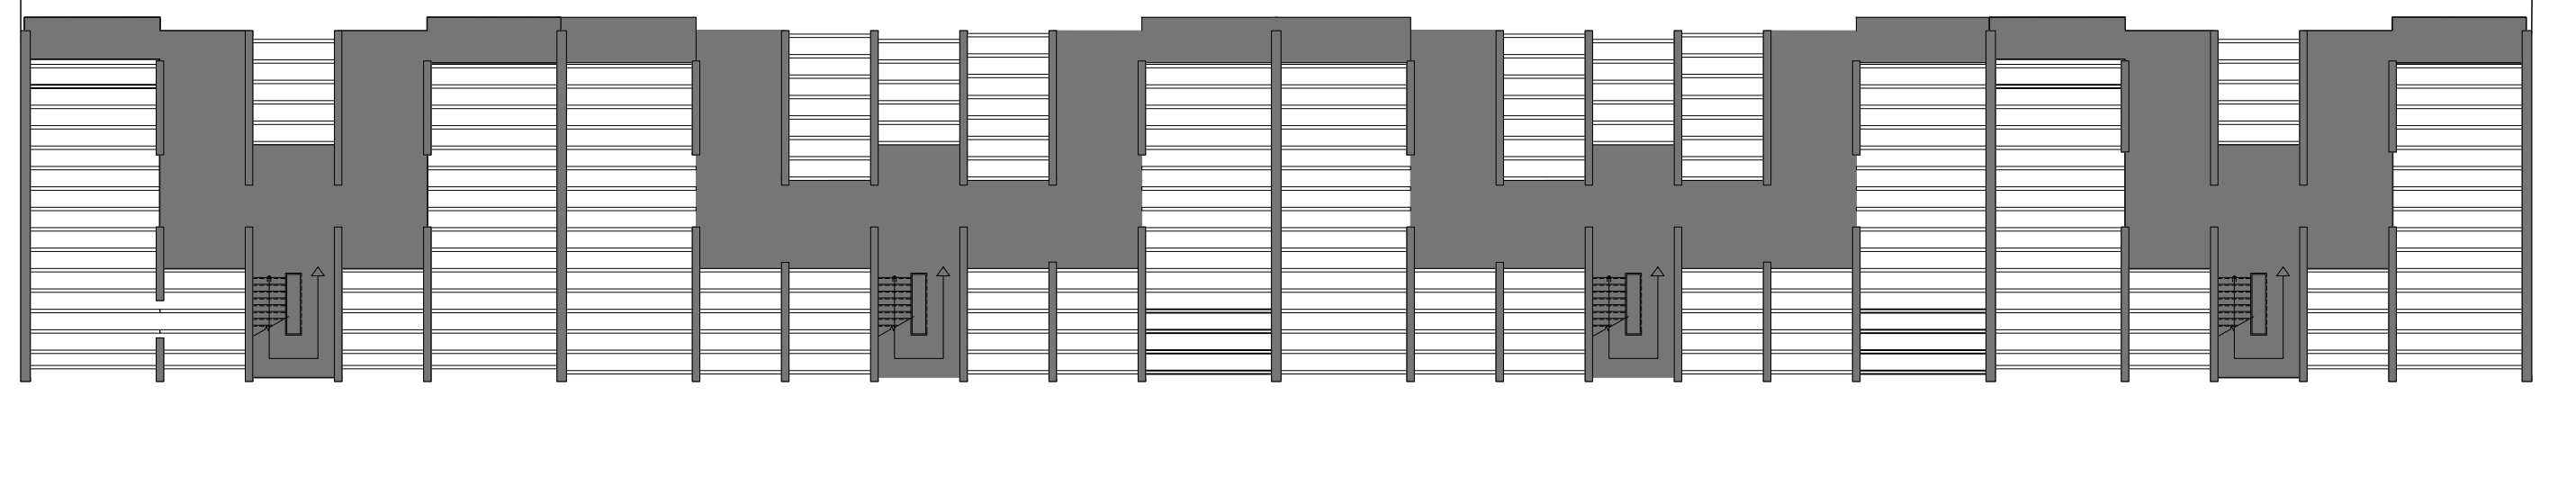


SEMI-GROUND FLOOR 1:200

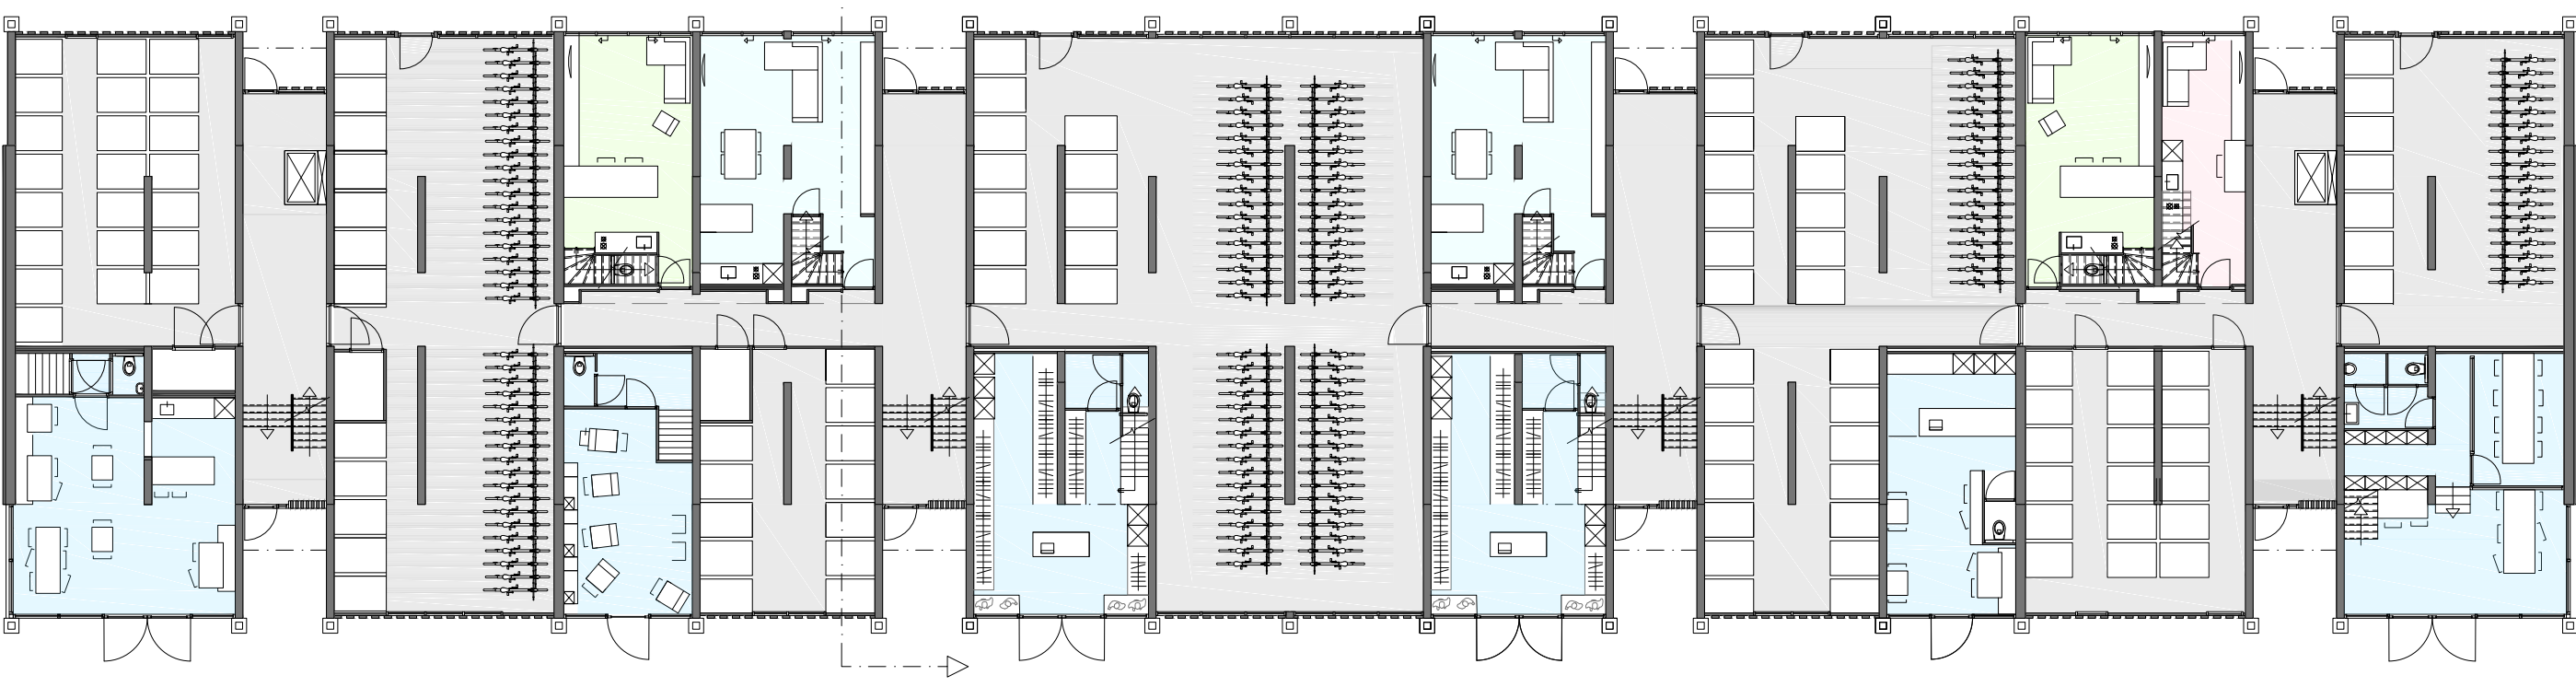

NEW CONSTRUCTION FLOOR 1ST-2ND-3TH 1:200

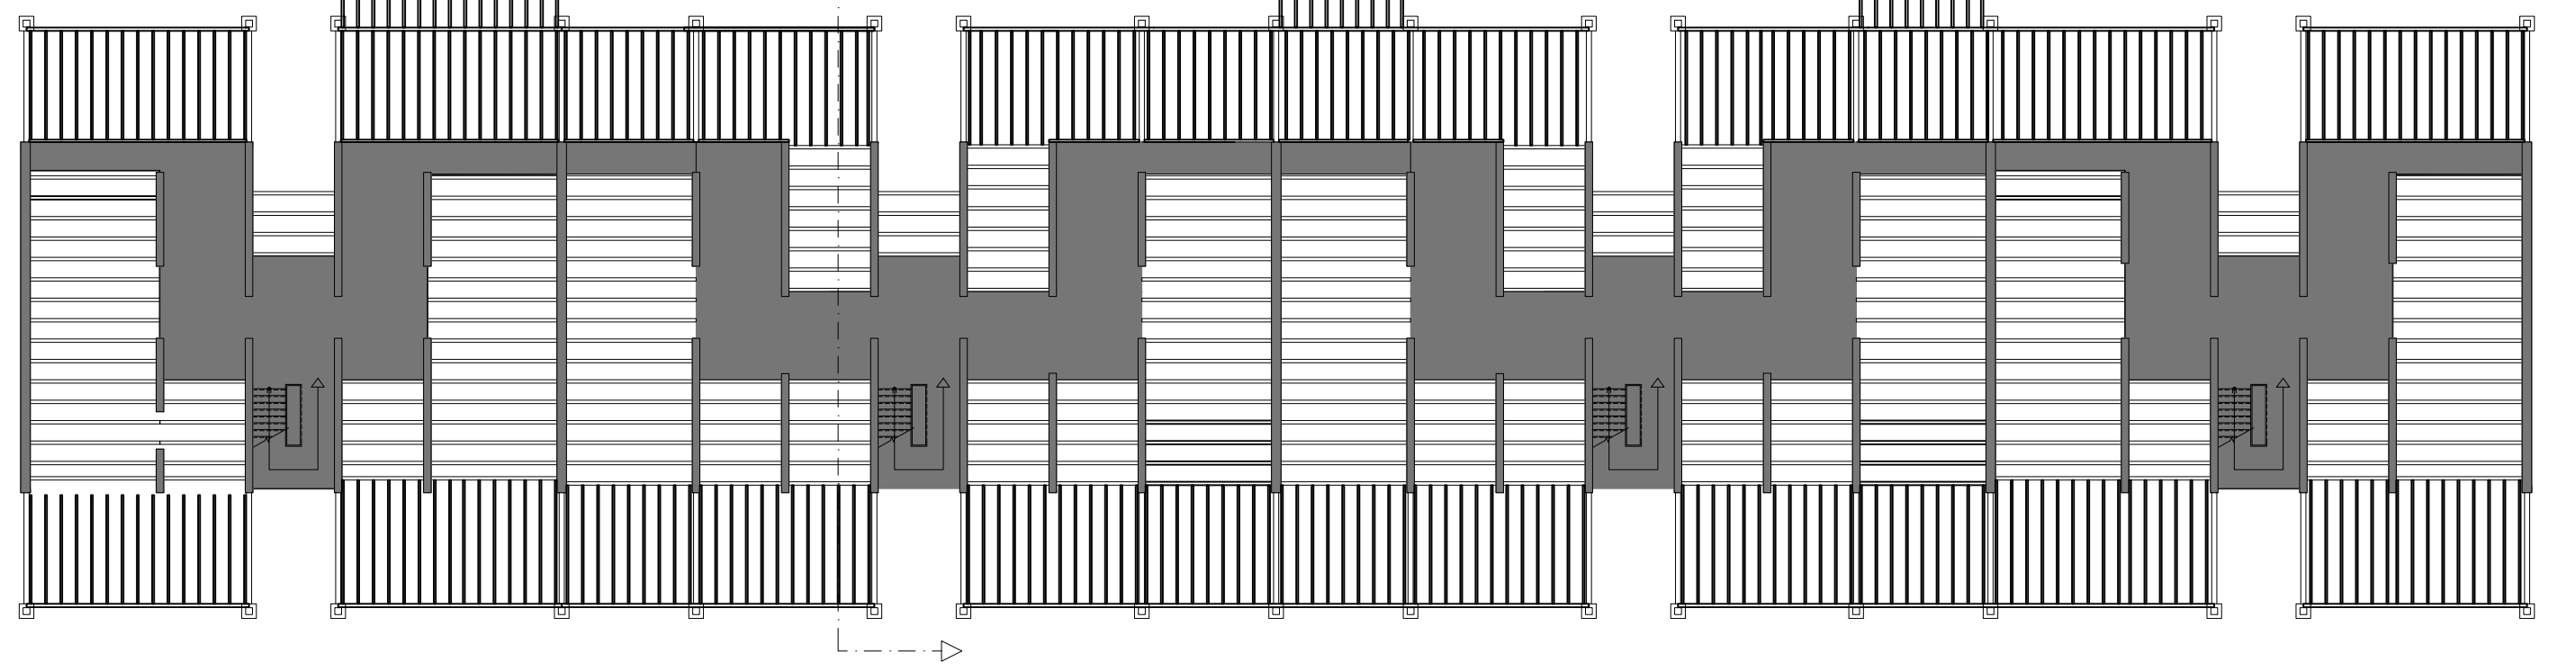


1ST FLOOR 1:200

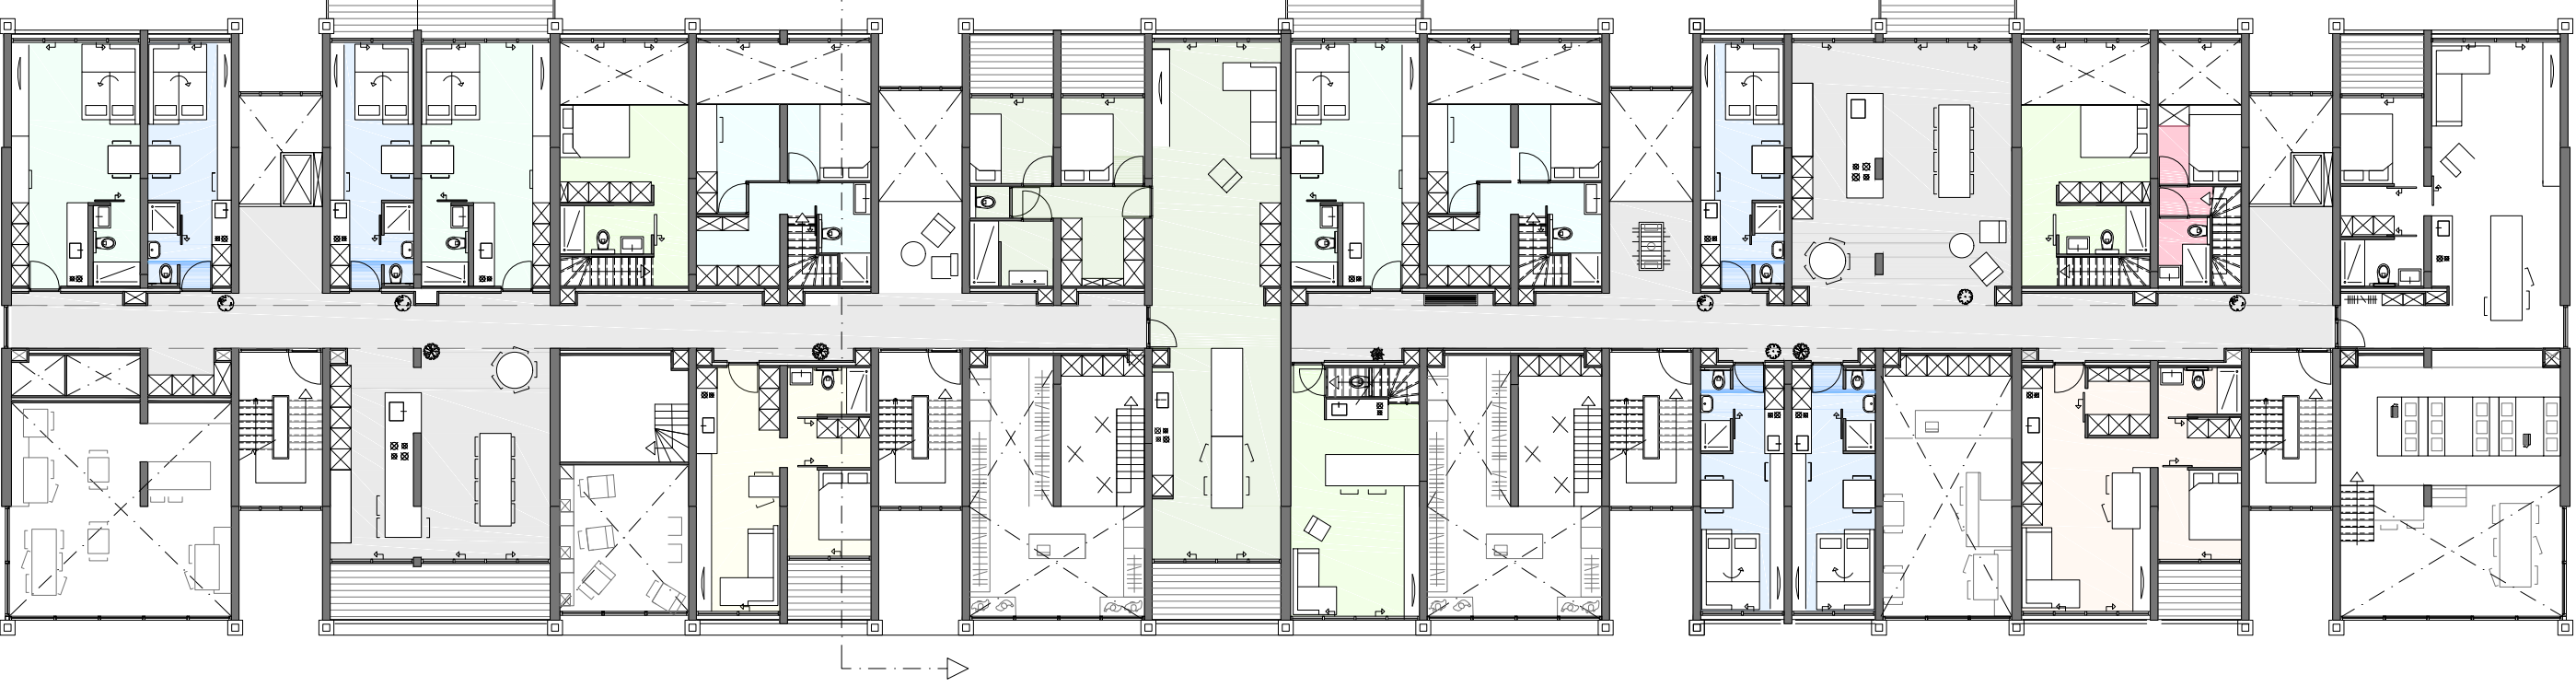

ELEVATION STREET 1:200




2ND FLOOR 1:200

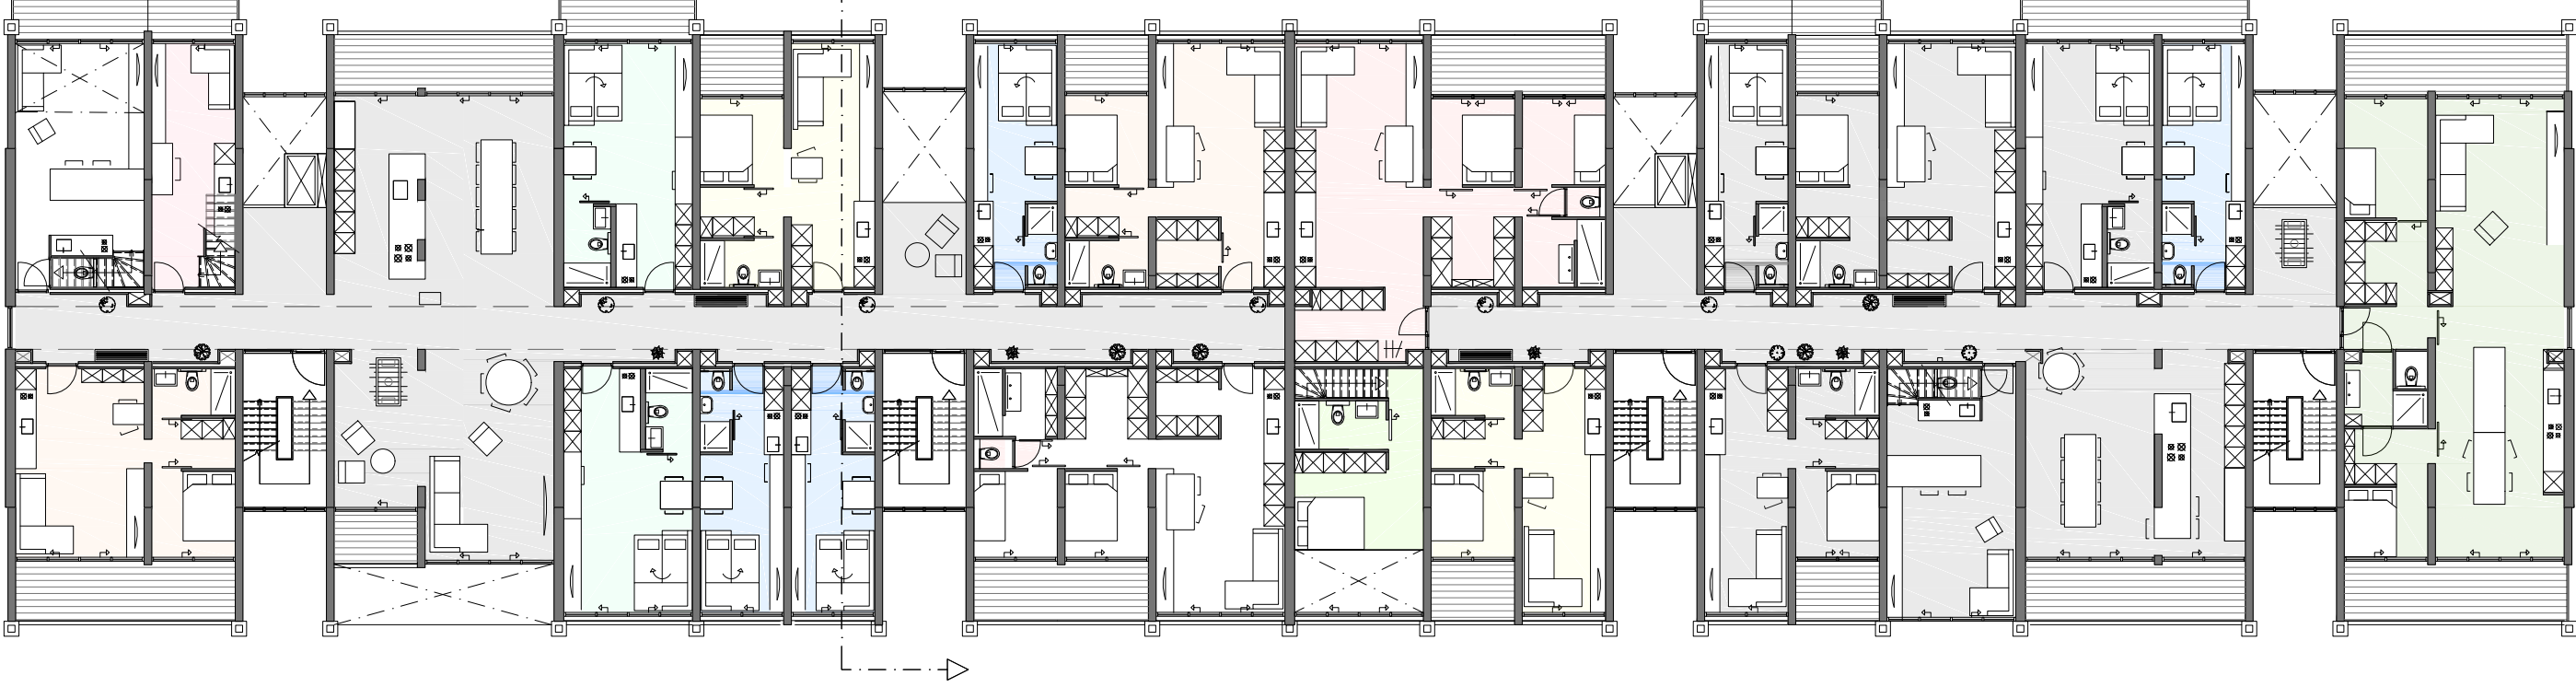

ELEVATION GARDEN 1:200



3TH FLOOR 1:200

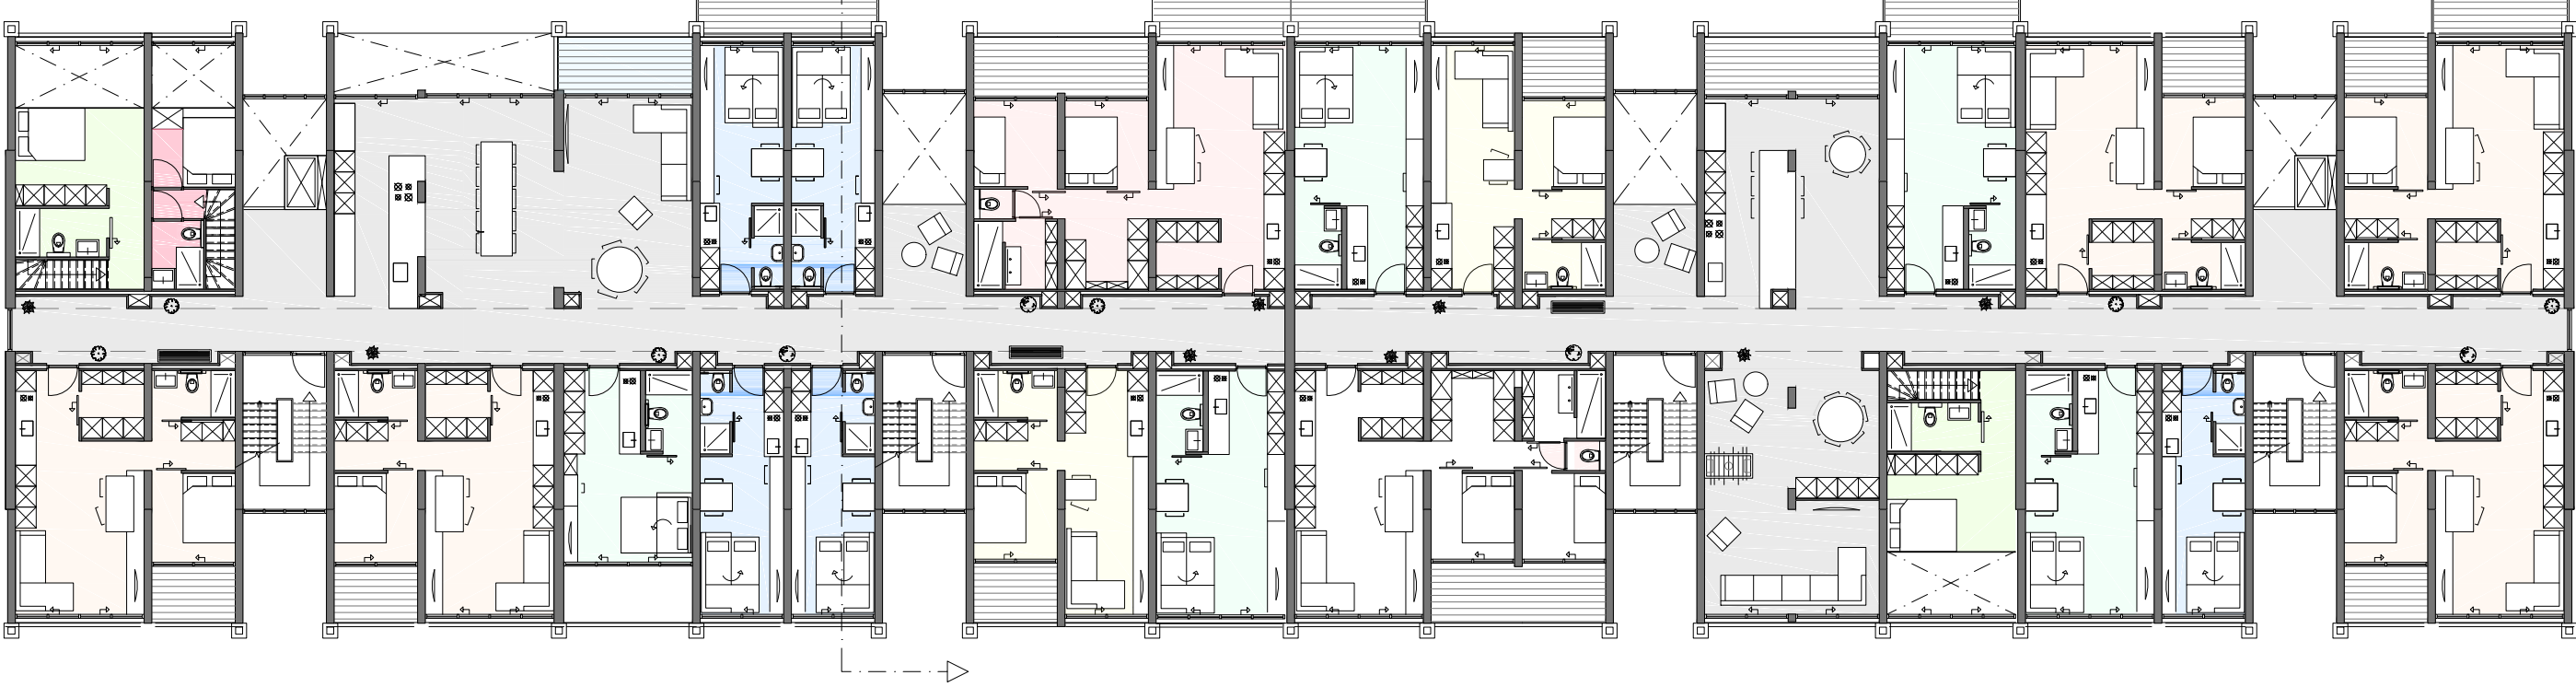


ELEVATION LEFT 1:200




ELEVATION RIGHT 1:200




4TH FLOOR 1:200

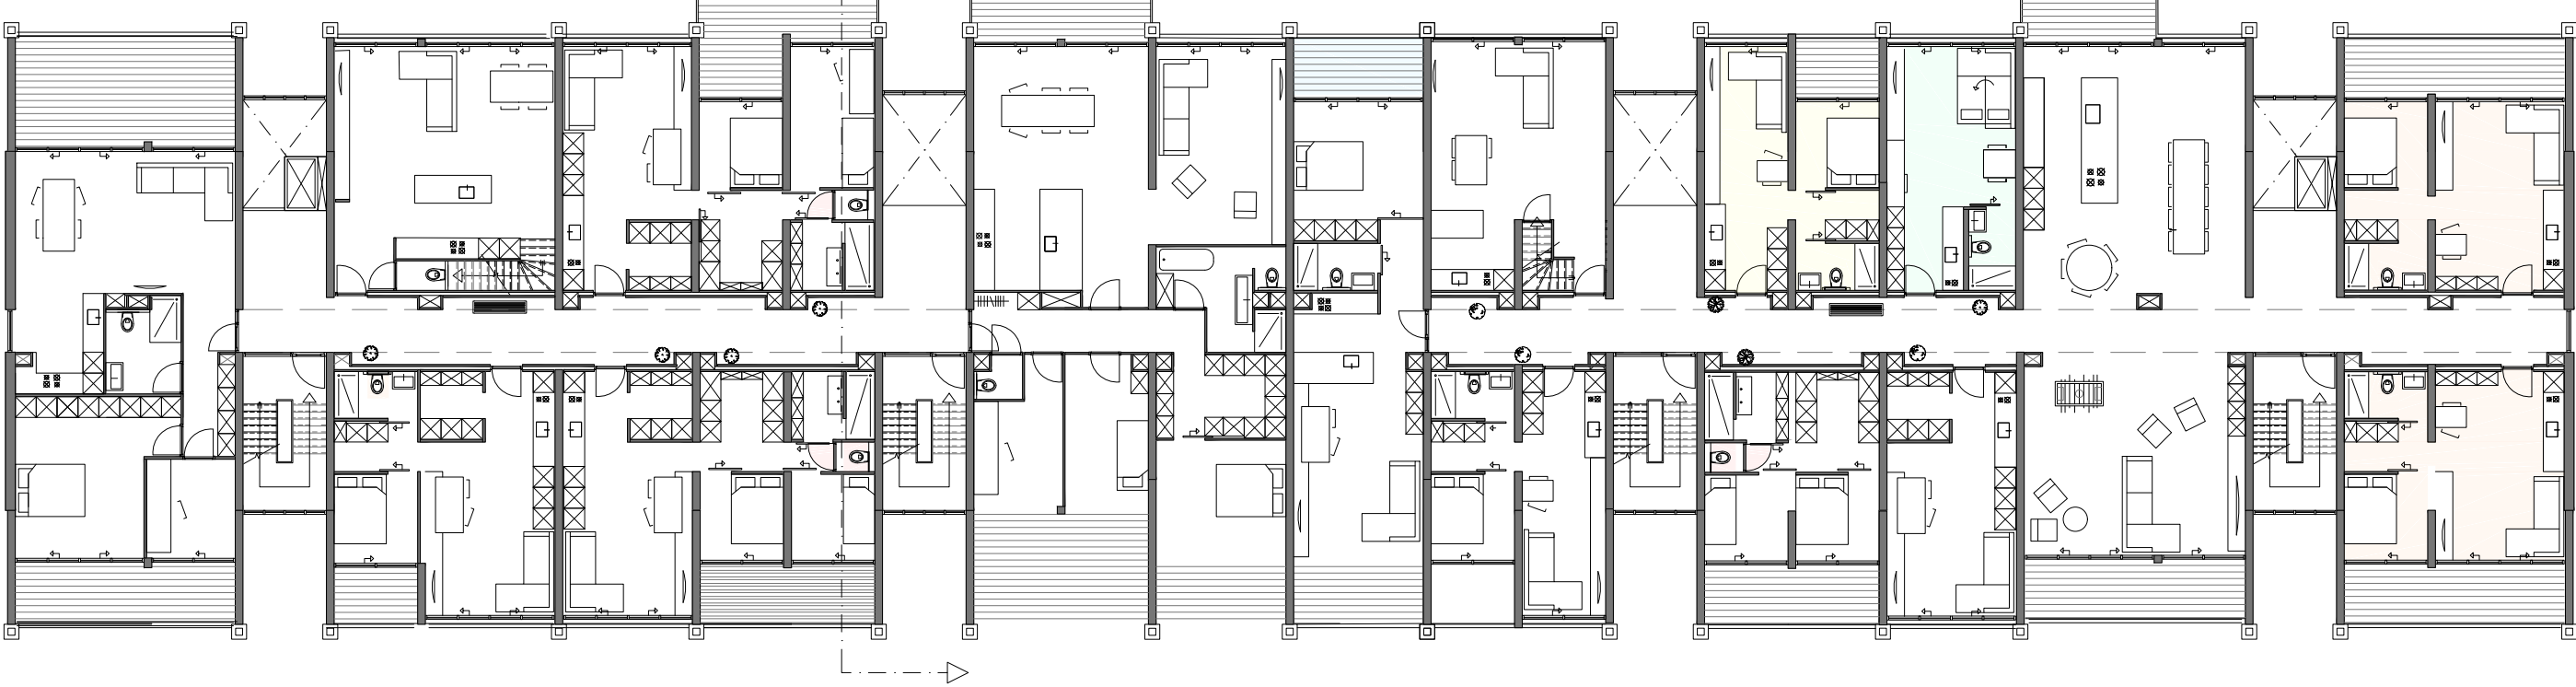

SECTION 1:50

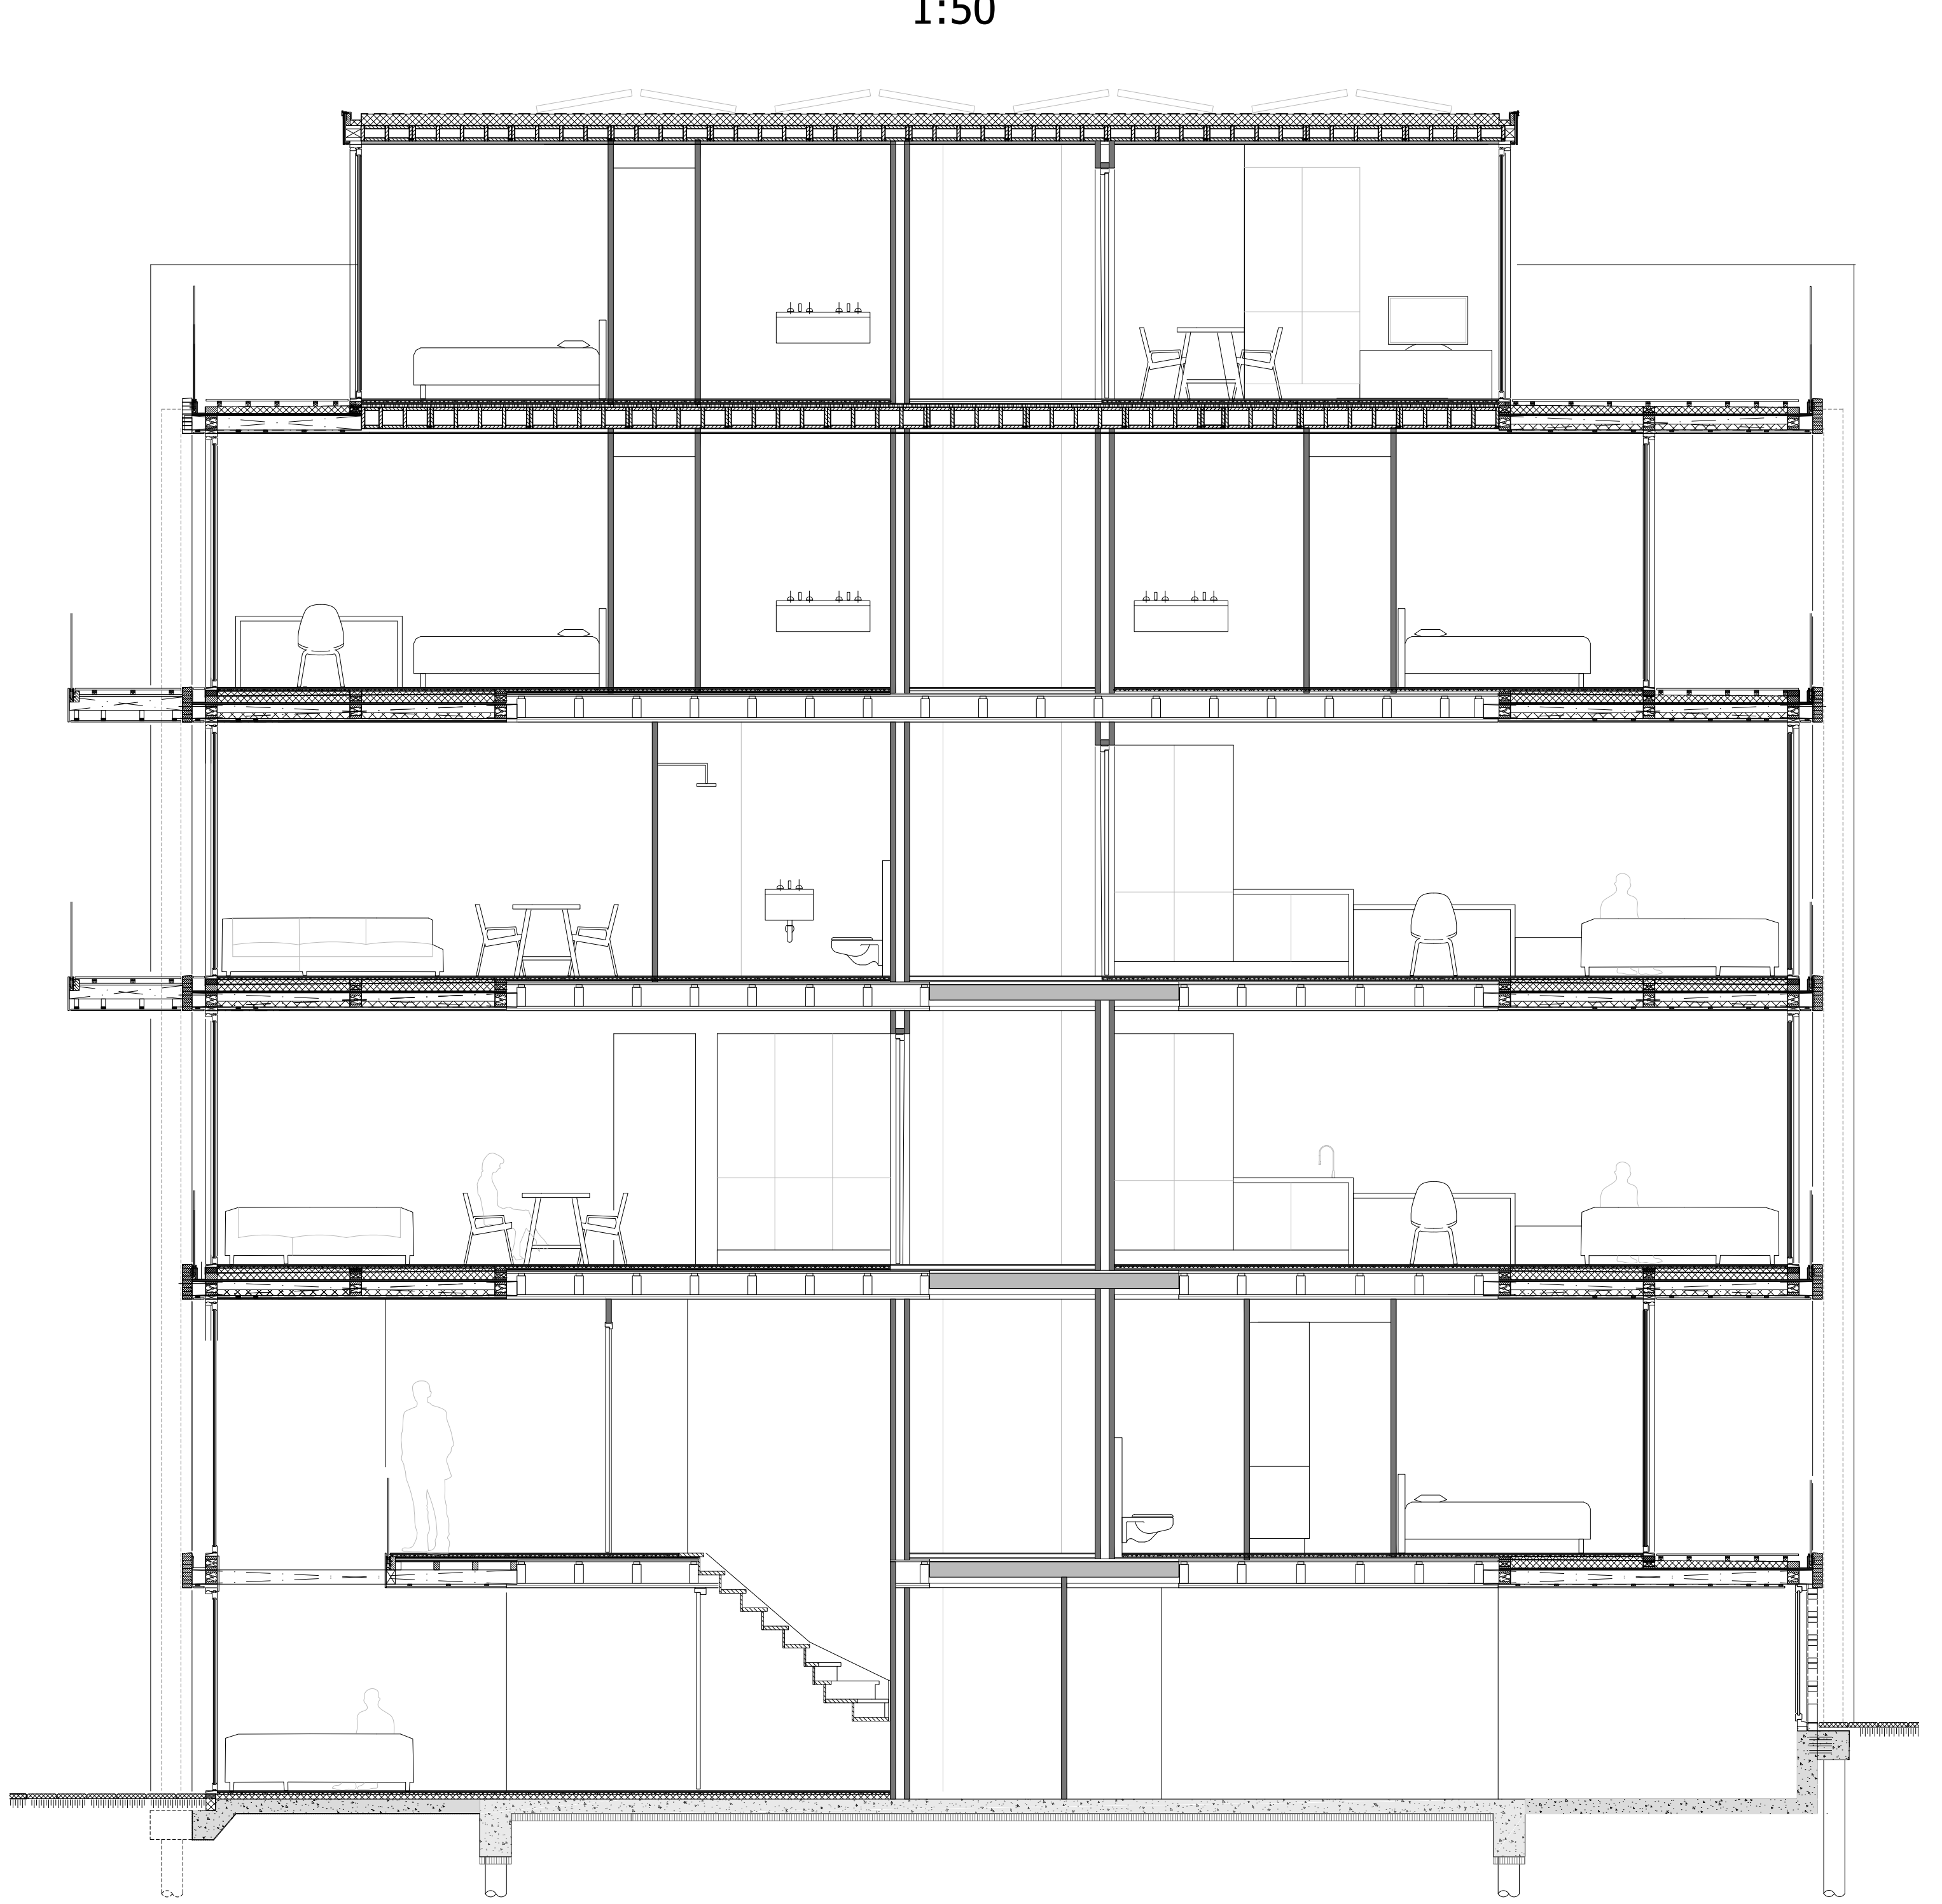

5TH FLOOR 1:200

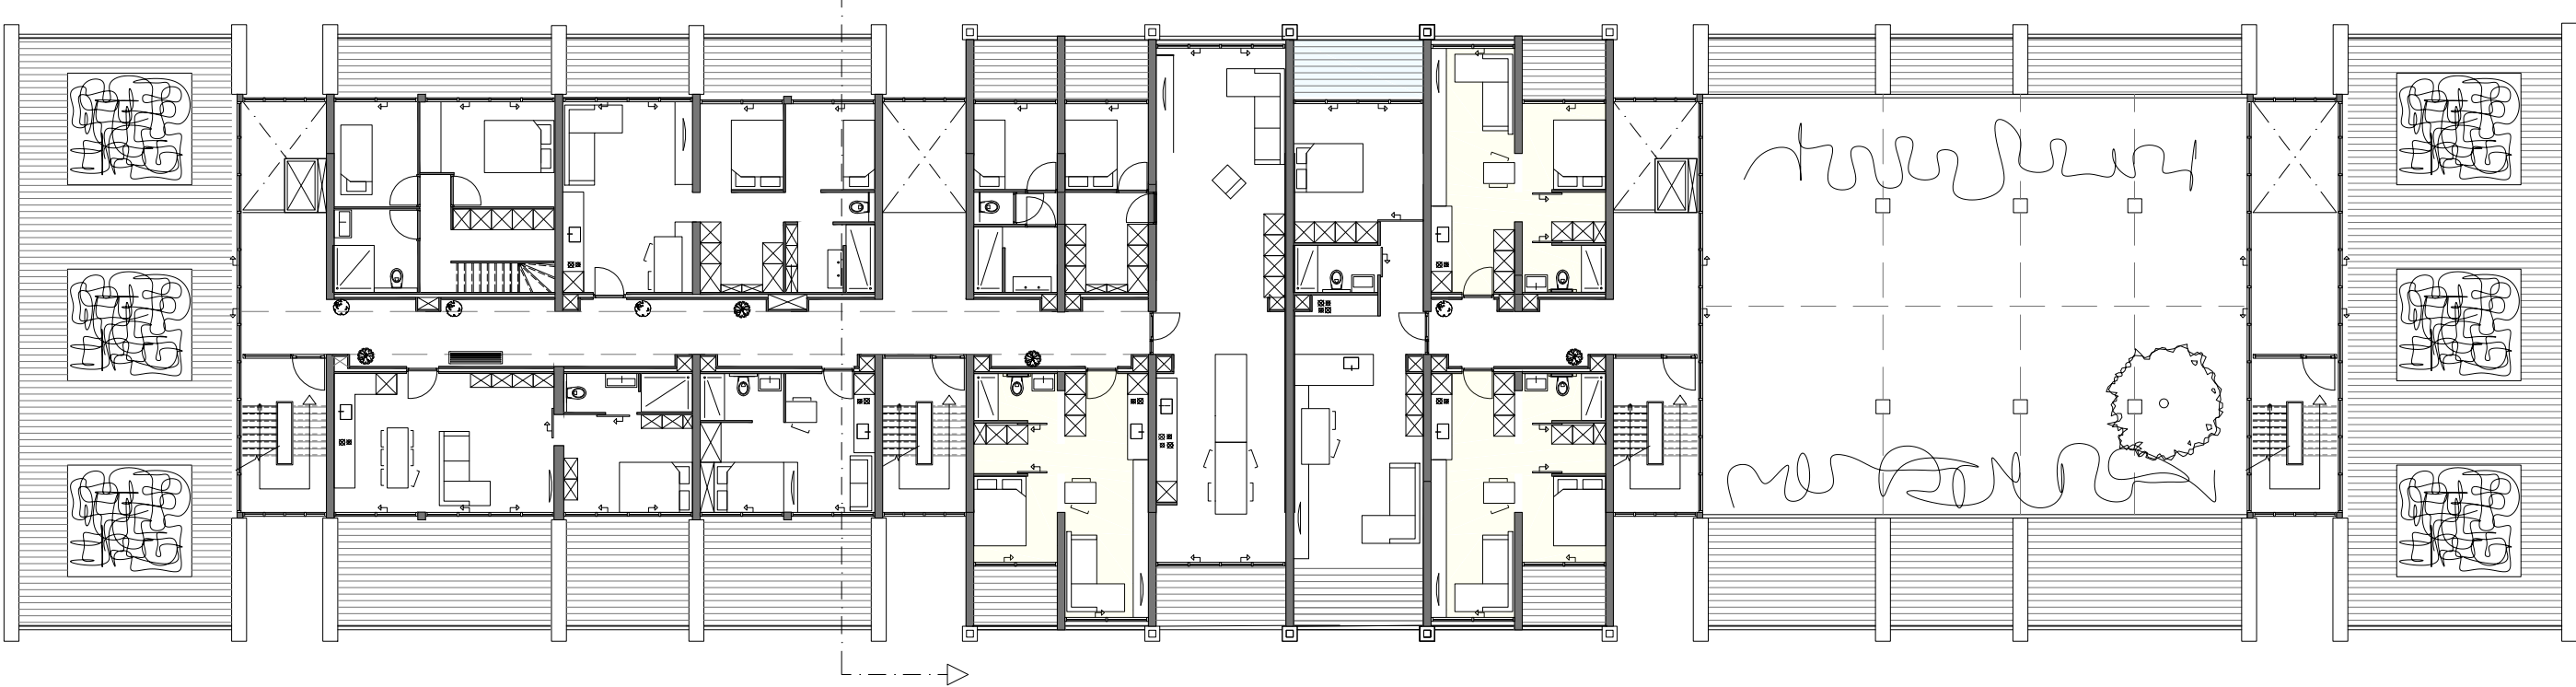

ROOF 1:200

