


FRUITFUL BEIRUT

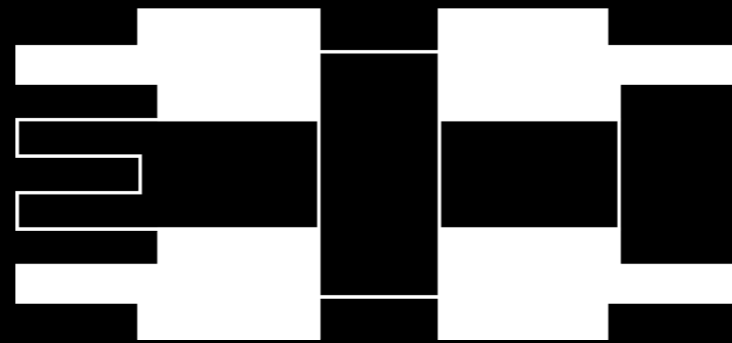

DRAWING SET

Bart Broersen 5224500
21.06.2022

Complex Projects
Beirut Graduation Studio

CONTENT

Group site plan 1: 10.000
Project location 1: 2000
Urban implementation 1: 500
Rooftop plan 1: 200
Floorplans plan 1: 200
Elevations 1: 200
Sections 1: 200
Interior fragment 1: 50
Building elements axonometric
Envelope fragment 1: 20
Details 1: 5

GROUP SITE PLAN



PROJECT LOCATION



1: 2000 on A1


Bart Broersen
Beirut Studio 2021/2022

FRUITFUL BEIRUT

EXTERIOR IMPRESSION




URBAN IMPLEMENTATION

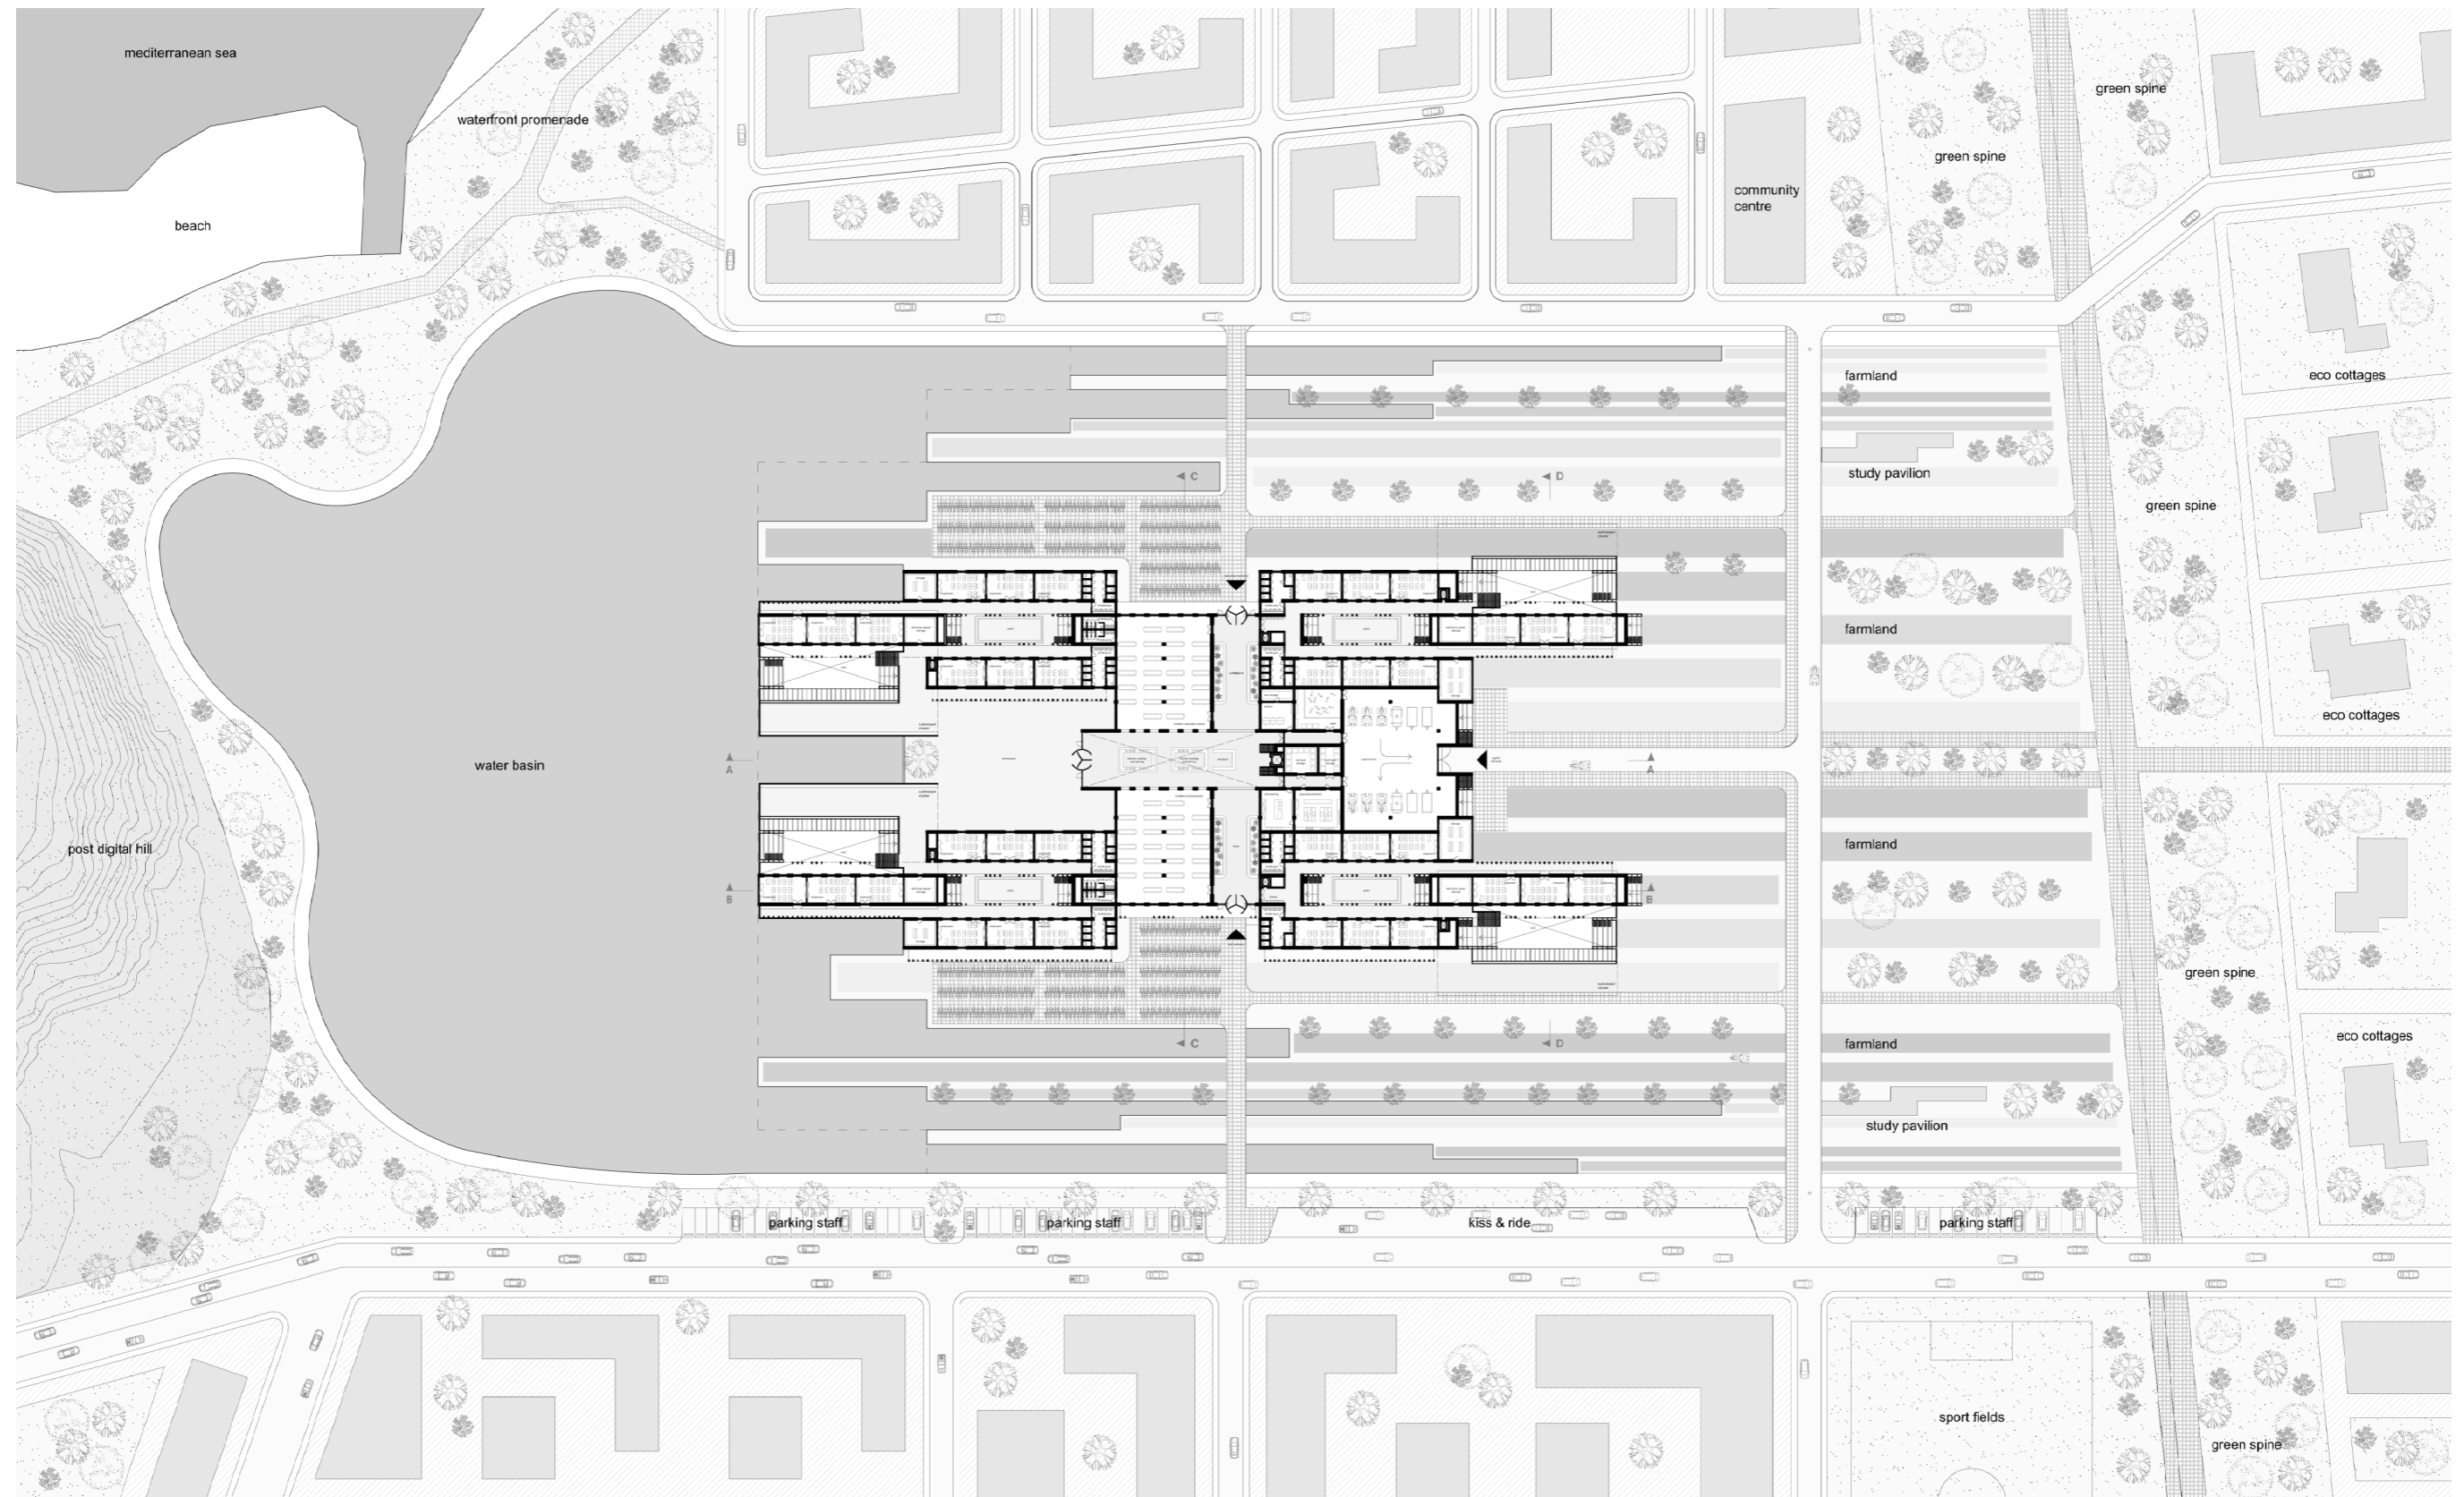

1: 500 on A0


Bart Broersen
Beirut Studio 2021/2022

FRUITFUL BEIRUT
ROOF PLAN

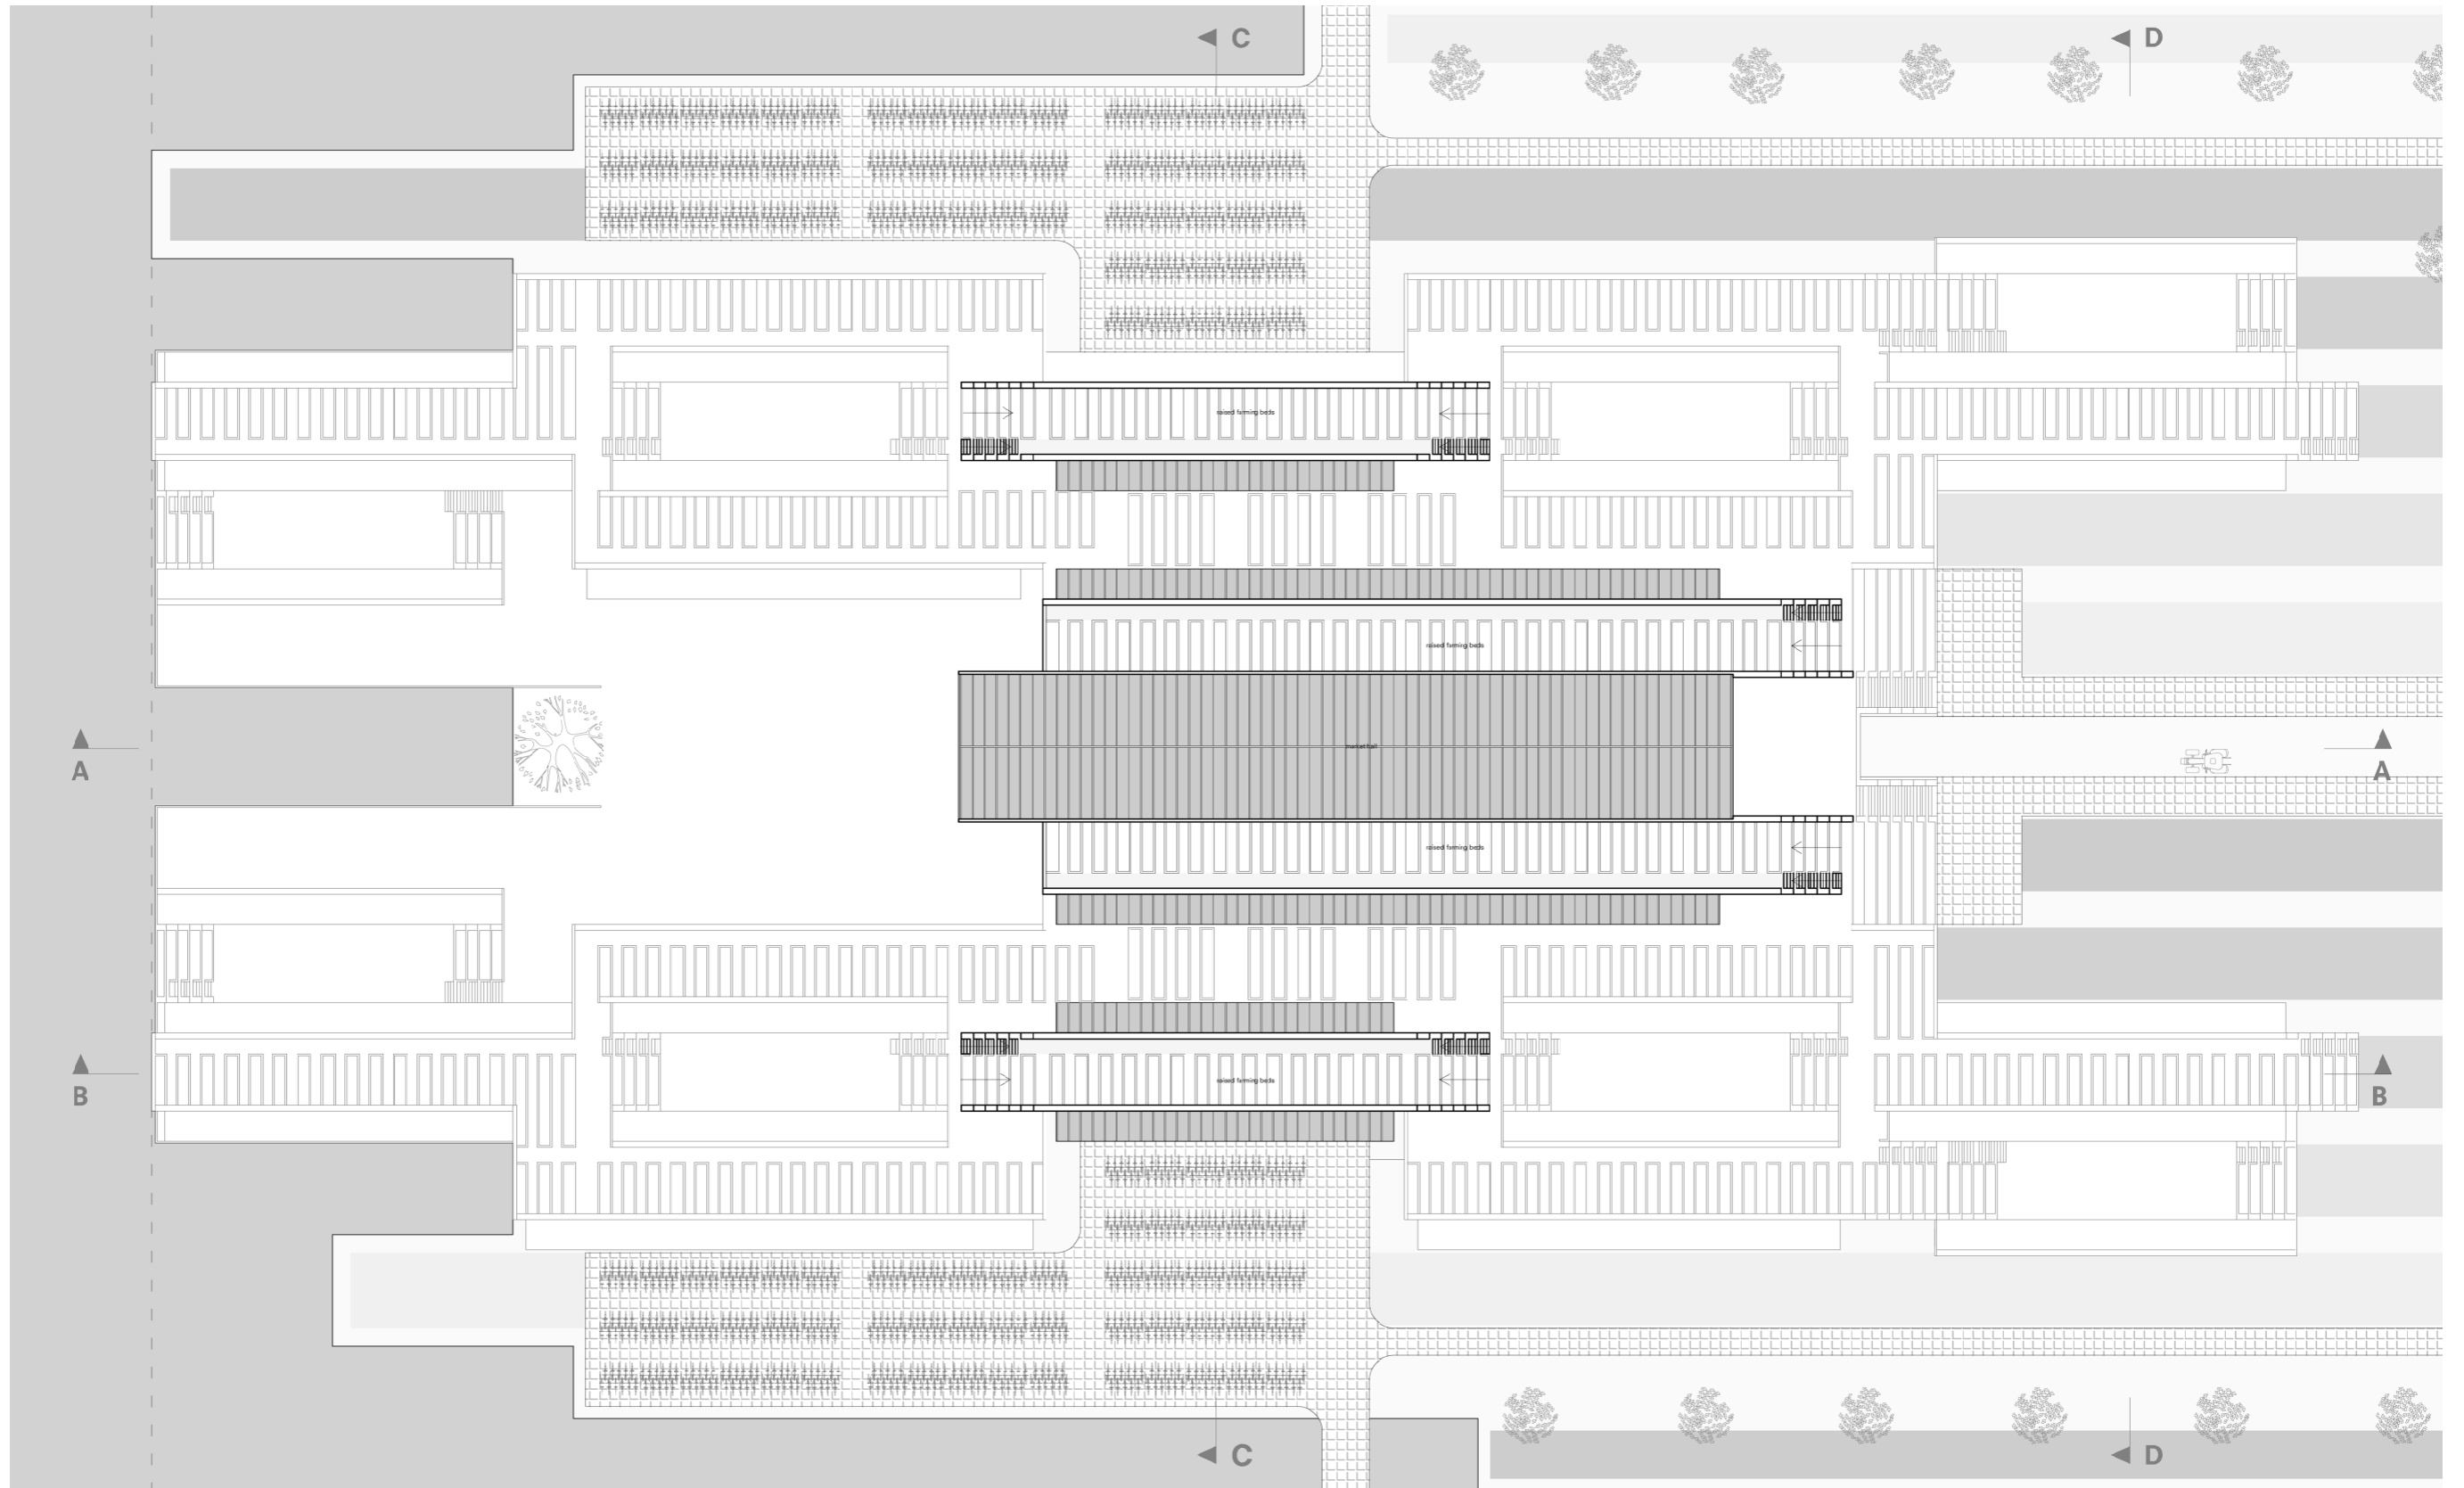


1: 200 on A0
Bart Broersen
Beirut Studio 2021/2022

FIRST FLOOR PLAN +1

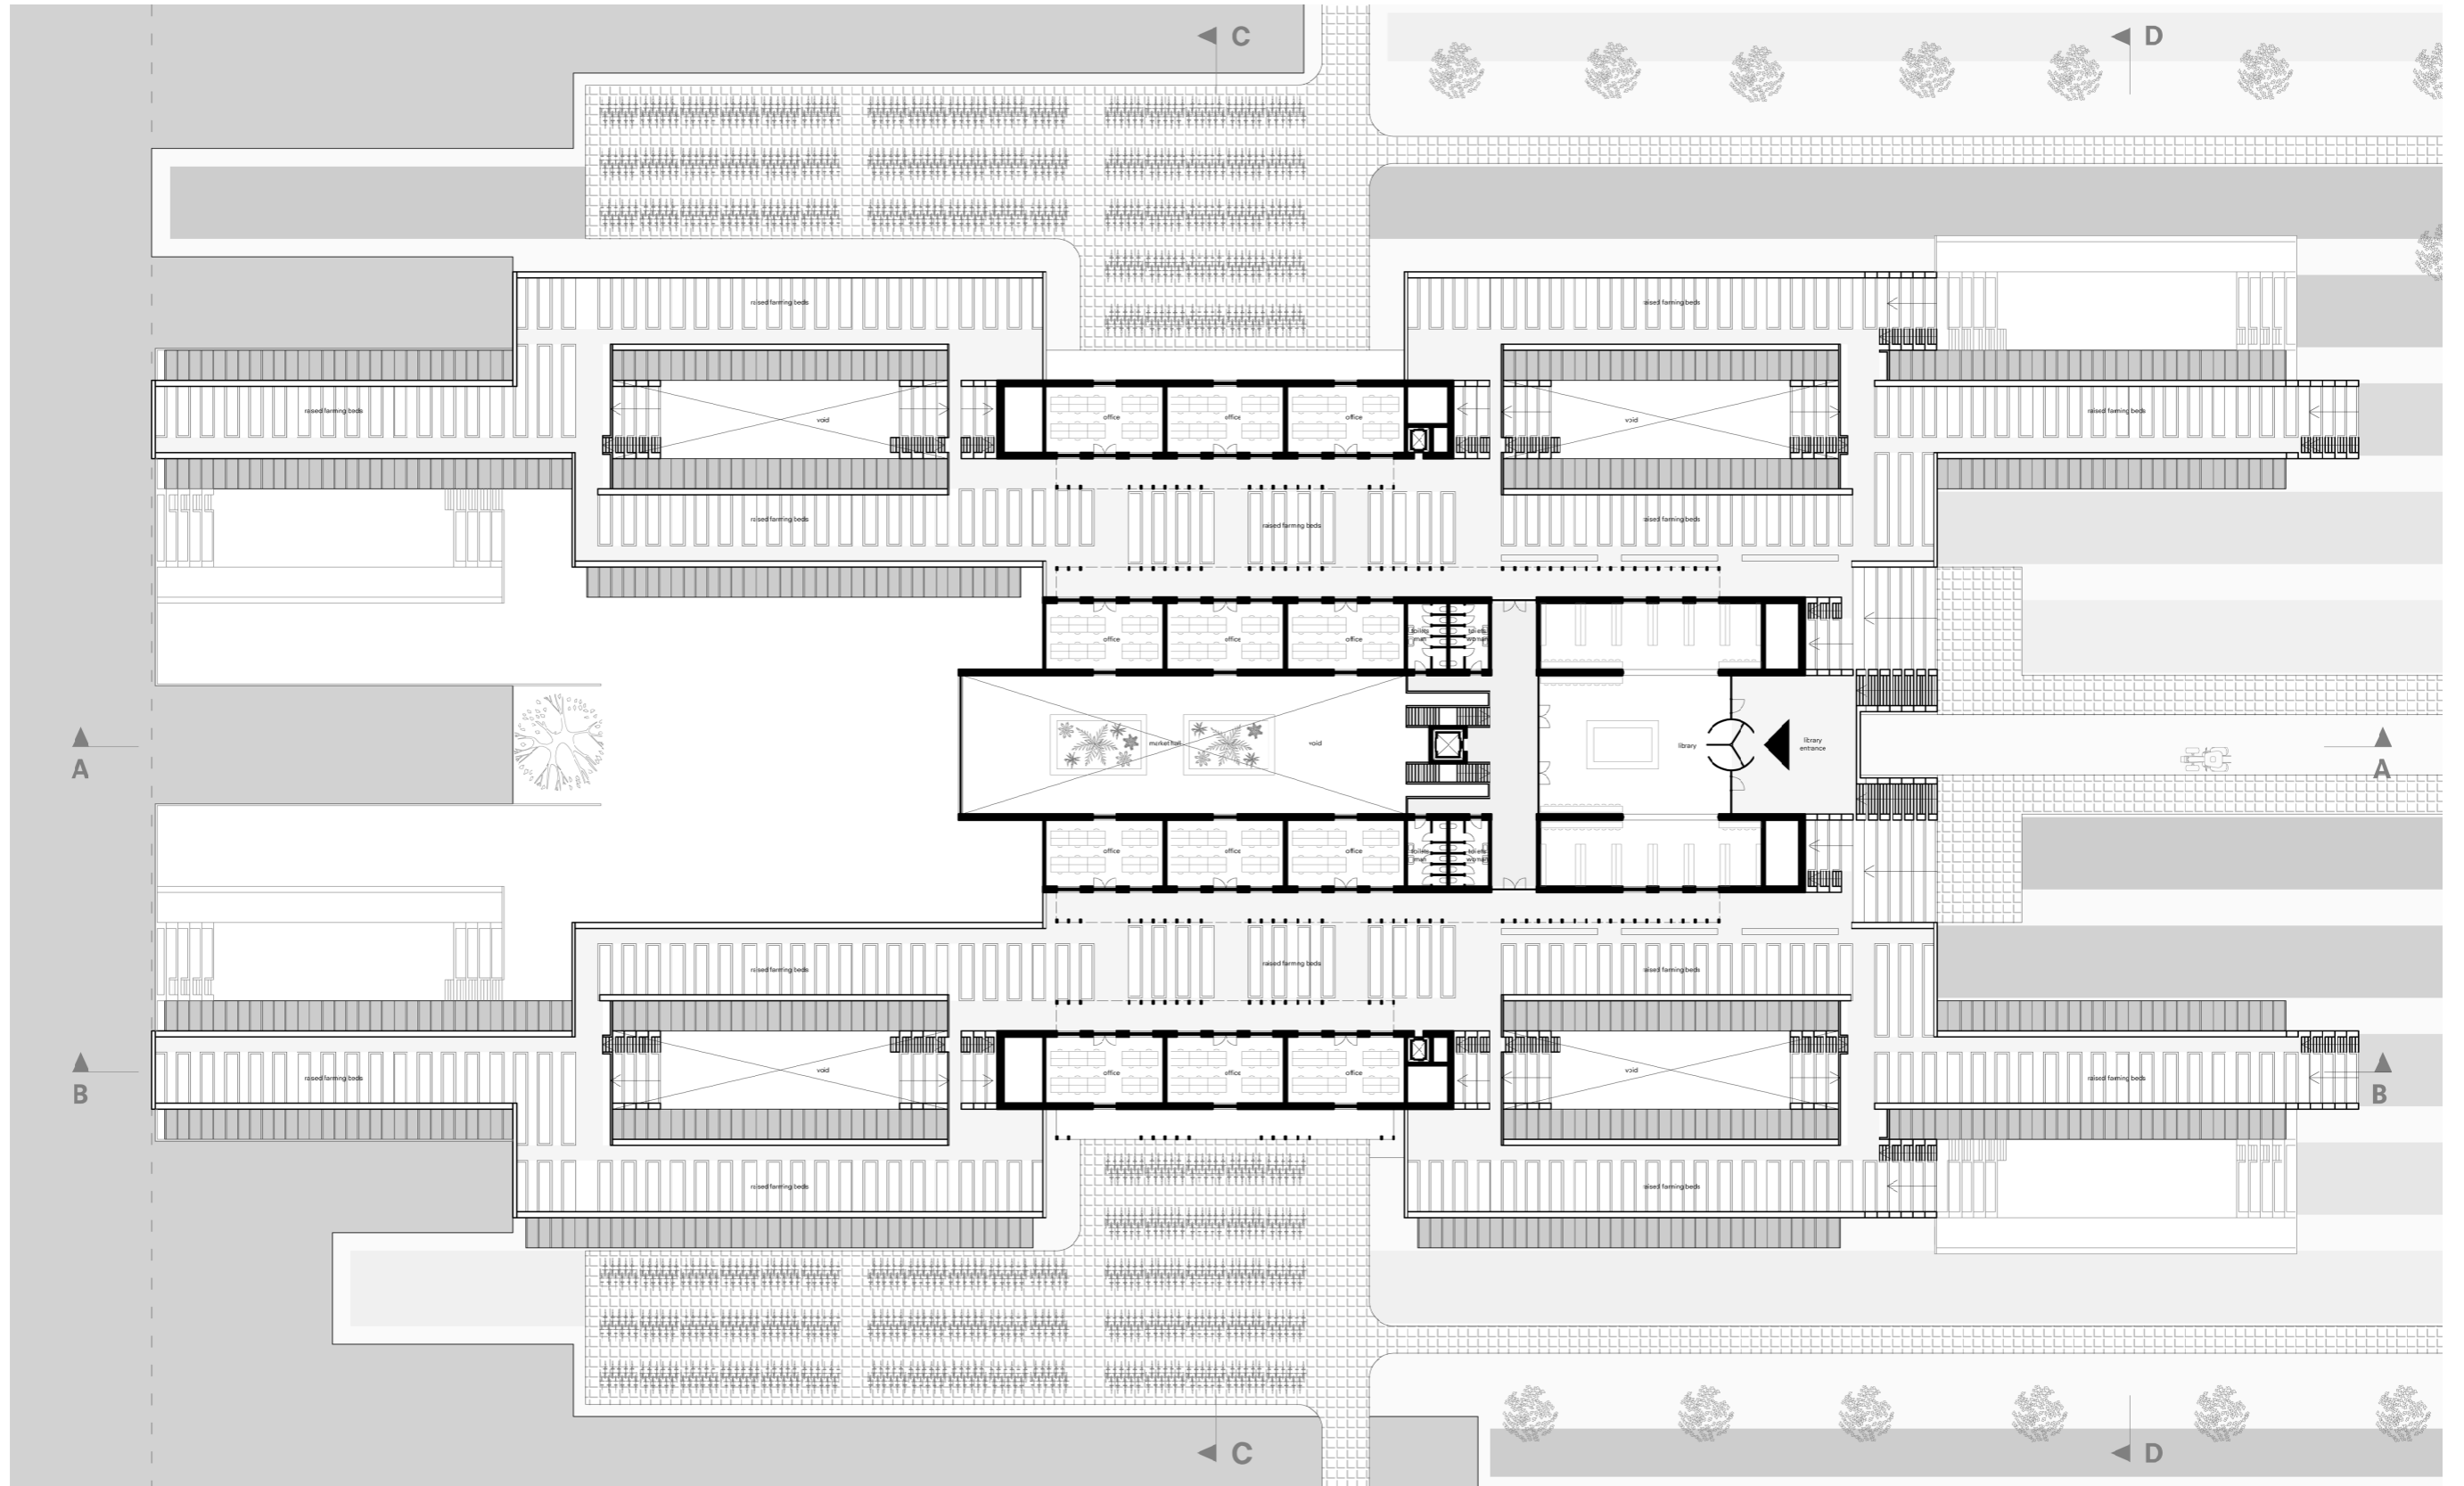

1: 200 on A0
Bart Broersen
Beirut Studio 2021/2022


GROUND FLOOR PLAN 0

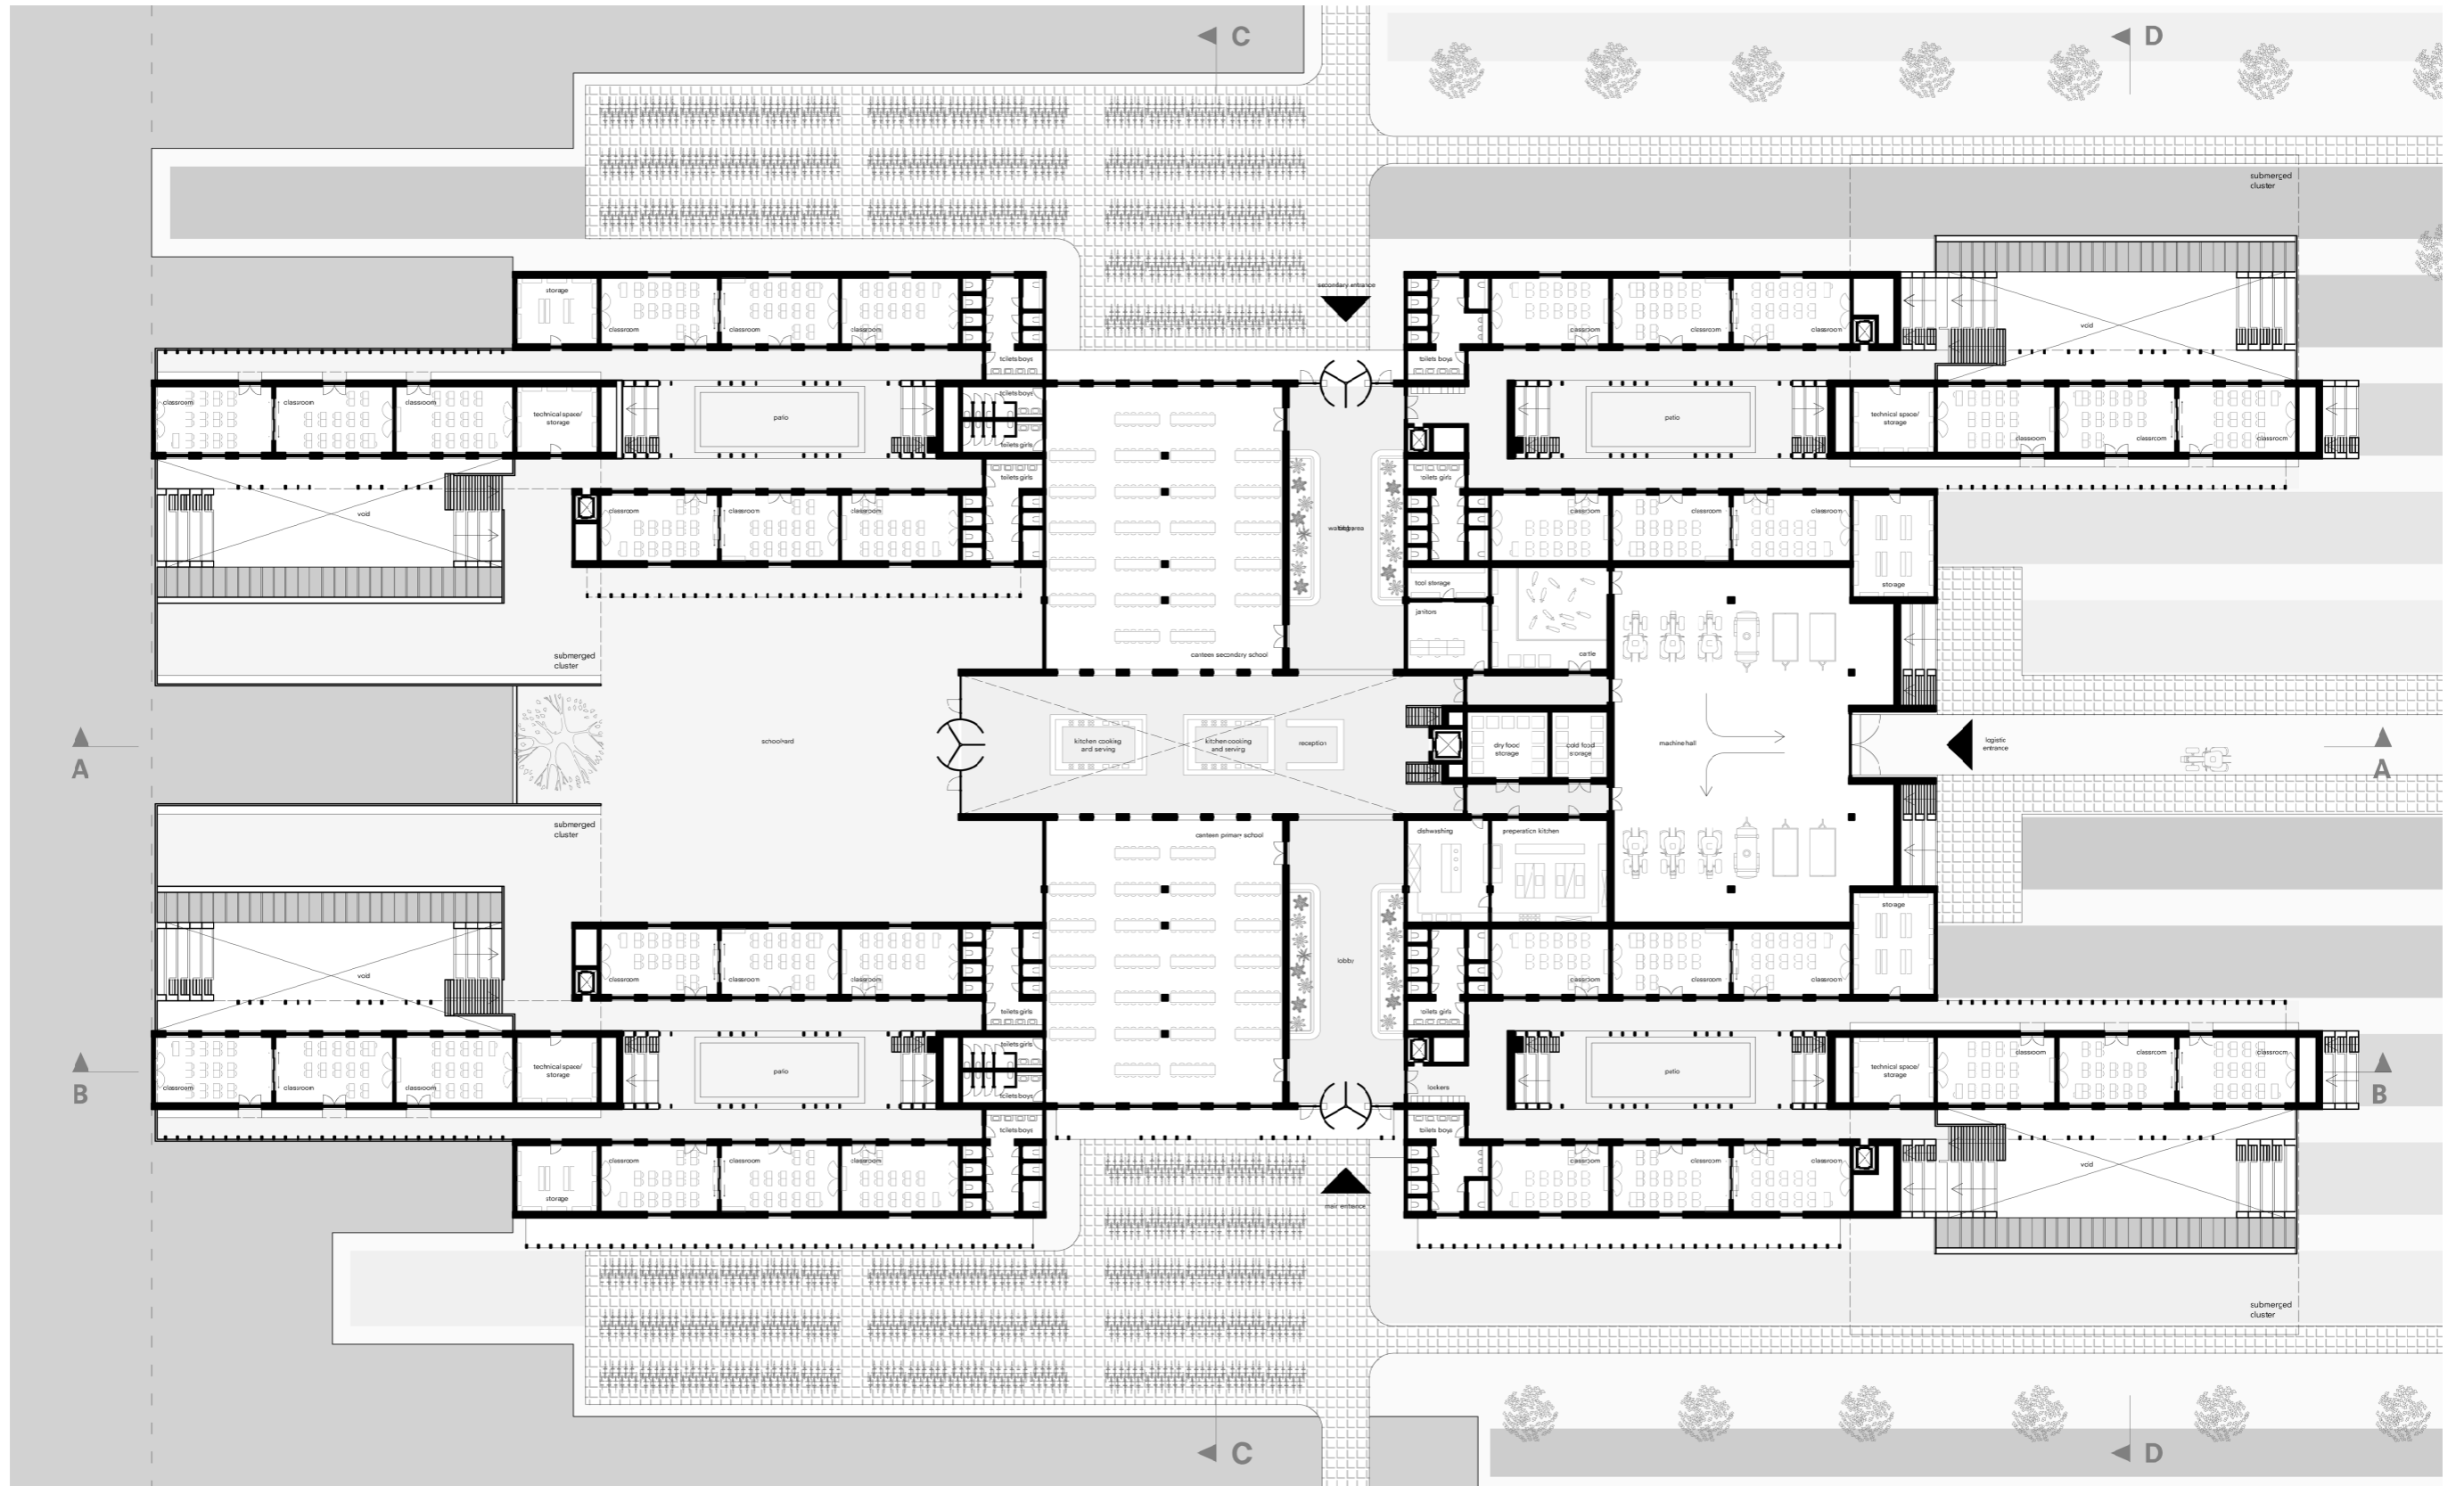

1: 200 on A0

Bart Broersen
Beirut Studio 2021/2022

SUBMERGED FLOOR PLAN -1


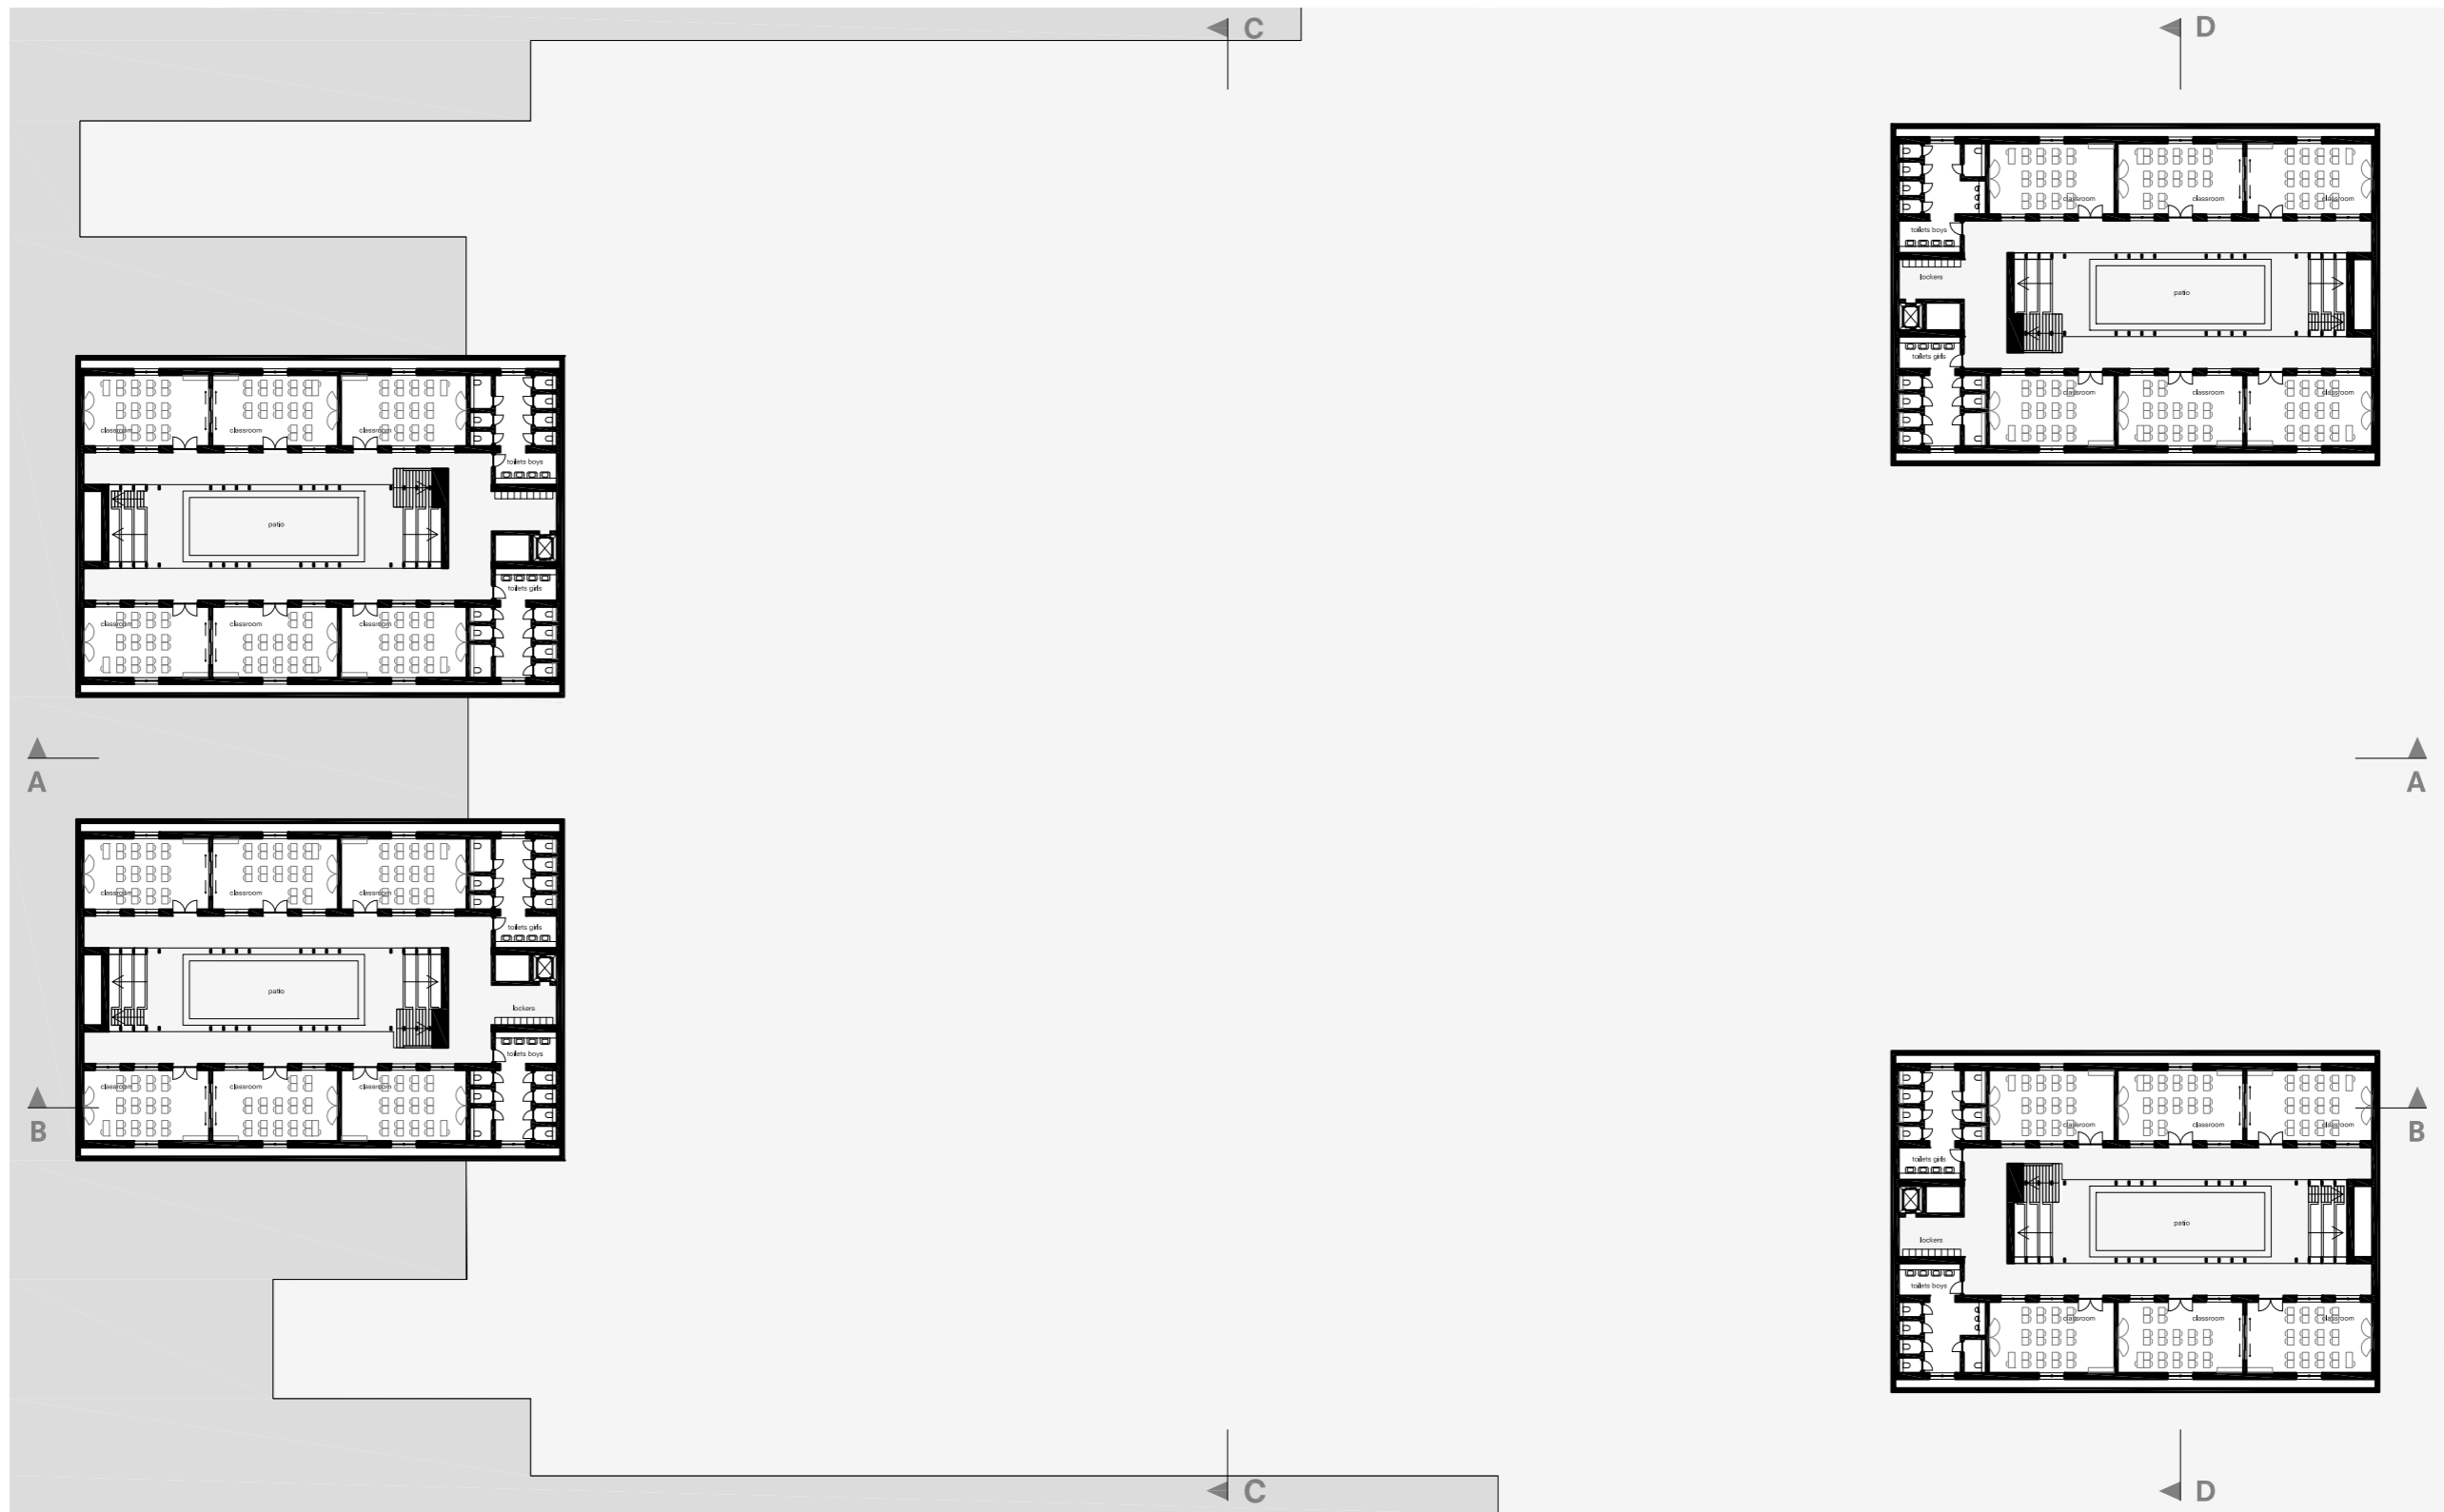


1: 200 on A0

Bart Broersen
Beirut Studio 2021/2022

FRUITFUL BEIRUT

SOUTH ELEVATION

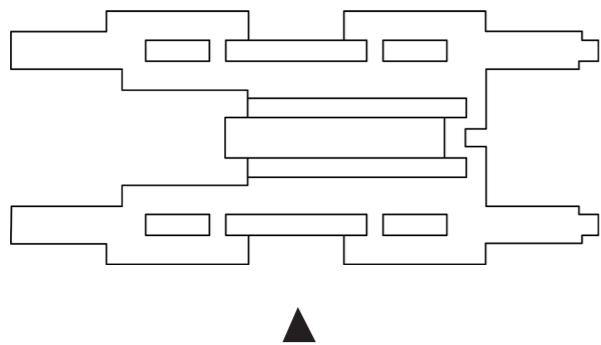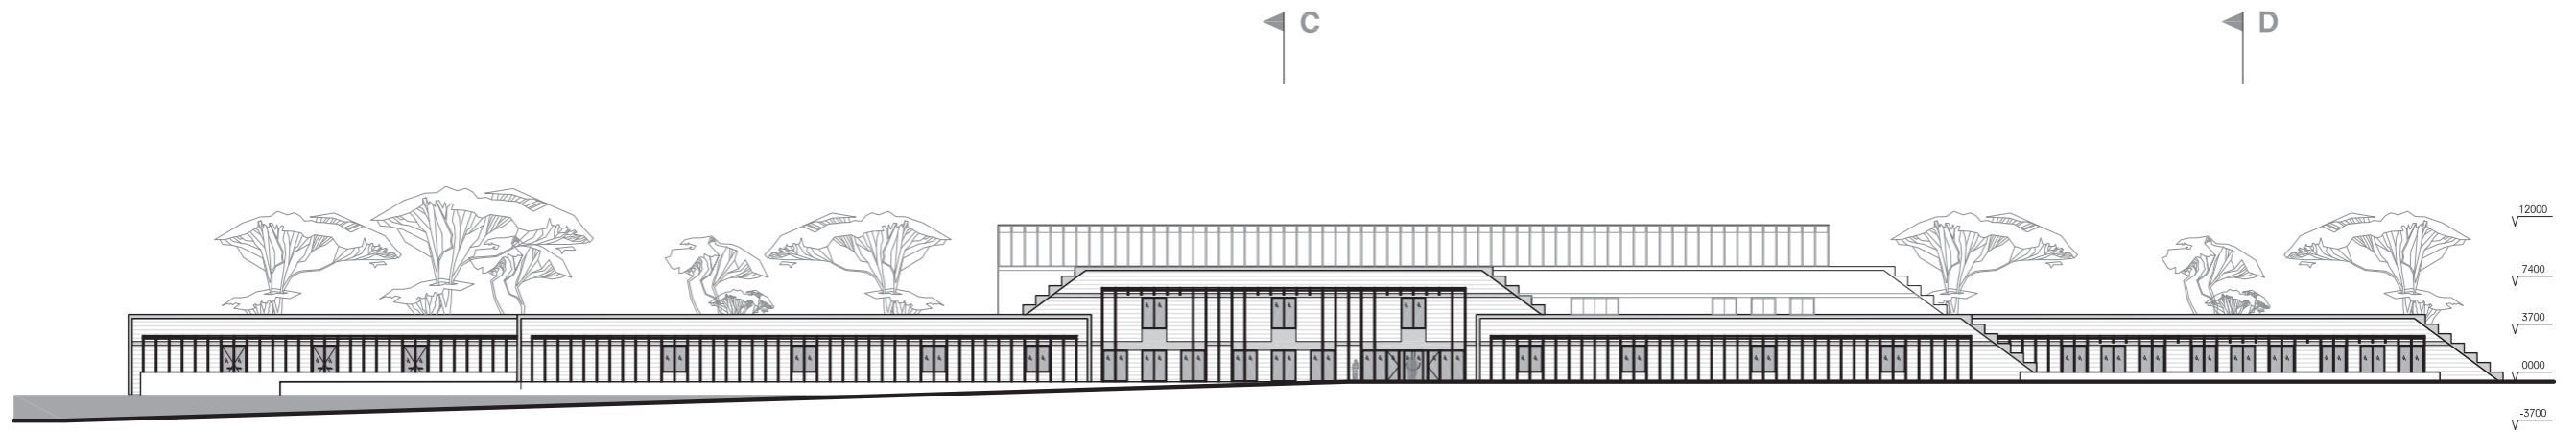


1: 200 on A0

Bart Broersen
Beirut Studio 2021/2022

FRUITFUL BEIRUT



NORTH ELEVATION

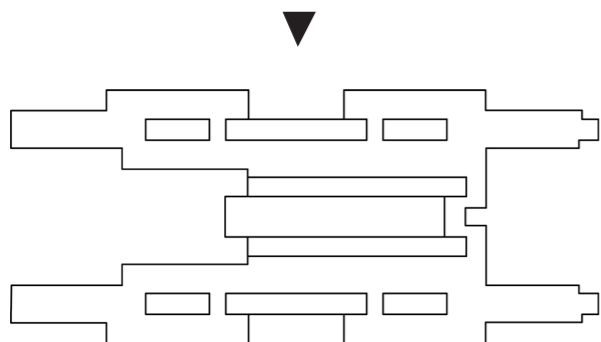

1: 200 on A0
Bart Broersen
Beirut Studio 2021/2022

FRUITFUL BEIRUT



EAST ELEVATION

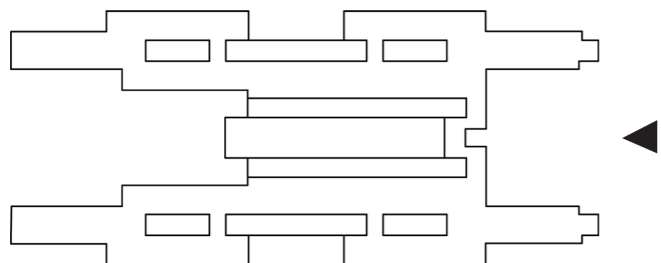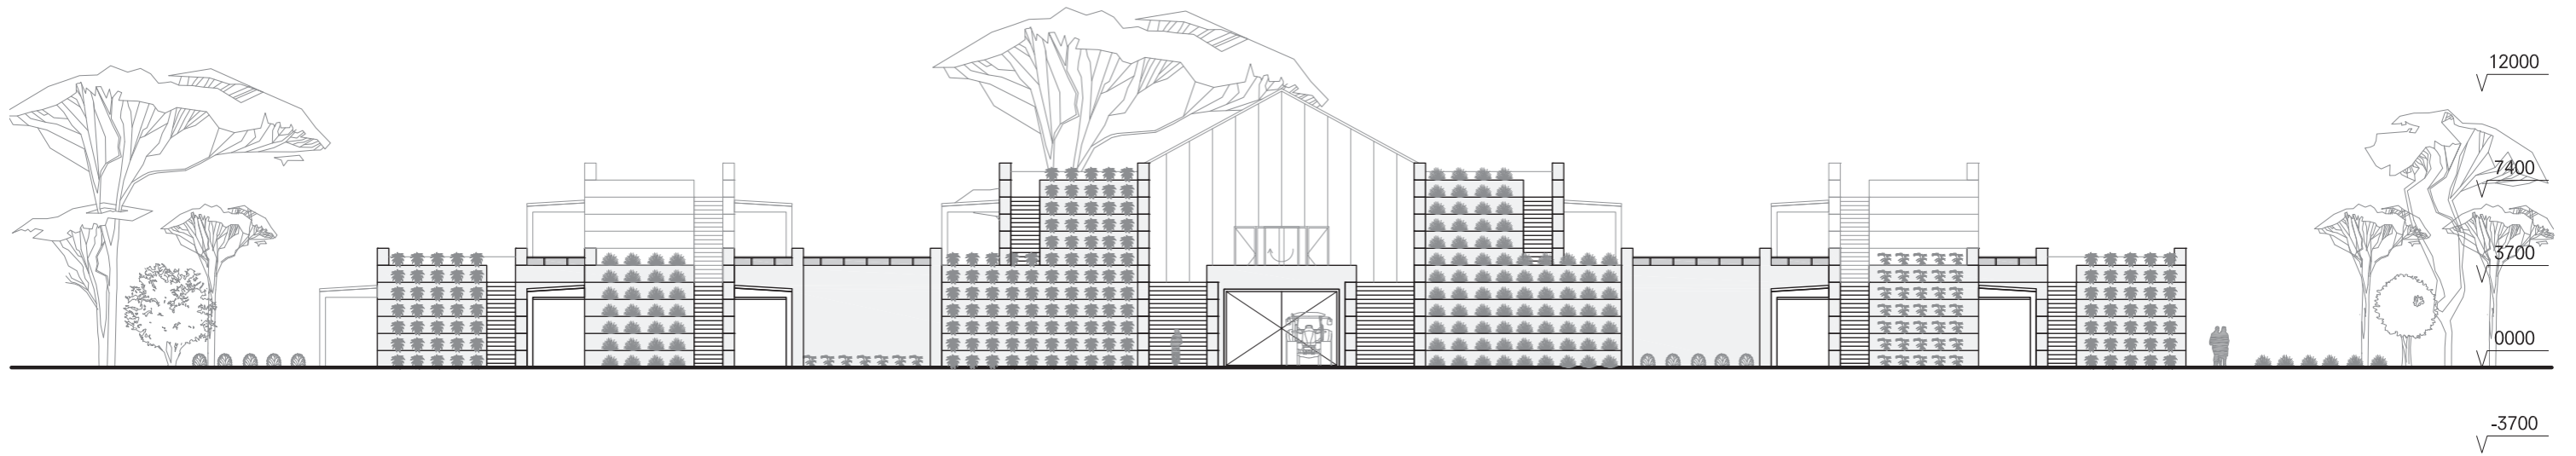

1: 200 on A2

Bart Broersen
Beirut Studio 2021/2022

WEST ELEVATION

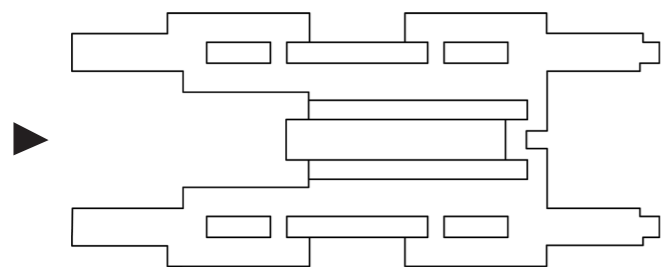
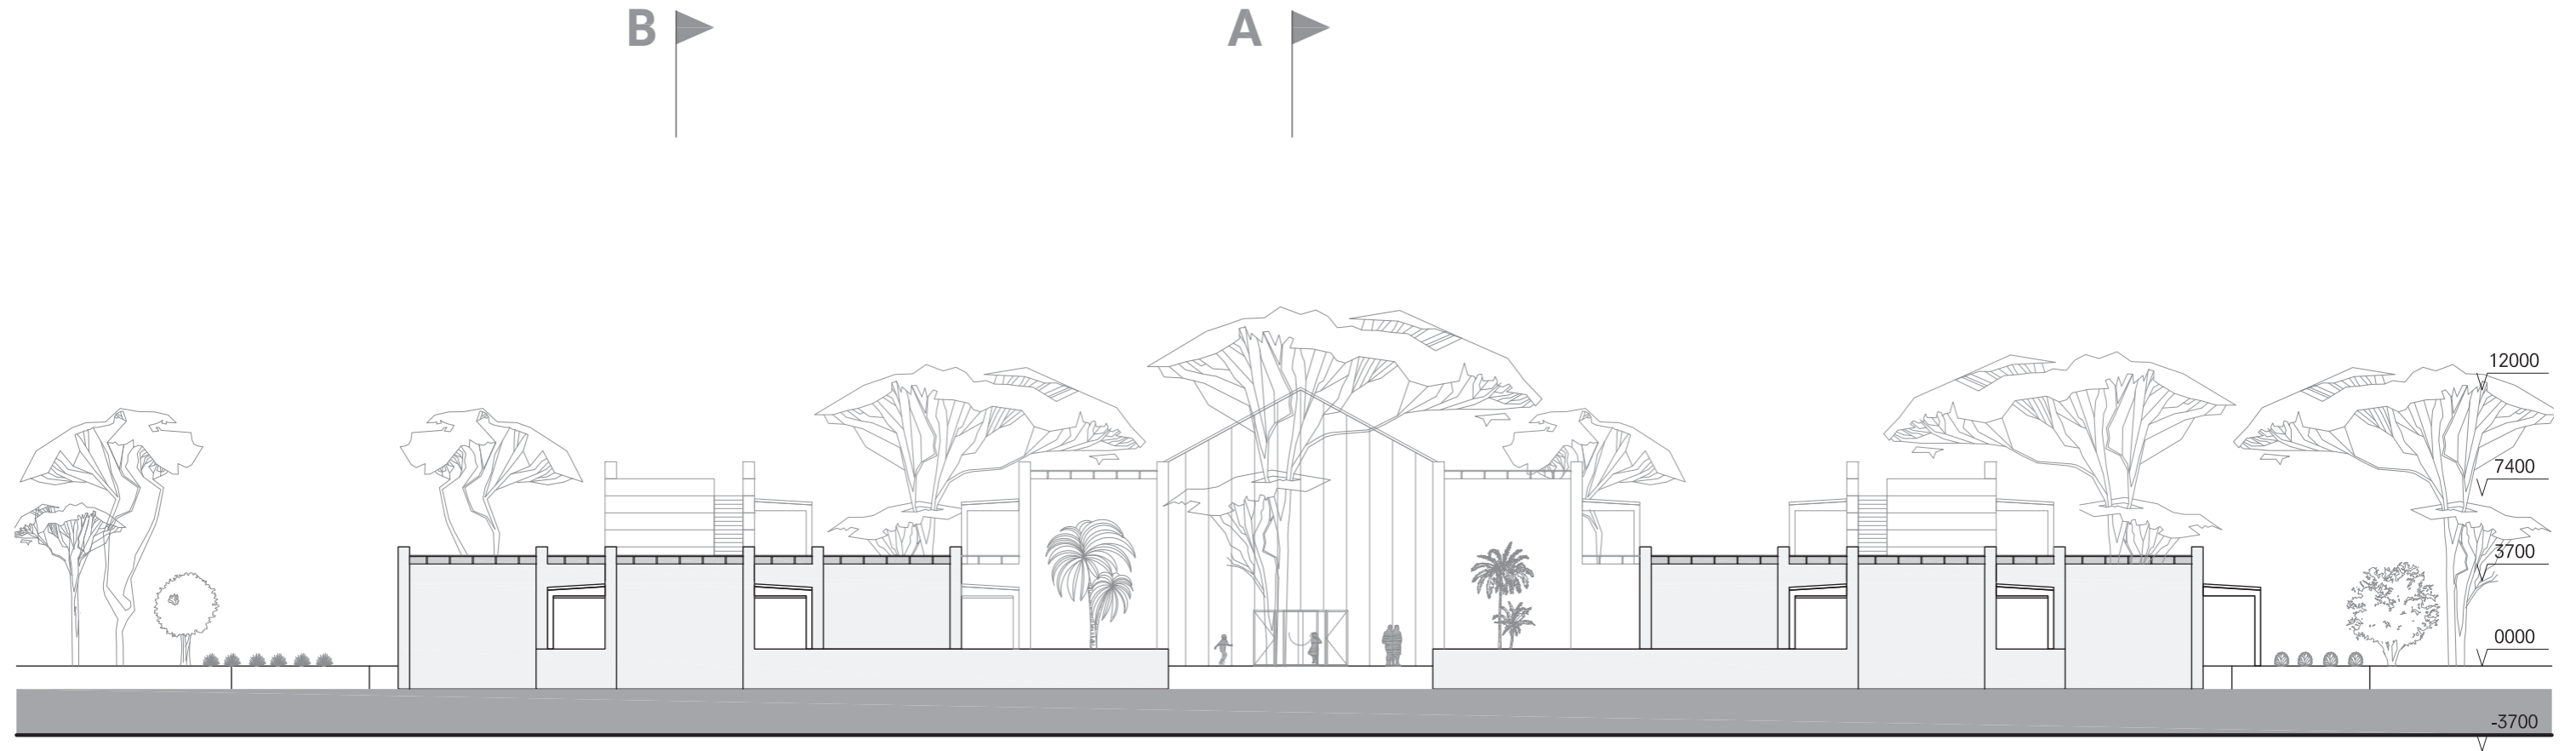


FRUITFUL BEIRUT



MARKET IMPRESSION



LONGITUDINAL SECTION AA

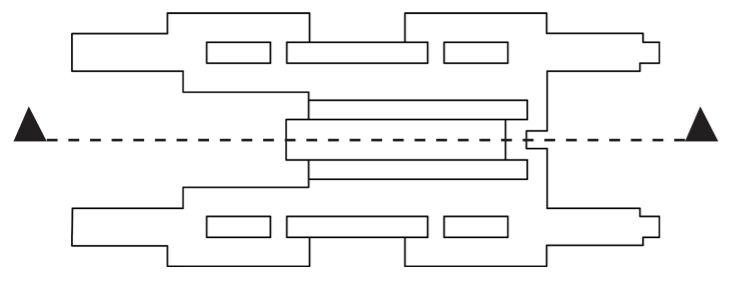
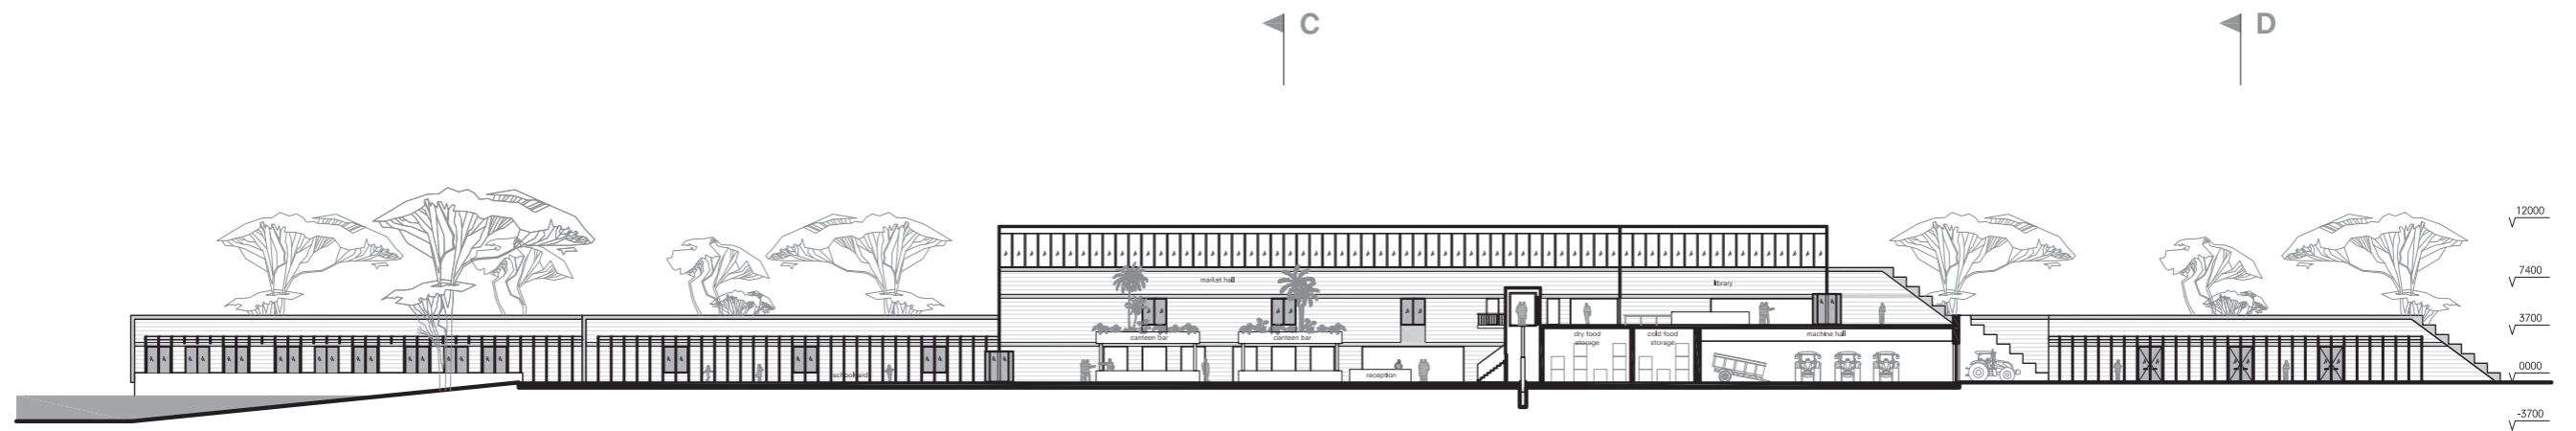


LONGITUDINAL SECTION BB



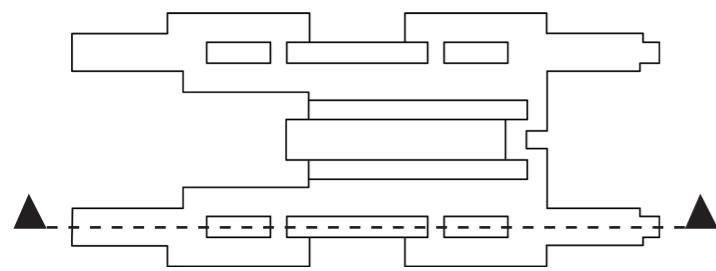
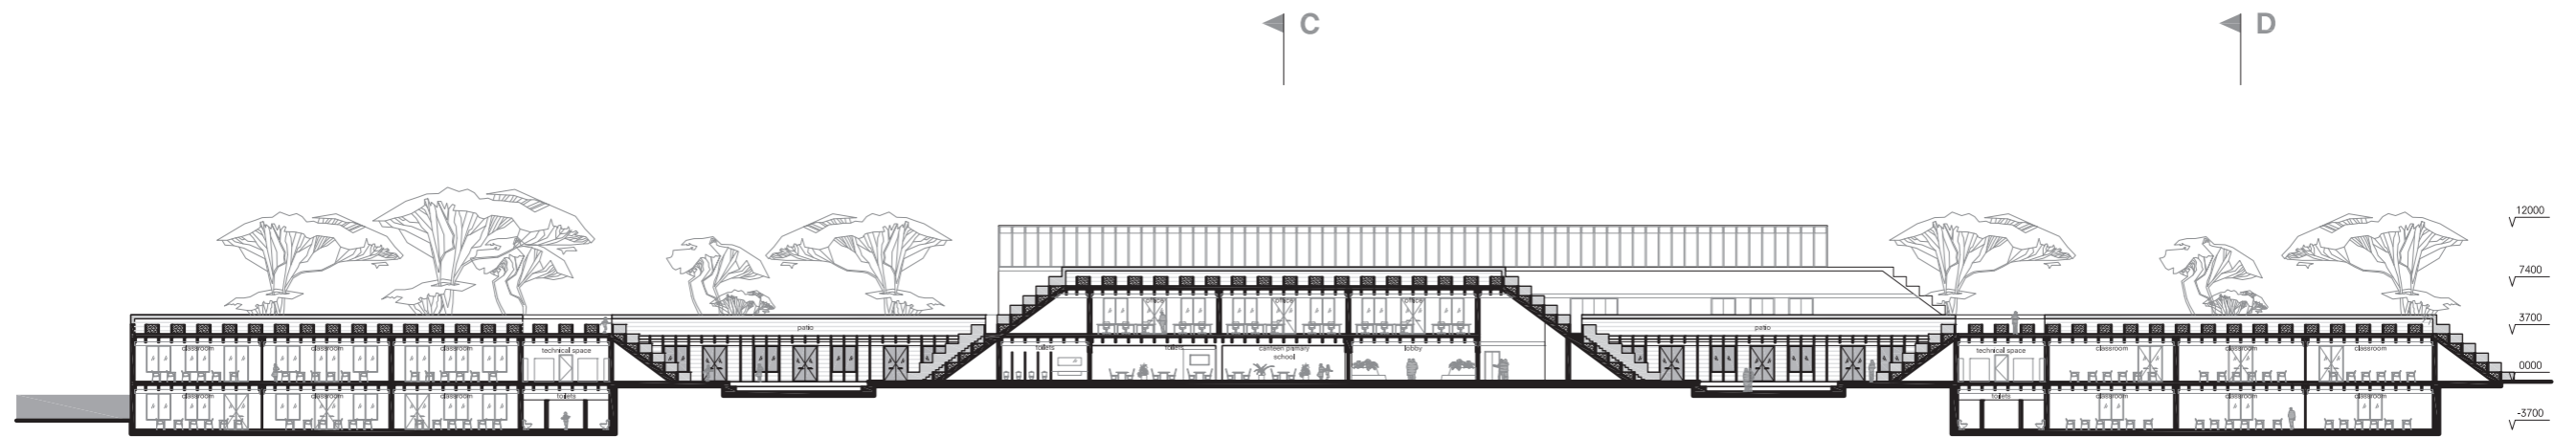


1: 200 on A0
Bart Broersen
Beirut Studio 2021/2022

CROSS SECTION CC

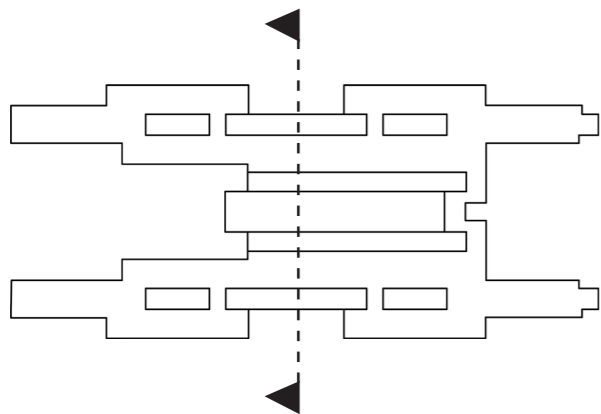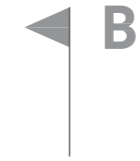

CROSS SECTION DD

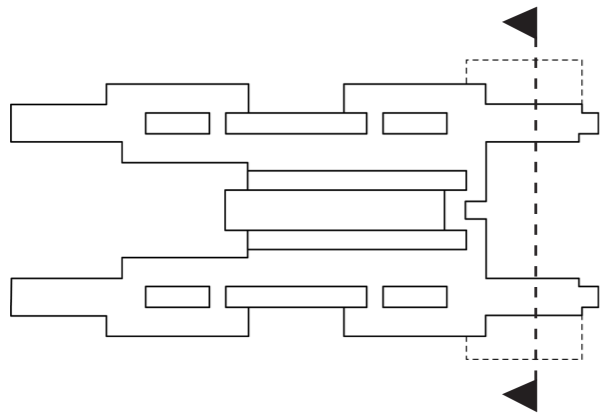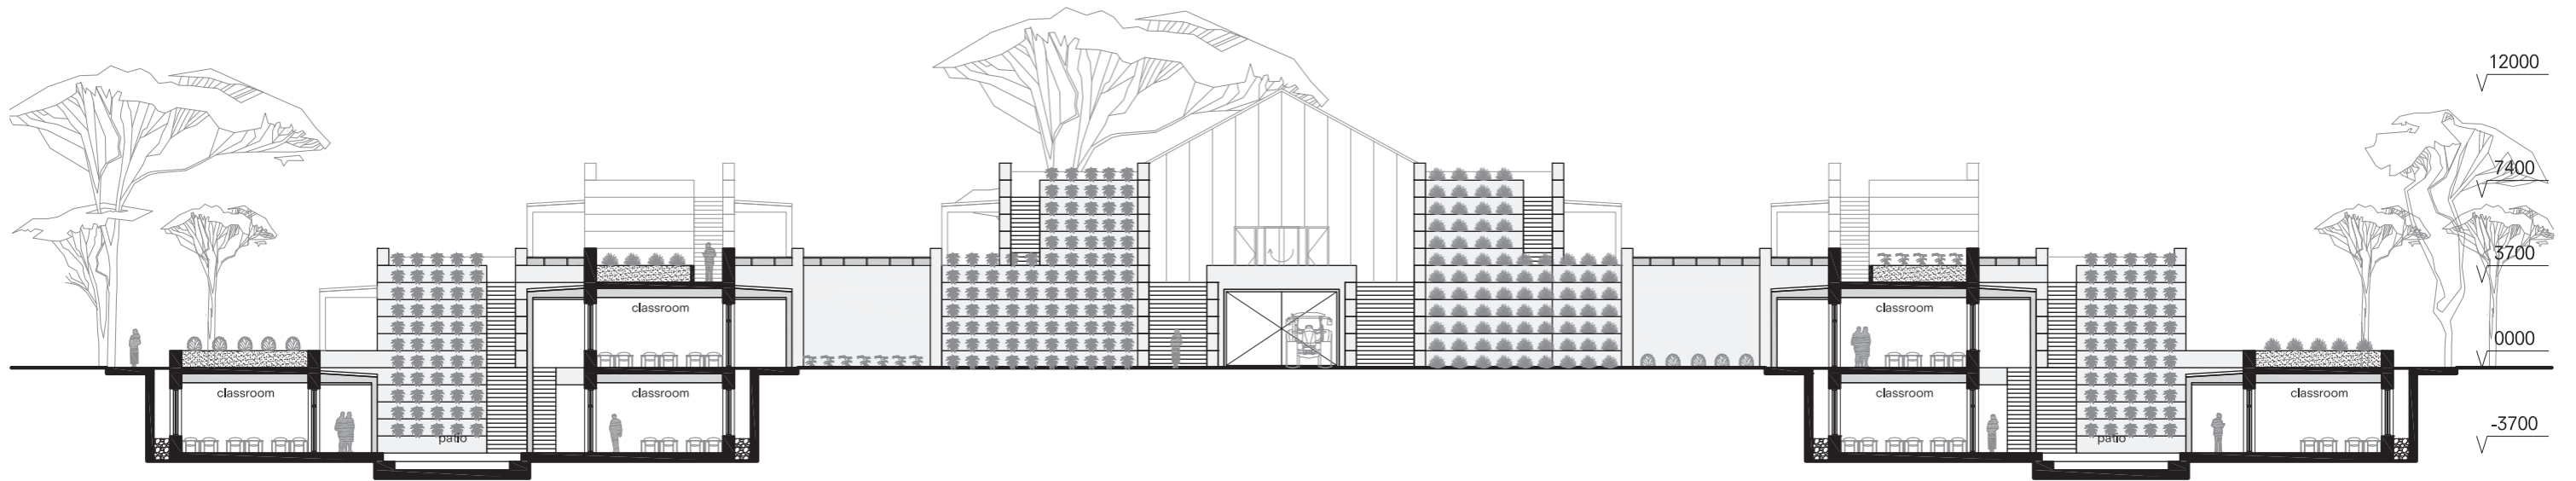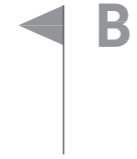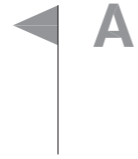

1: 200 on A2



Bart Broersen
Beirut Studio 2021/2022

FRUITFUL BEIRUT

PATIO IMPRESSION




INTERIOR FRAGMENT

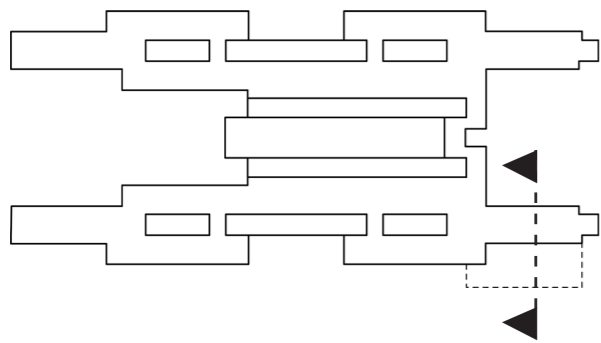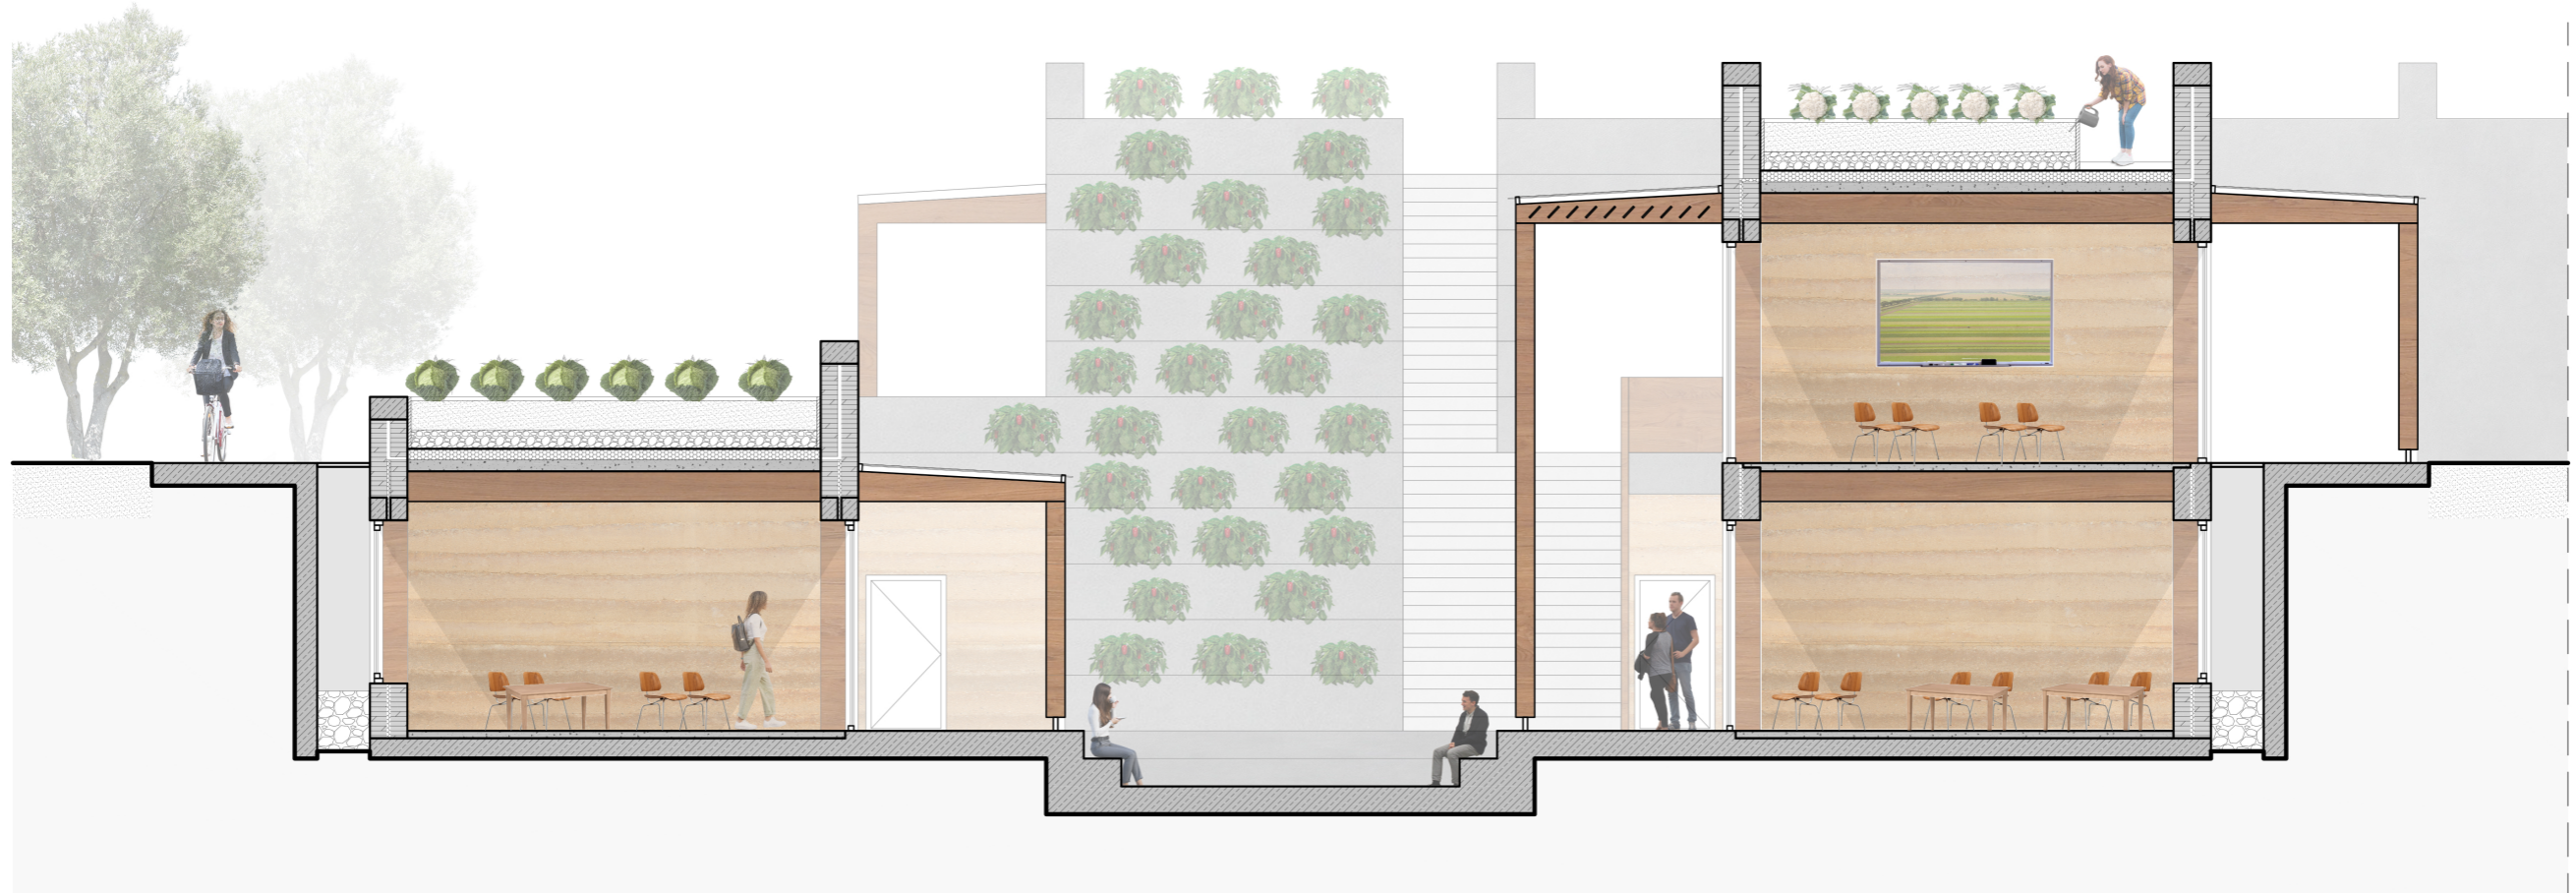

1: 50 on A1

Bart Broersen
Beirut Studio 2021/2022

BUILDING ELEMENTS



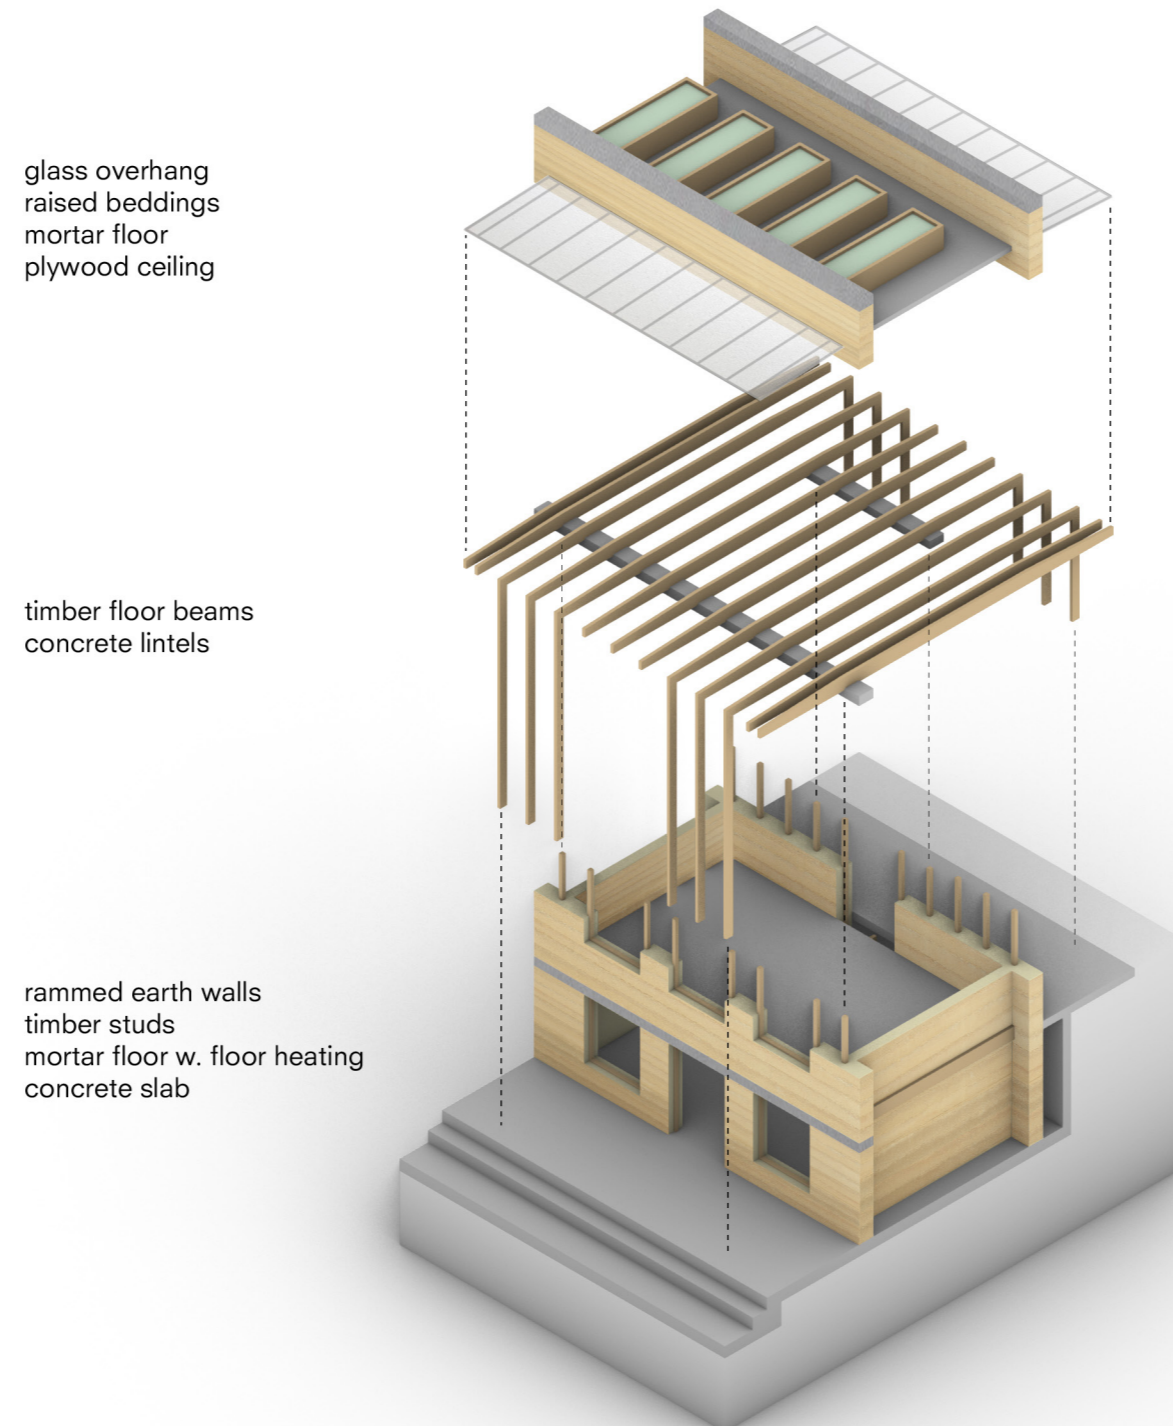


glass overhang
raised beddings
mortar floor
plywood ceiling



timber floor beams
concrete lintels

rammed earth walls
timber studs
mortar floor w. floor heating
concrete slab

ENVELOPE FRAGMENT

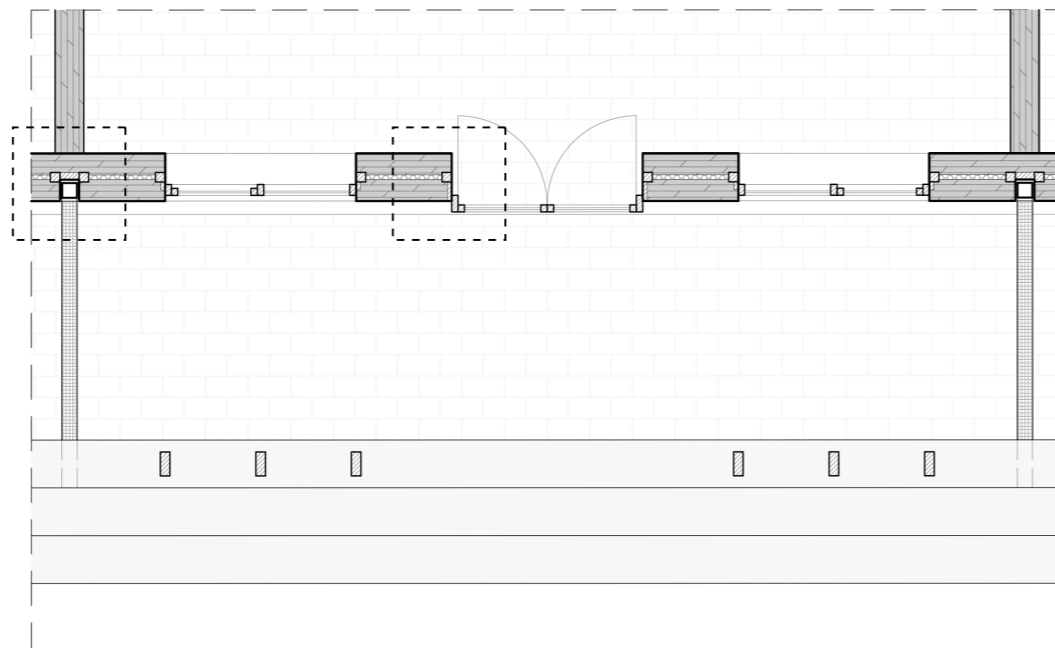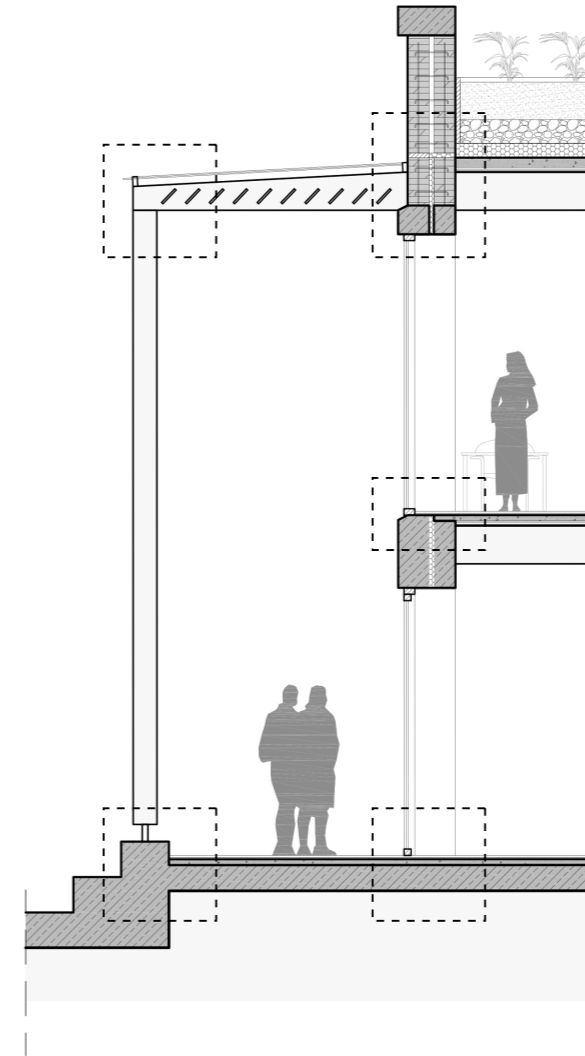
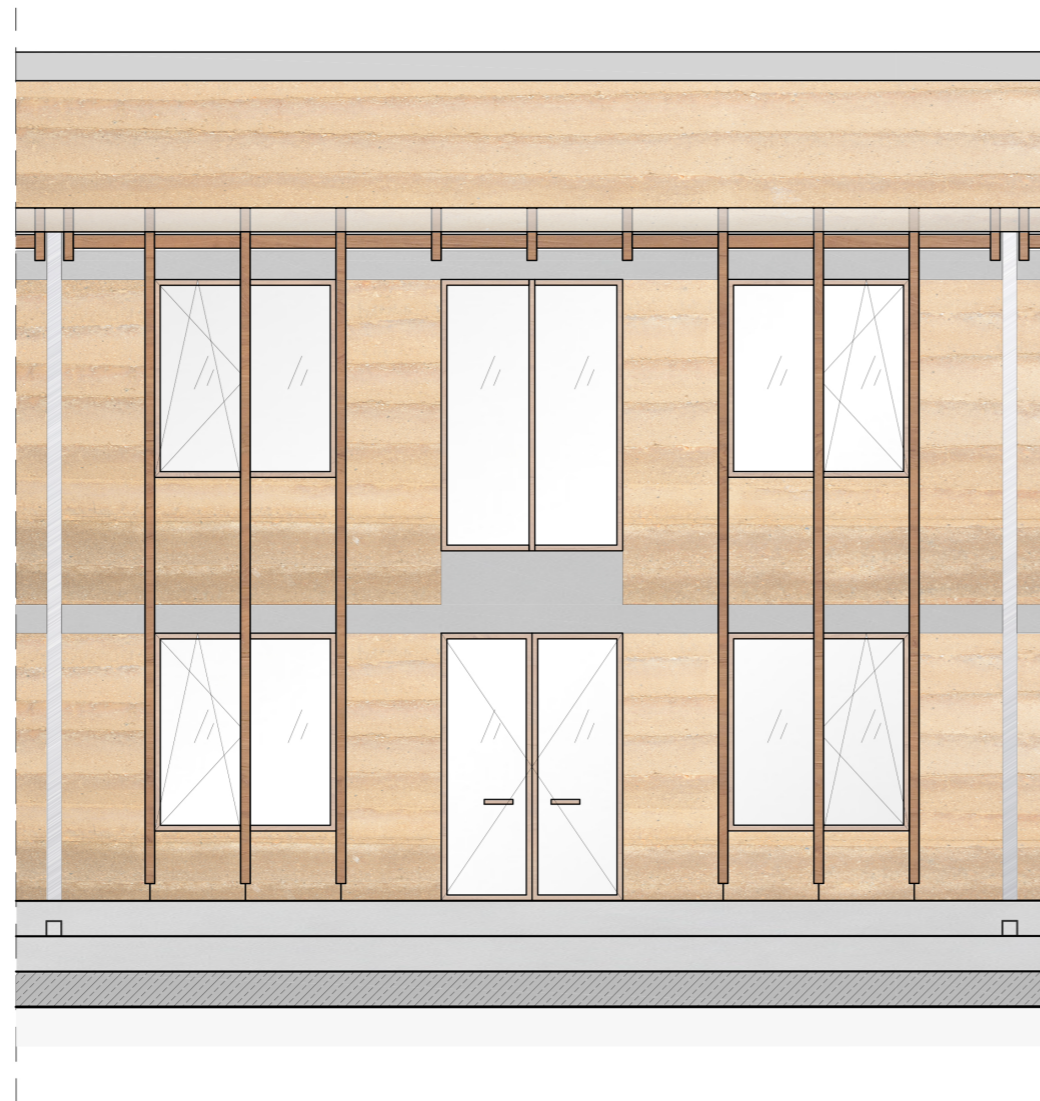


VERTICAL DETAILS

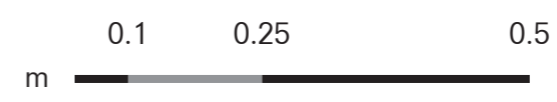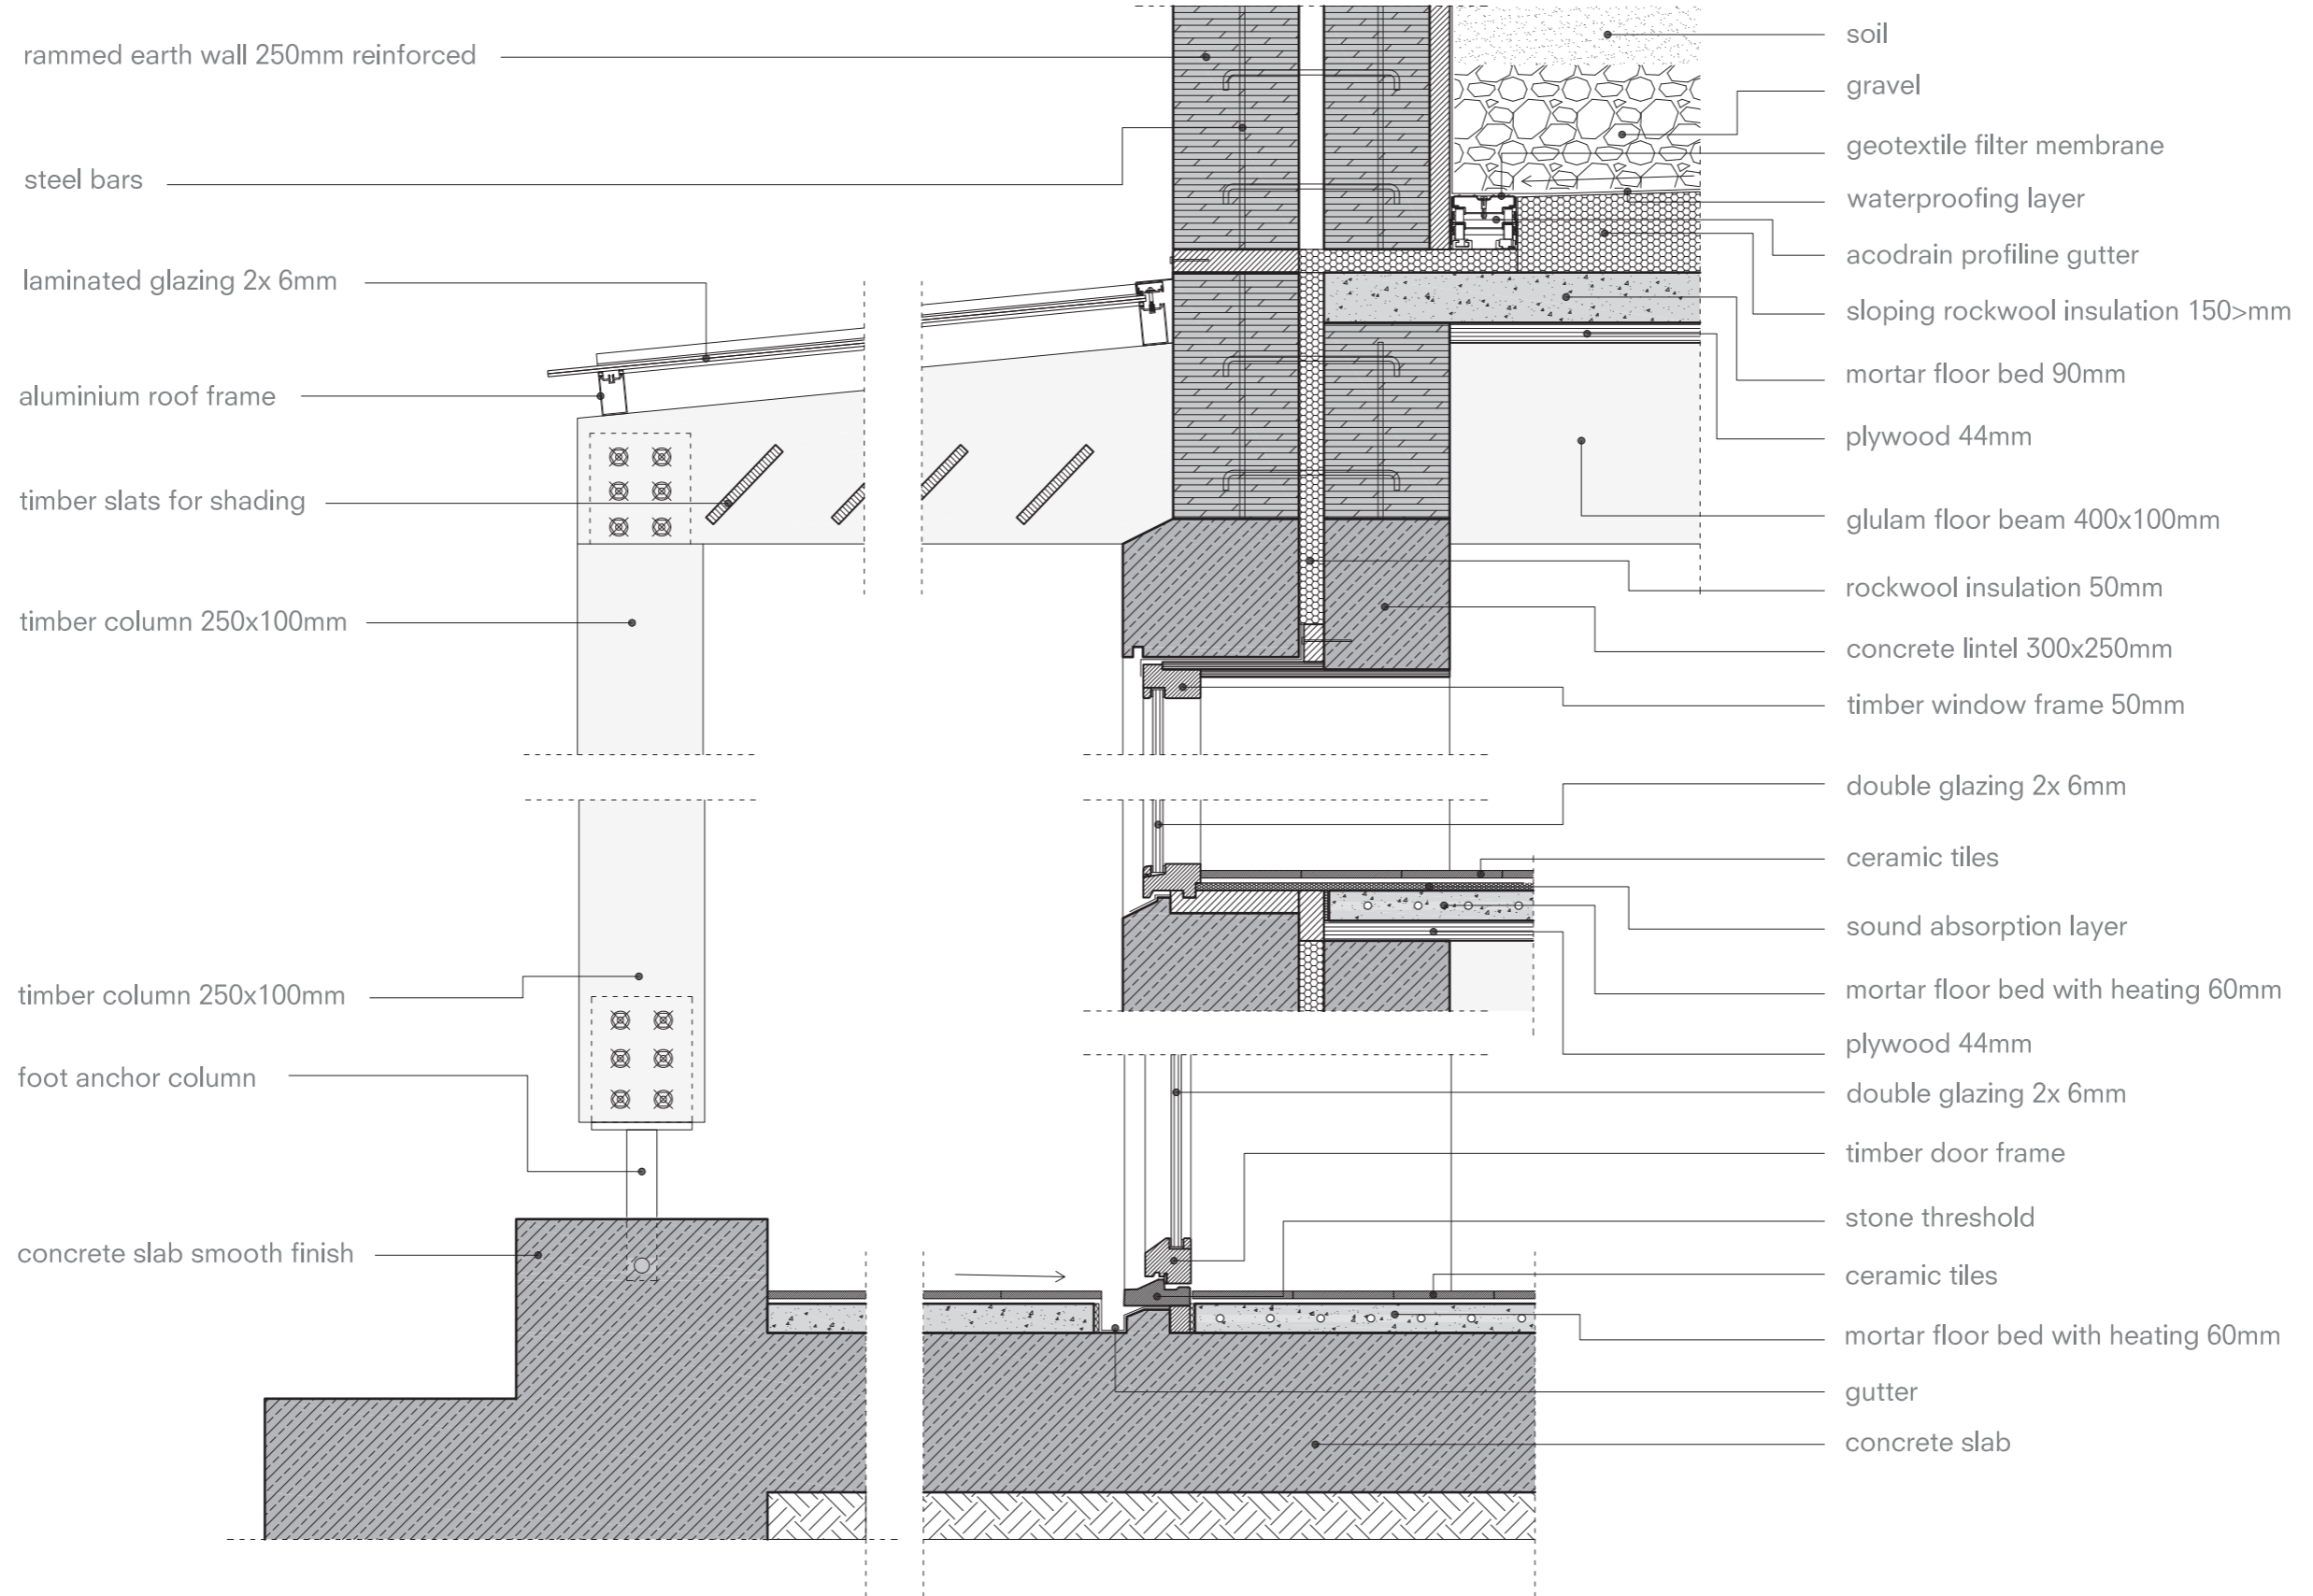

1: 5 on A0

HORIZONTAL DETAILS

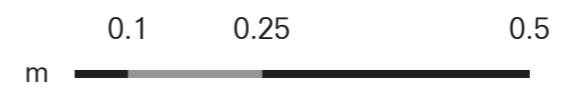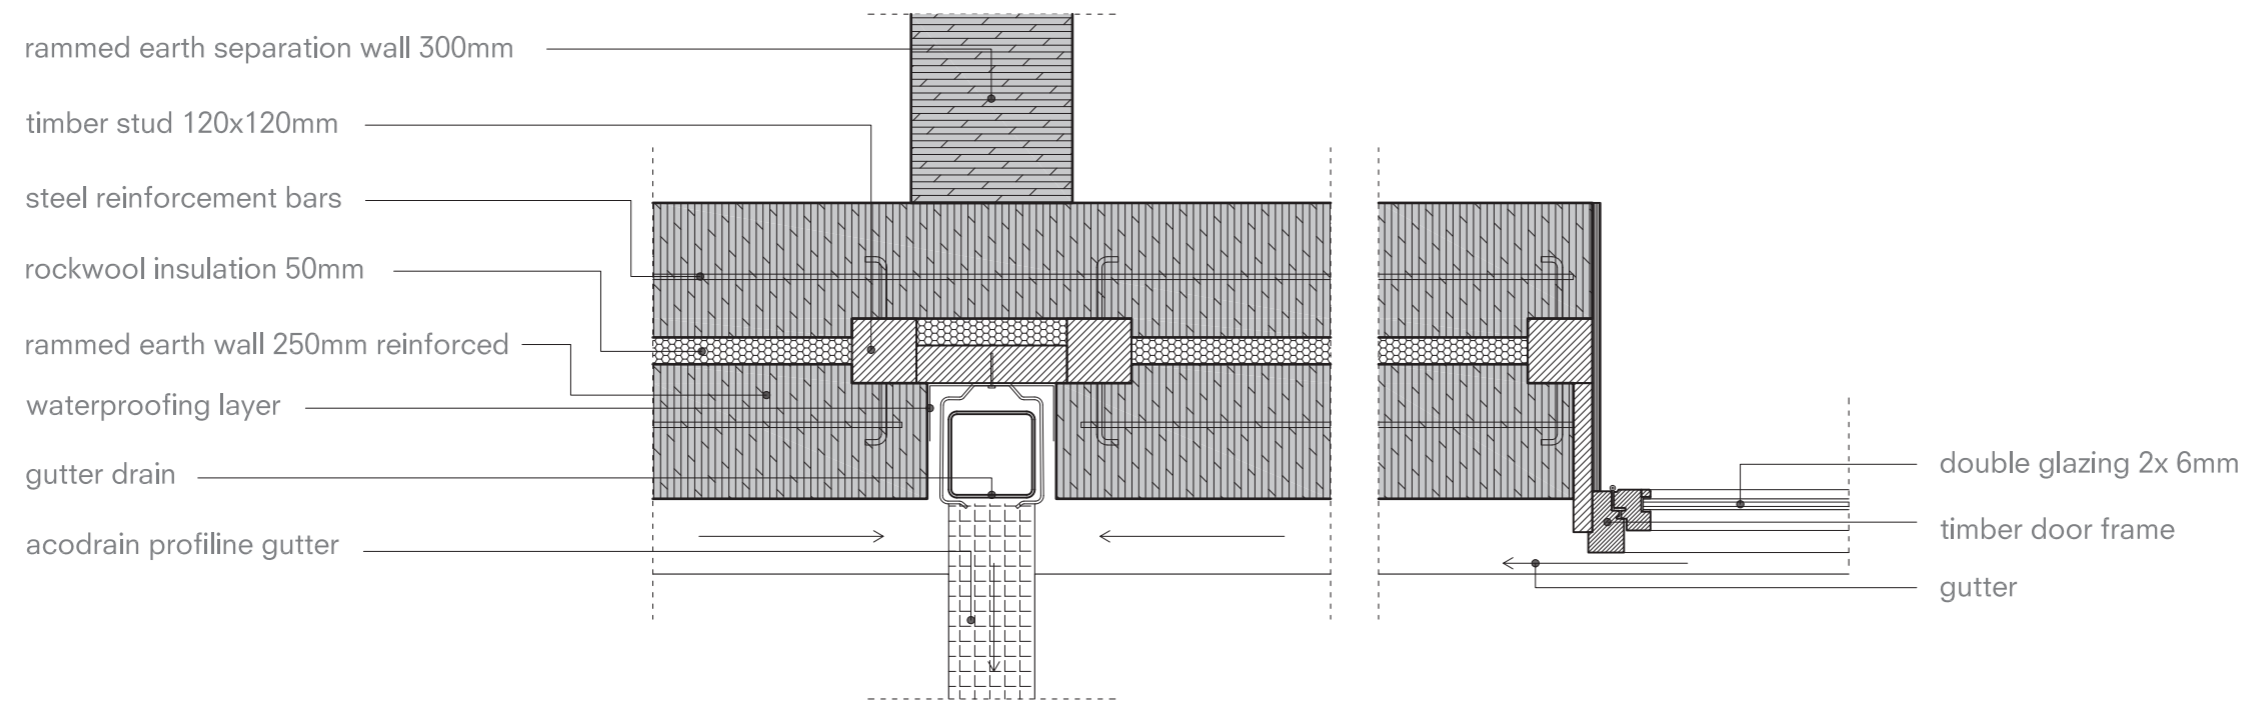

1: 5 on A0

Bart Broersen
Beirut Studio 2021/2022