



Block Plan Level 00

Scale 1:200

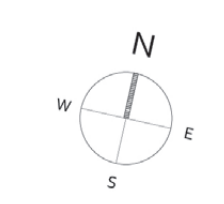


Structural Key

- Central units (clad with recycled glass tiles)
- Interlocking CLT structure
- External and insulating walls
- Internal and dividing walls (hempcrete blocks)

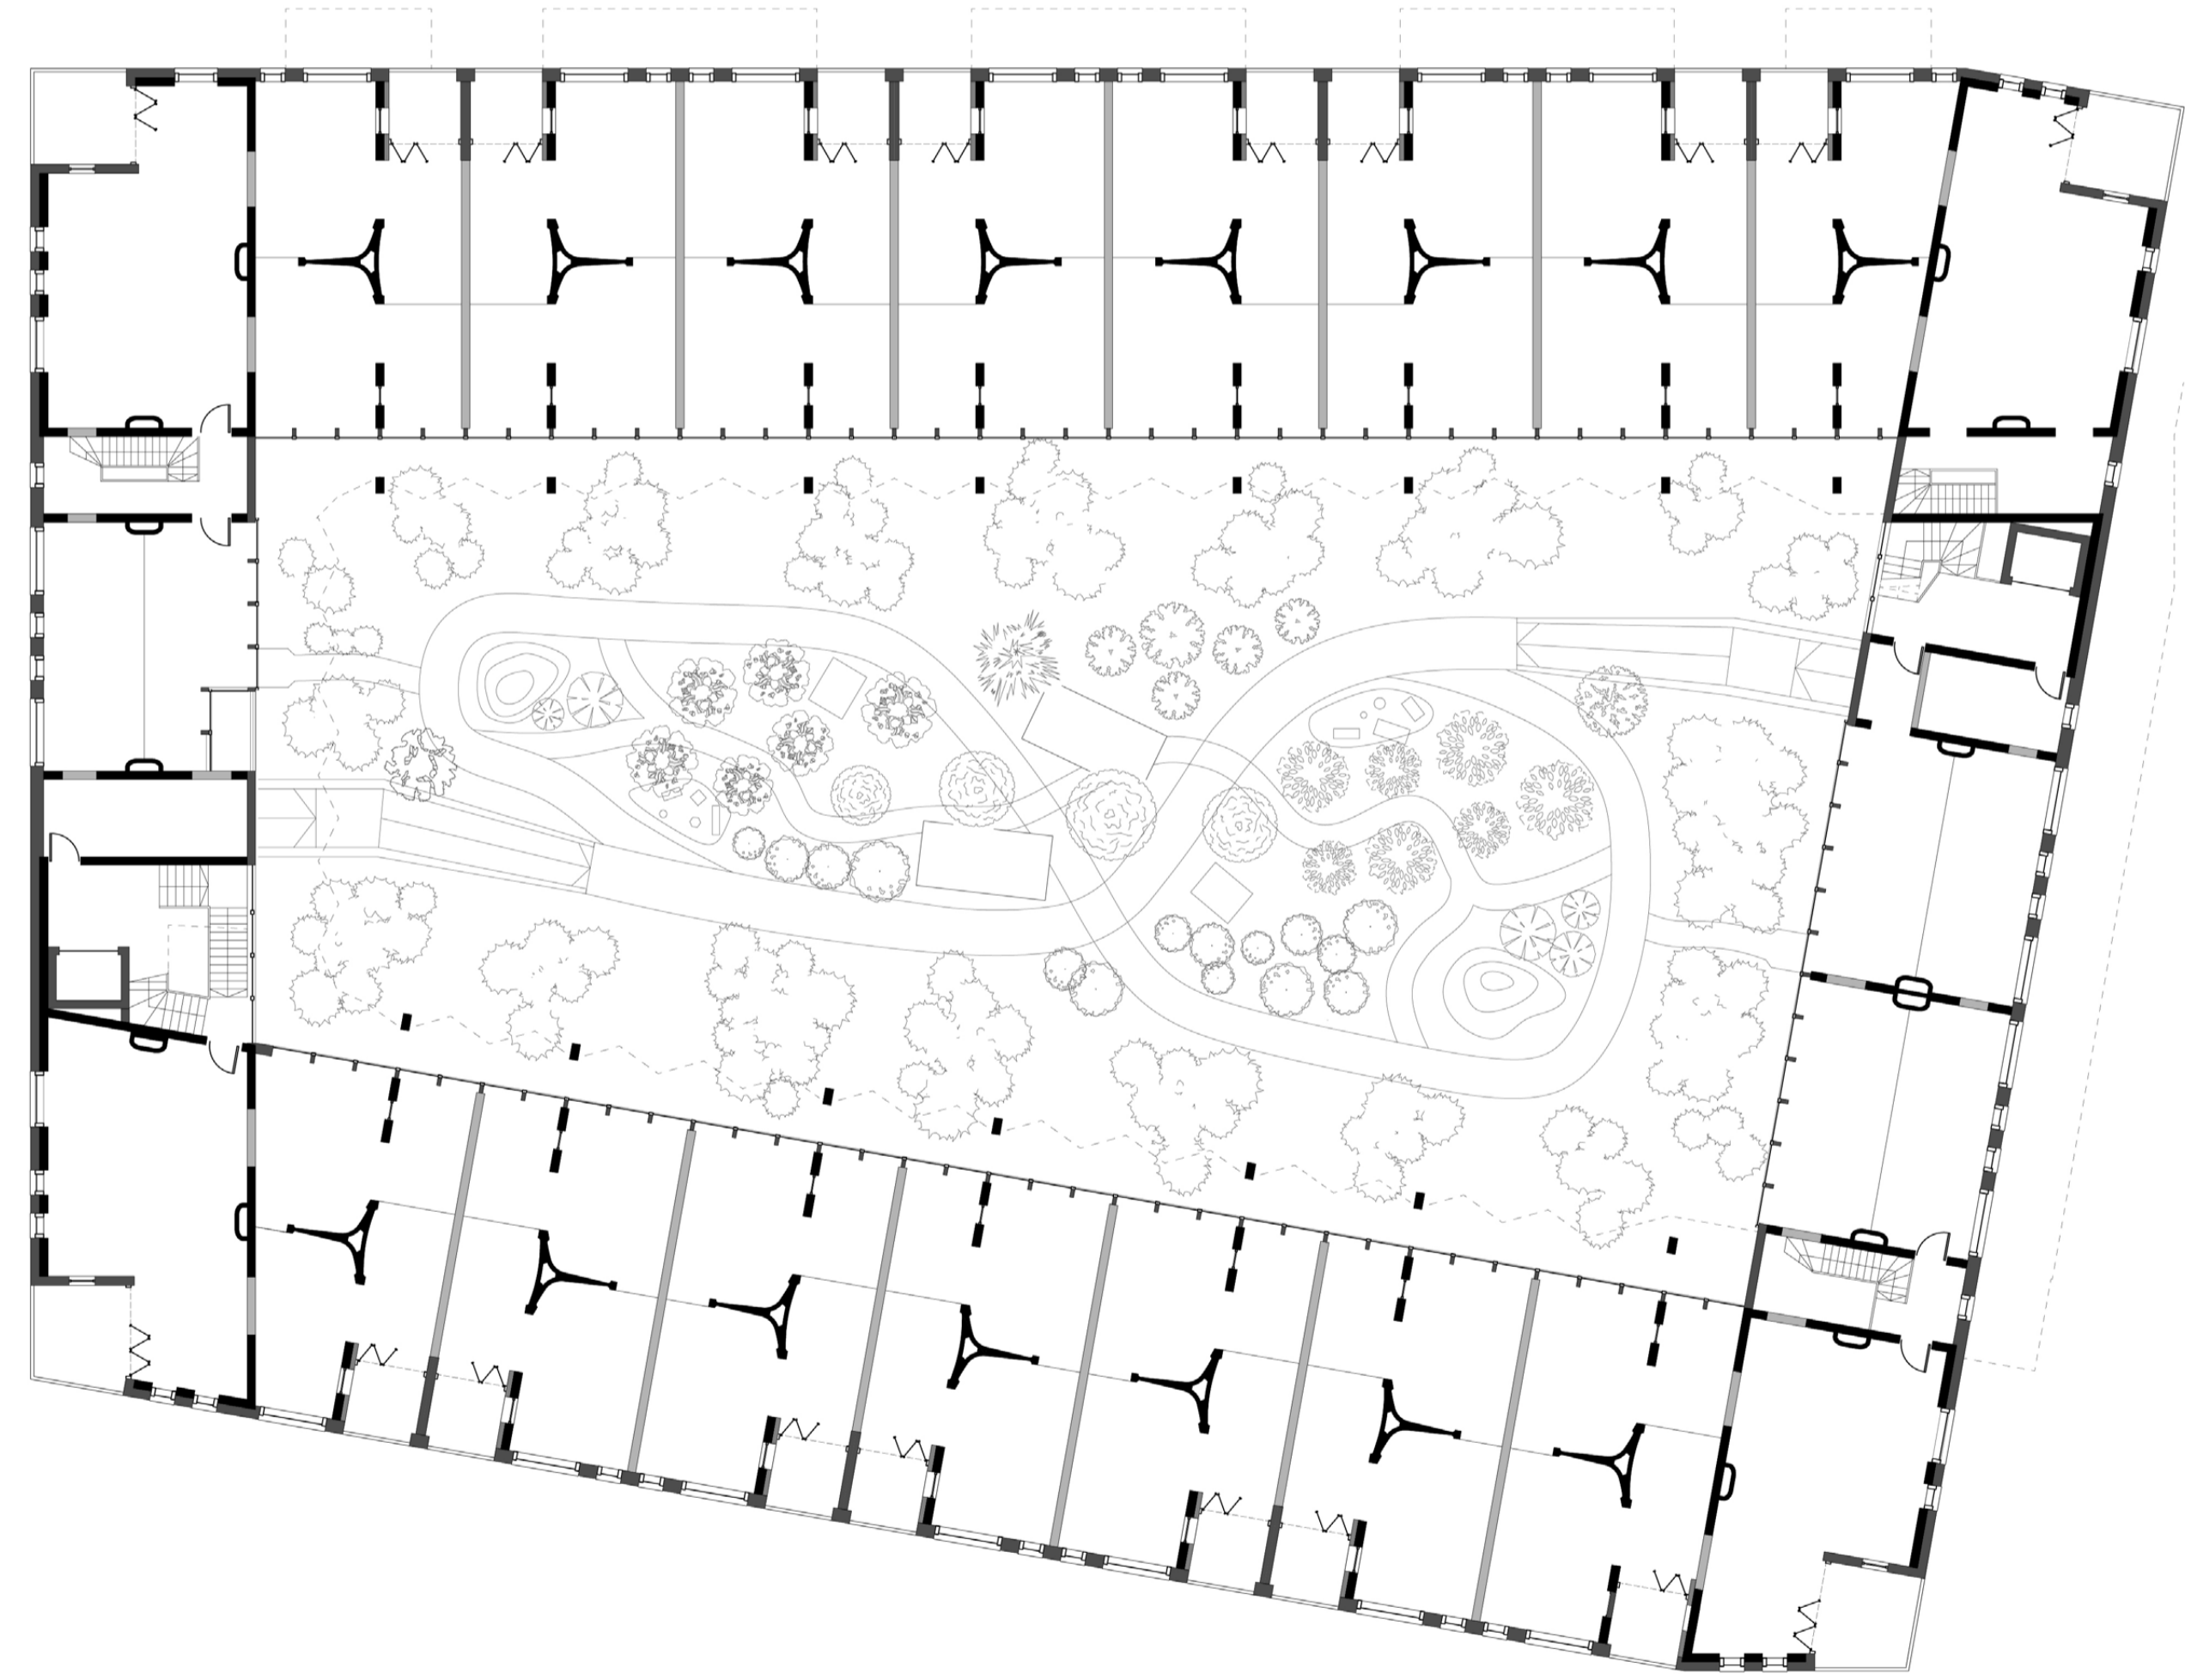


Block Plan Level 01

Scale 1:200

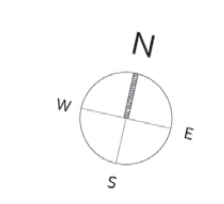


Structural Key

- Central units (clad with recycled glass tiles)
- Interlocking CLT structure
- External and insulating walls
- Internal and dividing walls (hemcrete blocks)

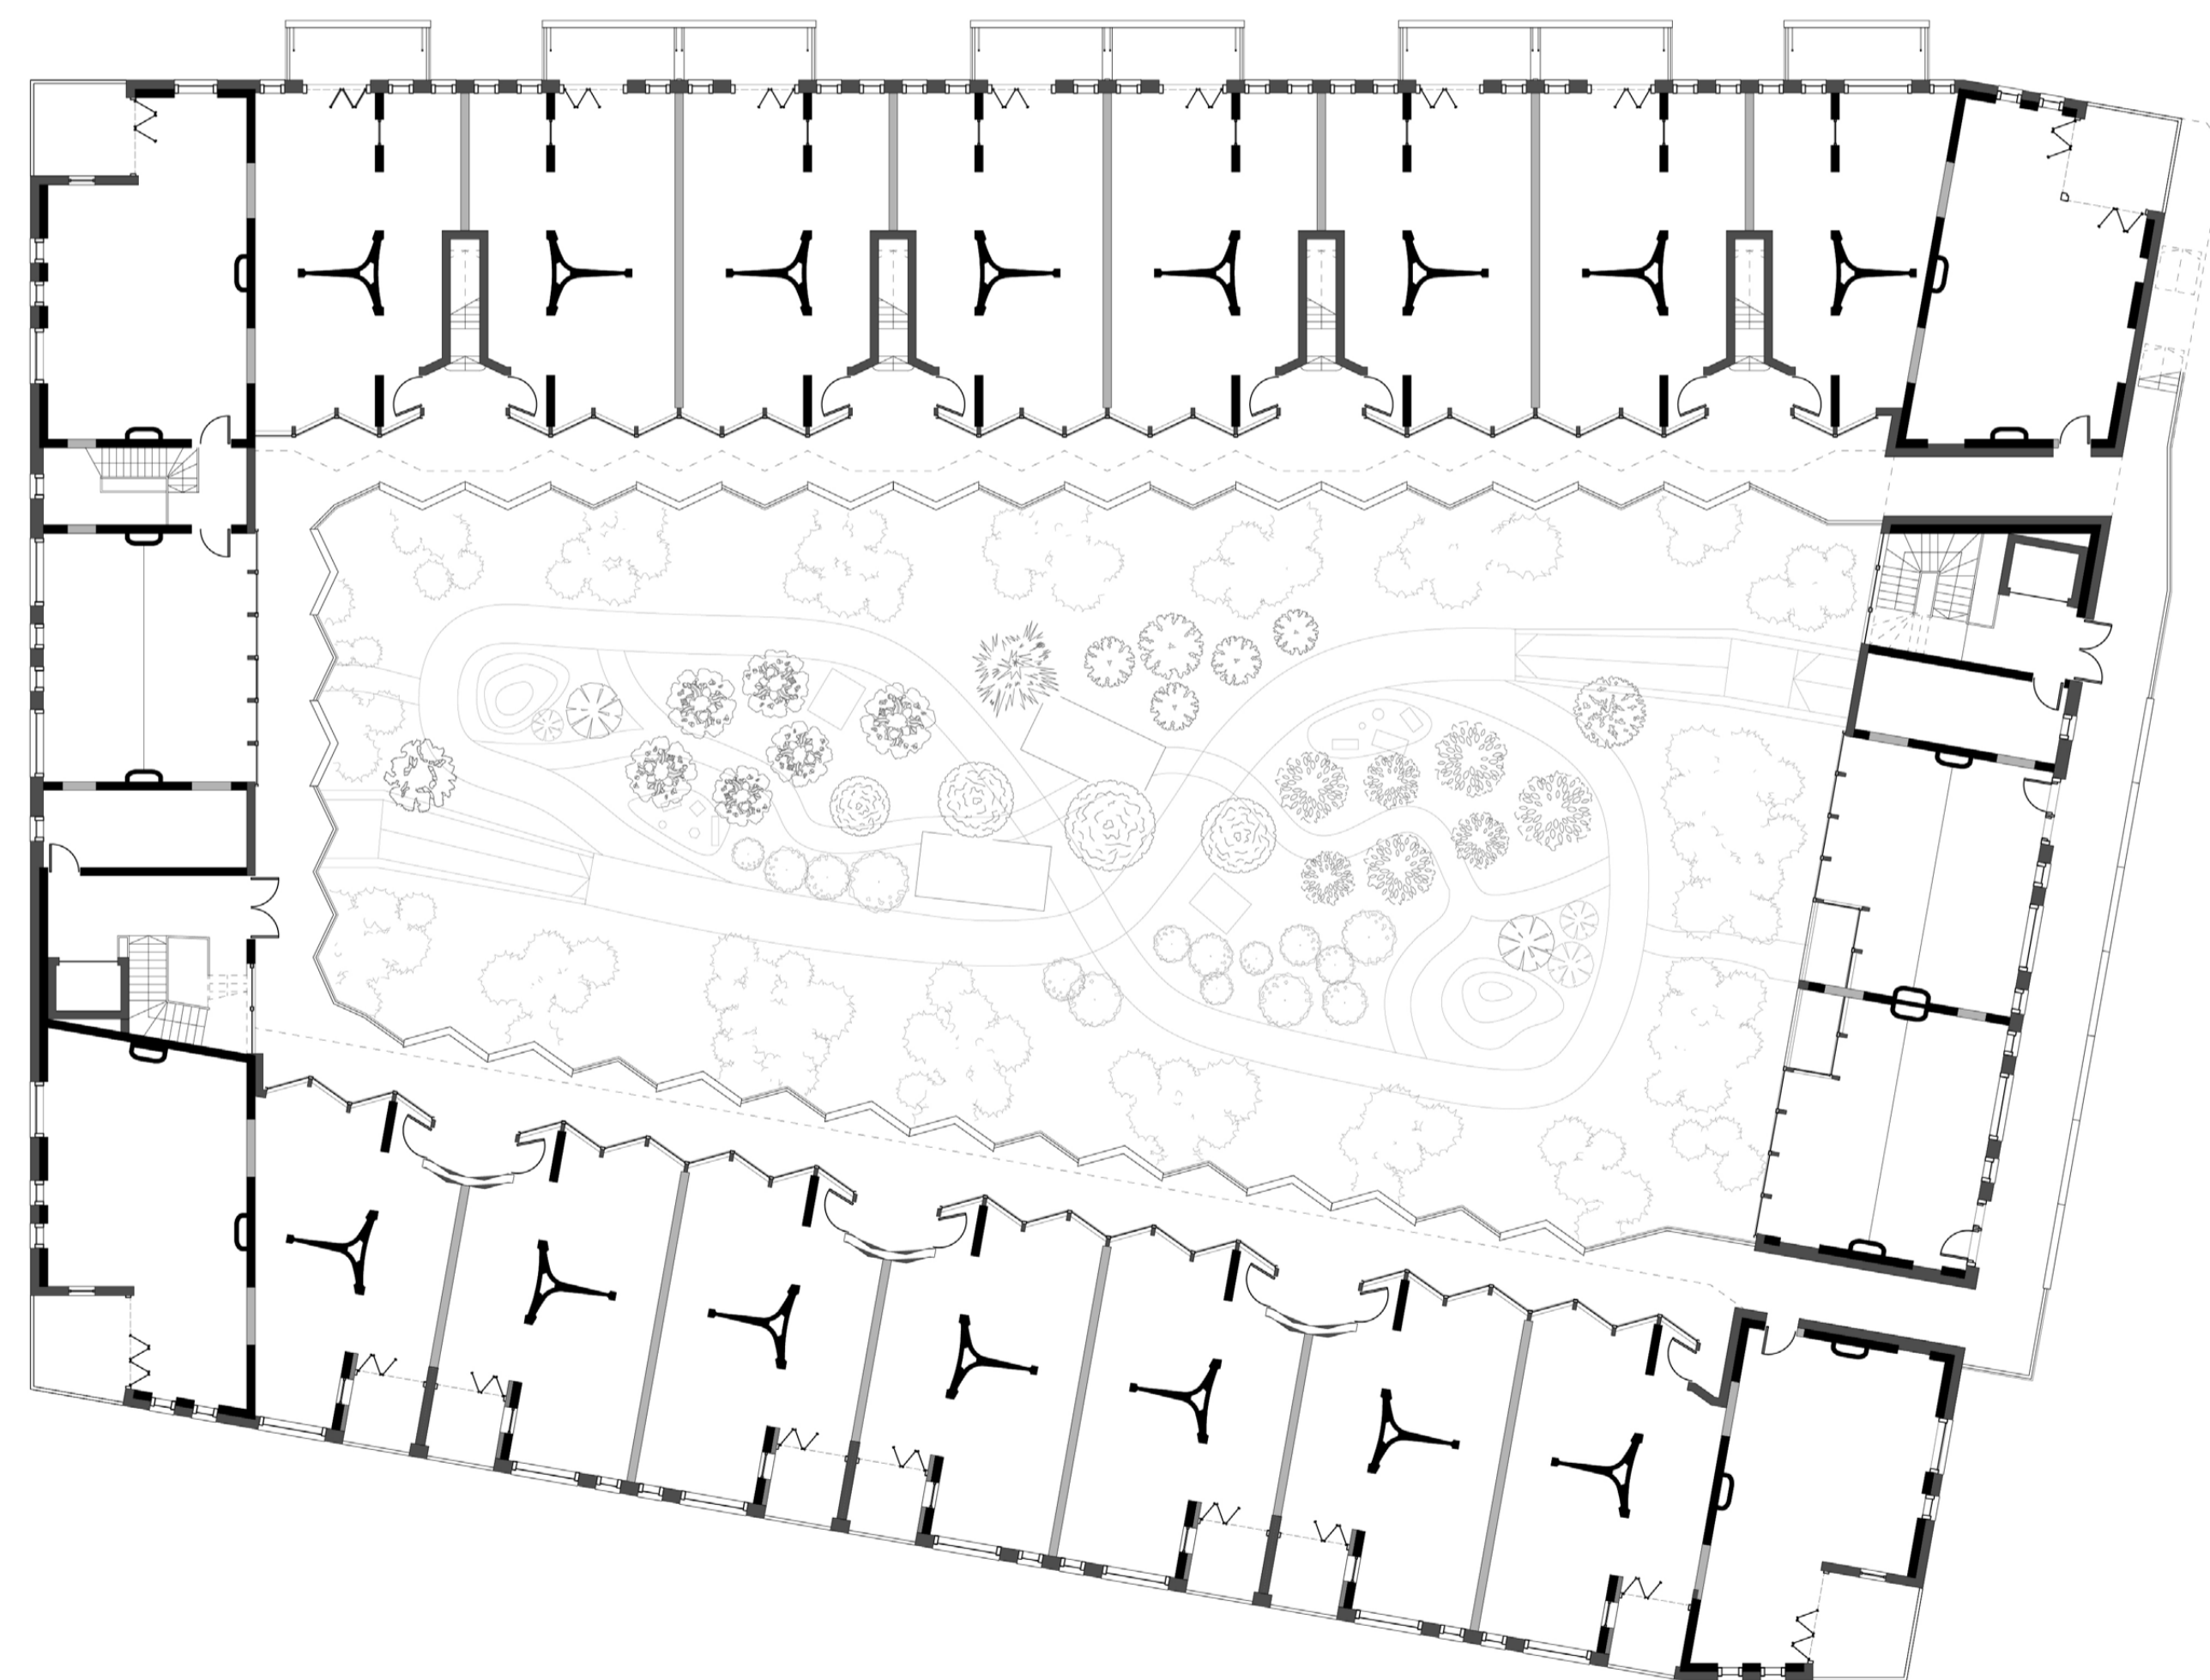


Block Plan Level 02

Scale 1:200

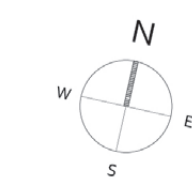


Structural Key

- Central units (clad with recycled glass tiles)
- Interlocking CLT structure
- External and insulating walls
- Internal and dividing walls (hemcrete blocks)

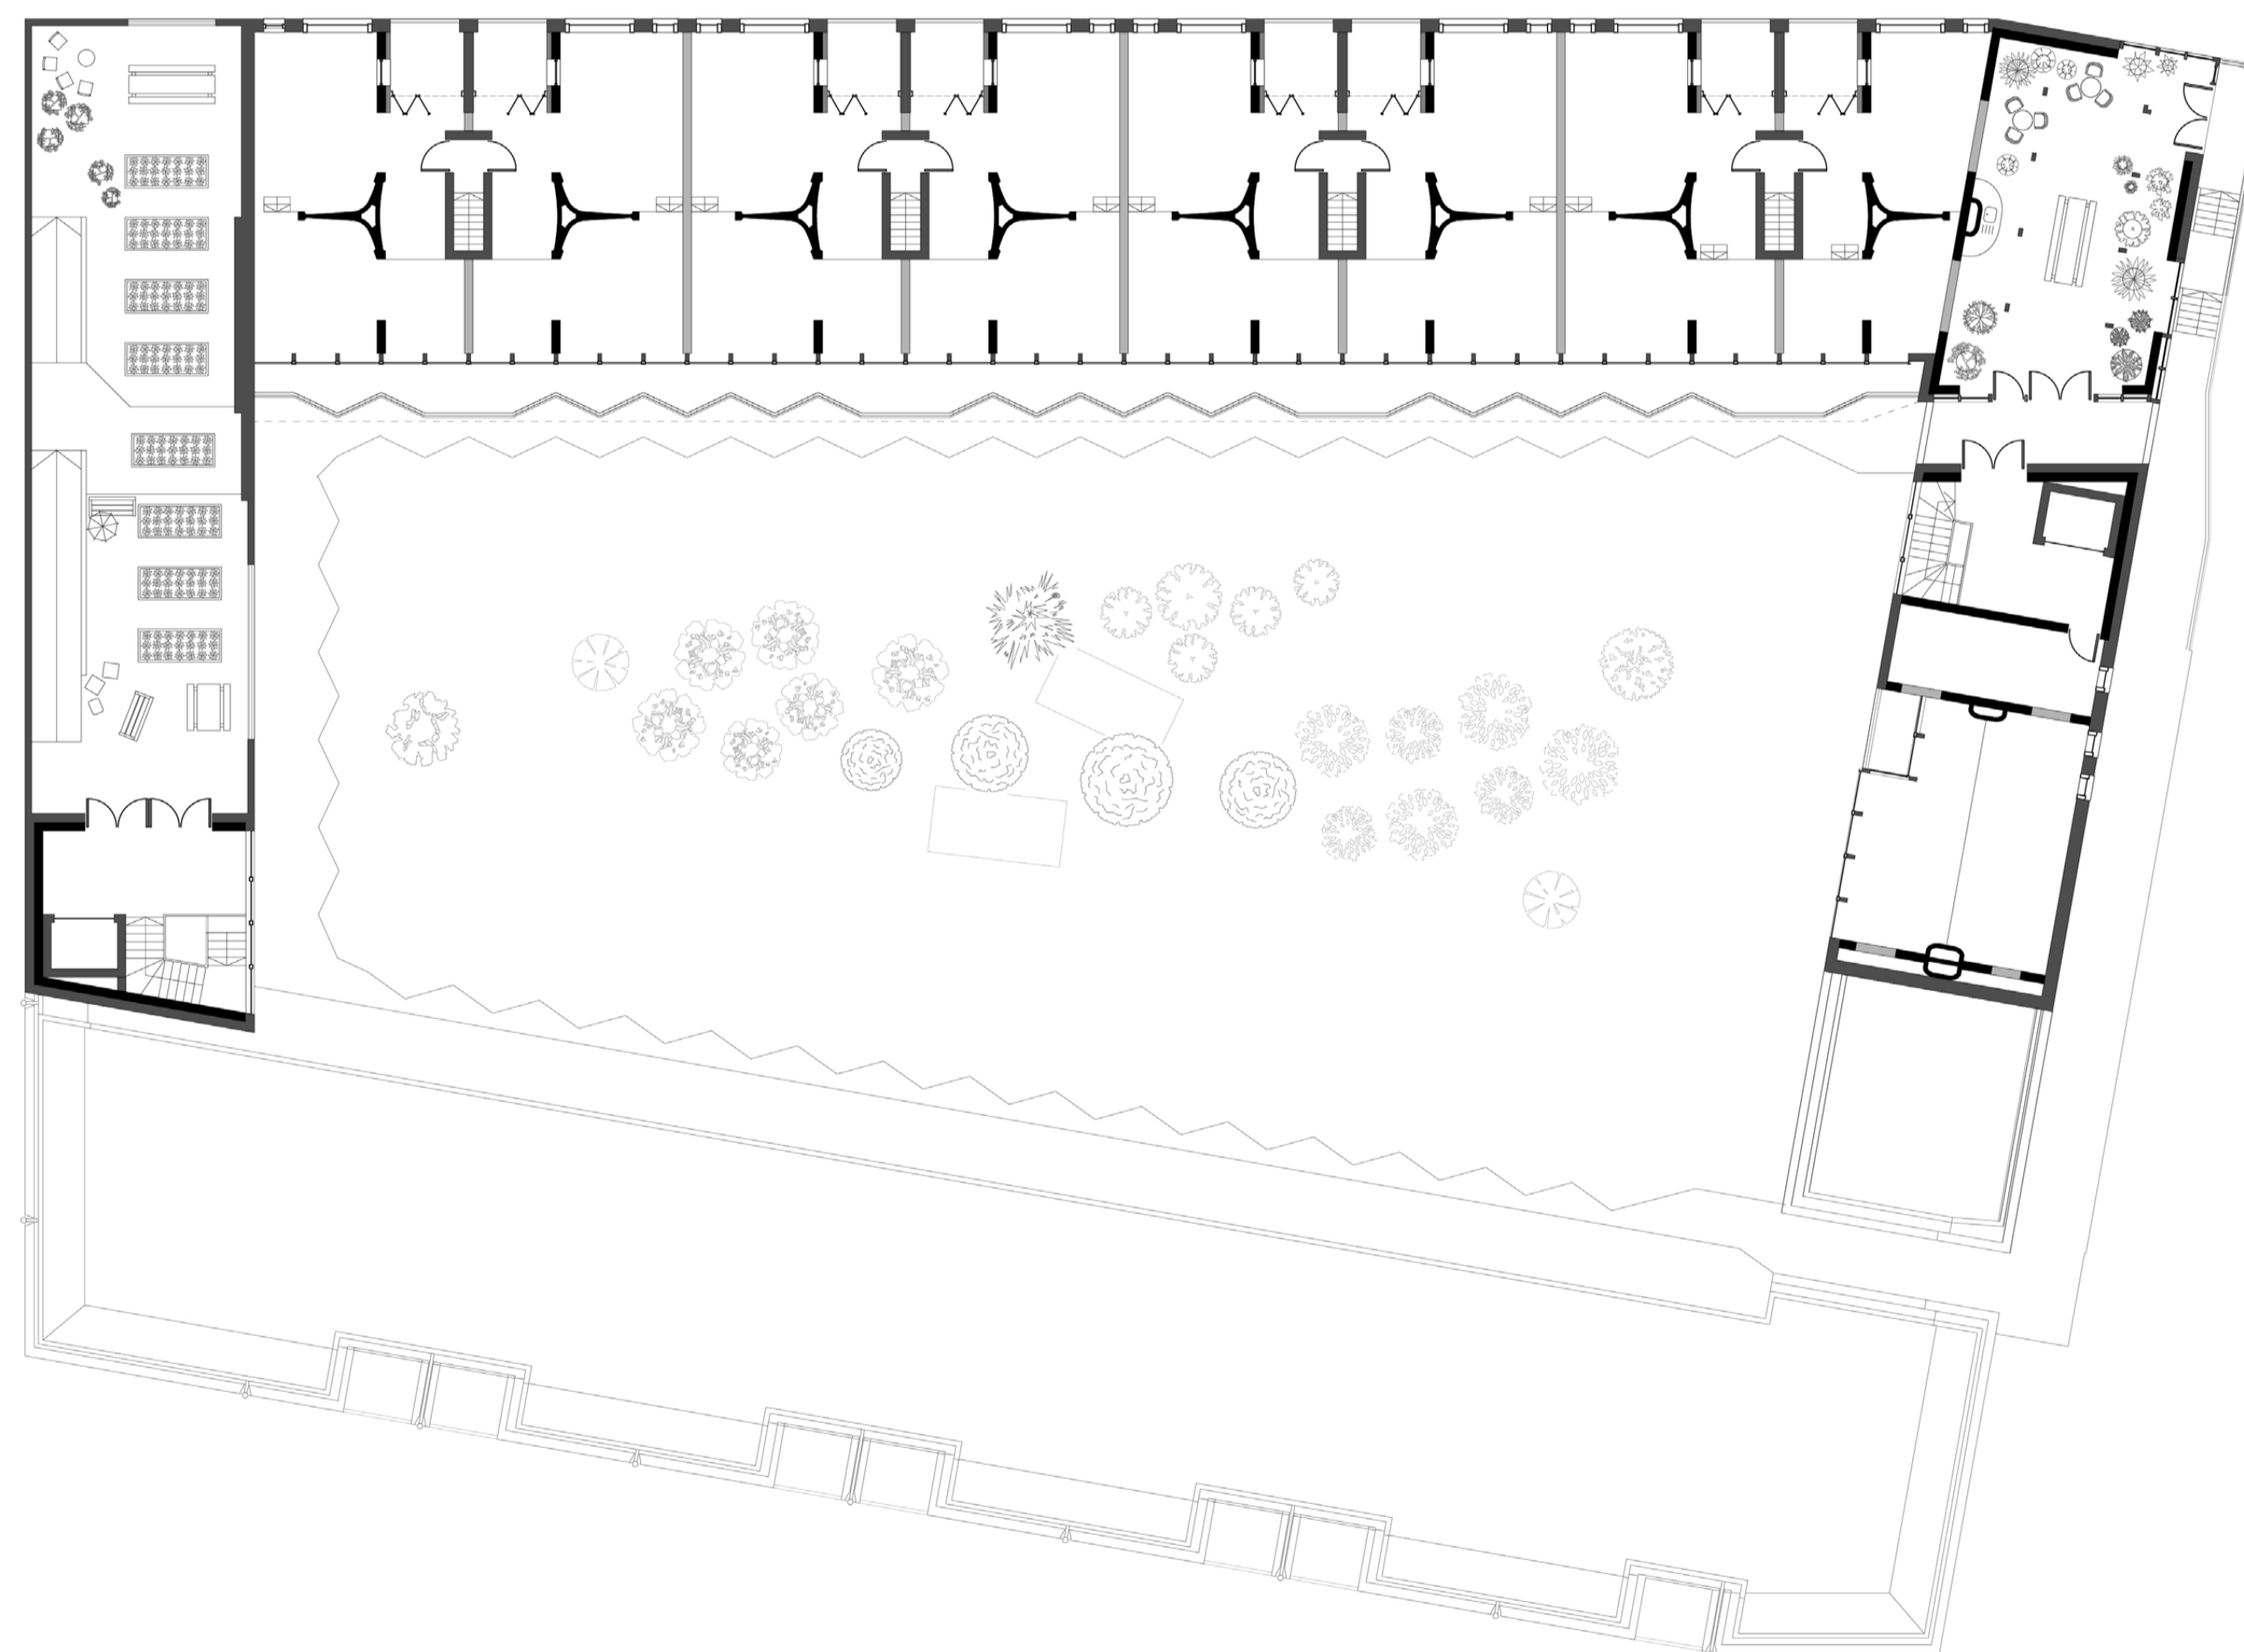


Block Plan Level 03

Scale 1:200

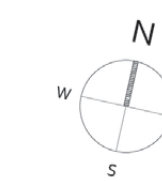



Structural Key


- Central units (clad with recycled glass tiles)
- Interlocking CLT structure
- External and insulating walls
- Internal and dividing walls (hemcrete blocks)

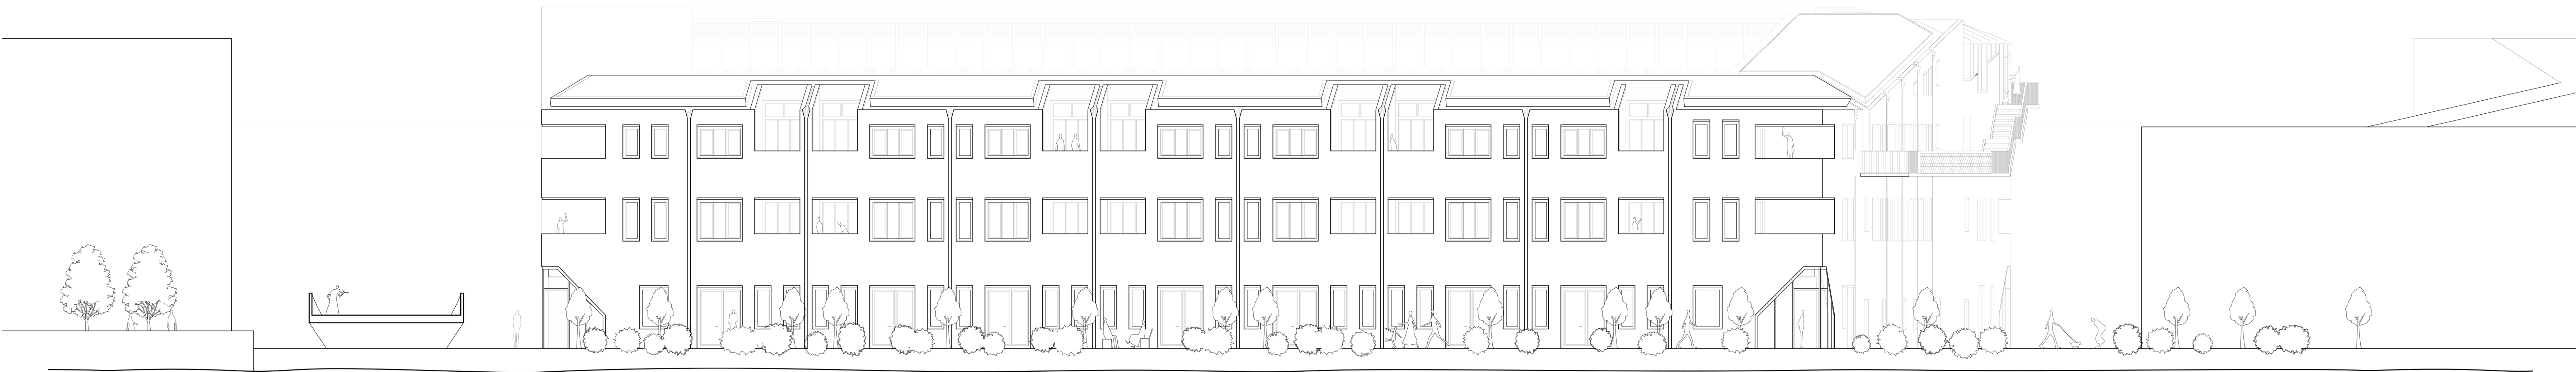

Elevation South



Scale 1:100

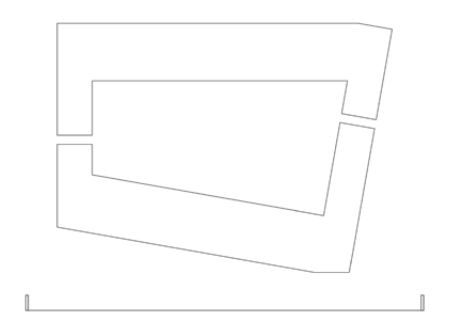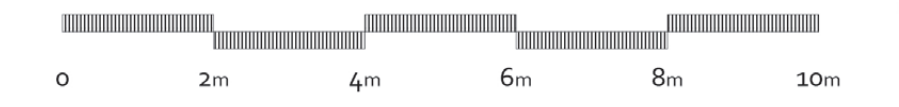


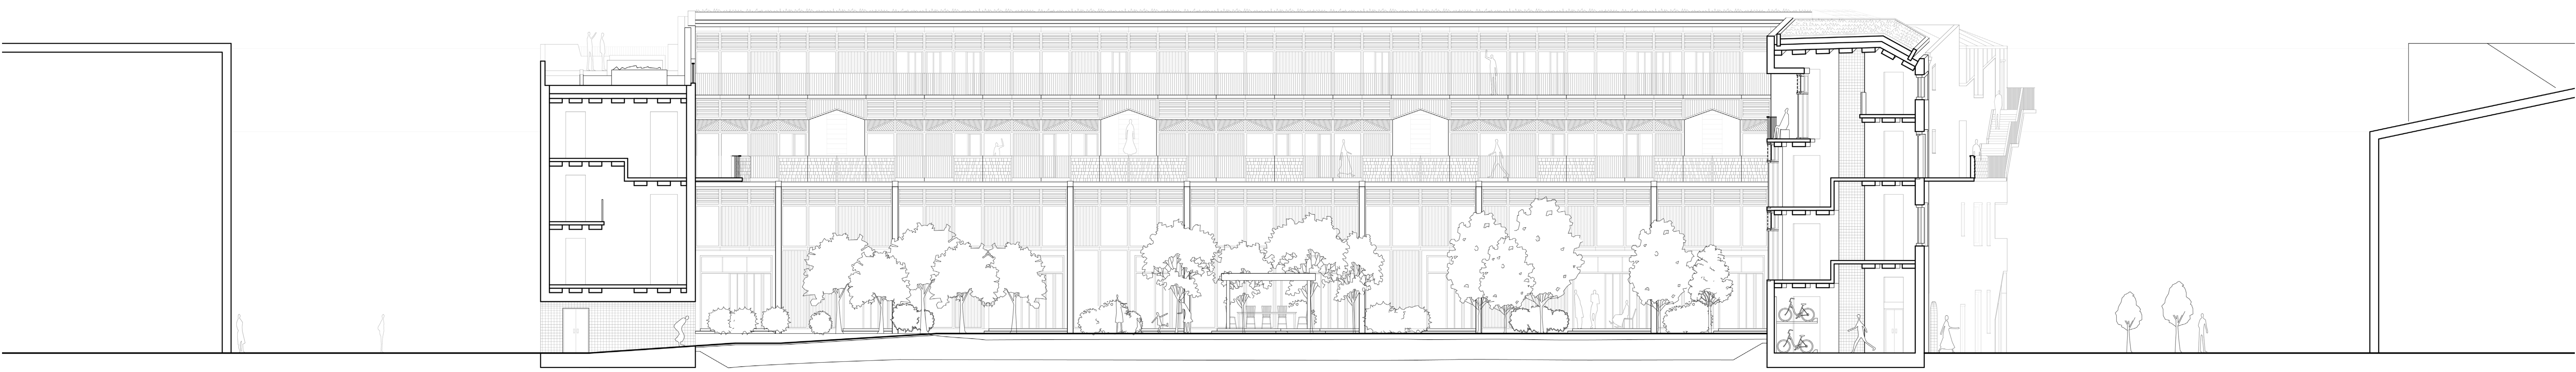

Section West-to-East


Scale 1:100

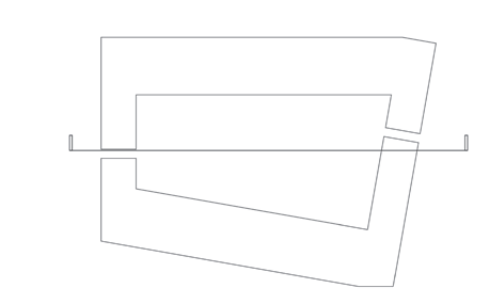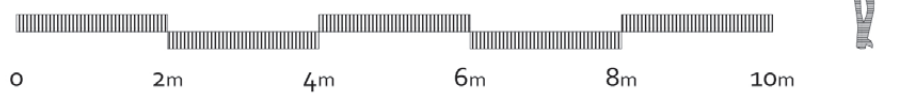


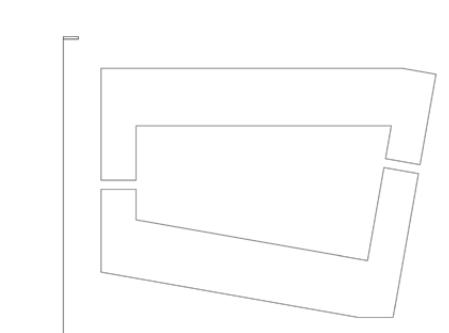

Elevation West


Scale 1:100

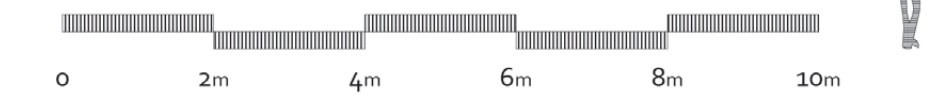

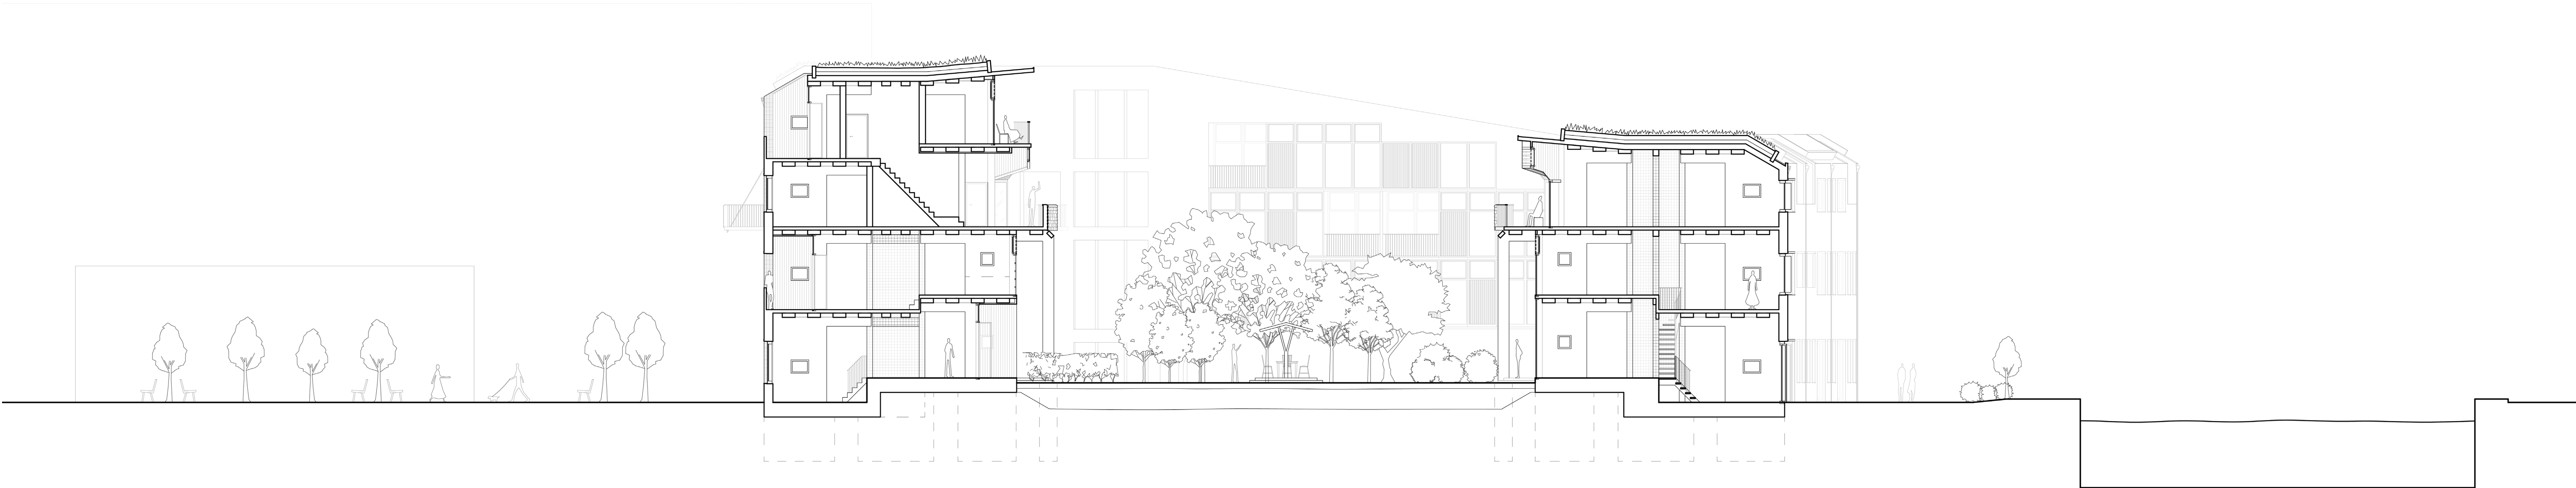

Section North-to-South

Scale 1:100

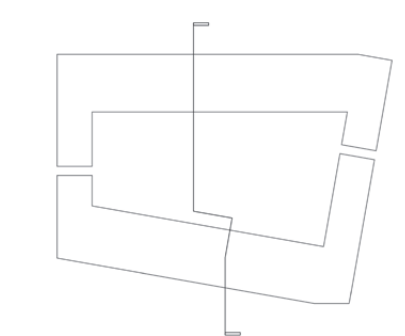







Elevation North

Scale 1:100




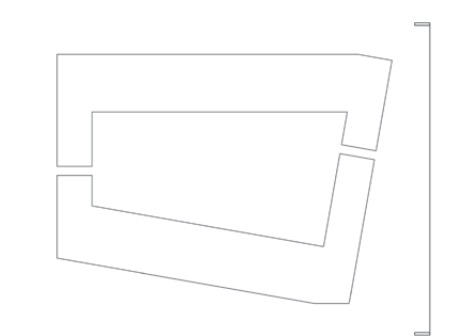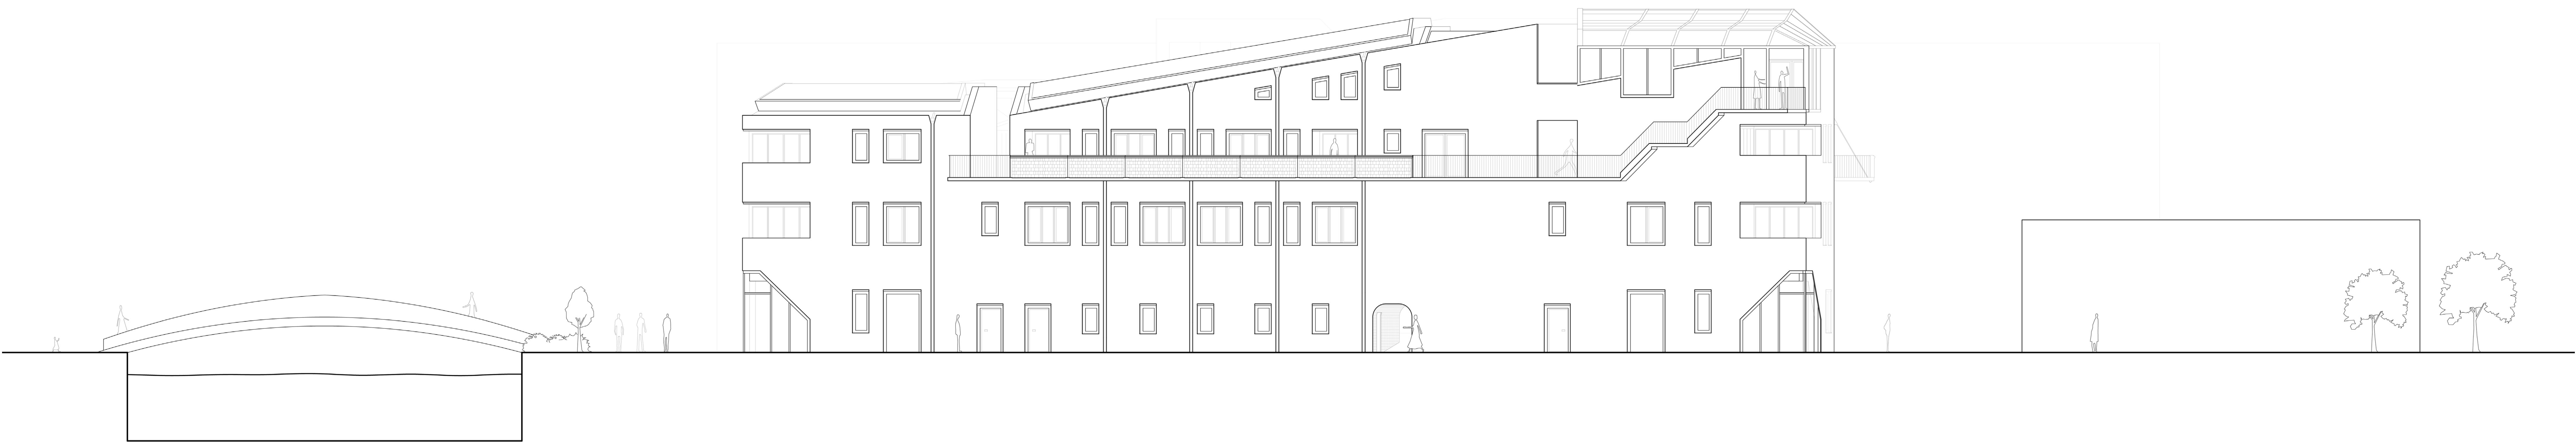

Elevation East


Scale 1:100






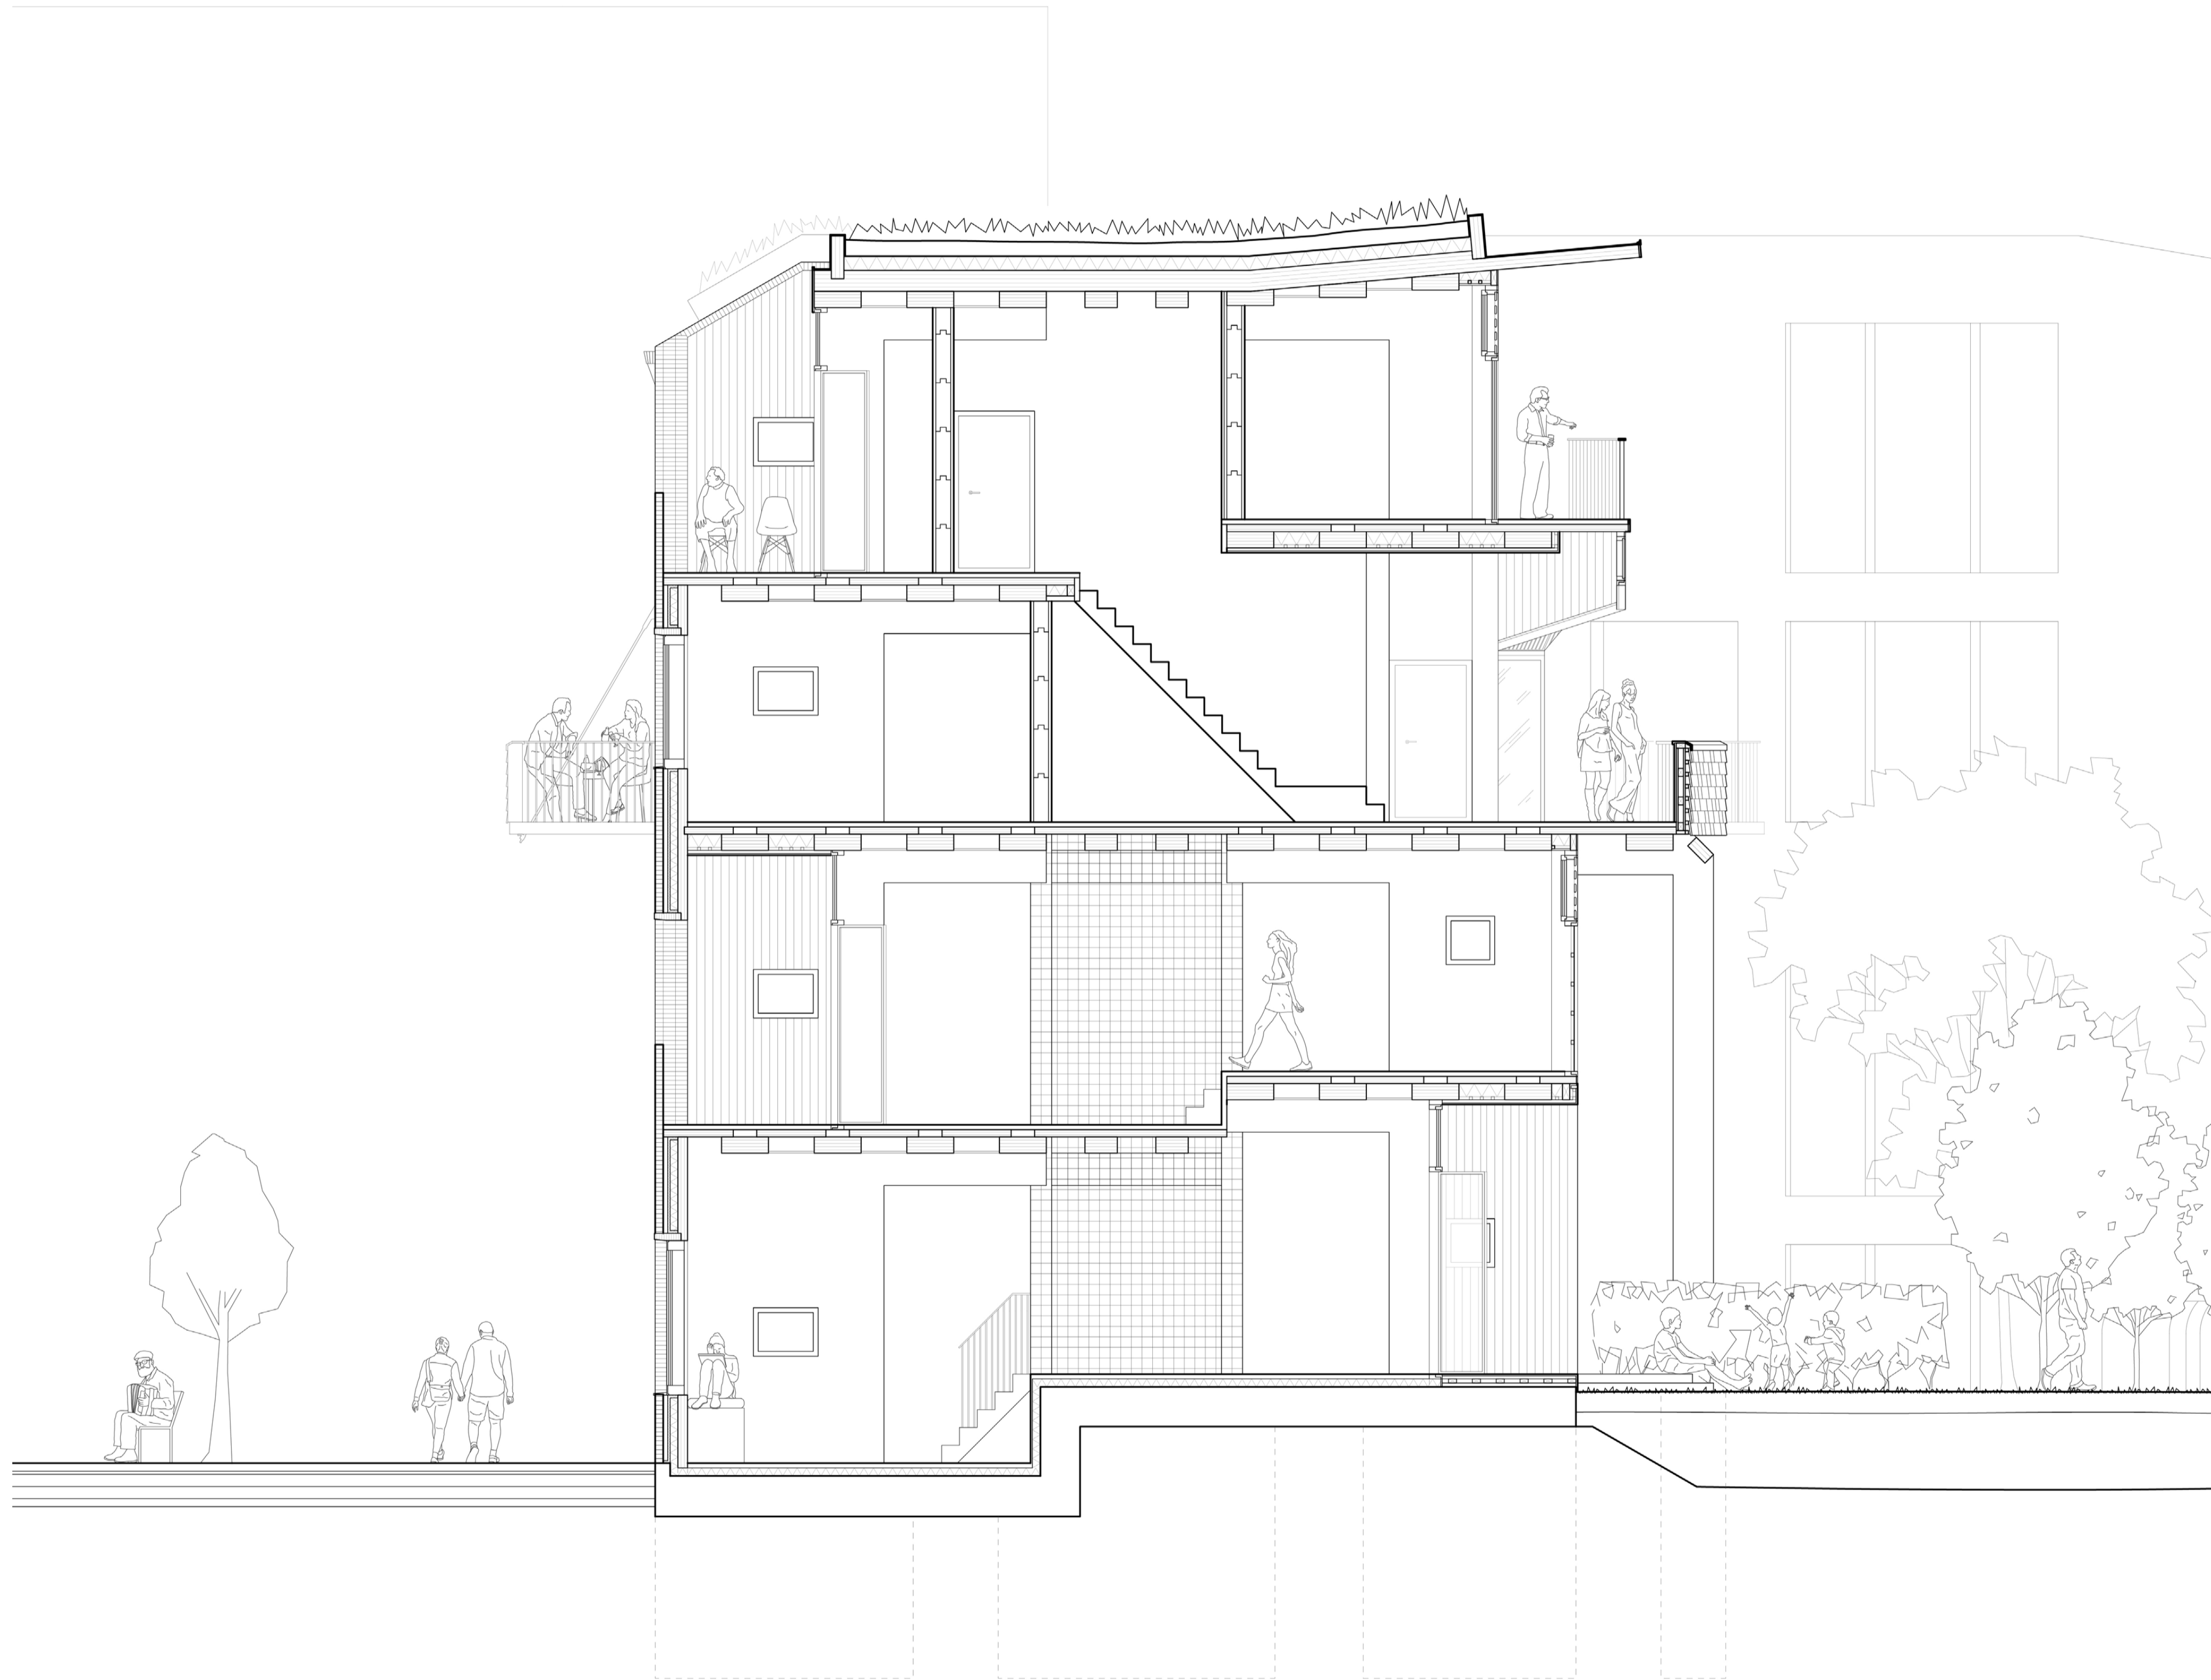

Detailed Section North-to-South



Scale 1:50

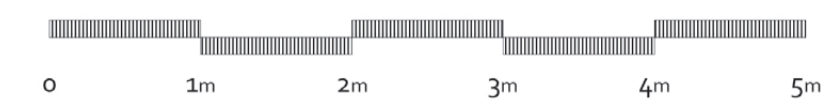

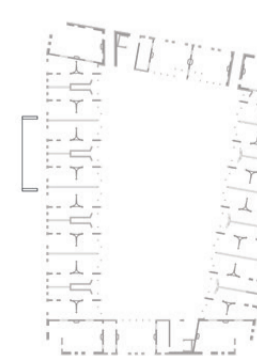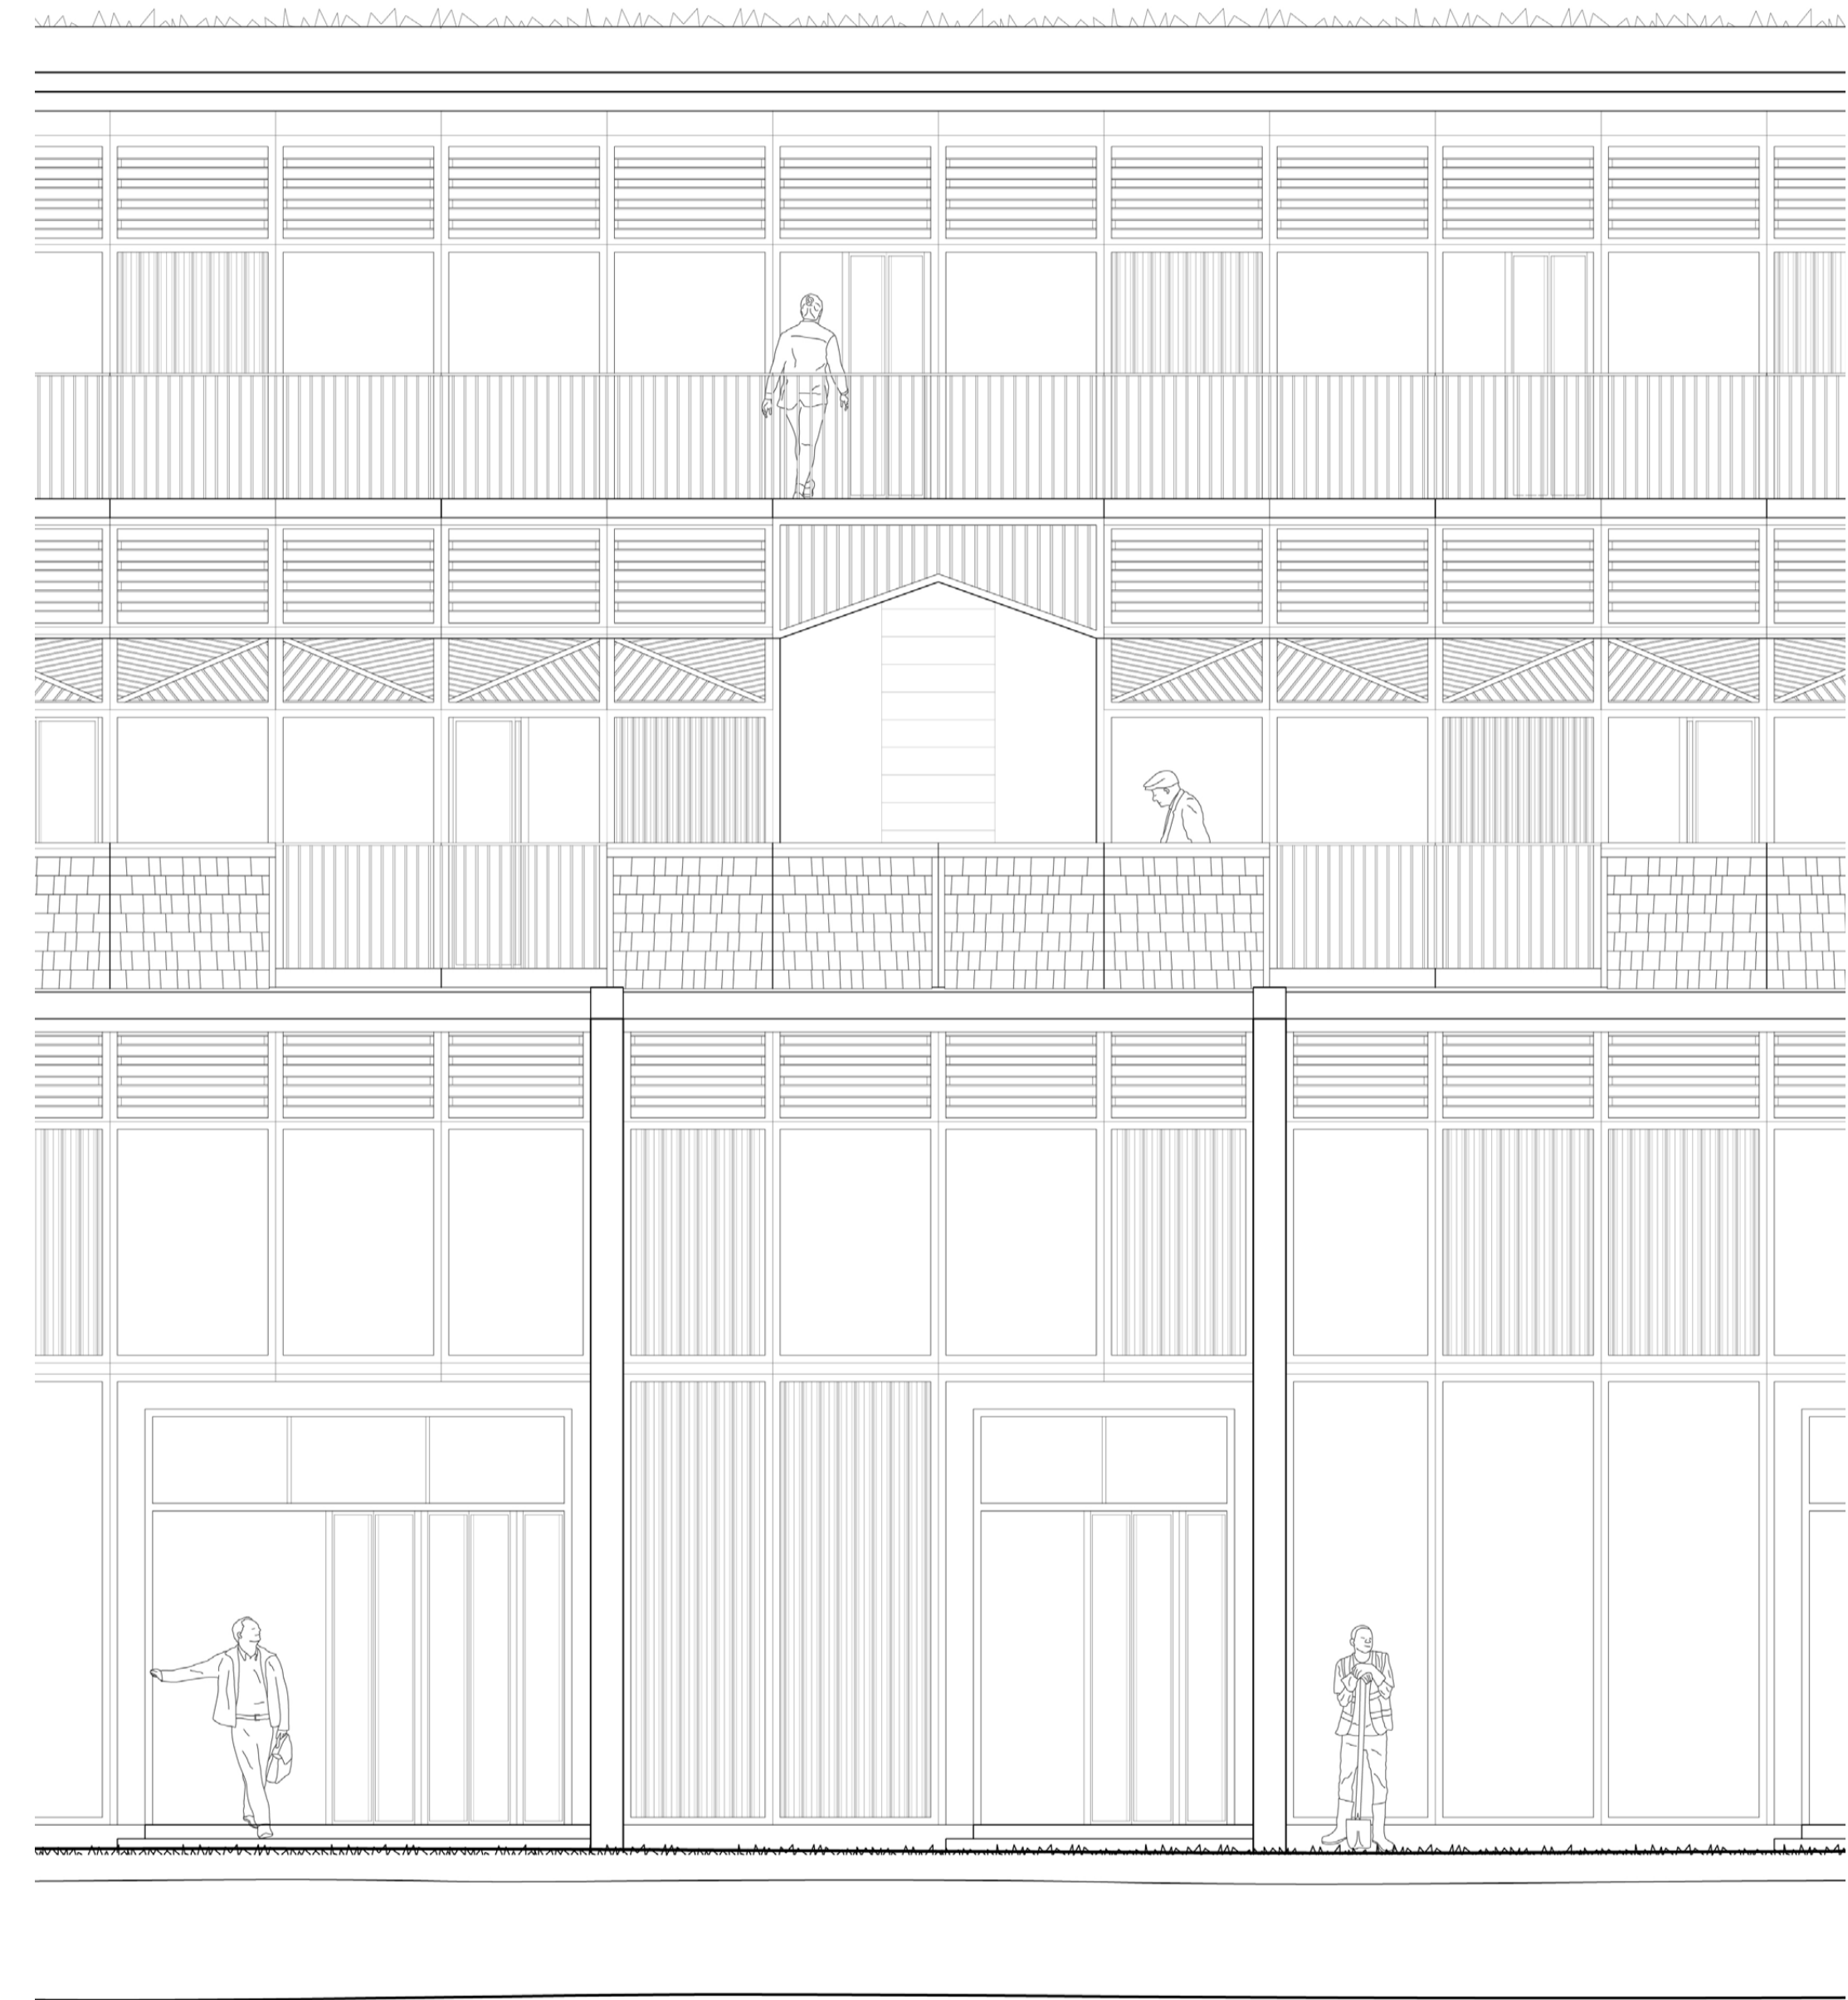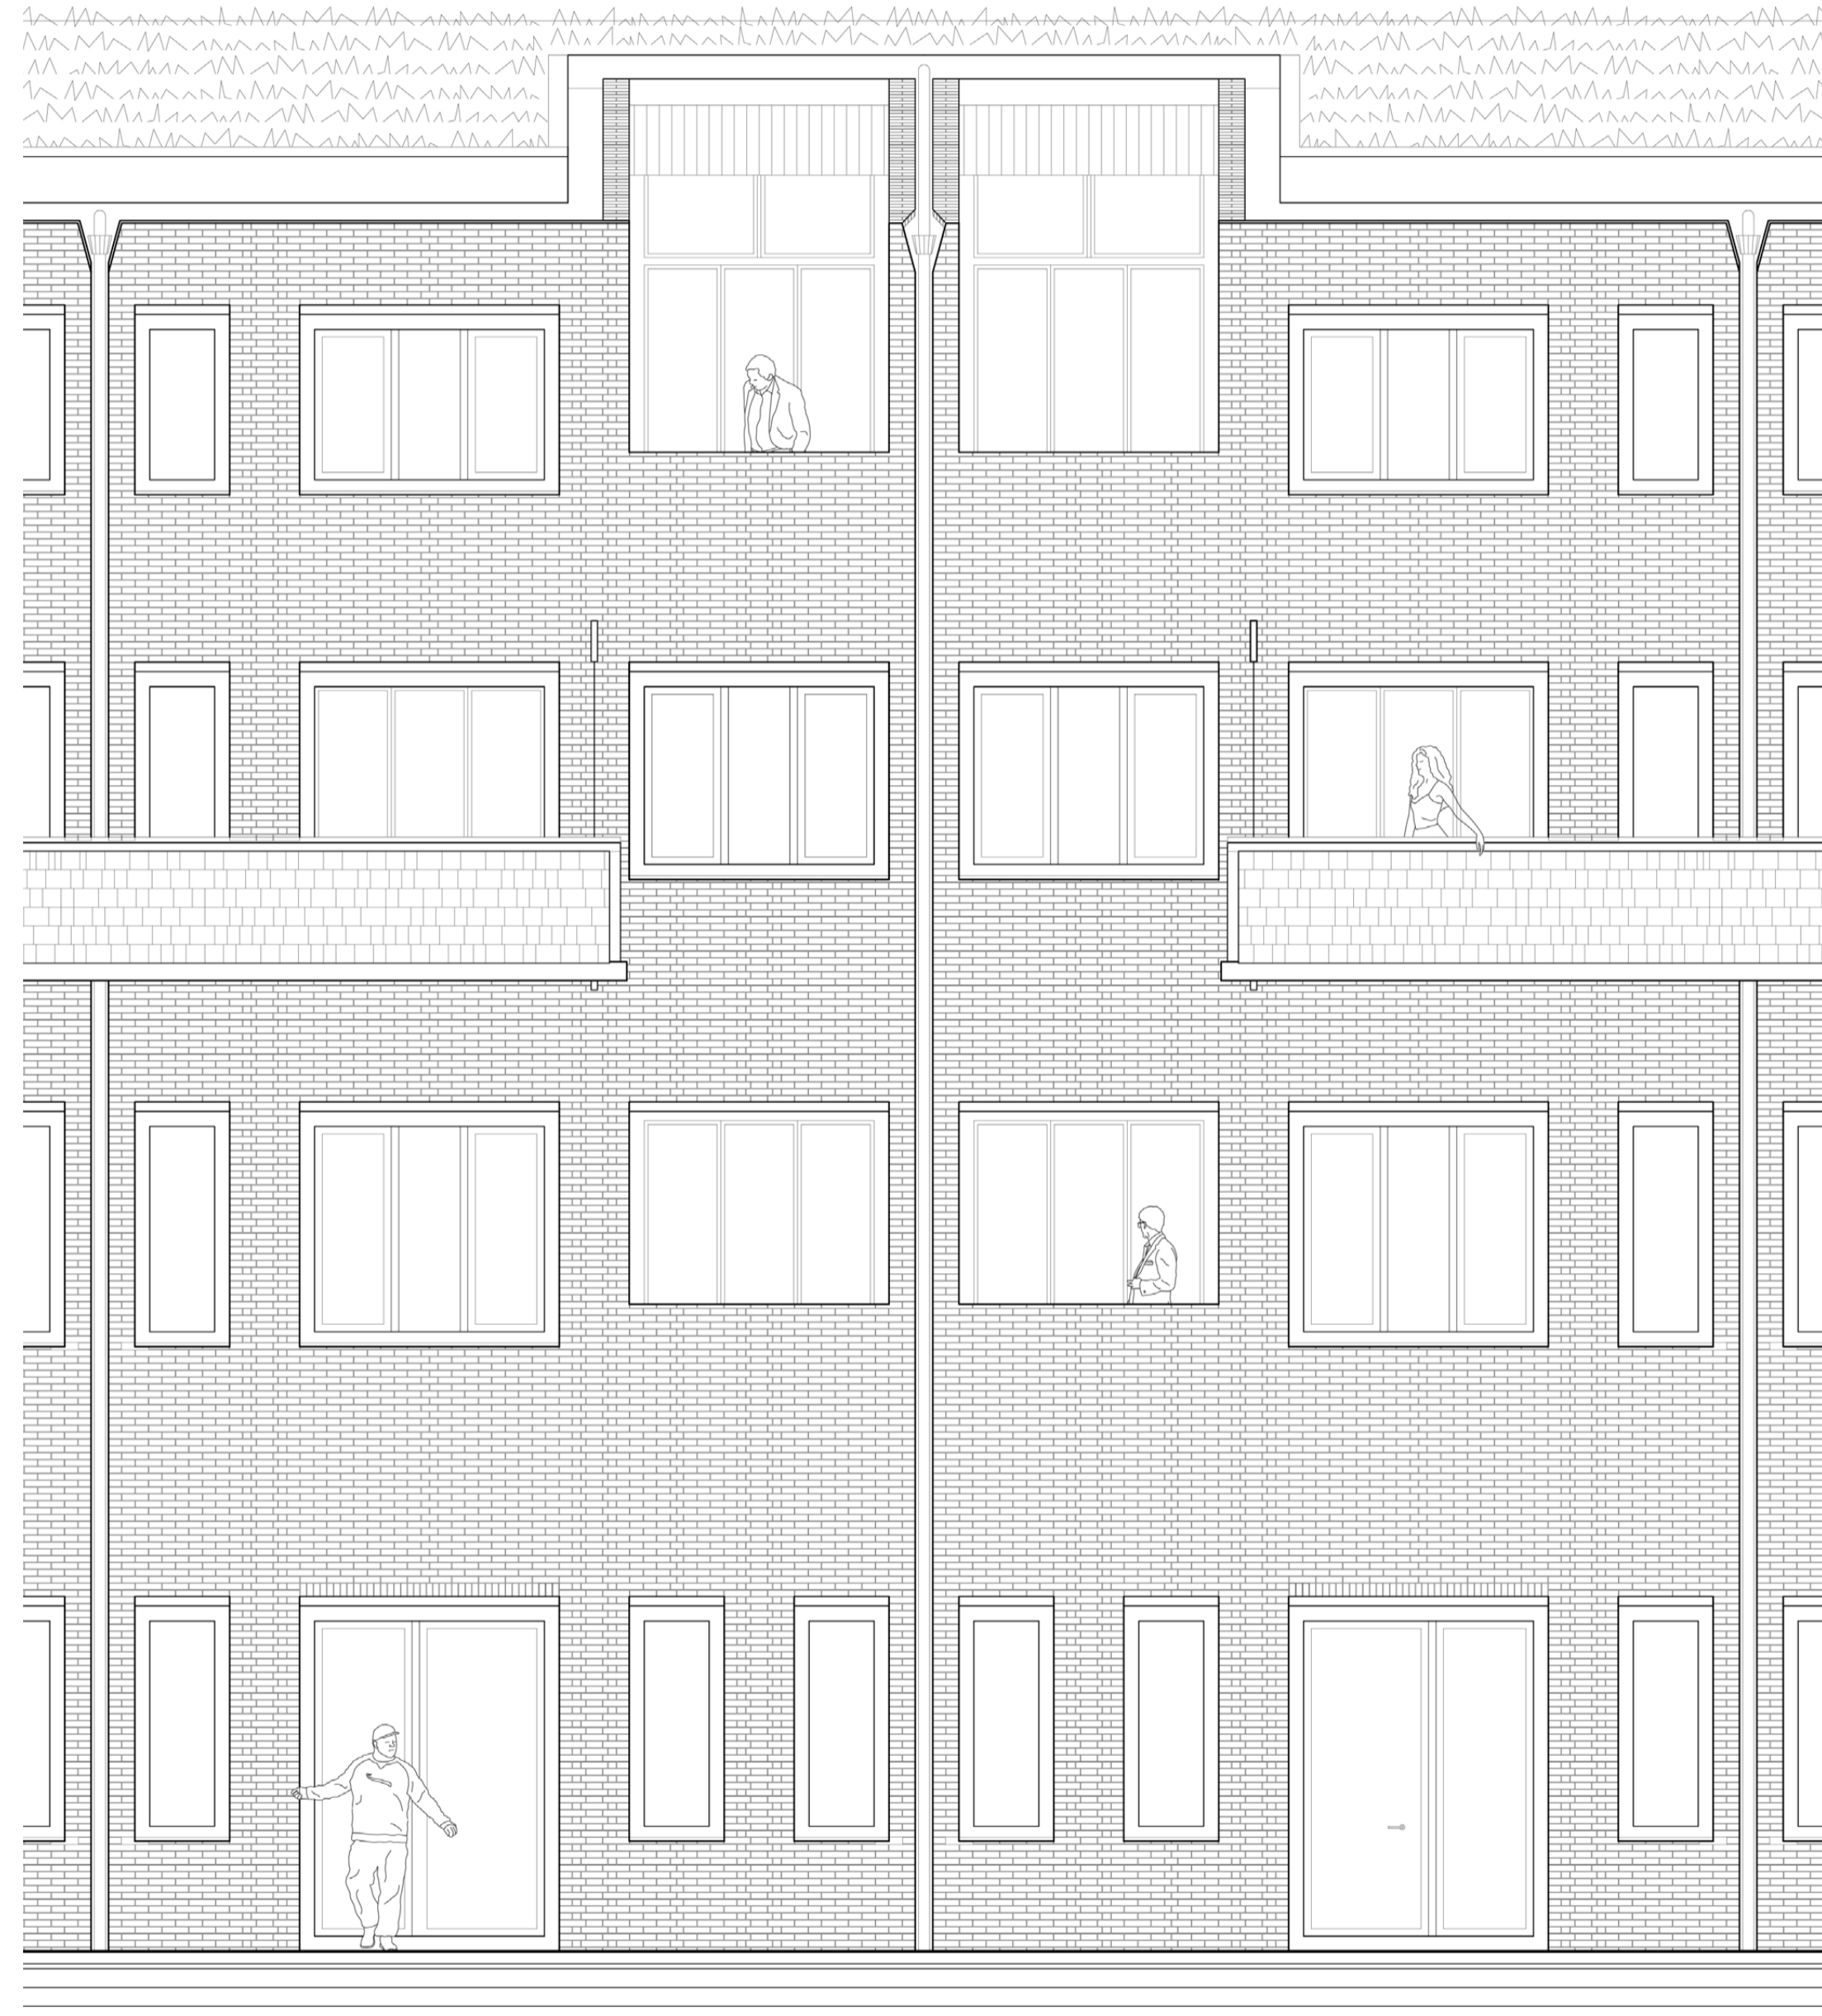


Detailed Elevation Outer Facade




Scale 1:50

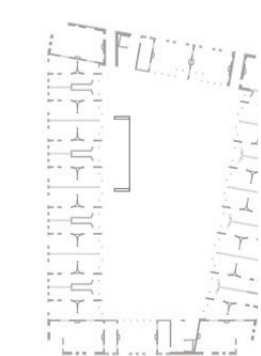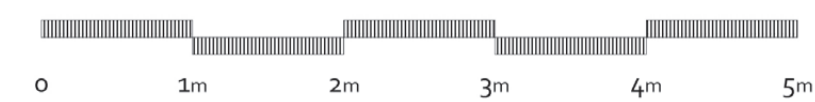

Detailed Elevation Inner Facade


Scale 1:50

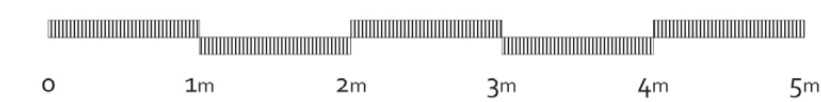


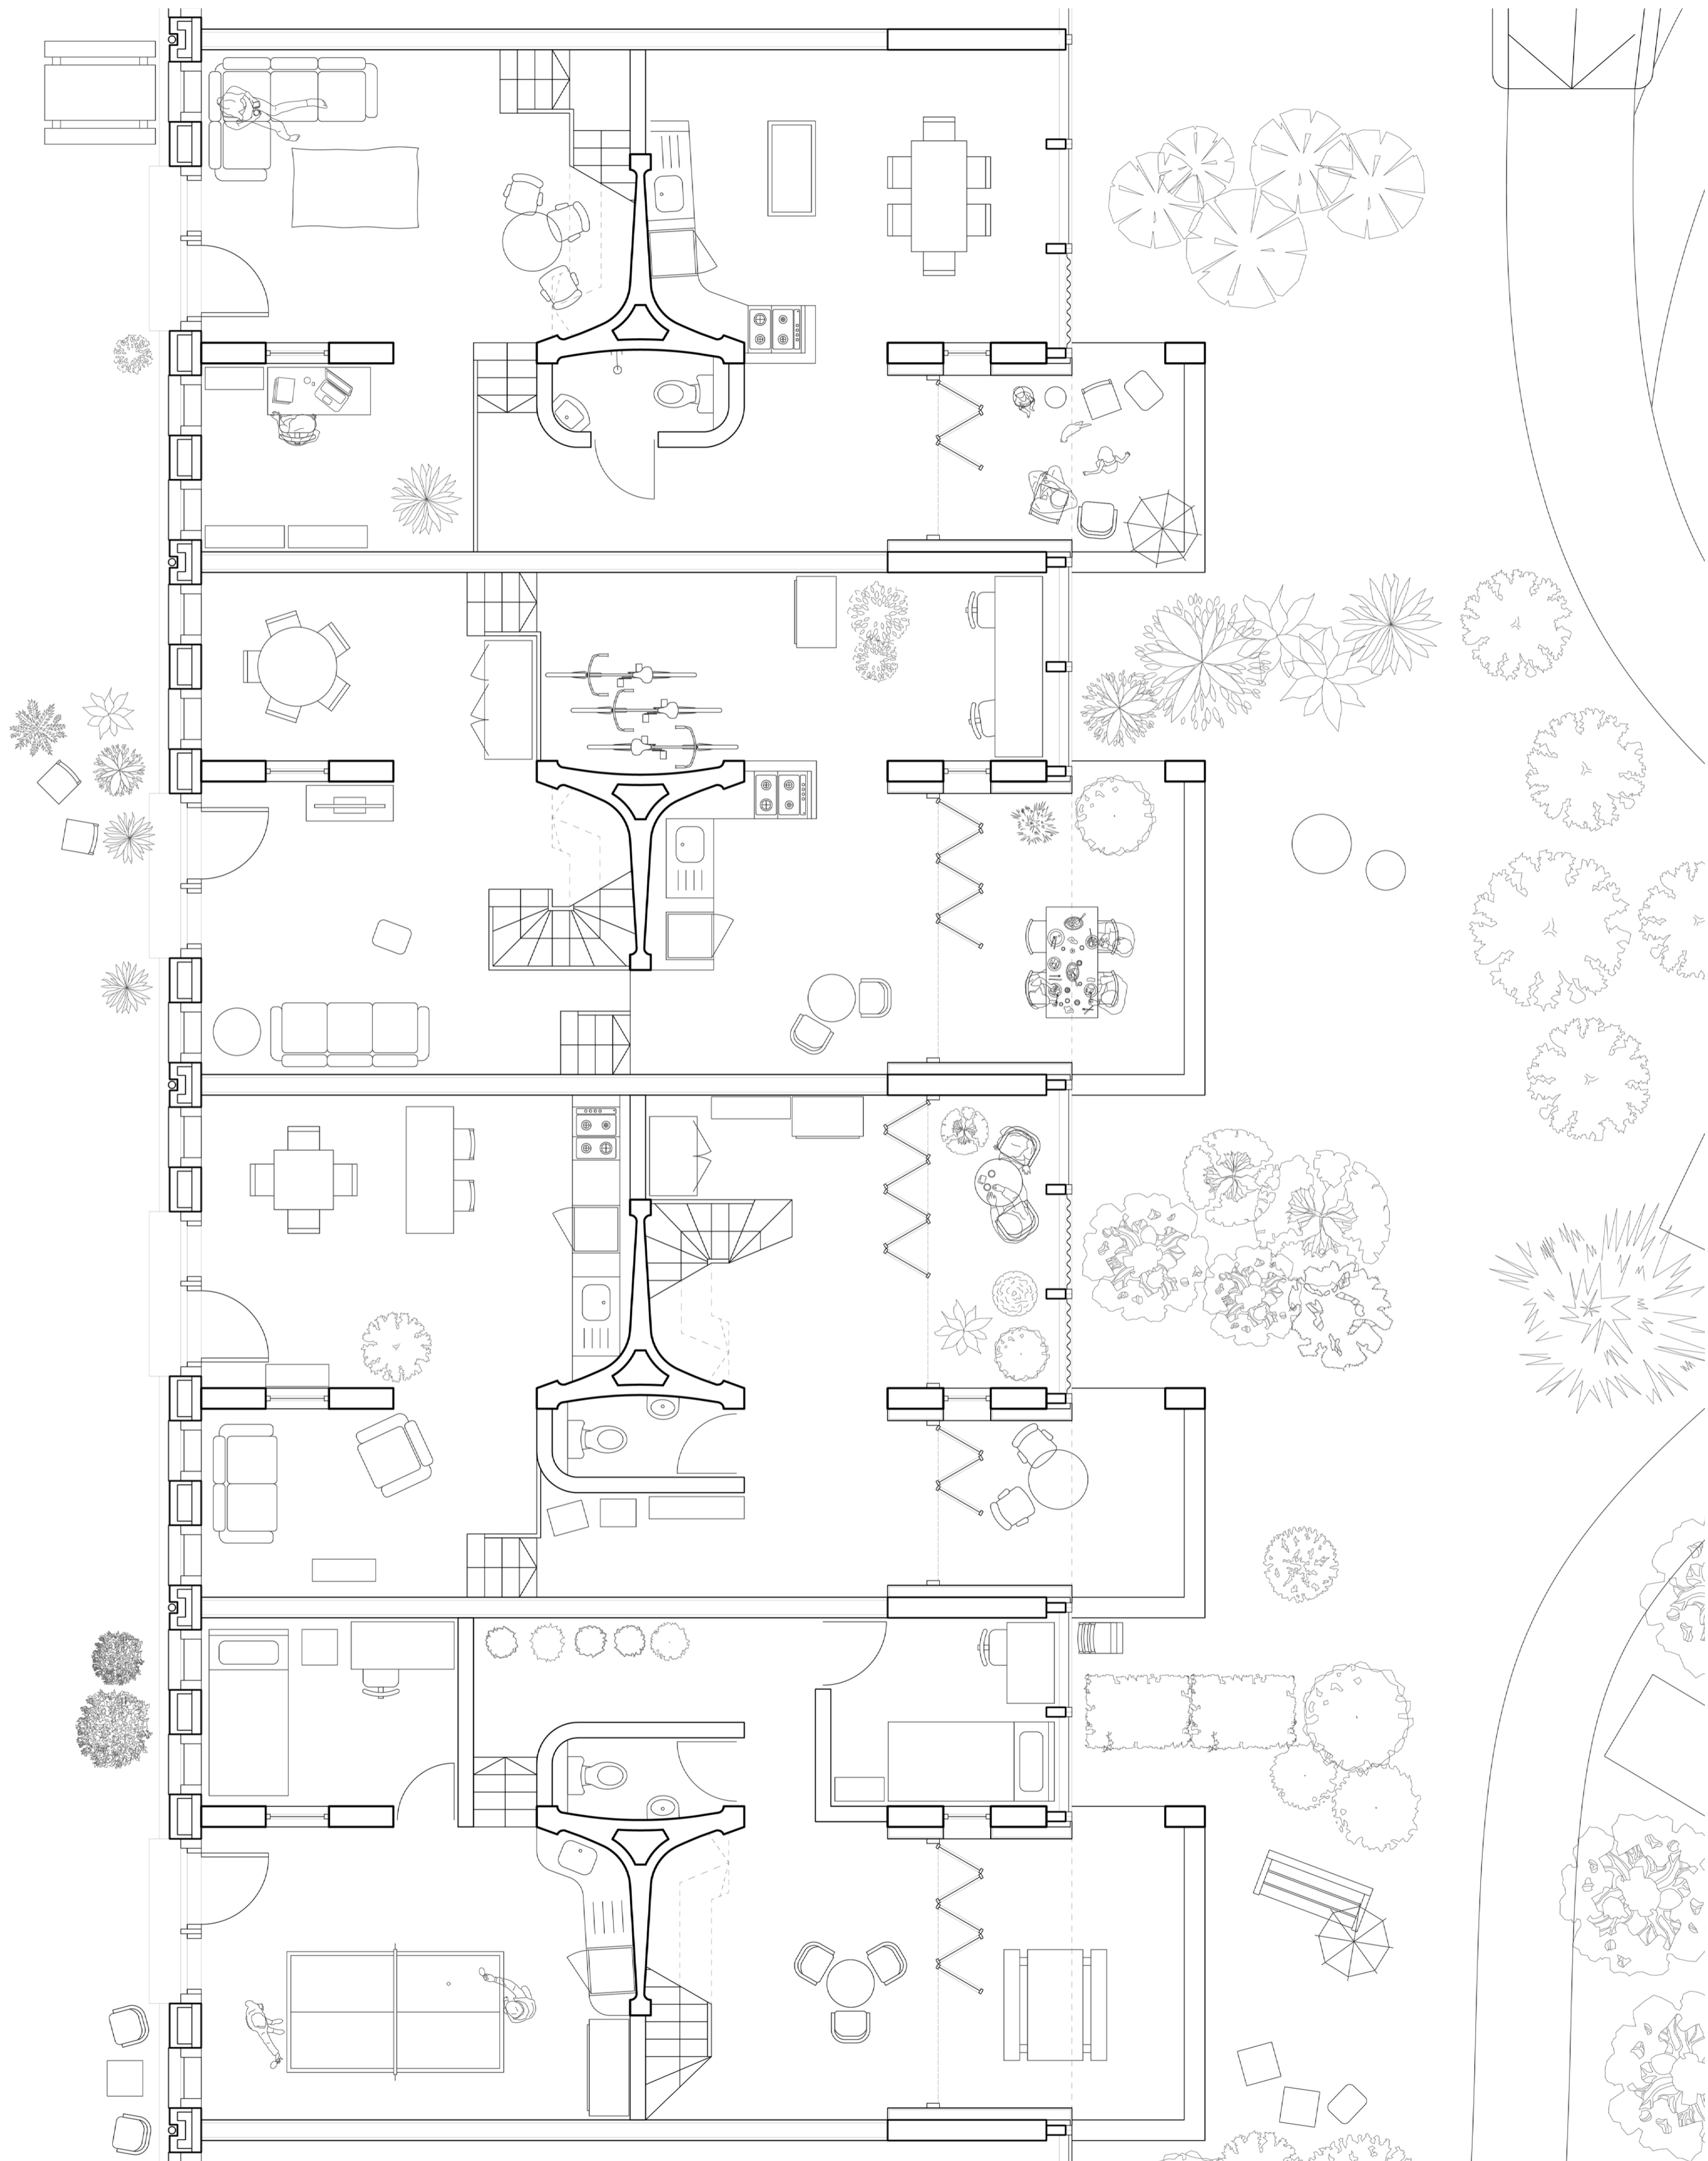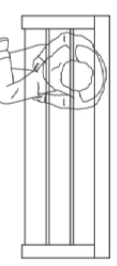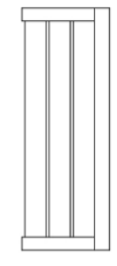

Detailed Plan Level 00


Scale 1:50

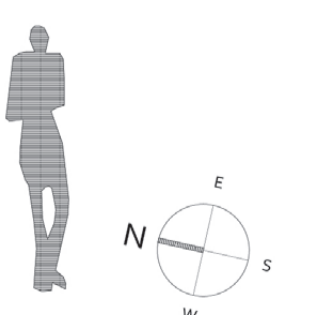


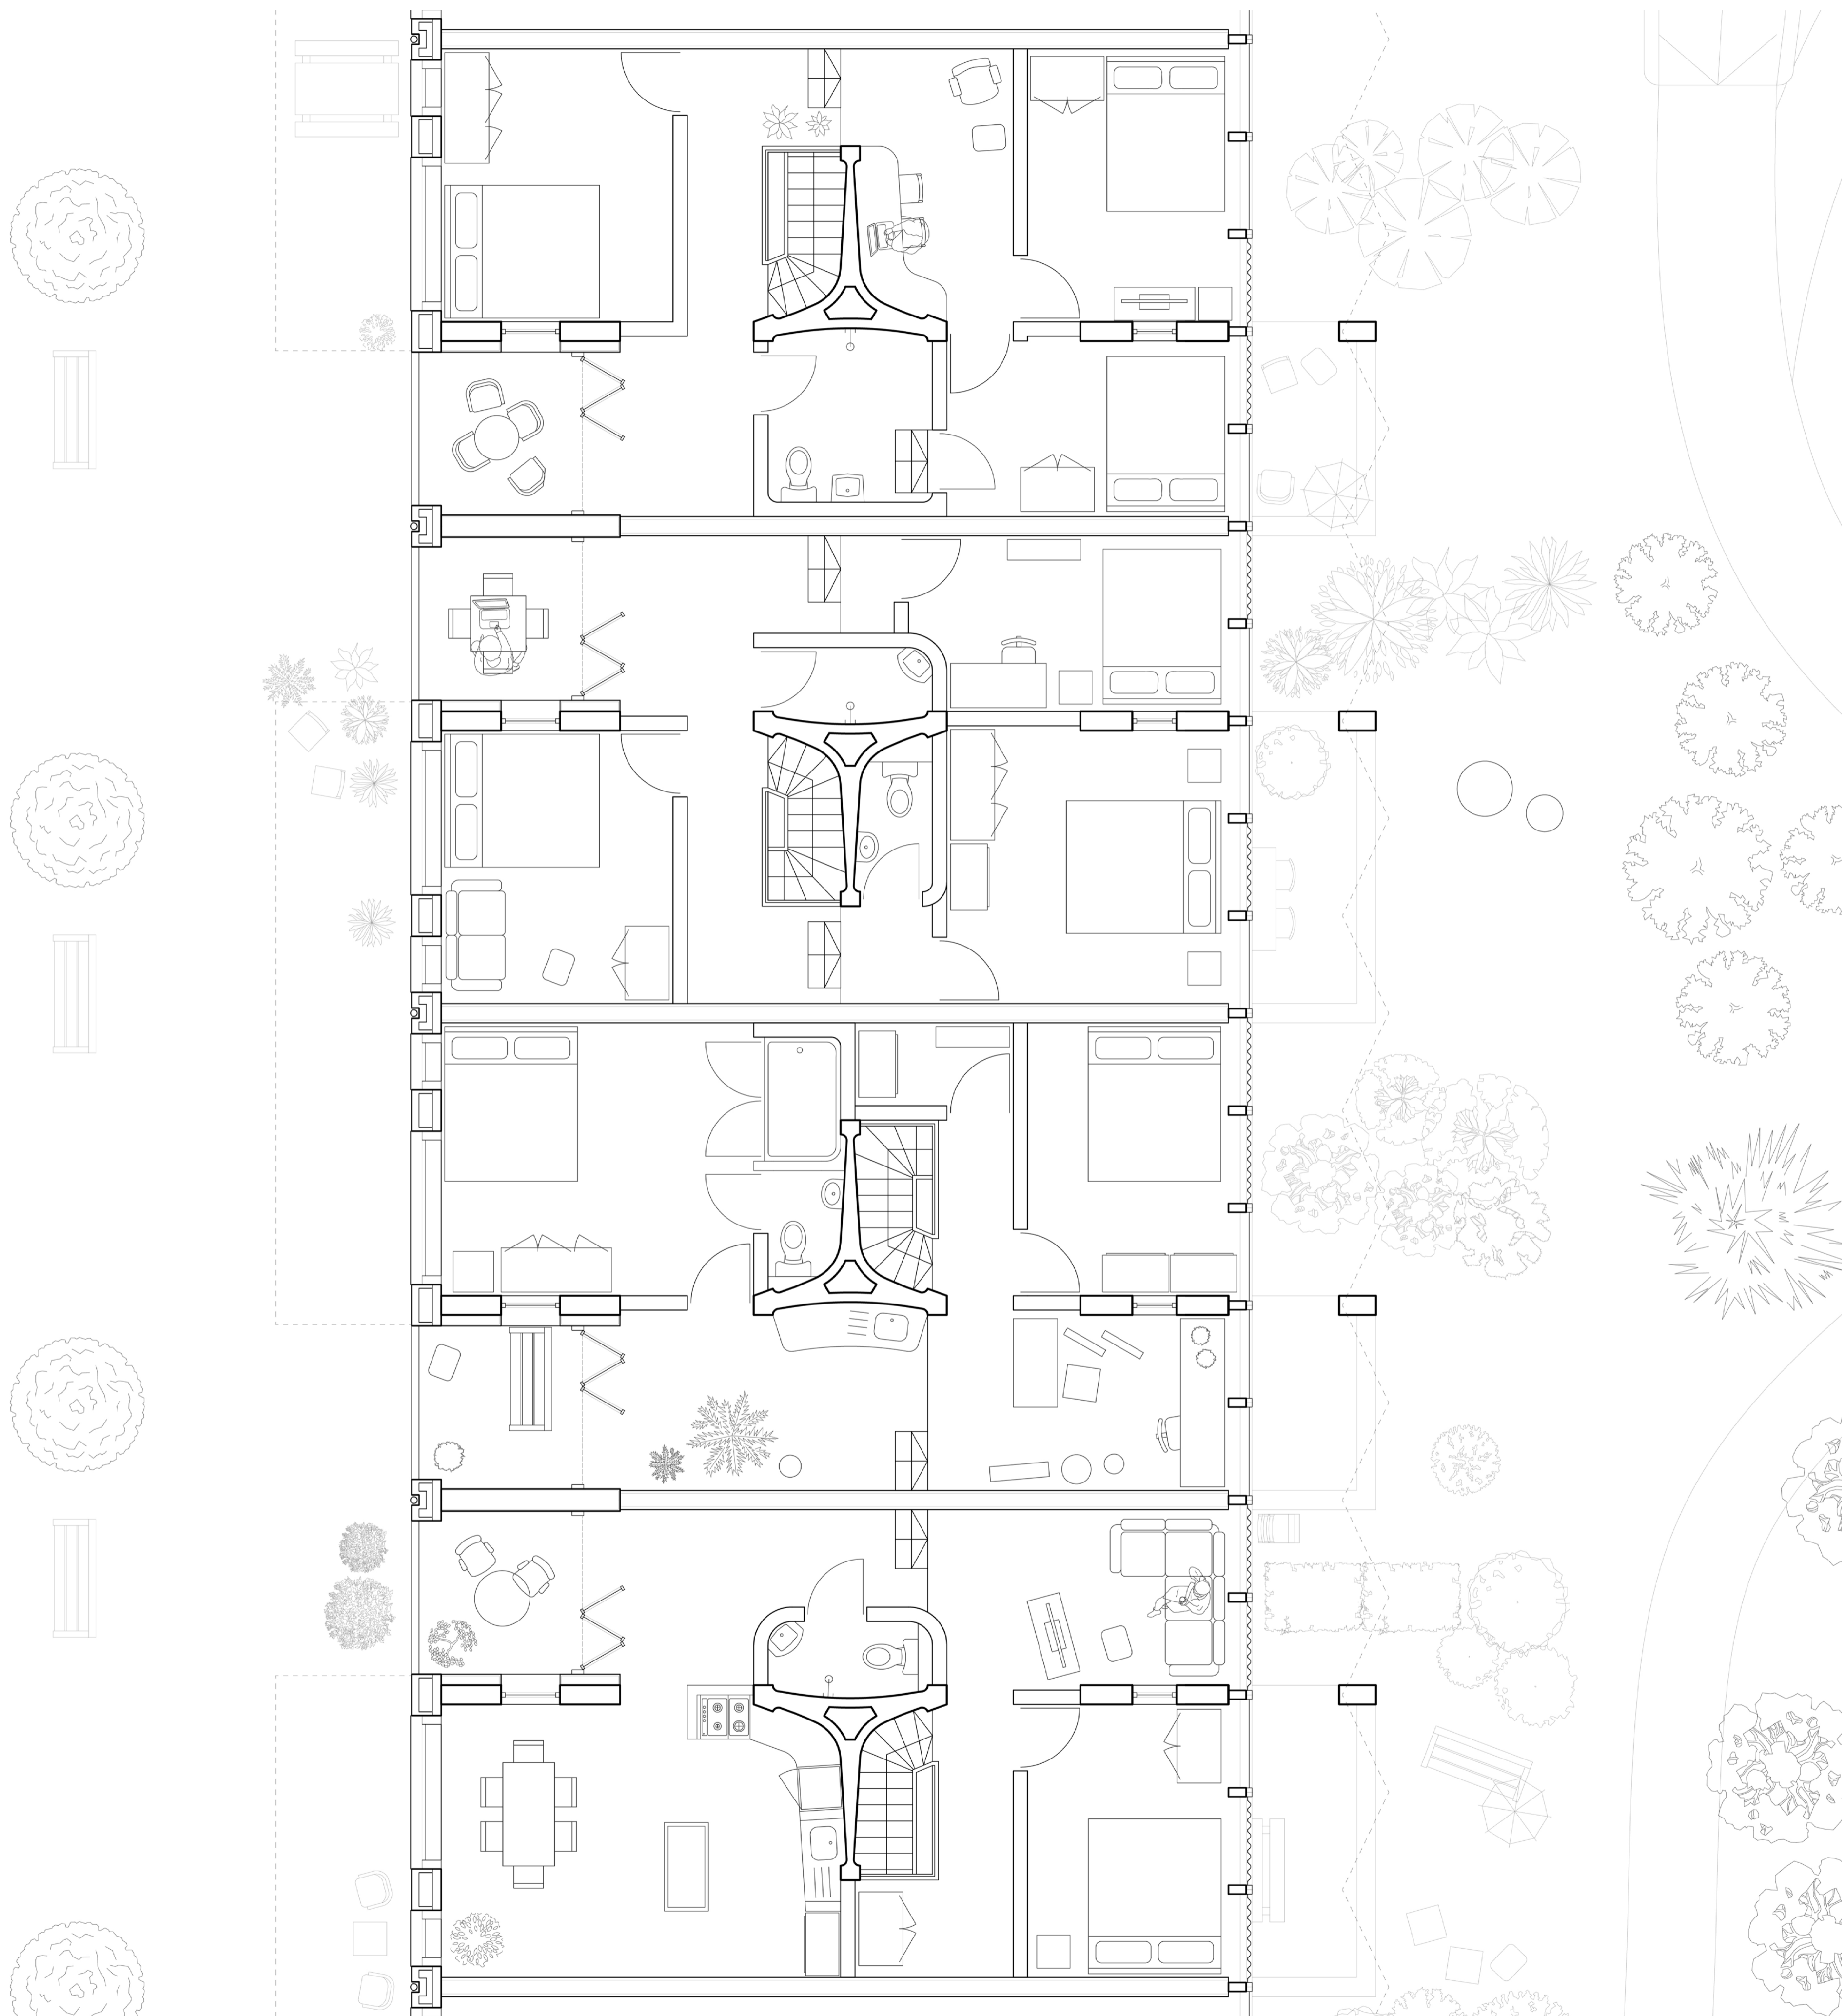

Detailed Plan Level 01


Scale 1:50



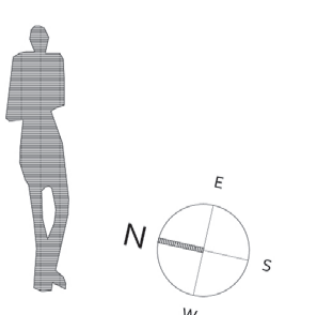


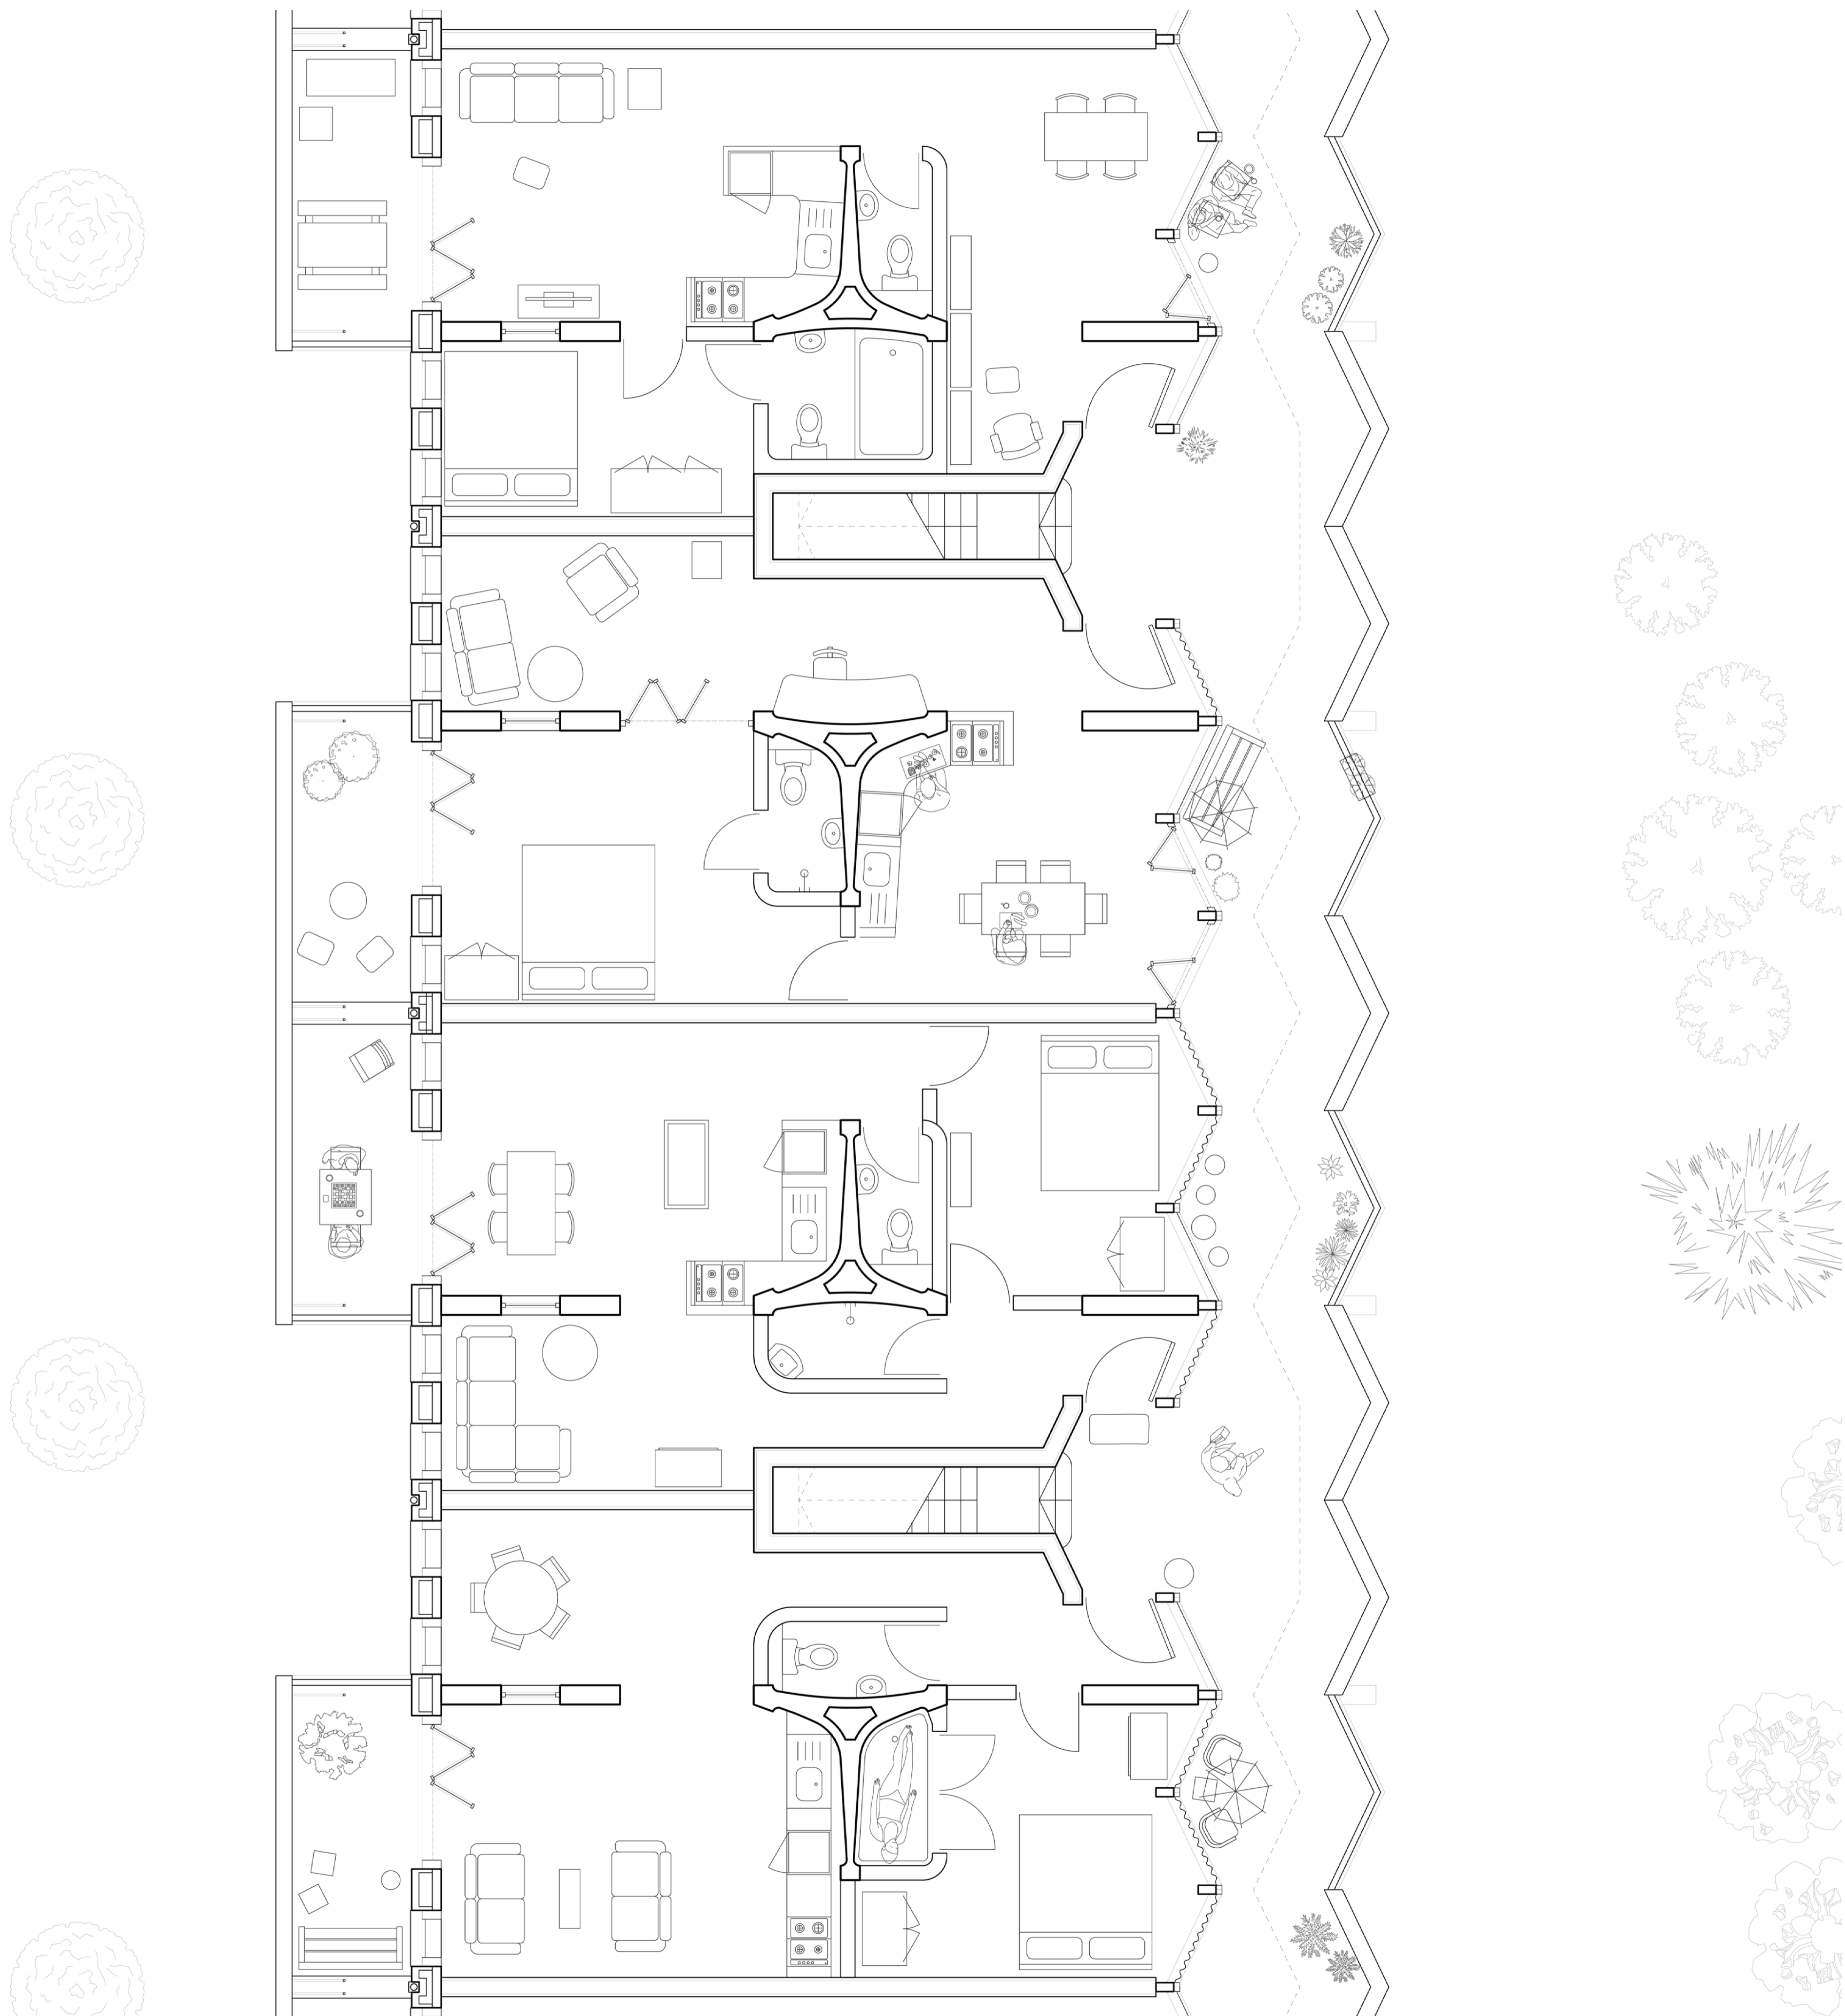

Detailed Plan Level 02

Scale 1:50

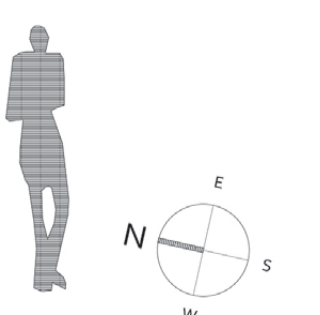

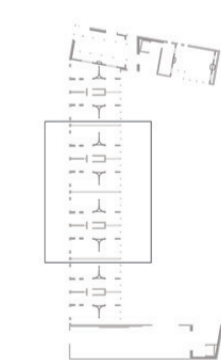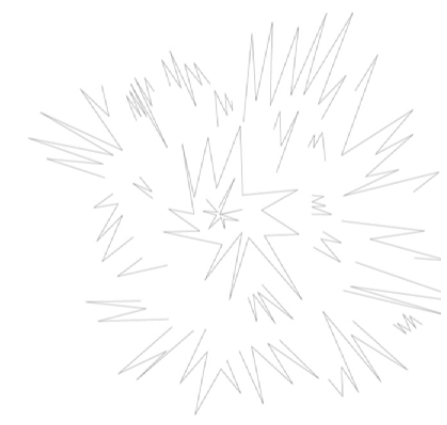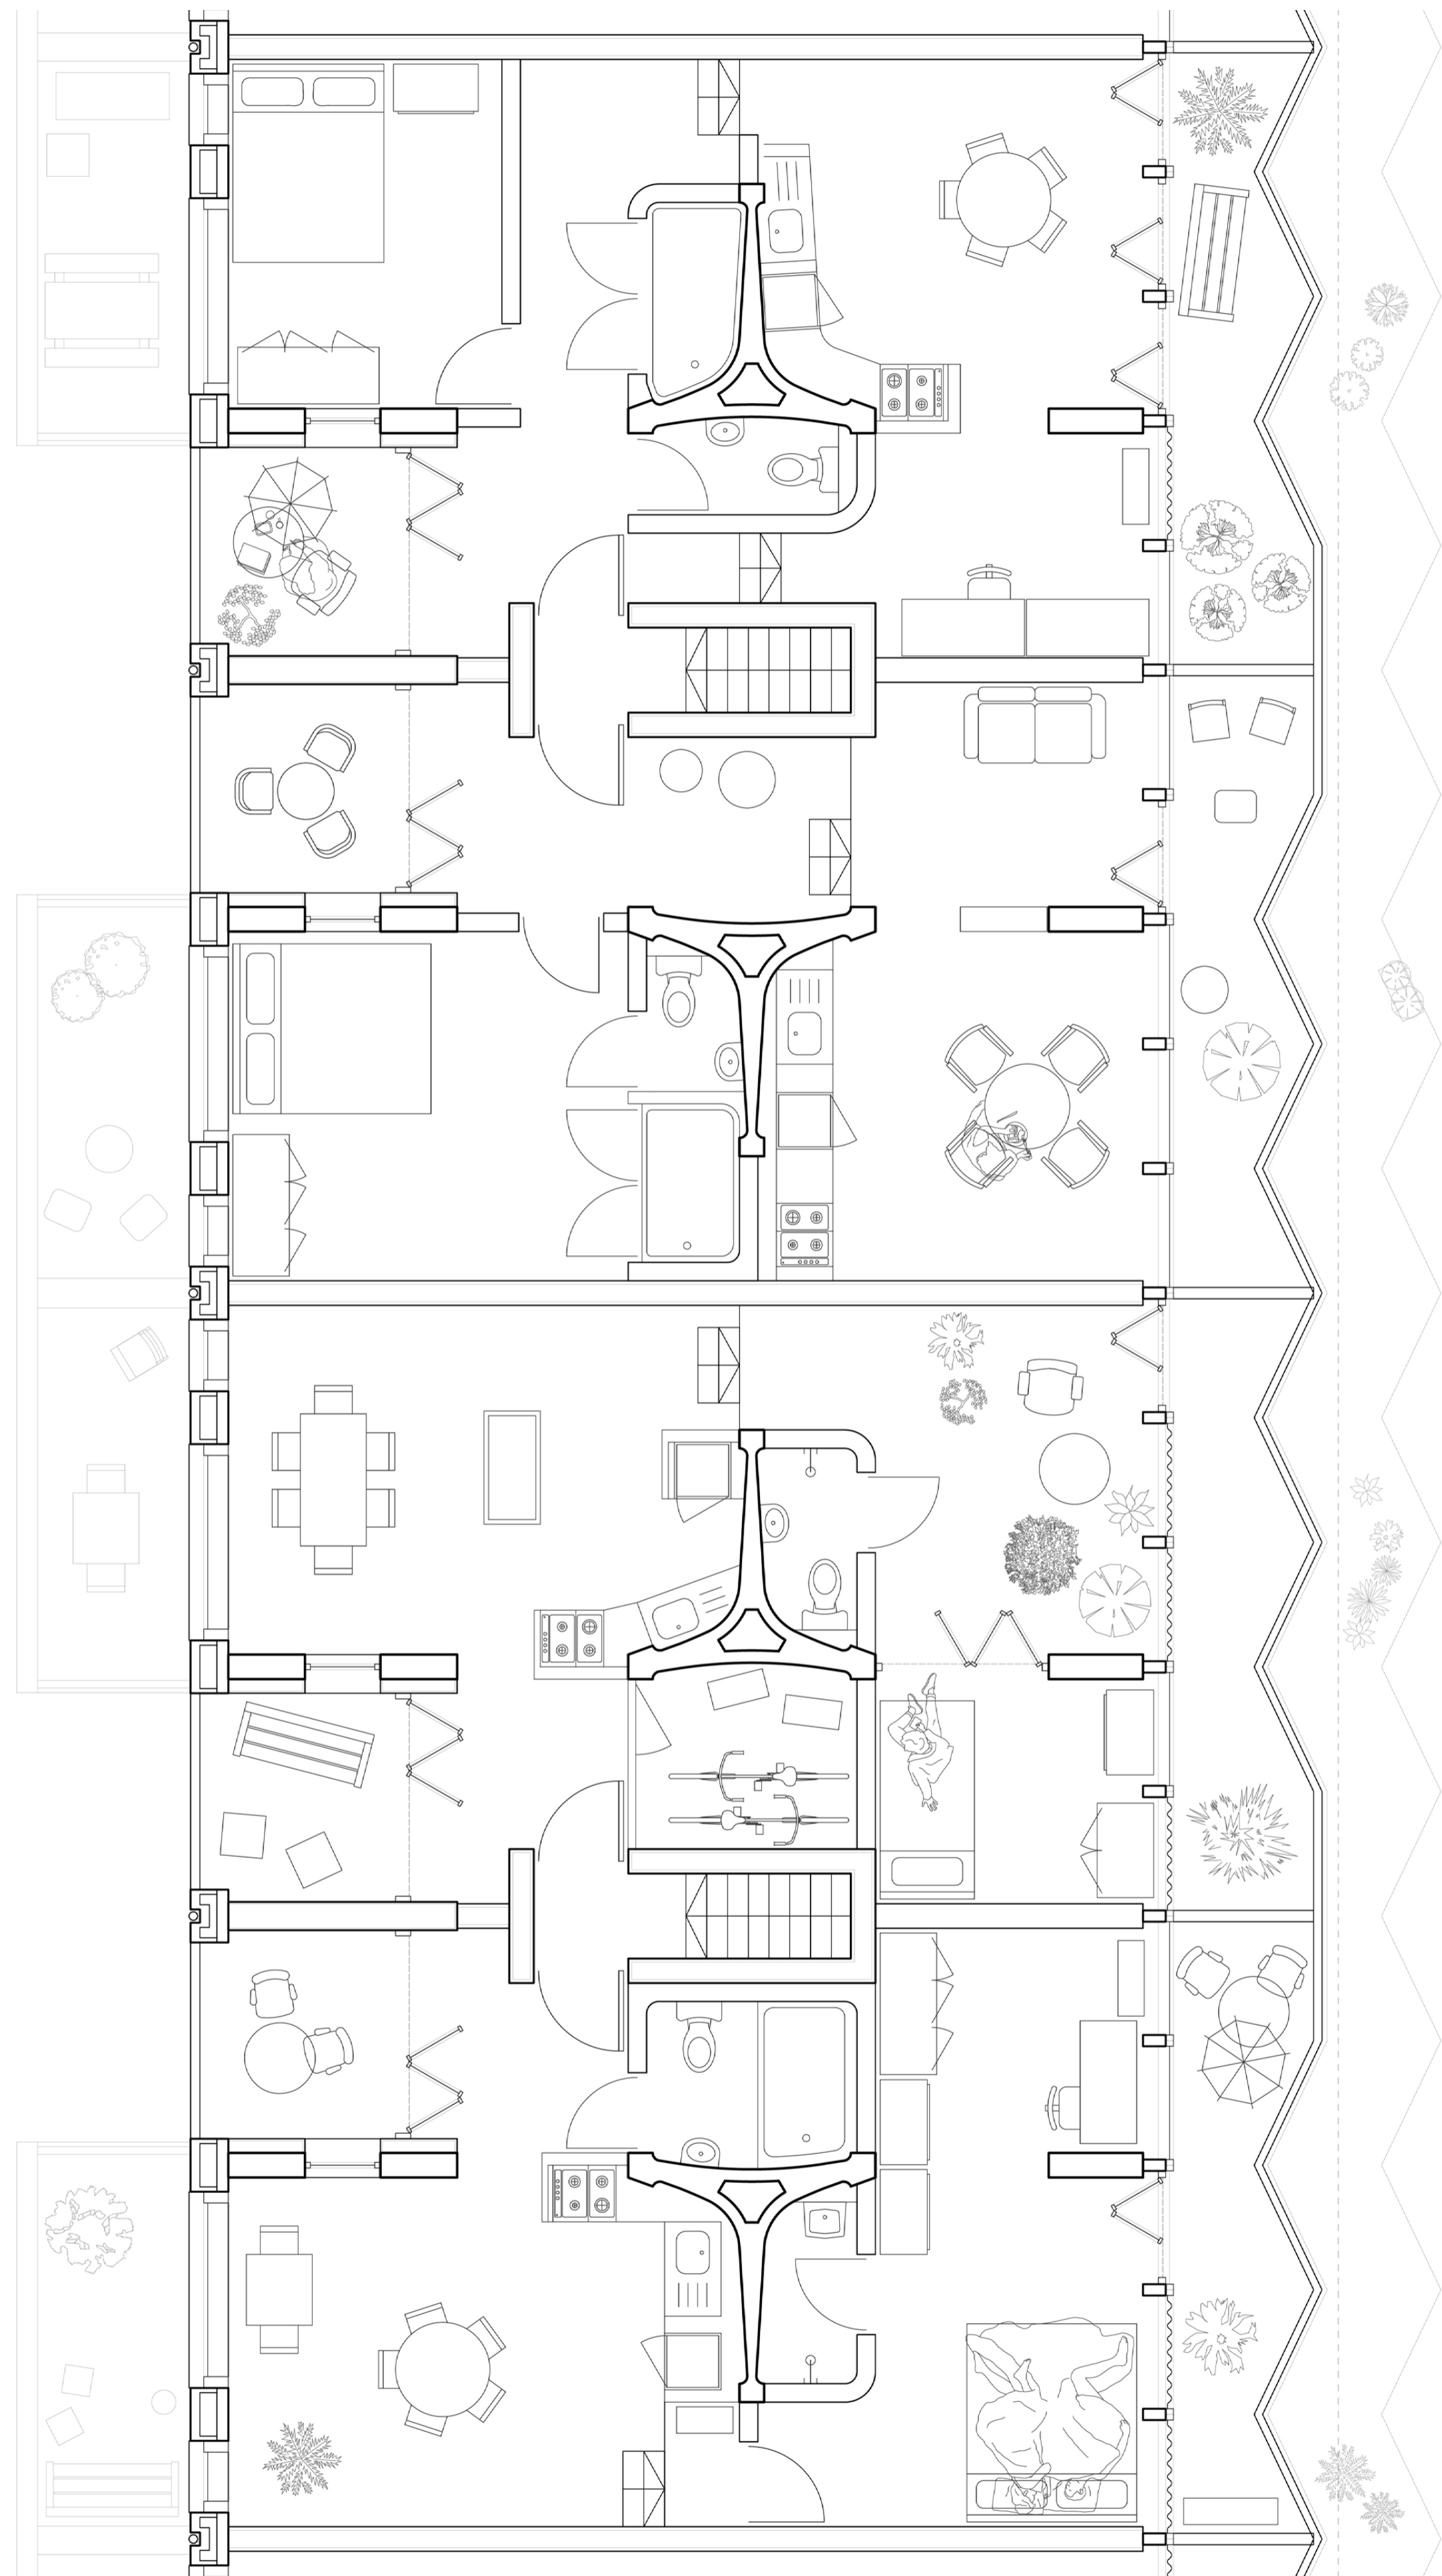

Detailed Plan Level 03

Scale 1:50

