



COMPLEX PROJECTS GRADUATION STUDIO
BERLIN OPEN DEPOT

Public Depot for Germany - Set of Drawings

Laura Kemp - TU Delft

01/11/2023

Content
DRAWING SET

URBAN SITUATION	1:400.000
SITUATION	1:5000
SITE PLAN	1:1000
URBAN IMPLEMENTATION	1:500
FLOORPLANS	1:200
FAÇADES	1:200
SECTIONS	1:200
ENVELOPE FRAGMENT	1:50
CRITICAL DETAIL	1:20
DETAILS	1:10

Drawing set


URBAN SITUATION



Berlin 1:400.000 

Drawing set


SITUATION TIERGARTENVIERTEL

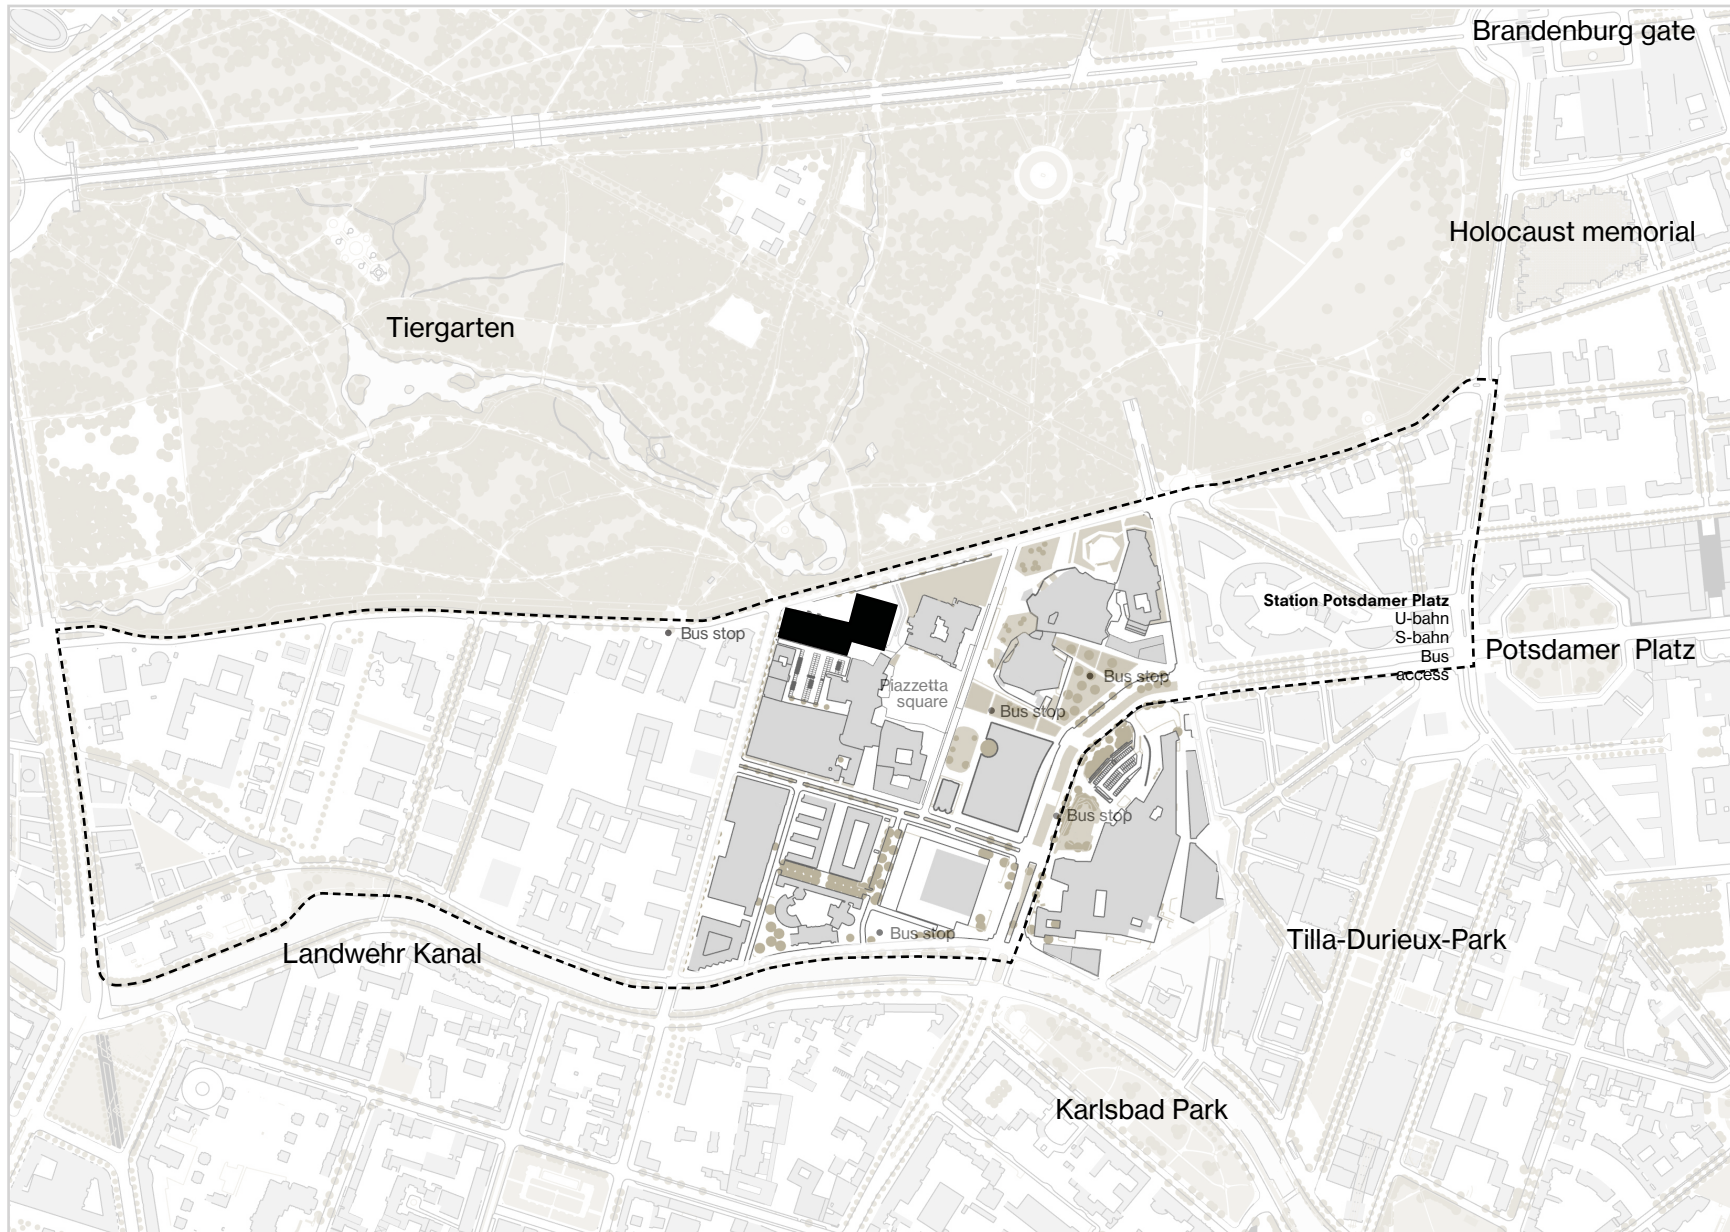

Situation - Tiergartenviertel 1:5000 

Drawing set


SITE PLAN KULTURFORUM

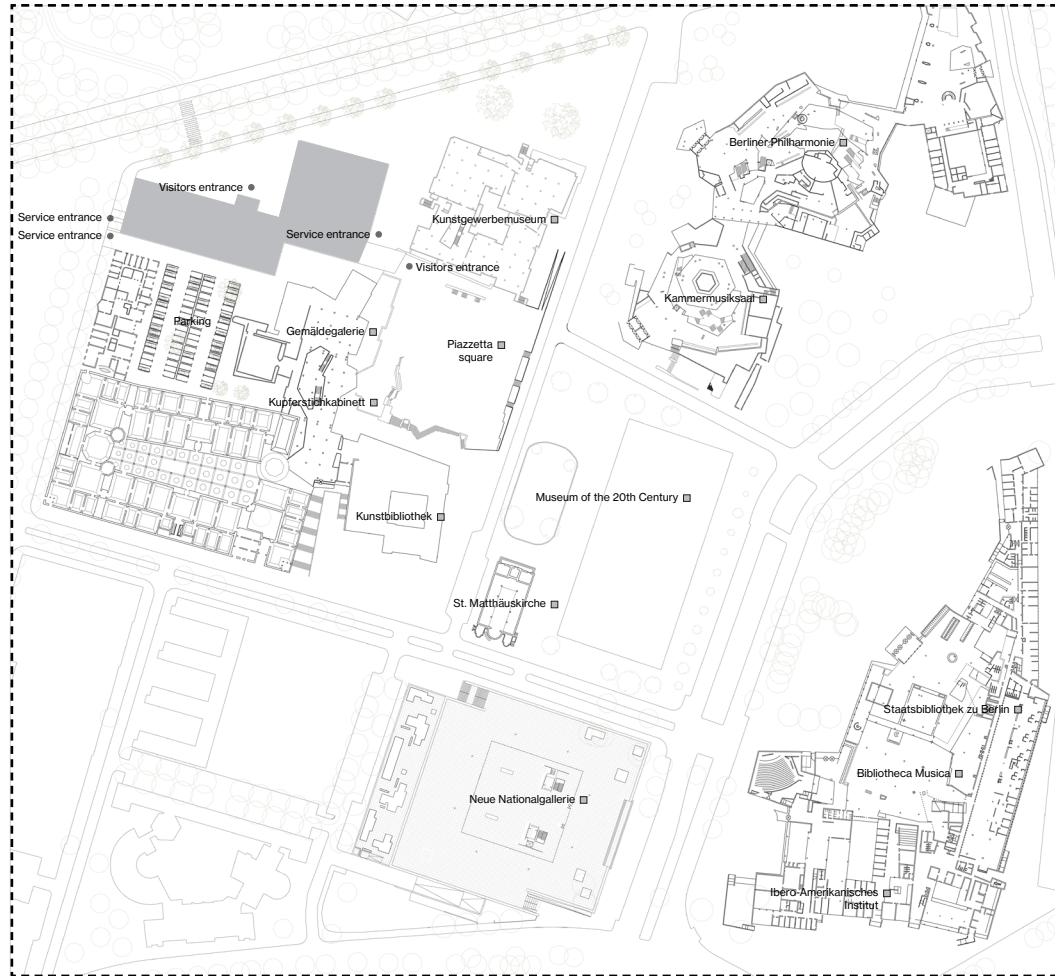

Overall plan of Kulturforum (1:1000)


Site Plan - Kulturforum 1:1000 

SITE PLAN KULTURFORUM

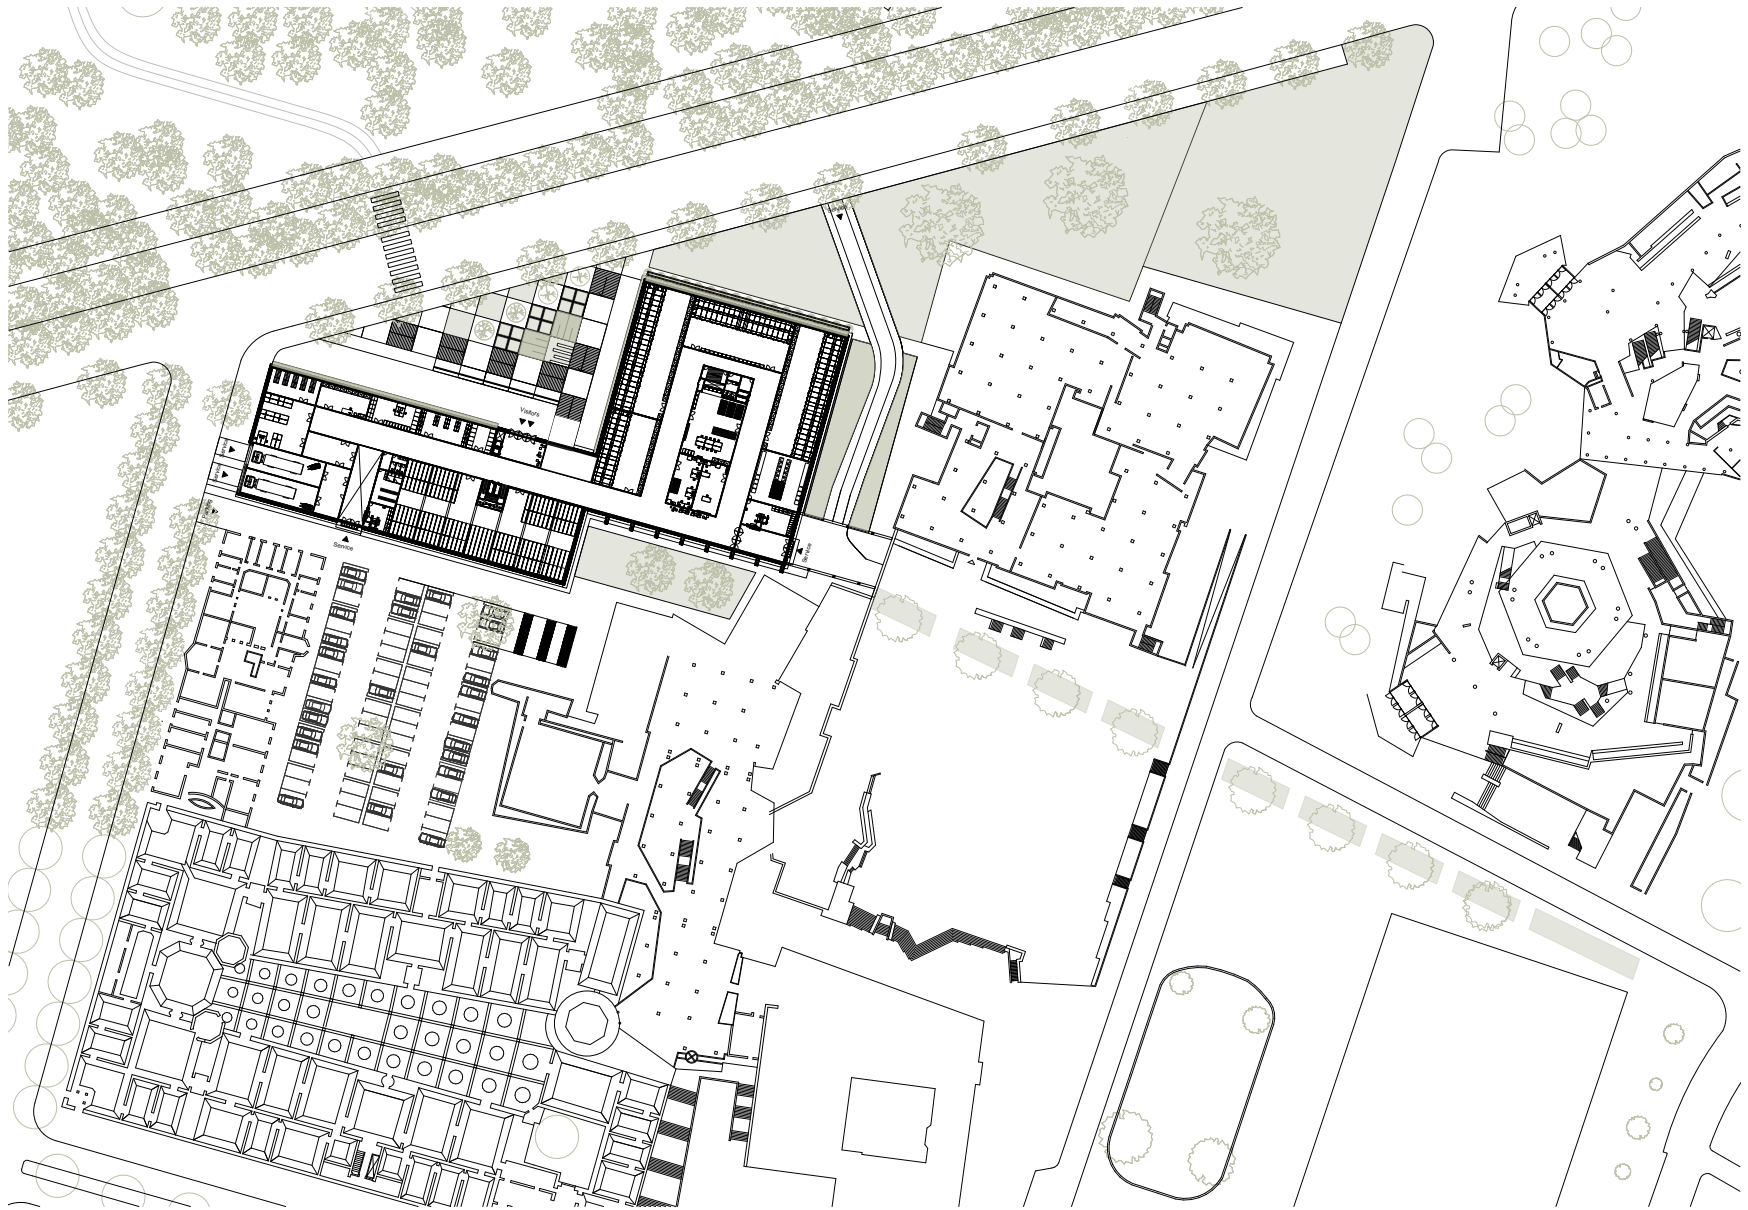


Site Plan - Kulturforum 1:1000 
Level 0

SITE PLAN KULTURFORUM

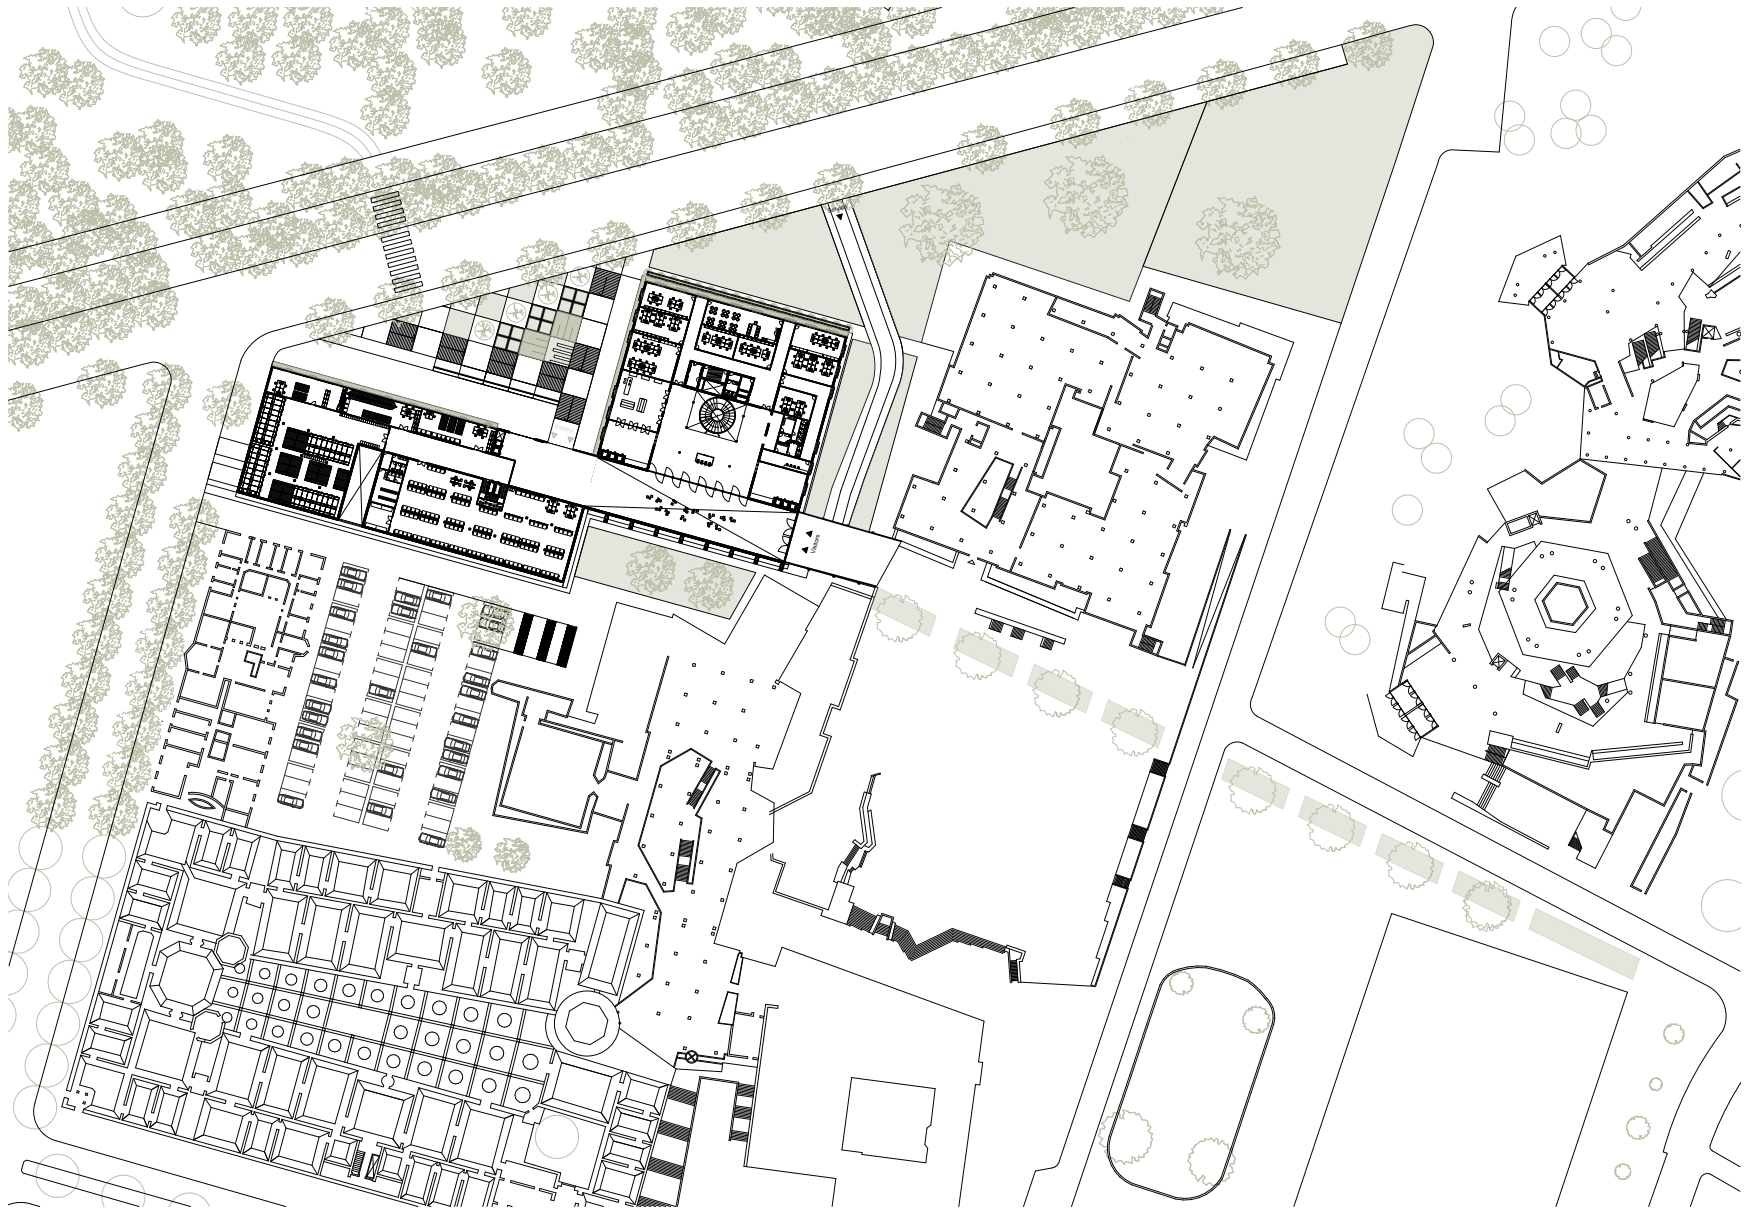


Site Plan - Kulturforum 1:1000 
Level 1

SITE PLAN KULTURFORUM

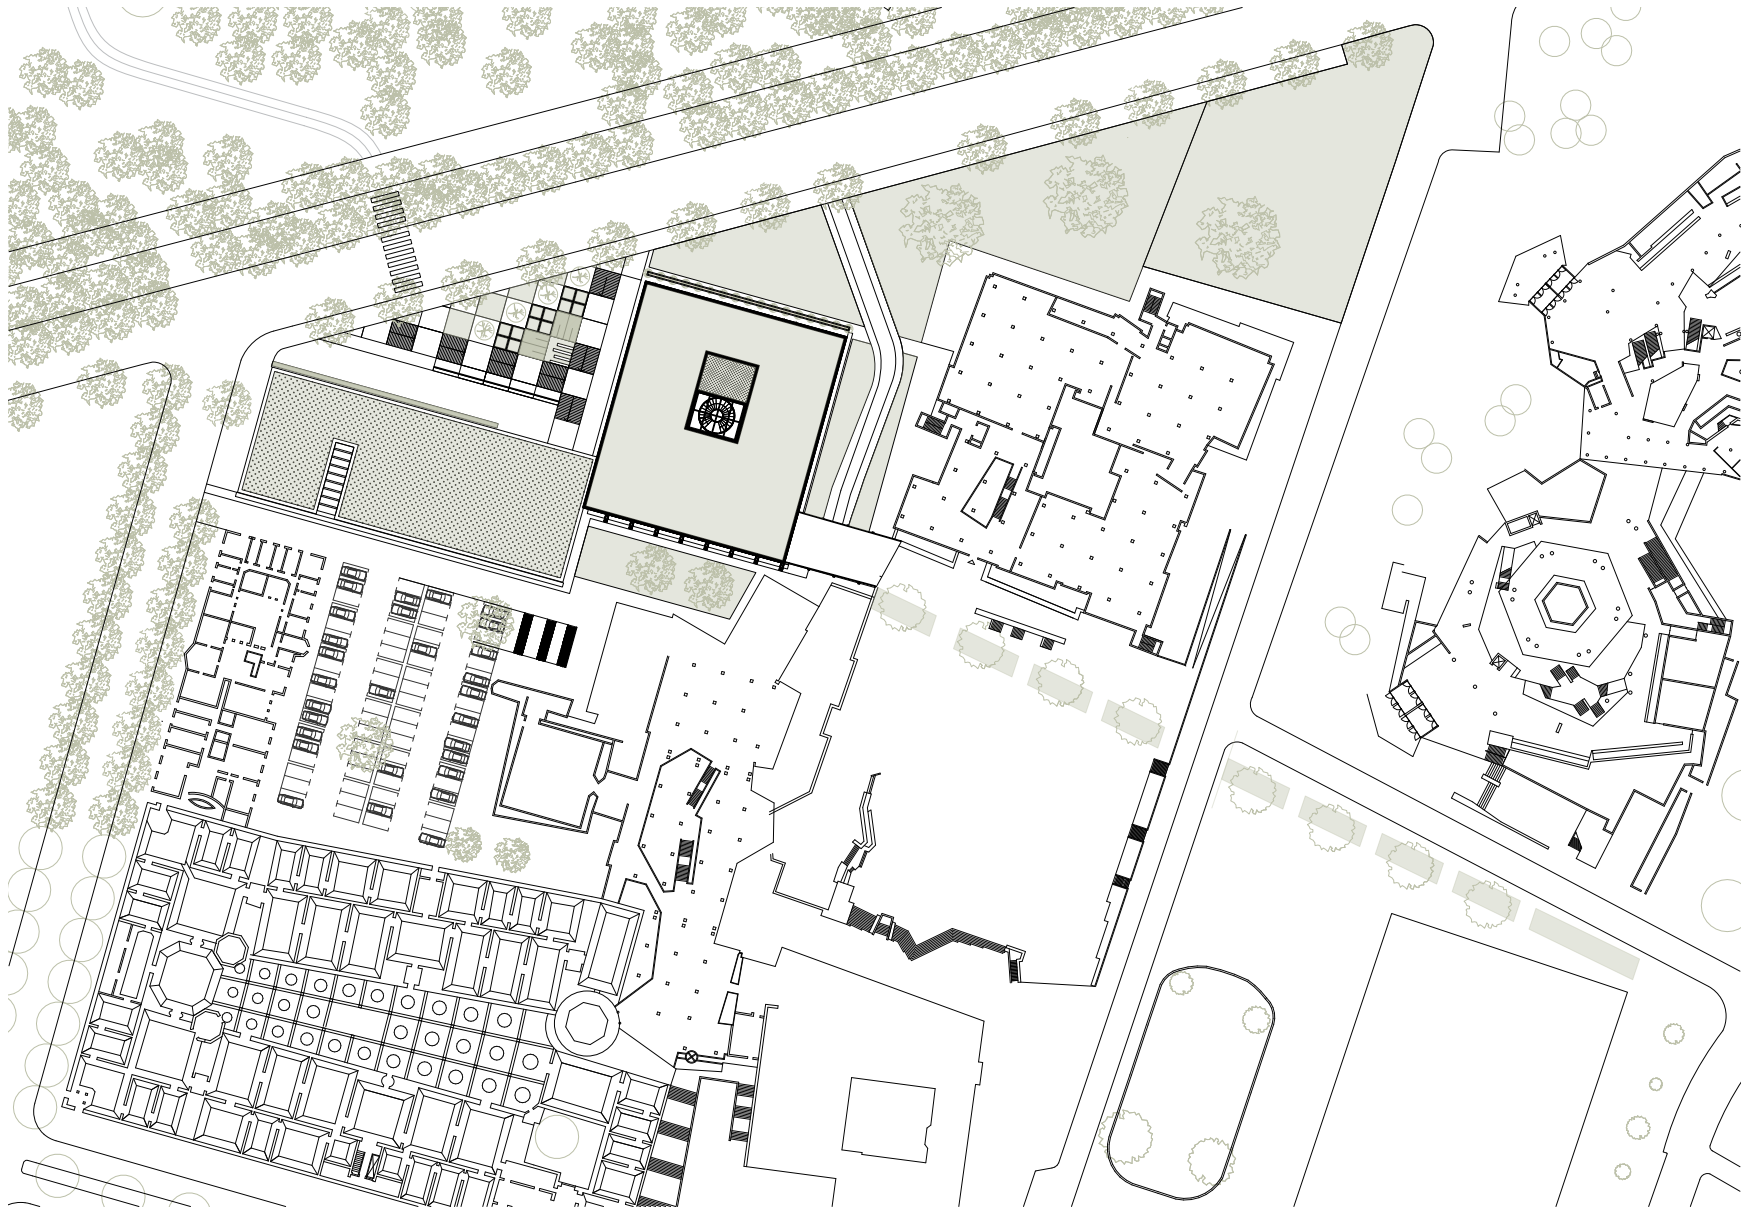

Site Plan - Kulturforum 1:1000 
Roof

URBAN IMPLEMENTATION LEVEL TIERGARTEN

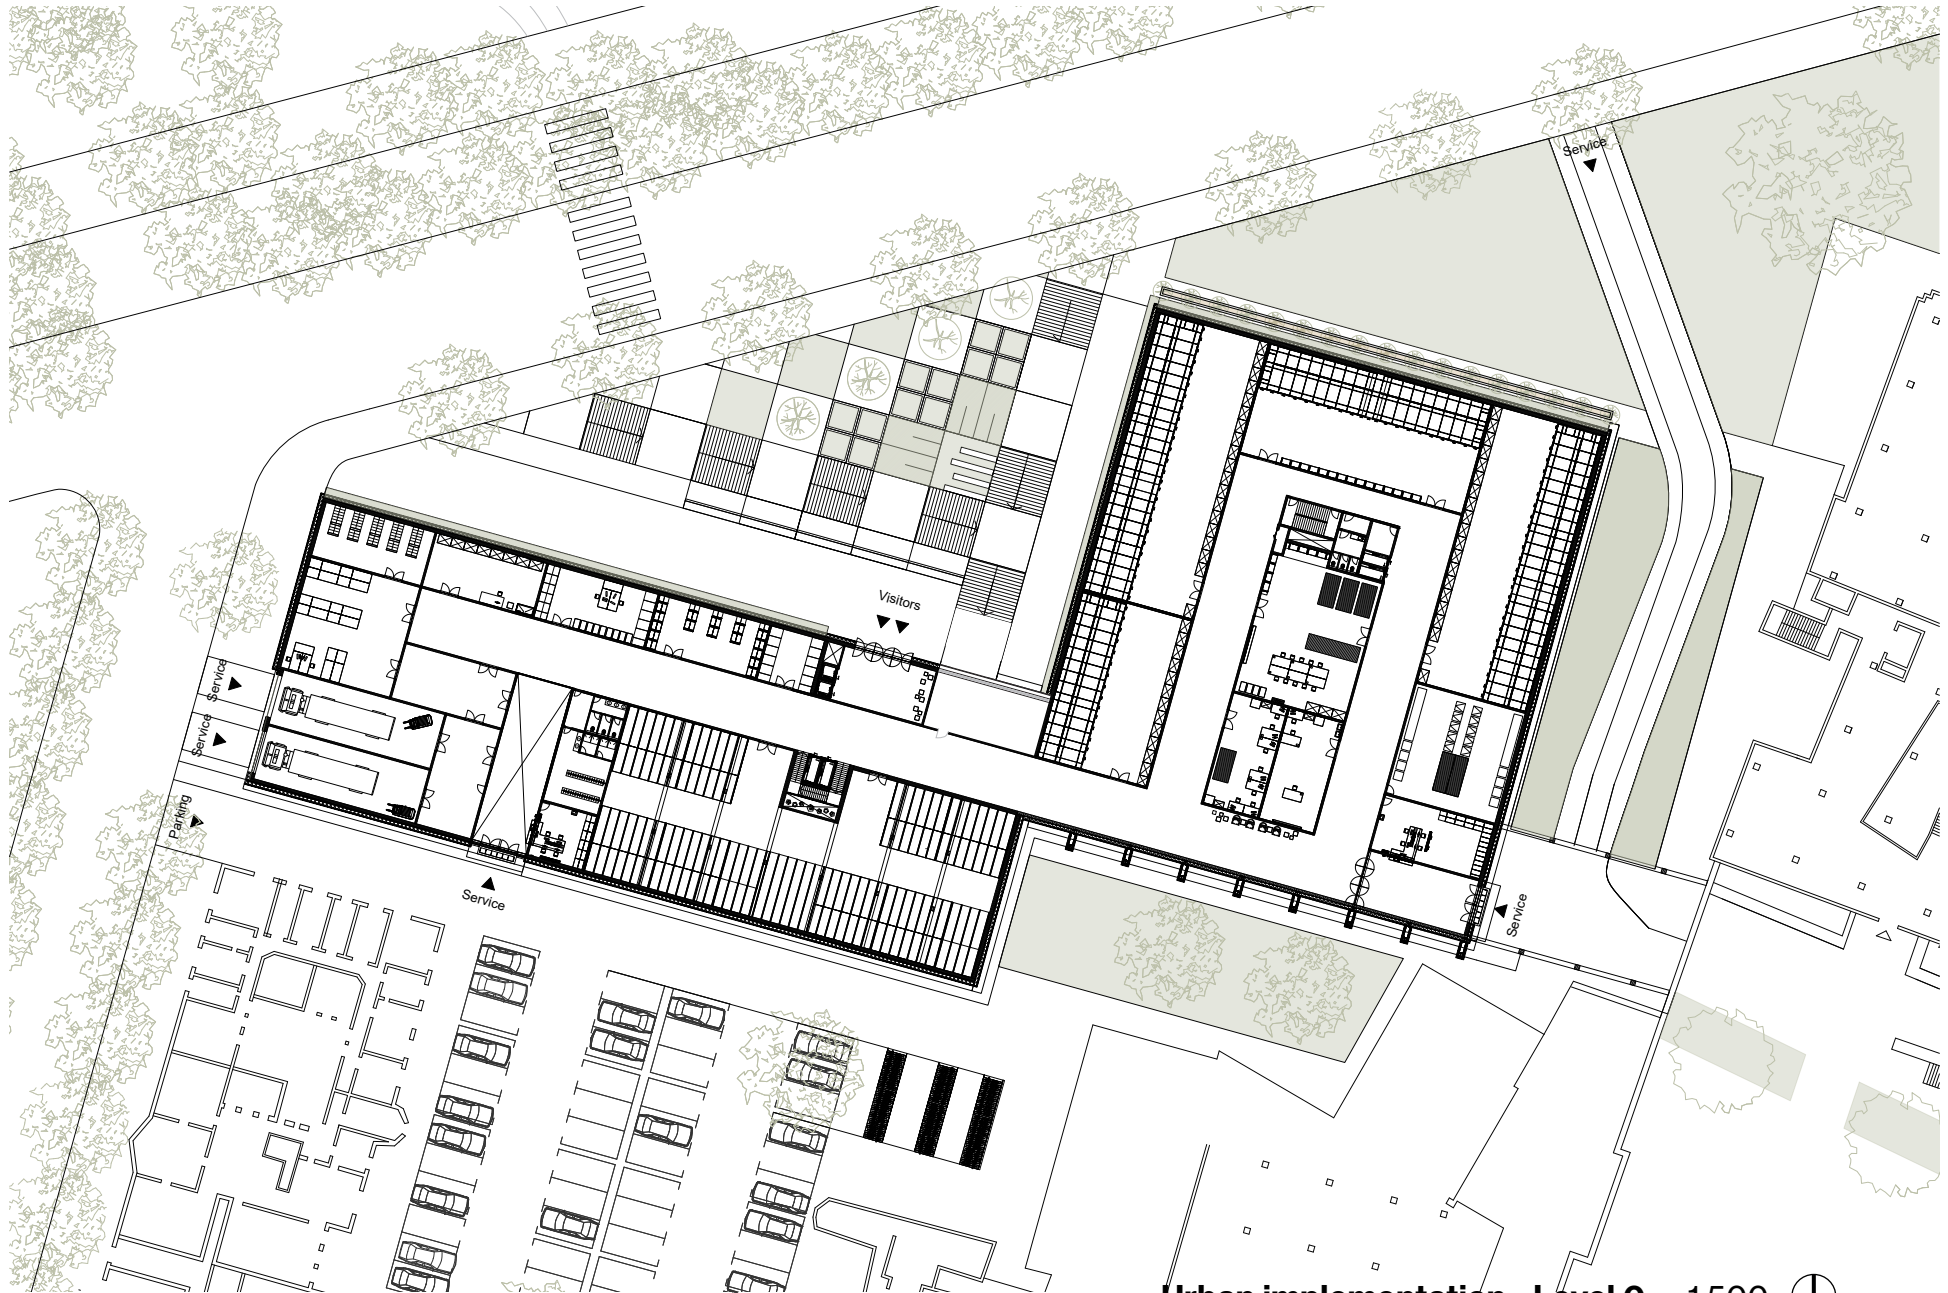


Urban implementation - Level 0
art handling, storage, restoration,
visitor entrance

1:500



URBAN IMPLEMENTATION LEVEL PIAZZETTA

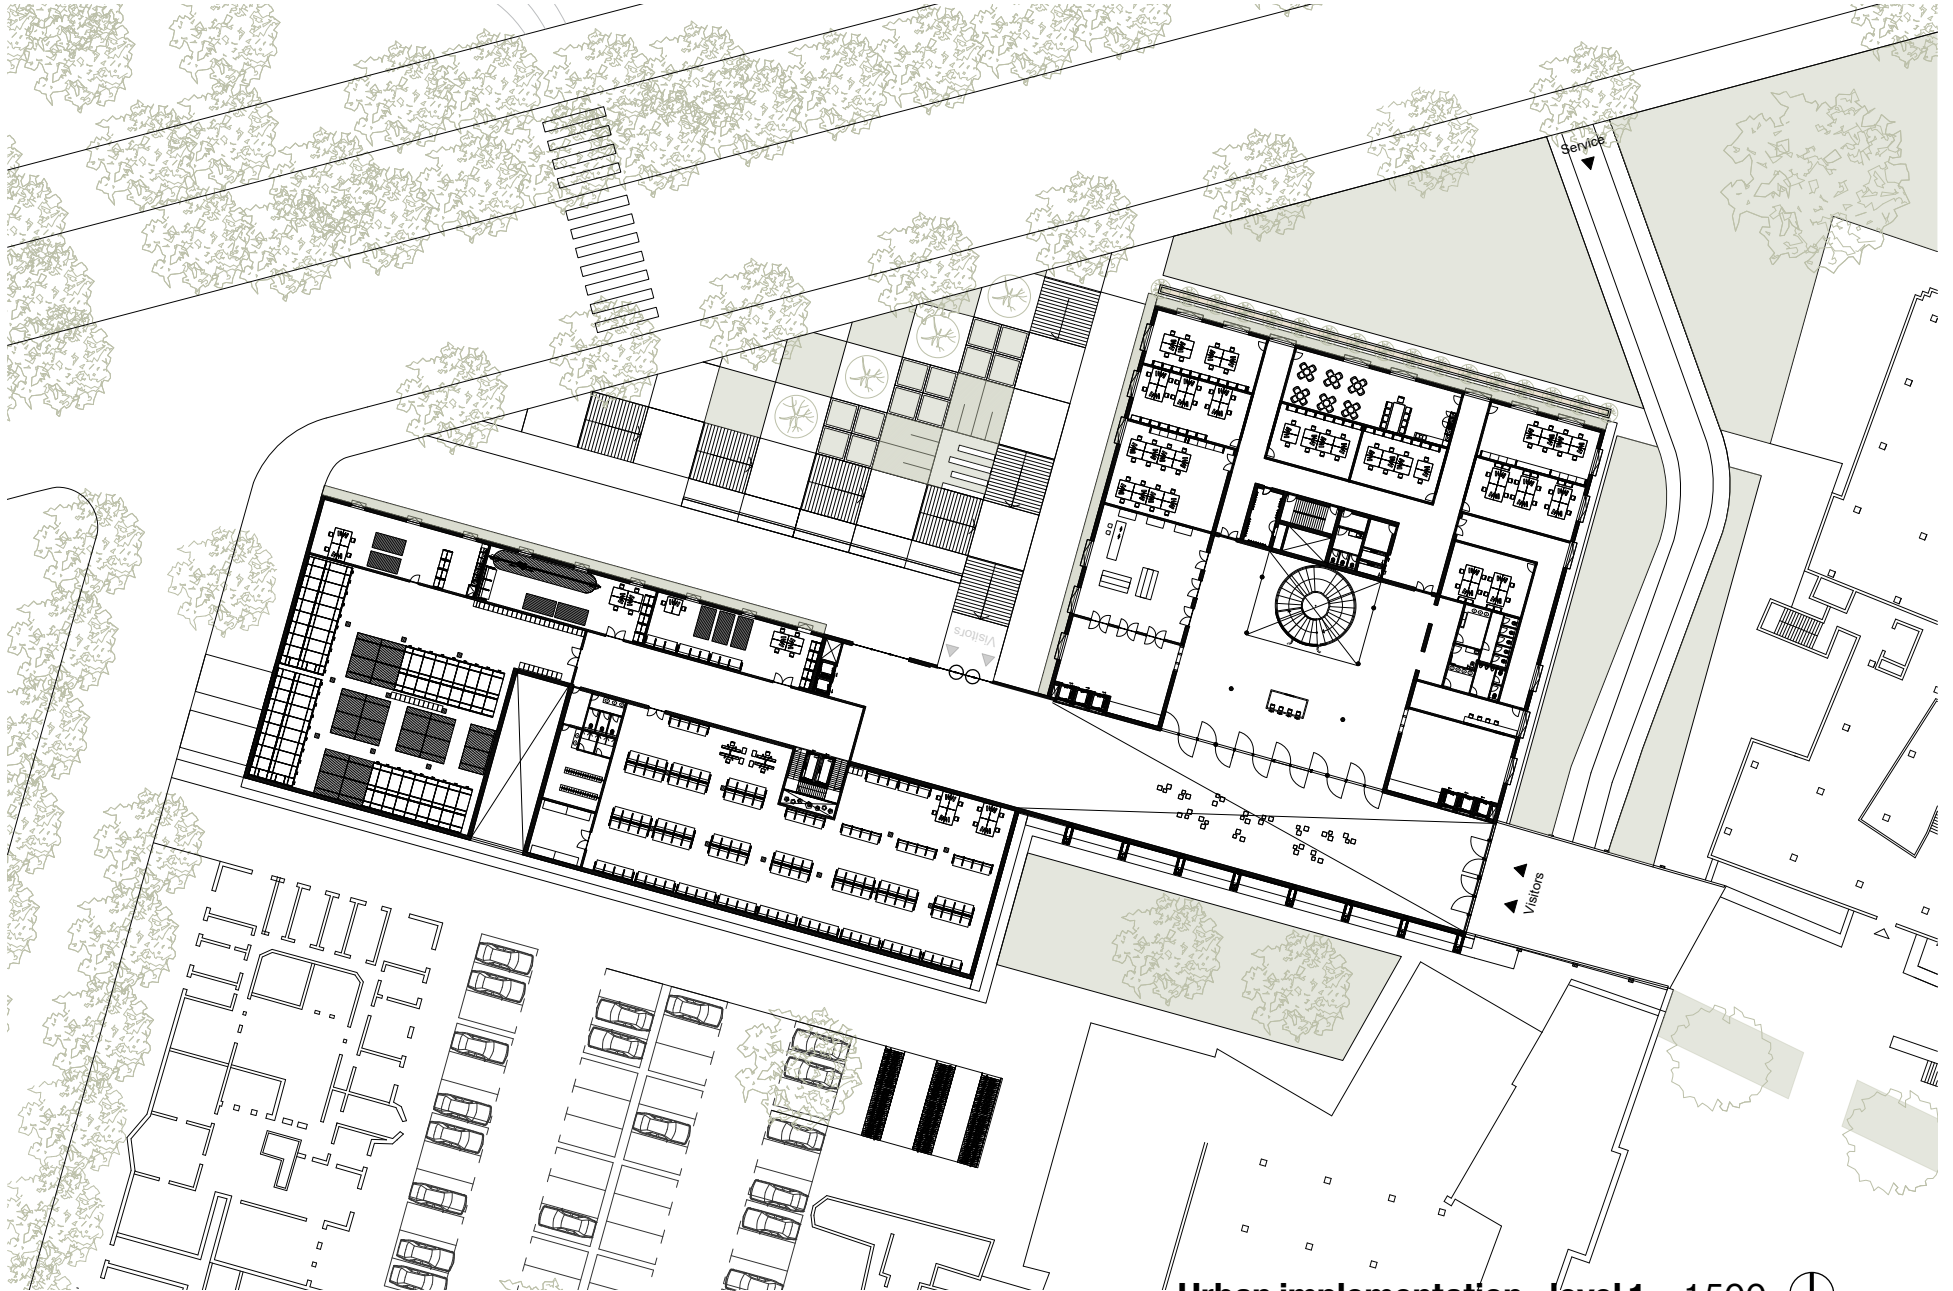


Urban implementation - level 1
foyer, info desk, cloakroom,
restoration, storage, administration

1:500



Drawing set


FLOOR PLANS GROUND FLOOR

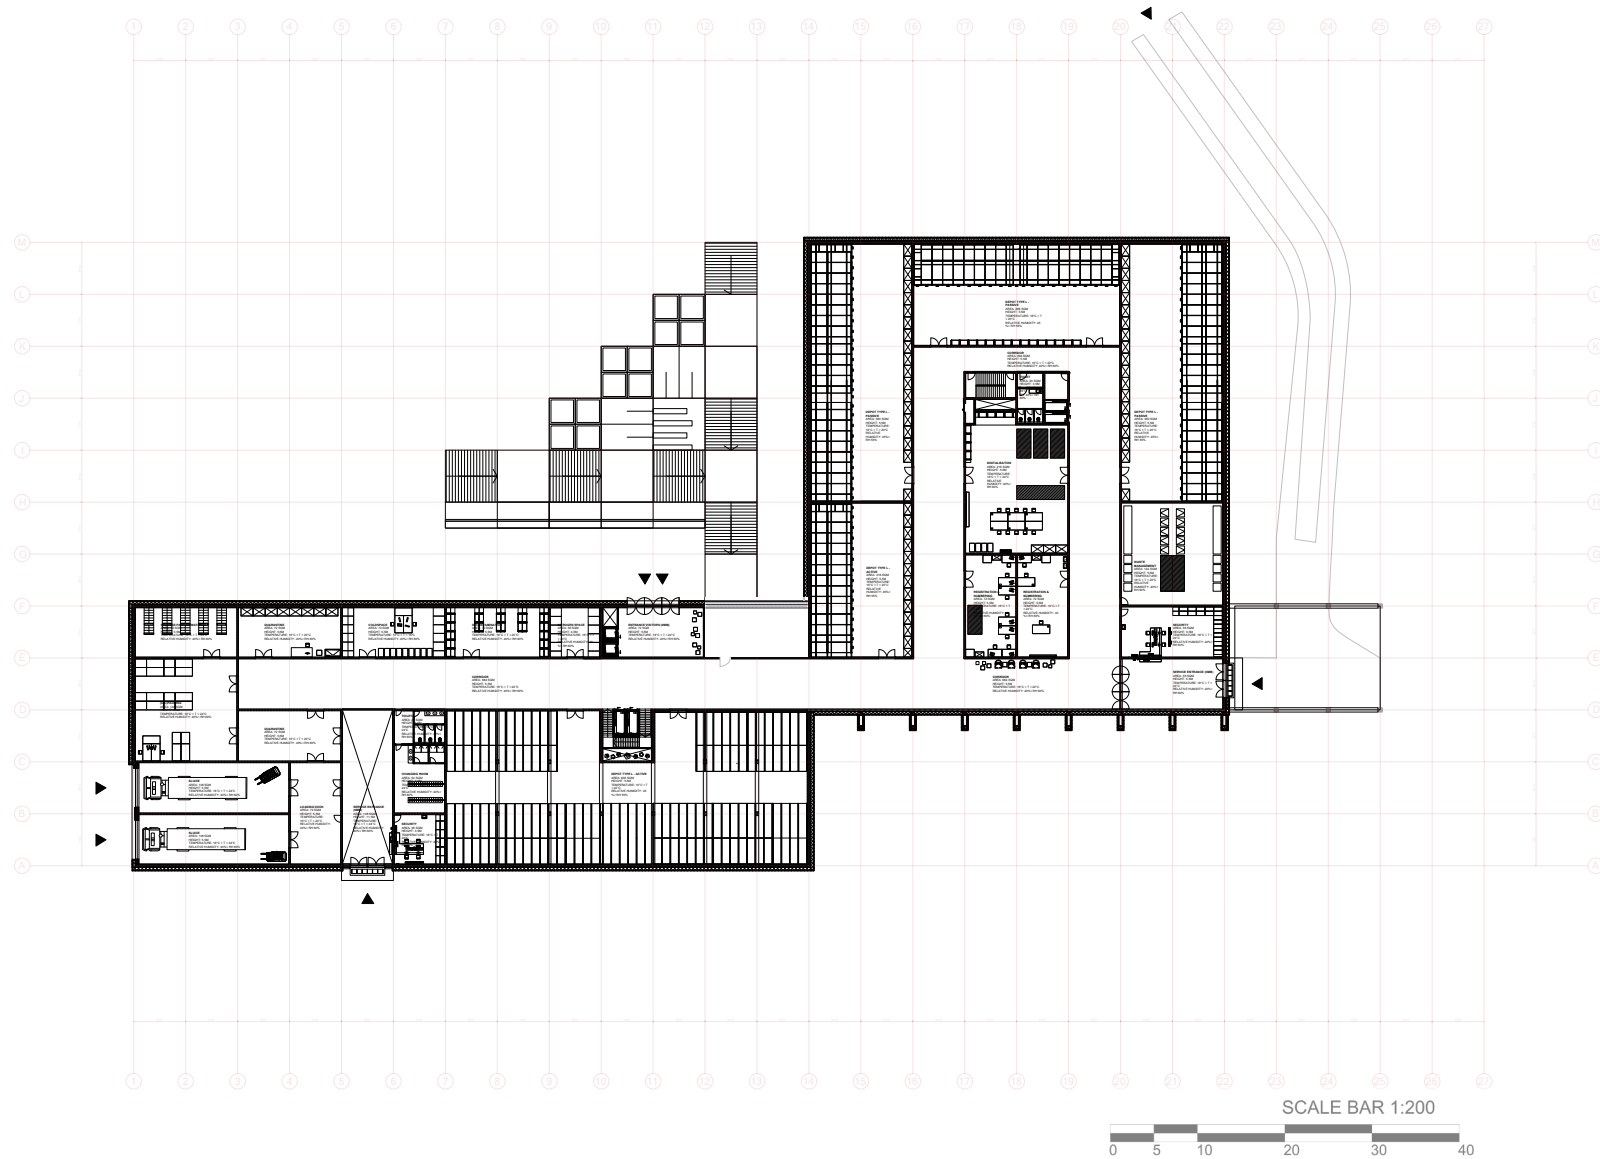

Plan ground floor - Level 0
Art handling, (un-)packing,
registration, depot type L




FLOOR PLAN LEVEL 1

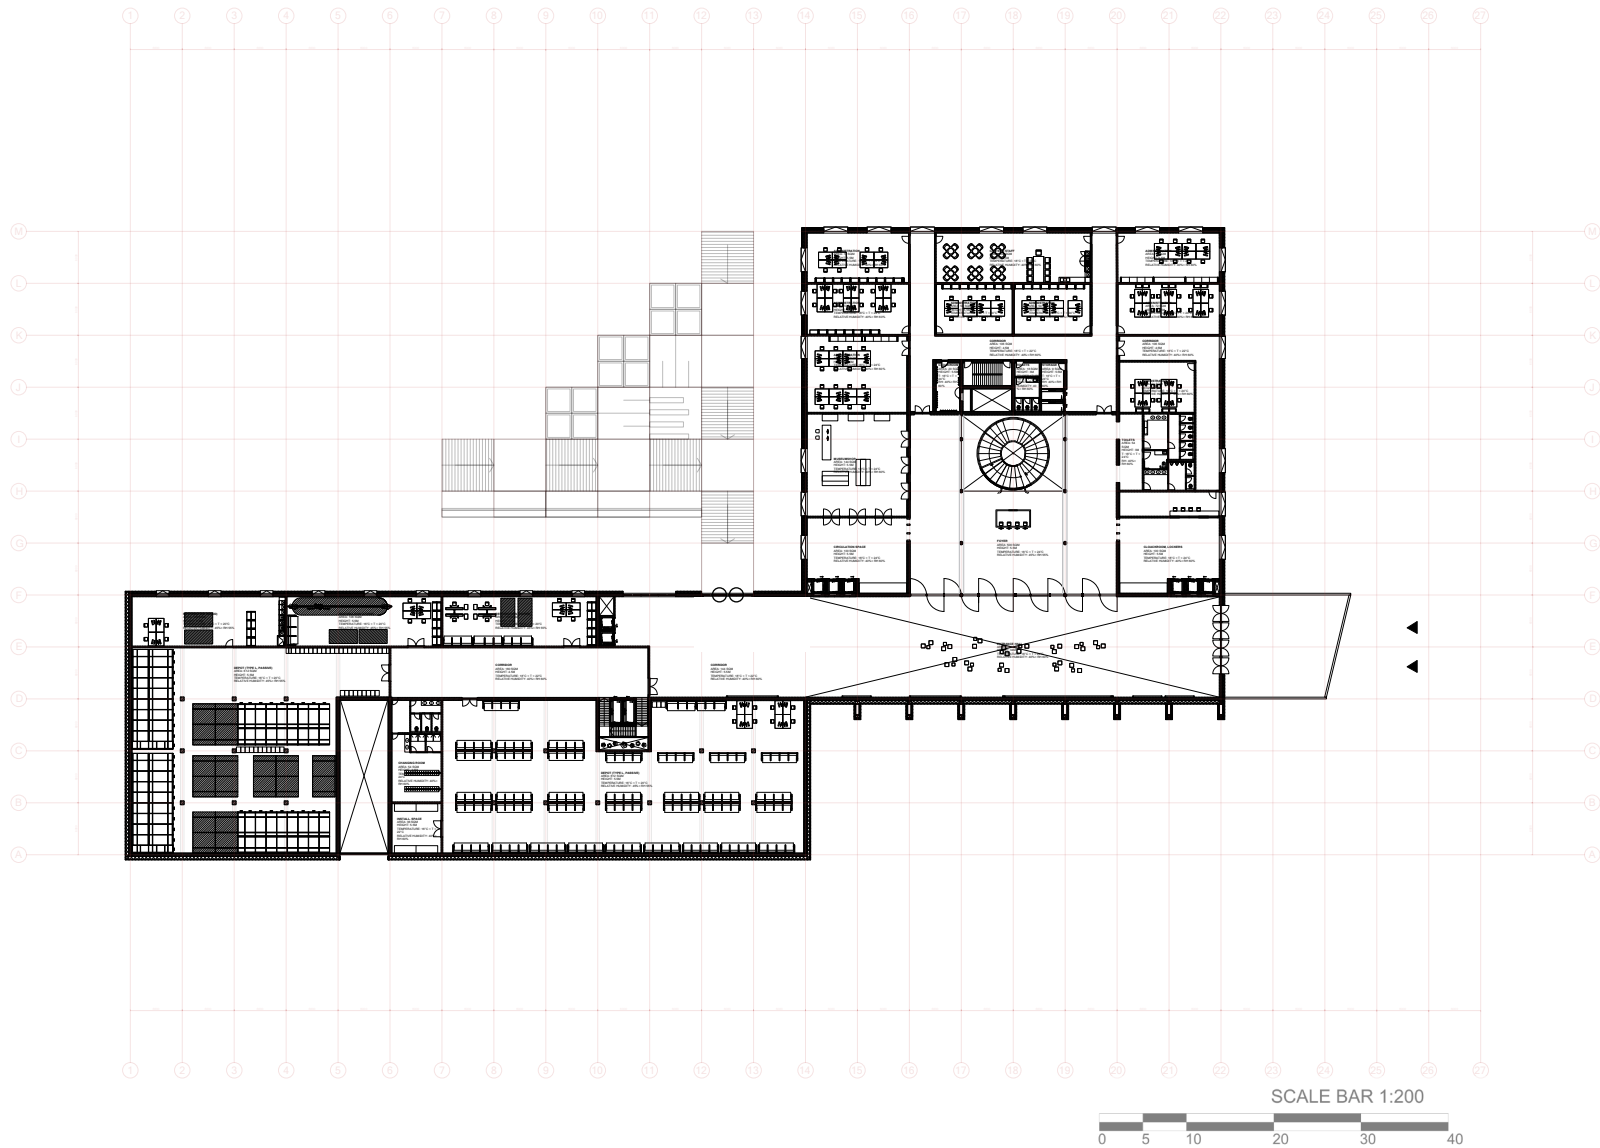

Floorplan - Level 1
Public entrance, foyer, infodesk,
administration, workshop, depot



Drawing set
FLOOR PLAN LEVEL 2

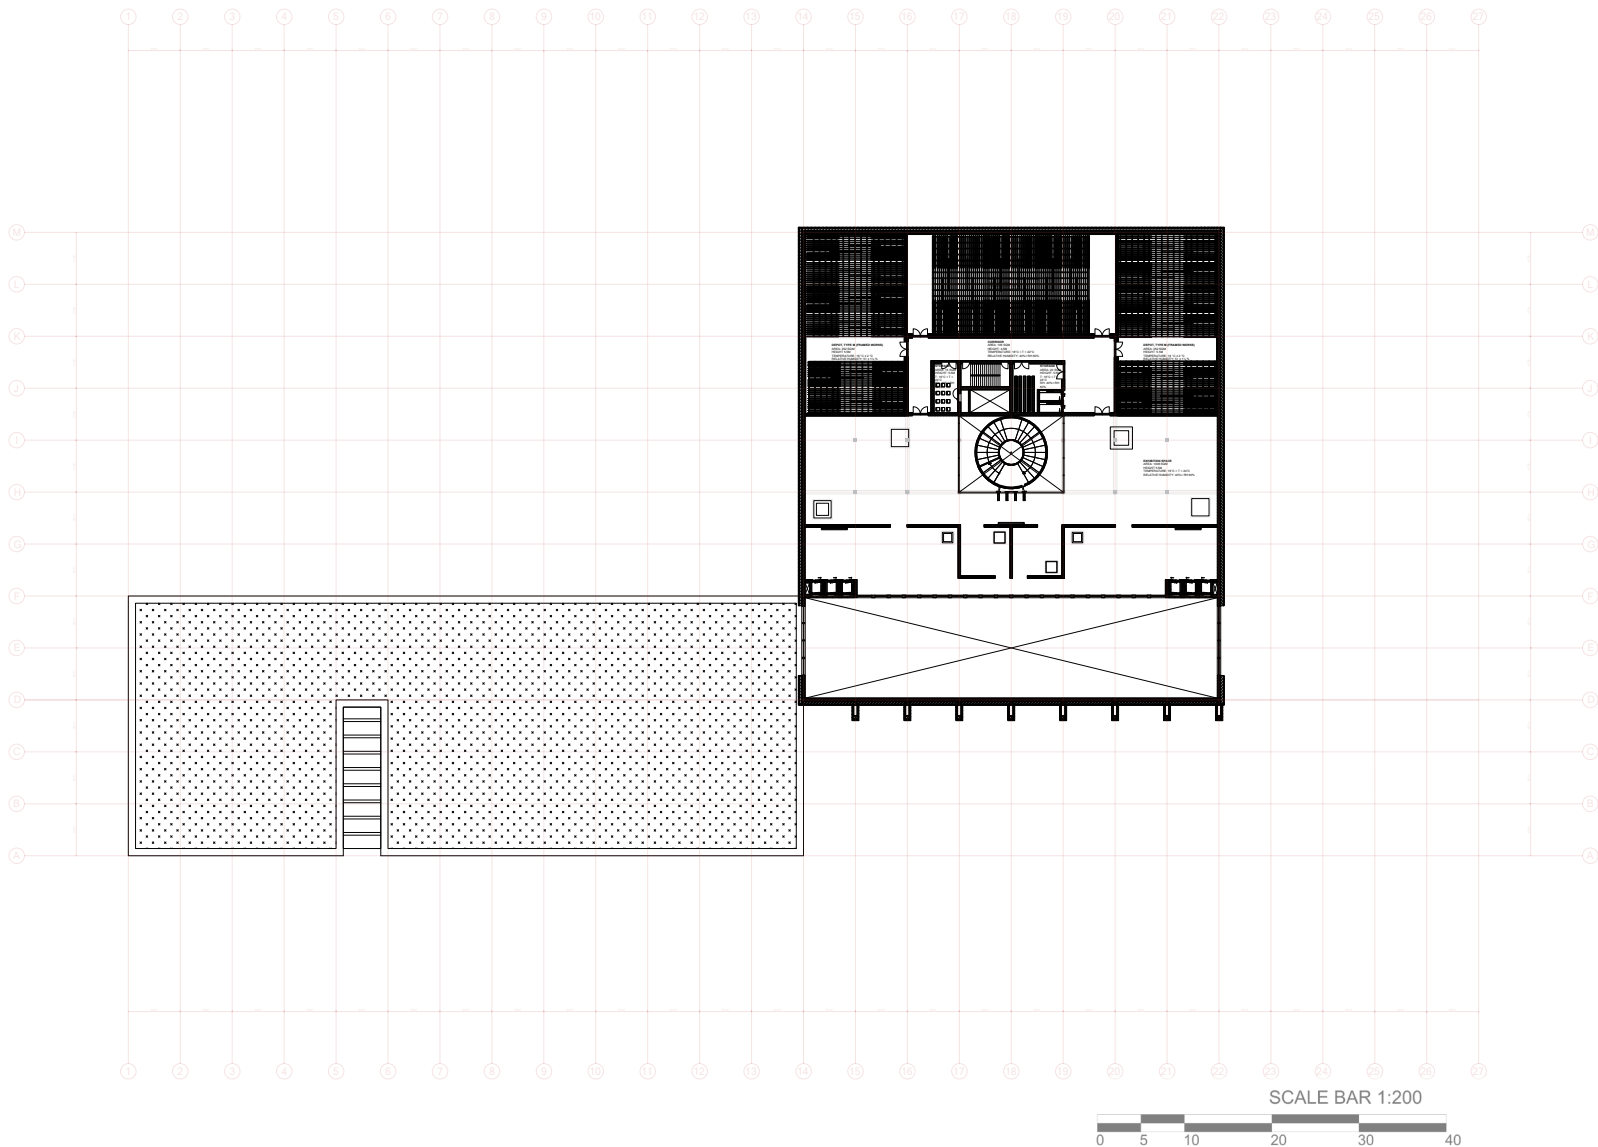


Floorplan Level 2
Exhibition hall,
depot type M (framed works)



Drawing set


FLOOR PLAN LEVEL 2 ADAPTION

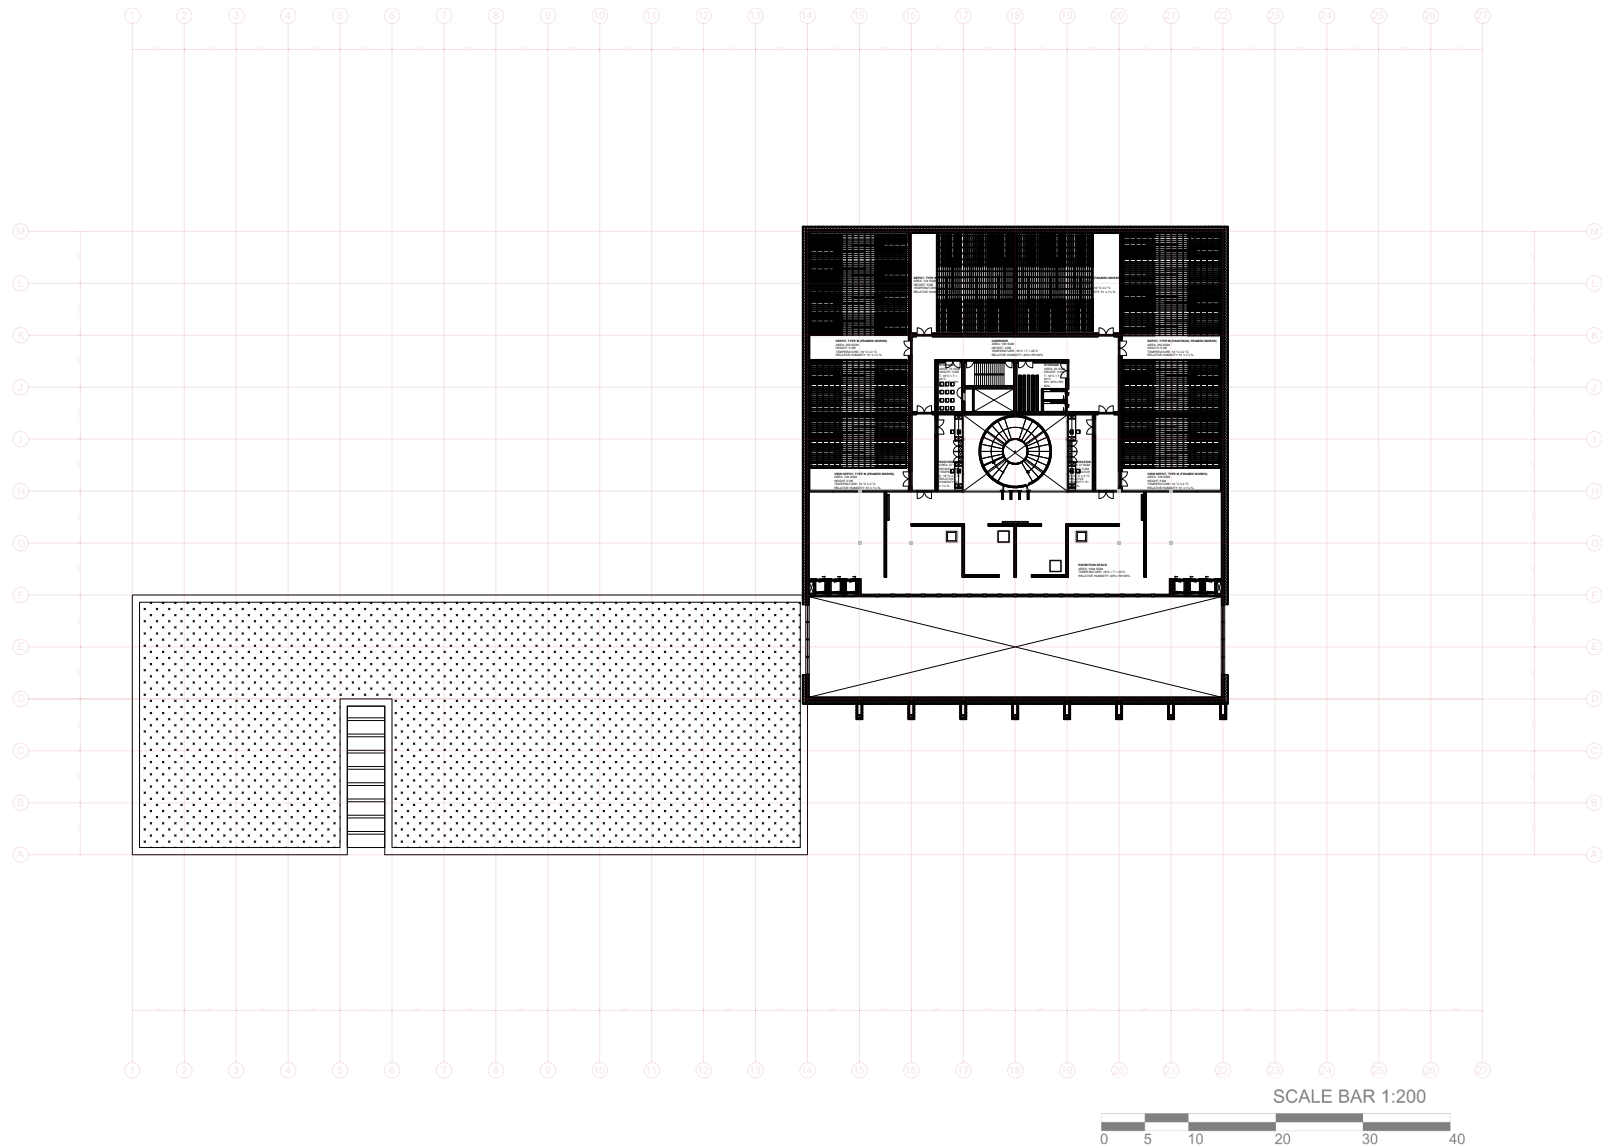

Floorpla Level 2
Exhibition hall,
depot type M (framed works)



Drawing set
FLOOR PLAN LEVEL 3


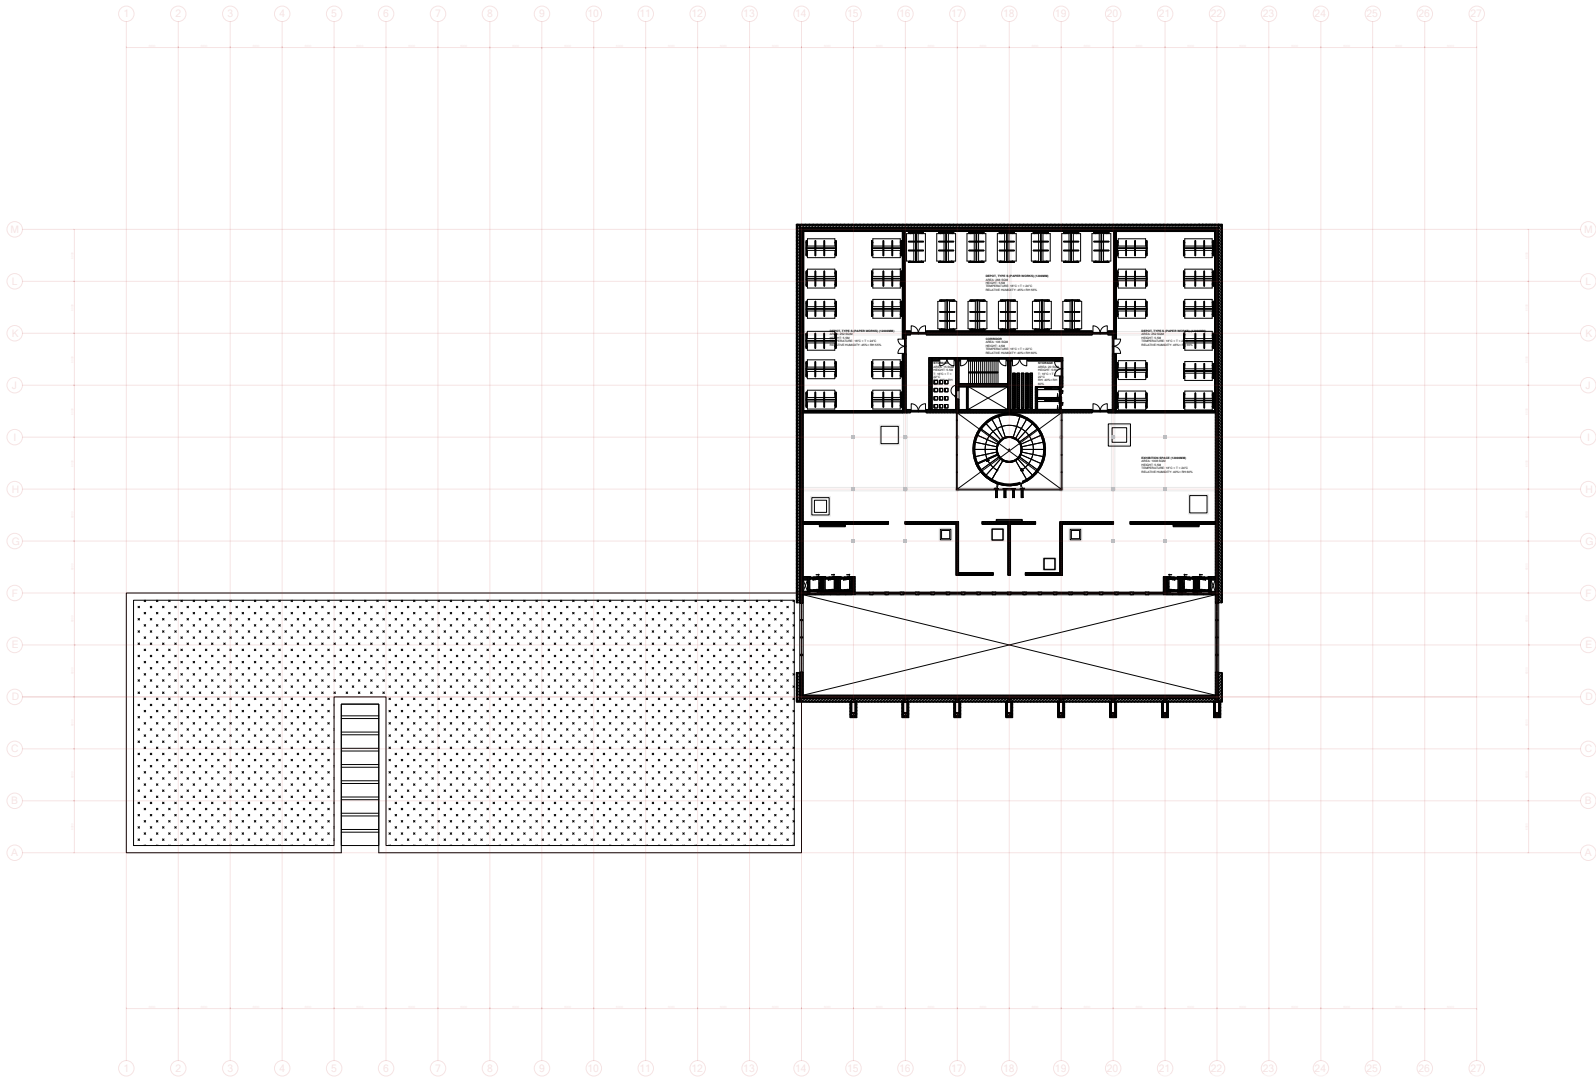


Floorplan Level 3
Exhibition hall,
depot type S (paper works)



Drawing set


FLOOR PLAN LEVEL 3 ADAPTION

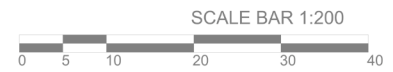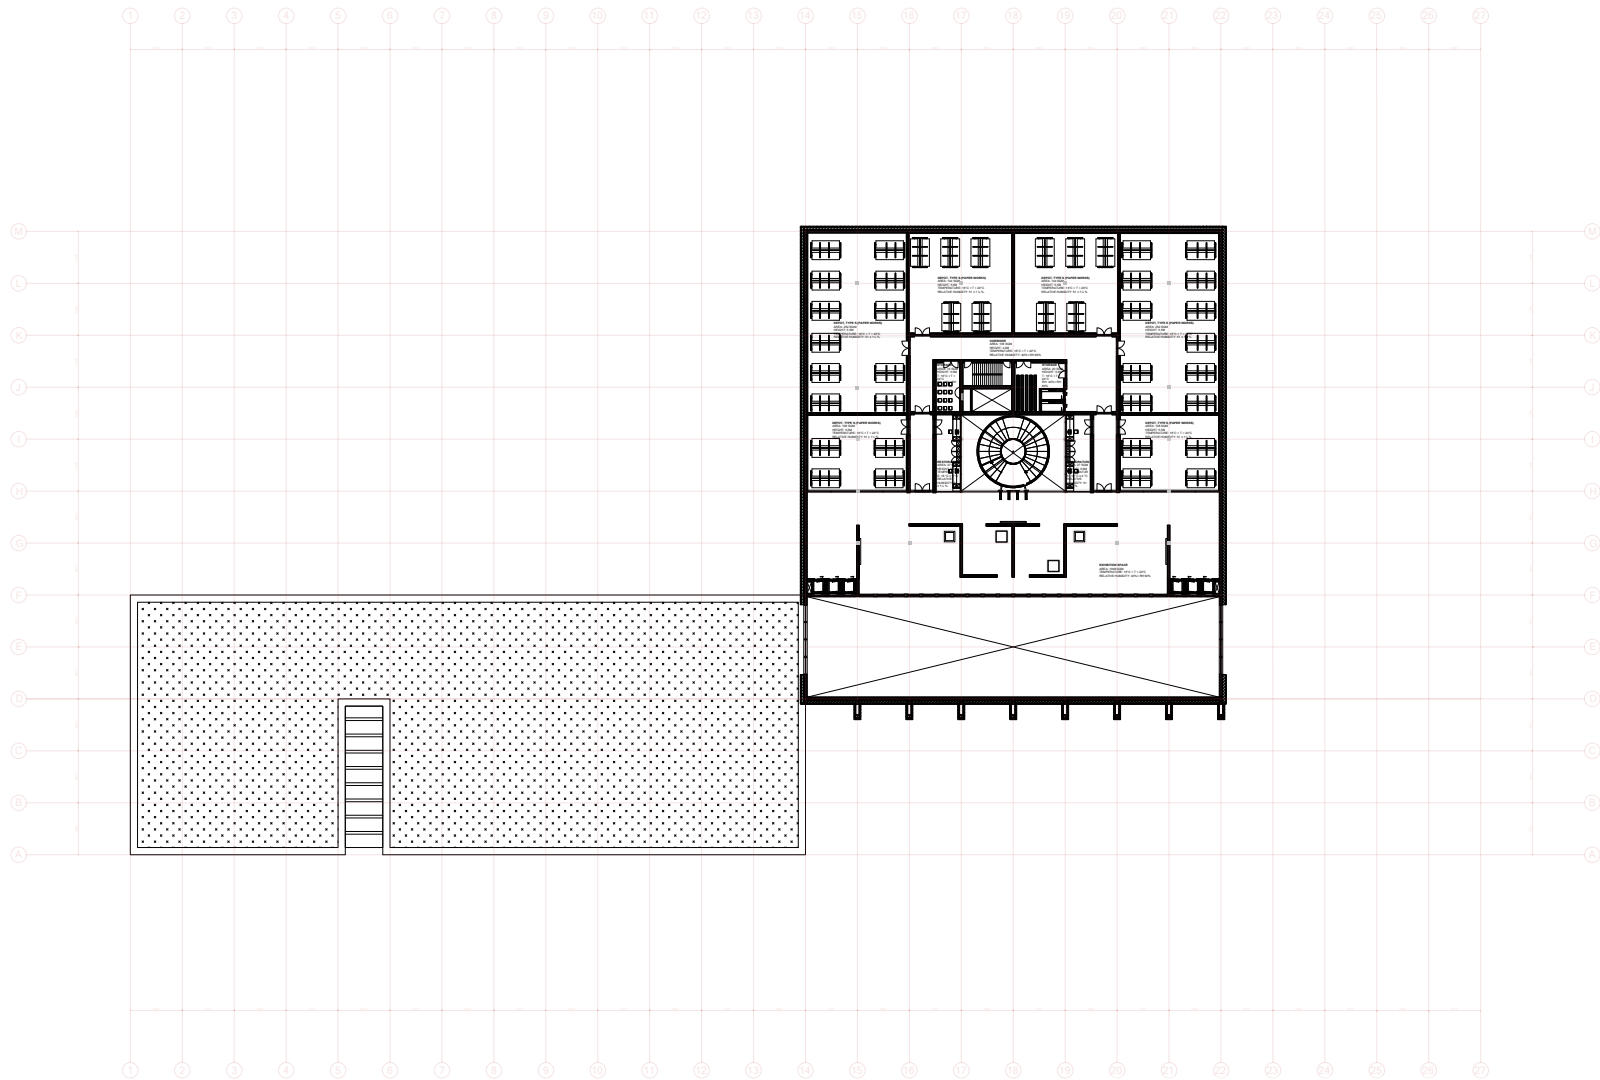

Floorplan Level 3
Exhibition hall,
depot type S (paper works)




Drawing set
FLOOR PLAN LEVEL 4

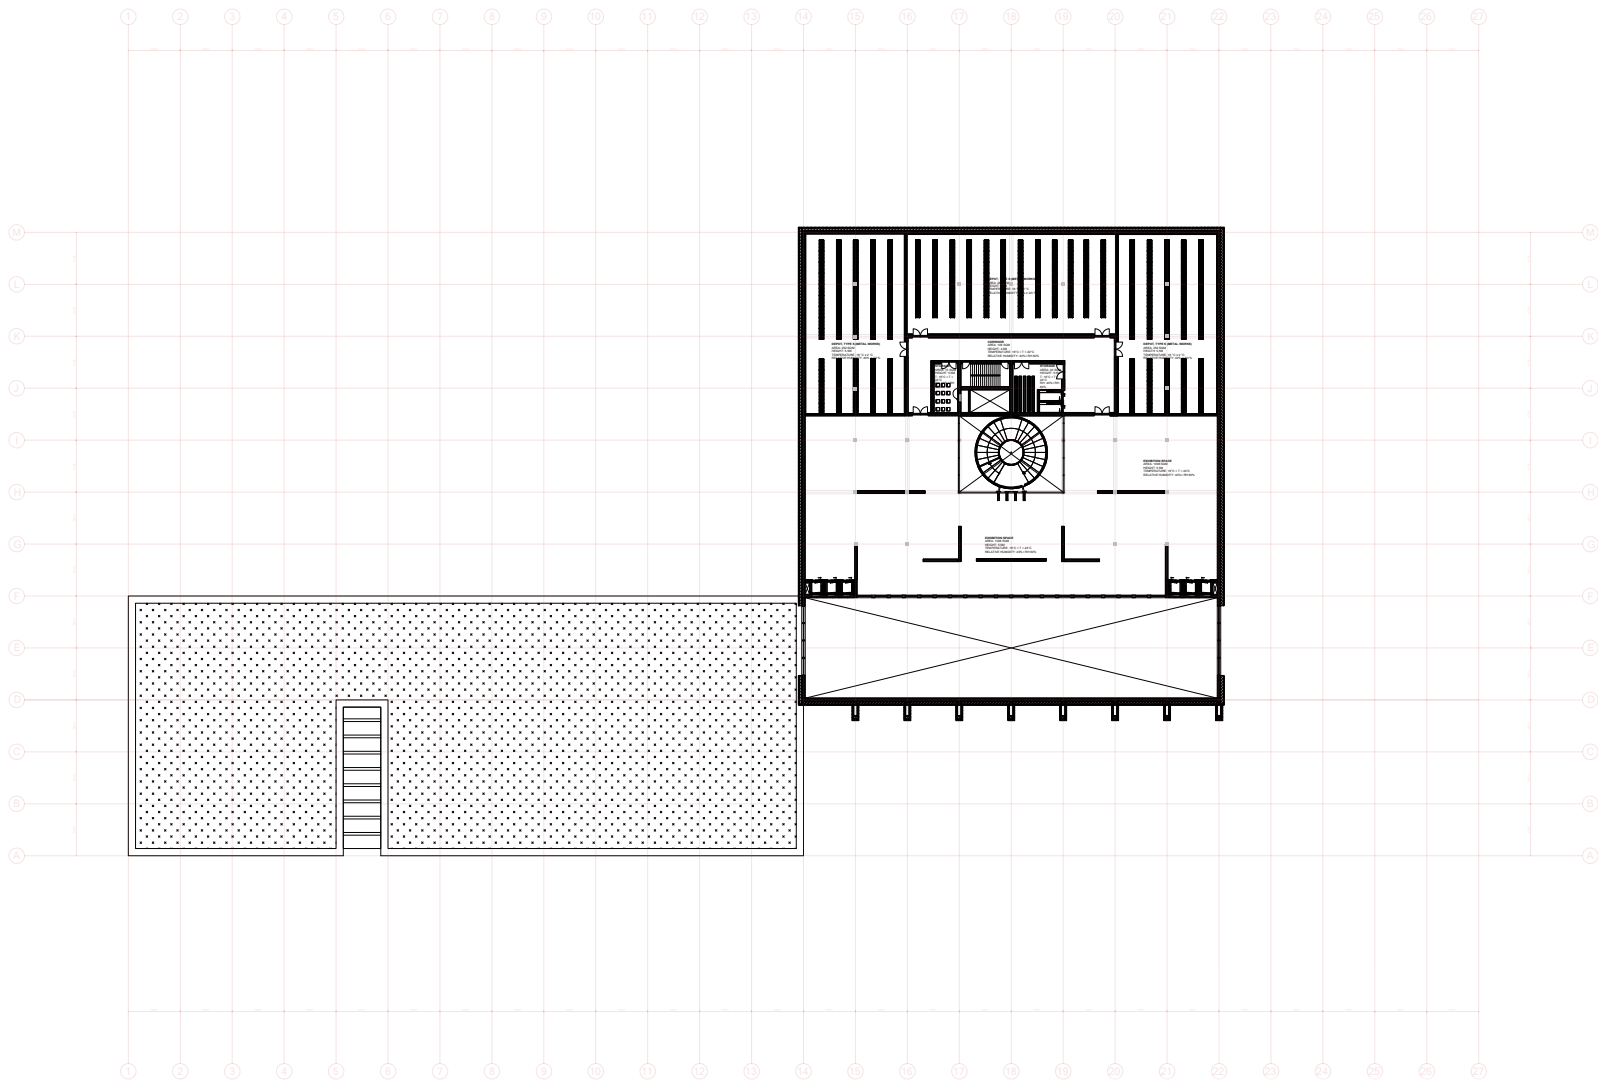

Floorplan Level 4
Exhibition hall,
depot type S (paper works)




FLOOR PLAN LEVEL 4 DENSIFICATION

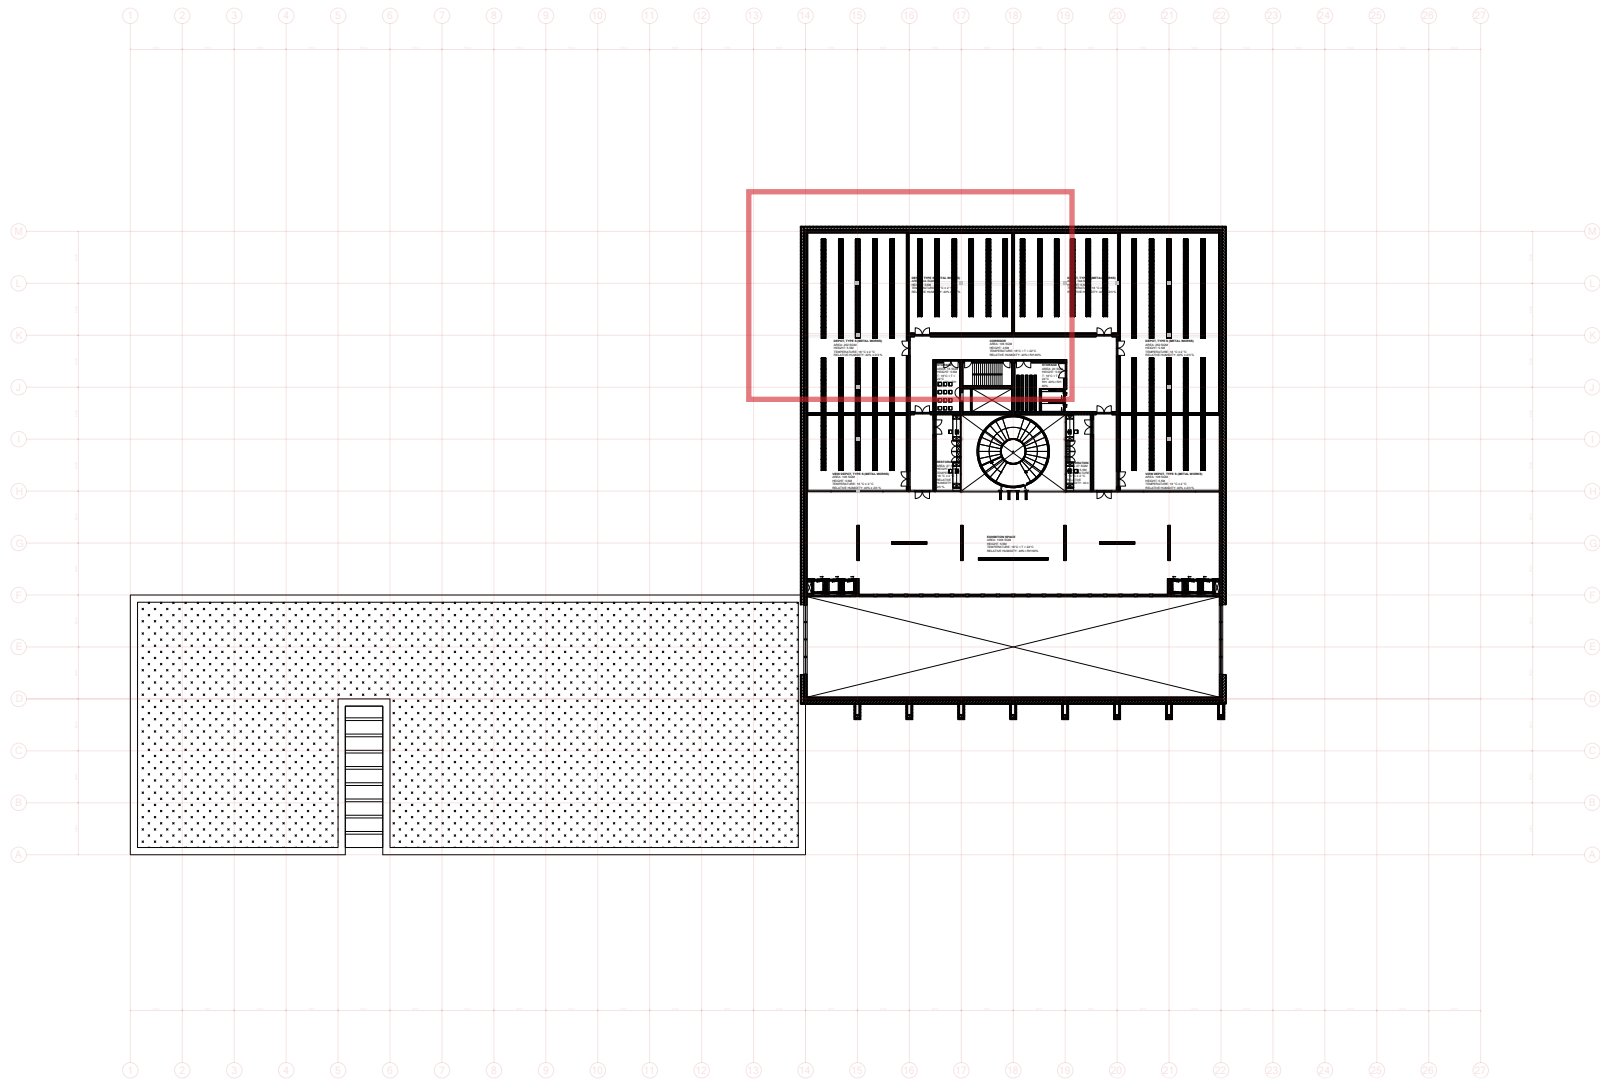

Floorplan Level 4
Exhibition hall,
depot type S (paper works)



FLOOR PLAN LEVEL 4 DENSIFICATION

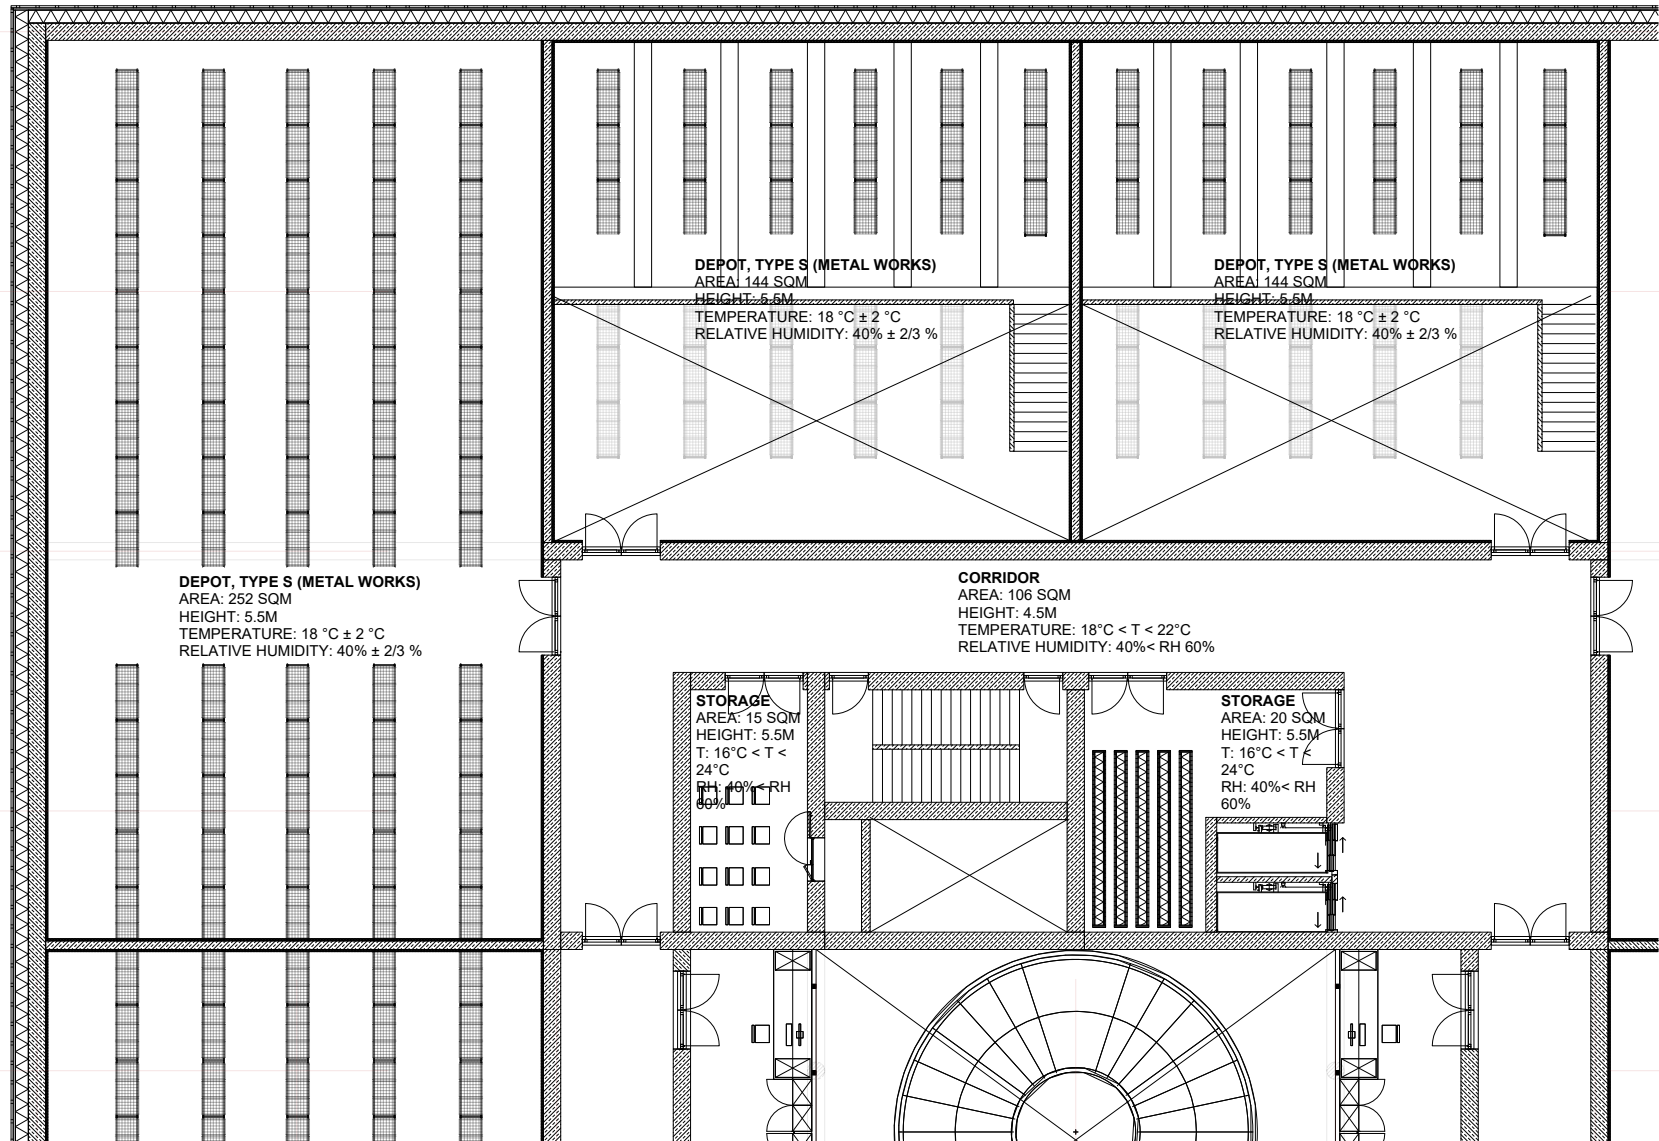


SCALE BAR 1:200



Critical fragment Level 4
Entresol densification



FLOOR PLAN LEVEL 4 DENSIFICATION

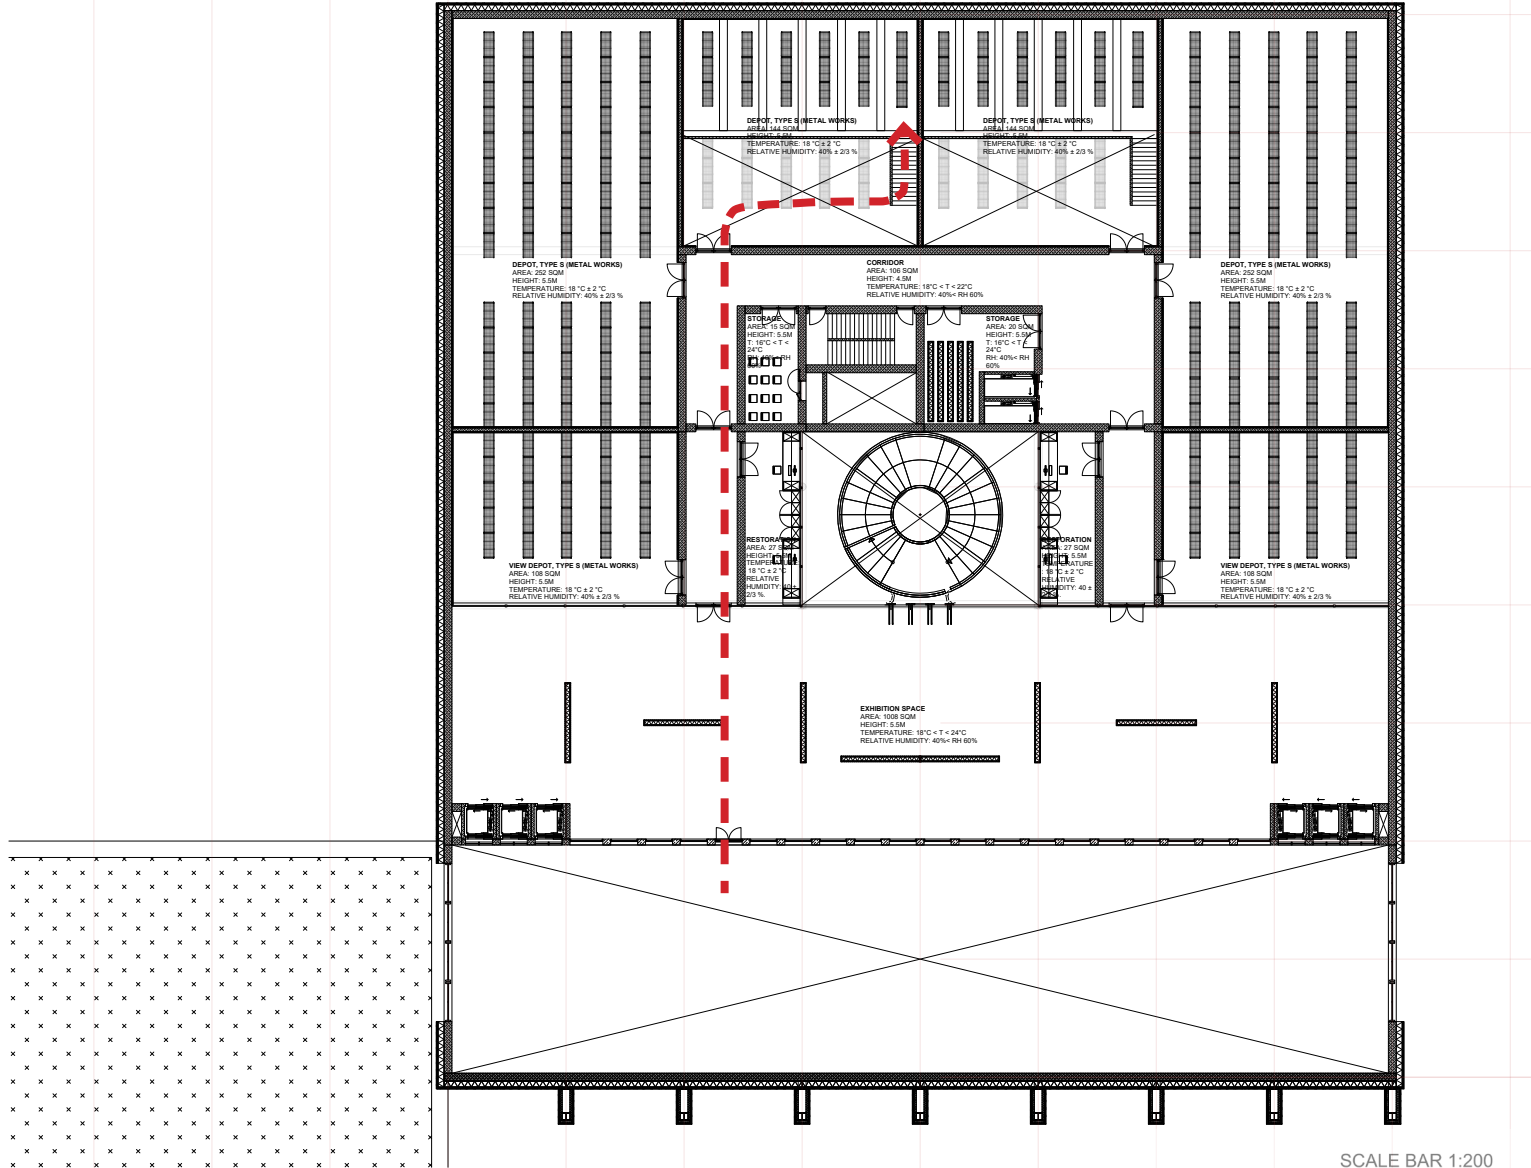


SCALE BAR 1:200



Critical fragment Level 4
Entresol implementation




Drawing set
FLOOR PLAN LEVEL 6

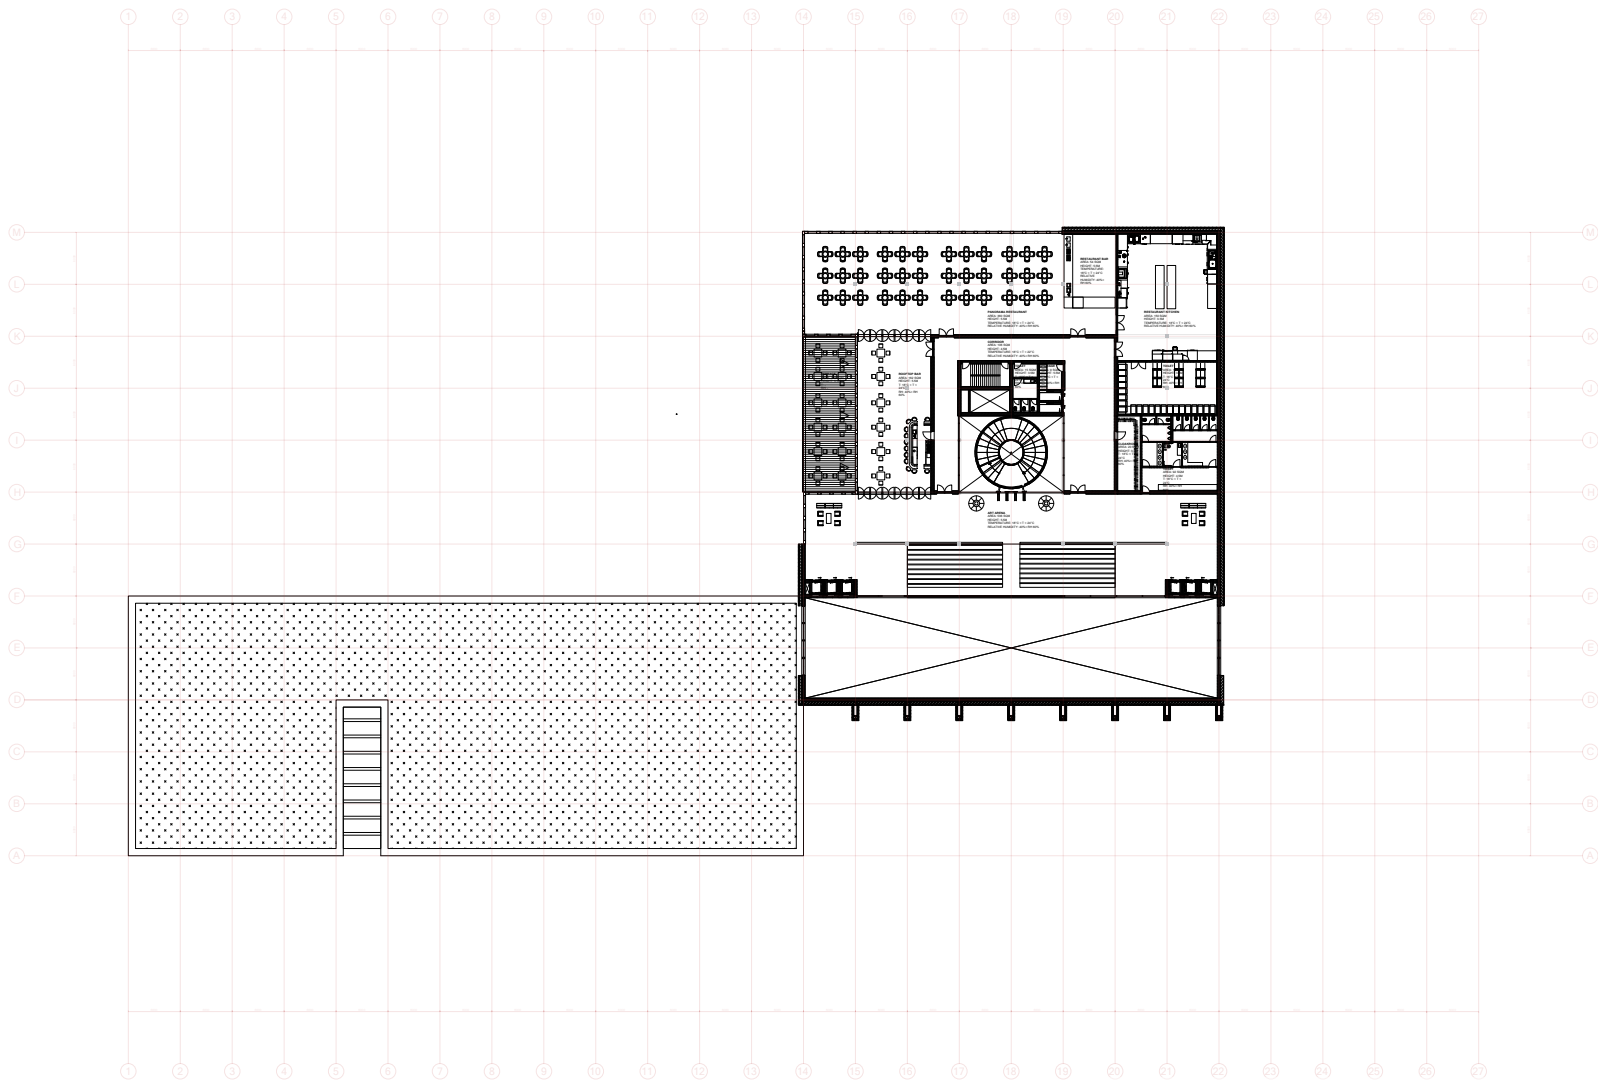

Floorplan Level 6
Restaurant, bar,
event space, art tribune





SECTION FRAGMENT BERLIN ART WALL

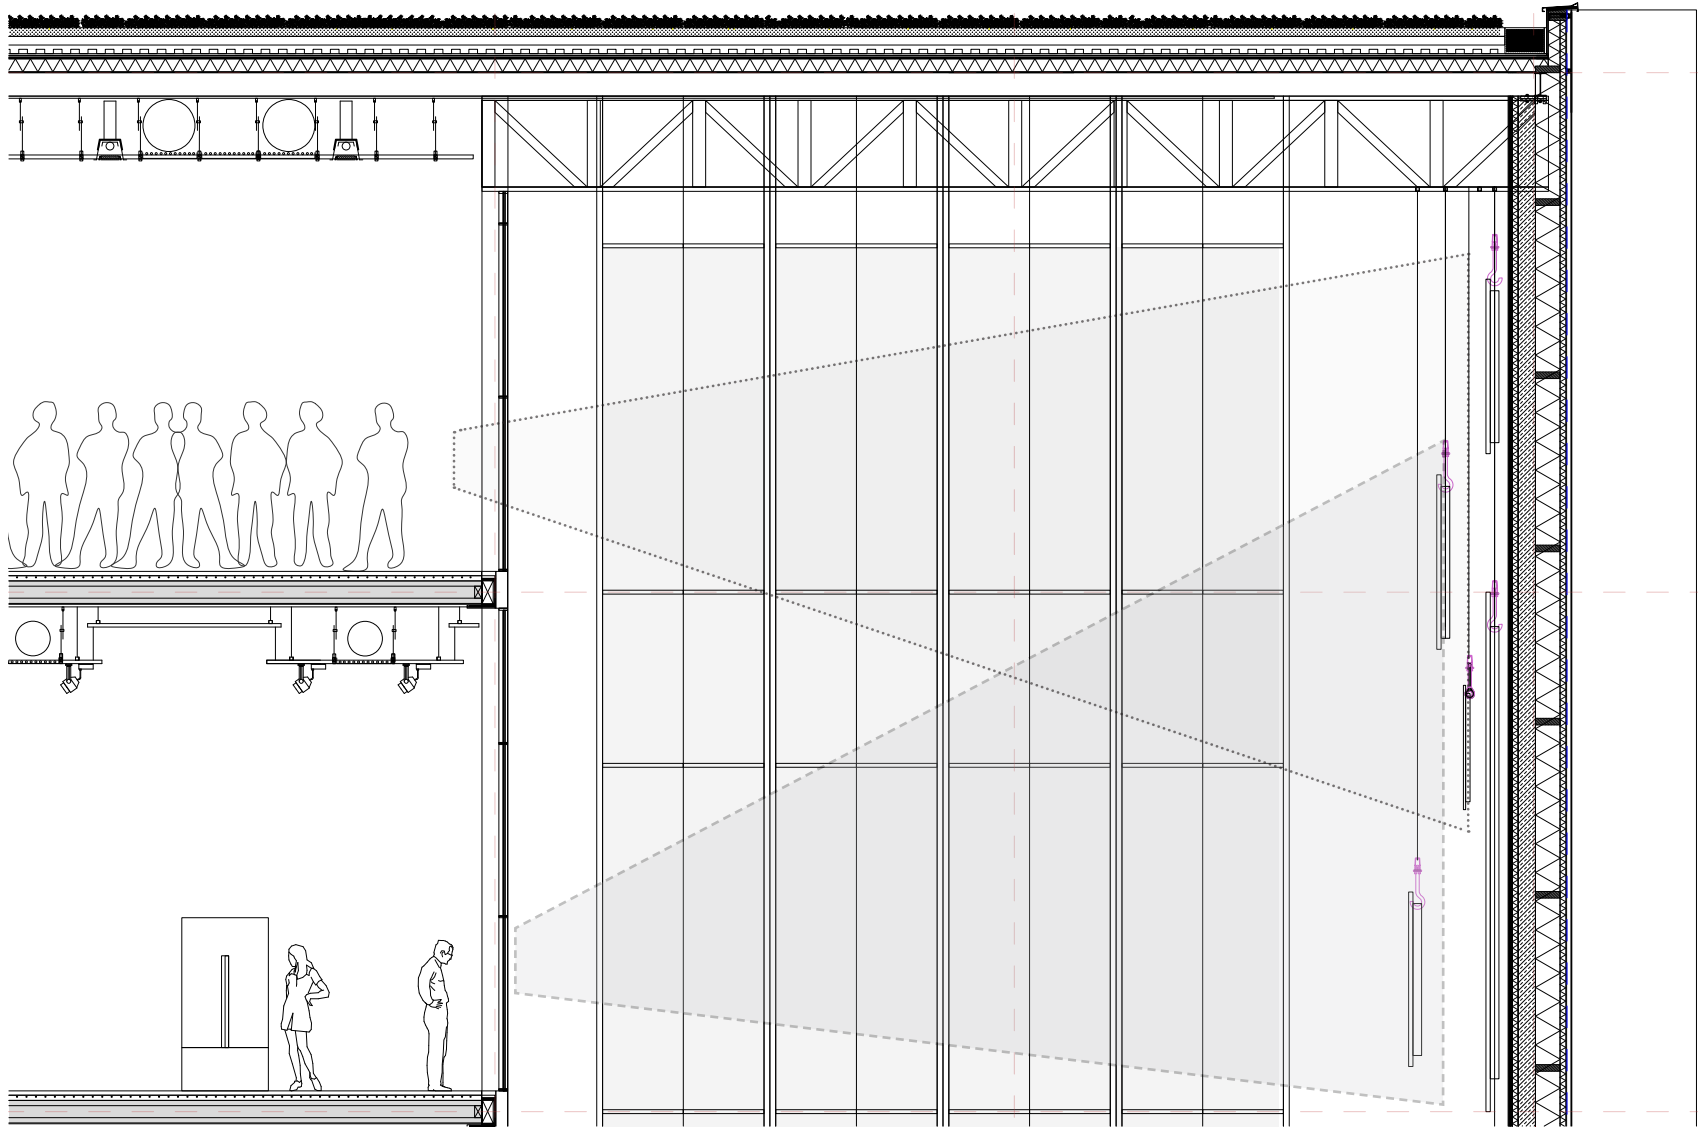

Section fragment
Sightlines on Berlin Art Wall
exhibition & event space, art tribune

Drawing set
FLOOR PLAN ROOF

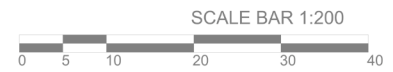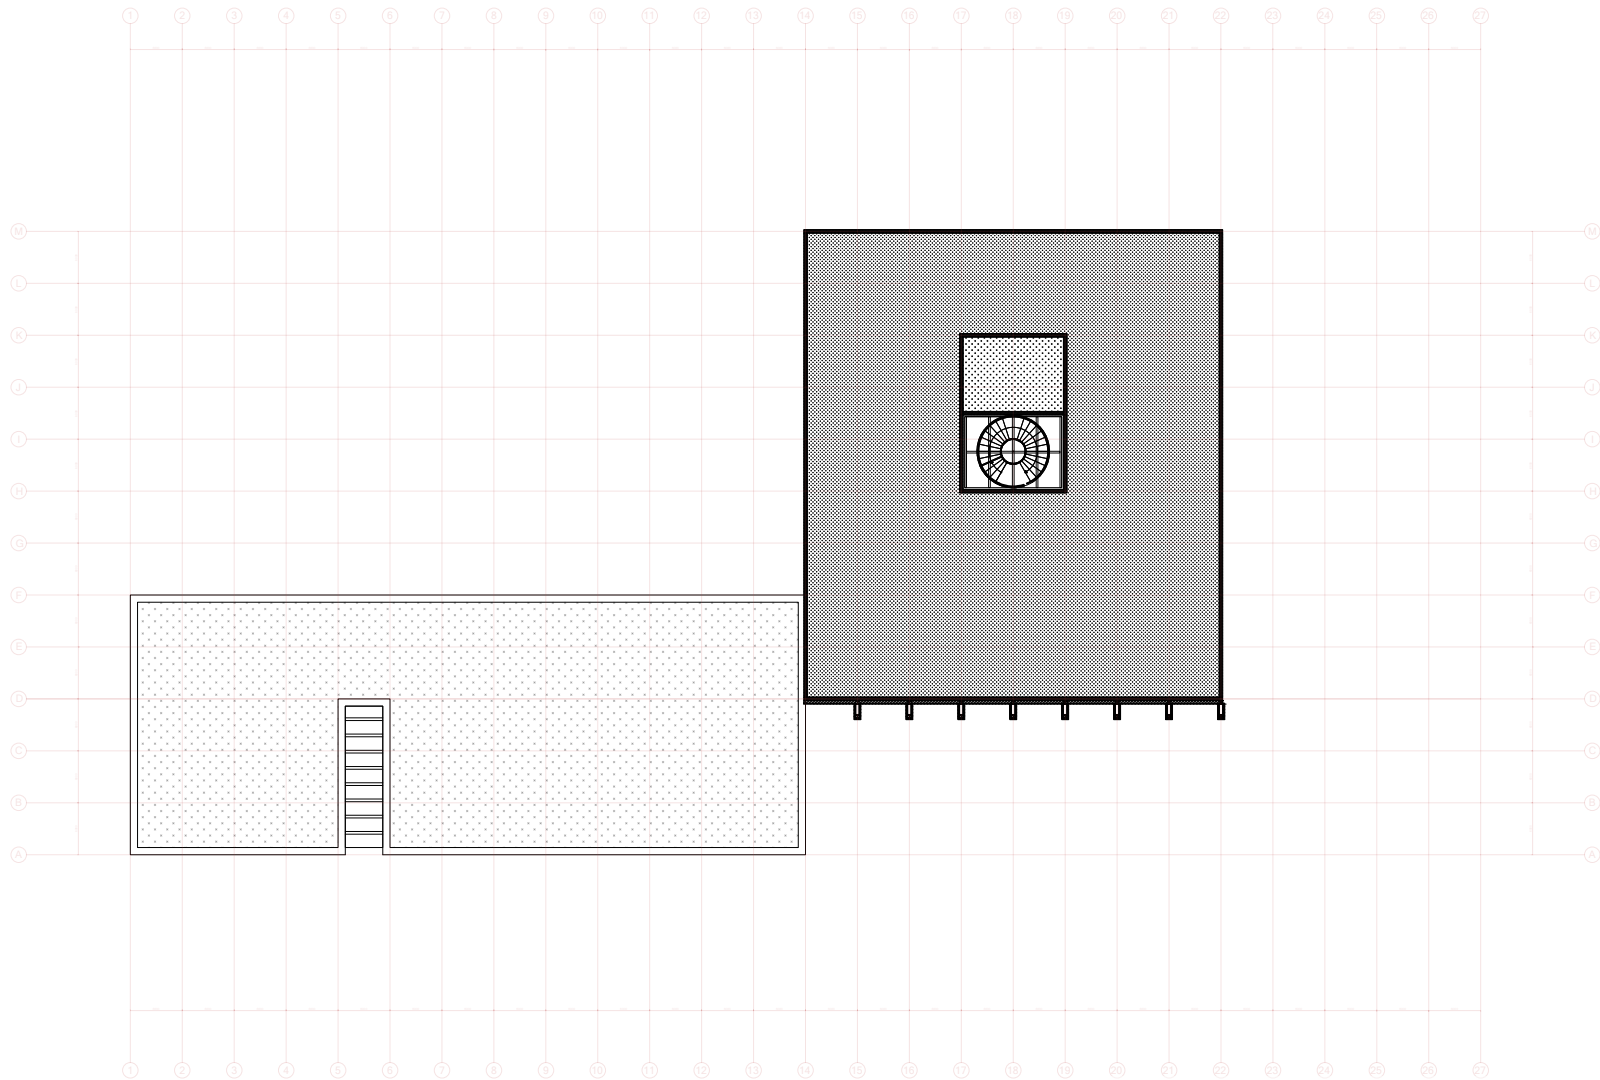


Roof
Green roof,




Drawing set
ELEVATIONS



NORTH ELEVATION

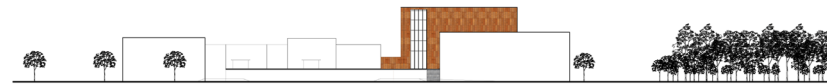

EAST ELEVATION

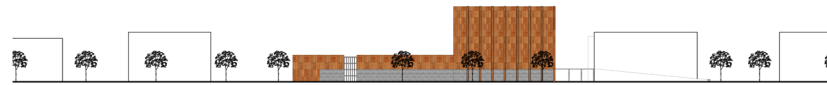


SOUTH ELEVATION



WEST ELEVATION


Drawing set
EAST ELEVATION

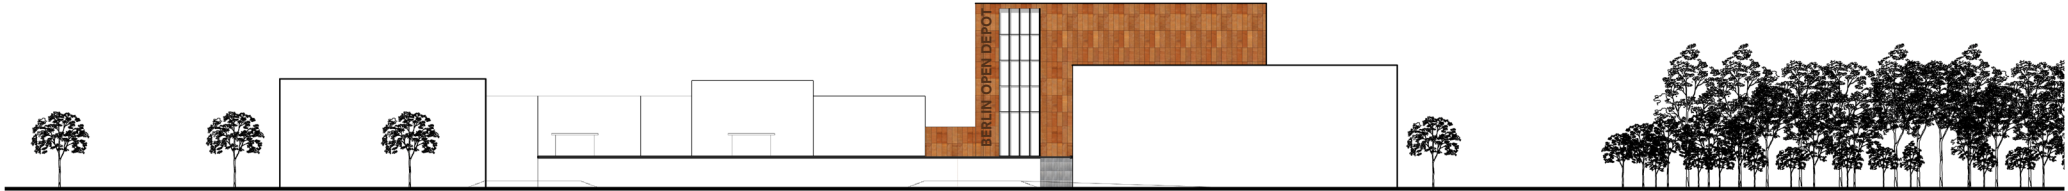

Drawing set
NORTH ELEVATION






Drawing set
WEST ELEVATION

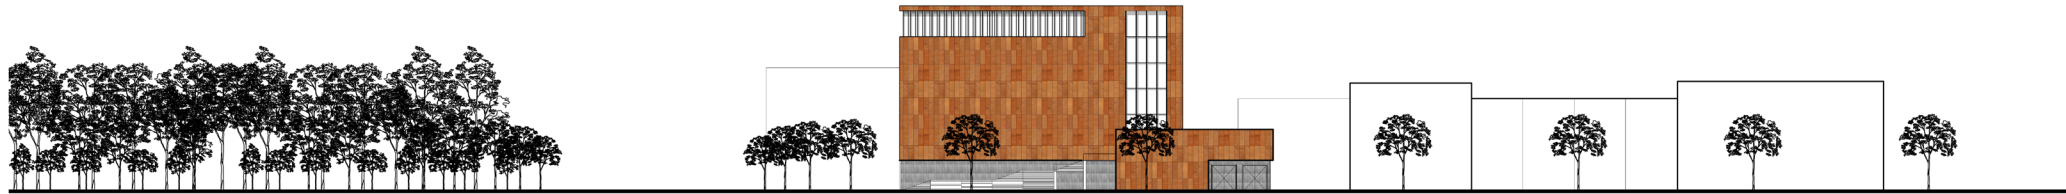

Drawing set

FAÇADES

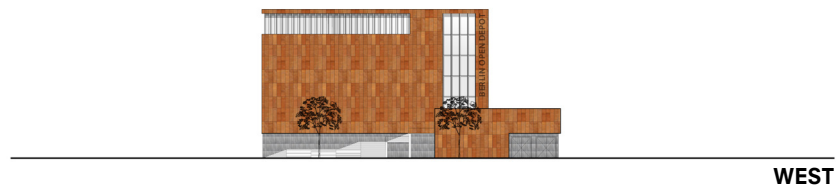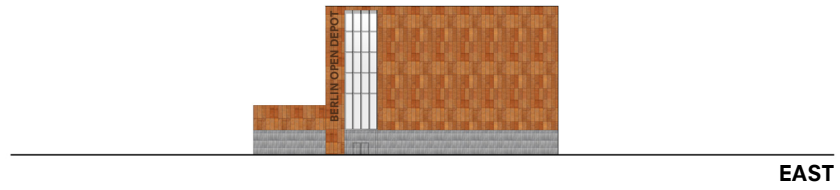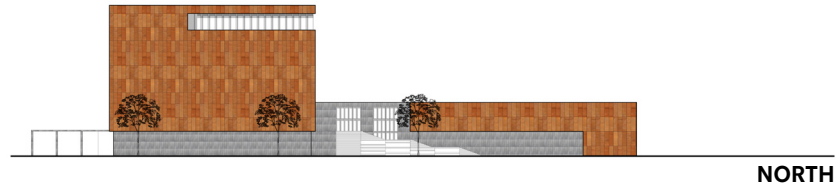


Drawing set
NORTH FAÇADE




North façade 1:500

Drawing set
EAST FAÇADE

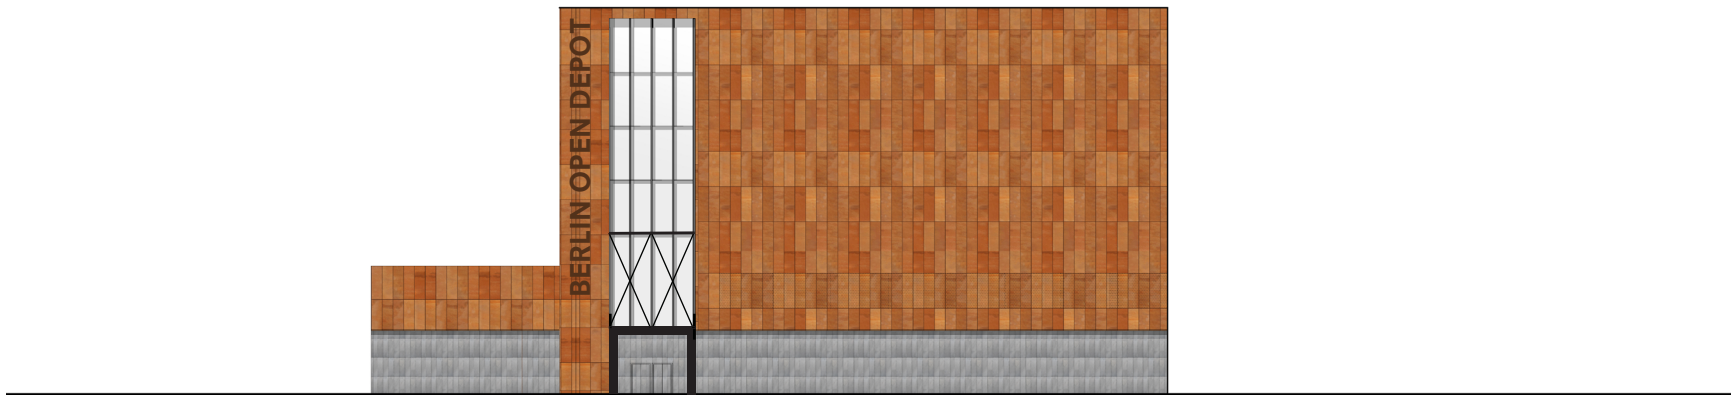


East façade 1:500

Drawing set
SOUTH FAÇADE

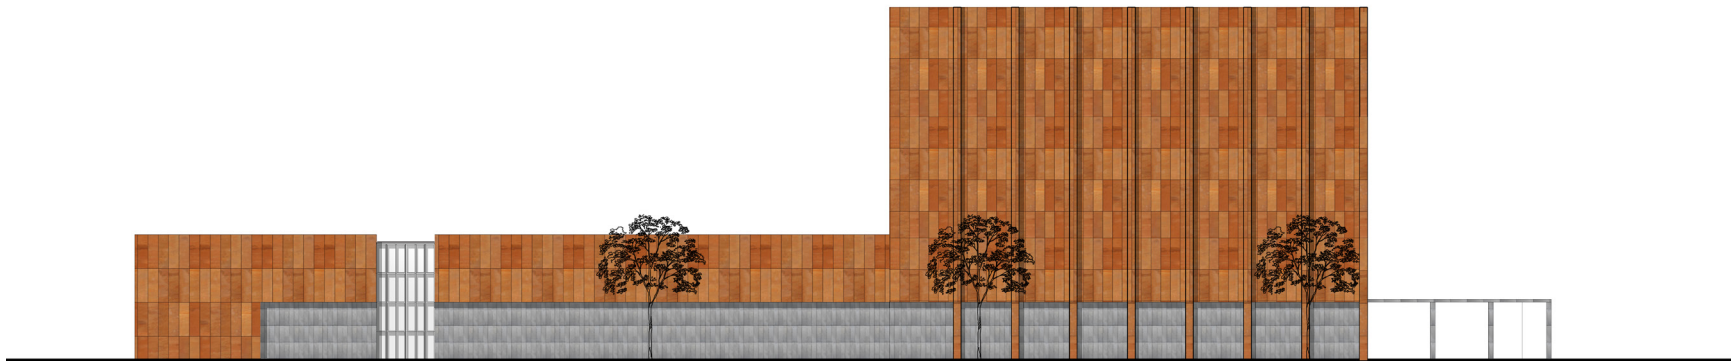


South façade 1:500

Drawing set
WEST FAÇADE

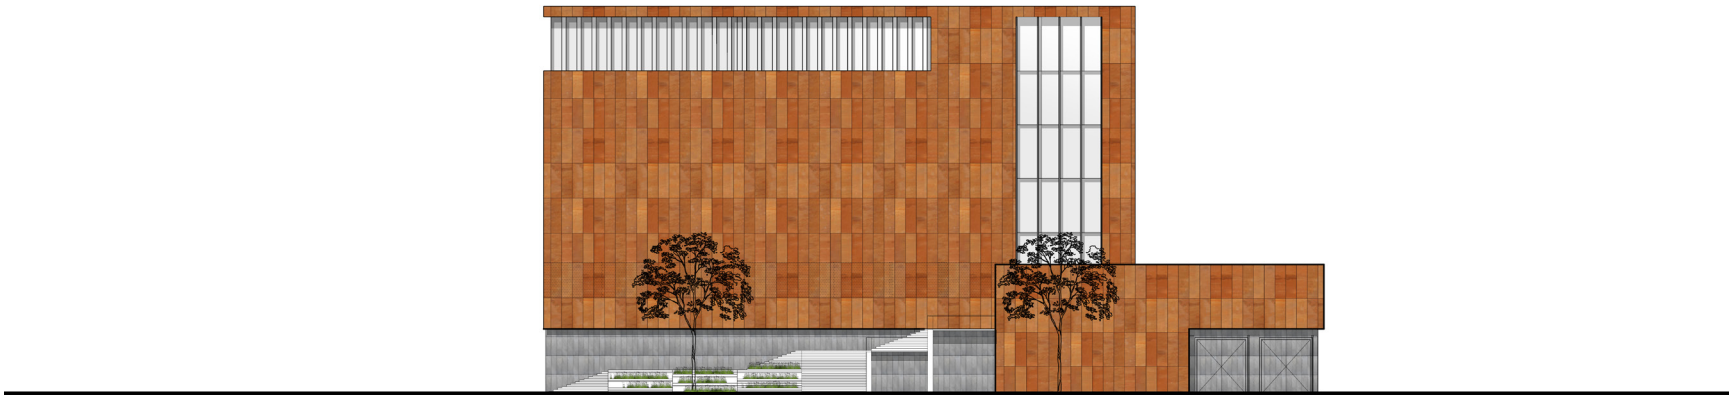

South façade 1:500

Drawing set
SECTION AA

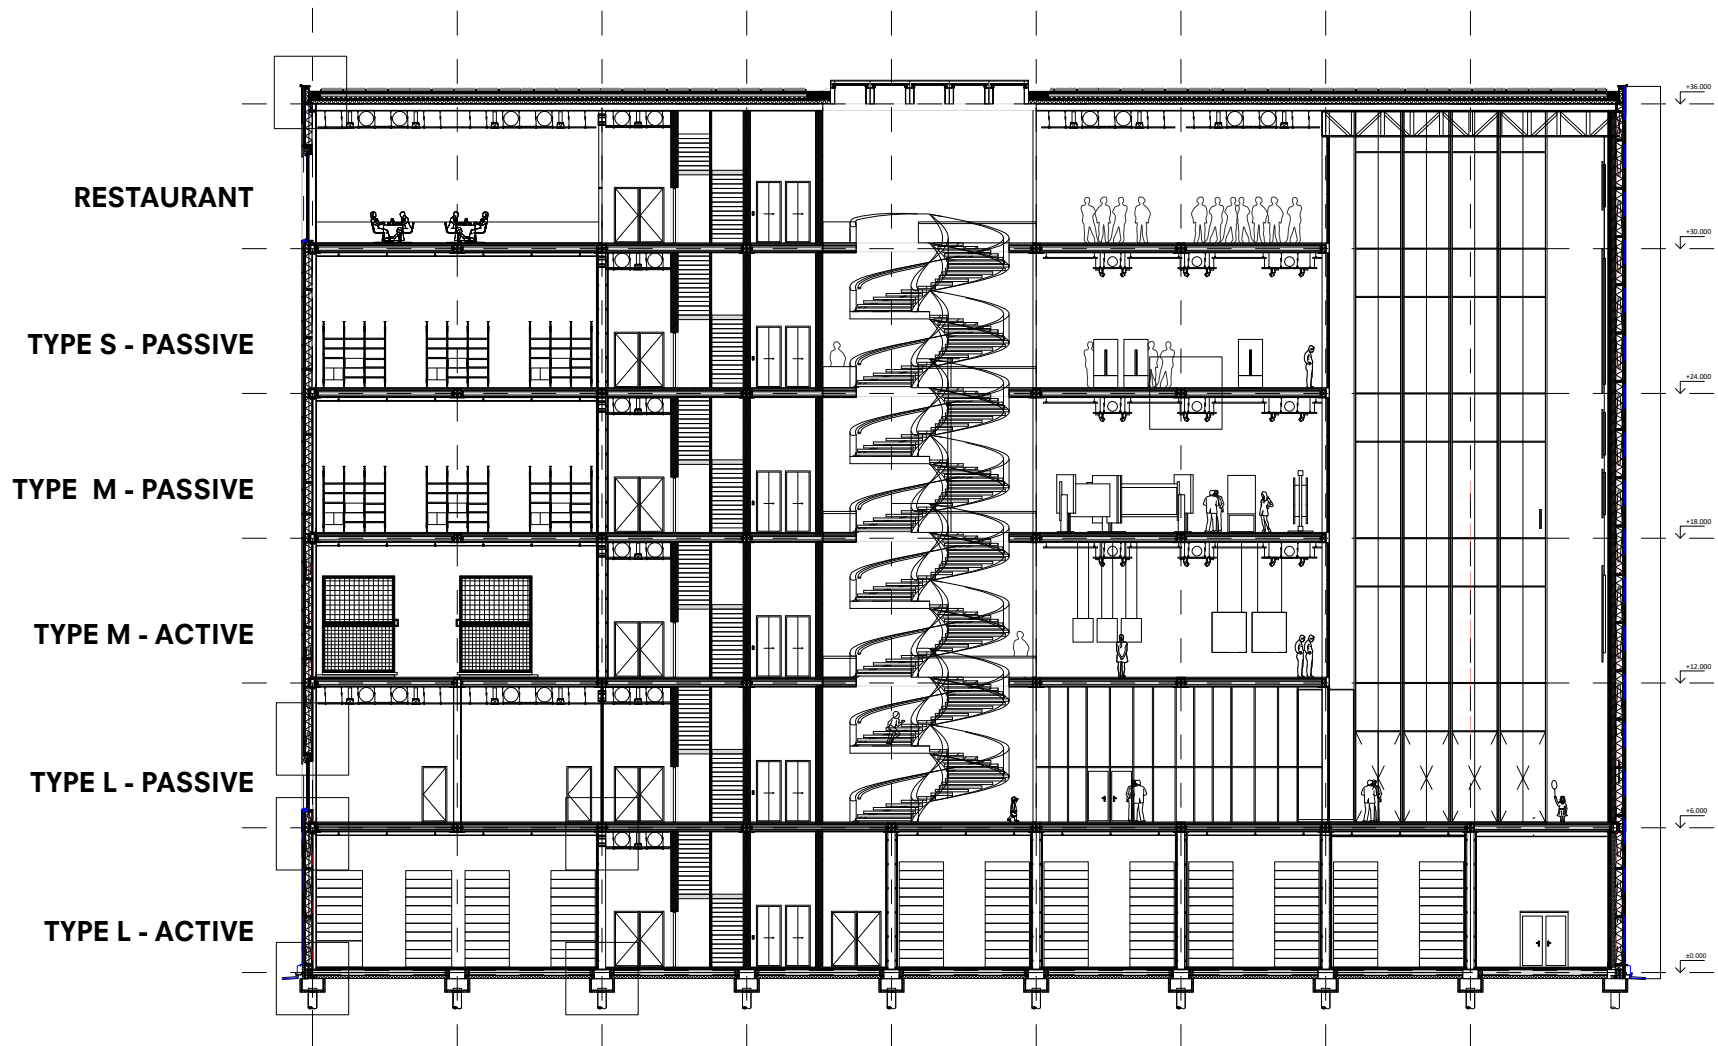


Section AA 1:200

Drawing set
FAÇADE FRAGMENT




Façade fragment 1:200

Drawing set
ENVELOPE FRAGMENT

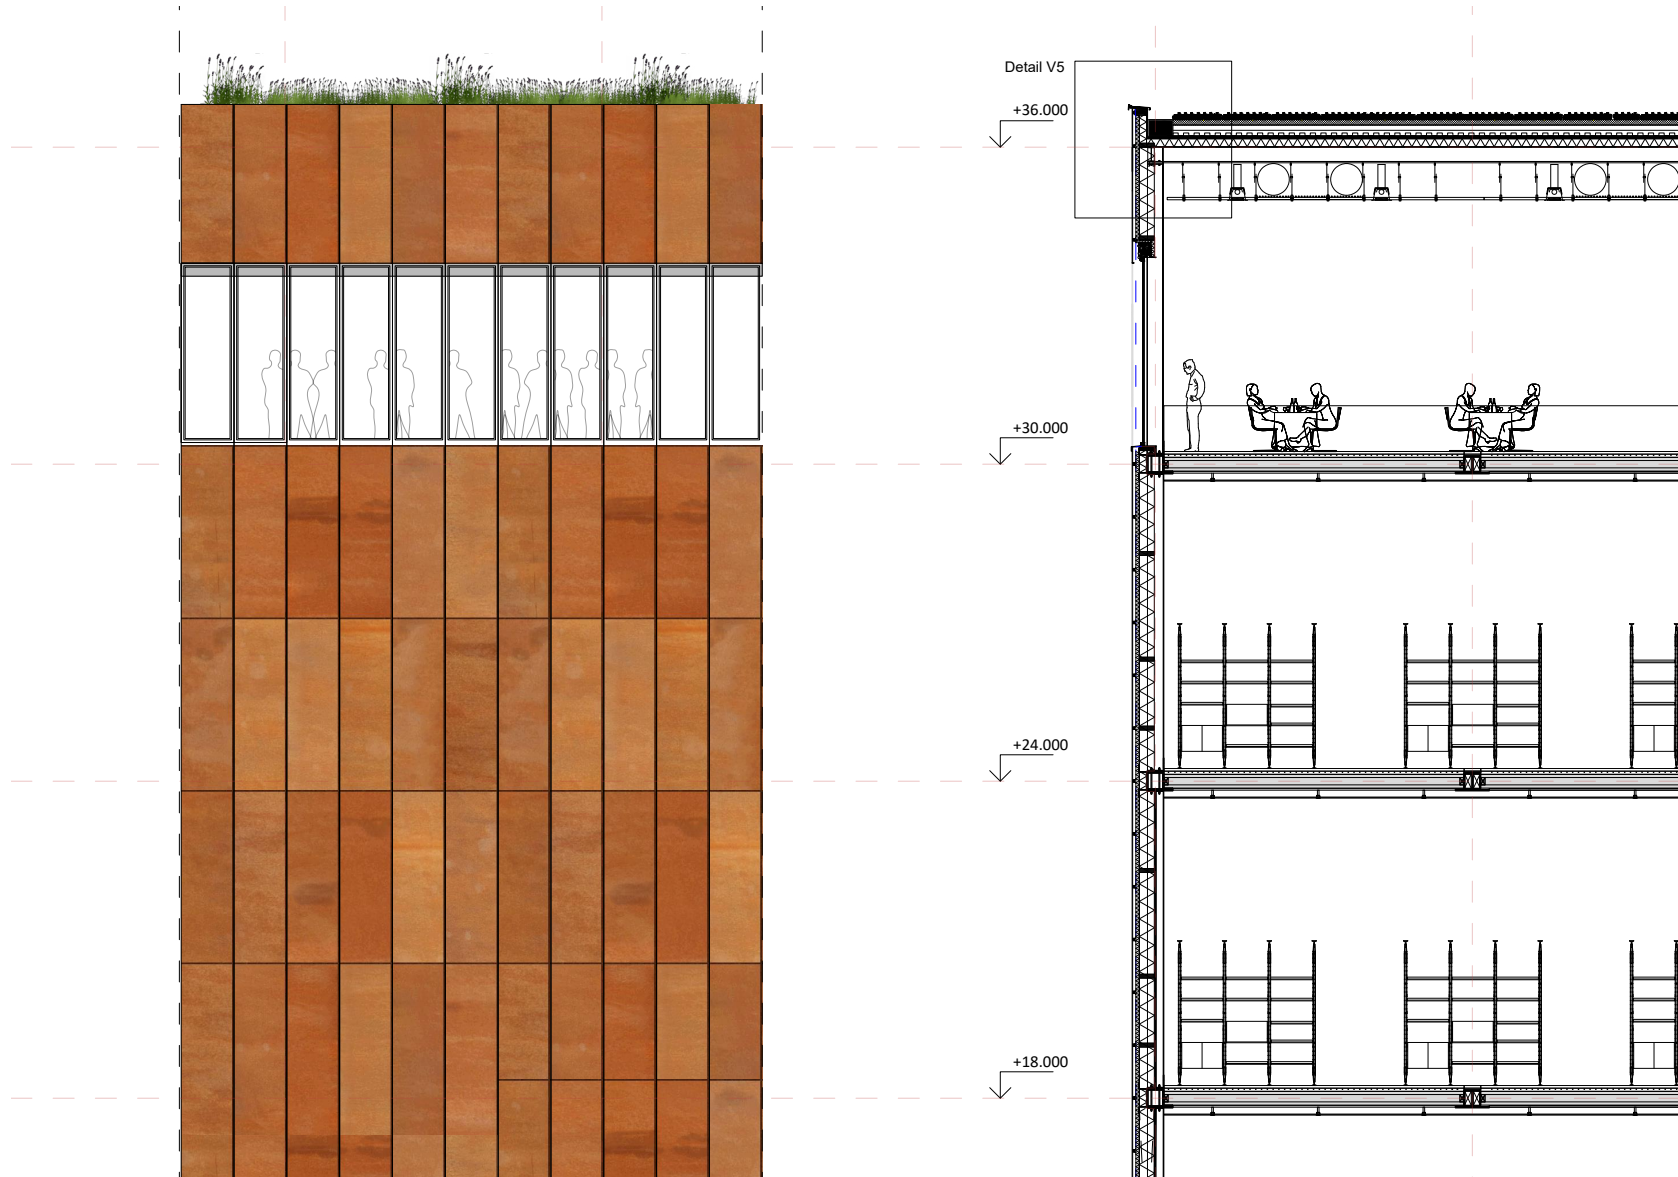



Envelope fragment 1:50
Green roof

ENVELOPE FRAGMENT

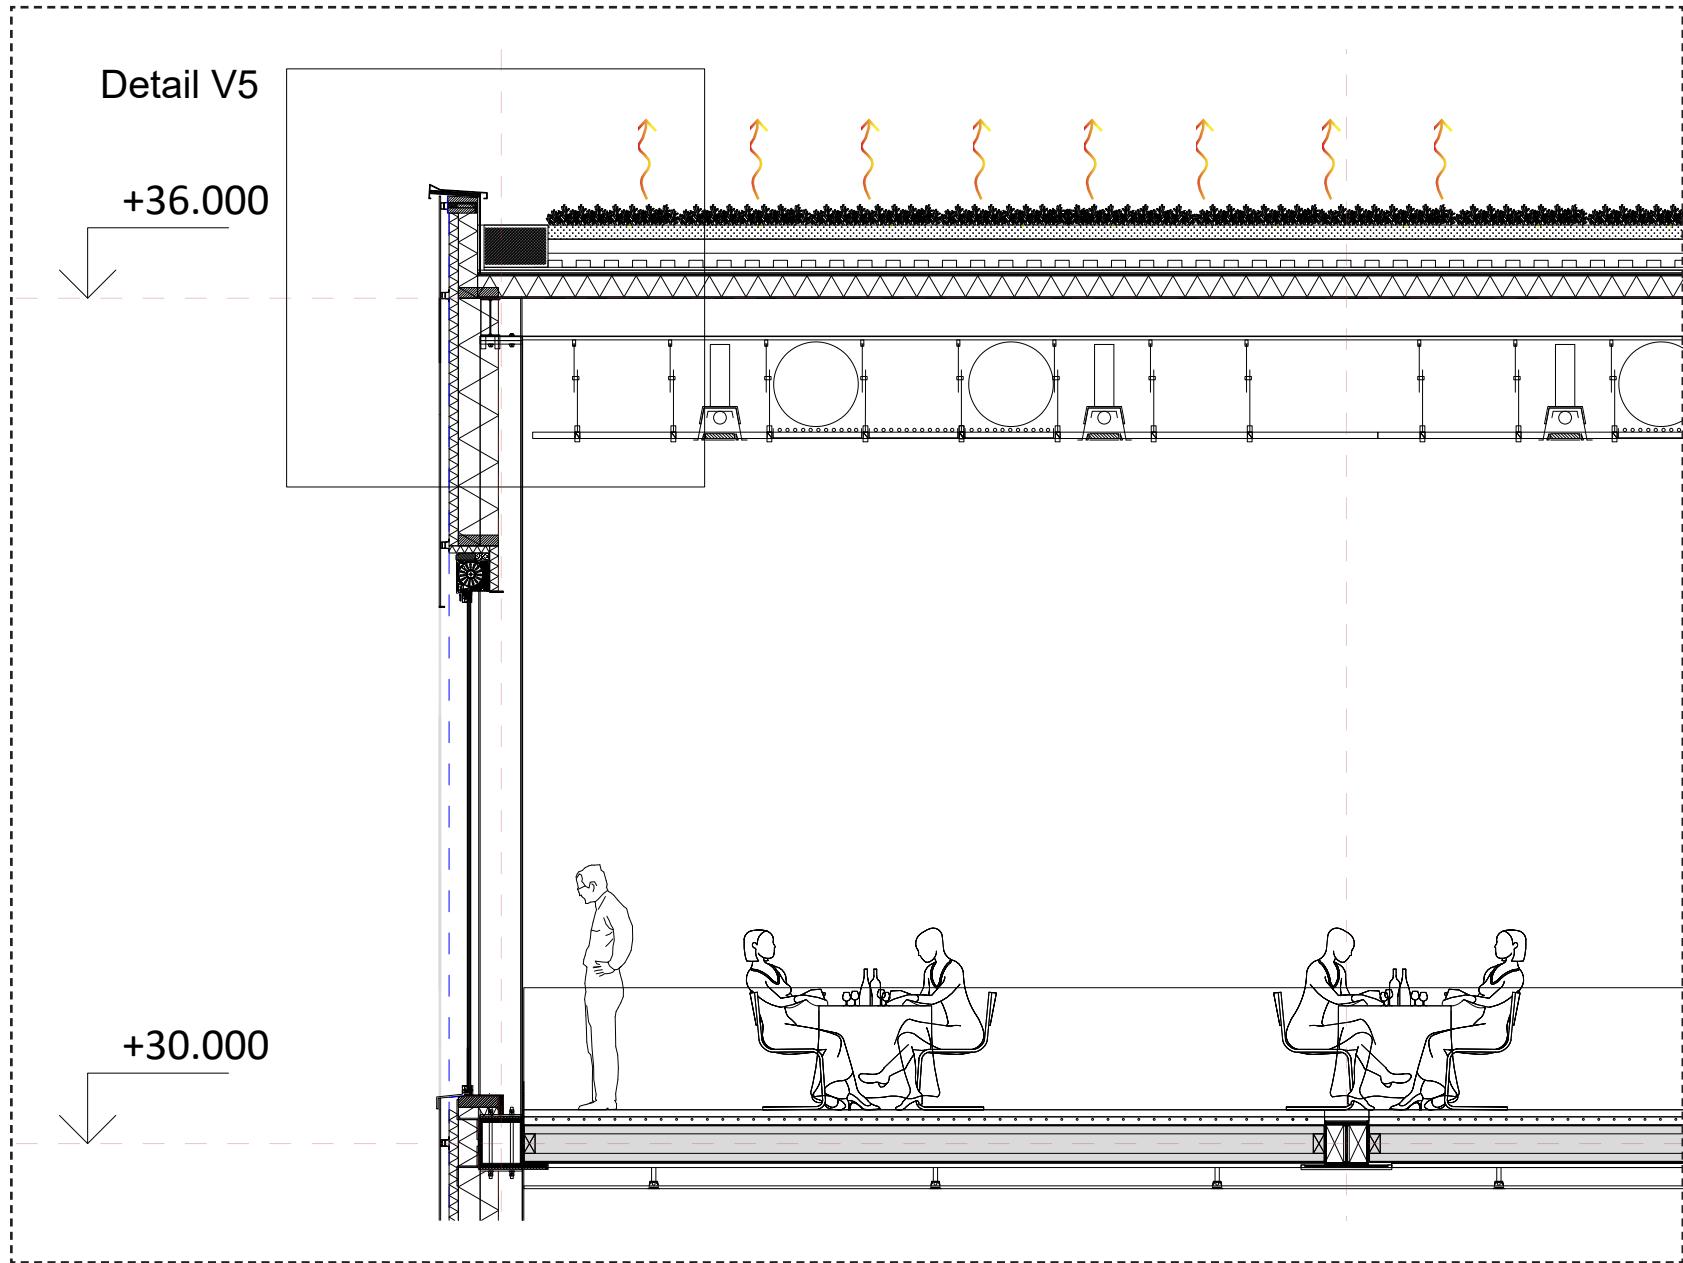


Envelope fragment 1:20
Urban Heat Island effect measure

Drawing set
ENVELOPE FRAGMENT

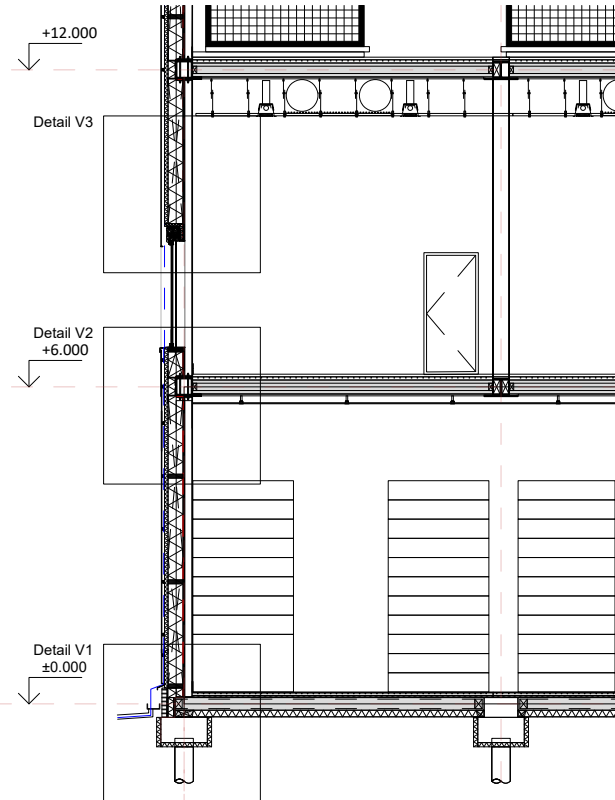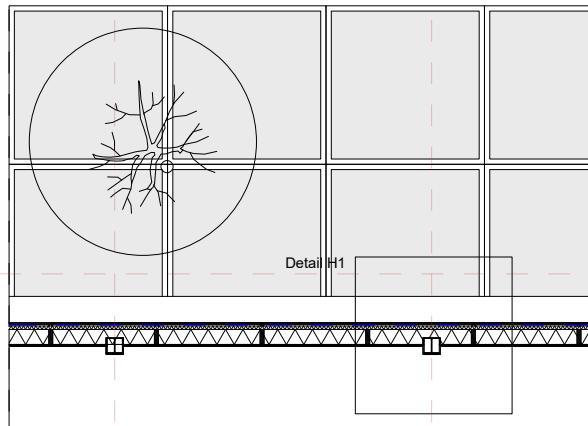


Envelope fragment 1:50

Drawing set
ENVELOPE FRAGMENT

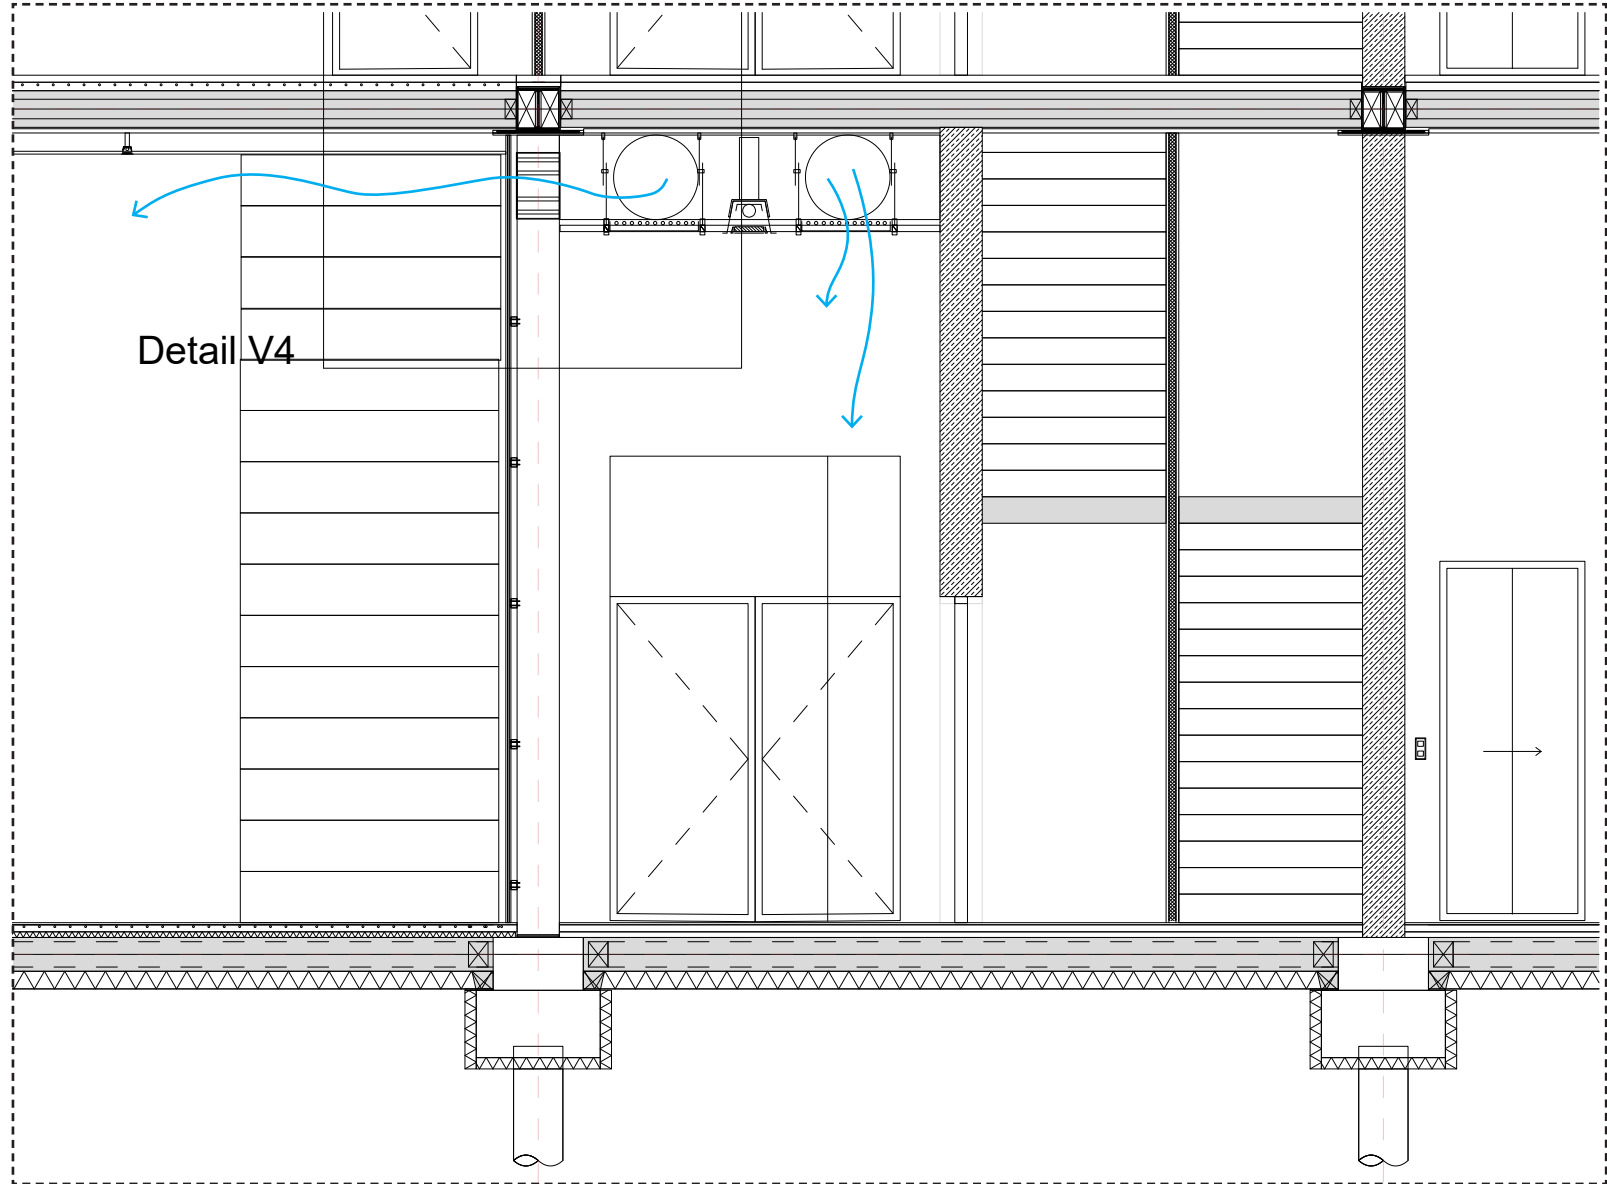

Envelope fragment 1:20
Solution optimizing ceiling height


Drawing set
GROUND FLOOR **DETAIL**

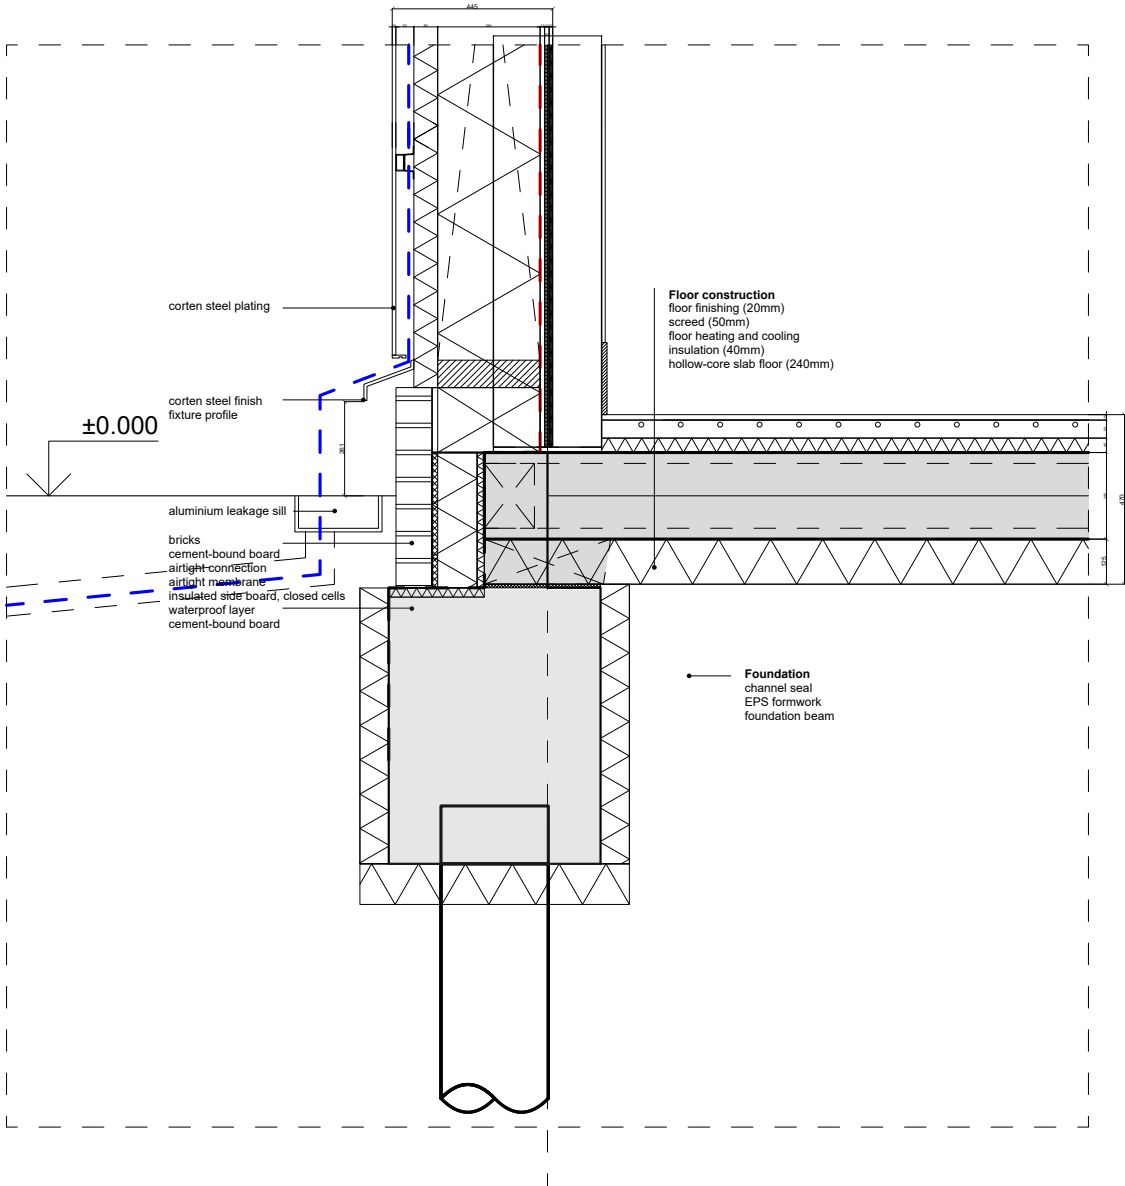

Ground floor
Vertical detail 1
1:10

Drawing set

EXTERIOR WALL **DETAIL**

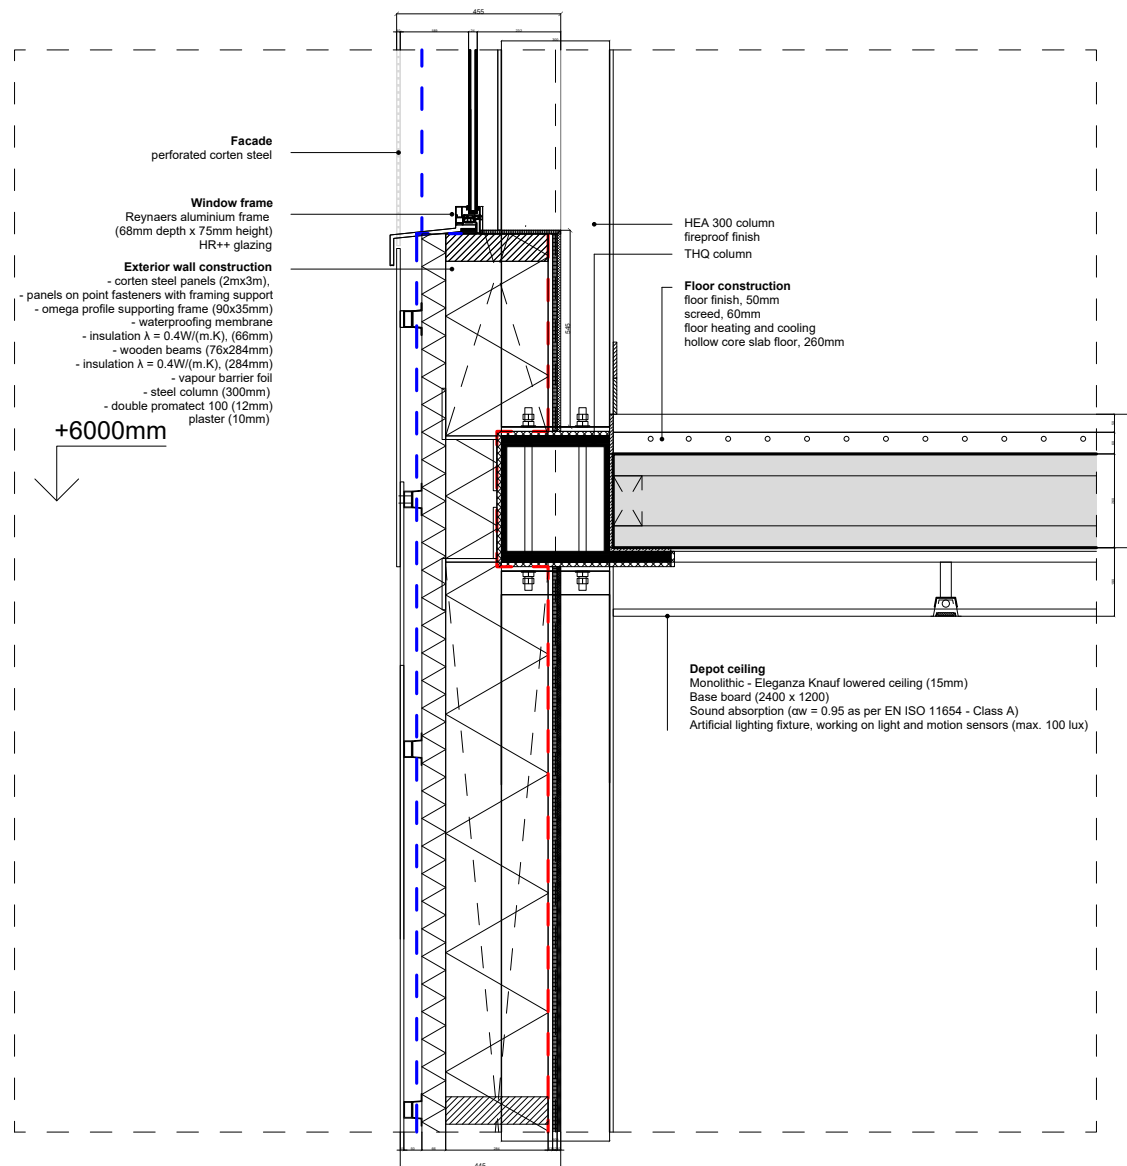


First floor
Vertical detail 2

1:10

Drawing set

EXTERIOR WALL **DETAIL**

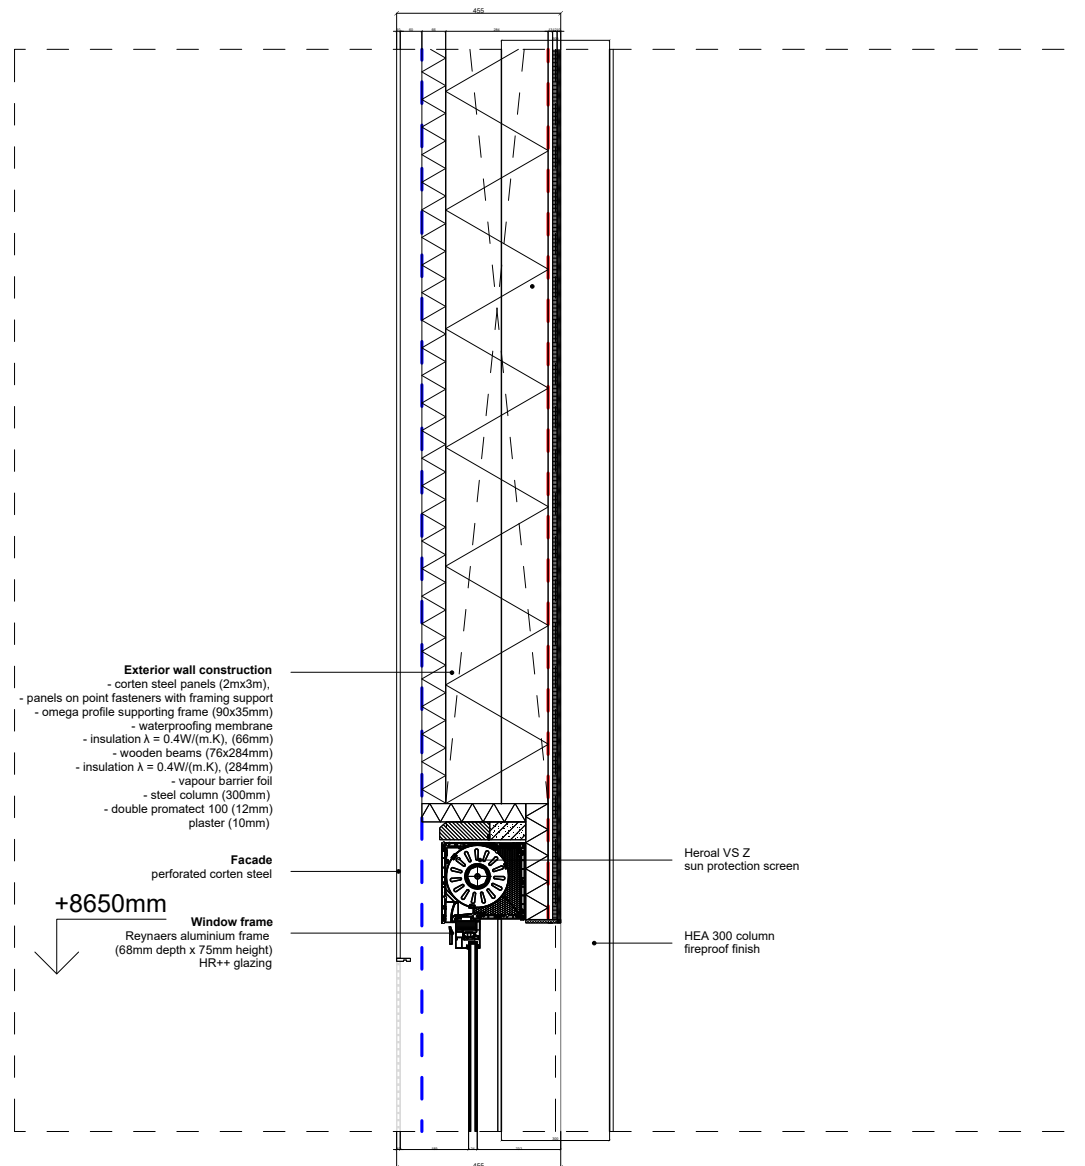


Sun protection
Vertical detail 3

1:10

Drawing set

INTERIOR WALL **DETAIL**

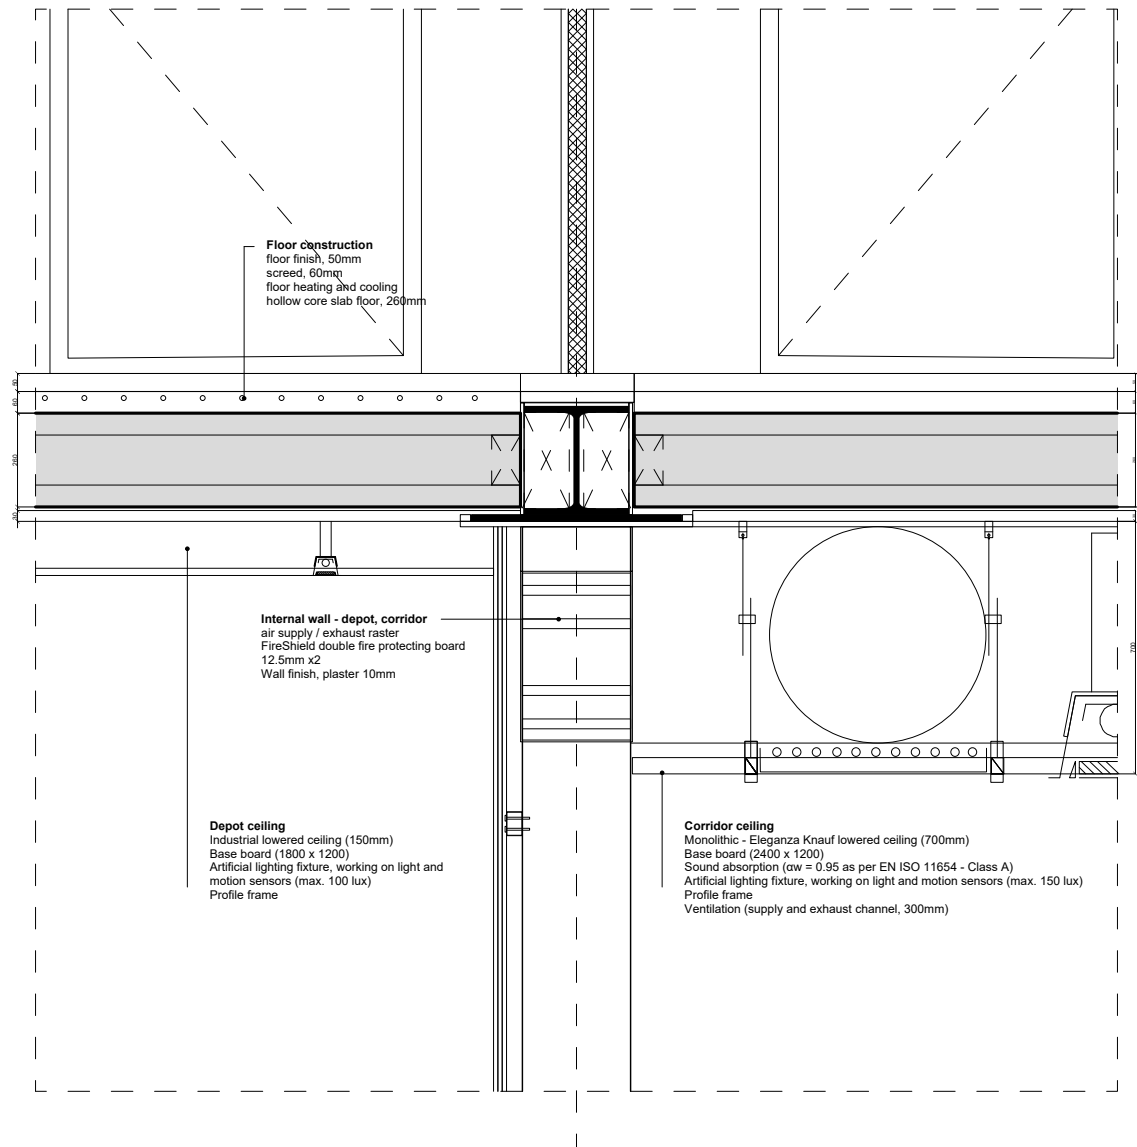


Corridor - depot
 Vertical detail 4

1:10

Drawing set

ROOF DETAIL

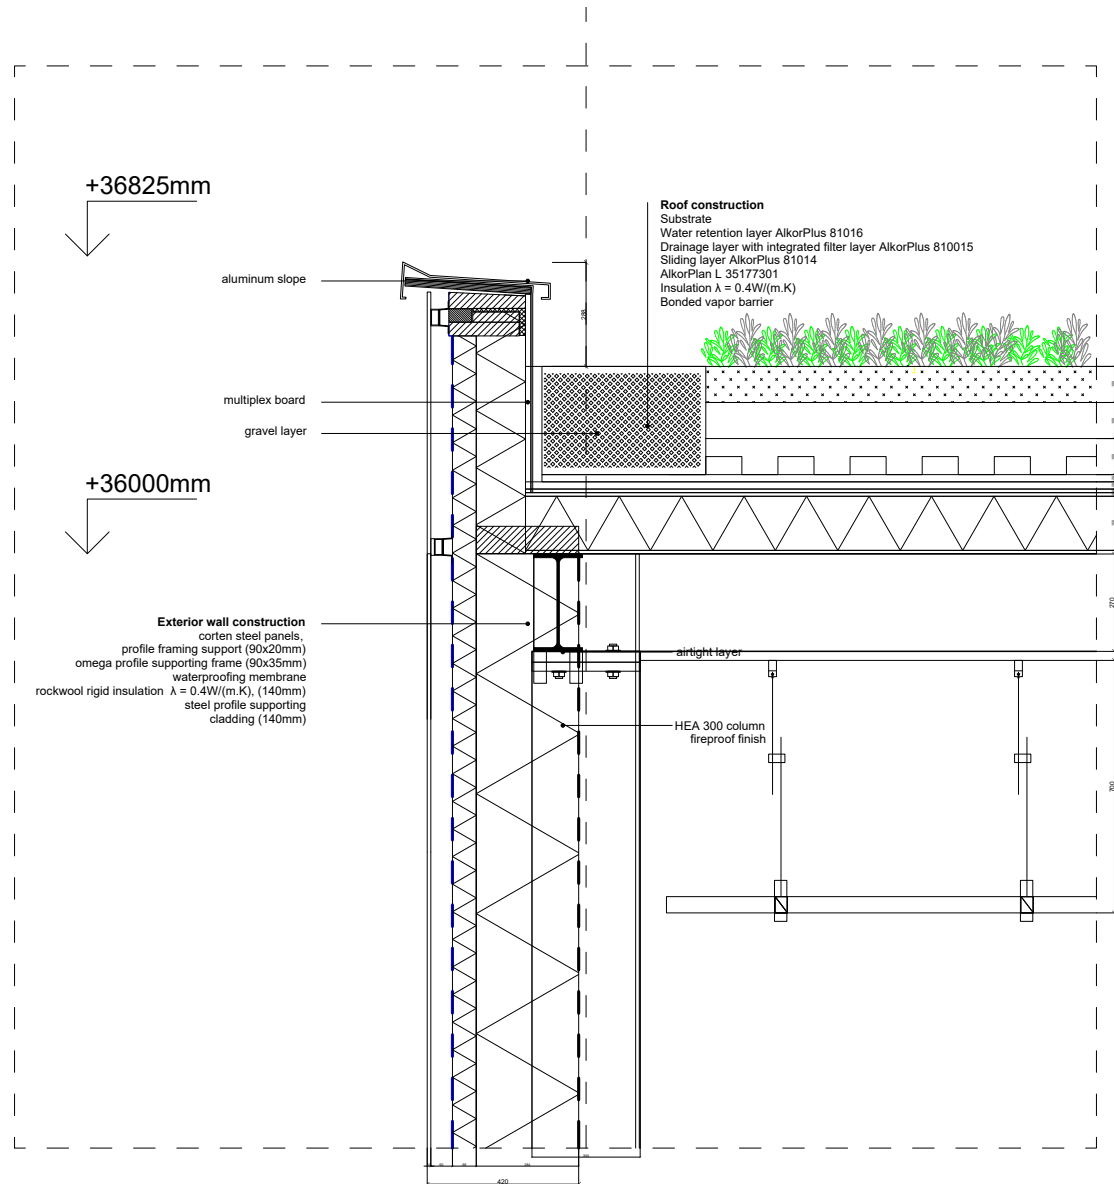

Green roof
Vertical detail 5

1:10



COMPLEX PROJECTS GRADUATION STUDIO
BERLIN OPEN DEPOT

Public Depot for Germany - Set of Drawings
Laura Kemp - TU Delft
01/11/2023

