





0m 1m 5m

Ground Floor Plan
1:200

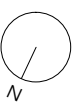

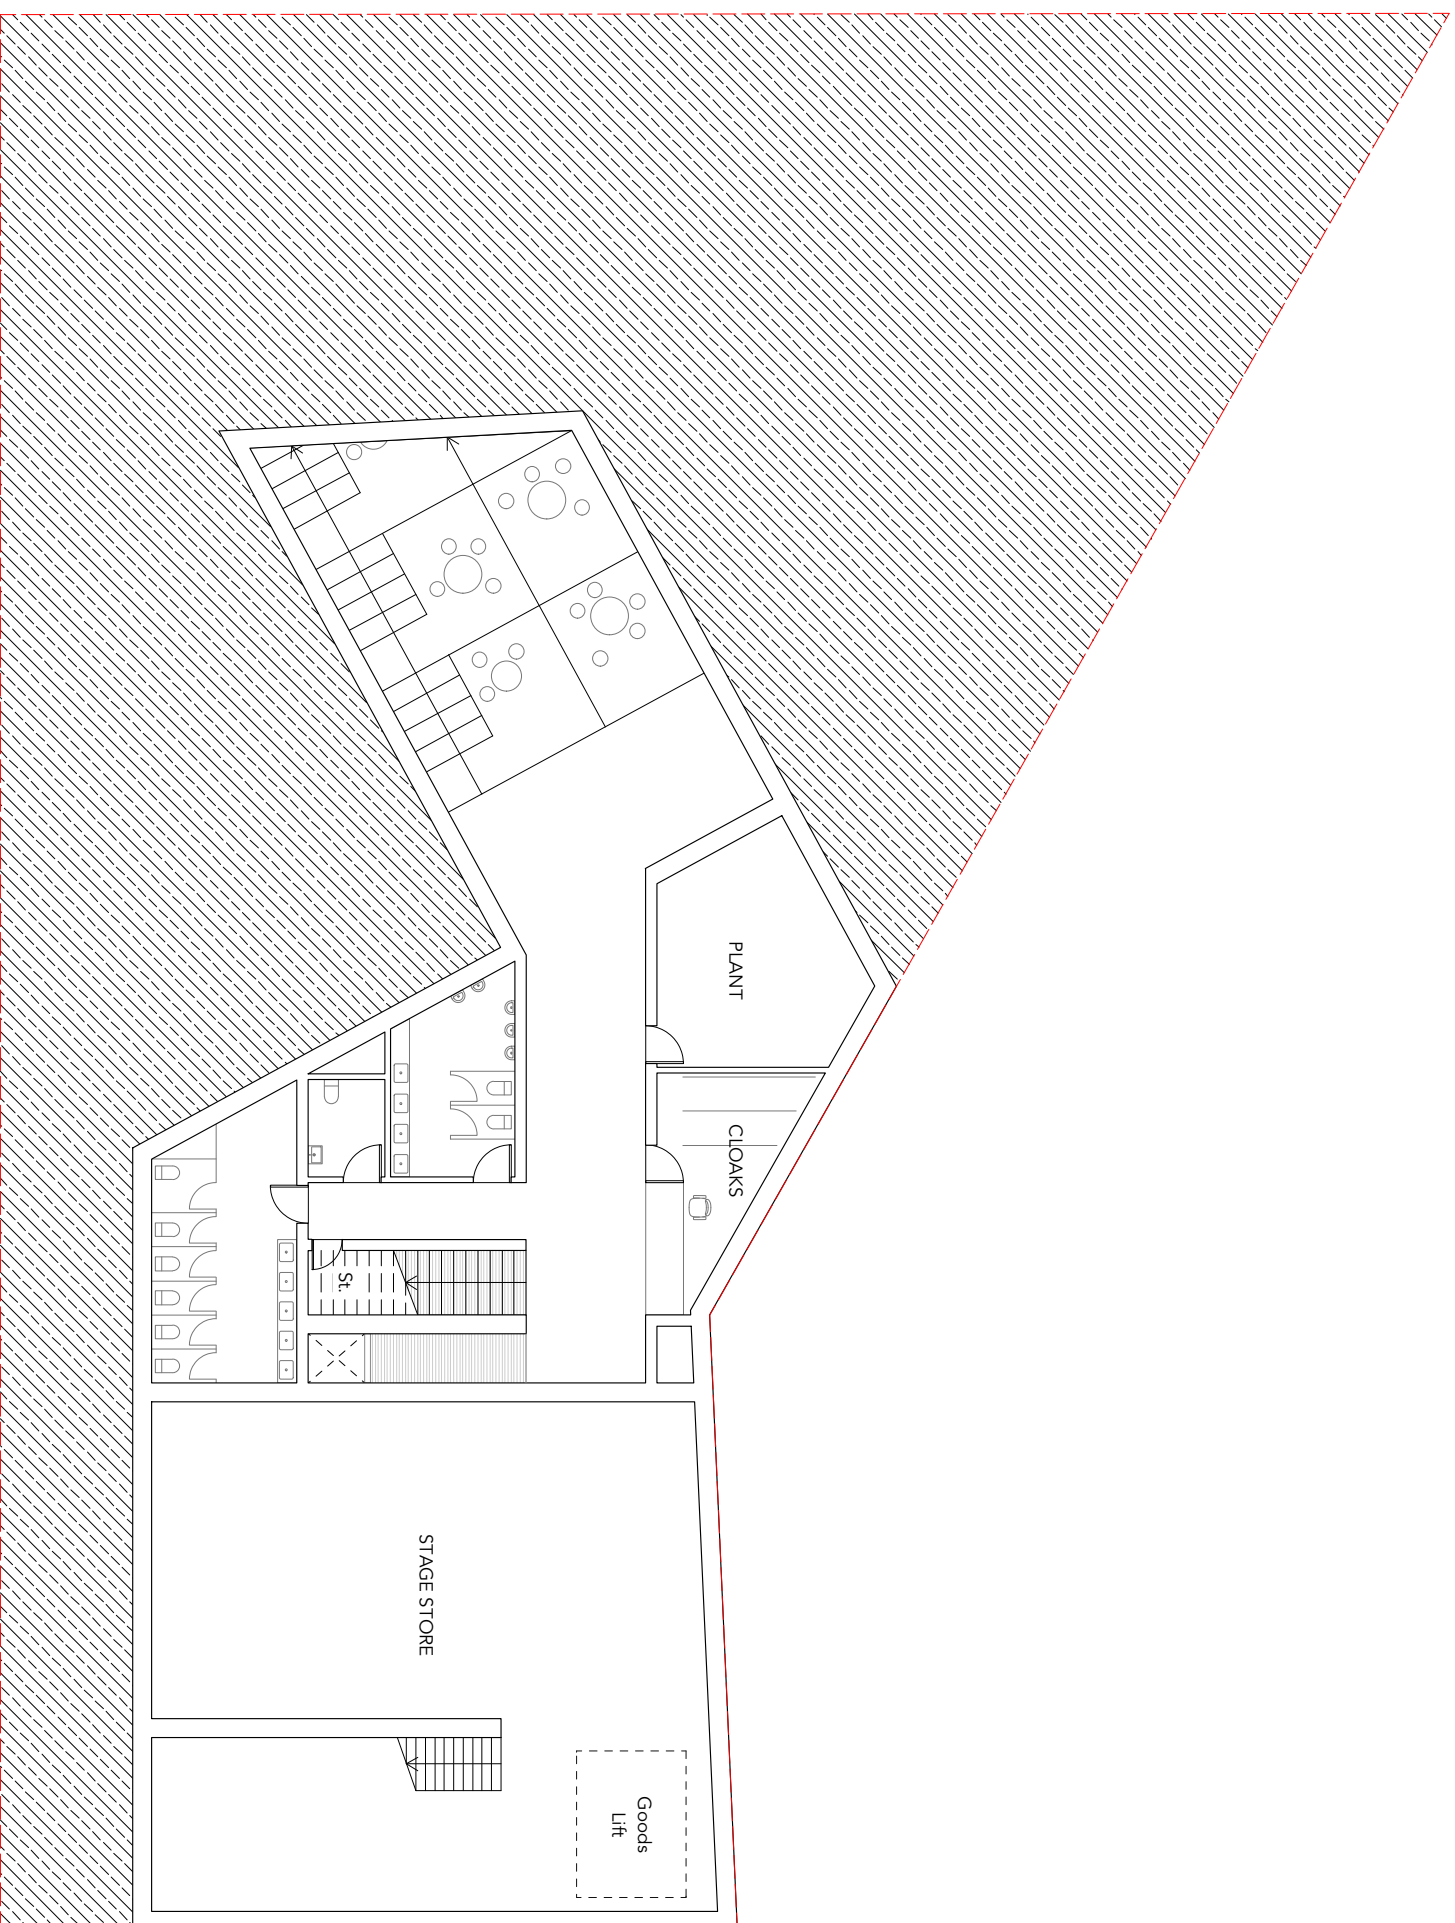


Basement Floor Plan
1:200





0m 1m 5m


First Floor Plan
1:200

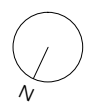



0m 1m 5m

Second Floor Plan
1:200

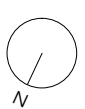




0m 1m 5m

Third Floor Plan
1:200



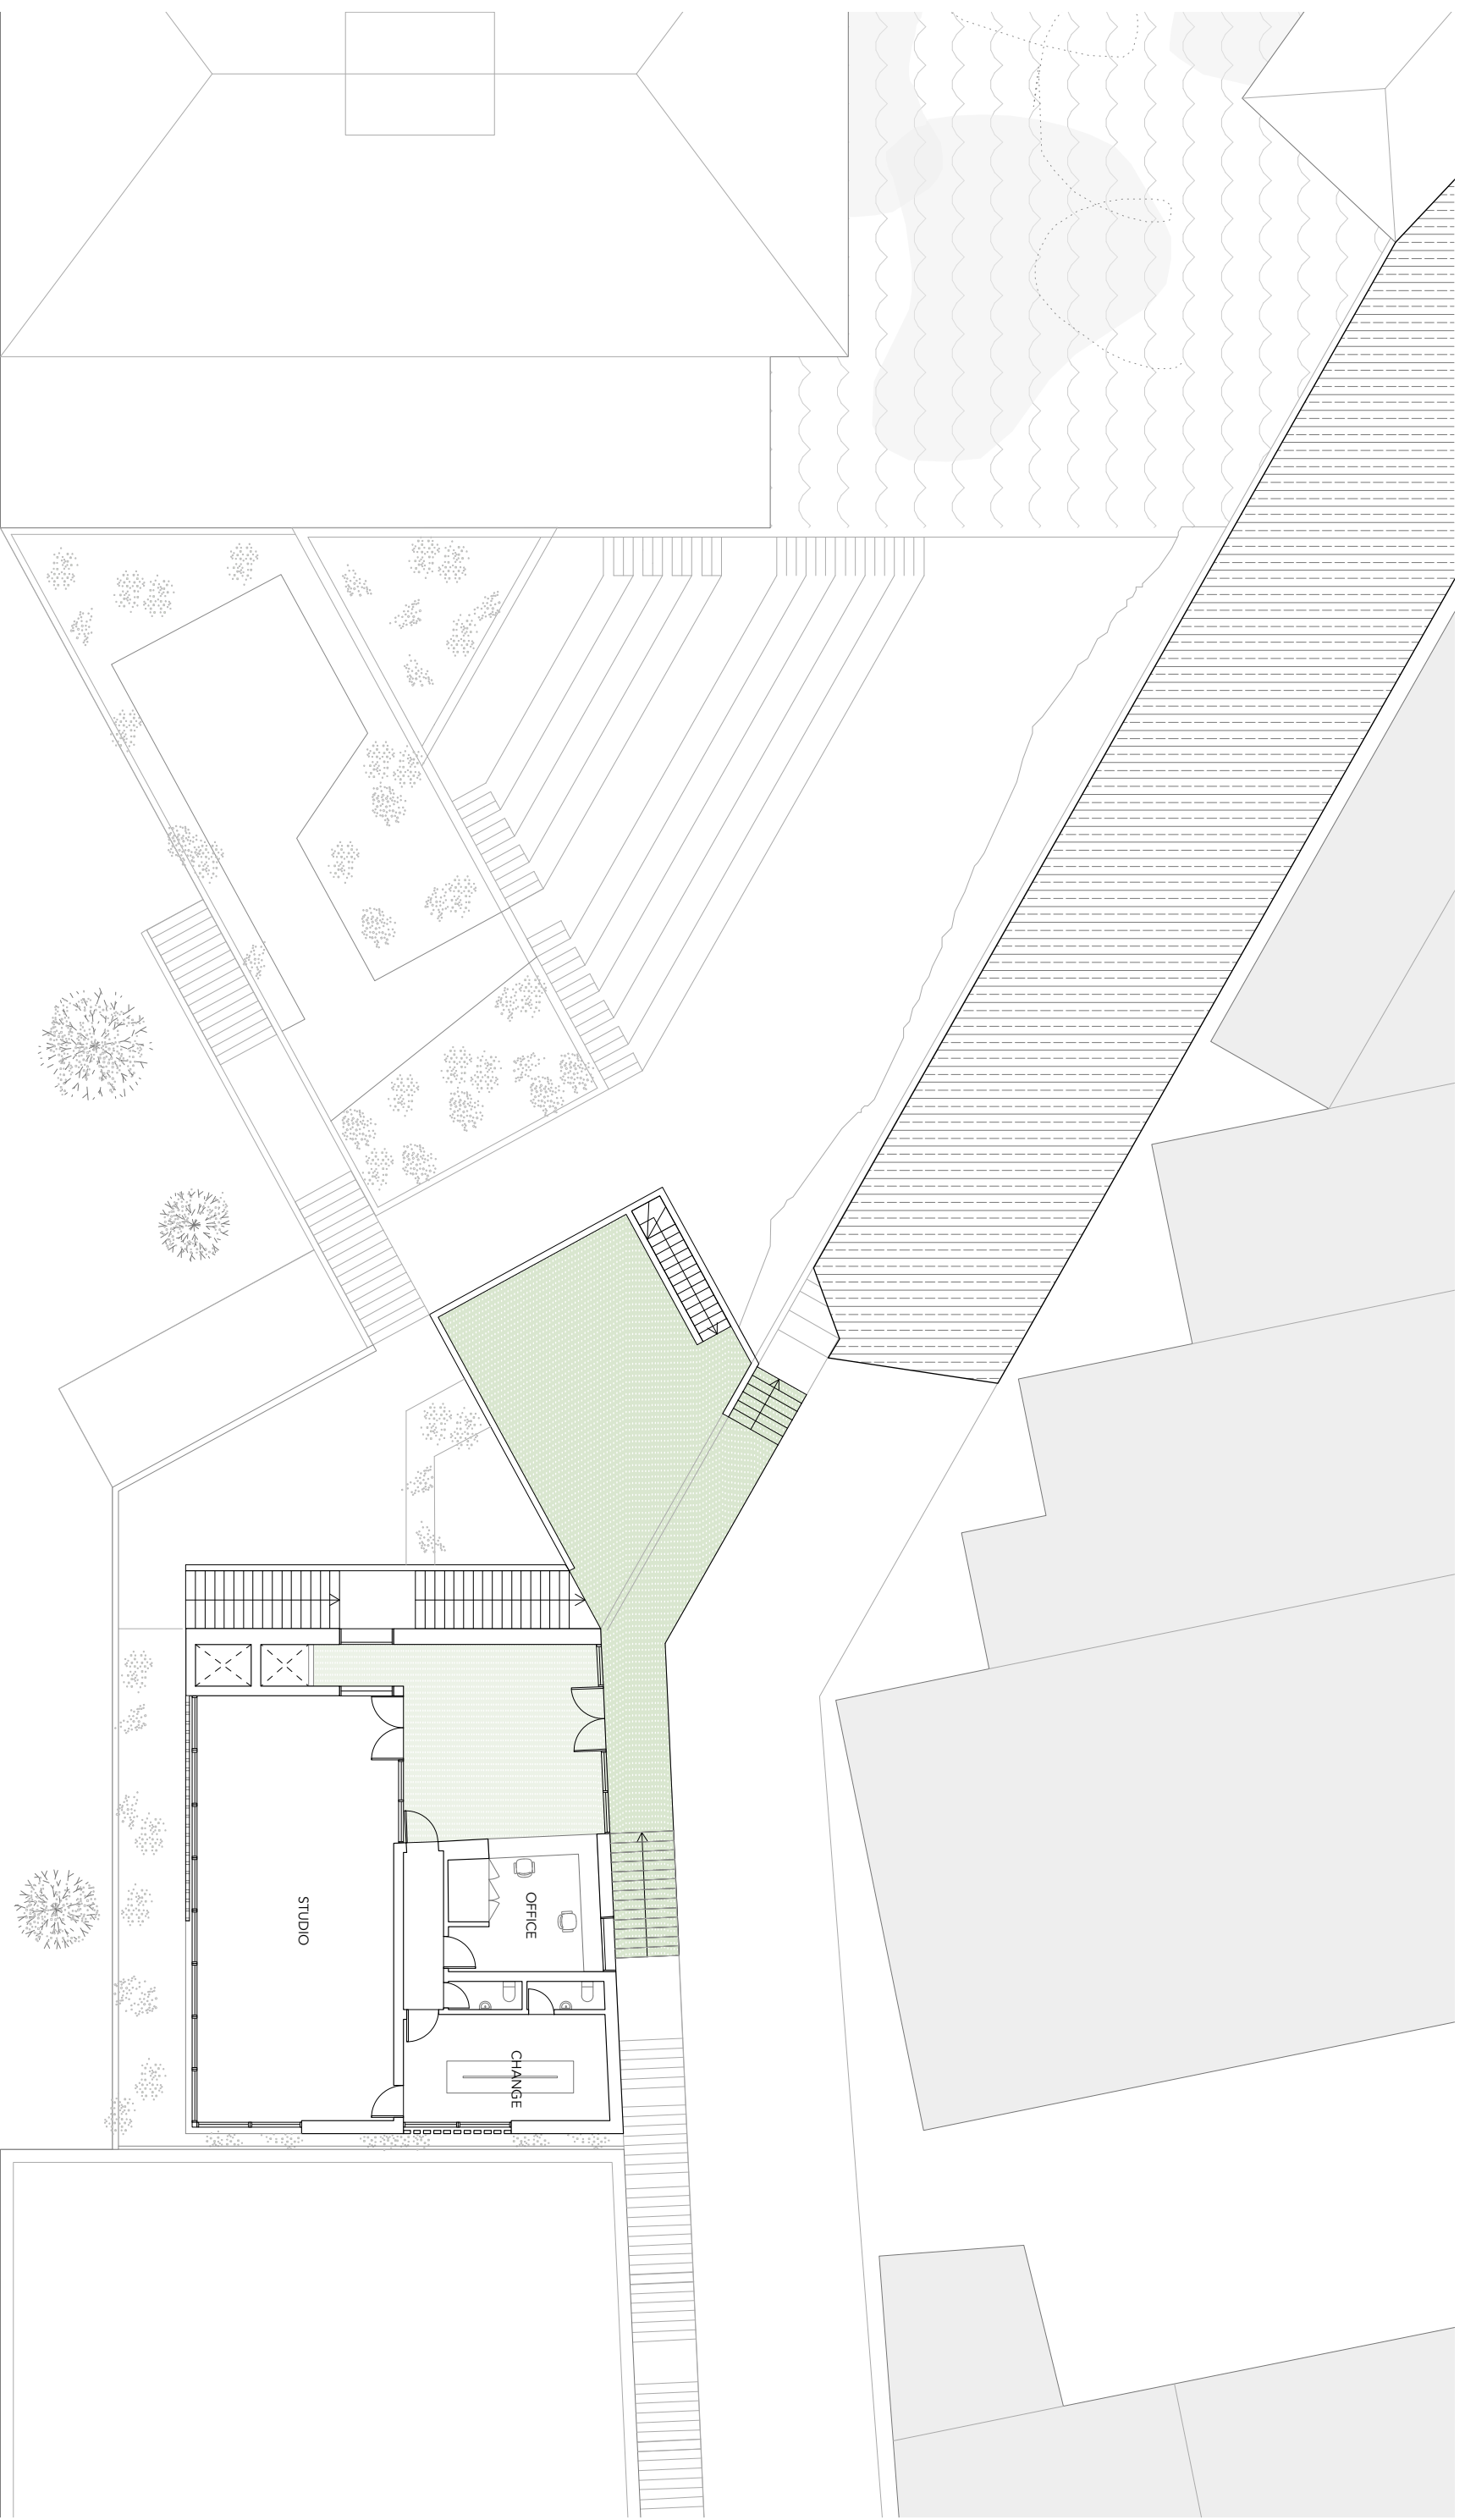

0m 1m 5m

Fourth Floor Plan
1:200

