

# Stadtbauhütte

Lauren Boots

*1:200 Model*

Given situation,  
Westvest 143-149




1:200 model, Given situation

Courtyard is enlarged,  
Westvest 143-149



1:200 model, Courtyard is enlarged

# Design proposal, Westvest 143-149

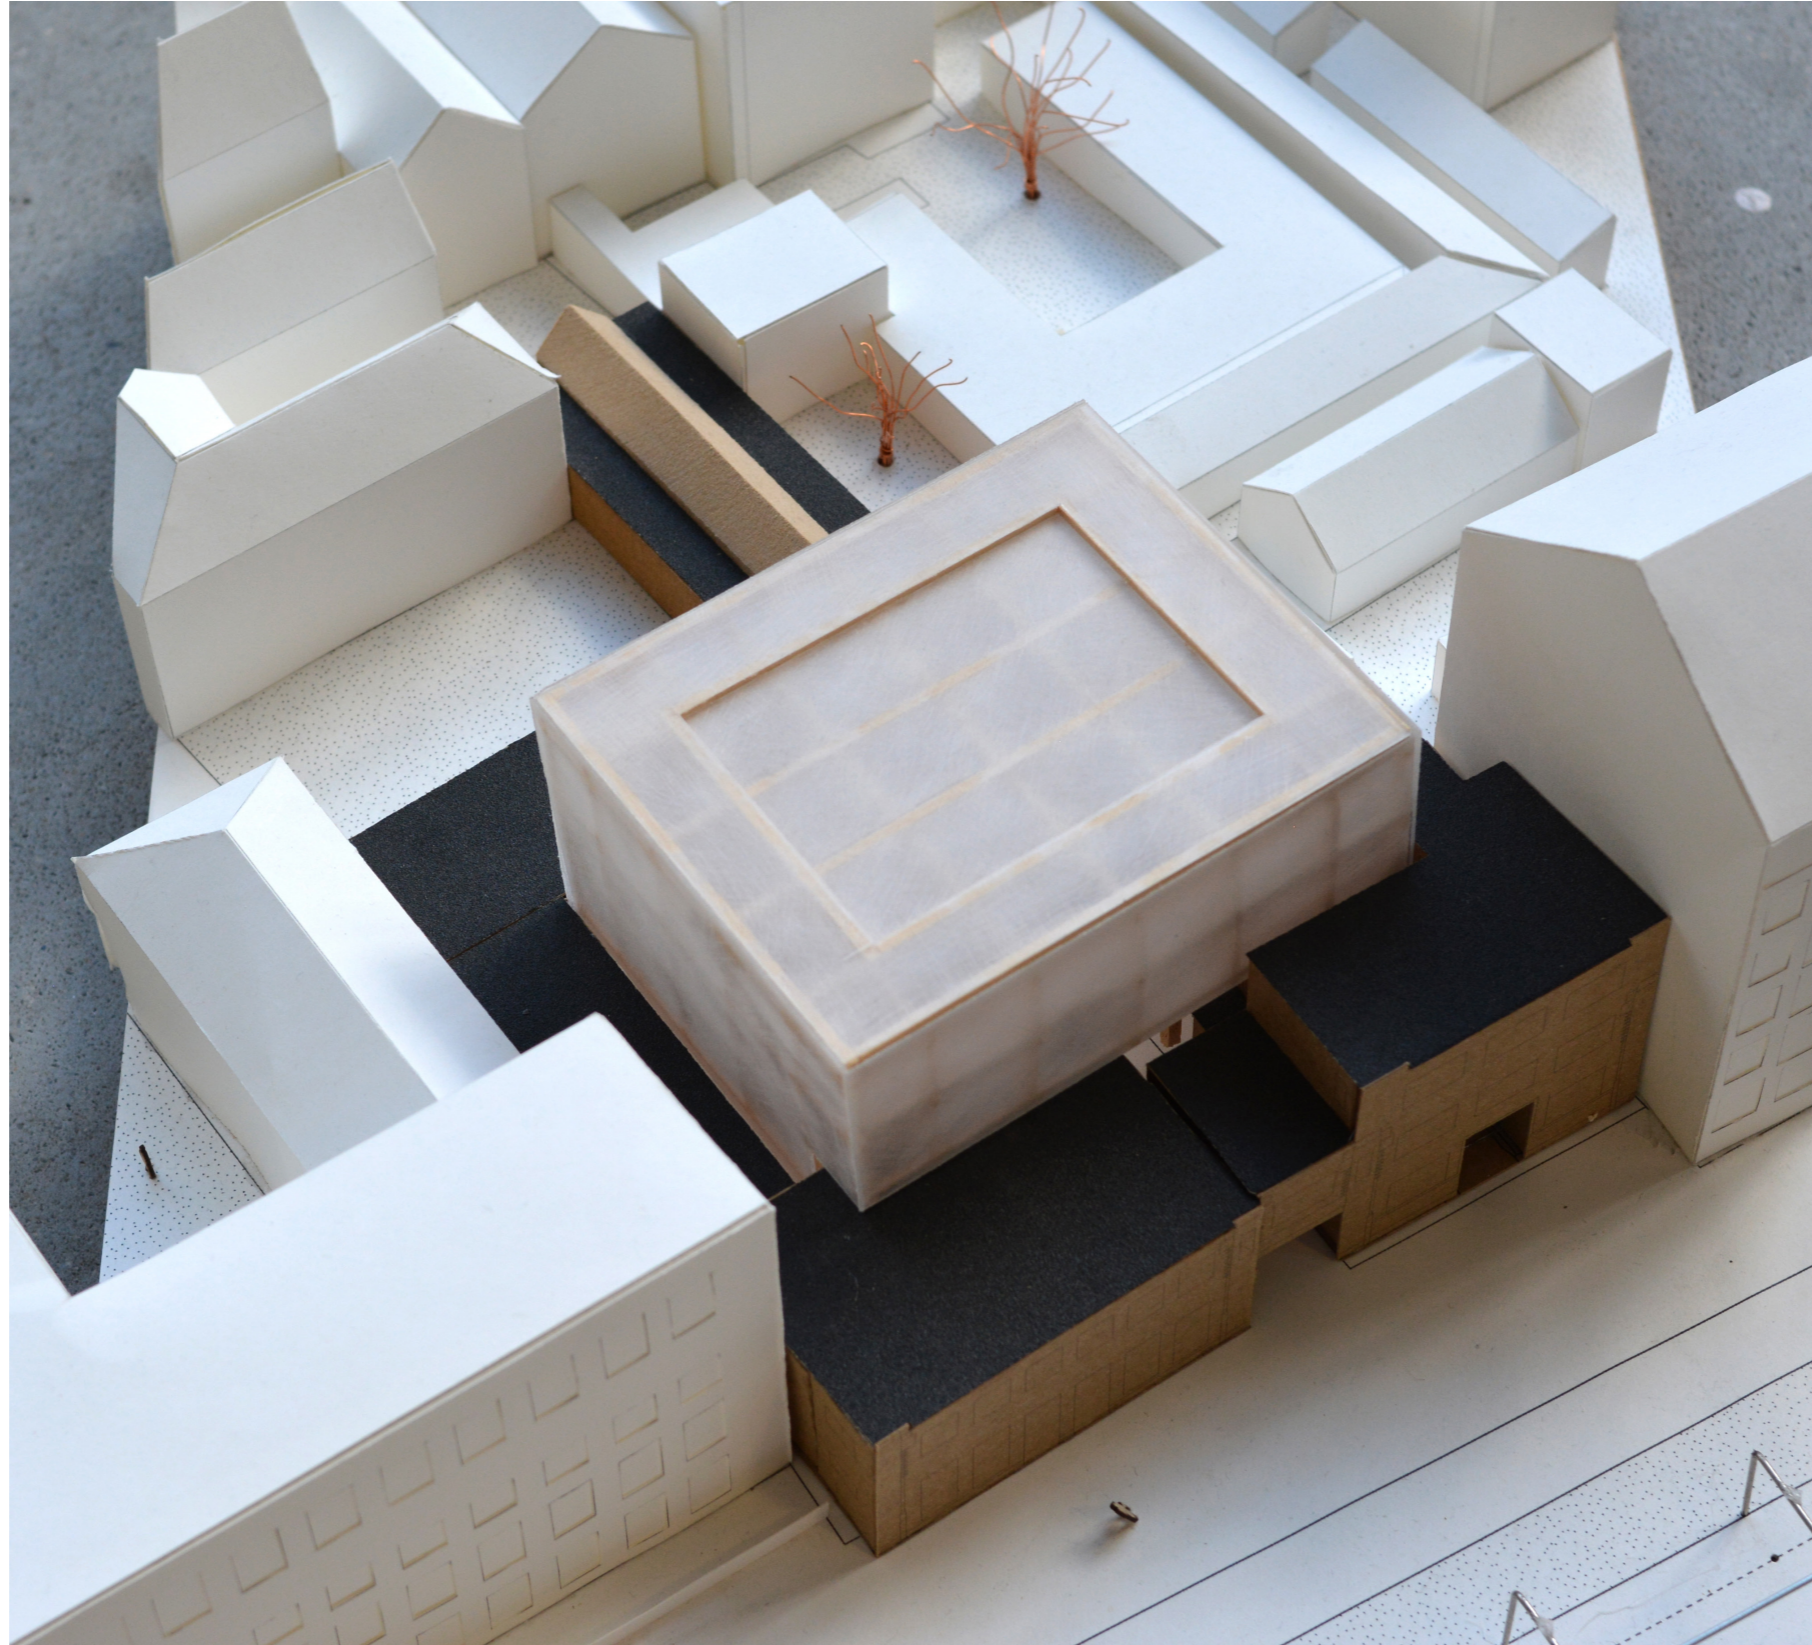

1:200 model, Design proposal