



BRINGING BACK *MOVEMENT* IN SKYDEBANEHAVEN

ANNE CHANTAL BRAND | 4725840 | PUBLIC BUILDING GRADUATION STUDIO | AR4AP100 | TU DELFT | 2019 / 2020

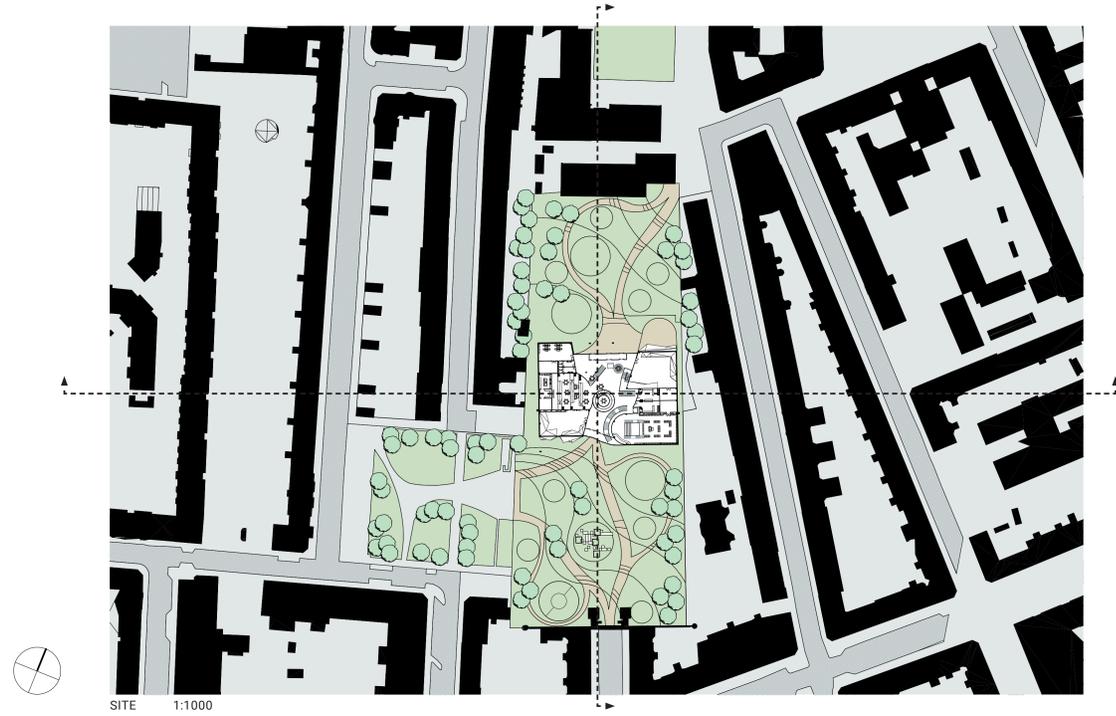

SITE 1:1000

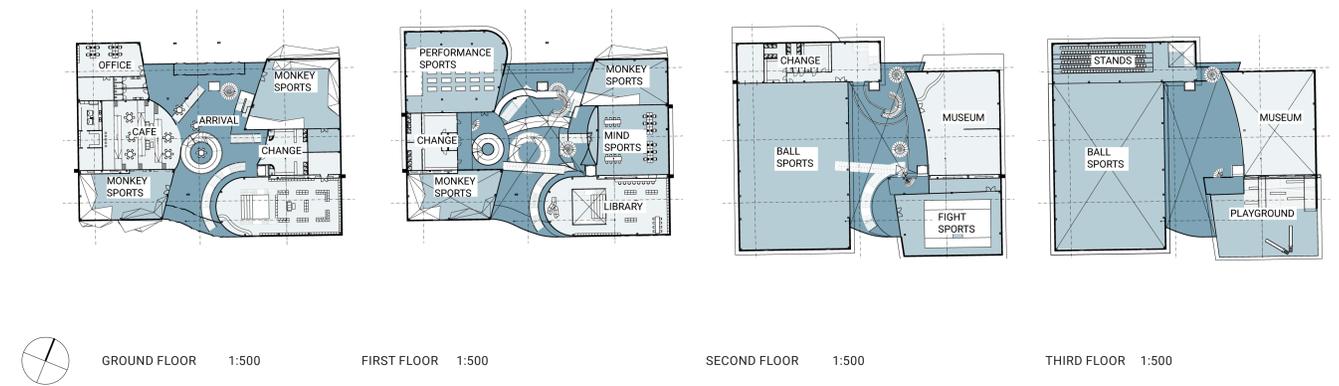

GROUND FLOOR 1:500

FIRST FLOOR 1:500

SECOND FLOOR 1:500

THIRD FLOOR 1:500




SECTION A-A 1:1000




SECTION B-B 1:1000






SECTION A-A 1:500

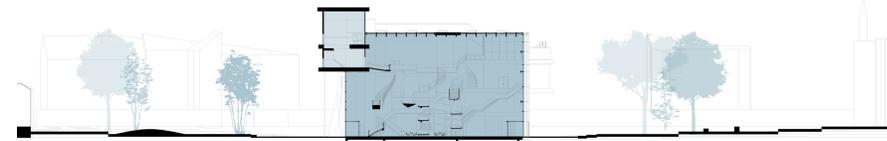

SECTION B-B 1:500

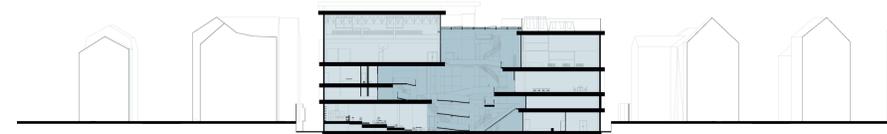


SECTION C-C 1:500

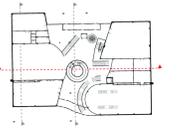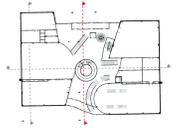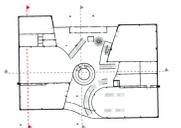

VIEW SEEN FROM THE WALL



VIEW SEEN FROM THE WALL

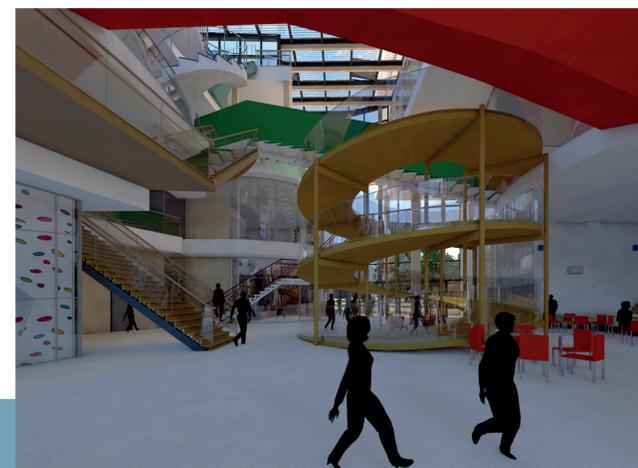




VIEW INTERIOR SEEN FROM GROUND FLOOR



VIEW INTERIOR SEEN FROM FIRRSST FLOOR

BRINGING BACK MOVEMENT IN SKYDEBANEHAVEN

ANNE CHANTAL BRAND | 4725840 | PUBLIC BUILDING GRADUATION STUDIO | AR4AP100 | TU DELFT | 2019 / 2020

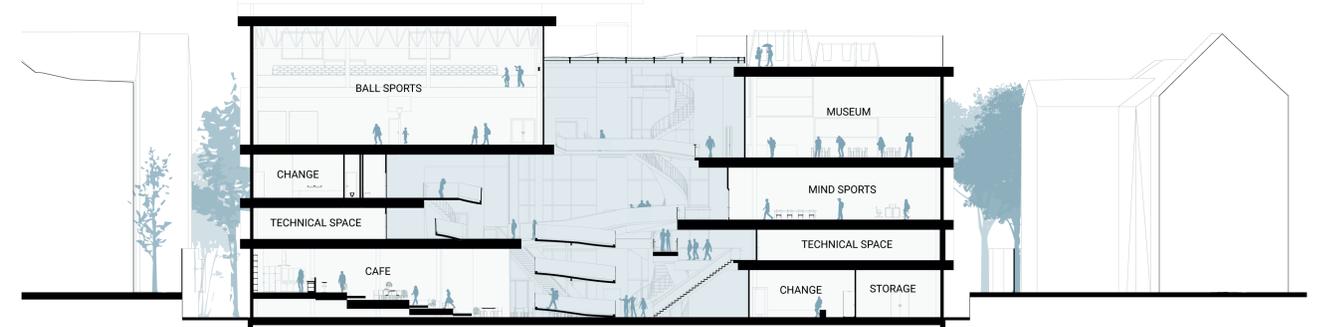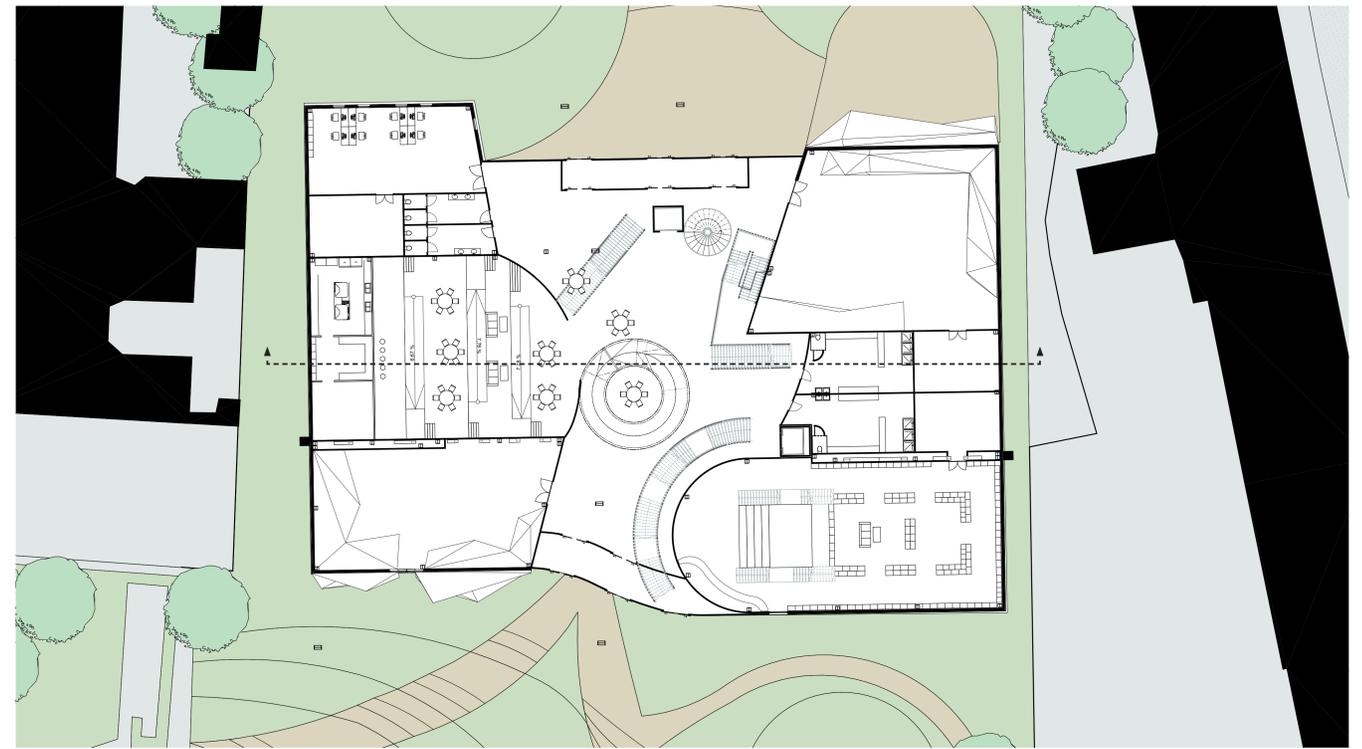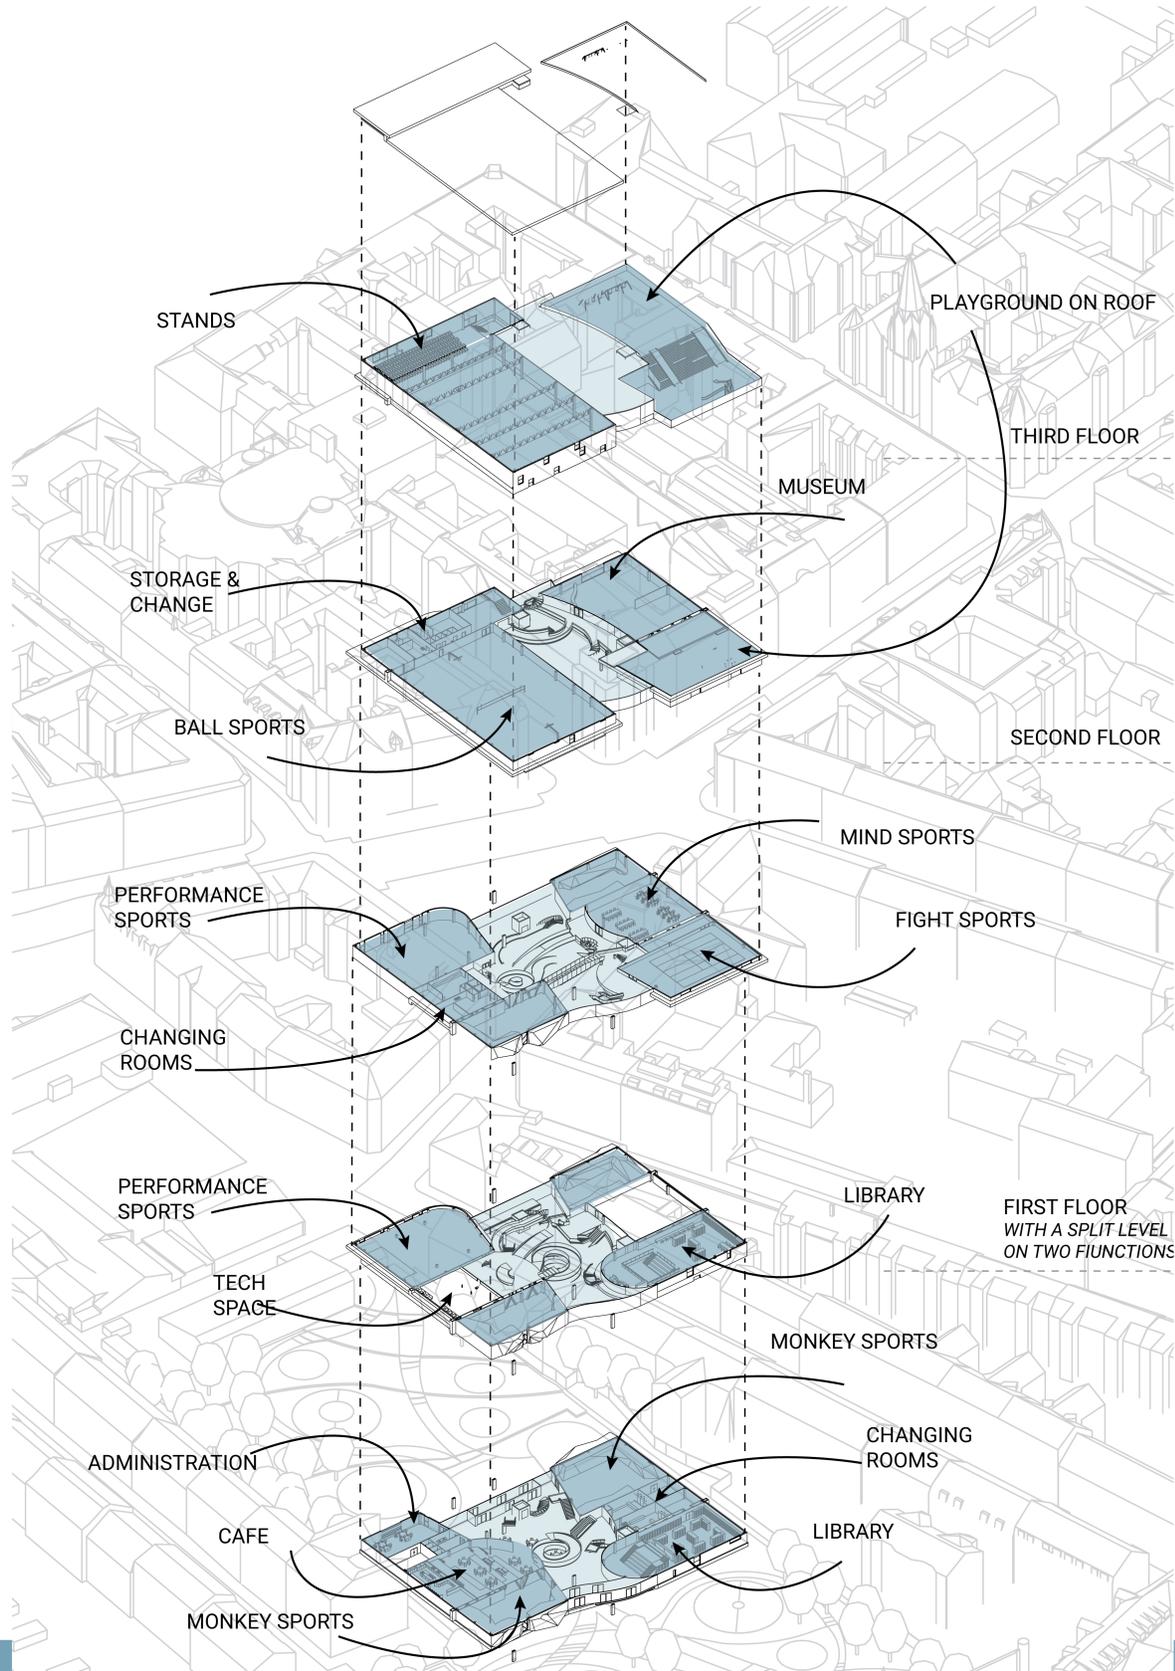

SECTION A-A 1:200



VIEW SEEN TOWARDS THE WALL




VIEW SEEN TOWARDS THE WALL


BRINGING BACK *MOVEMENT* IN SKYDEBANEHAVEN

ANNE CHANTAL BRAND | 4725840 | PUBLIC BUILDING GRADUATION STUDIO | AR4AP100 | TU DELFT | 2019 / 2020


COLUMNS
- MOVING FREE
- FLEXIBLE PLAN

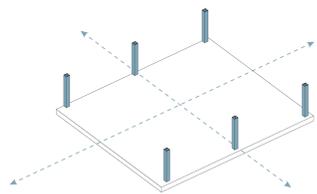


BEAMS

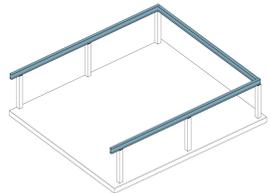


FLOORS
- SLIM FLOORS BETWEEN BEAMS
- HOLLOW FLOOR FOR INSTALLATIONS

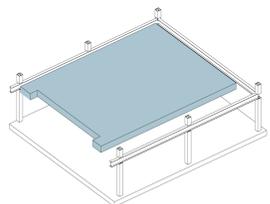


TIMBER FRAME FACADE
- SURROUNDING STEEL STRUCTURE
- LIGHT WEIGHT STRUCTURE
- STUCCO FINISH (CONCRETE LOOK)

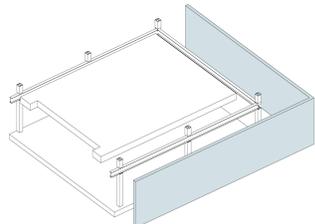


COLUMNS
- STEEL STRUCTURE MOVING UP

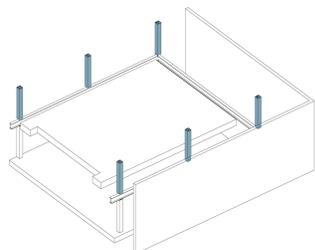




BEAMS, FLOORS AND FACADE
- SAME STRUCTURE UPWARDS
- FLOOR LINES OUTSIDE
- (ISOKORF STRUCTURE)
- TIMBER FRAME CONSTRUCTION

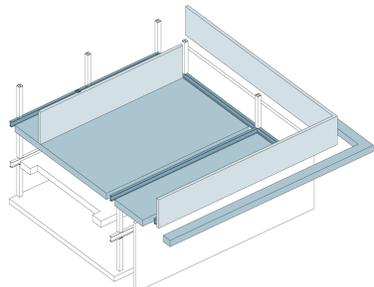


BEAMS, FLOORS AND FACADE
- SAME STRUCTURE UPWARDS
- FLOOR LINES OUTSIDE
- (ISOKORF STRUCTURE)
- ENDING WITH FINISH ON TOP

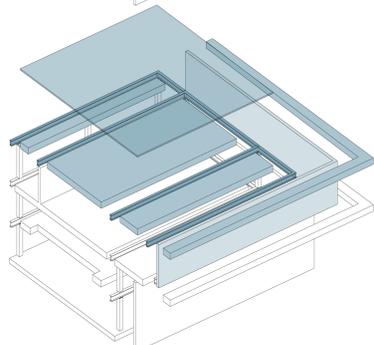


STRUCTURE DIAGRAM

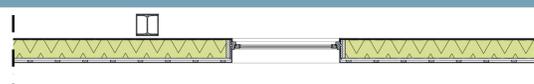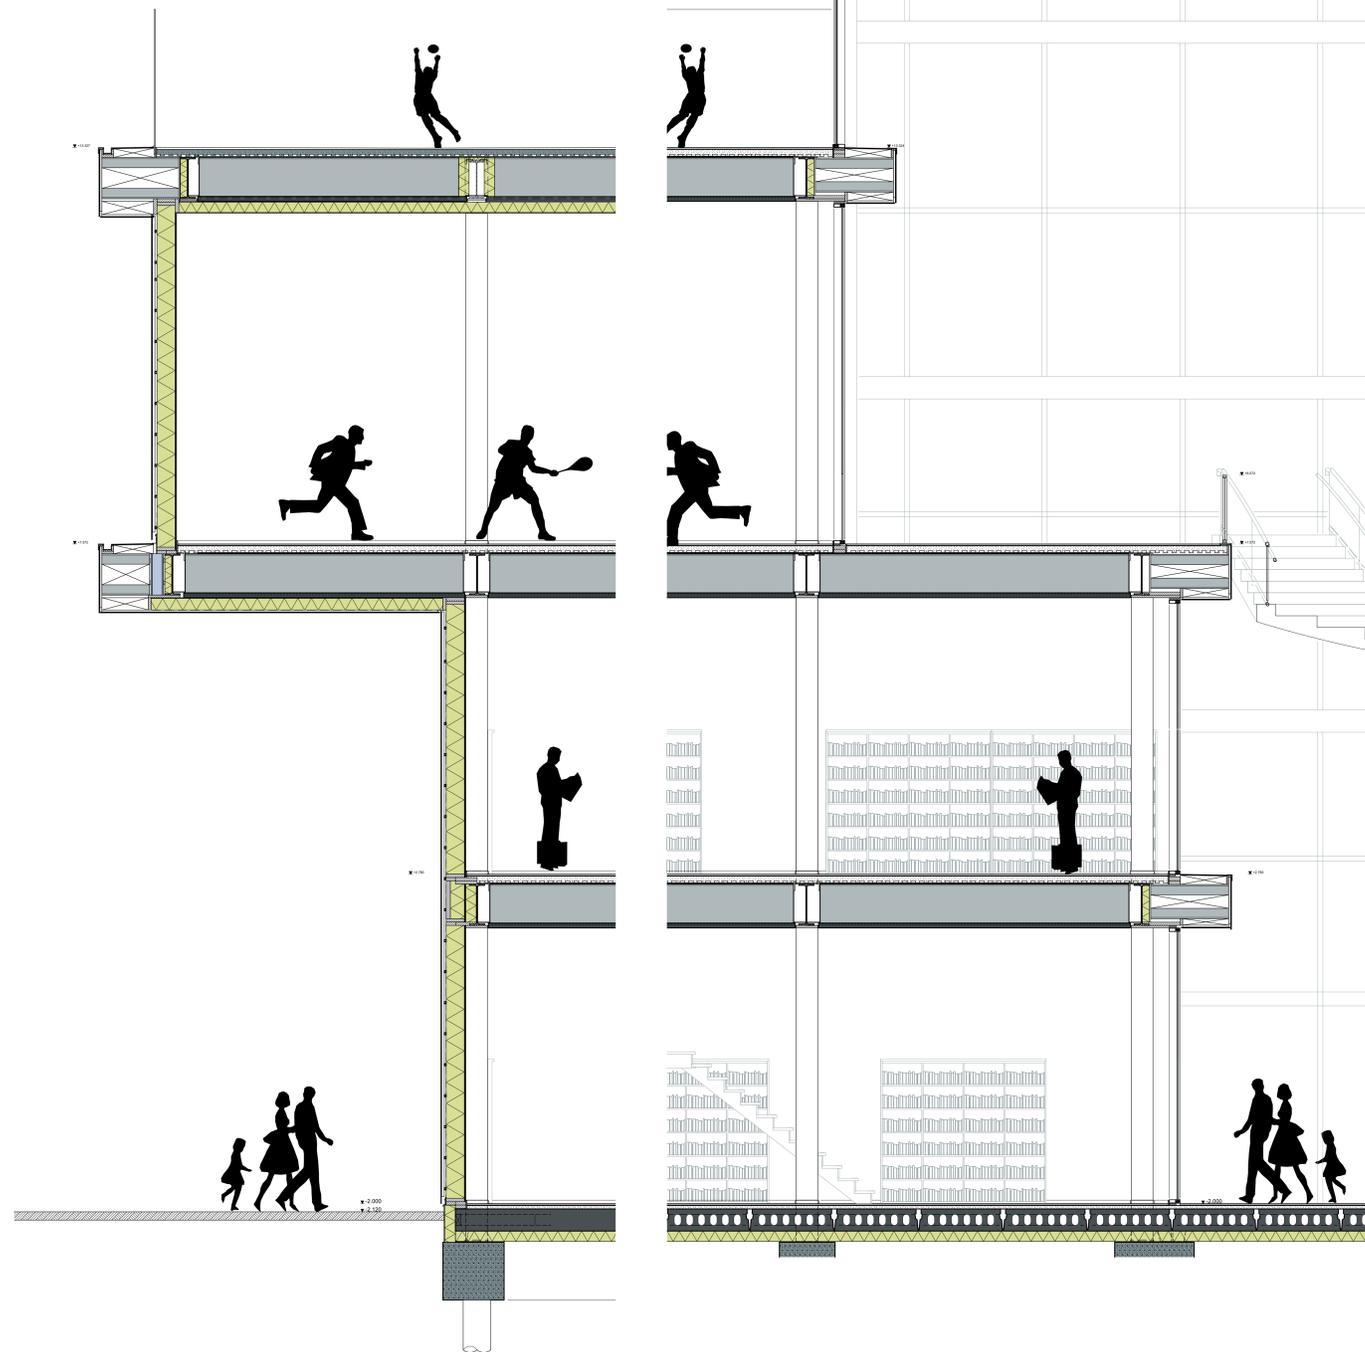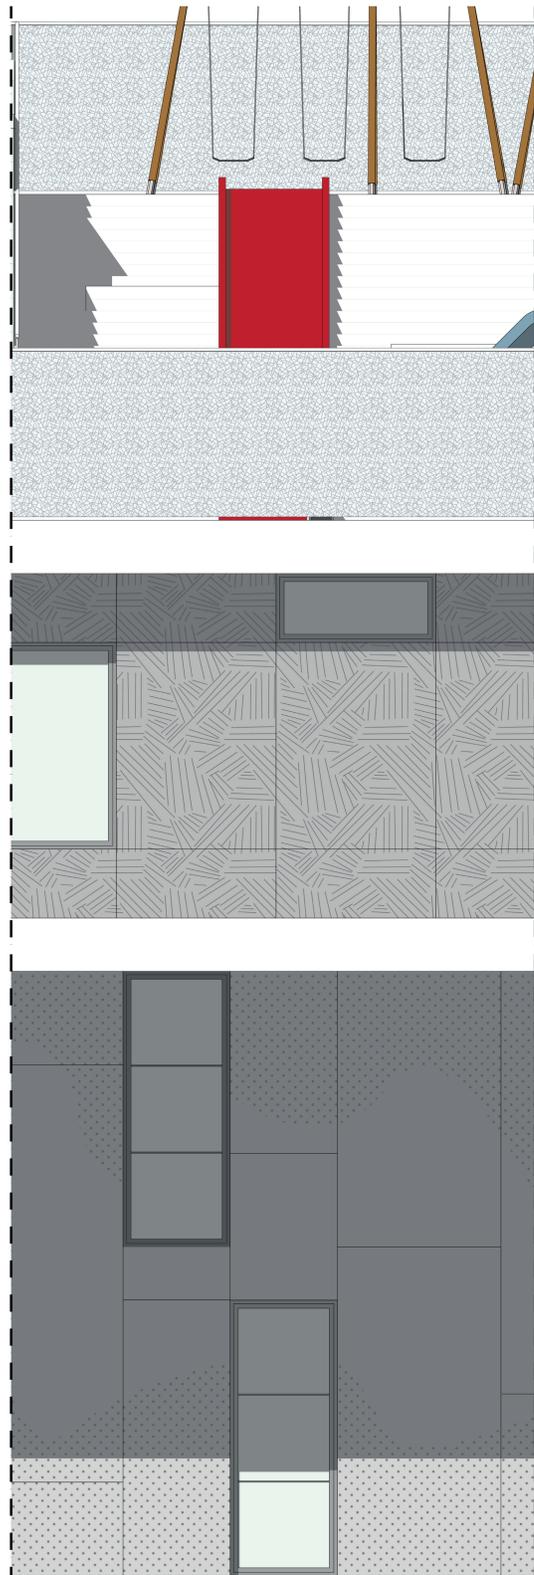

FACADE FRONT VIEW AND GROUND FLOOR HORIZONTAL FRAGMENT (RESCALED)

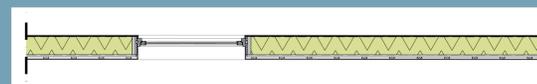

FACADE FRAGMENT OUTSIDE AND FIRST FLOOR HORIZONTAL FRAGMENT (RESCALED)

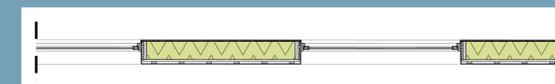

FACADE FRAGMENT INSIDE AND SECOND FLOOR HORIZONTAL FRAGMENT (RESCALED)

BRINGING BACK *MOVEMENT* IN SKYDEBANEHAVEN

ANNE CHANTAL BRAND | 4725840 | PUBLIC BUILDING GRADUATION STUDIO | AR4AP100 | TU DELFT | 2019 / 2020




VIEW EXTERIOR OF ATRIUM





VIEW EXTERIOR OF ATRIUM



VIEW EXTERIOR OF ATRIUM

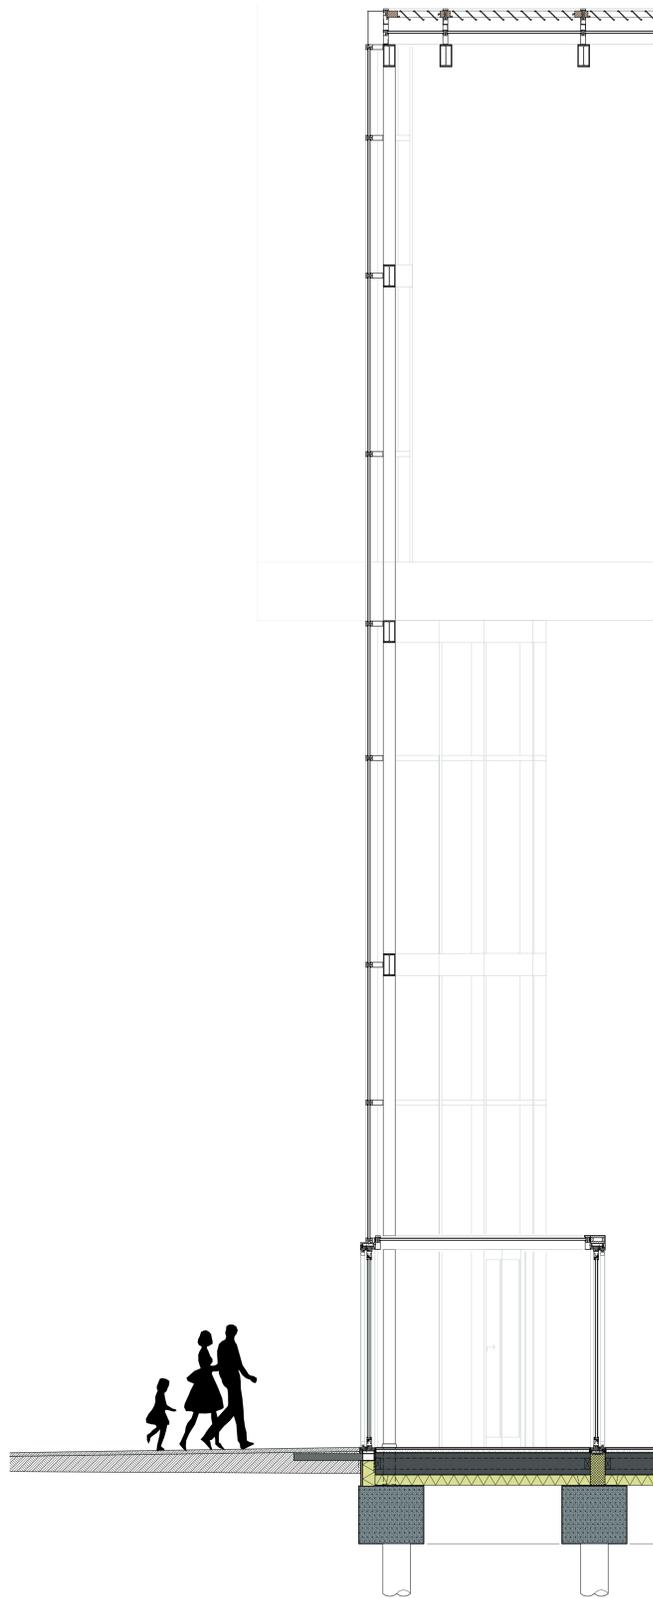

FACADE FRAGMENT OUTSIDE (RESCALED)

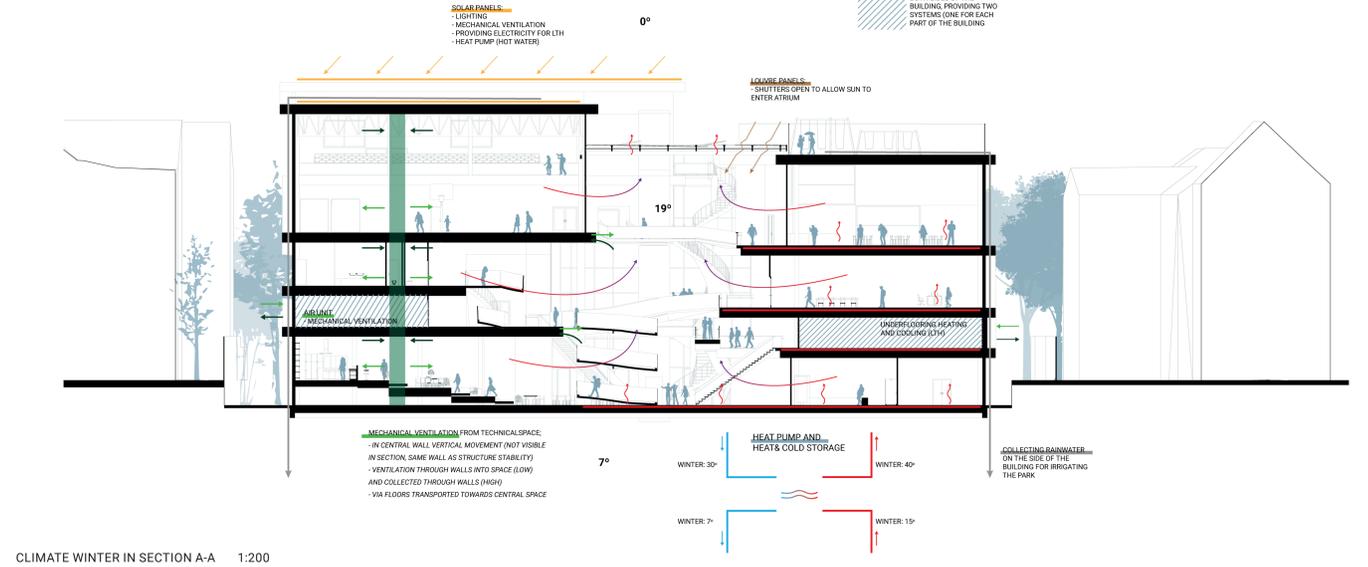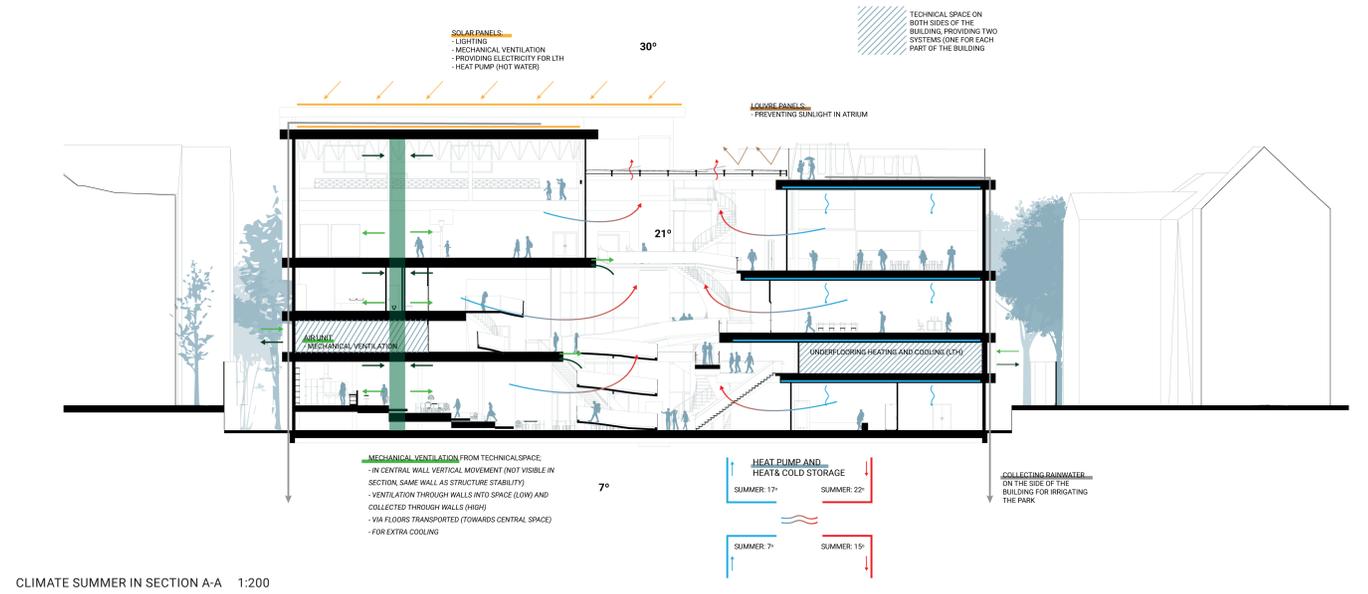

INSIDE VIEW OF BALL SPORTS



INSIDE VIEW OF CAFE