
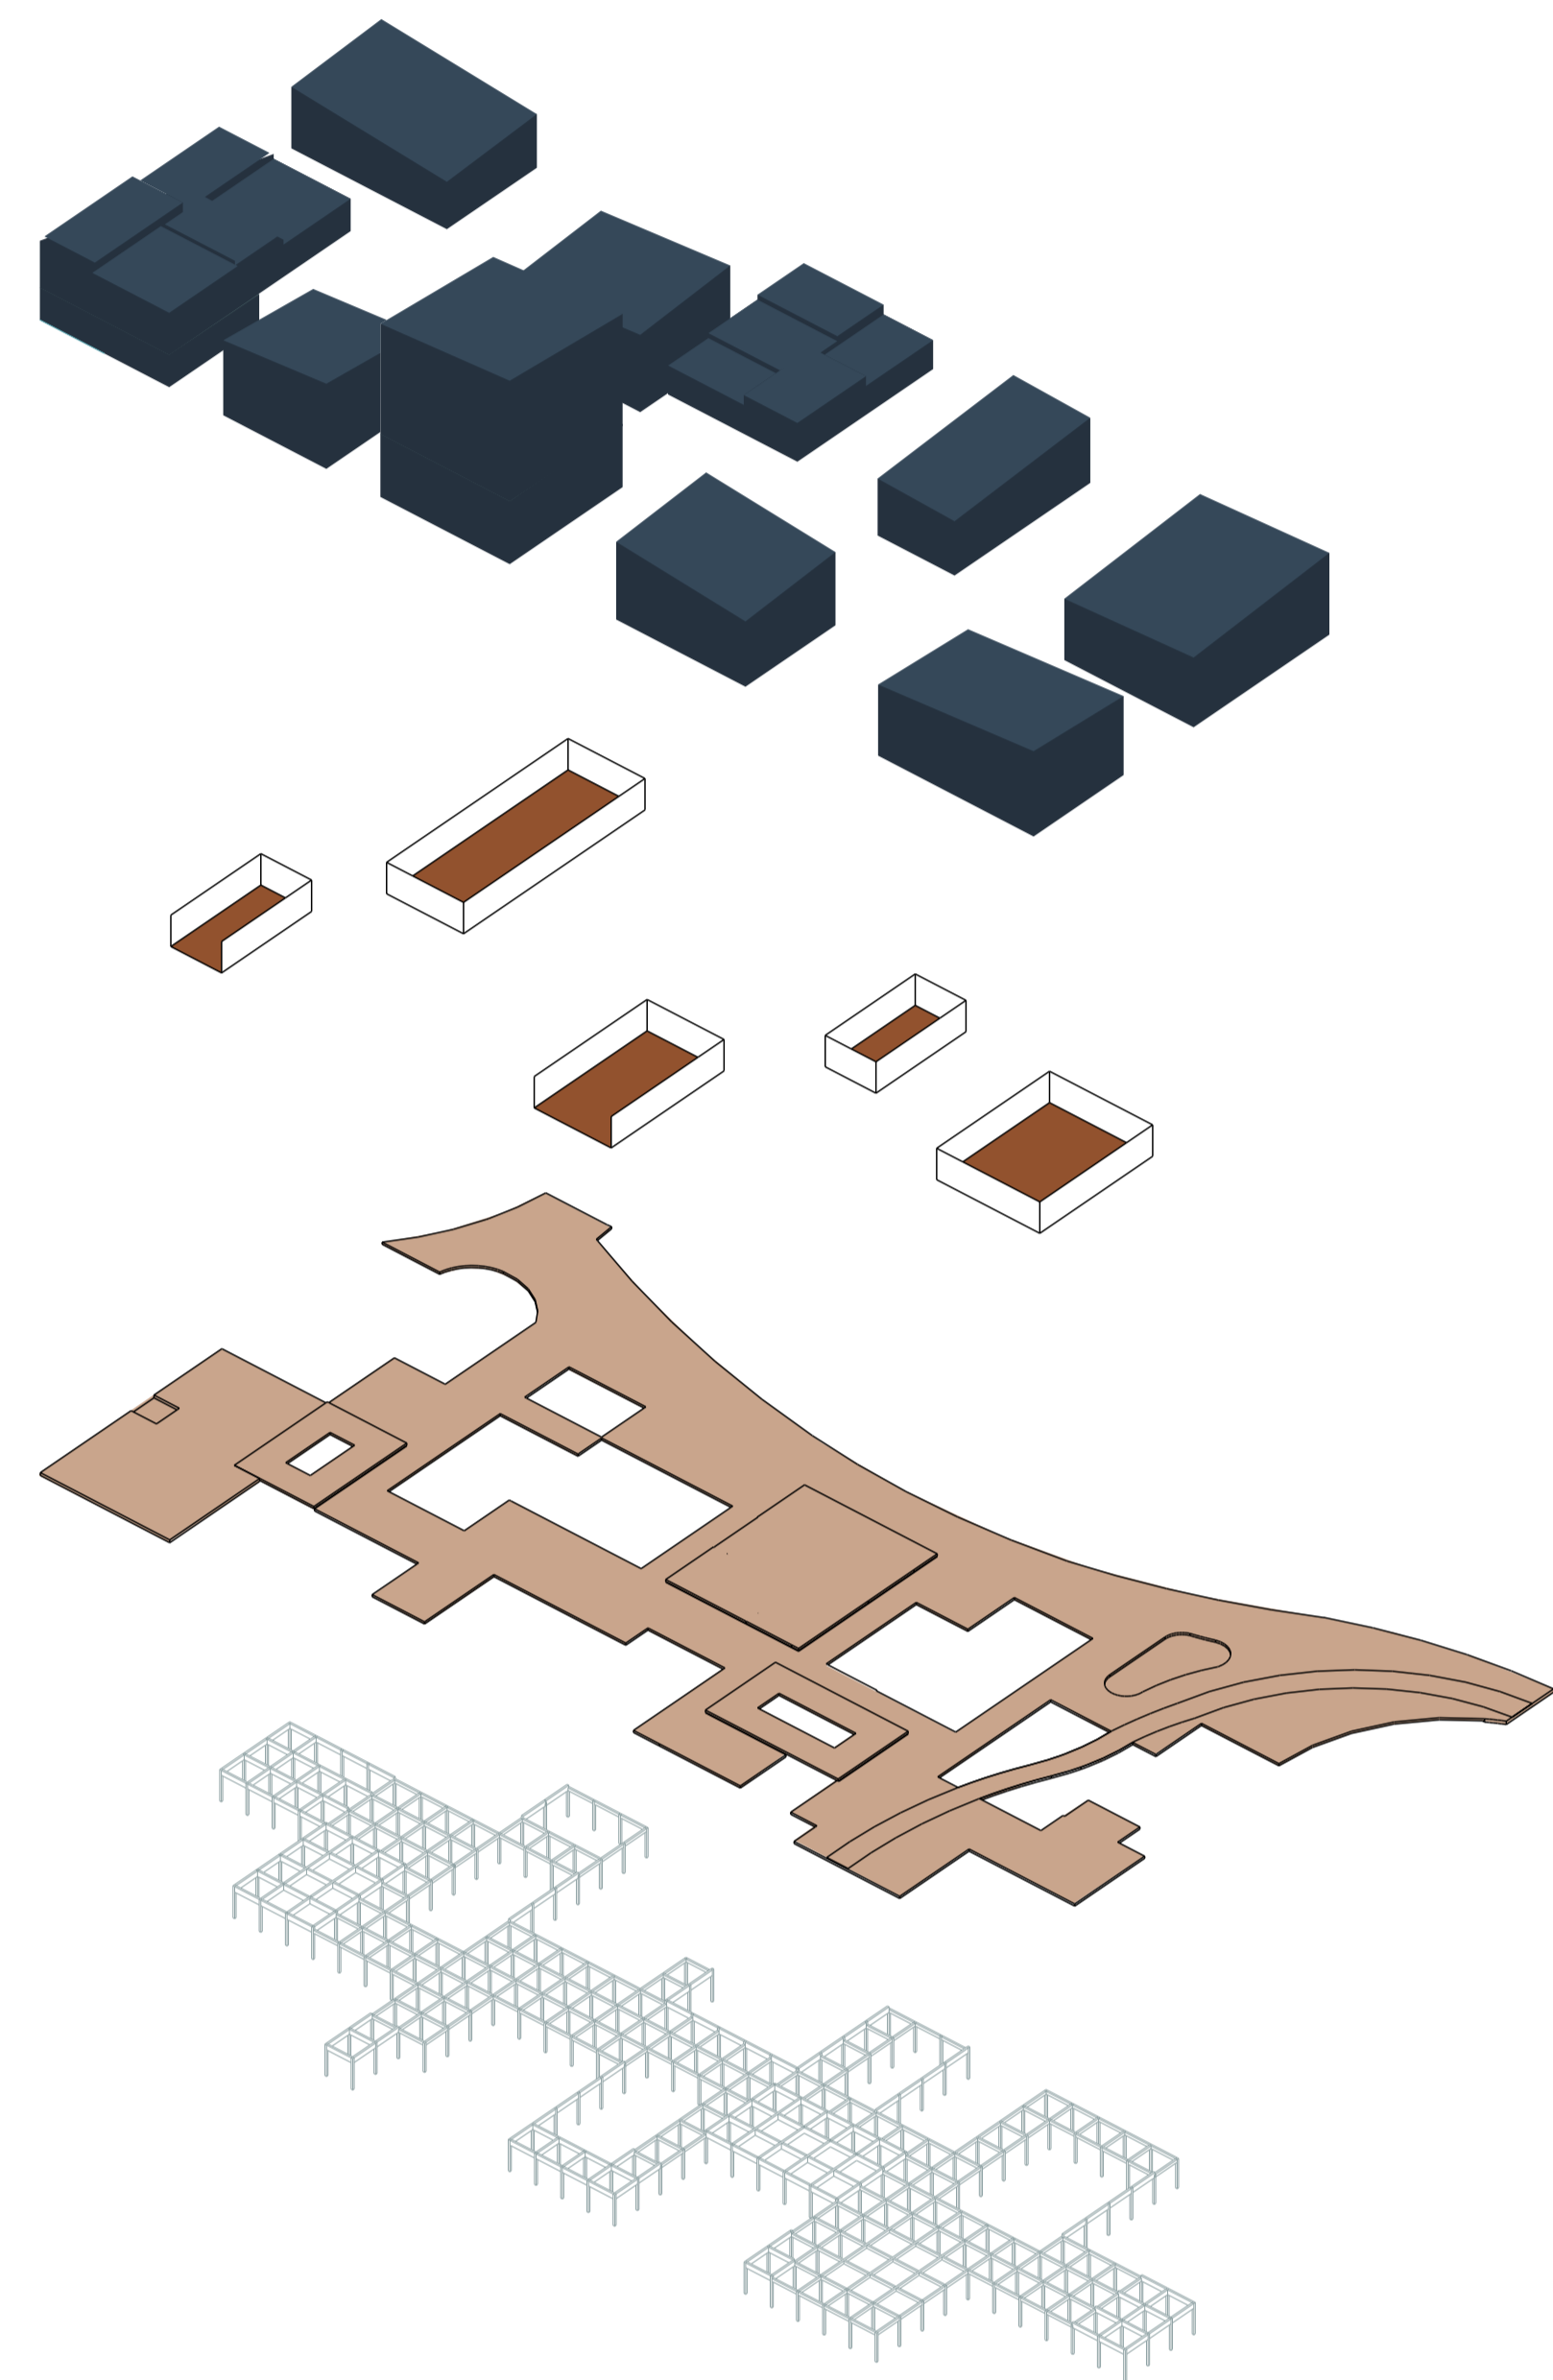


THE NEIGHBOURHOOD ART CENTRE


MISSION STATEMENT

The Neighbourhood Art Centre stimulates the incidental engagement with contemporary art and making it more accessible for anyone. It fosters interaction between individuals and communities, as well as artists.


GUIDING THEMES

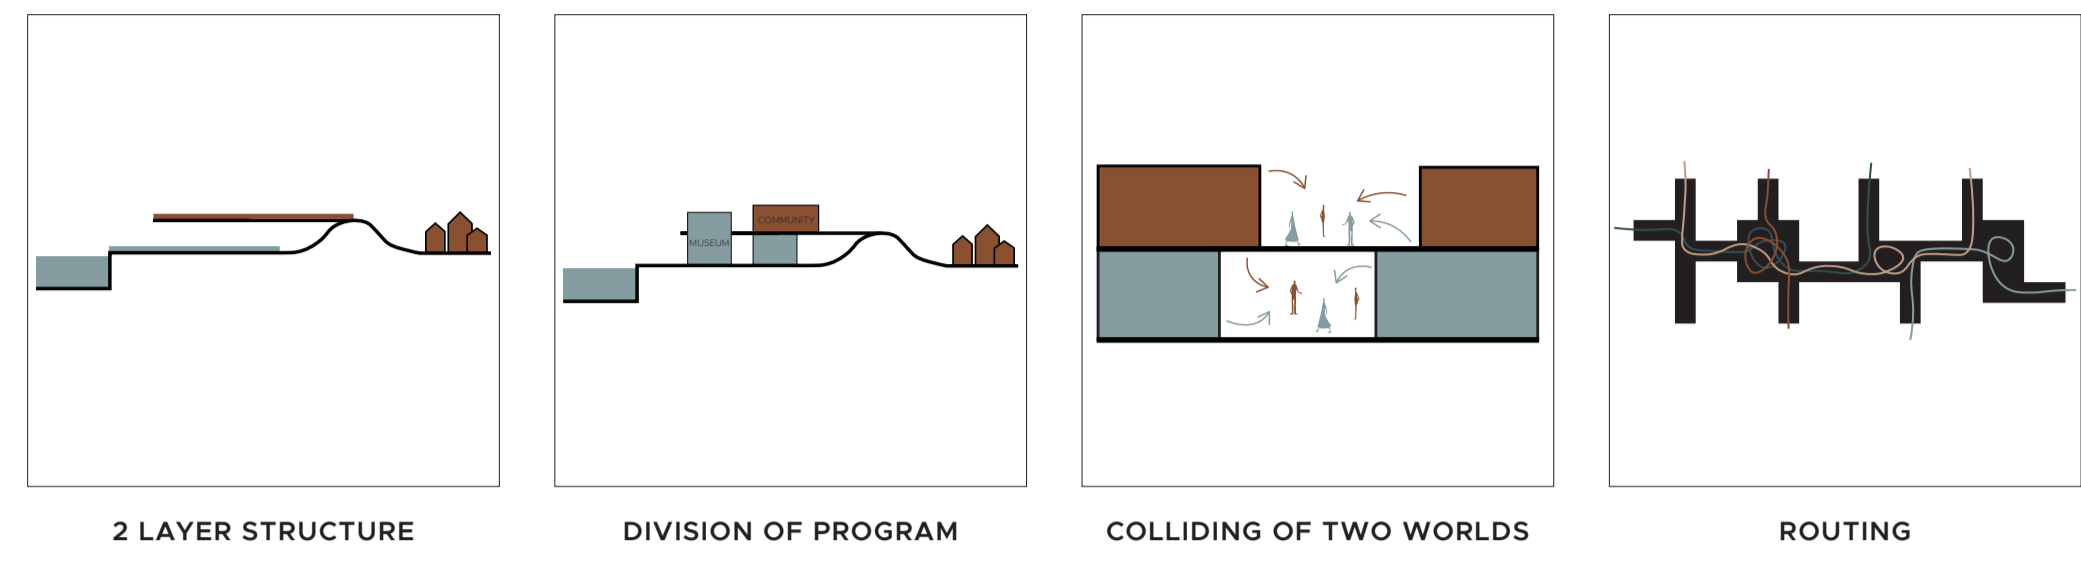


SNEAK PEEK

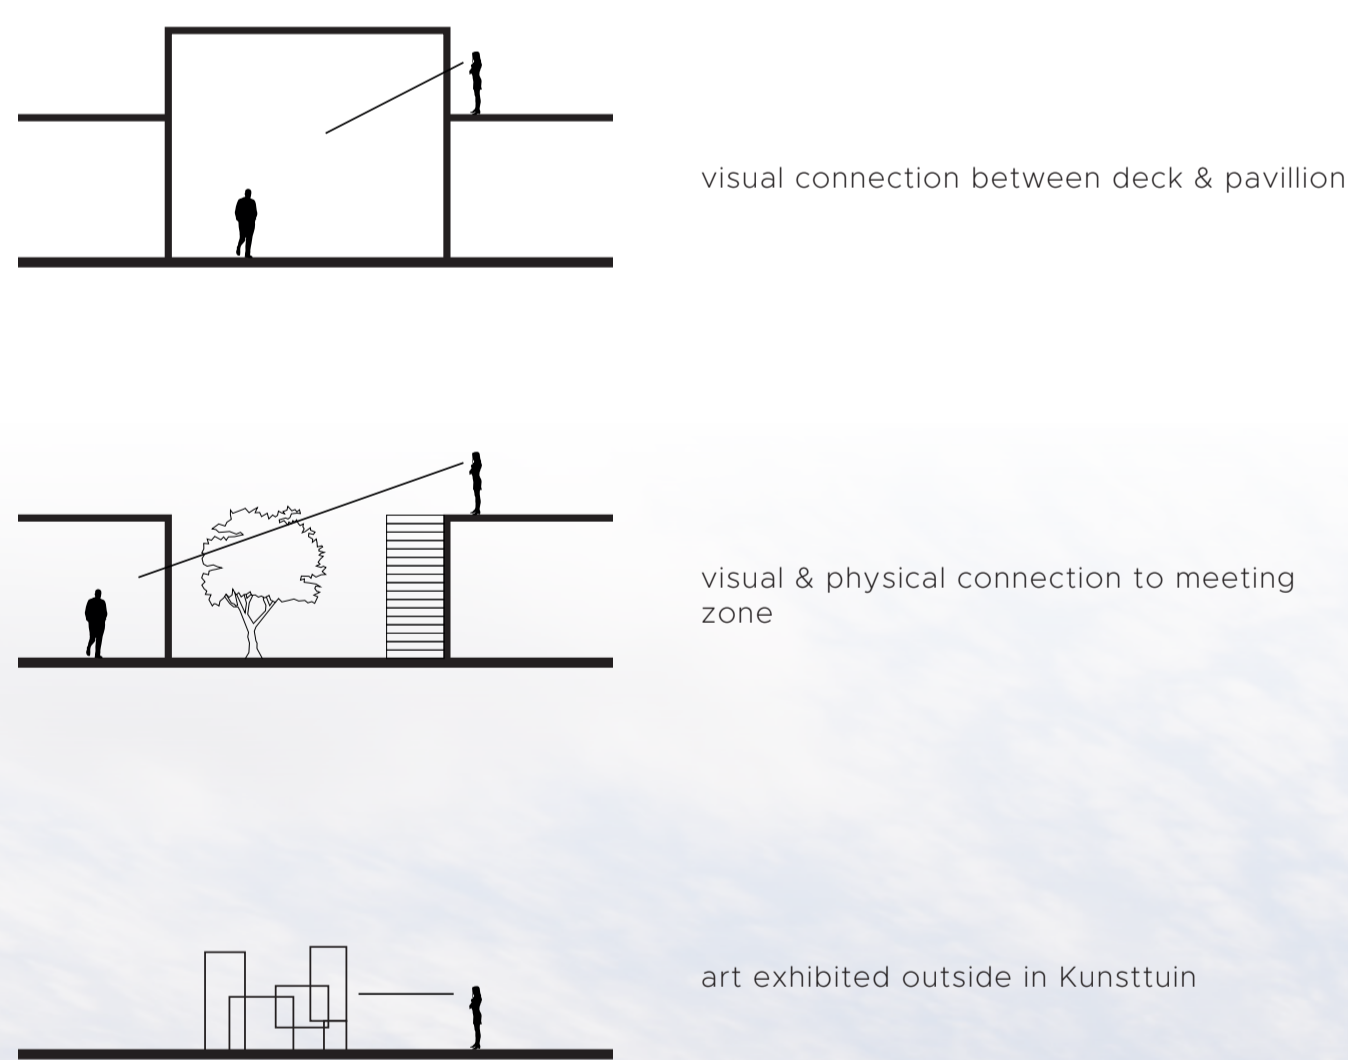

STRUCTURE

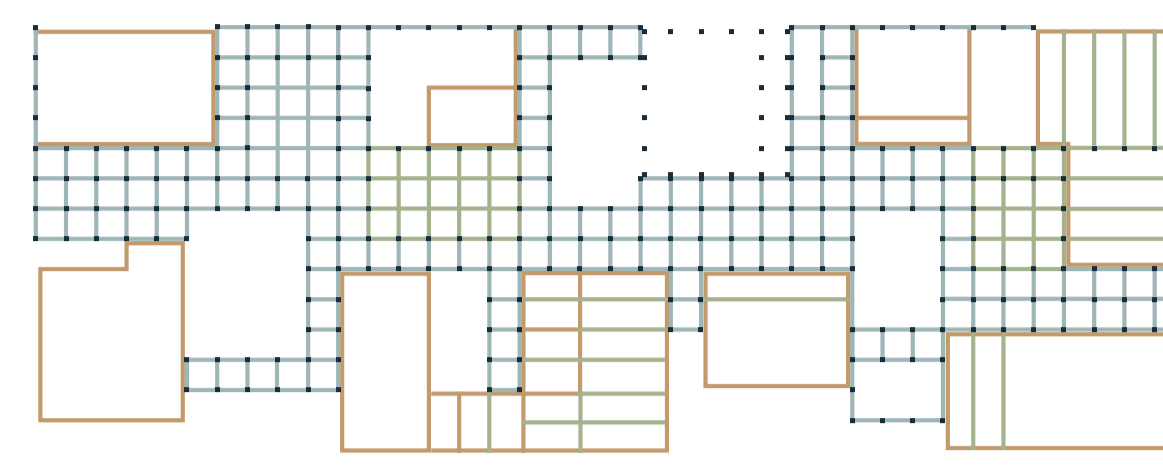

Floor 1 1:1000

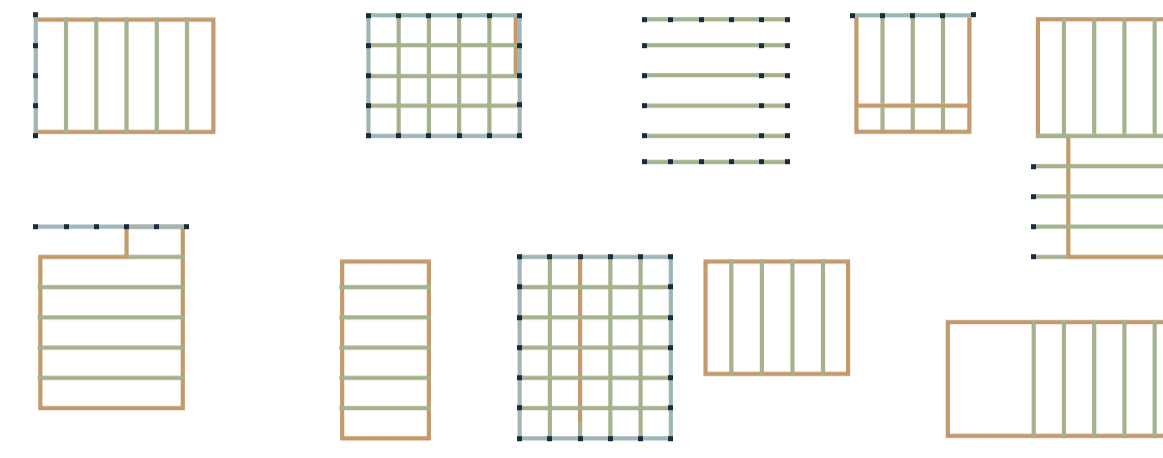


Floor 2 1:1000




Floor 3,4,5 1:1000

- CLT 150mm
- Glulam Column 270x270
- Glulam Beam 270x400
- Glulam Beam 270x800

CLIMATE CONCEPT SUMMER

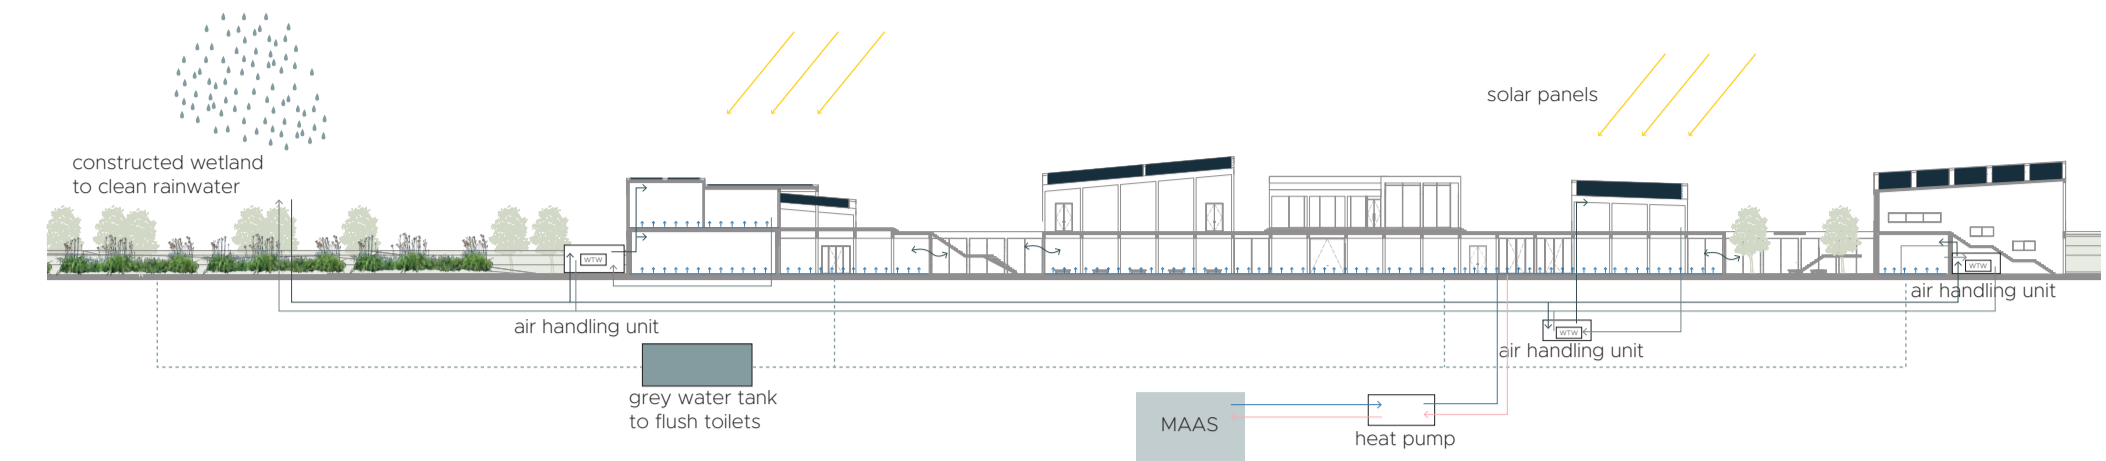


Section A-A'

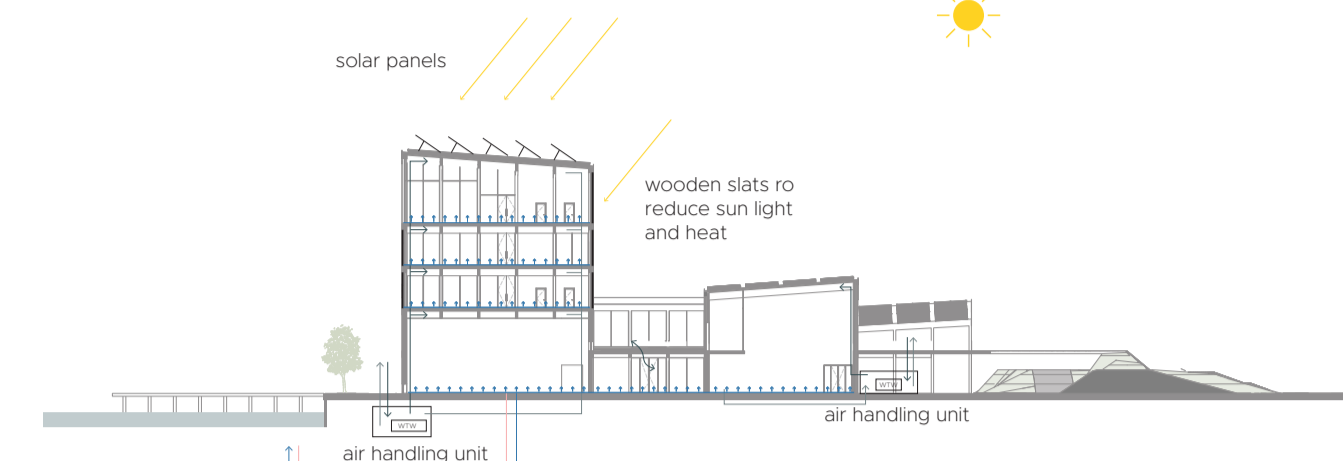


Section B-B'


CLIMATE CONCEPT WINTER

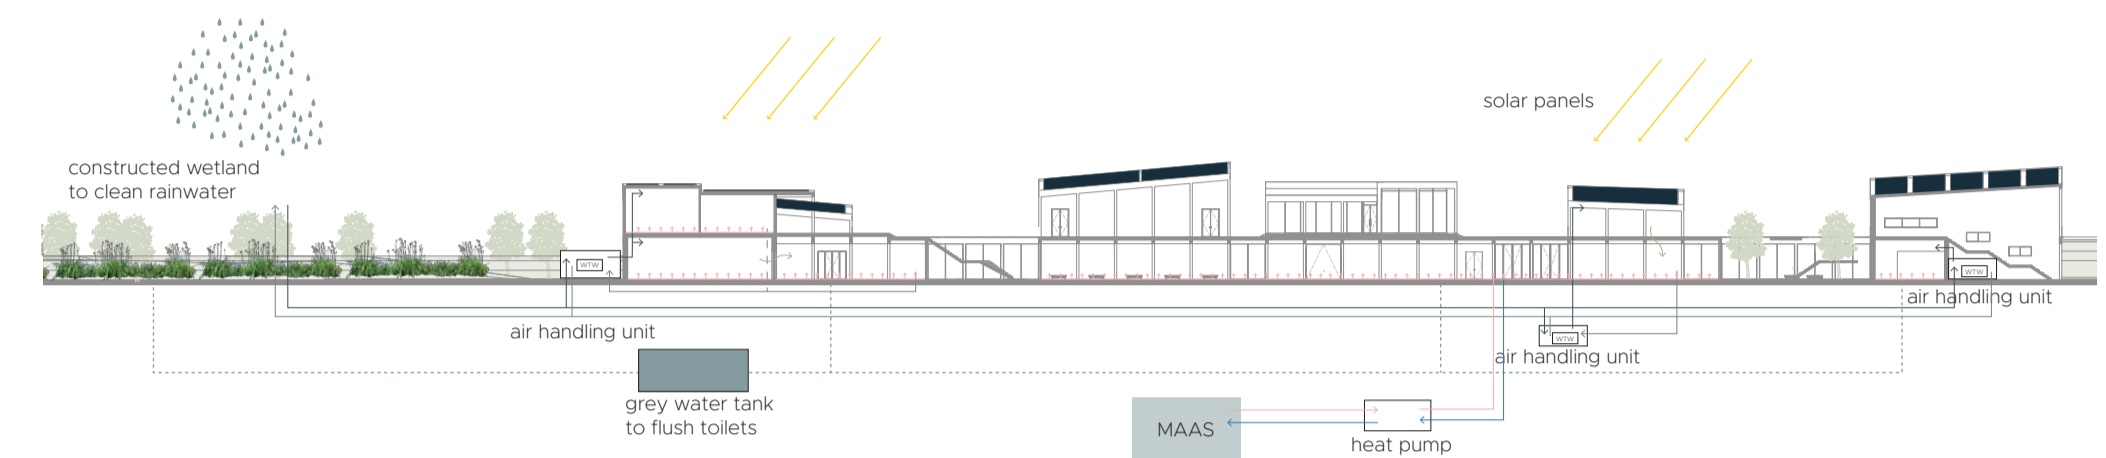


Section A-A'

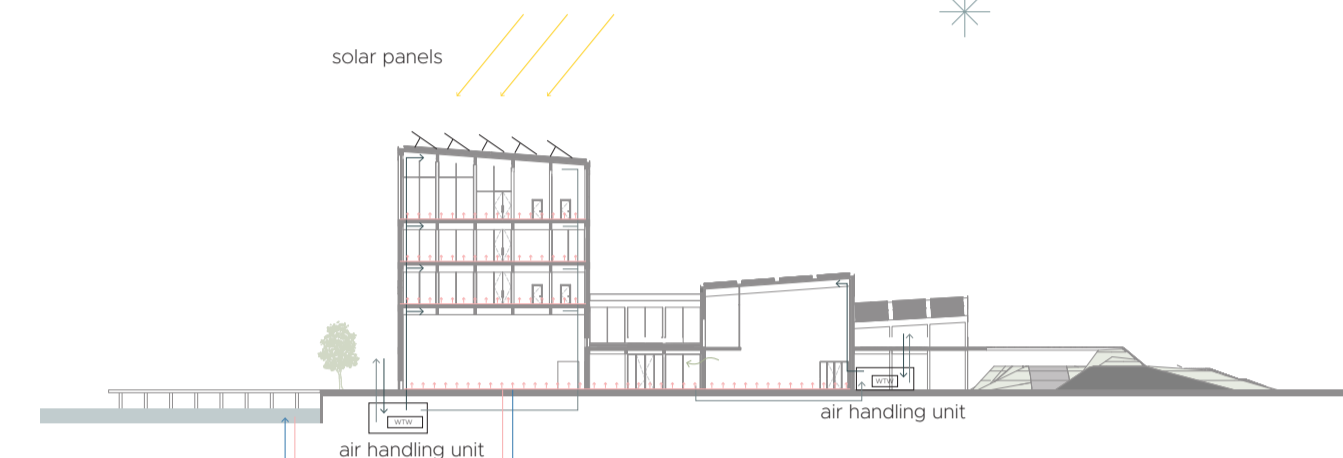


Section B-B'

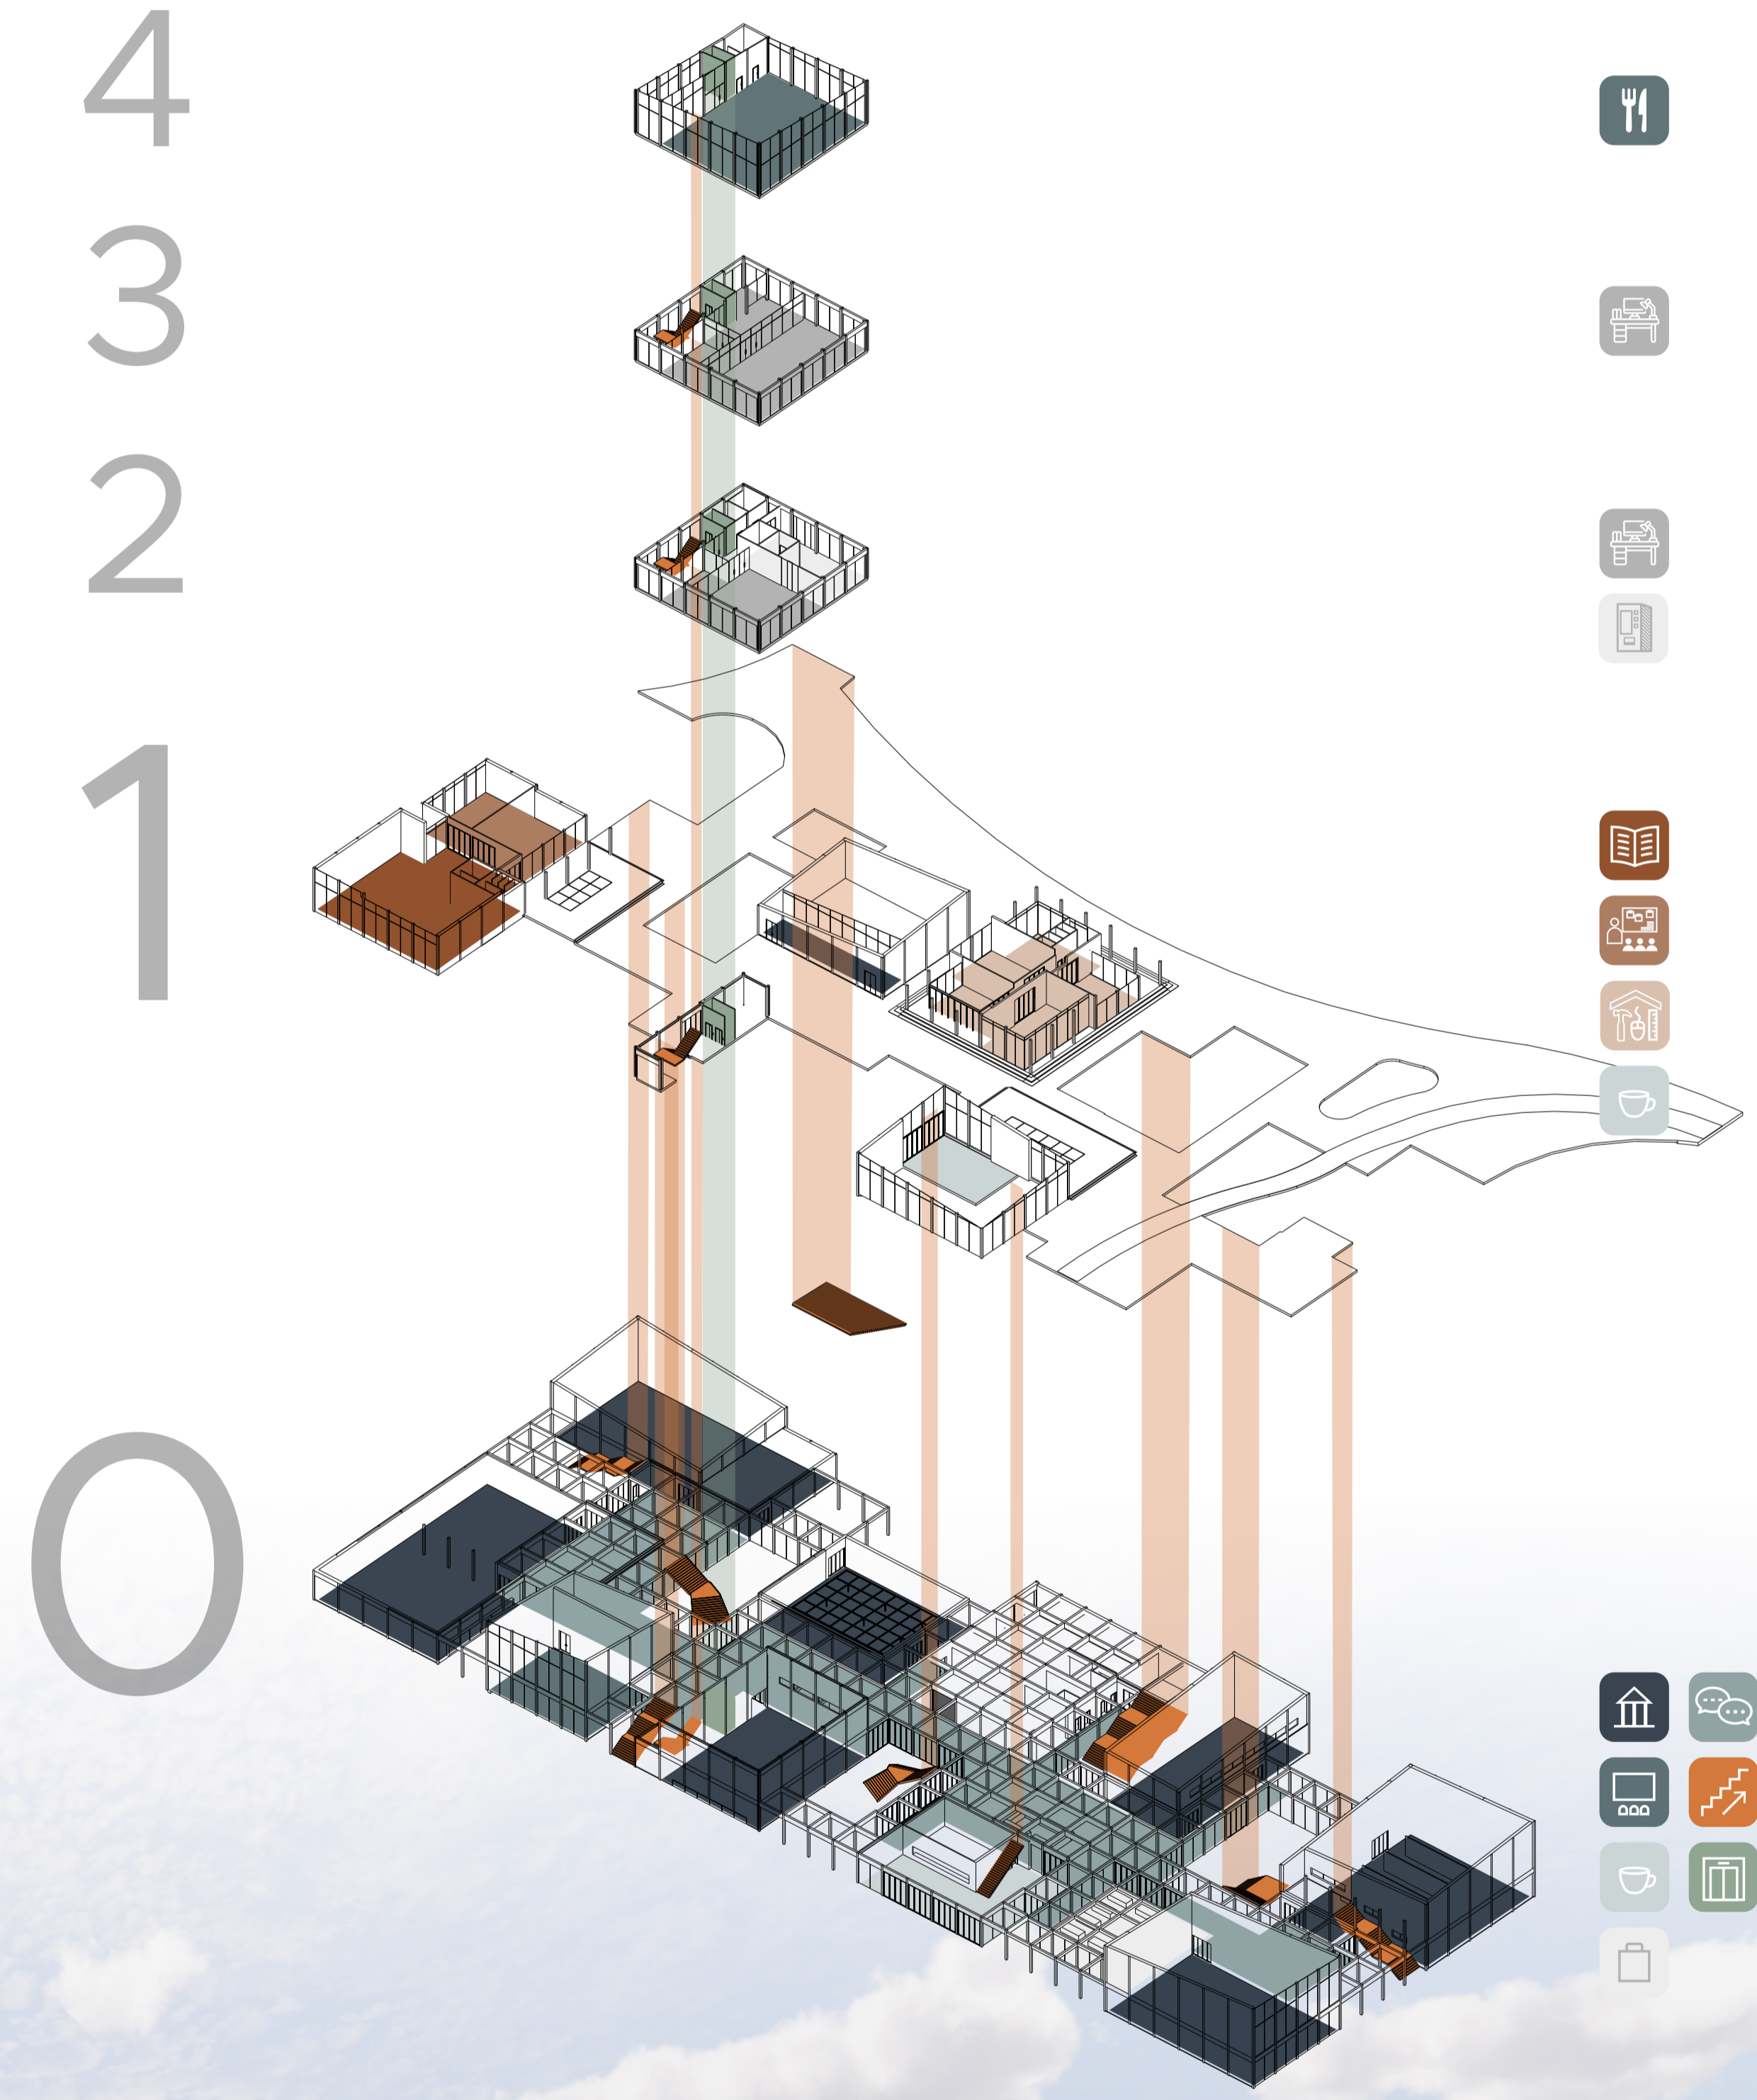


CONTEXT: DECK

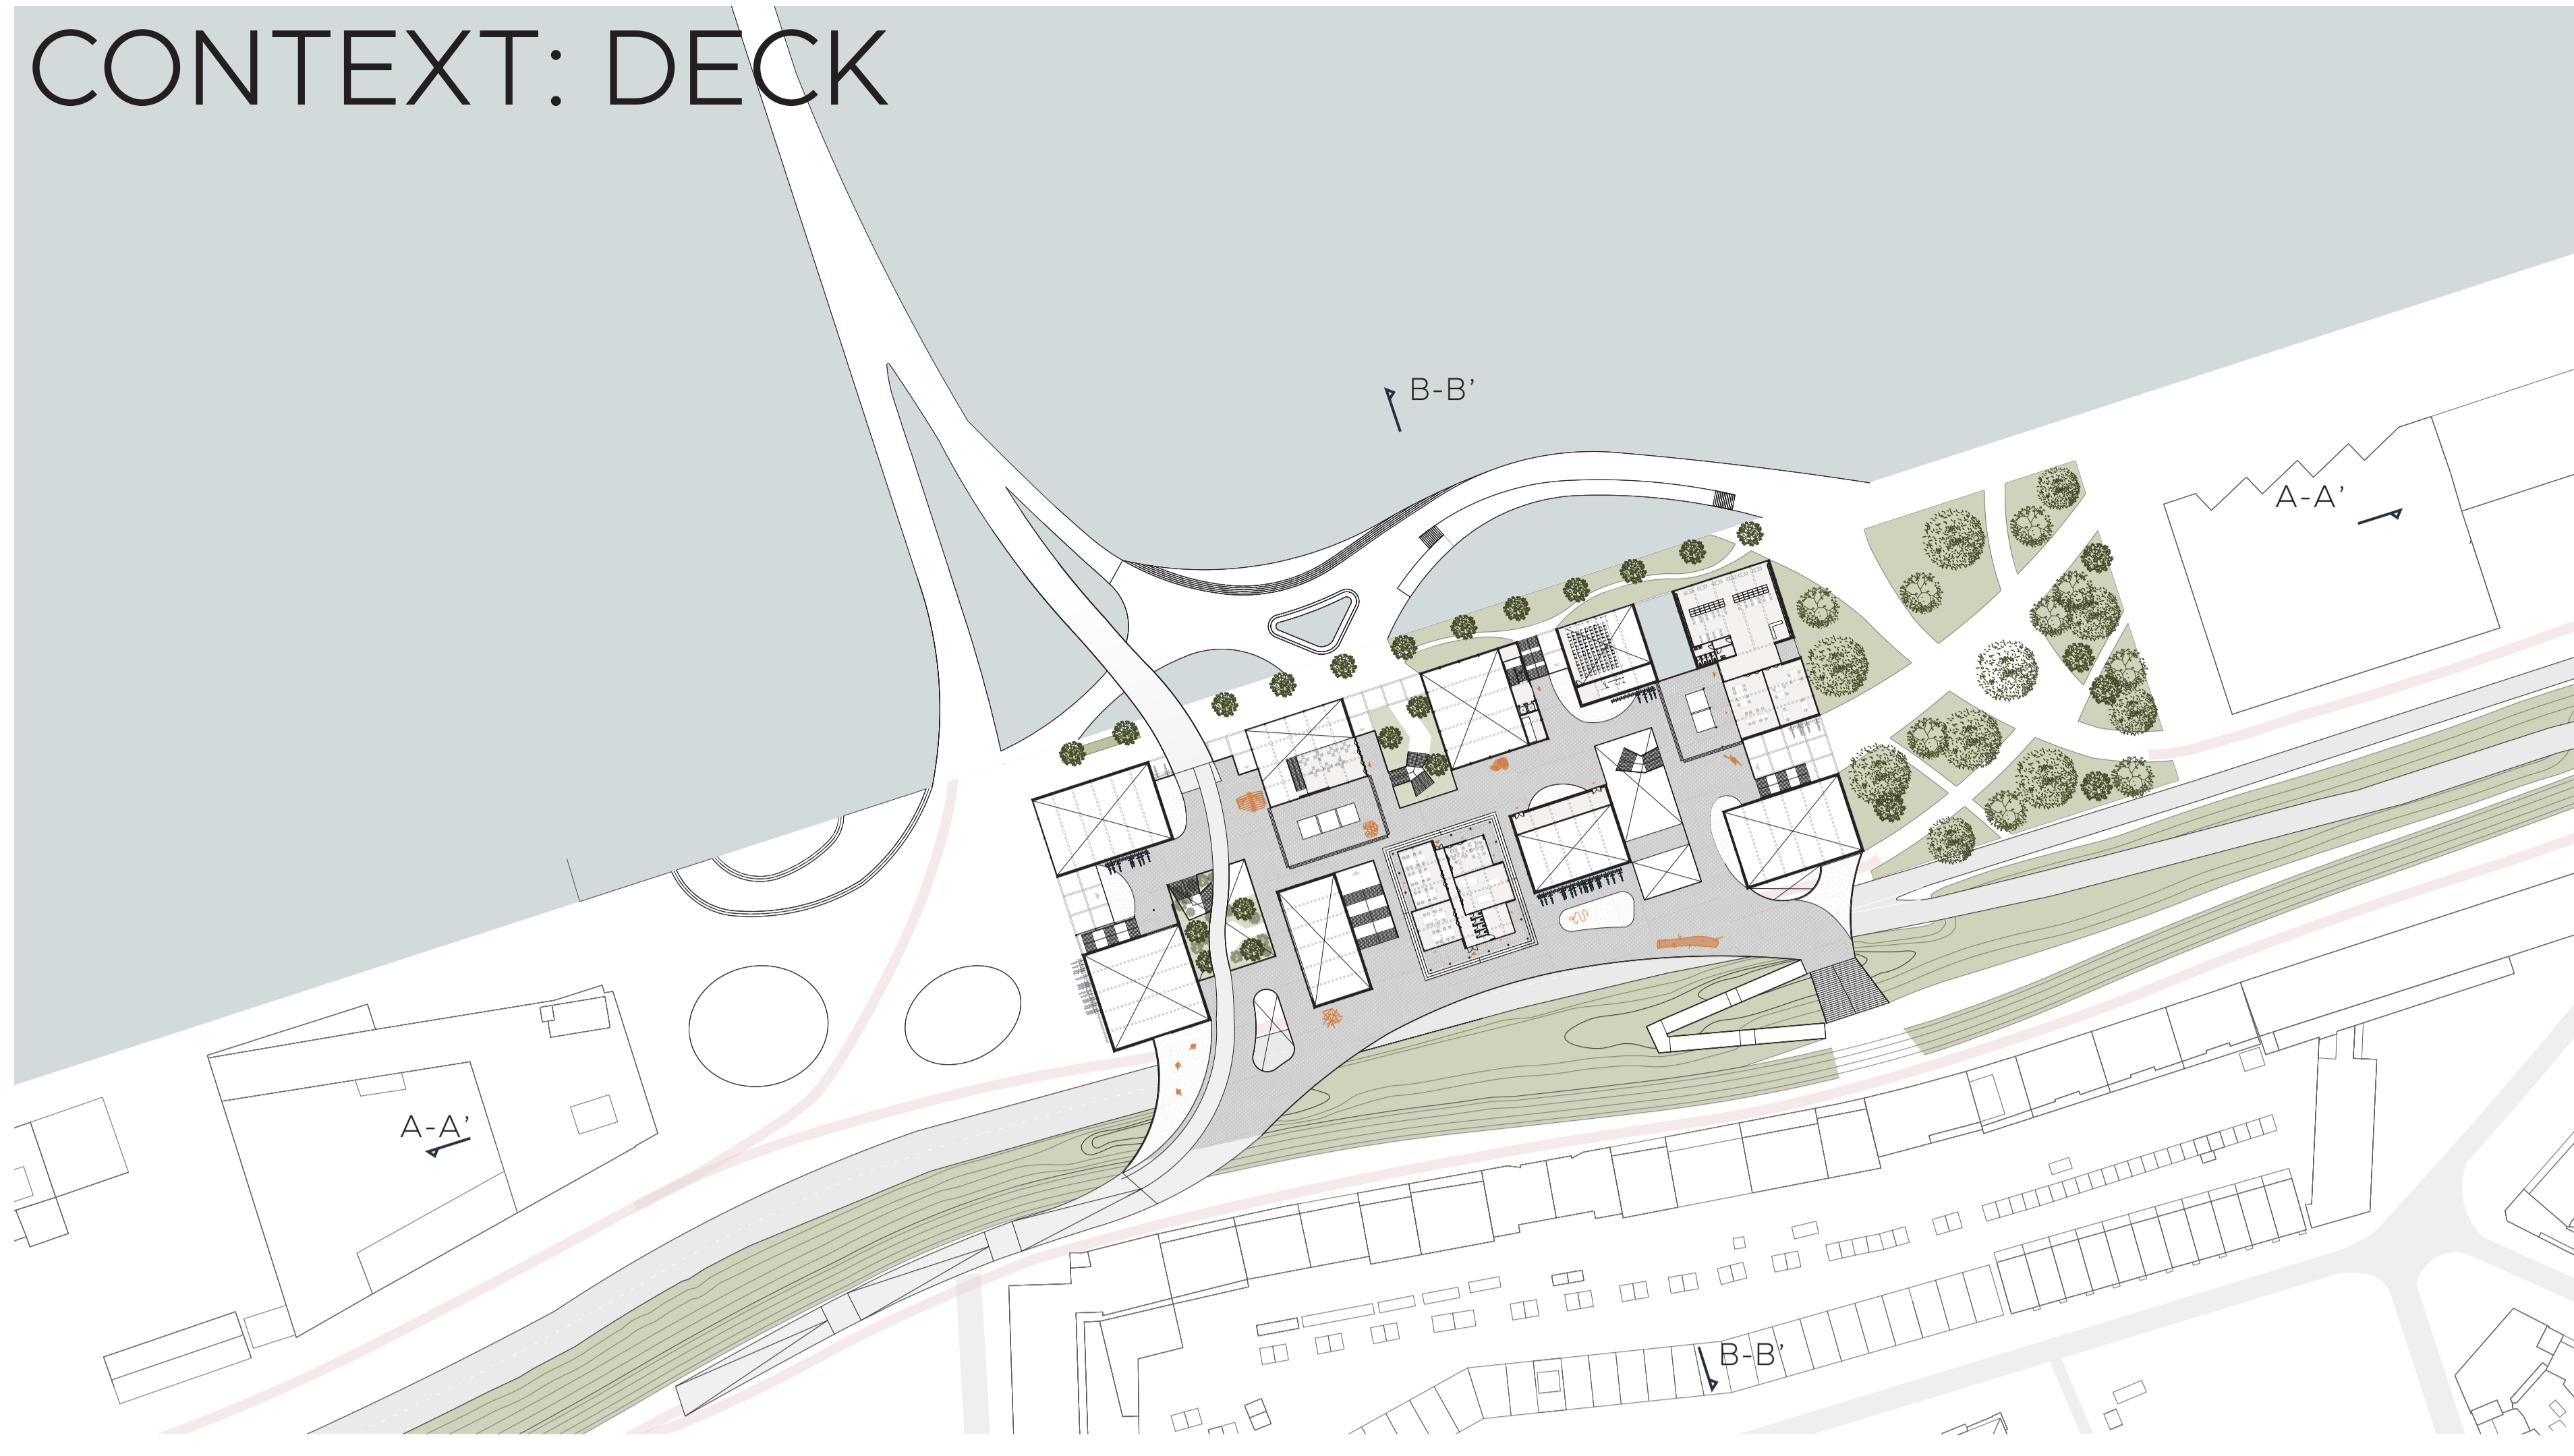

SITE PLAN | 1:1000 ↑

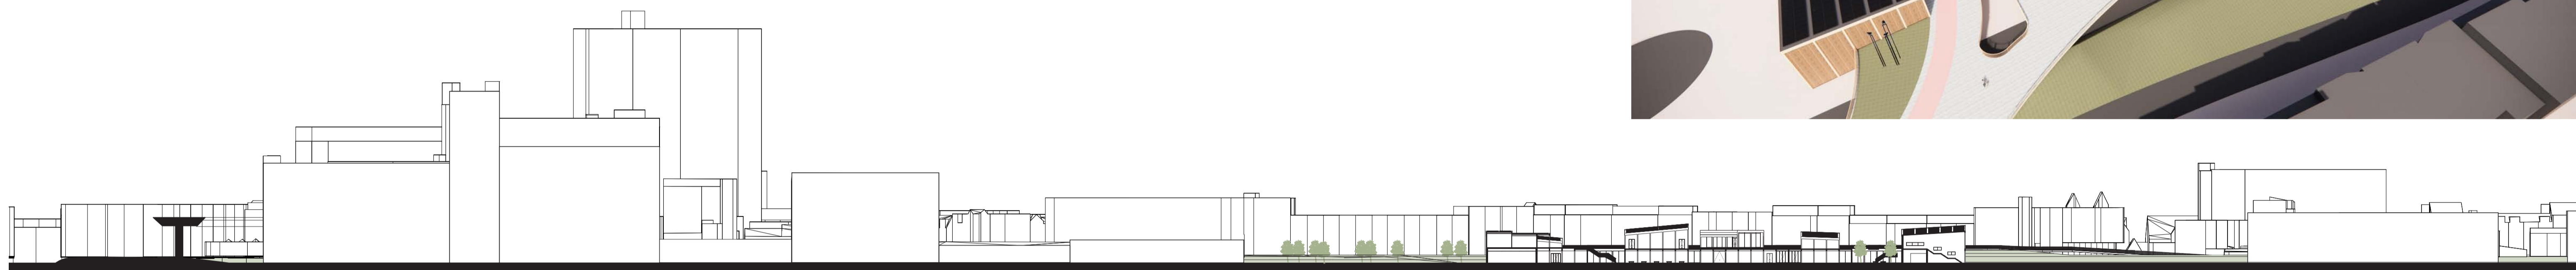

SITE PROFILE A-A' | 1:1000

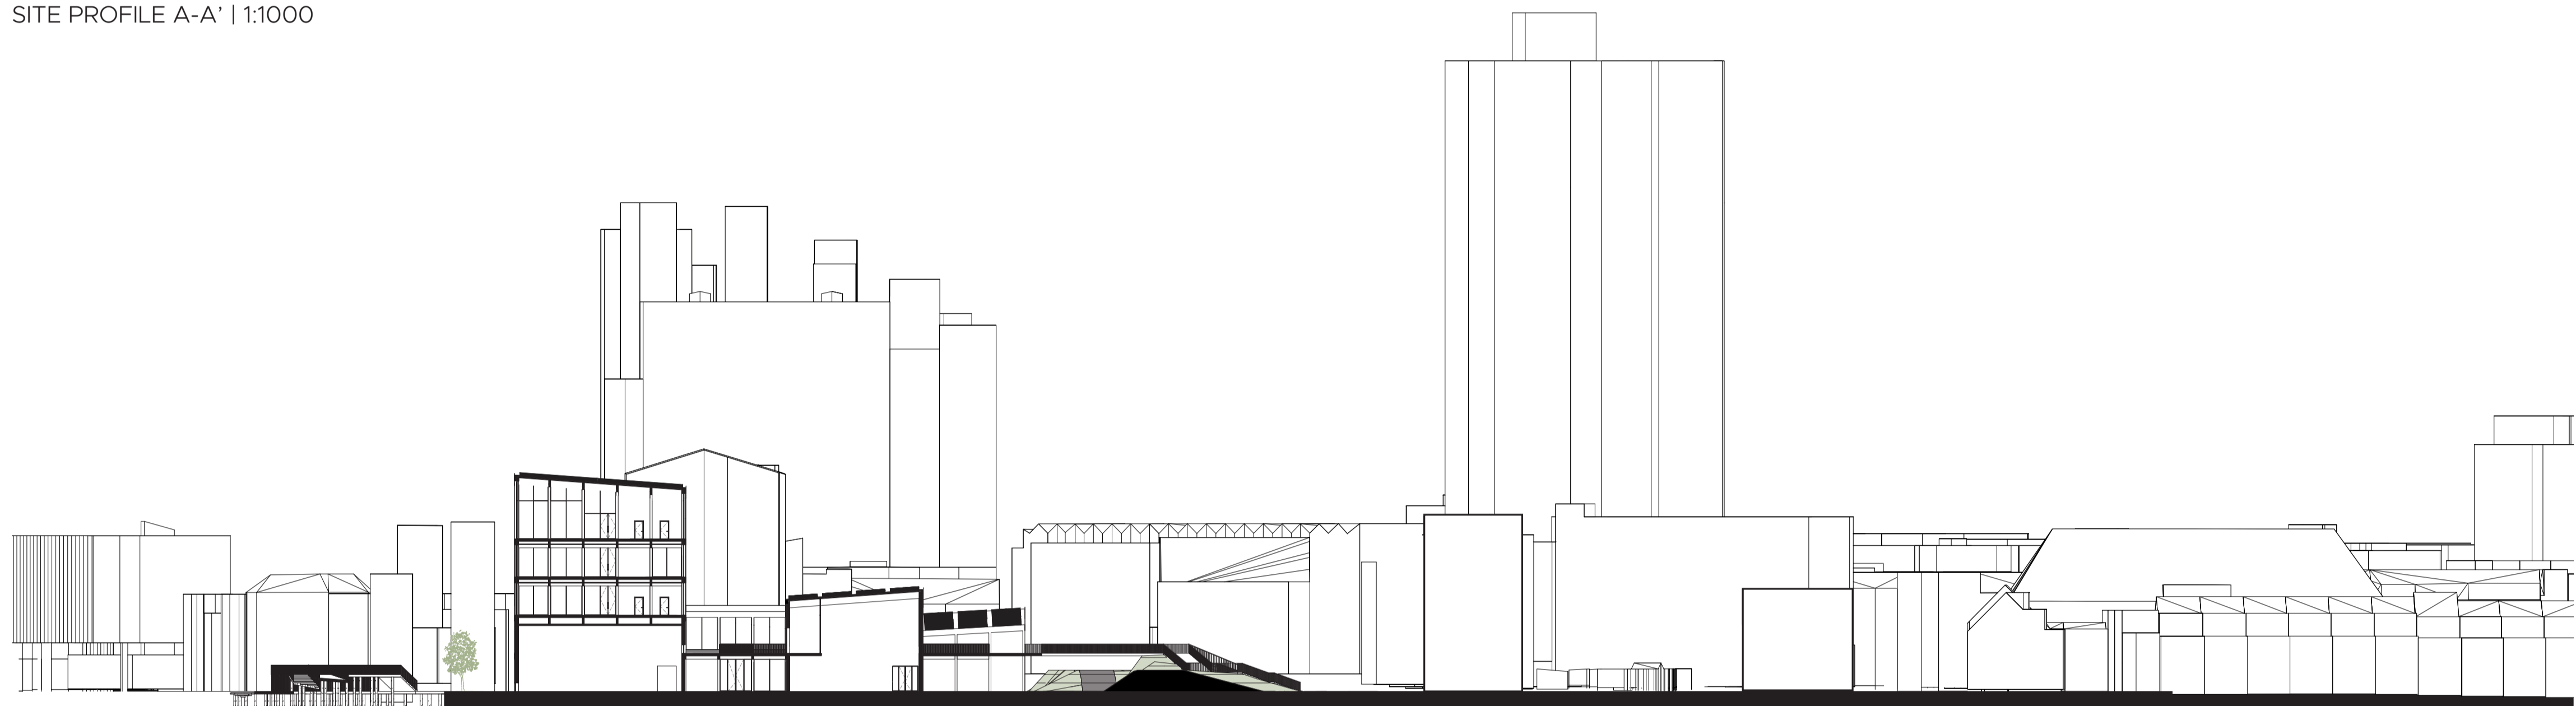


SITE PROFILE B-B' | 1:500

MEETING ZONE



SECTION B-B' | 1:300

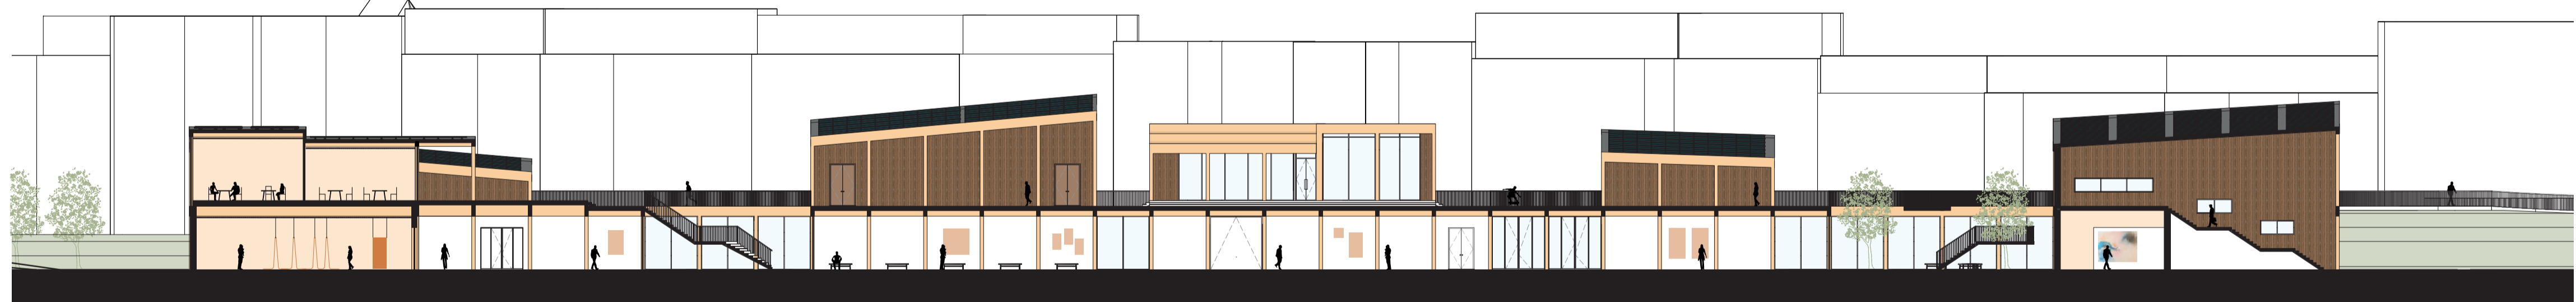

SECTION A-A' | 1:300




SUMMER



WINTER

COURTYARDS

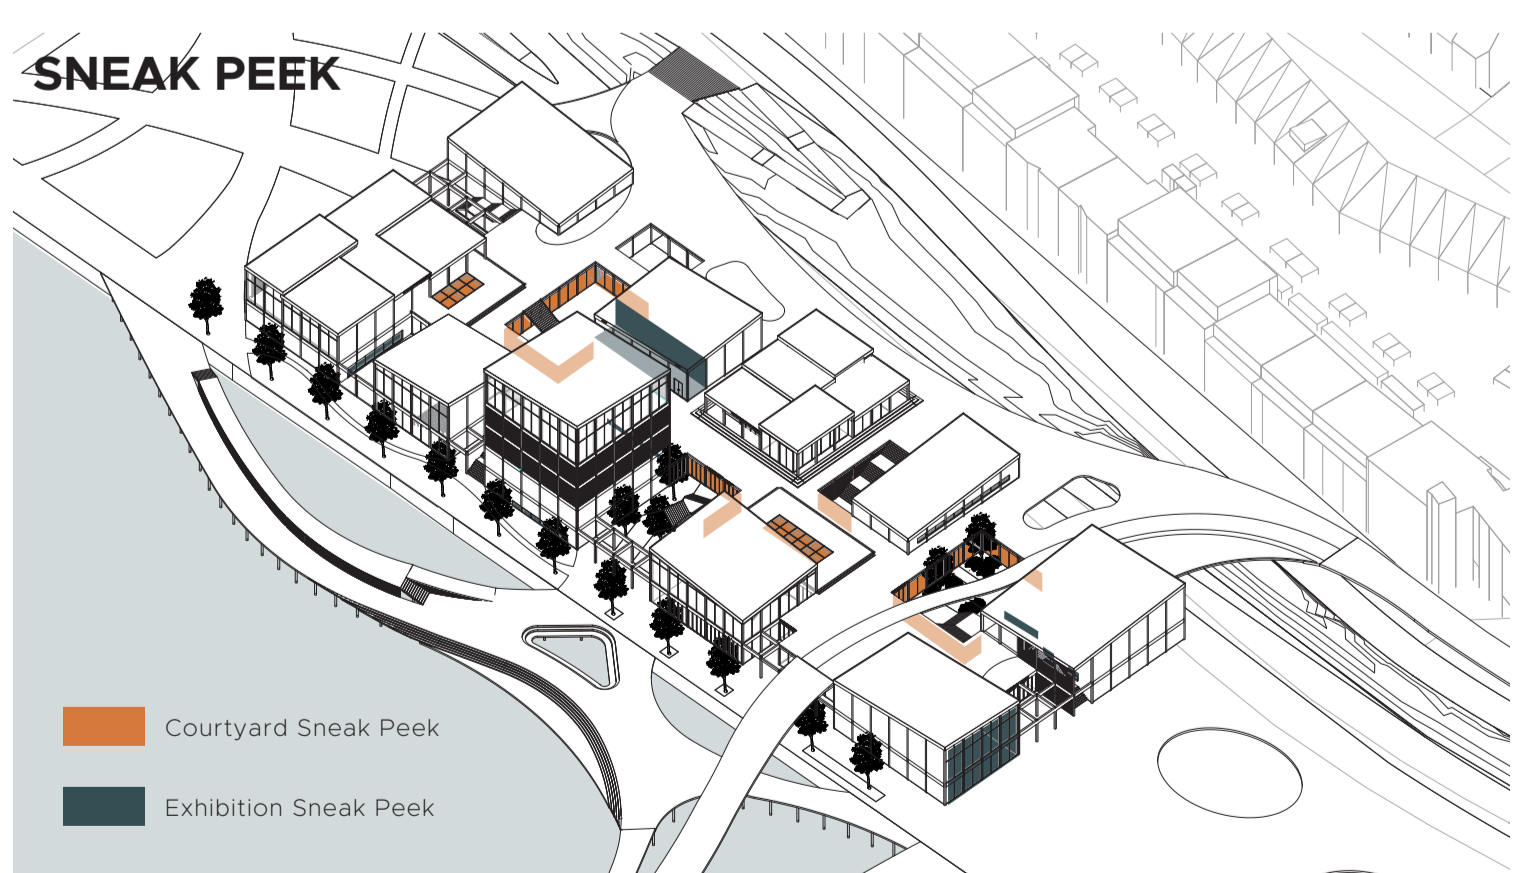

SNEAK PEEK



Stair Courtyard



Public Green Courtyard



Sculpture Courtyard




Private Green Courtyard



Water Courtyard

MUSEUM

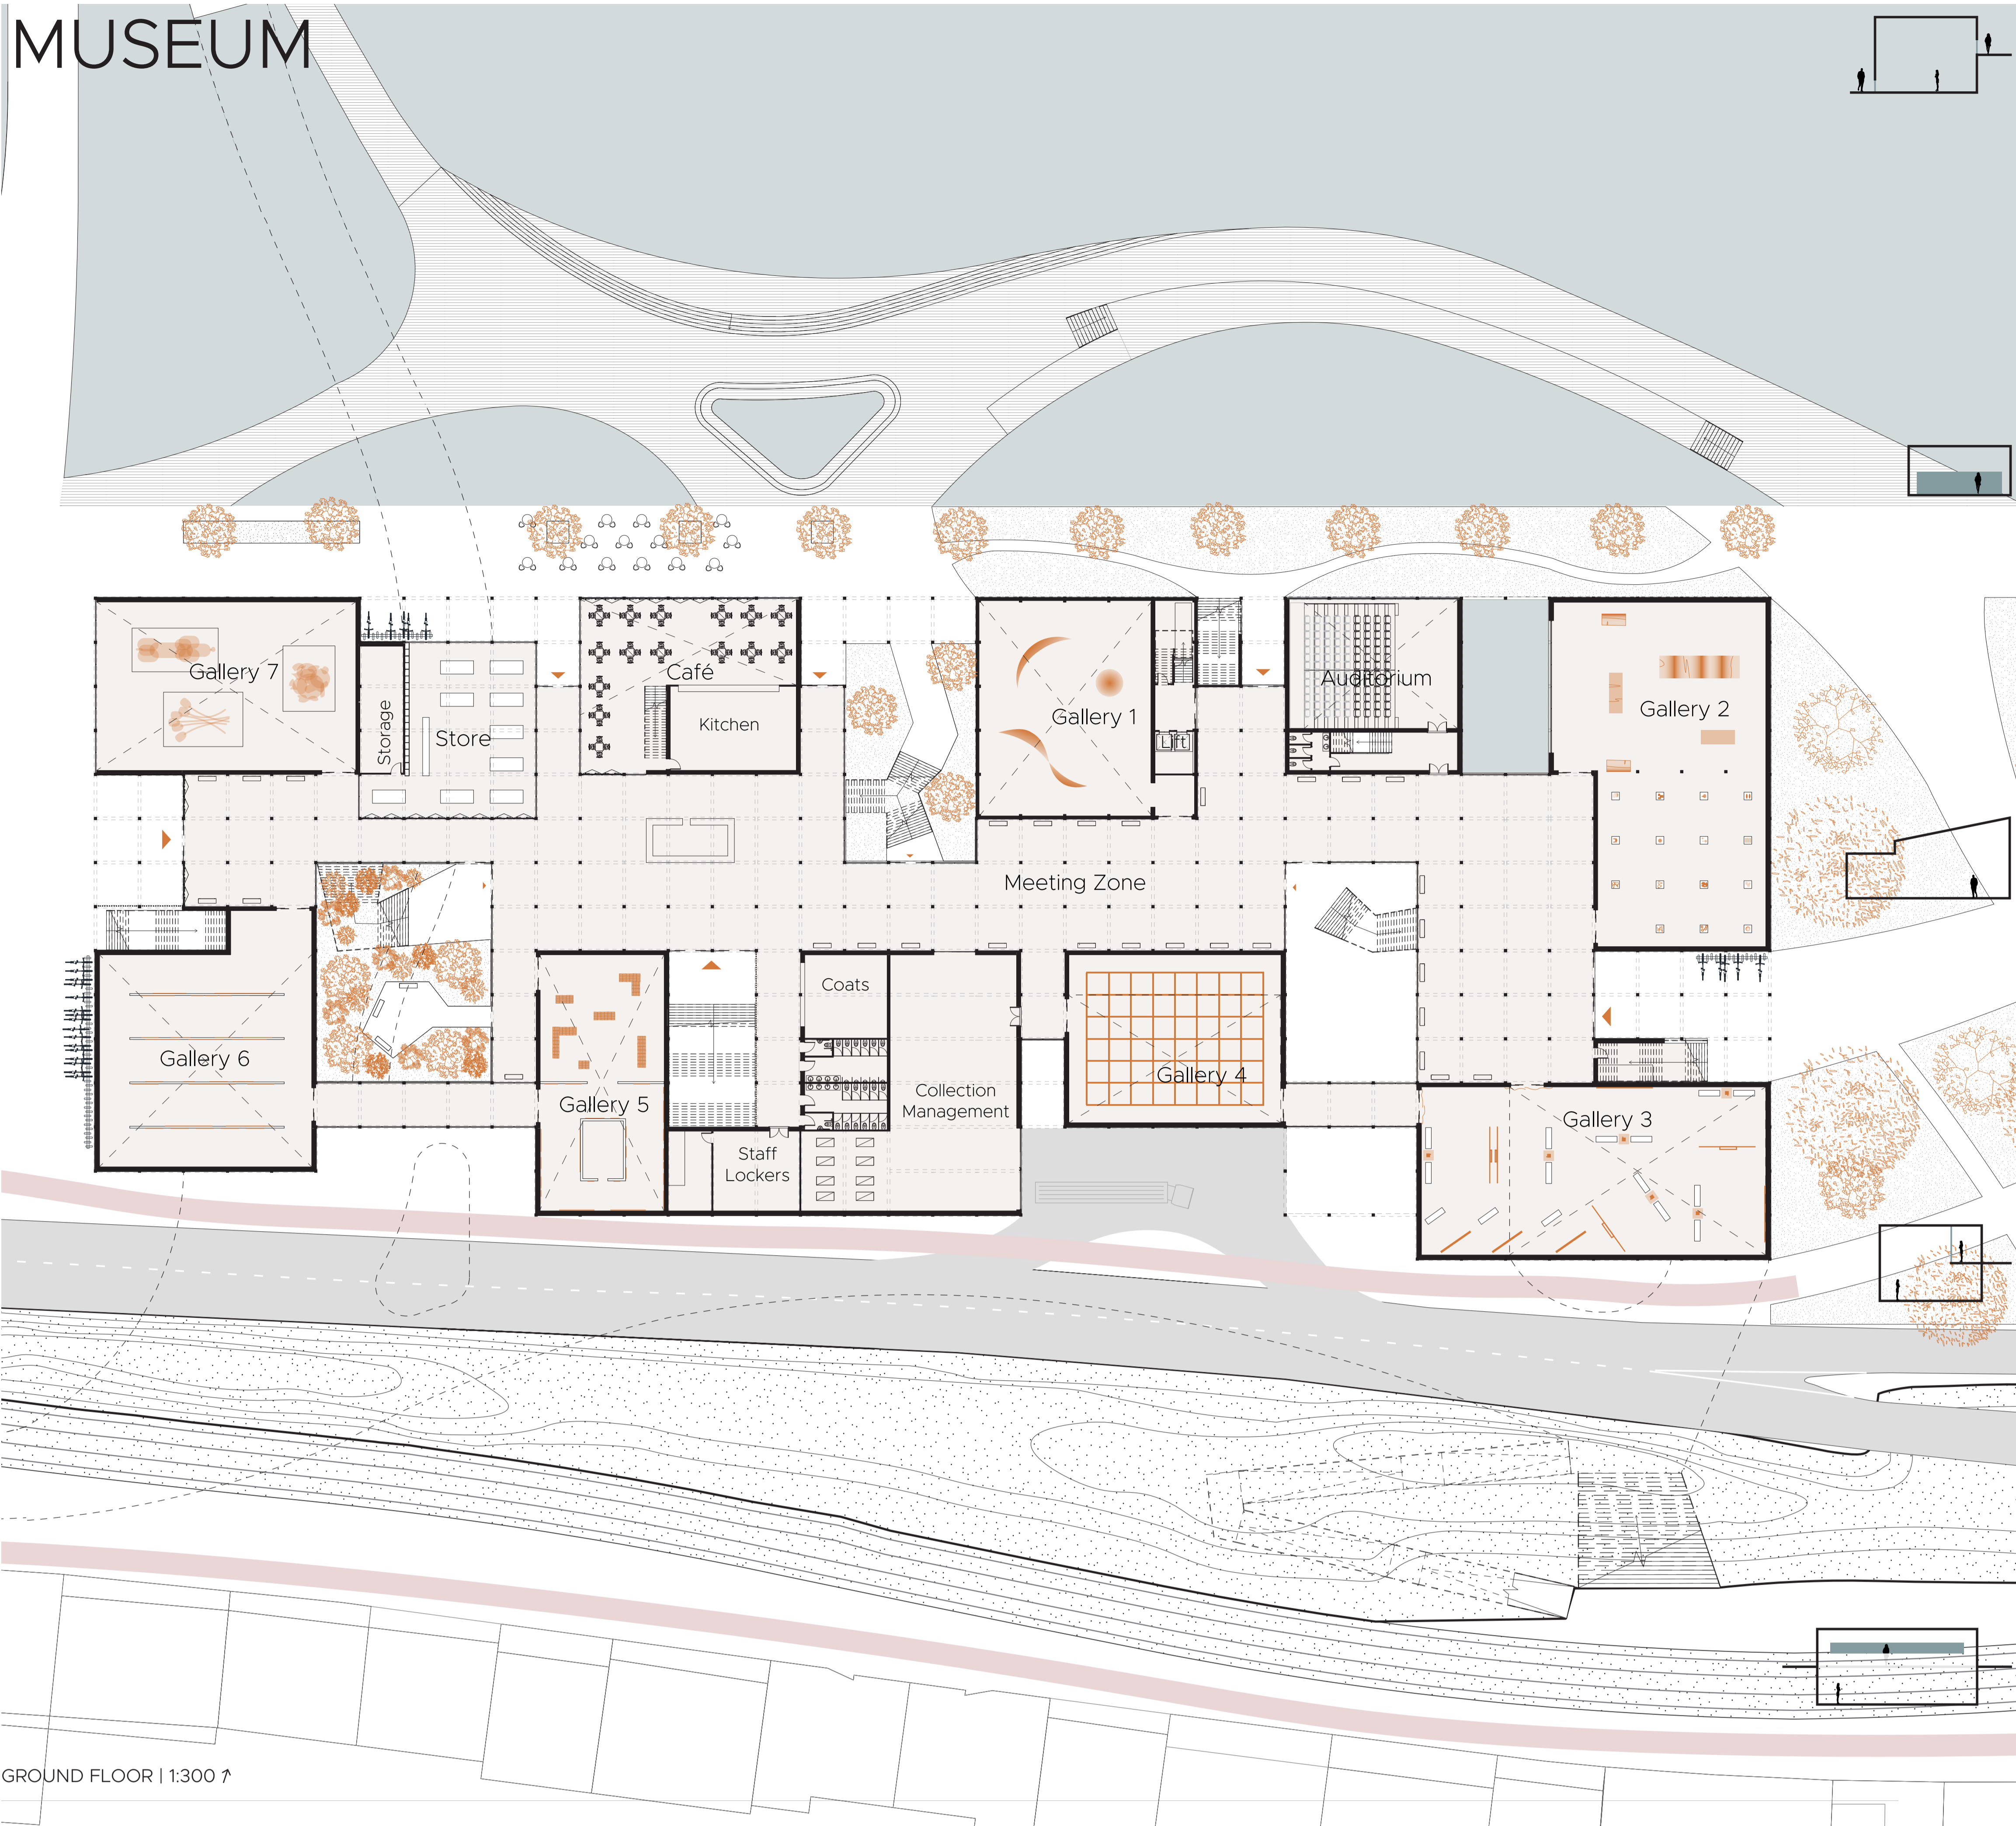

GROUND FLOOR | 1:300 ↗



NORTH ELEVATION | 1:300




WEST ELEVATION | 1:300




Gallery 1



Gallery 2

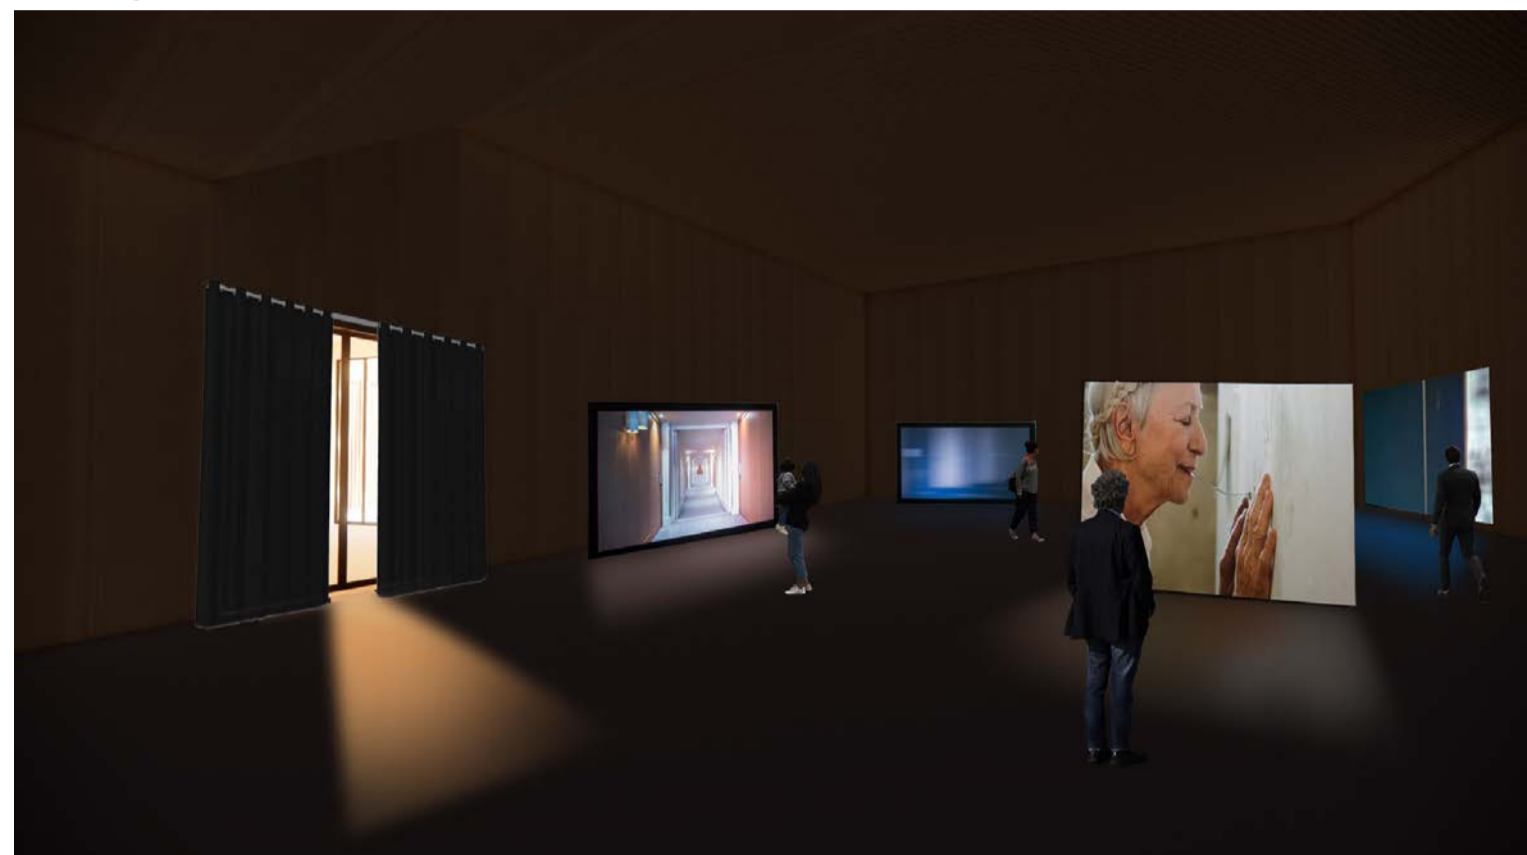

Gallery 3

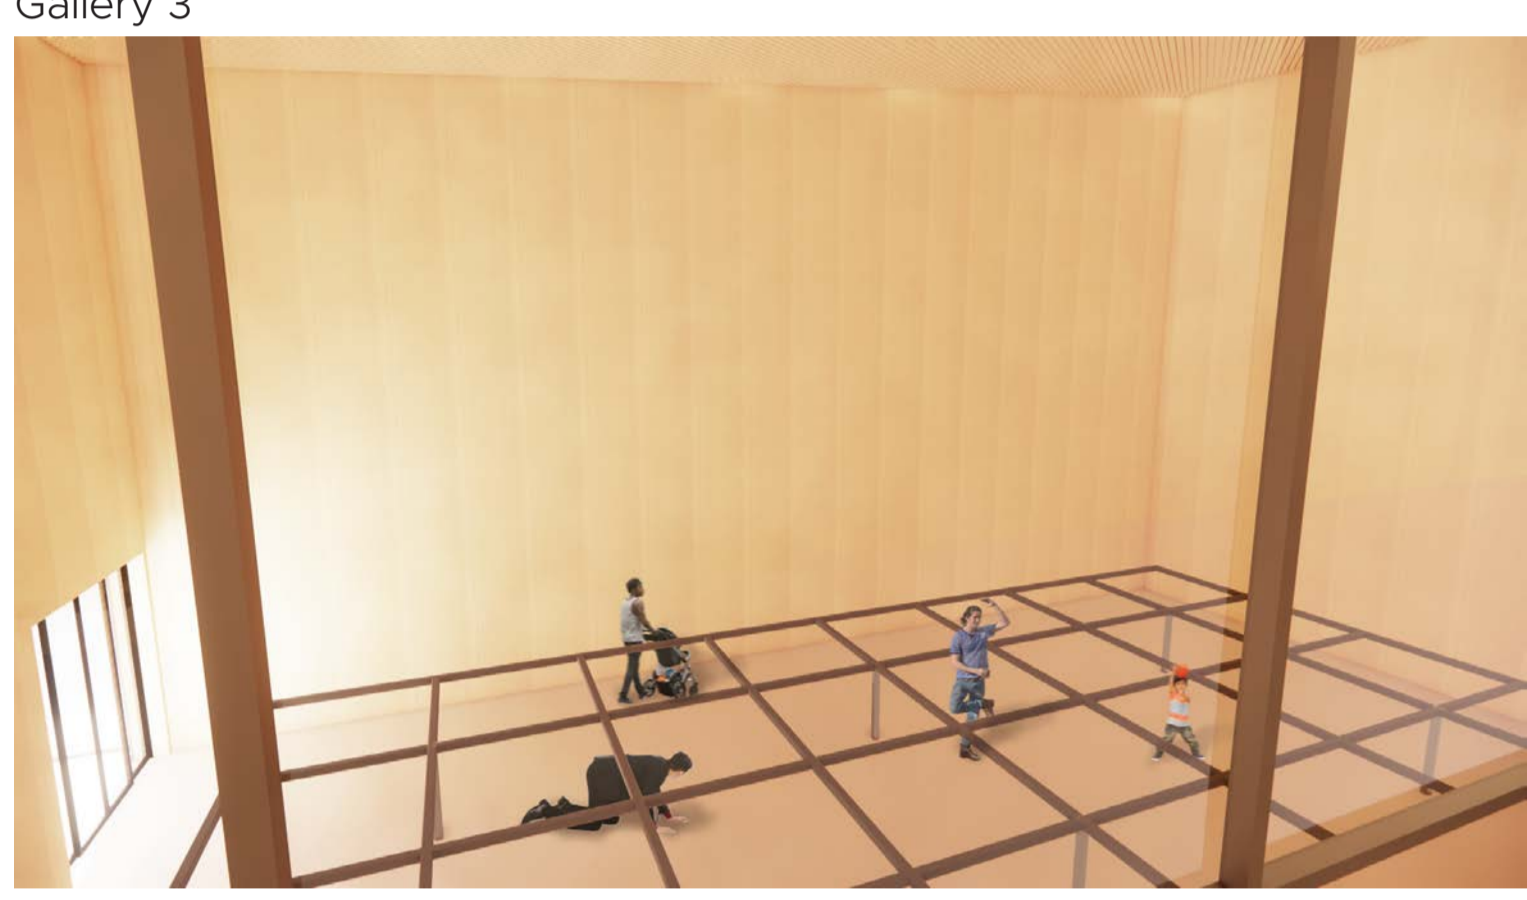


Gallery 4



Gallery 5




Gallery 6

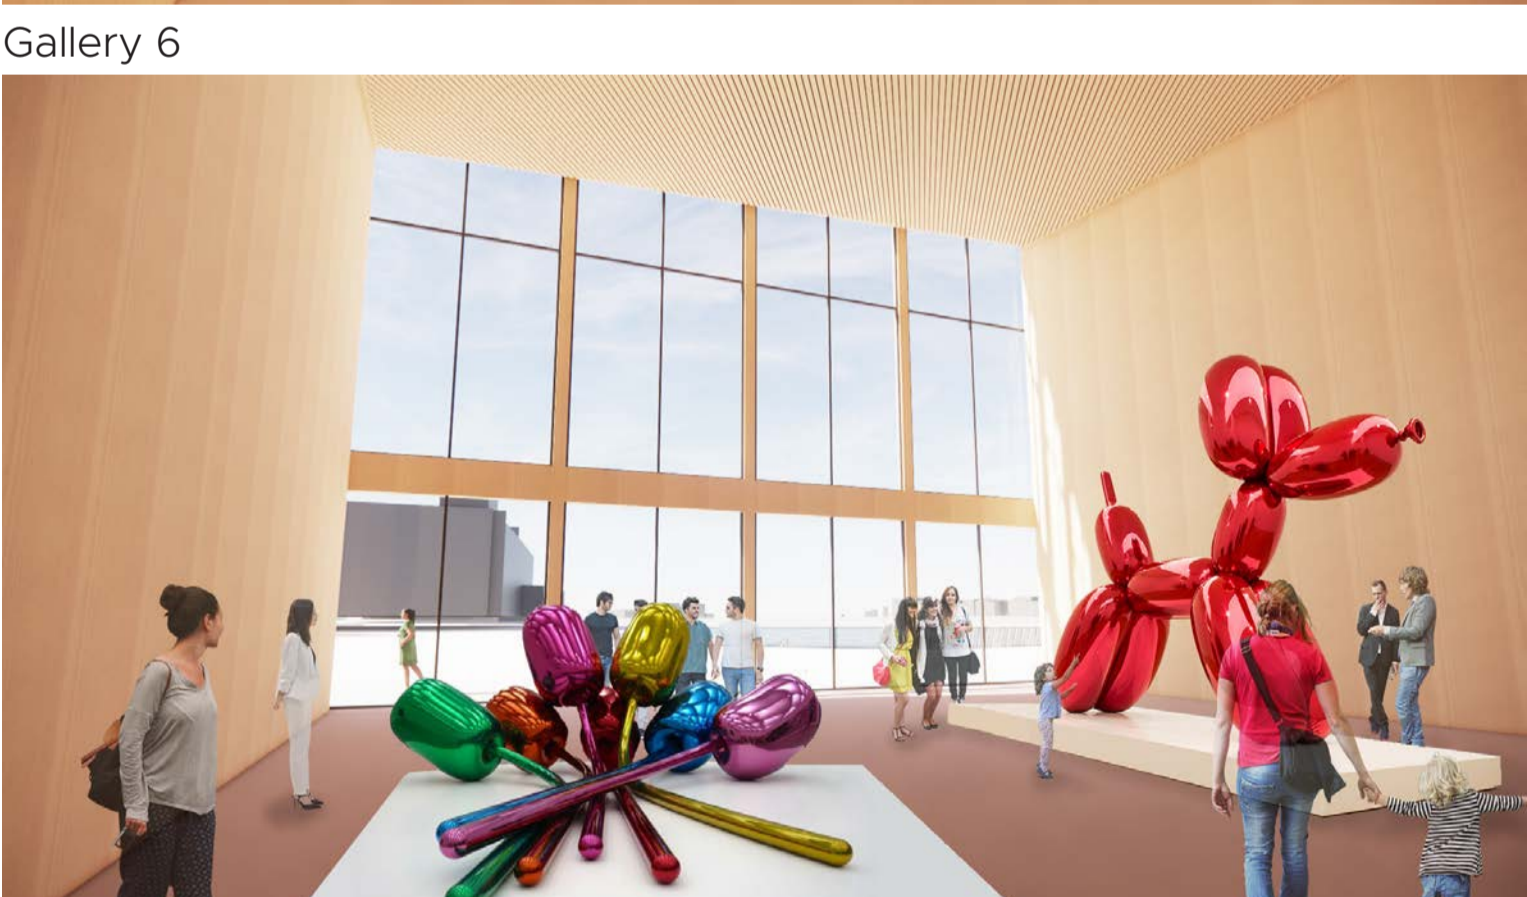


Gallery 7



COMMUNITY

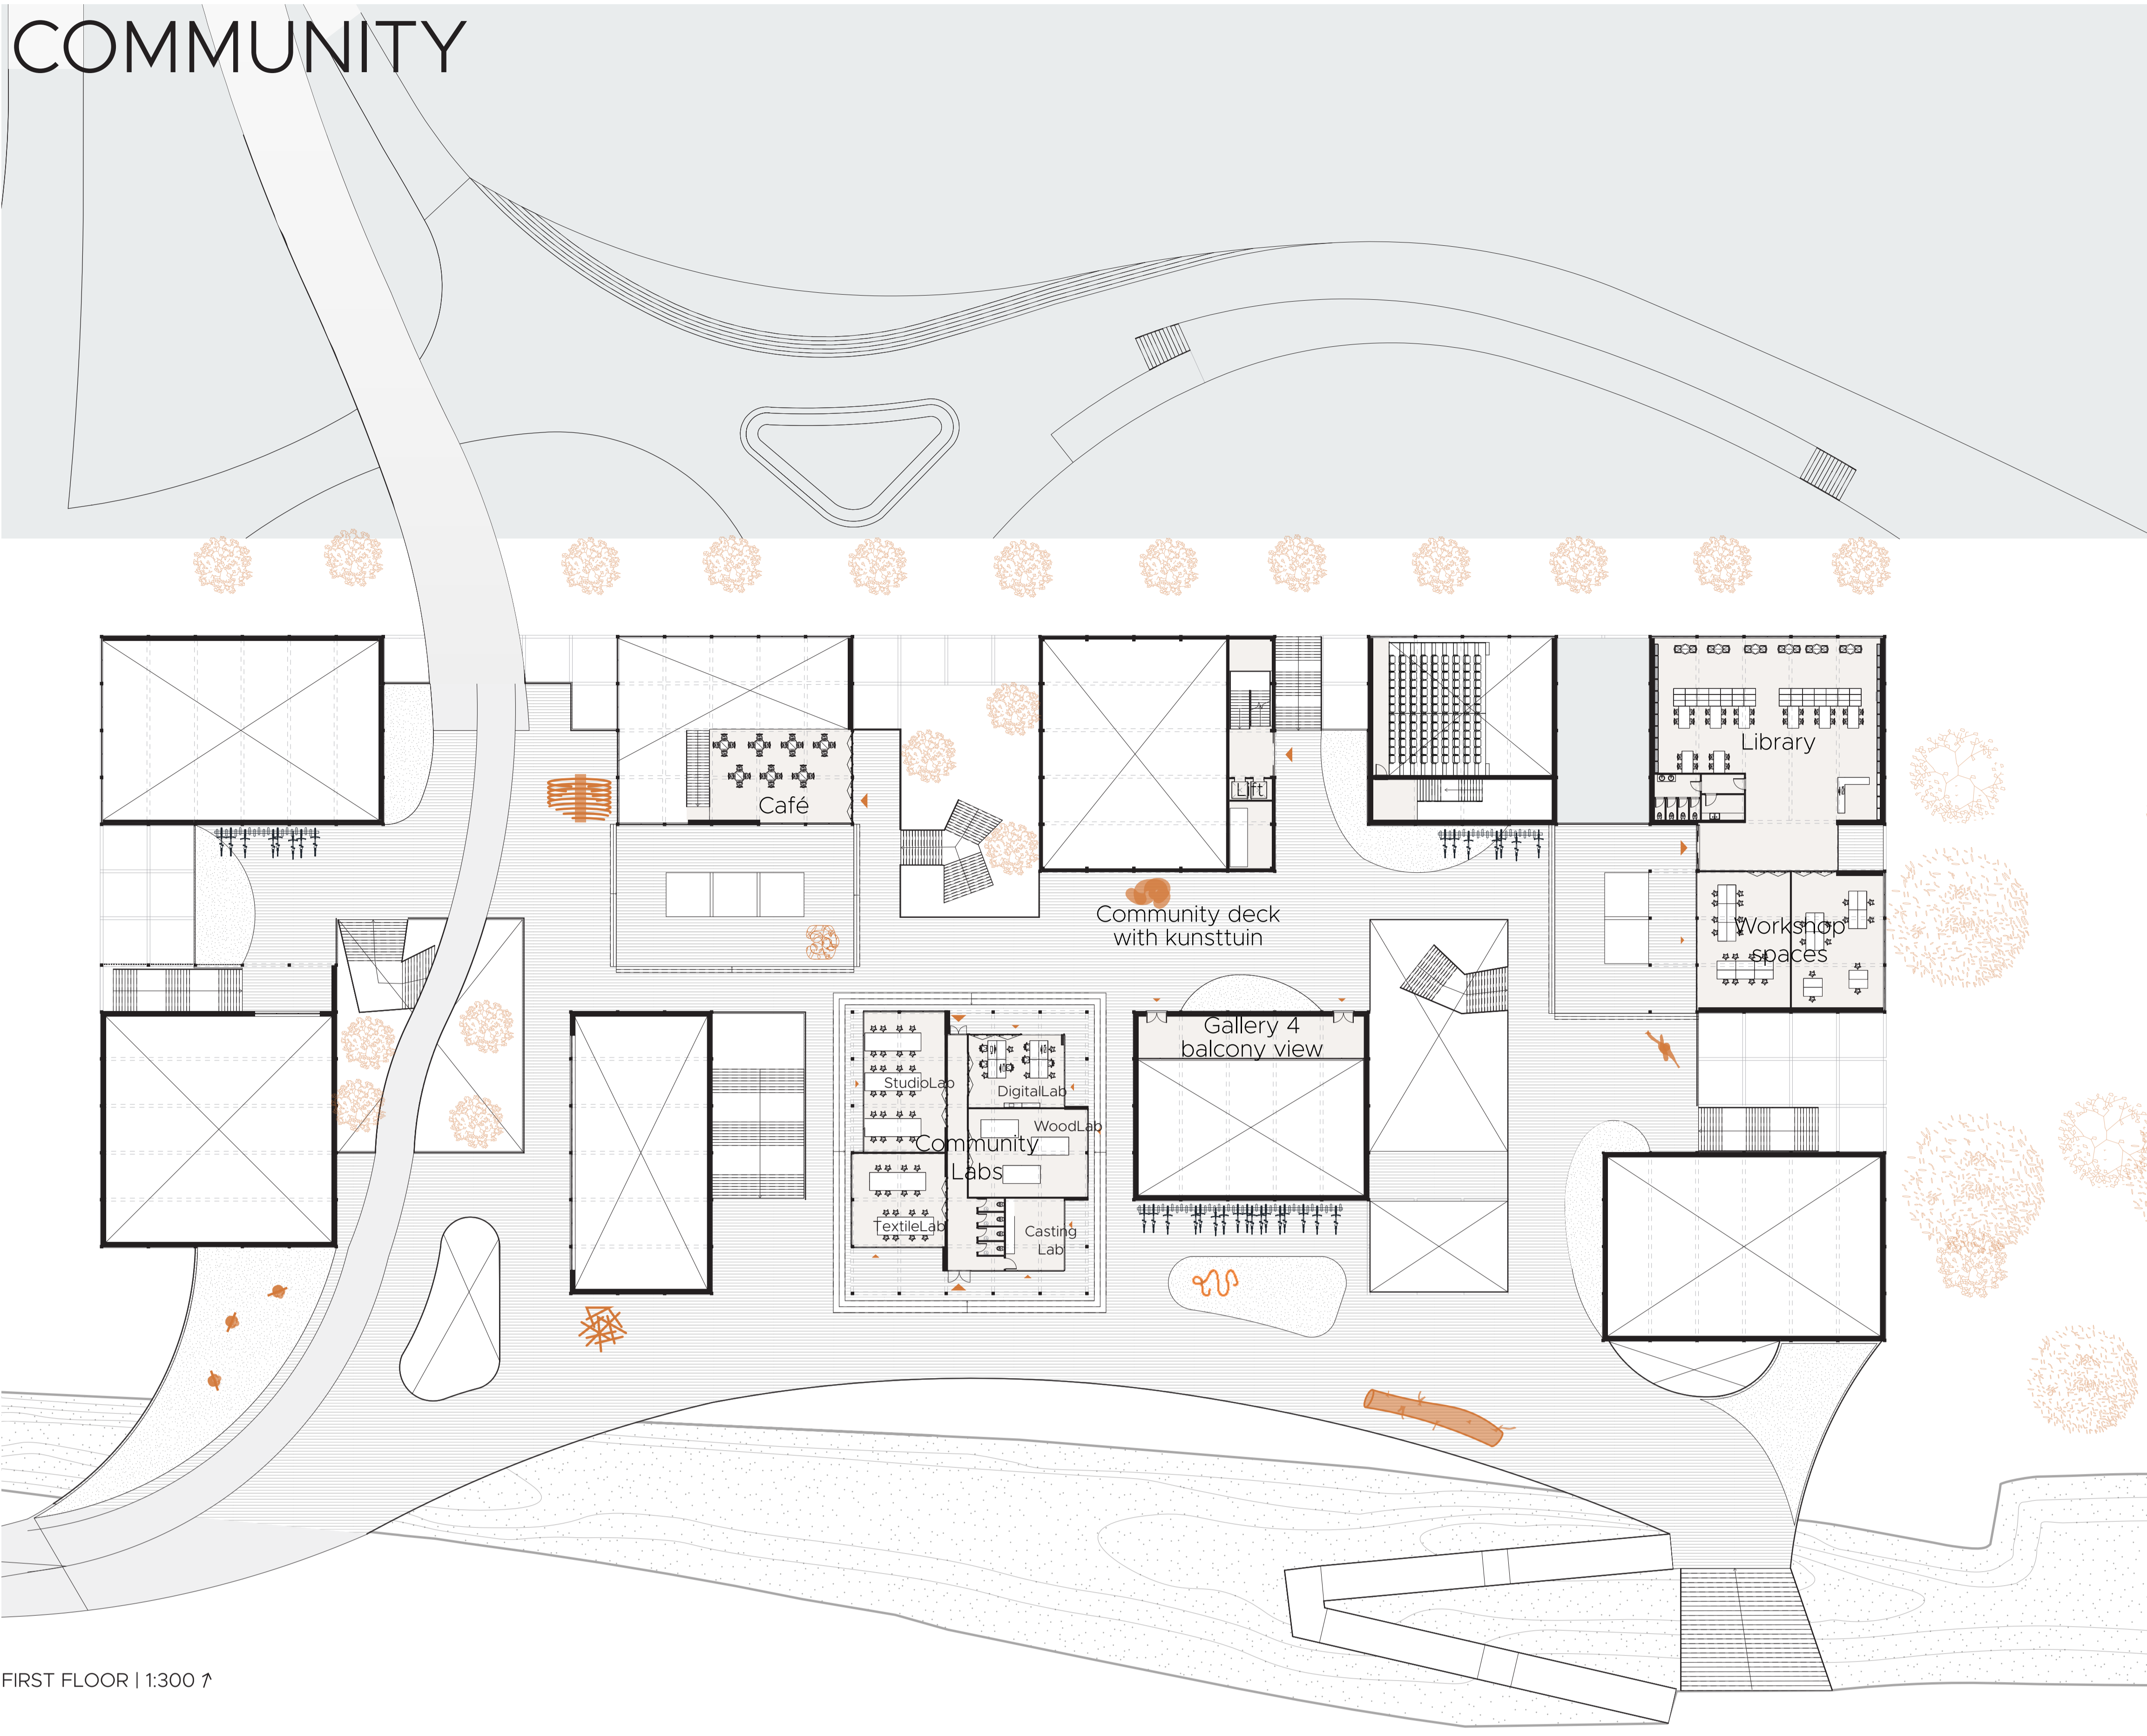

FIRST FLOOR | 1:300

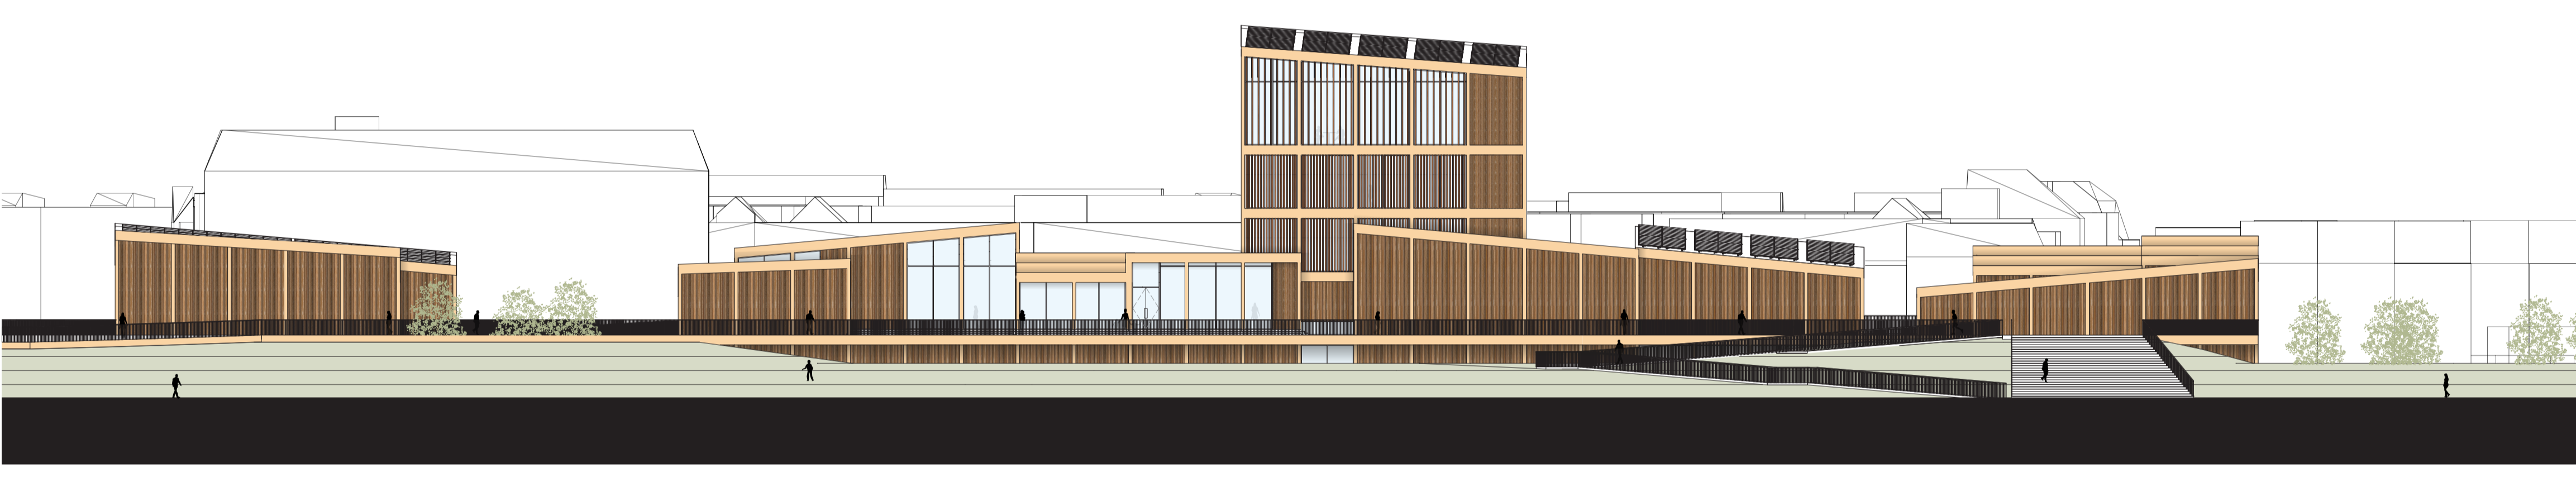

SOUTH ELEVATION | 1:300



EAST ELEVATION | 1:300



StudioLab



CastingLab




TextileLab



WoodLab



Library

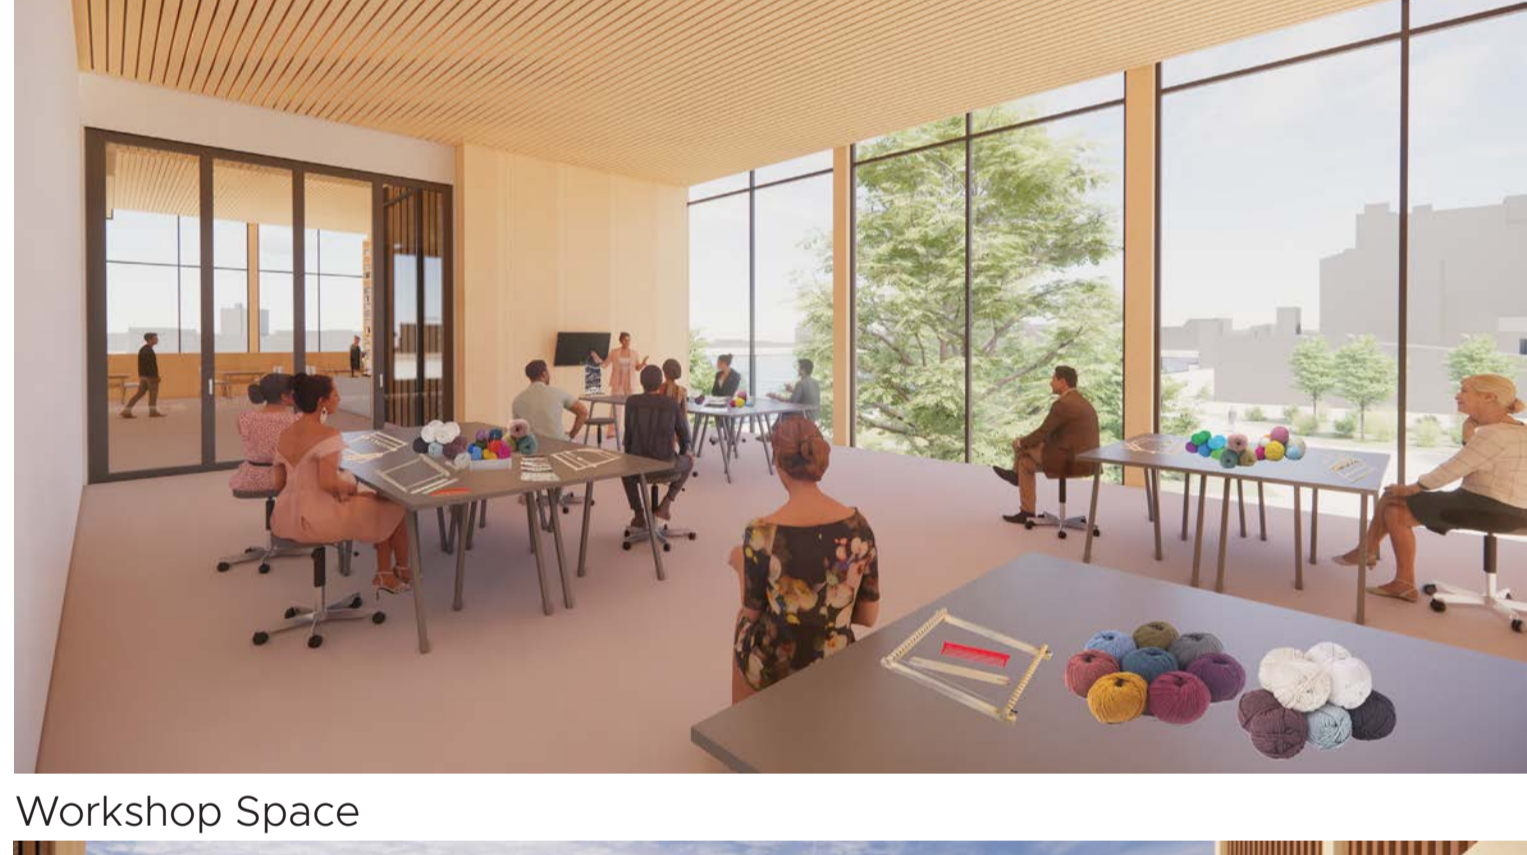



Workshop Space





Lab Building on Deck




BUILDING PART

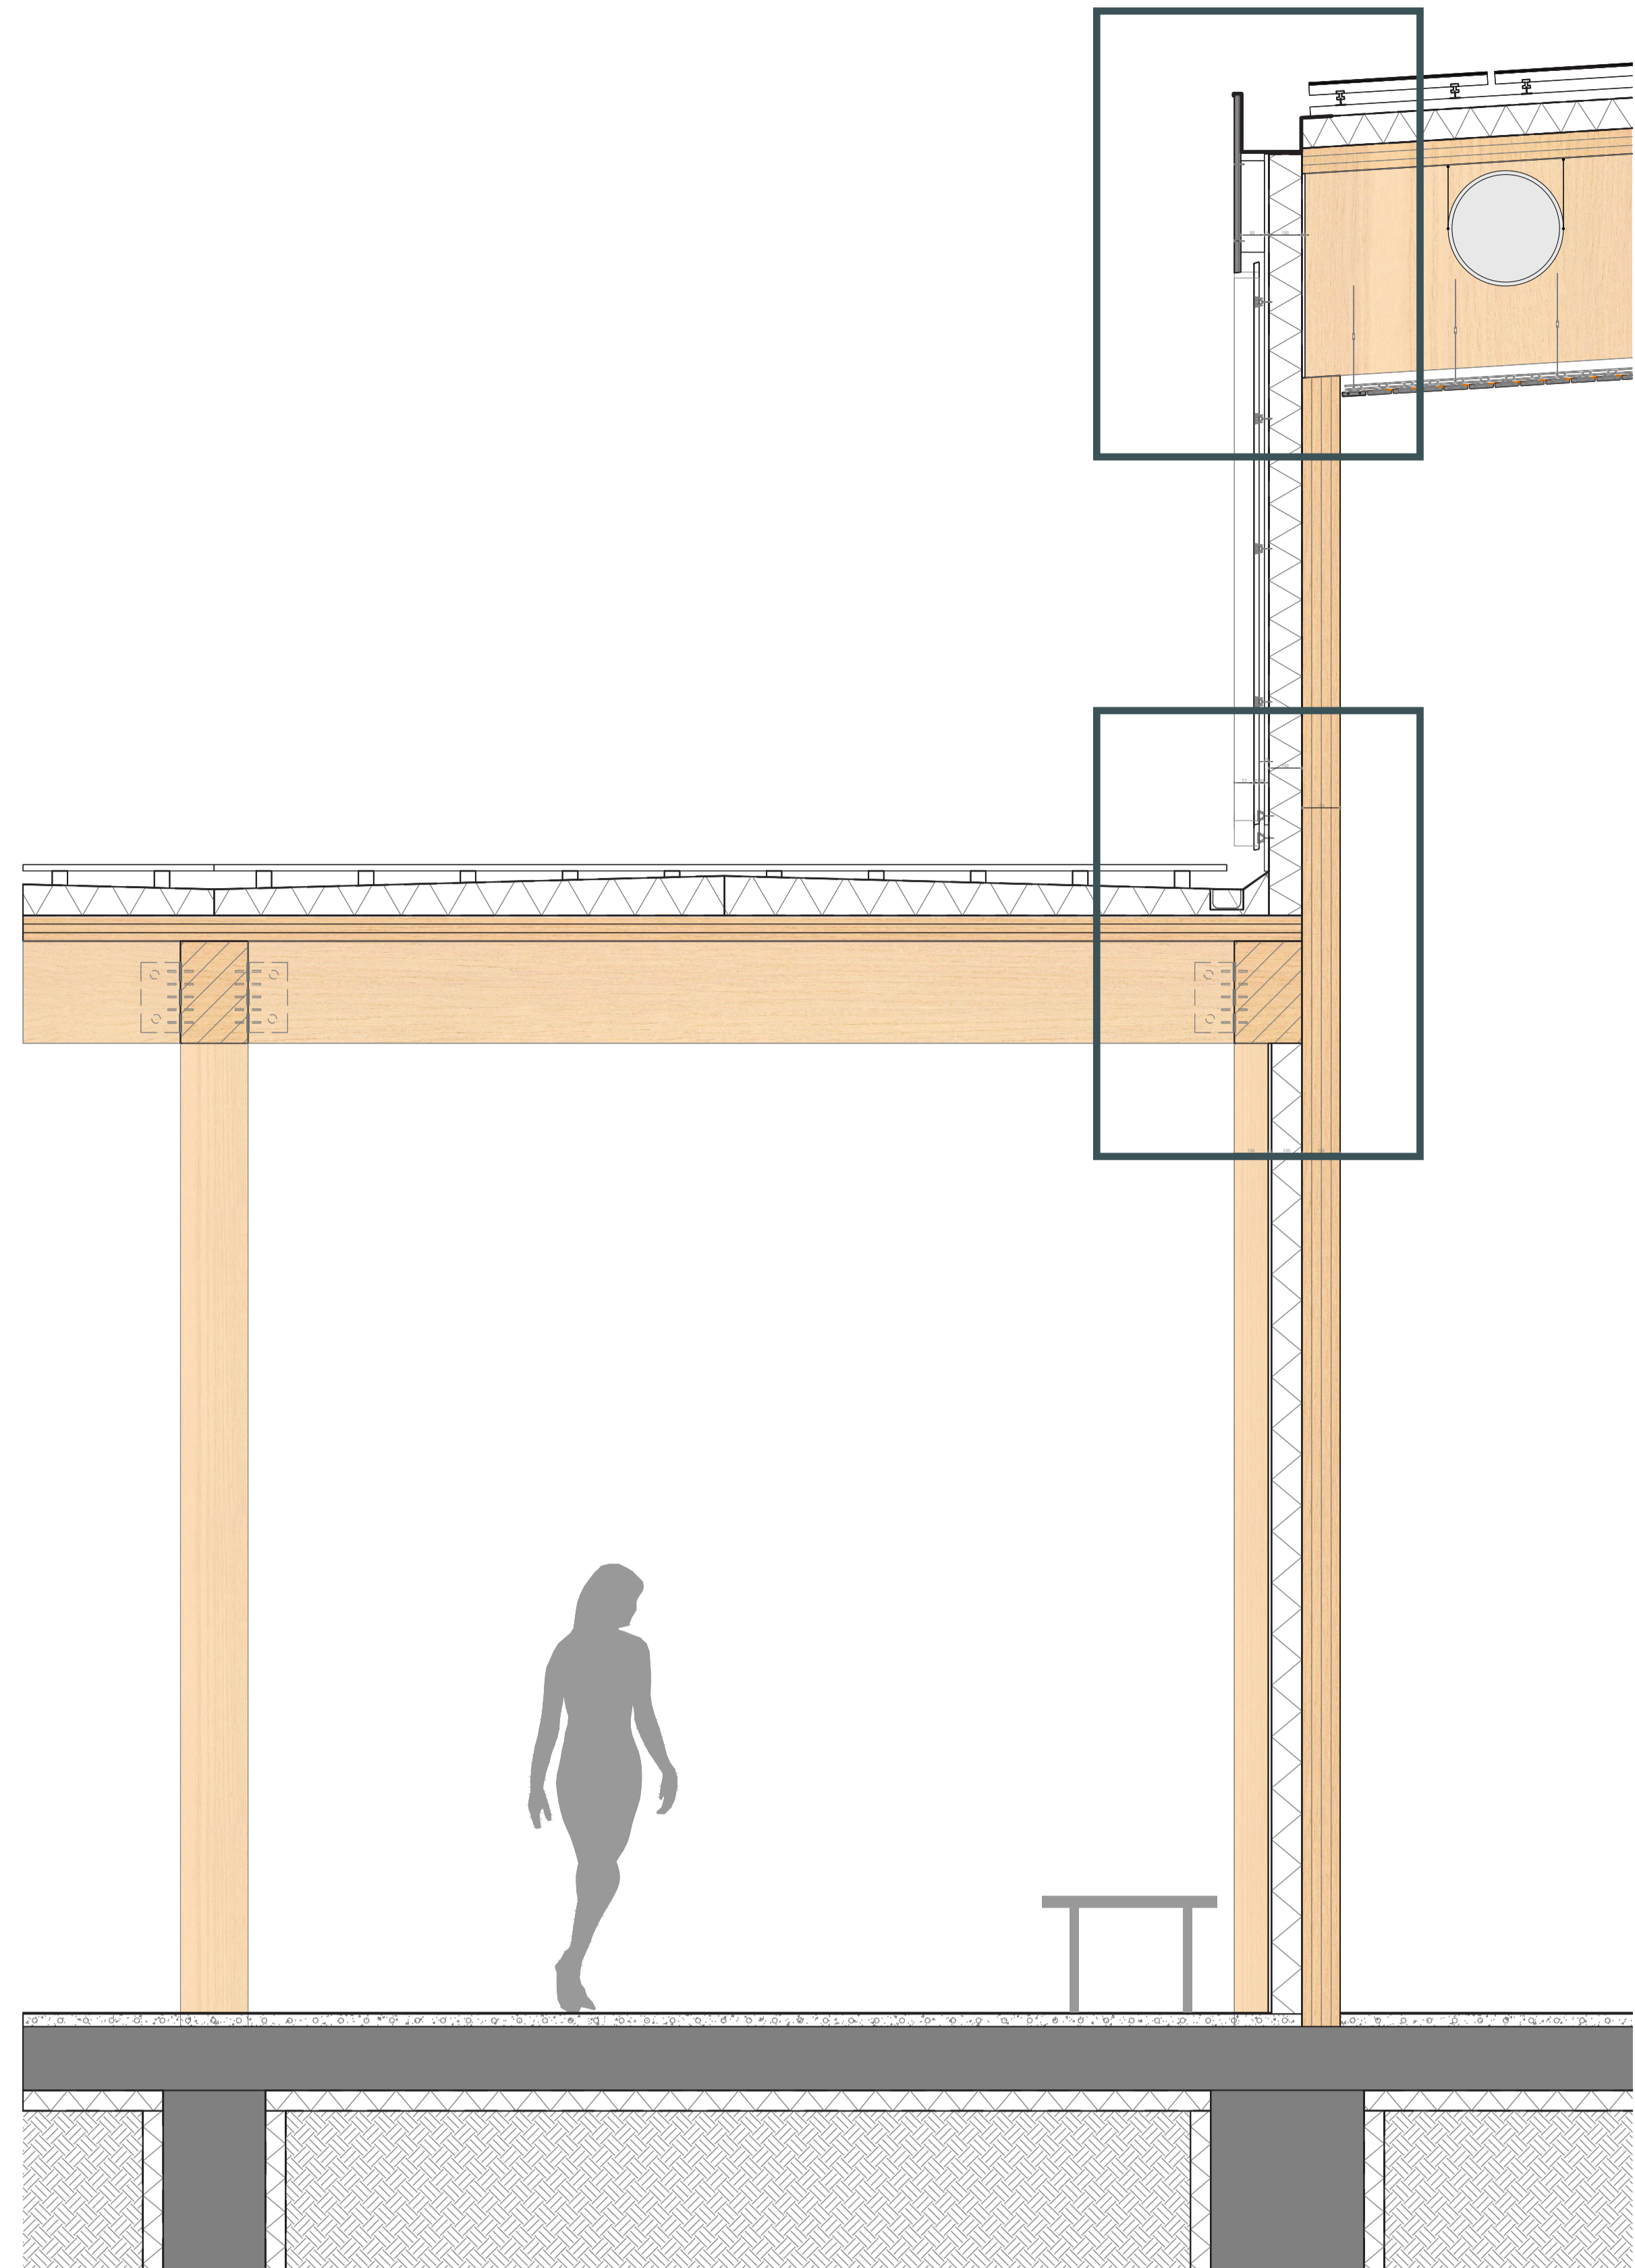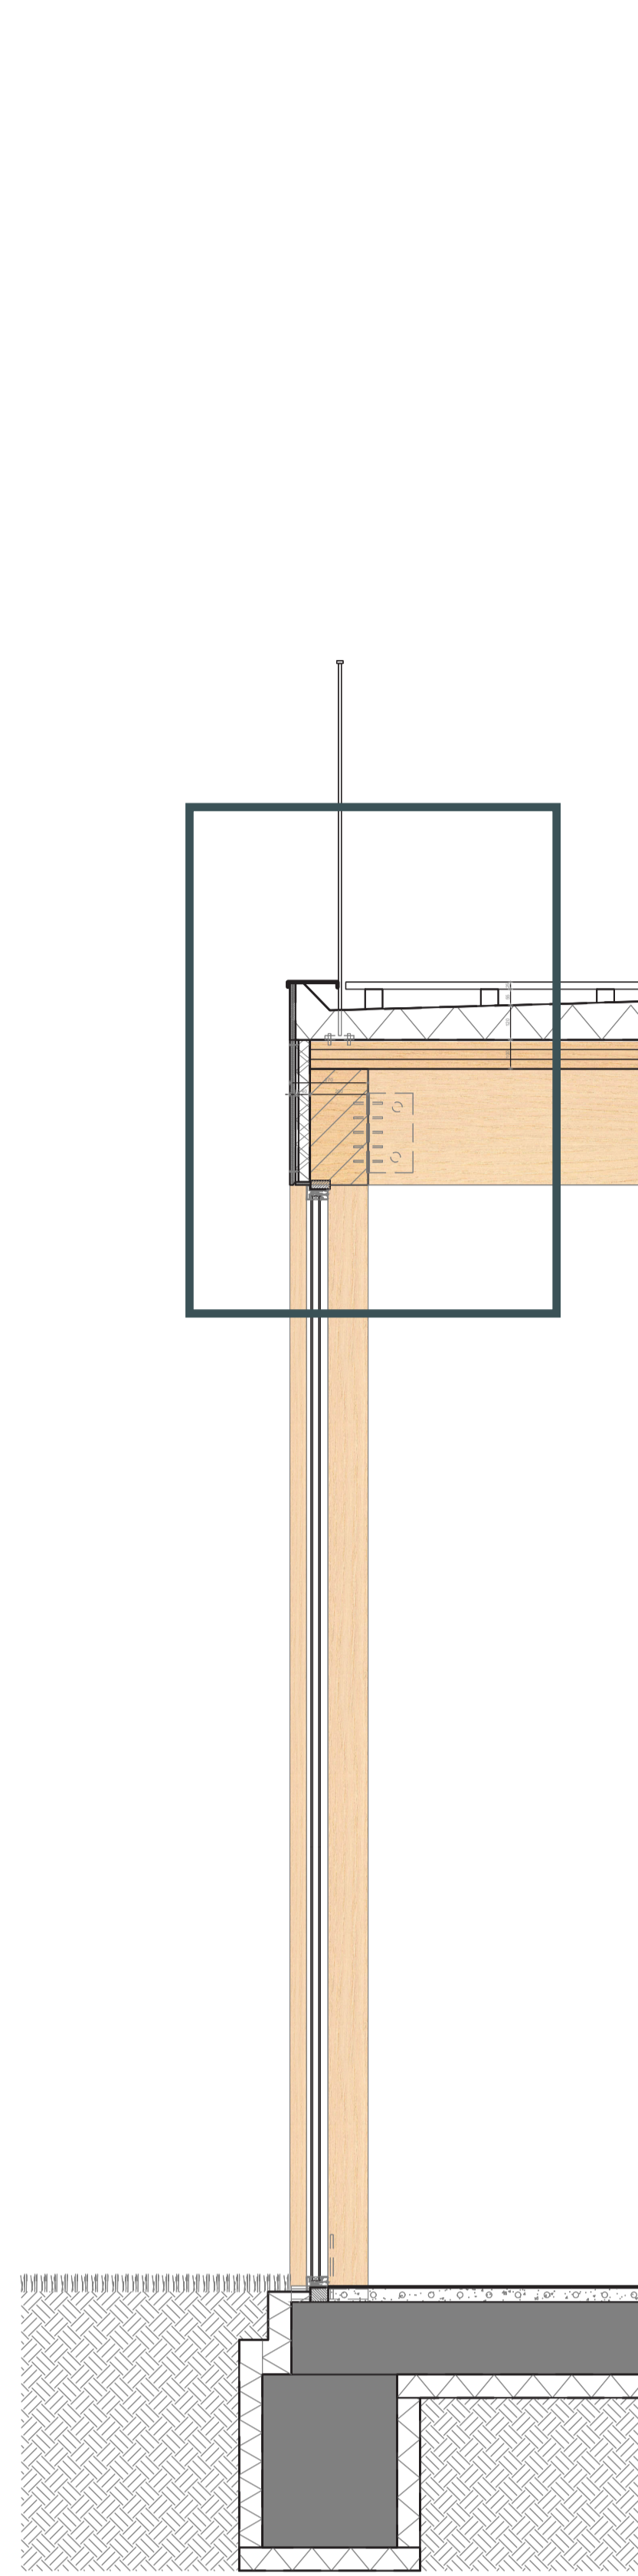


MEETING ZONE - PAVILION 1:20

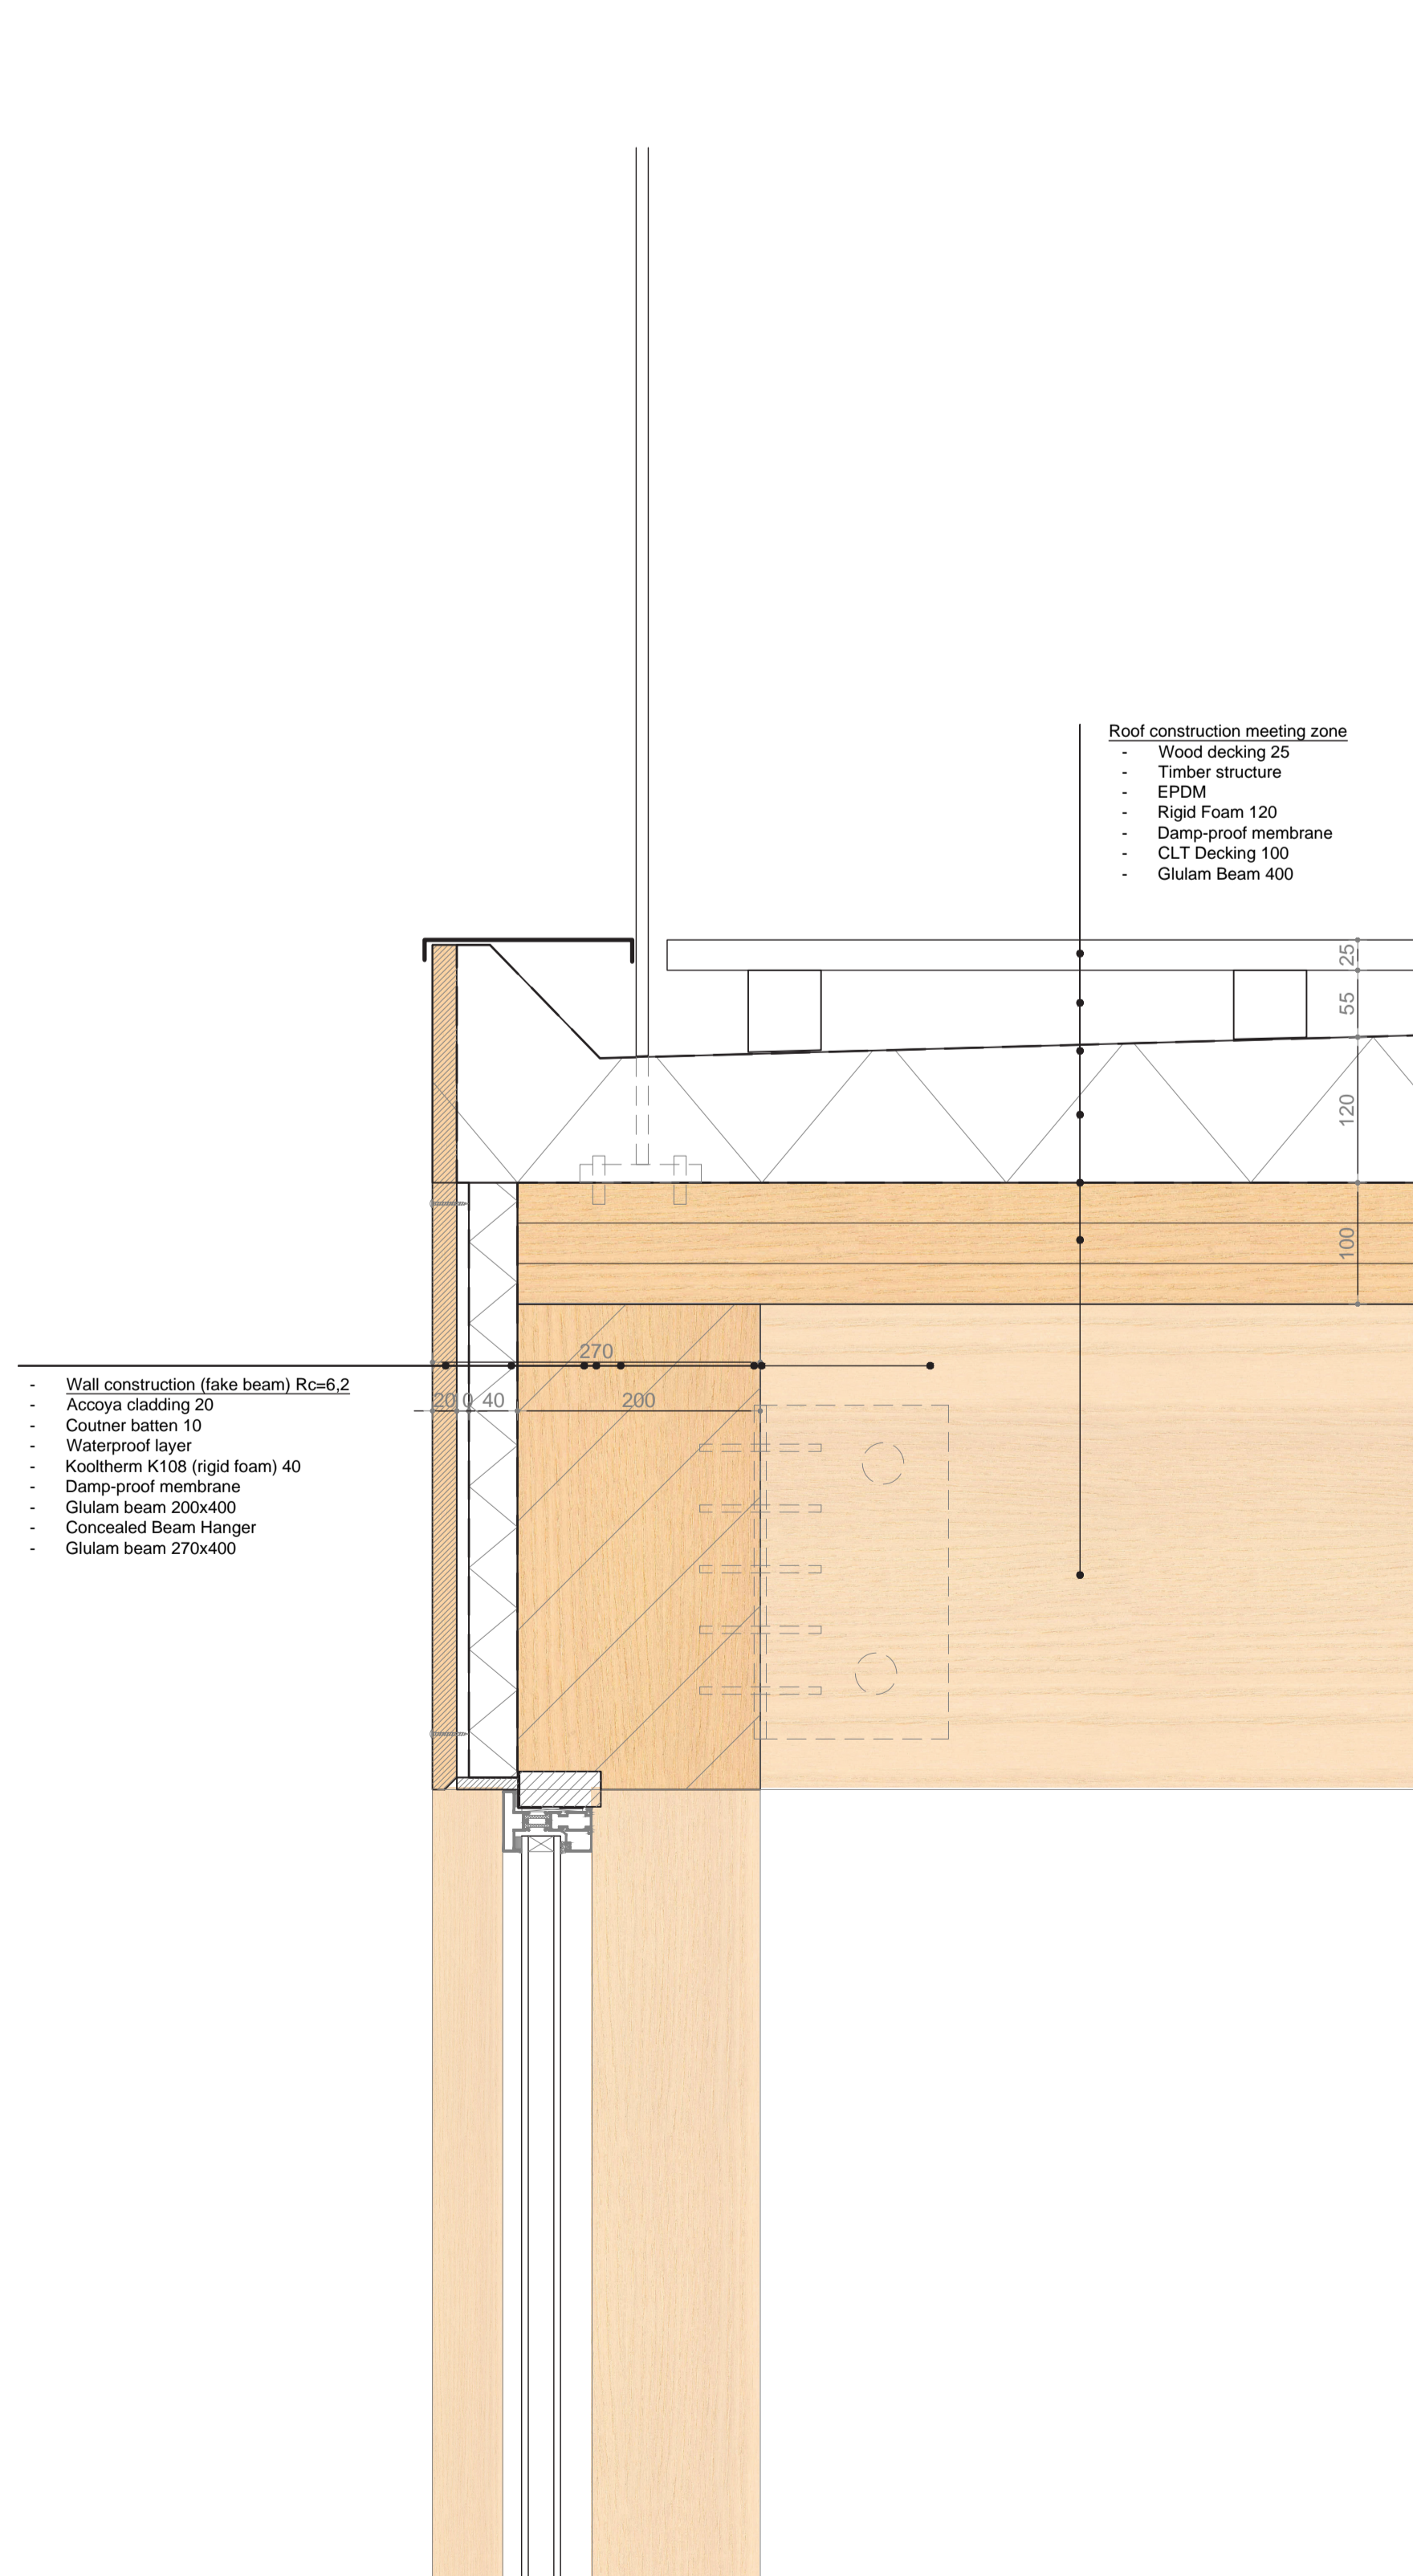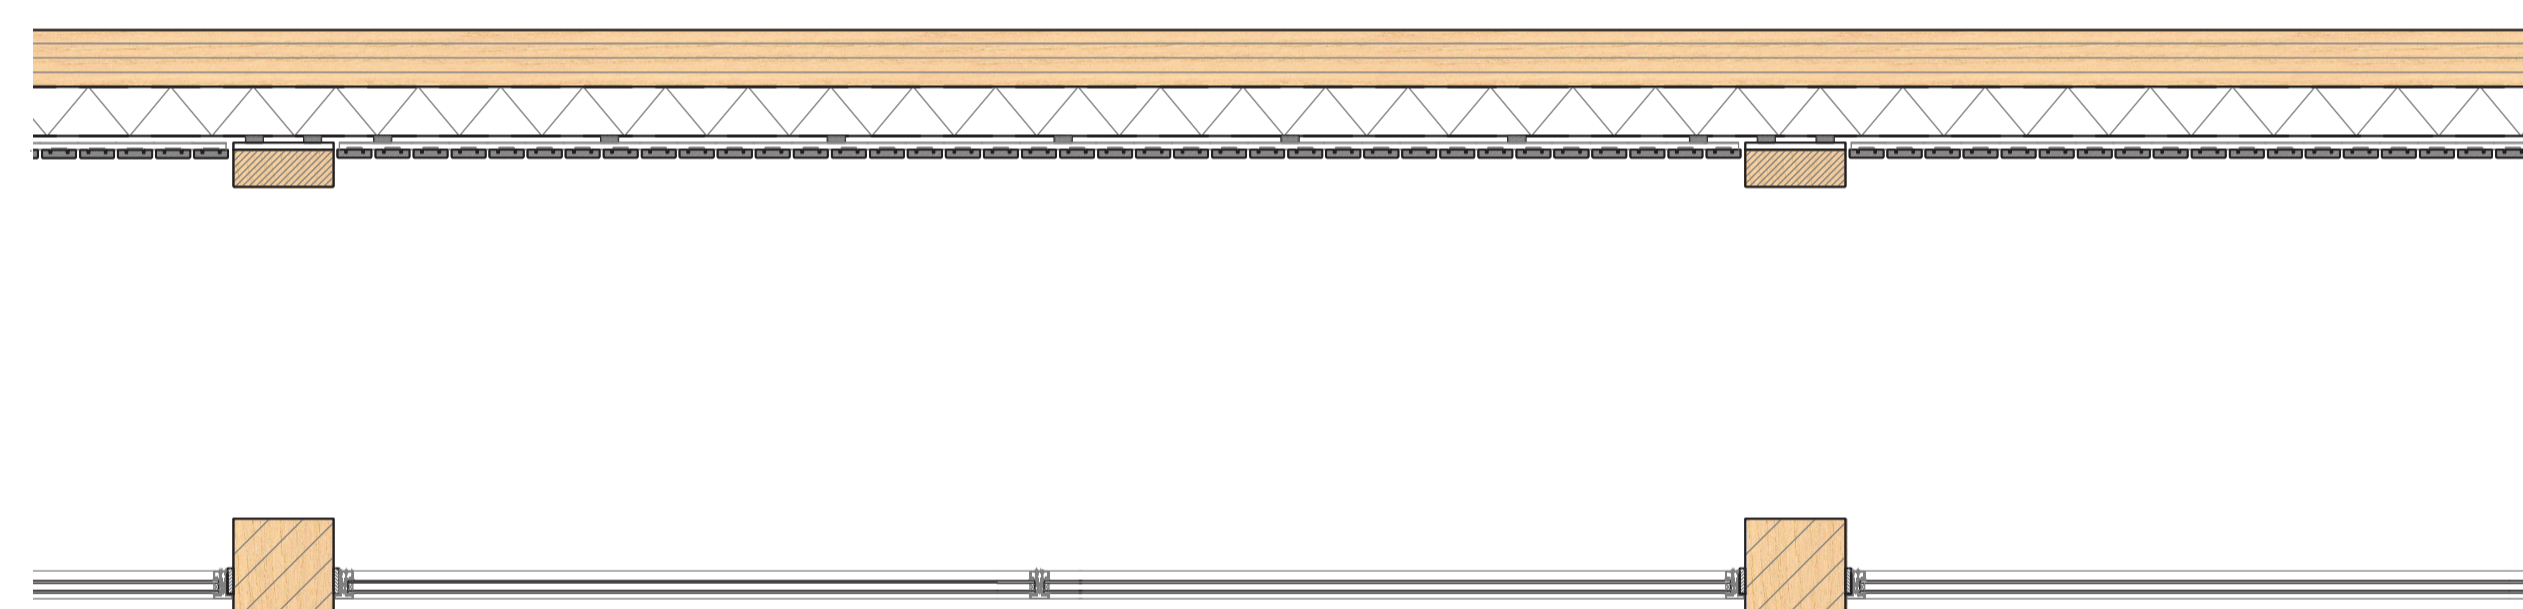

MEETING ZONE FACADE 1:5

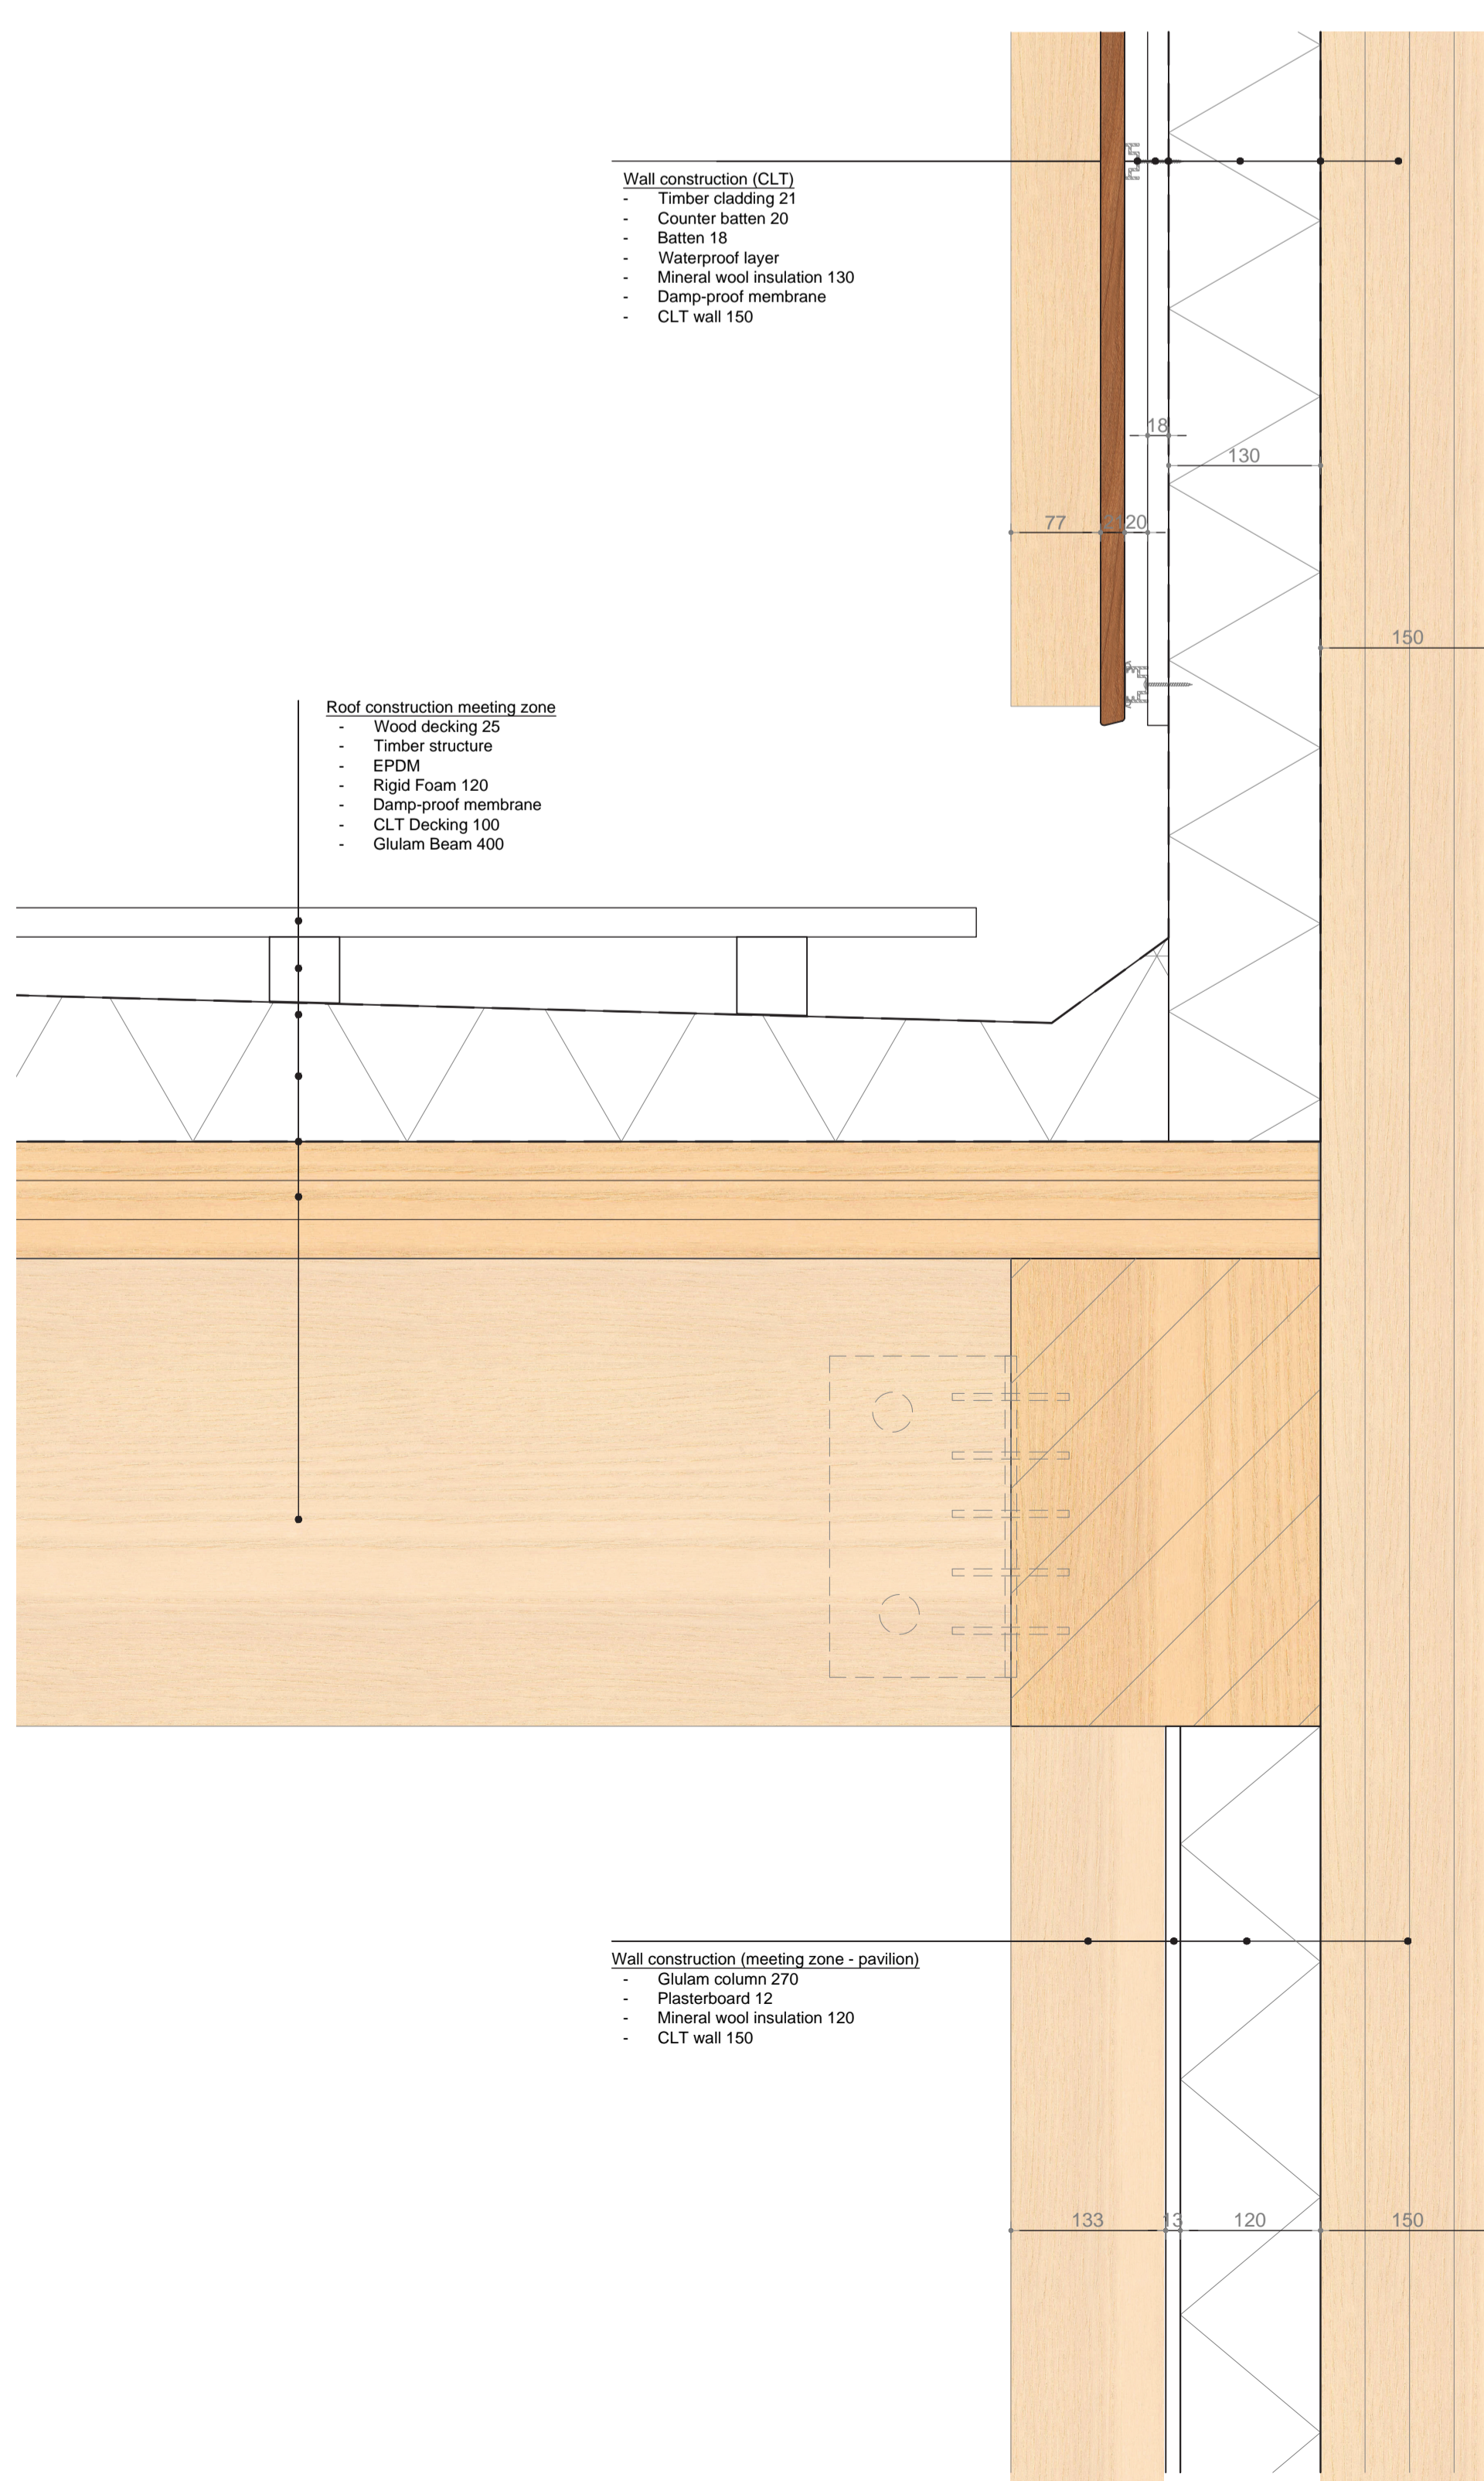

MEETING ZONE - PAVILION 1:5

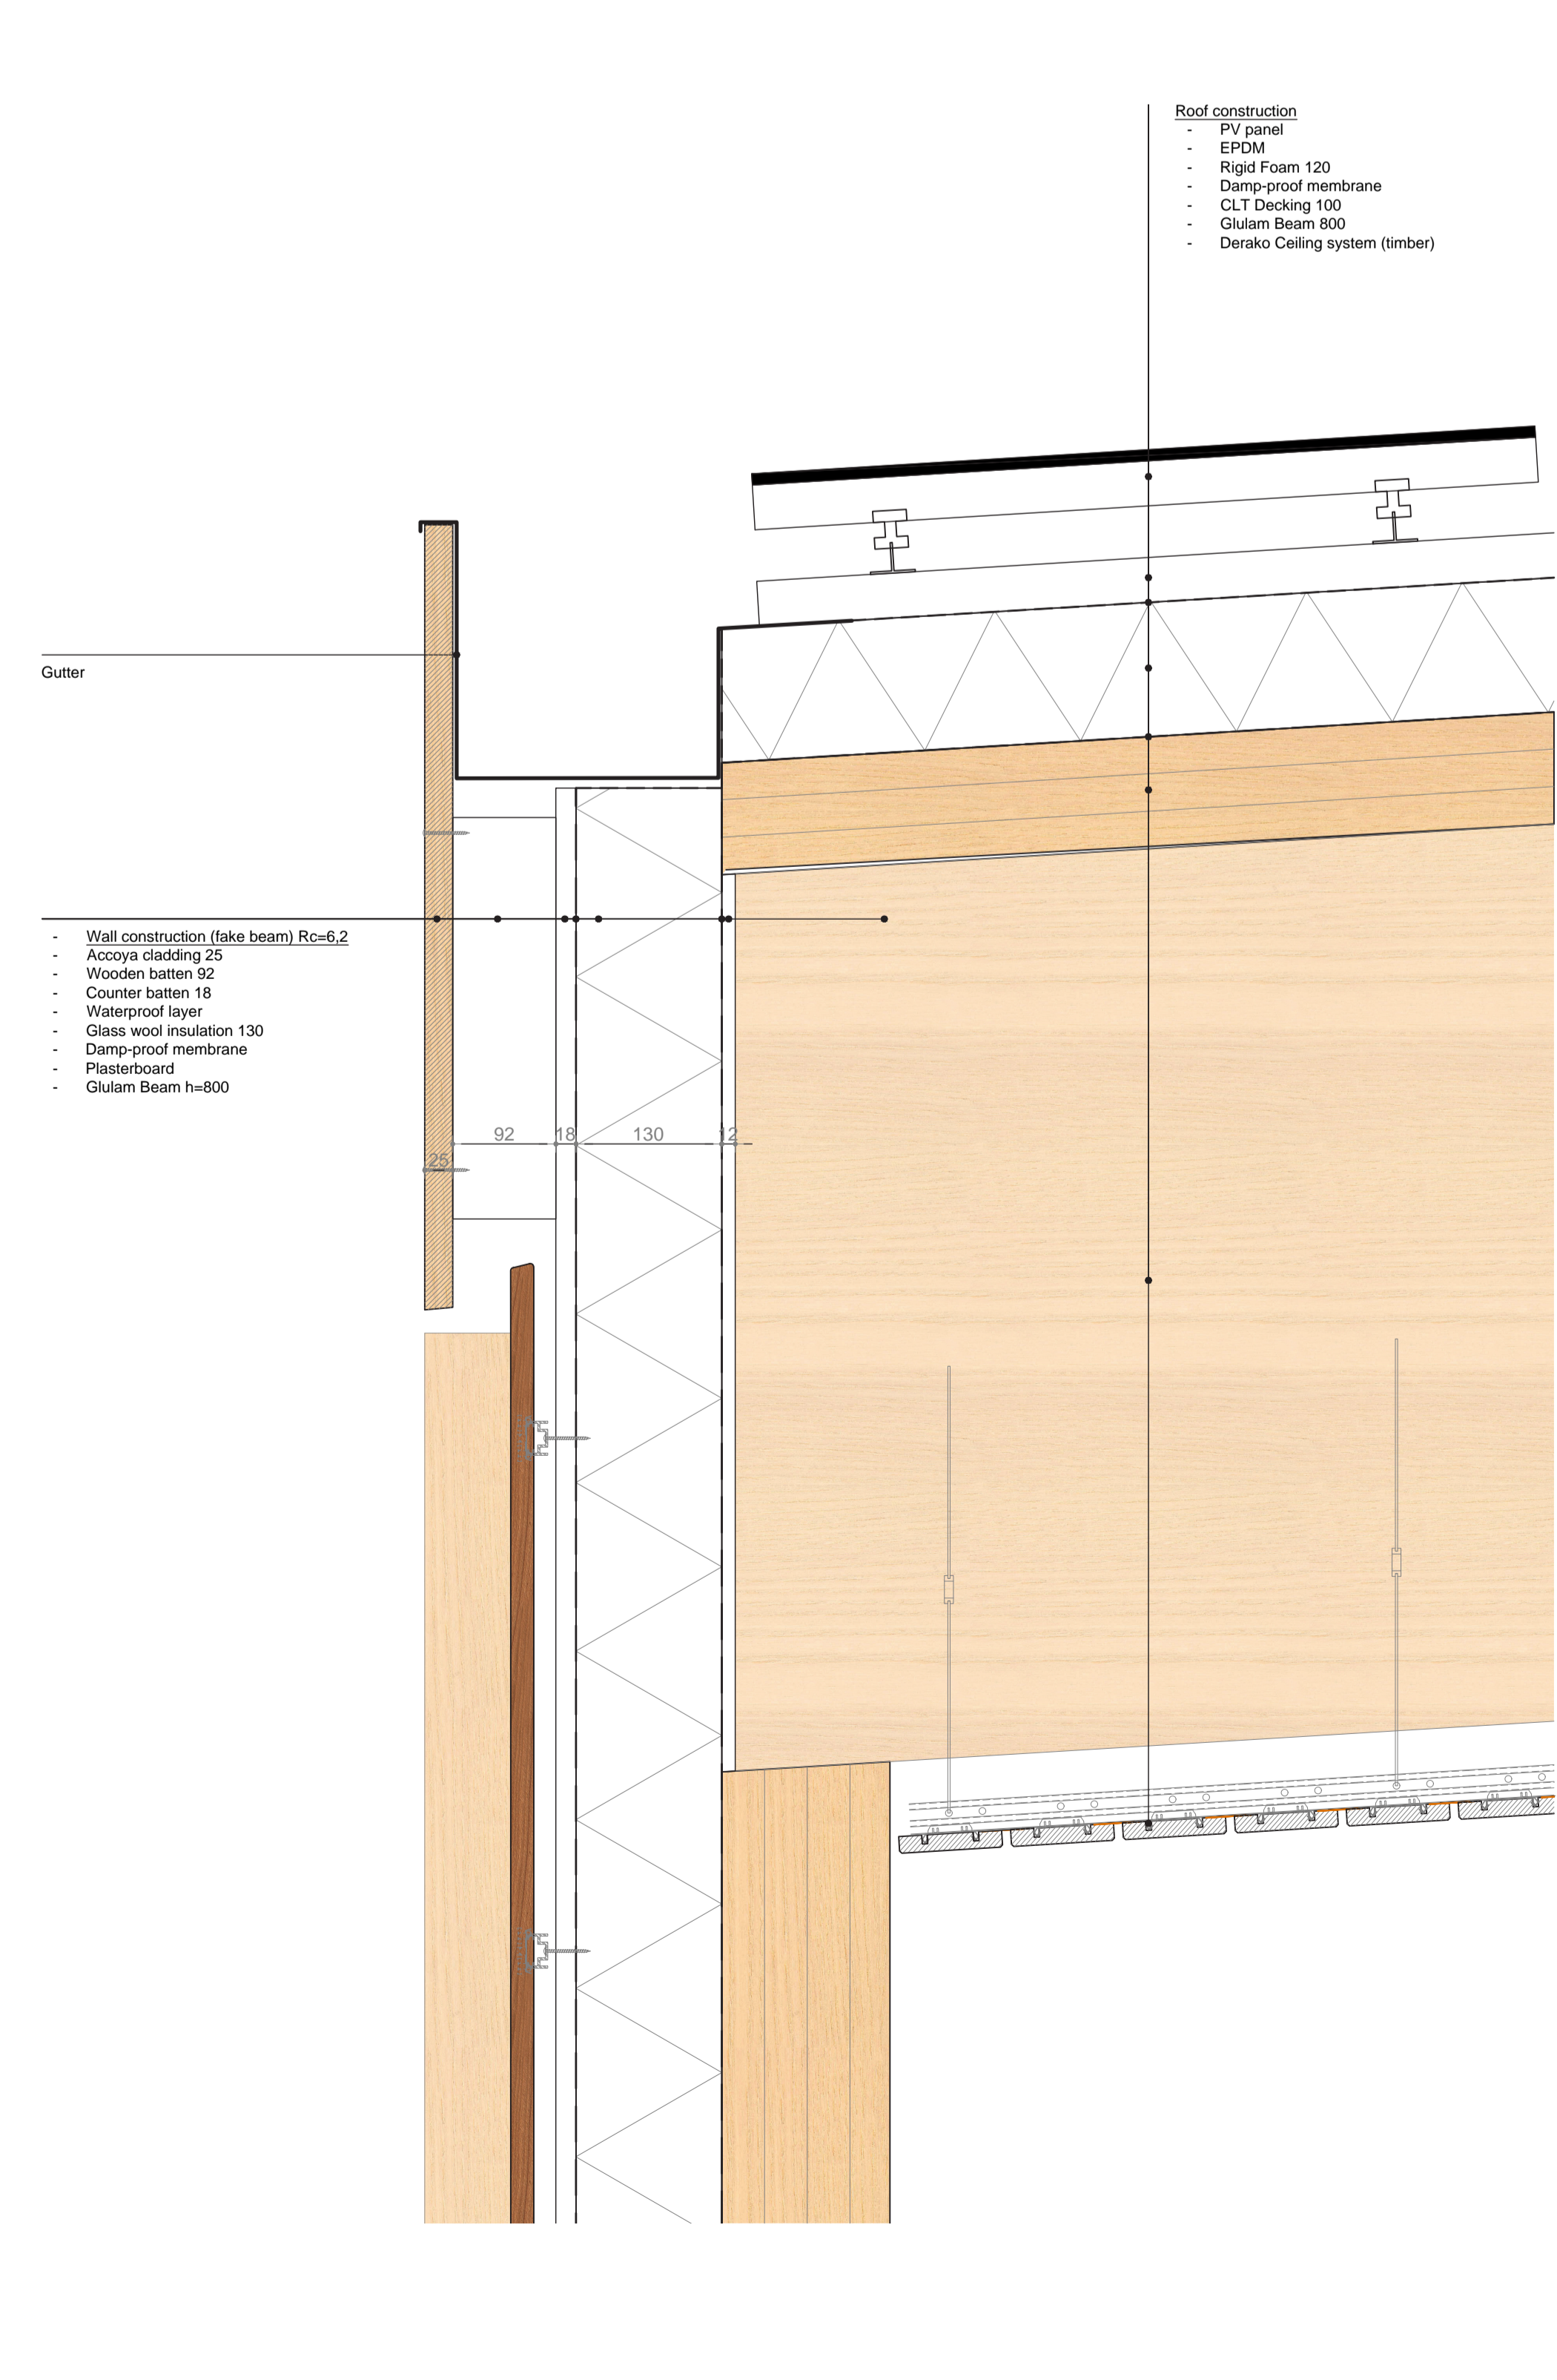

ROOF PAVILION 1:5

