


-01 :- Basement

SALT ROOM SENSORY DEPRIVATION, STEAM, PLUNGE, SAUNA, SOAK & BATHE AREAS


1:200. N ^

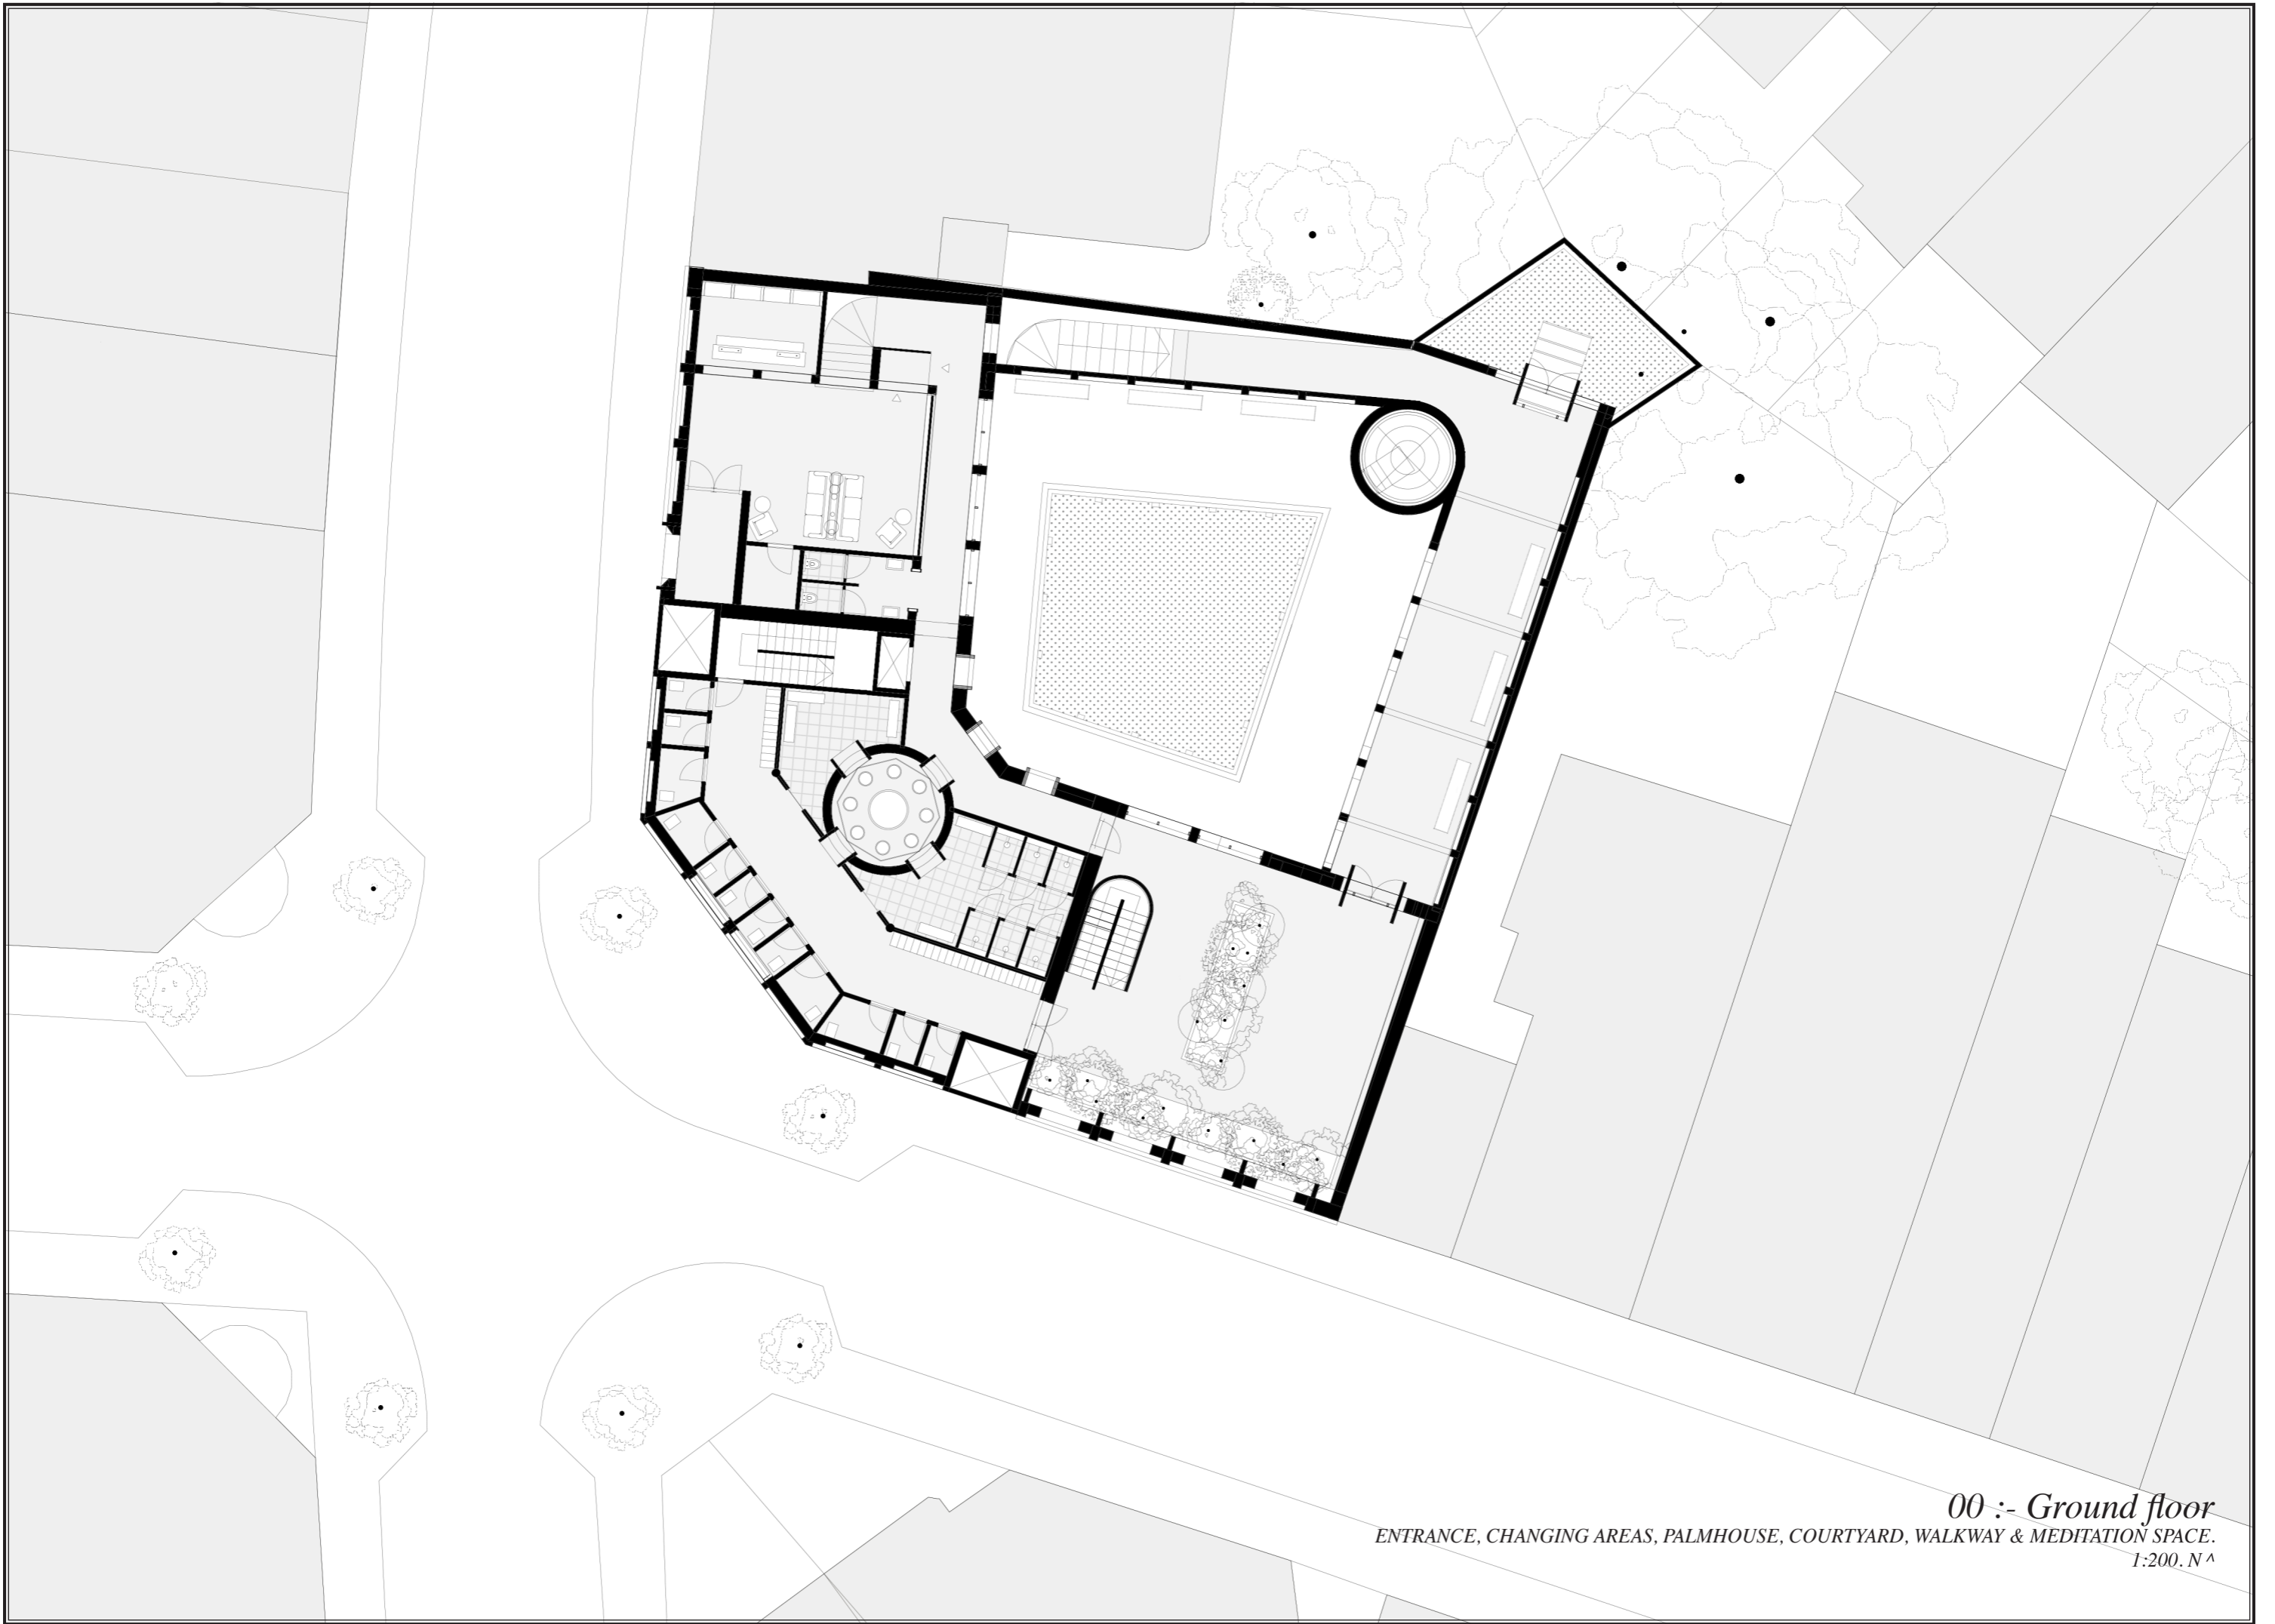


00 :- Ground floor

ENTRANCE, CHANGING AREAS, PALMHOUSE, COURTYARD, WALKWAY & MEDITATION SPACE.


1:200. N ^

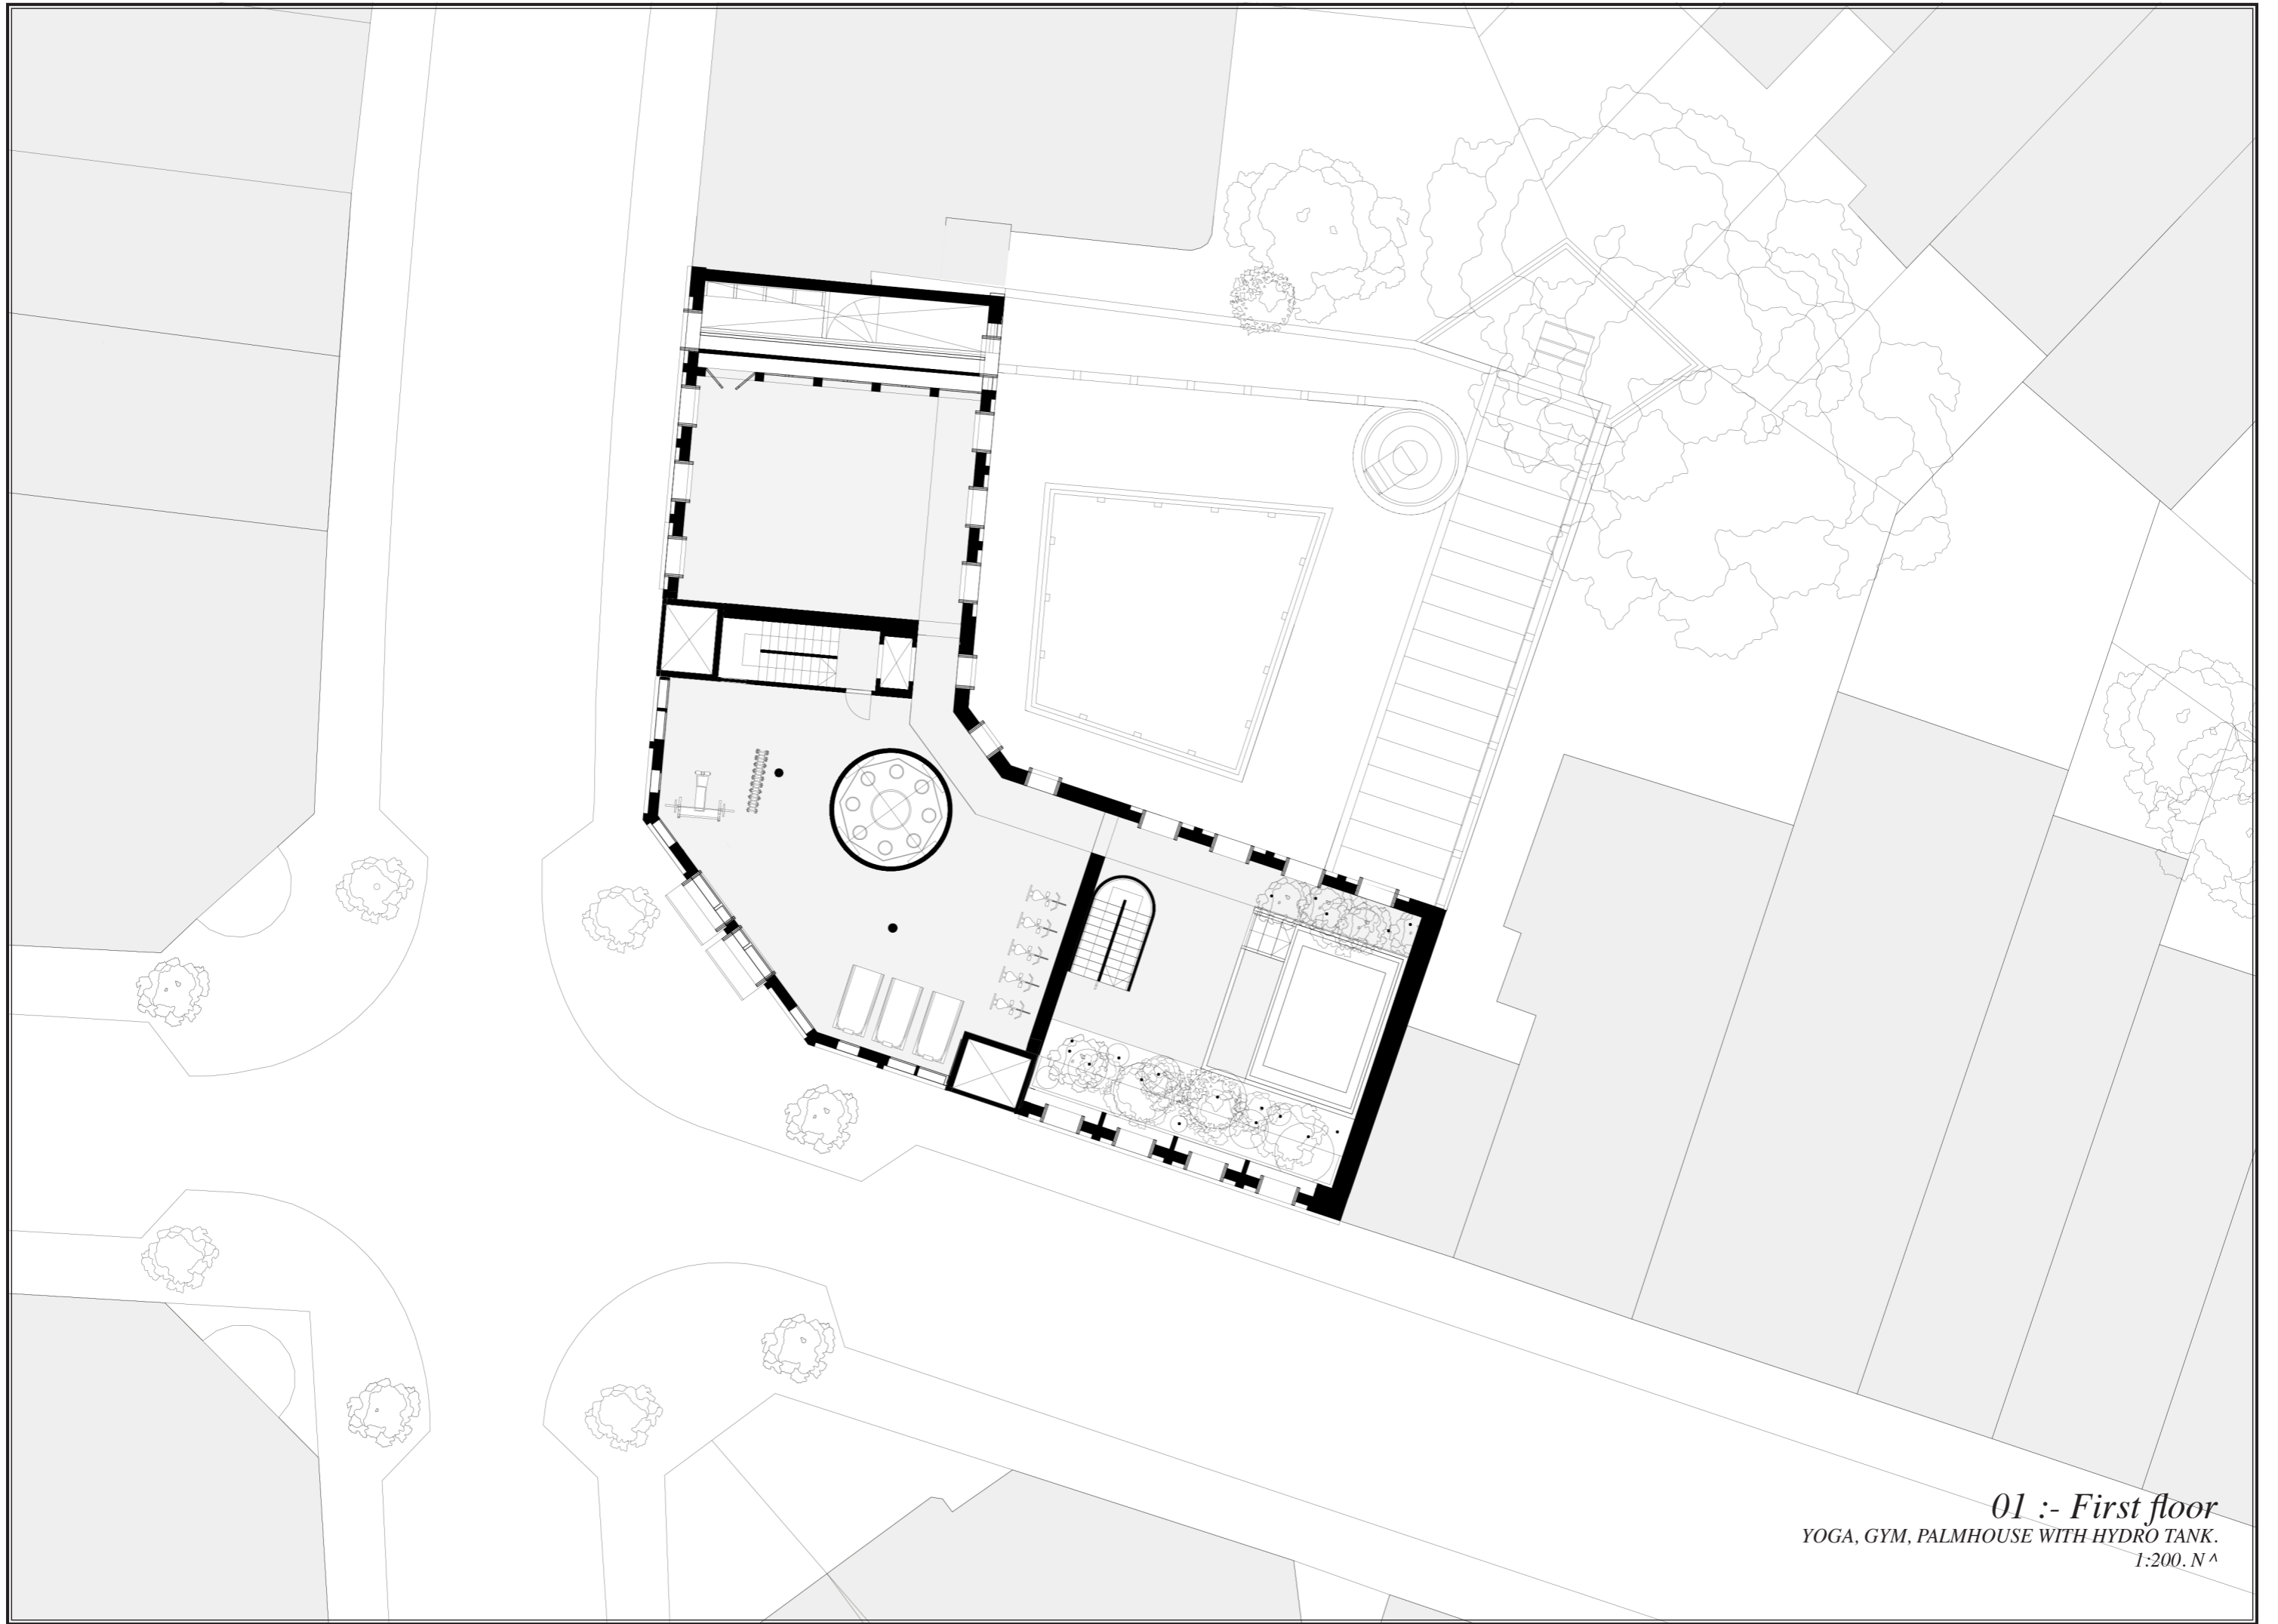


01 :- First floor
YOGA, GYM, PALMHOUSE WITH HYDRO TANK.
1:200. N ^

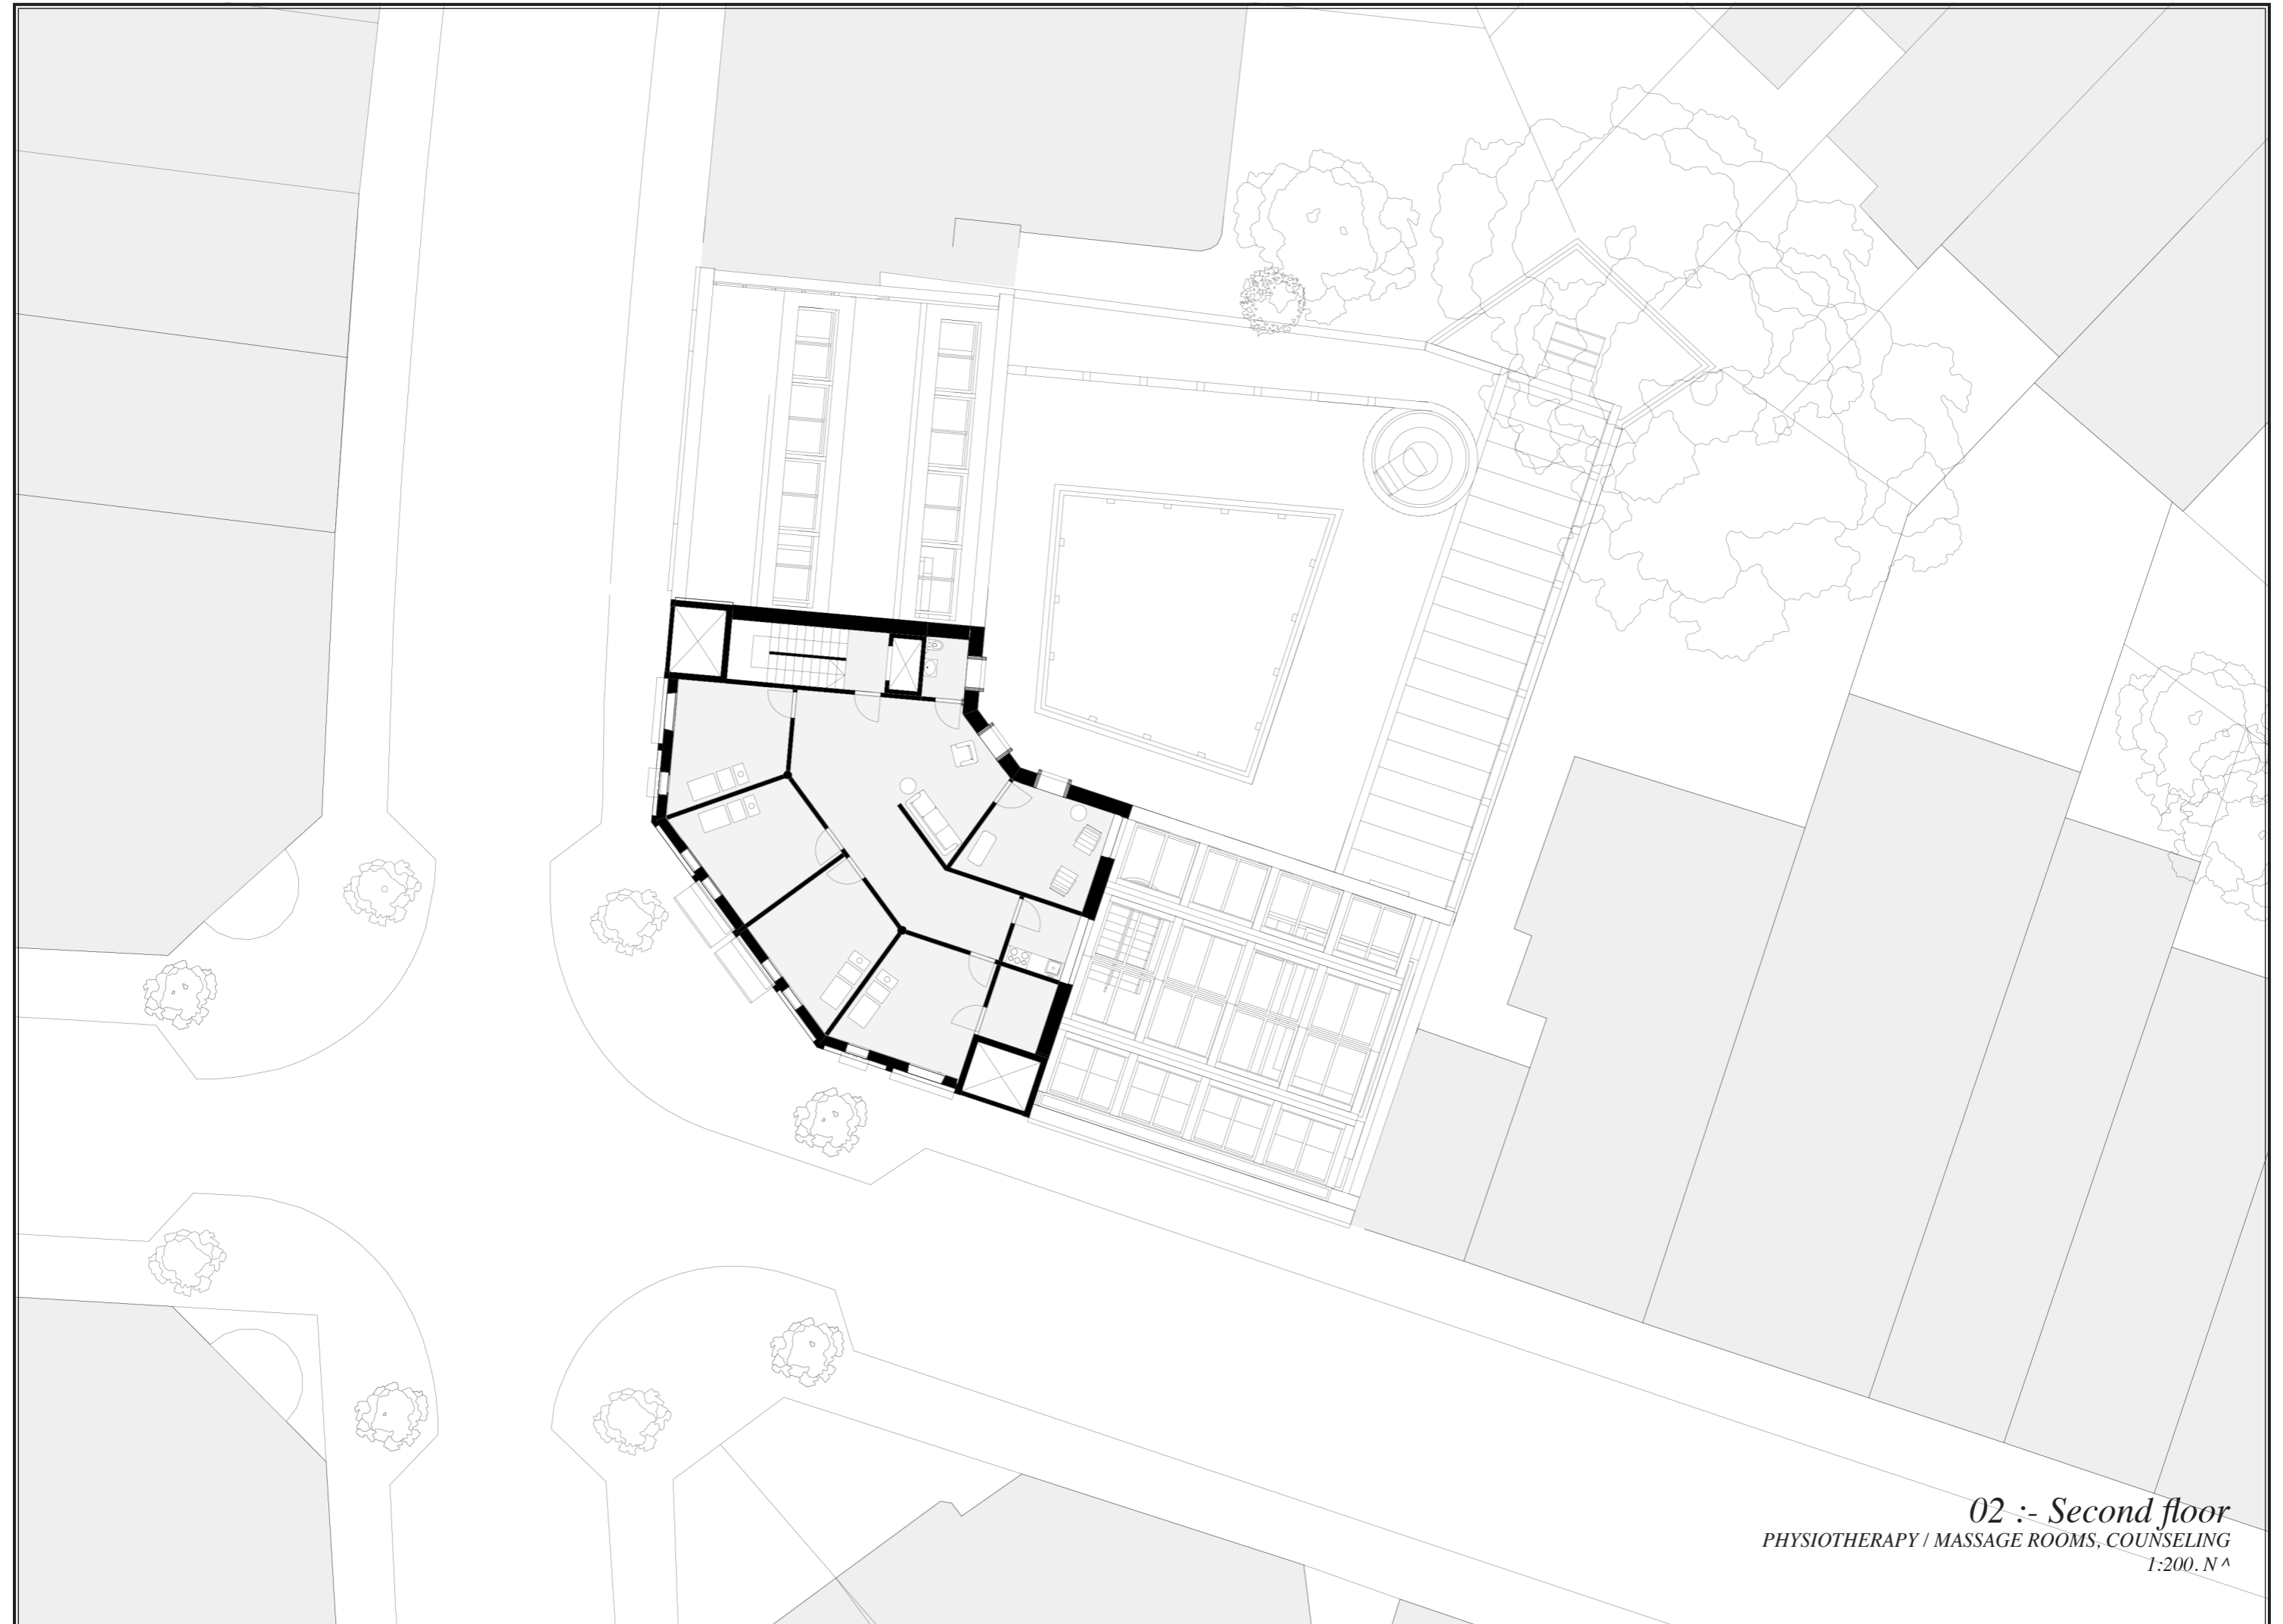


02 :- Second floor
PHYSIOTHERAPY / MASSAGE ROOMS, COUNSELING
1:200. N ^

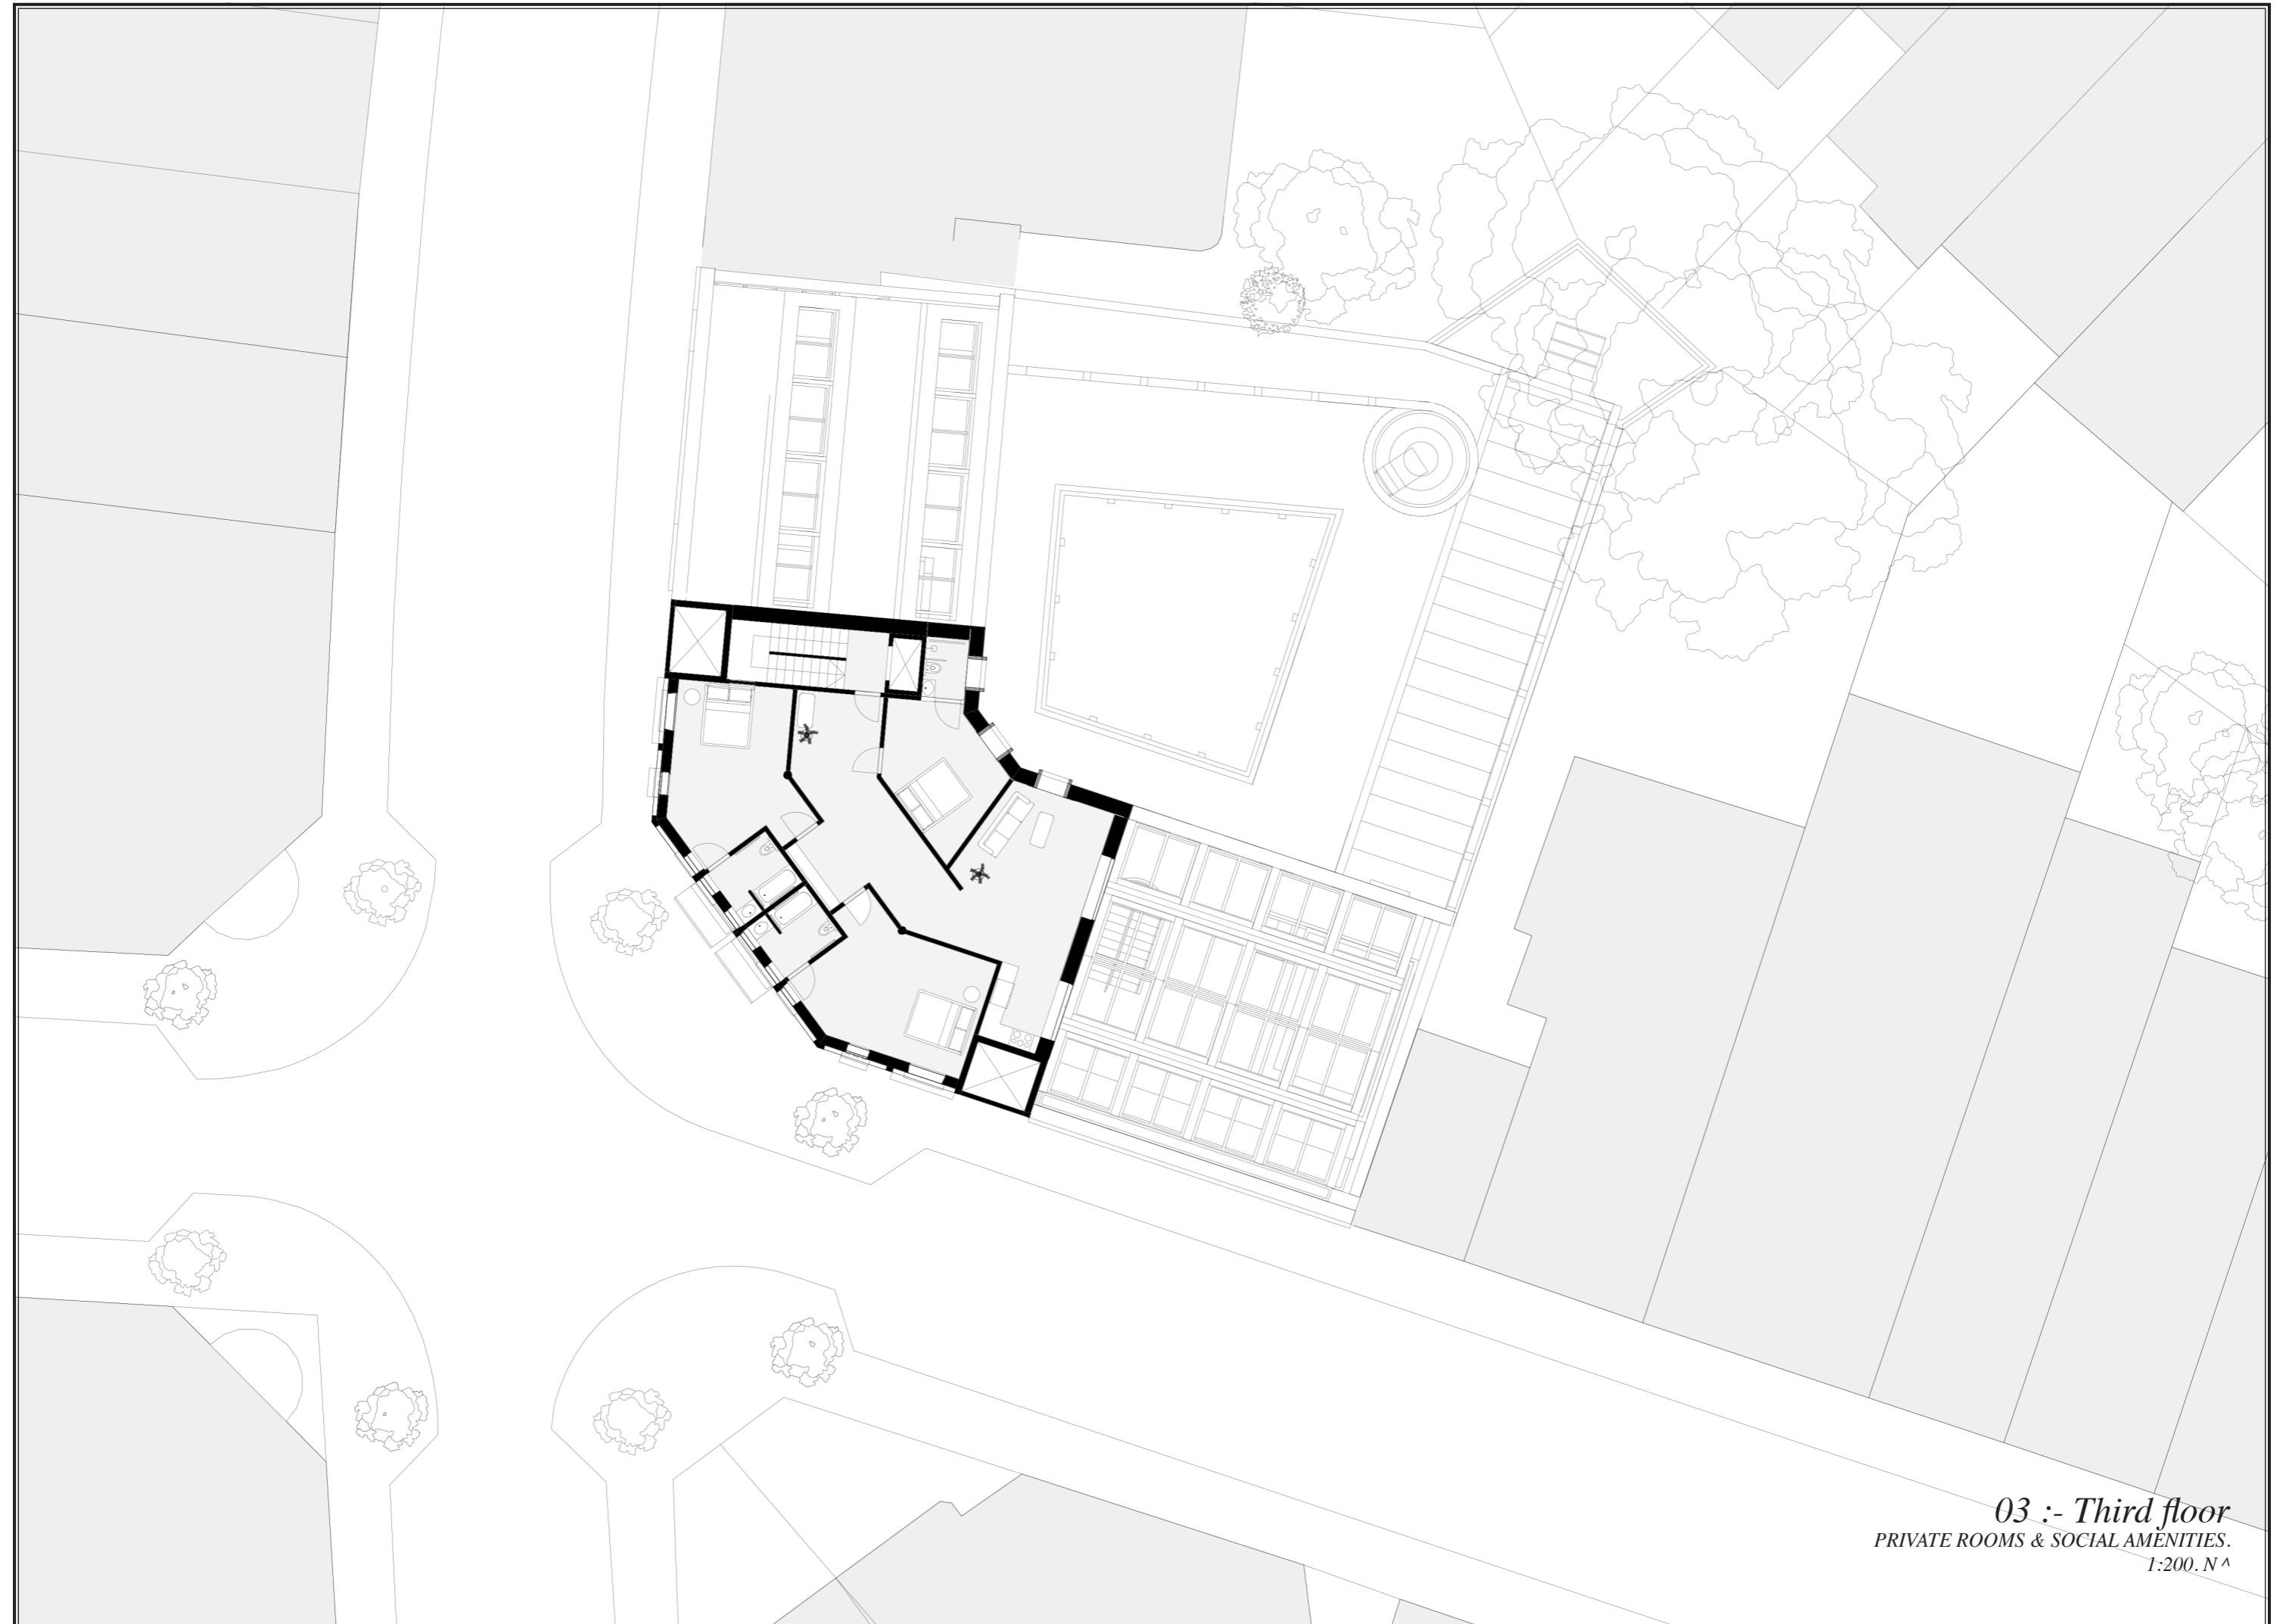


03 :- Third floor
PRIVATE ROOMS & SOCIAL AMENITIES.
1:200. N ^

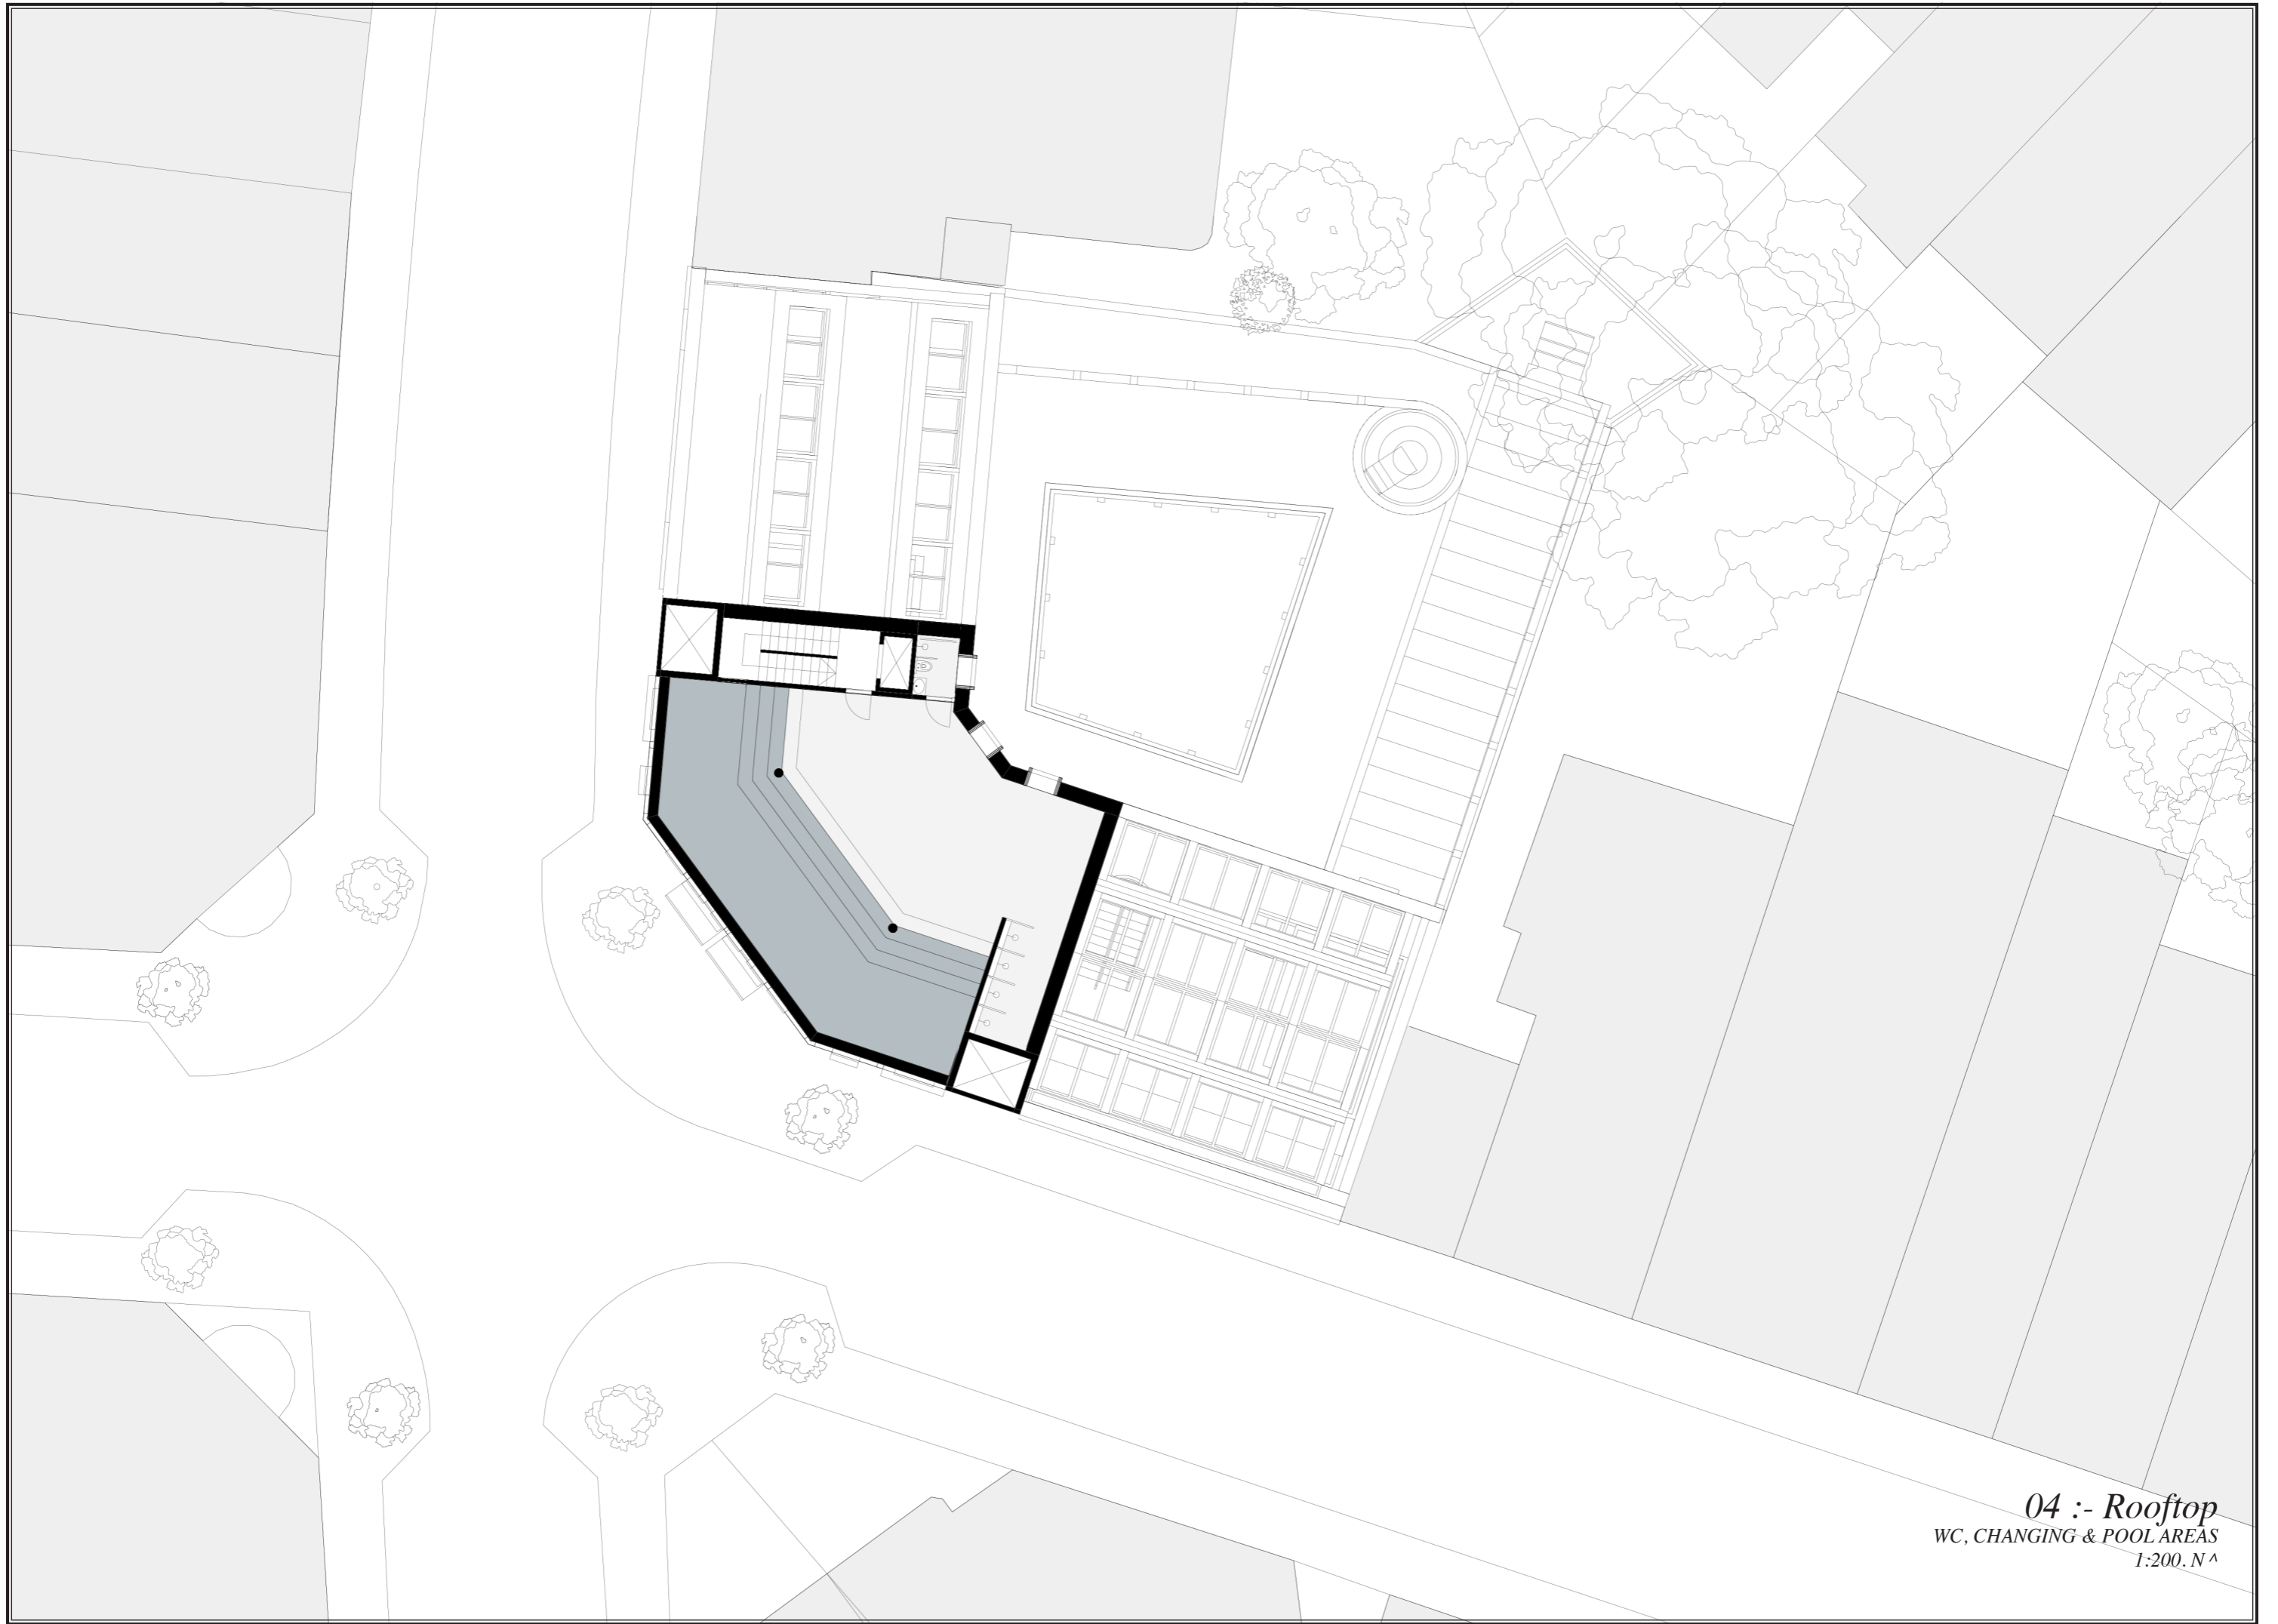




04 :- Rooftop
WC, CHANGING & POOL AREAS
1:200. N ^


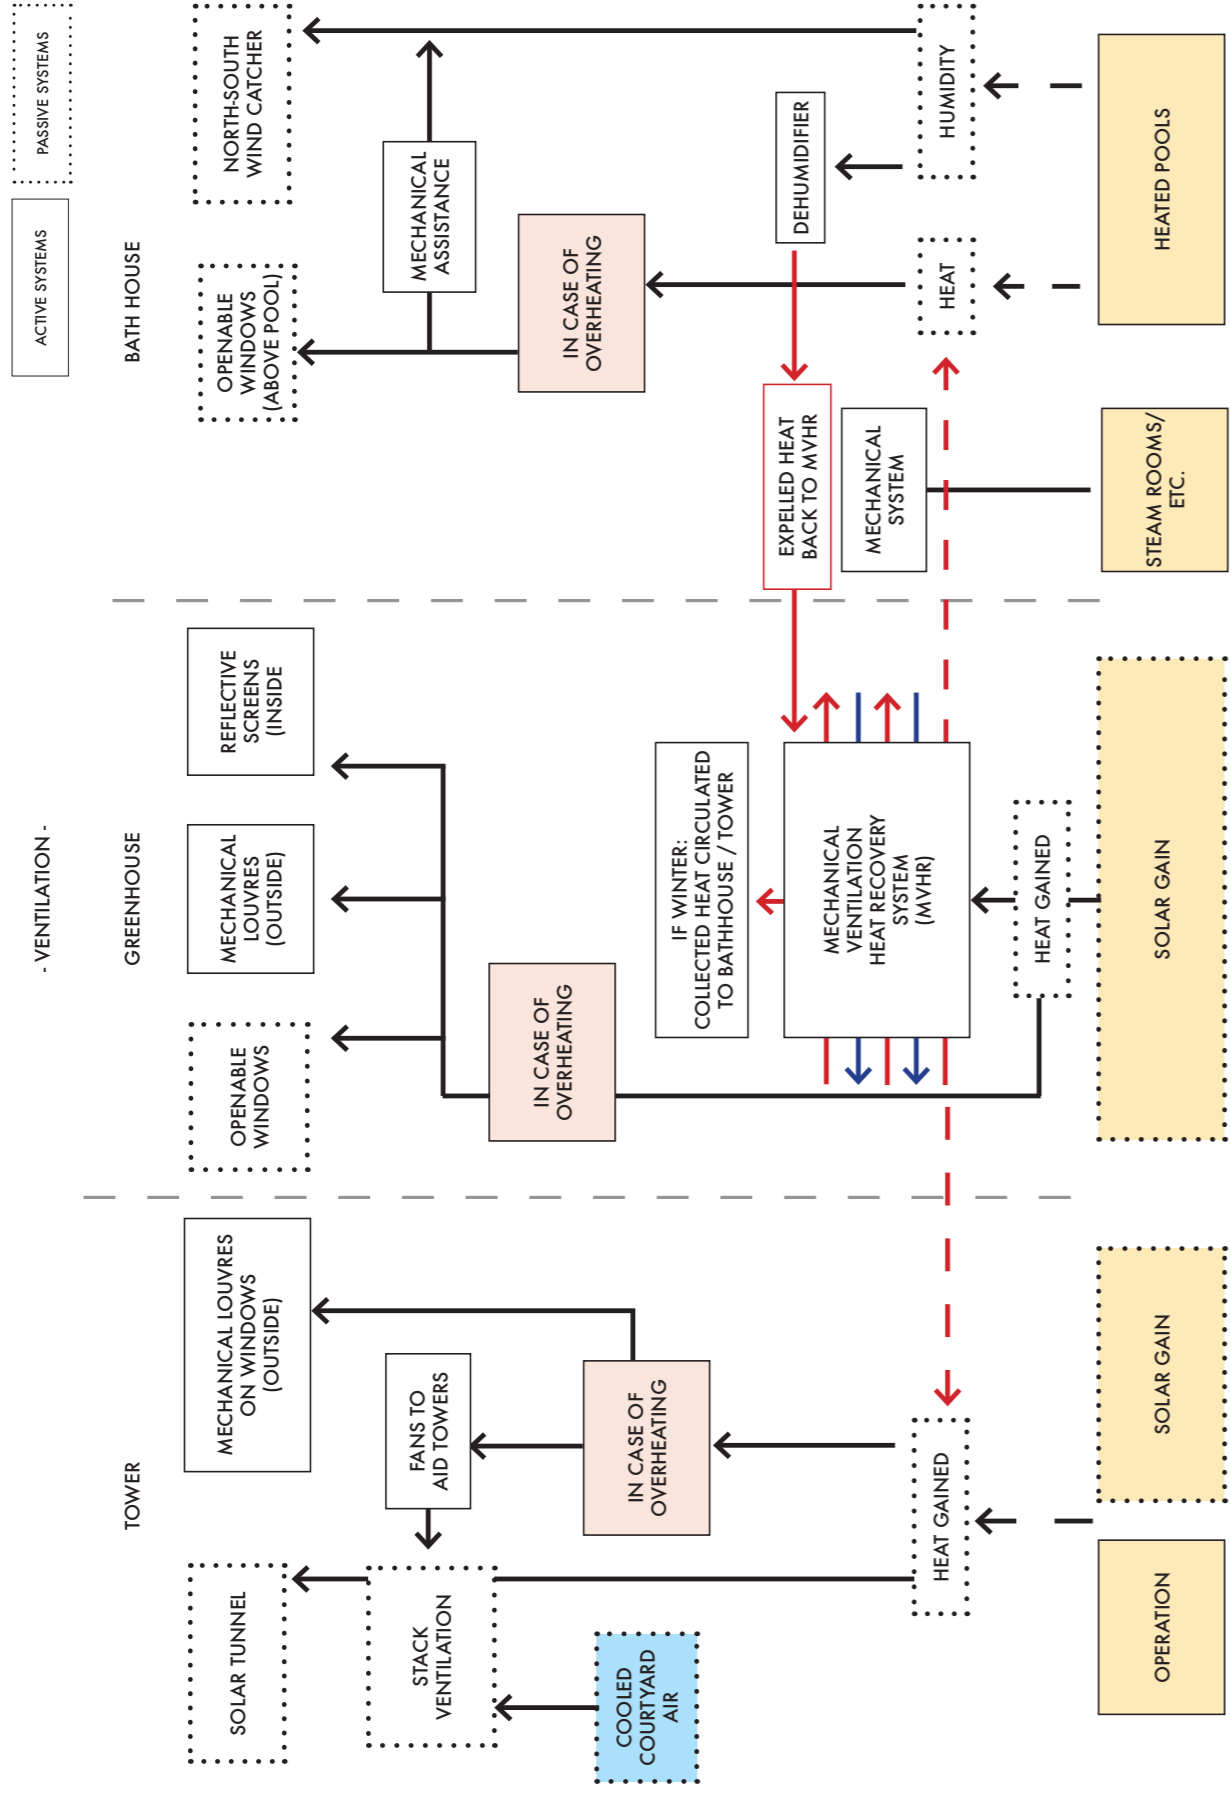




- WATER SCHEMATIC -



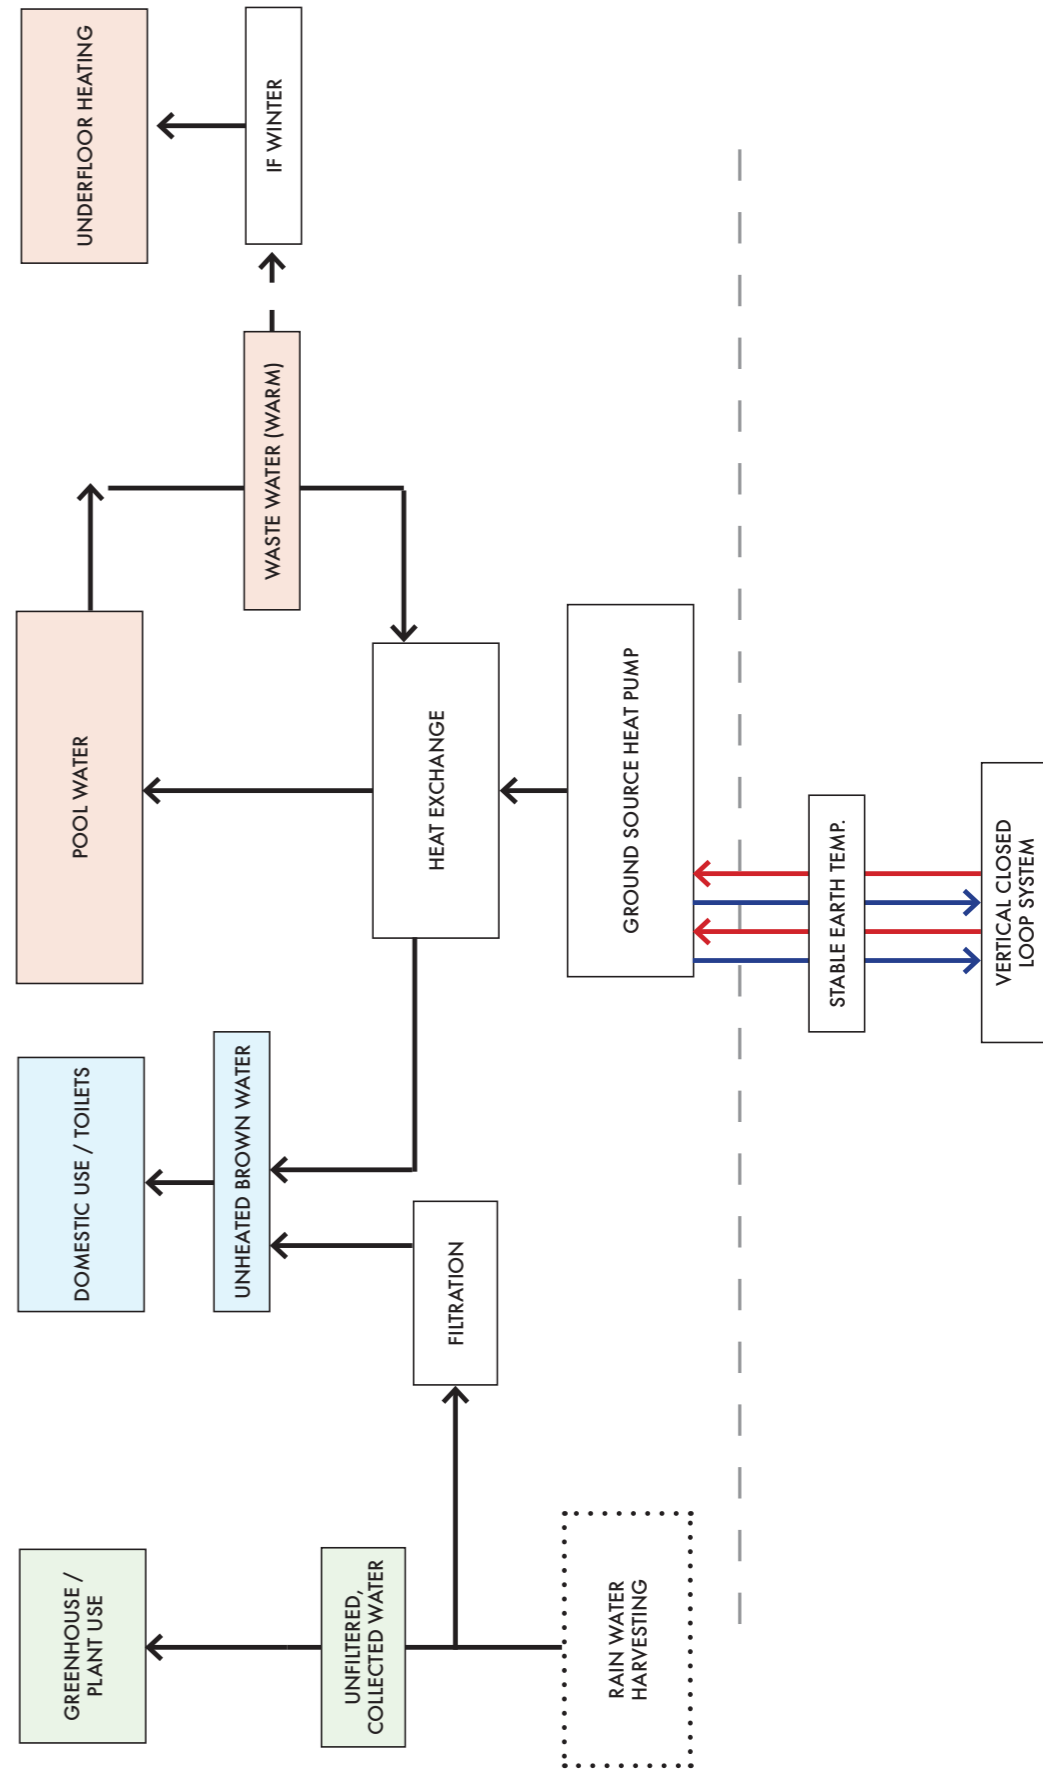


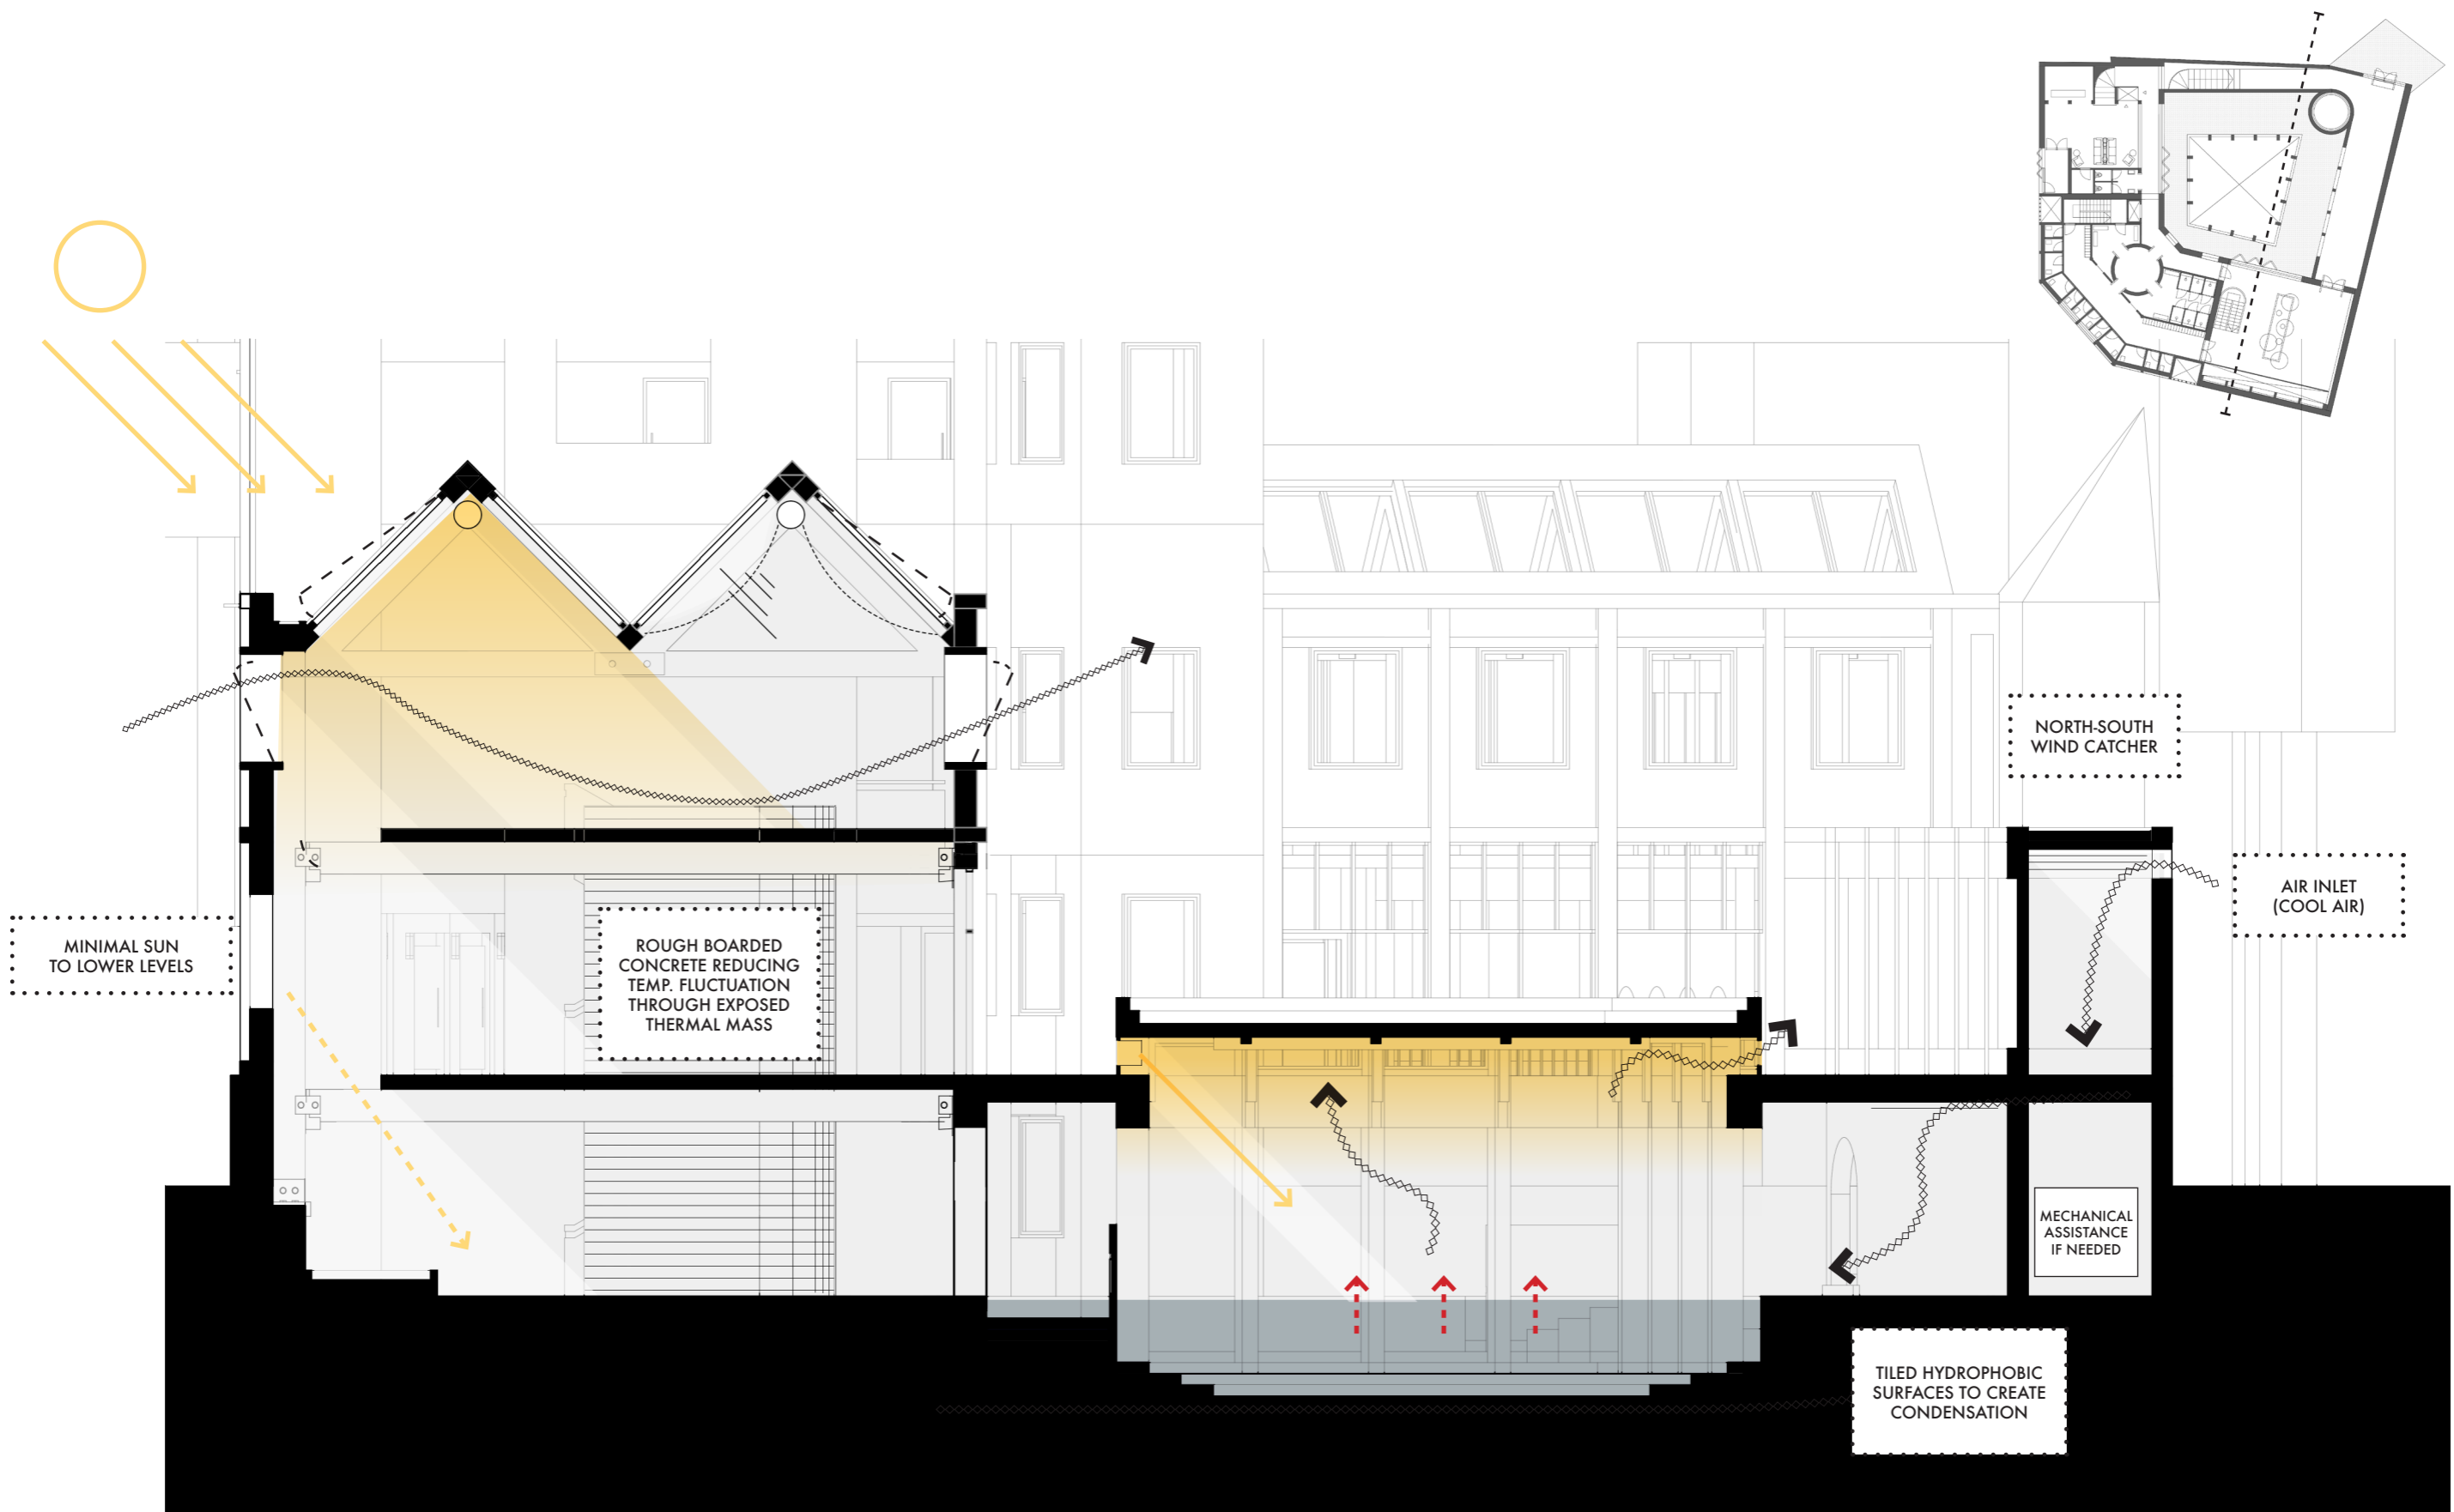

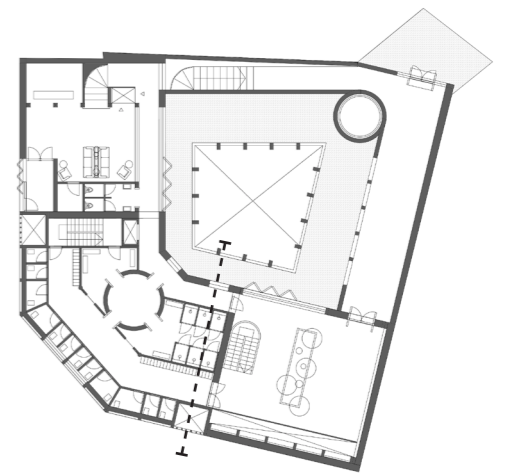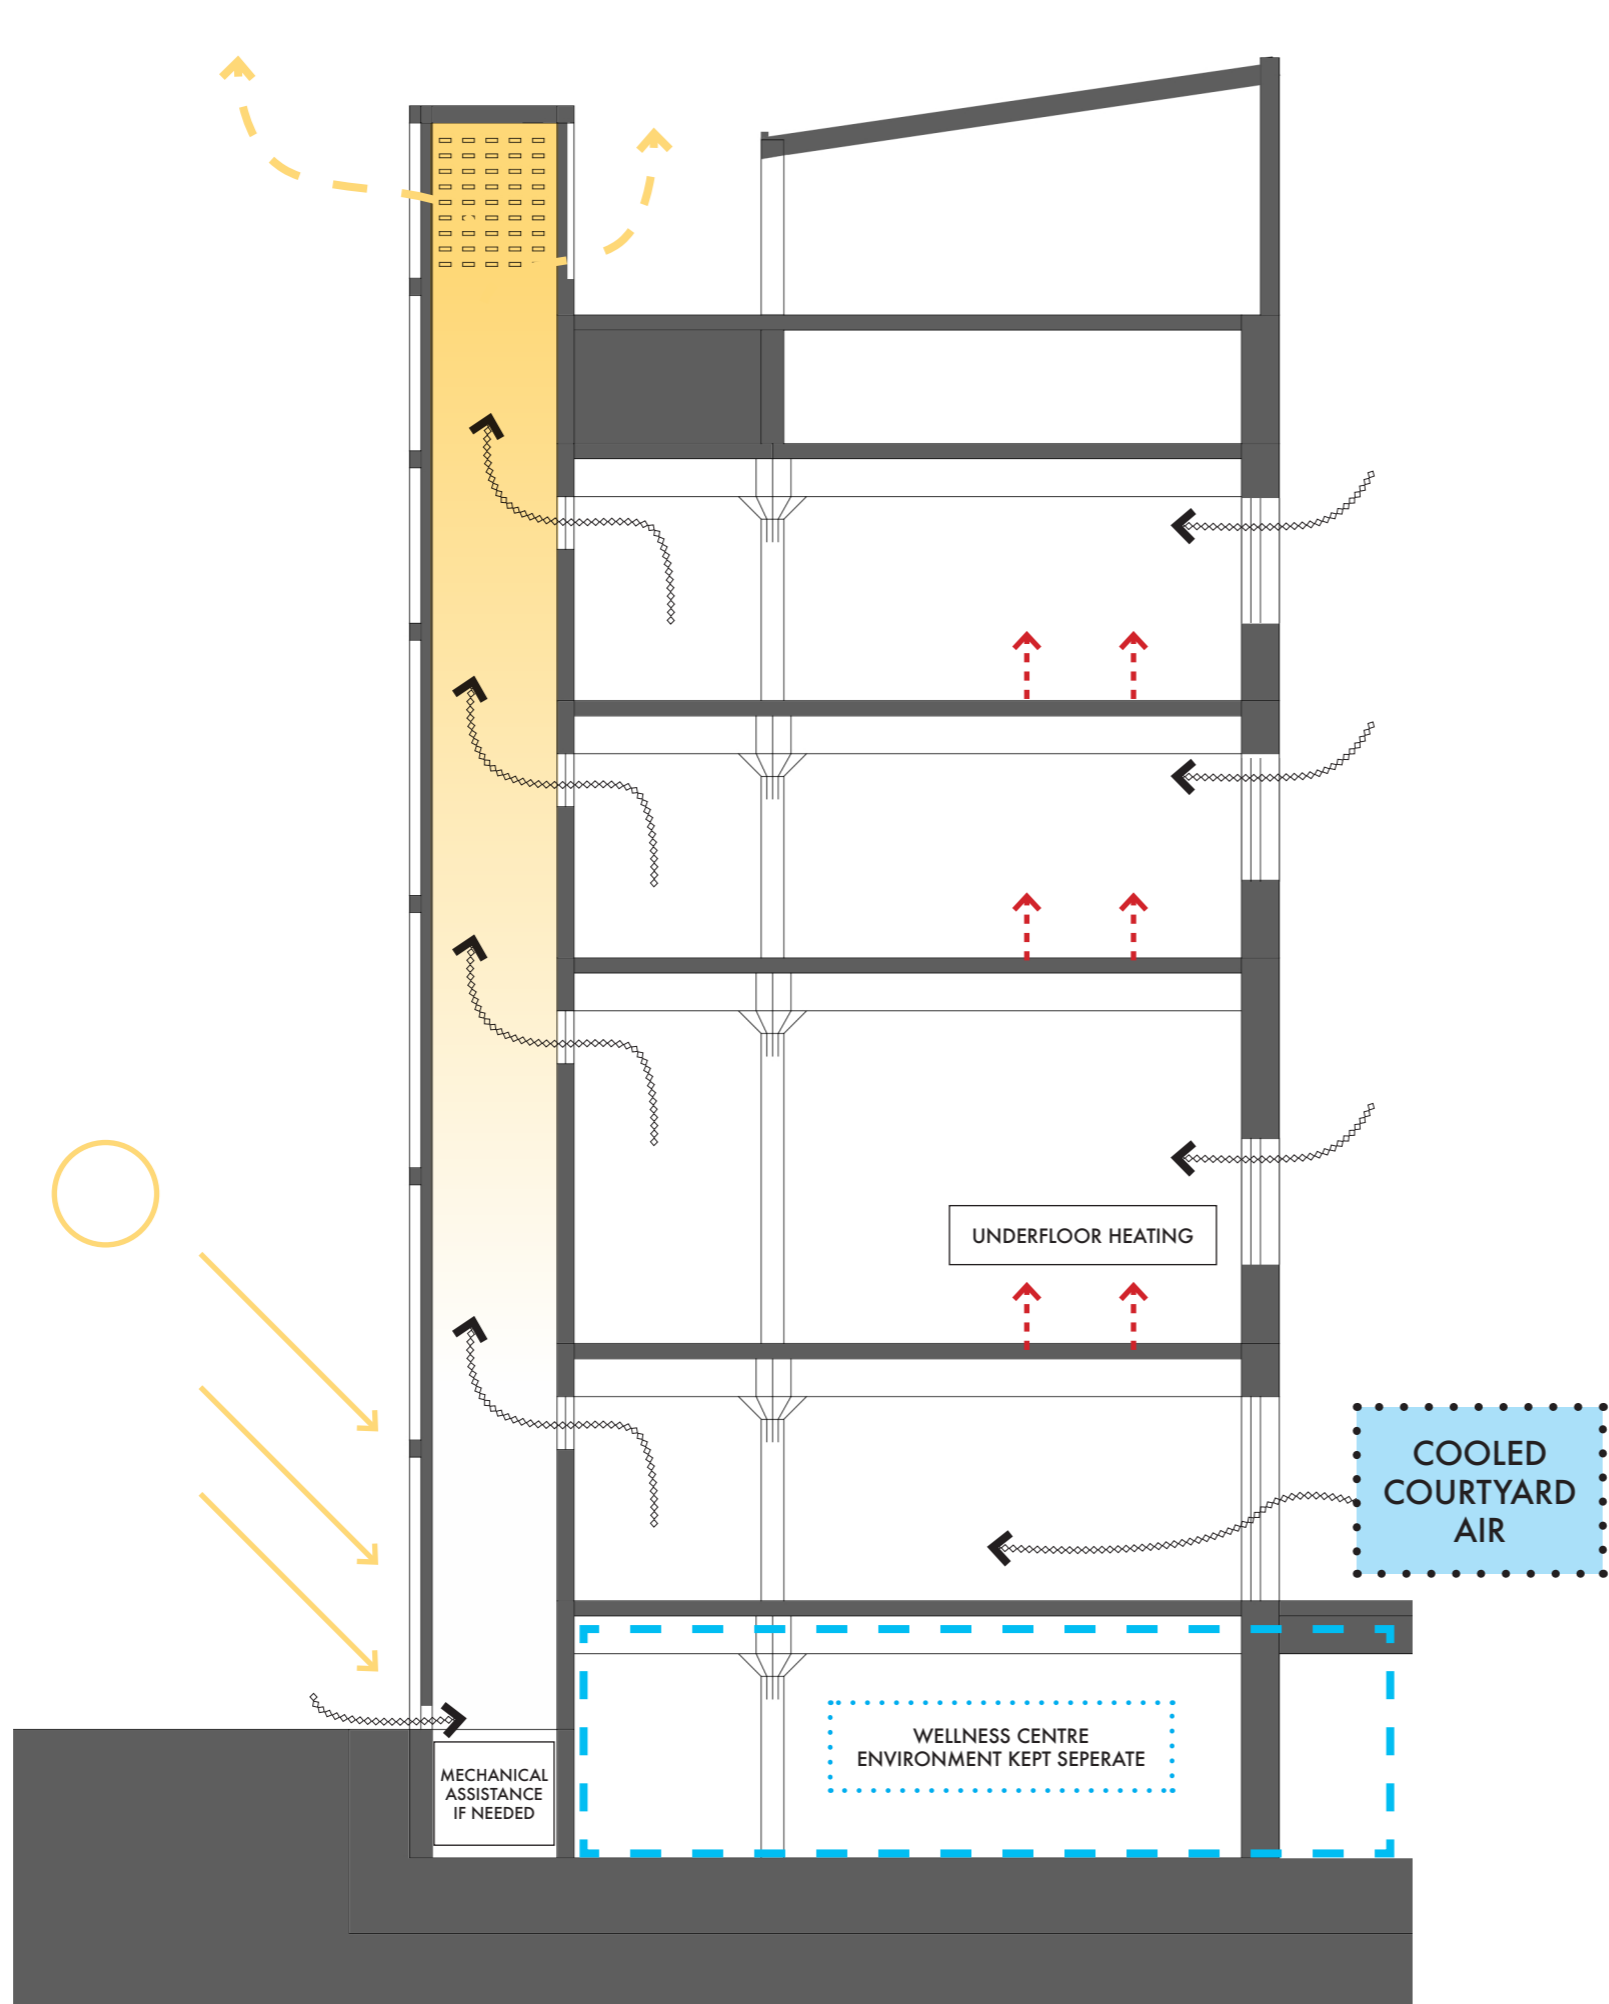

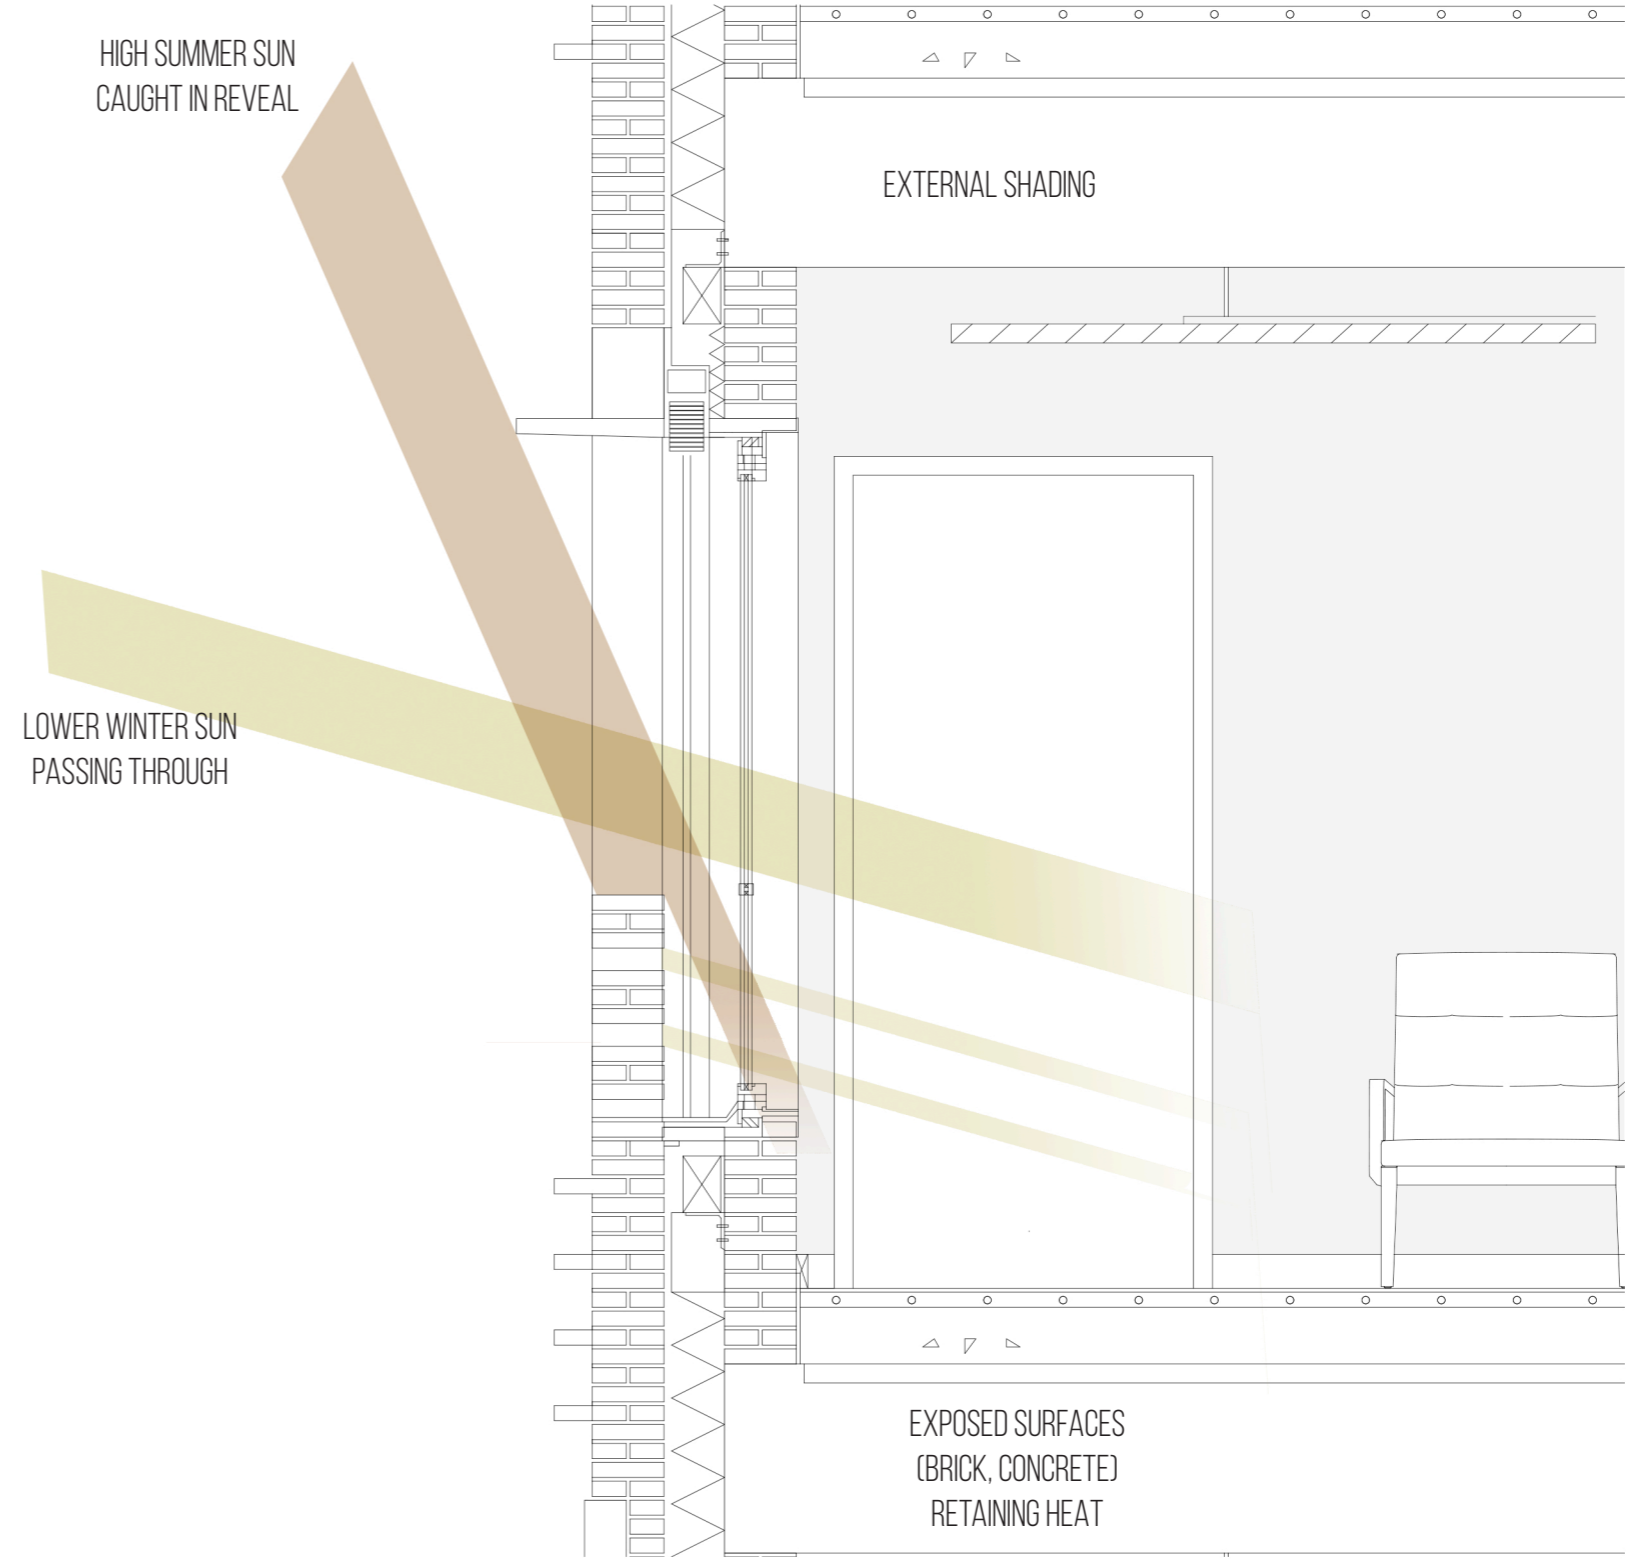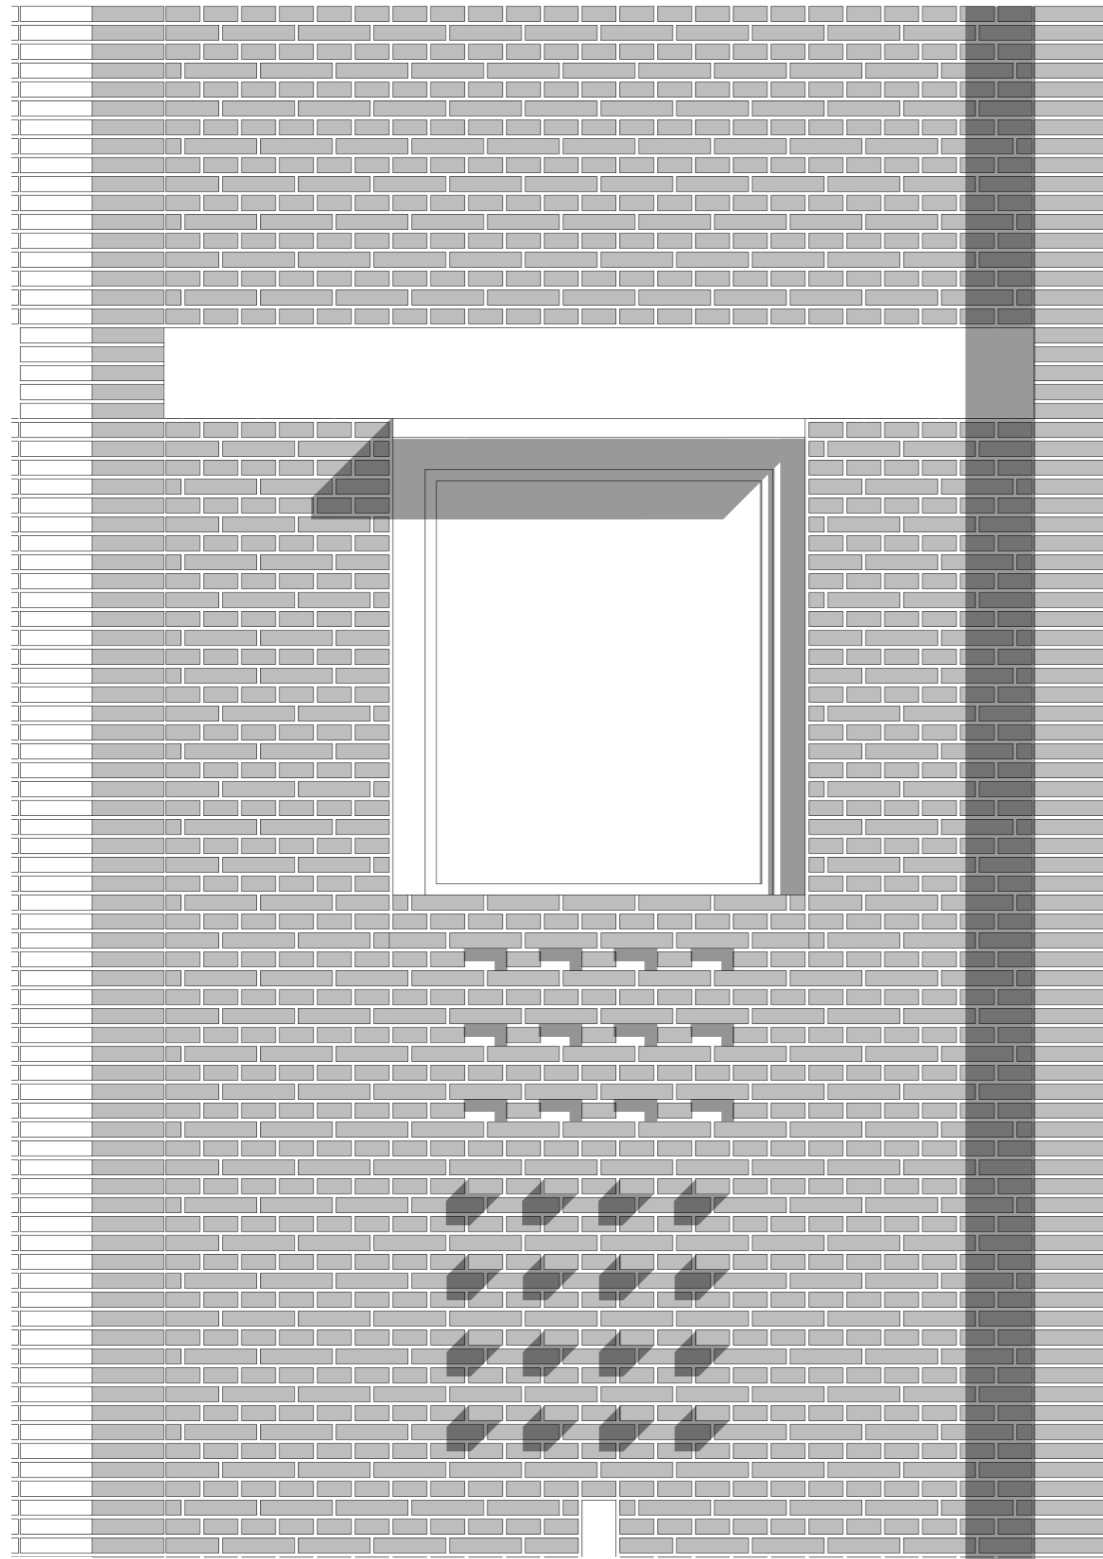

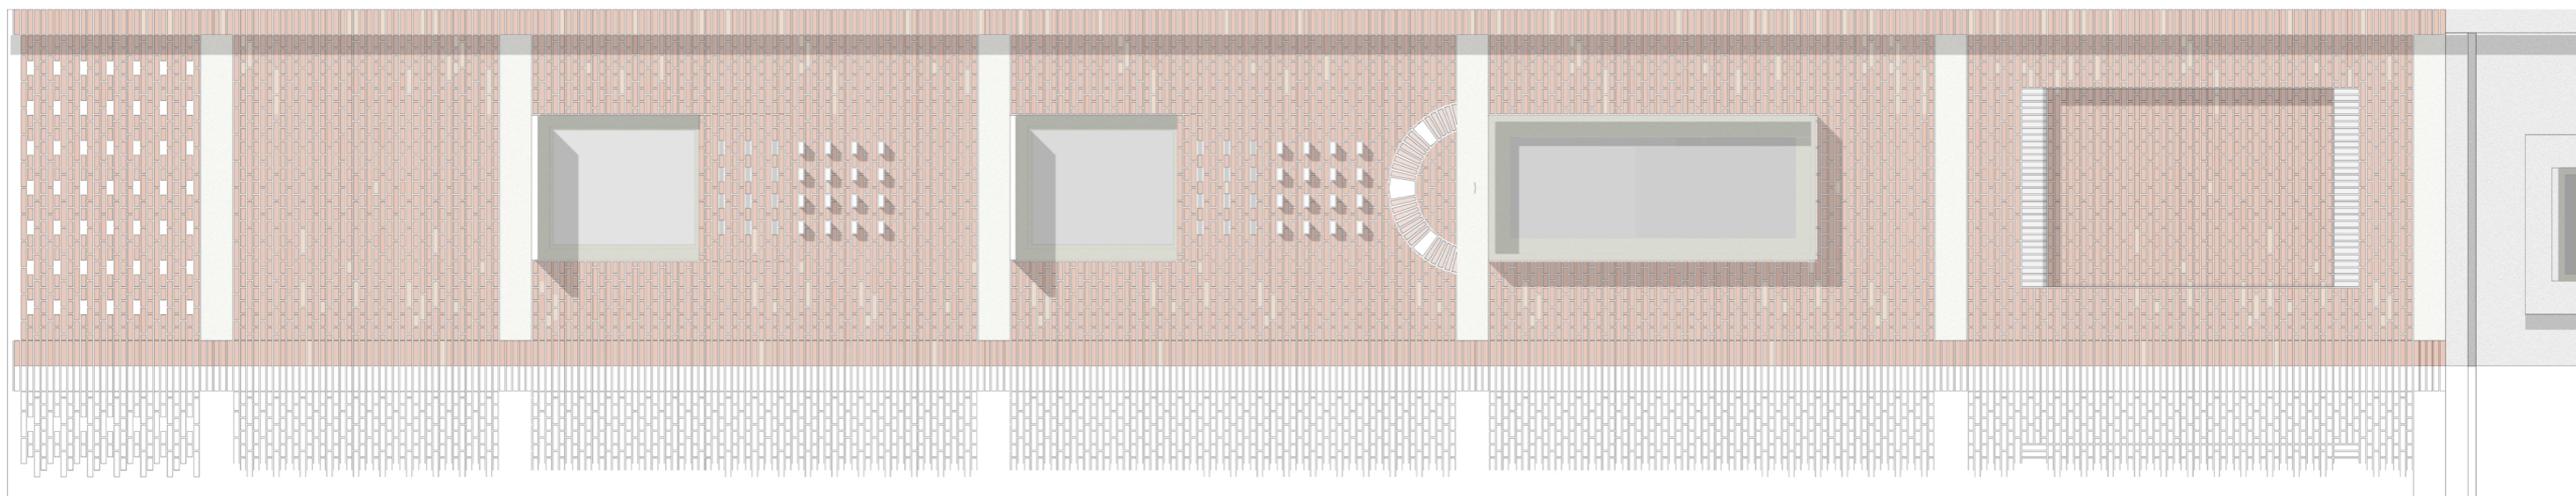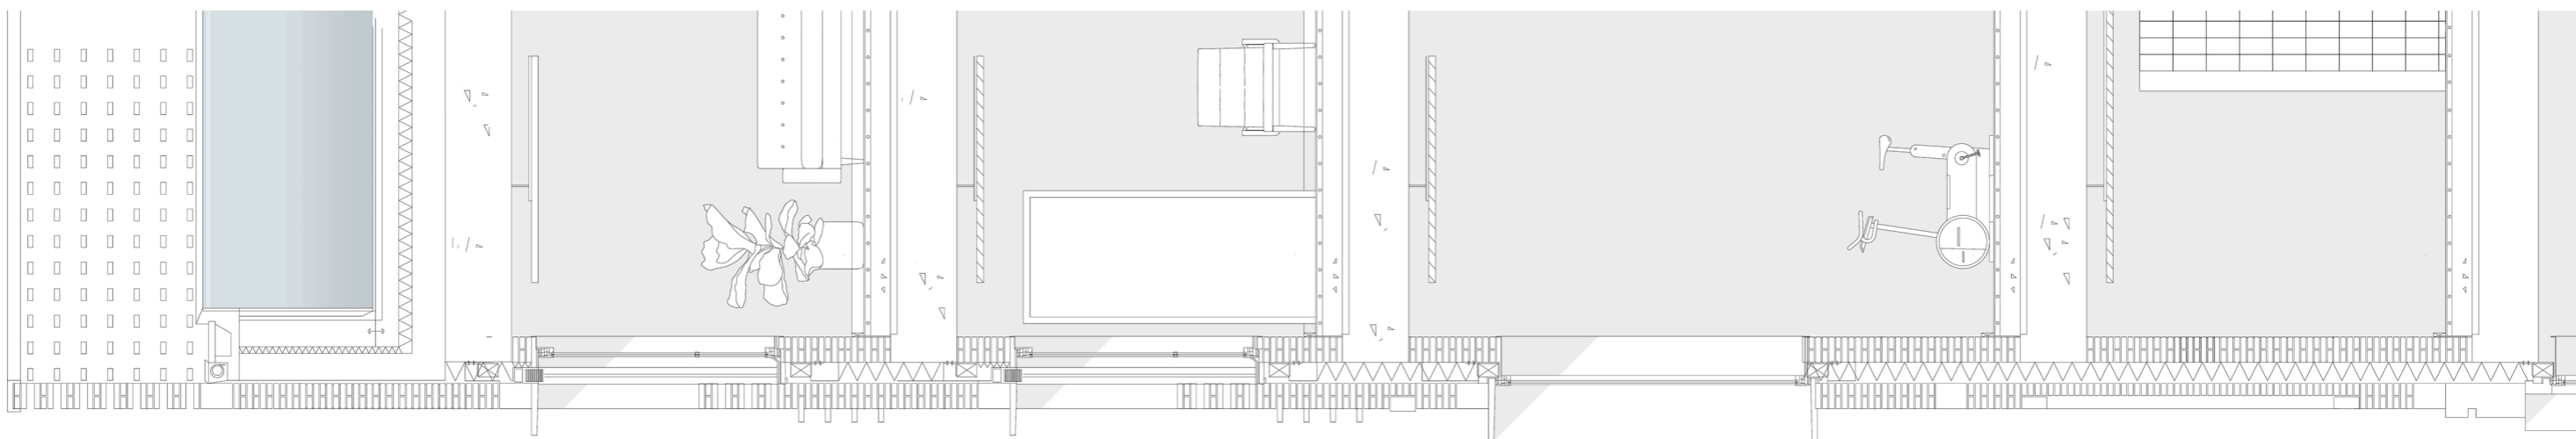

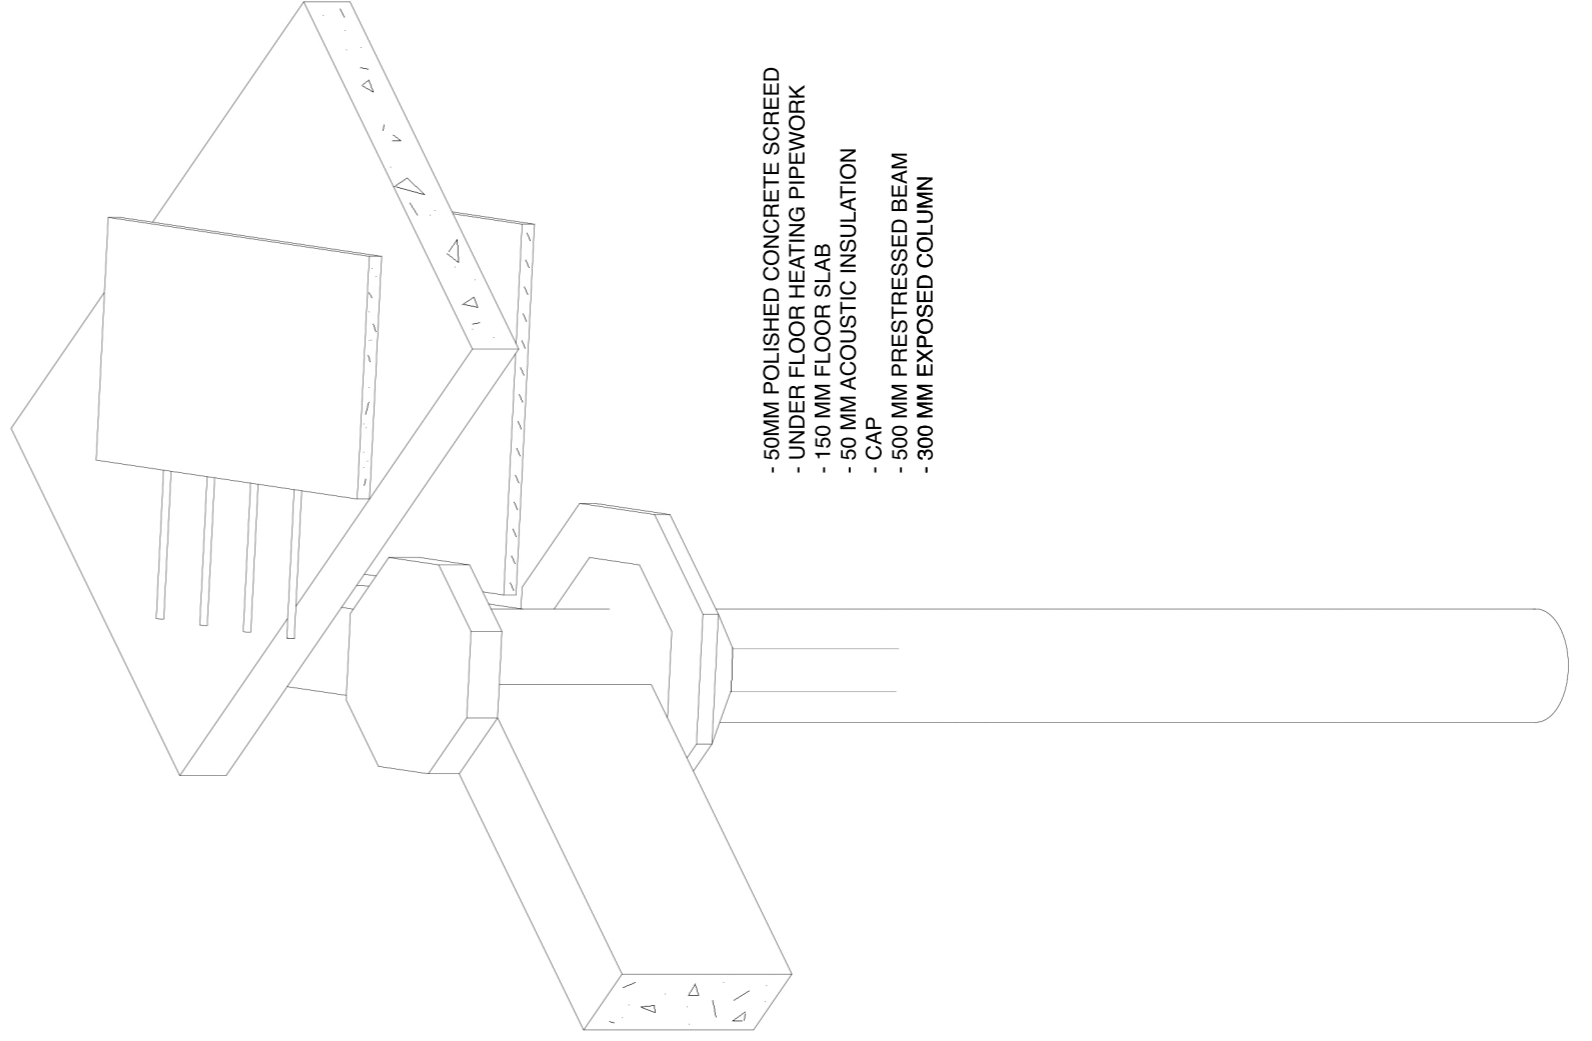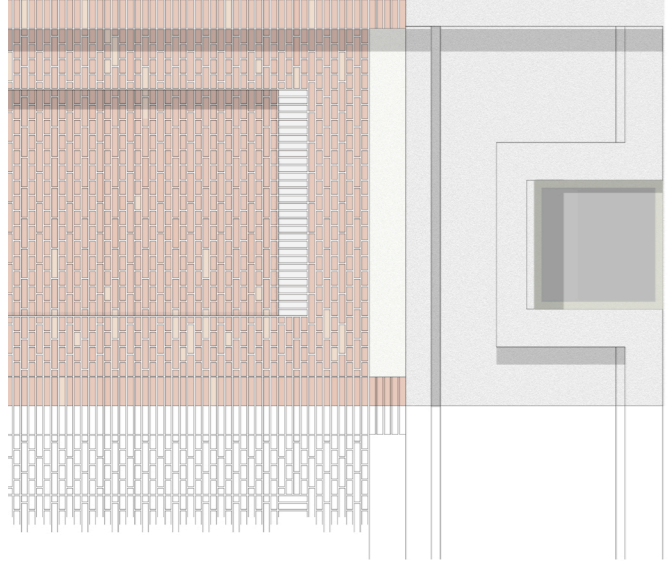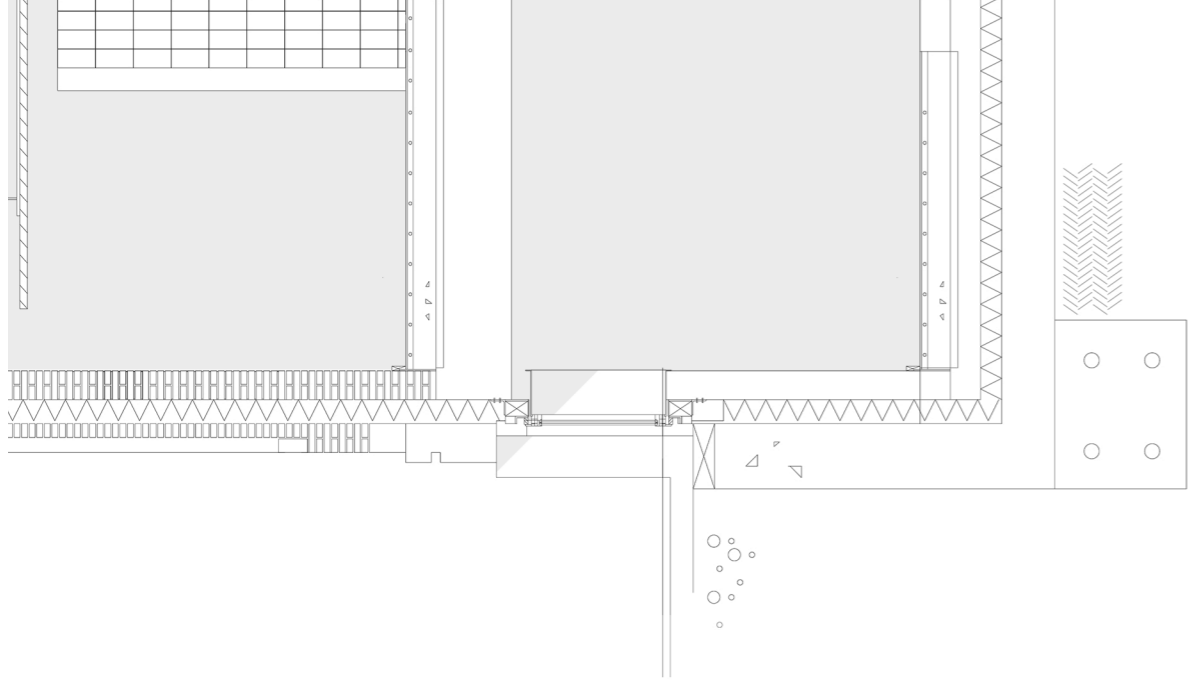

- 50MM POLISHED CONCRETE SCREED
- UNDER FLOOR HEATING PIPEWORK
- 150 MM FLOOR SLAB
- 50 MM ACOUSTIC INSULATION
- CAP
- 500 MM PRESTRESSED BEAM
- 300 MM EXPOSED COLUMN

