




Program |

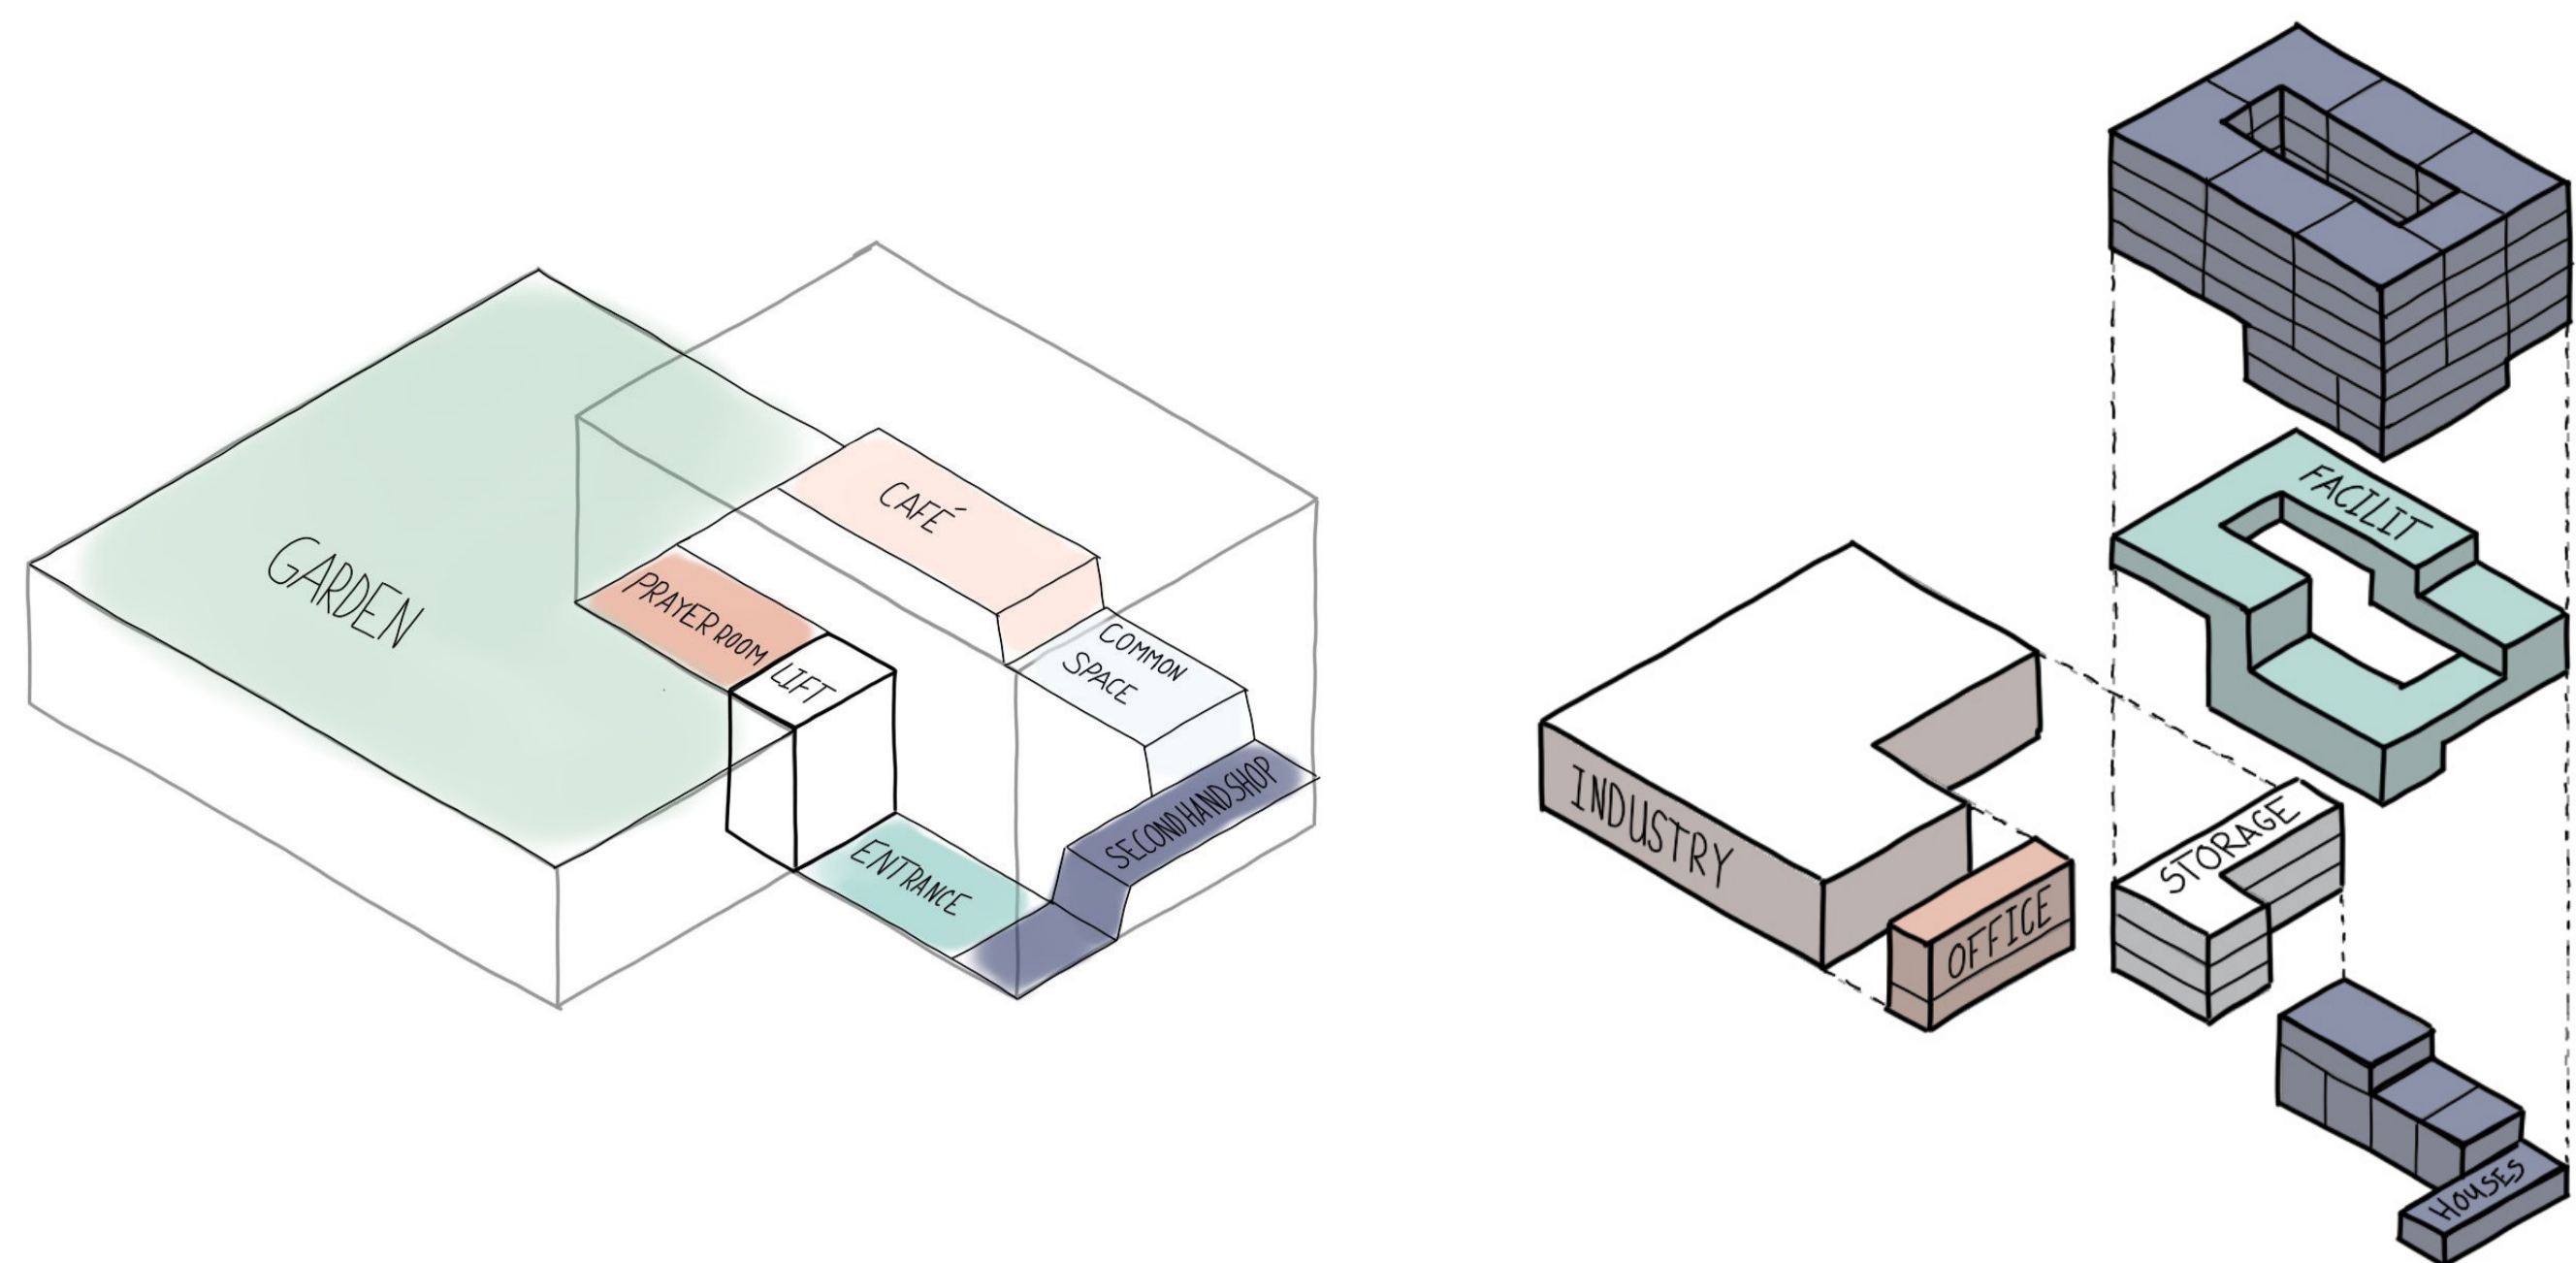


Site | 1:1000

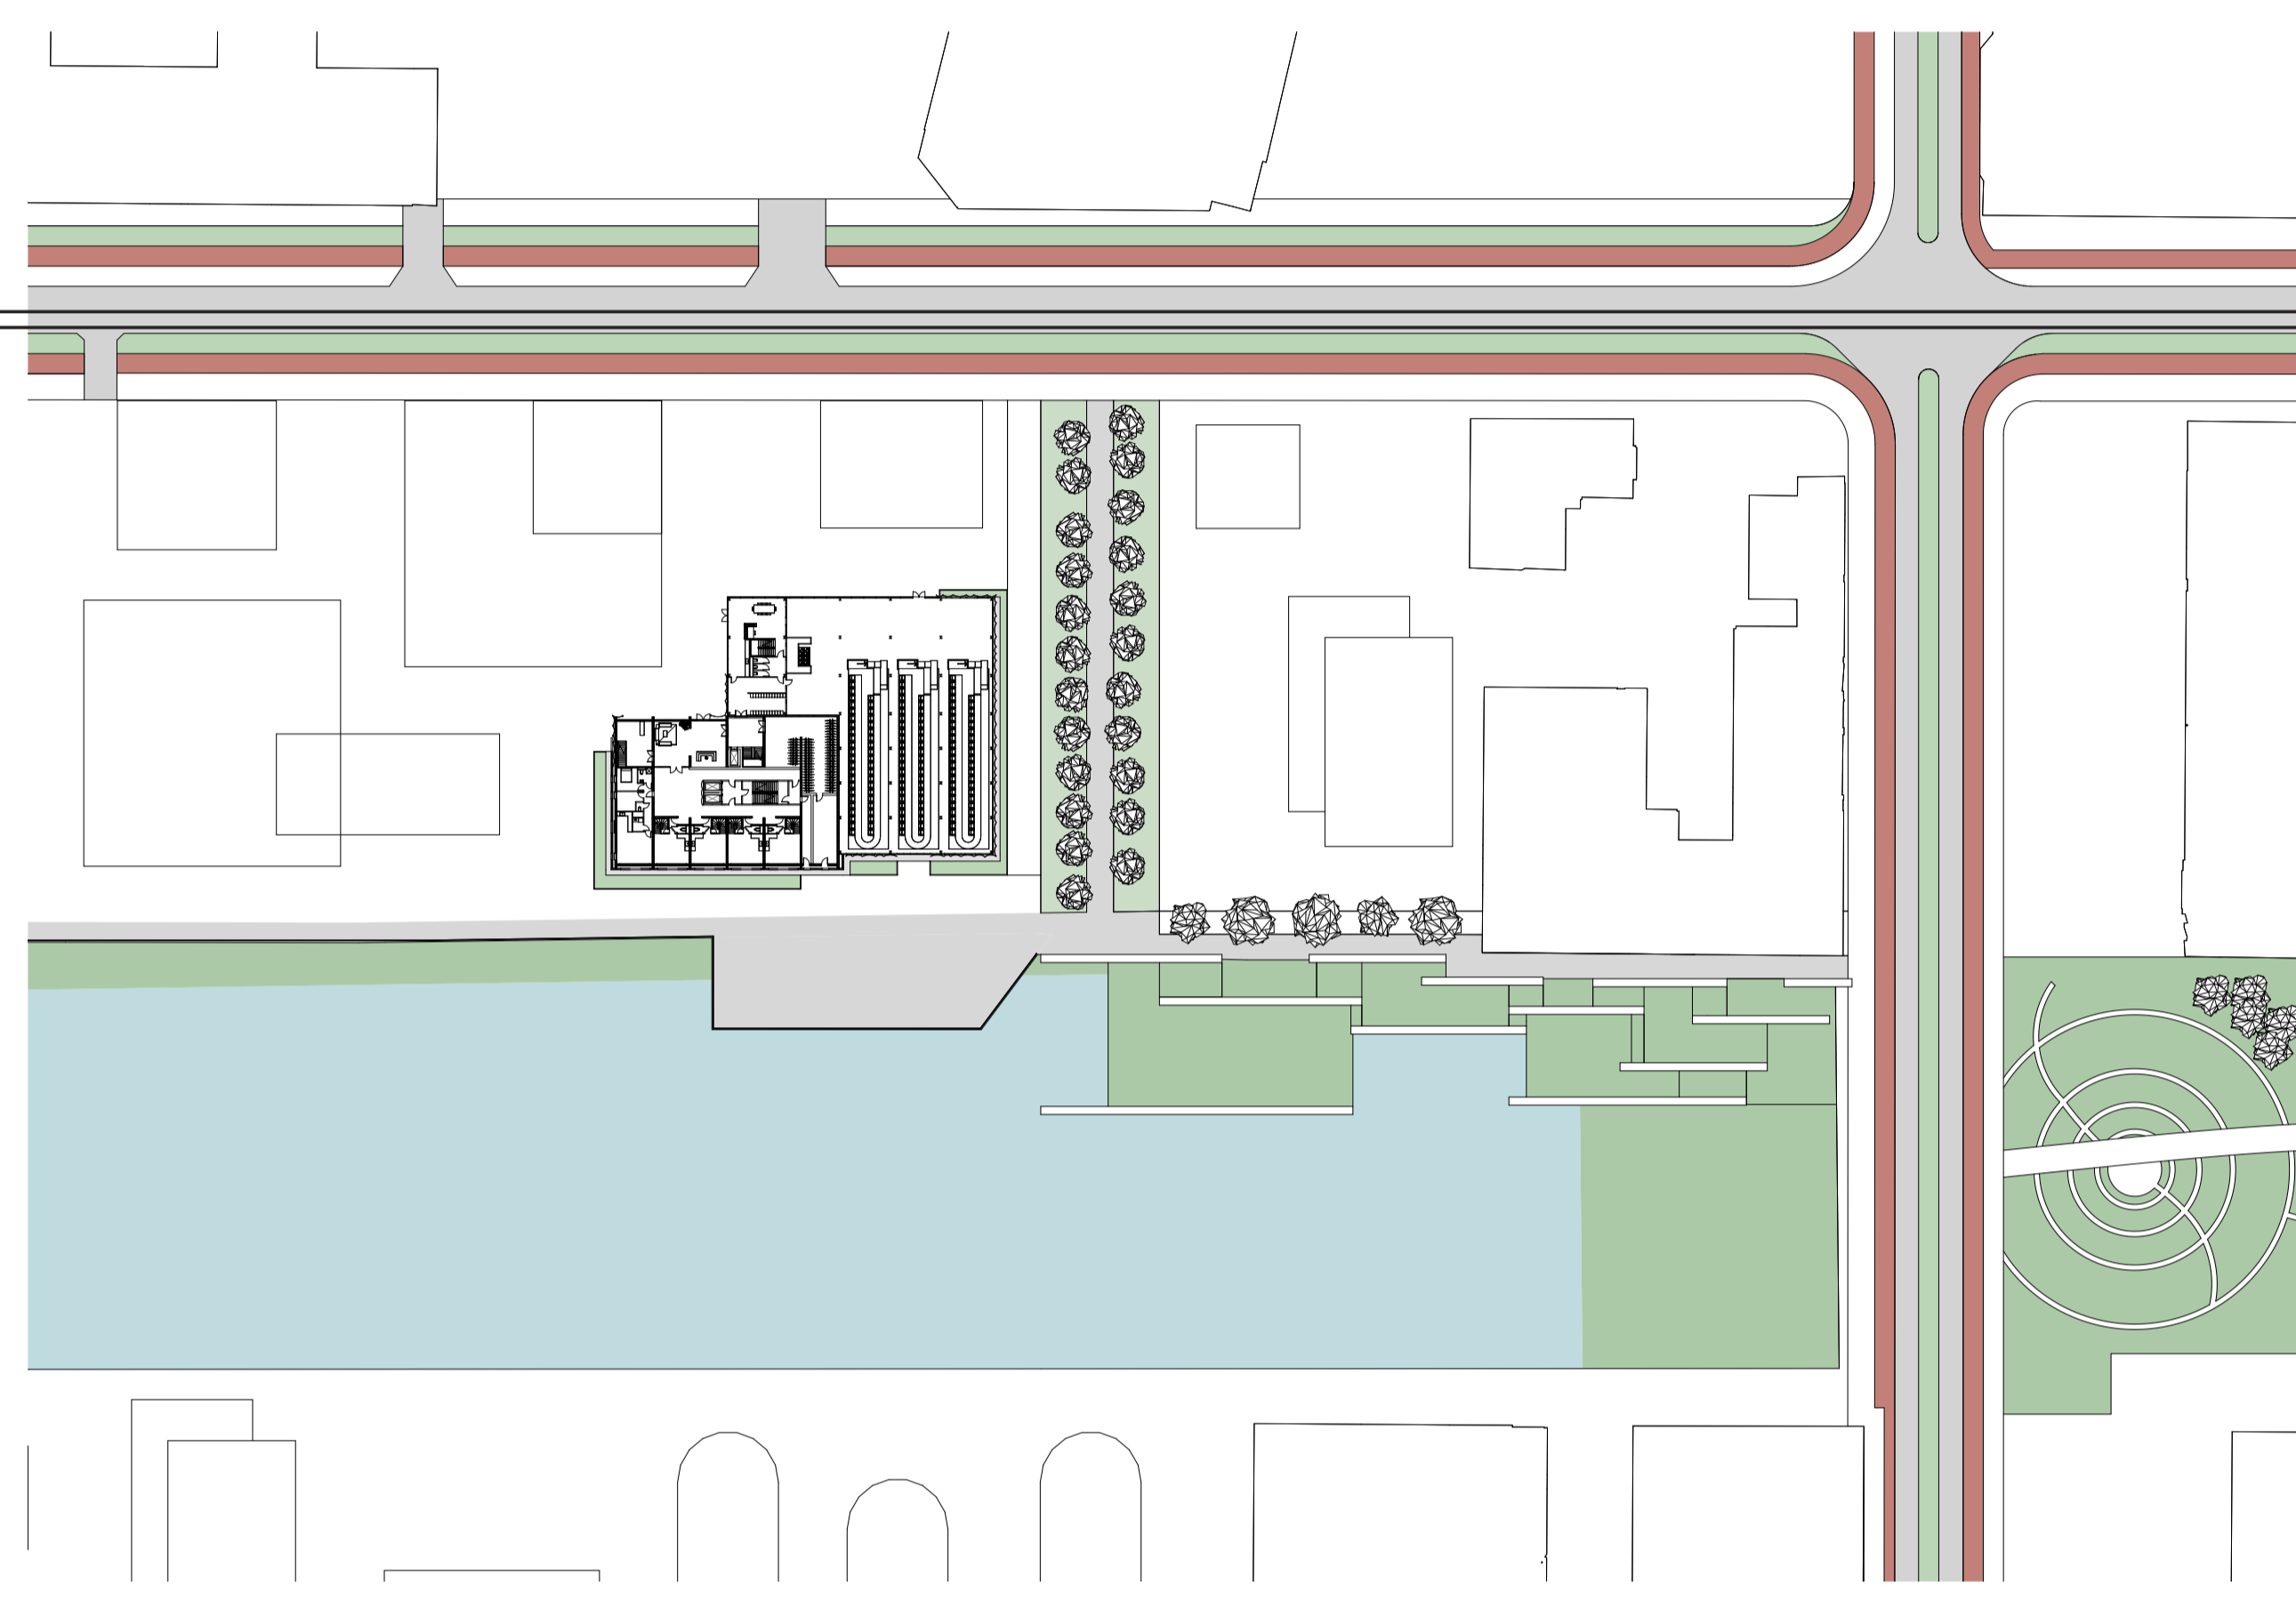

Sections | 1:200

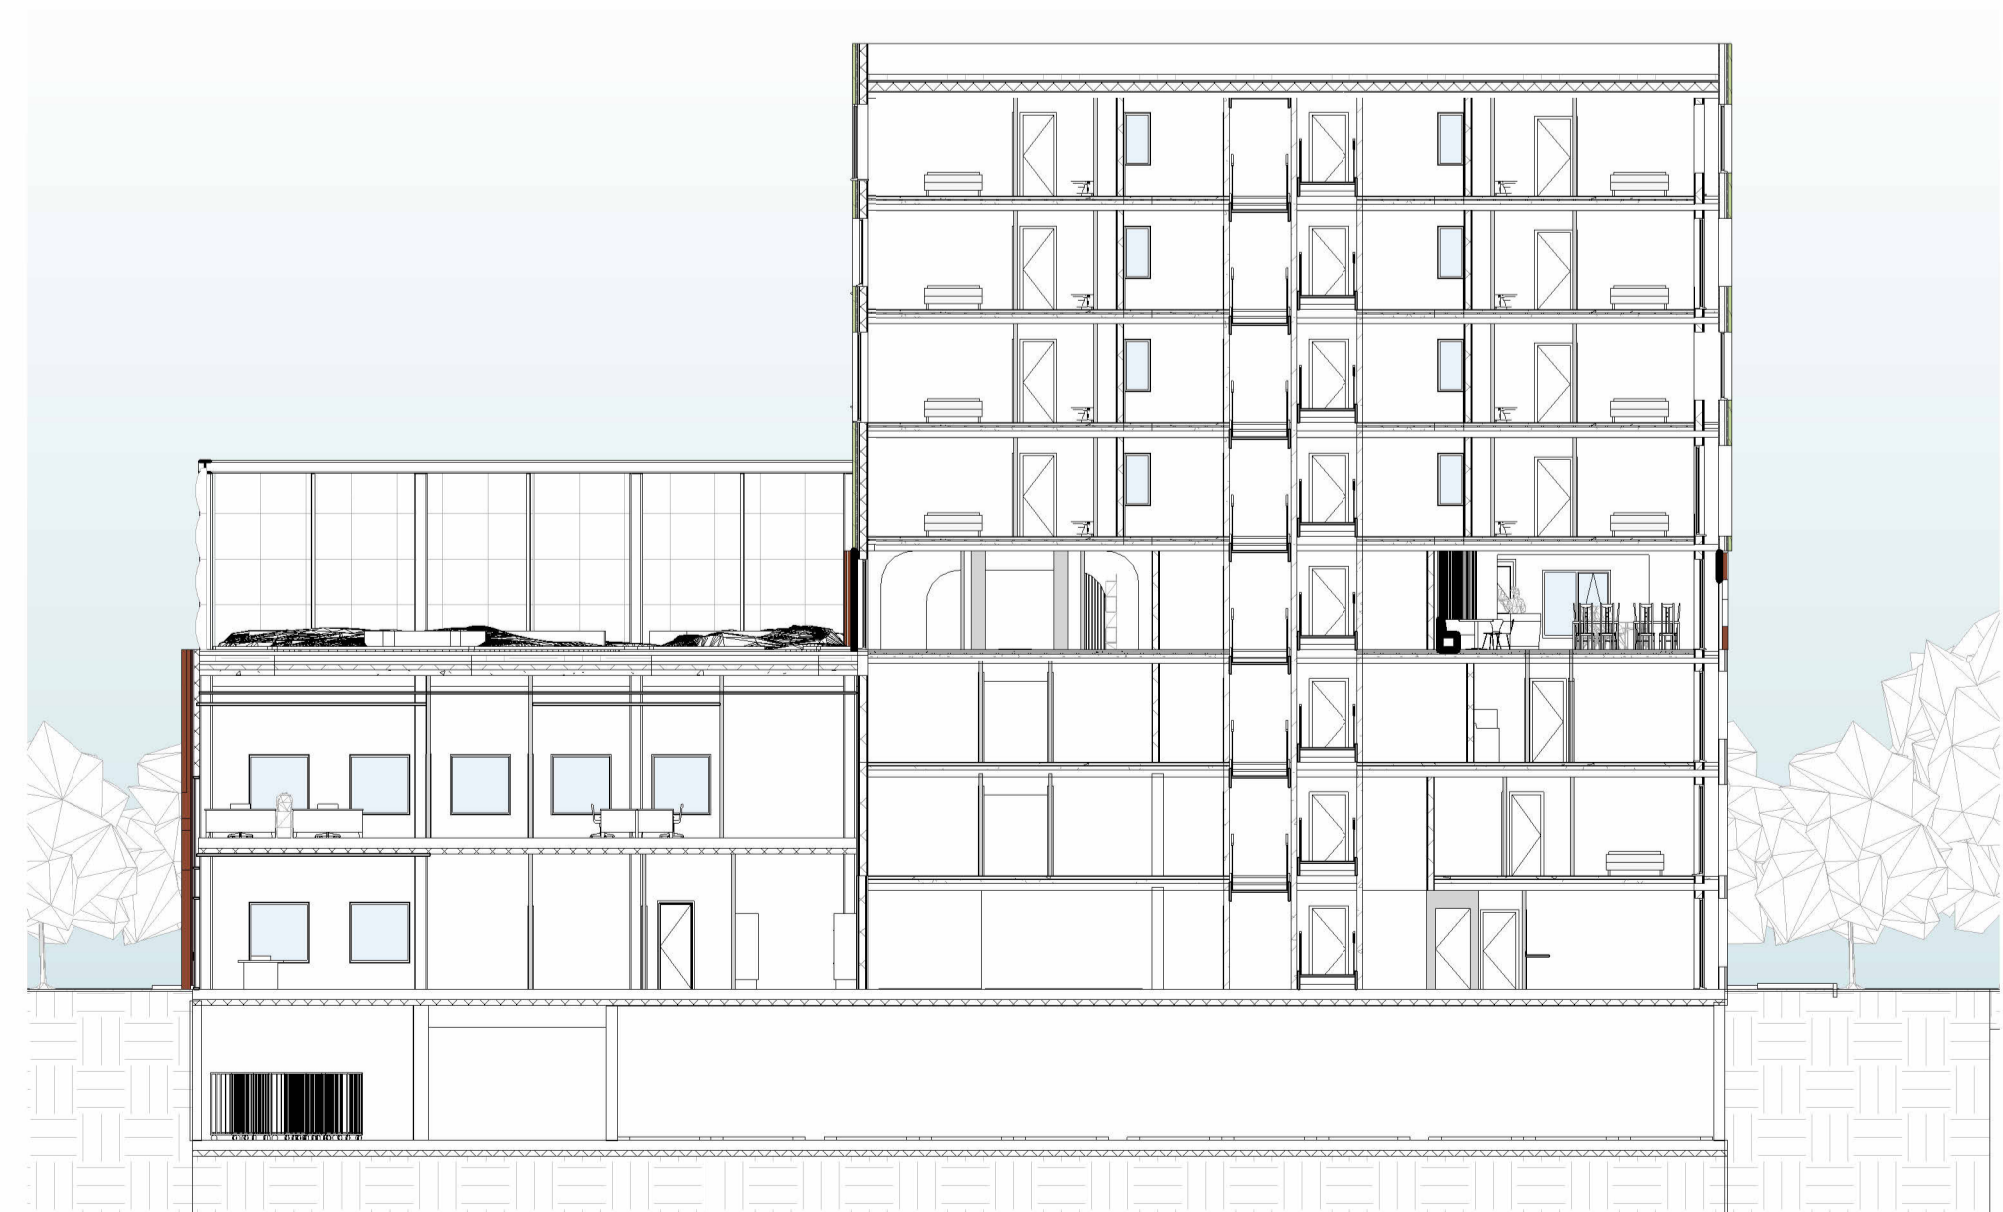


Section 2 | 1:200

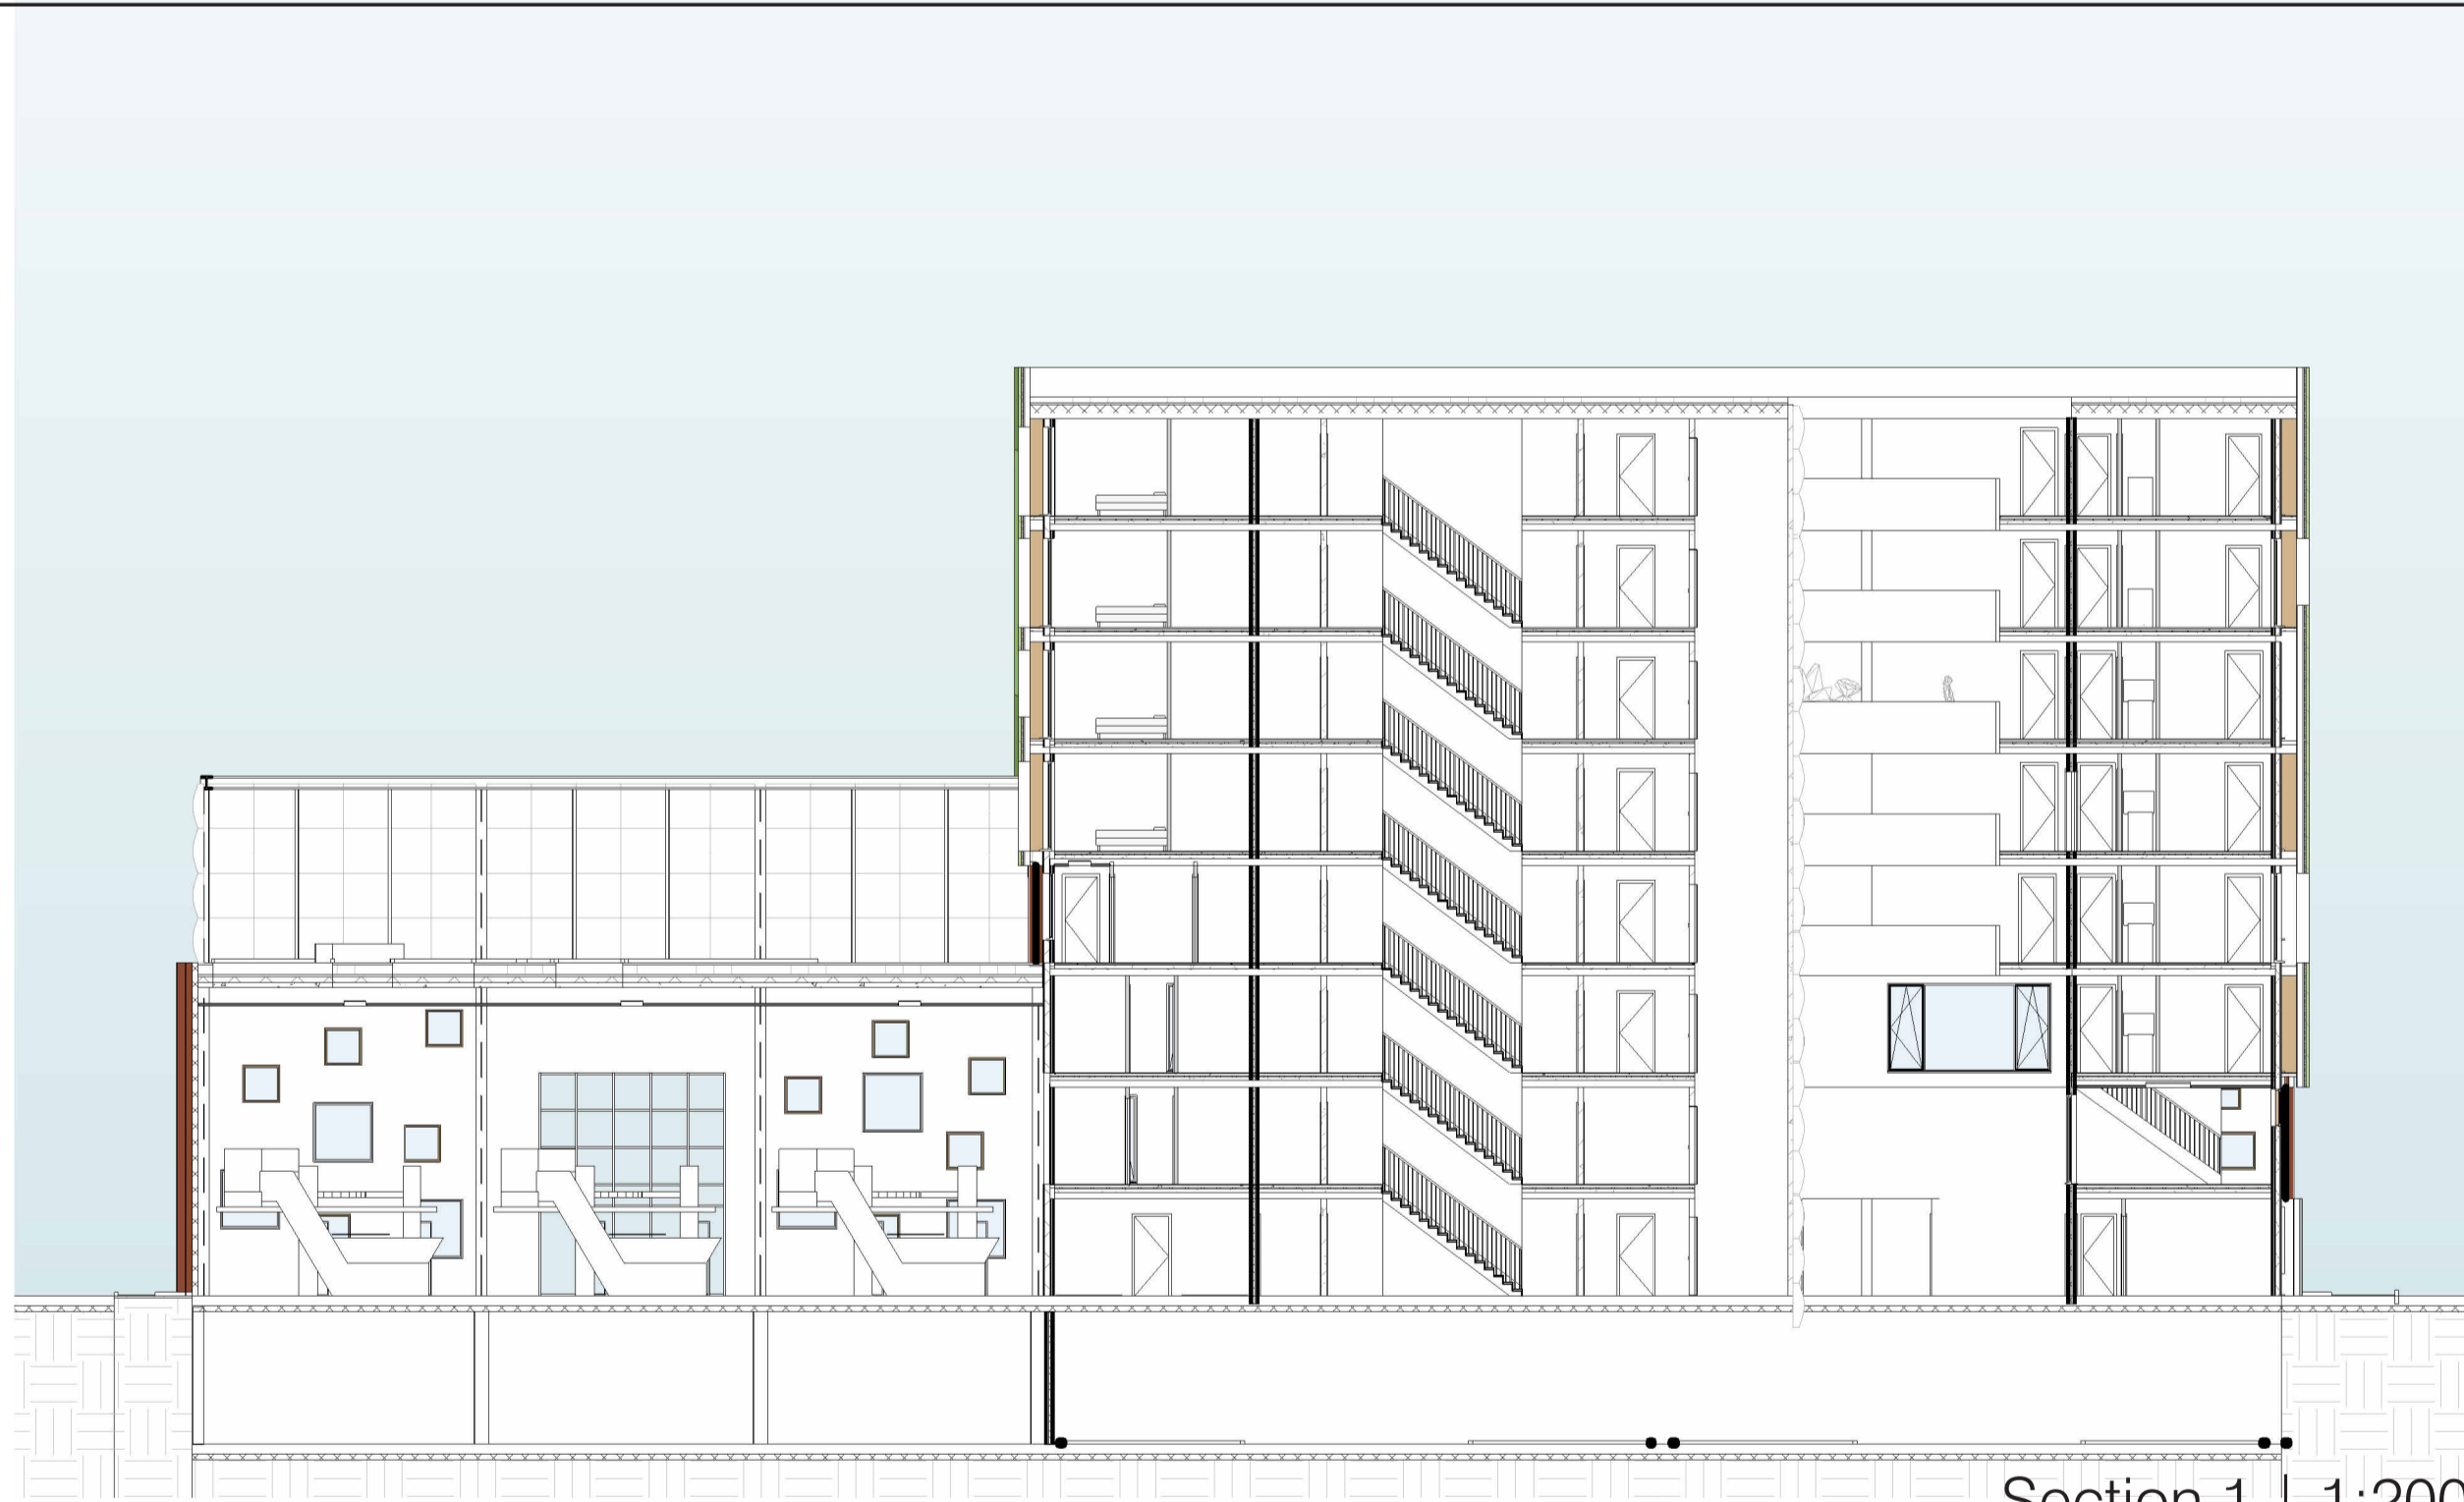


Section 1 | 1:200


Floorplans | 1:200

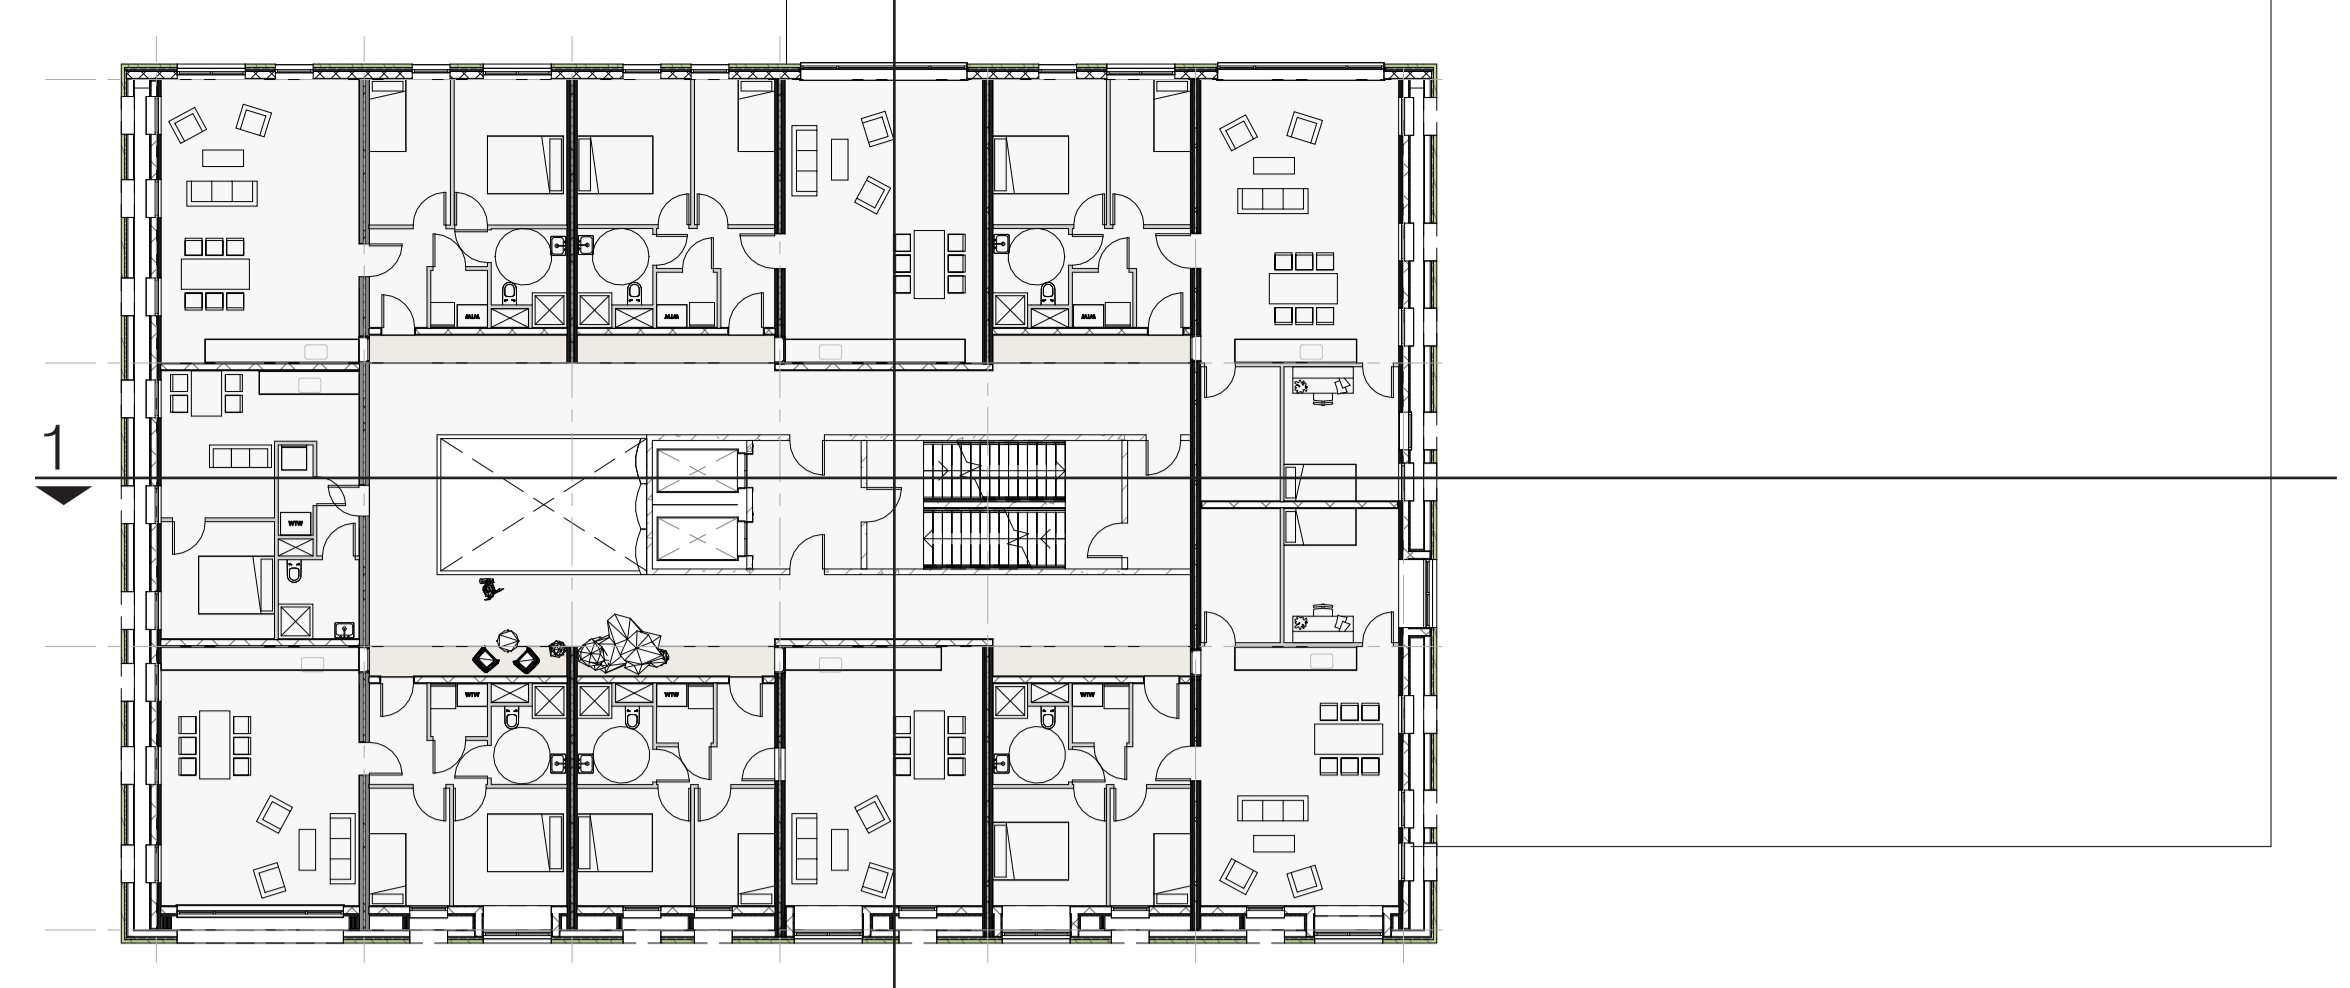


V4 - V7 | 1:200

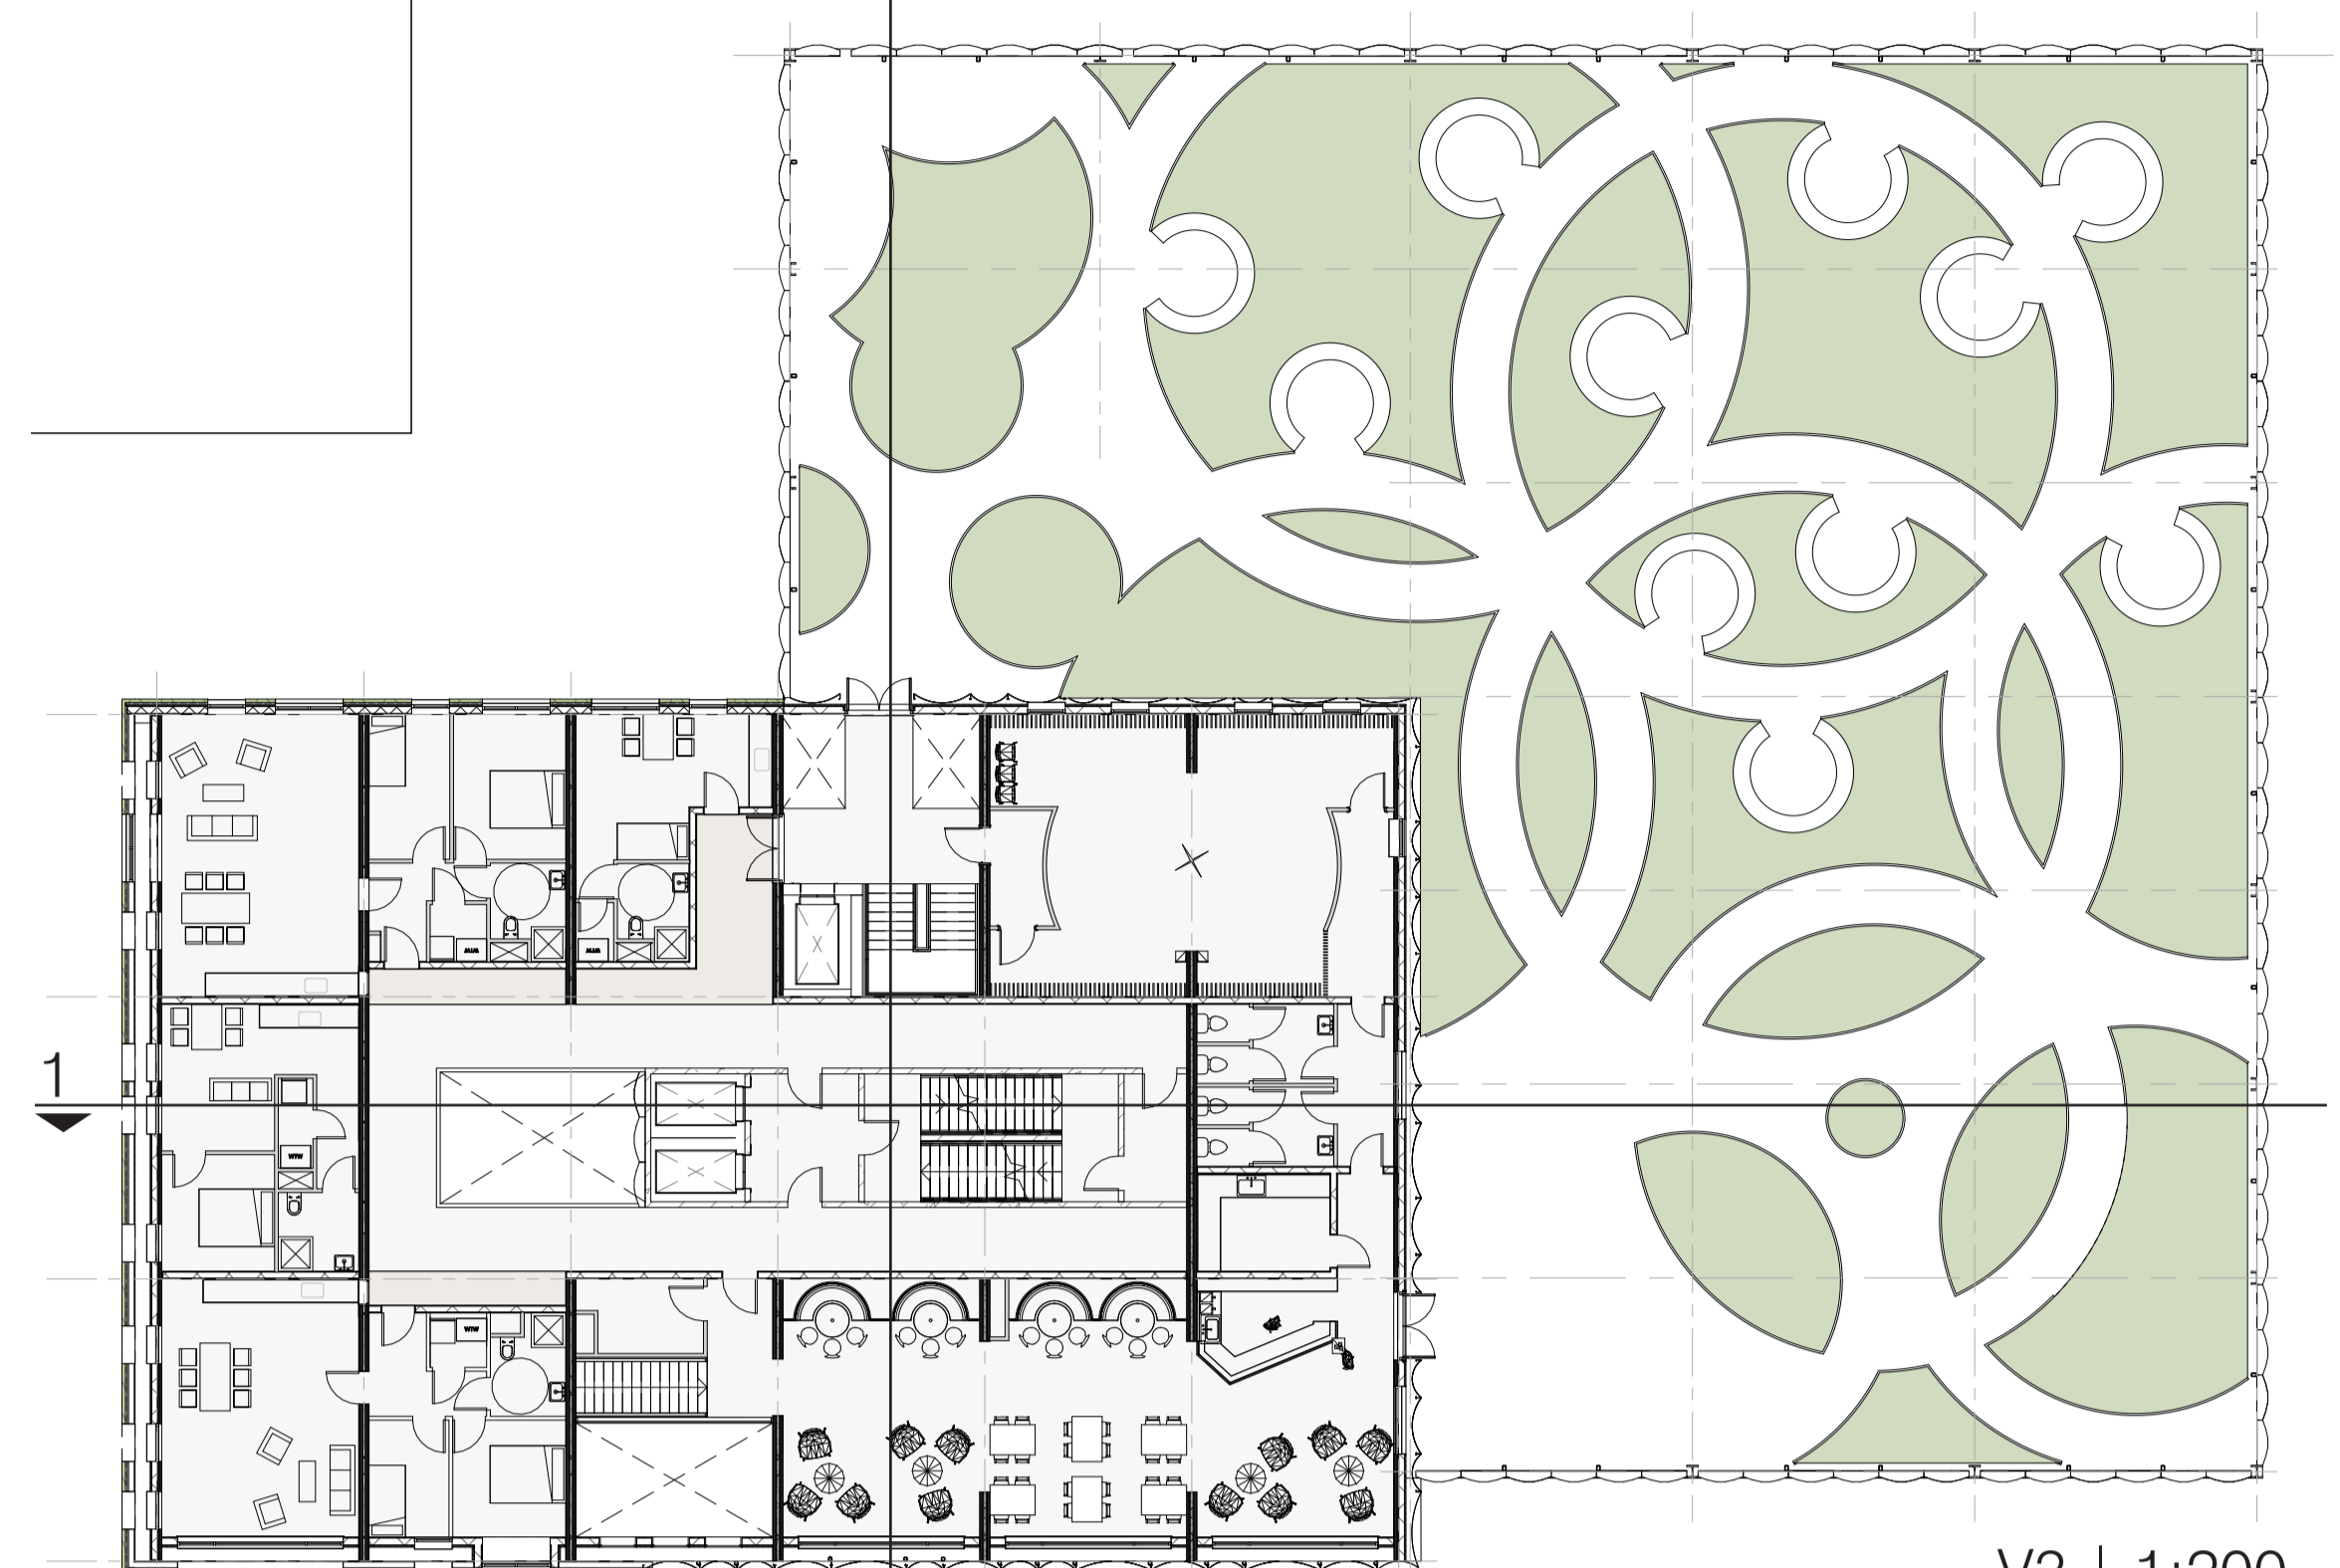


V3 | 1:200

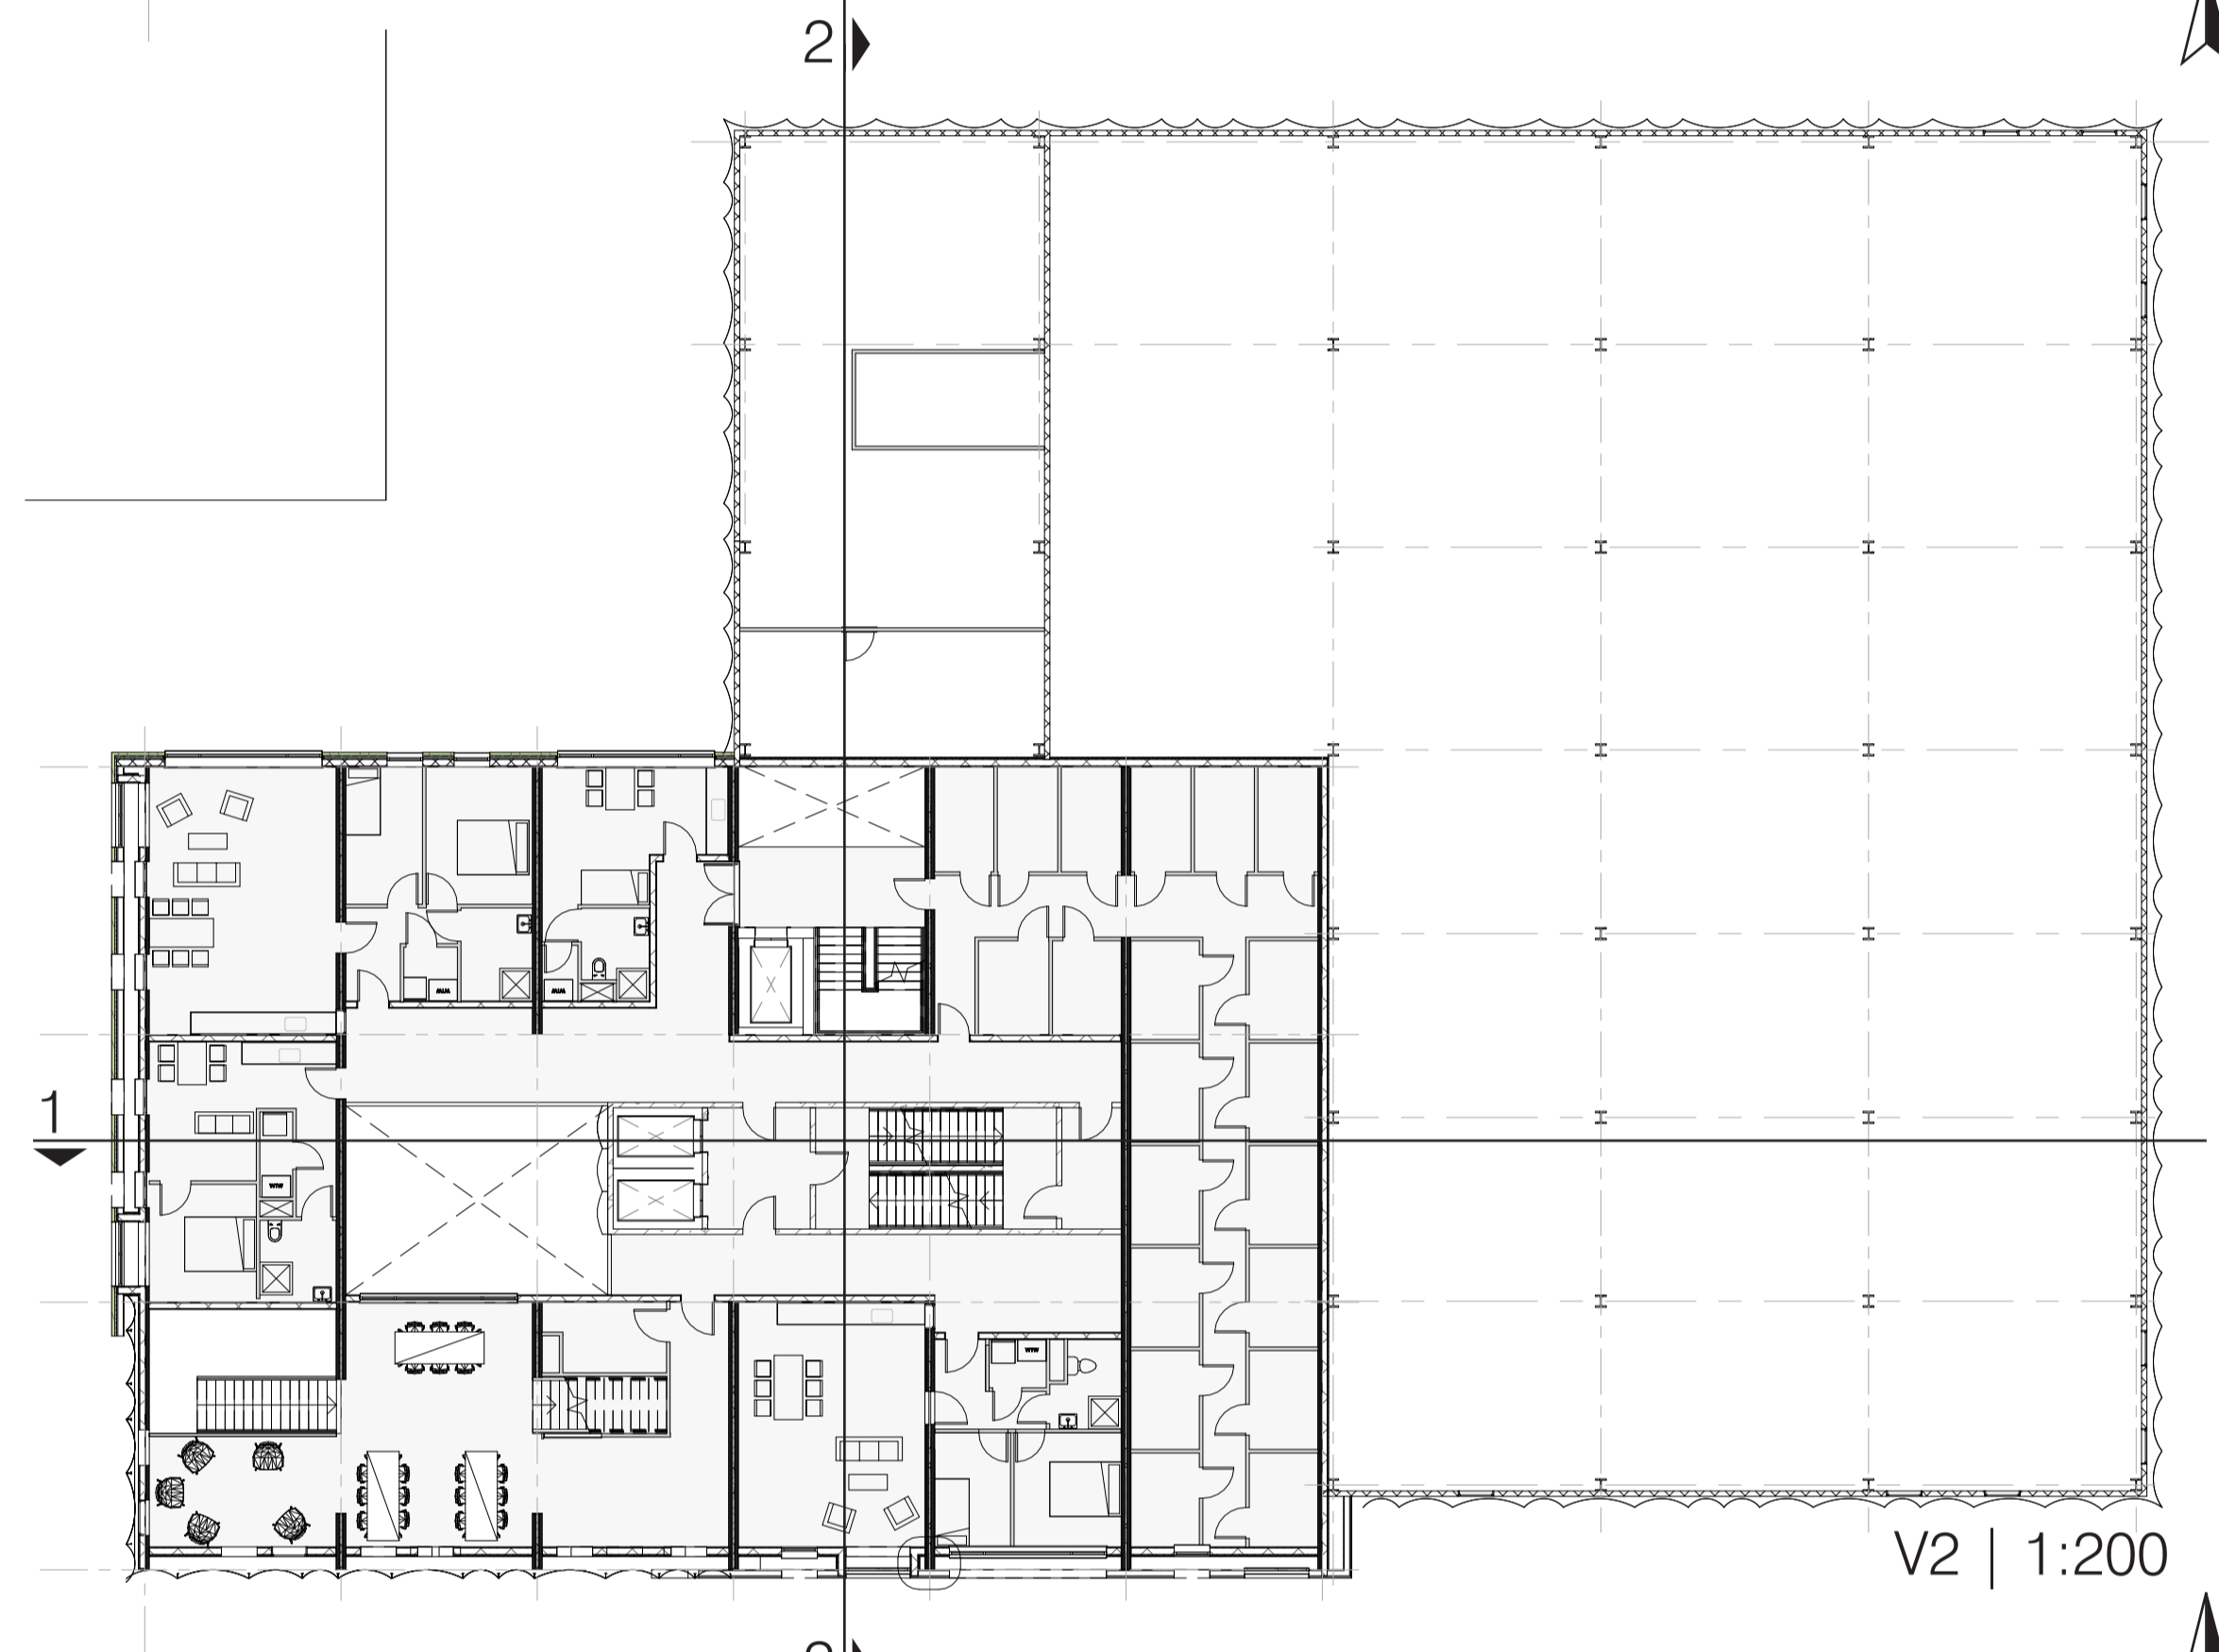

V2 | 1:200

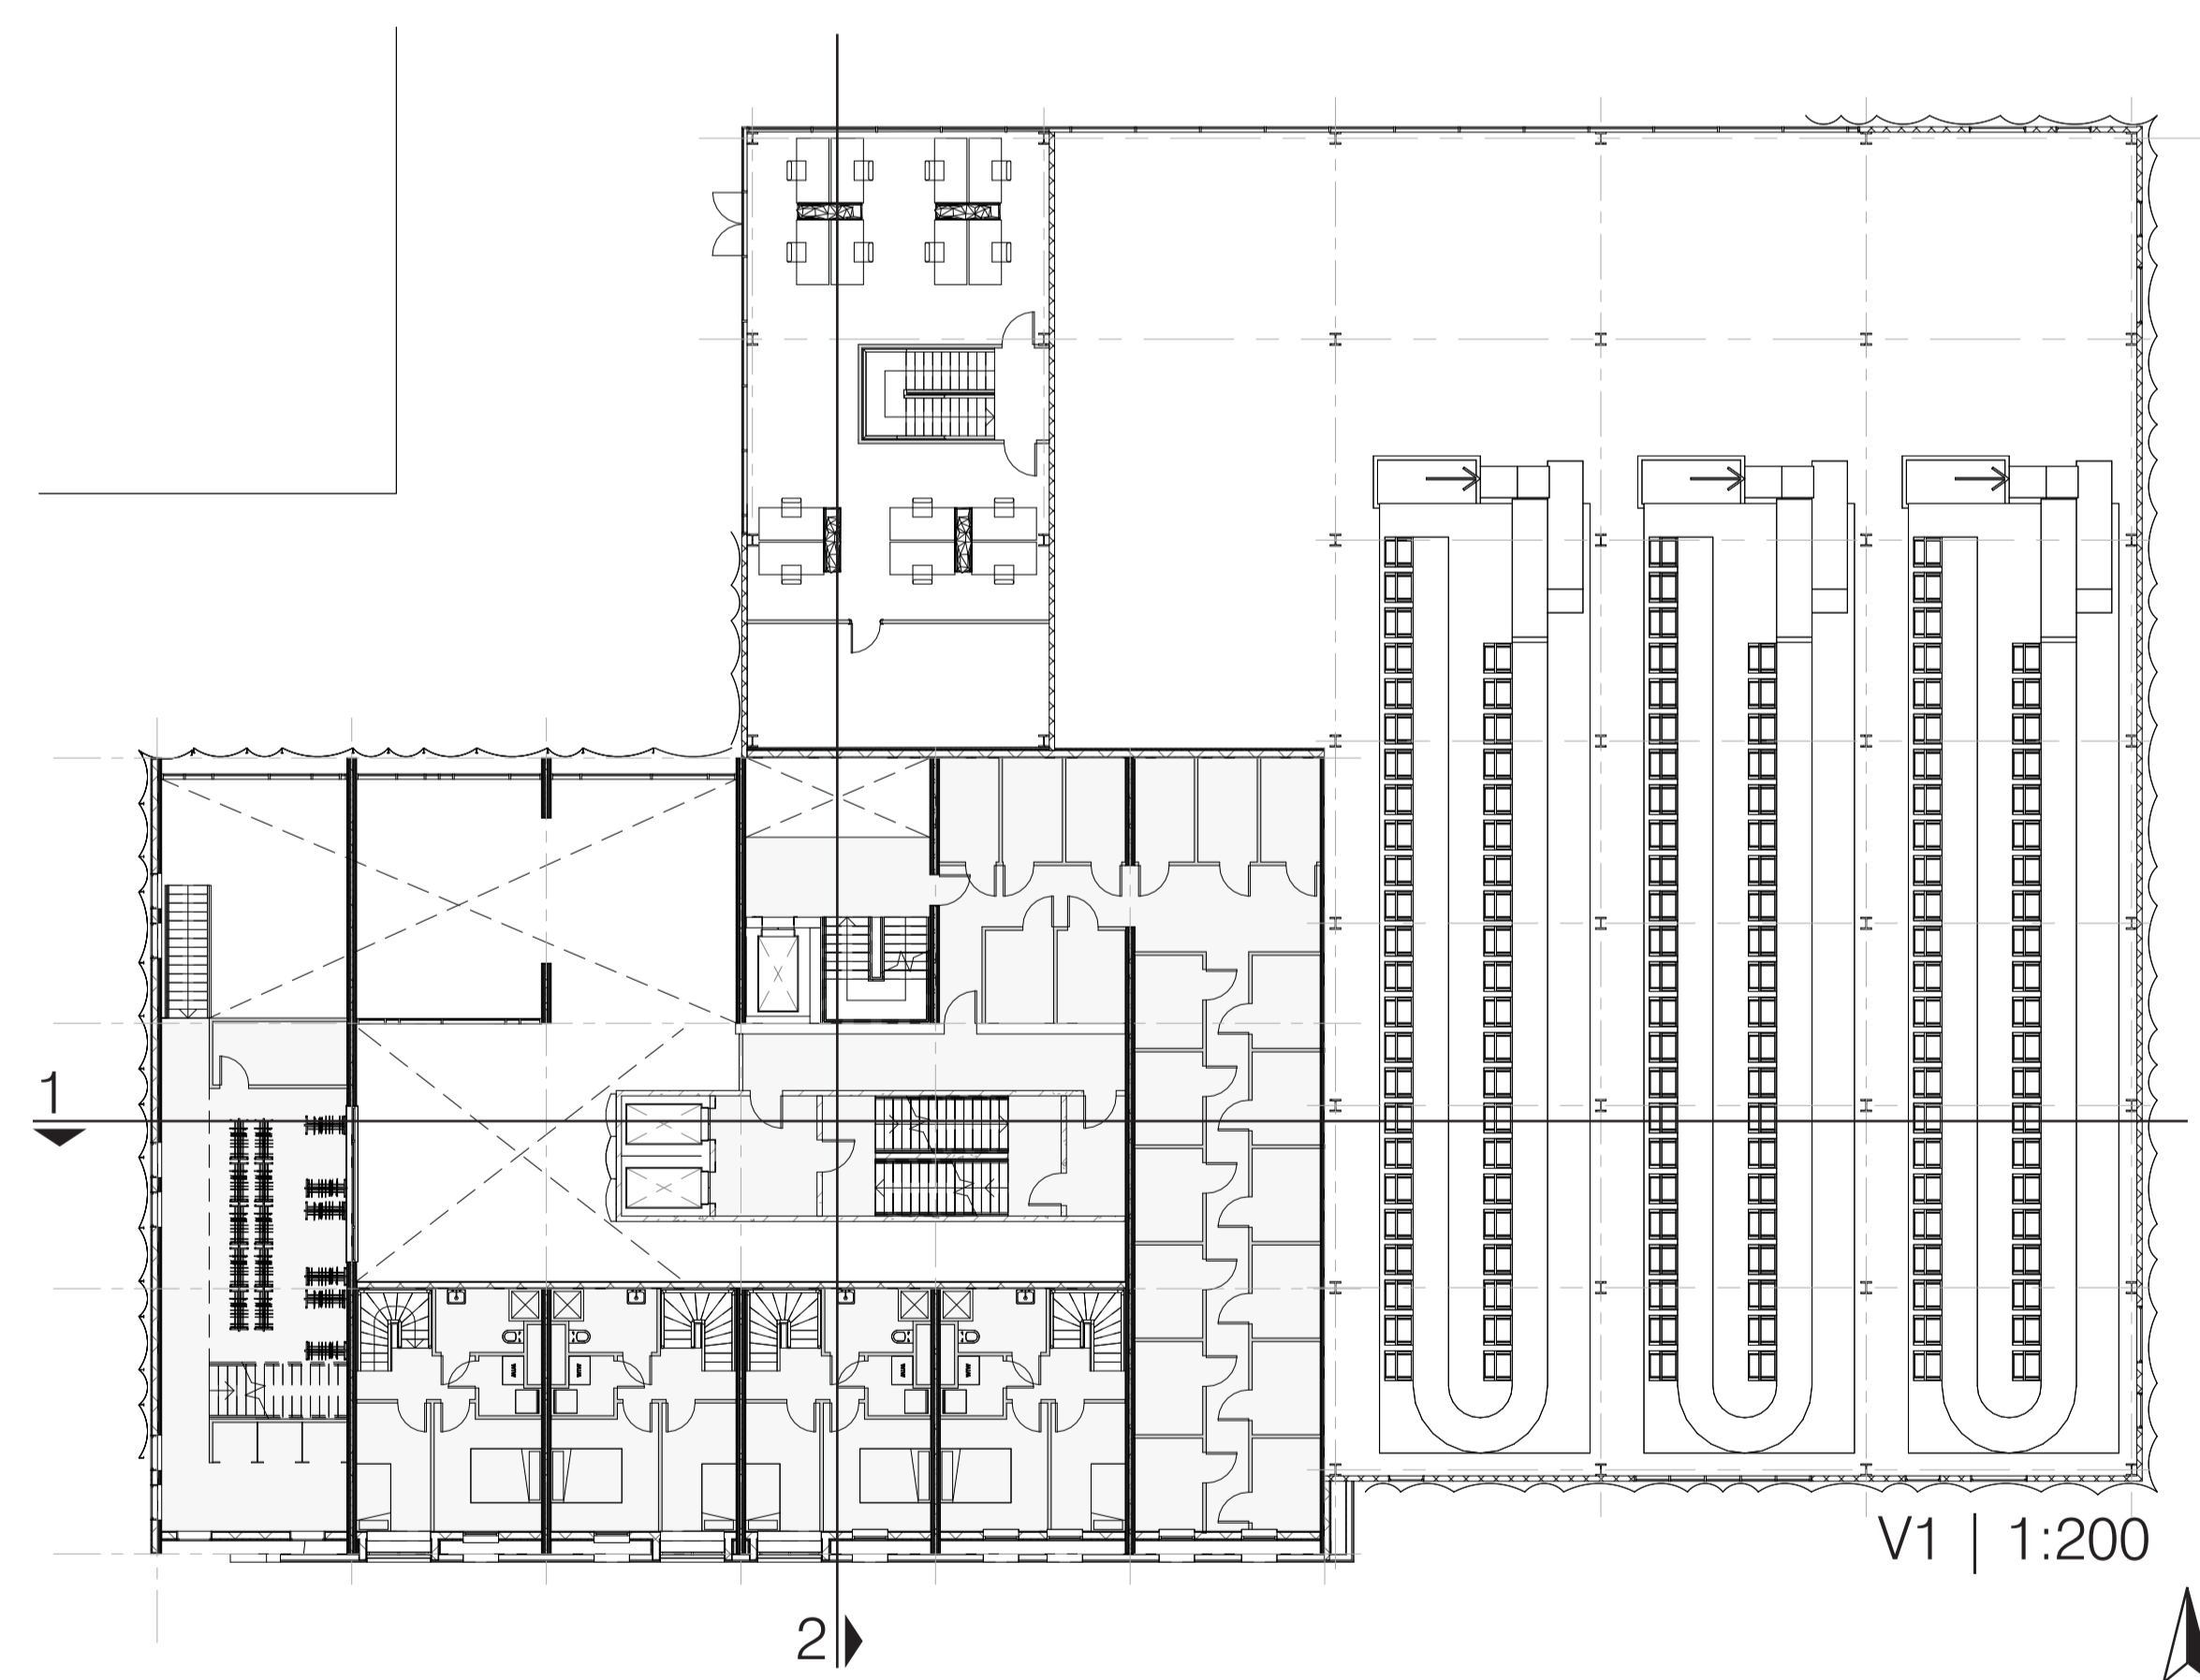


V1 | 1:200

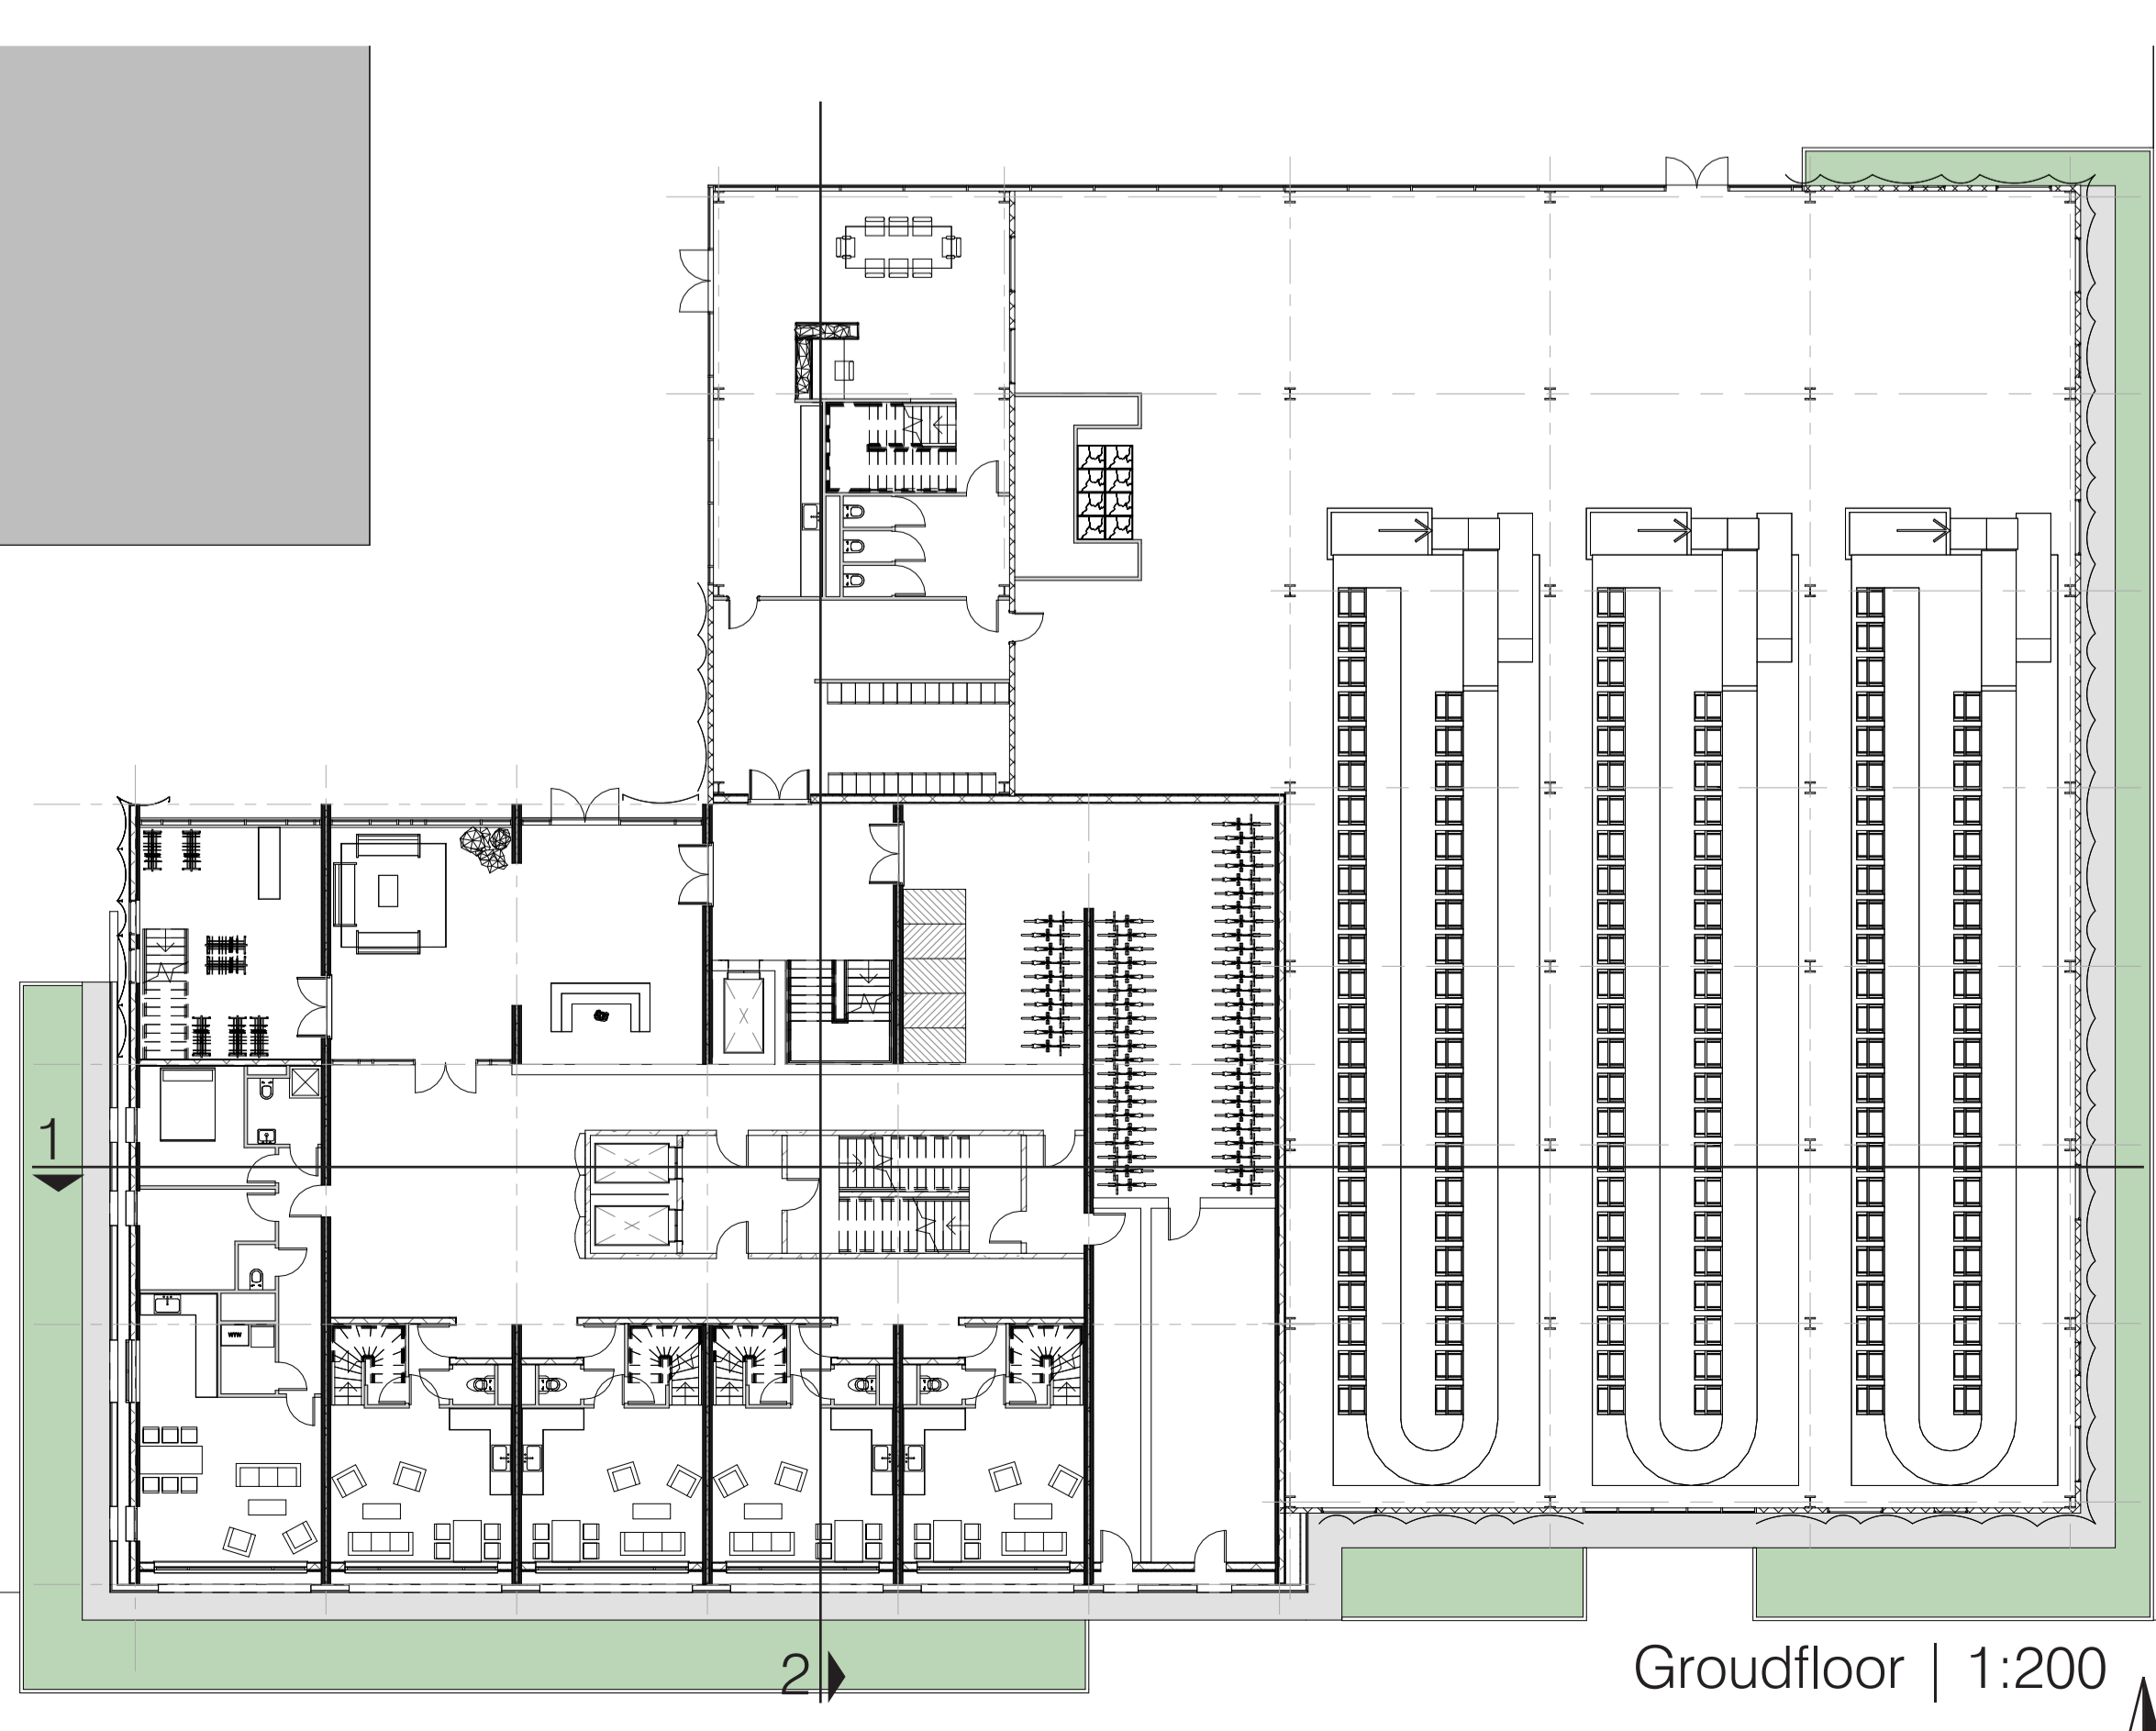


Groundfloor | 1:200

Facades | 1:200

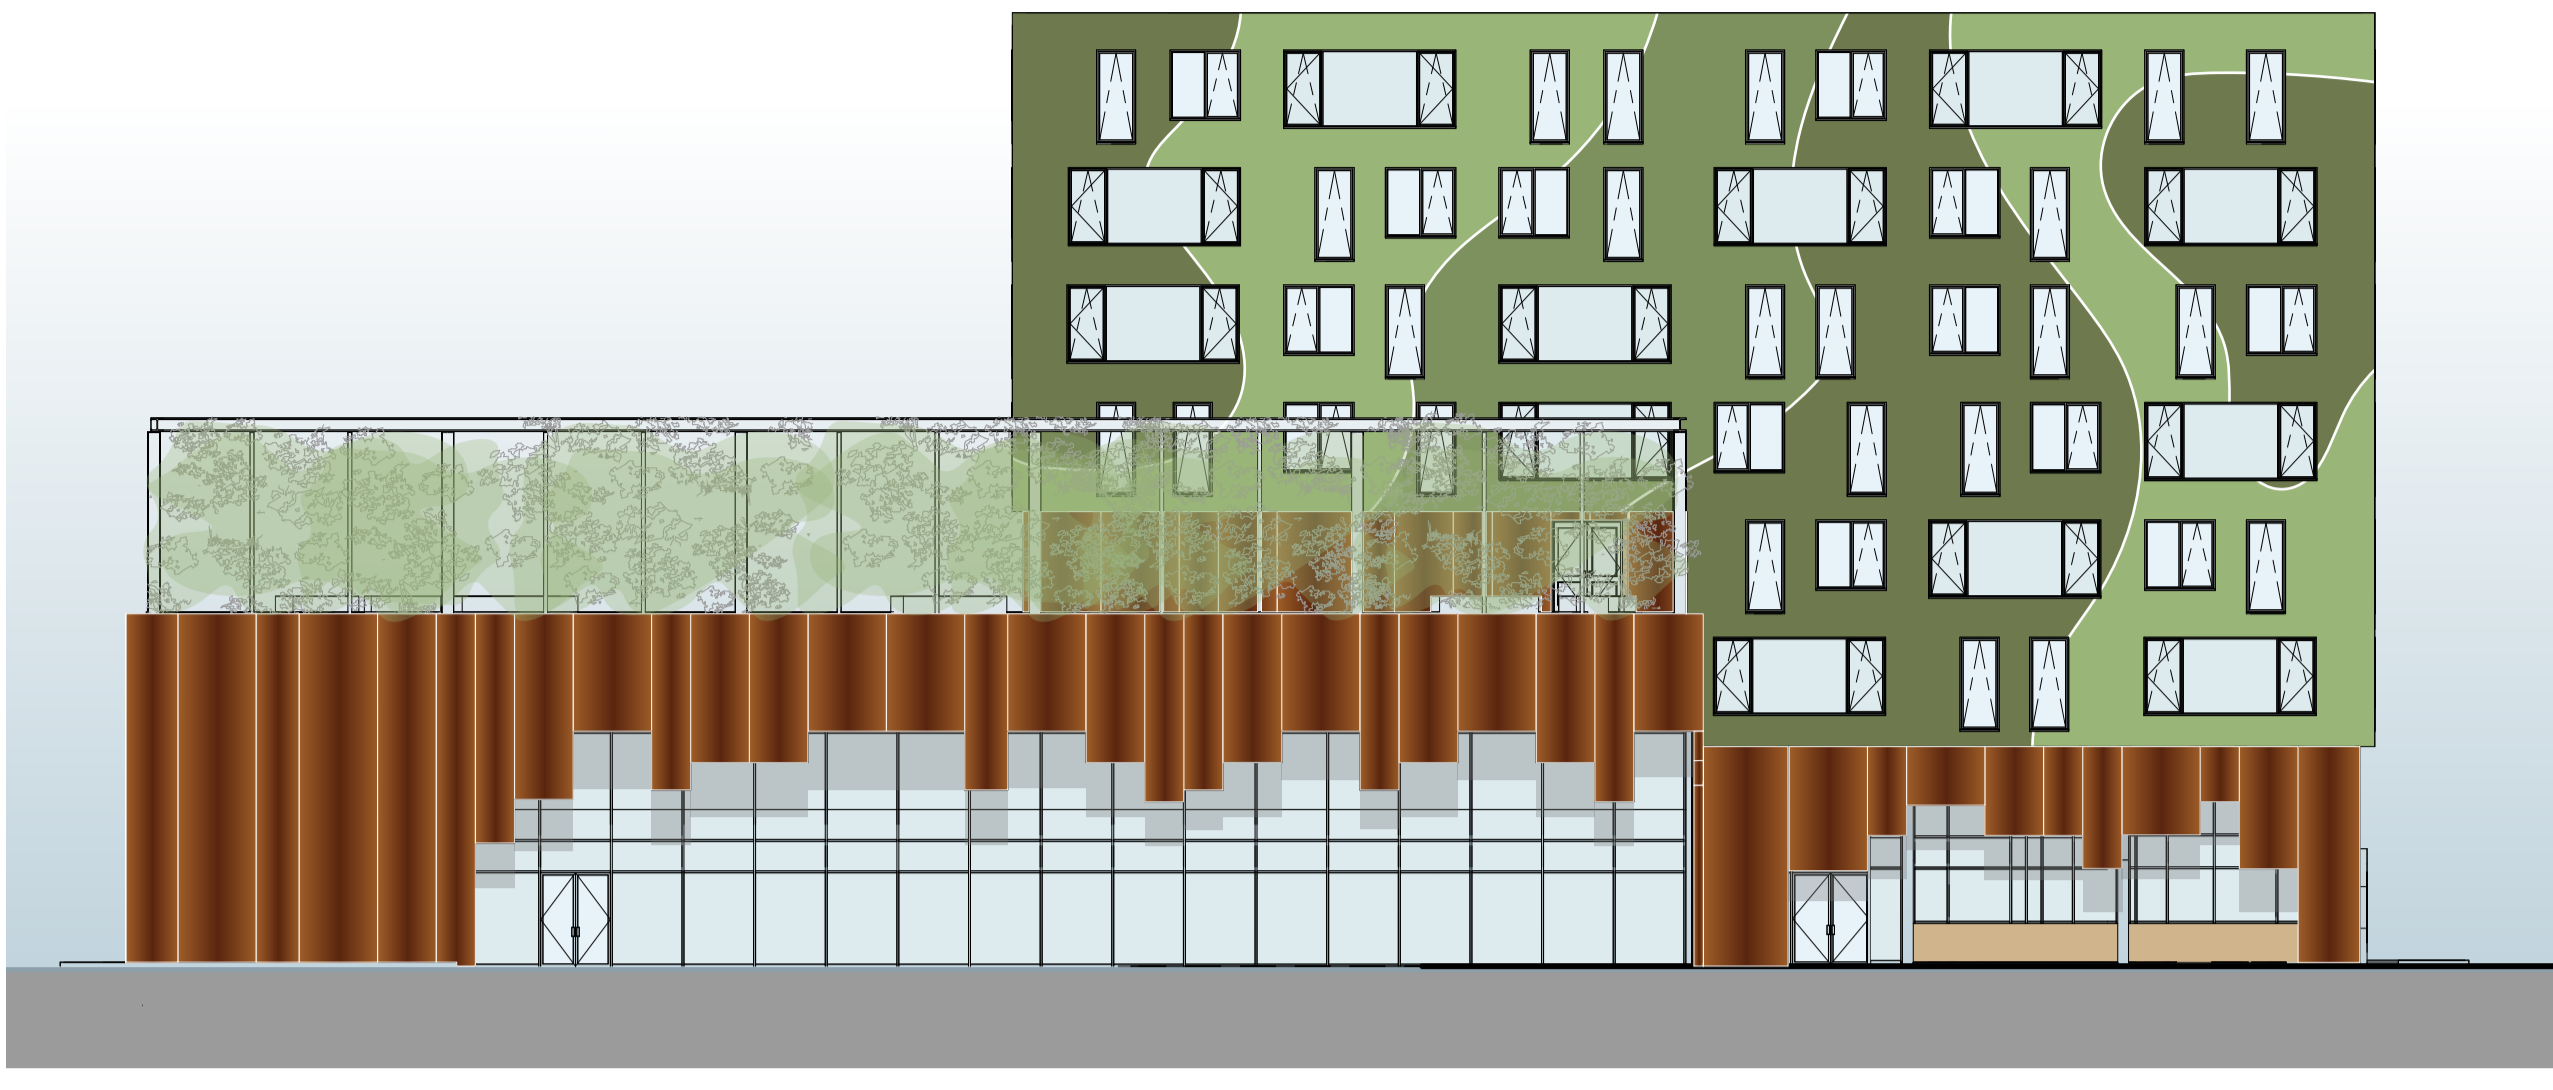


North | 1:200

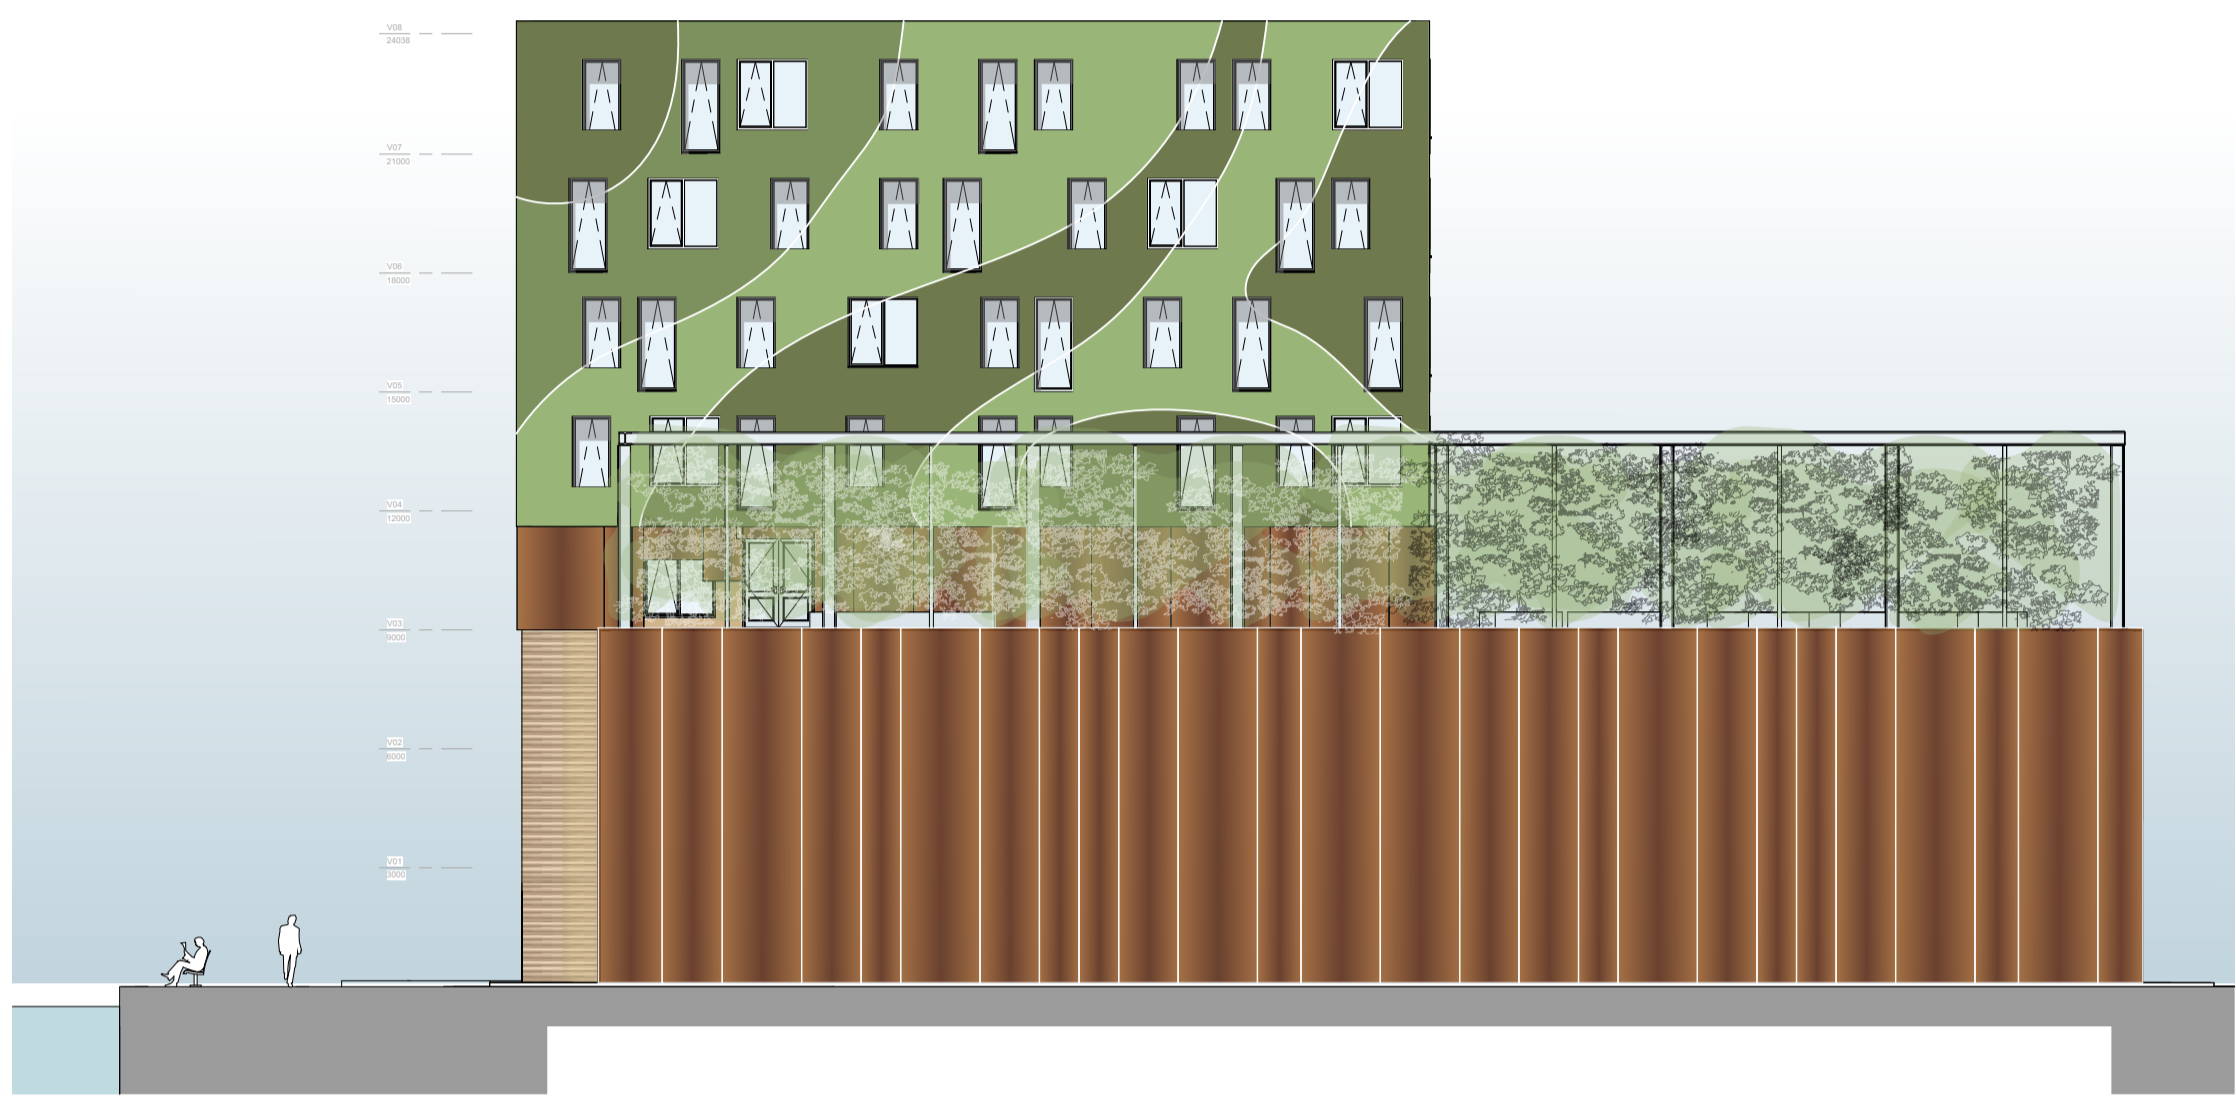

East | 1:200





South | 1:200

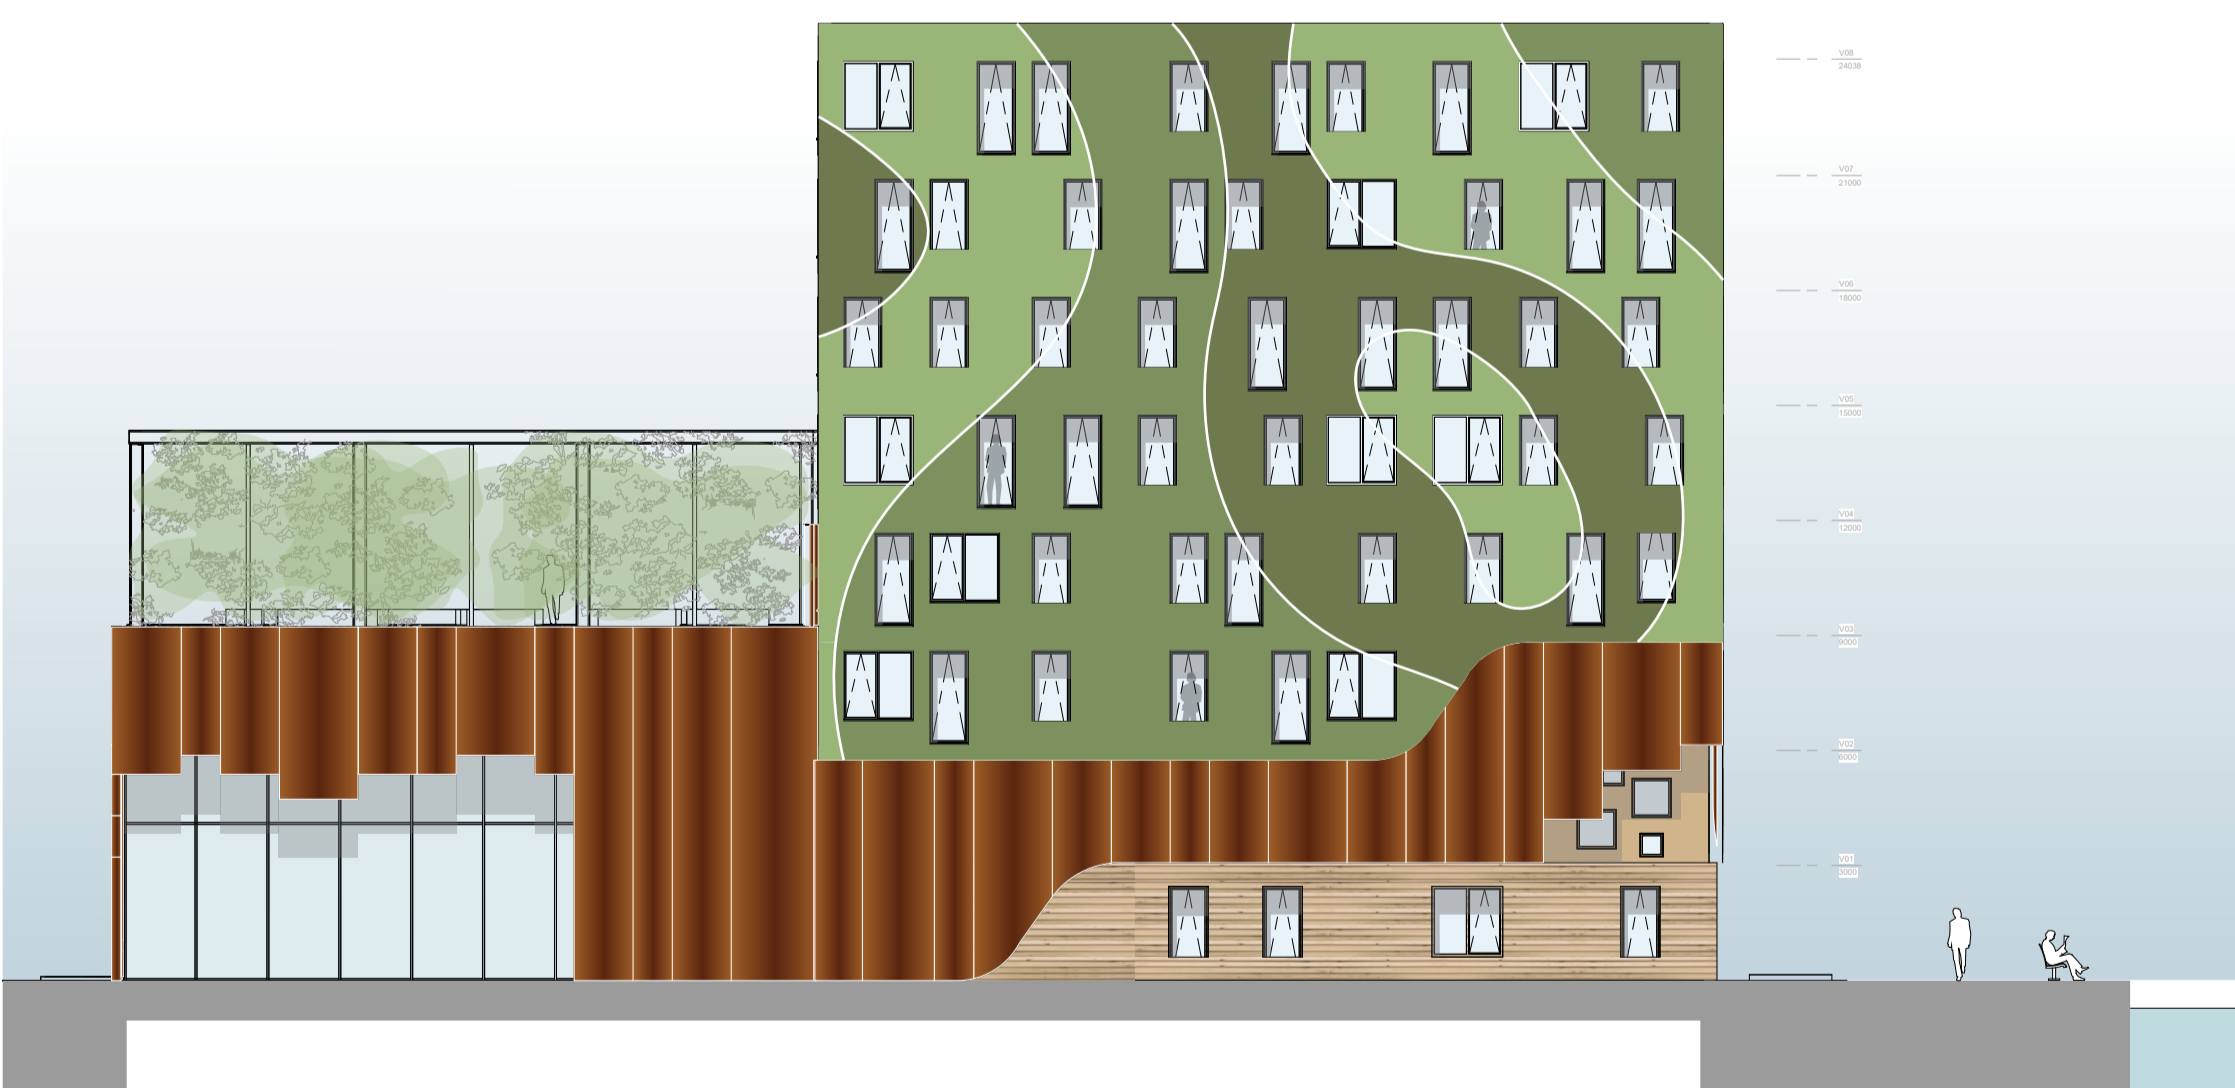


West | 1:200


Apartments | 1:50

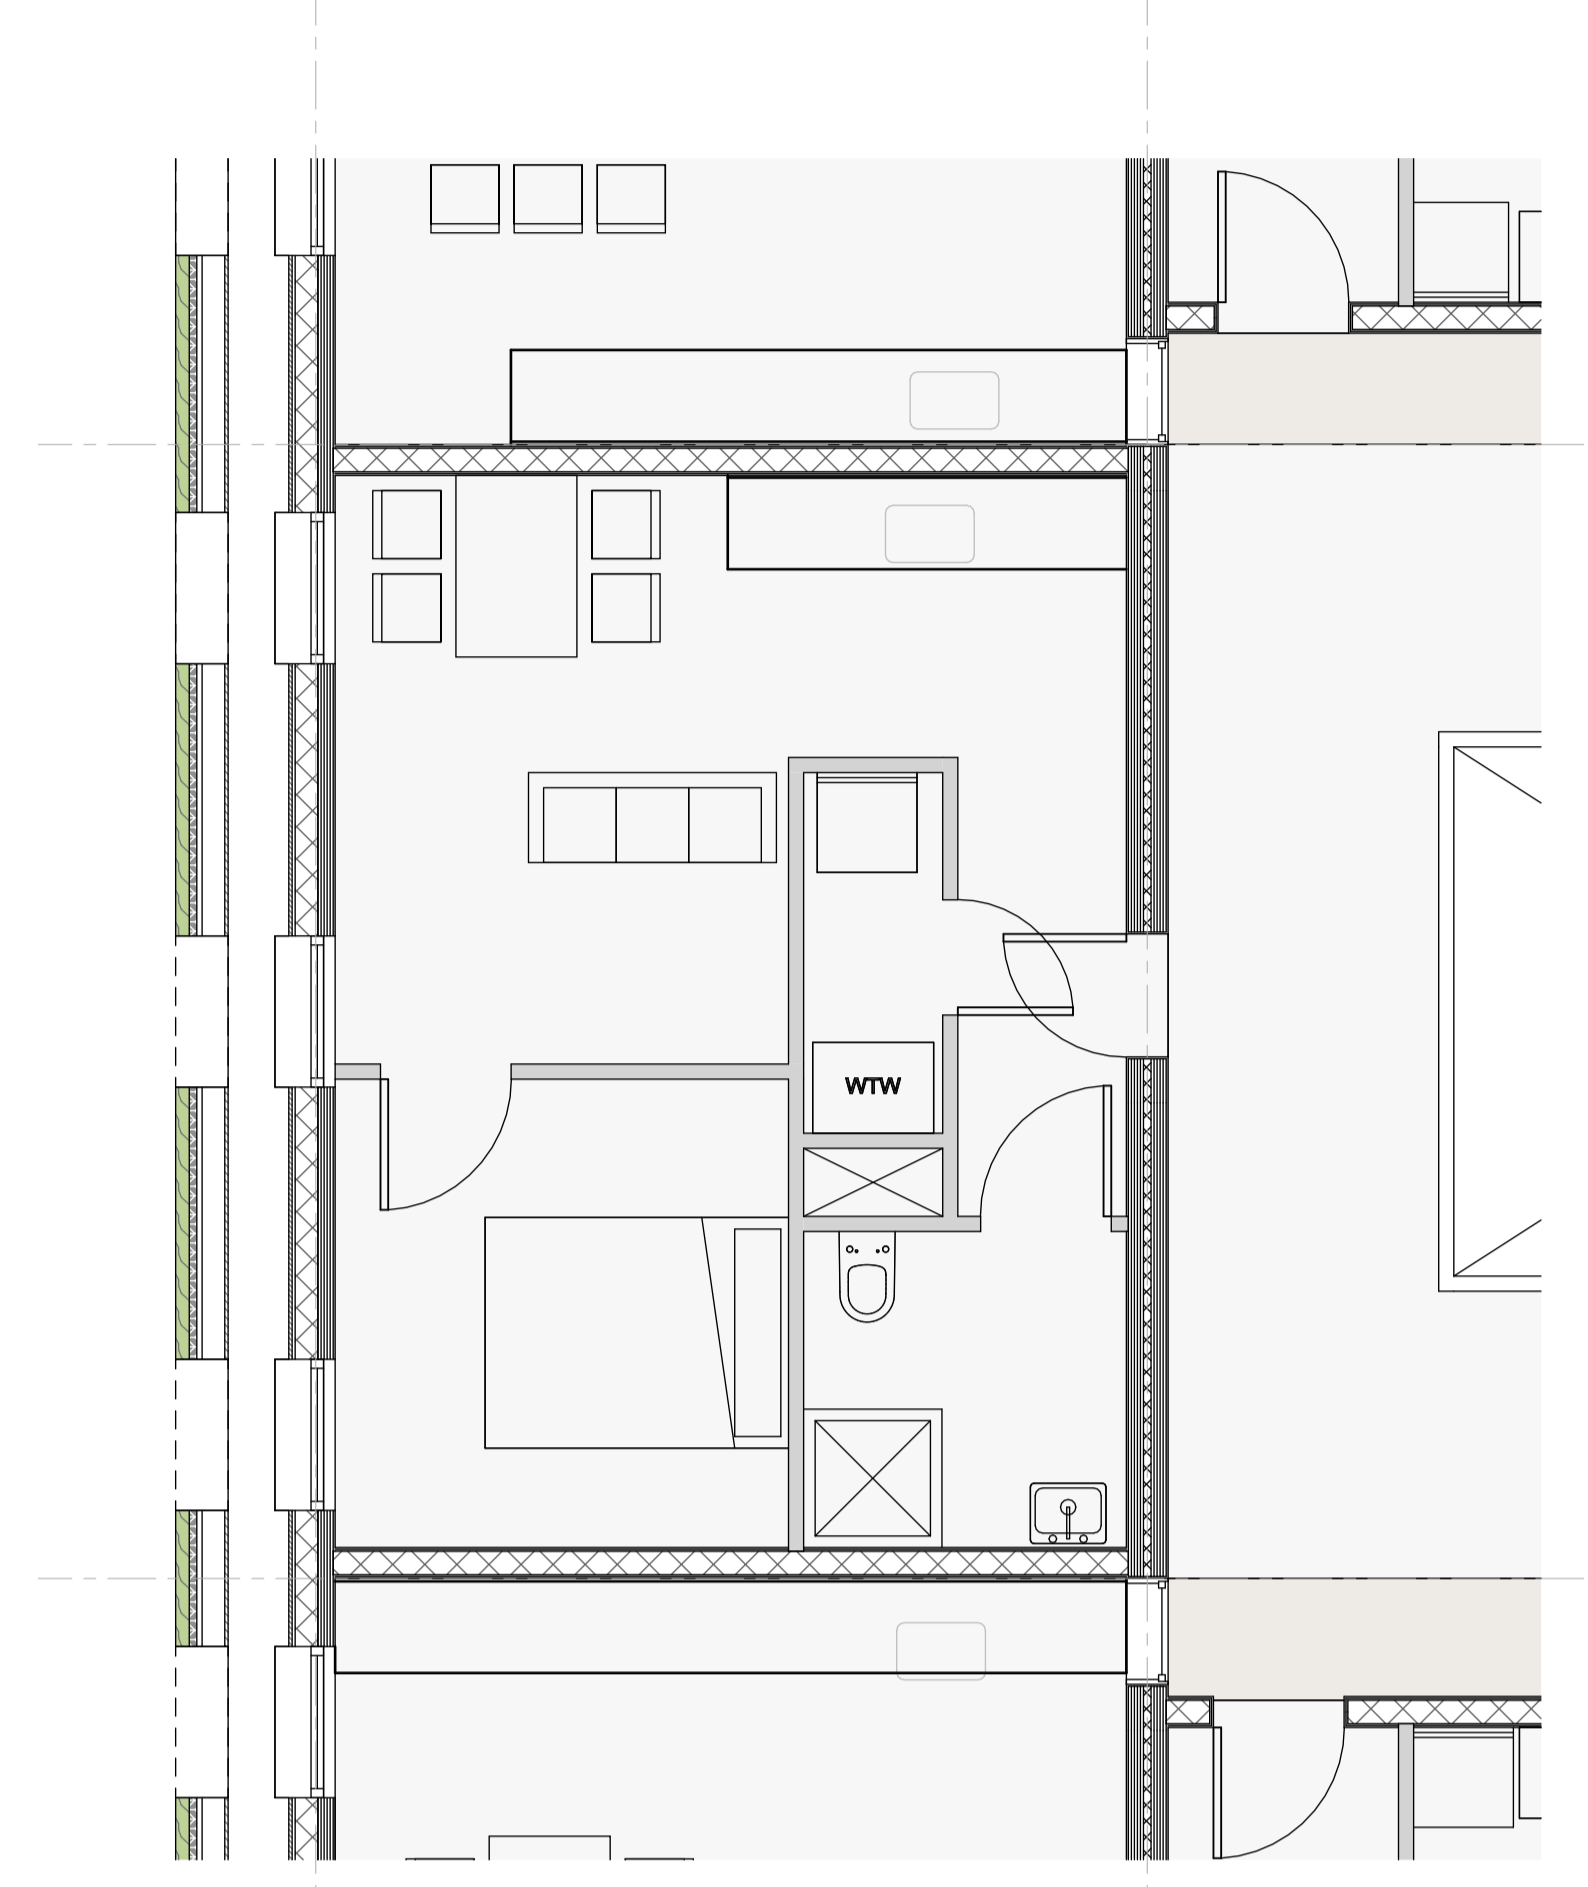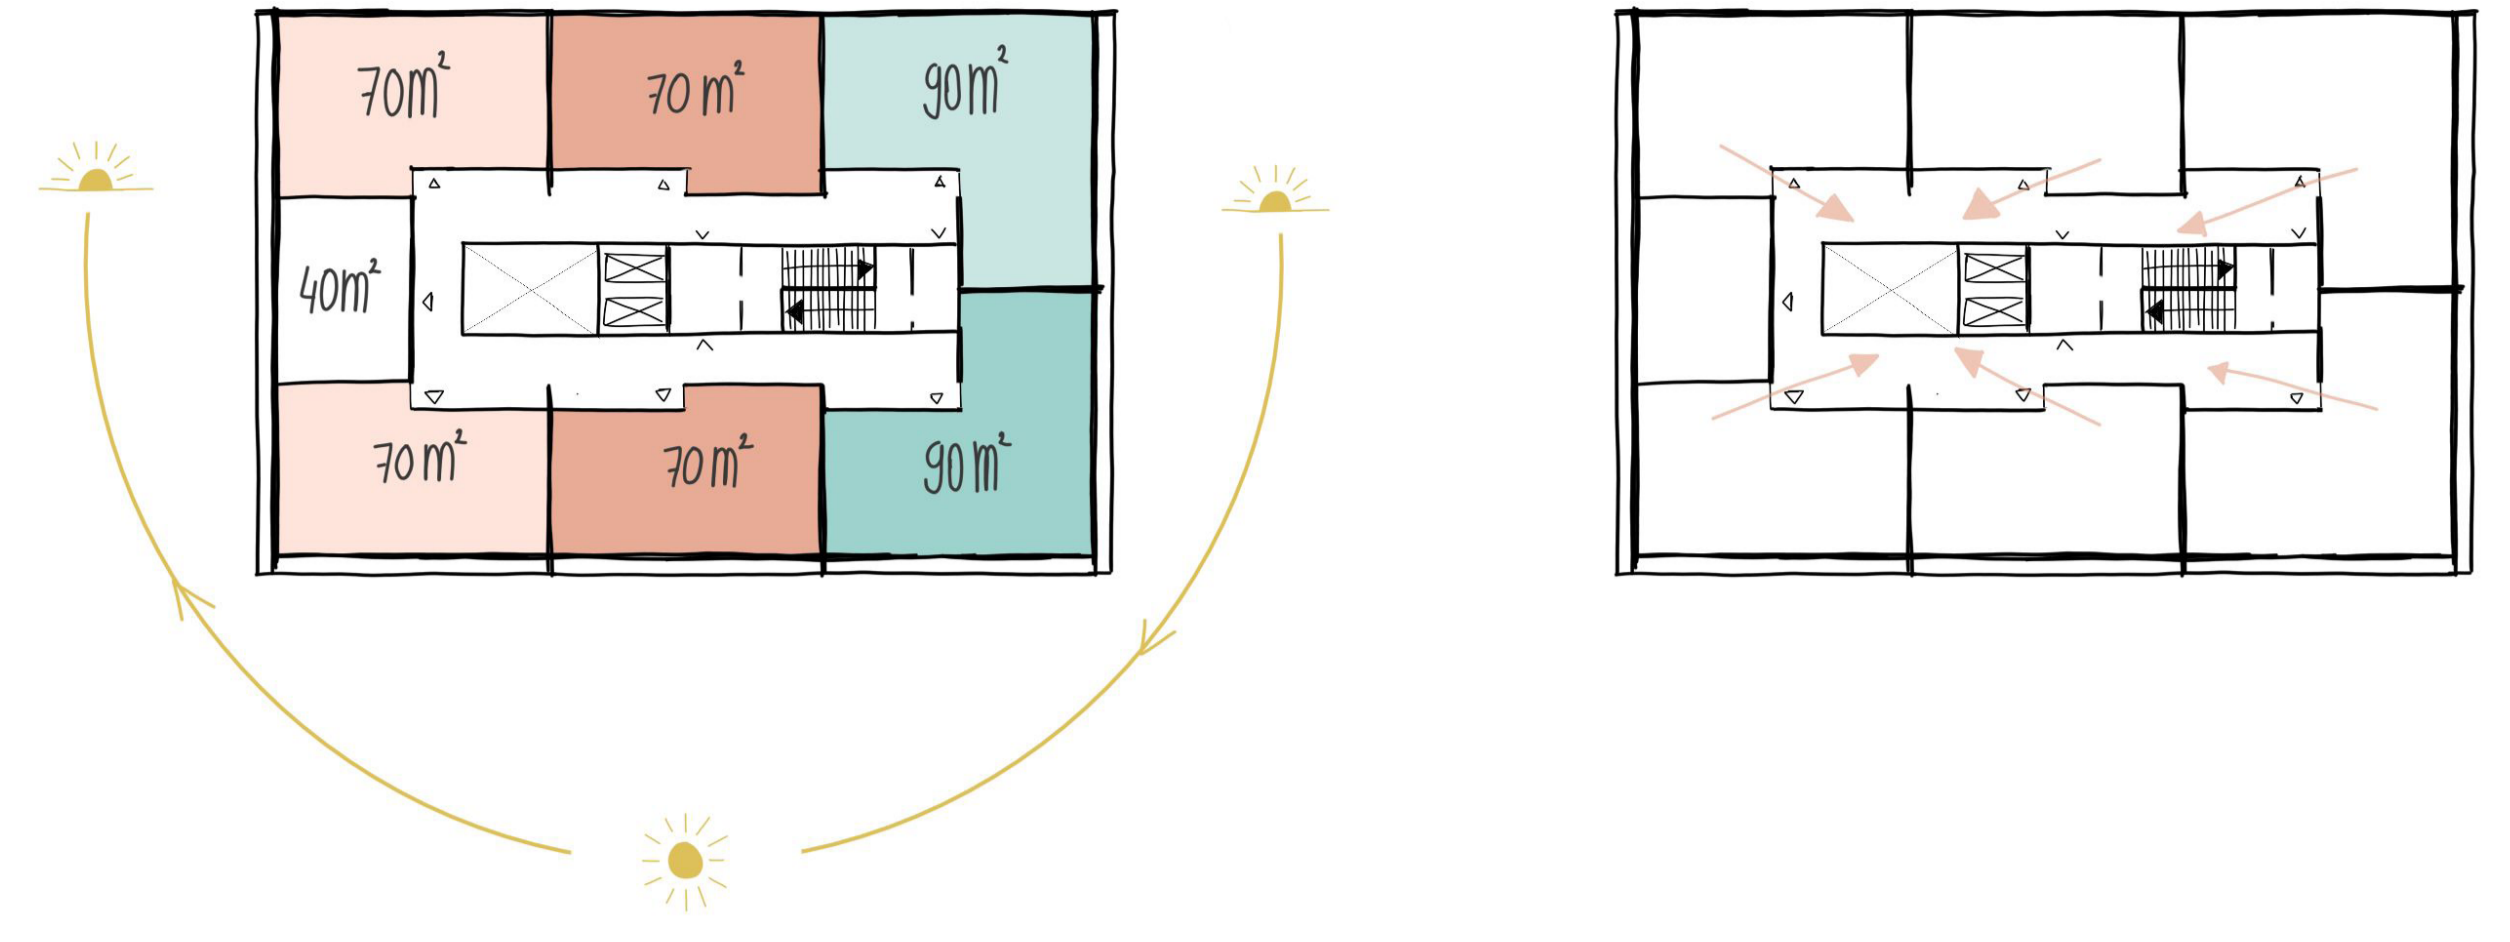






Apartment 40 m2 | 1:50

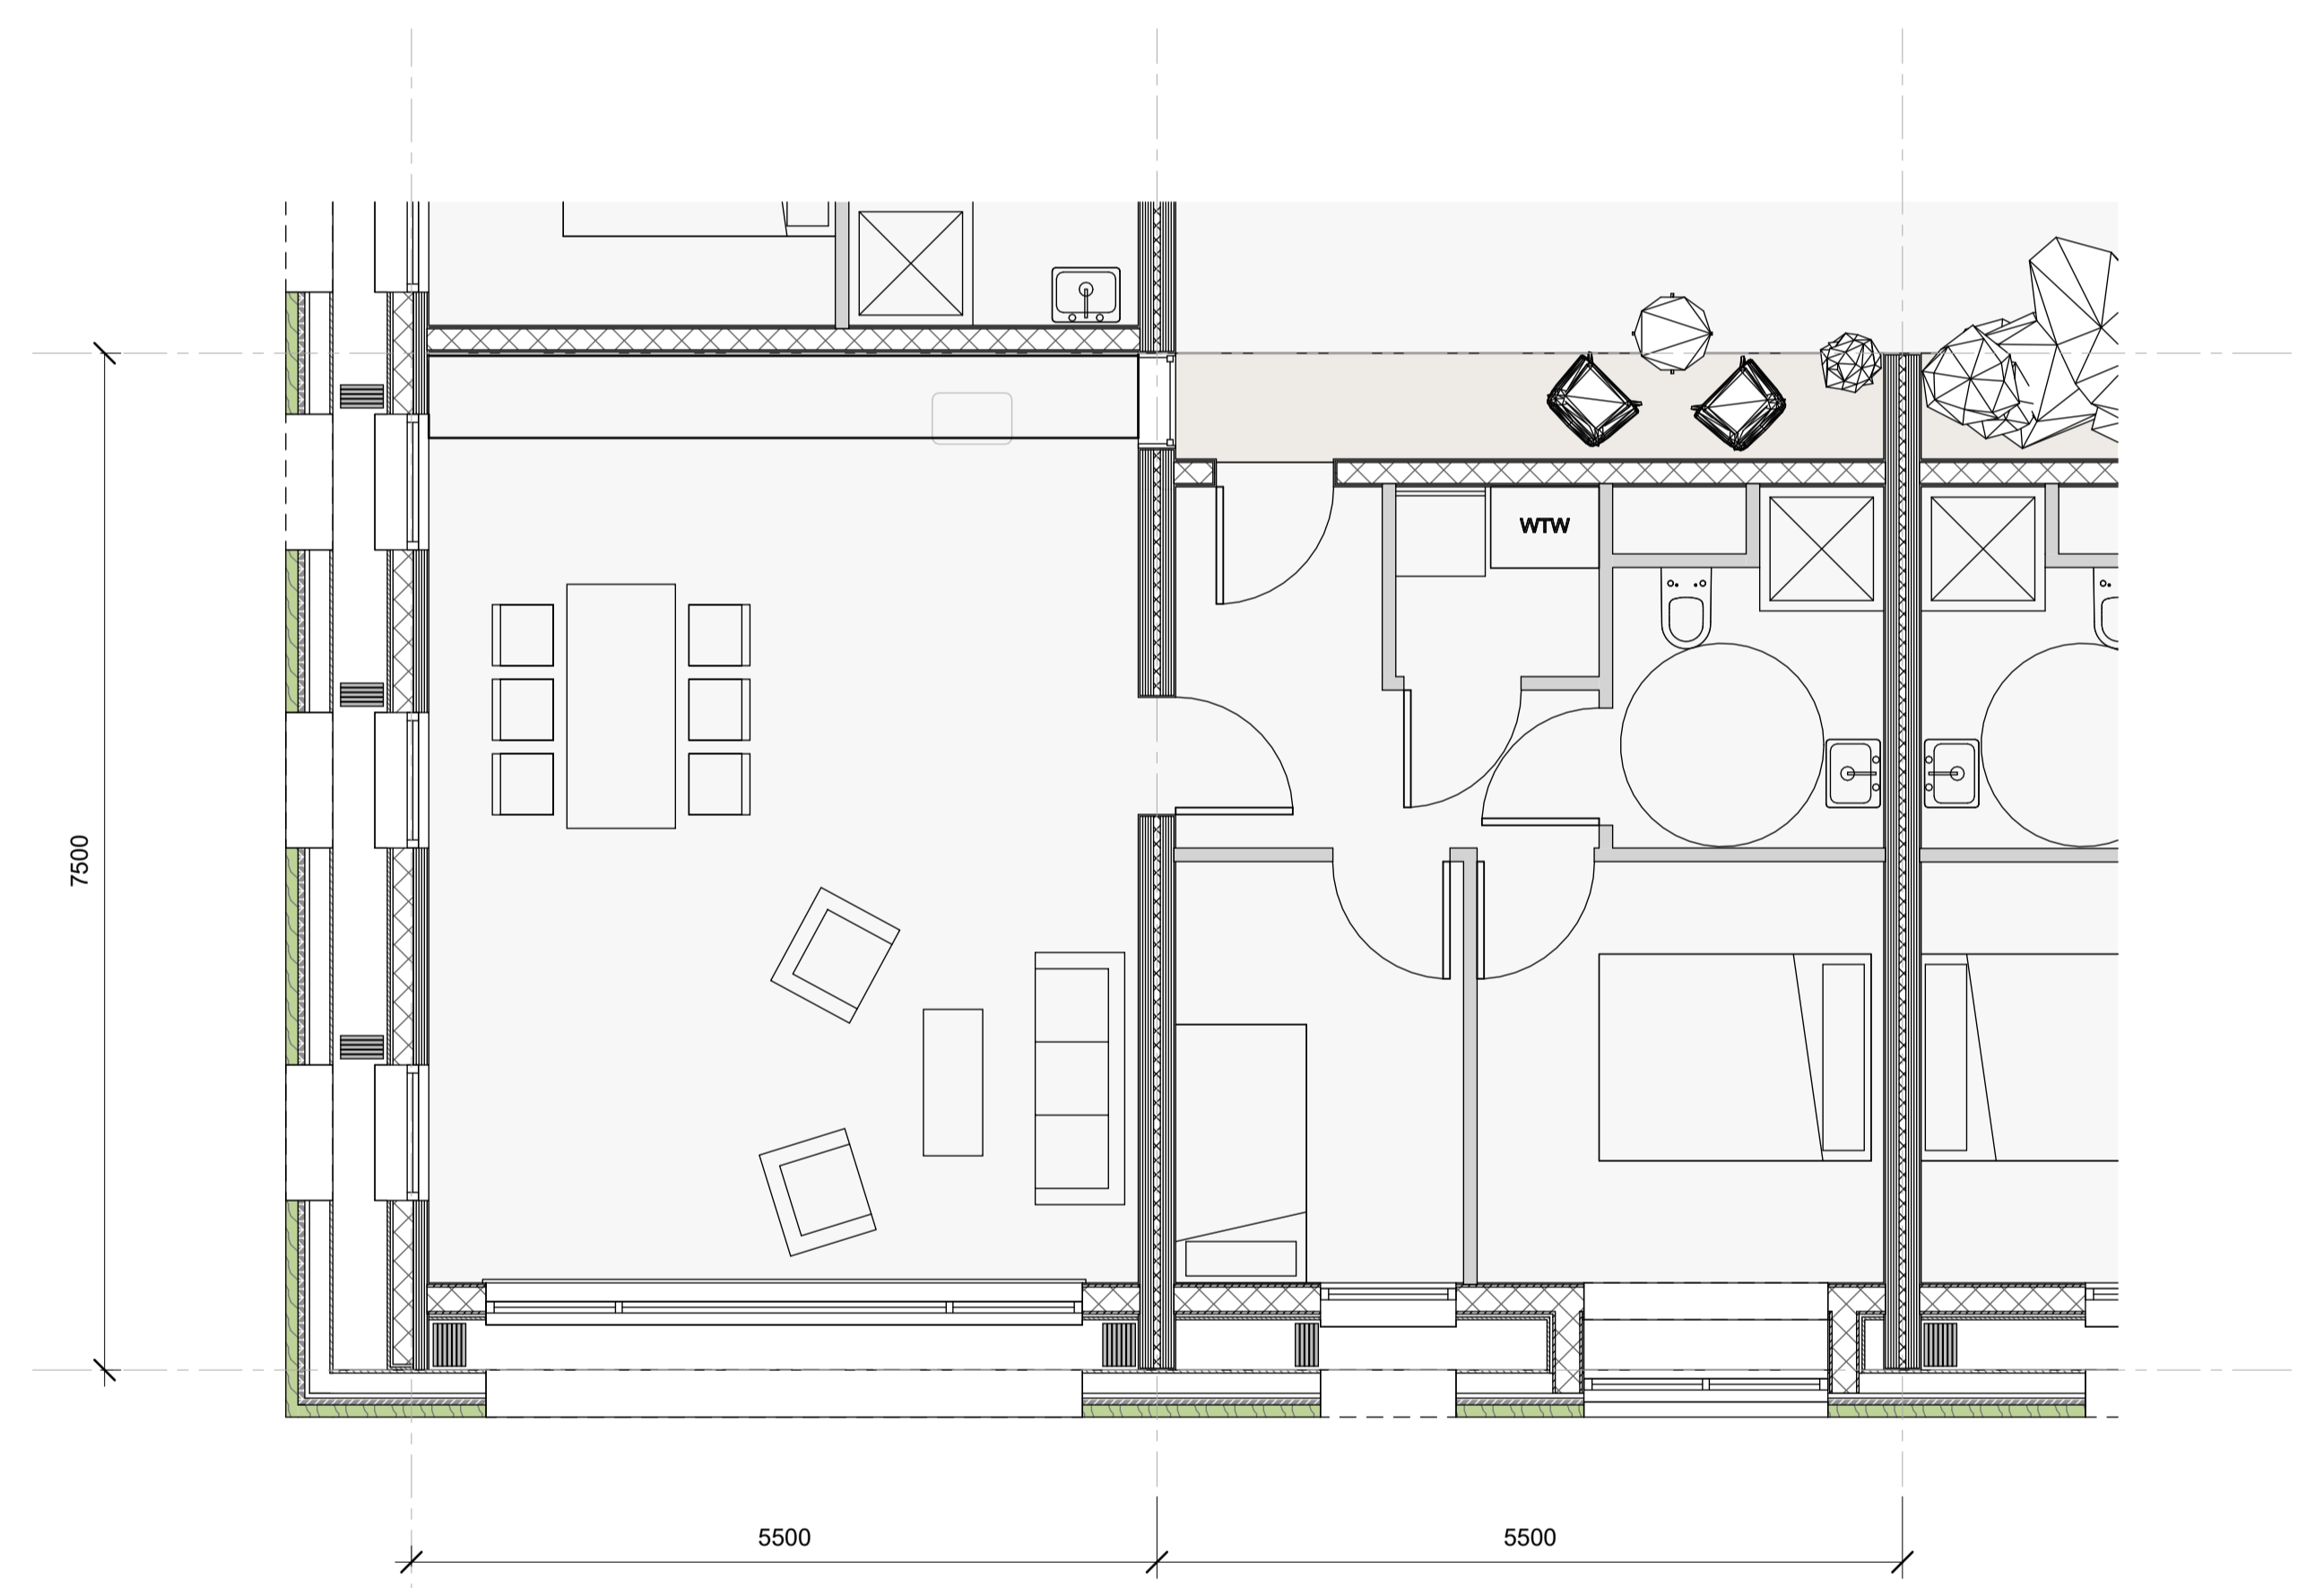


Apartment 70 m2 | 1:50

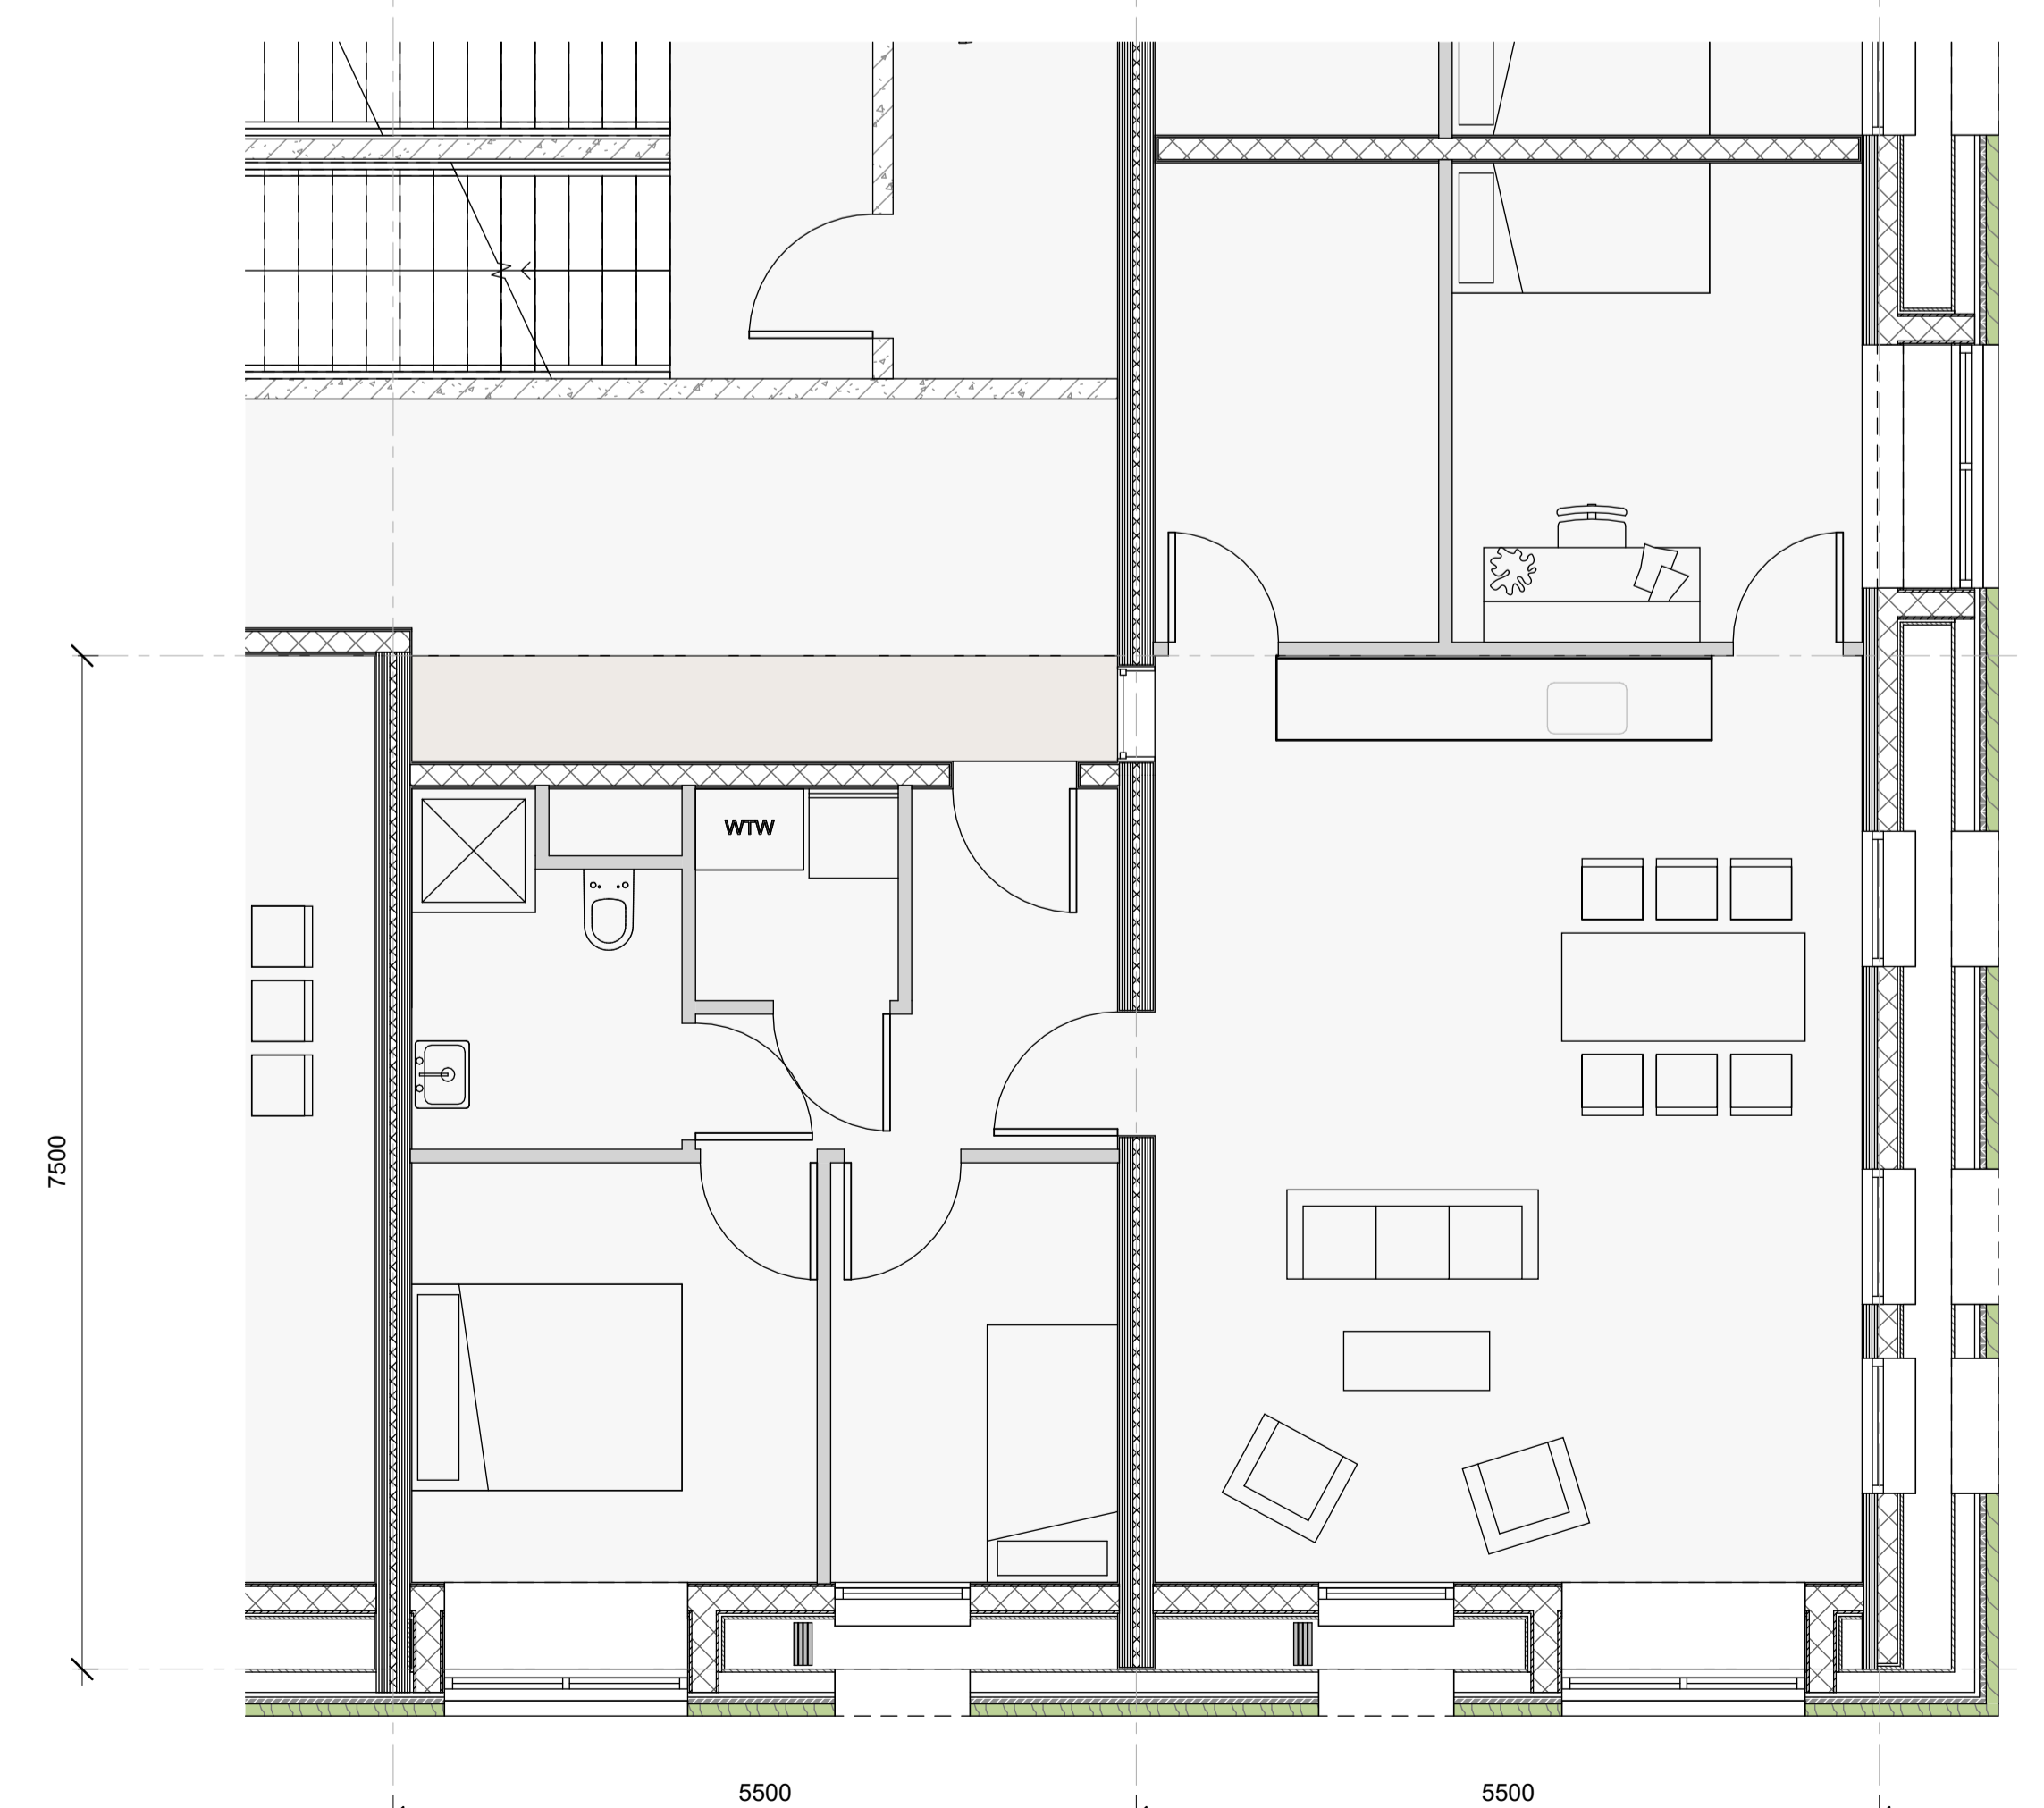


Apartment 90 m2 | 1:50

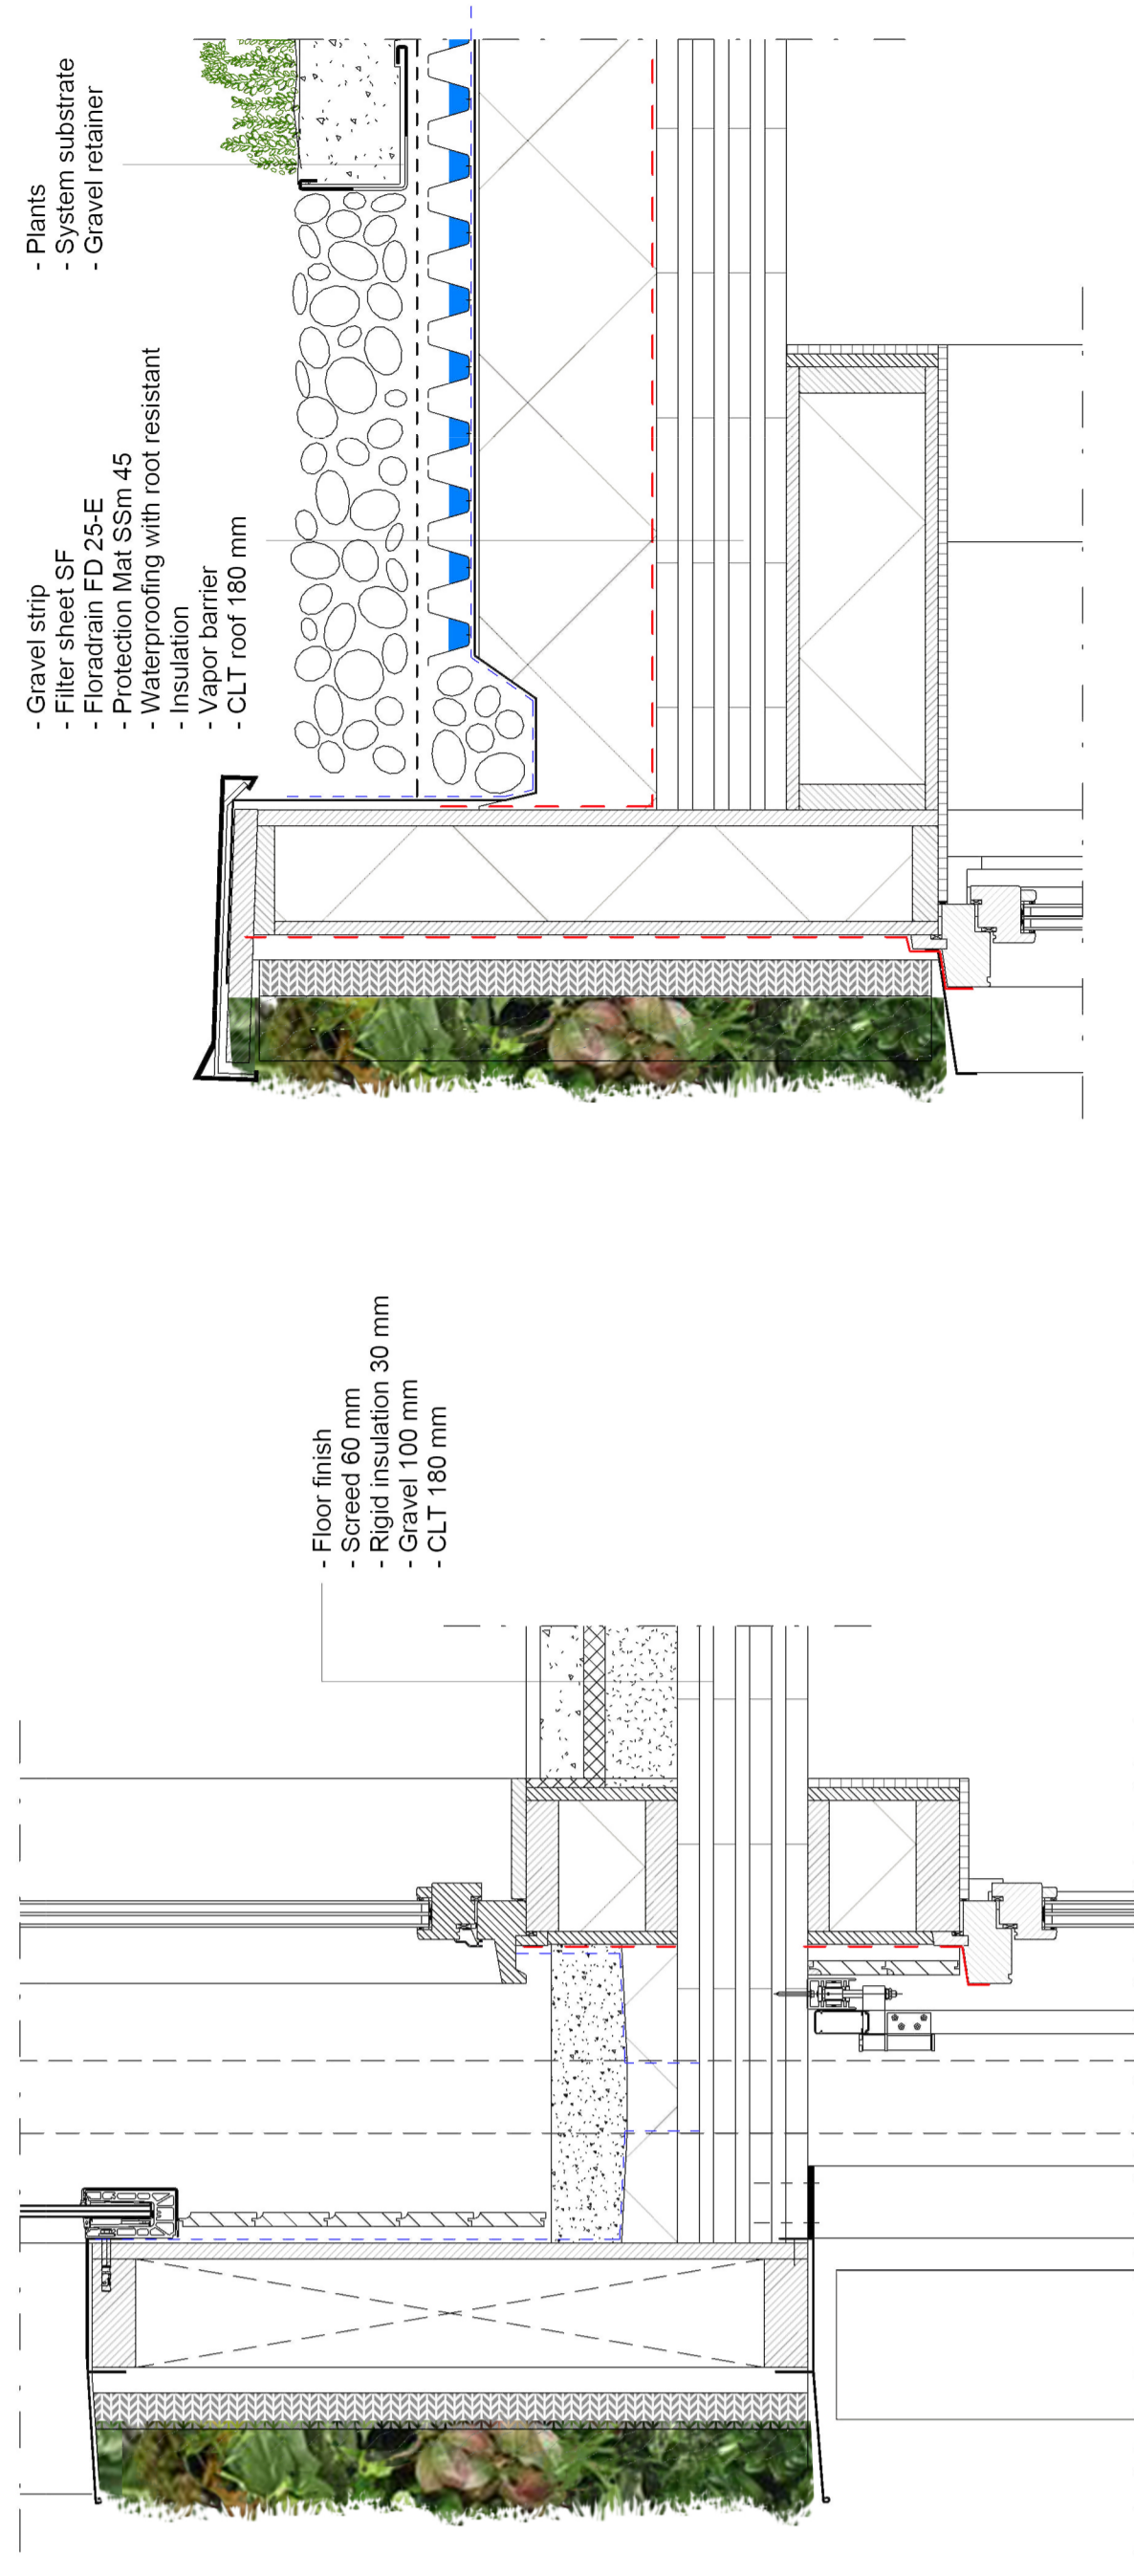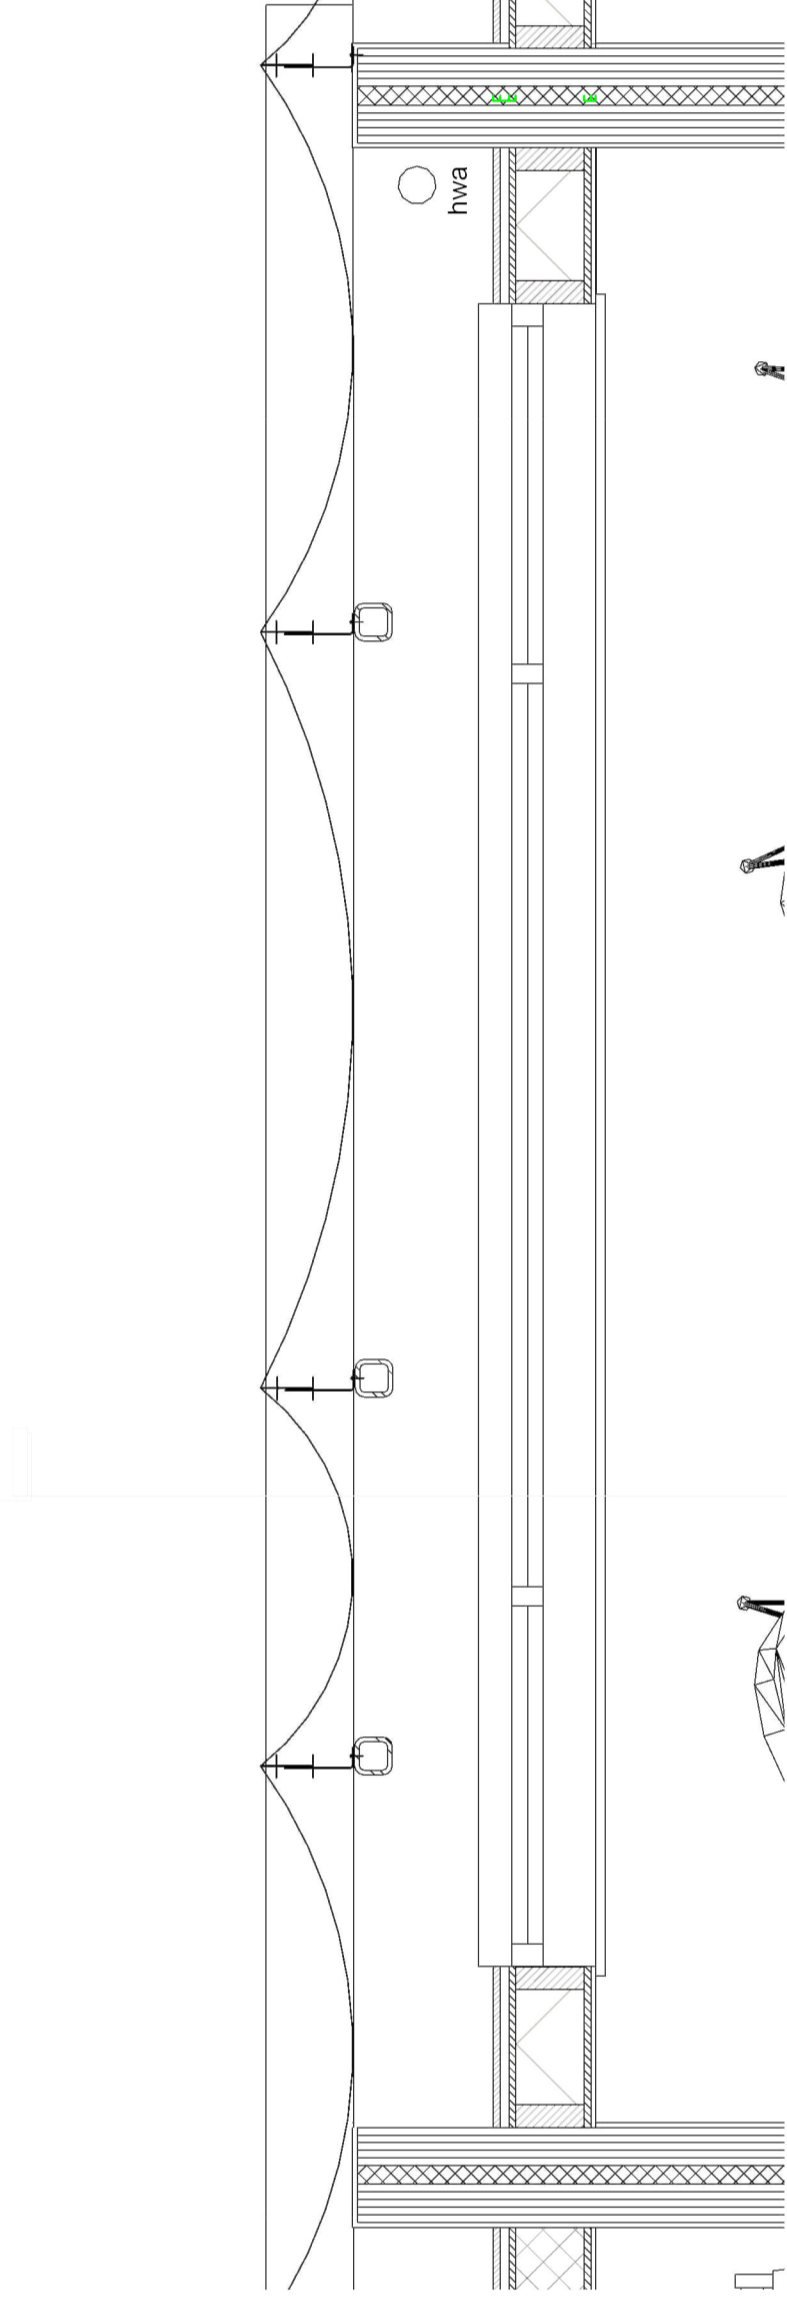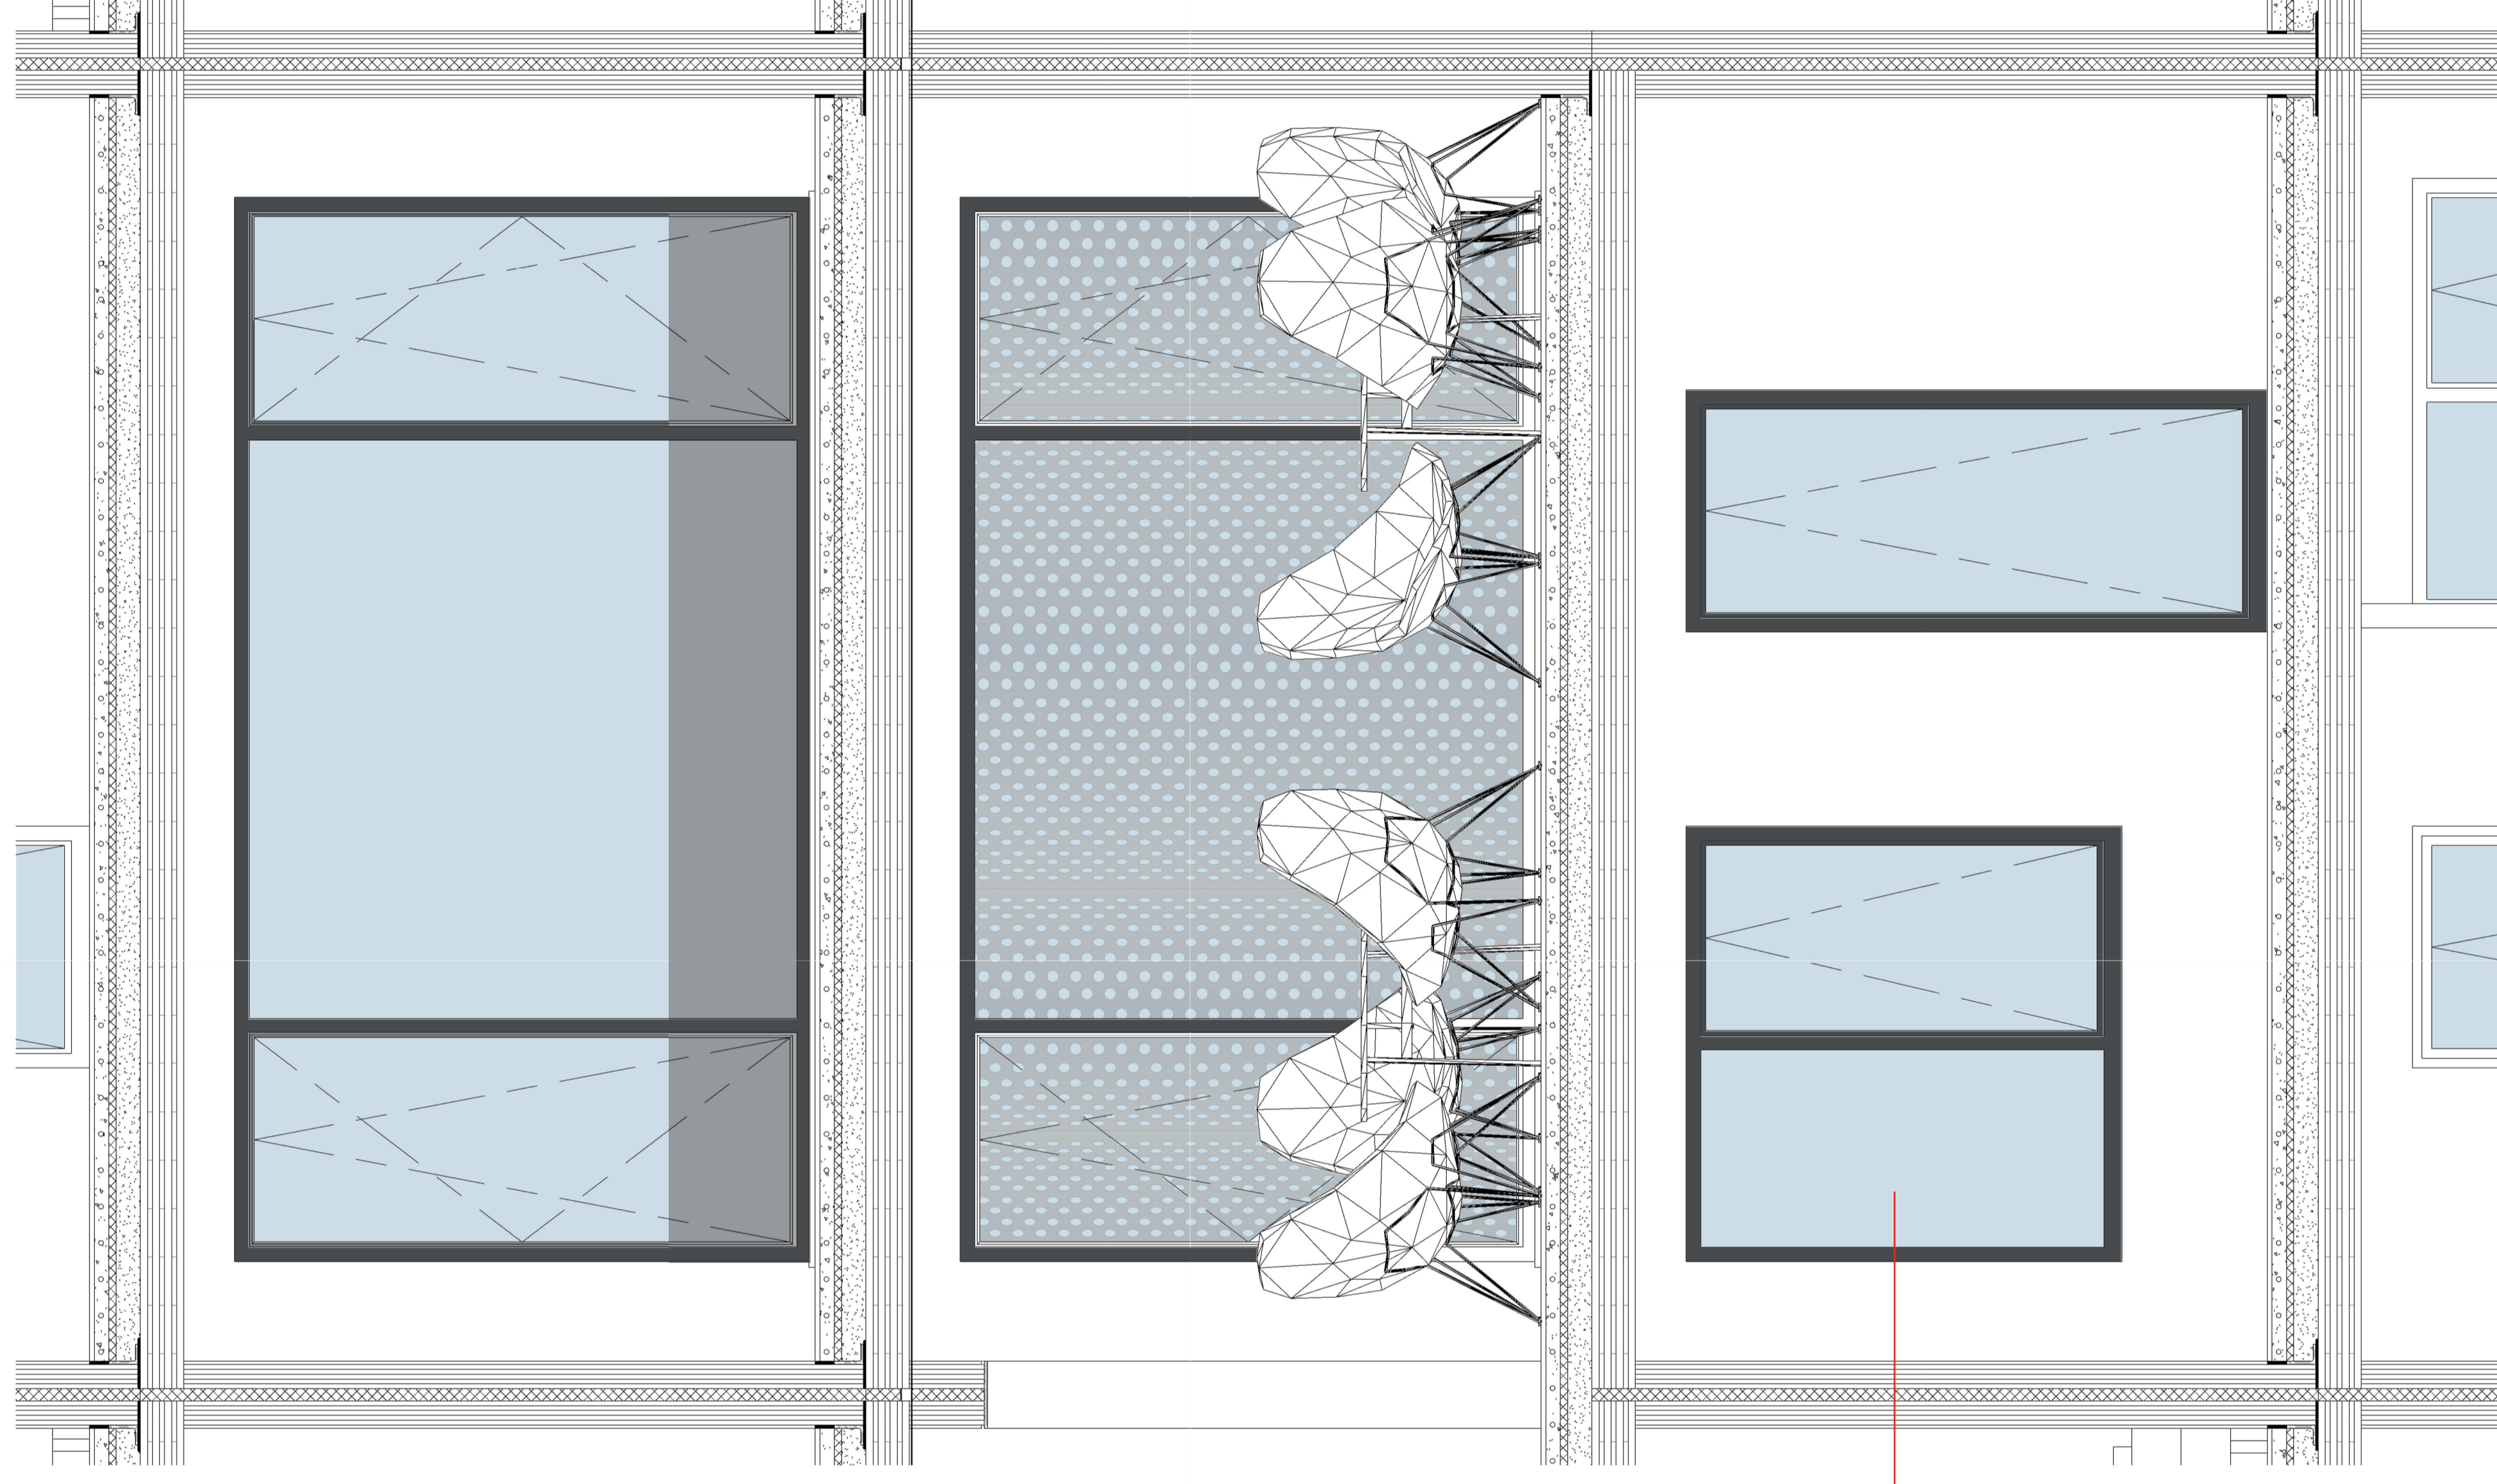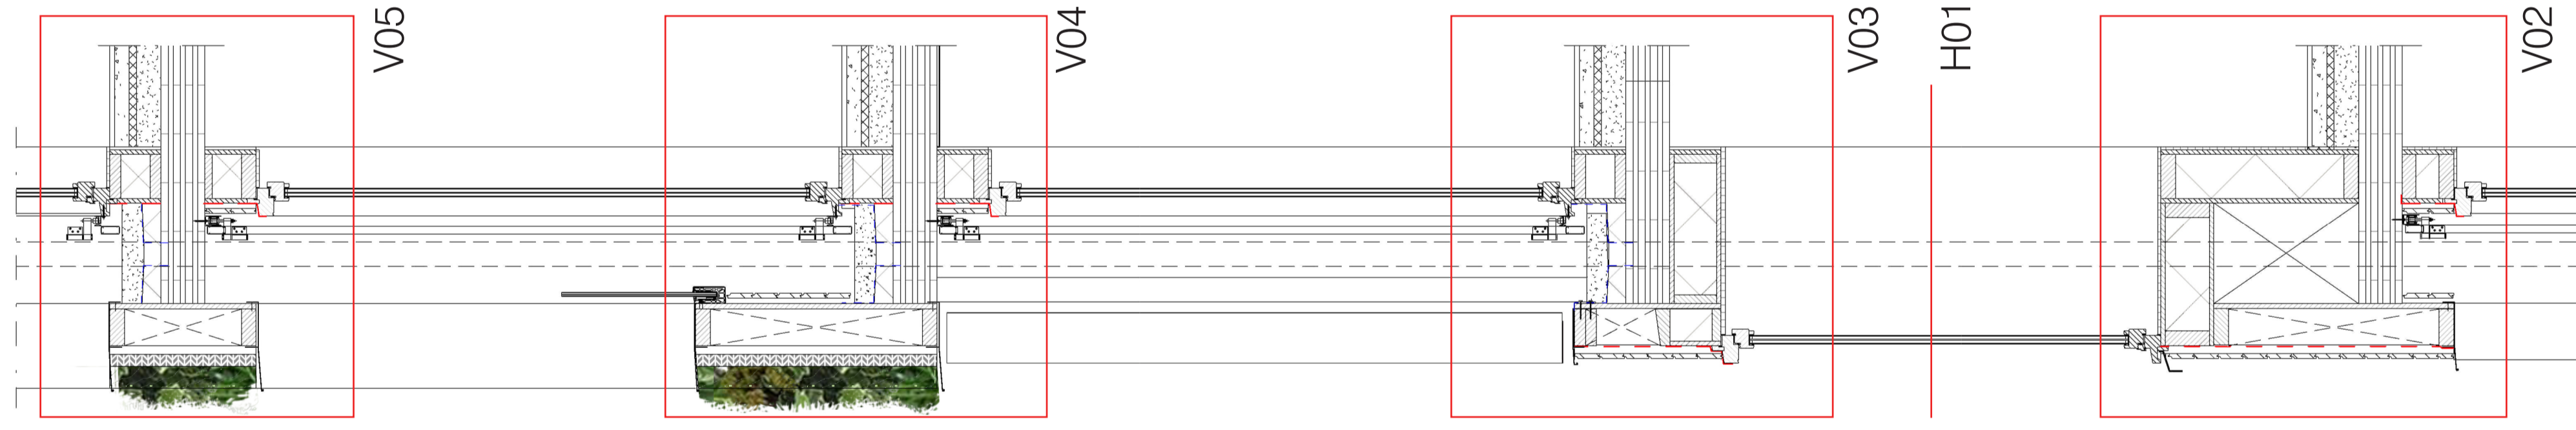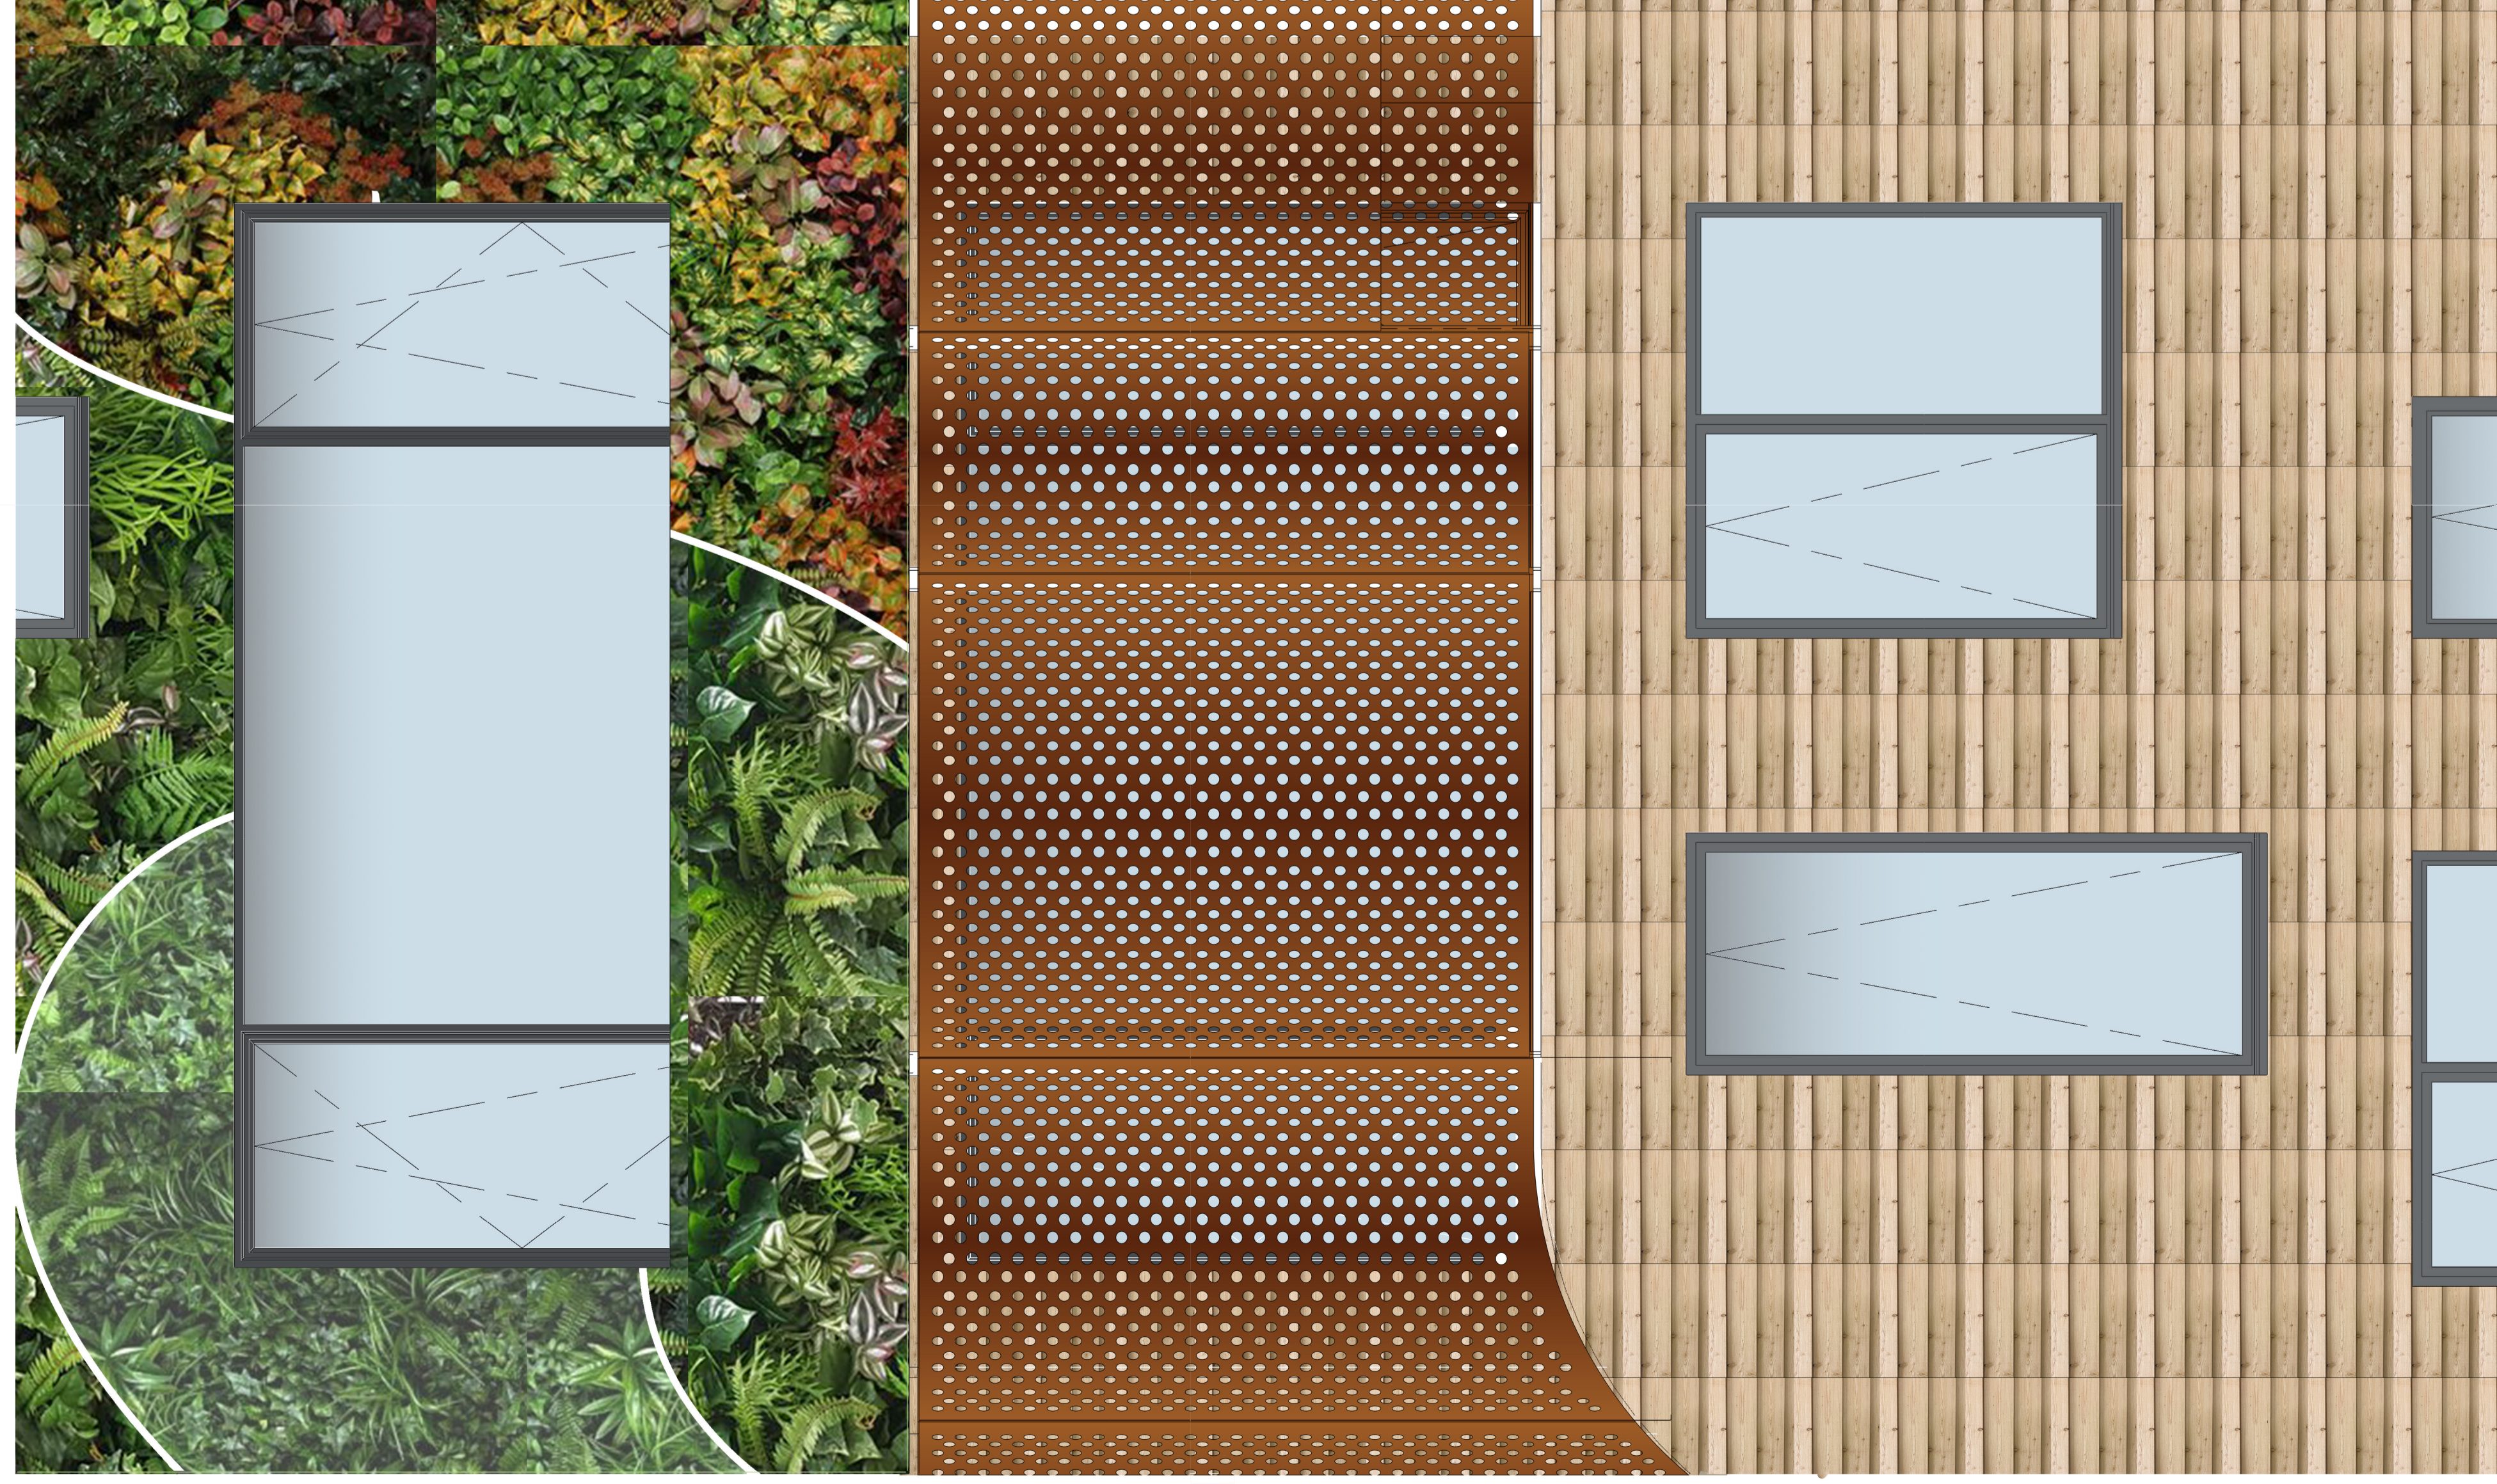


V04

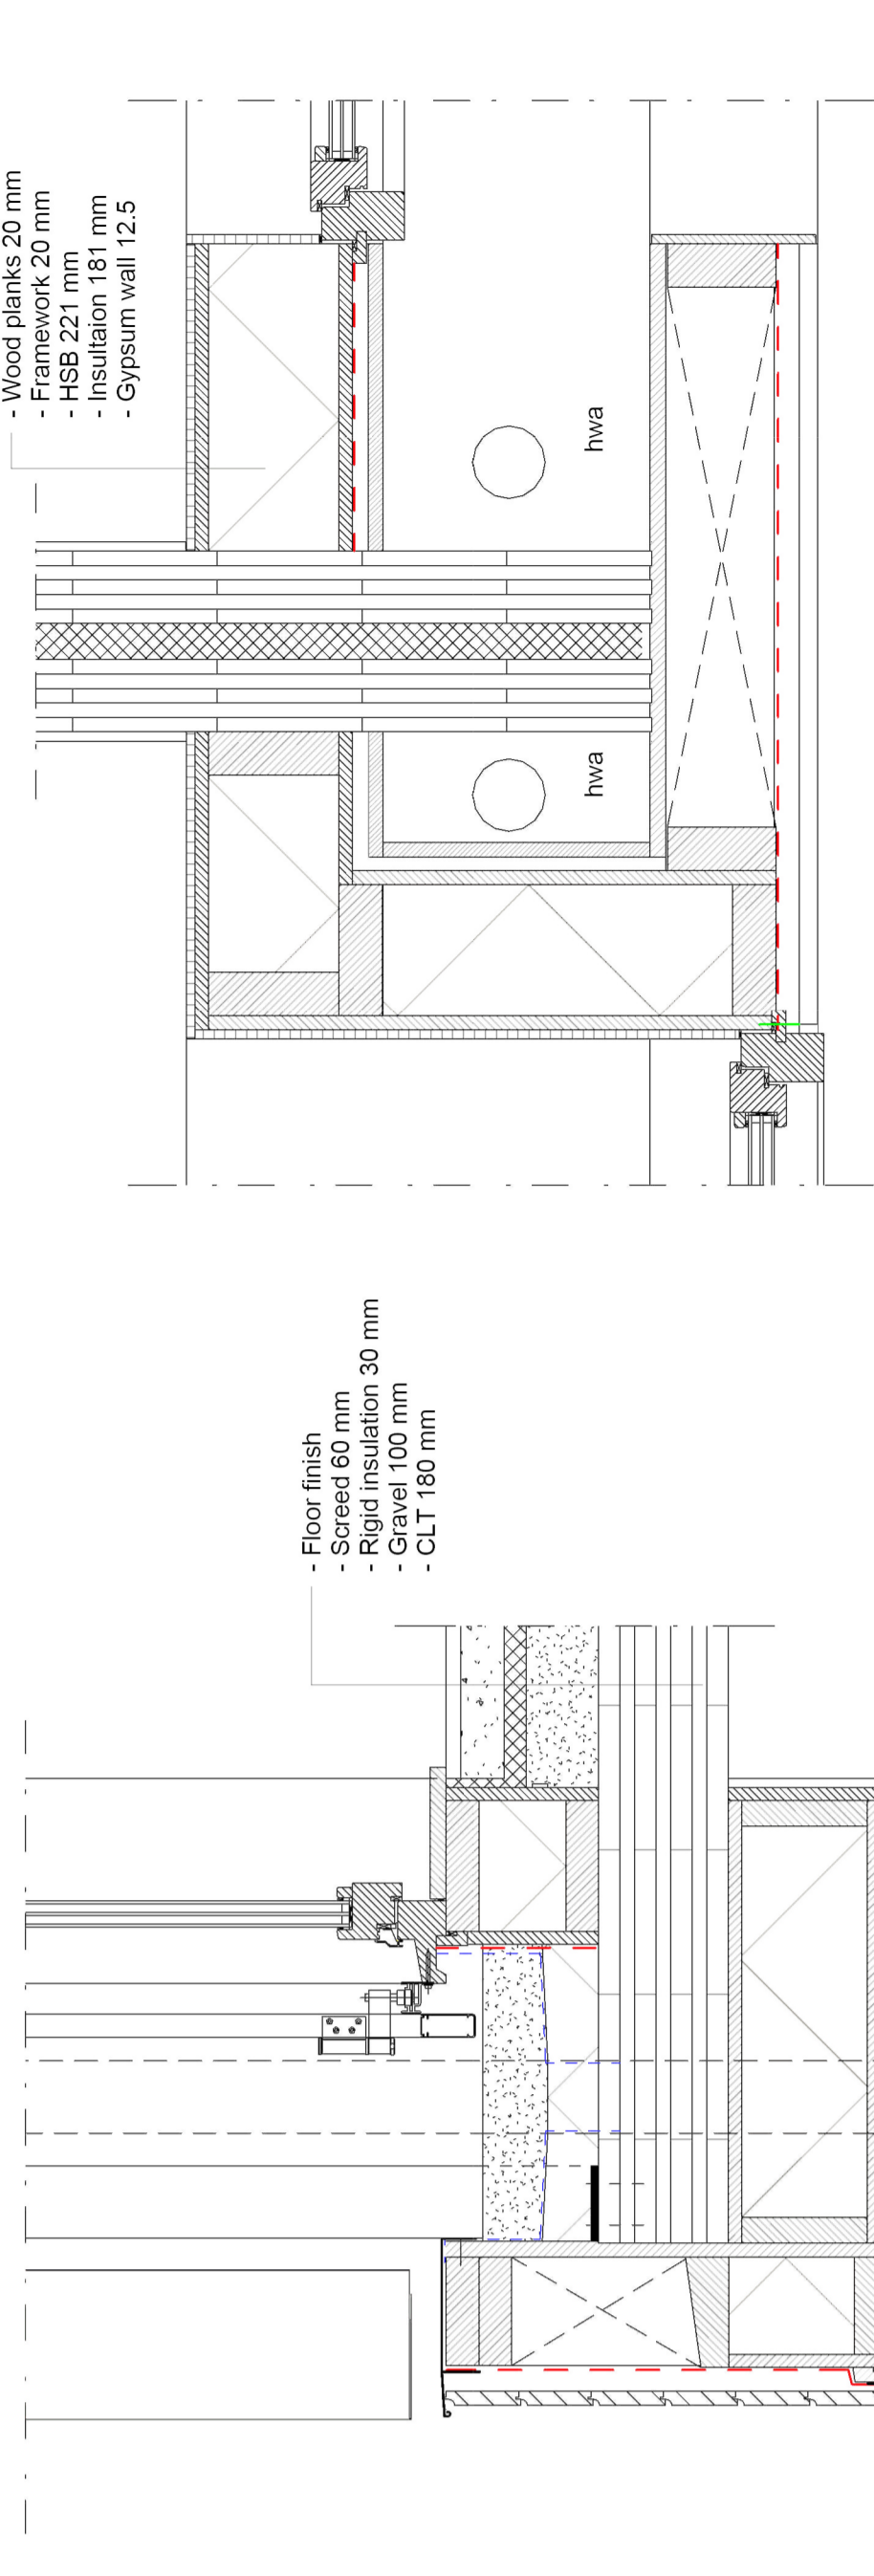


V06

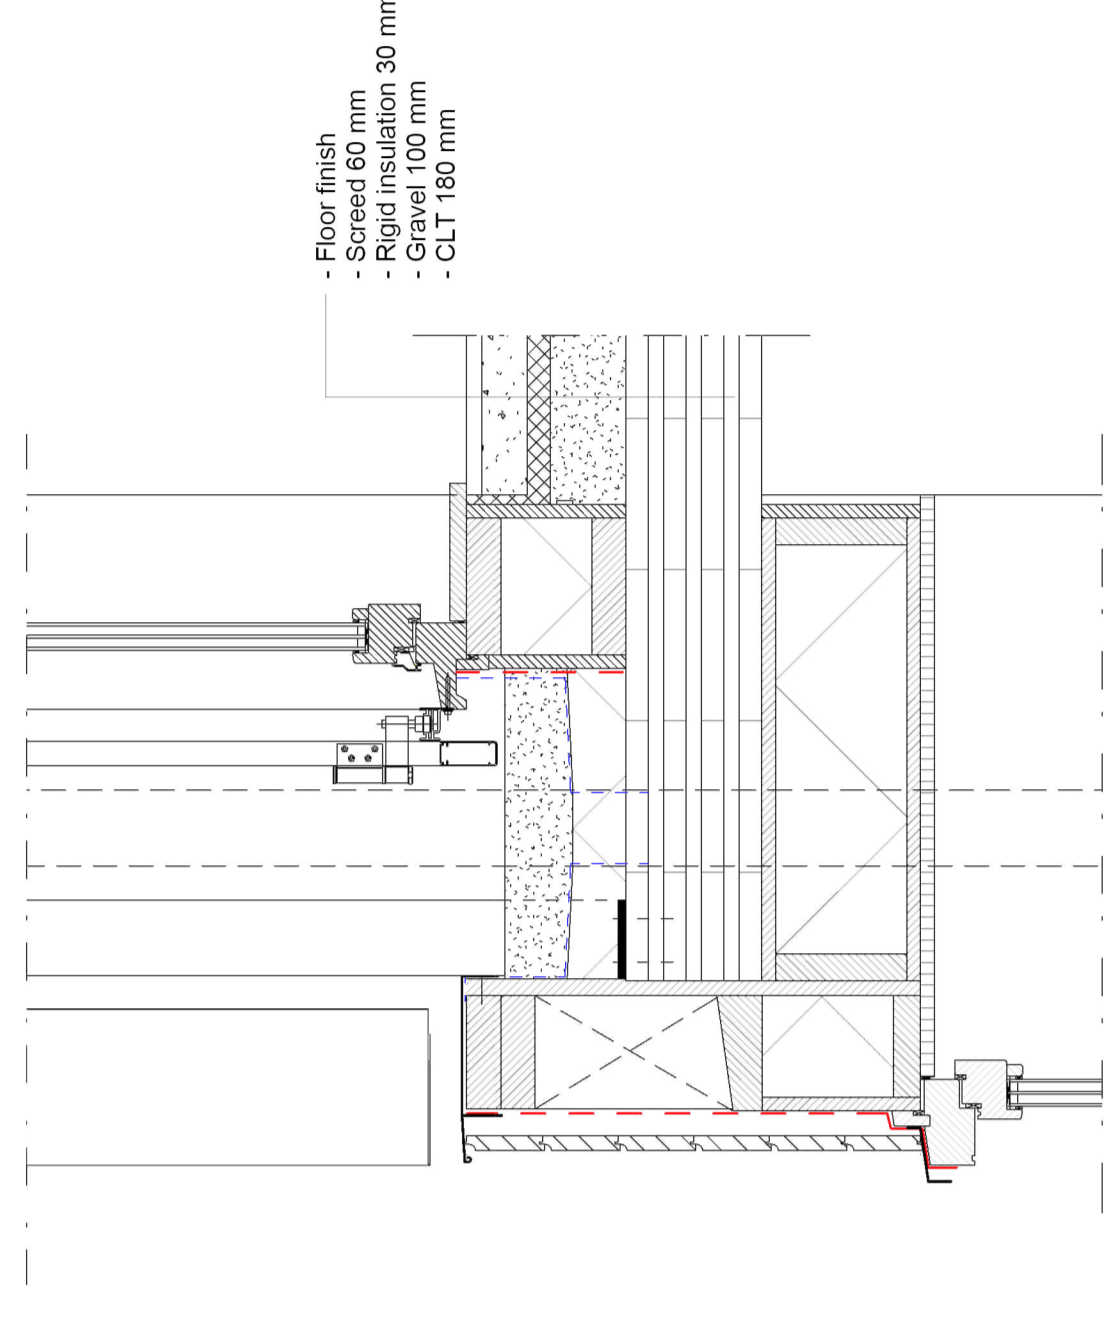

V03

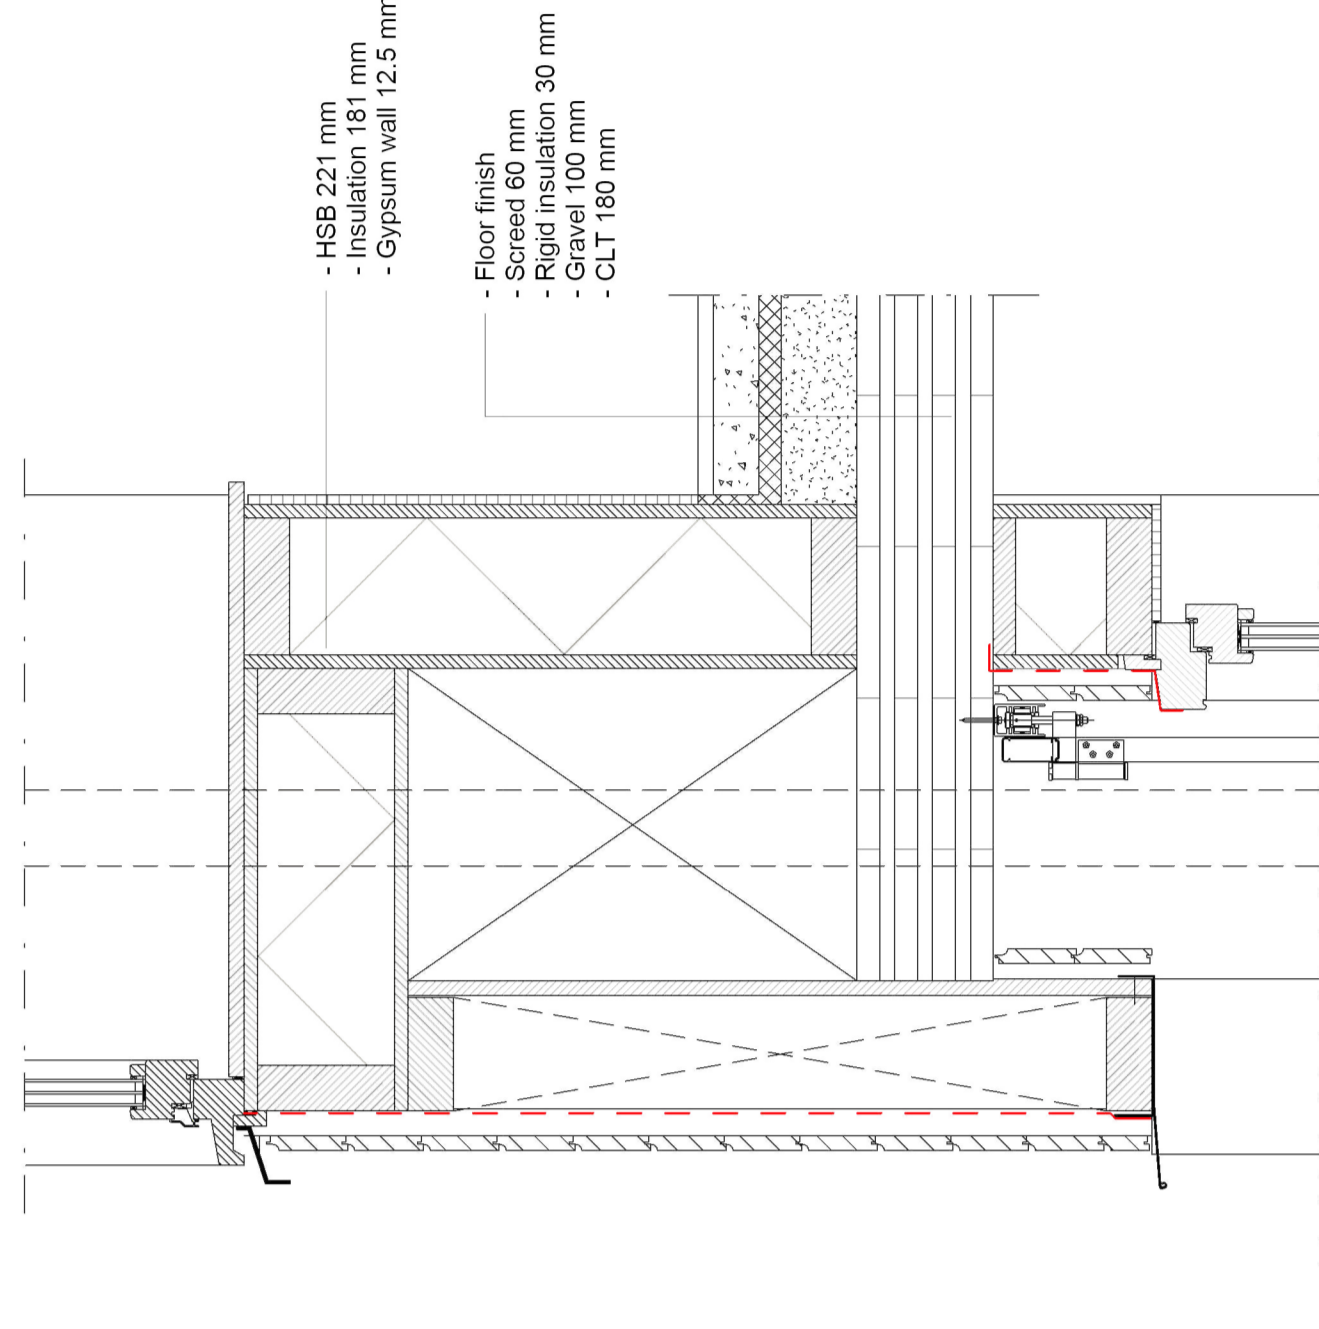

V02

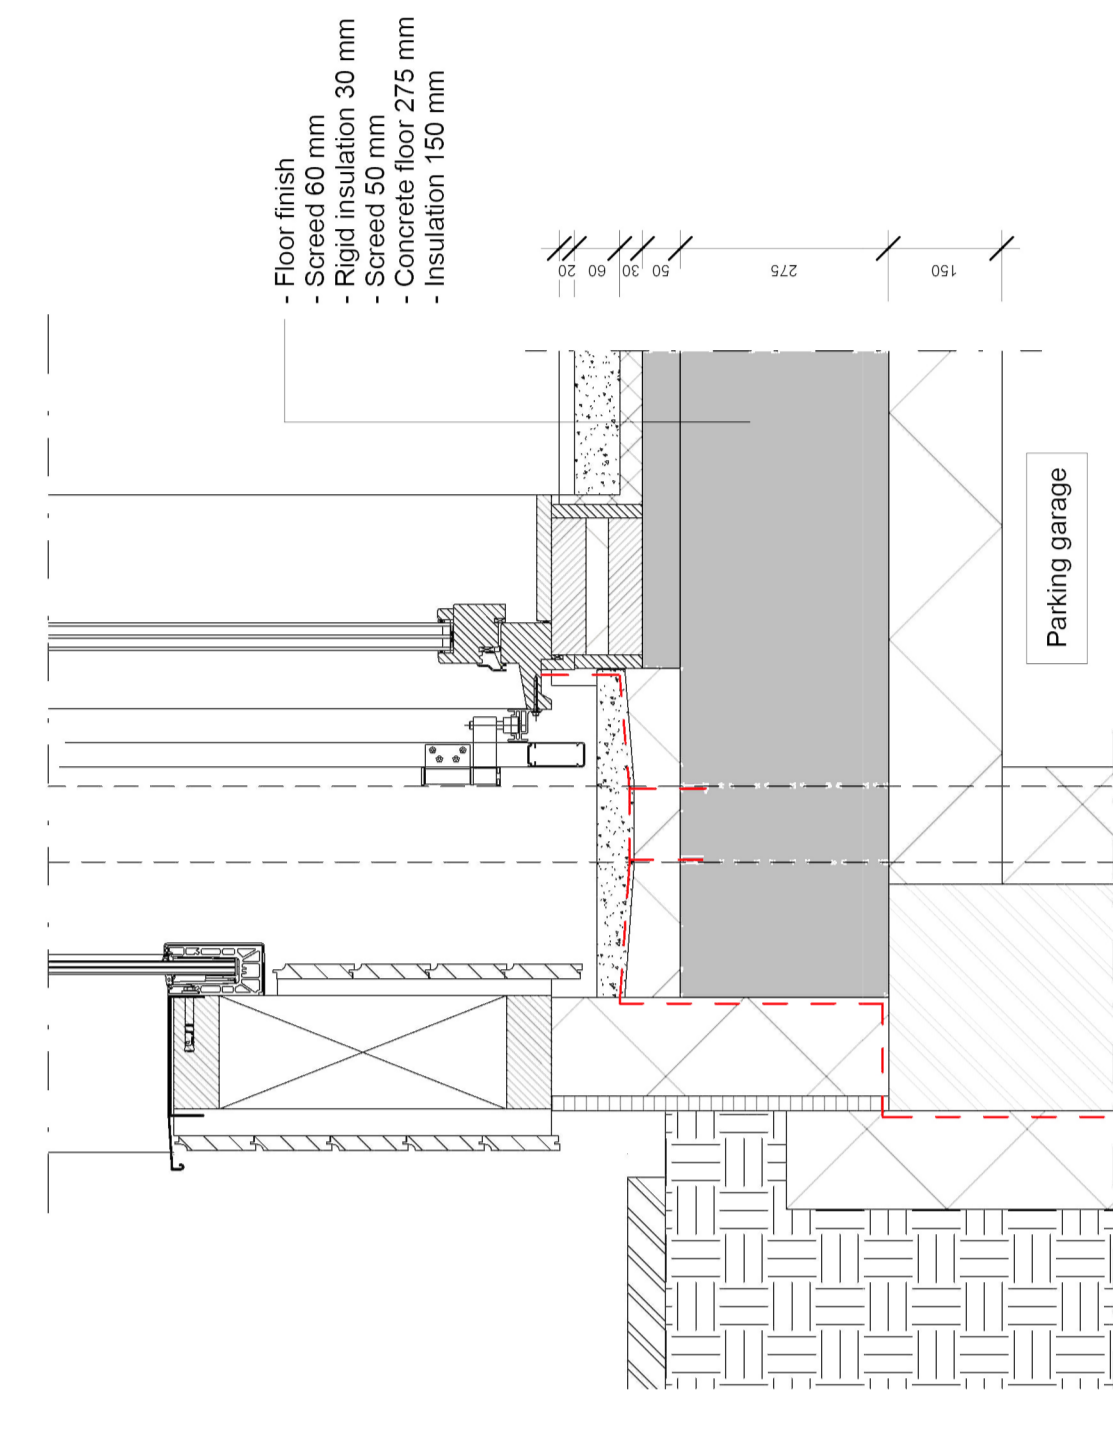

V01