



1:5

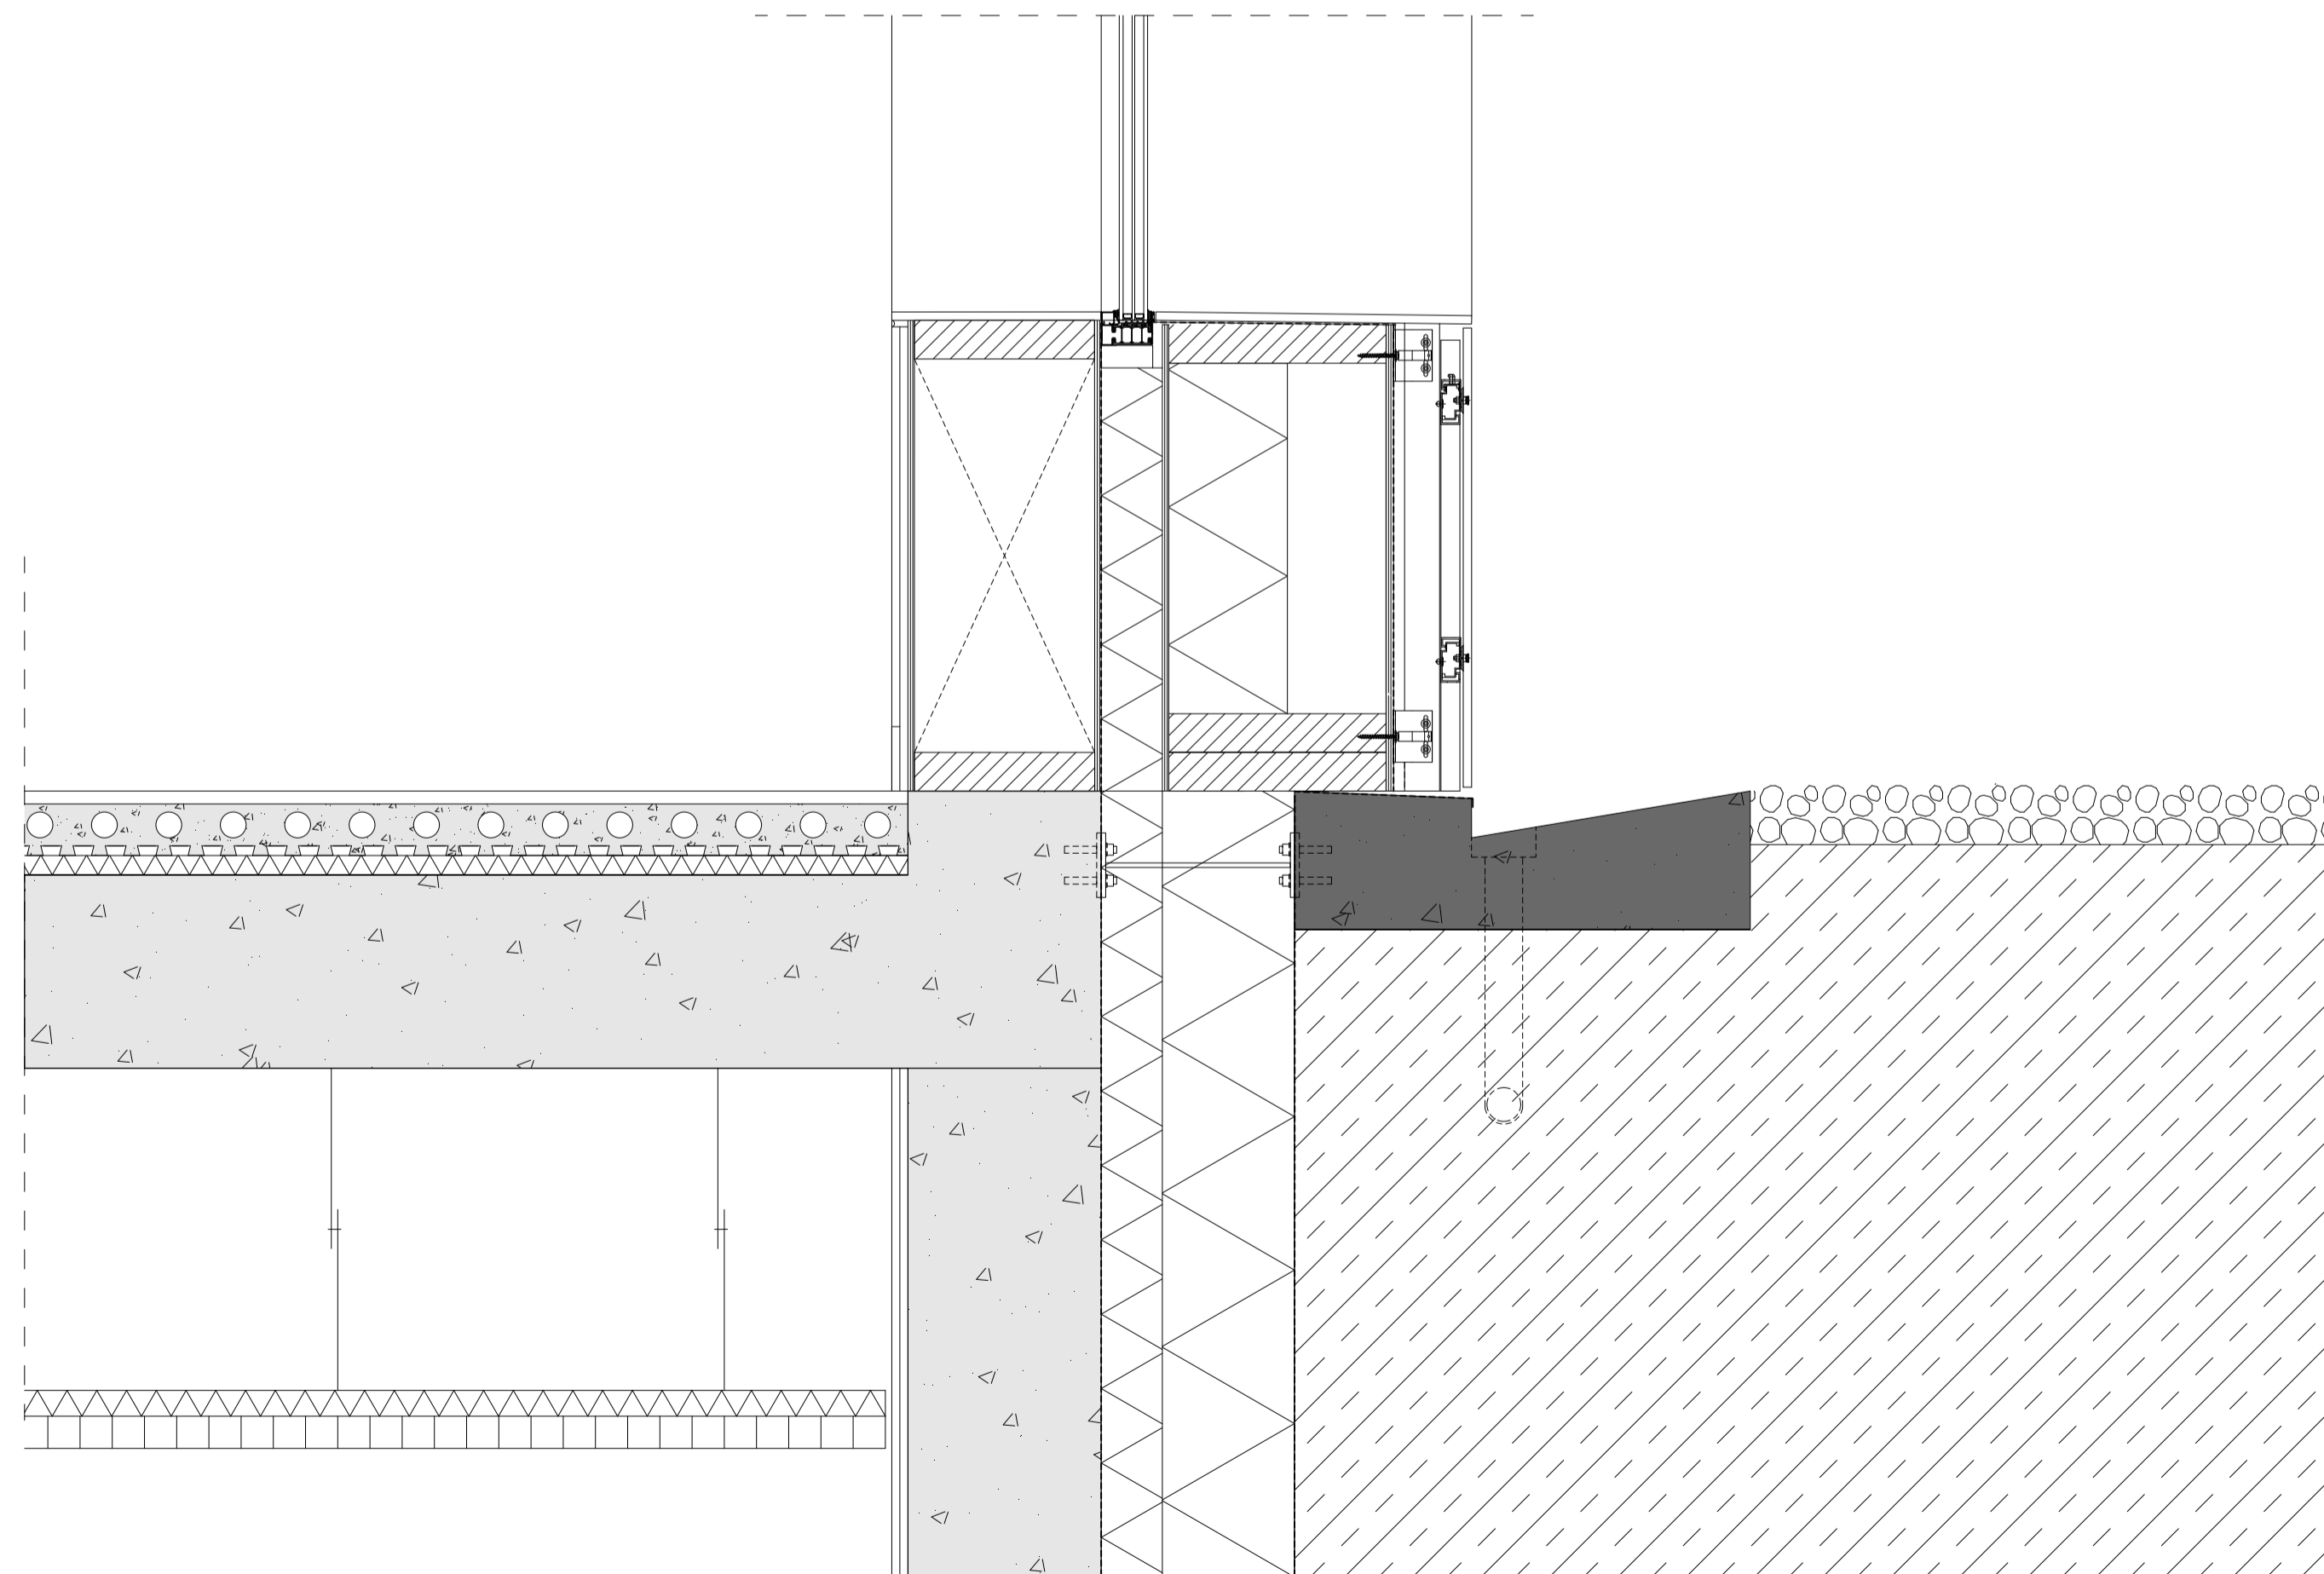

1:10

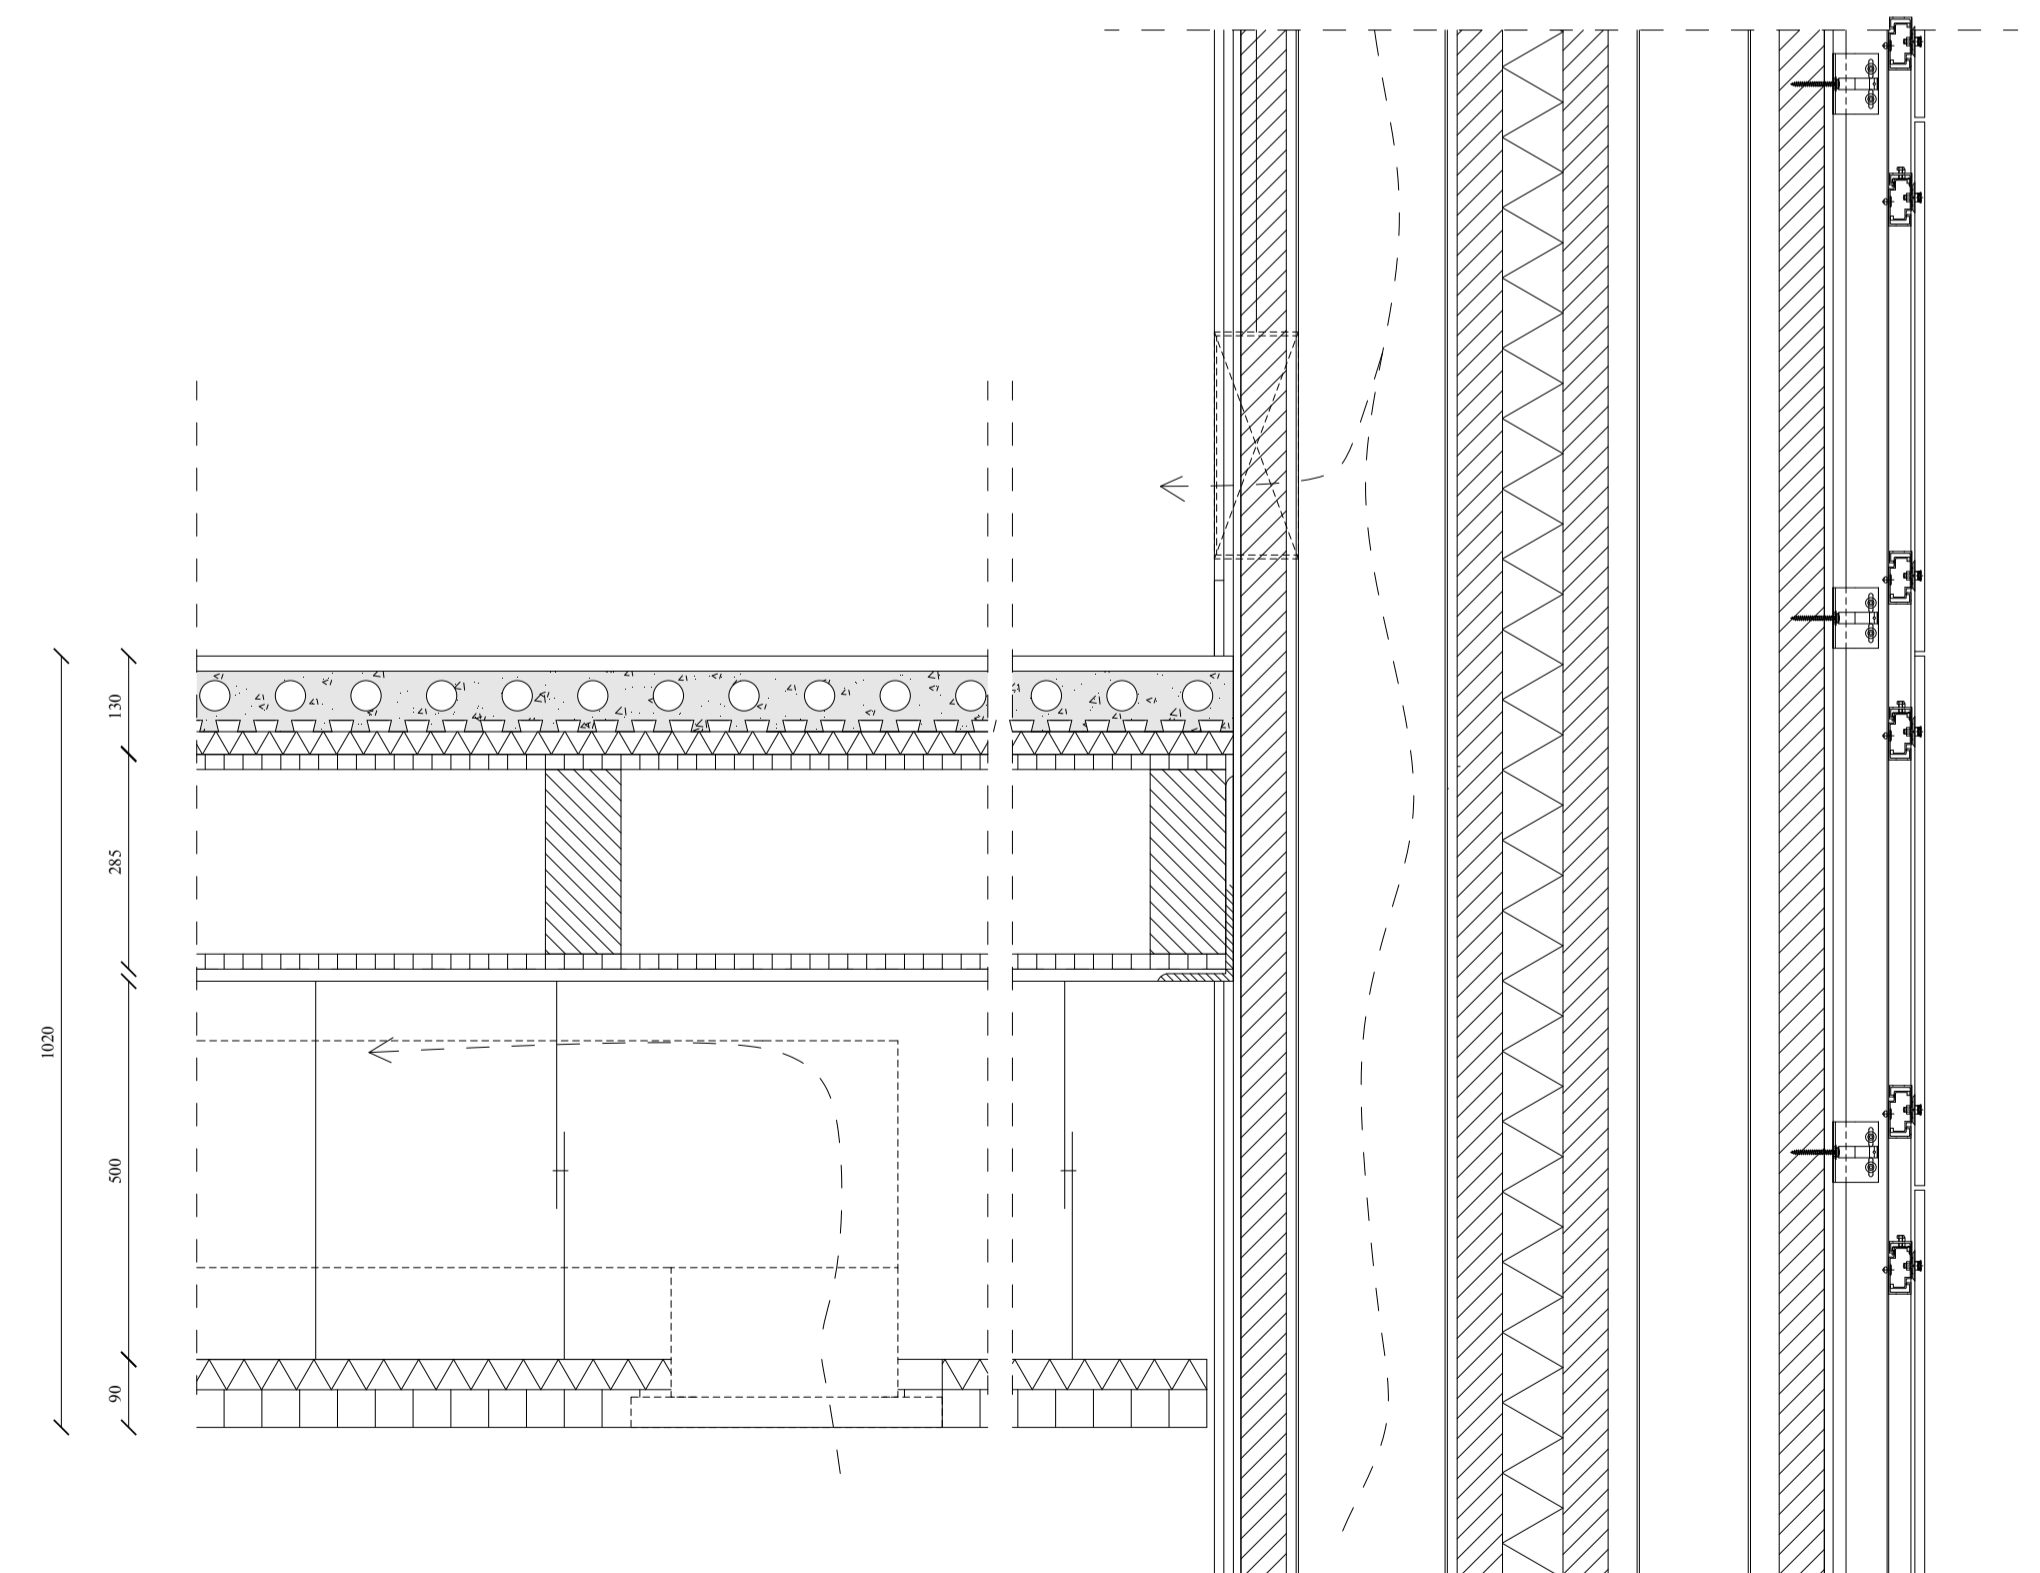


1:10






Elevation

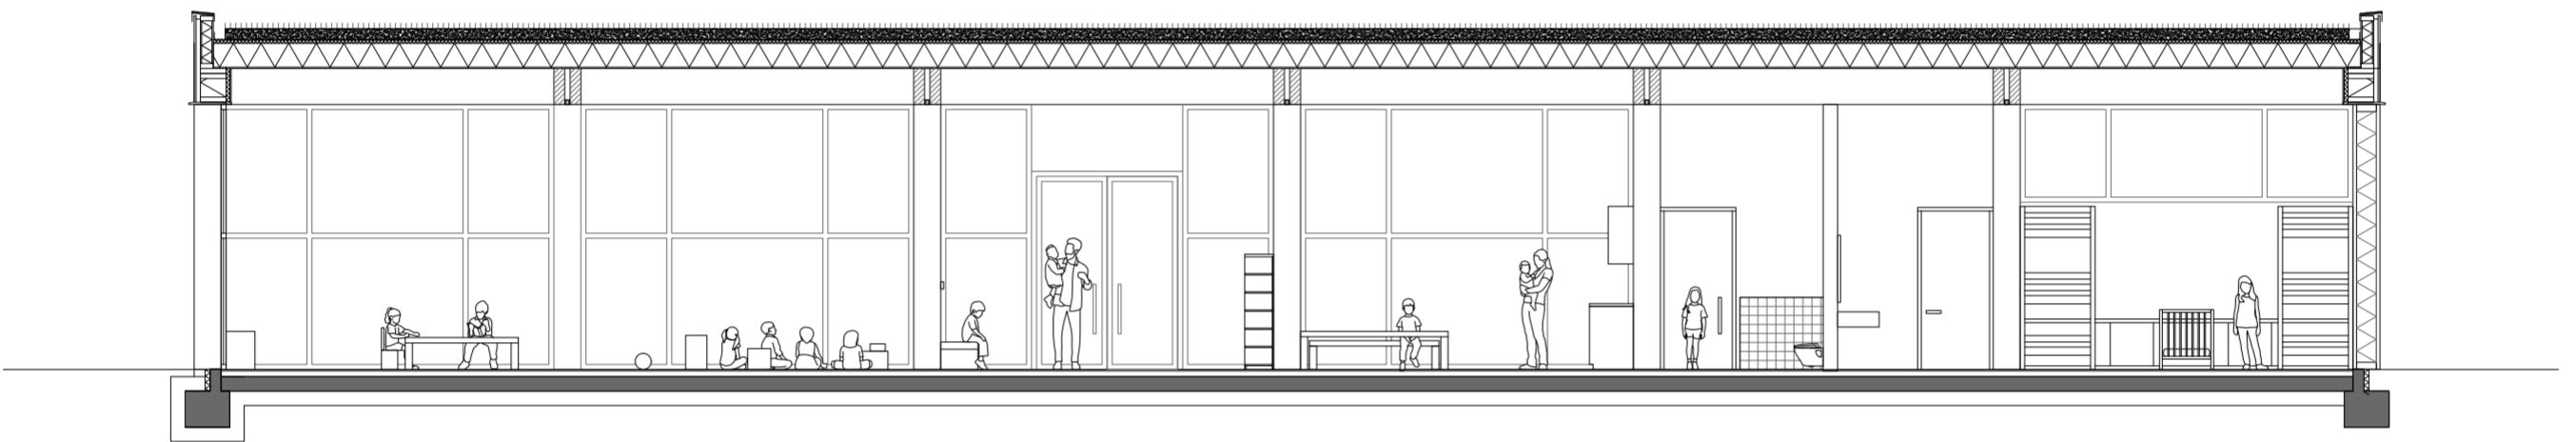

Section

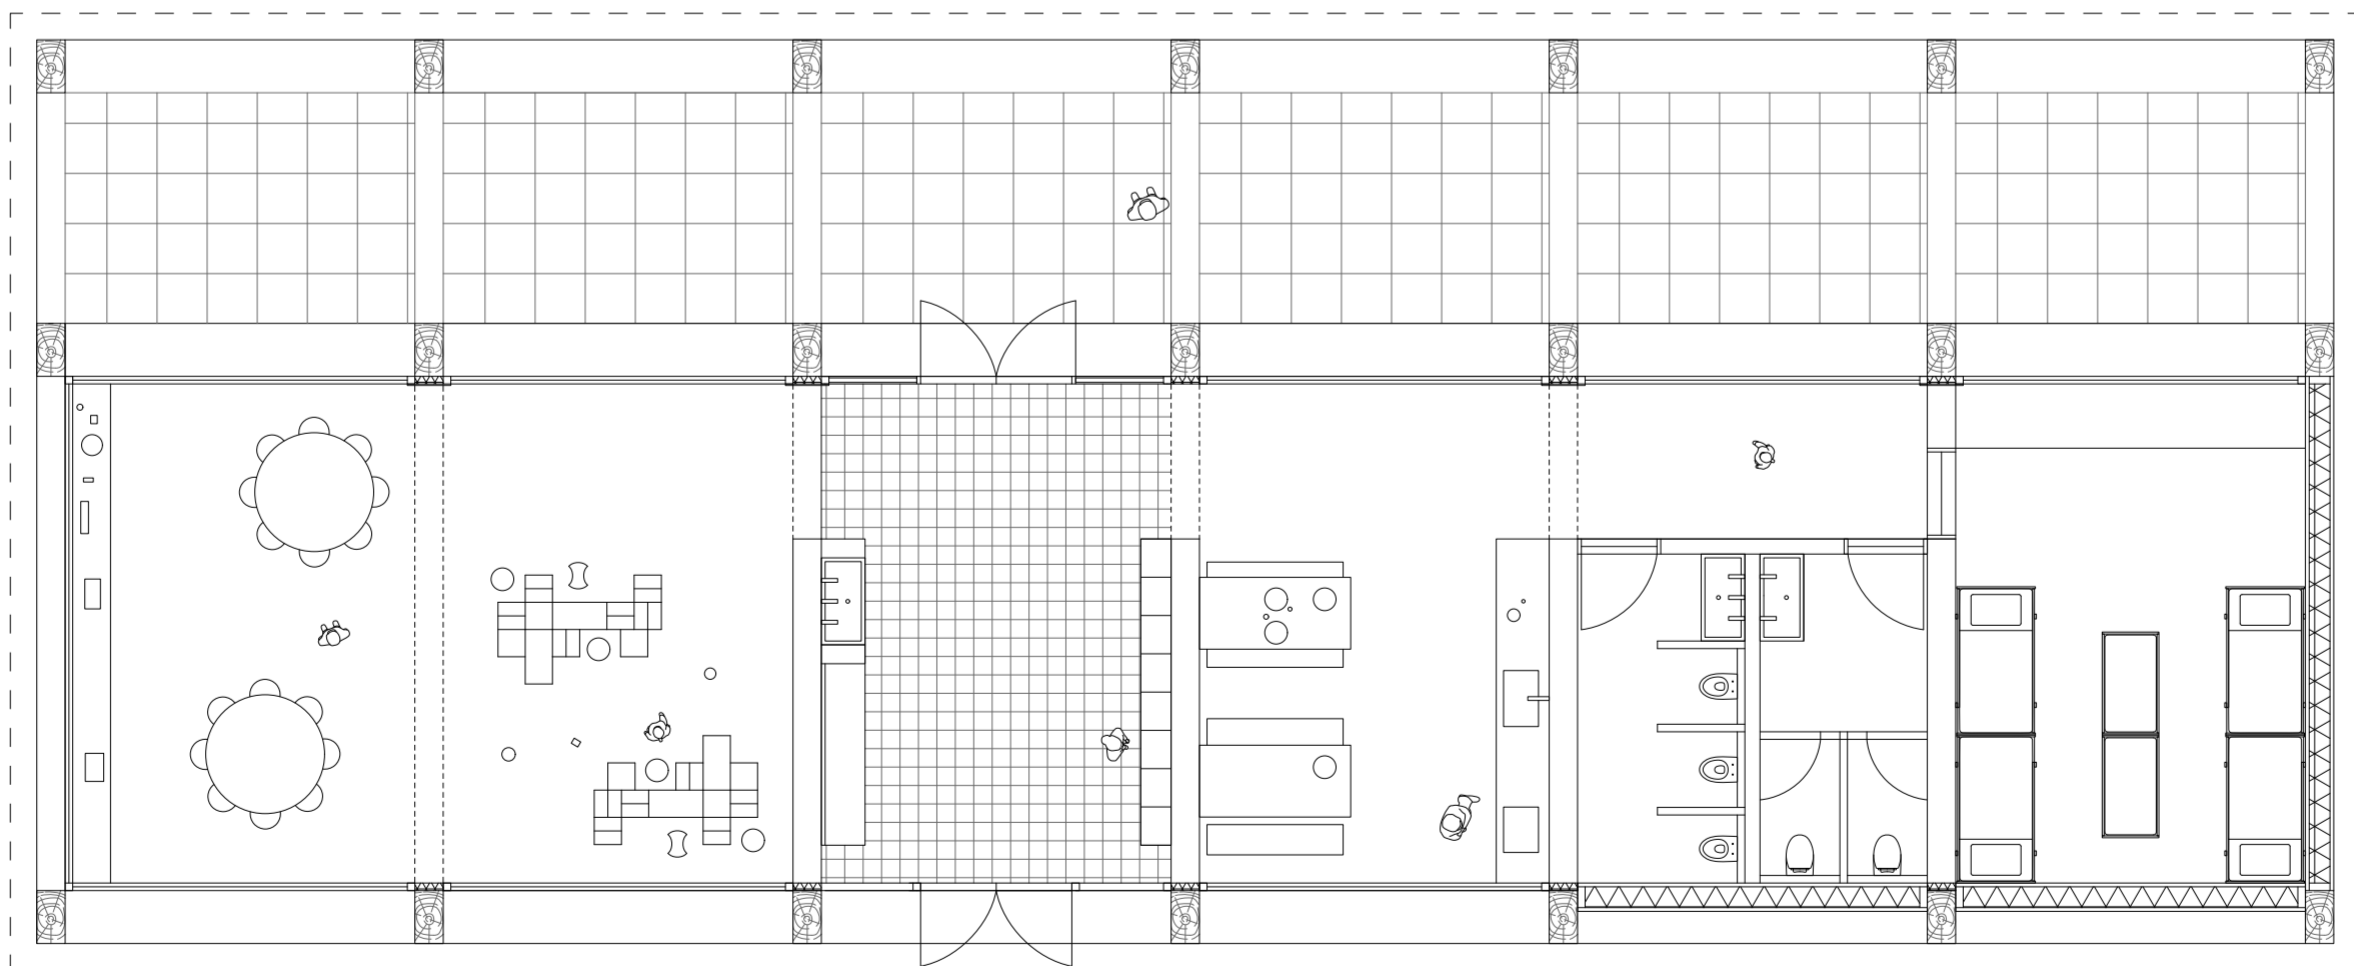

Ground floor