



DRAWING SET

- Group site plan 1 : 5 000
- Site Plan 1 : 500
- Urban implementation 1 : 500
- Urban Elvation 1:500
- Elevations 1: 200
- Exploded axonometric
- Floor plans 1 : 200
- Sections 1 : 200
- Interior fragment 1 : 50
- Envelope fragment 1 : 20
- Details 1 :5

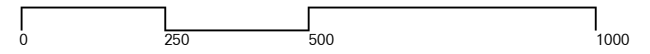


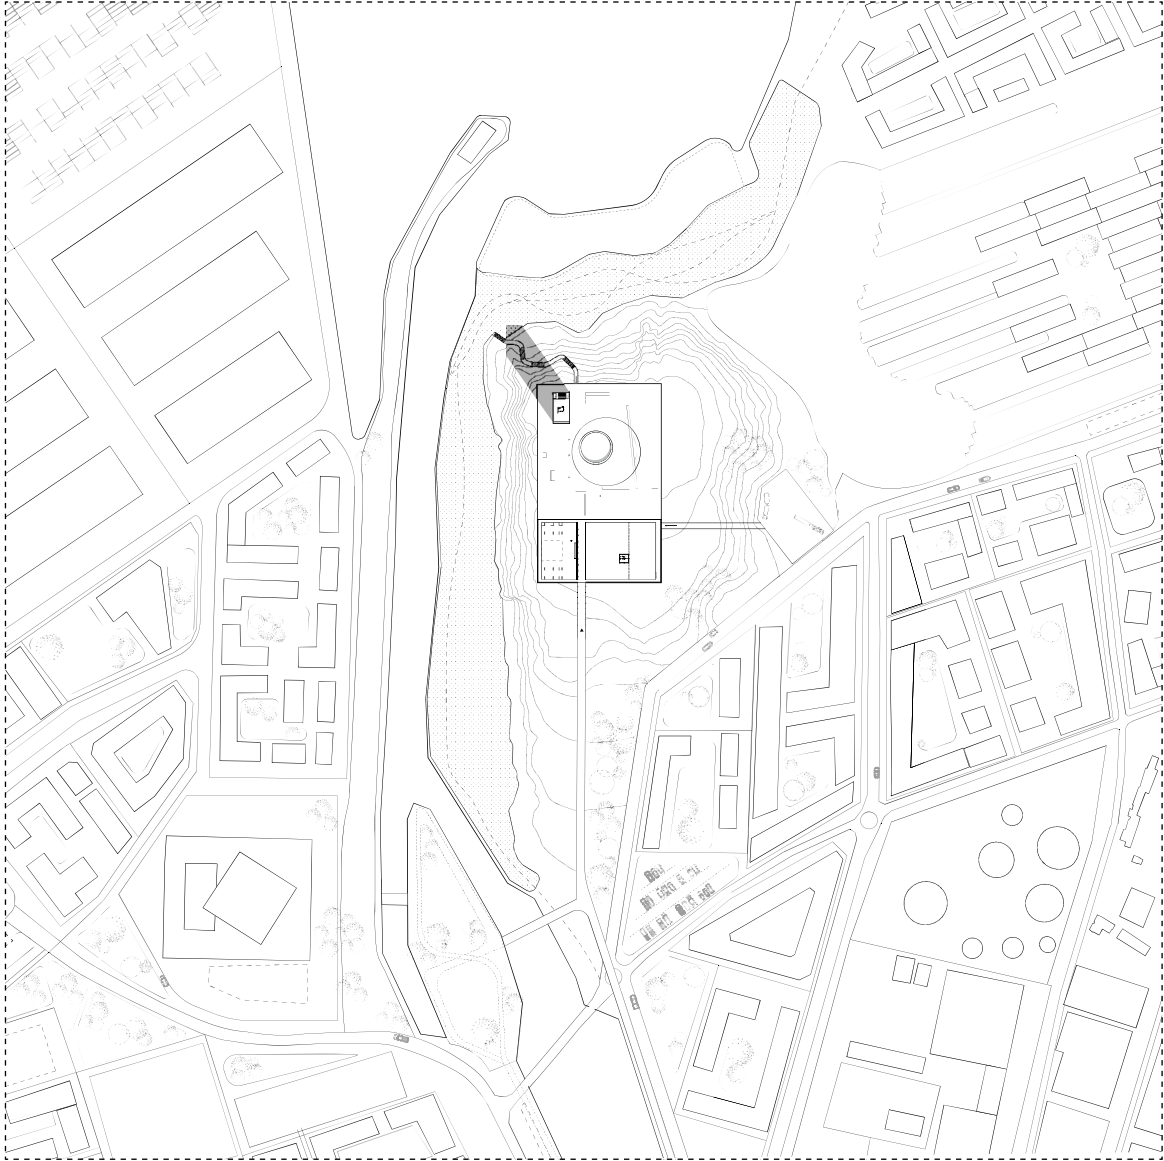

0 50 100 200






ROOF PLAN

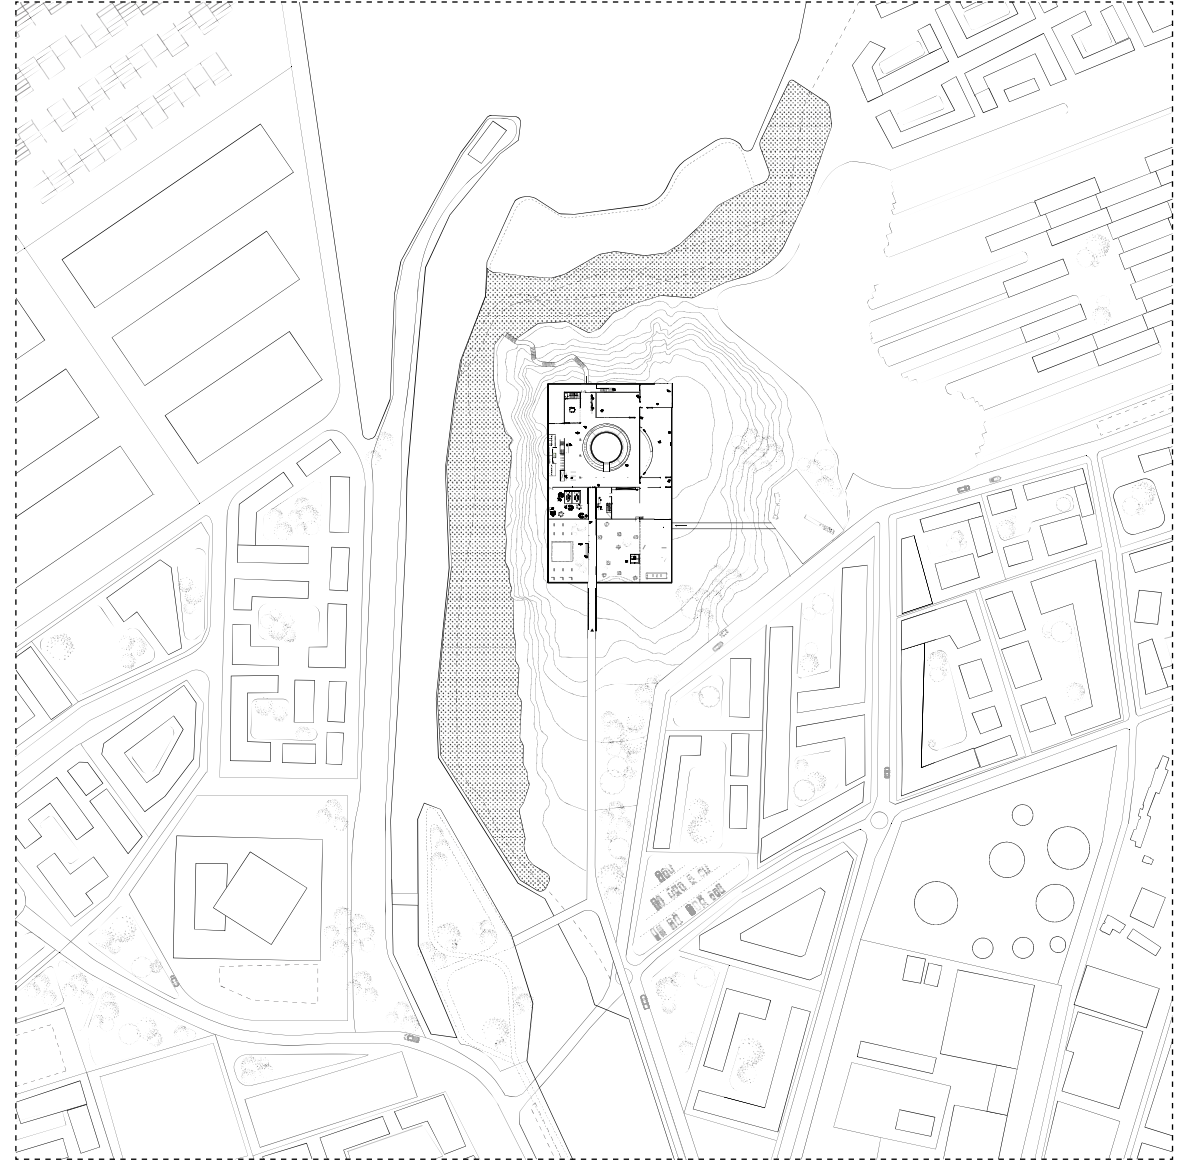



0 50 100 200






URBAN IMPLEMENTATION

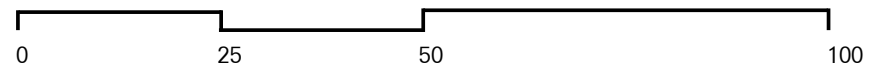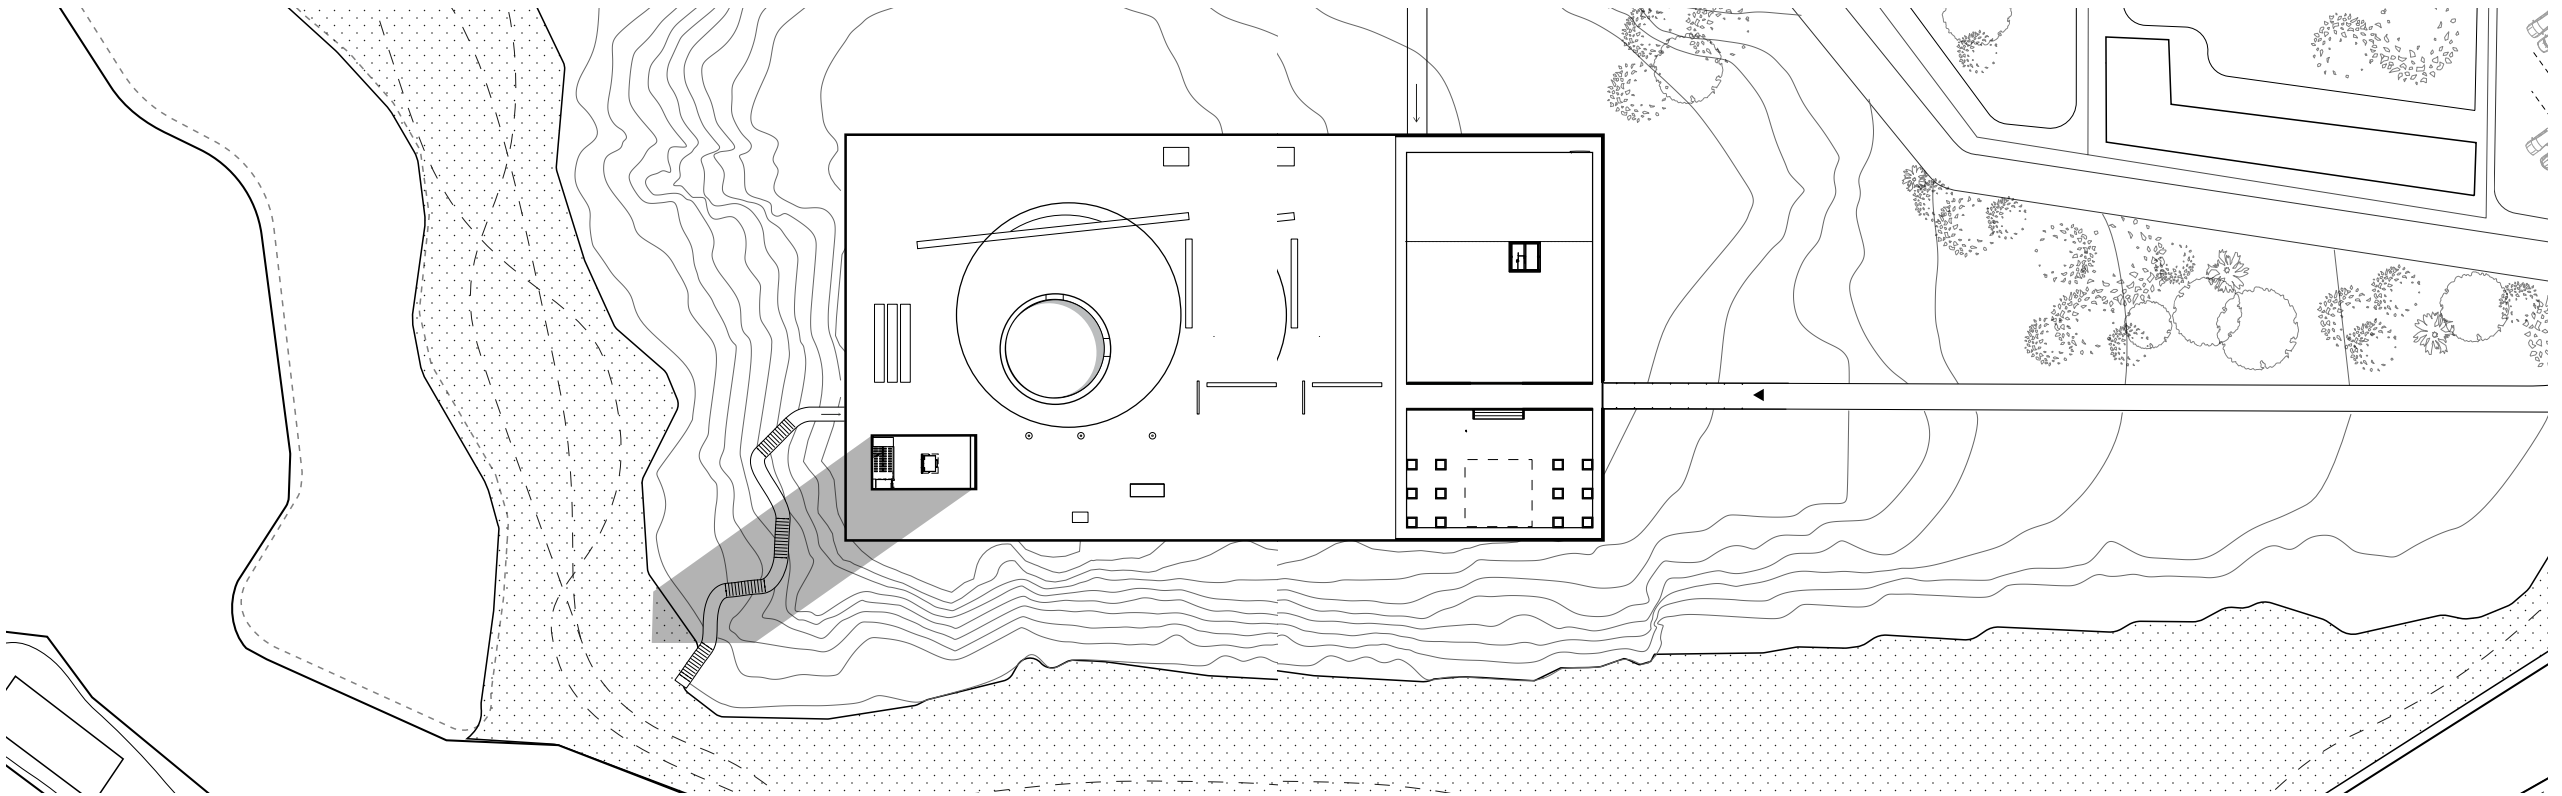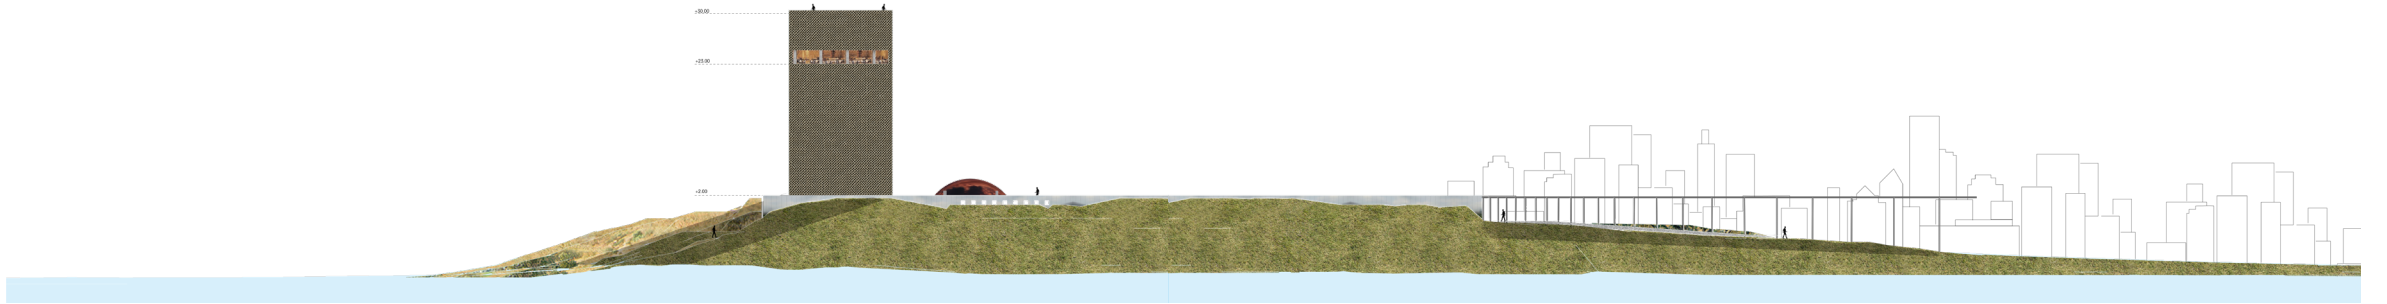

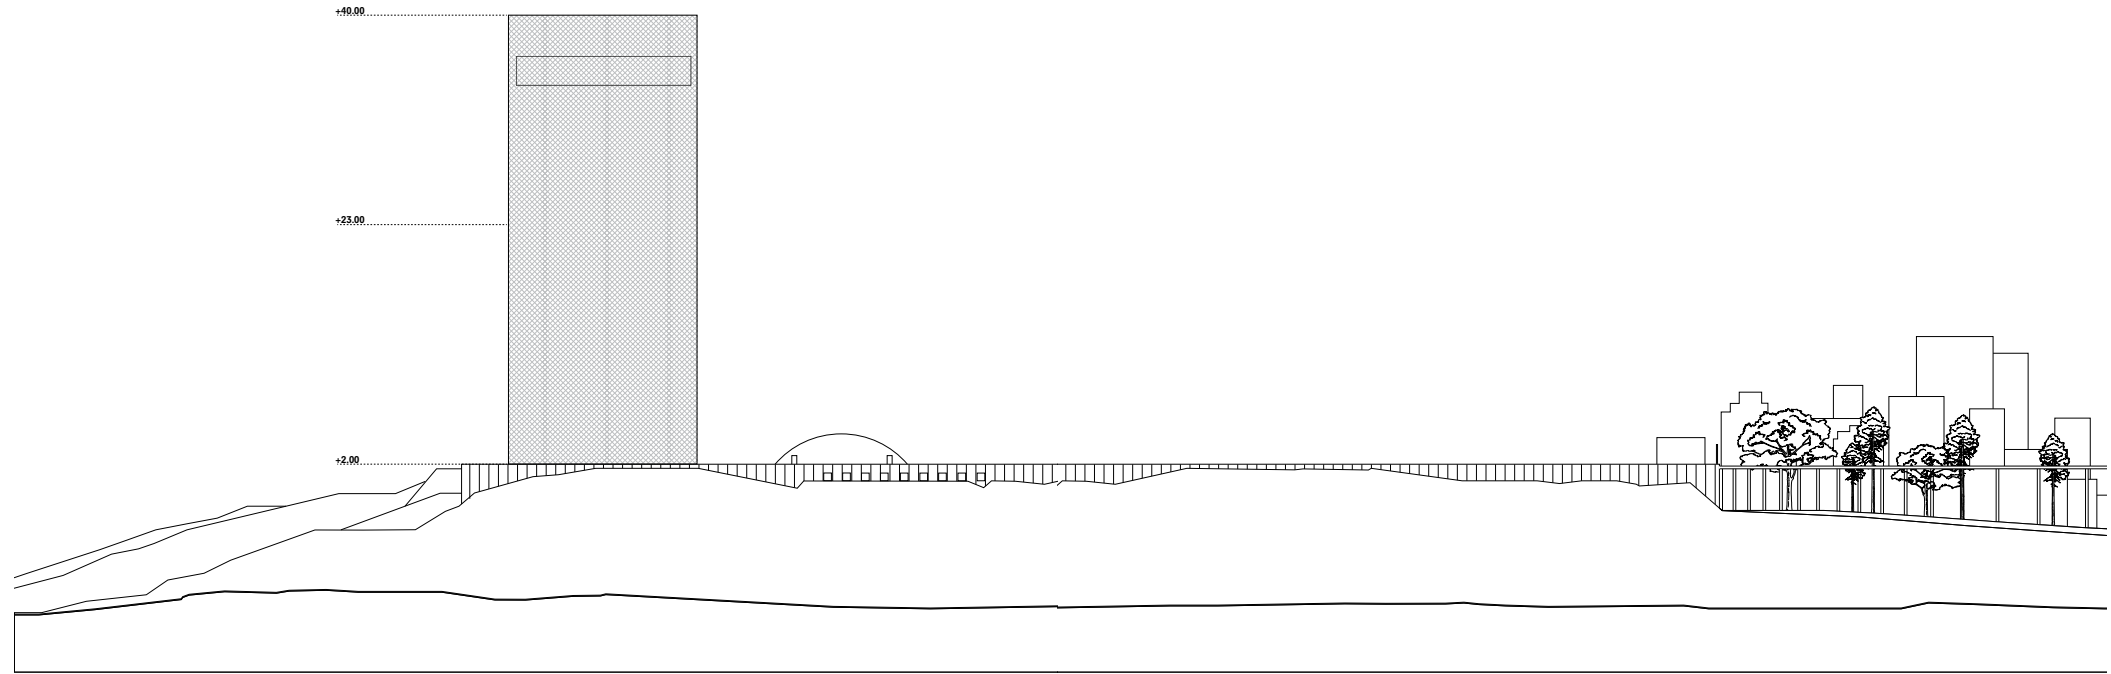


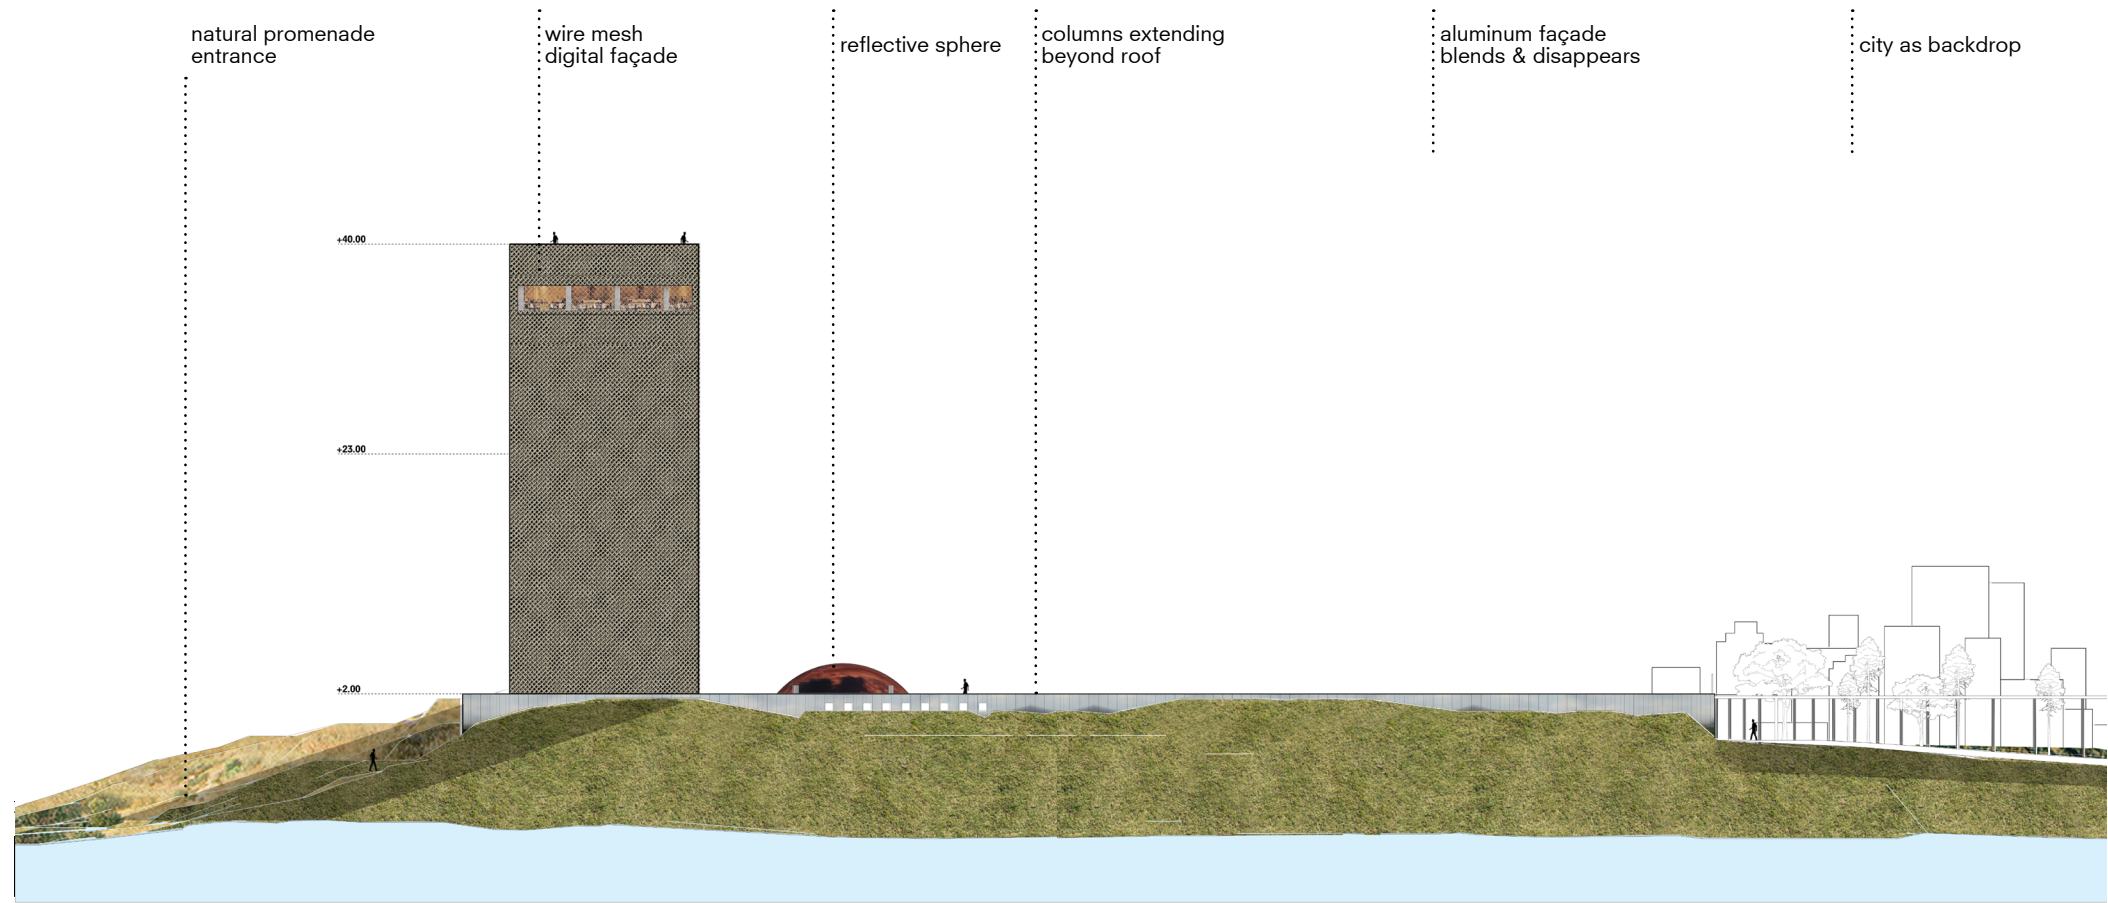


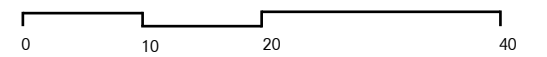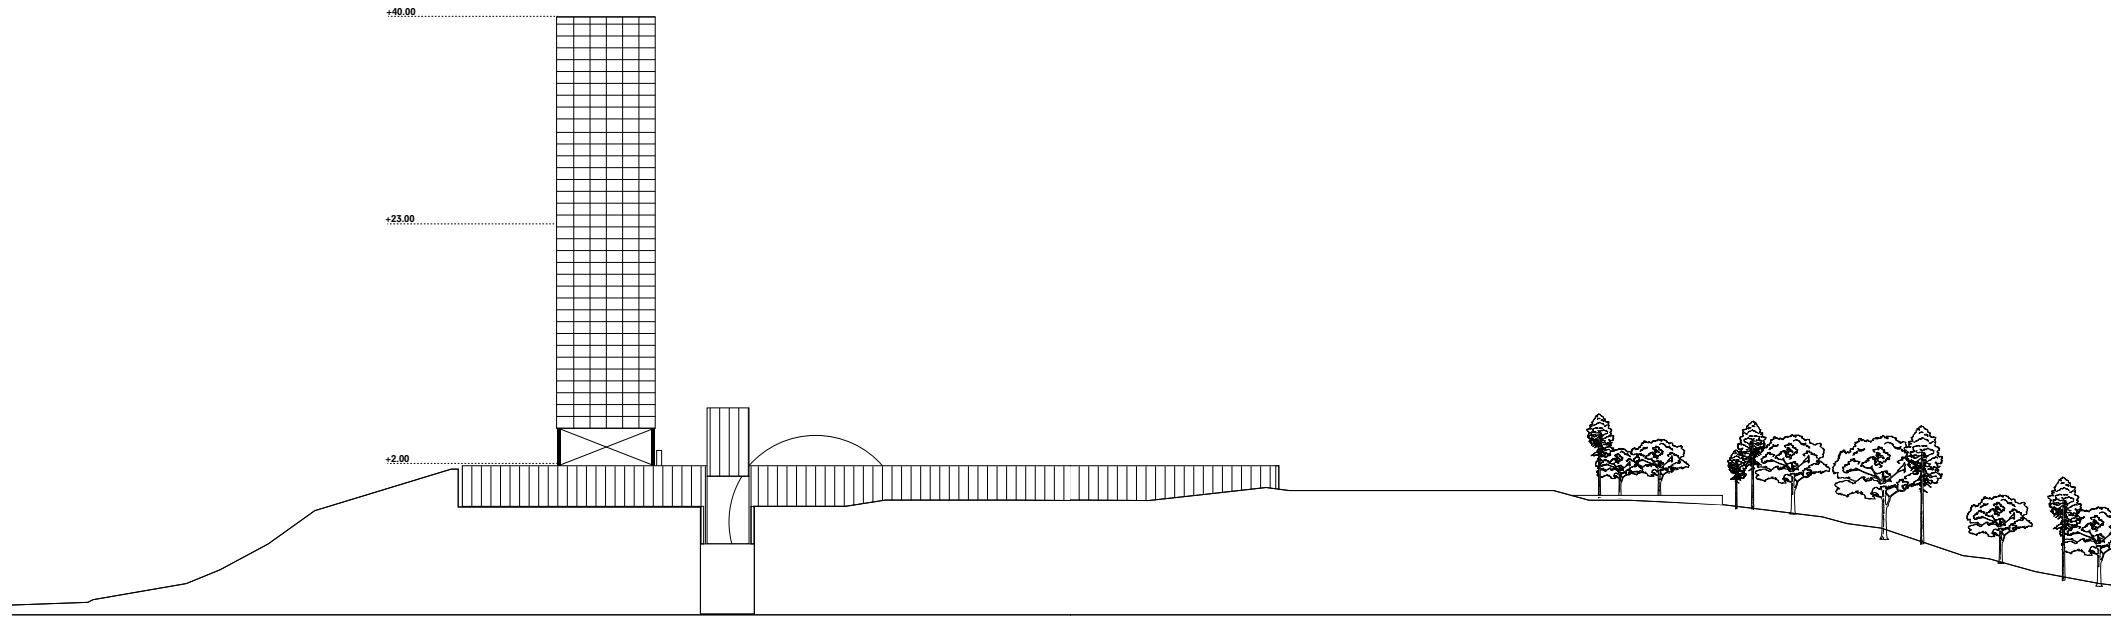


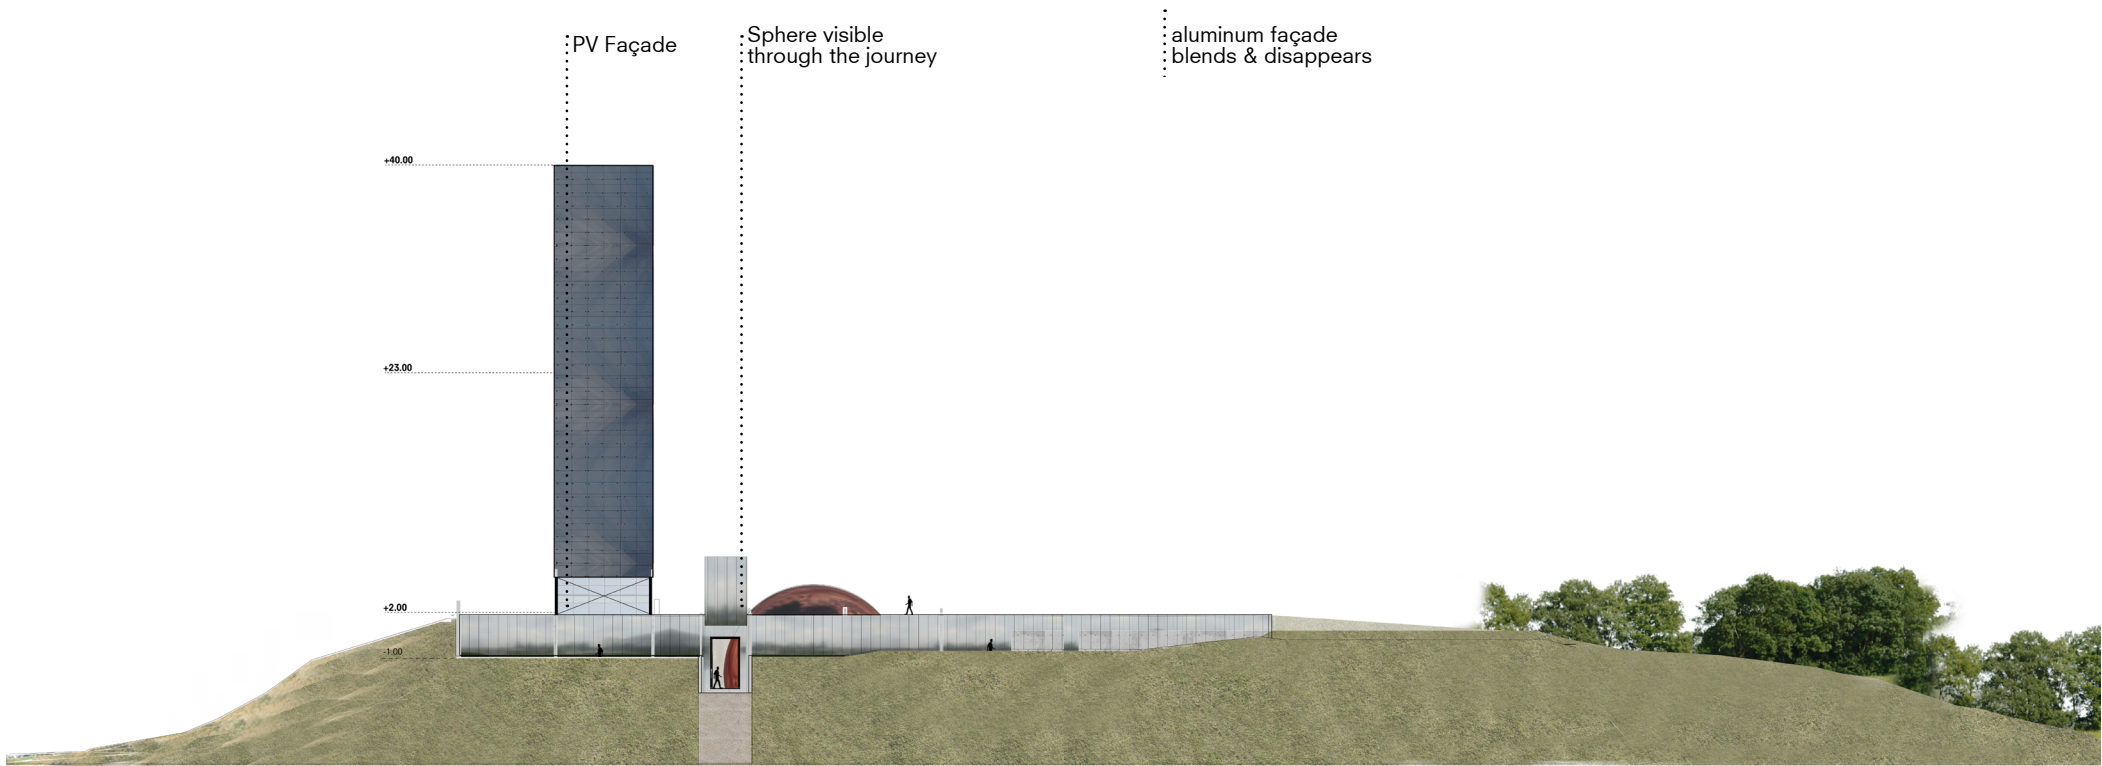

south elevation

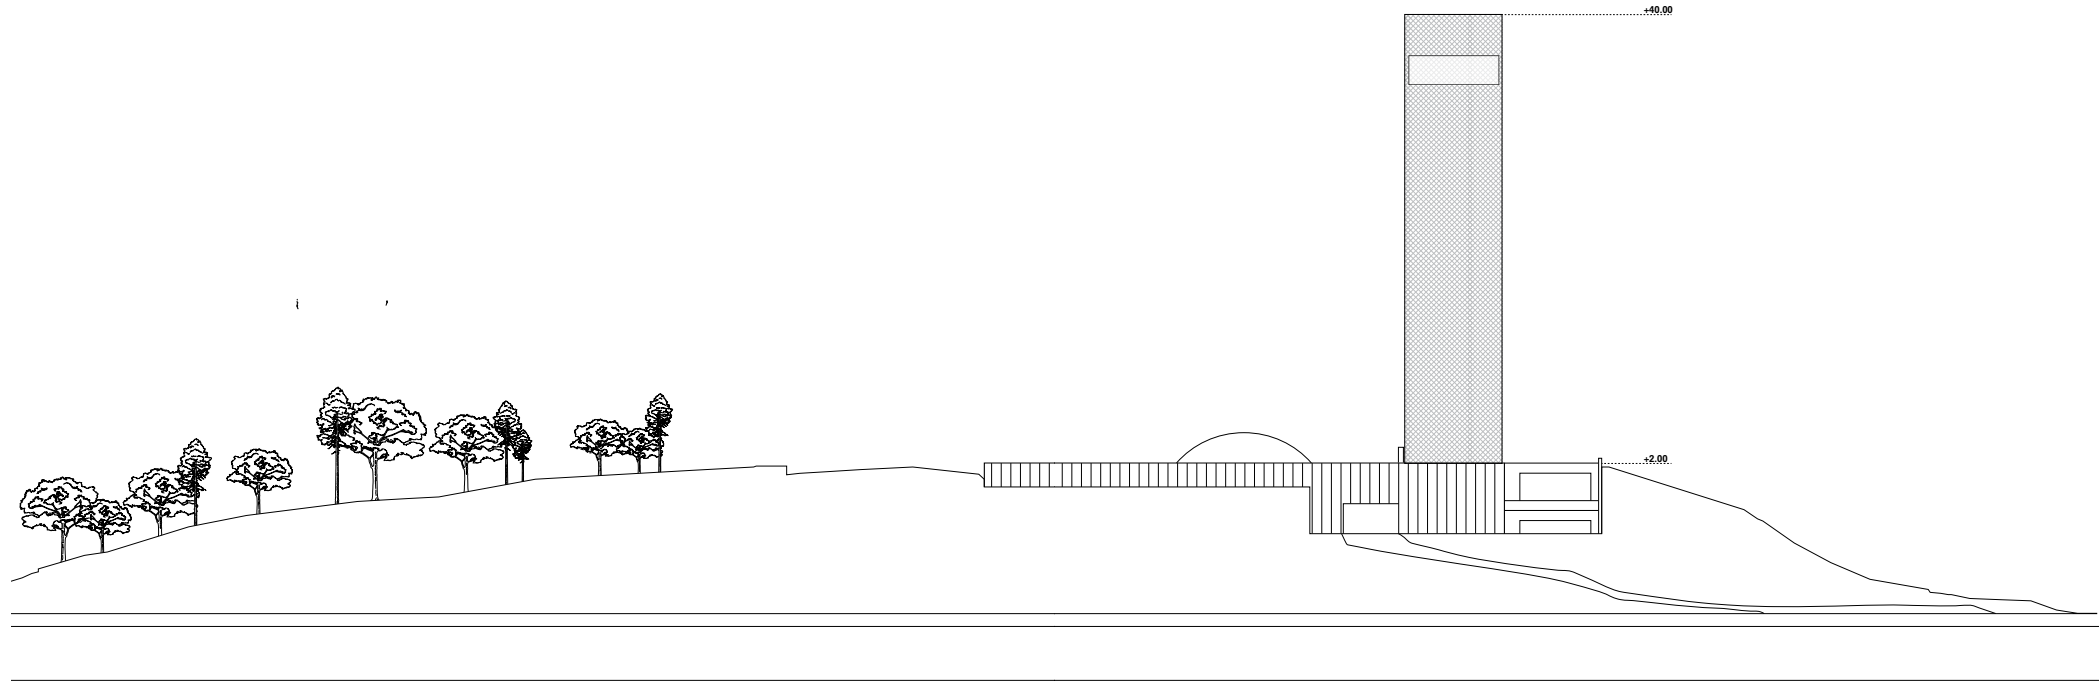


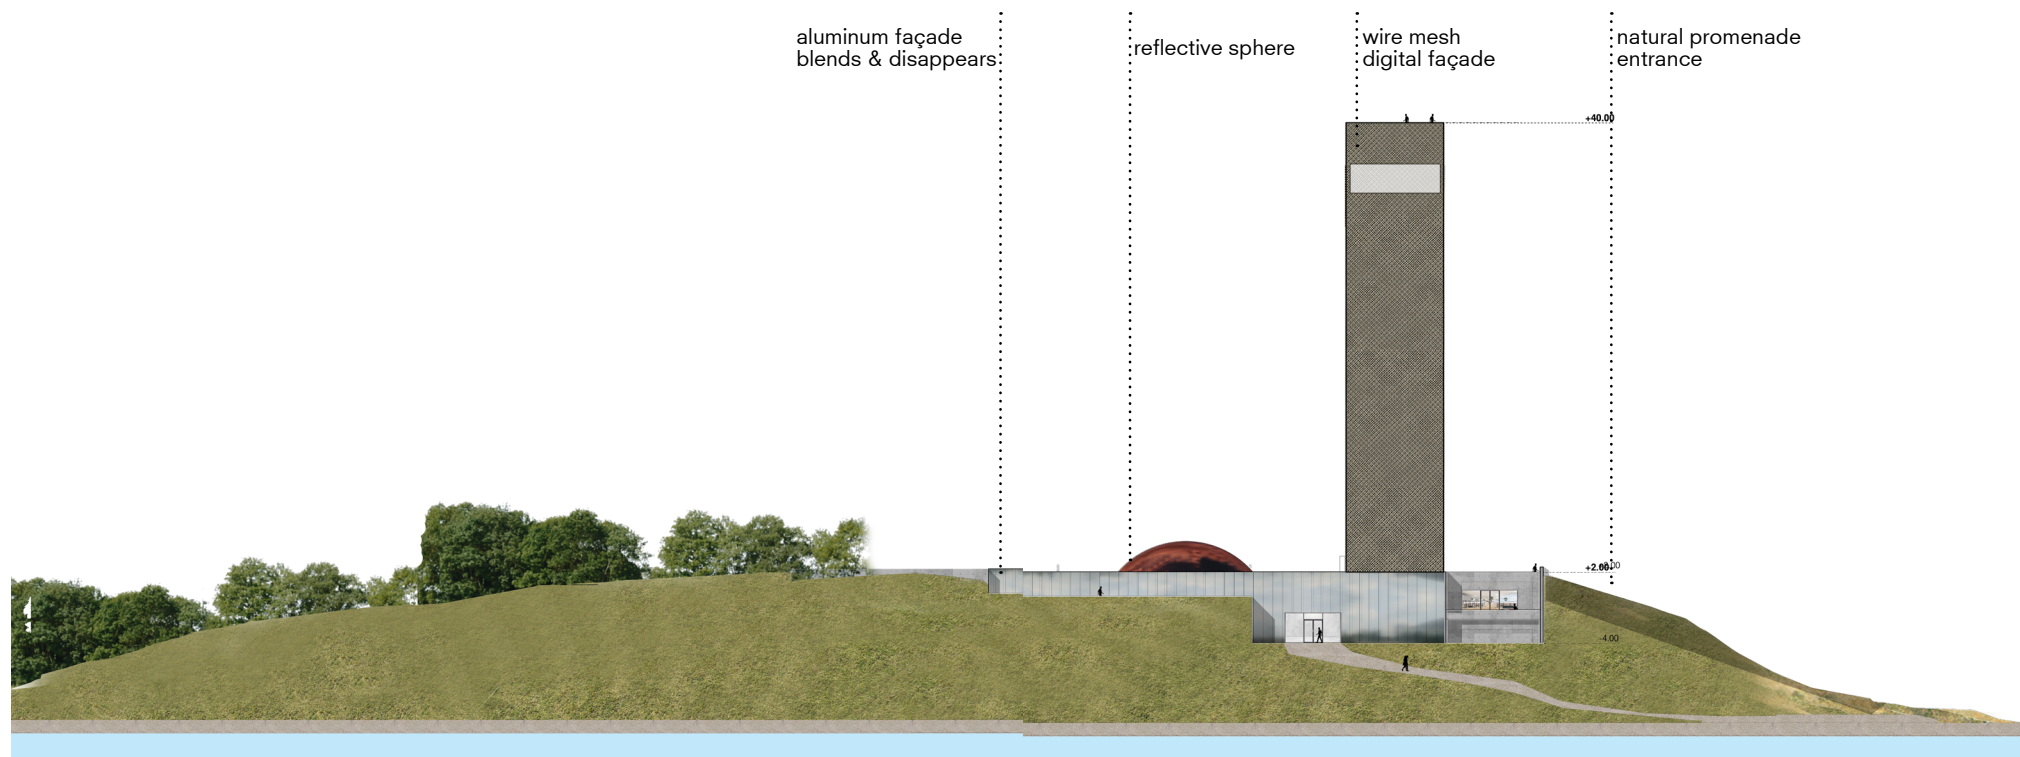

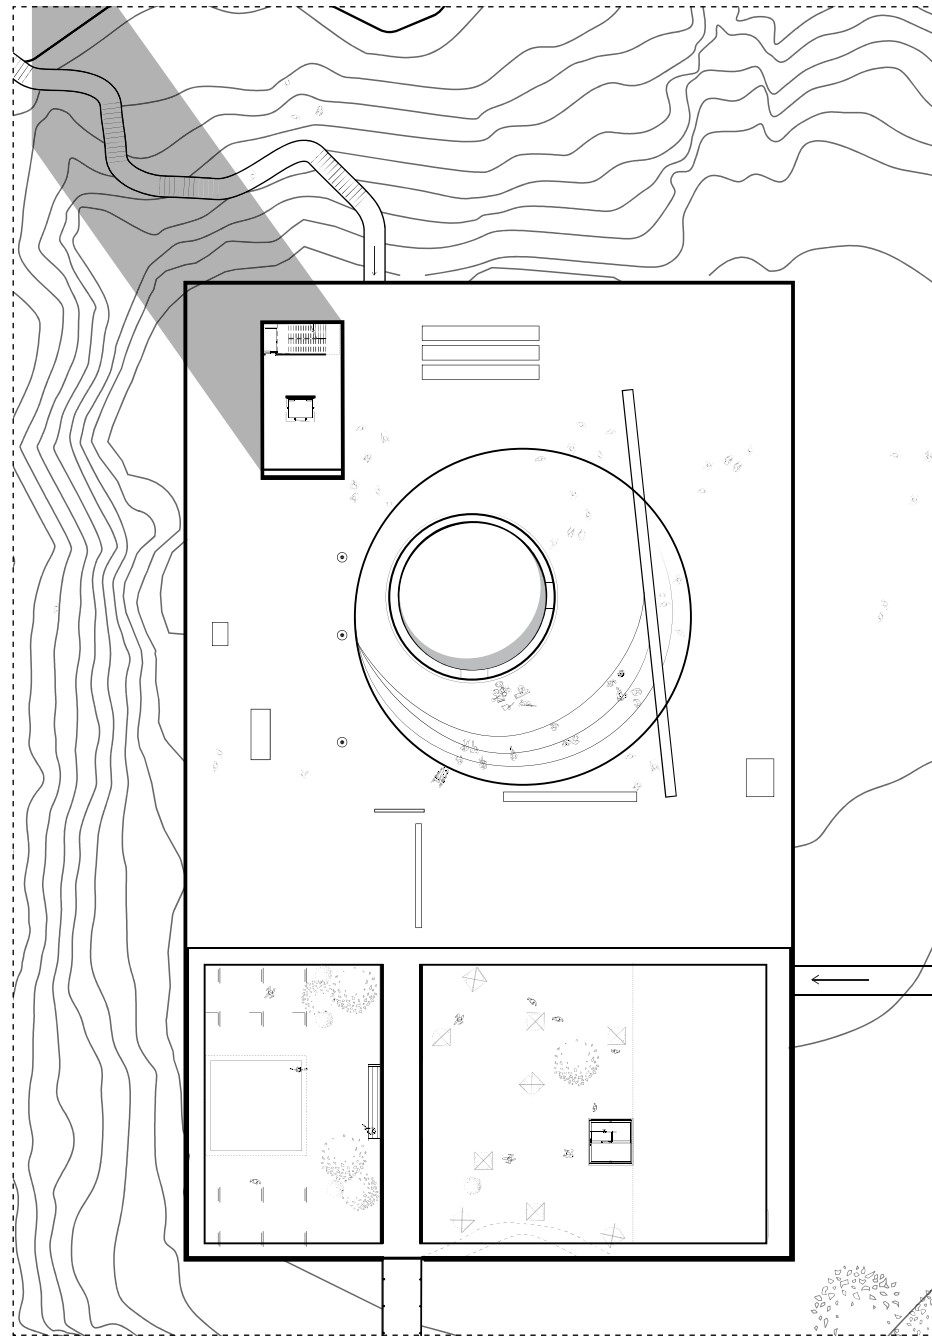

0 8 16 32



0.00 roof plan

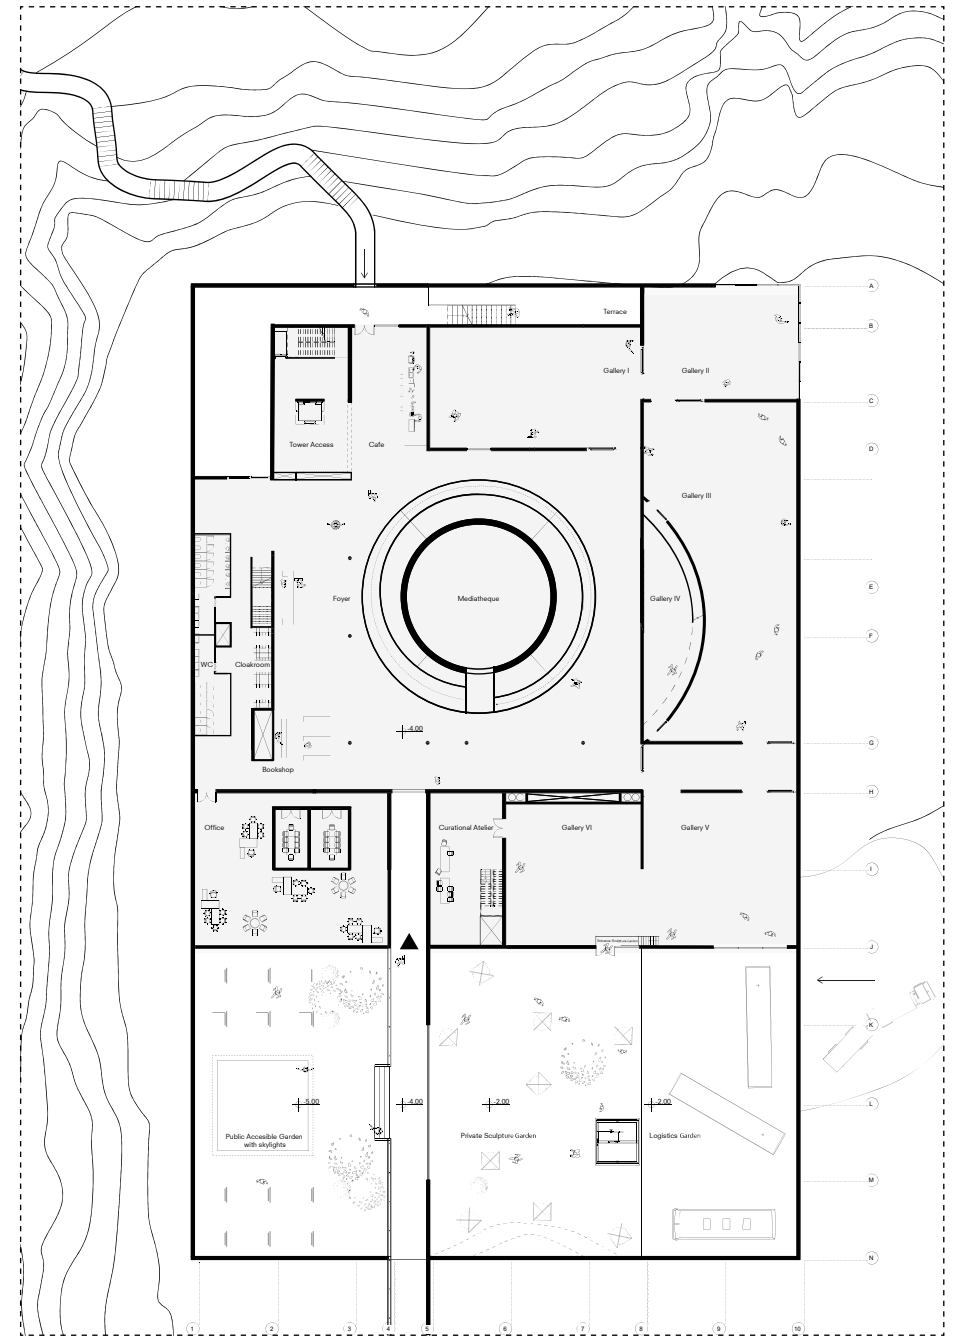



0 8 16 32

-4.00 exposition level plan



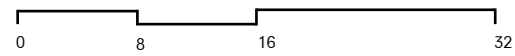
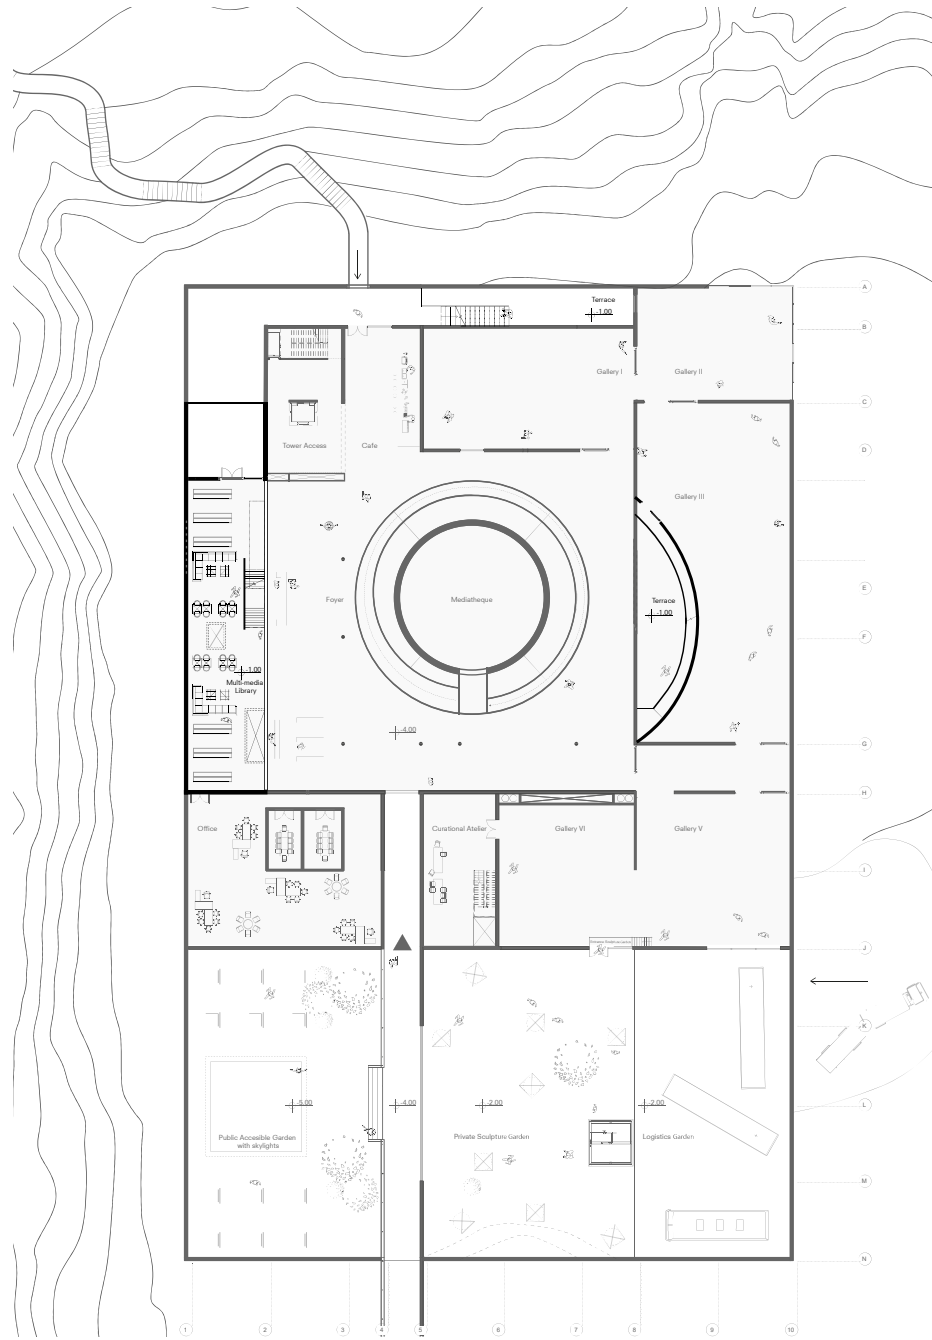


-1.00 mezzanine level plan

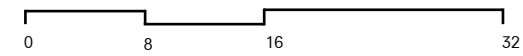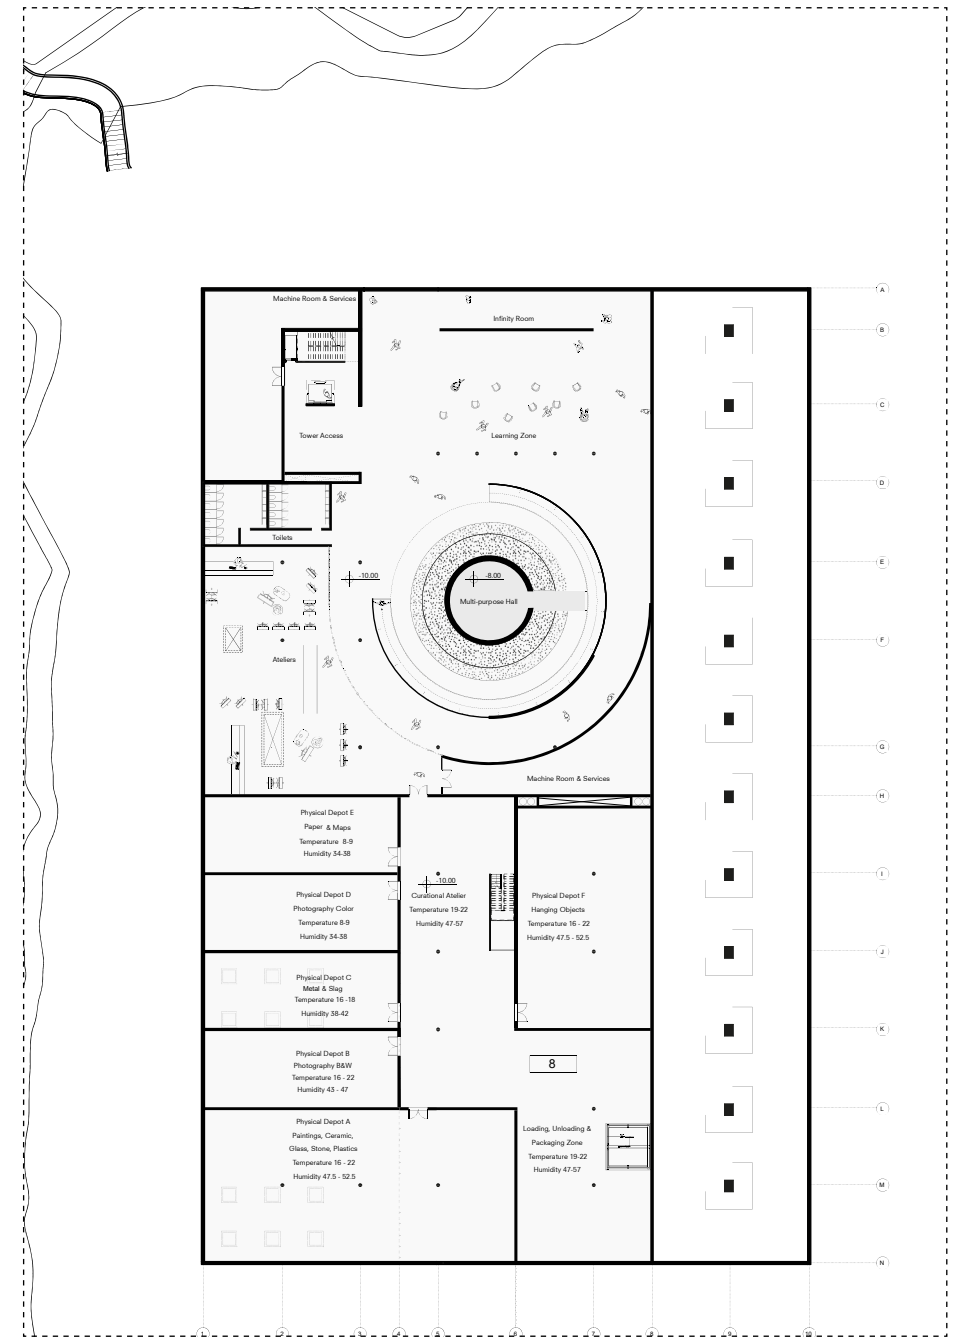


-10.00 arts depot plan





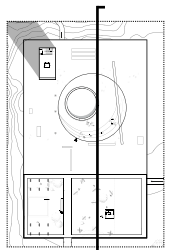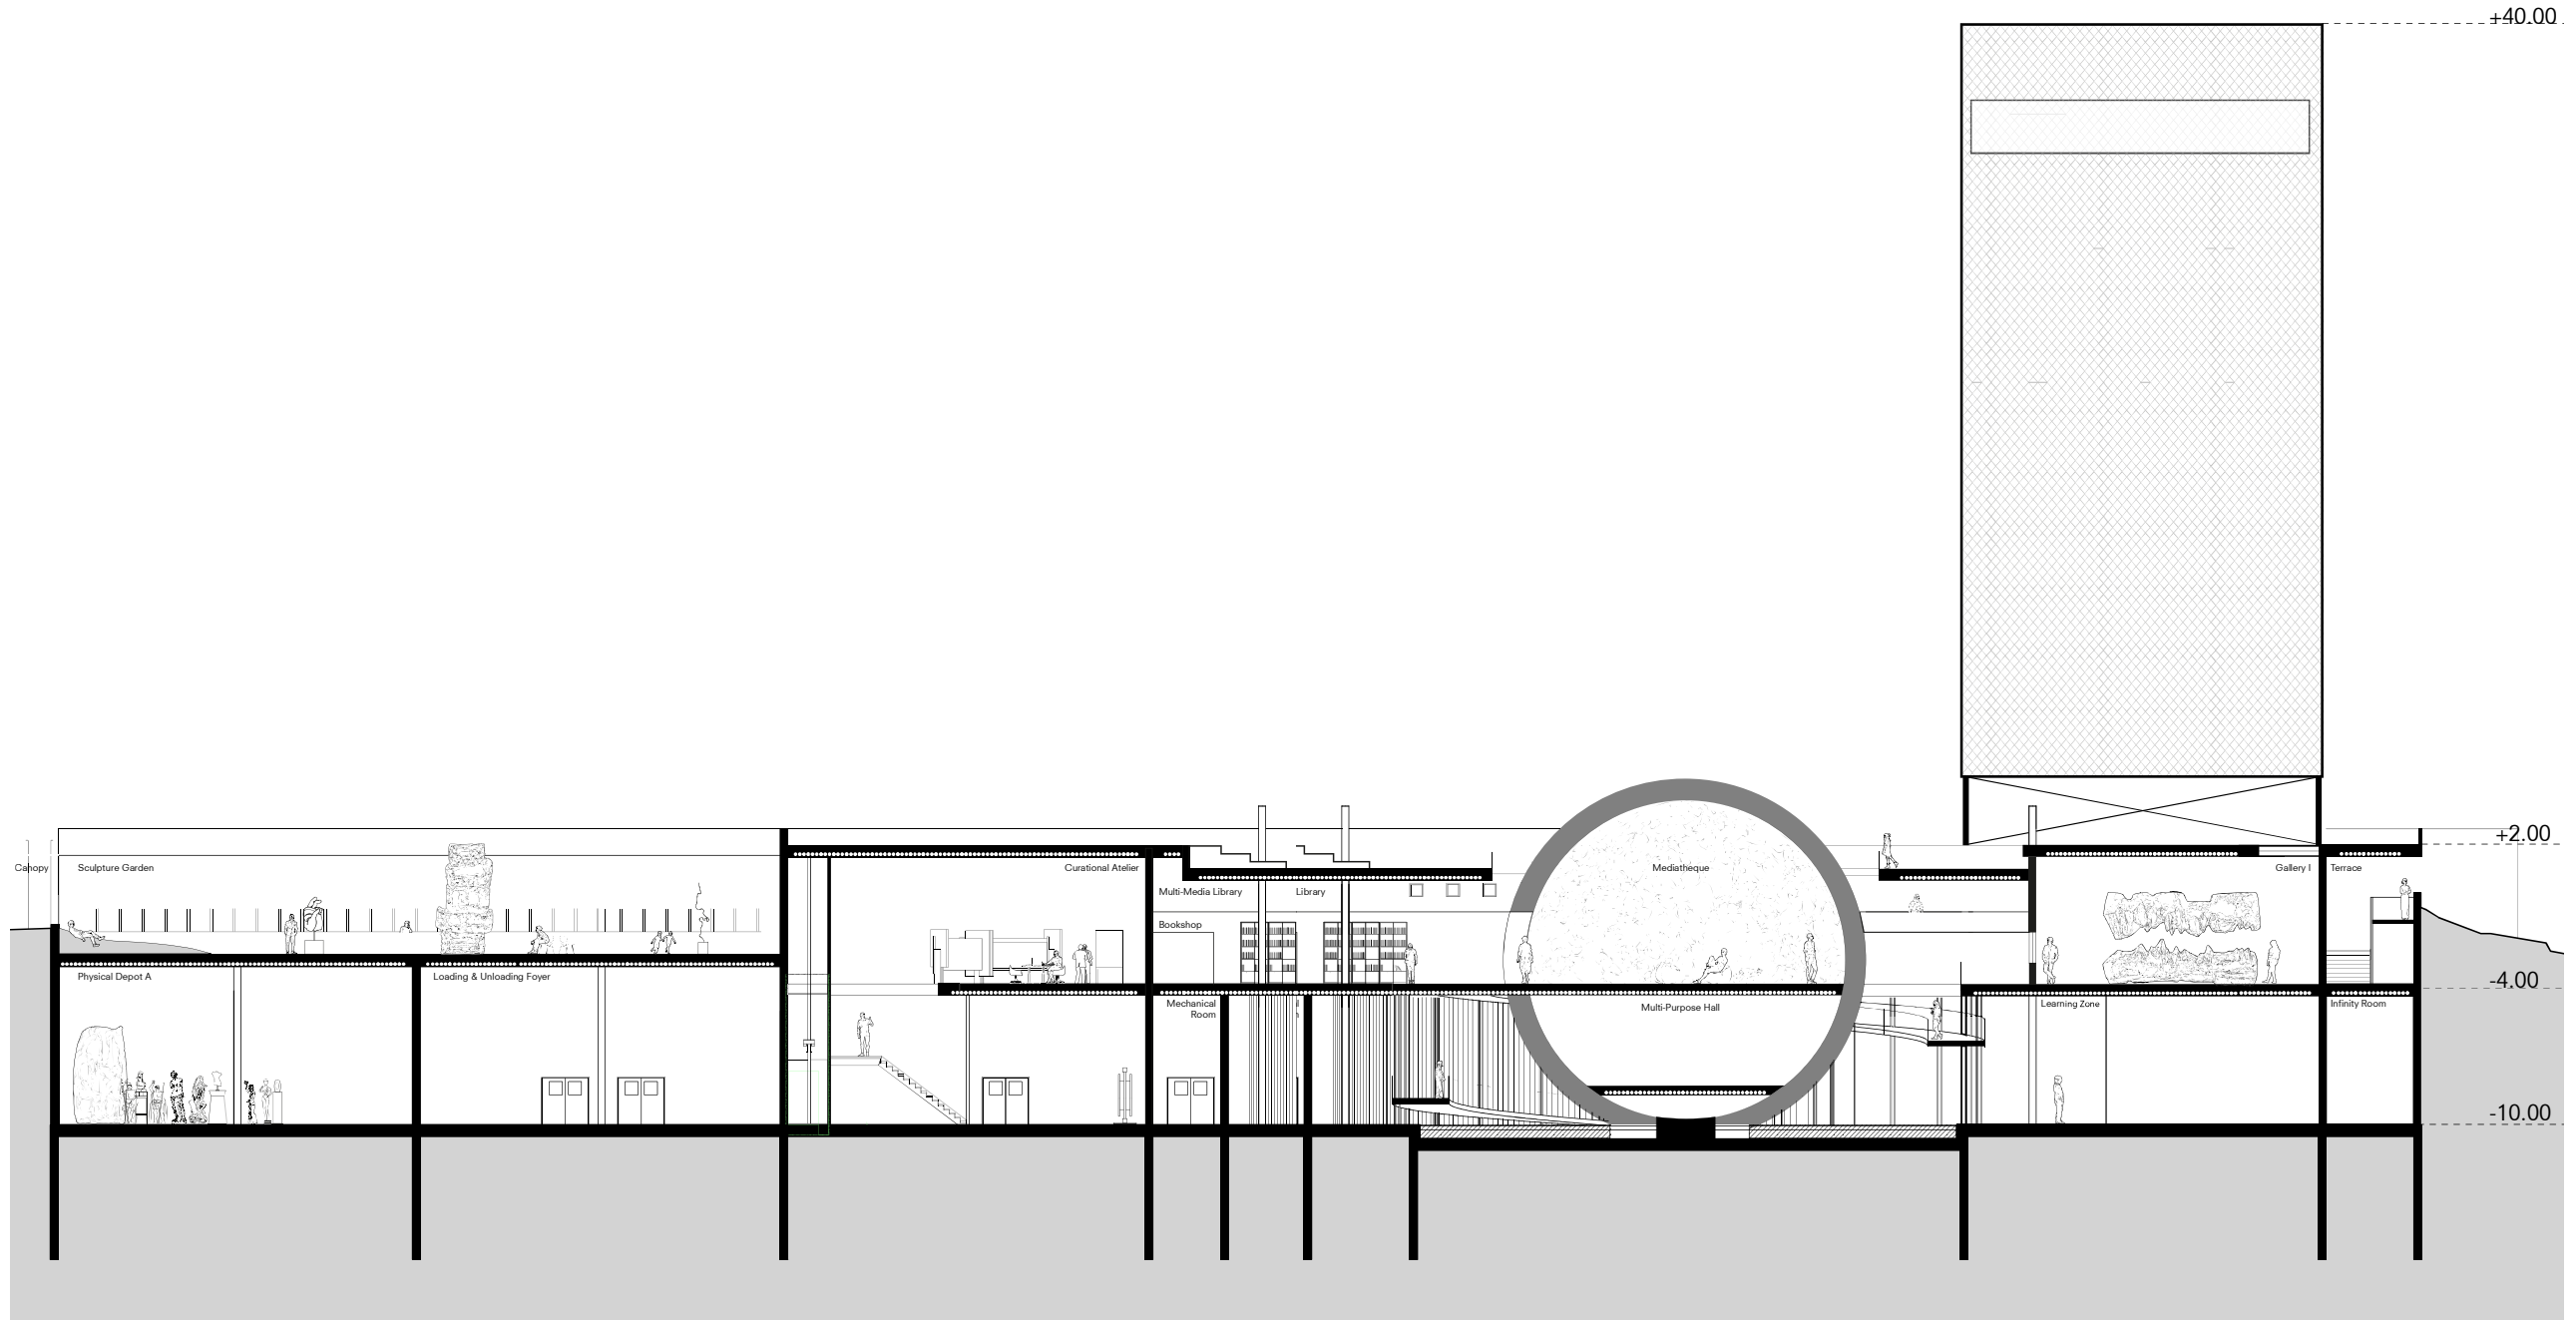


longitudinal section

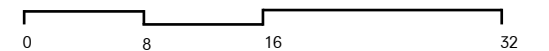


+40.00

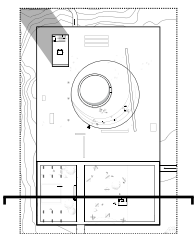
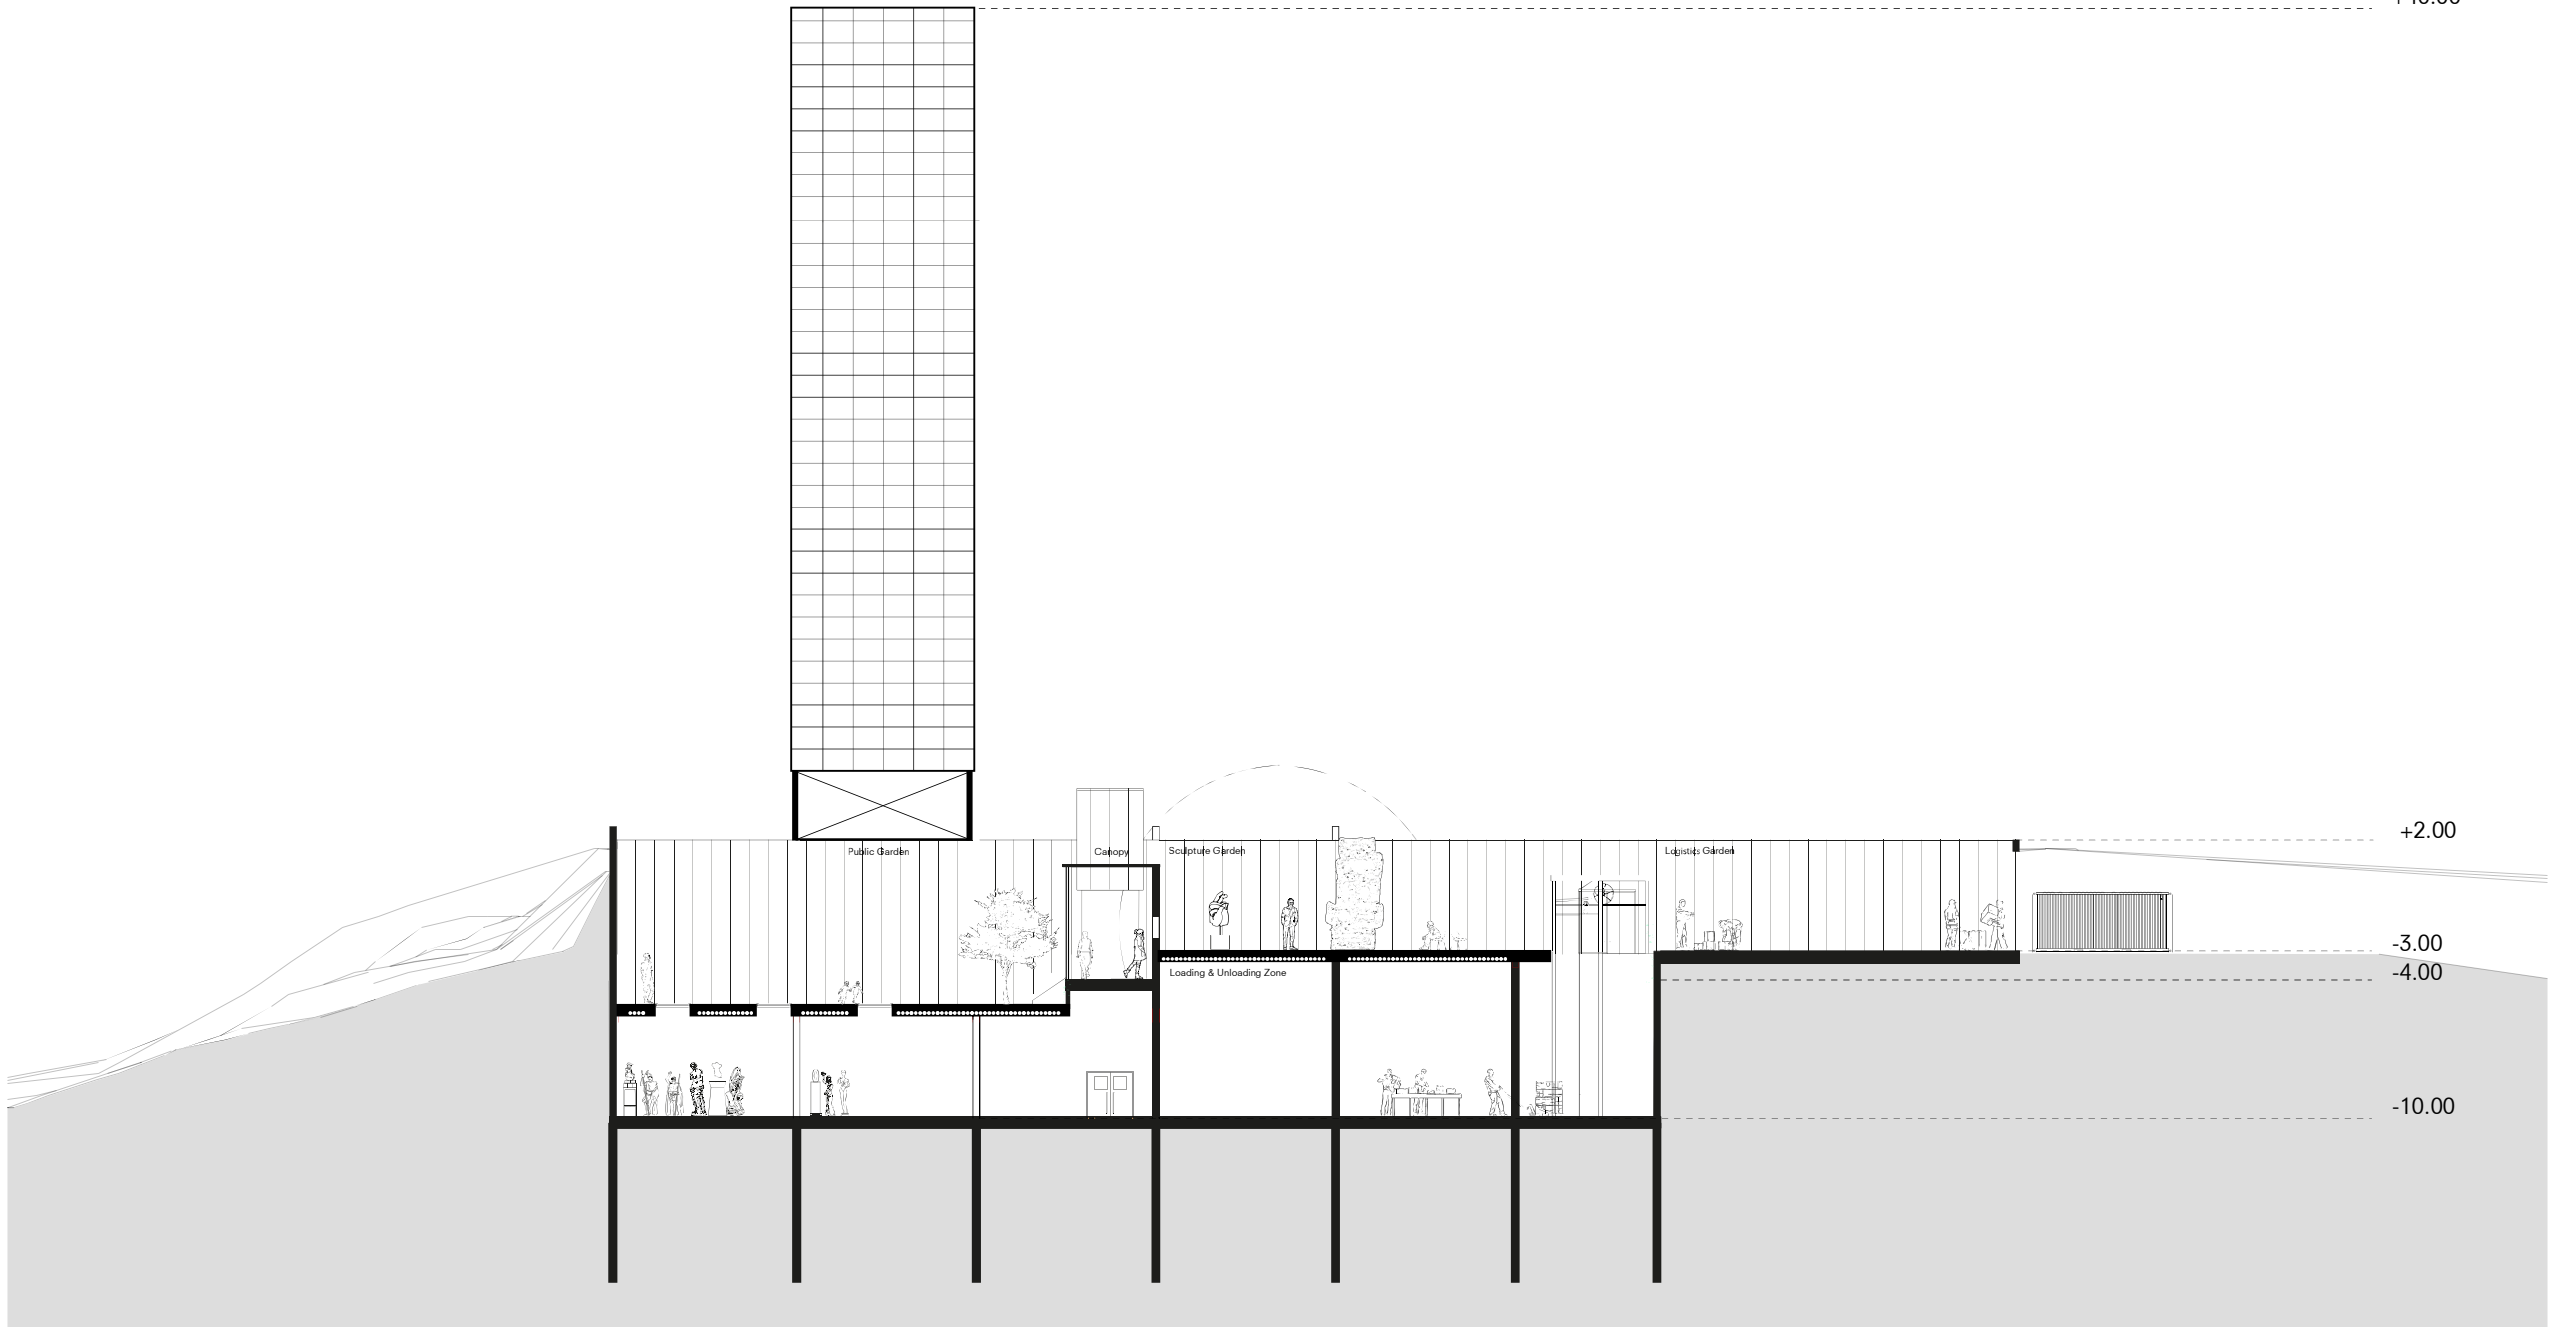




section through the gardens & arts depot

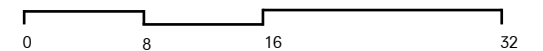

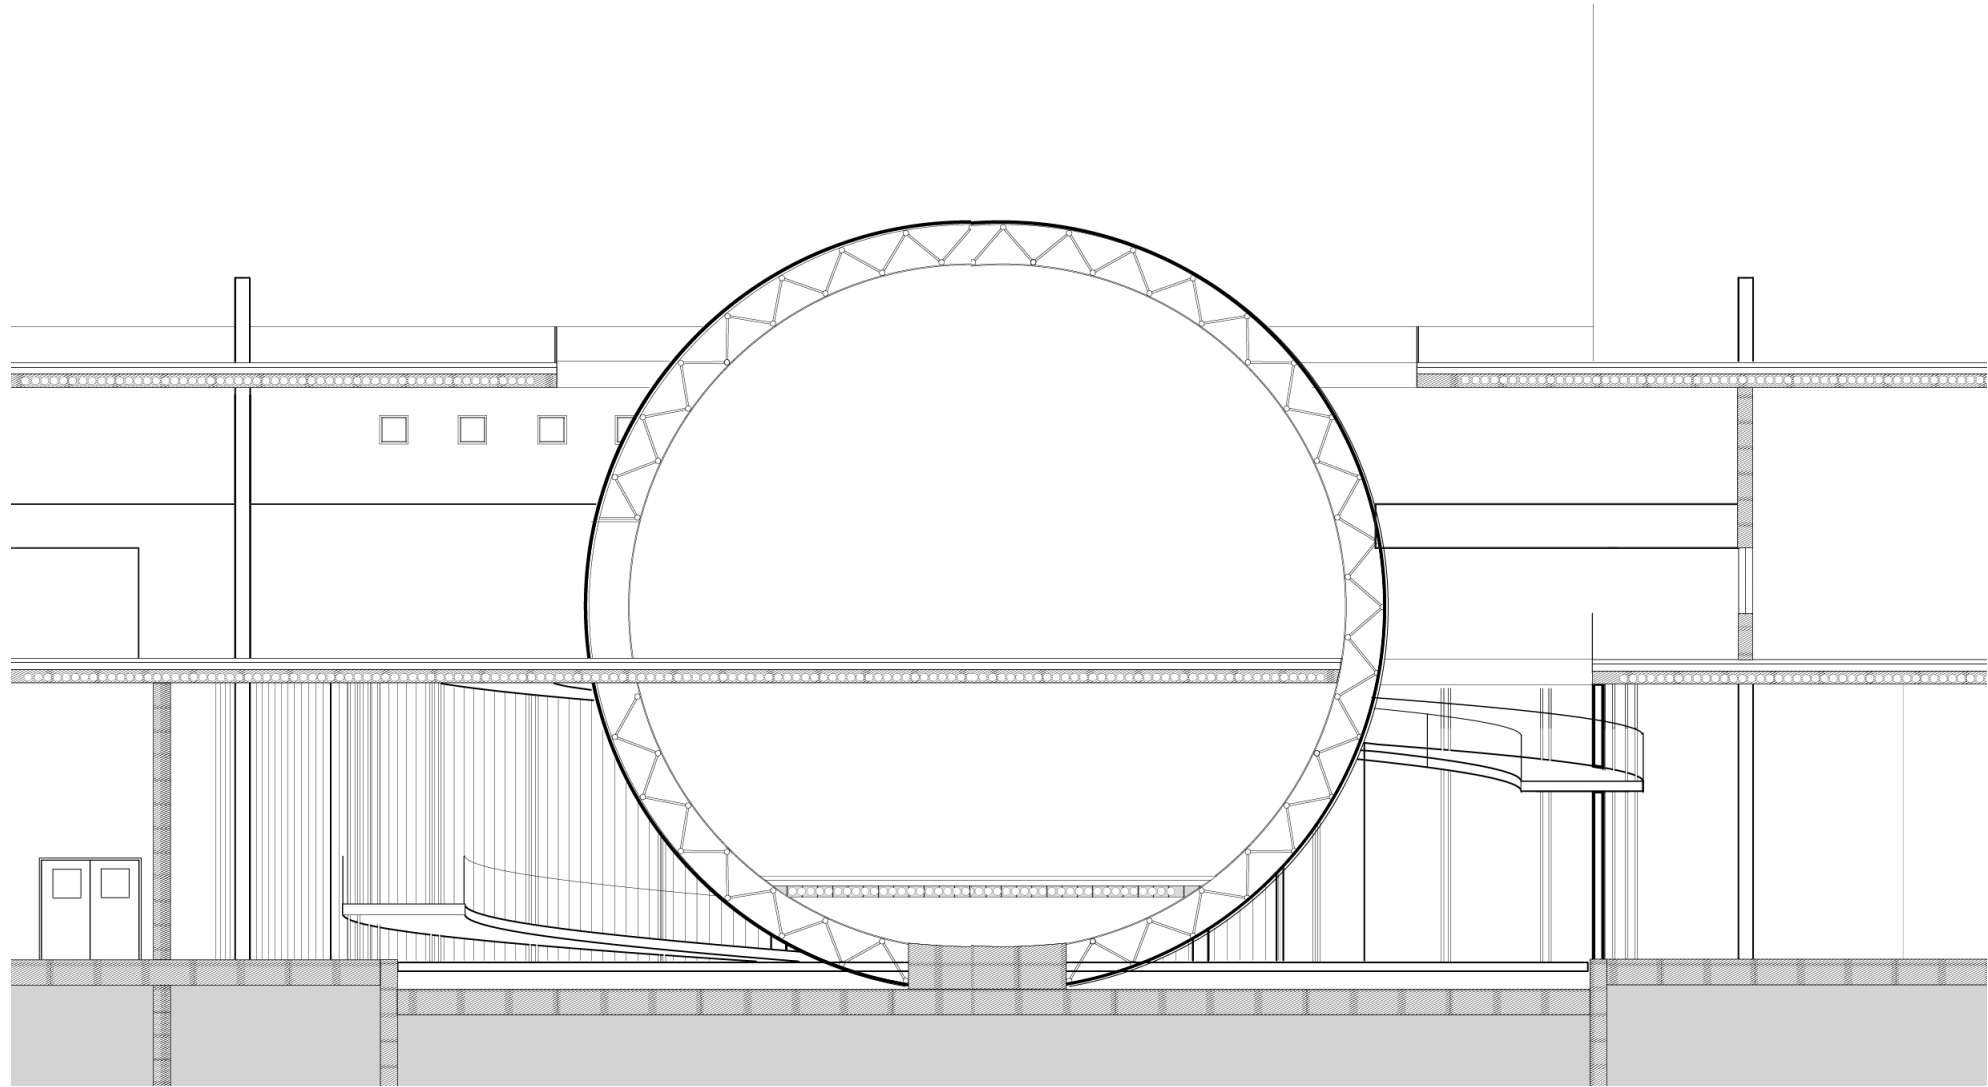



interior fragment

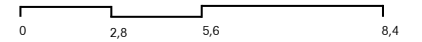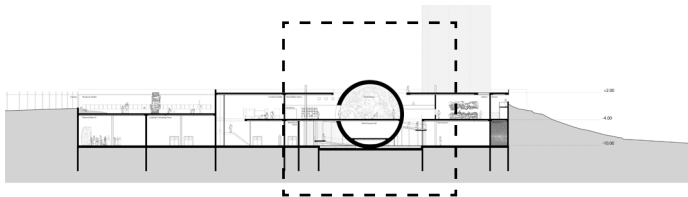

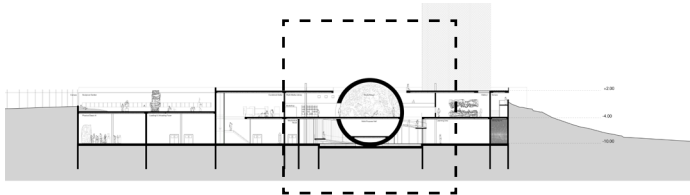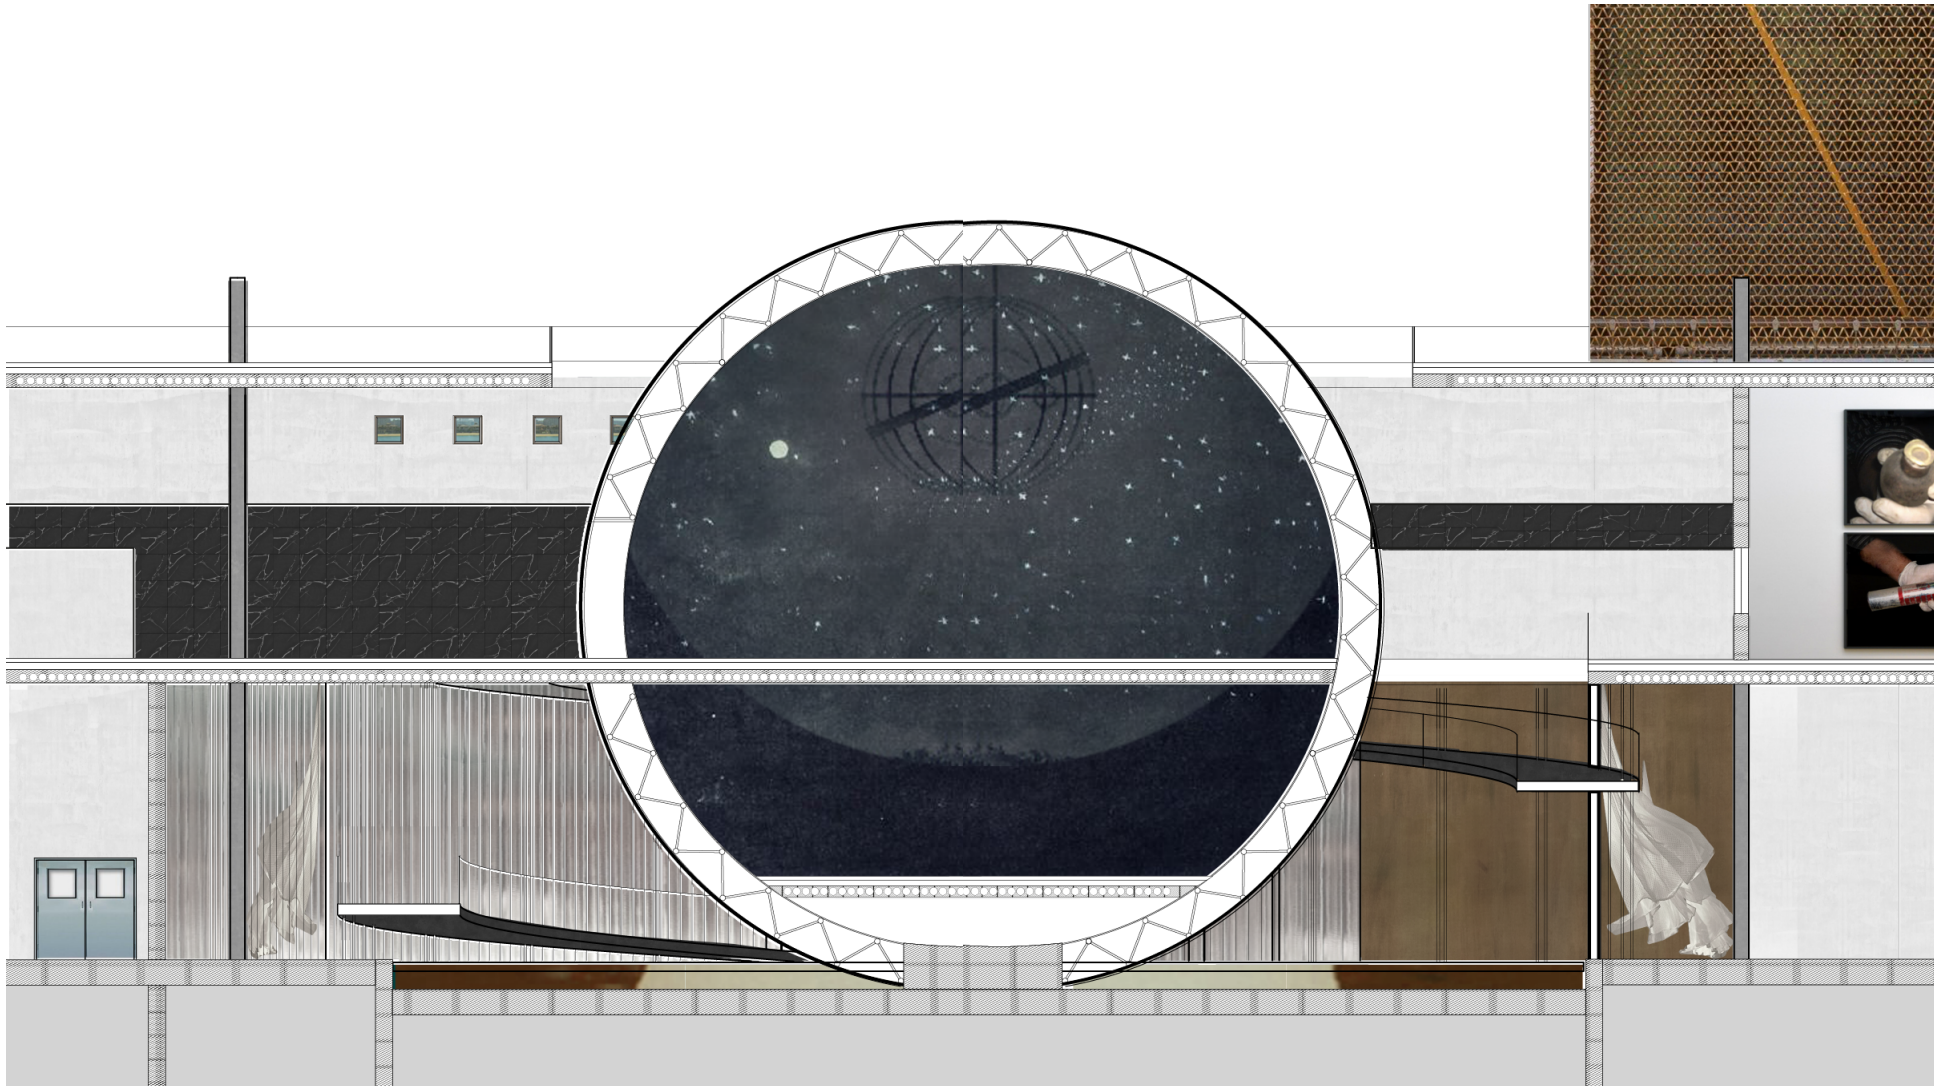




interior fragment

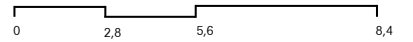


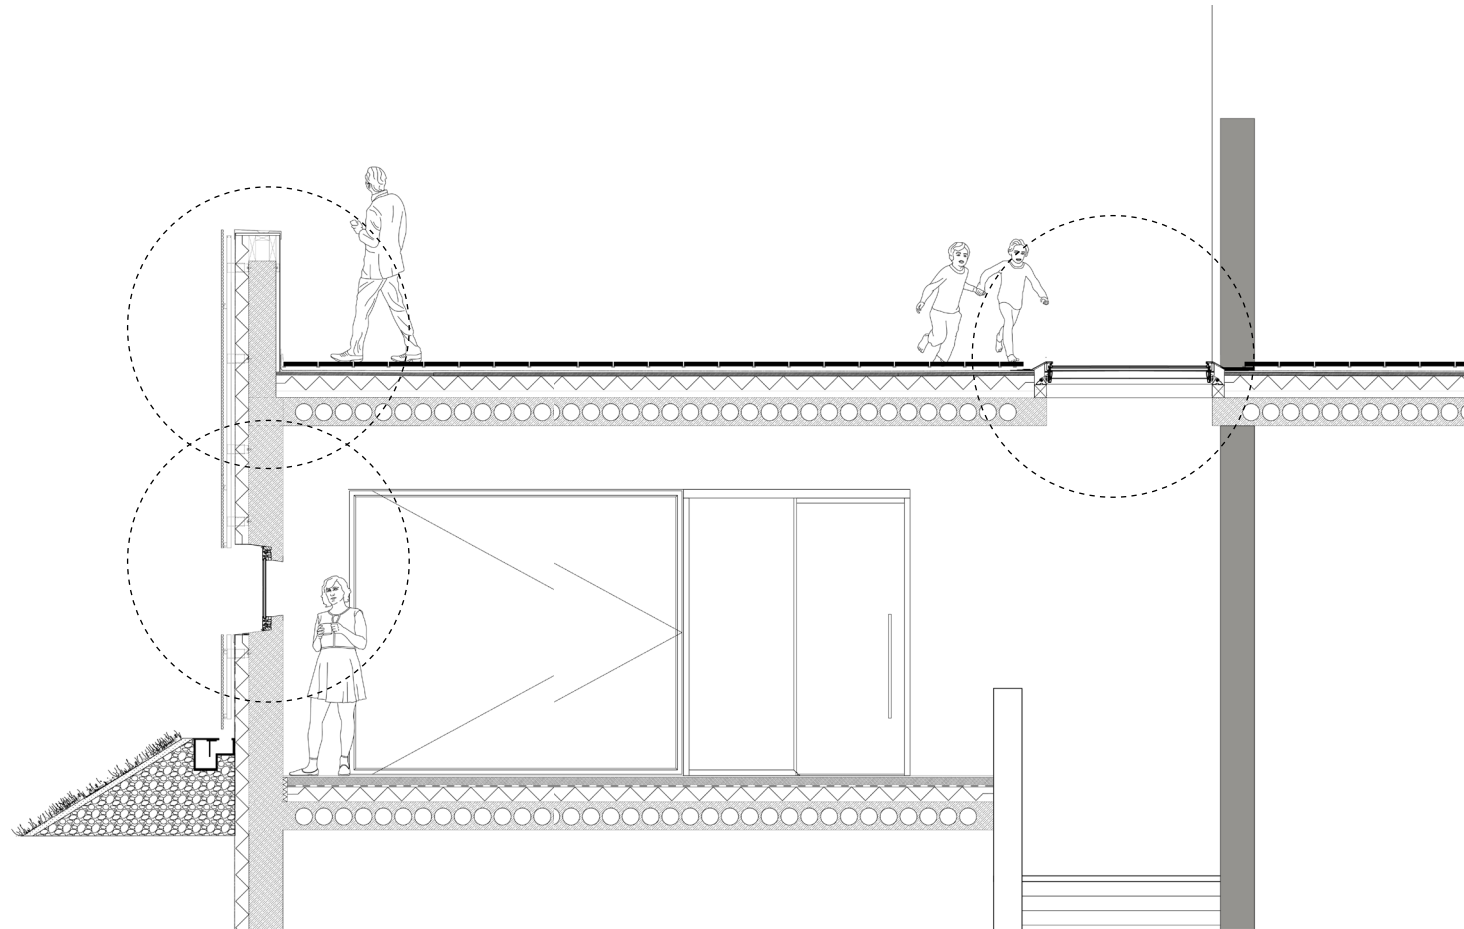


envelope fragment

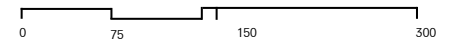


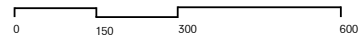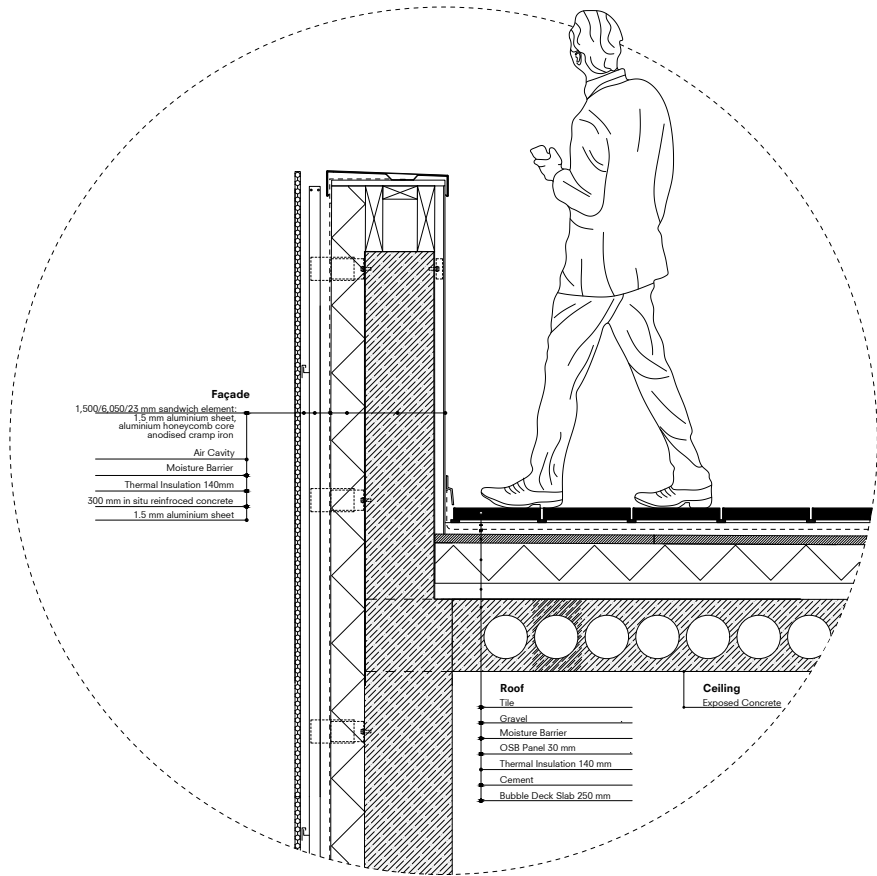

ballustrade + roof detail

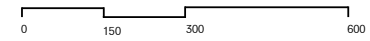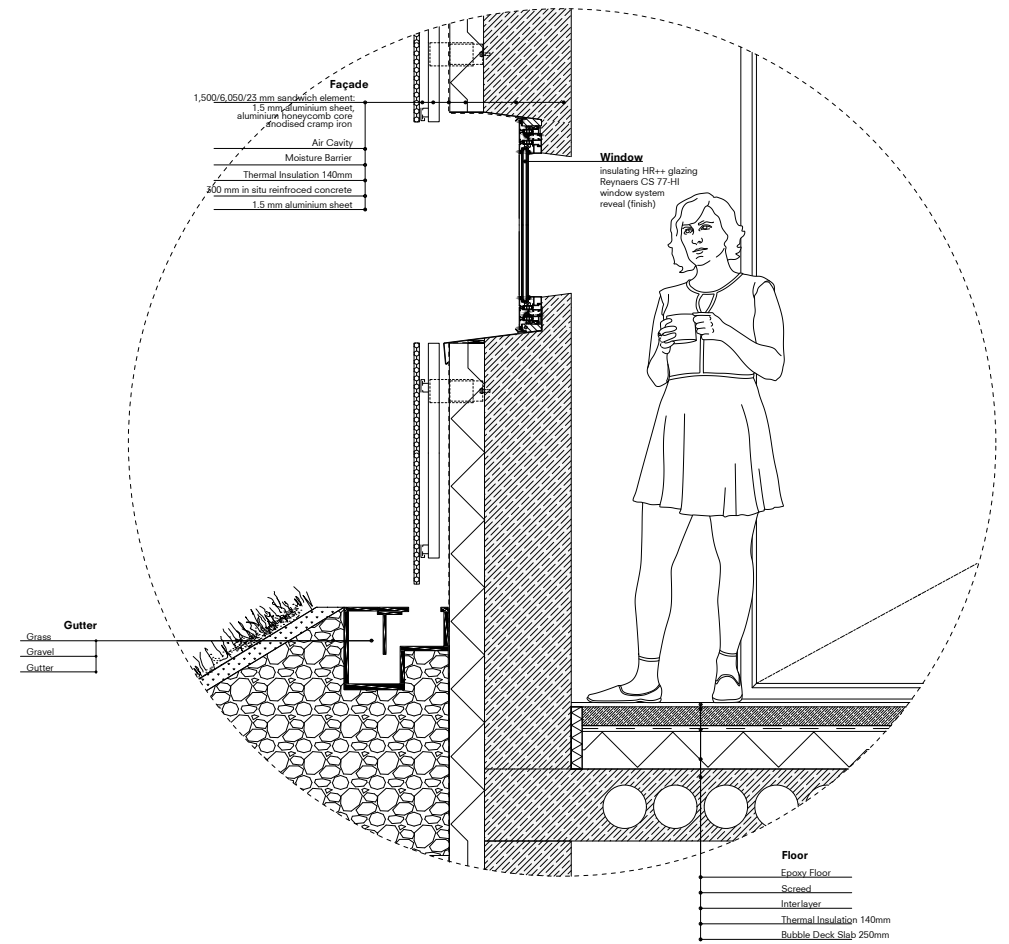

cladding + window detail

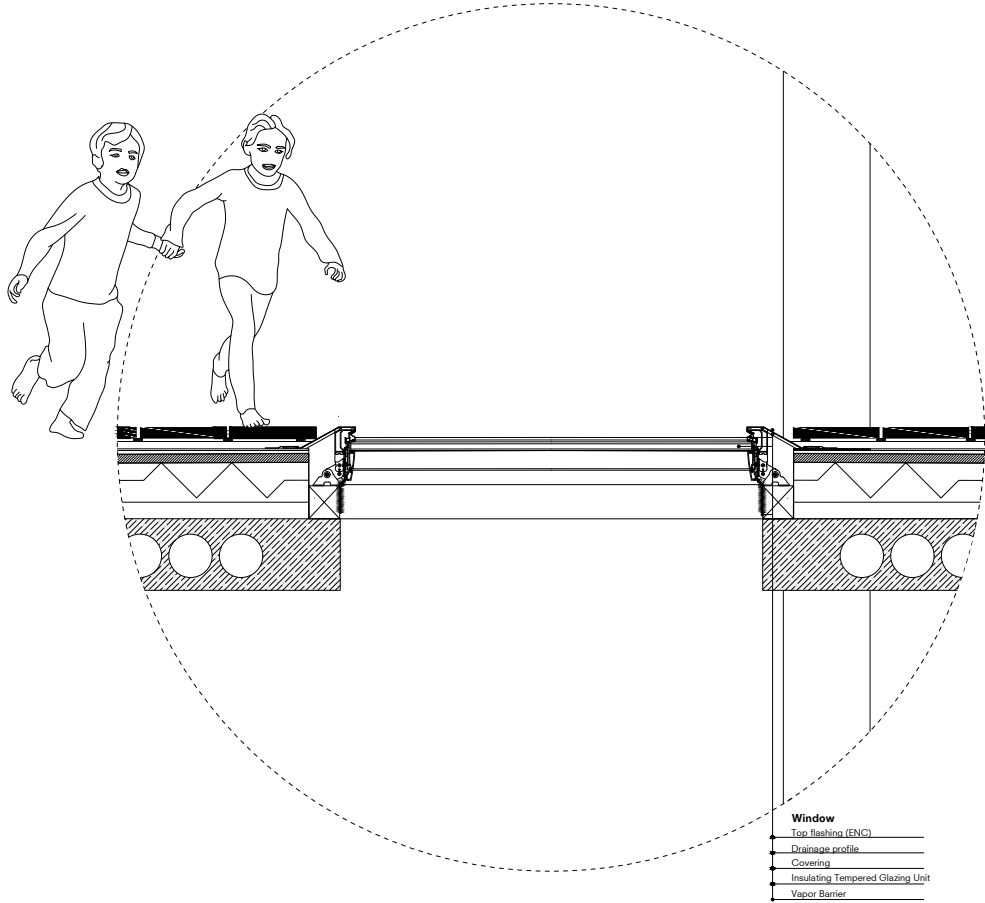

0 150 300 600

skylight detail