



Section | 1:50




Section A | 1:20

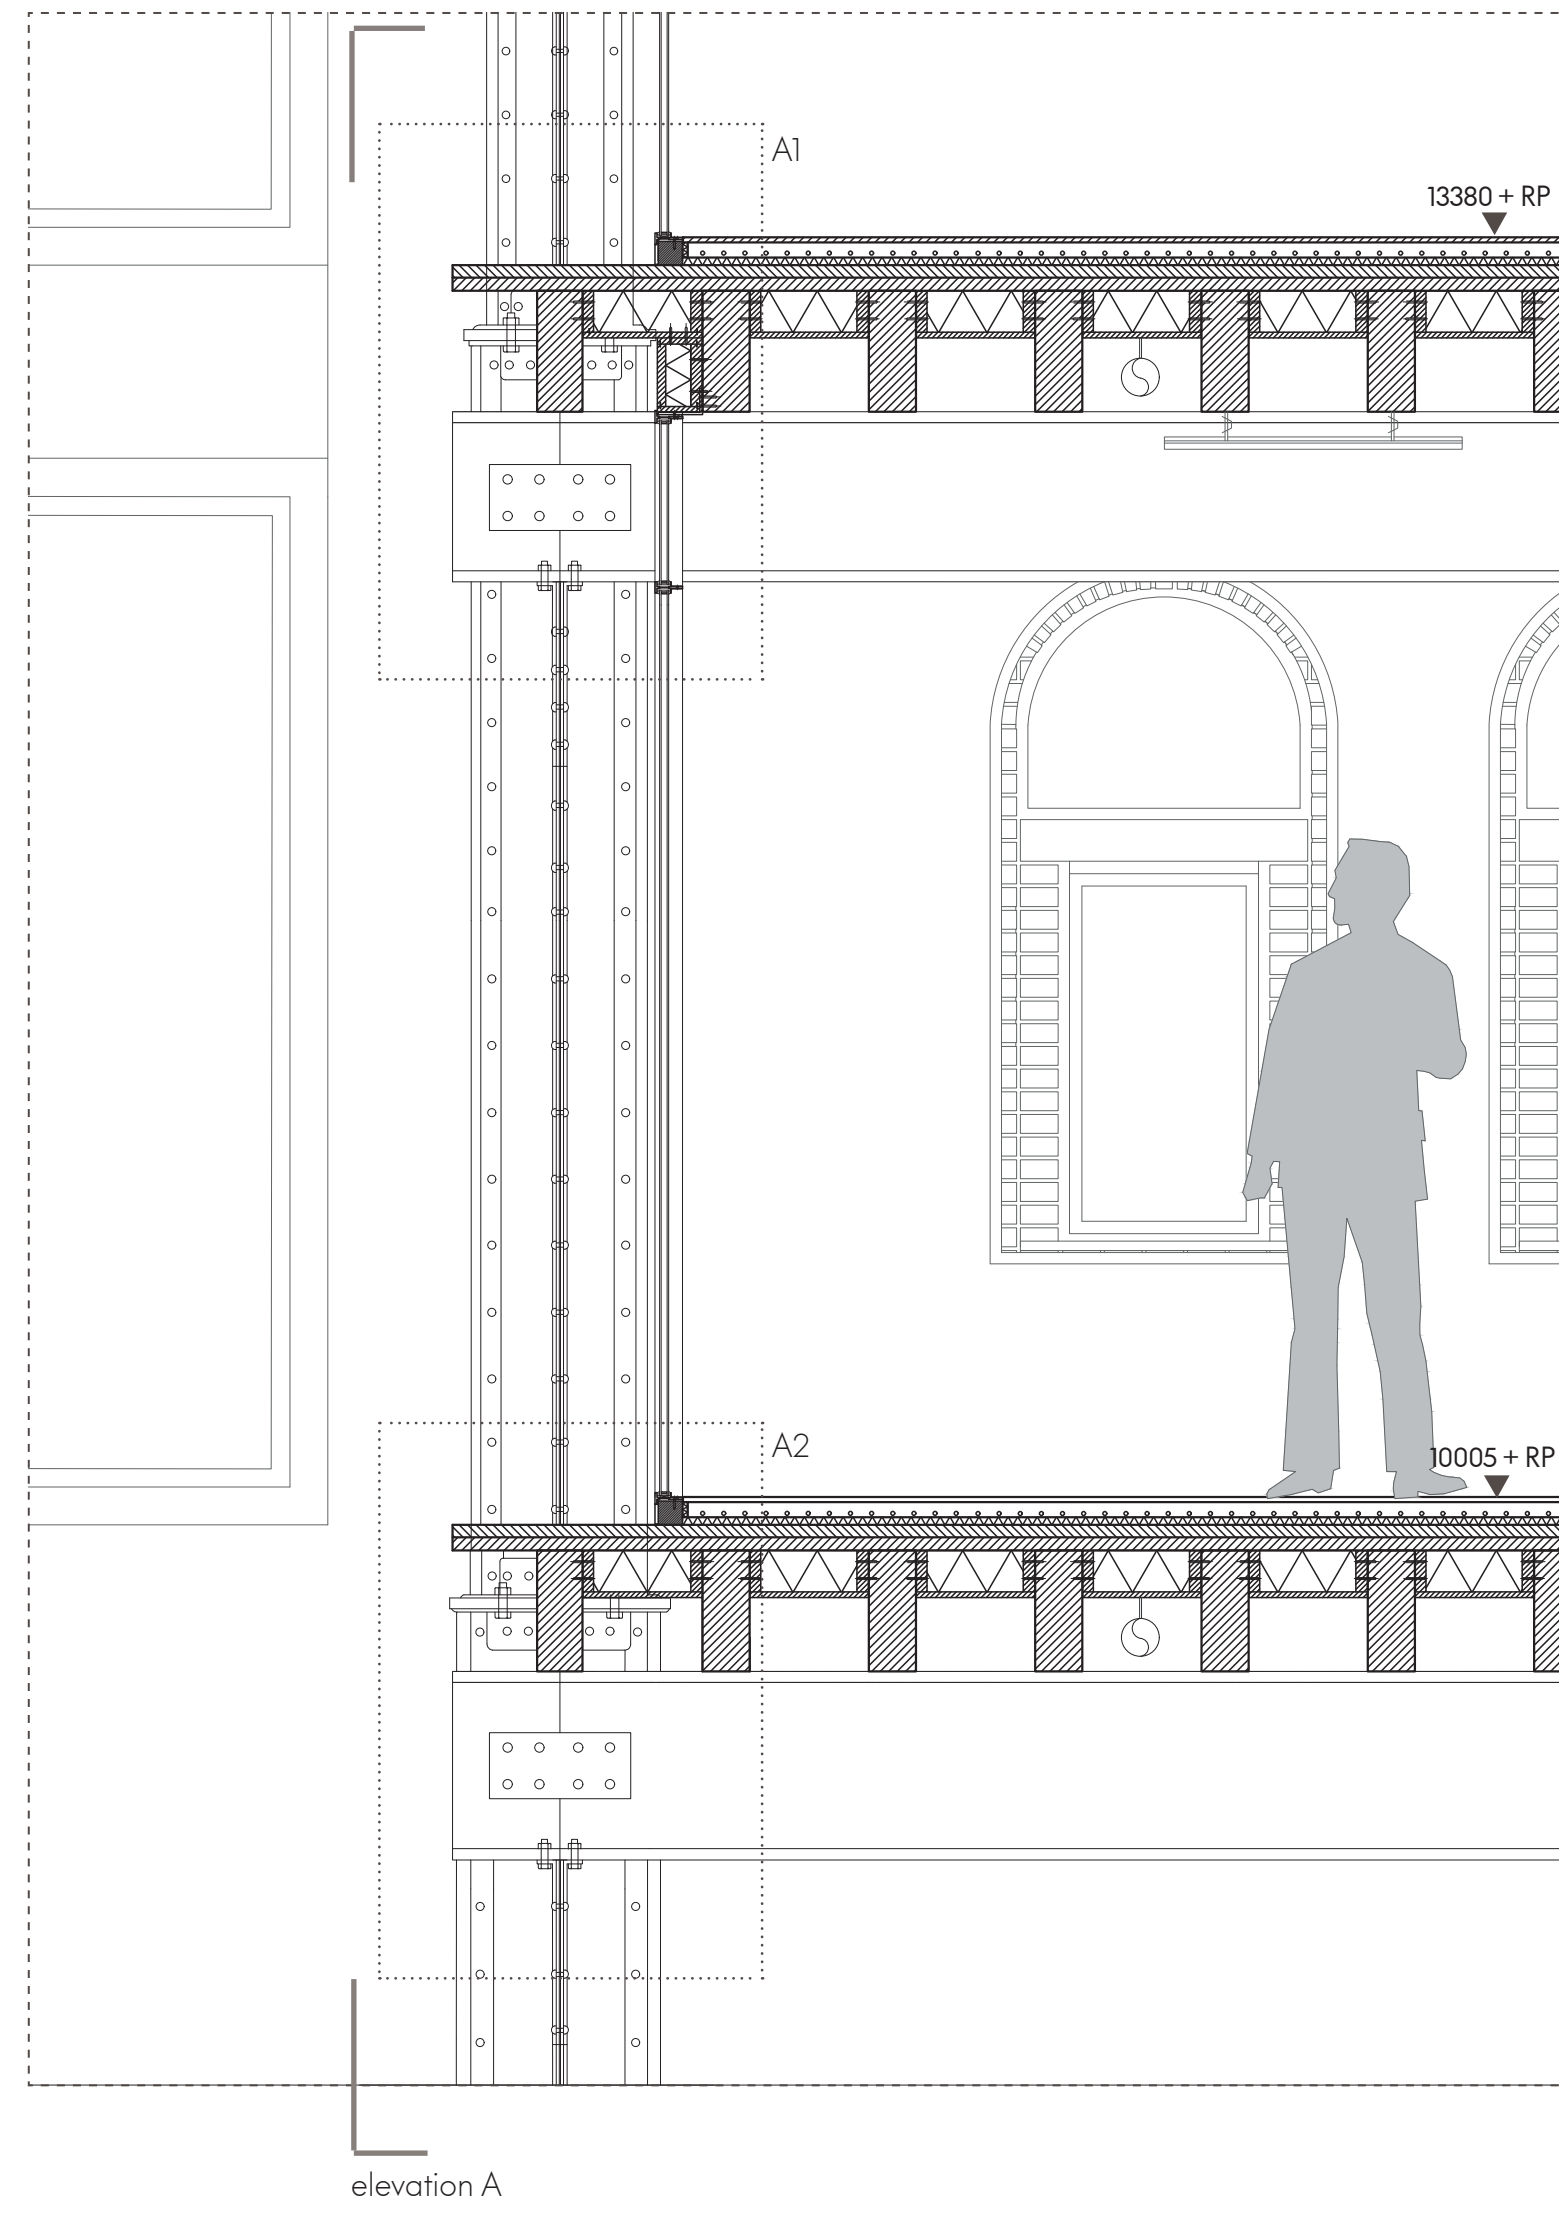

Elevation A | 1:20

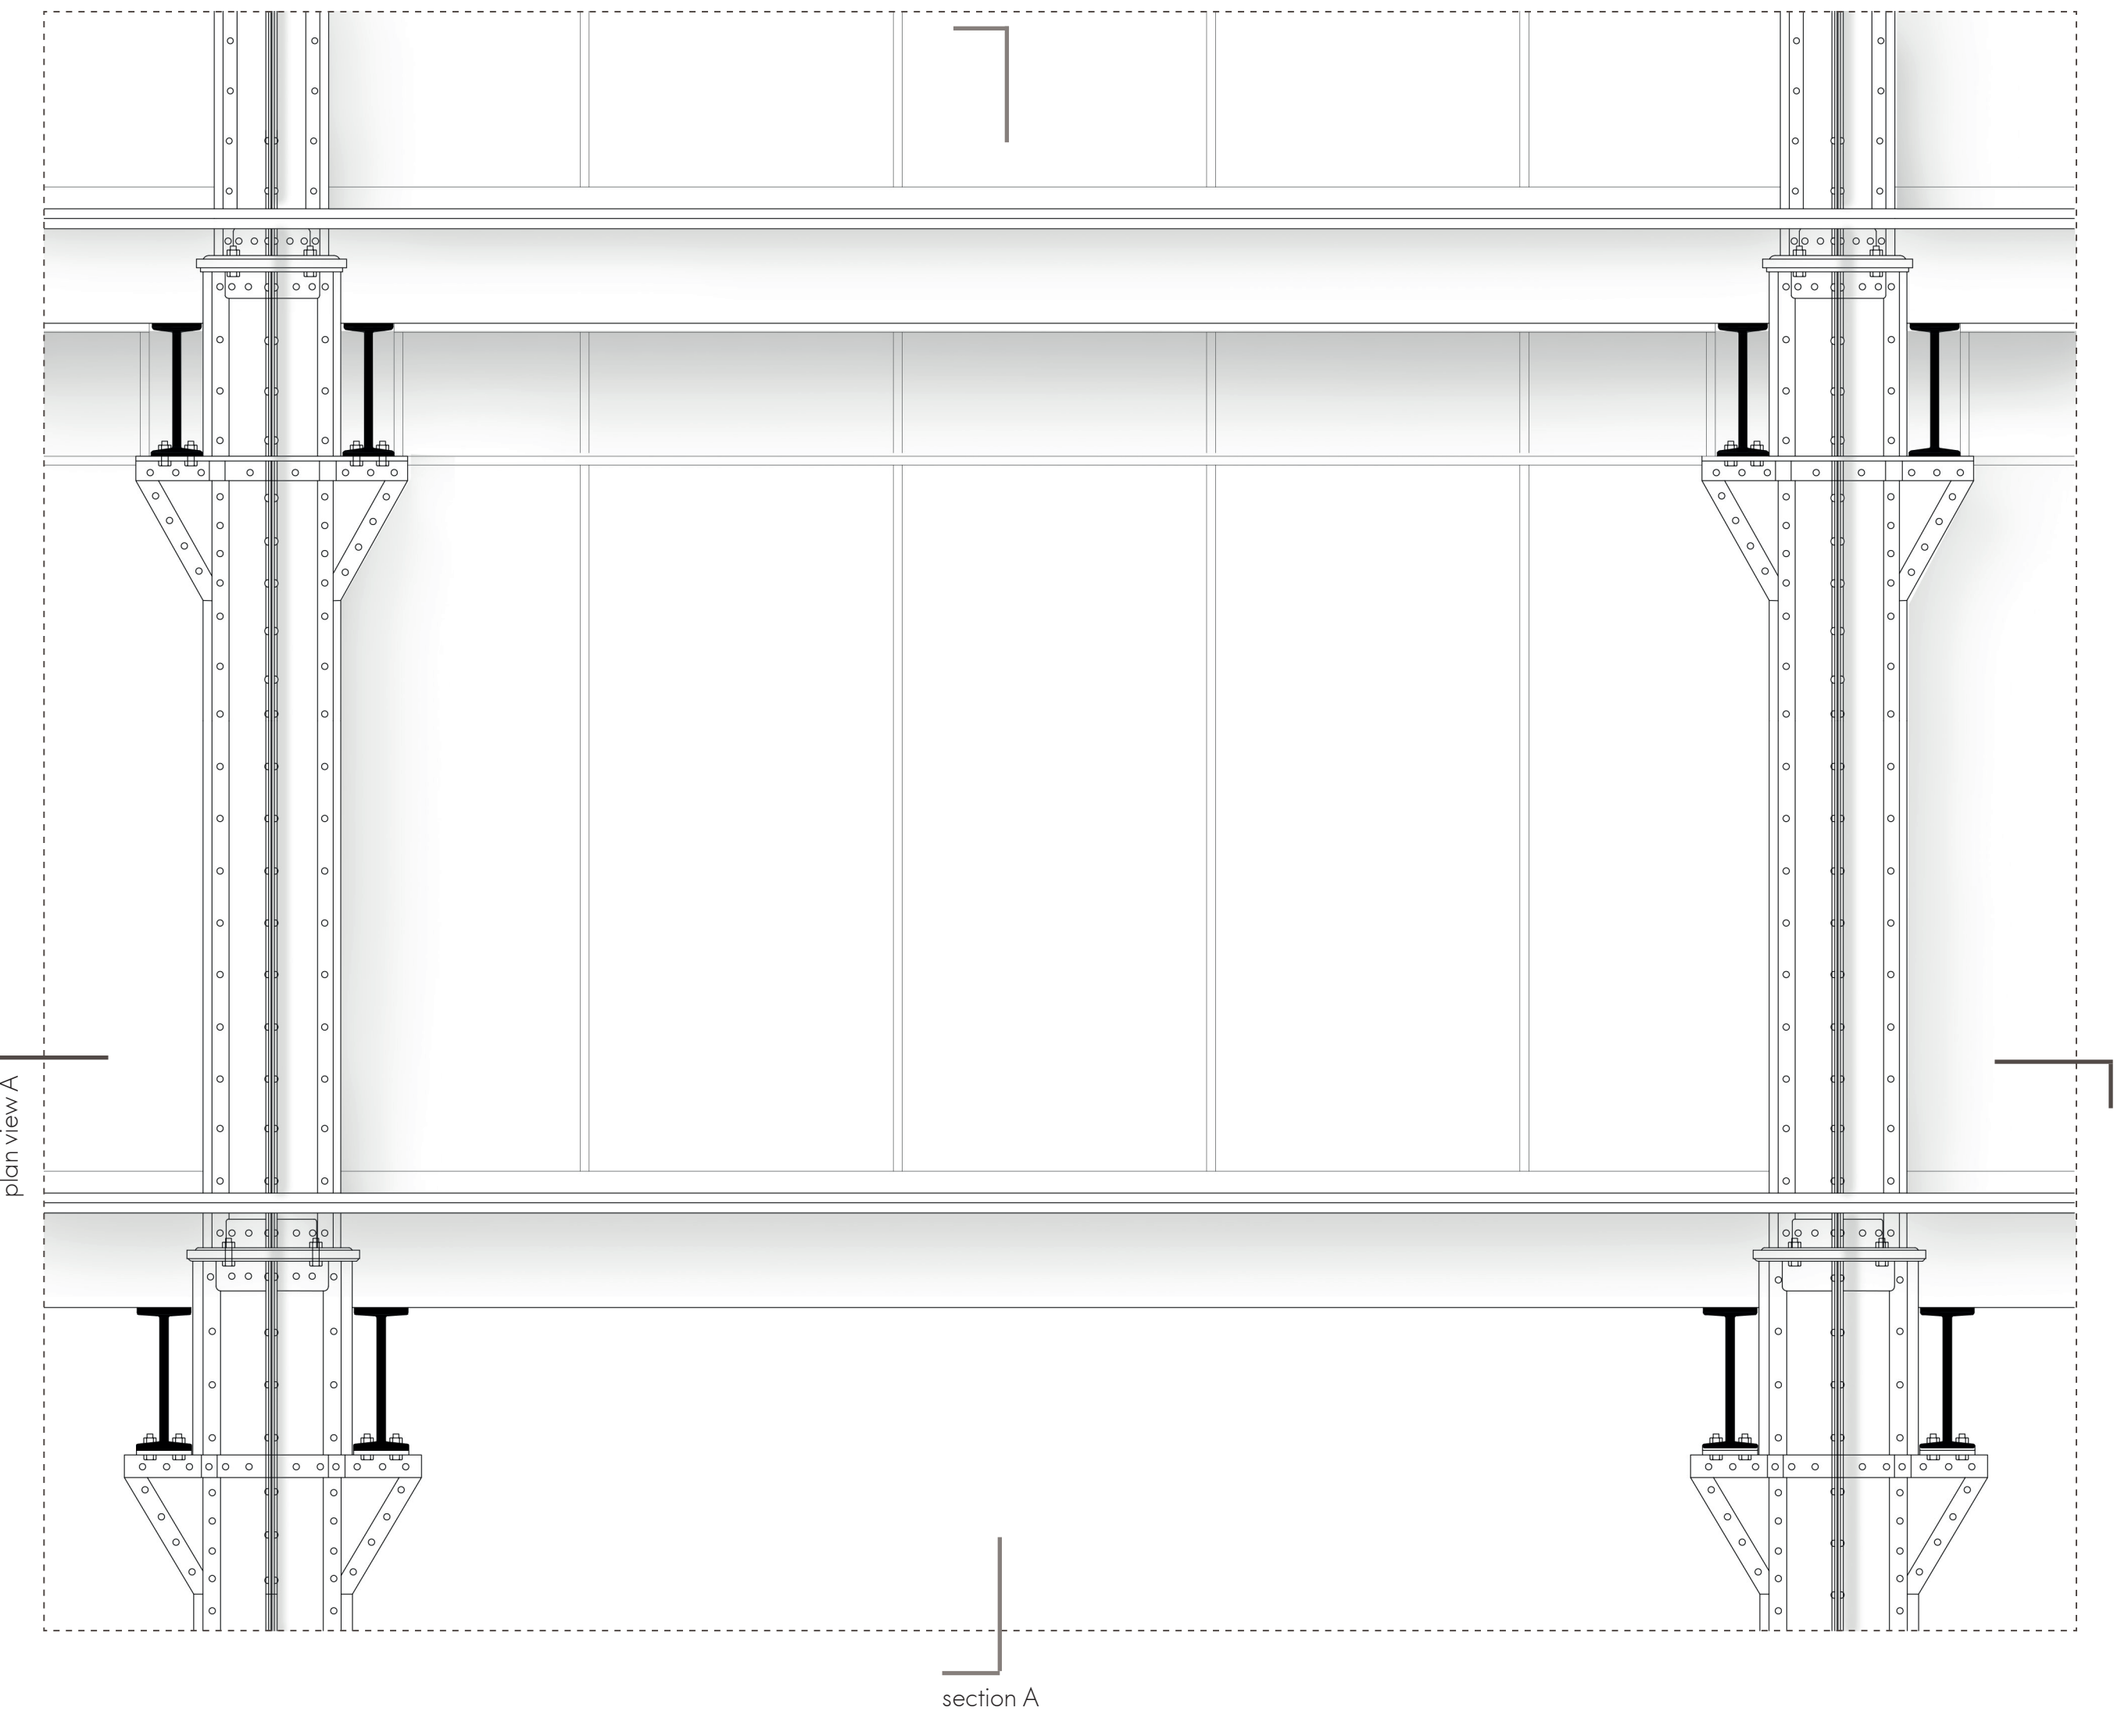


Plan view A | 1:20

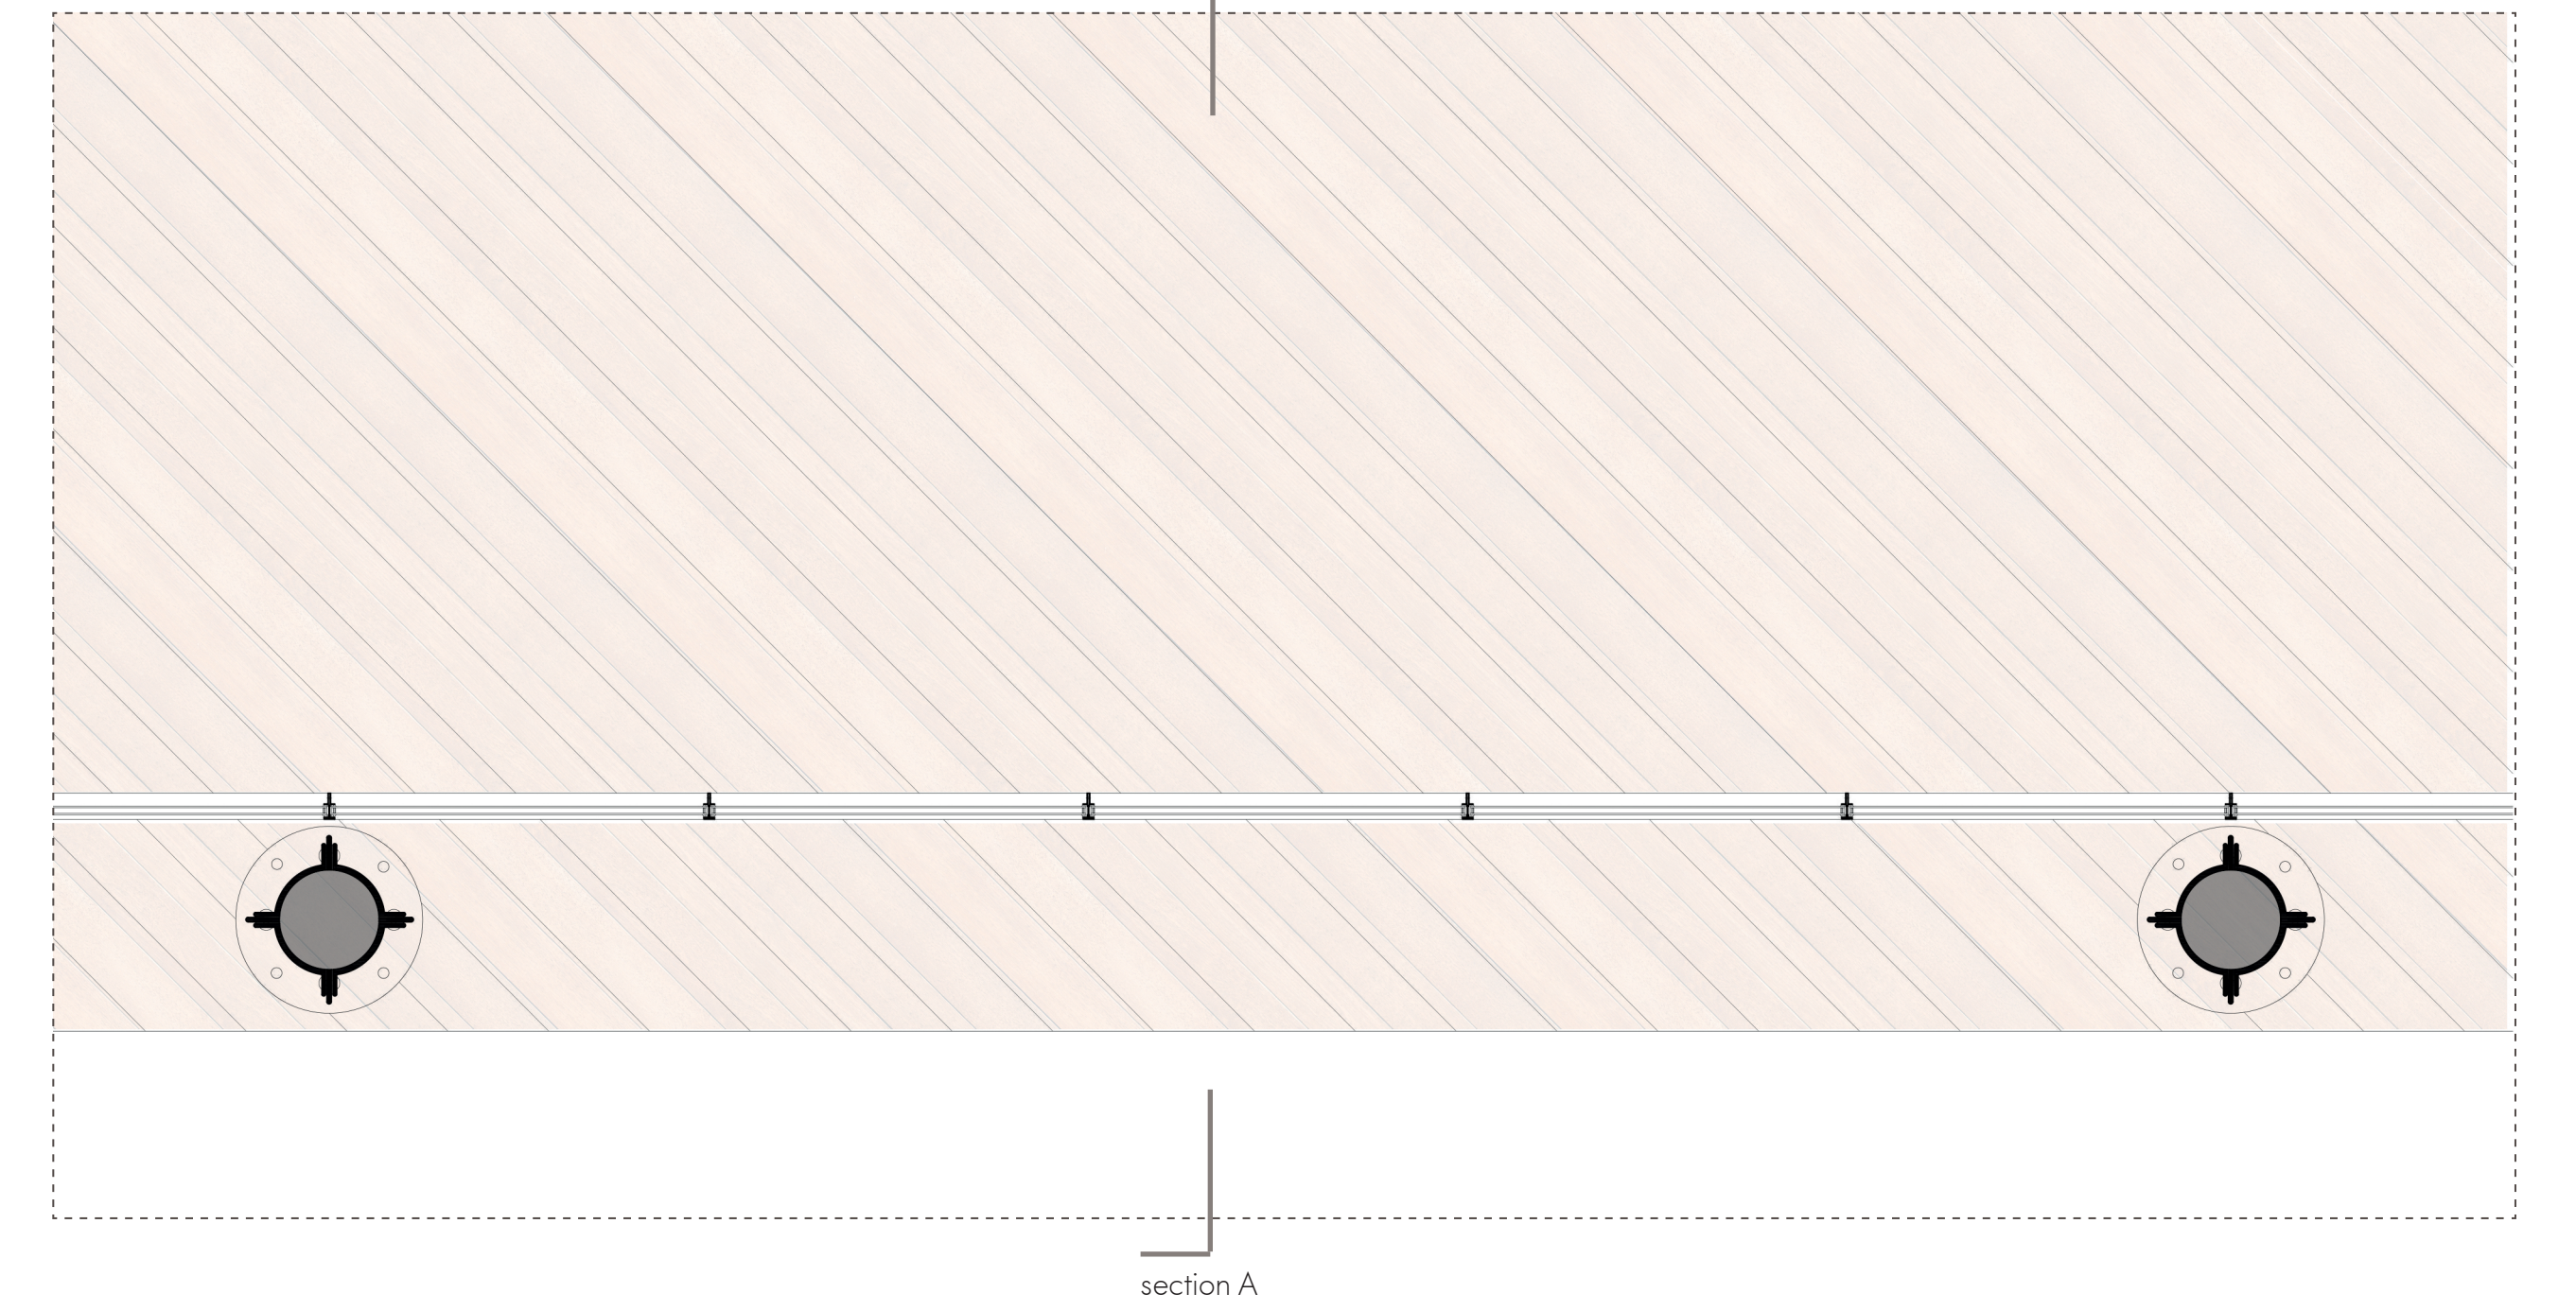


Legend

- Existing materials
- 1. wooden floor
- 2. wooden beams
- 3. steel columns, bolted together
- 4. steel beams
- Added materials
- 5. insulation (used for sound absorption)
- 6. wooden framework
- 7. bolts
- 8. floating floor: insulation + concrete
- 9. floor heating
- 10. oak laminated parquet
- 11. steel window frame
- 12. glass
- 13. wooden beam

Detail A1 | 1:5

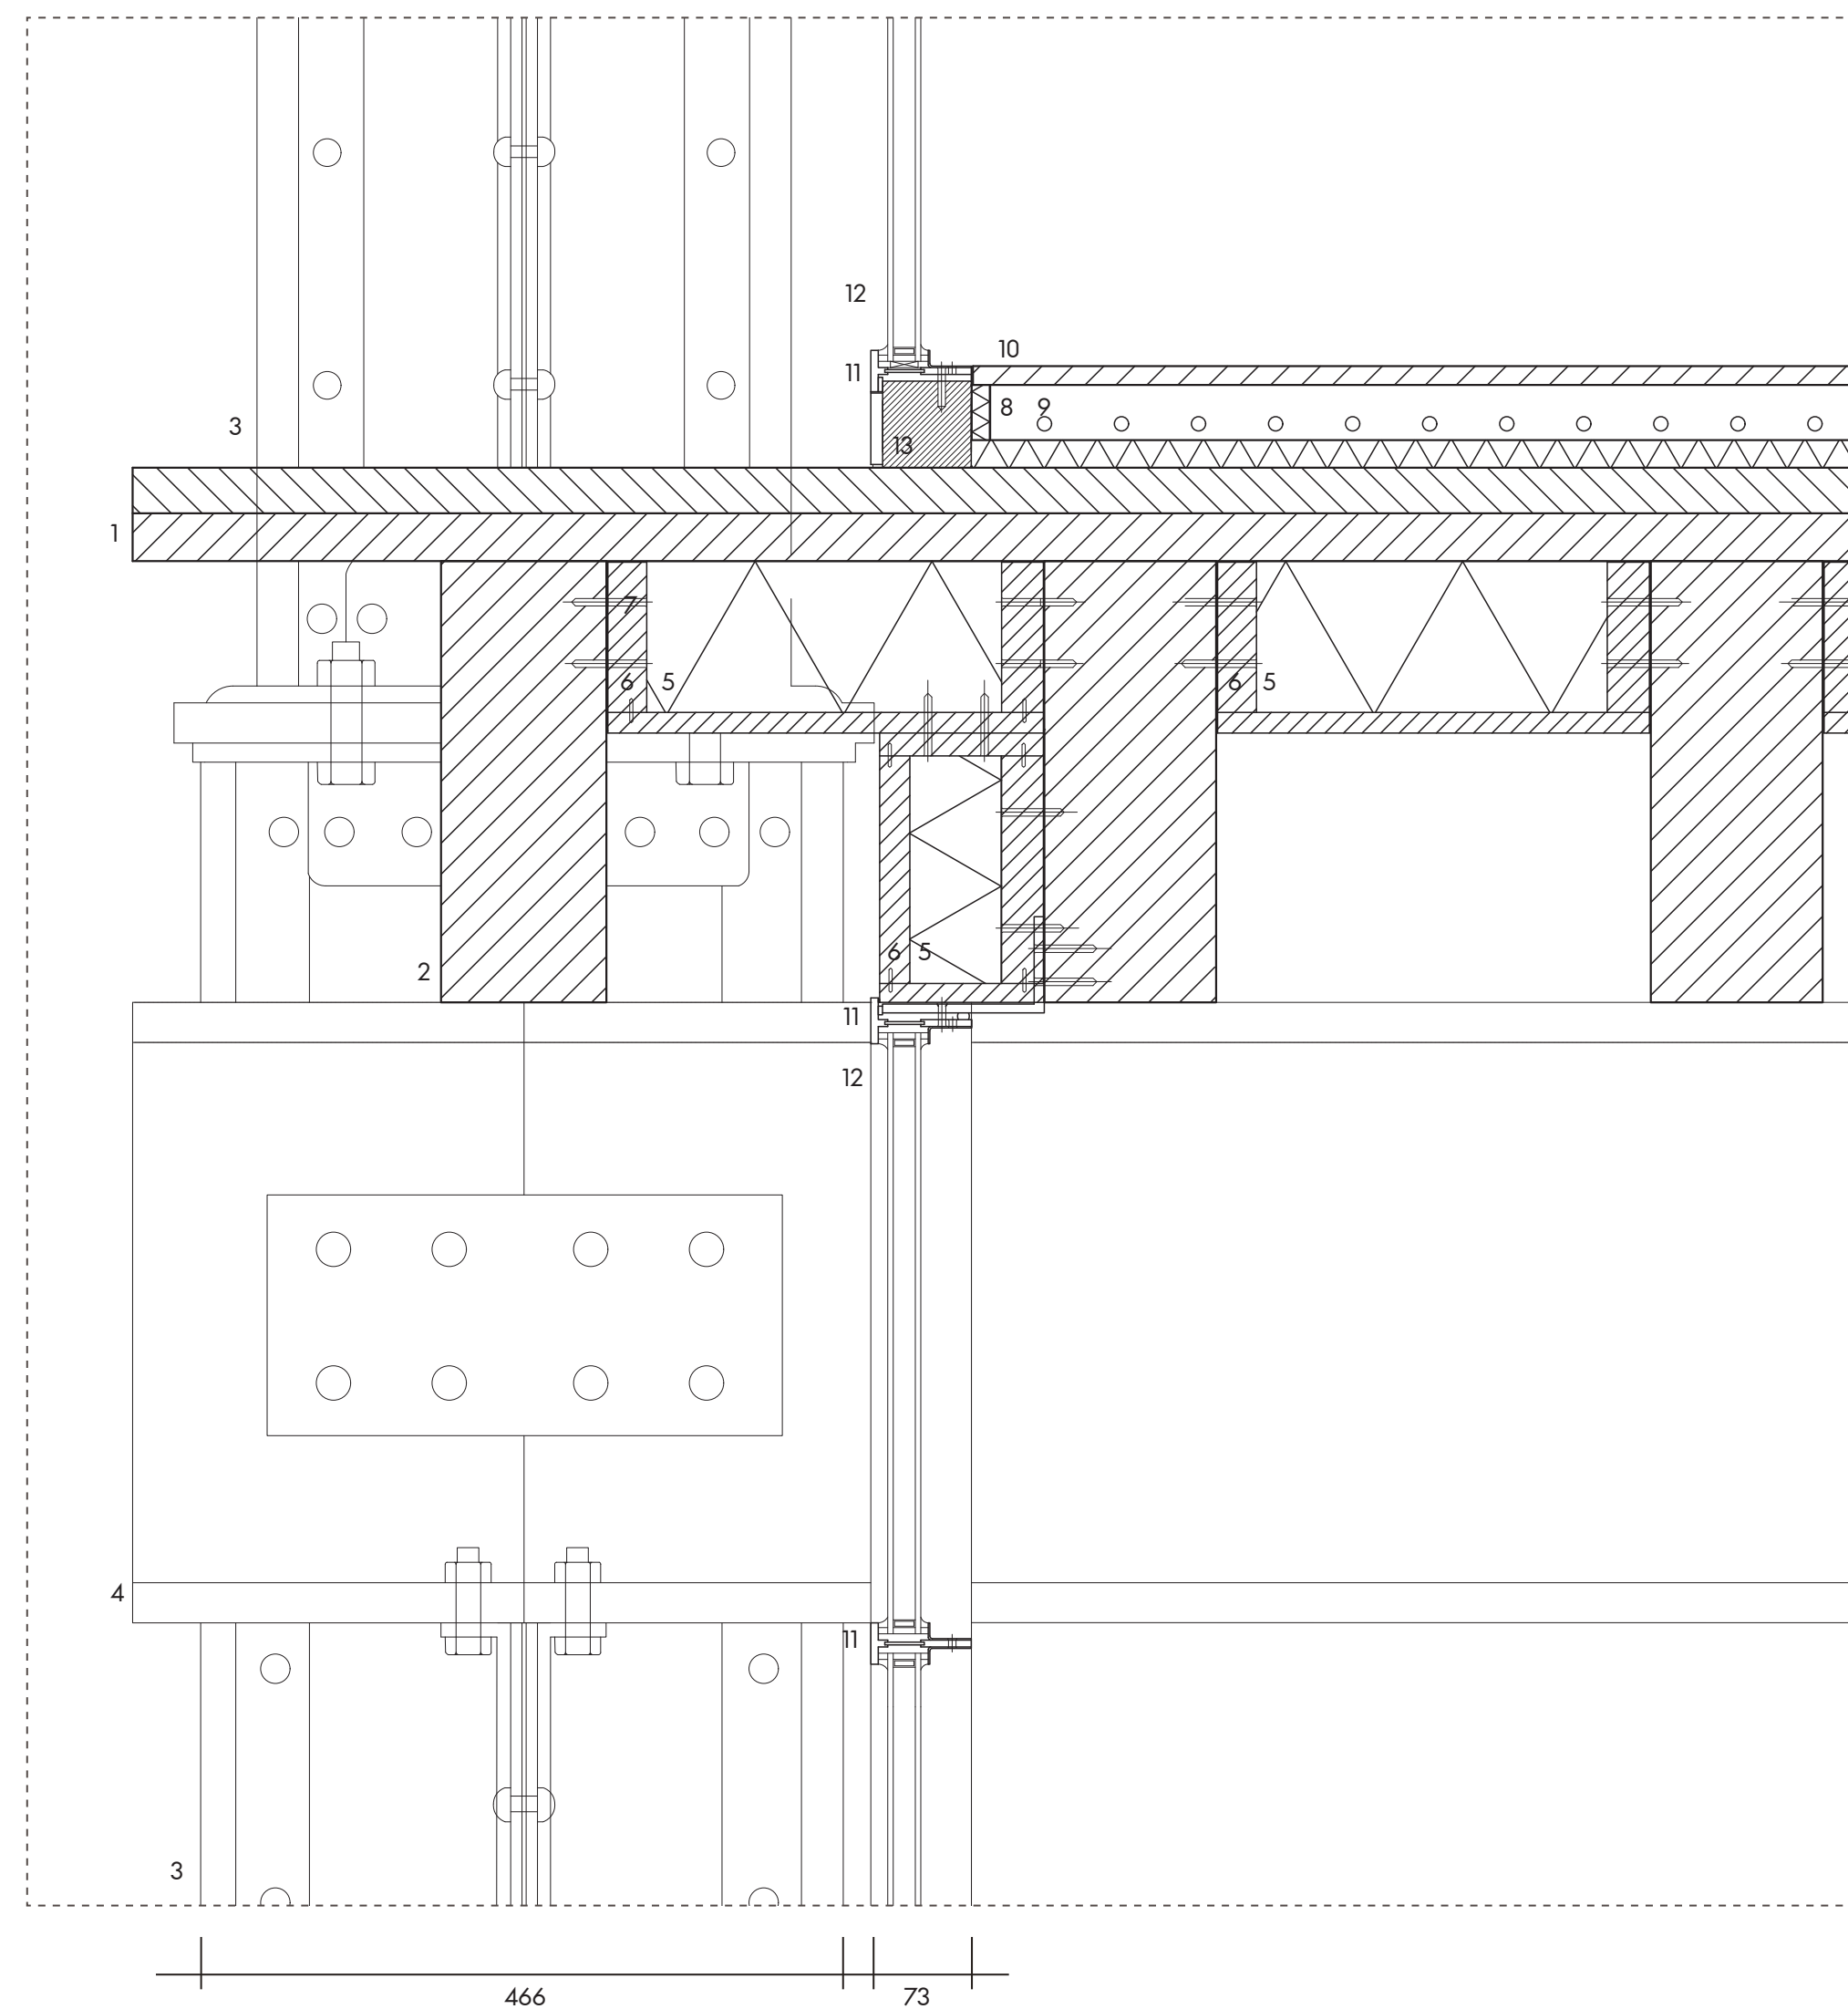

Detail A2 | 1:5

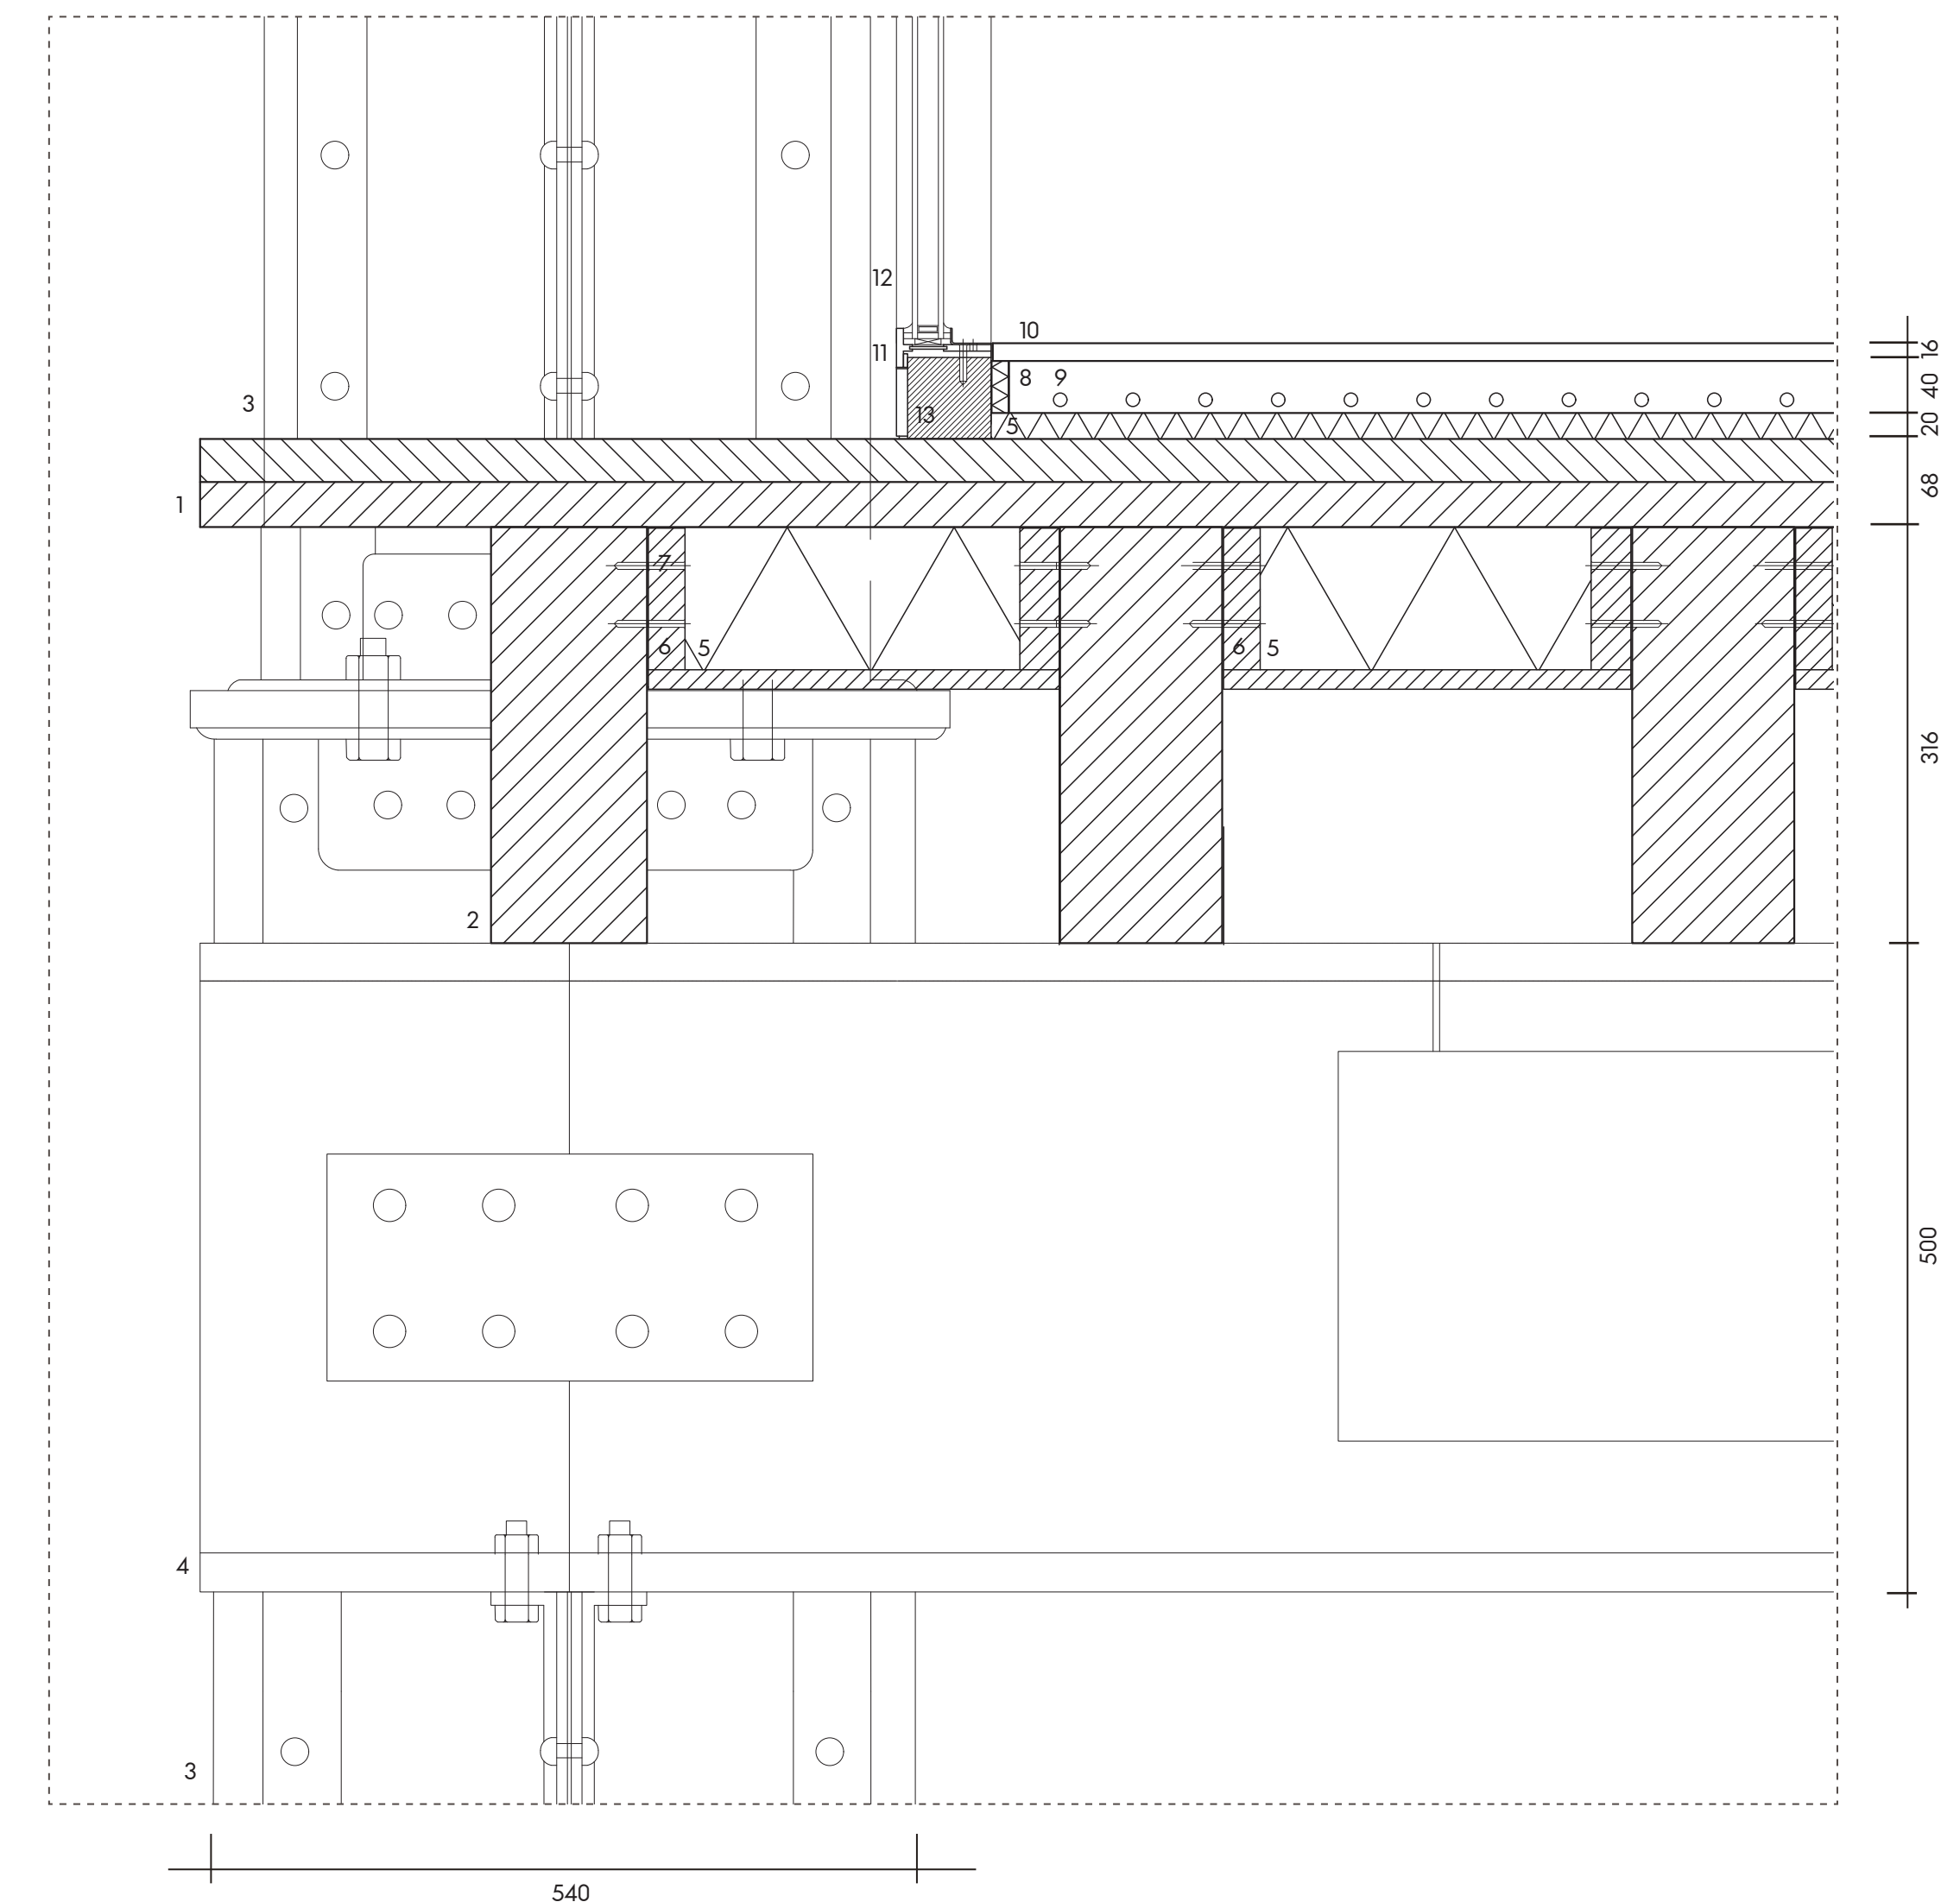

Plan 1:50

