



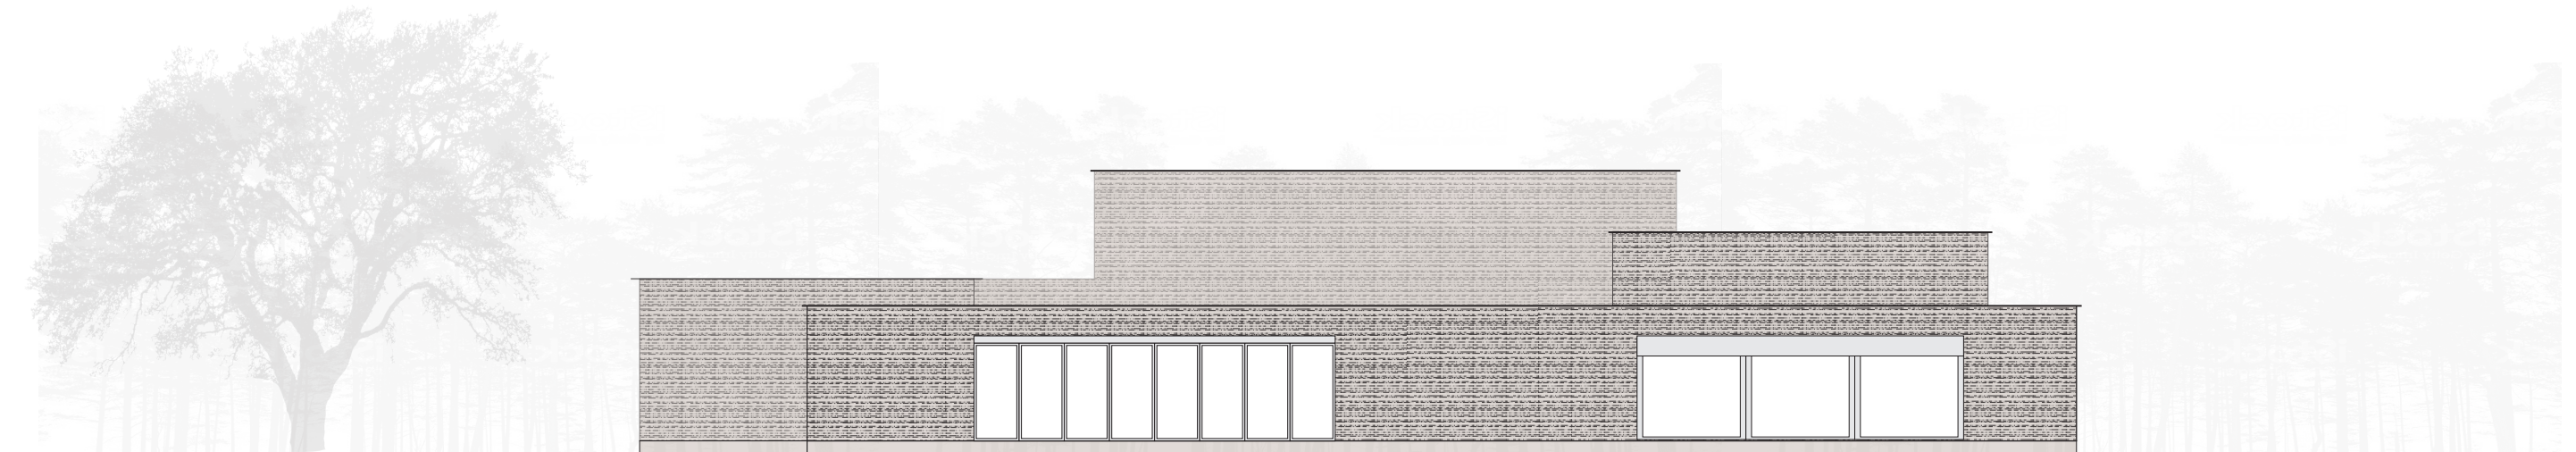


North Facade 1:200



West Facade 1:200

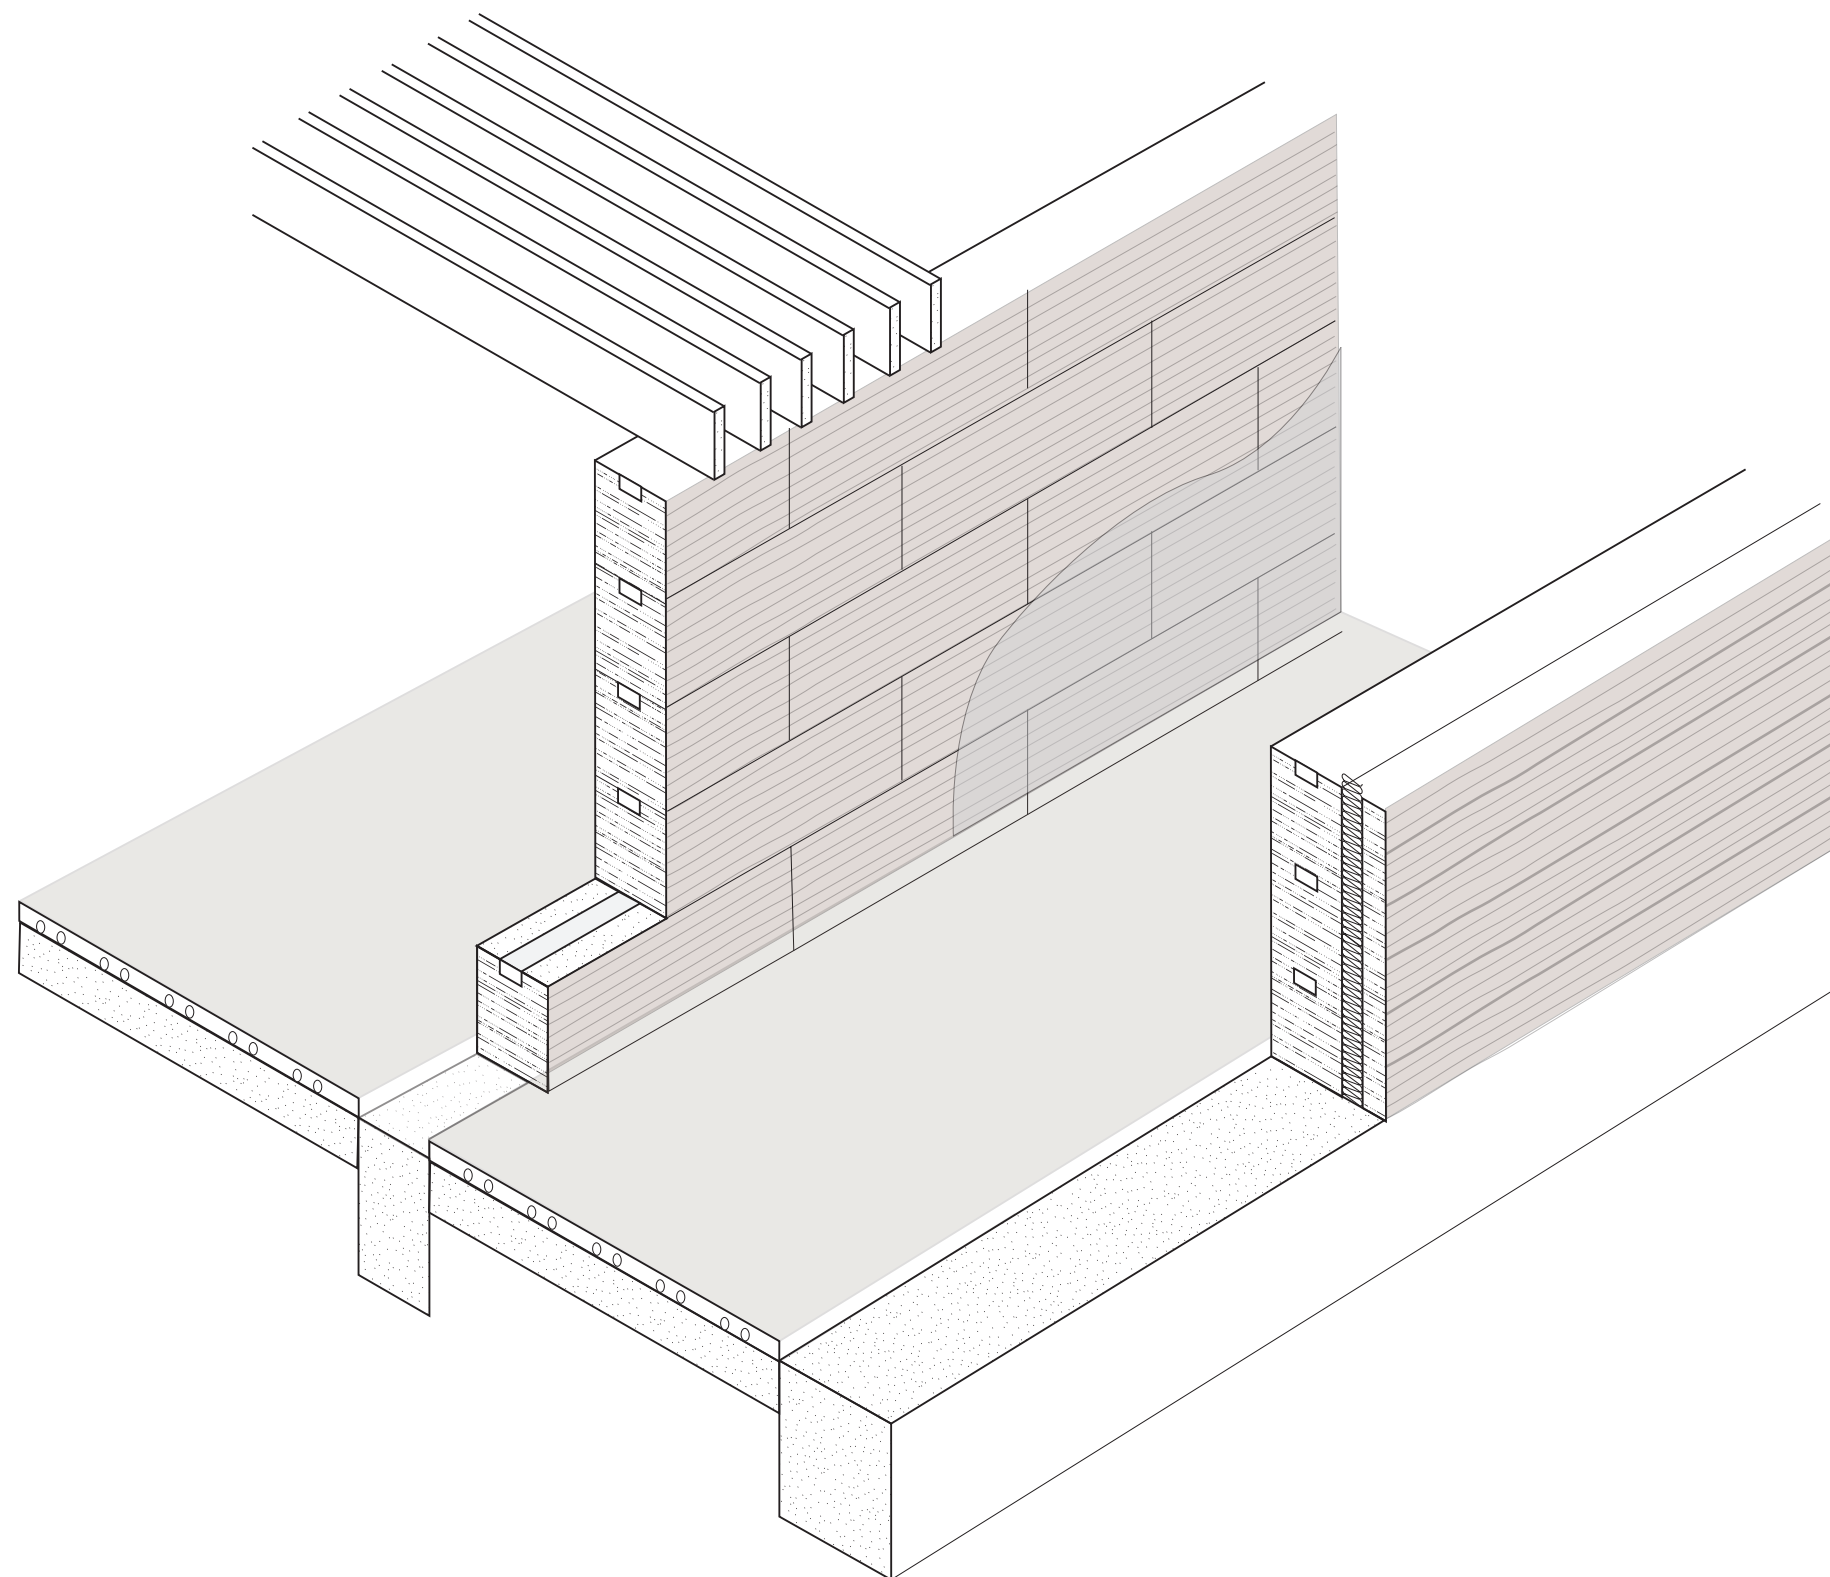


Fragment 1:50

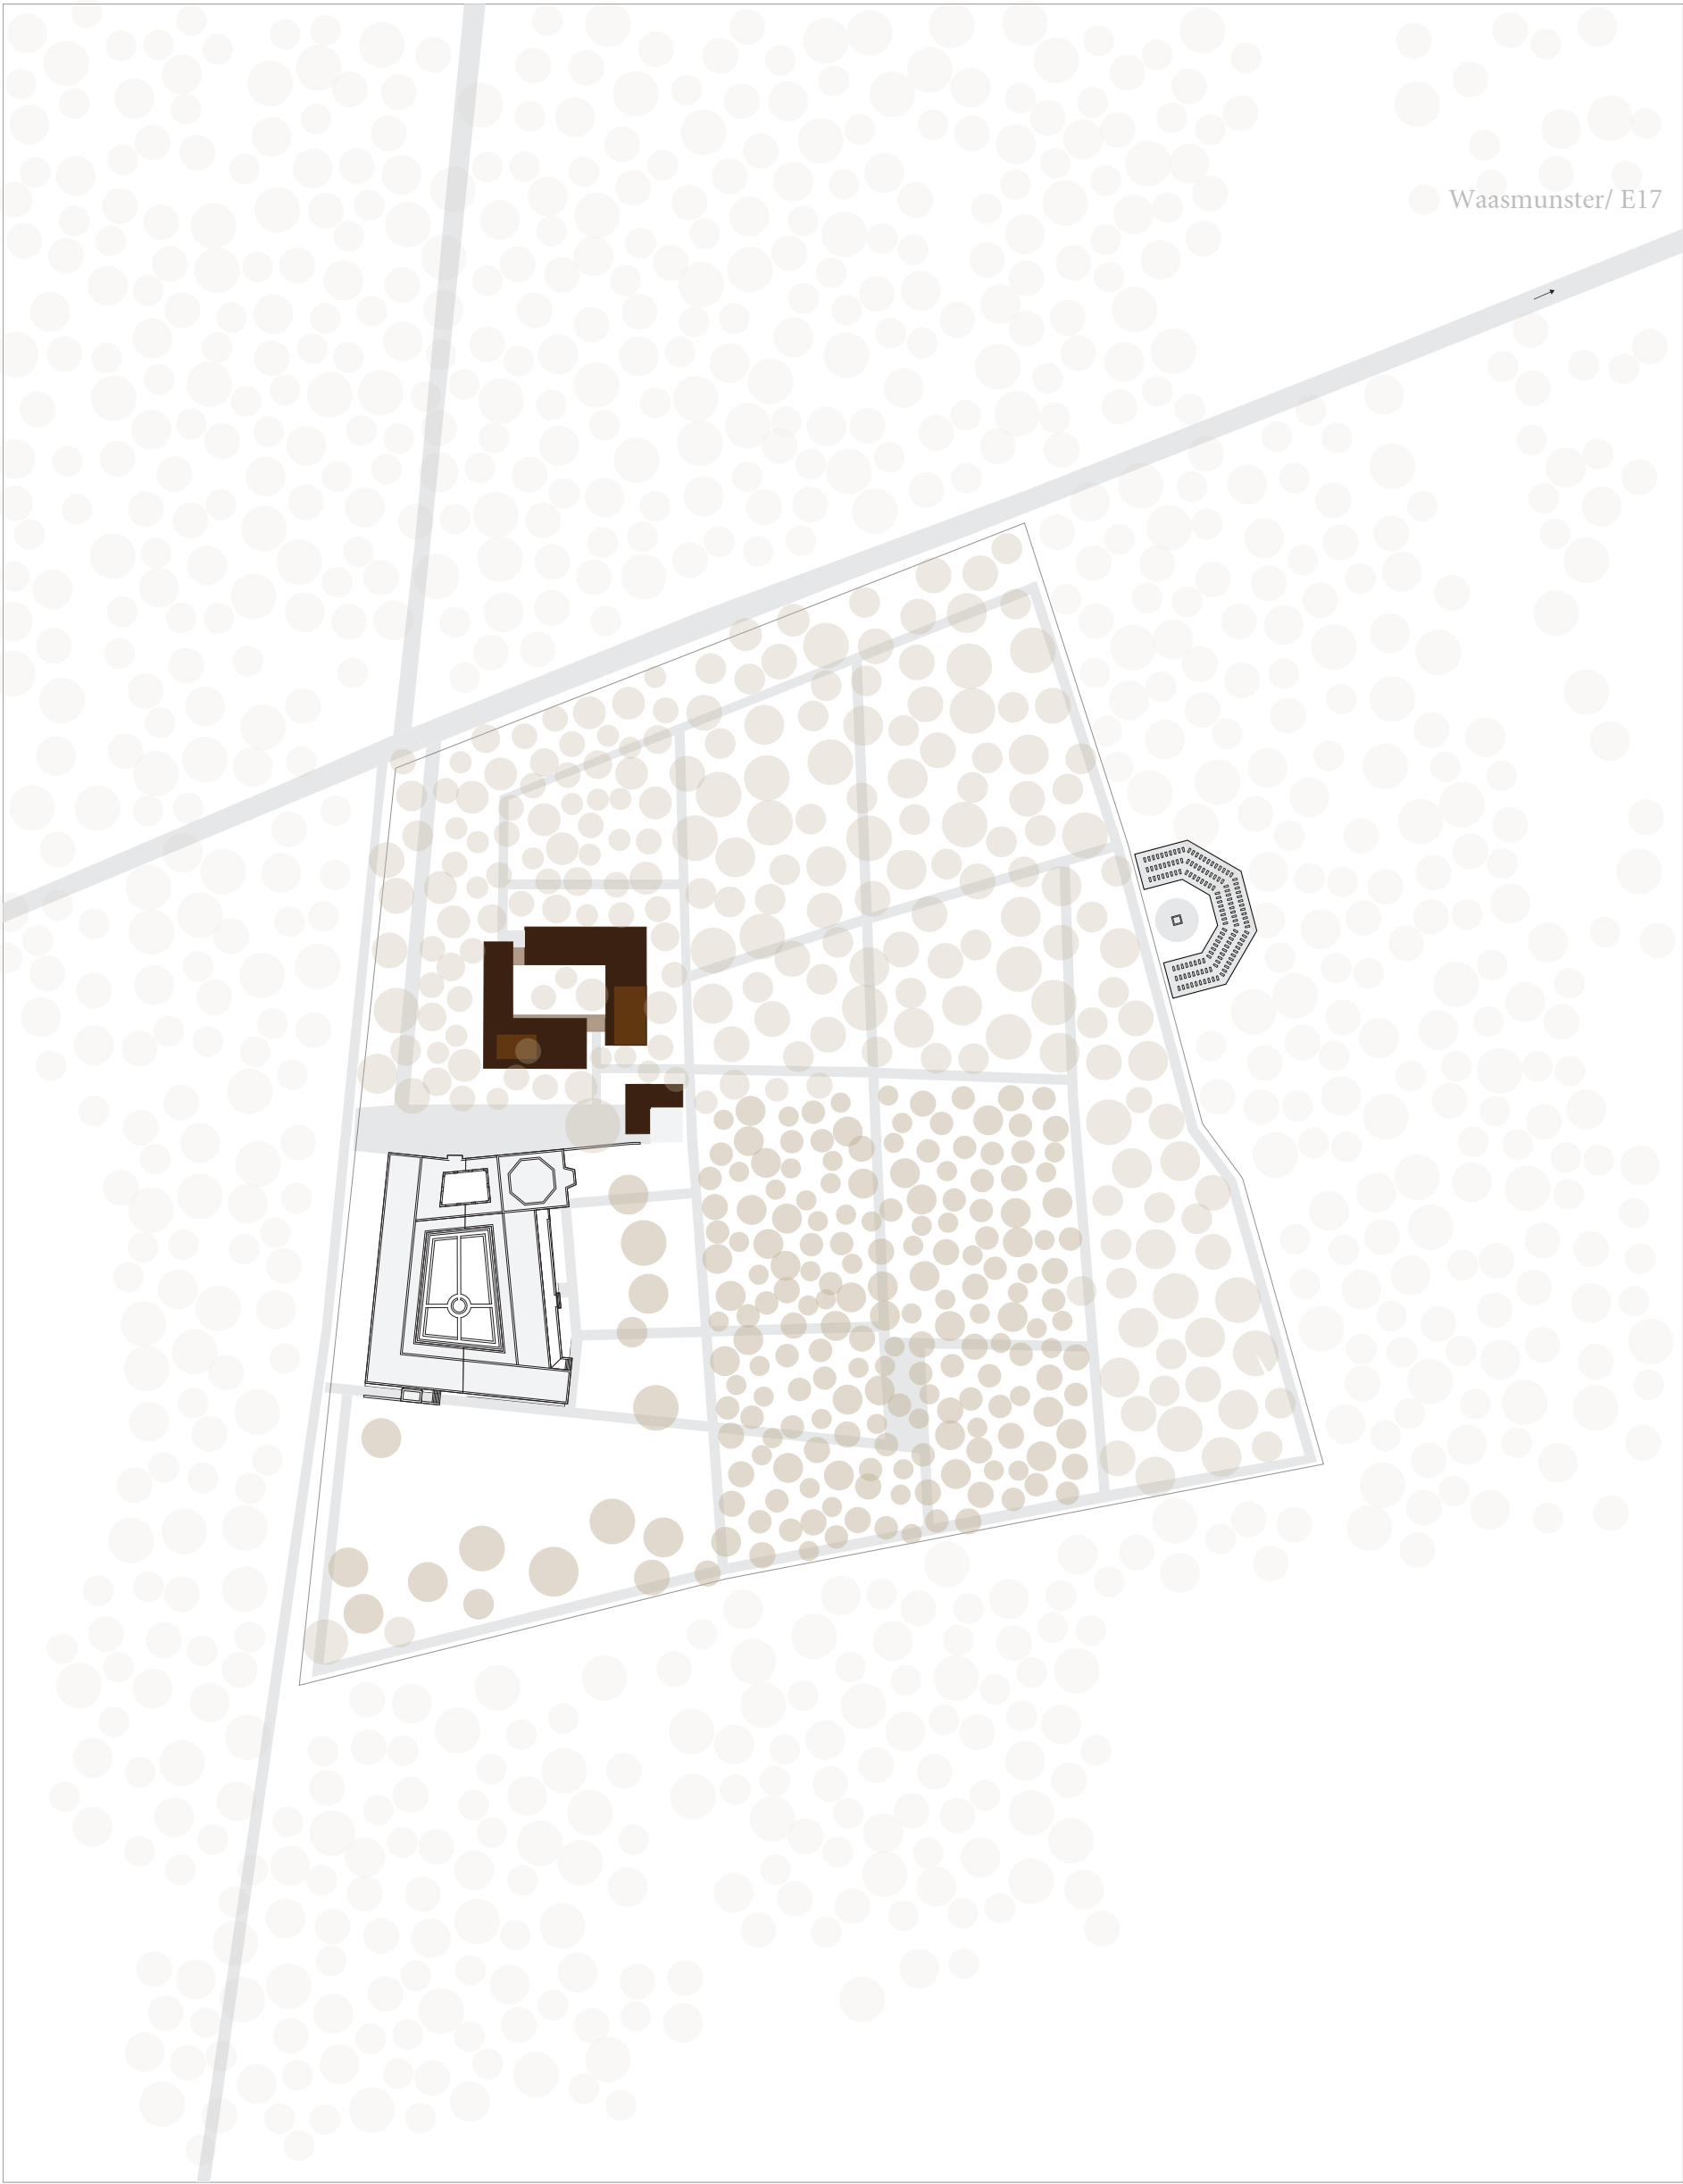


Waasmunster/ E17

Siteplan 1:1000




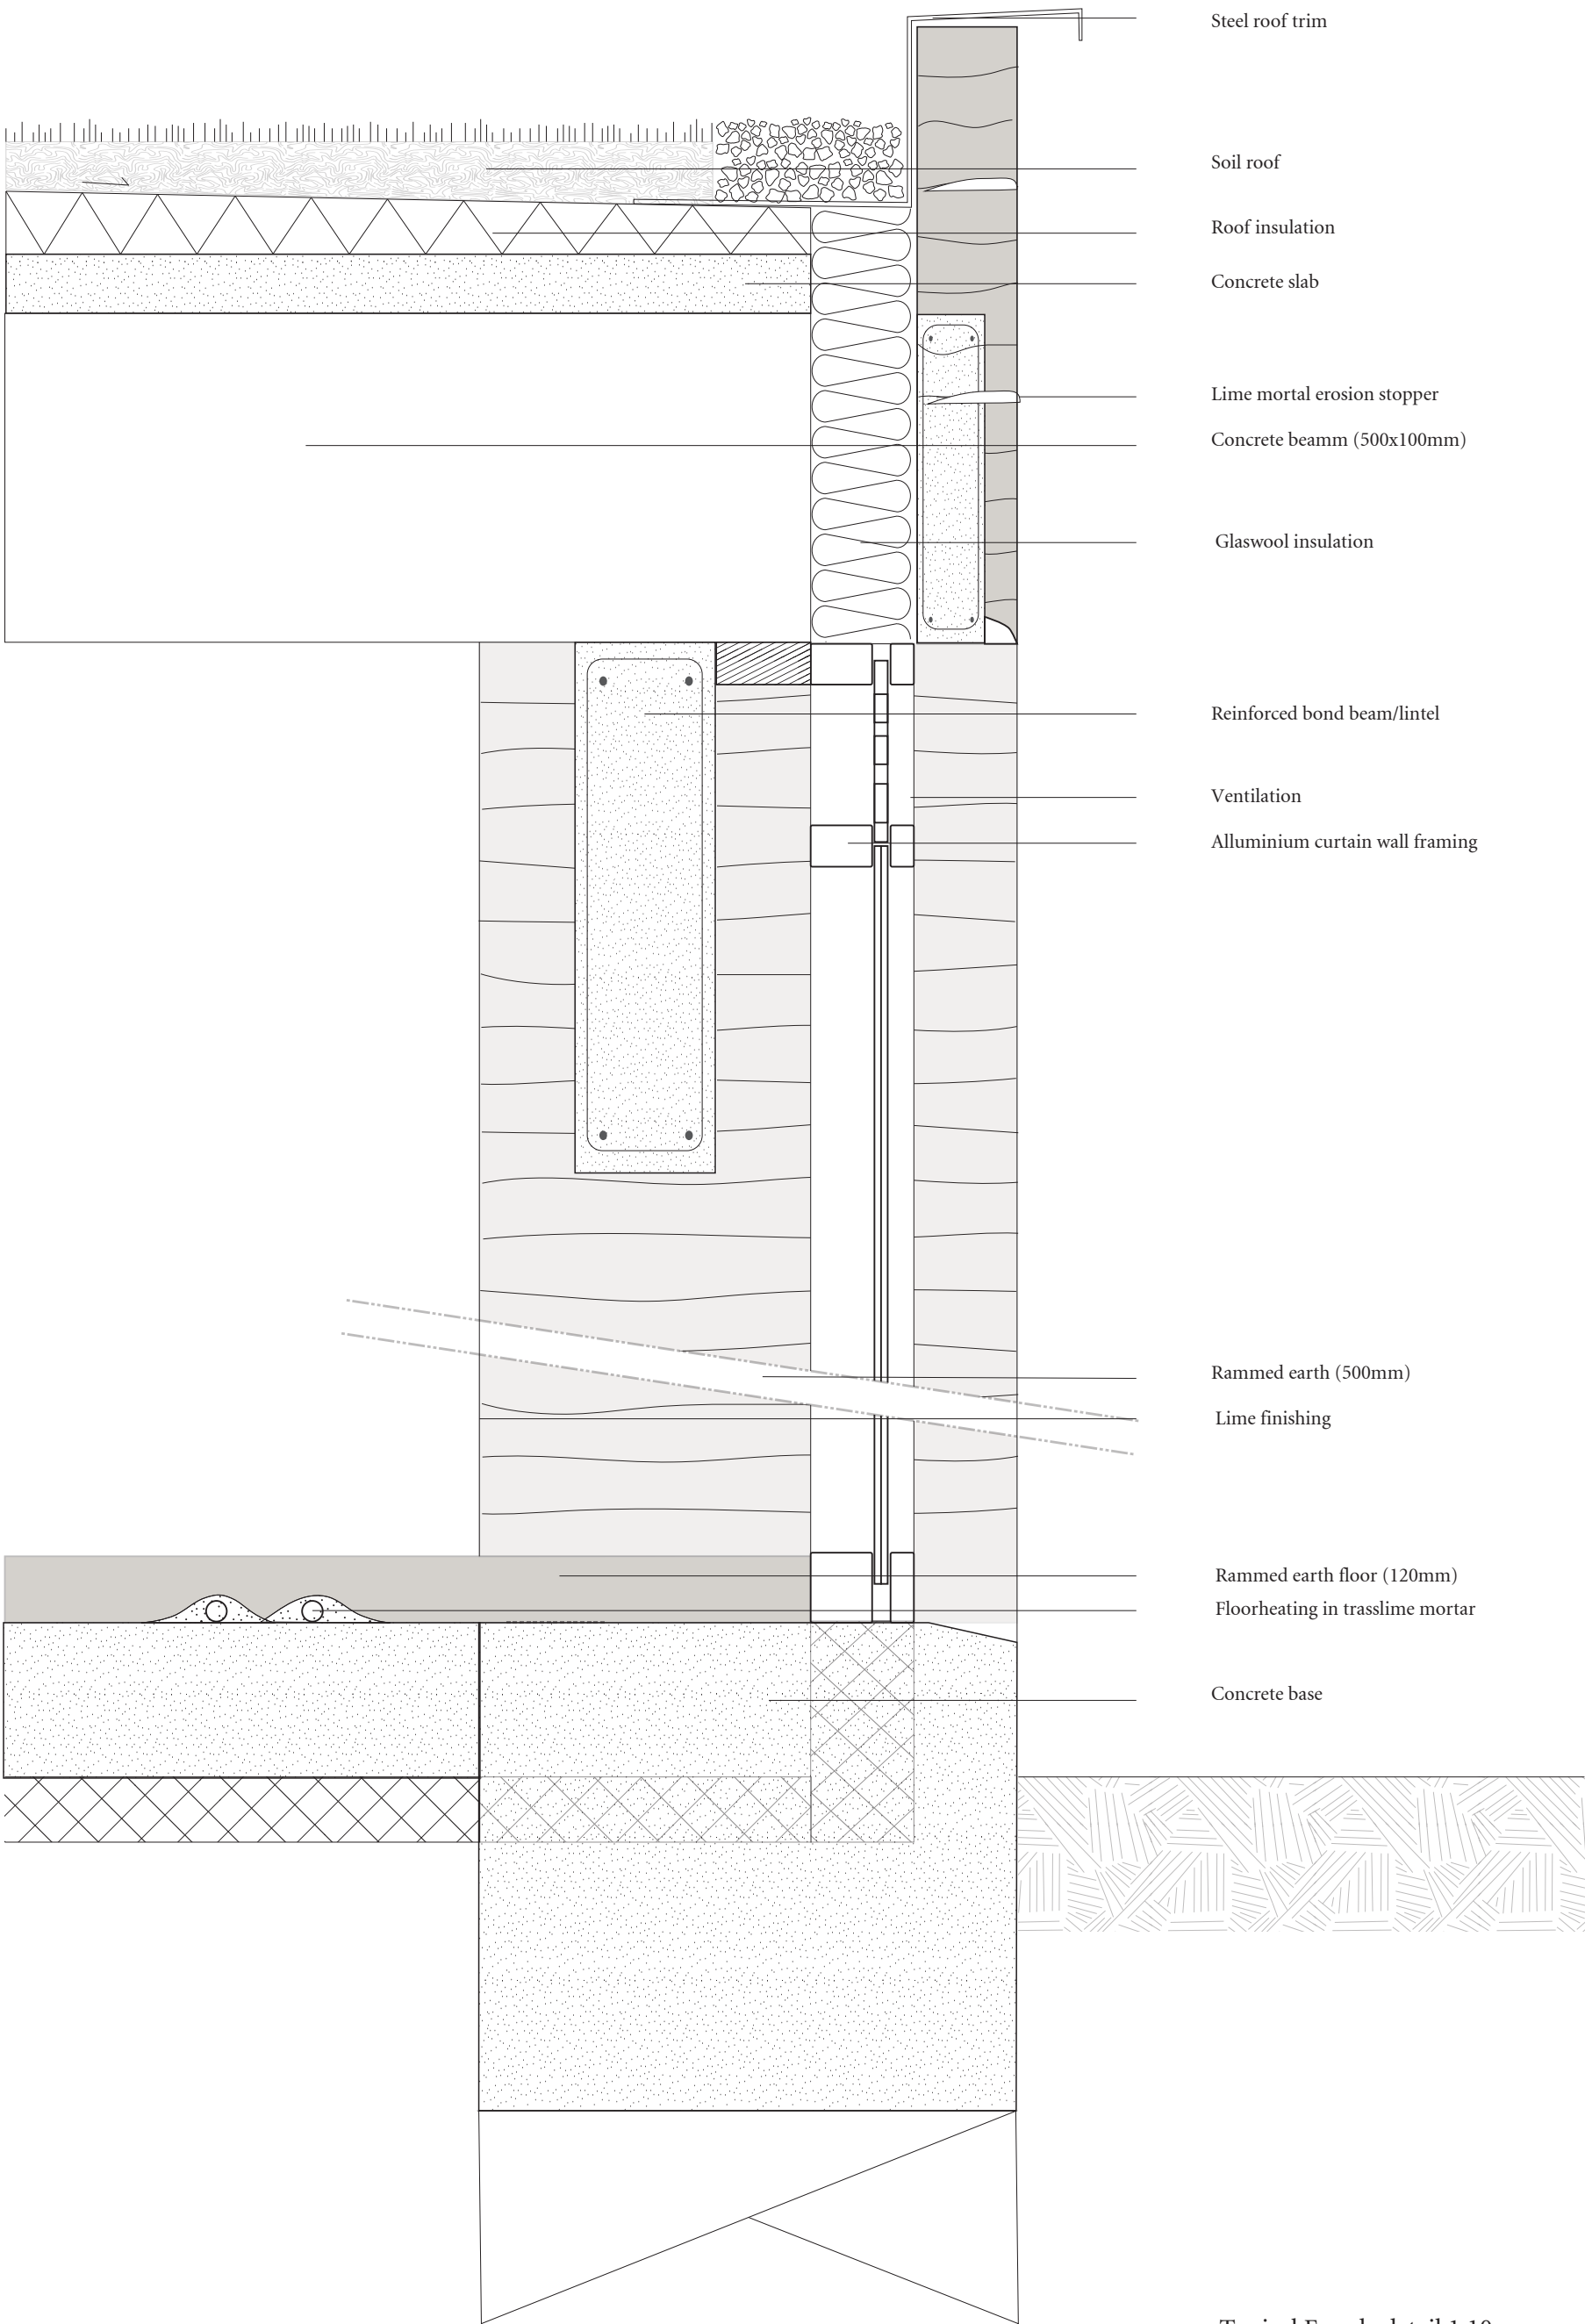


Typical Facade detail 1:10

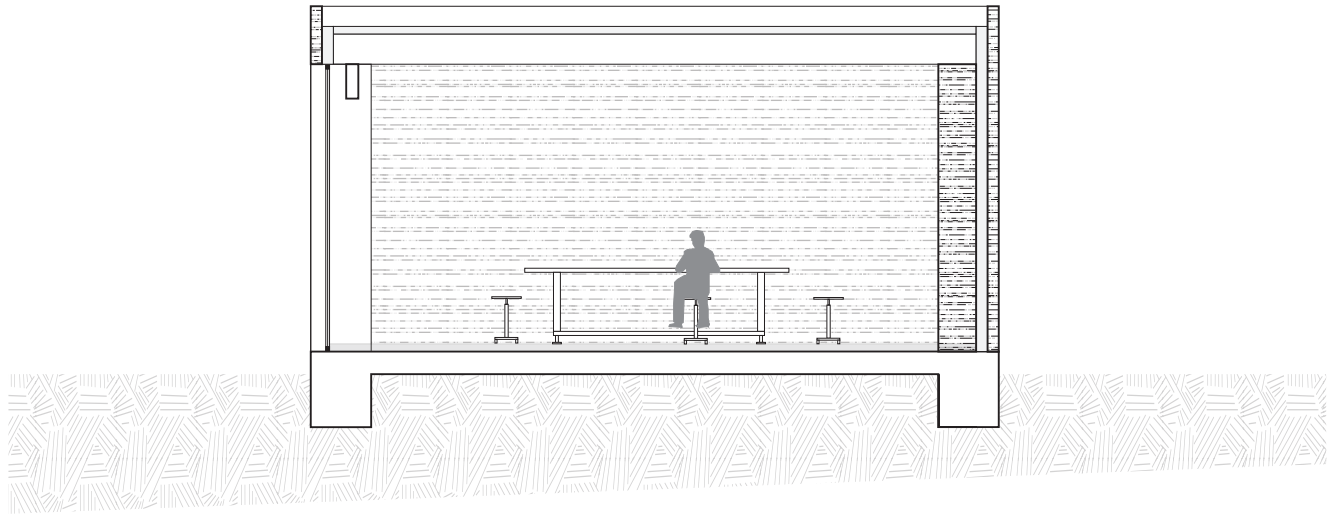



Section AA' 1:100

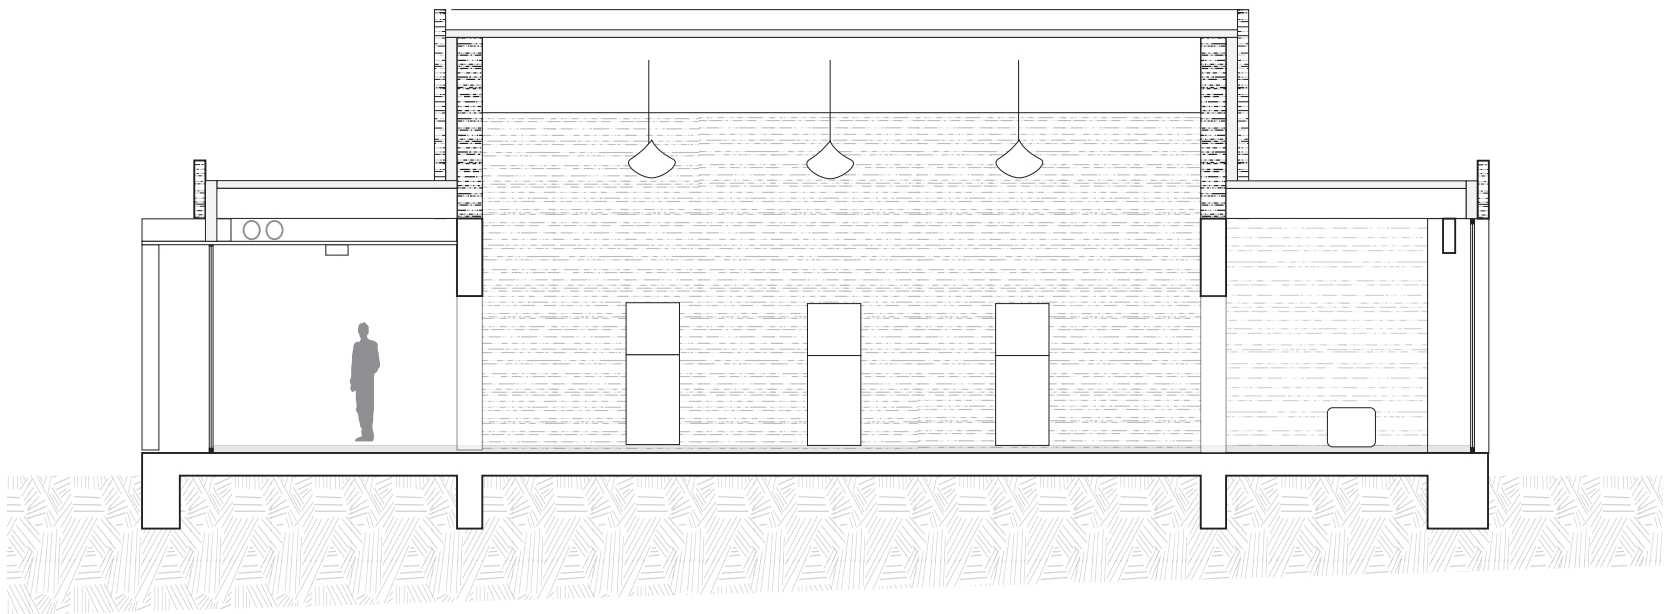

Section BB' 1:100

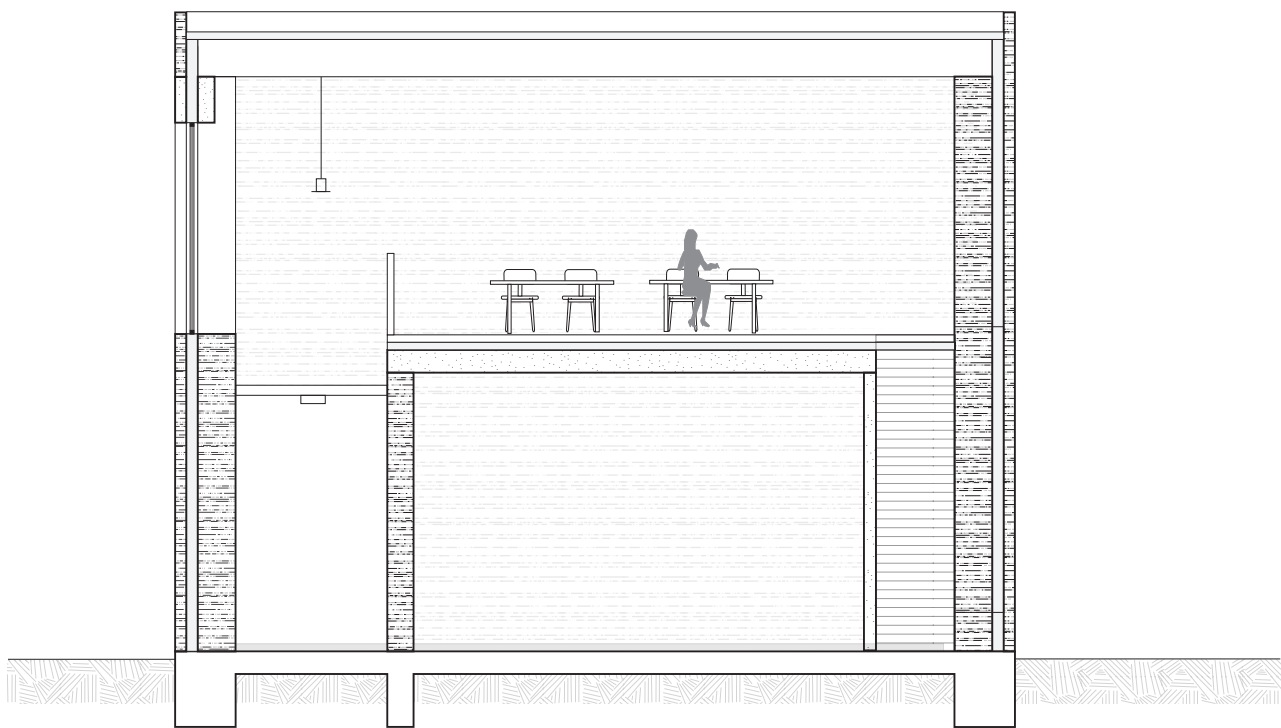


Section CC' 1:100

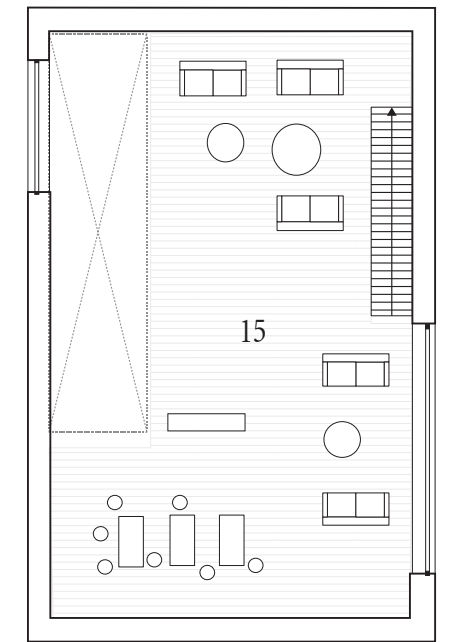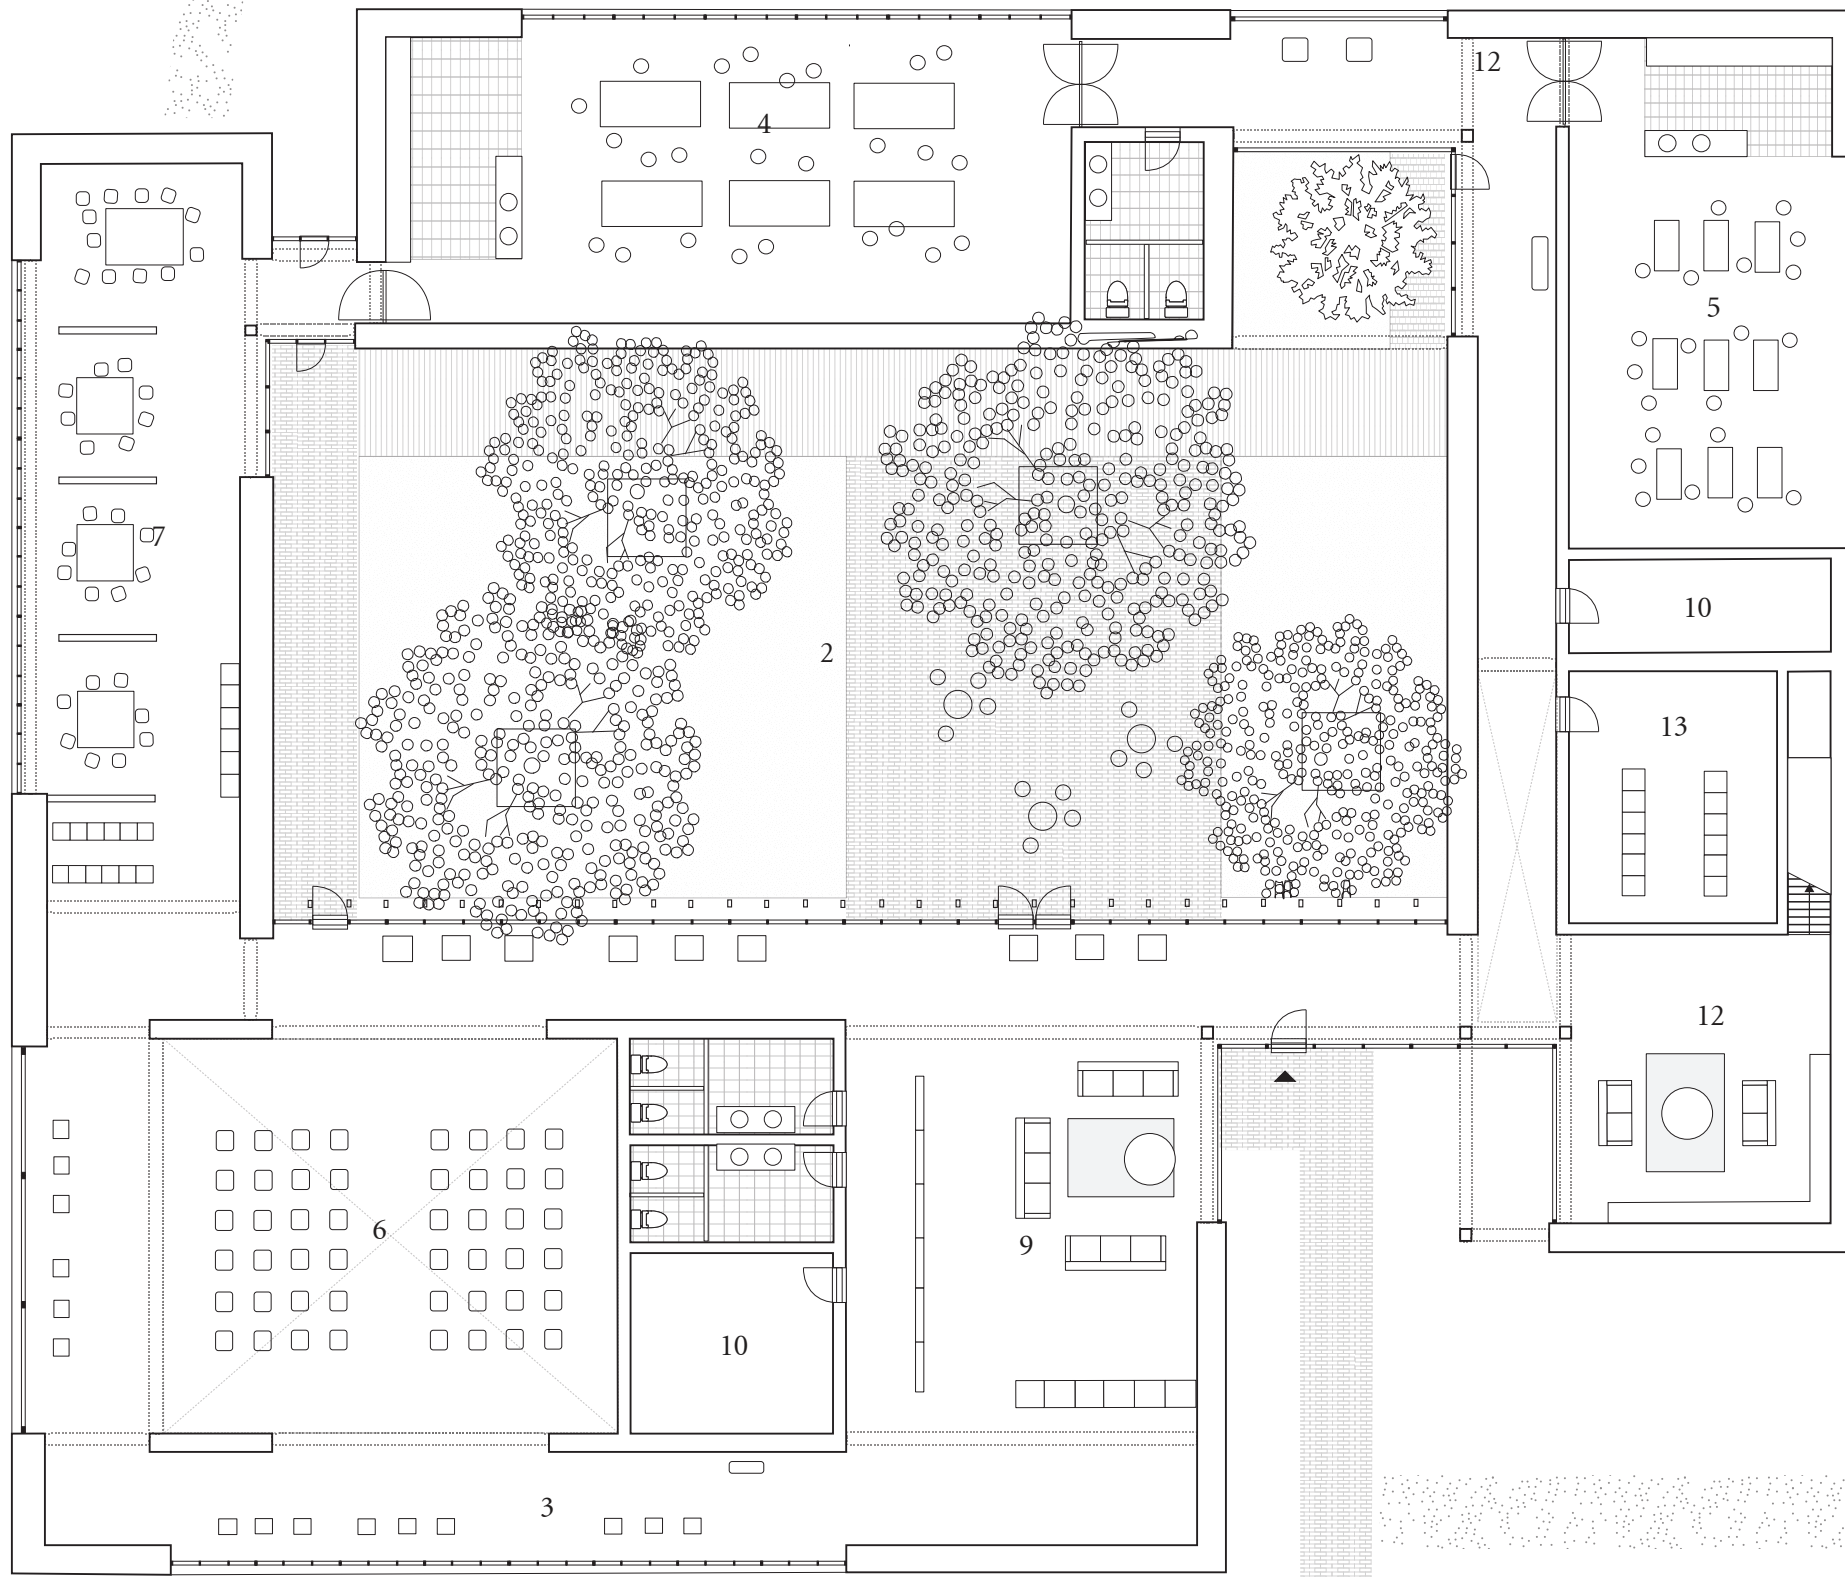


First floor 1:200

- 1 Forecourt
- 2 Innercourt
- 3 Exhibition
- 4 Atelier
- 5 Handcrafting
- 6 Instruction room
- 7 Meeting rooms
- 8 Restaurant
- 9 Lobby
- 10 Mechanical space
- 11 Garderobe
- 12 Workshop entree
- 13 Storage
- 14 Outdoor terrace
- 15 Reading room
- 16 Waiting room
- 17 Kitchen

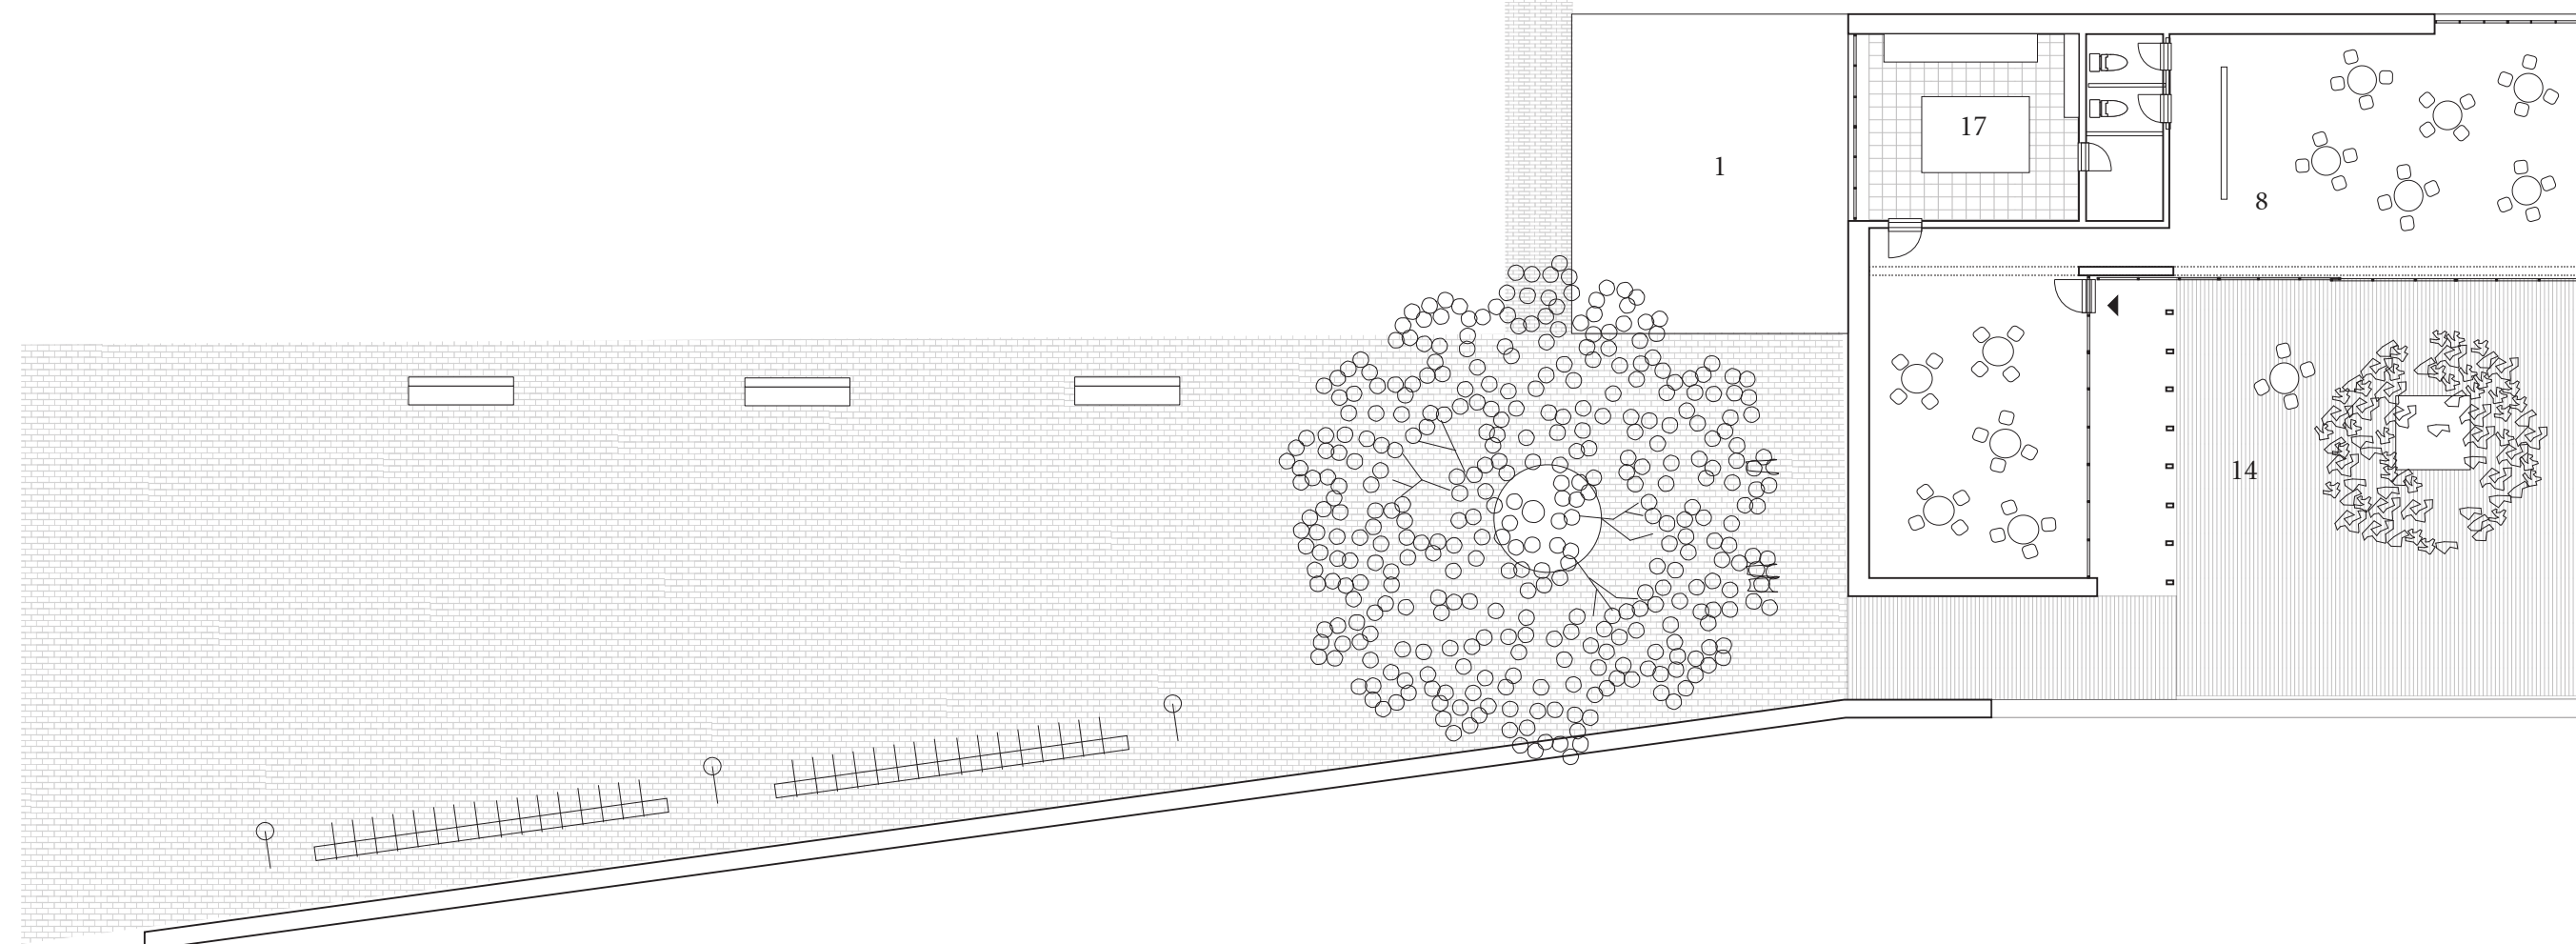

Groundfloor 1:200



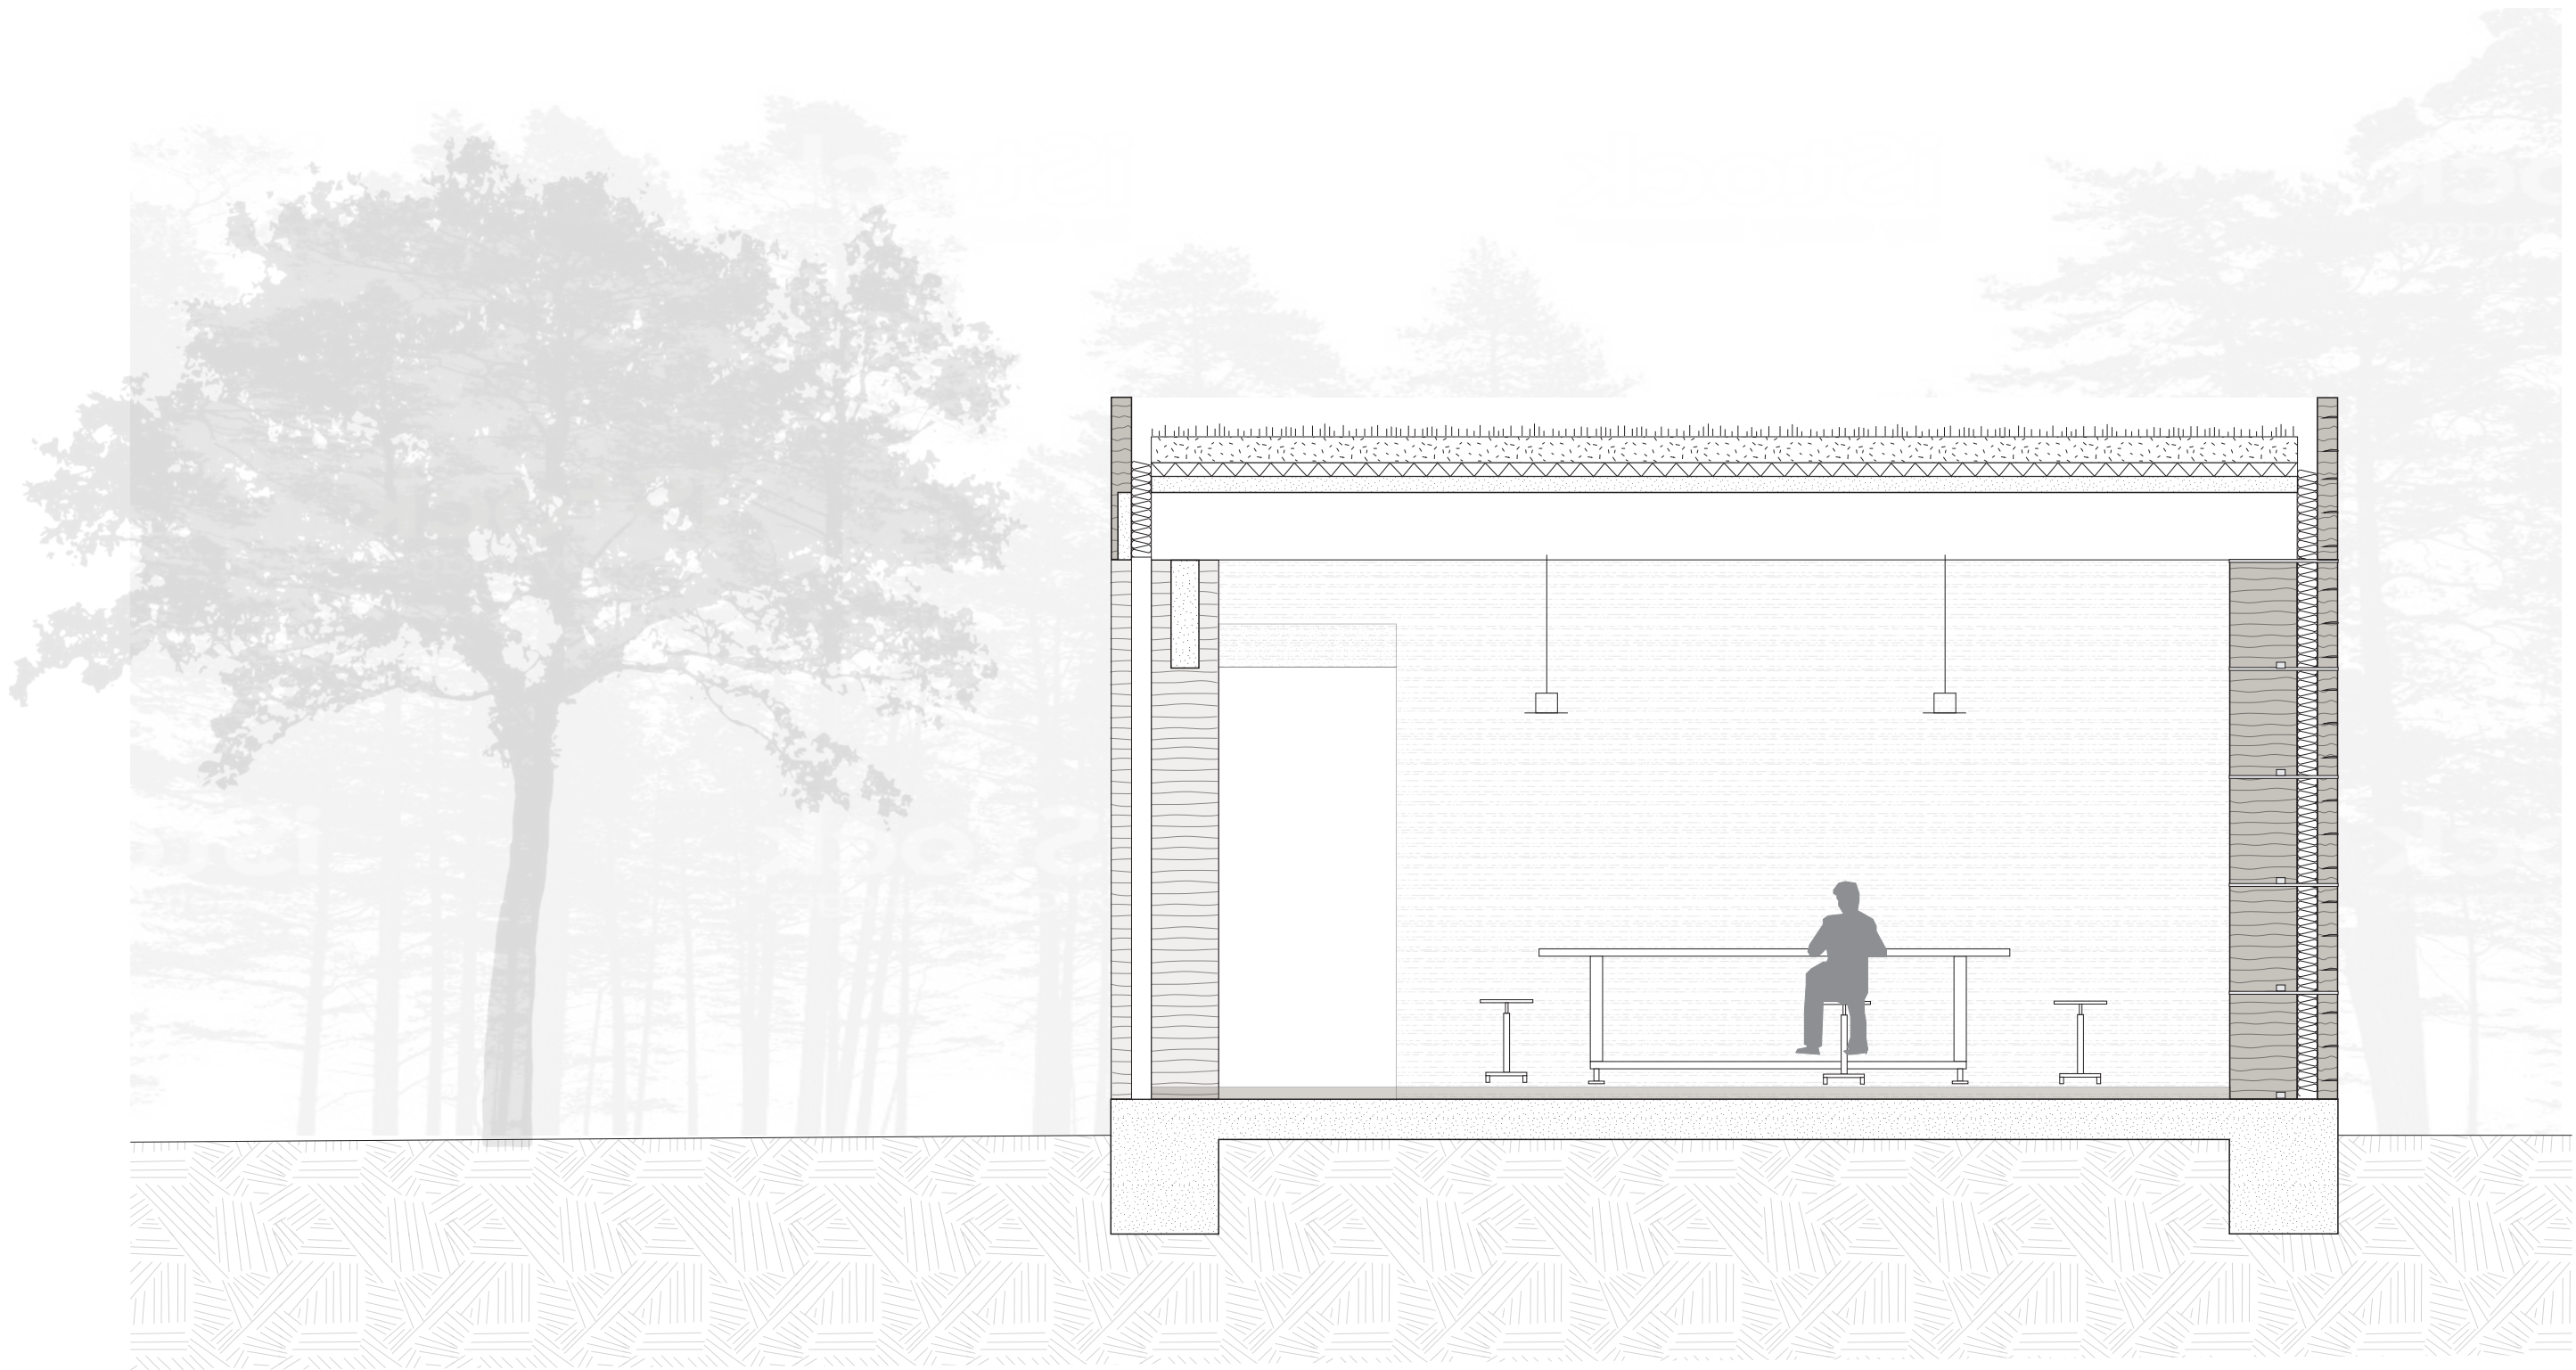

Typical section 1 :50