








Ground Floor Plan
Sc 1:600


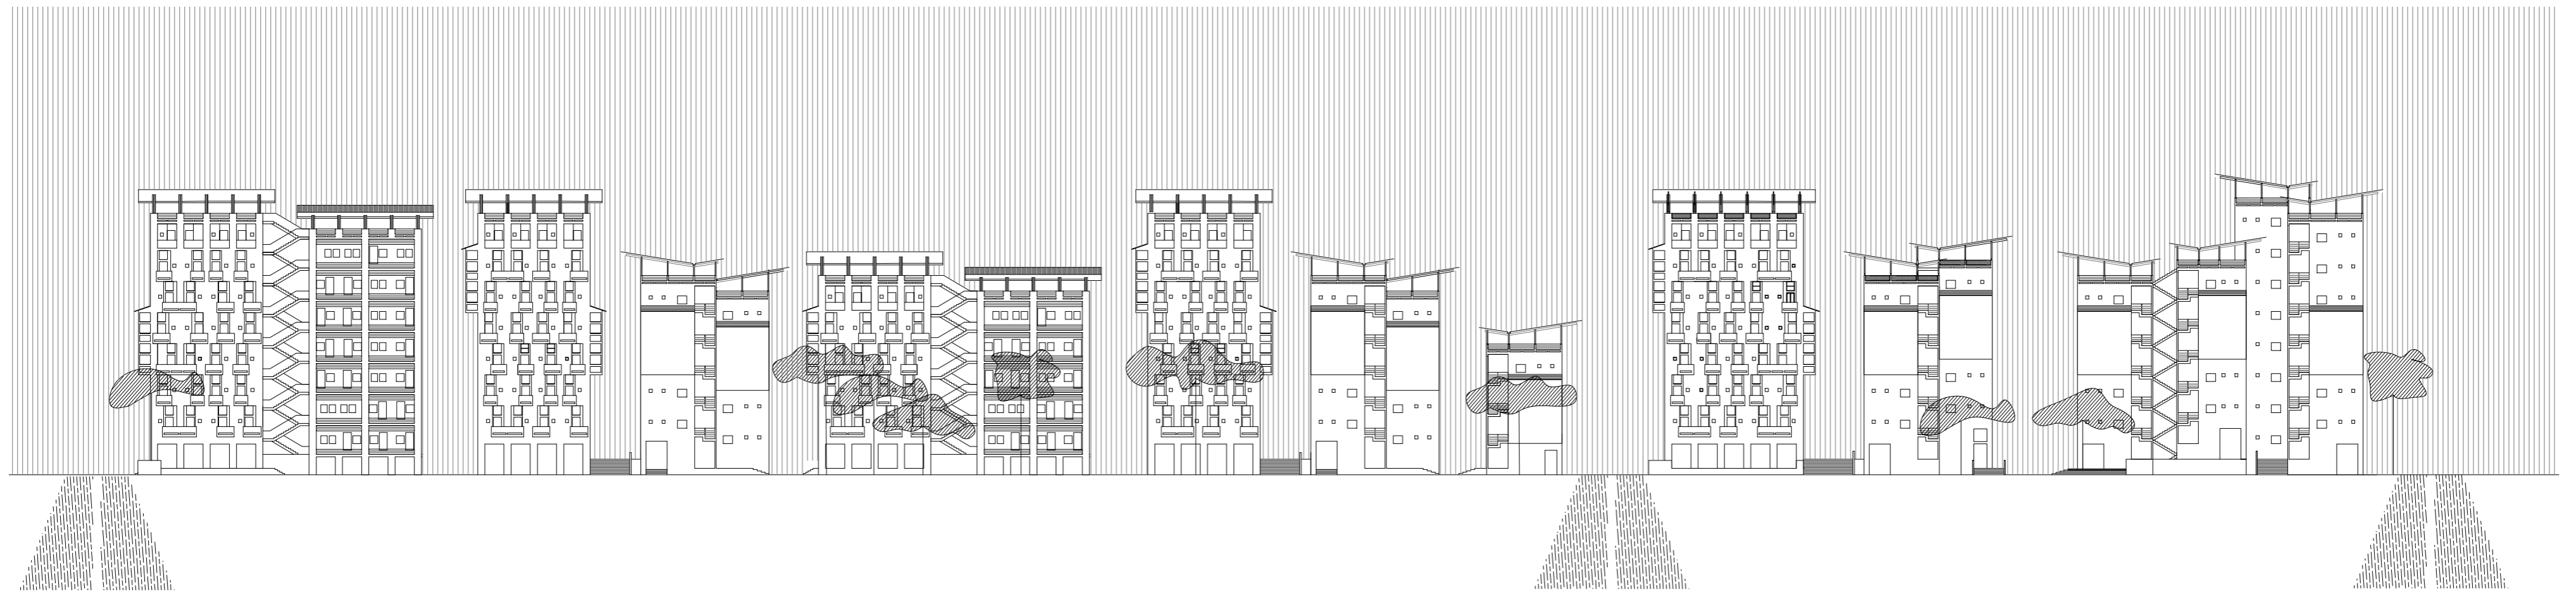


Street Profile
Sc 1:600


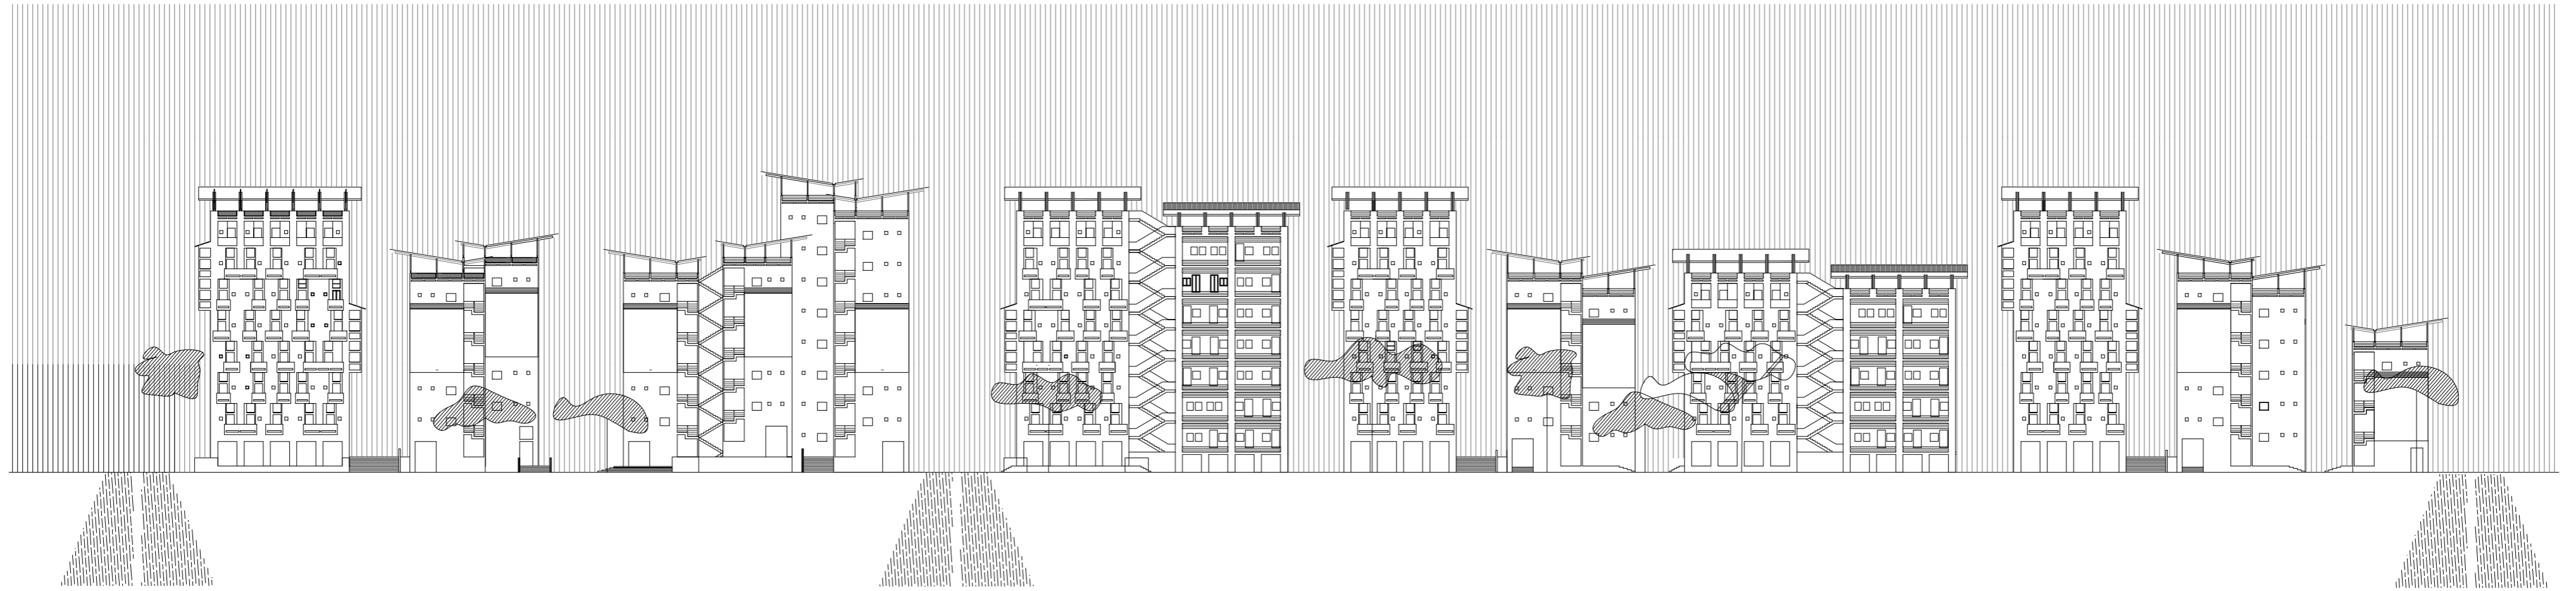


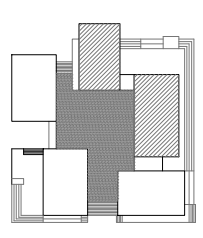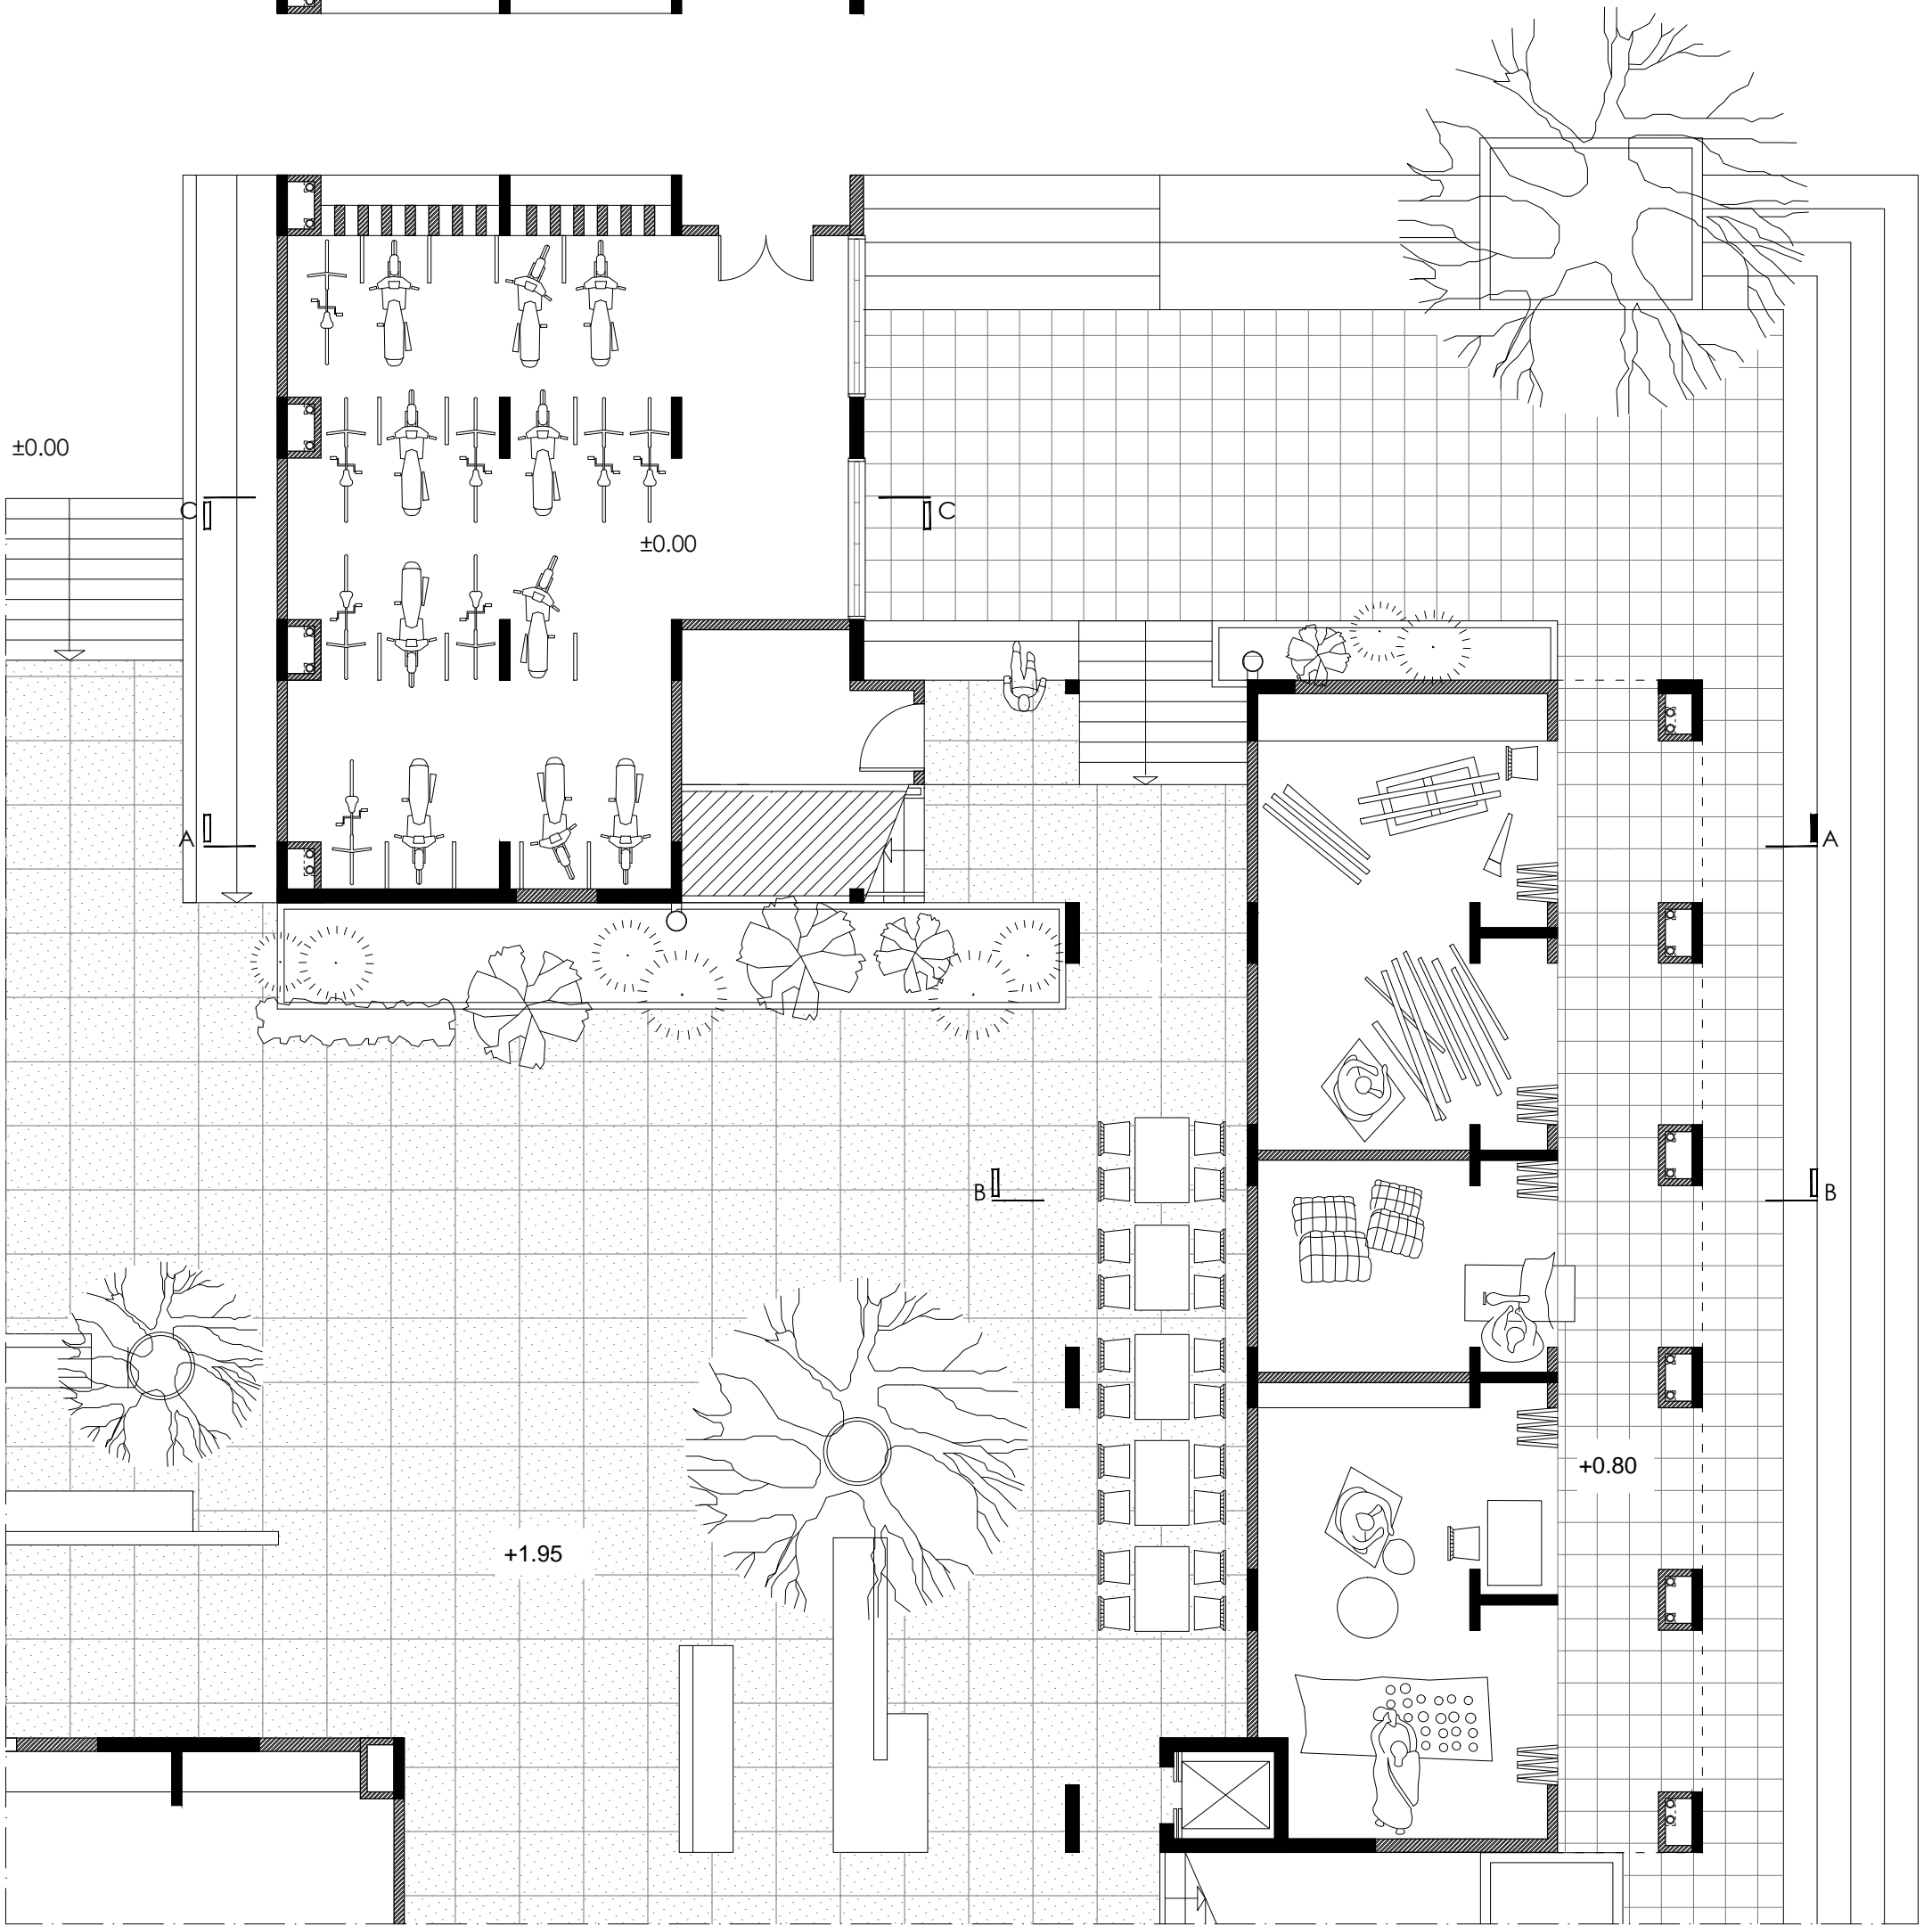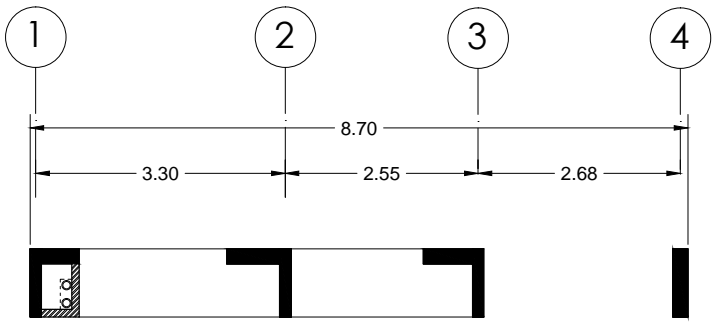



Ground Floor Plan
Sc 1:100

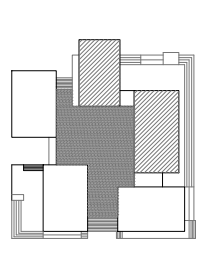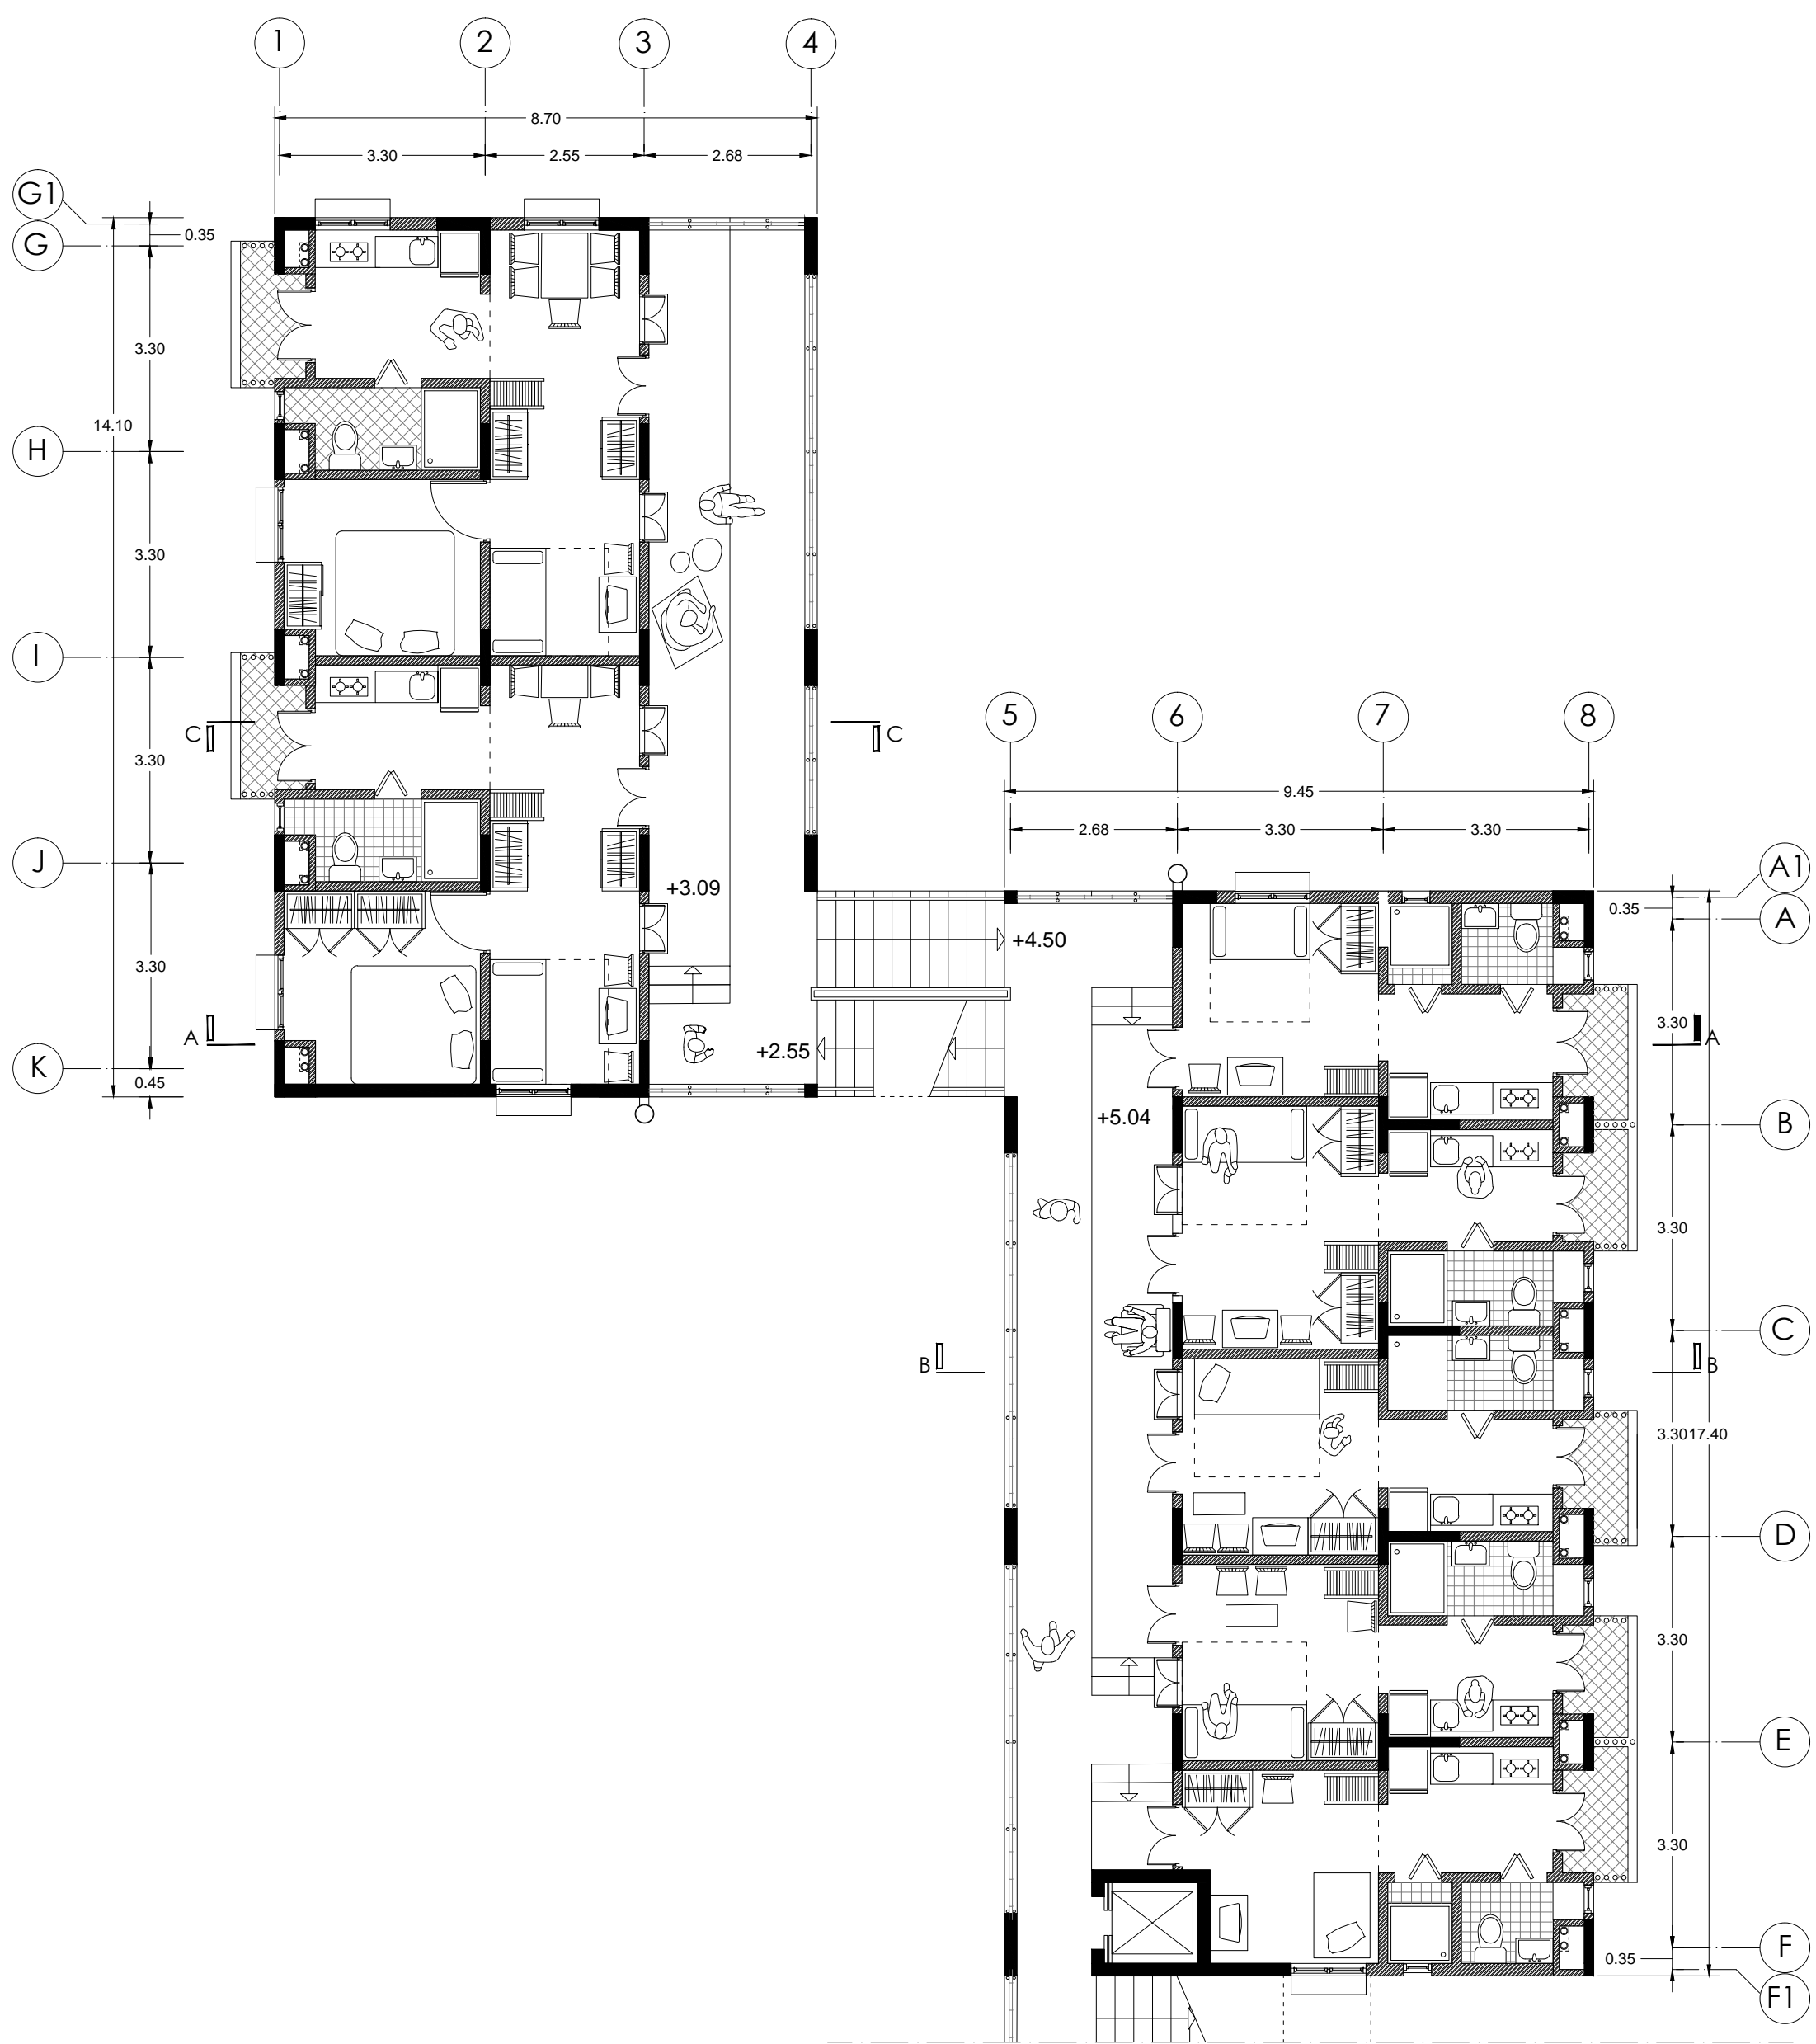



First Floor Plan
Sc 1:100

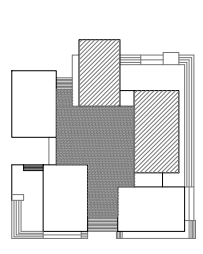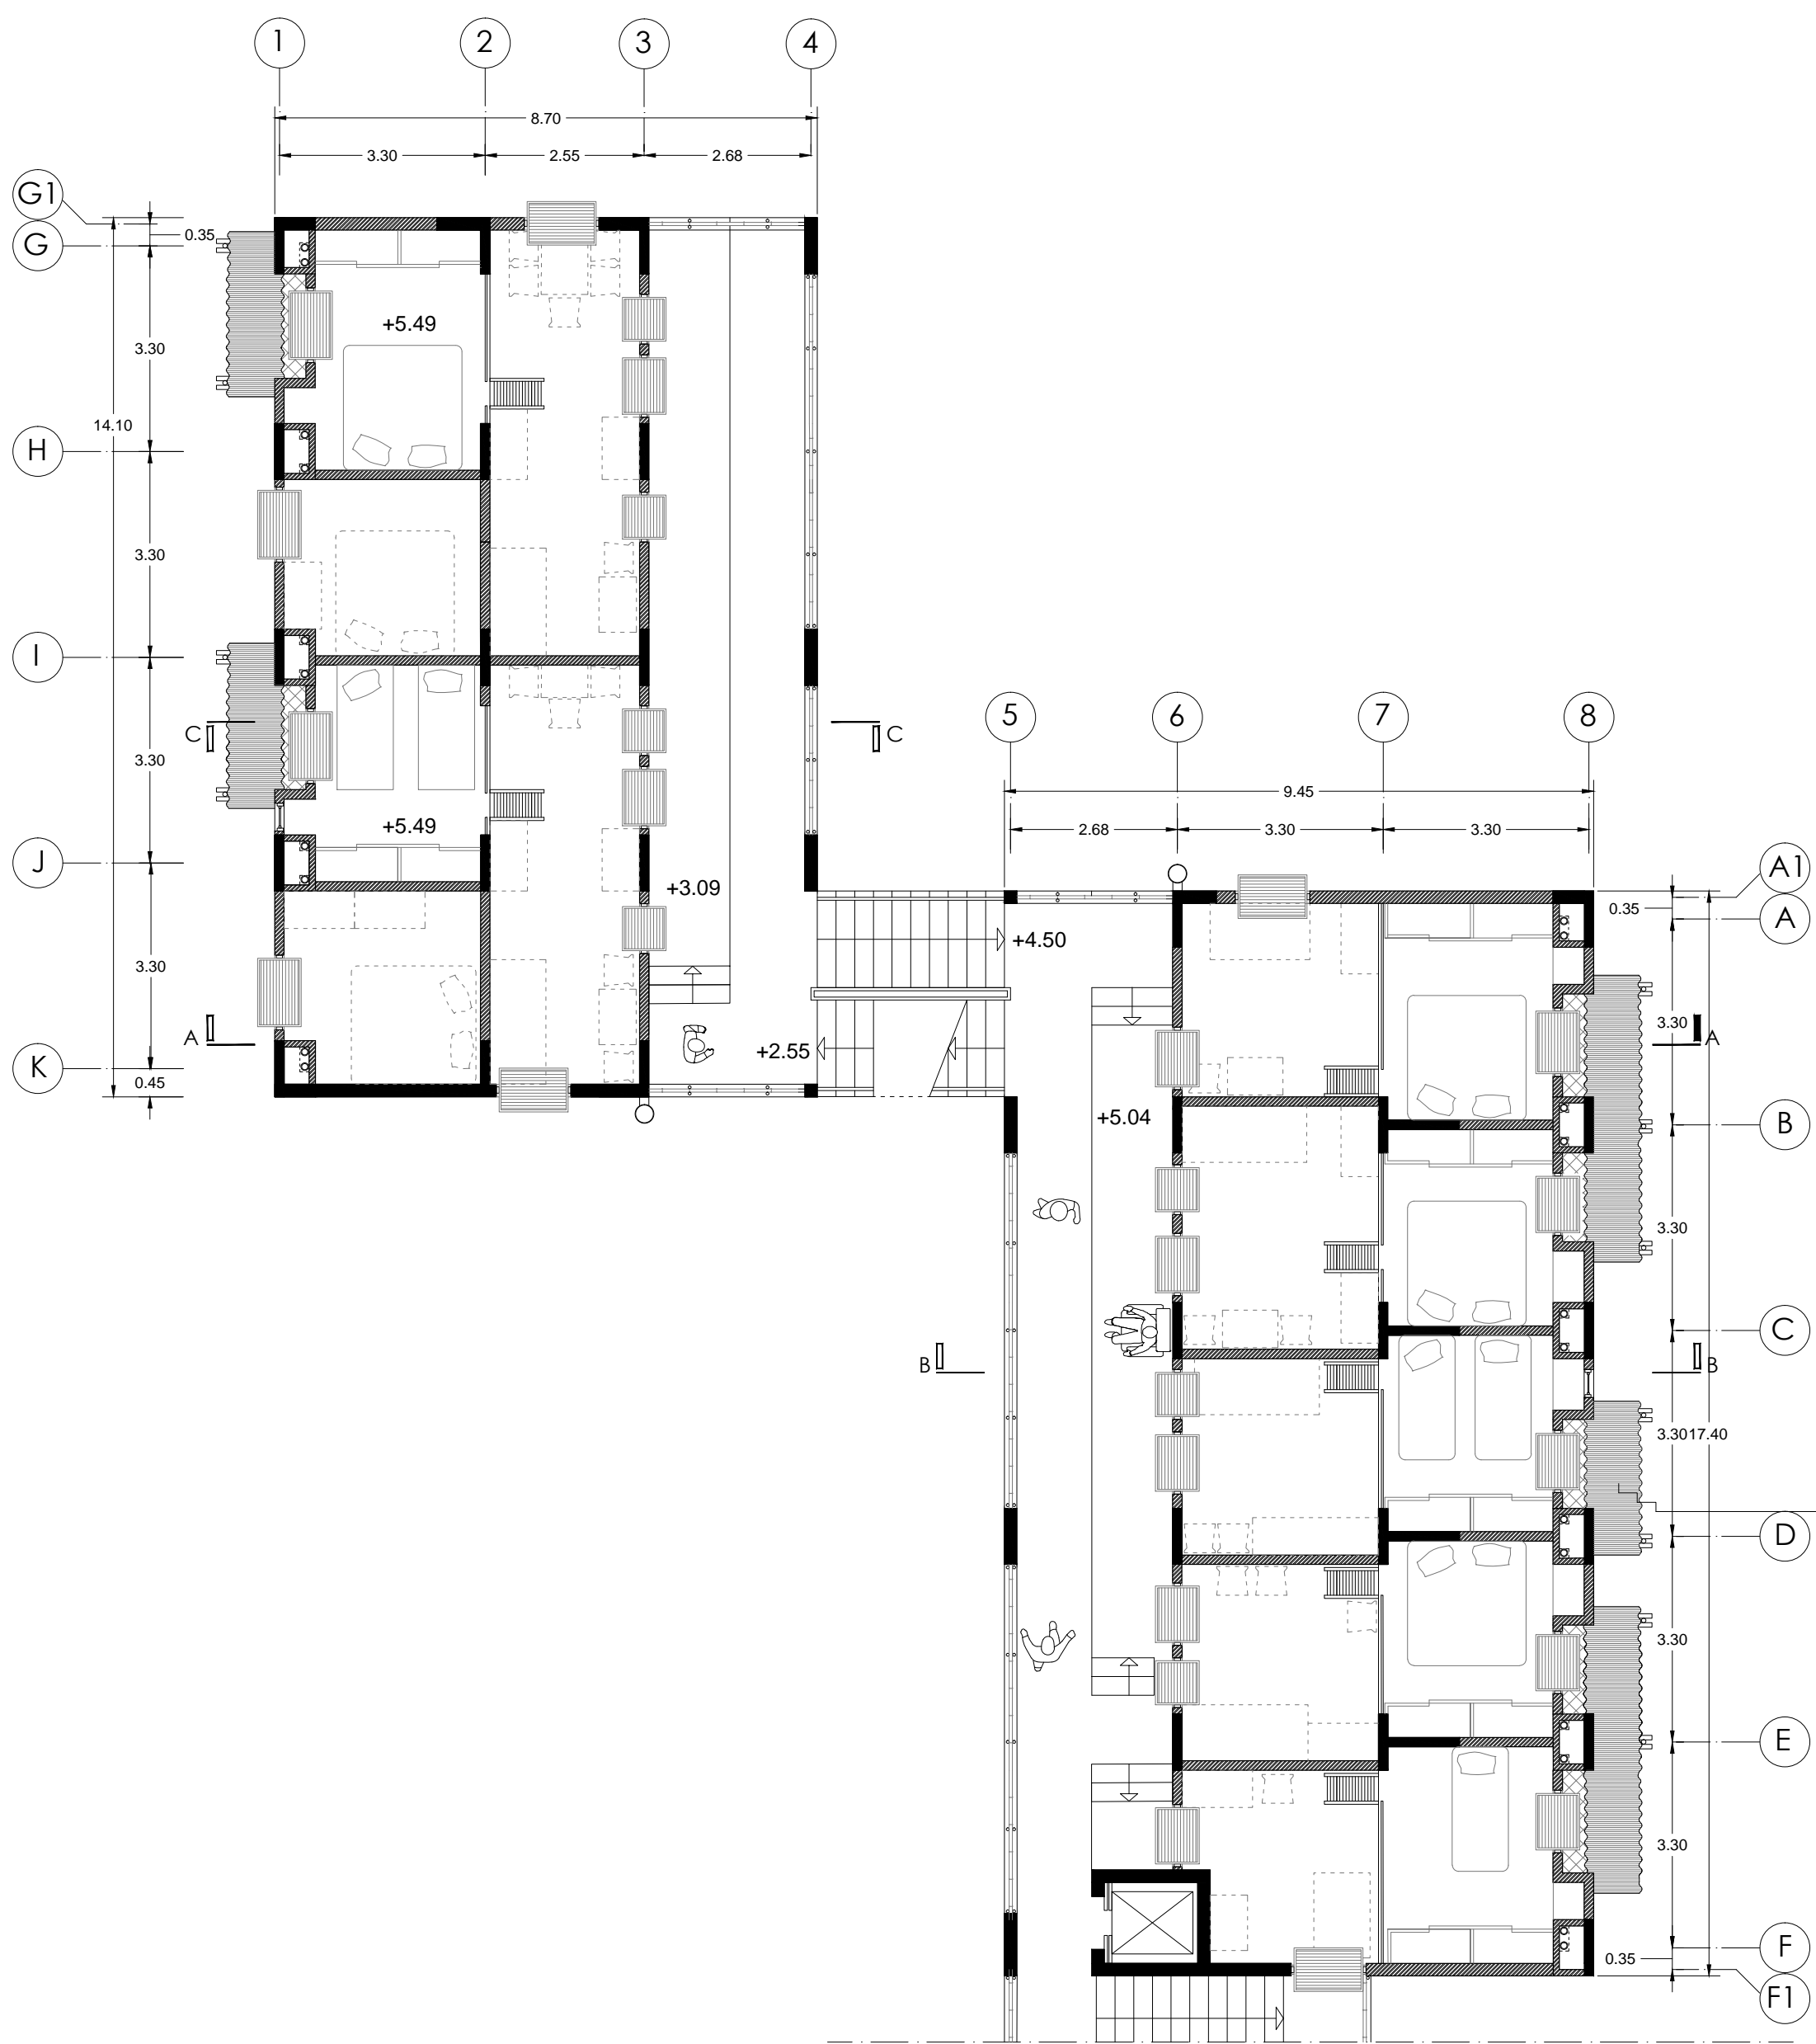



Loft'S Level Floor Plan
Sc 1:100

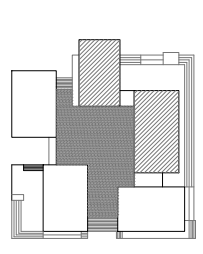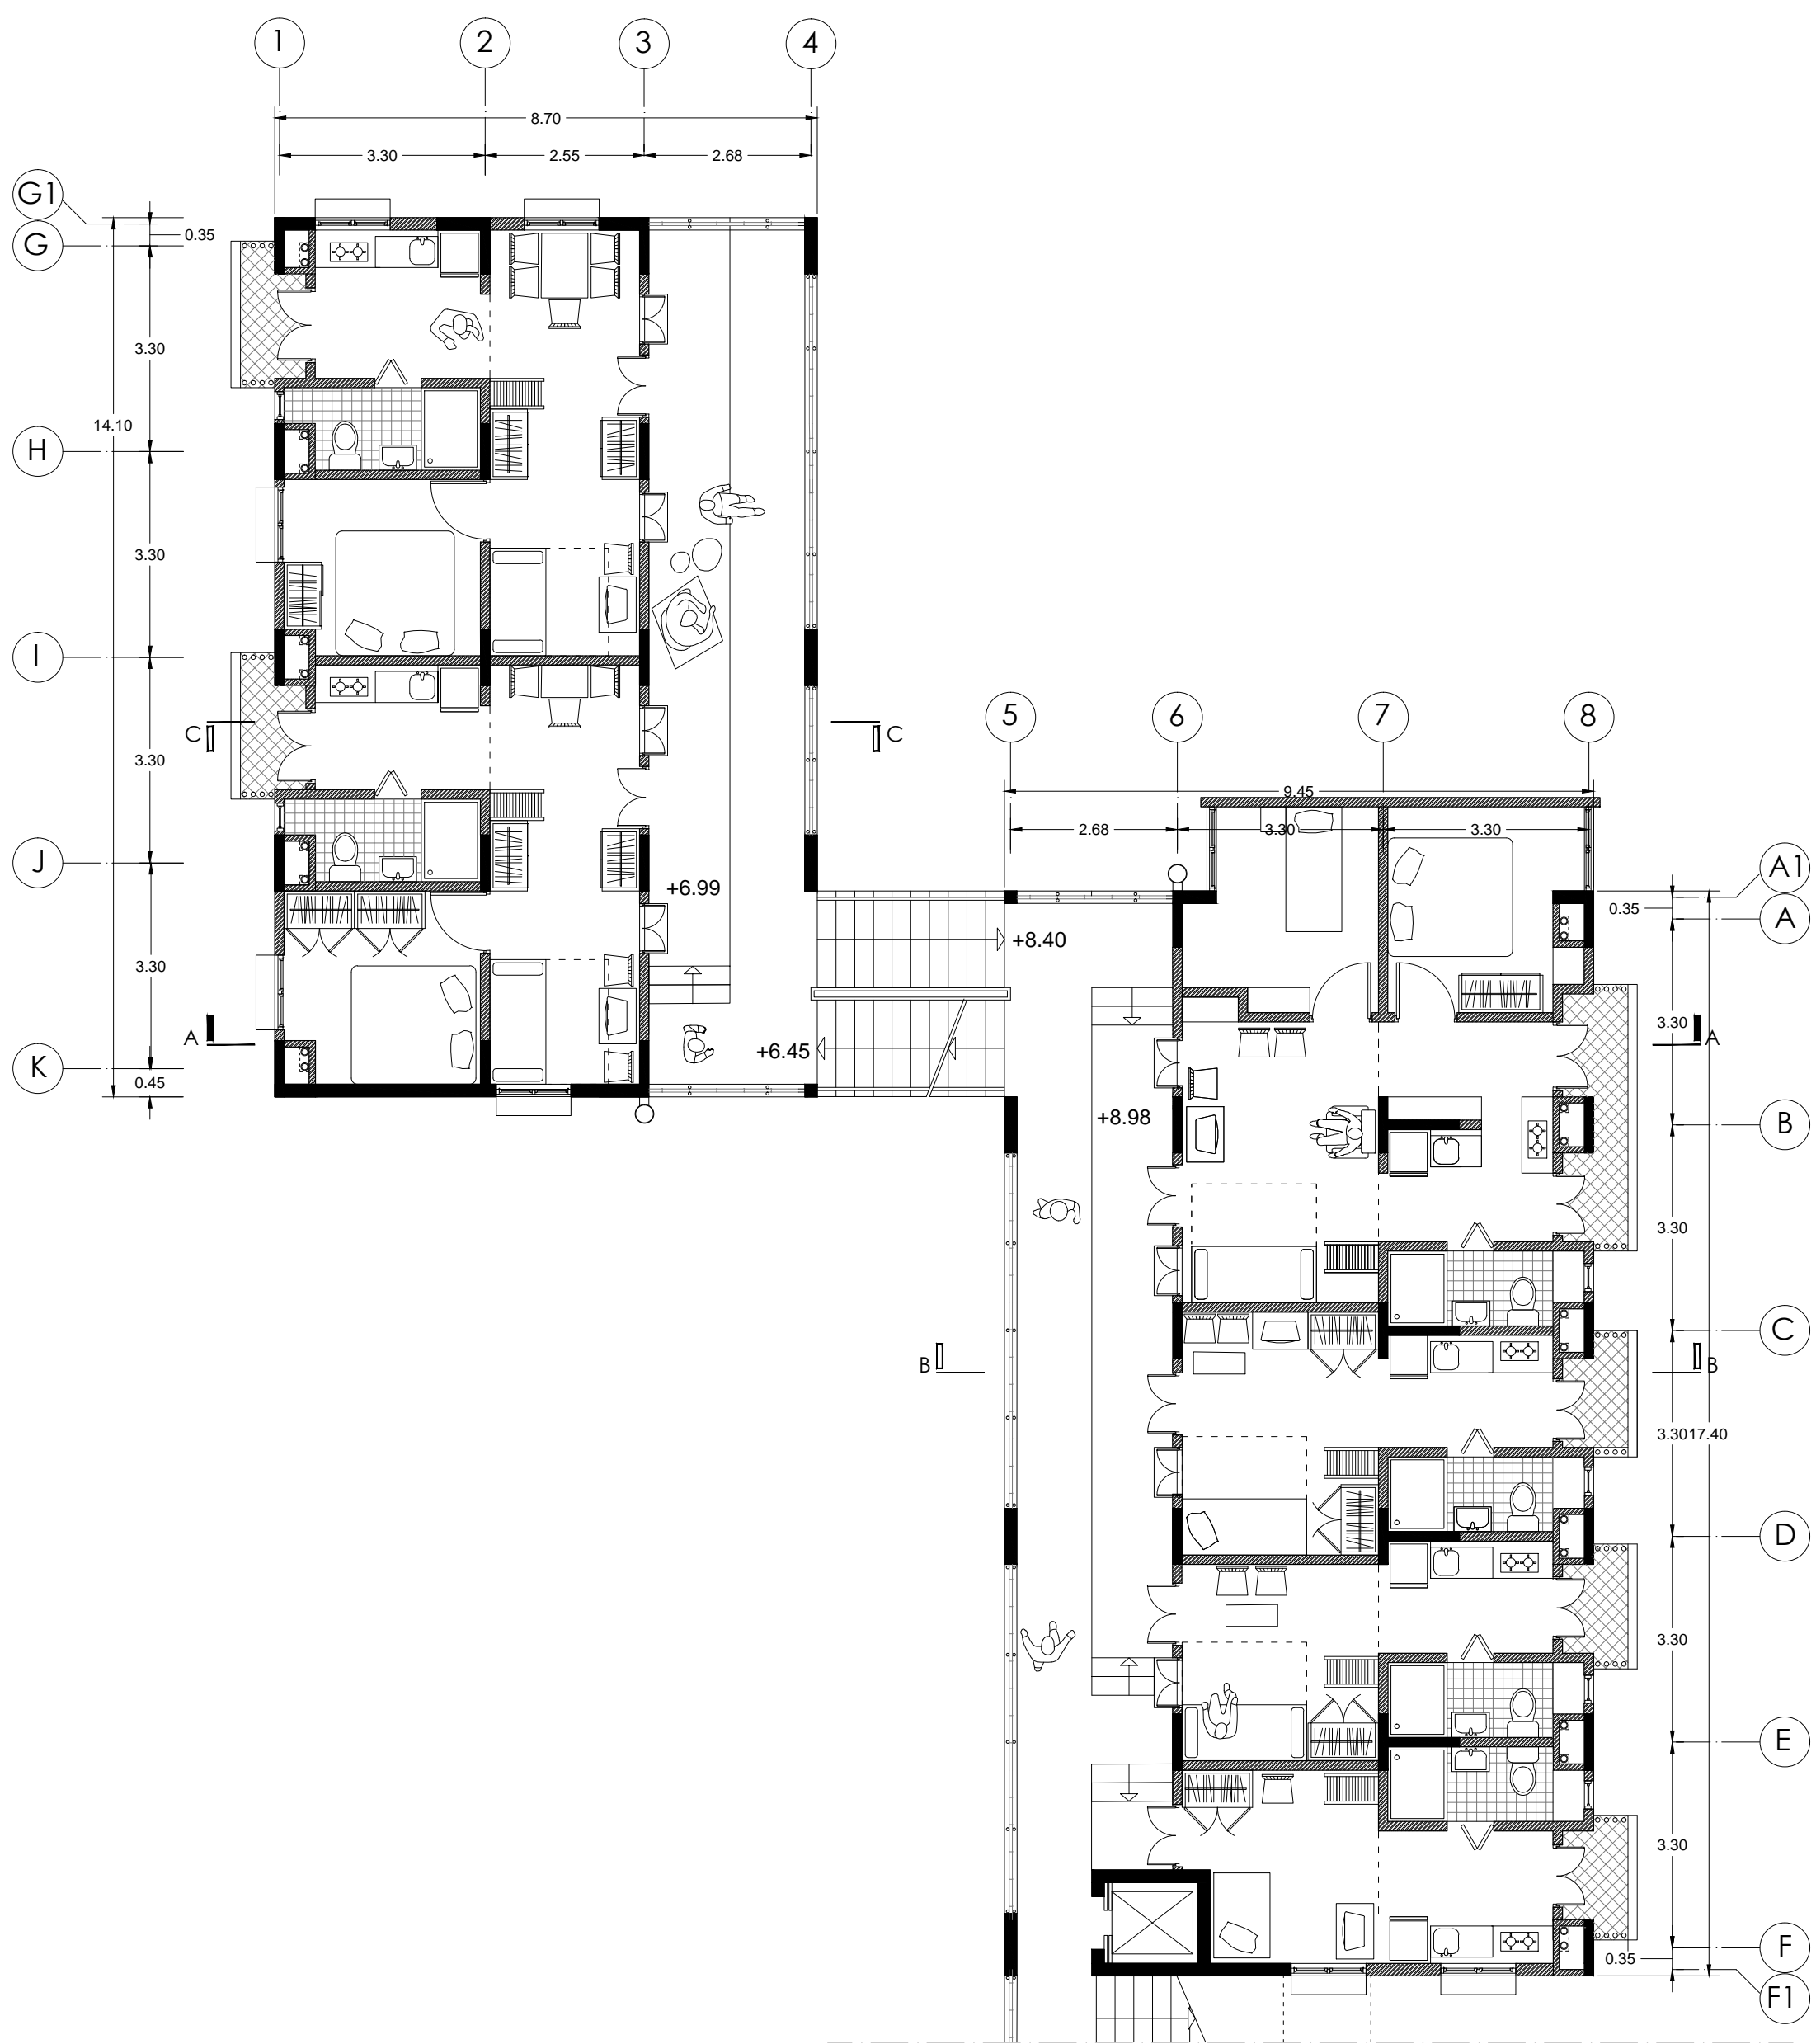



3rd and 4th Level Floor Plan
Sc 1:100

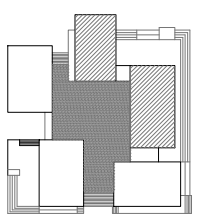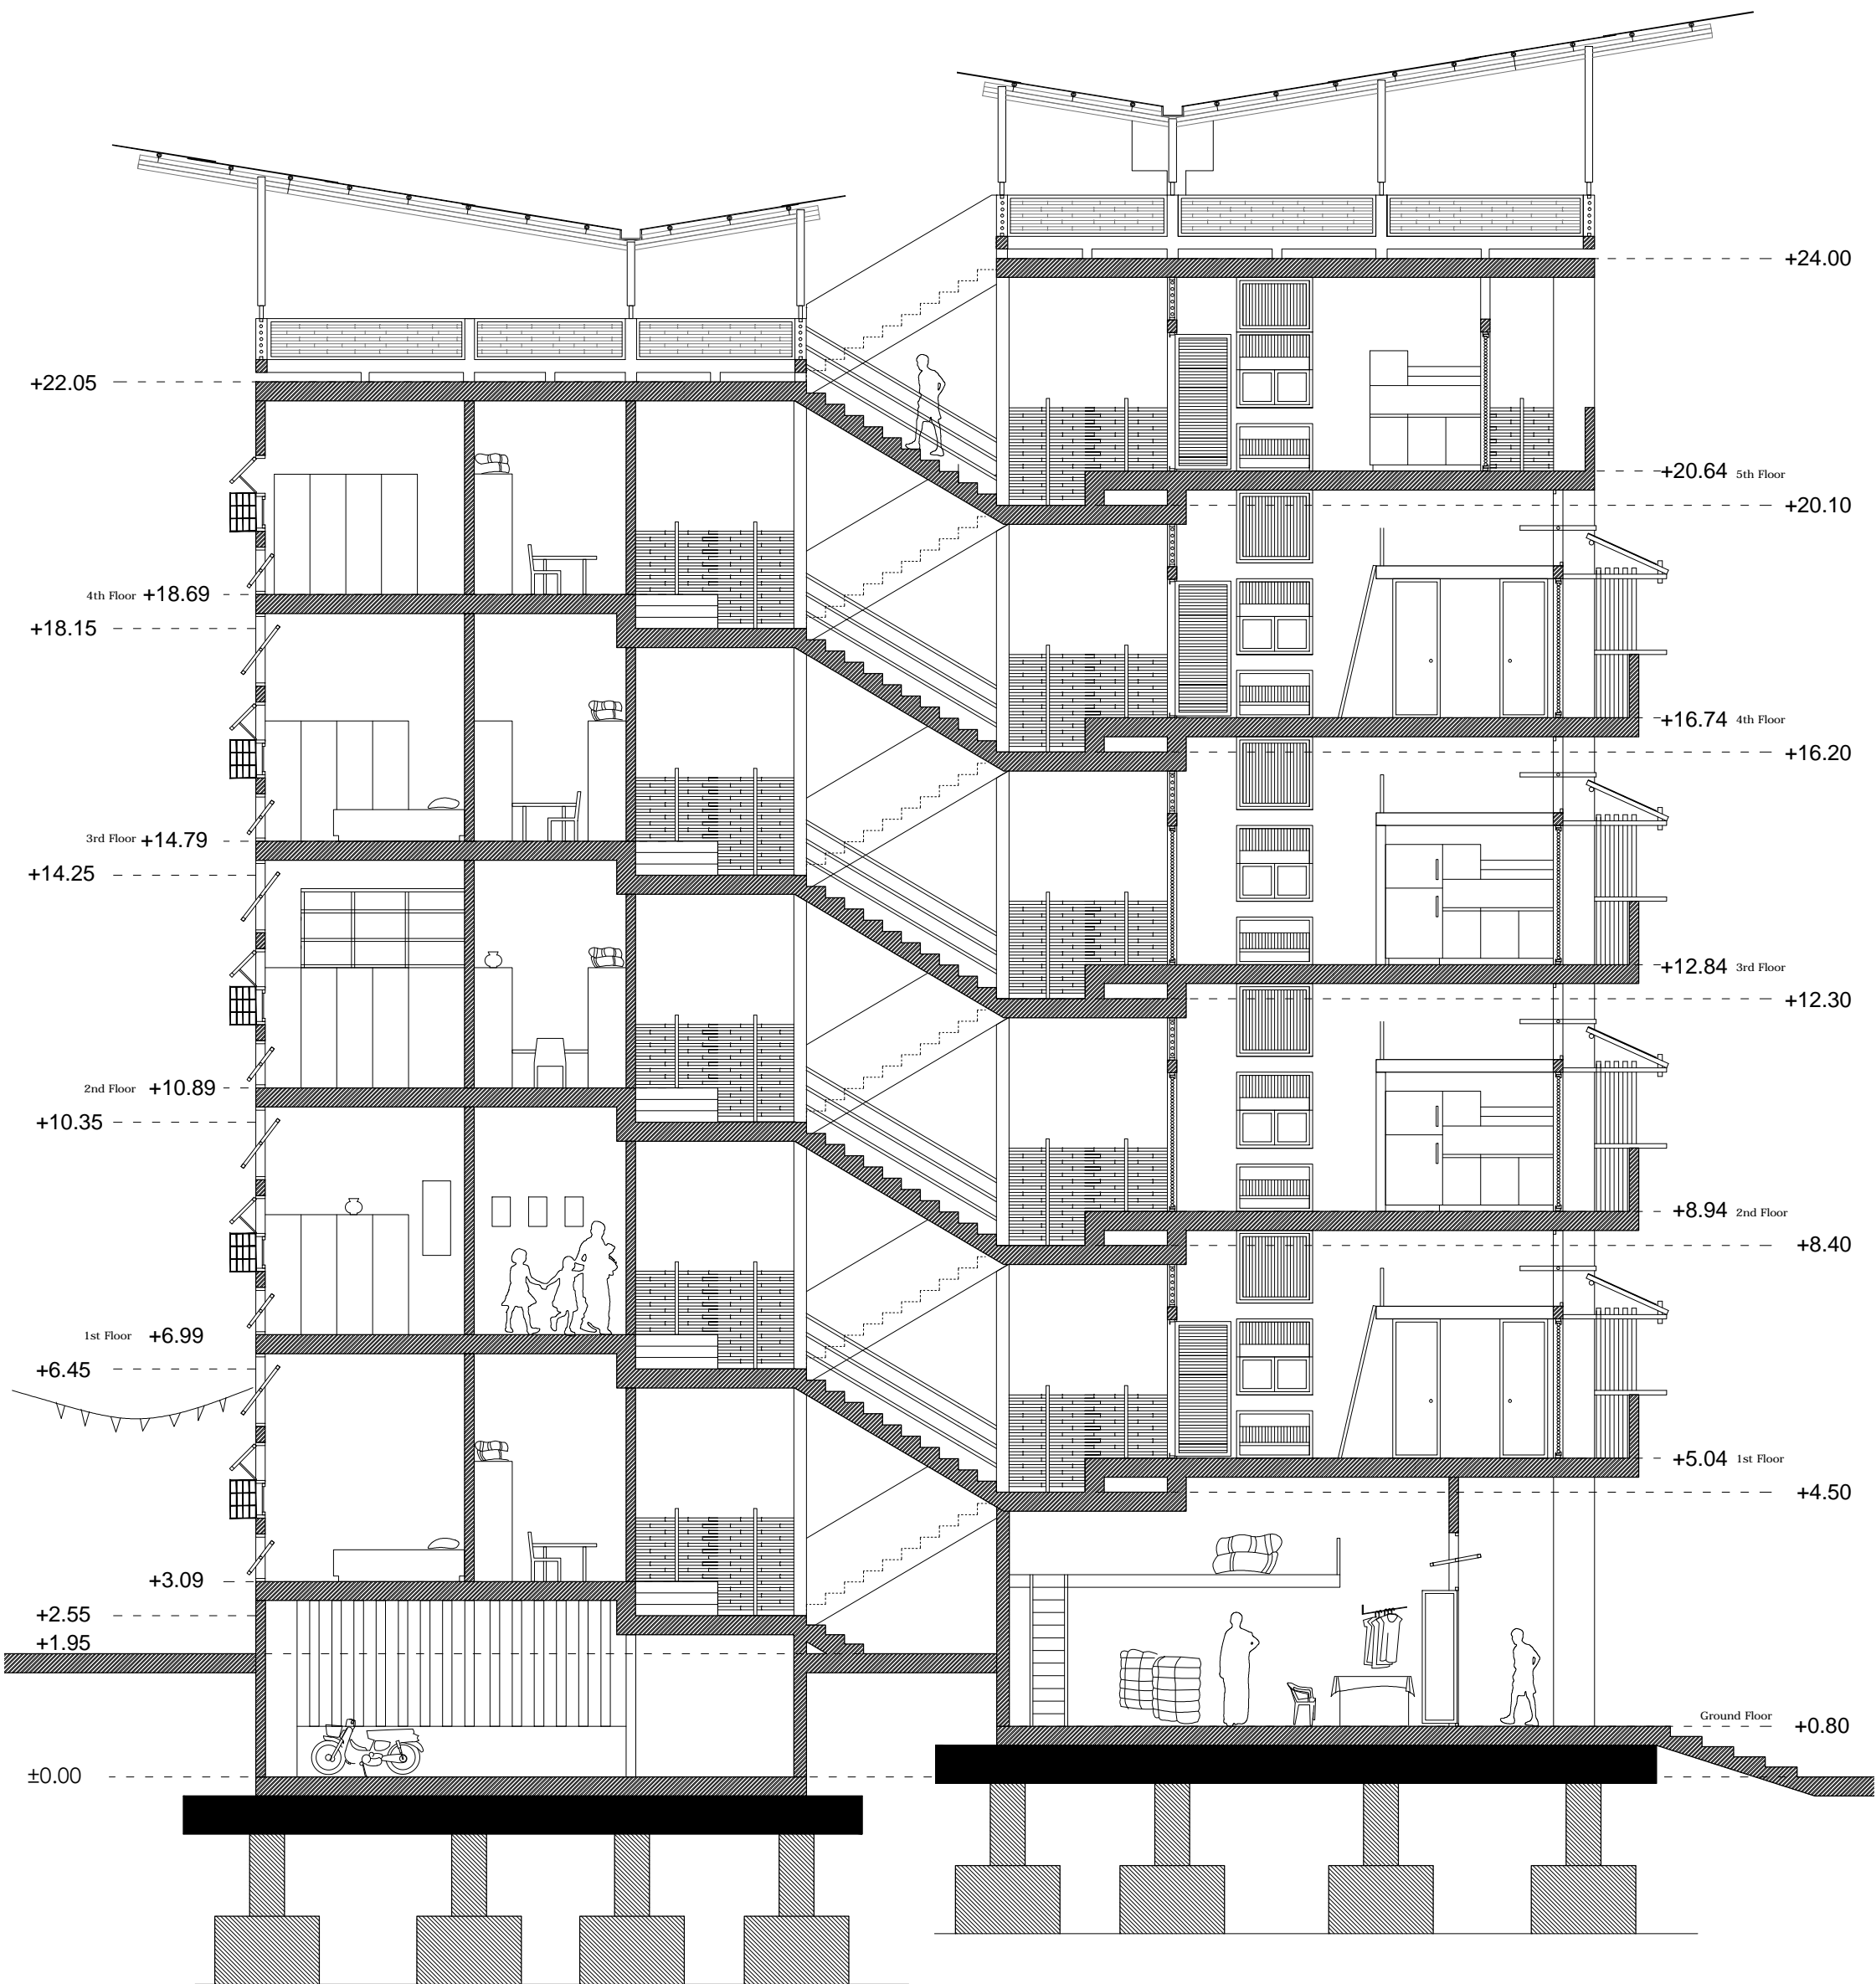



Section A-A
Sc 1:100

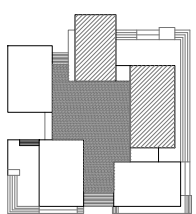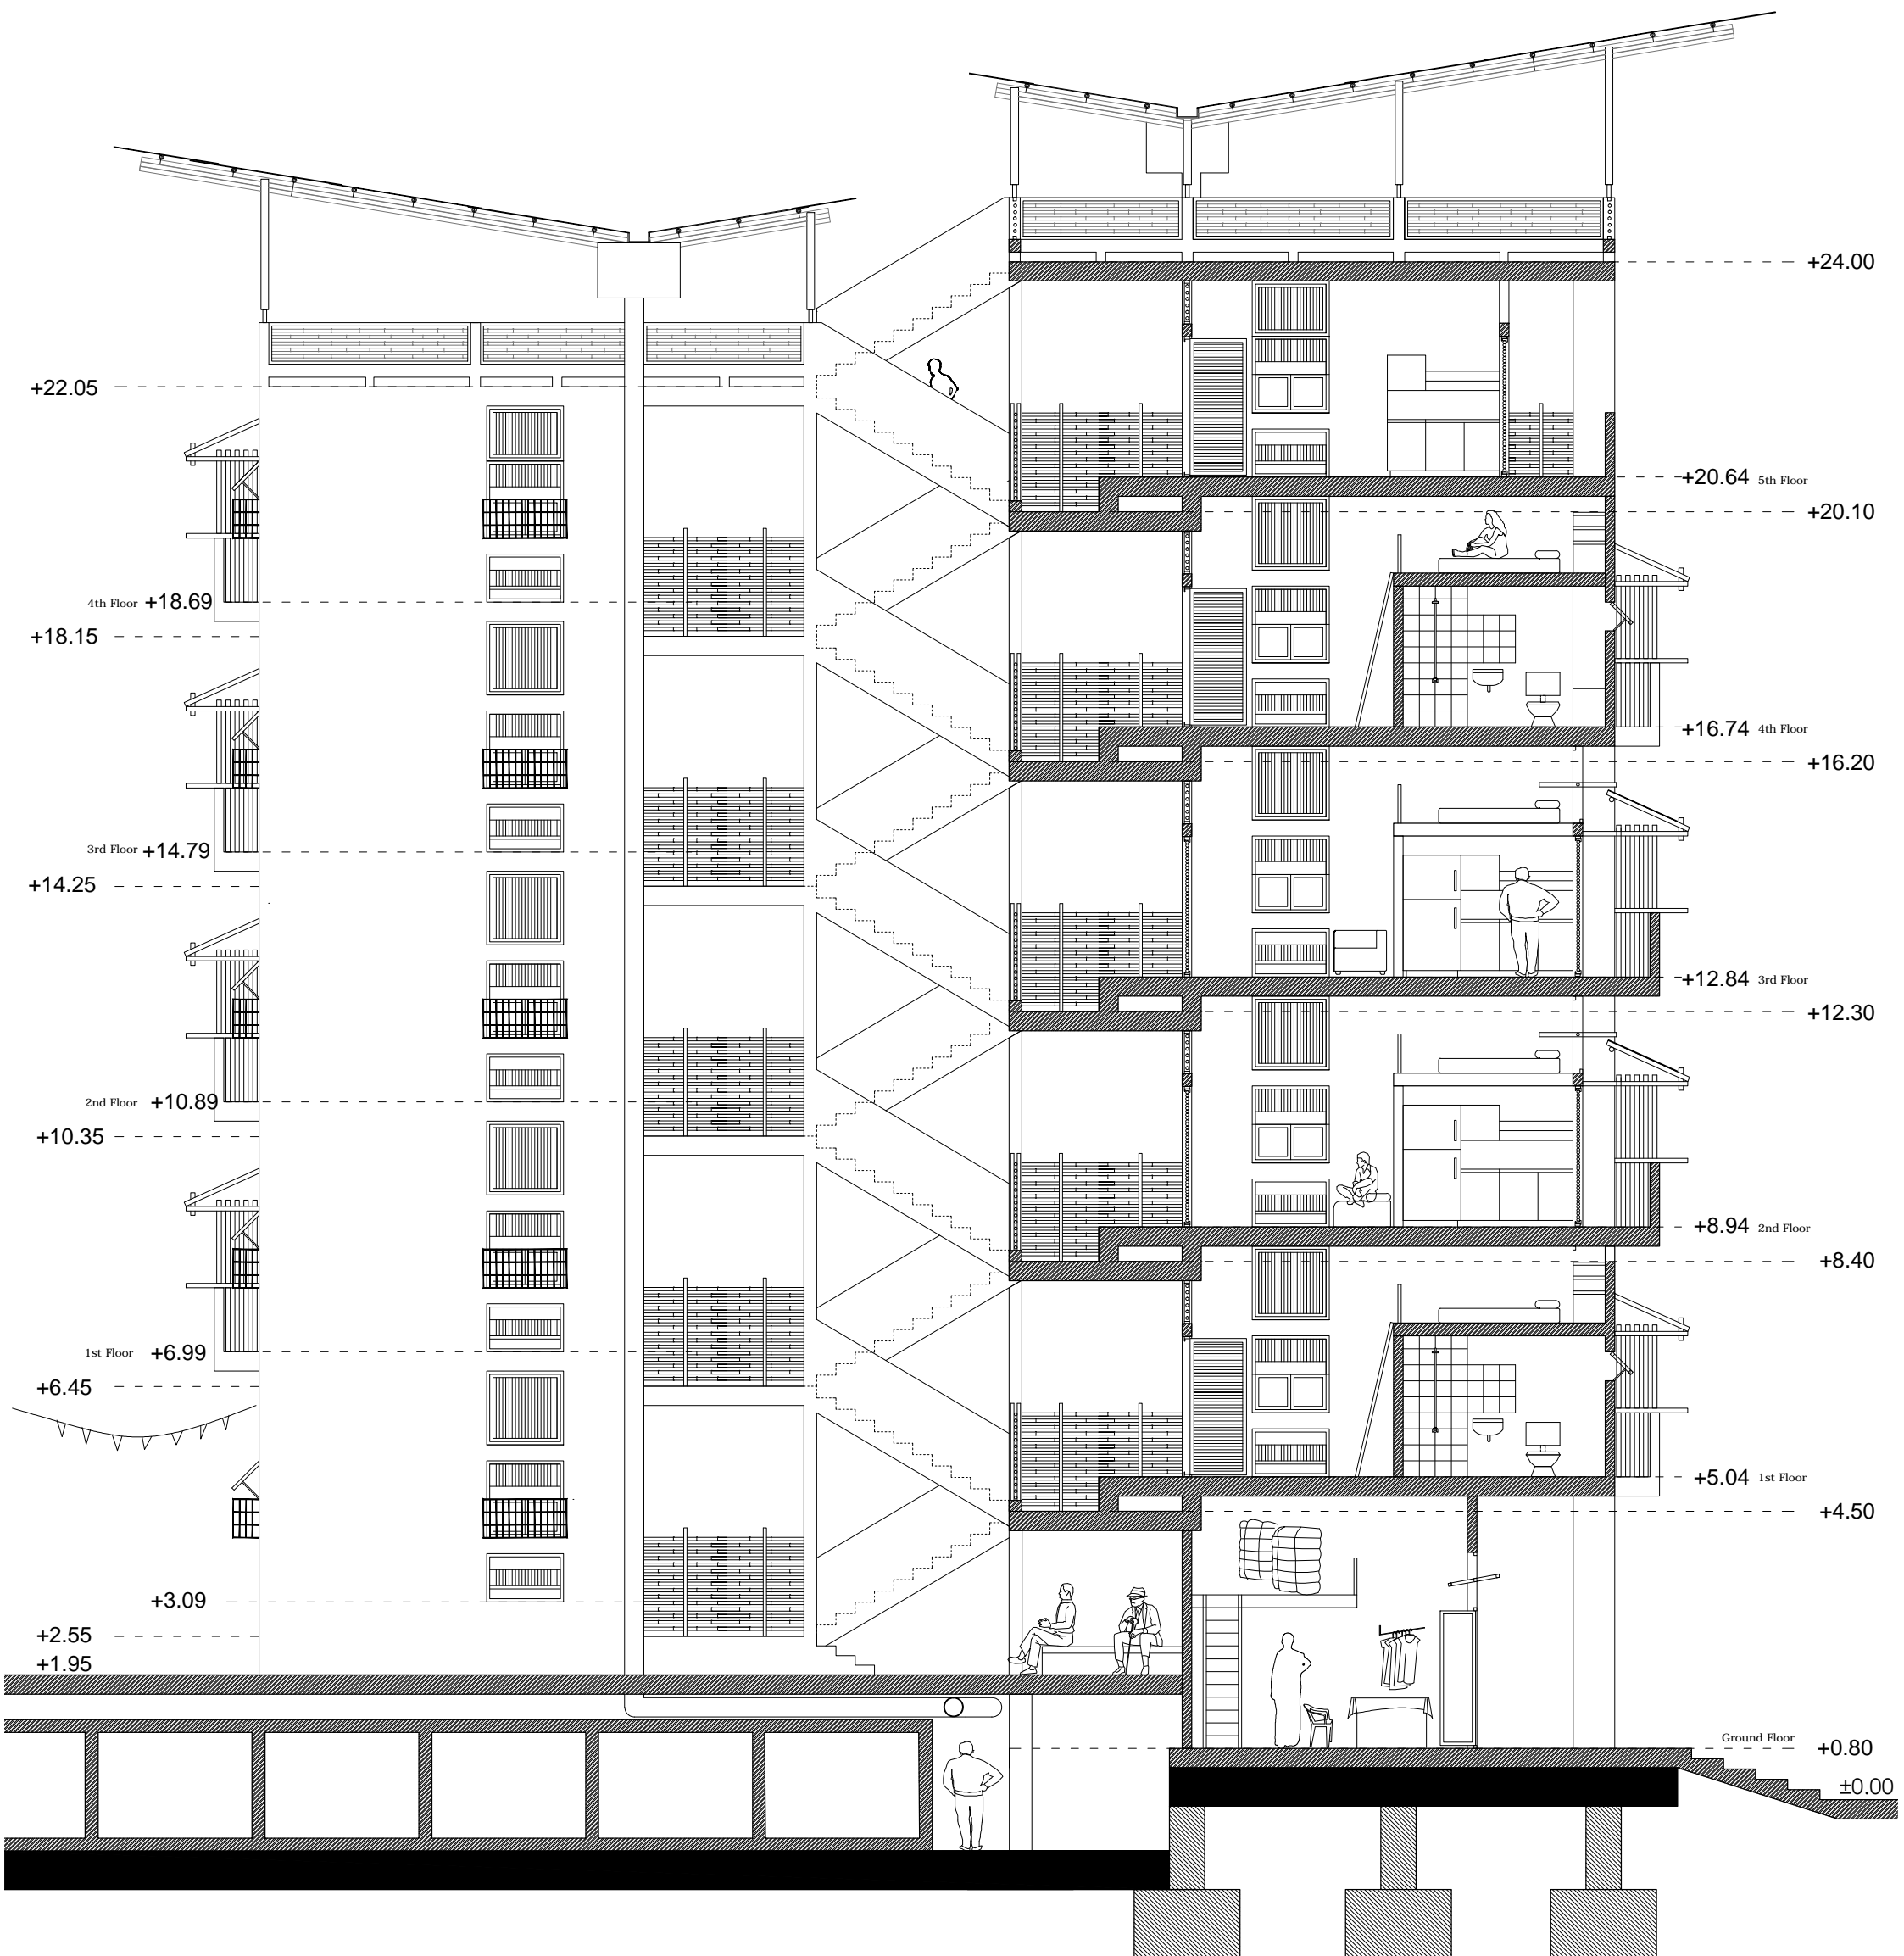

Section B-B
Sc 1:100

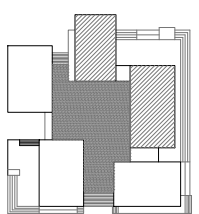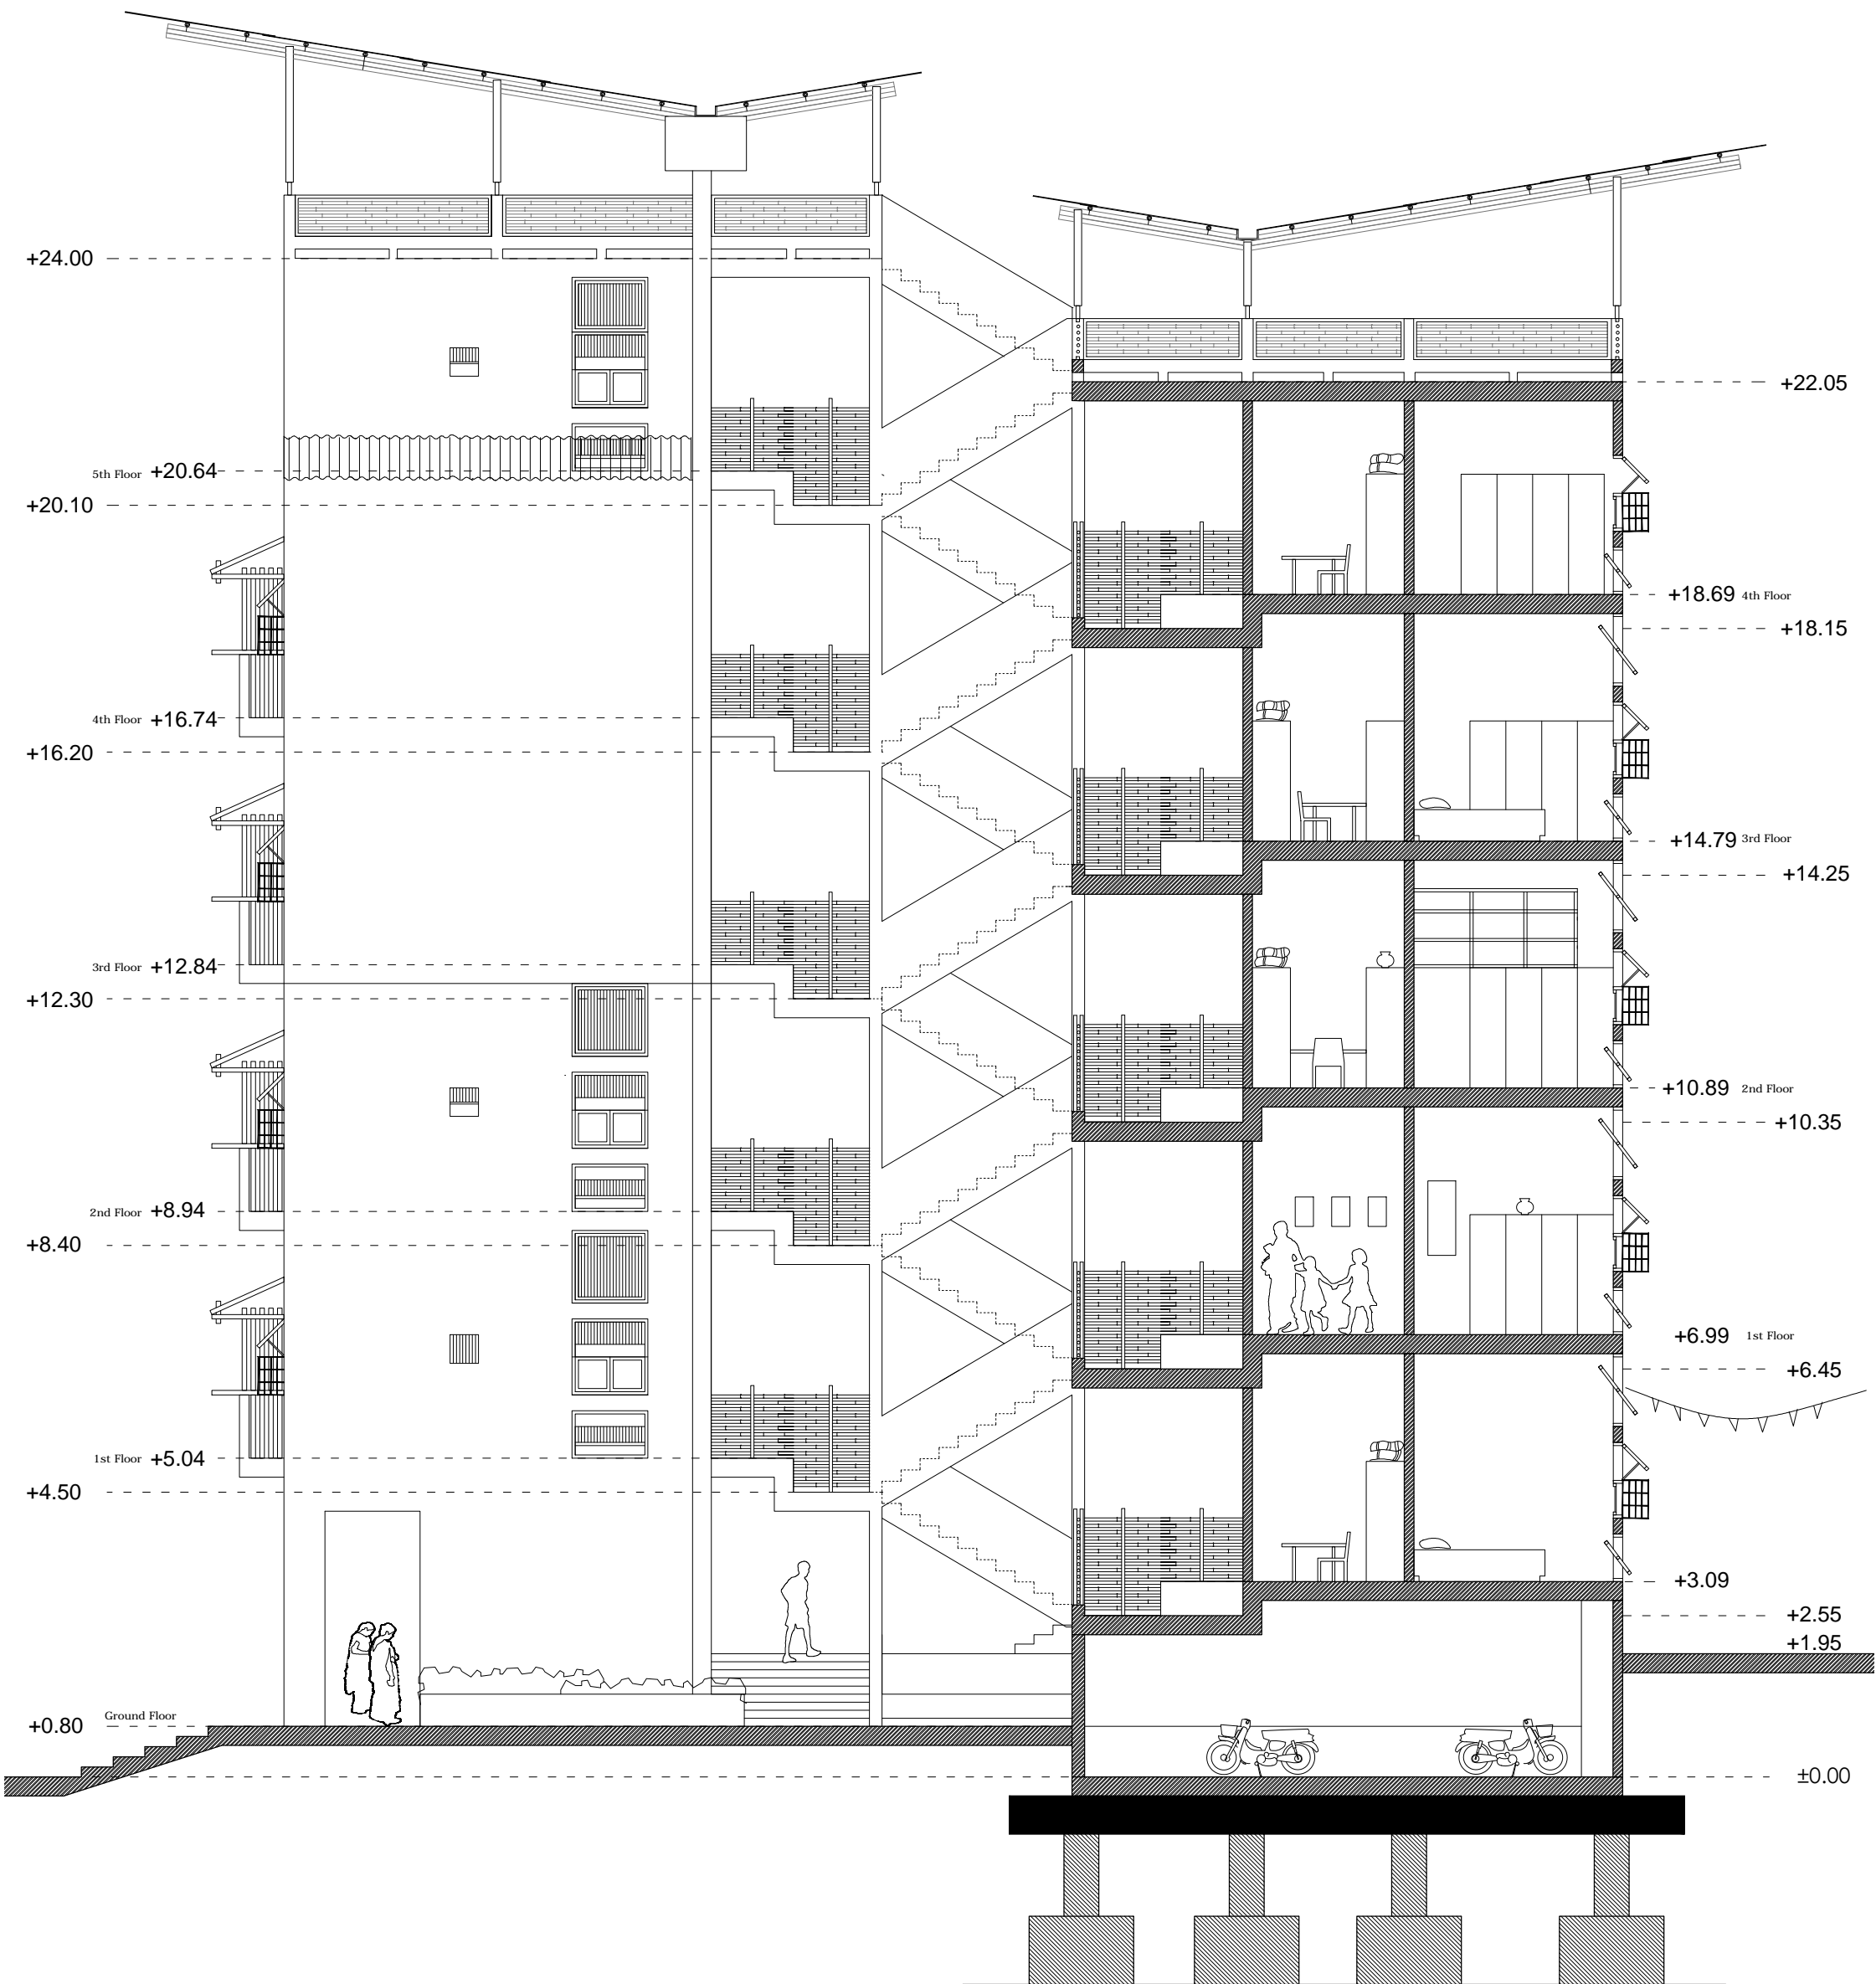

Section C-C
Sc 1:100

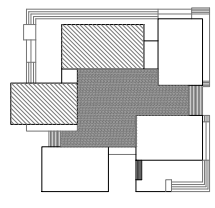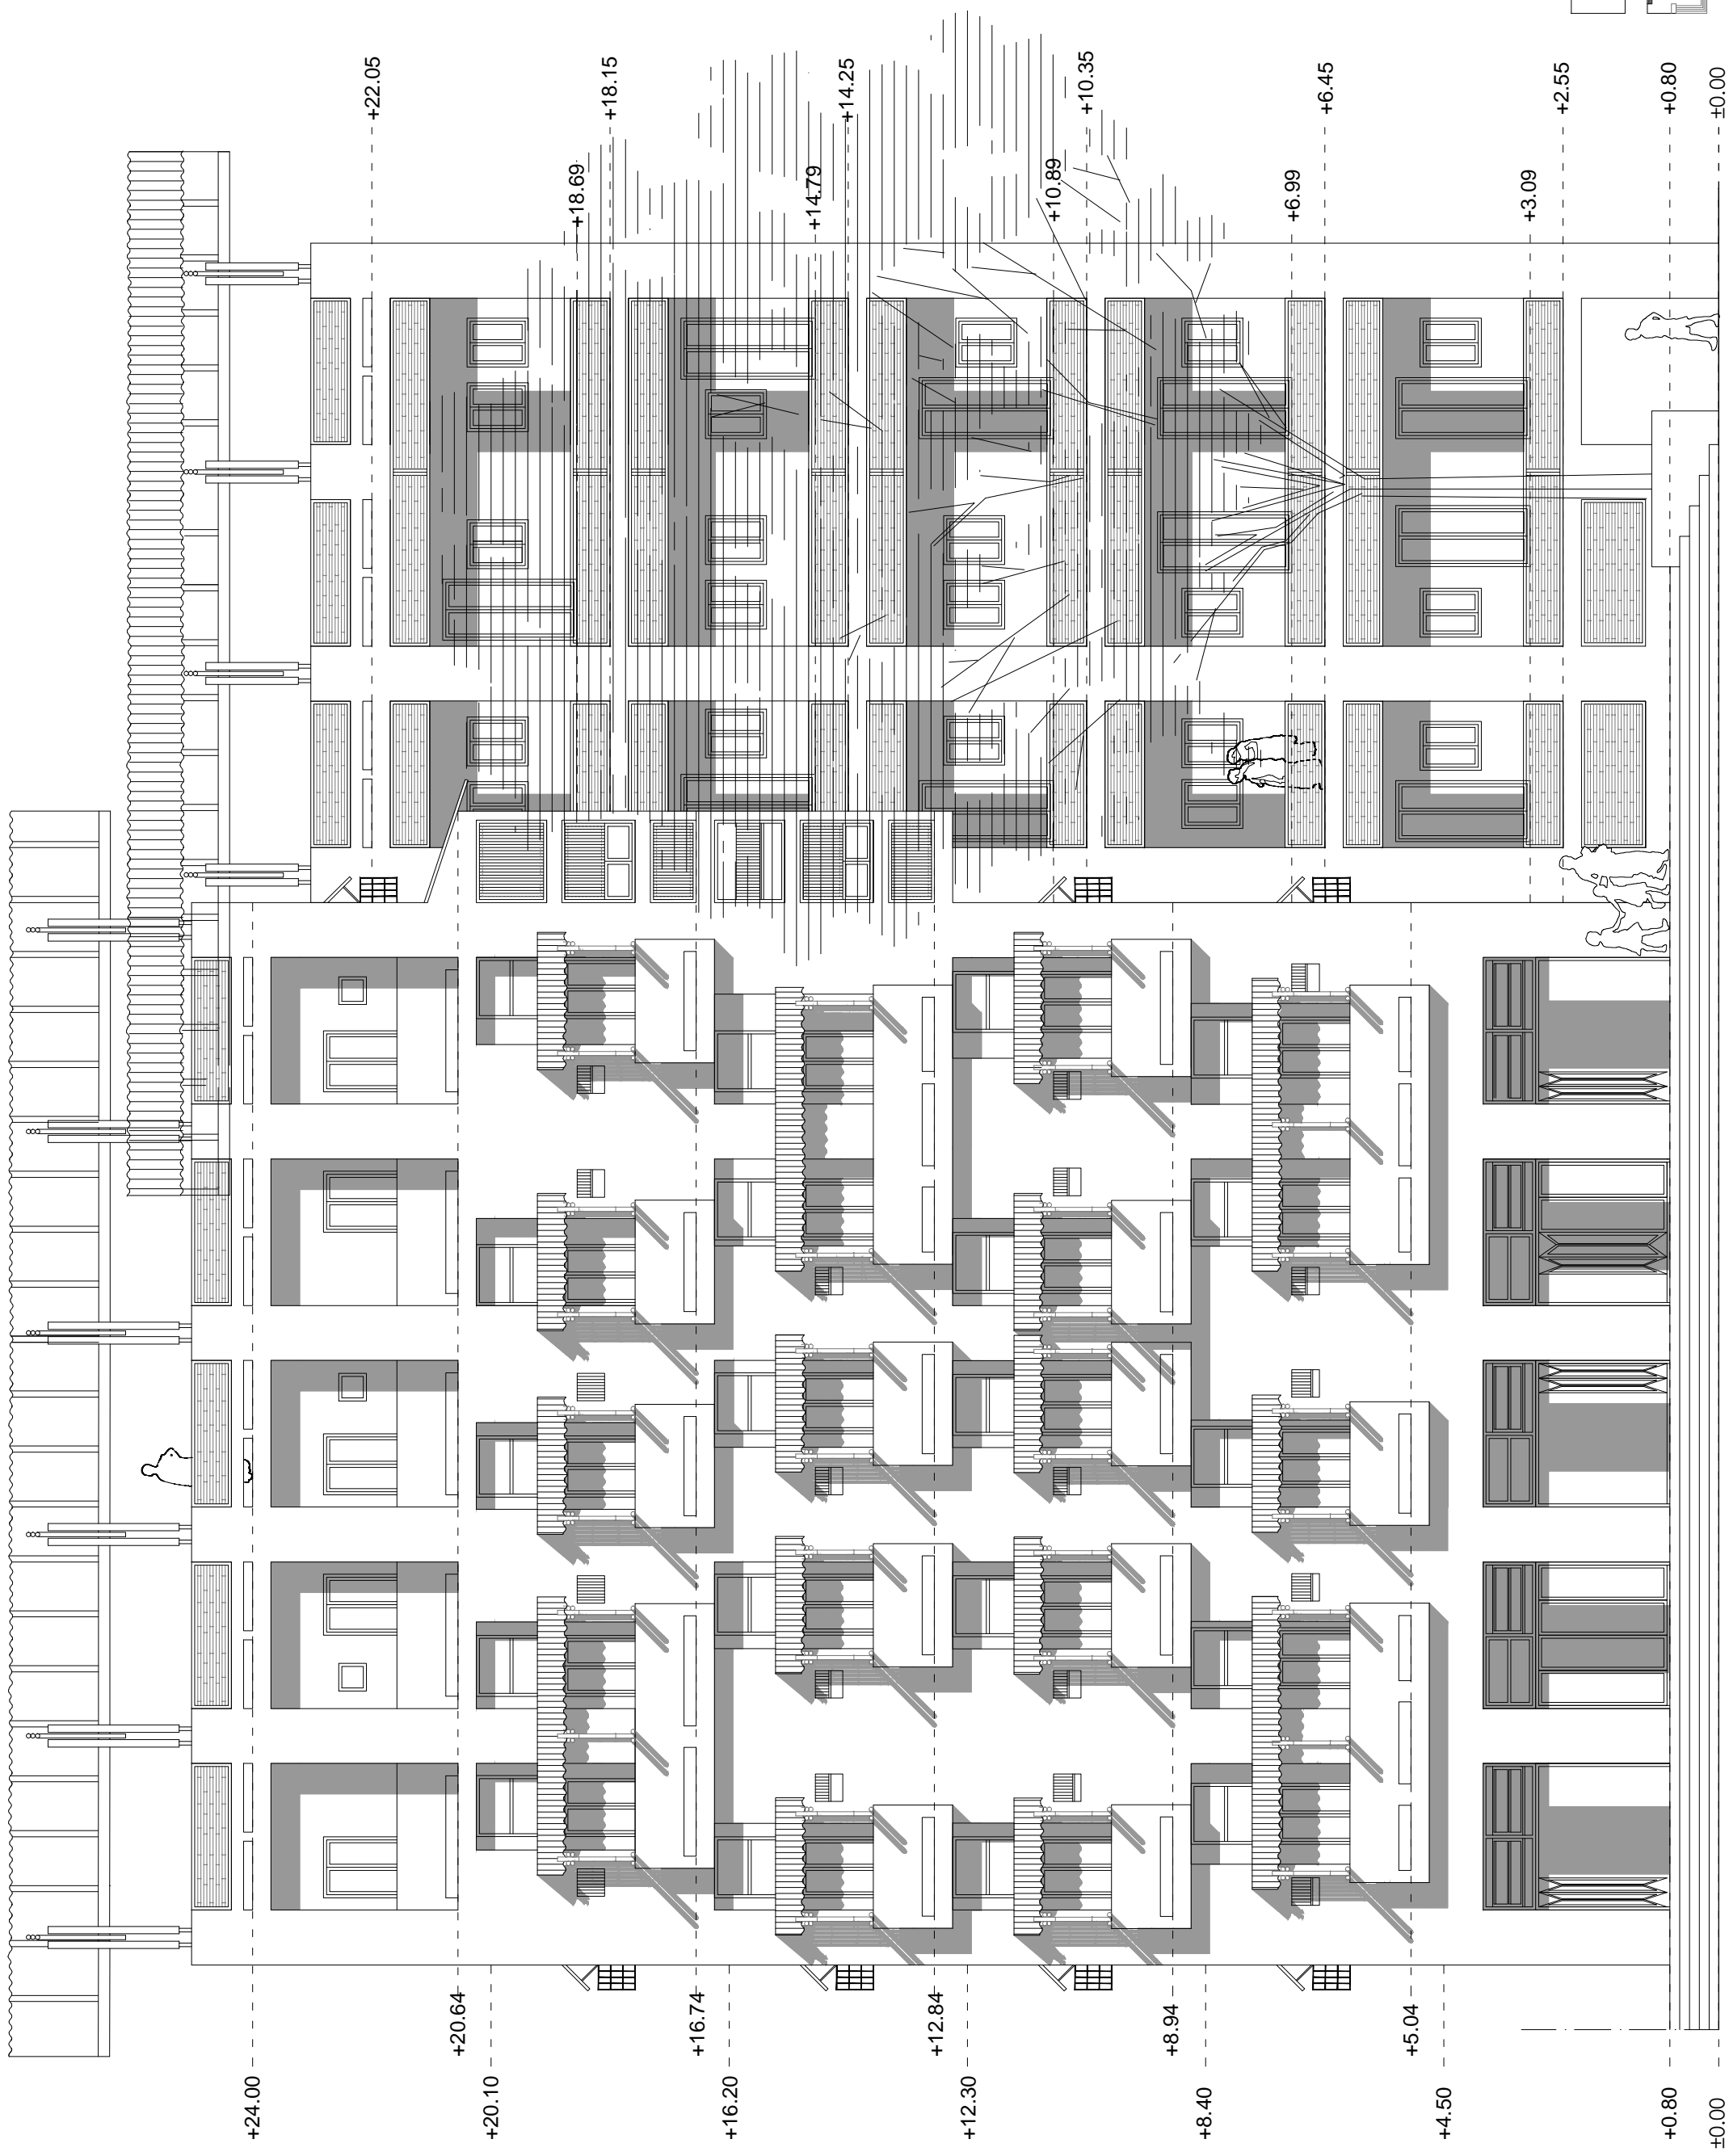

Elevation
SC 1:100



Elevation
Sc 1:100

