

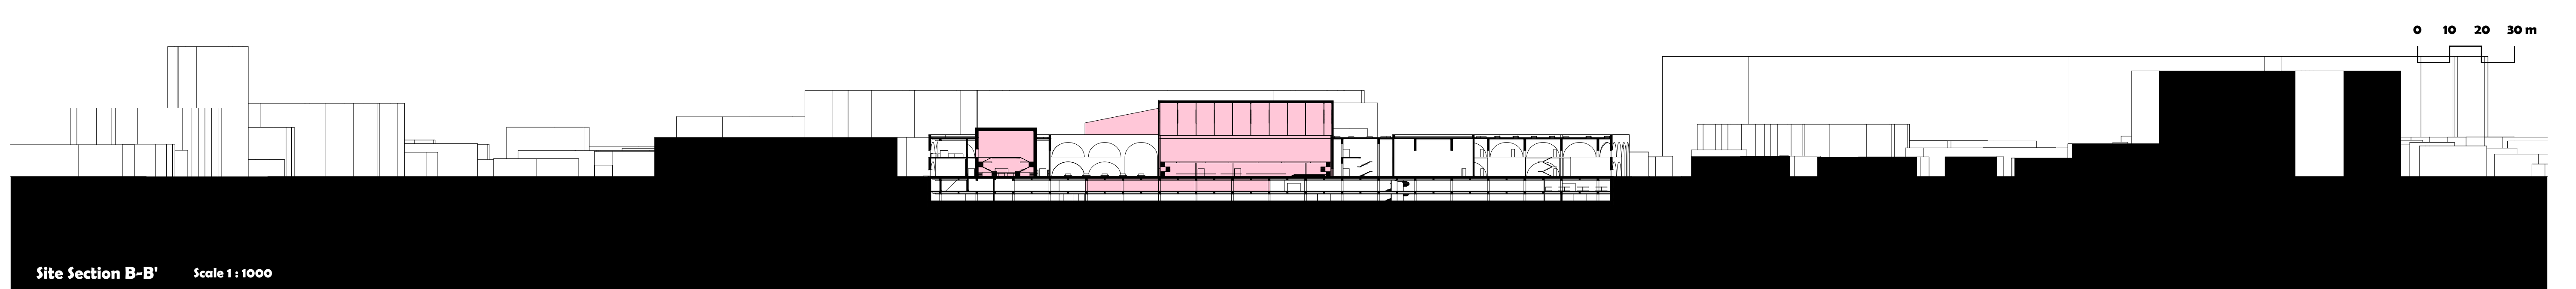


TASTY MUSIC VENUE FOR BINCKHORST


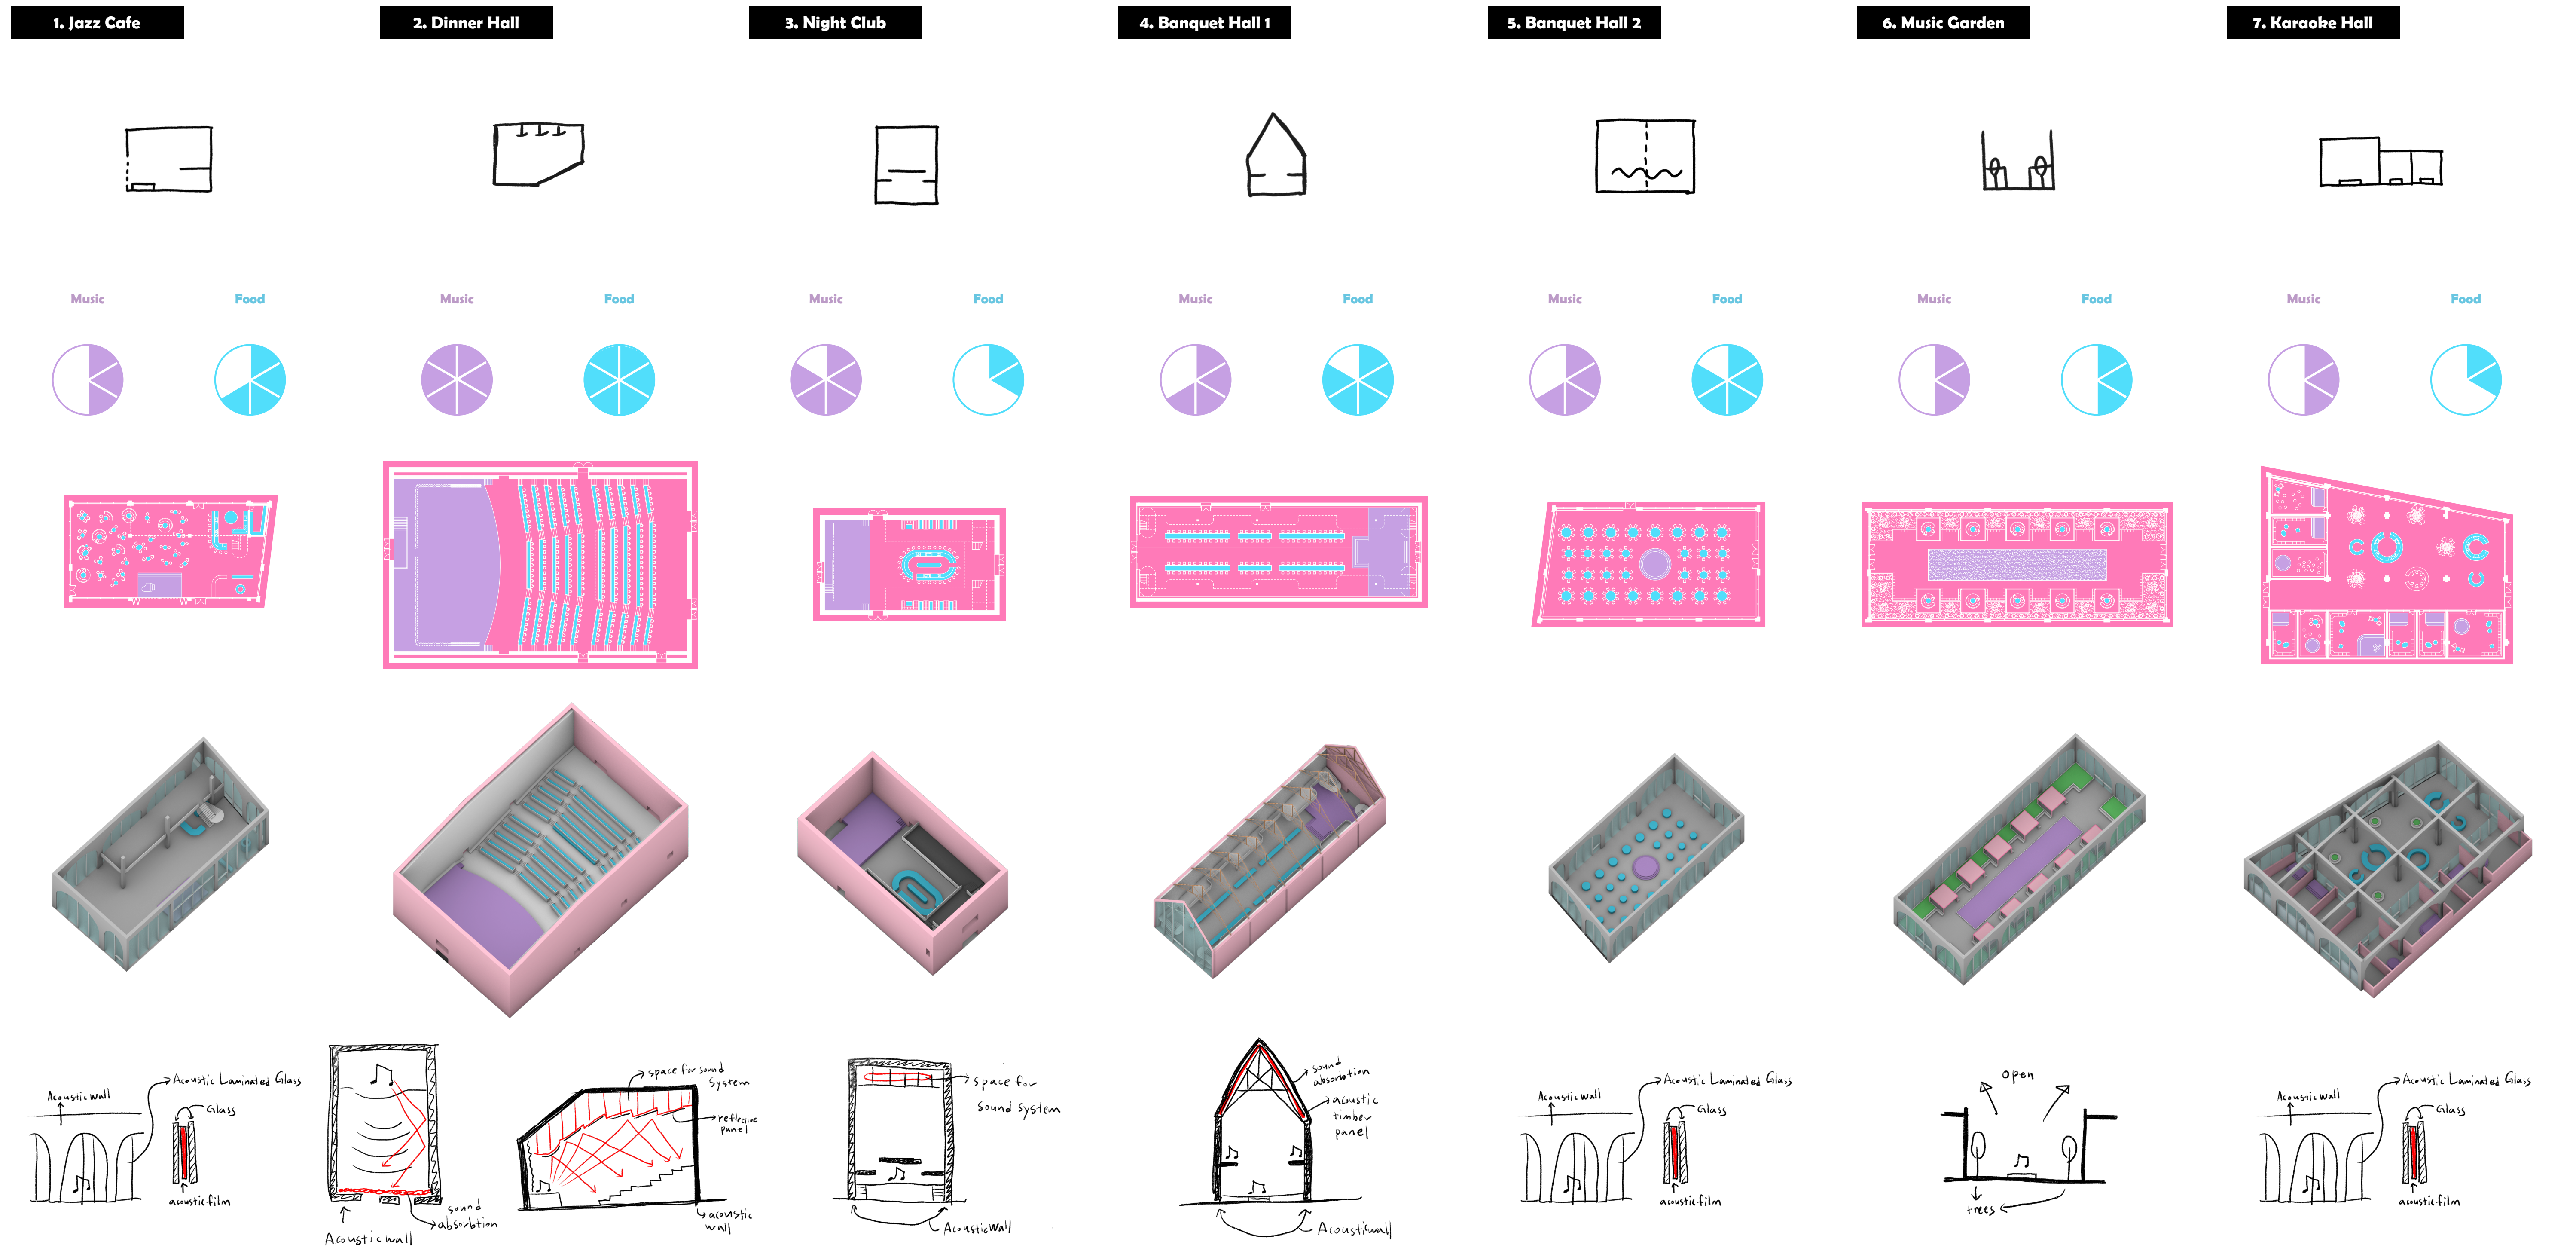


TASTY MUSIC VENUE FOR BINCKHORST




Design Process

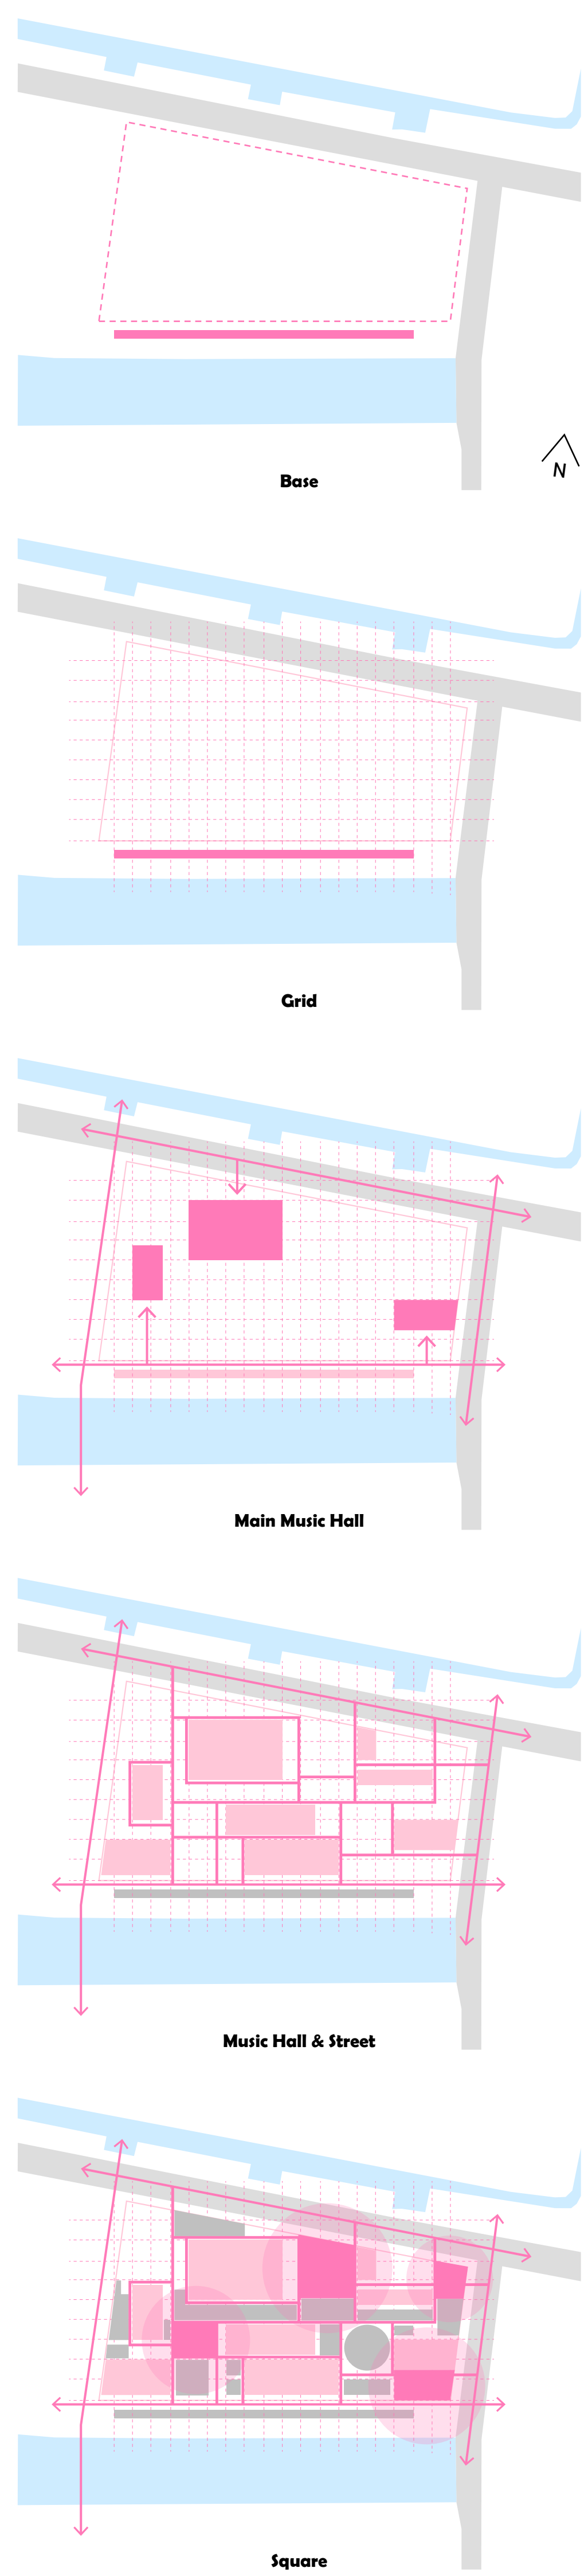


Facade Design

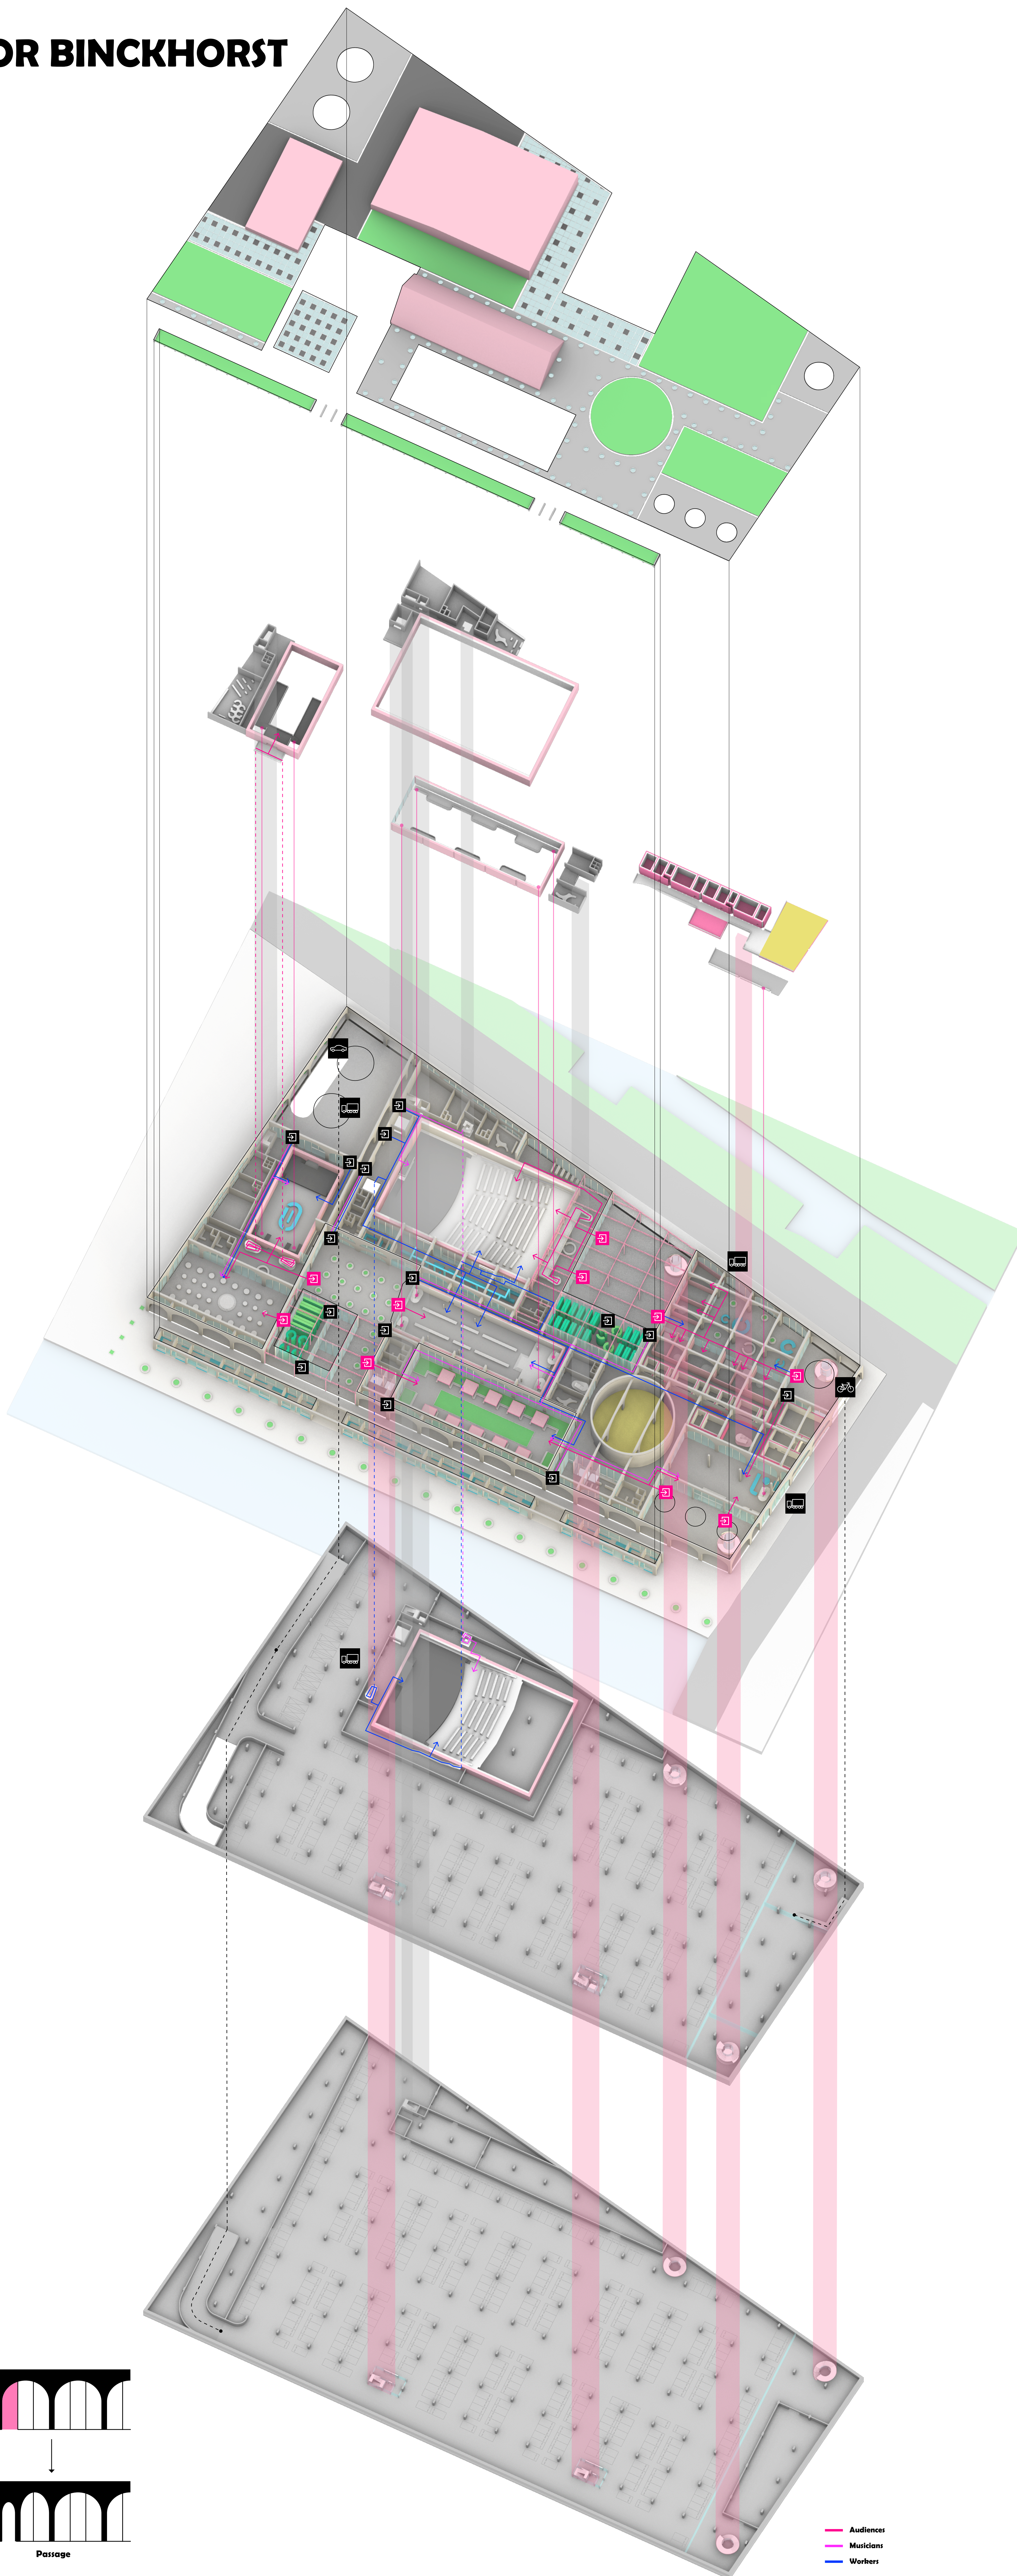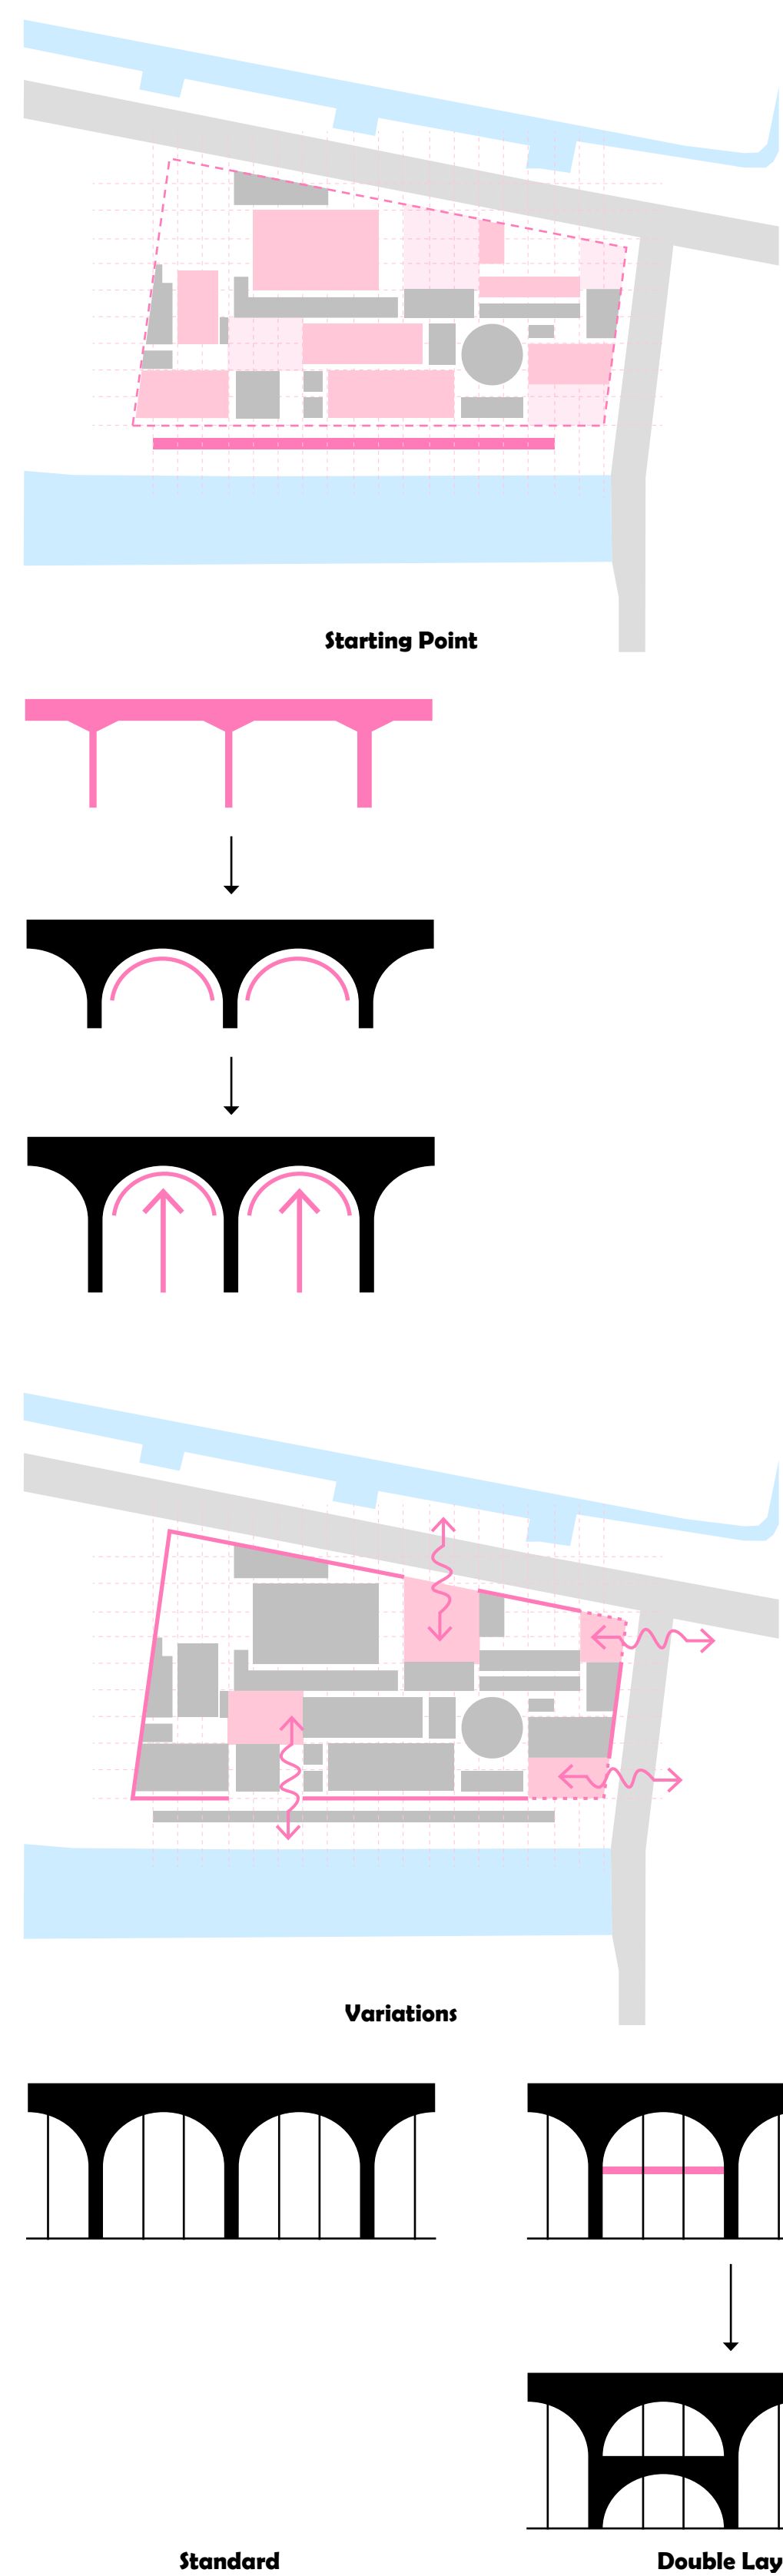


Roof System

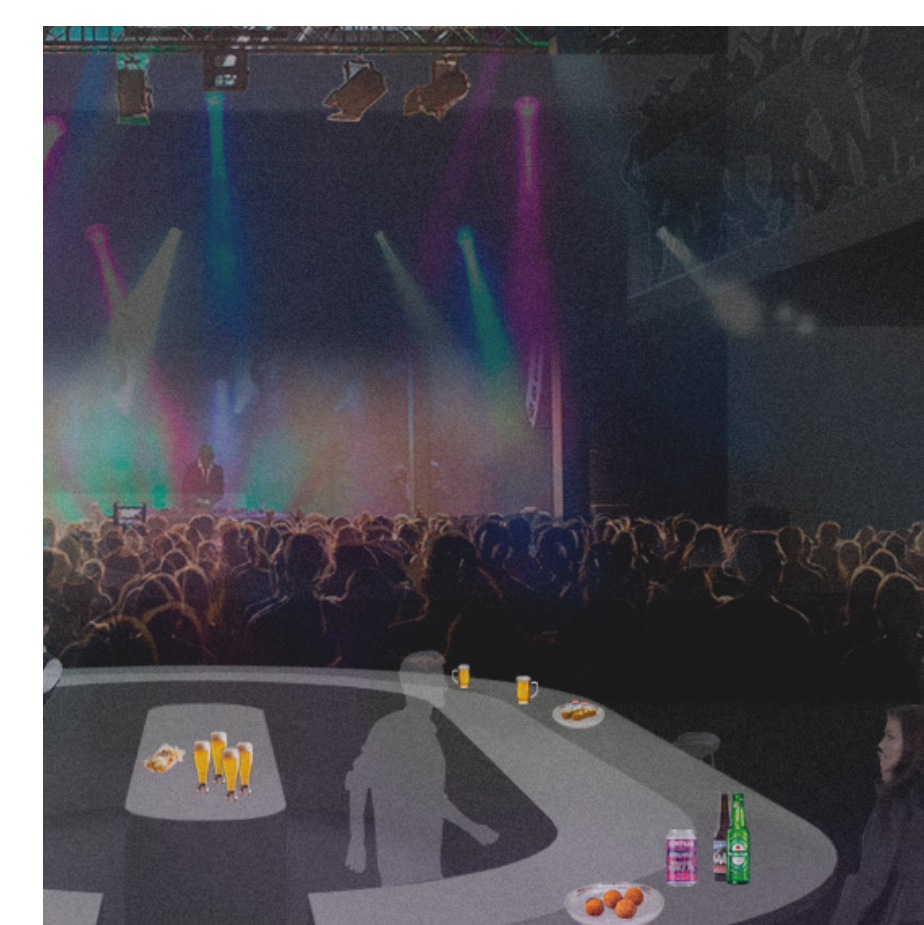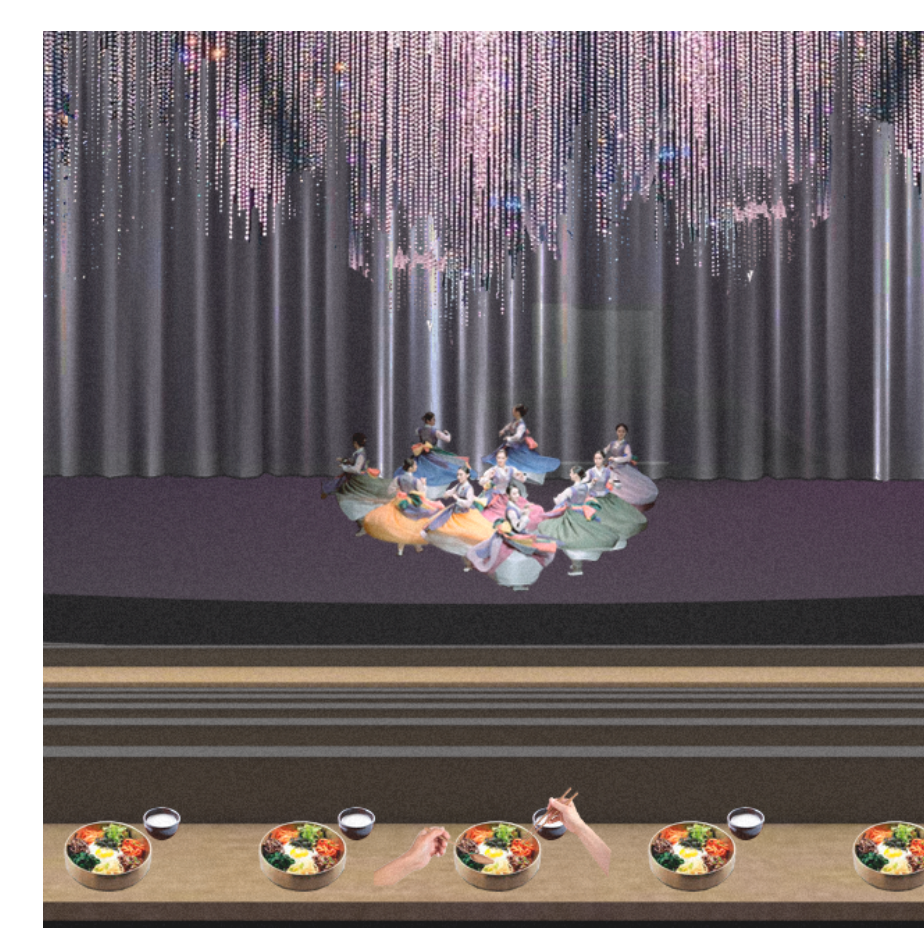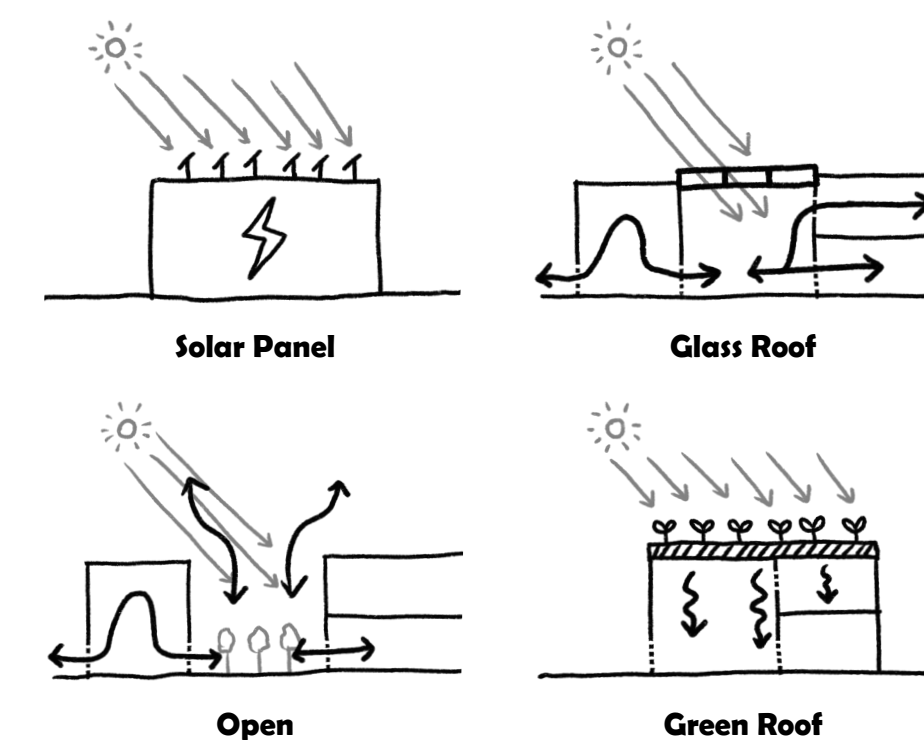


Audiences
Musicians
Workers

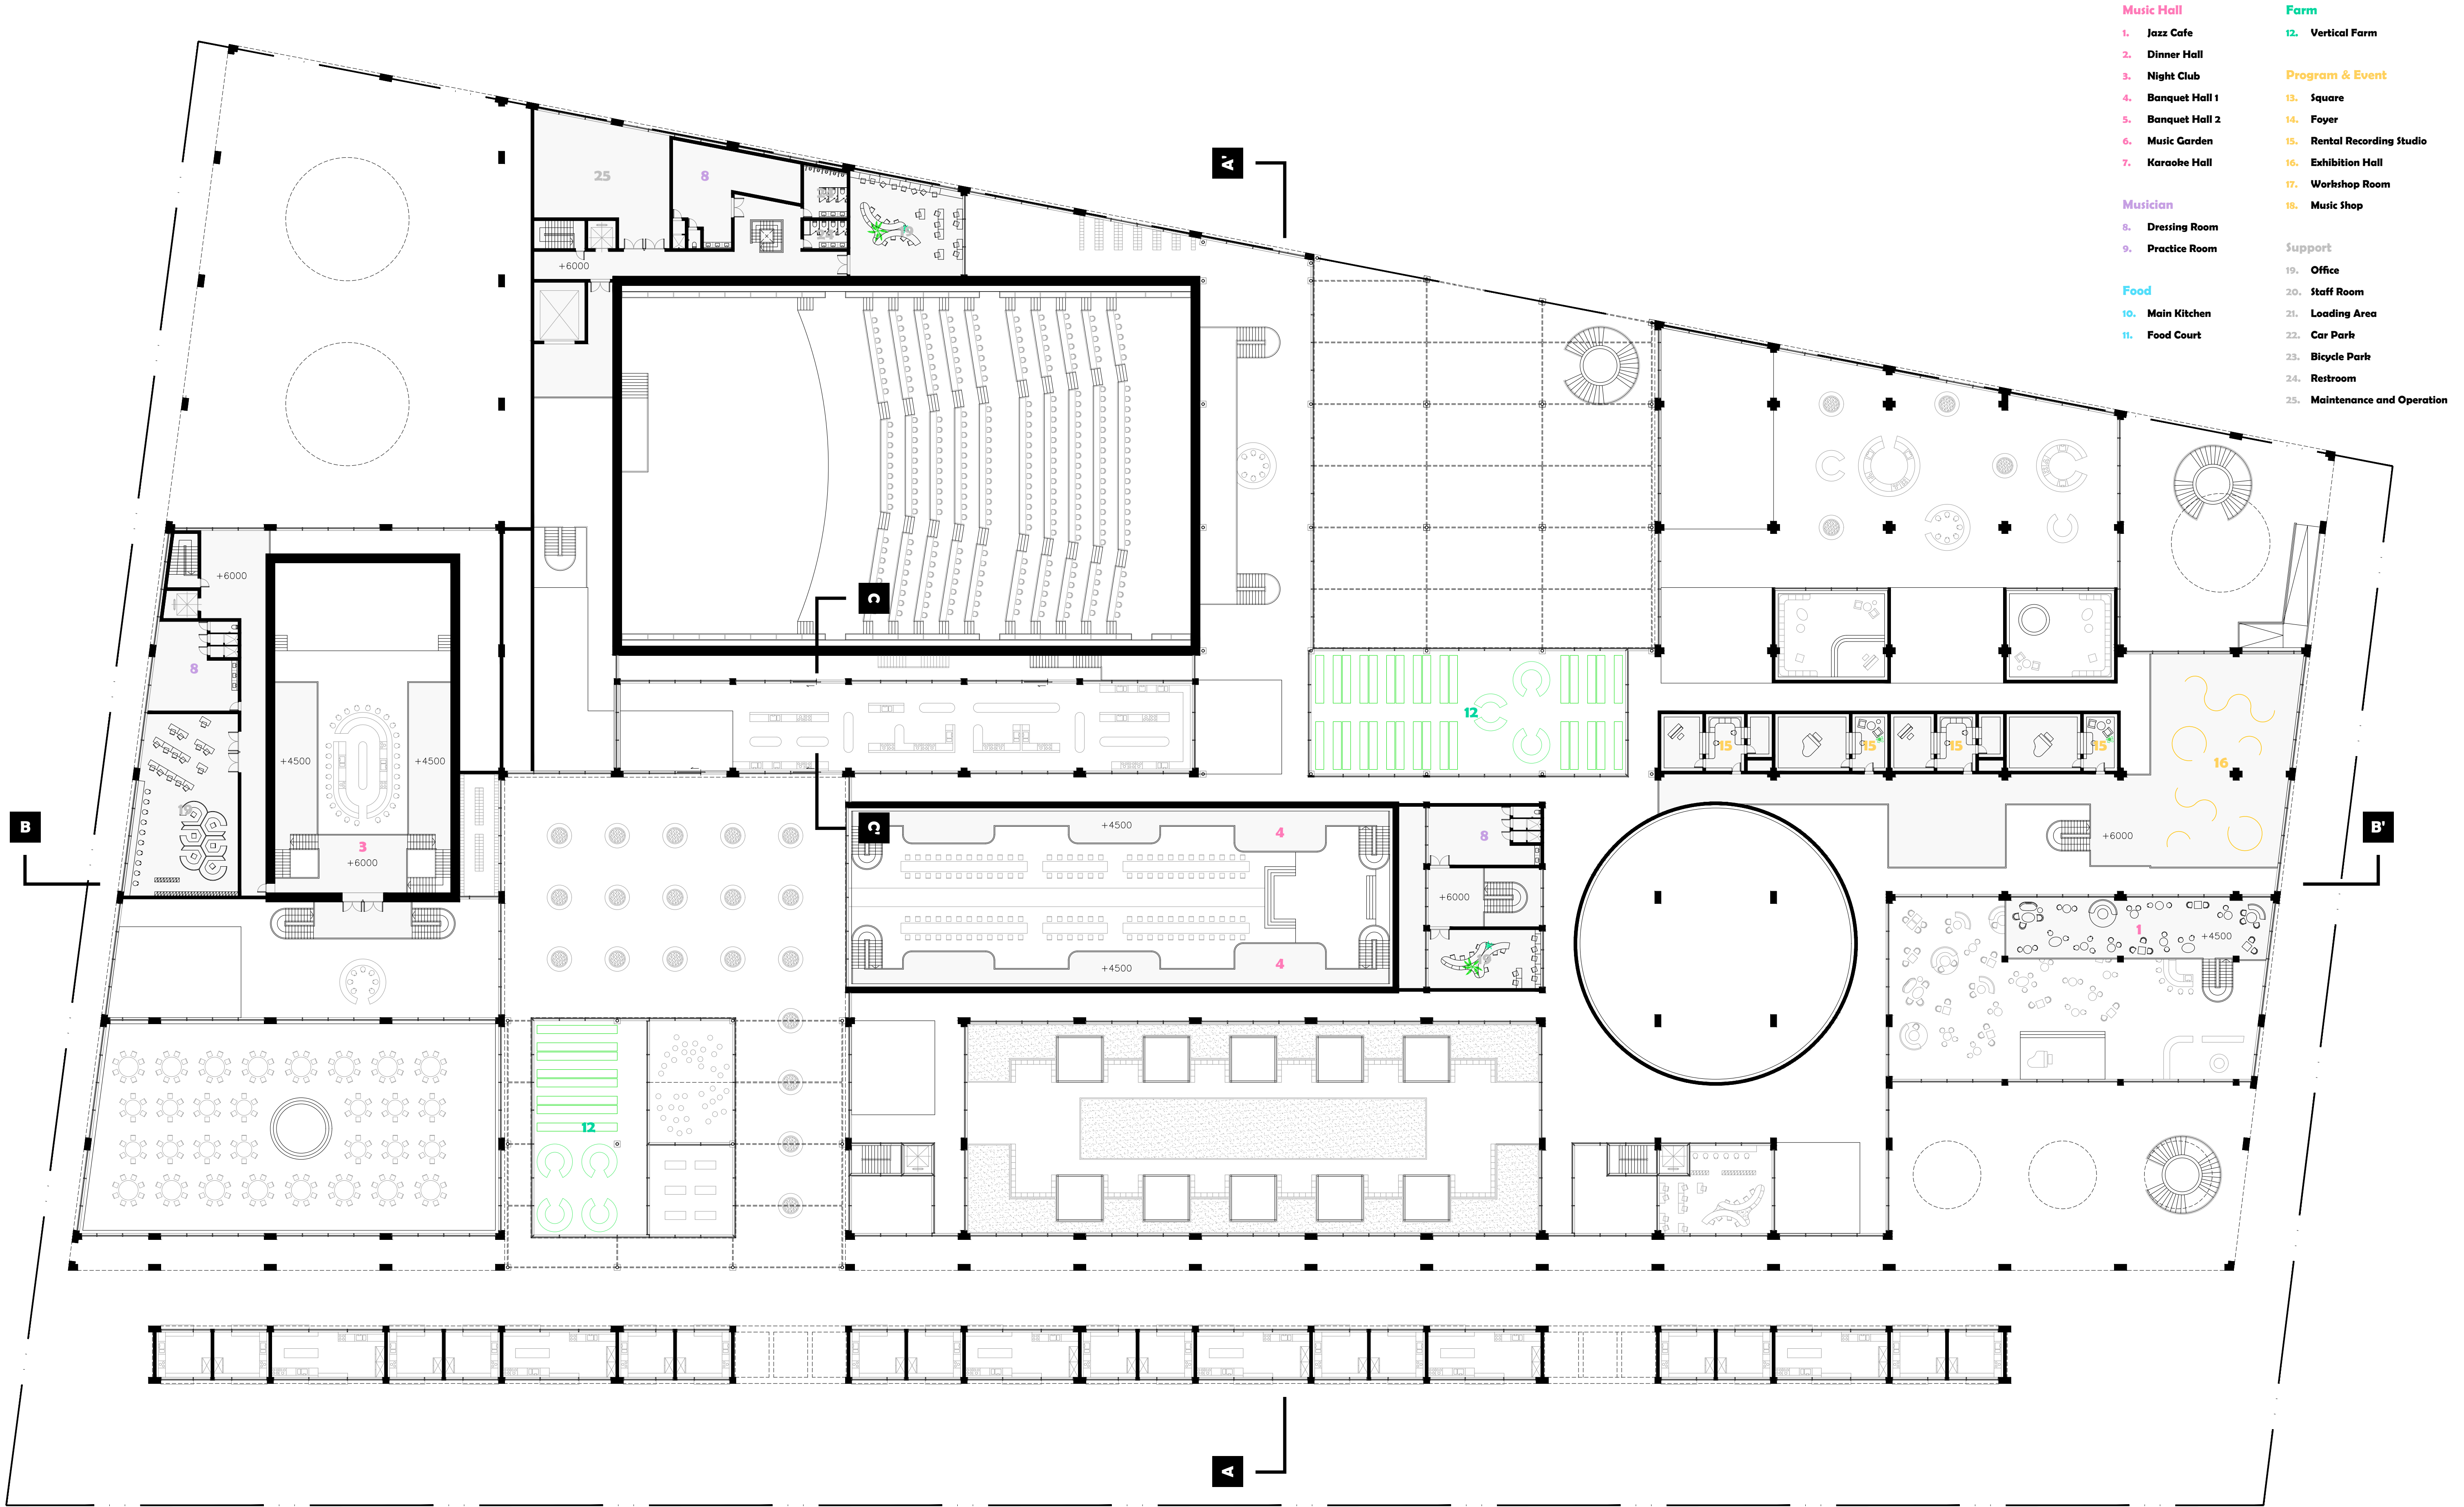


First Floor Scale 1:300

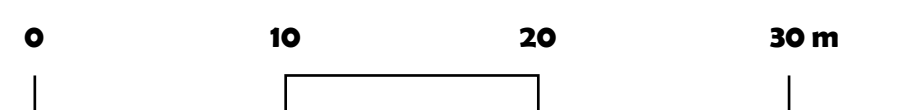







- | | |
|-------------------|-------------------------------|
| Music Hall | Farm |
| 1. Jazz Cafe | 12. Vertical Farm |
| 2. Dinner Hall | Program & Event |
| 3. Night Club | 13. Square |
| 4. Banquet Hall 1 | 14. Foyer |
| 5. Banquet Hall 2 | 15. Rental Recording Studio |
| 6. Music Garden | 16. Exhibition Hall |
| 7. Karaoke Hall | 17. Workshop Room |
| Musician | 18. Music Shop |
| 8. Dressing Room | Support |
| 9. Practice Room | 19. Office |
| Food | 20. Staff Room |
| 10. Main Kitchen | 21. Loading Area |
| 11. Food Court | 22. Car Park |
| | 23. Bicycle Park |
| | 24. Restroom |
| | 25. Maintenance and Operation |

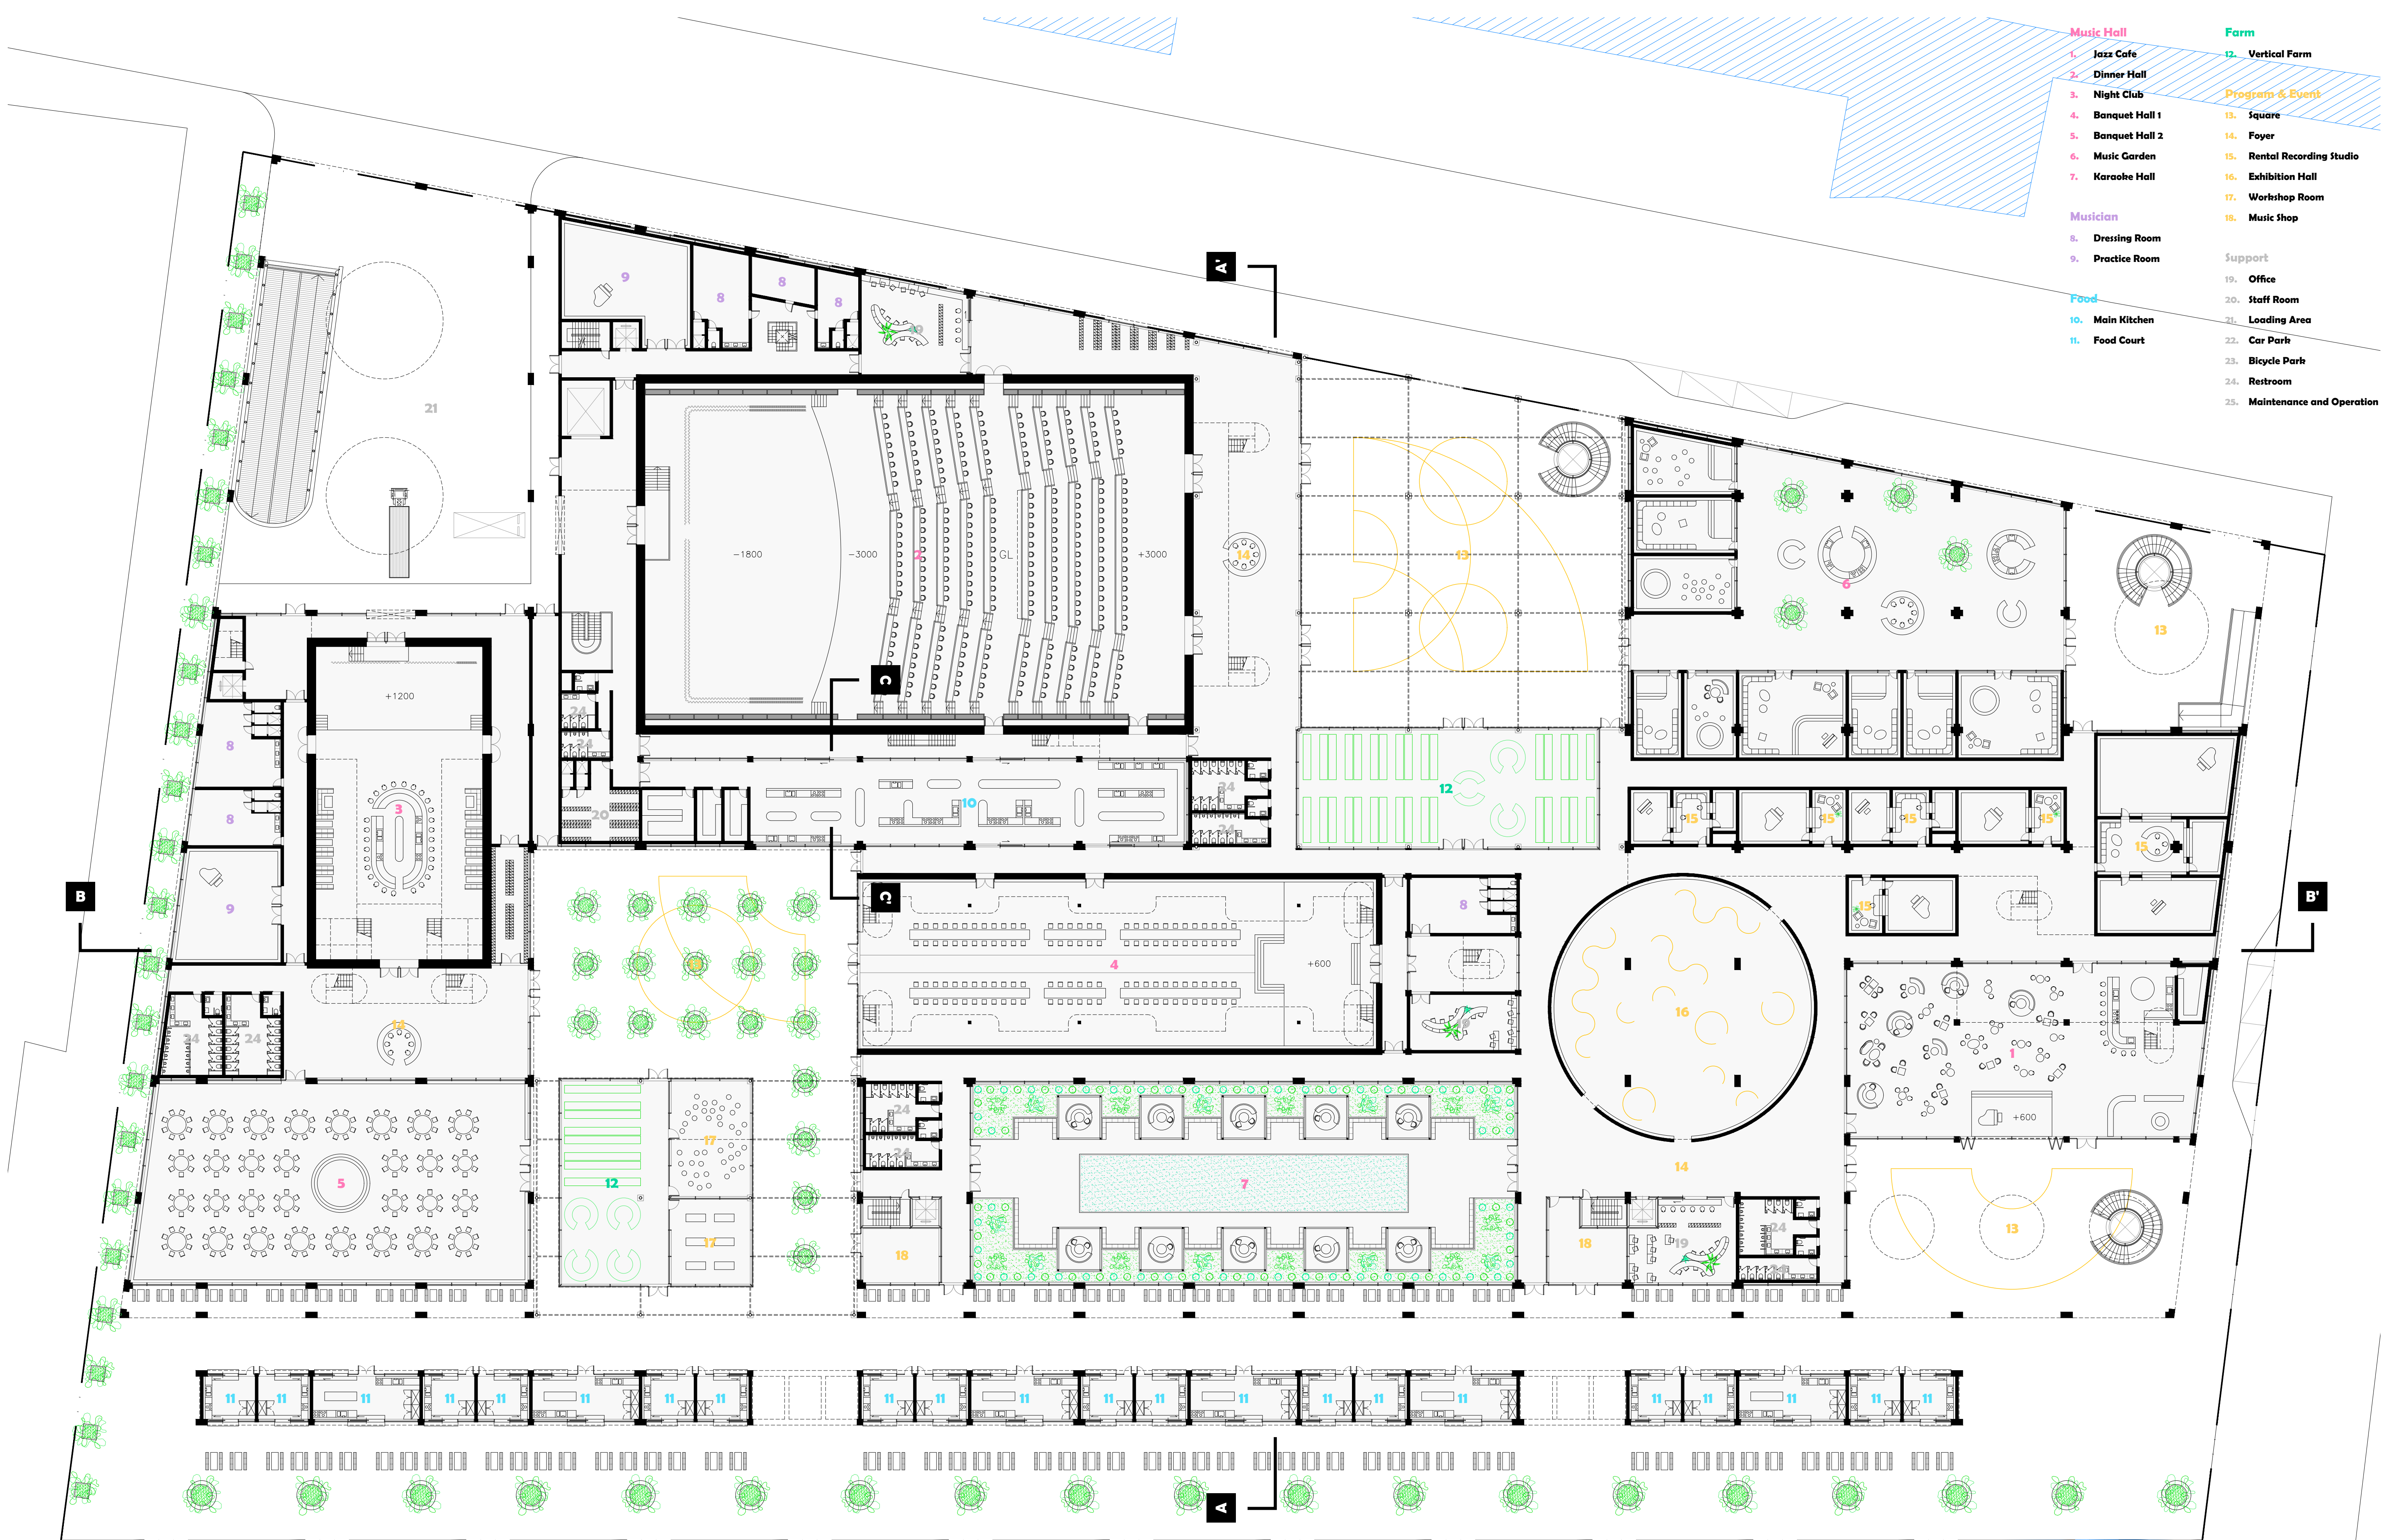



Ground Floor Scale 1:300

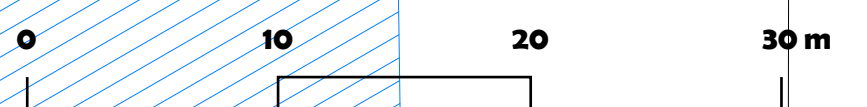


- | | |
|-------------------|-------------------------------|
| Music Hall | Farm |
| 1. Jazz Cafe | 12. Vertical Farm |
| 2. Dinner Hall | Program & Event |
| 3. Night Club | 13. Square |
| 4. Banquet Hall 1 | 14. Foyer |
| 5. Banquet Hall 2 | 15. Rental Recording Studio |
| 6. Music Garden | 16. Exhibition Hall |
| 7. Karaoke Hall | 17. Workshop Room |
| Musician | 18. Music Shop |
| 8. Dressing Room | Support |
| 9. Practice Room | 19. Office |
| Food | 20. Staff Room |
| 10. Main Kitchen | 21. Loading Area |
| 11. Food Court | 22. Car Park |
| | 23. Bicycle Park |
| | 24. Restroom |
| | 25. Maintenance and Operation |

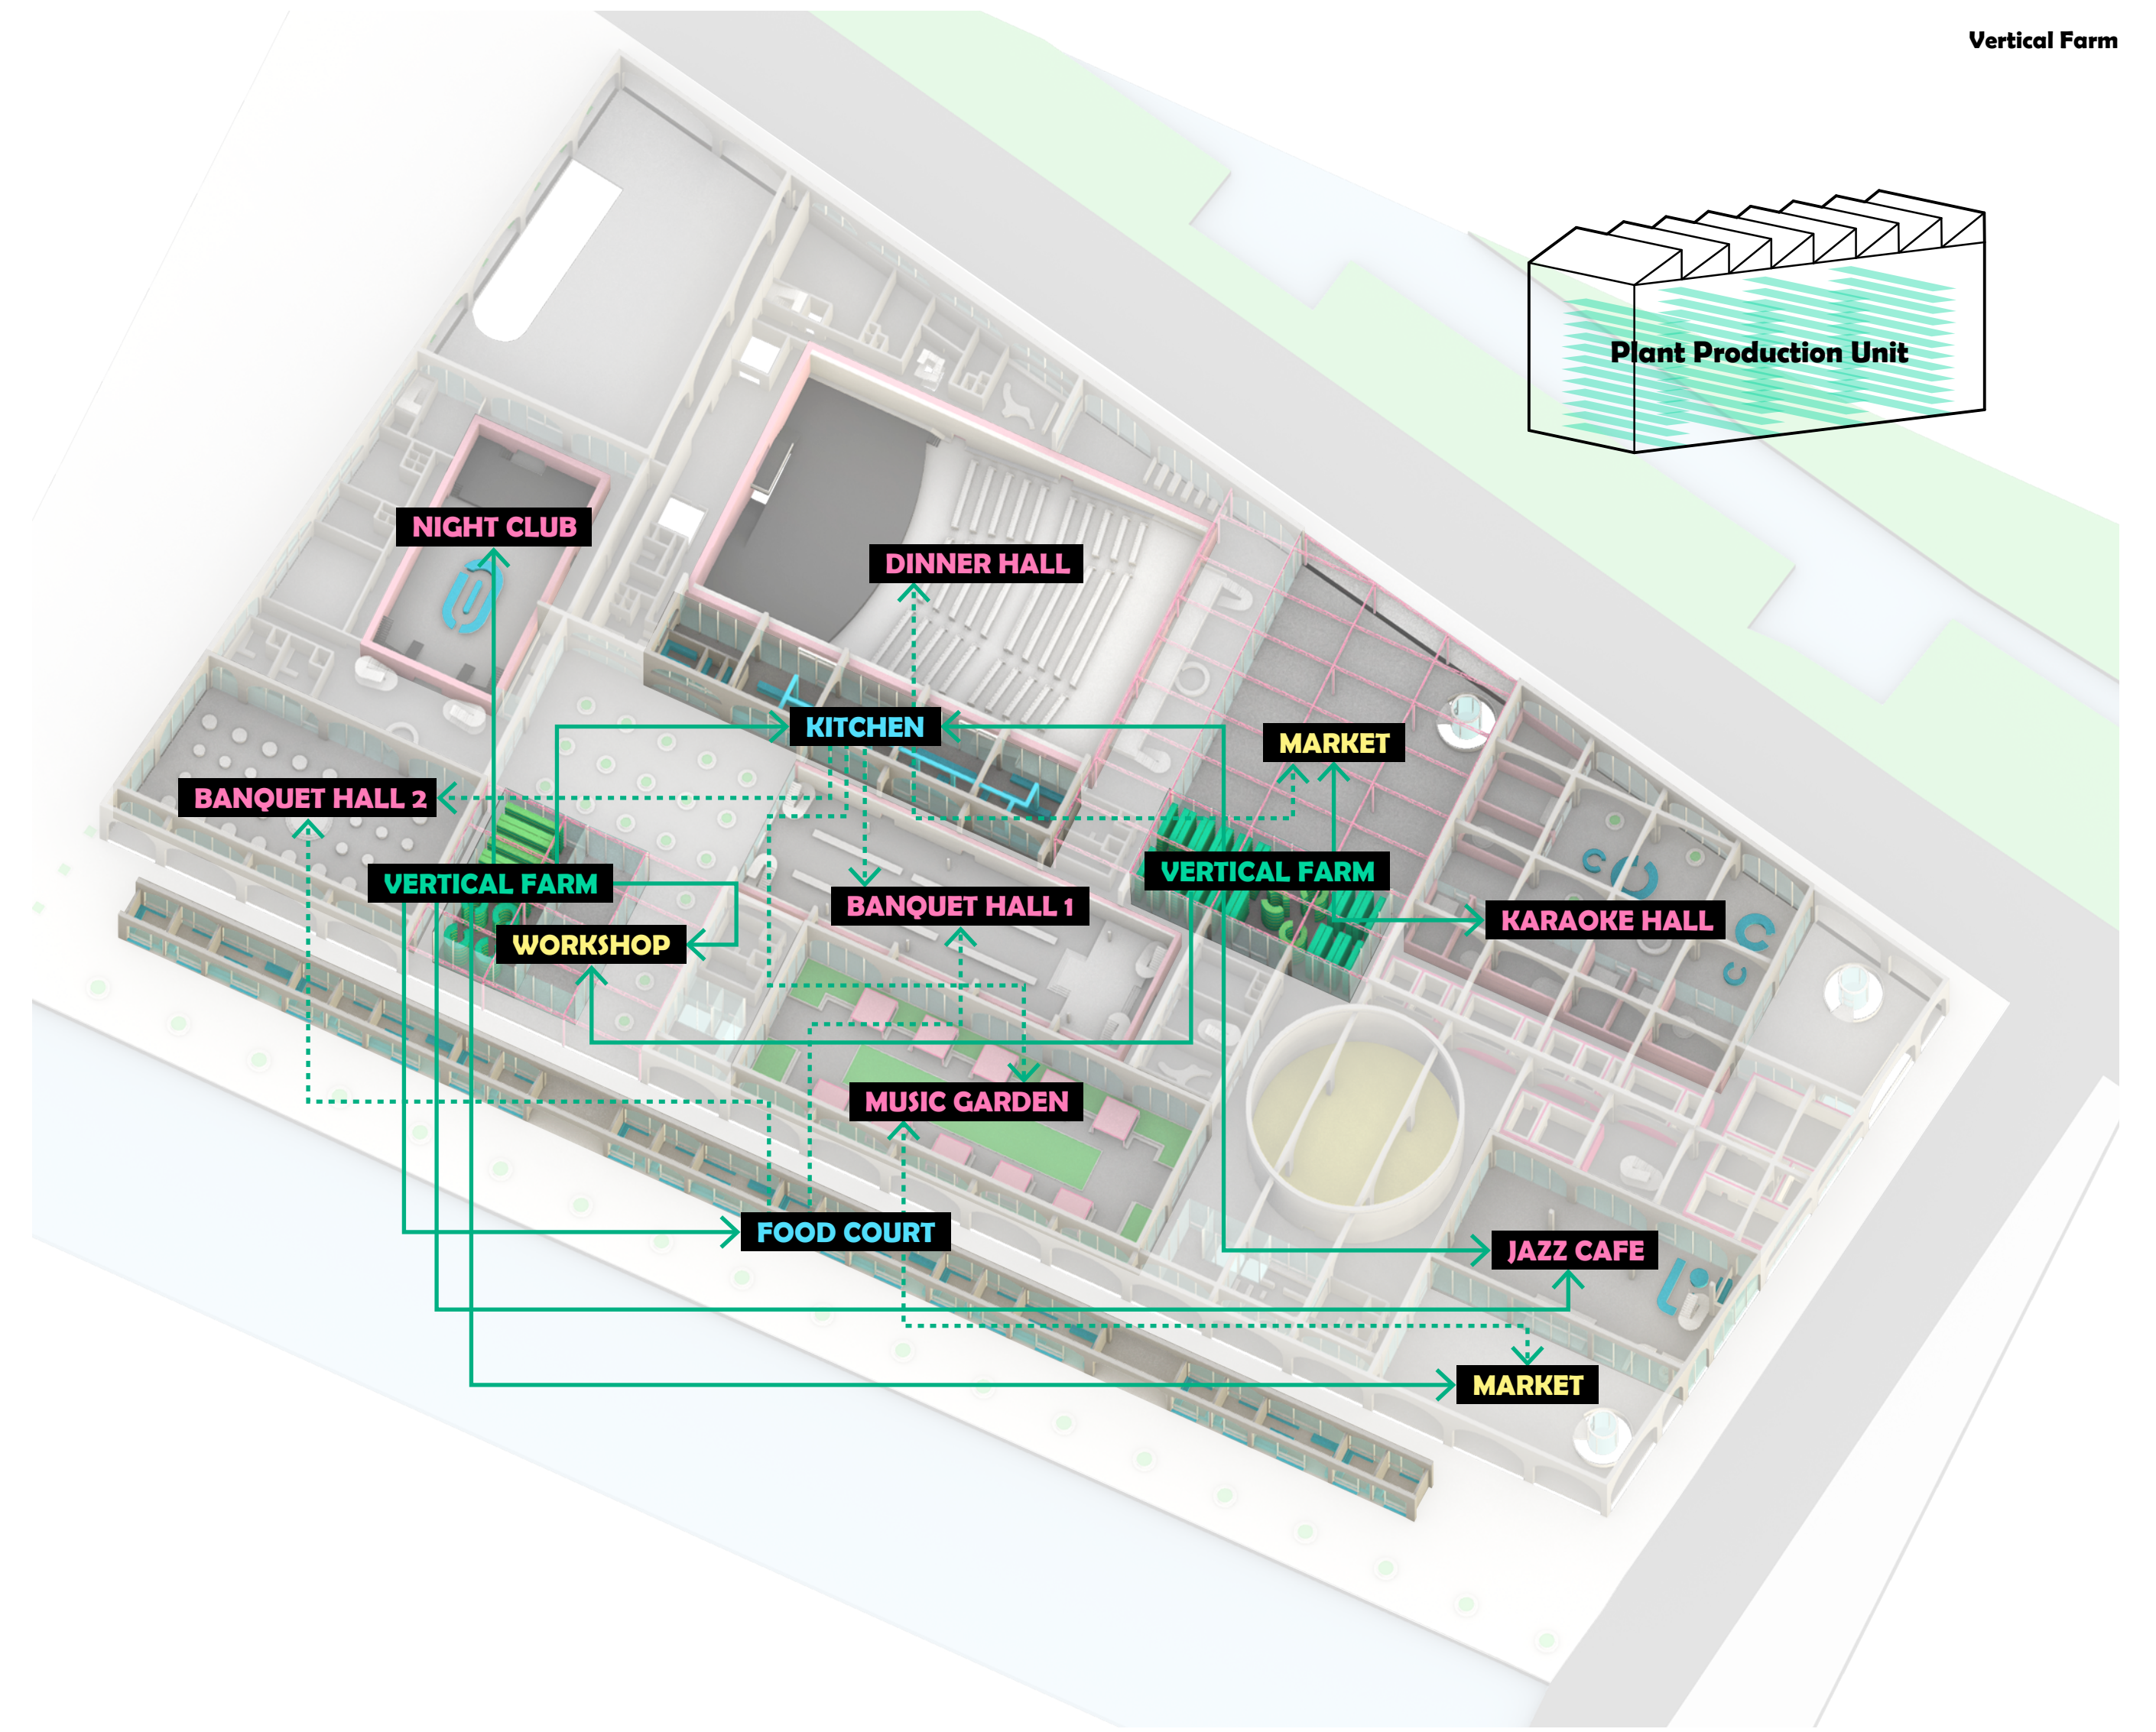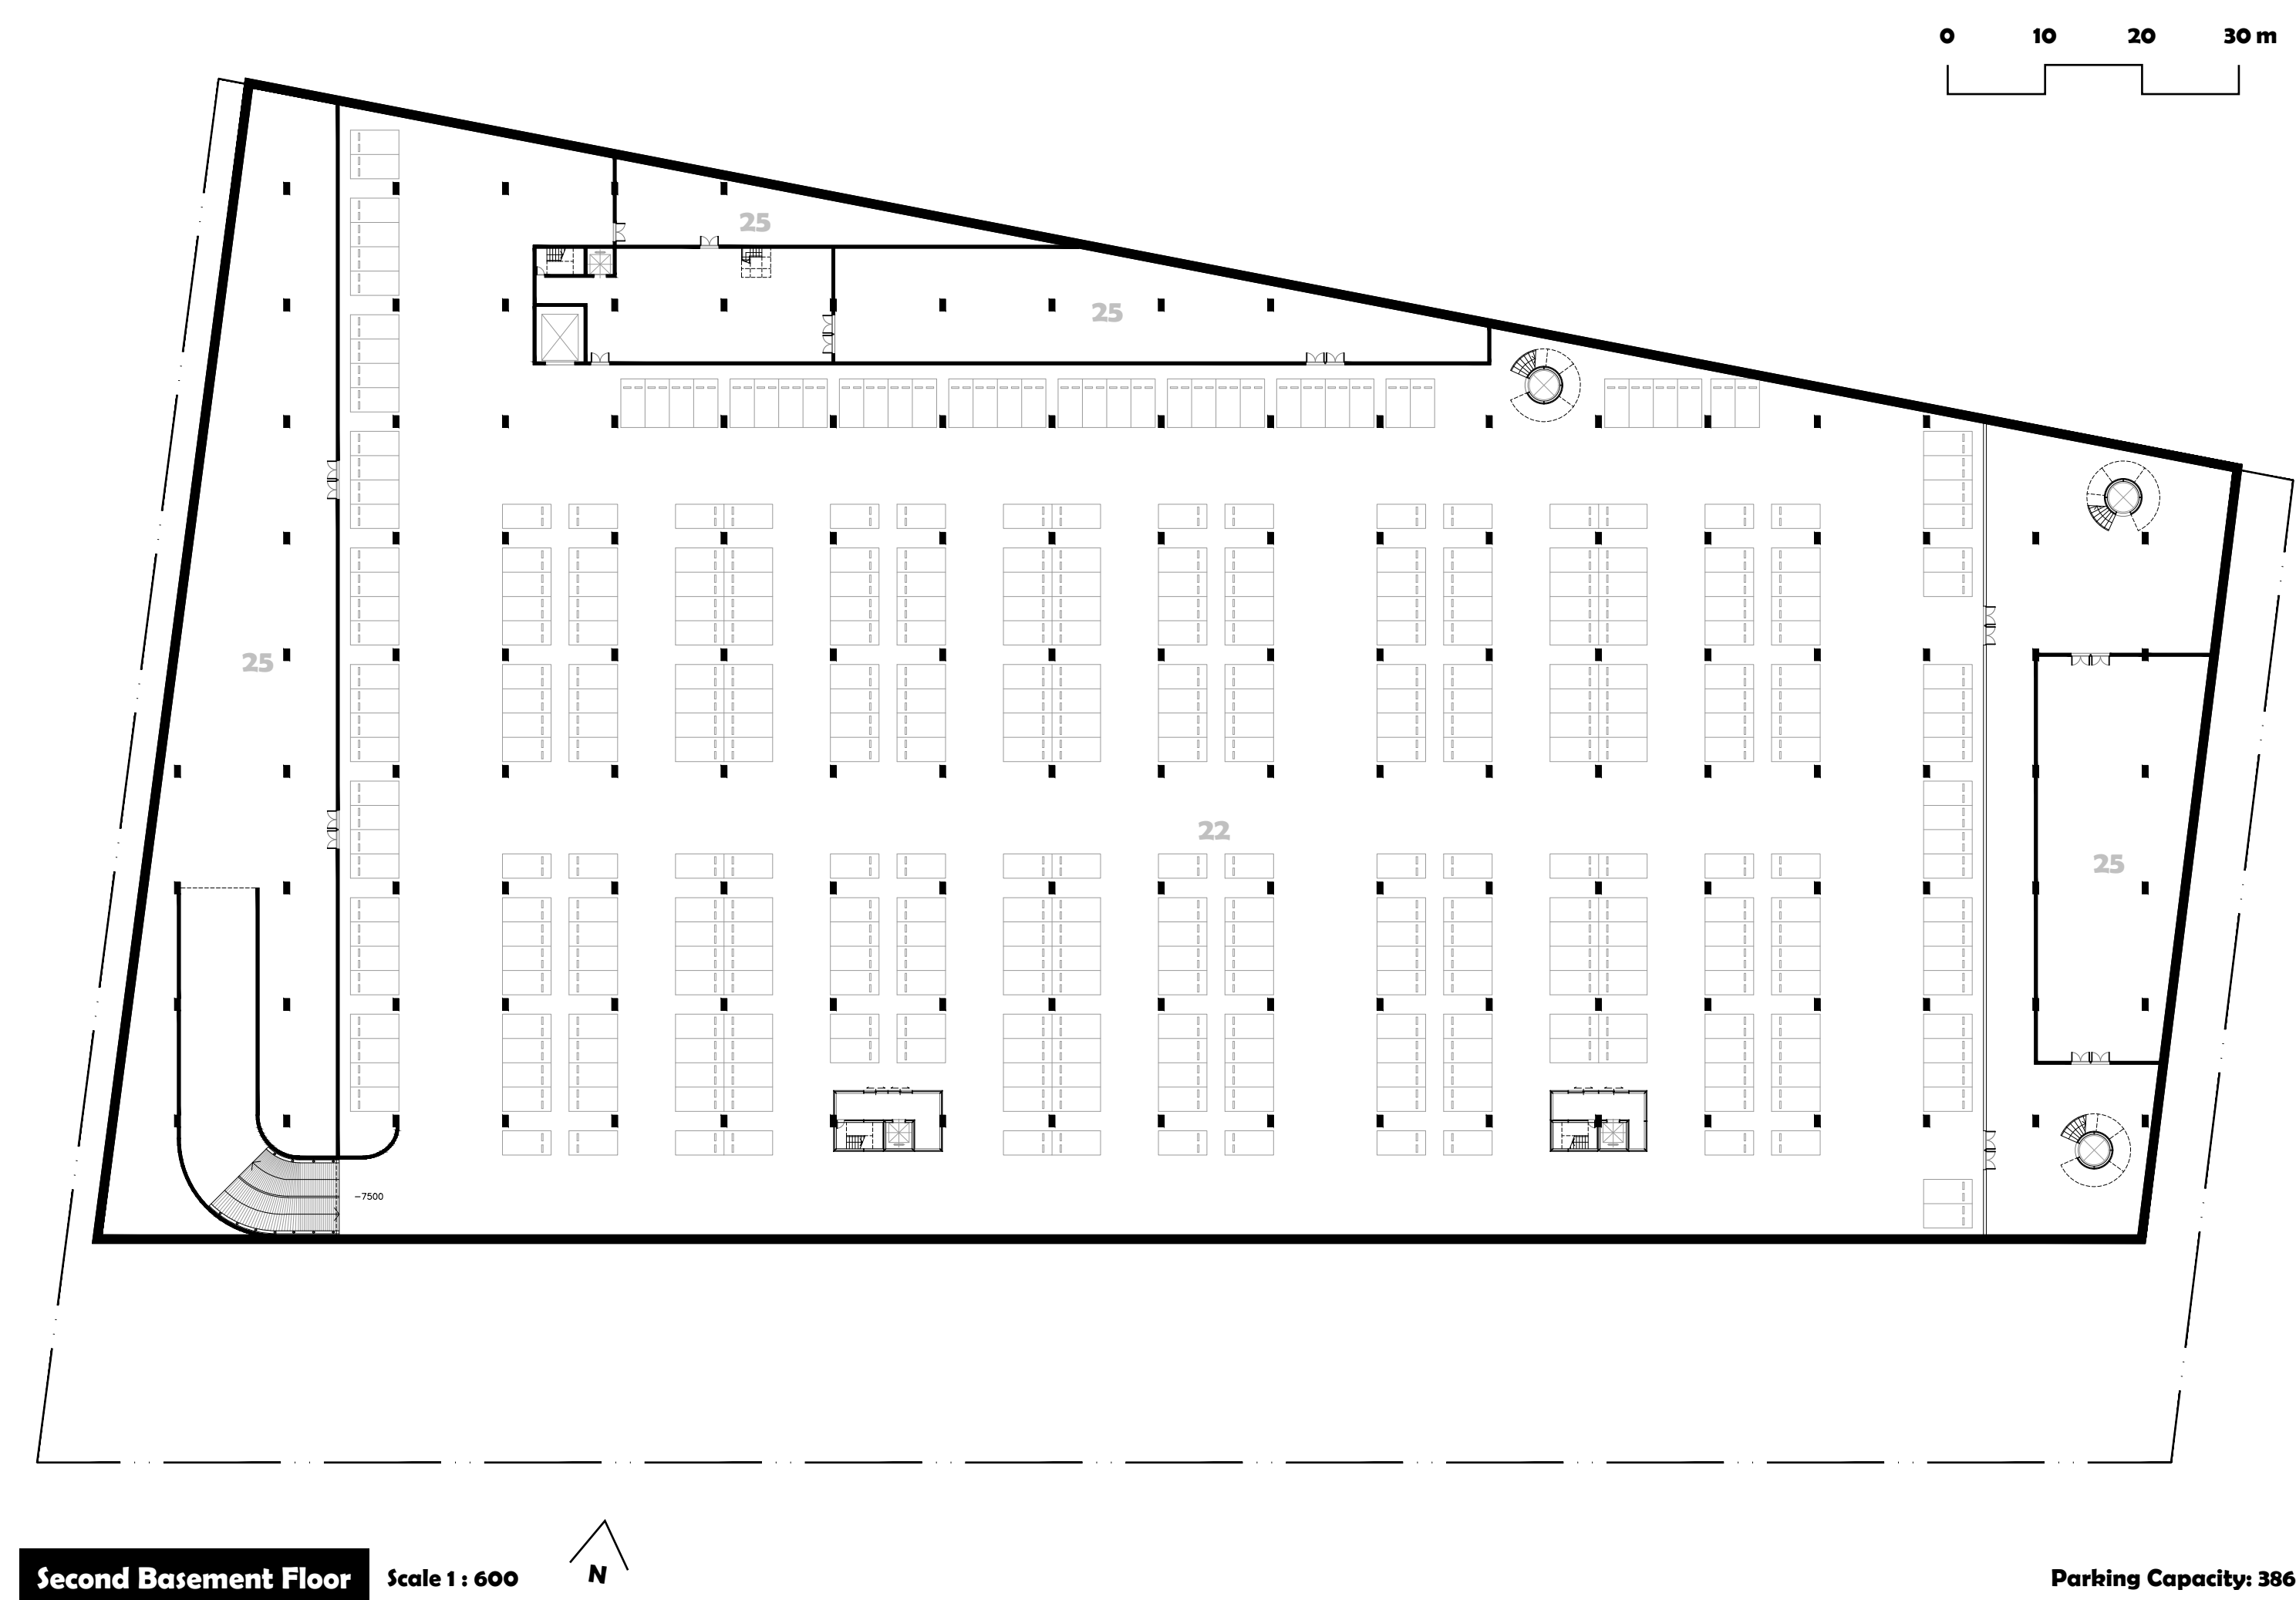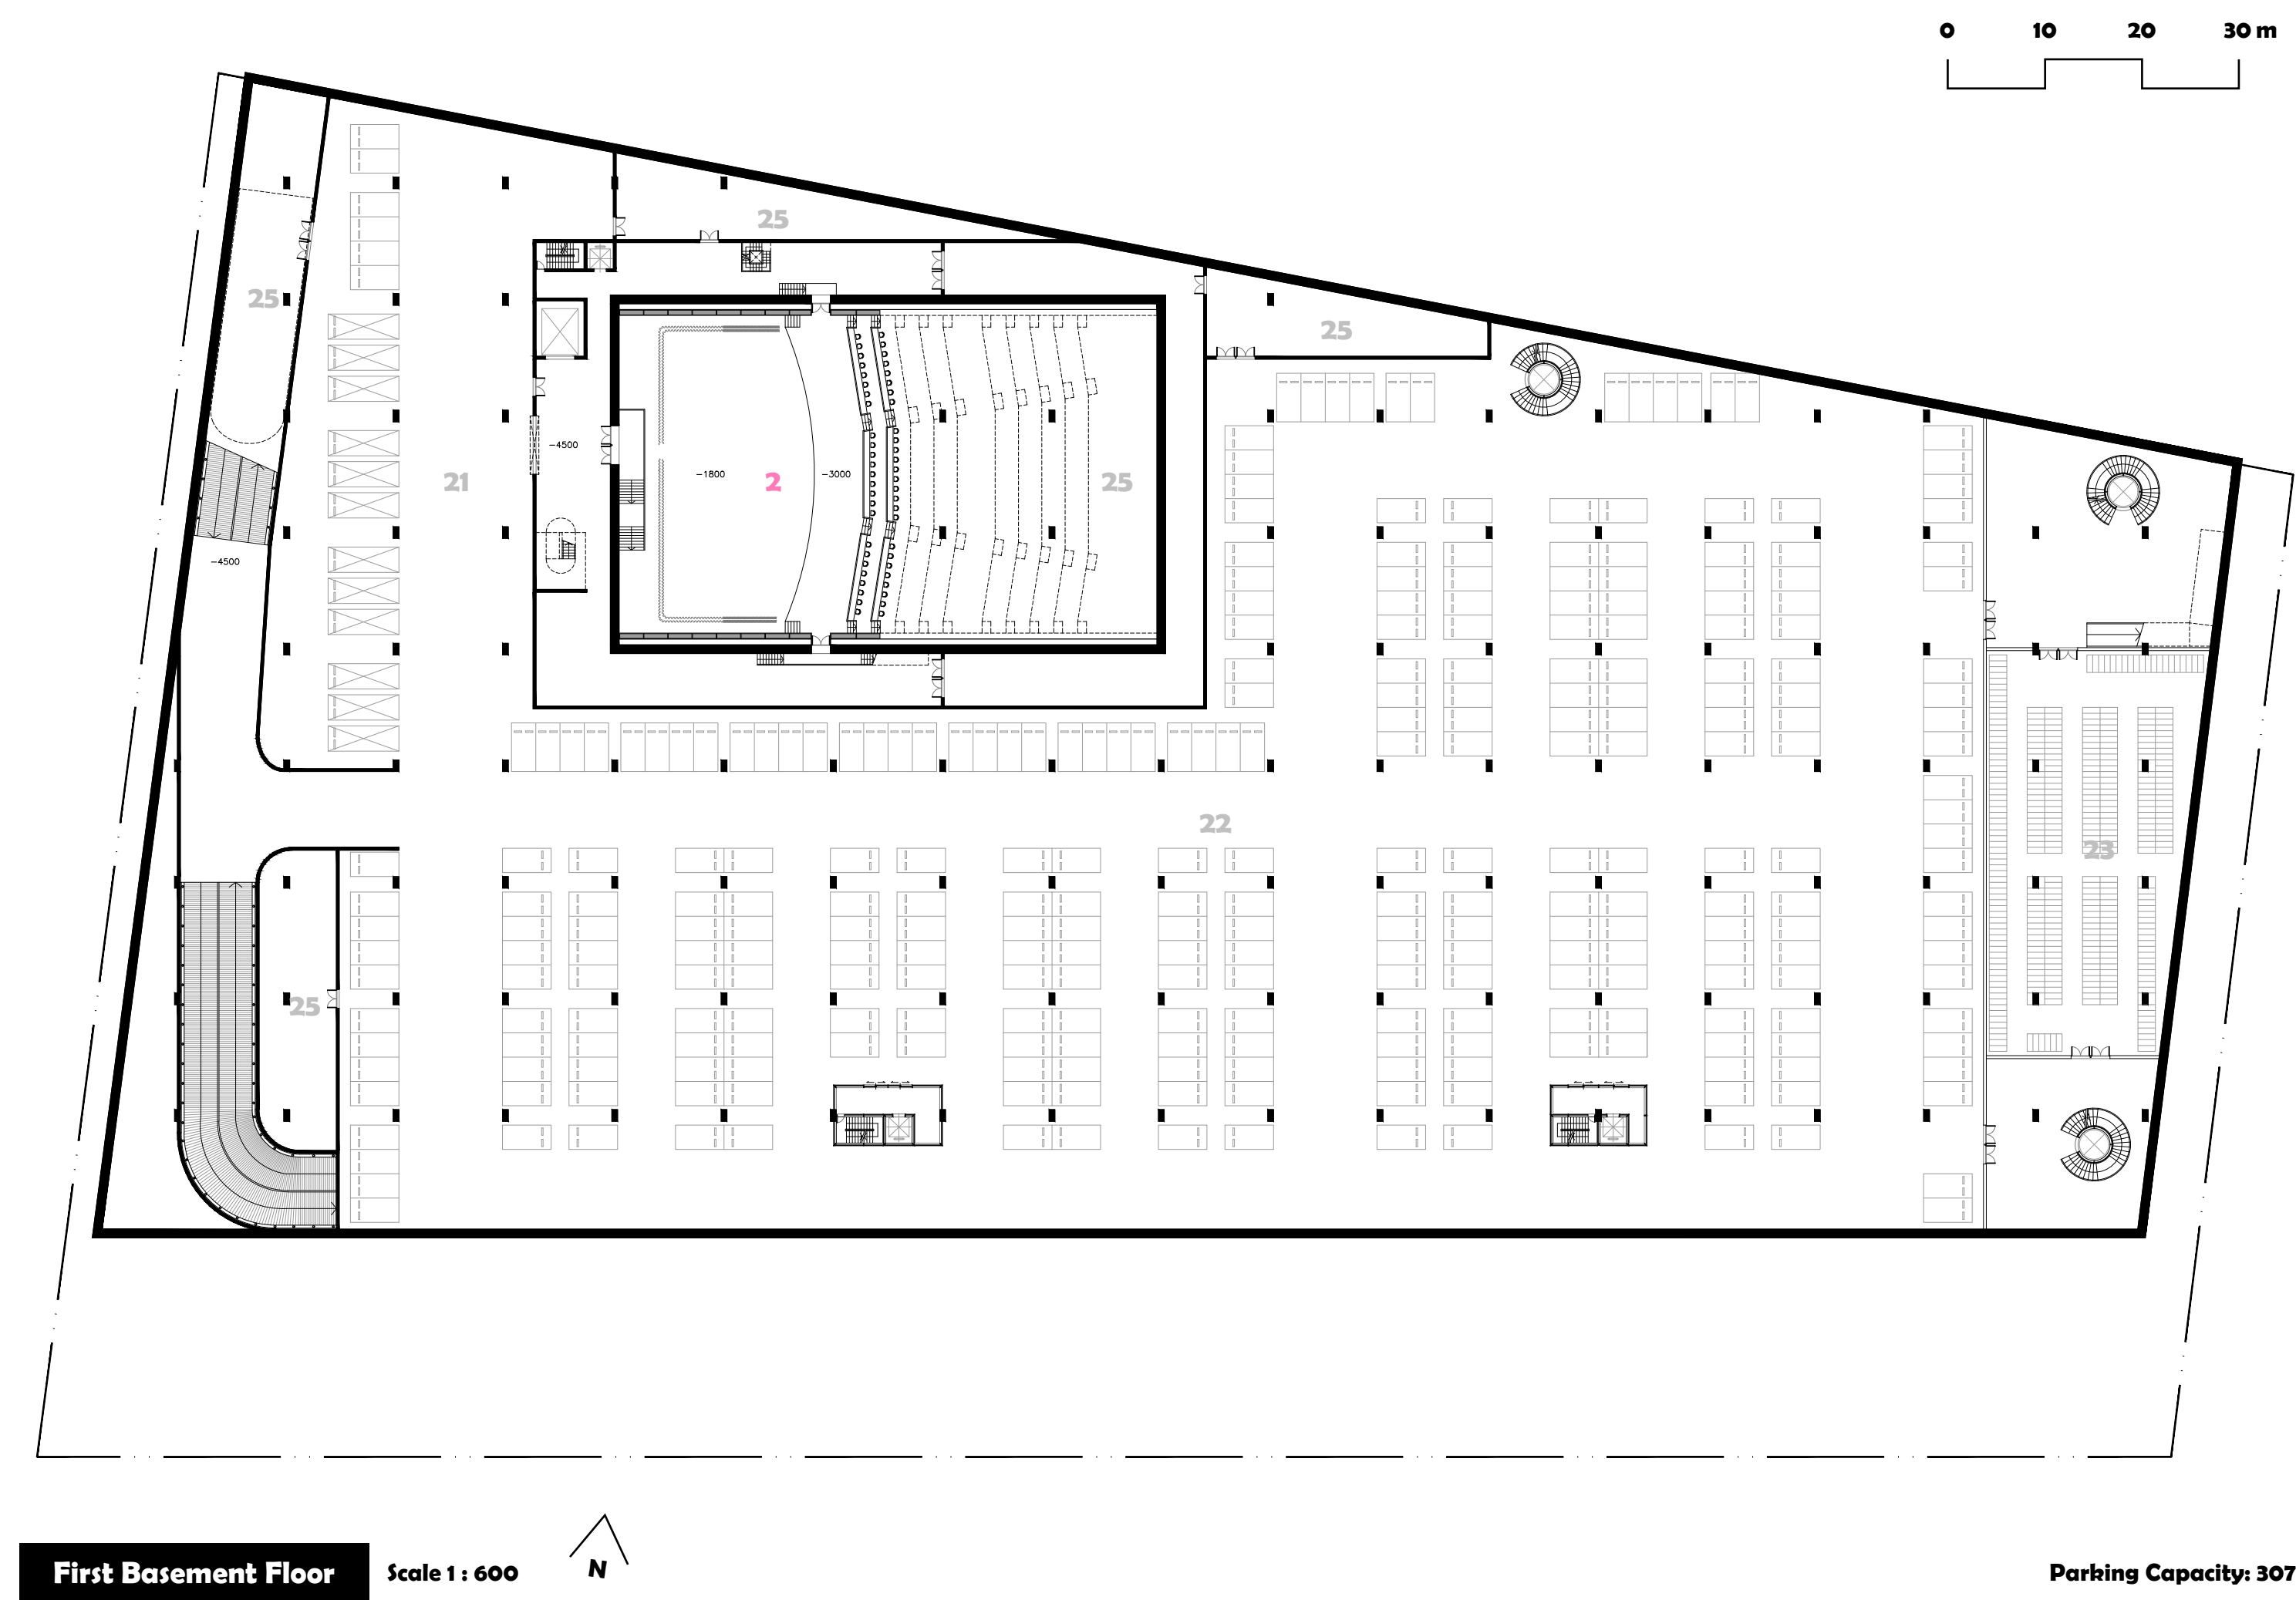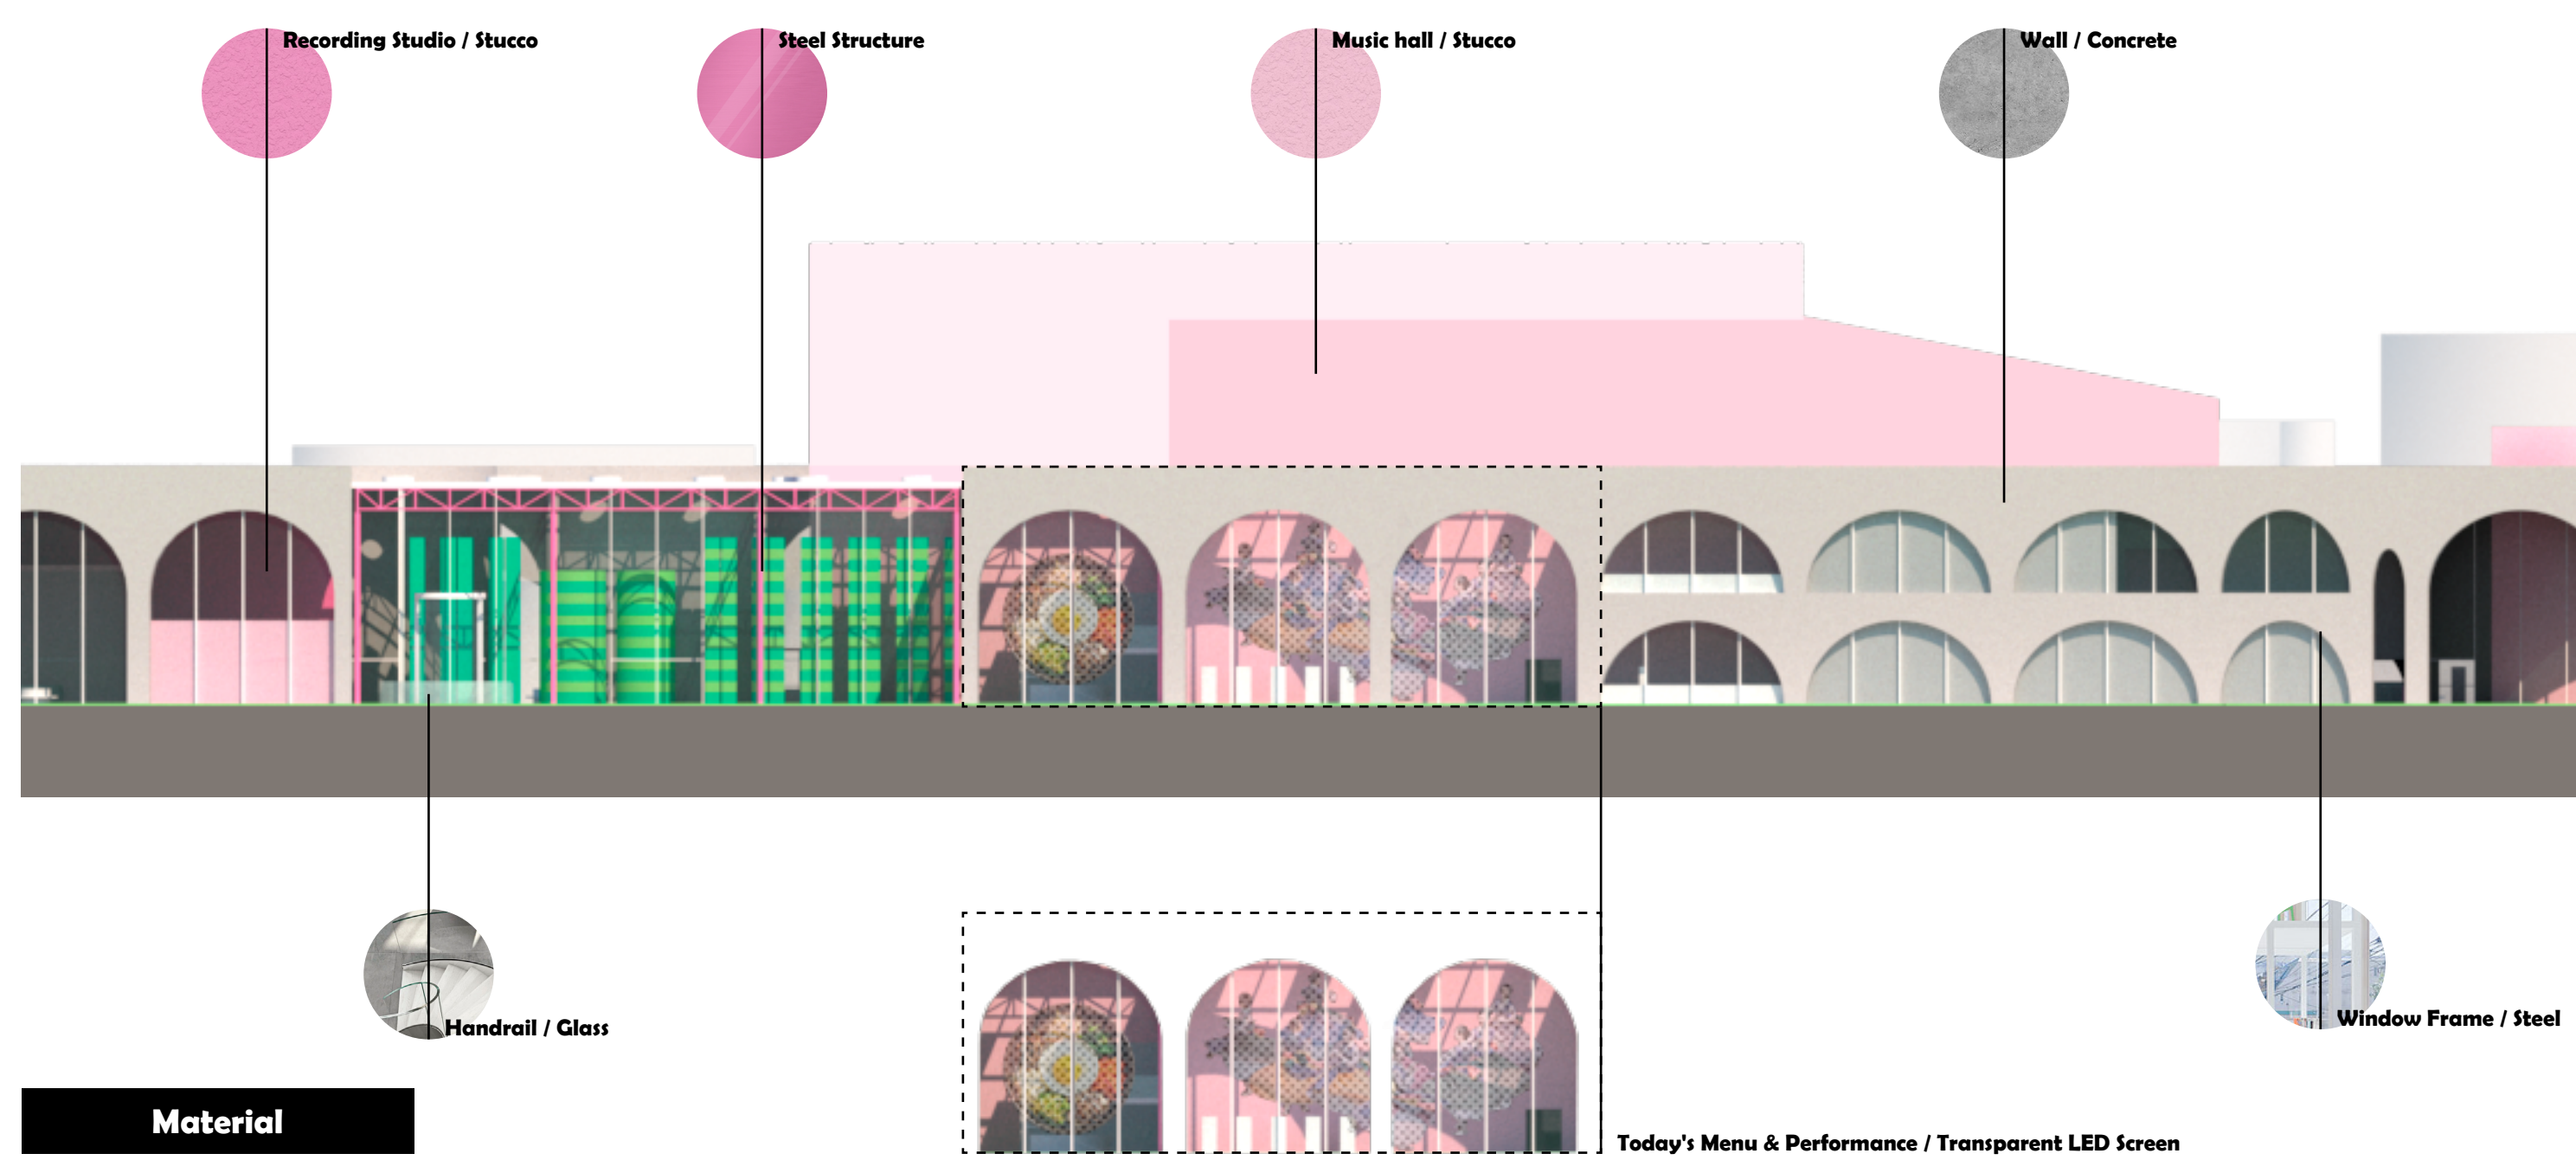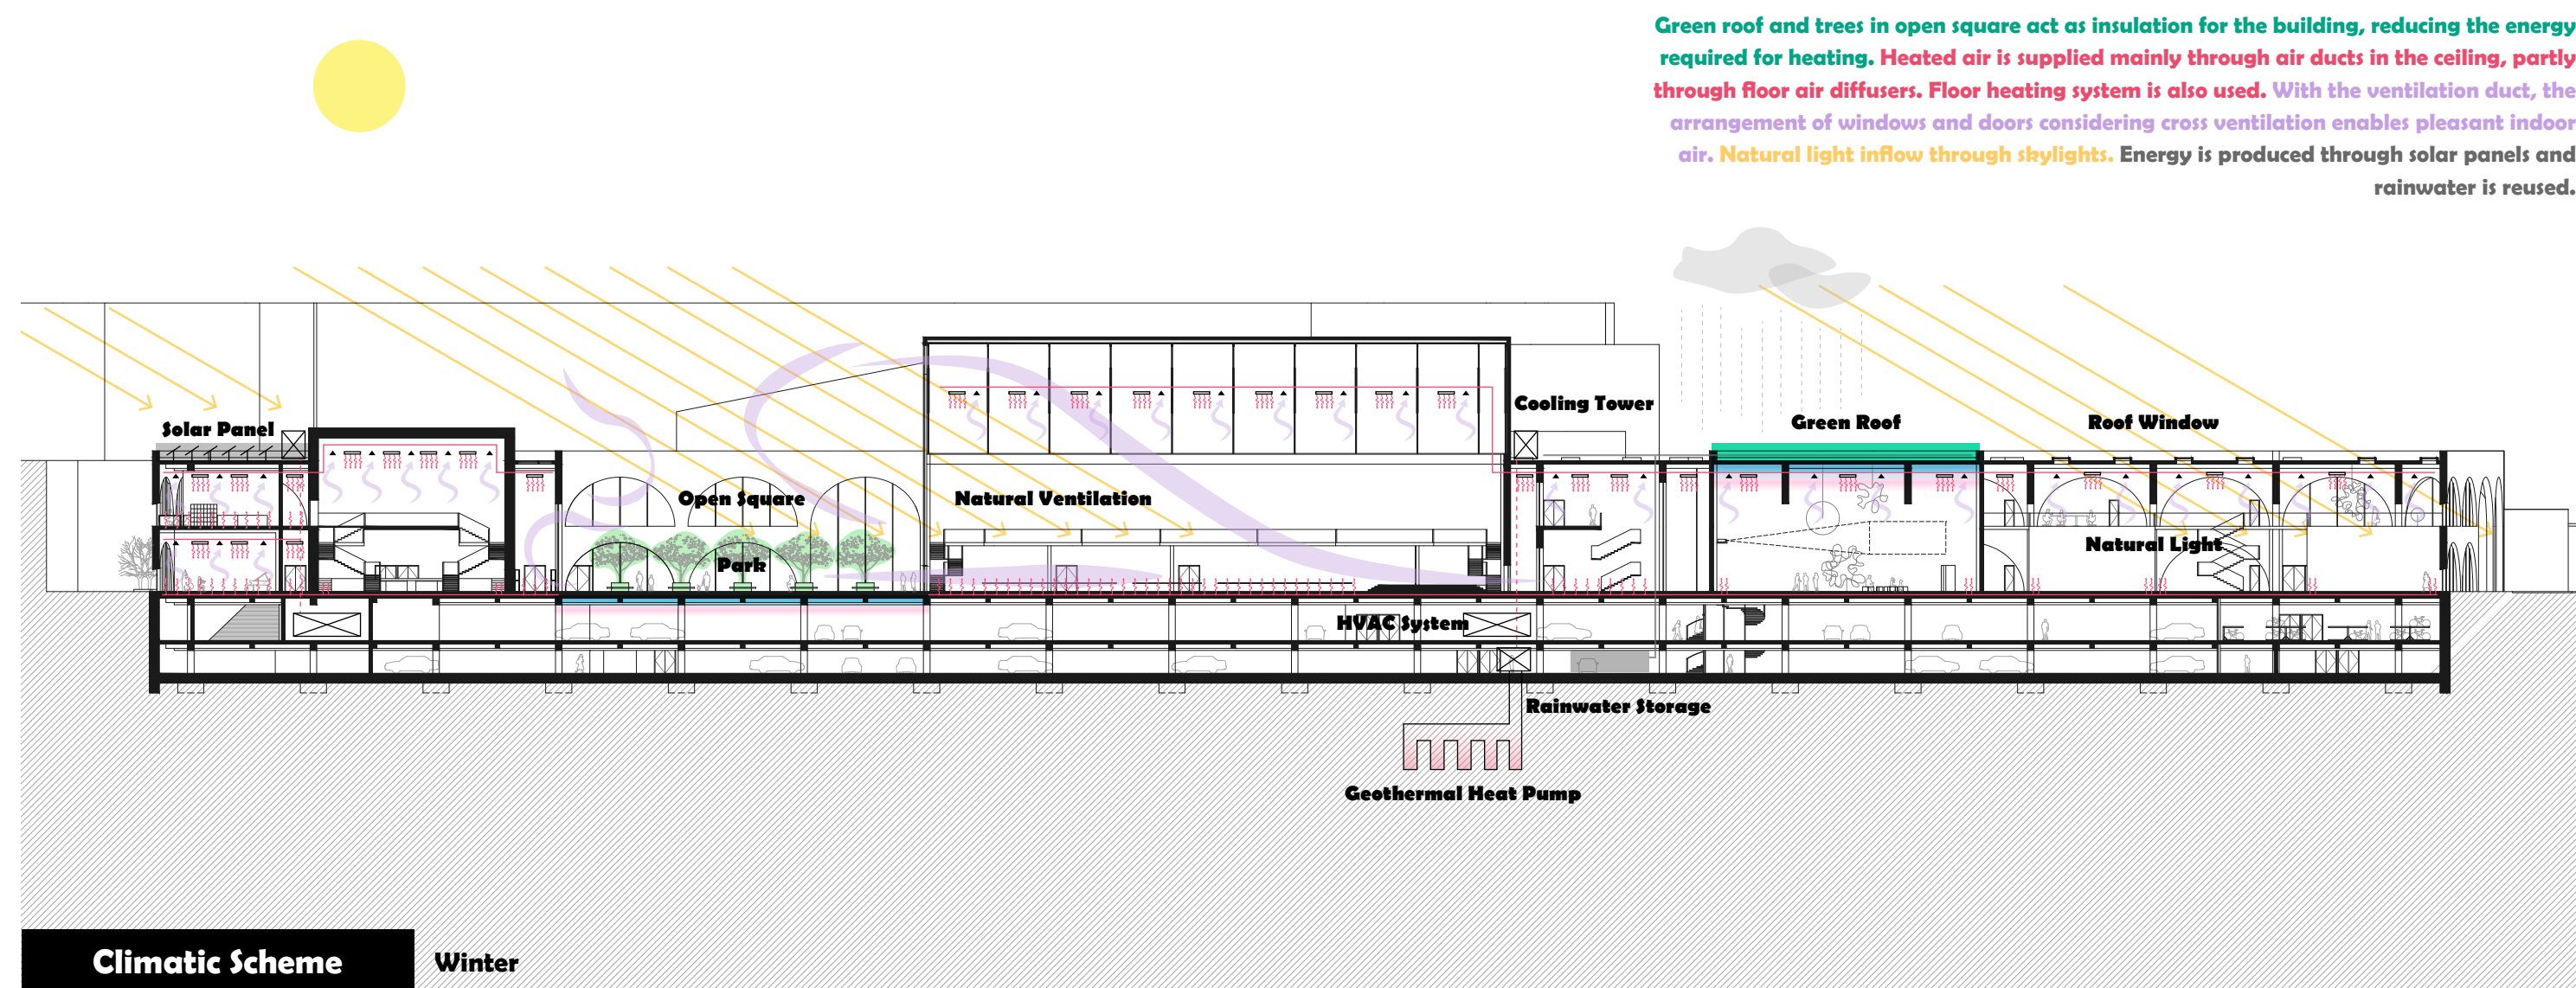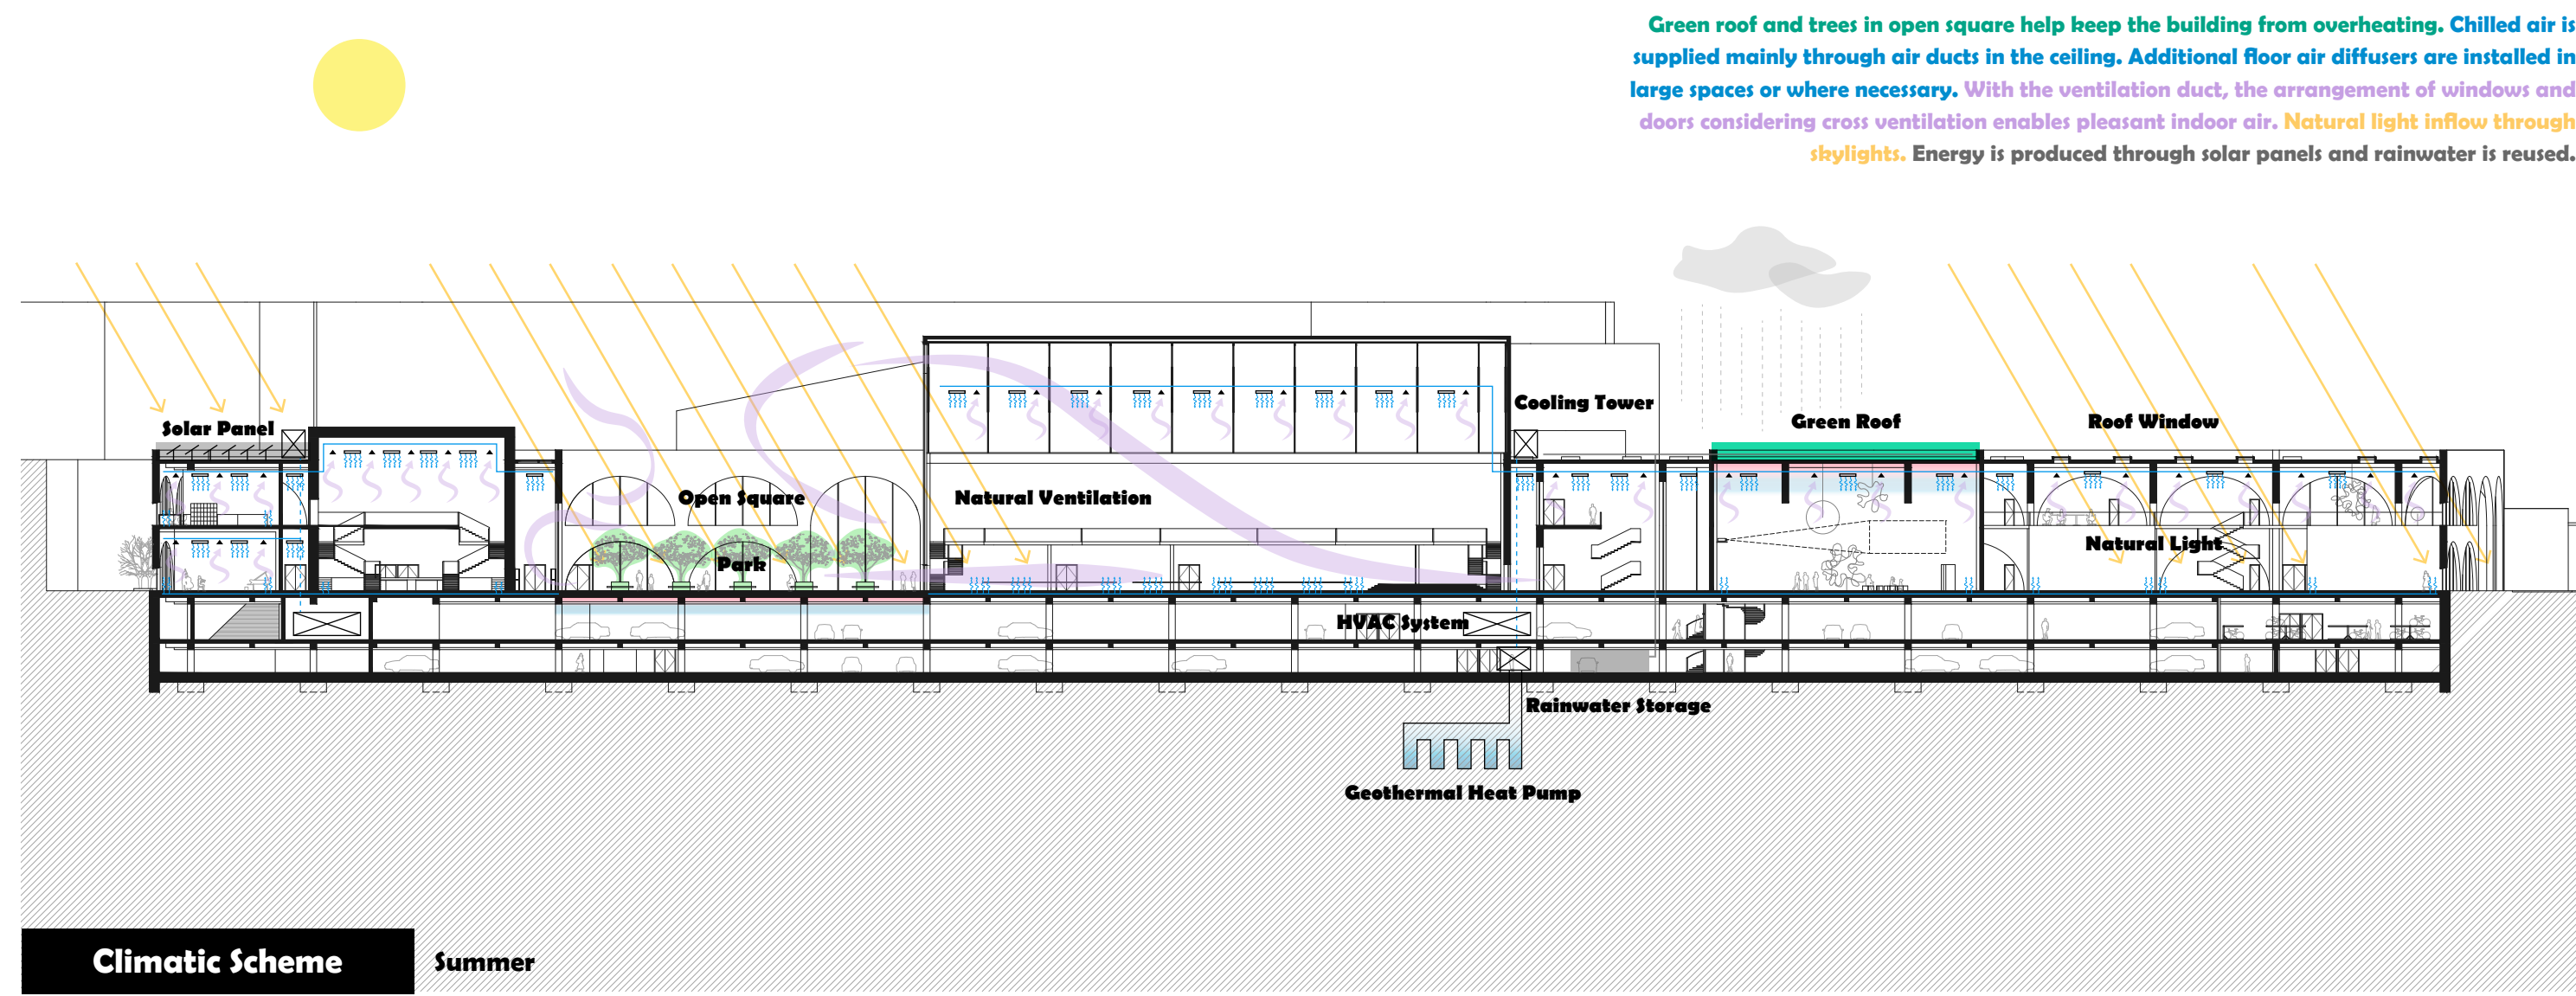


Circularity & Sustainability Concept

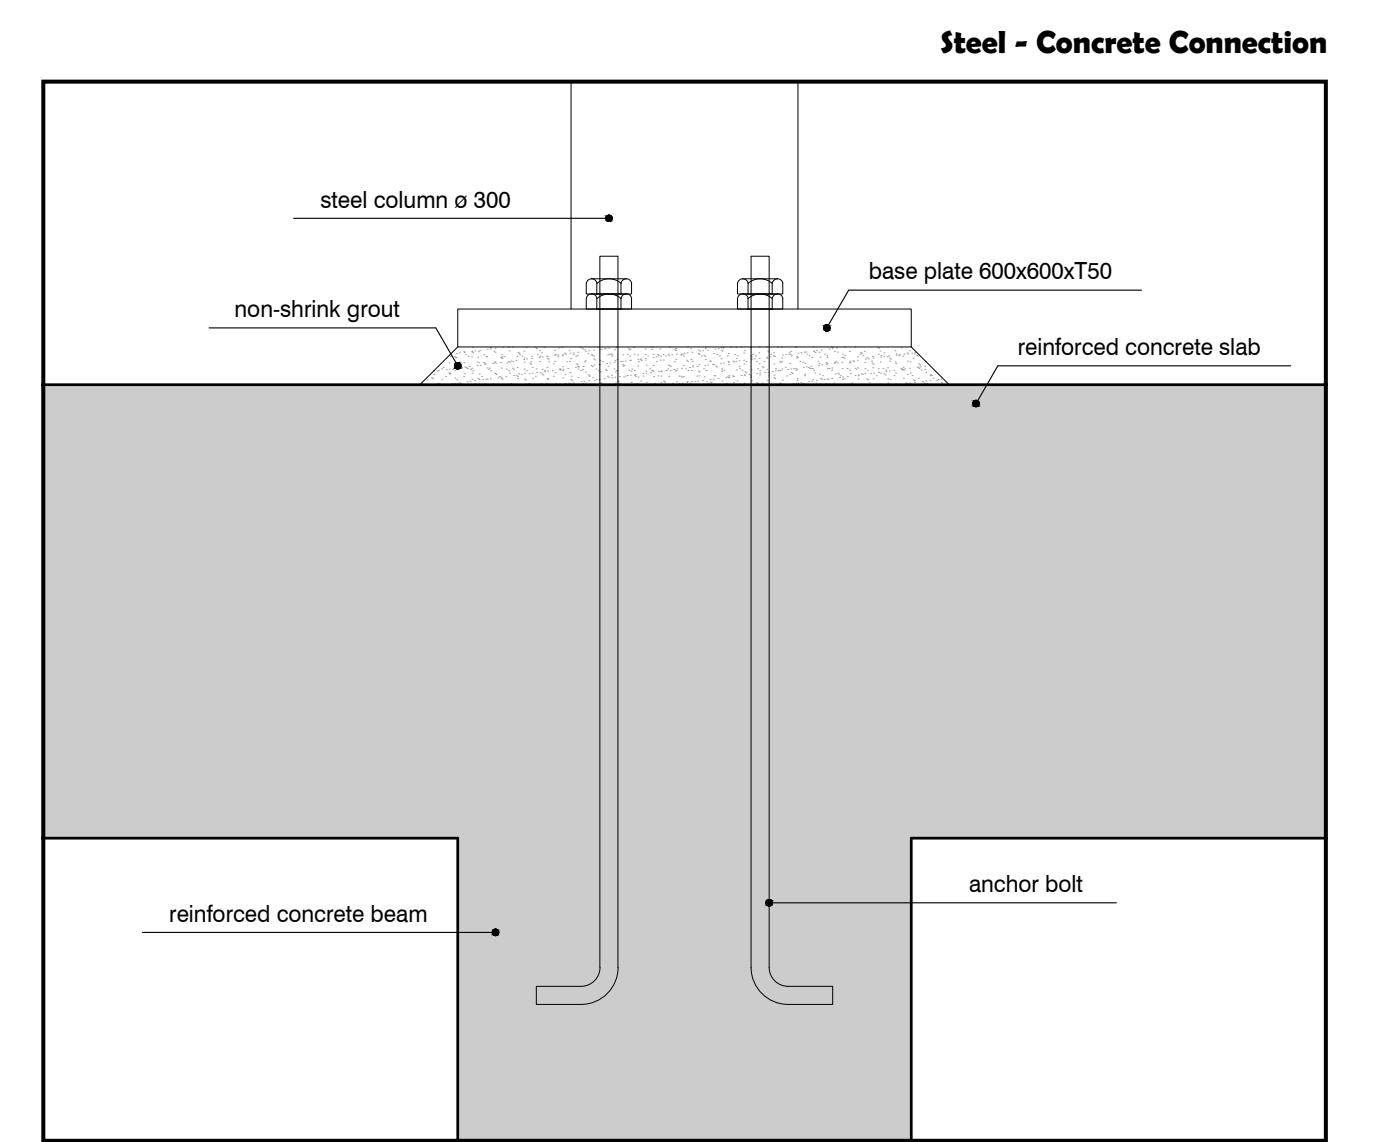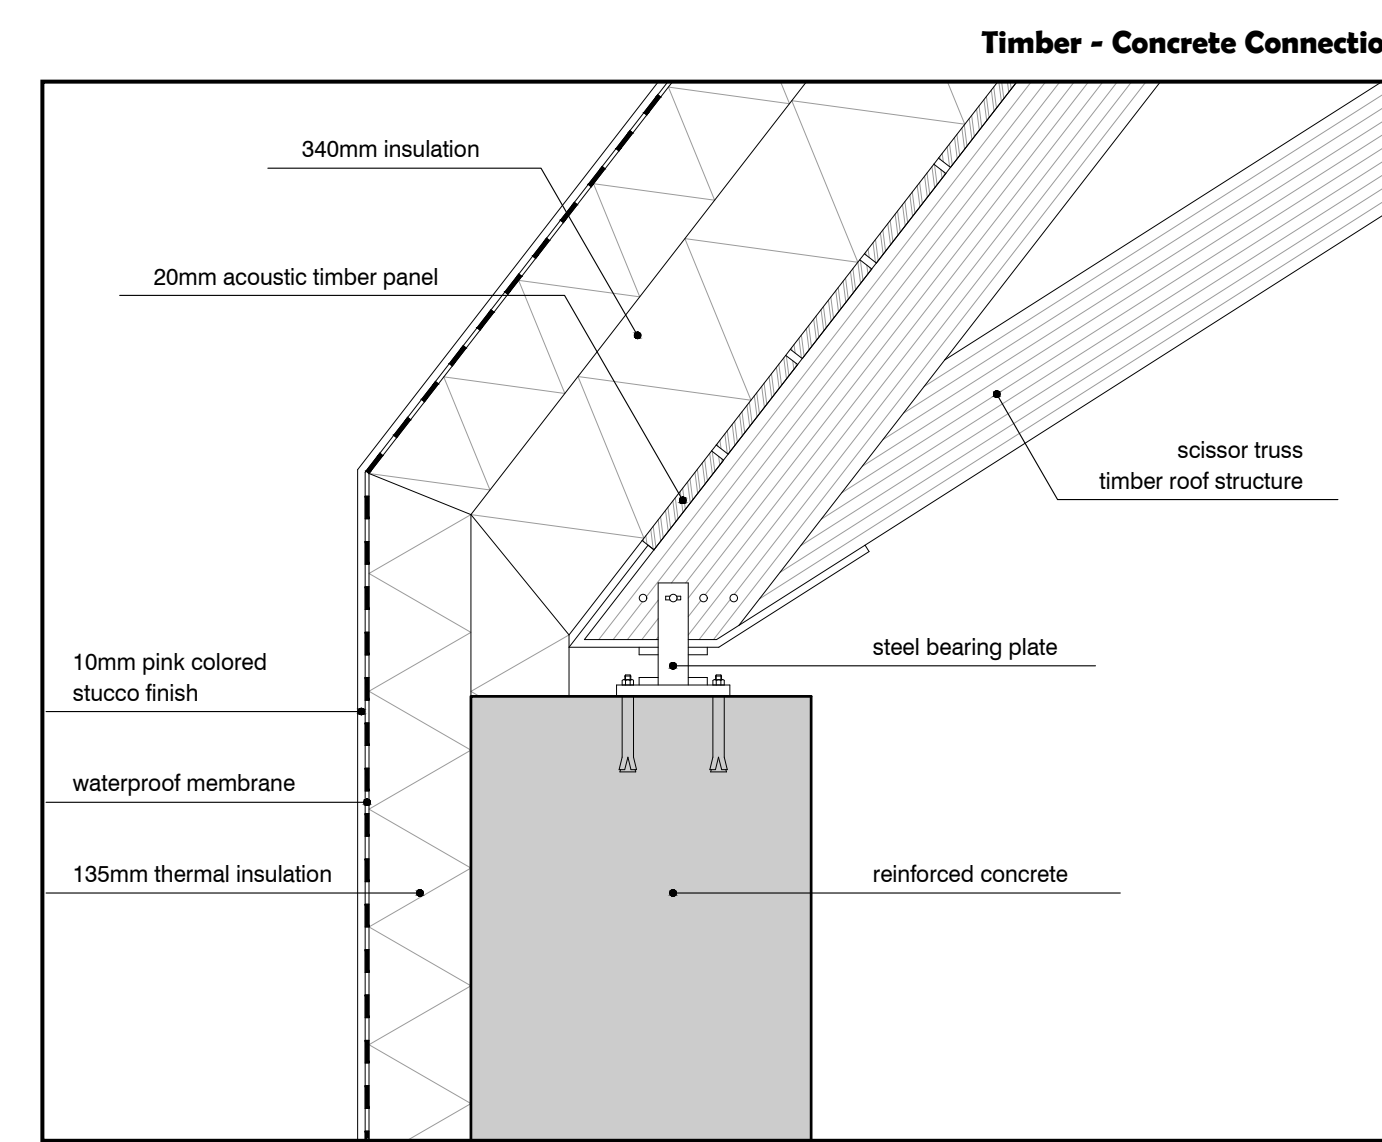


Structure

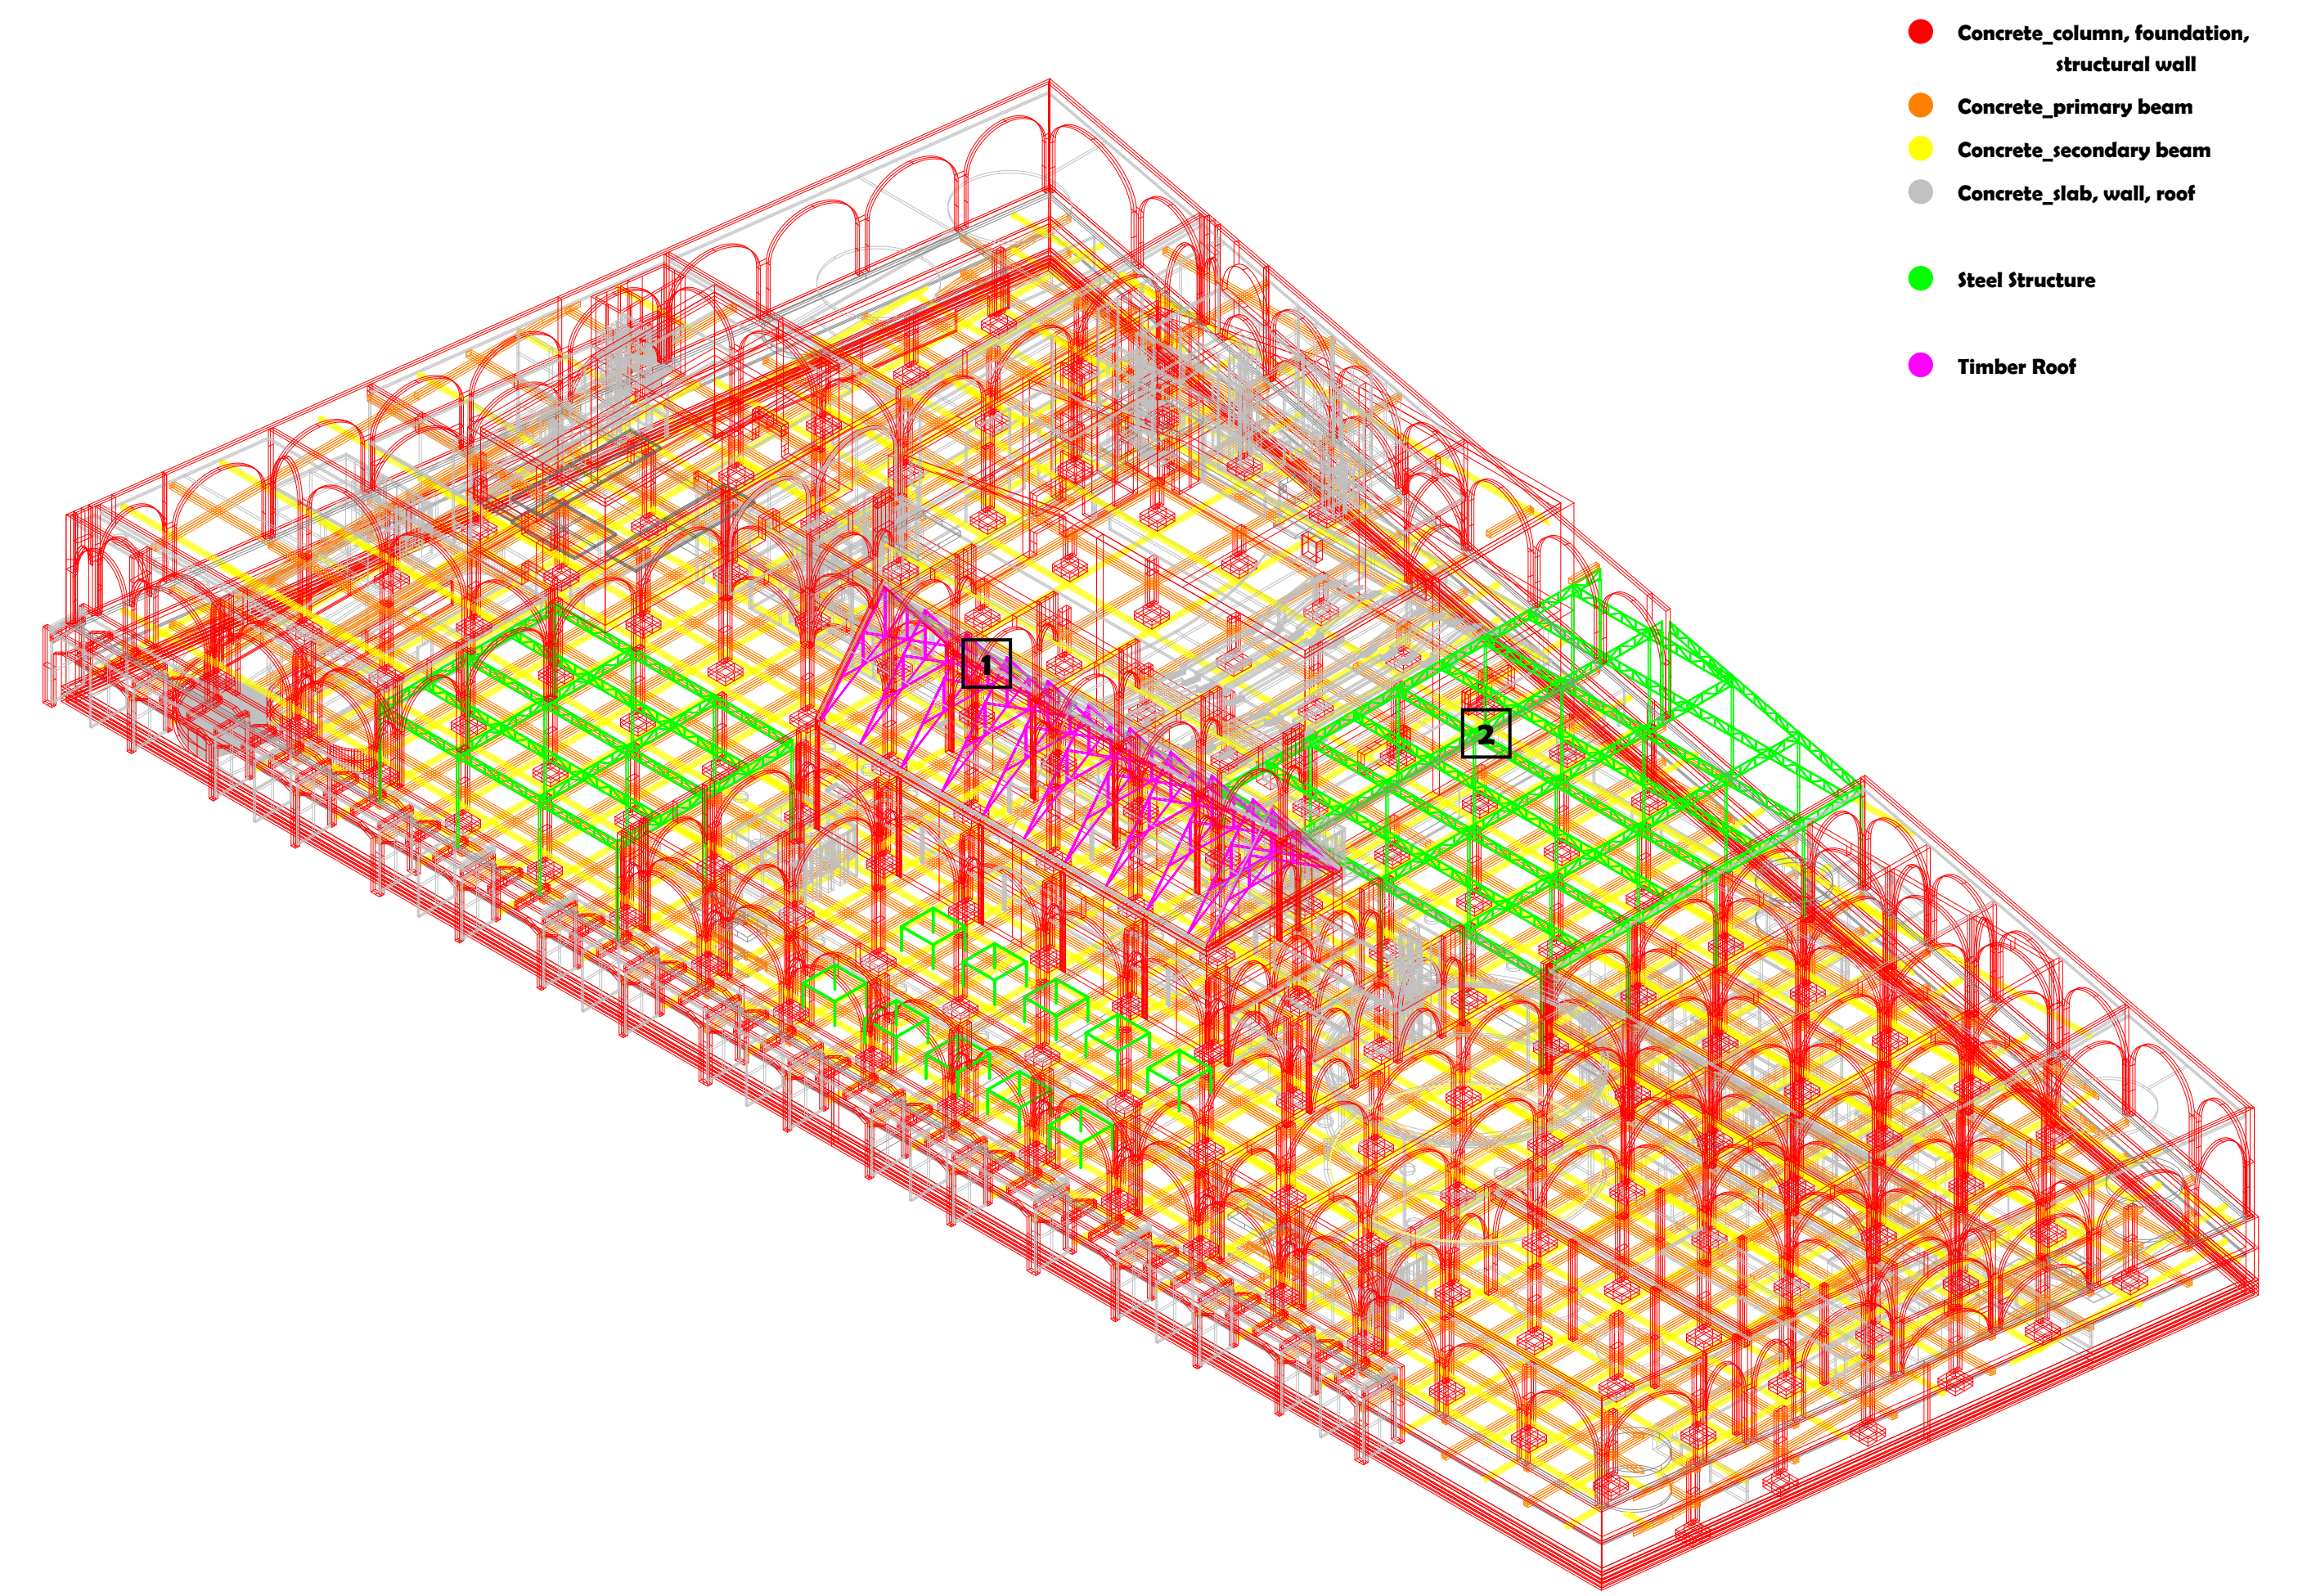


Structure

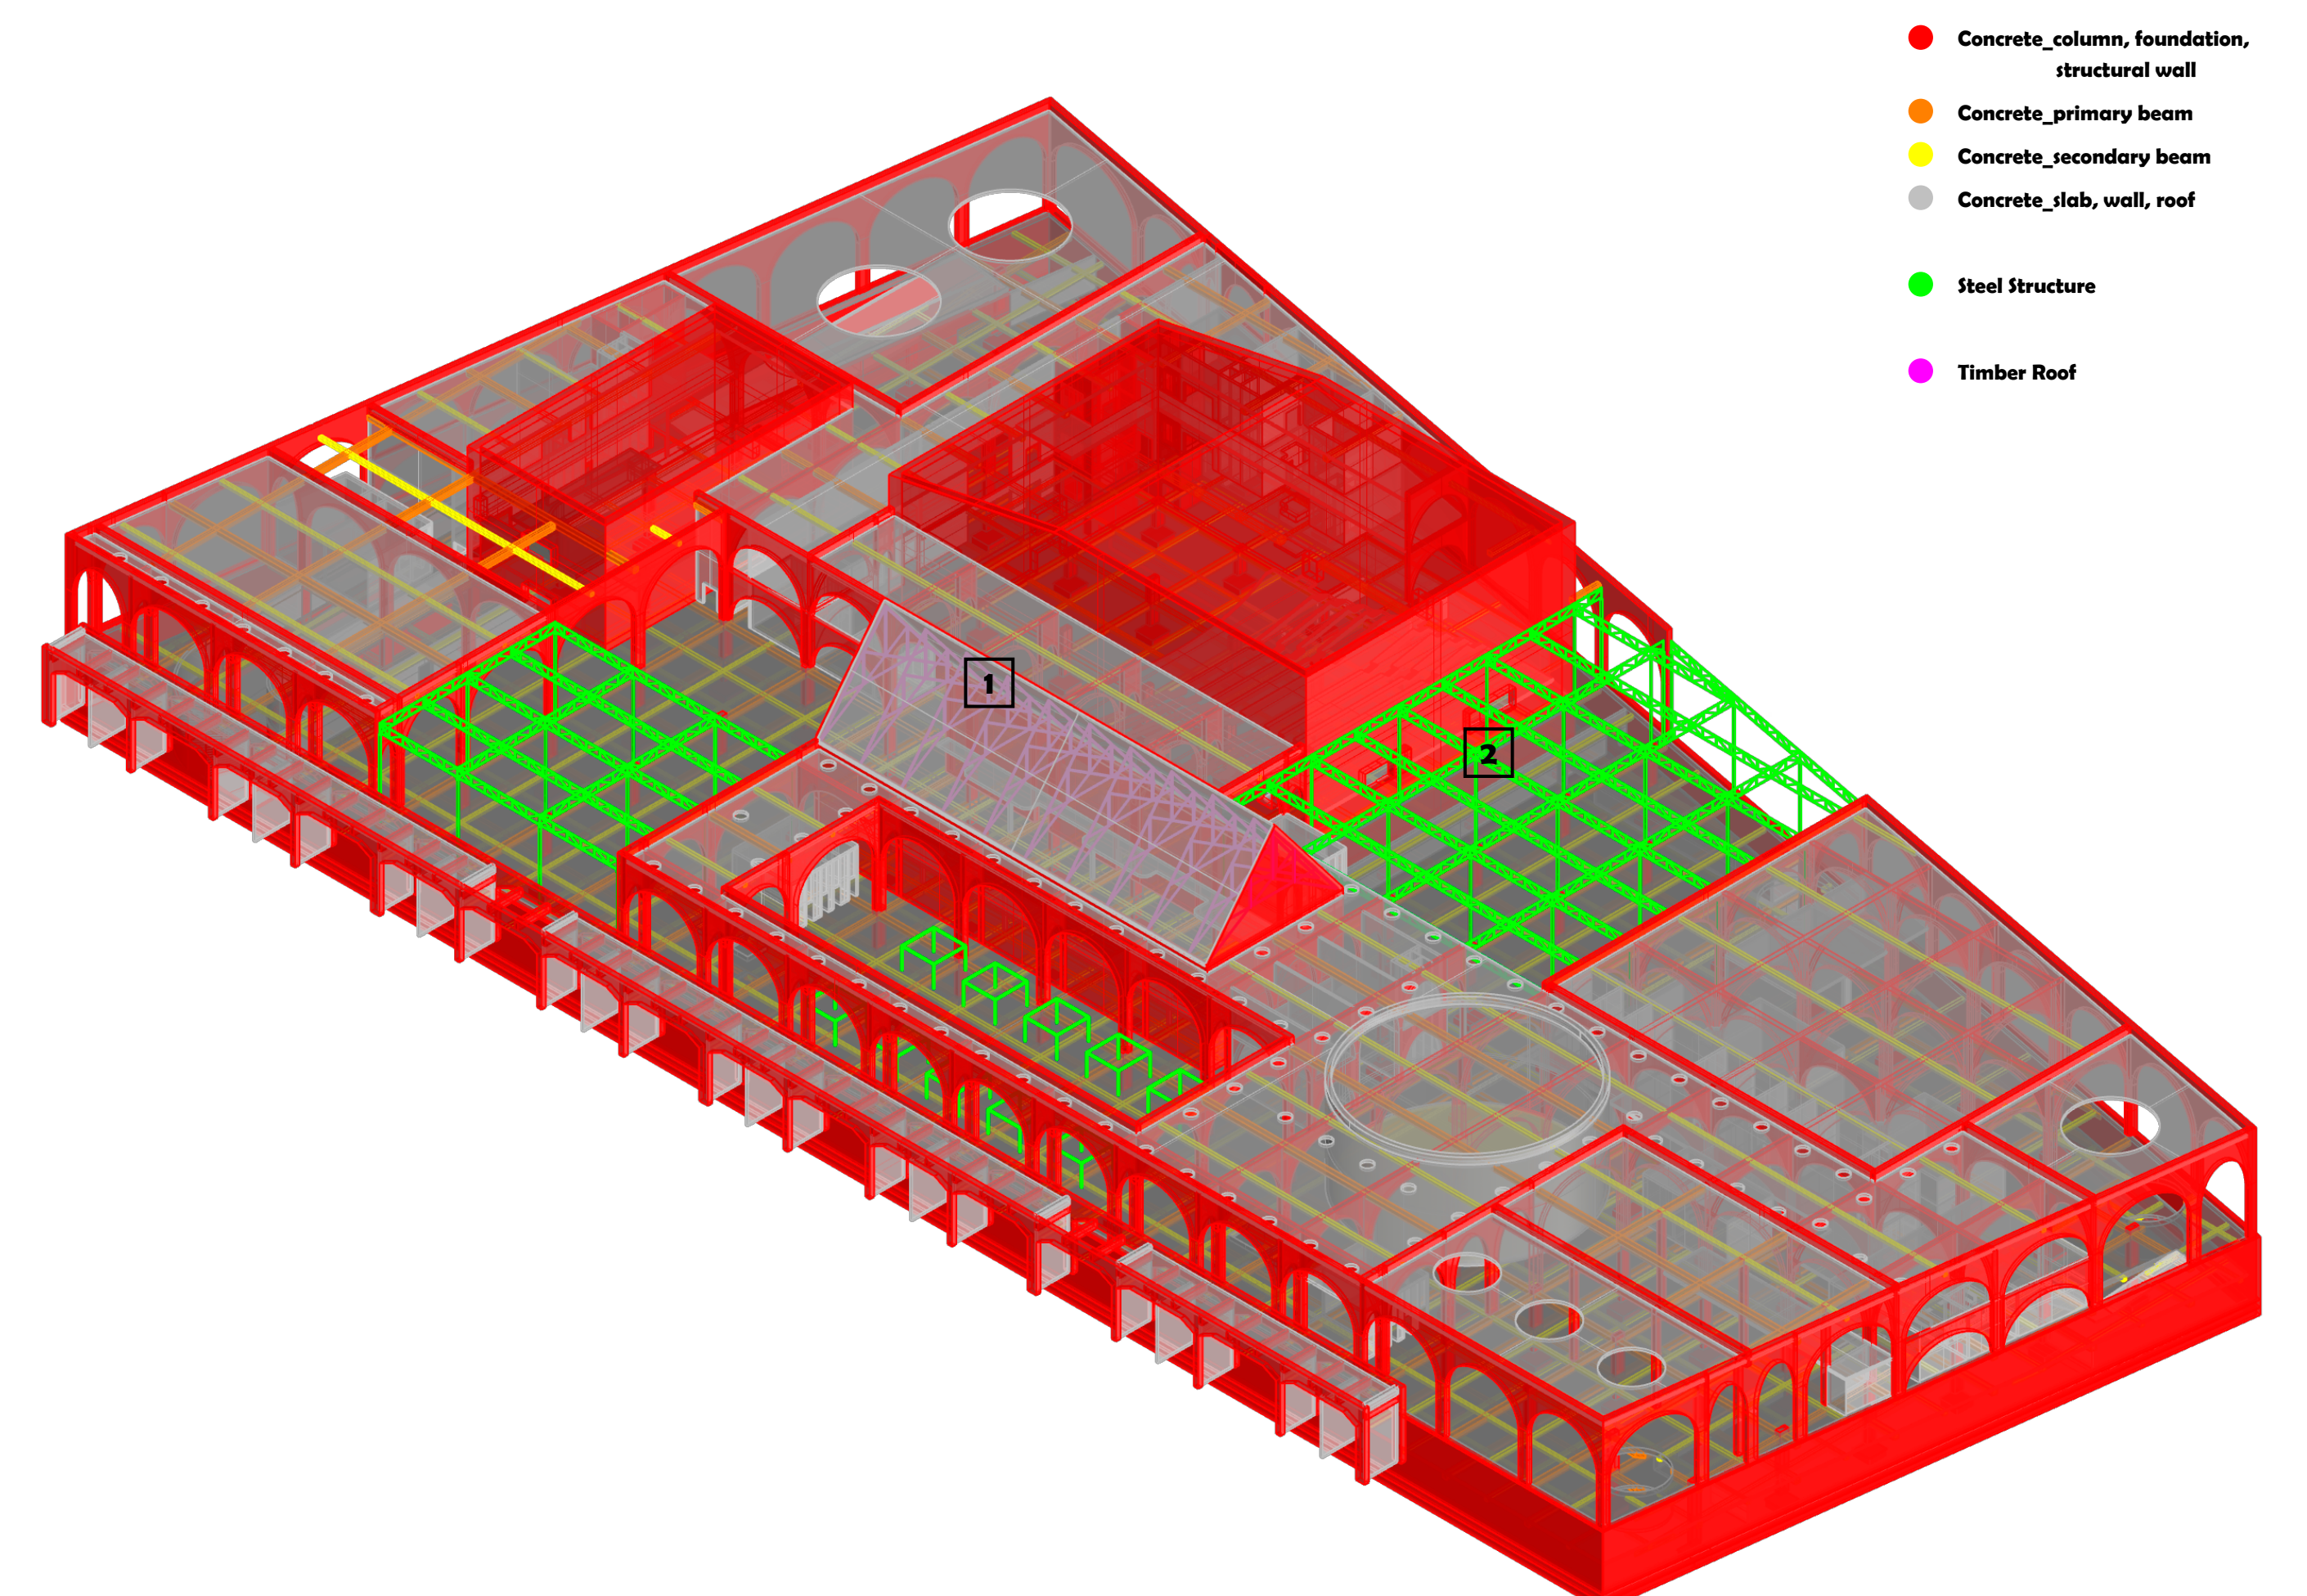


Structure

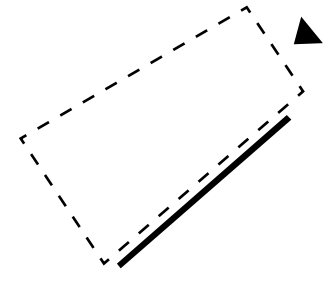


0 10 20 30 m

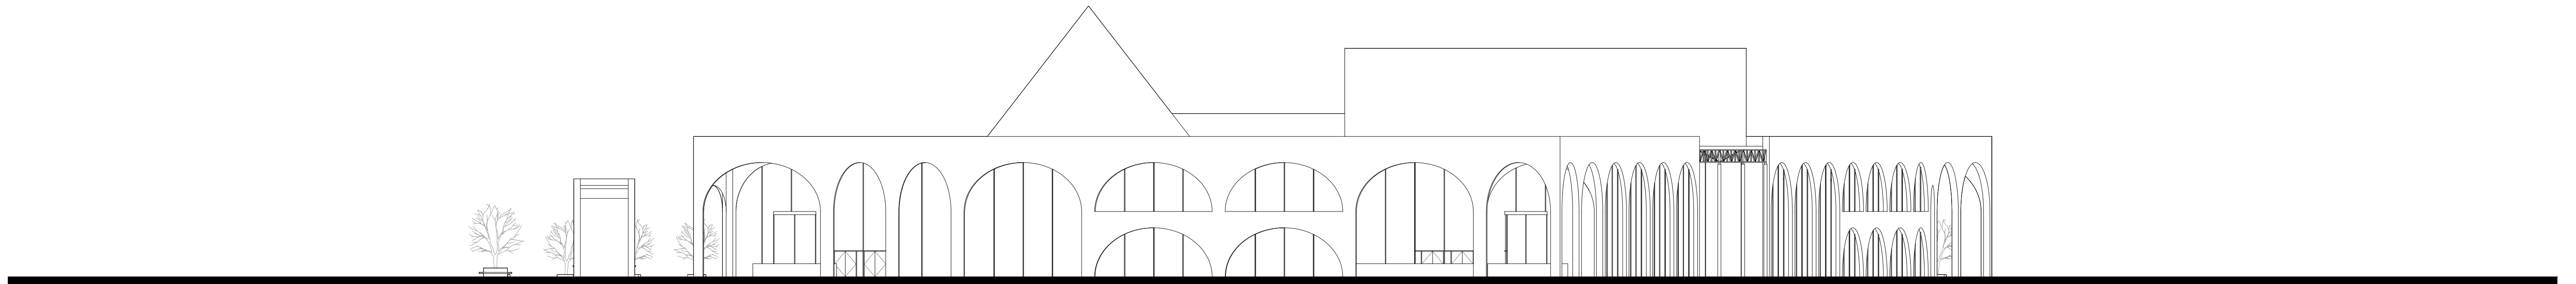


Building Facade Scale 1 : 300

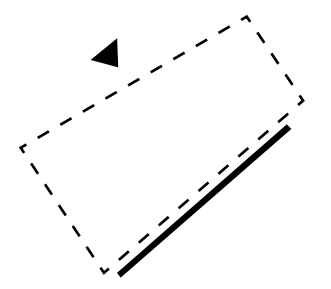


0 10 20 30 m

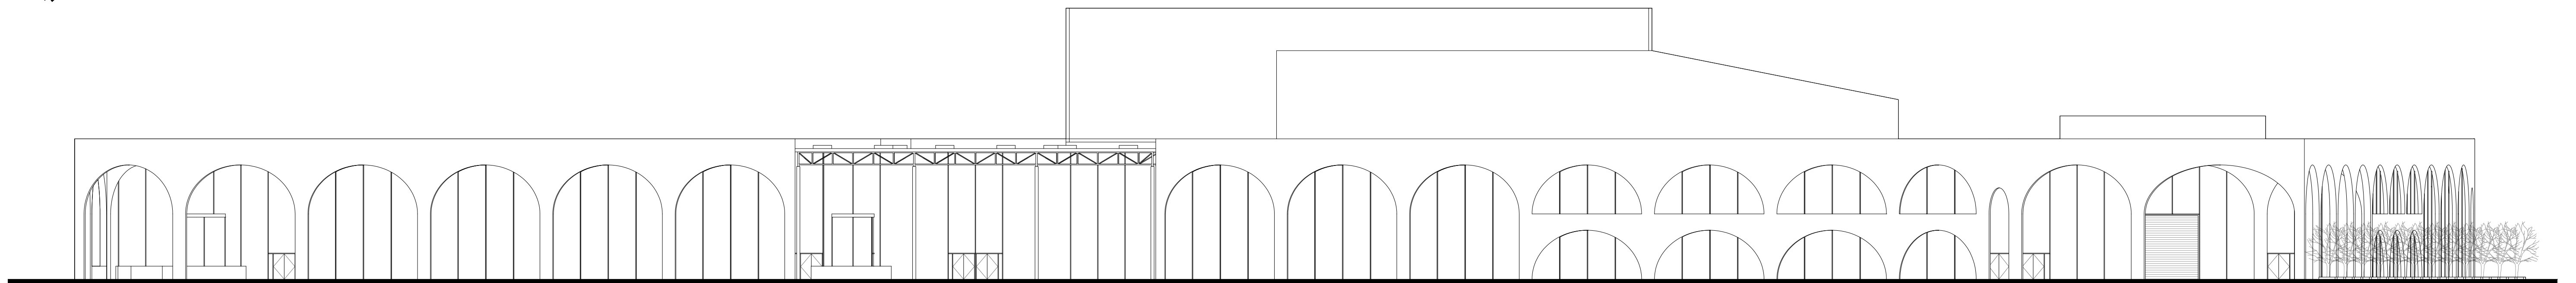


Building Facade Scale 1 : 300

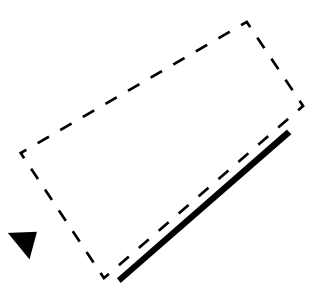


0 10 20 30 m

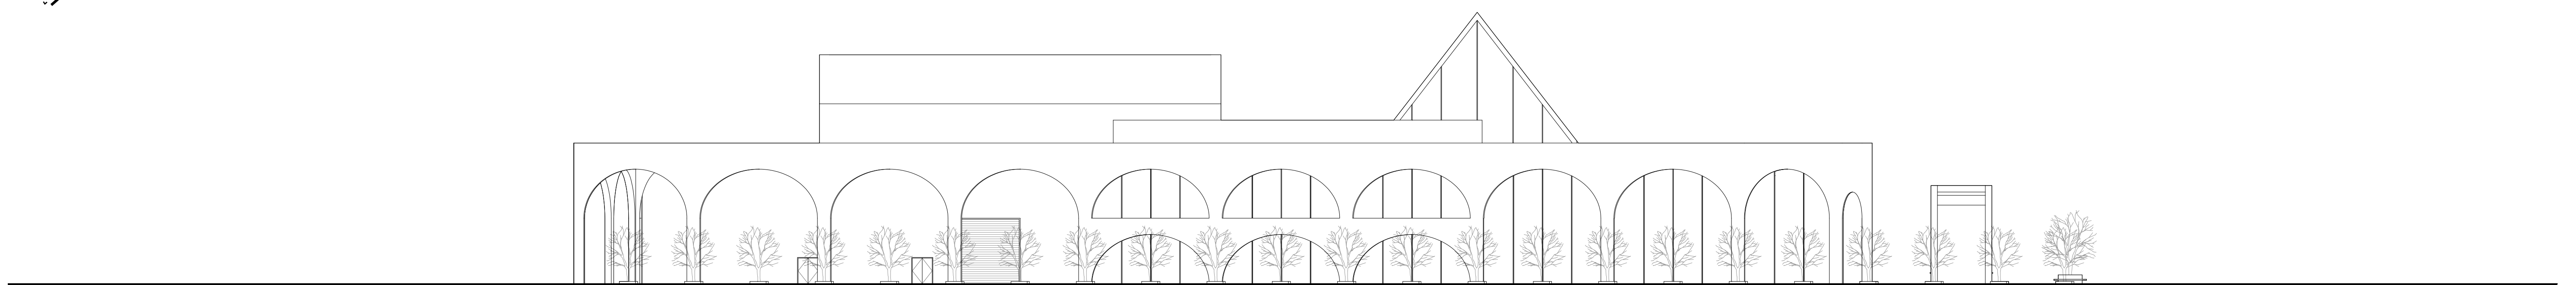

Building Facade Scale 1 : 300

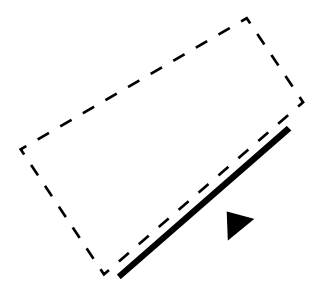


0 10 20 30 m

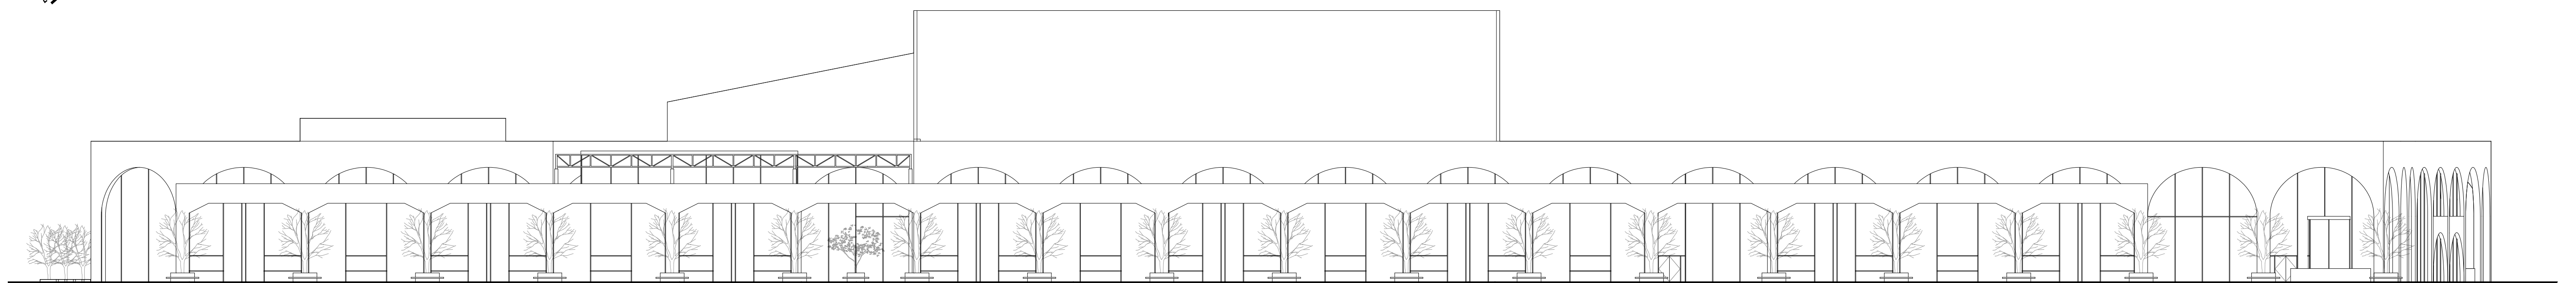


Building Facade Scale 1 : 300

- | | | | |
|-------------------|-------------------|-----------------------------|-------------------------------|
| Music Hall | Musician | Program & Event | Support |
| 1. Jazz Cafe | 8. Dressing Room | 13. Square | 19. Office |
| 2. Dinner Hall | 9. Practice Room | 14. Foyer | 20. Staff Room |
| 3. Night Club | Food | 15. Rental Recording Studio | 21. Loading Area |
| 4. Banquet Hall 1 | 10. Main Kitchen | 16. Exhibition Hall | 22. Car Park |
| 5. Banquet Hall 2 | 11. Food Court | 17. Workshop Room | 23. Bicycle Park |
| 6. Music Garden | Farm | 18. Music Shop | 24. Restroom |
| 7. Karaoke Hall | 12. Vertical Farm | | 25. Maintenance and Operation |


0 10 20 30 m

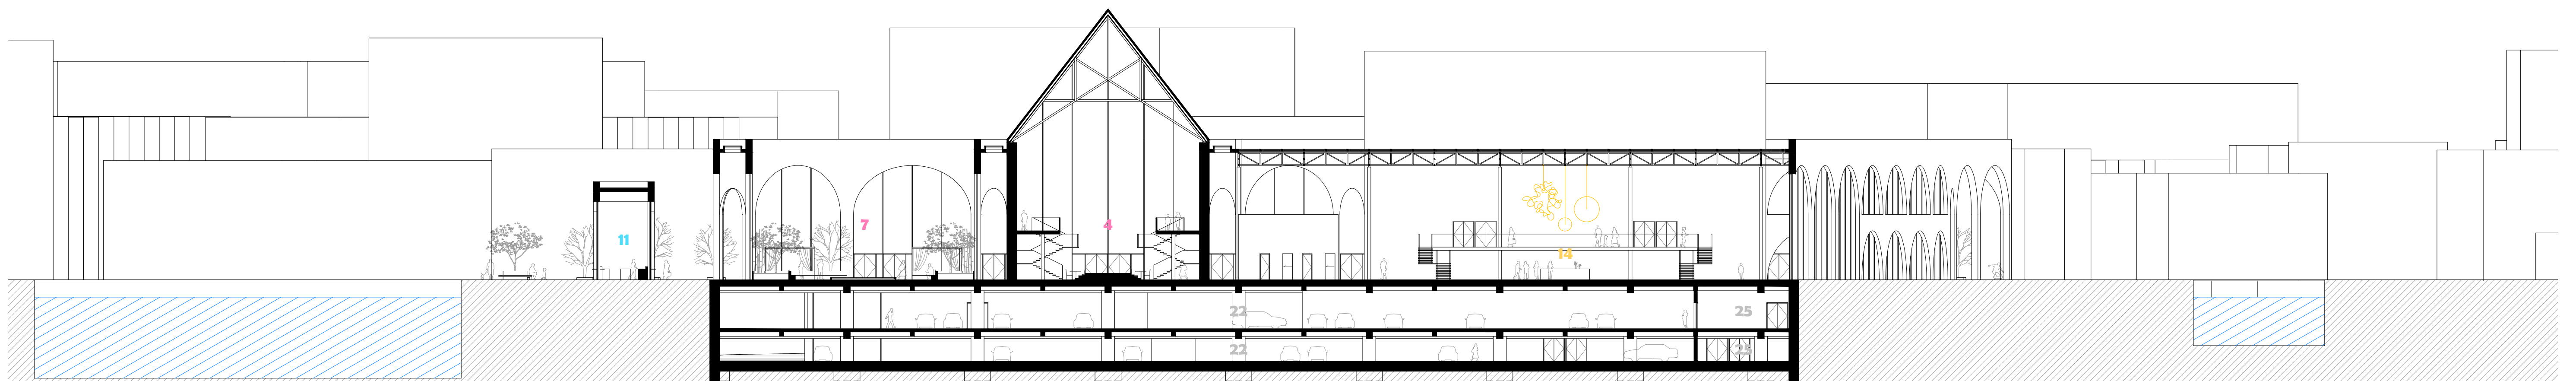

Building Section A-A' Scale 1 : 300

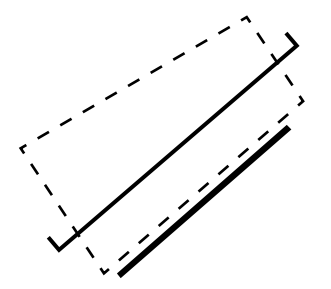


0 10 20 30 m

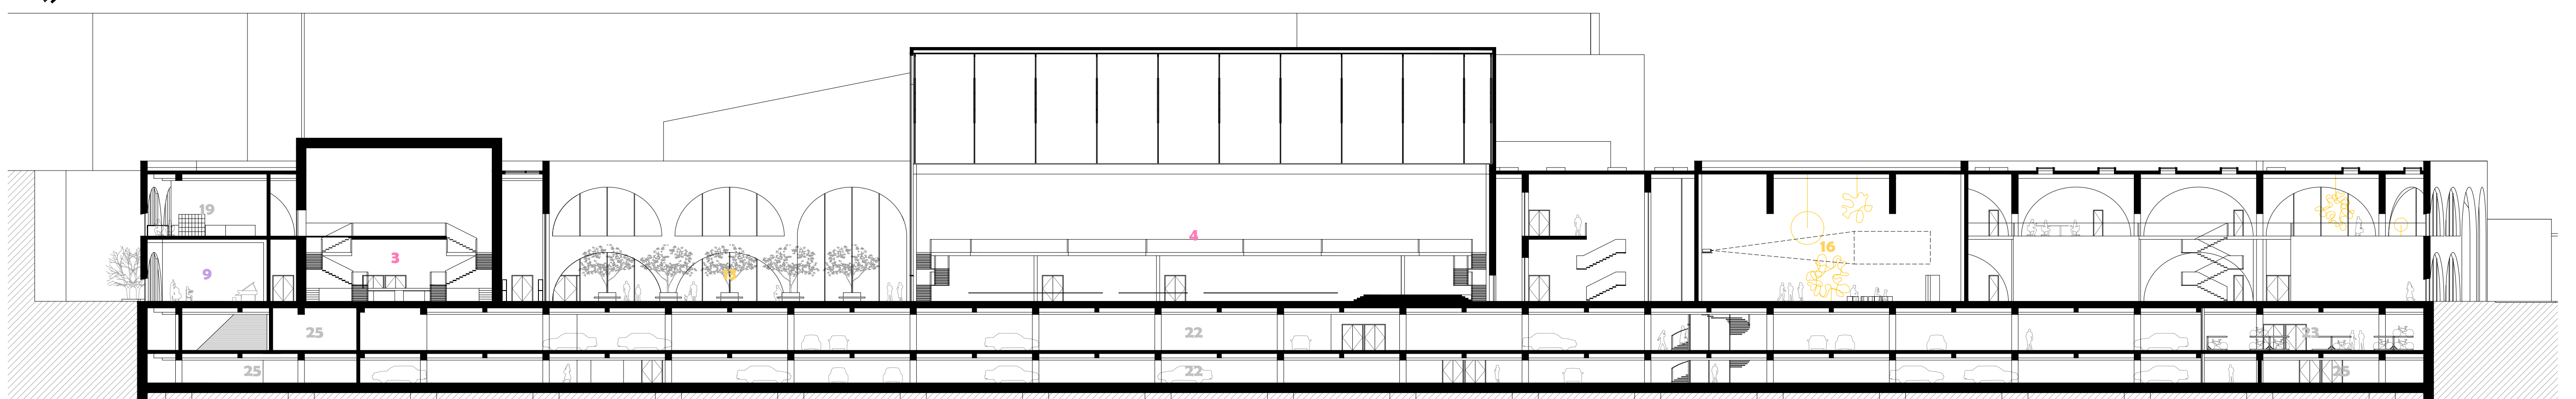

Building Section B-B' Scale 1 : 300

TASTY MUSIC VENUE FOR BINCKHORST

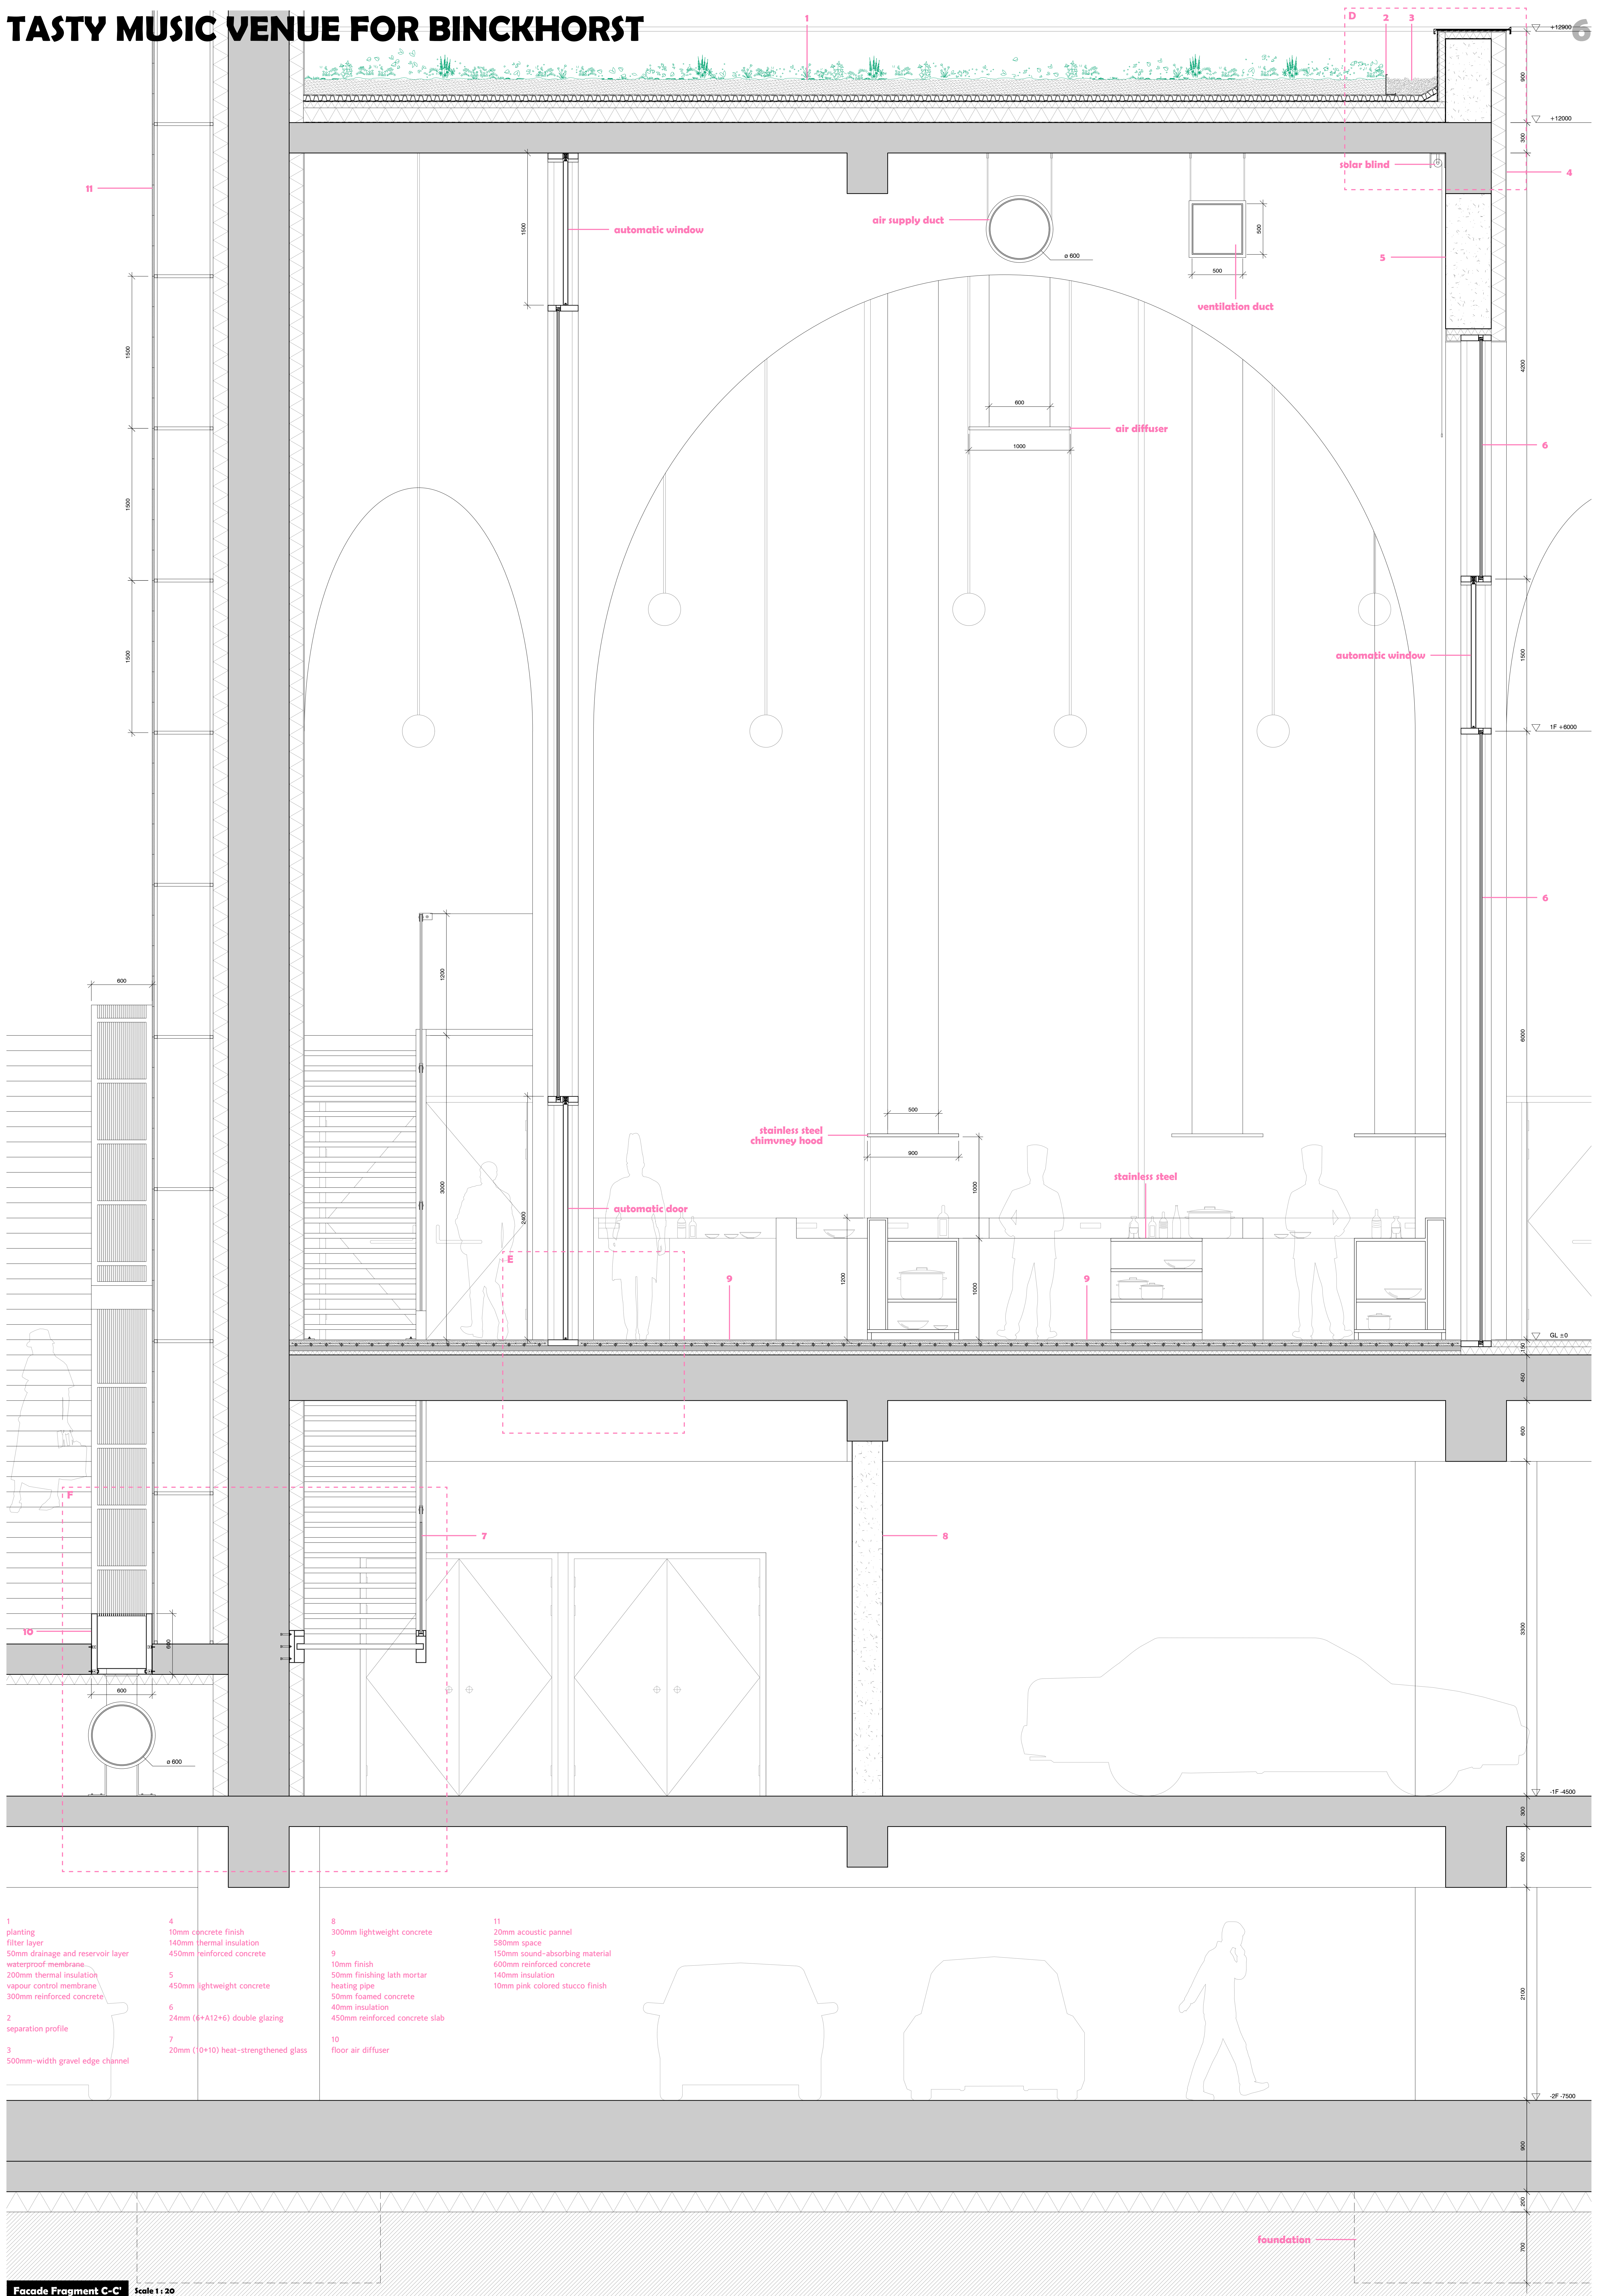


- 1 planting filter layer
- 50mm drainage and reservoir layer
- waterproof membrane
- 200mm thermal insulation
- vapour control membrane
- 300mm reinforced concrete


- 4 10mm concrete finish
- 140mm thermal insulation
- 450mm reinforced concrete
- 5 450mm lightweight concrete
- 6 24mm (6+12+6) double glazing
- 7 20mm (10+10) heat-strengthened glass

- 8 300mm lightweight concrete
- 9 10mm finish
- 50mm finishing lath mortar
- heating pipe
- 50mm foamed concrete
- 40mm insulation
- 450mm reinforced concrete slab
- 10 floor air diffuser


- 11 20mm acoustic pannel
- 580mm space
- 150mm sound-absorbing material
- 600mm reinforced concrete
- 140mm insulation
- 10mm pink colored stucco finish

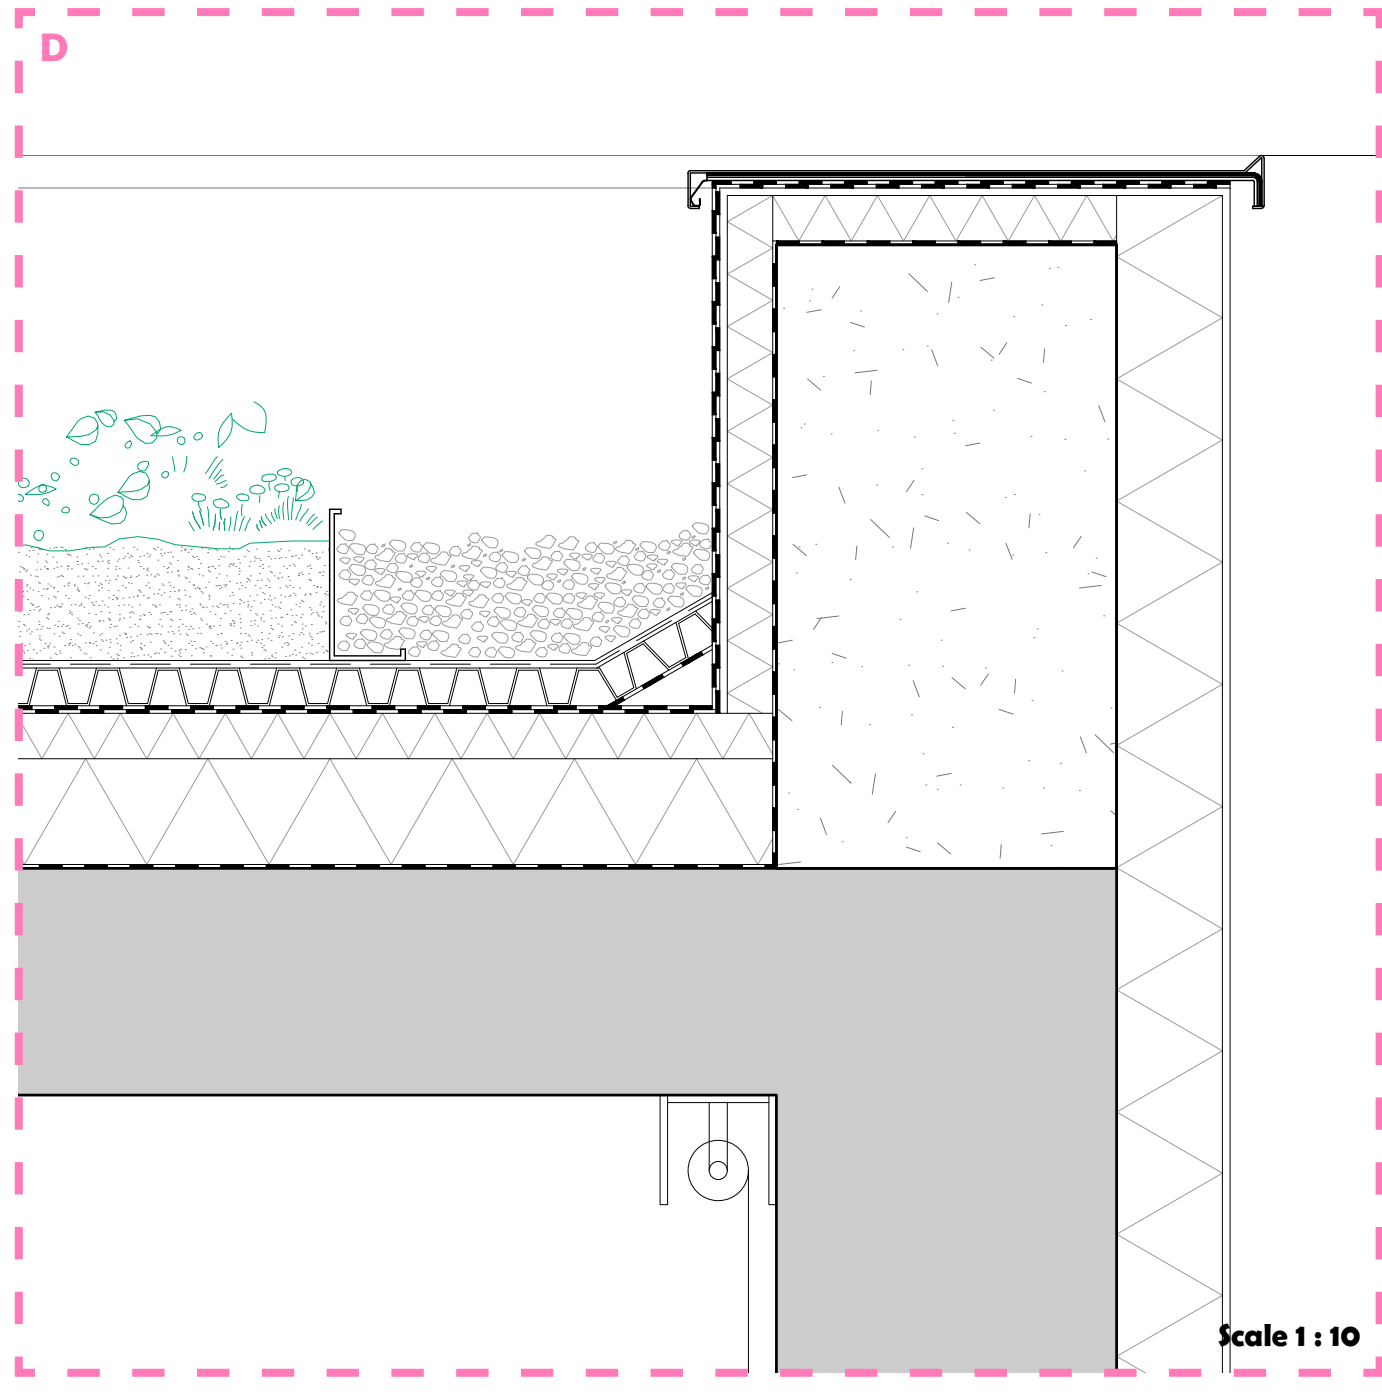

Scale 1:10

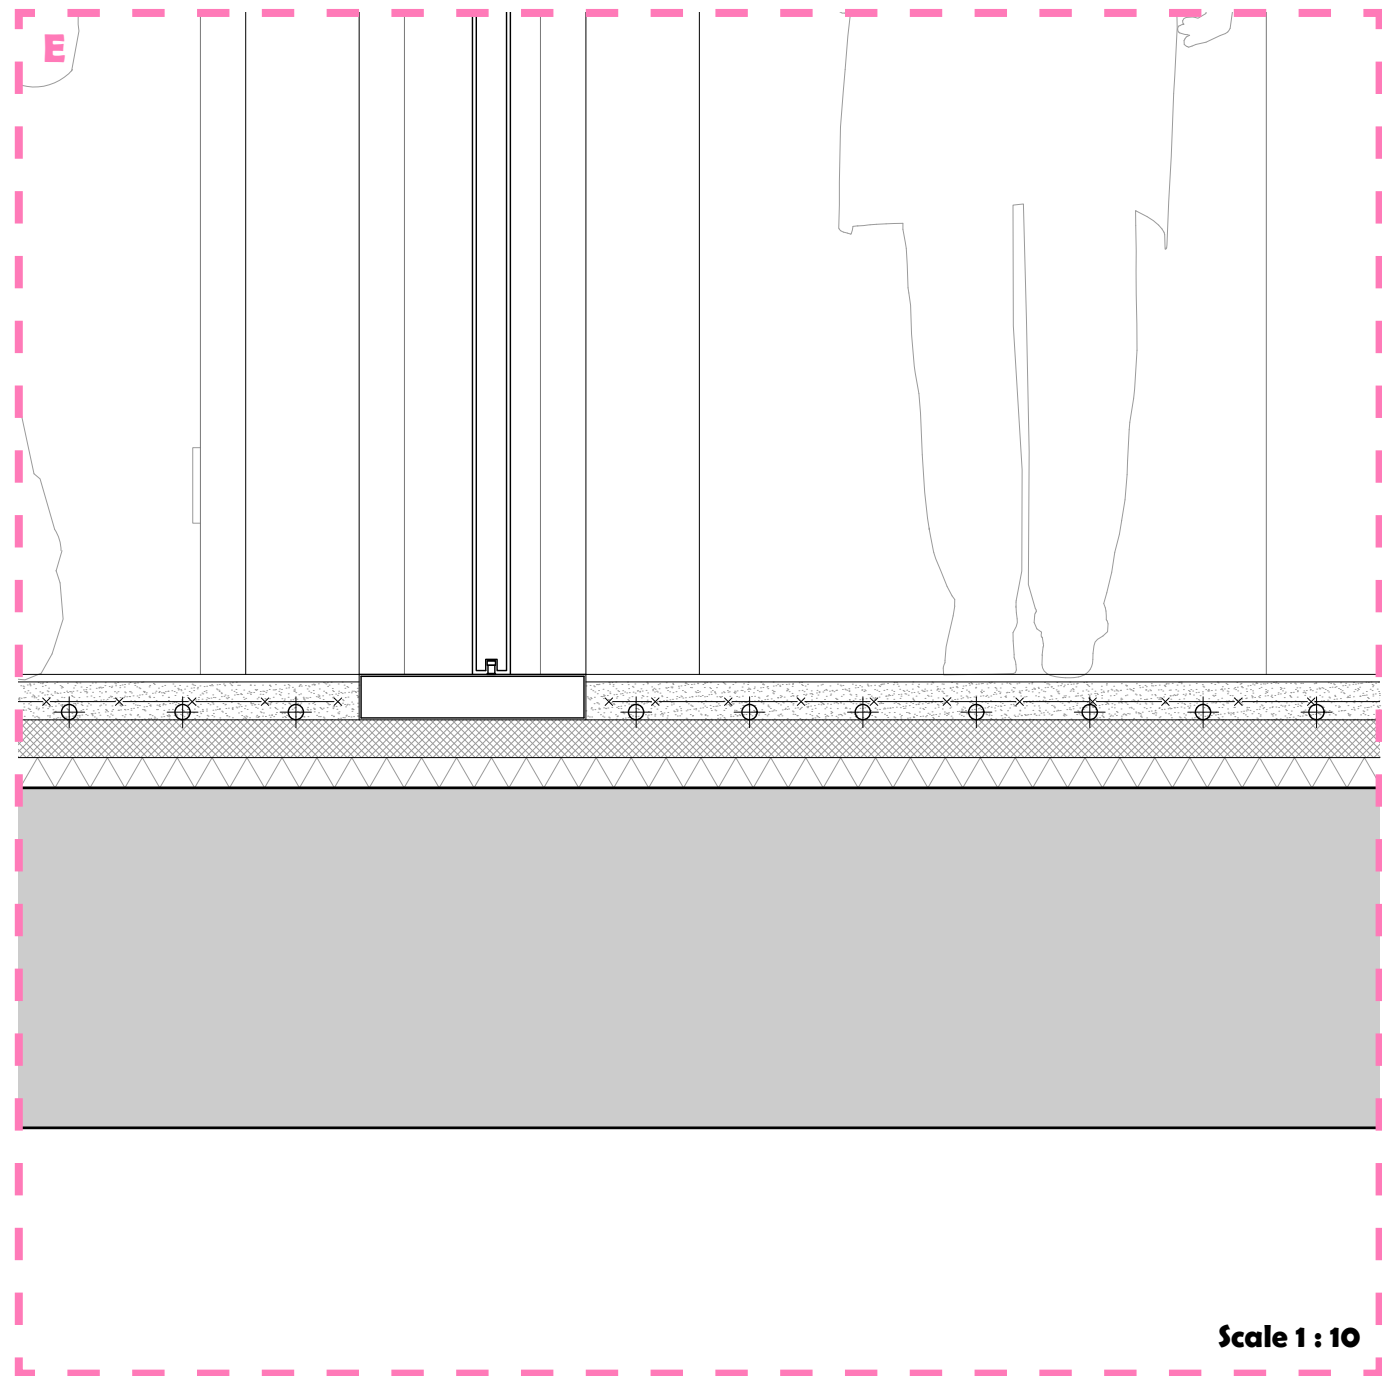

Scale 1:10

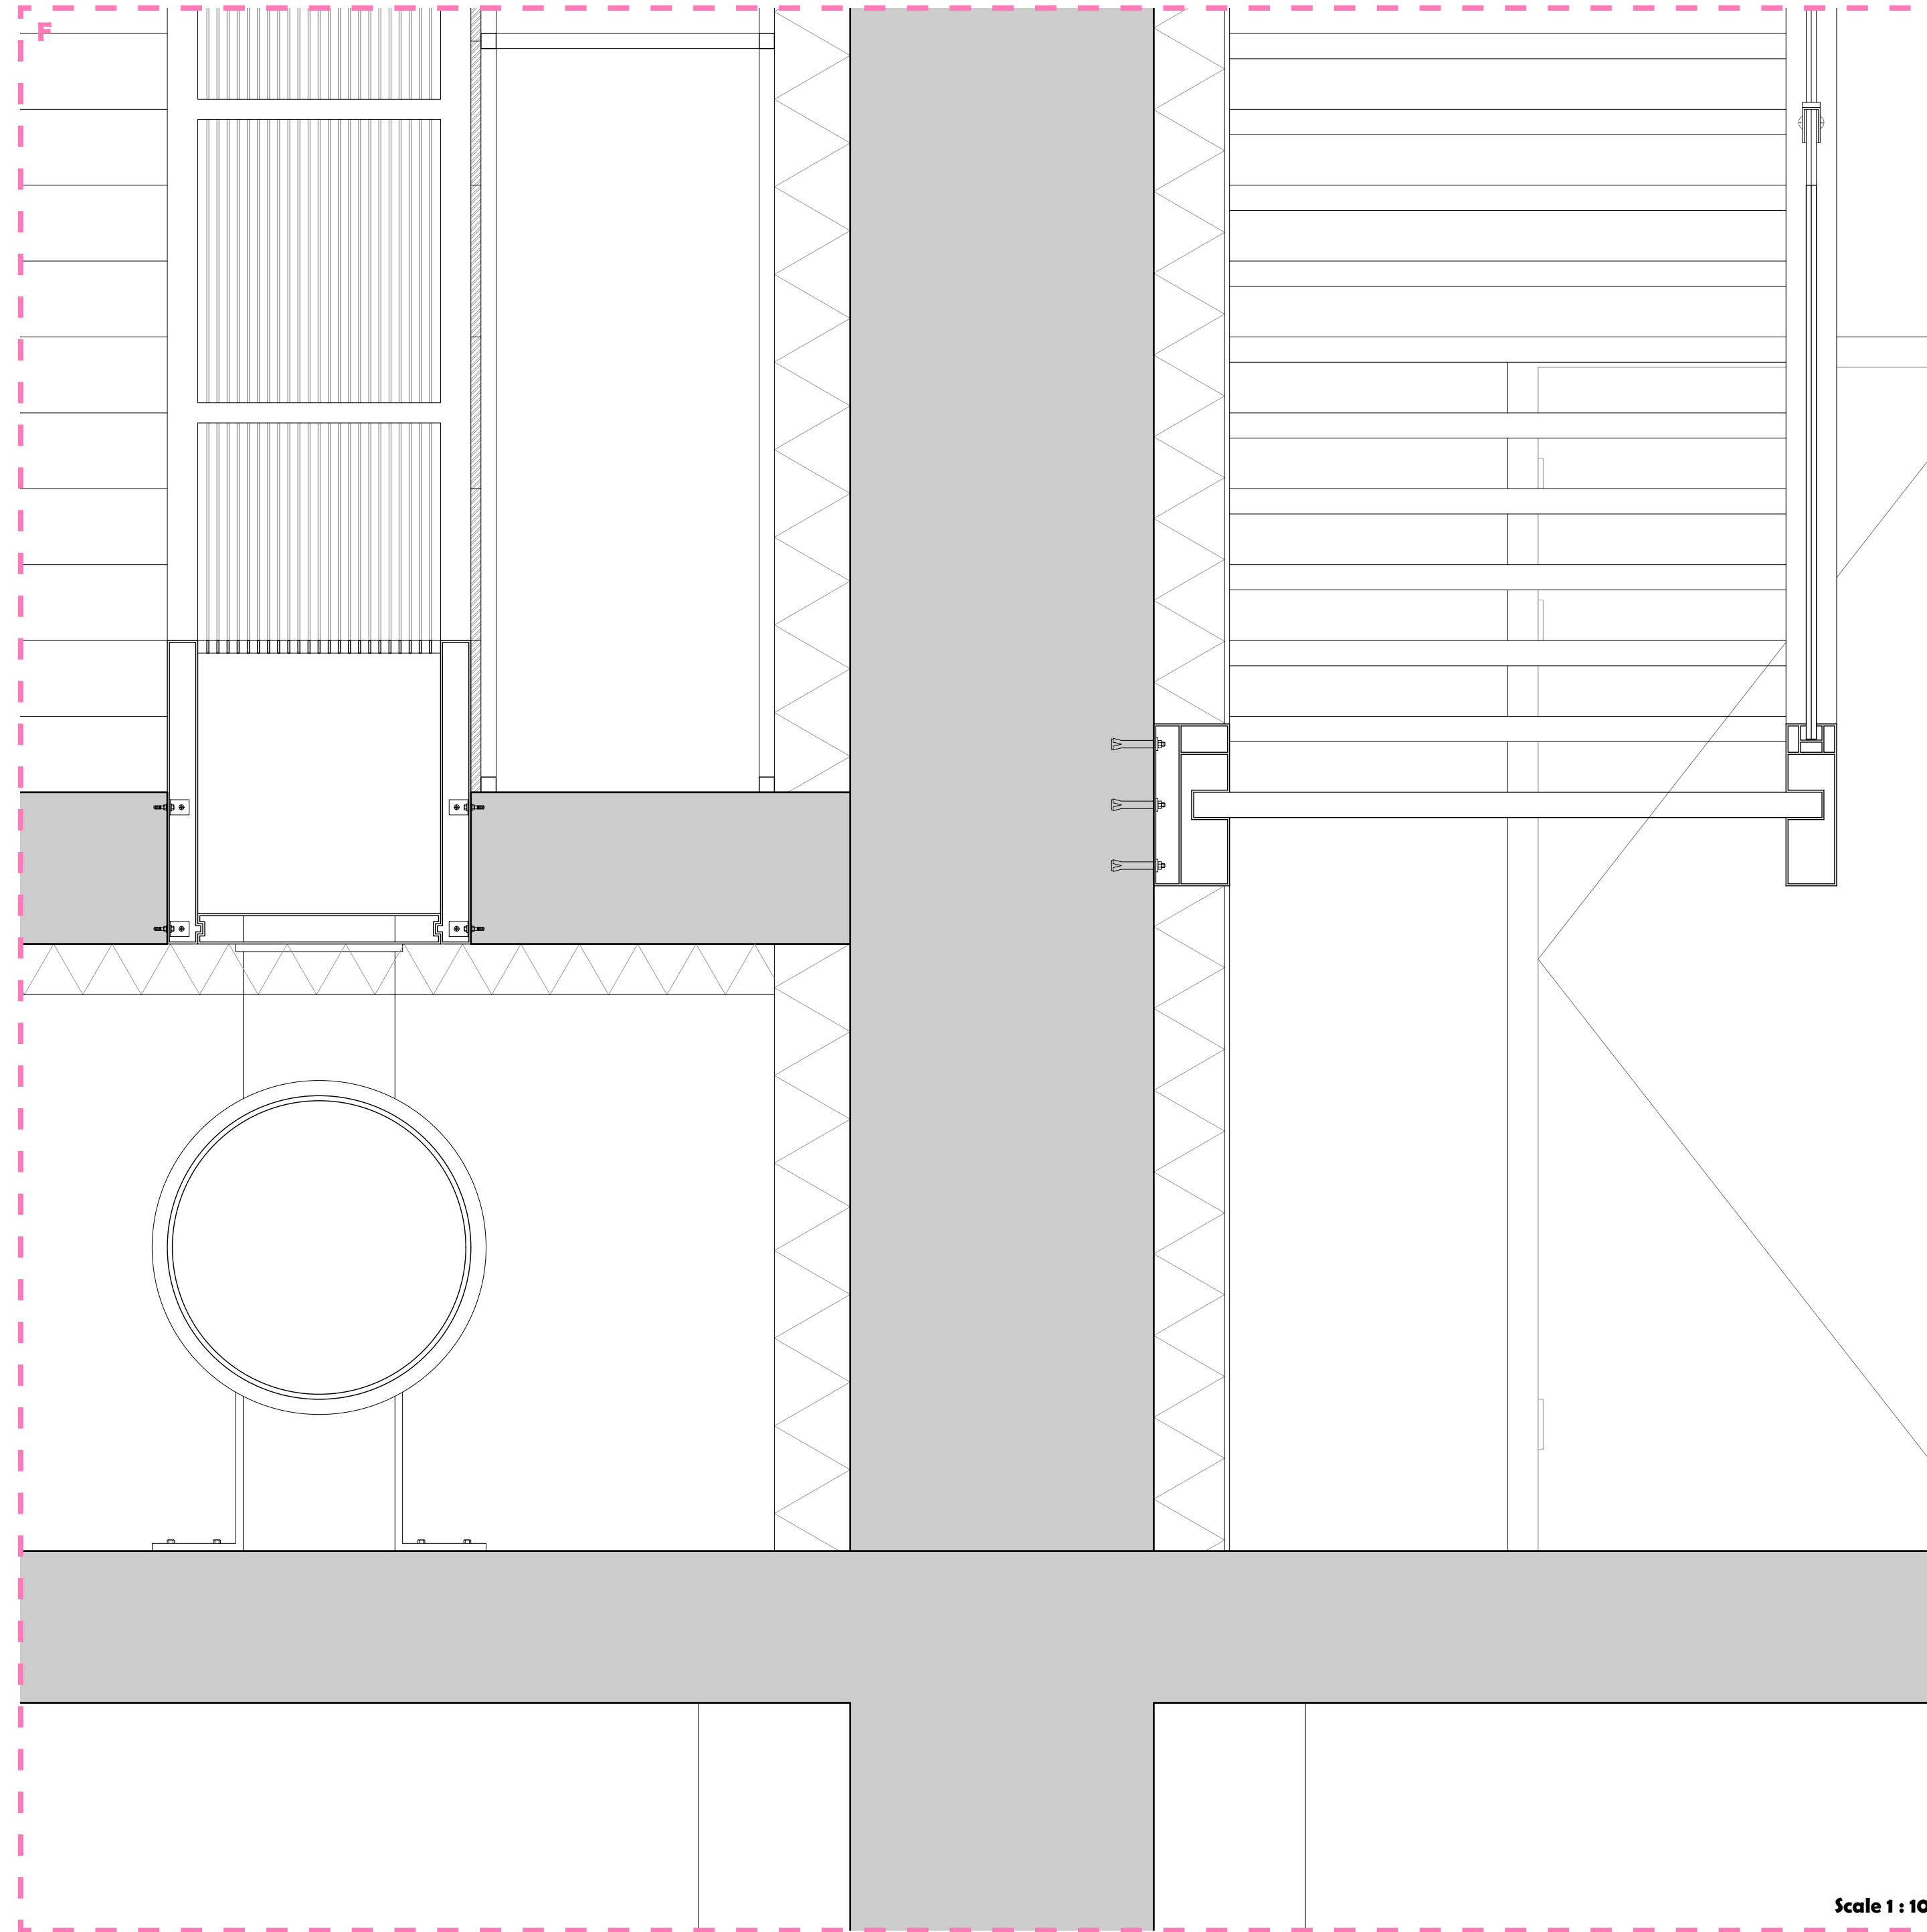

Scale 1:10

- 1 planting
filter layer
50mm drainage and reservoir layer
waterproof membrane
200mm thermal insulation
vapour control membrane
300mm reinforced concrete
- 2 separation profile
- 3 500mm-width gravel edge channel
- 4 10mm concrete finish
140mm thermal insulation
450mm reinforced concrete
- 5 450mm lightweight concrete
- 6 24mm (6+A12+6) double glazing
- 7 20mm (10+10) heat-strengthened glass
- 8 300mm lightweight concrete
- 9 10mm finish
50mm finishing lath mortar
heating pipe
50mm foamed concrete
40mm insulation
450mm reinforced concrete slab
- 10 floor air diffuser
- 11 20mm acoustic panel
50mm space
150mm sound-absorbing material
600mm reinforced concrete
140mm insulation
10mm pink colored stucco finish

