


# Manutencao Militar Lisbon

---

Disclosing the military city


P5 plan documentation #4091019



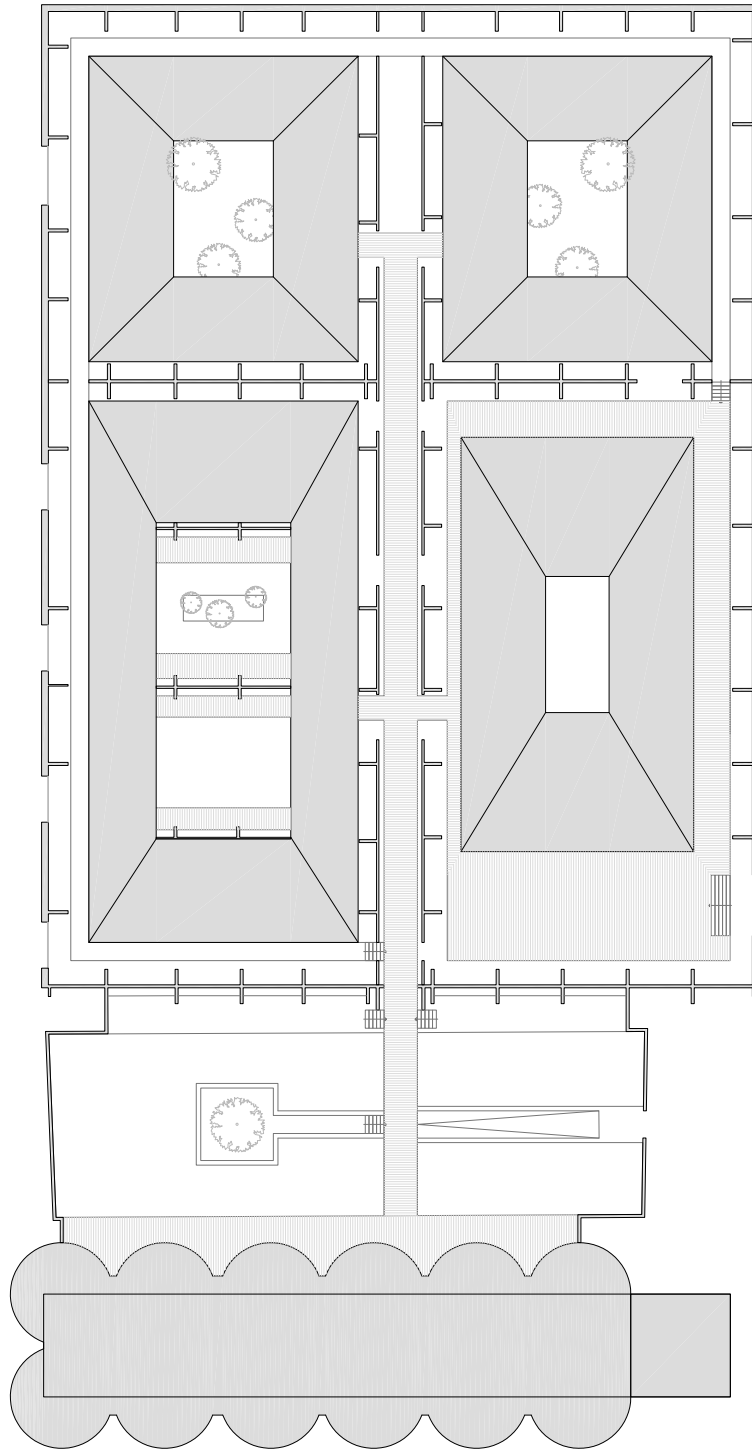


ensemble, 1:500



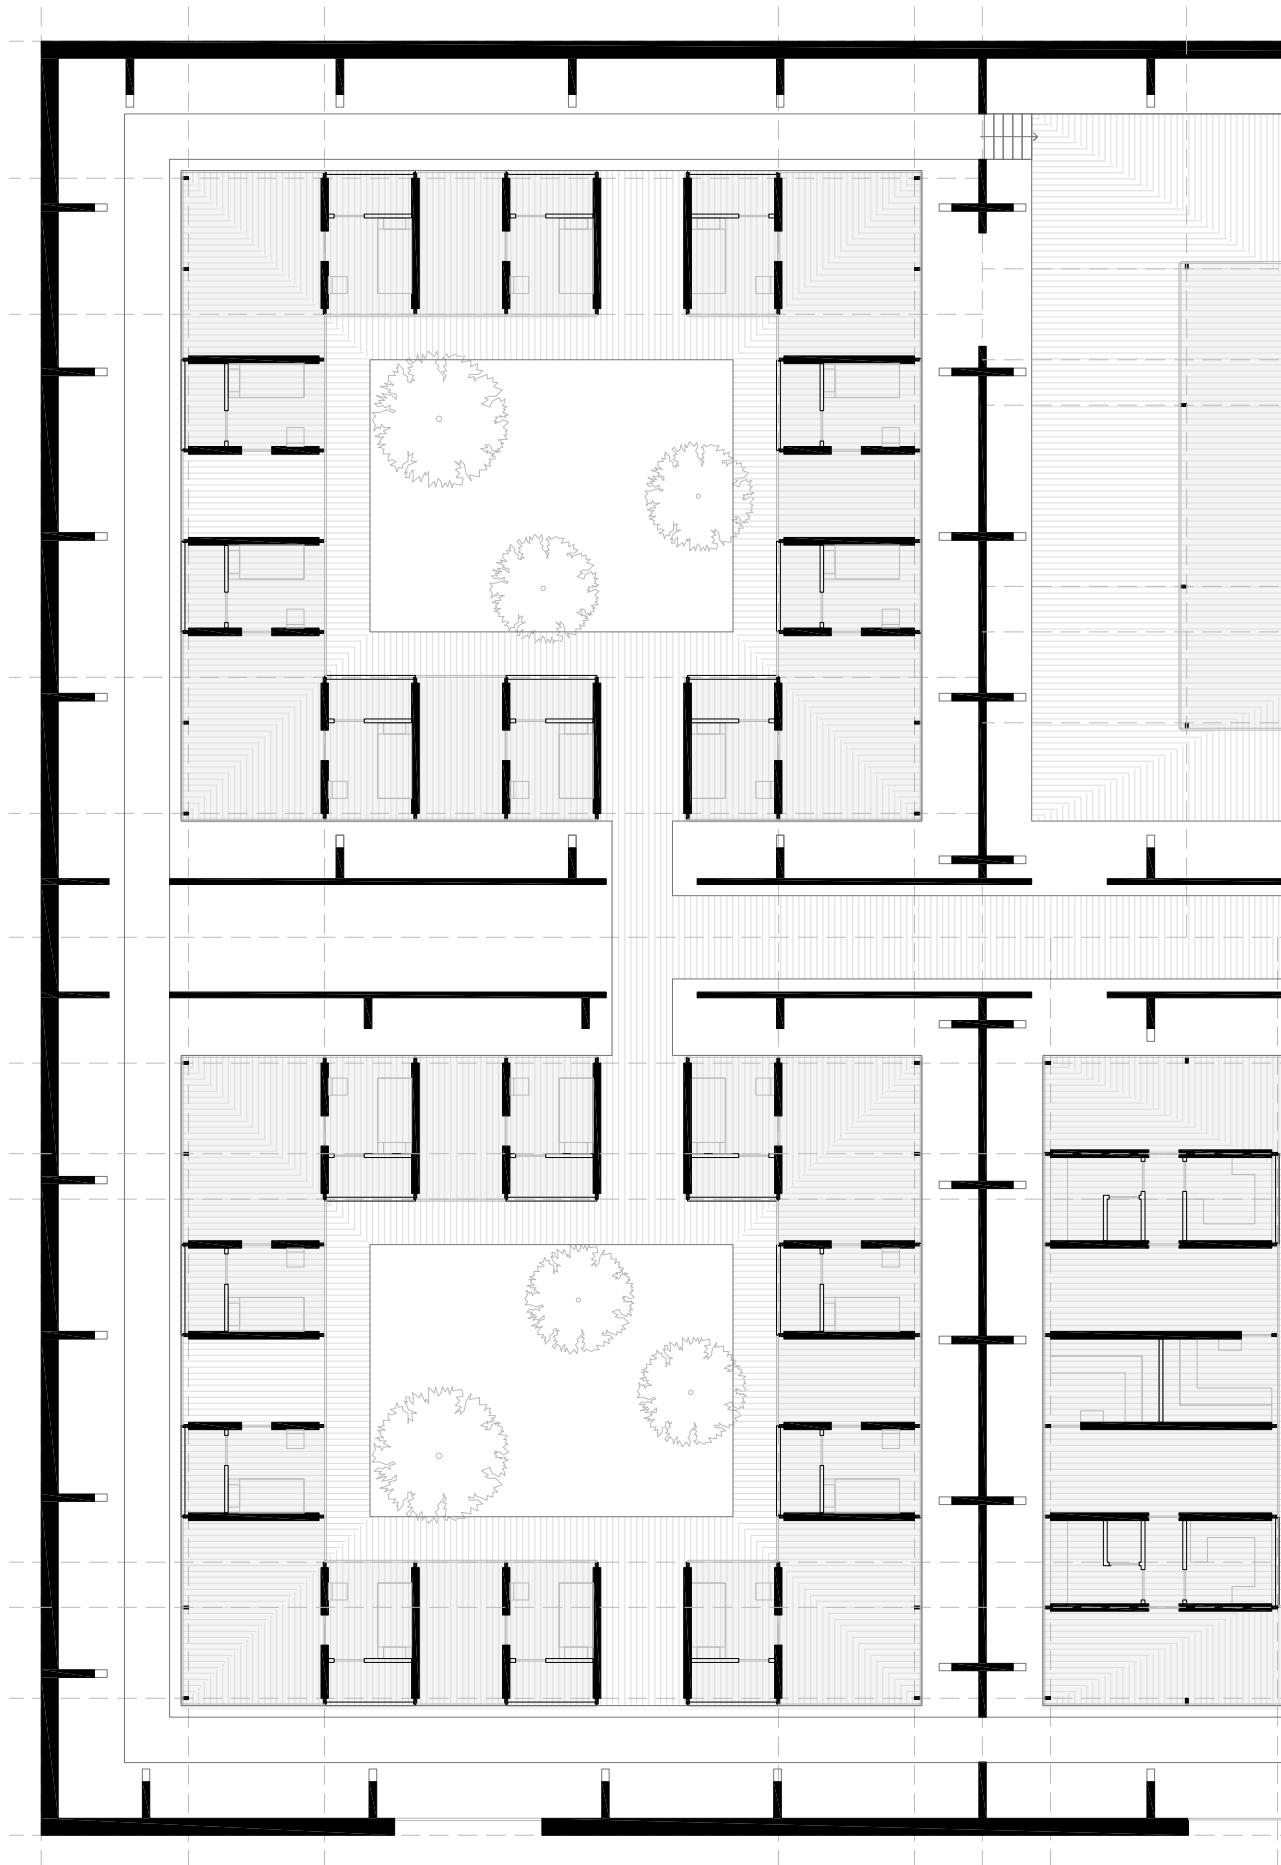



plan, 1:200

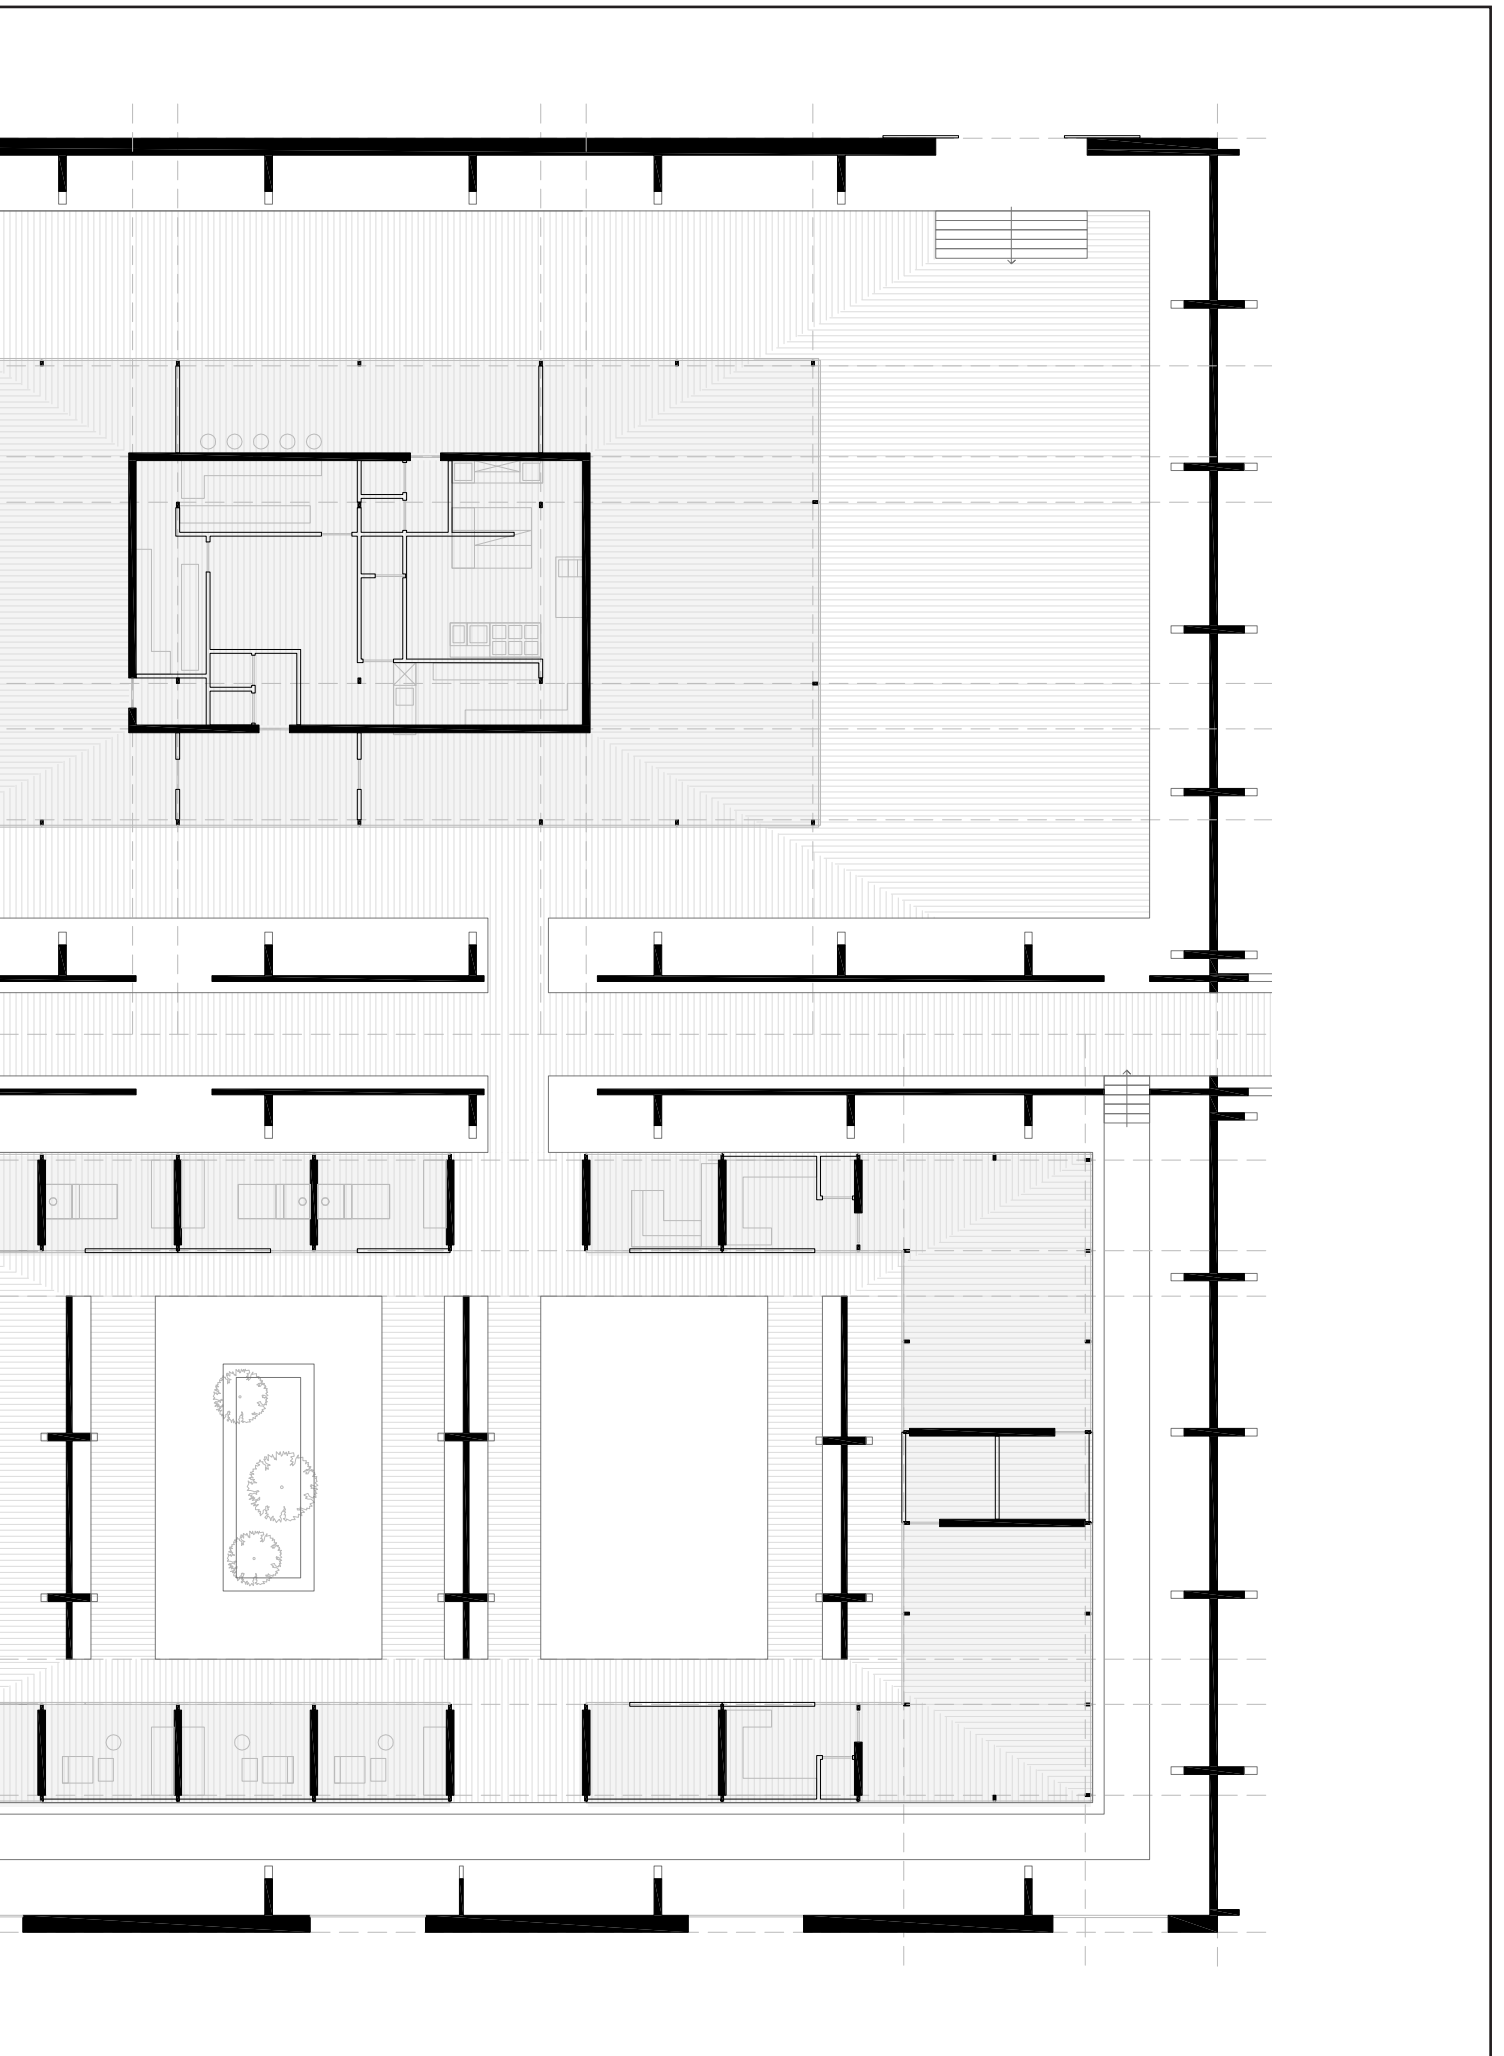



impression  
cross section

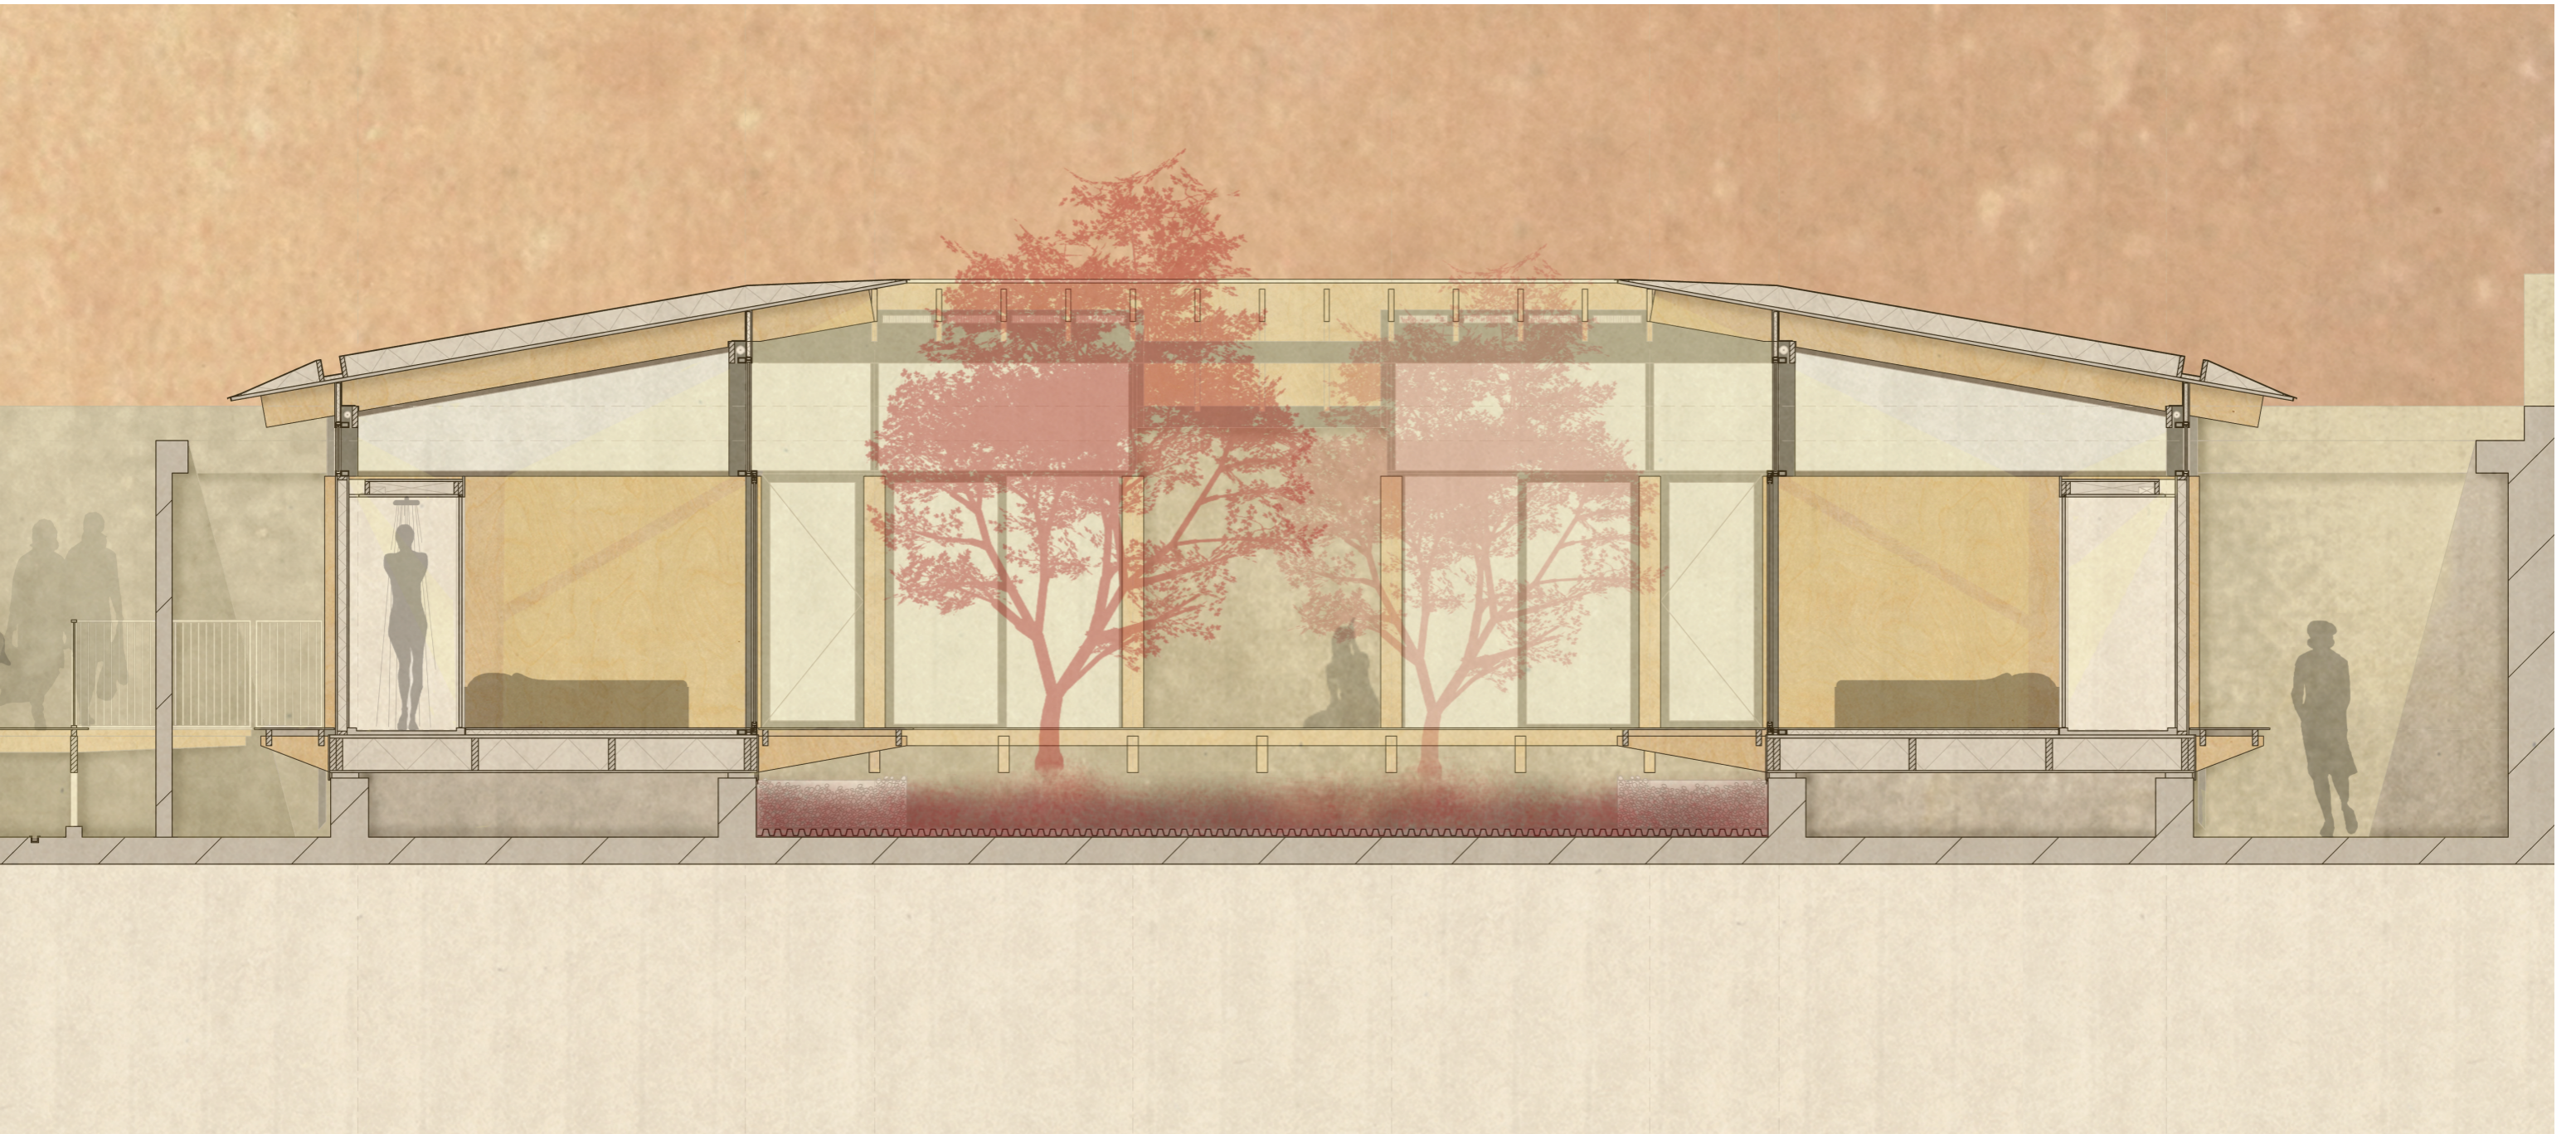

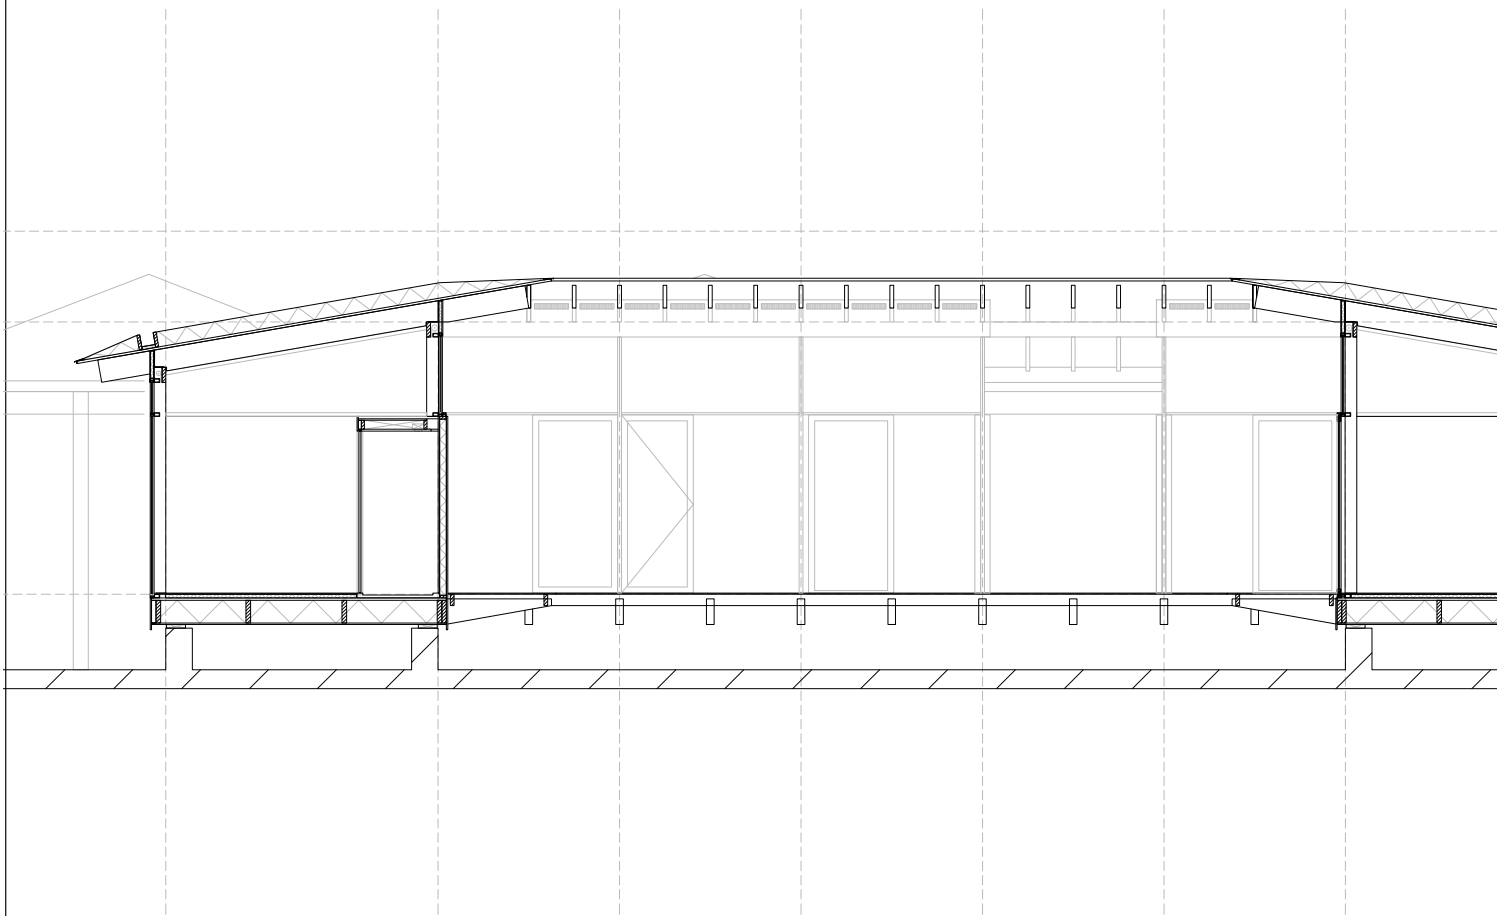

longitudinal  
section, 1:100



