



Ground floor
Free markets and view points

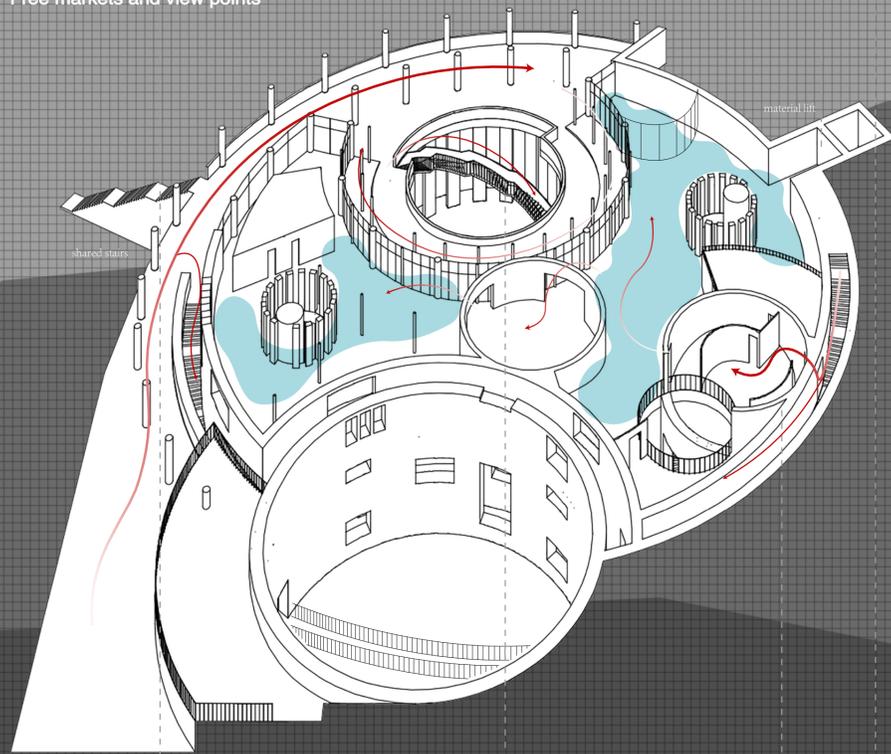



-1 floor
Workshop and shops

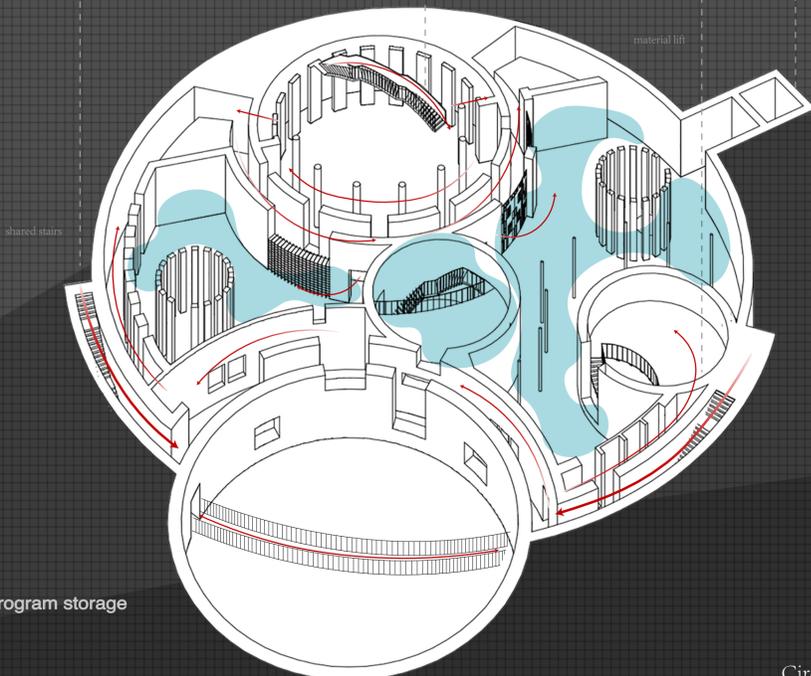



-2 floor
Mixed program storage

Circulation
waste flows

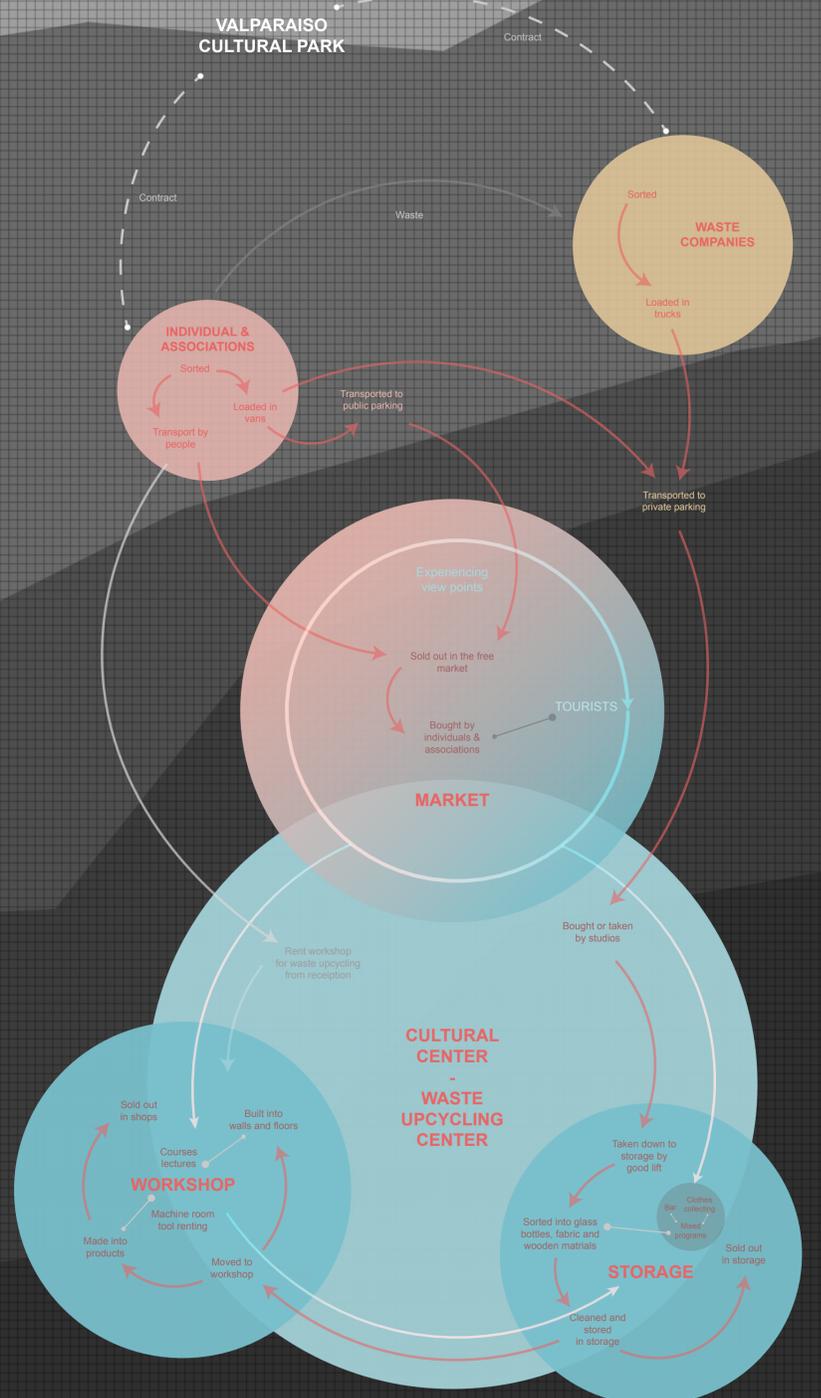


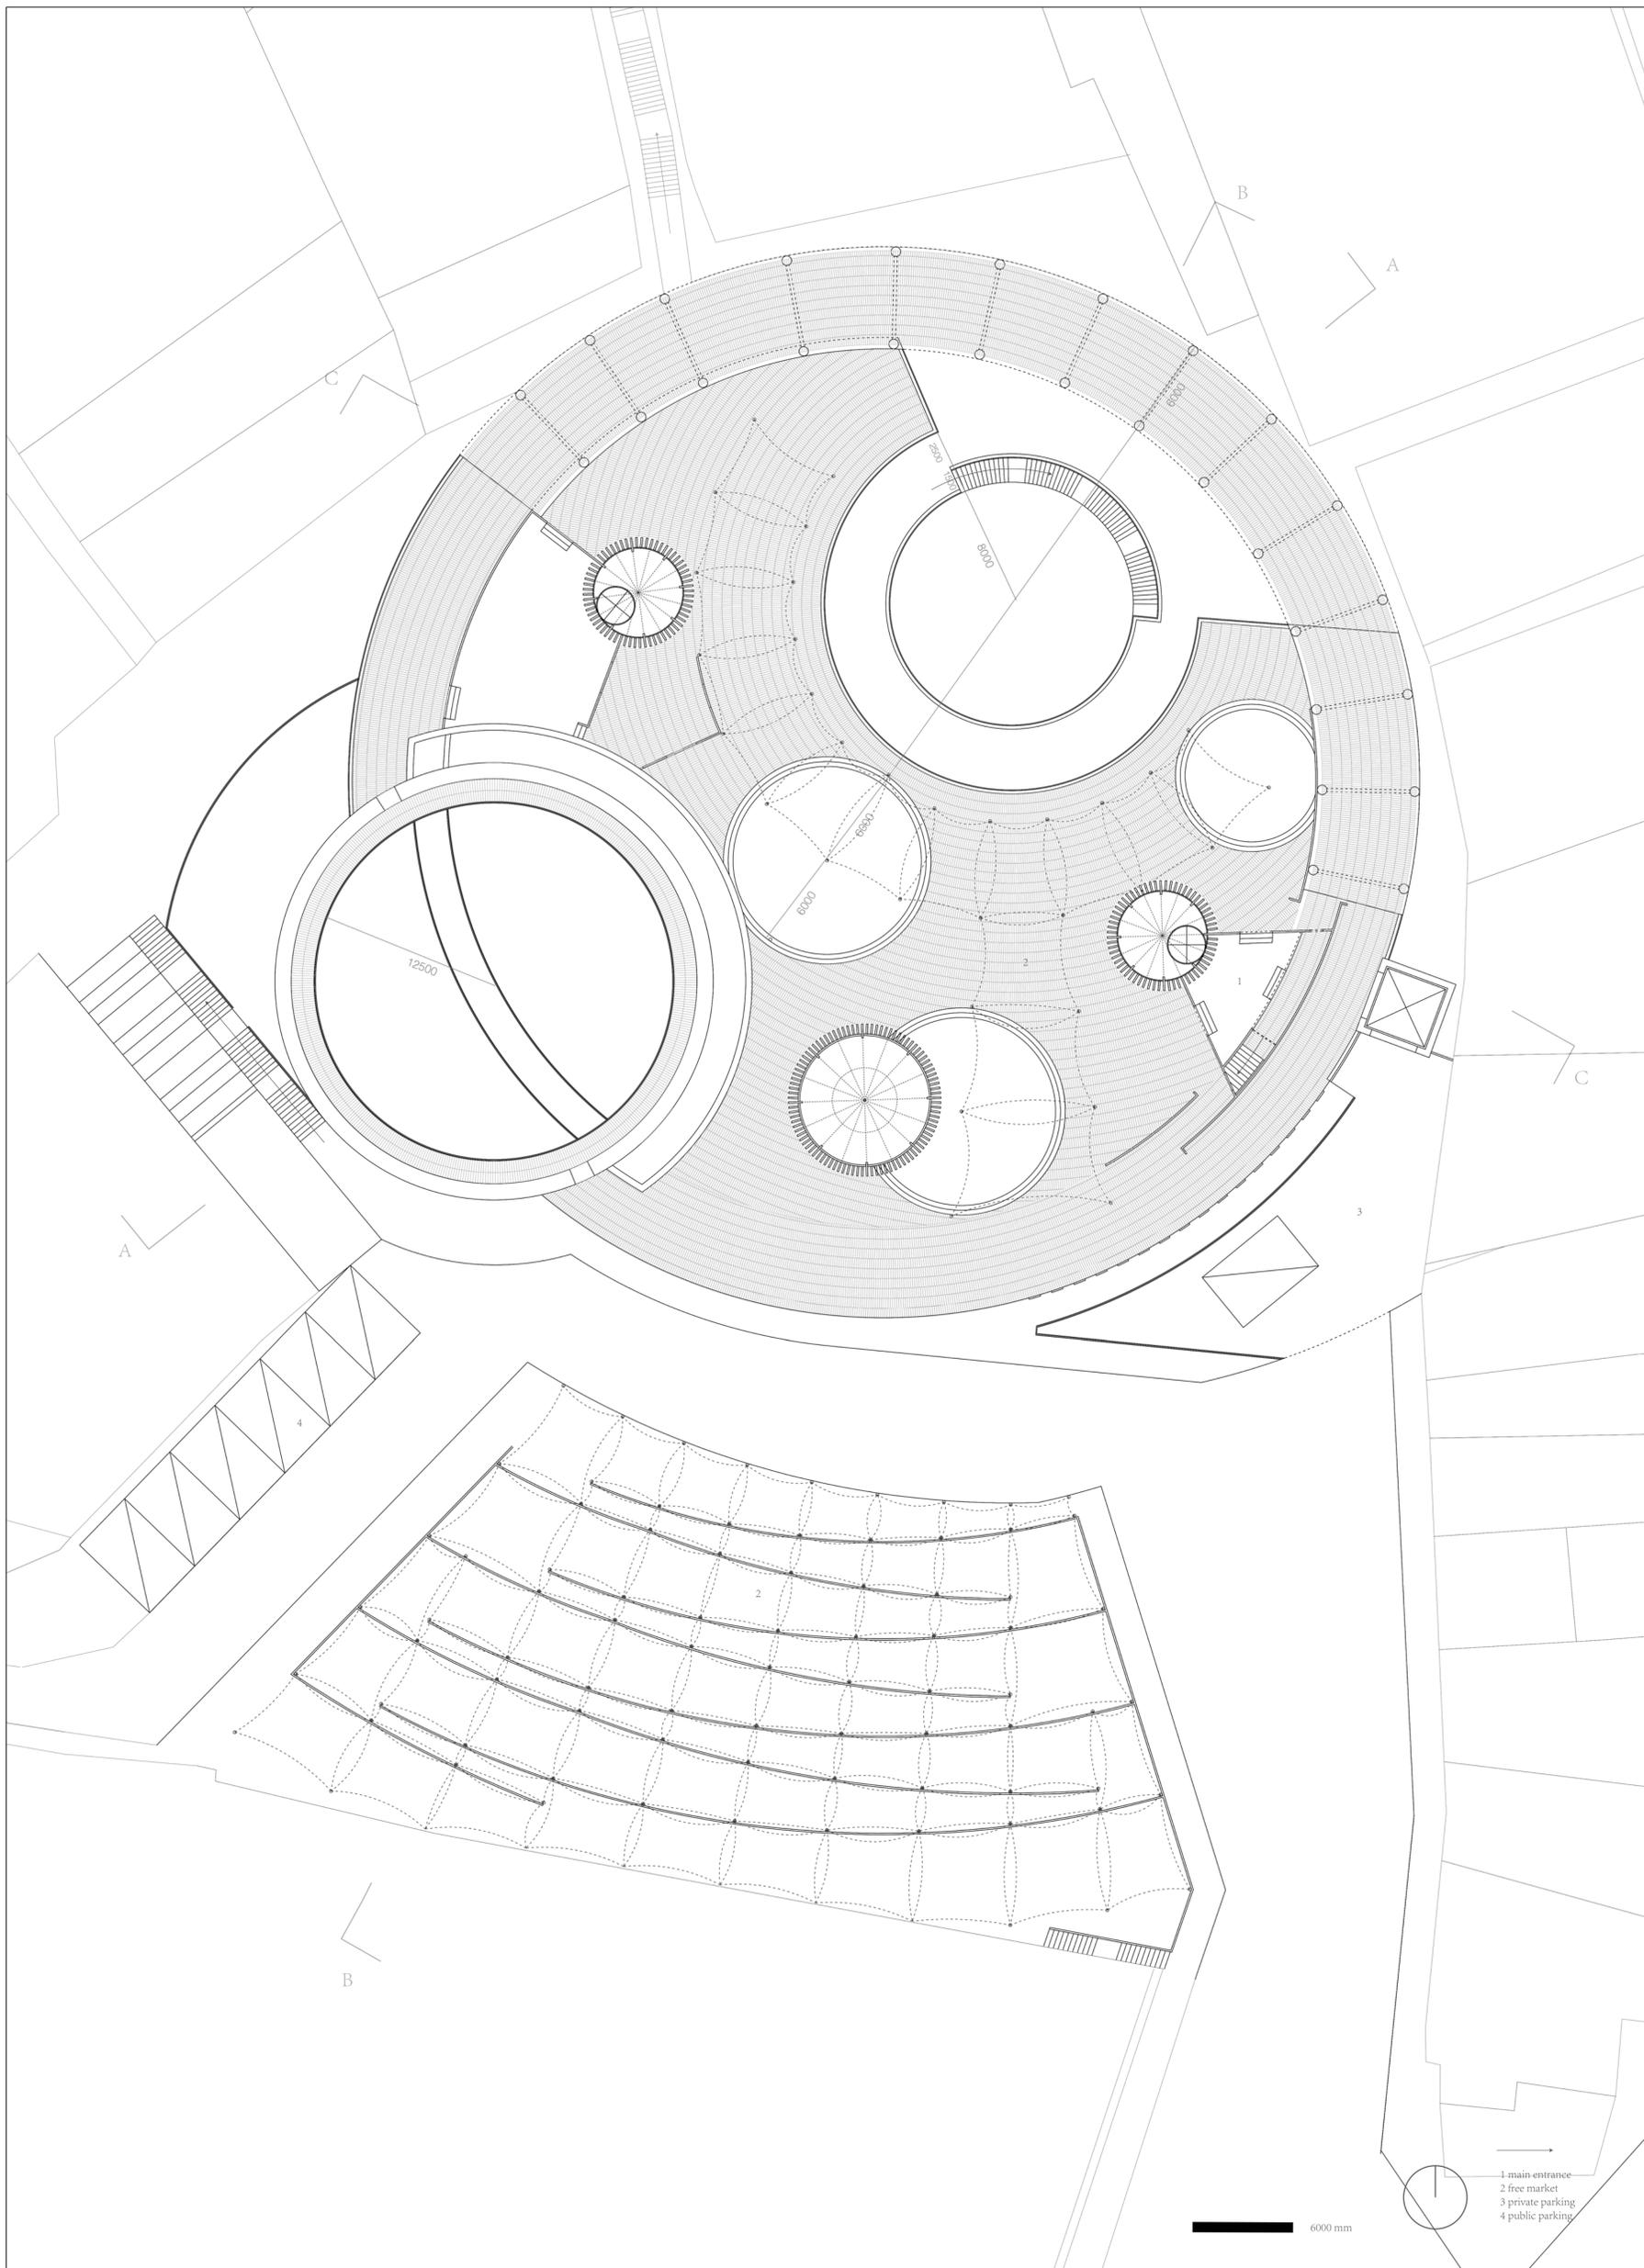


Ground floor plan
1-200

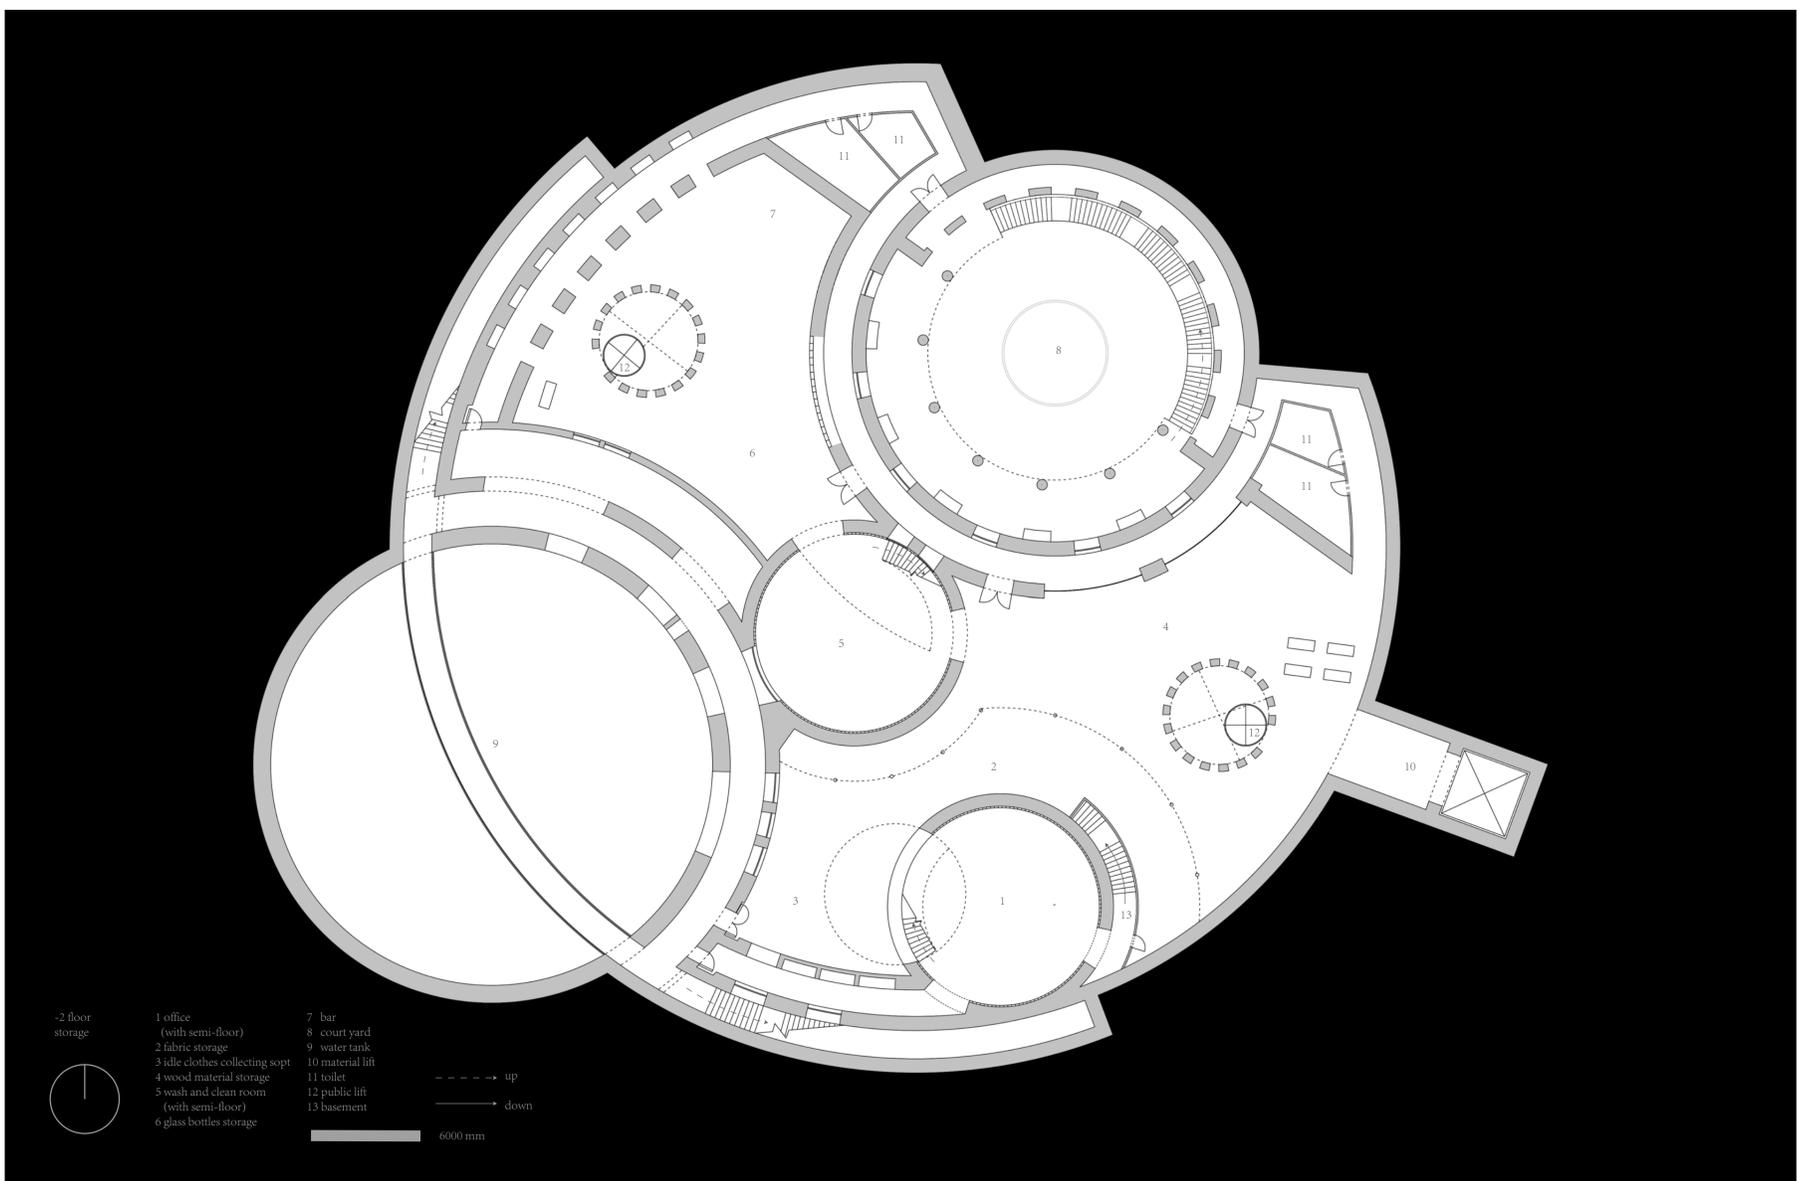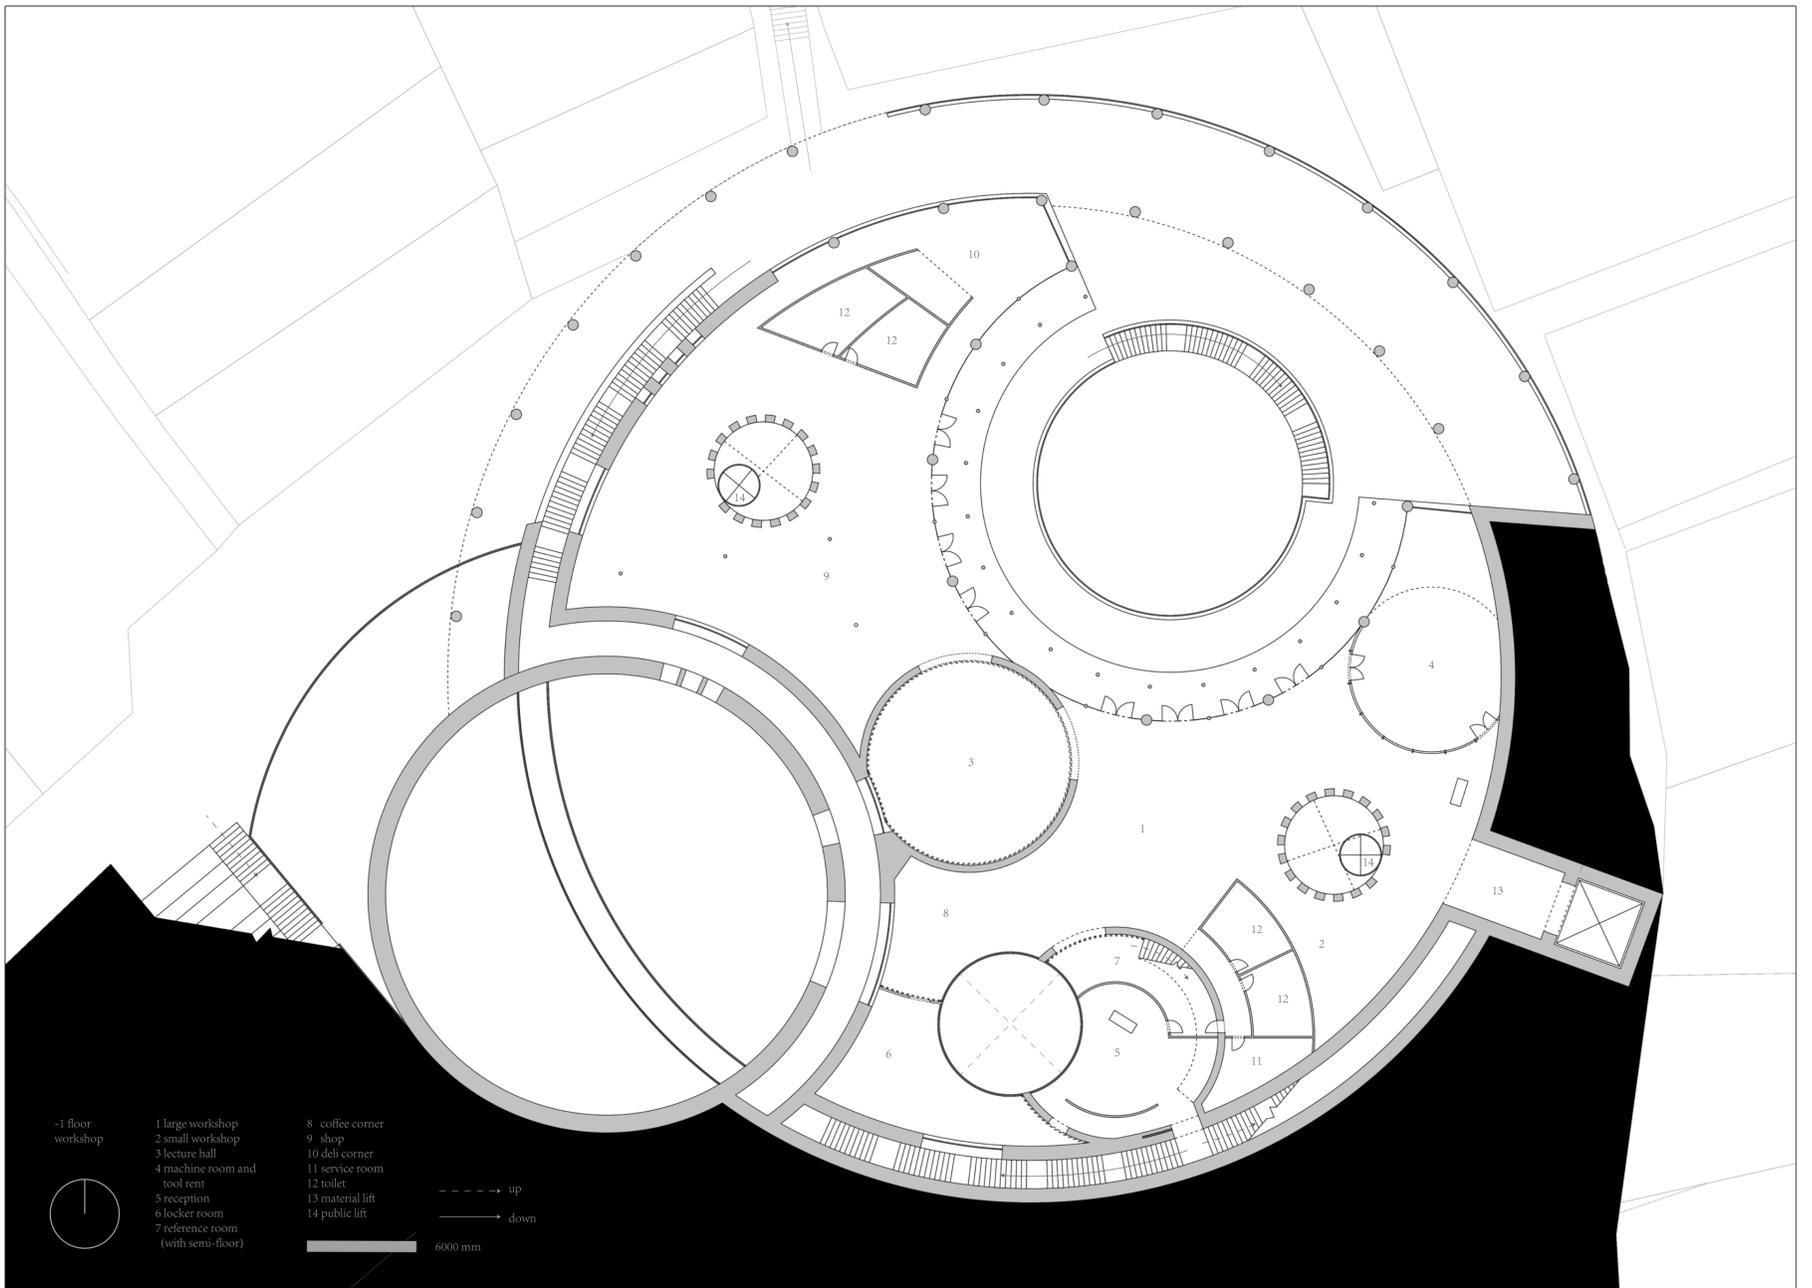

-1 Floor plan
-2 Floor plan
1-200

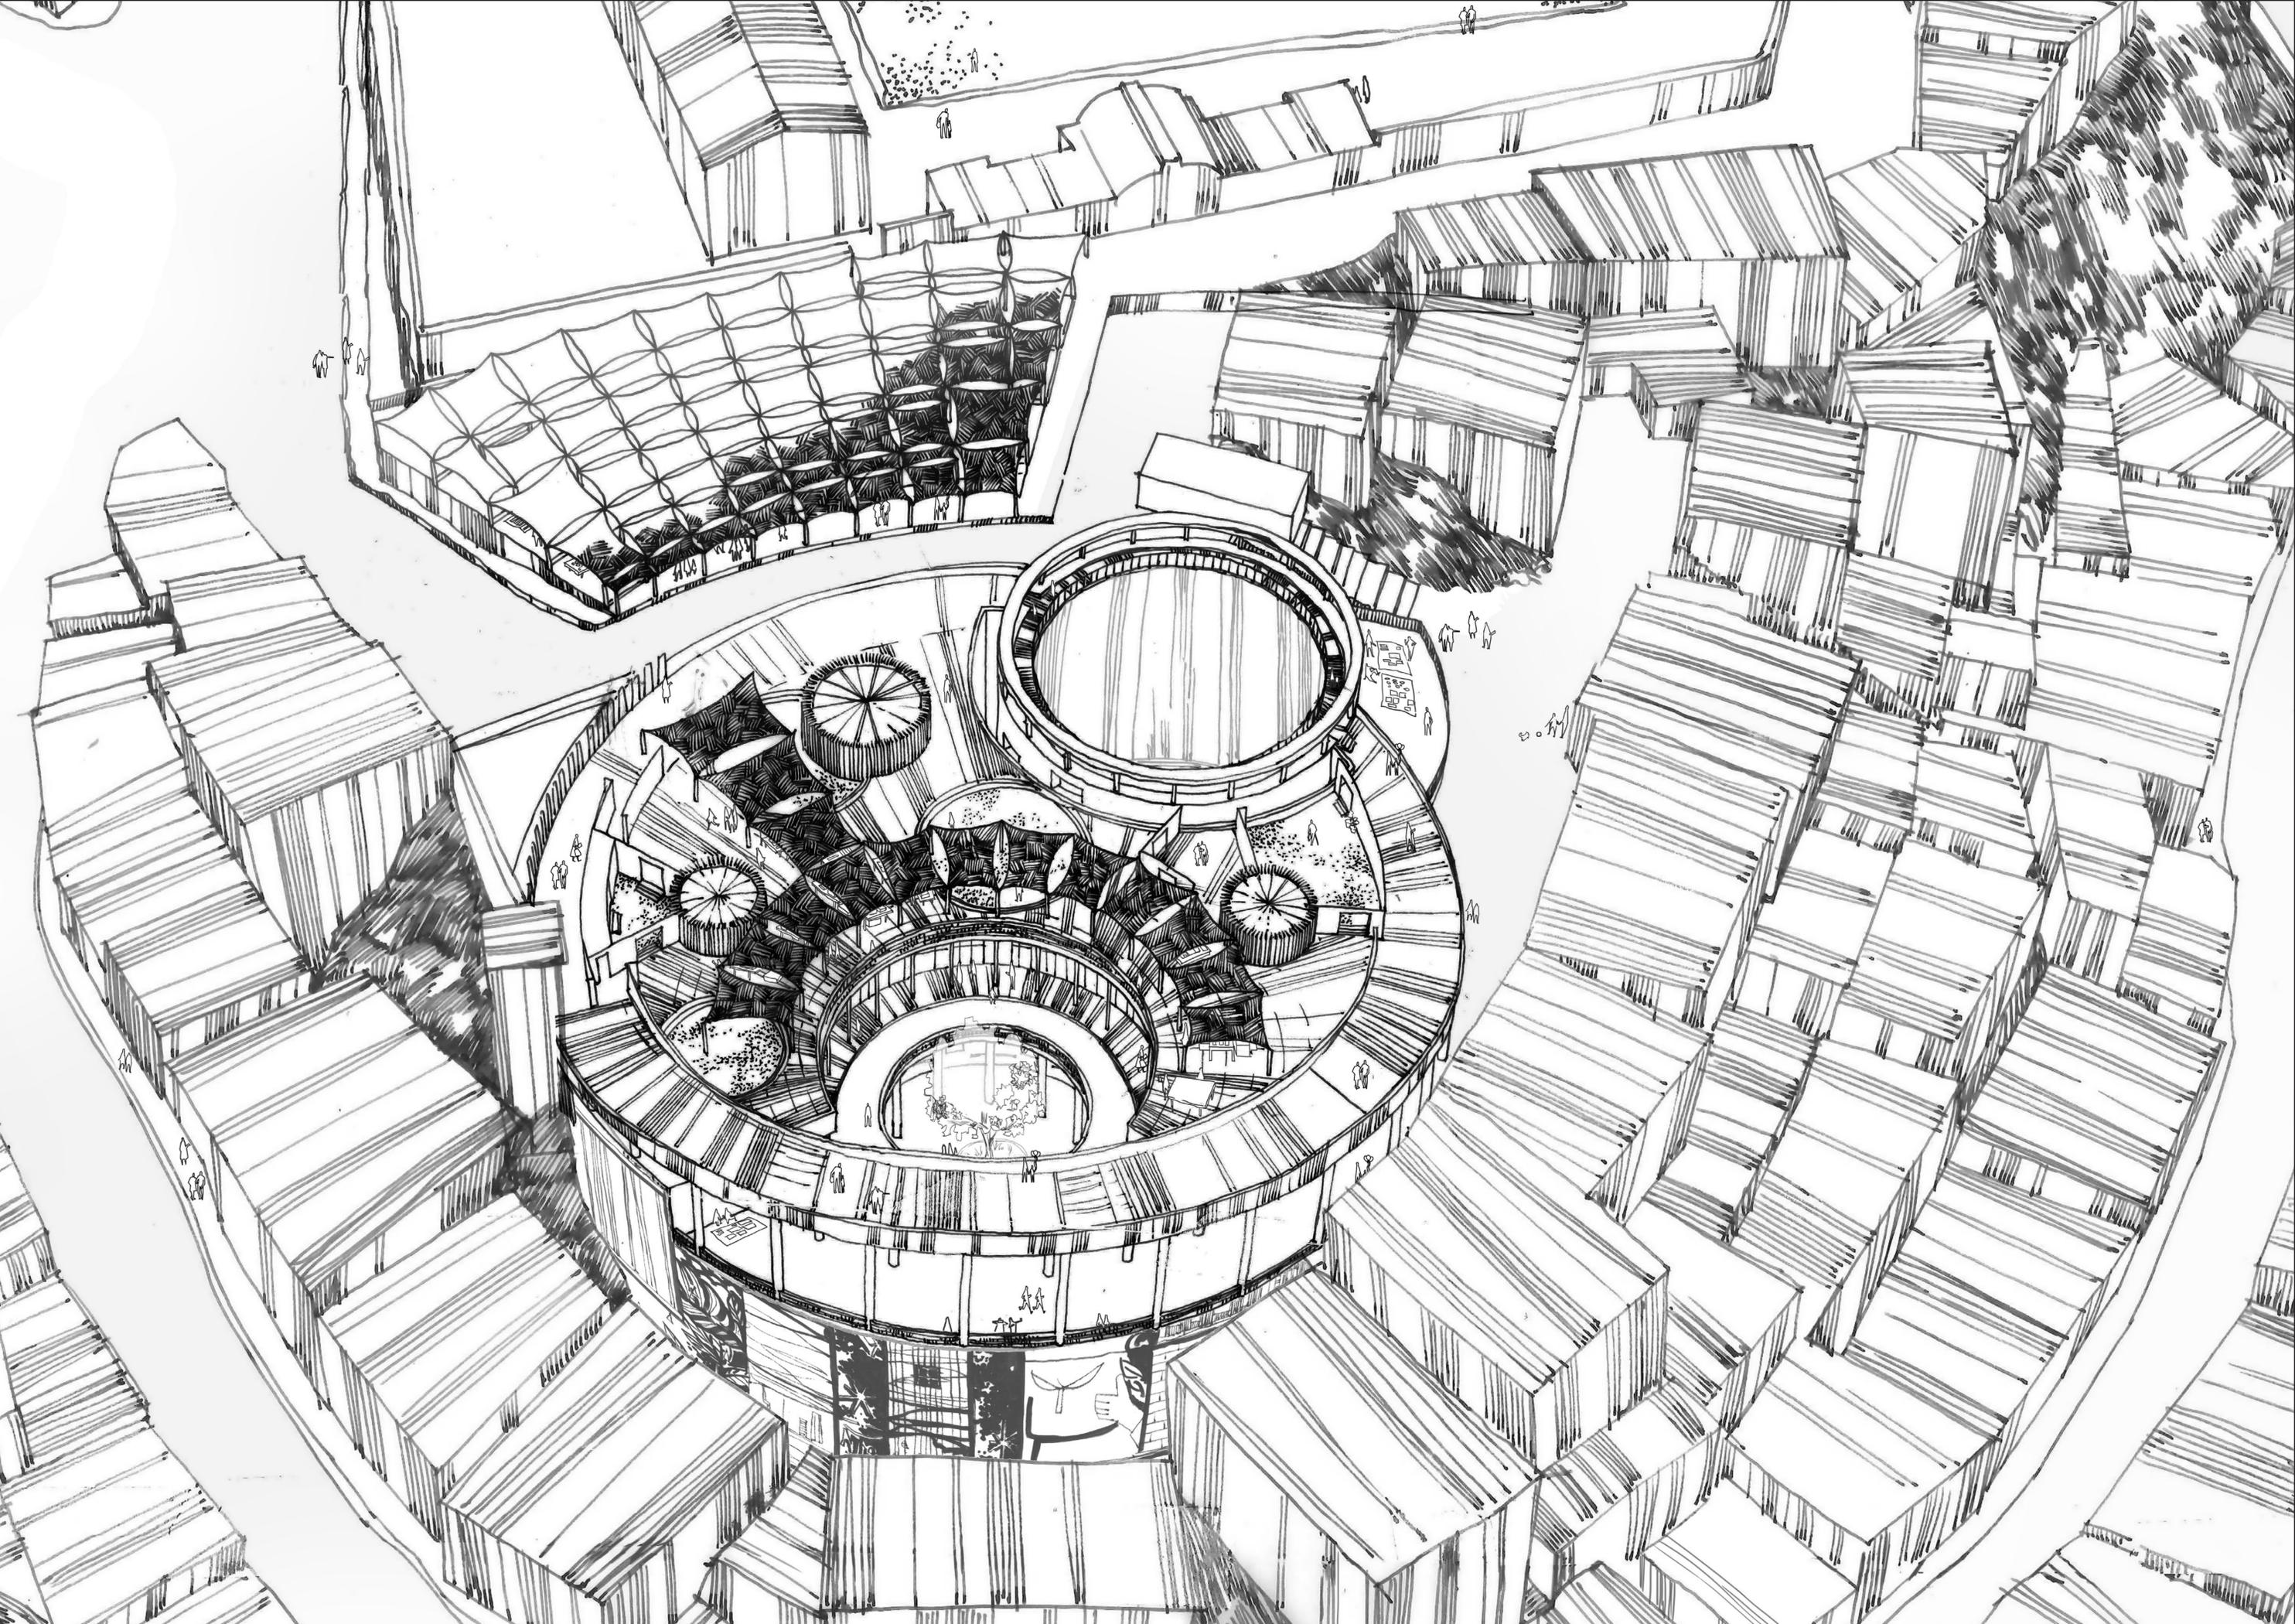


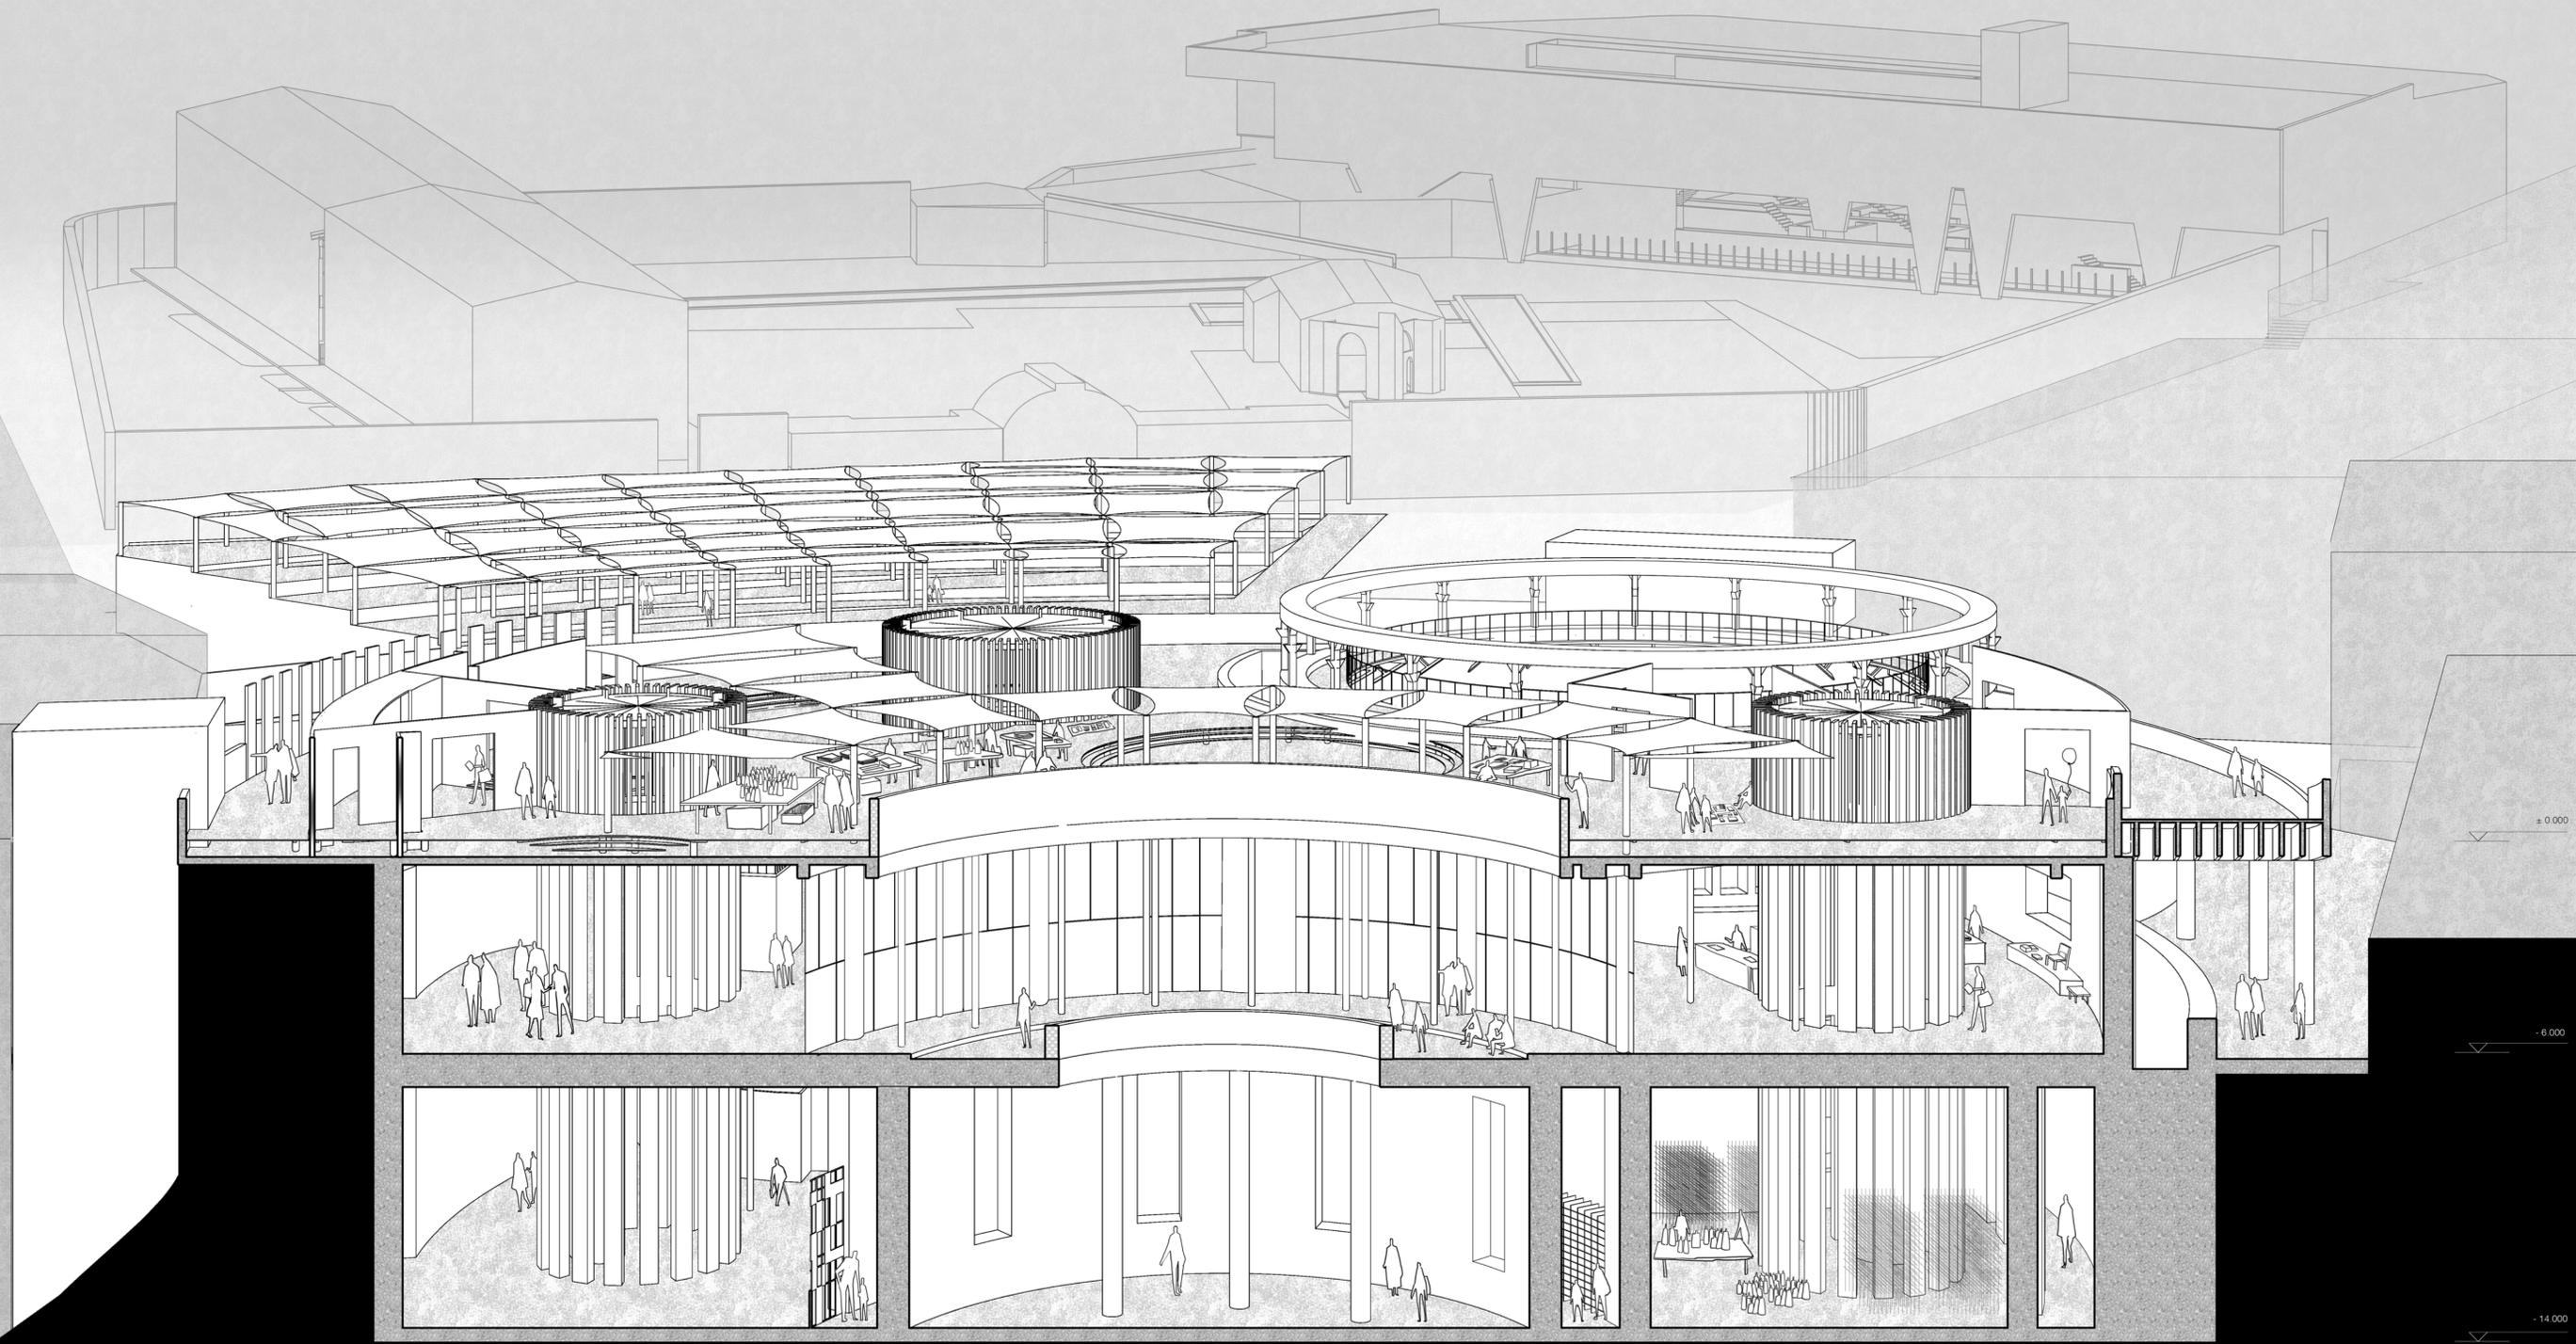

C-C Section
1-100



B-B Section
1-100

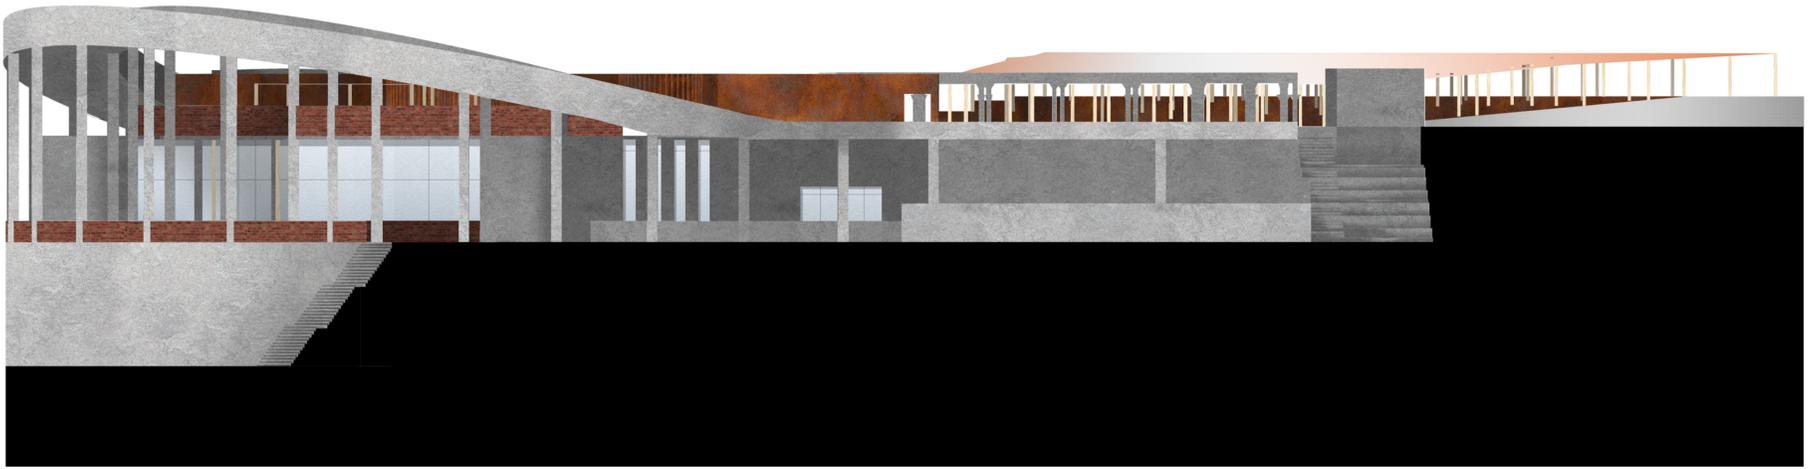





West elevation
1-200



East elevation
1-200



A-A Section
1-200

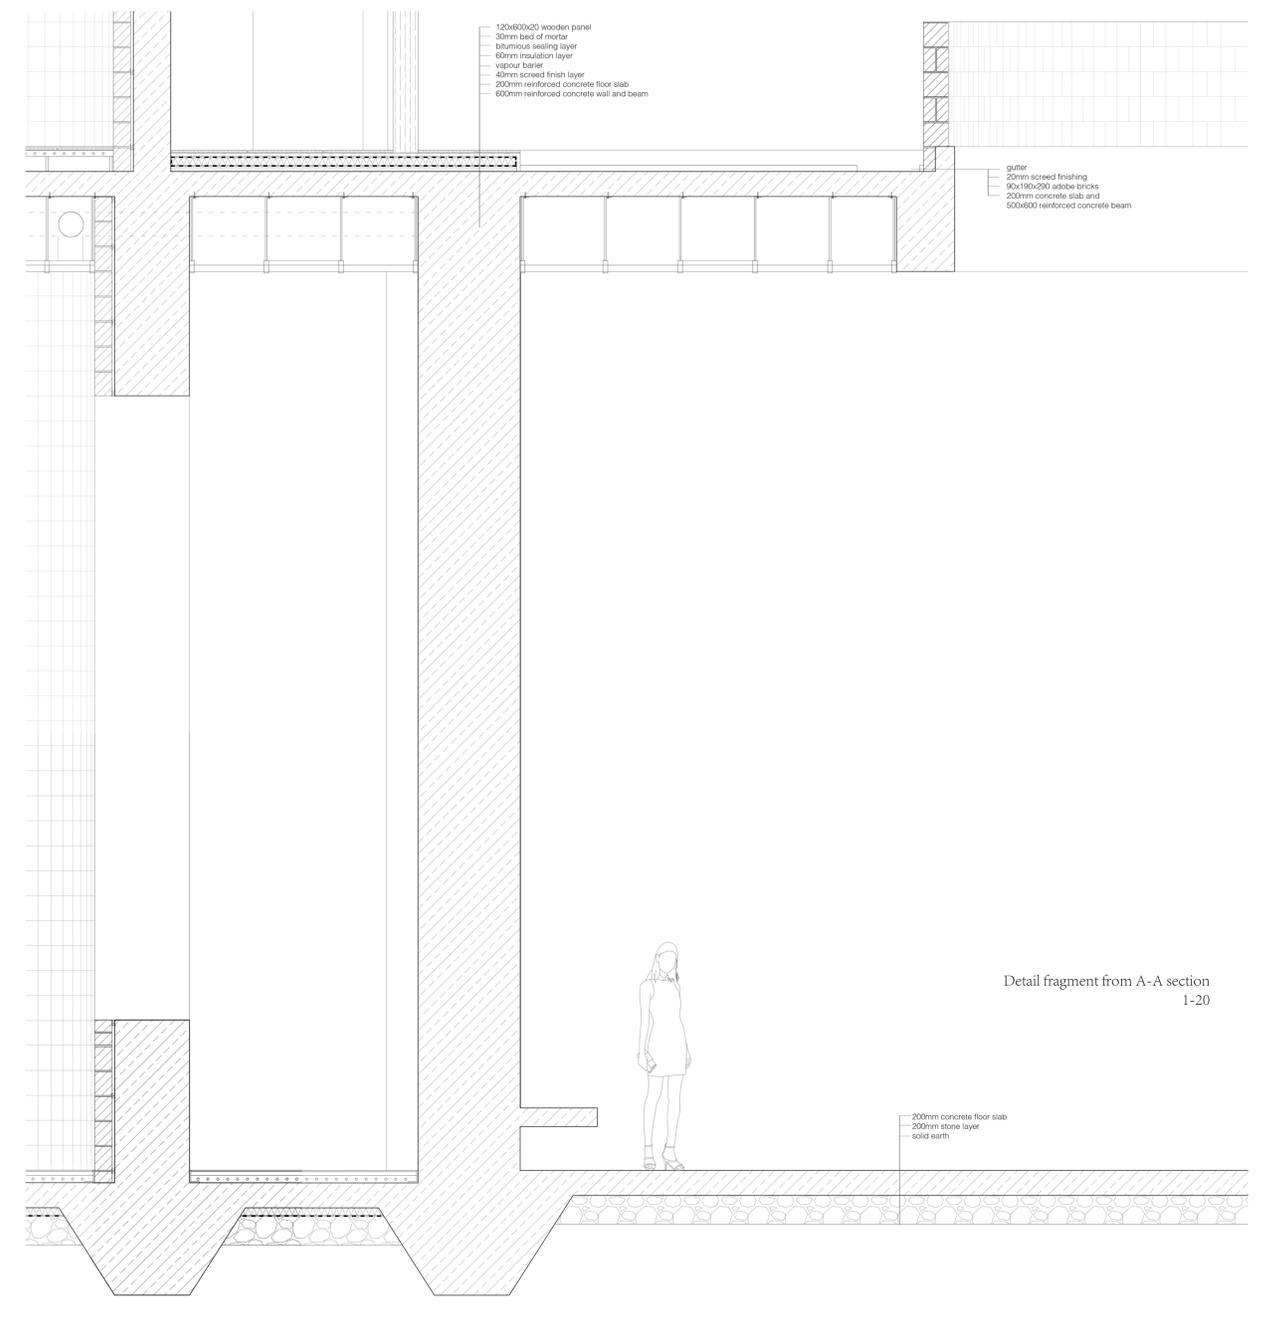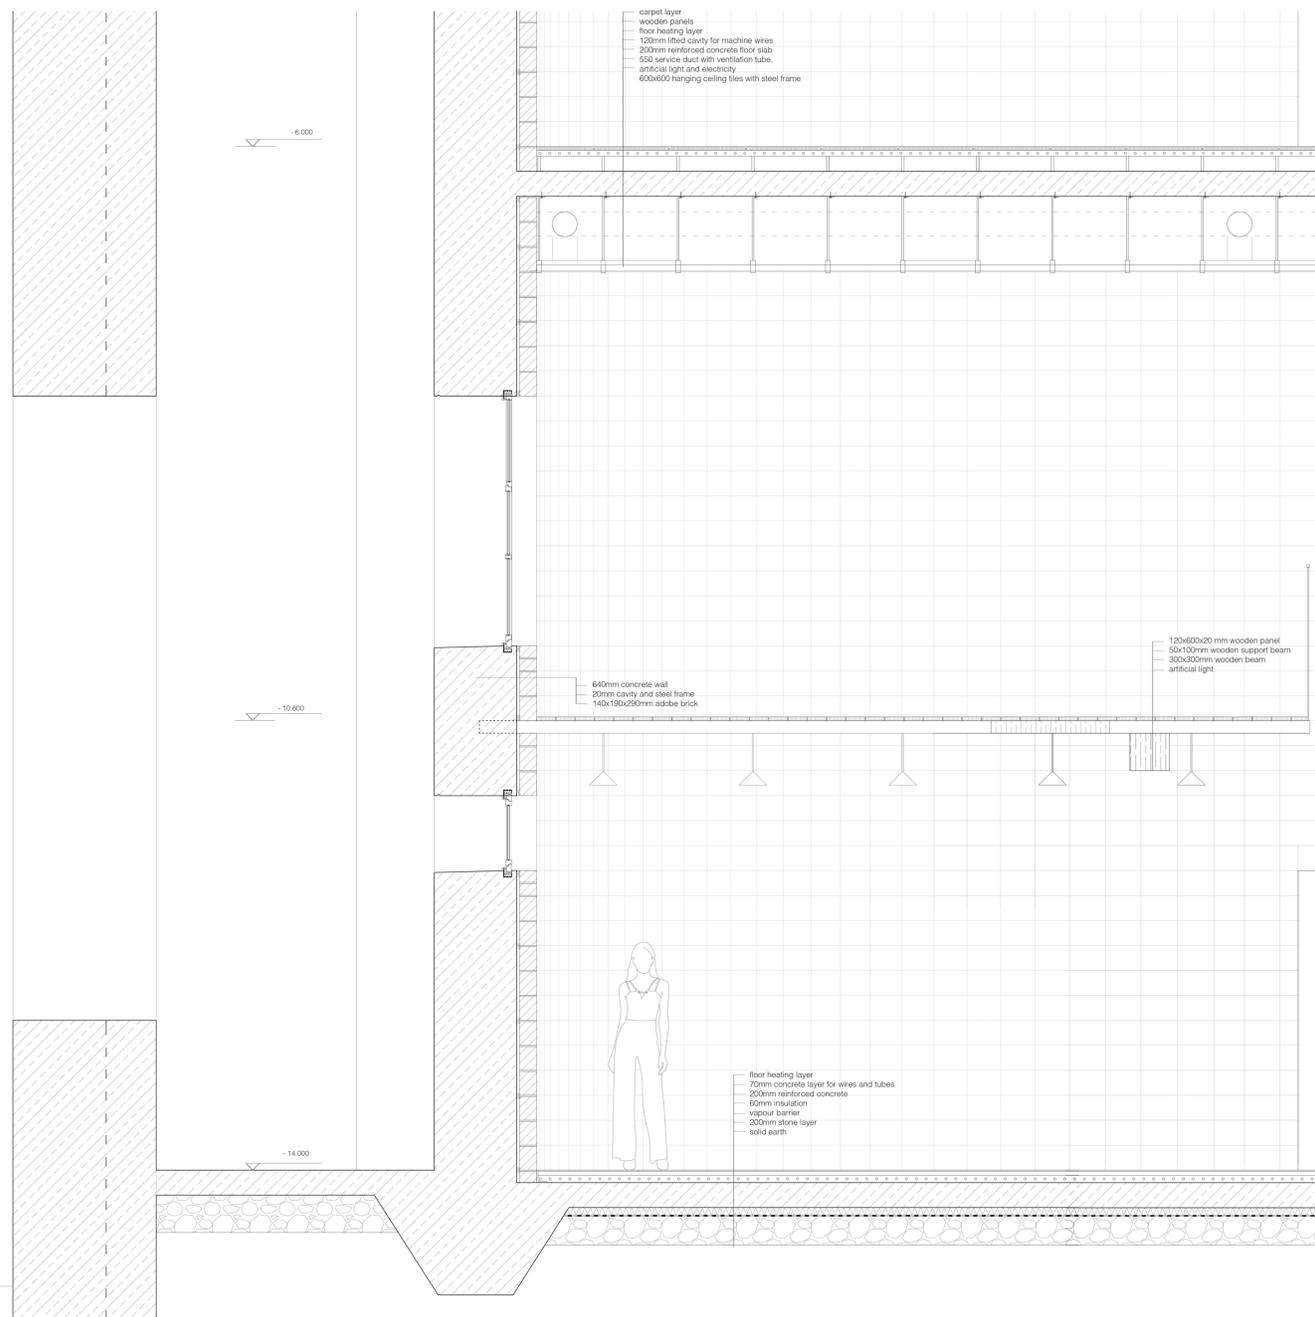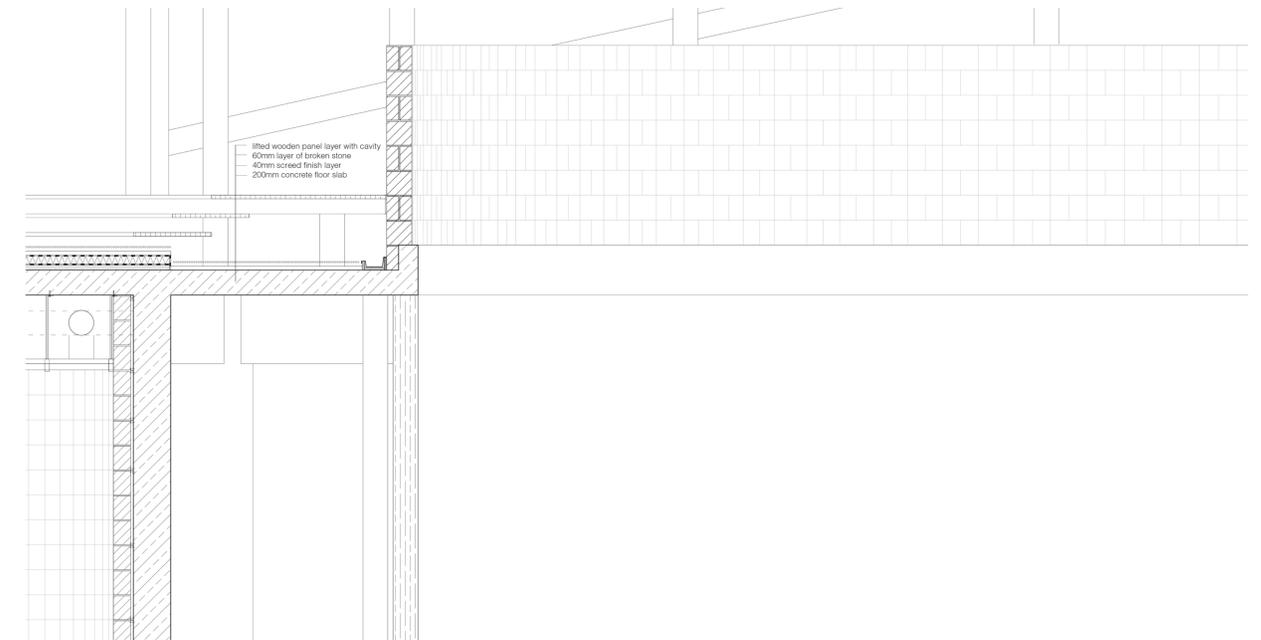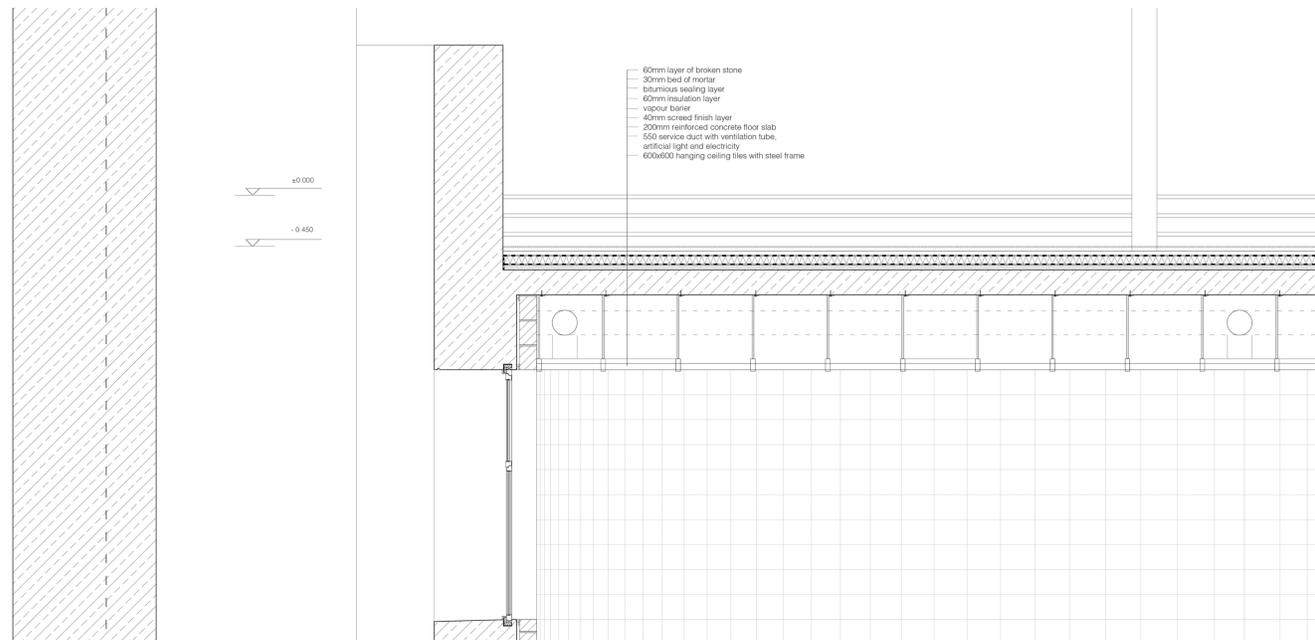

Detail fragment from A-A section
1-20