

STEEL COLUMN

STIFFNER PLATES


STEEL COLUMN BASEPLATE

HIGH STRENGTH CONCRETE  
GROUTING

FLOOR SLAB MIN 15 CM

ANCHOR BOLTS

COLUMN FOOTING

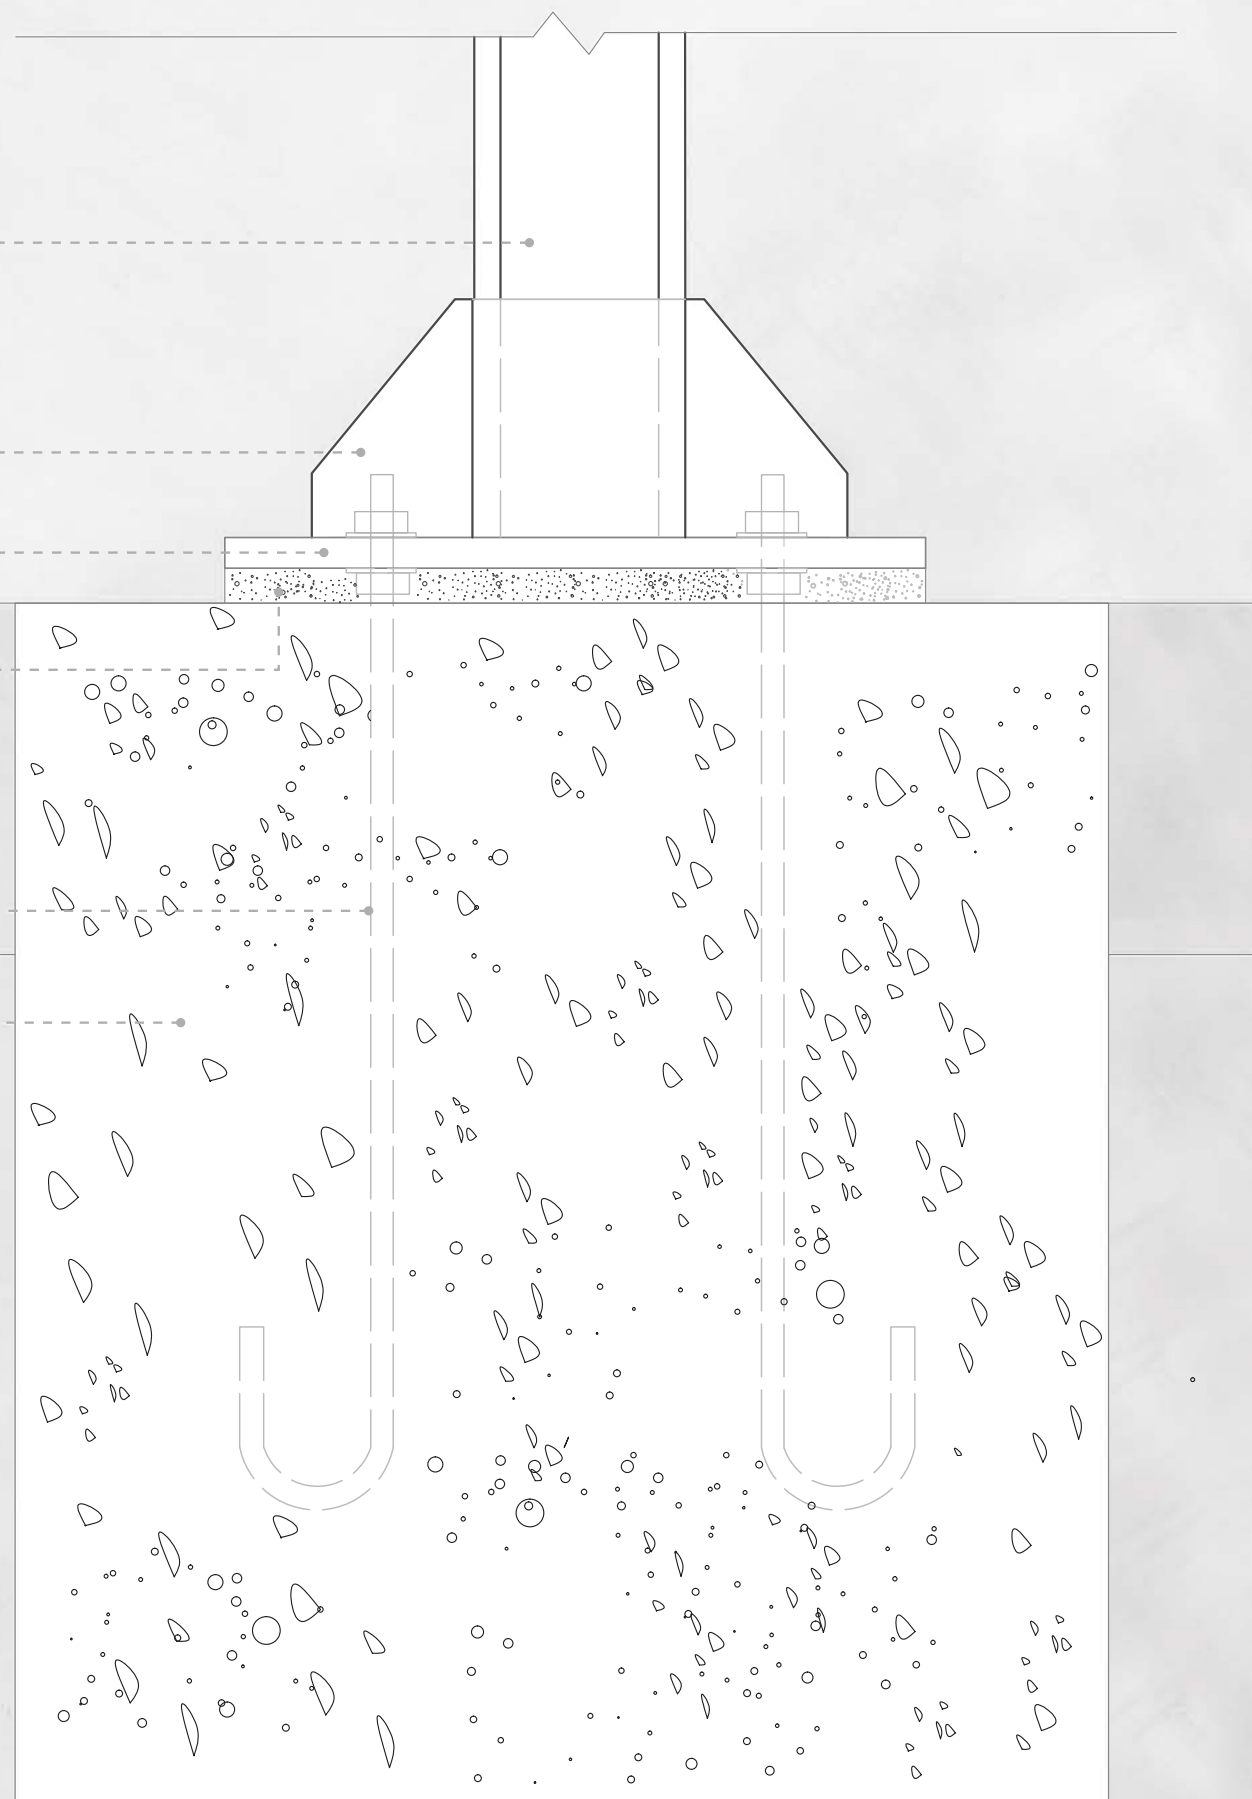

Detail Foundation 1:10