






URBAN SECTION KEY

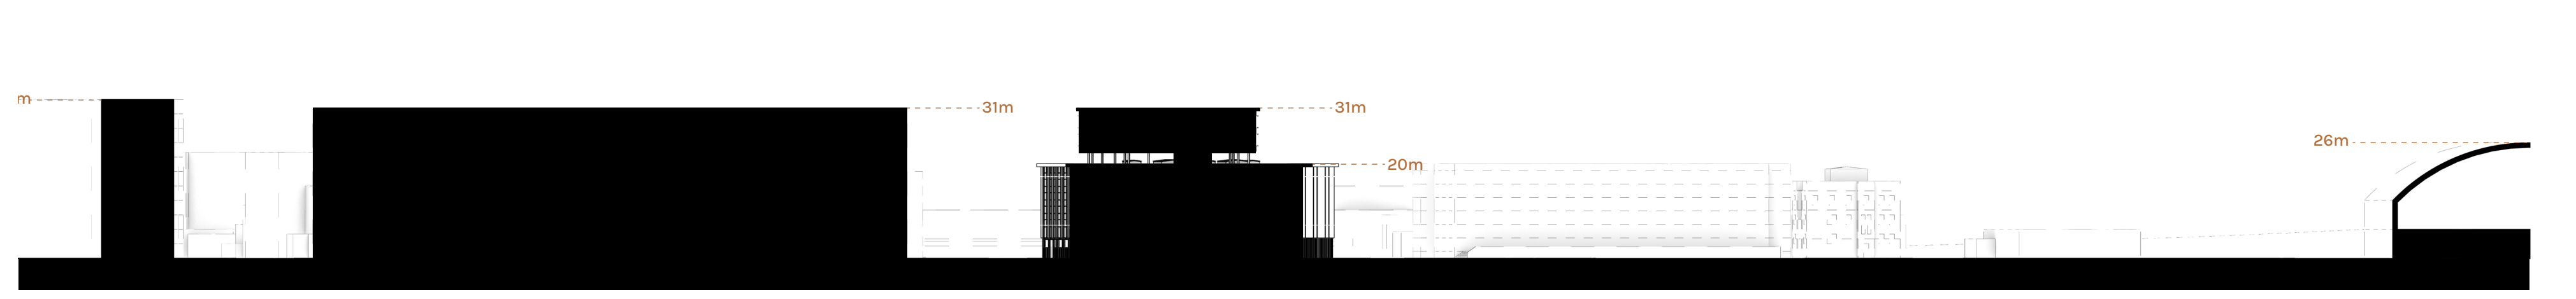

URBAN SECTION 01

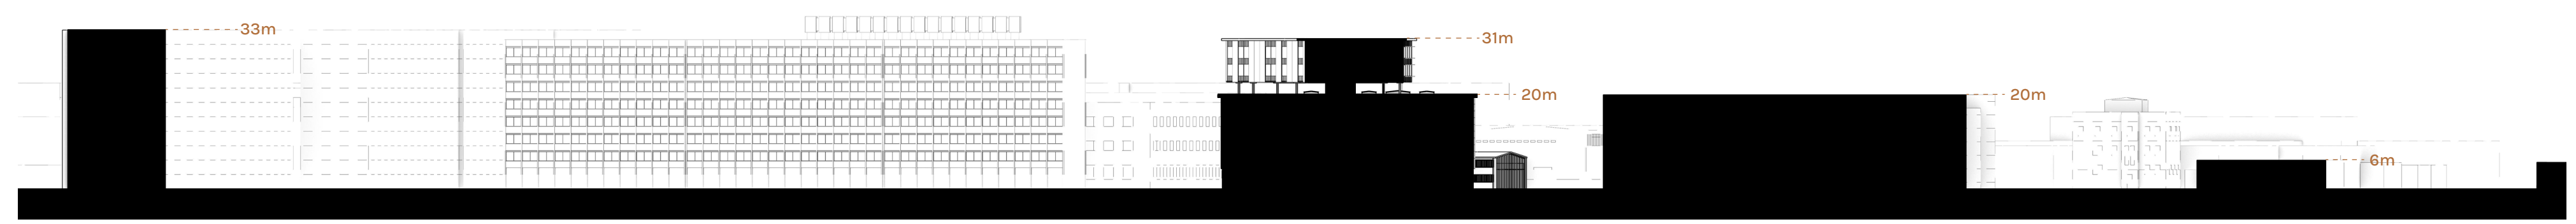

URBAN SECTION 01

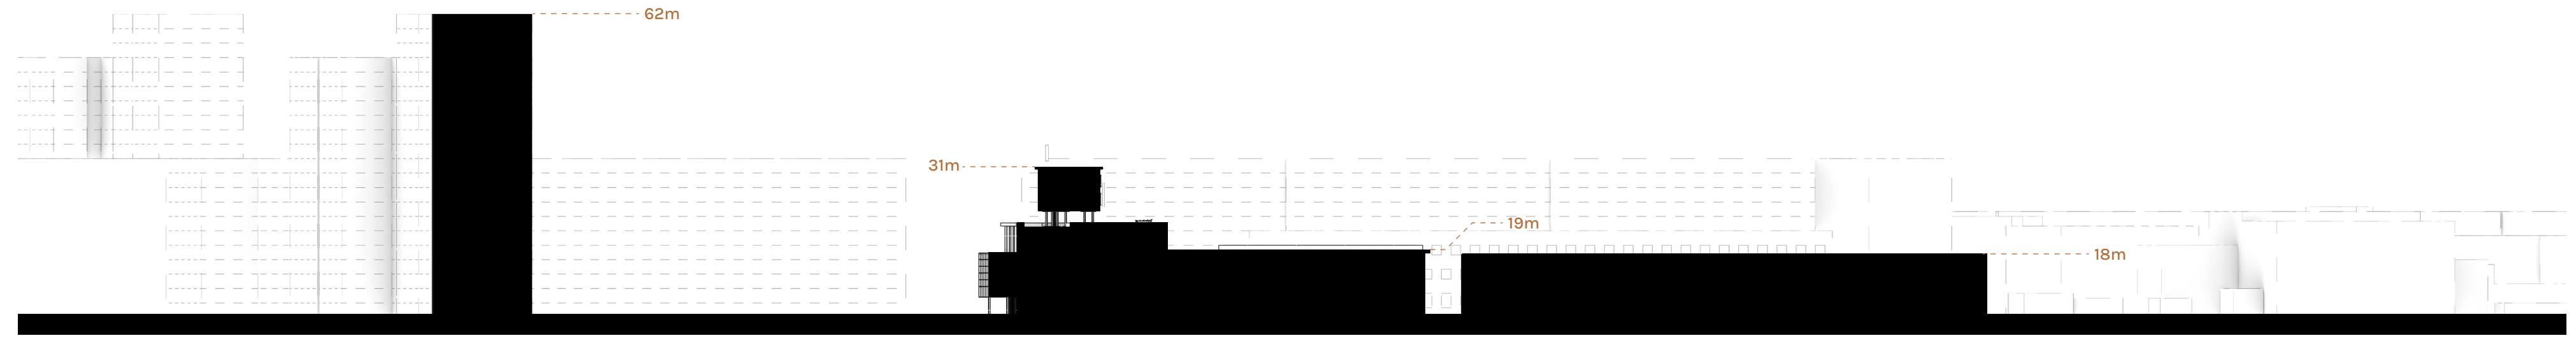

URBAN SECTION 01



APPROACH PERSPECTIVE - FROM NORTH WEST




APPROACH PERSPECTIVE - FROM SOUTH WEST




APPROACH PERSPECTIVE - FROM SOUTH EAST




APPROACH PERSPECTIVE - FROM NORTH EAST

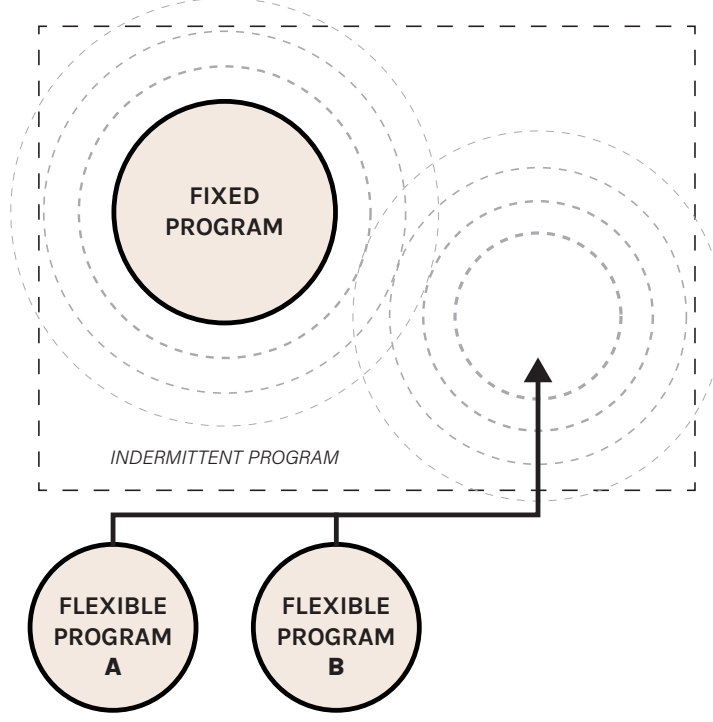


LOOSE FIT AND MULTIPLICITY
DESIGN AFFORDANCES FOR A VARIETY OF ACTIVITIES

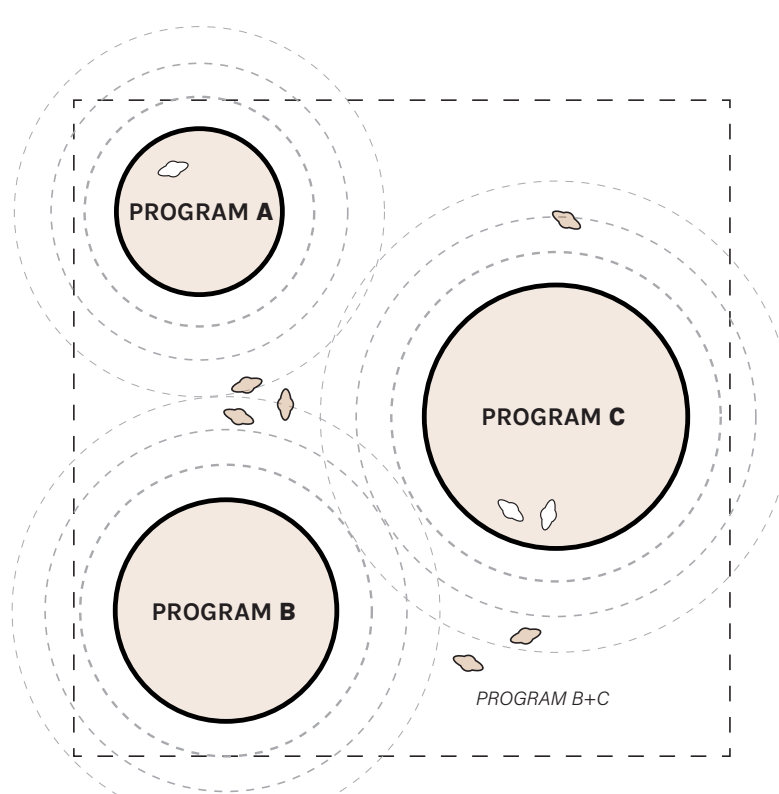


FIXED VS. SPONTANEOUS SPACE
HANDLES FLUCTUATIONS IN ACTIVITY DEMAND

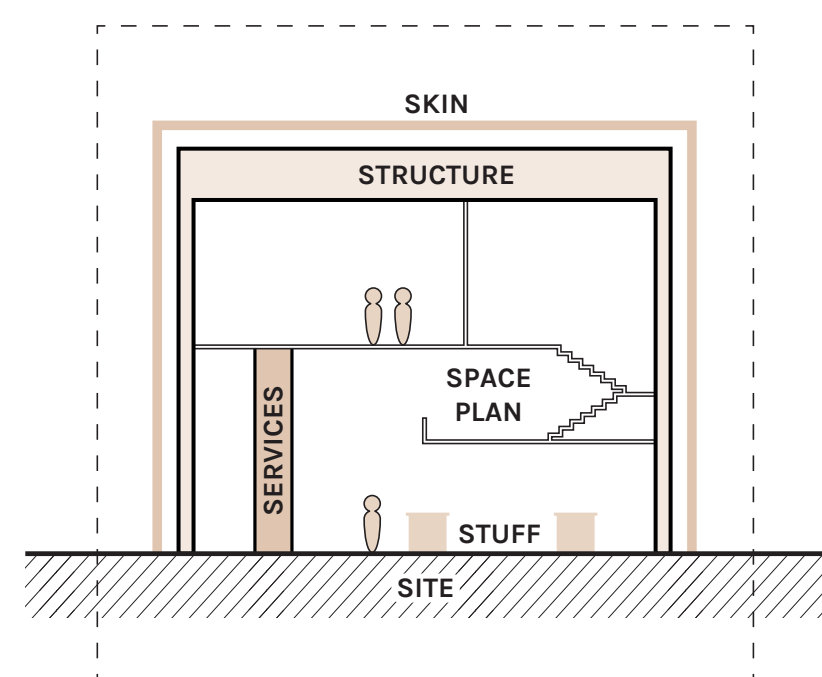


SEPERATION OF BUILDING SYSTEMS
ALLOW FOR INDEPENDANT CHANGES

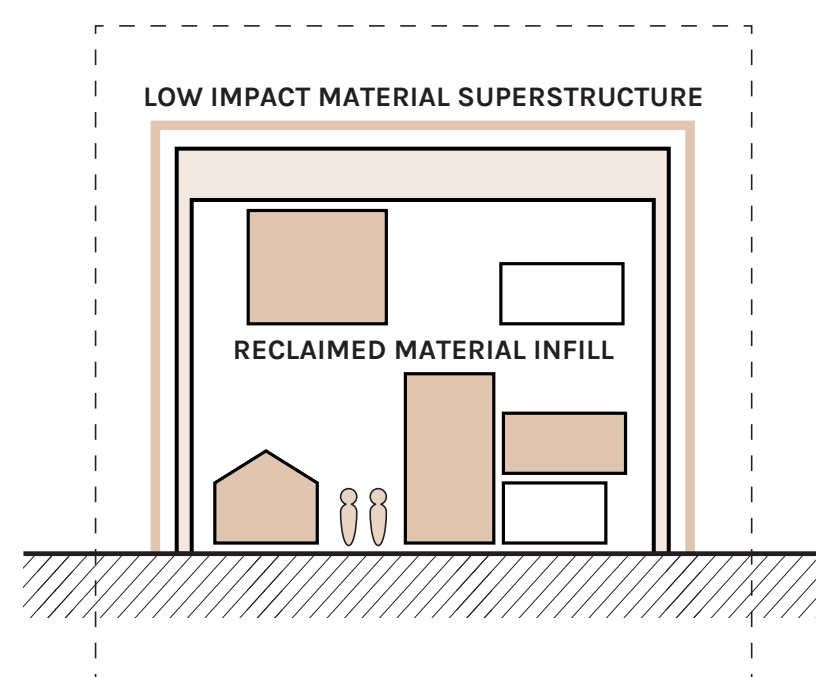


URBAN MINING AND LOW IMPACT MATERIALS
MINIMIZING COST AND ENCOURAGING CIRCULARITY

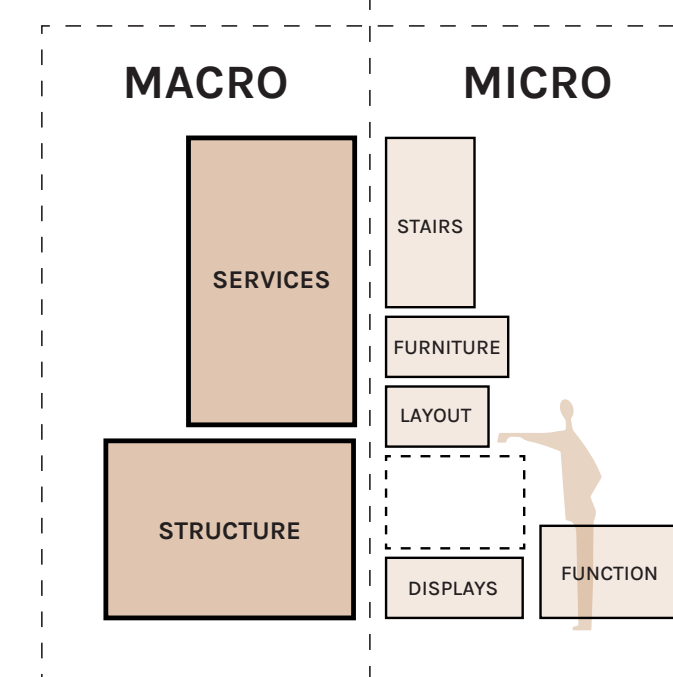


MACRO AND MICRO SCALE ALTERATION
BOTTOM UP APPROACH TO ALTERATIONS

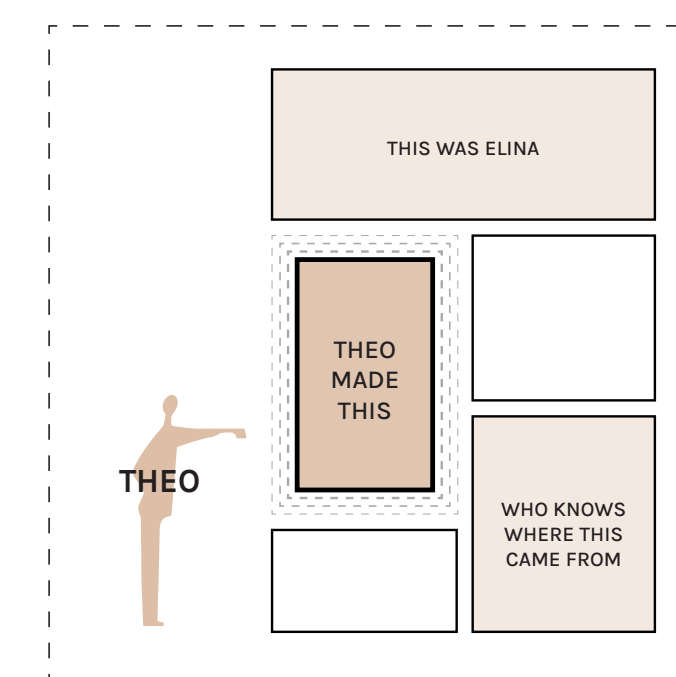

OWNERSHIP AND AUTHORSHIP
BUILDING AS A REFLECTION OF COMMUNITY

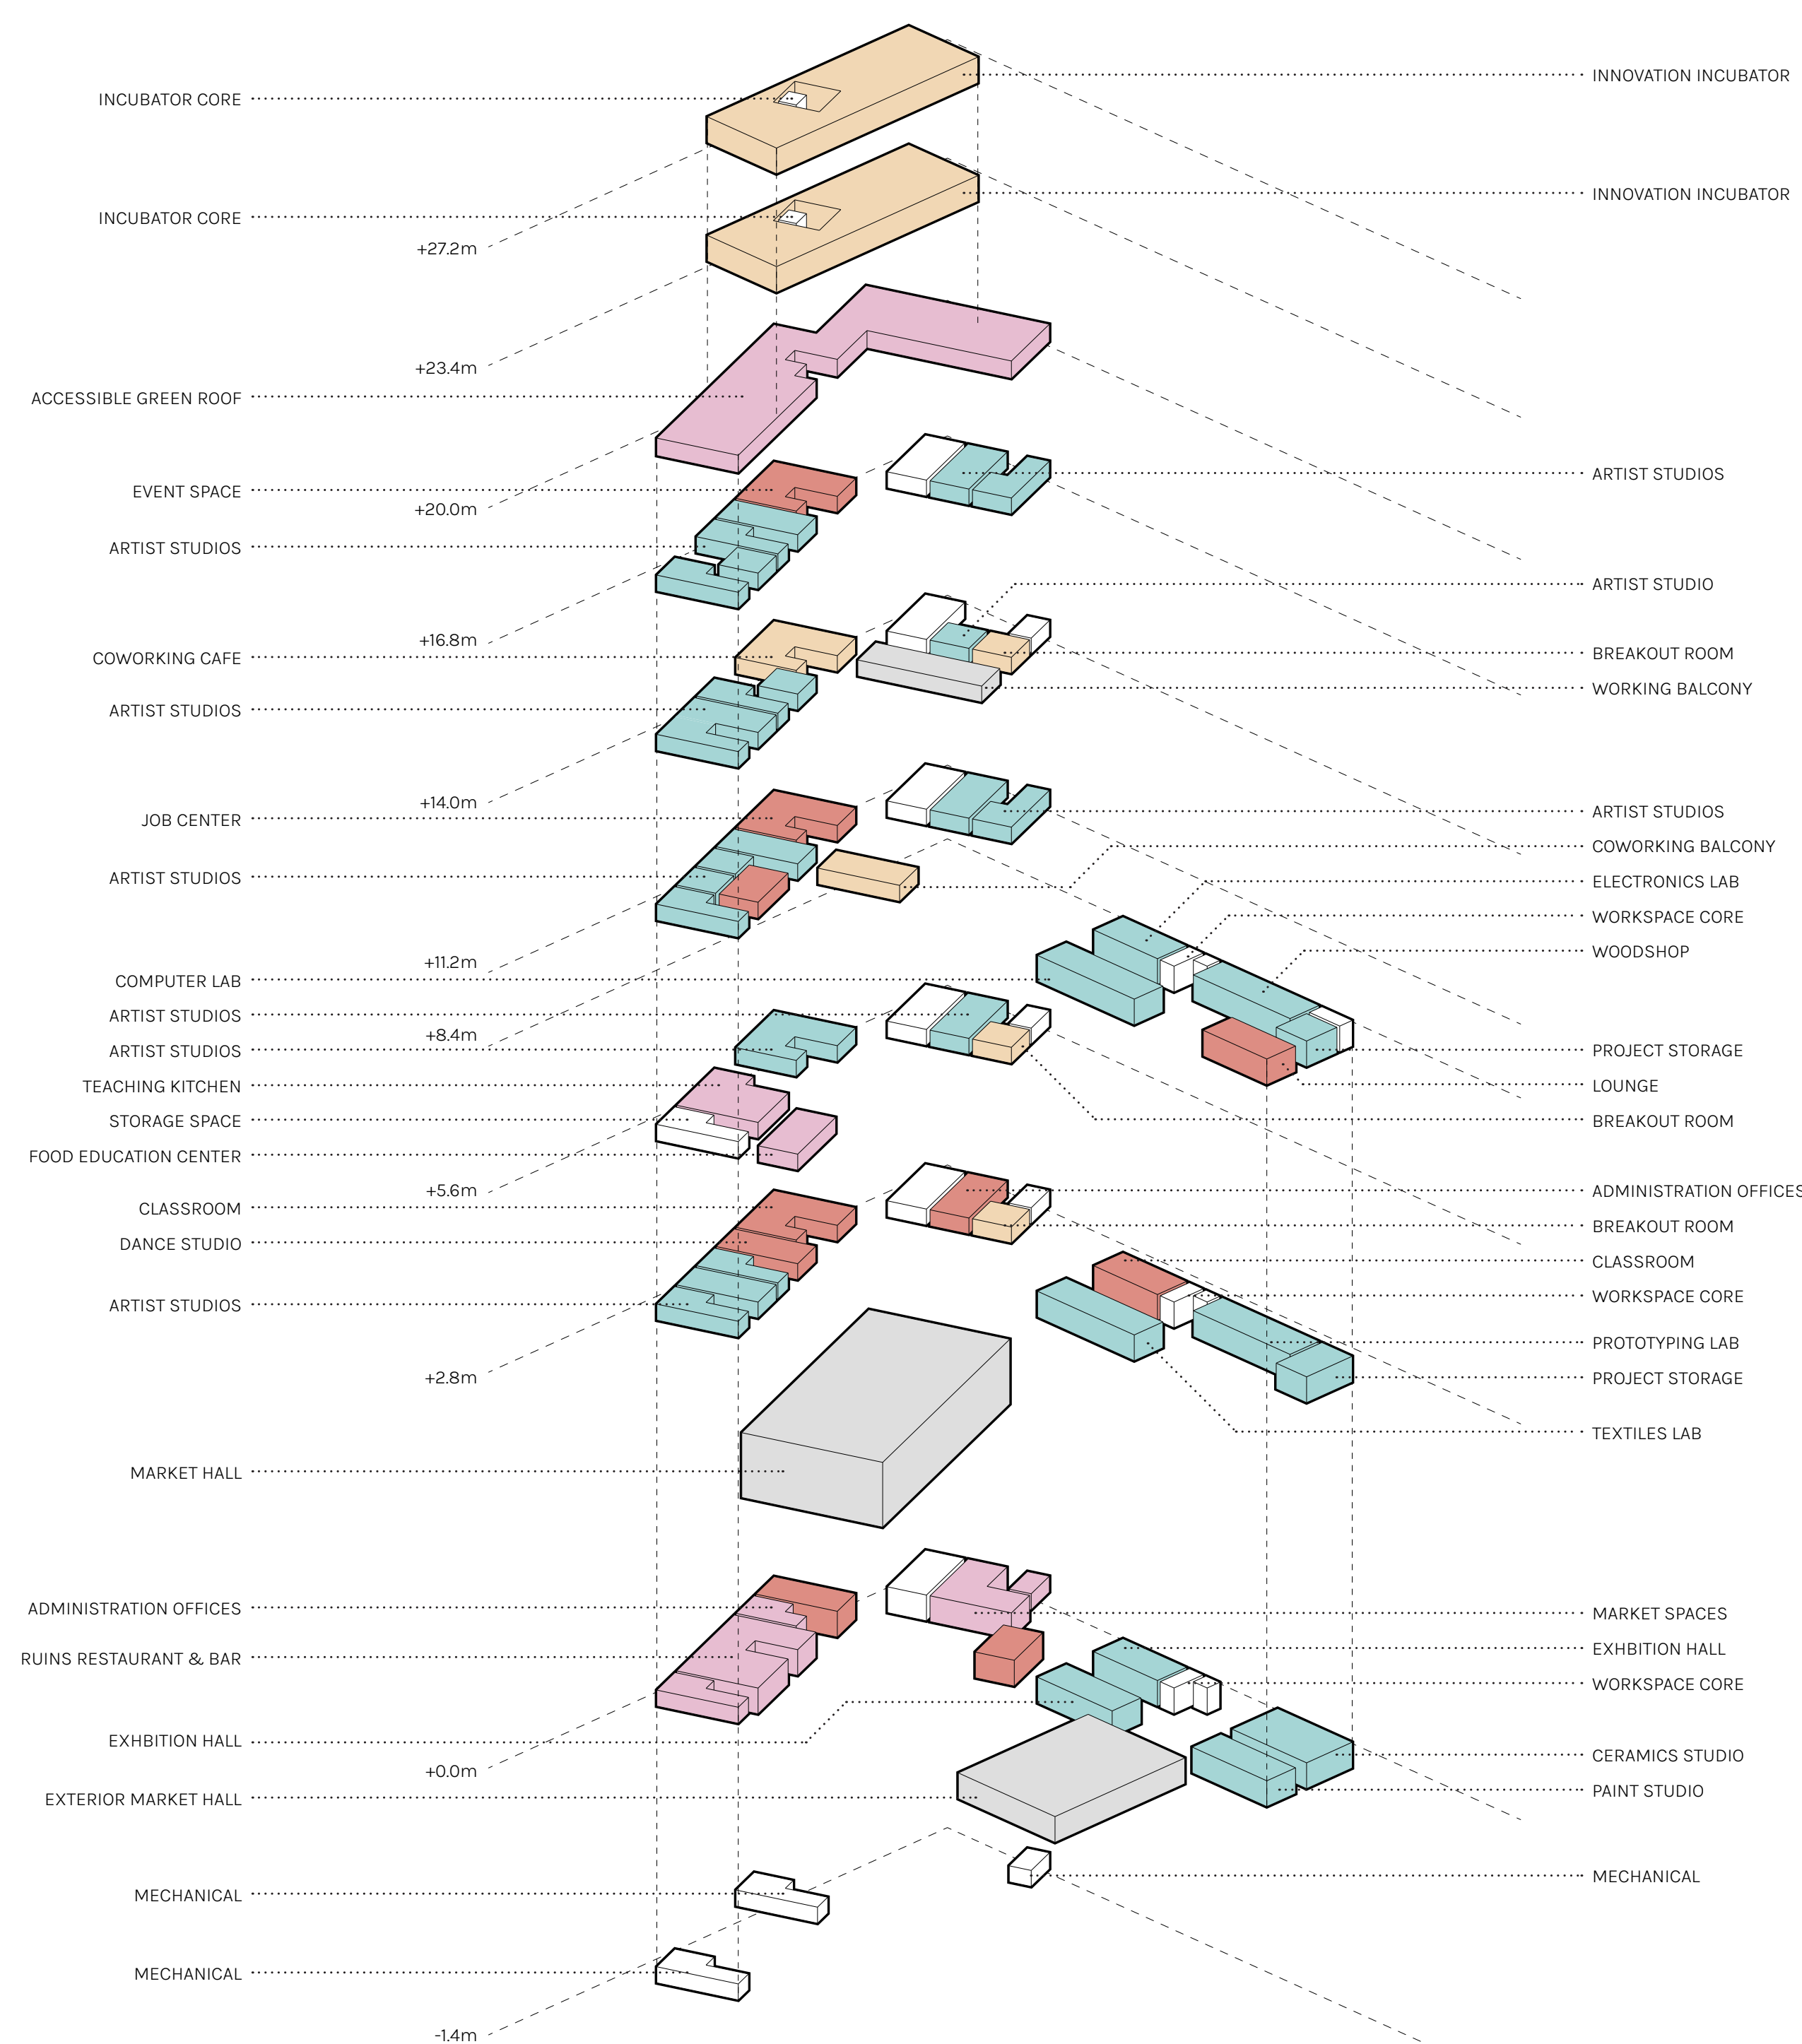


EXPLODED PROGRAMMATIC AXONOMETRIC

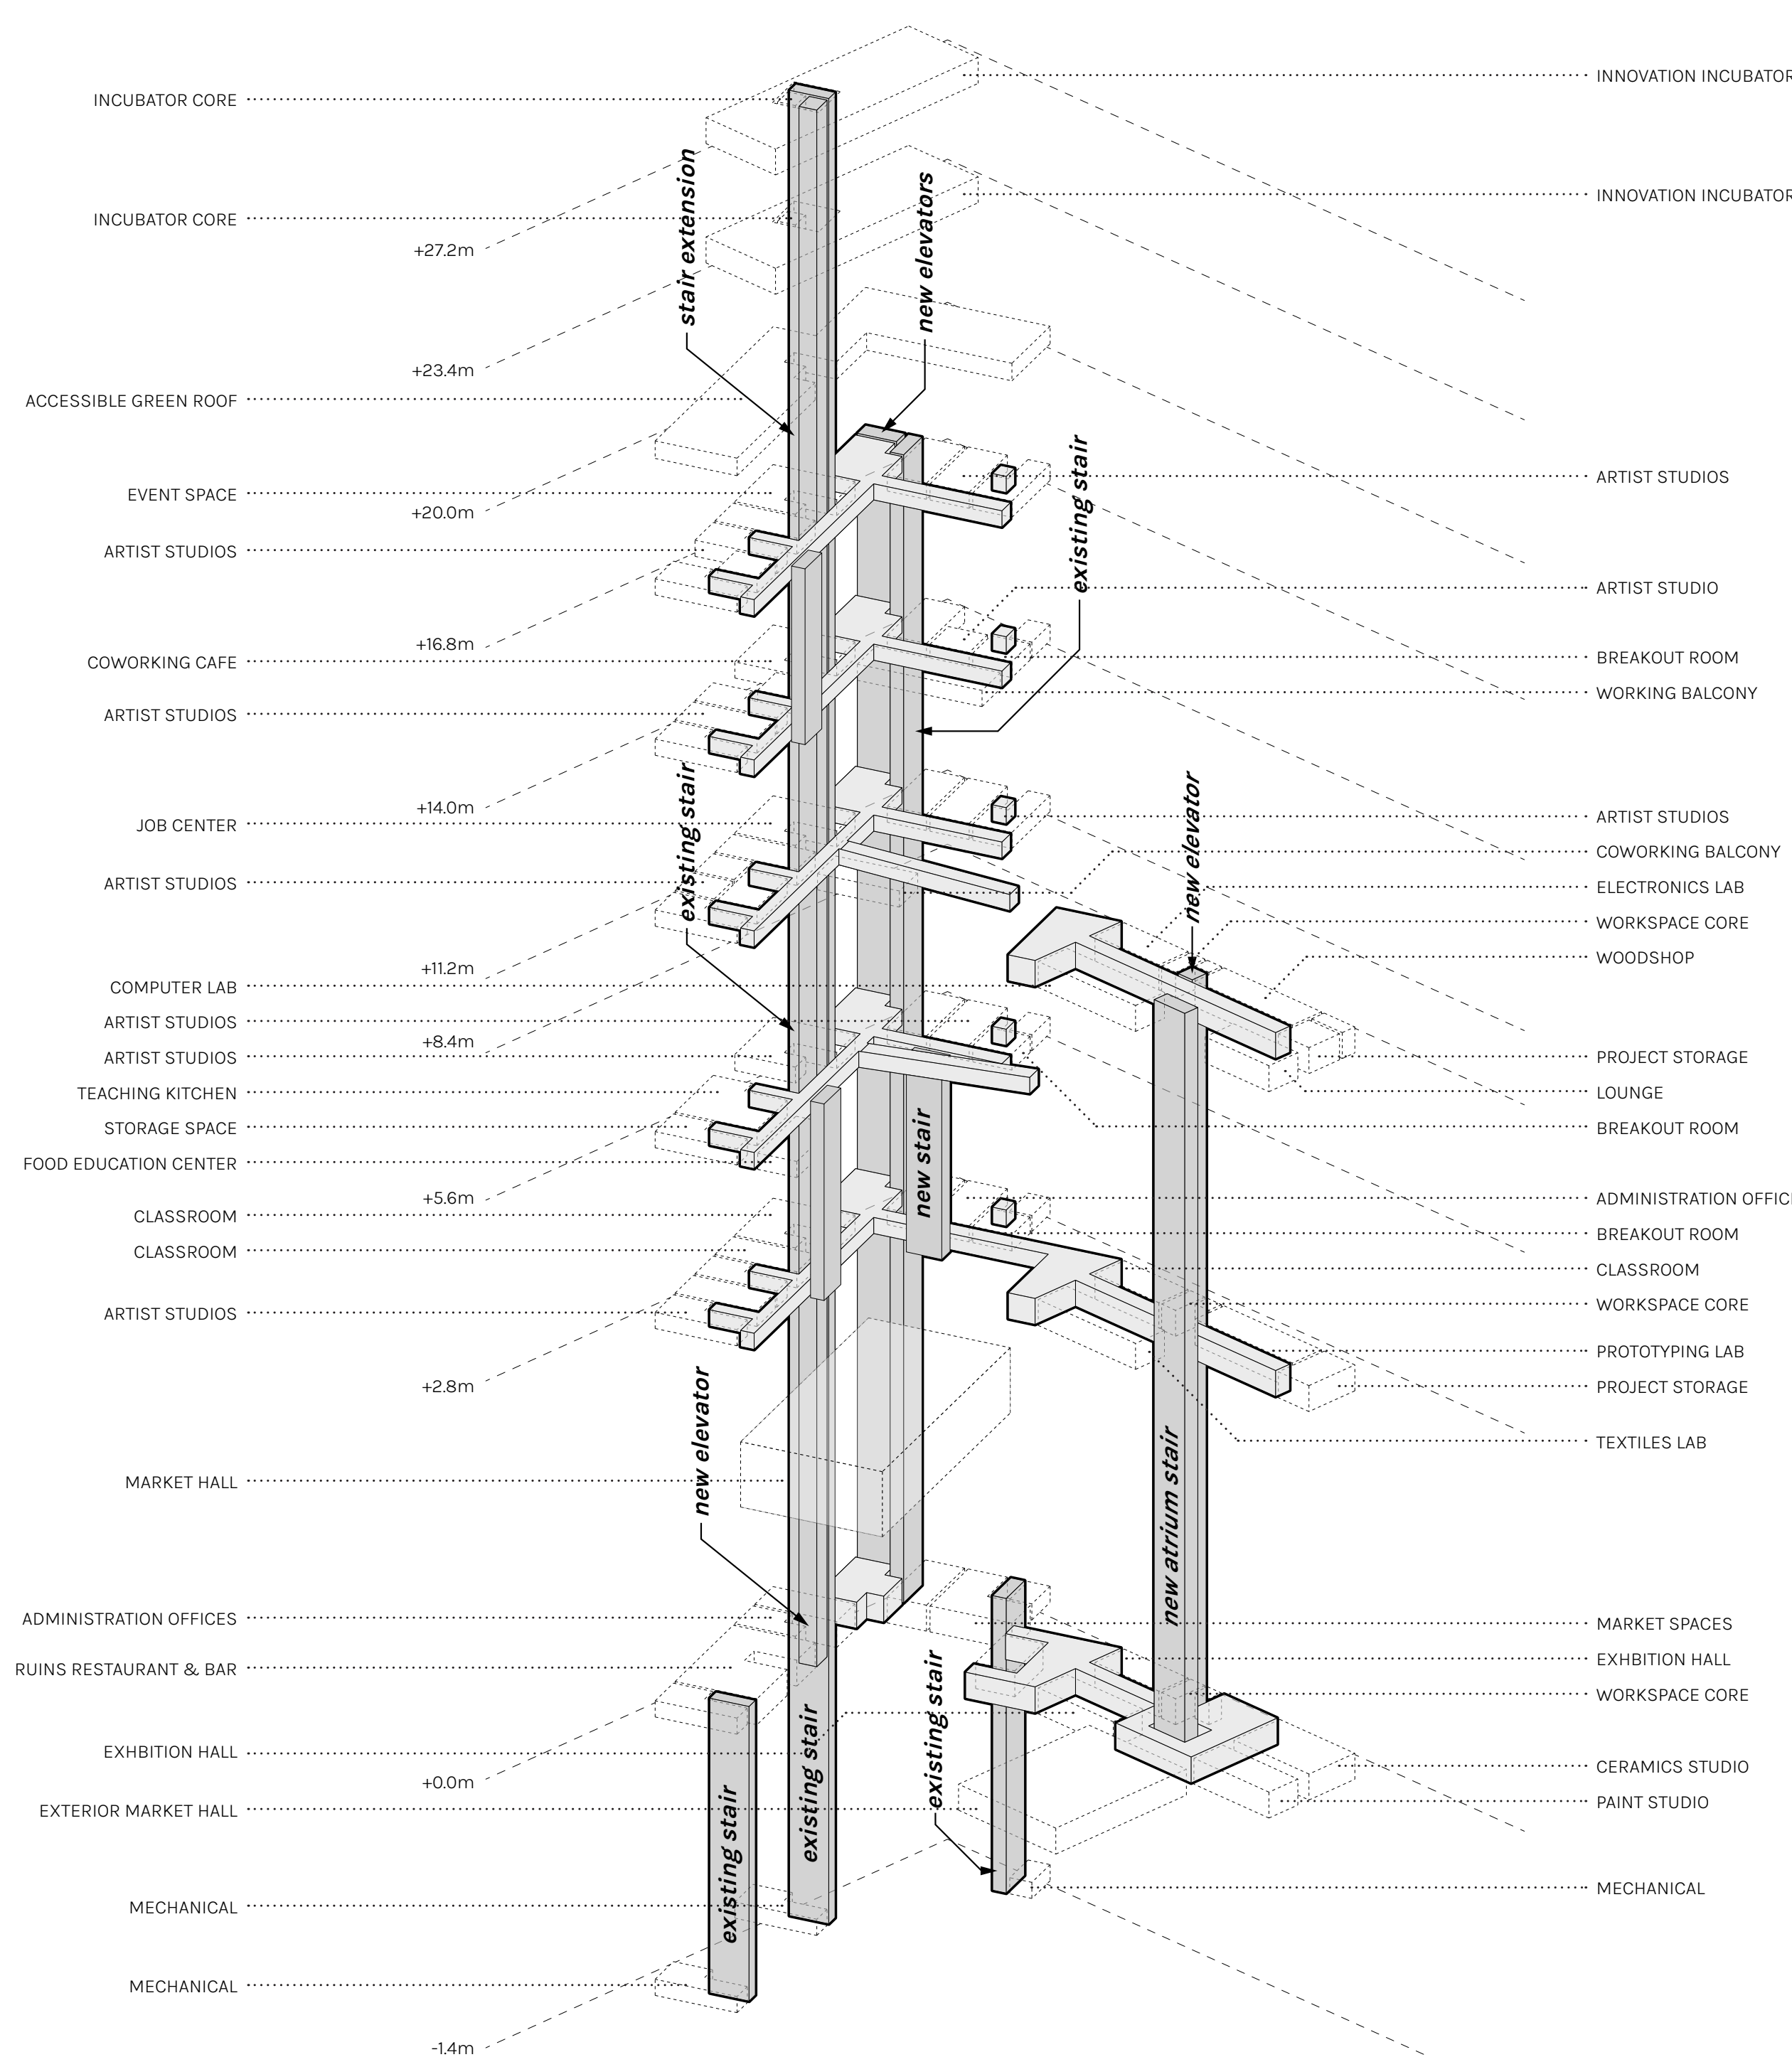


EXPLODED CIRCULATION AXONOMETRIC




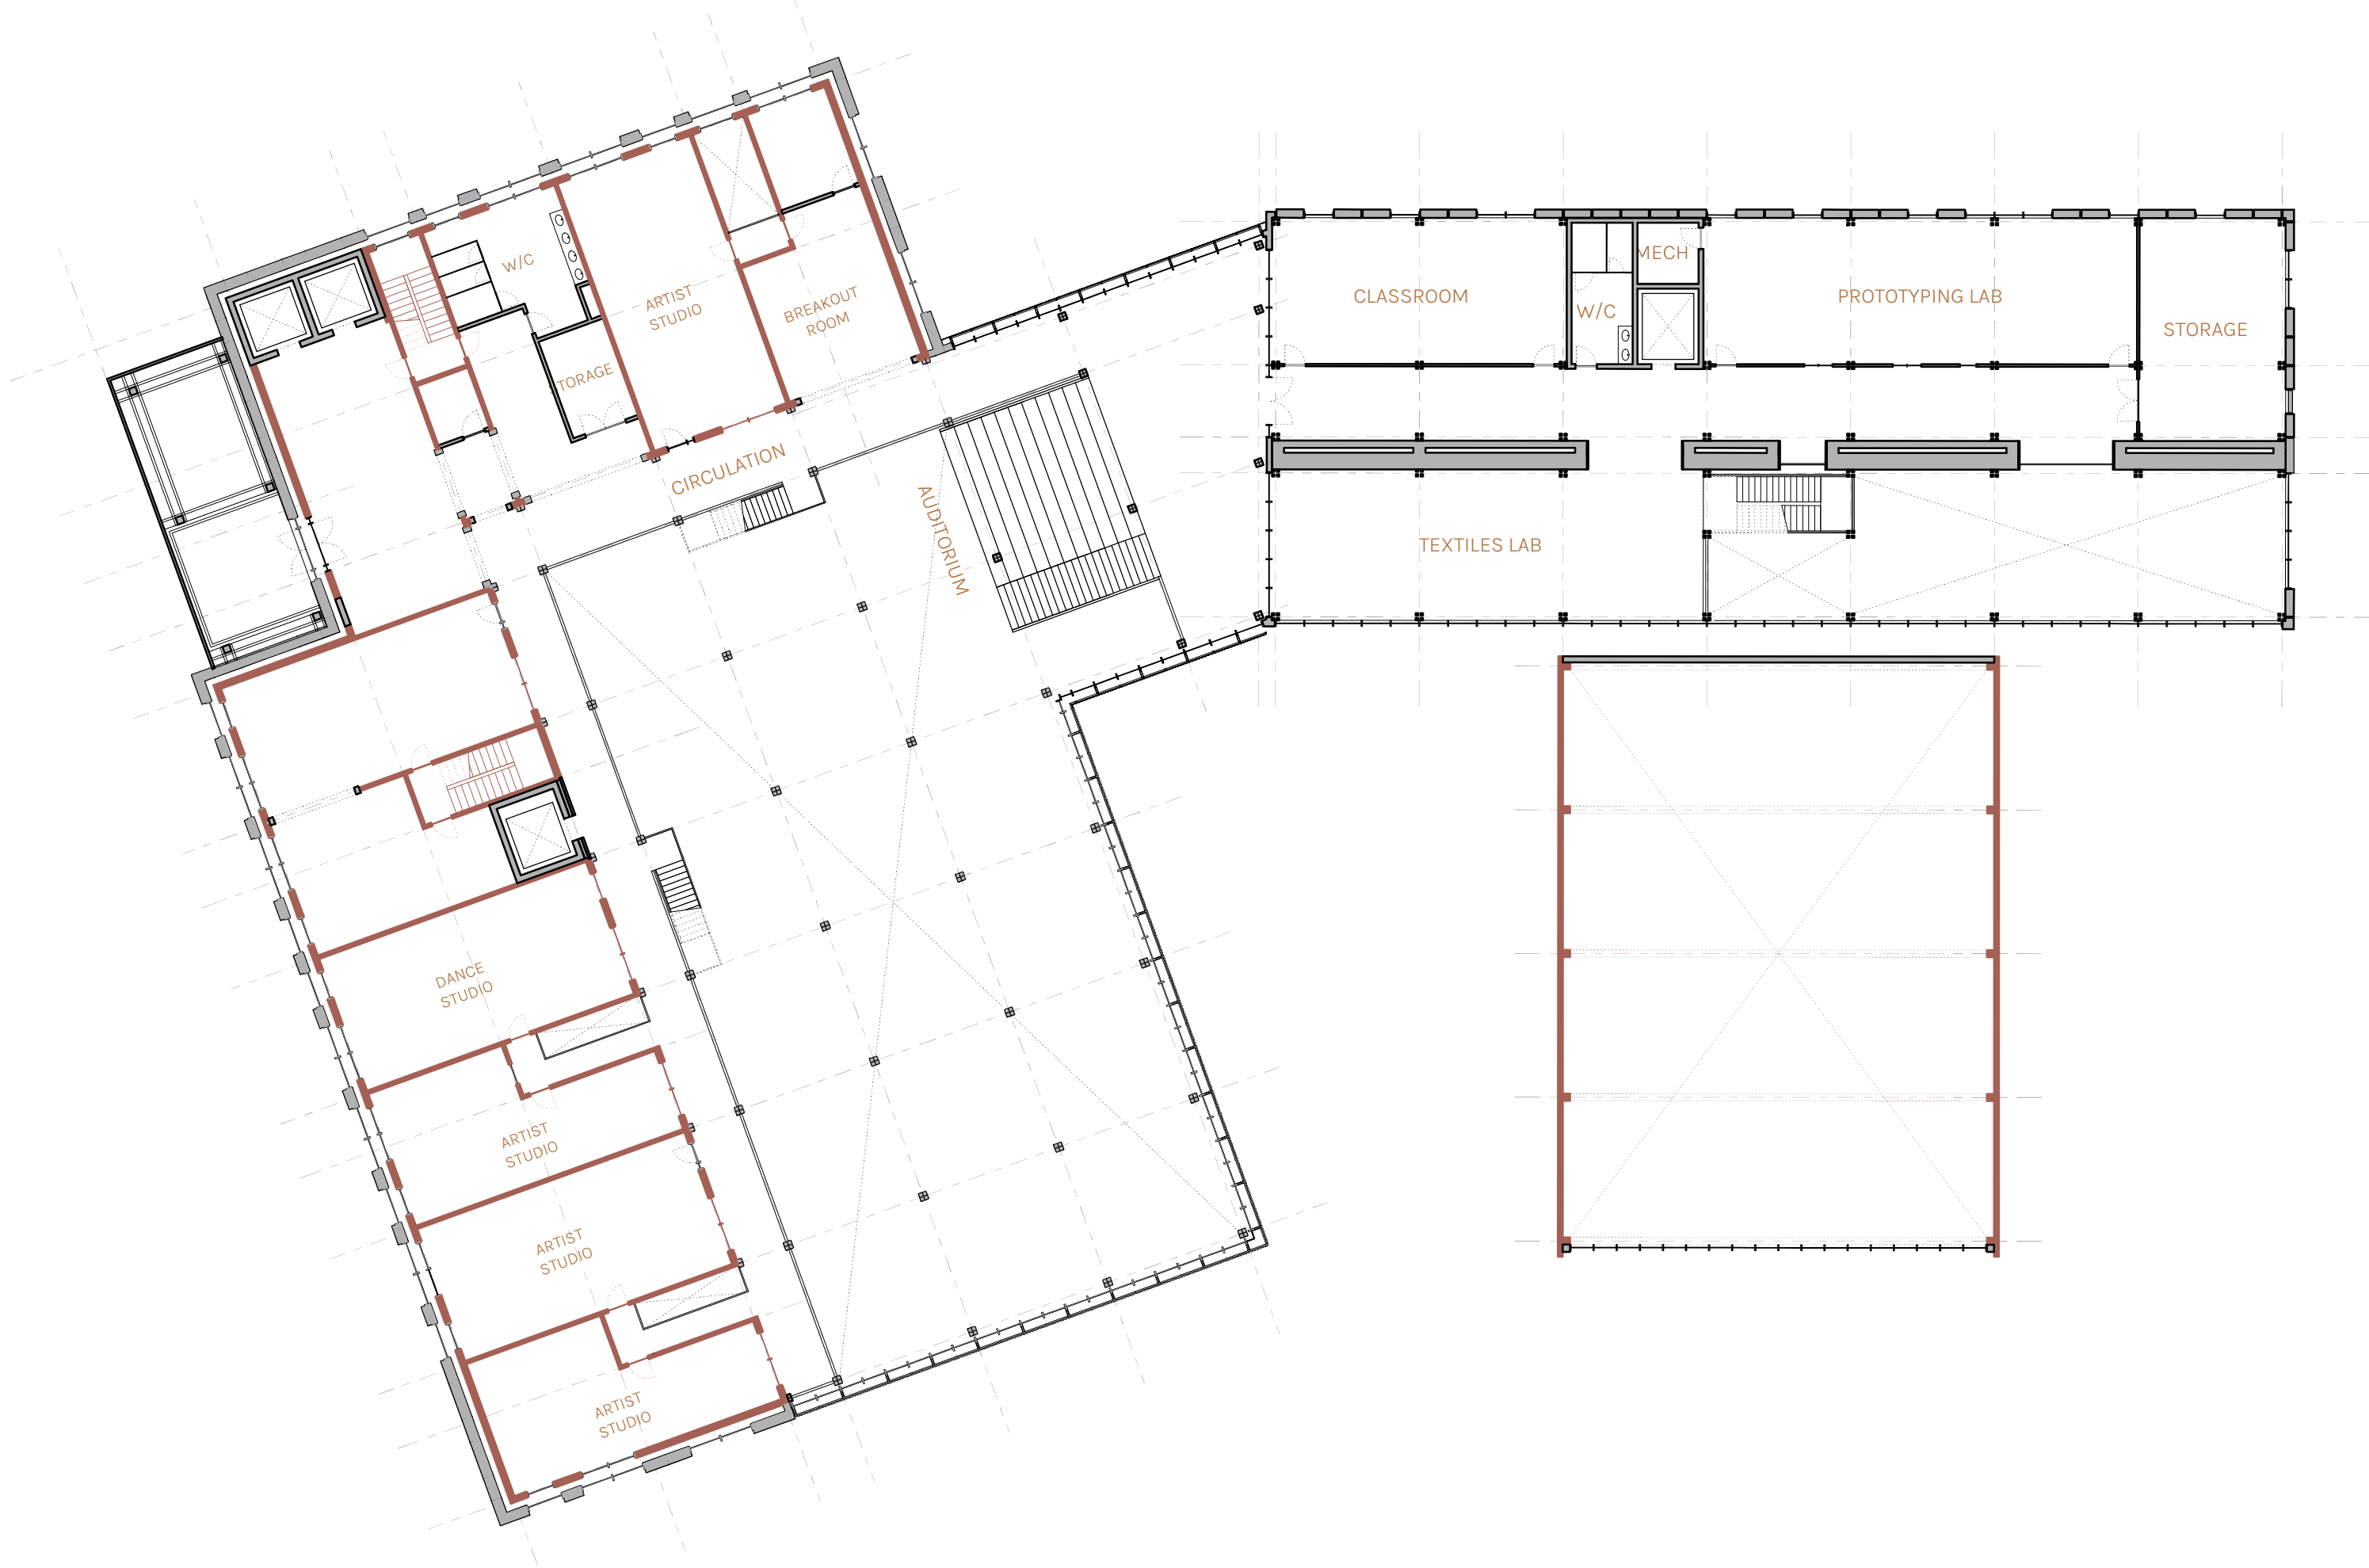

SECOND LEVEL PLAN | 1:250

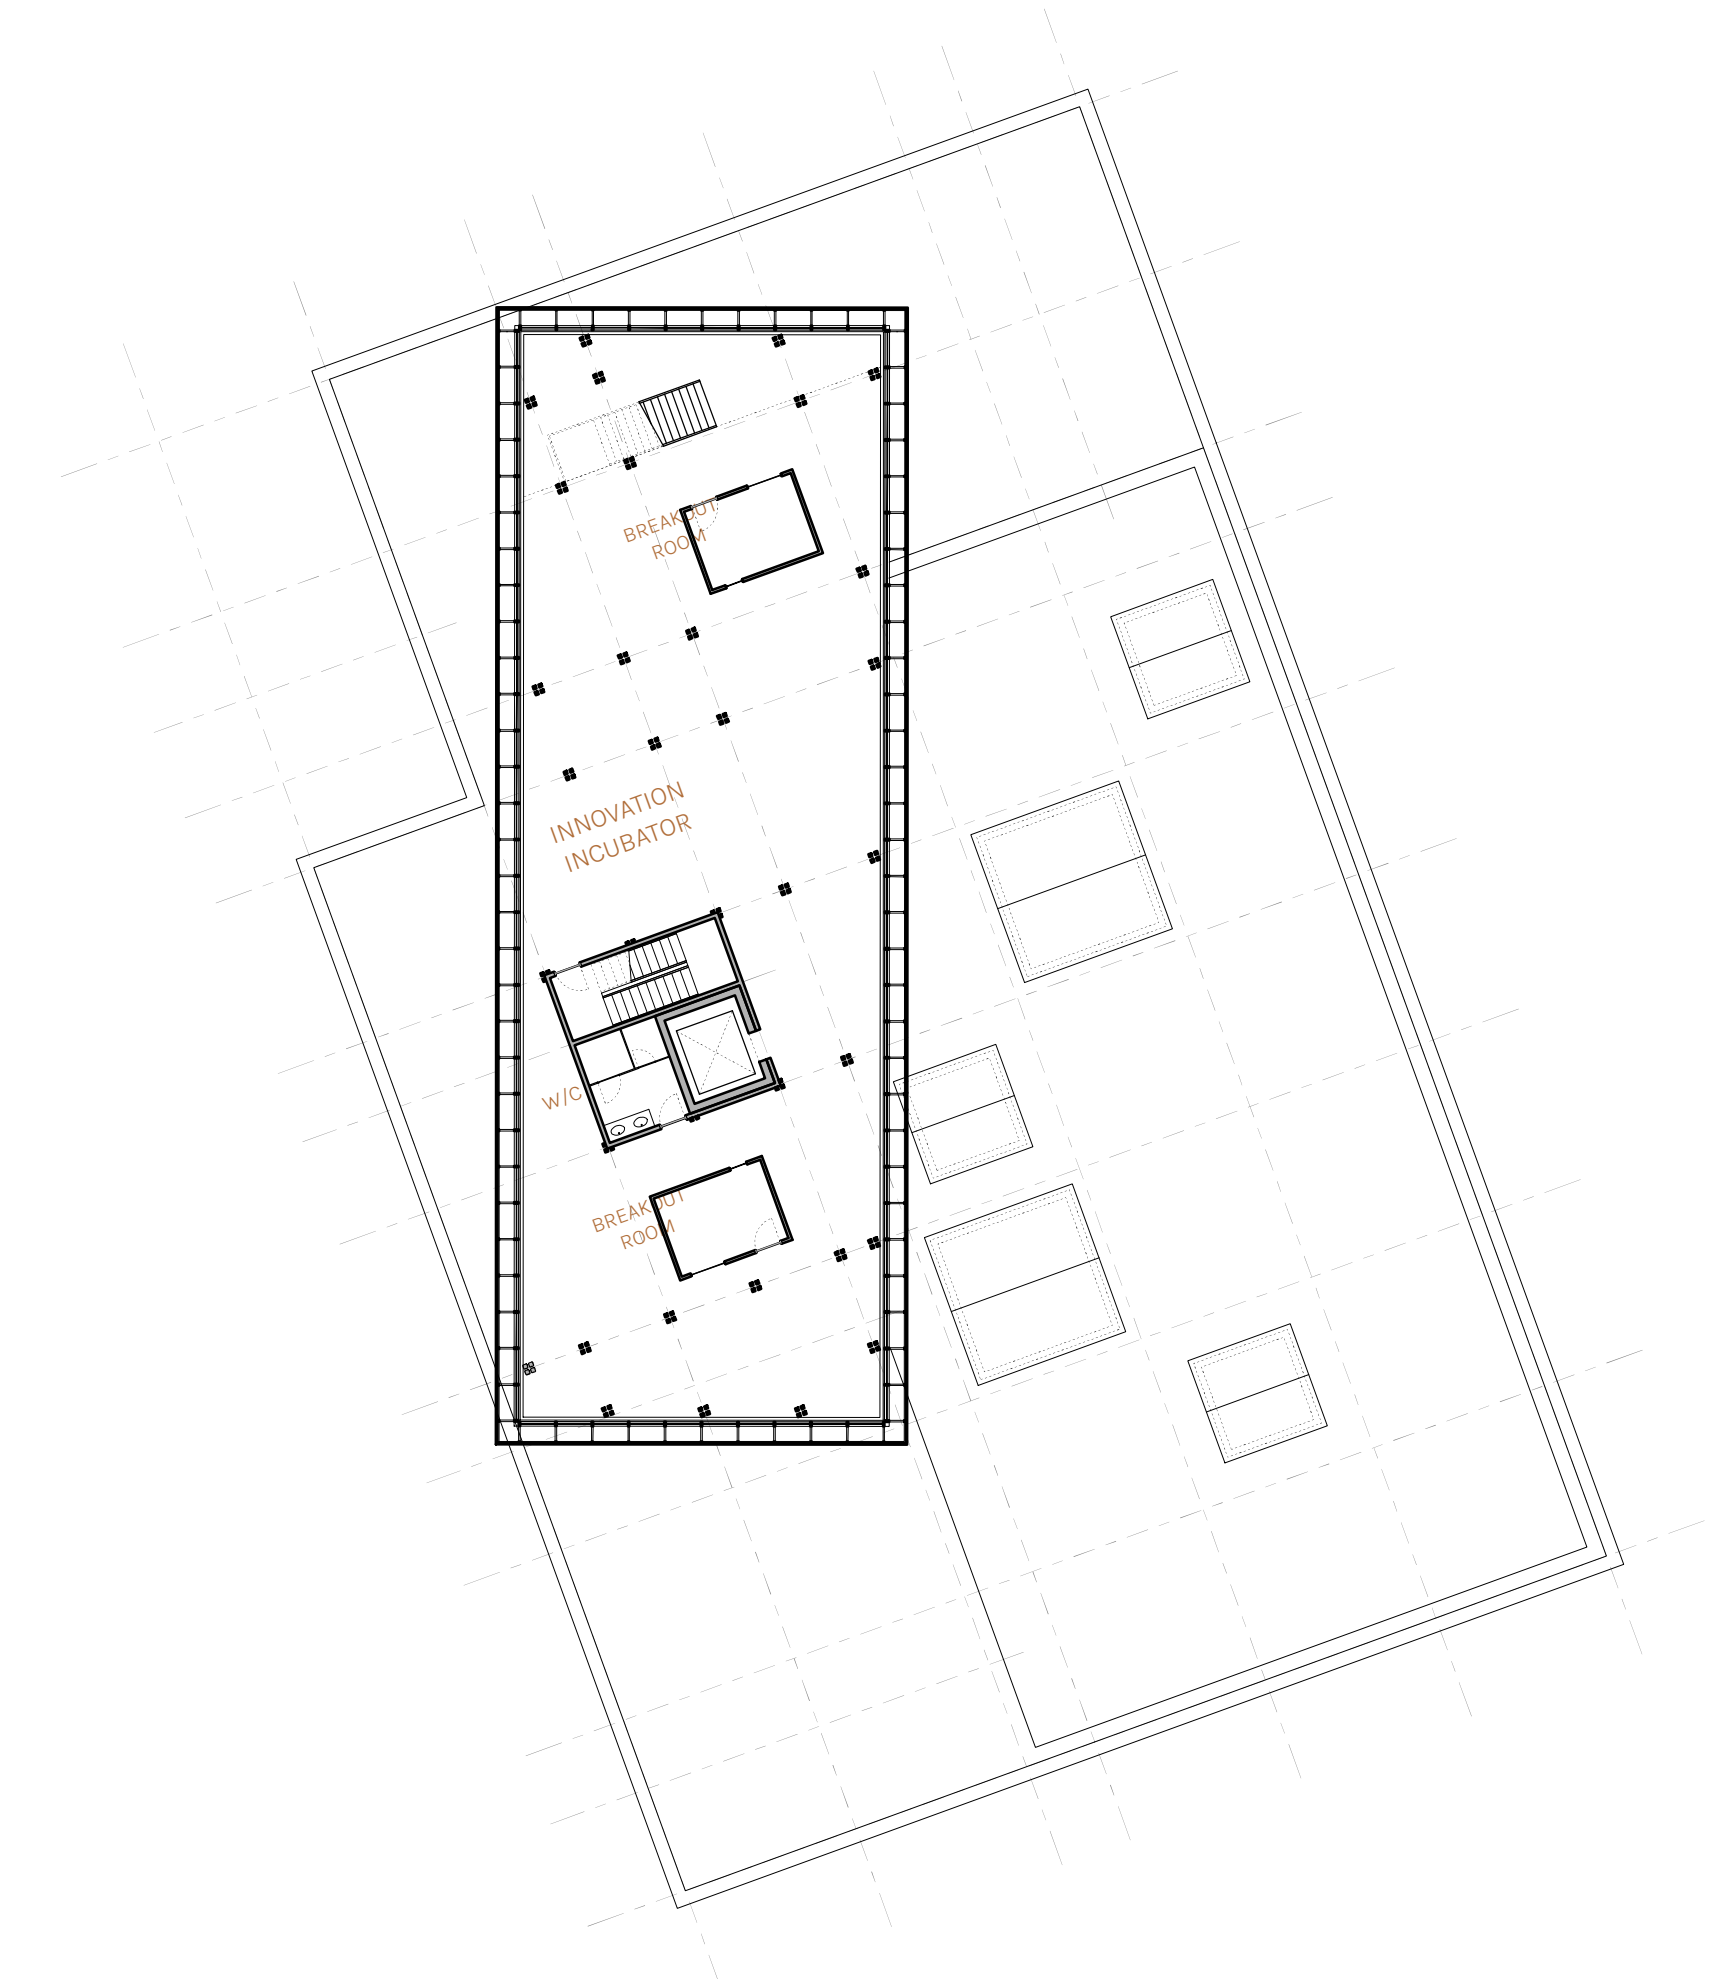

LOWER LEVEL INCUBATOR PLAN | 1:250

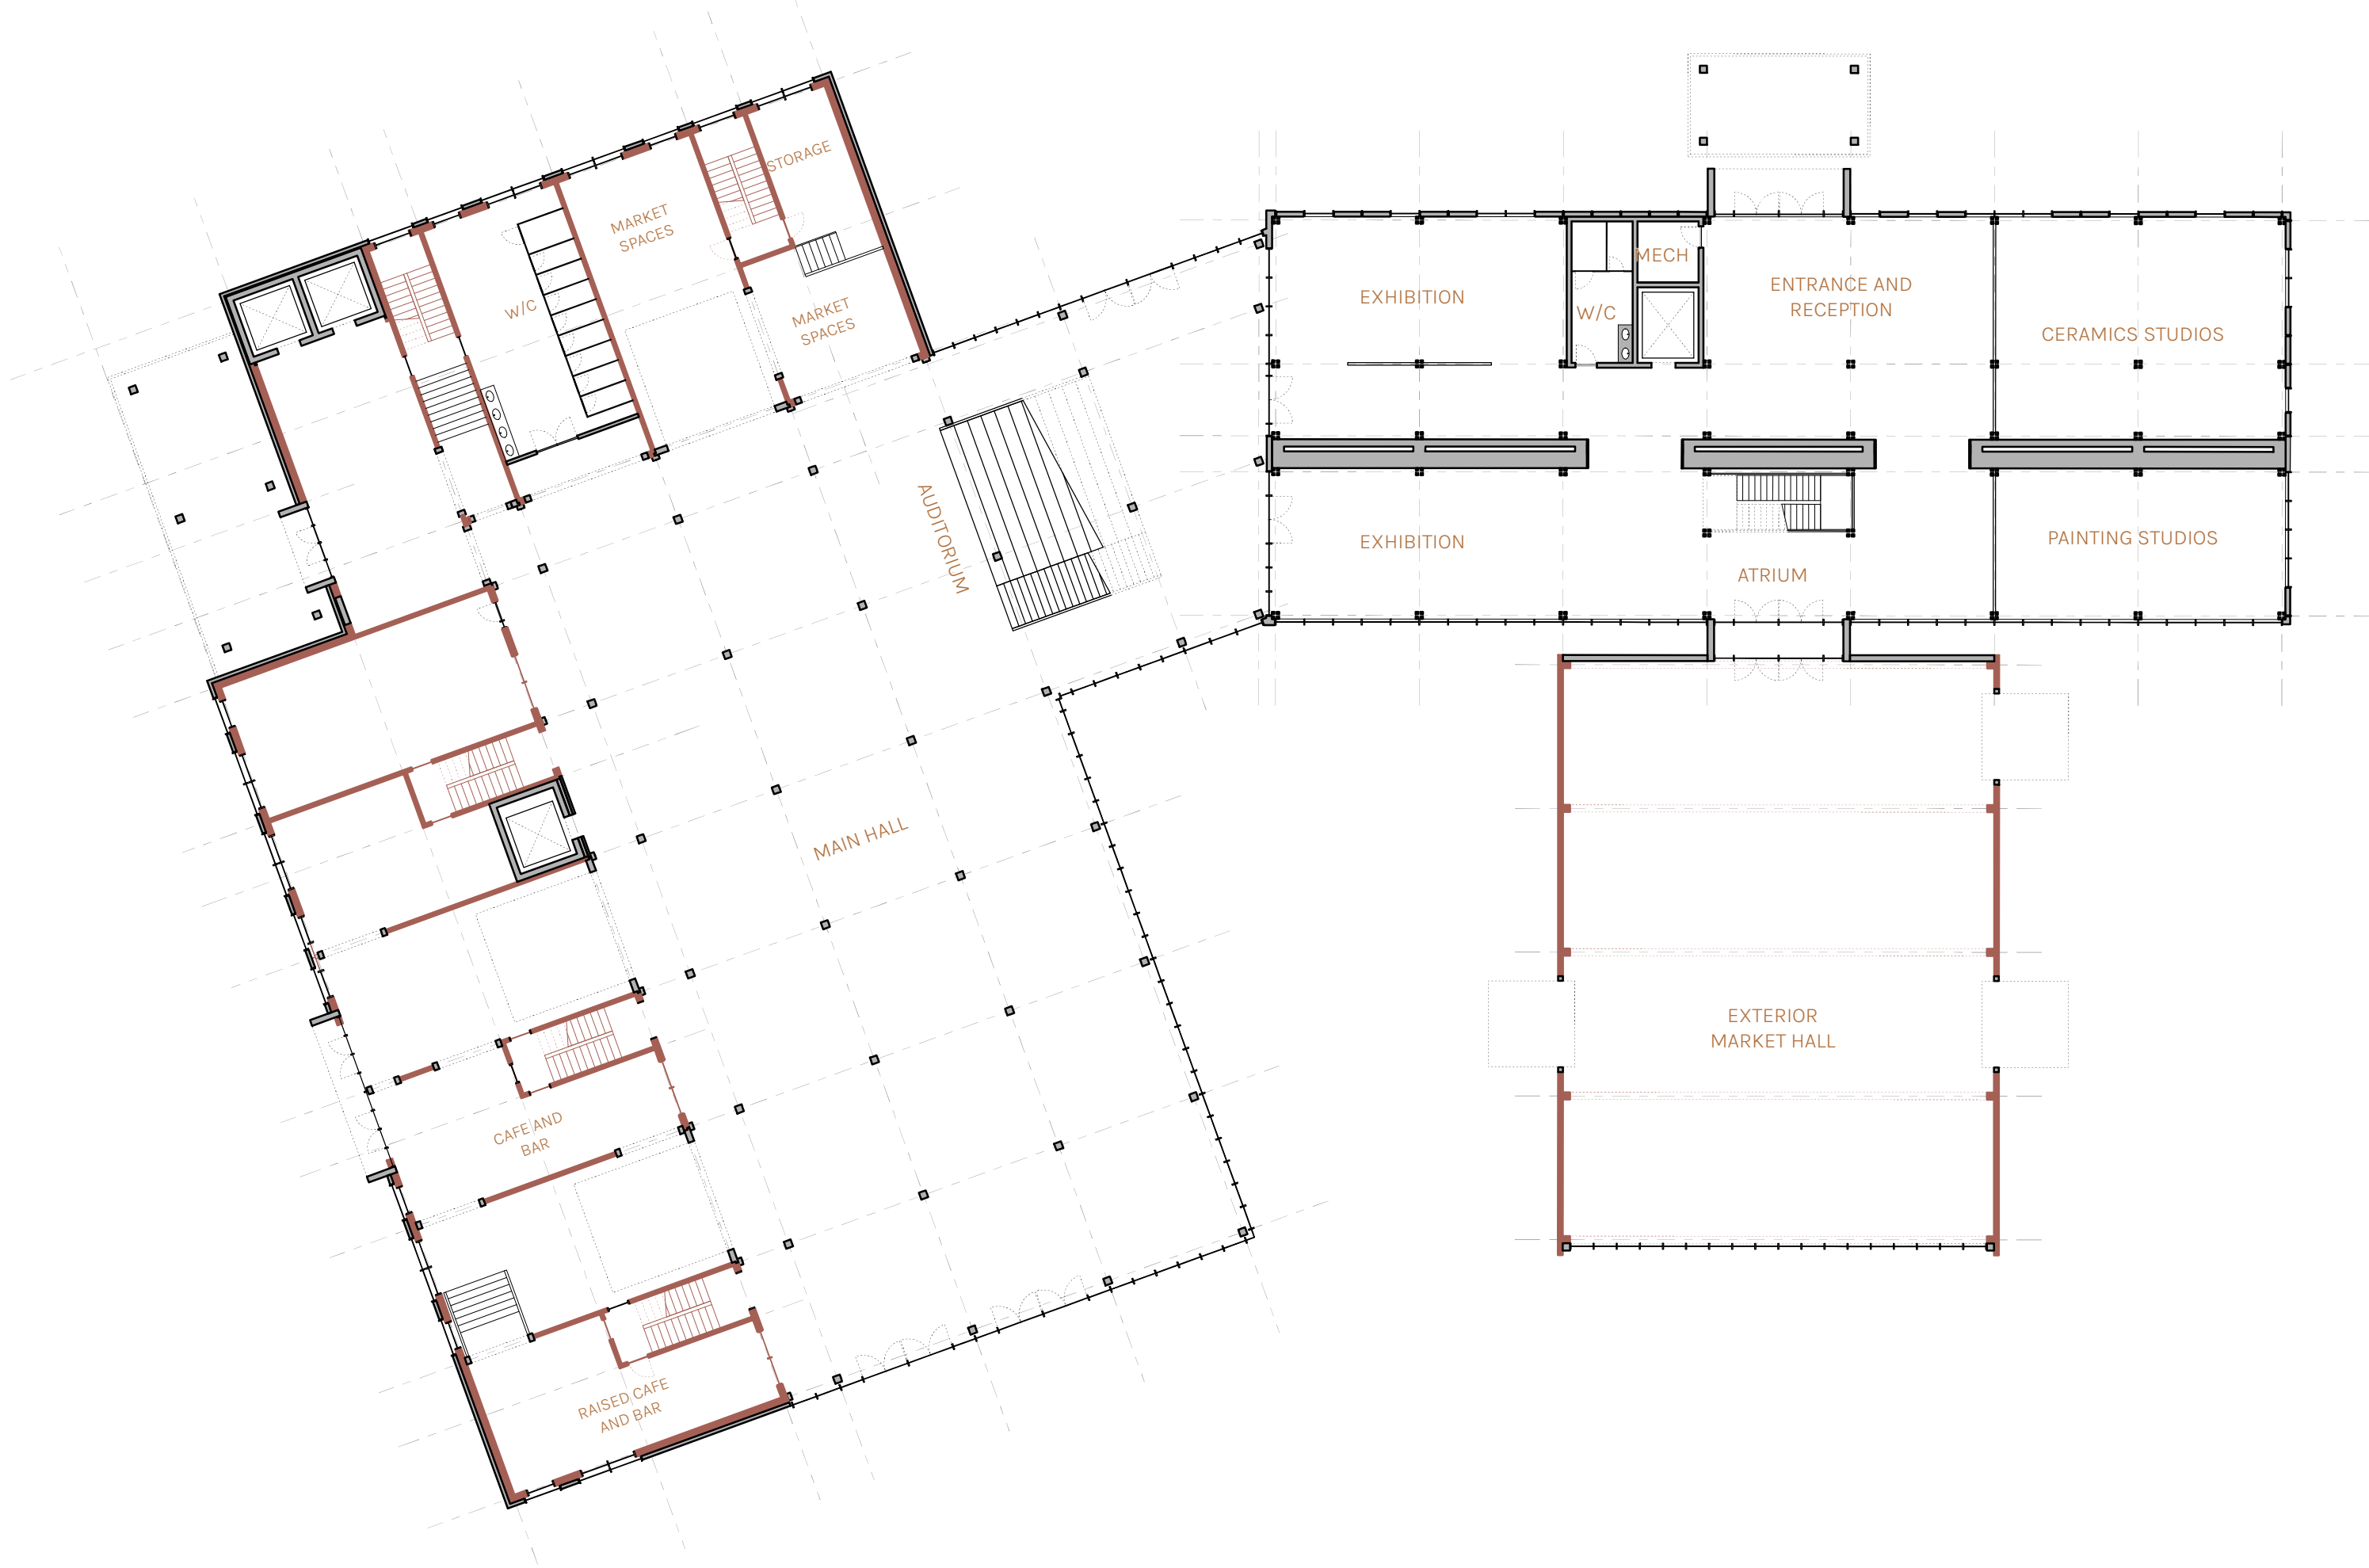

GROUND FLOOR PLAN | 1:250



FIFTH LEVEL PLAN | 1:250




MAIN HALL AND PLATTENBAU SECTION | 1:150




WORKSHOP AND WAREHOUSE SECTION | 1:150


MAIN HALL AND PLATTENBAU SECTION | 1:150

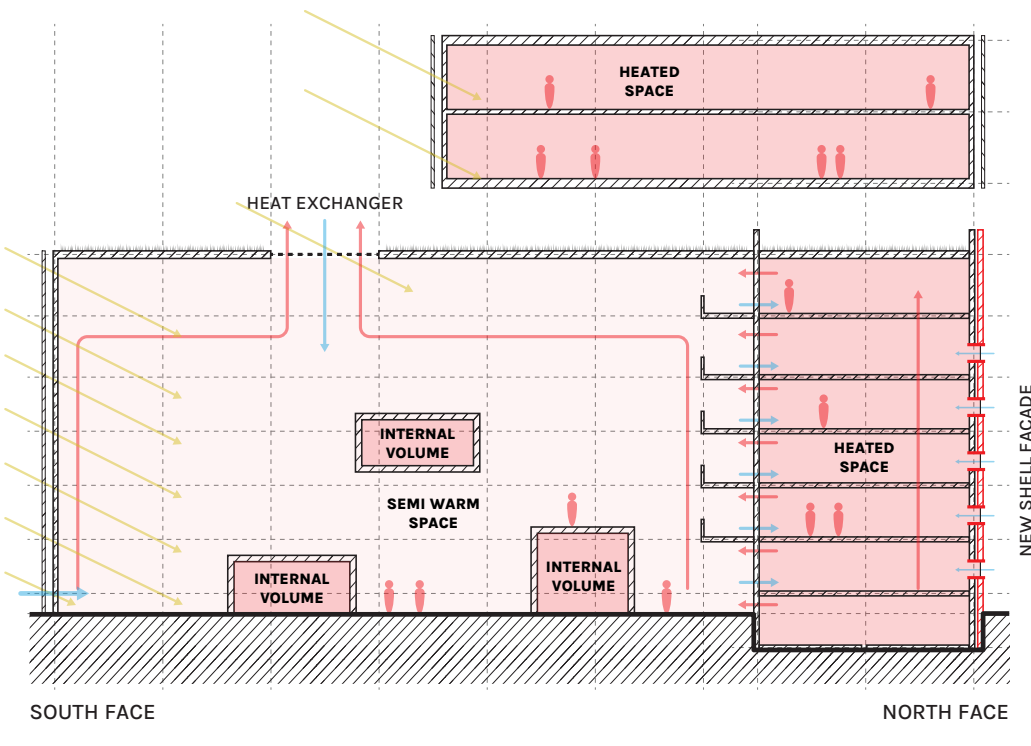


CONCEPTUAL WINTER PLATTENBAU HALL SECTION

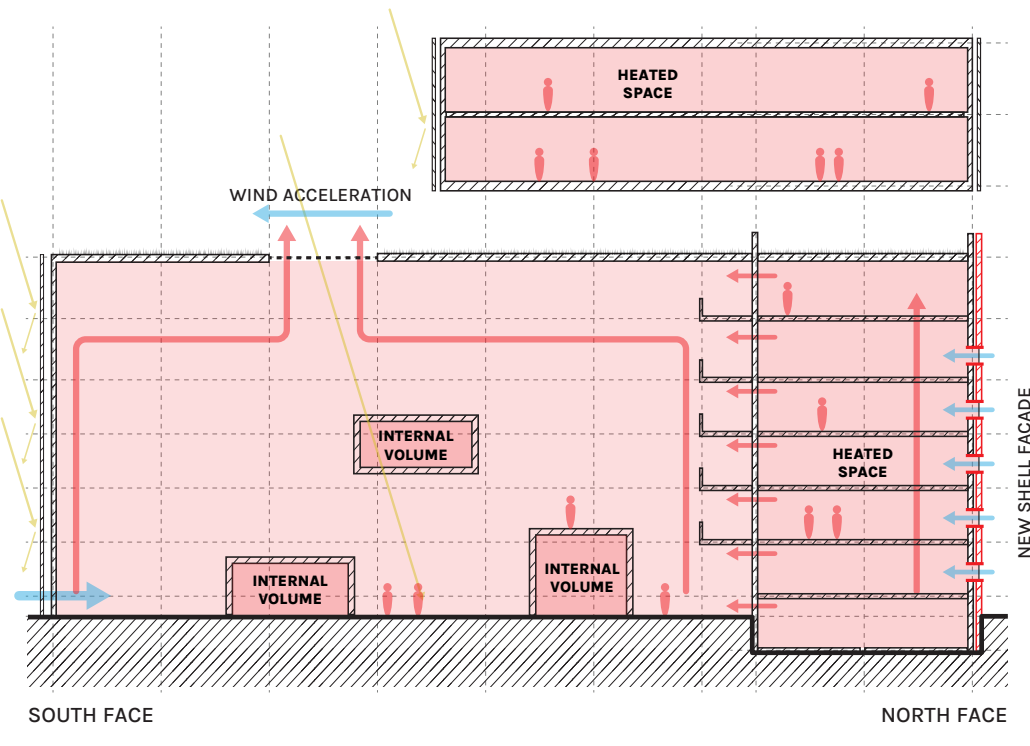


CONCEPTUAL SUMMER PLATTENBAU HALL SECTION

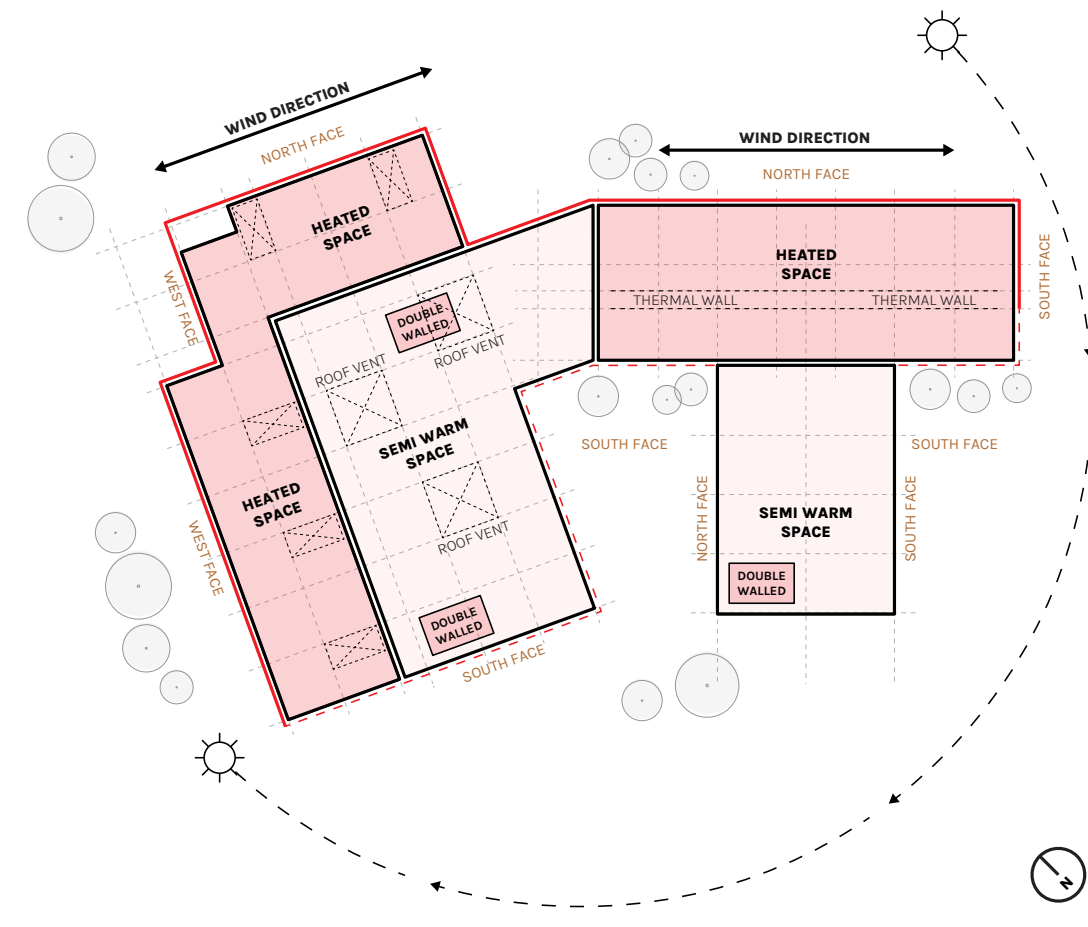


CONCEPTUAL CLIMATE ZONE PLANS

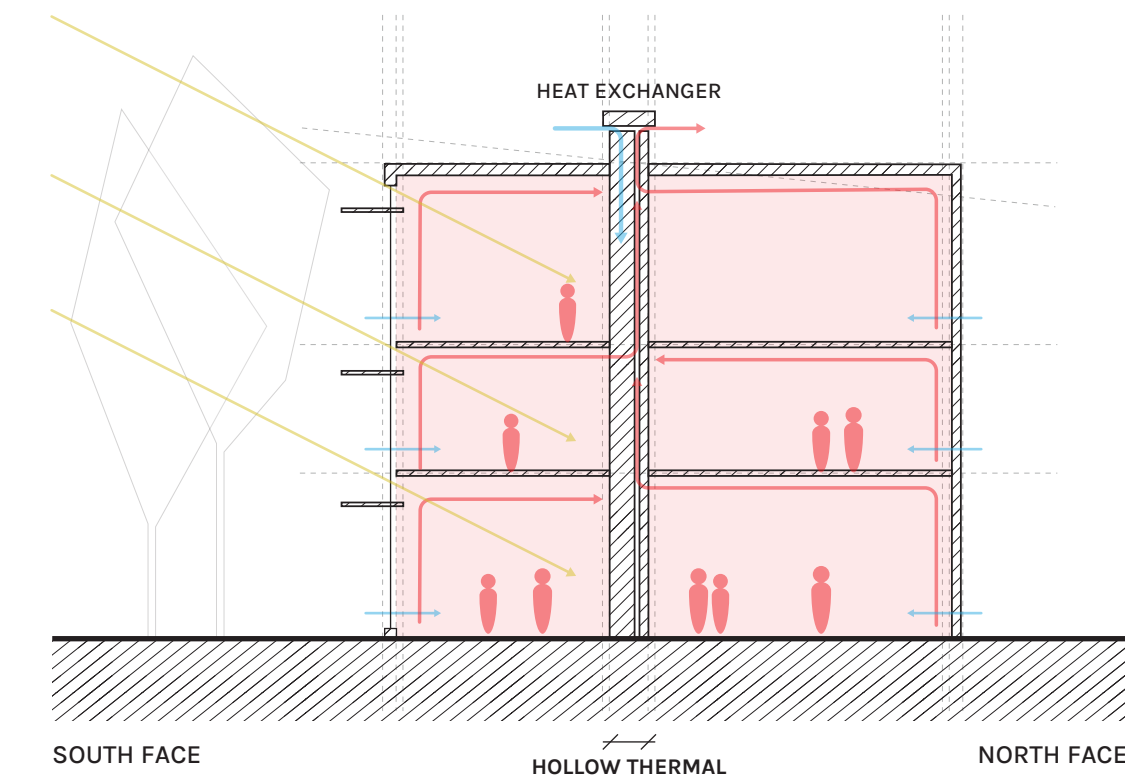


CONCEPTUAL WINTER MAKERSPACE SECTION

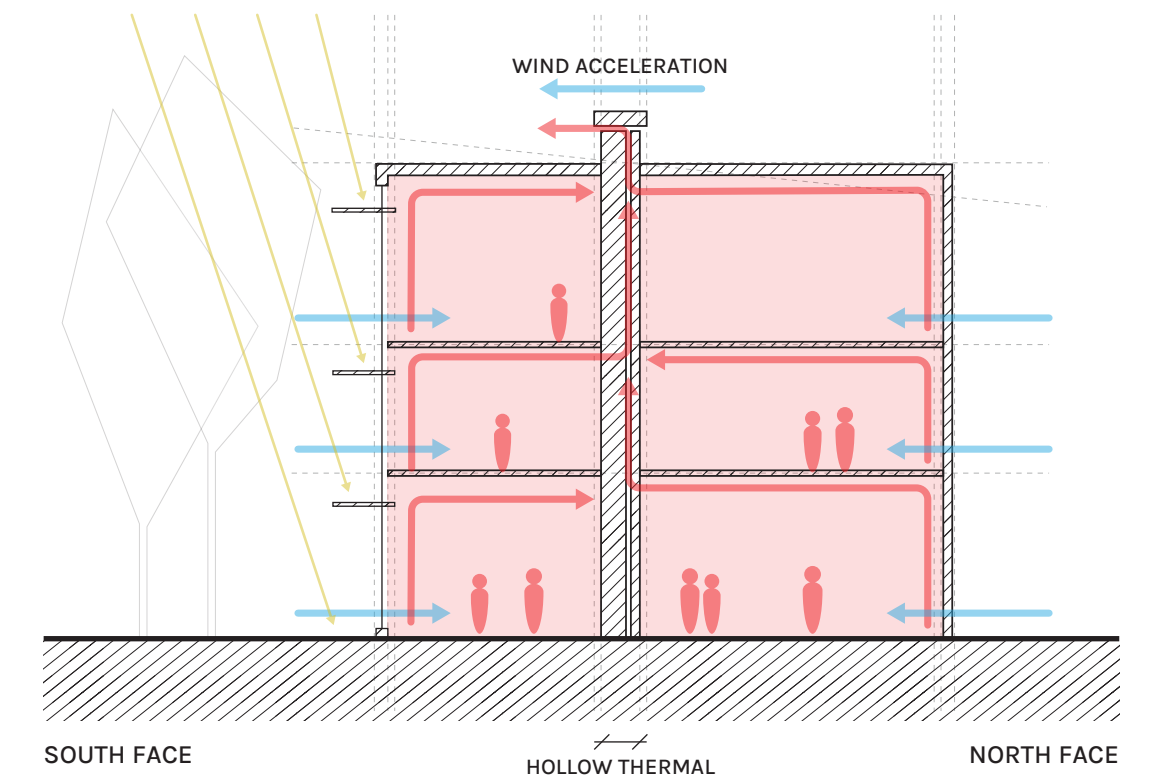


CONCEPTUAL SUMMER MAKERSPACE SECTION

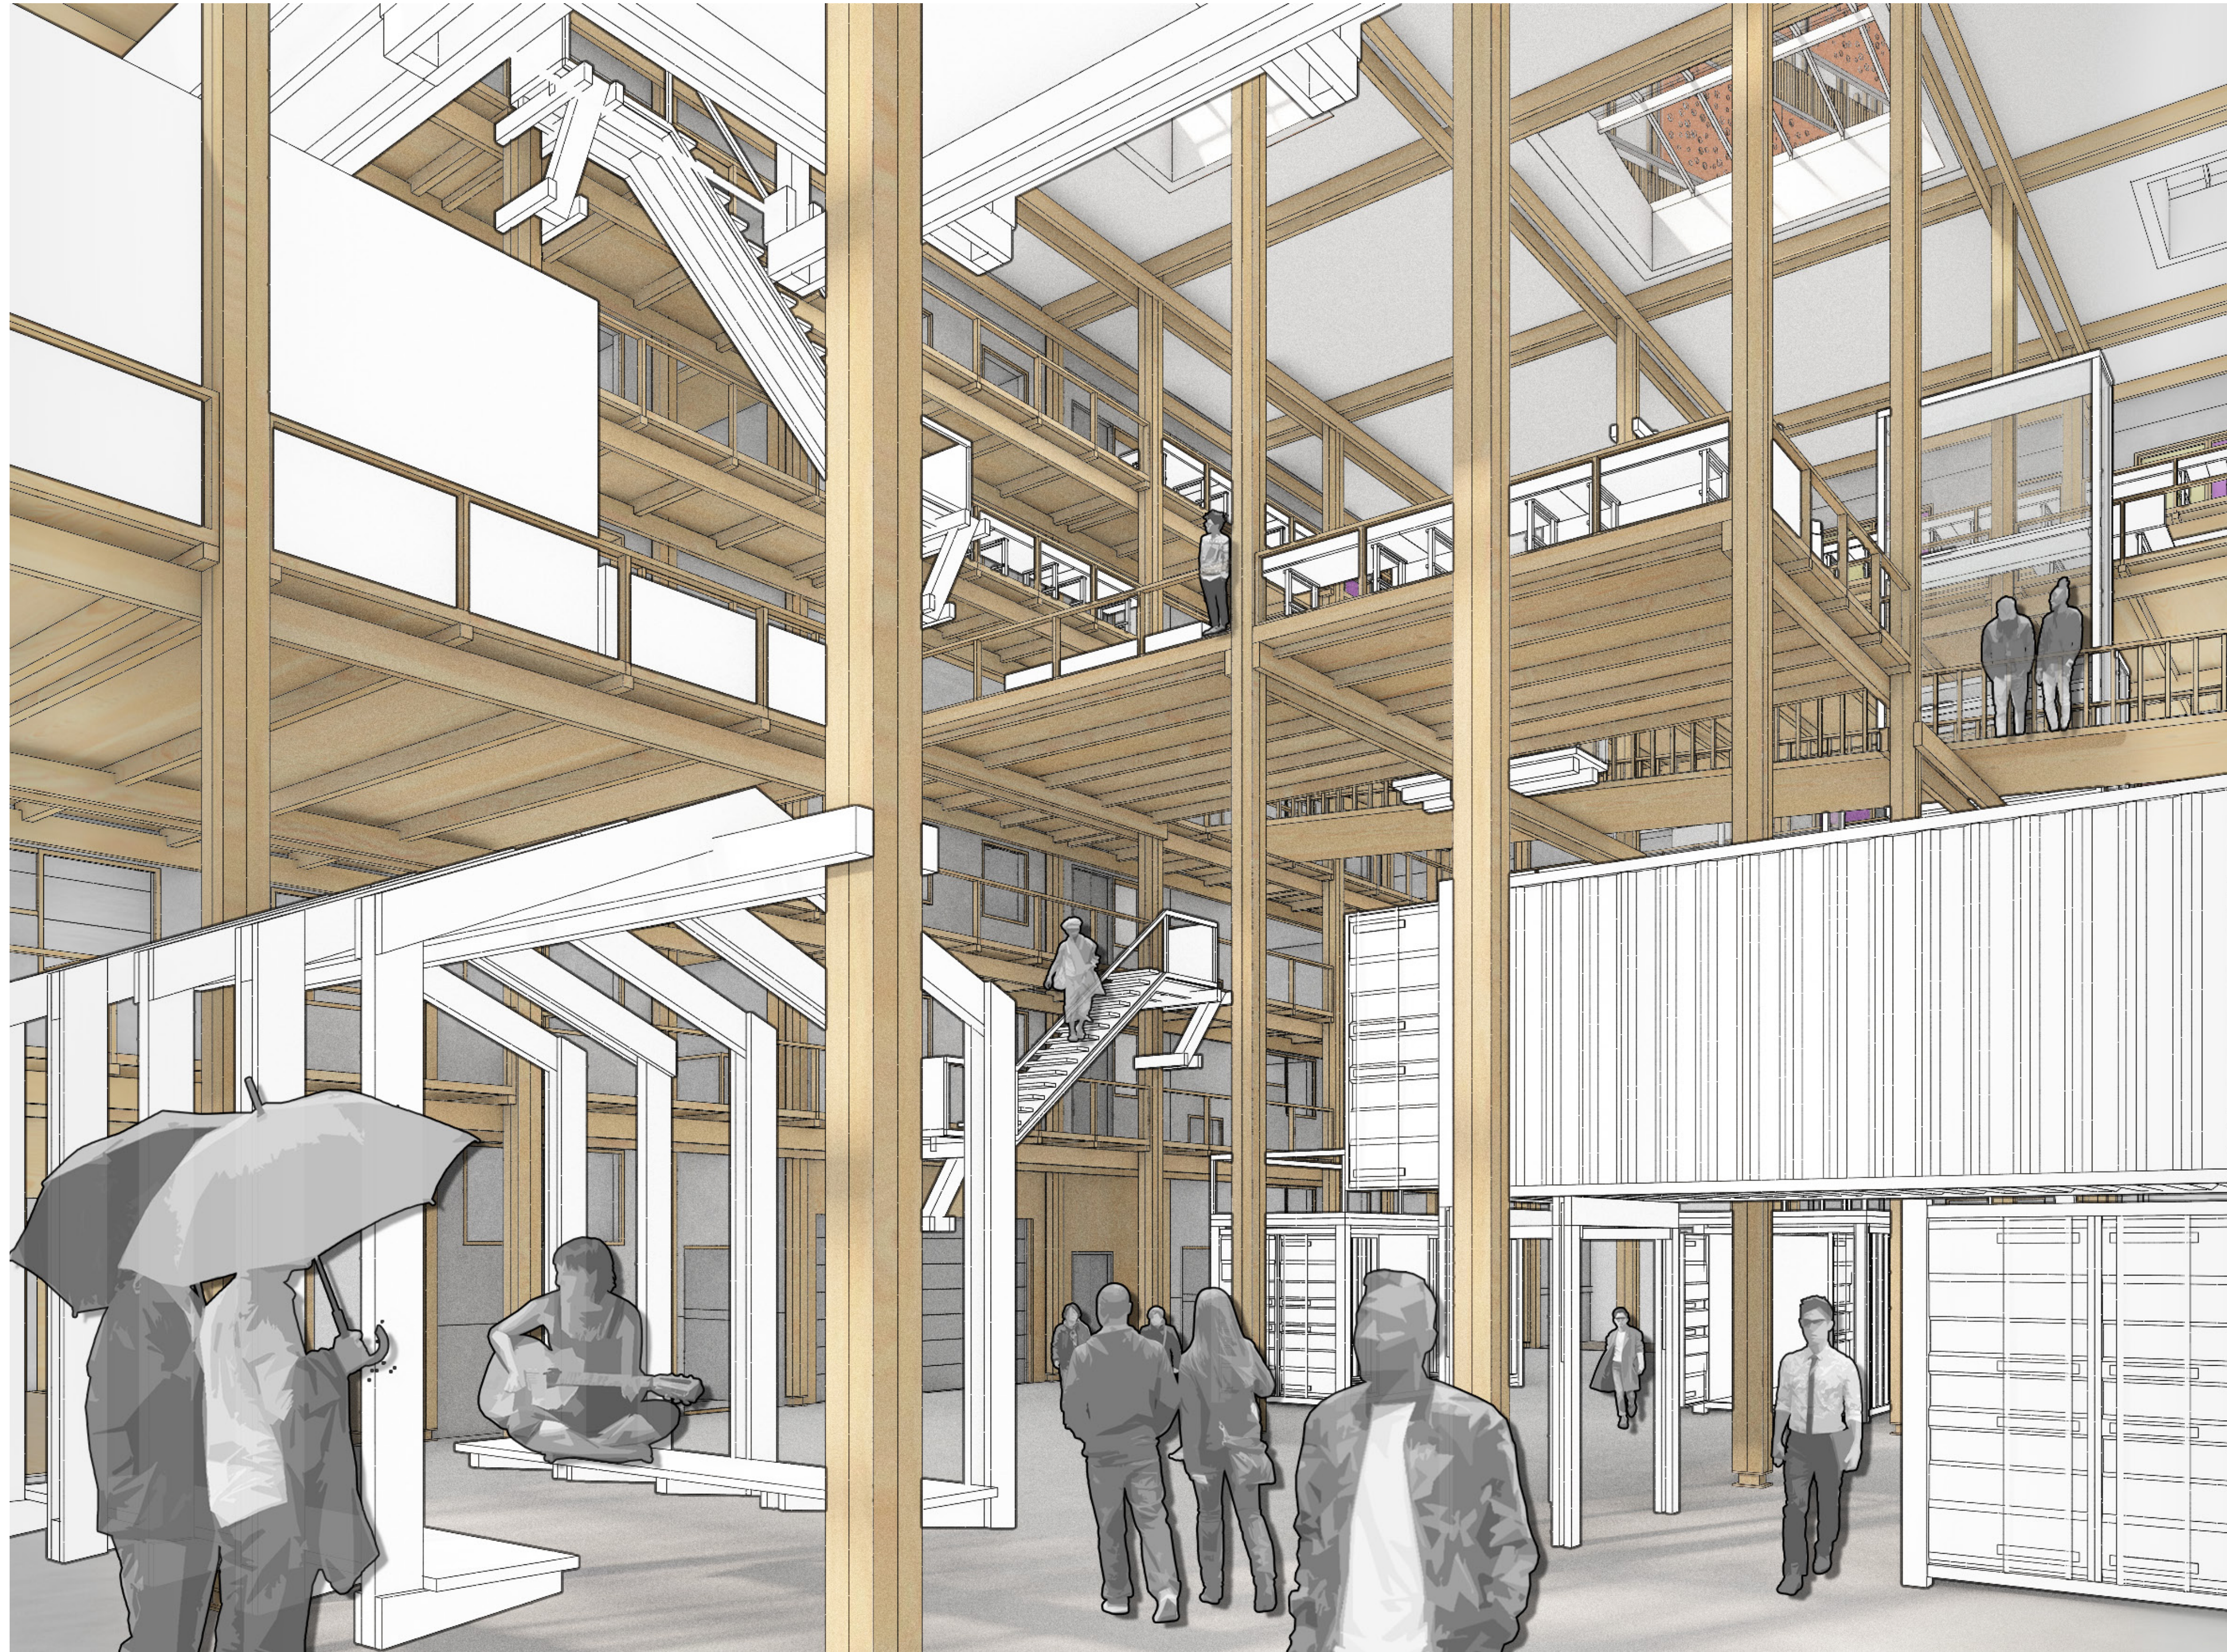


MARKET HALL INTERIOR - POST OCCUPANCY

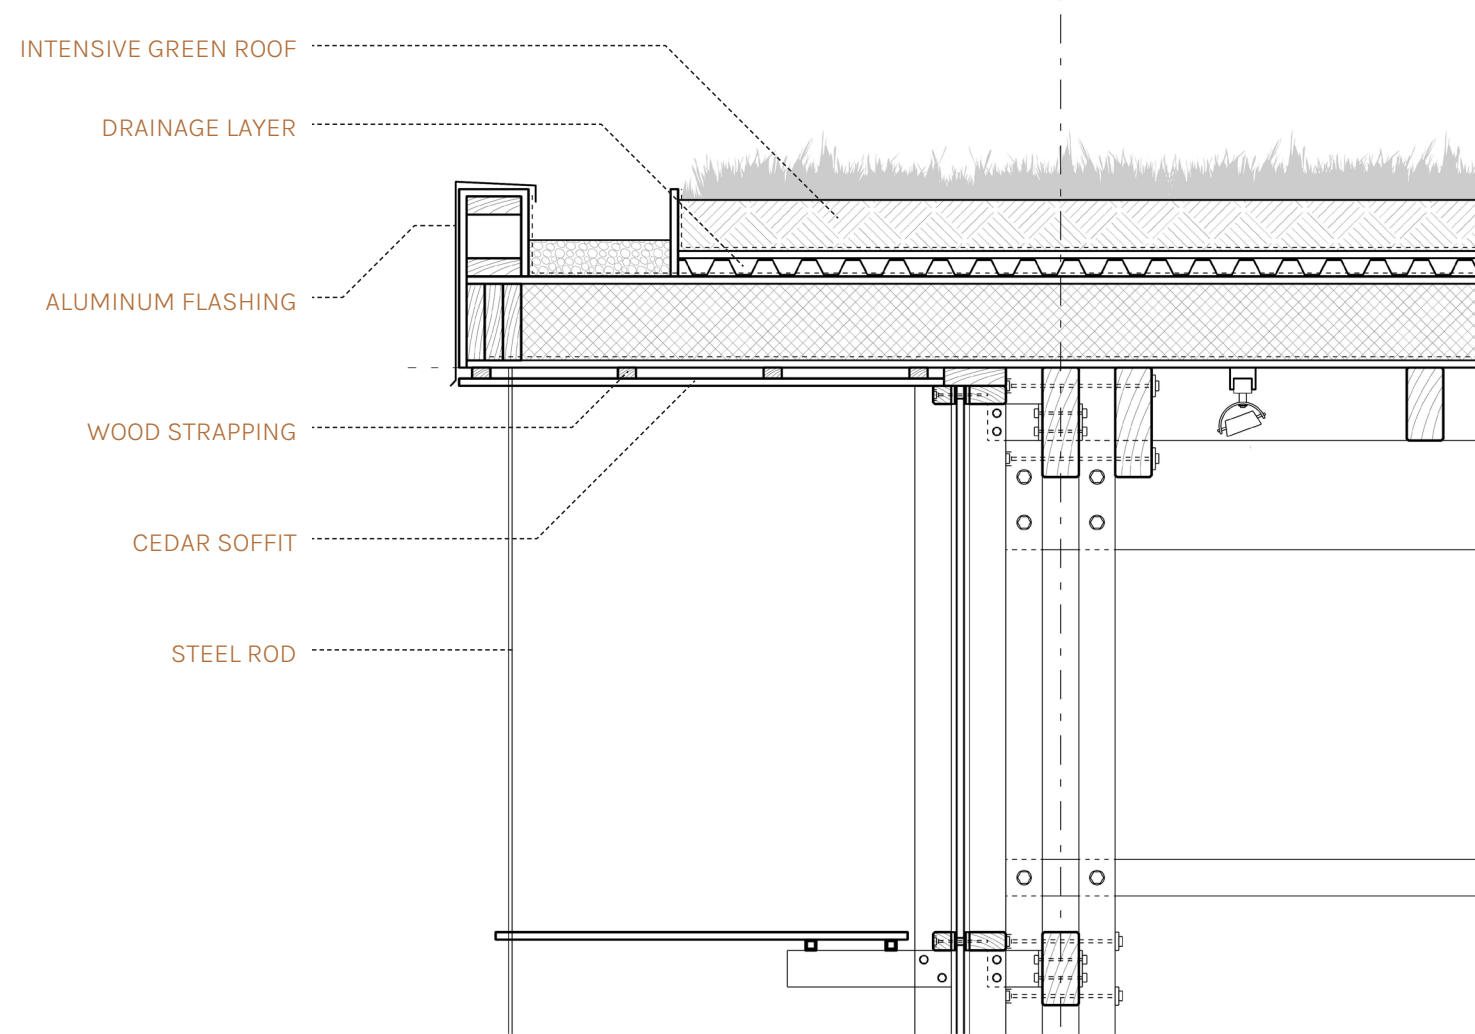


CURTAIN WALL ROOF DETAIL | 1:20

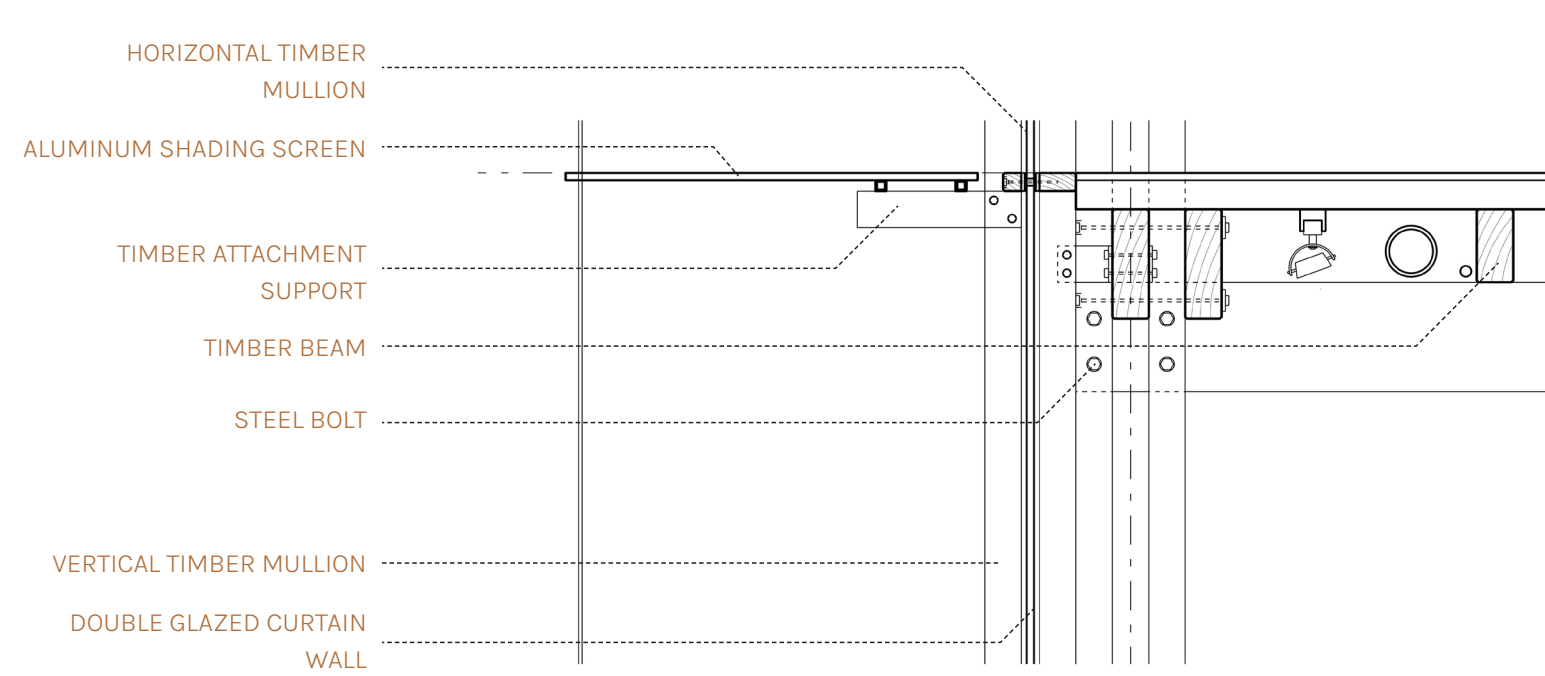


CURTAIN WALL CONNECTION DETAIL | 1:20

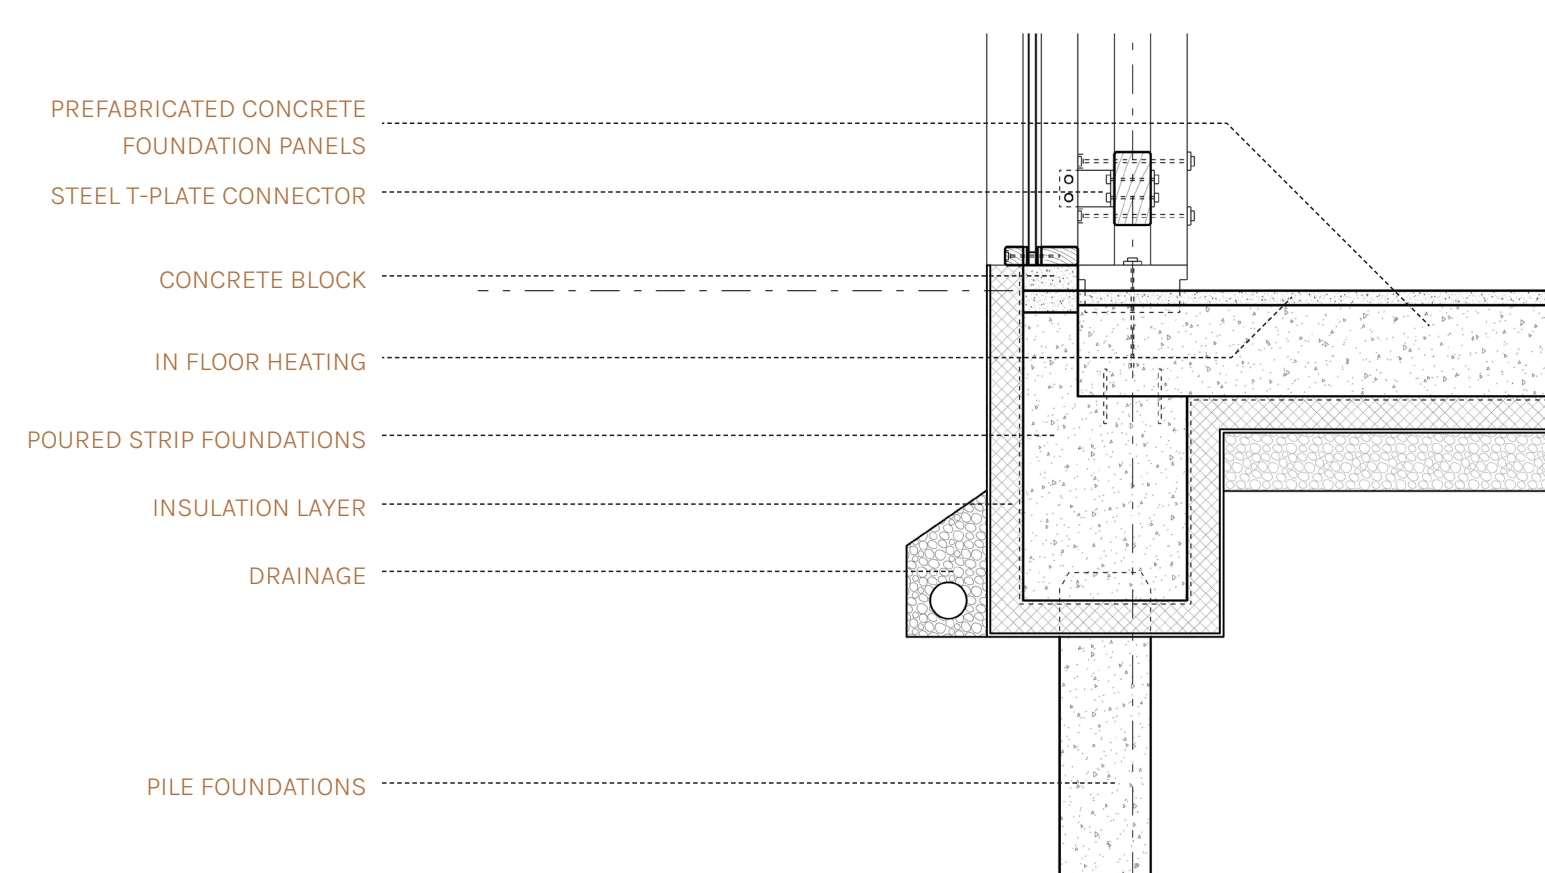


CURTAIN WALL FOUNDATION DETAIL | 1:20

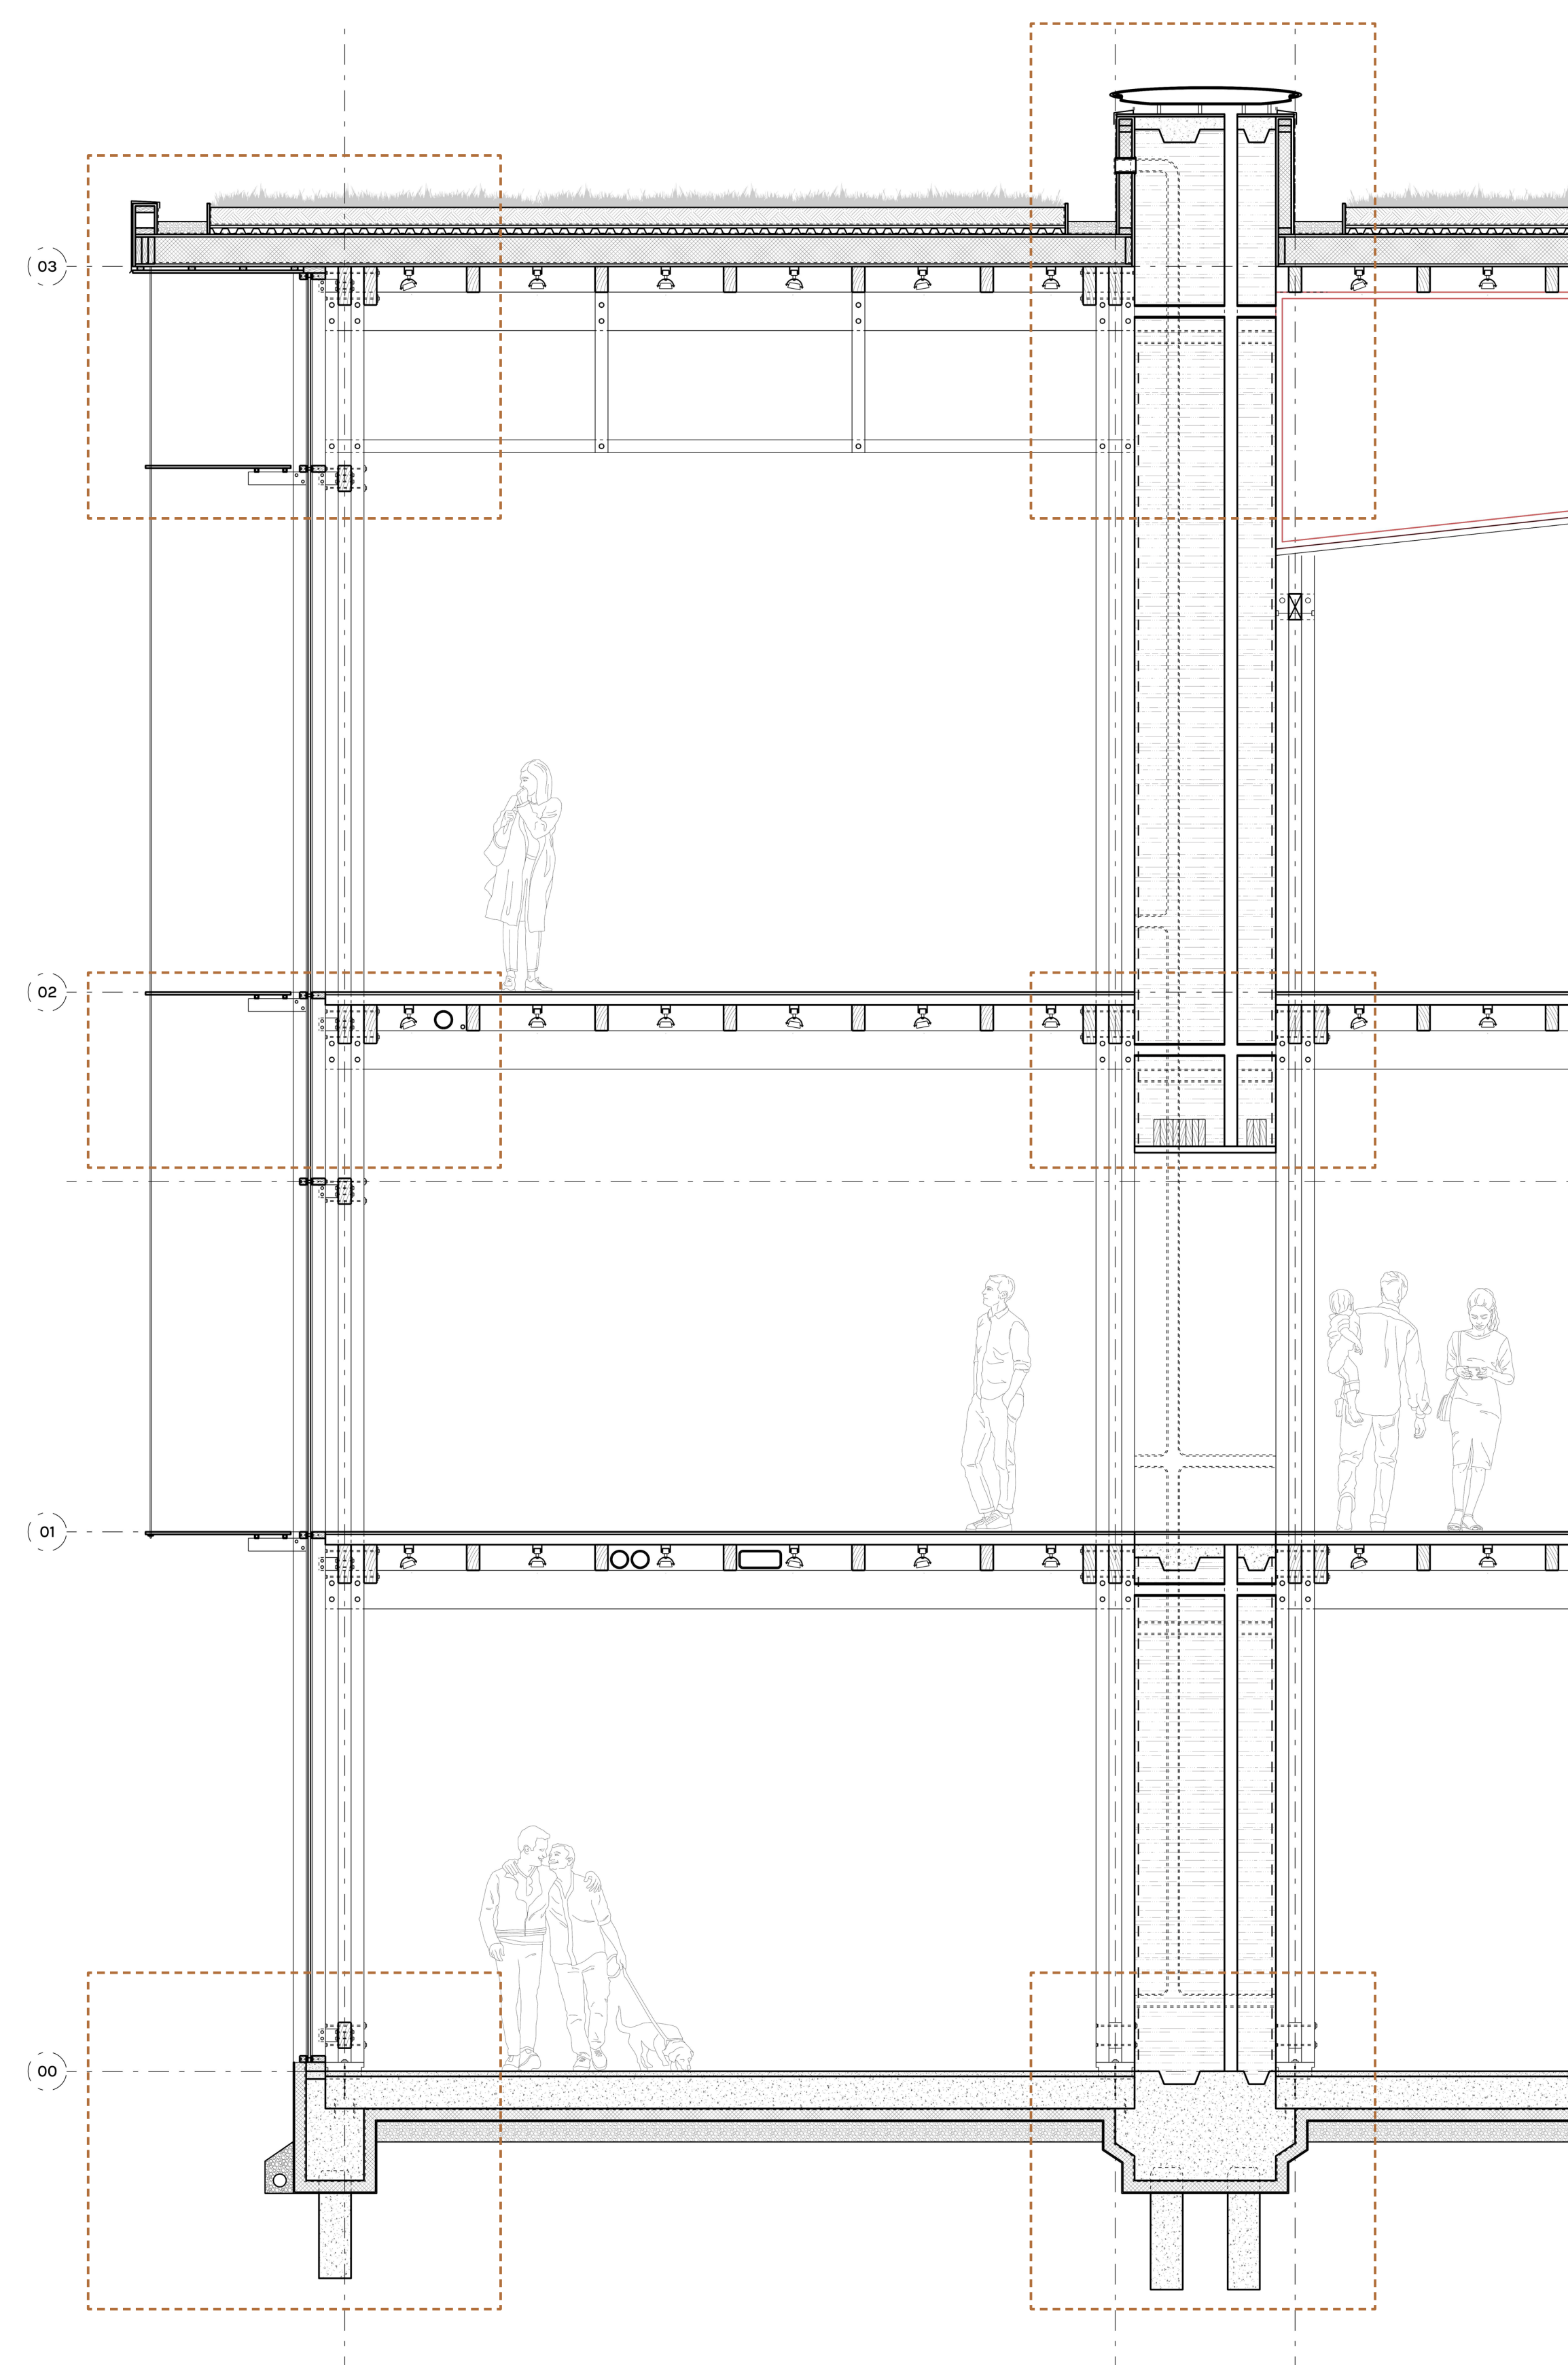


WORKSHOP SECTION | 1:30

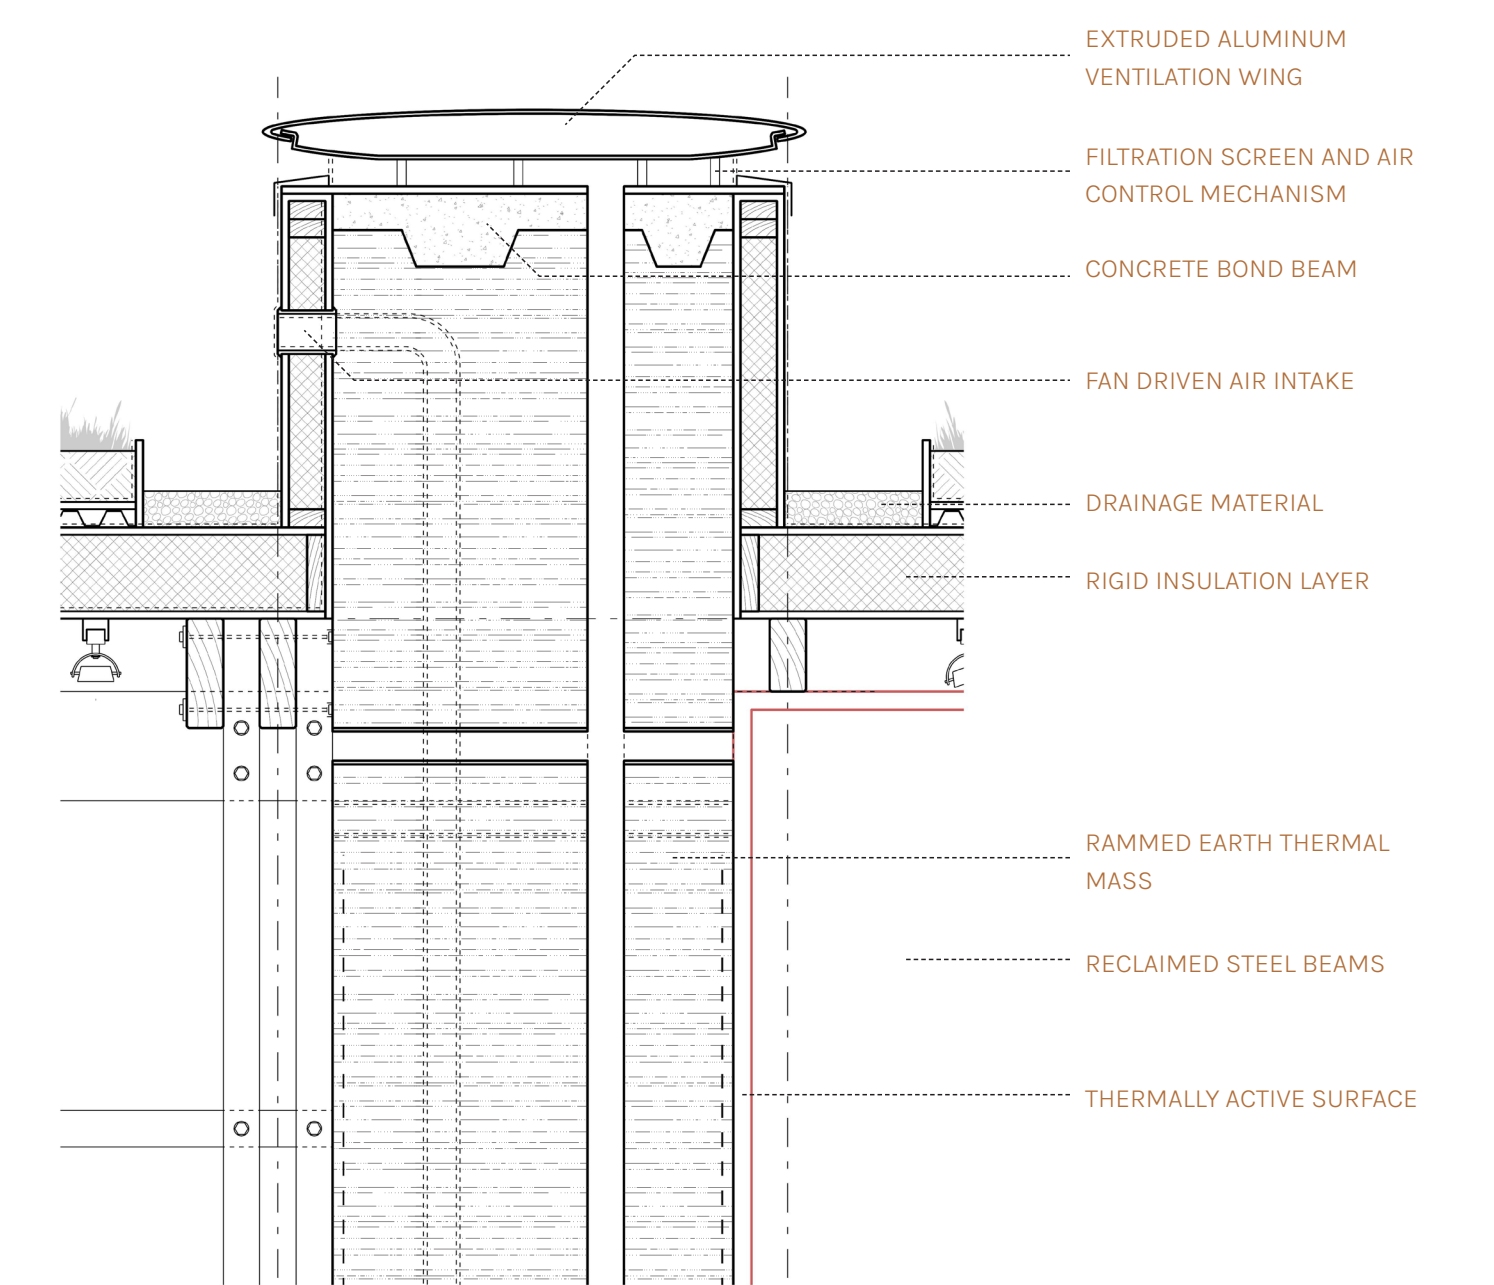

THERMAL WALL ROOF DETAIL | 1:20

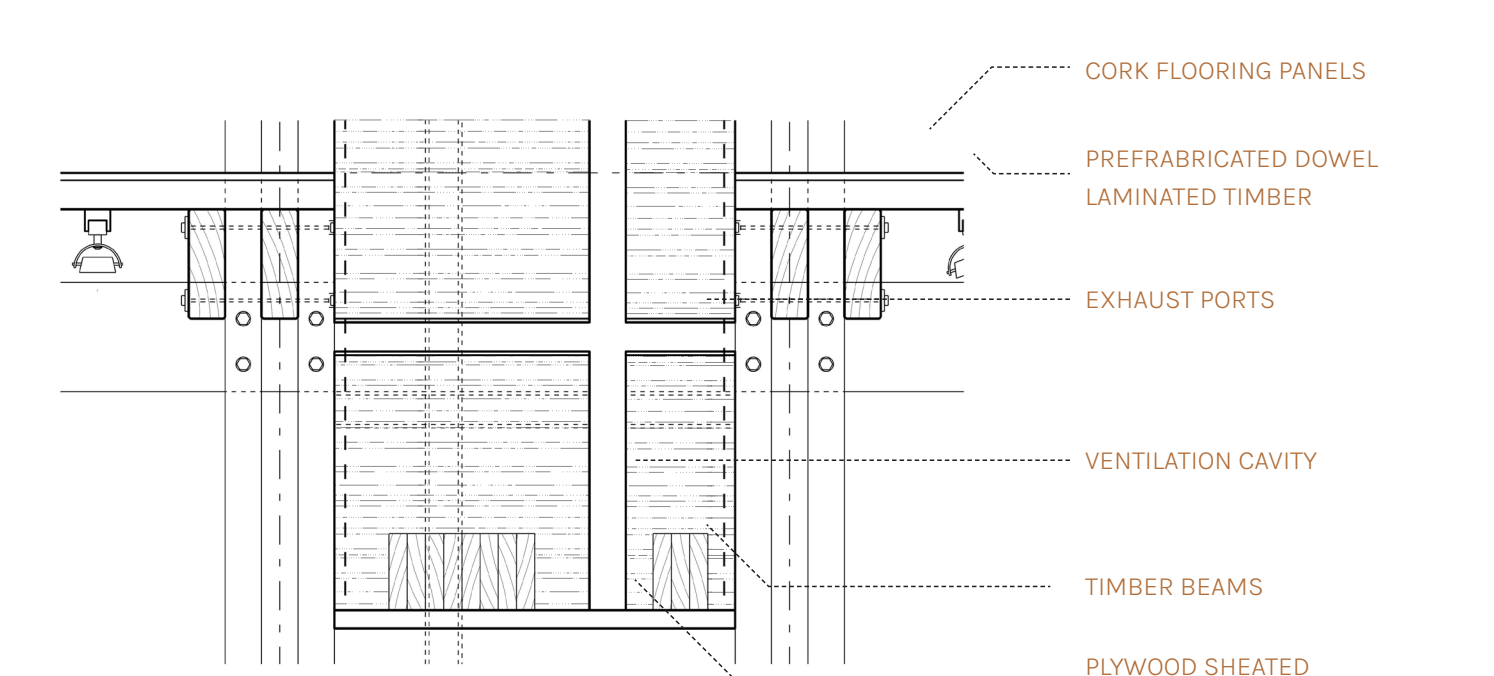

THERMAL WALL OPENING DETAIL | 1:20

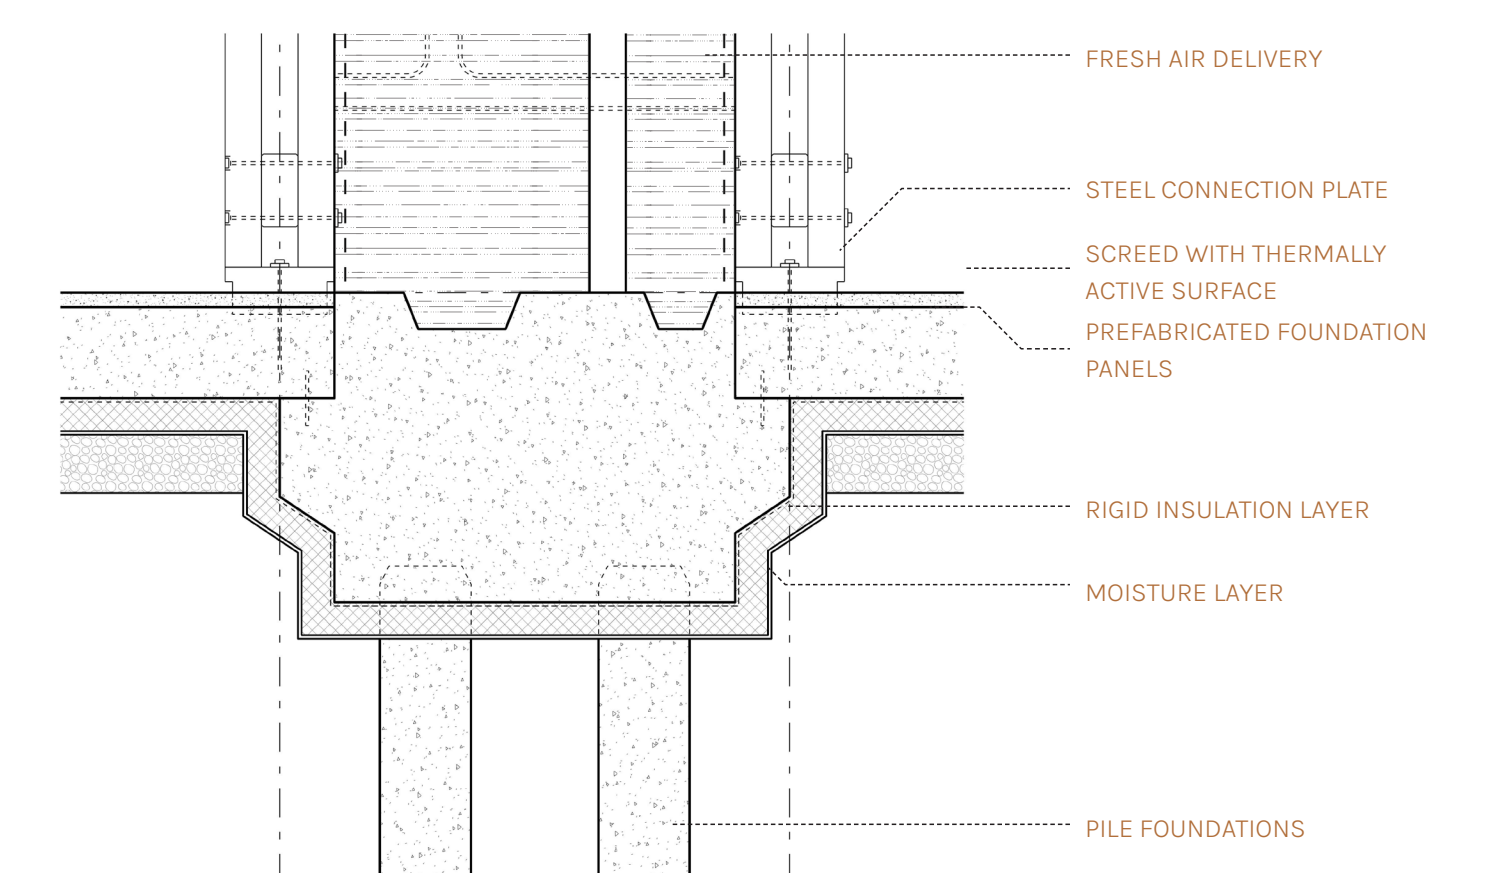

THERMAL WALL FOUNDATION DETAIL | 1:20