


XXI CENTURY WUNDERKAMMER


URBAN CONTEXT



NOLLI MAP

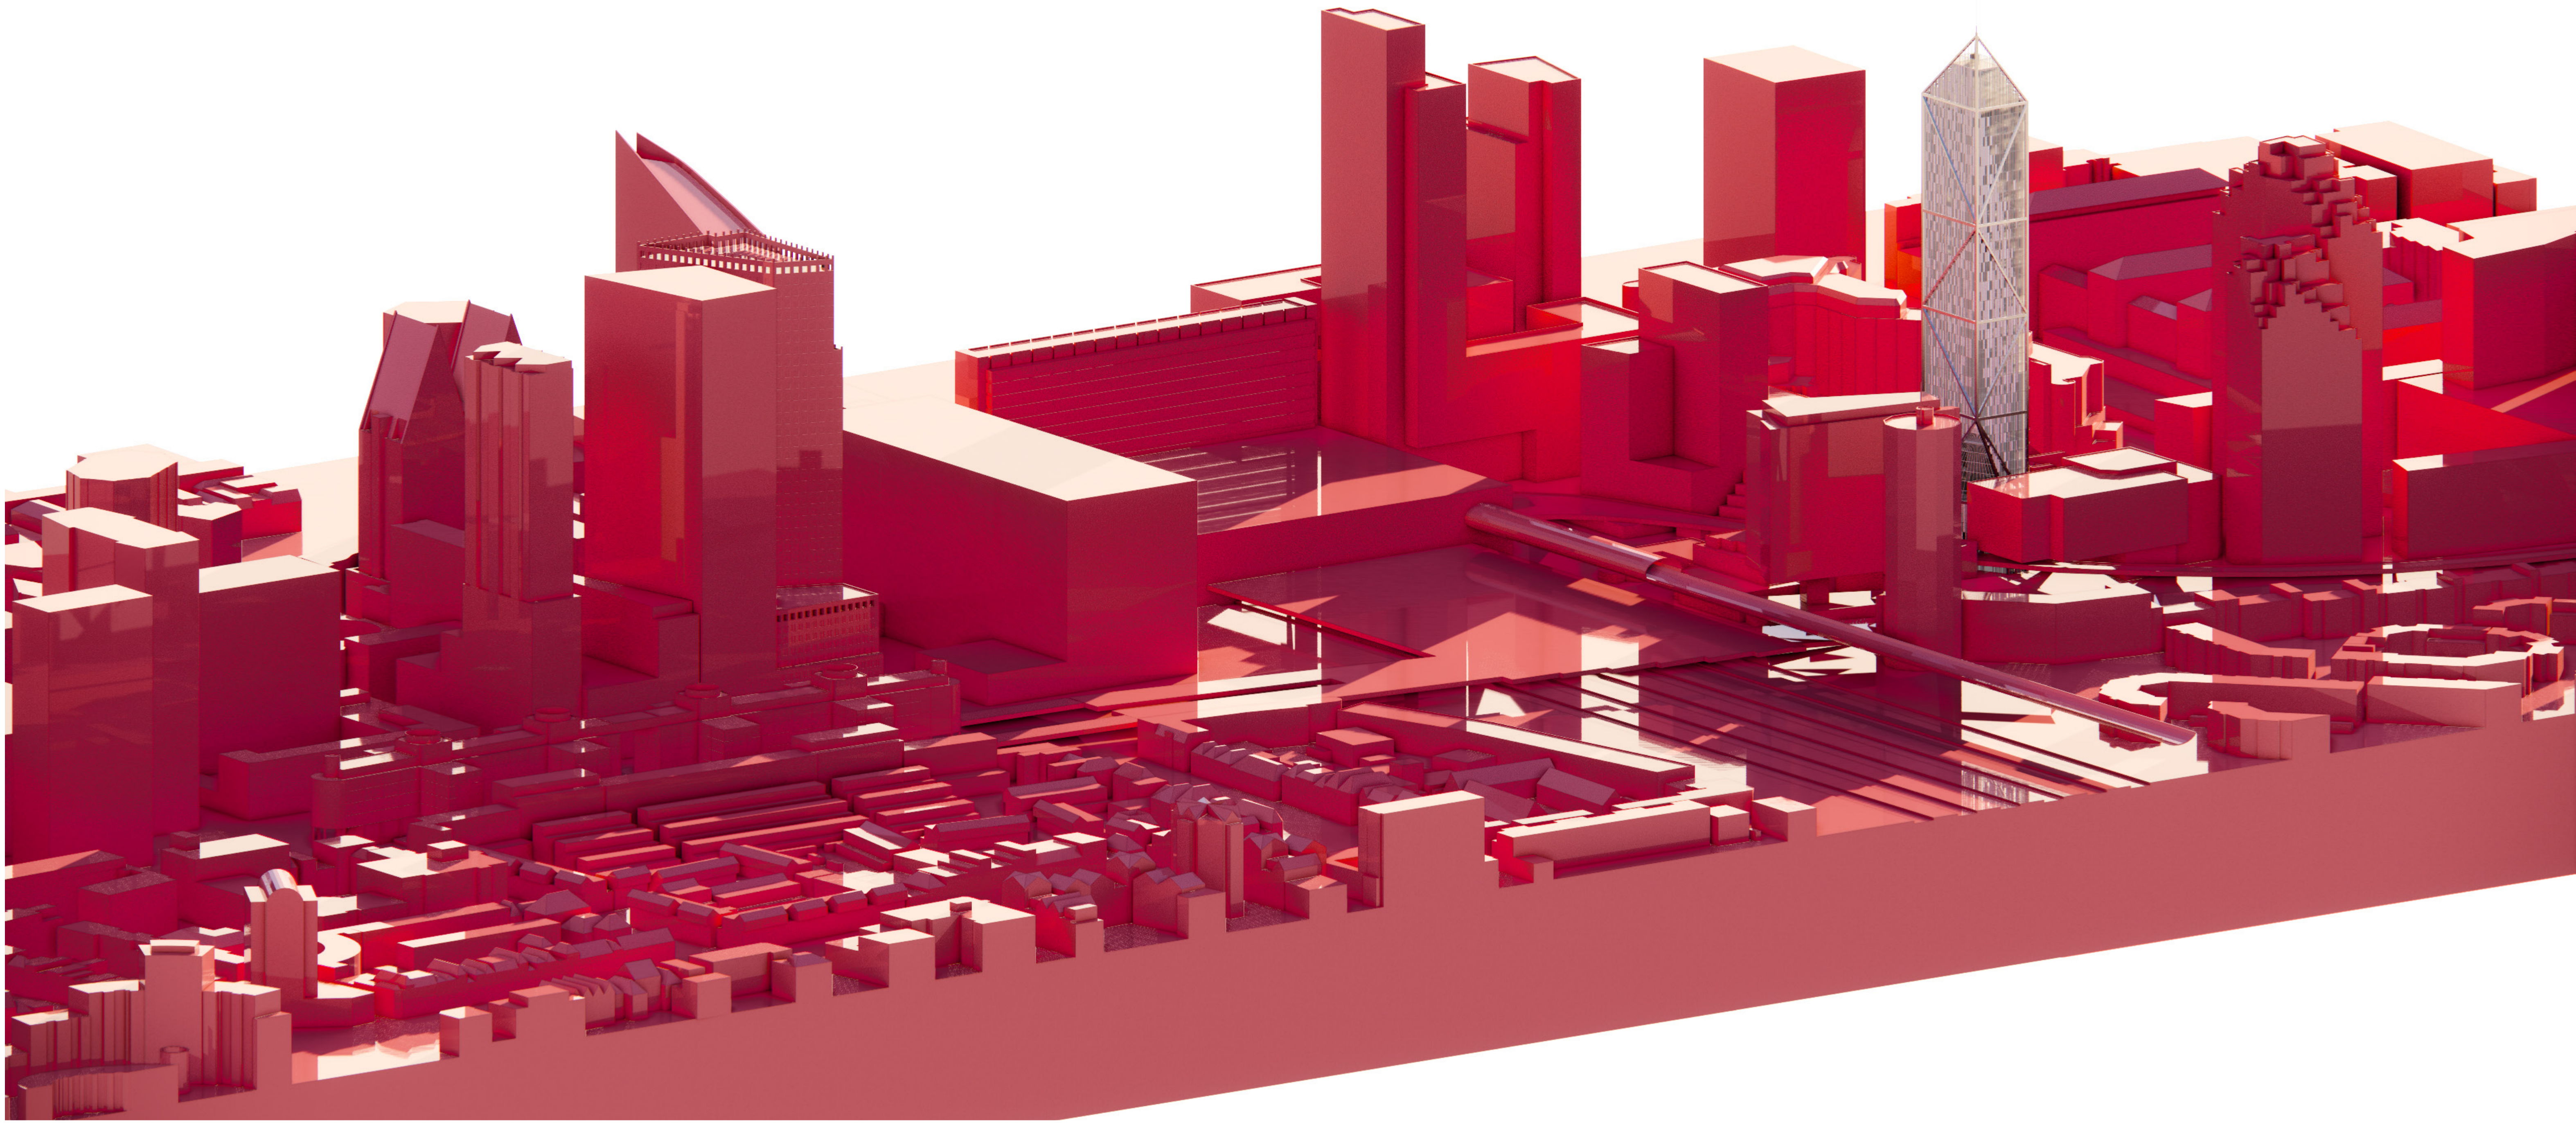

PEDESTRIAN / BICYCLE

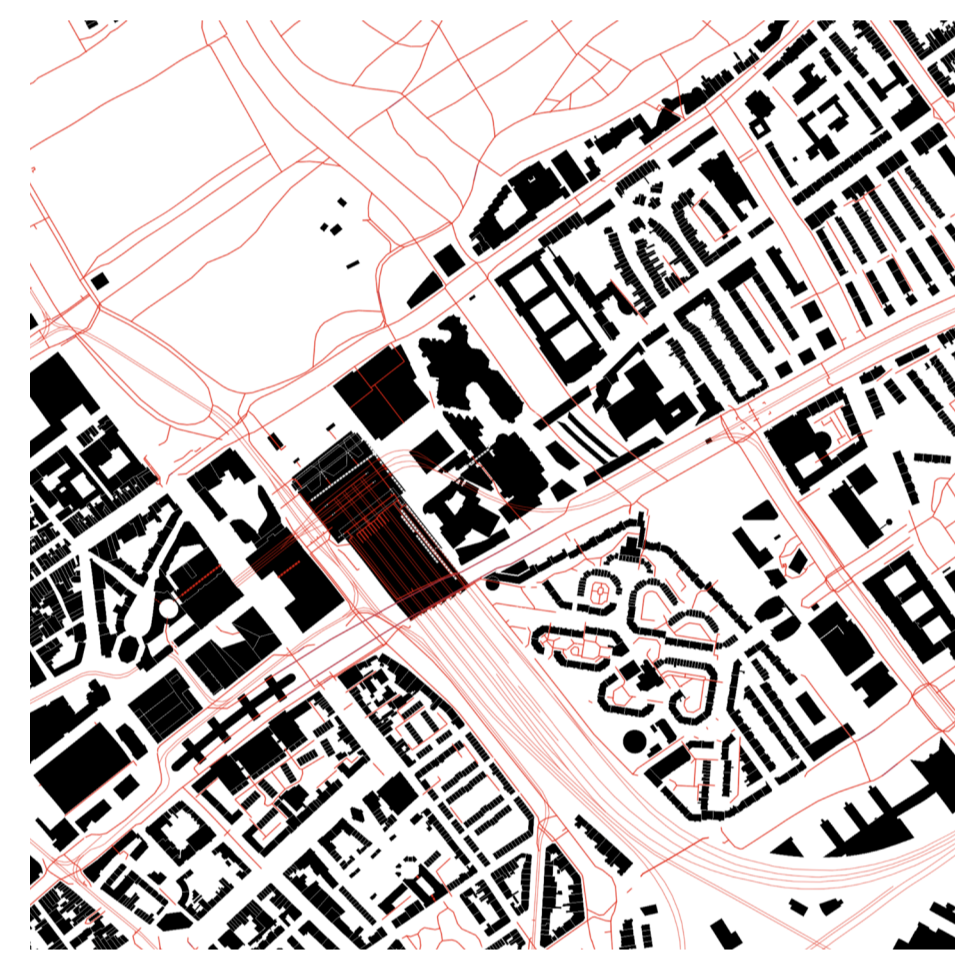

GREEN



PUBLIC TRANSPORT




WATER




HIGHWAYS




SKYLINE VIEW

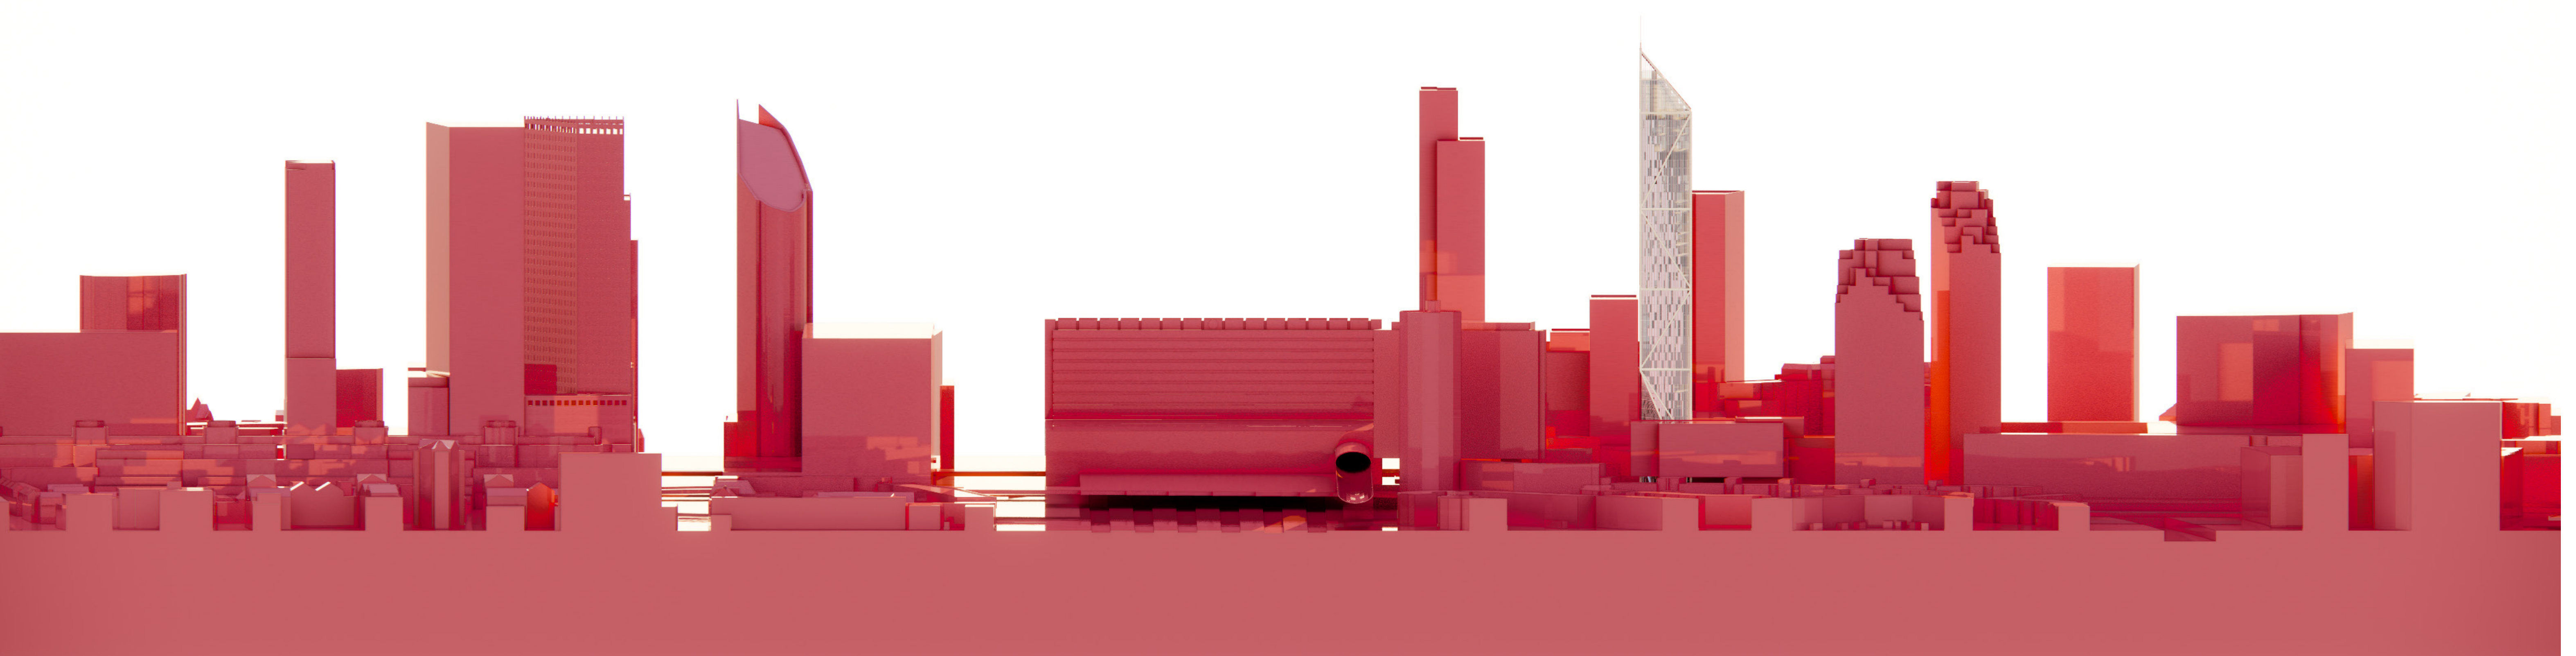


XXI CENTURY WUNDERKAMMER

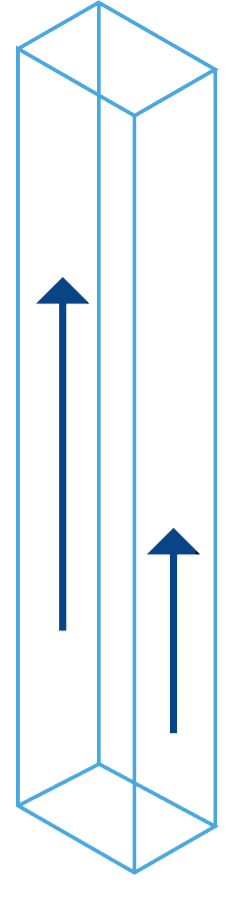


MASS

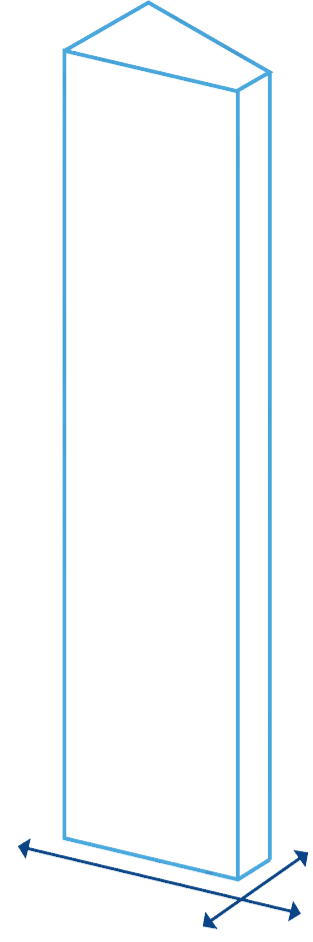

CUT

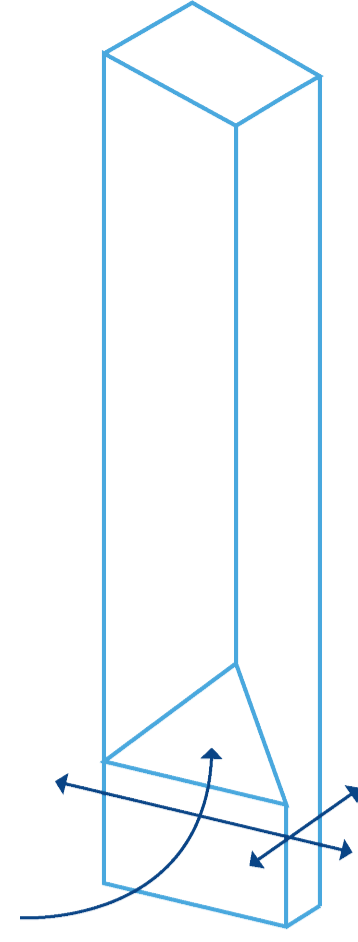


EDGE

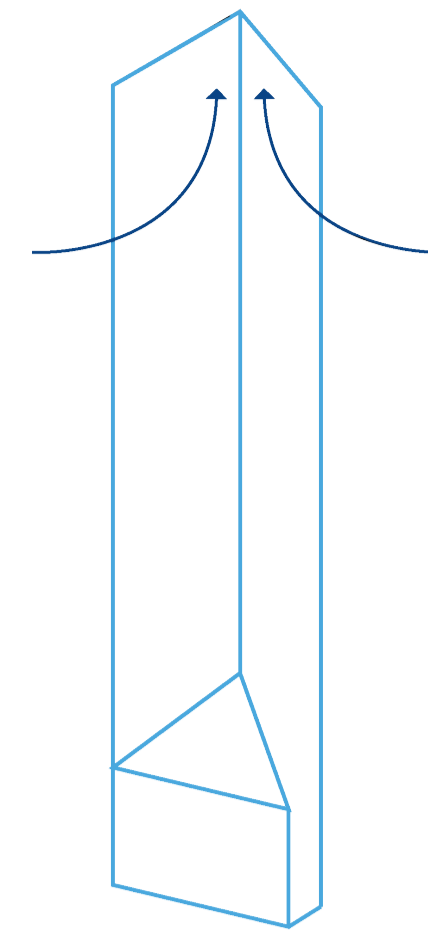


CROWN




ORIGINAL

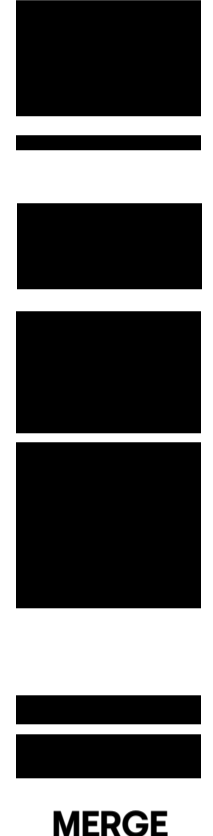

MERGE

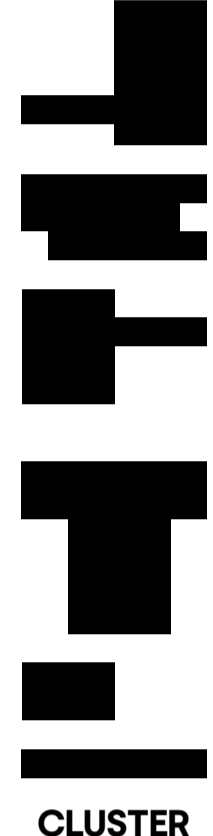


CLUSTER

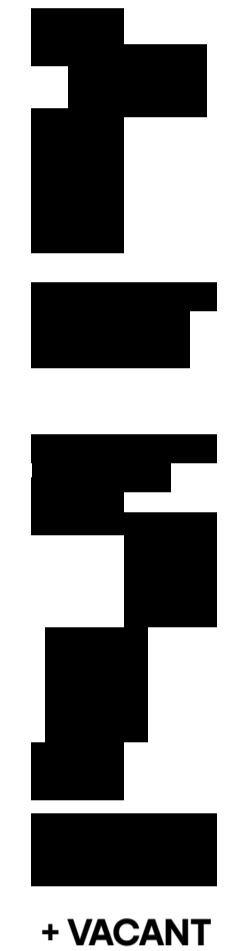


+ VACANT SPACES




SMALL FOOTPRINT

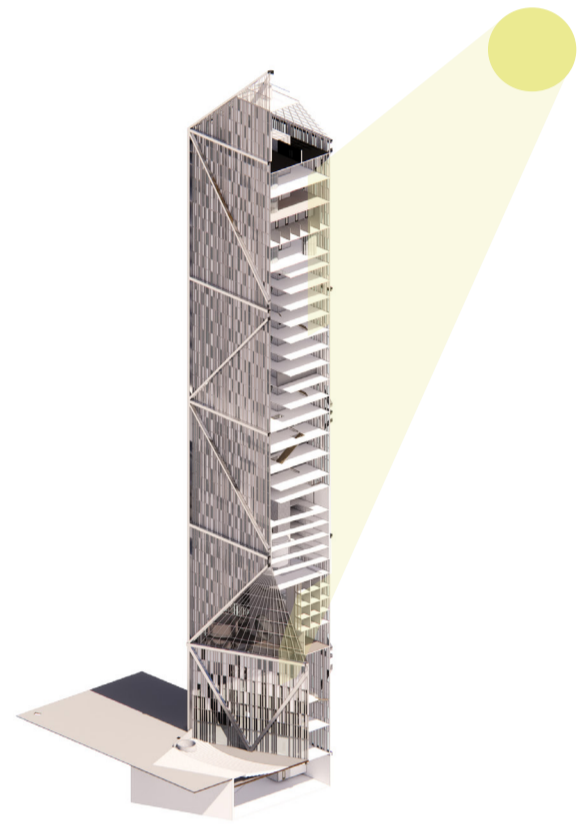


IMPROVED NATURAL DAYLIGHT

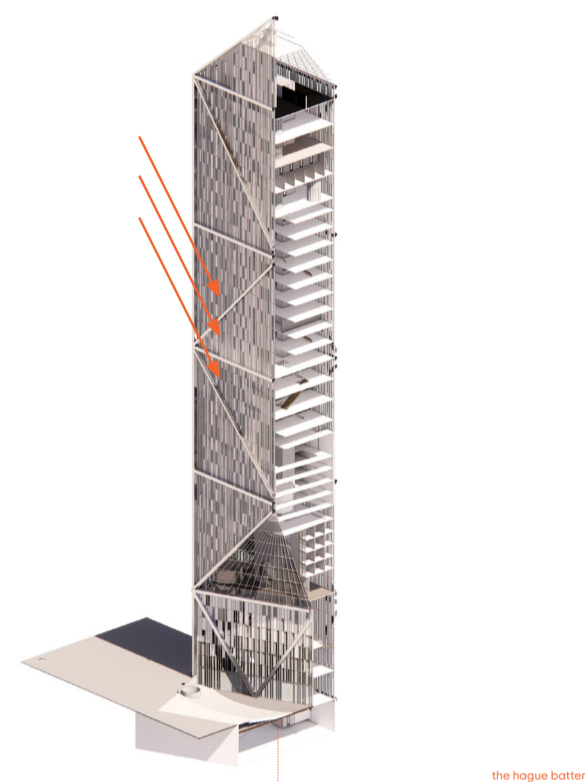

RENEWABLE ENERGY SOURCE

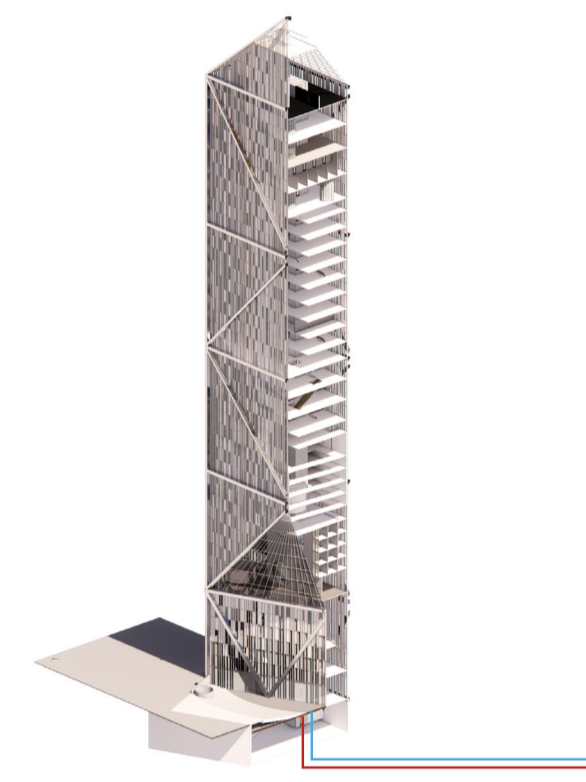


GROUND SOURCE HEATPUMPS

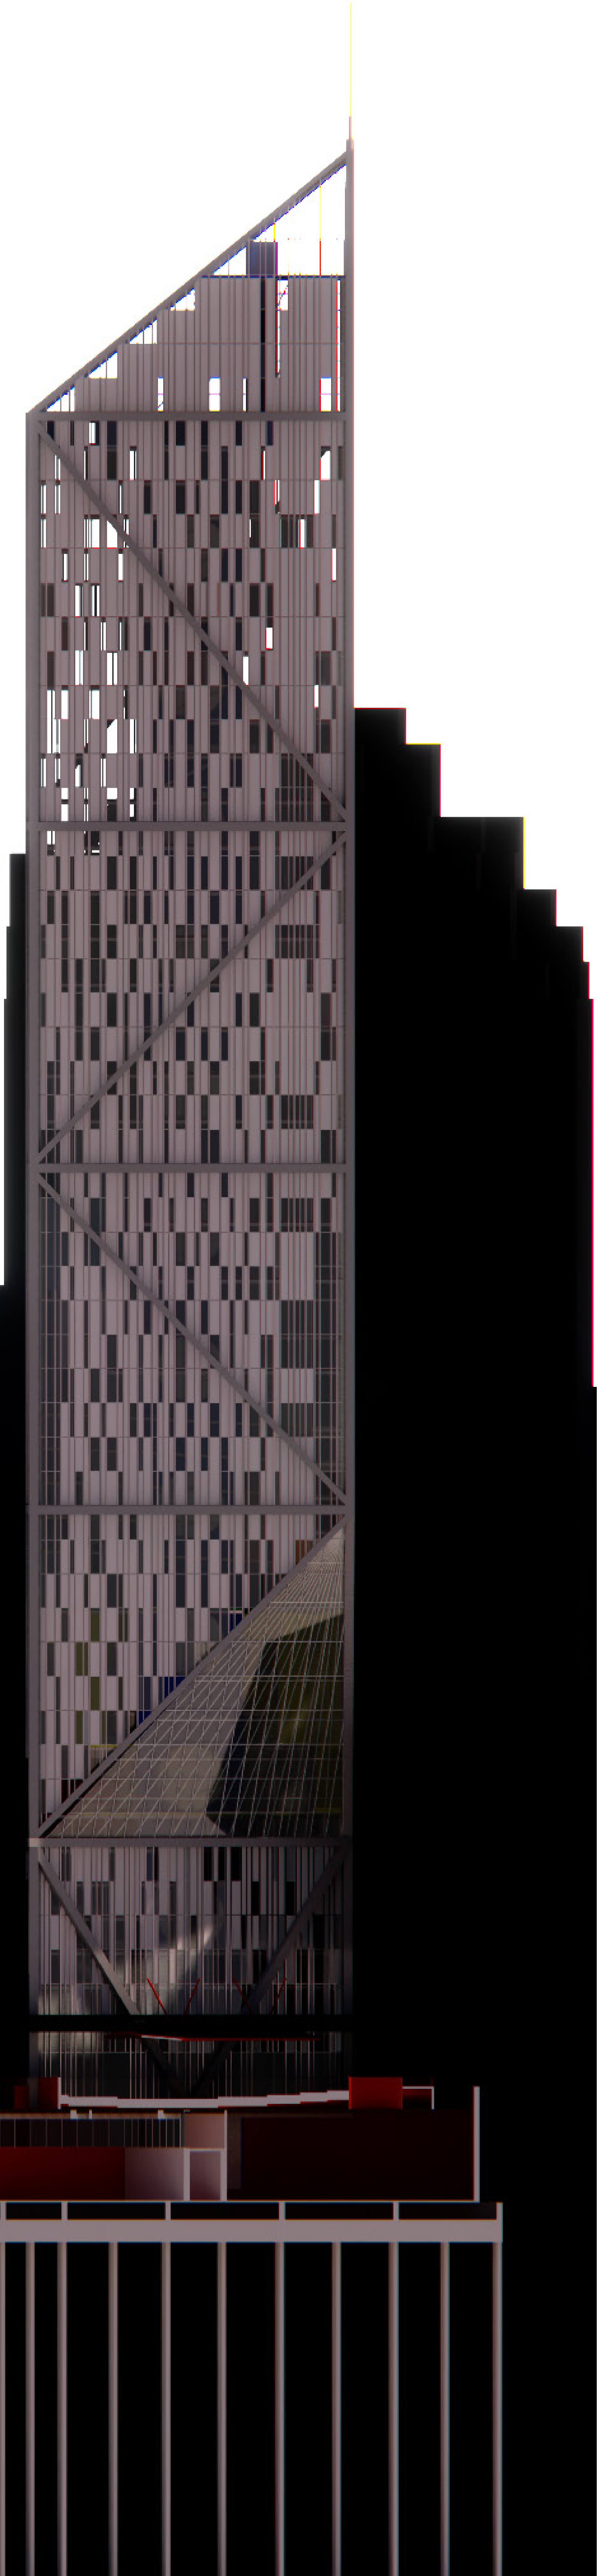


OVERVIEW




CLUSTERS

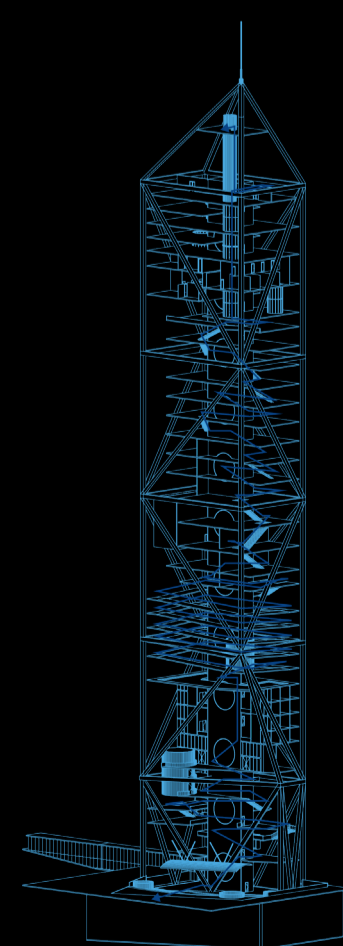

WALK CIRCULATION

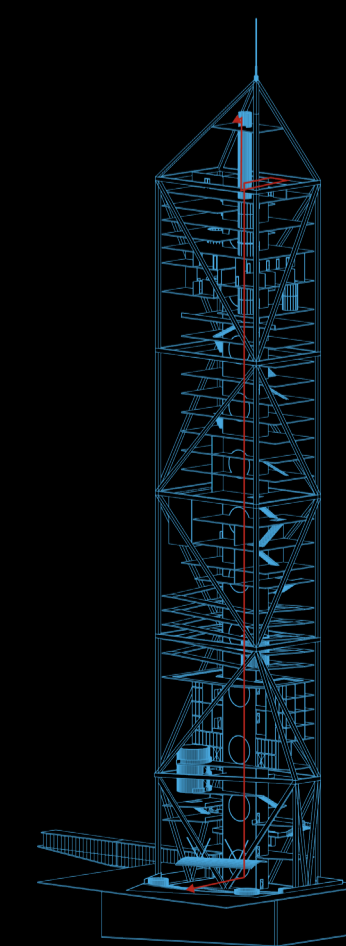


ELEVATOR CIRCULATION

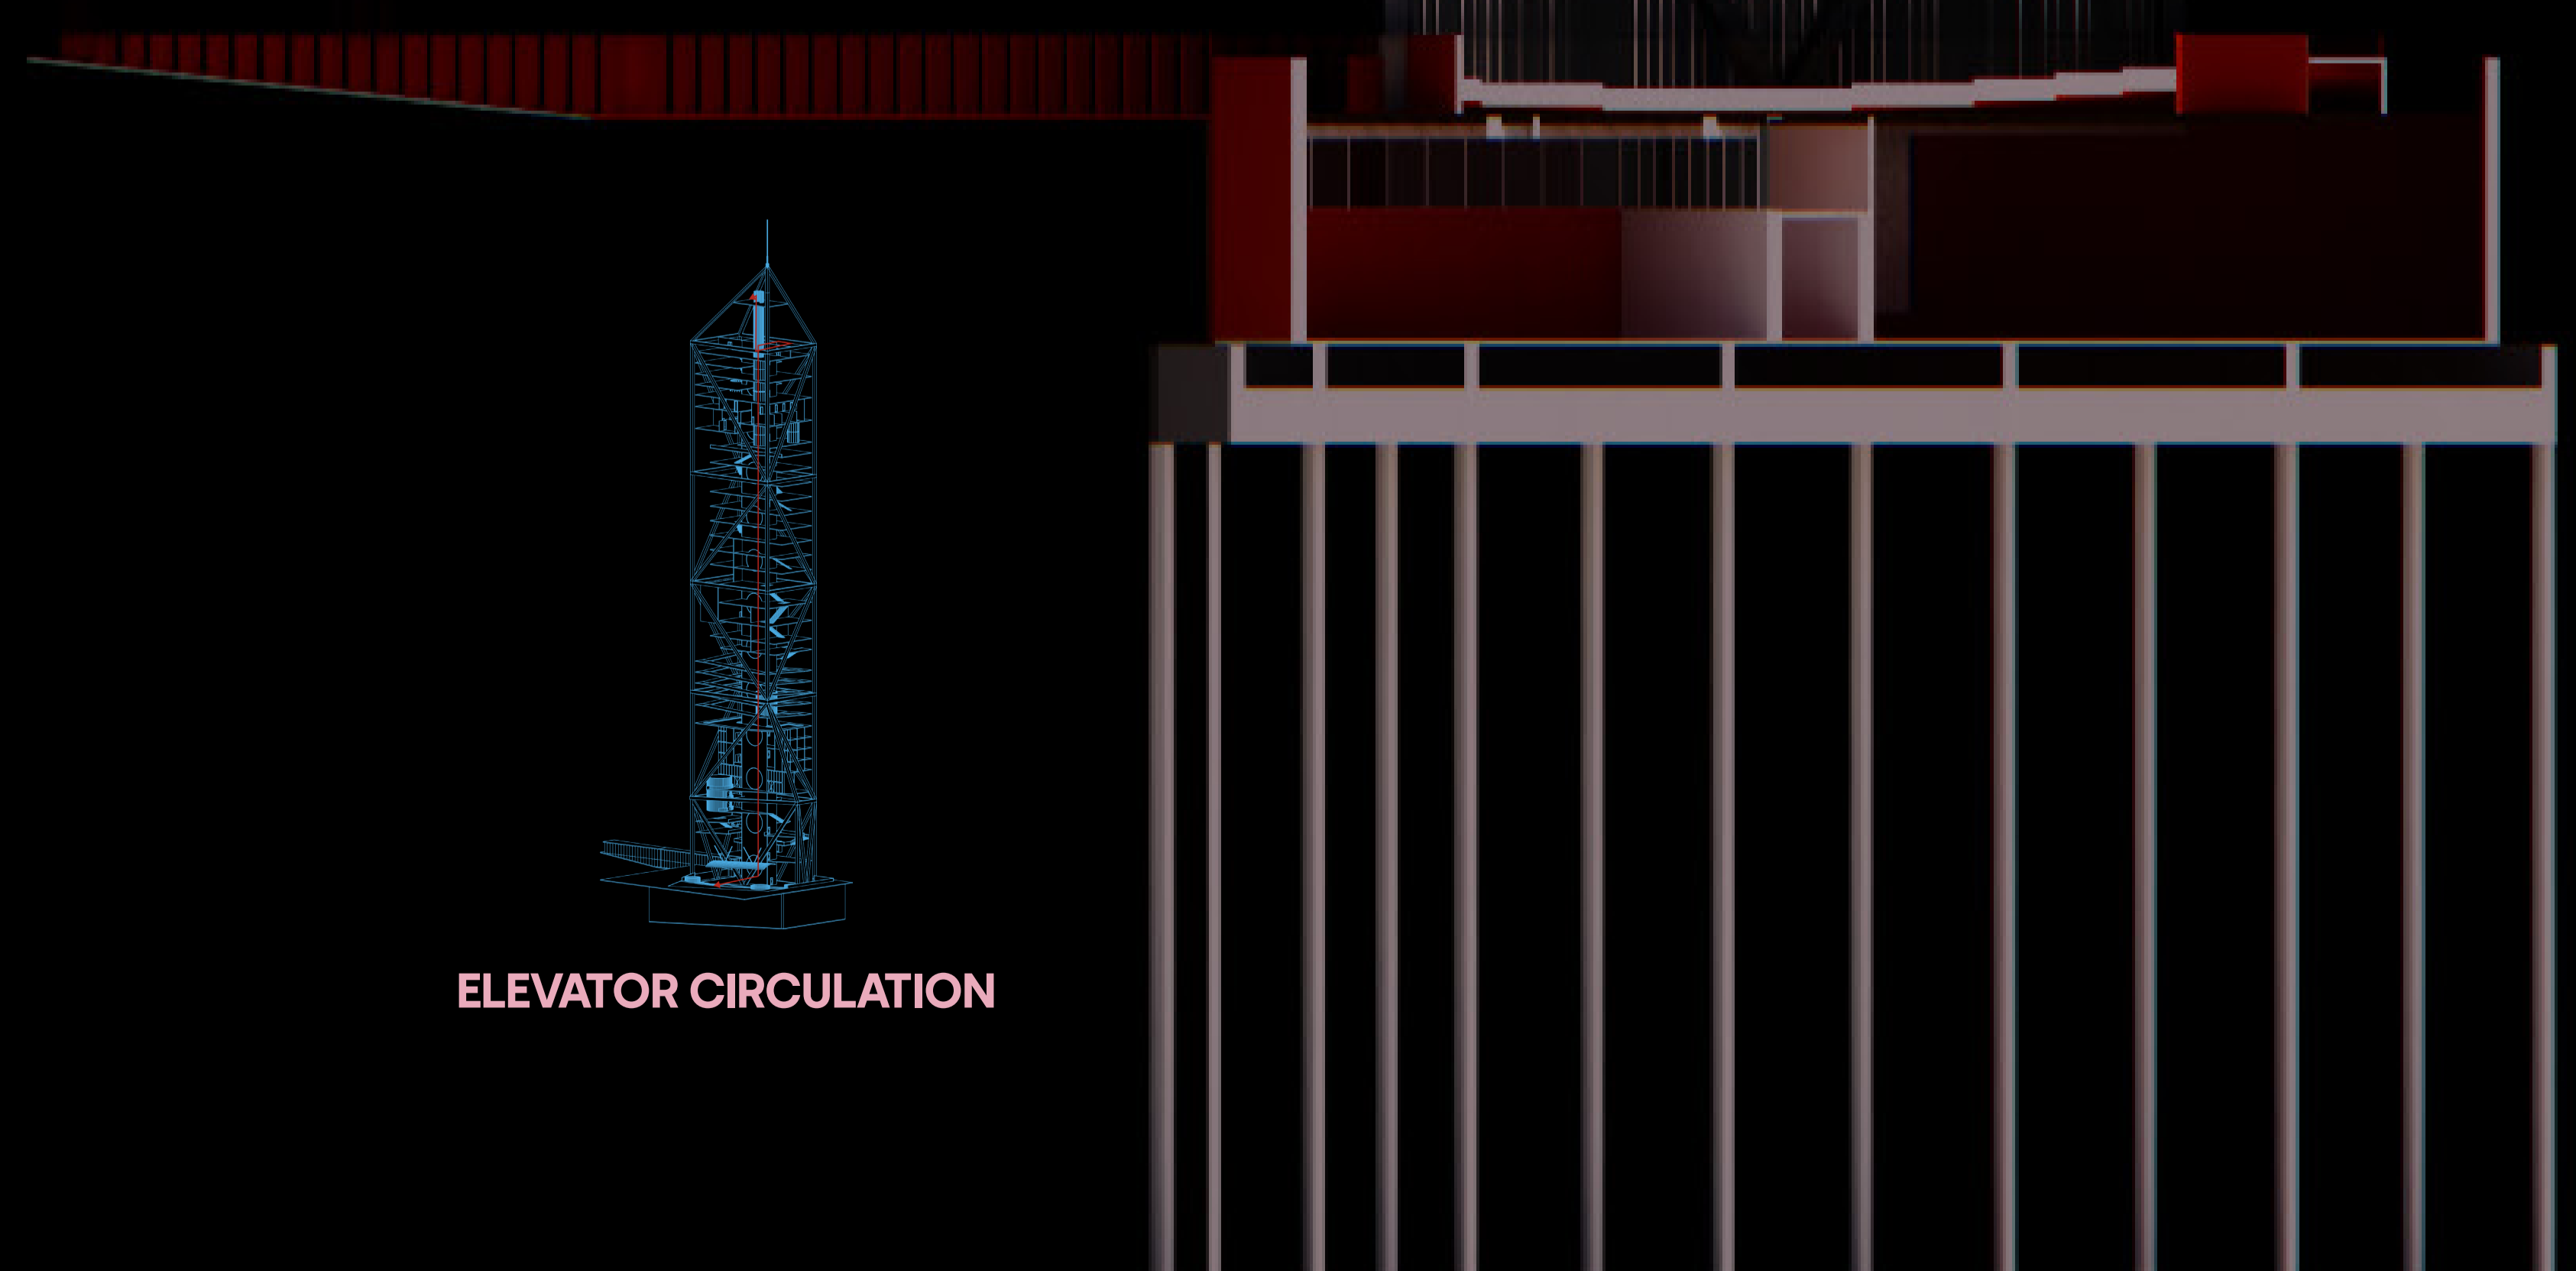


ENSEMBLE

XXI CENTURY WUNDERKAMMER


FLOORPLANS

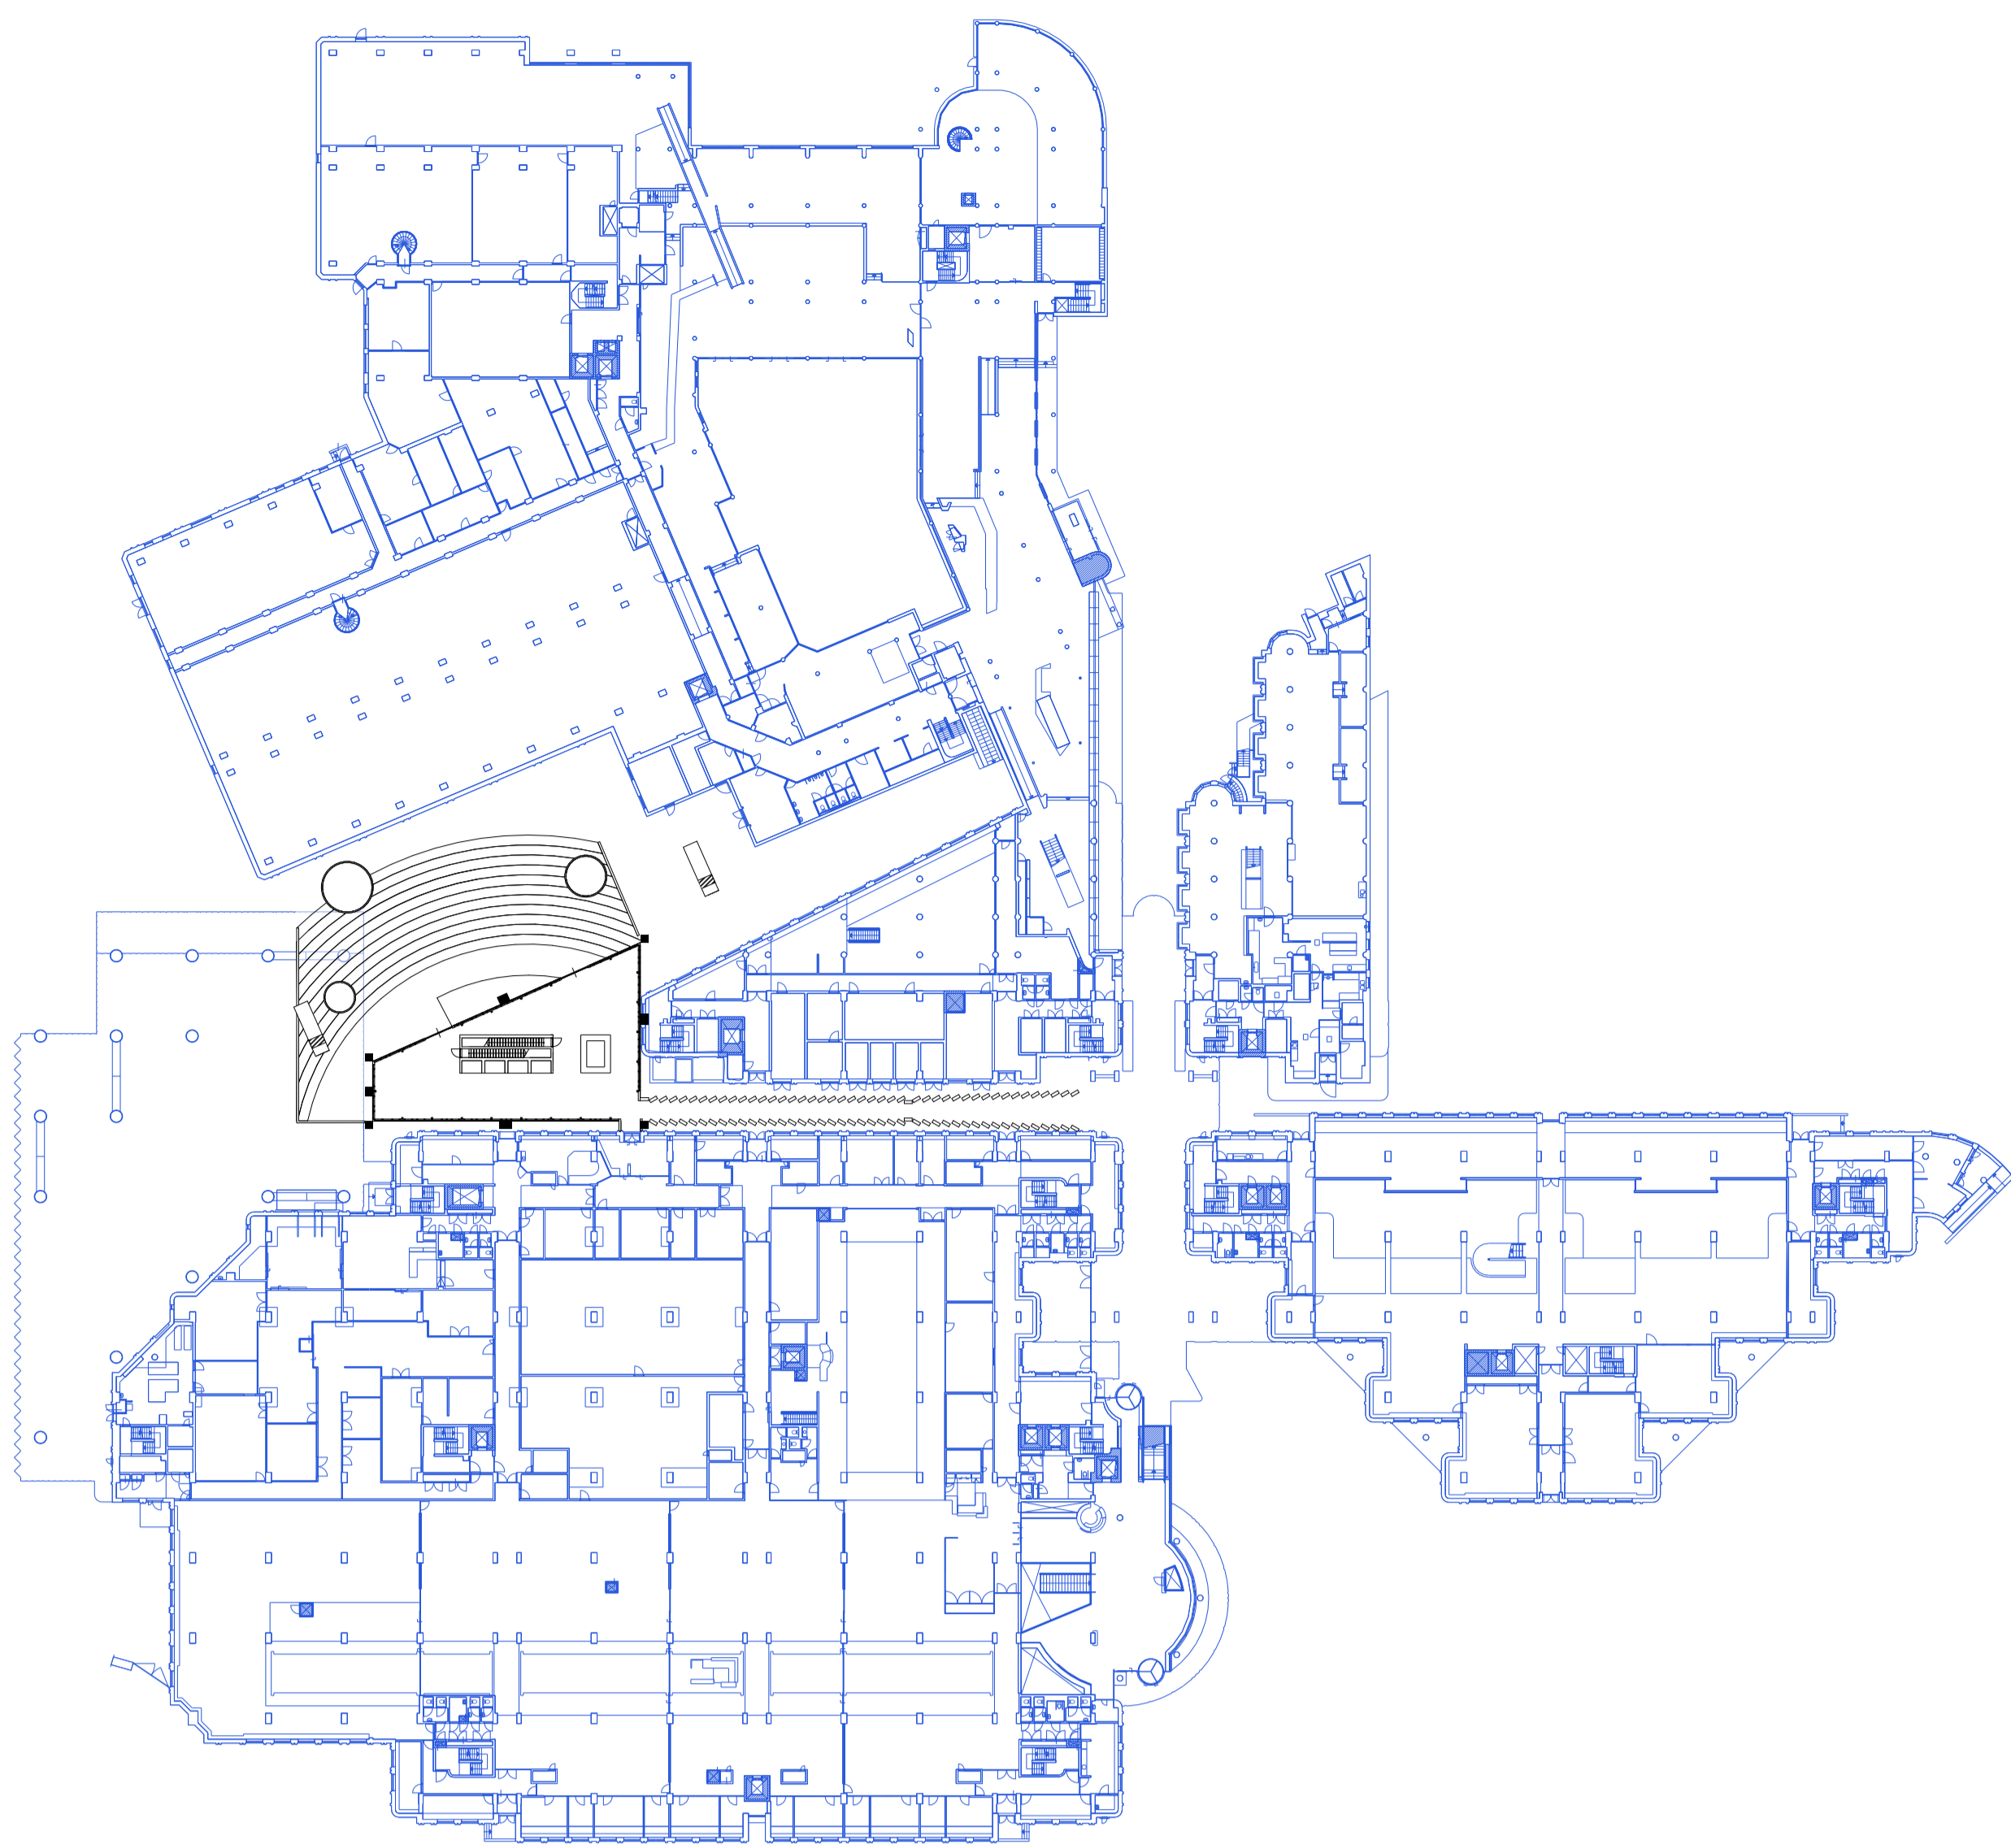


GATEWAY

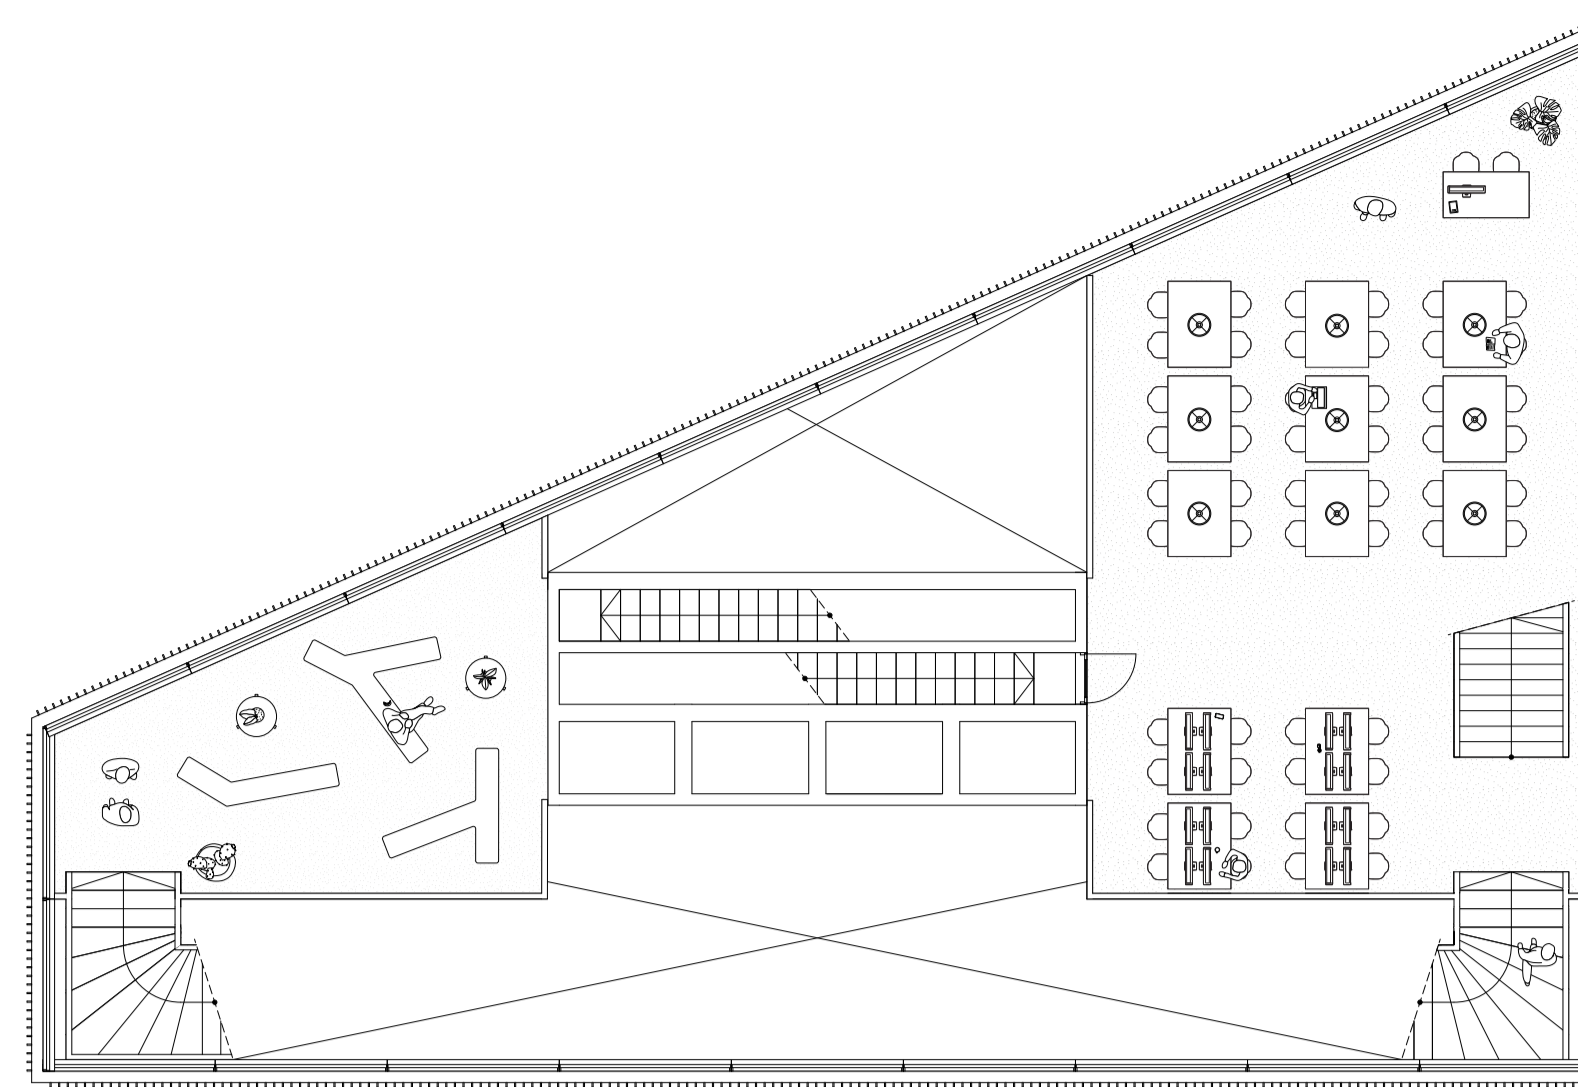


EXPLORATORIUM

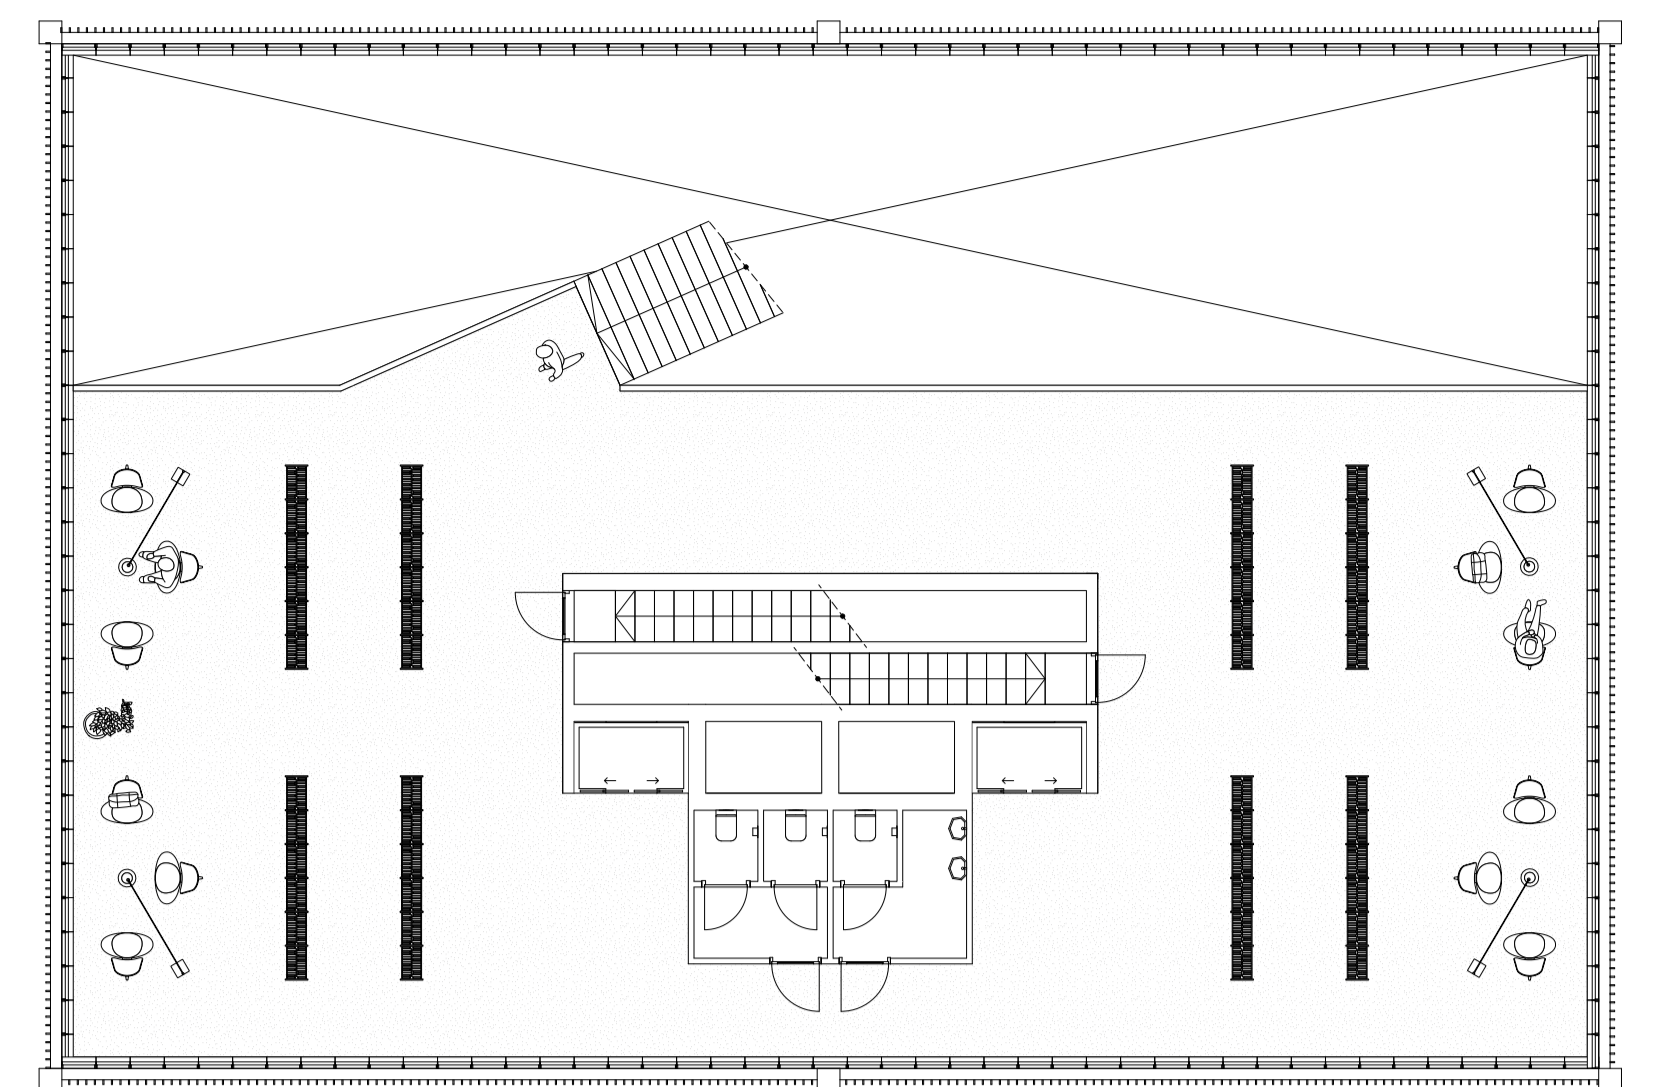

EXPLORATORIUM

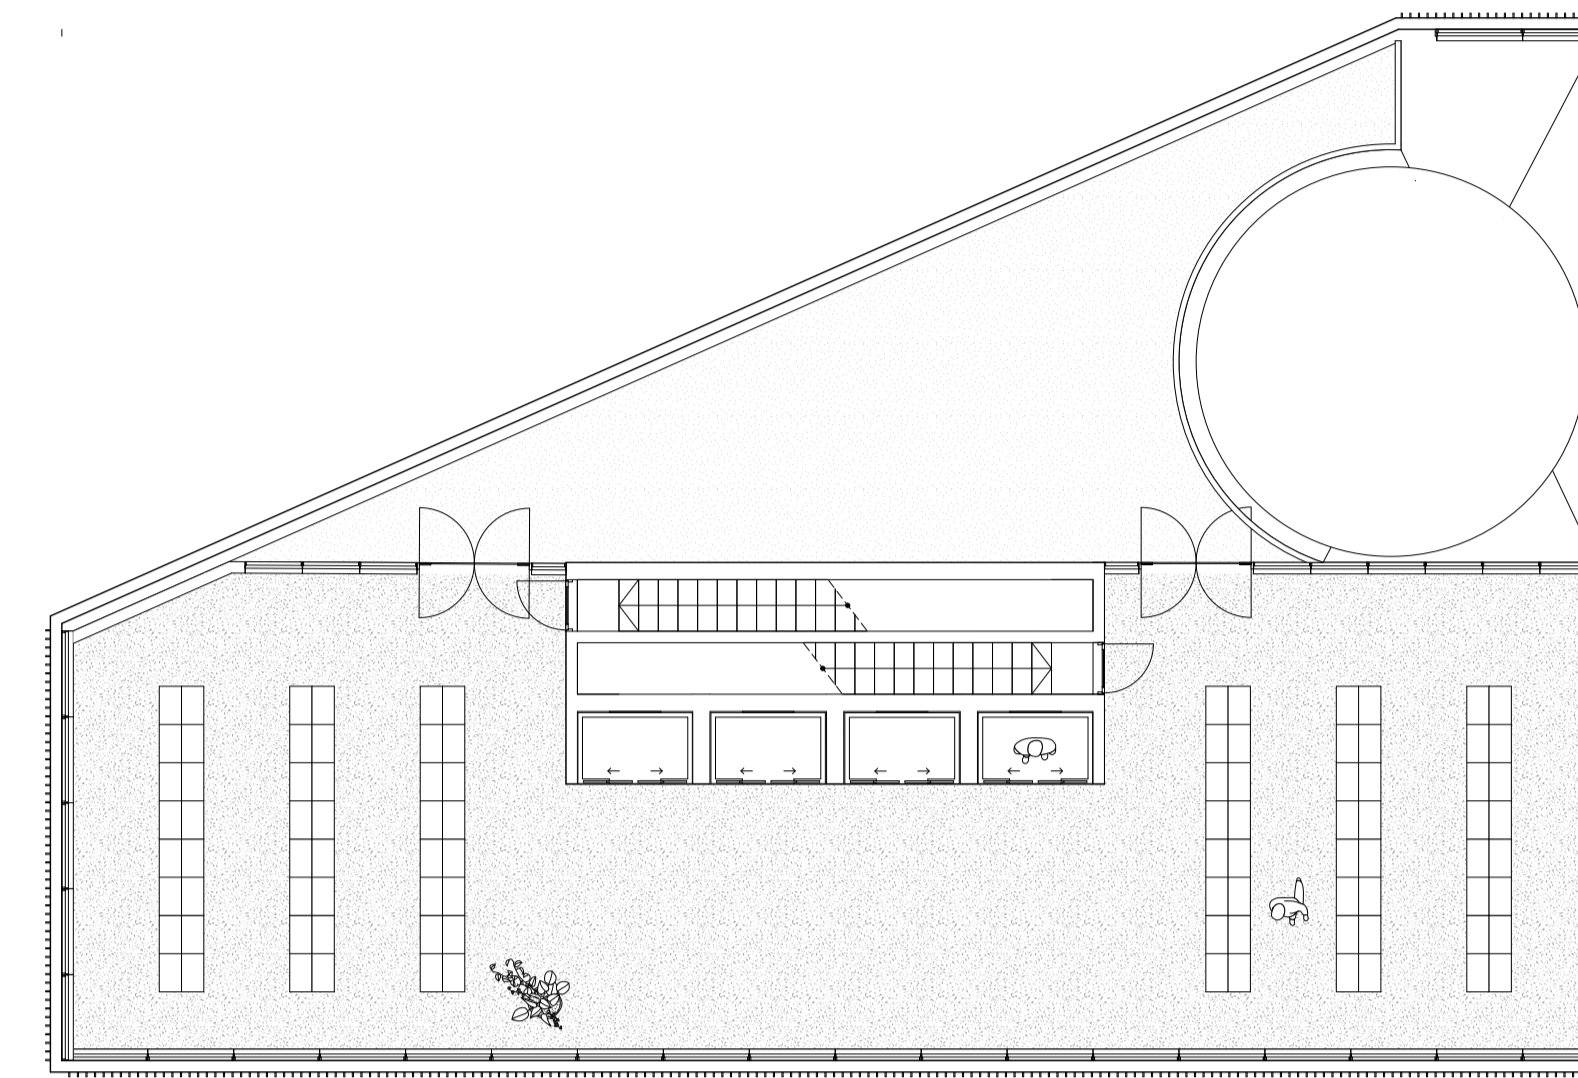

INNOVATORIUM

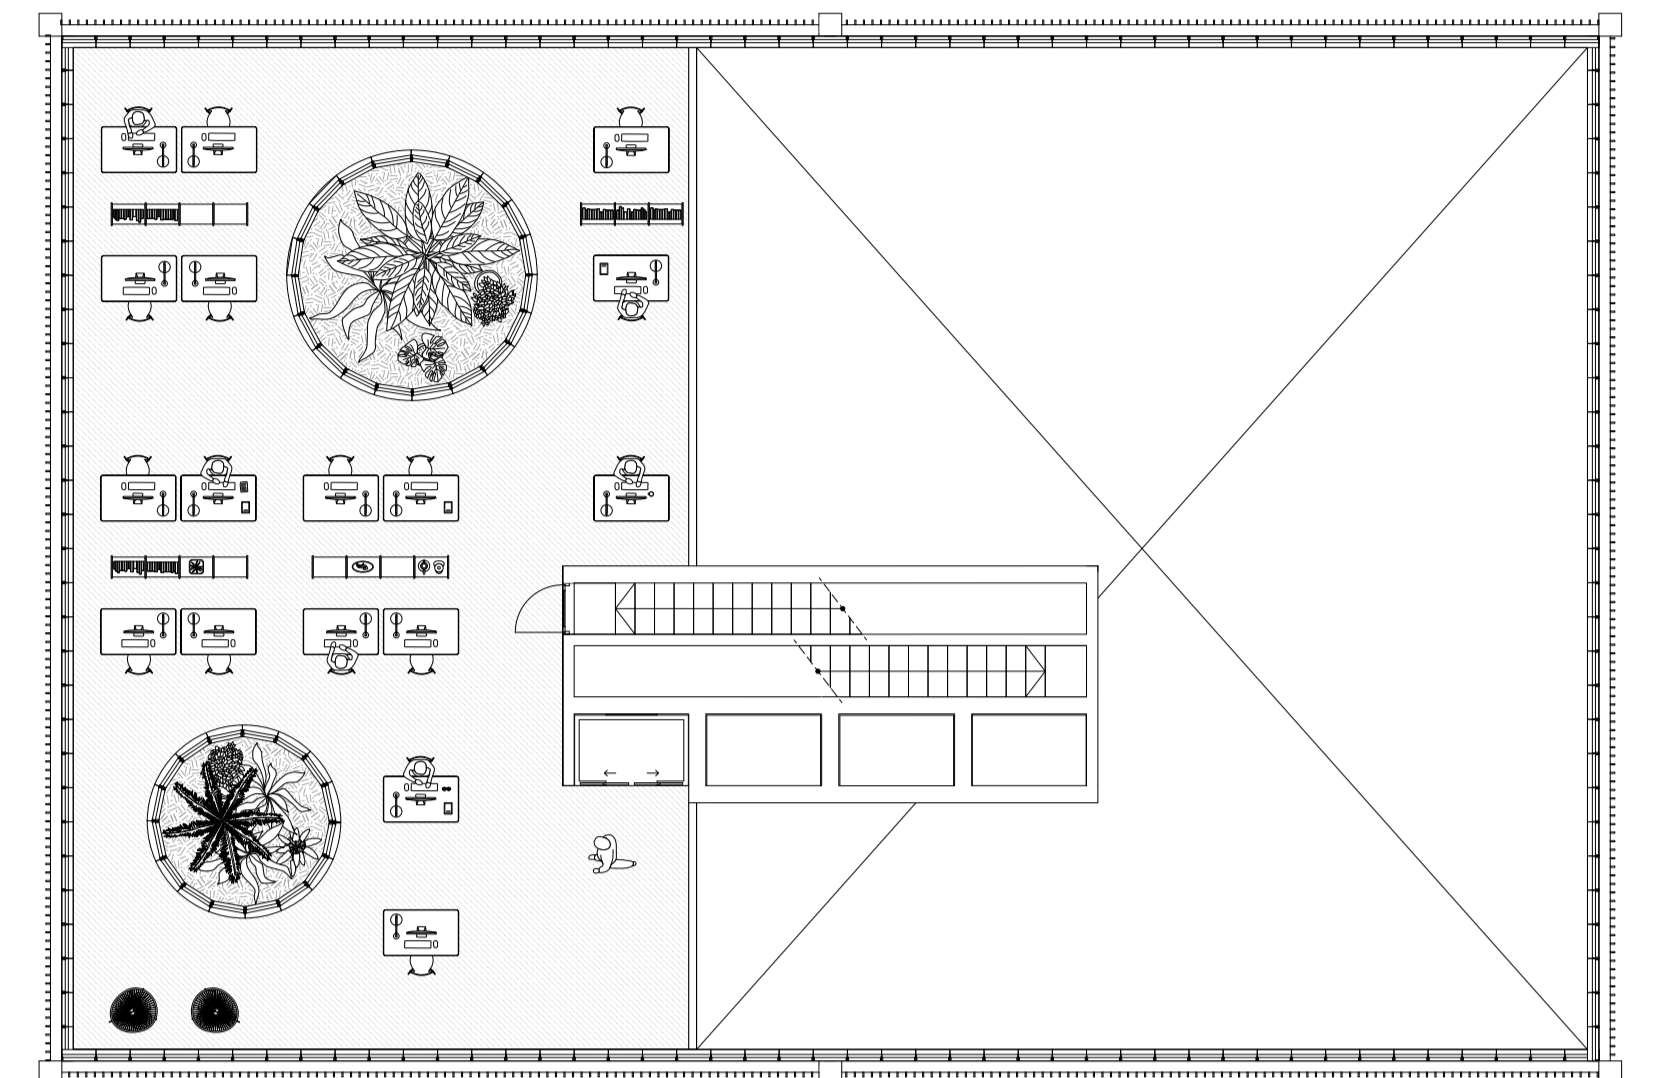


CORPORATE CORE

VISUALIZATIONS



SECRET GARDEN

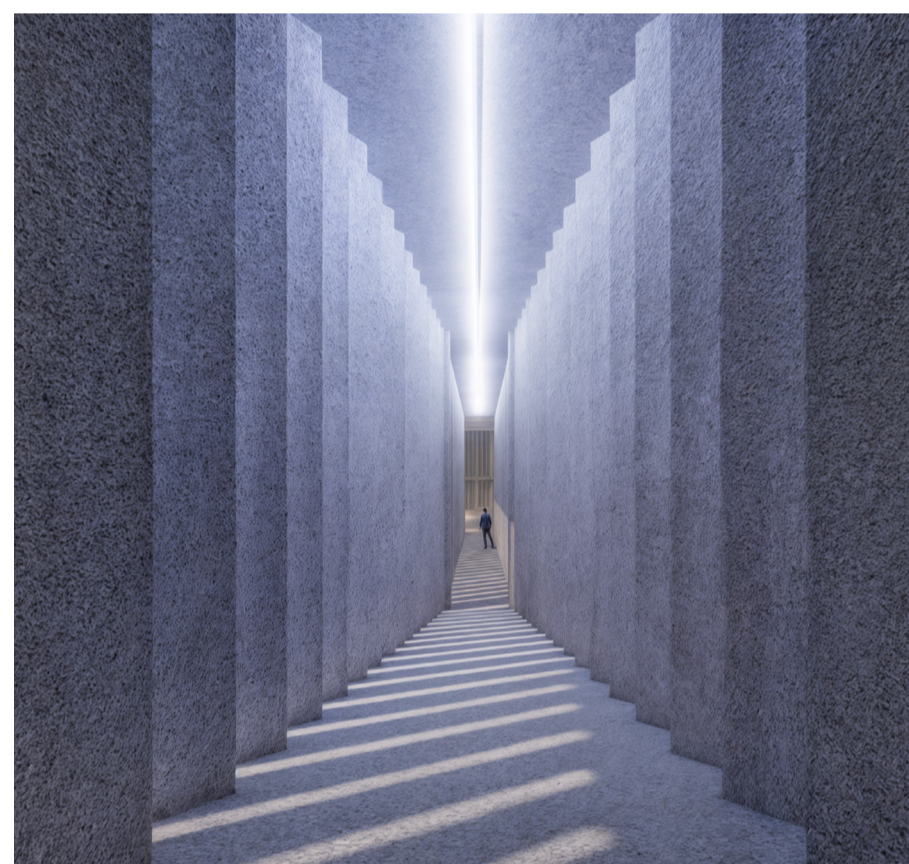

SIDE ENTRANCE



GATEWAY



EXPLORATORIUM




INNOVATORIUM




CORPORATE CORE

SECTIONS

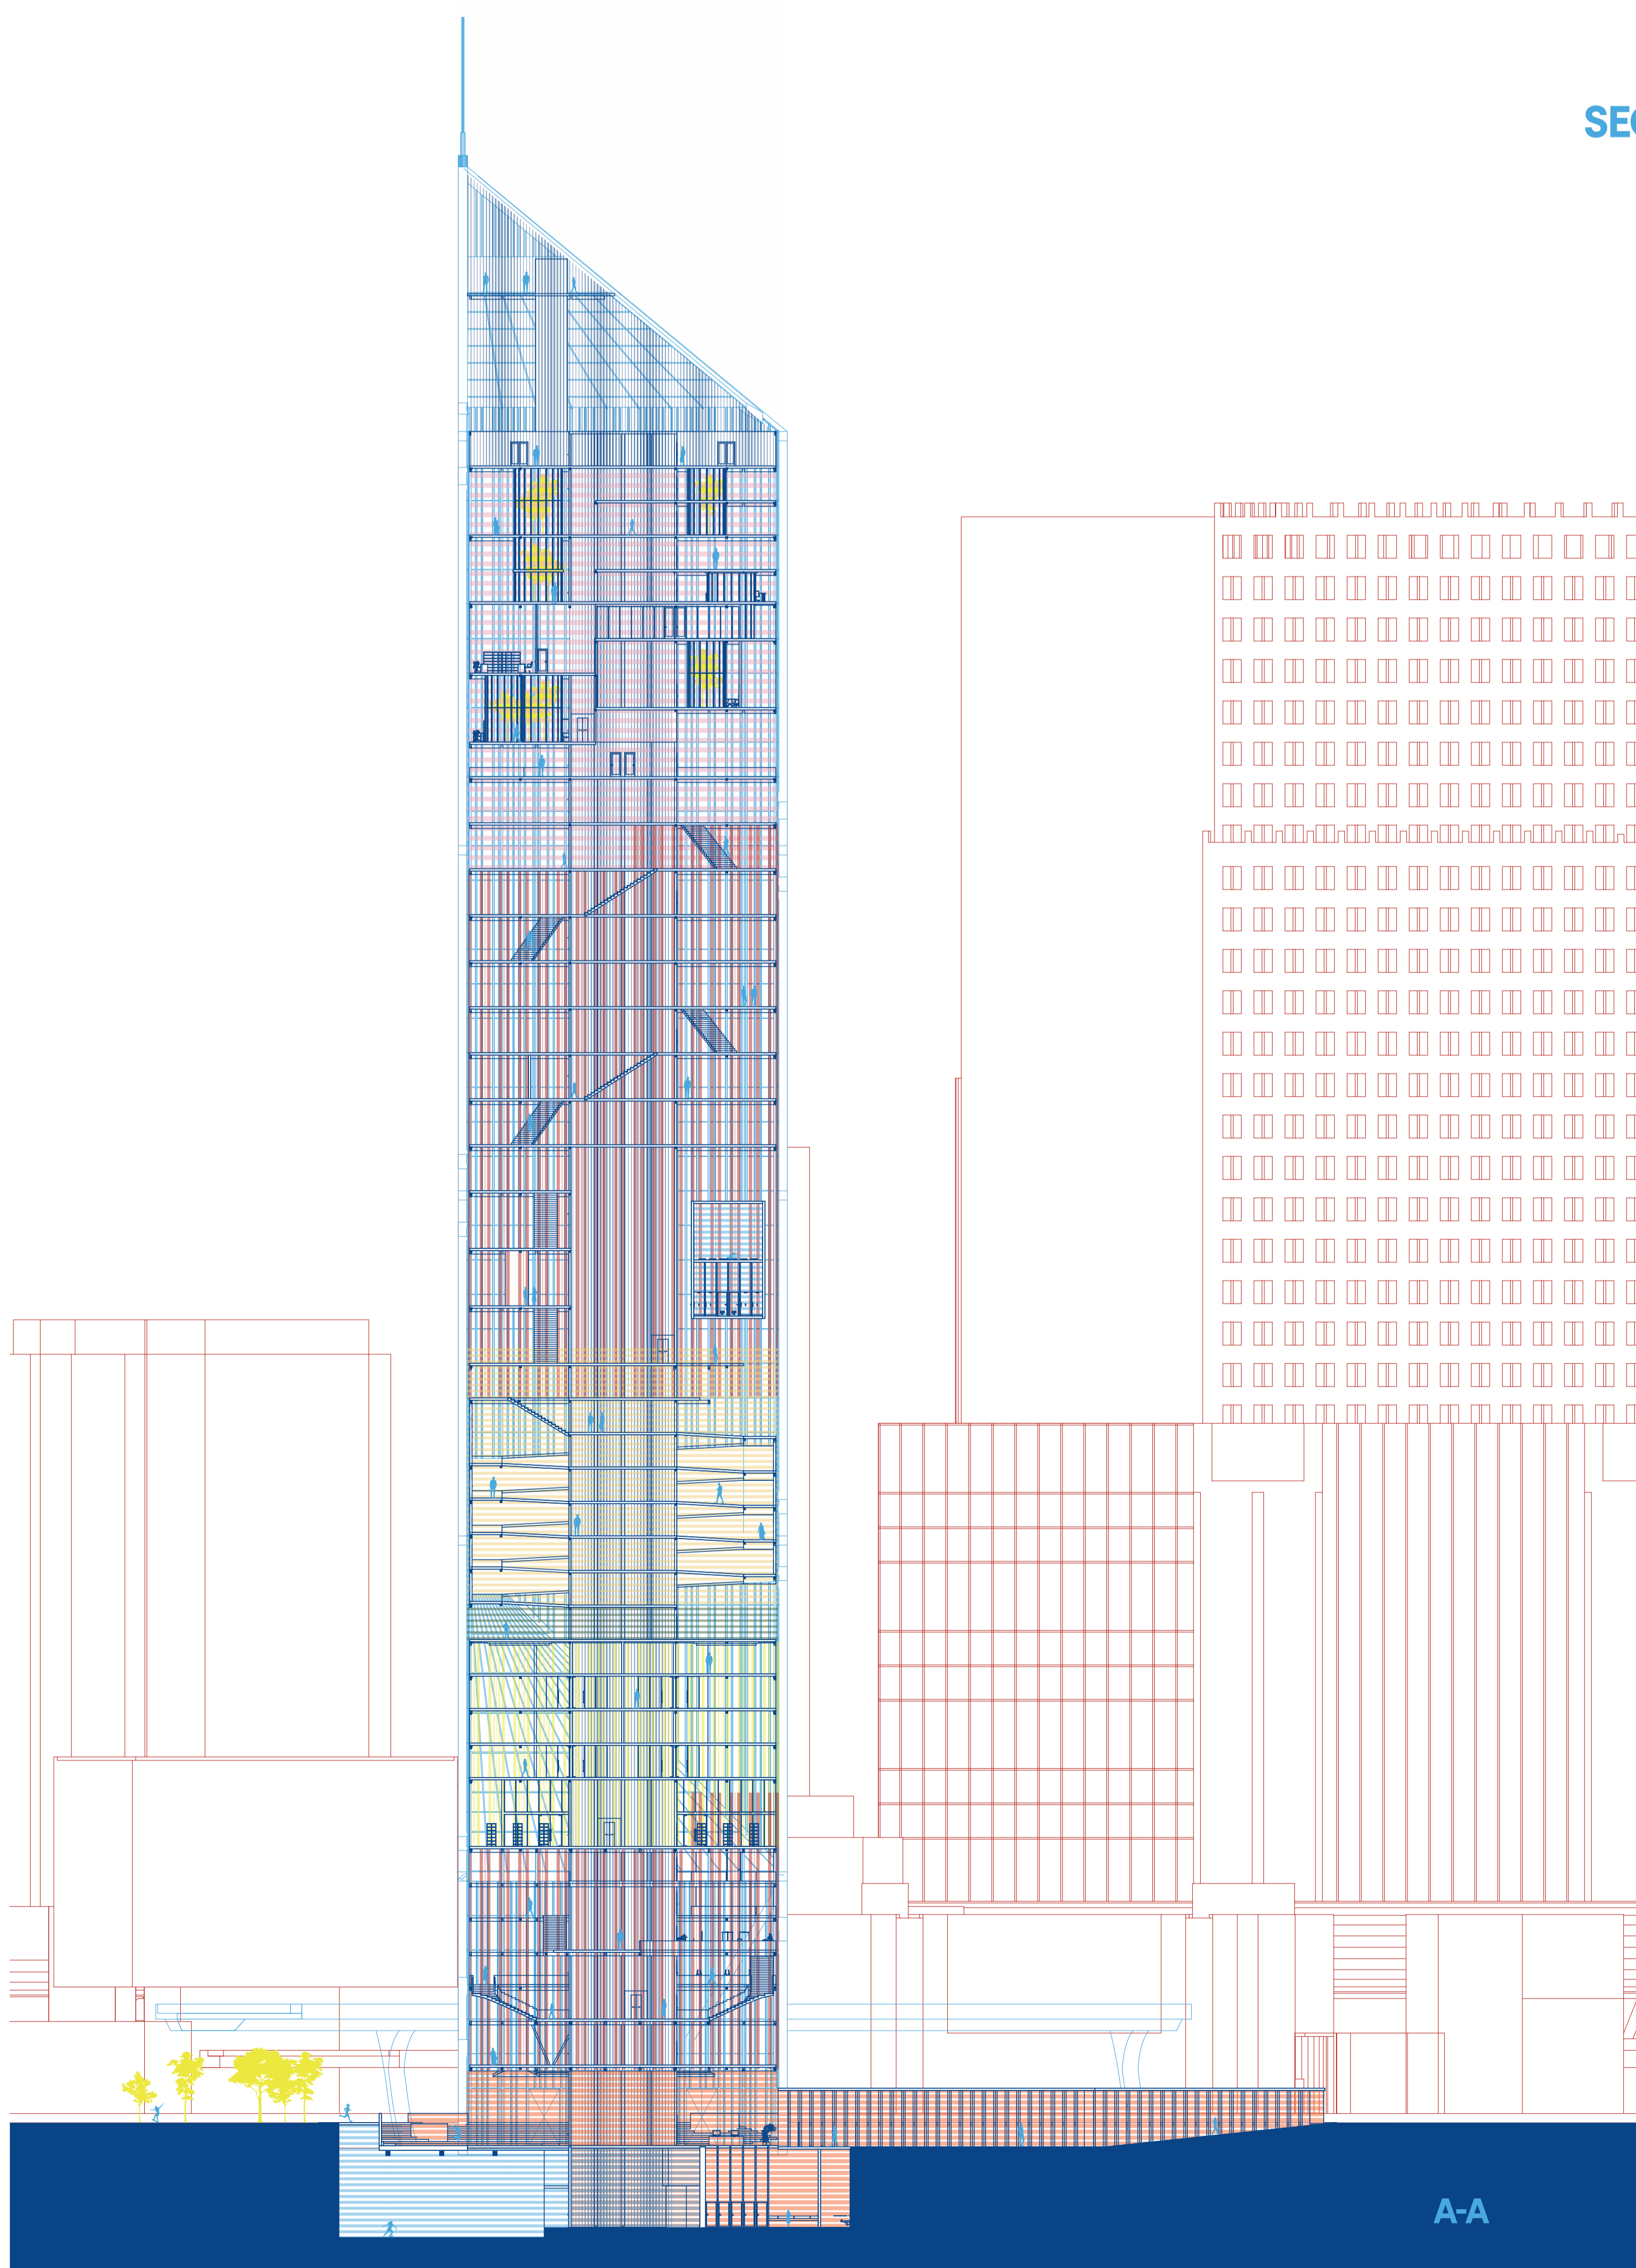




A-A

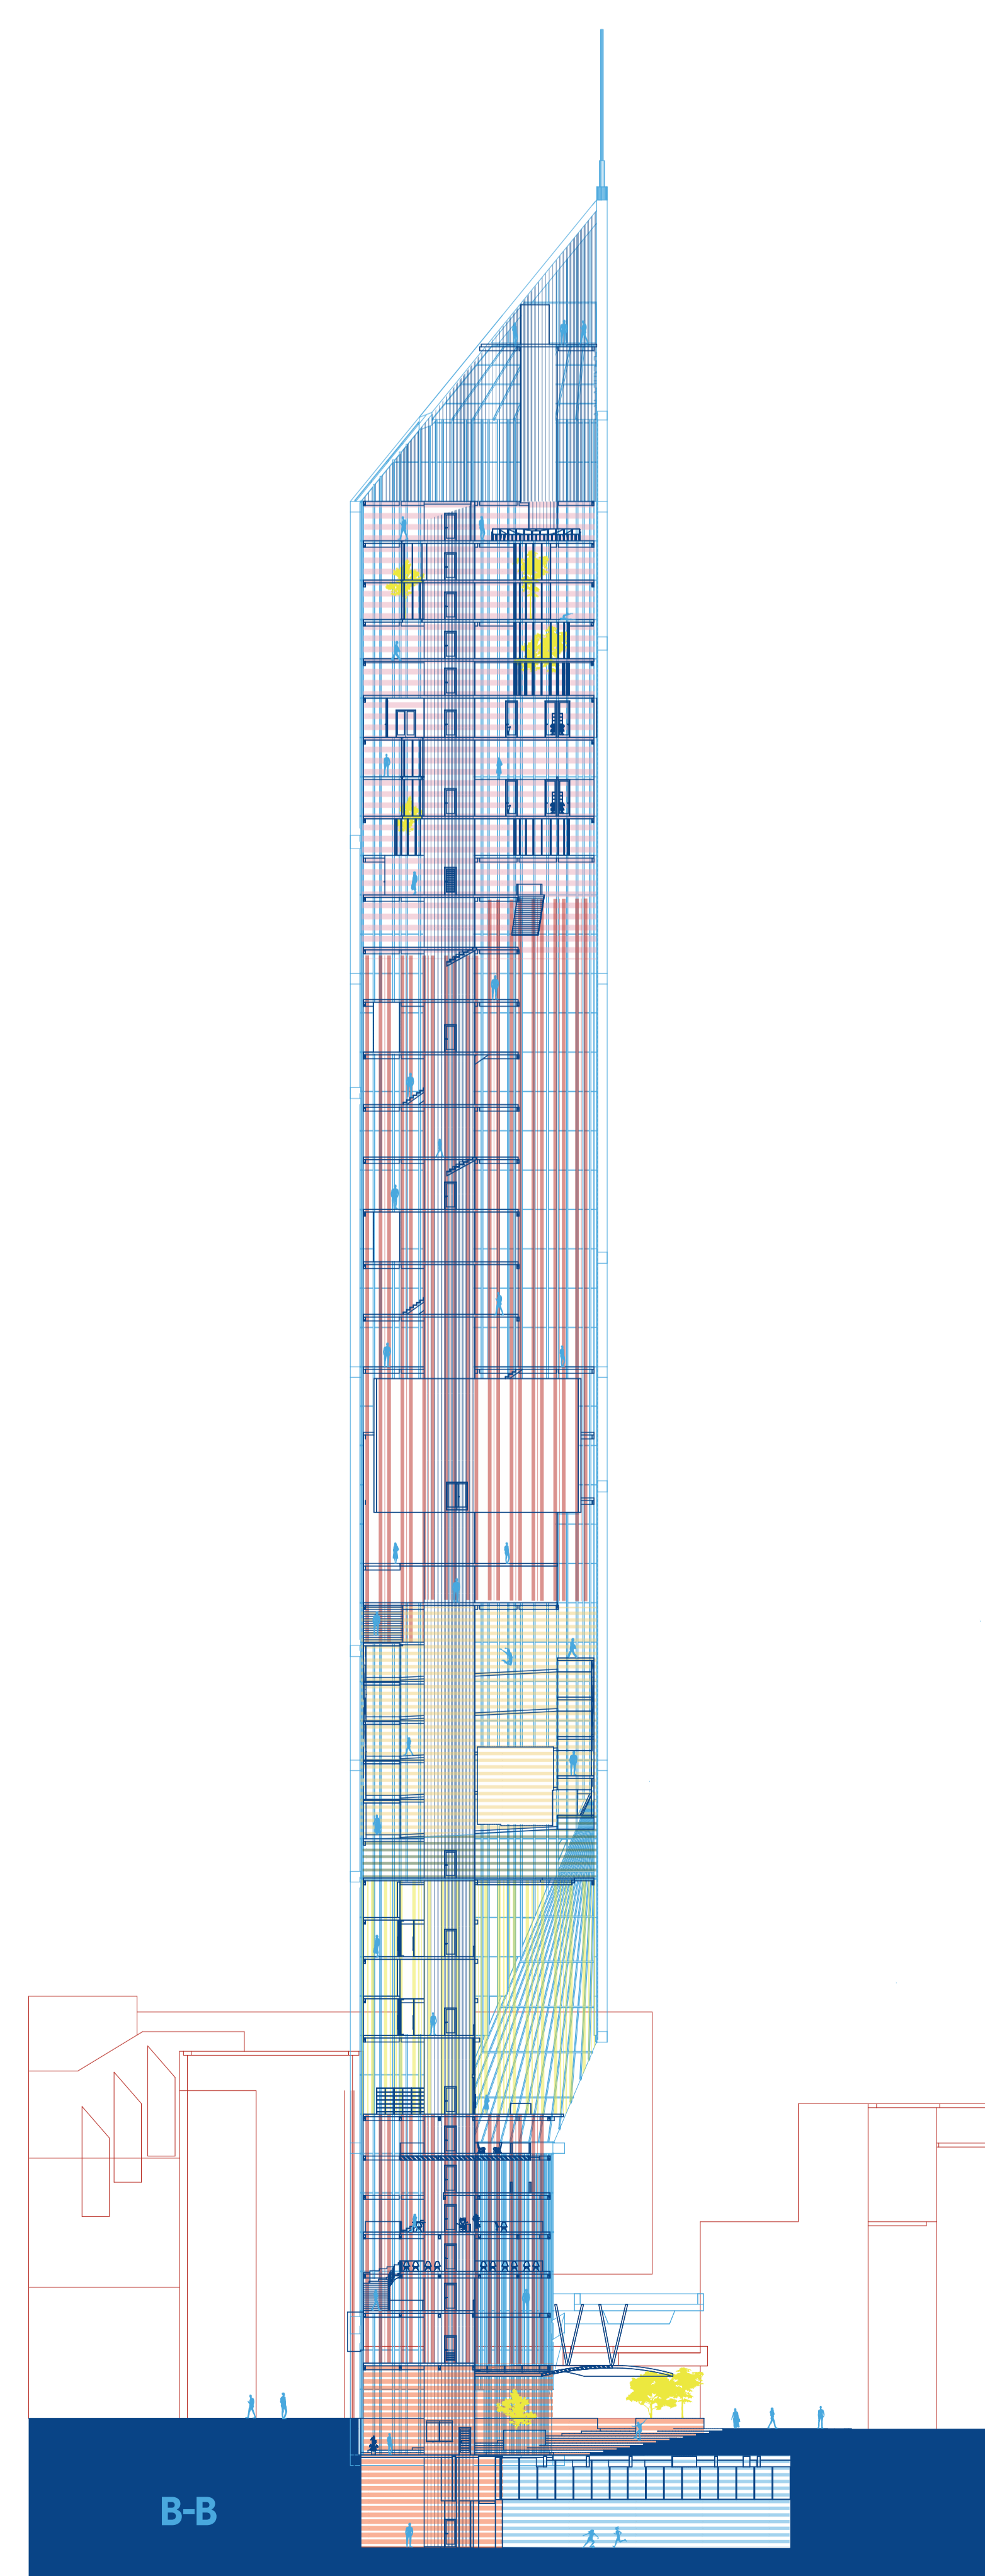

B-B


XXI CENTURY WUNDERKAMMER

FRAGMENT AND DETAILS

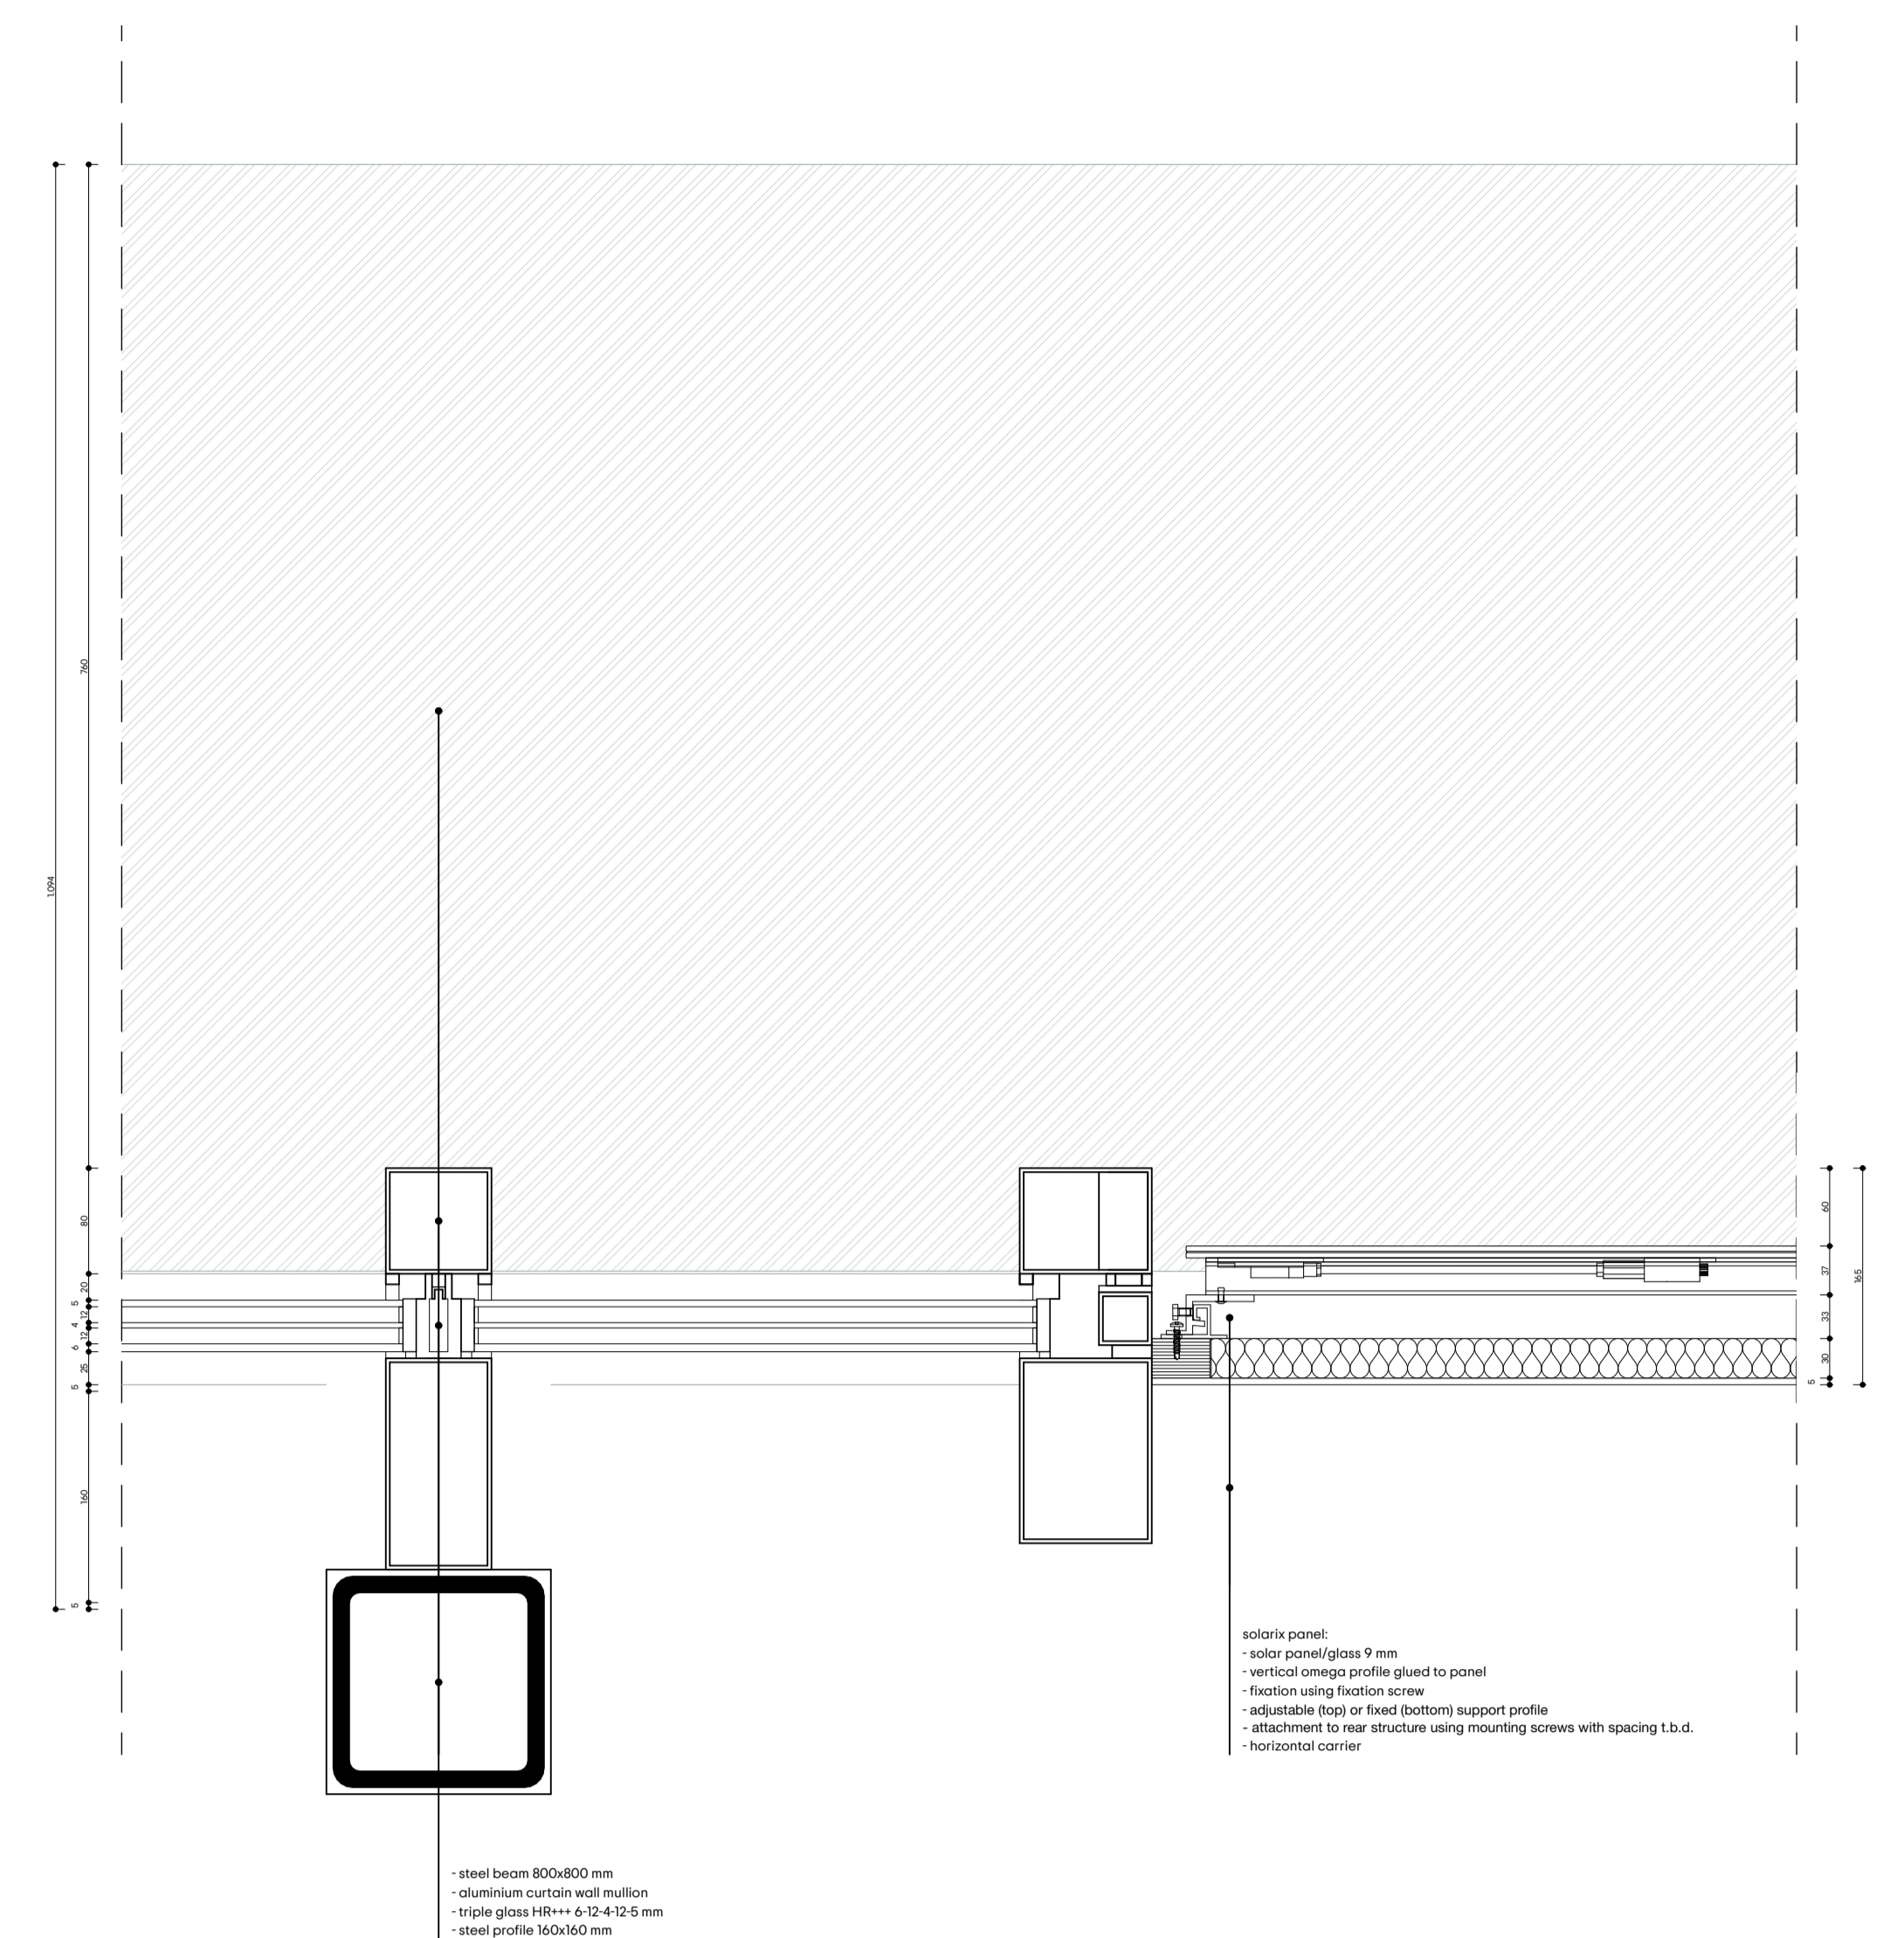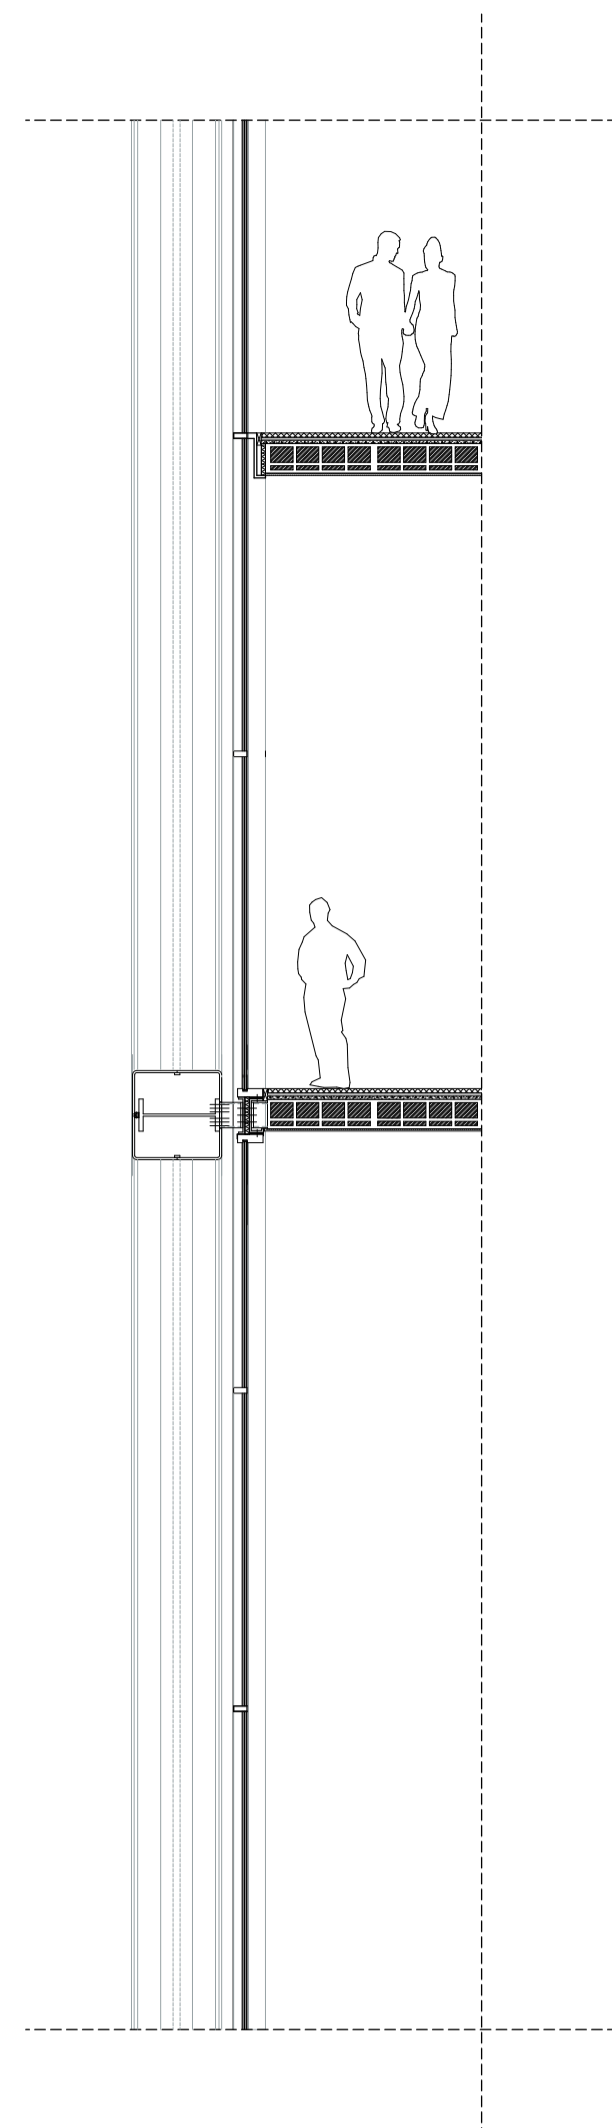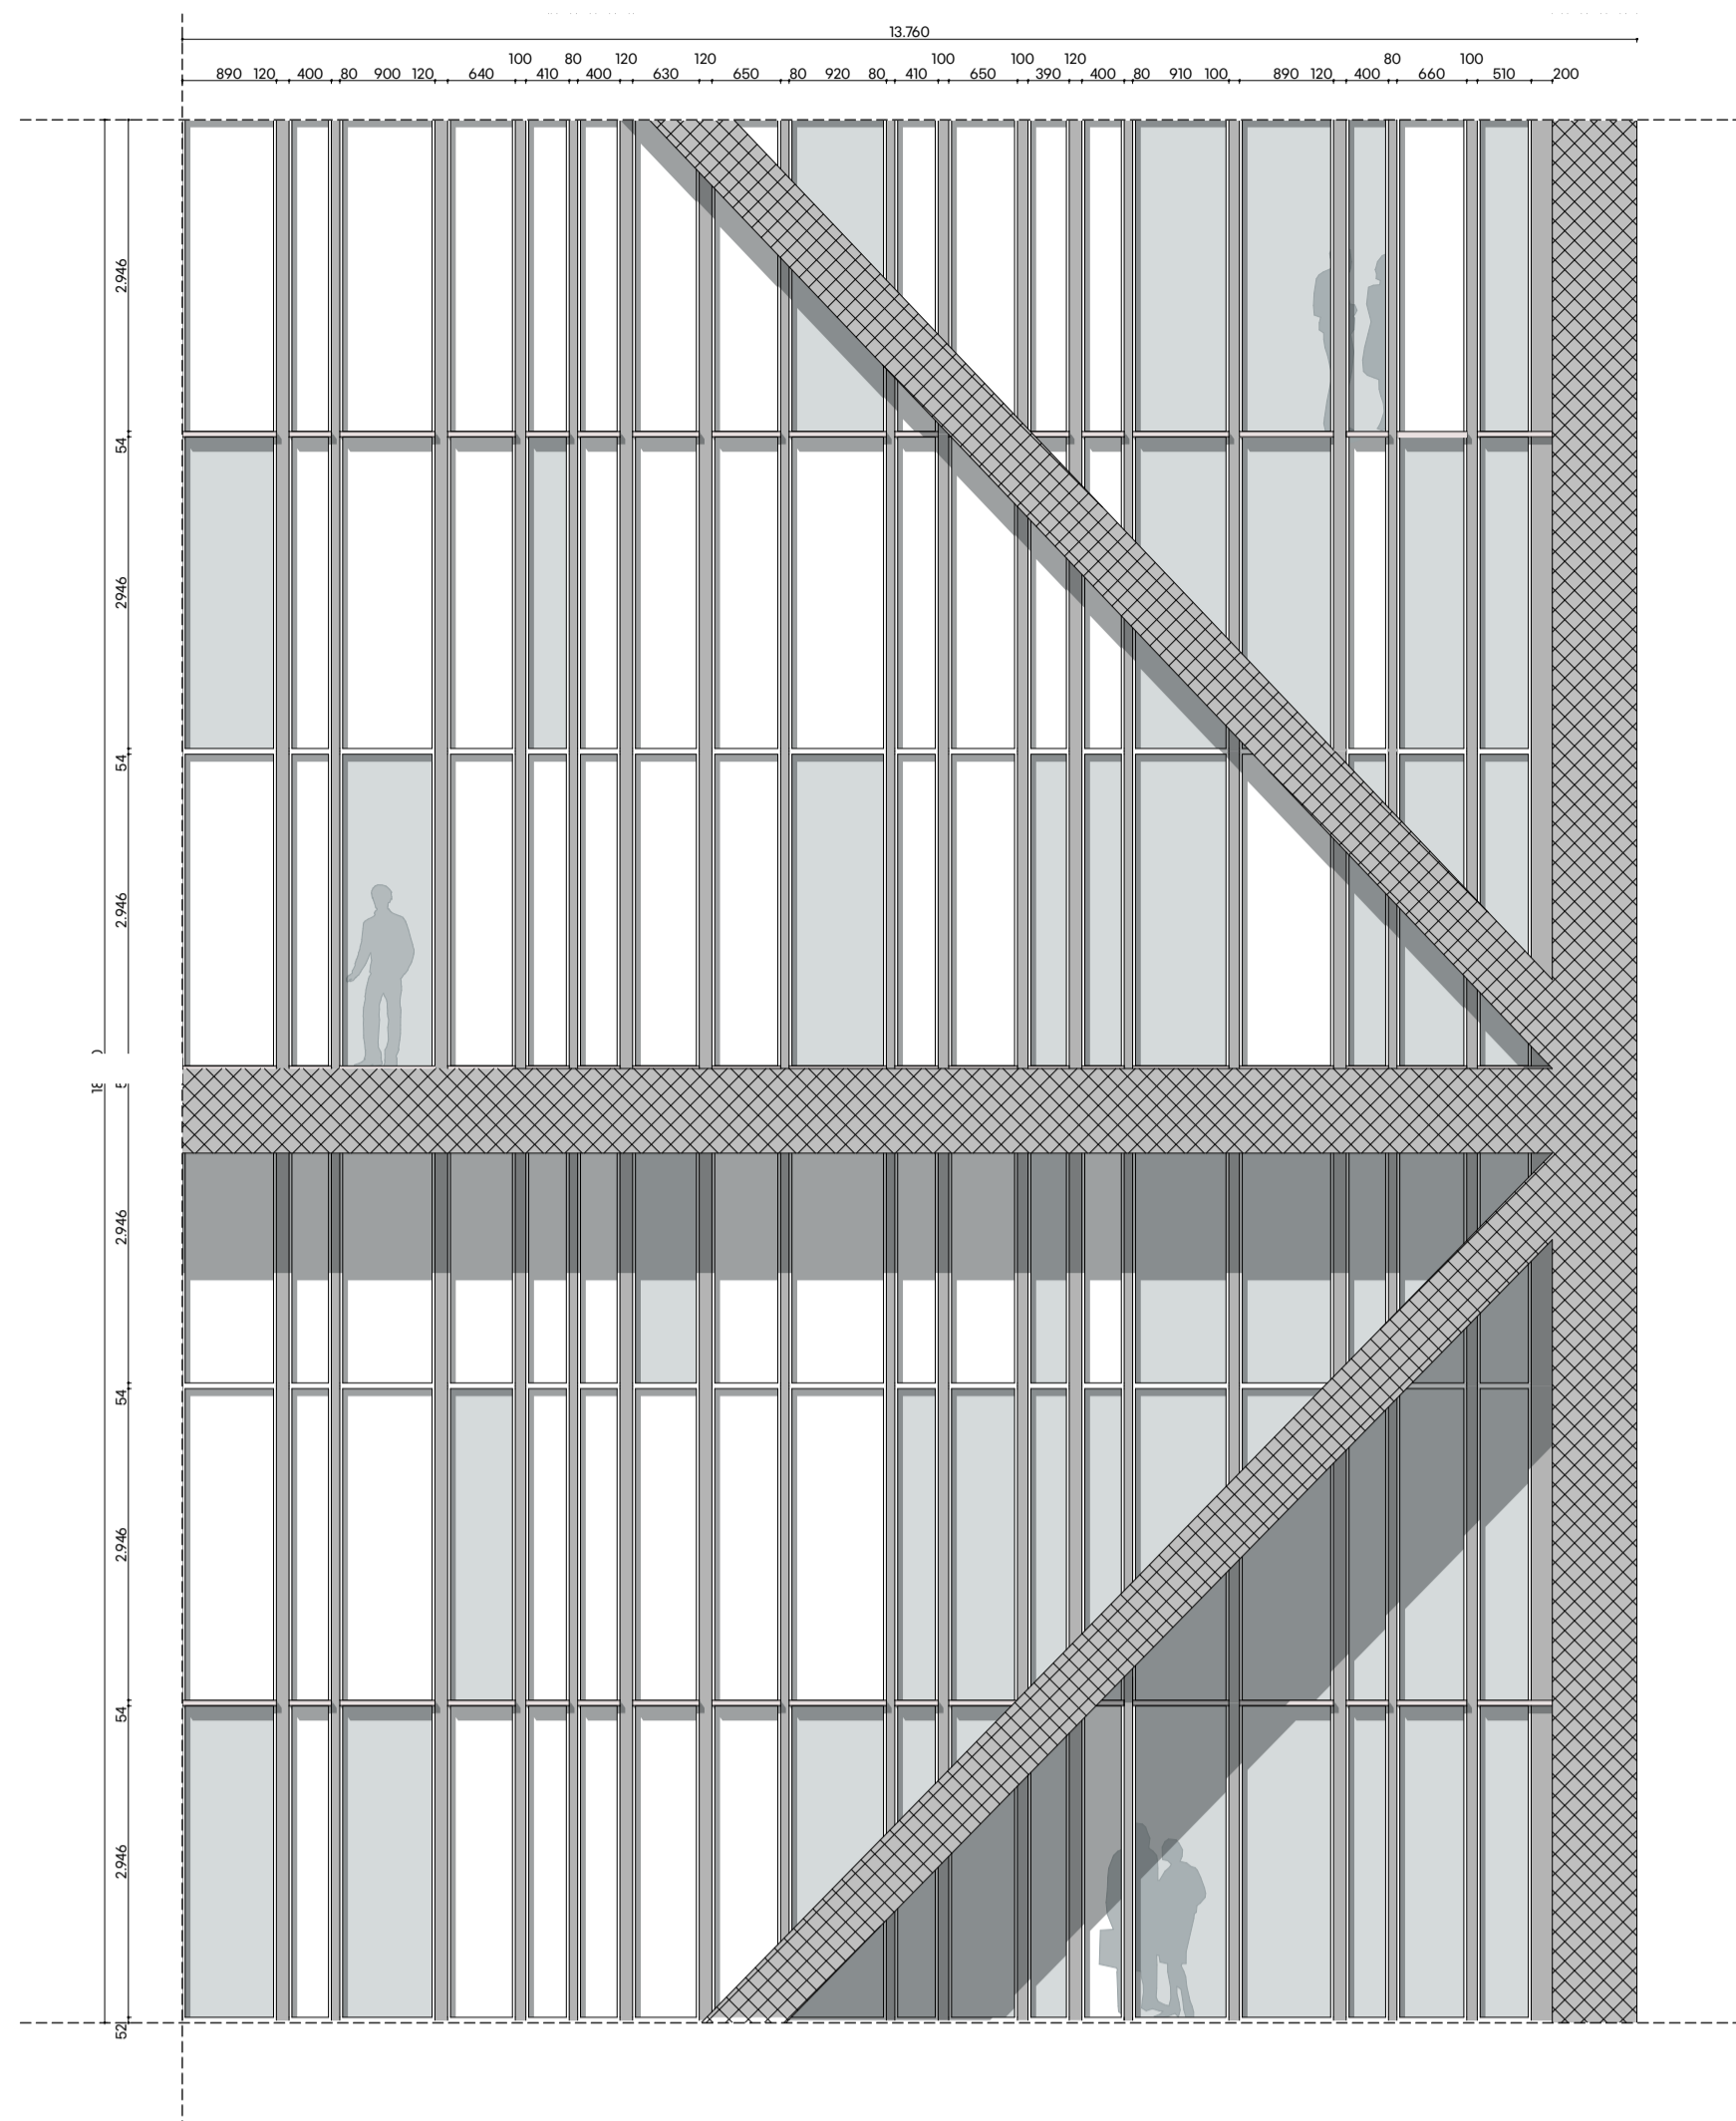


FRAGMENT
1:20


FACADE DETAIL
1:5

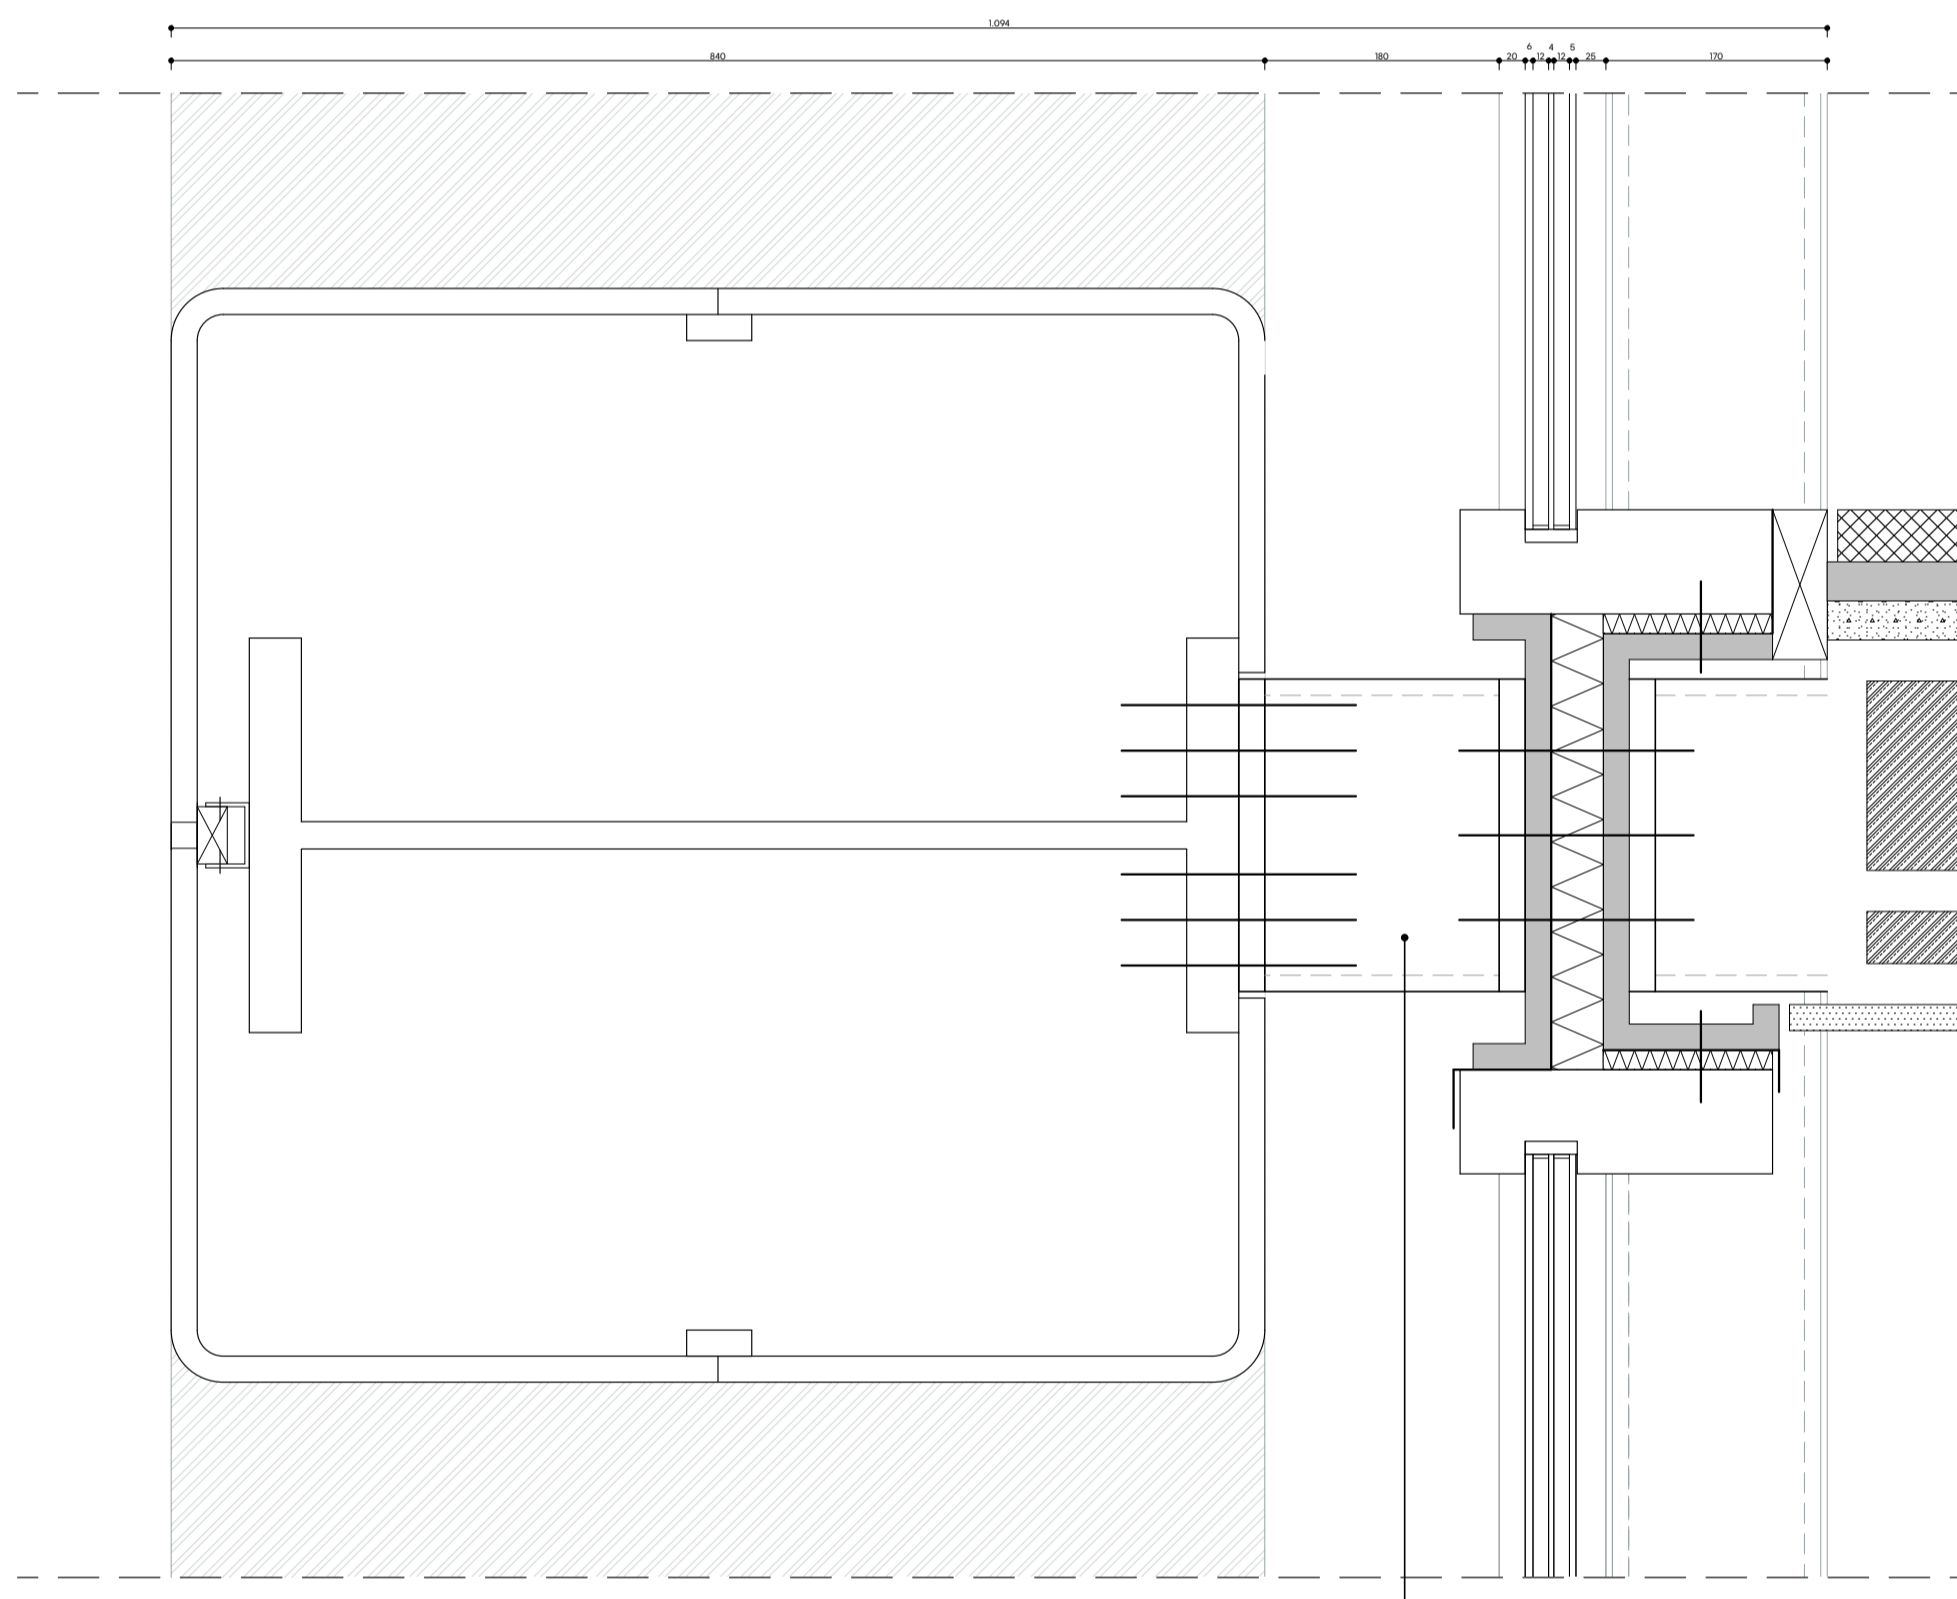


CONNECTION DETAIL: EXO SKELETON,
FACADE,
AND FLOOR
1:5

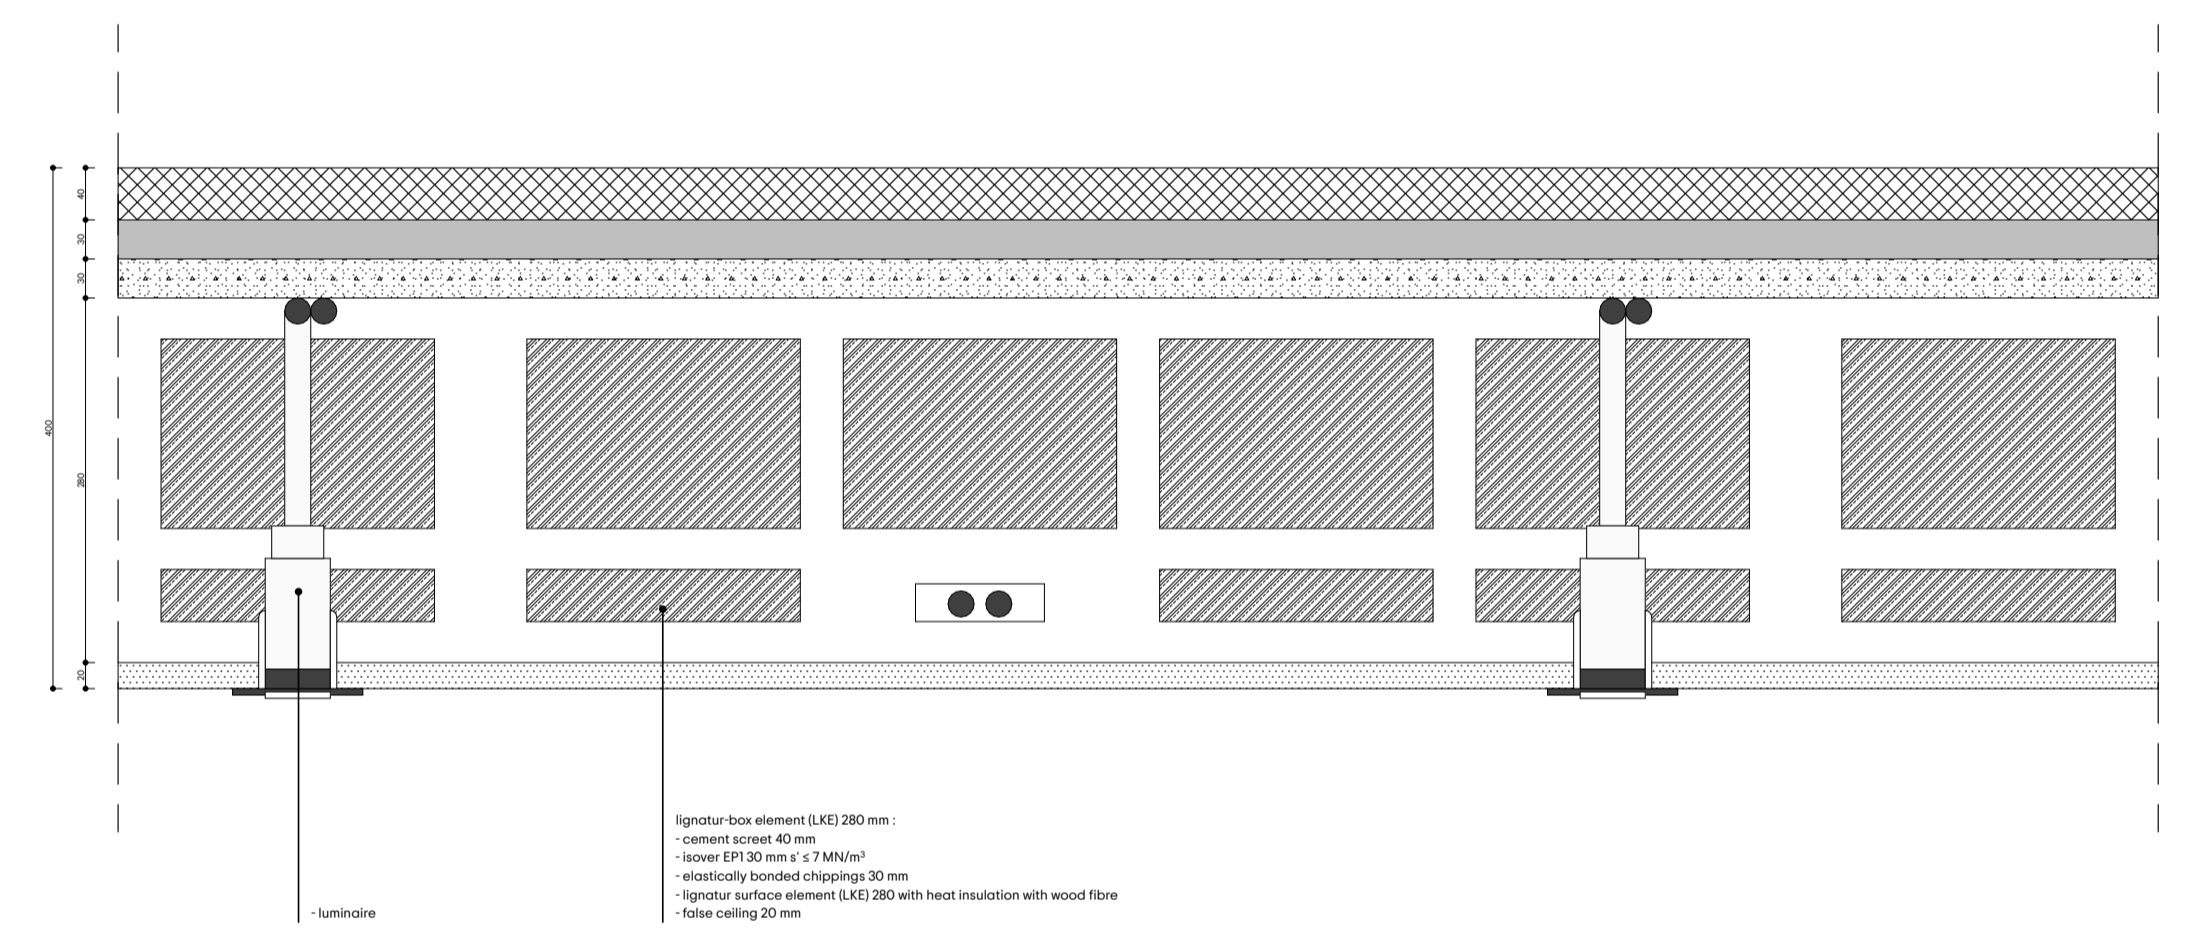


VIEWS

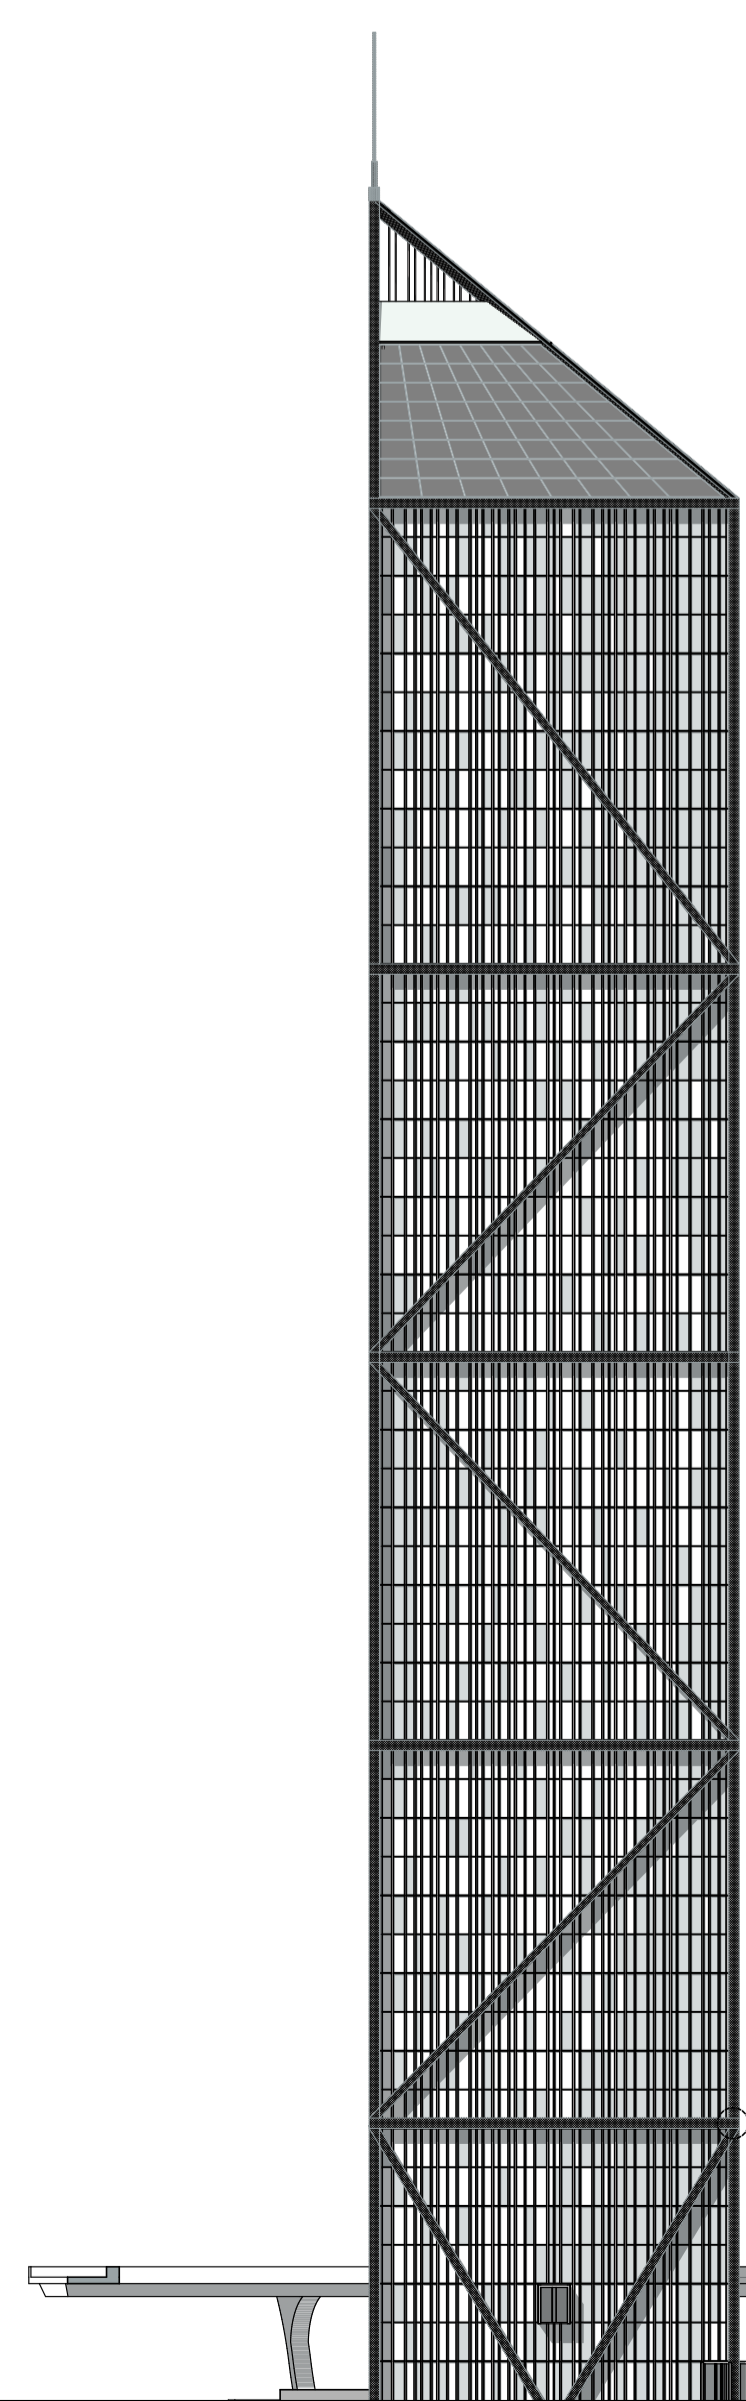


BACK SIDE

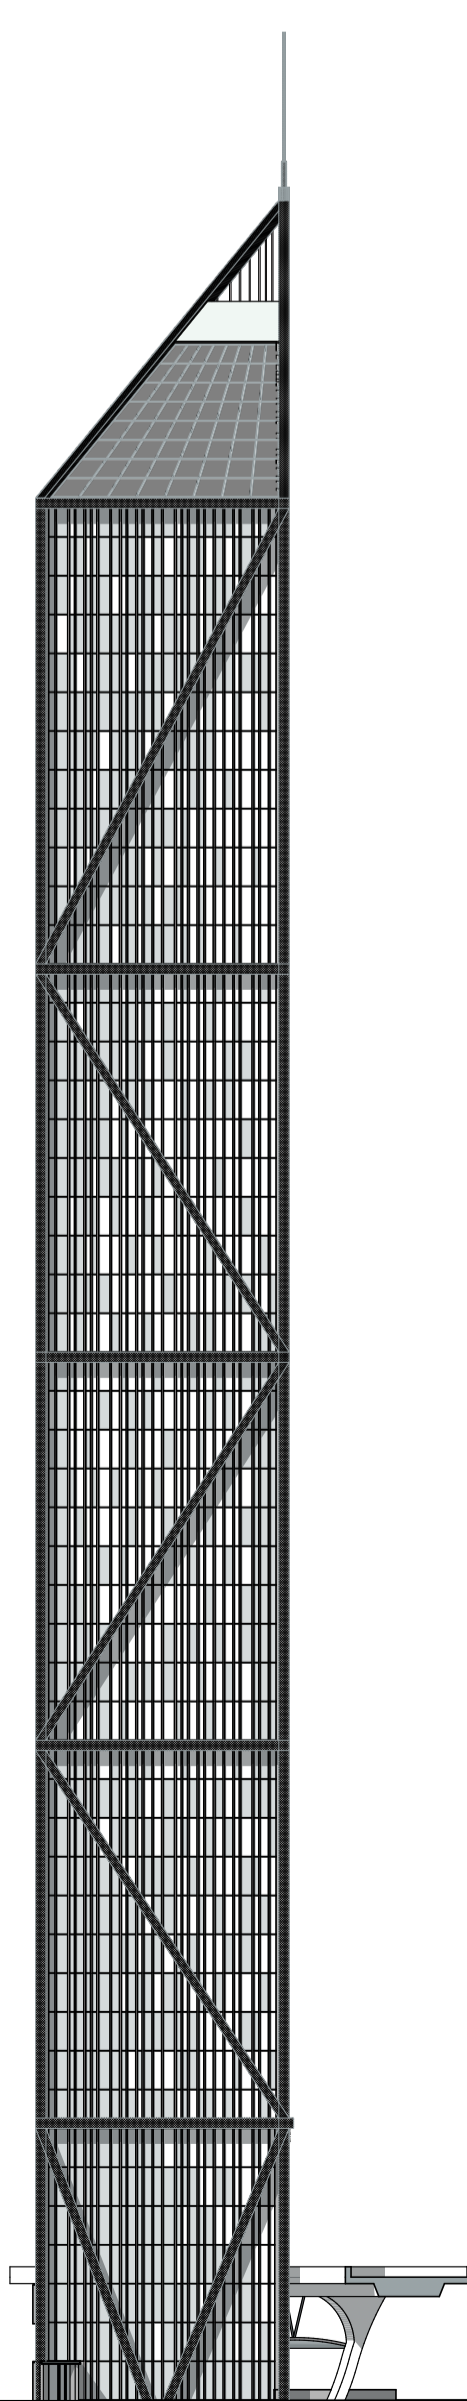

LEFT SIDE

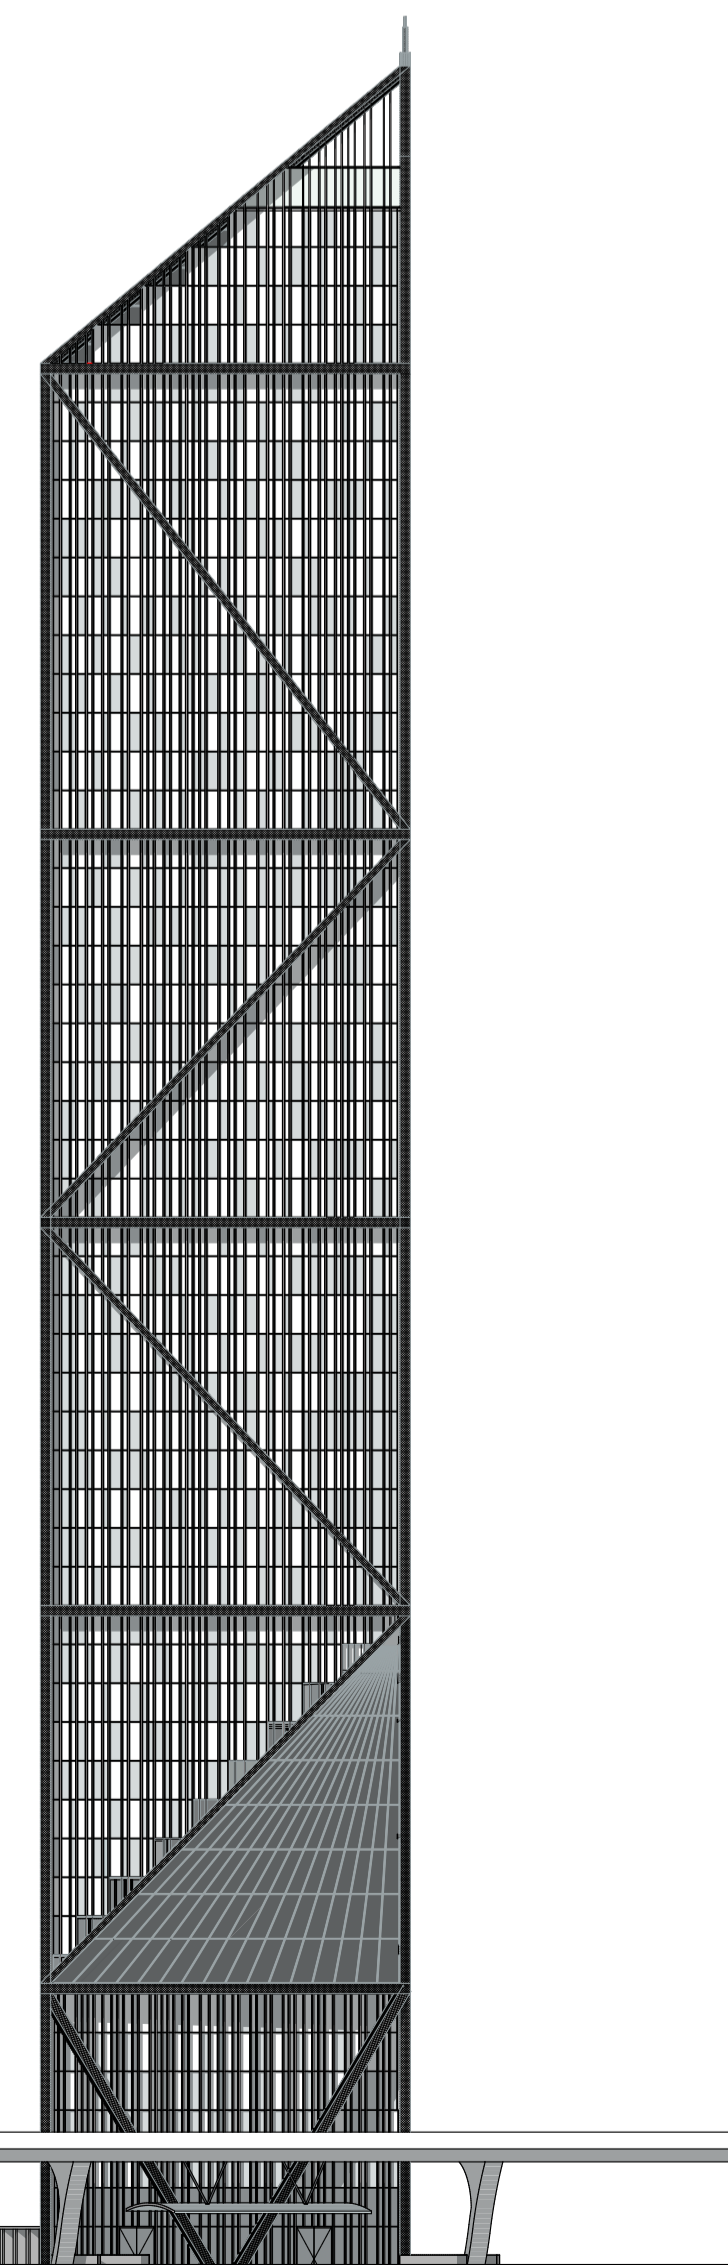

FRONT SIDE

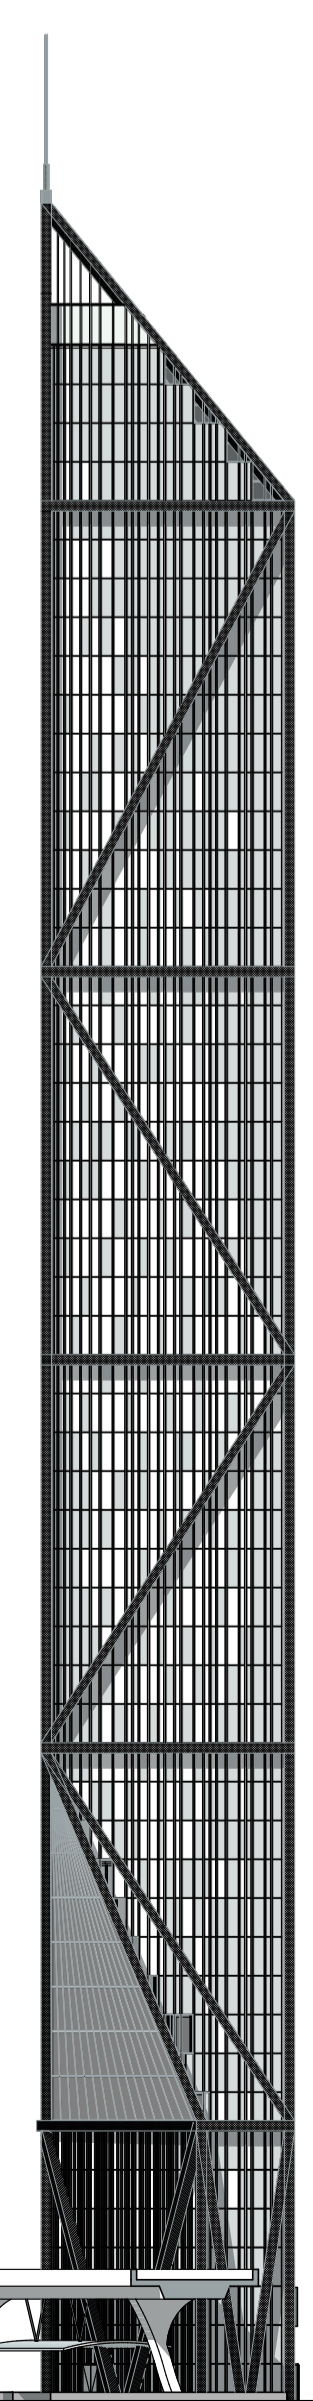

RIGHT SIDE

XXI CENTURY WUNDERKAMMER

