


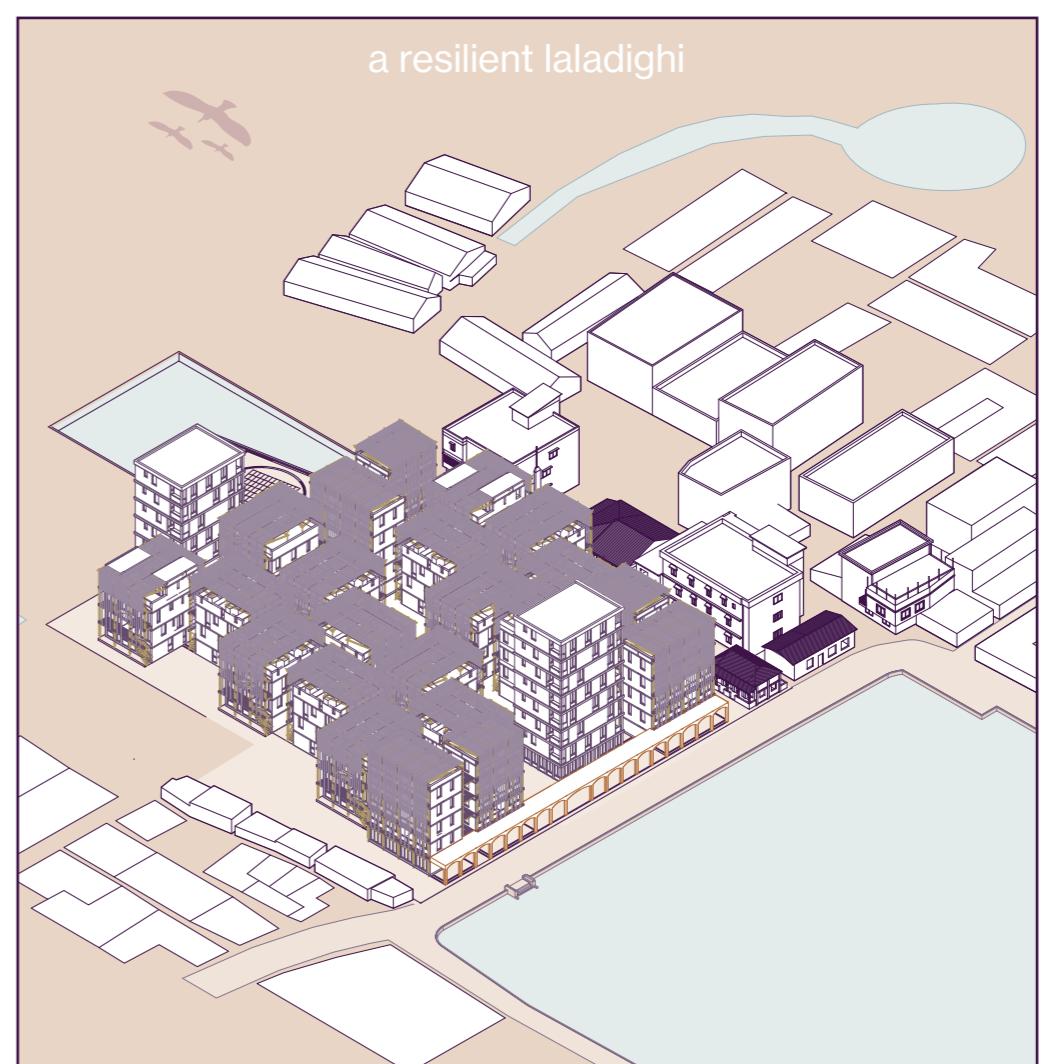


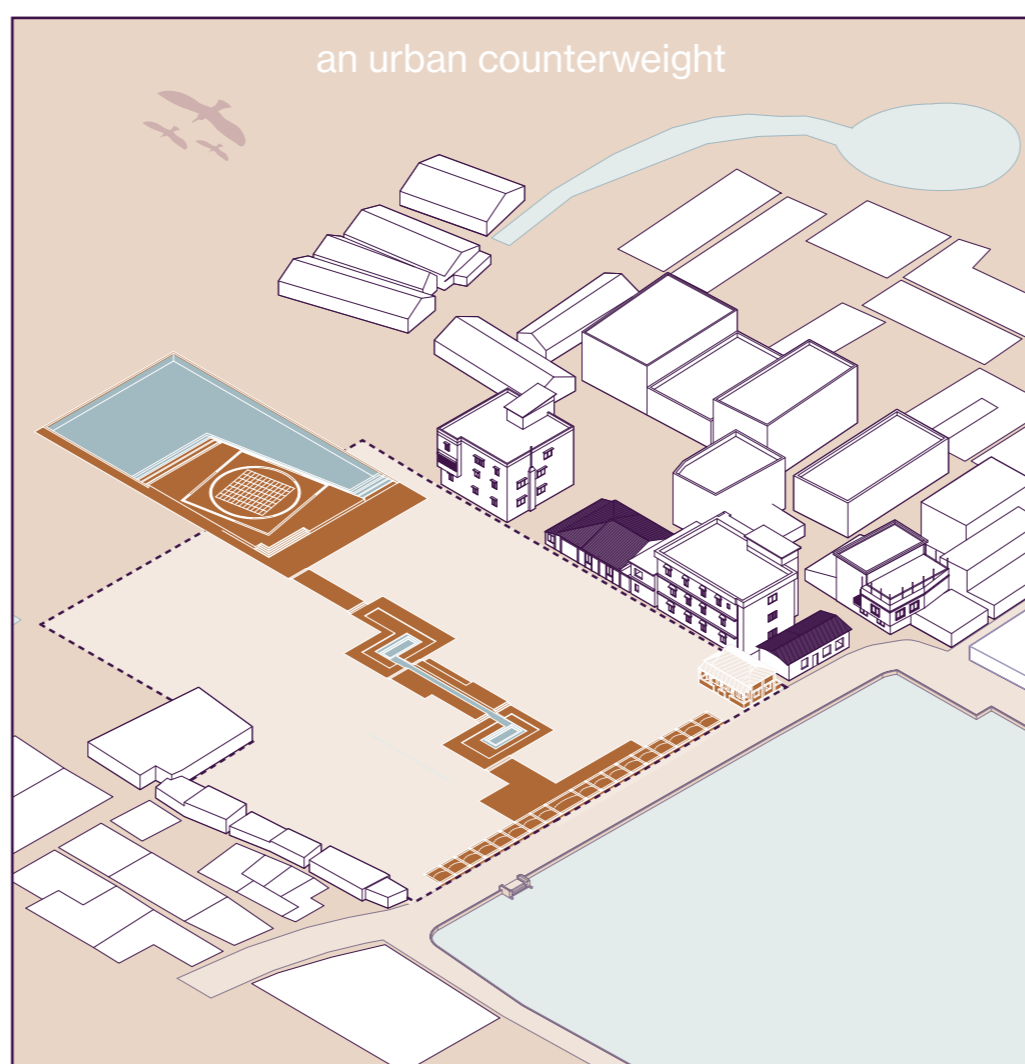

urban masterplan  
1:200

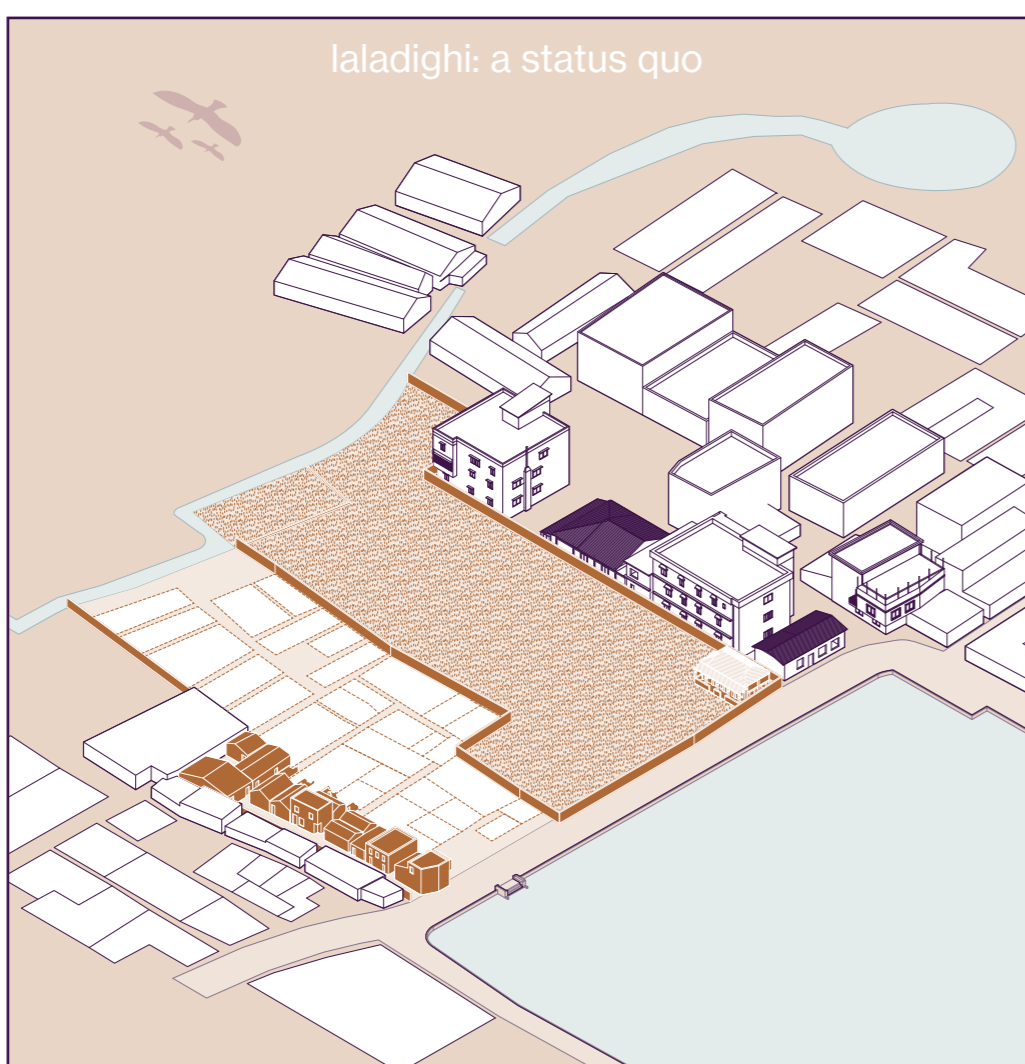


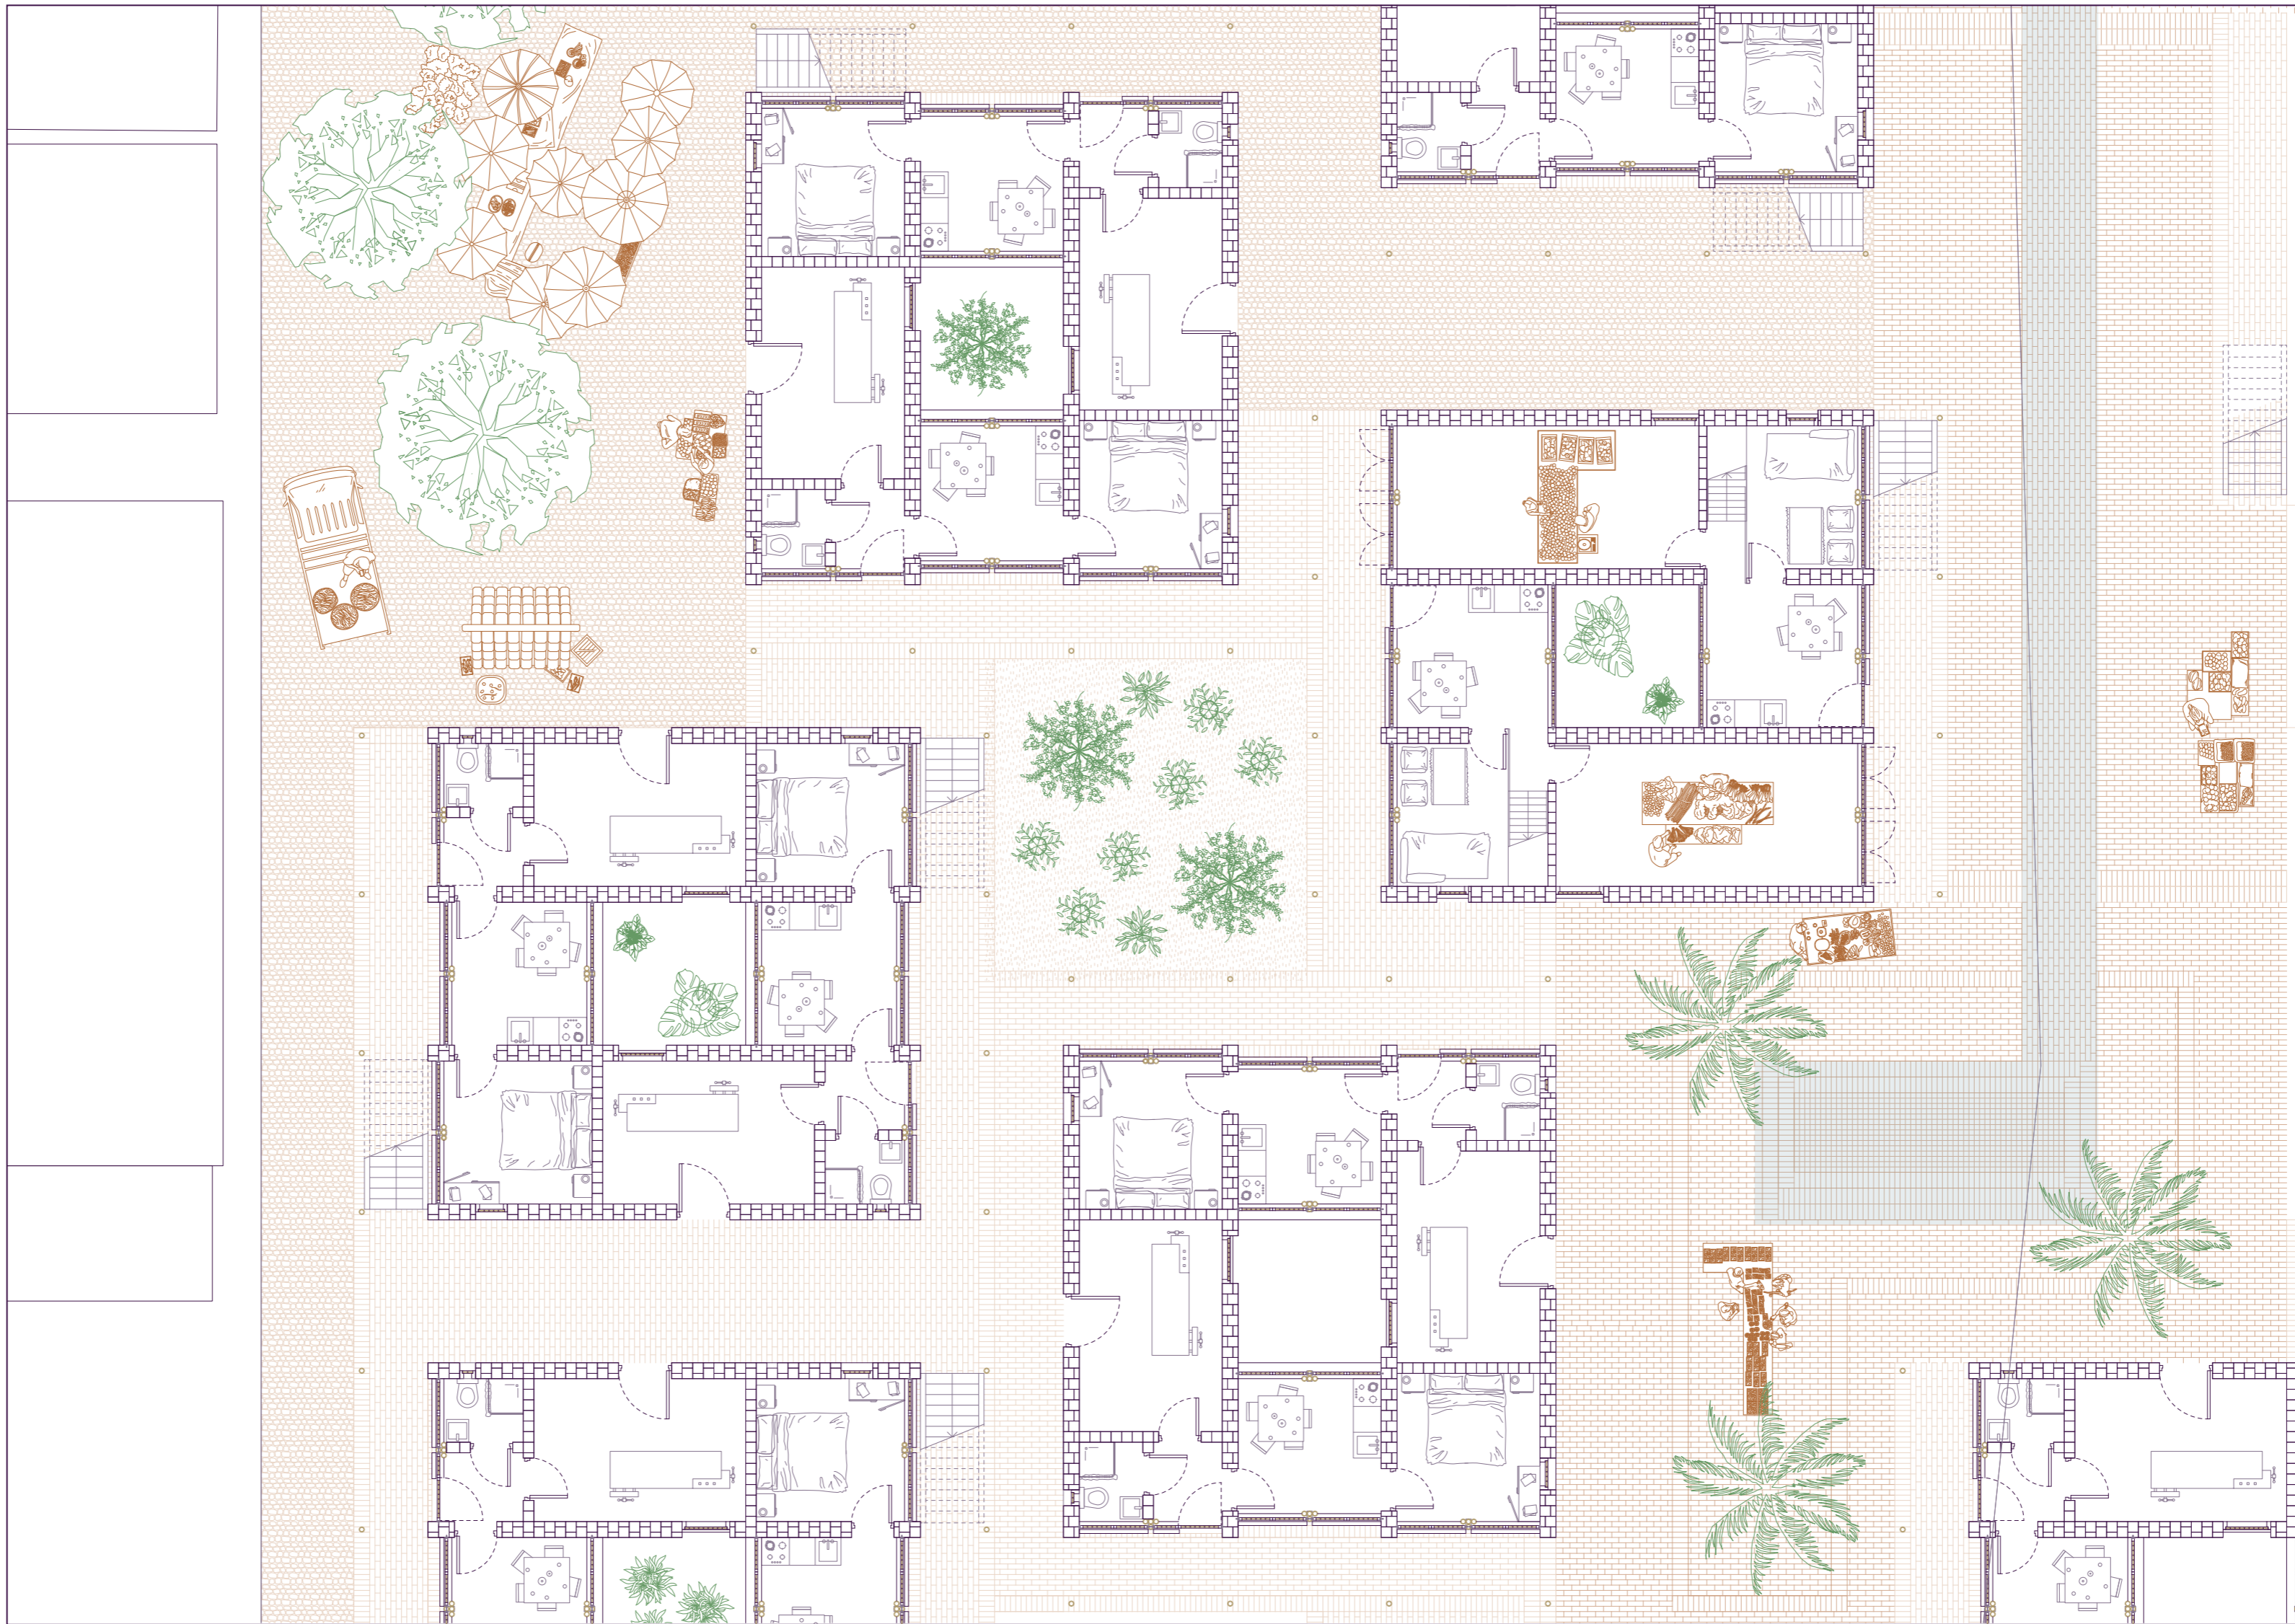

ground floor plan of the baithak cluster  
1:100




section of the baithak cluster  
1:100

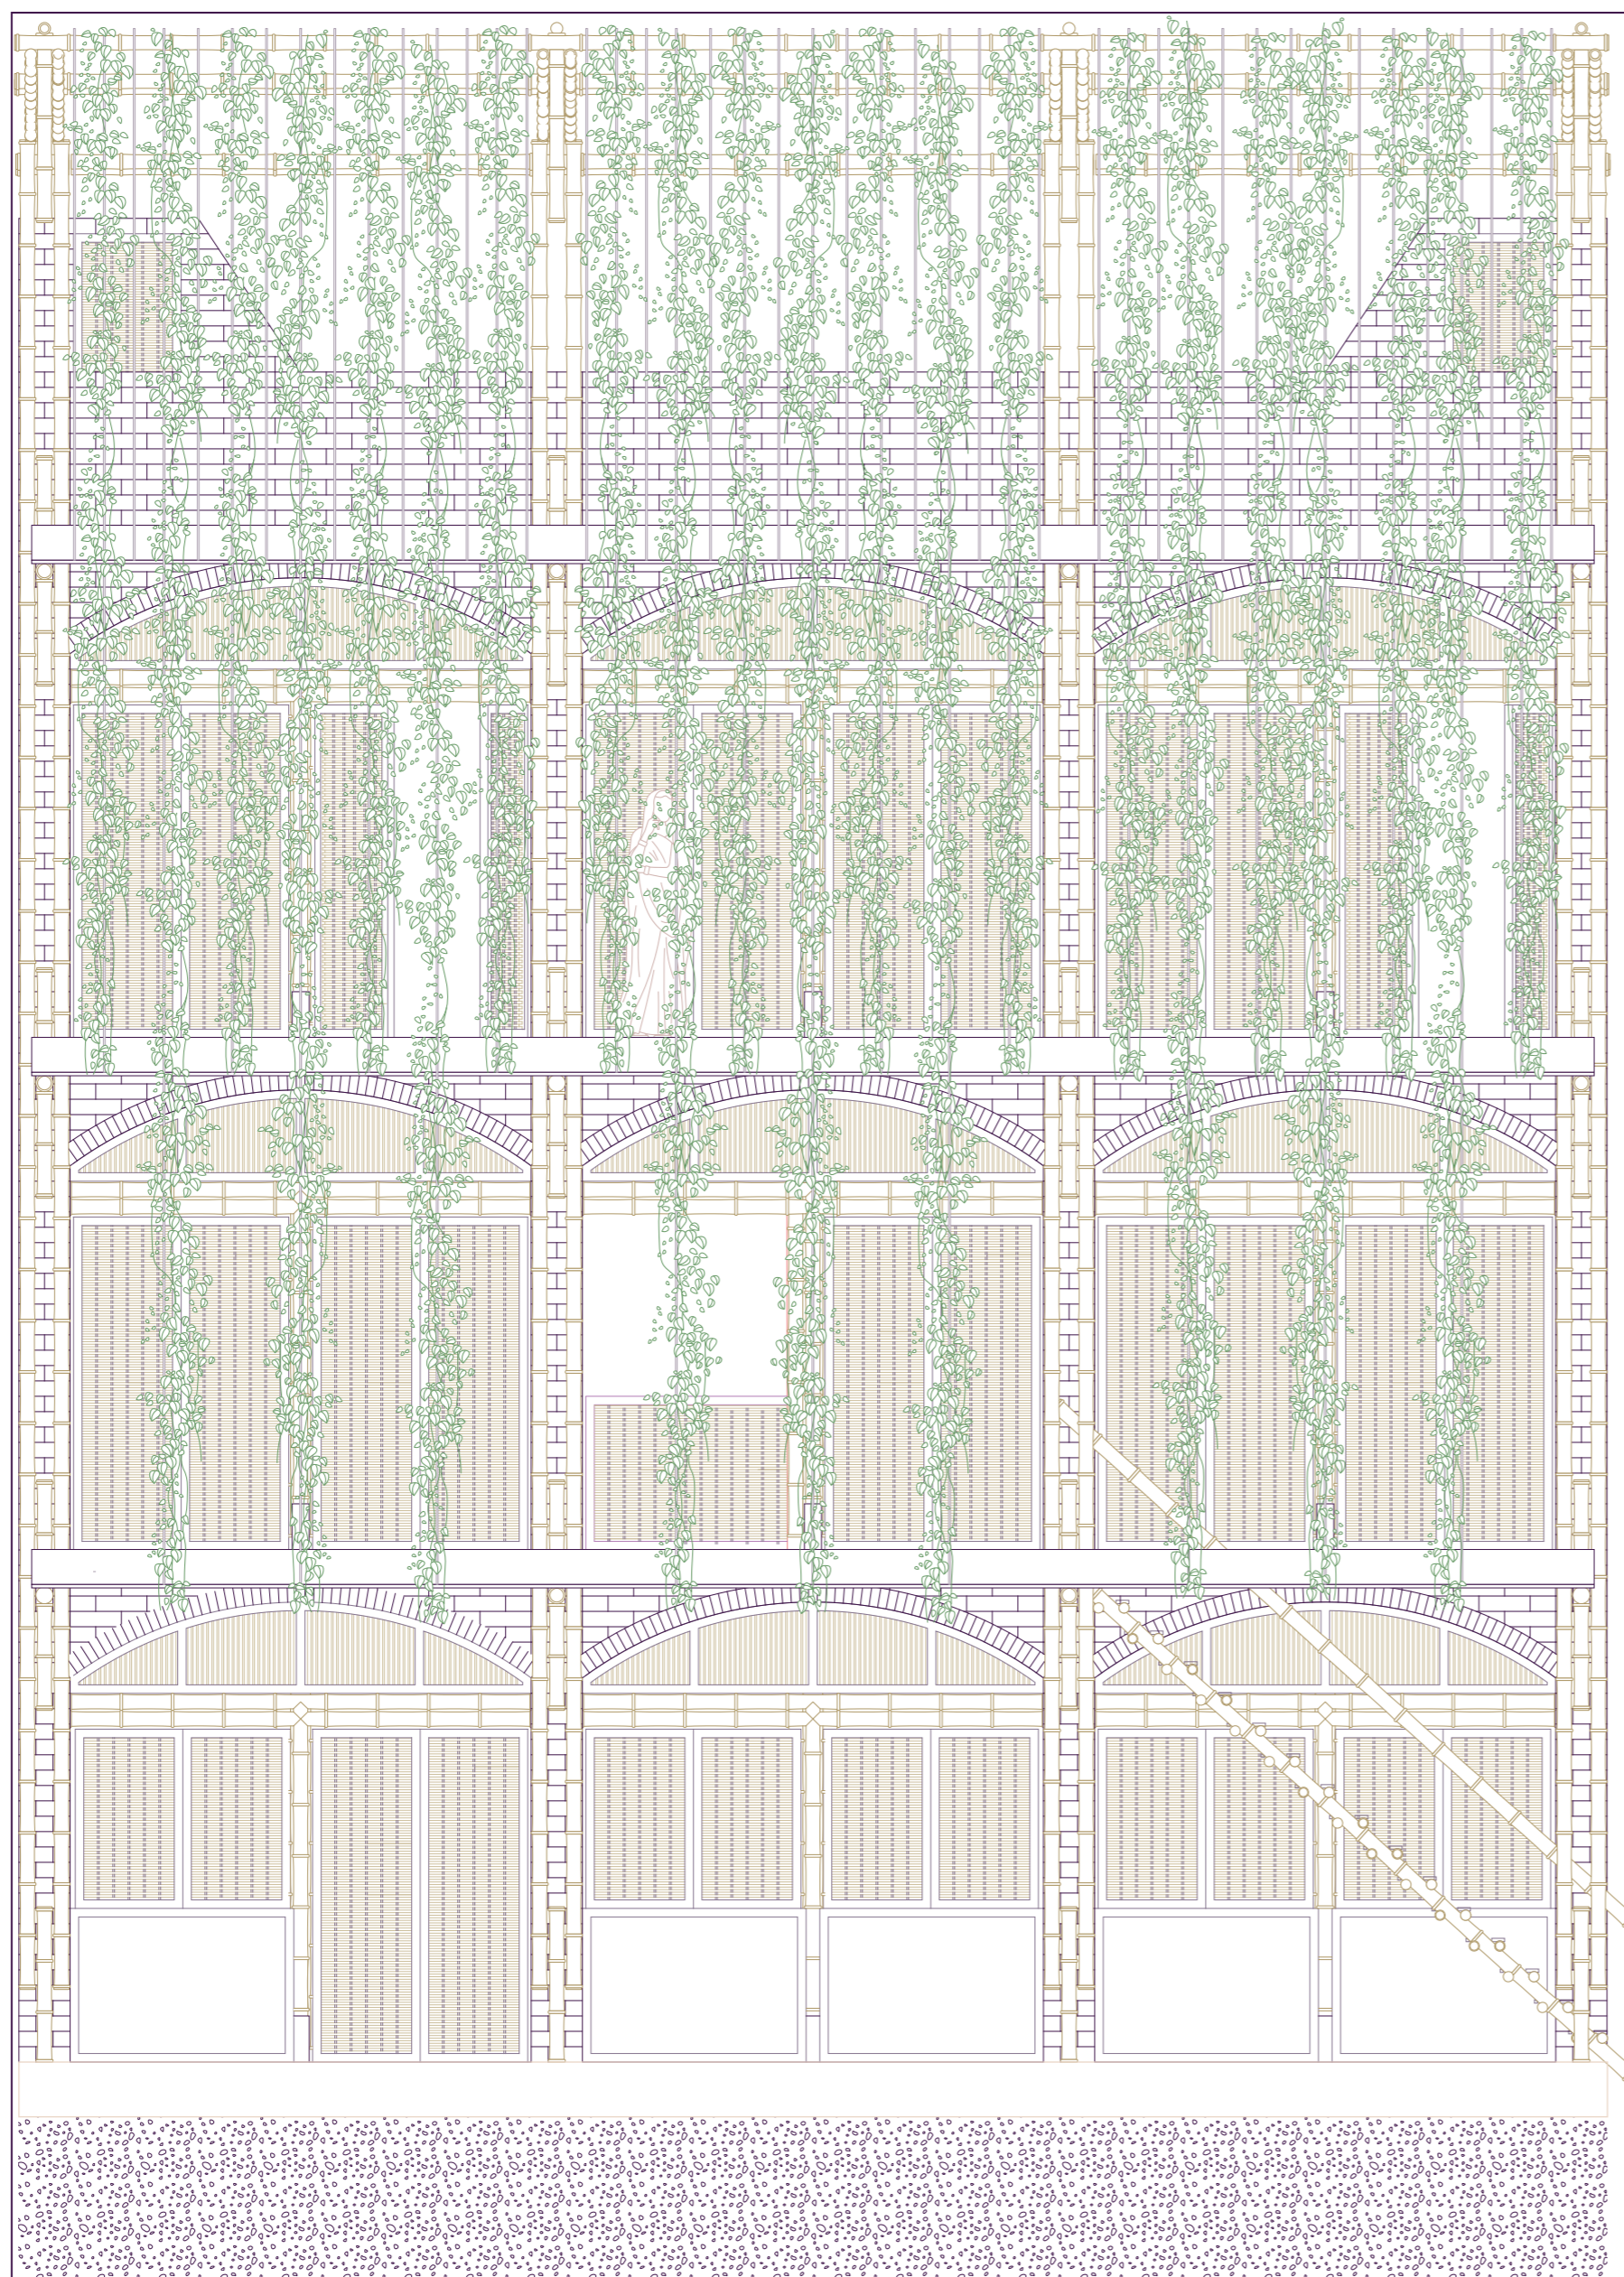


elevation of the typical building fragment  
1:20 (50%)




section of the typical building fragment  
1:20 (50%)

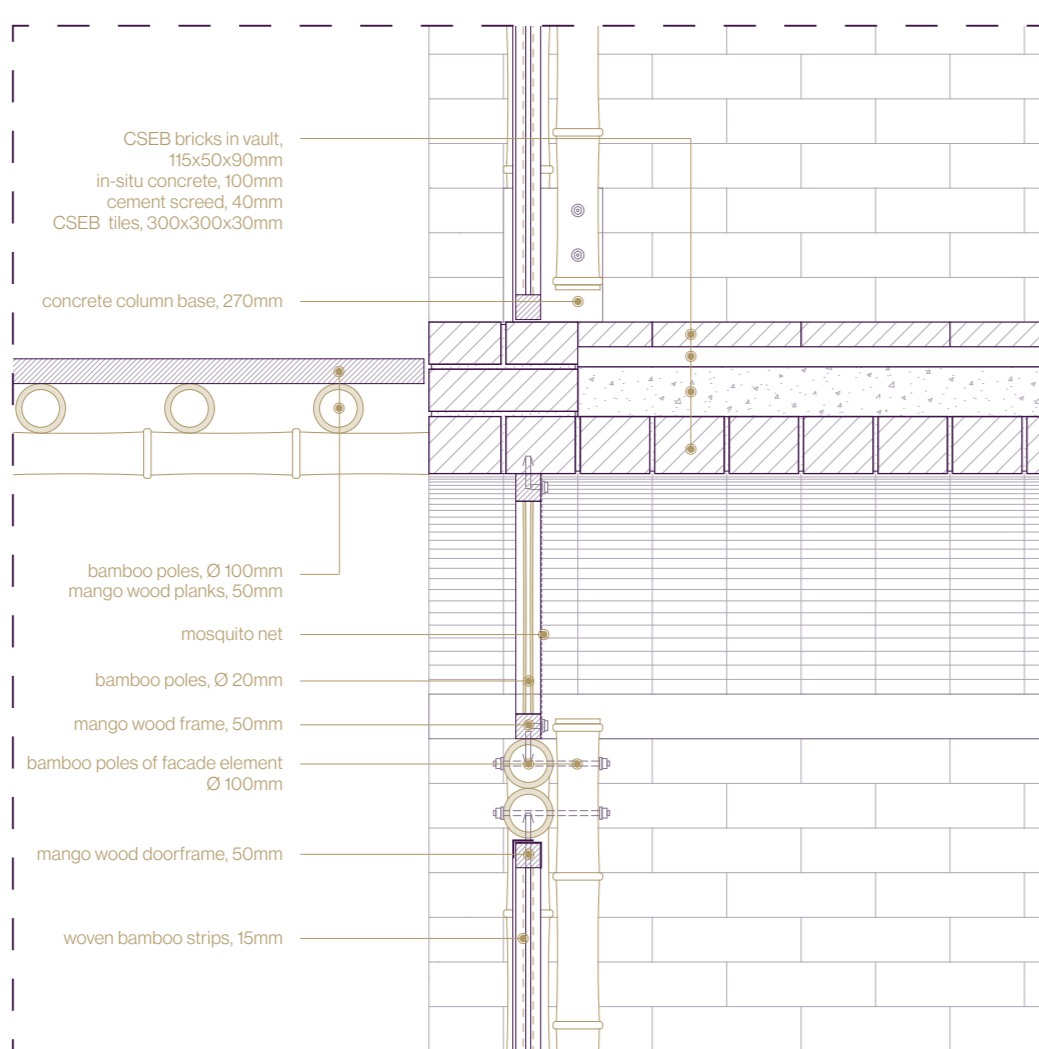


bamboo facade system vertical  
1:10

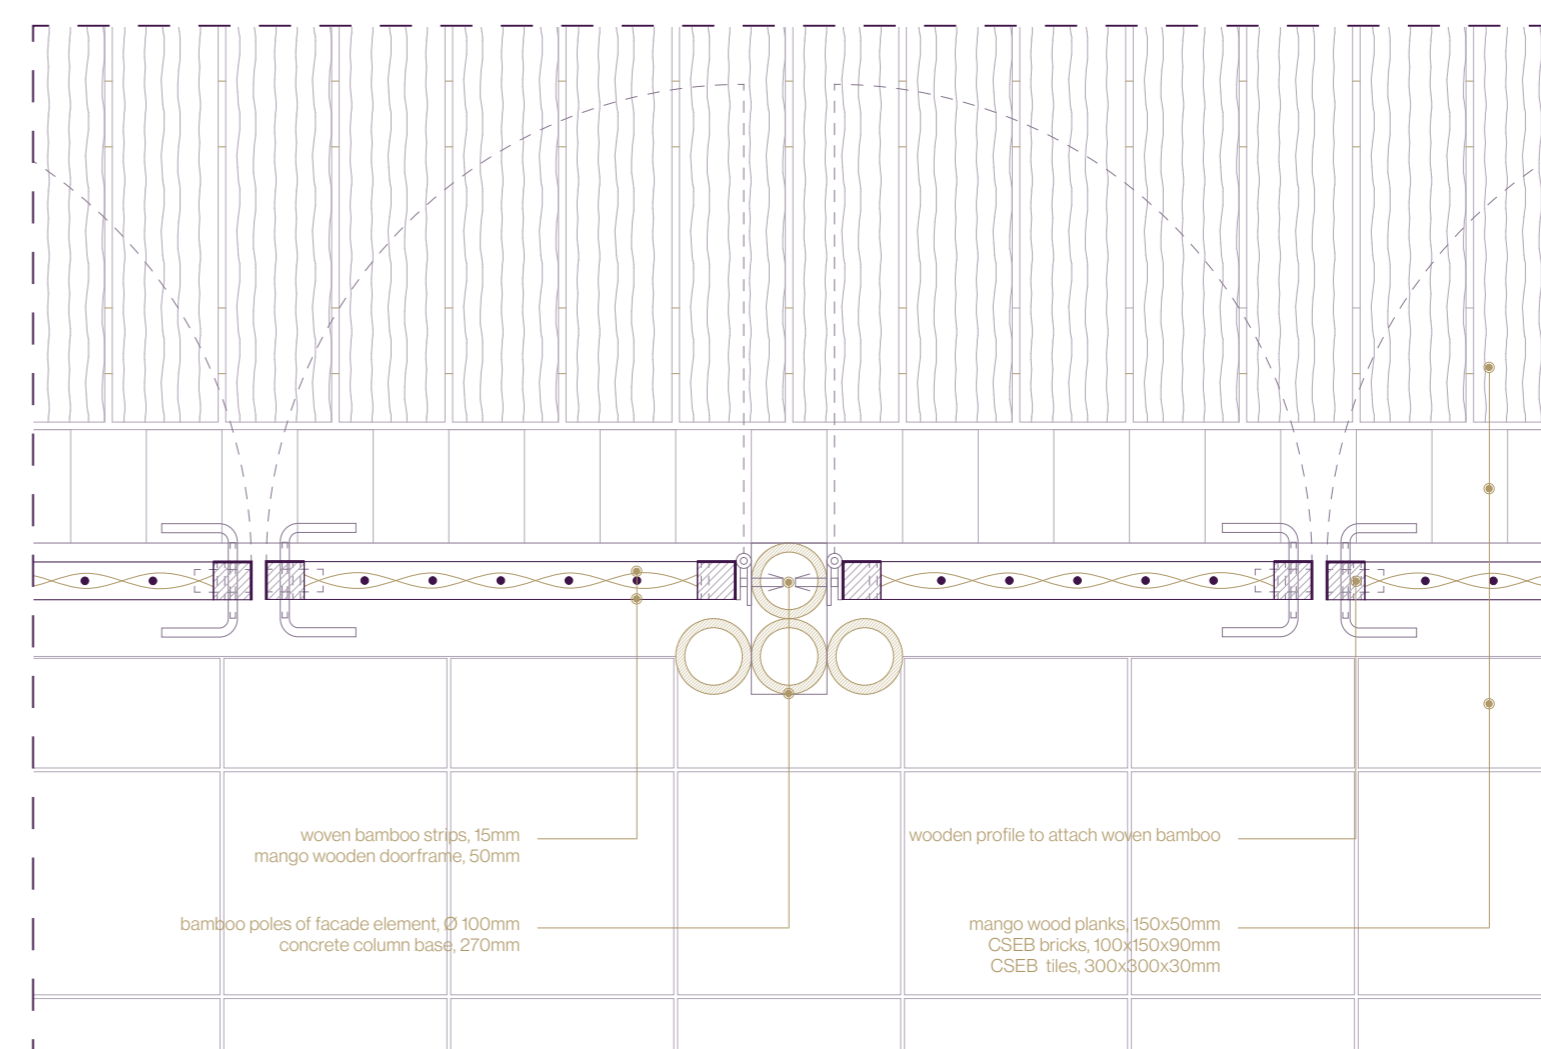

bamboo facade system horizontal  
1:10

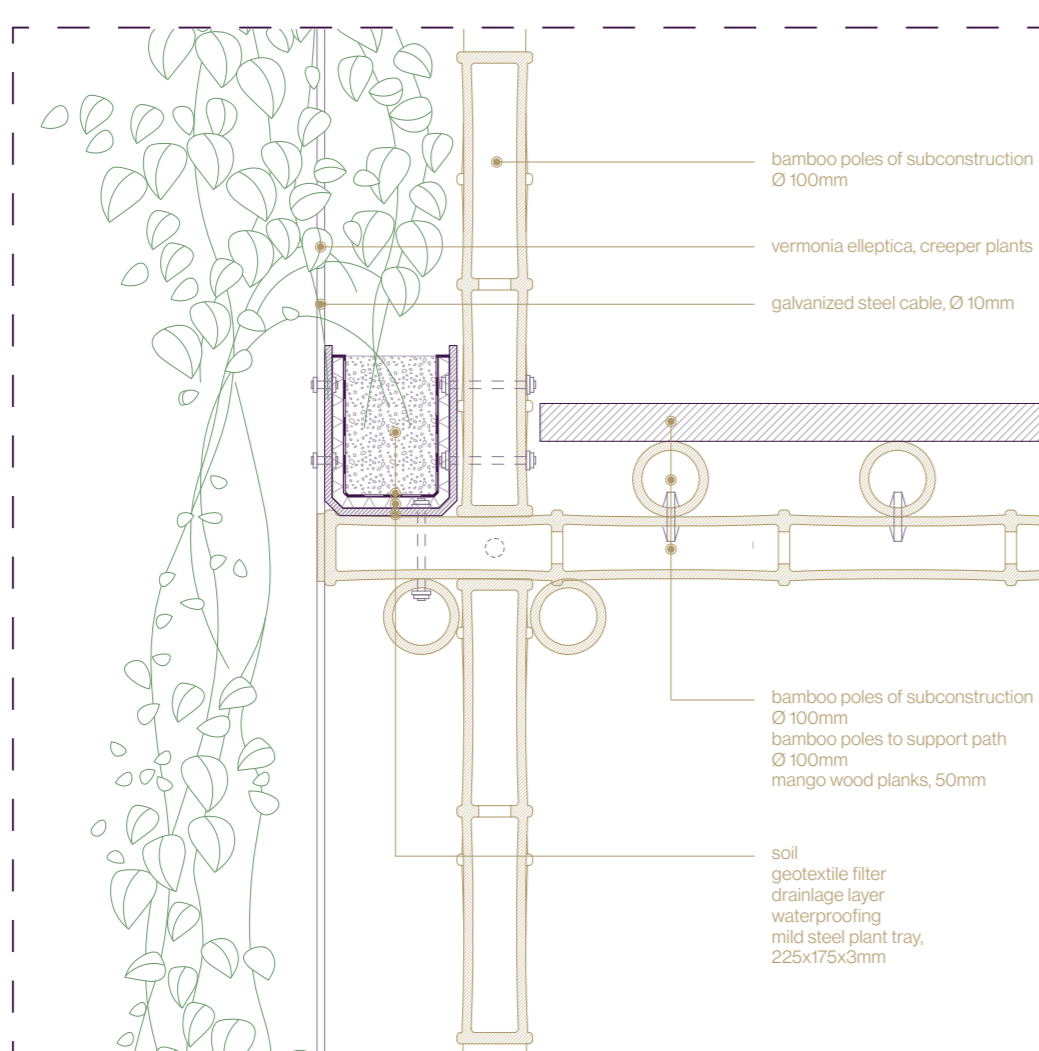

the green veil detail  
1:10

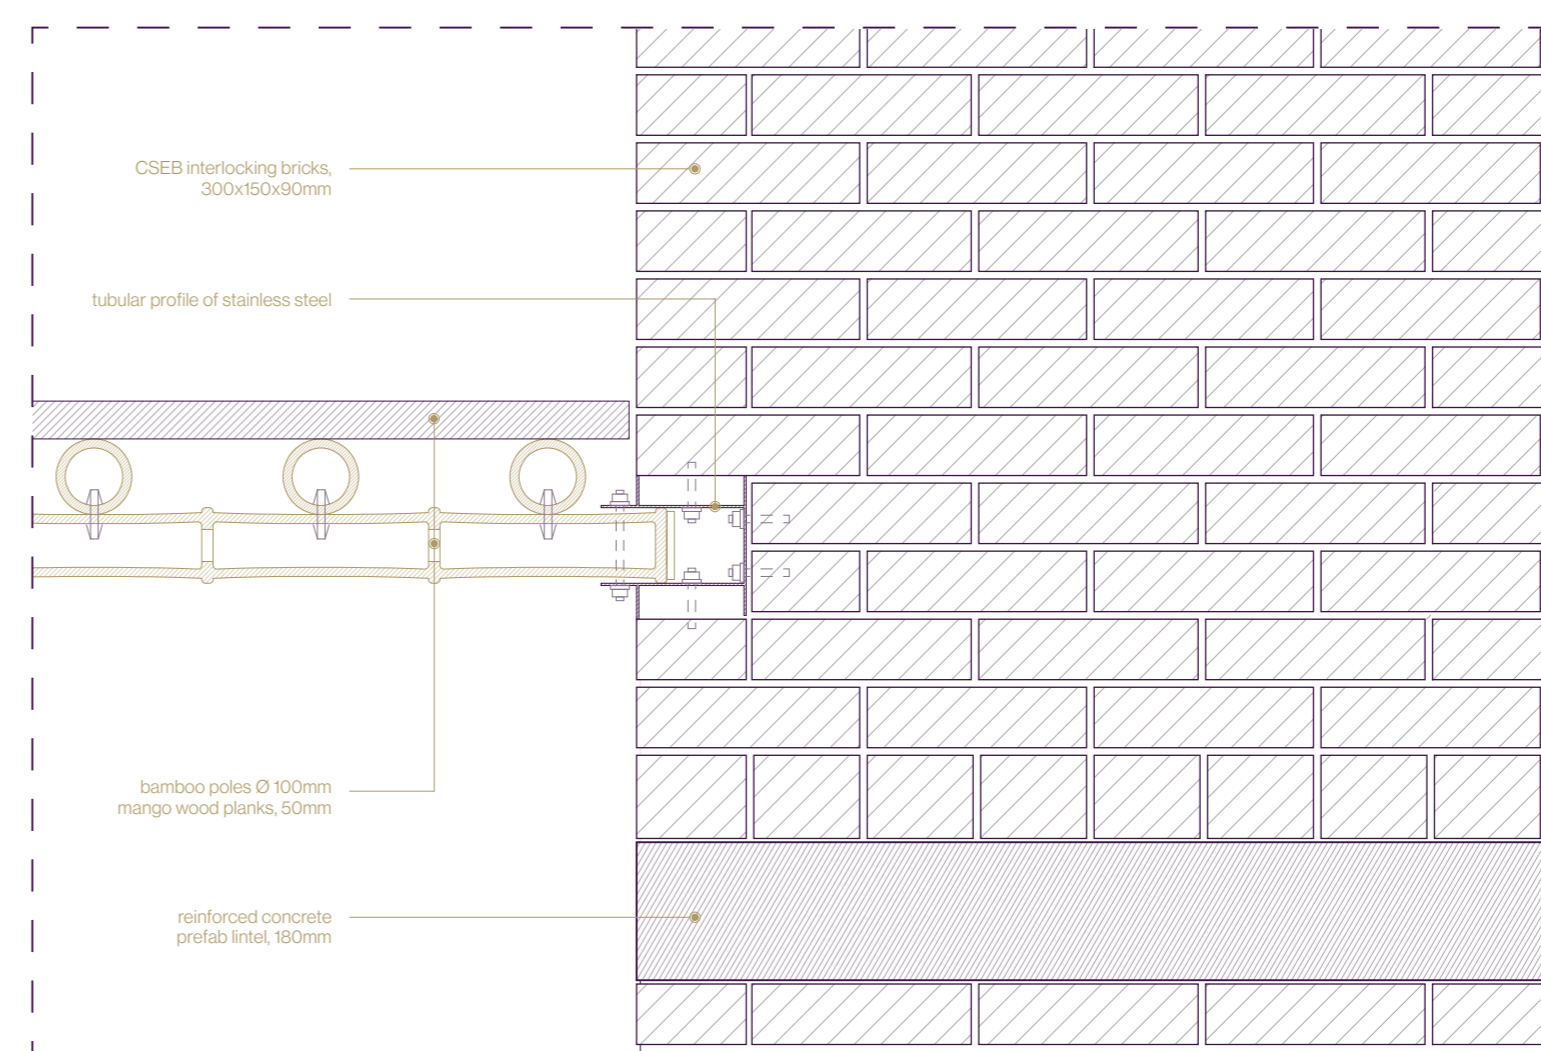

connection of second skin to load-bearing structure  
1:10

