


# 1. URBAN PLAN






URBAN PLAN

GROUND FLOOR PLAN WITH FUNCTIONS (1:1000)

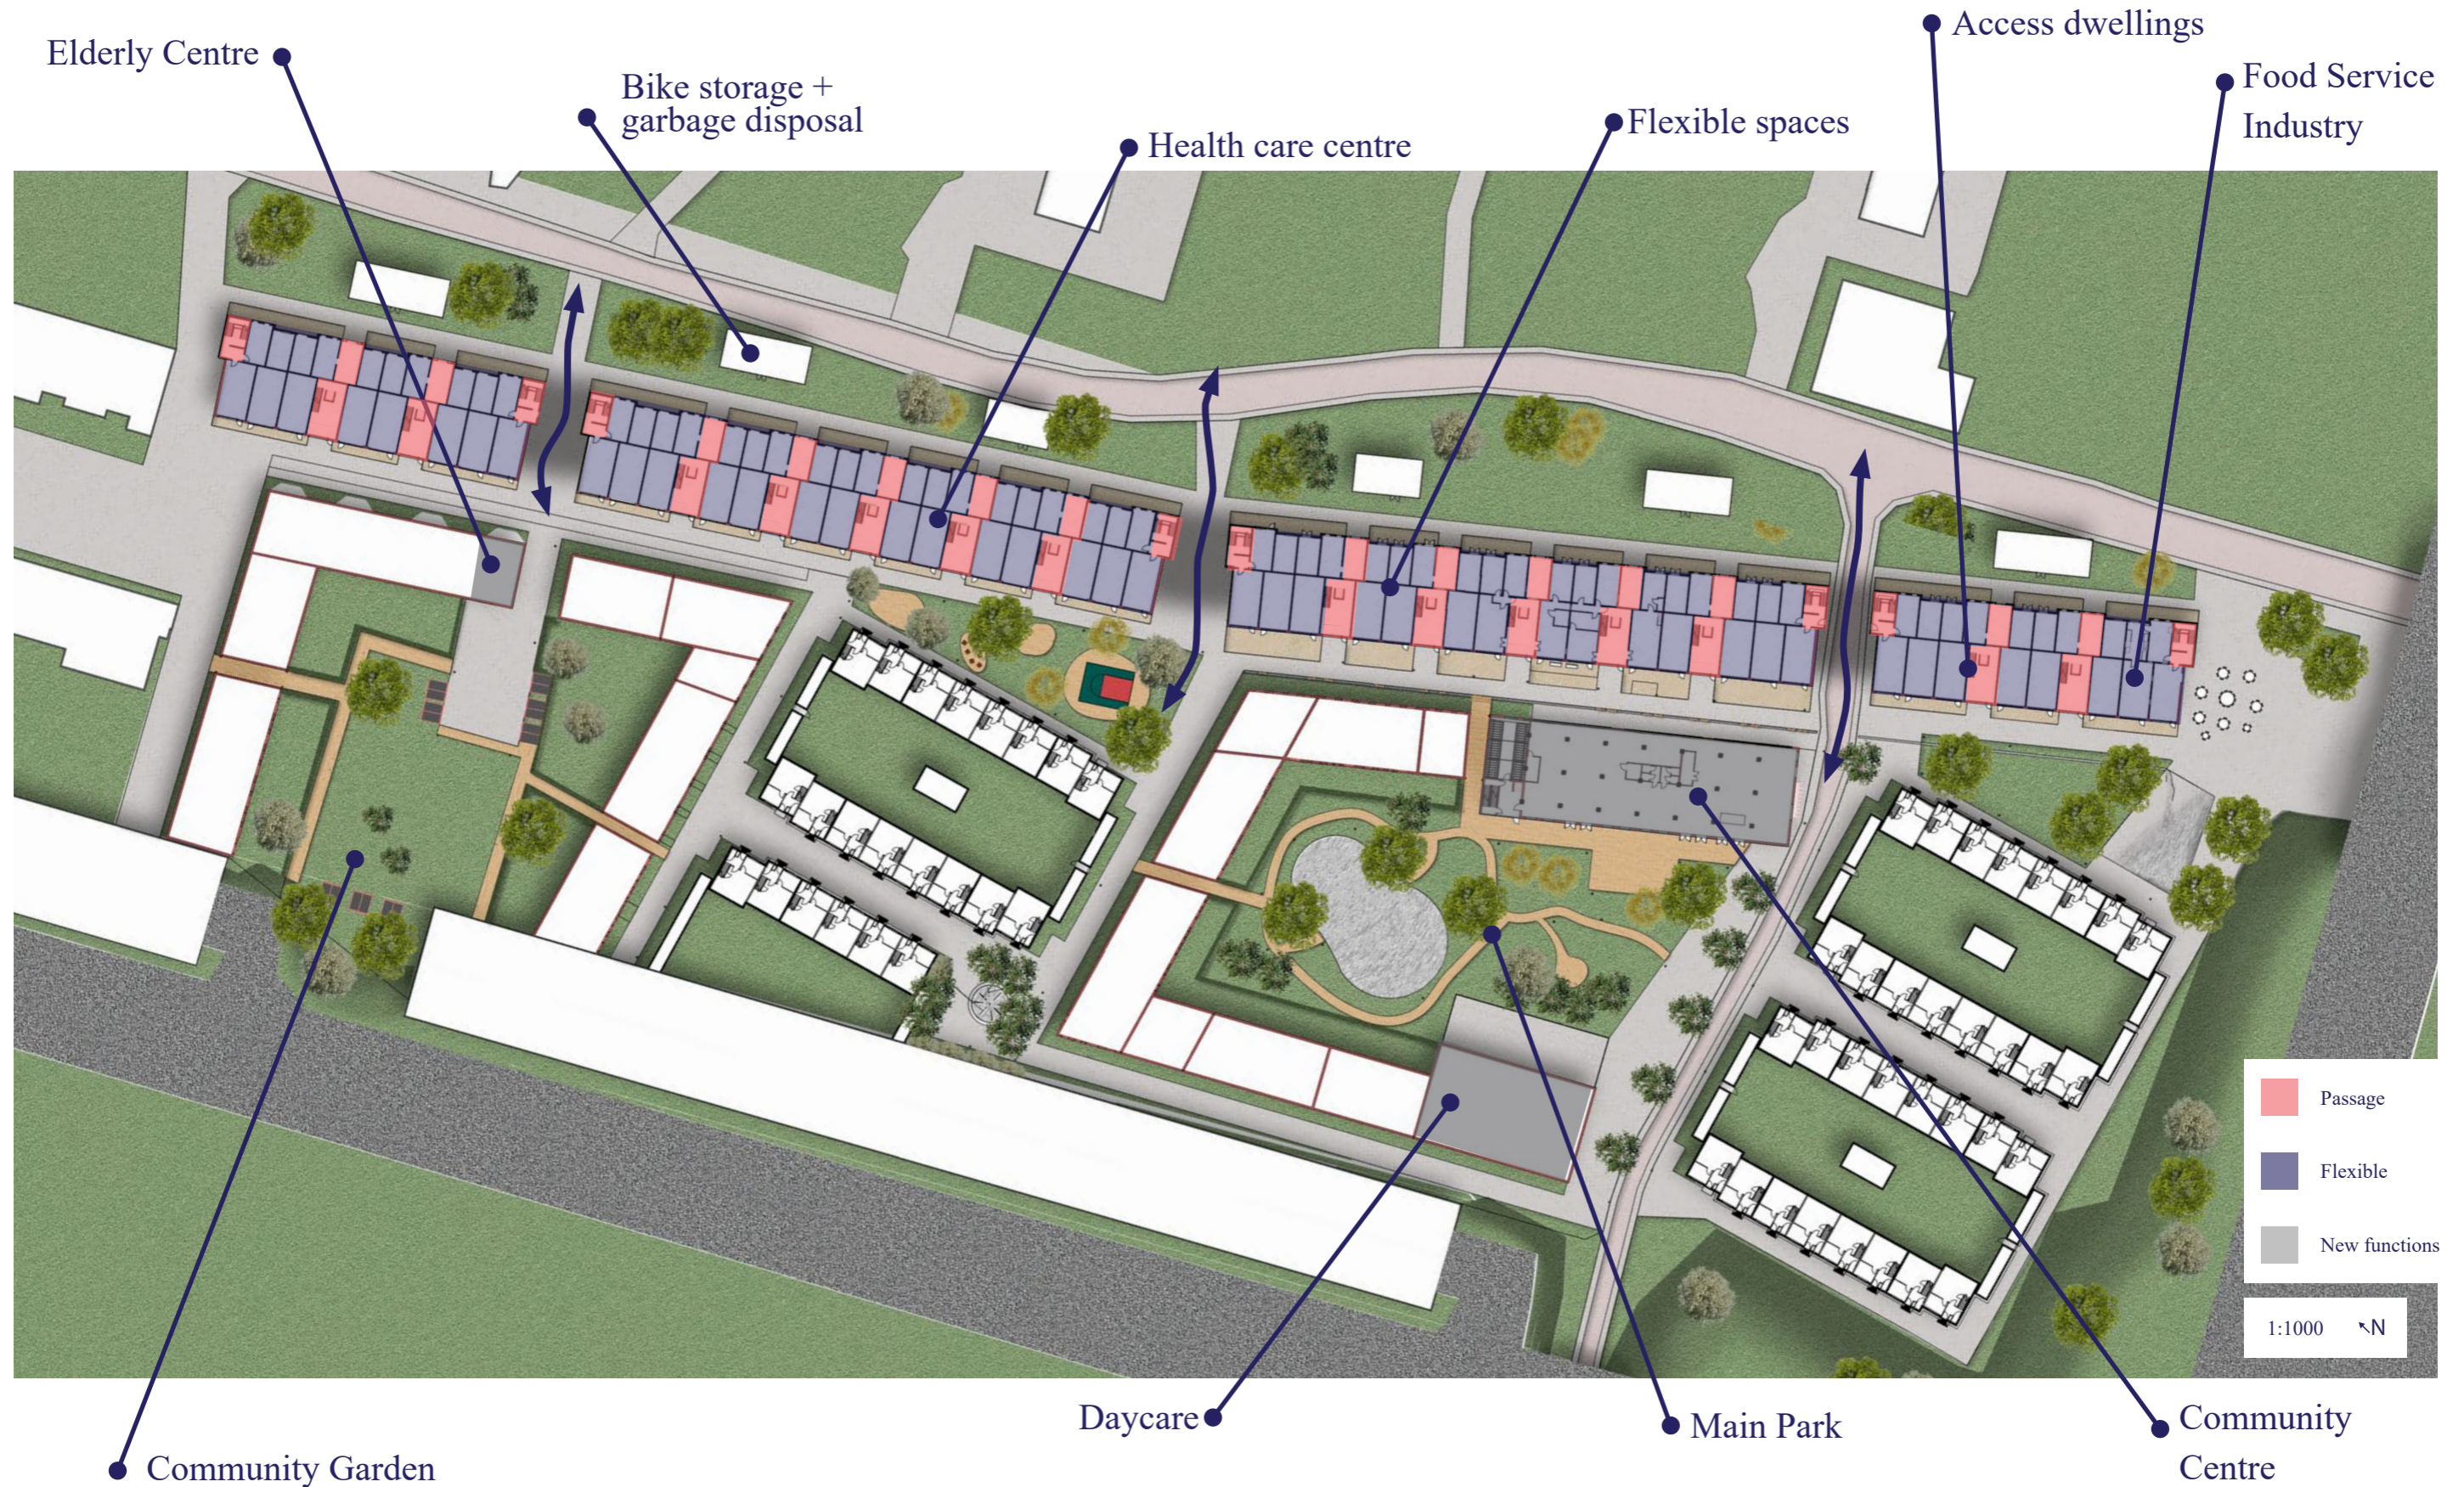


Gemeente Amsterdam (2020).

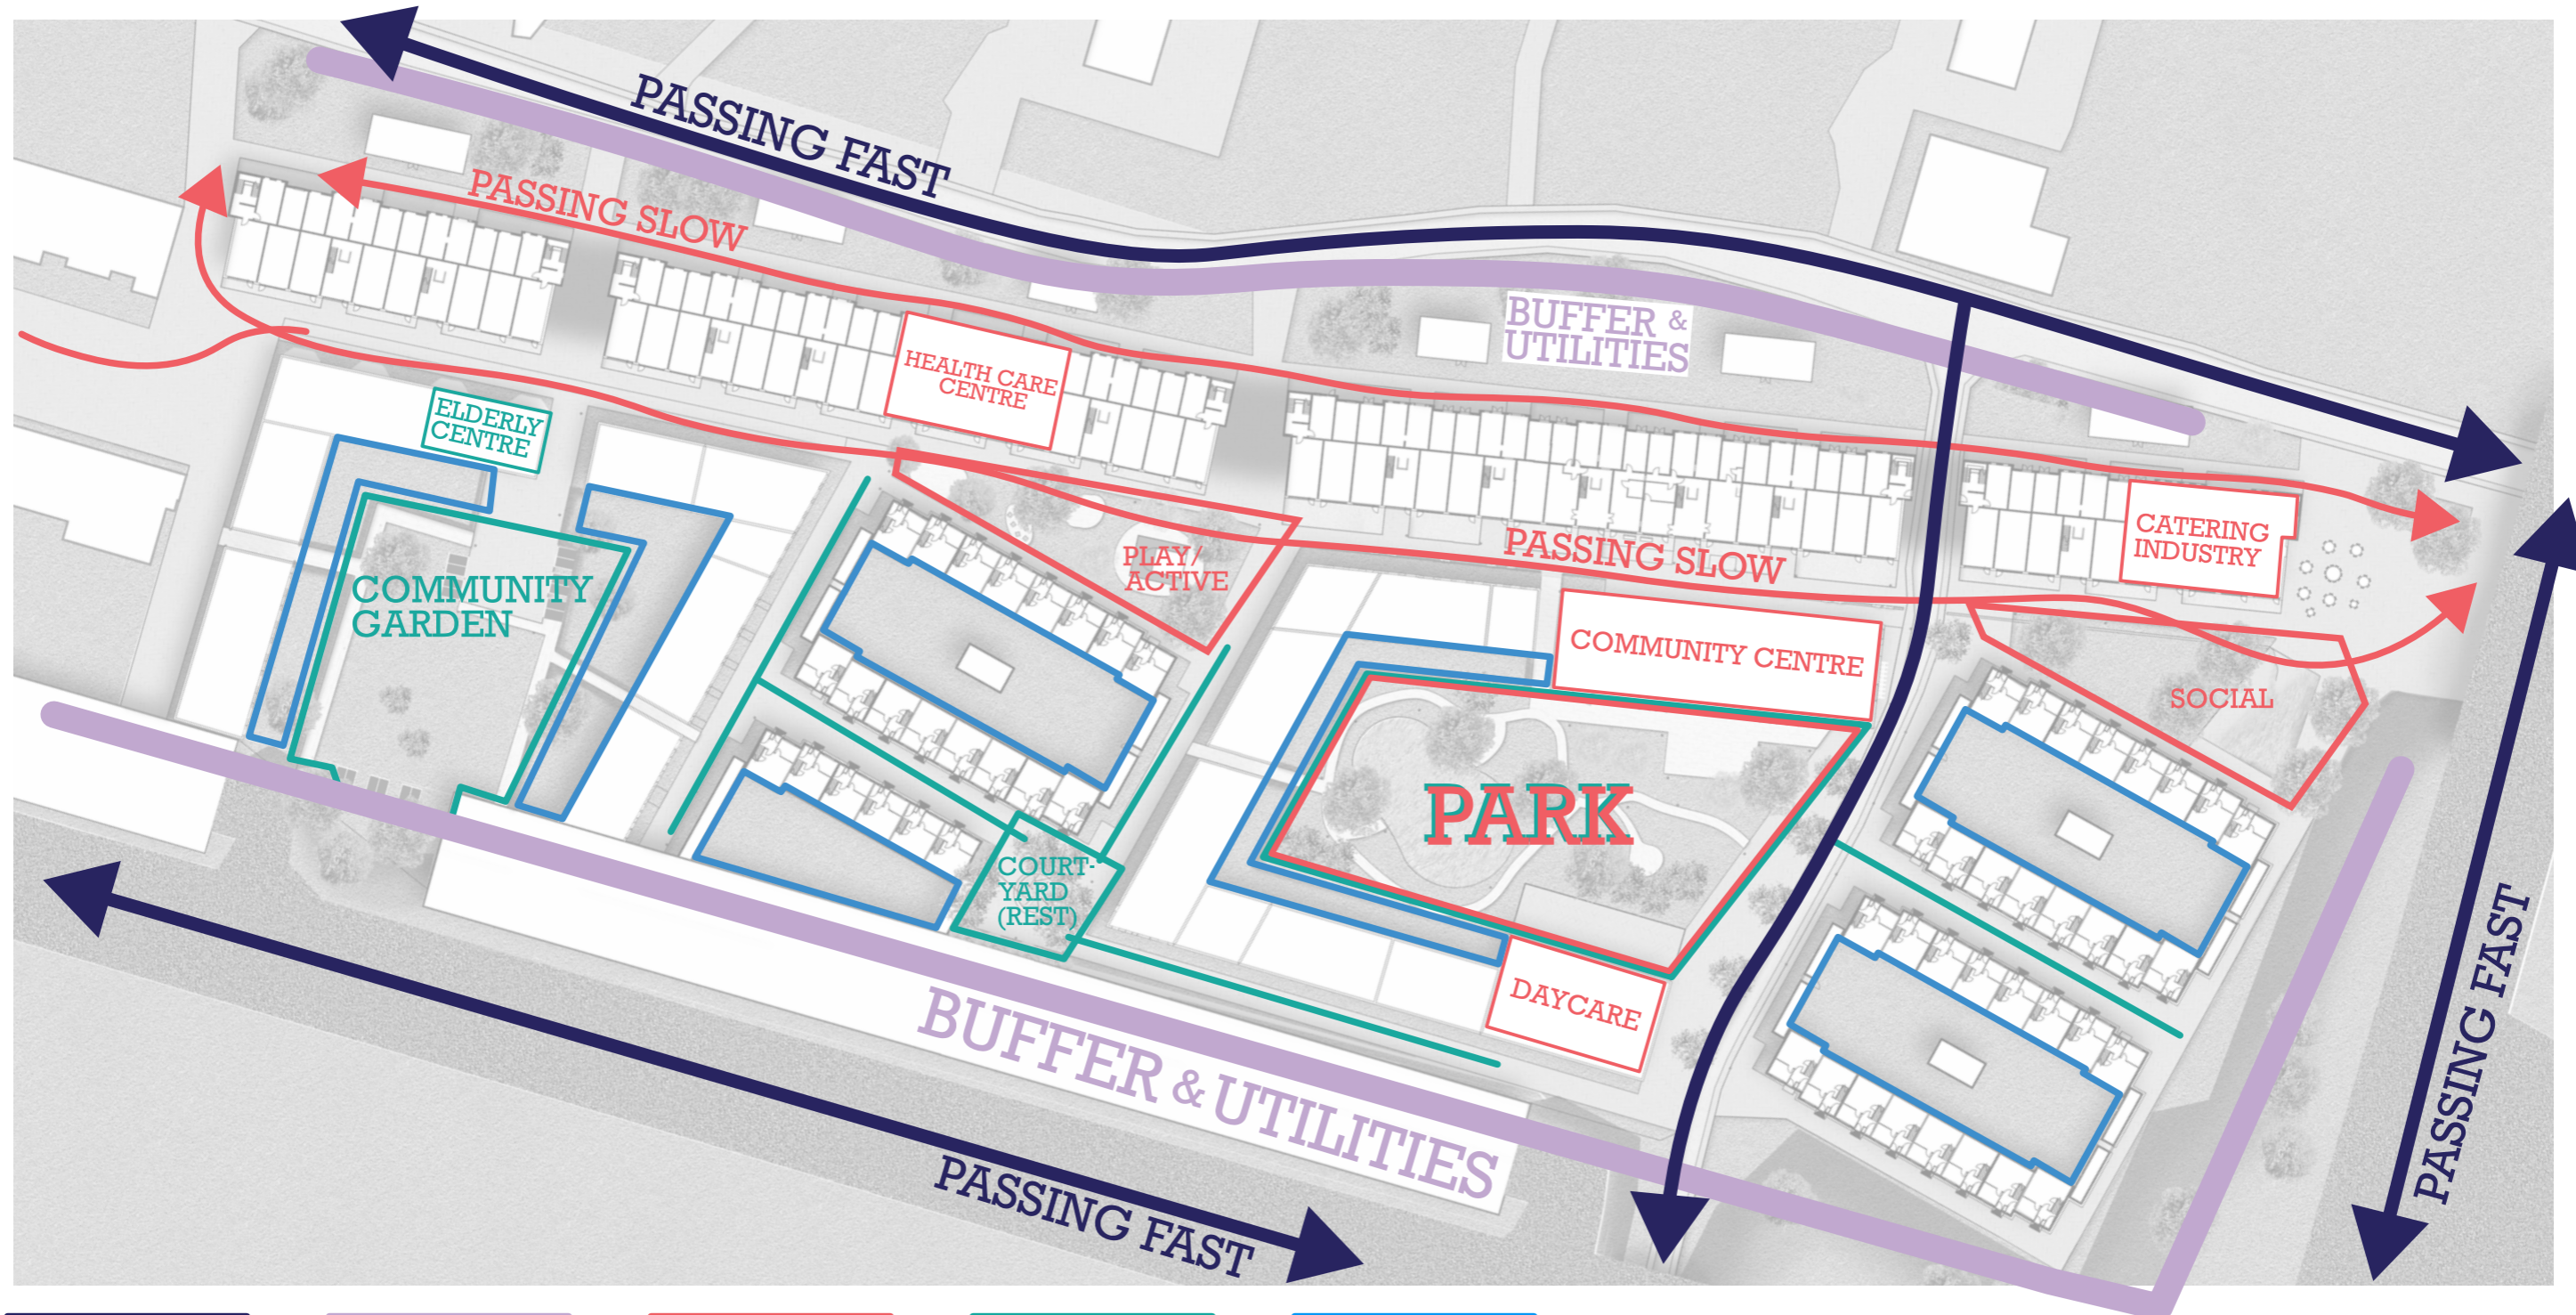


- PUBLIC**
- BUFFER**
- SEMI-PUBLIC**
- SEMI-PRIVATE**
- PRIVATE**

1:1000 ↖N

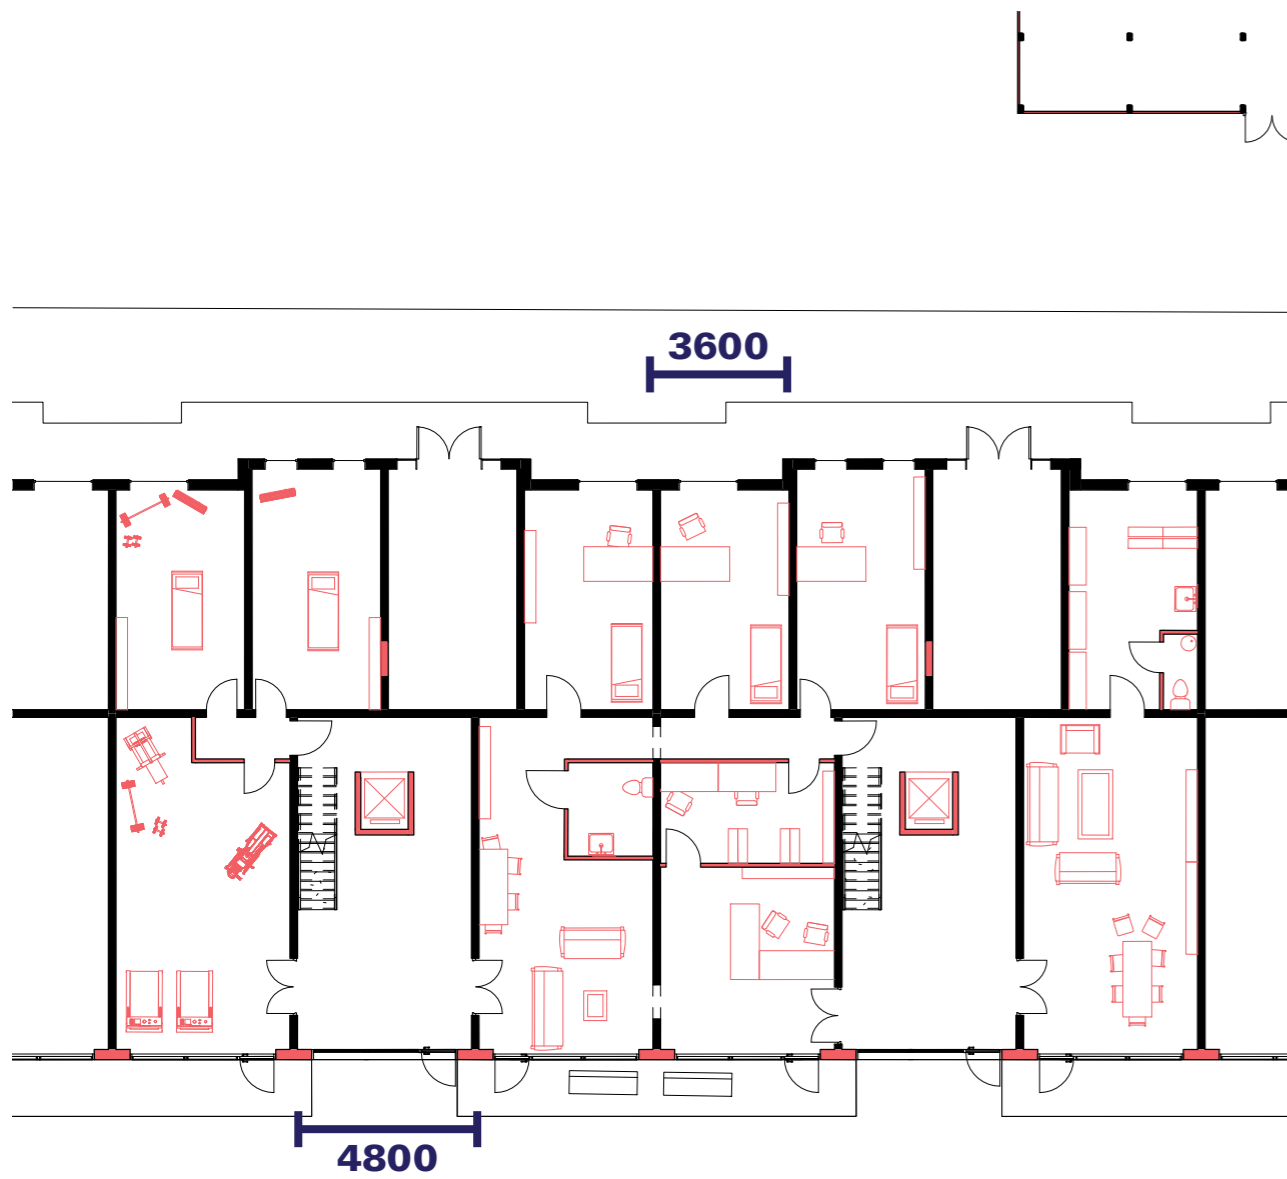


**1. HEALTH CARE CENTRE**

GENERAL PRACTITIONER, NURSES STATION, & PHYSICAL THERAPY

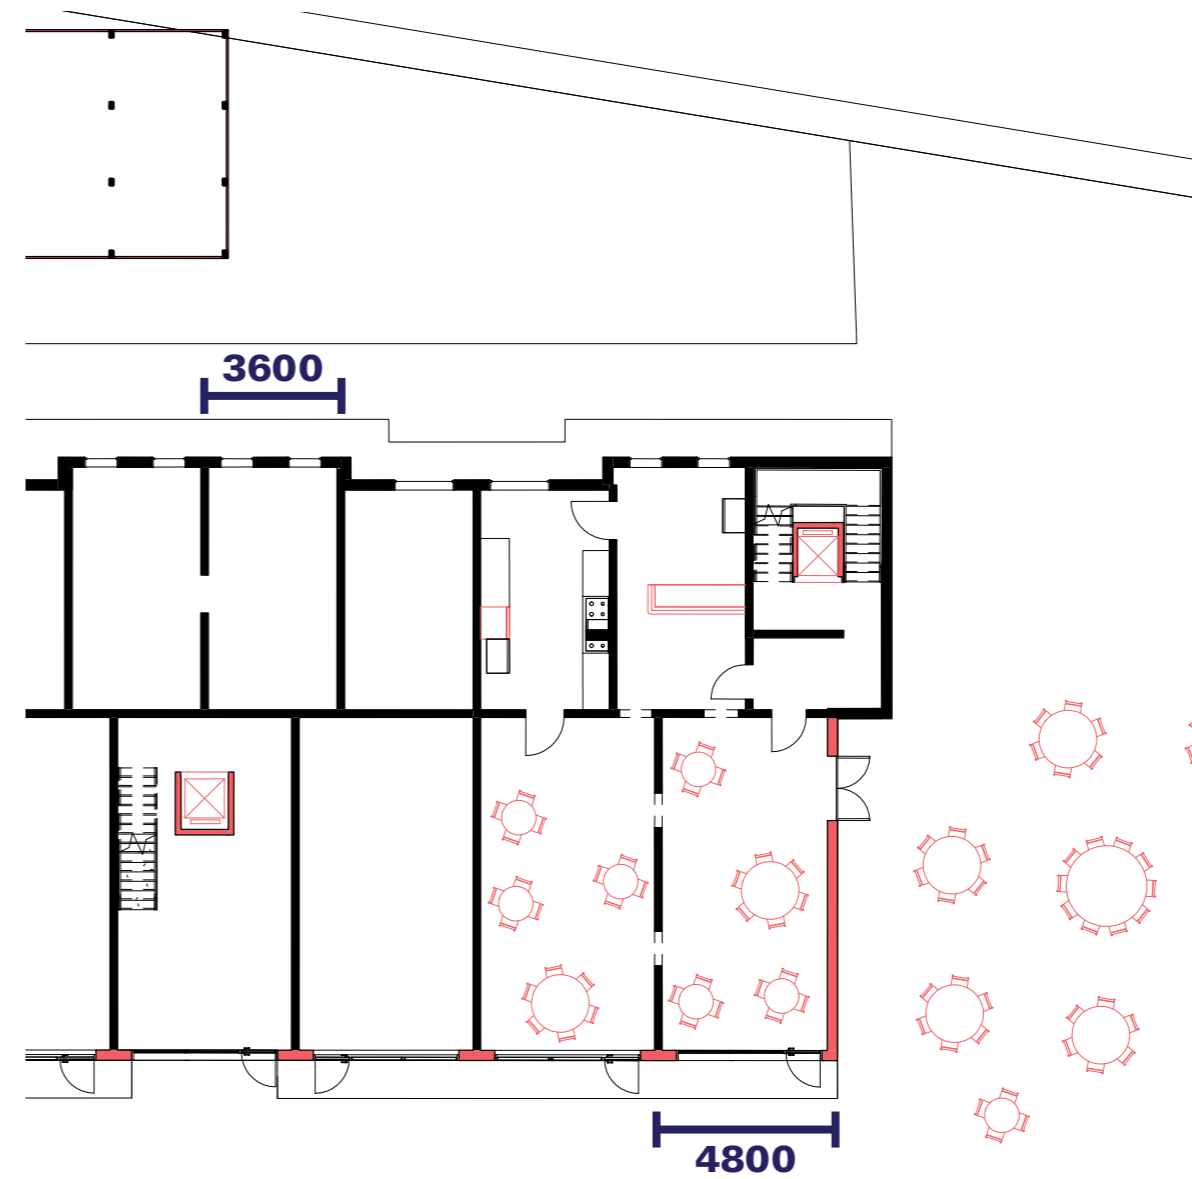

**2. FOOD SERVICES INDUSTRY**

EXAMPLE: SMALL LUNCHROOM WITH BAR

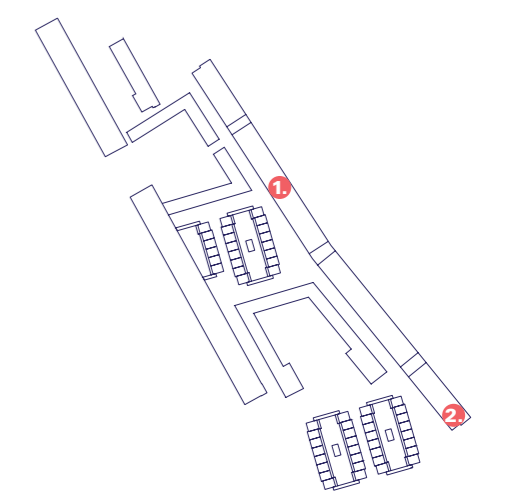


existing  
new

1:200    ↖N

## **2. MID-RISE**

**MID-RISE BUILDING**


**NEW LAY-OUT**

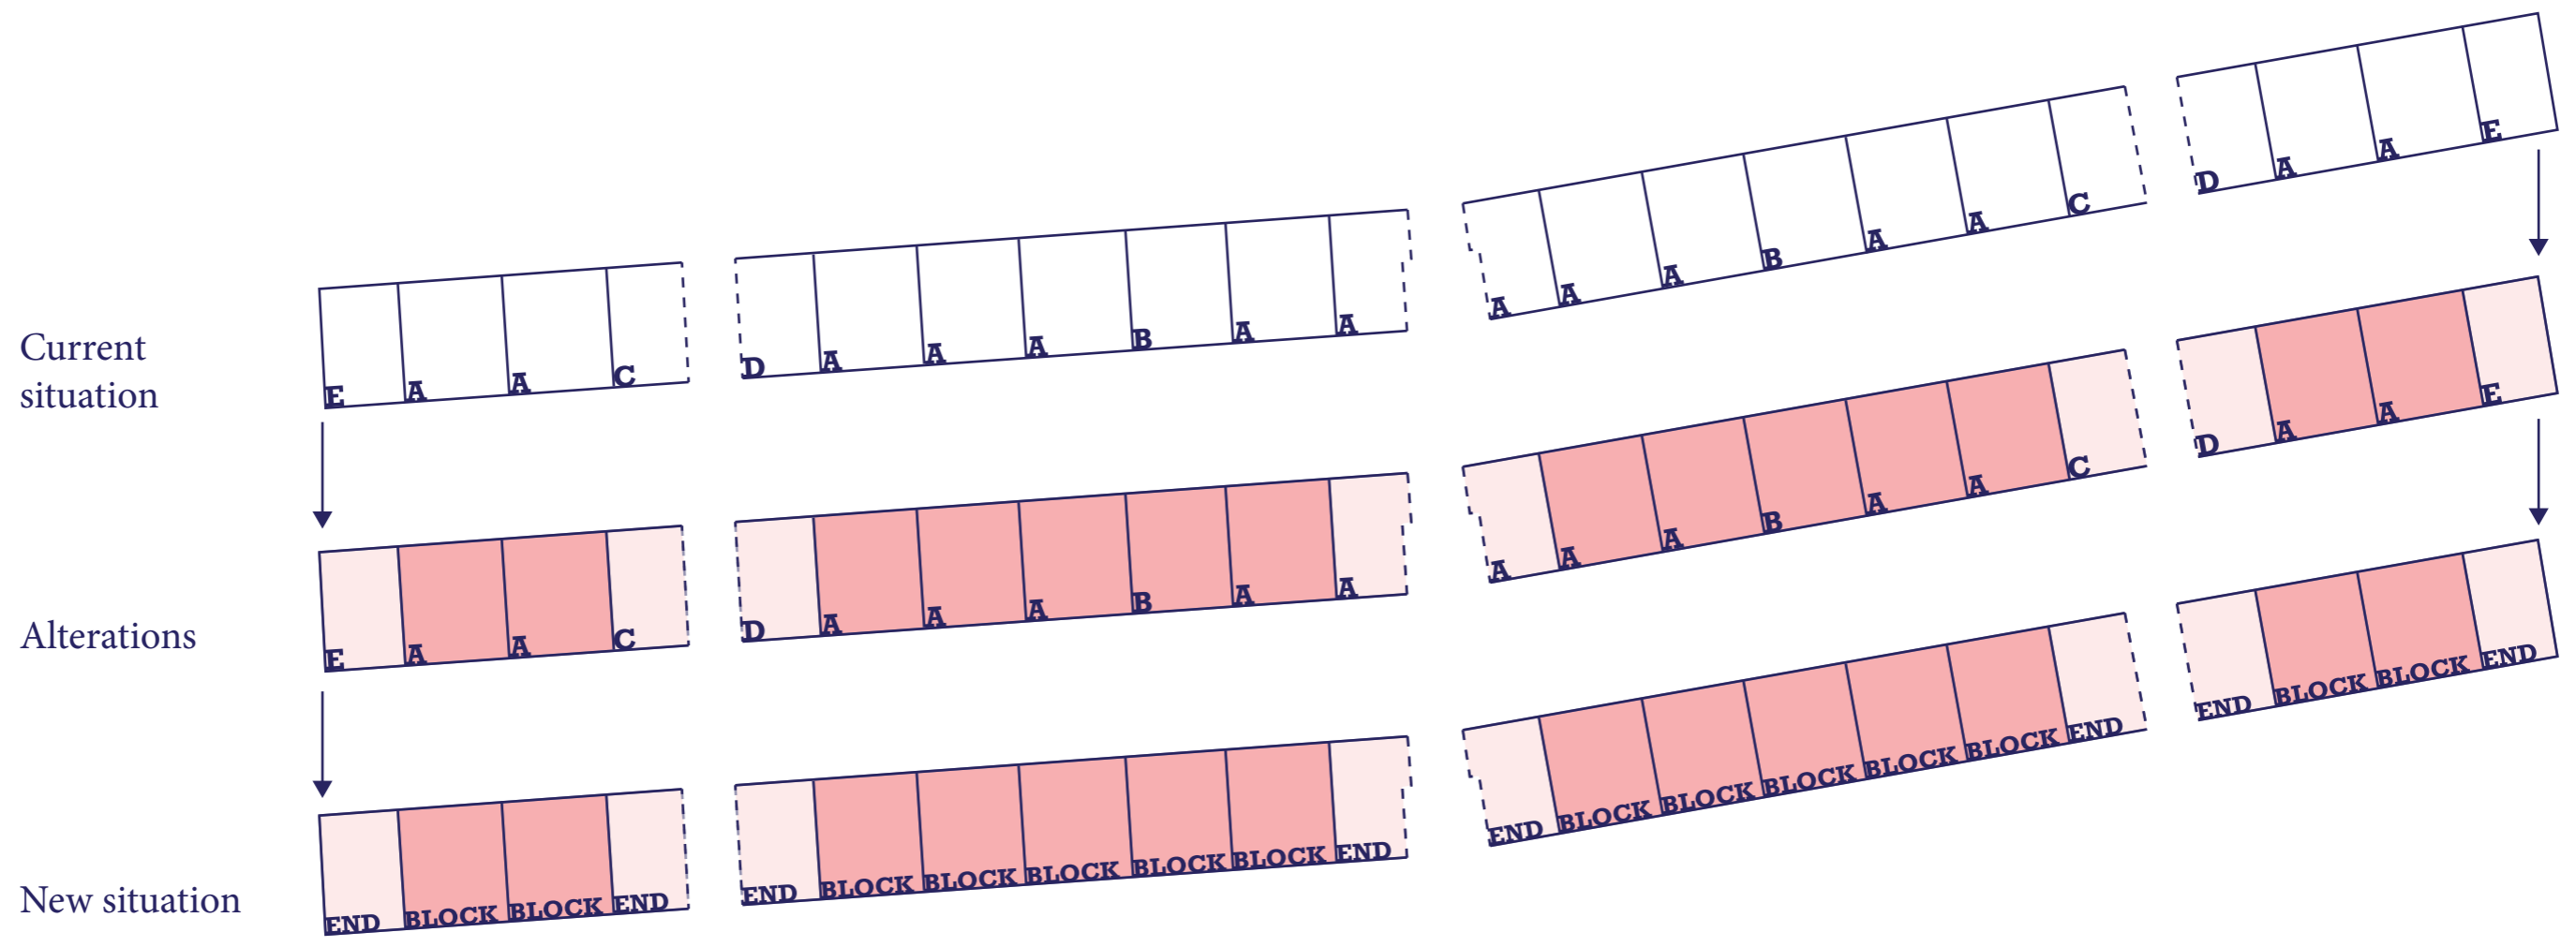



# MID-RISE BUILDING


# DWELLING CONFIGURATION (1:200)

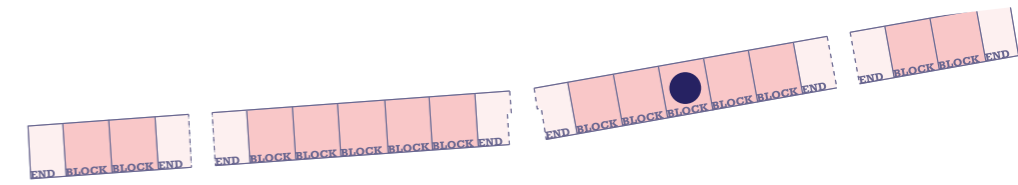


**LEVEL 1**



**LEVEL 2**

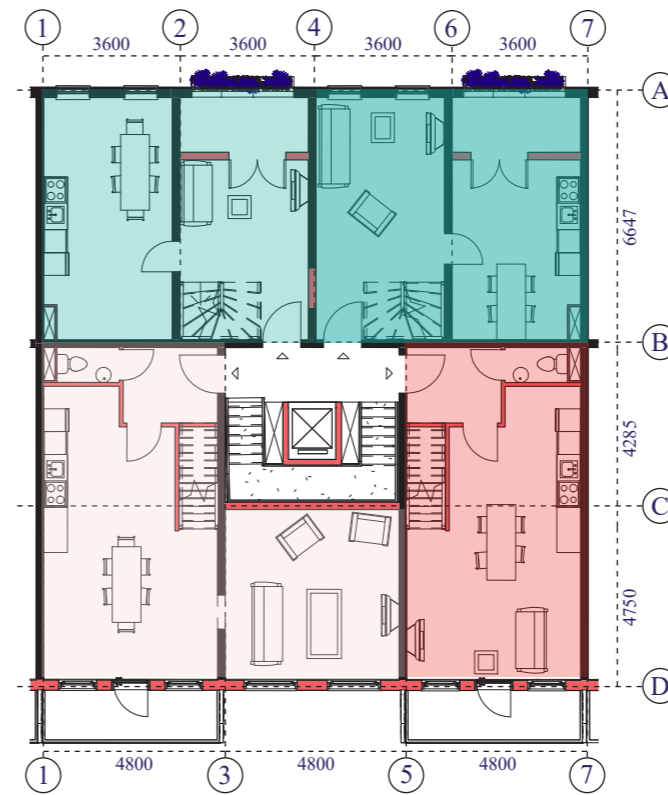

**LEVEL 3**

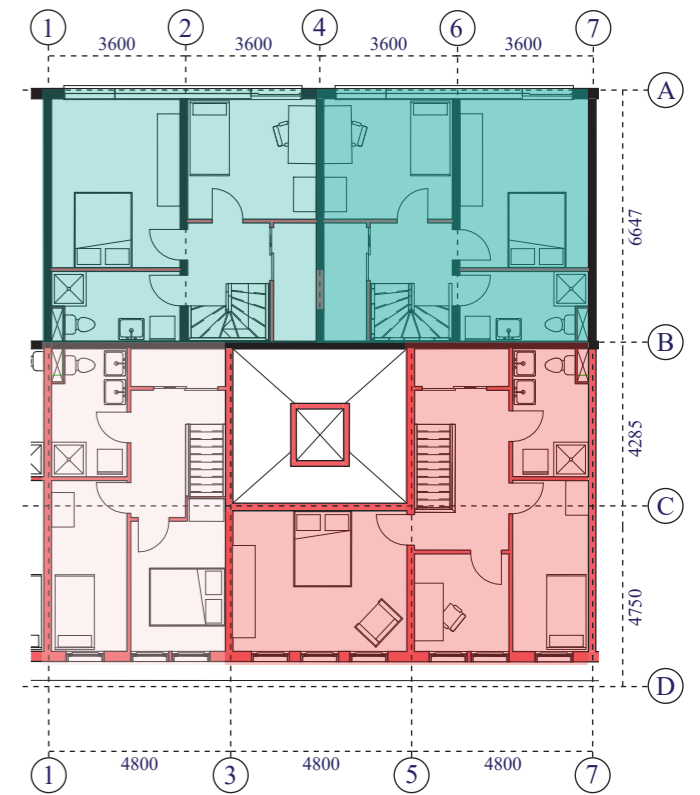


**LEVEL 4**



- Same level 2 bedroom  
84 m<sup>2</sup> - East
- Two storey 2 bedroom  
98 m<sup>2</sup> - West

- Two storey 2 bedroom  
84 m<sup>2</sup> - East
- Two storey 3 bedroom  
98 m<sup>2</sup> - West

existing  
 new  
 1:200    ↖ N






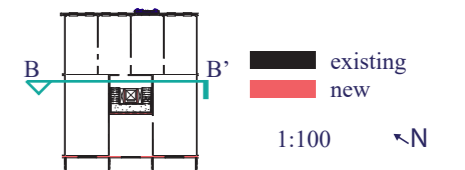


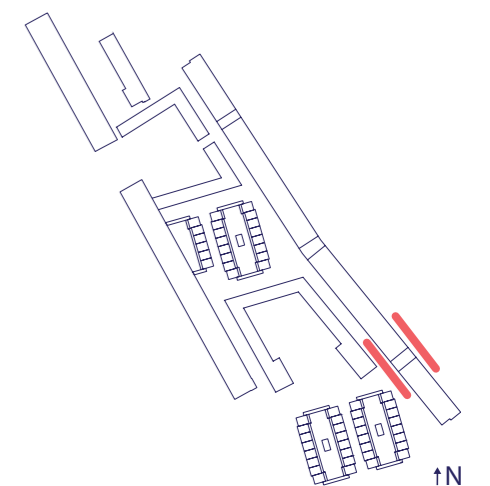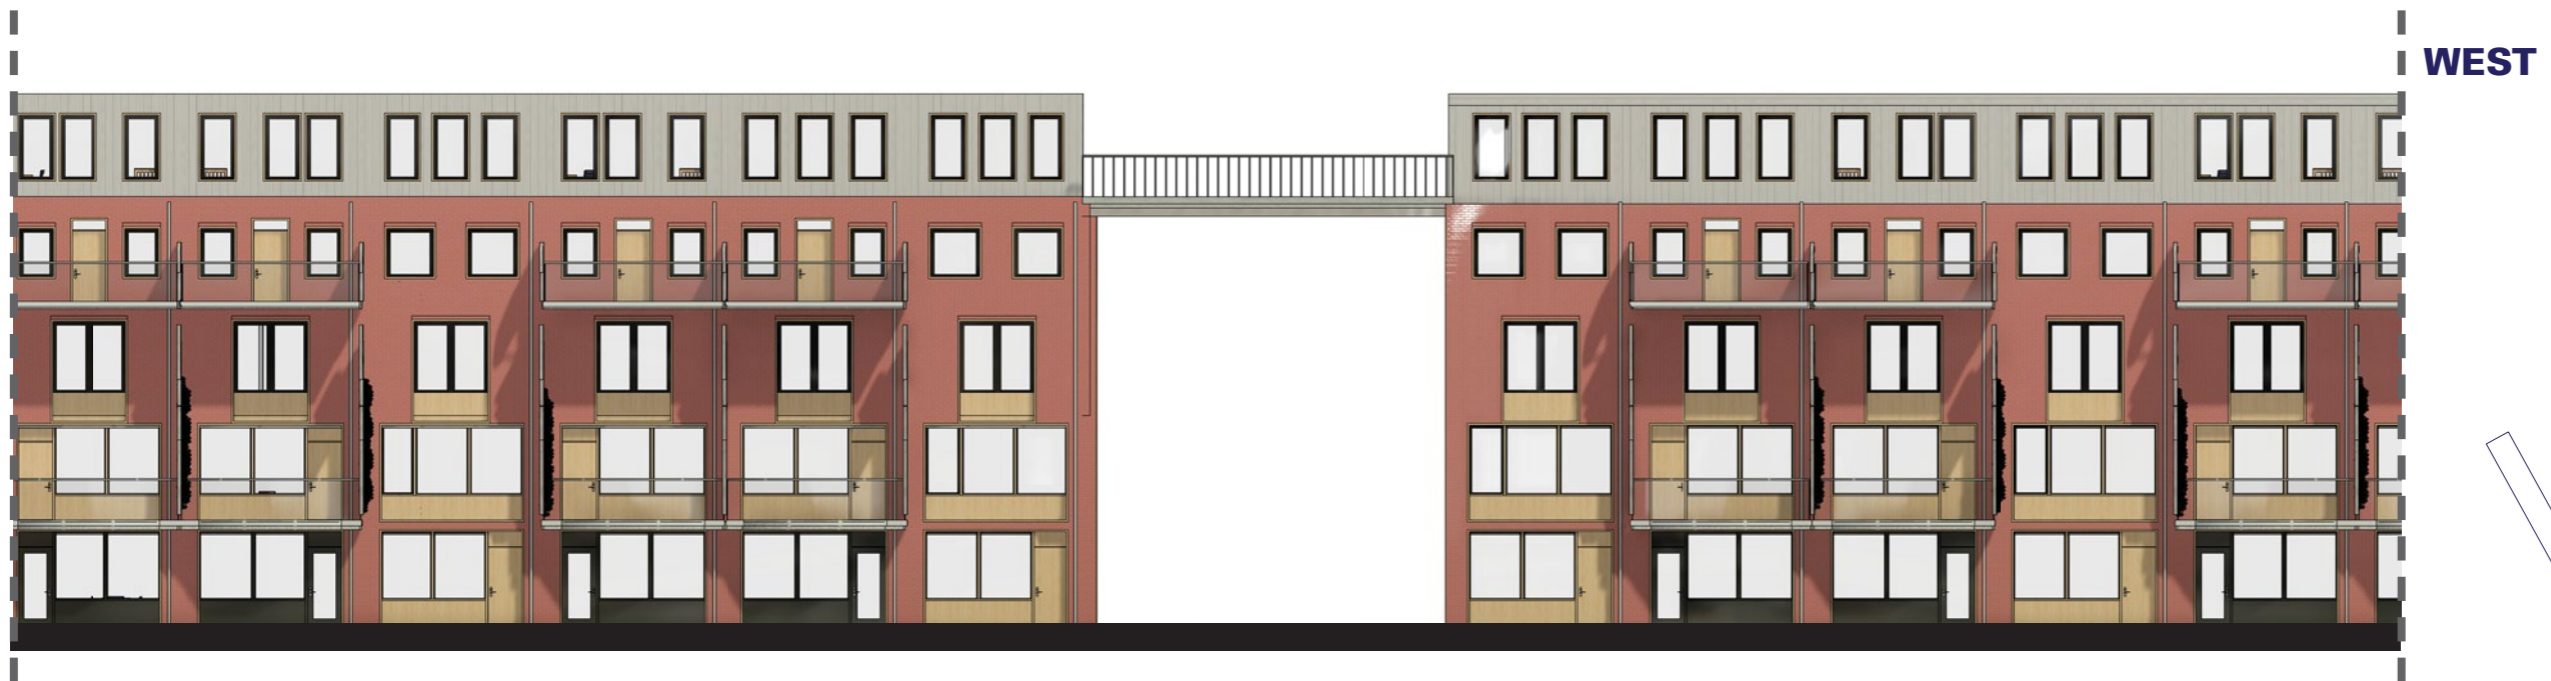

**3. COMMUNITY**

**CENTRE**

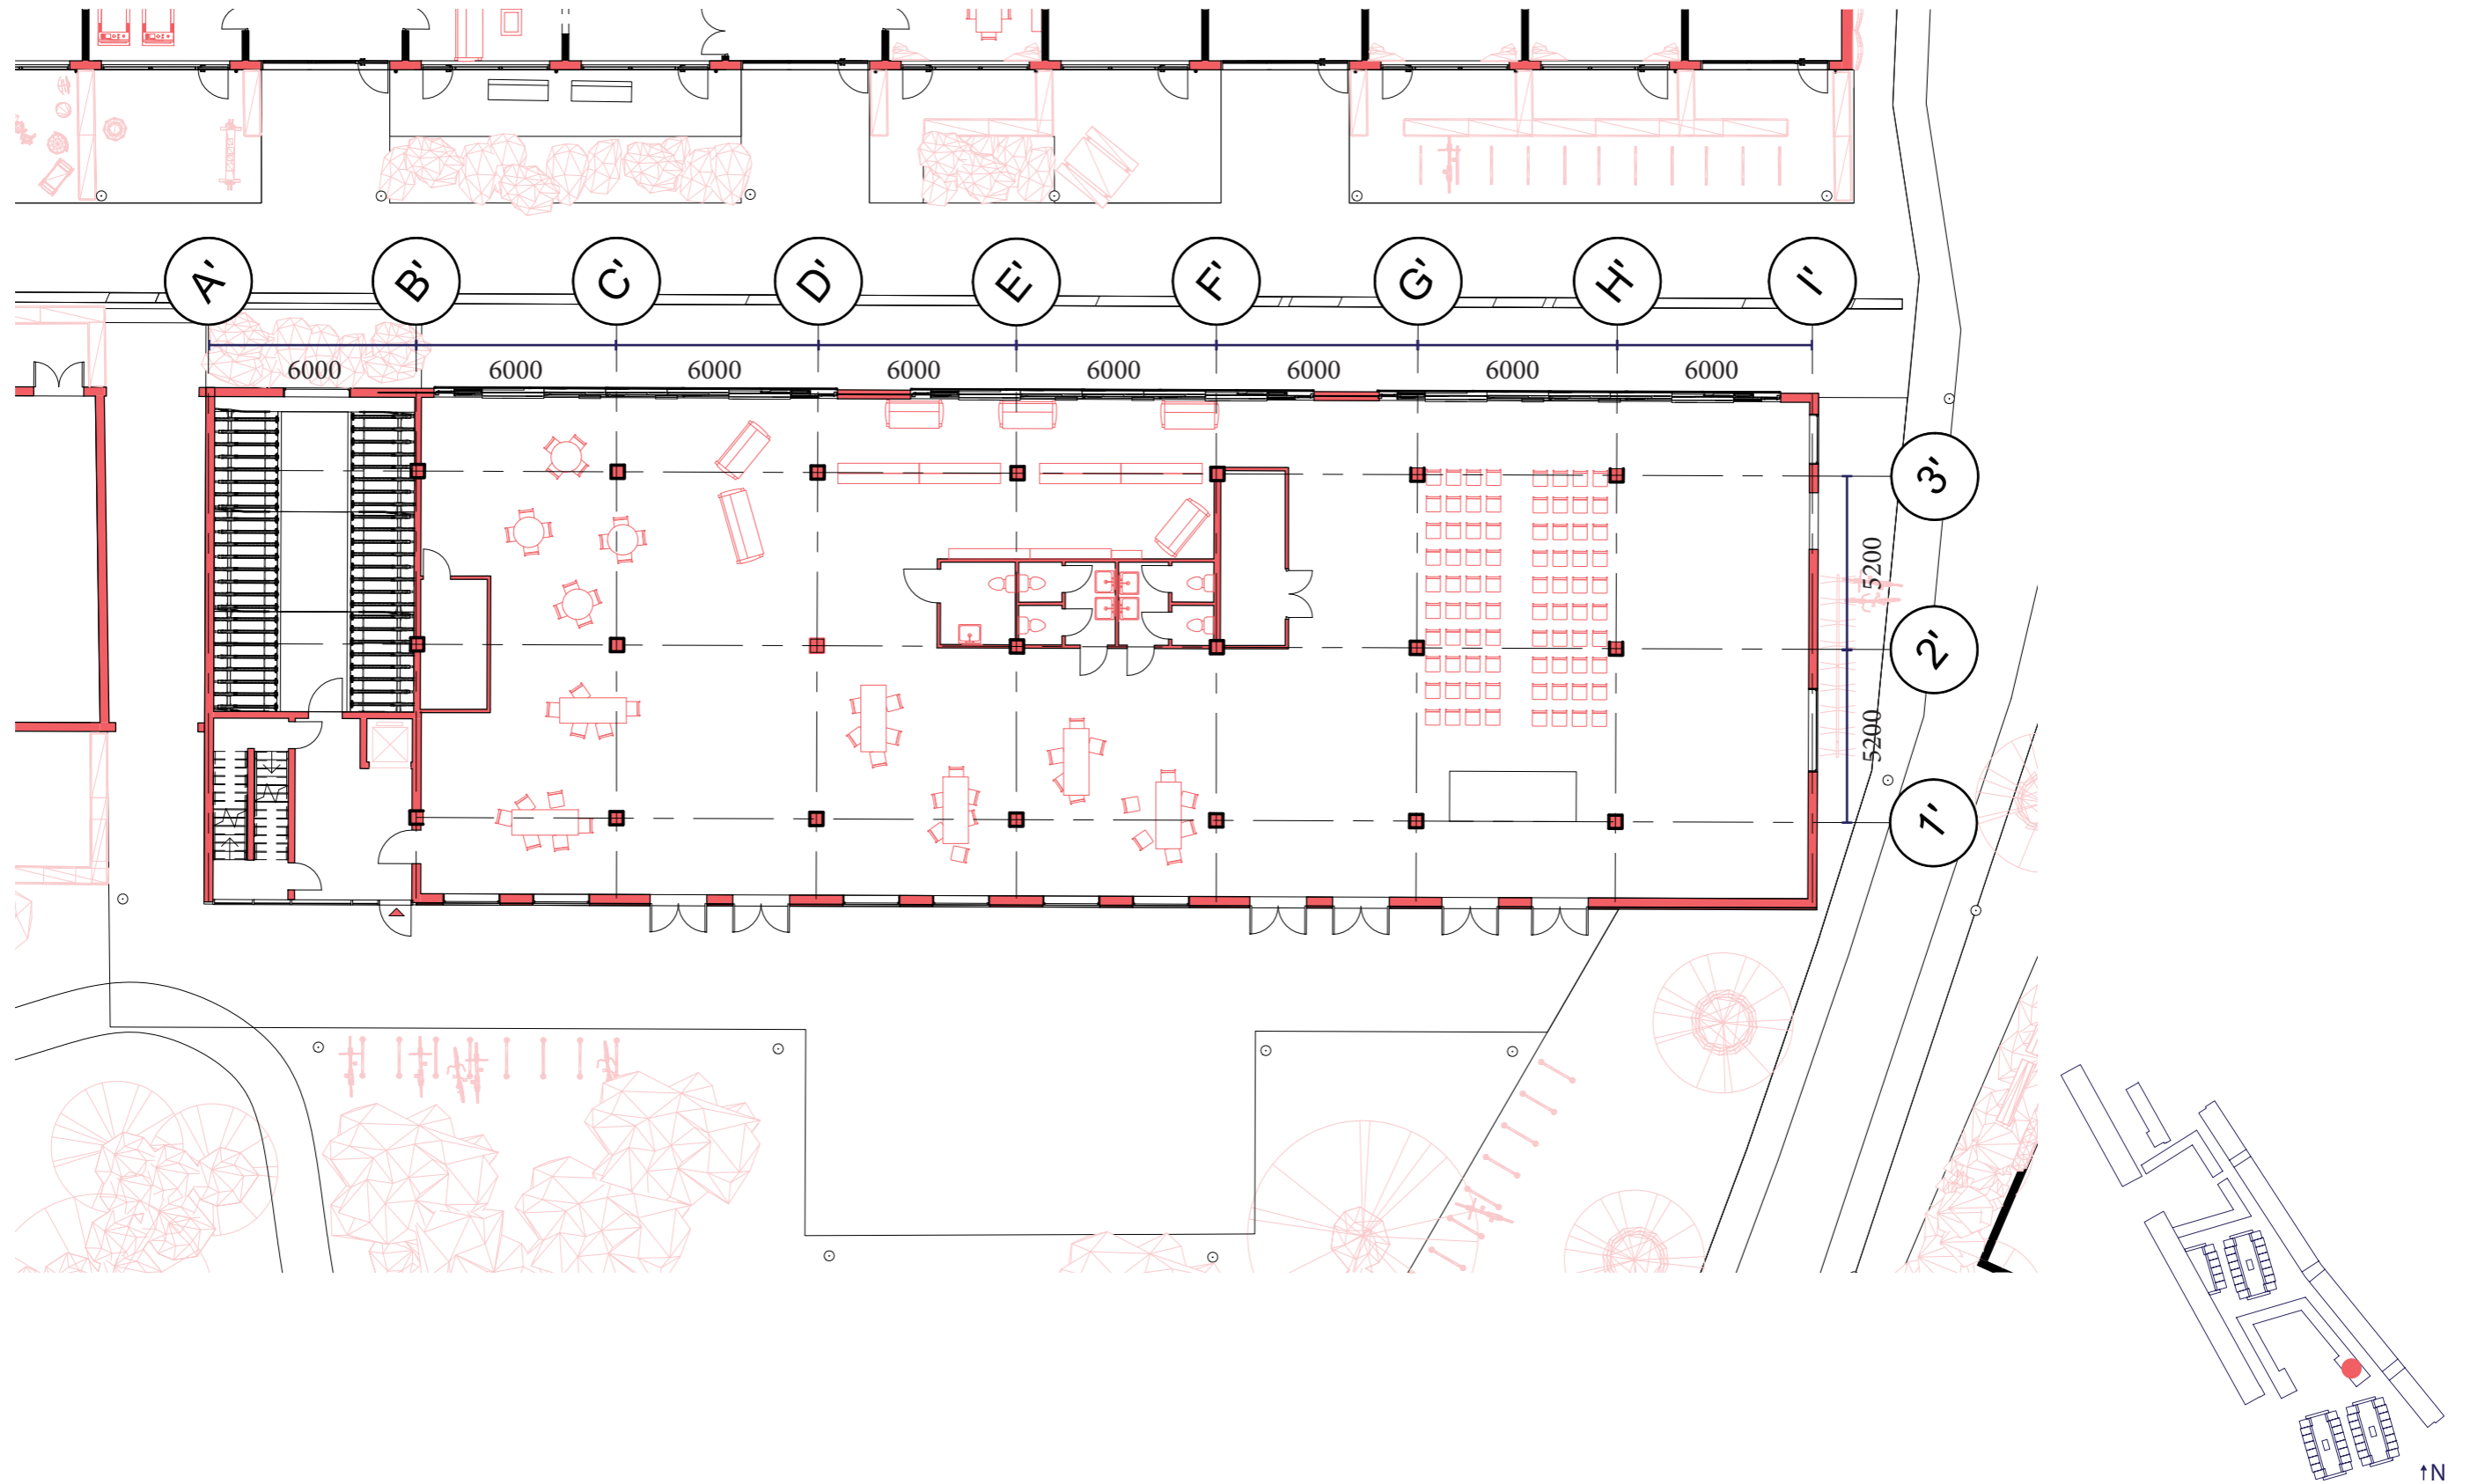


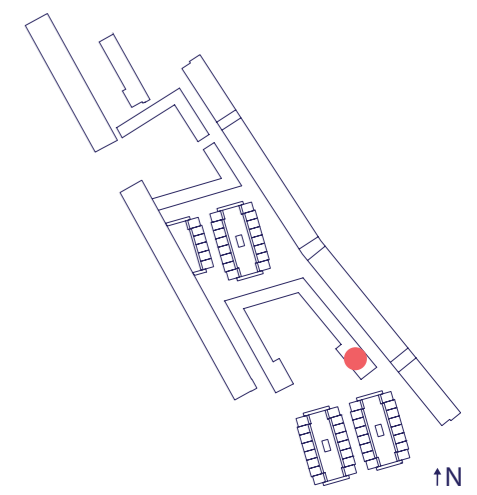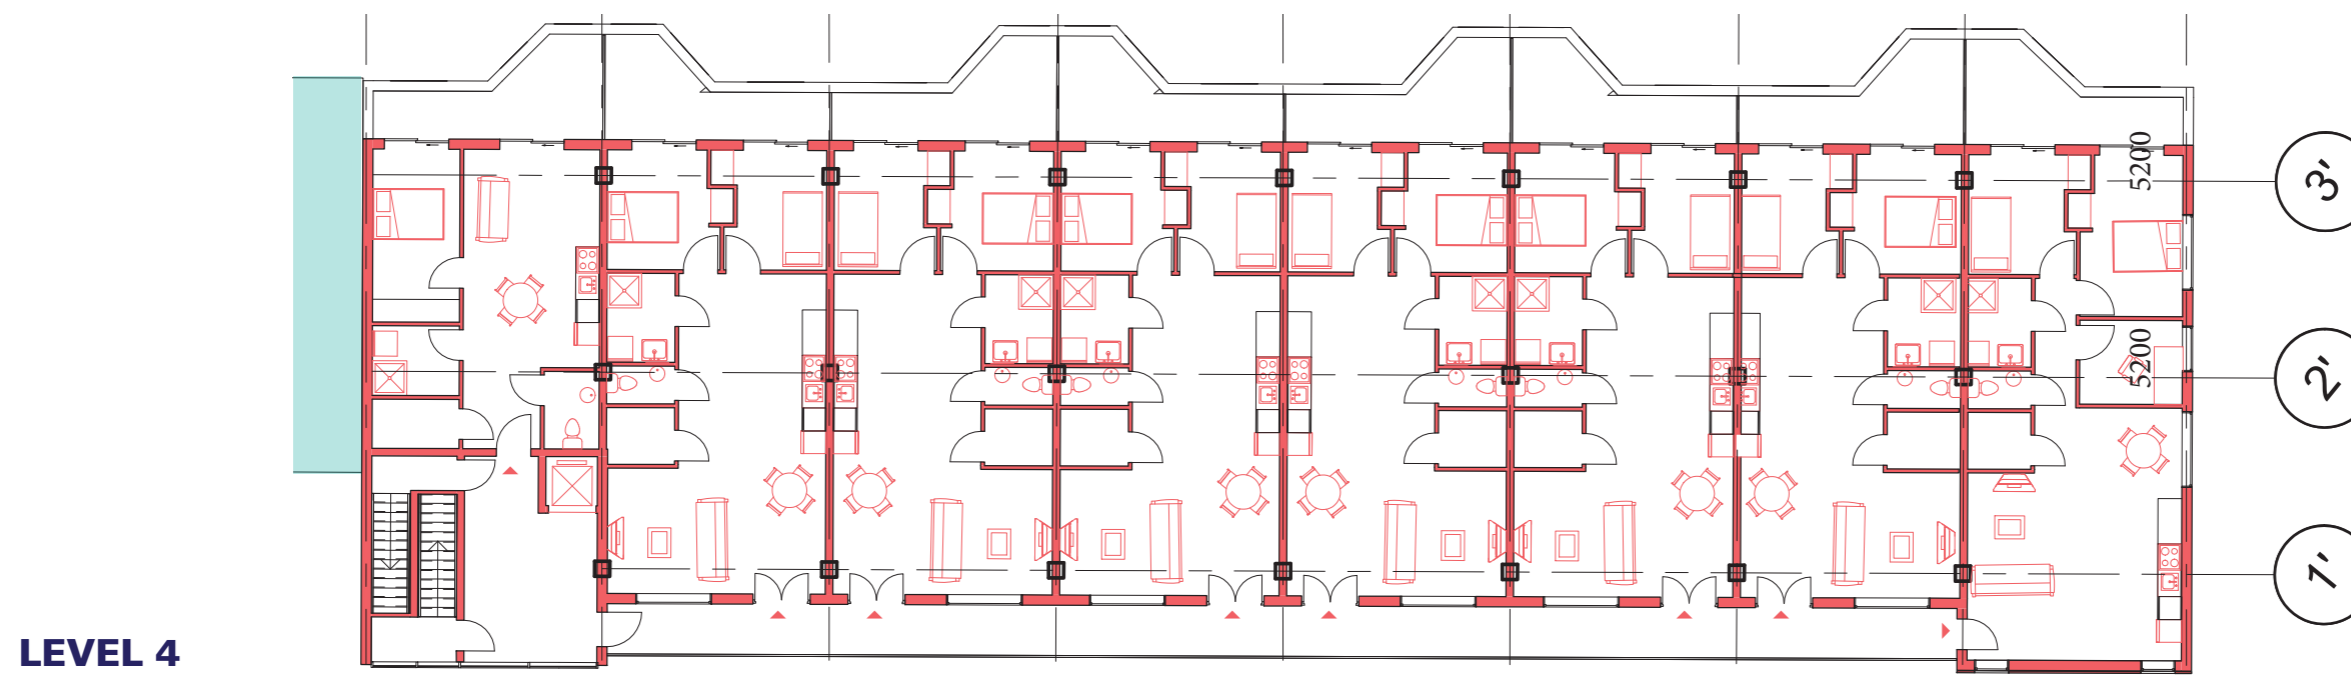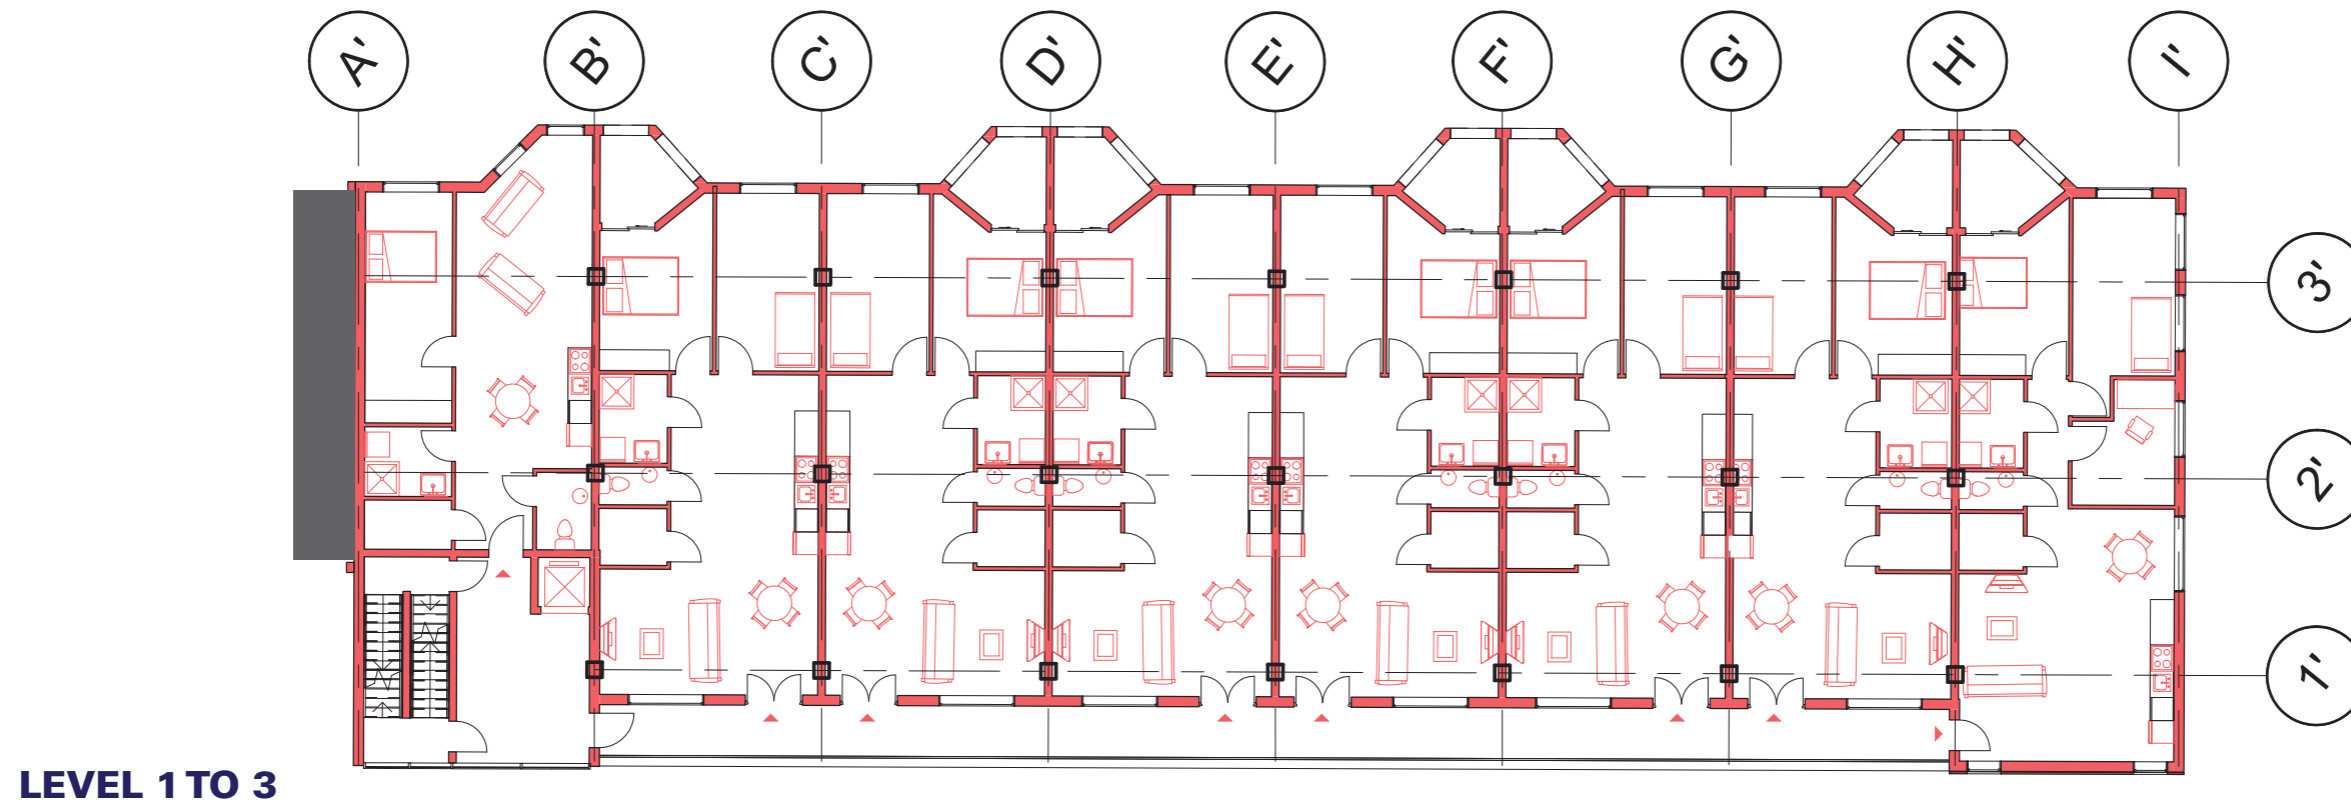


1:200 ↖N



SECTION AA'

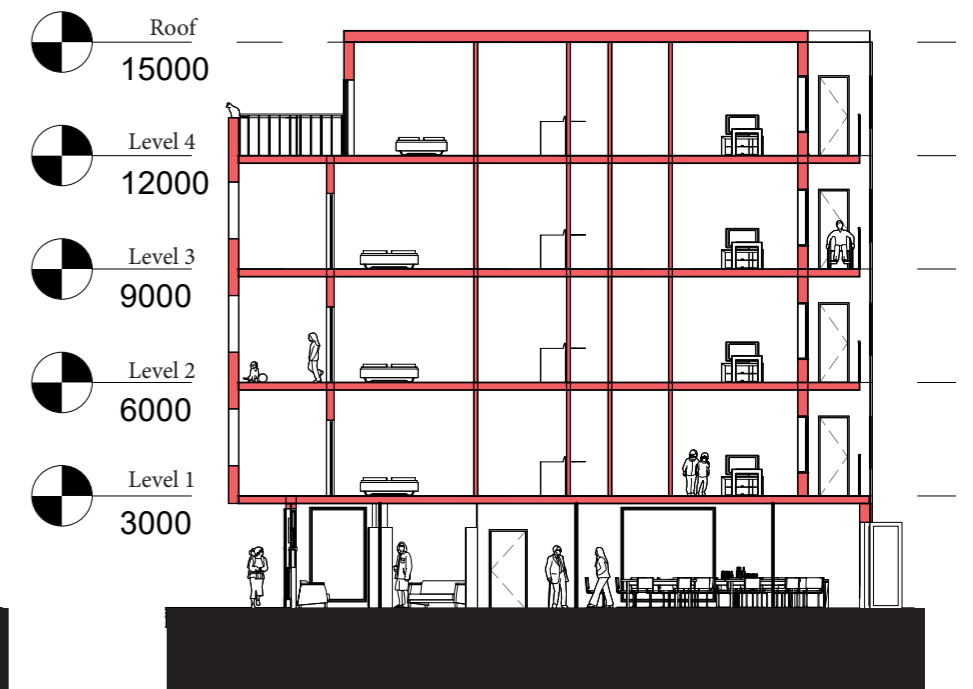


SECTION BB'

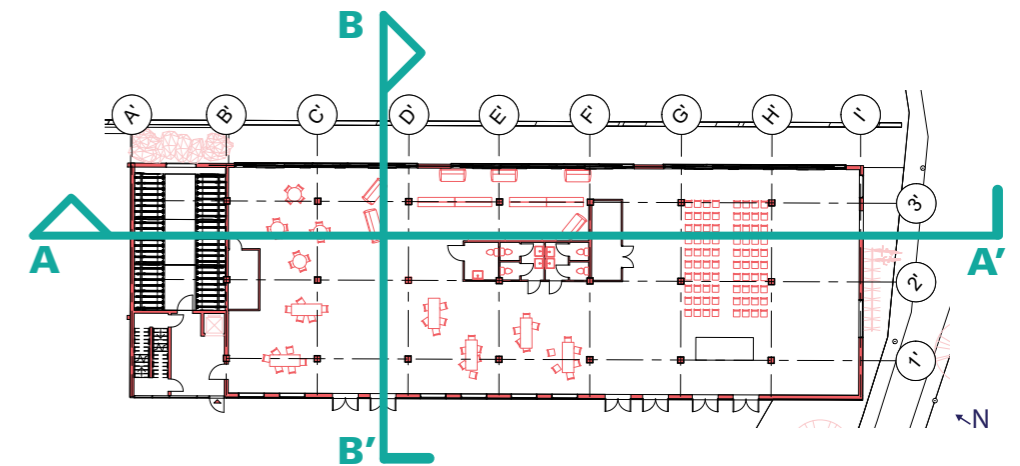







SOUTH FACADE (1:200)

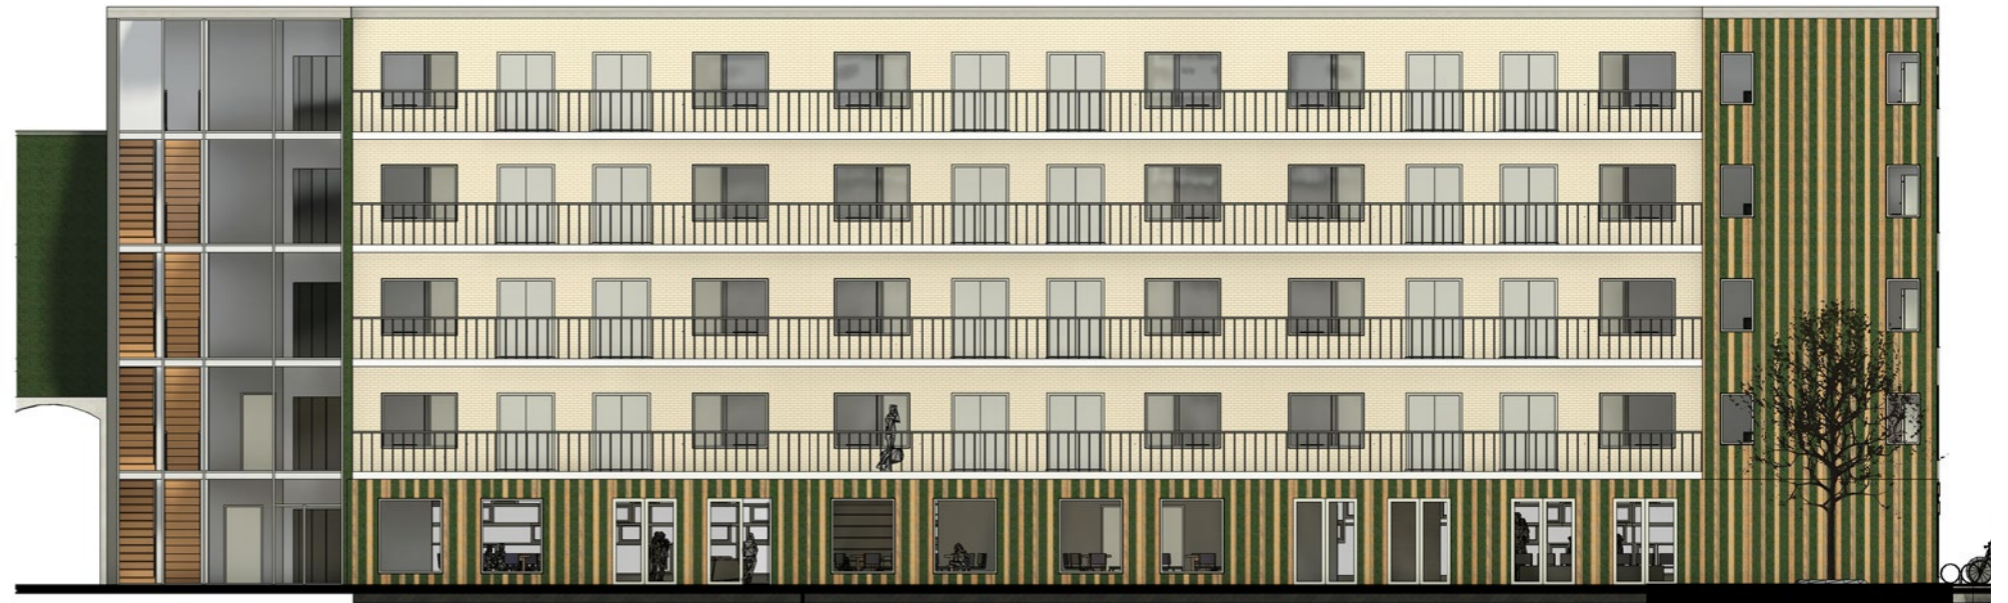


WEST FACADE (1:200)

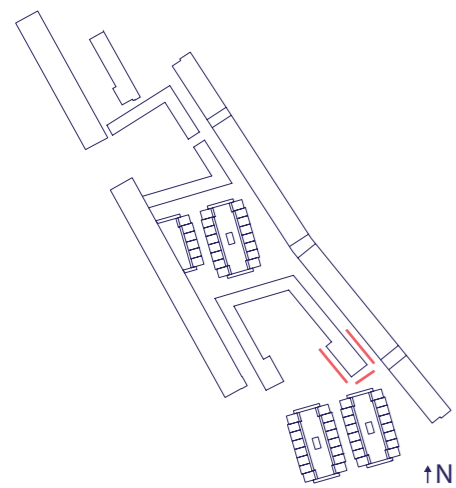



EAST FACADE (1:200)

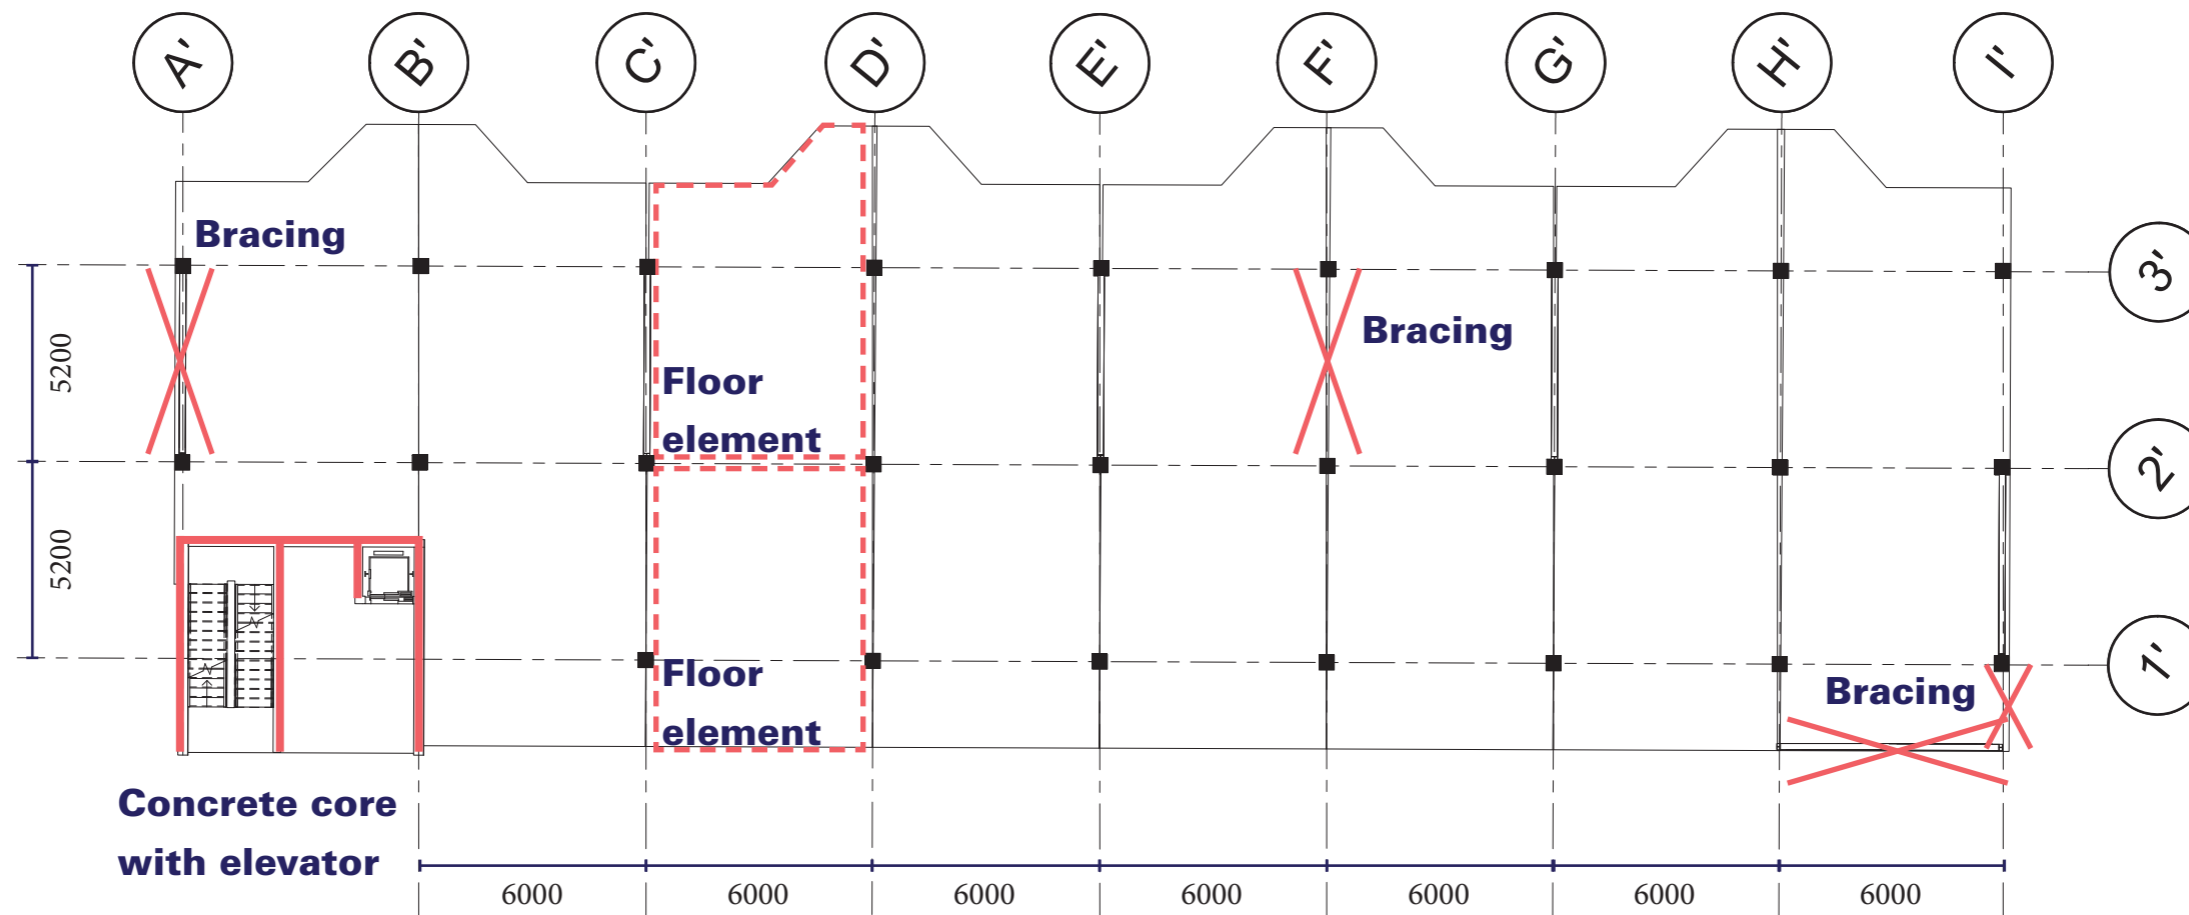


STRUCTURAL 3DS

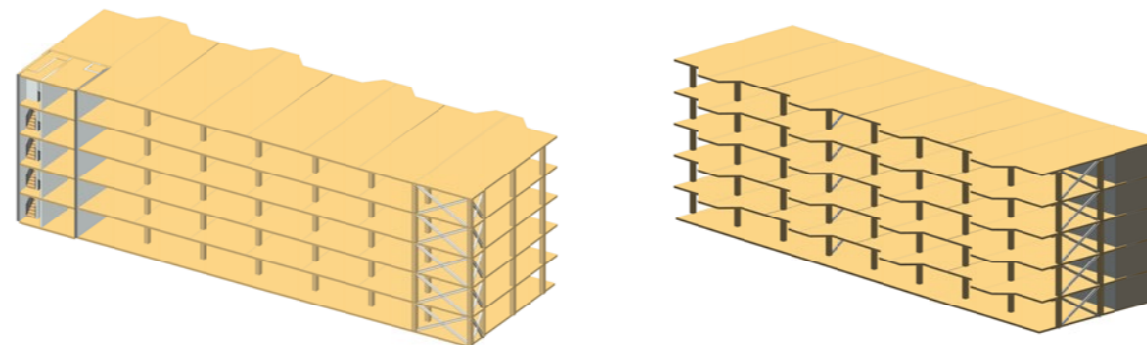


# COMMUNITY CENTRE

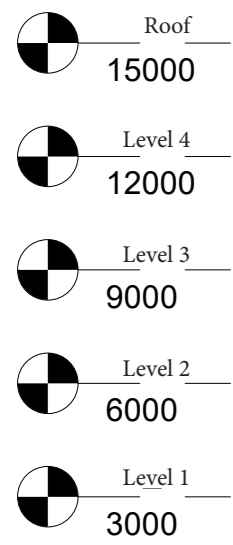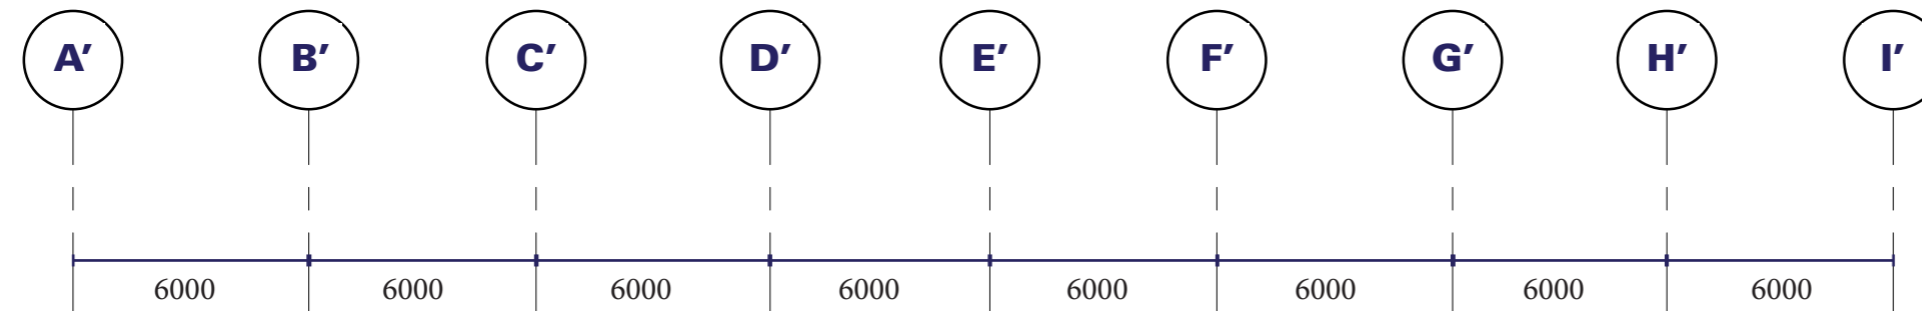

**WEST**

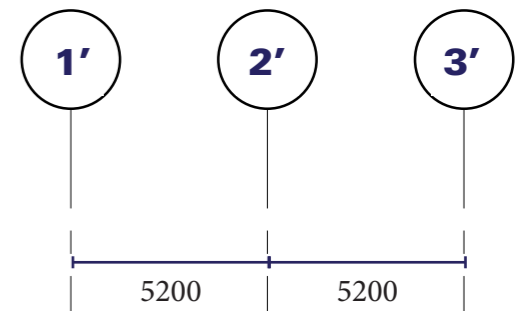


**SOUTH**

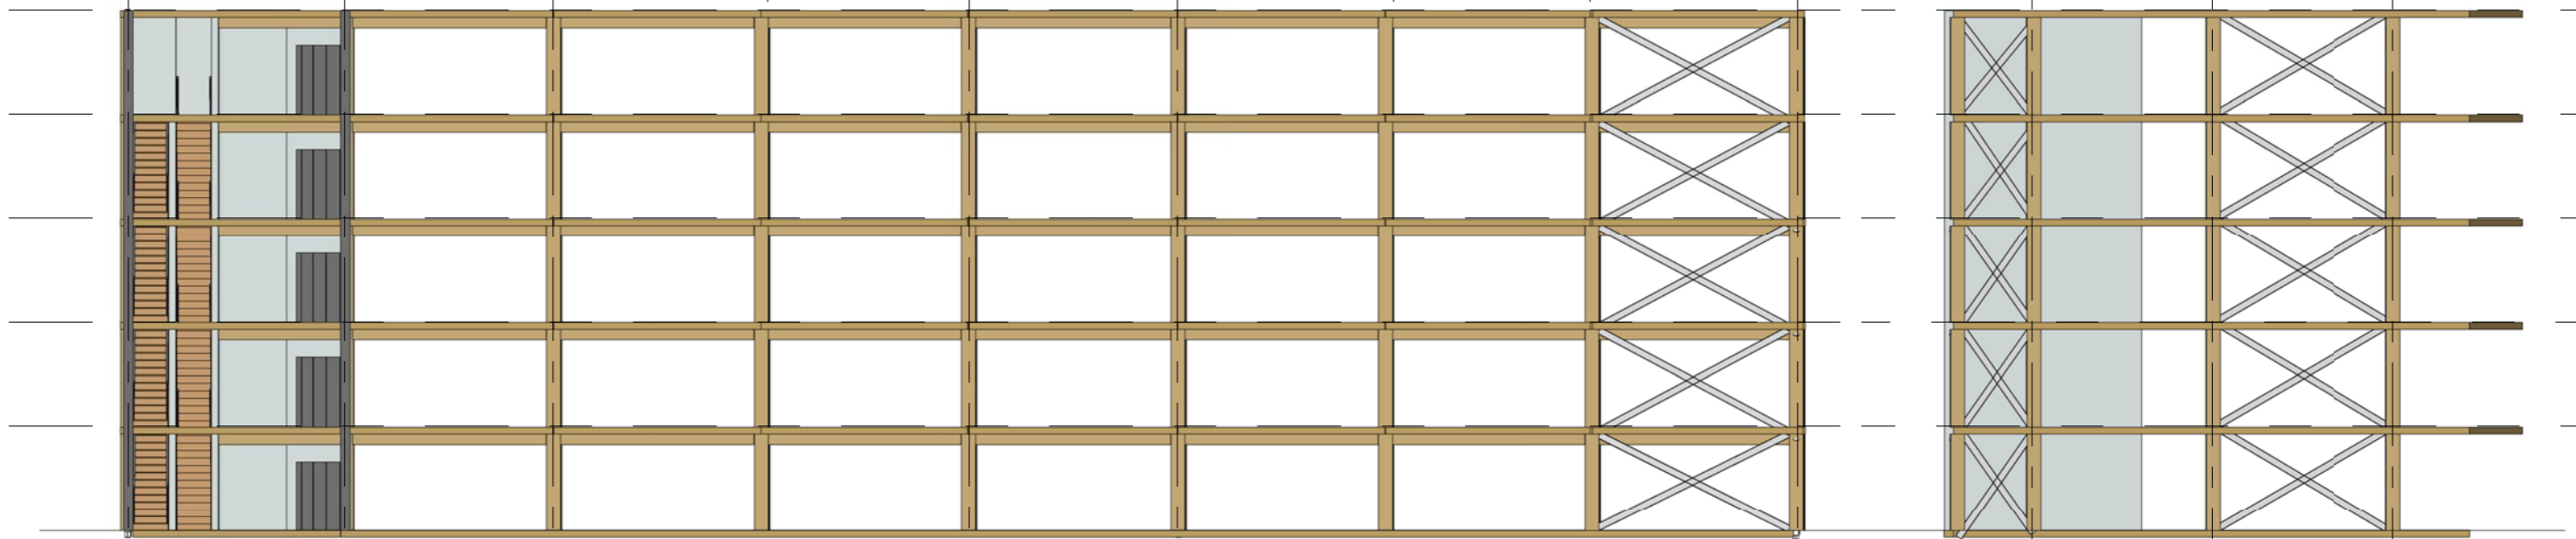


# 4. DETAILS


# FACADE SECTION LOW-RISE (1:20)

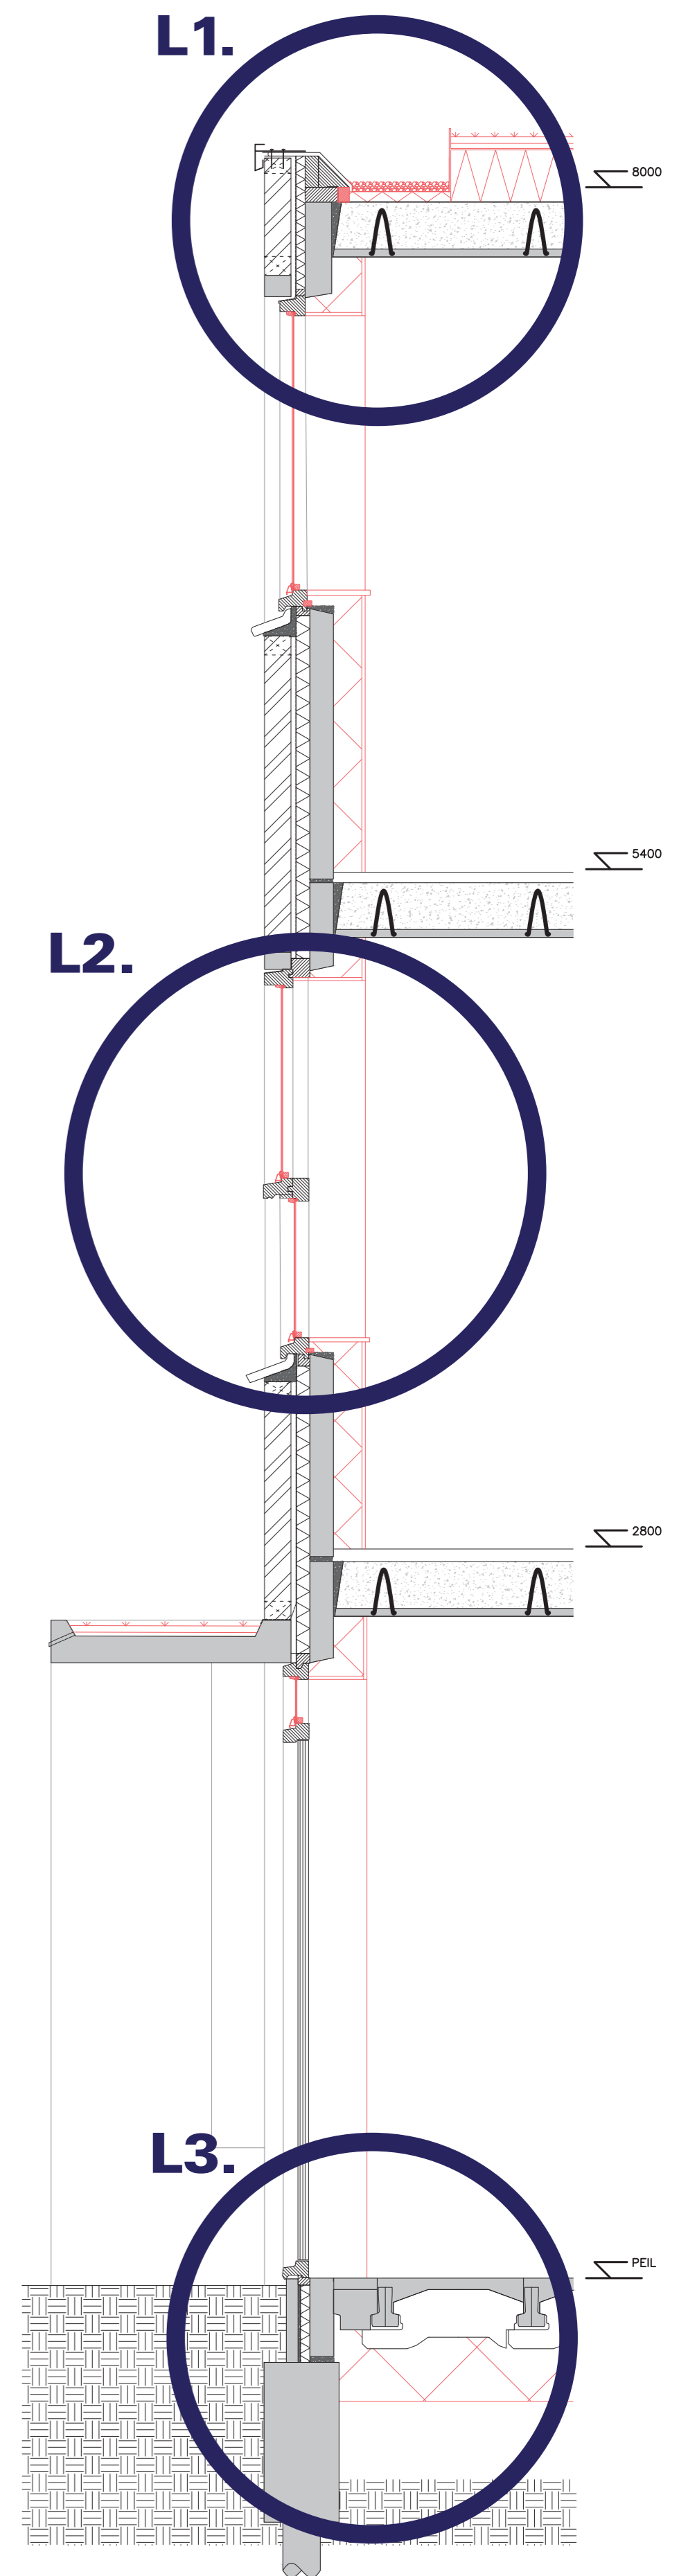


## L1. ROOFTOP (1:5)

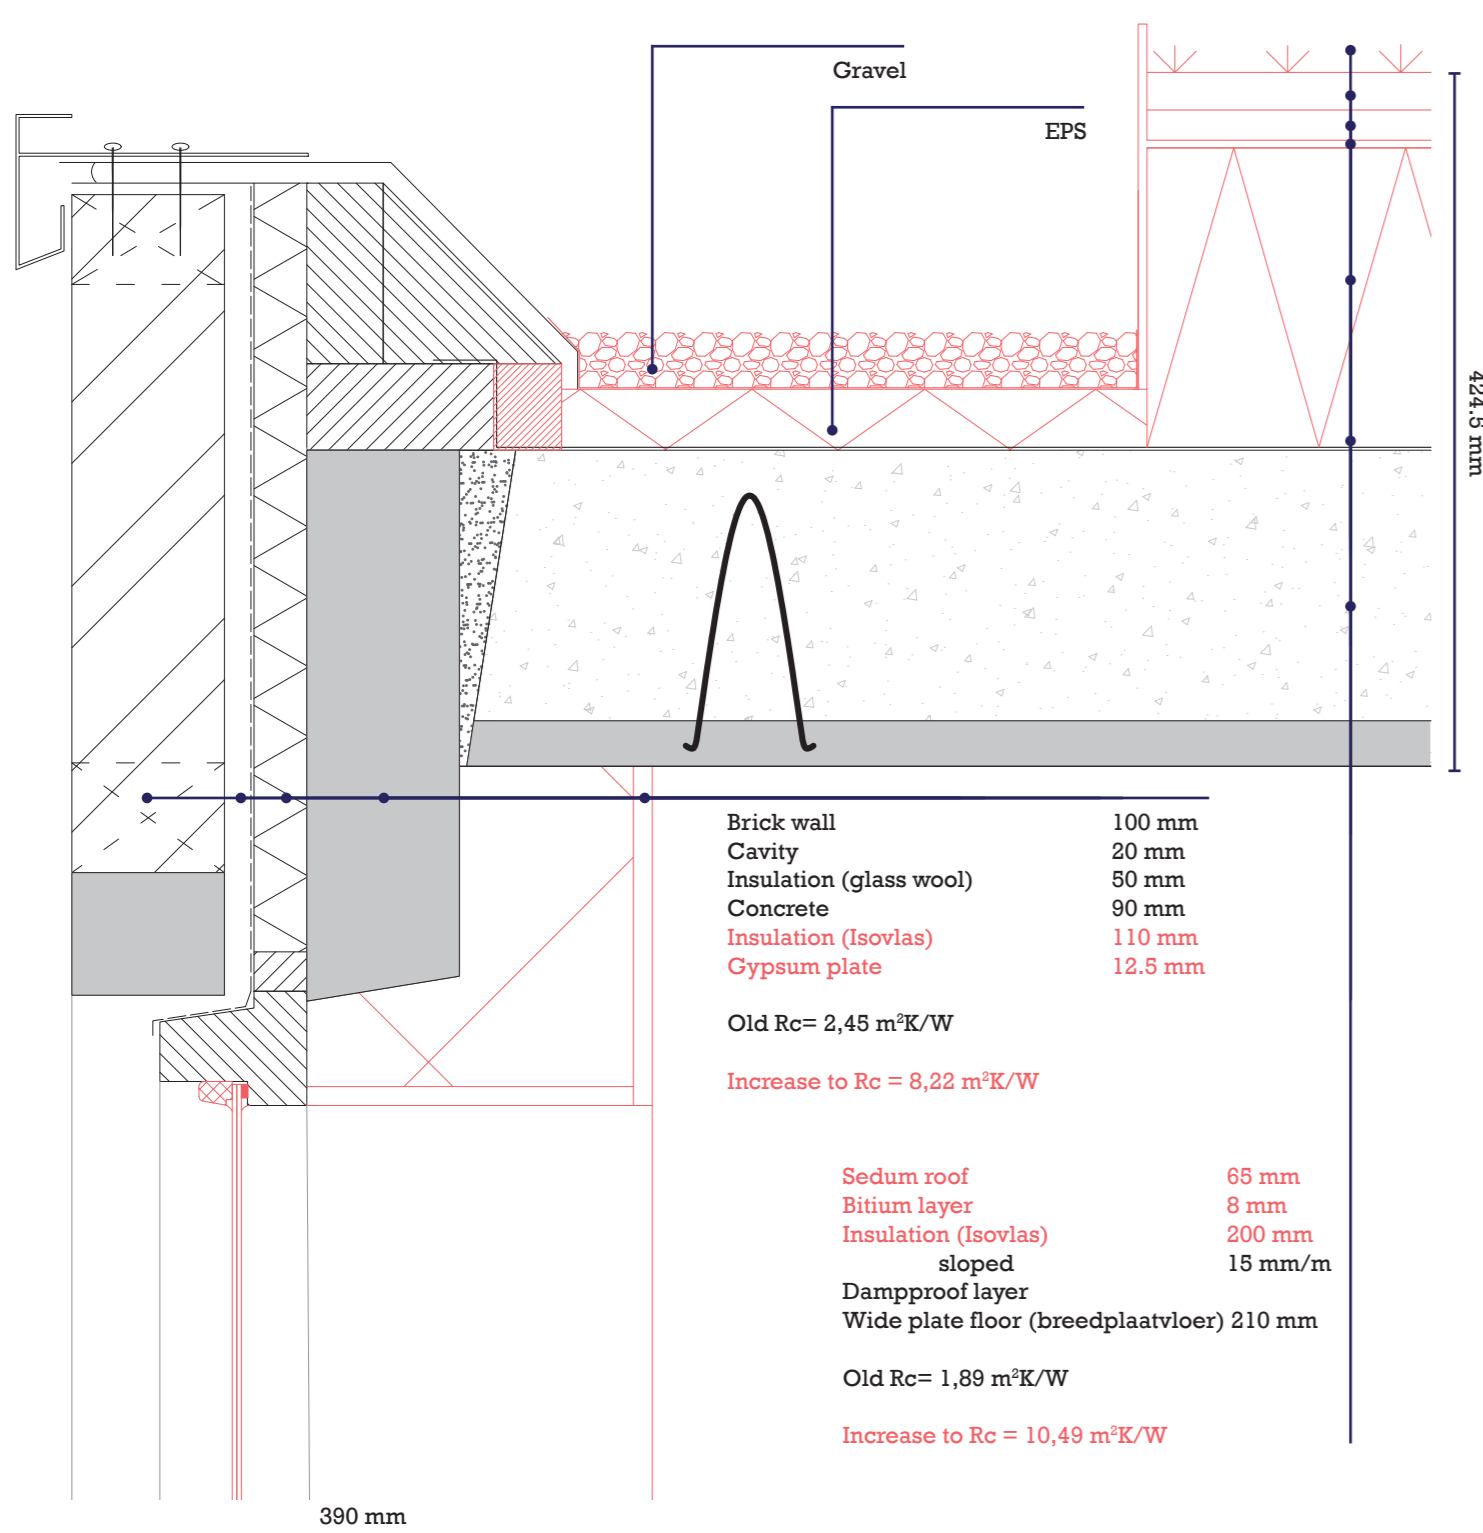


## L2. WINDOW FRAME (1:5)


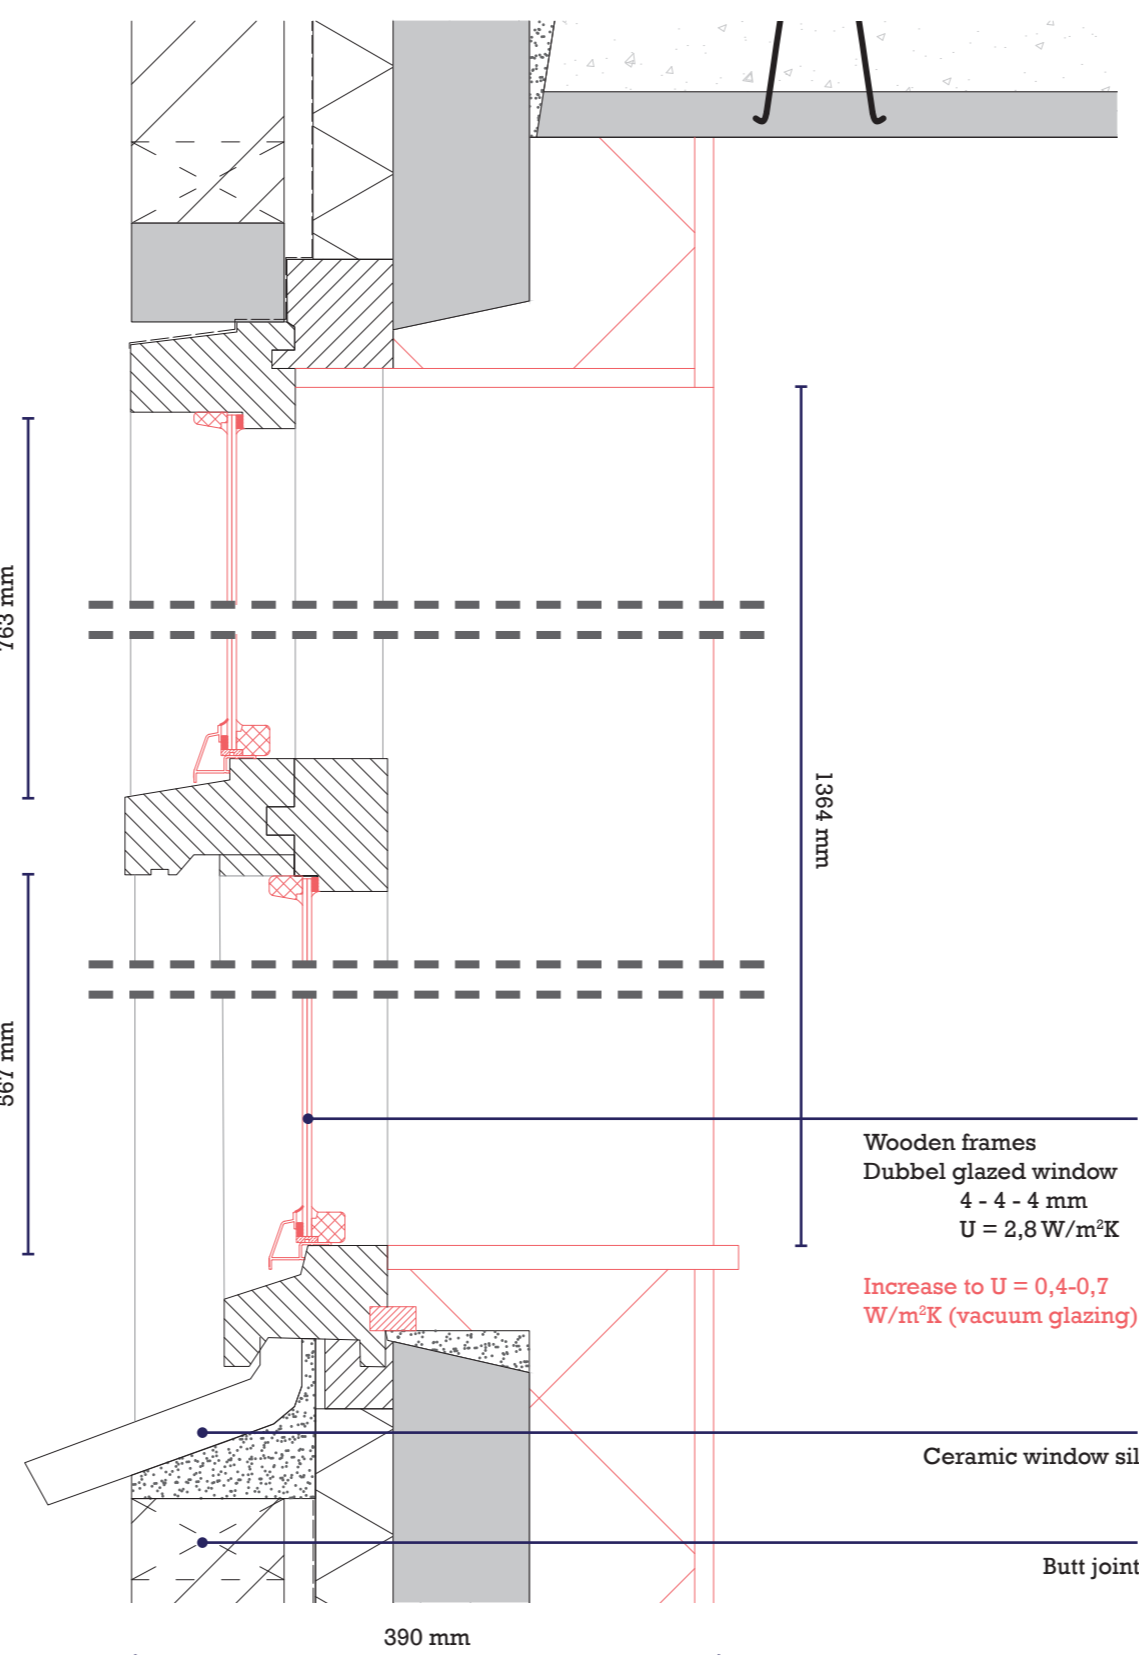


## L3. ENTRANCE (1:5)

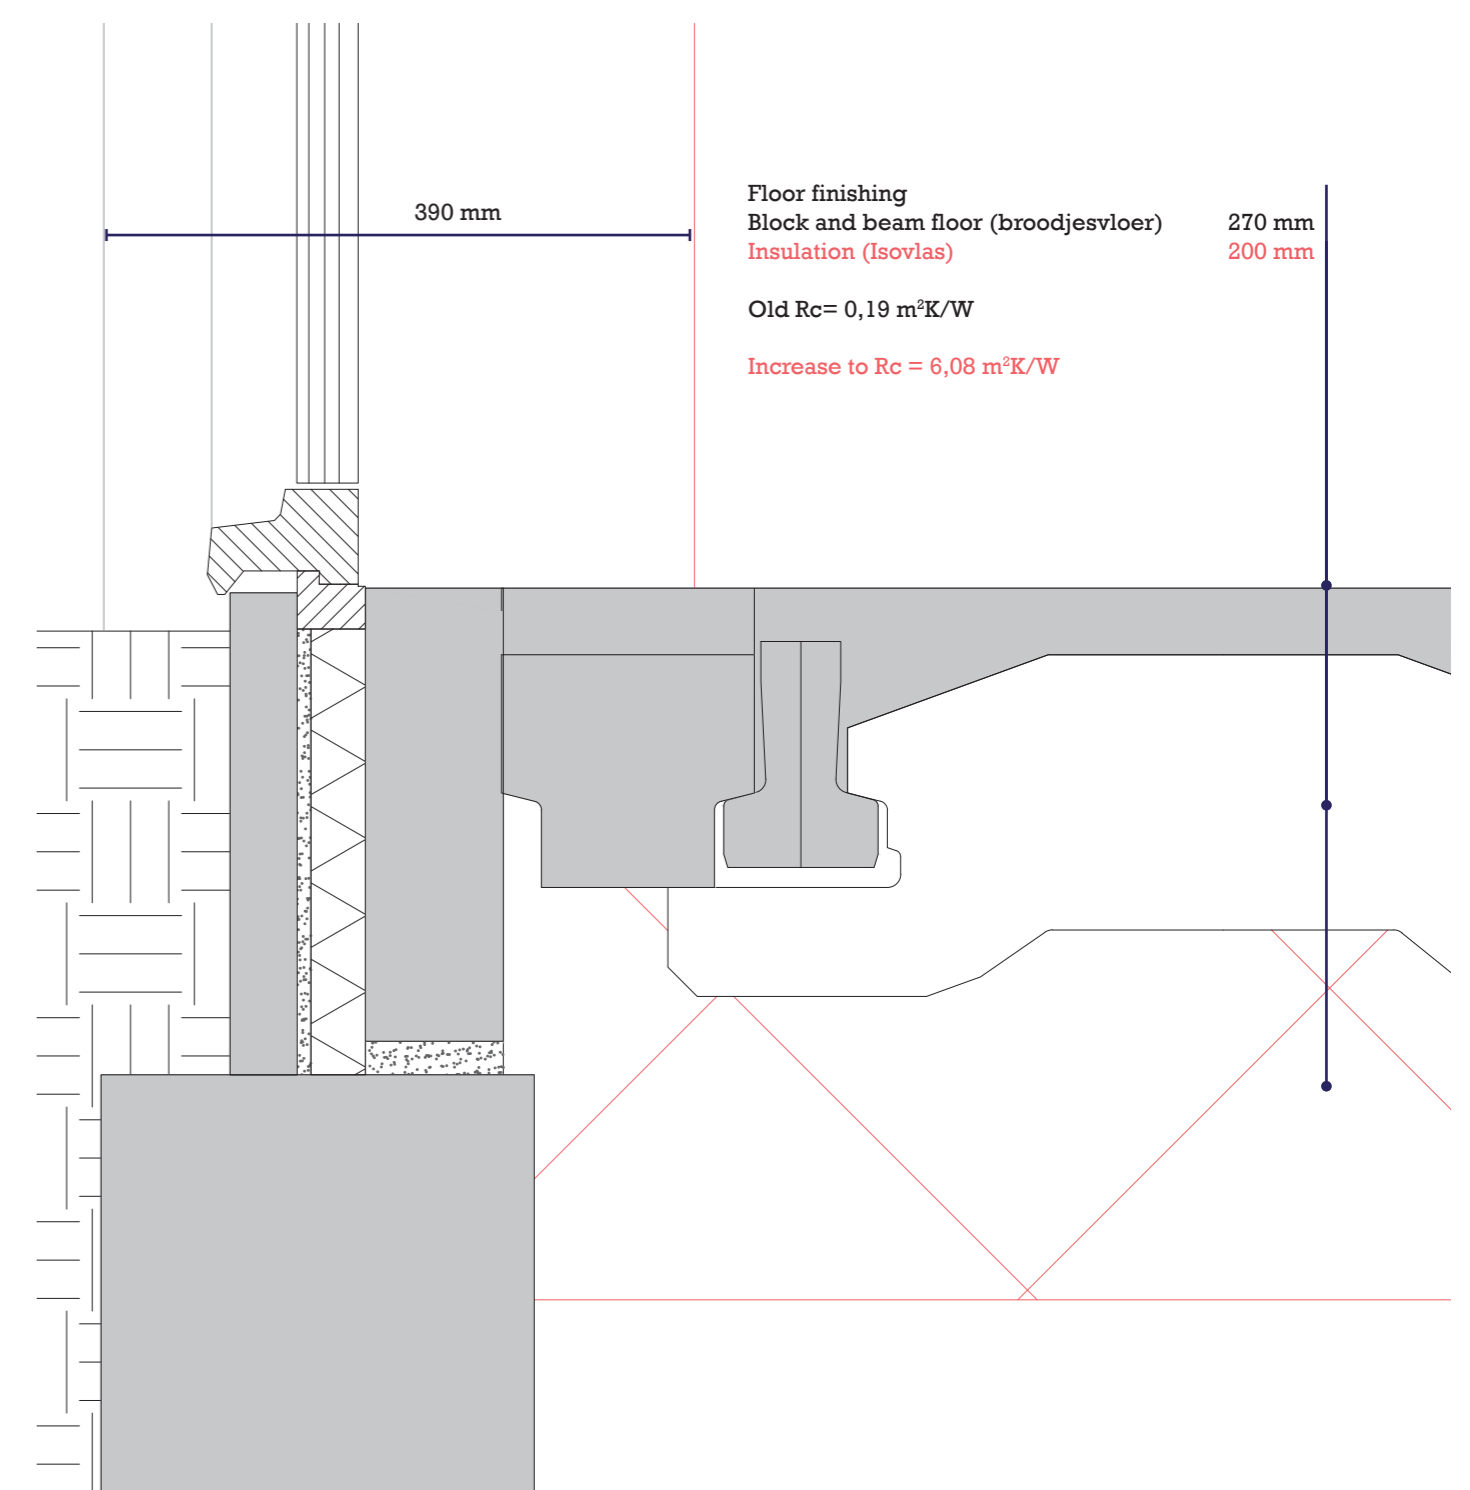

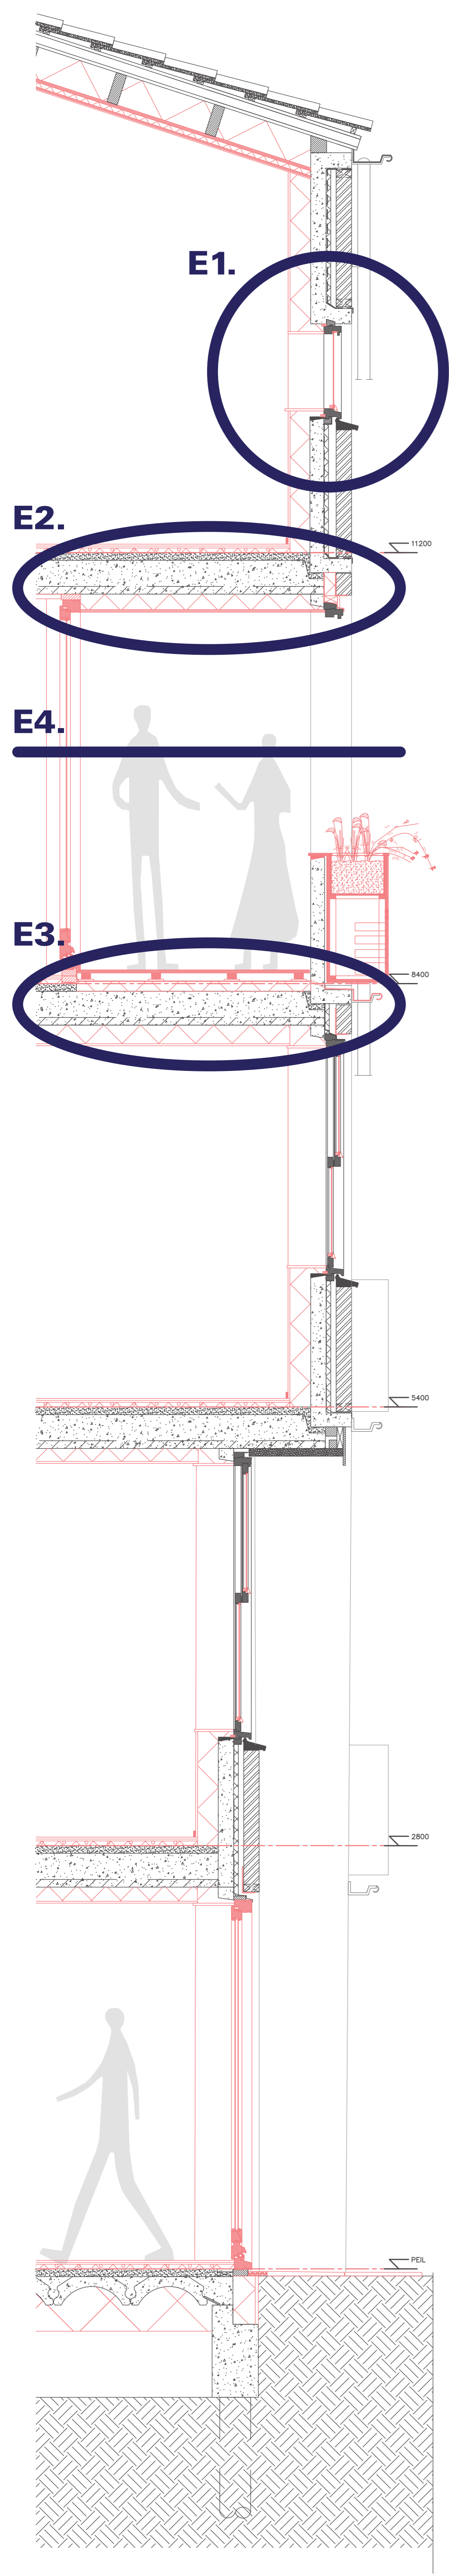


**FACADE SECTION EAST 1:20**

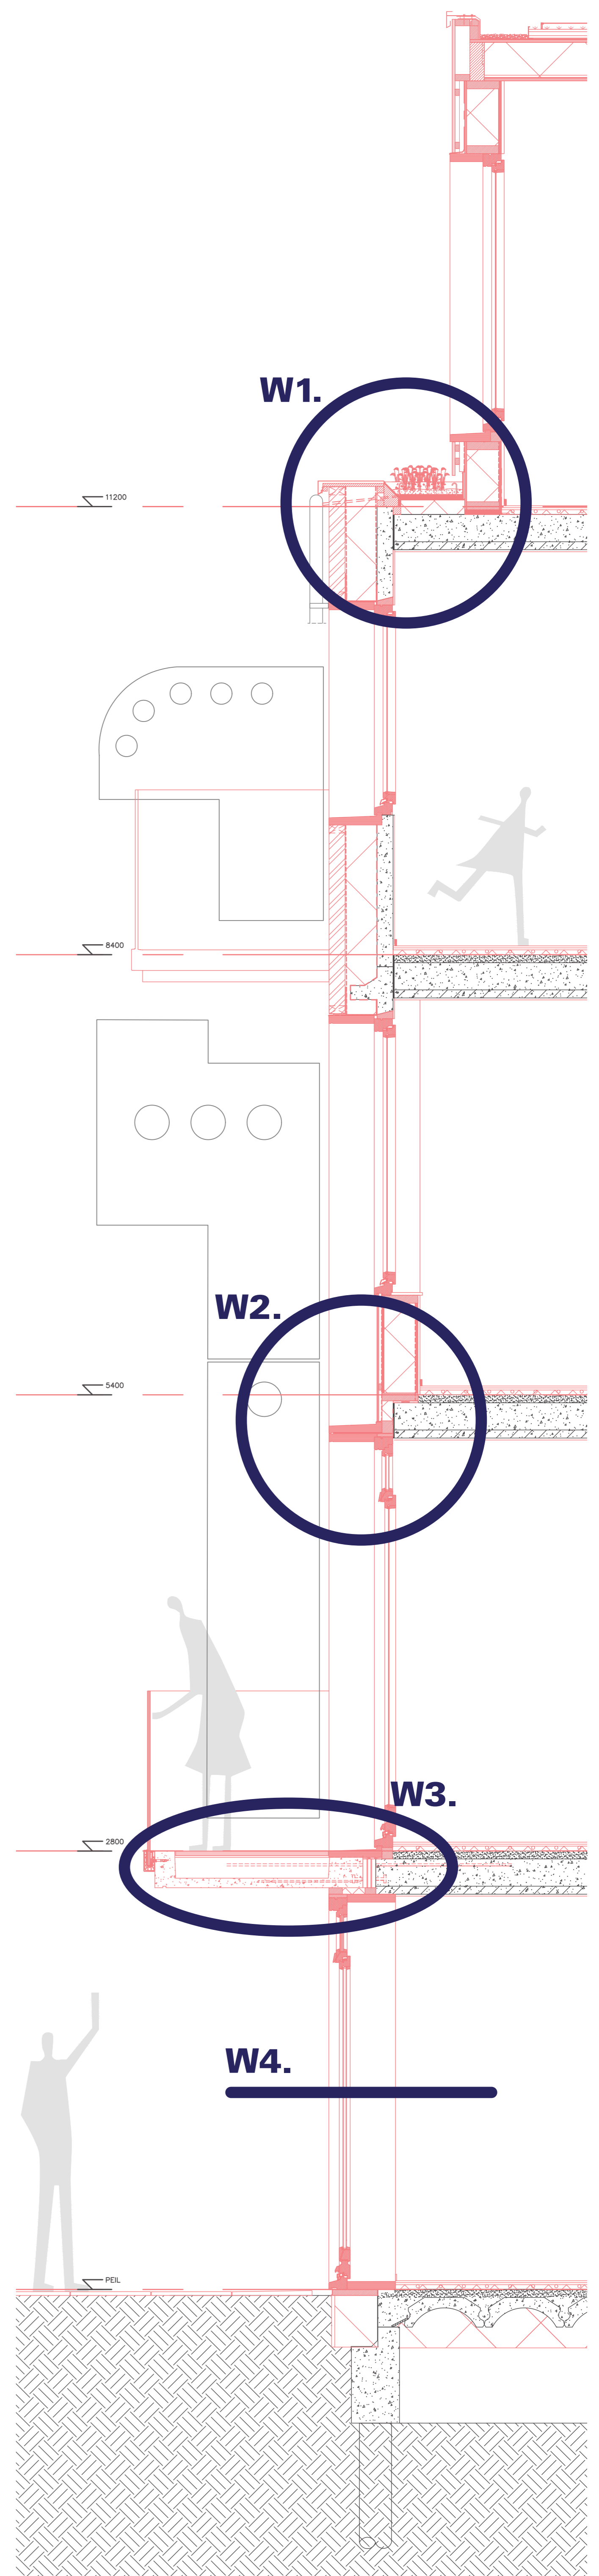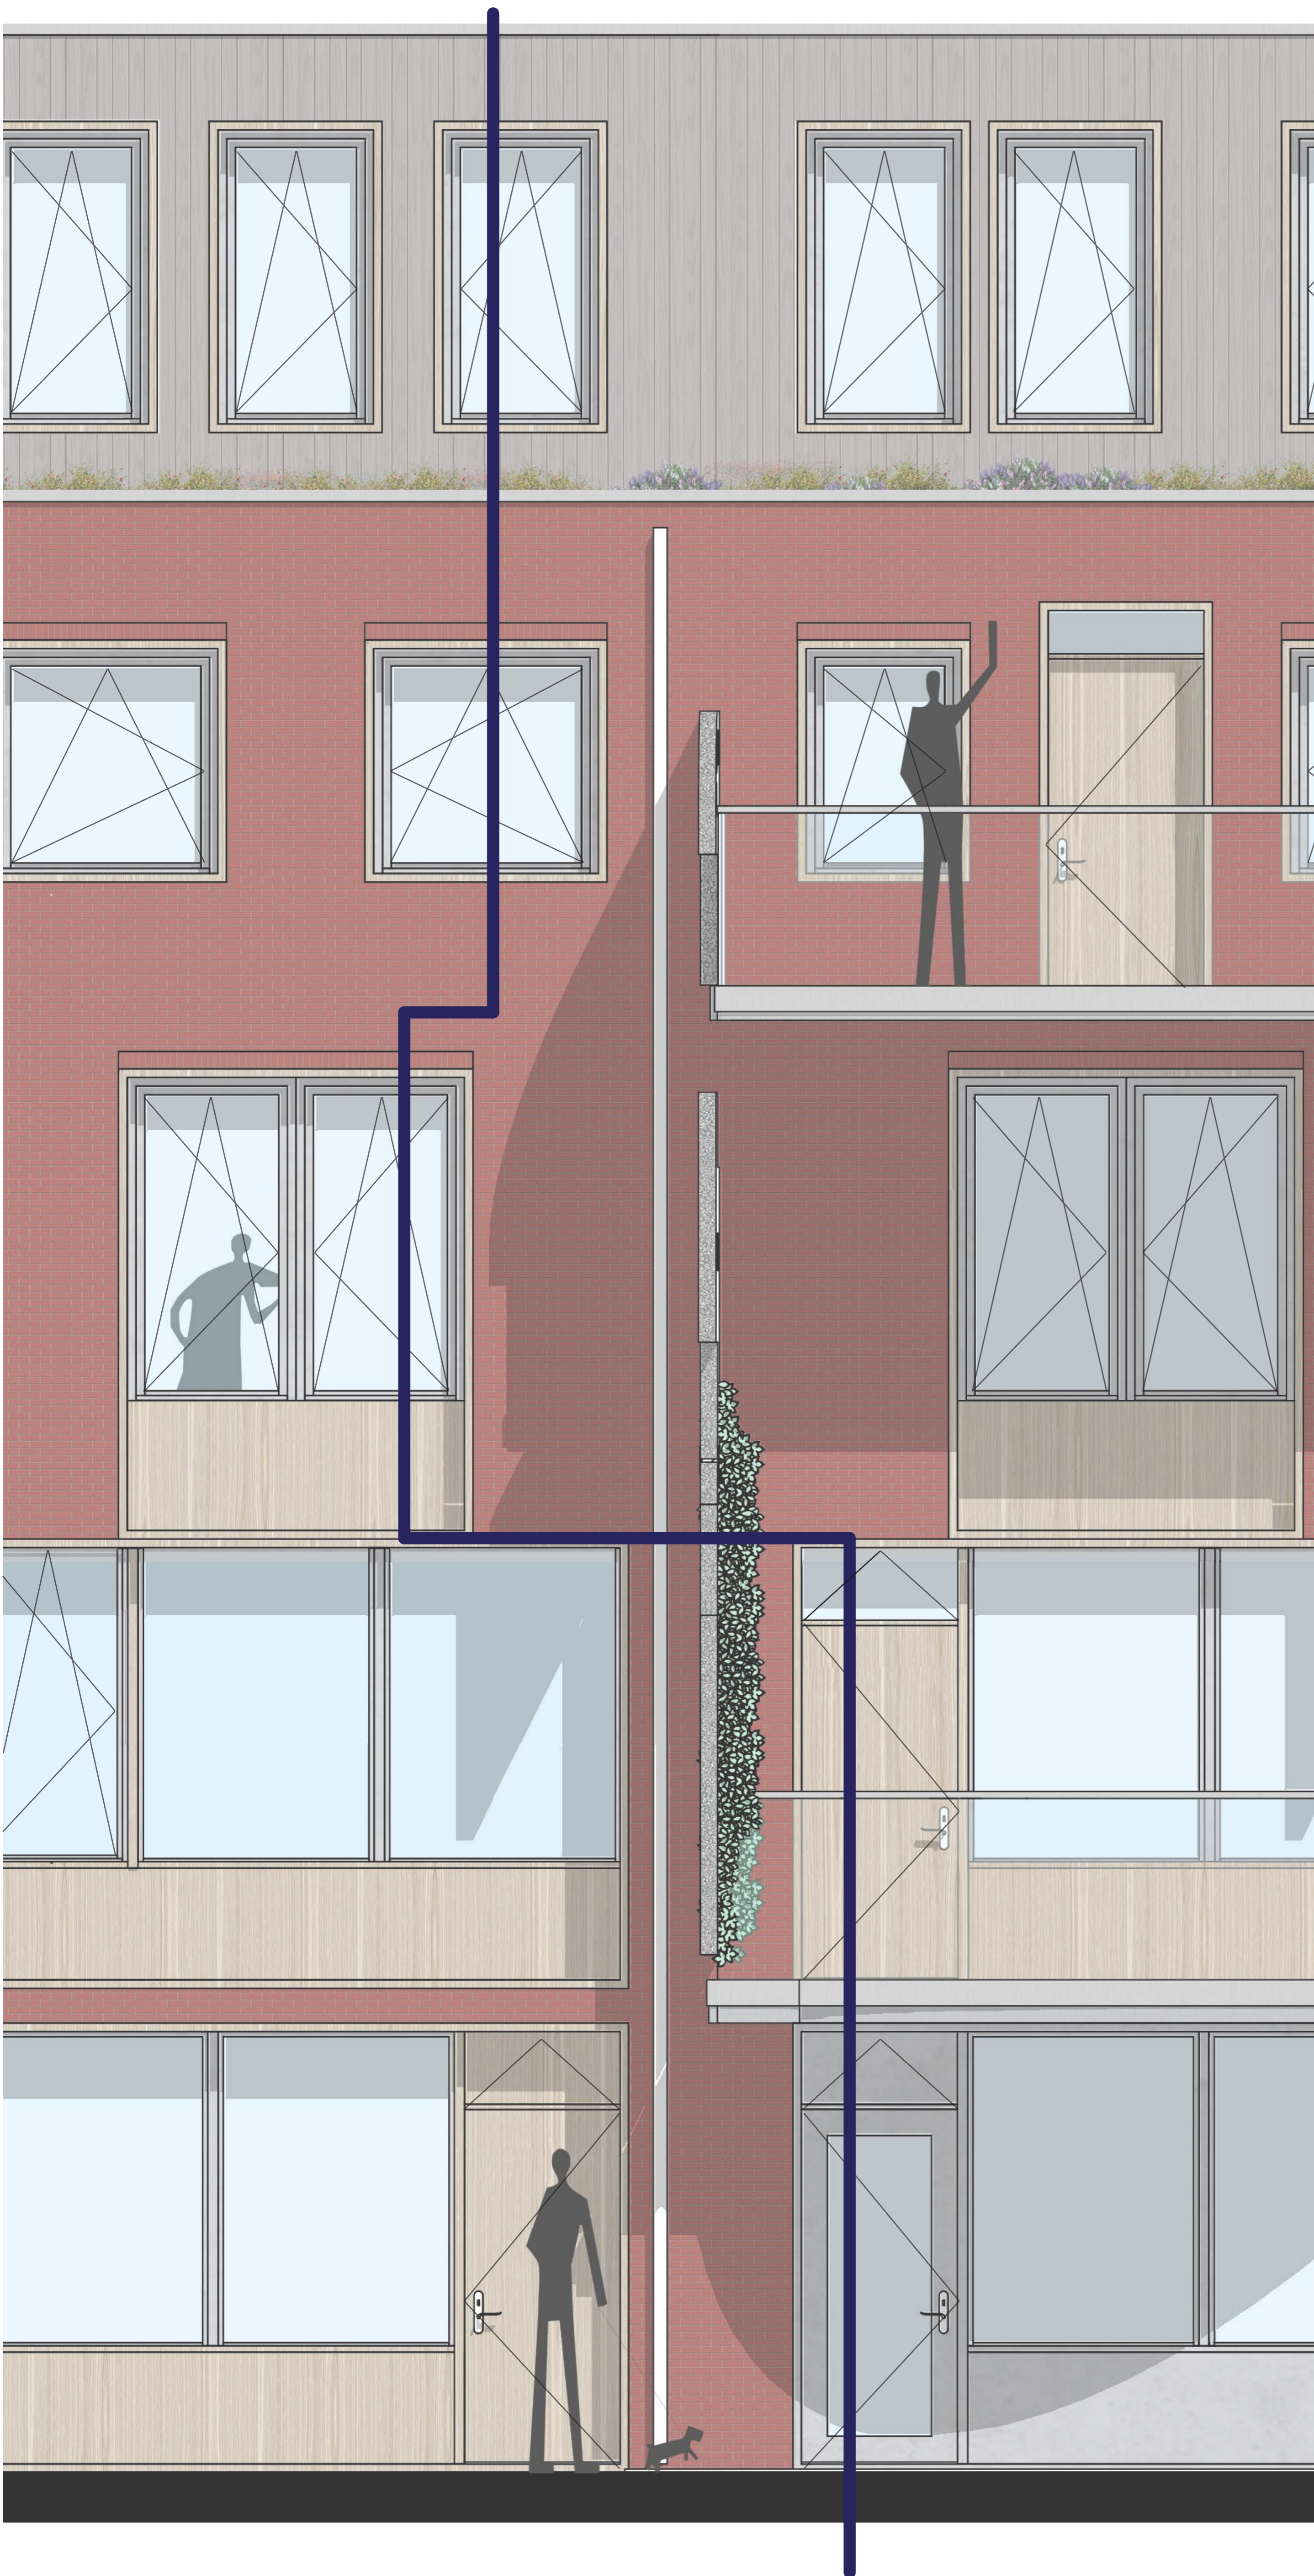


**FACADE SECTION WEST 1:20**

# DETAIL E1 (1:5)

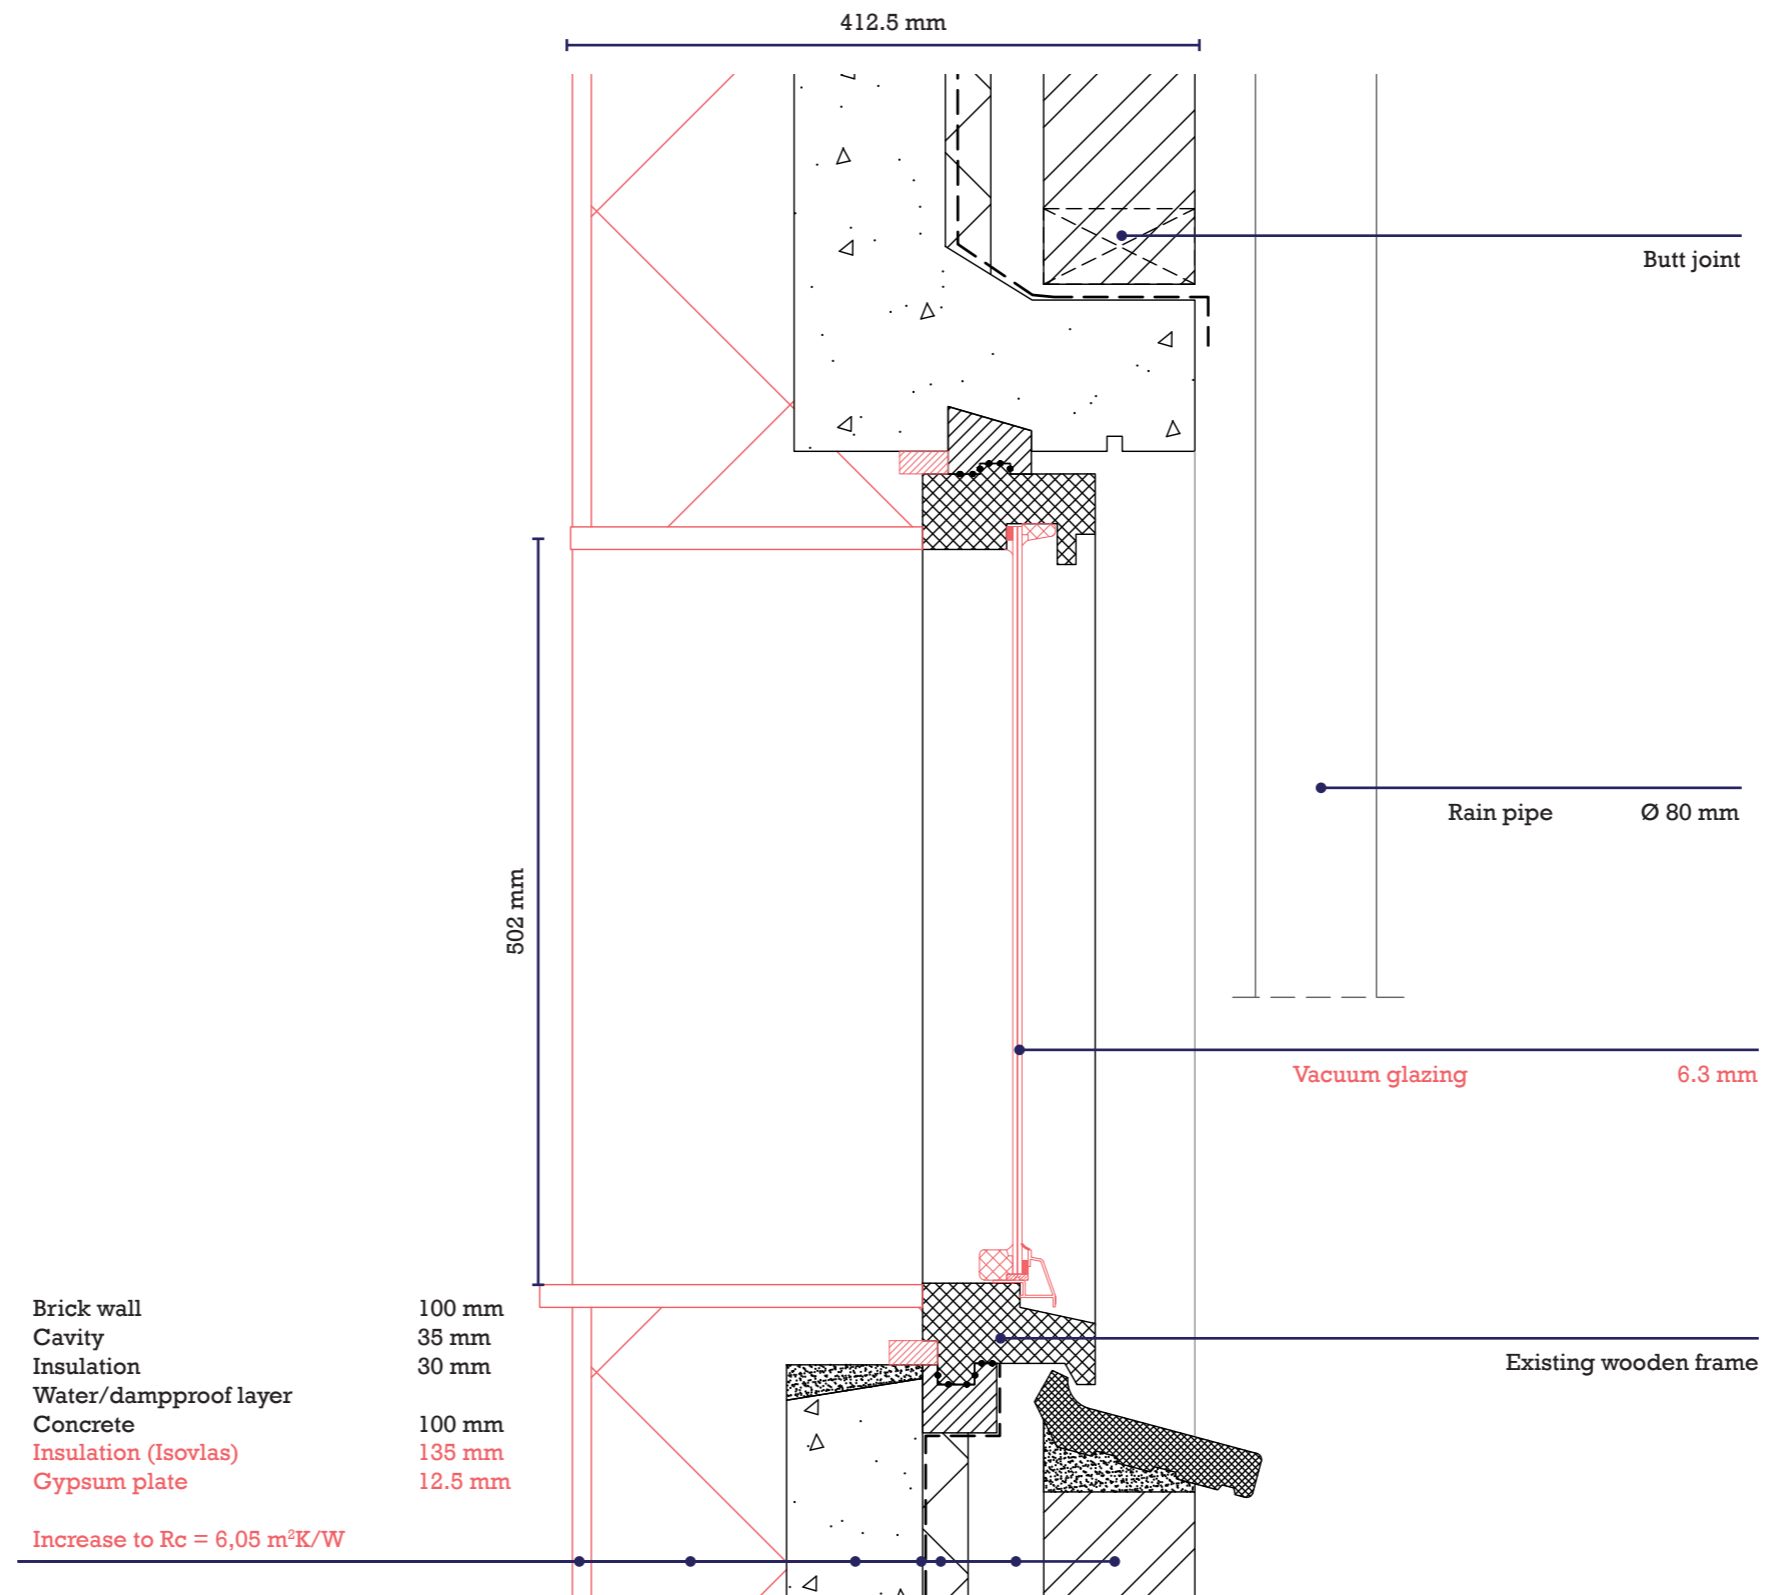





# DETAIL E2 (1:5)

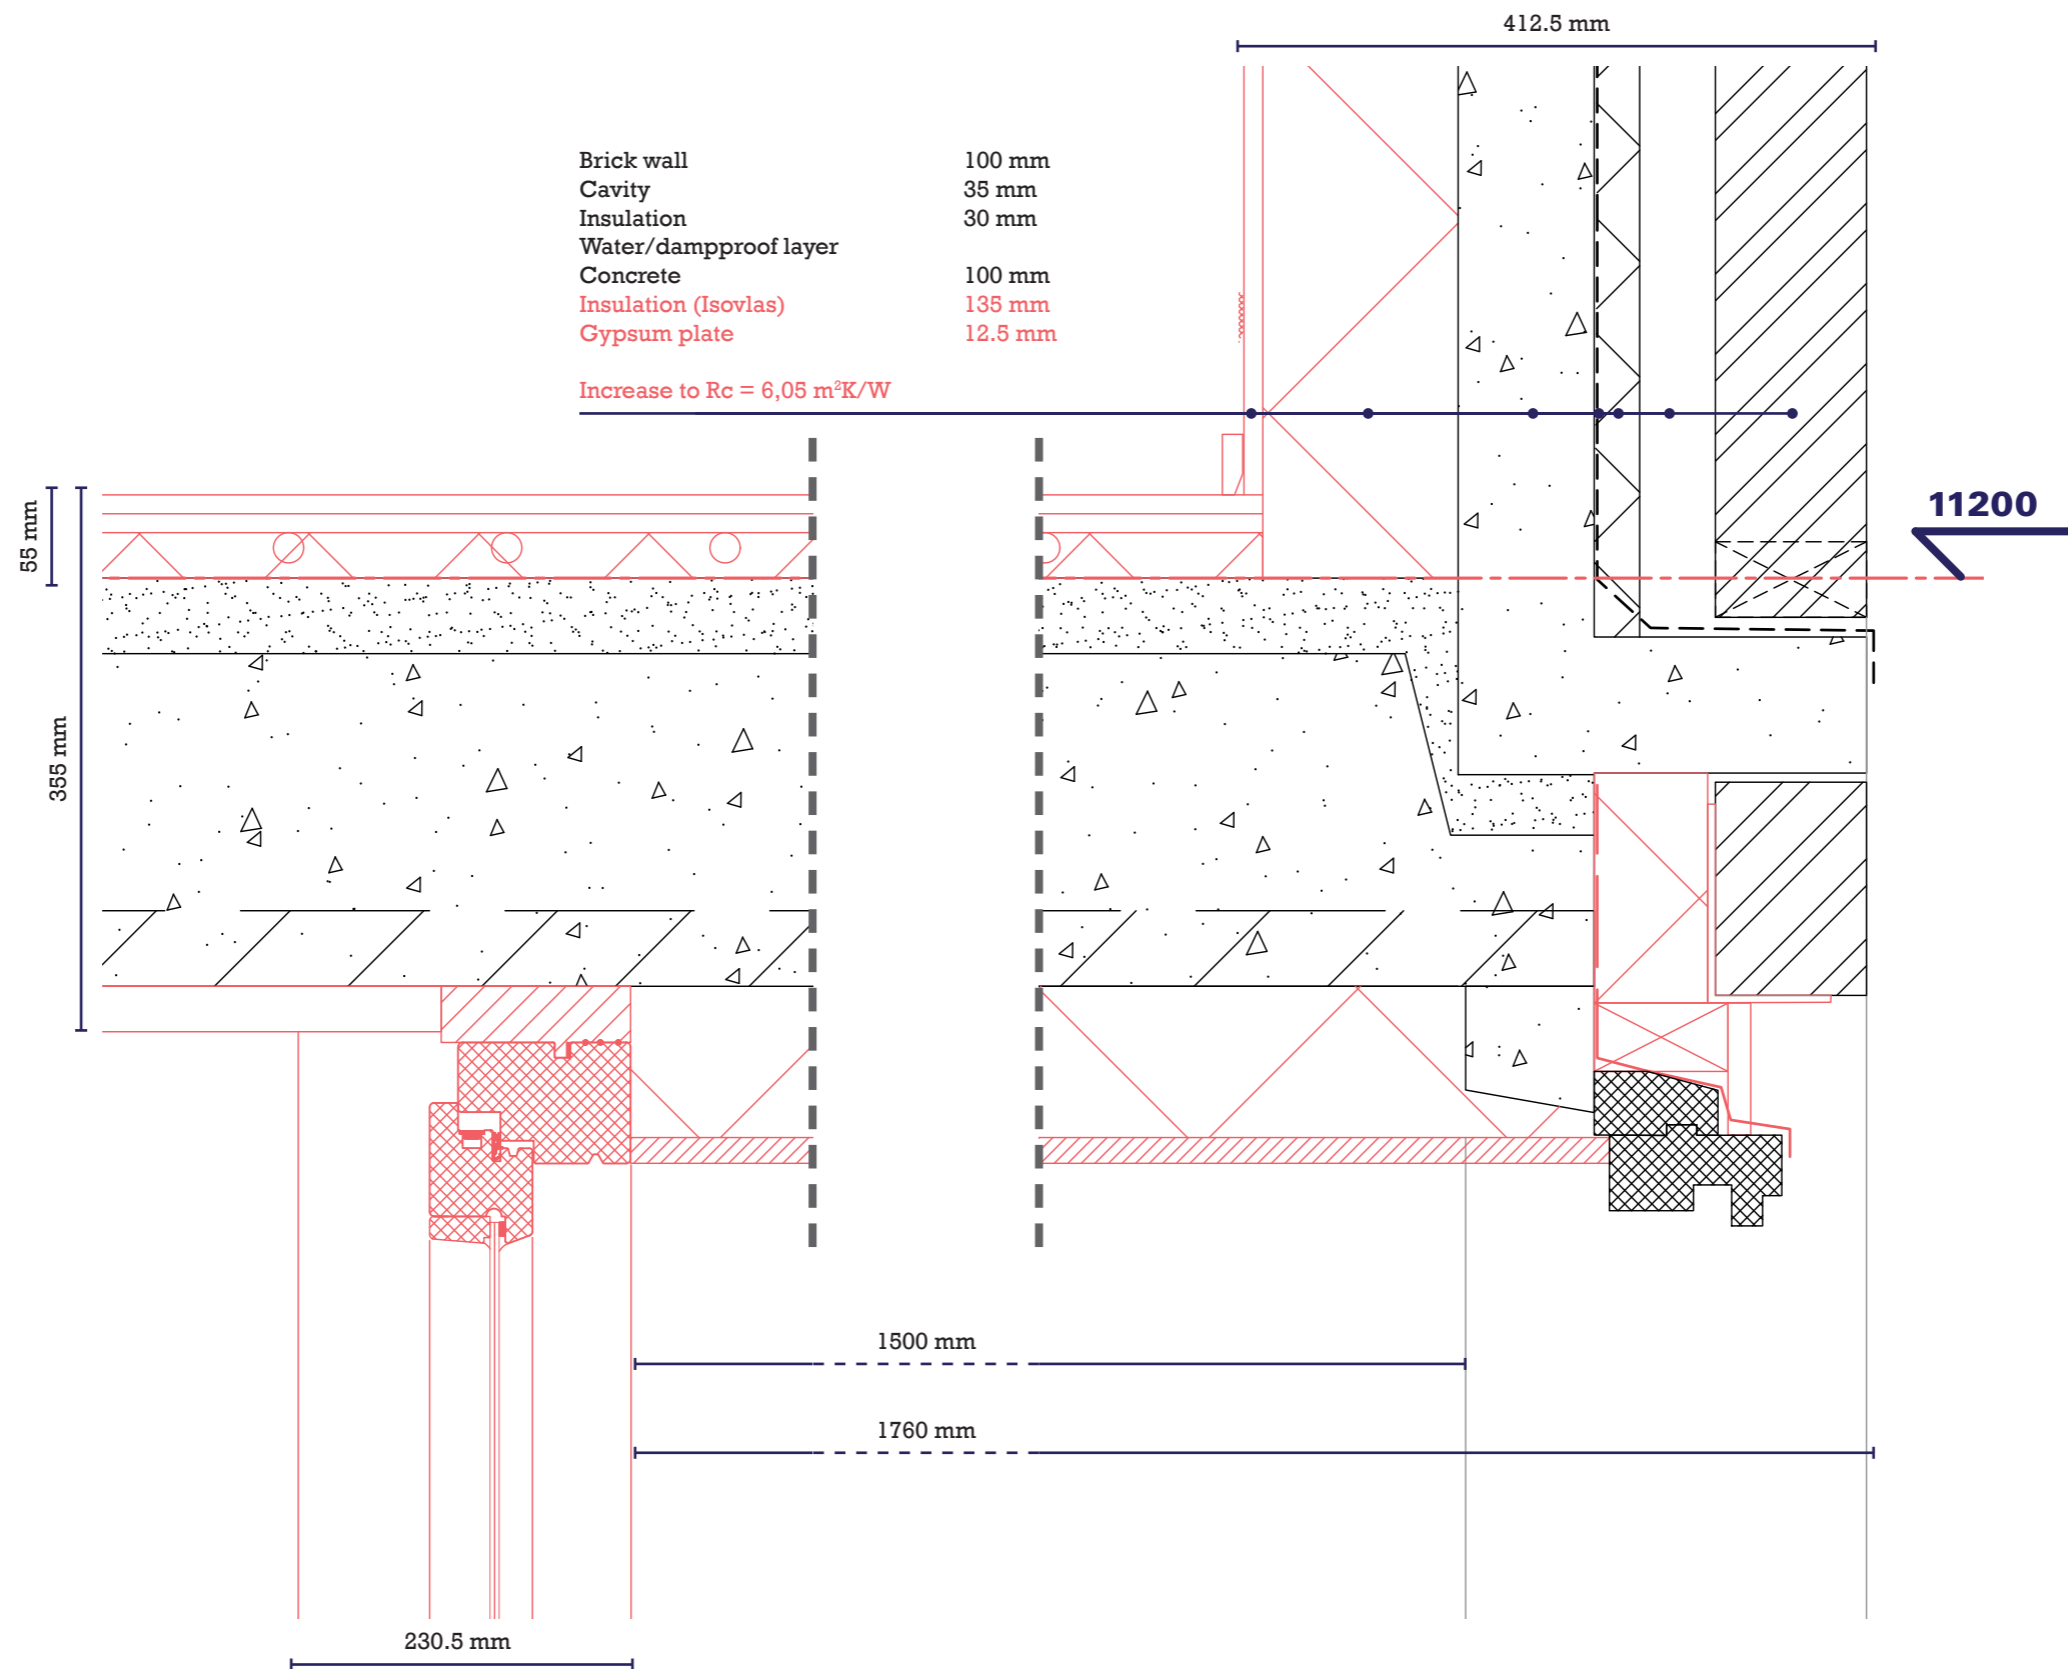

# DETAIL E3 (1:5)

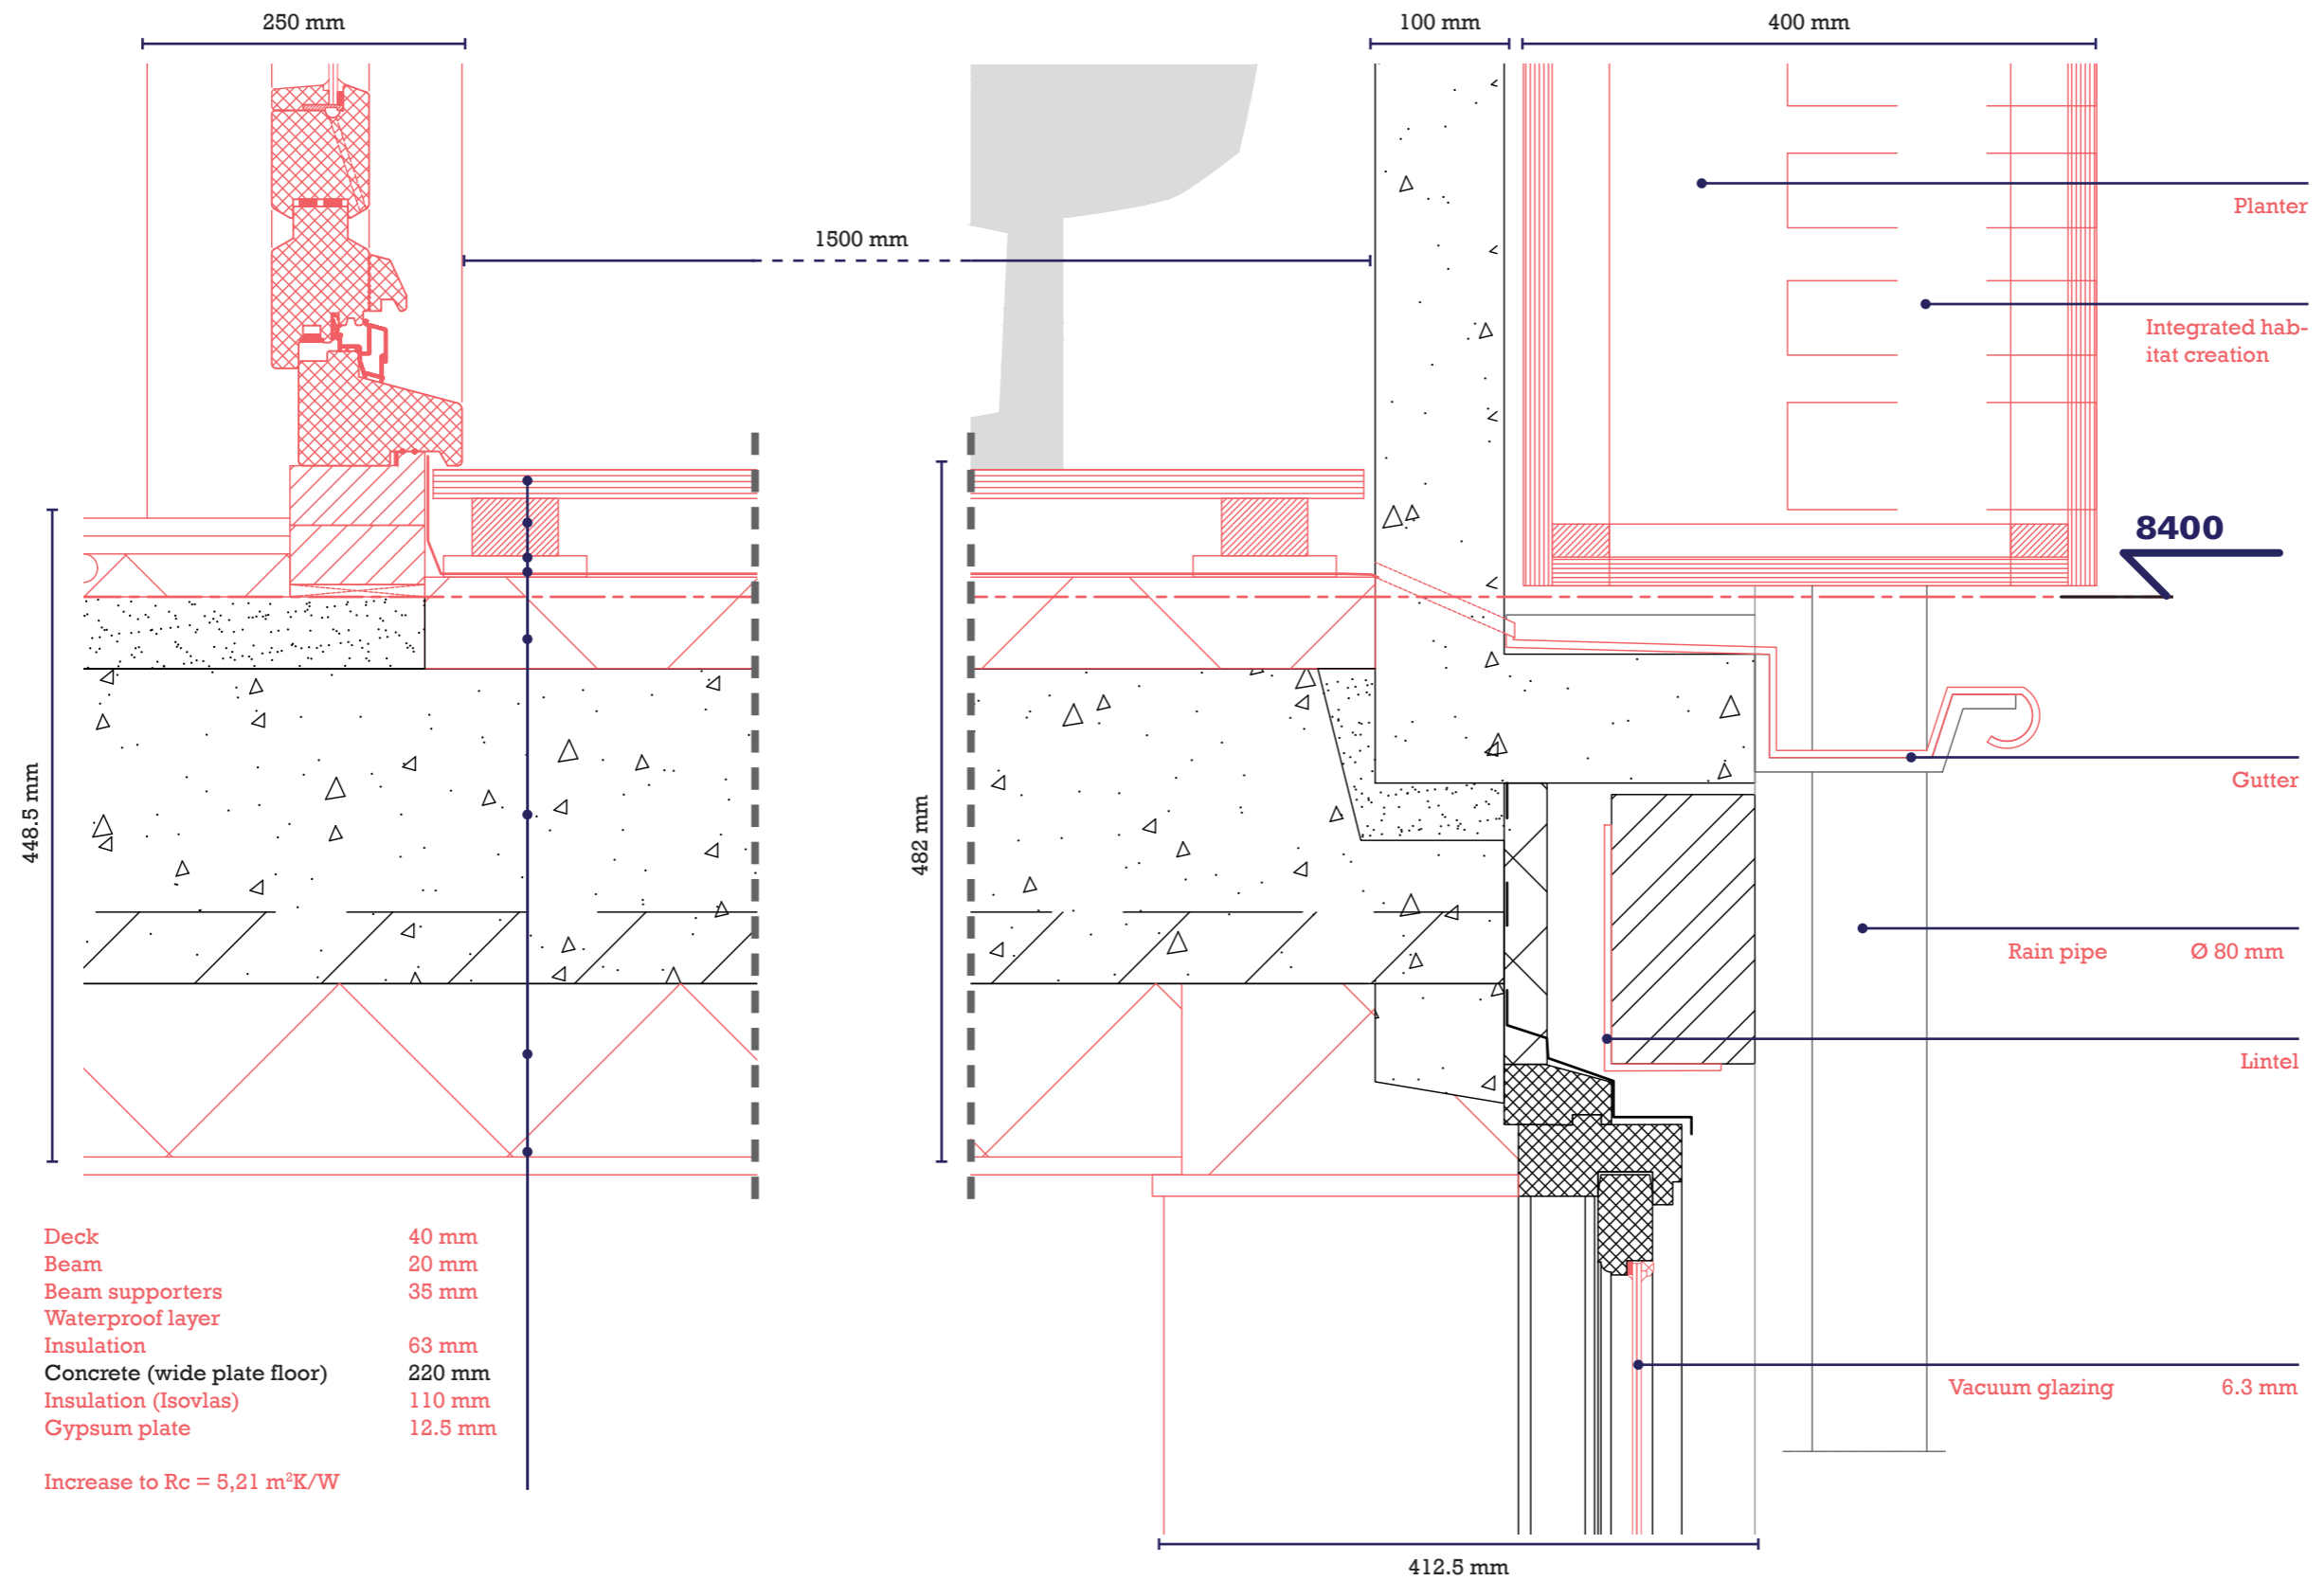


# DETAIL E4 (1:10)

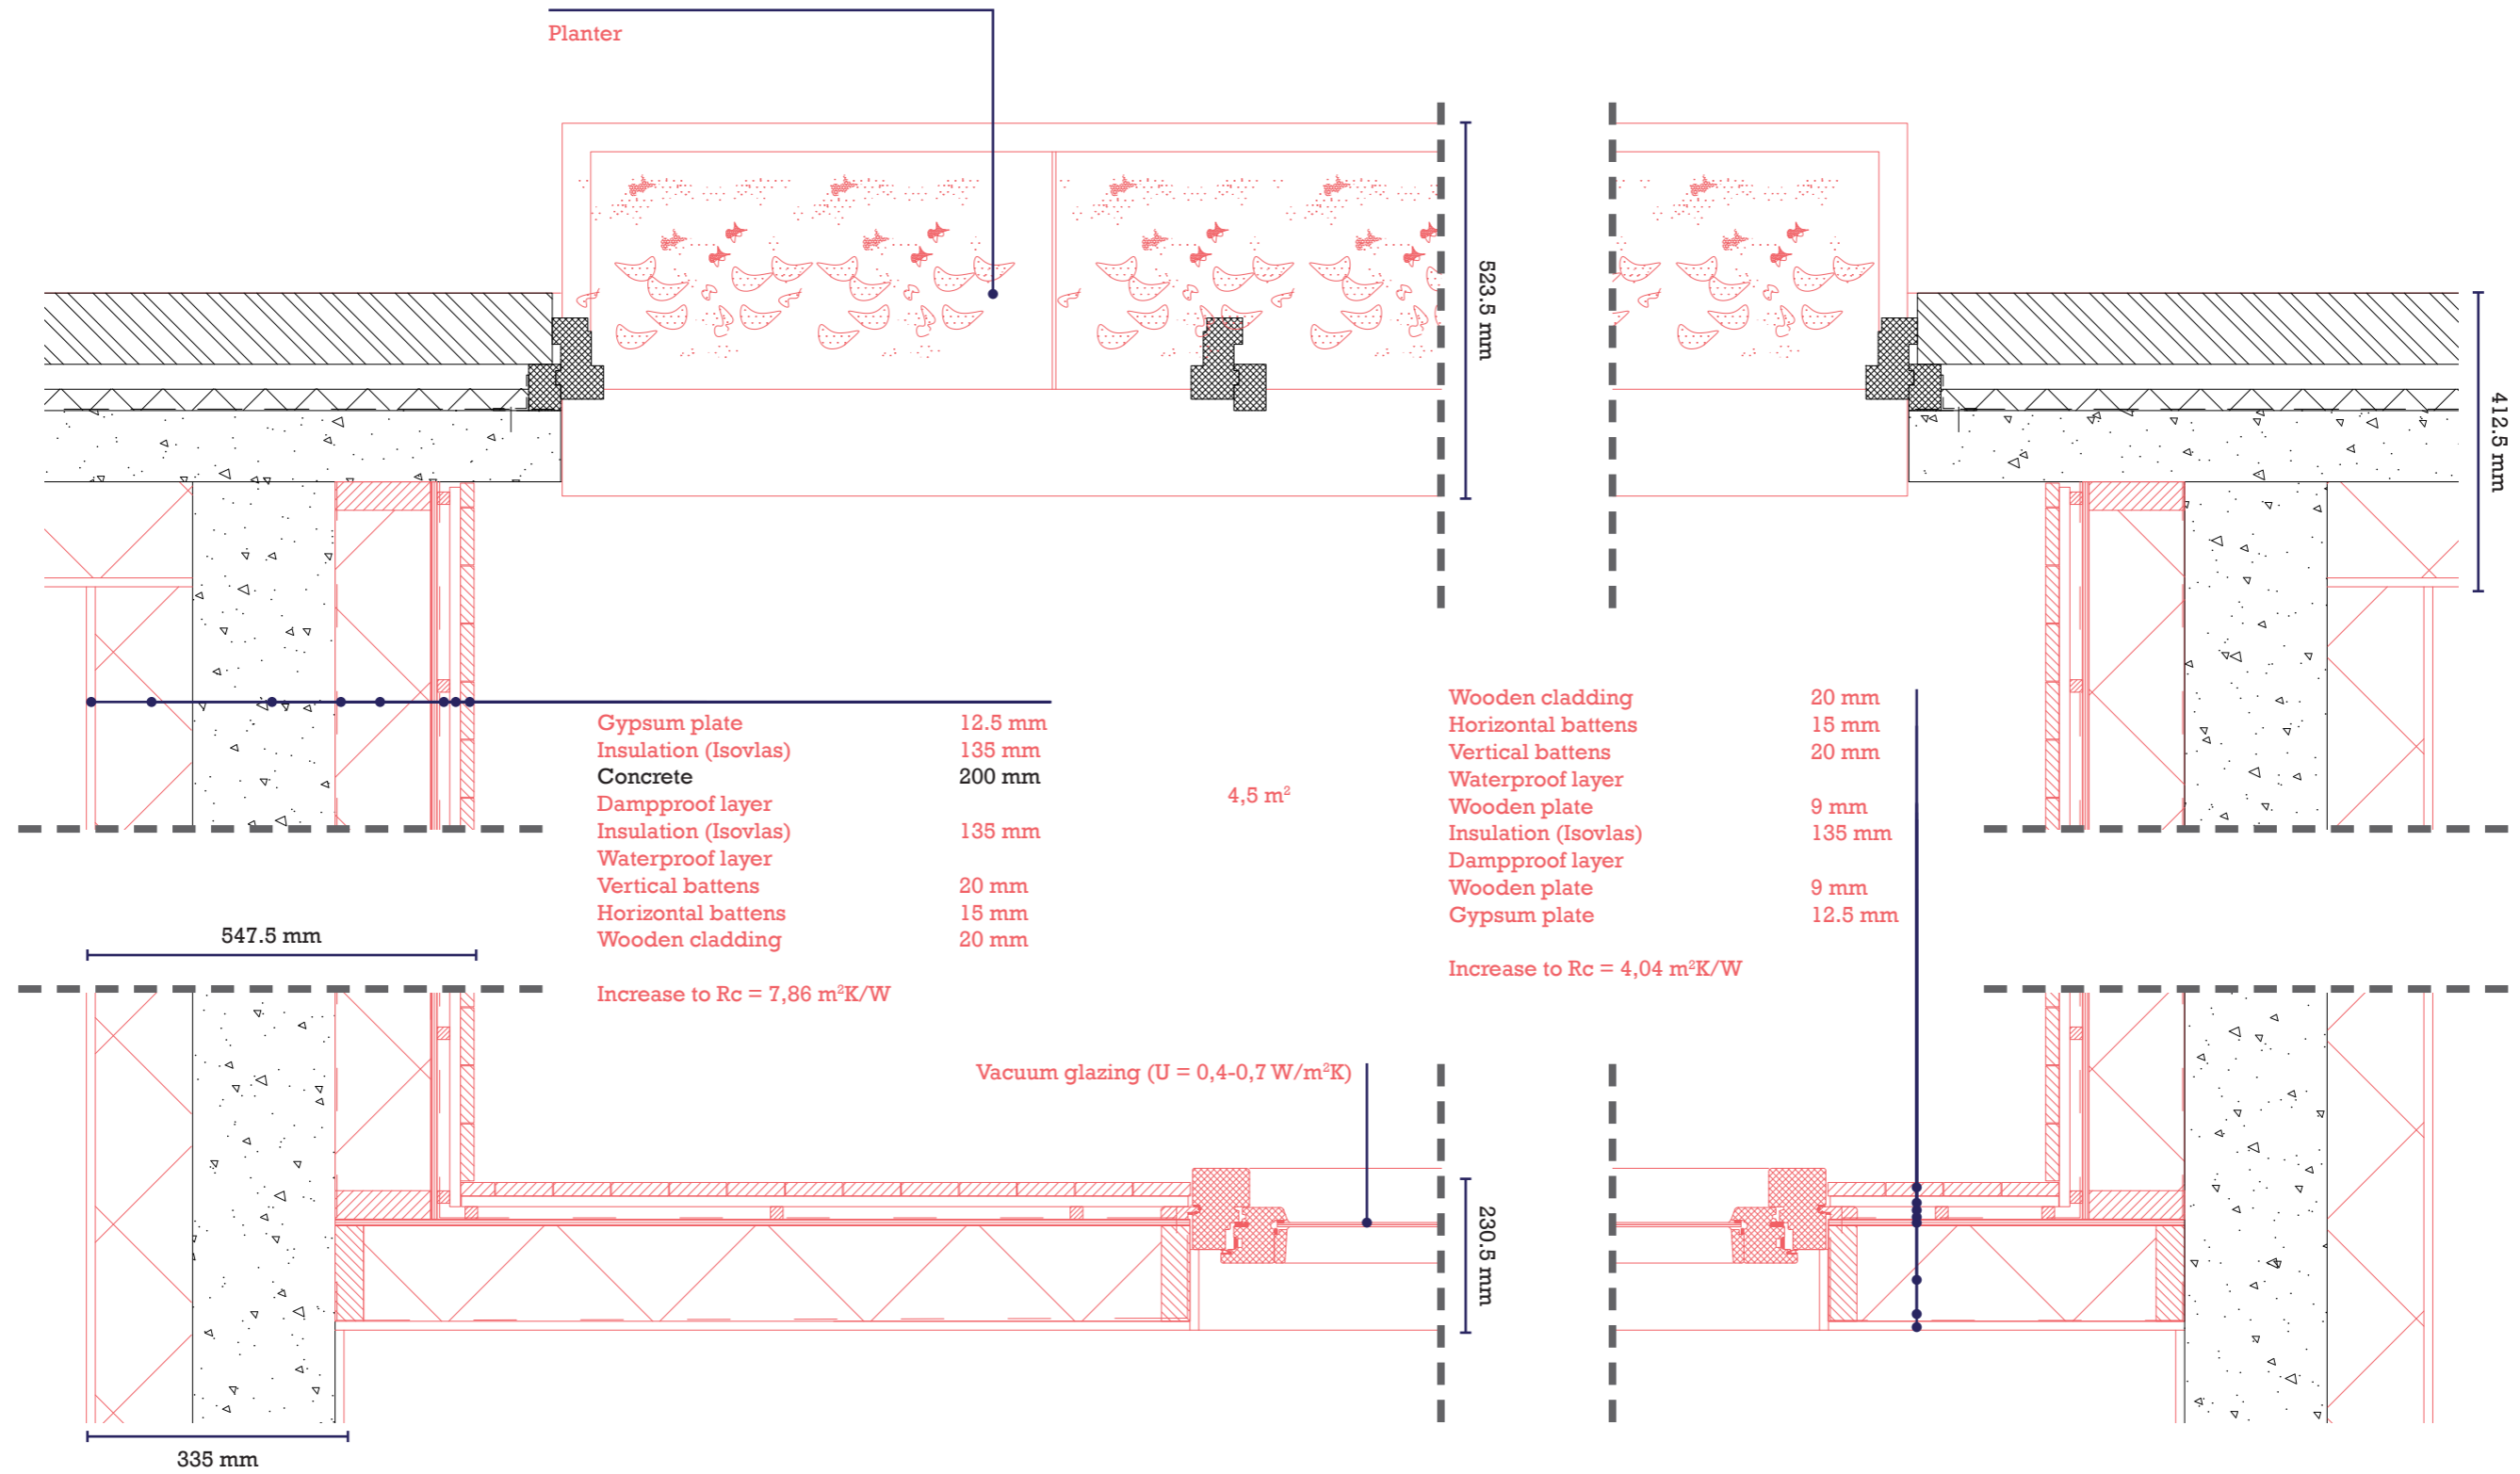





# DETAIL W2 (1:5)

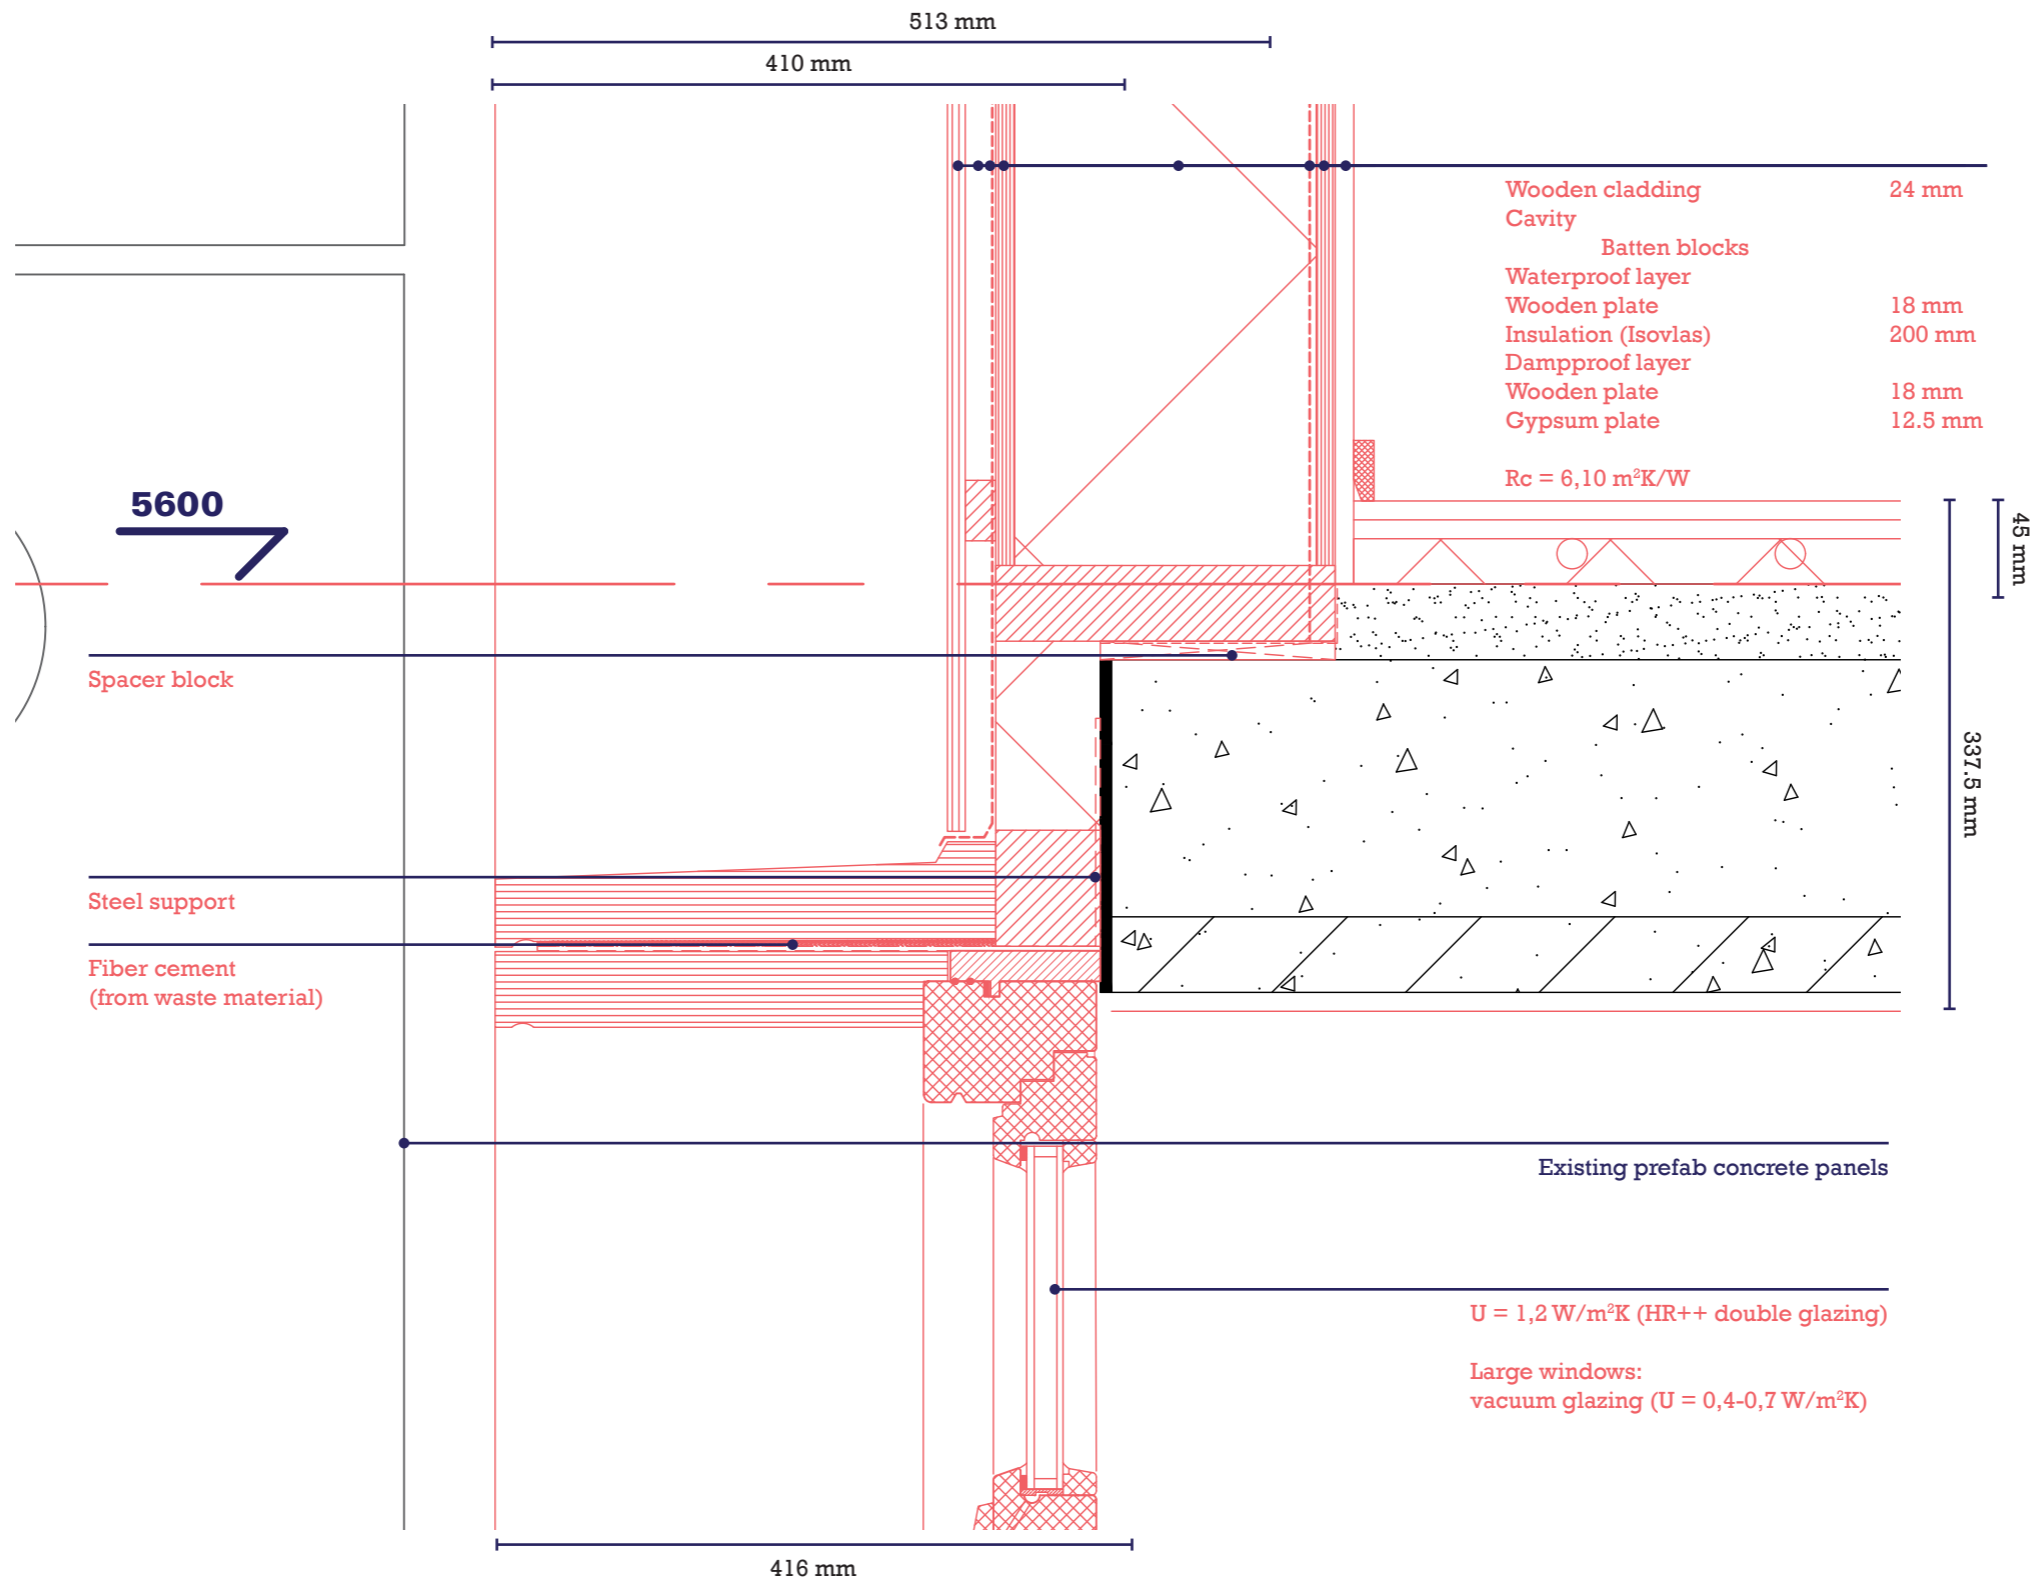

# DETAIL W3 (1:5)



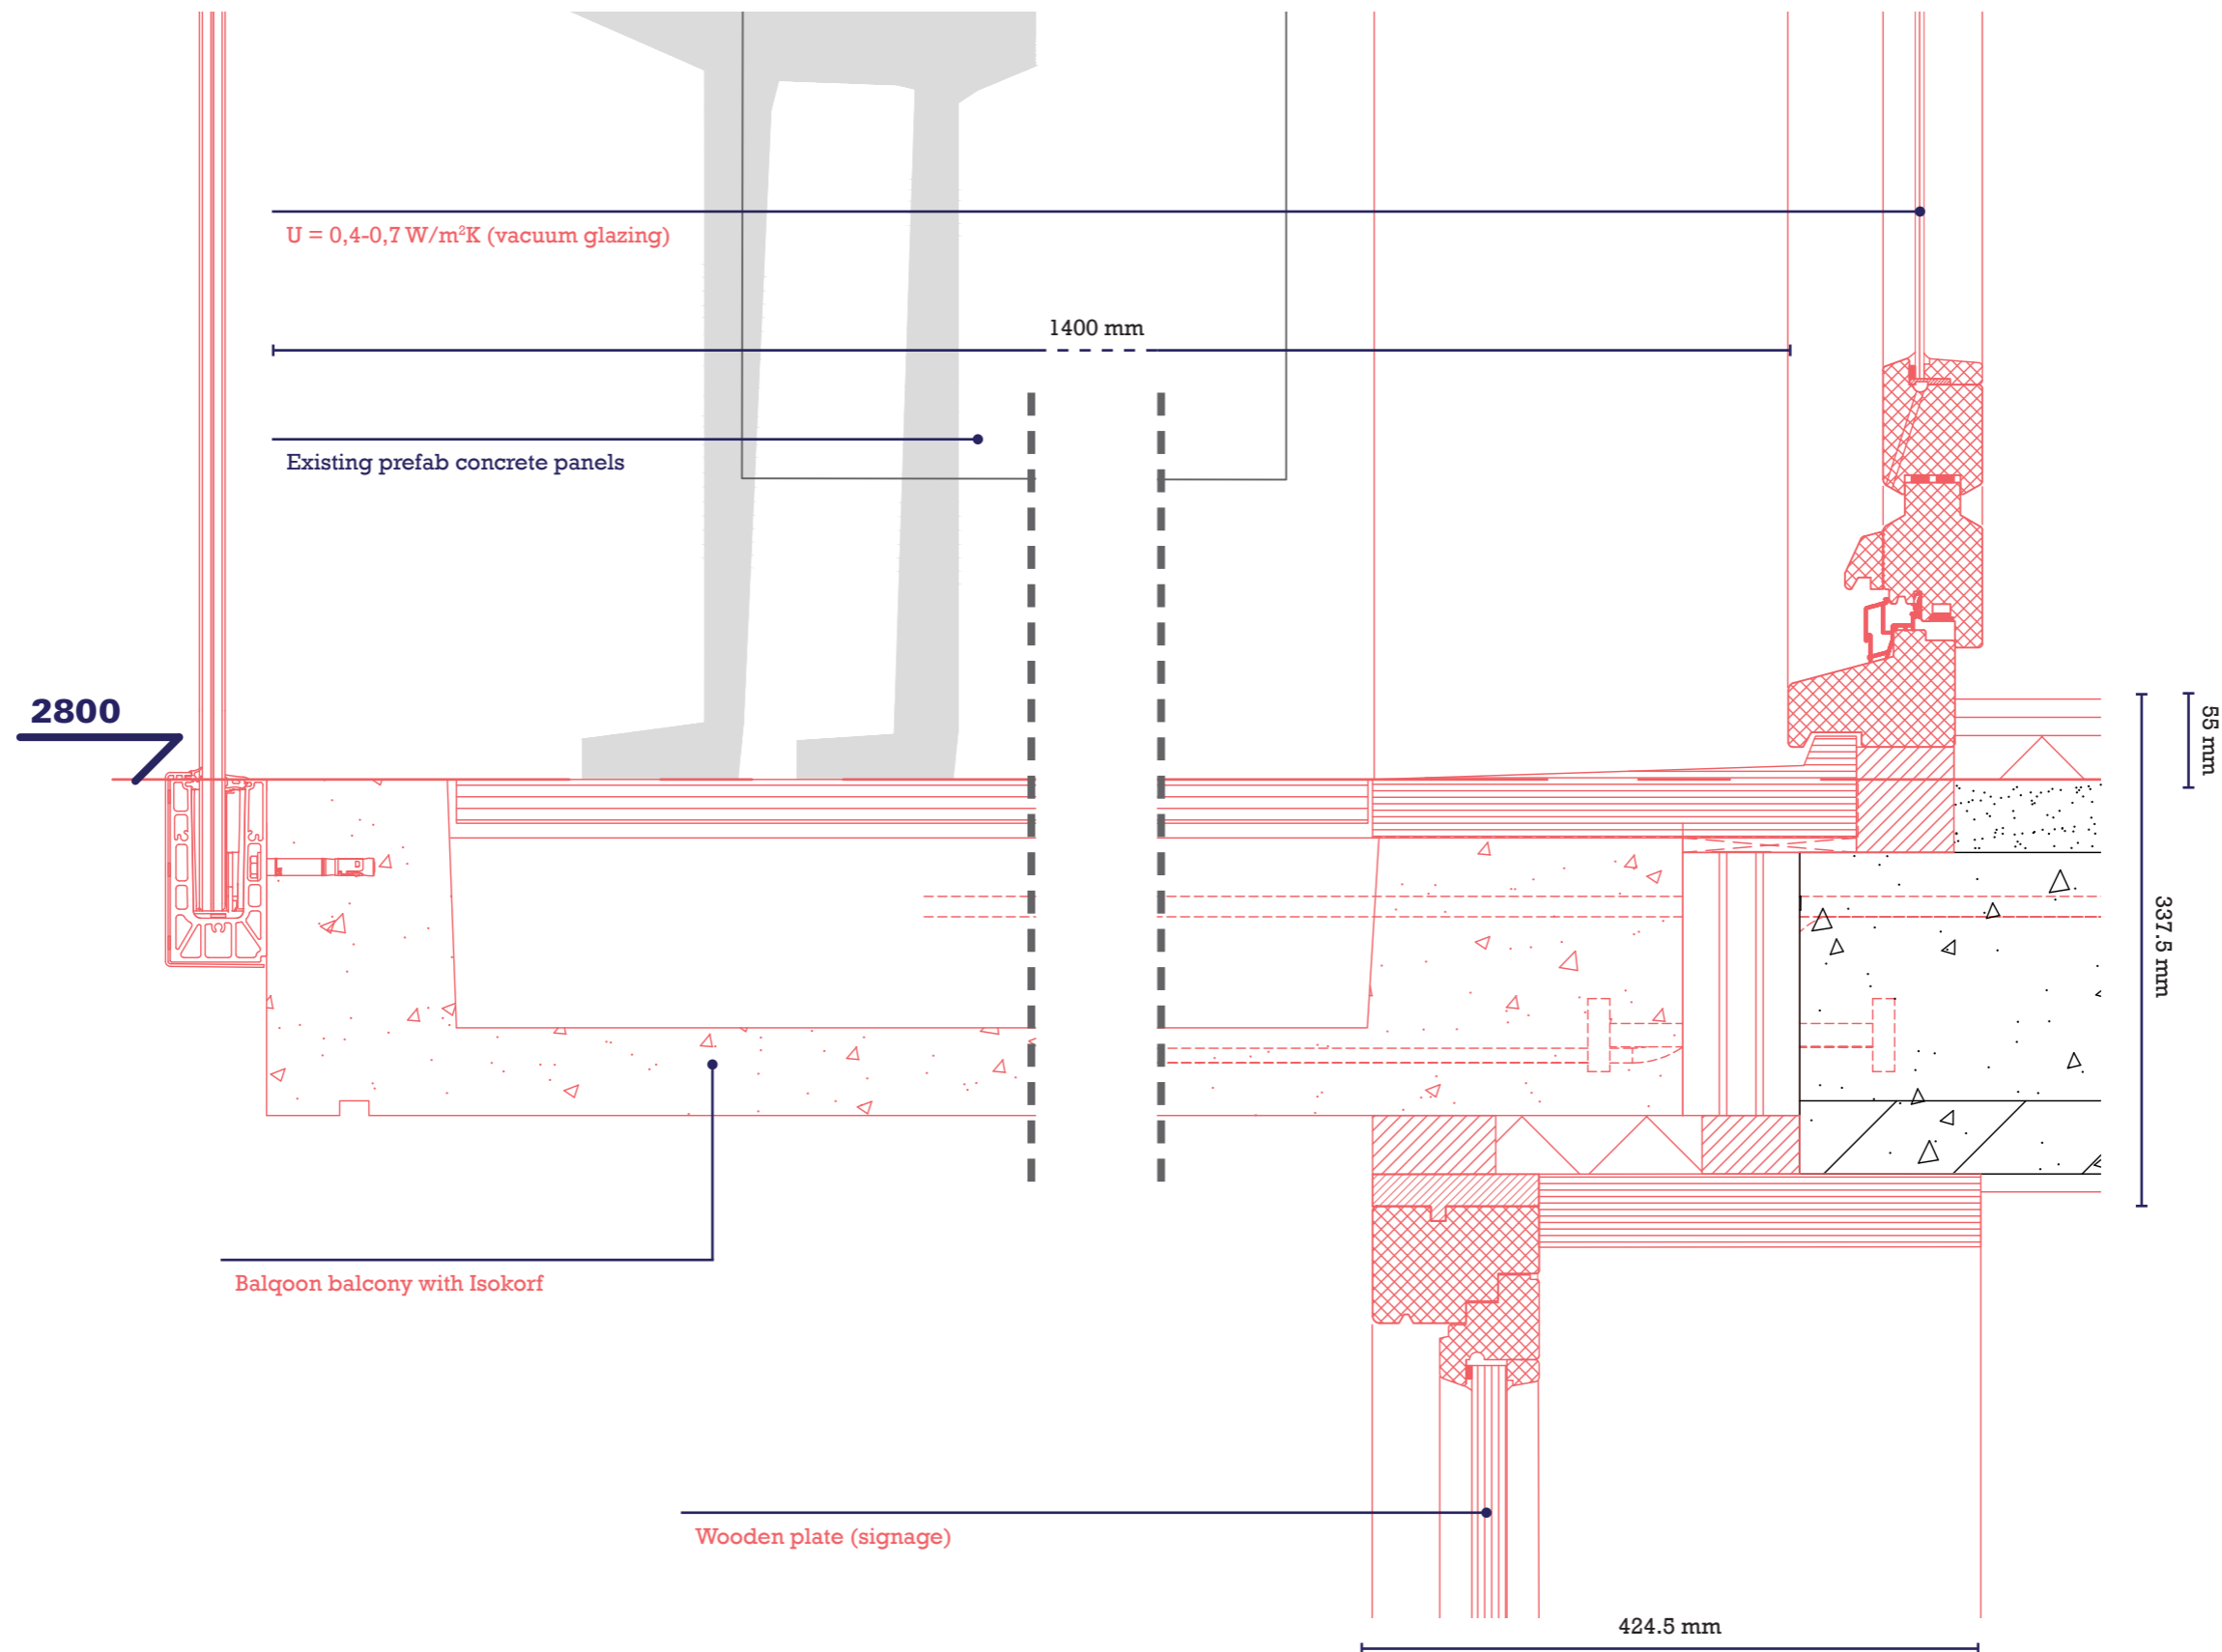


# DETAIL W4 (1:5)

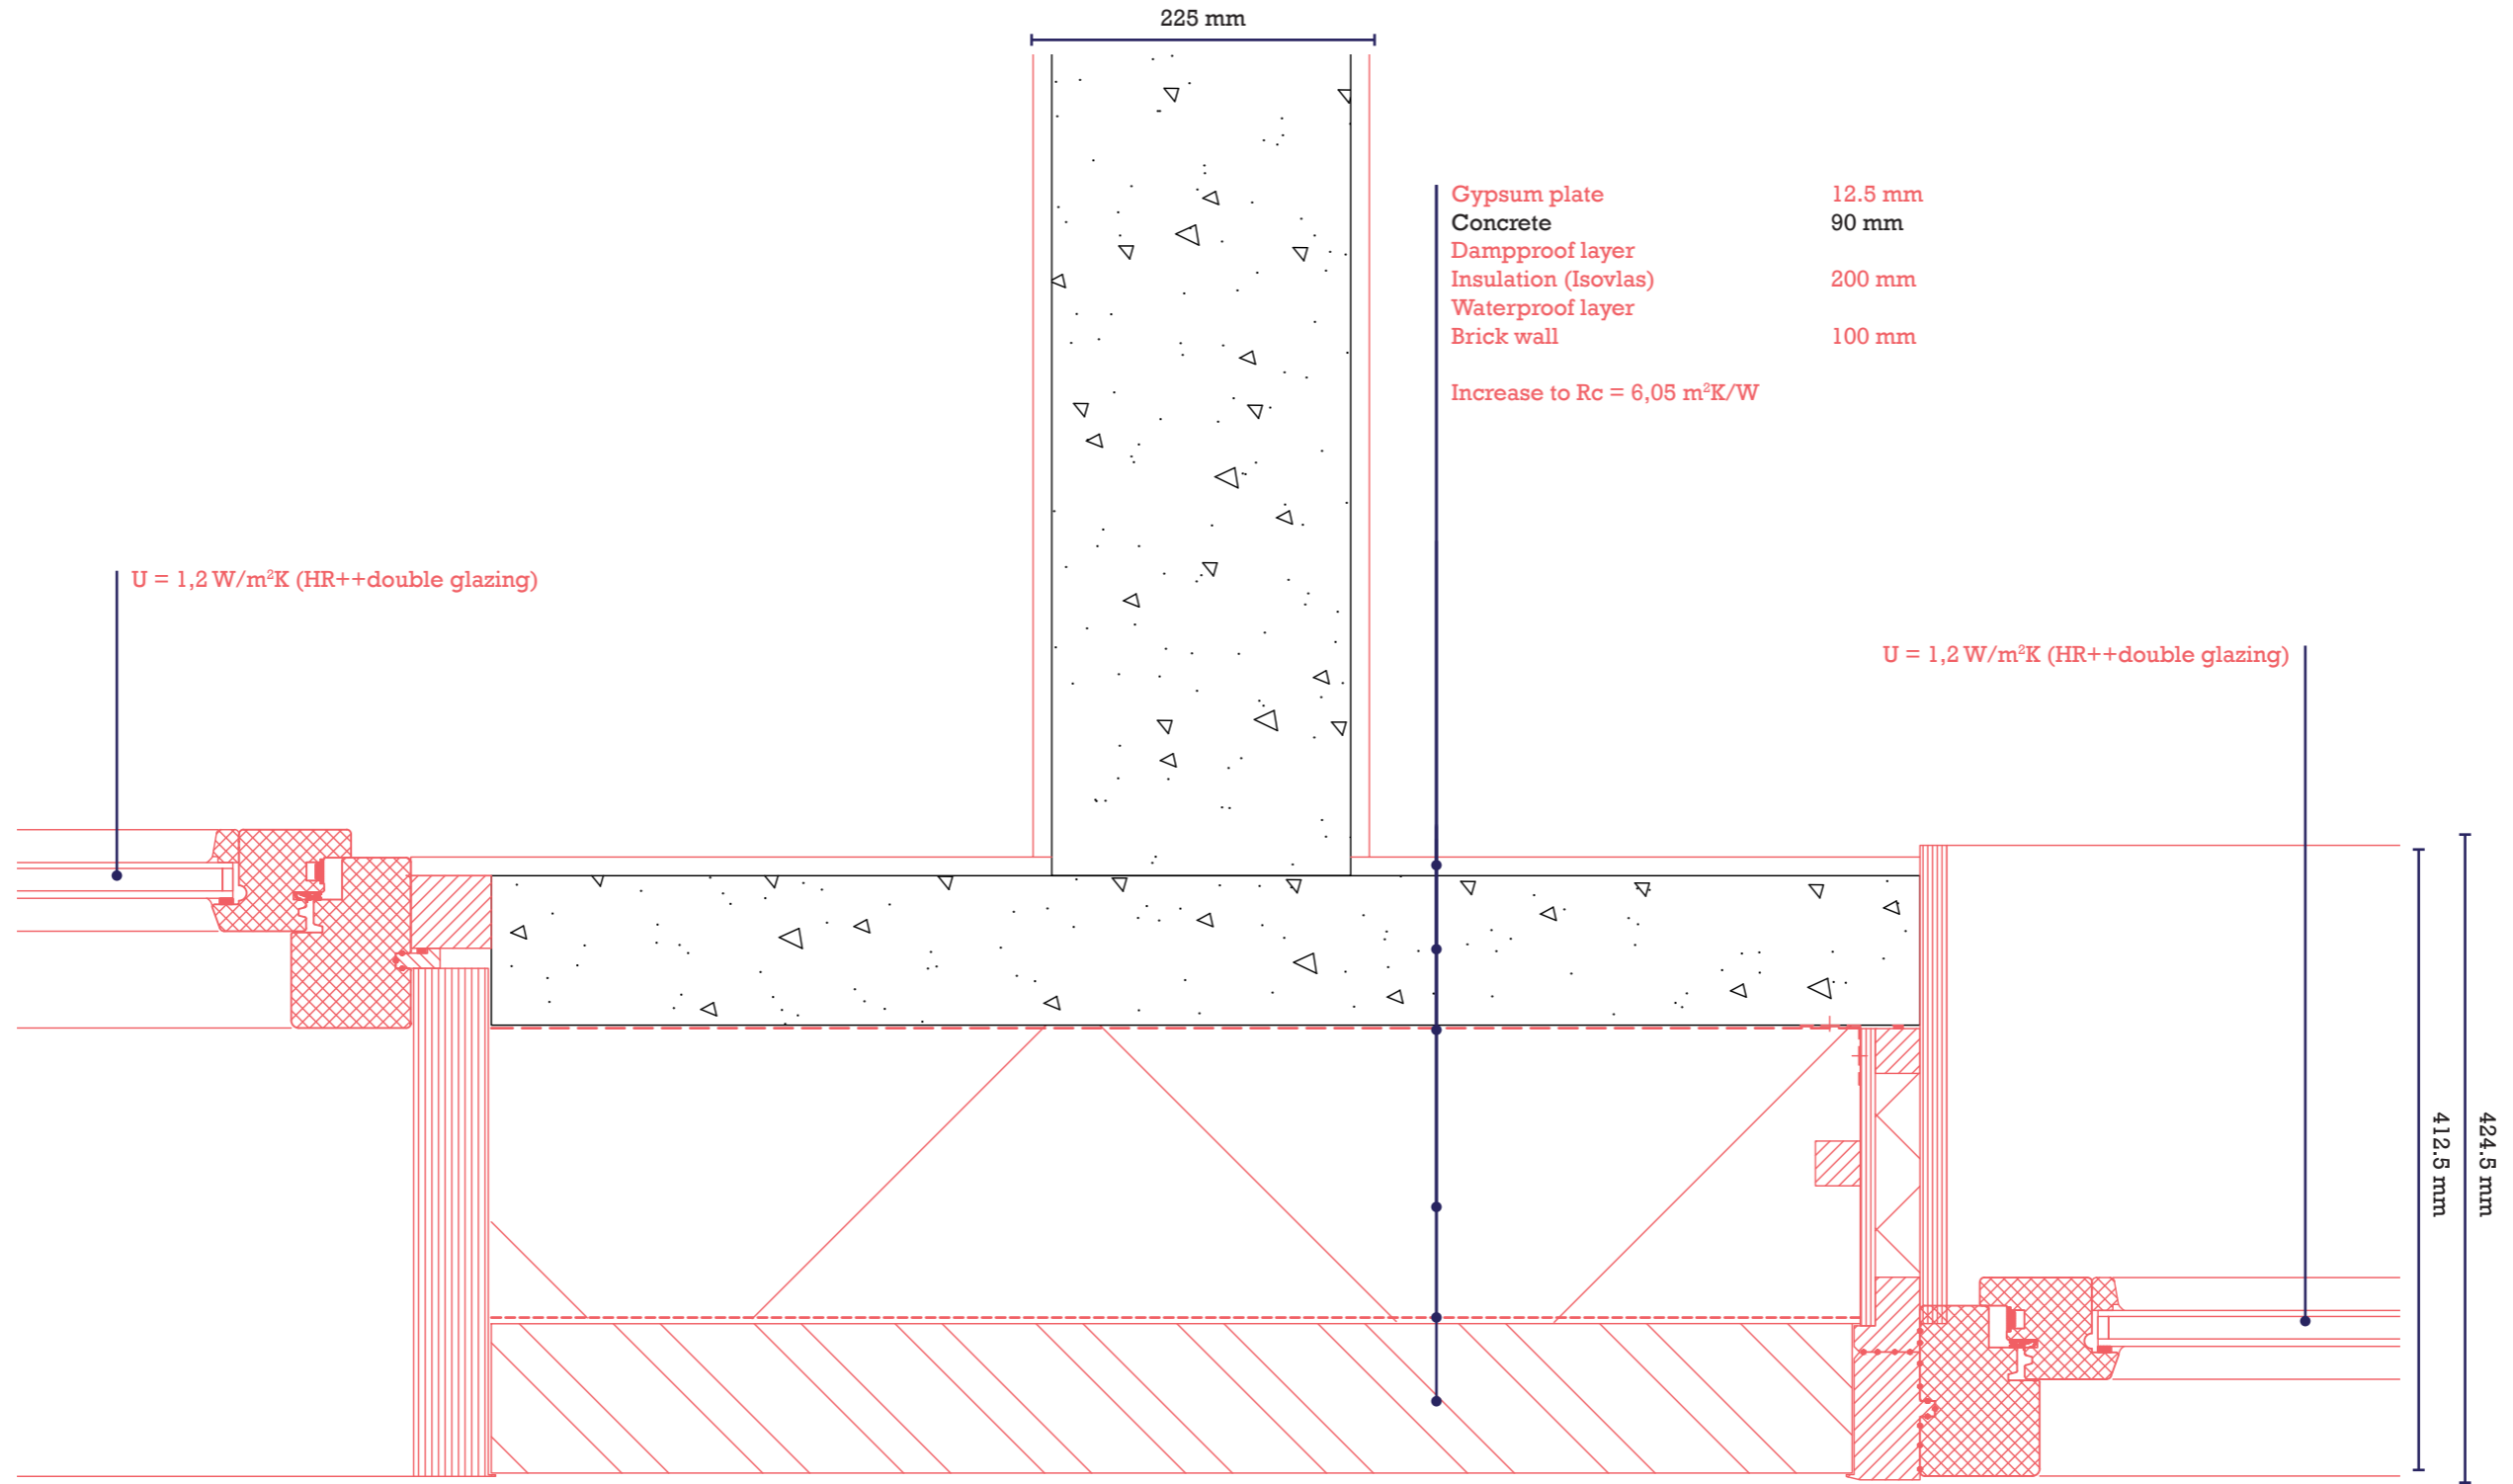




# **5. MODELS**



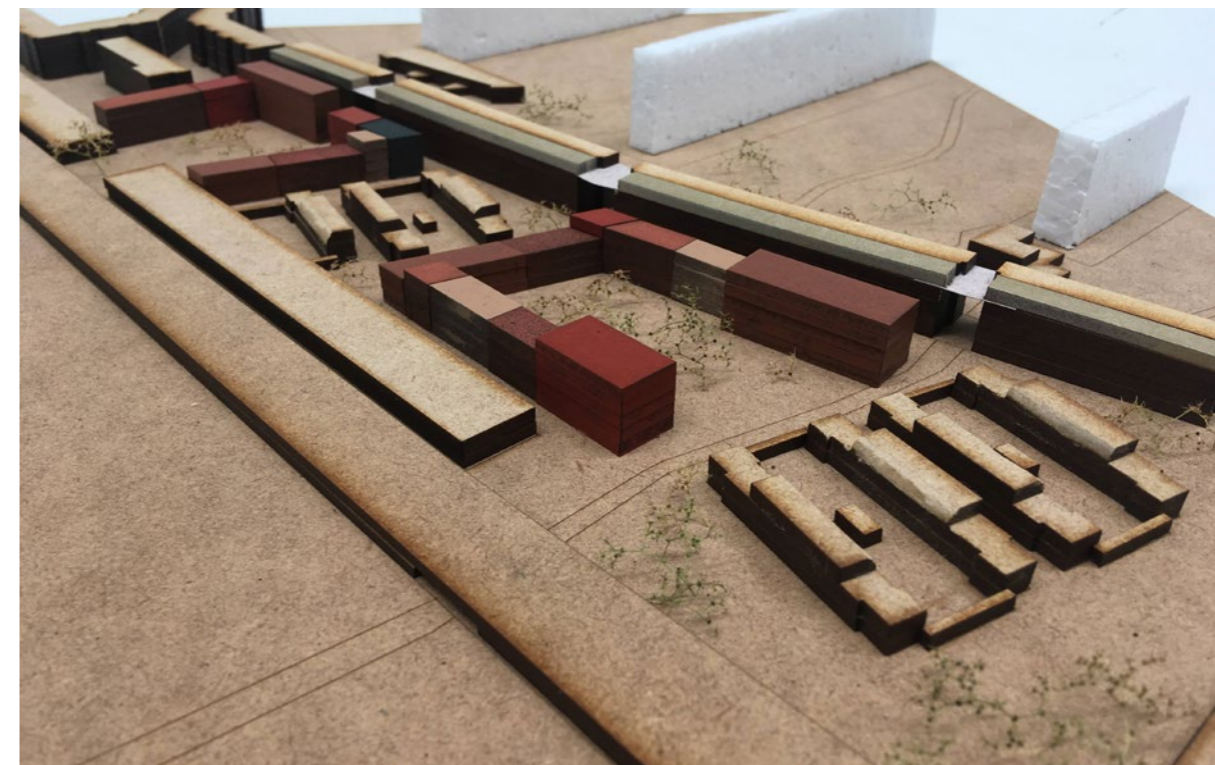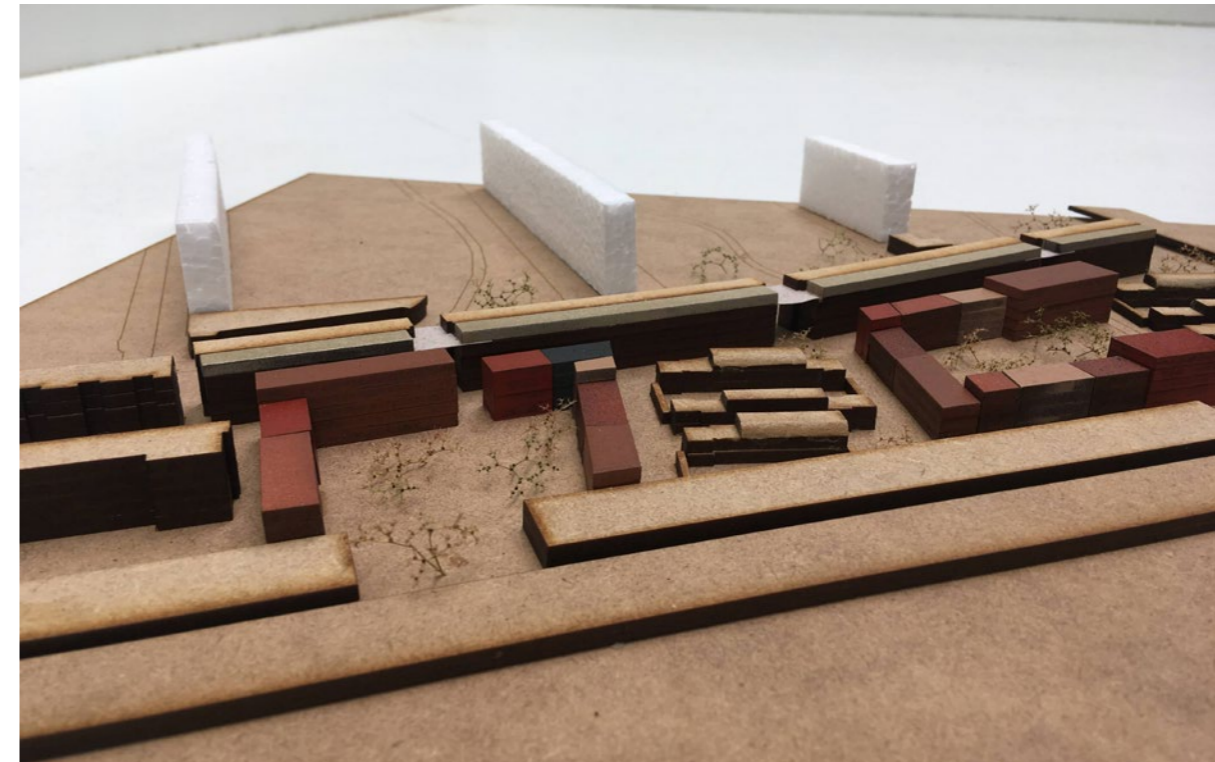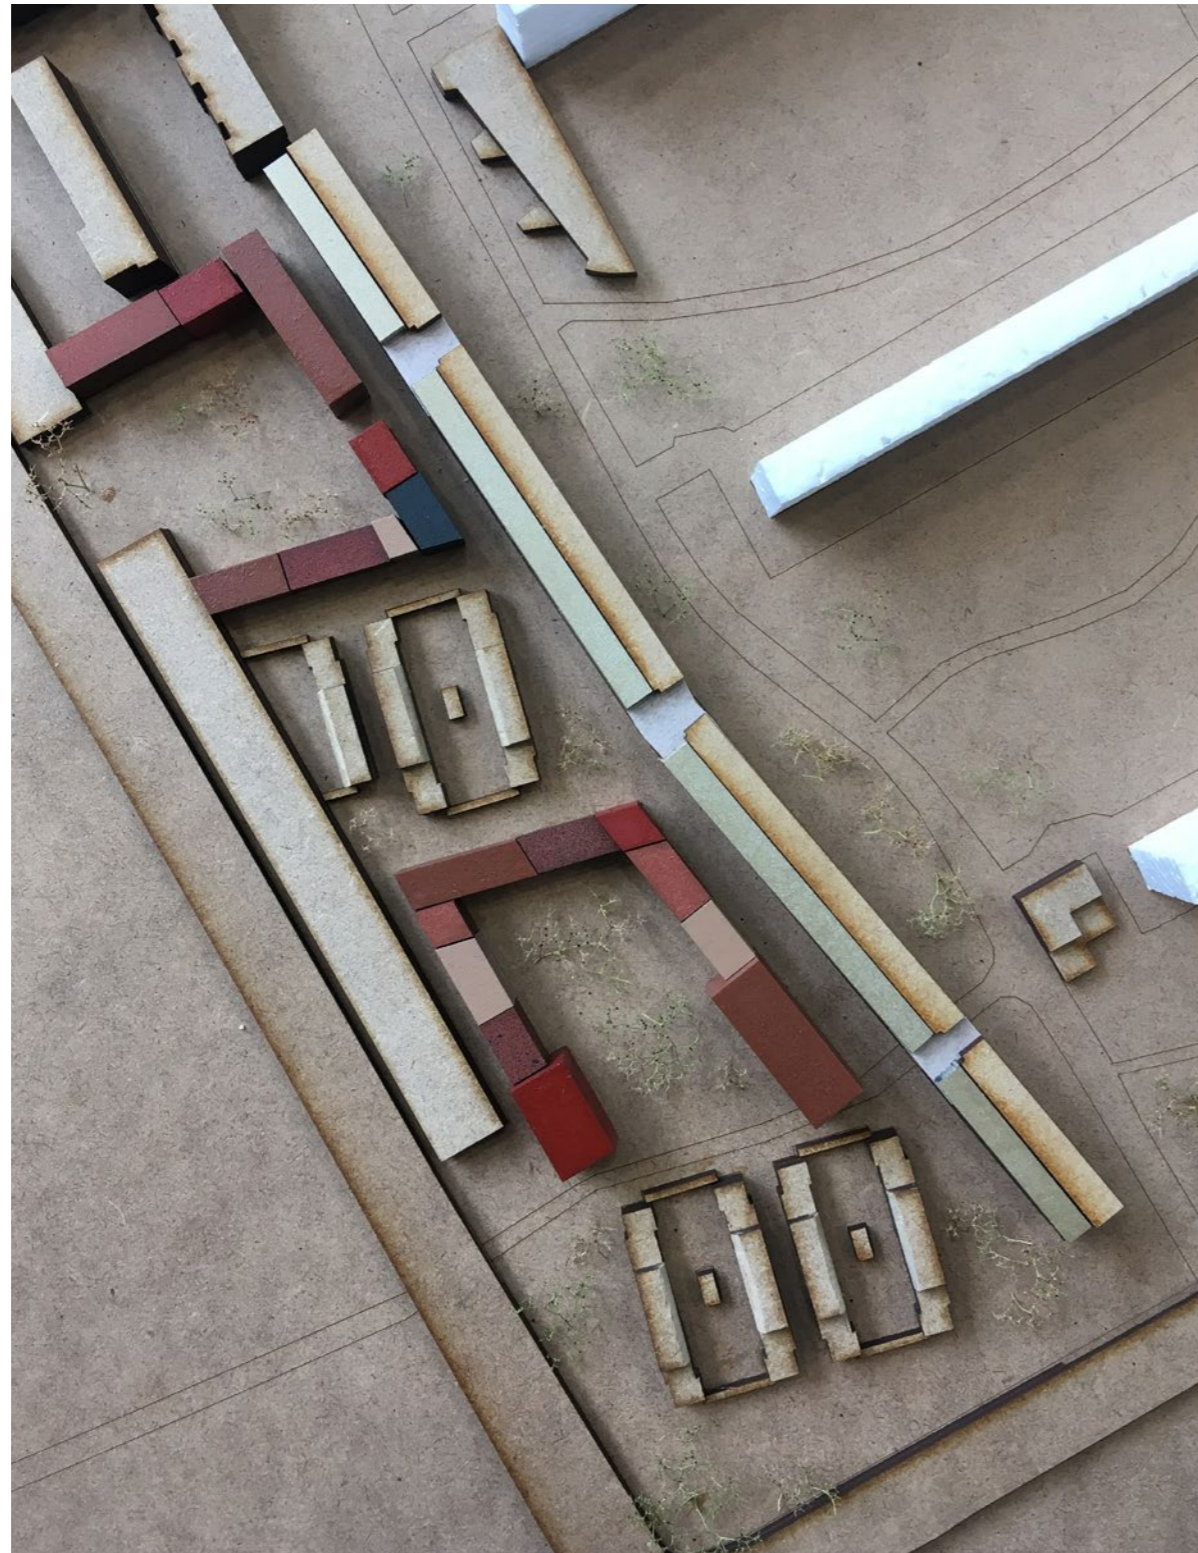

**MODELS**

**NEW DWELLING CONFIGURATION MID-RISE (1:100)**

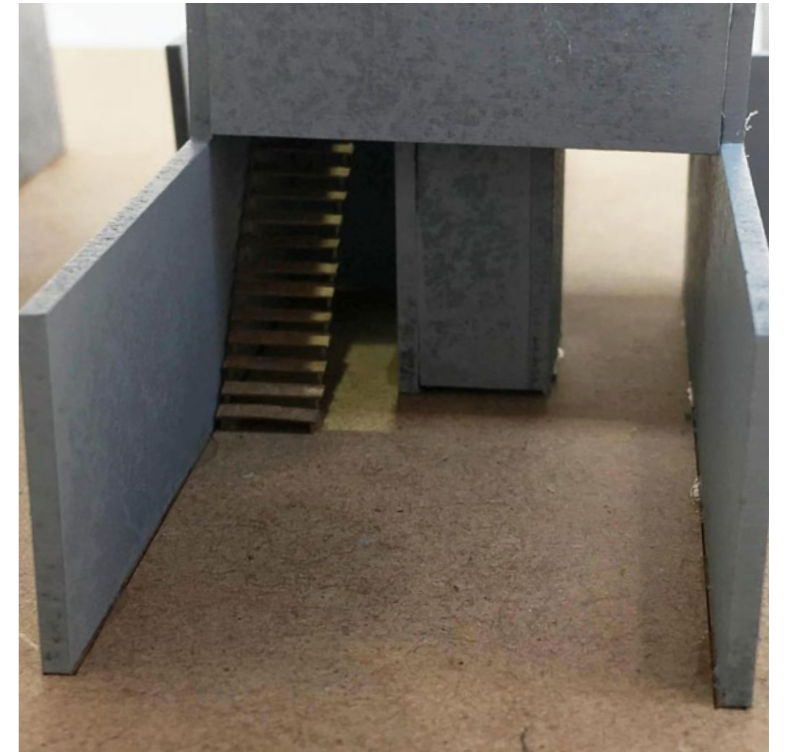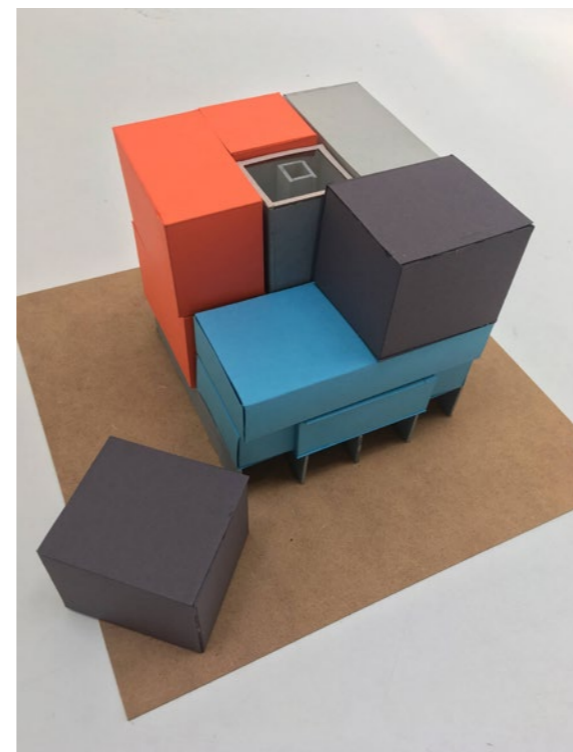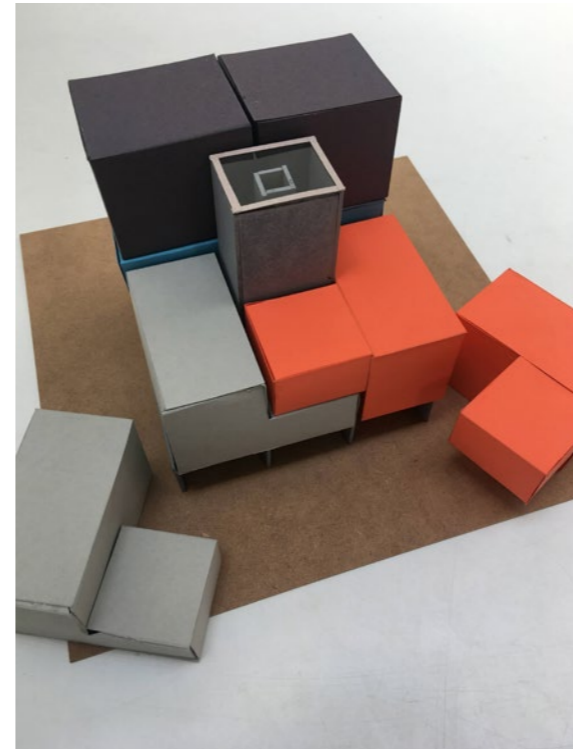

**TYPE 1**  
East: Same level 2 bedroom 84 m<sup>2</sup>

**TYPE 2**  
East: Two storey 2 bedroom 84 m<sup>2</sup>


**TYPE 3**  
West: Two storey 2 bedroom 98 m<sup>2</sup>

**TYPE 4**  
West: Two storey 3 bedroom 98 m<sup>2</sup>


**LIGHT TESTING  
(MODEL 1:100)**

# **6. RENDERERS**

## INTERIOR PERSPECTIVES

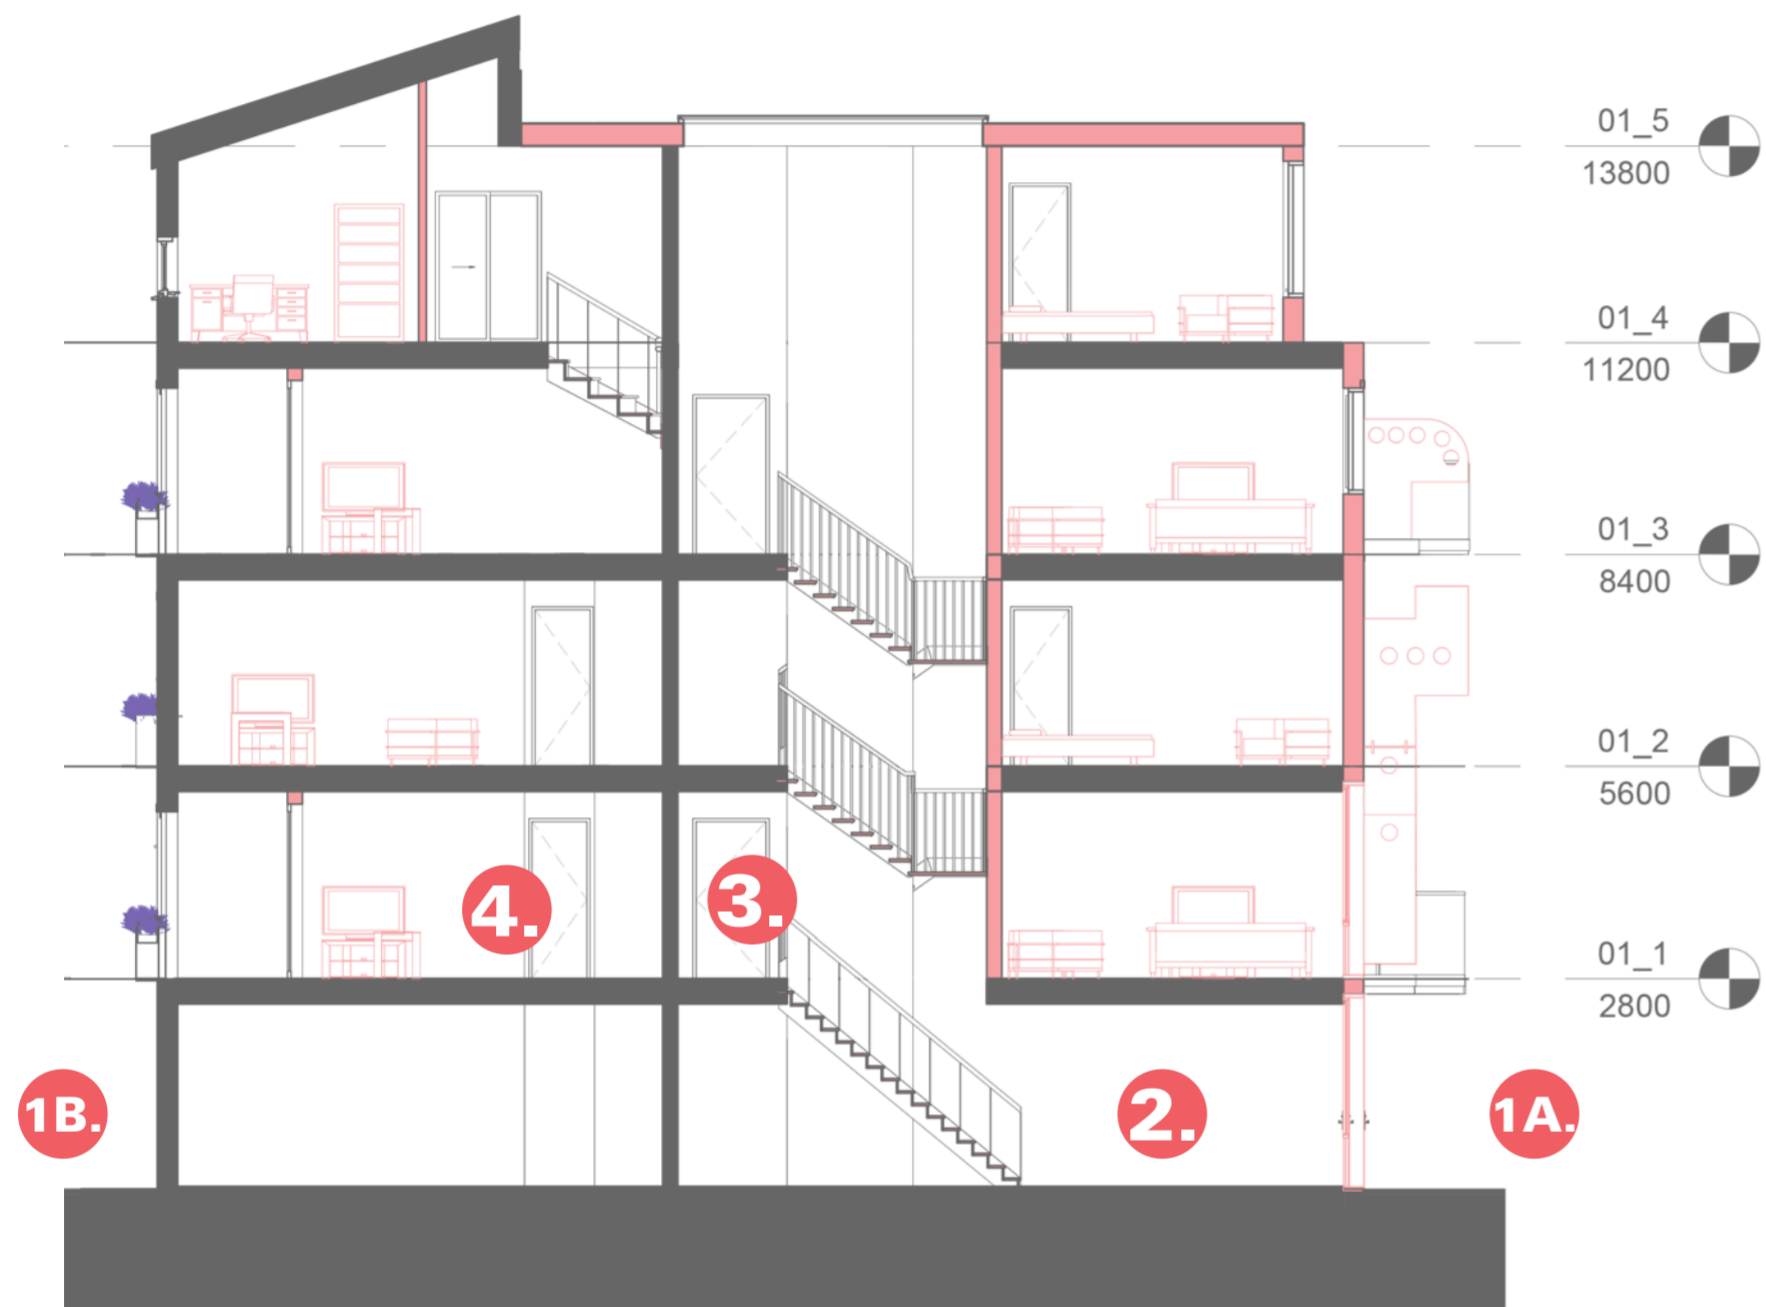

## EXTERIOR PERSPECTIVES

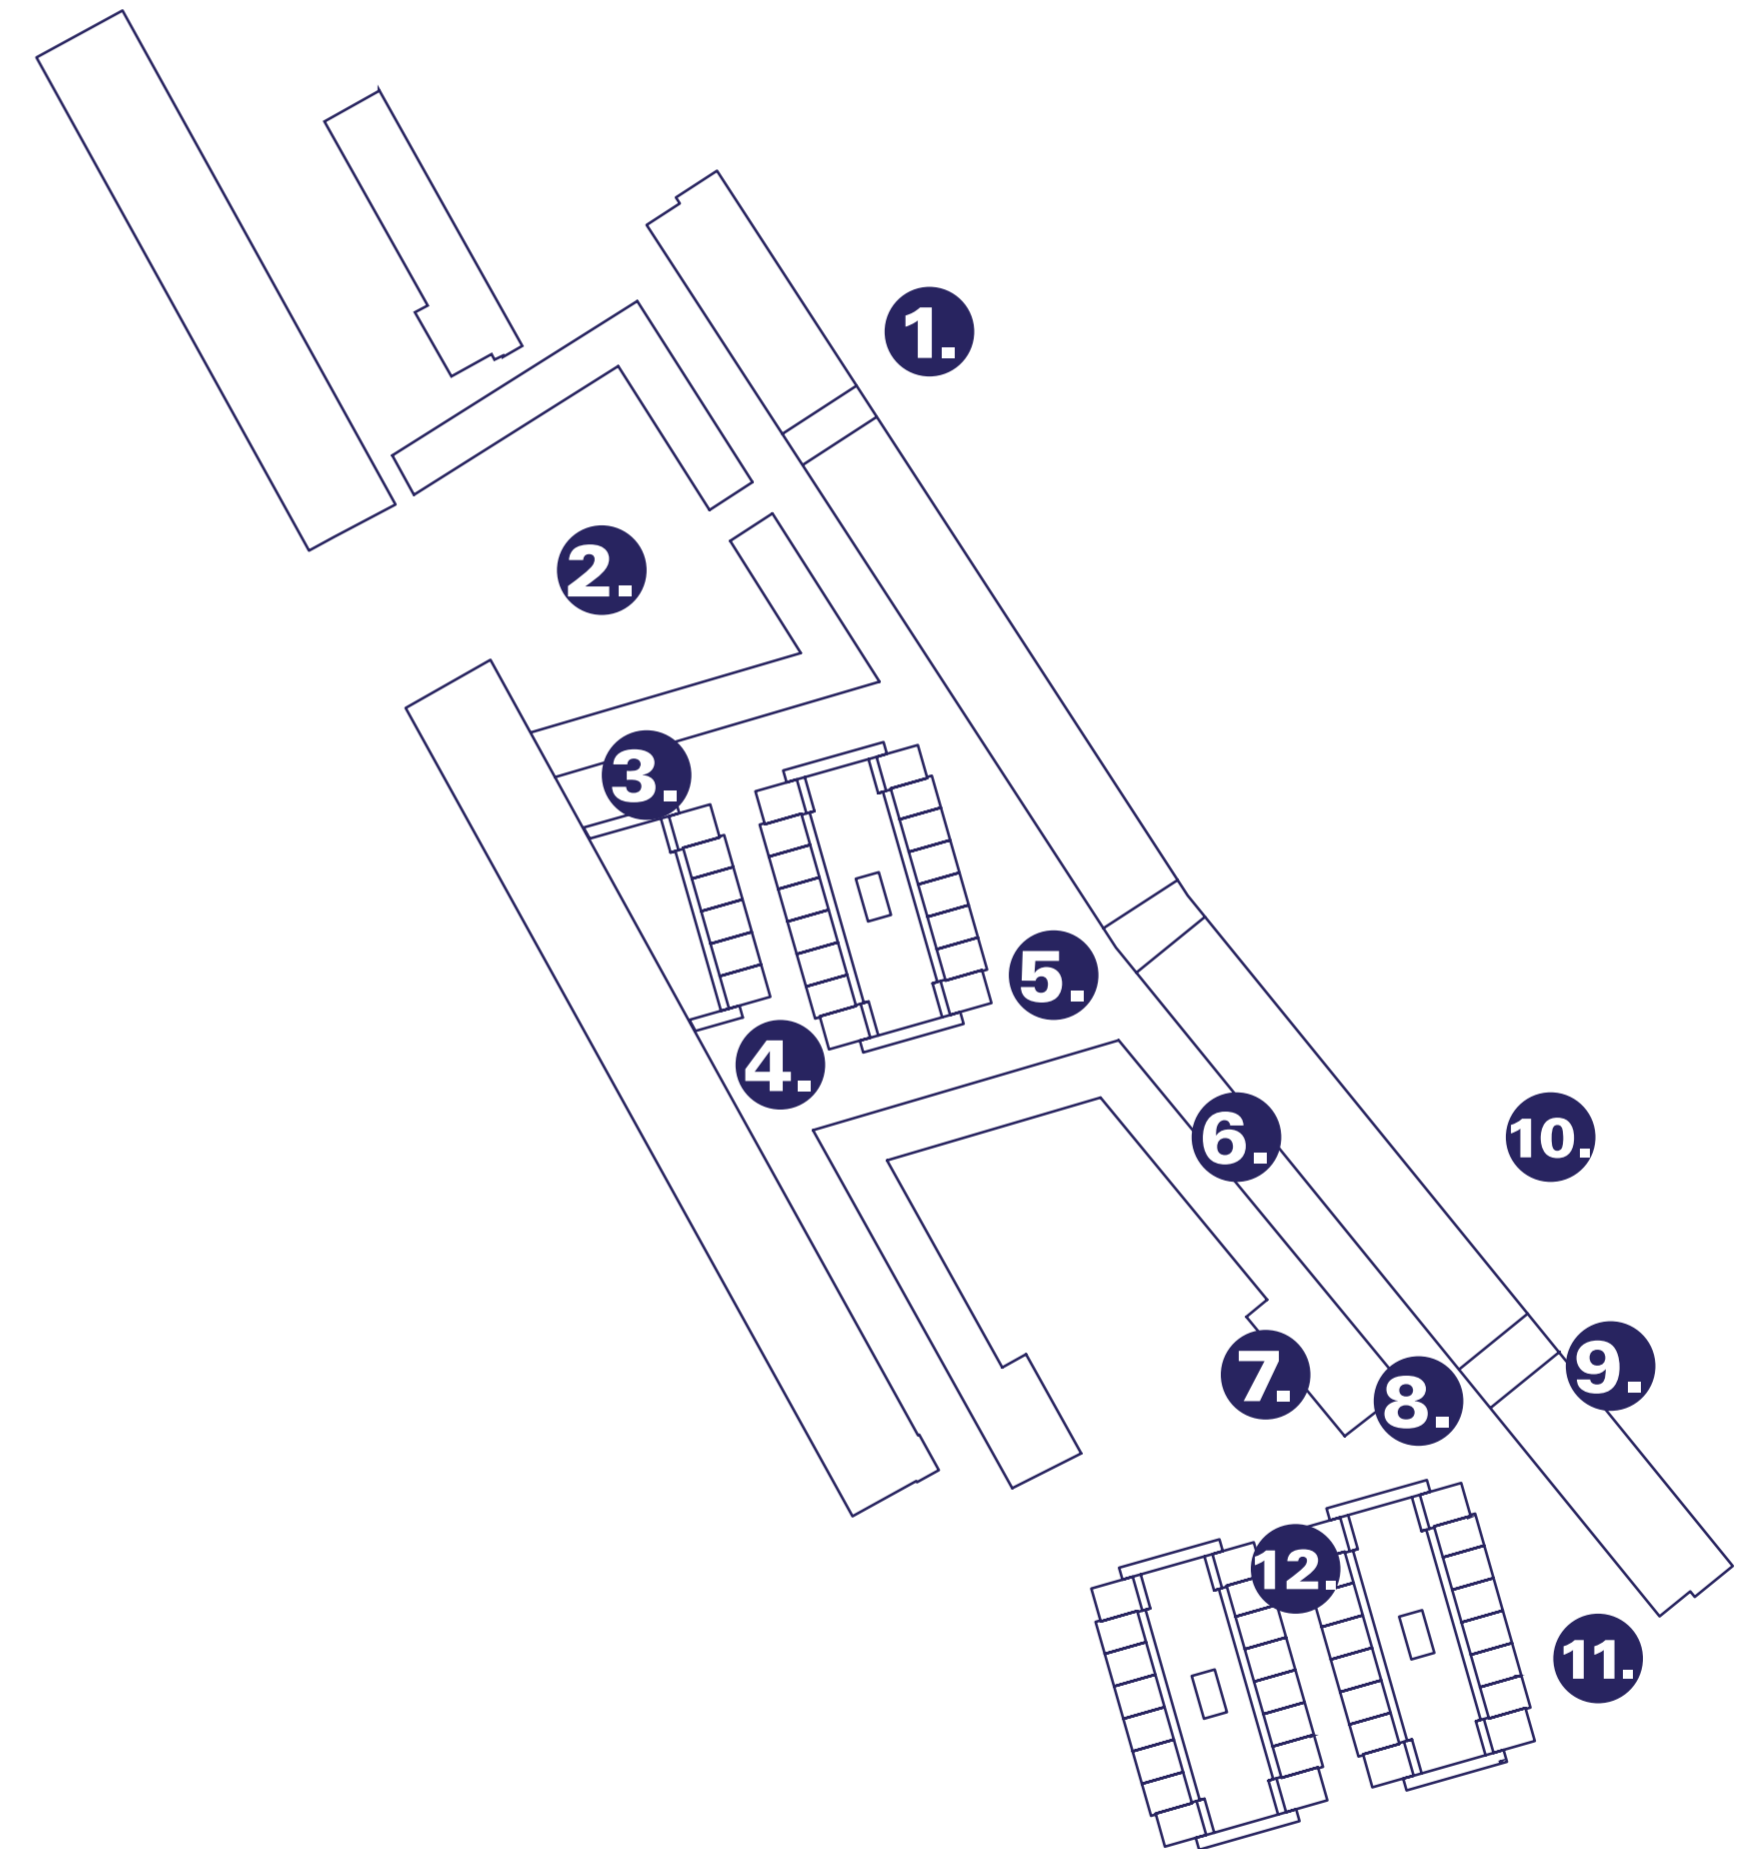



1.



2.



3.



4.





5.



6.



7.





9.





11.







1A.



**BLOK 14**

**BLOK 14**

VERD. 1: NUMMER 183 tot 187

VERD. 2: NUMMER 189

VERD. 3: NUMMER 191 tot 197

**1B.**



2.





4.