



COMPLEX PROJECTS

# NEW CEMETERY

a museum of memories

Jiacheng Xu


Dec/11/2023

# IMPLEMENTATION

## GROUP SITE PLAN




# IMPLEMENTATION SITE PLAN

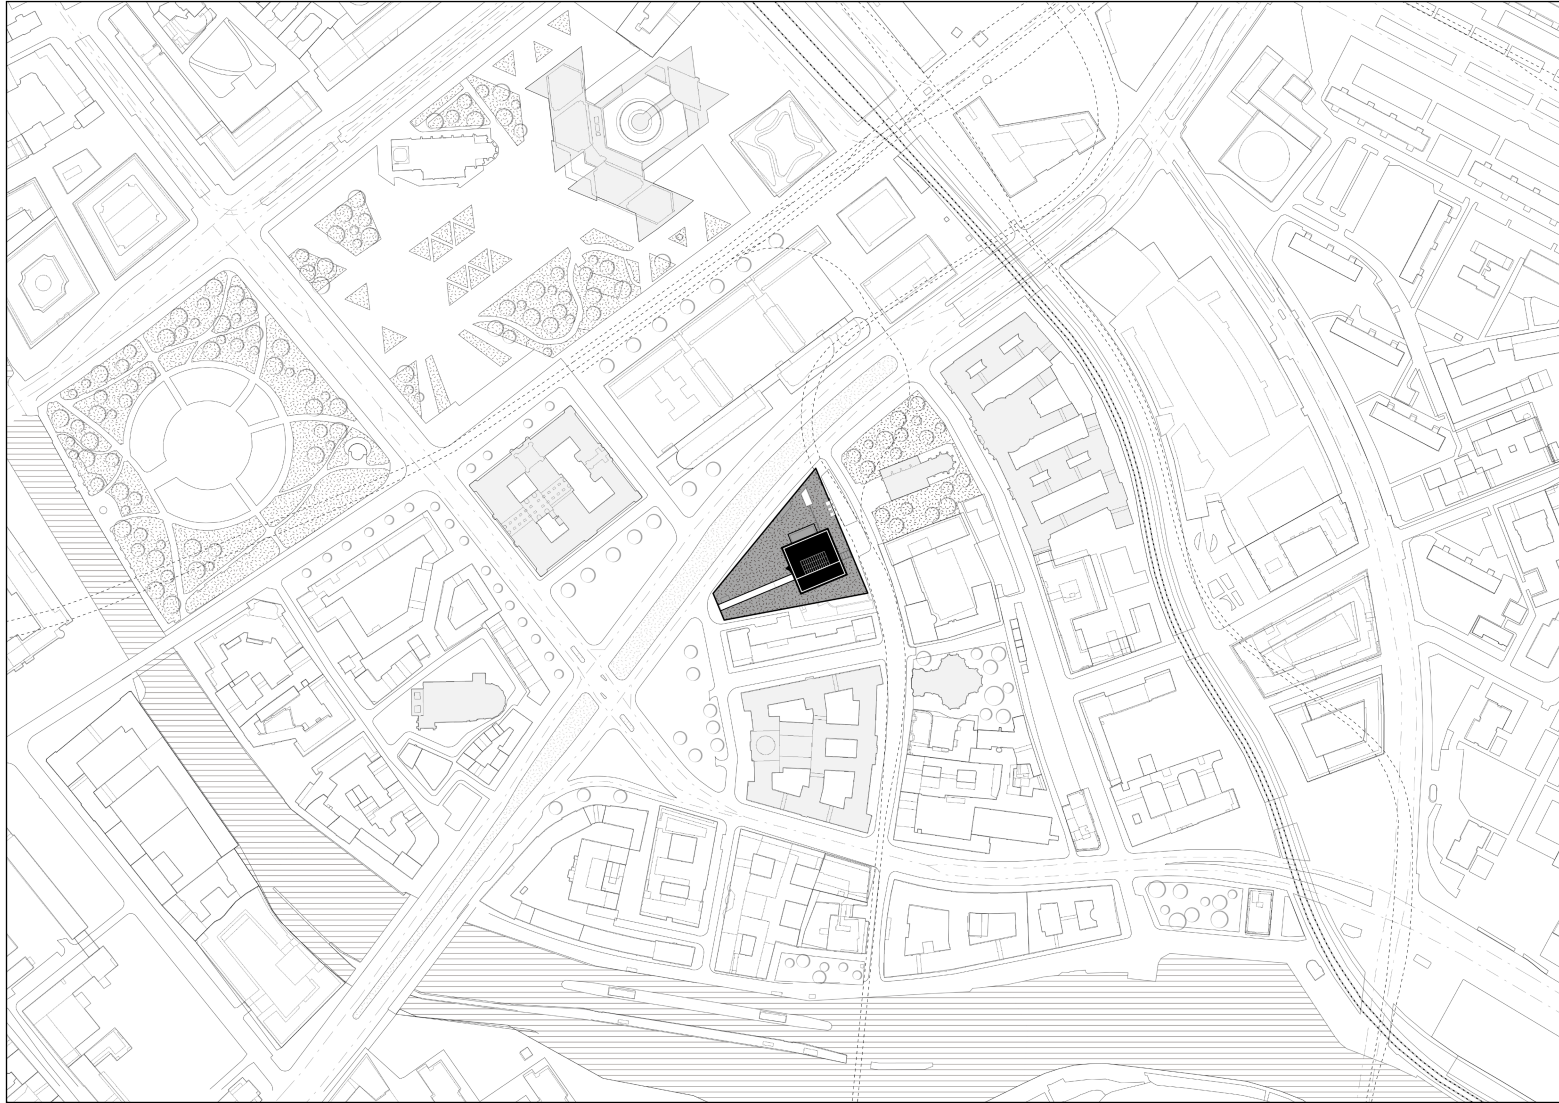


# IMPLEMENTATION

## URBAN IMPLEMENTATION

low slopes as urban public spaces

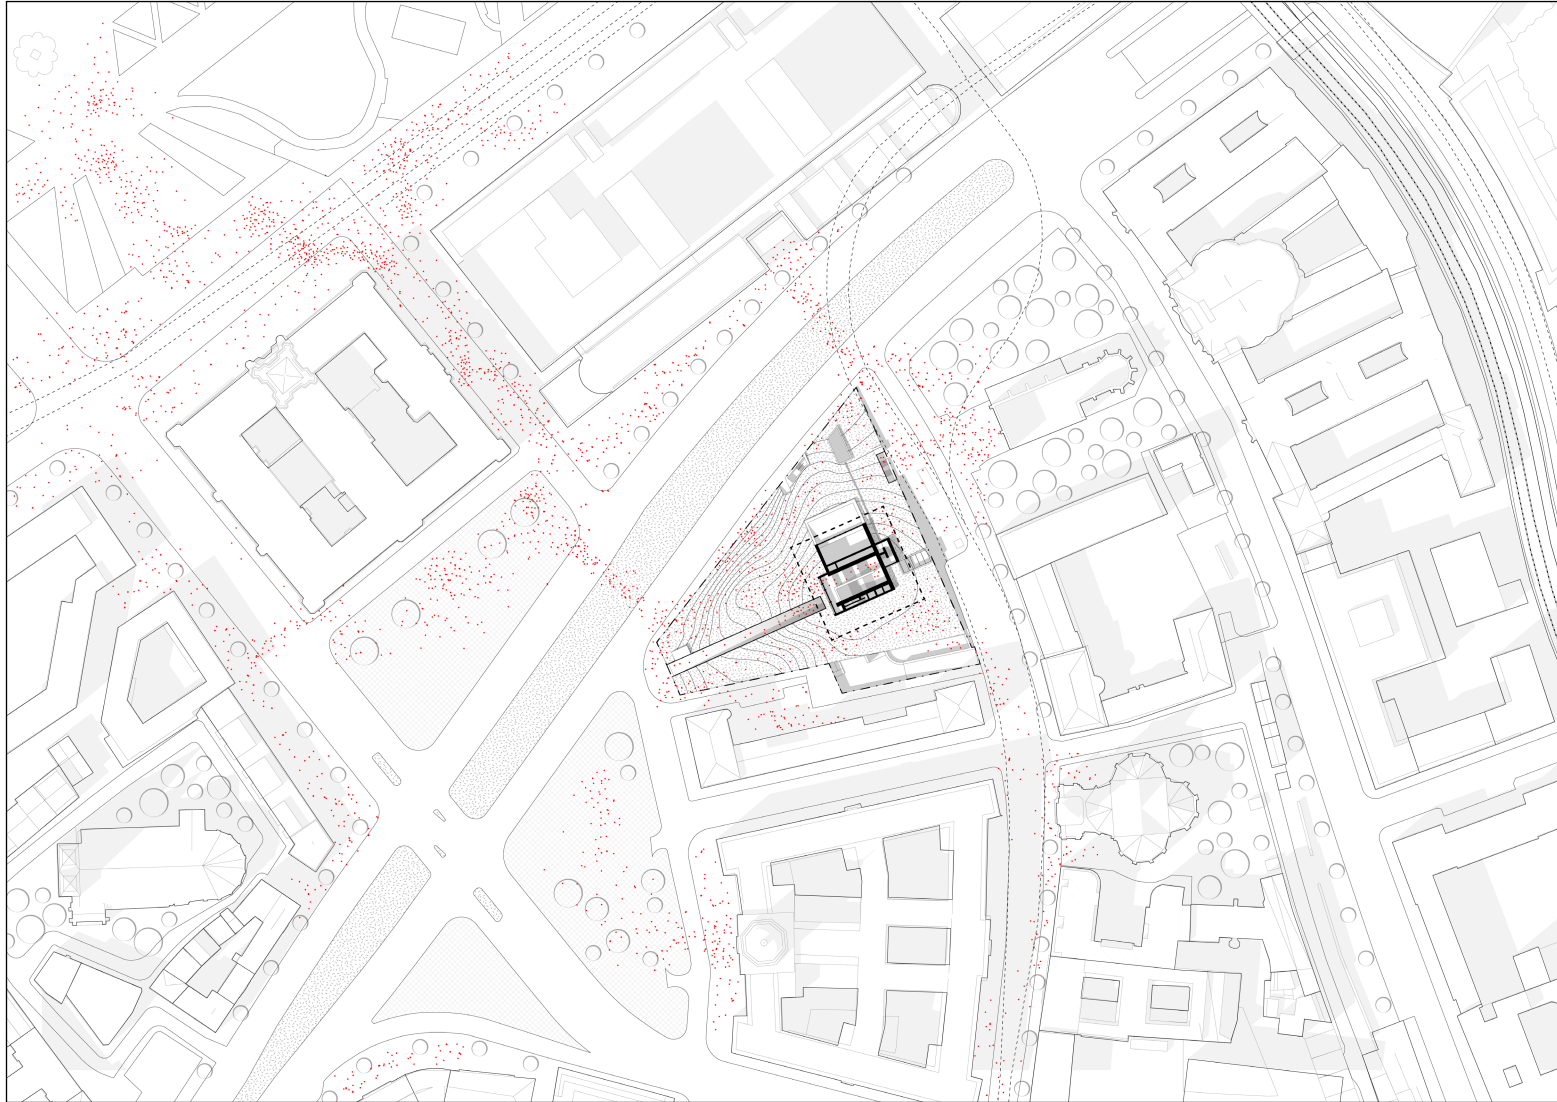


# IMPLEMENTATION

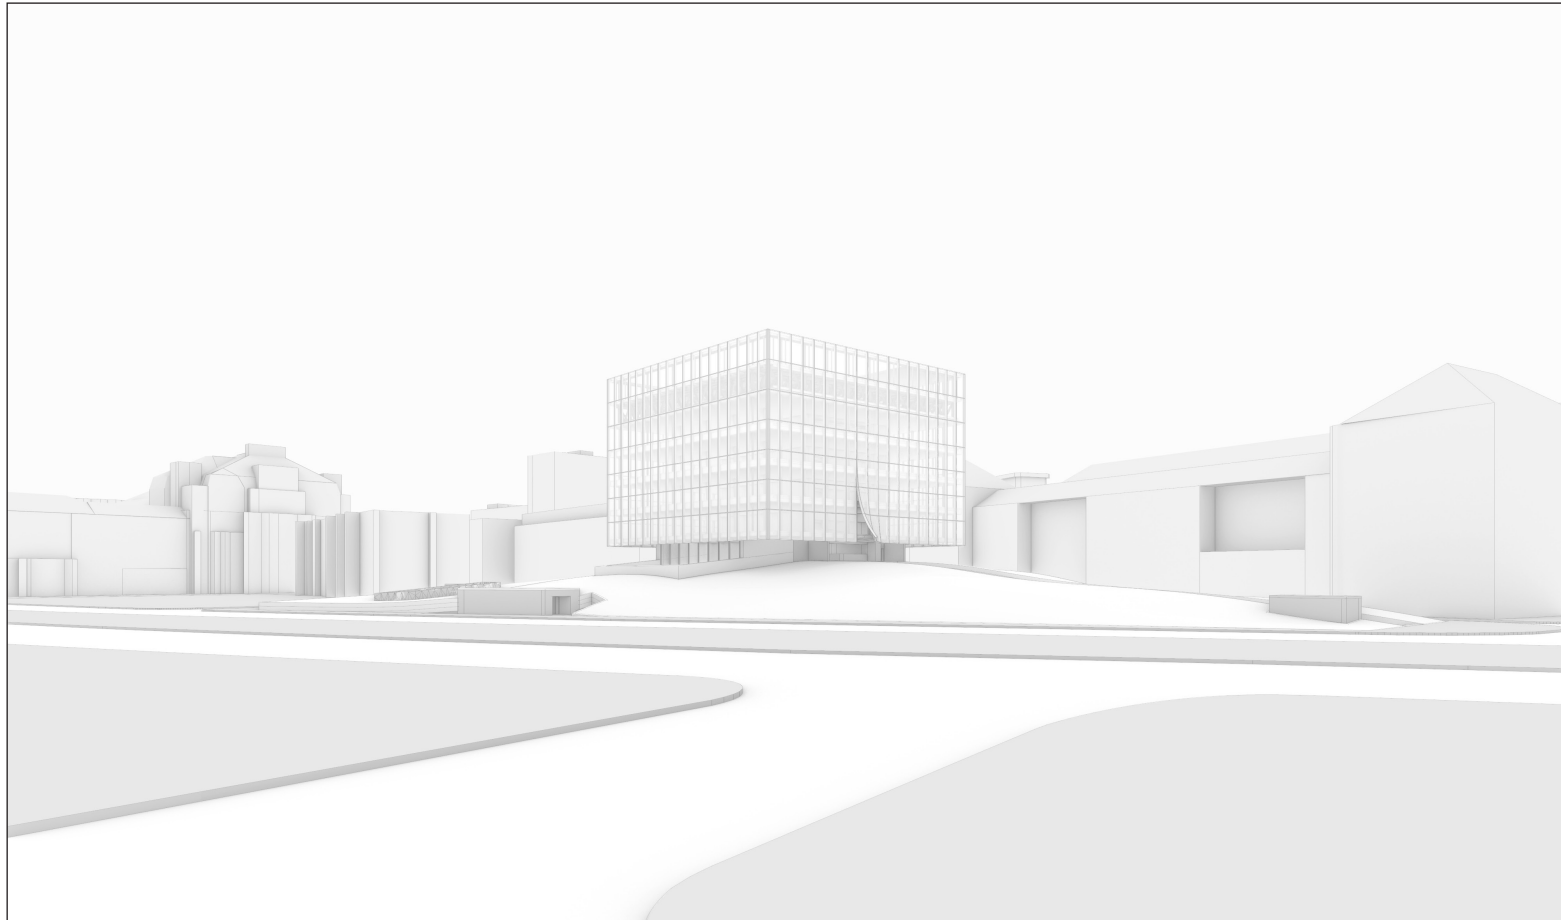


# IMPLEMENTATION FLOOR PLAN

## Experience Level Floor Plan Height Level: -3.000m

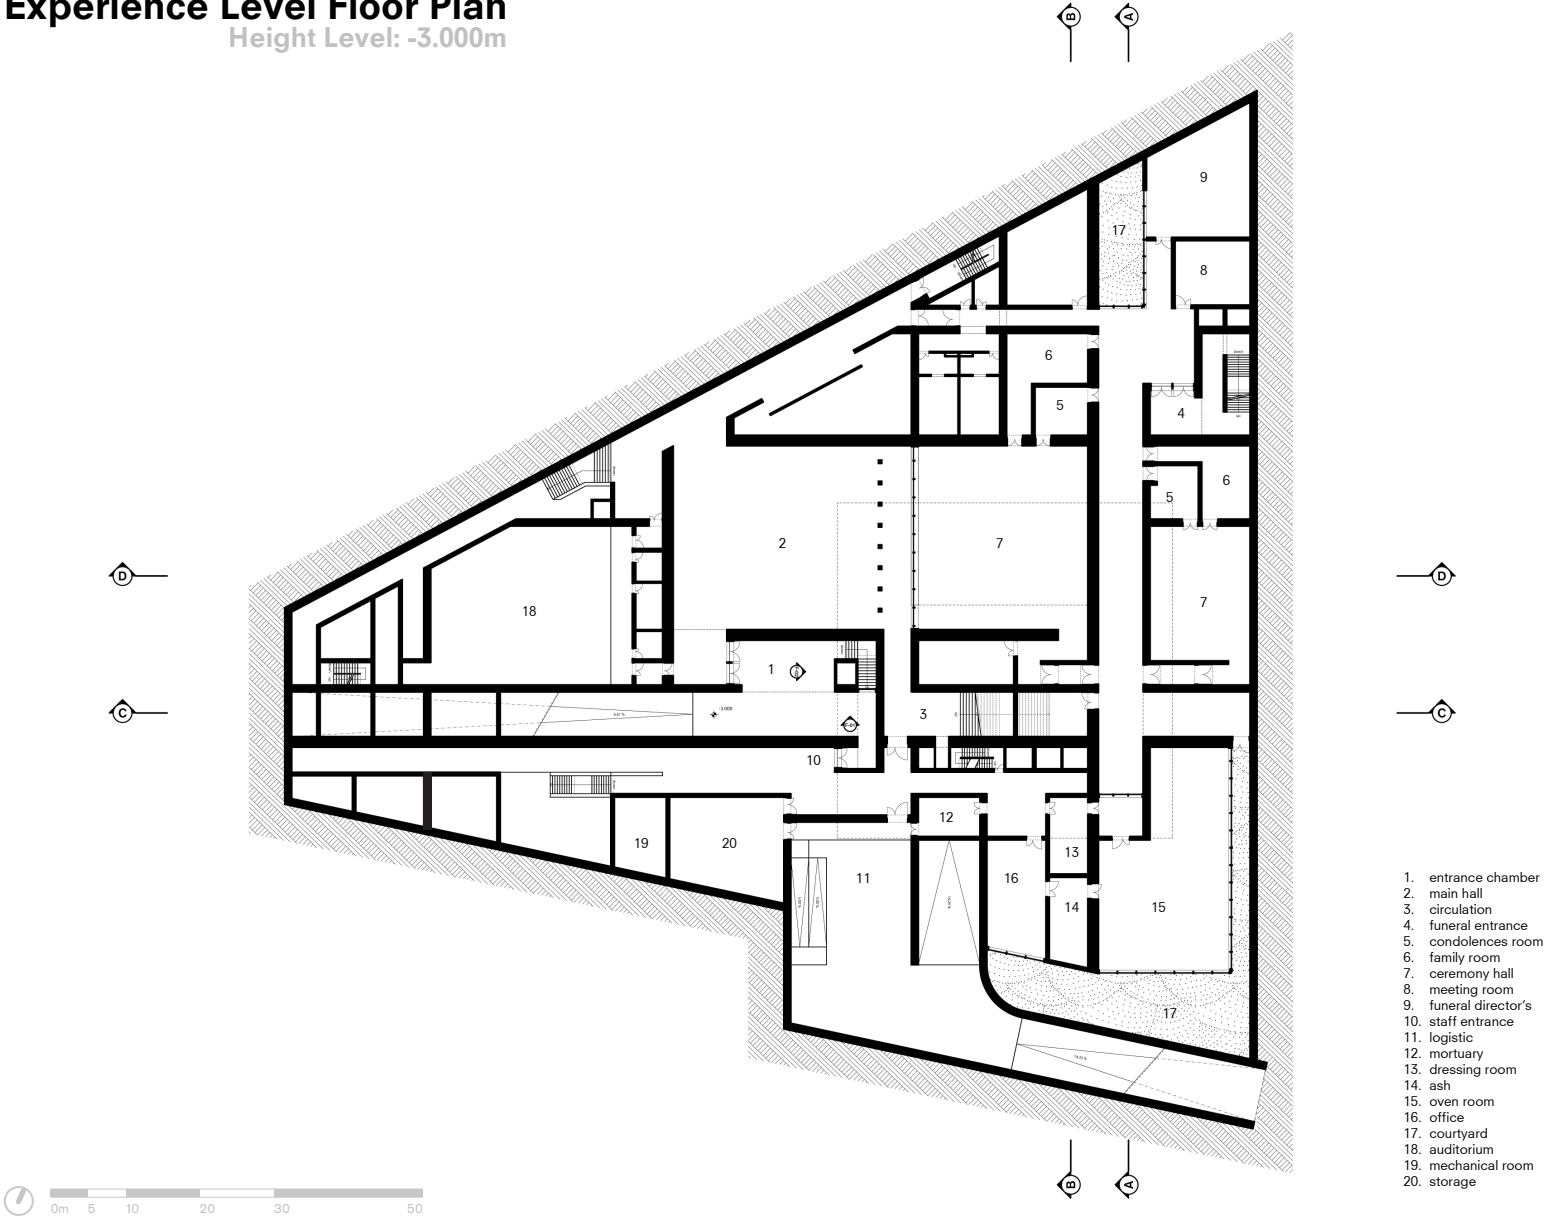


# IMPLEMENTATION FLOOR PLAN

## Office Level Floor Plan Height Level: -6.000m

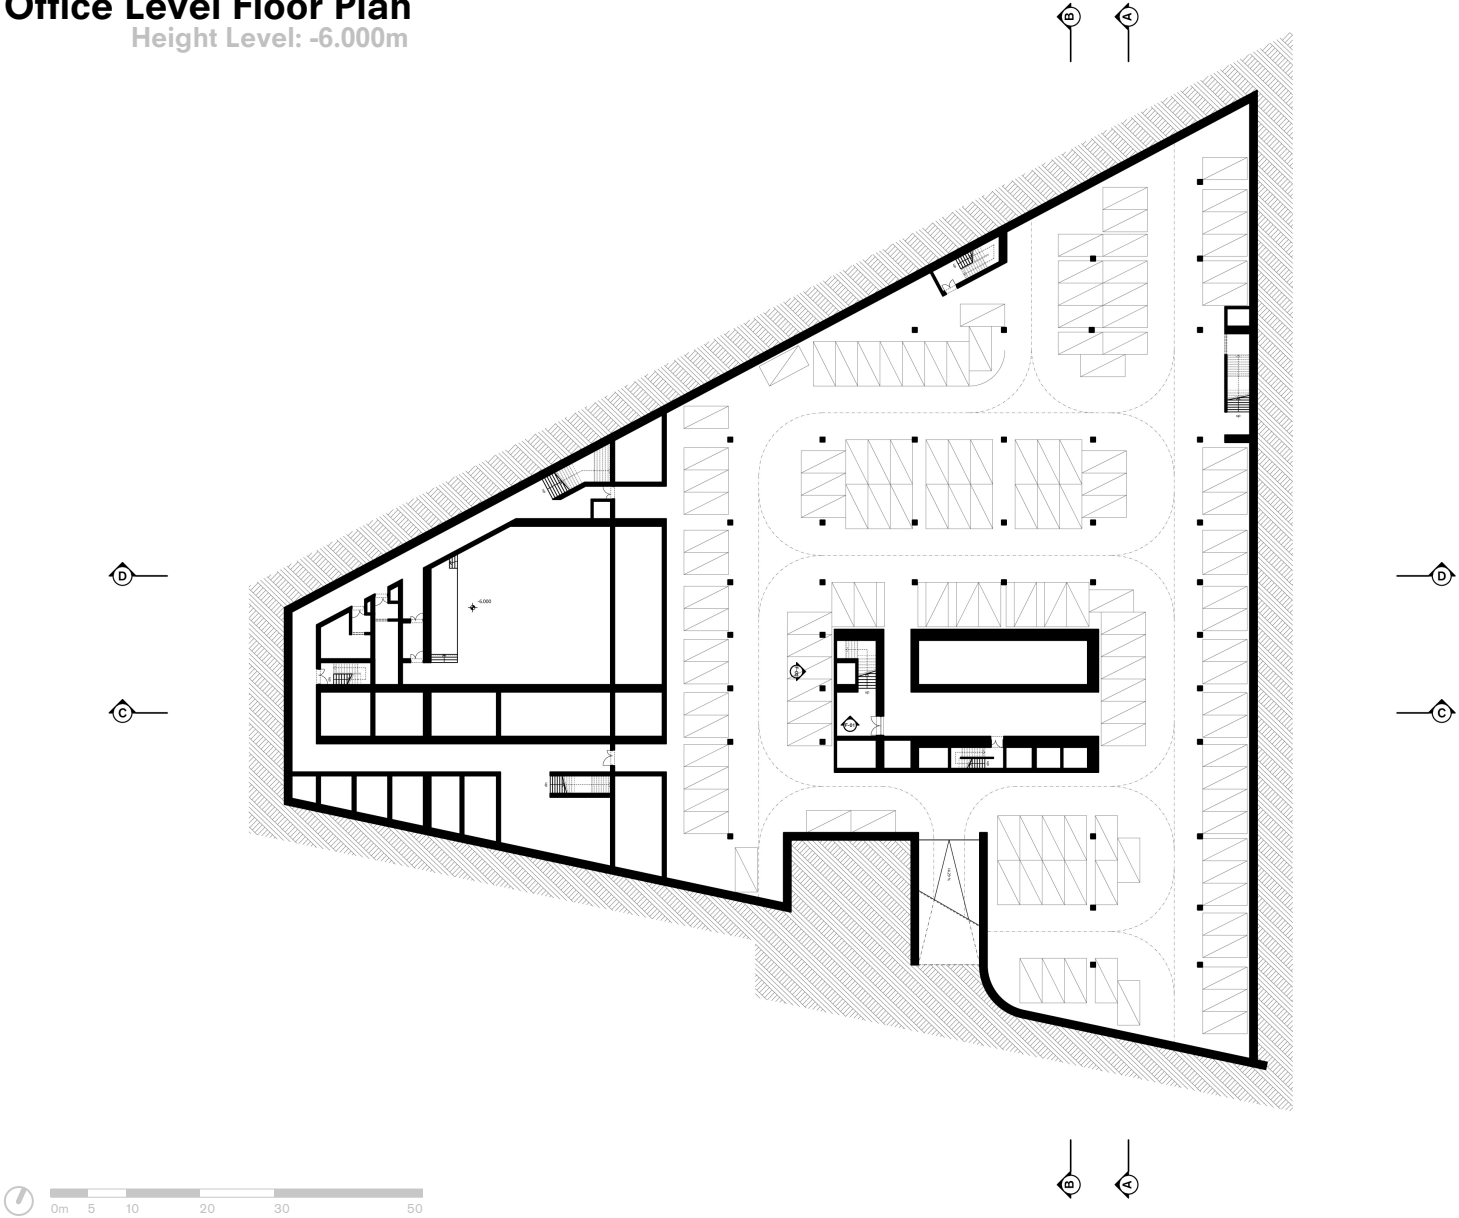

# IMPLEMENTATION FLOOR PLAN


## Service Level Floor Plan Height Level: +1.000m

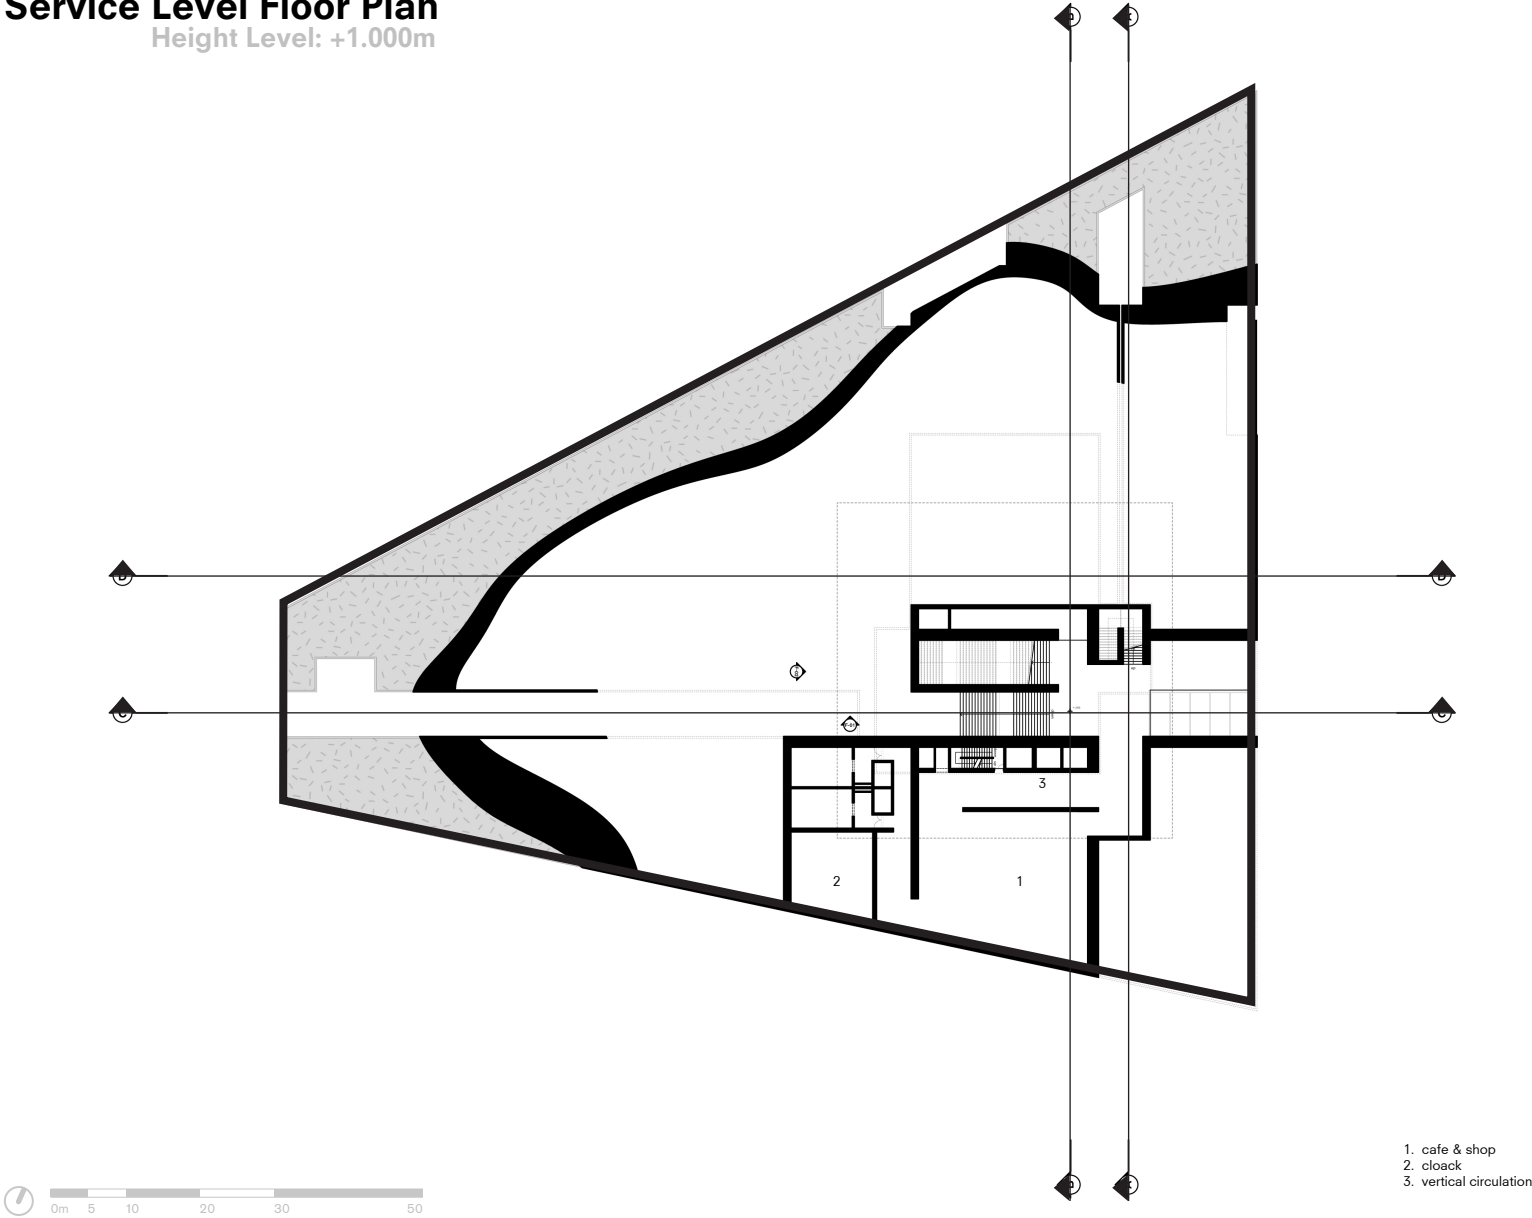



# IMPLEMENTATION FLOOR PLAN

## Exit Level Floor Plan Height Level: +6.500m

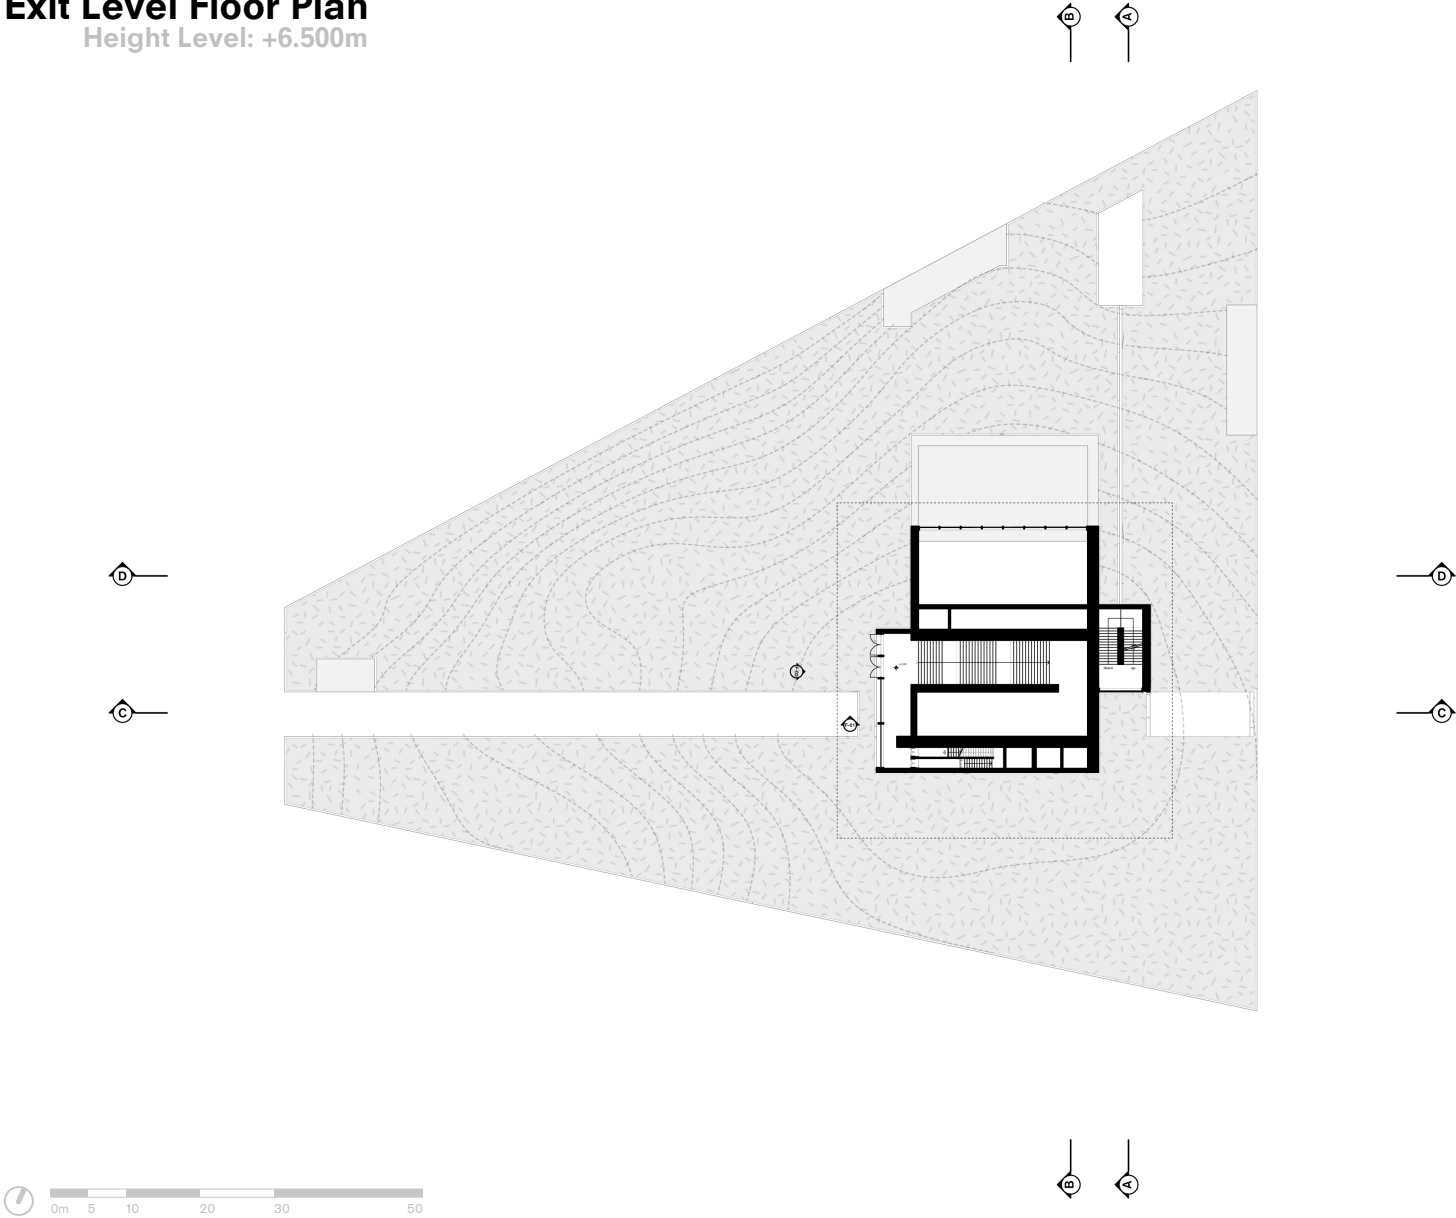




# IMPLEMENTATION FLOOR PLAN

## Exhibition Floor Plan Height Level: +23.500m

Height Level: +19.000m



Height Level: +14.500m

Height Level: +10.000m

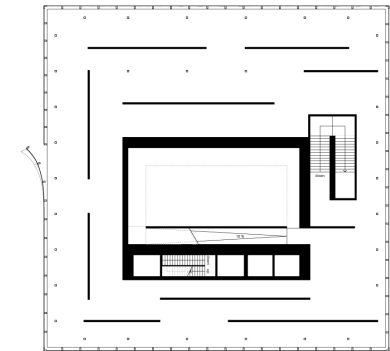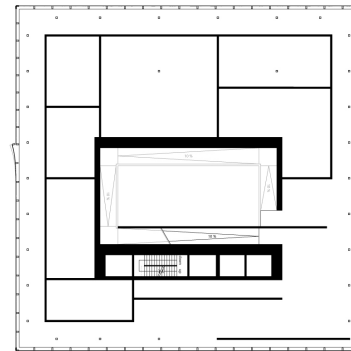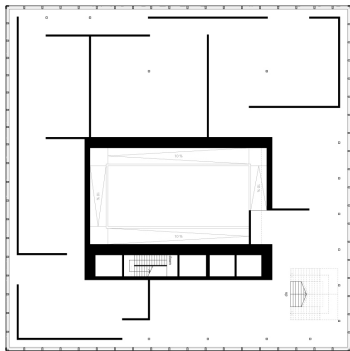



# IMPLEMENTATION SECTION

## Public Axis Section Section A-A

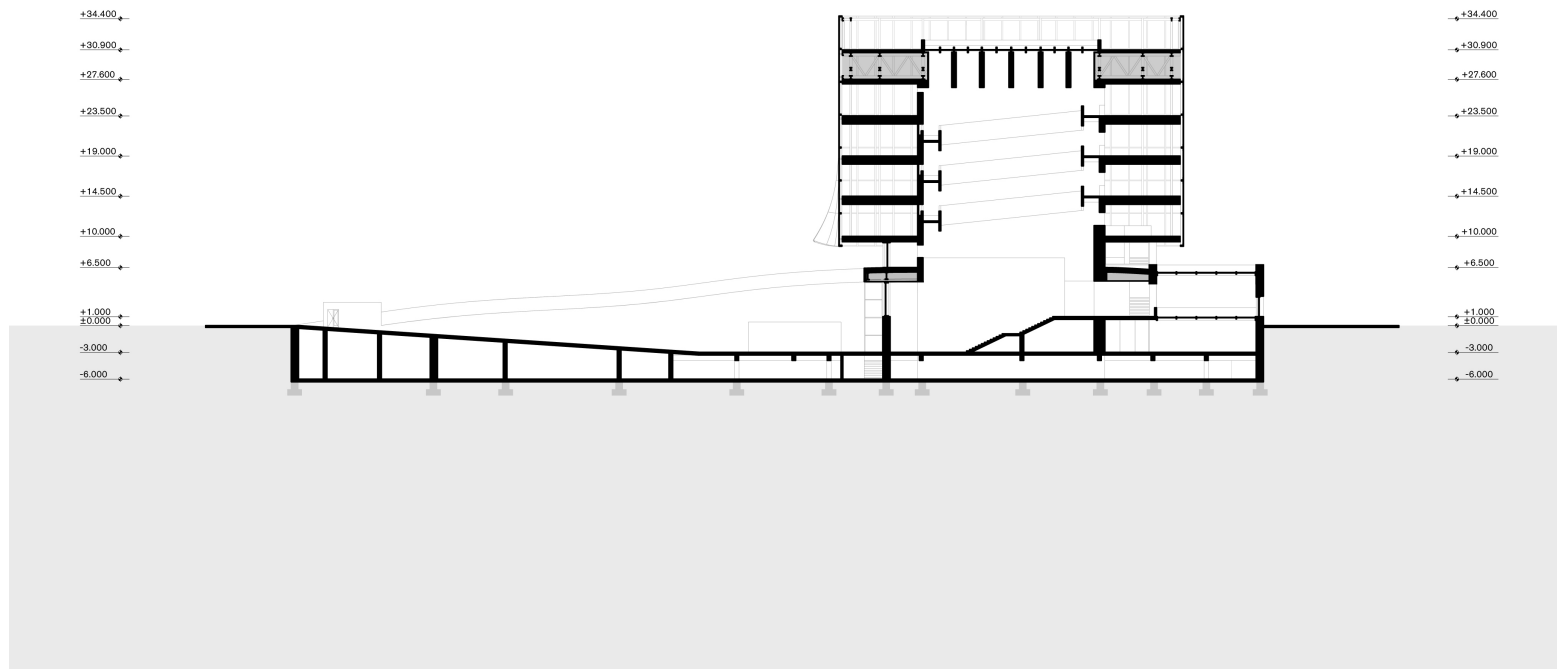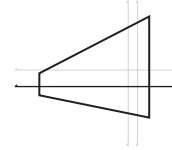



# IMPLEMENTATION SECTION

## Public Axis Section Section B-B

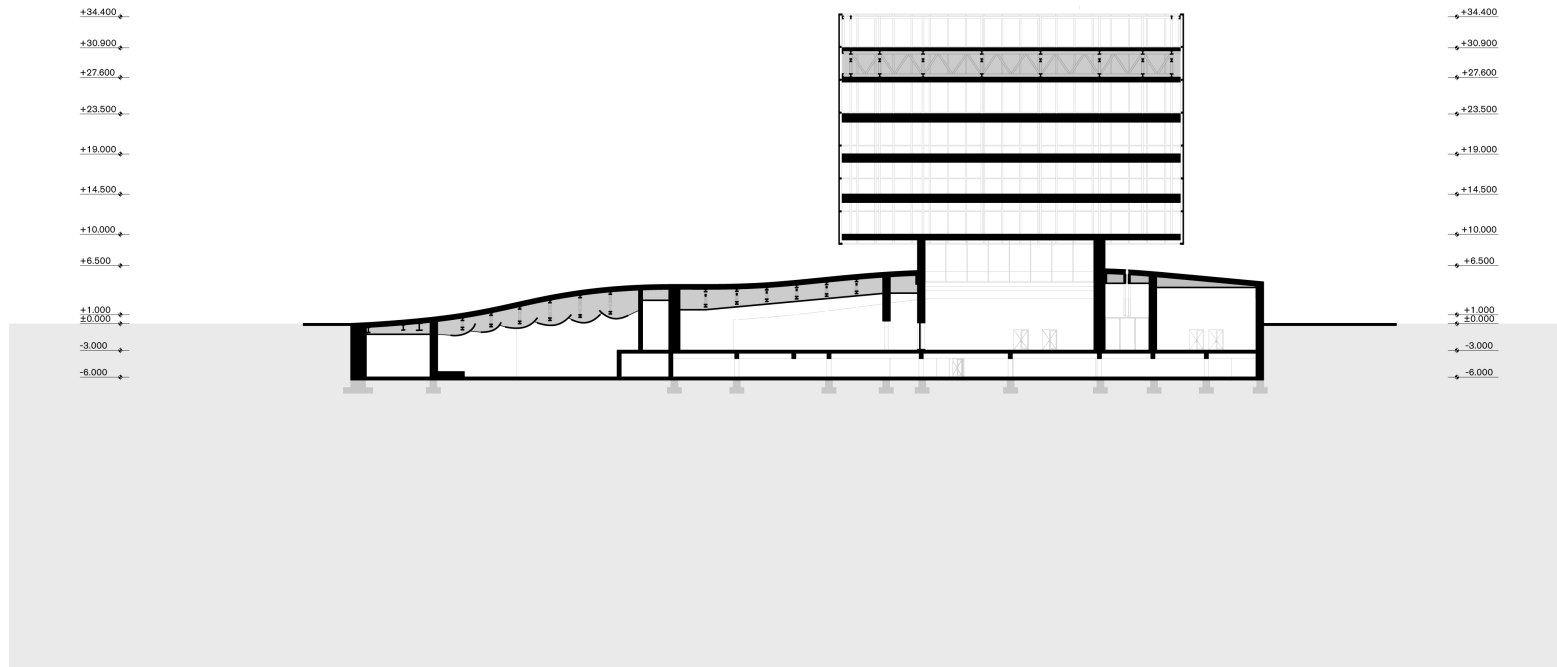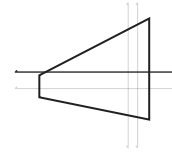



# IMPLEMENTATION SECTION

## Funeral Axis Section Section C-C

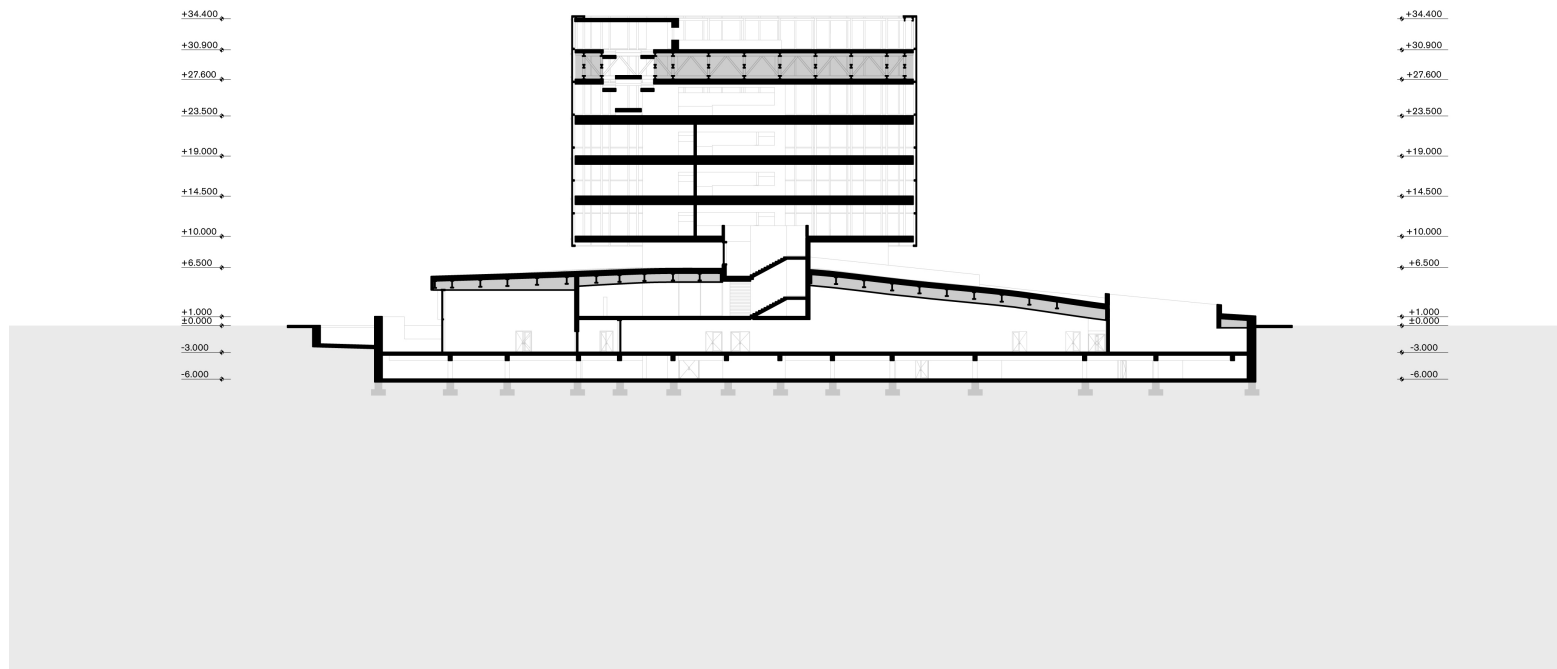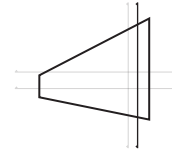


# IMPLEMENTATION SECTION

## Funeral Axis Section Section D-D

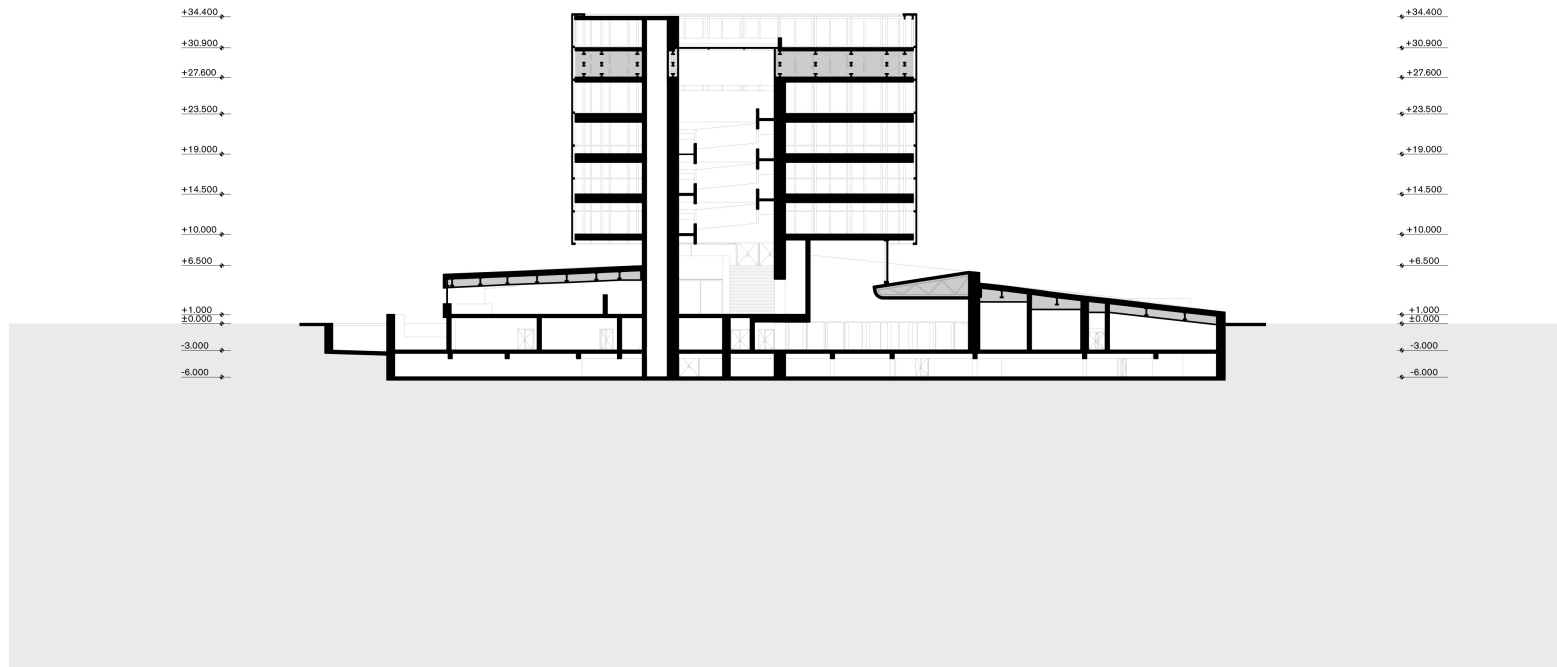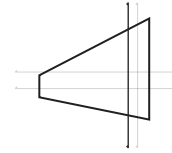


# DEVELOPMENT

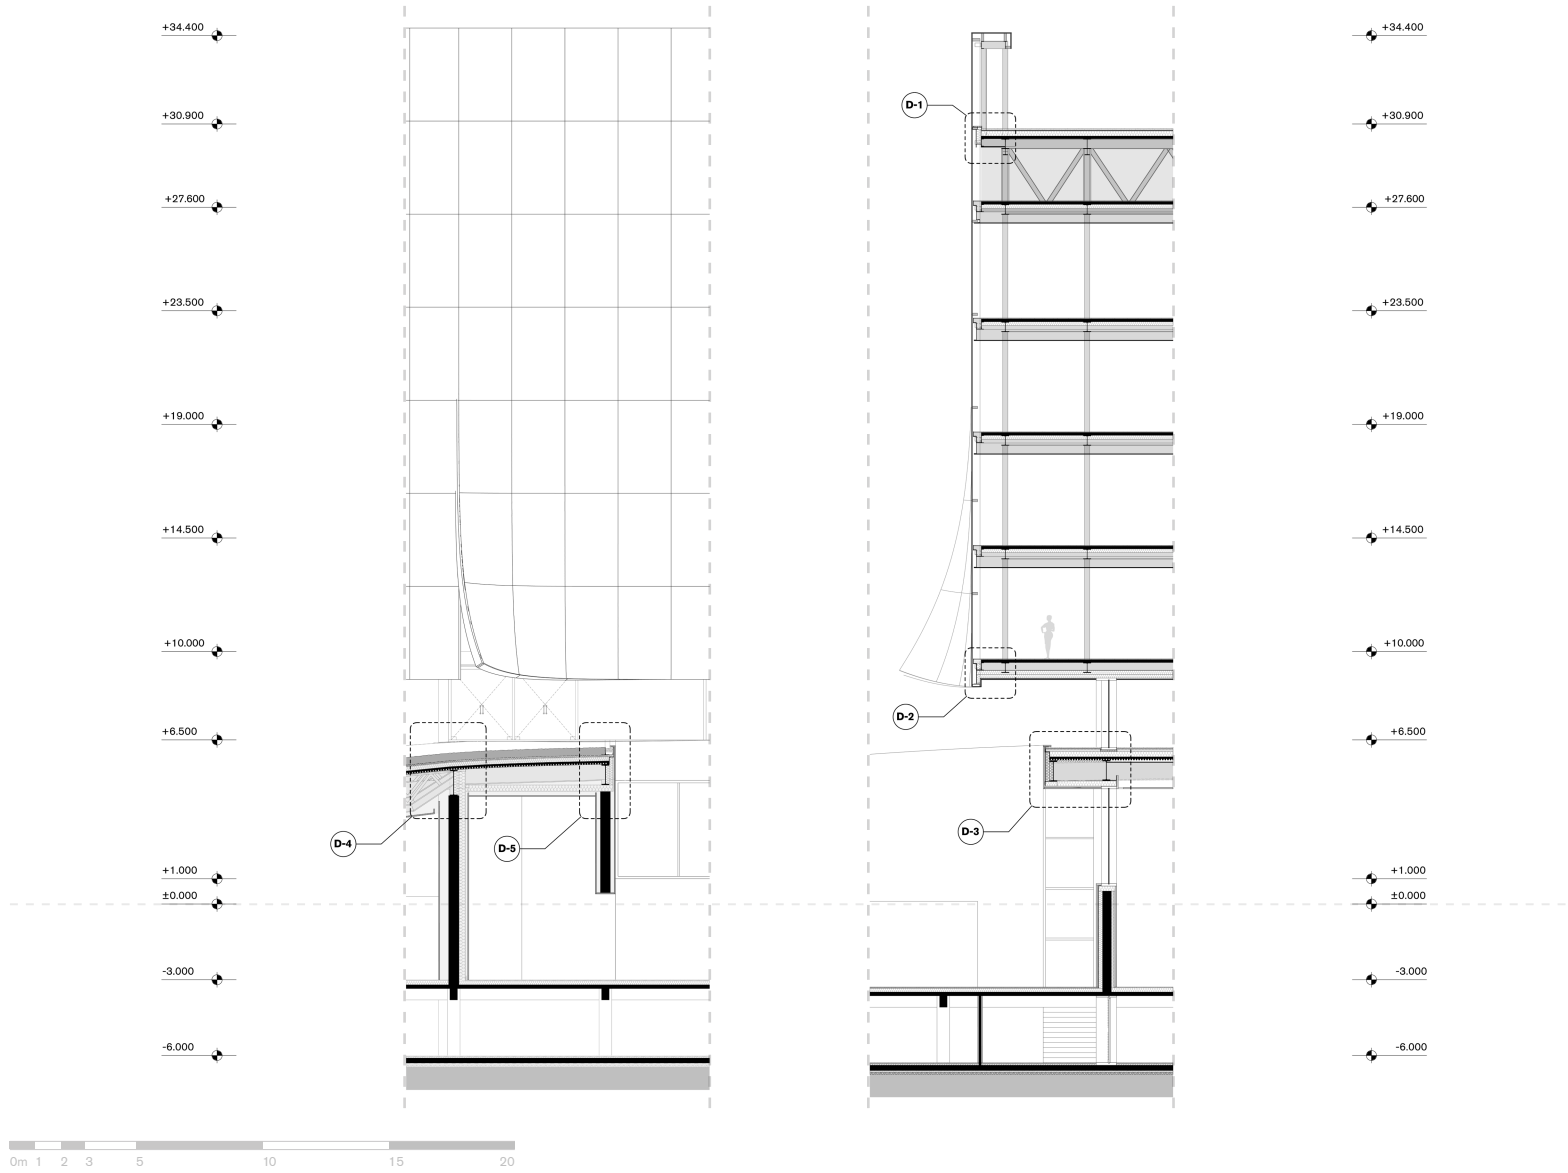


# DEVELOPMENT DETAIL

## Detail 01

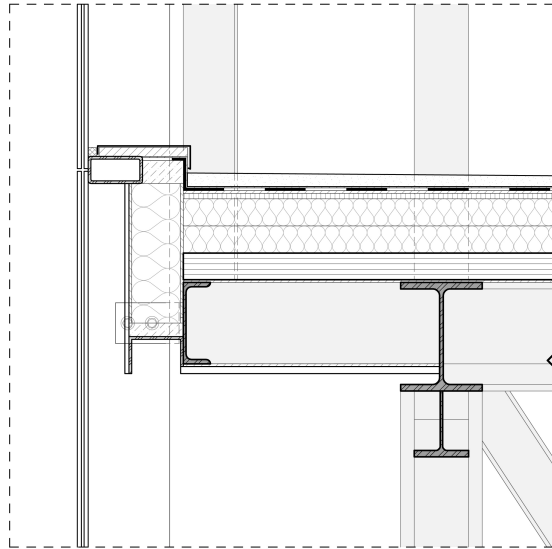


## Detail 02

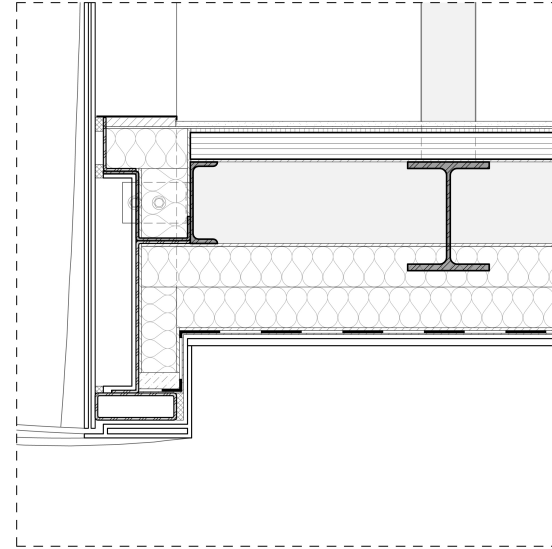




# DEVELOPMENT DETAIL

## Detail 03

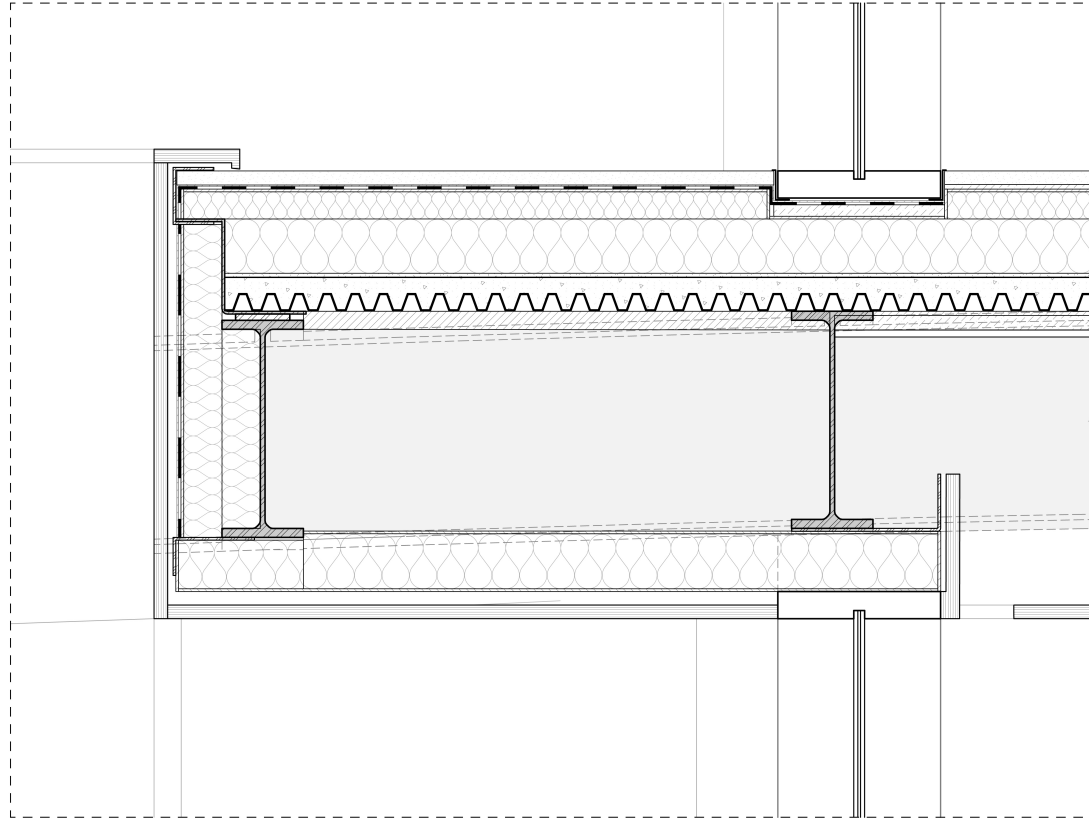


# DEVELOPMENT DETAIL

### Detail 04

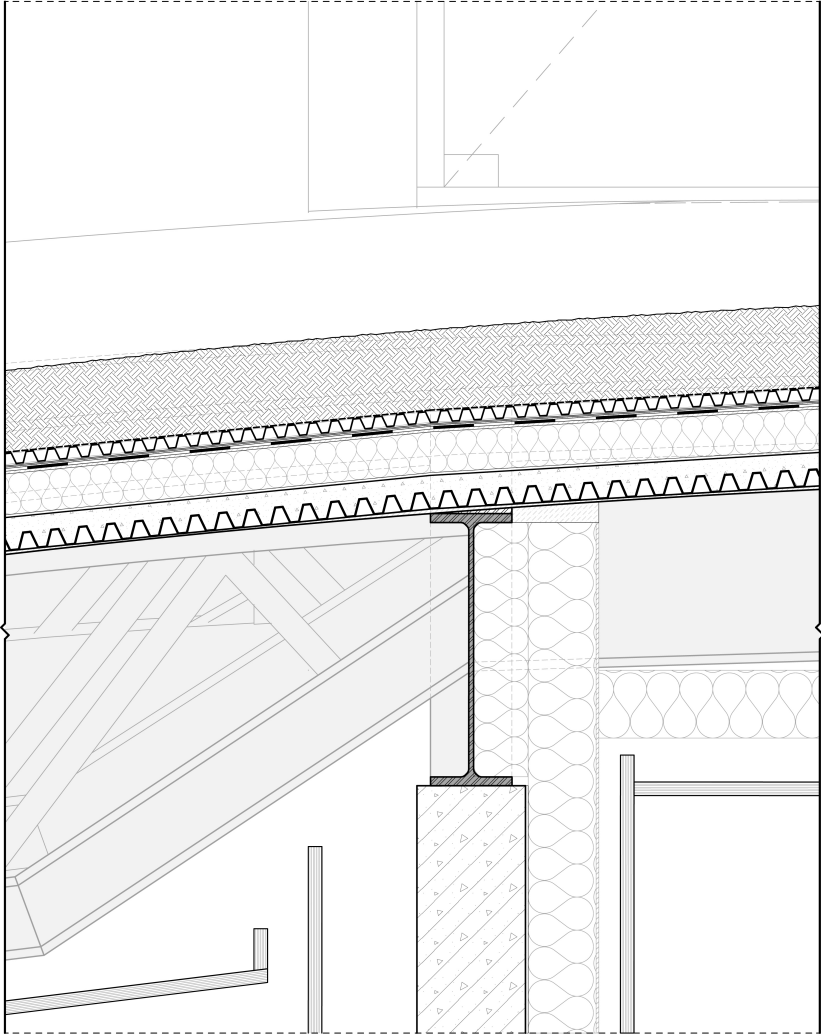


### Detail 05

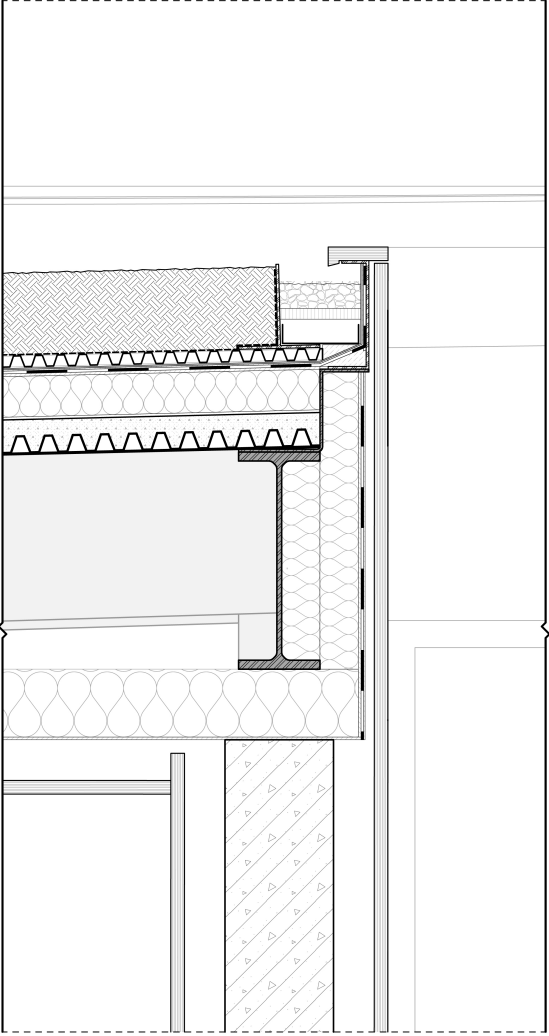


mm 100 300 500 750 1000 1500 2000


# DEVELOPMENT DAY LIGHT

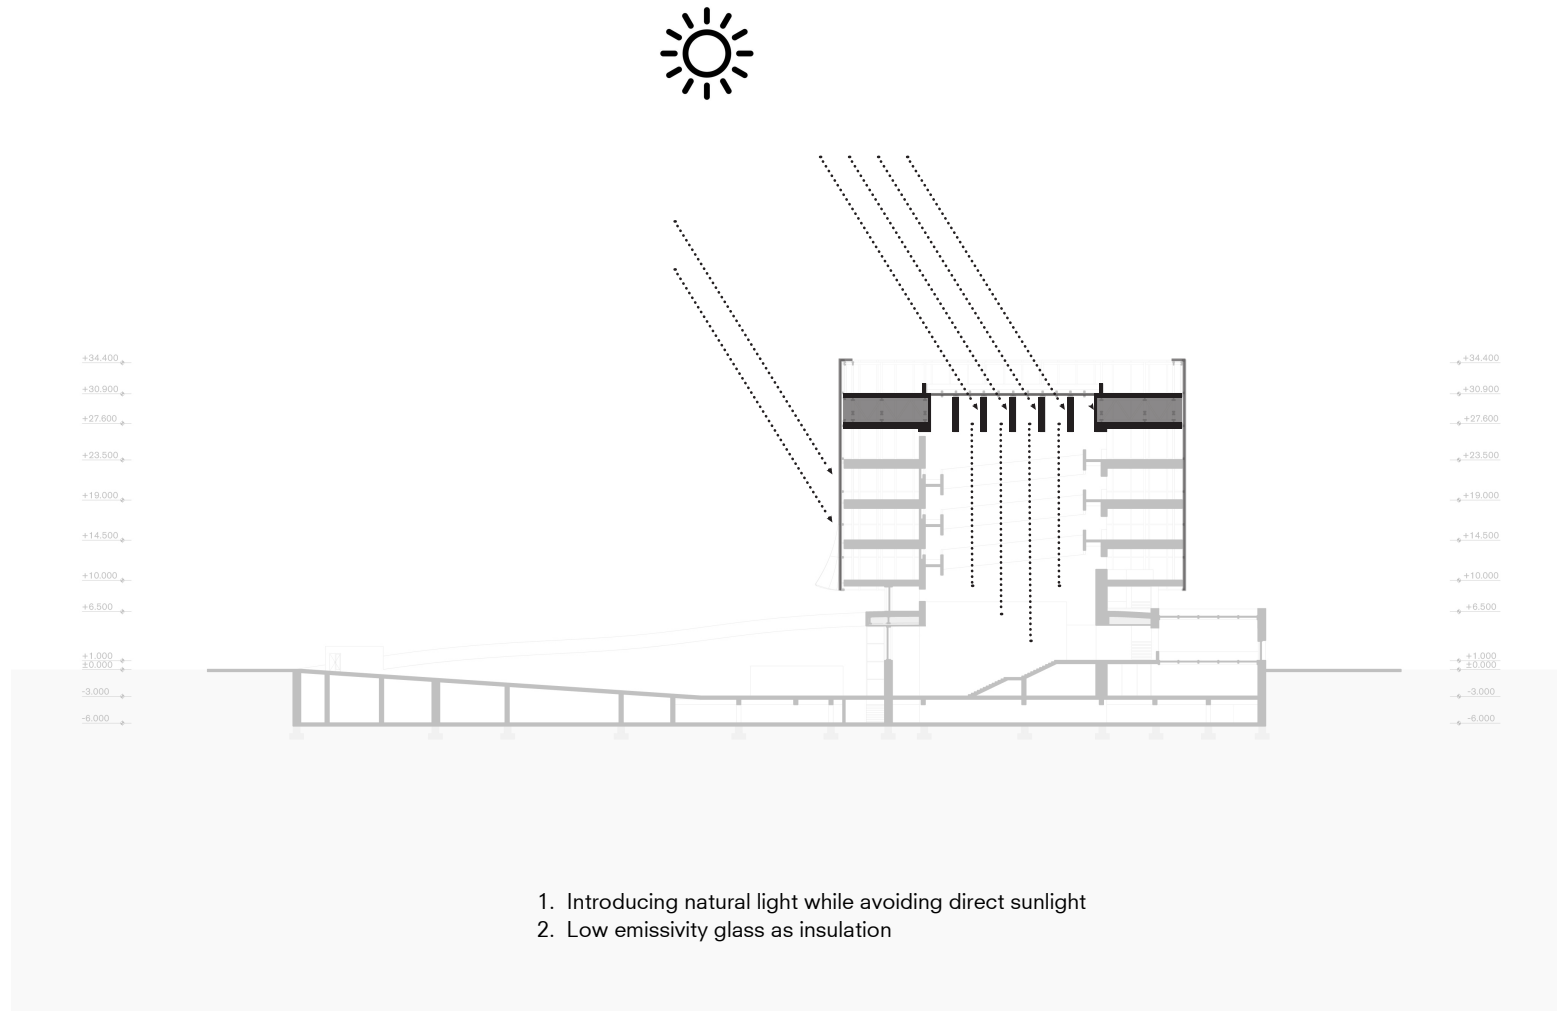

# DEVELOPMENT VENTILATION

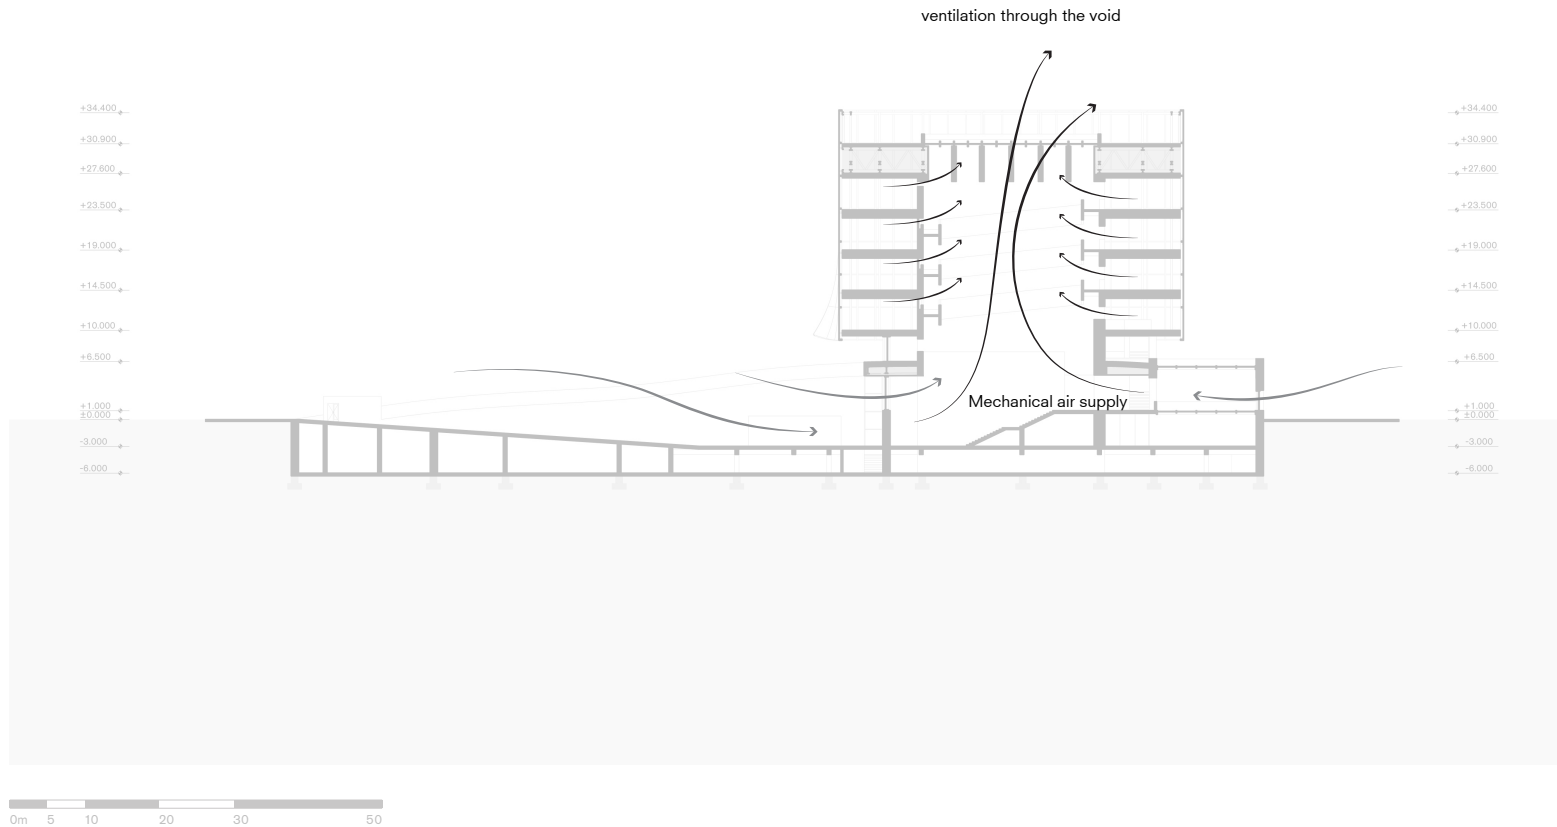

# DEVELOPMENT RAIN WATER

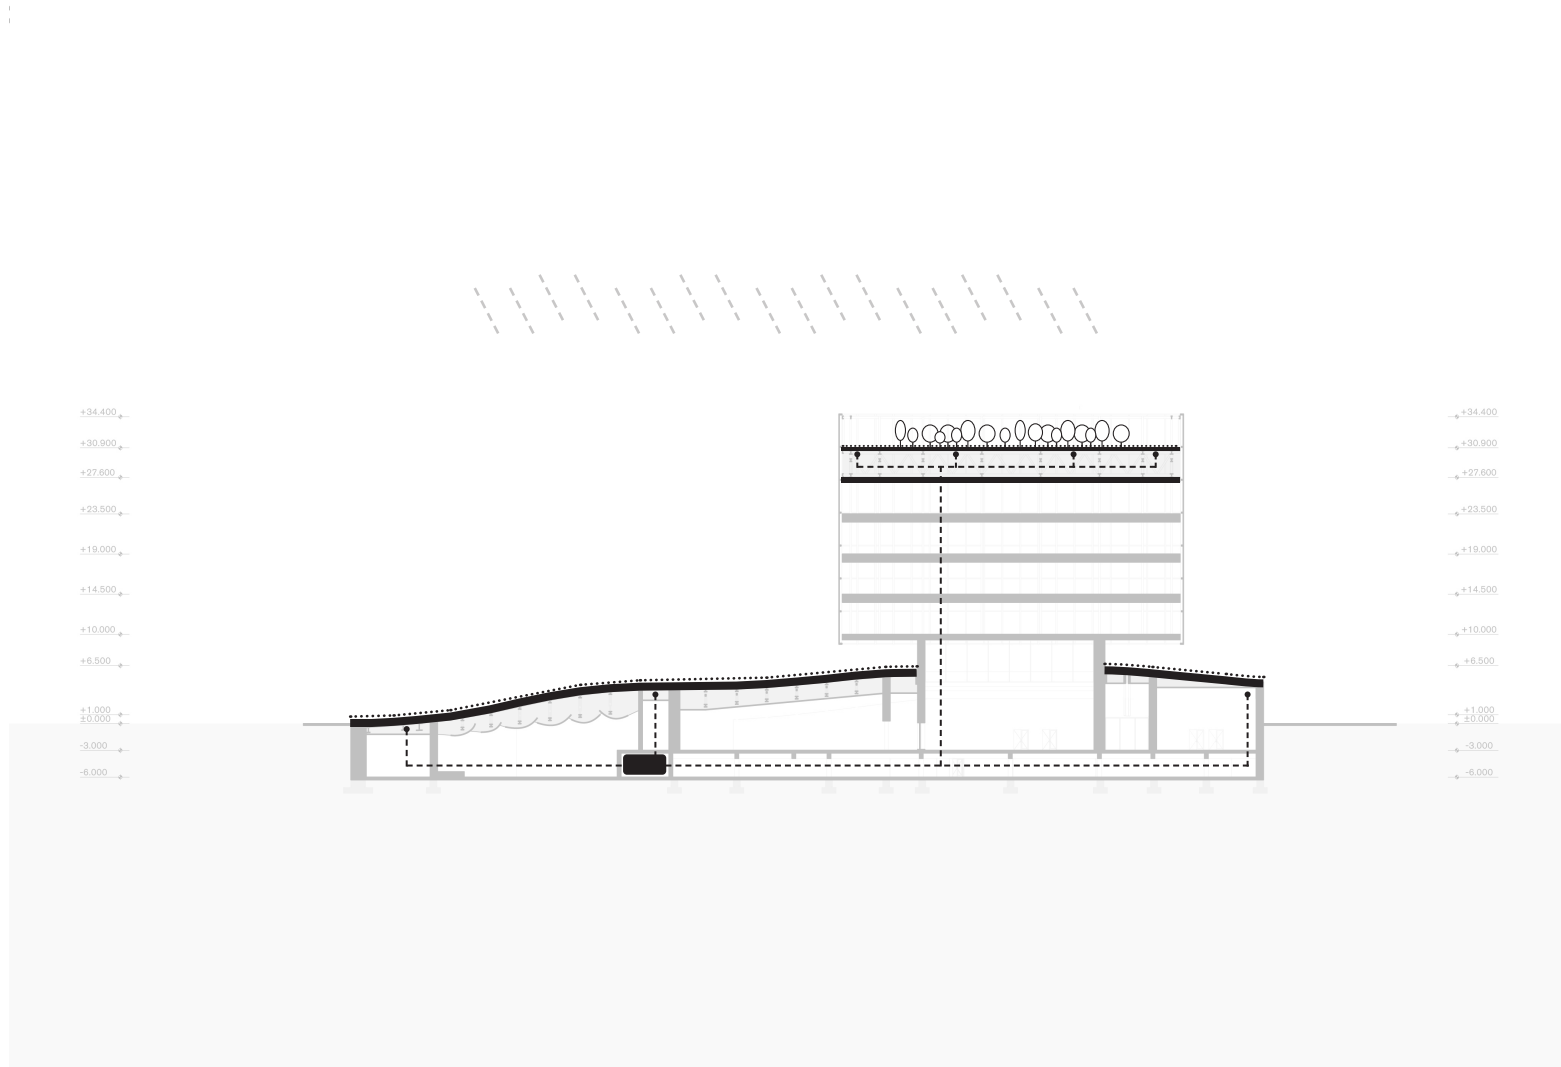

# DEVELOPMENT HEAT PUMP

