


DESIGN FOR ADDICTED ADOLESCENTS

Yannick van der Klei




Design booklet




THE BUILDING

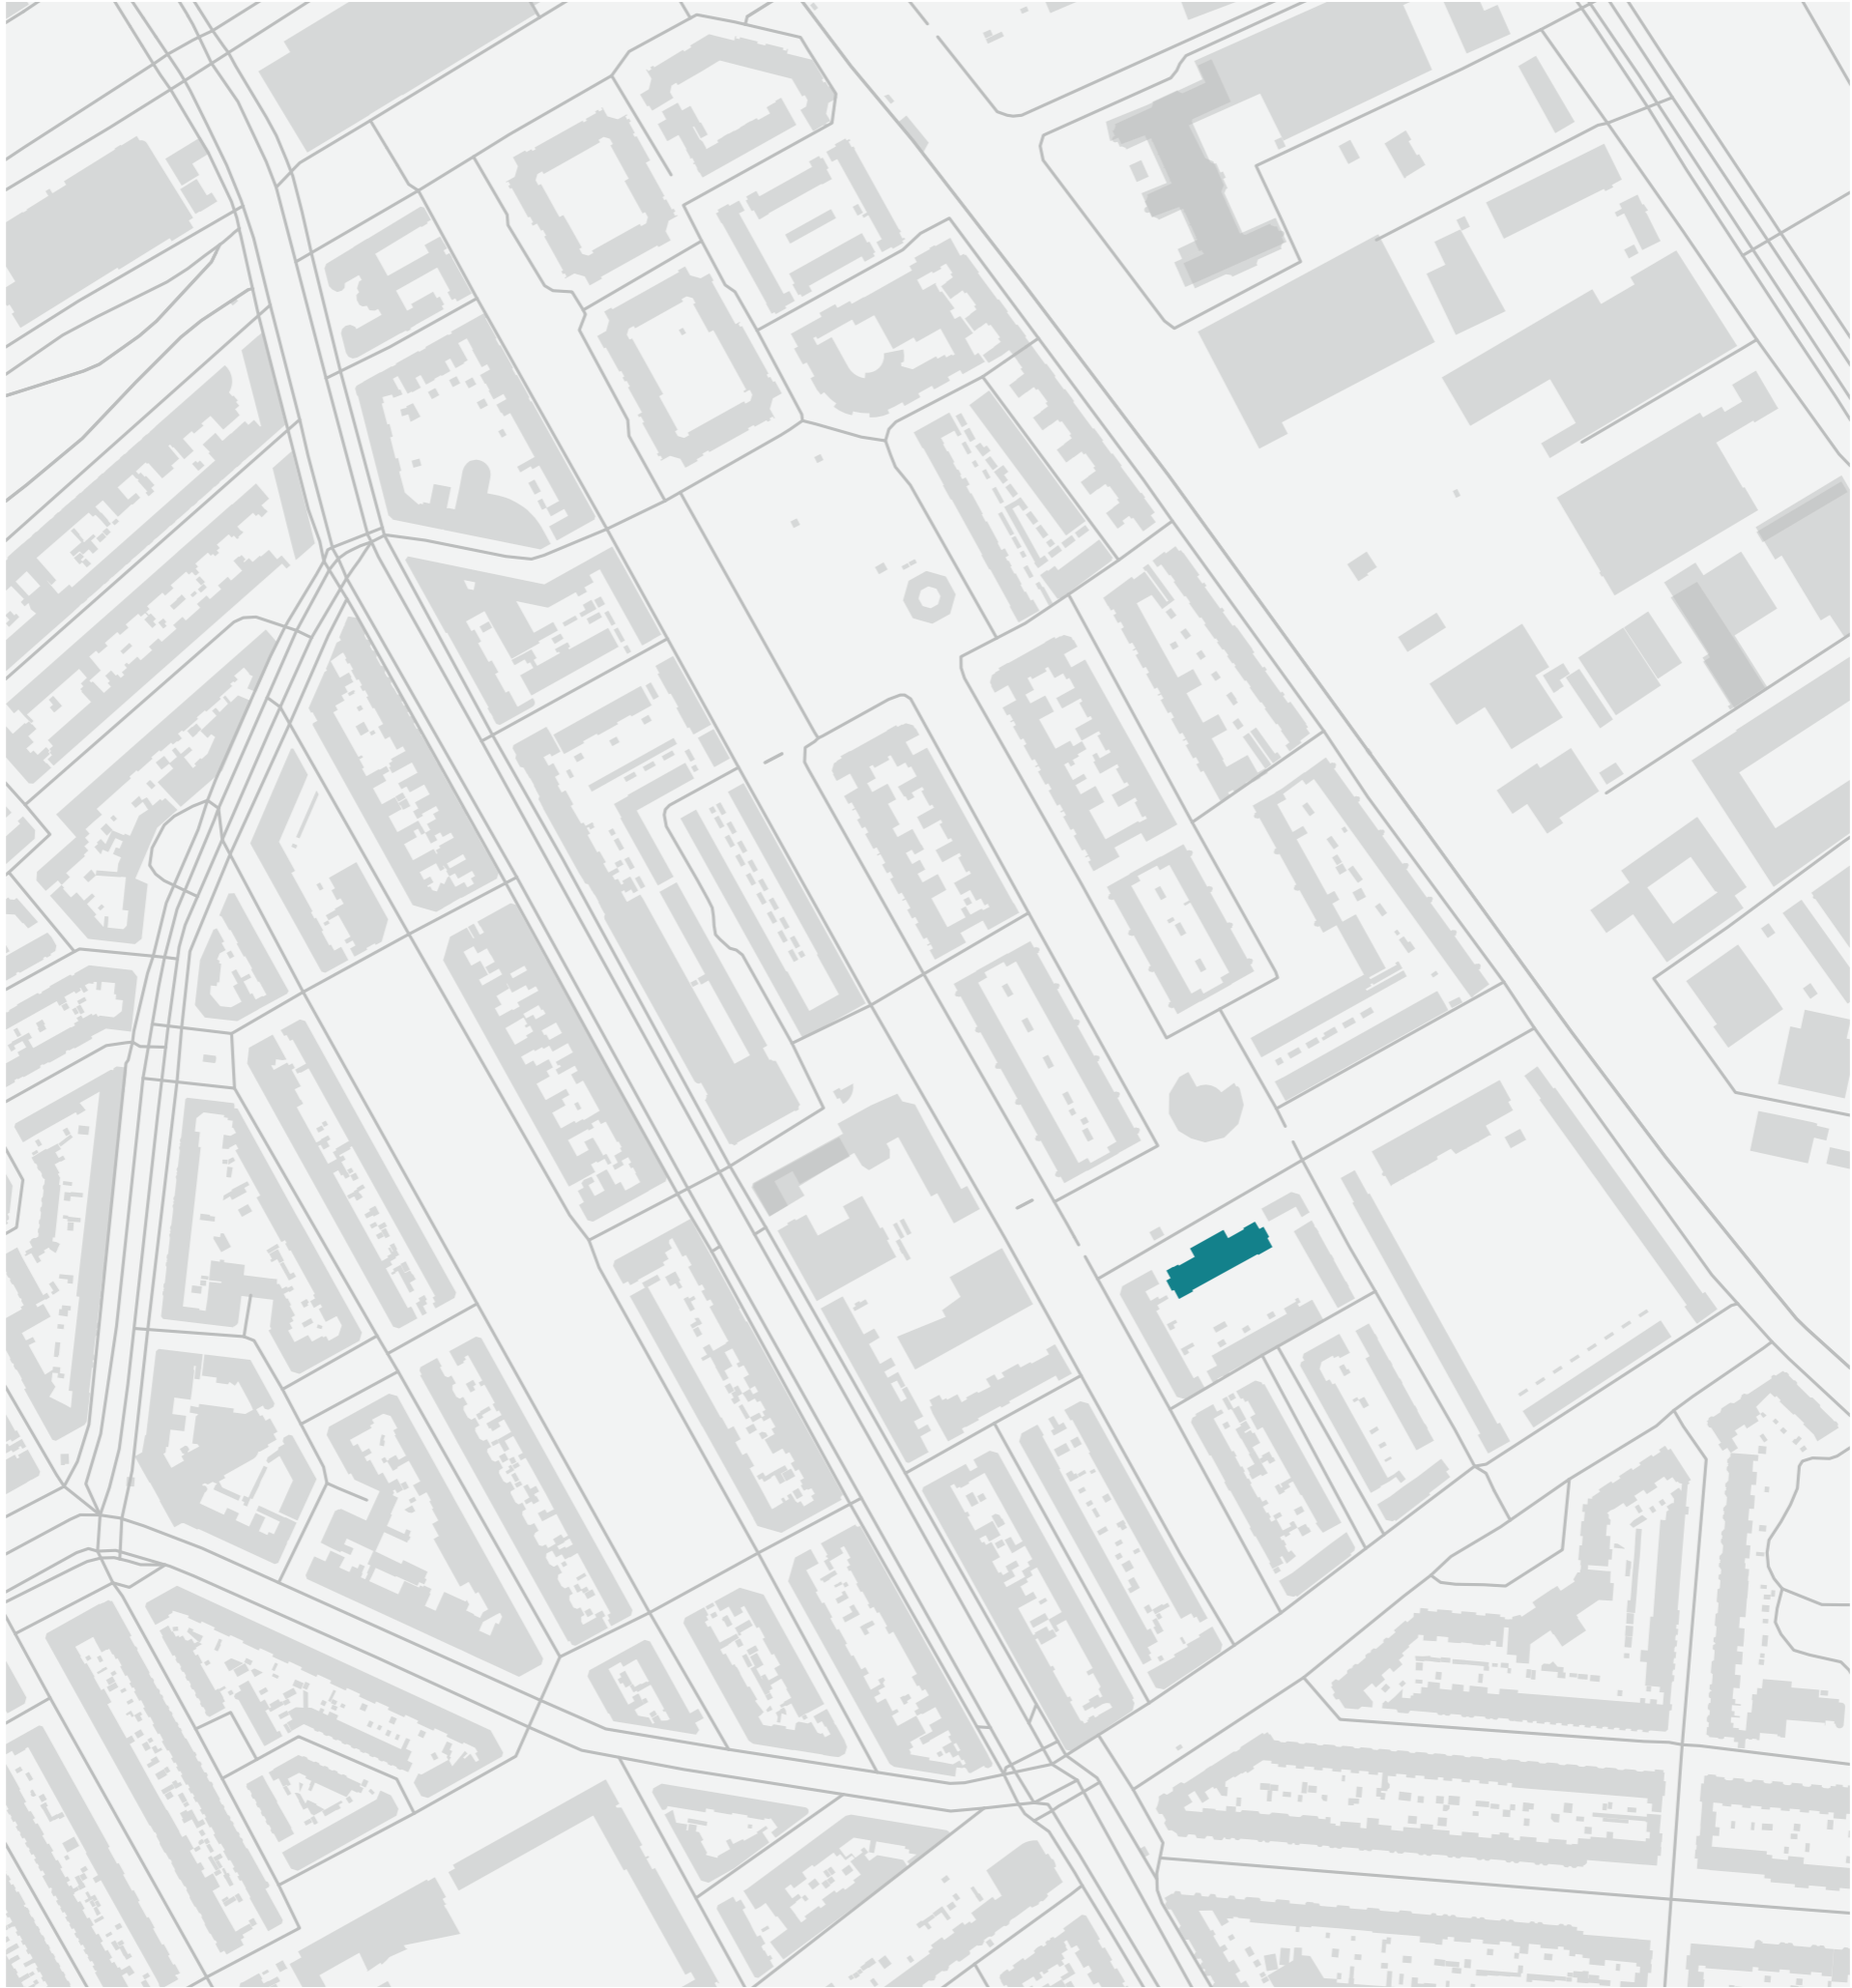


THE BUILDING

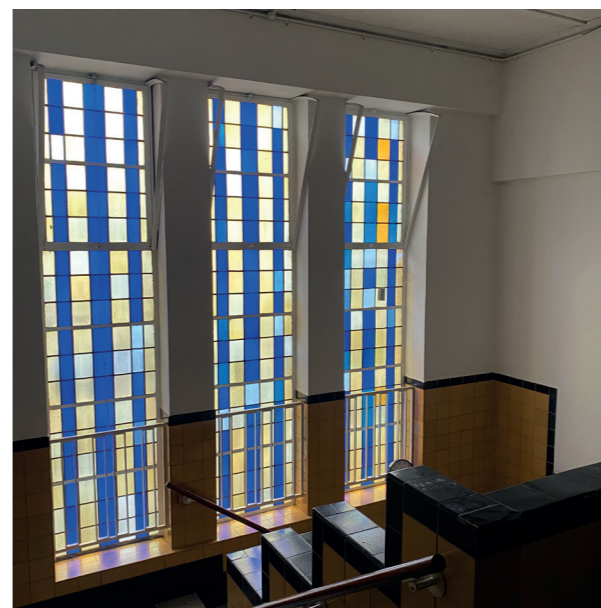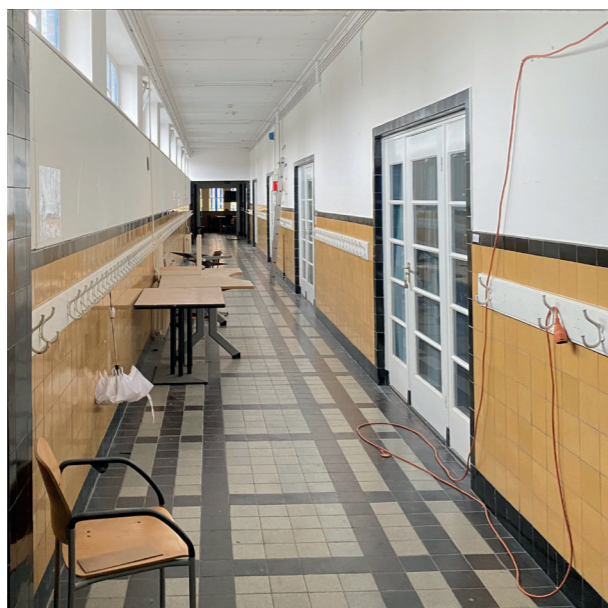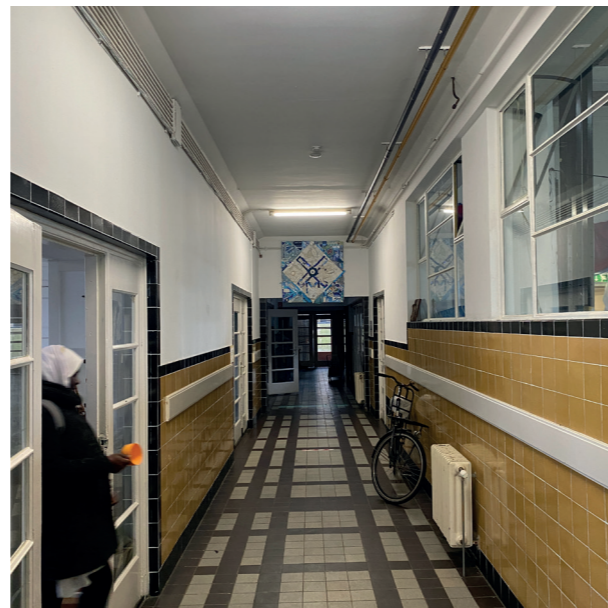

THE BUILDING

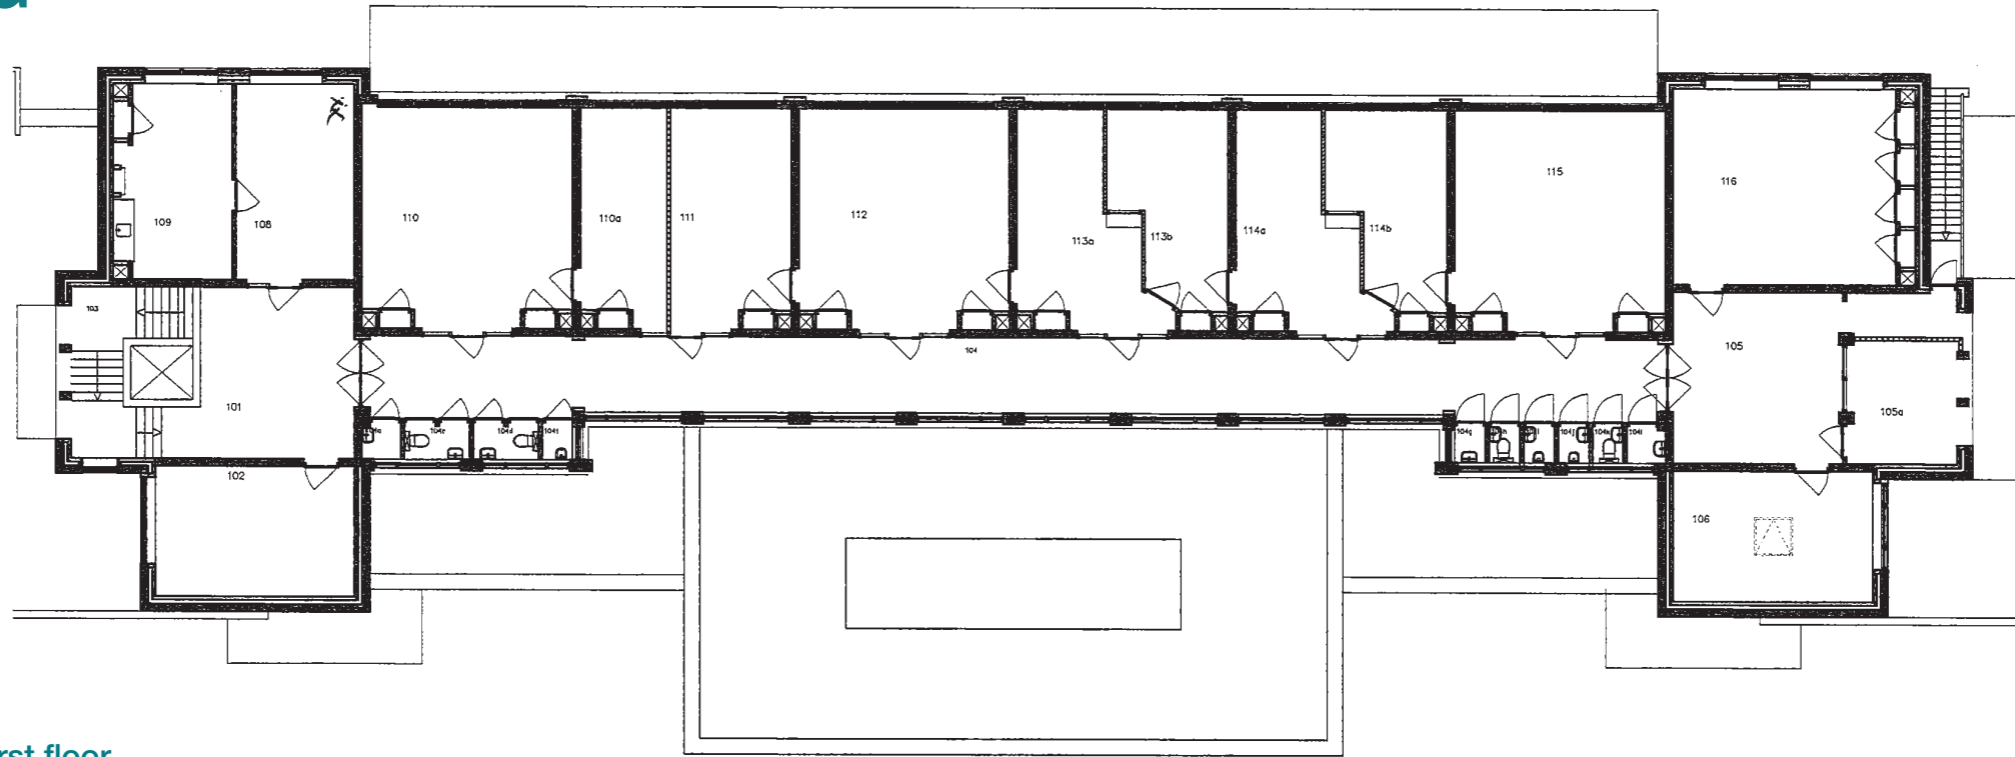


First floor

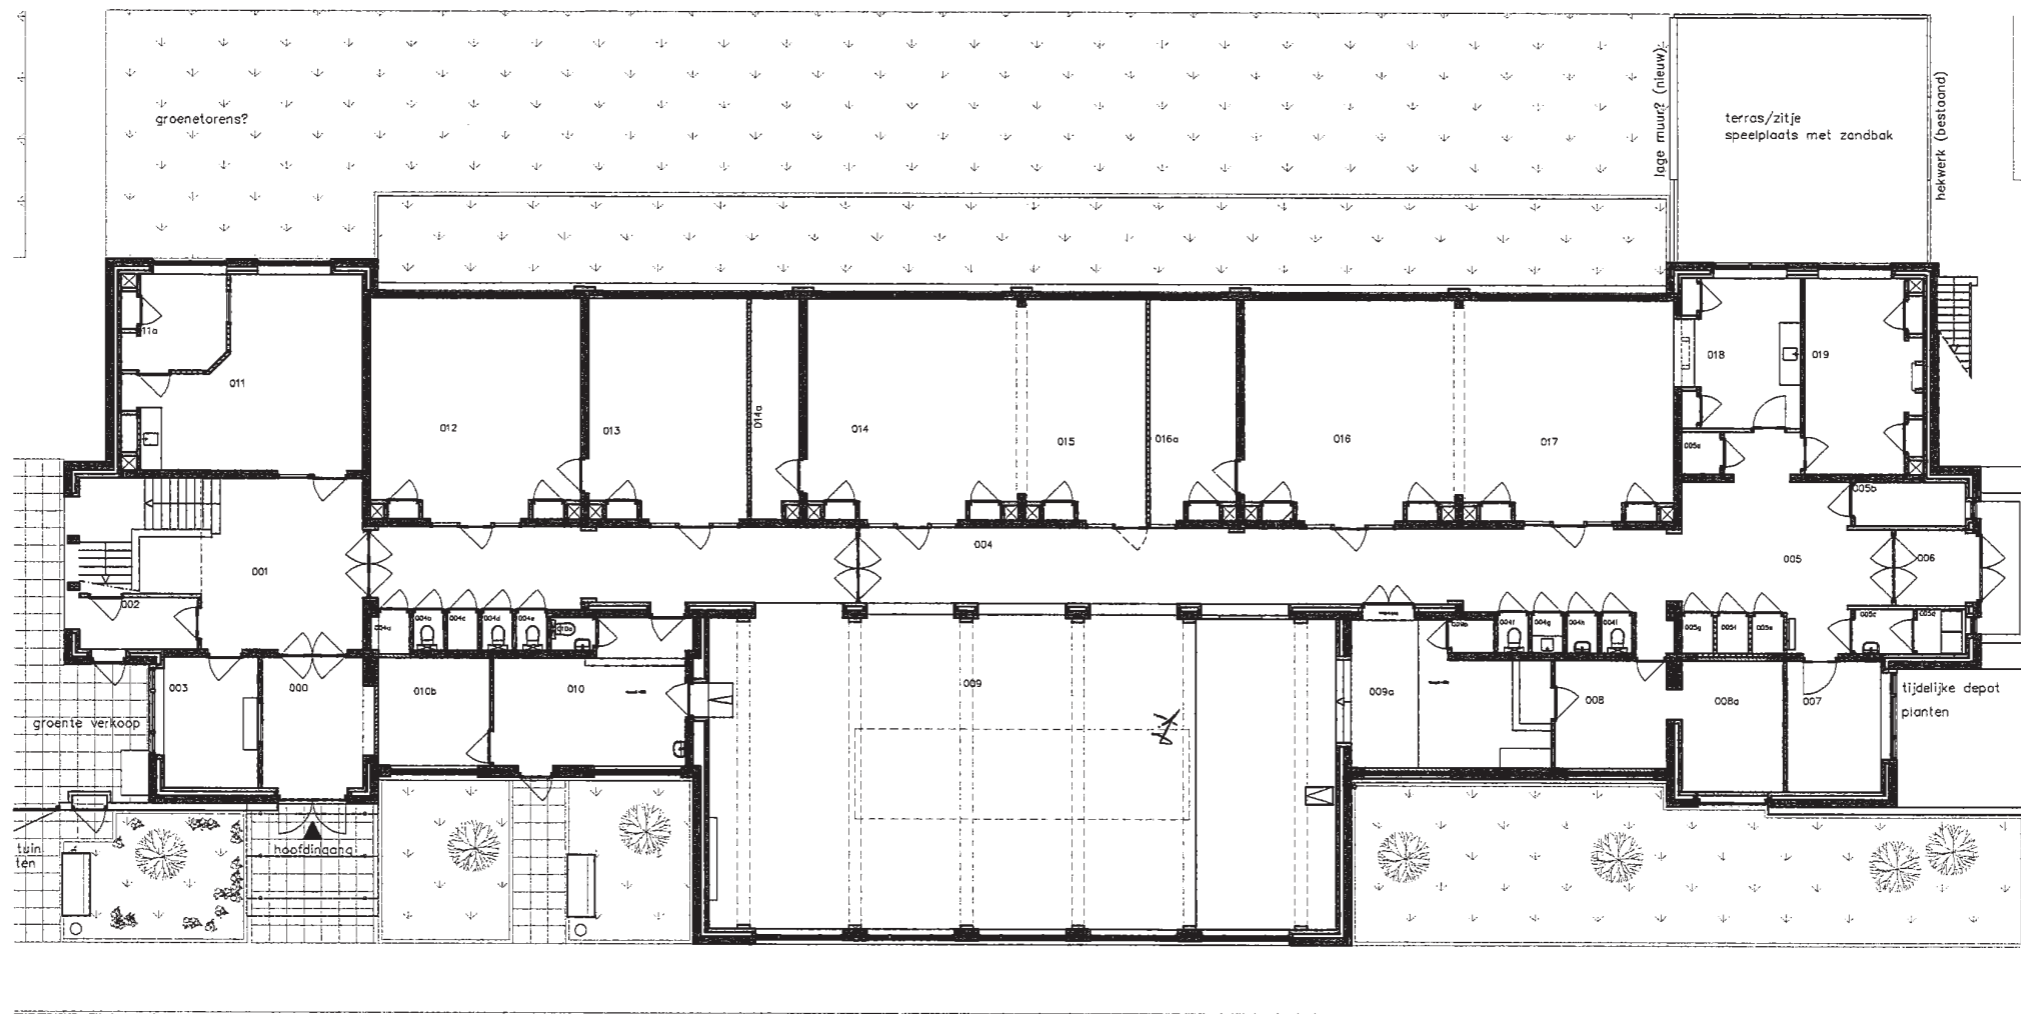






Ground floor




THE BUILDING

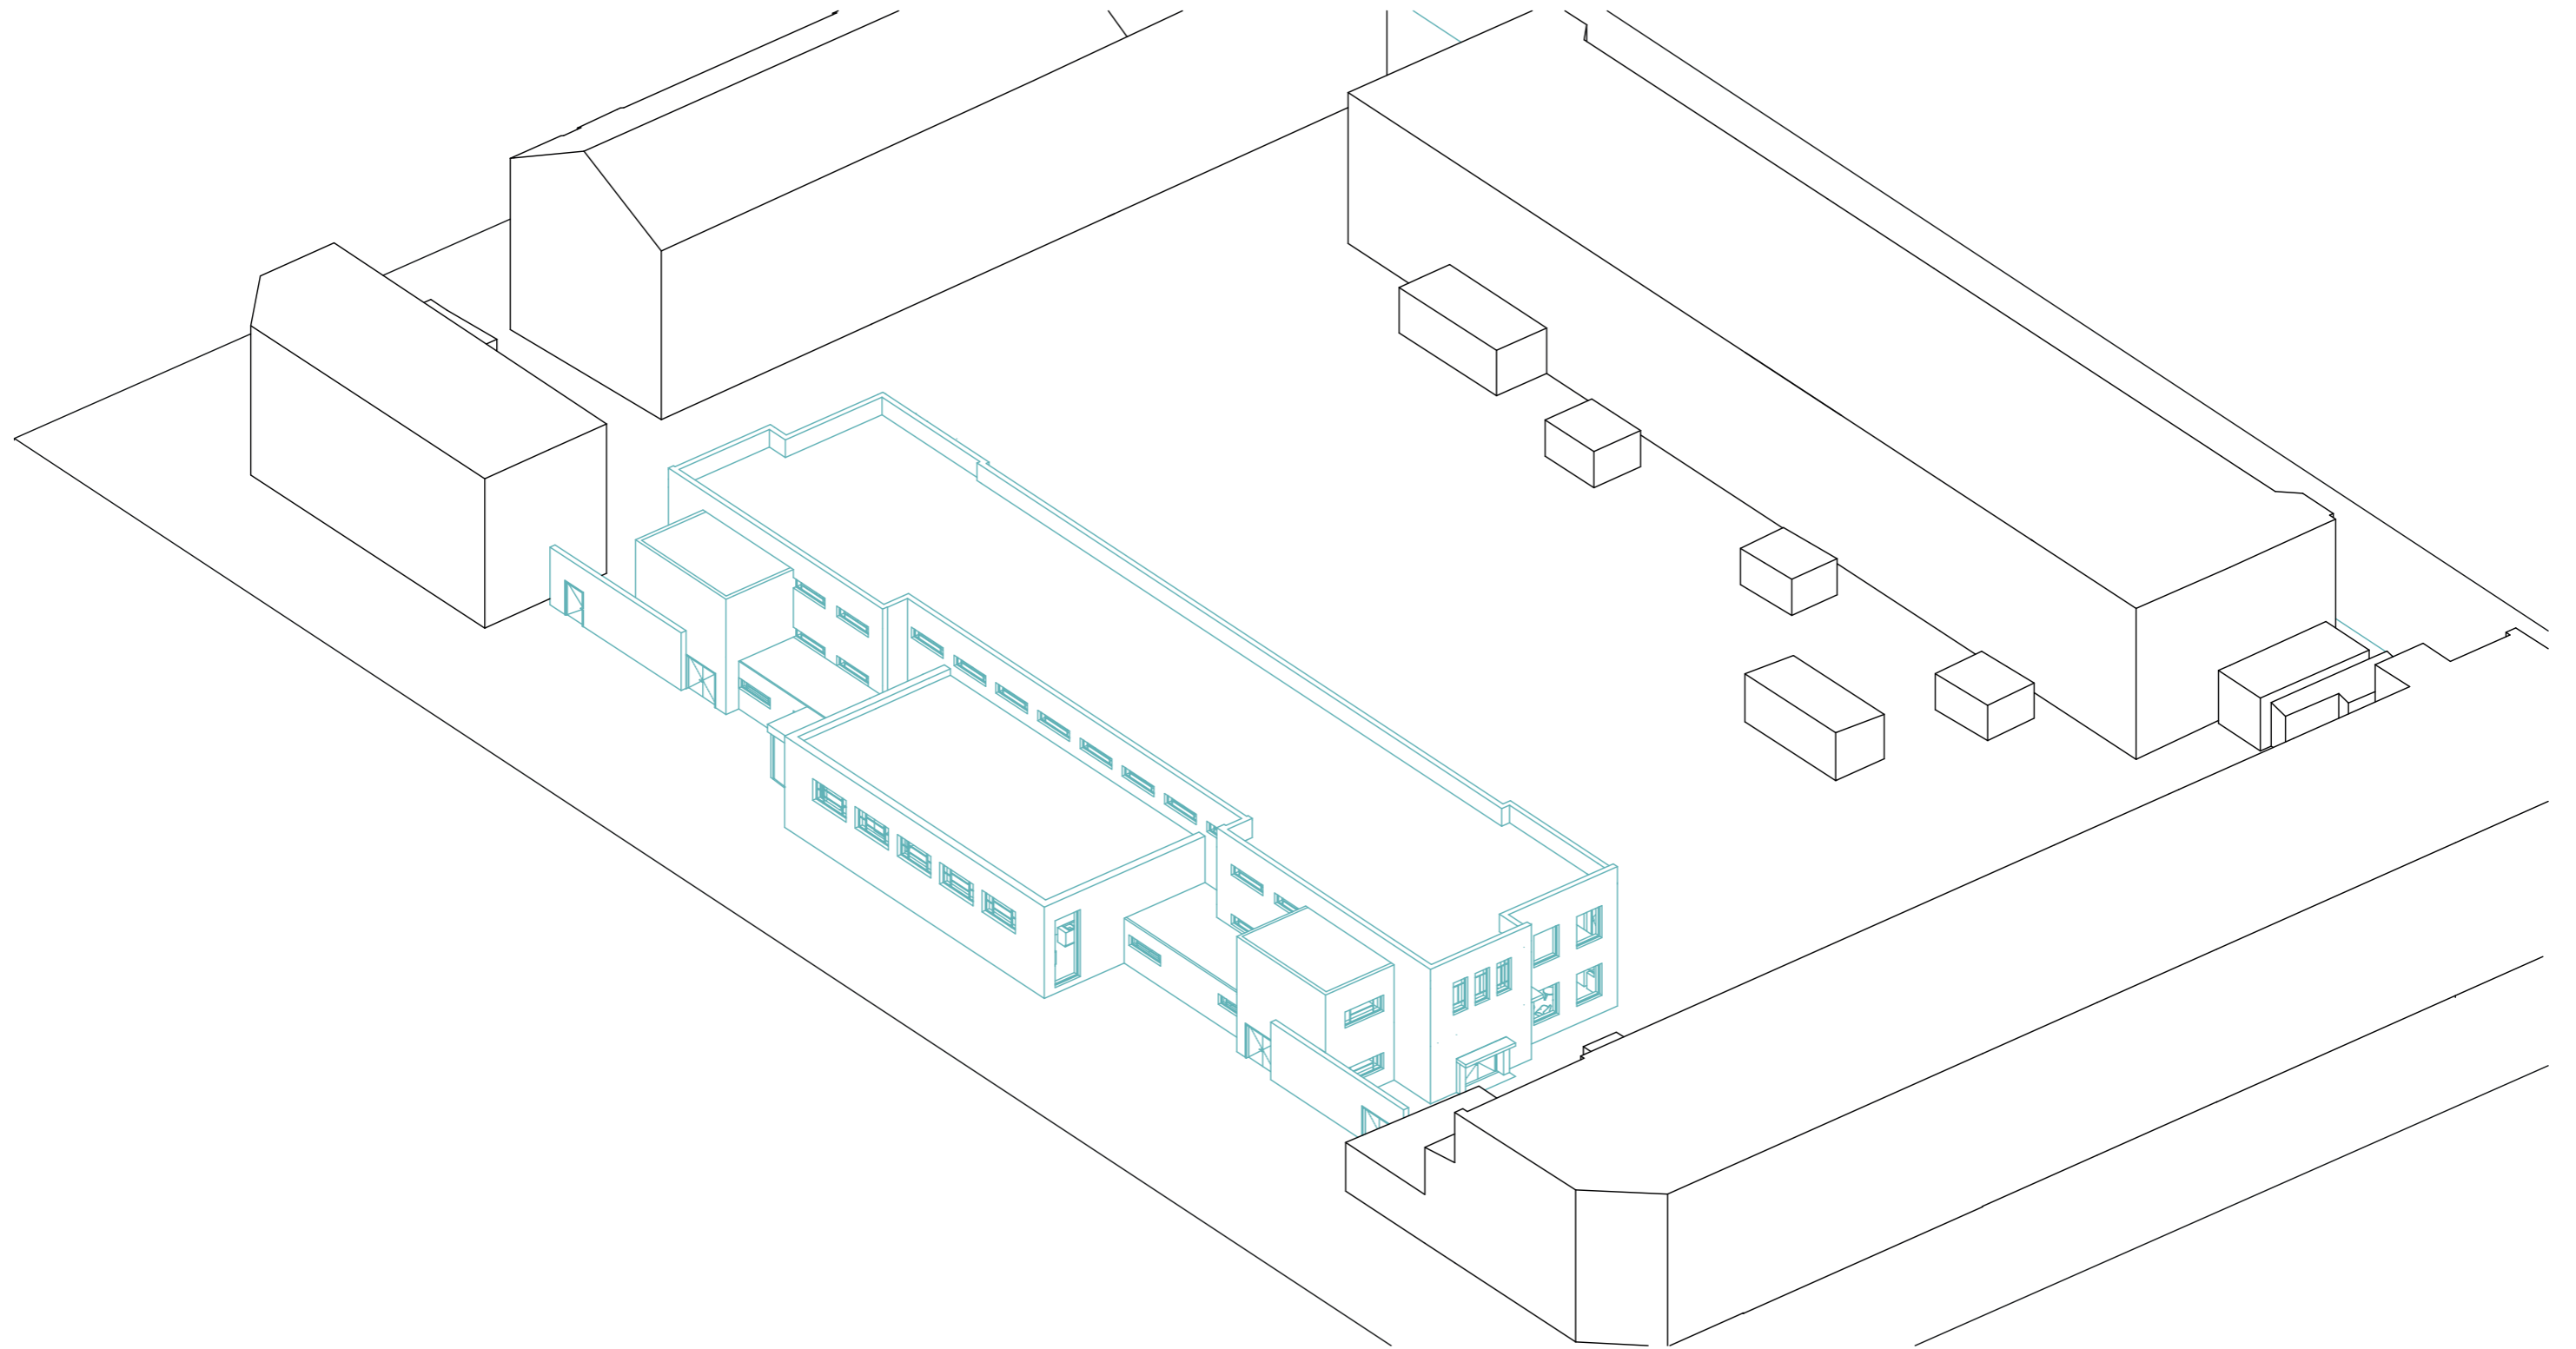


CONCEPT

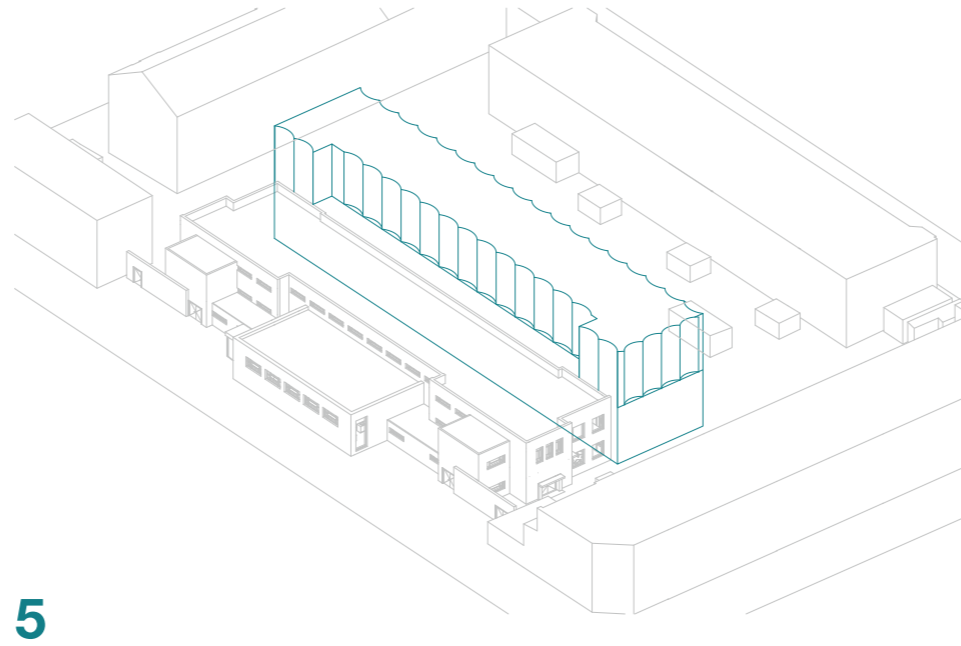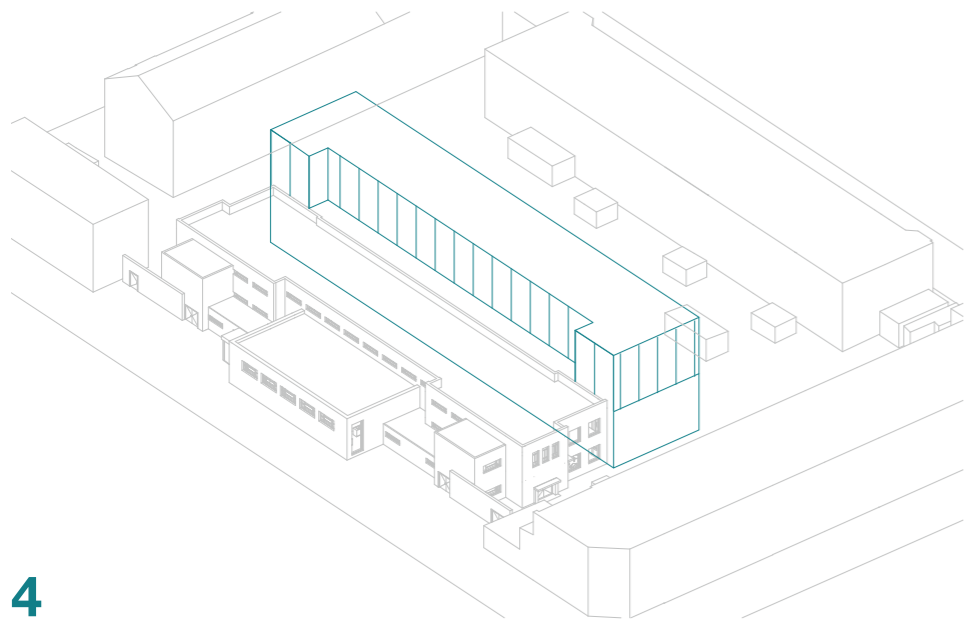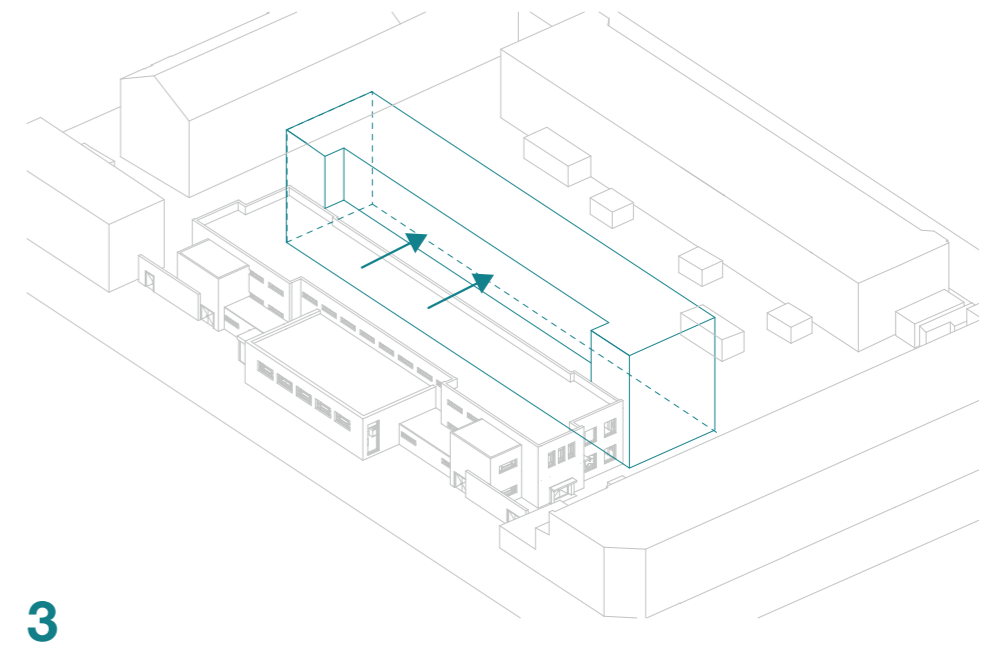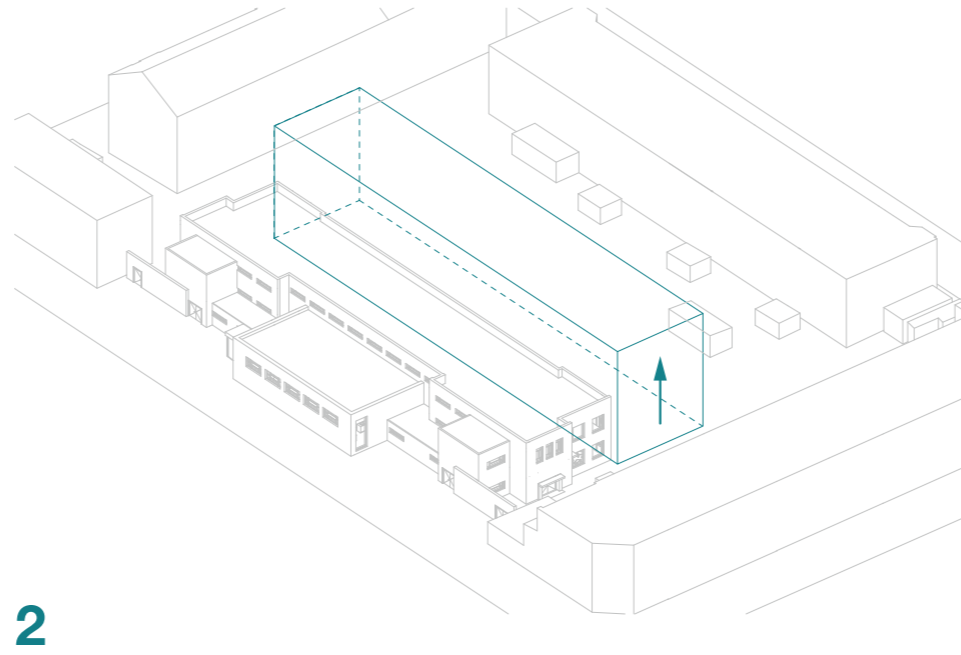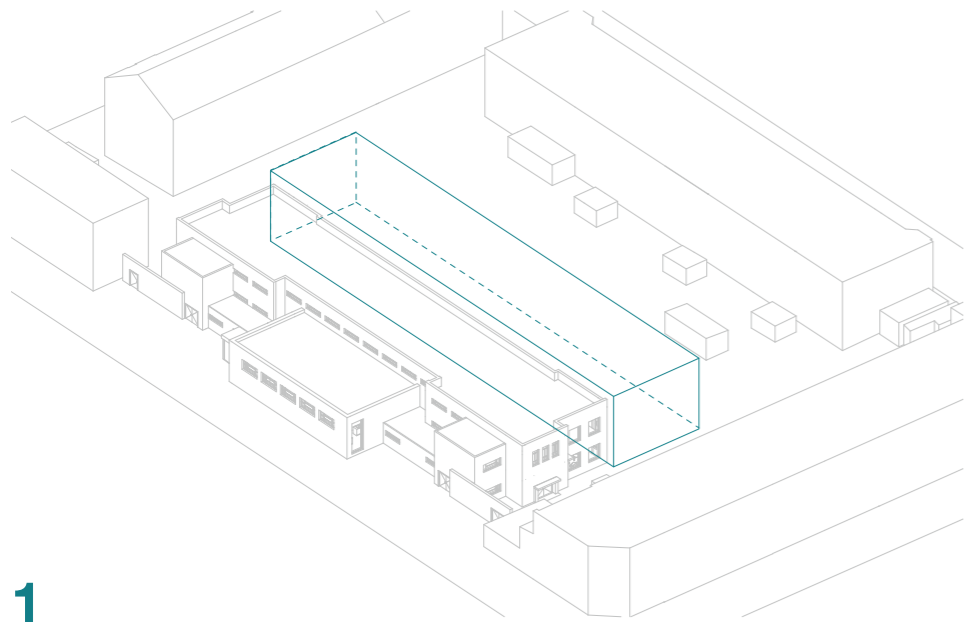


PROGRAM

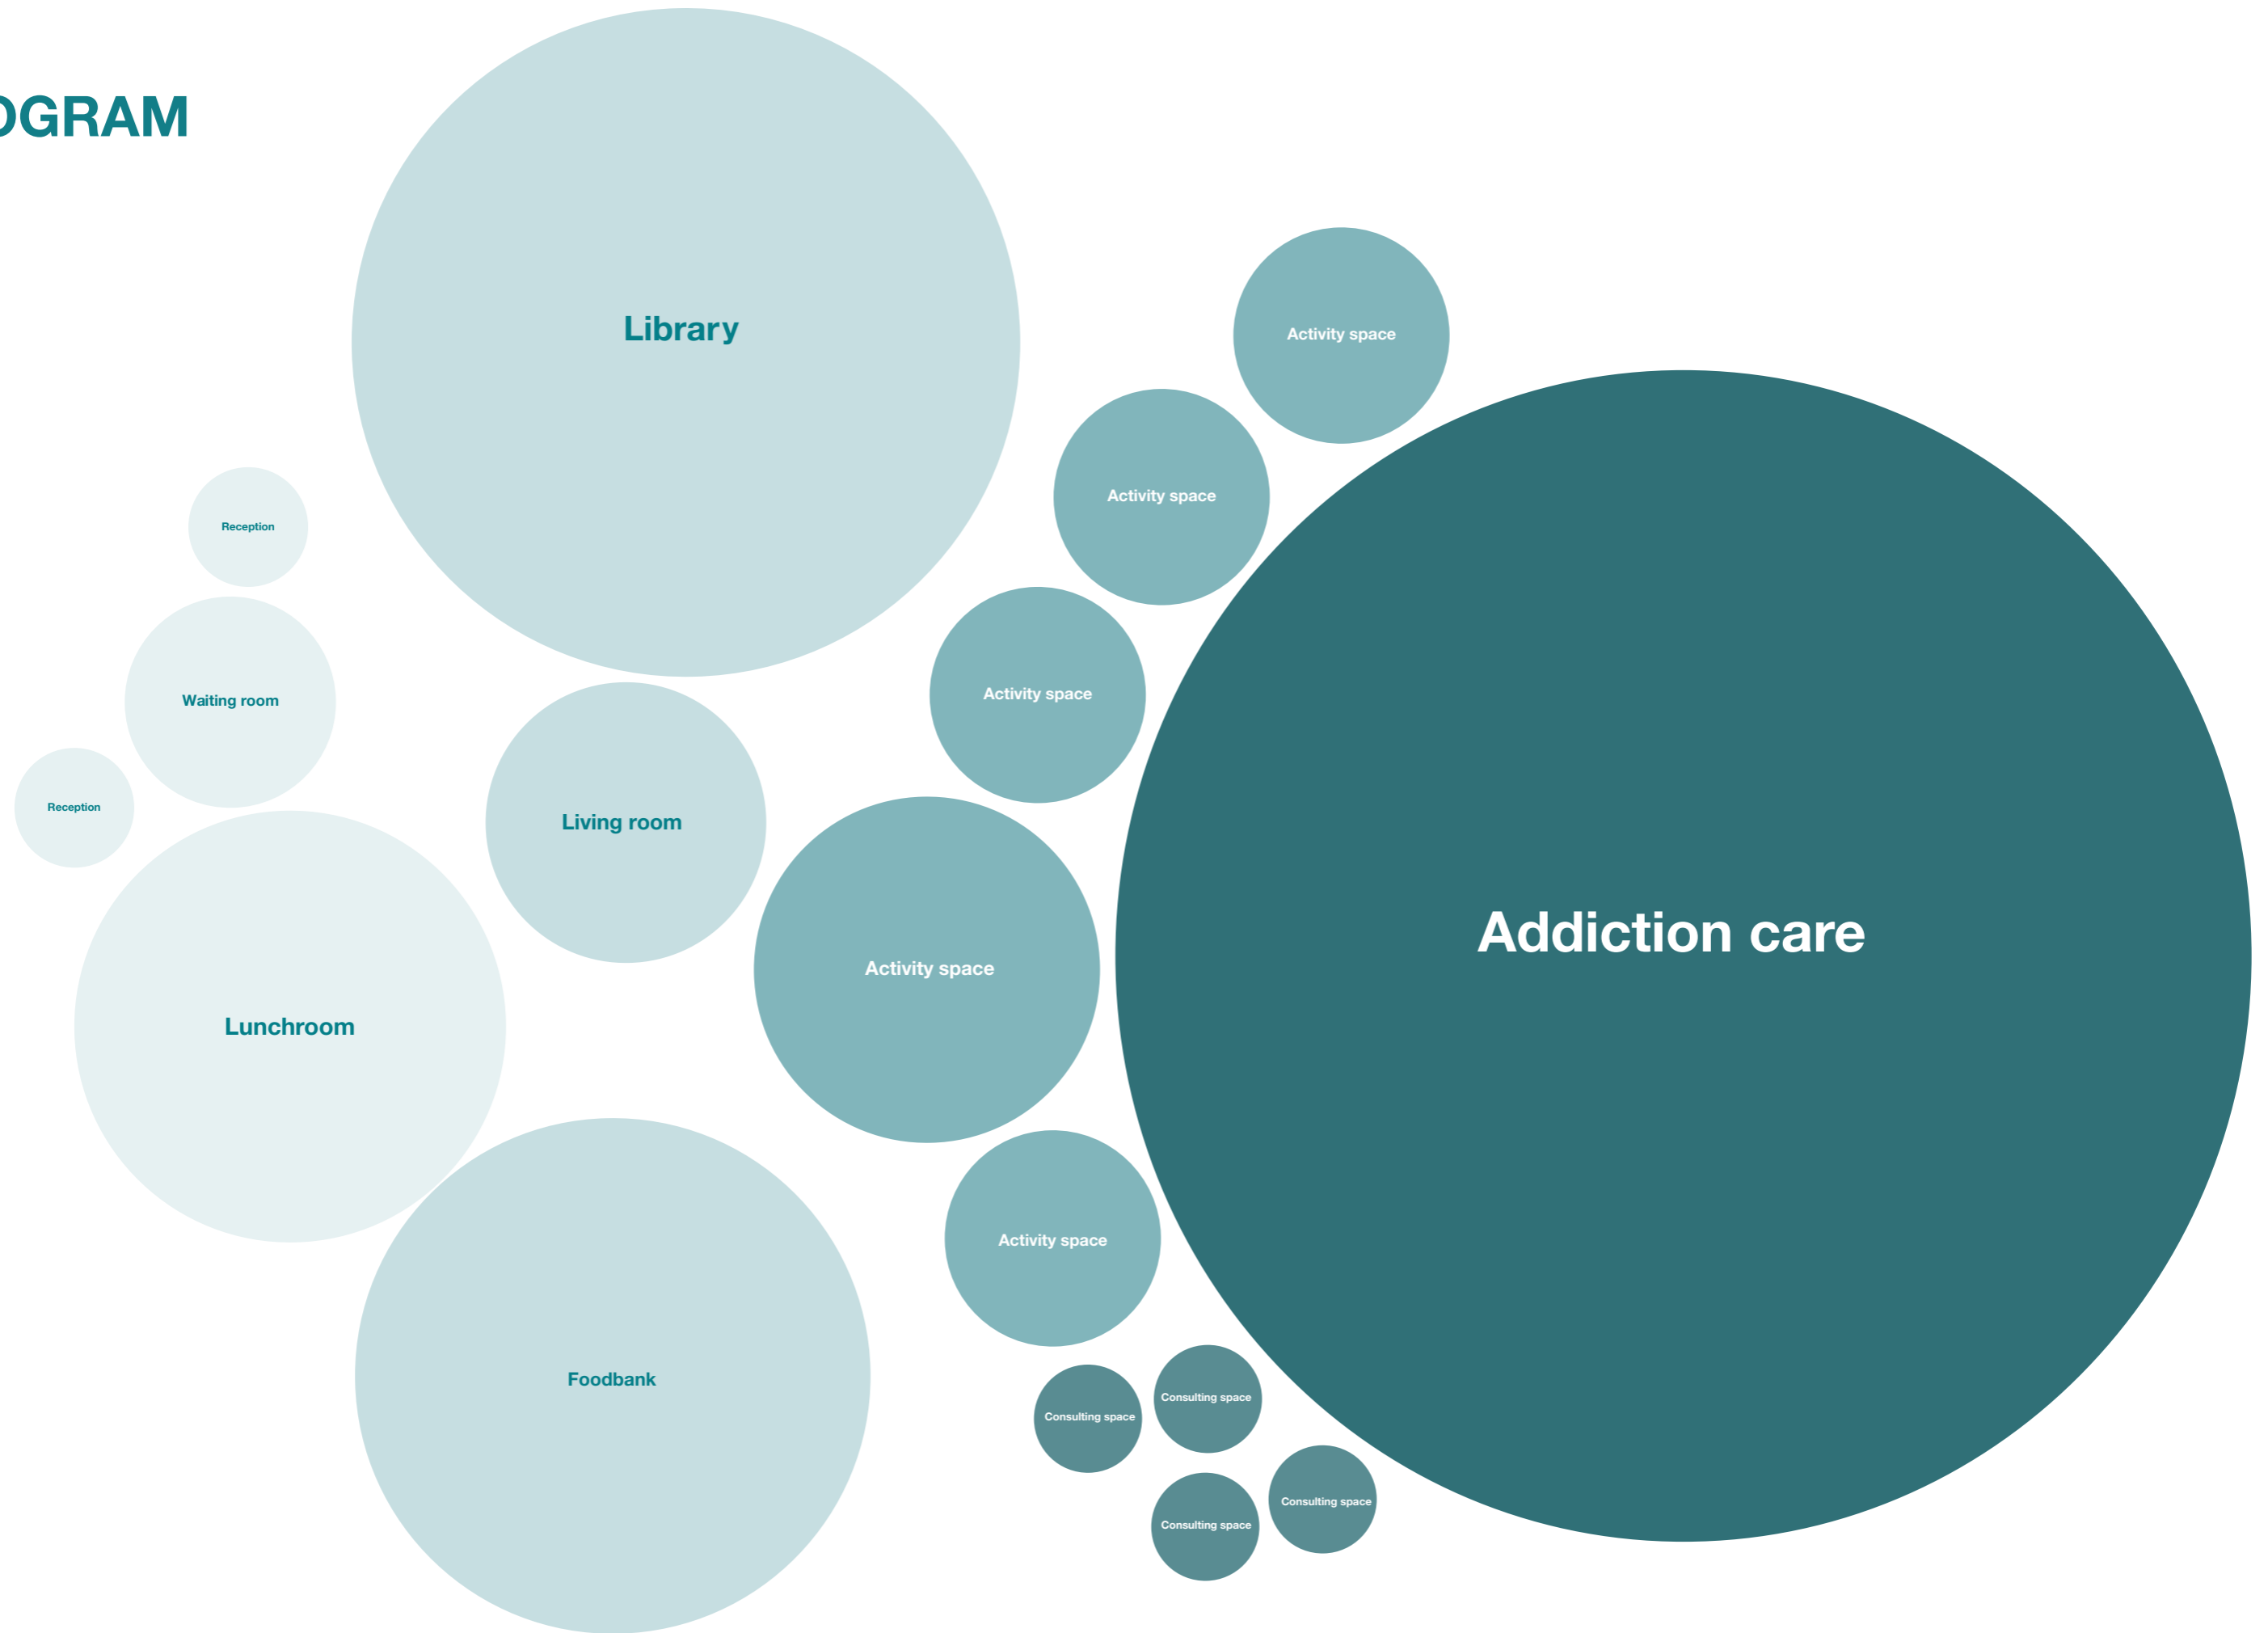


Public  Private

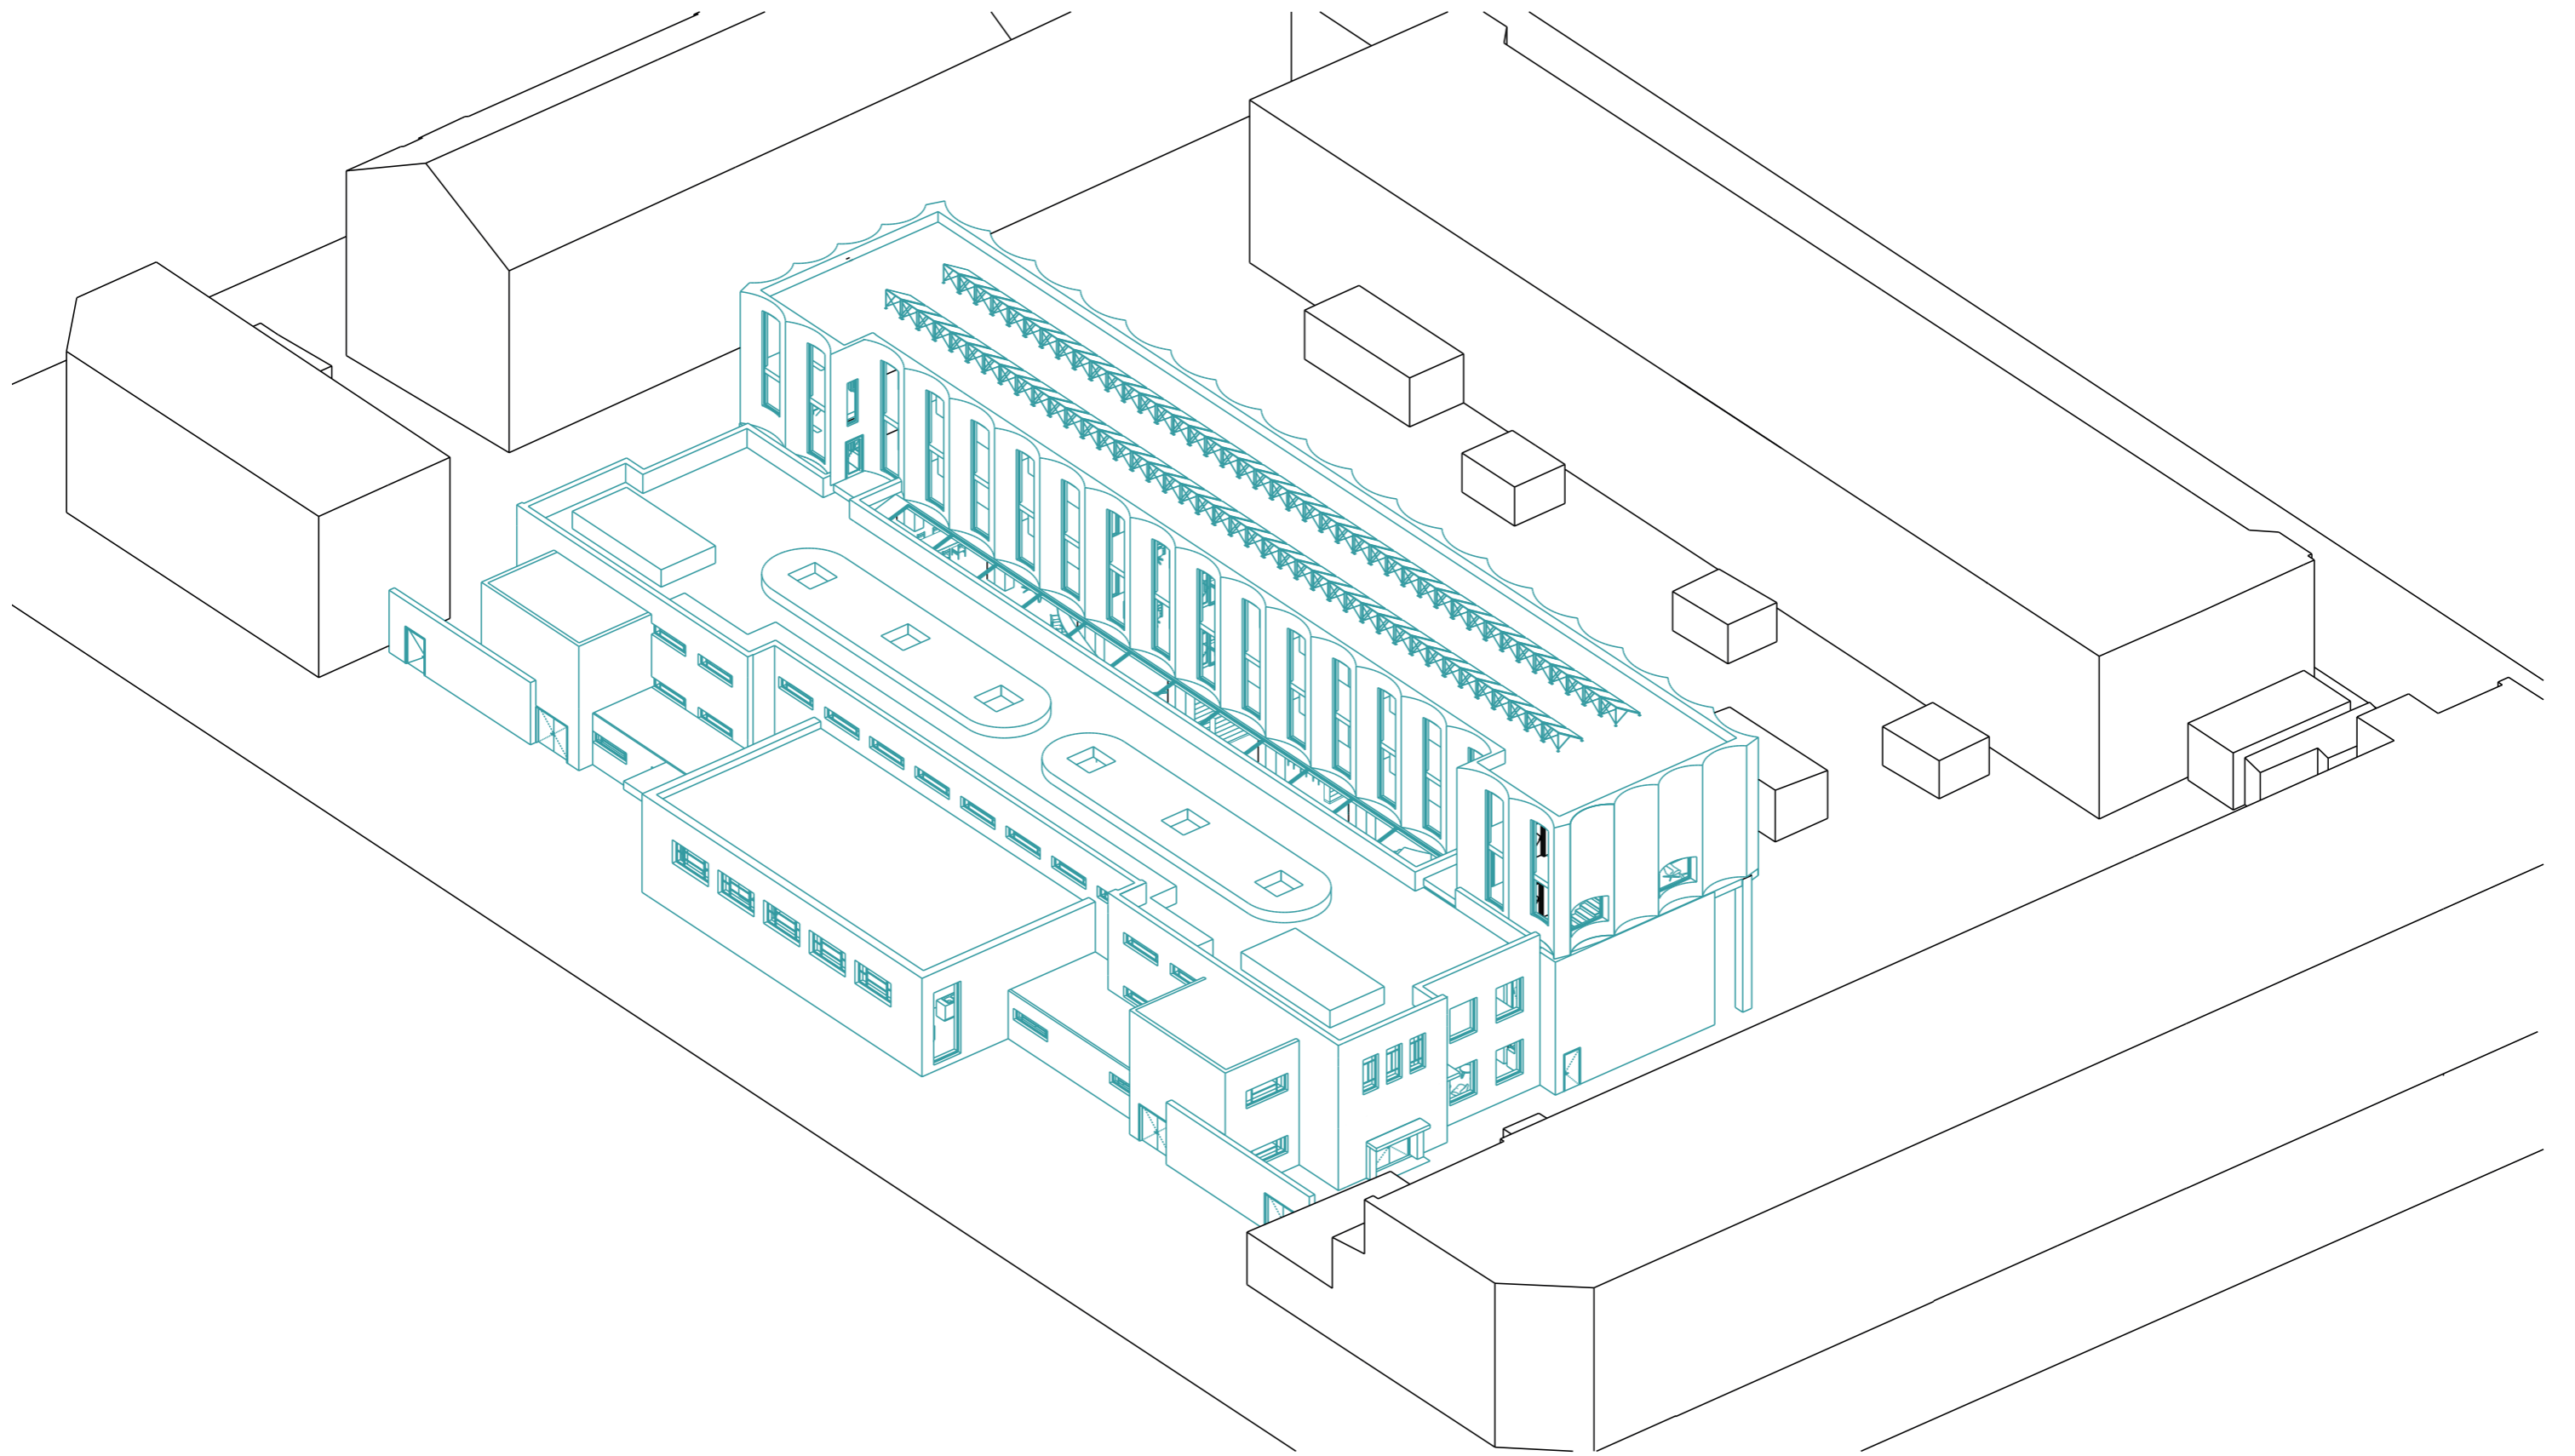


SITE

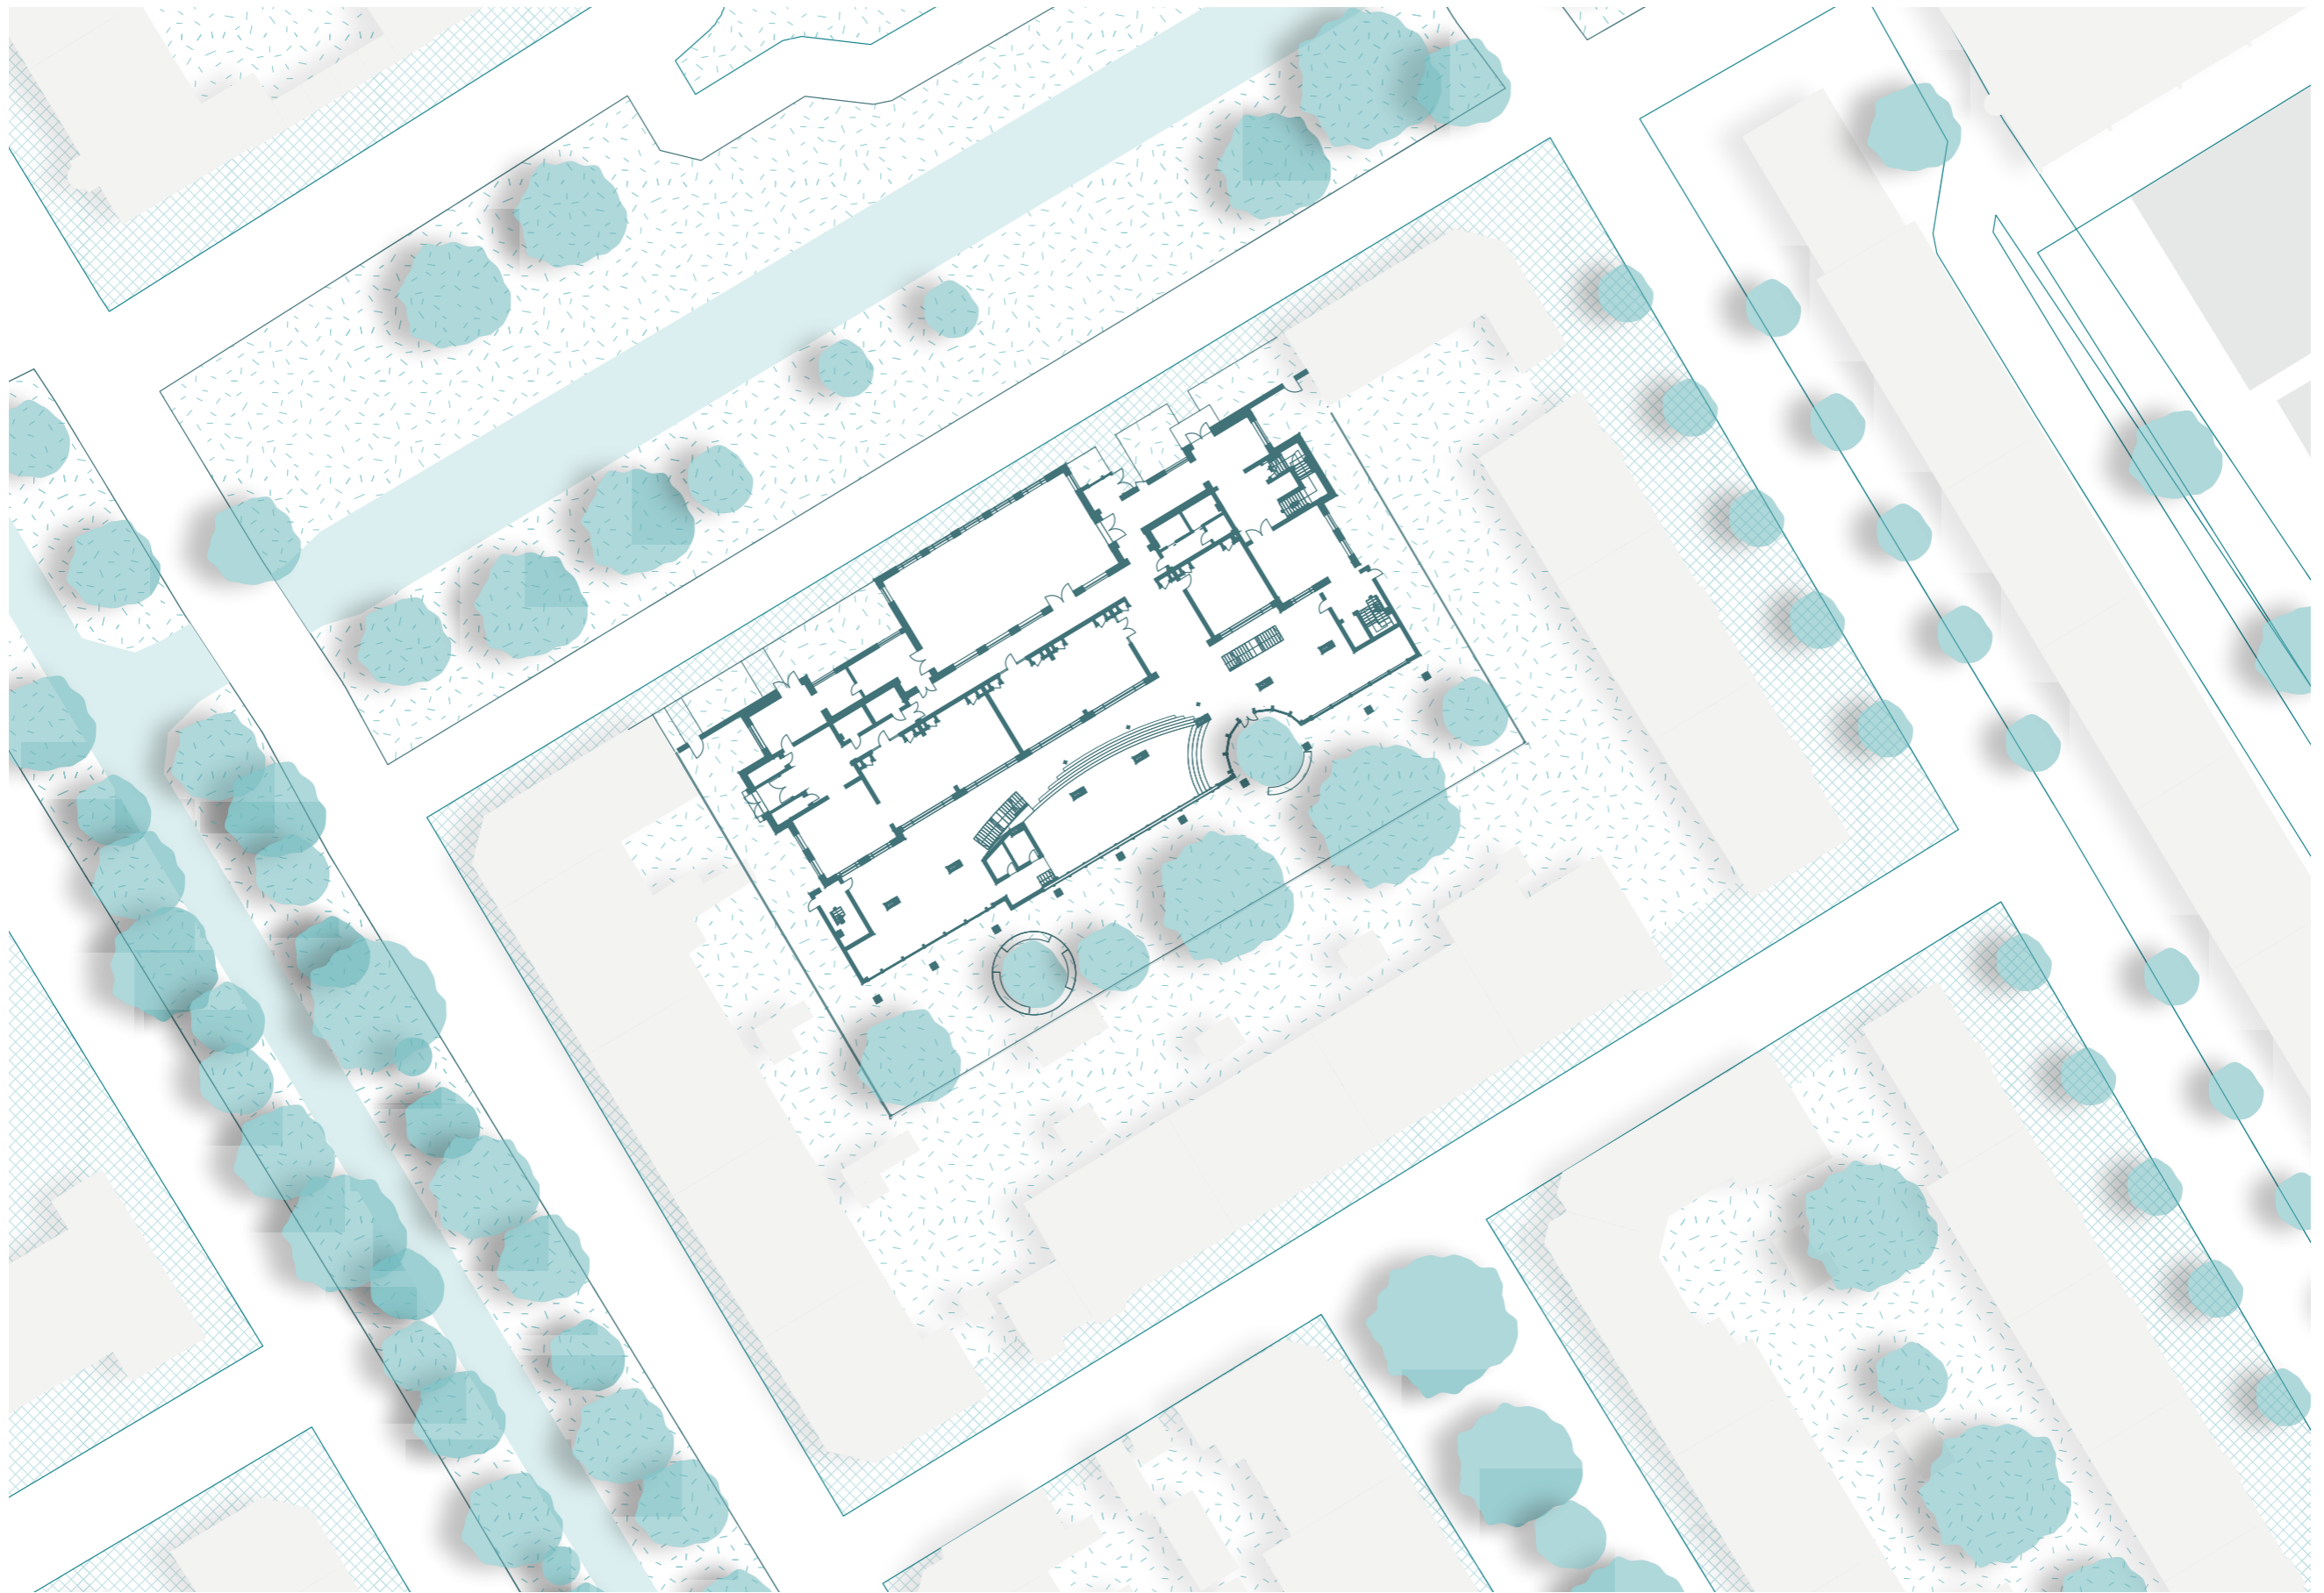

SPATIAL ORGANISATION

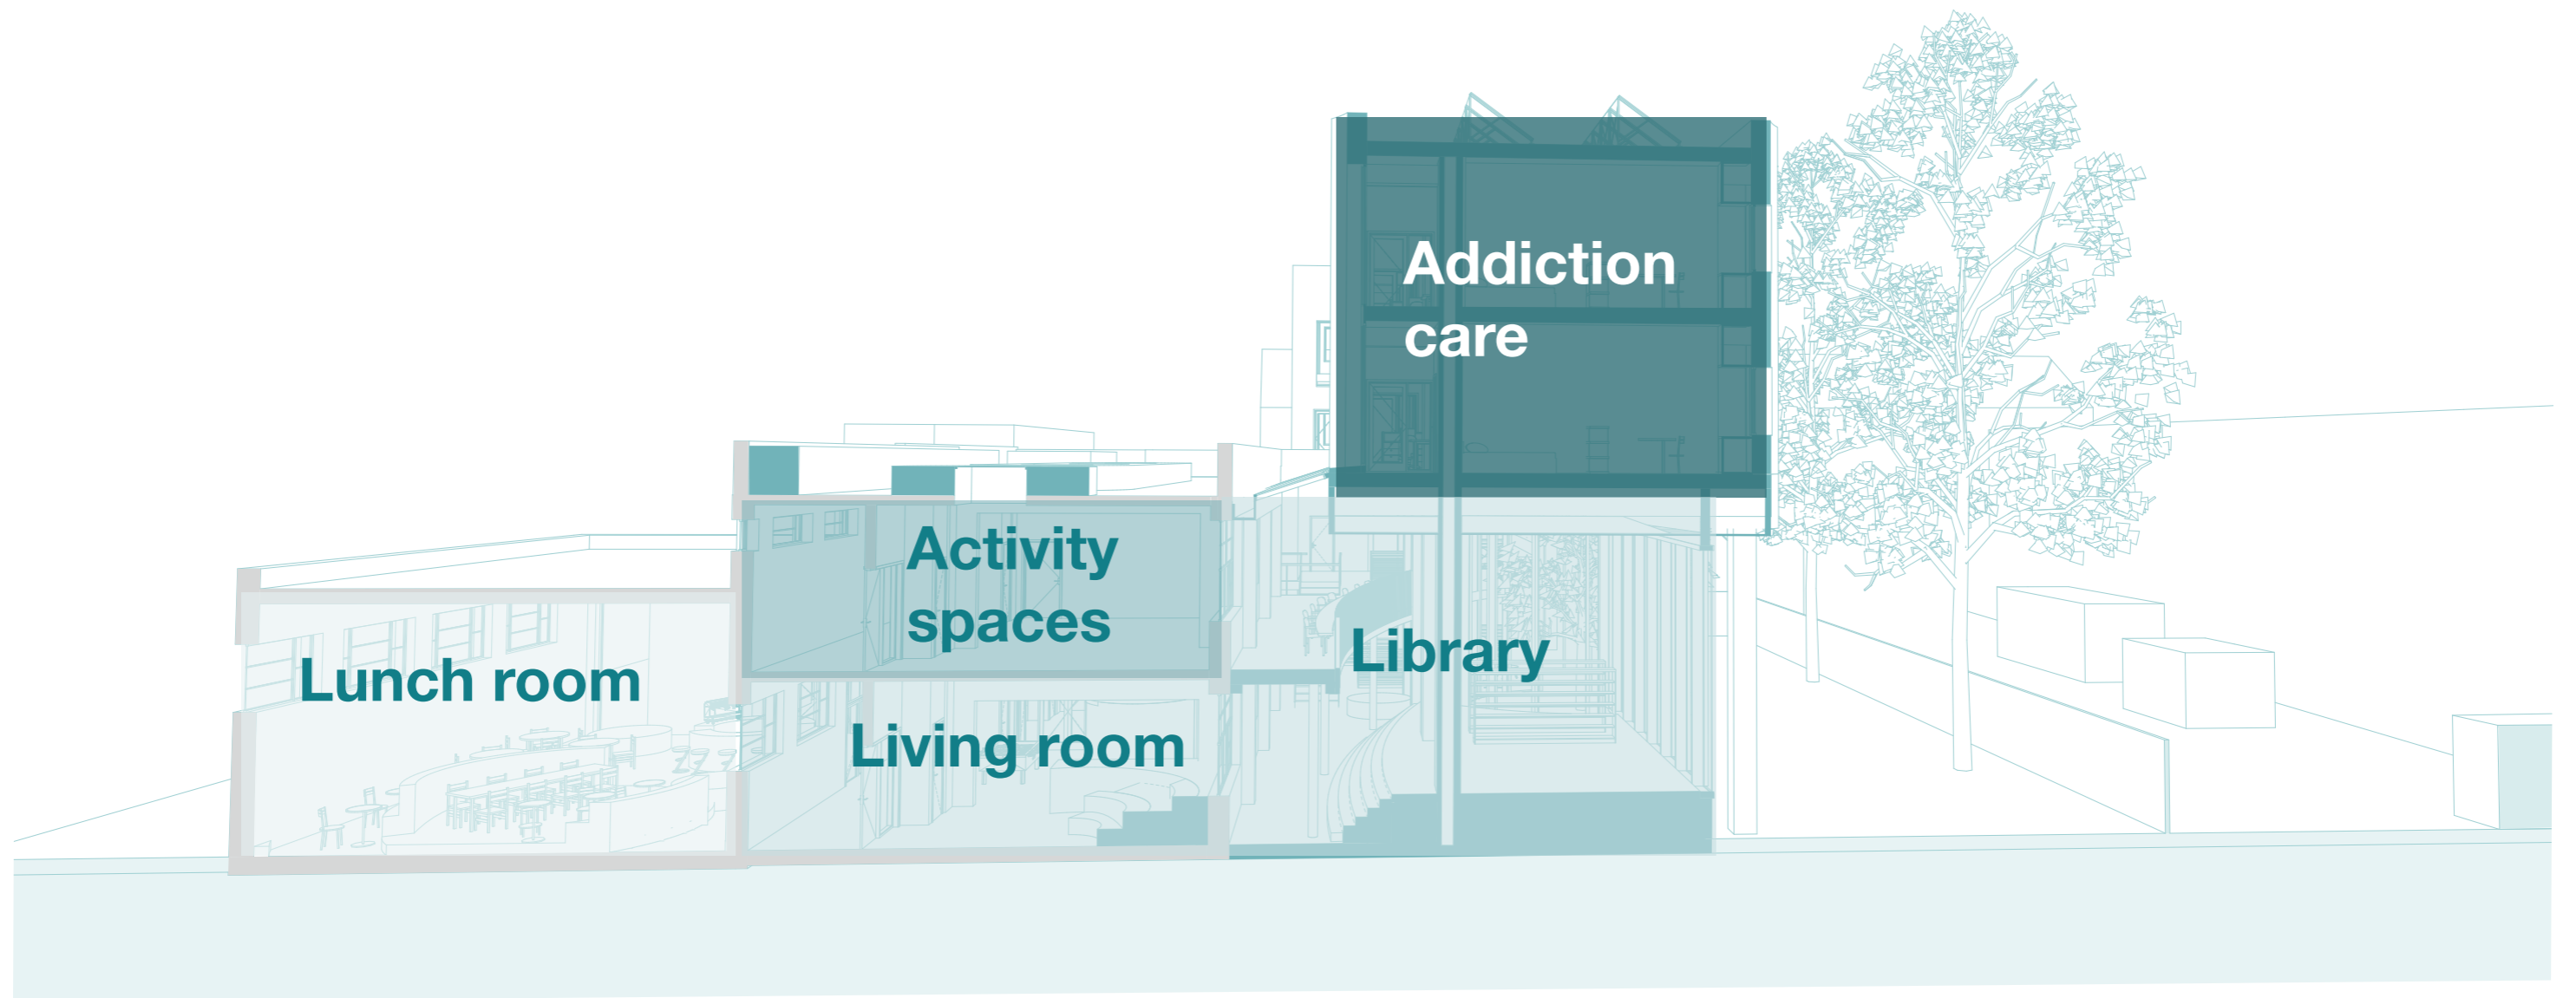


SPATIAL ORGANISATION

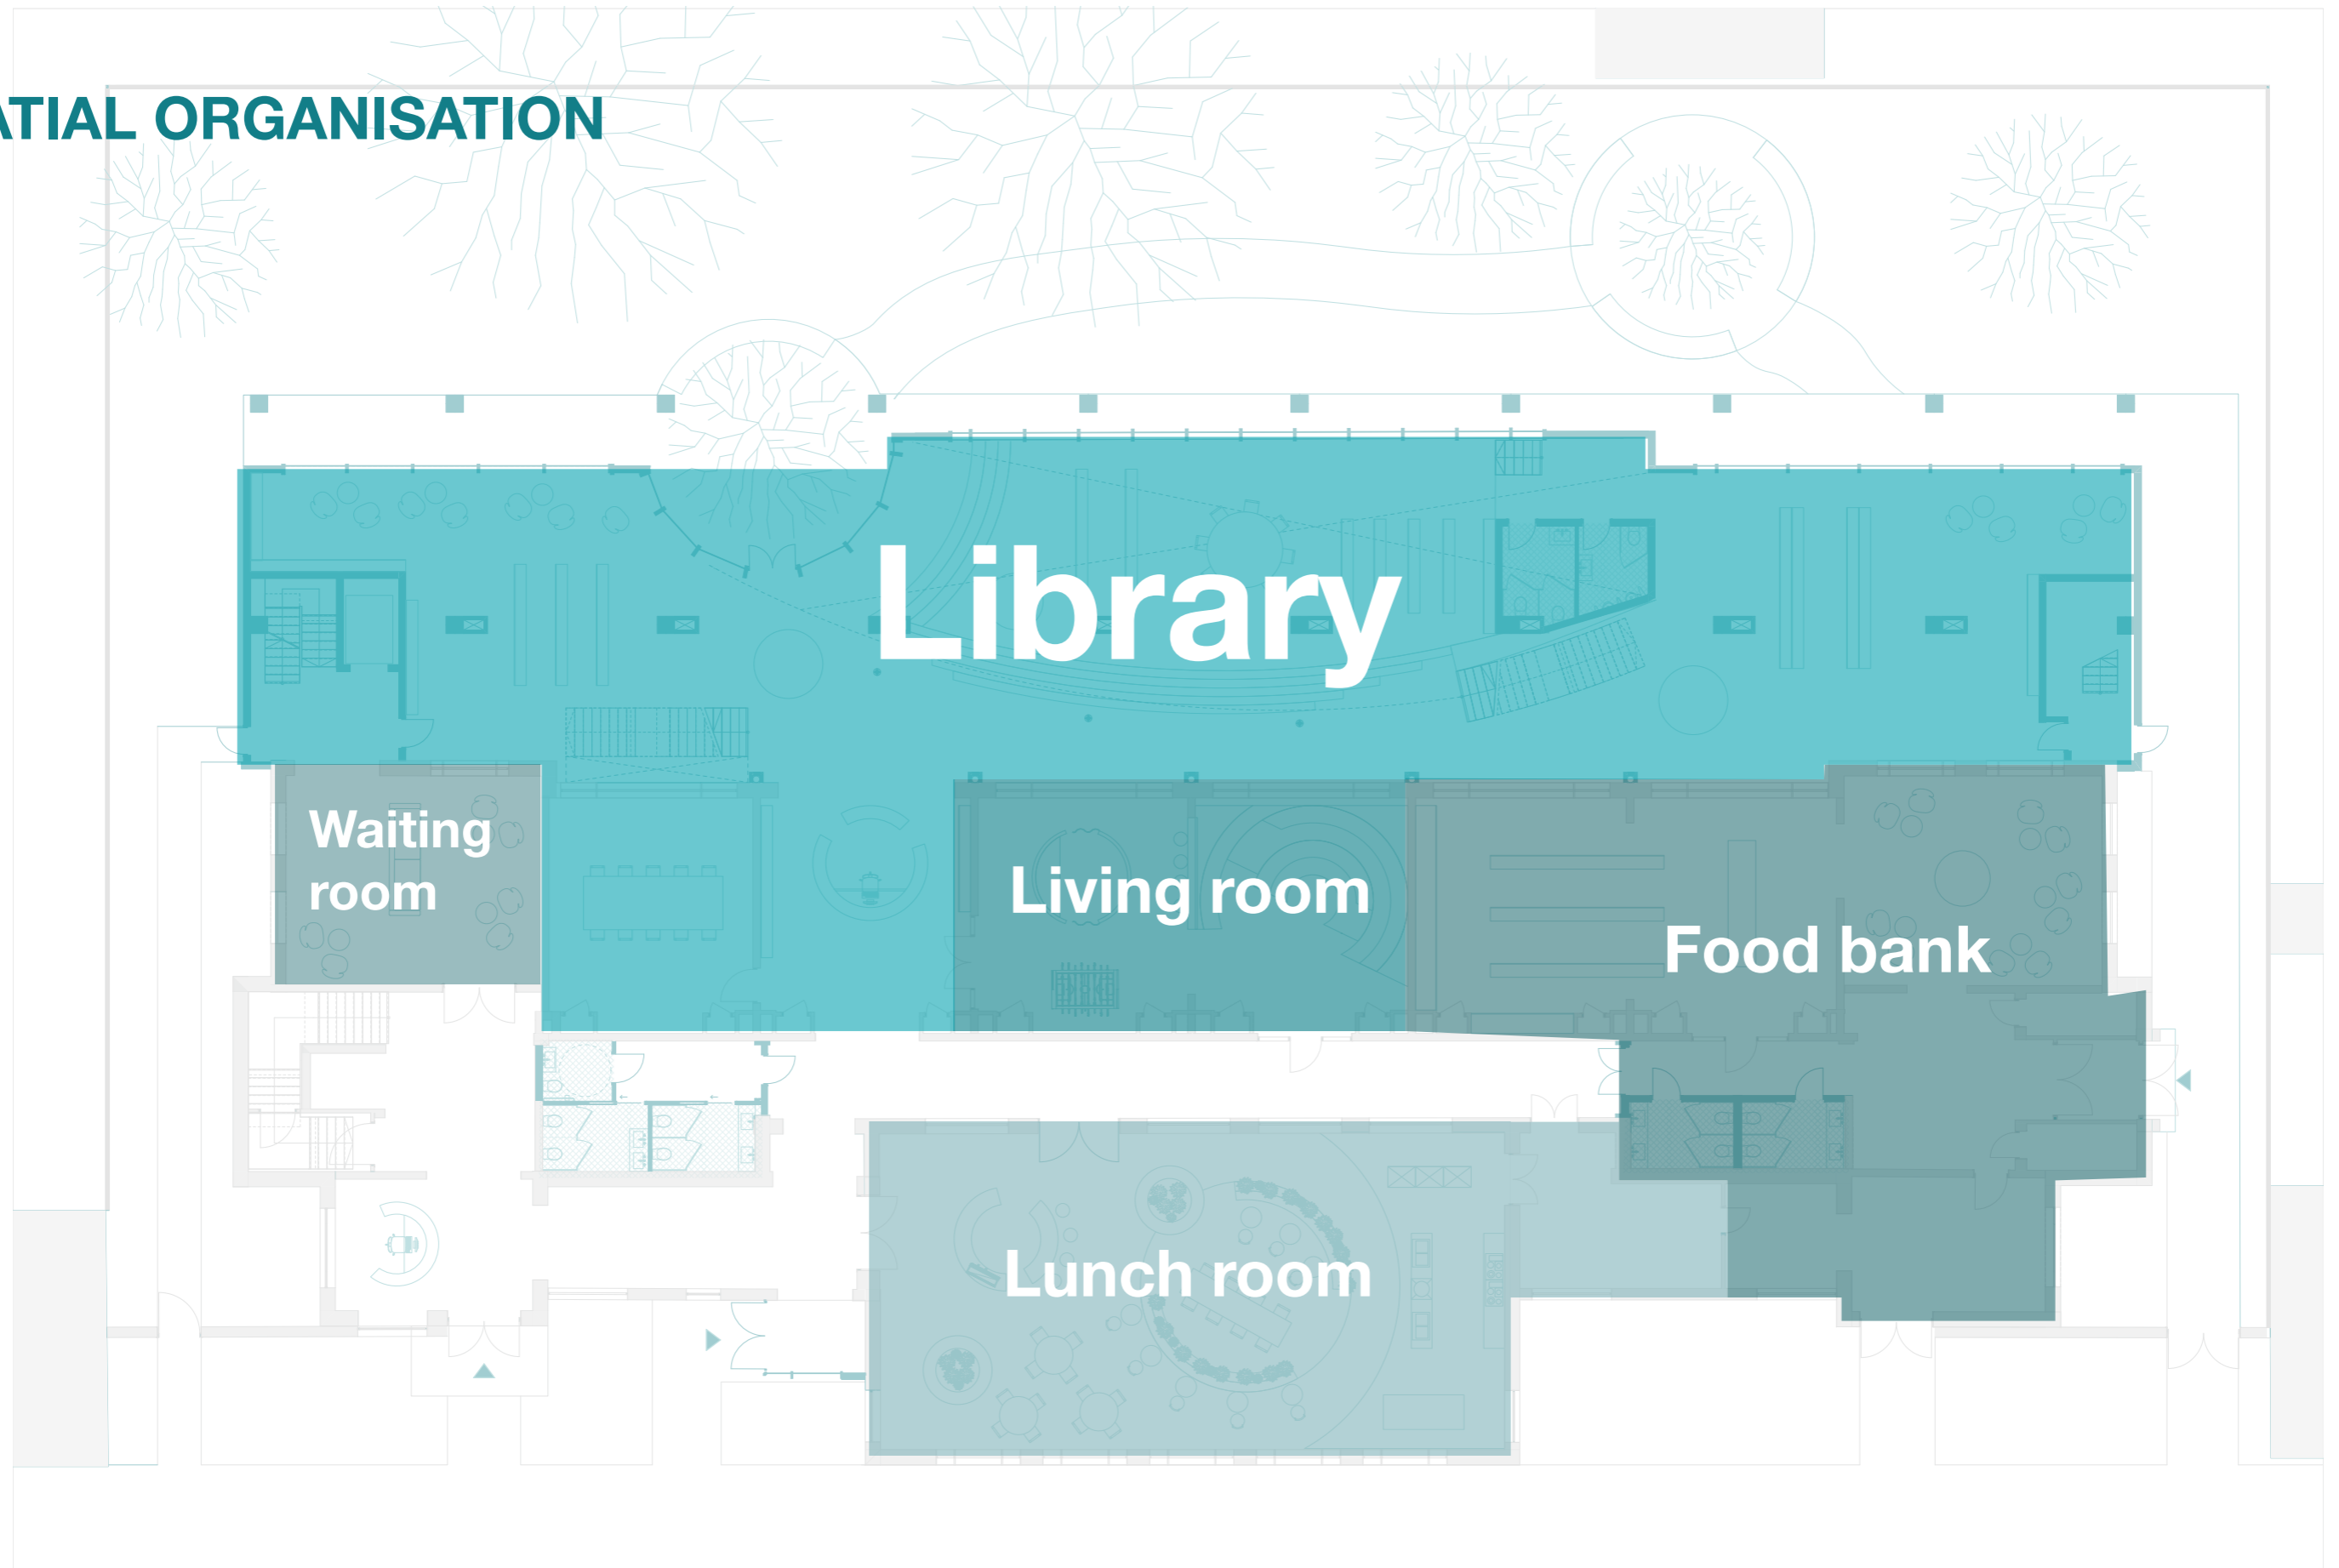


GROUND FLOOR




GROUND FLOOR

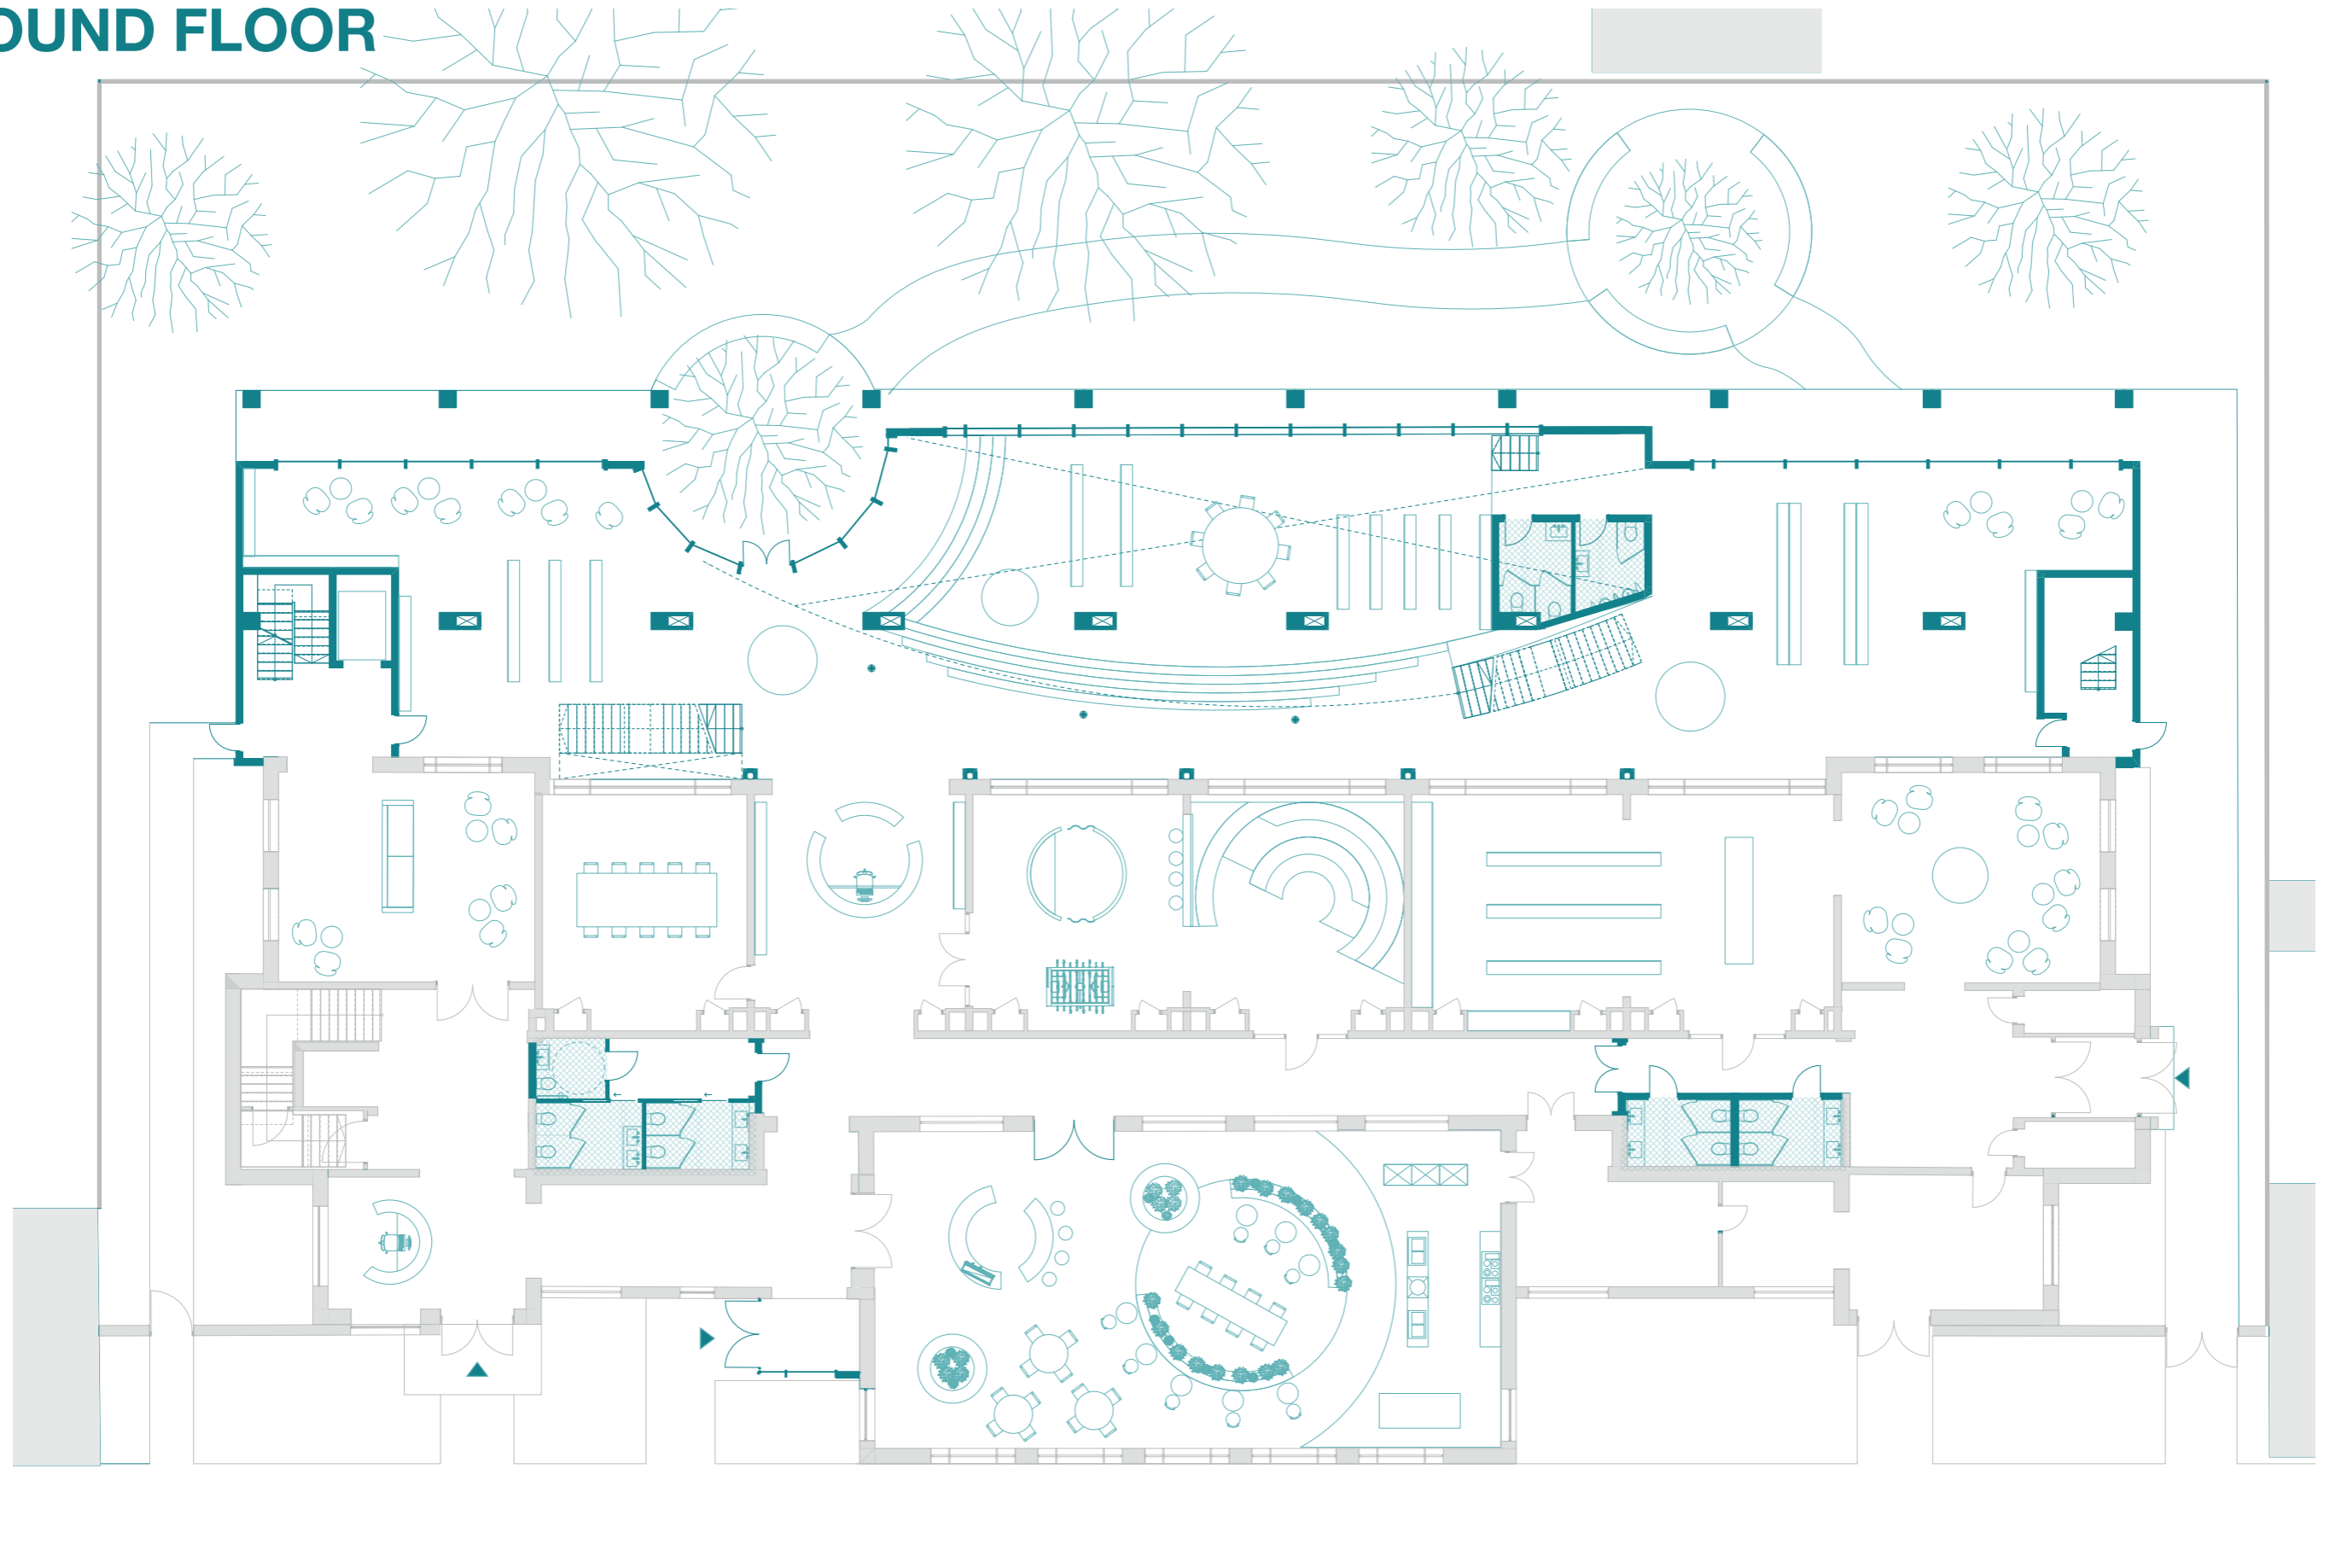


GROUND FLOOR

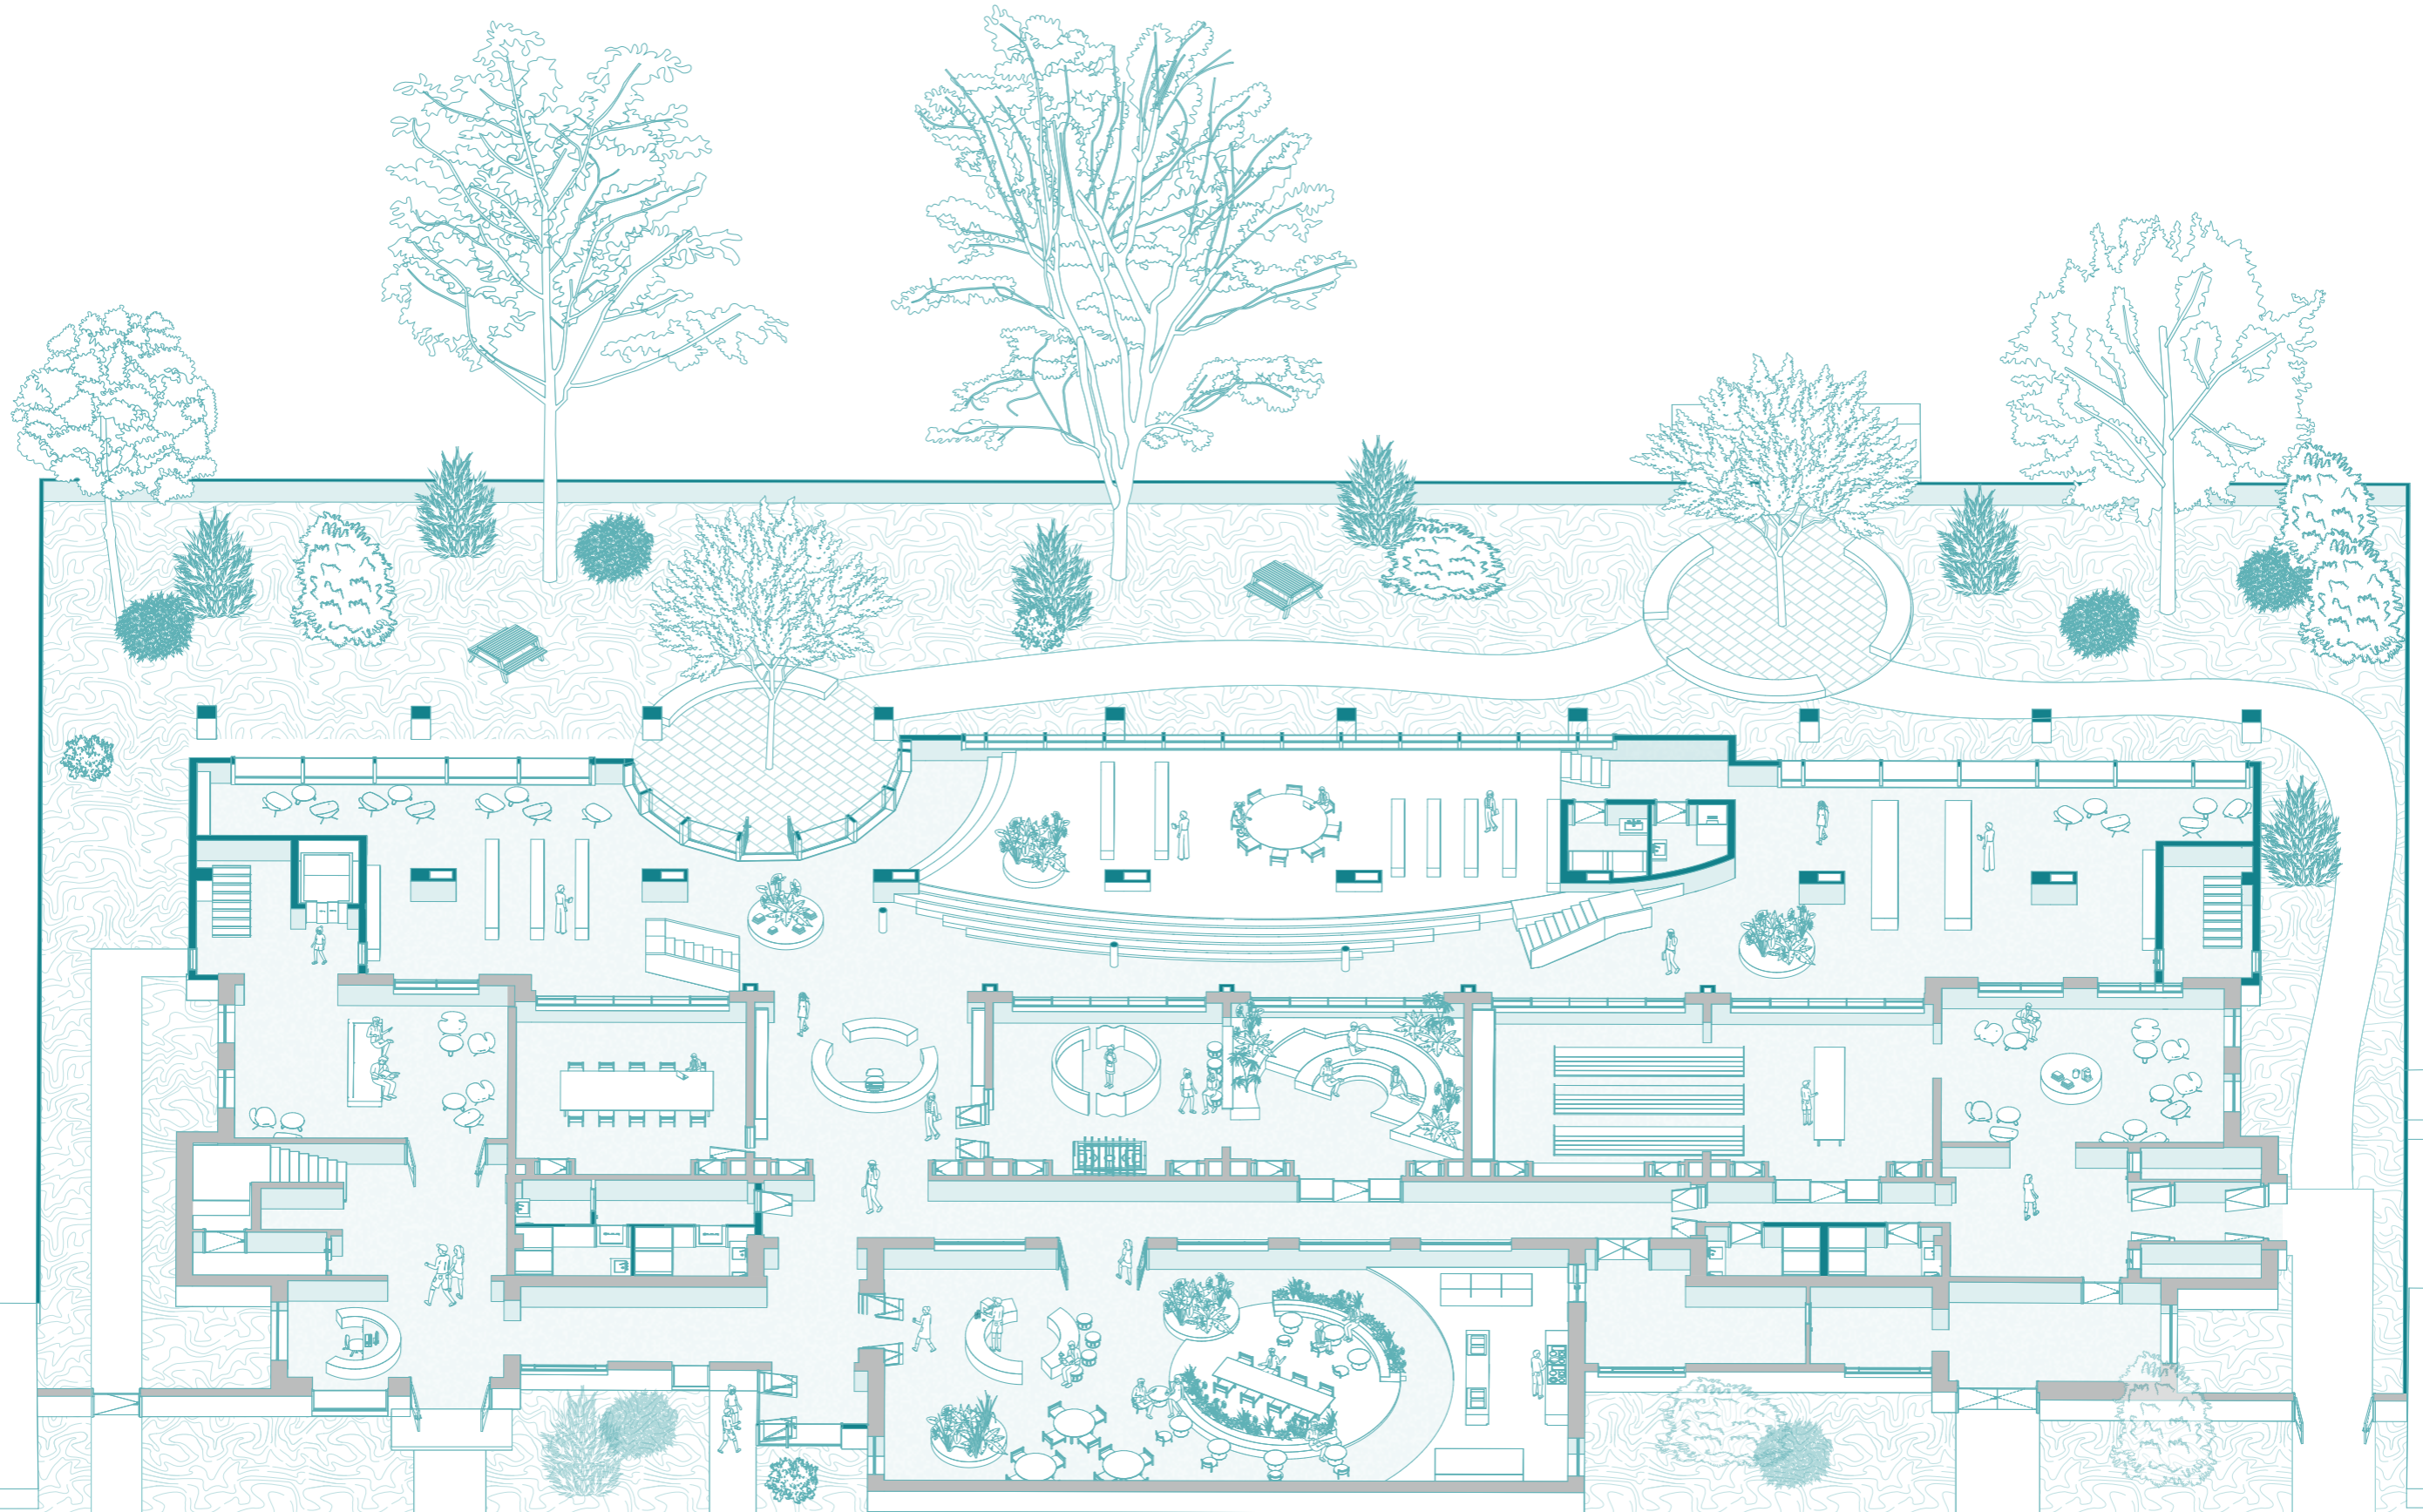



FIRST FLOOR

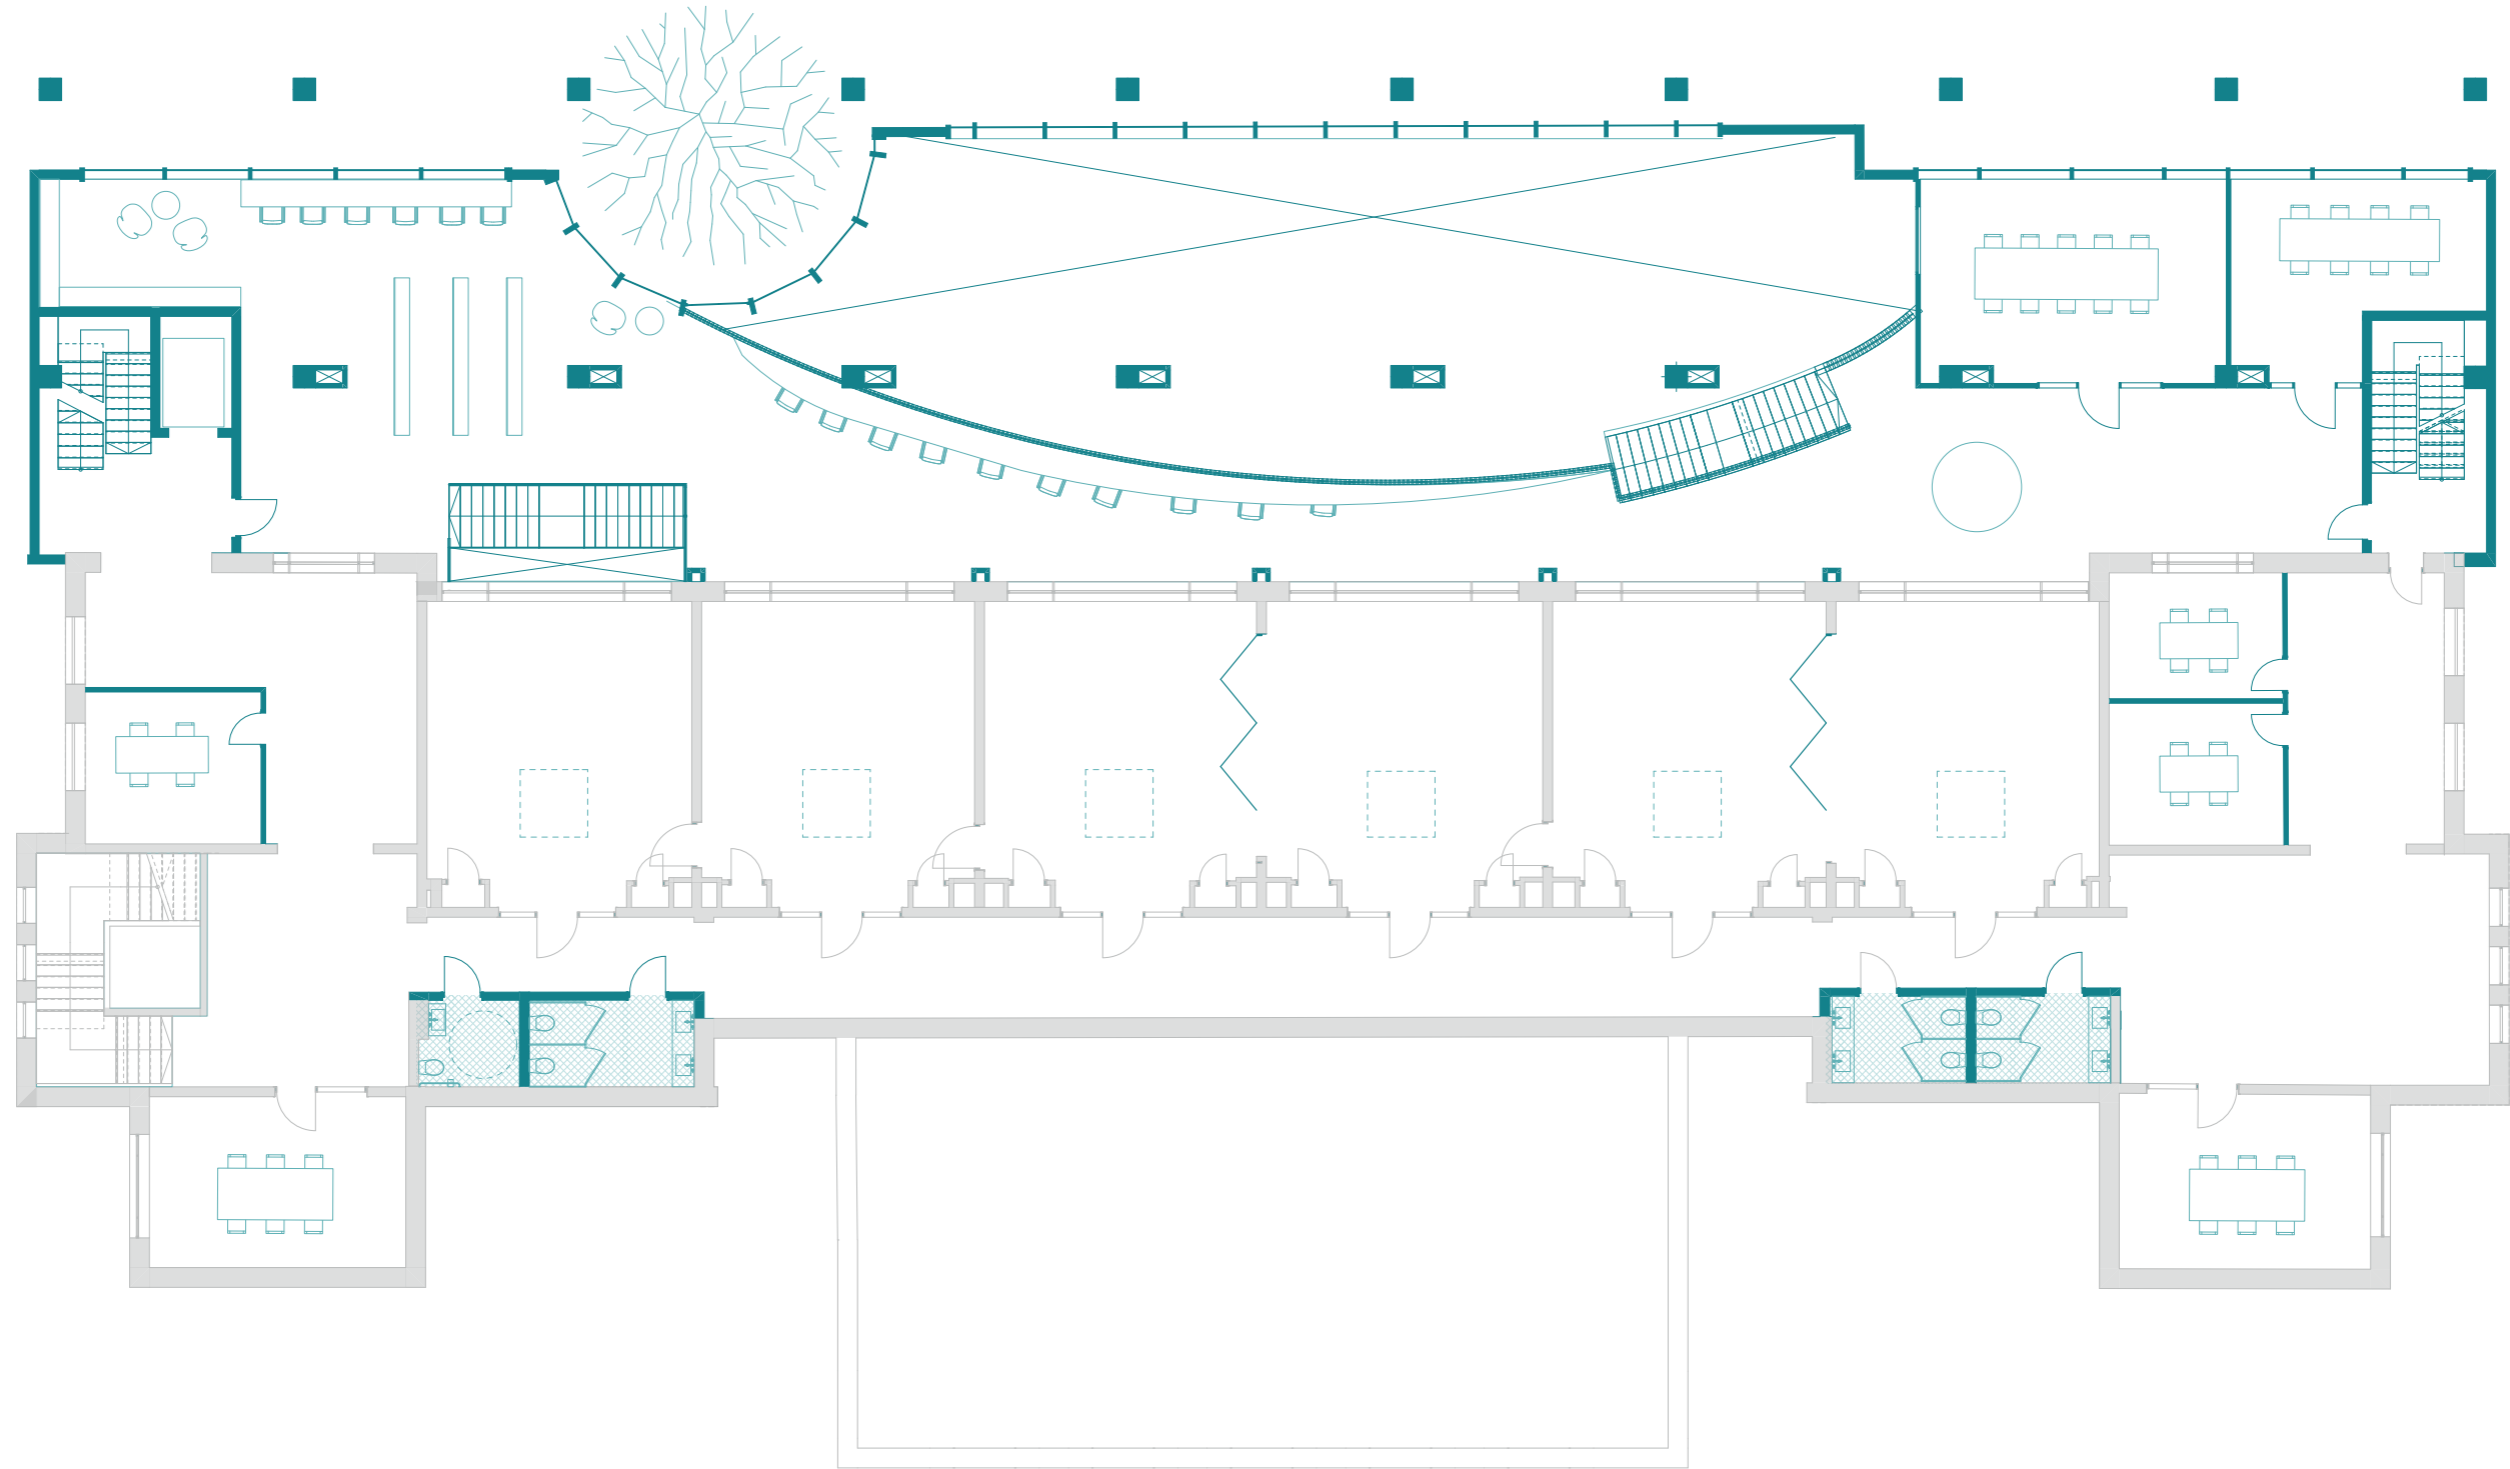


FIRST FLOOR

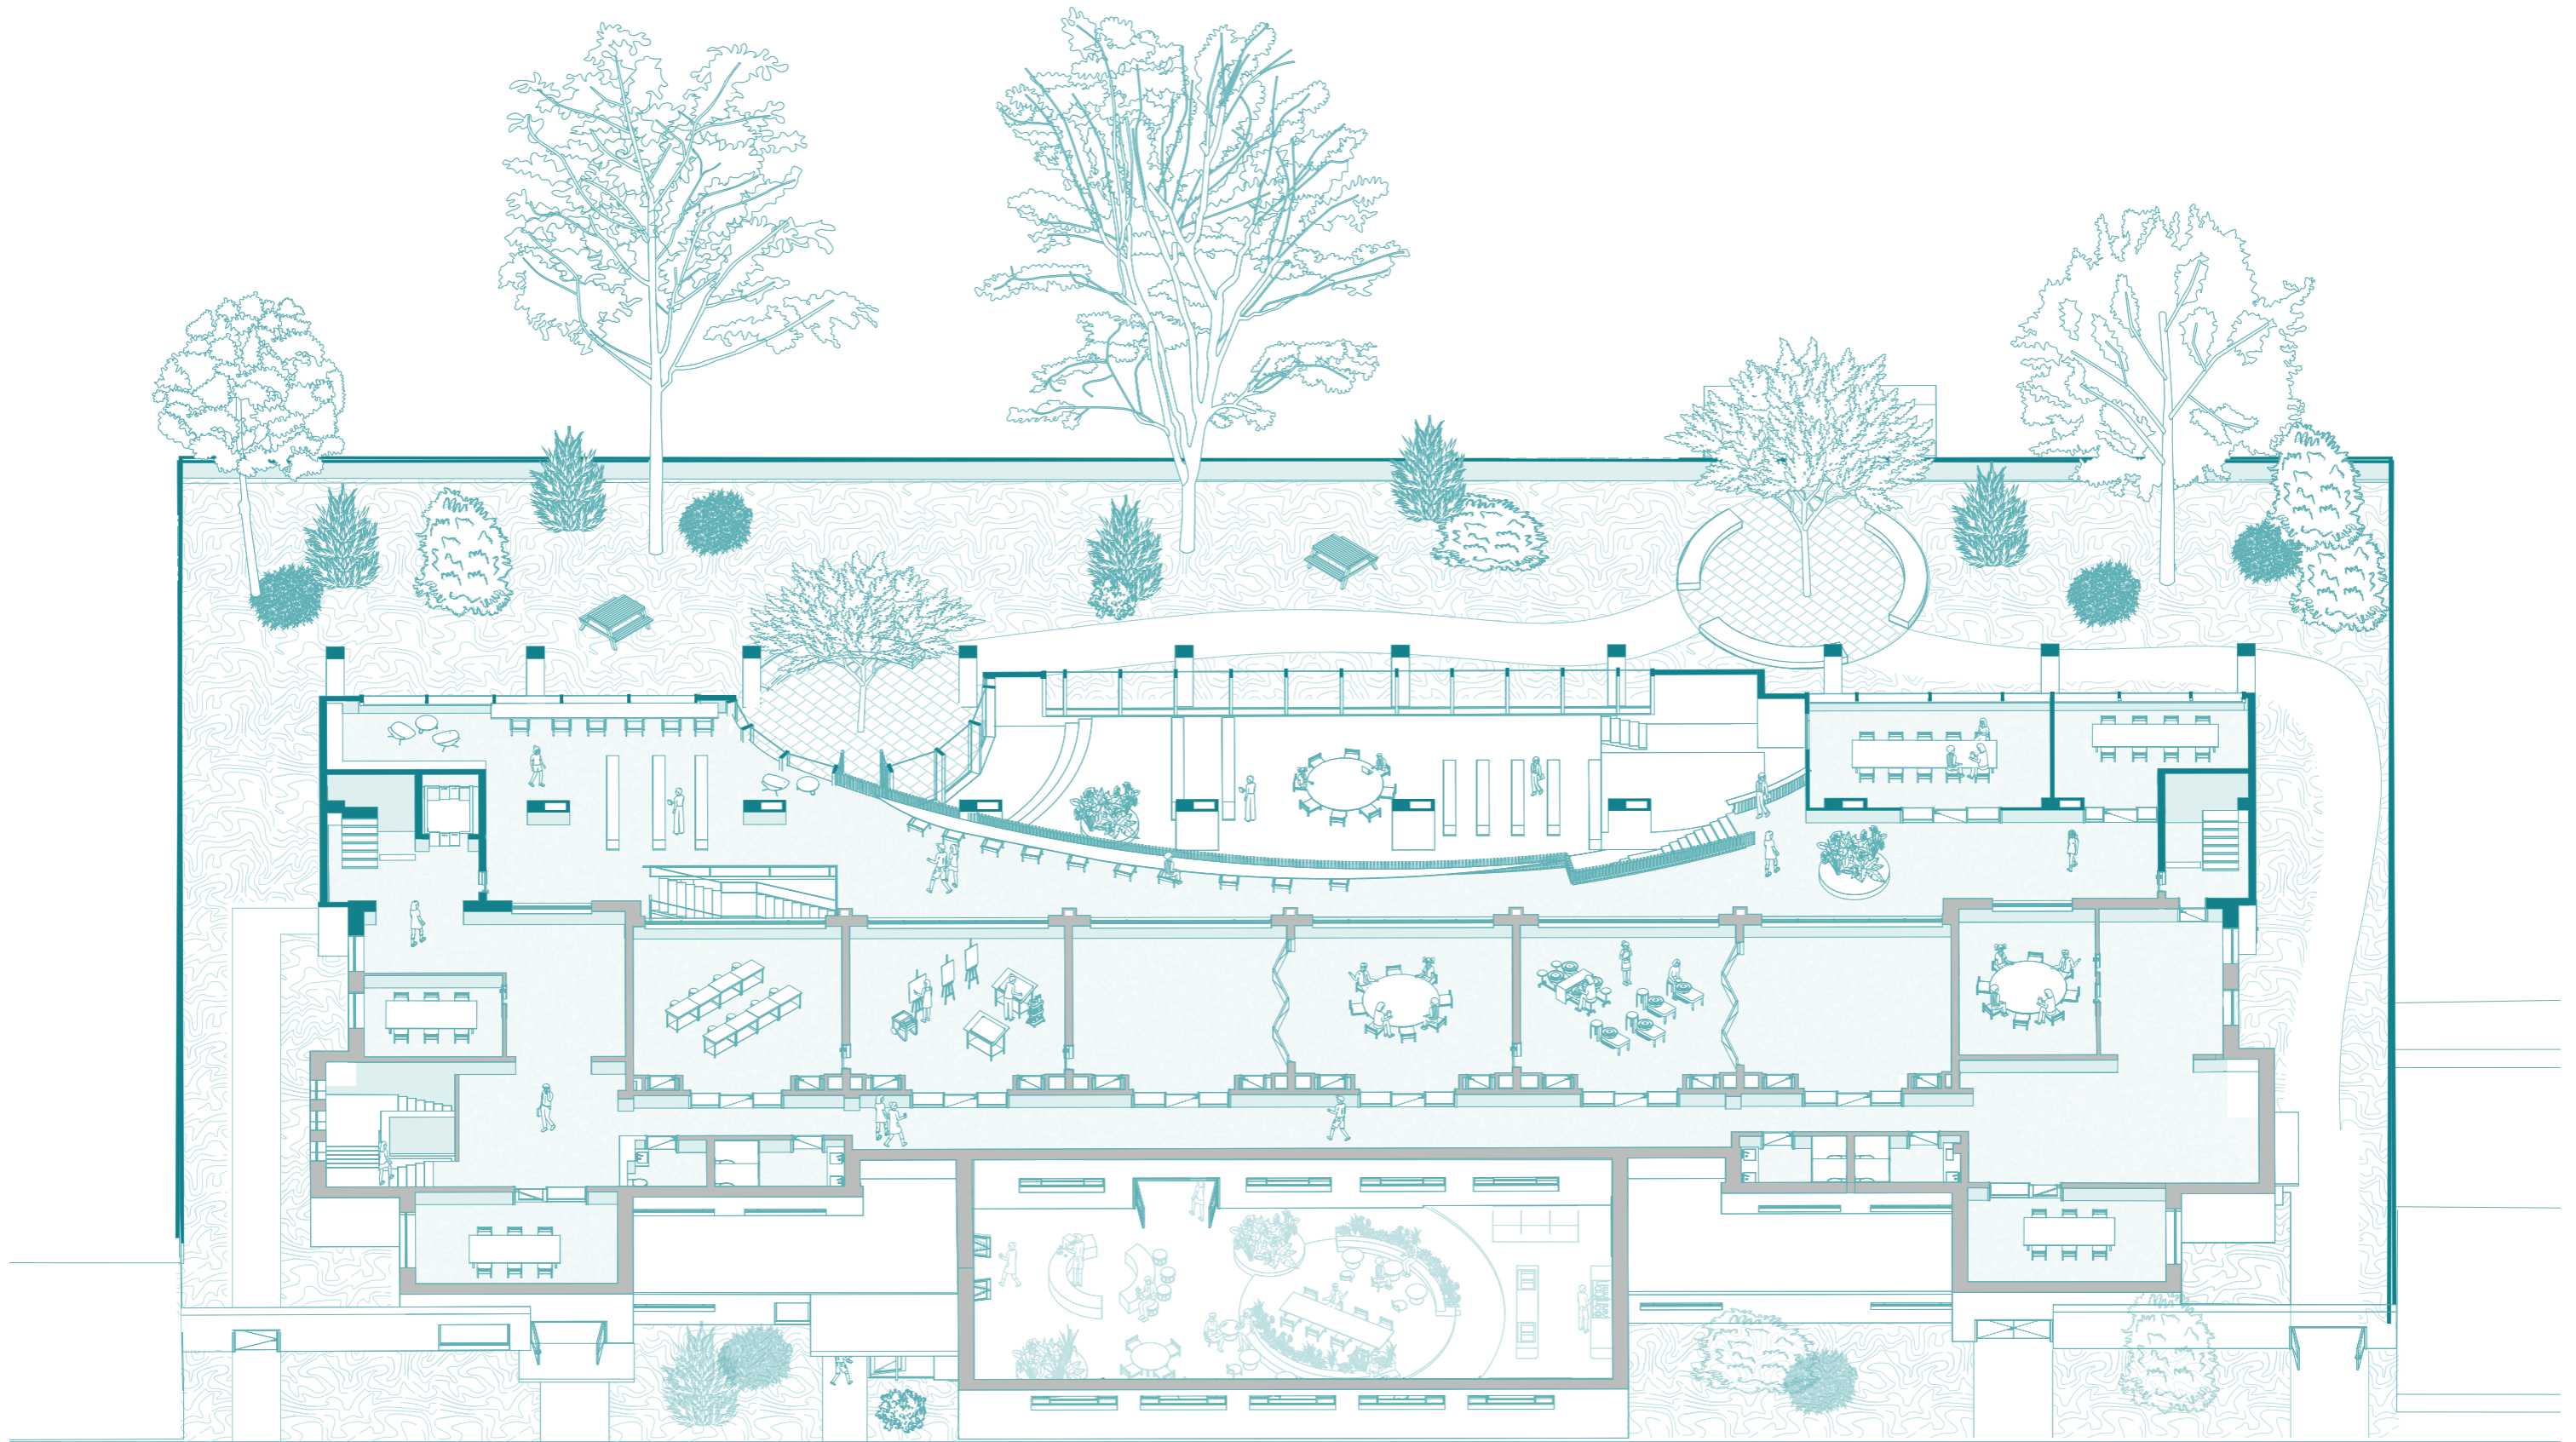


SECOND FLOOR

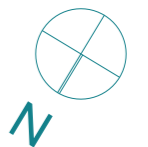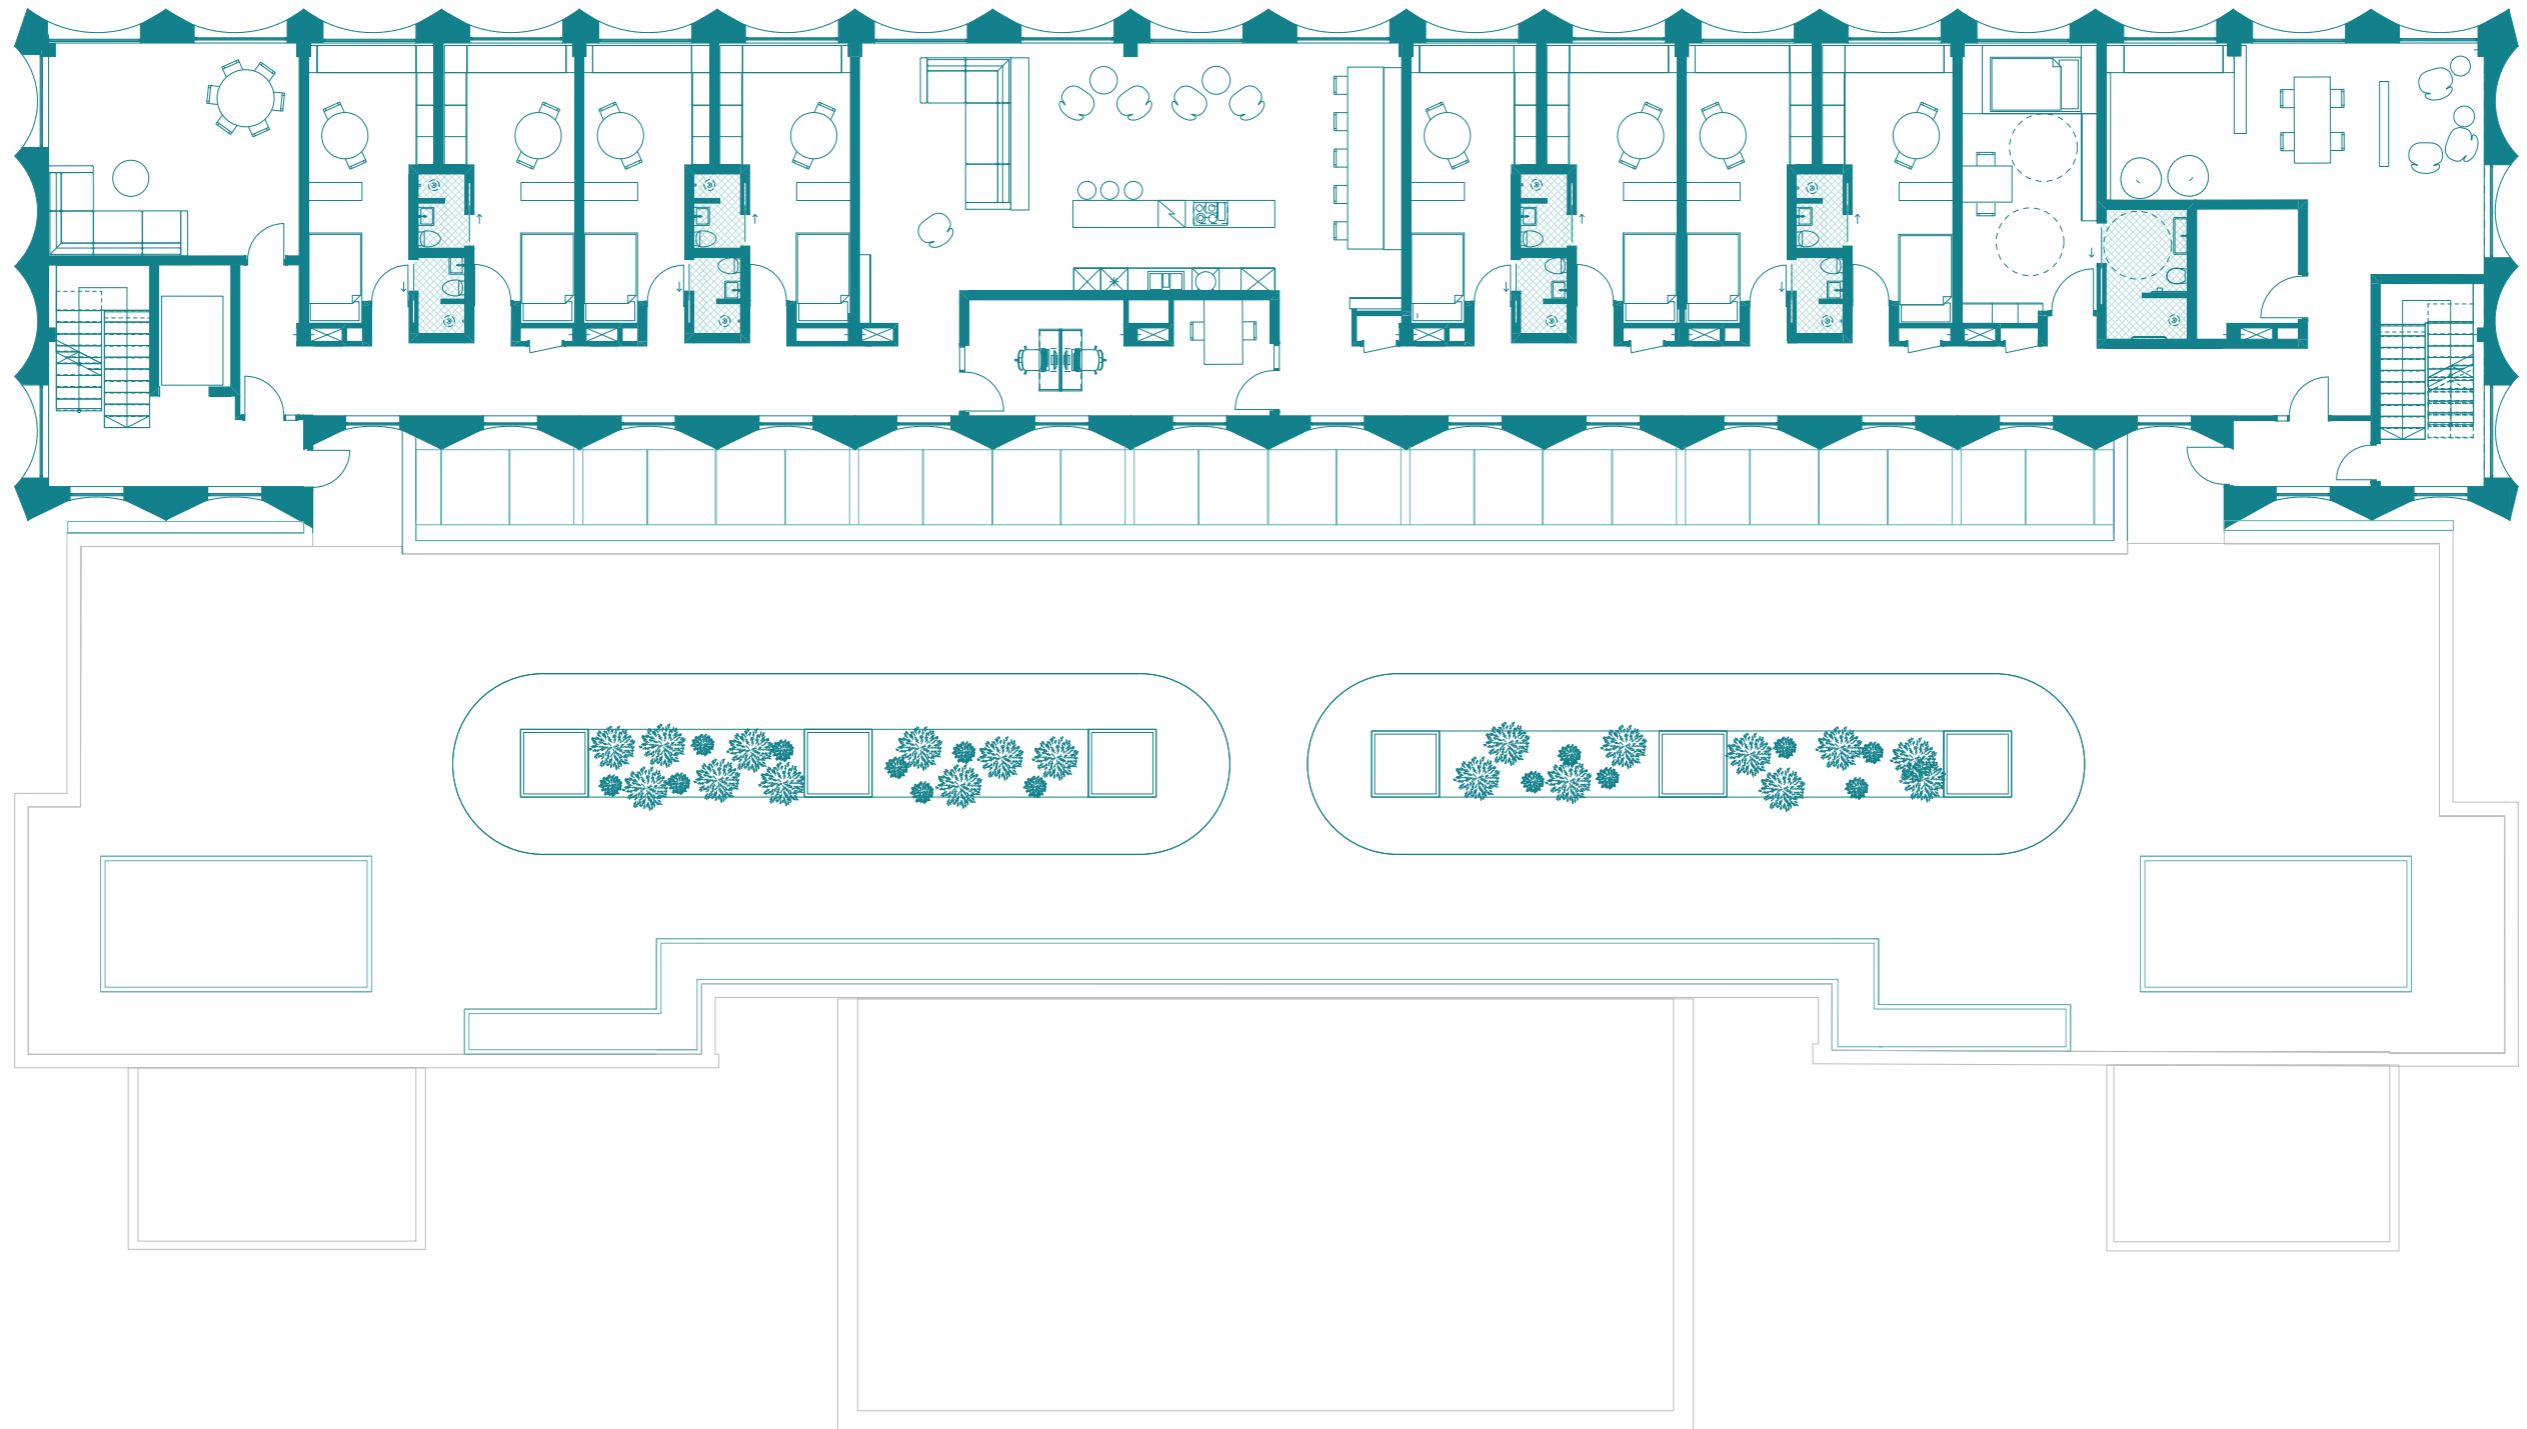


SECOND FLOOR

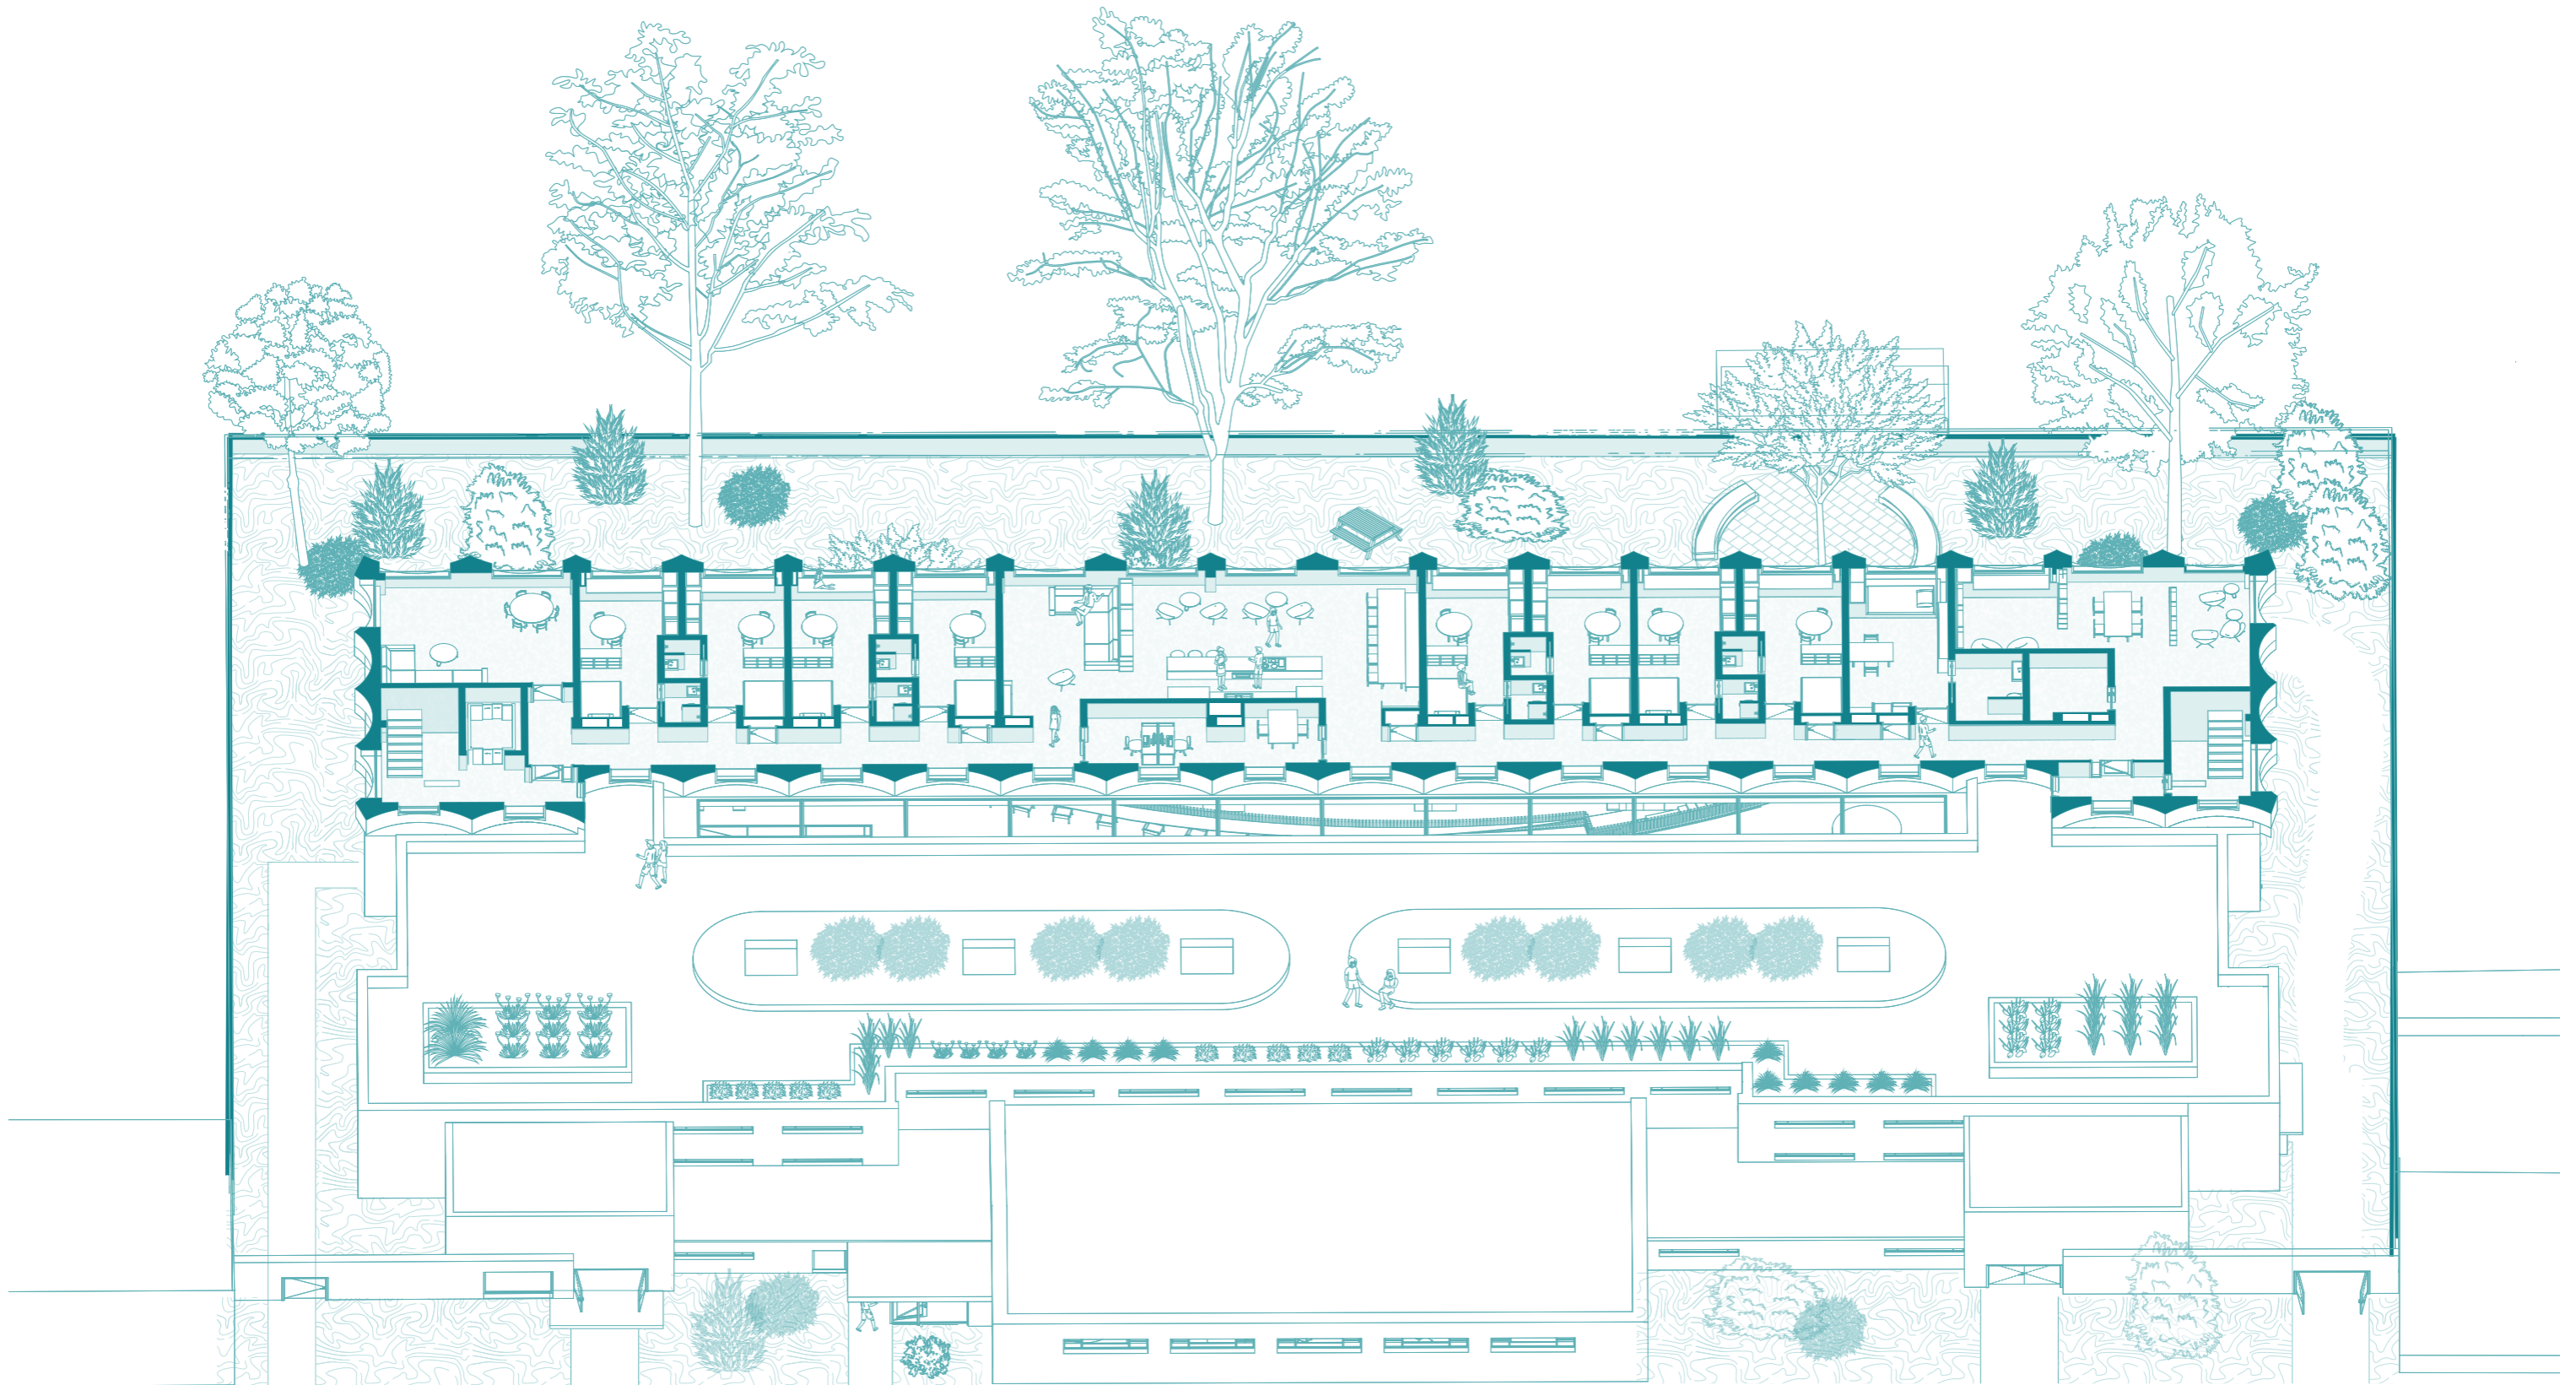

THIRD FLOOR

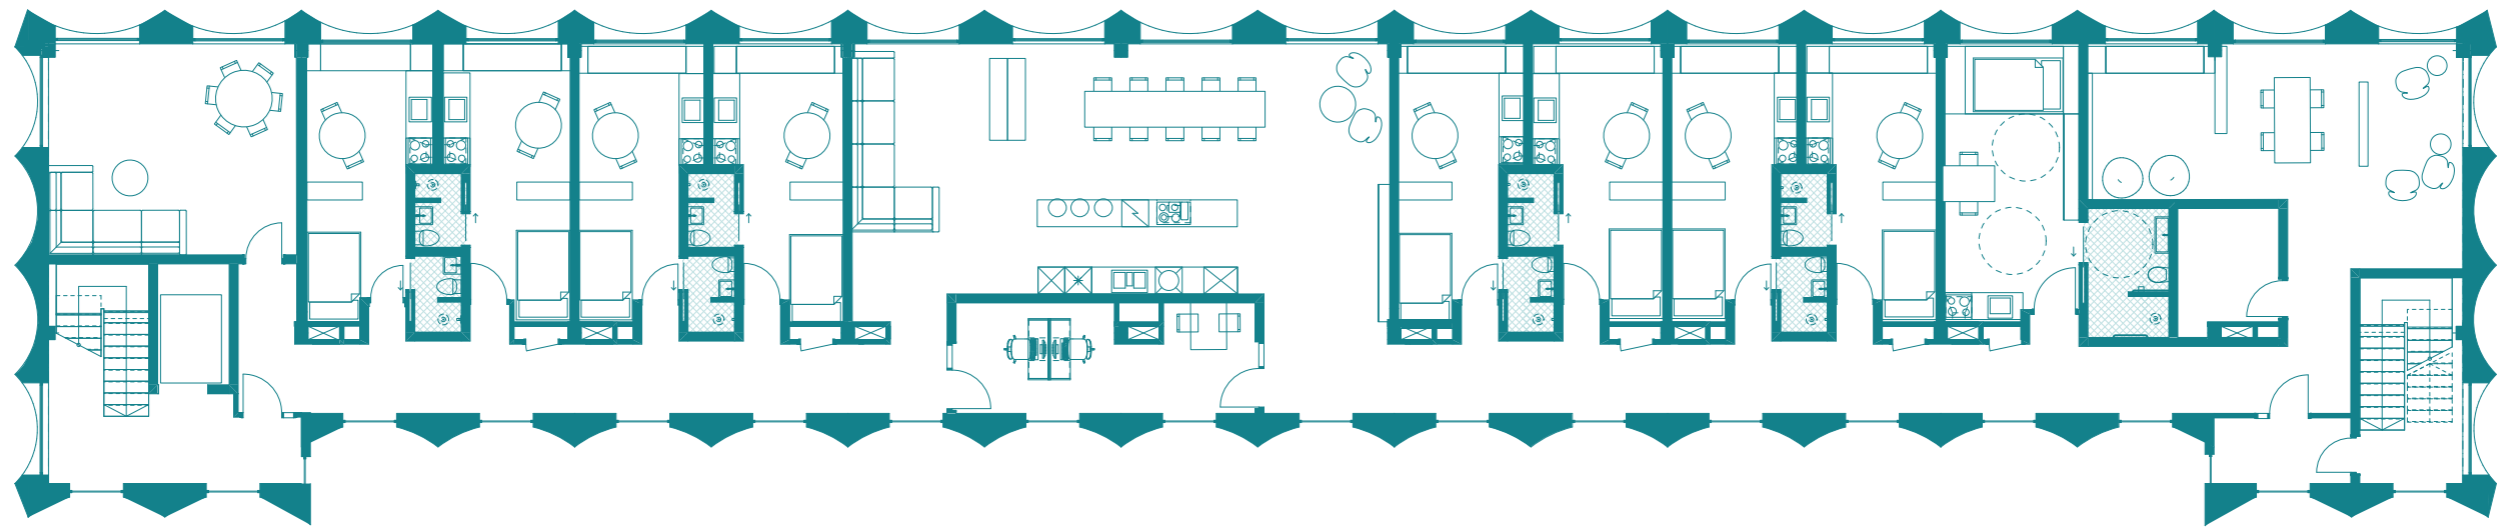


BEDROOM

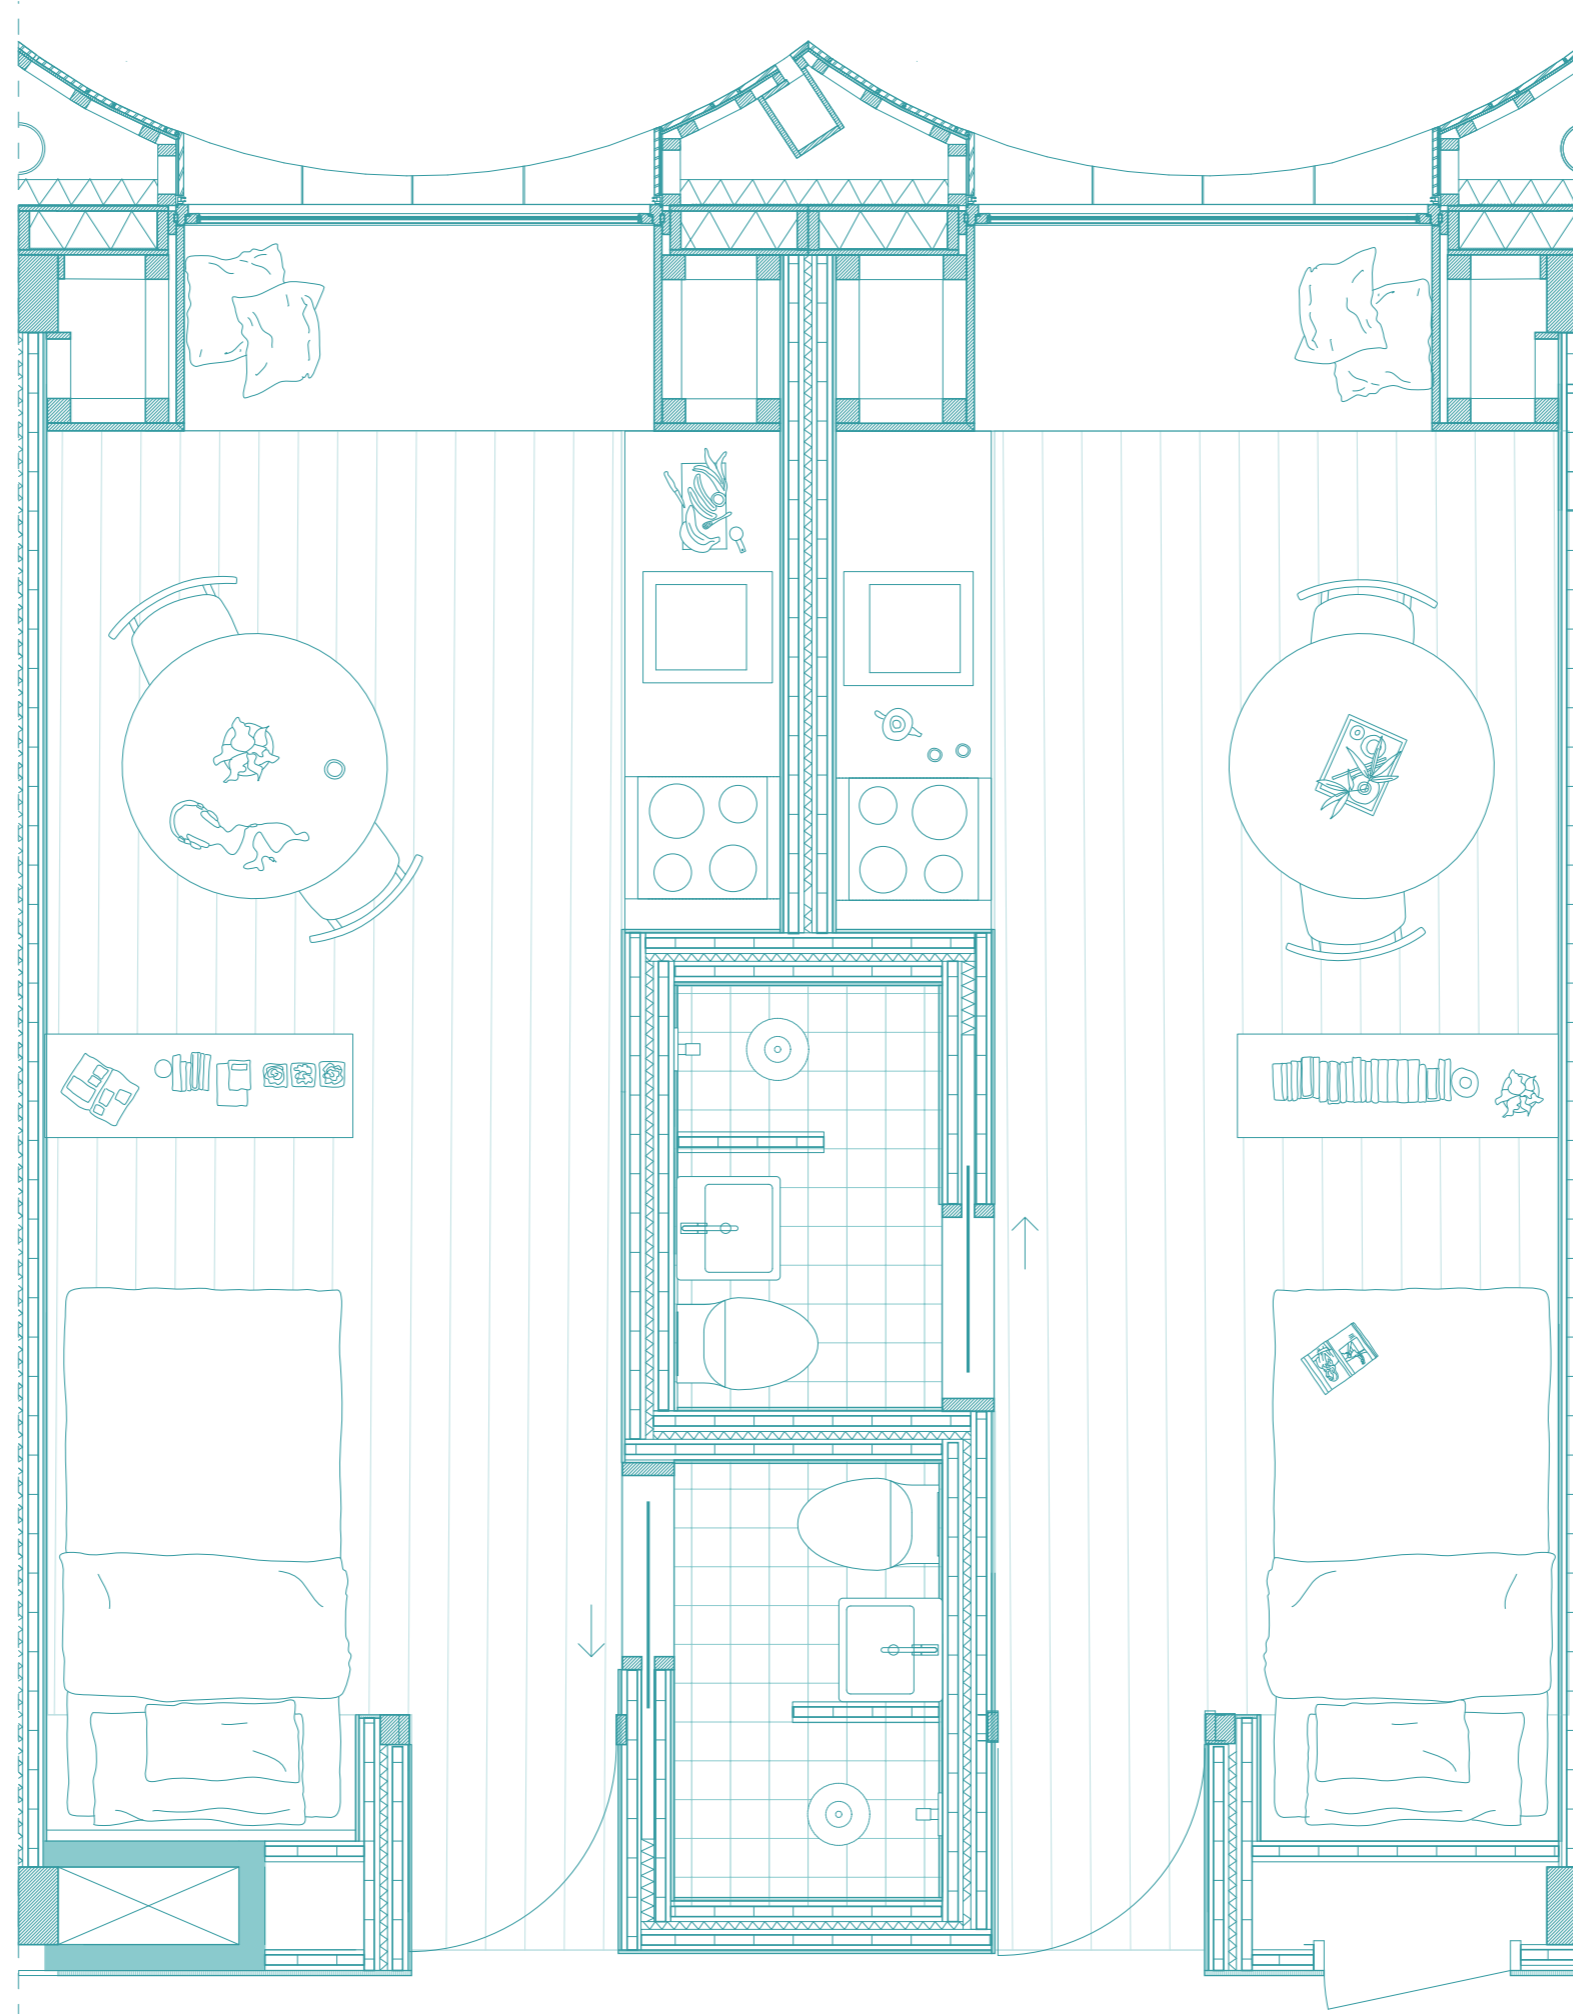


SECTION



SECTION

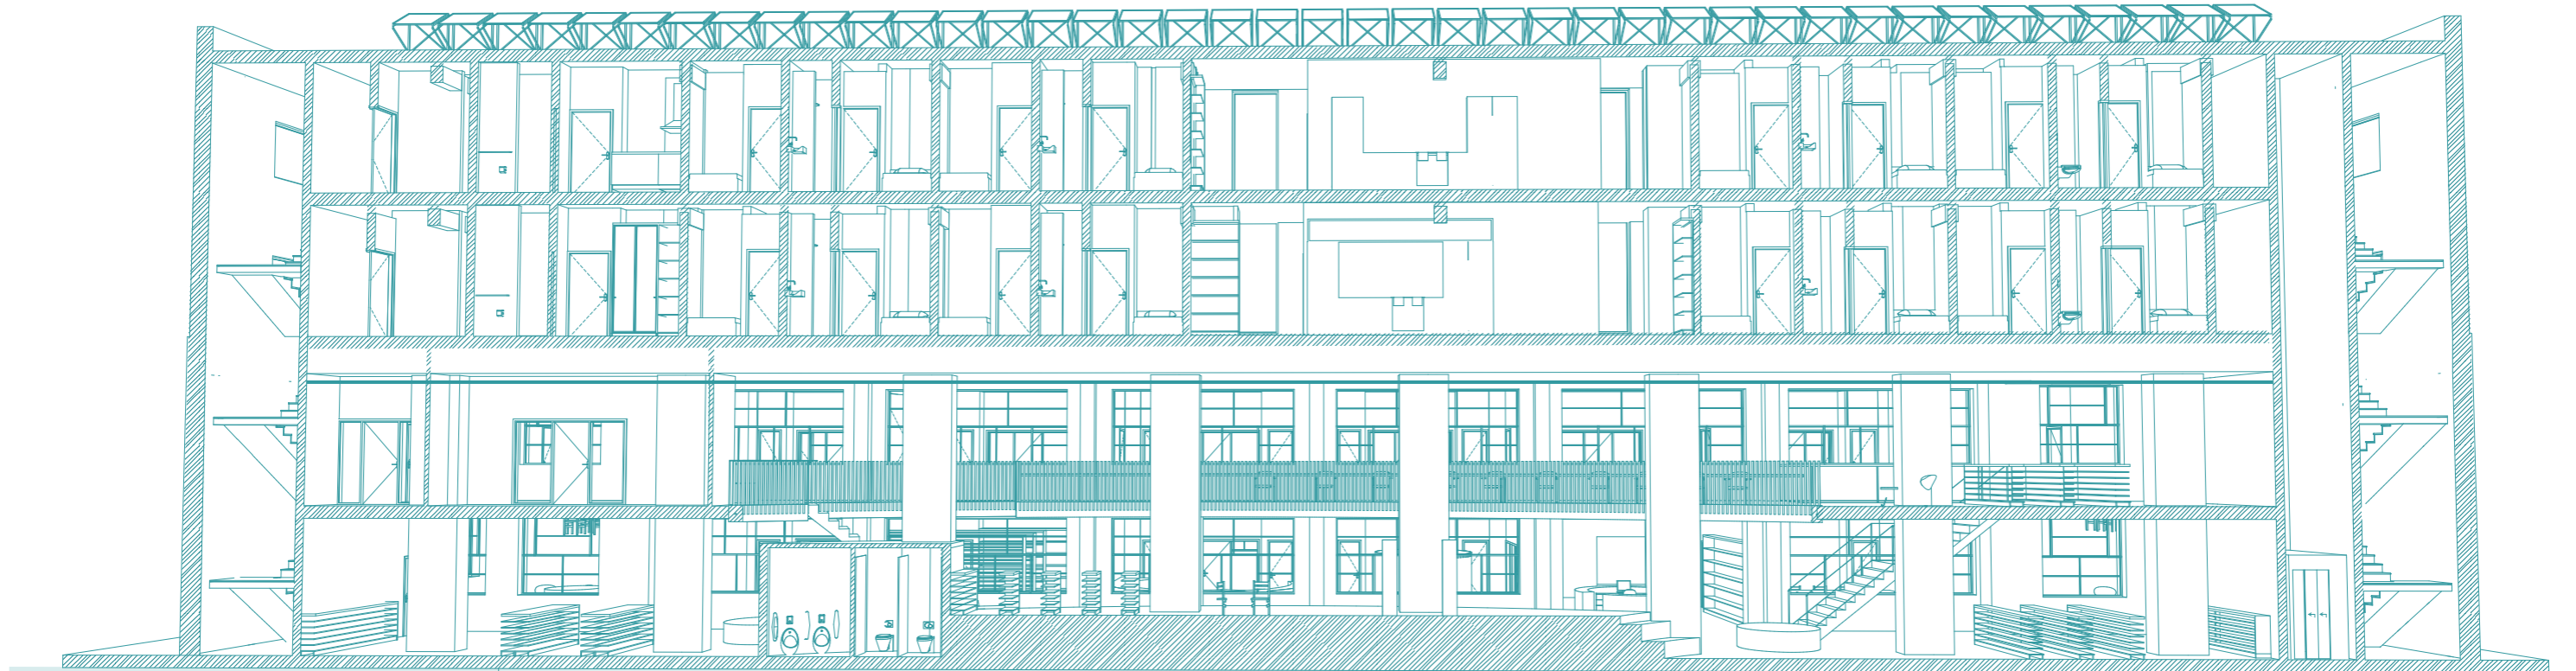

NORTH ELEVATION

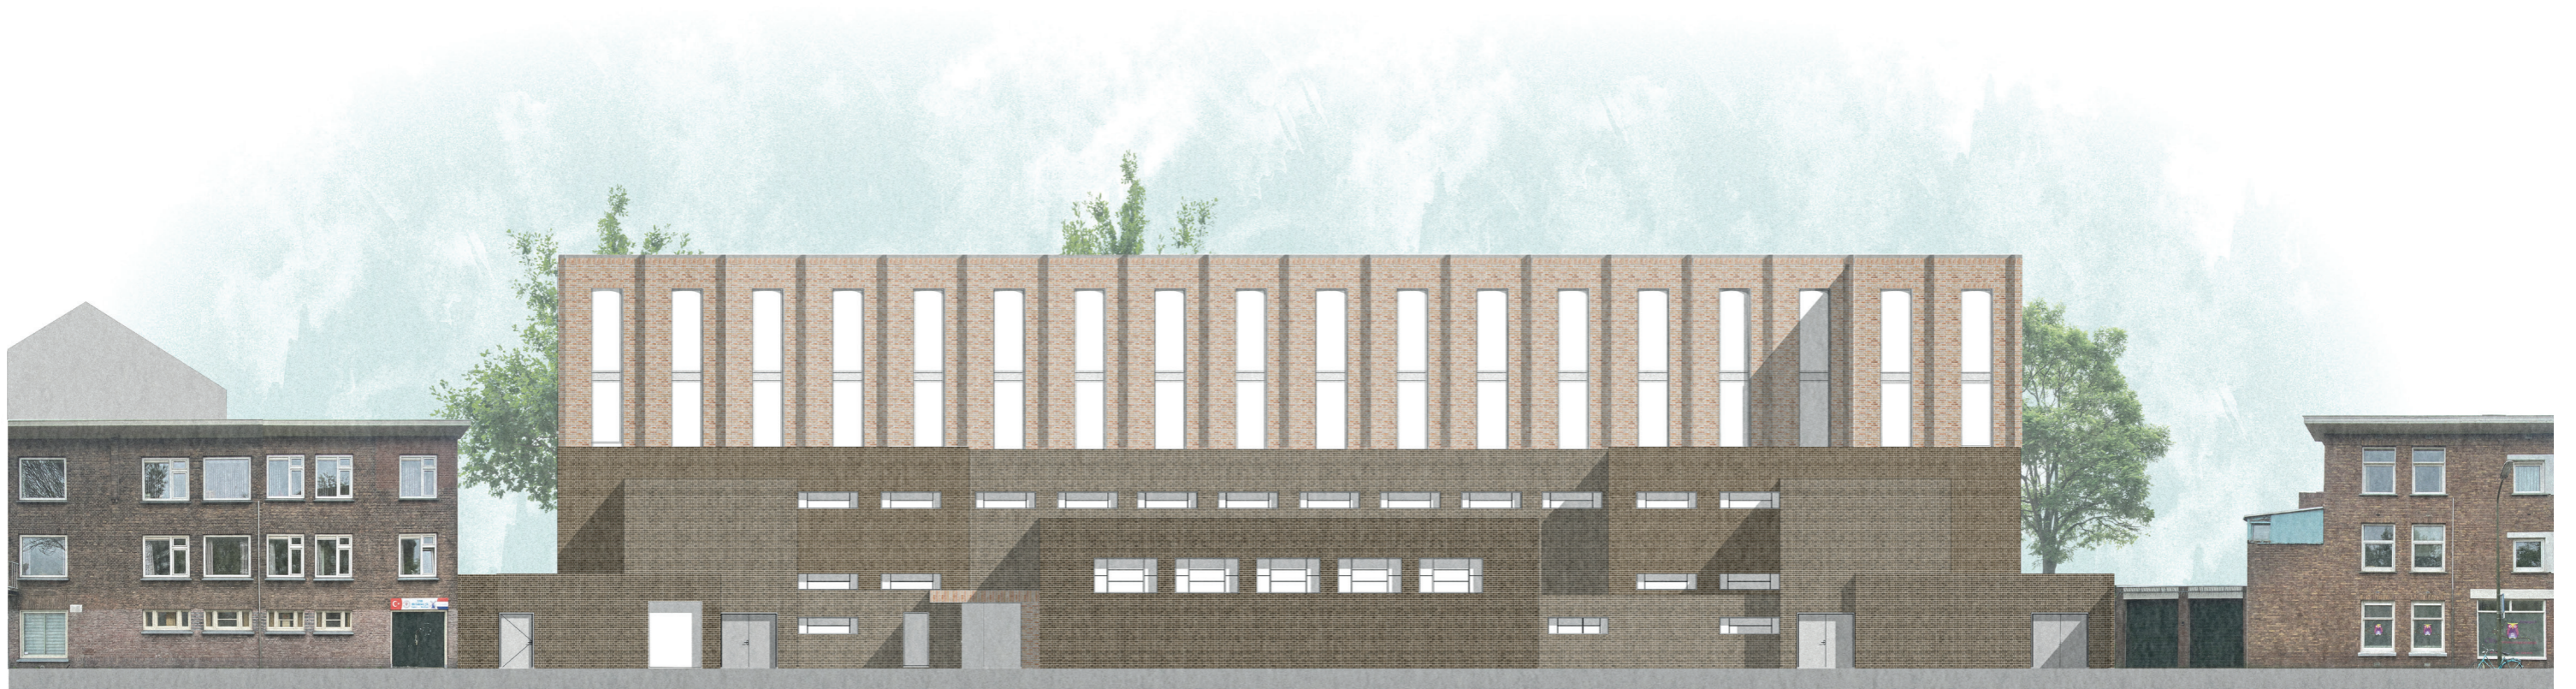

ELEVATION



WEST FACADE





EAST FACADE


SOUTH ELEVATION




FRAGMENT

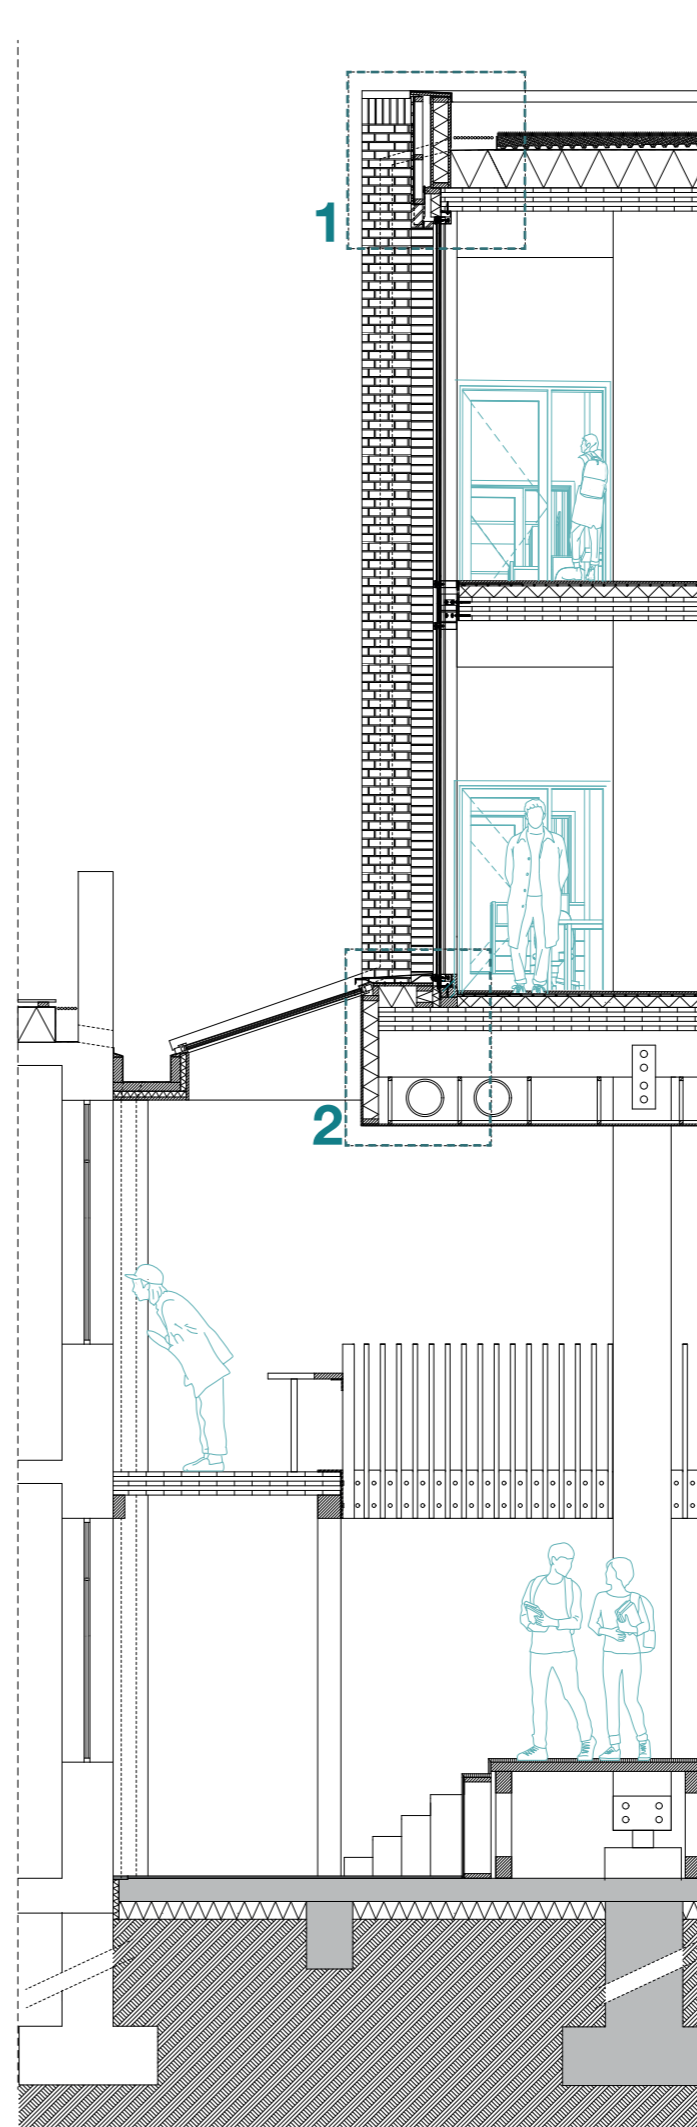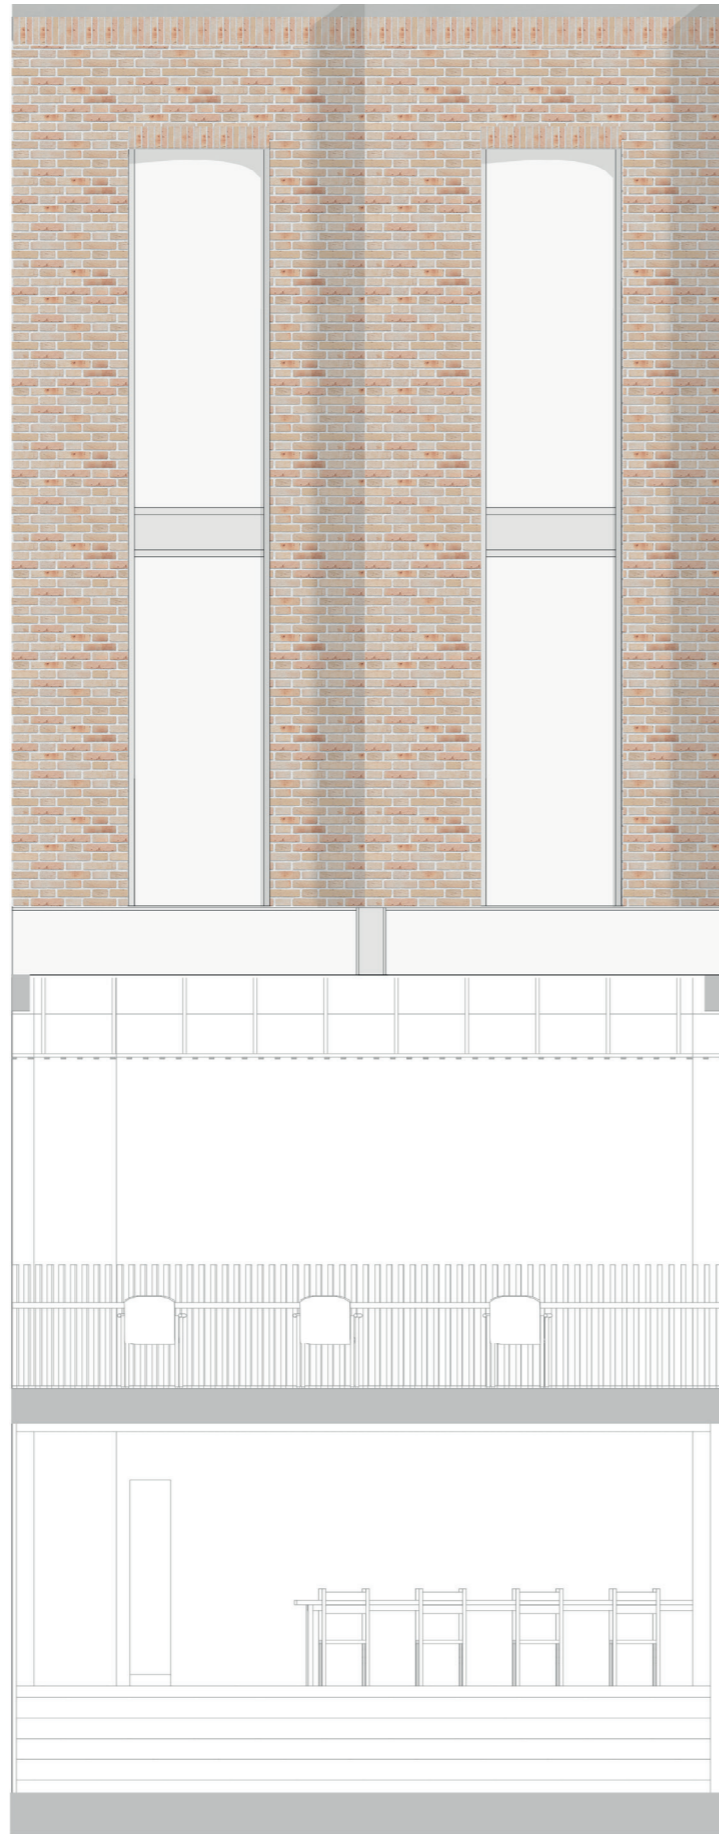




DETAIL 1

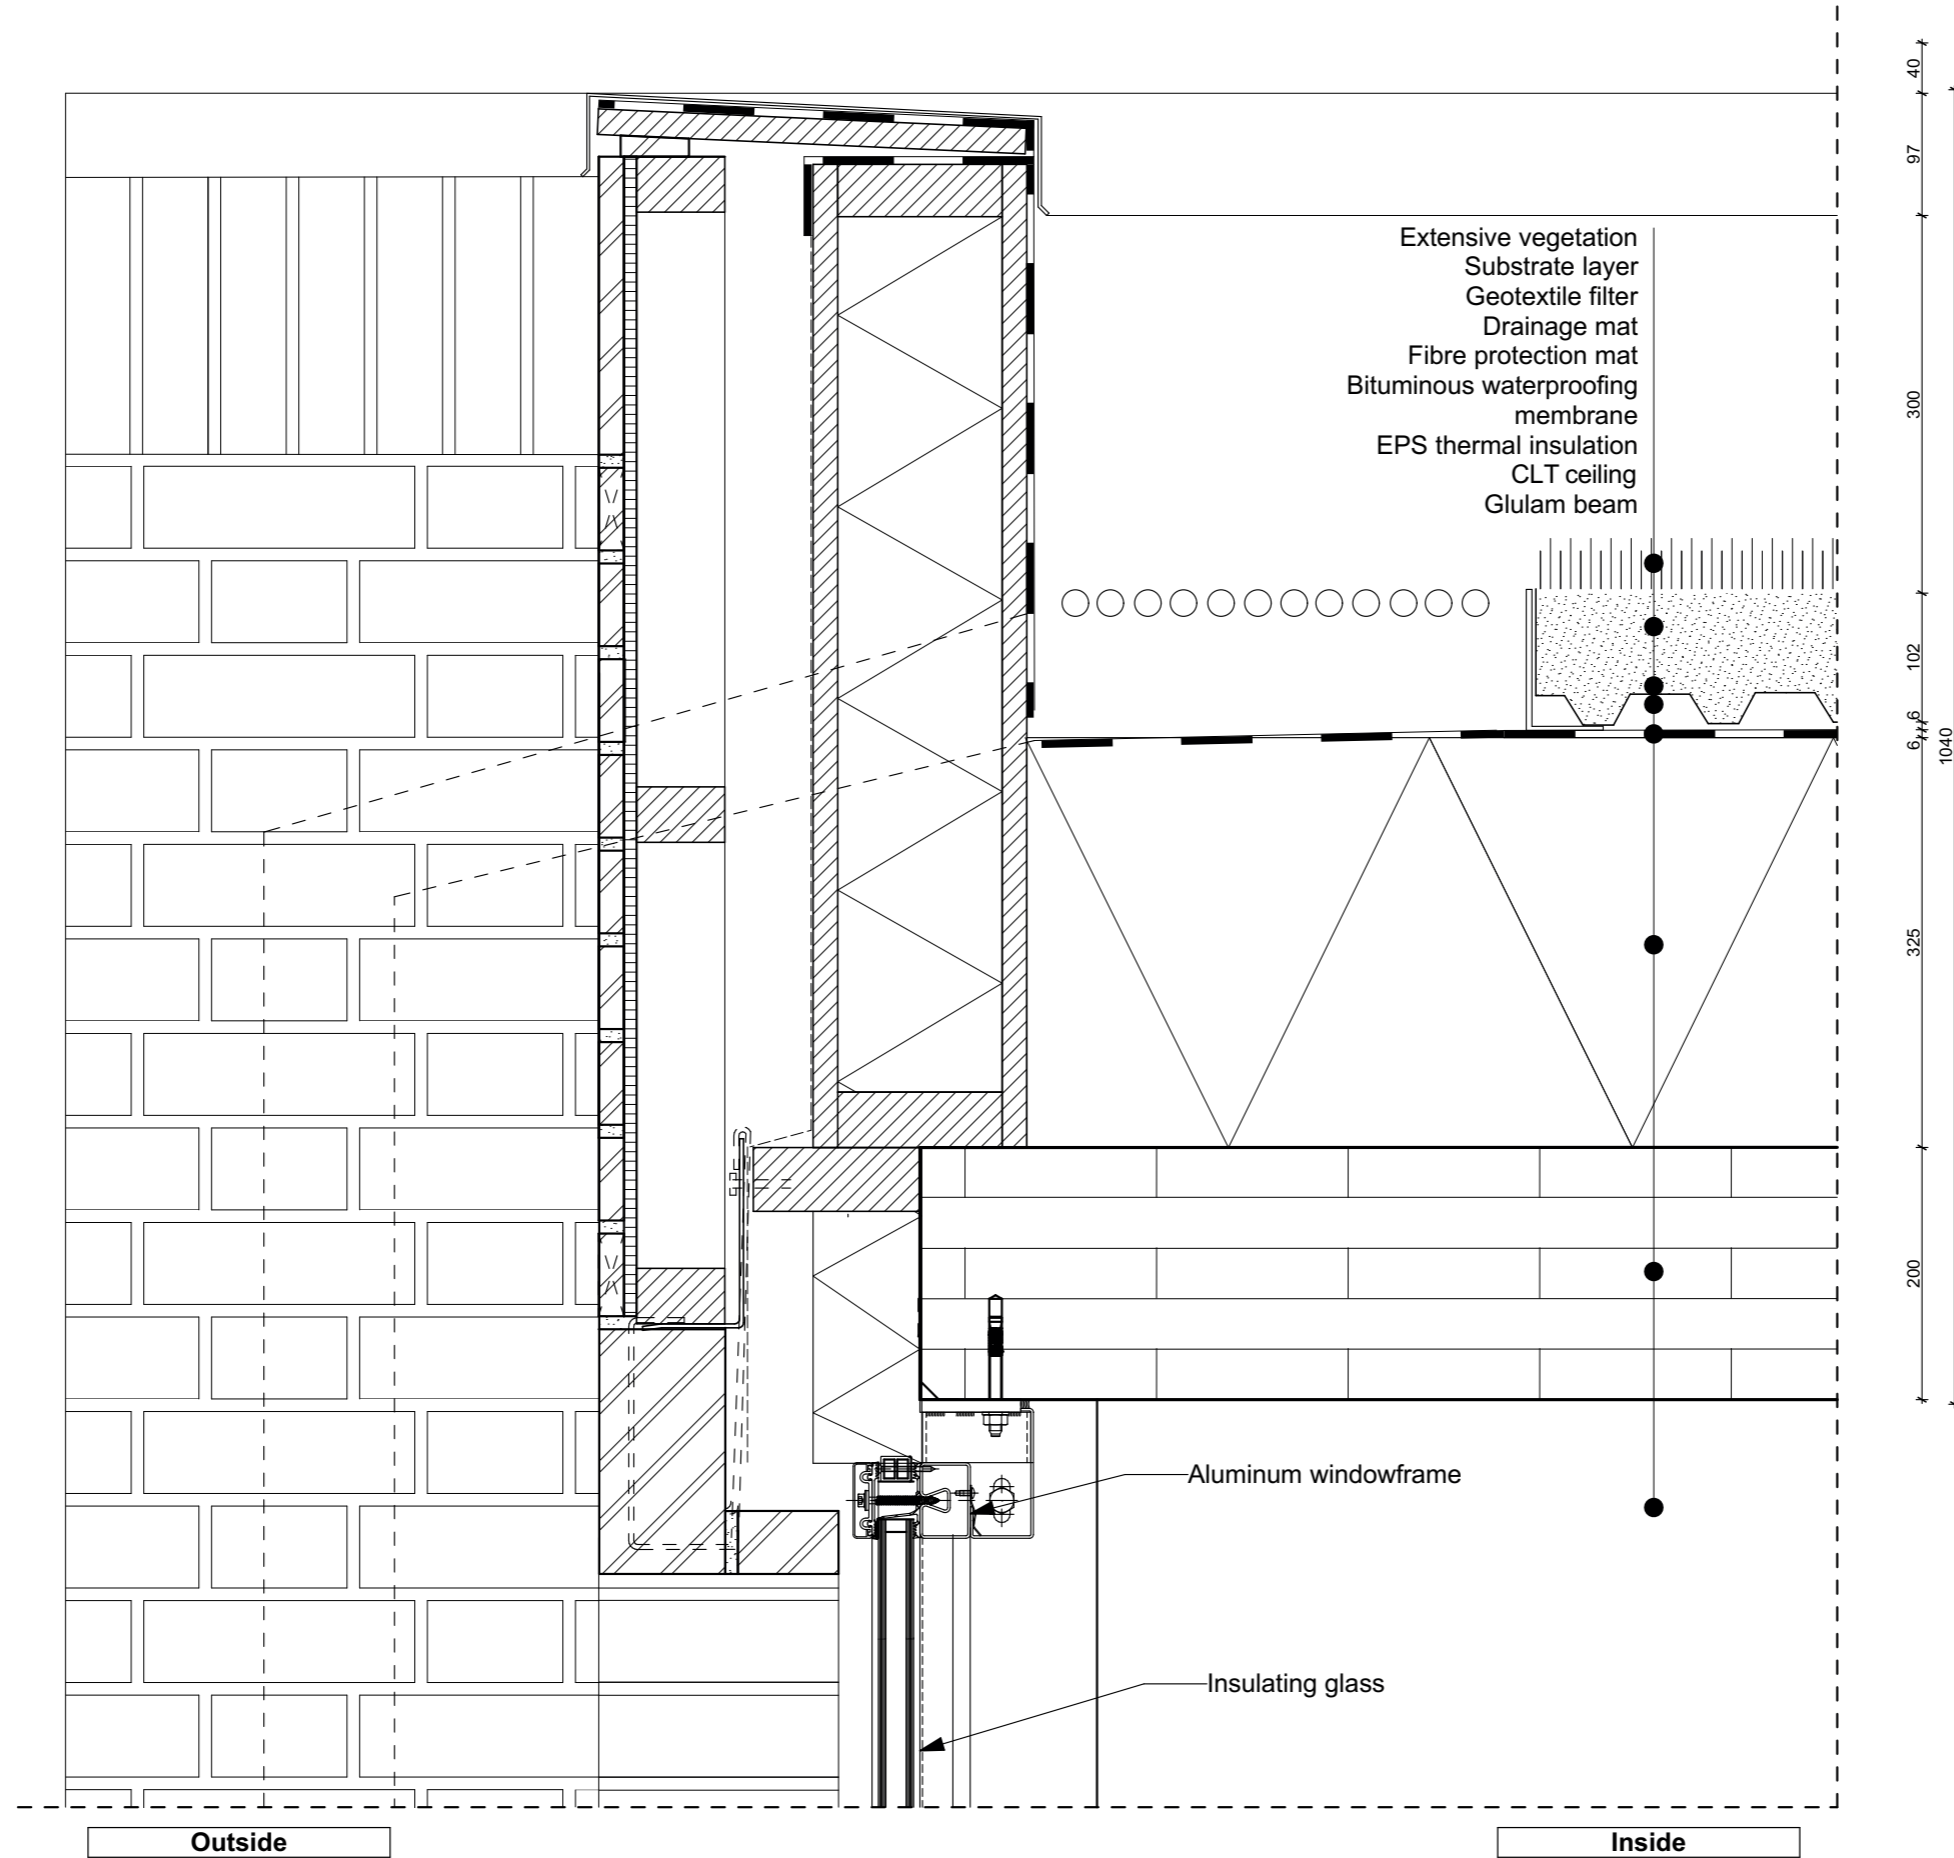


DETAIL 2

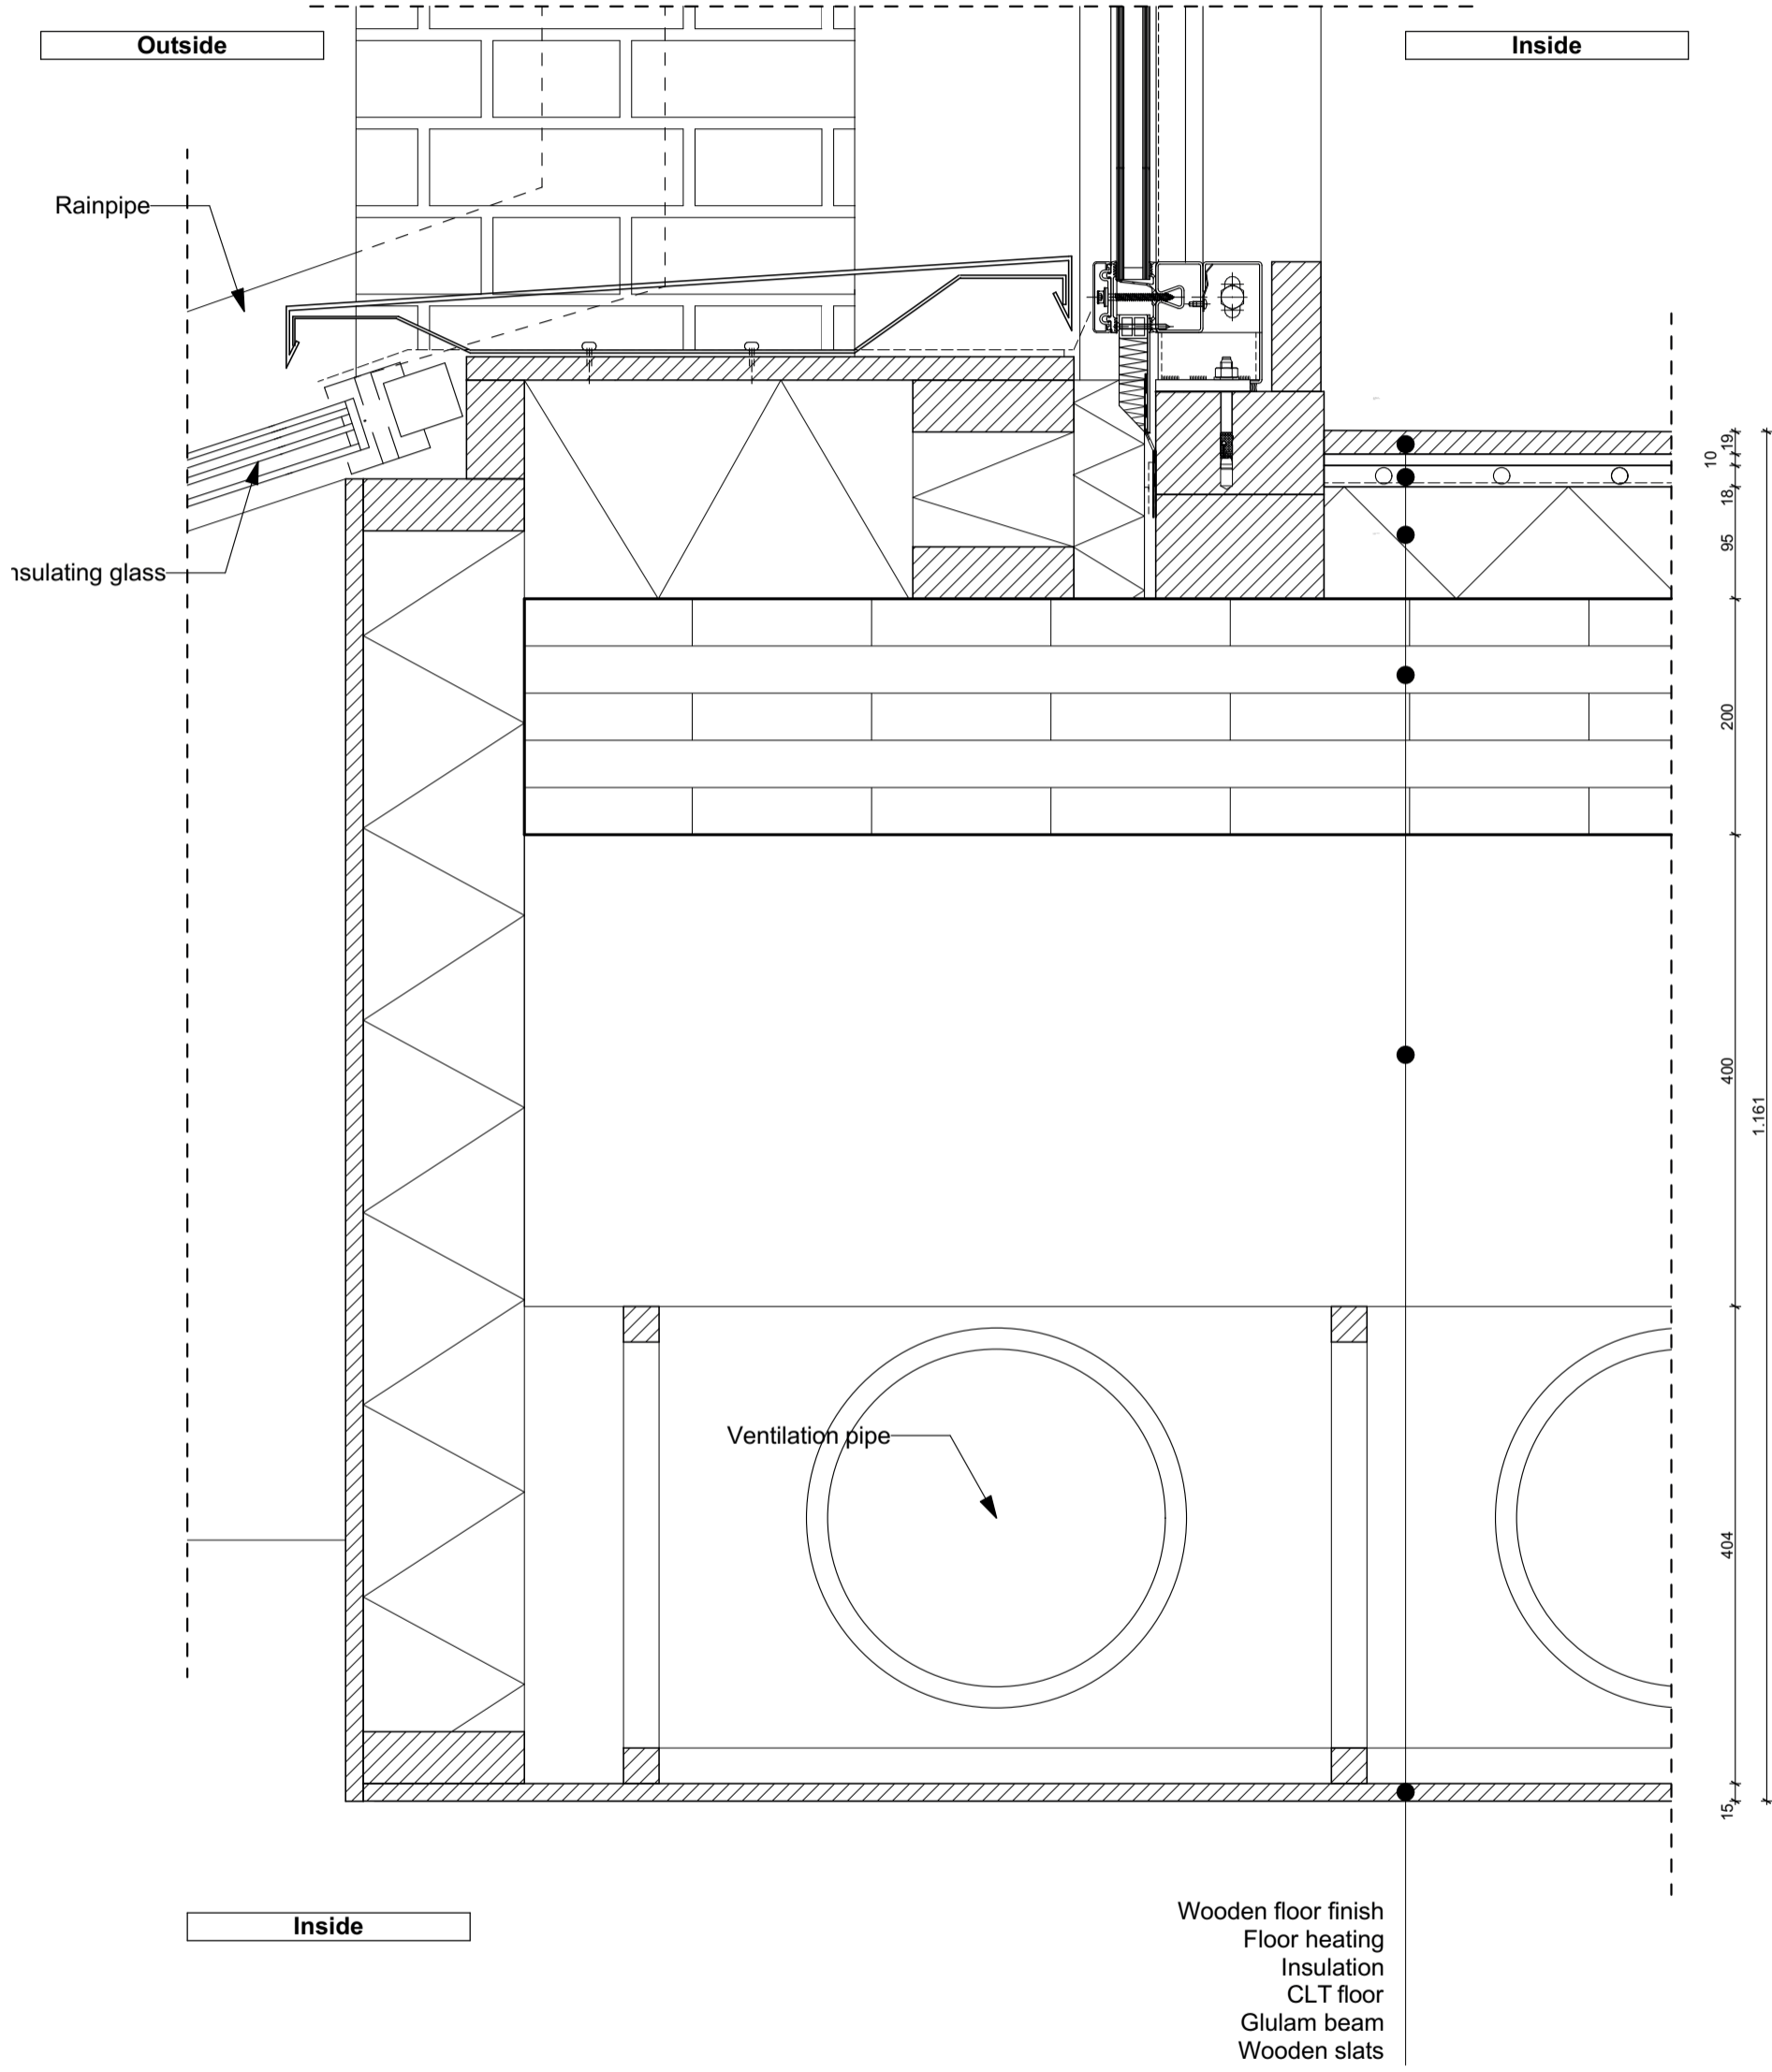


FRAGMENT

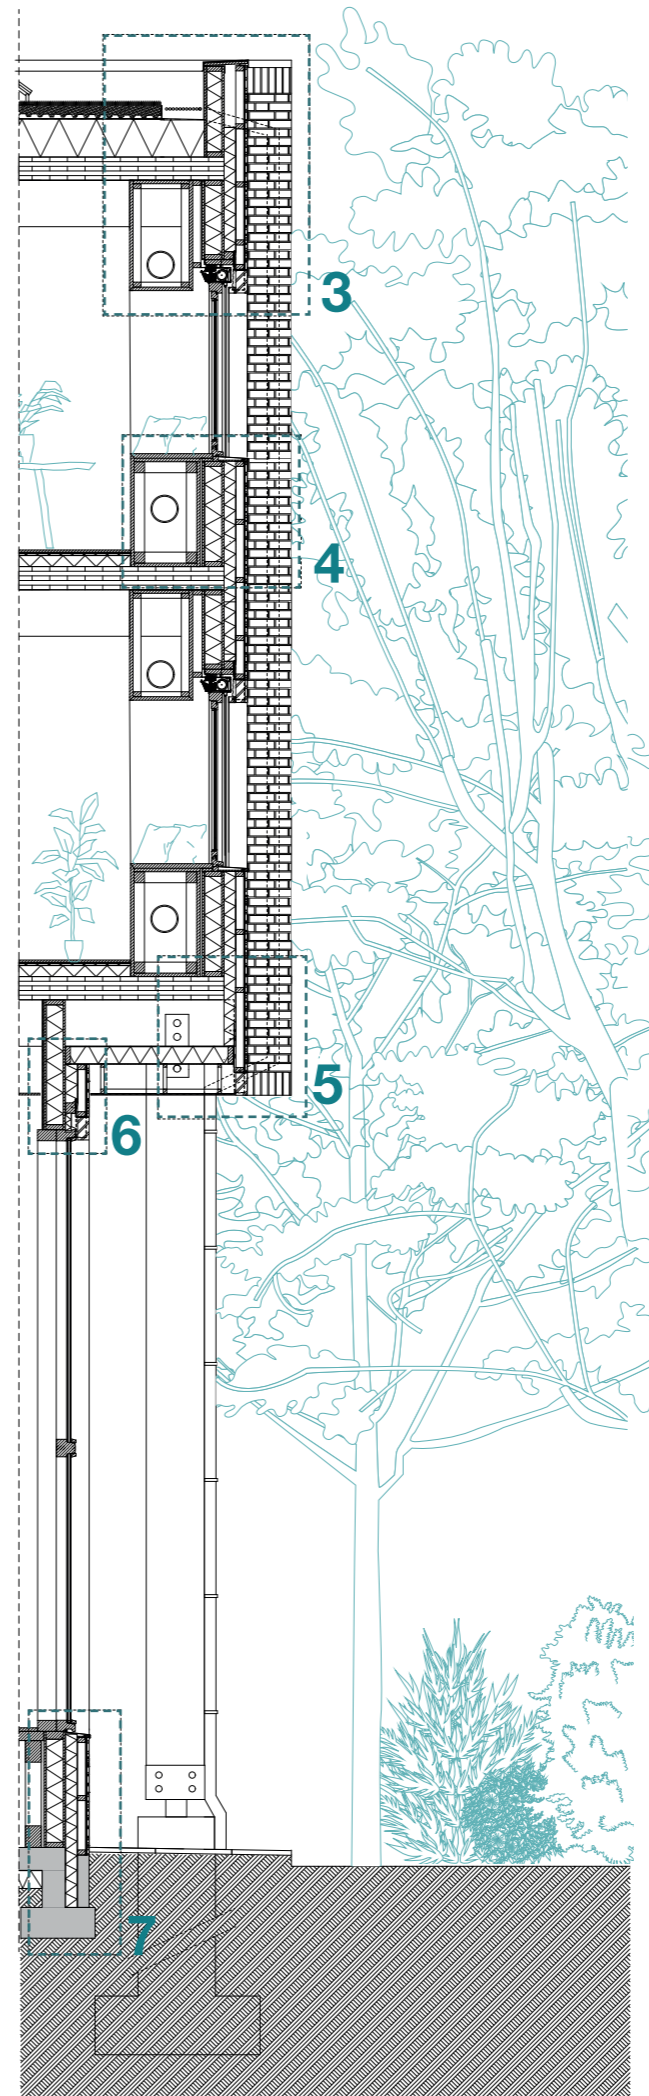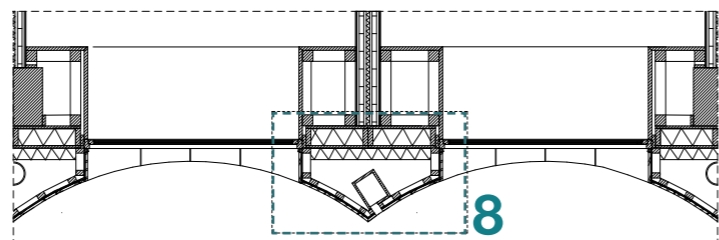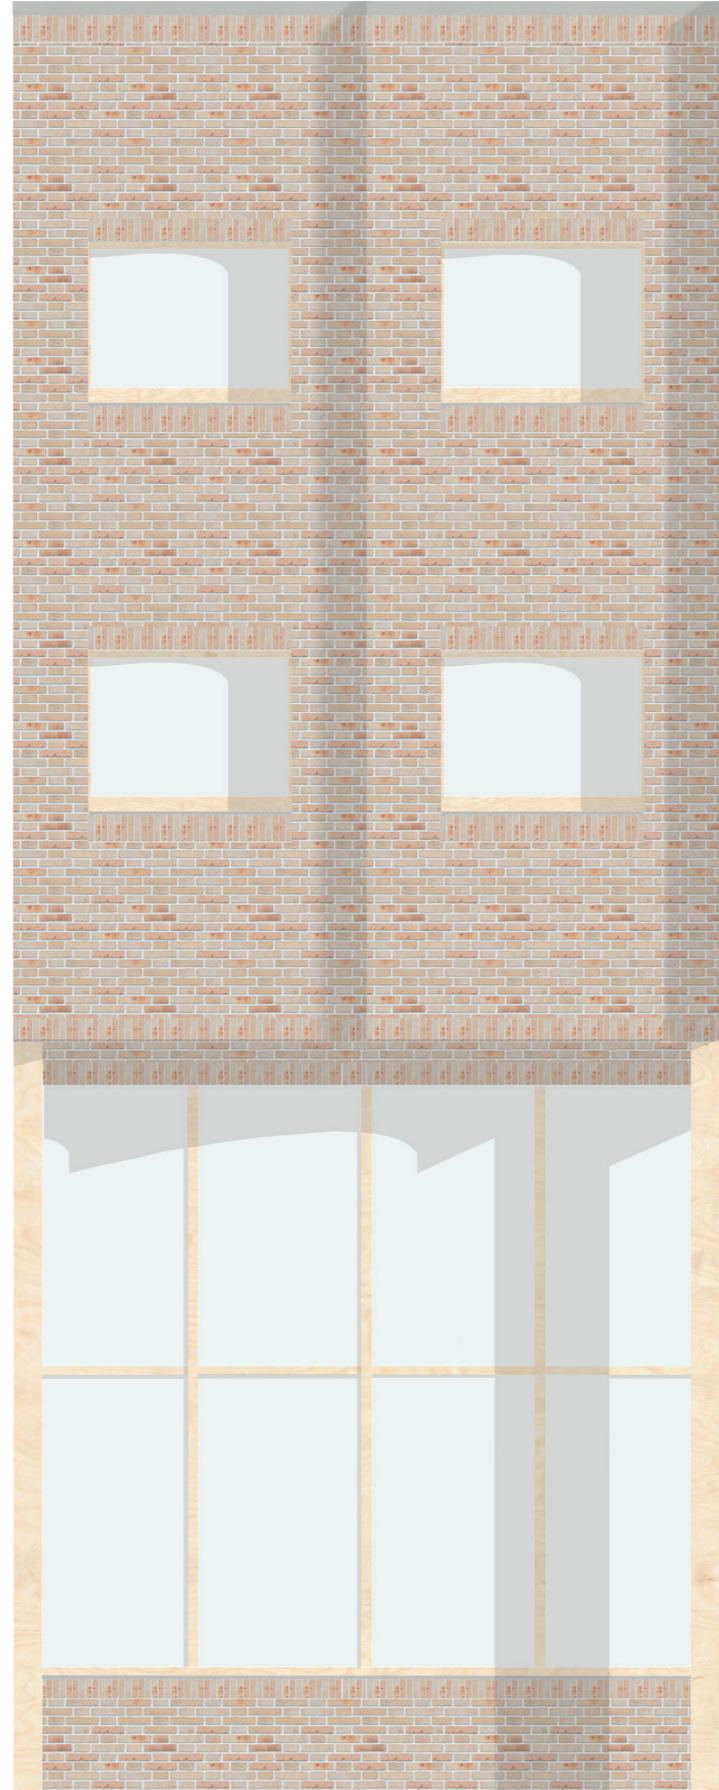


DETAIL 3

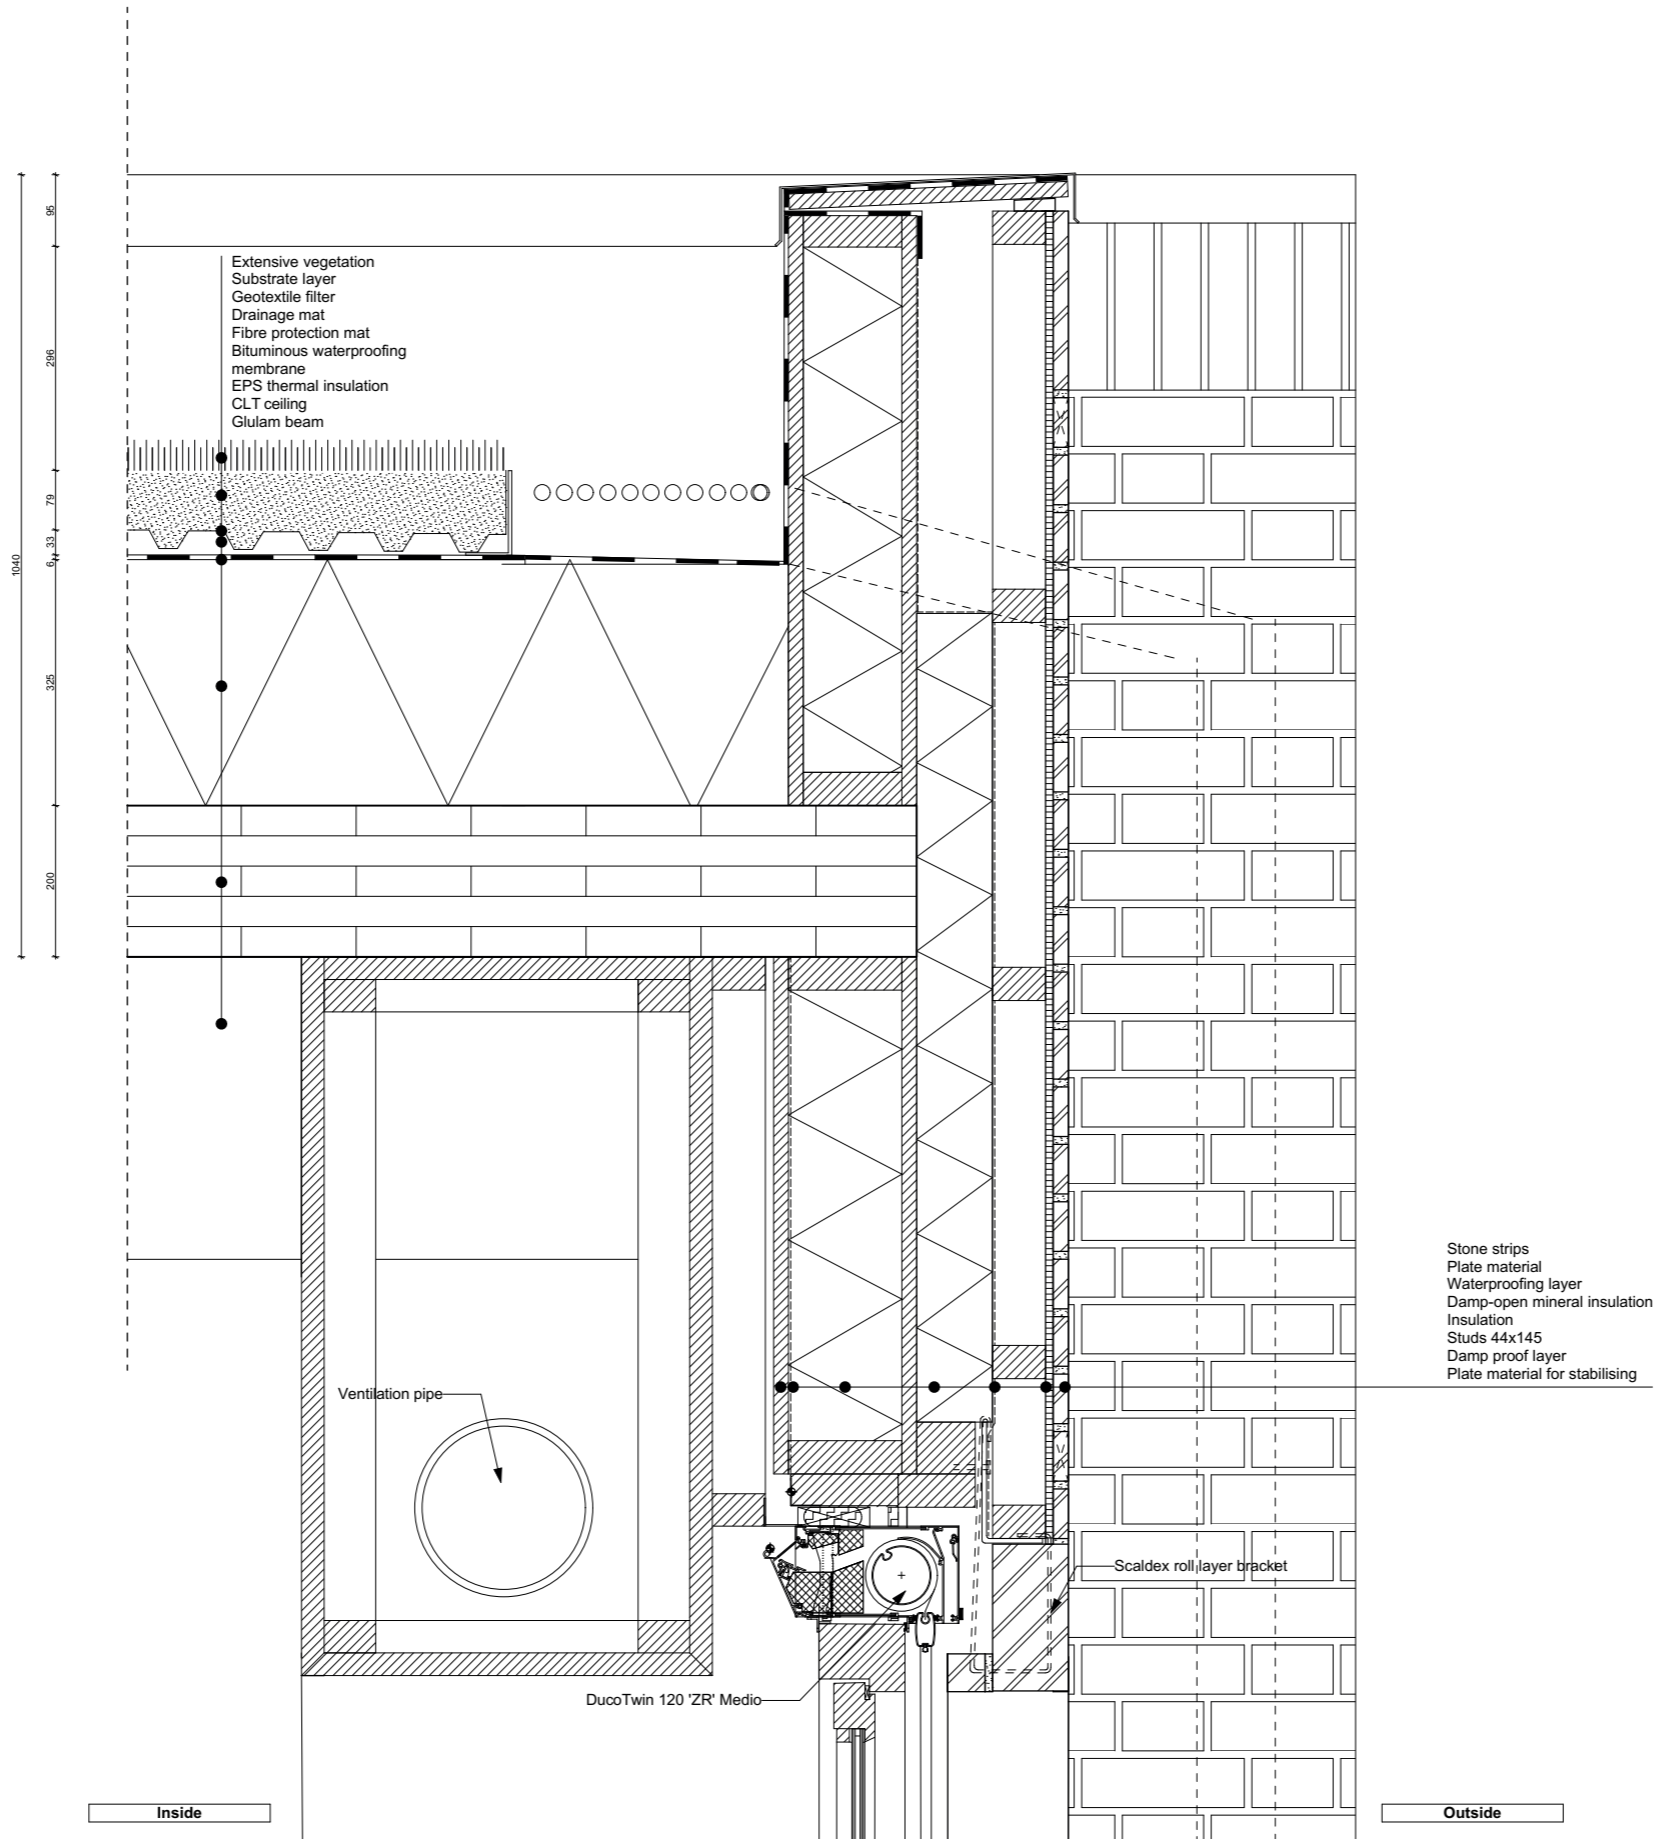


DETAIL 4

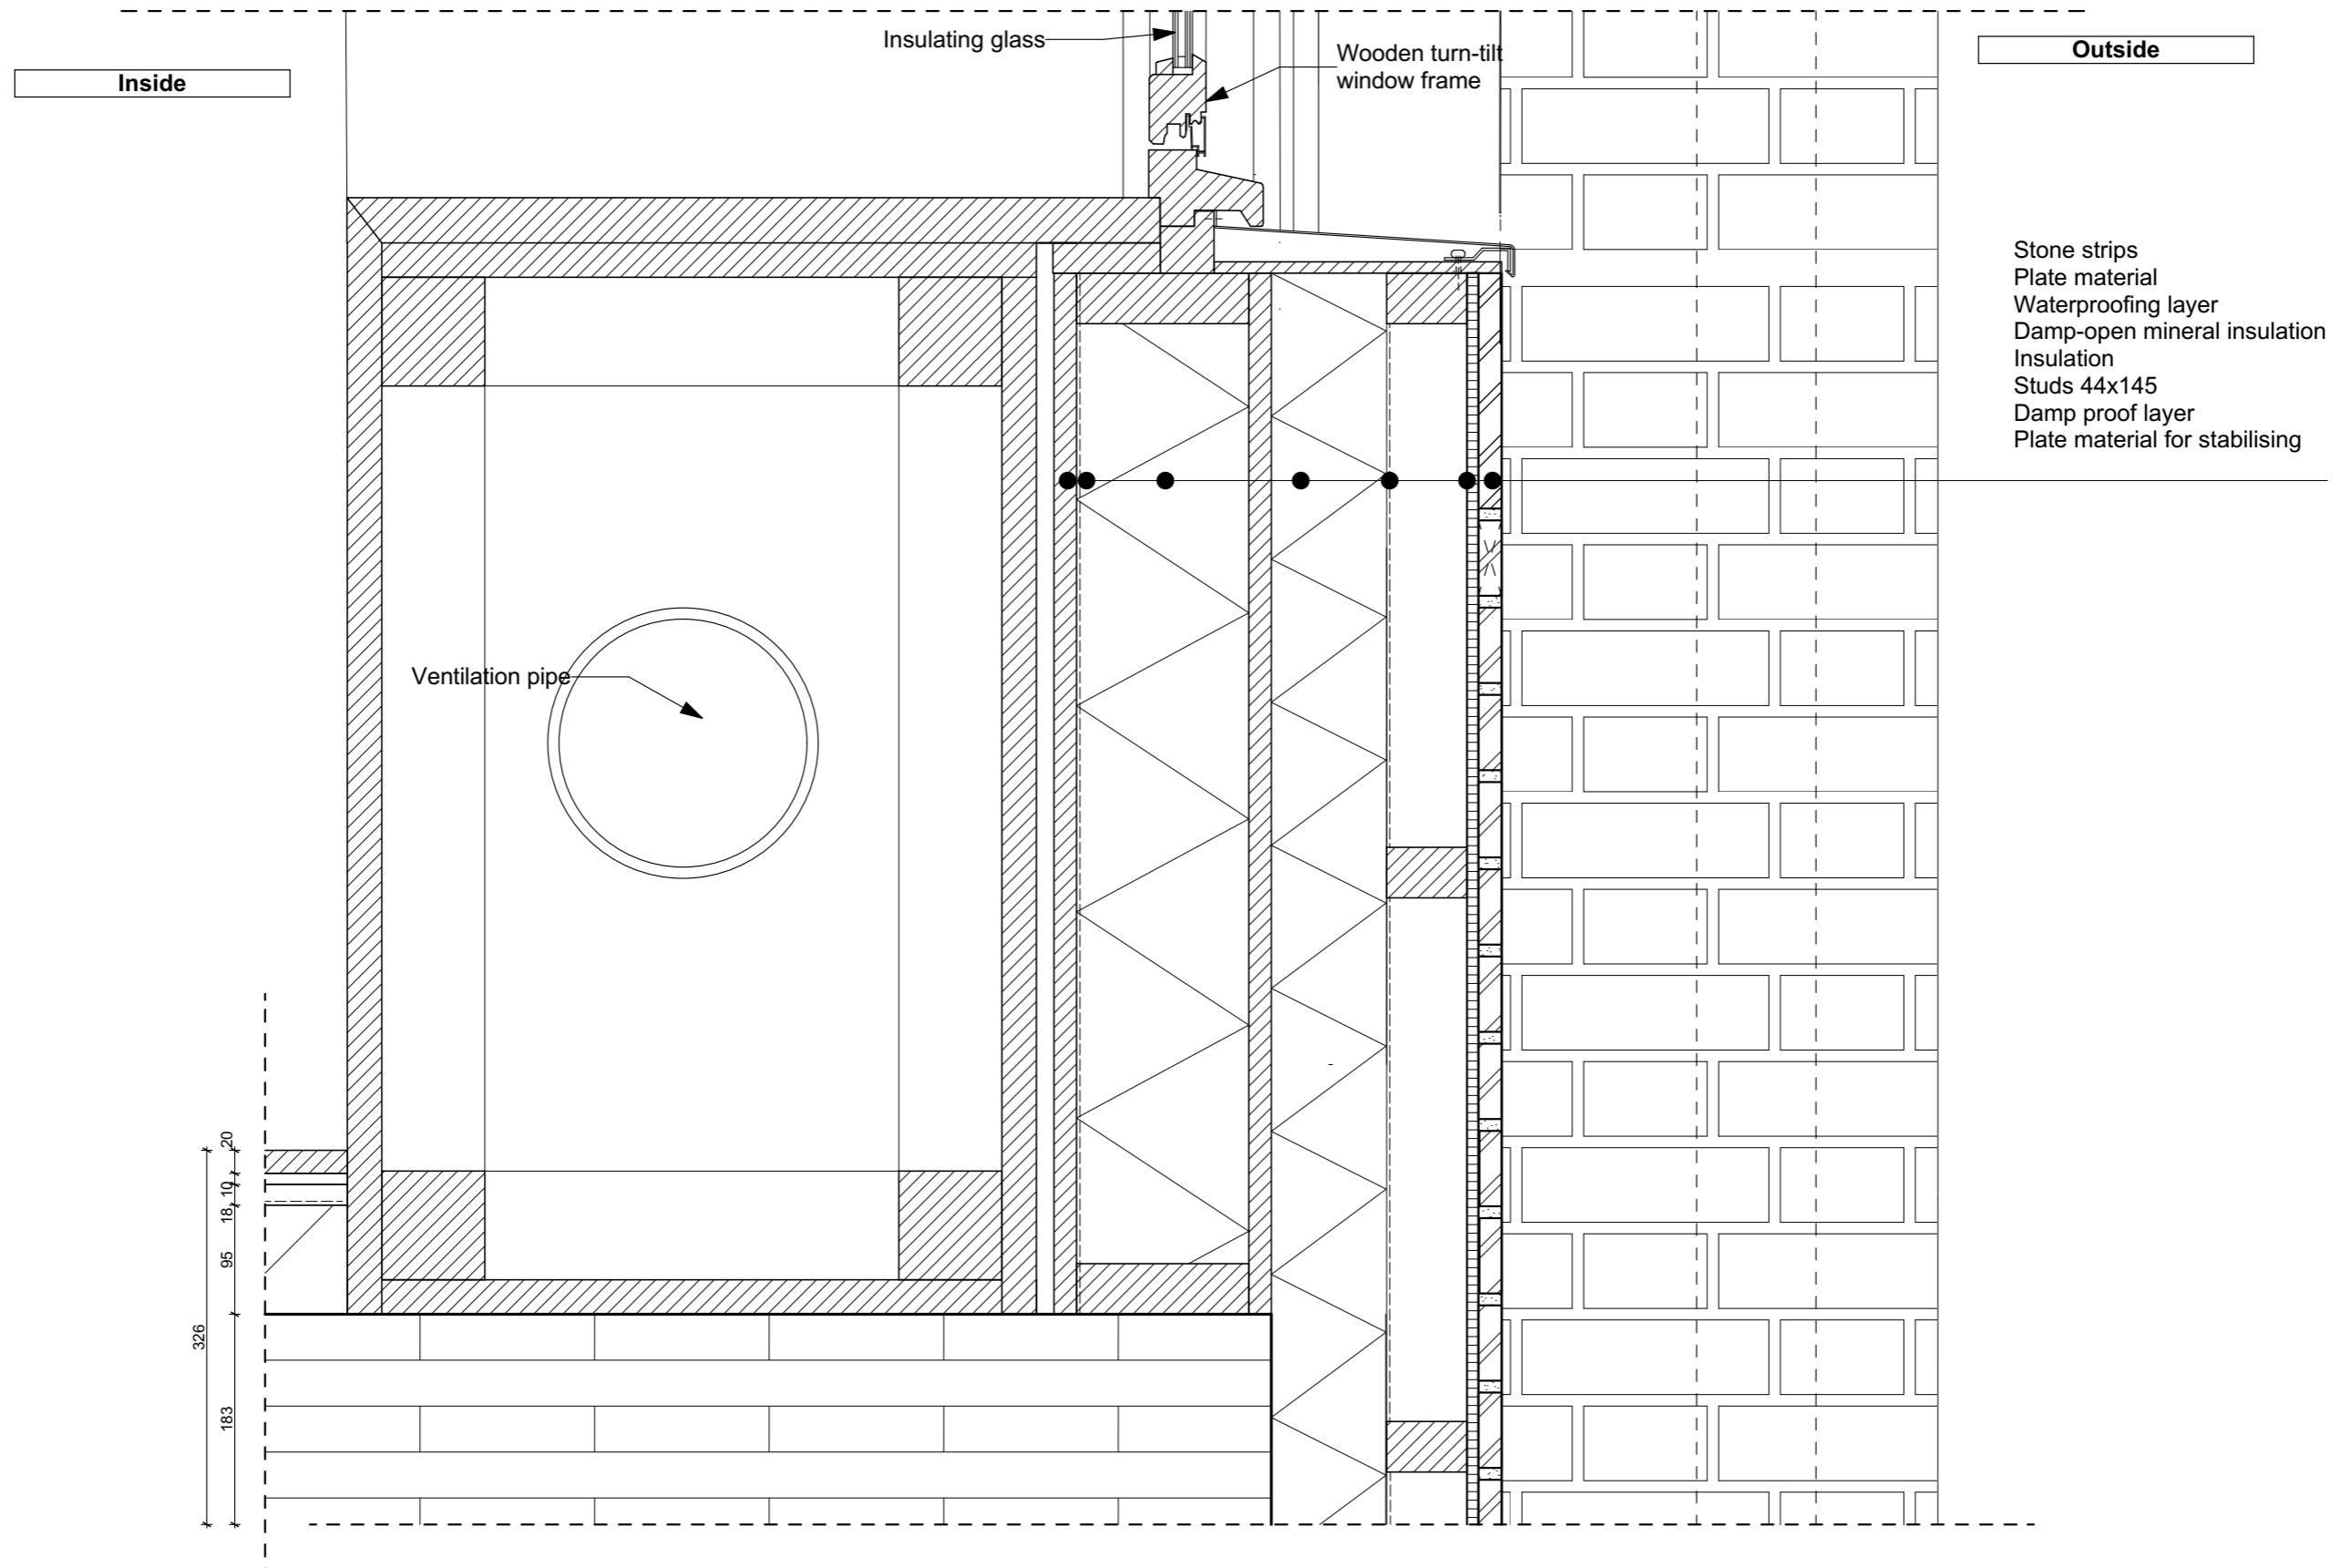


DETAIL 5

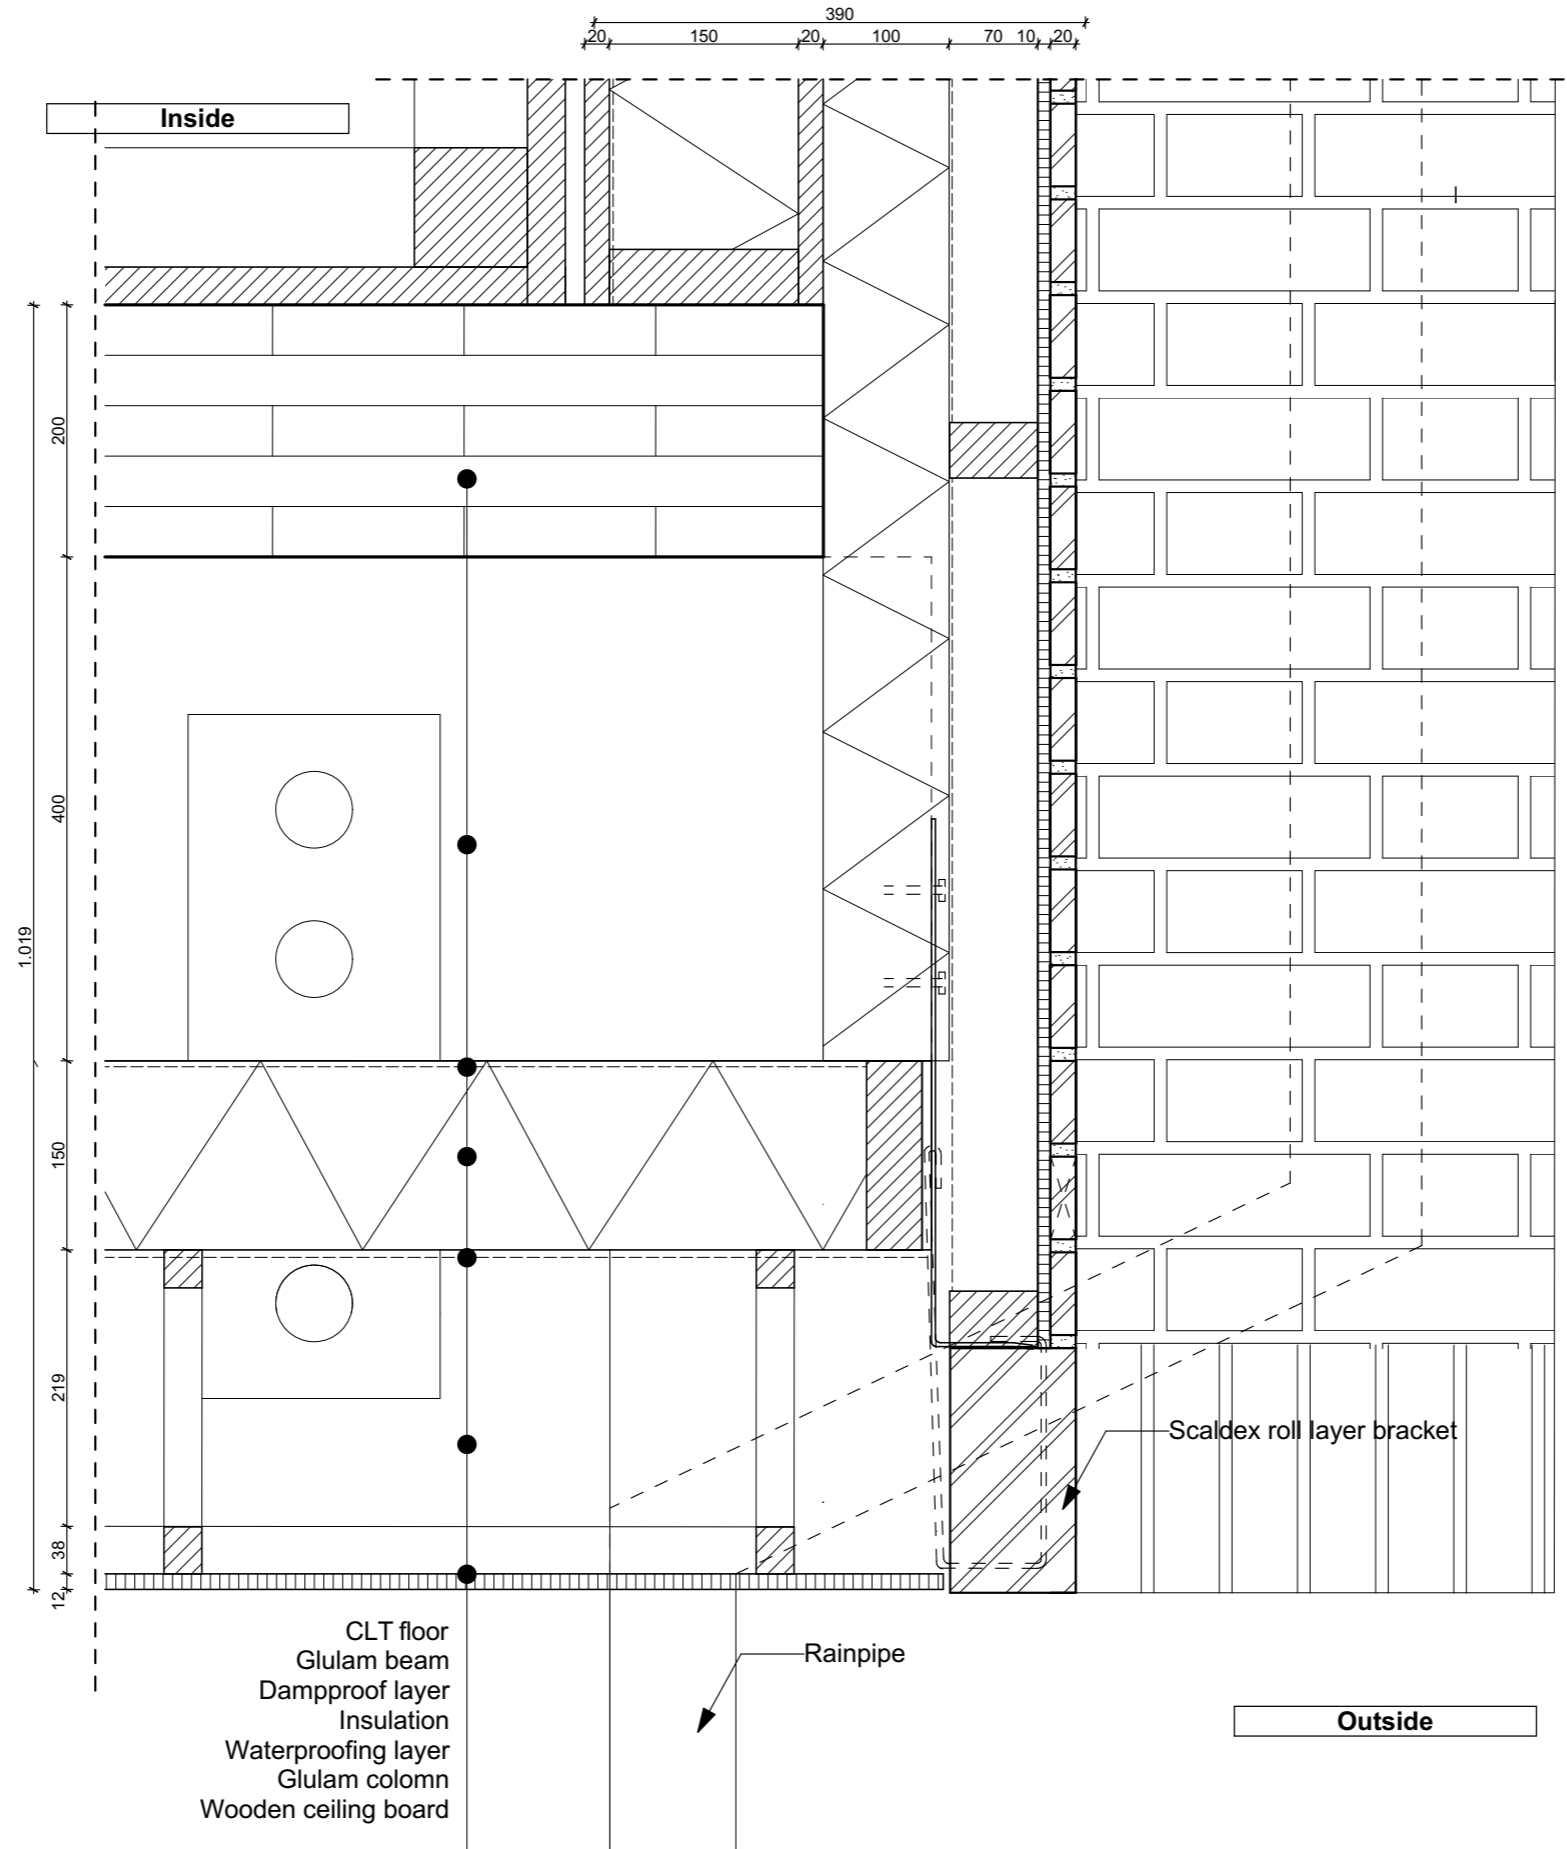


DETAIL 6

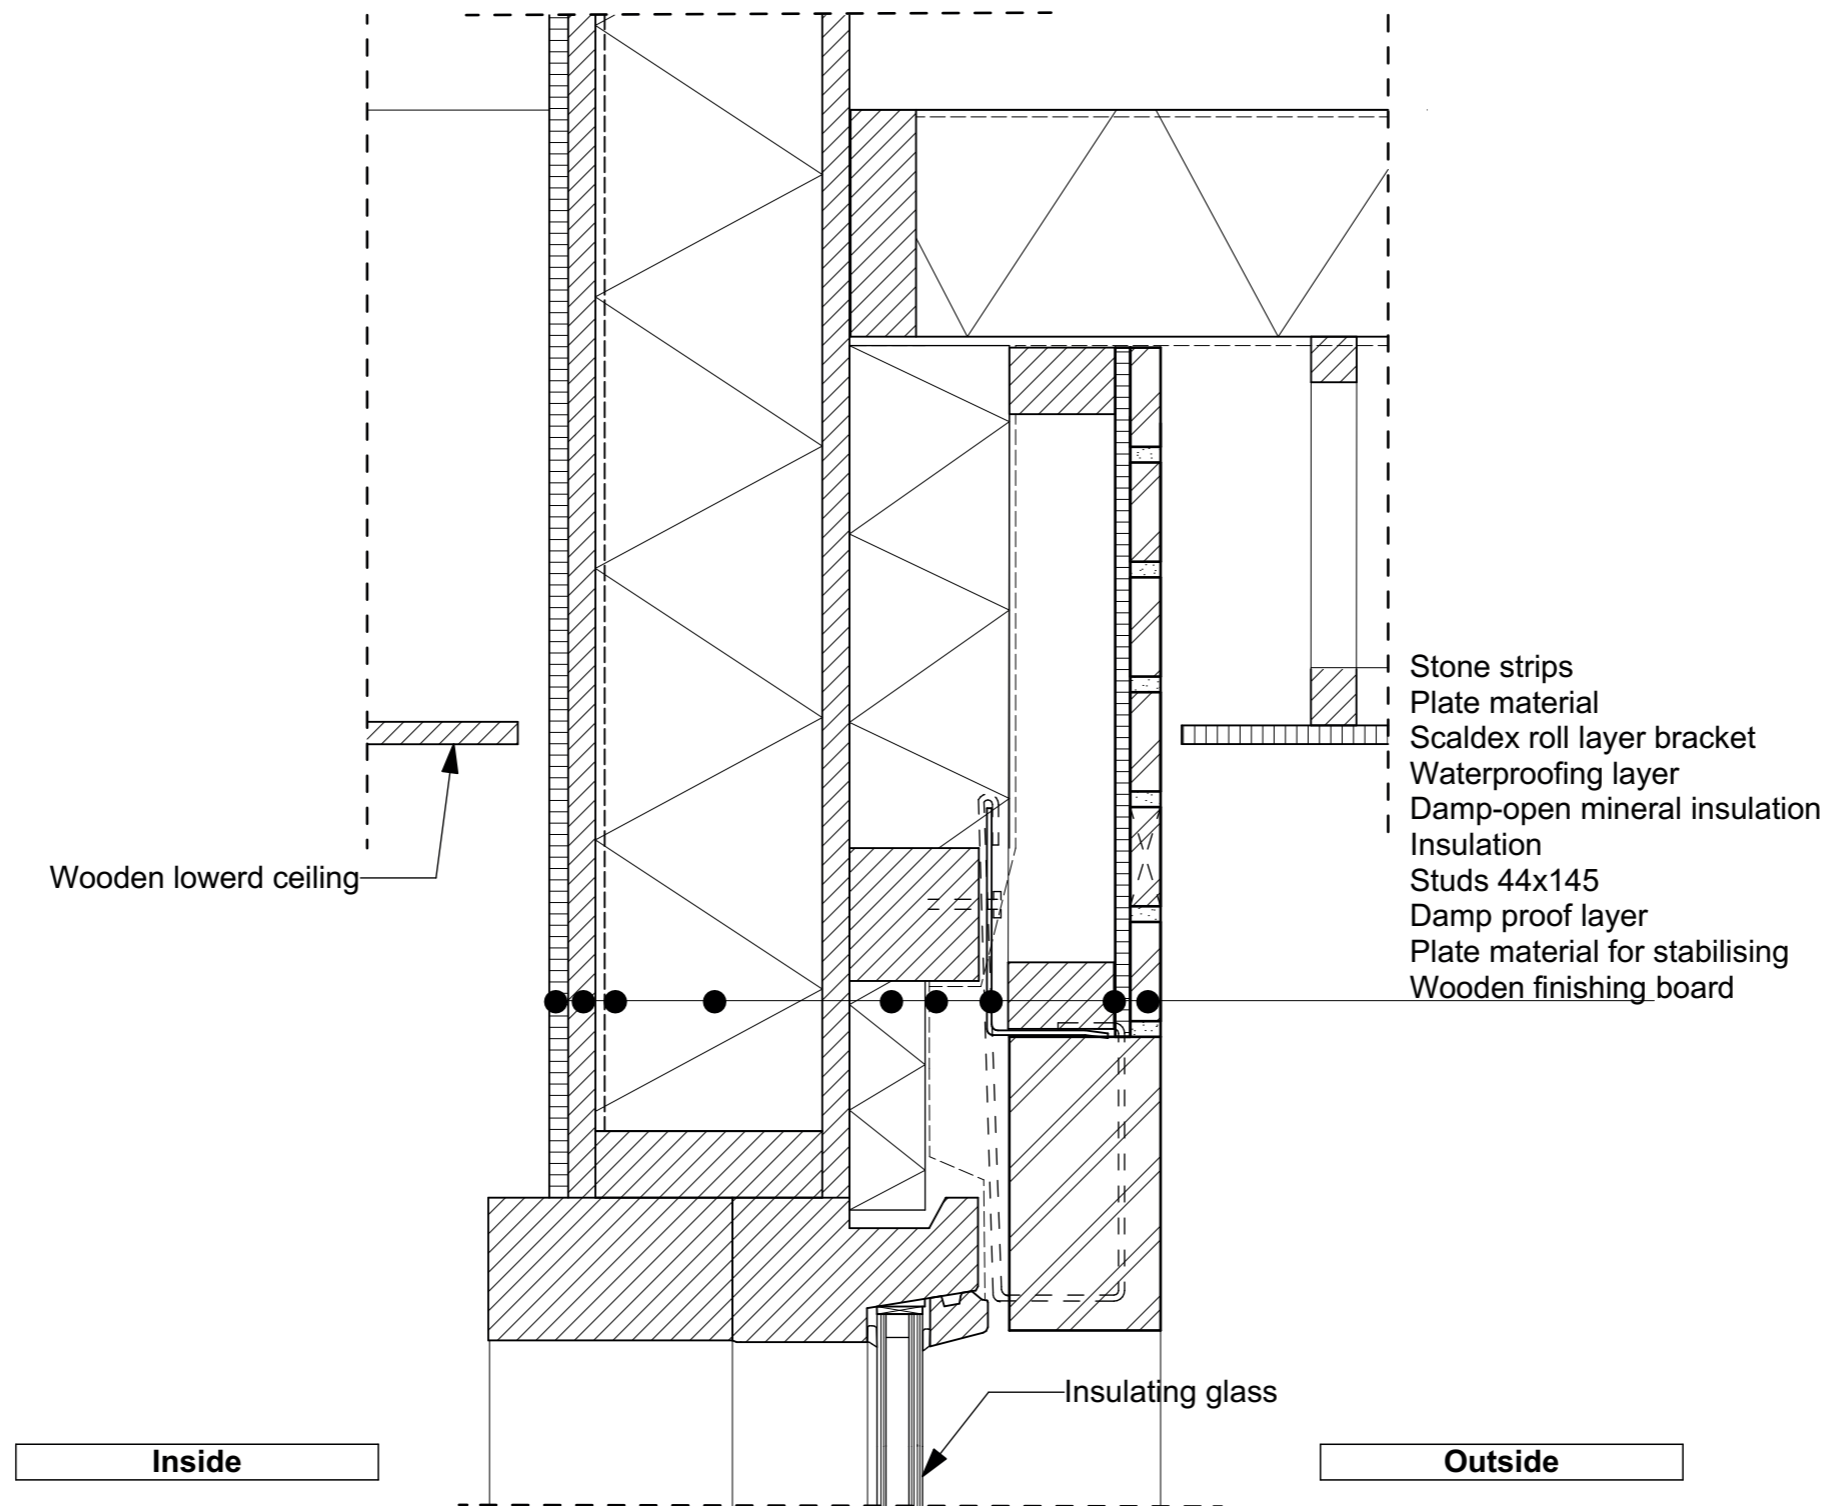



DETAIL 7

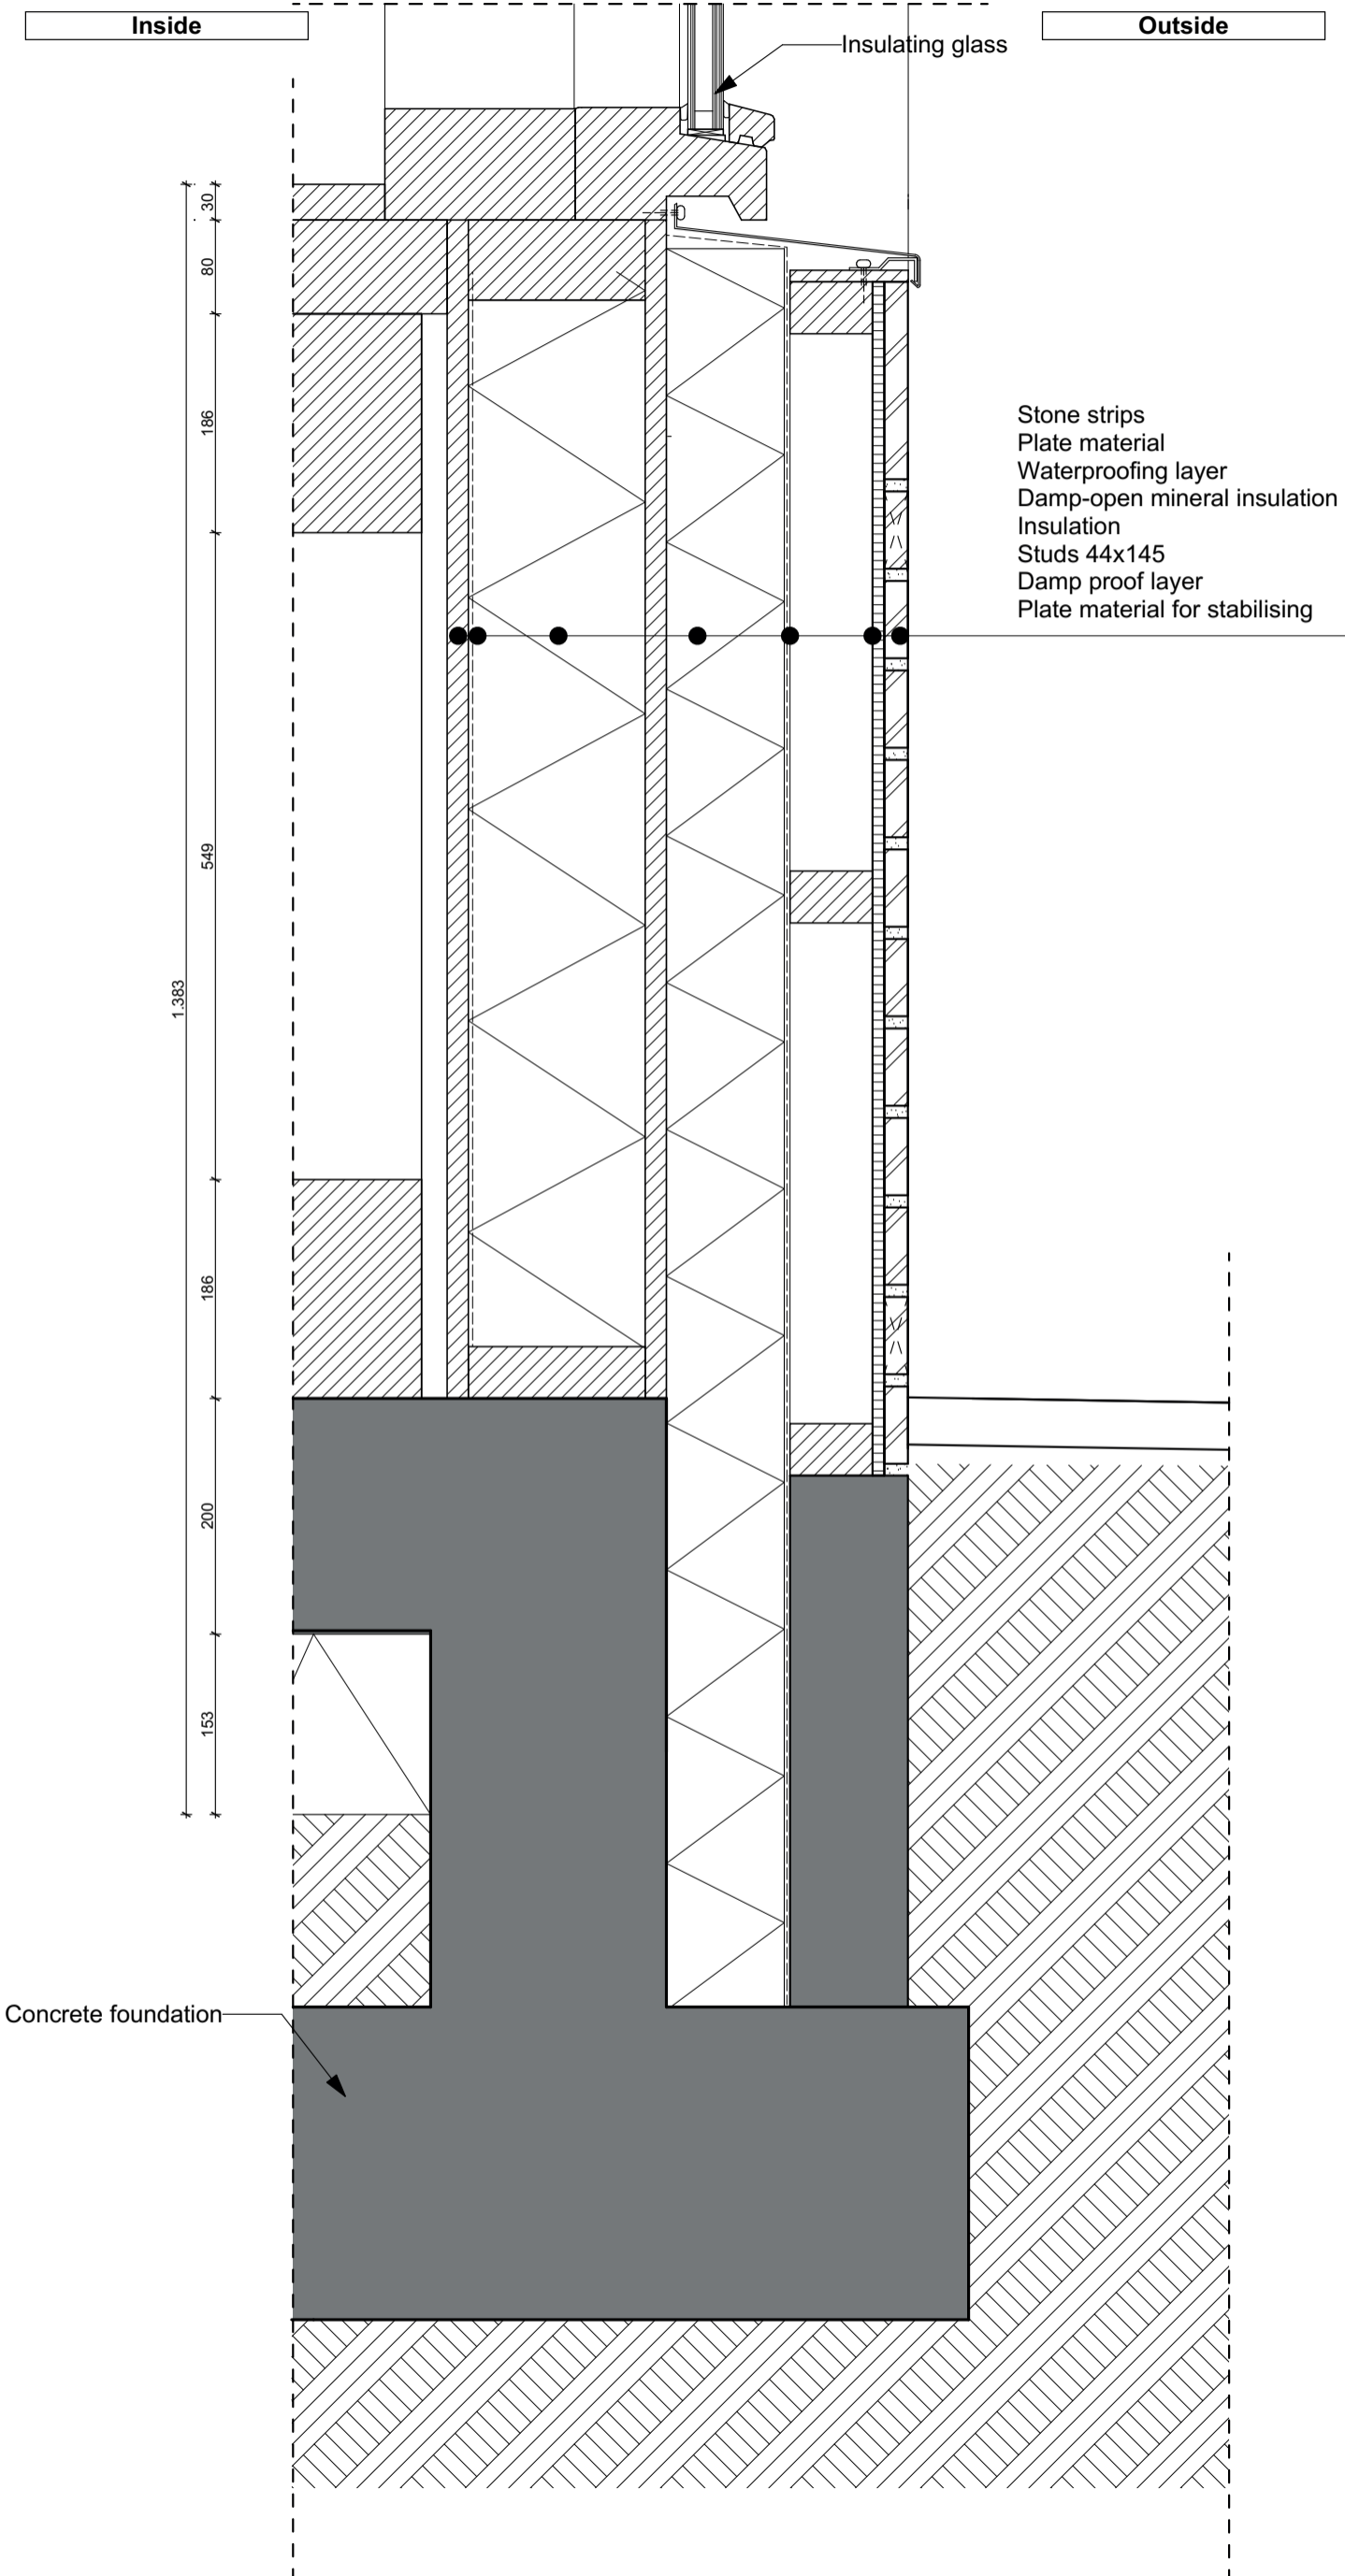



DETAIL 8

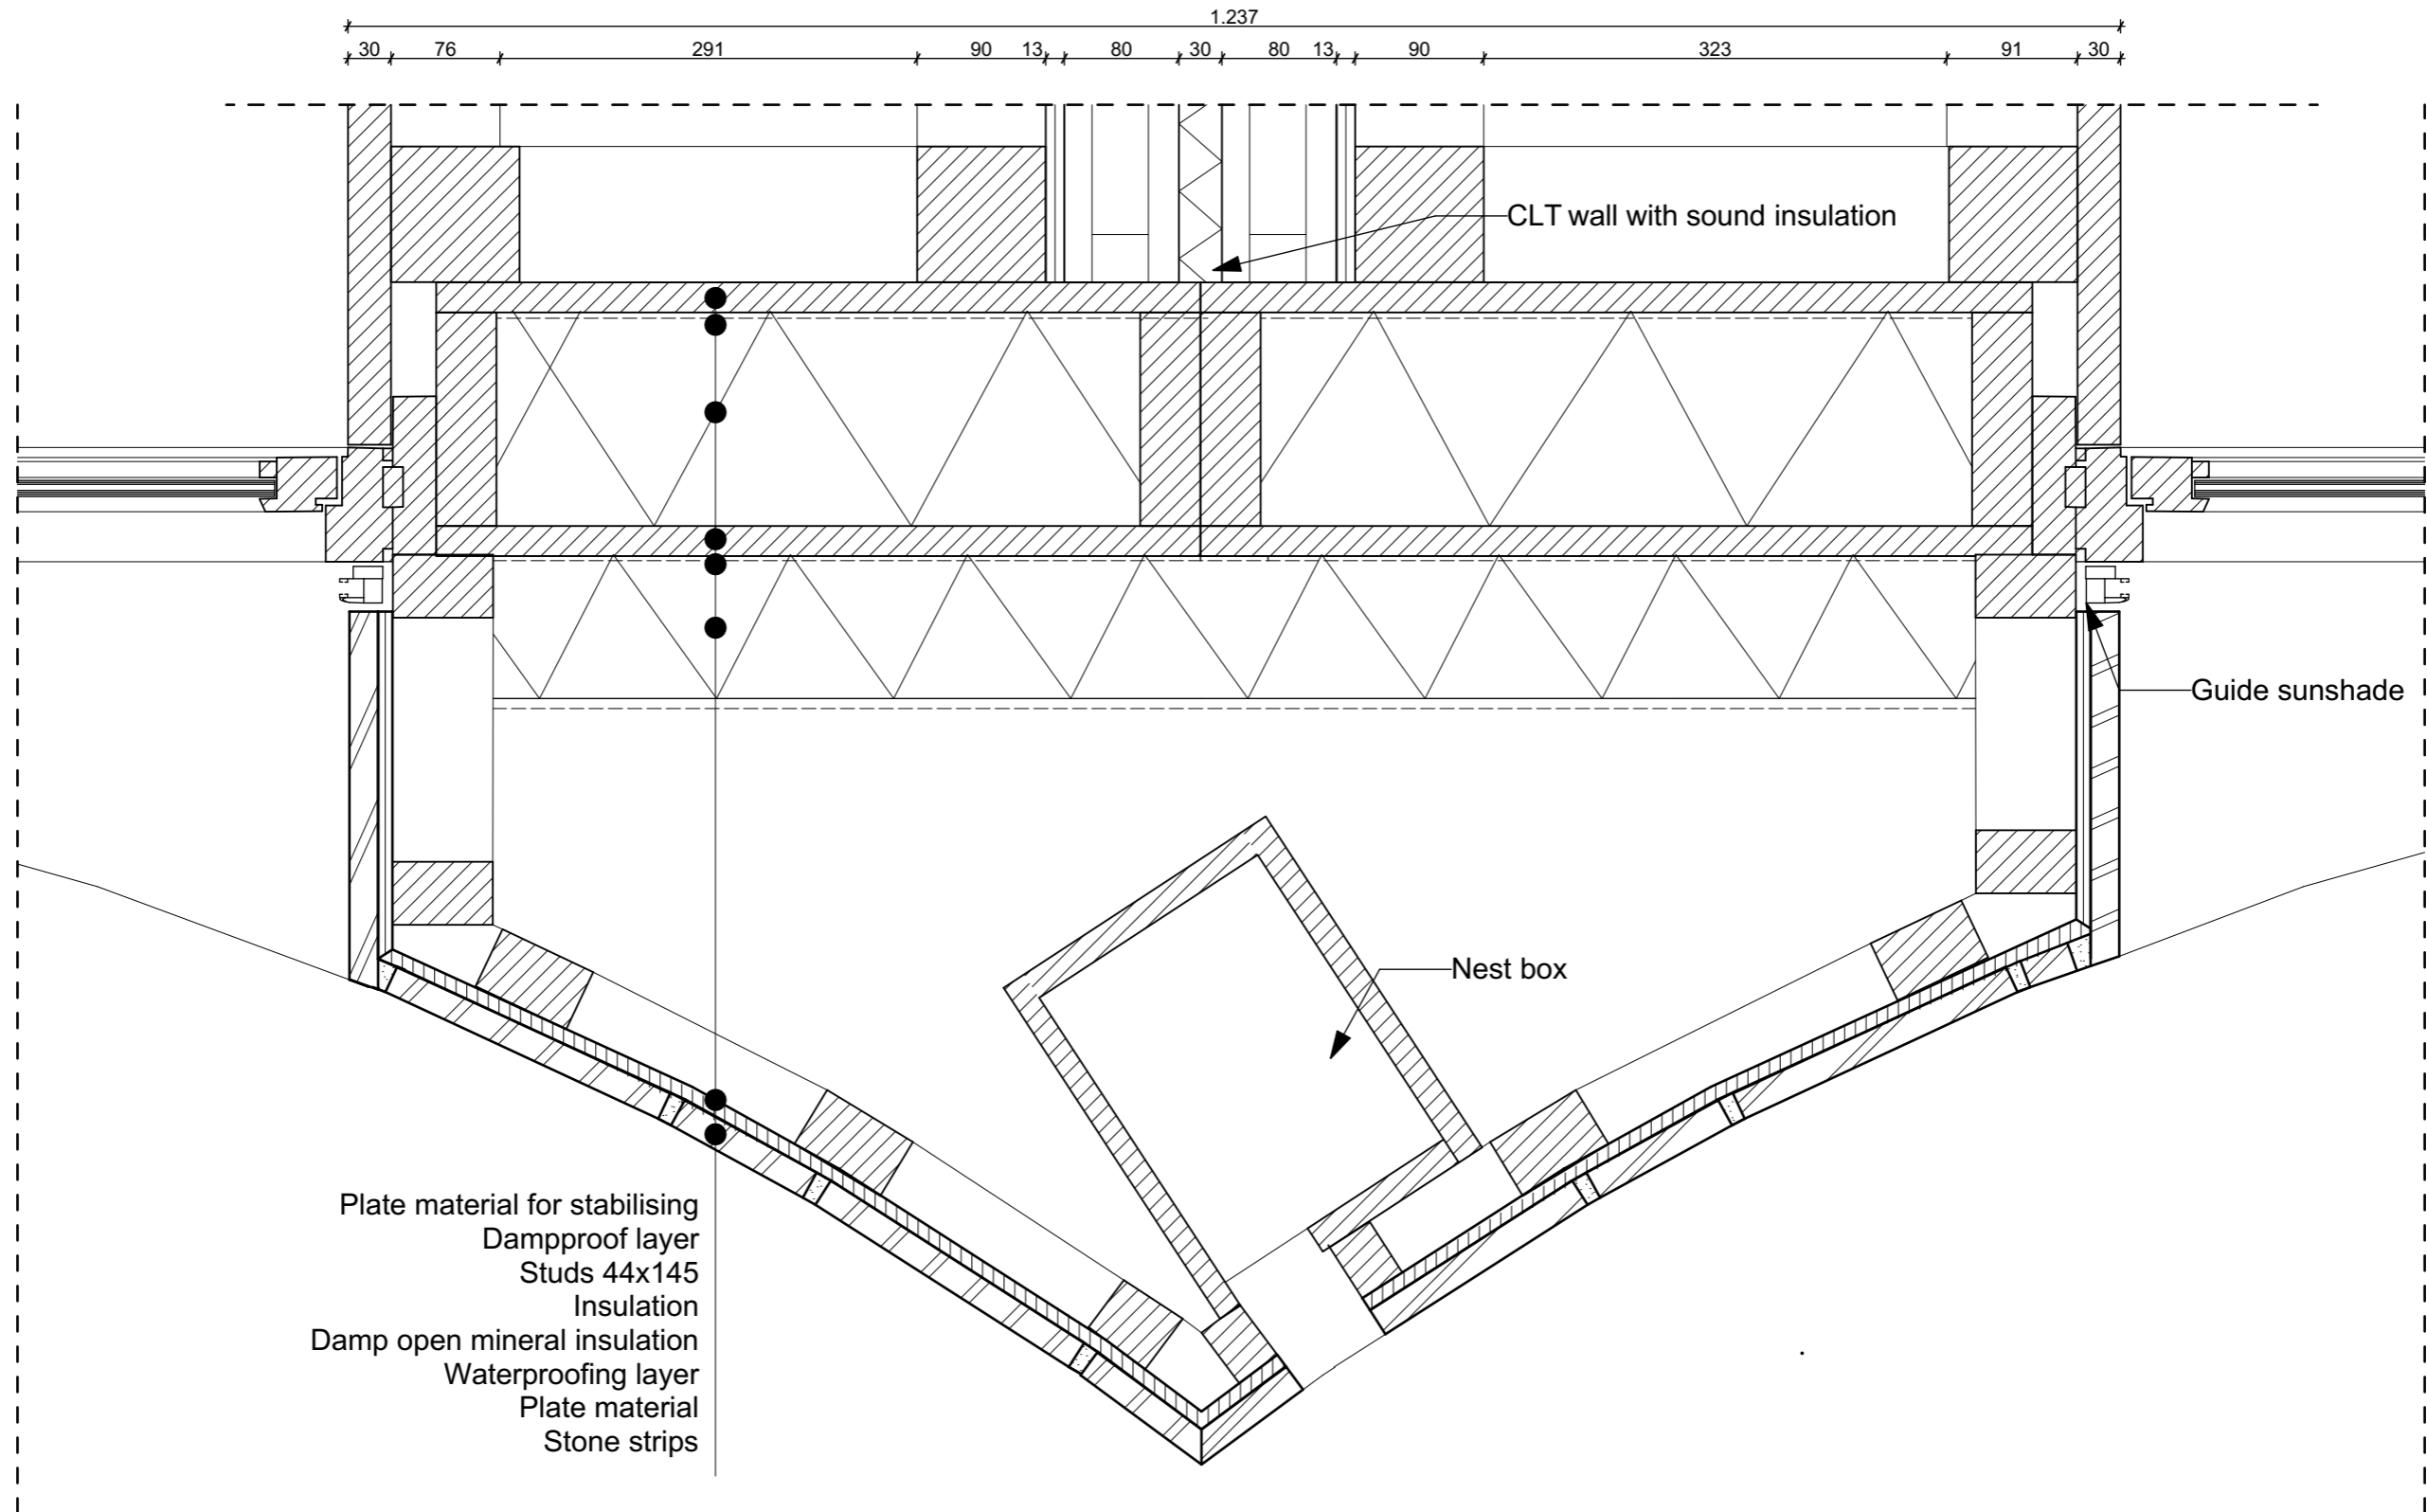


CONSTRUCTIE

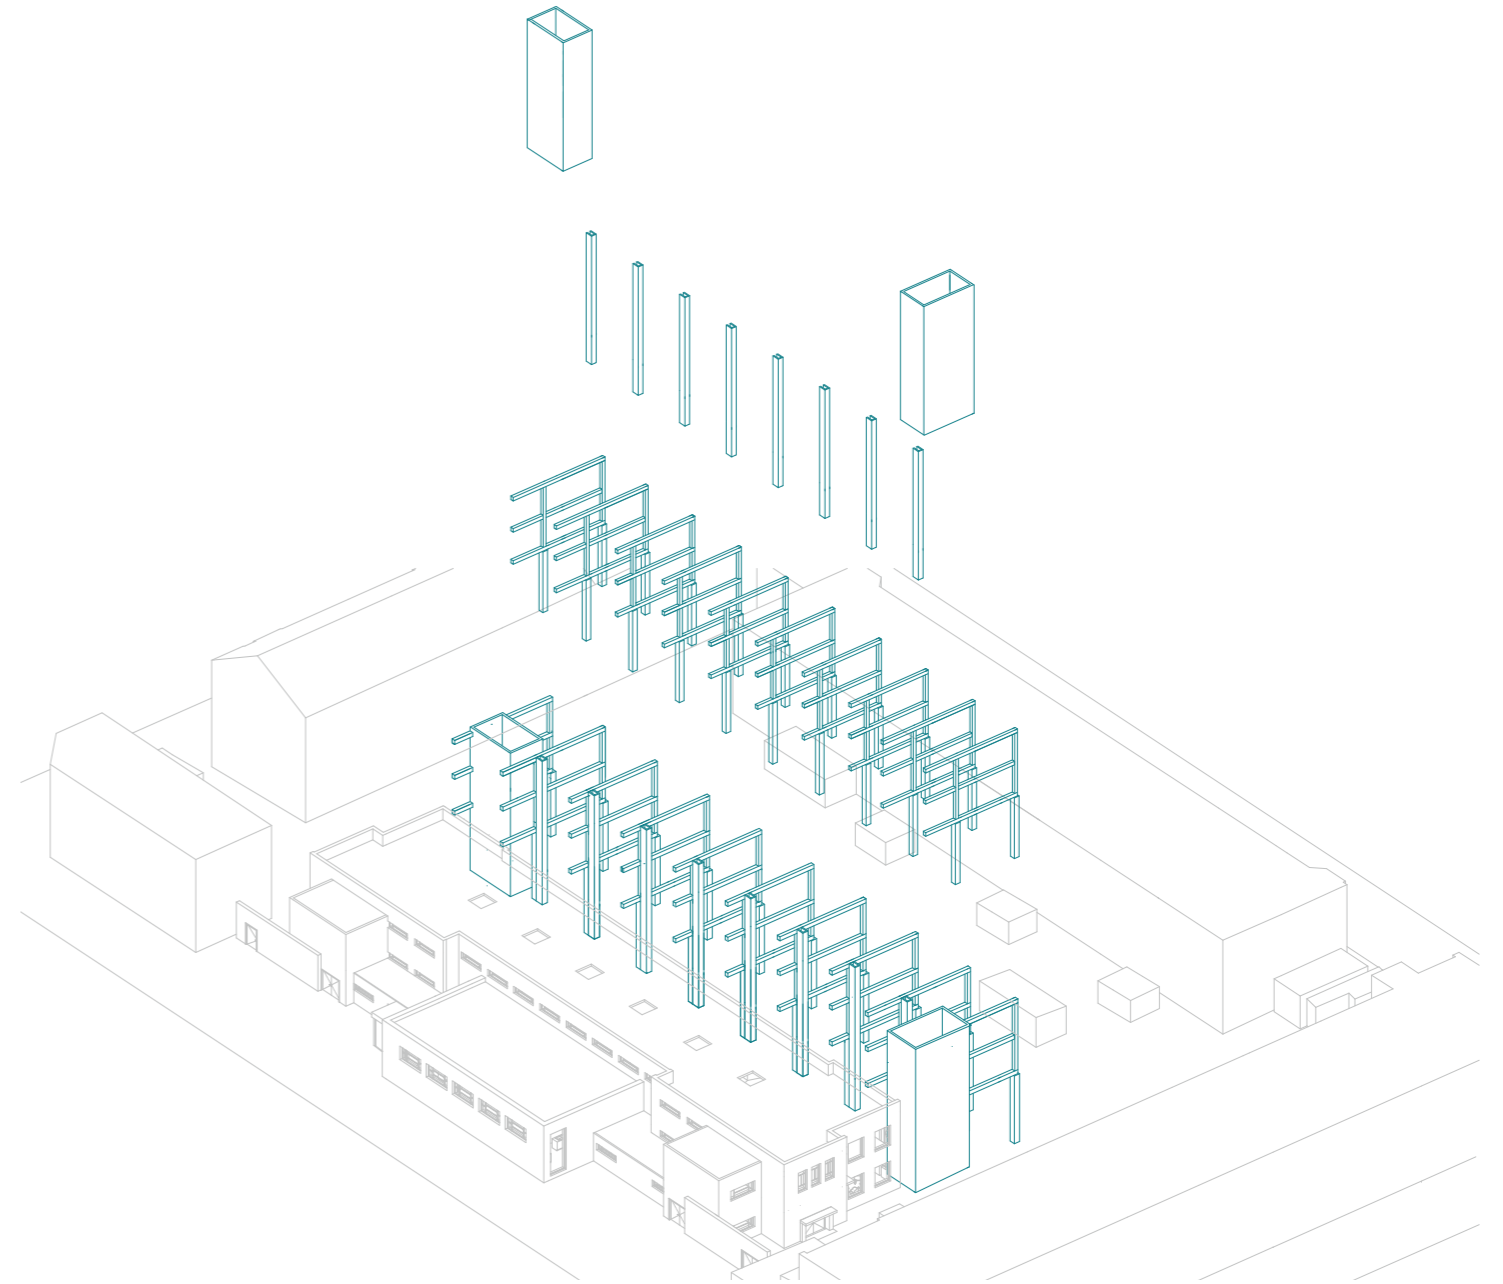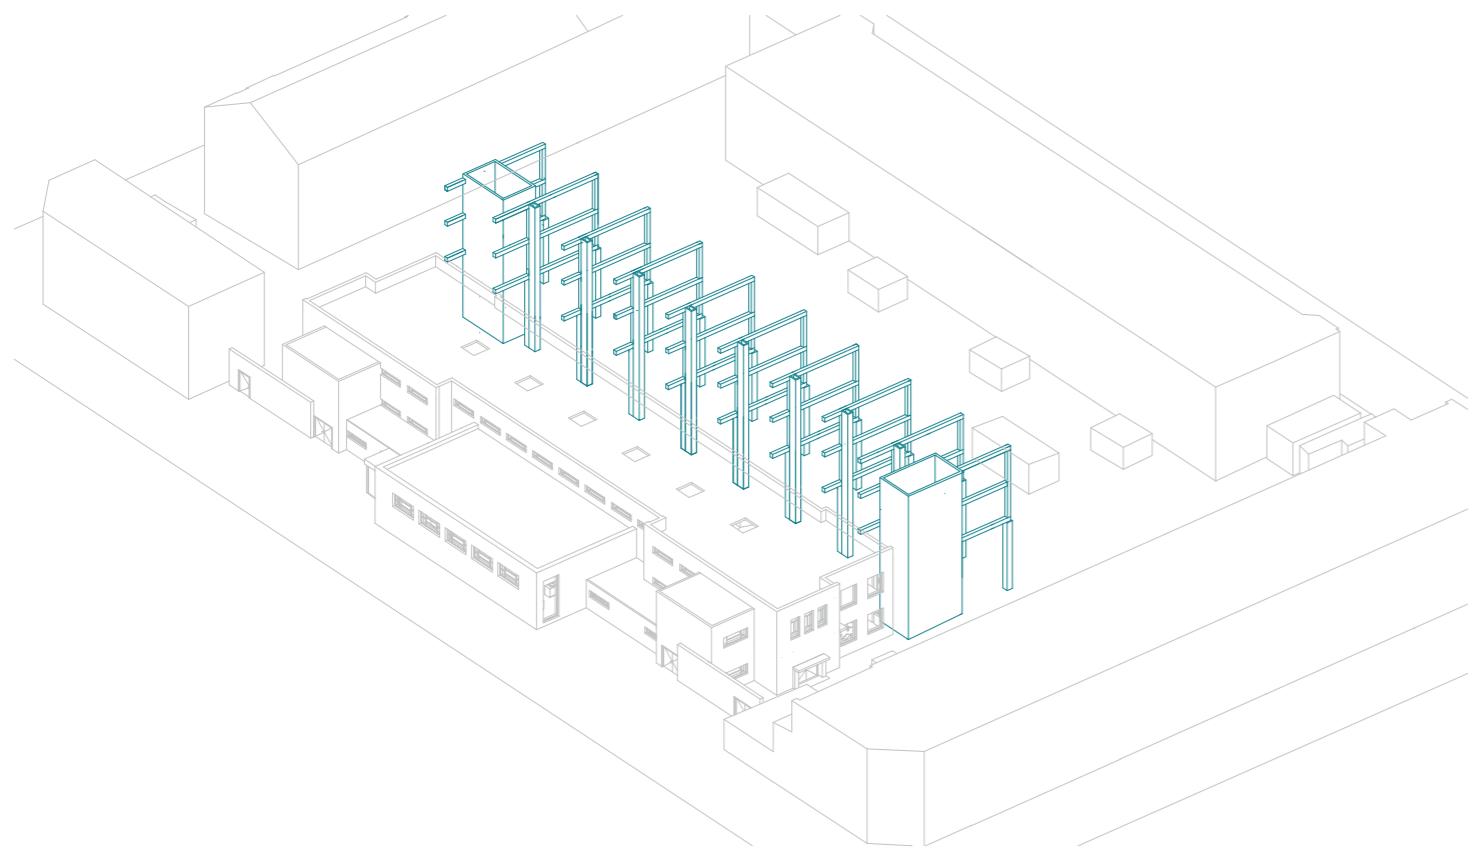


CLIMATE DESIGN

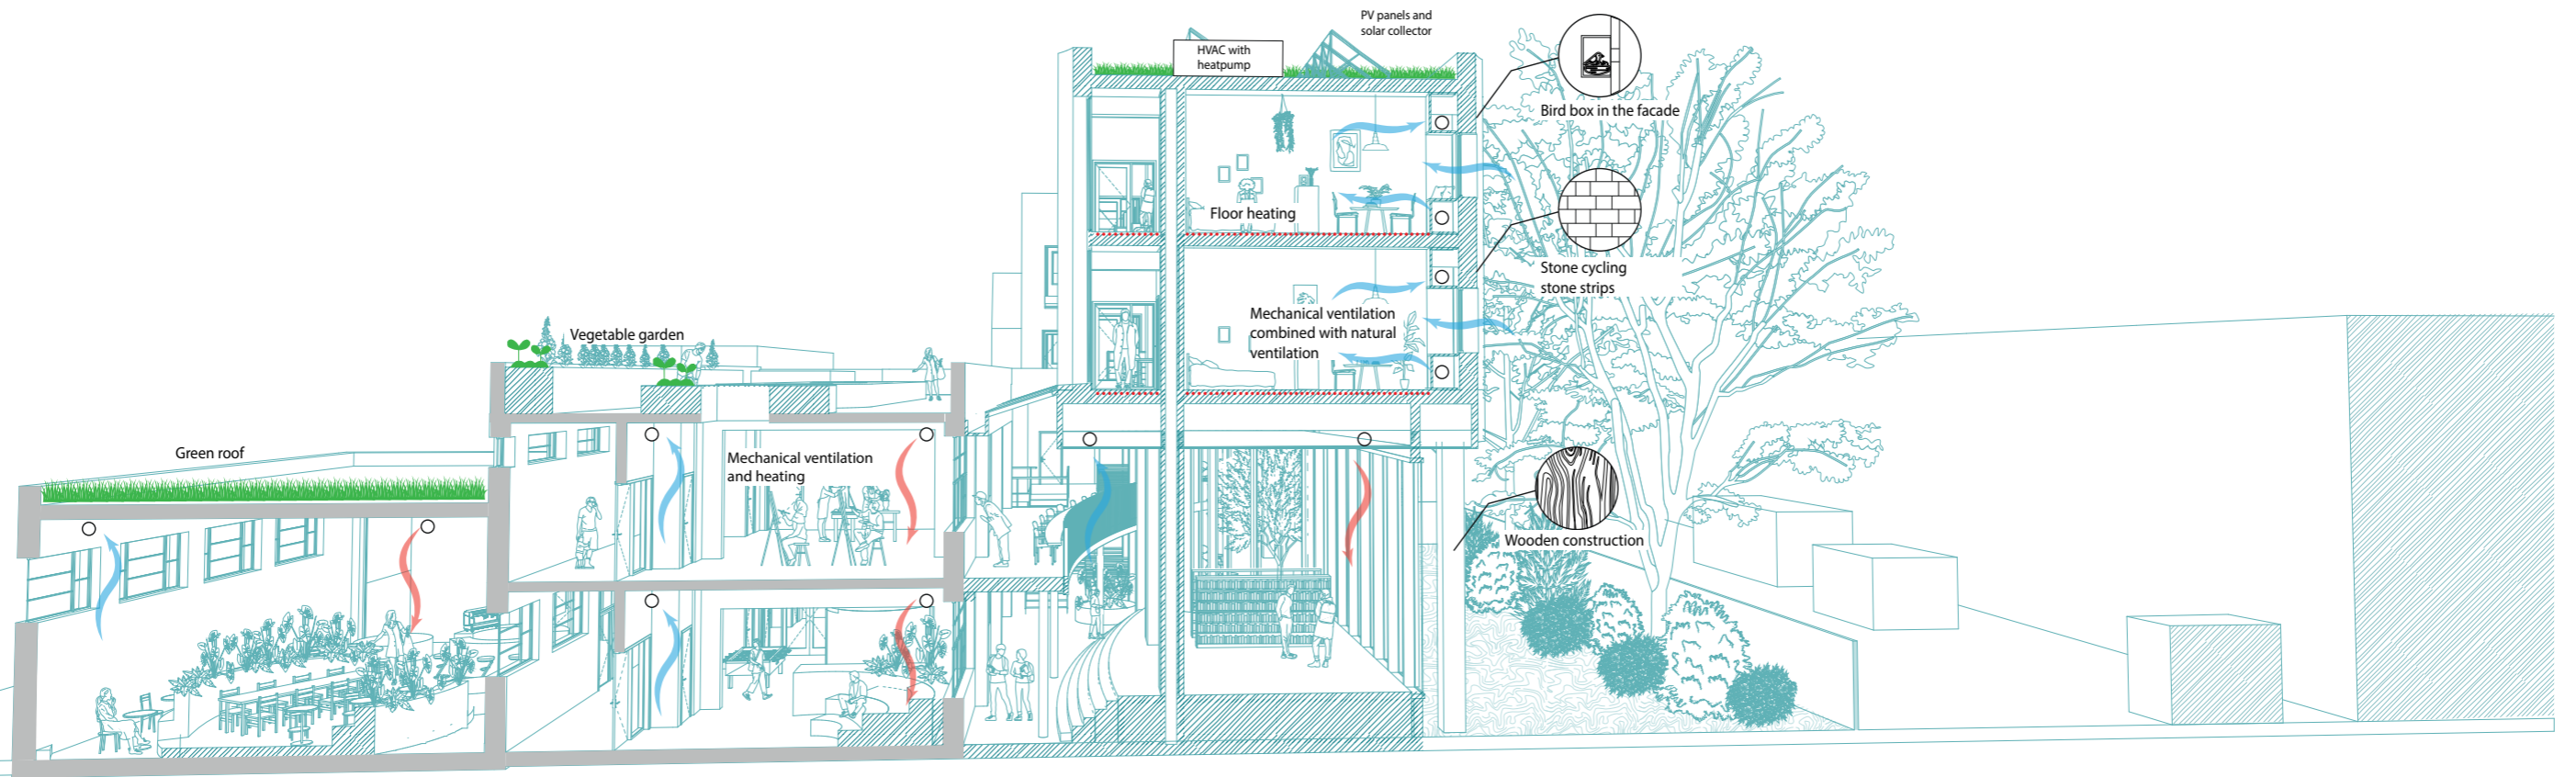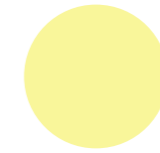

ROOFPLANS

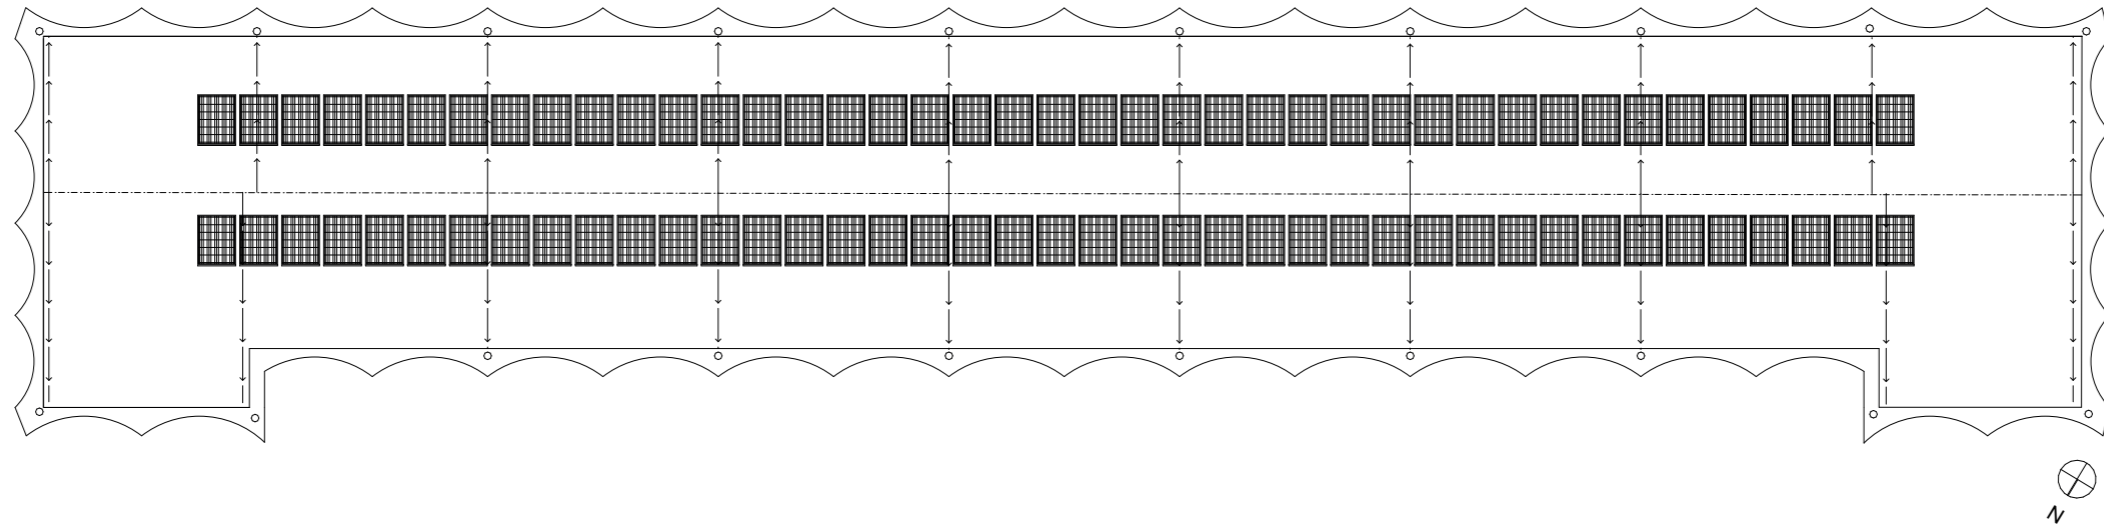

THIRD FLOOR

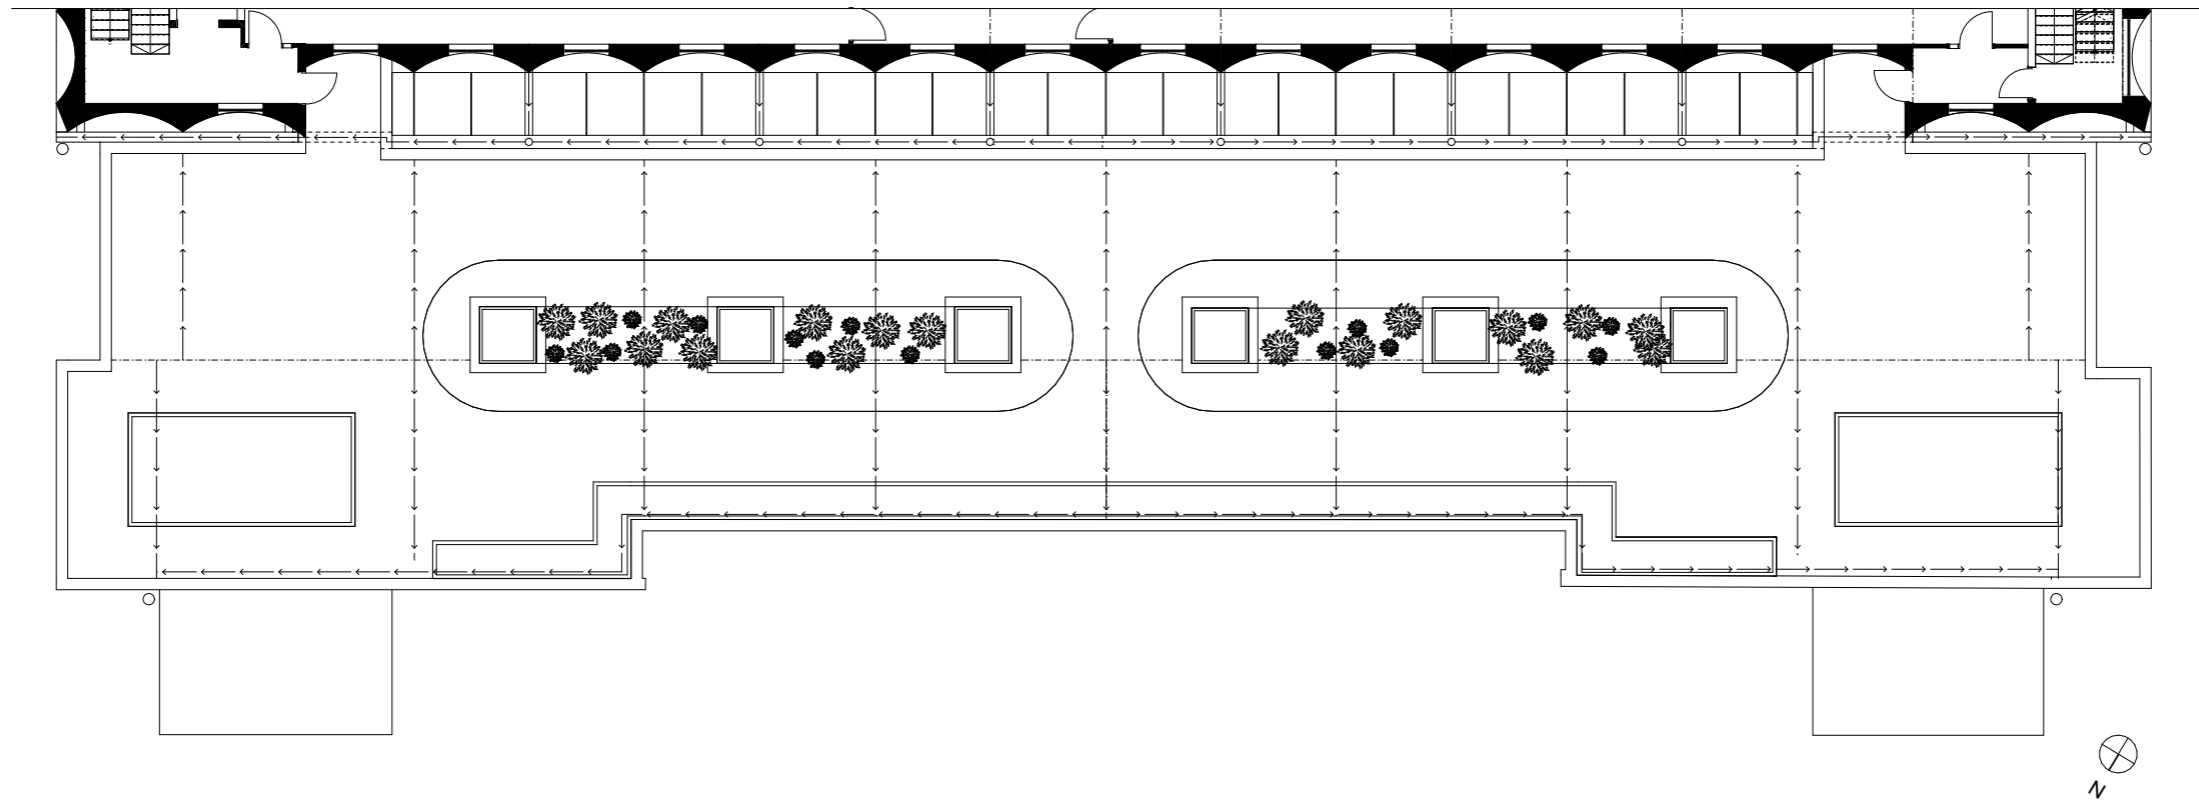

SECOND FLOOR

RENDERS



LUNCHROOM



LIBRARY




BEDROOM





PROGRESS

FIRST IDEAS

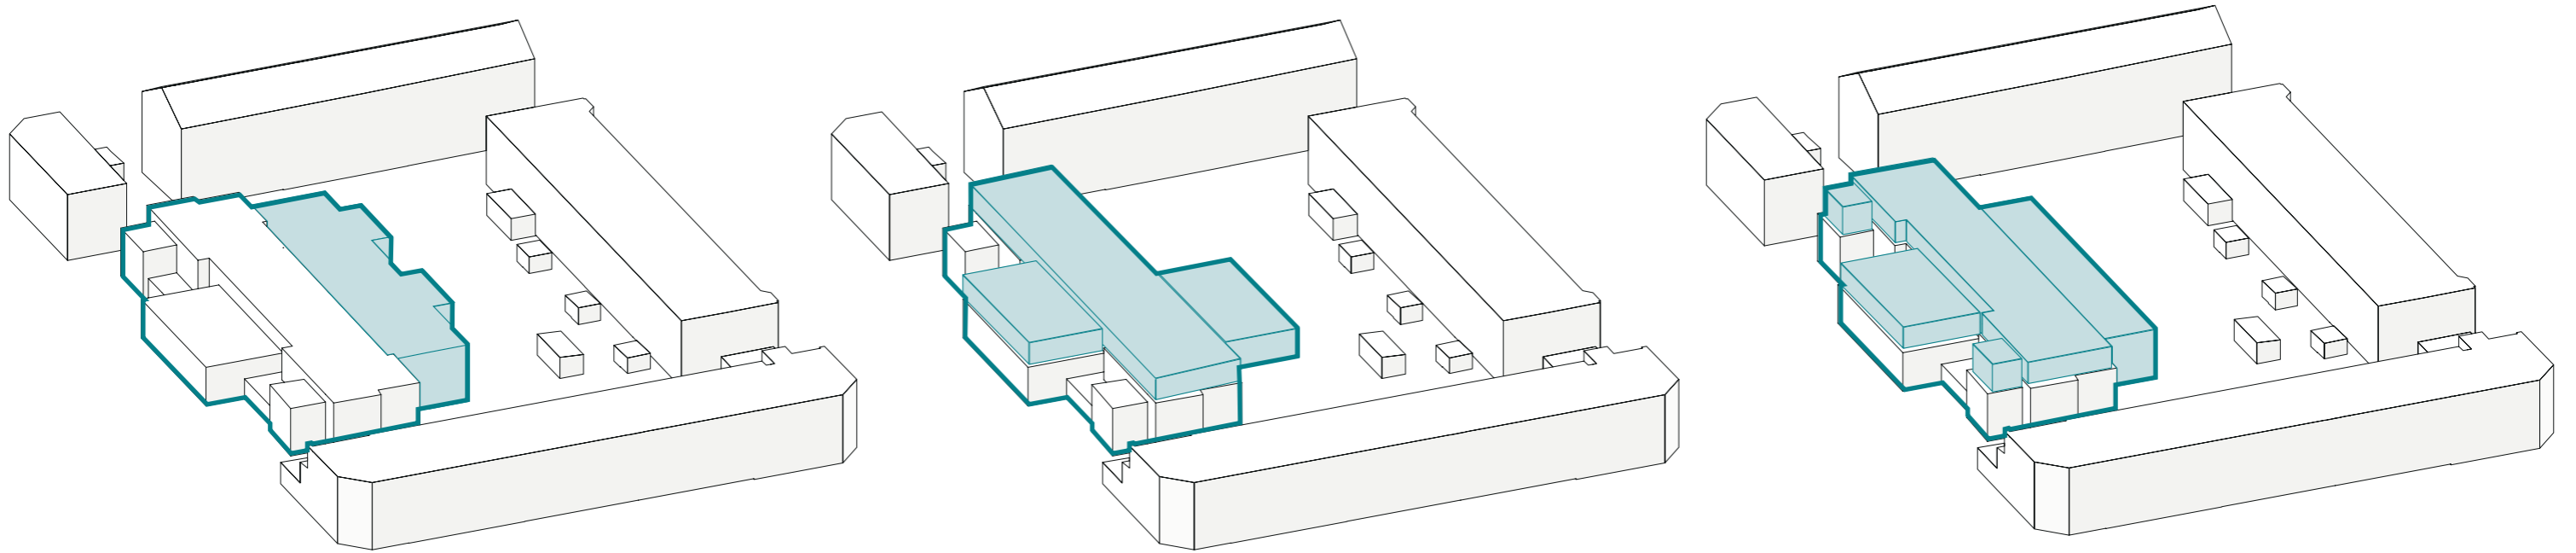


The first idea was to build on top of the existing building

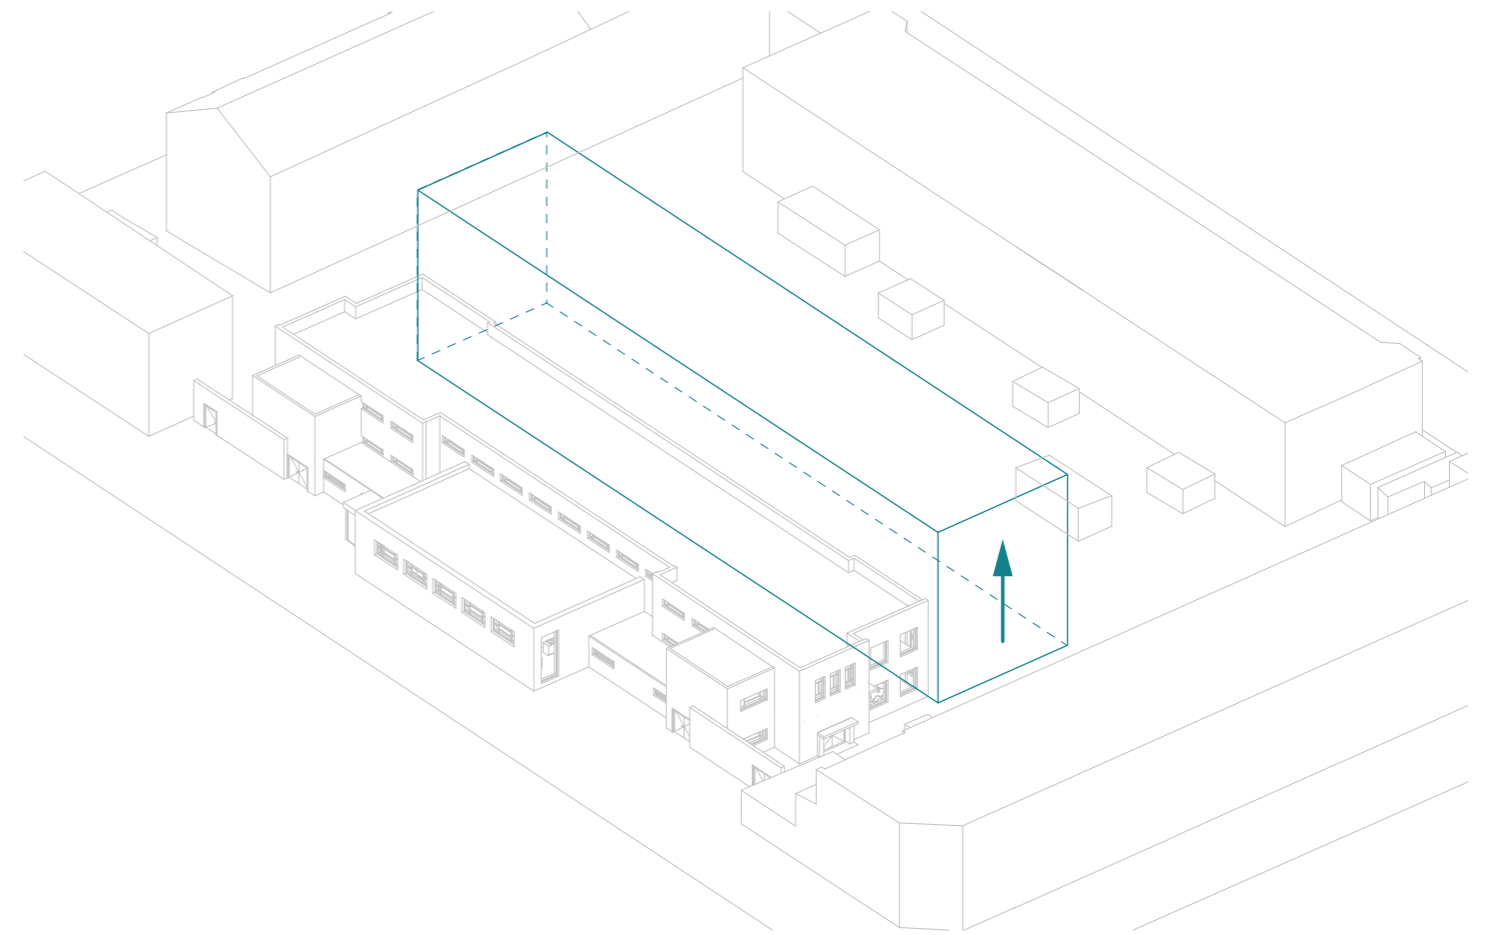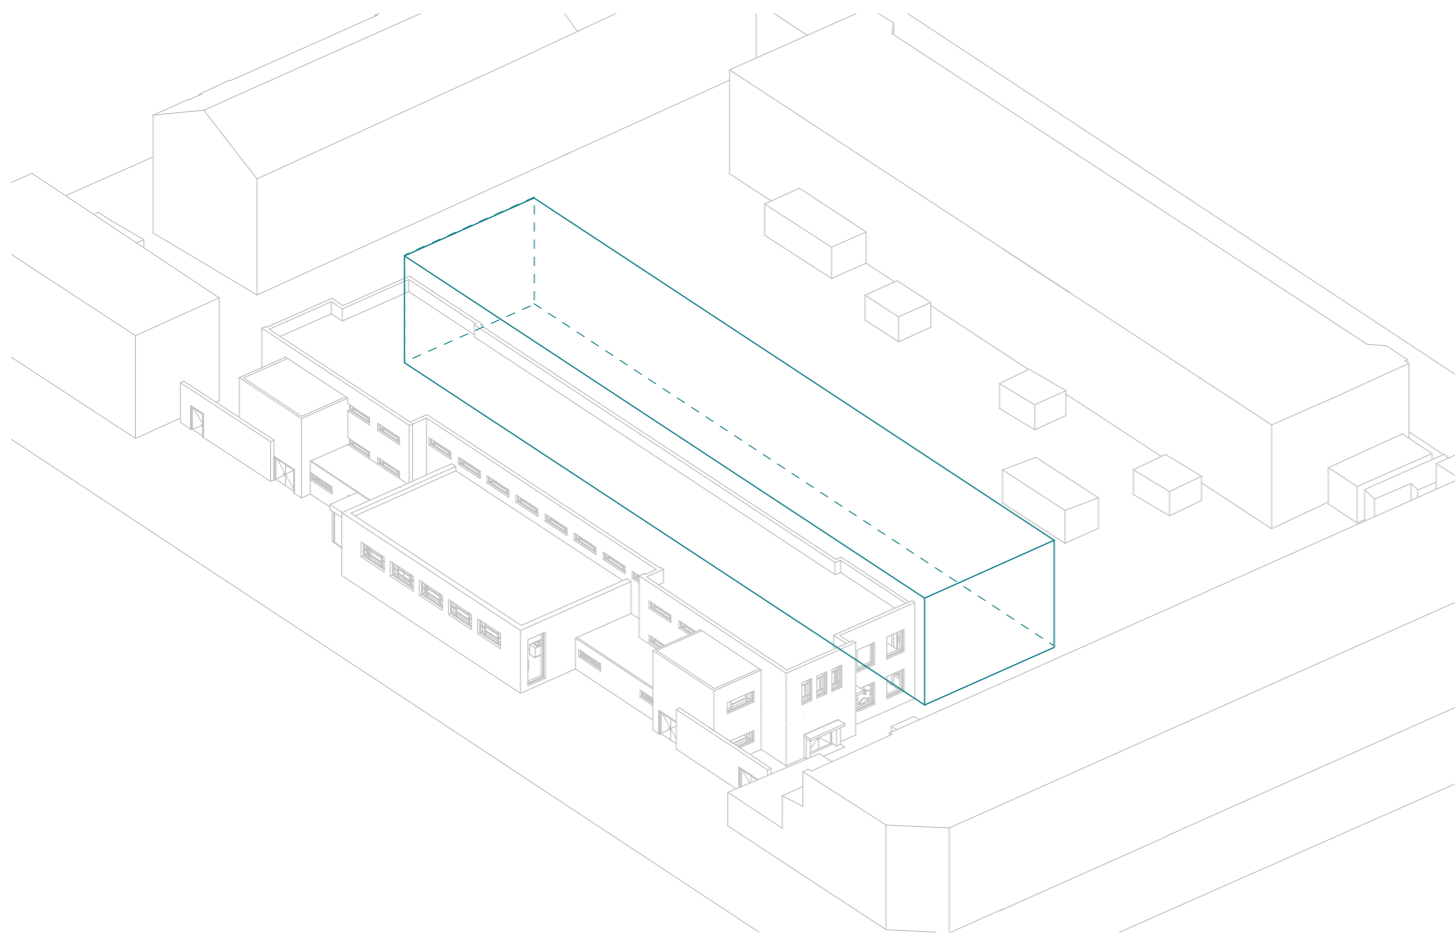


Because of issues with the foundation I decided not to build on top of the existing building but make an extension behind it


GROUND FLOOR

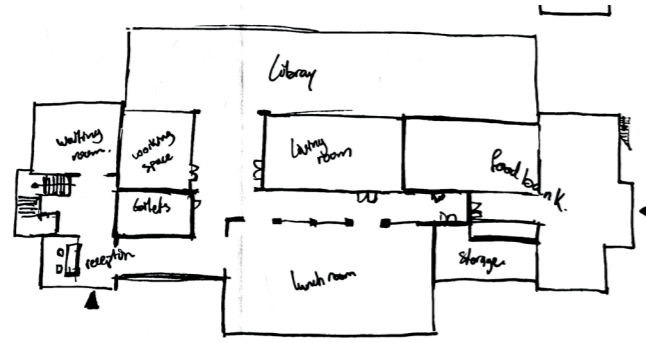


1

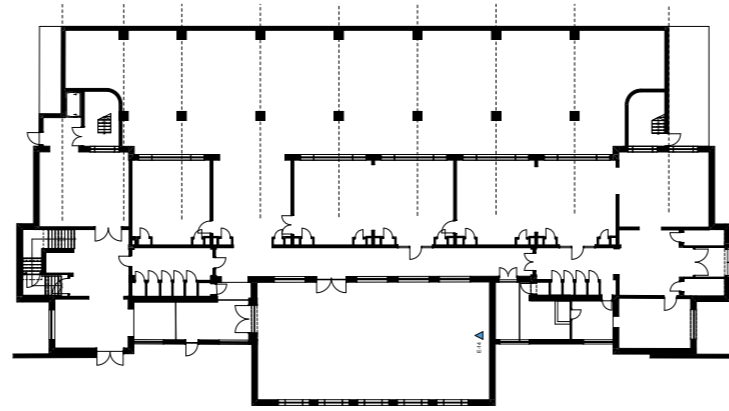


2

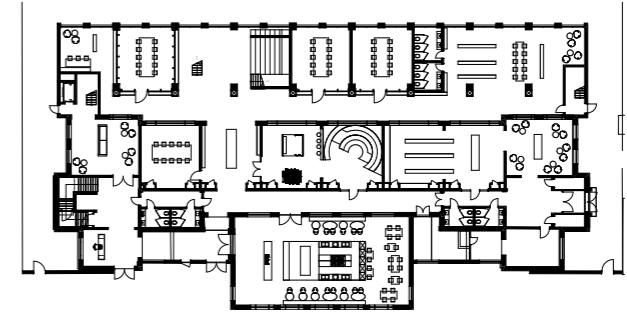


3

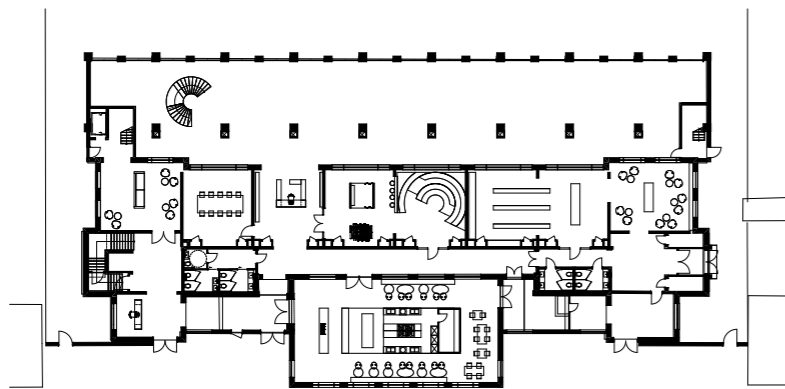


4

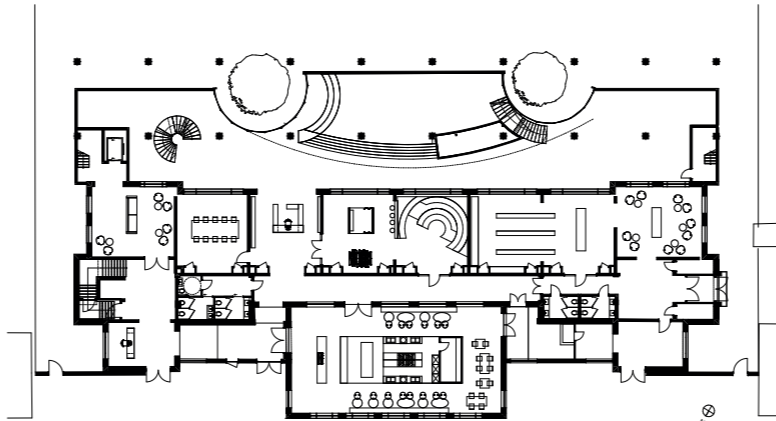


5

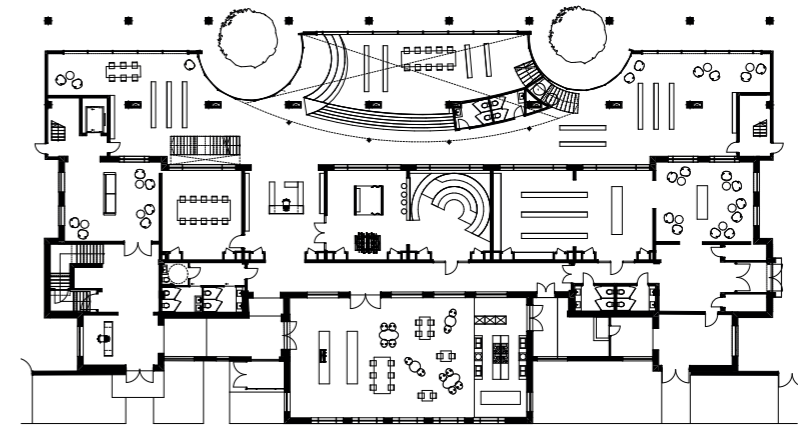


6

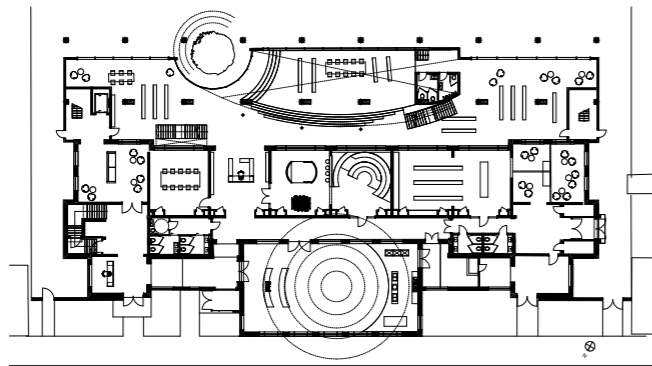

7

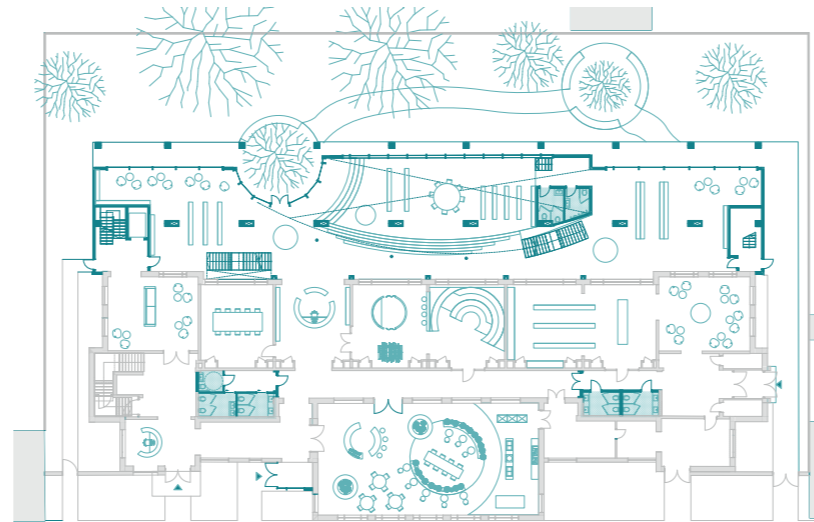


8

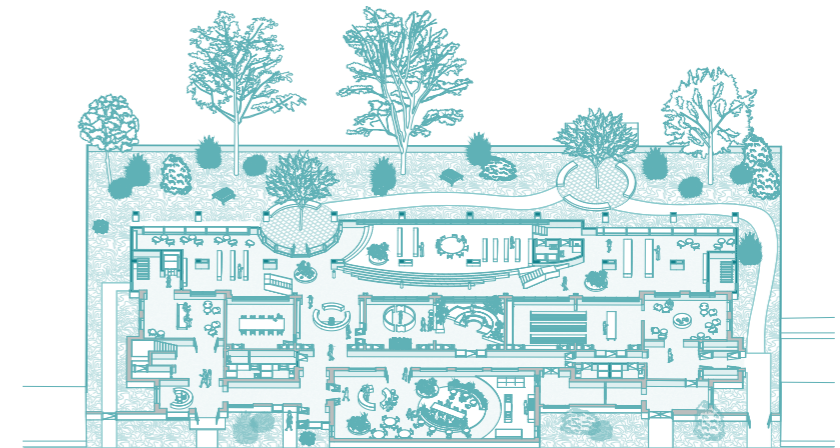


9


FIRST FLOOR

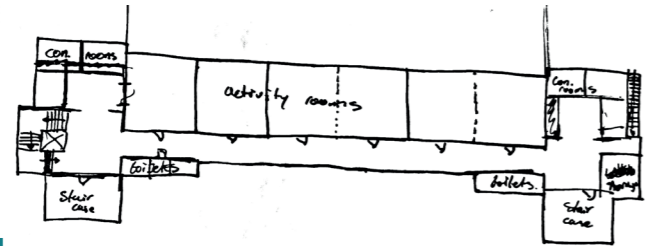


1

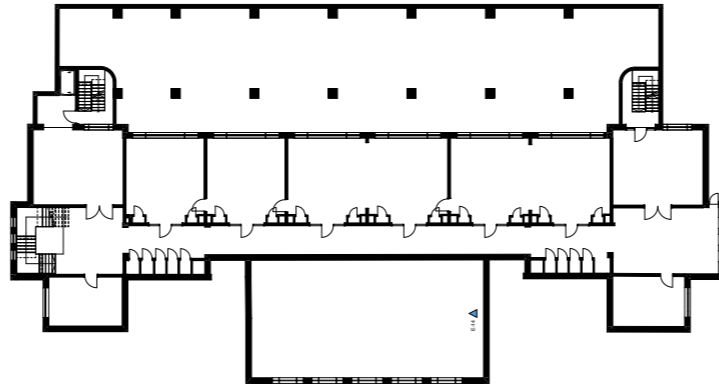


2

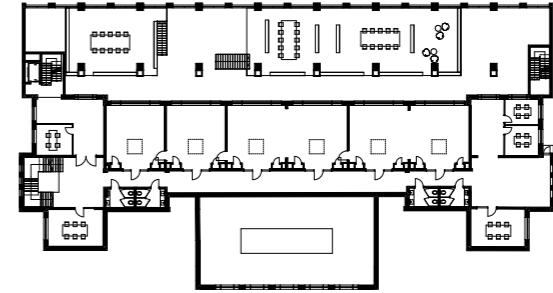


3

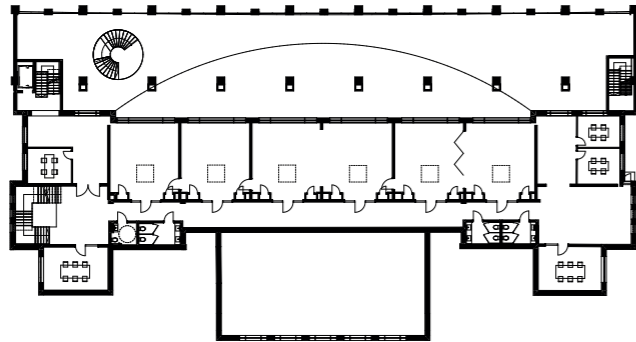


4

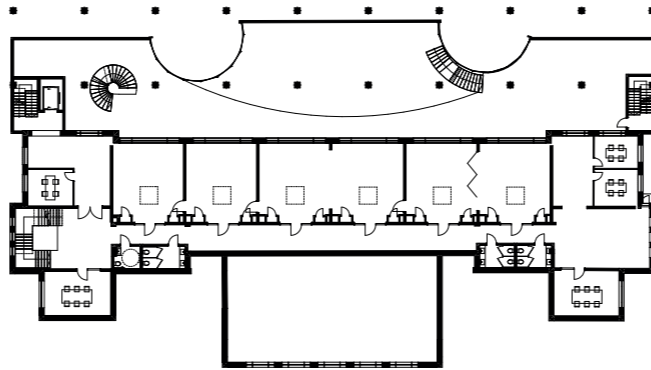


5

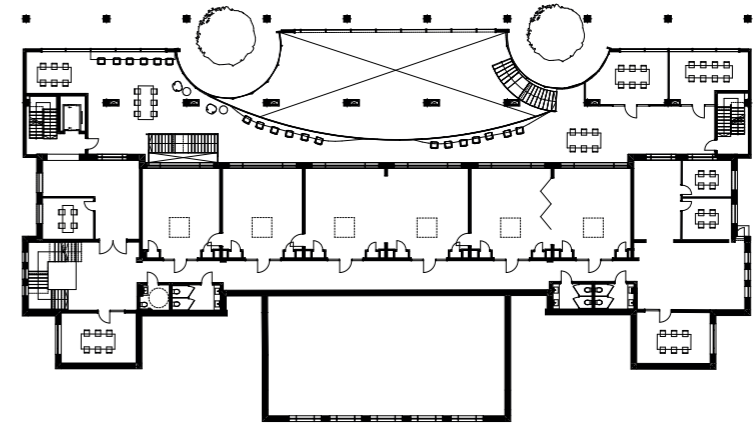


6

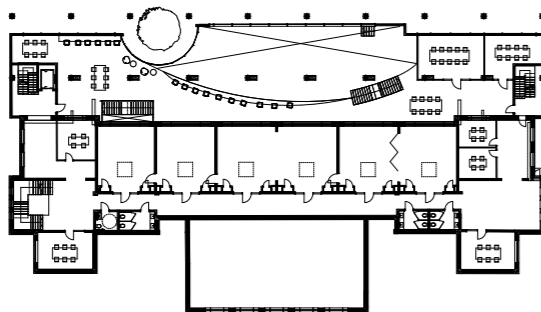

7








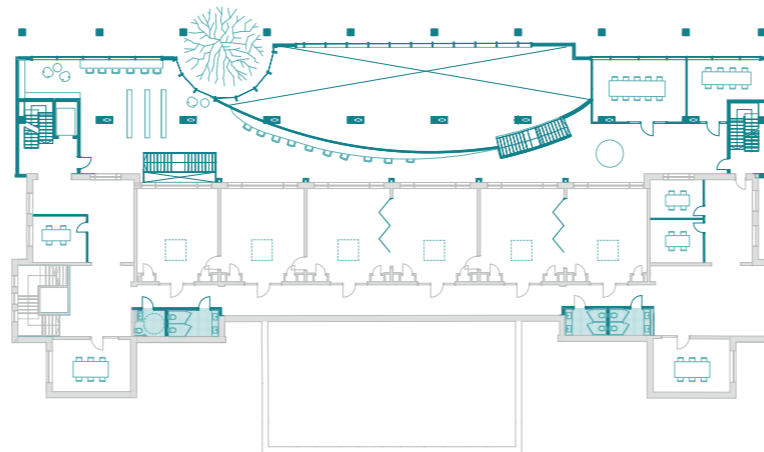


8

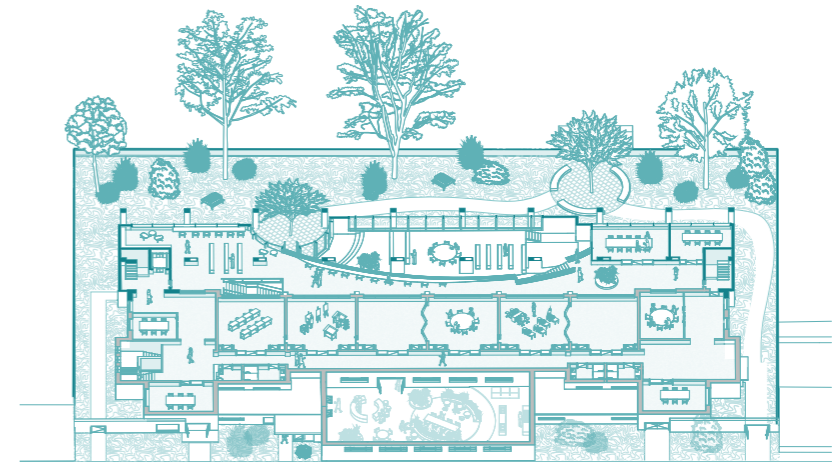

9


SECOND FLOOR

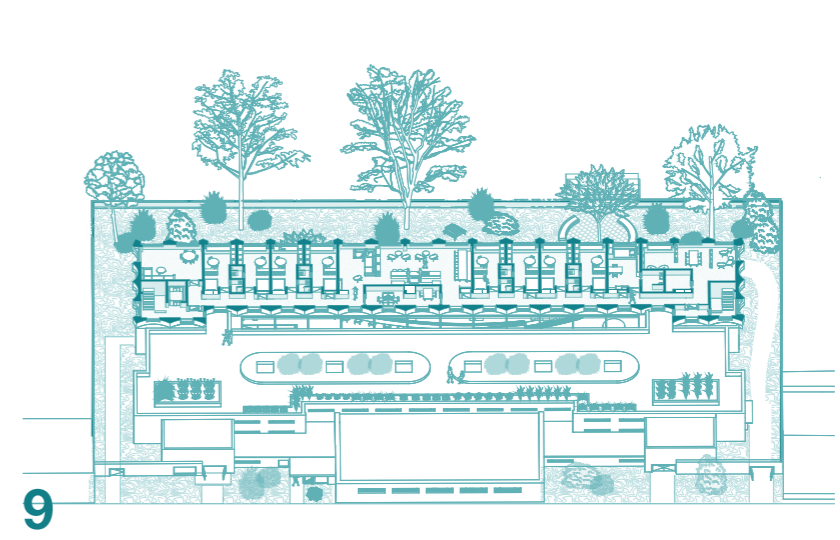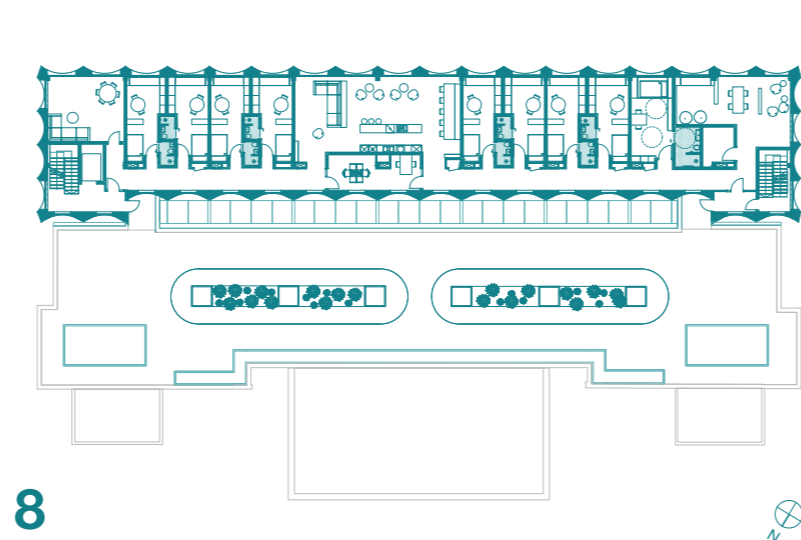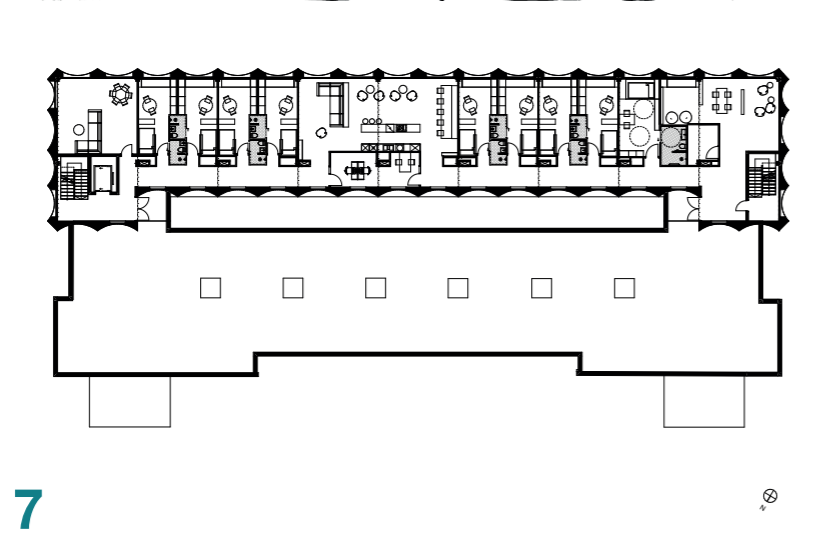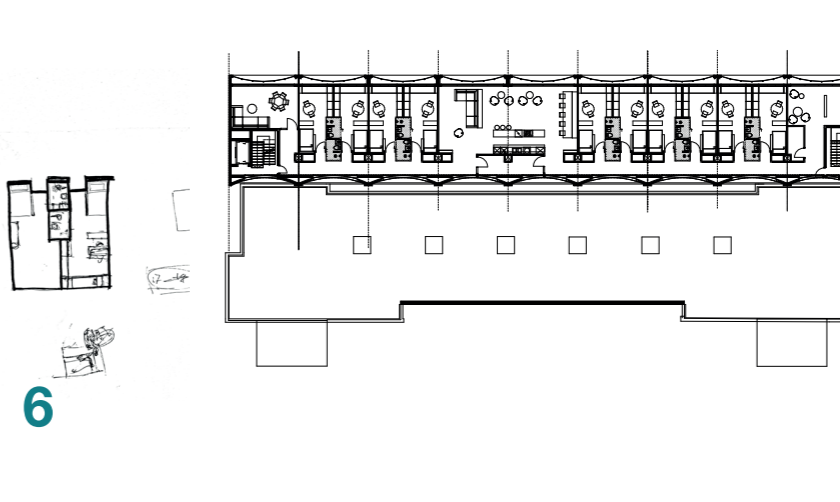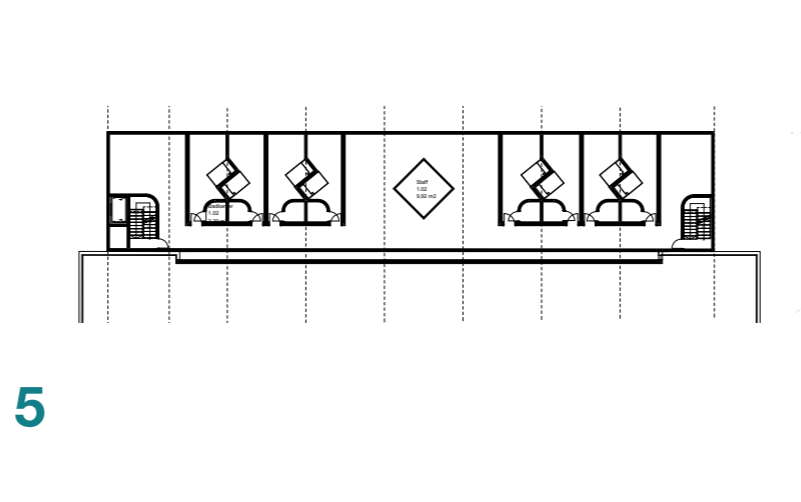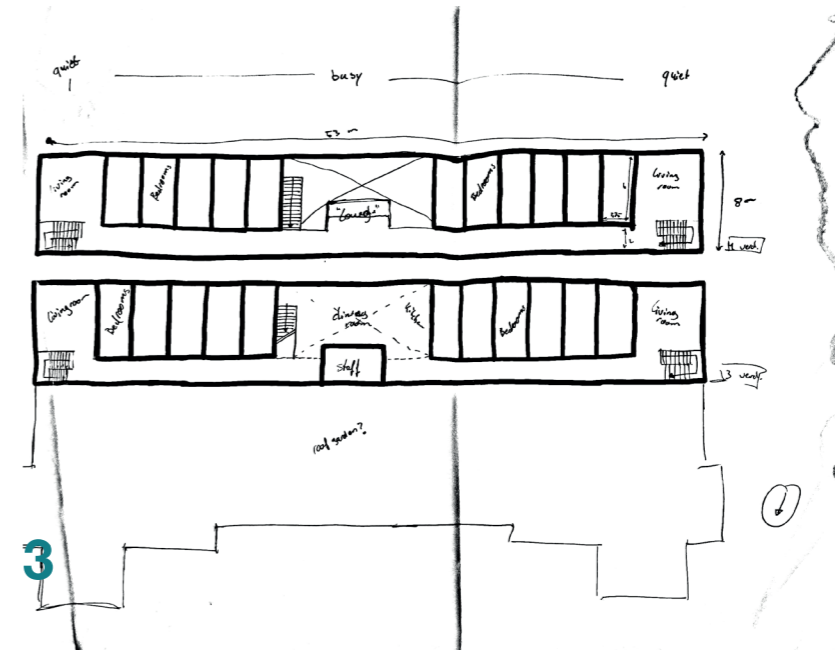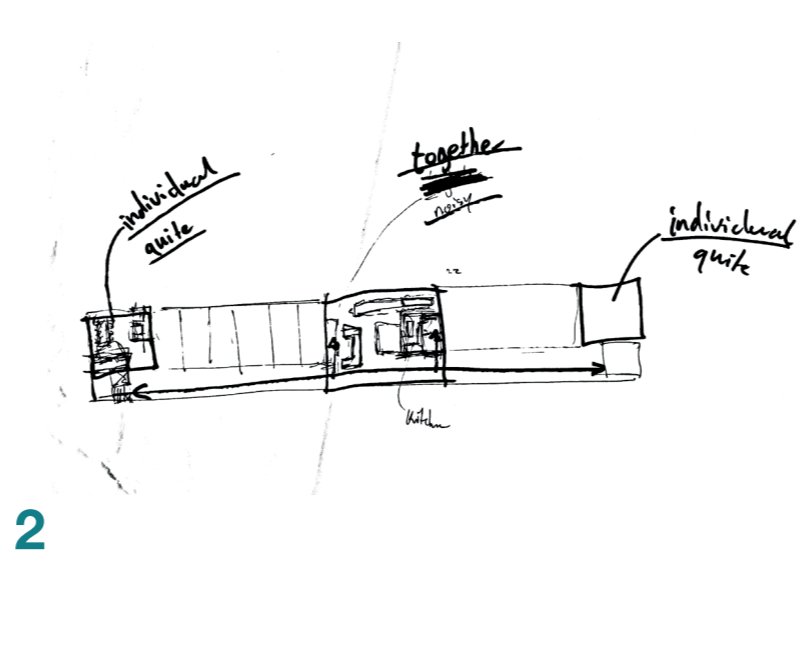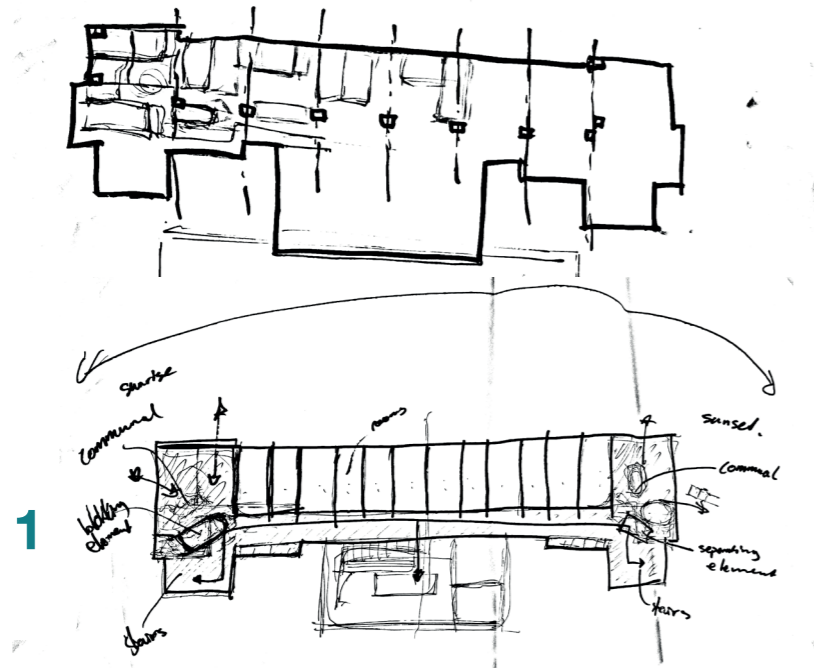


FACADES



1

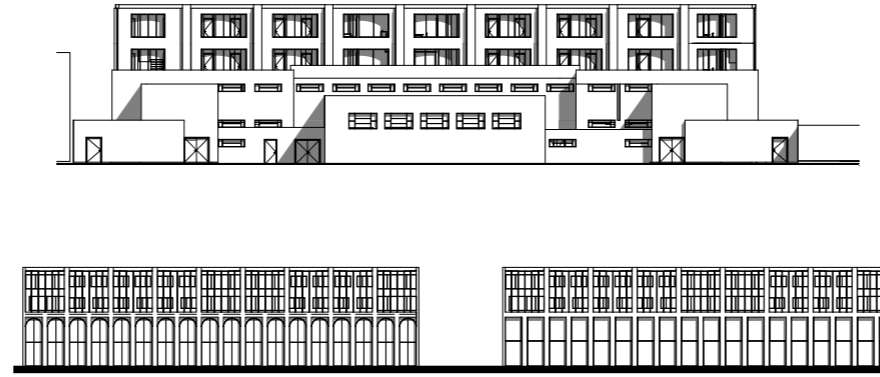

2

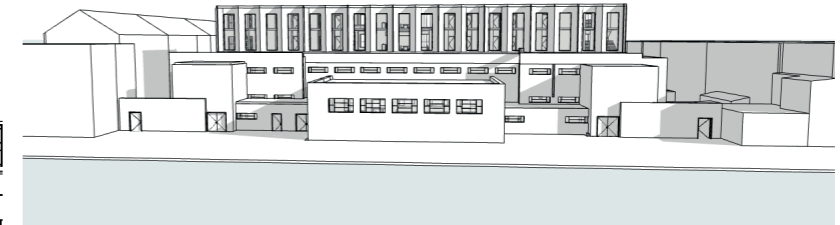

3




4



5



6

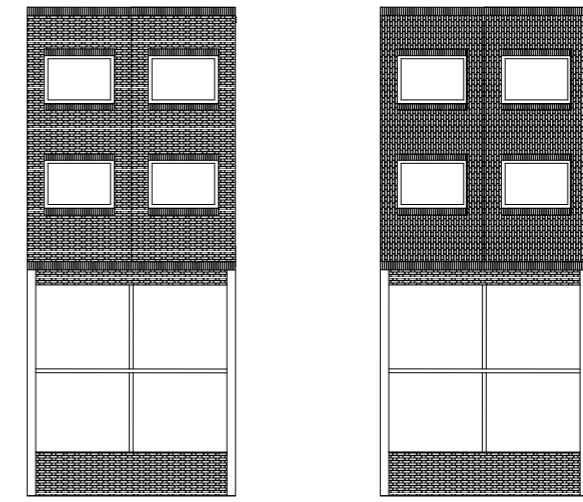

7



8



9