


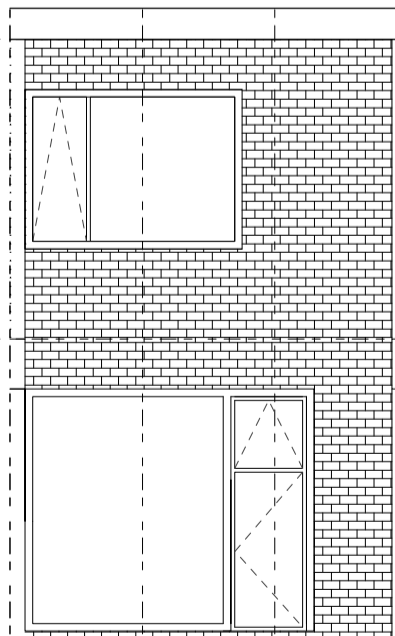
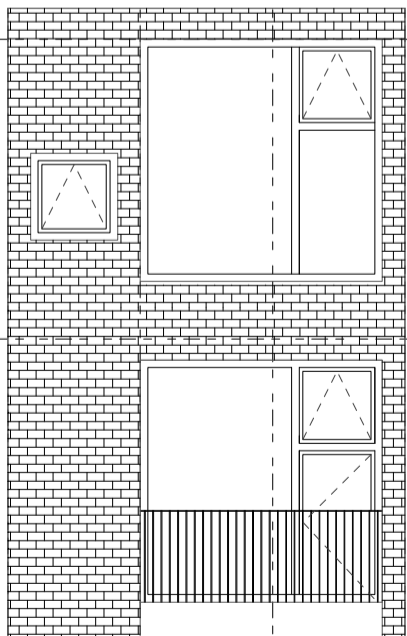
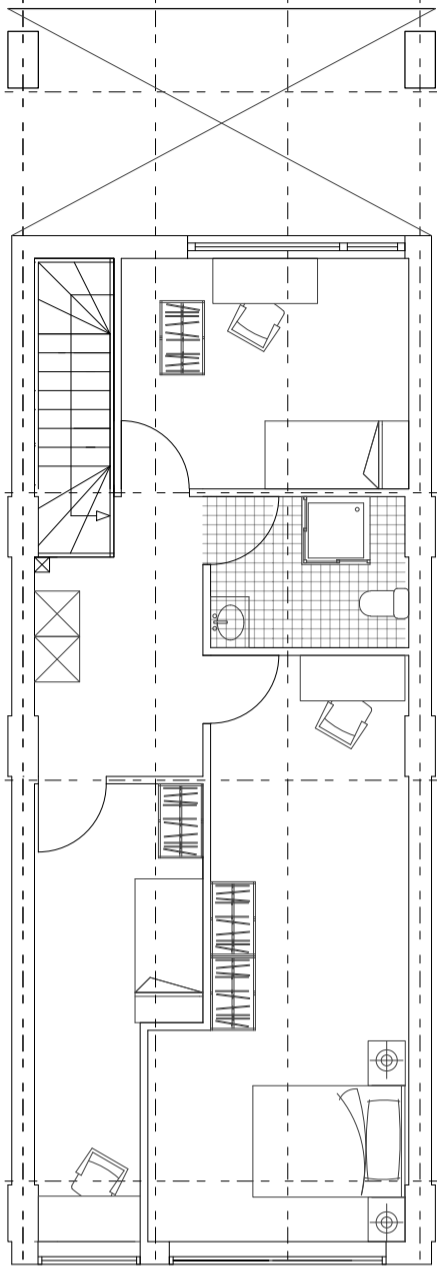


CORRIDOR  
PLAN AND EVATION  
1:100

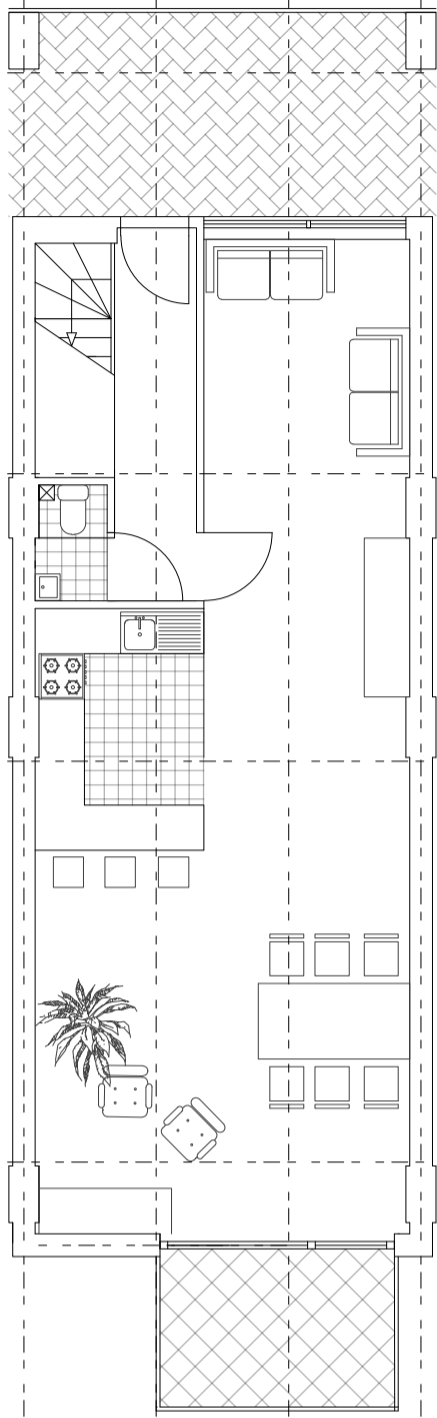

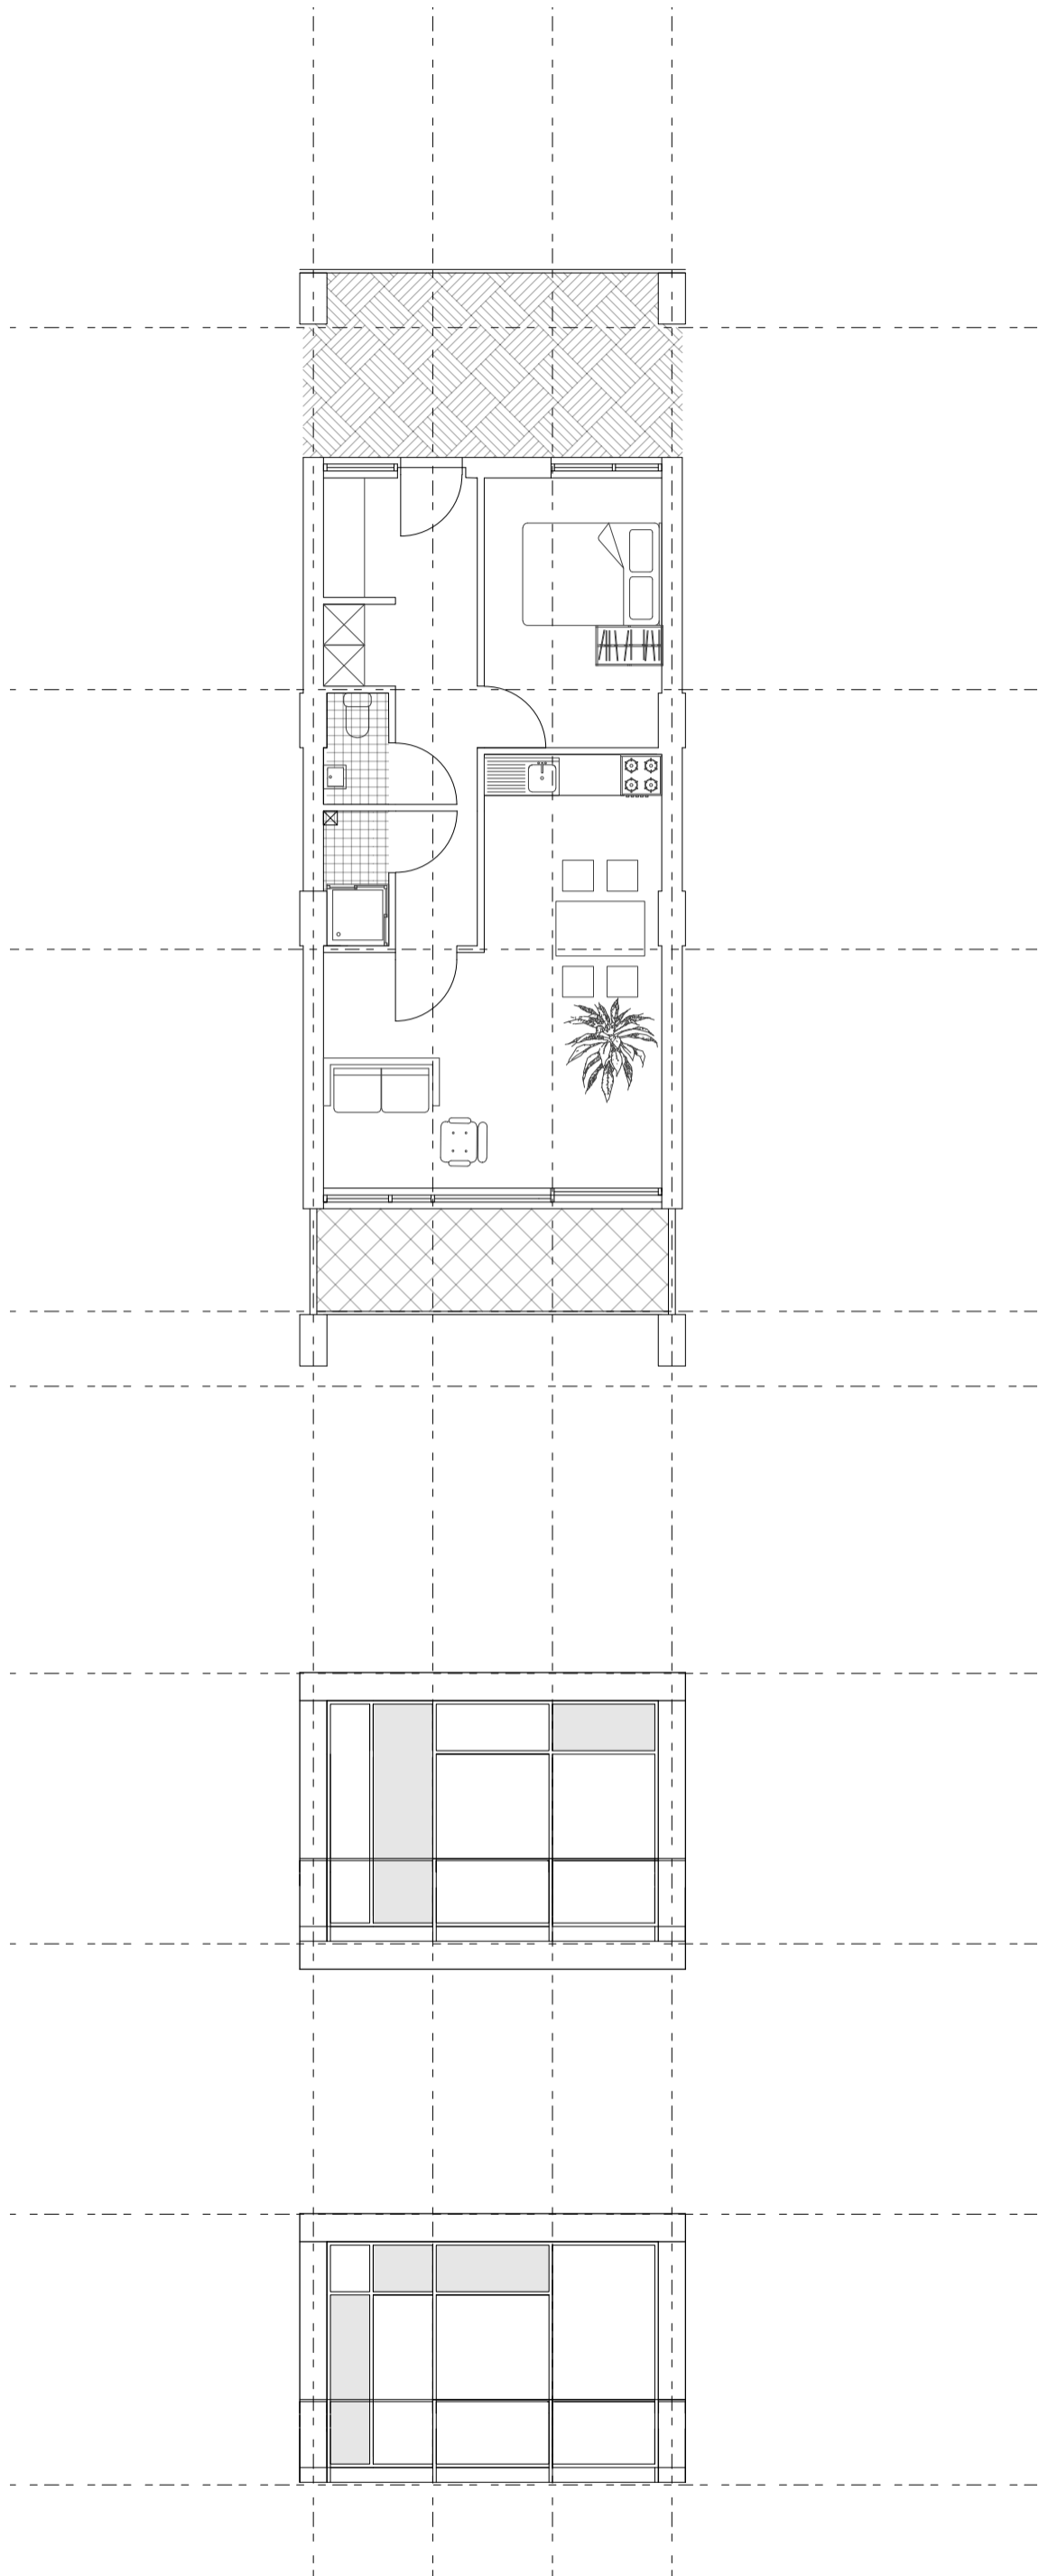

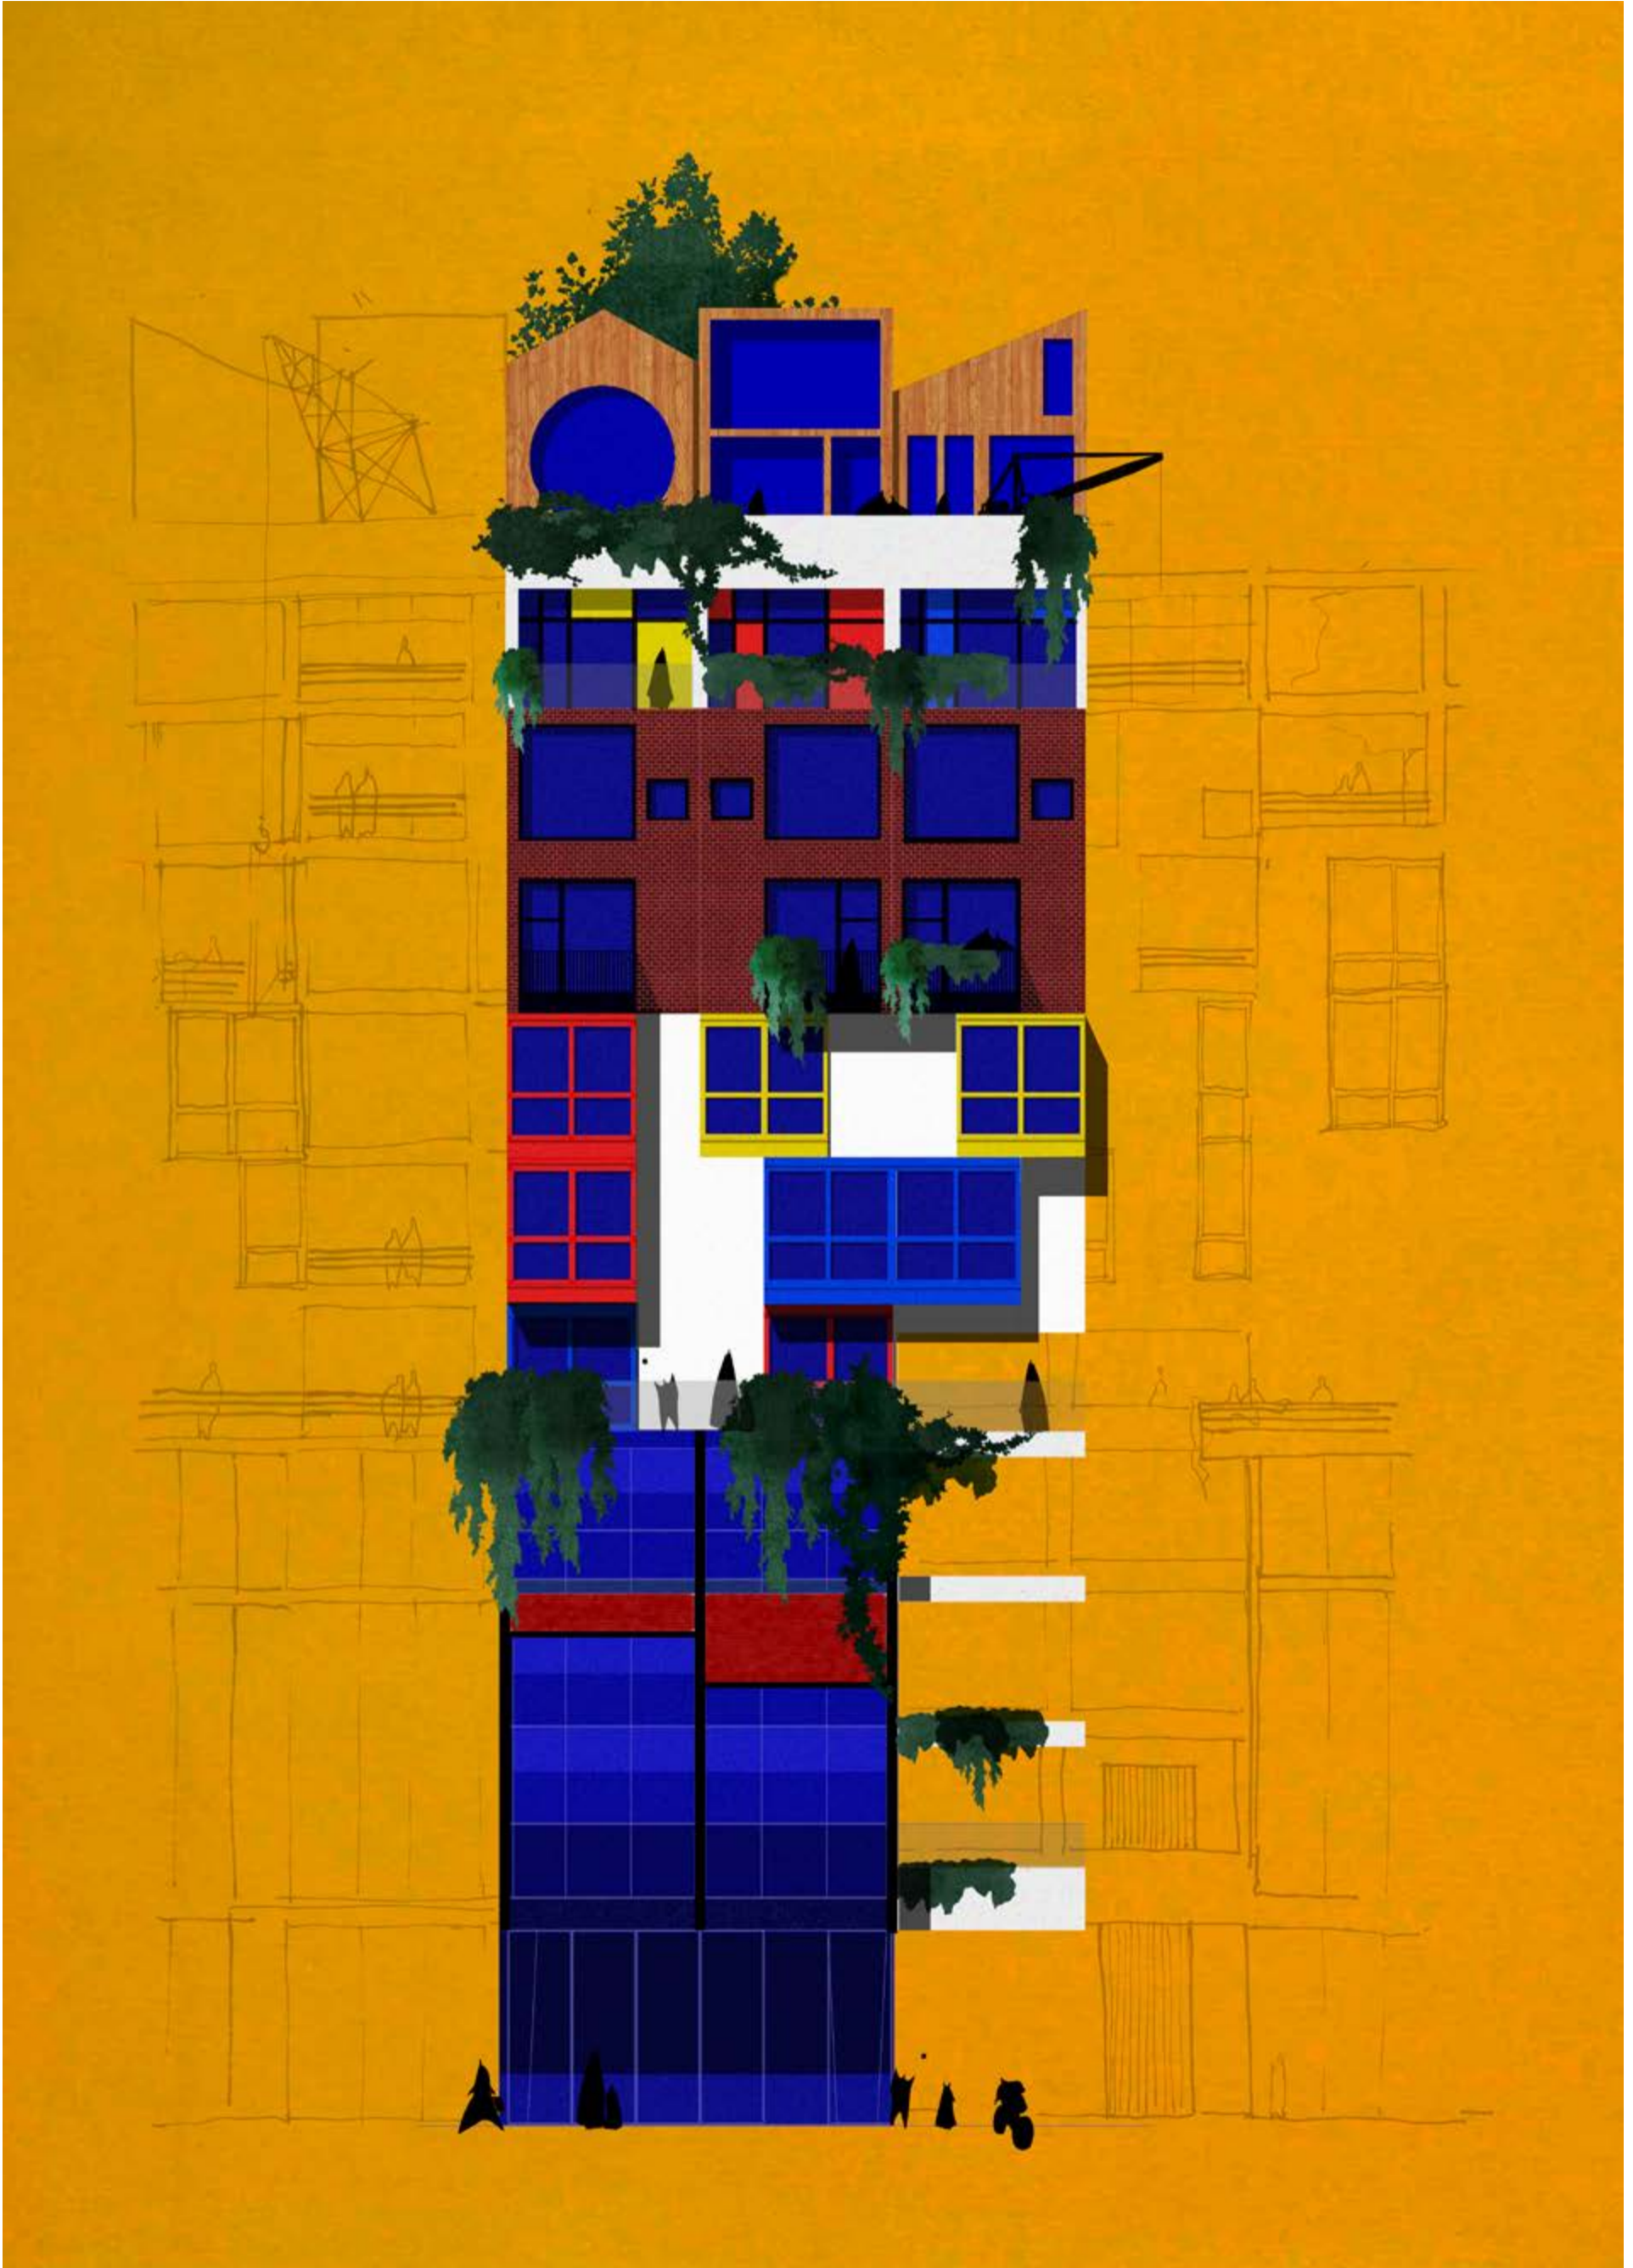

SOUTH FACADE



NORTH FACADE

TO BUILD THE PREFAB FACADE

PREFAB WALLS  
WOODEN STRUCTURE,  
WOODEN TOPPING

**STUDIO**  
HOUSE SPECIFICALLY DESIGNED FOR AN  
INDIVIDUAL OR COUPLE

SERVICES  
RUNNING THROUGH THE  
BUILDING

GALLERY  
WITH INTEGRATED PLANTING

BALCONY  
INSIDE FRAMEWORK

PREFAB WALLS  
WOODEN STRUCTURE,  
TRESPANELS

**ROWHOUSE**  
HOUSE SPECIFICALLY DESIGNED  
FOR FAMILIES, WITH LIVINGROOM,  
KITCHEN, BATHROOM AND 3 BED-  
ROOMS

PREFAB WALLS  
WOODEN STRUCTURE,  
MAISONRY

BALCONY  
BALCONIES HANGING ON THE  
EXISTING STRUCTURE

GALLERY  
TWO STORY HIGH GALLERY  
WITH INTEGRATED PLANTING

RAIN  
WATER DRAINAGE RUNS  
BACK TO THE FACADE

SERVICE CORE  
DESIGNED WITH BATHROOM,  
KITCHEN AND PLACE FOR  
STAIRS

PREFAB WALLS  
WOODEN STRUCTURE,  
STUCCO LAYER

BAY WINDOW  
EXPANSION LIGHT STEEL-  
FRAME STRUCTURE HANG-  
ING ON EXISTING COLUMNS

PREFAB WALLS  
ALUMINIUM WINDOWFRAMES

**URBAN BLOCK: COURTYARD HOUSE**  
CENTRAL ELEMENTS WITH SERVICES  
ARE DELIVERED, AS WELL AS A  
SYSTEM TO PLAY WITH: FACADE,  
STAIRS, WALLS

SERVICE CORE  
THE WOOD IS AN ARCHITEC-  
TURAL QUALITY IN CONTRAST  
TO THE CONCRETE

GALLERY  
INTERNAL GALLERY

INTEGRATED PLANTING,  
ROOF WINTERGARDEN IS  
ALSO BALCONY

PASSAGE TO EXPANSION

INTEGRATED SUNSHADING  
AND COLORBELL GLASS

CORRIDOR  
RUNNING THROUGH  
THE BUILDING

CURTAIN WALL

GENERIC CURTAIN WALL  
WINDOWS IN CURTAIN WALL  
OPEN UP TO THE INSIDE

**LEVELED STREETLIFE**  
EXPANSION OF THE LUCHTSINGEL  
ACCESSING POSSIBLE ARRIVAL  
BUSINESSES

**URBAN BLOCK: CORRIDOR HOUSE**  
ANONYMOUS BUILDING ENVELOPE,  
A CONDITIONED LOFT WITH TWO FLOORS  
AND A VIDE.

WINTERGARDEN  
EXPANSION HANGING ON THE  
EXISTING STRUCTURE. LIGHT  
STEELFRAME.

POSSIBLE EXPANSION

