

## **DE NIEUWE DOELEN**

Principle References, Drawings and Model Photos





*The City Salon, 1 : 20*





*The City Salon, 1 :20*





Vergadering der PATRIOTTEN op de BURGERZAAL in de CLOVENIERS DOELLEN te AMSTERDAM, in Augustus A. 1748.





*Capriccio view of a Venetian Campo by Francesco Guardi*





*Loggia of Ca D'Oro, Venice*





*Café Sperl, Vienna*





Palazzo Rucellai, Firenze





South Elevation, 1 : 100







West Elevation, 1 : 100










North Elevation, 1 : 100





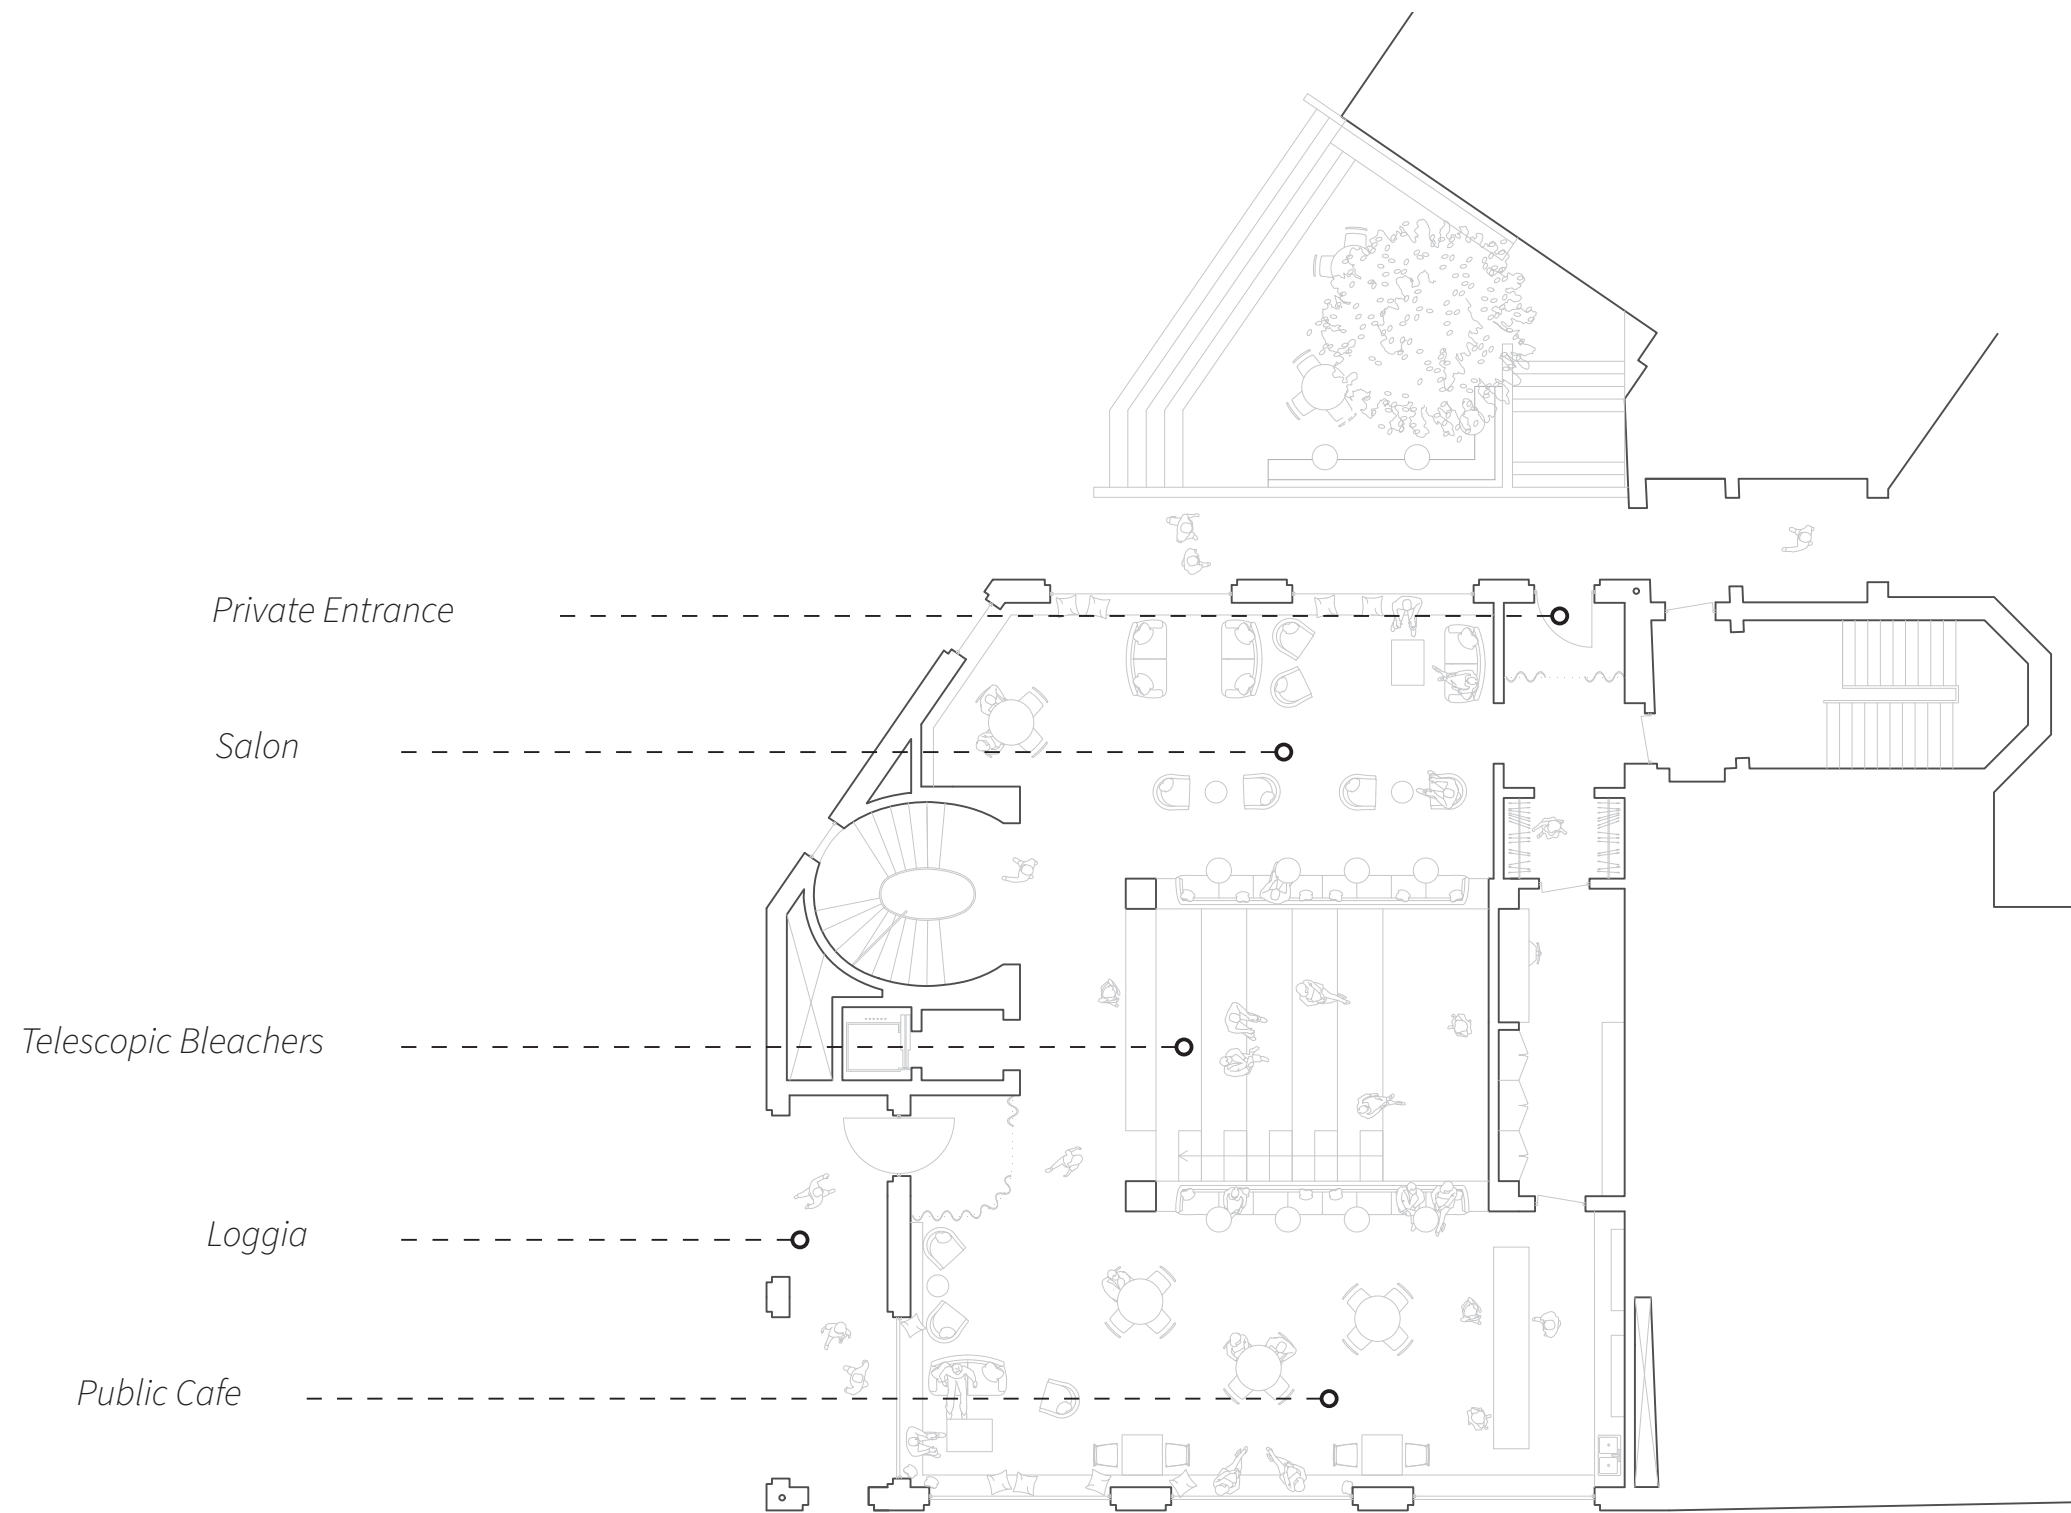




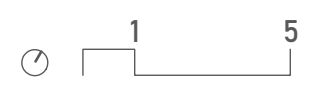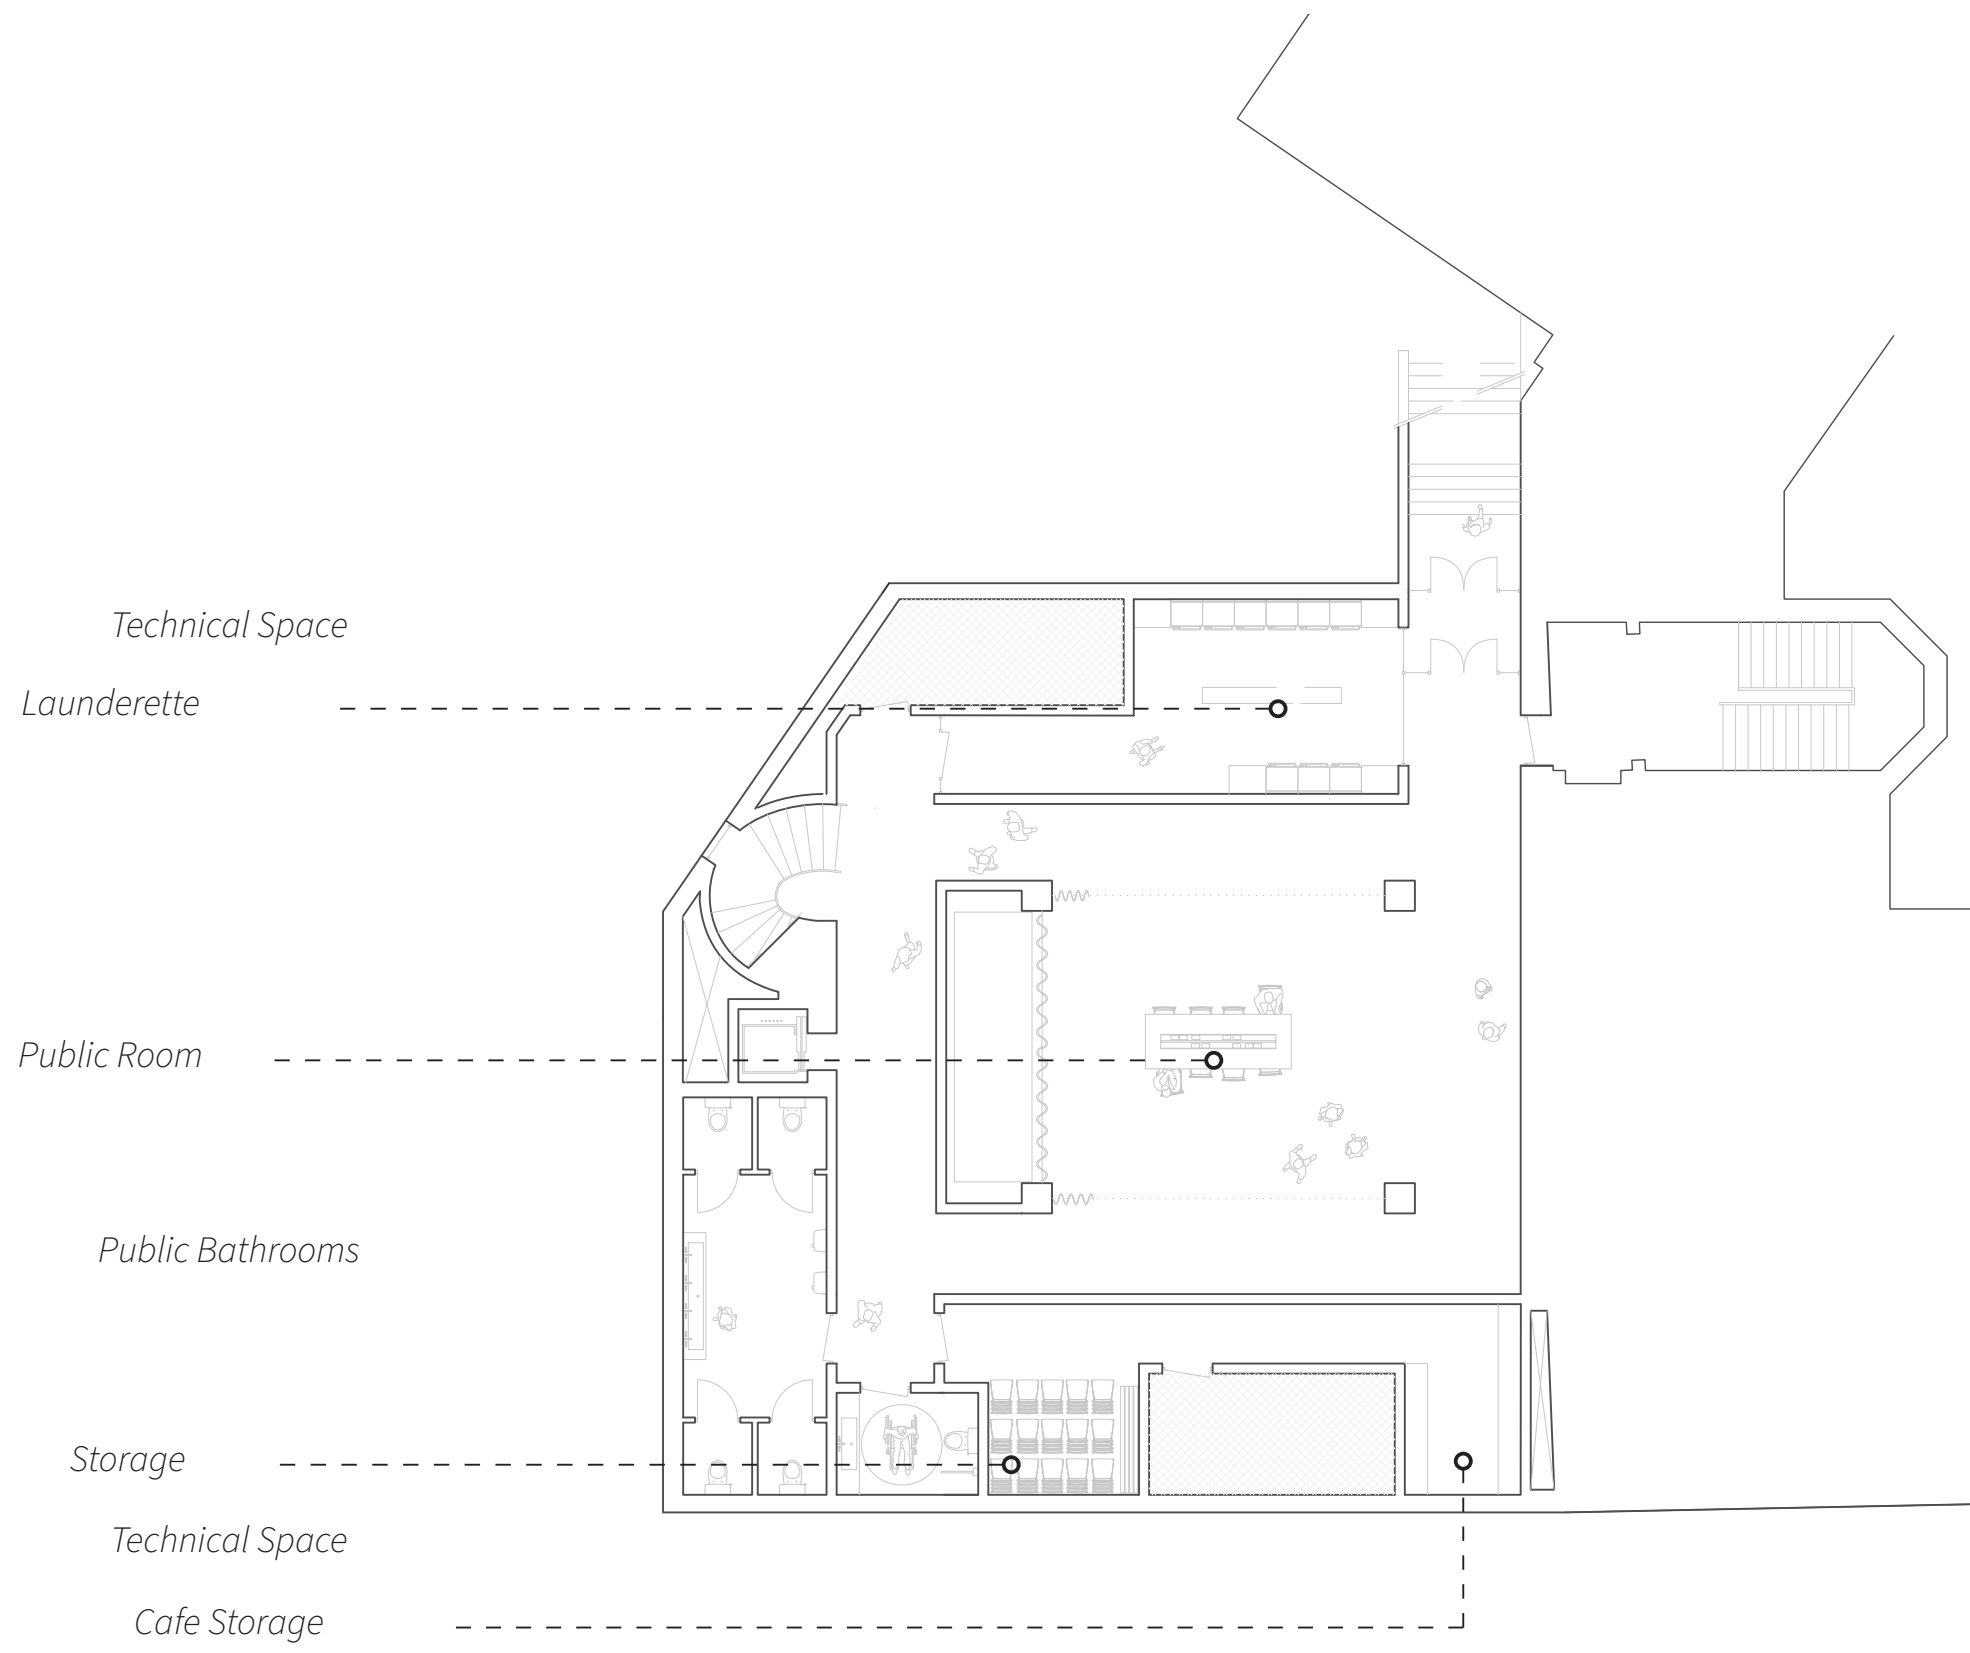

Basement, 1 : 100




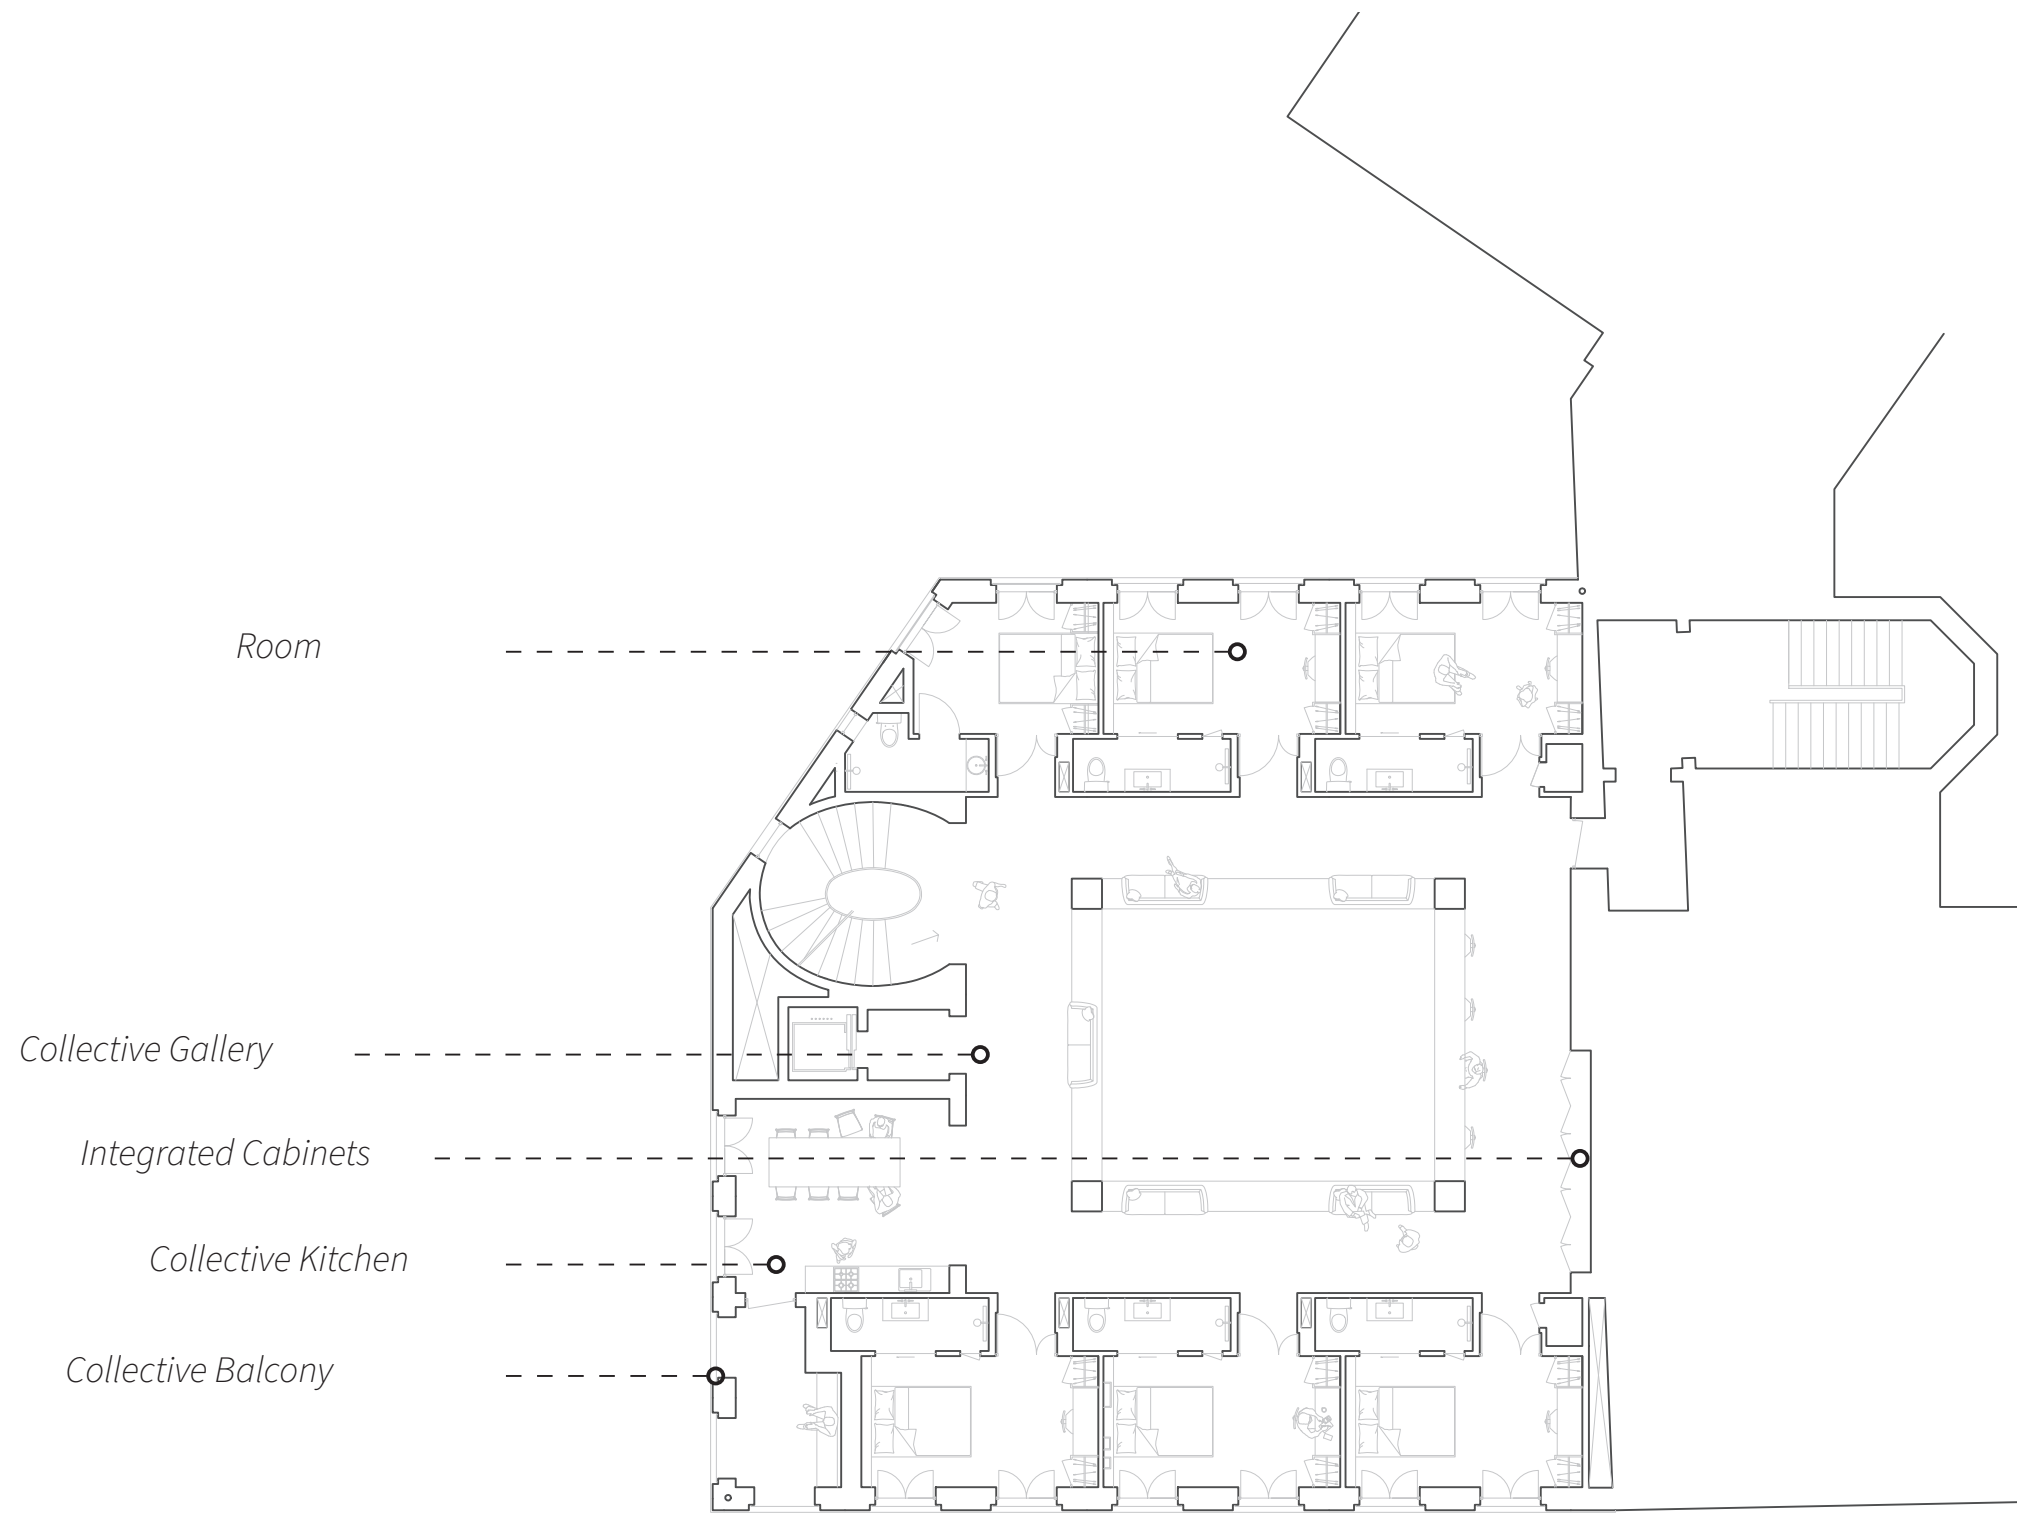

First, Second, Third, Fourth Floor, 1 : 100







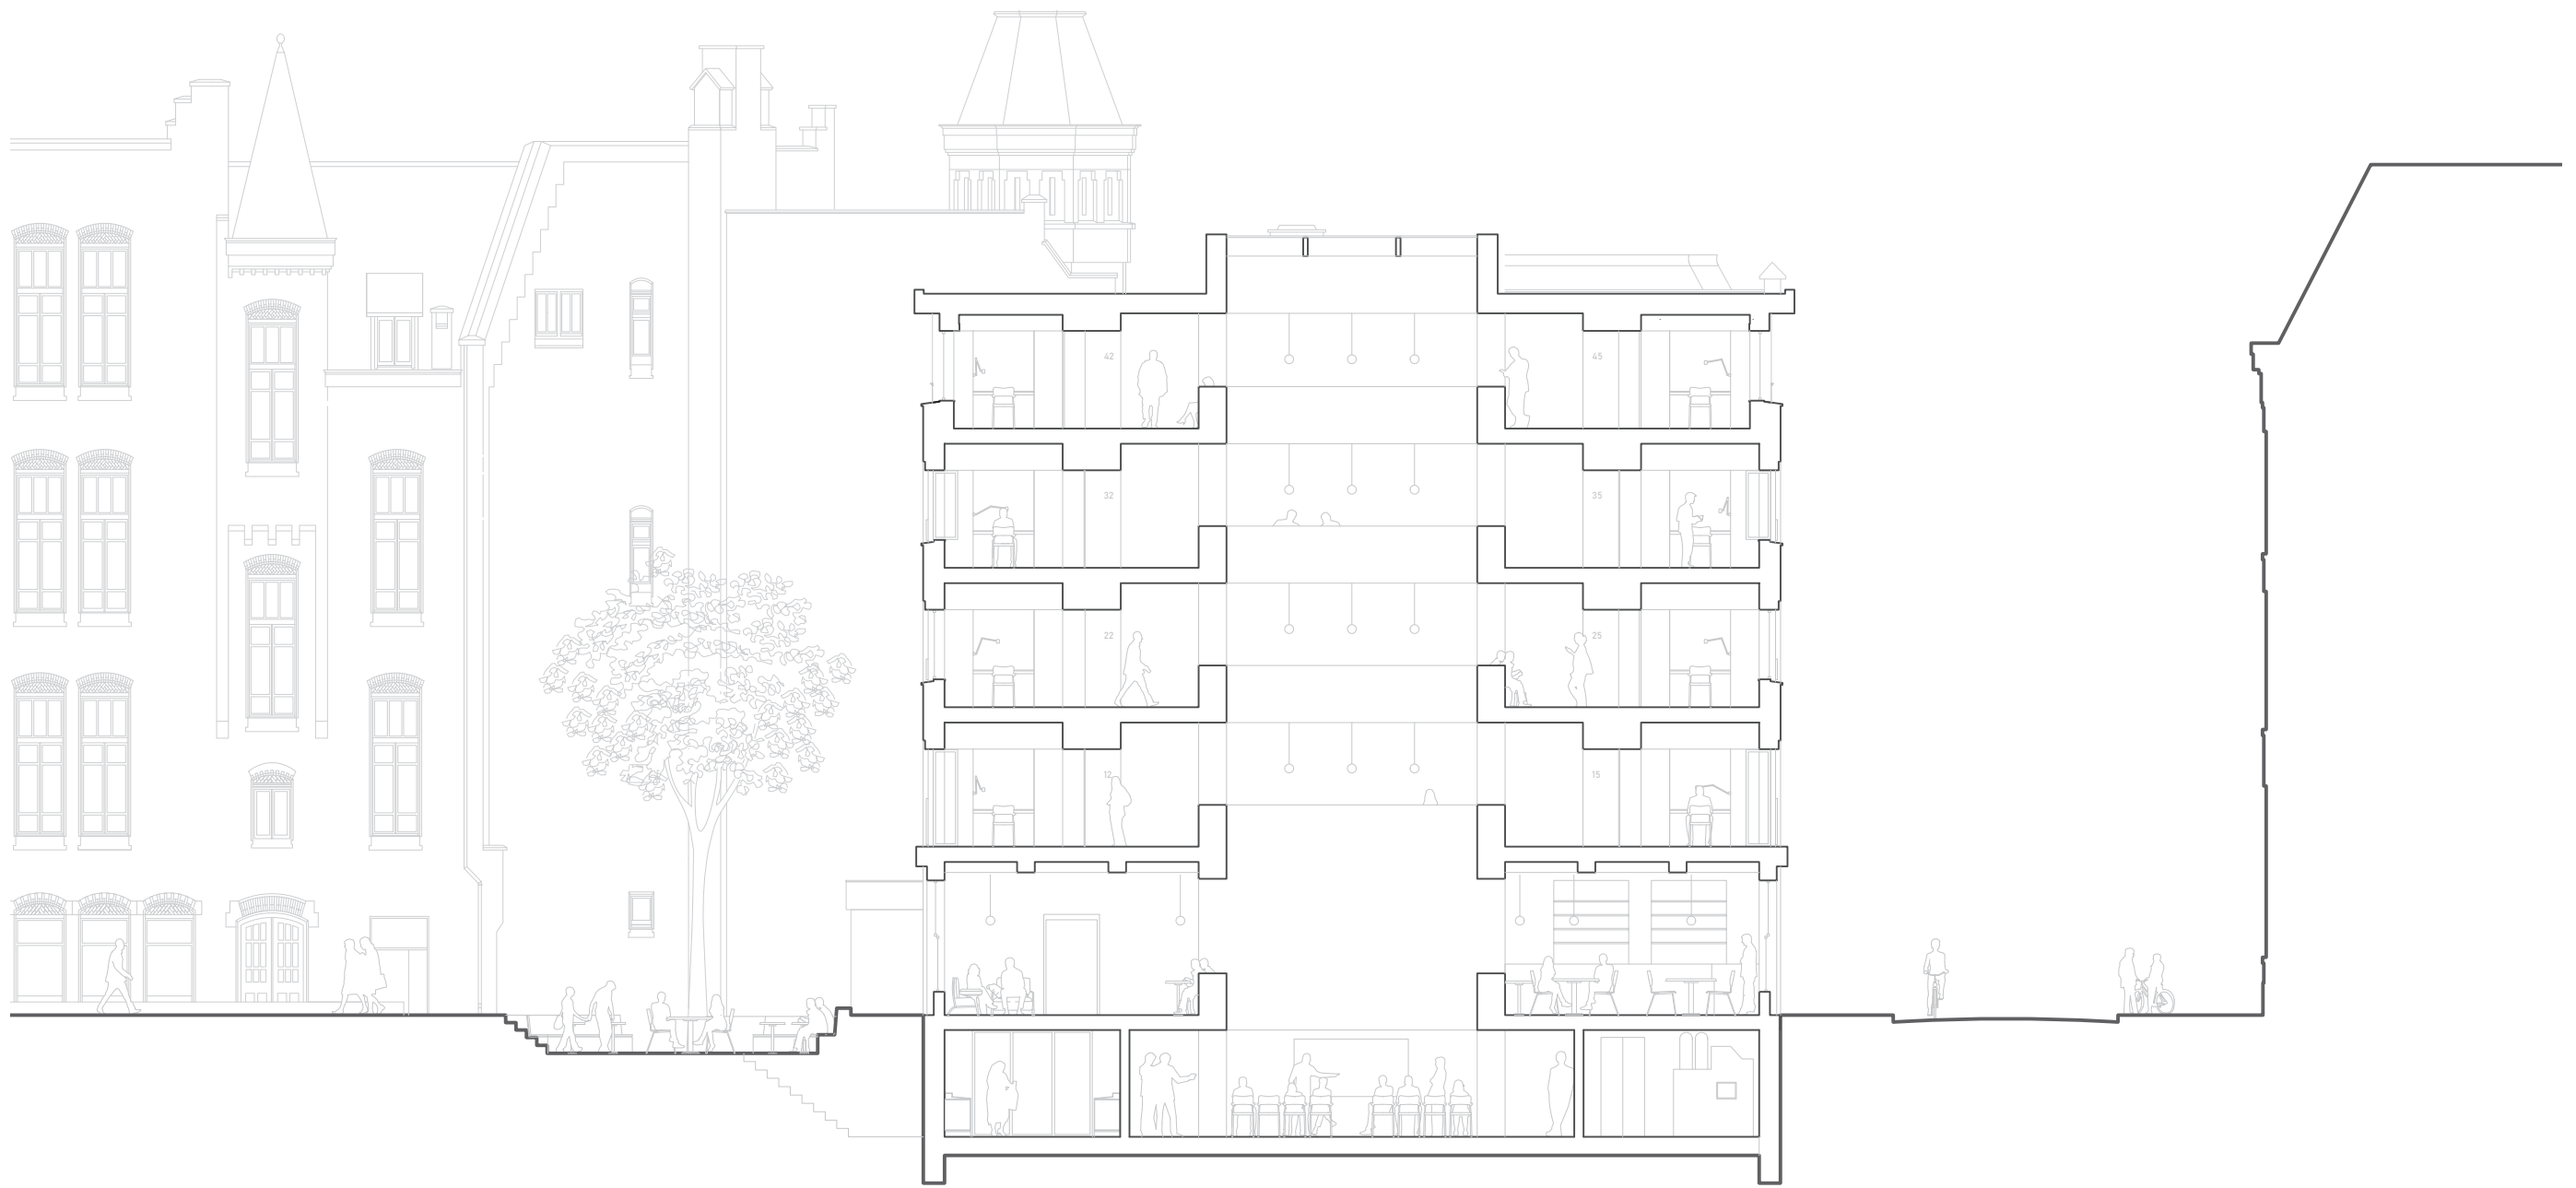

Principle Section, 1 : 100



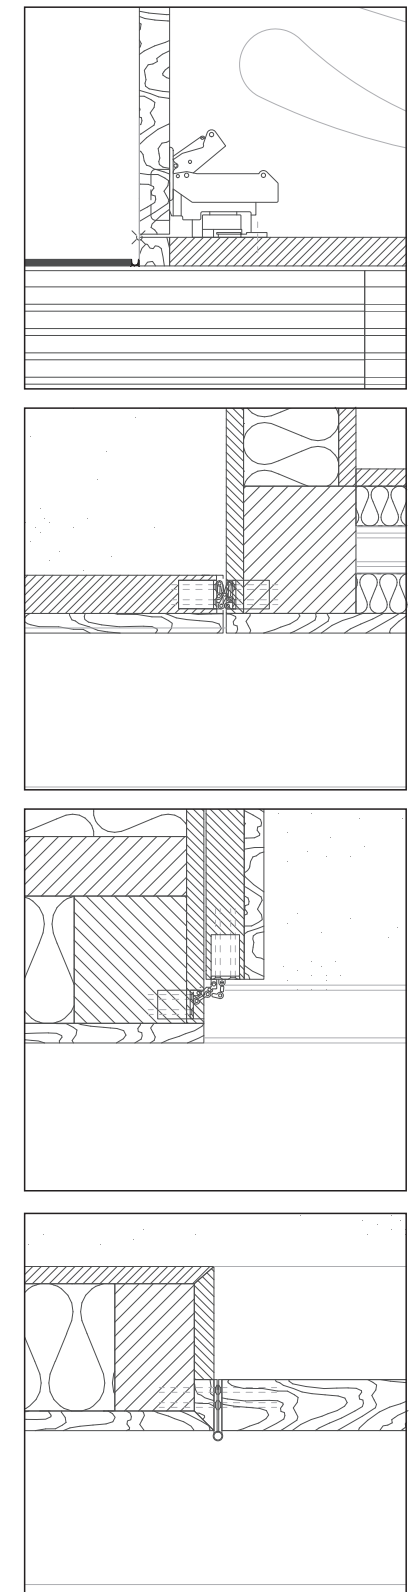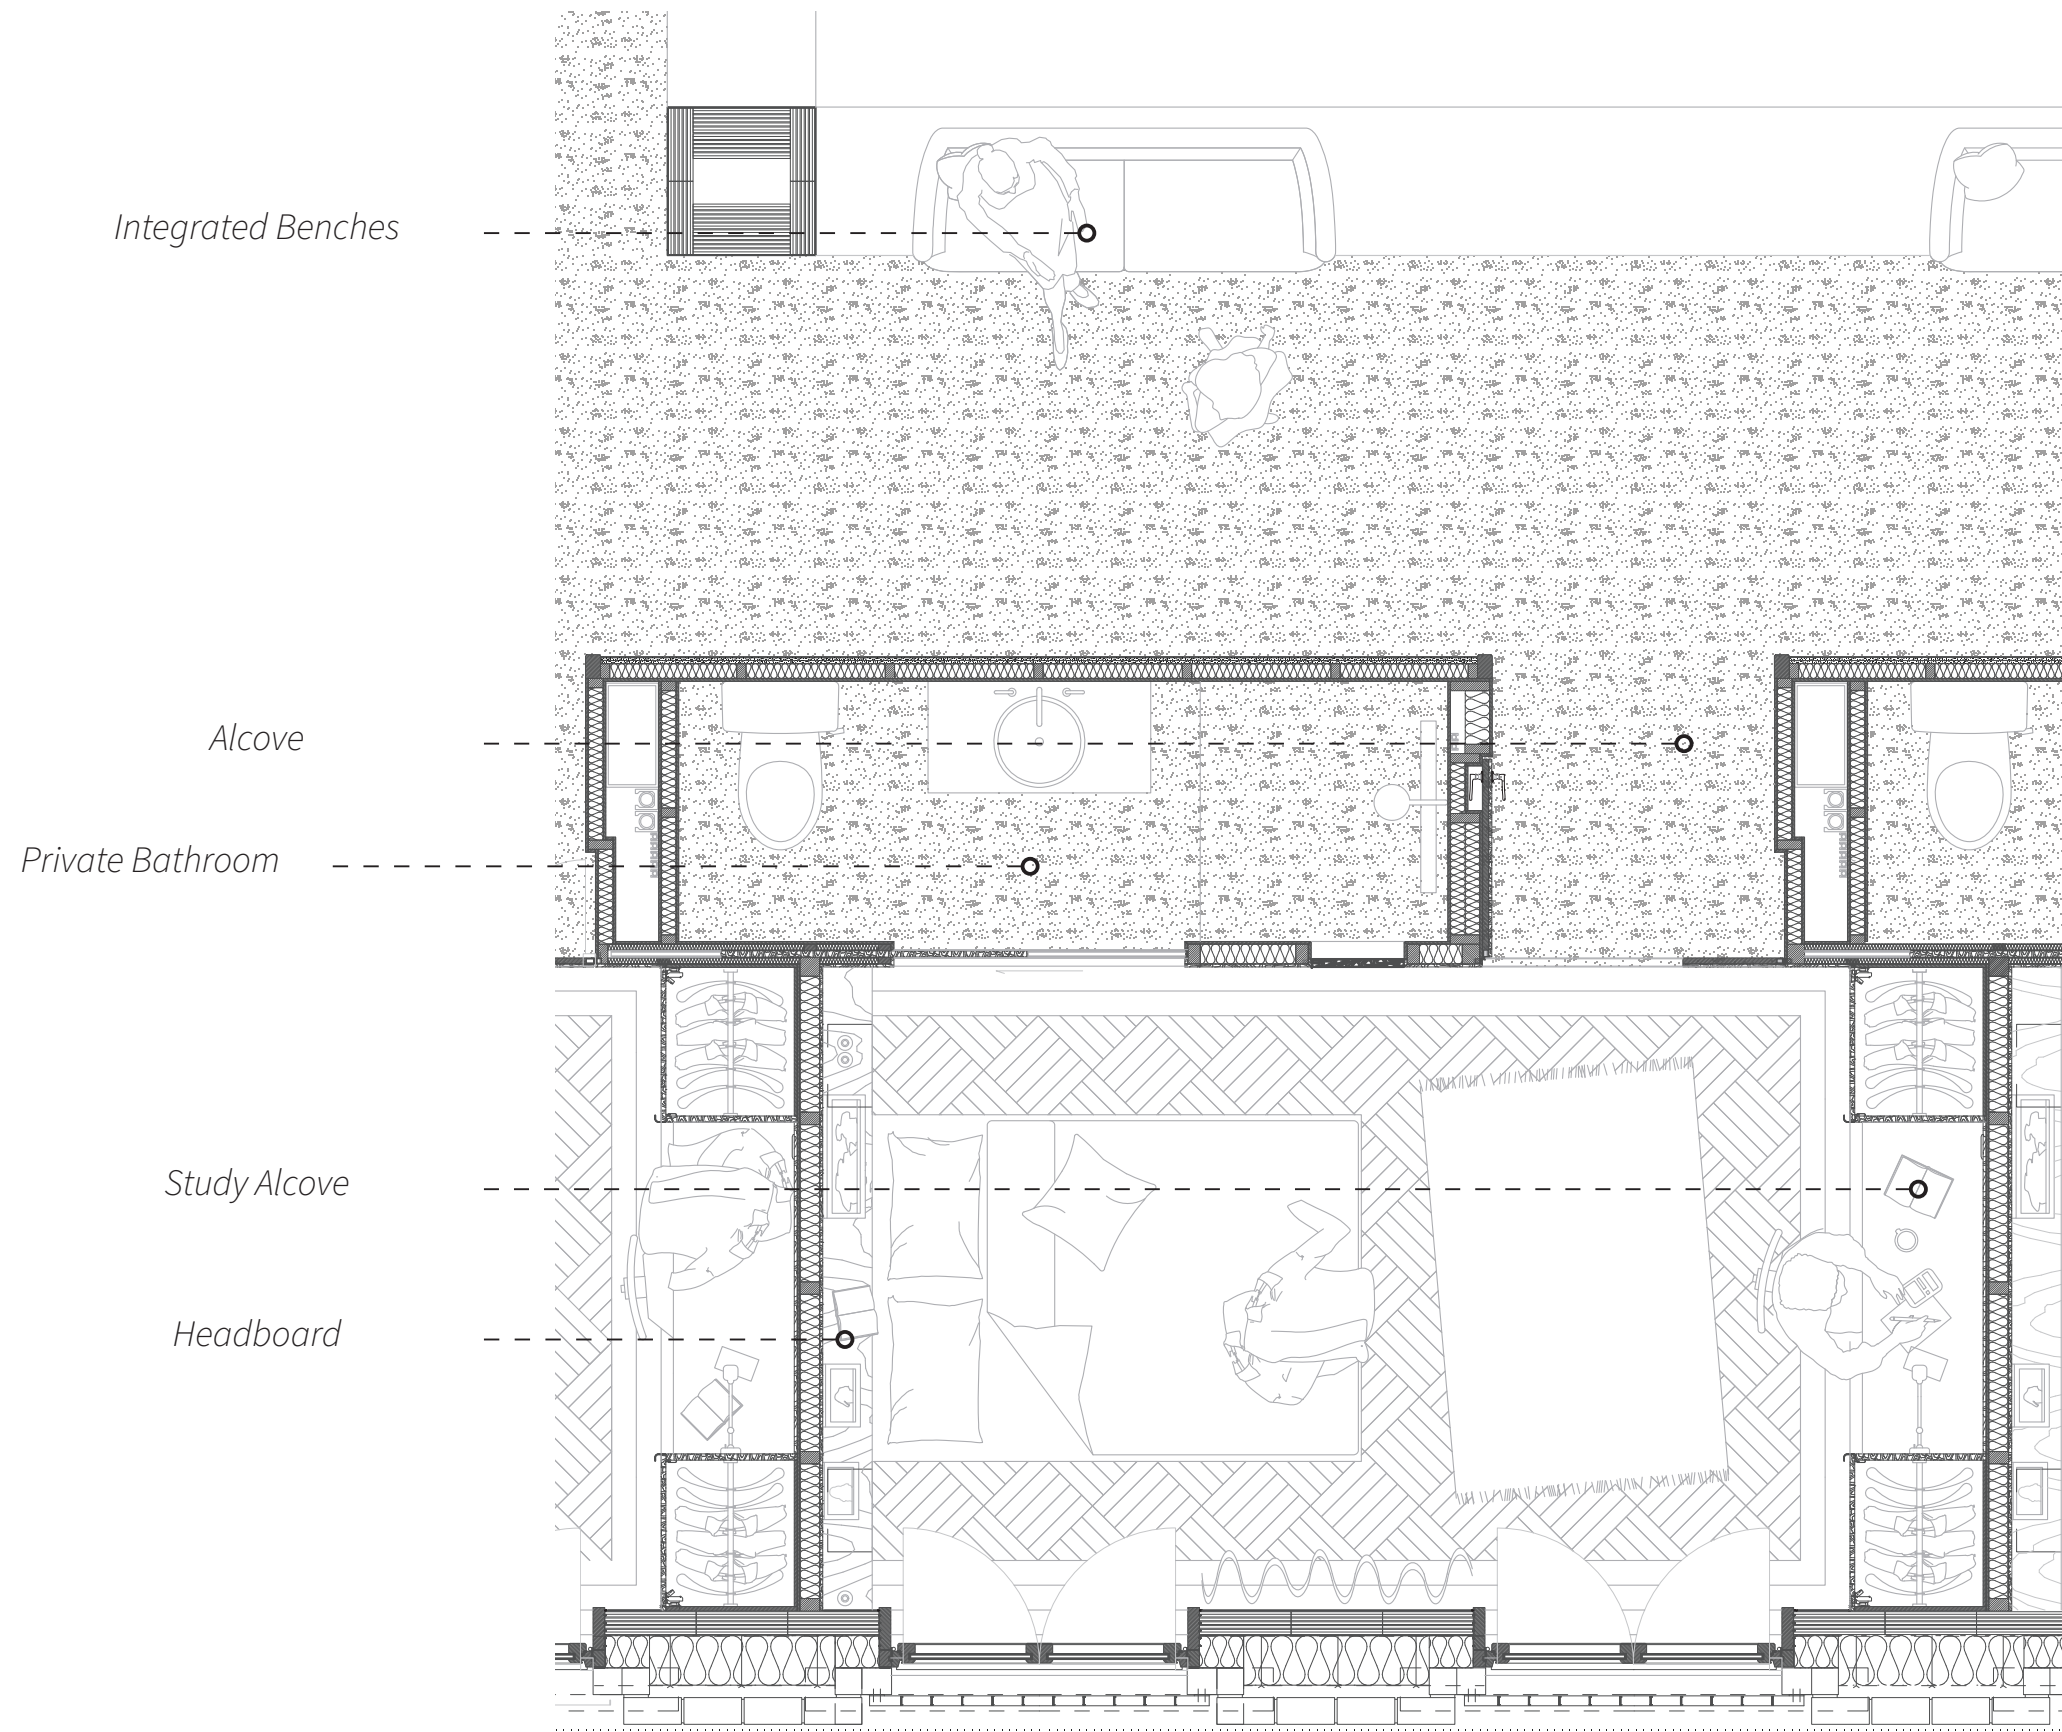

Full overlay Cabinet Hinge

TECTUS Concealed Hinge

TECTUS Concealed Hinge

Ball Bearing Inset Hinge

Room Plan, 1 : 20





*Basement, 1 : 20*





*Basement, 1 : 20*





*Café, 1:20*





*Café Plinth, 1 : 20*





*Window Sills, 1 : 20*





*Salon, 1:20*





*Gallery, 1 : 20*









*Gallery, 1 : 20*





Collective Kitchen, 1 : 20





*Material Transition, 1 : 20*





*Dominant Windows, 1 : 20*





*Study Alcove, 1 : 20*





Headboard 1 : 20