




1-20 Horizontal section façade Desinfection Building


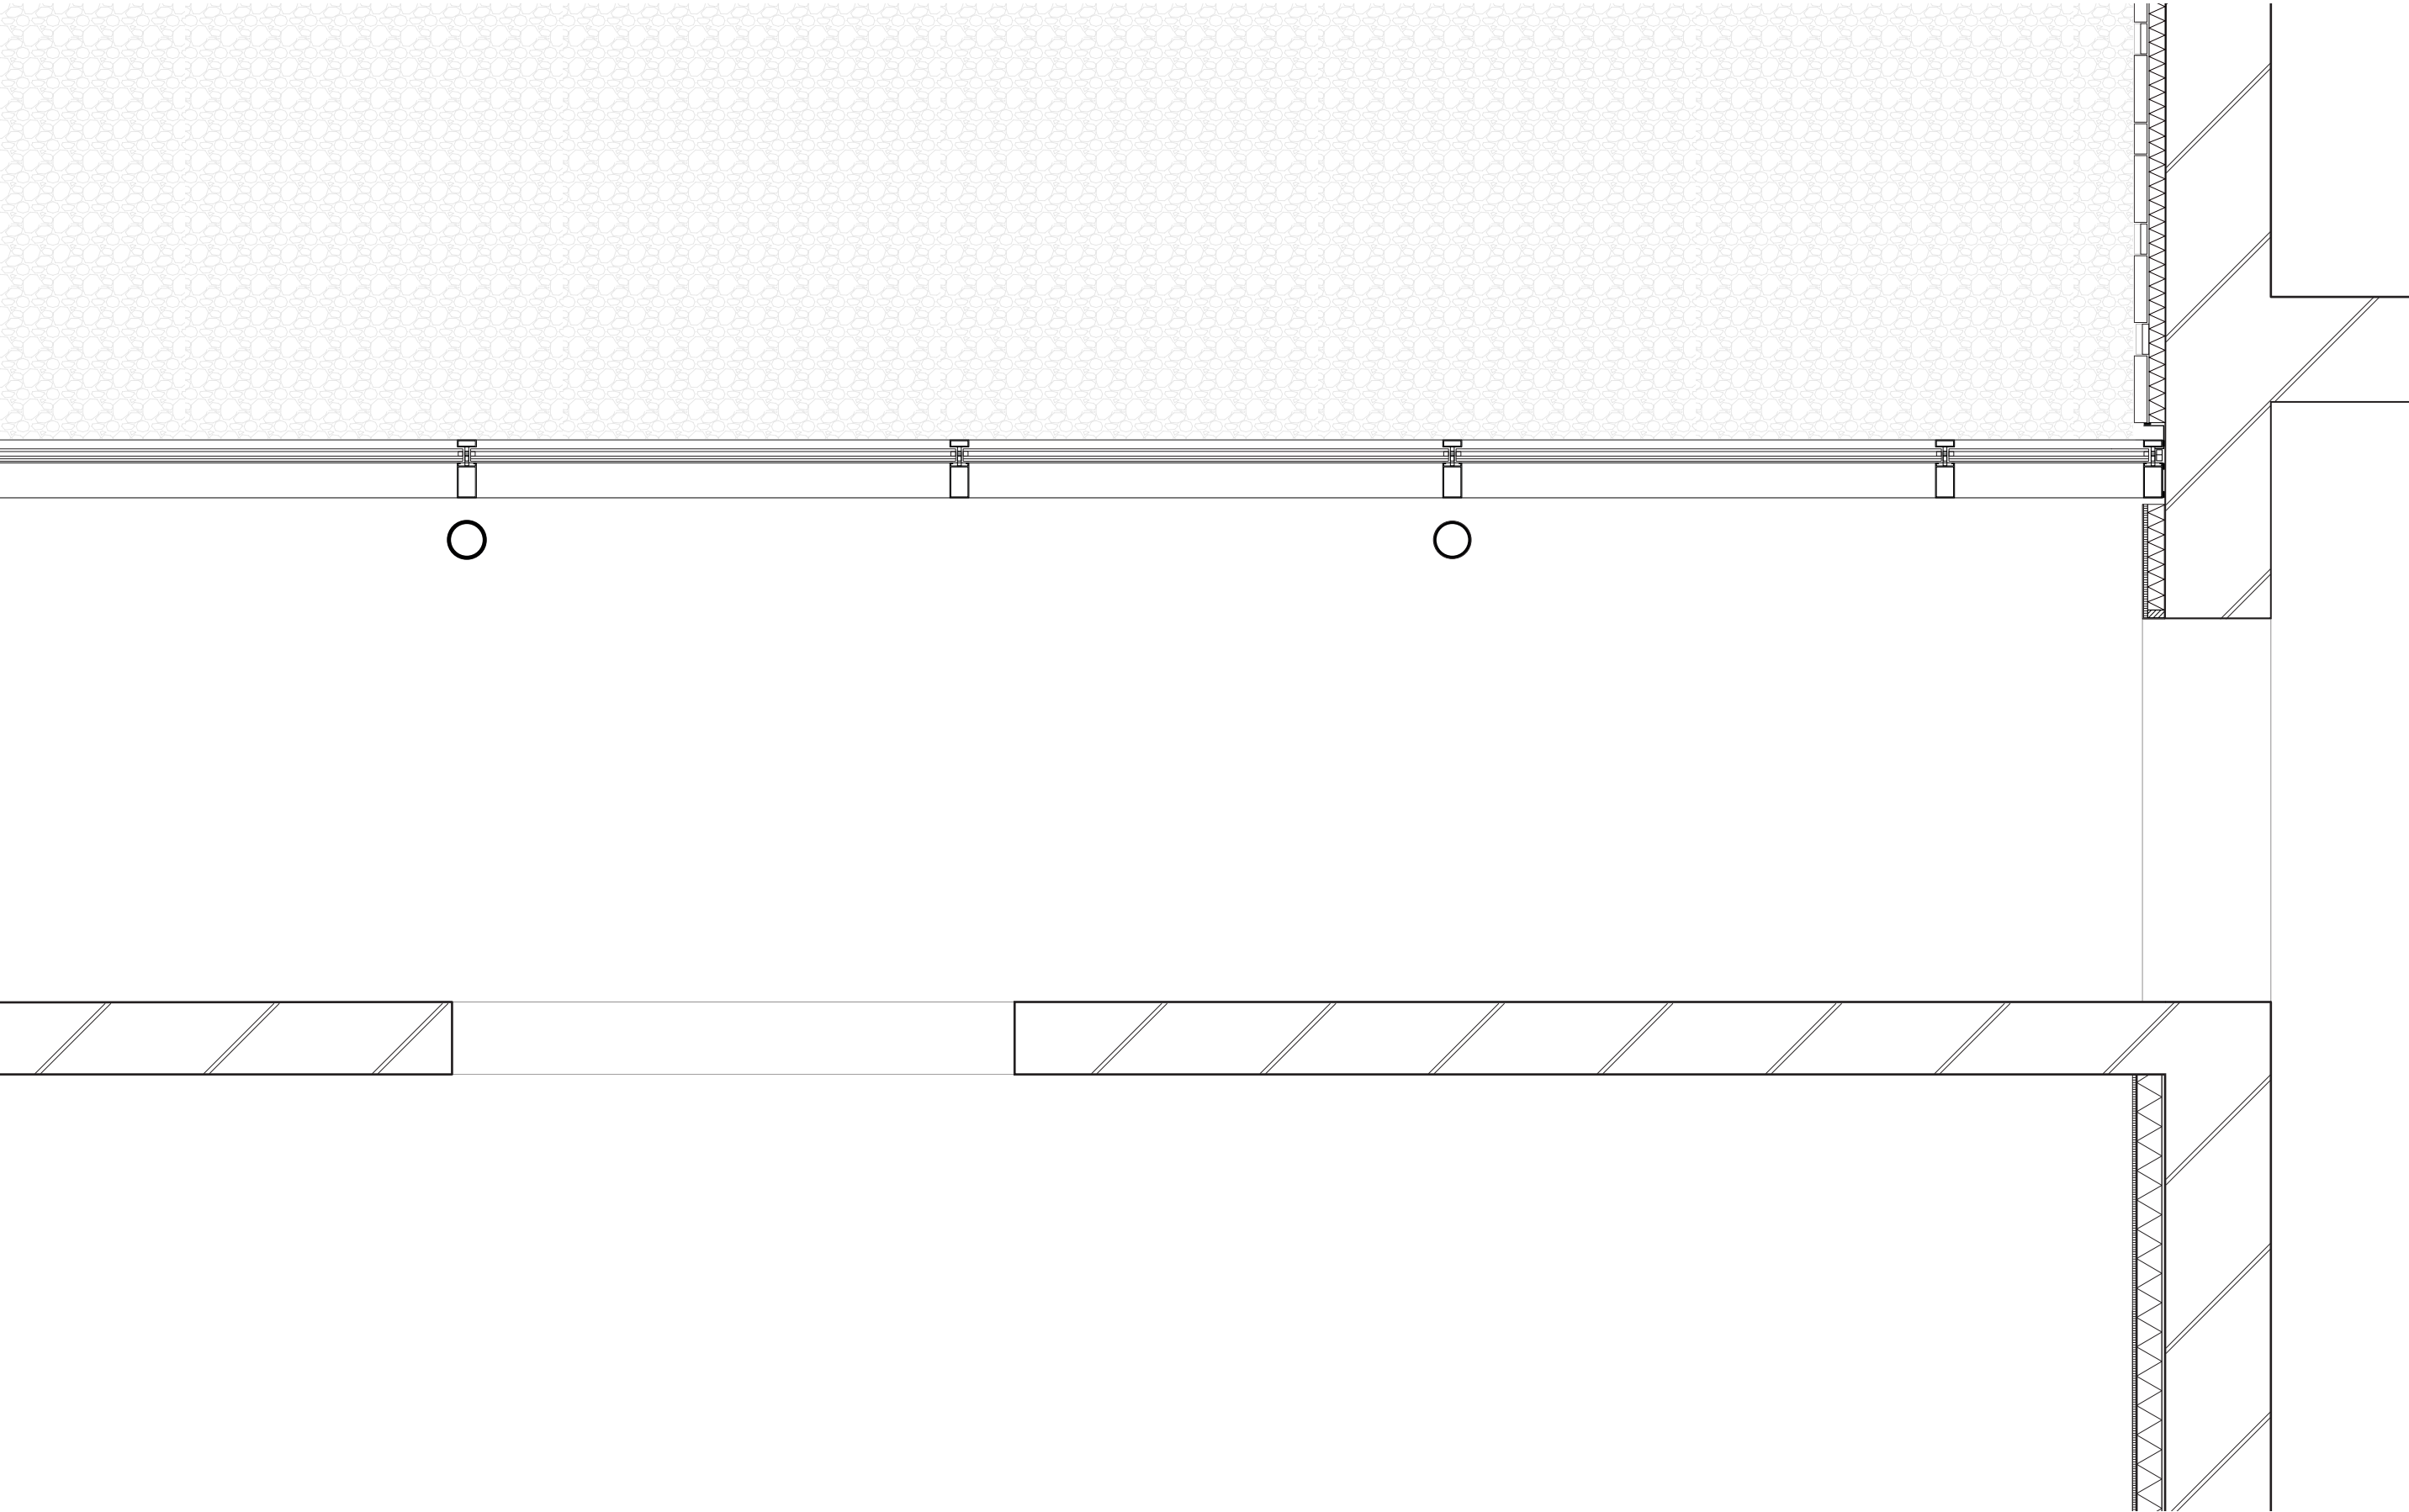


1-5 Connection between old and new roofs Desinfection Building

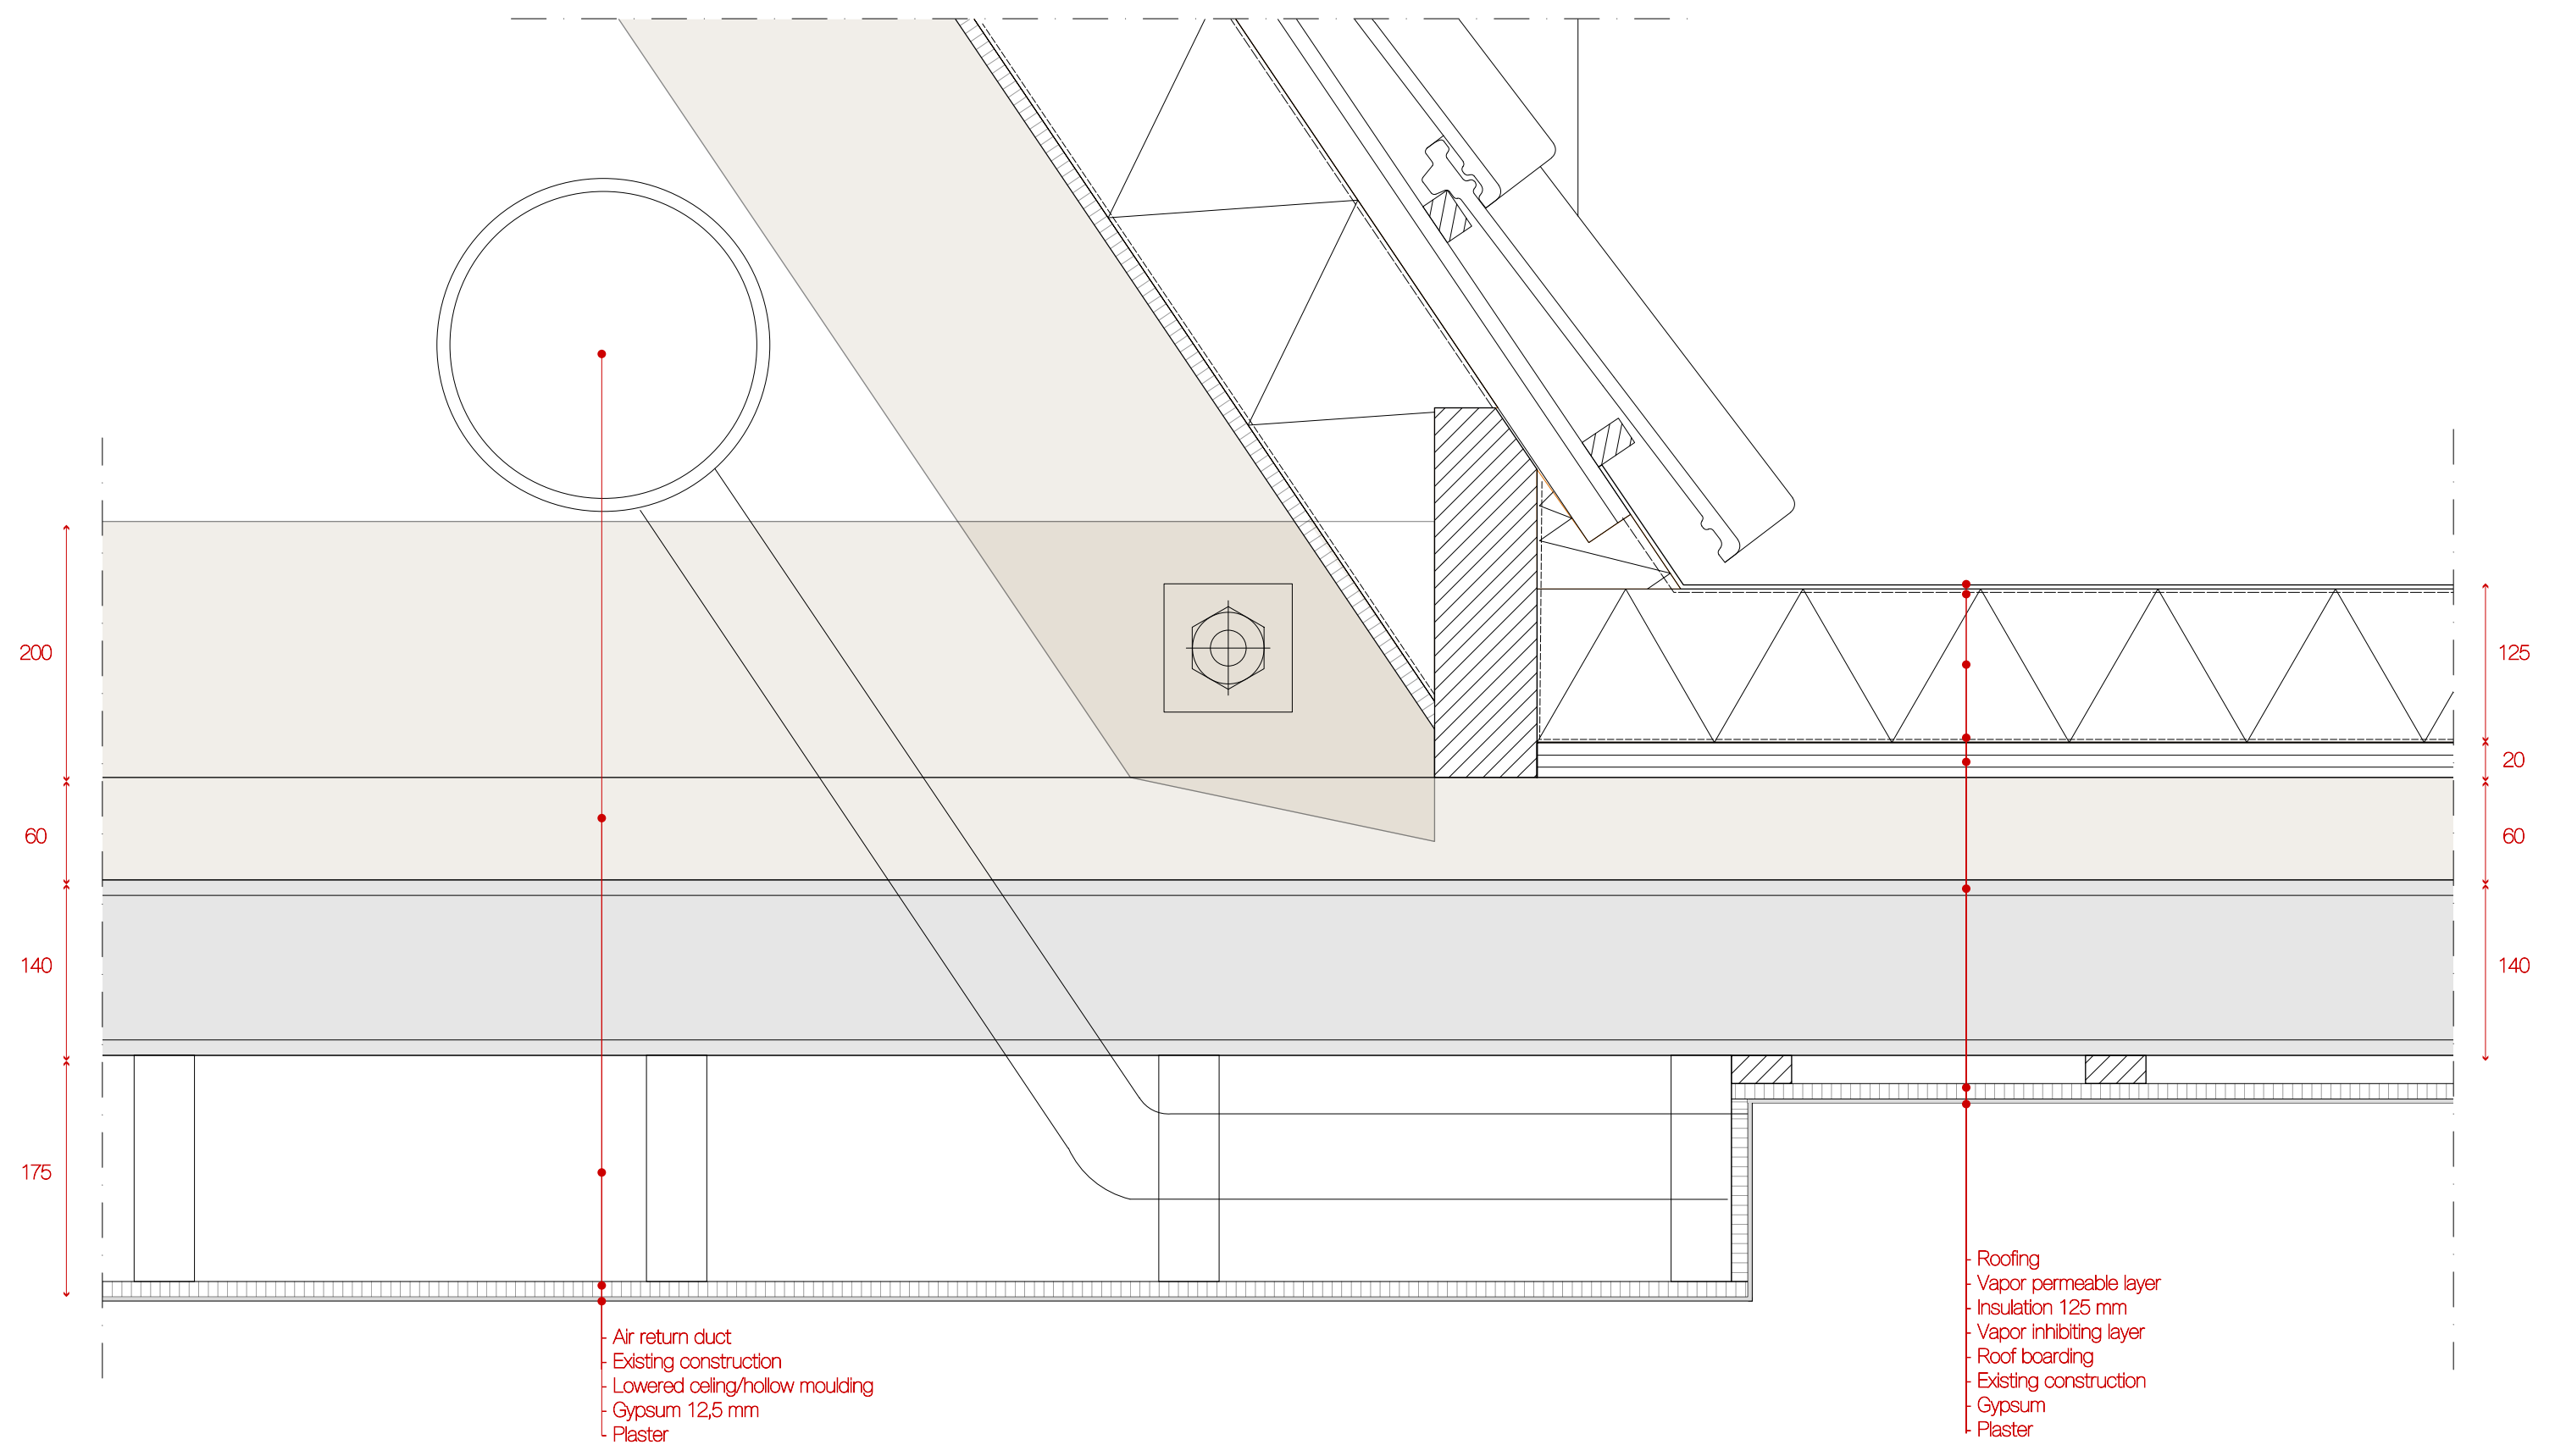


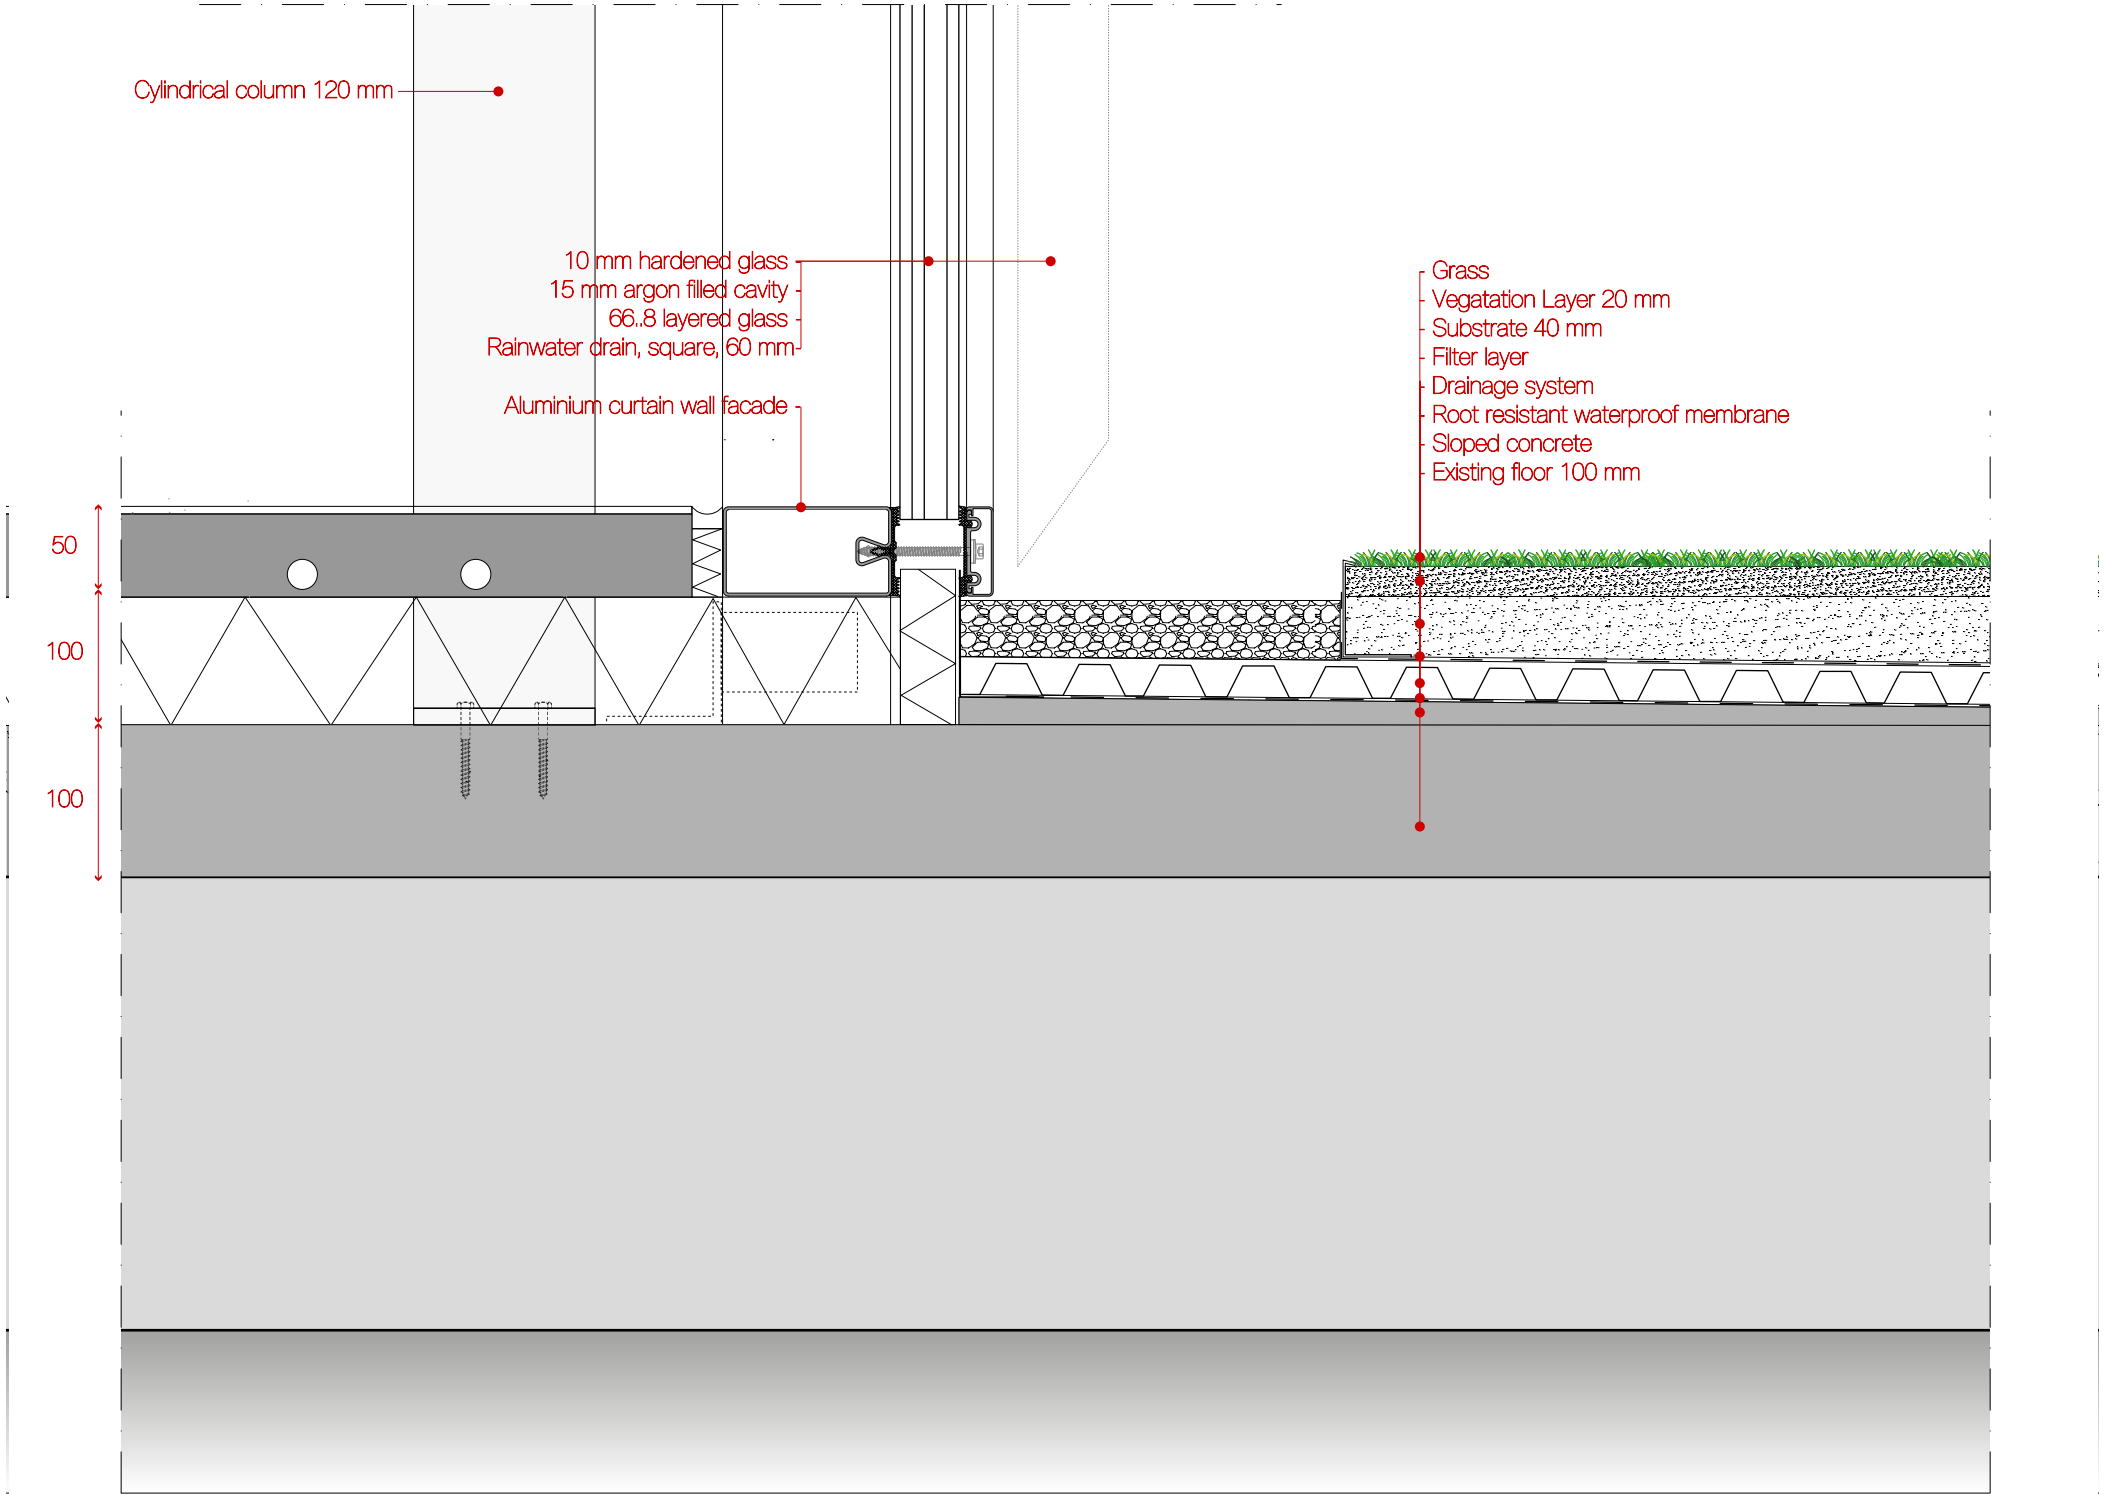


1-5 Roof edge gallery Desinfection Building

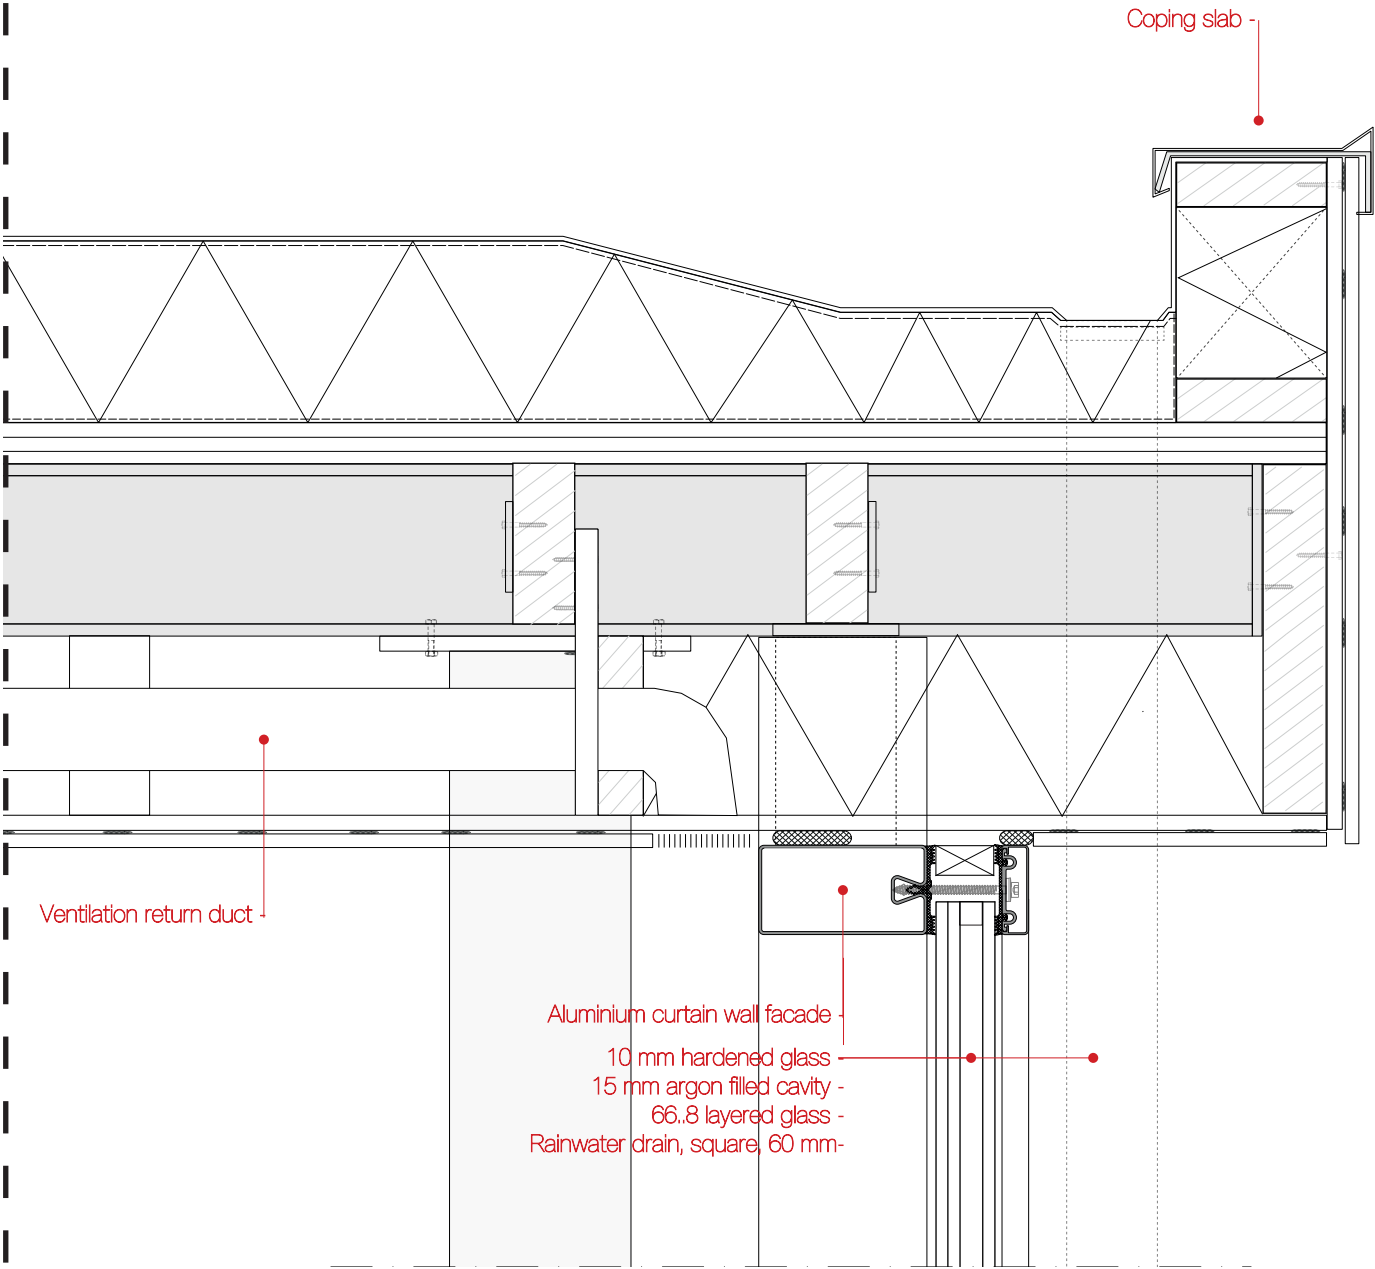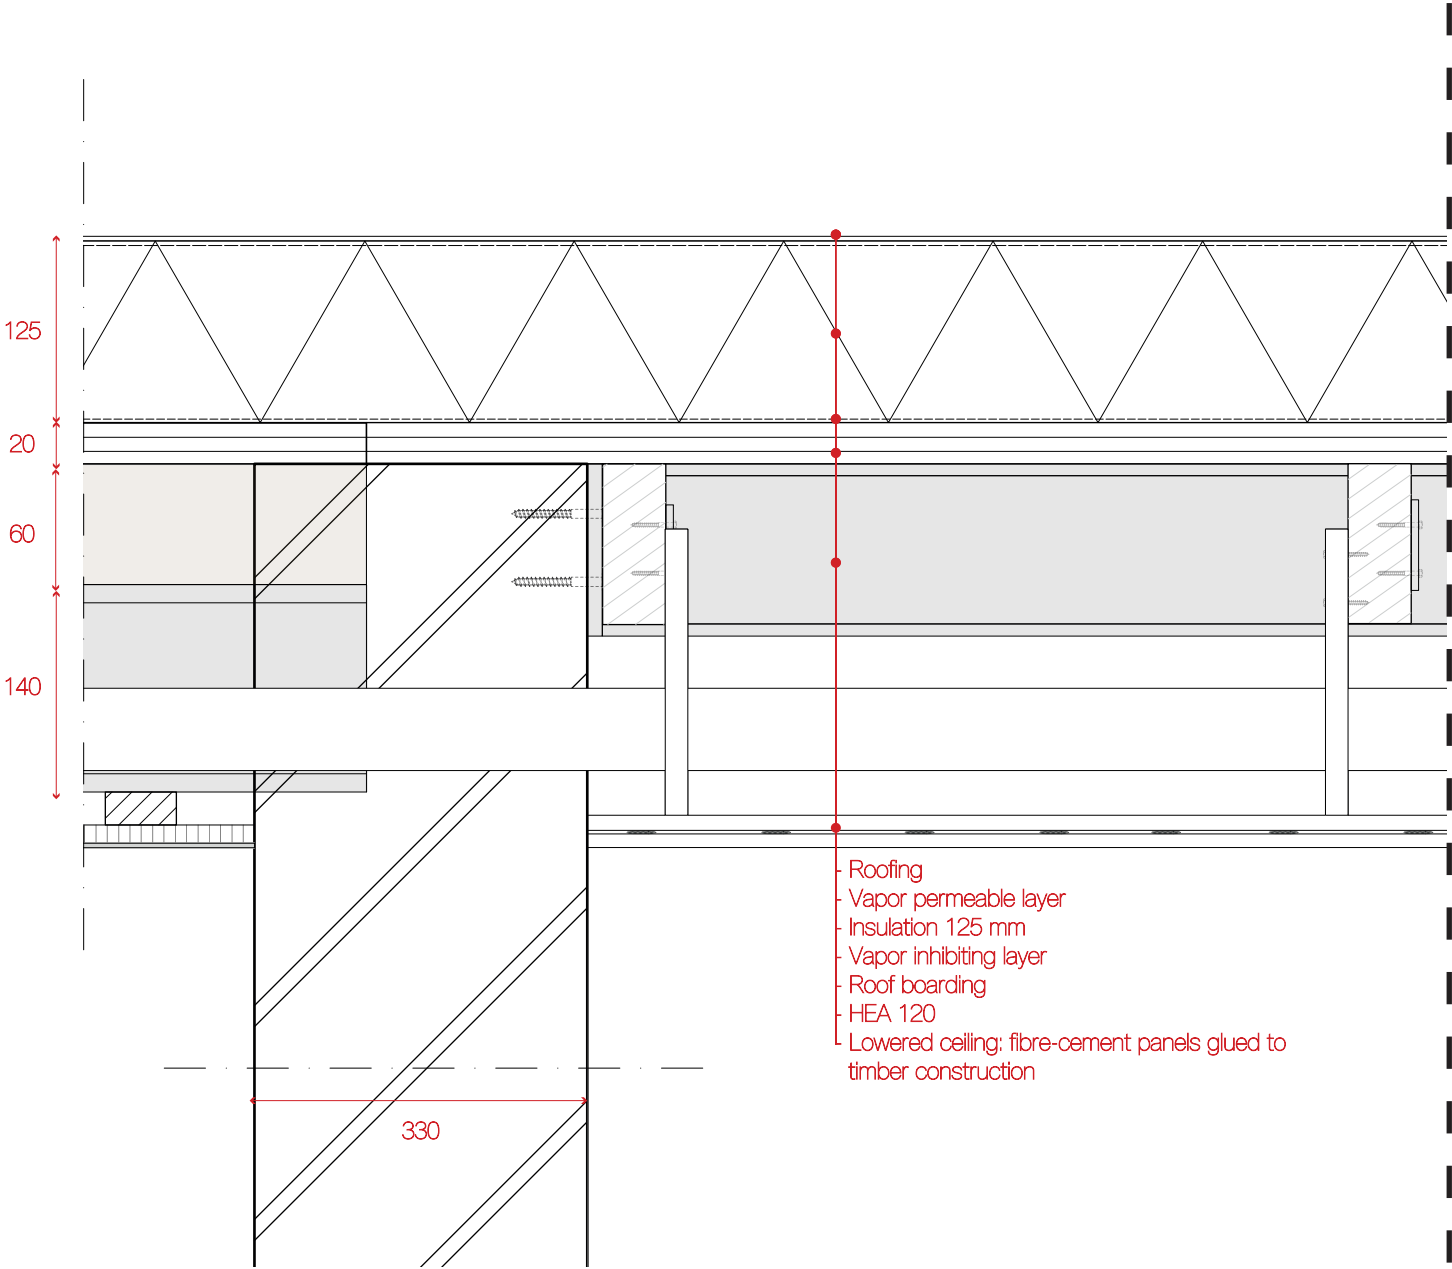

1-5 Connection curtain wall to existing Desinfection Building

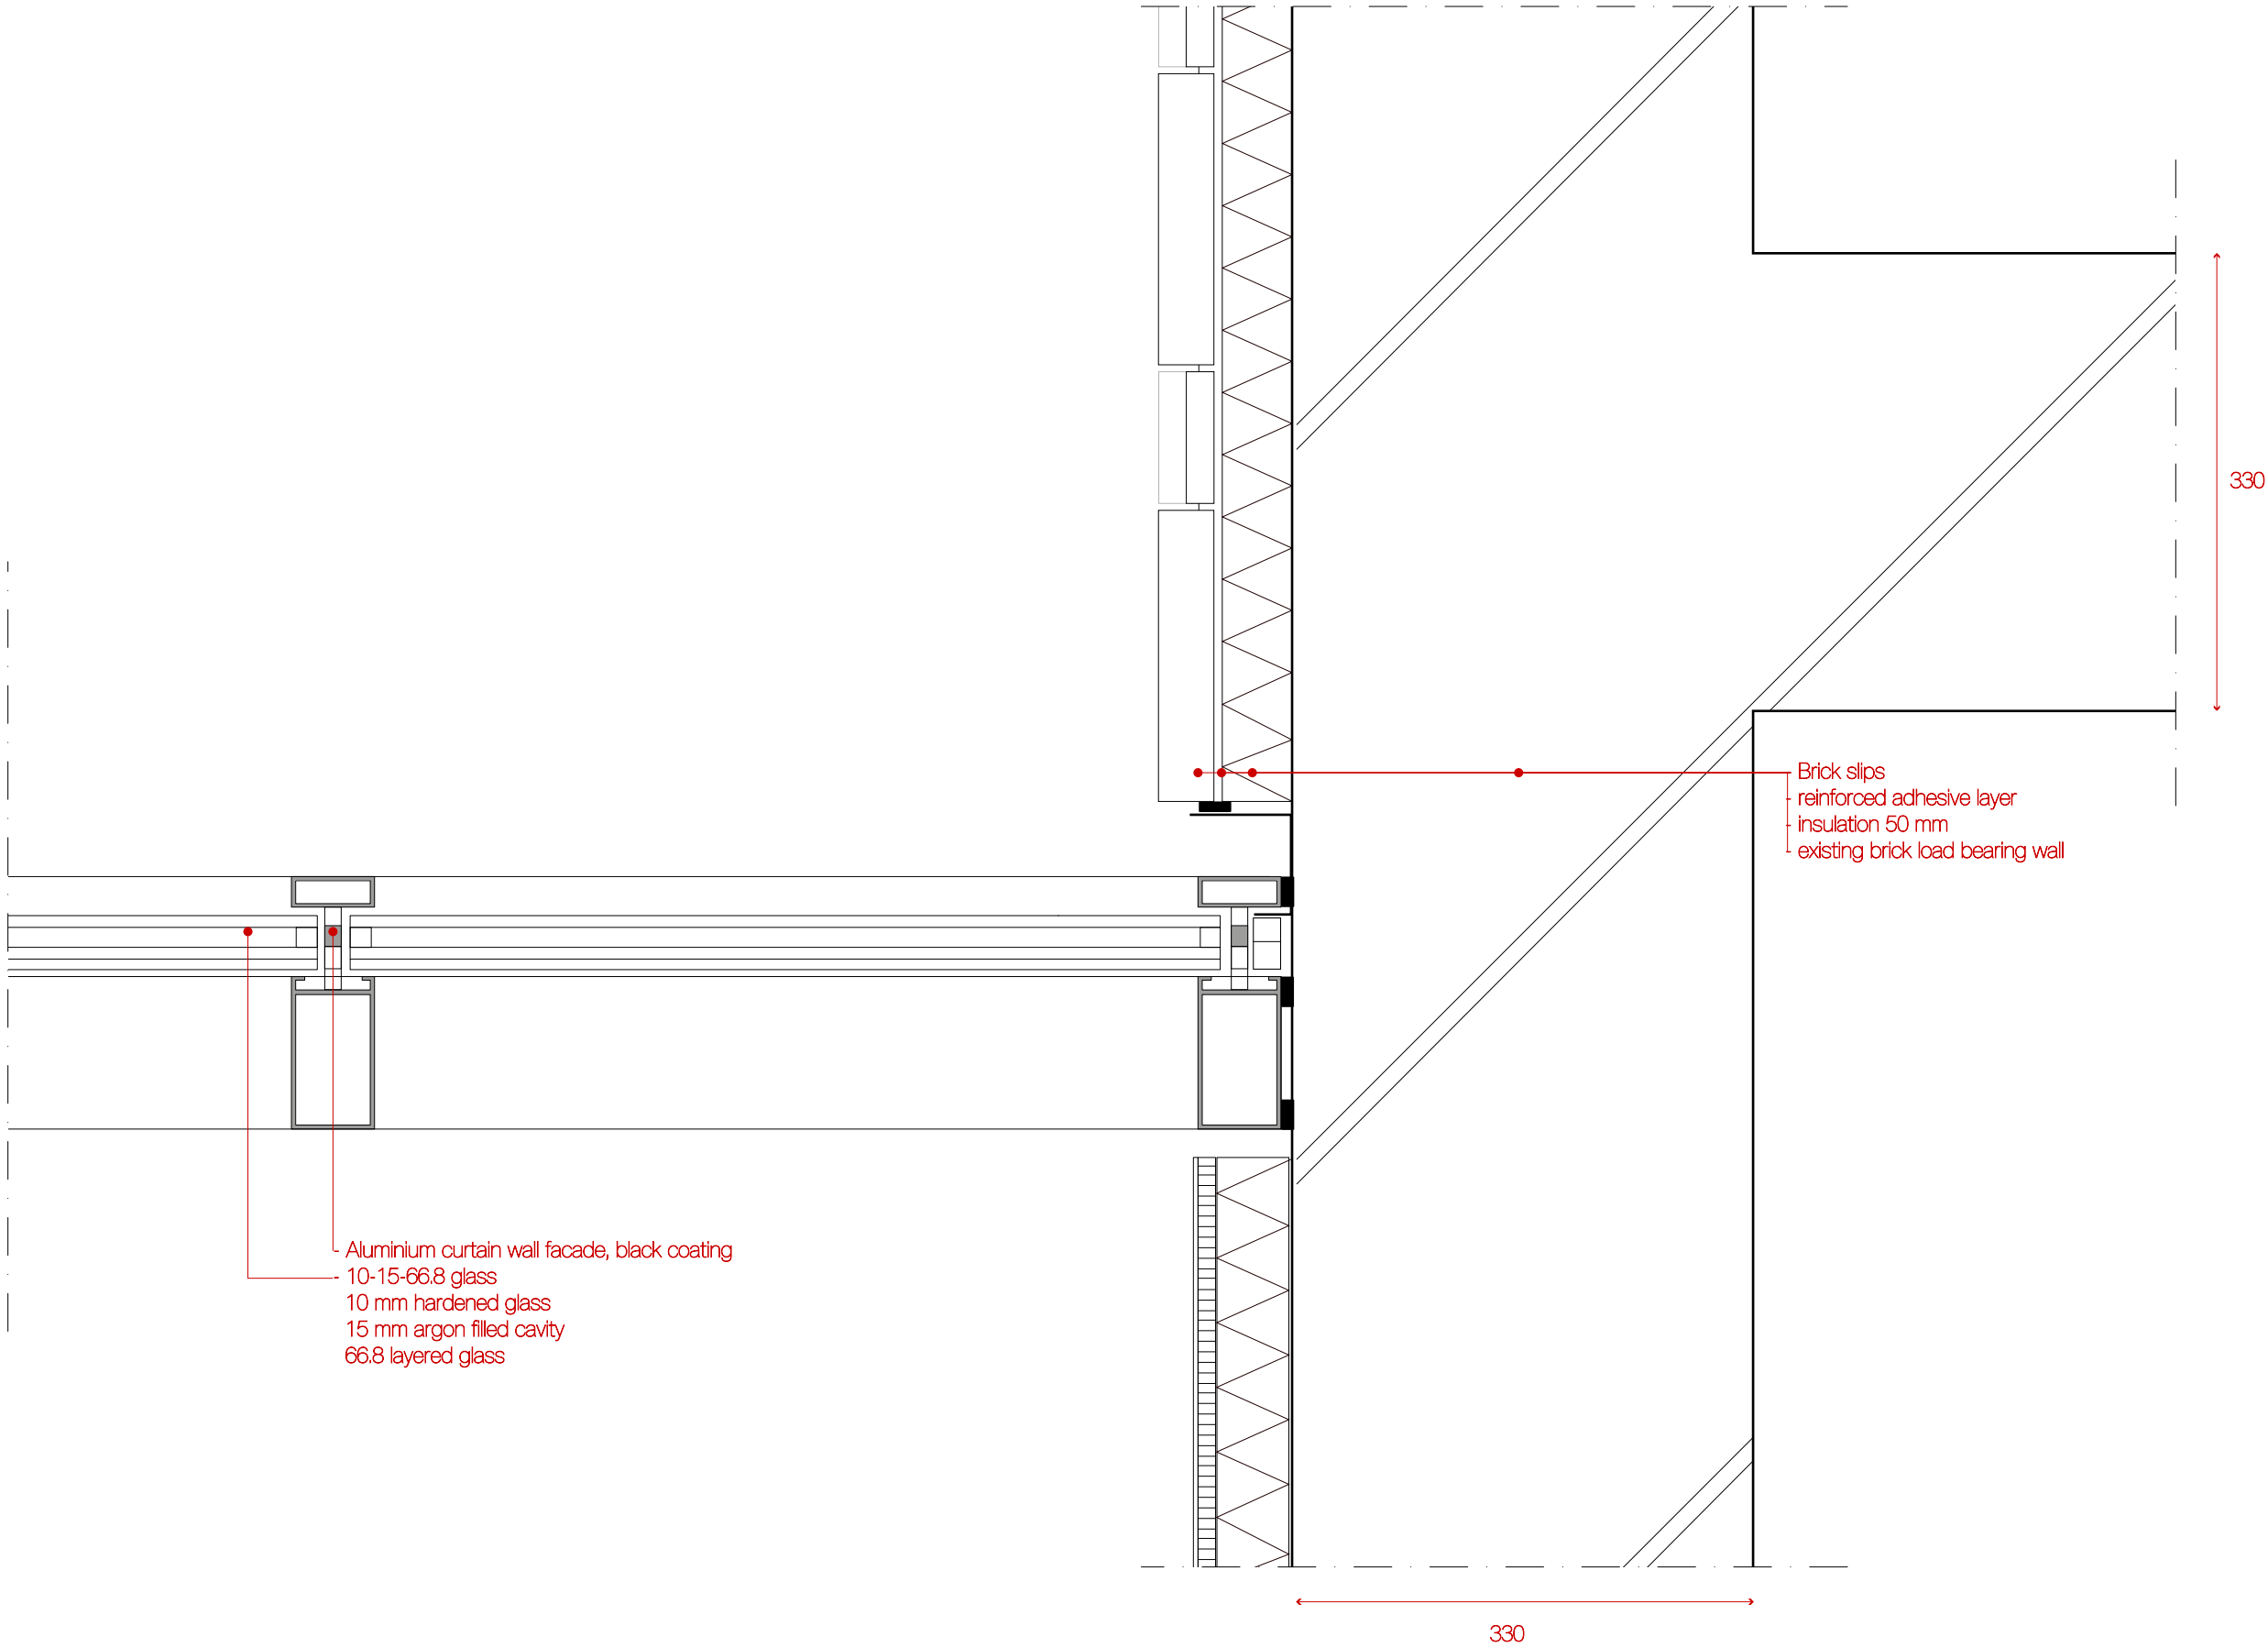

1-5 Connection between roof and wall Depot Building

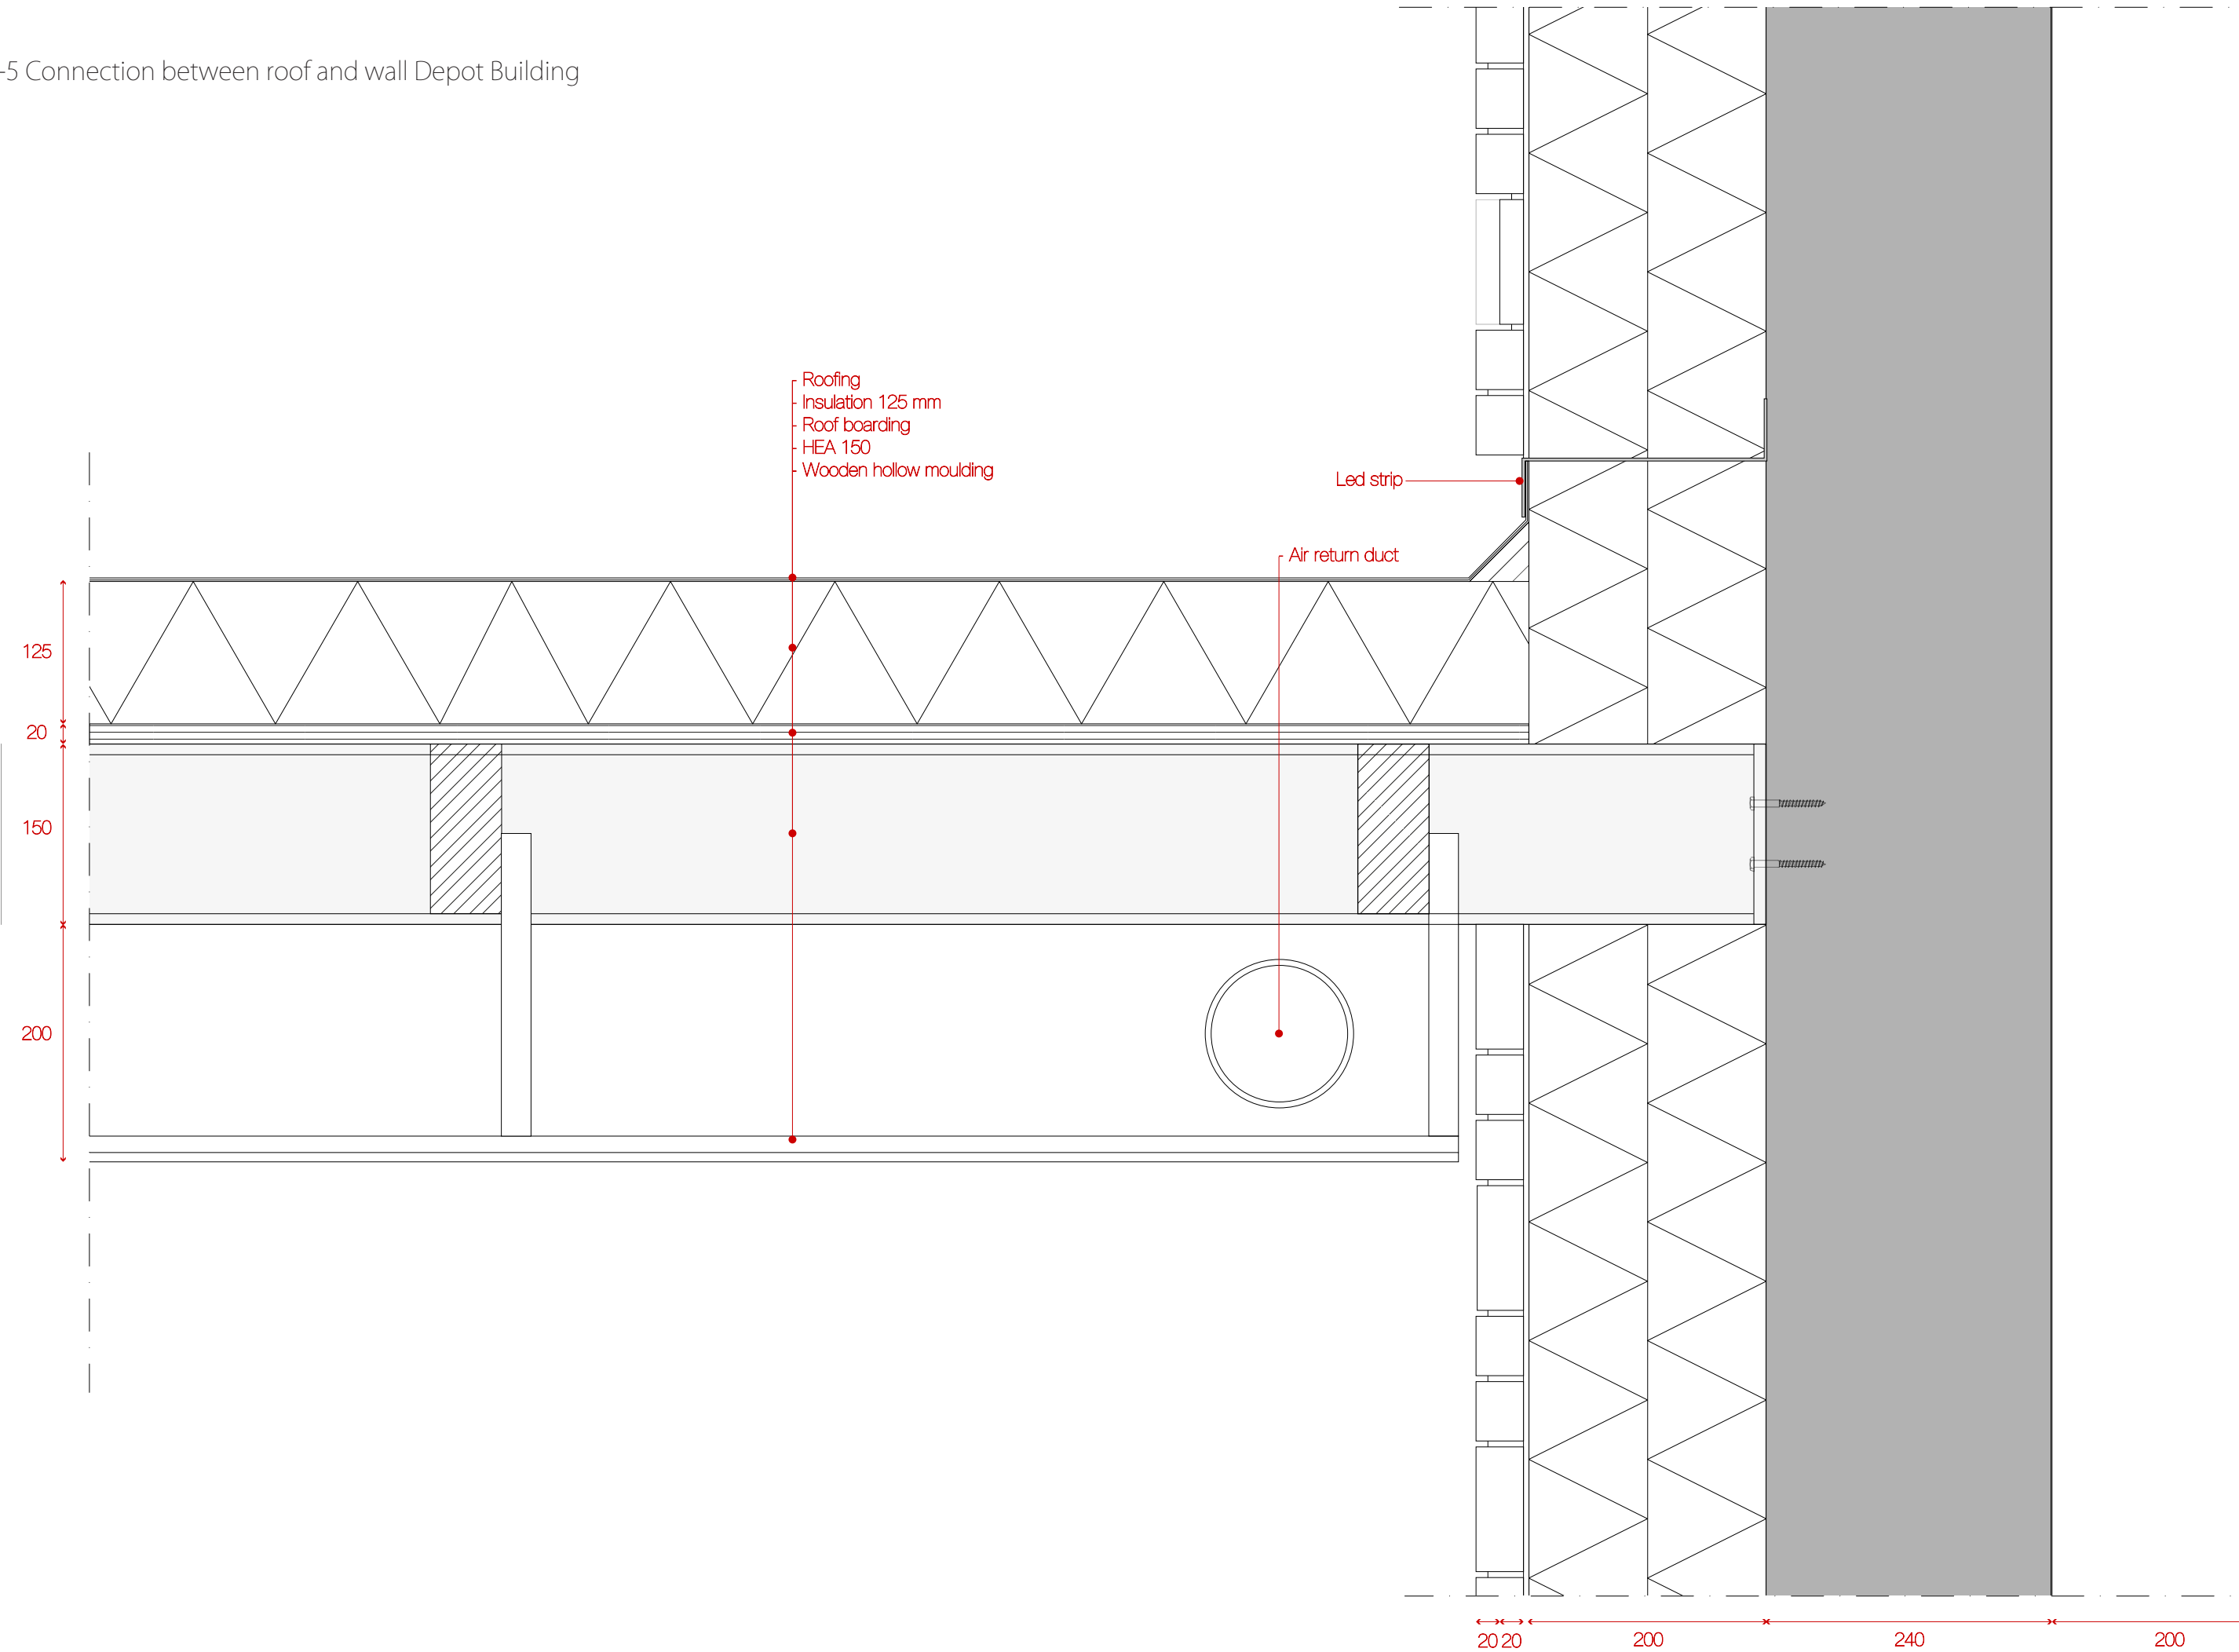

1-5 Roof edge gallery Depot Building

