

DRAWING SET

BEIRUT'S LIVING ROOM

BEIRUT STUDIO



complex projects

24.06.2022

Loy Dönne 5371279

1: 10.000

GROUP SITE PLAN



1: 1.000
SITE PLAN



1: 200

GROUND FLOOR




1: 200

FIRST FLOOR +6M



1: 200

PLINTH ROOF +12

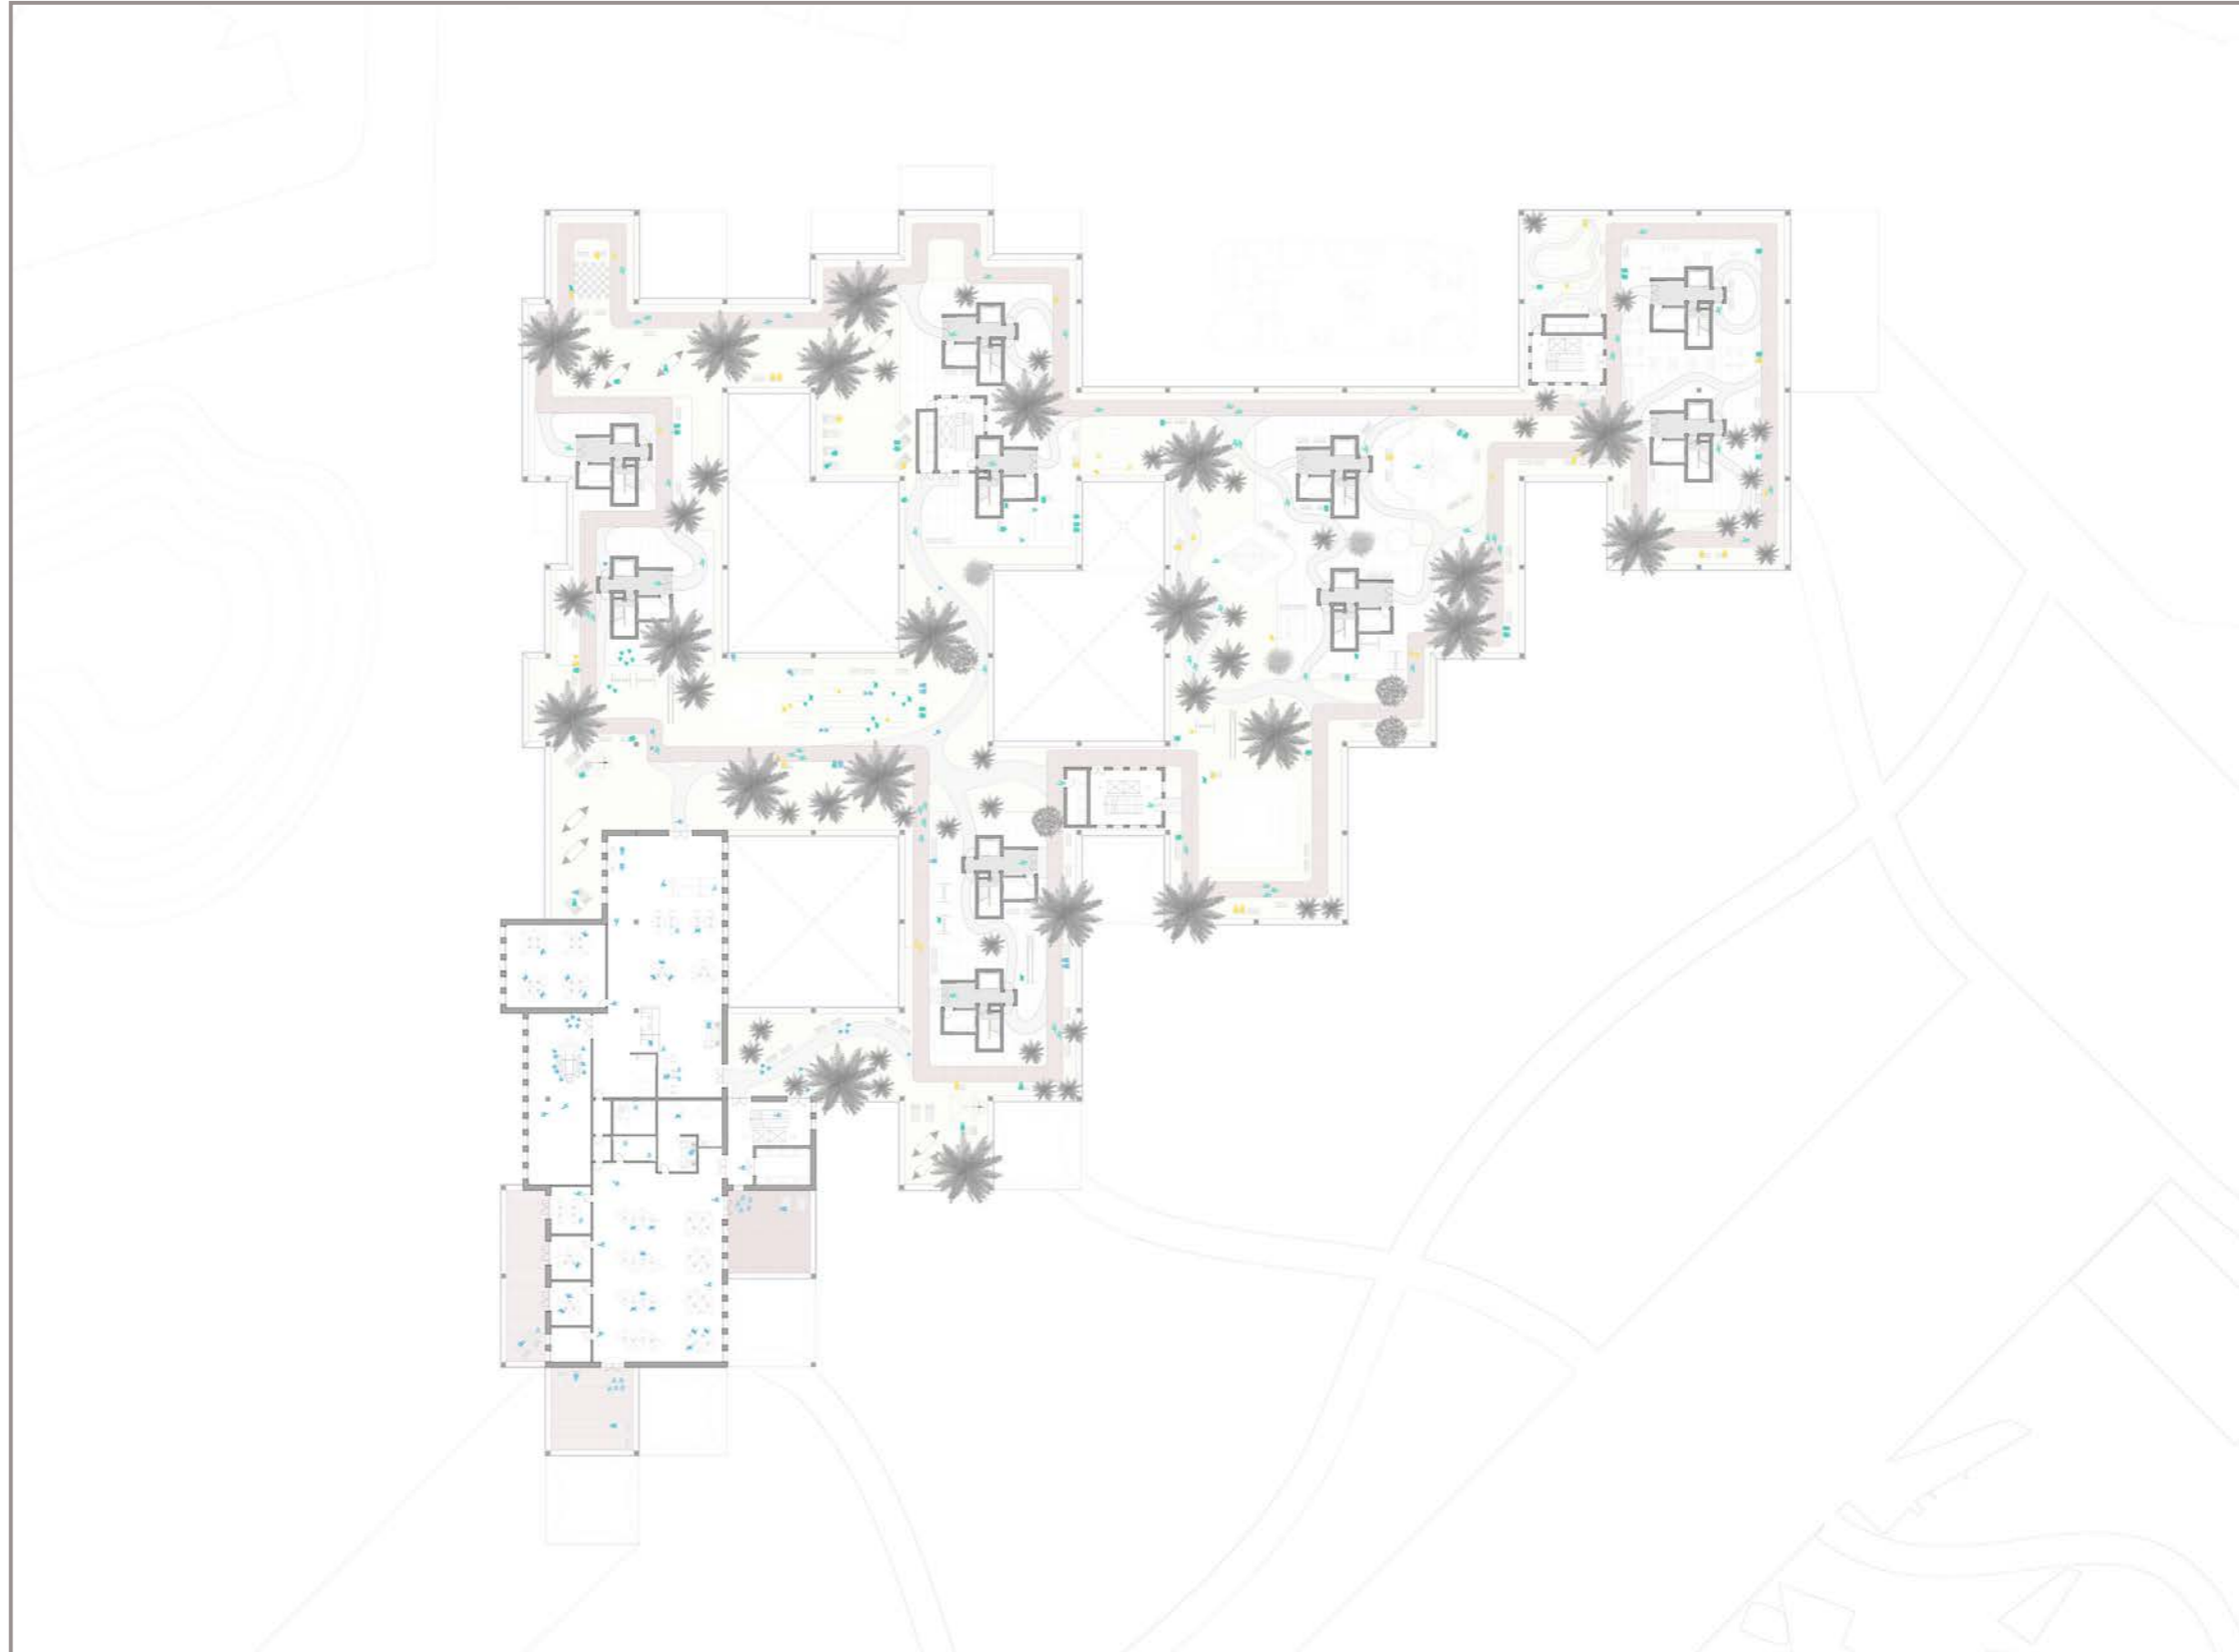

1: 200

SHARED SPACE




1: 200

SHARED SPACE



1: 200

TYPICAL STORY DWELLING

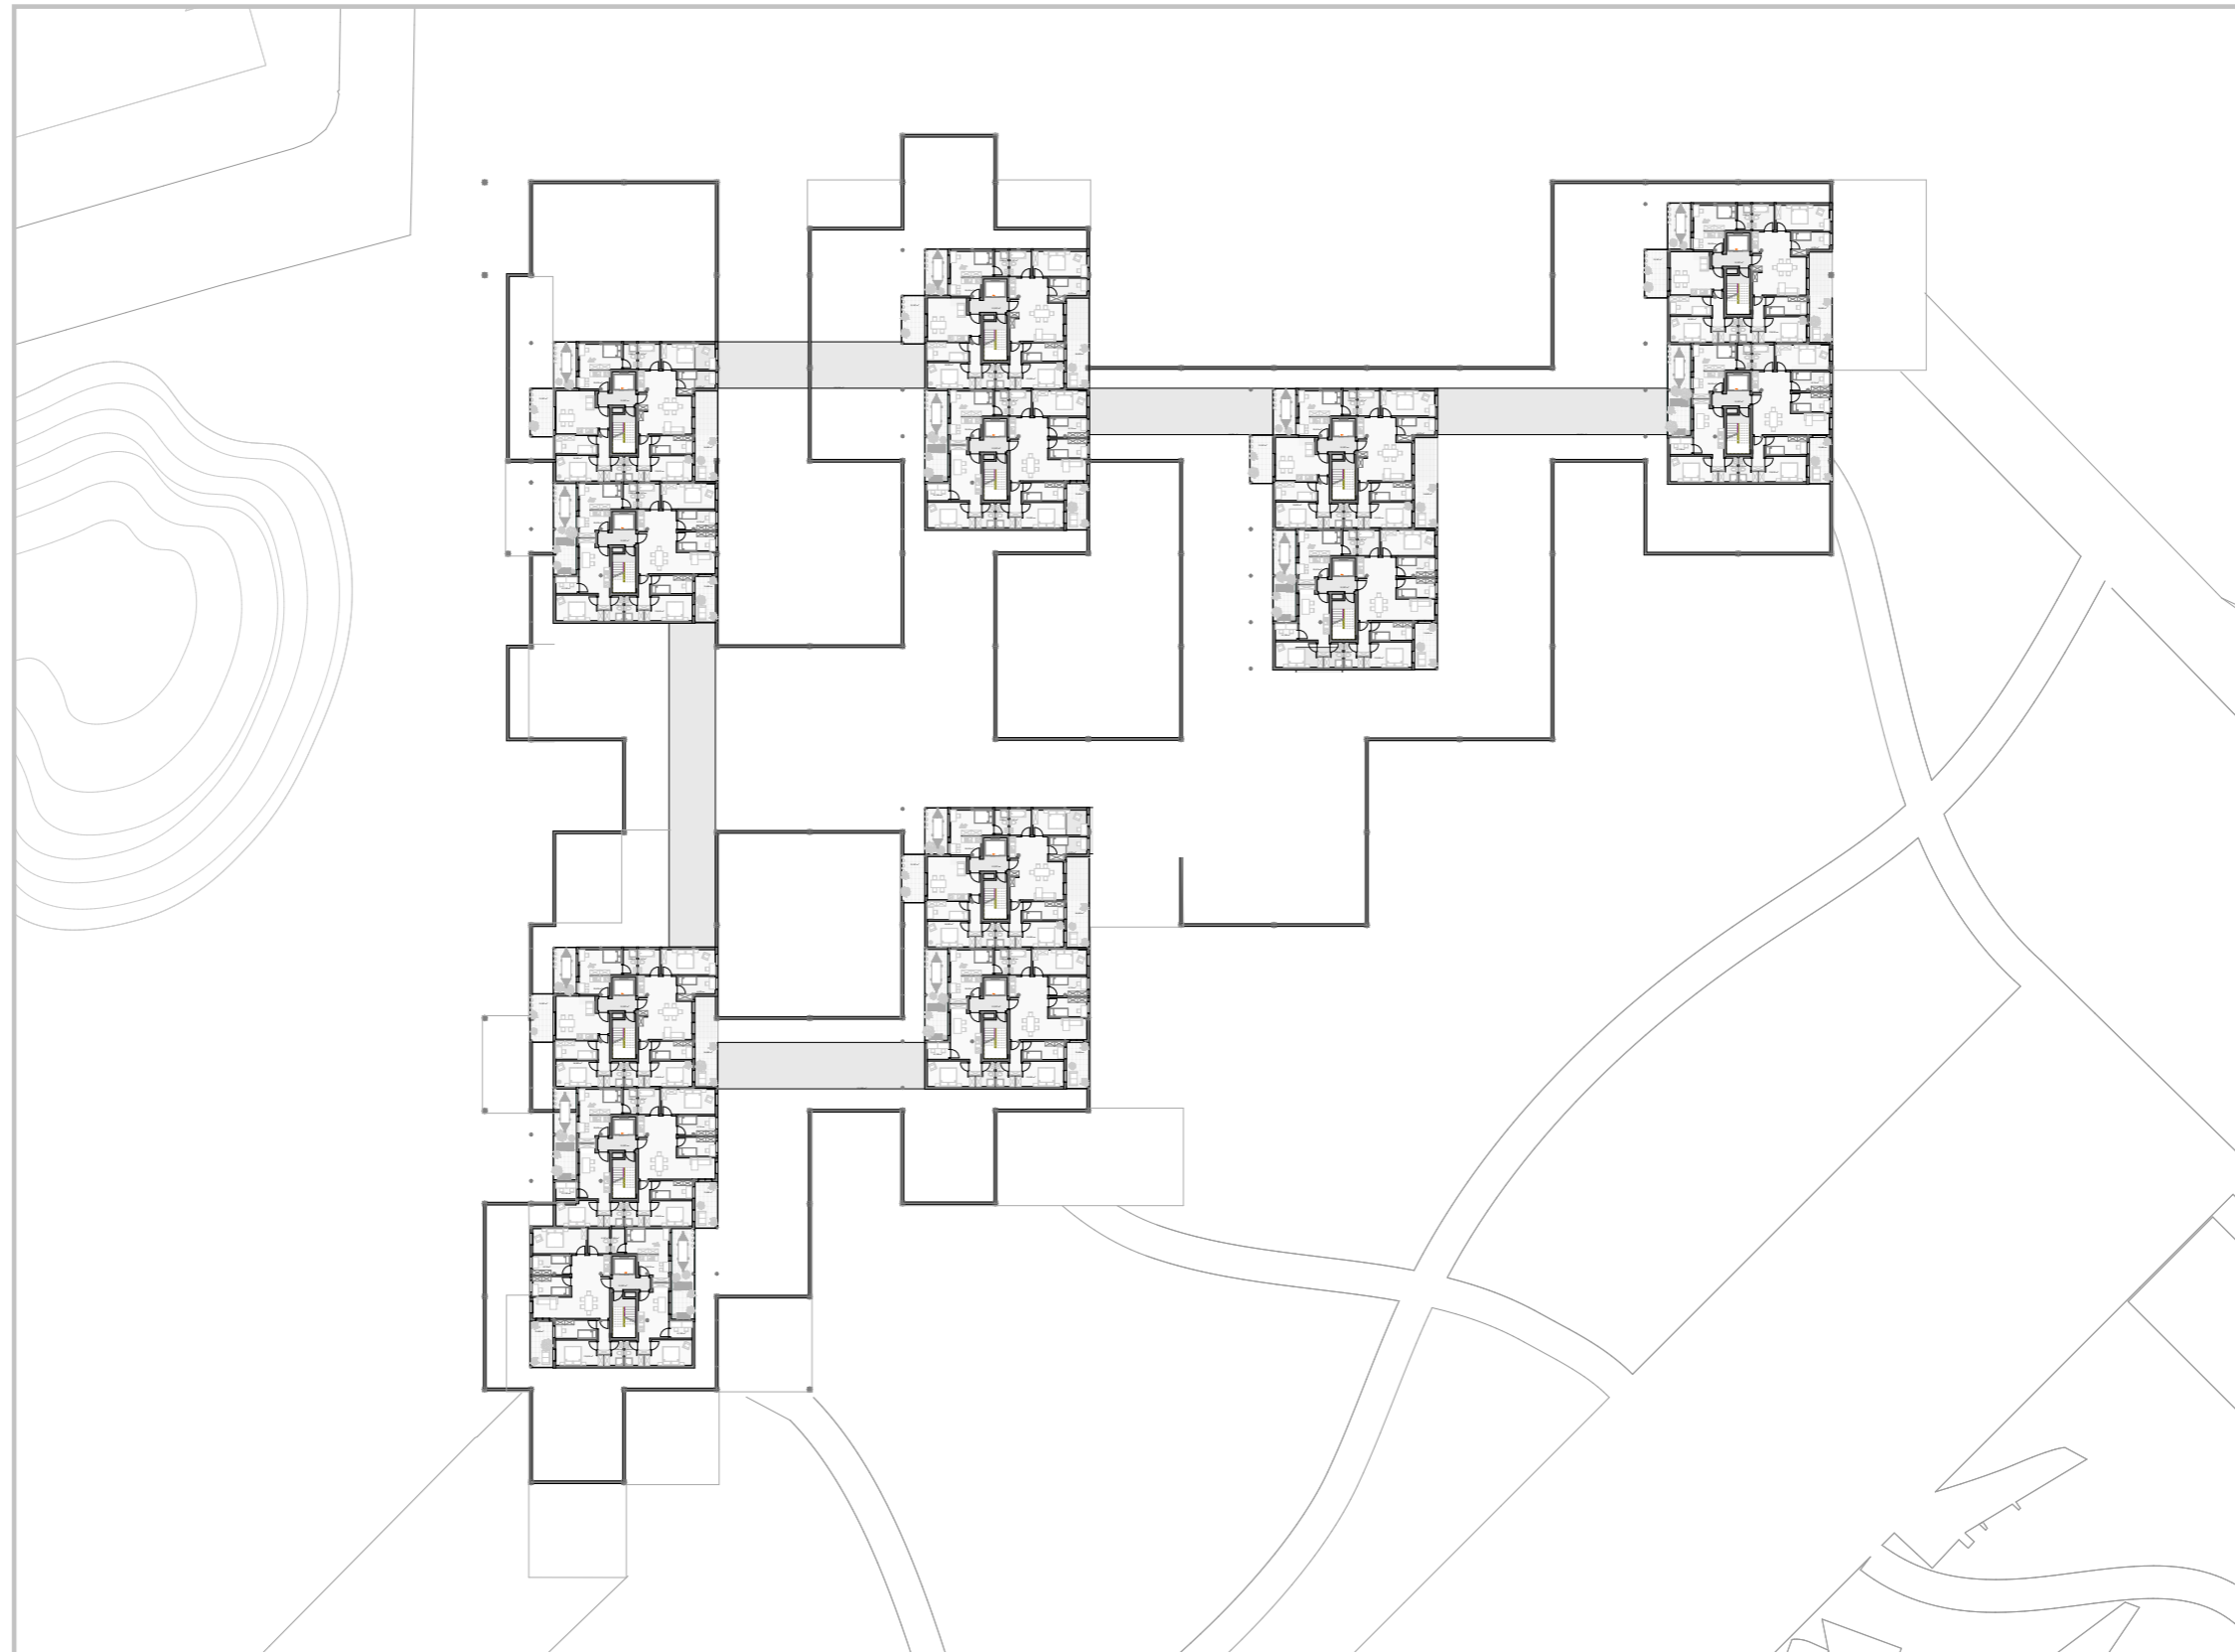

1: 200

APARTMENT TYPOLOGIES



1: 200

APARTMENT TYPOLOGIES



1: 200

APARTMENT TYPOLOGIES



1: 200

APARTMENT TYPOLOGIES




1: 200


ELEVATION WEST





1: 200
SECTION

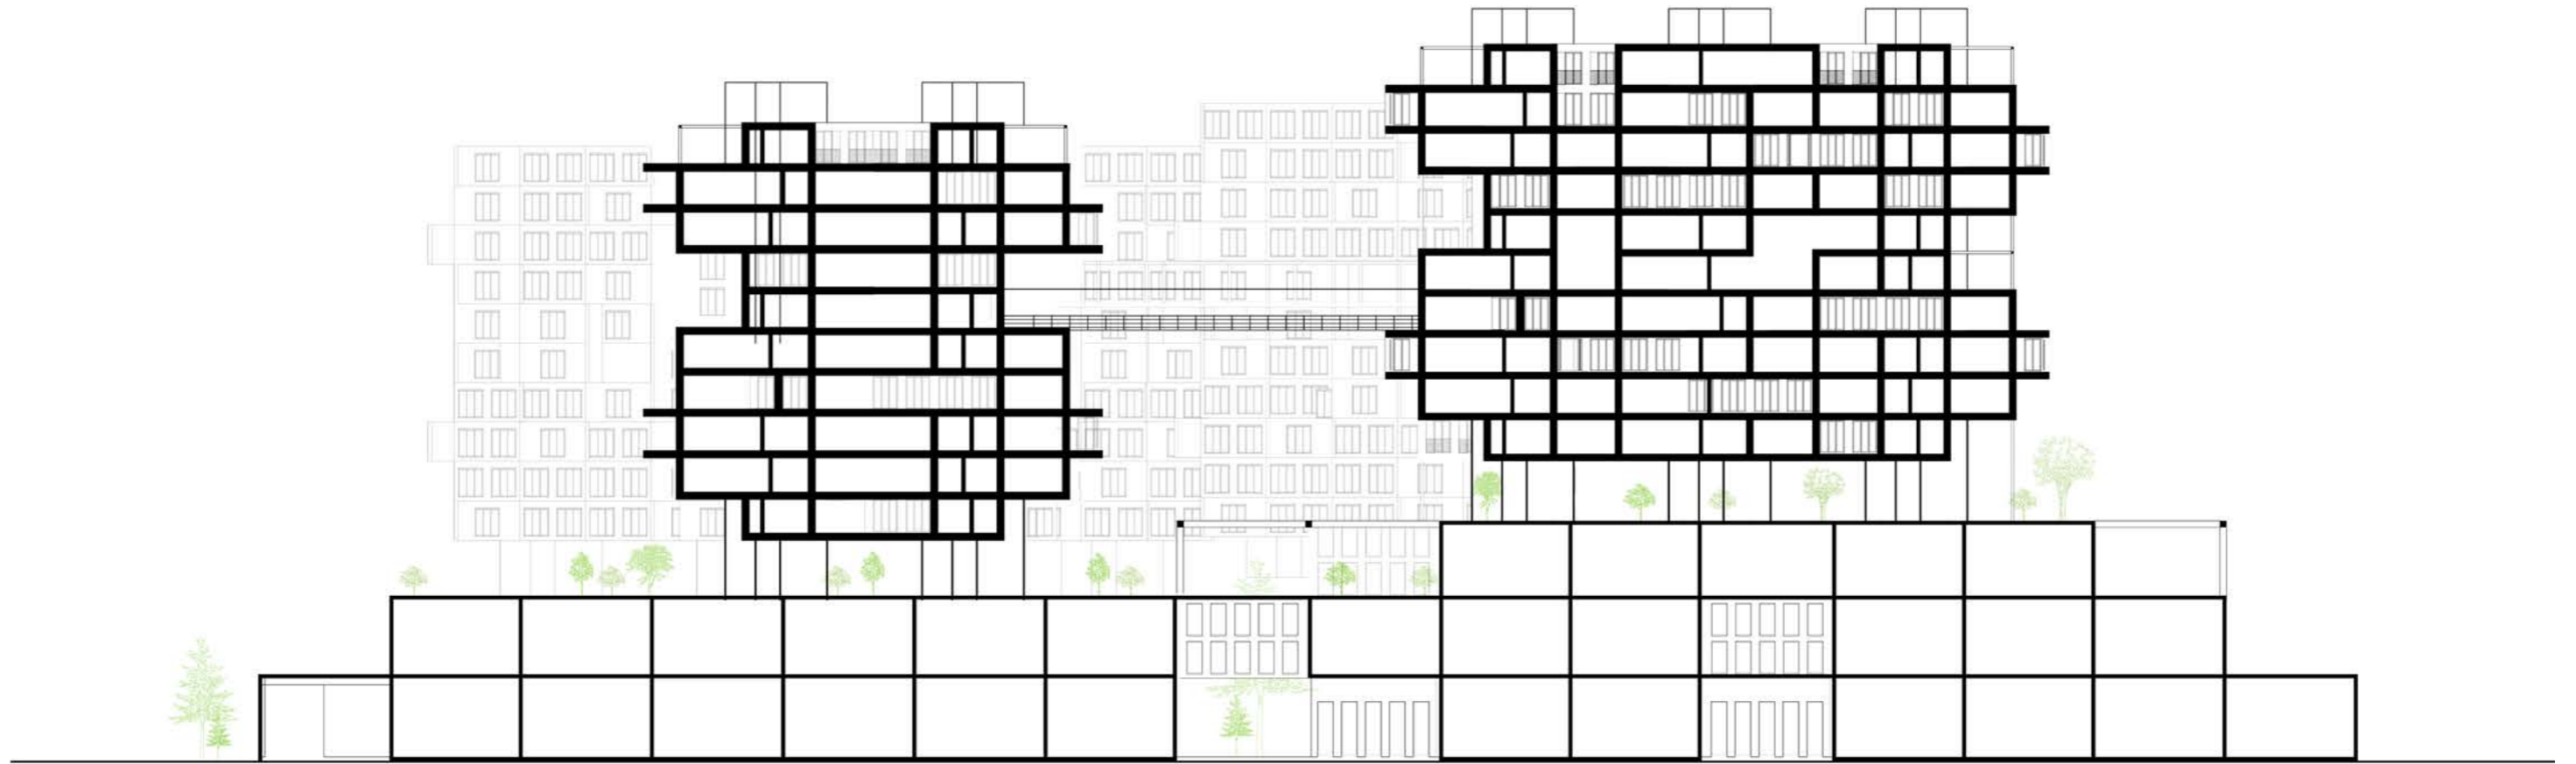




1: 200
SECTION

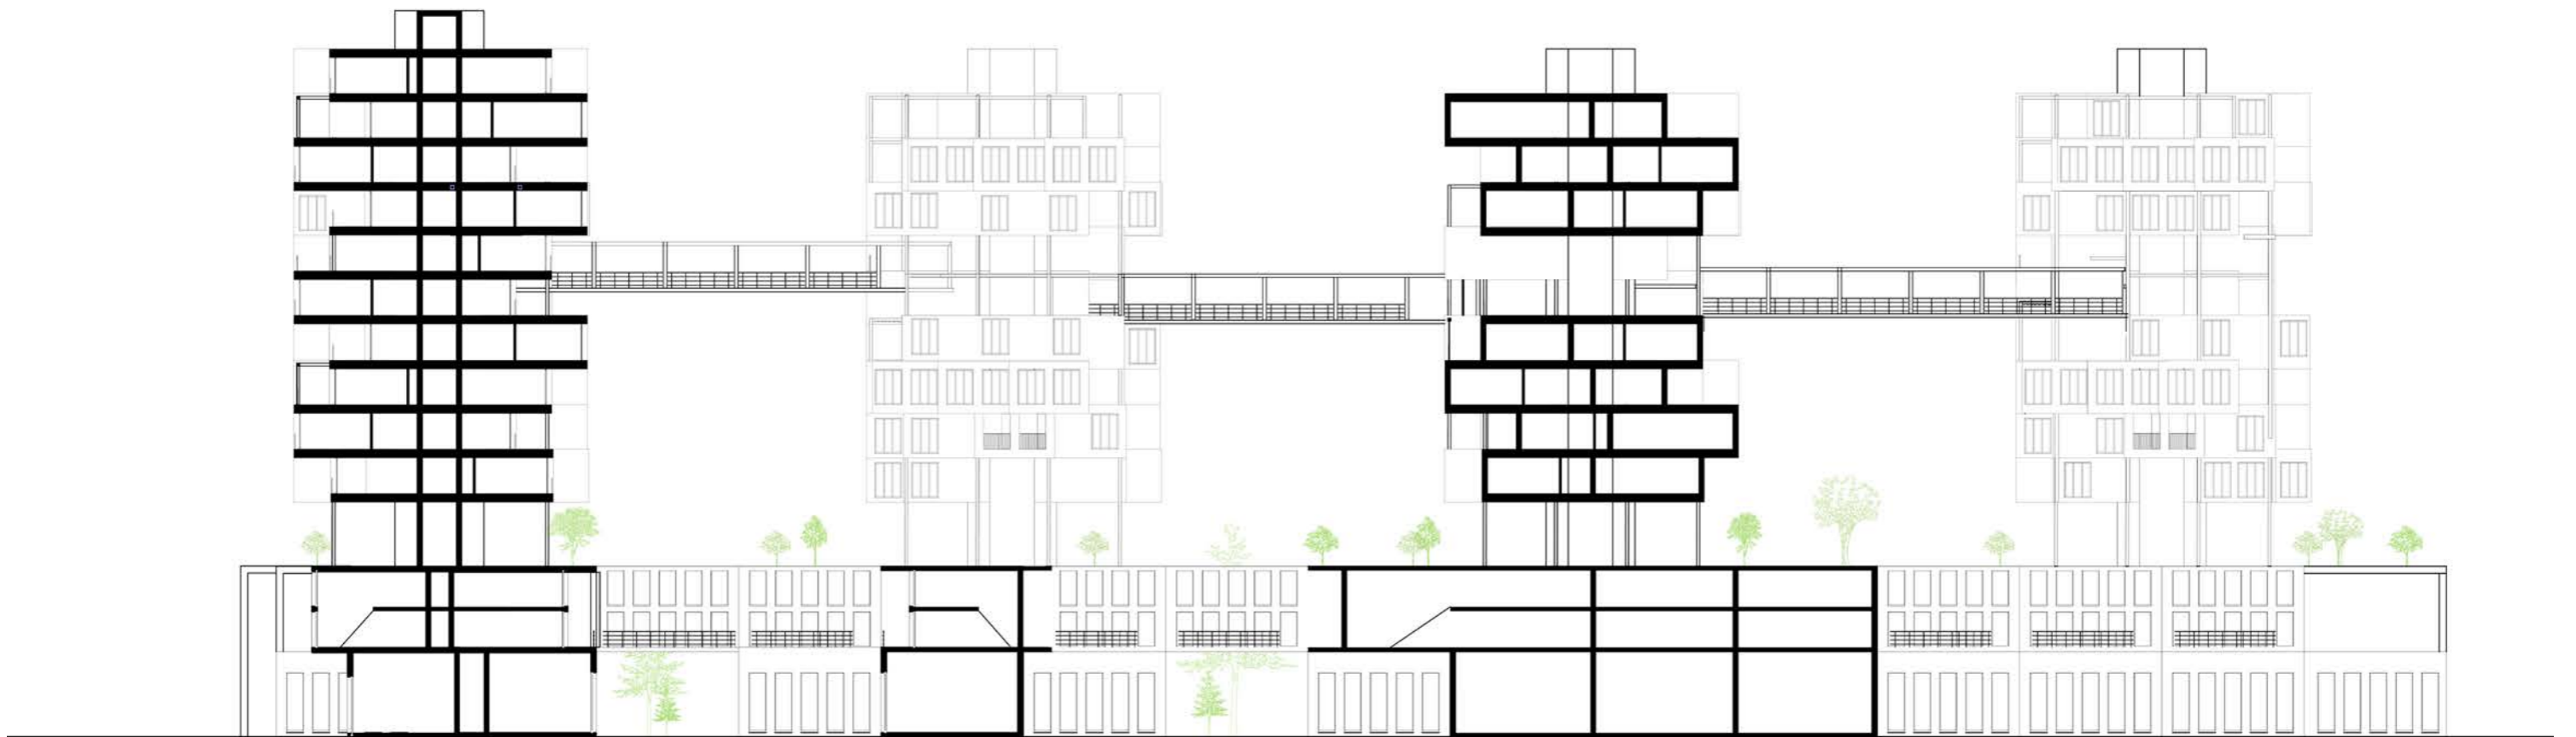


CONSTRUCTION PRINCIPLE

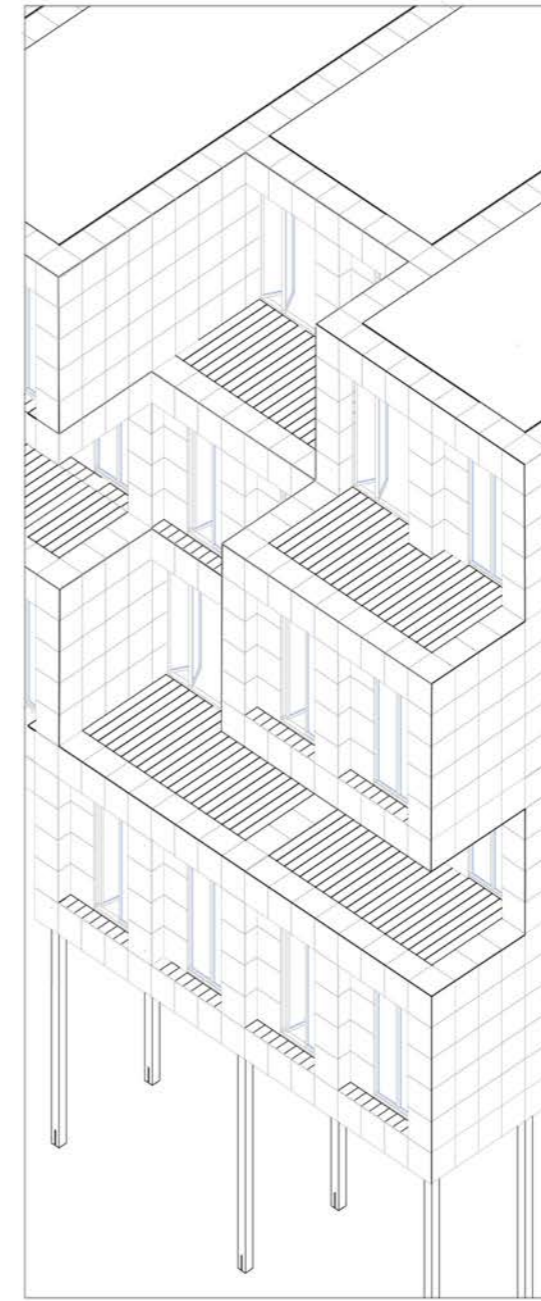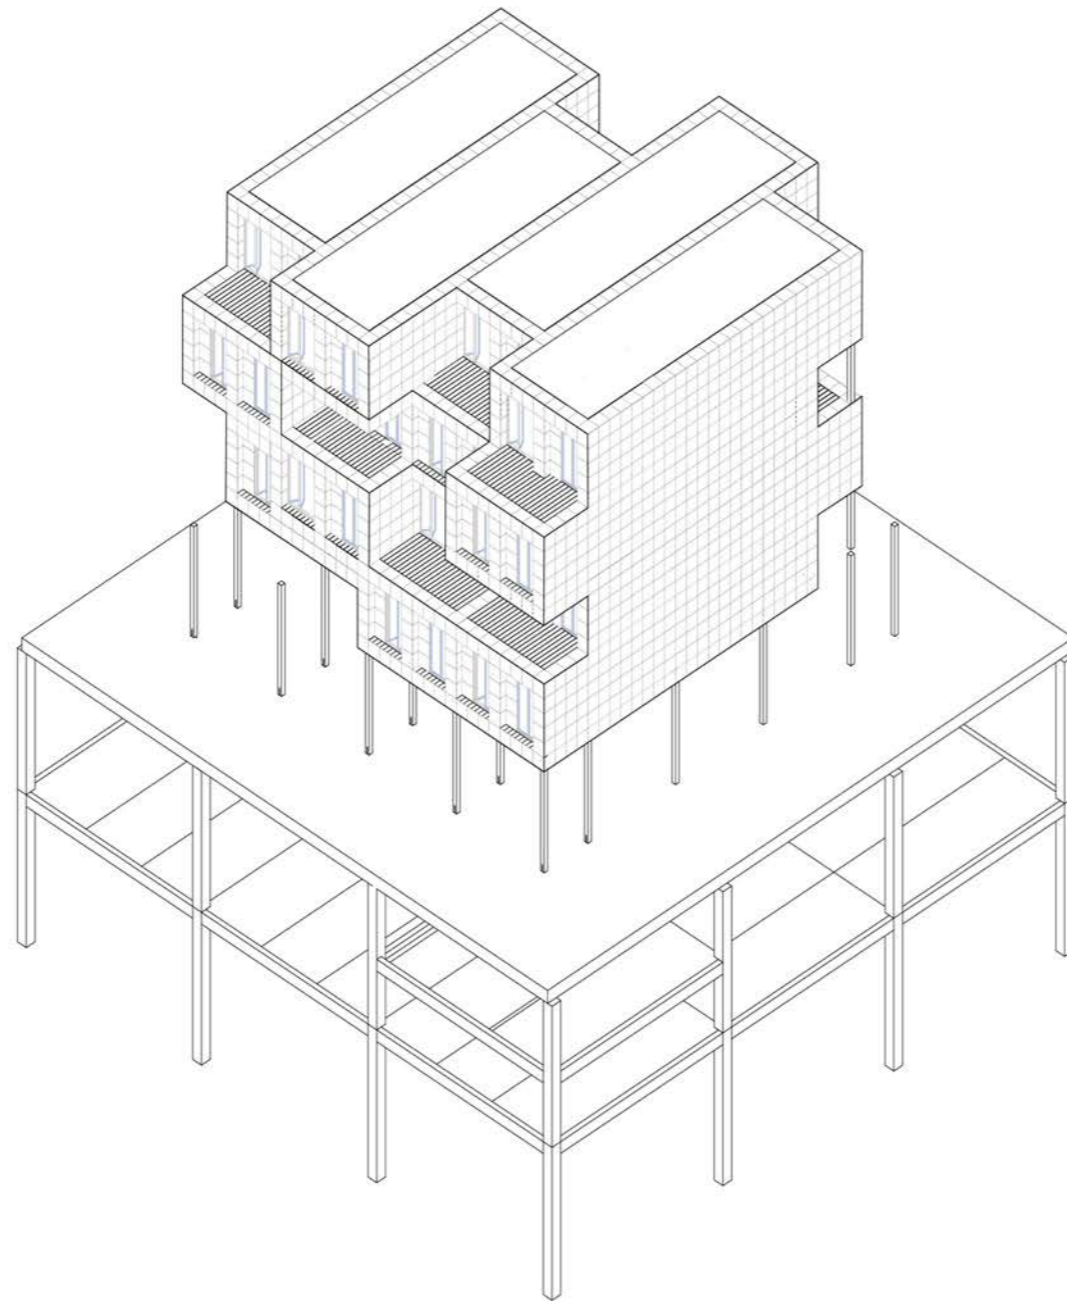



CONSTRUCTION PRINCIPLE

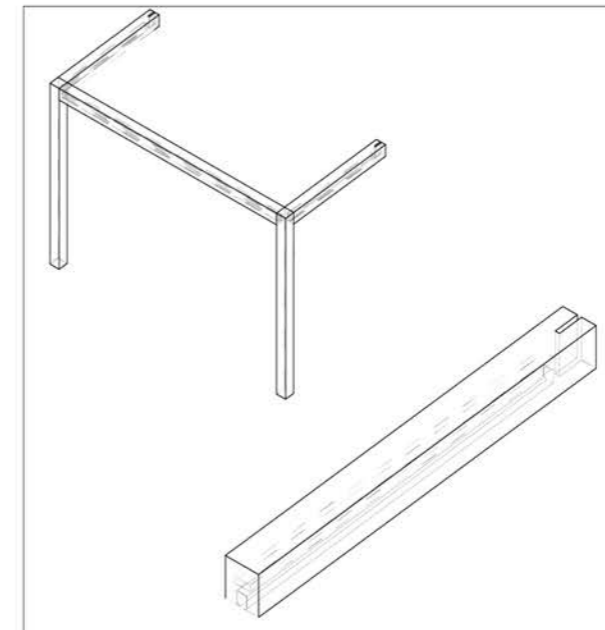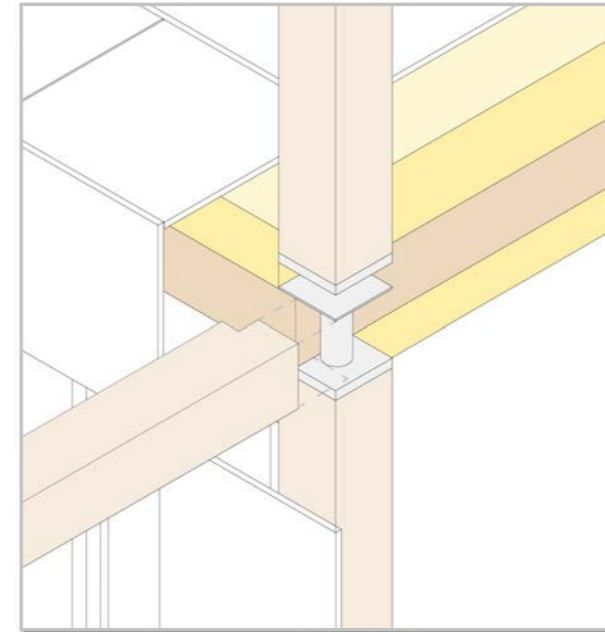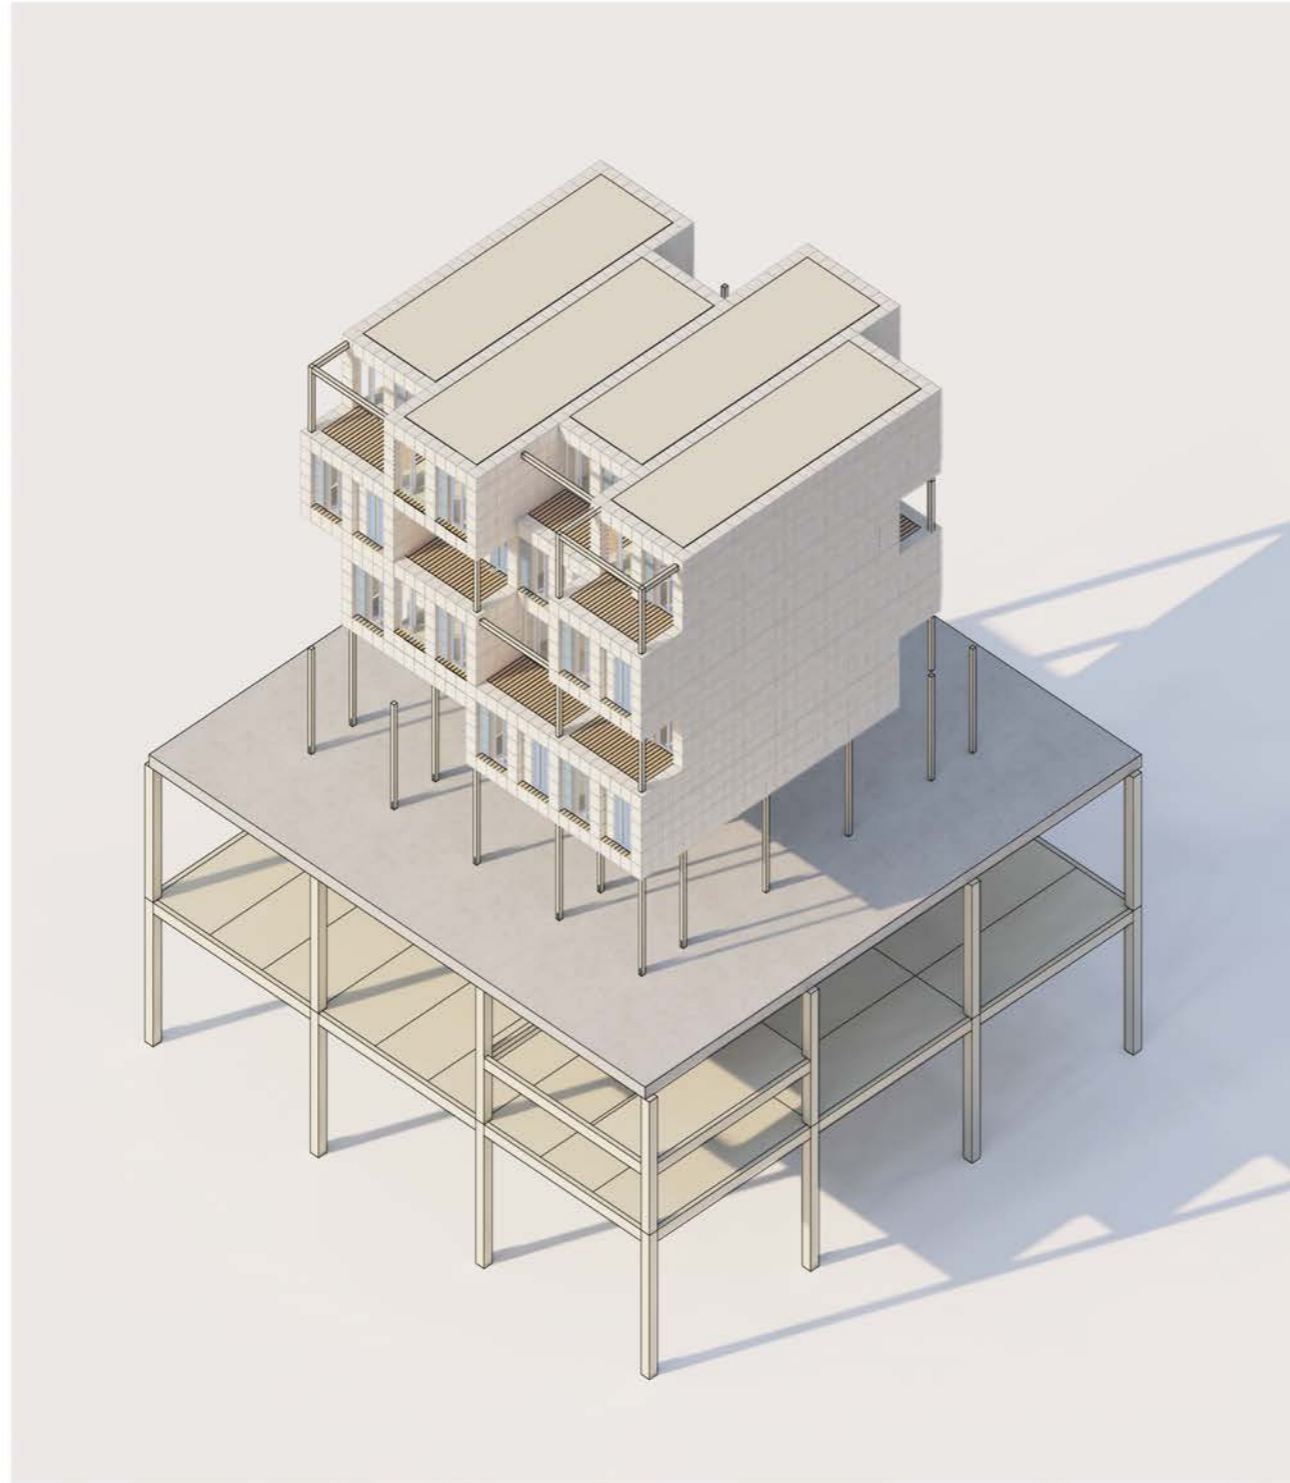

1:20
ENVELOPE

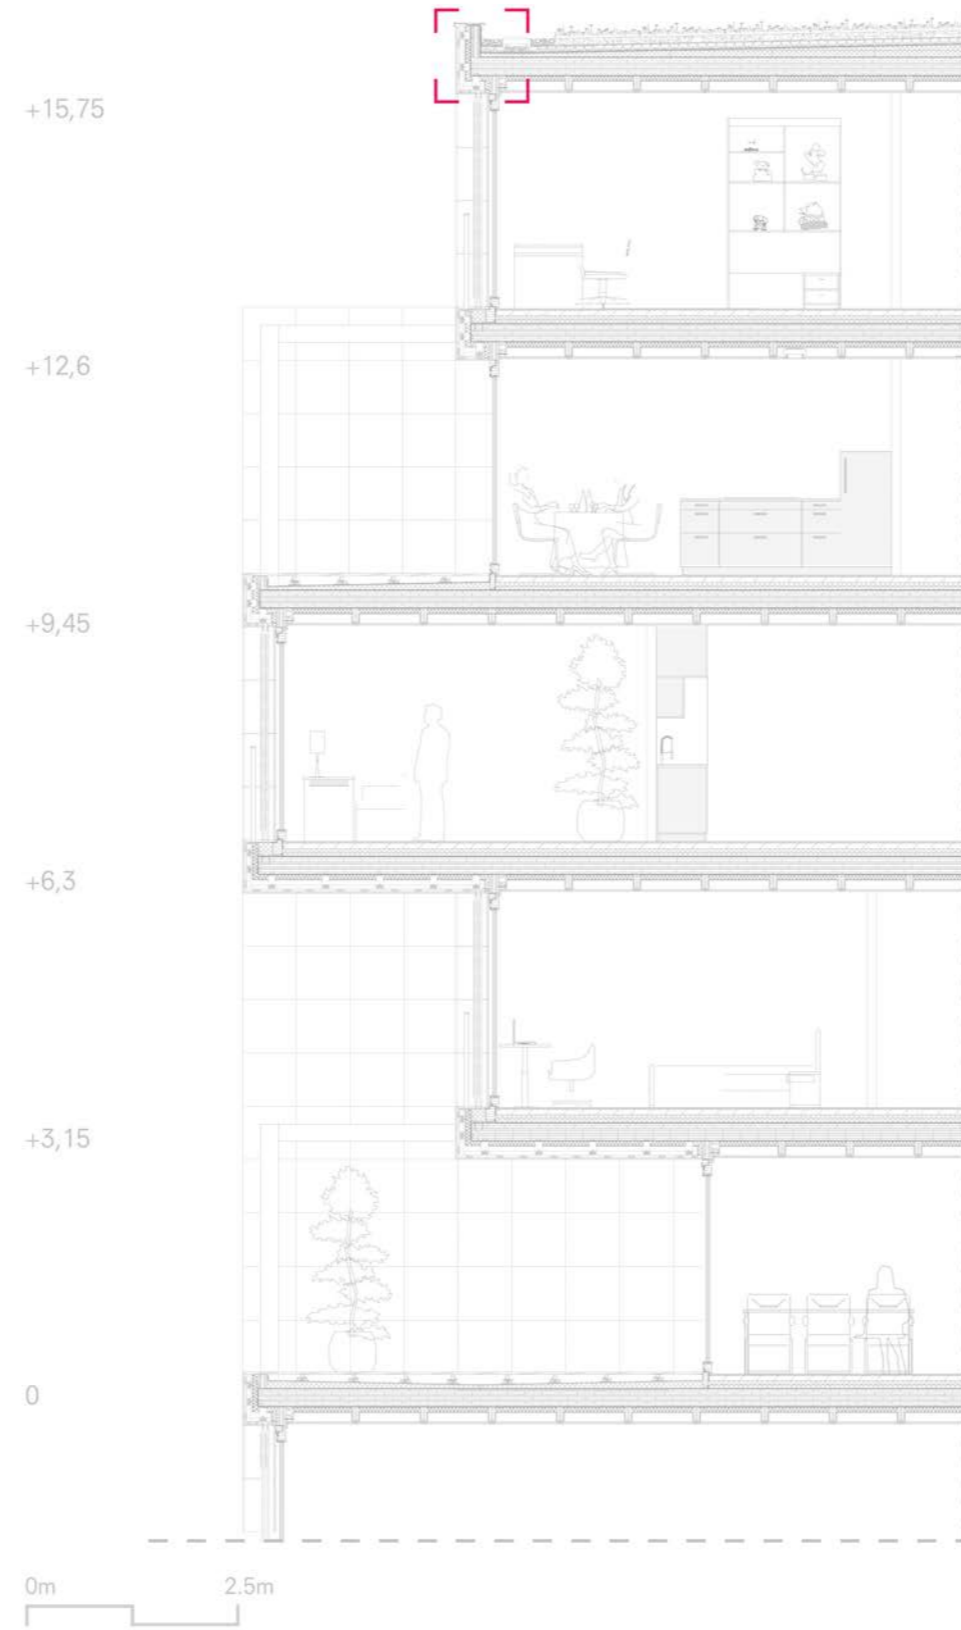



1:5 ROOF

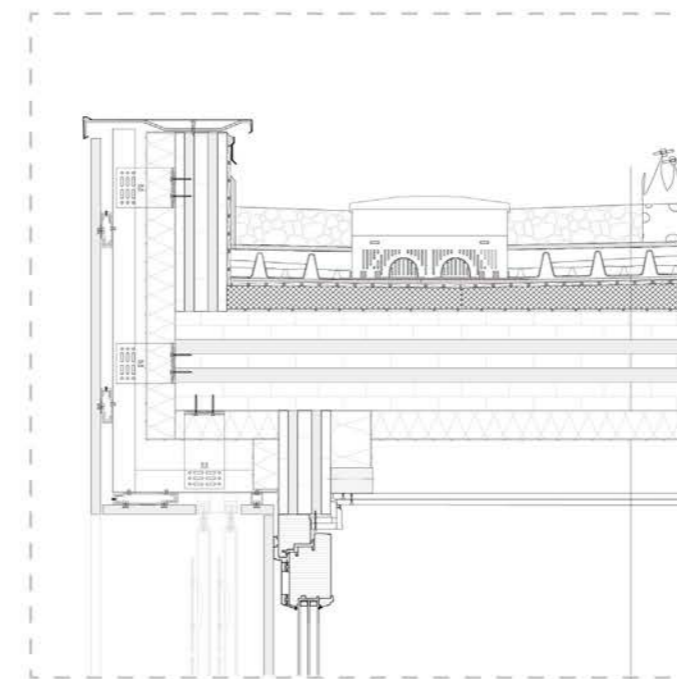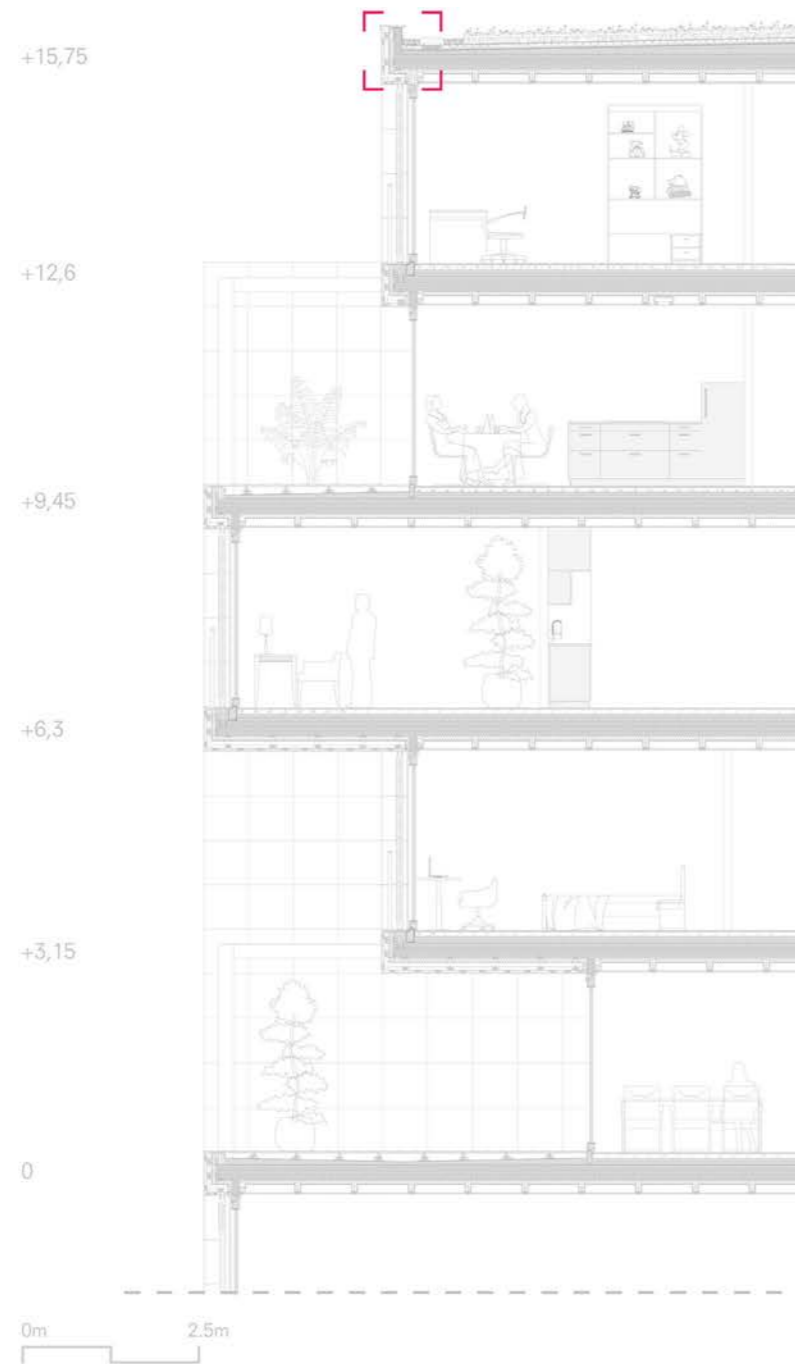

PLANTING
EXTENSIVE SUBSTRATE
GRAVEL STRIP
FILTER FLEECE FIL 105
WATER RETENTION ELEMENT
PROTECTION FLEECE
BITUMEN WATERPROFFING MEMBRAN
SLOPE INSULATION
210mm CLT, LL-210/7s

RETENTION VOLUME. ca. 32l/m²
WATER RESERVOIR: 55-100l/m²



1:5
FRENCH BALCONY

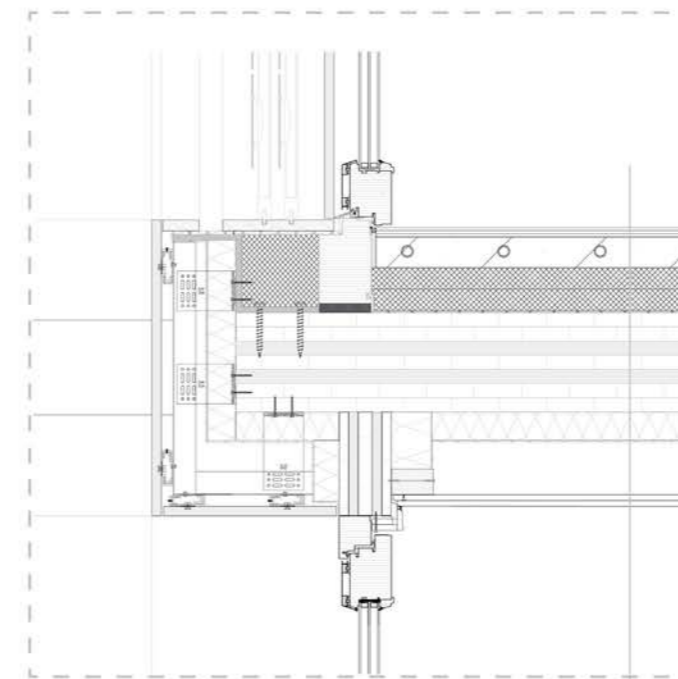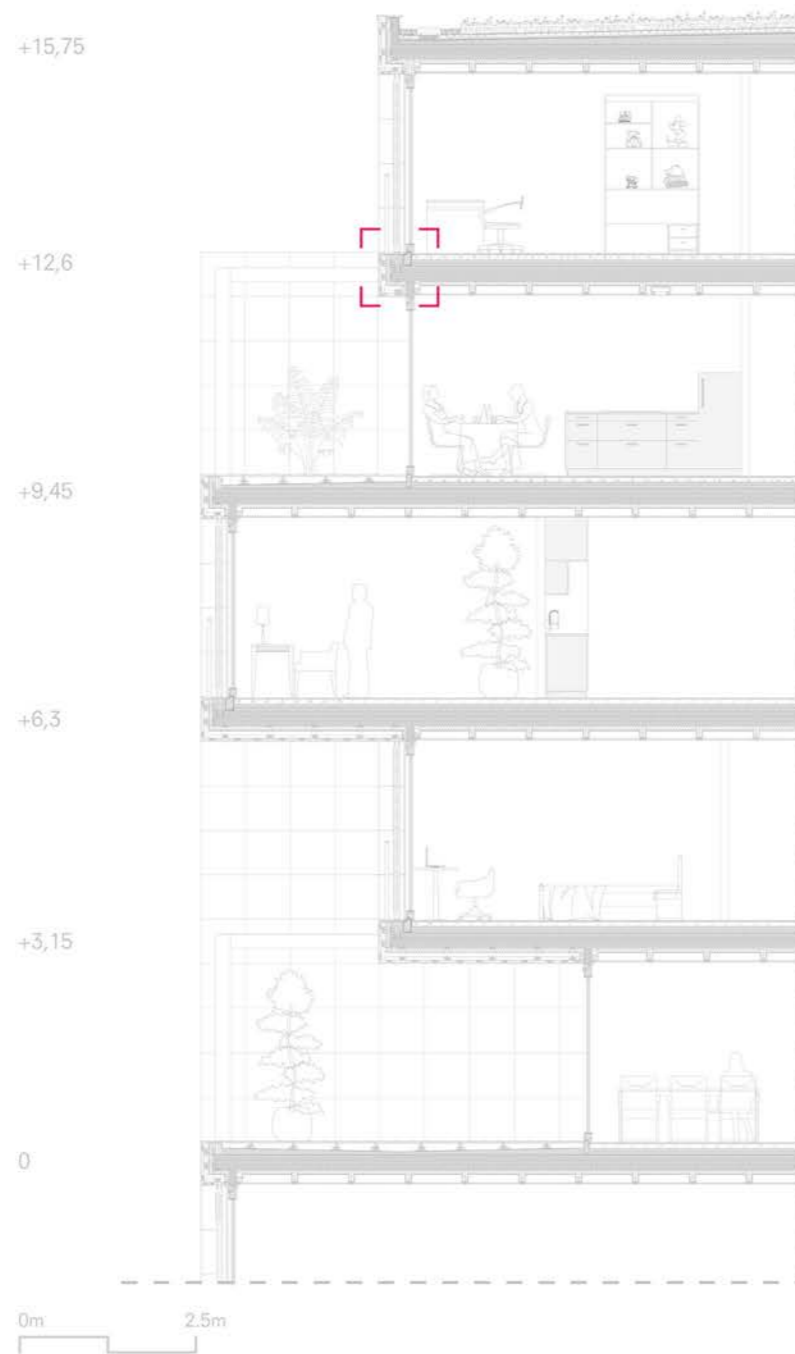

04mm PVC FLOORING
85mm SCREED + FLOOR HEATING
30mm x 2 SOUND INSULATION
VAPOR BARRIER
210mm CLT, LL-210/7s
WOODEN BEAMS 270x80
240mm CELLULOSE INSULATION
VAPOR BARRIER
25mm PLASTERBOARD (2 * 12,5mm,
joint staggered)



1:5

TERRACE - WINDOW

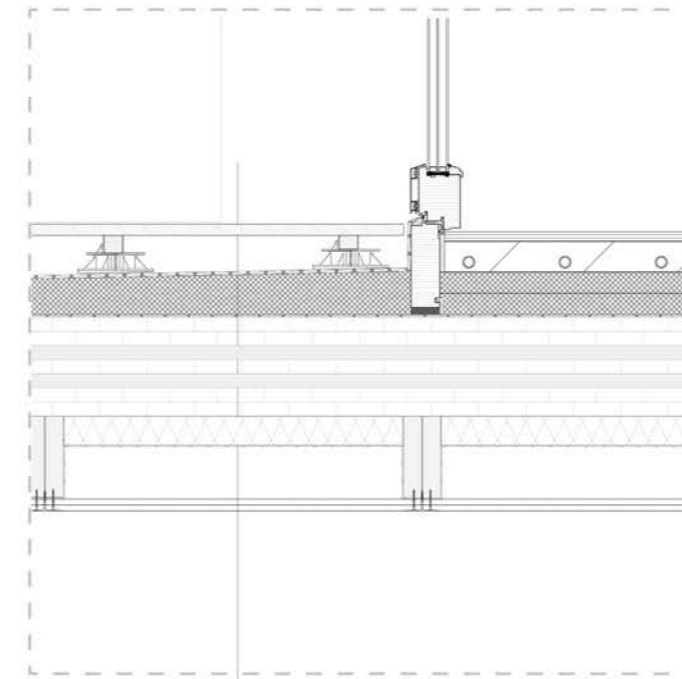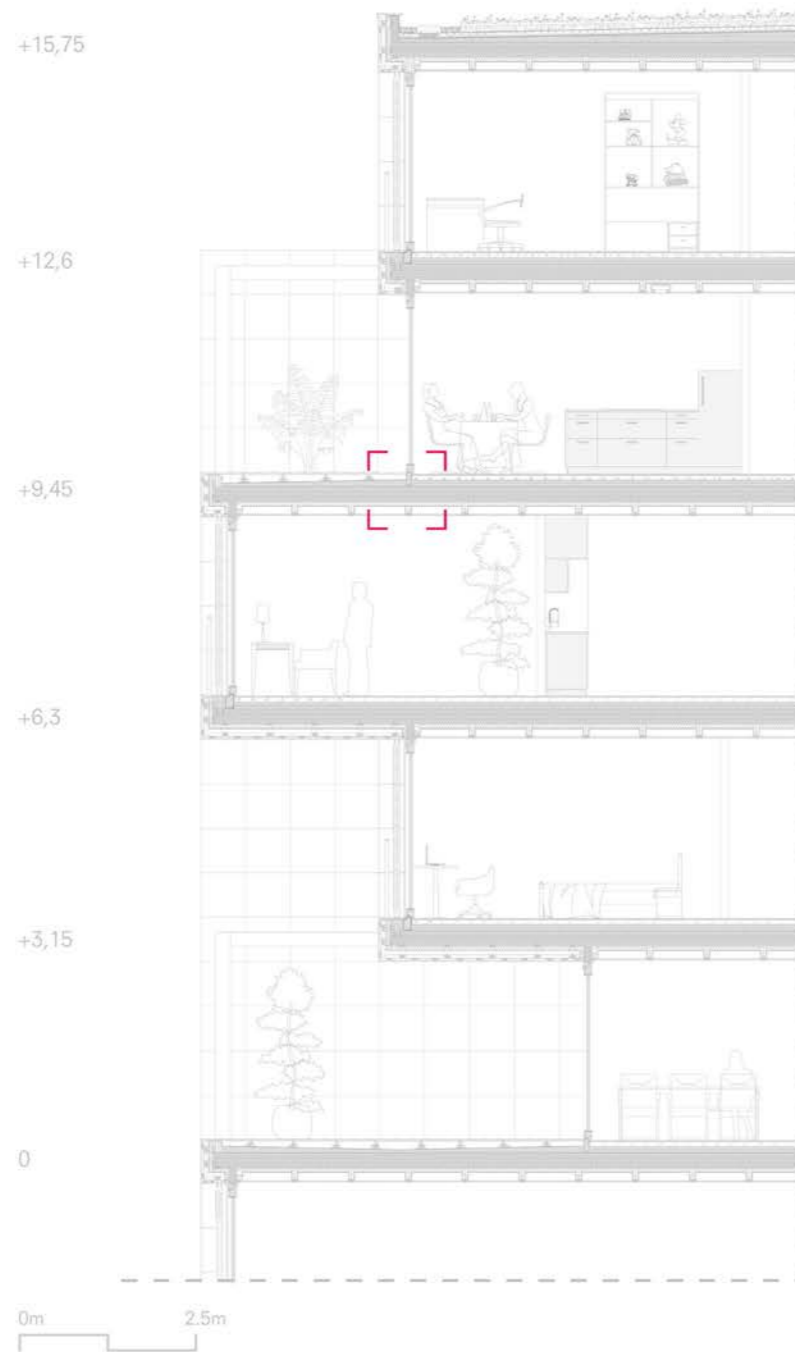

NON-SLIP WOOD FLOORING
CONSTRUCTION WOOD
STILT BEARING ADJUSTABLE FEET
HEIGHT 35-70mm
BITUMEN - WATERPROOFING
MEMBRANE
SLOPE INSULATION
VAPOR BARRIER
210mm CLT, LL-210/7s


1:5 TERRACE

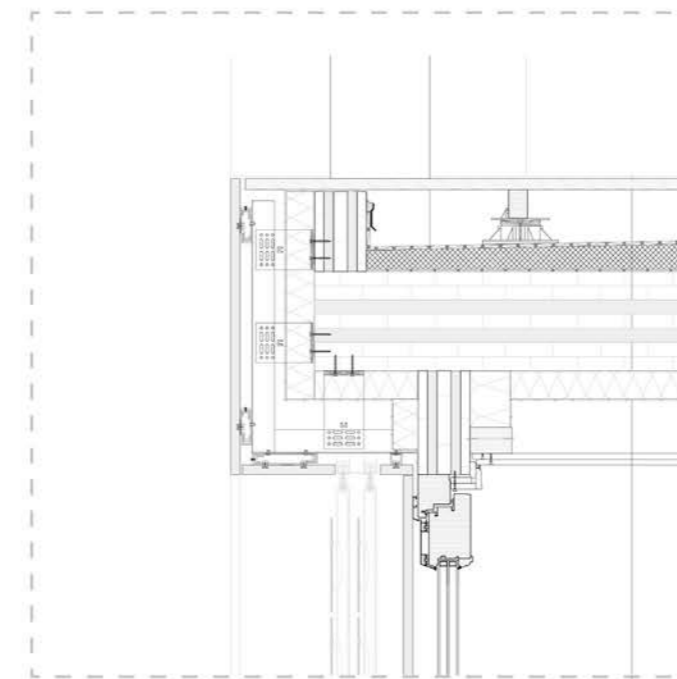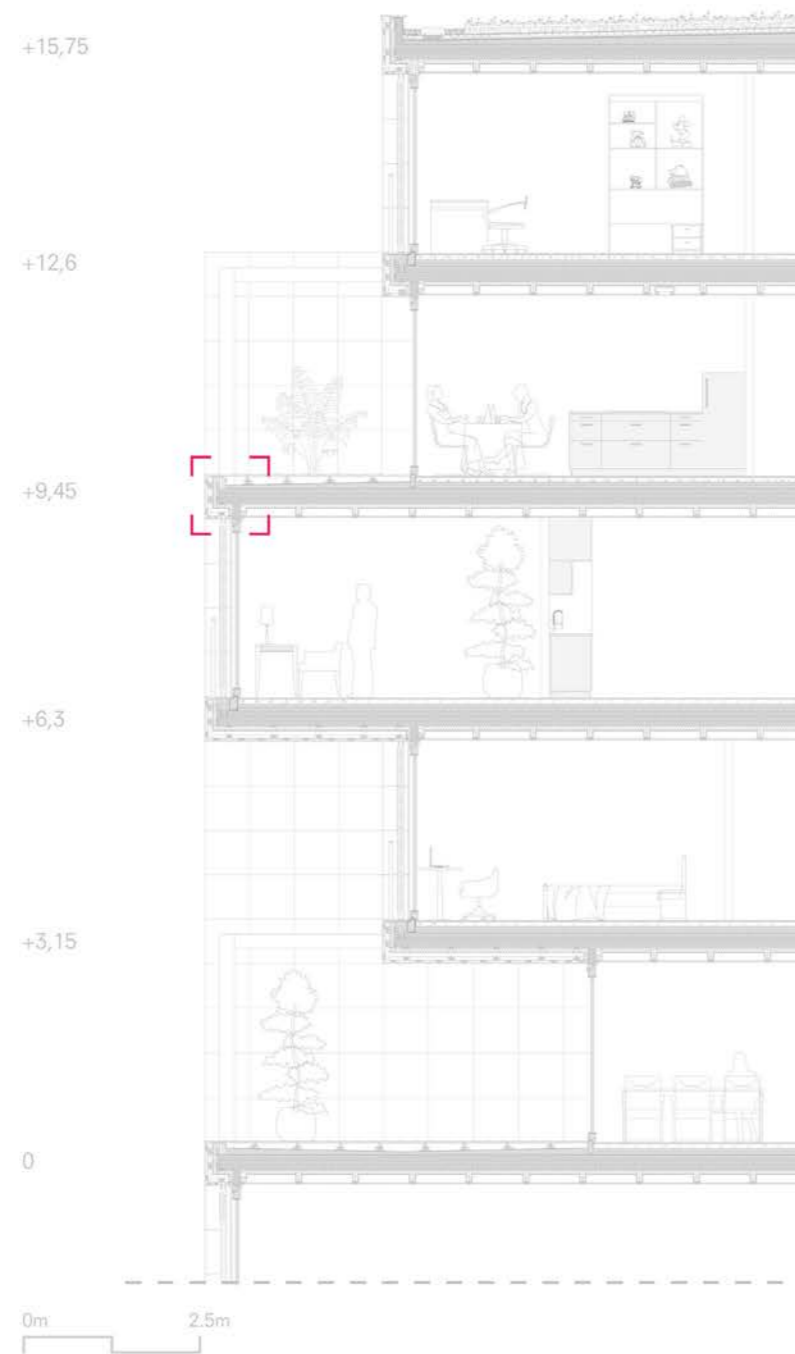







20mm OAK
85mm SCREED + FLOOR HEATING
30mm x 2 SOUND INSULATION
VAPOR BARRIER
210mm CLT, LL-210/7s
WOODEN BEAMS 270x80
240mm CELLULOSE INSULATION
VAPOR BARRIER
25mm PLASTERBOARD (2 * 12,5mm,
joint staggered)

1:5

COLUMNS + CLT SLAB

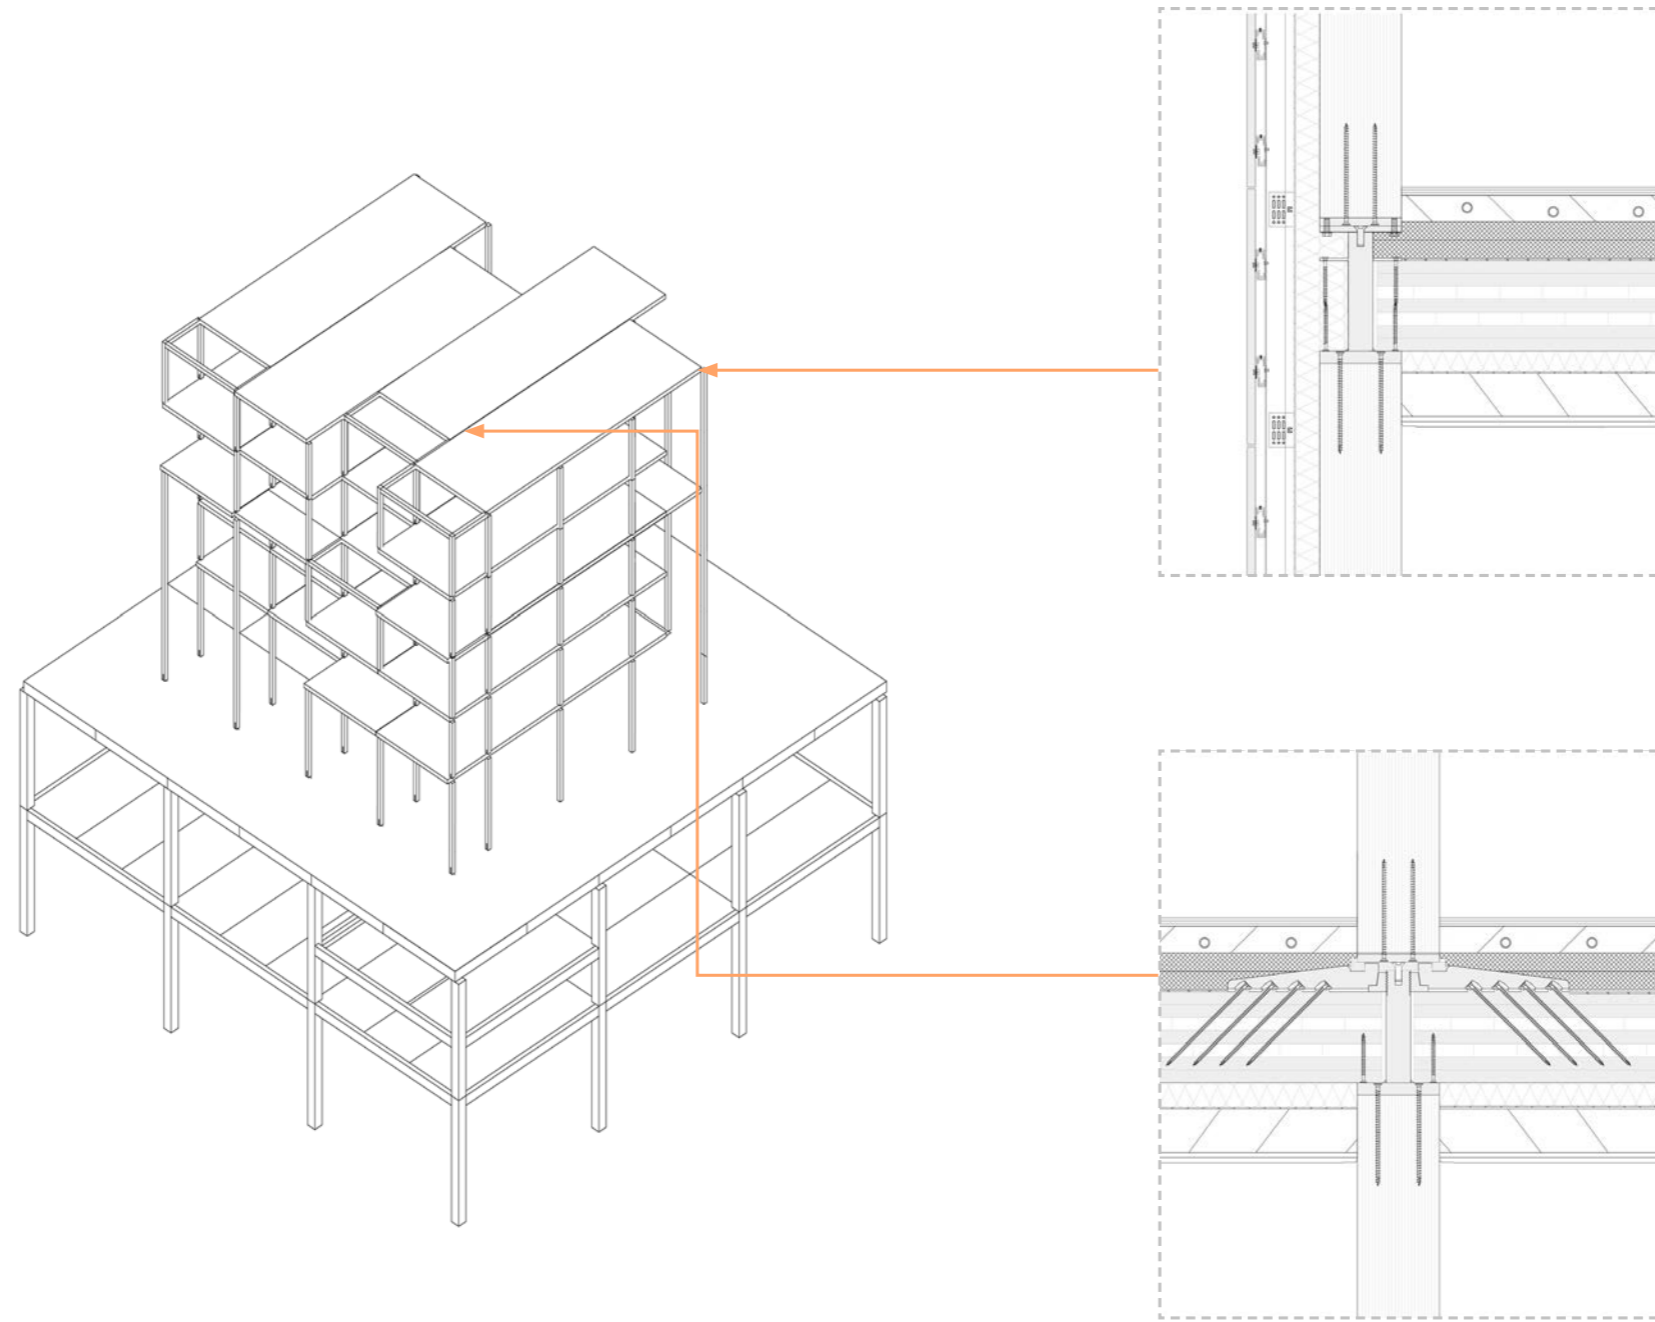

diagrams
CLIMATE DESIGN

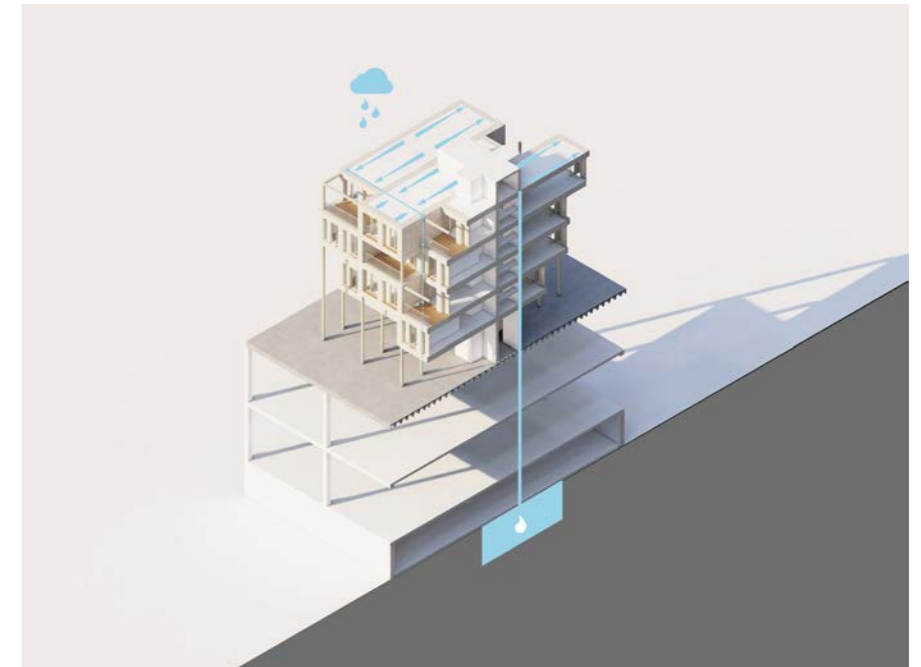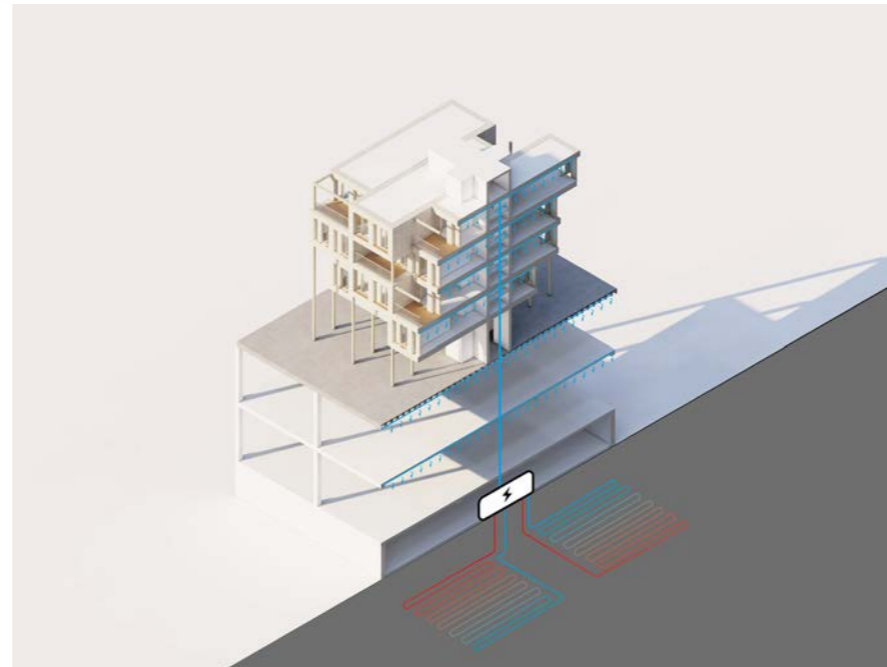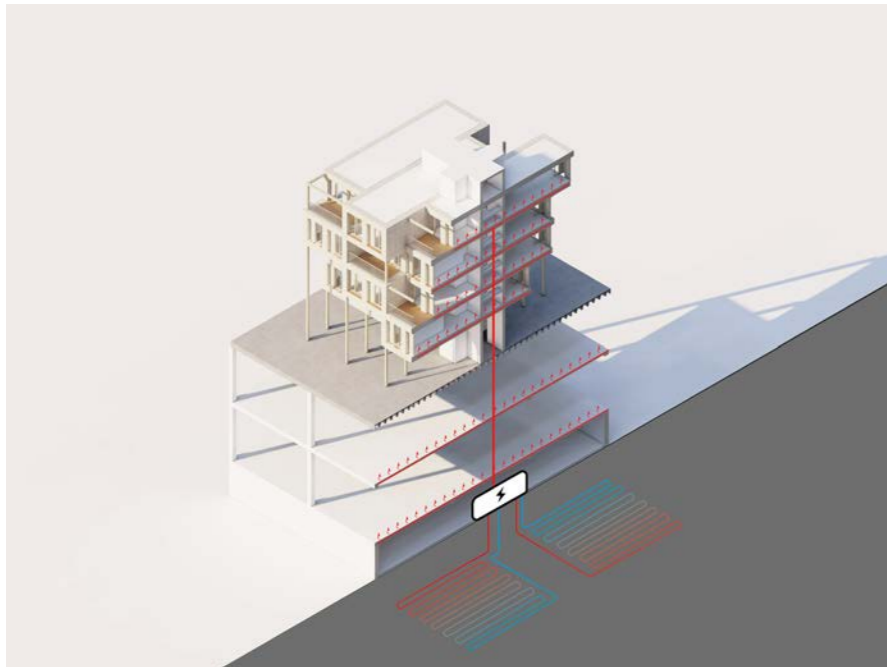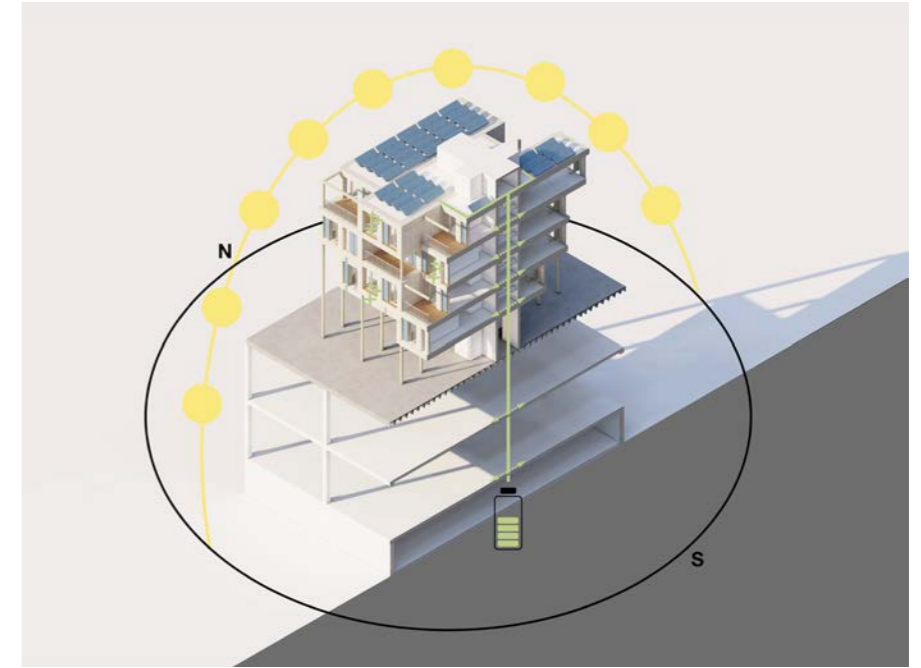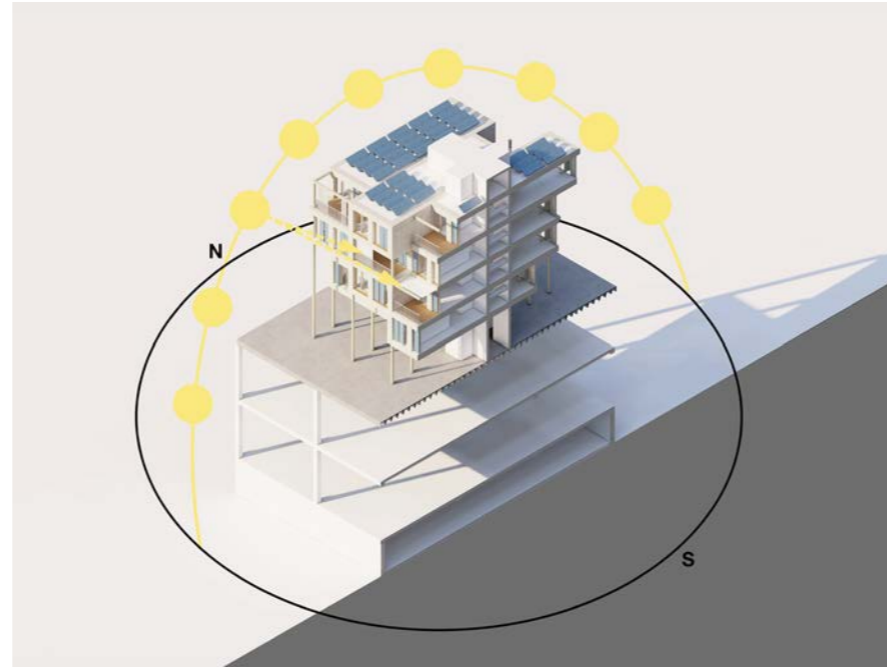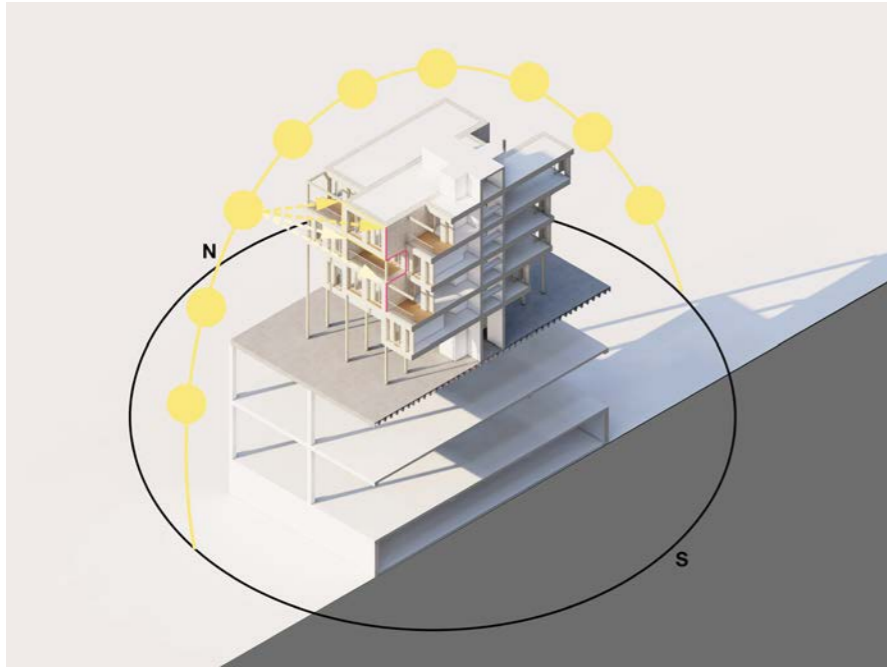

ISOMETRIC - SPINNEYS



ISOMETRIC - AIR PARK



ISOMETRIC - INTERACTION ZONE



TERRACES



COURTYARD

