



RESPITE - rethinking the state of adolescent palliative care

P5 Presentation

Kasia Antoszyk


20/06/23

MOTIVATION



FOCUS

“The prevention and relief of suffering of adult and paediatric patients and their families facing the problems associated with life-threatening illness. These problems include the physical, psychological, social and spiritual suffering of patients, and psychological, social and spiritual suffering of family members” (WHO, 2018)

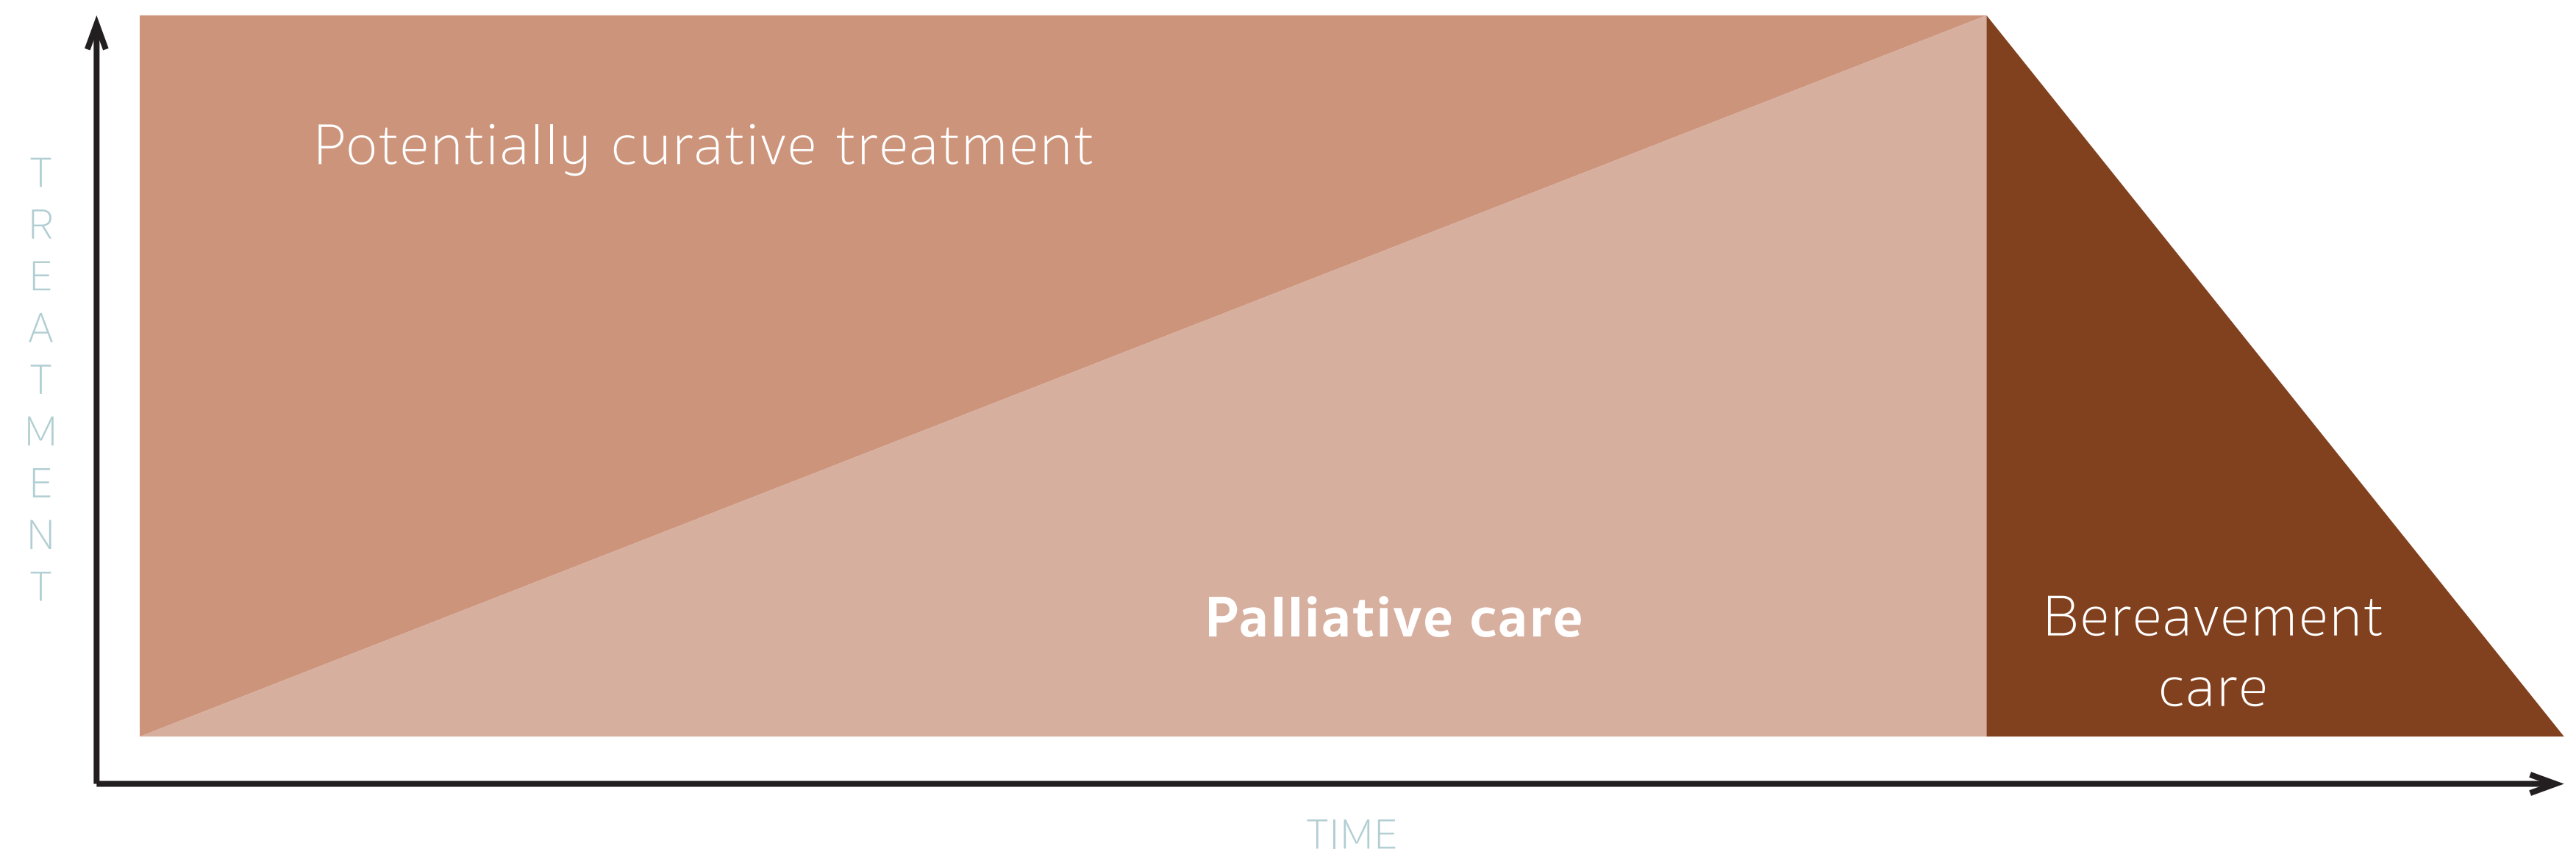


ADOLESCENT PALLIATIVE CARE




map of palliative care centres


WHY?

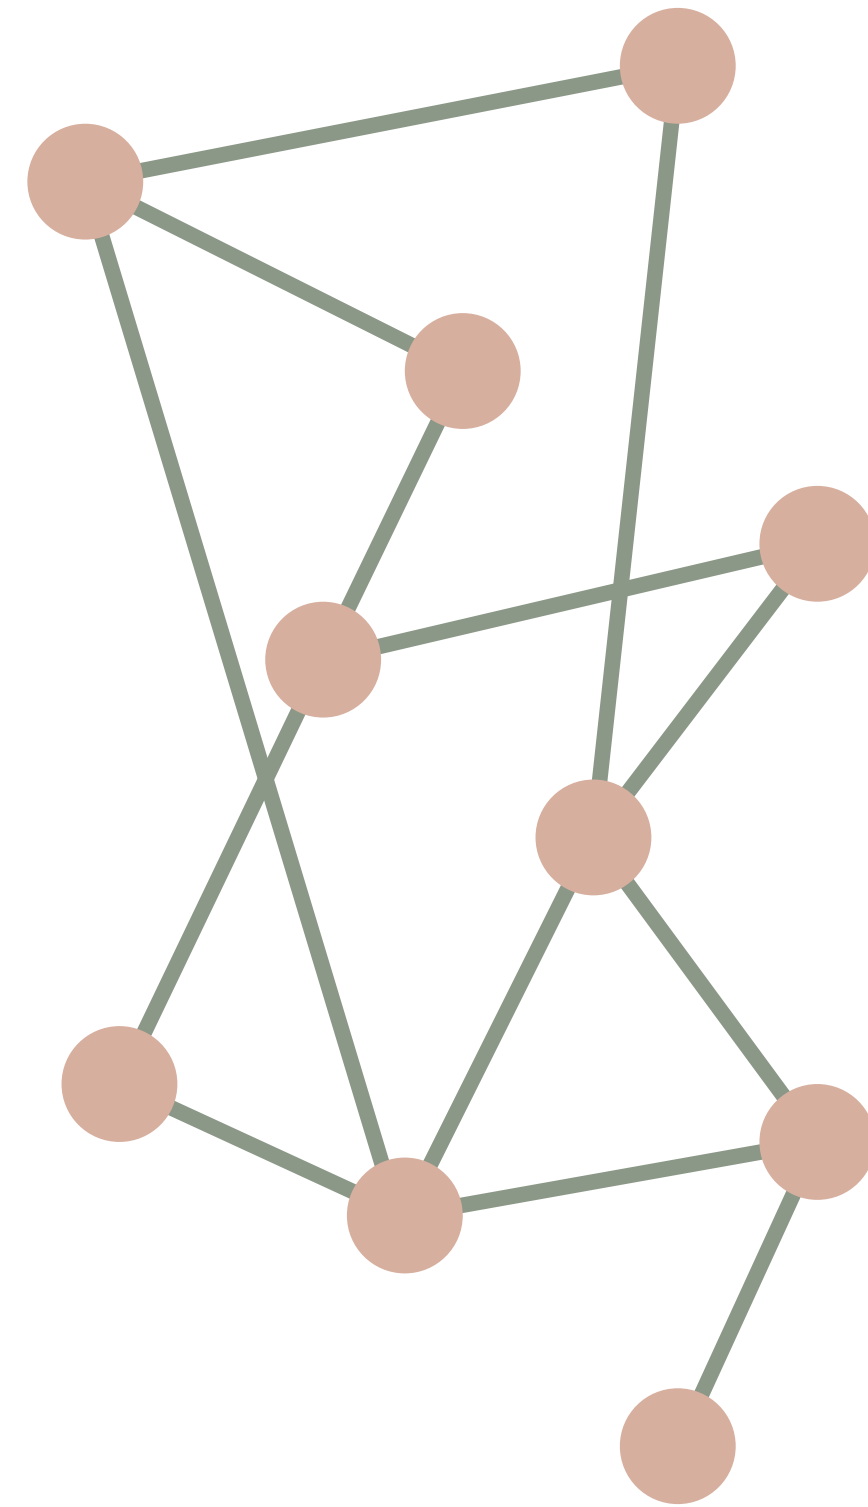

HOW?

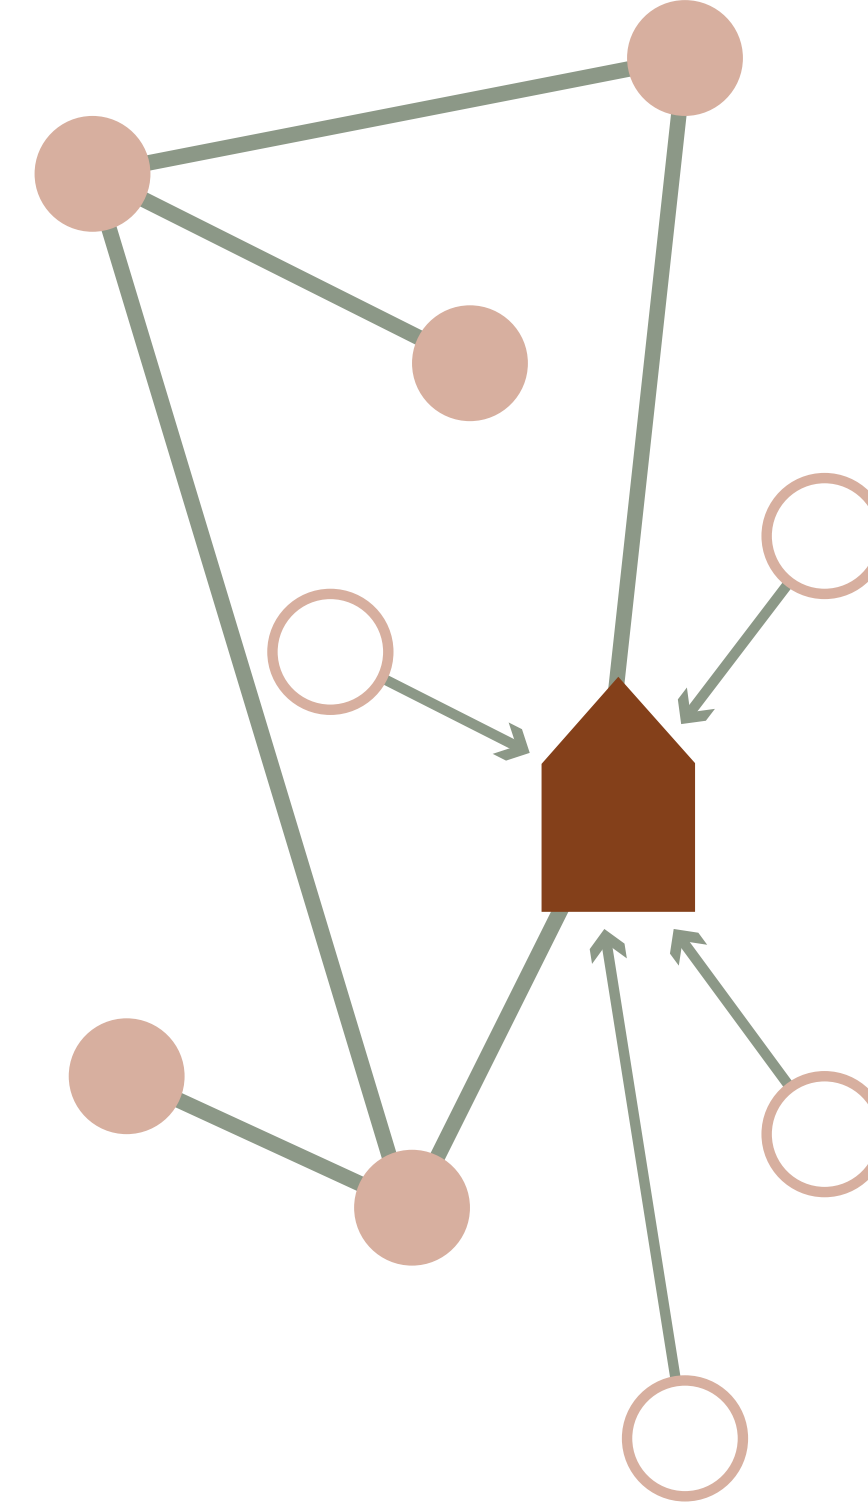


WHAT?

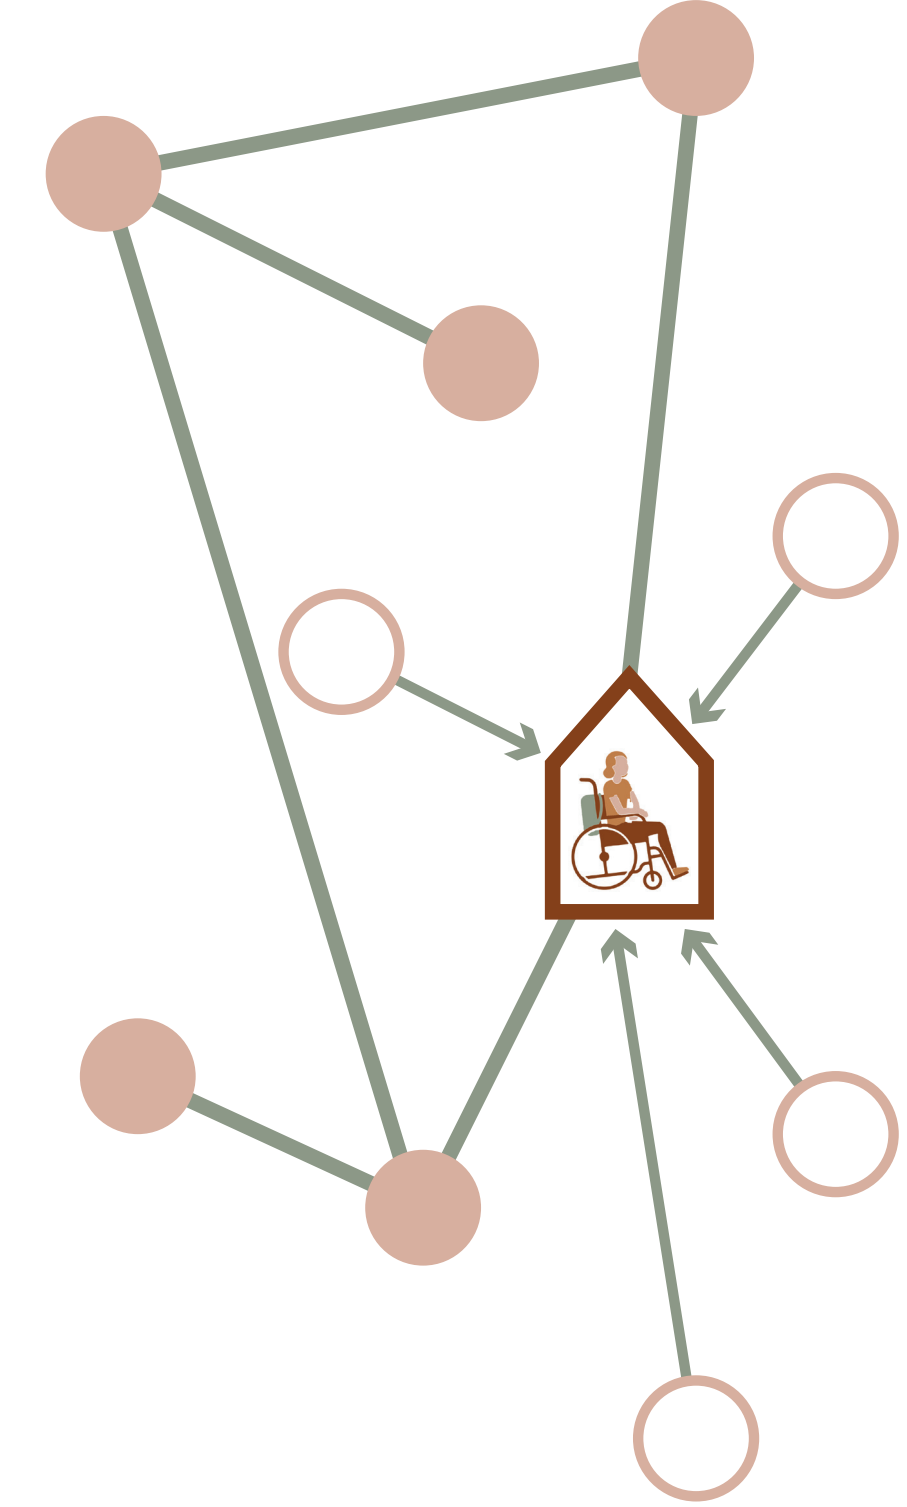


DESIGN GUIDELINES


S
I
T
E

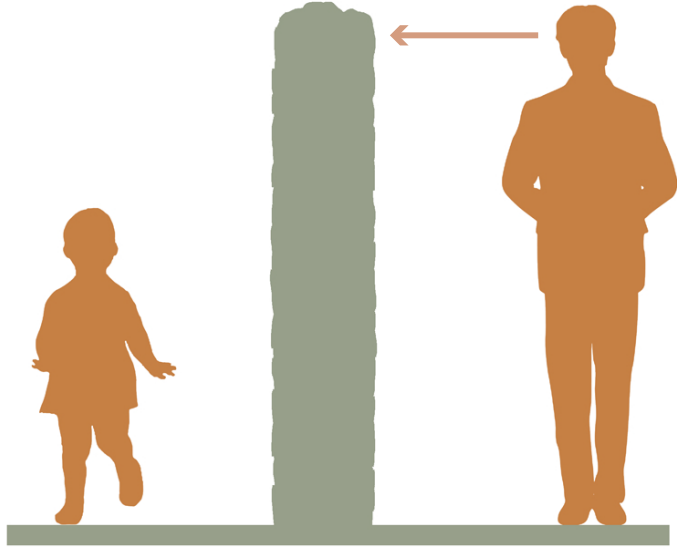


autonomy and privacy

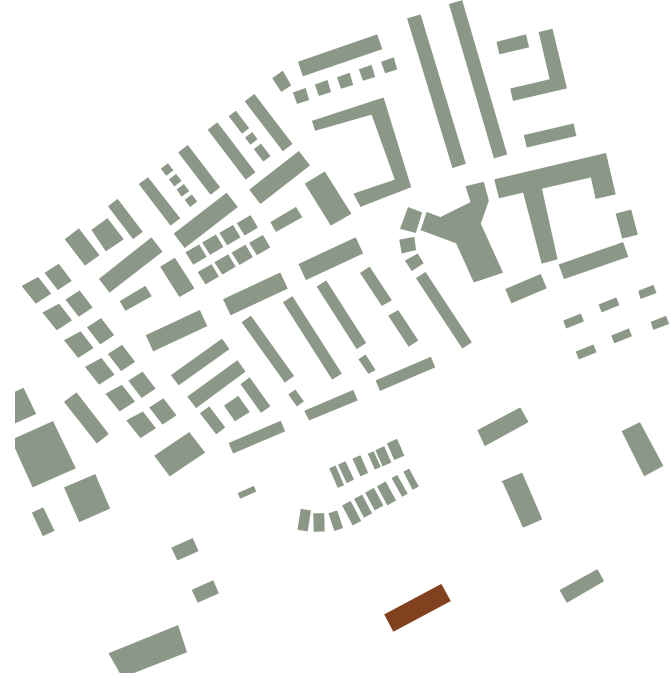

location on the outskirts of the city

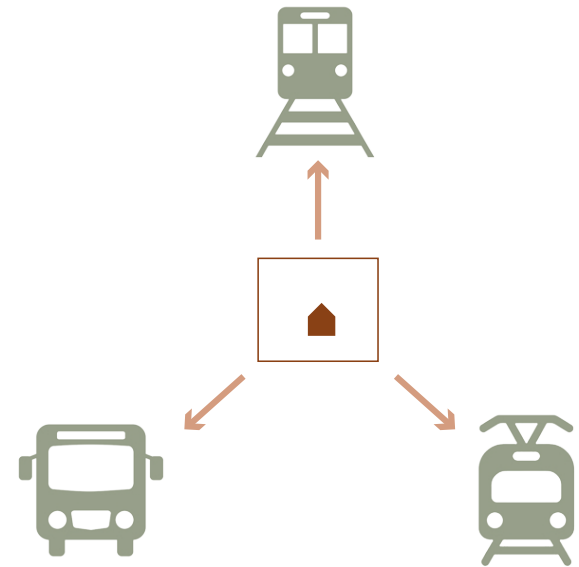

good connection to public transport

 

generous outdoor space


C
O
M
M
U
N
I
T
Y




separation from evidence of illness



separation of activity rooms from staff area

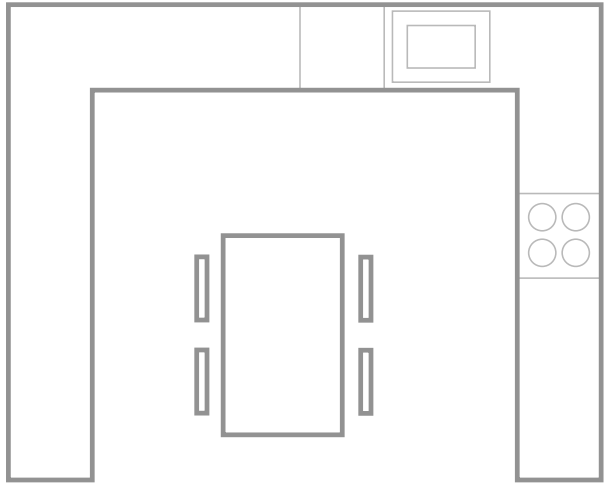


large kitchen

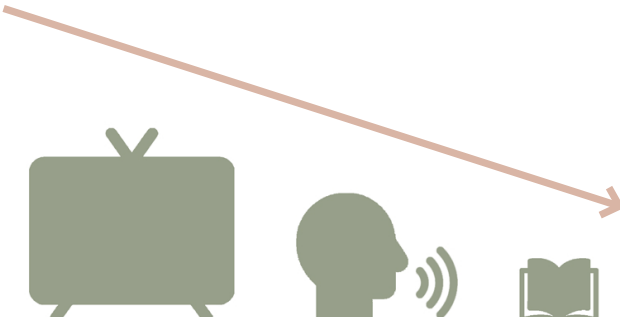


noise degradation of activity spaces


P
R
I
V
A
T
E

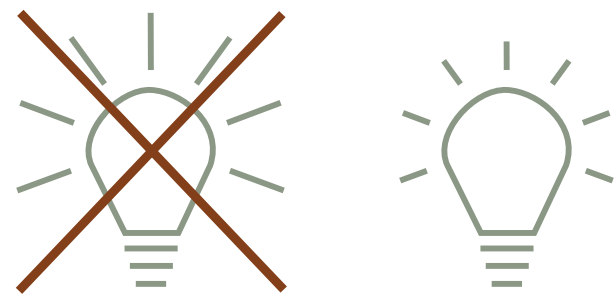


avoid bright lighting

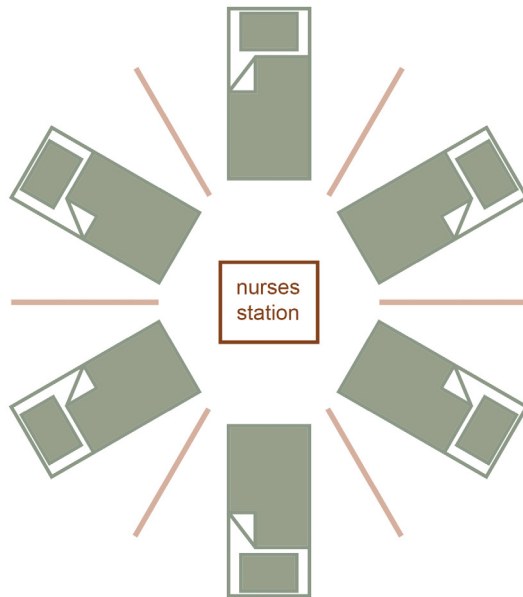

nurse station with a direct view on rooms

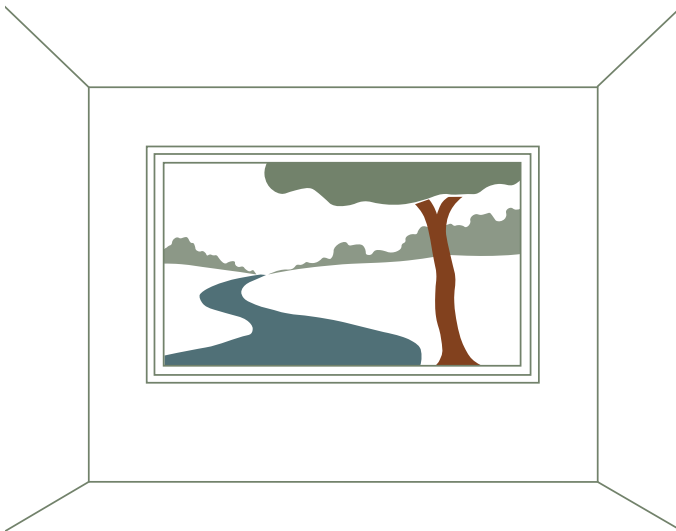


views on the natural landscape

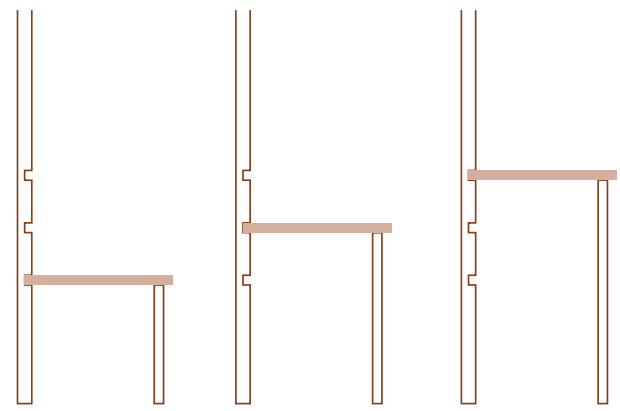


adjustable furniture



CONCEPT

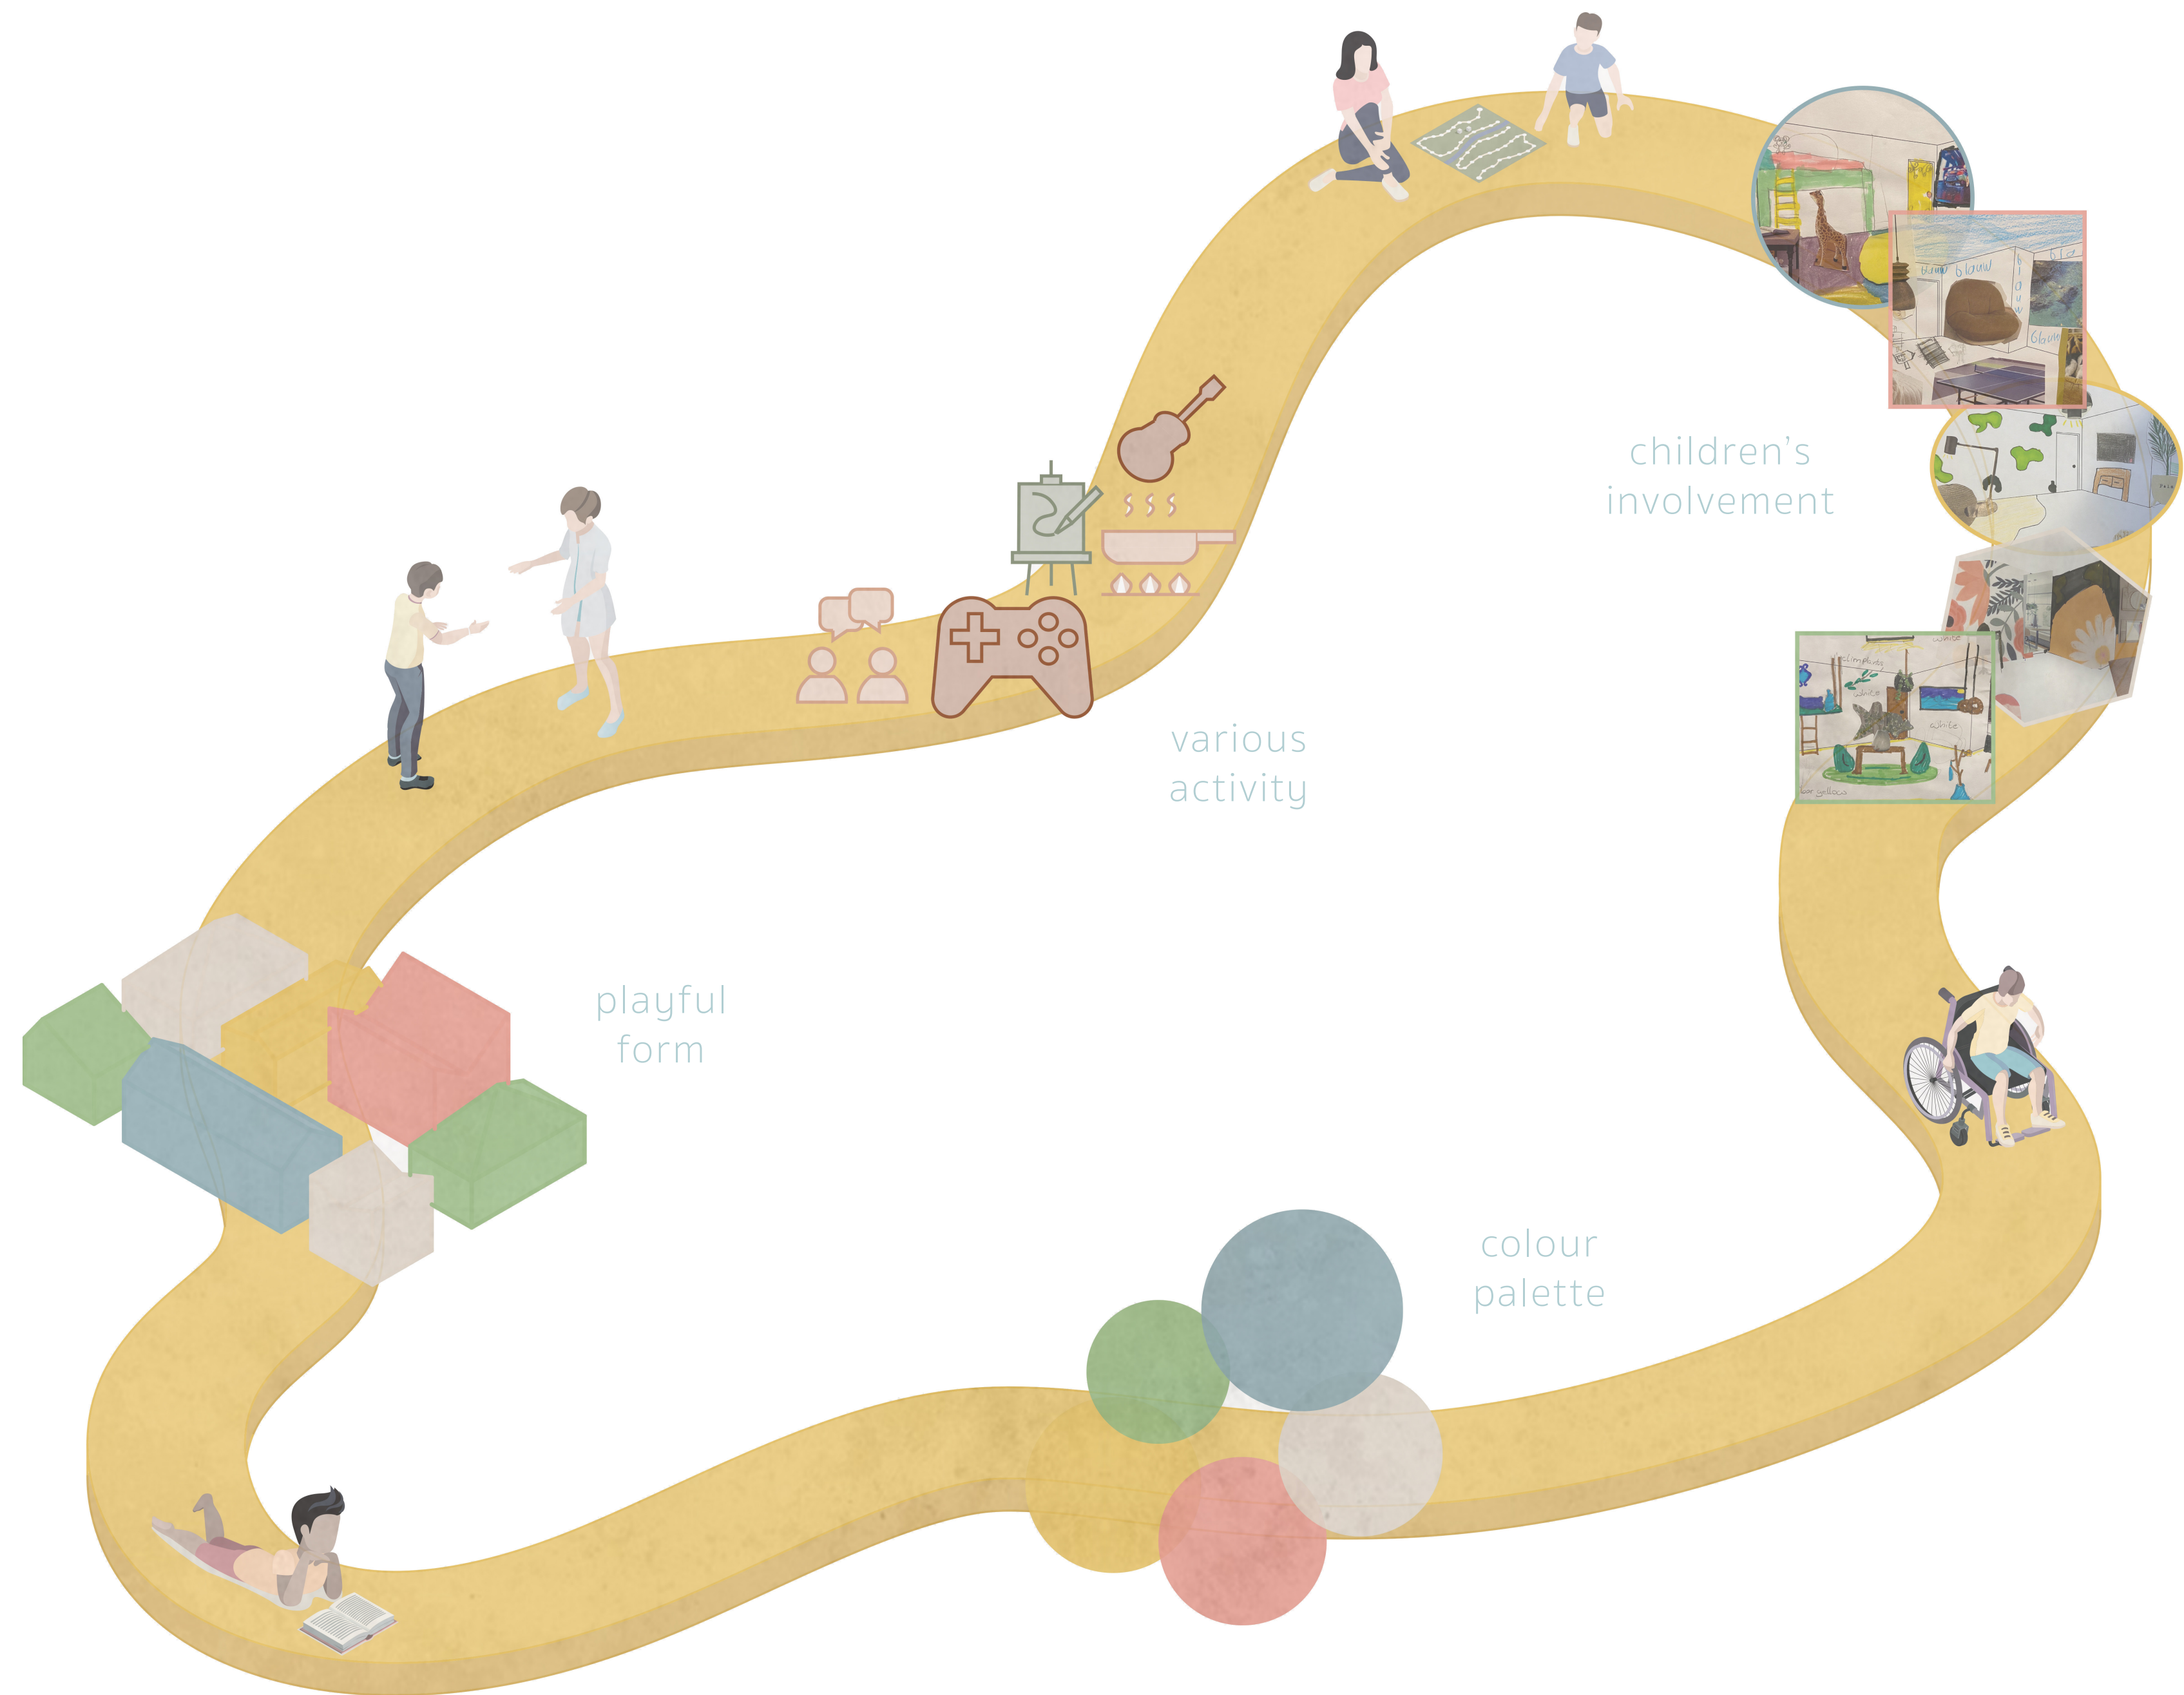


LOCATION PLAN

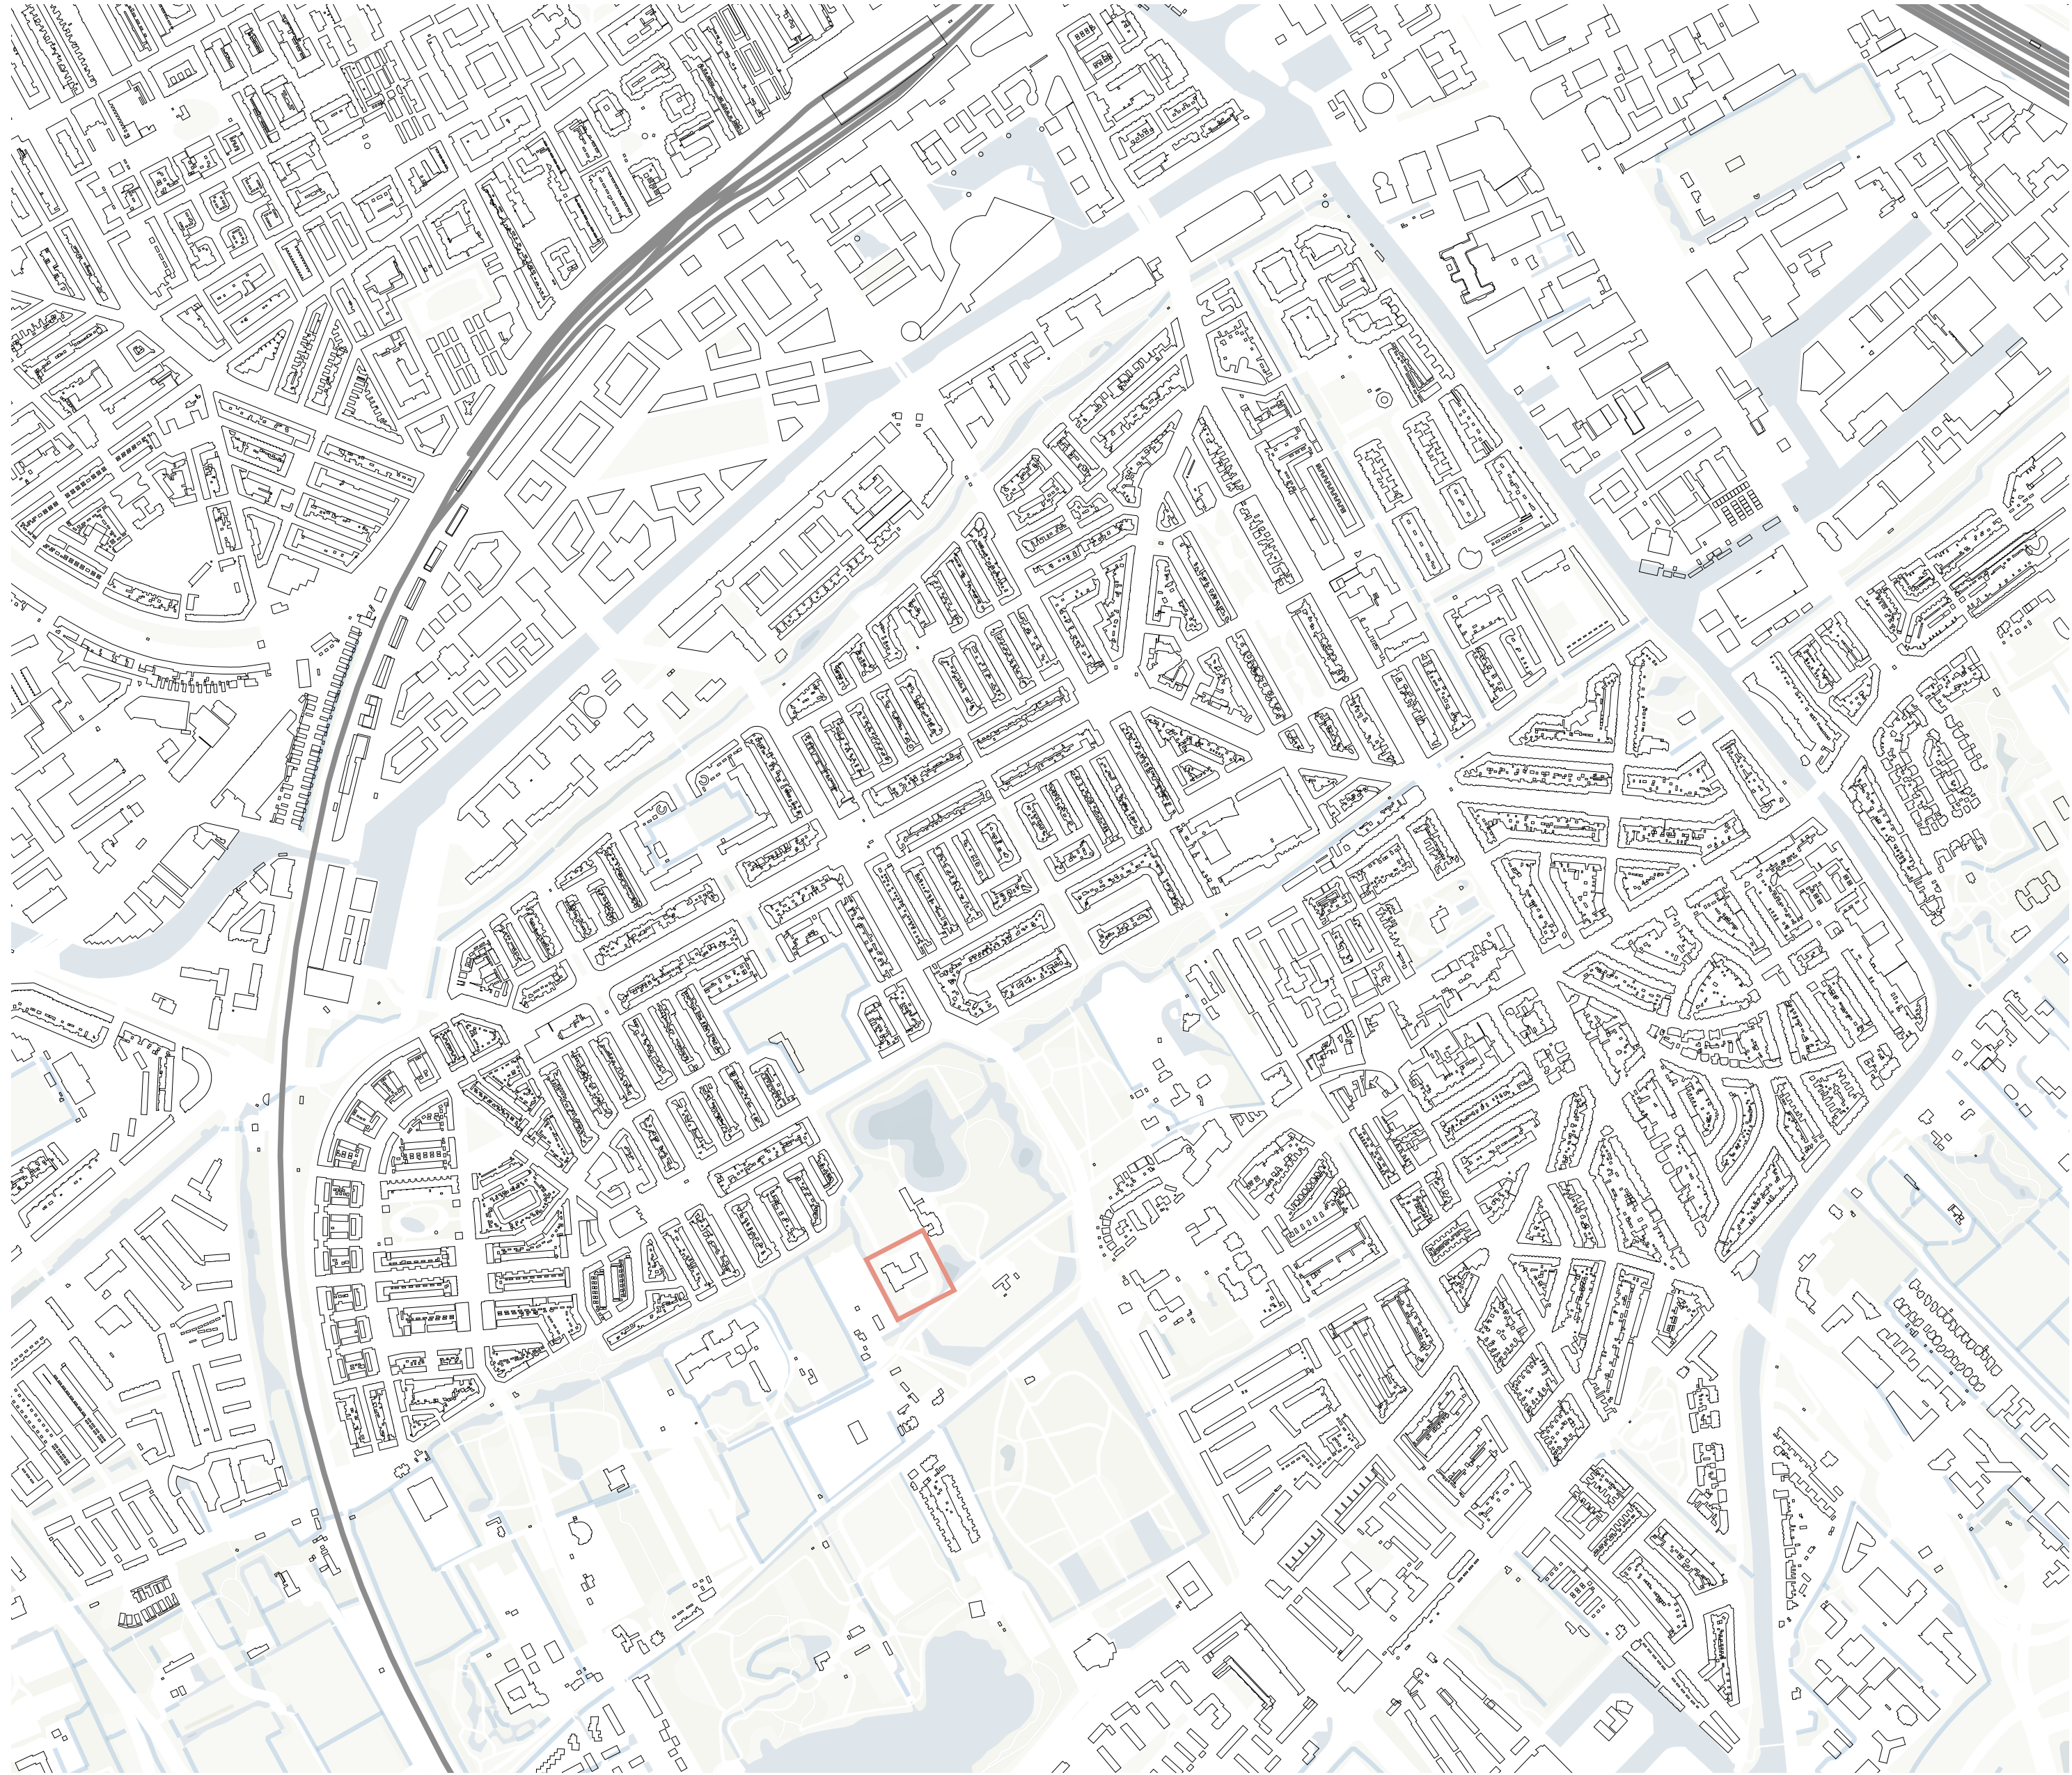


EXISTING SITE PLAN

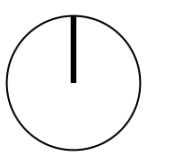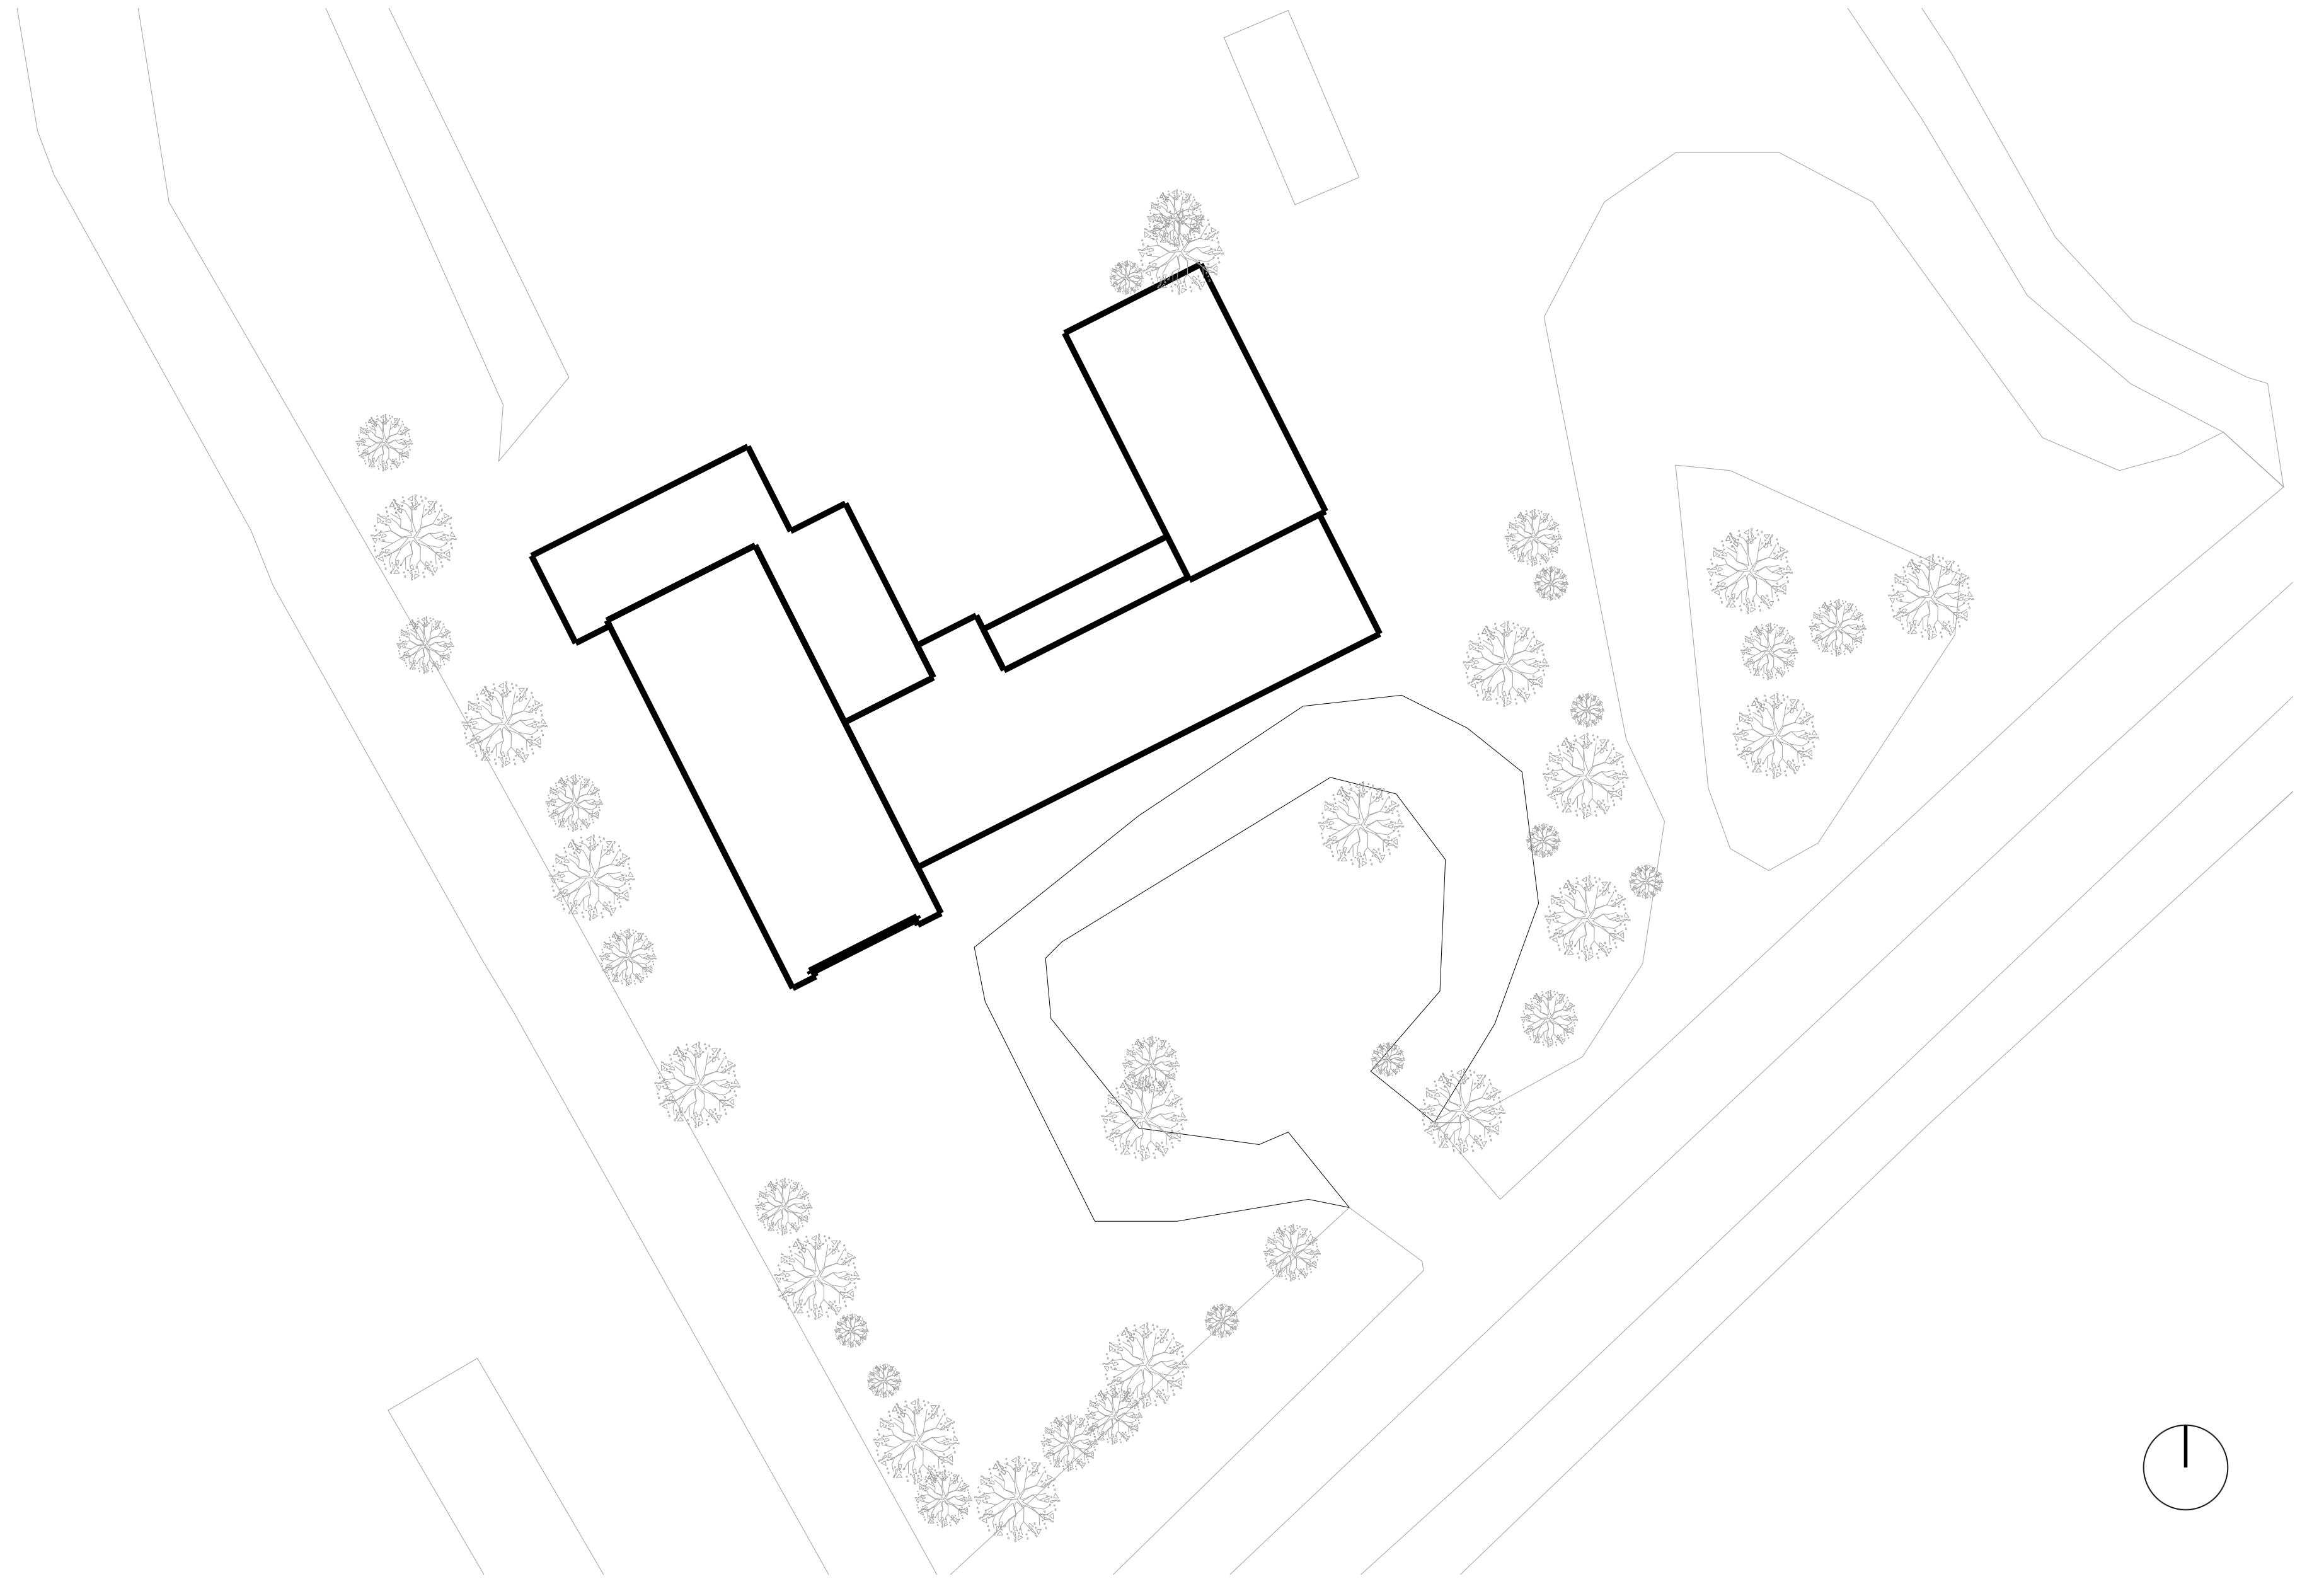



EXISTING SITE PLAN

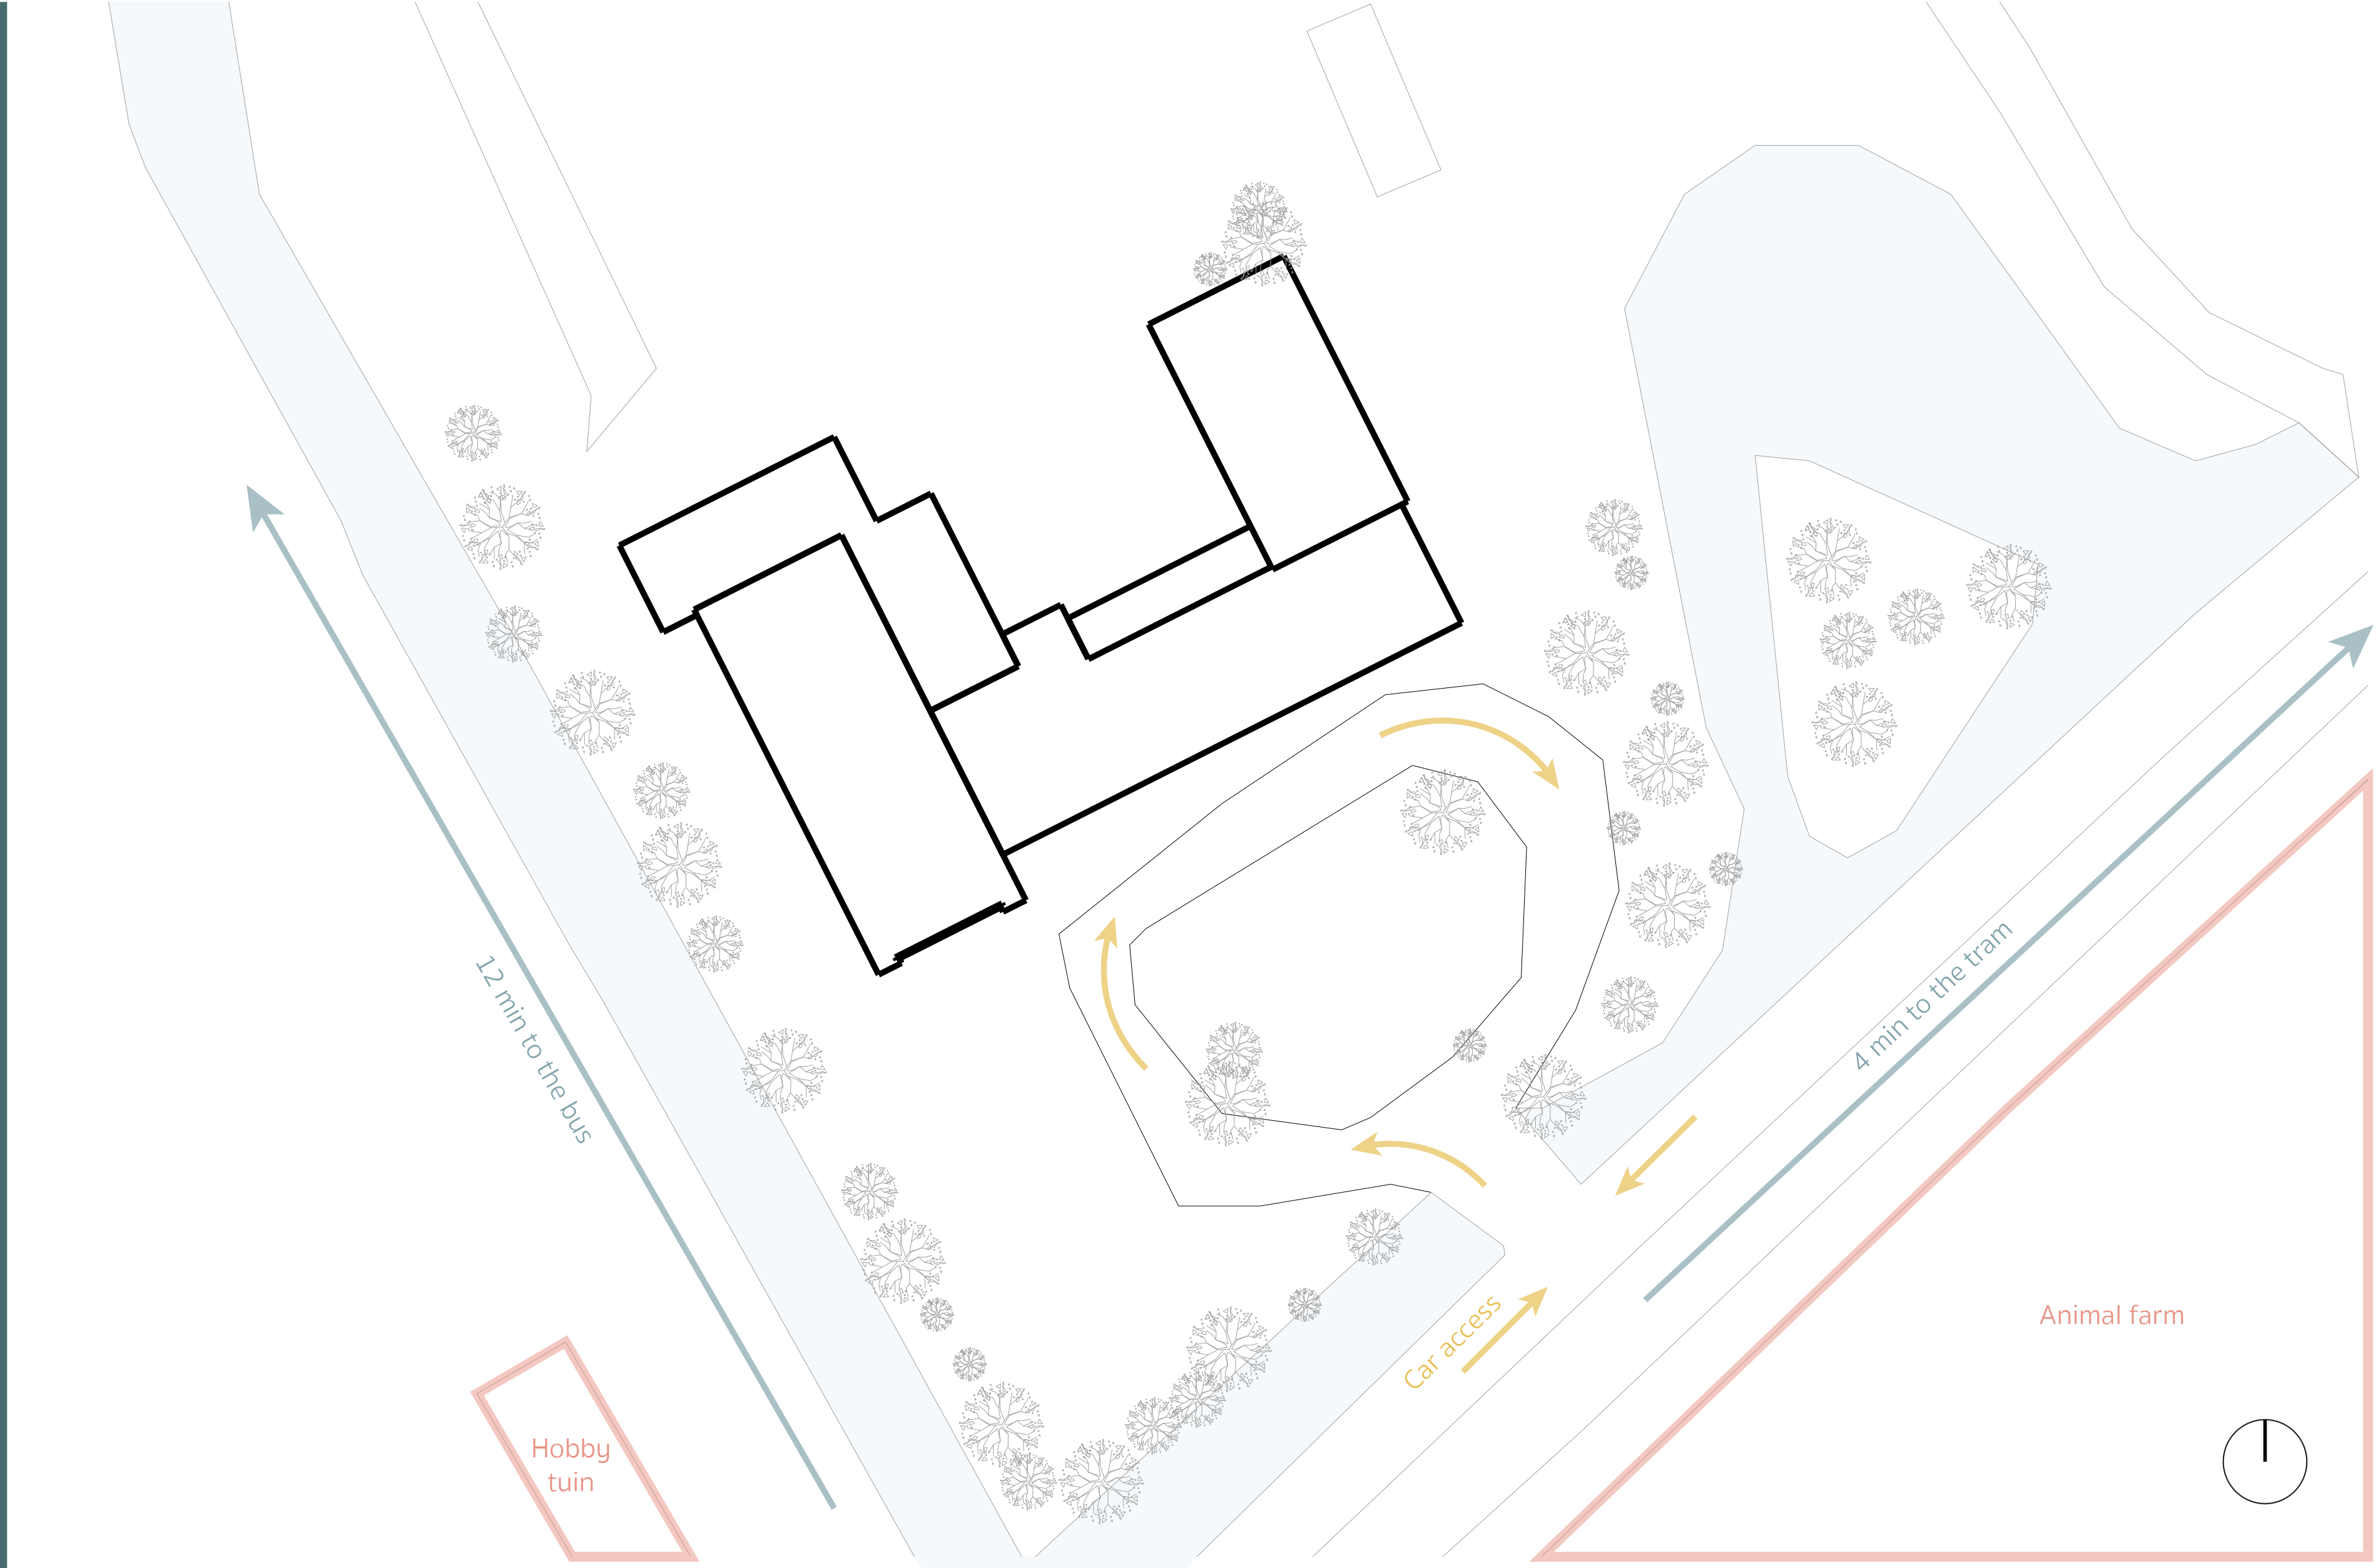


PROPOSED SITE PLAN

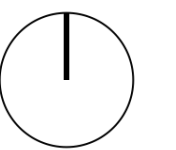

EXISTING DIAGRAM

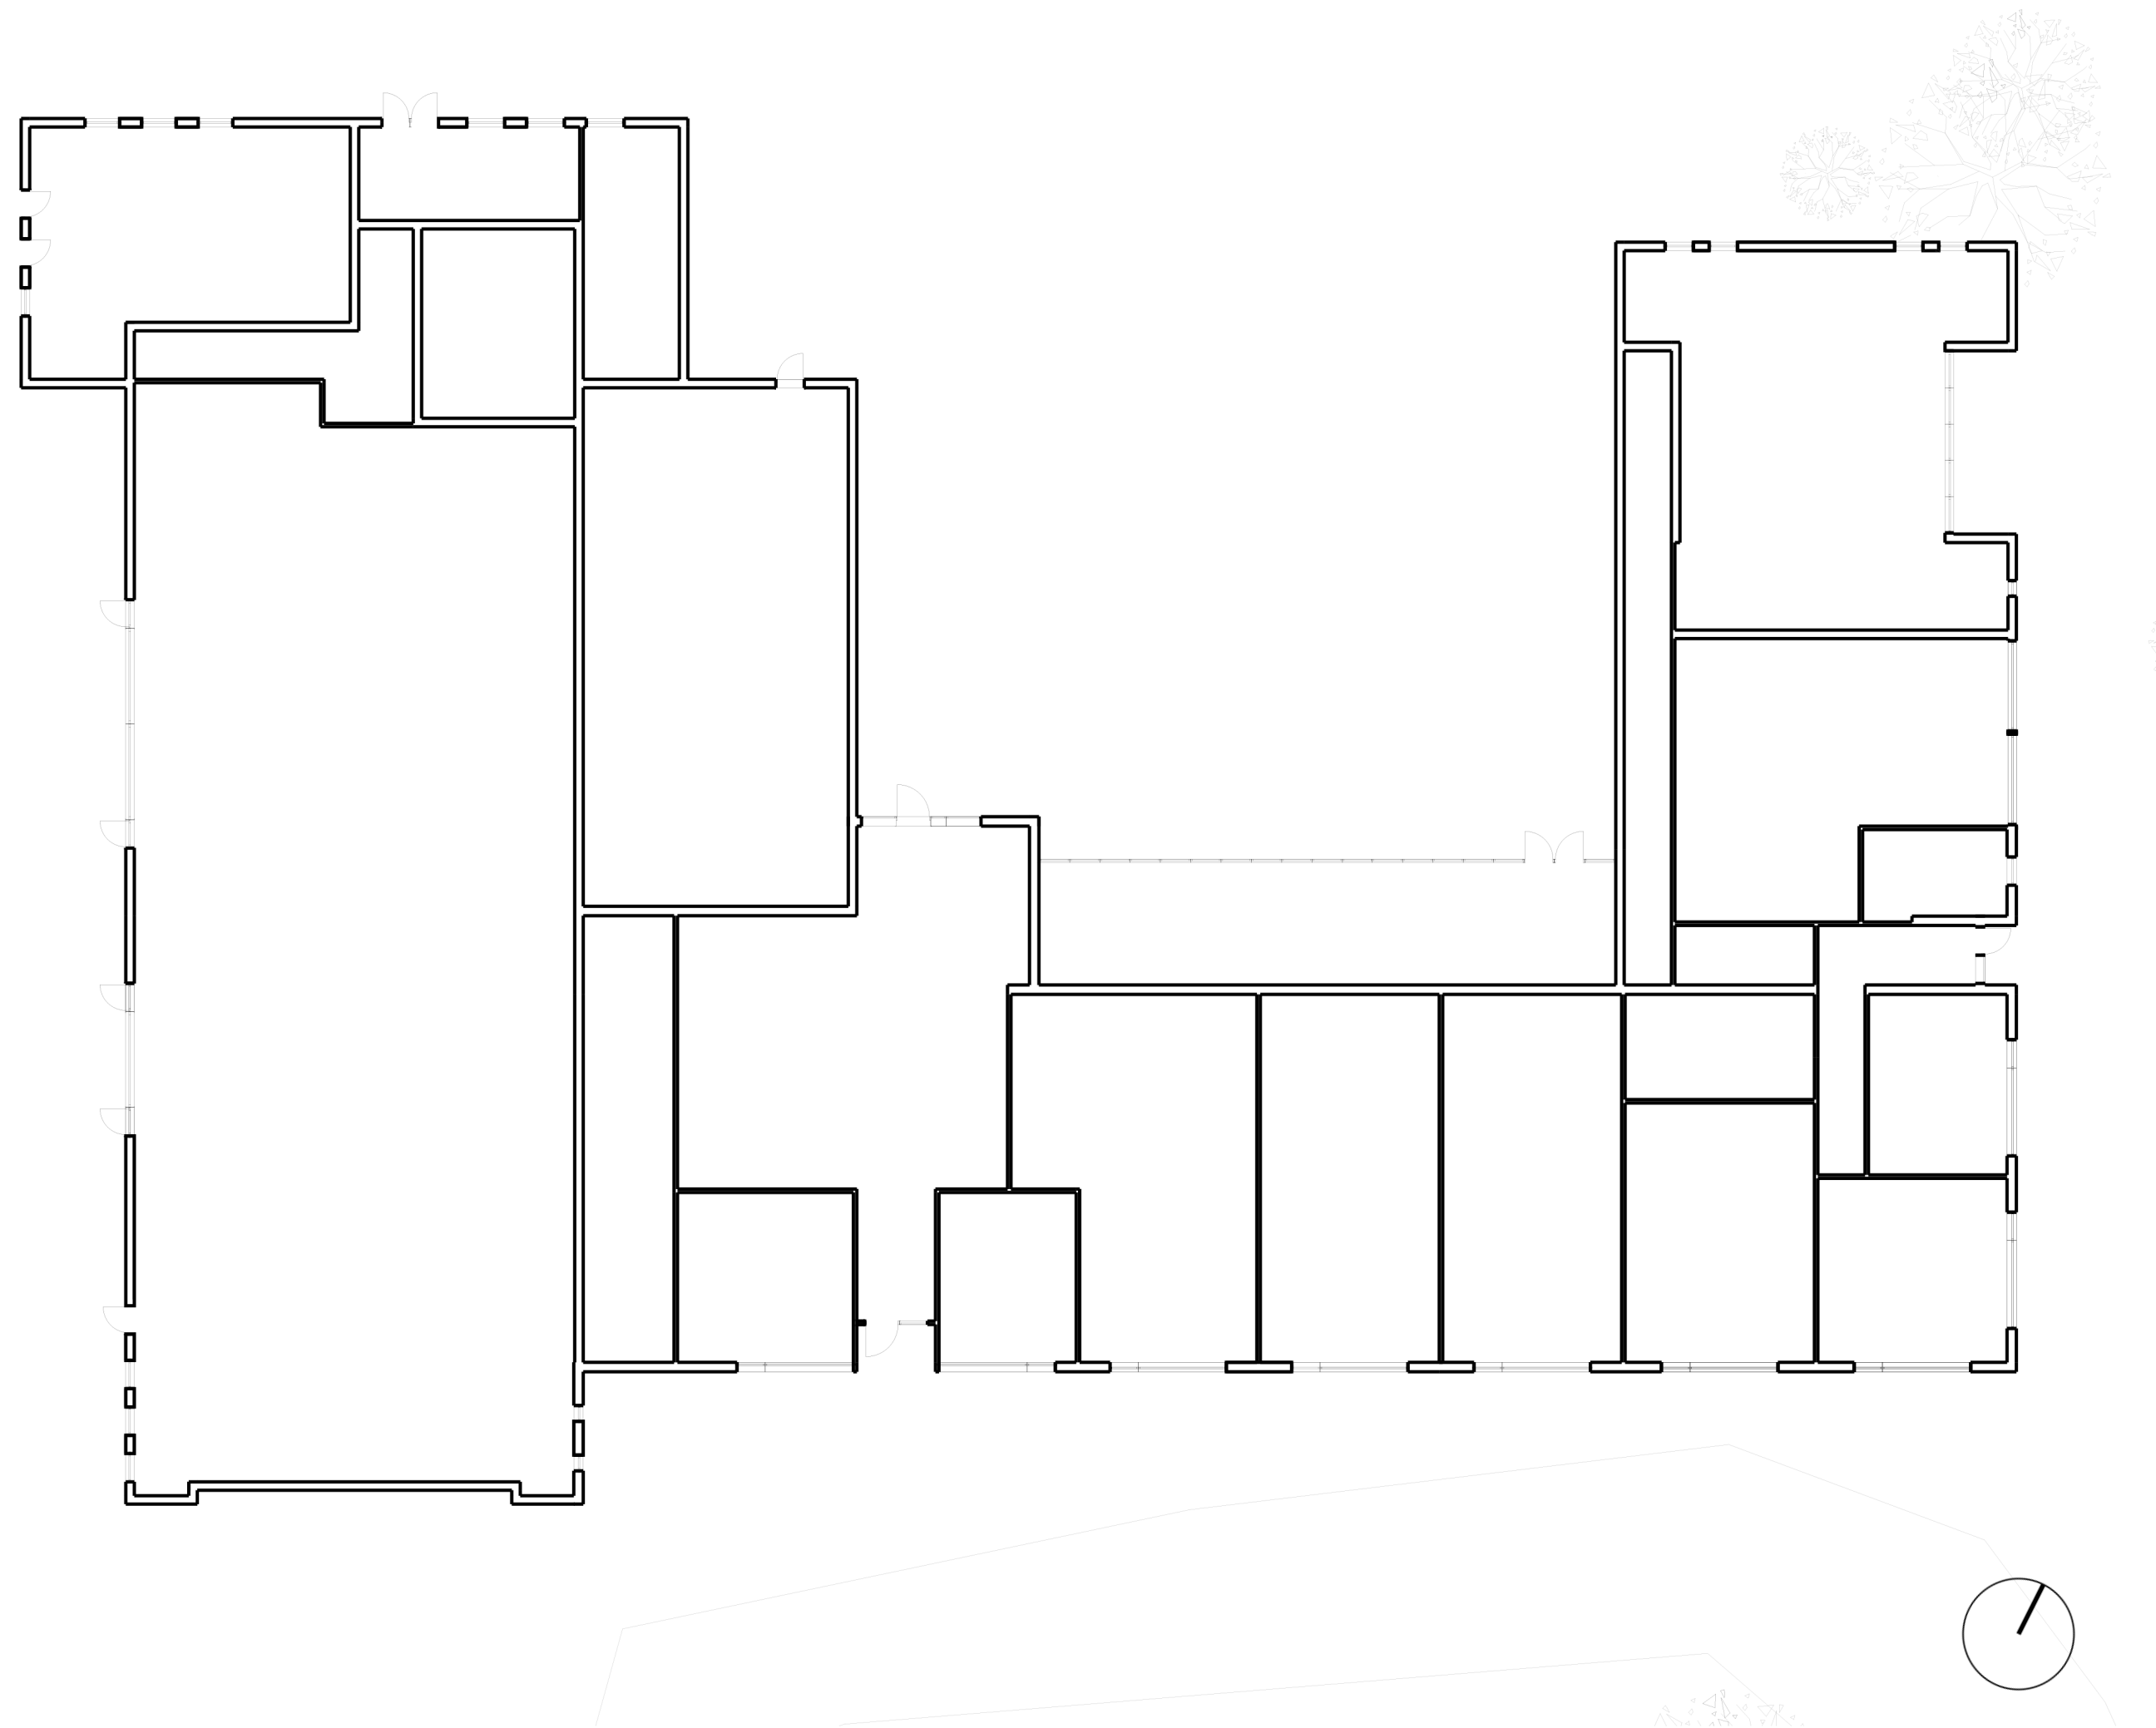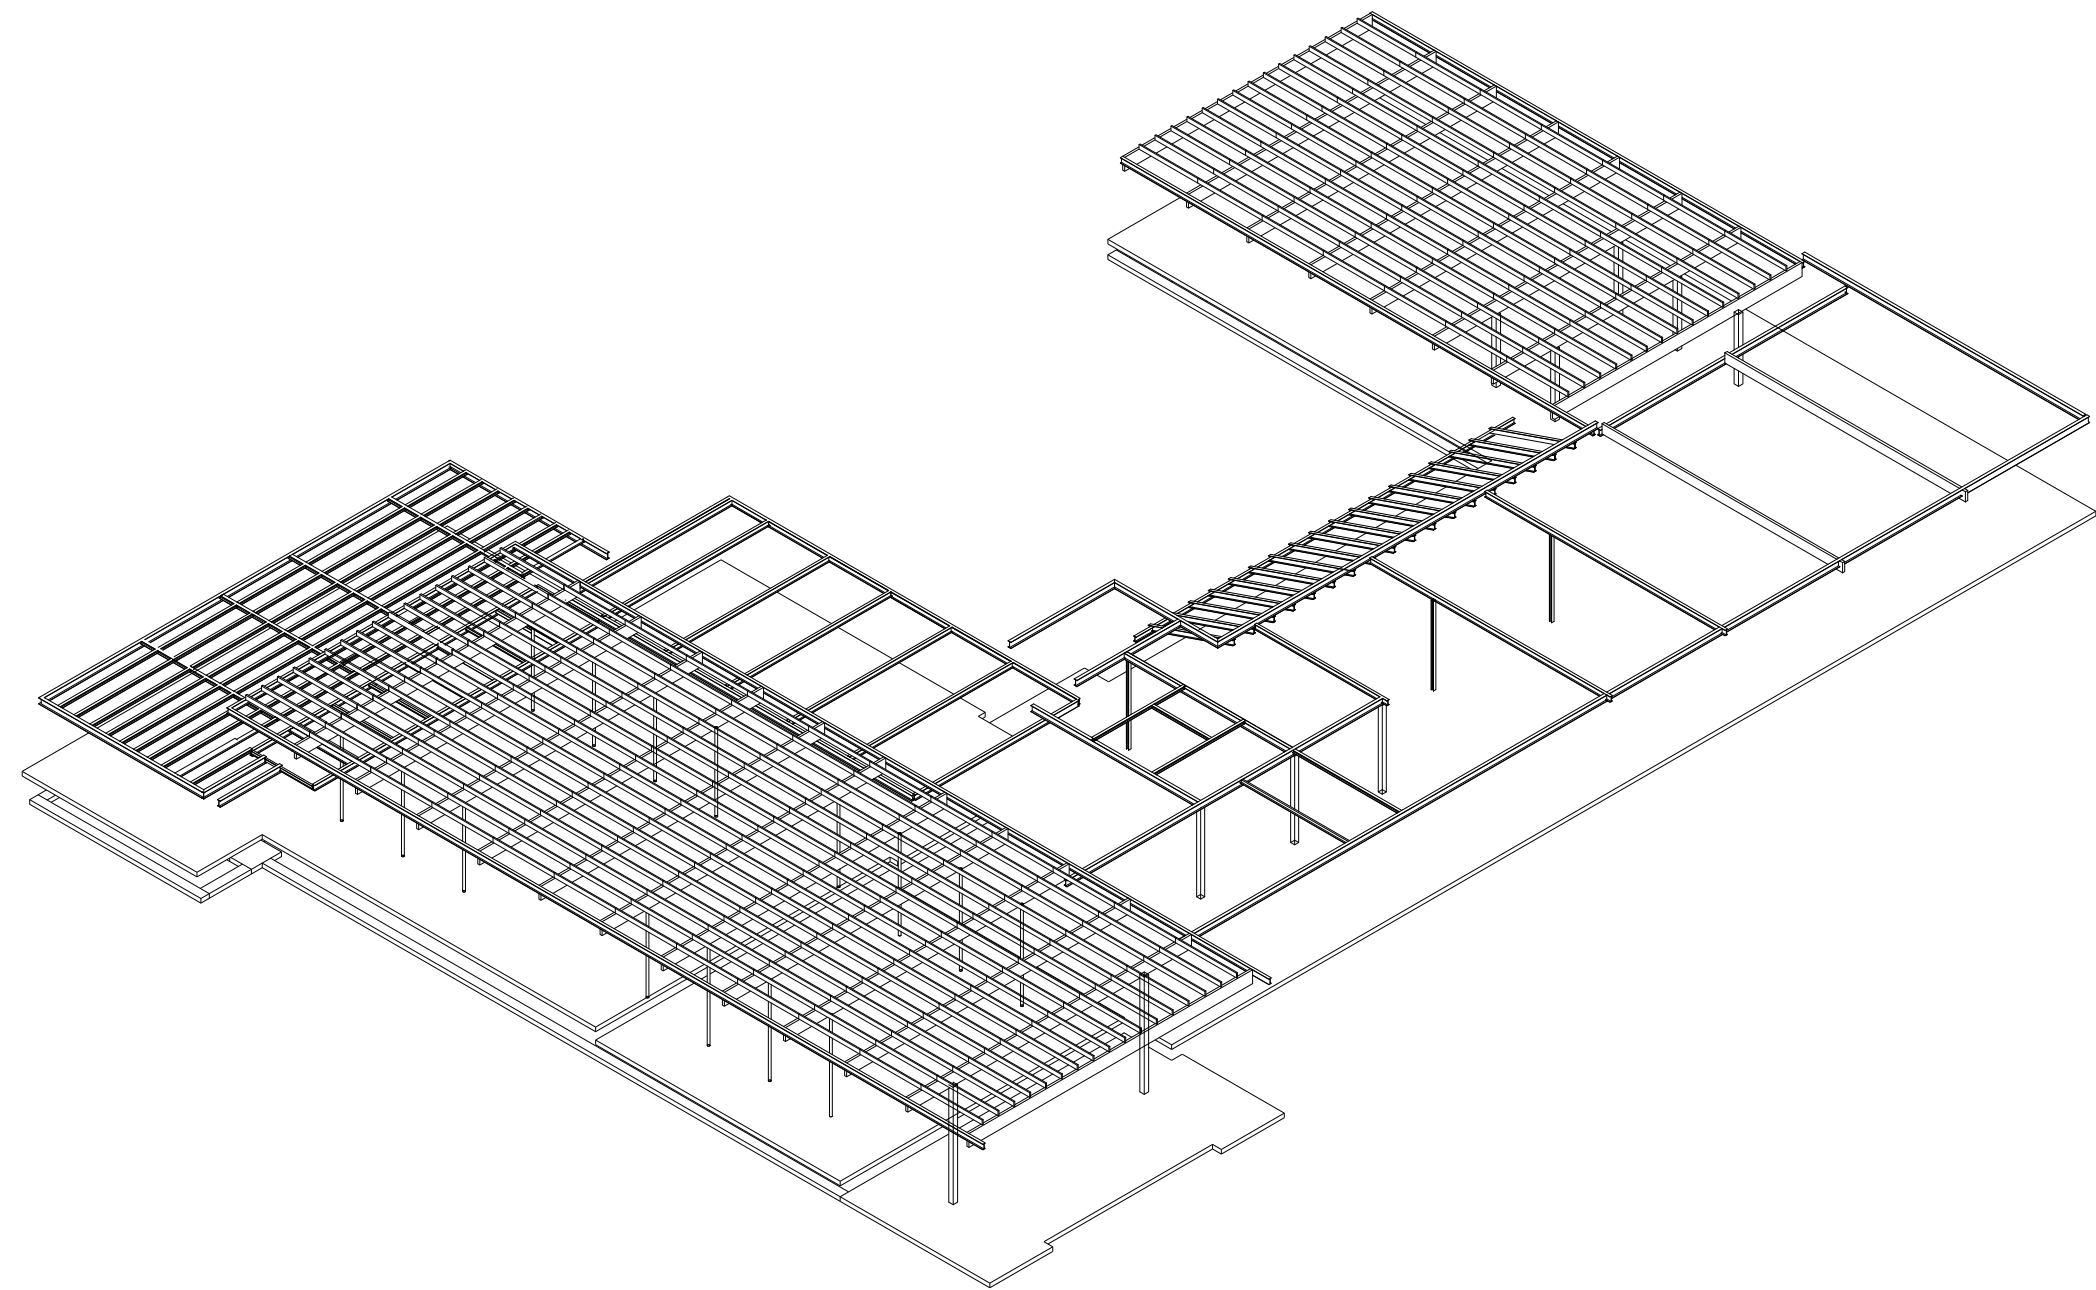



REUSE DIAGRAM

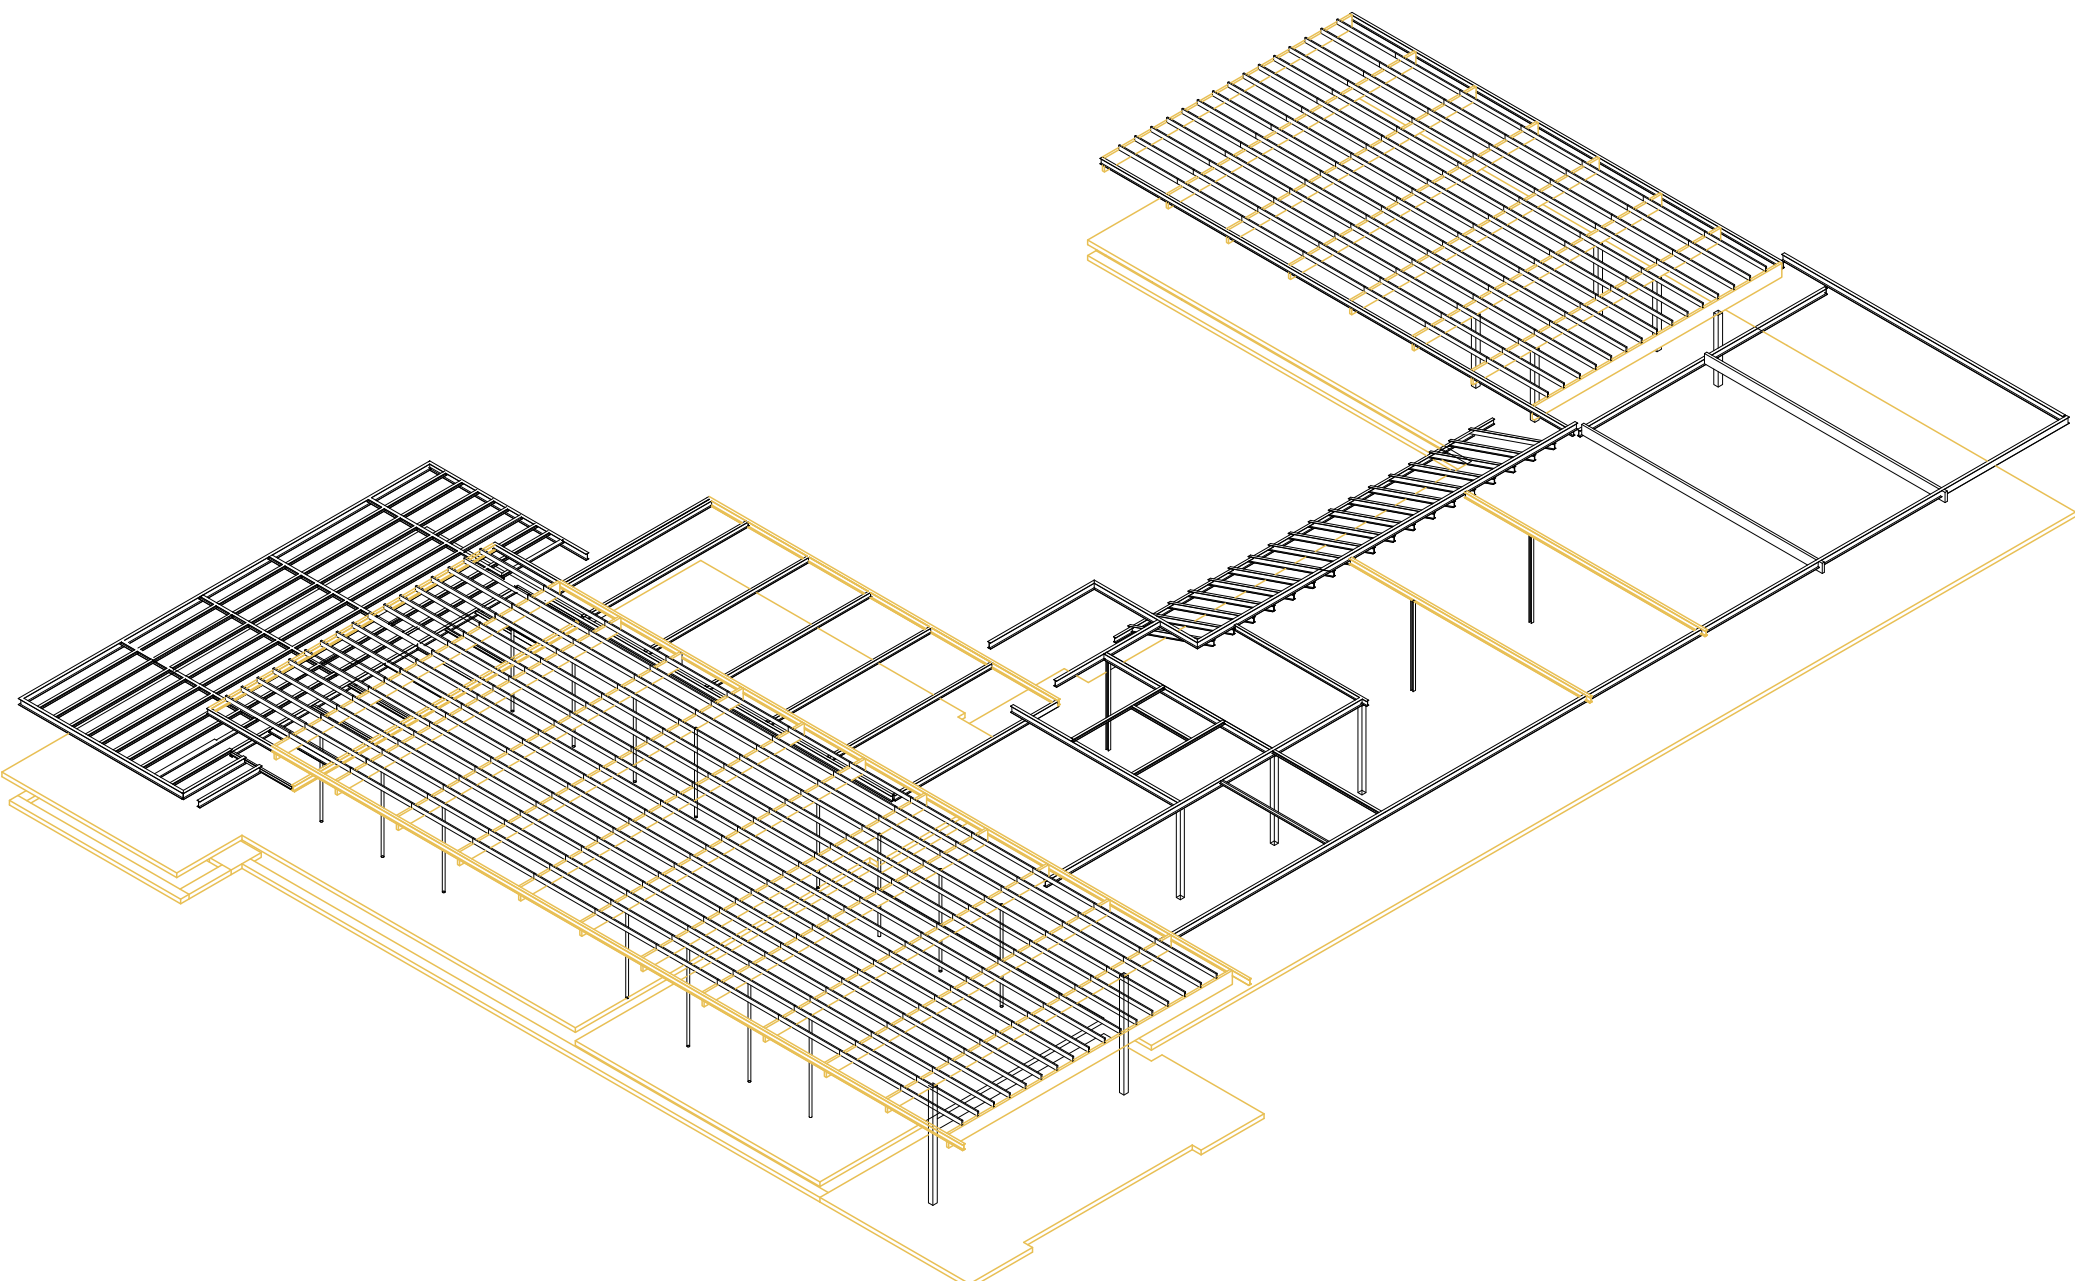

- existing
- reused




PROPOSED STRUCTURE

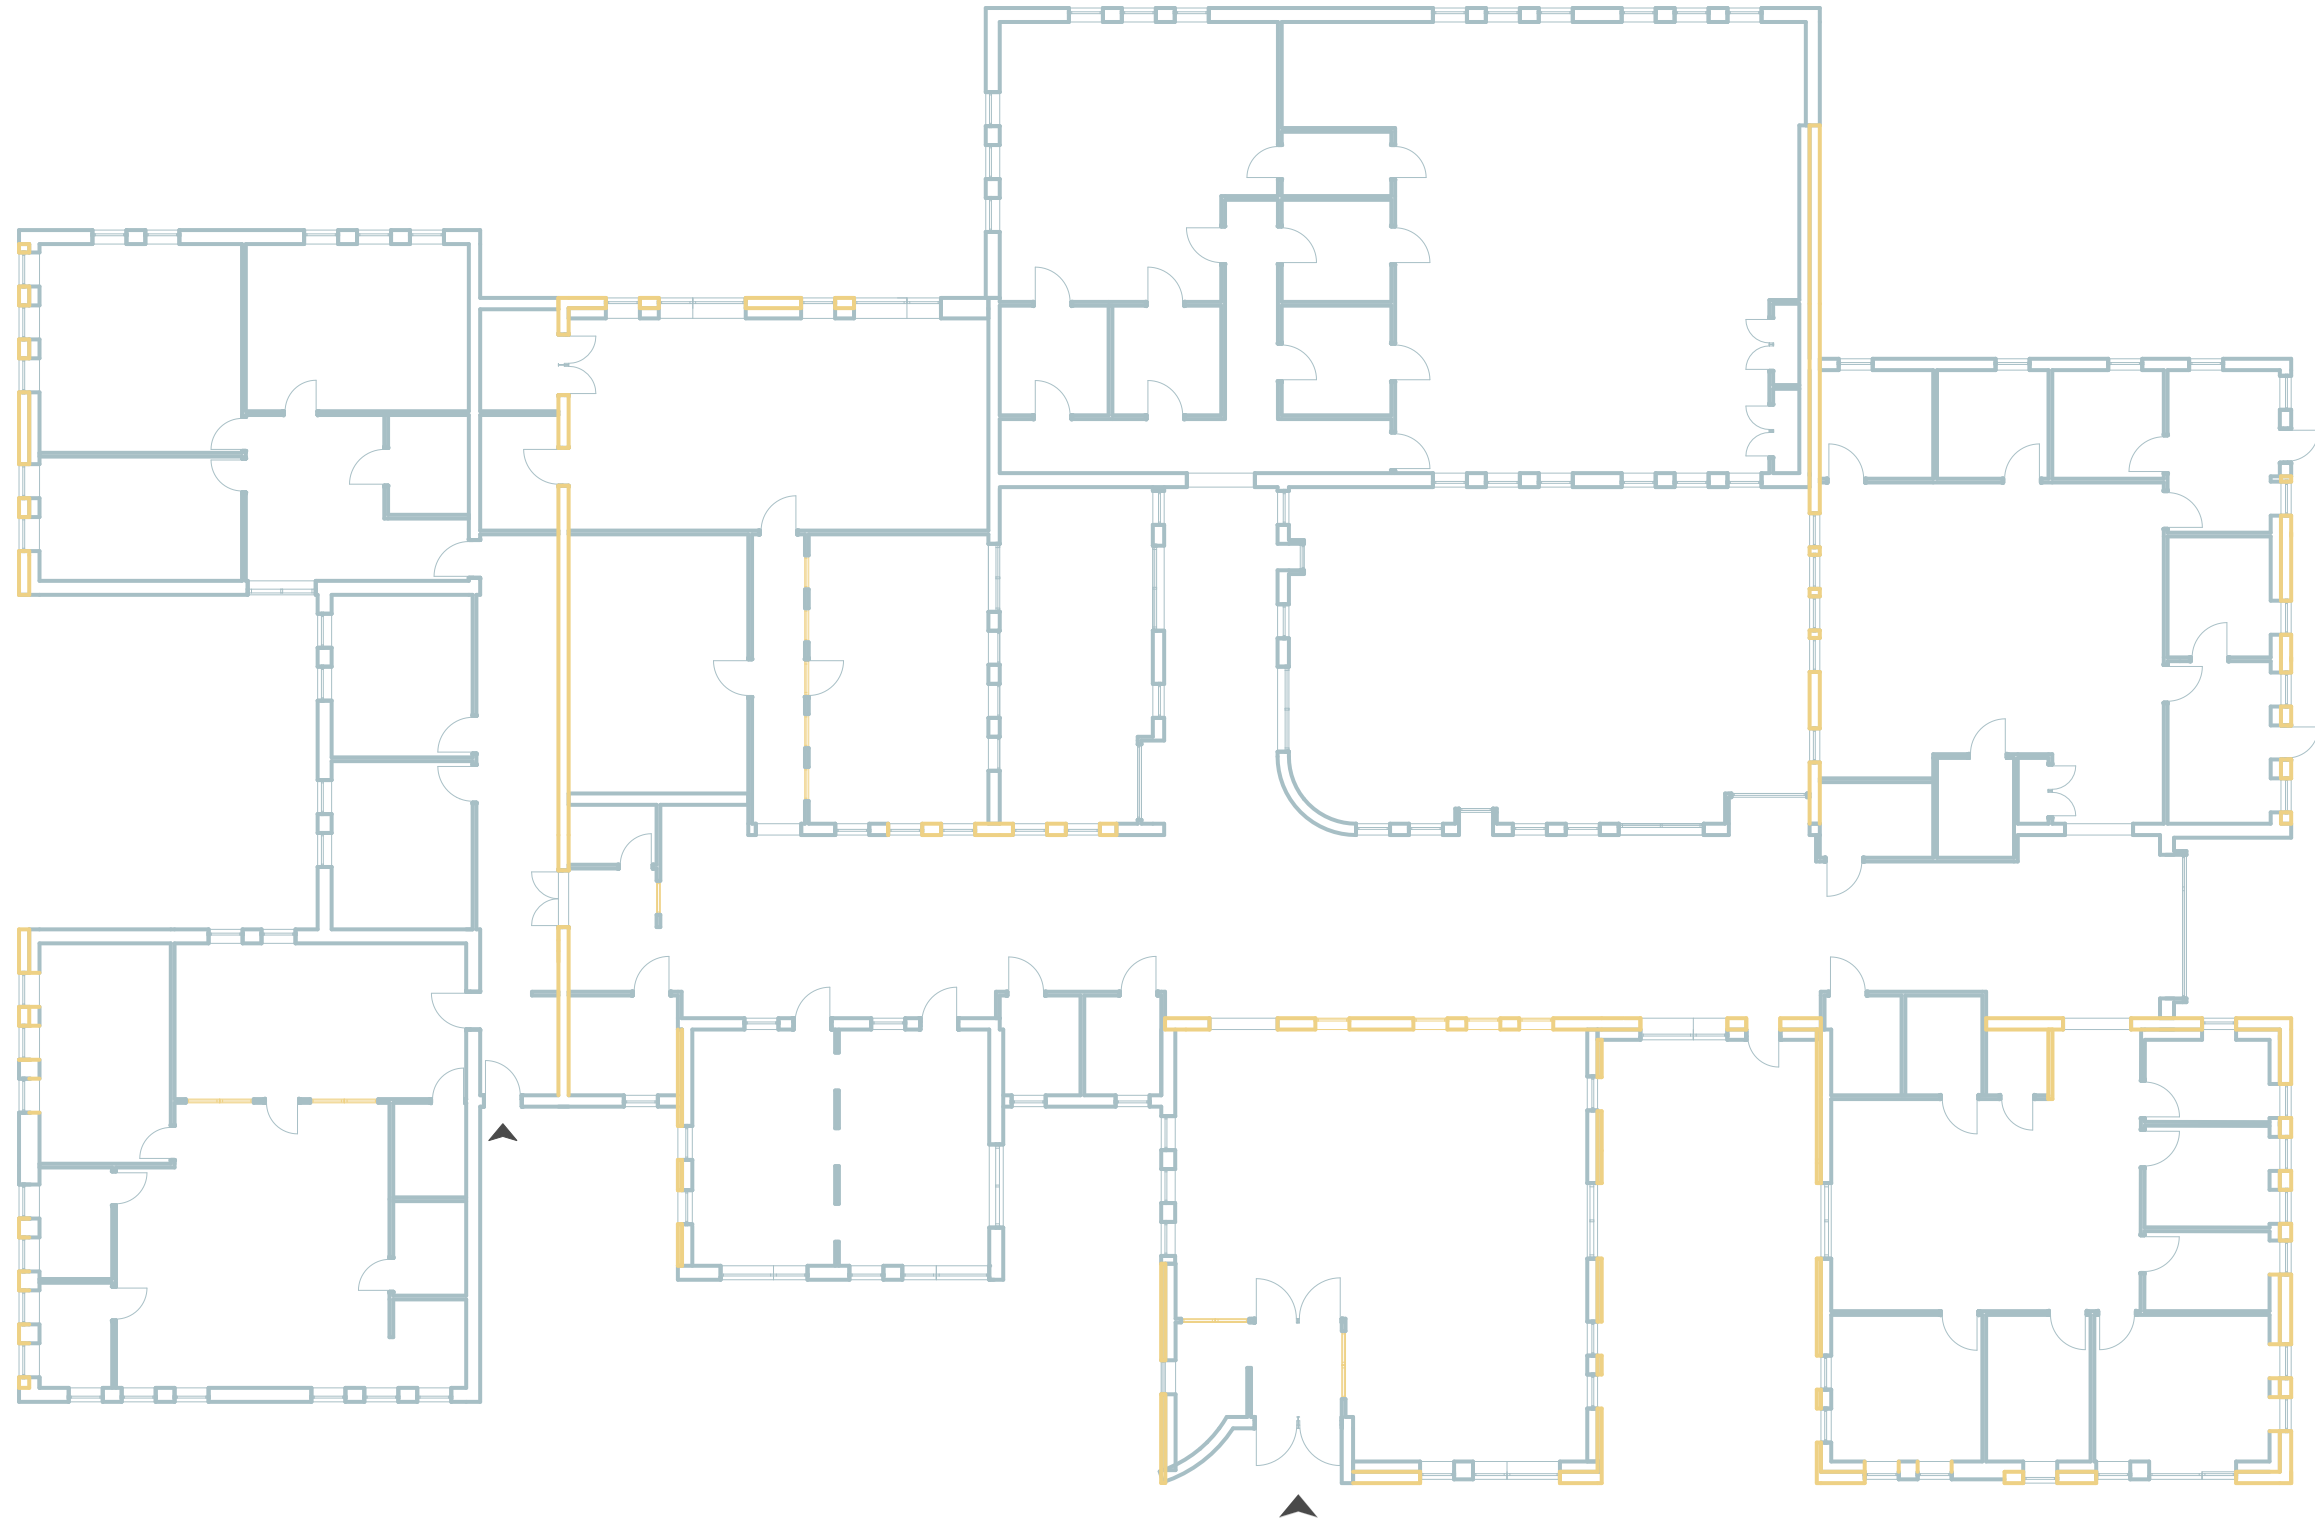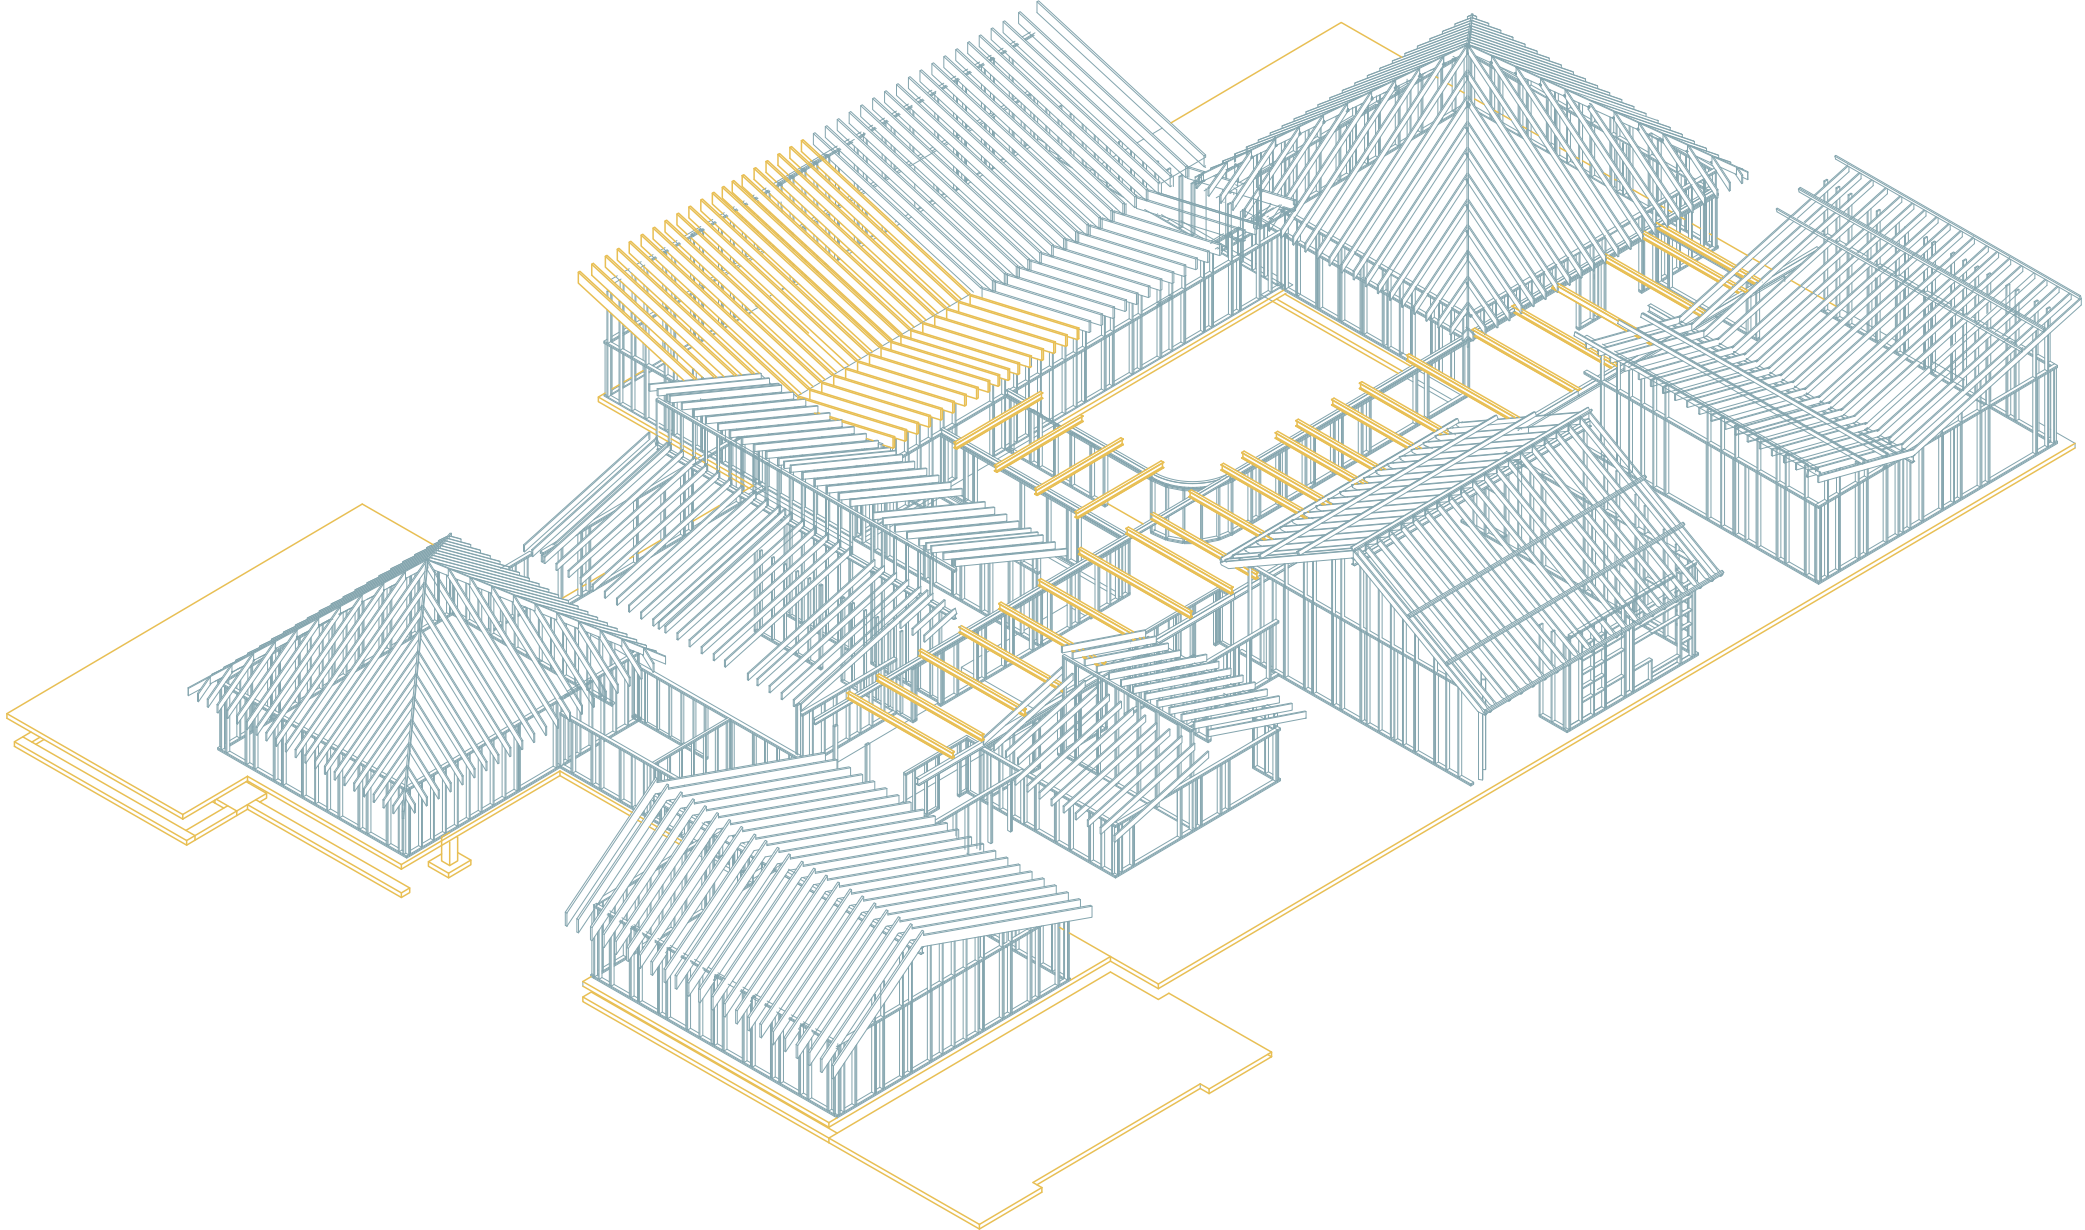


- proposed
- reused



BUILDING DIAGRAMS

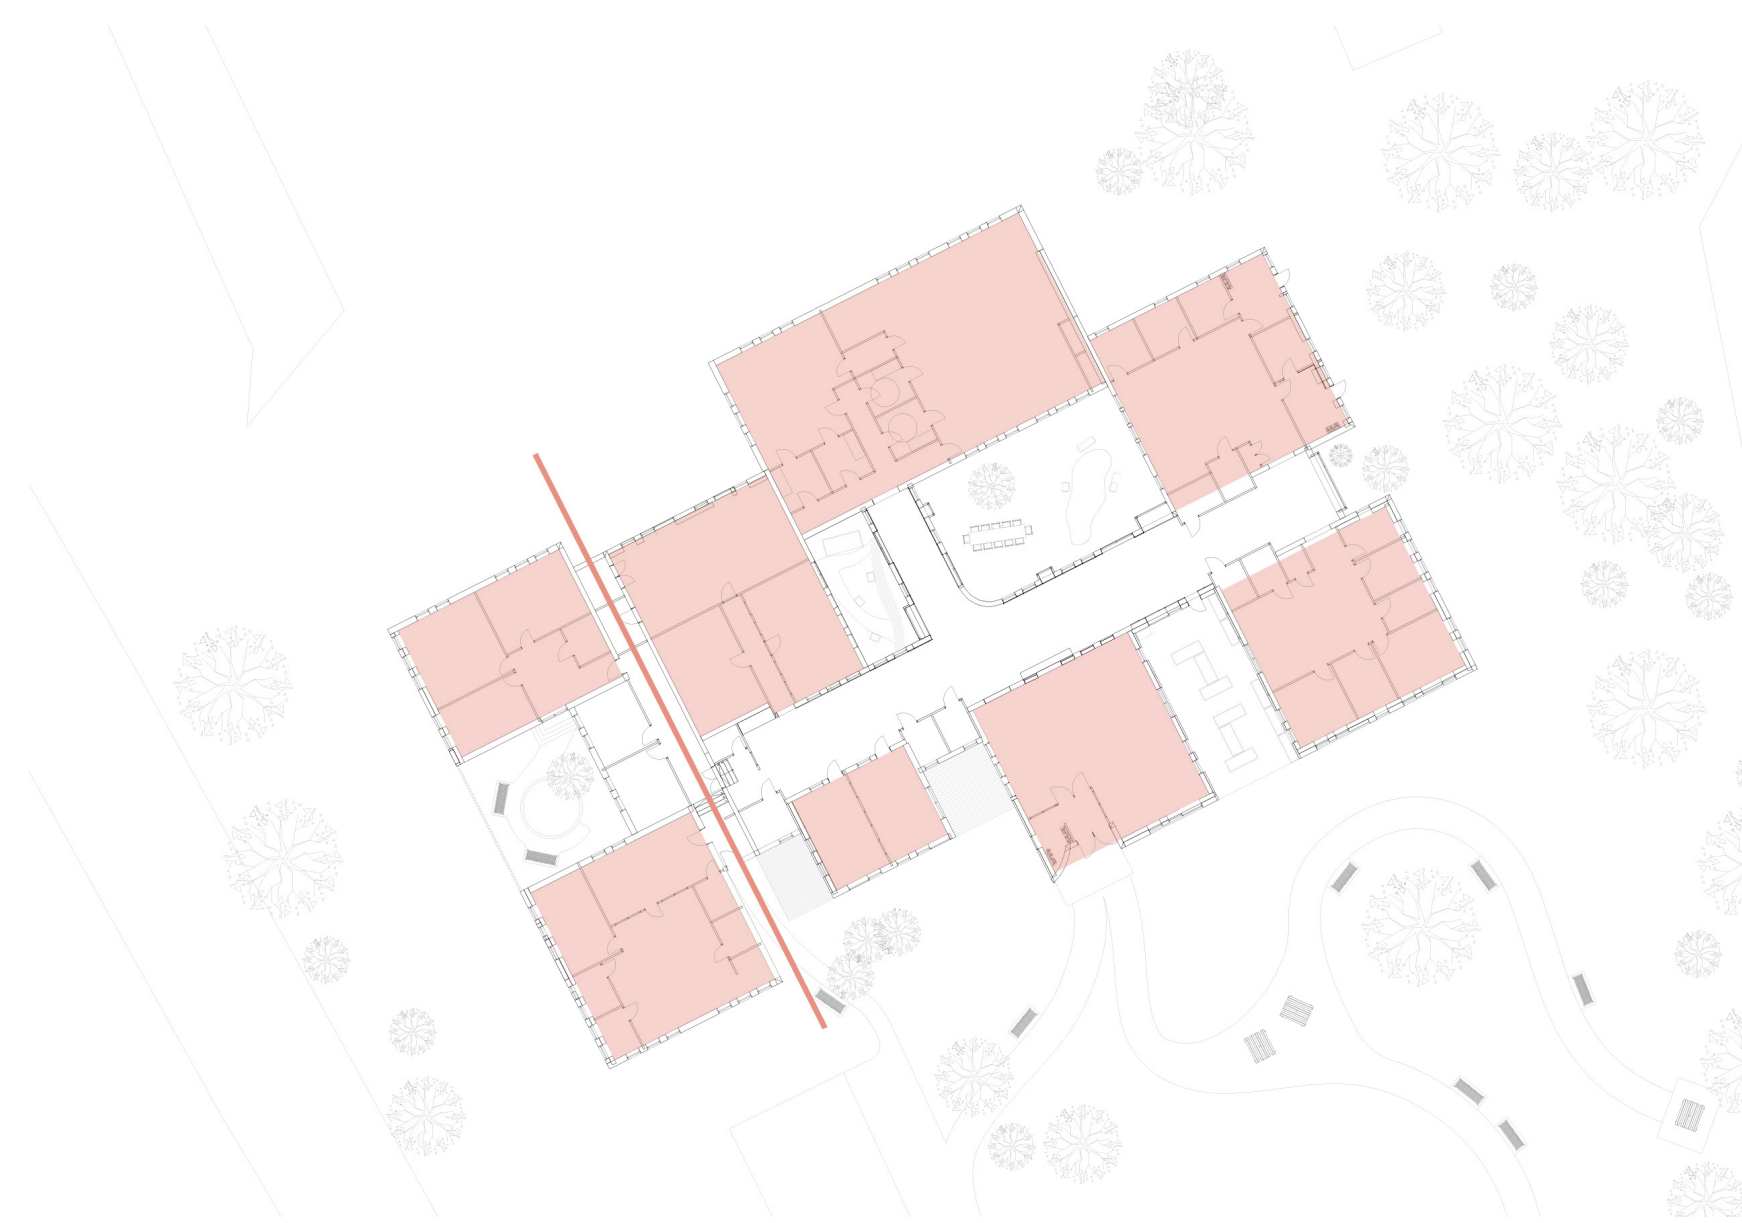


Zoning

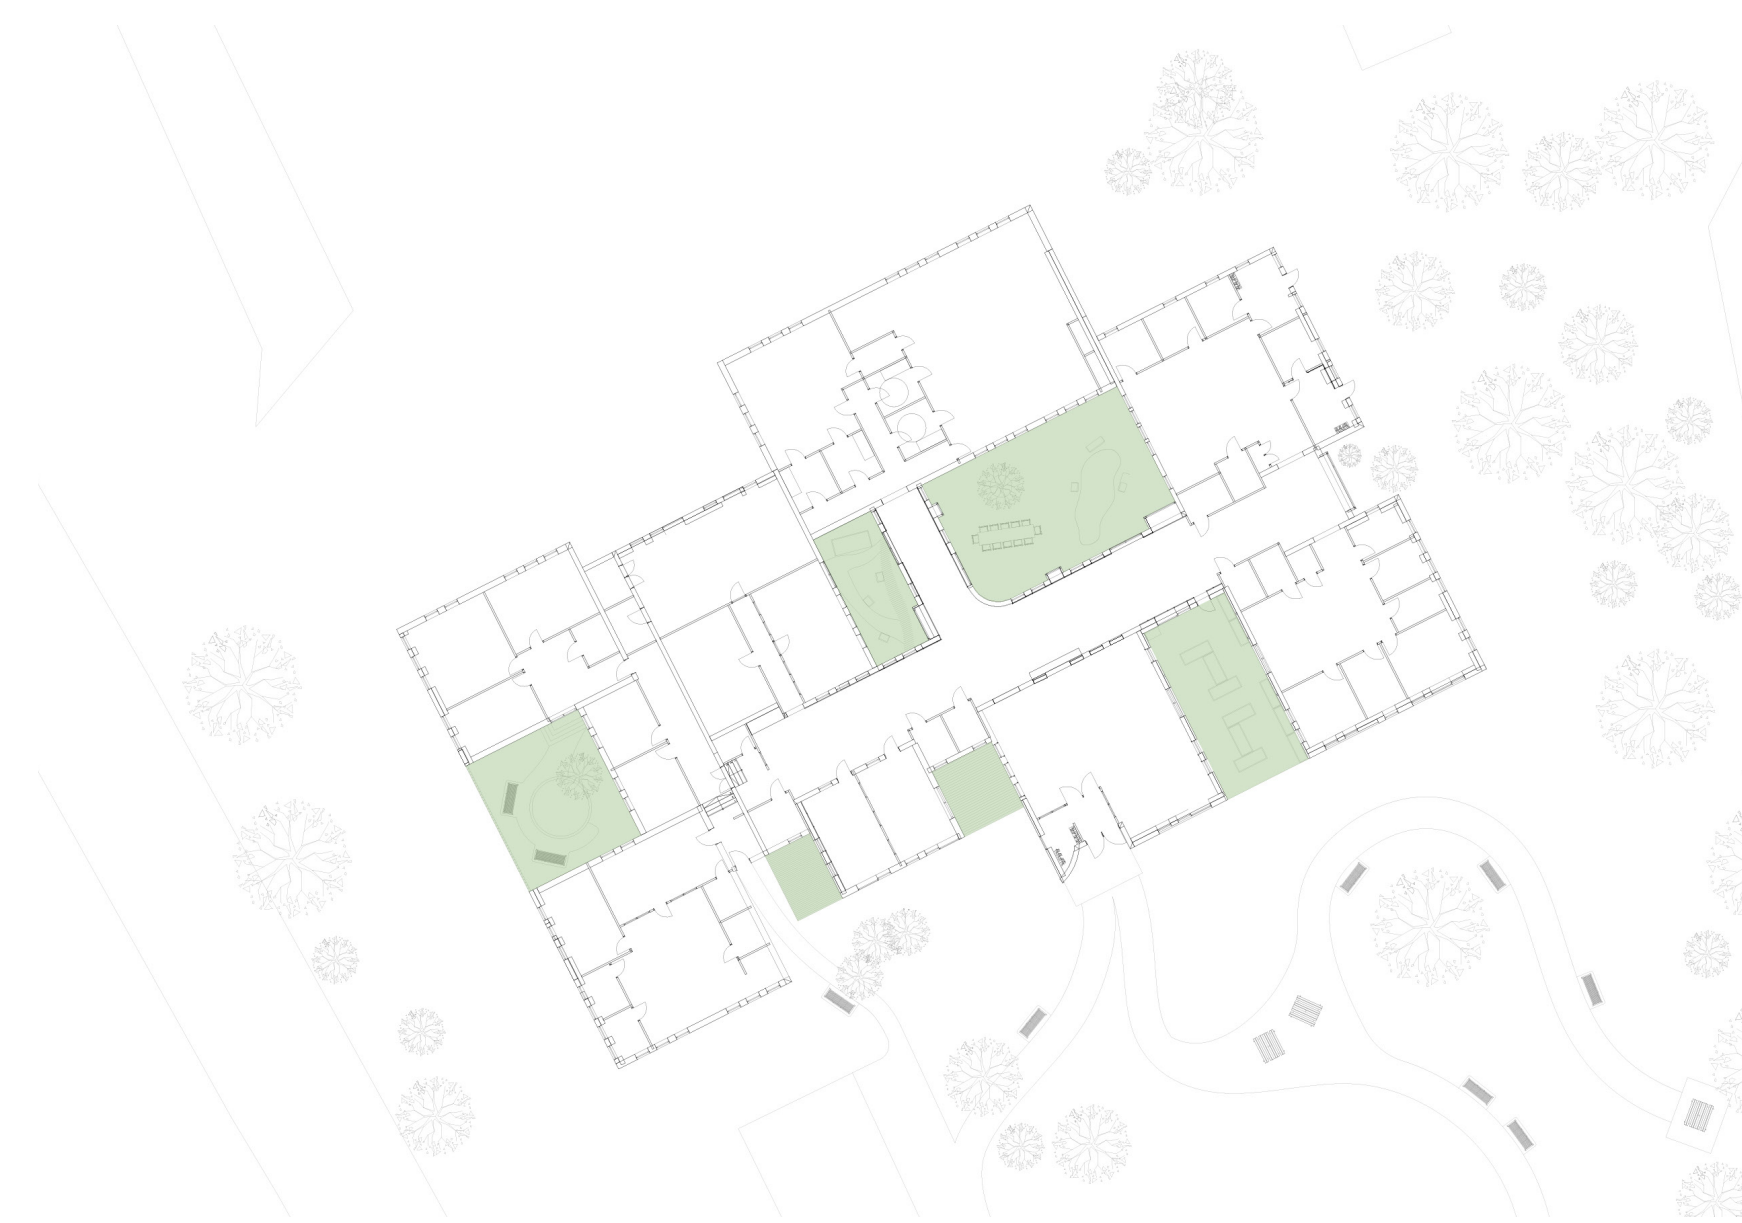

Outdoor spaces




Circulation

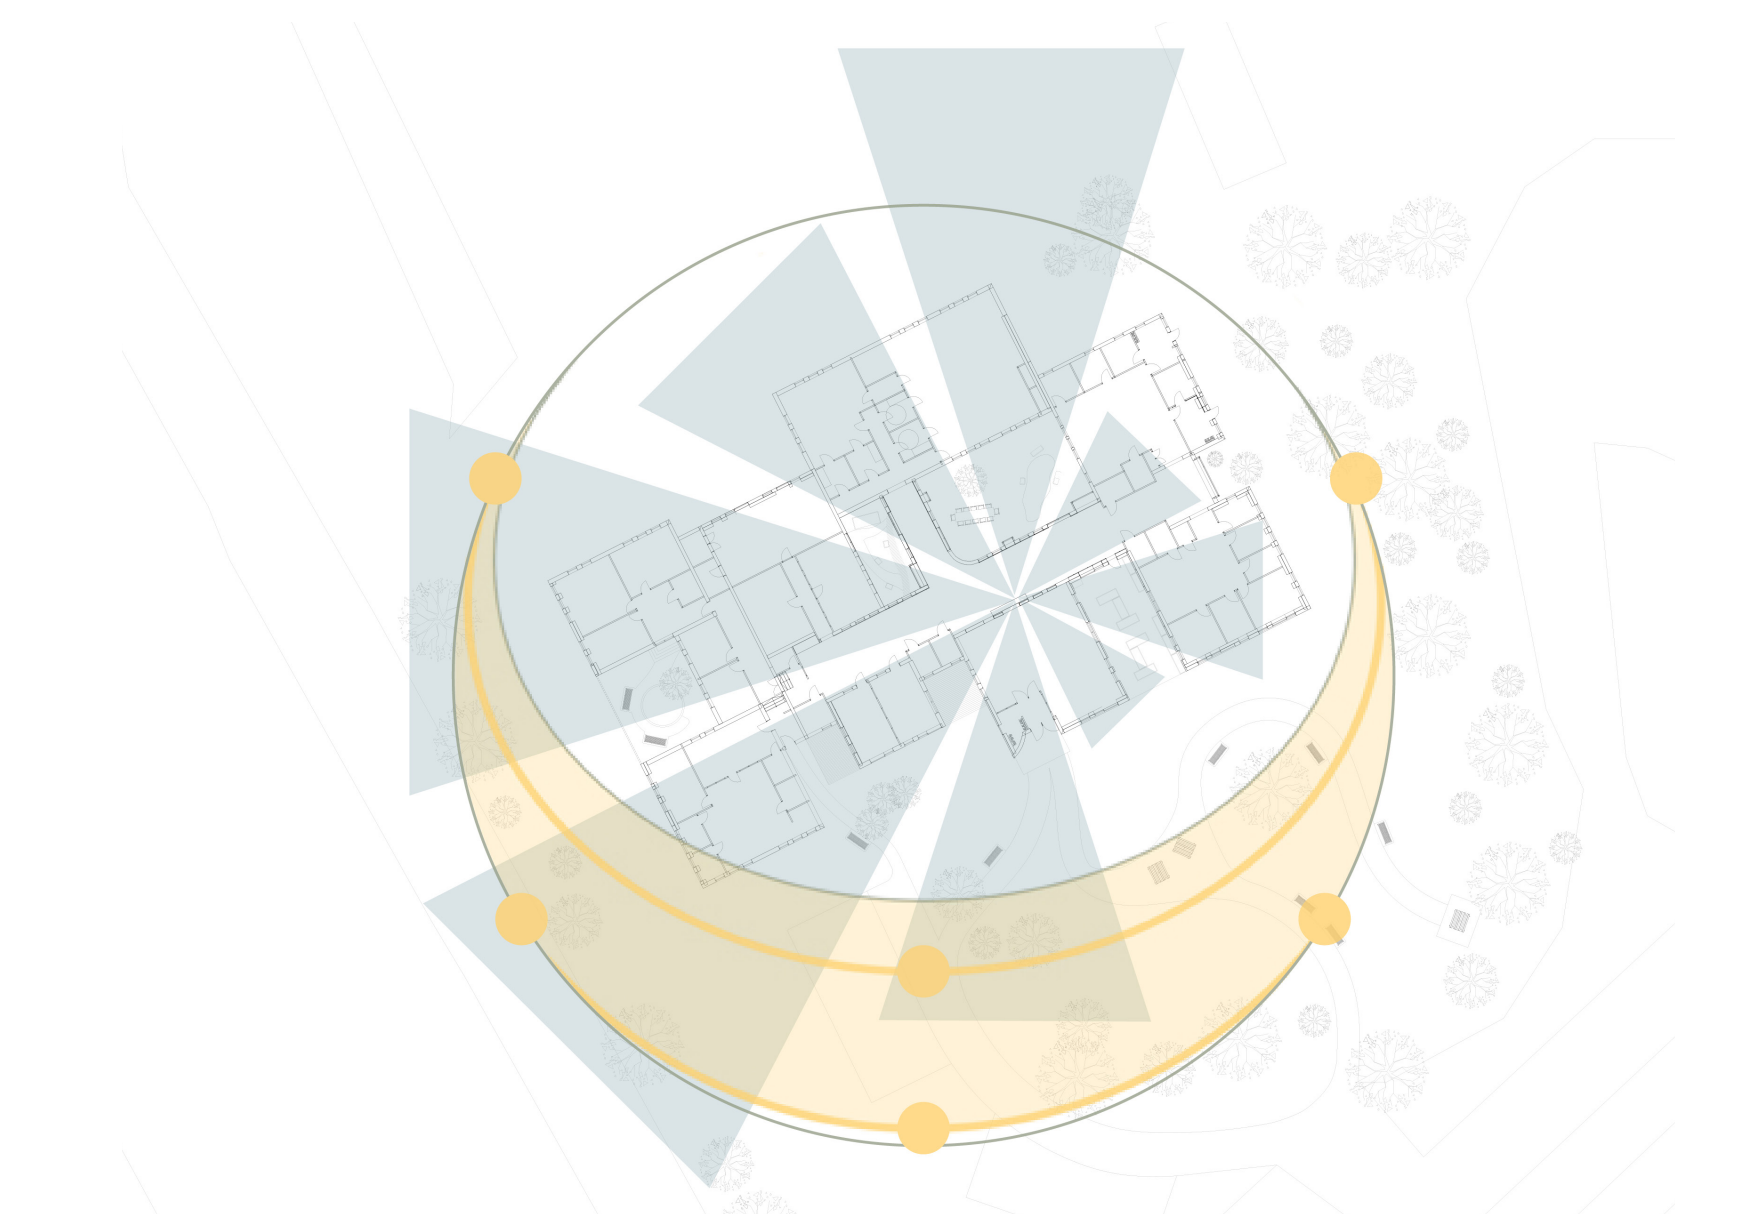

Orientation

PROPOSED PLAN

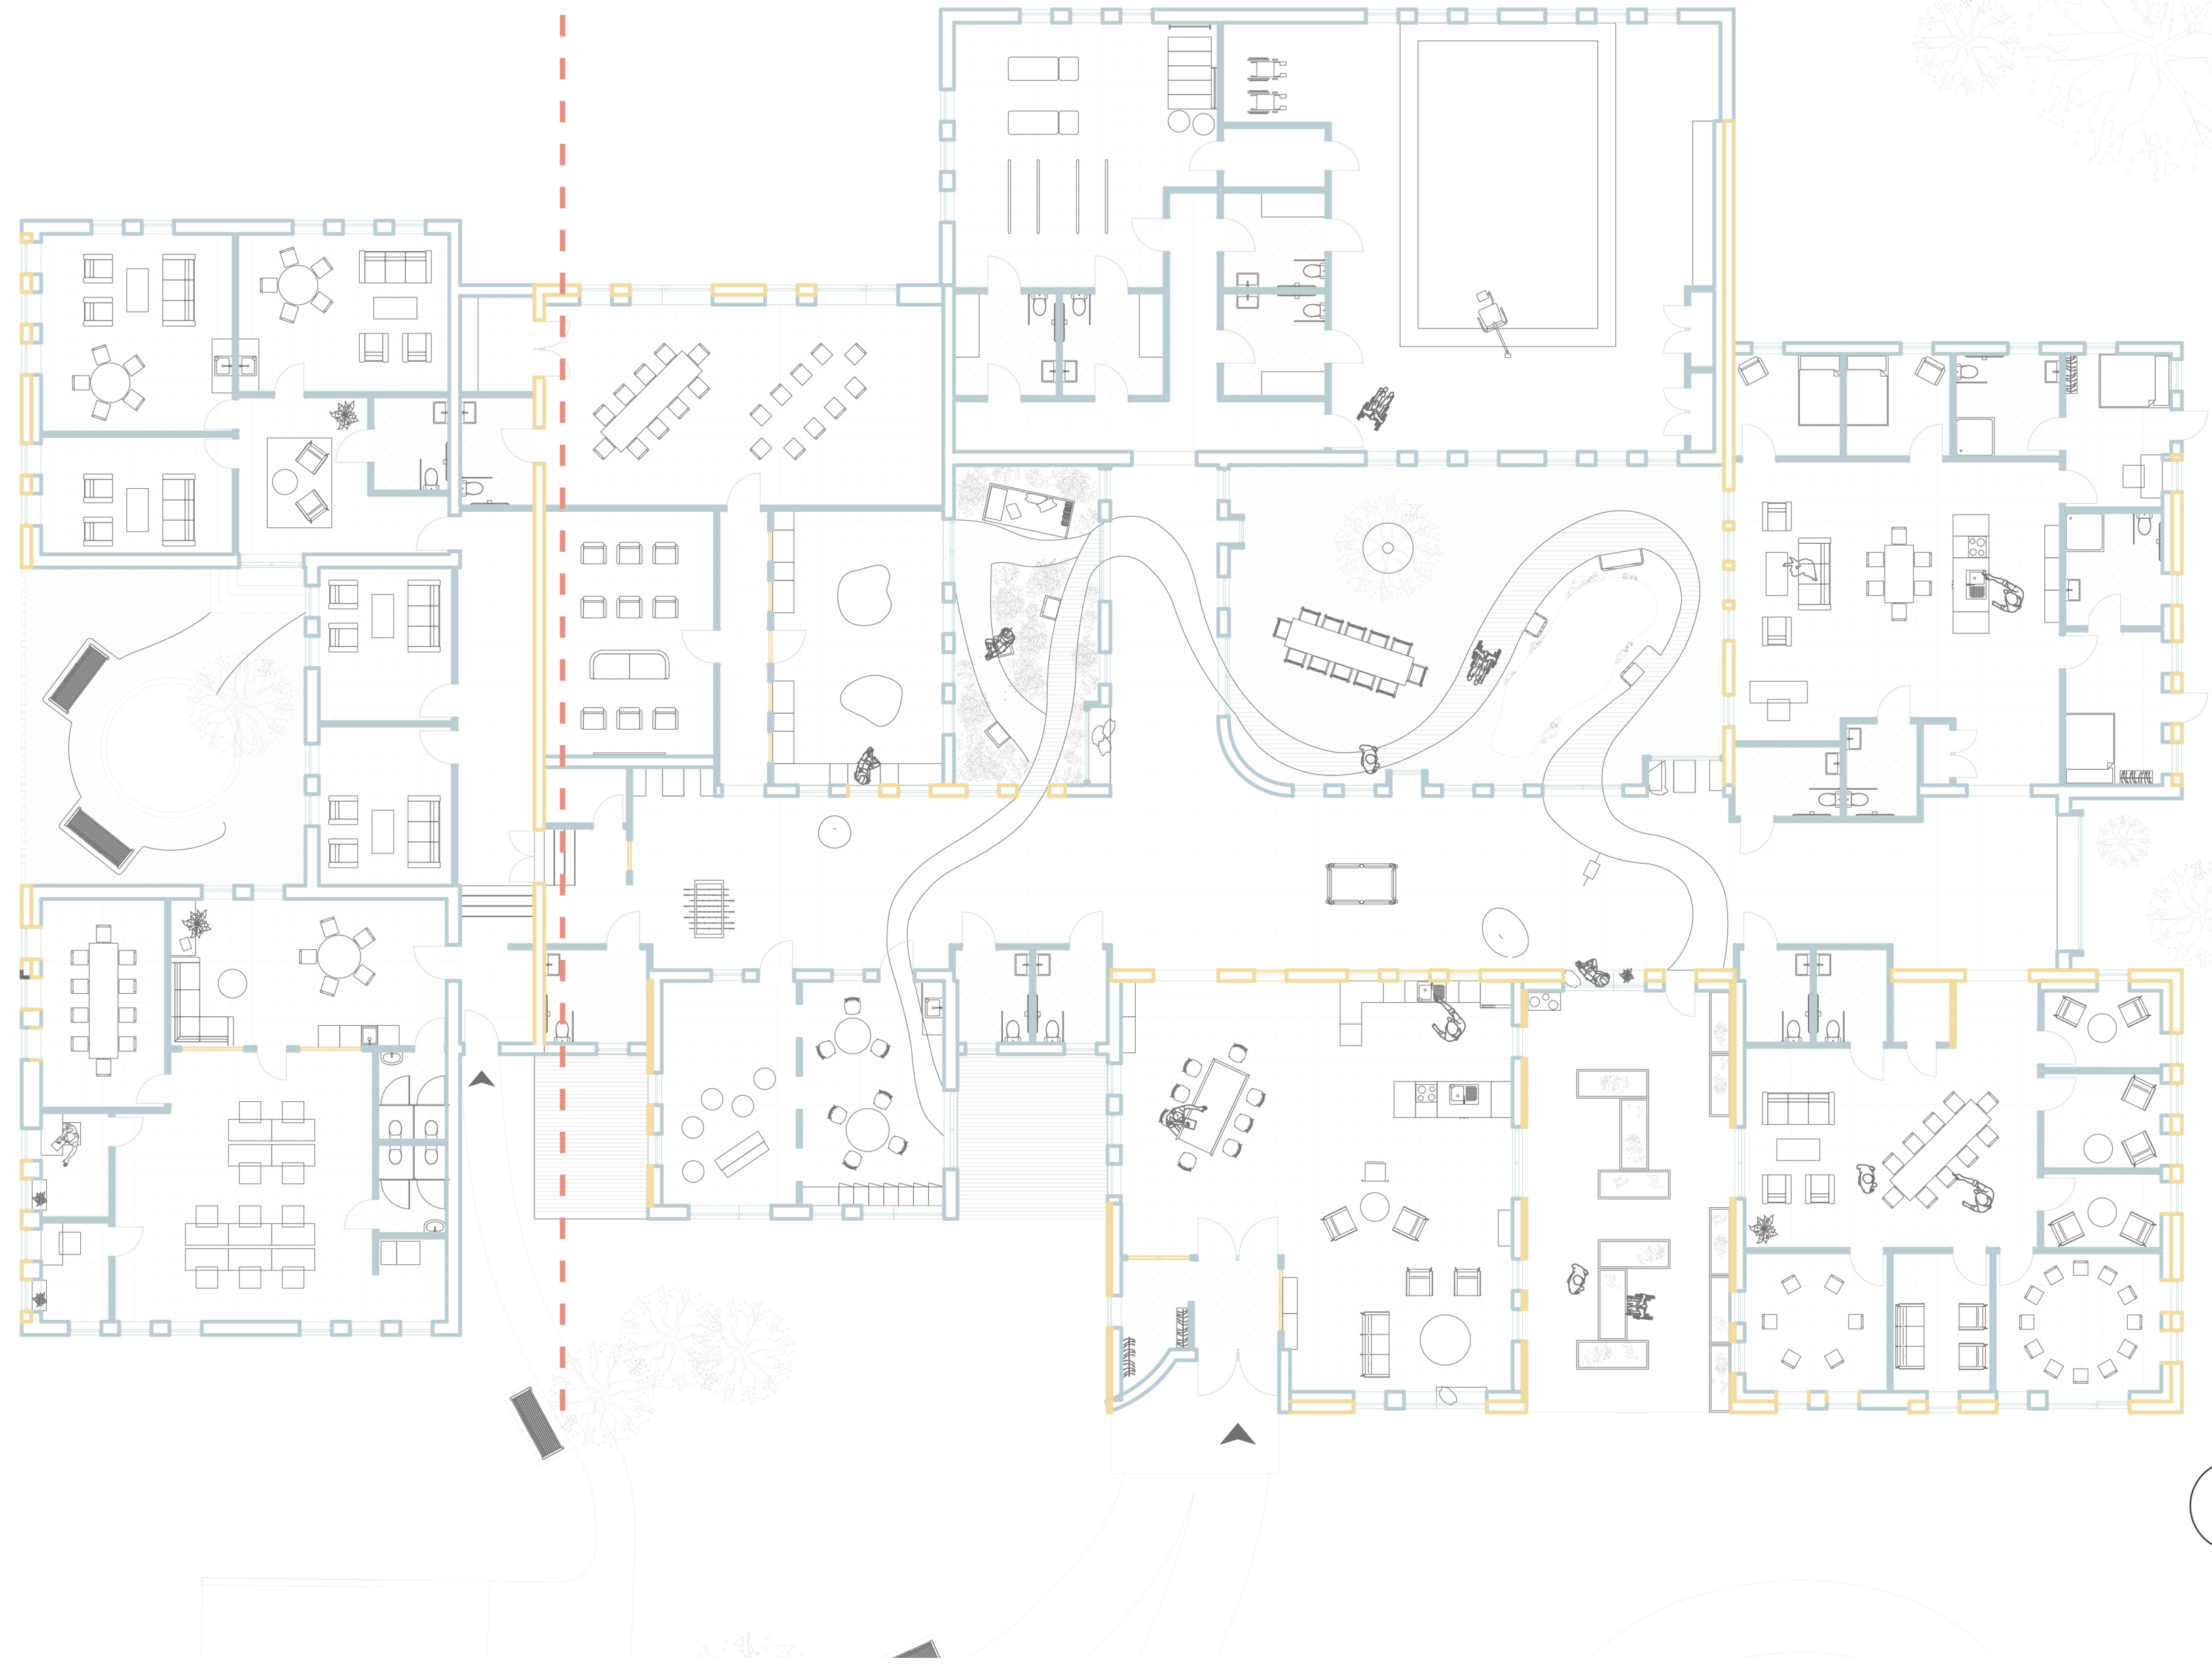


PROPOSED PLAN


1. Kitchen and lounge
2. Active zone
3. Passive zone
4. Hydrotherapy and physical therapy
5. Housing
6. Counselling
7. Office
8. Bereavement




SECTION - LEVELS

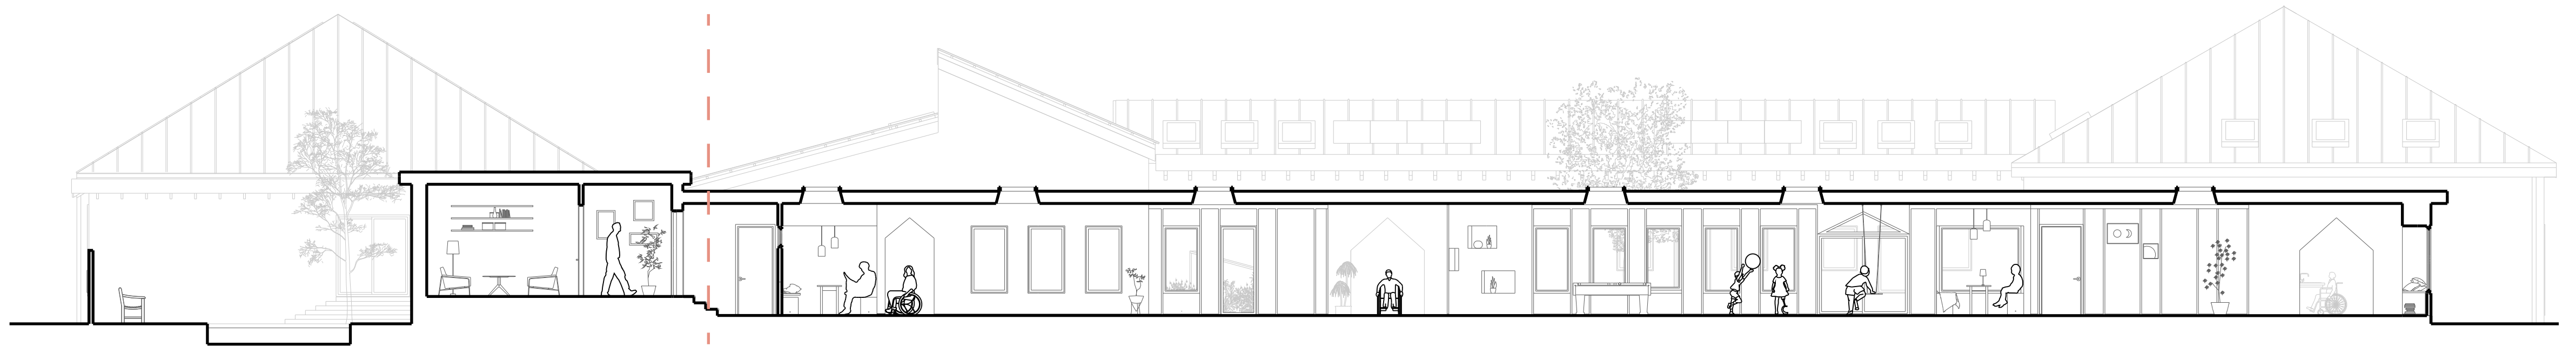


EXISTING FRONT FACADE

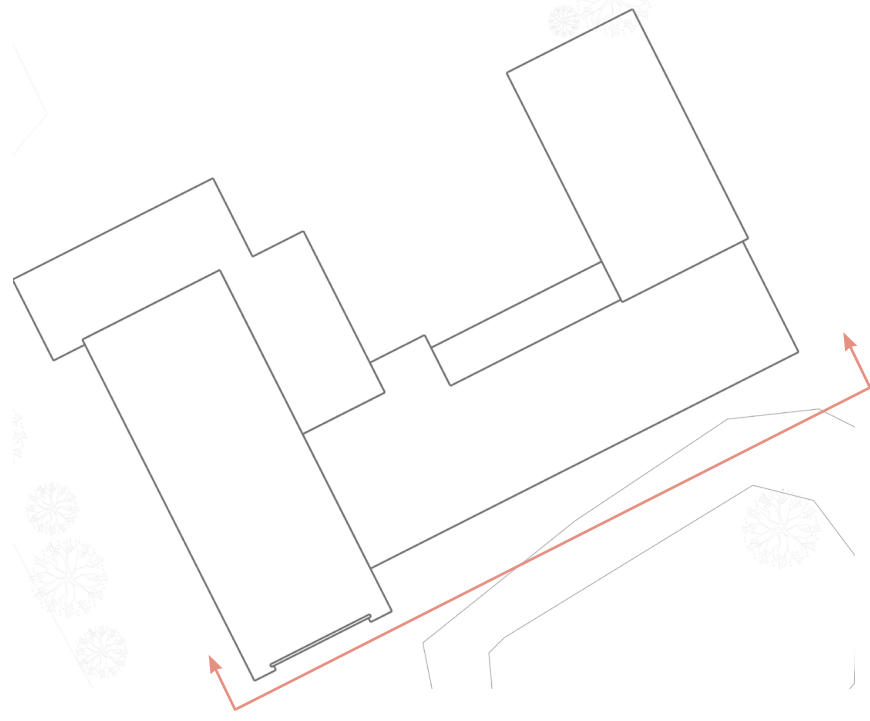

PROPOSED FRONT FACADE

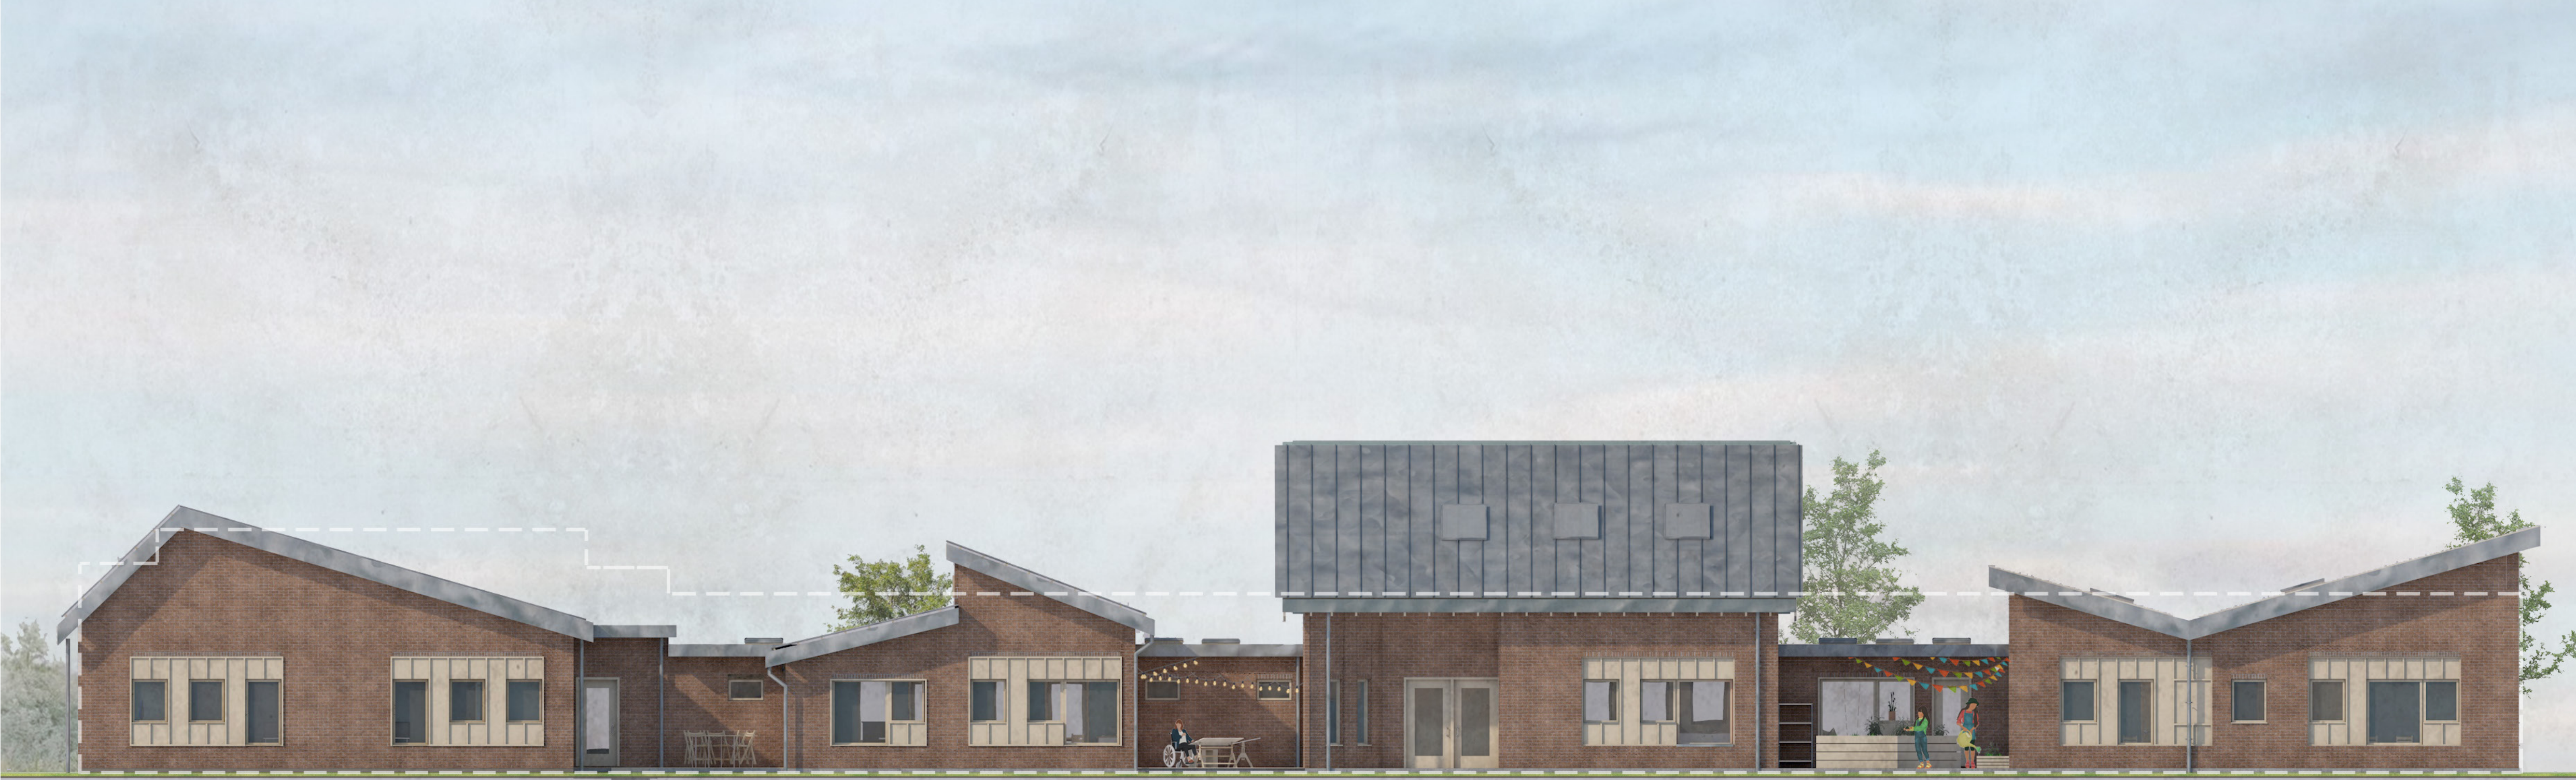


EXISTING LEFT FACADE

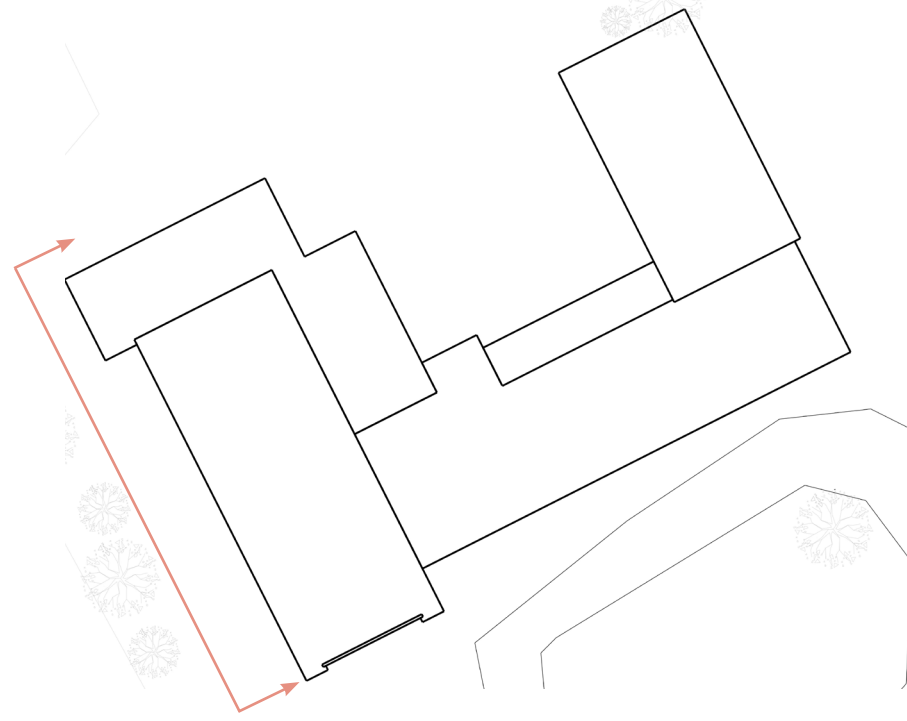


PROPOSED LEFT FACADE




EXISTING REAR FACADE

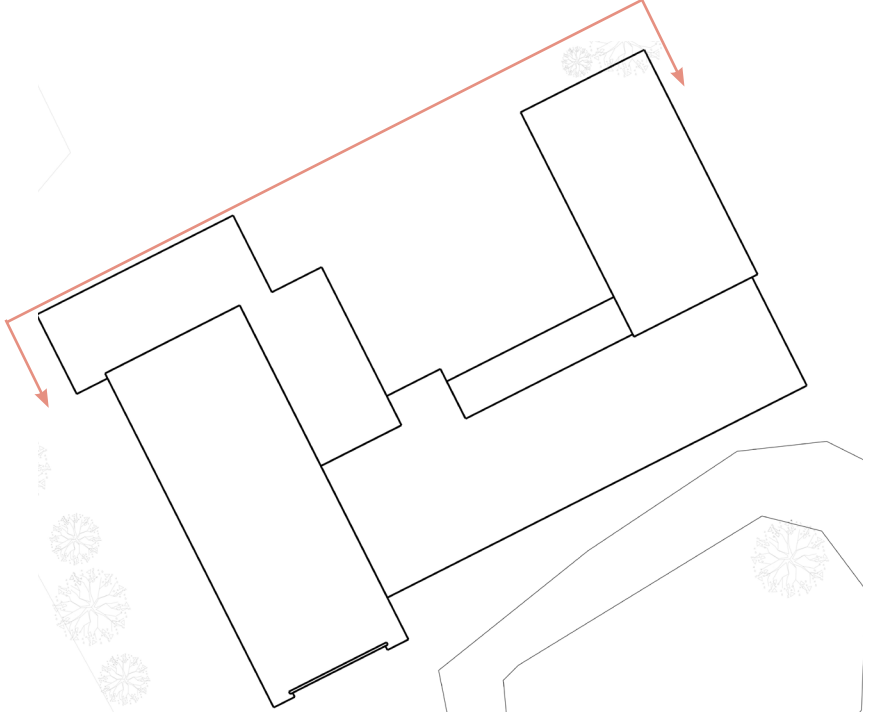

PROPOSED REAR FACADE

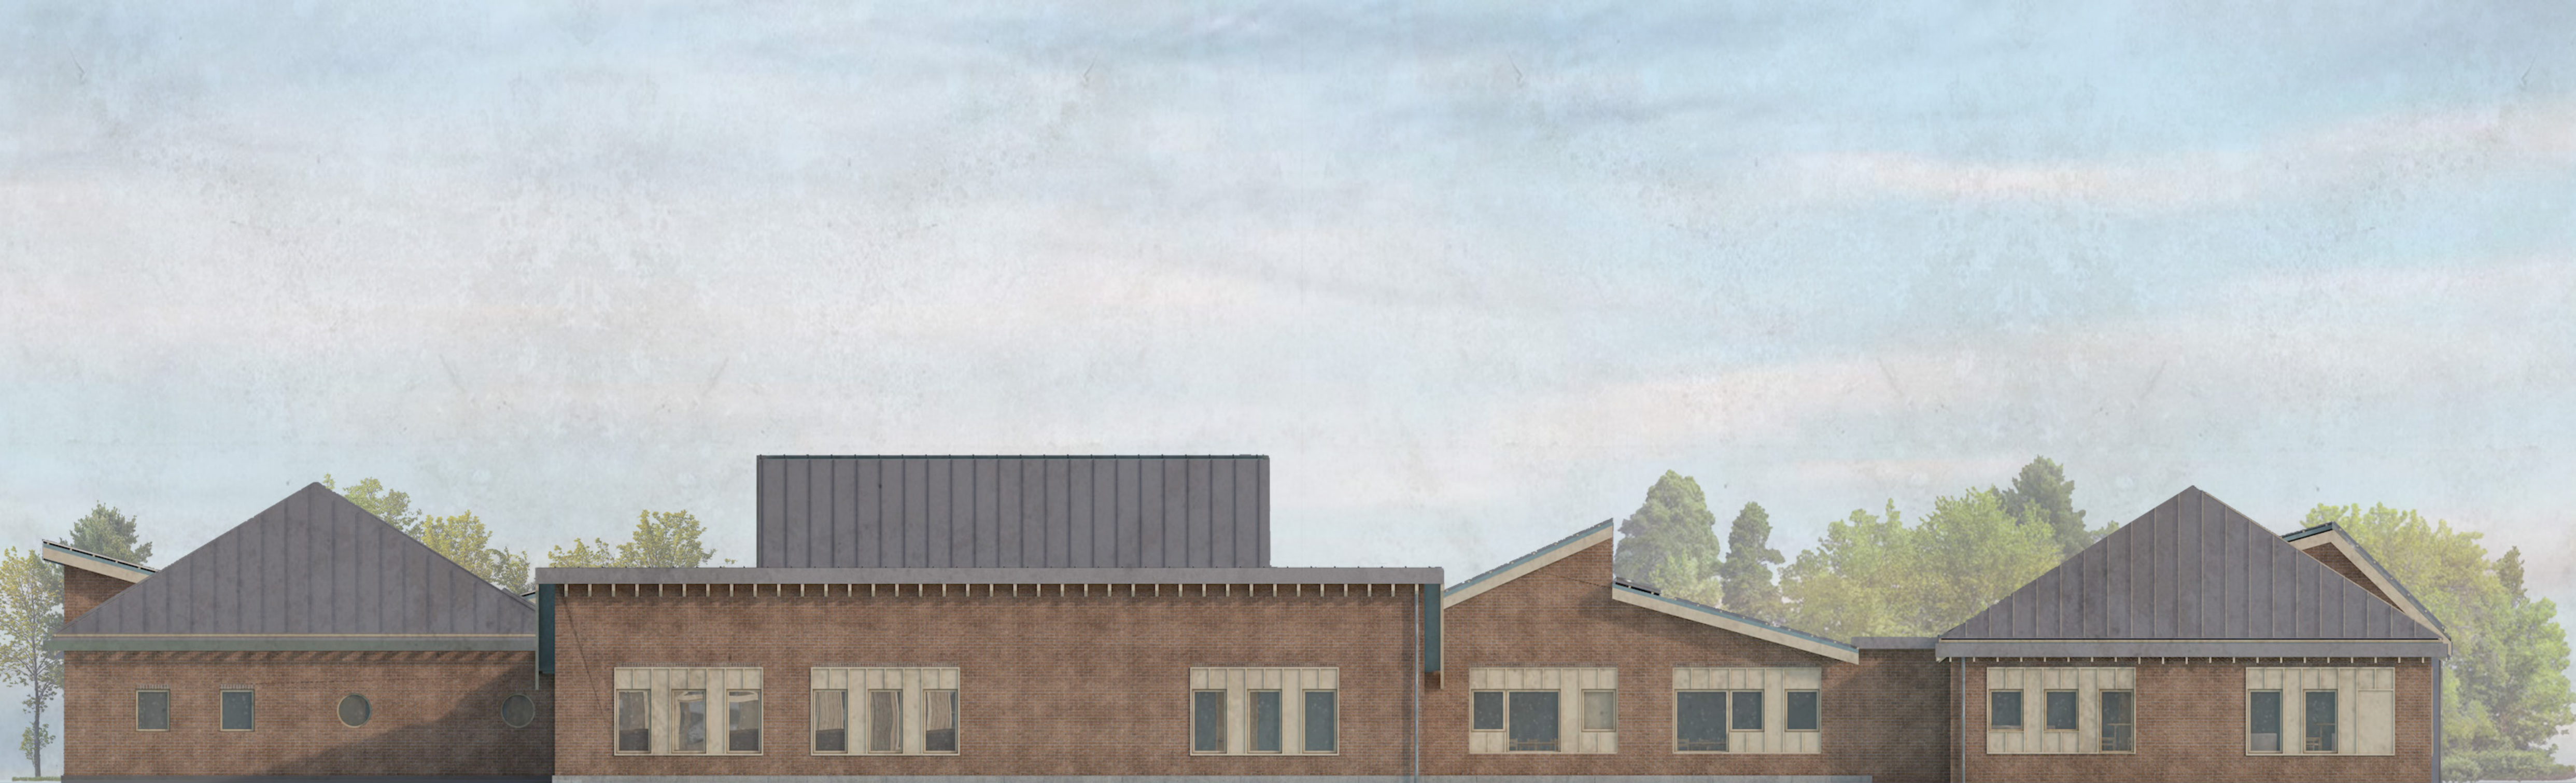


EXISTING RIGHT FACADE

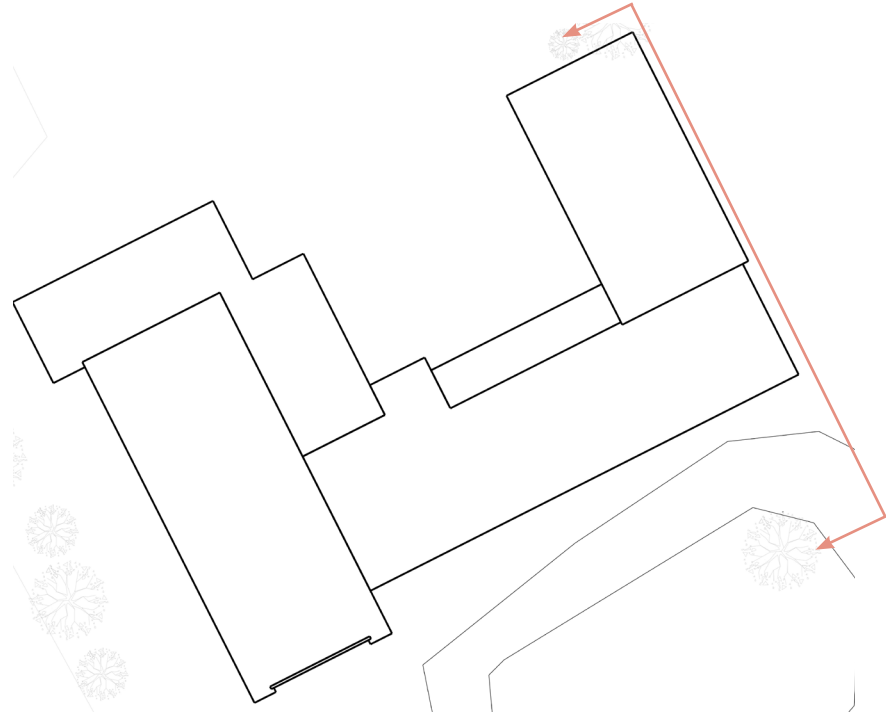


PROPOSED RIGHT FACADE




FACADE FRAGMENT

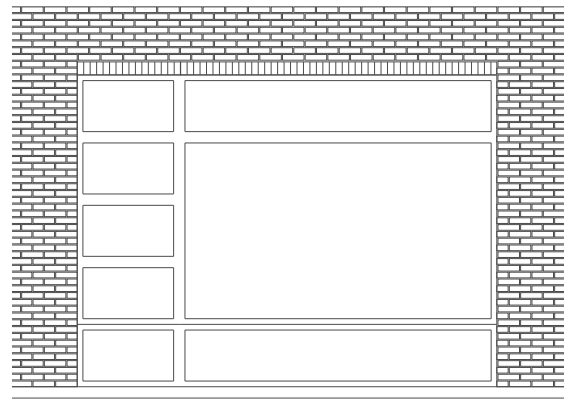



existing window opening

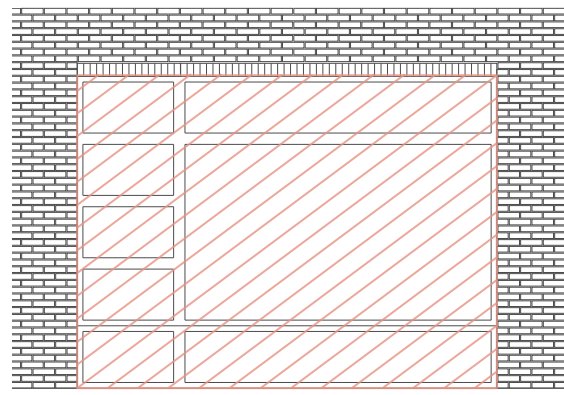

demolition diagram

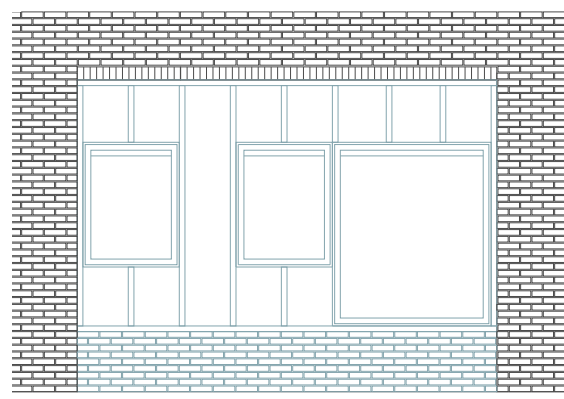

proposed window opening

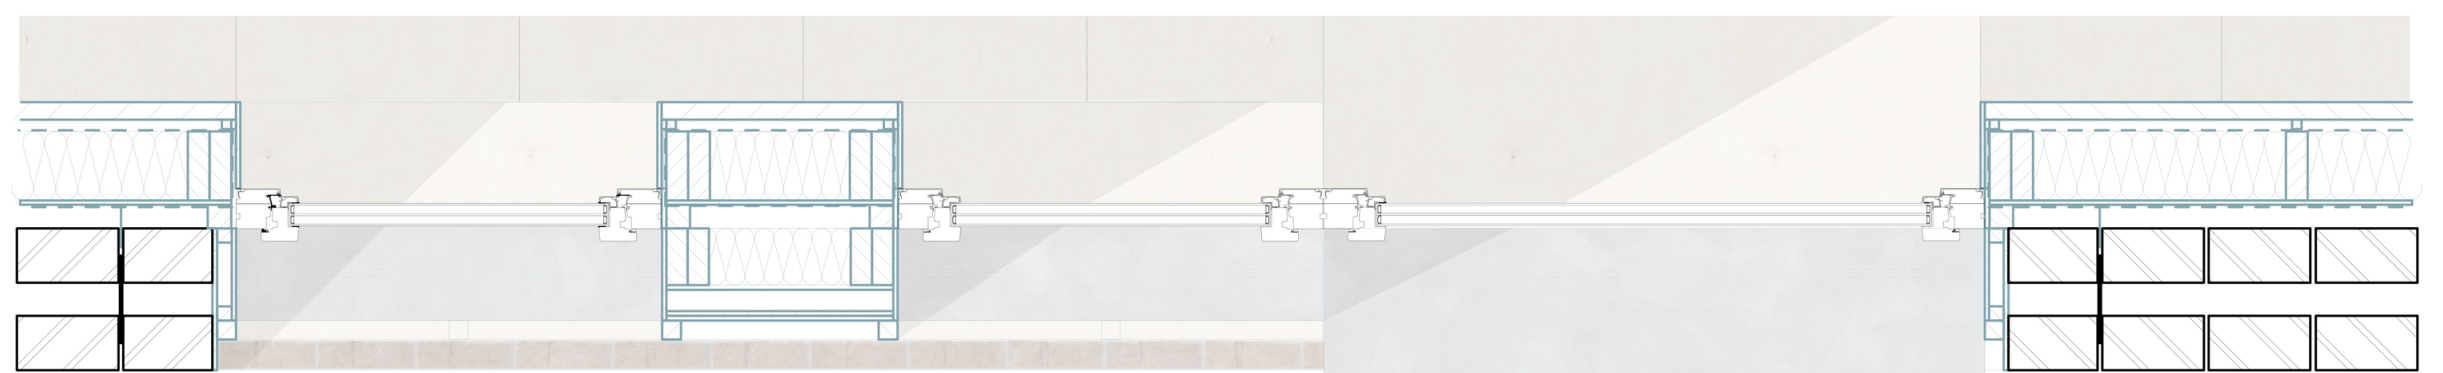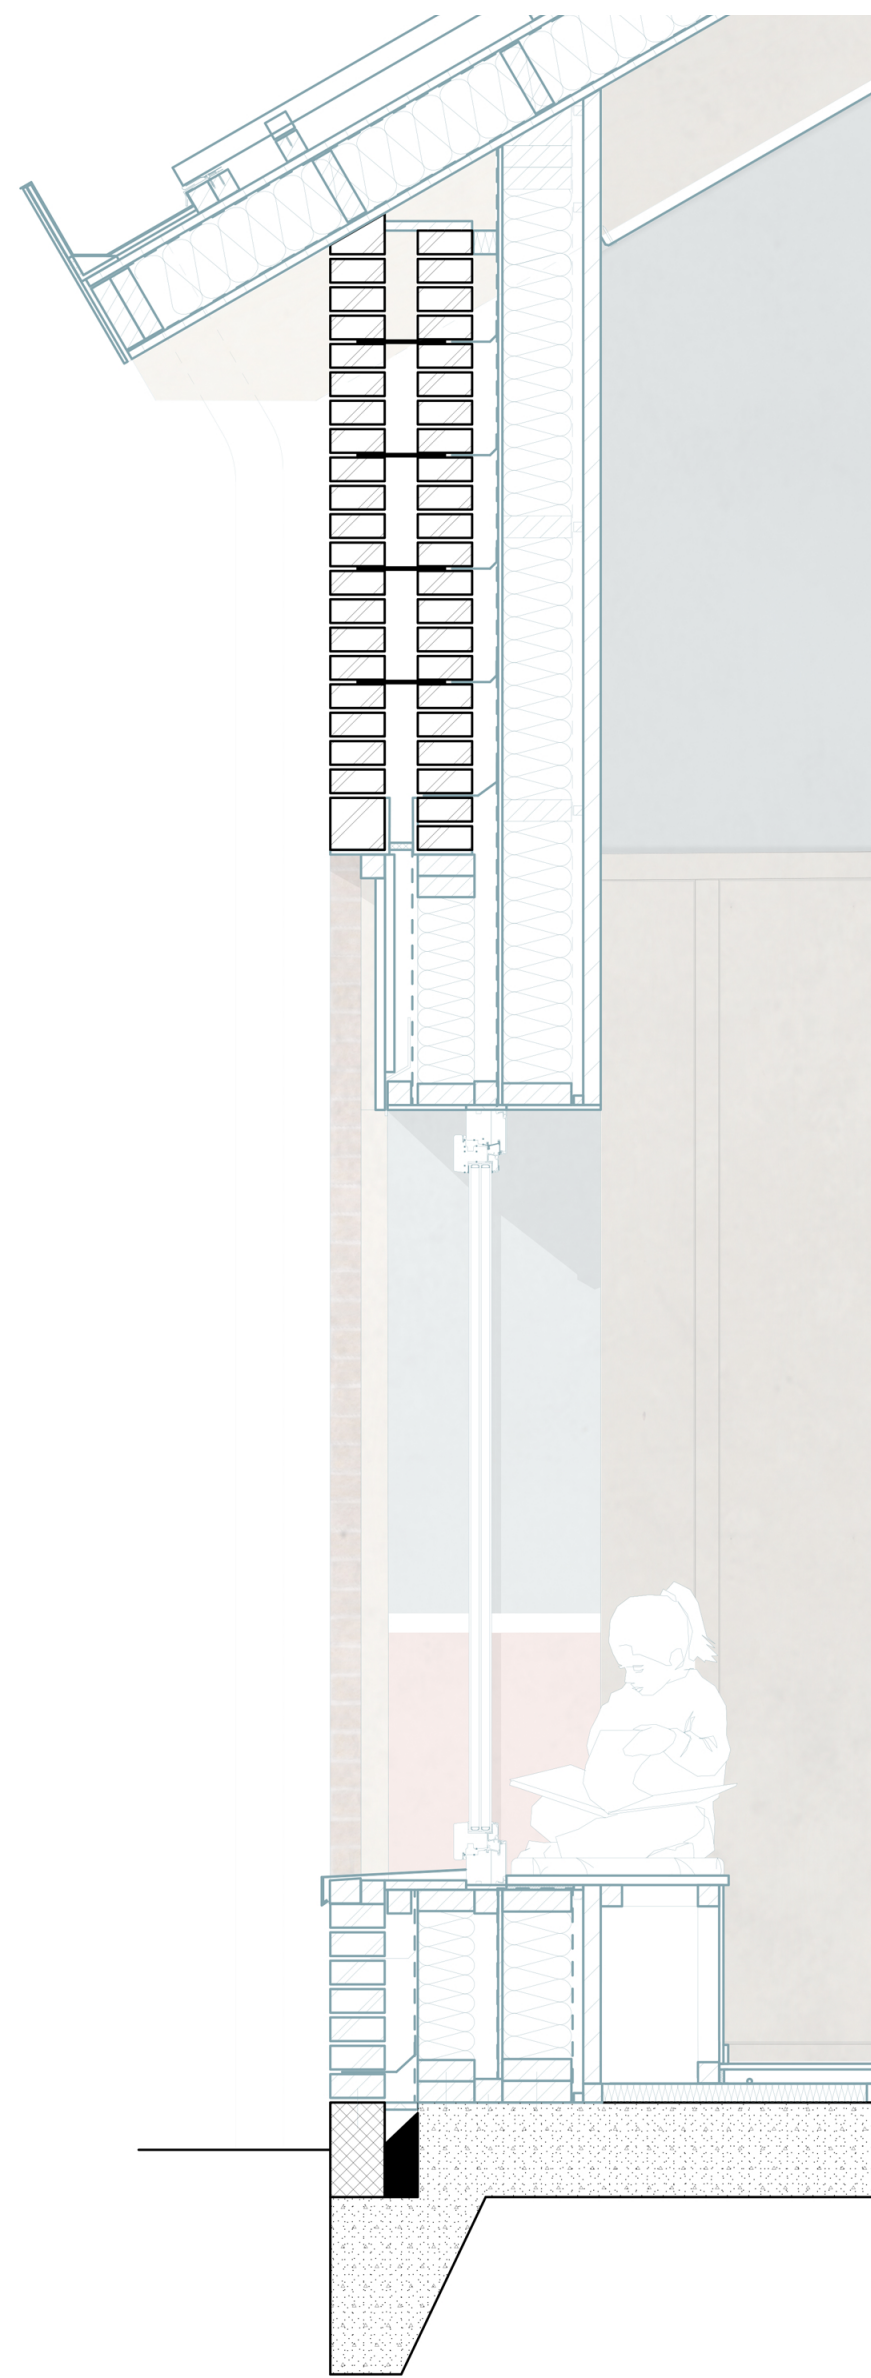


SECTION - CORRIDOR




PLAYFUL INTERIOR



CONSTRUCTION PRINCIPLE

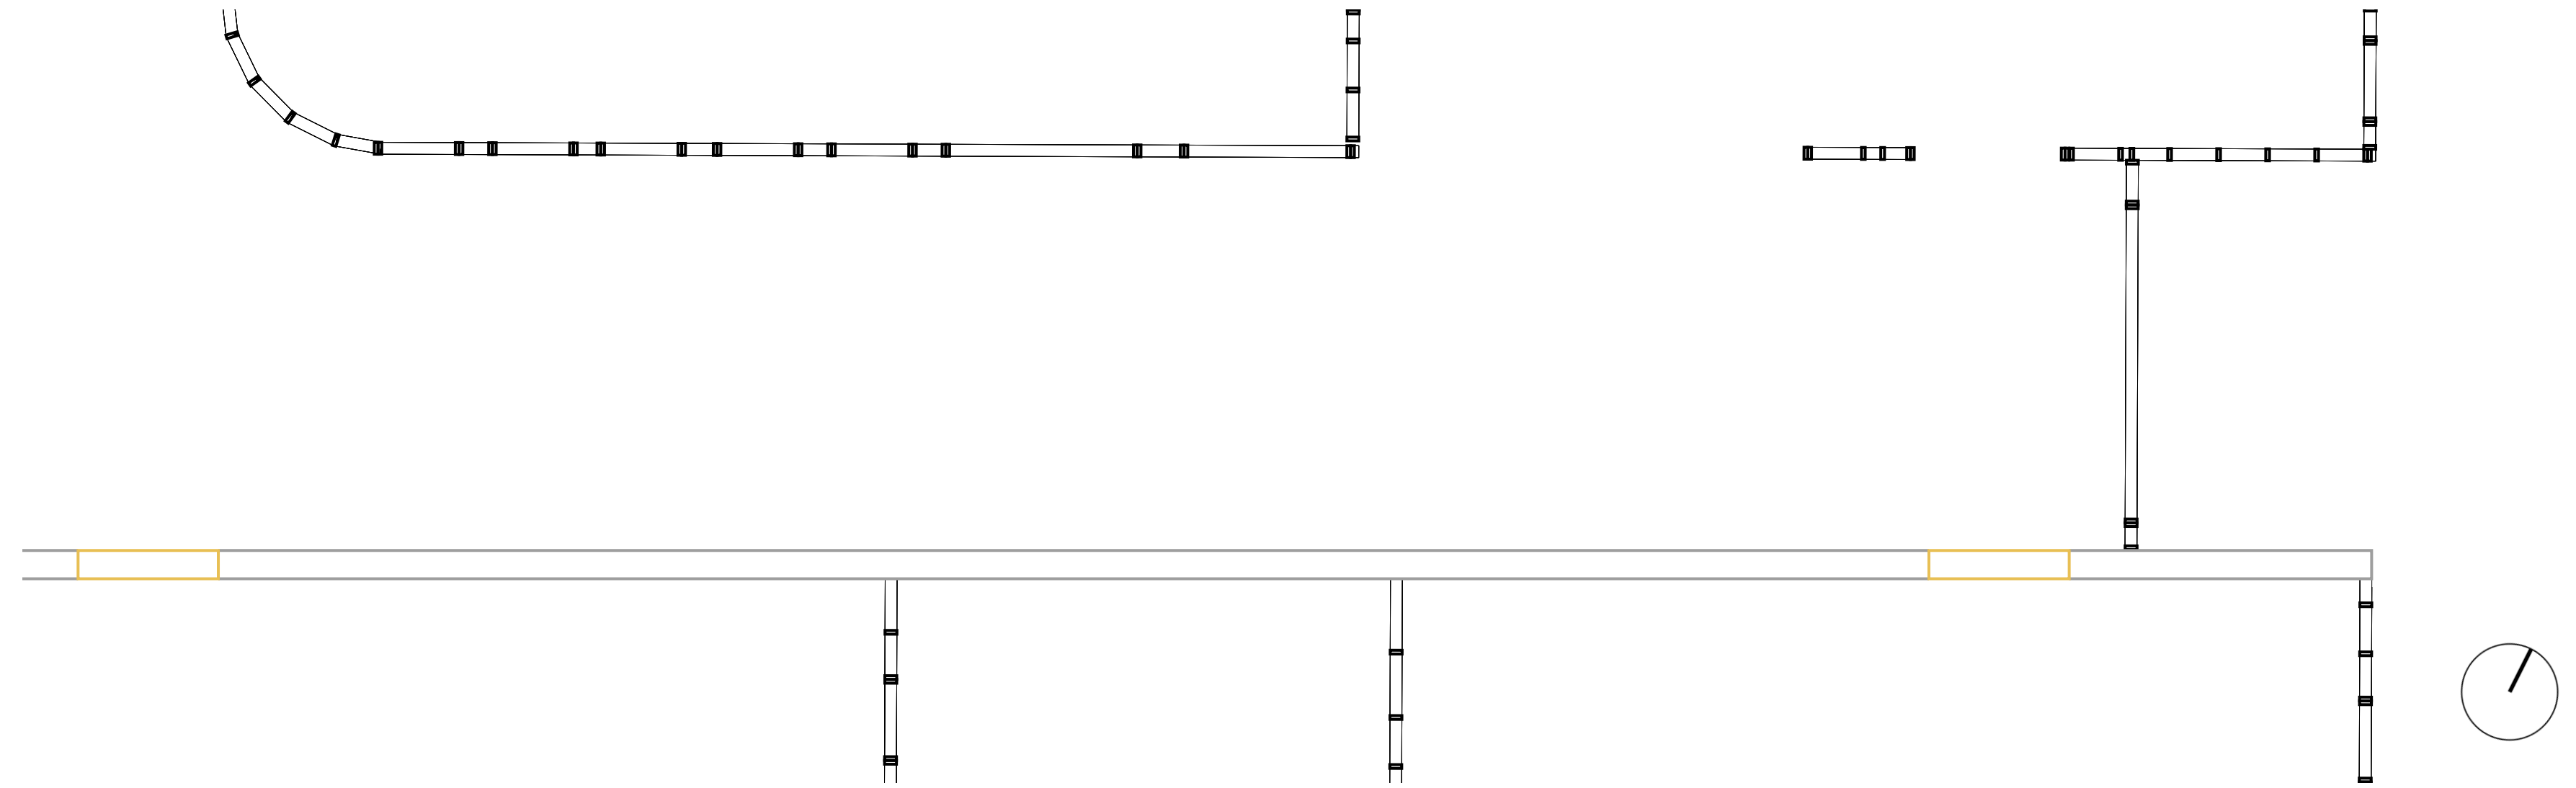

Openings on the plan

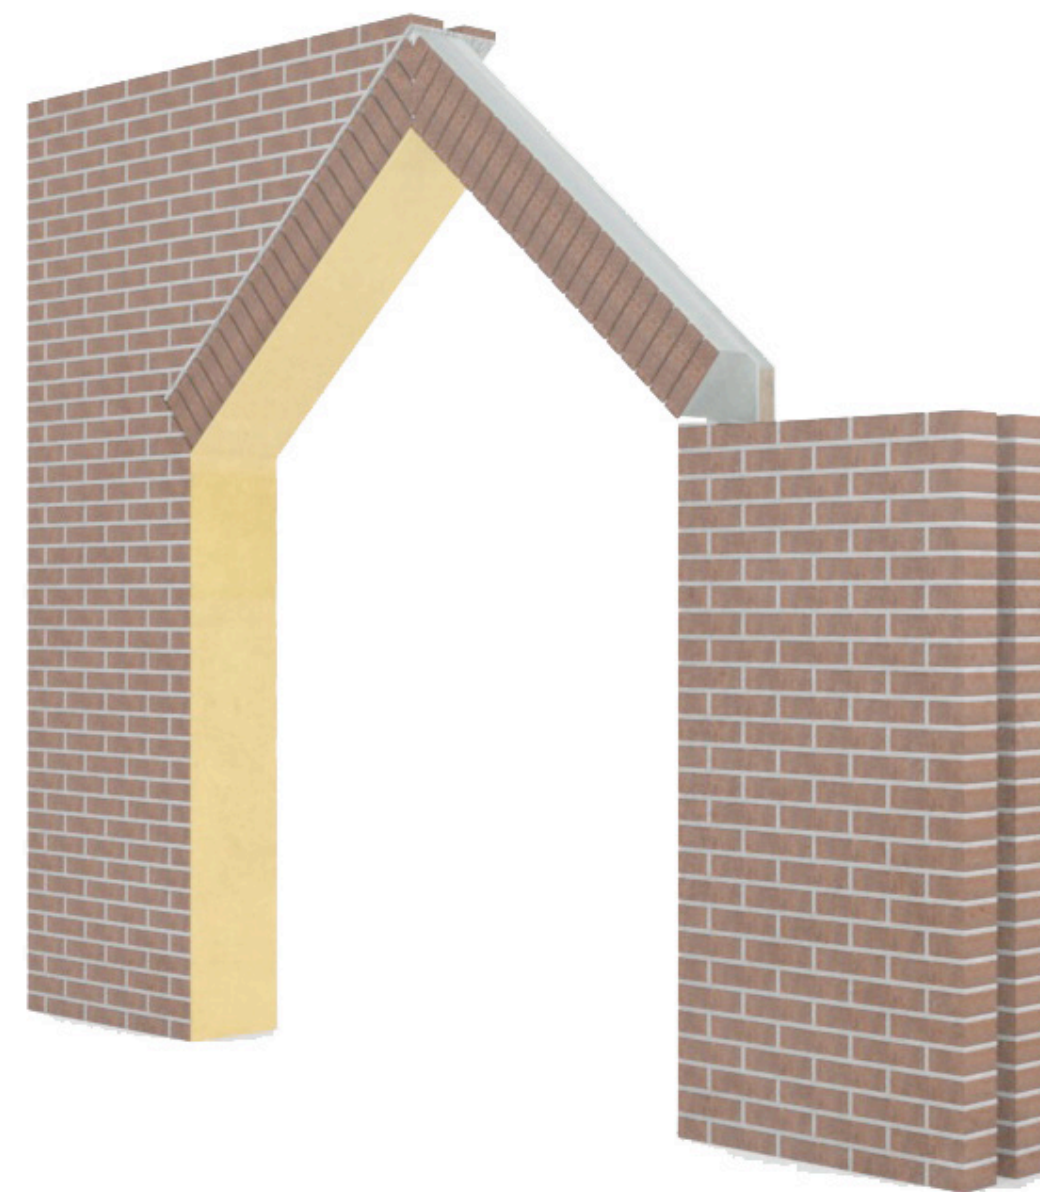


Proposed opening framing




Opening framing




SUSTAINABILITY

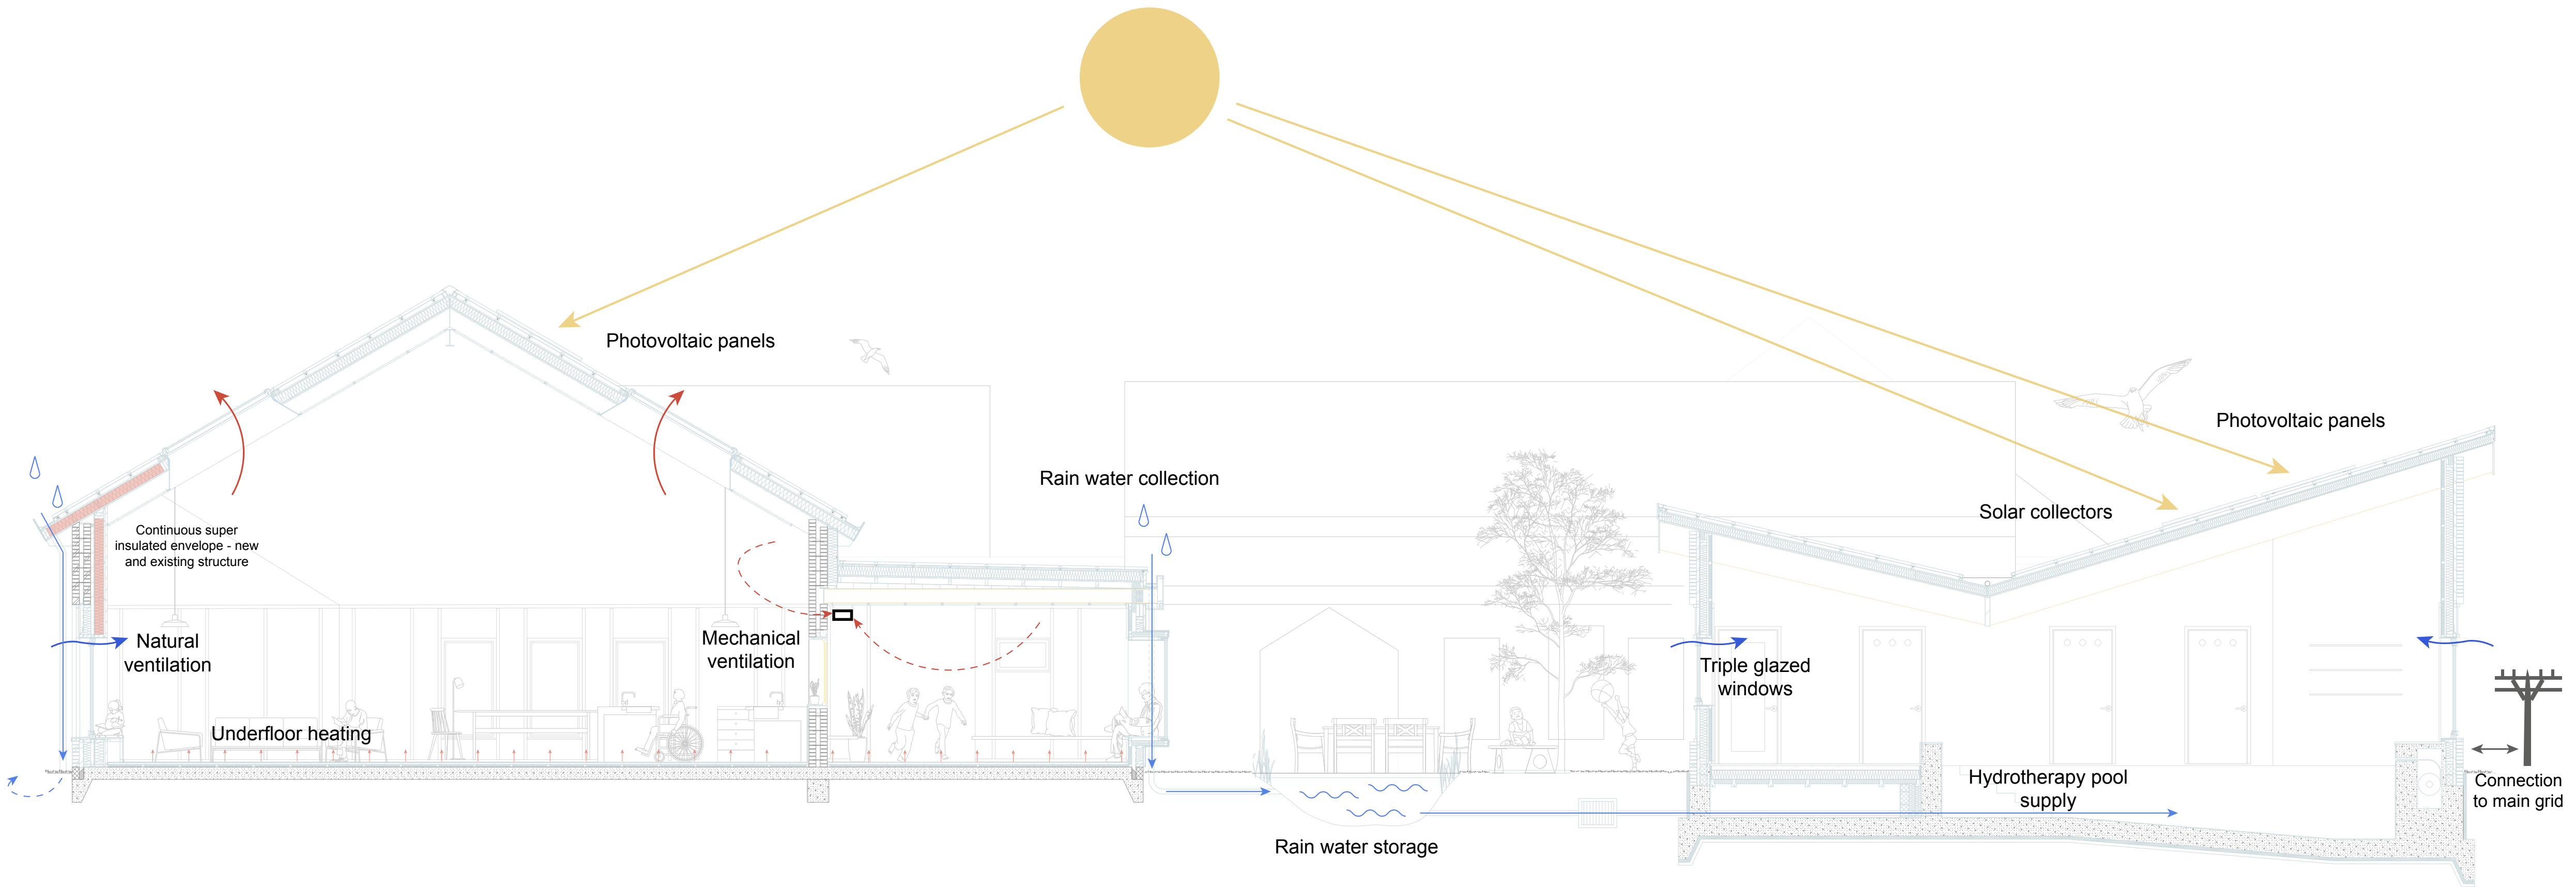


UNDERFLOOR HEATING

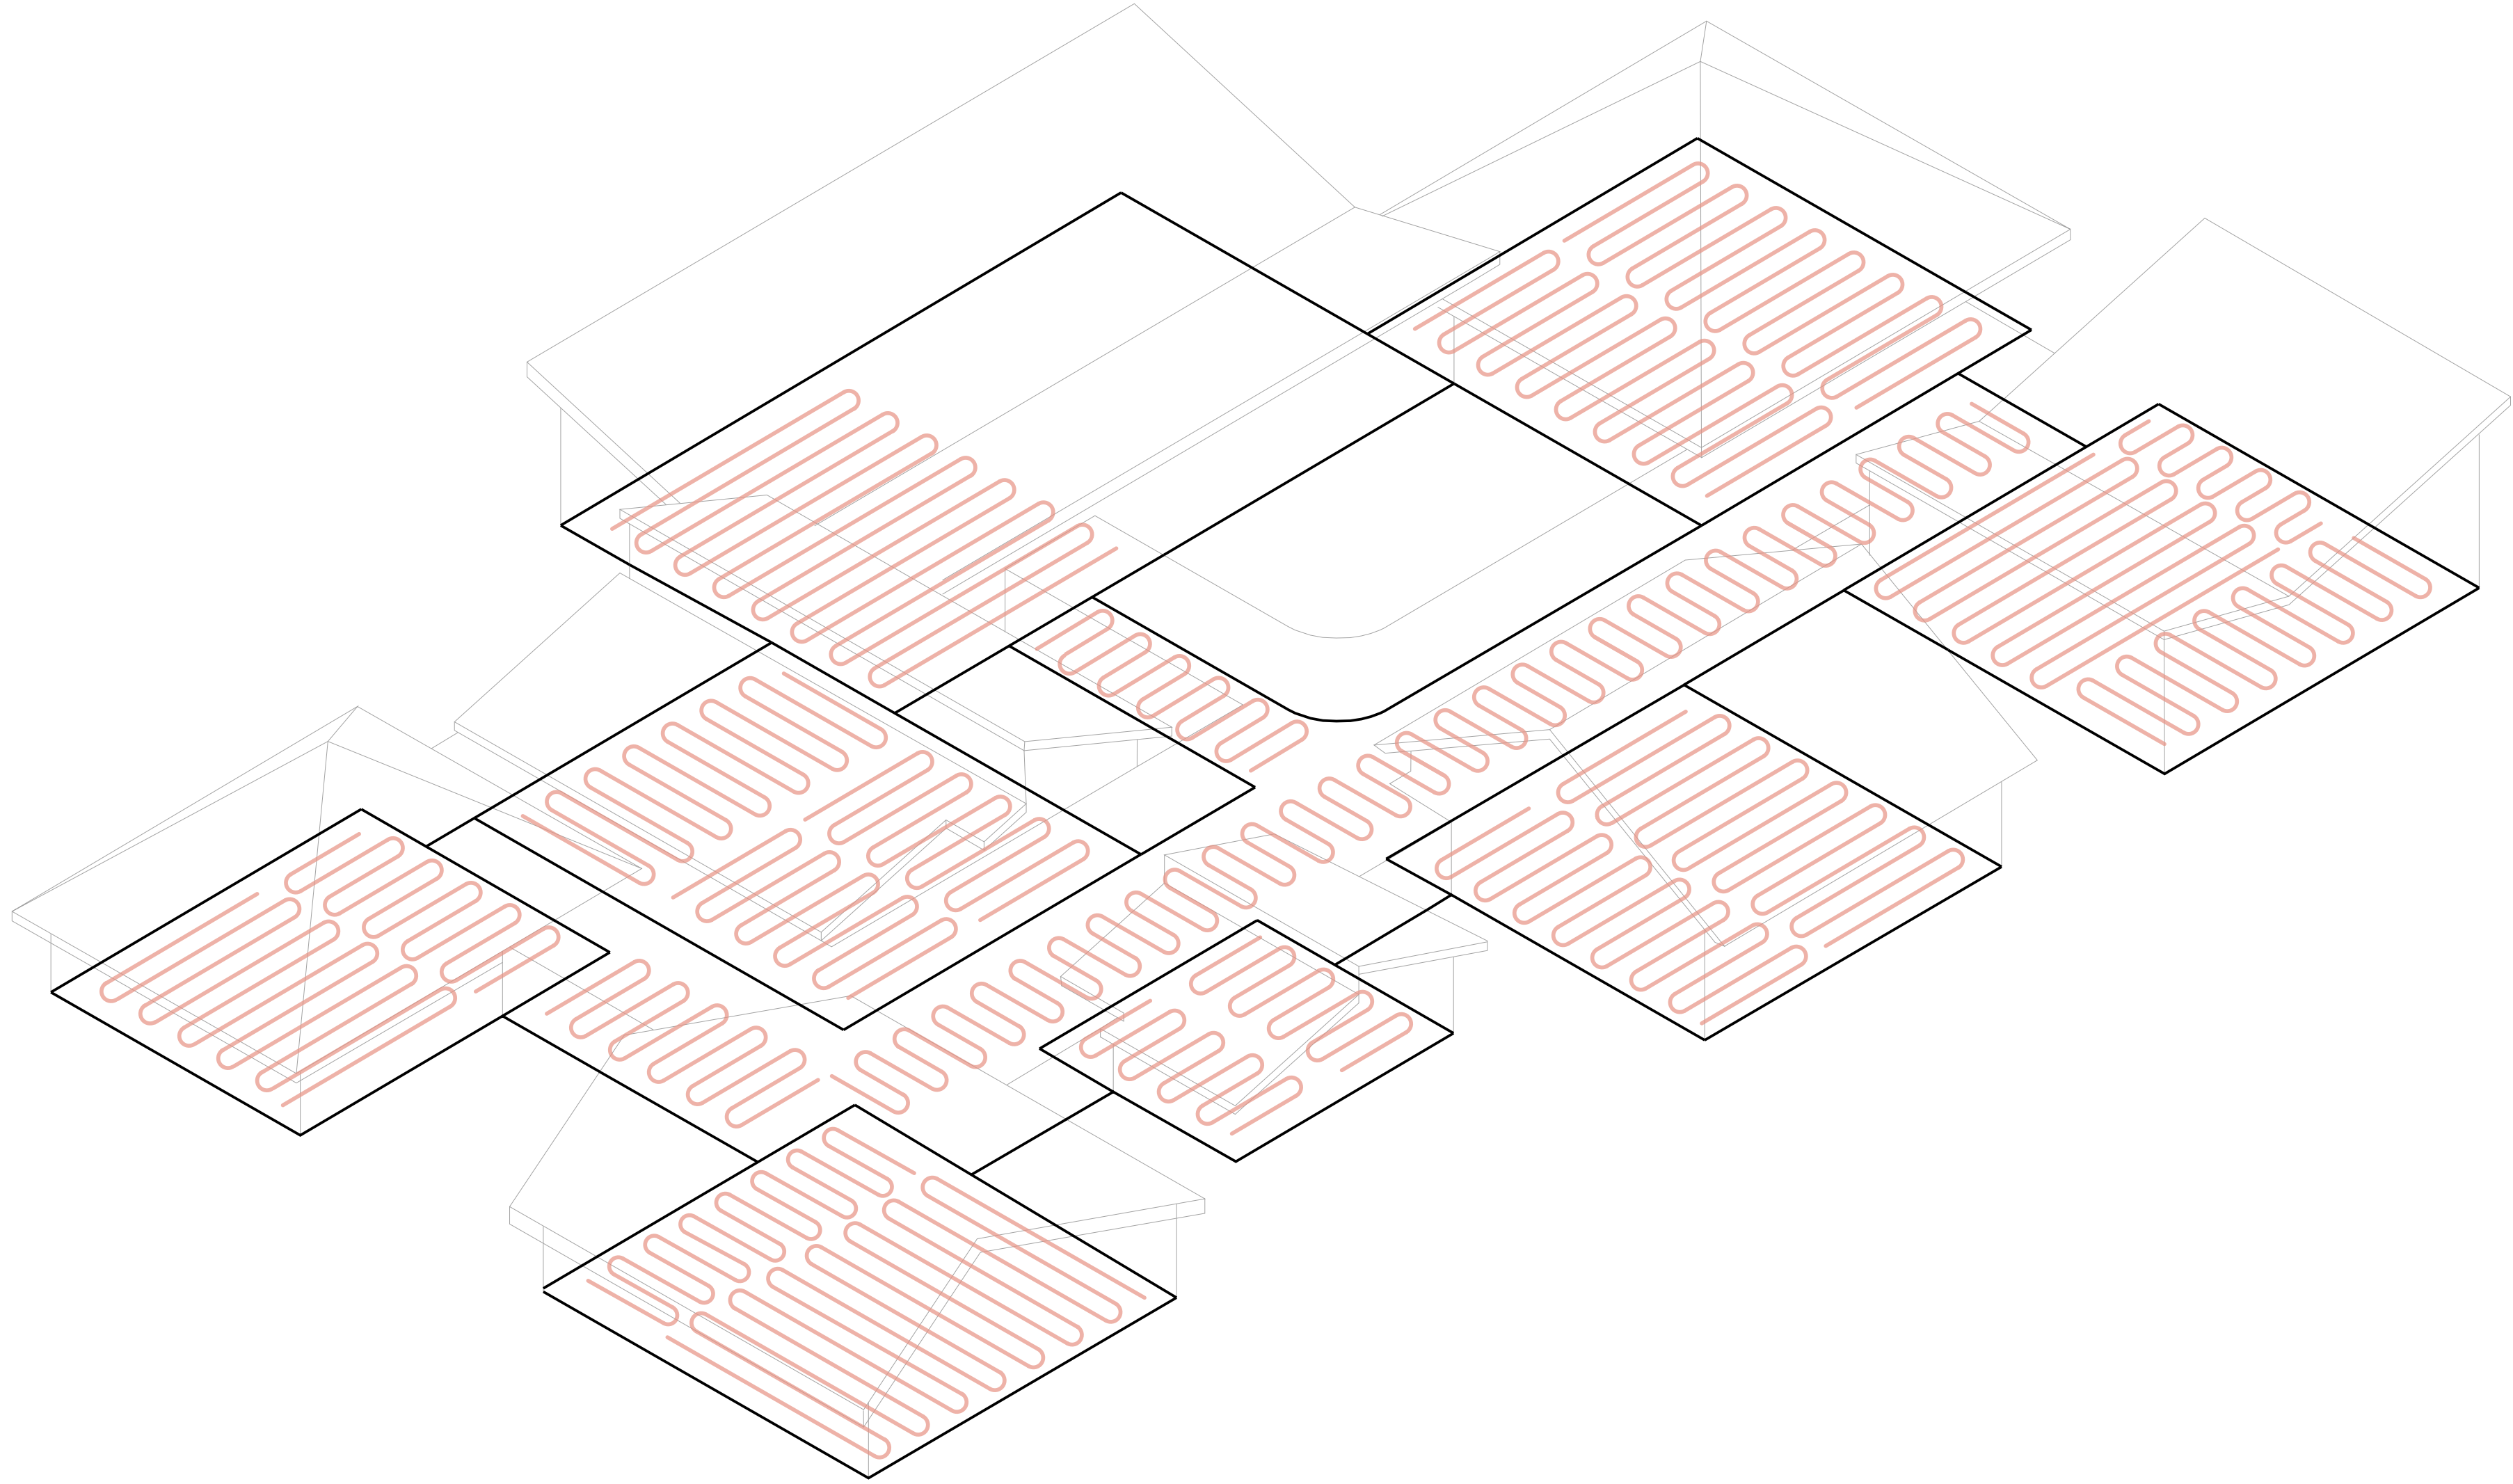



VENTILATION

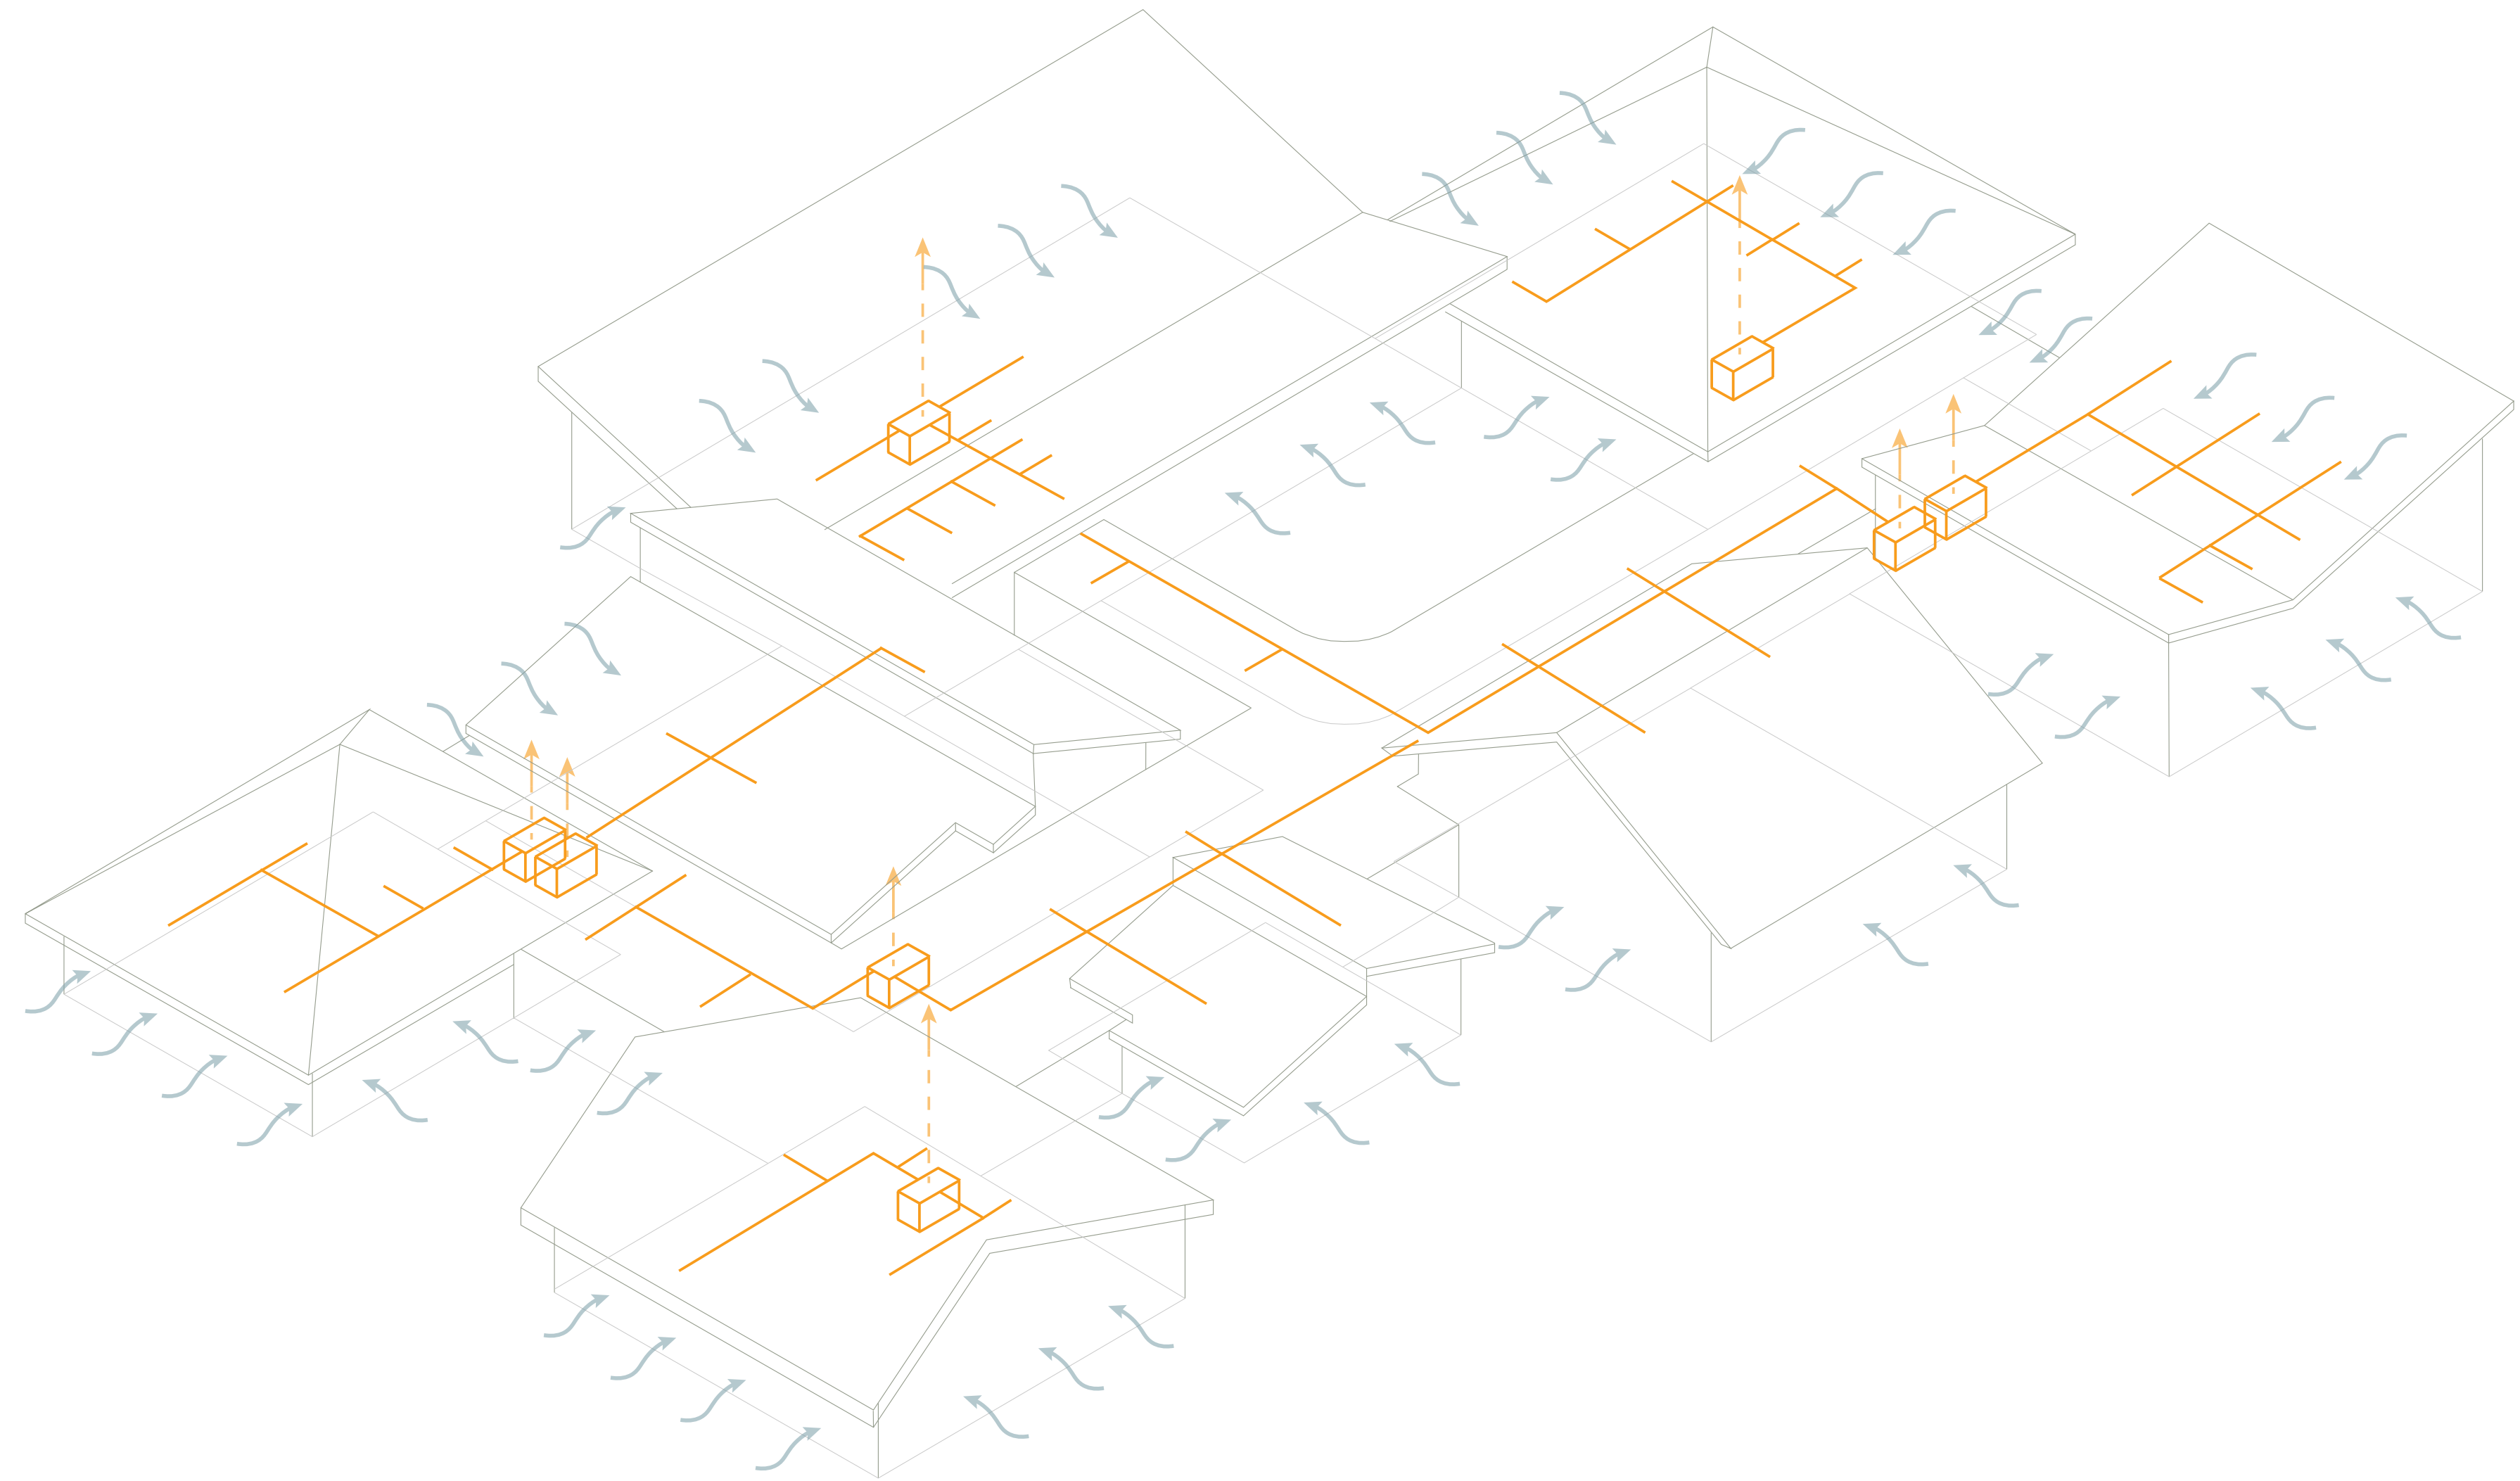



WATER COLLECTION

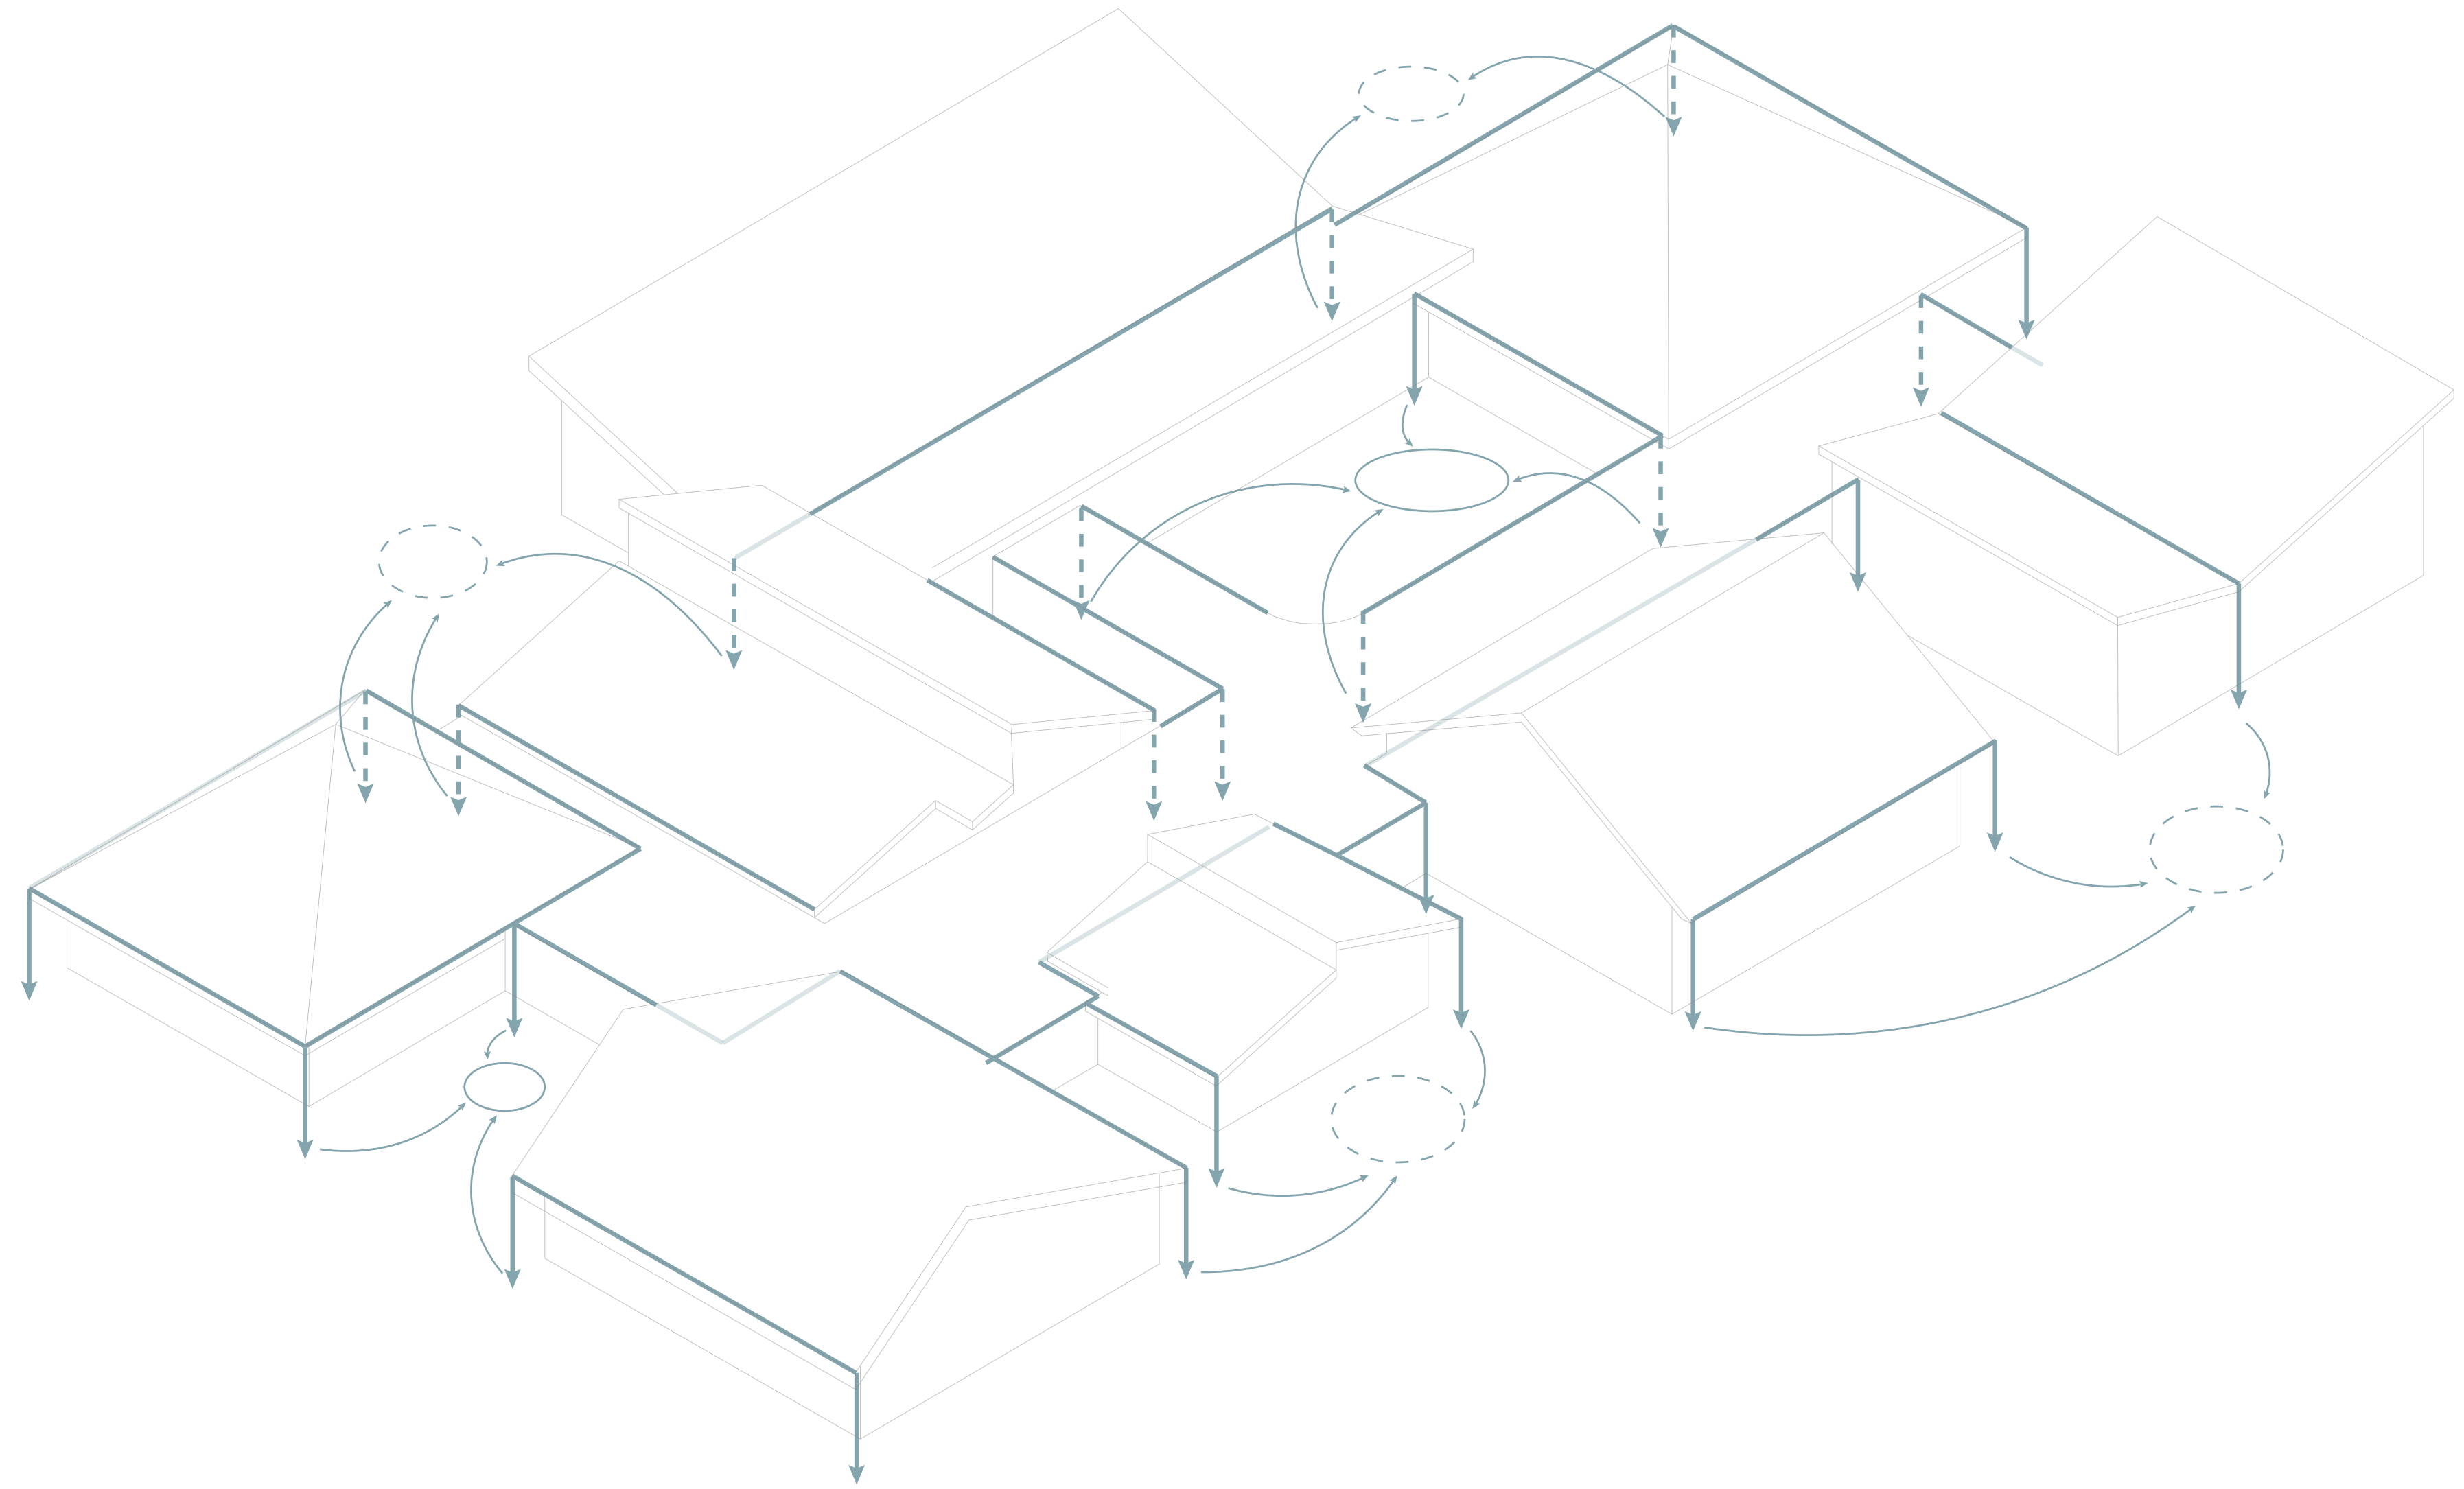



CENTRAL GARDEN

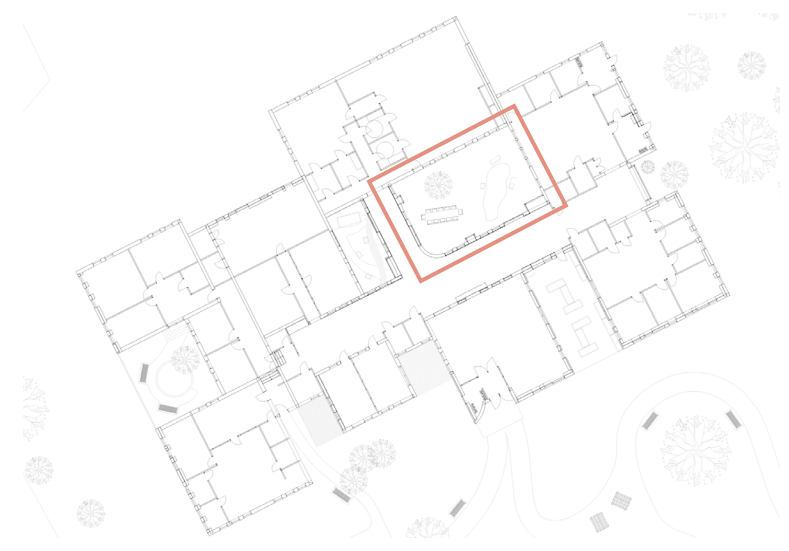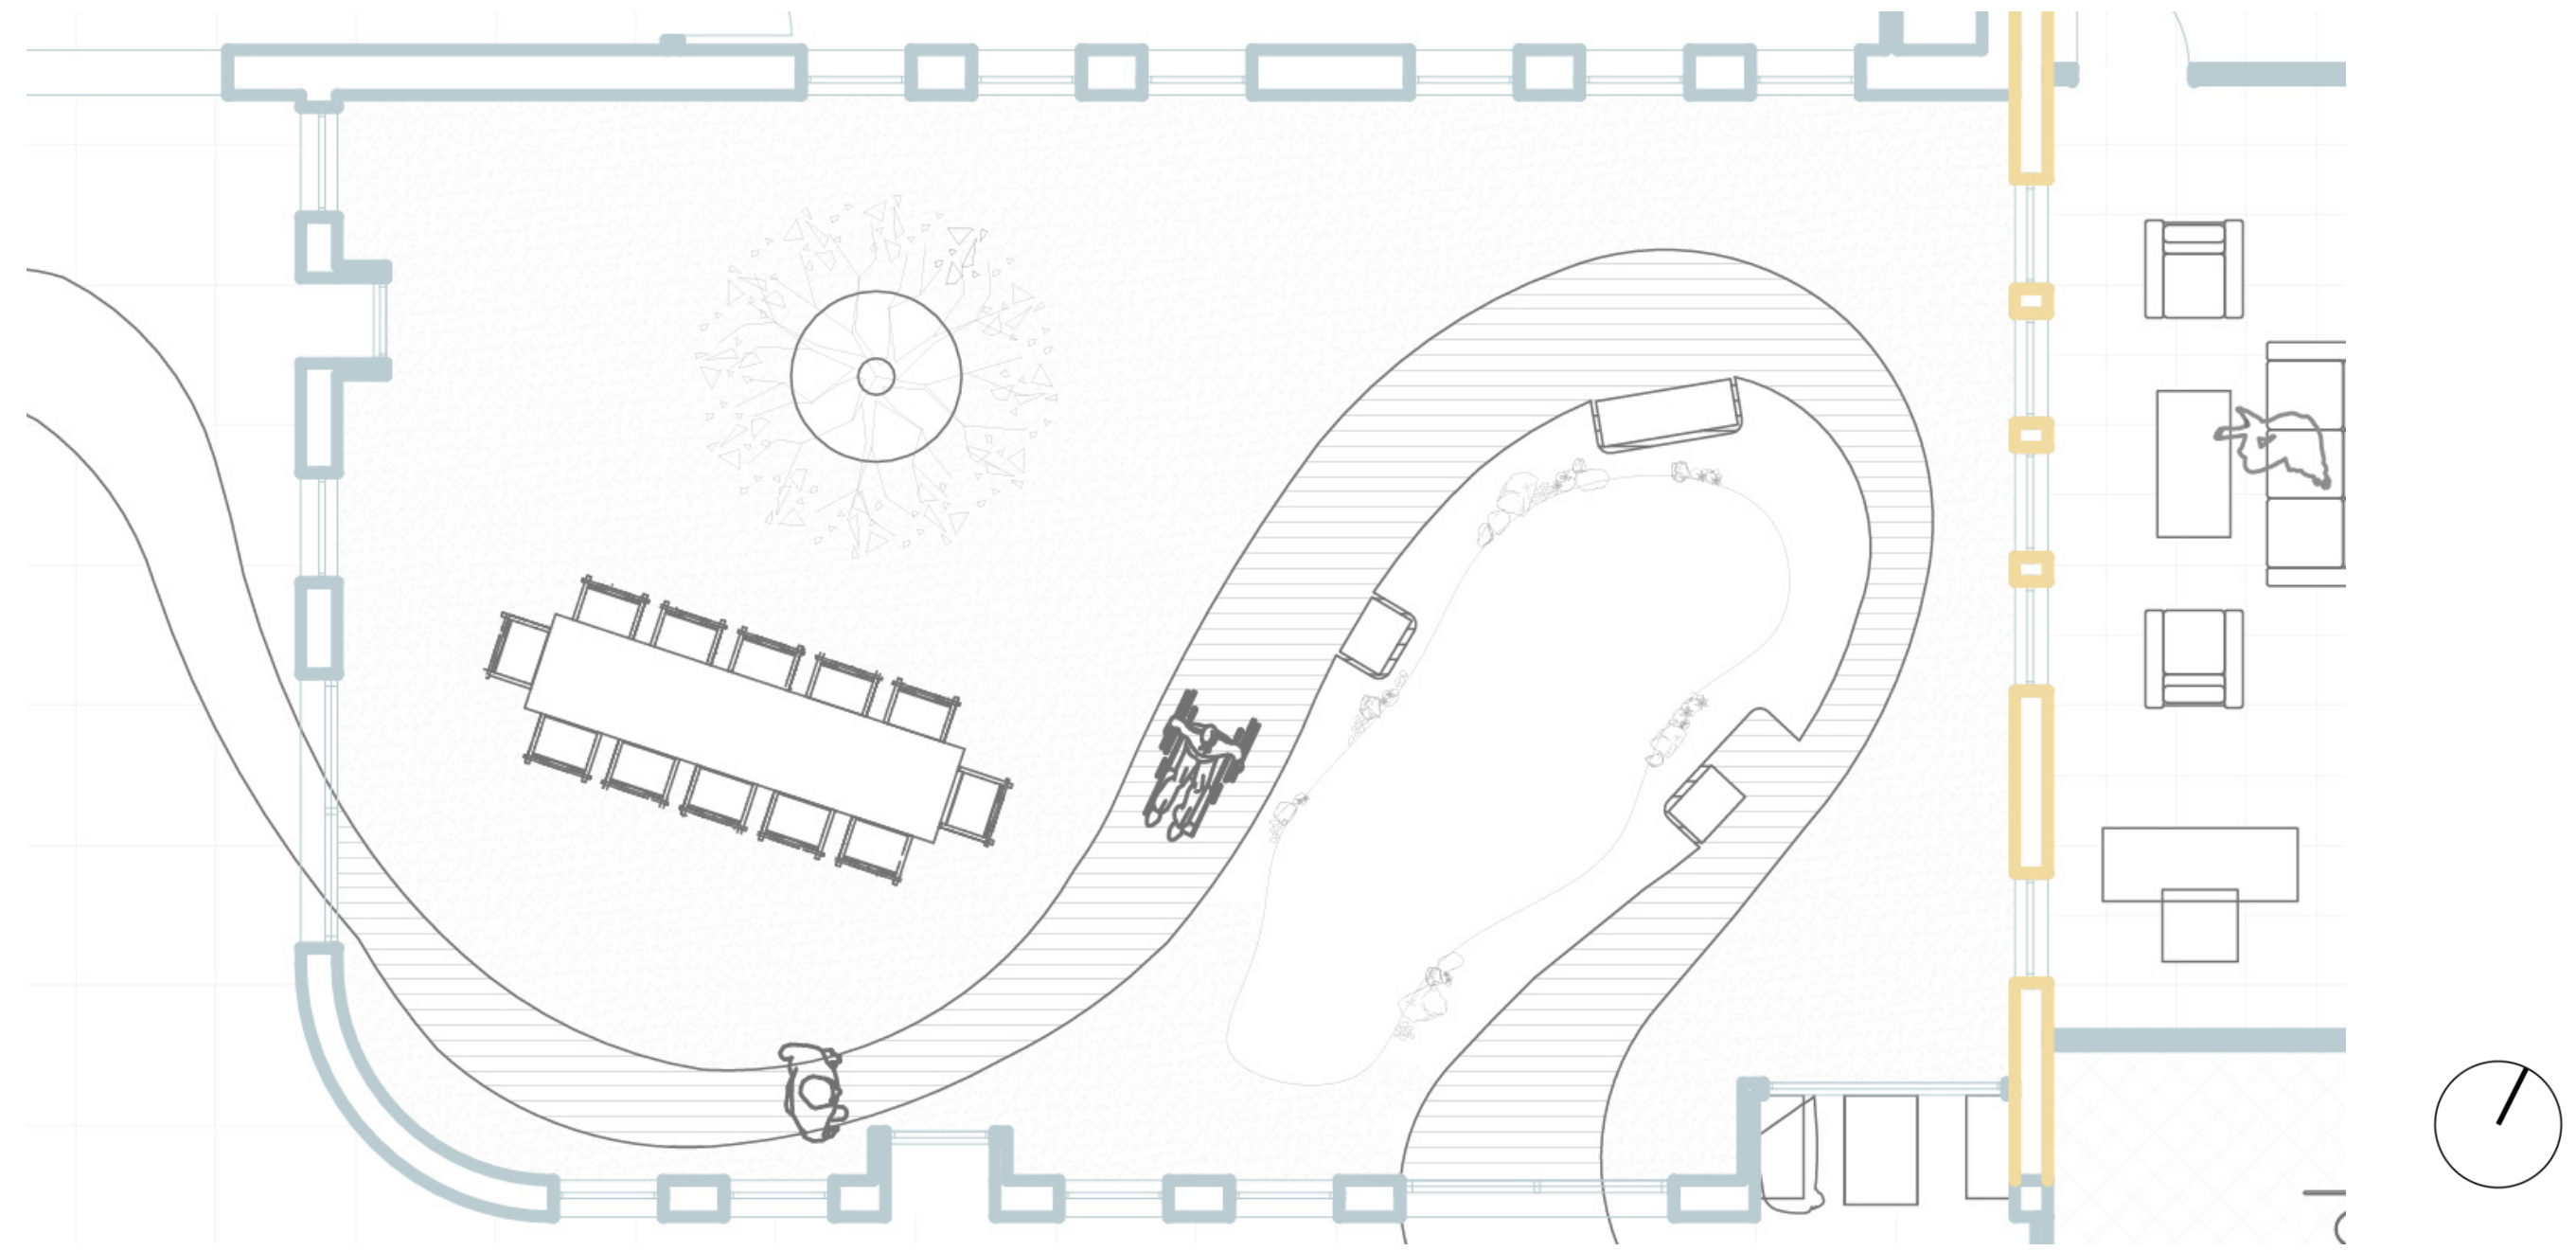

READING GARDEN

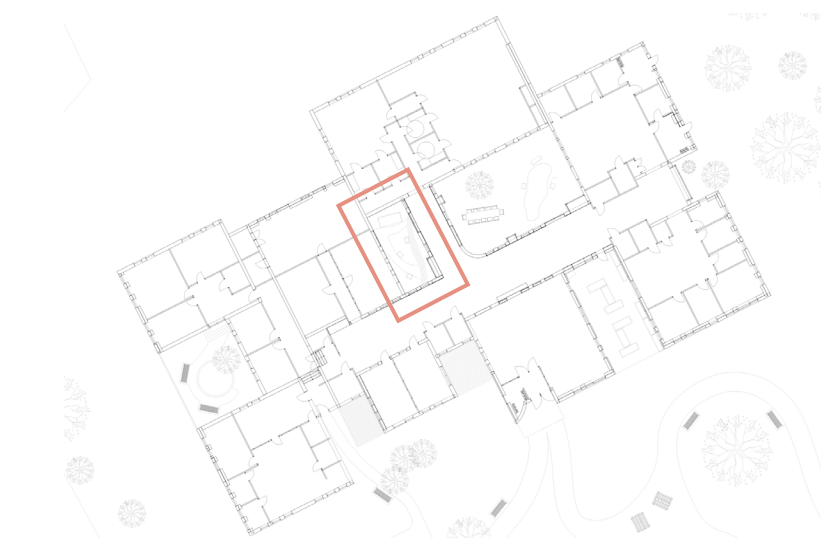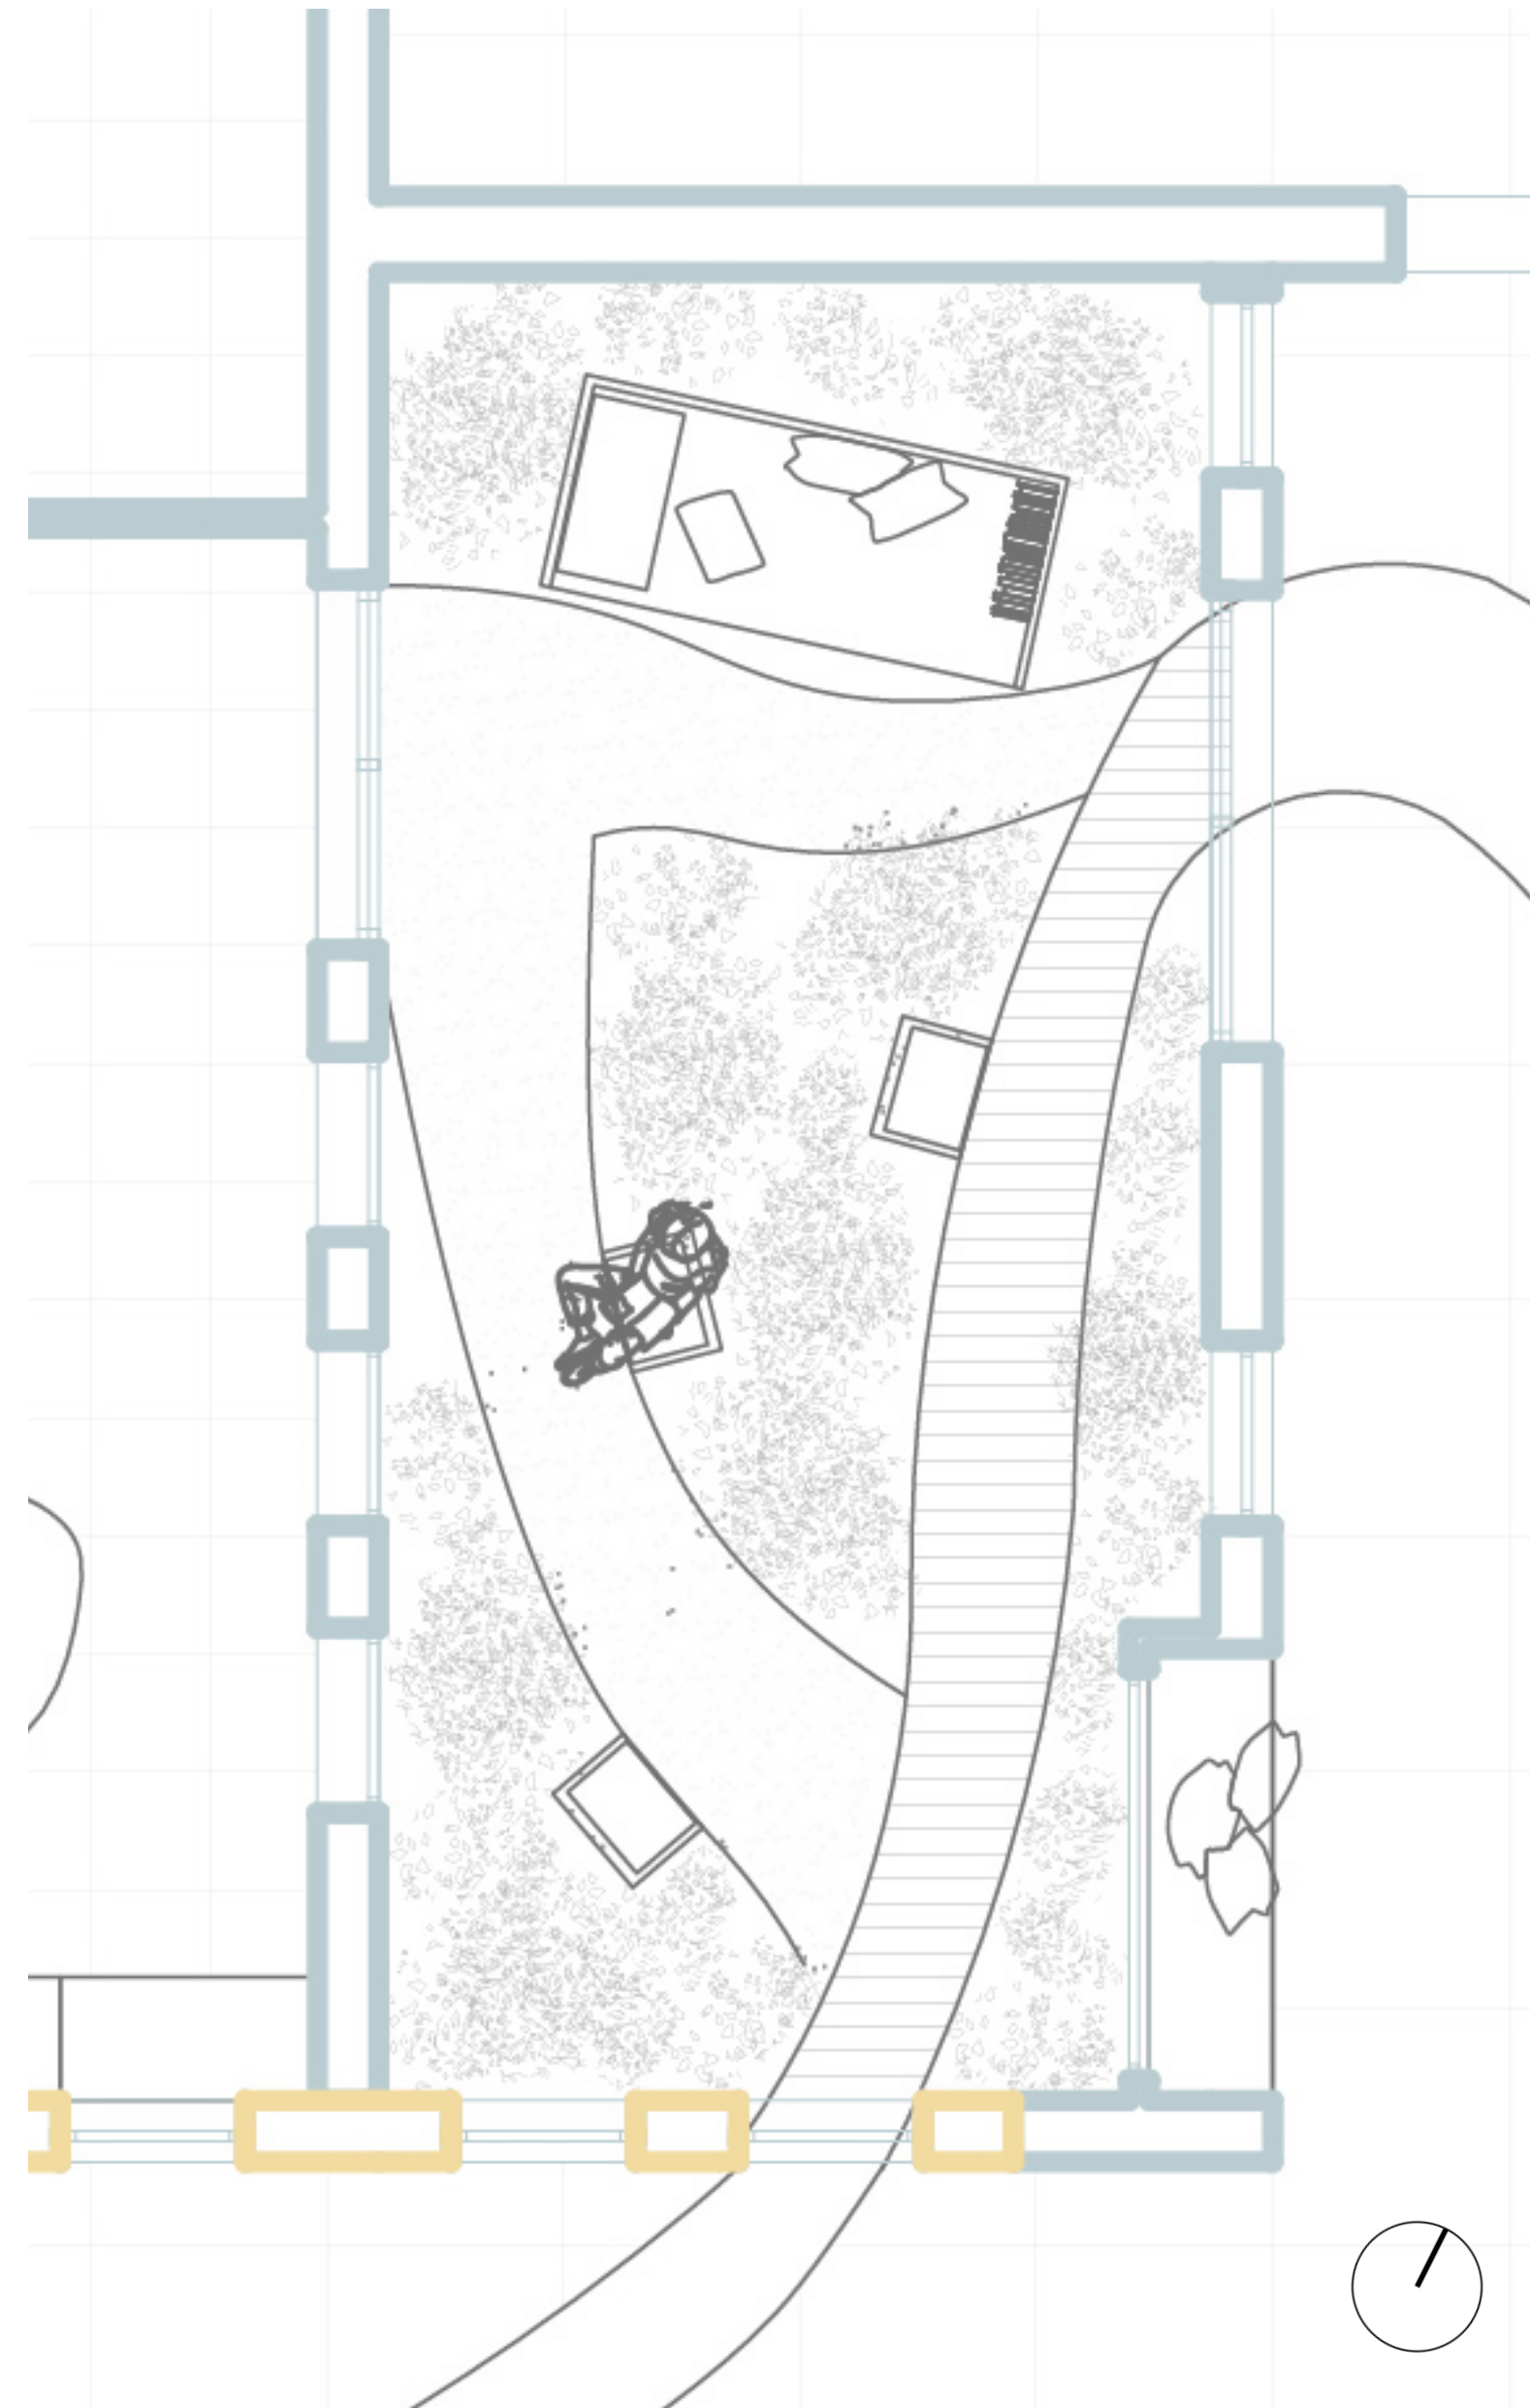

HERB GARDEN

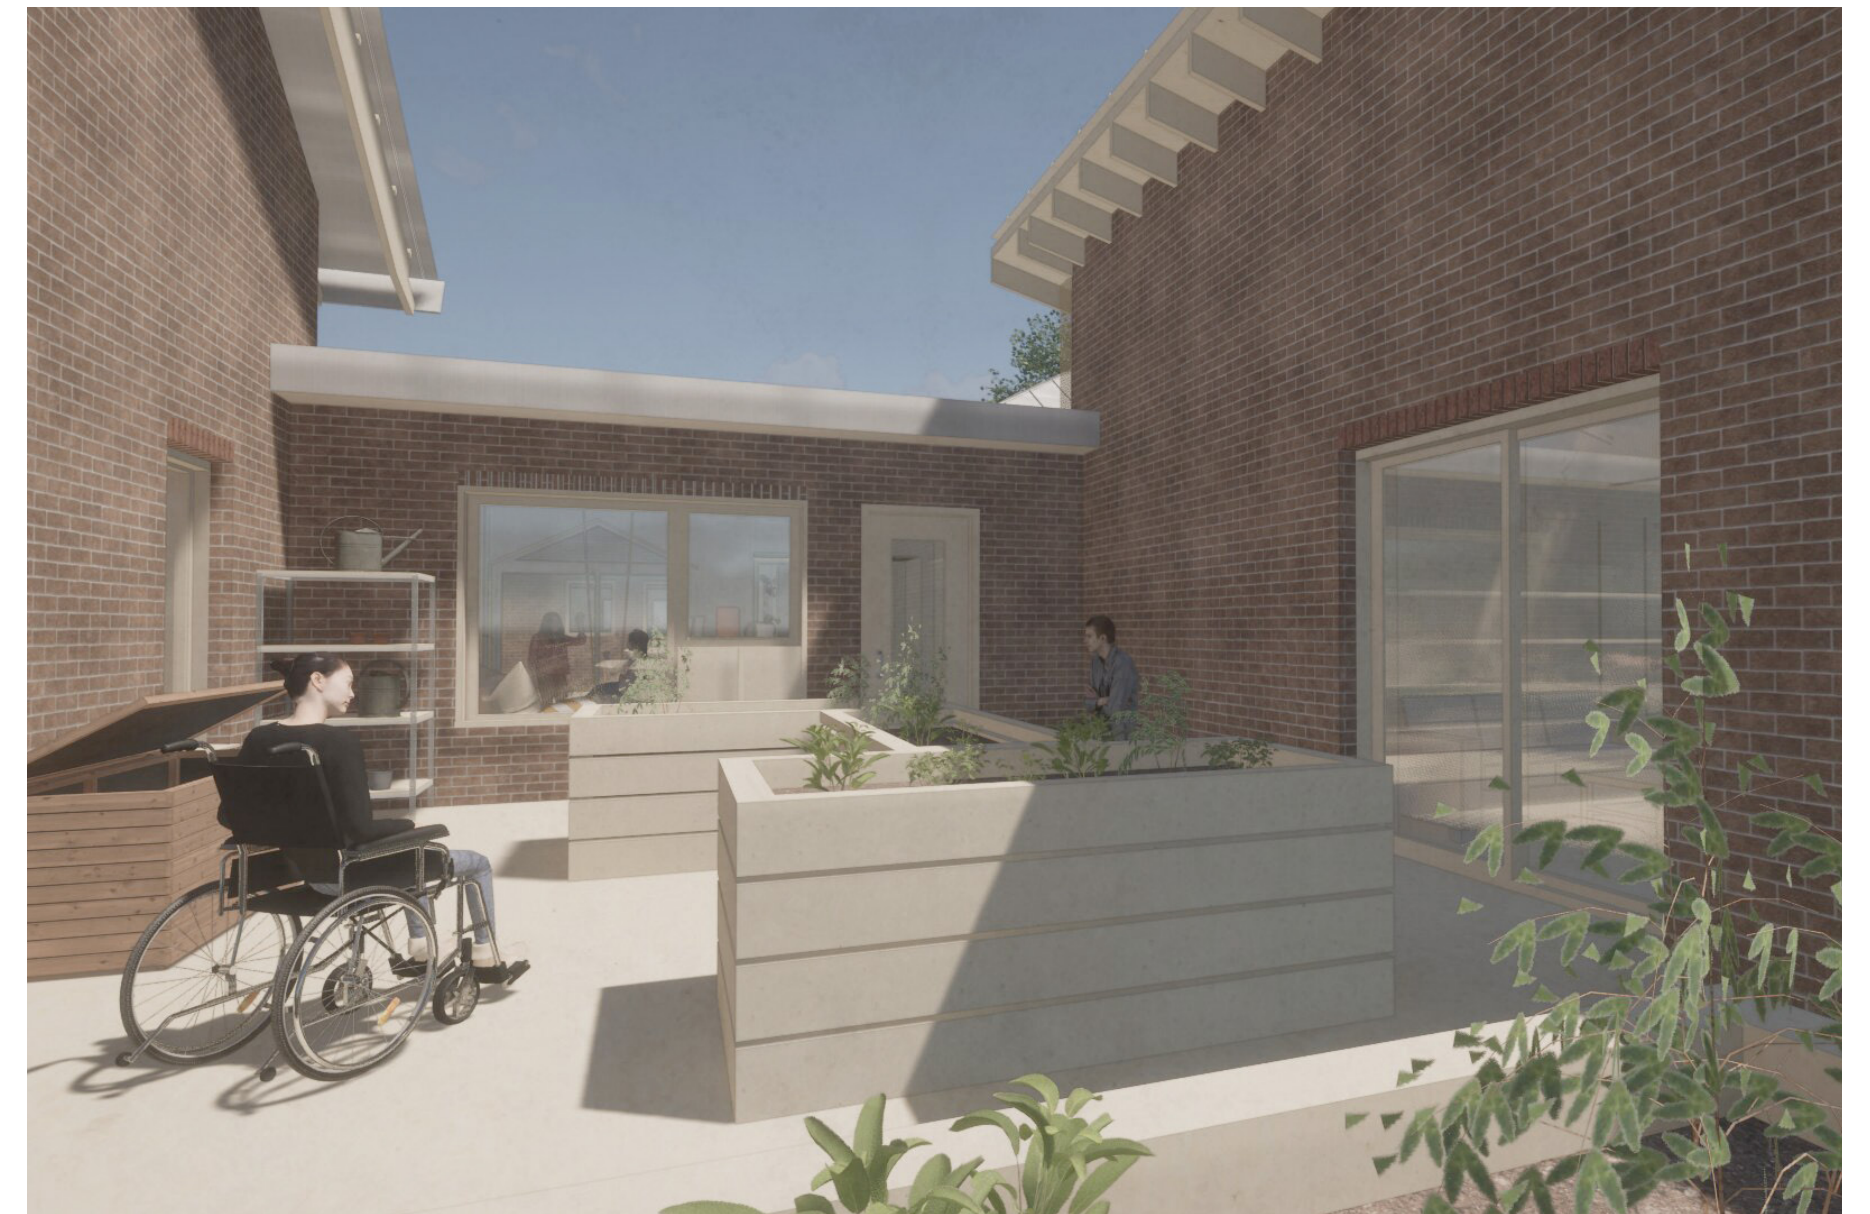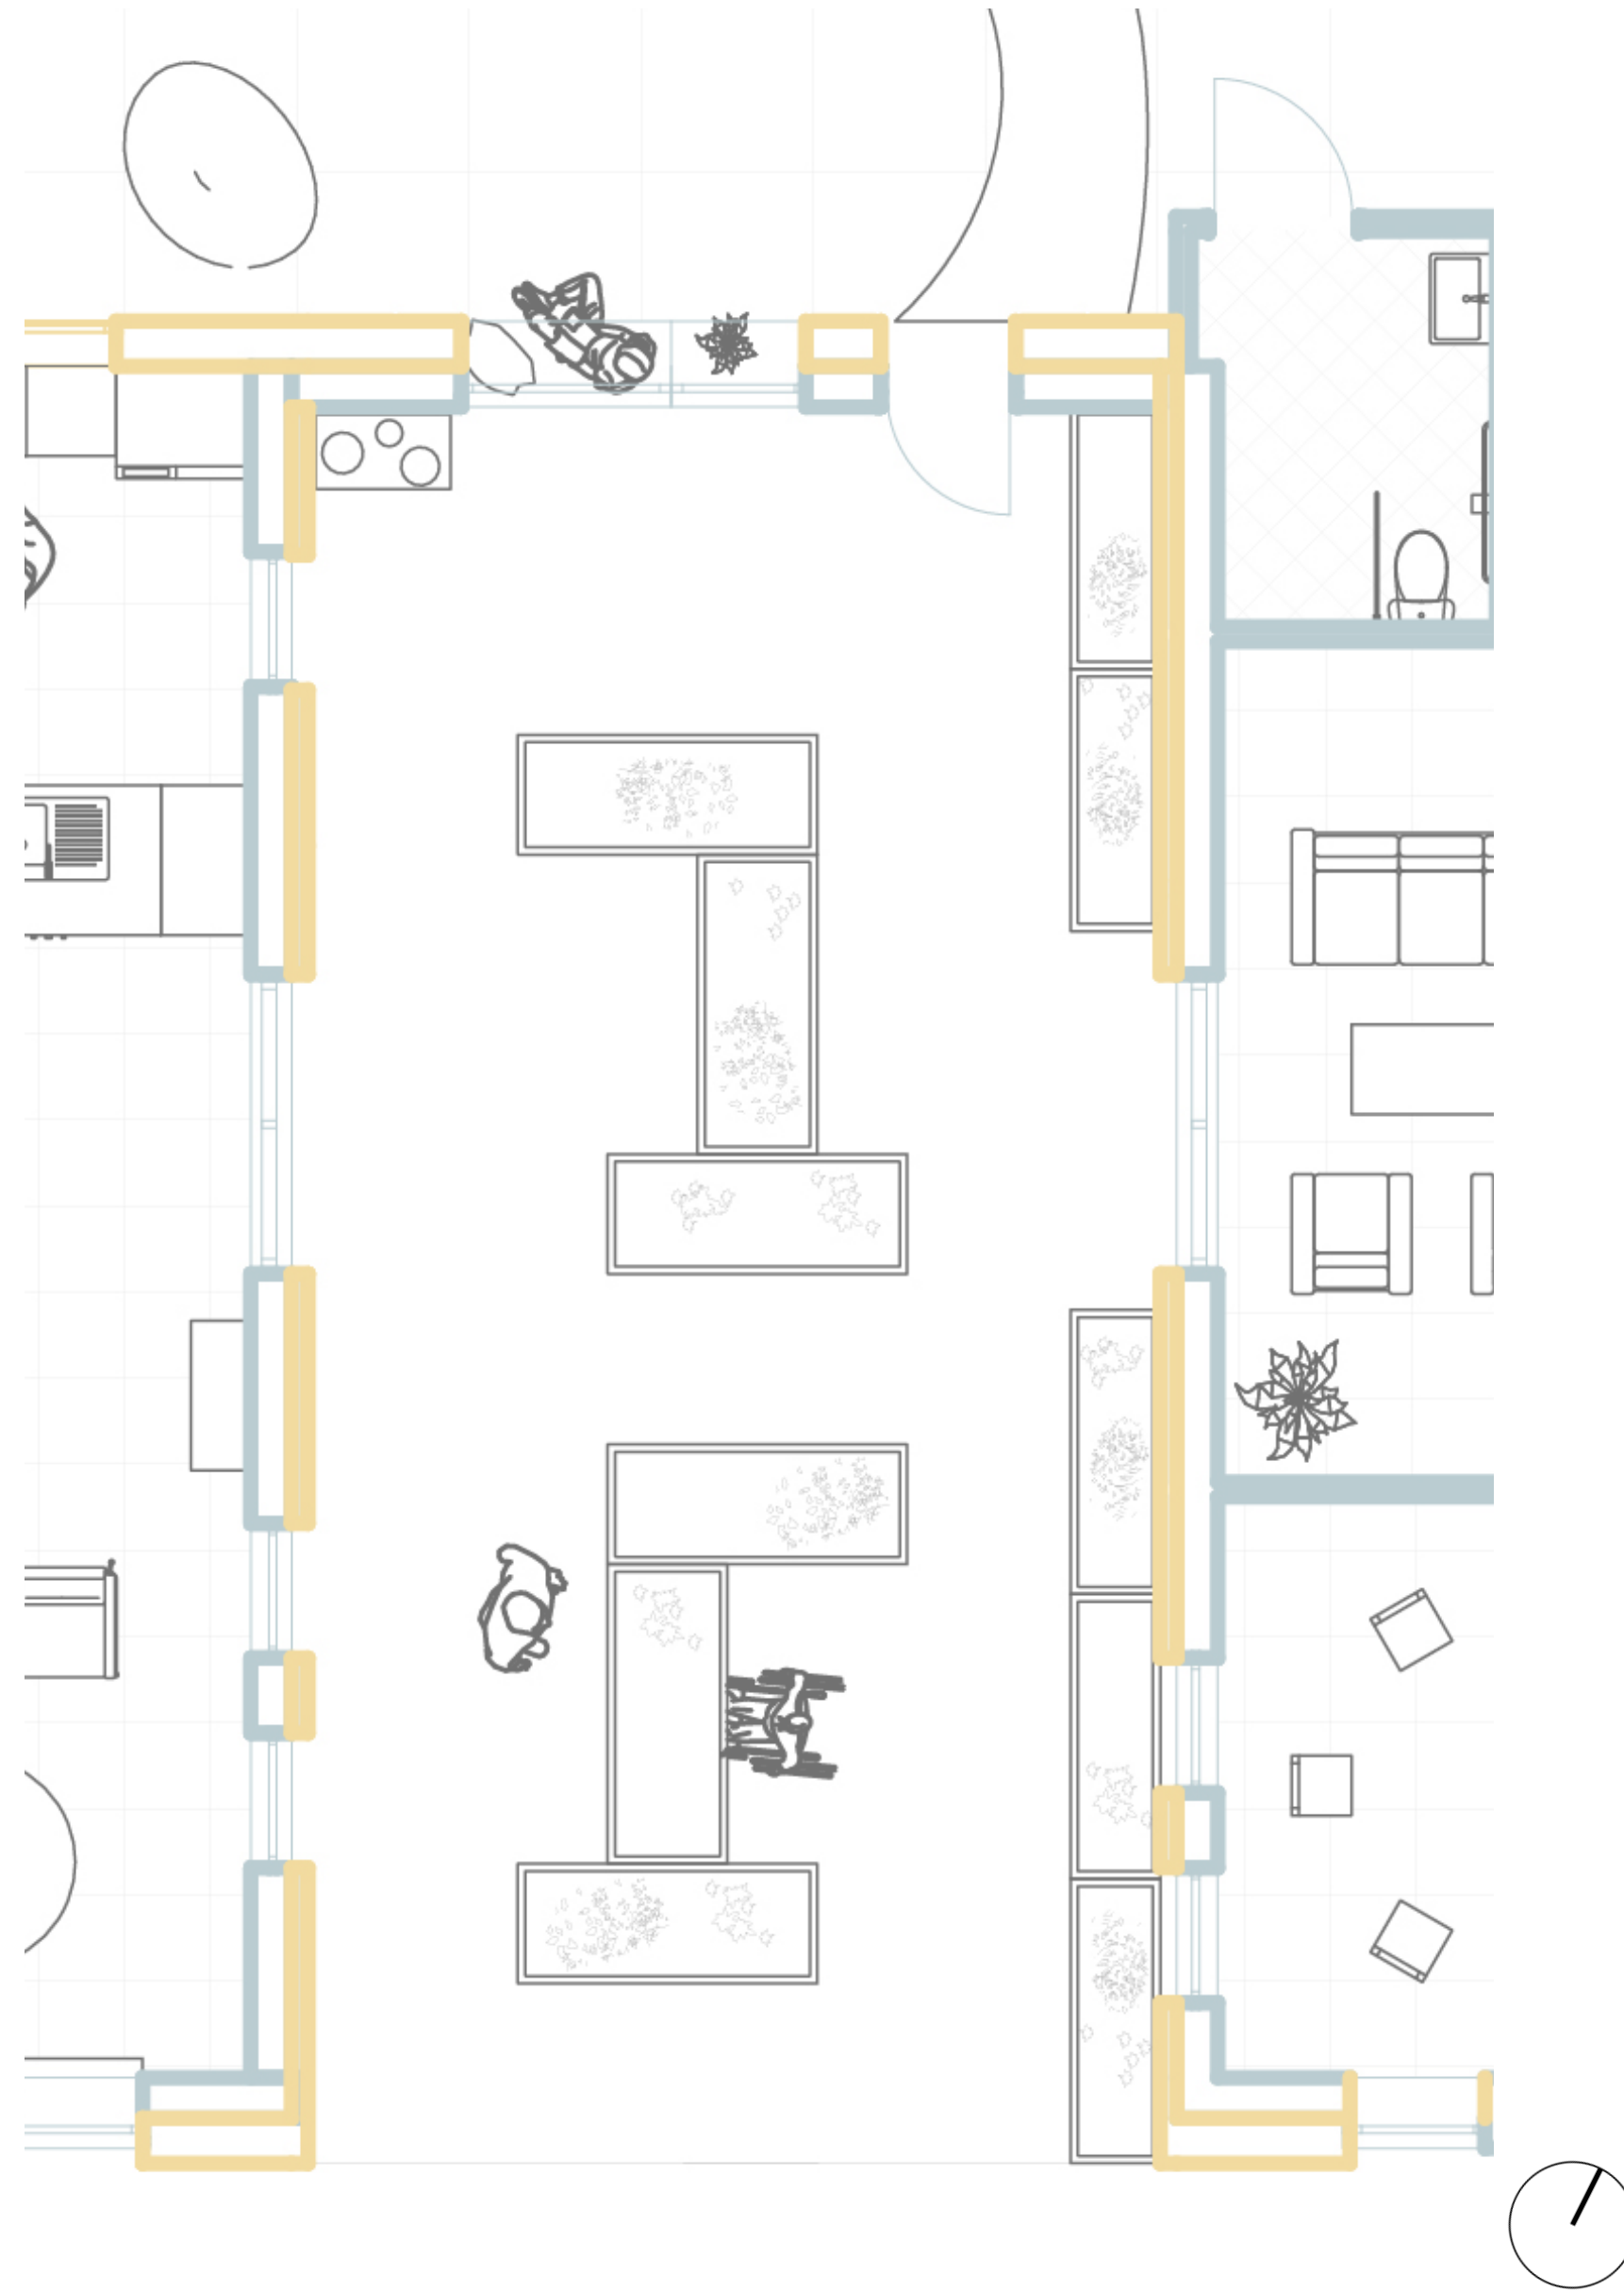

PLAYGROUNDS





THANK YOU!