




1 : 1000 Site Plan

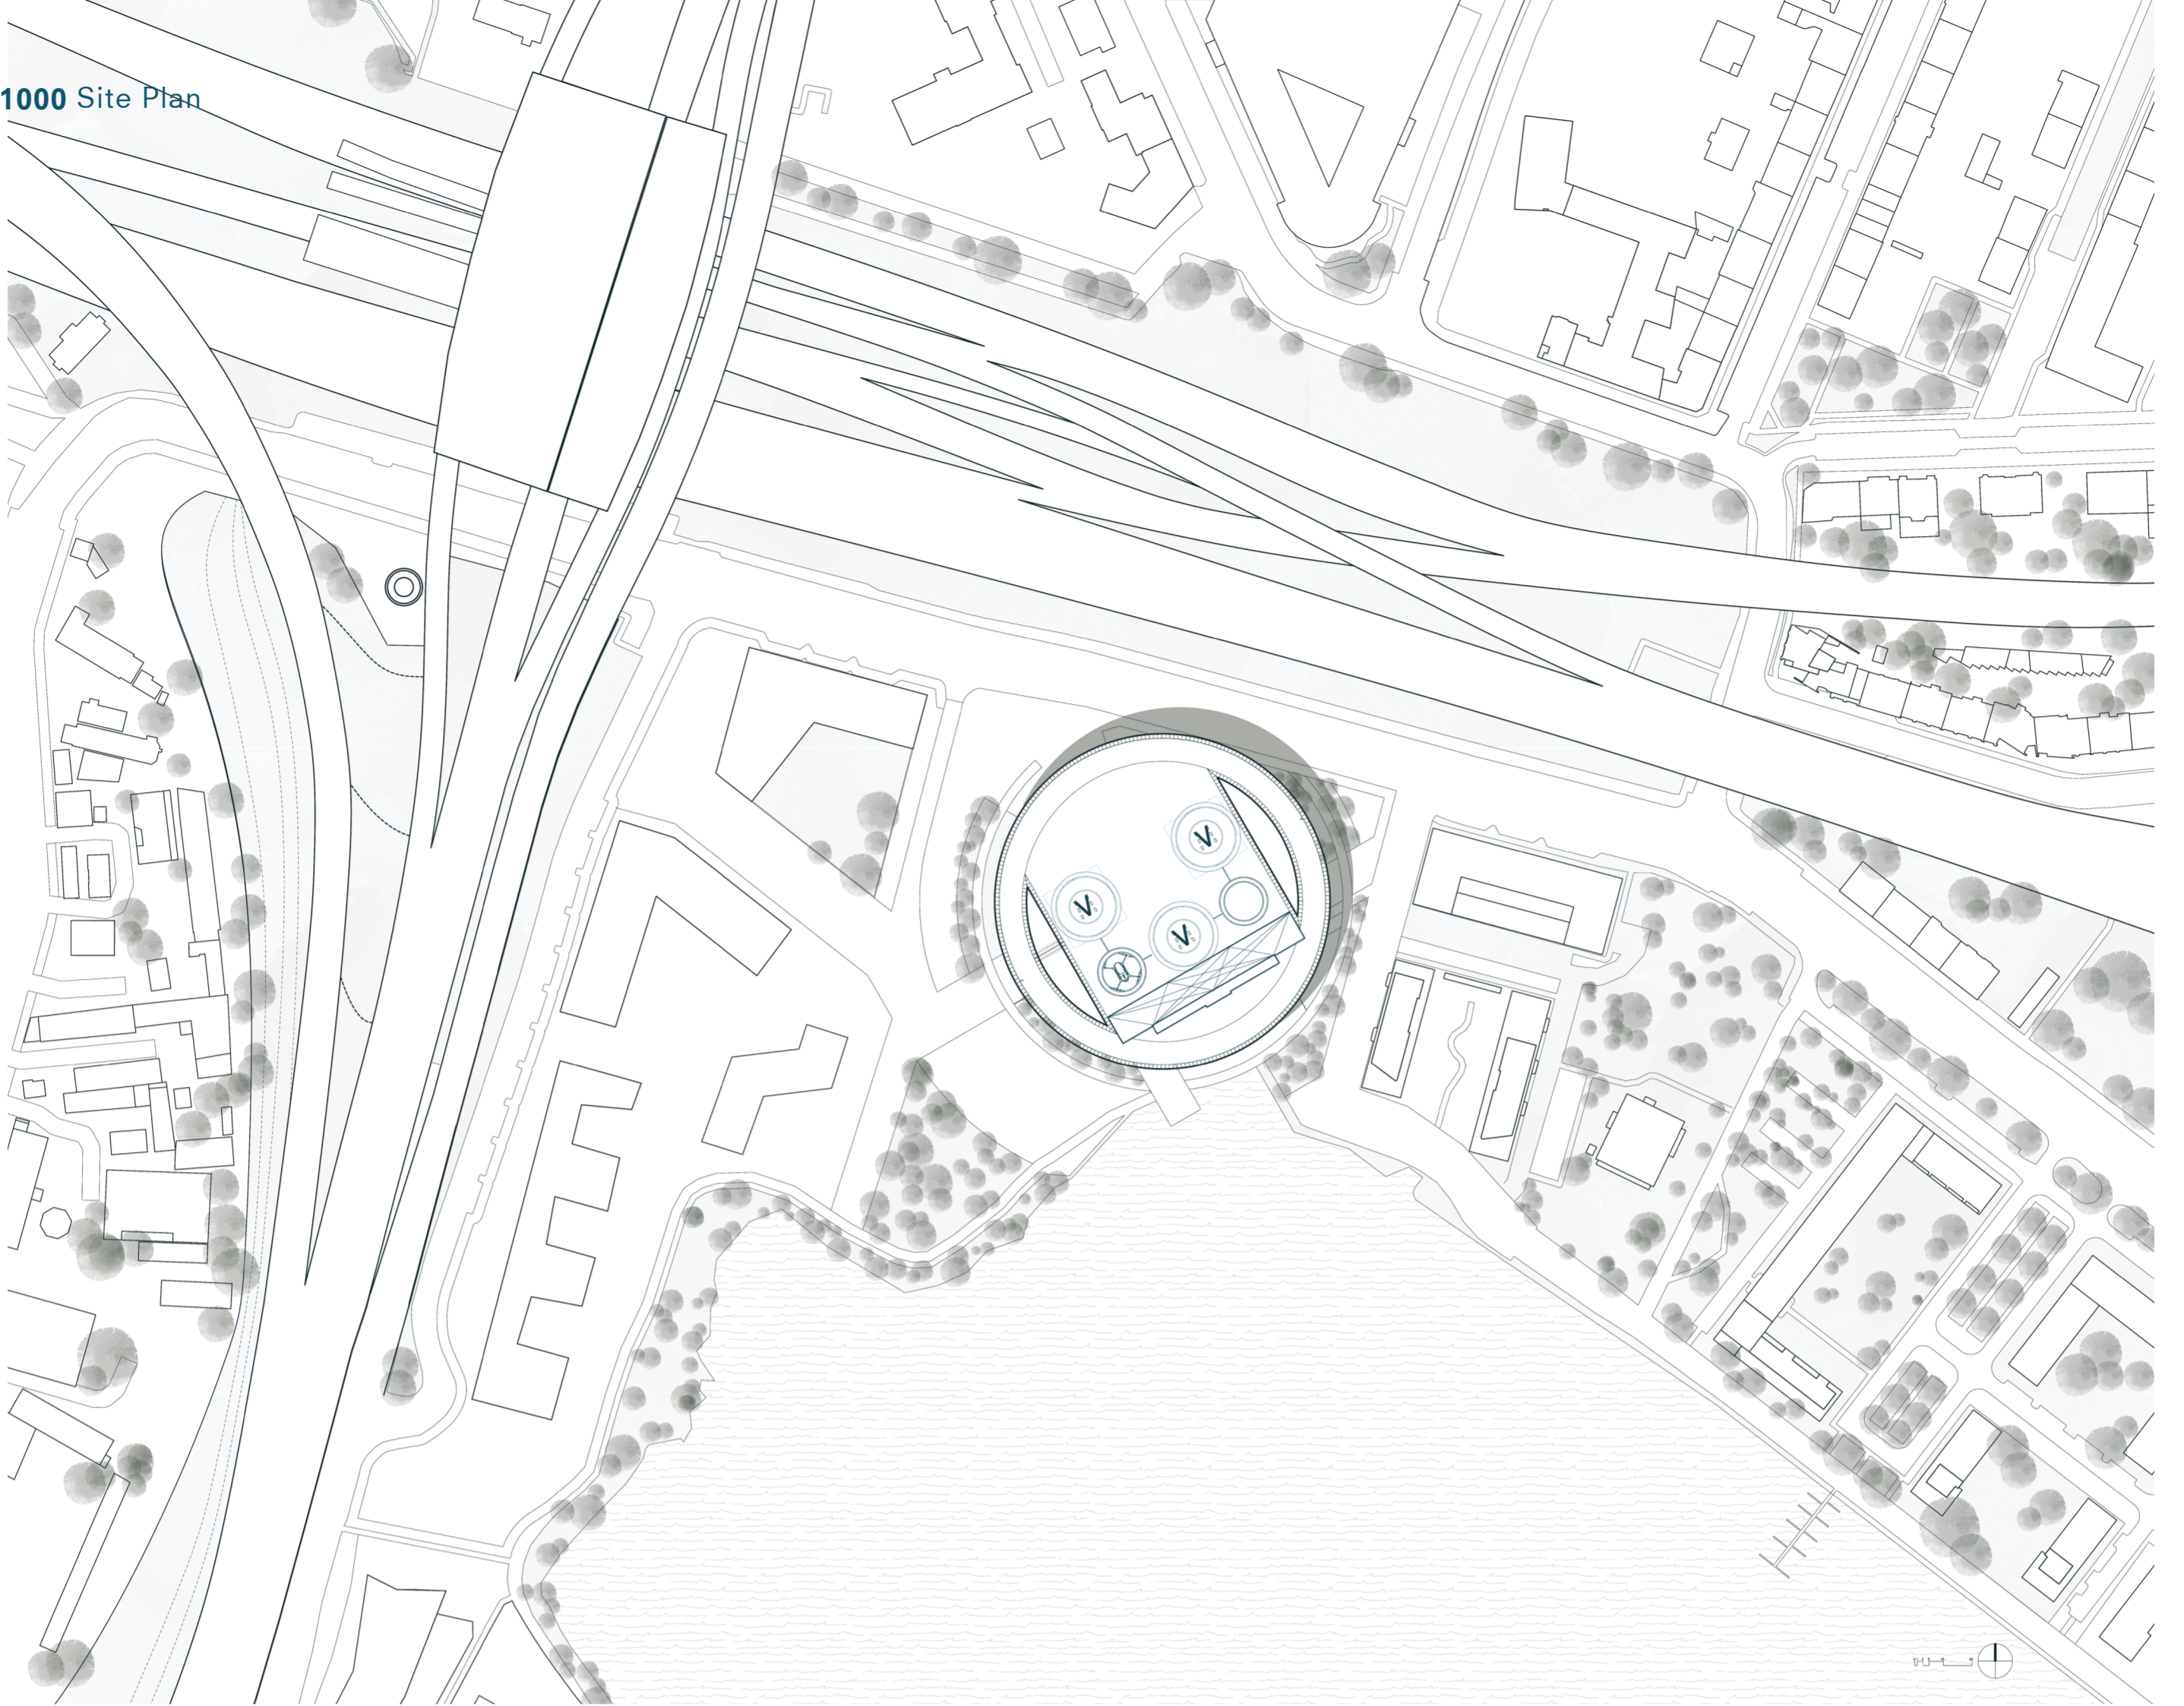


1 : 500 Urban Implementation

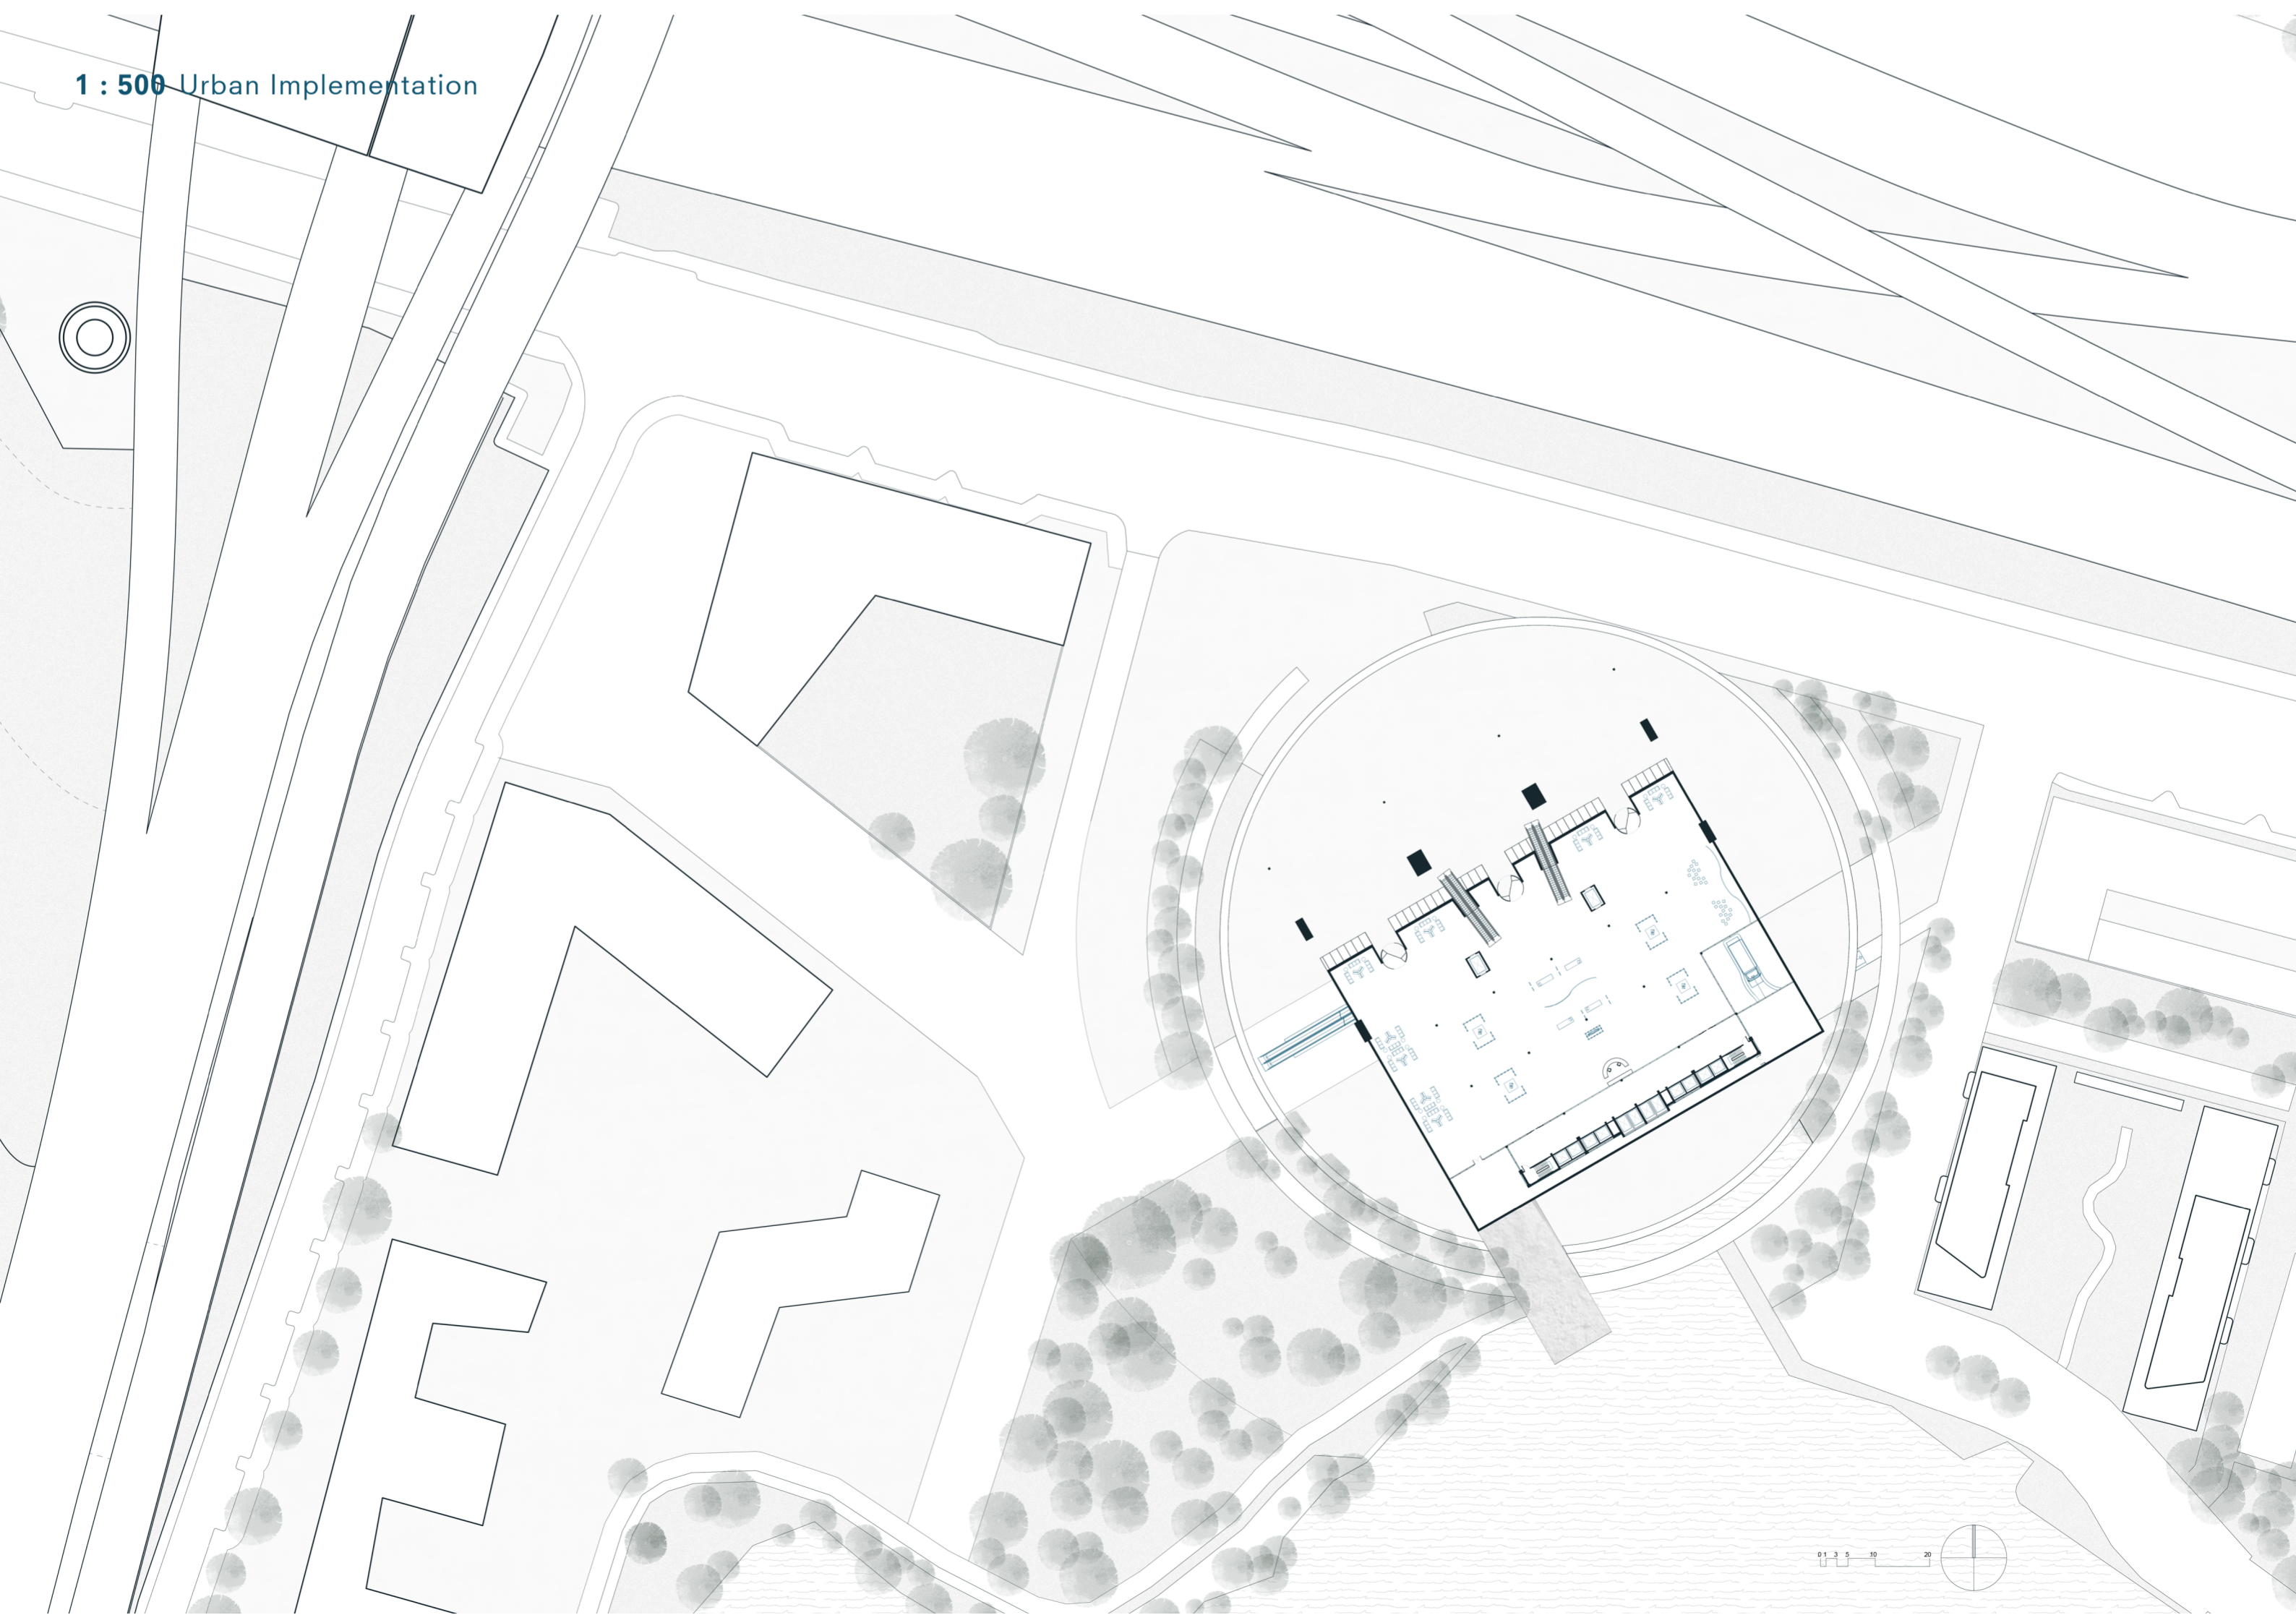


1 : 500 Basement (-1)

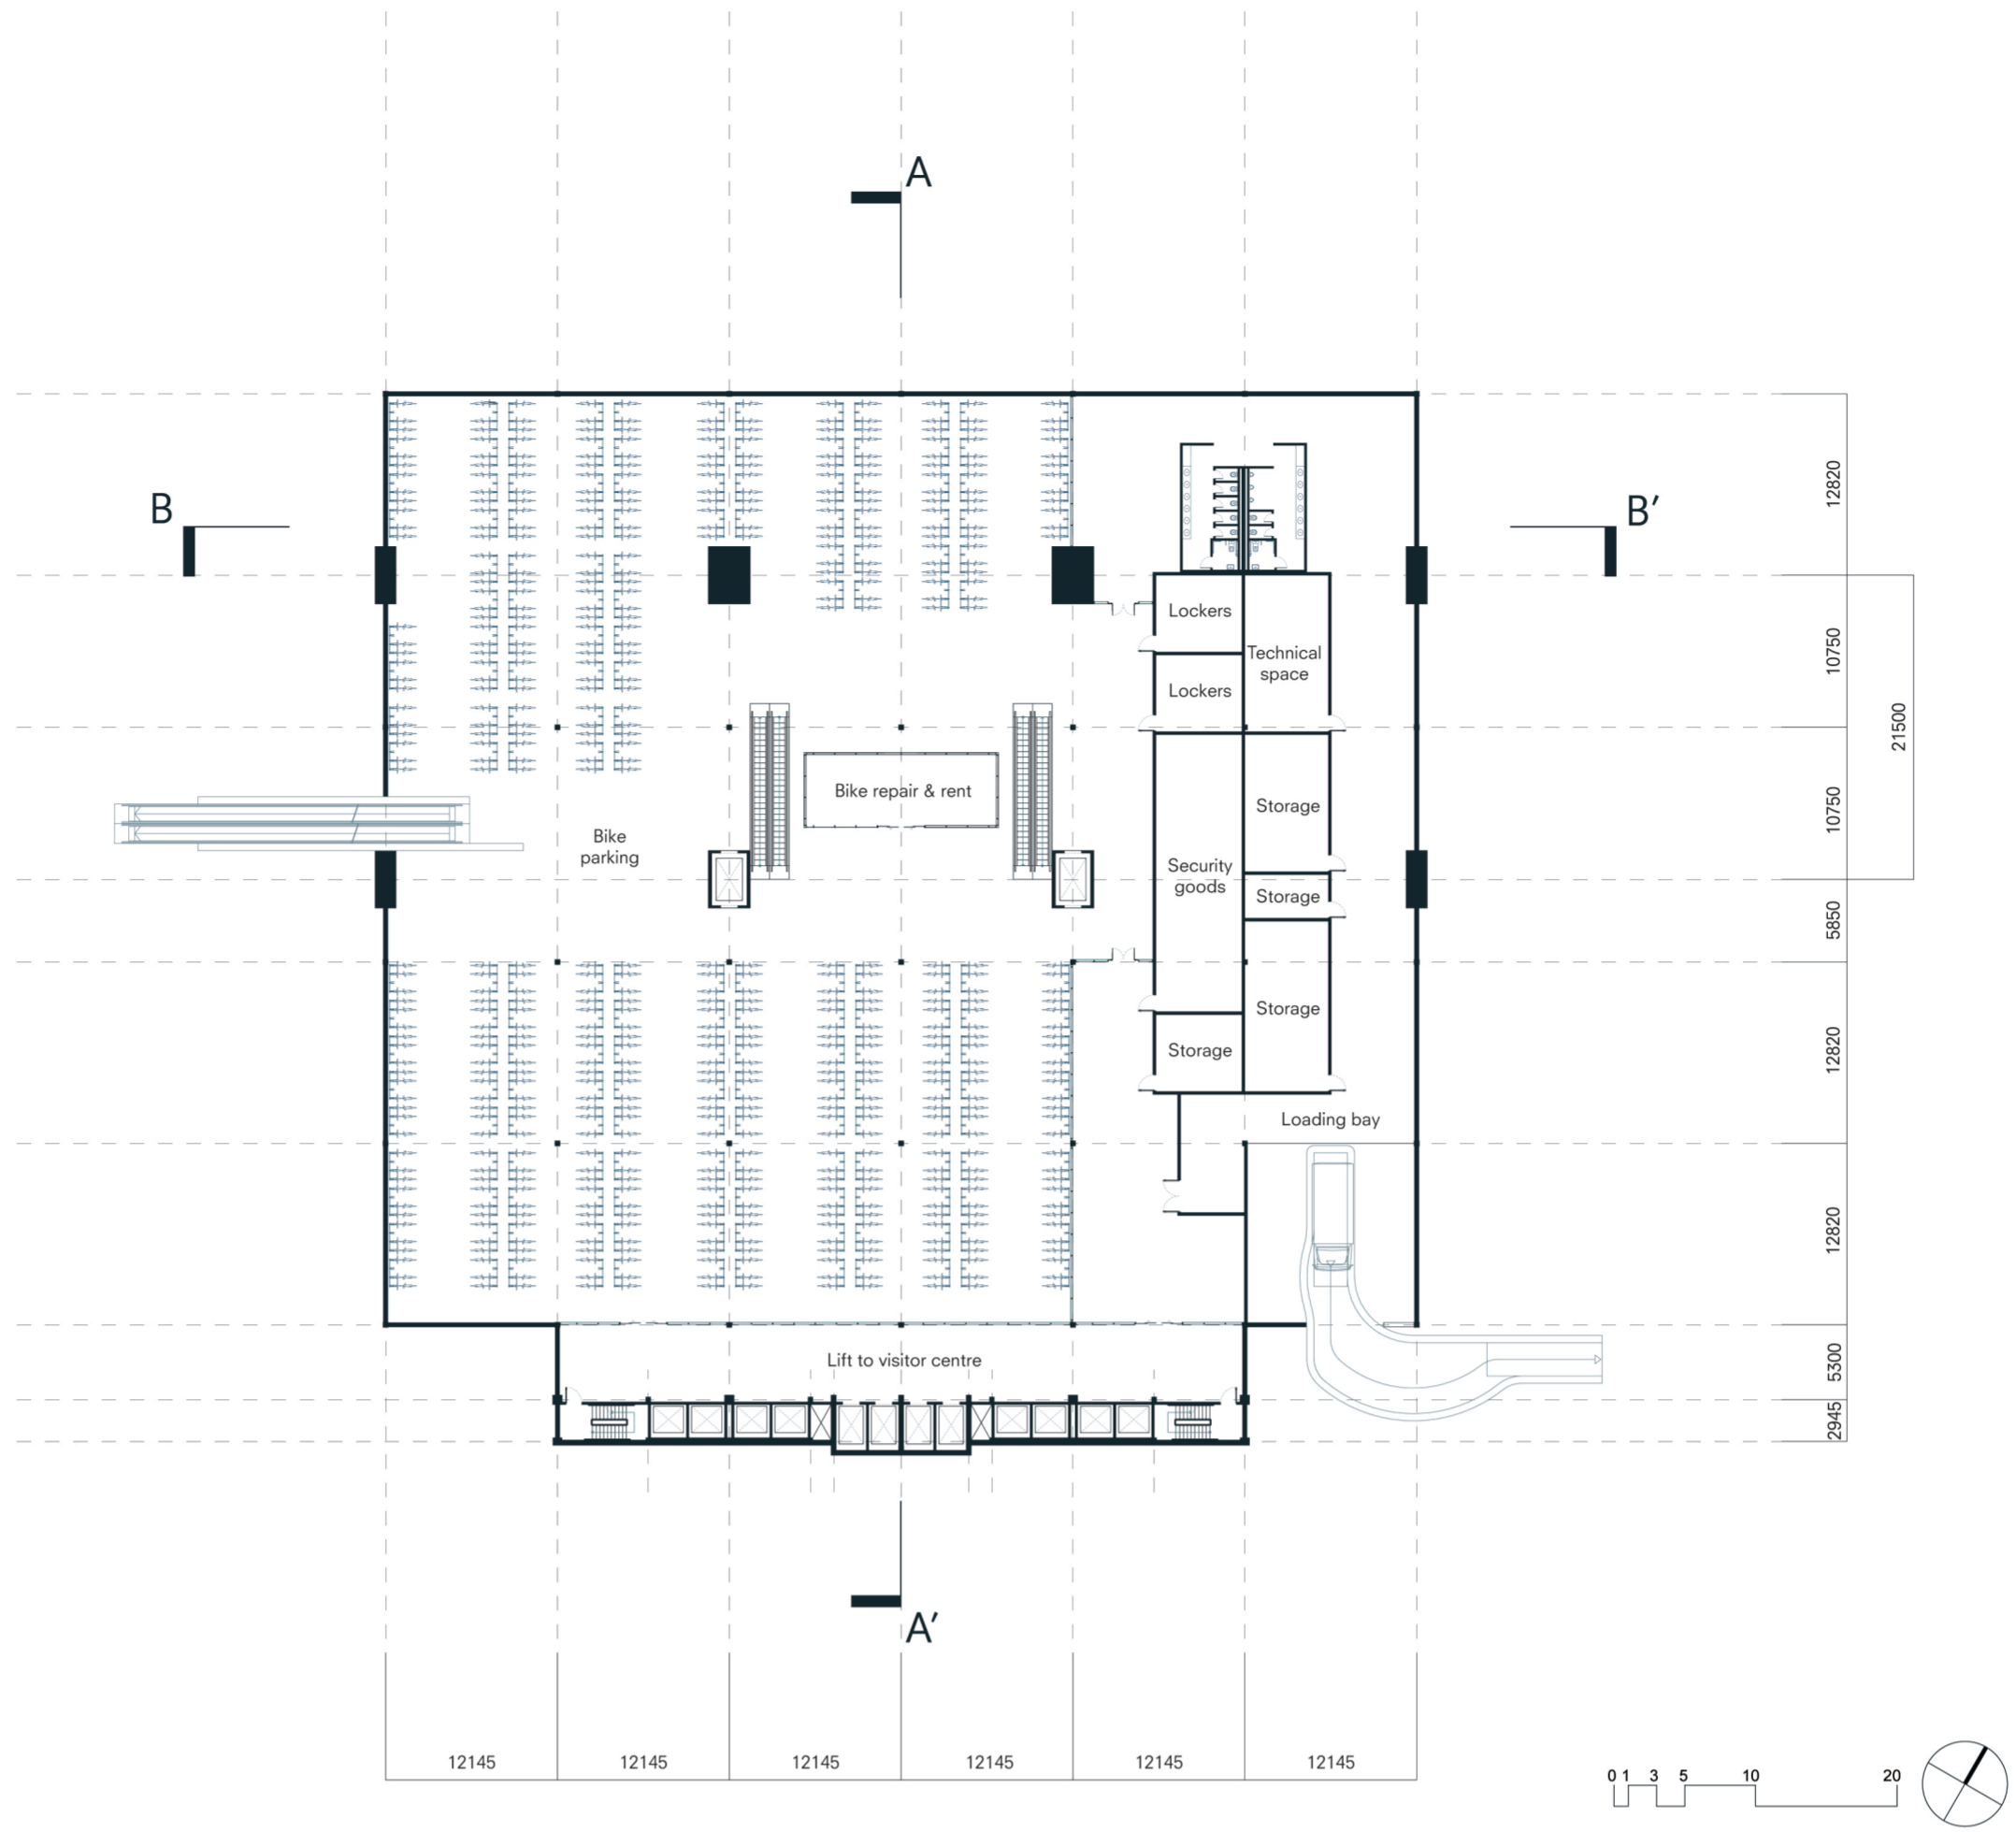


1 : 500 Ground Floor (0)

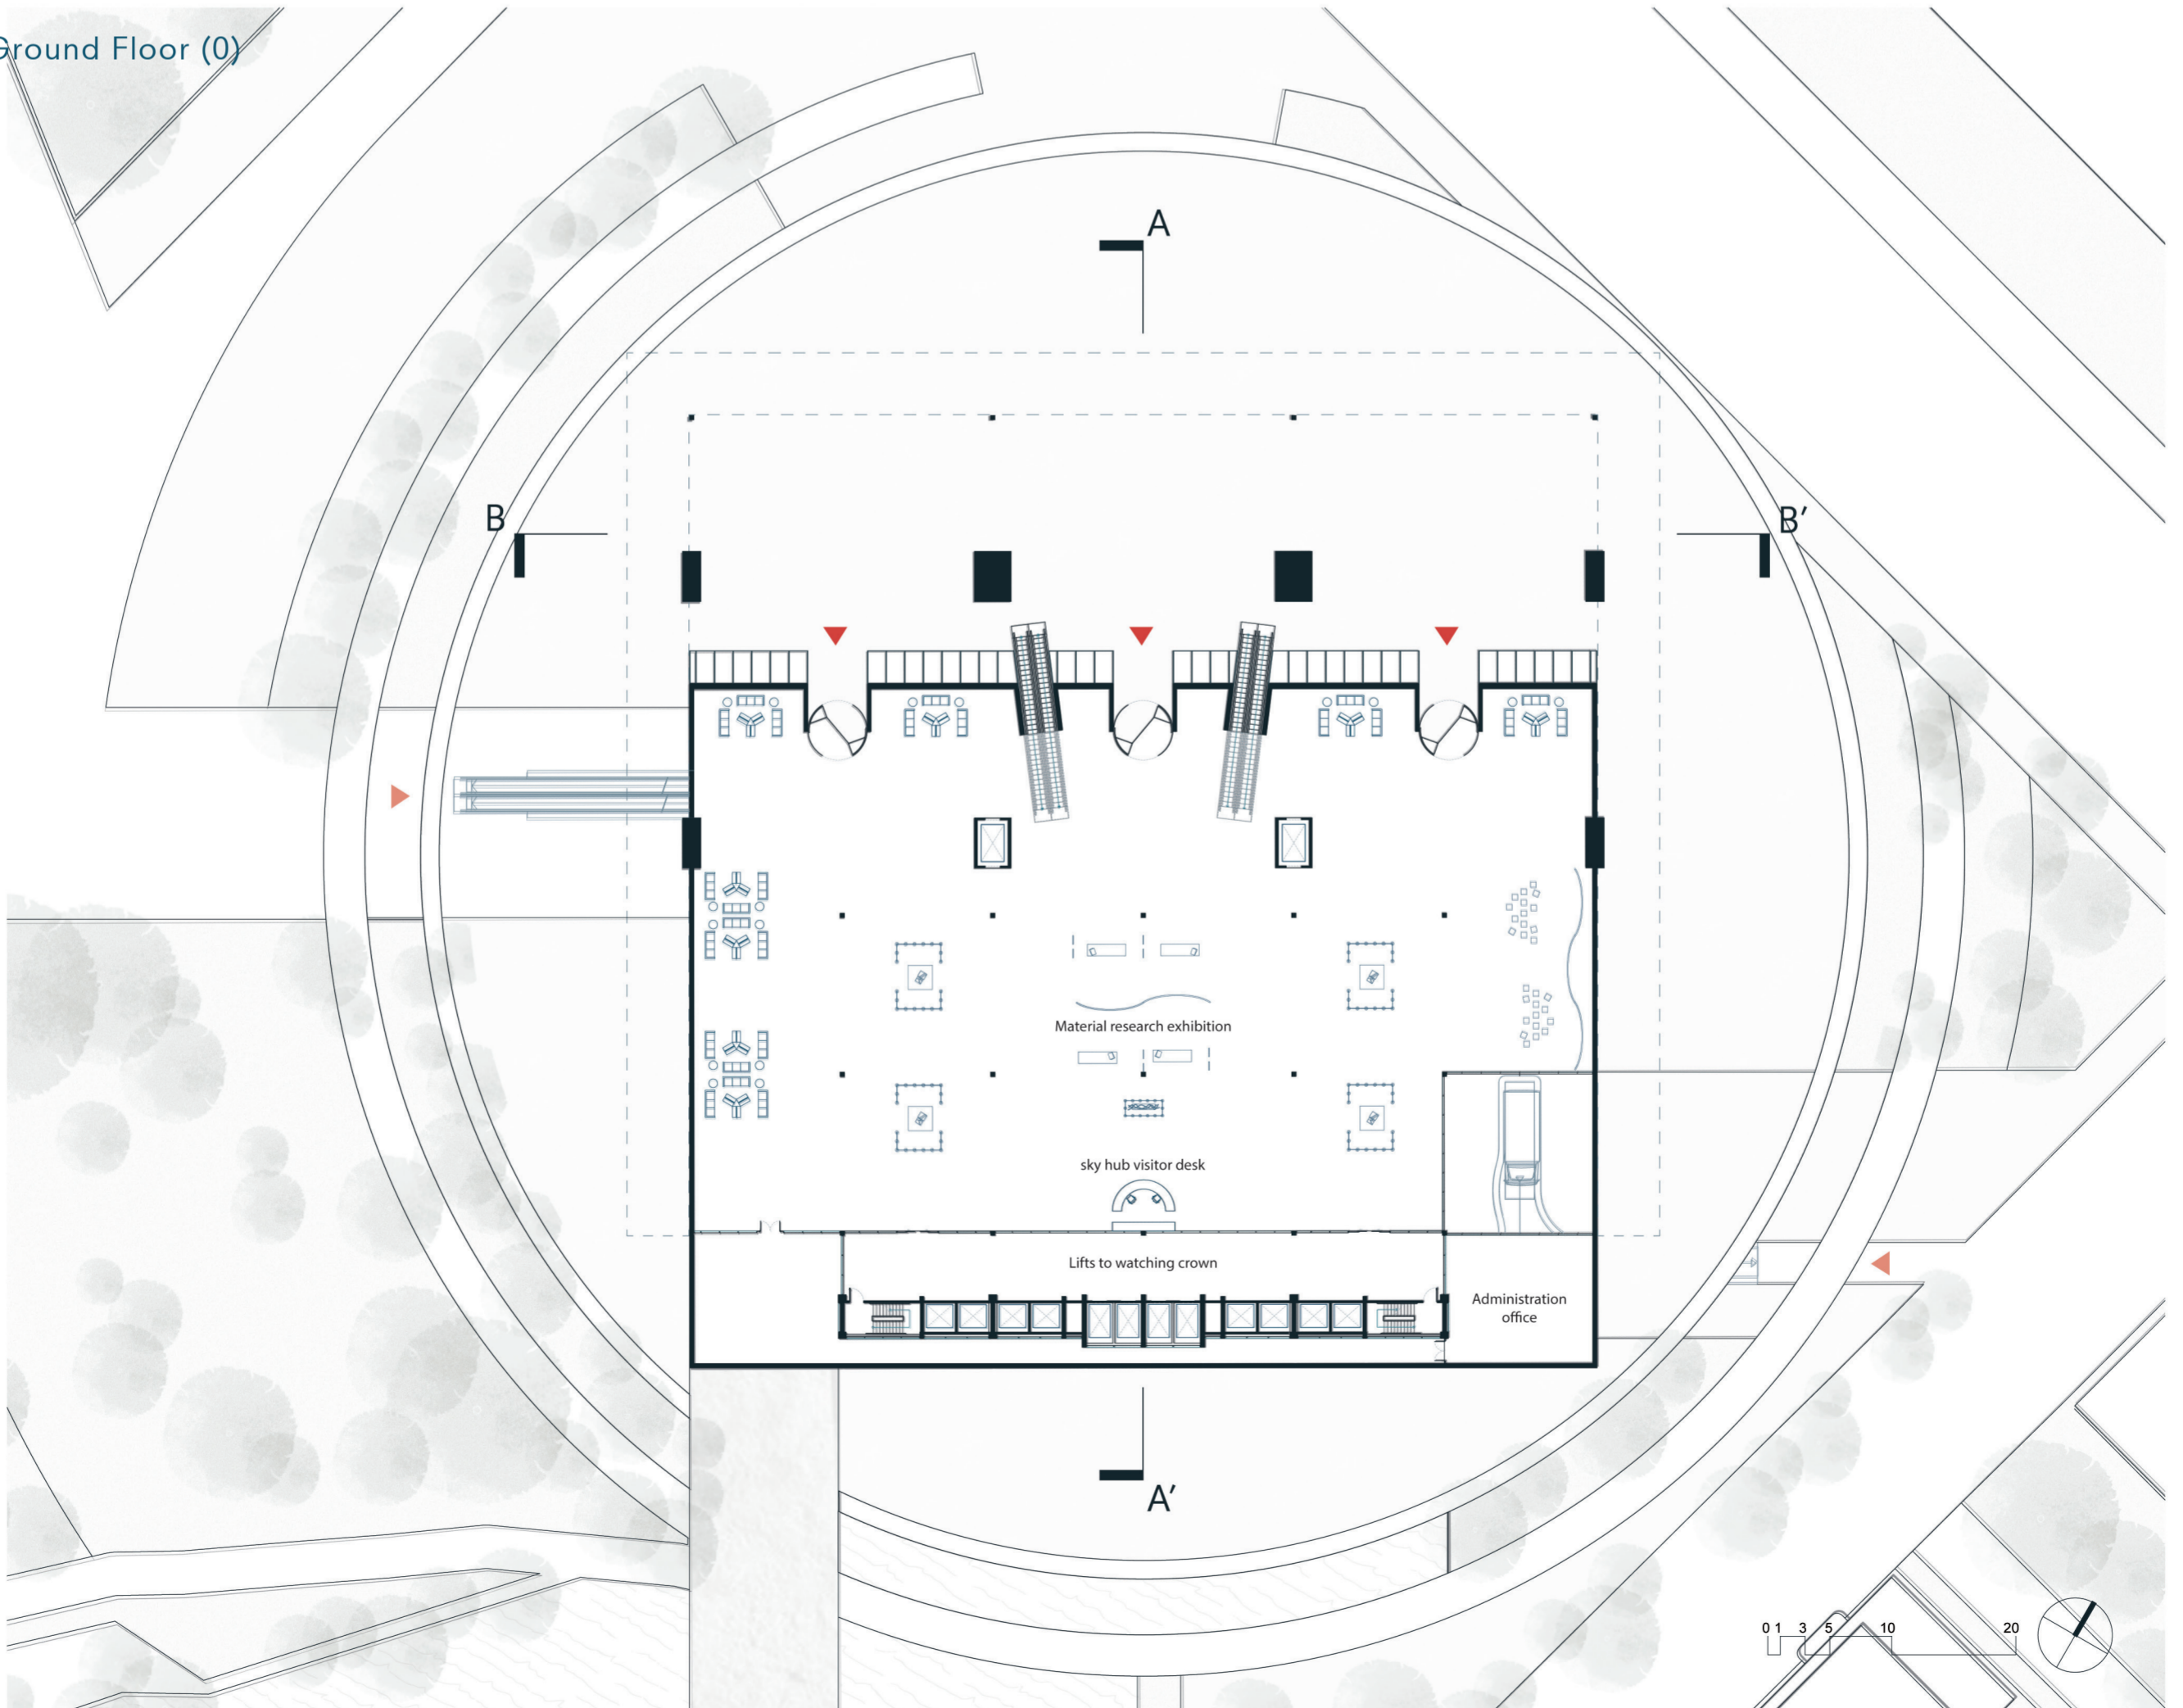


1 : 500 First Floor (+1)

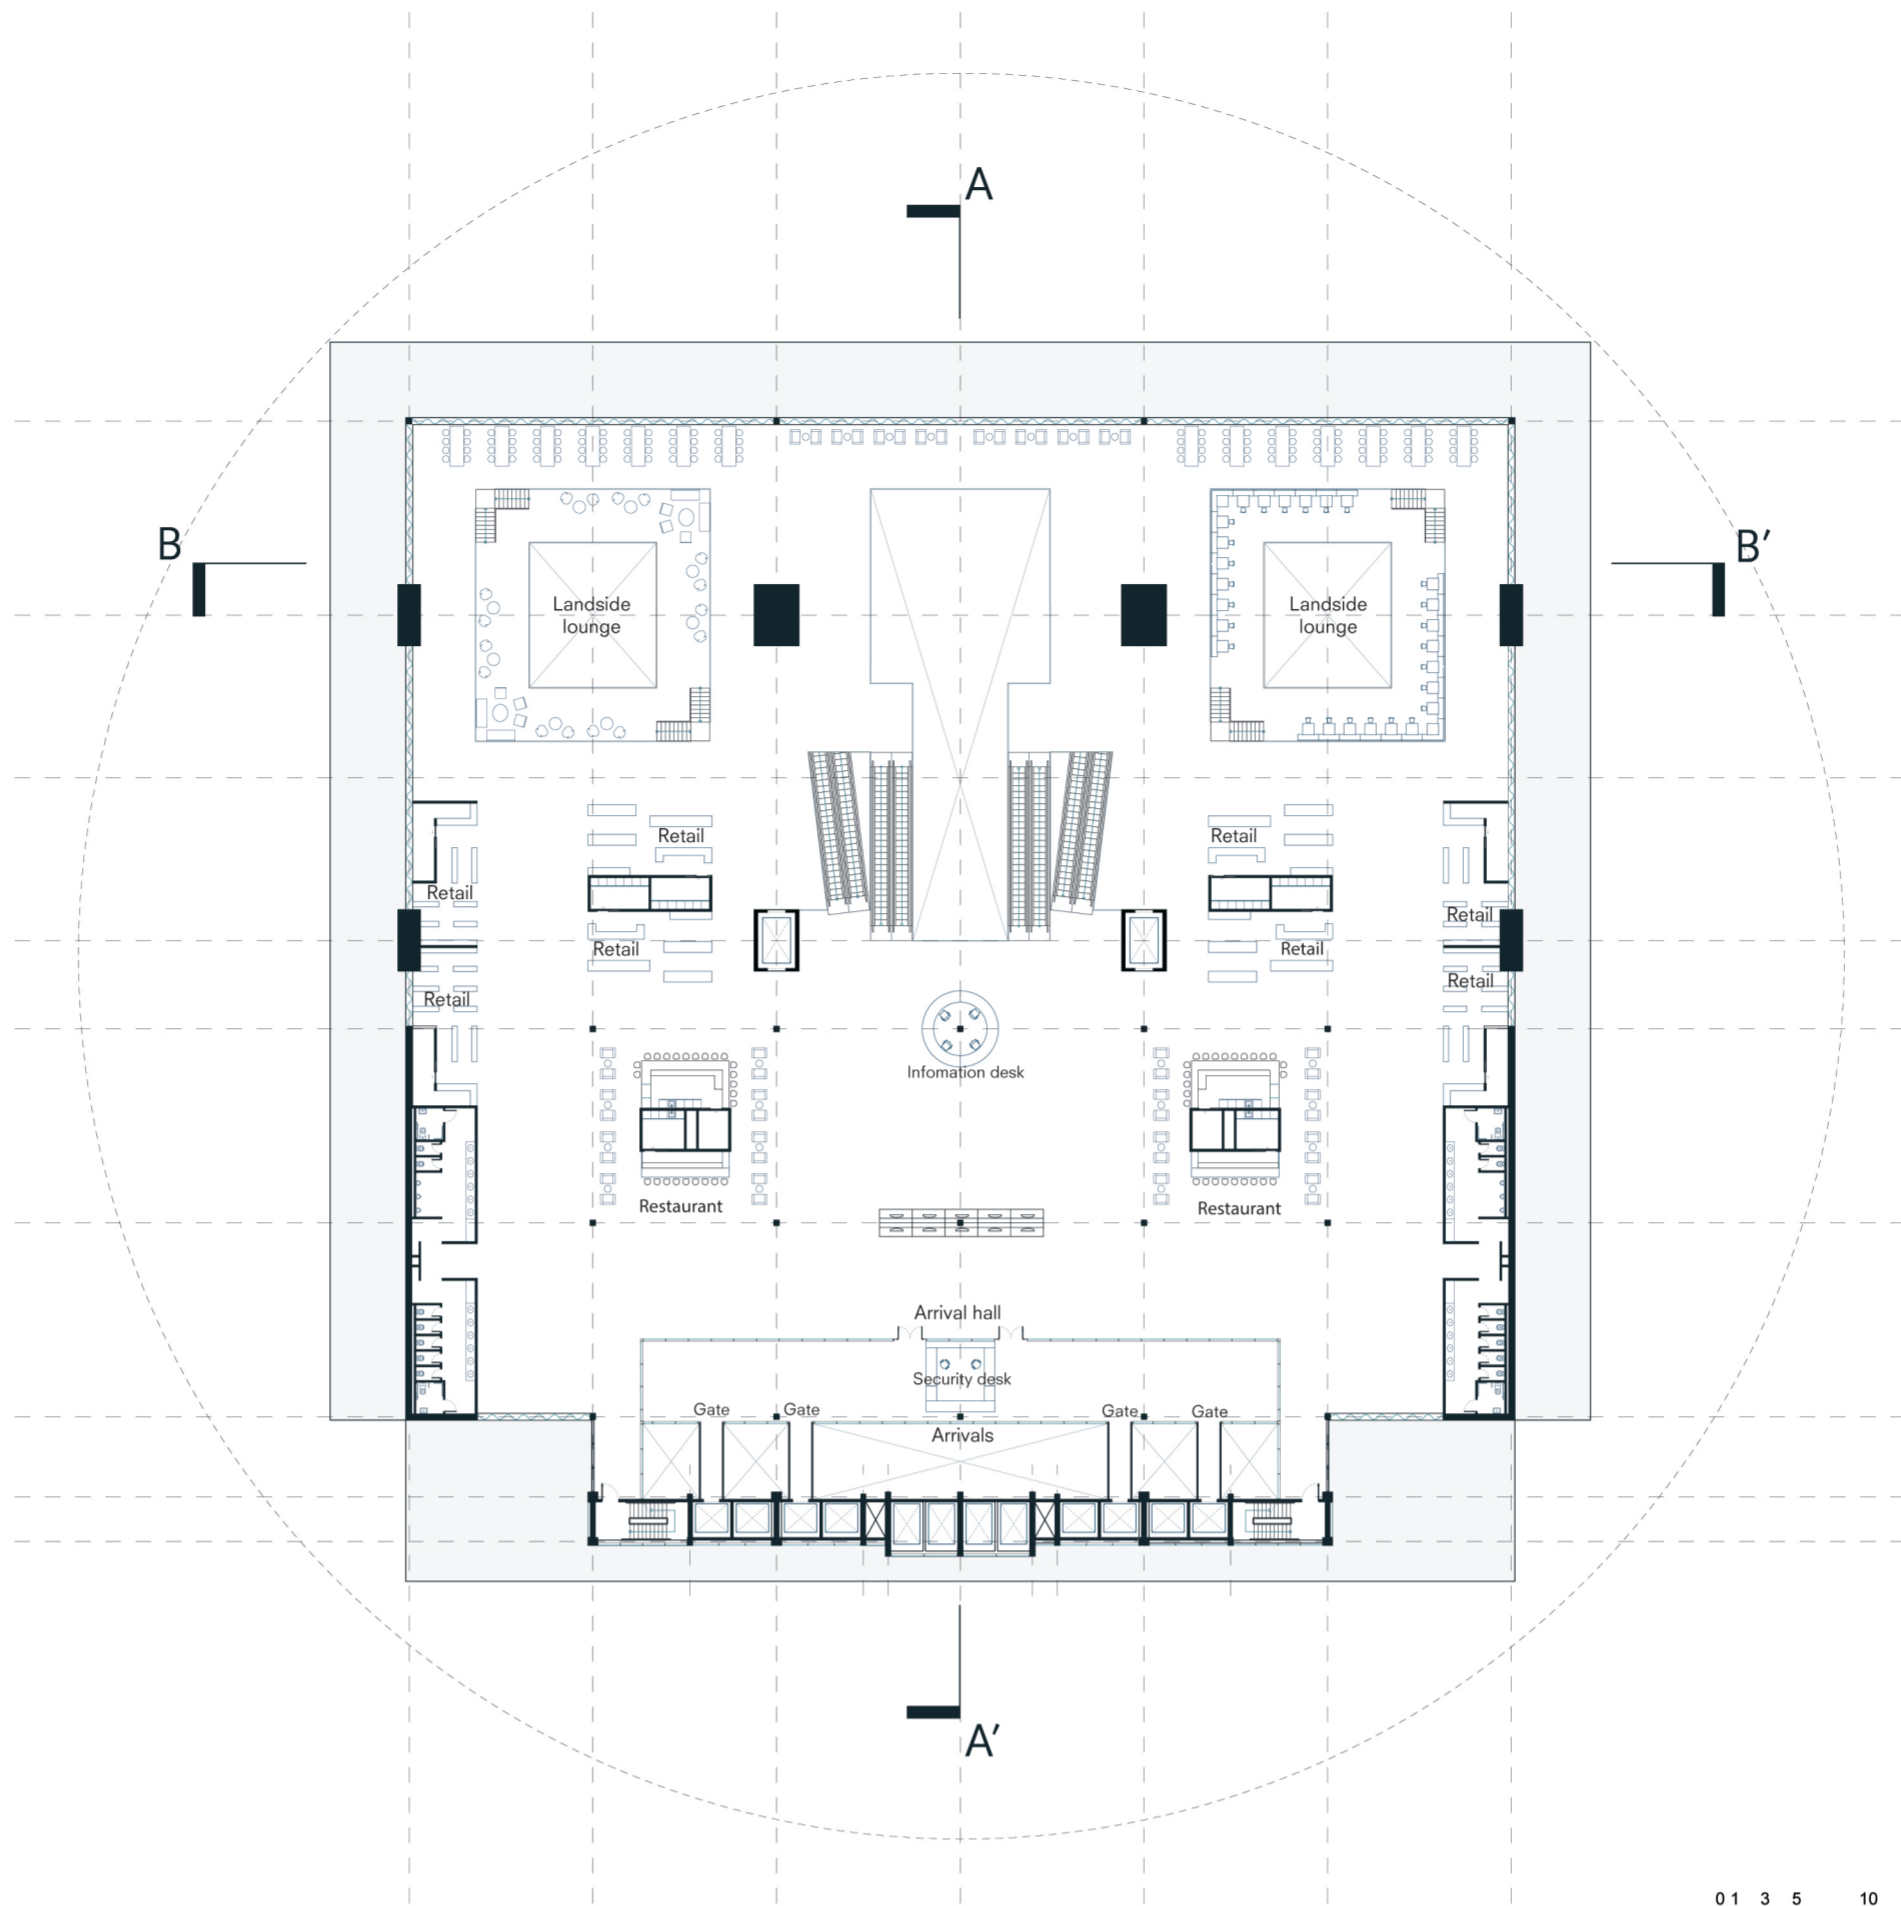


1 : 500 Second Floor (+2)

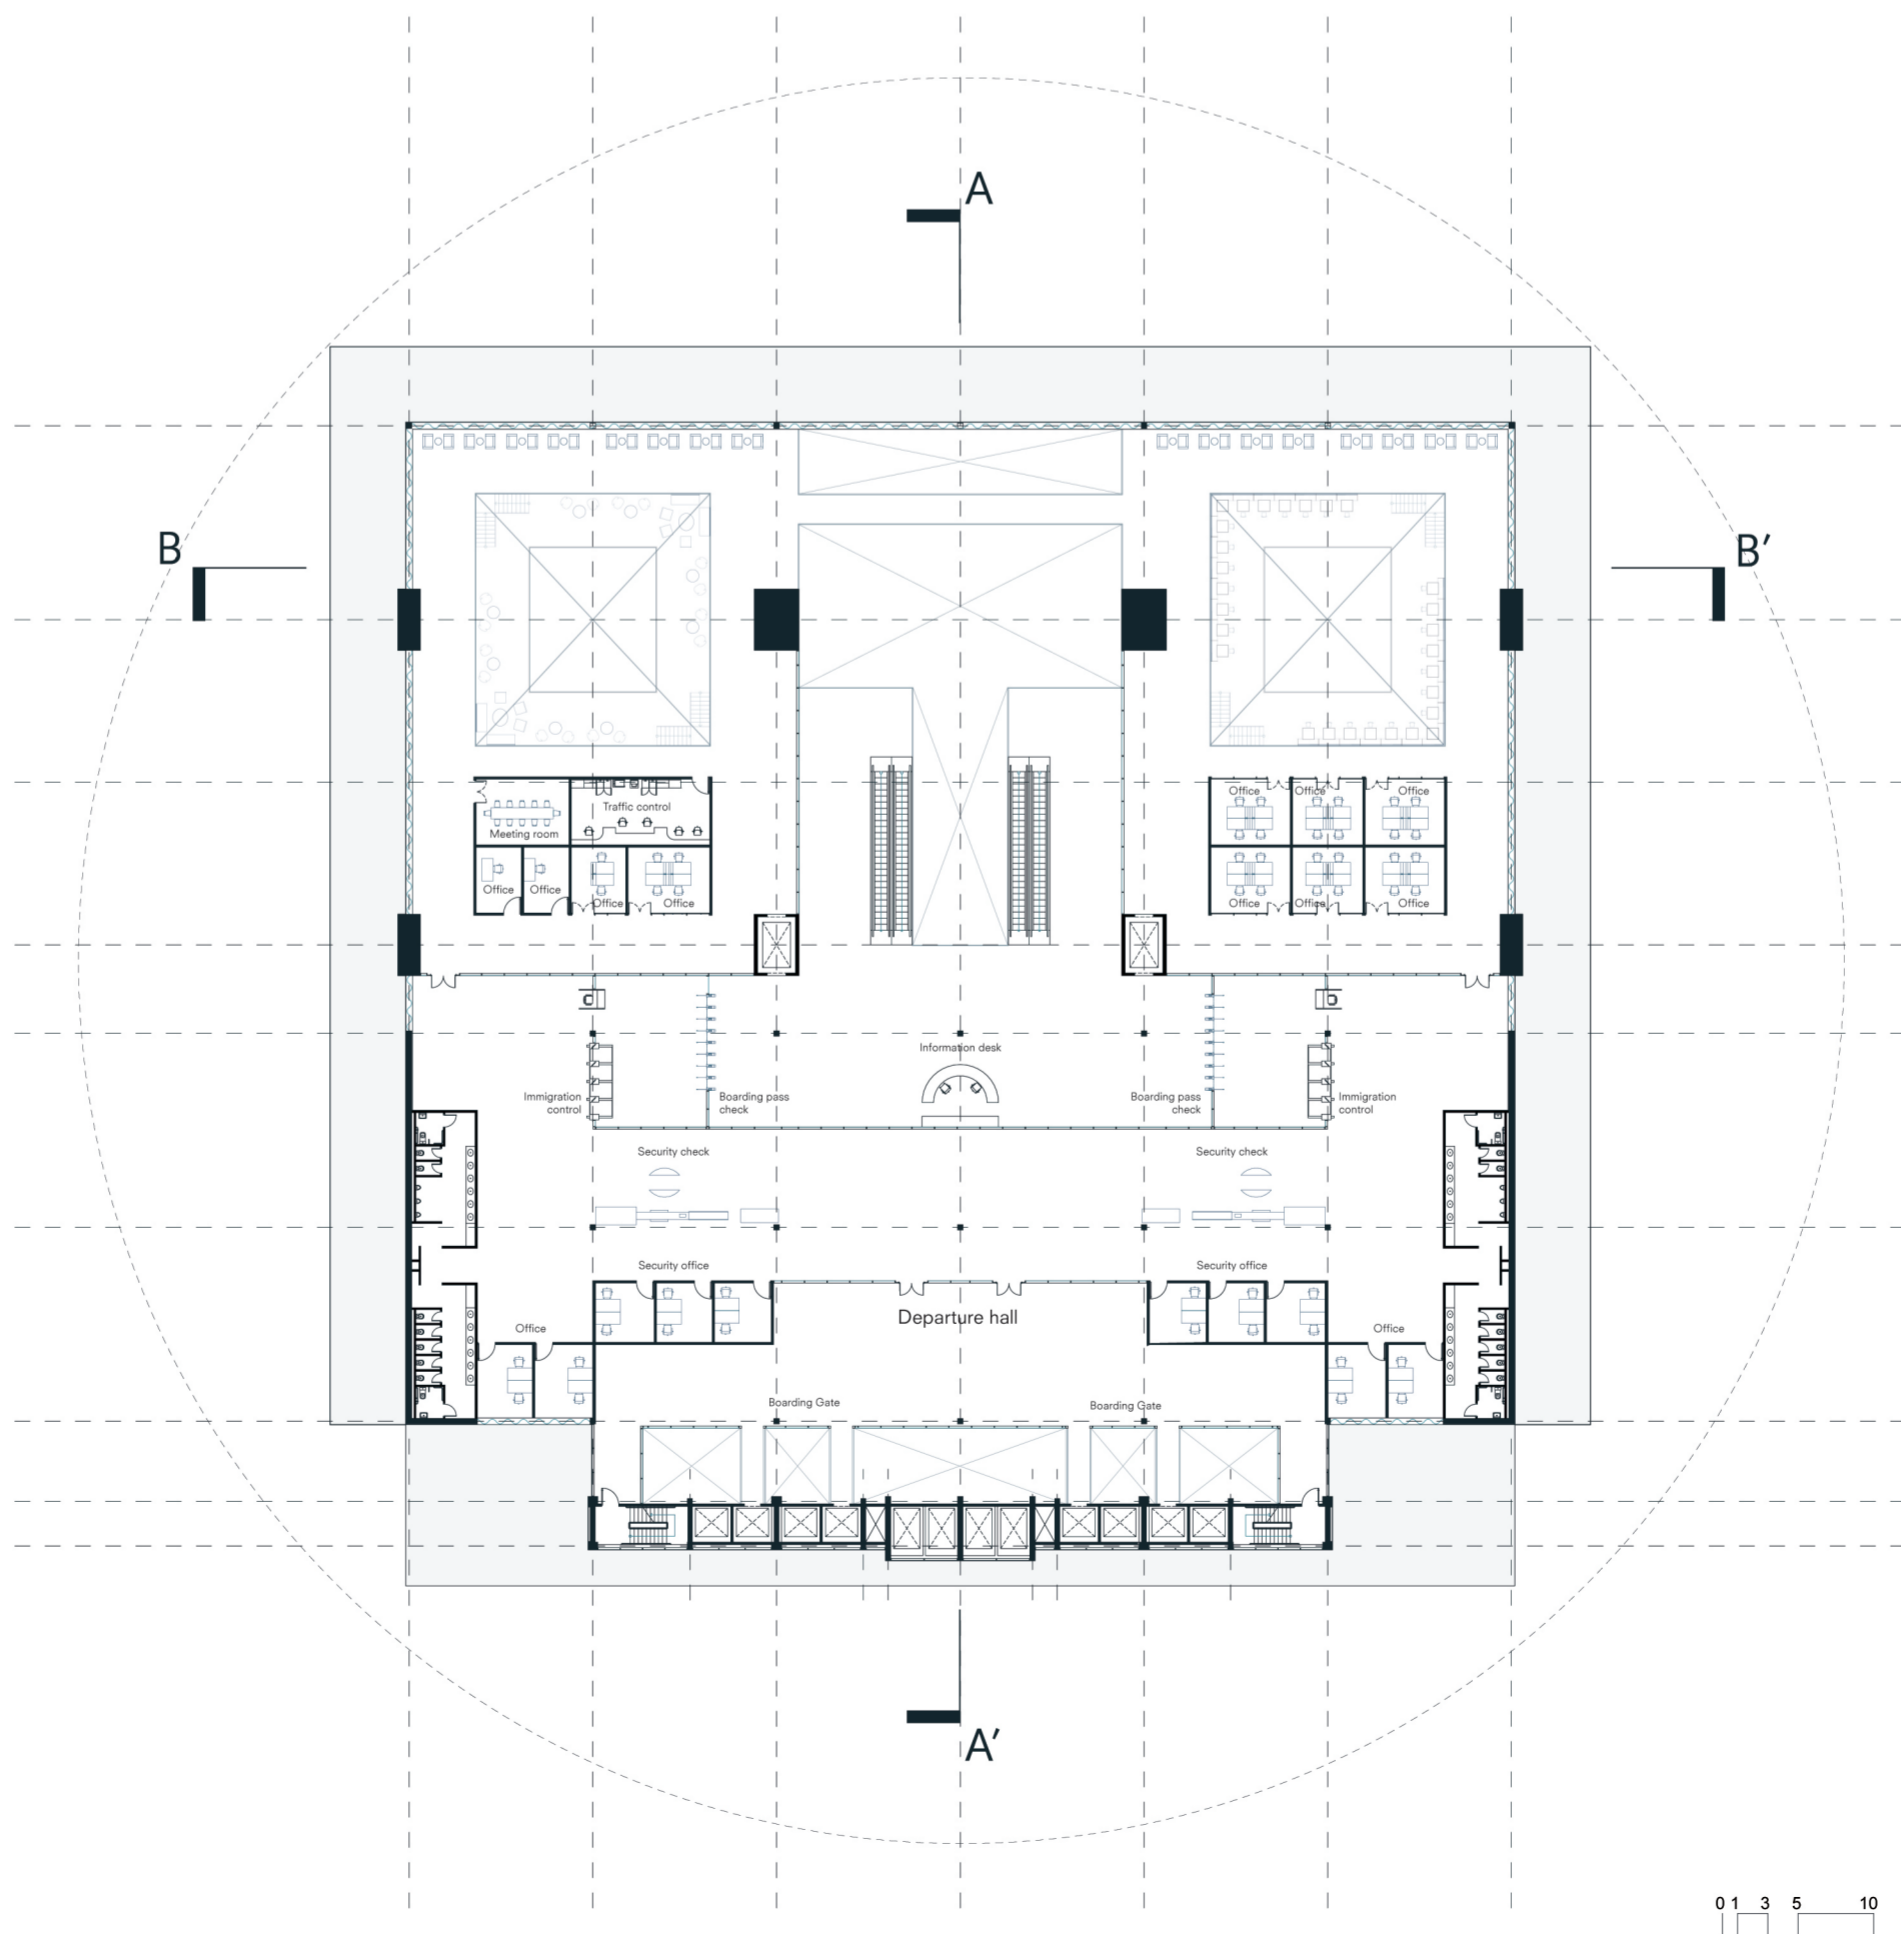

1 : 500 Crown Level

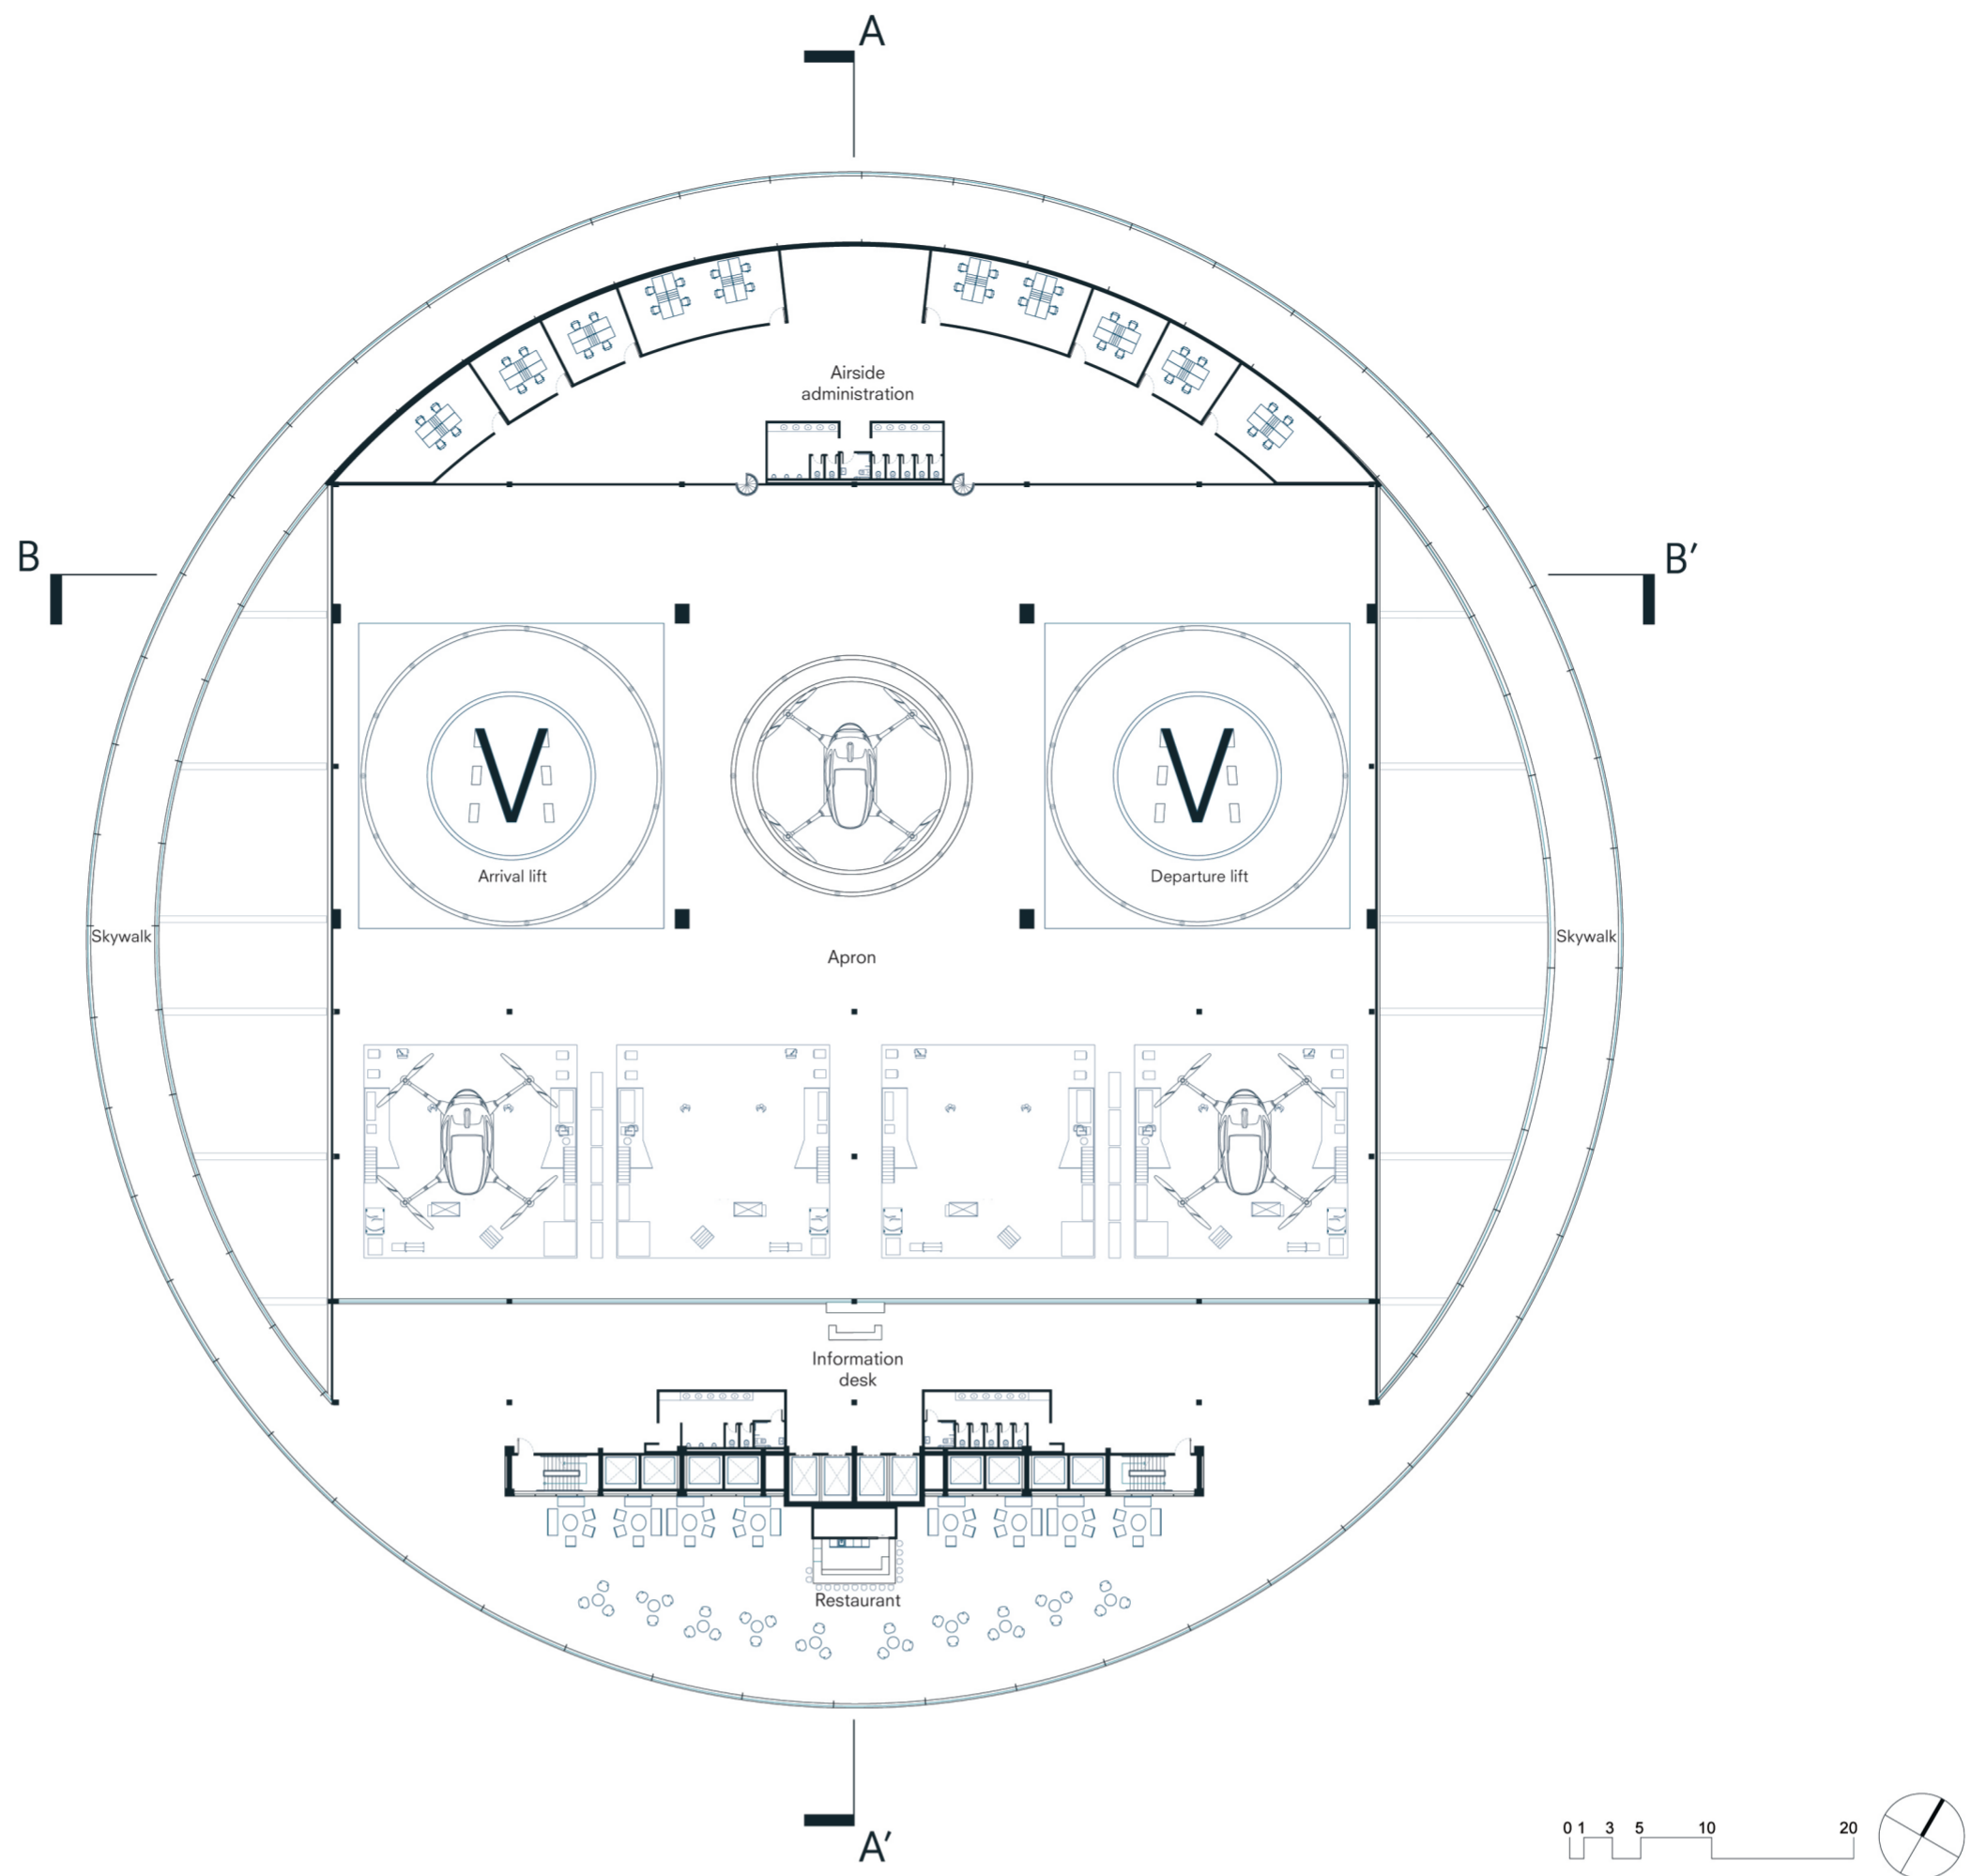


1 : 500 TLOF Level

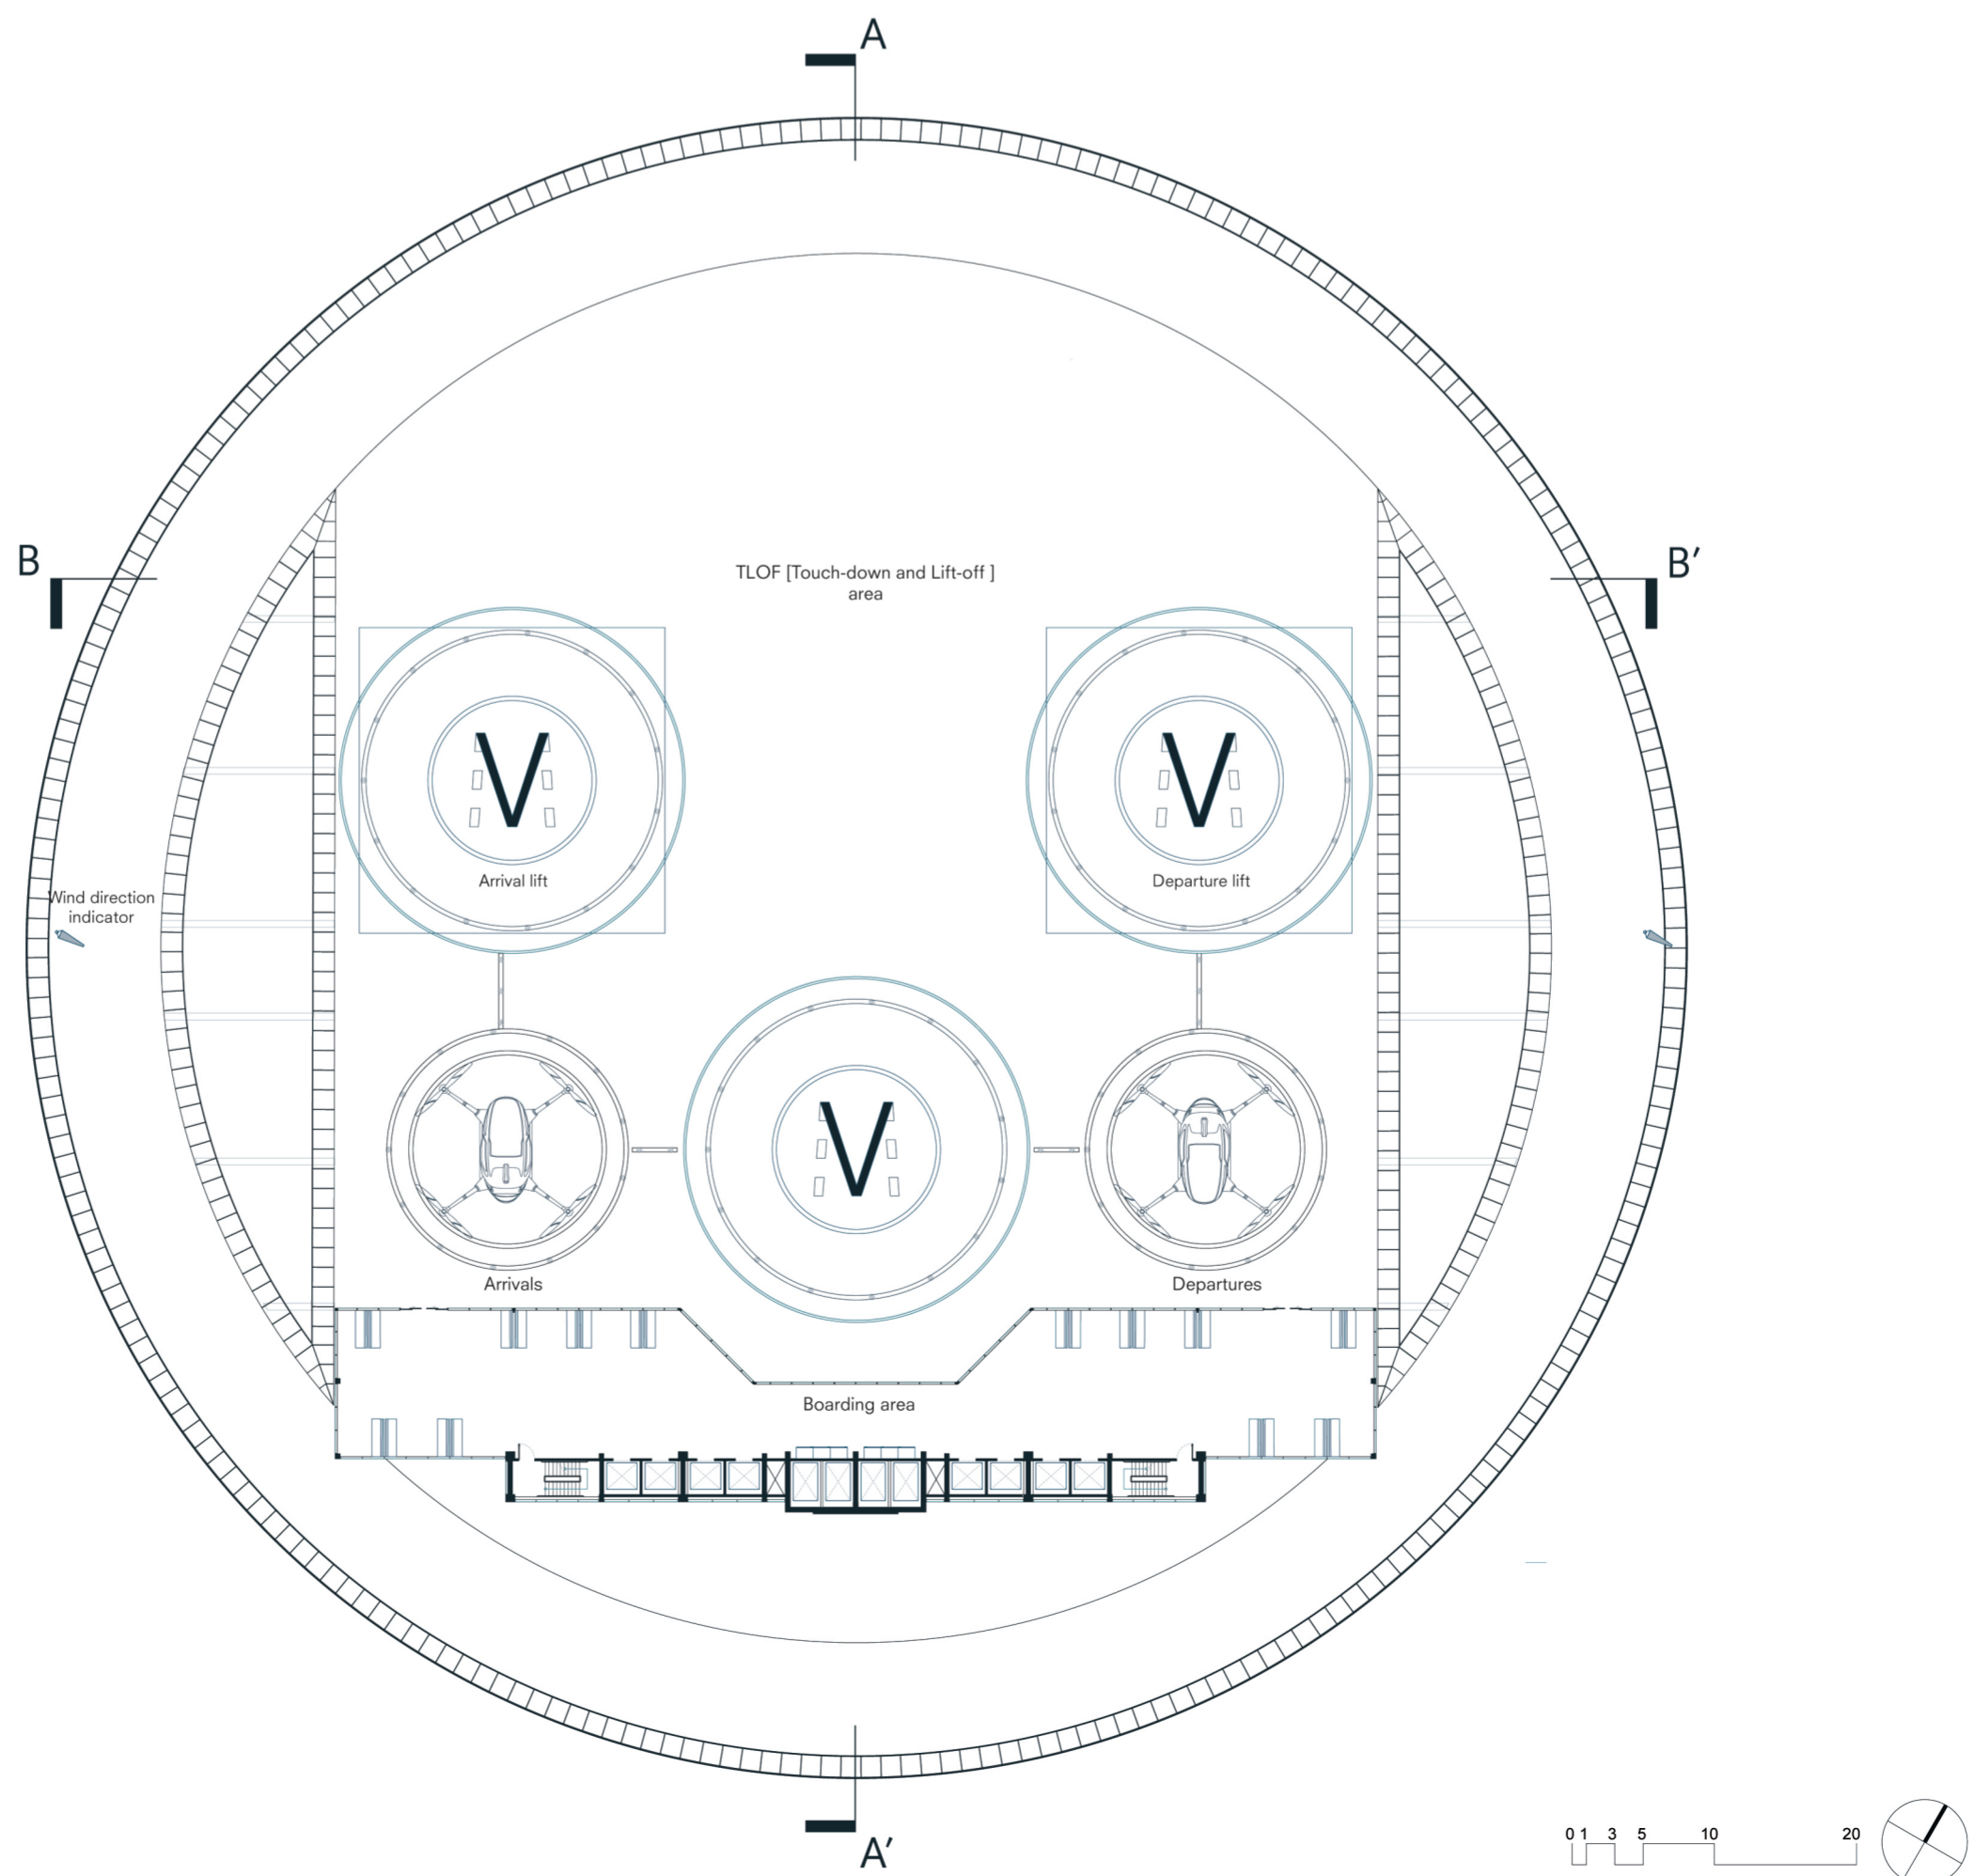


1 : 500 Section A - A'

1 : 500 Section B - B'

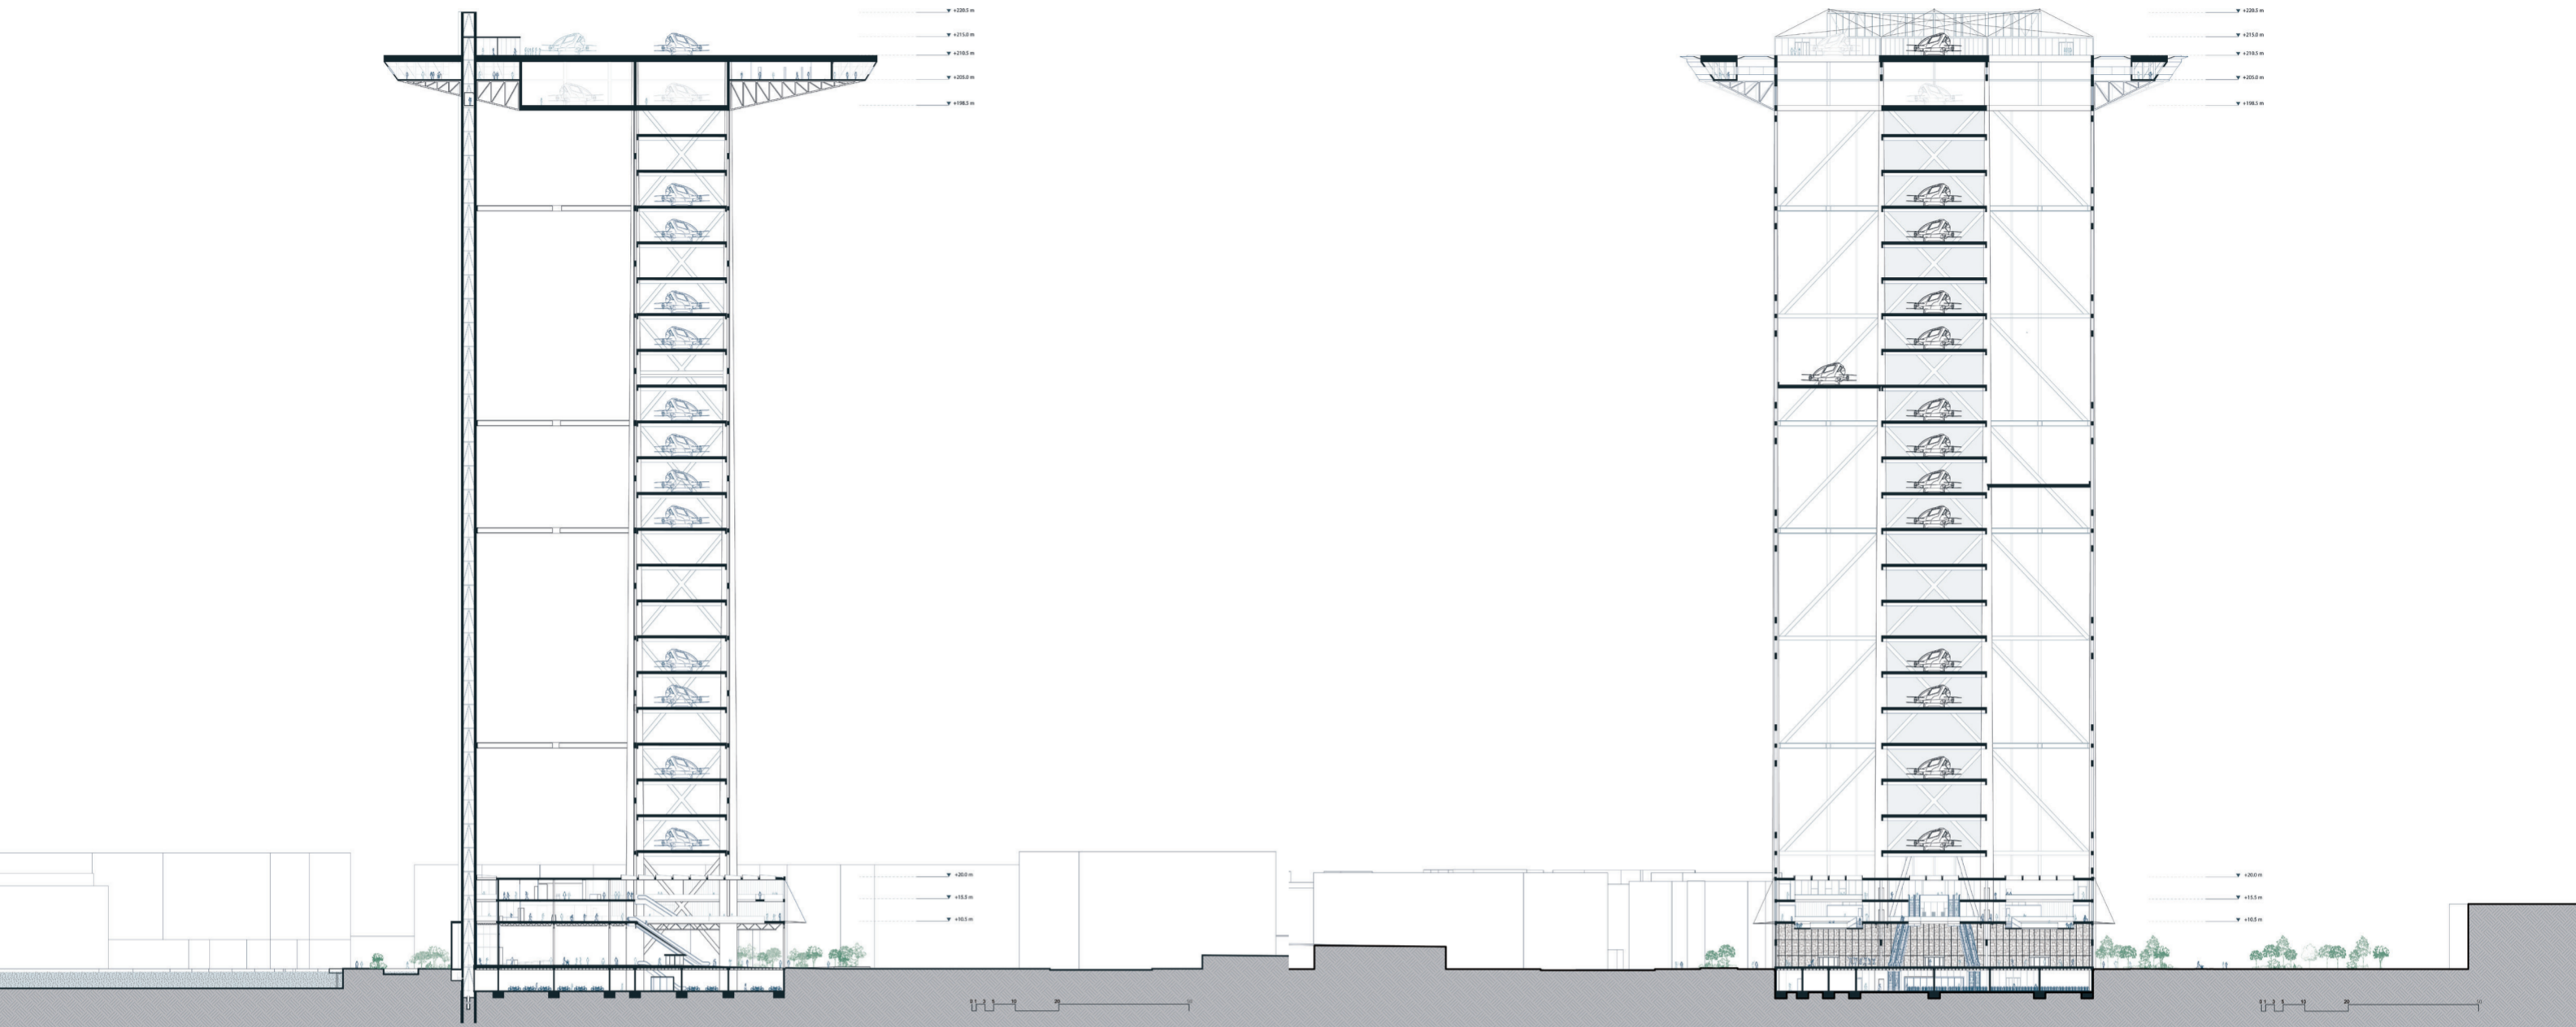

1 : 500 North-East Façade

1 : 500 North-West Façade

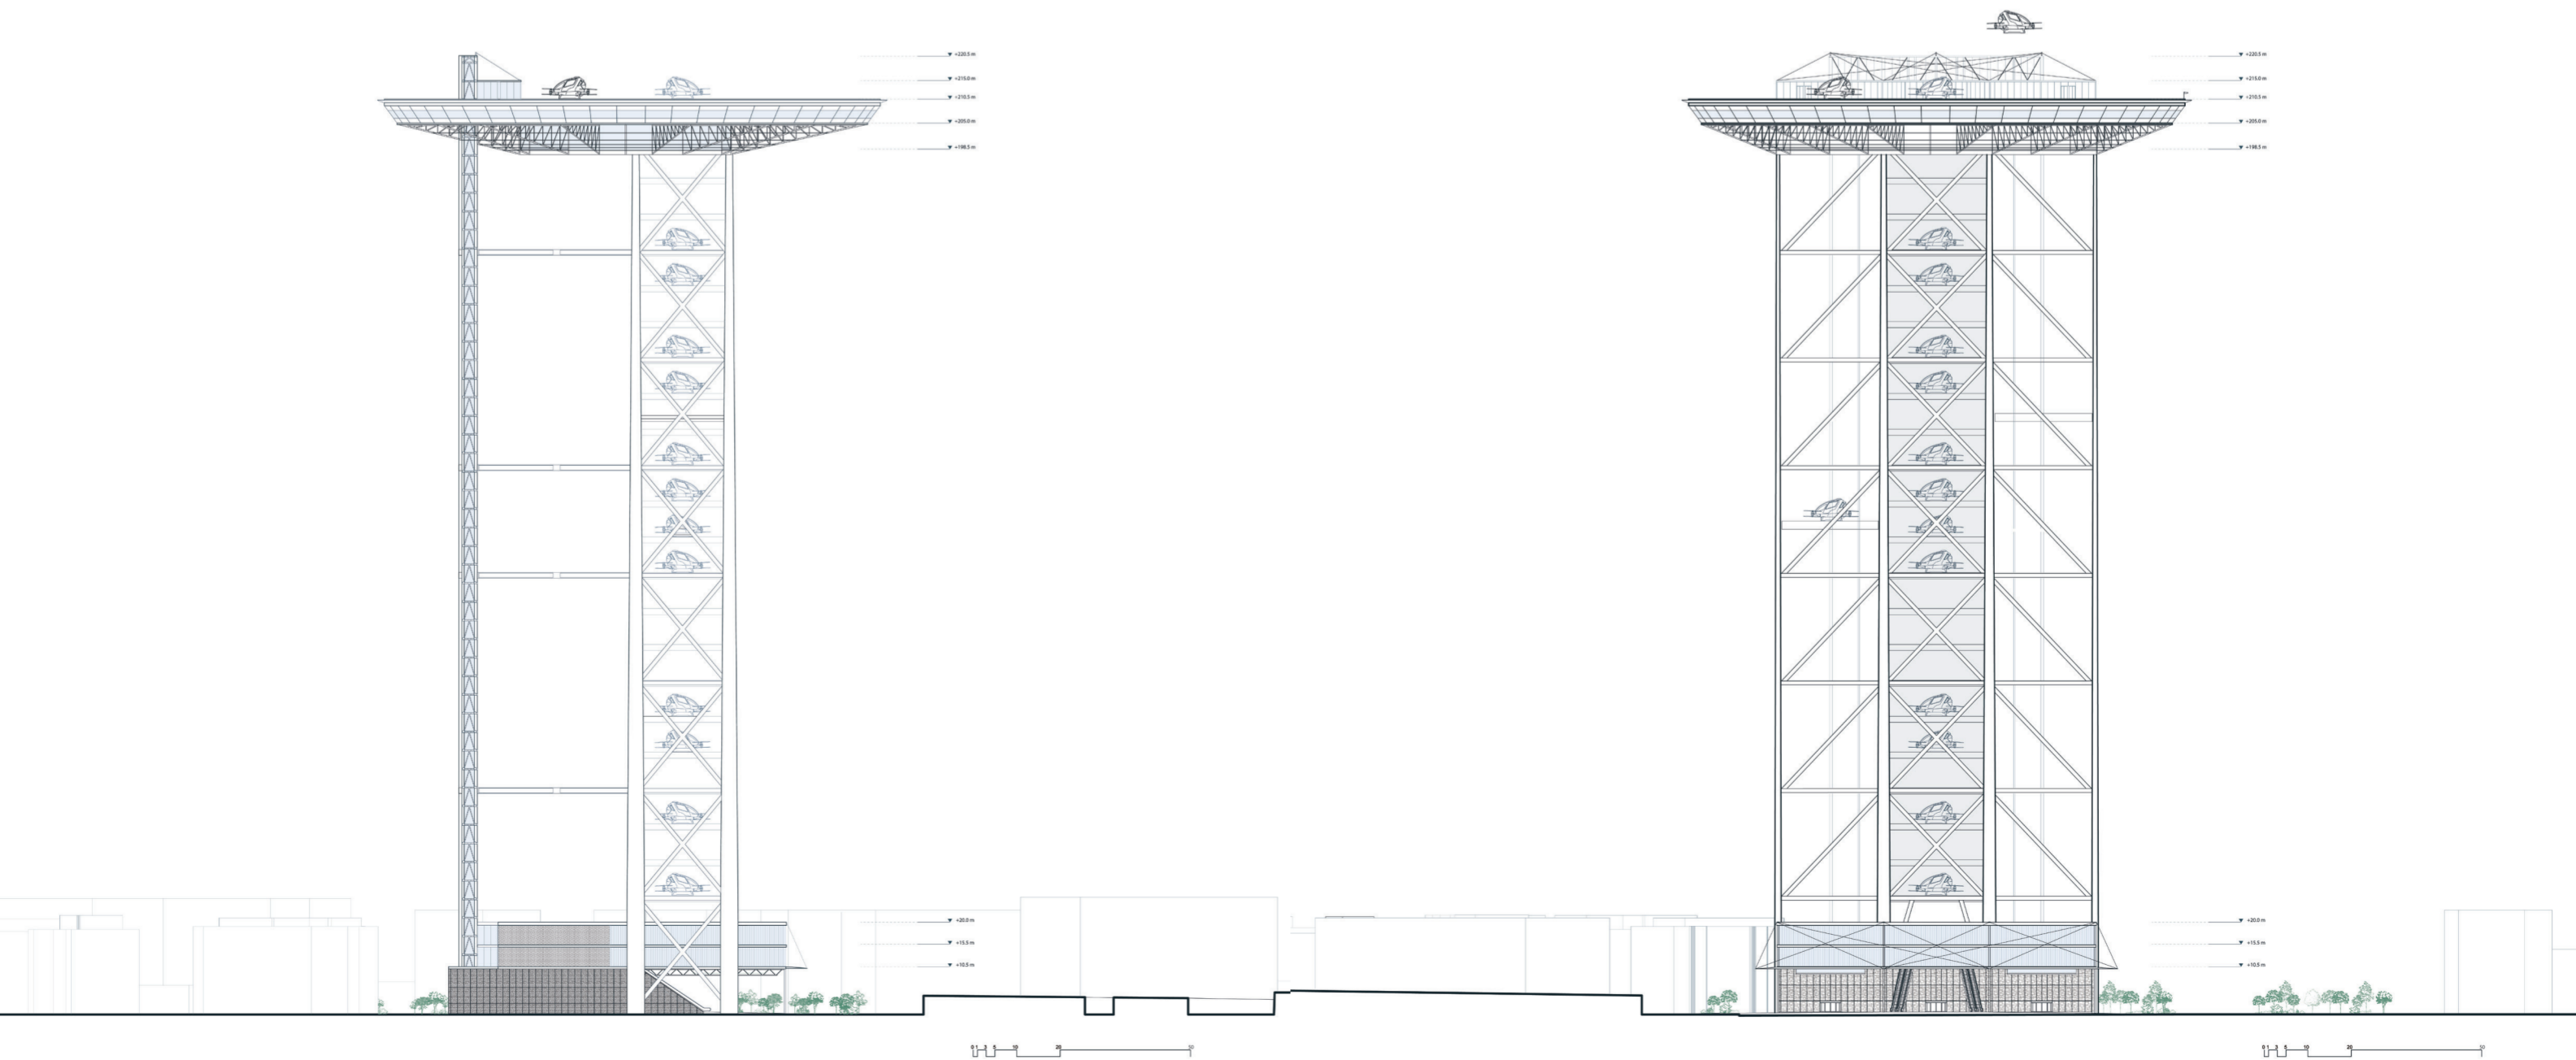


1 : 500 South-East Facade

1 : 500 South-West Facade





1 : 50 INTERIOR FRAGMENT

Crown Level + Passenger Lift

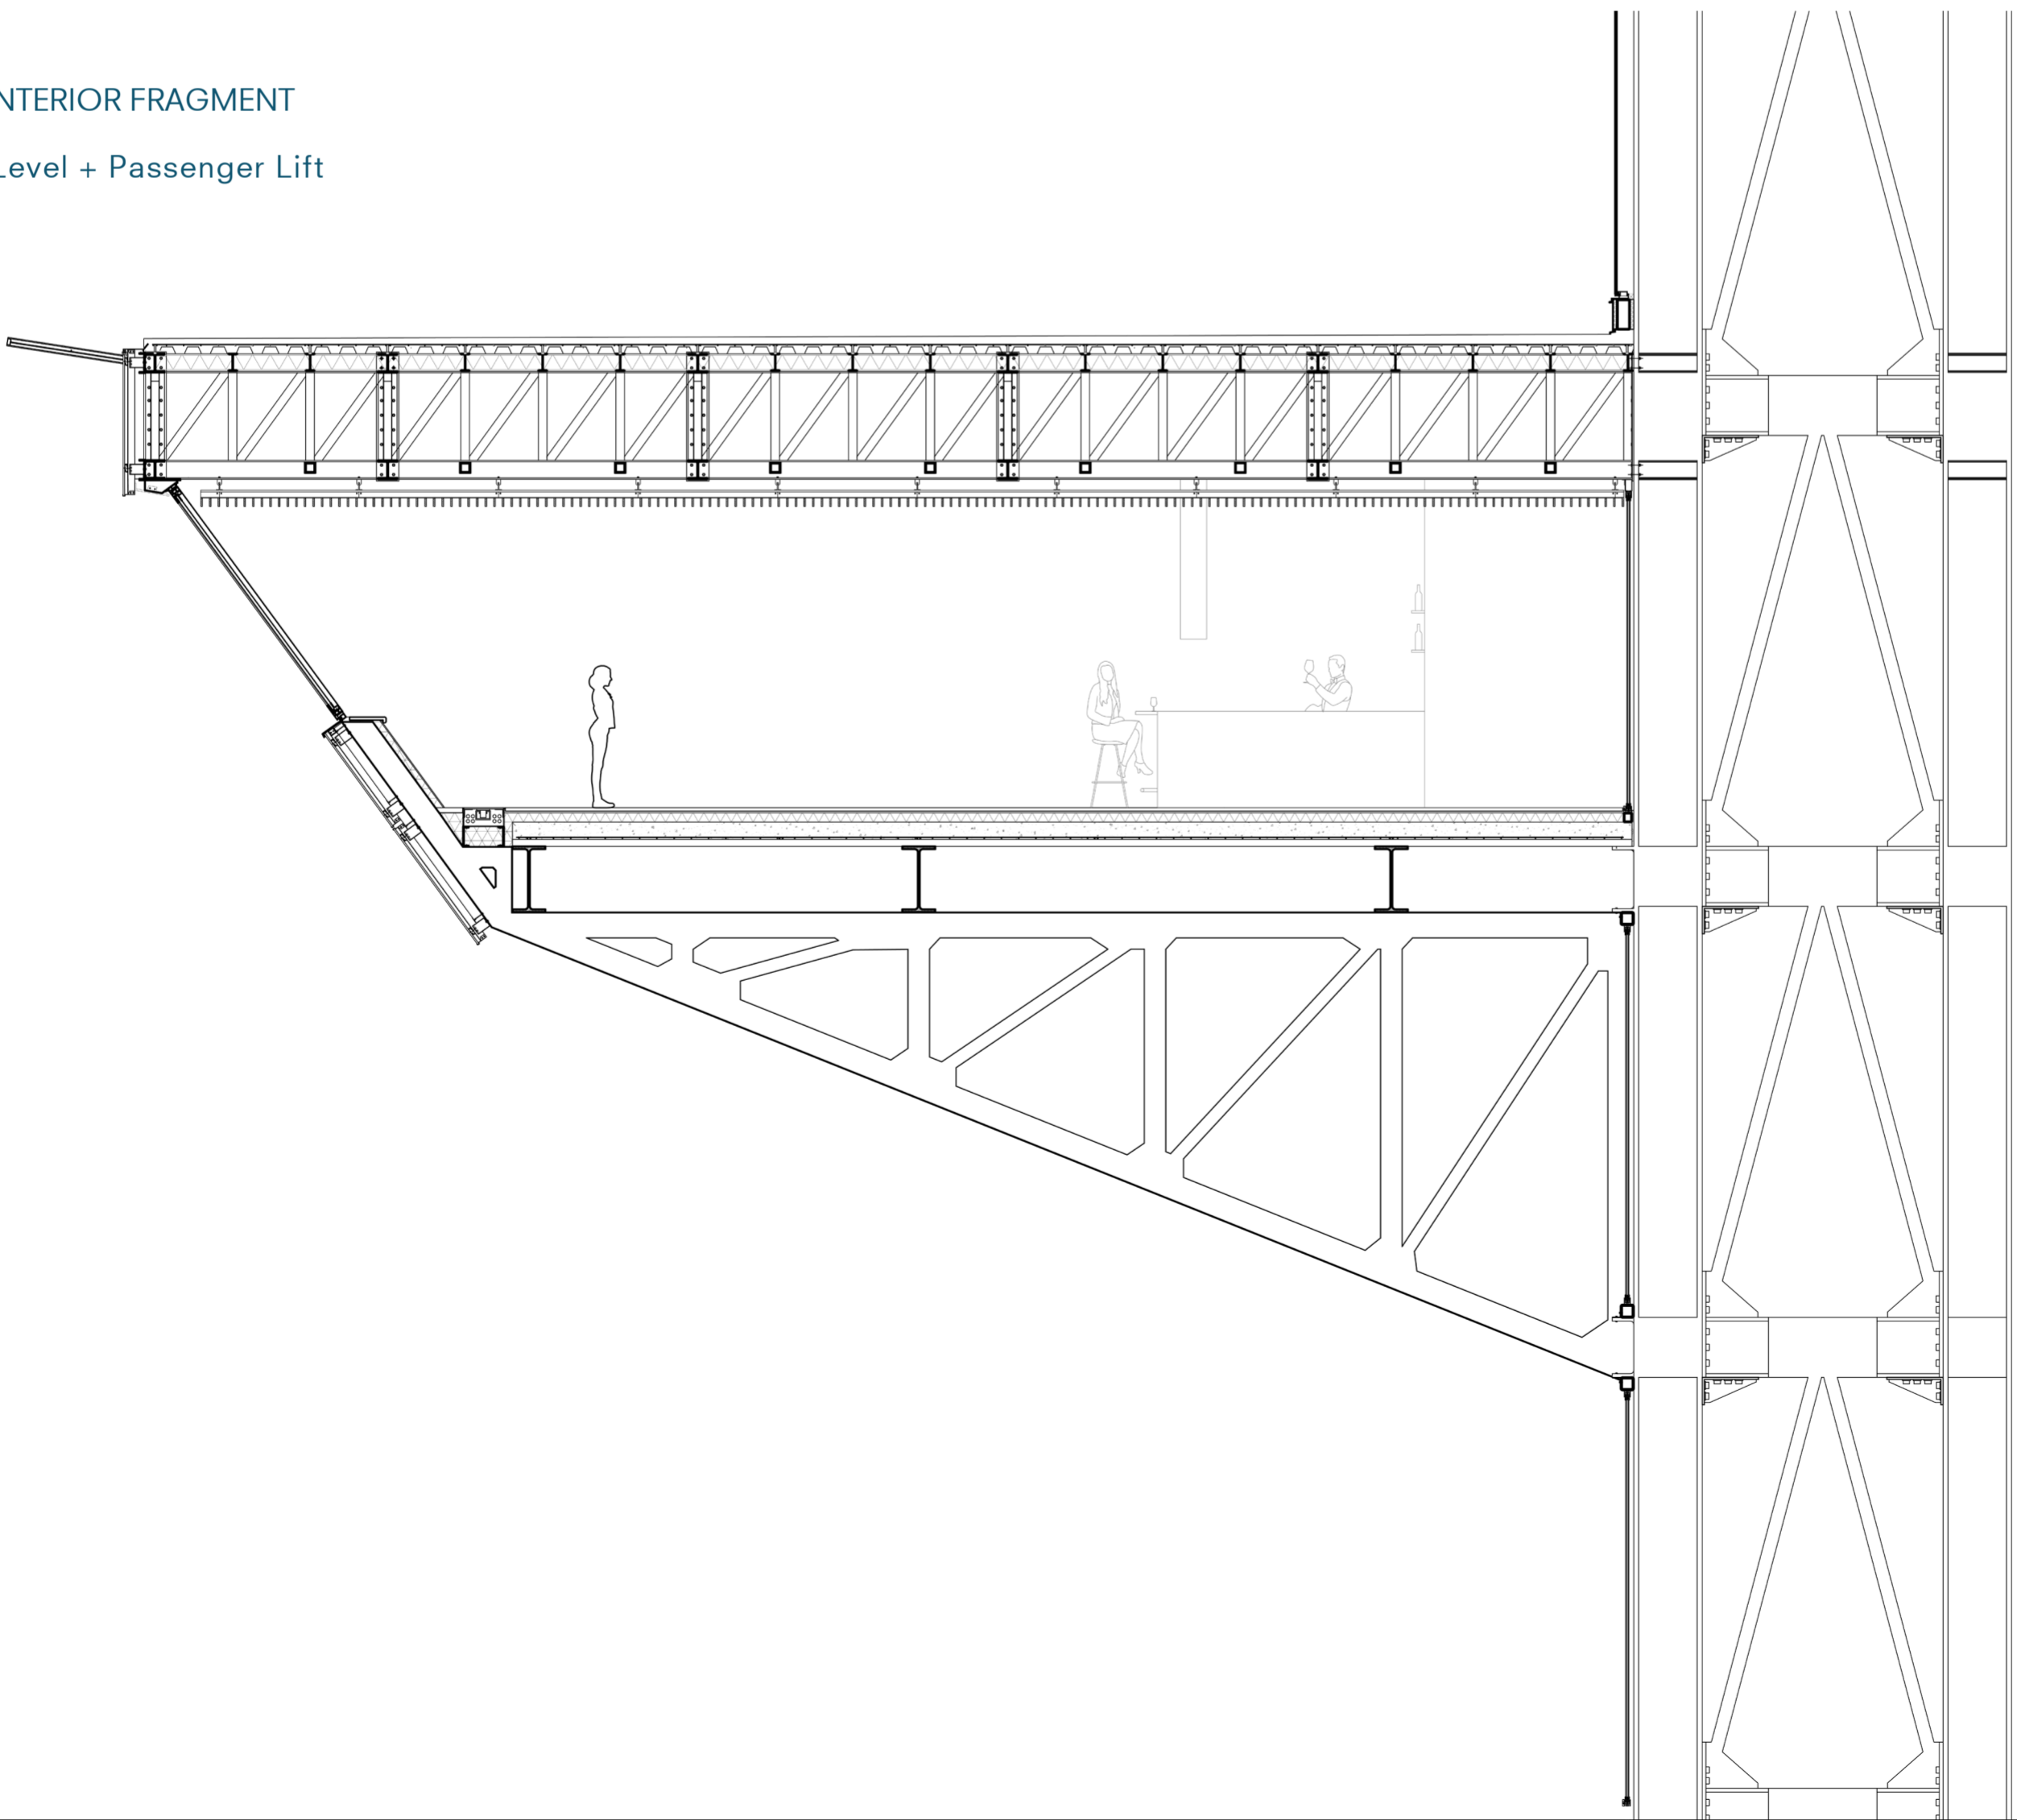


1 : 50 ENVELOPE FRAGMENT

North-East Facade

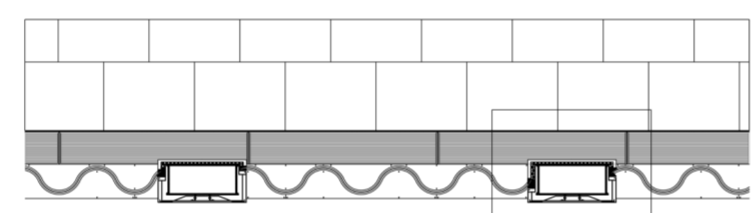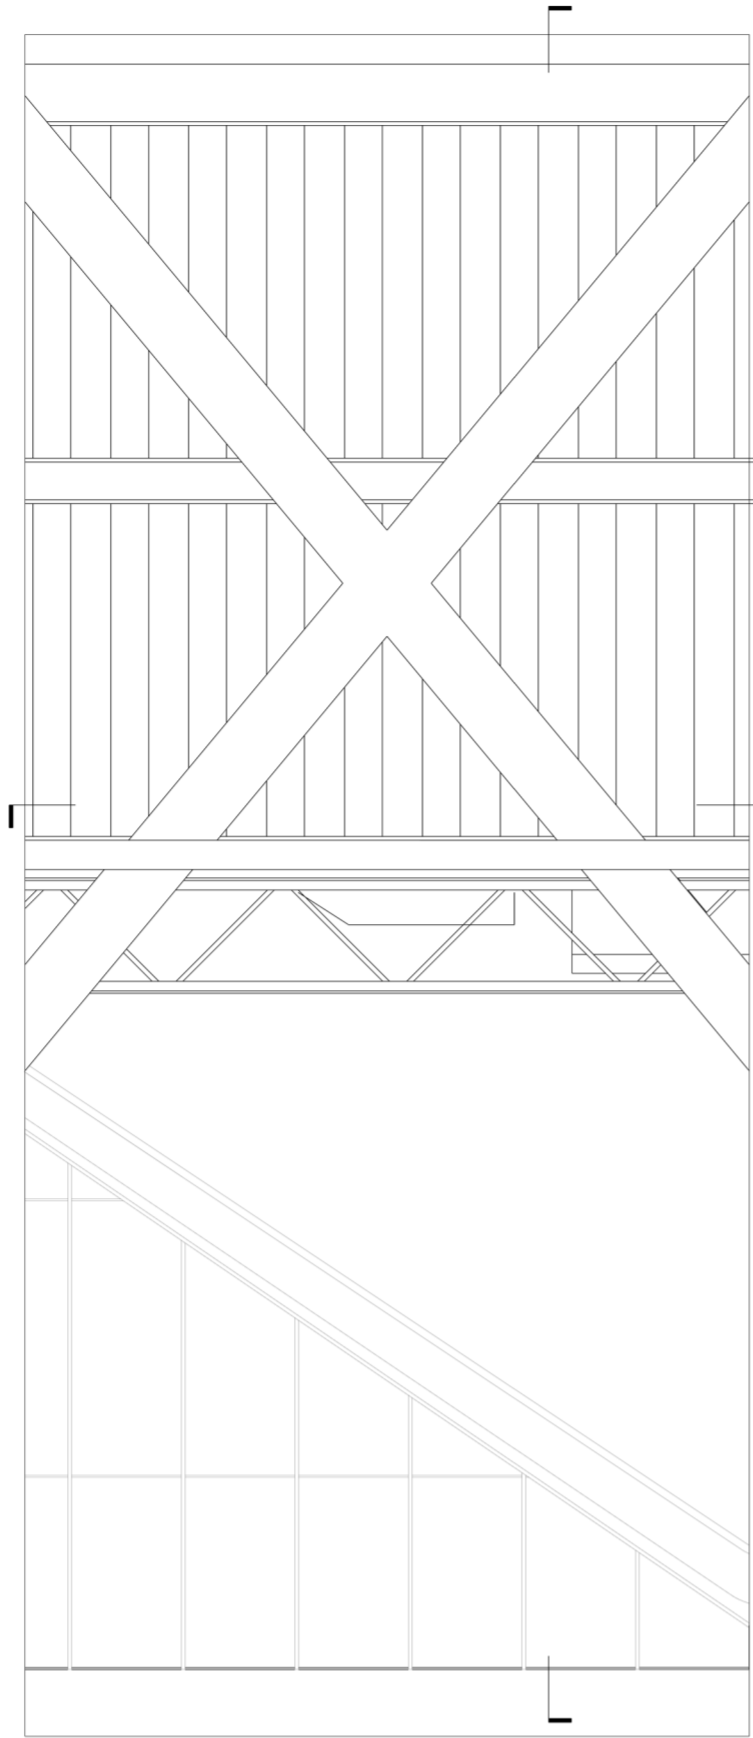

Detail 05

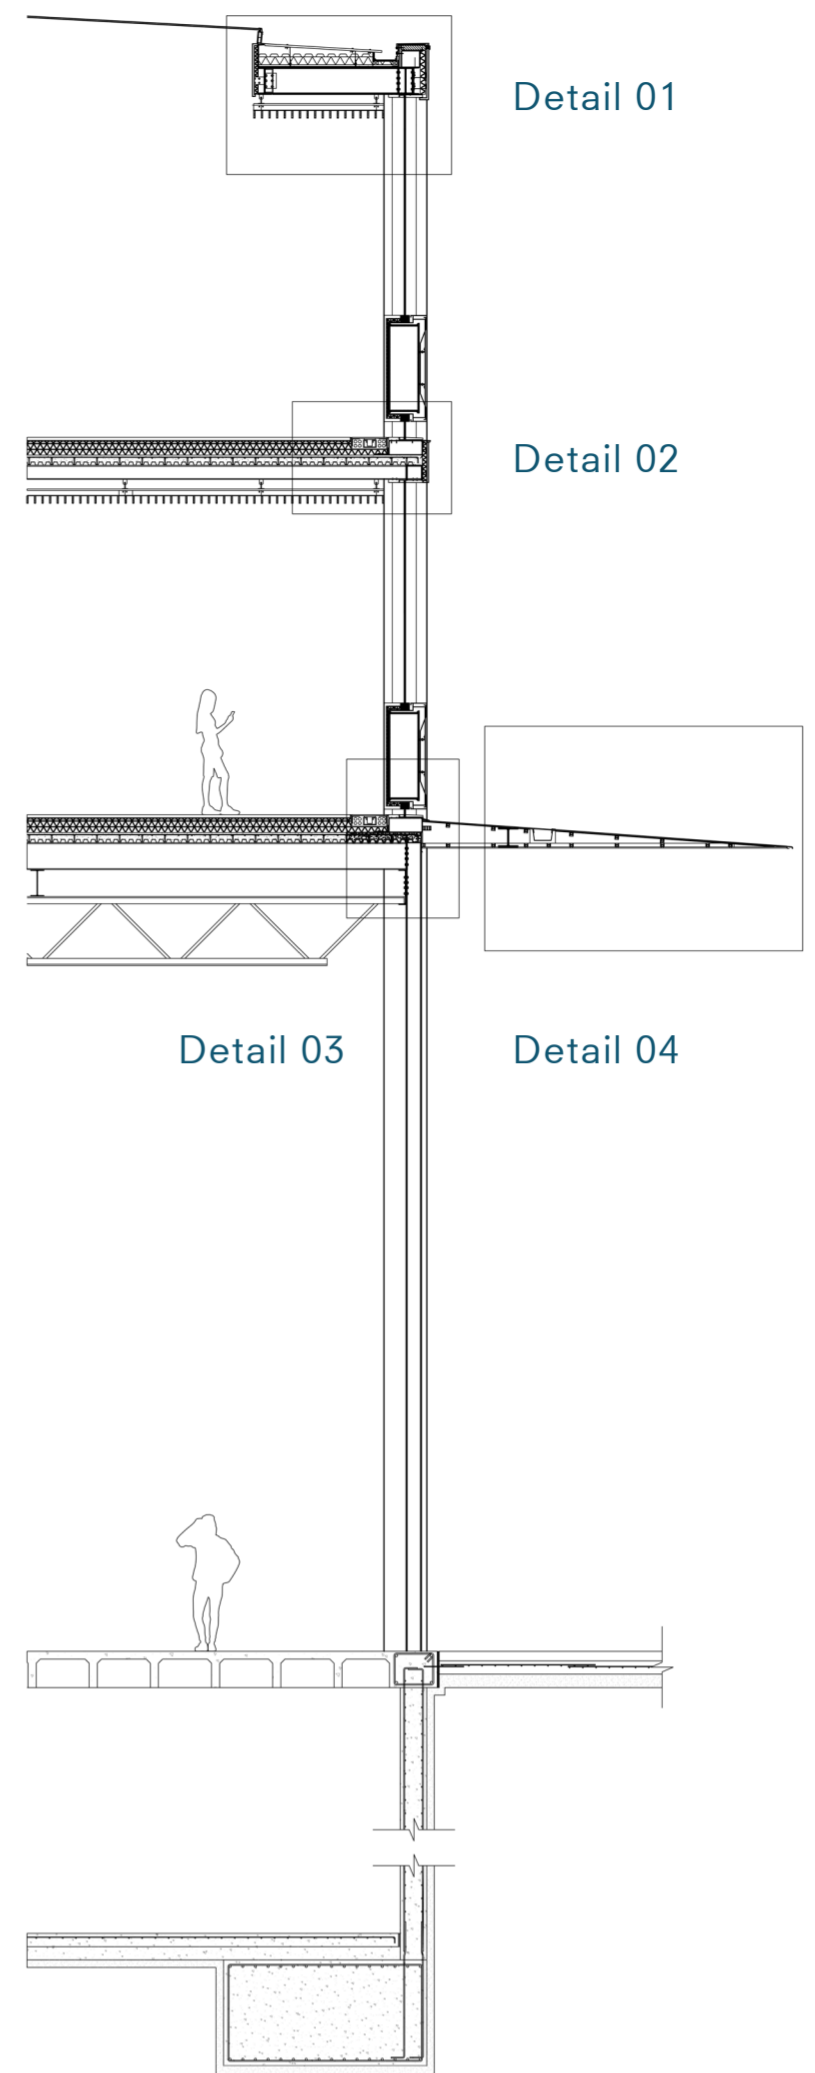

Detail 01


Detail 02

Detail 03

Detail 04

1 : 5 DETAIL 01

Skylight + Roof

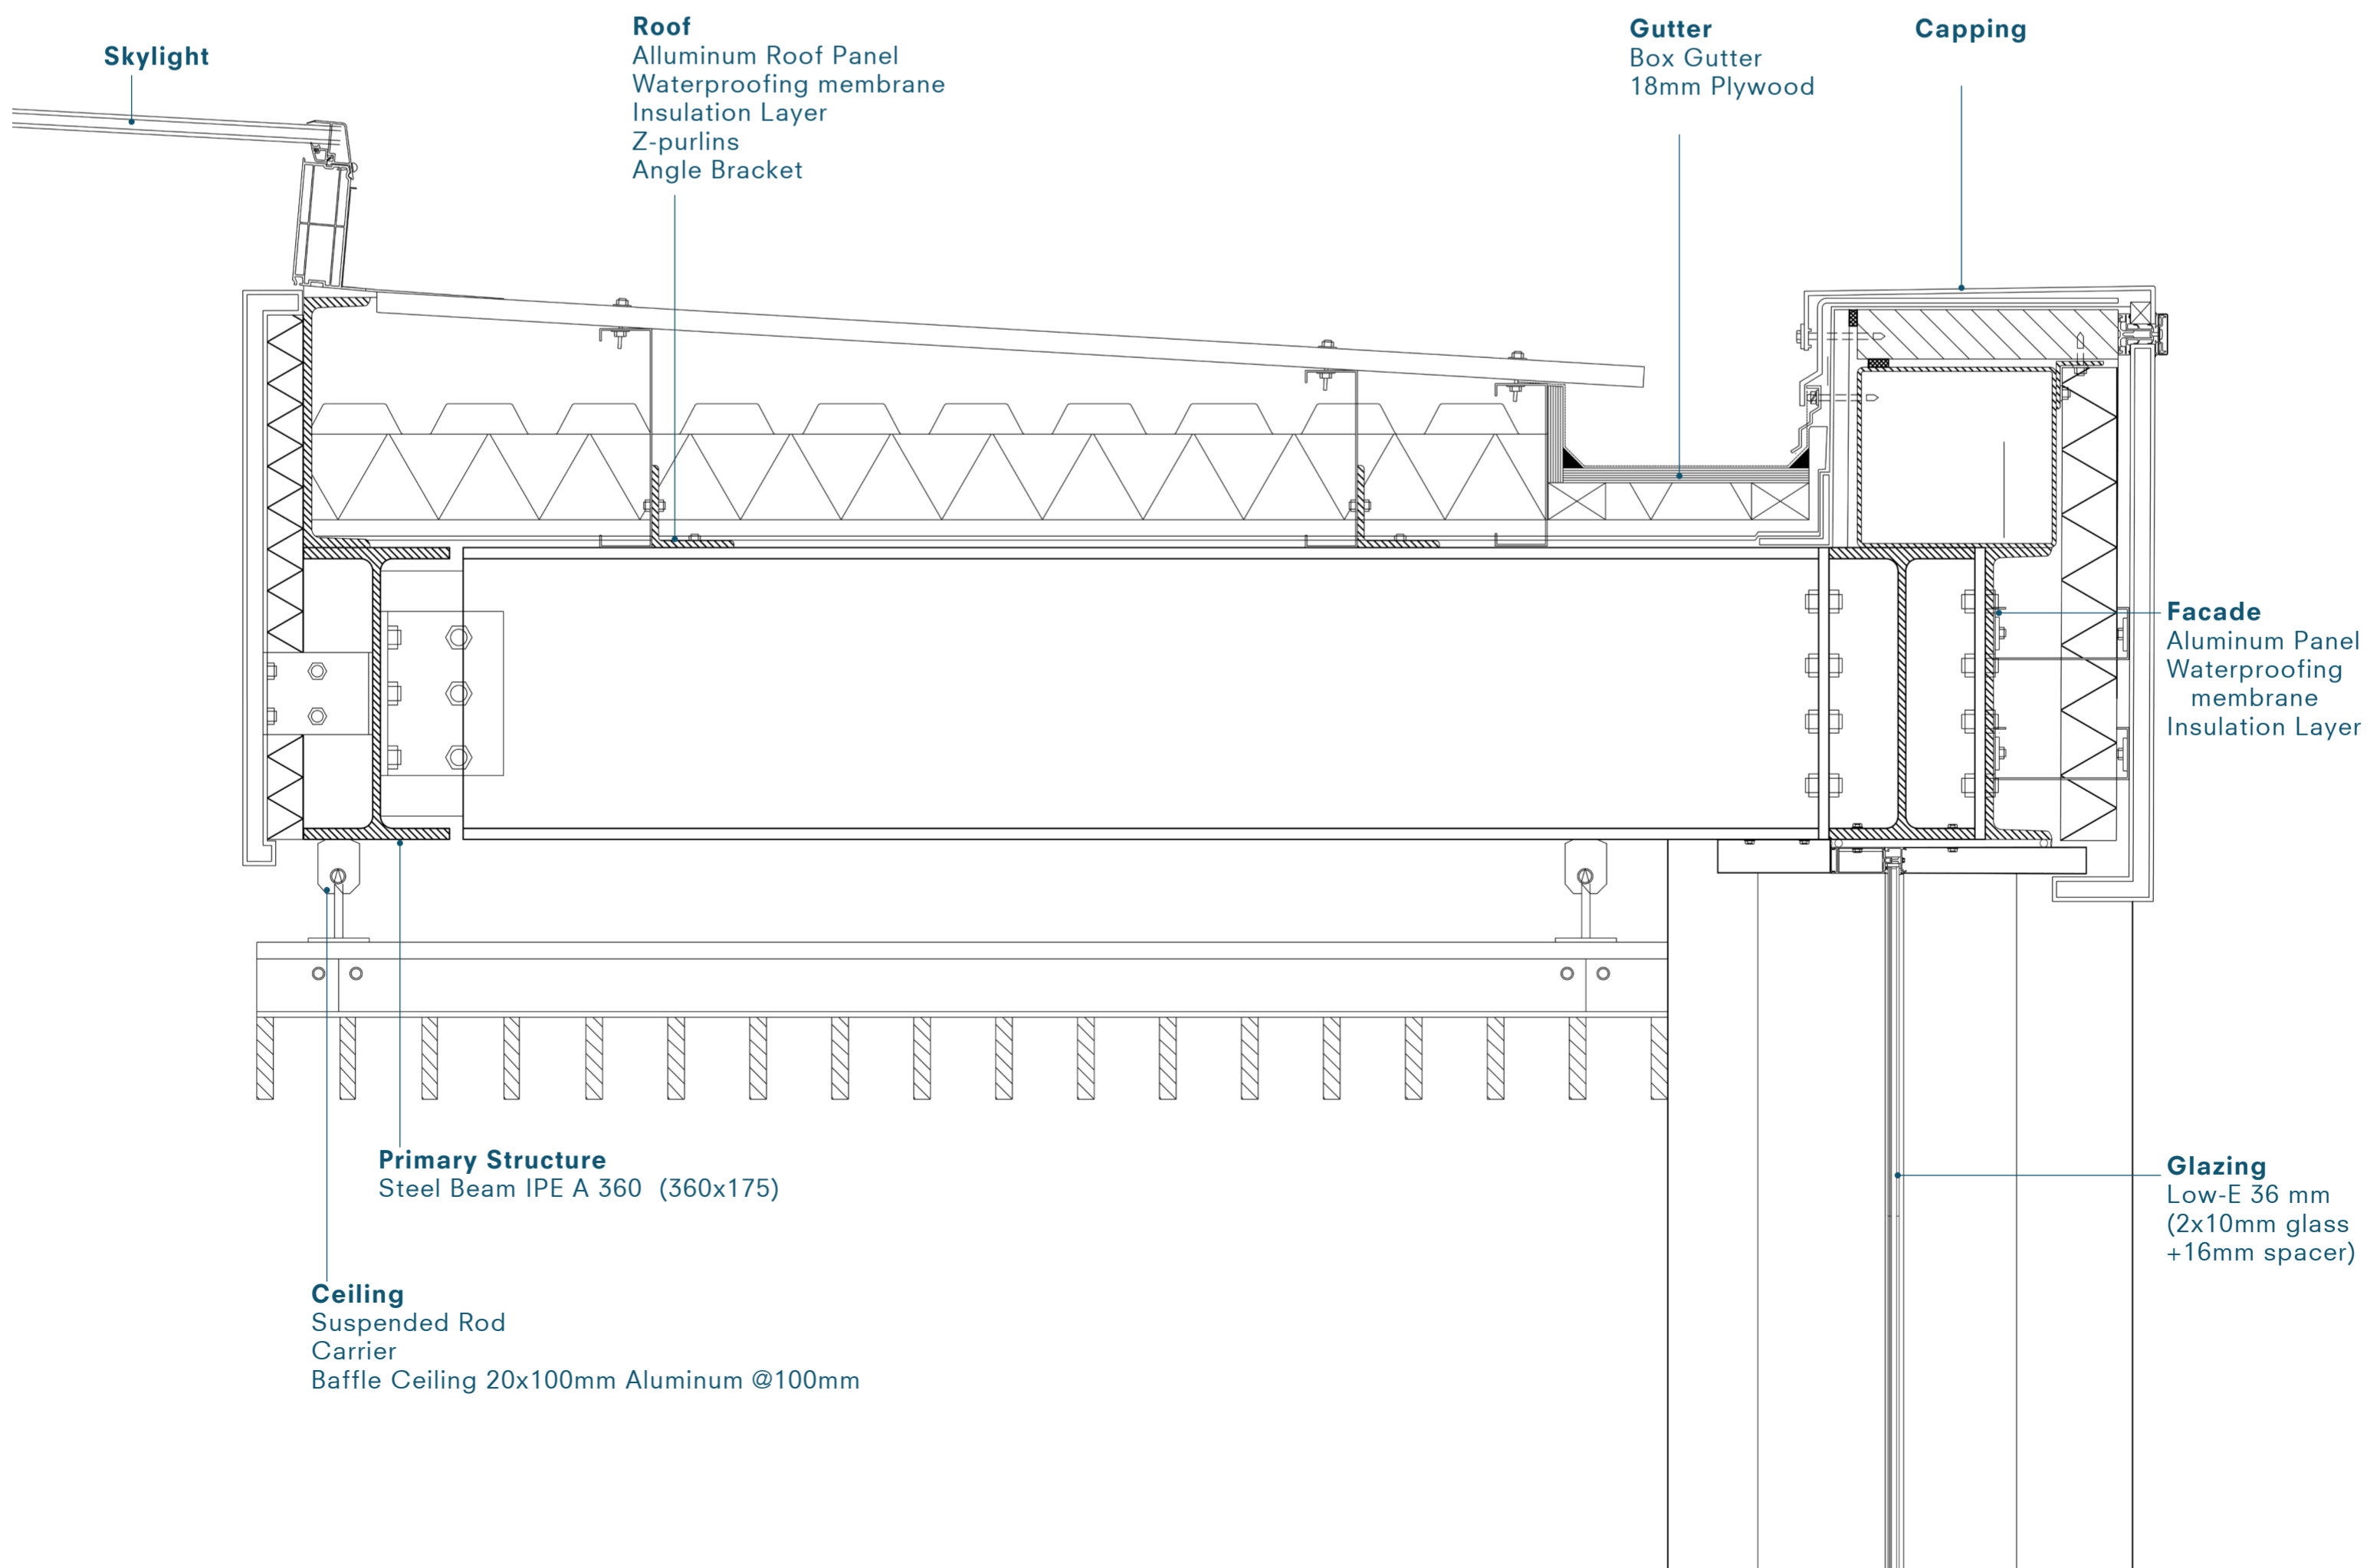

Skylight

**Roof**  
Alluminum Roof Panel  
Waterproofing membrane  
Insulation Layer  
Z-purlins  
Angle Bracket

**Gutter**  
Box Gutter  
18mm Plywood

**Capping**

**Facade**  
Aluminum Panel  
Waterproofing membrane  
Insulation Layer


**Glazing**  
Low-E 36 mm  
(2x10mm glass  
+16mm spacer)

**Primary Structure**  
Steel Beam IPE A 360 (360x175)

**Ceiling**  
Suspended Rod  
Carrier  
Baffle Ceiling 20x100mm Aluminum @100mm


1 : 5 DETAIL 02

Second Floor

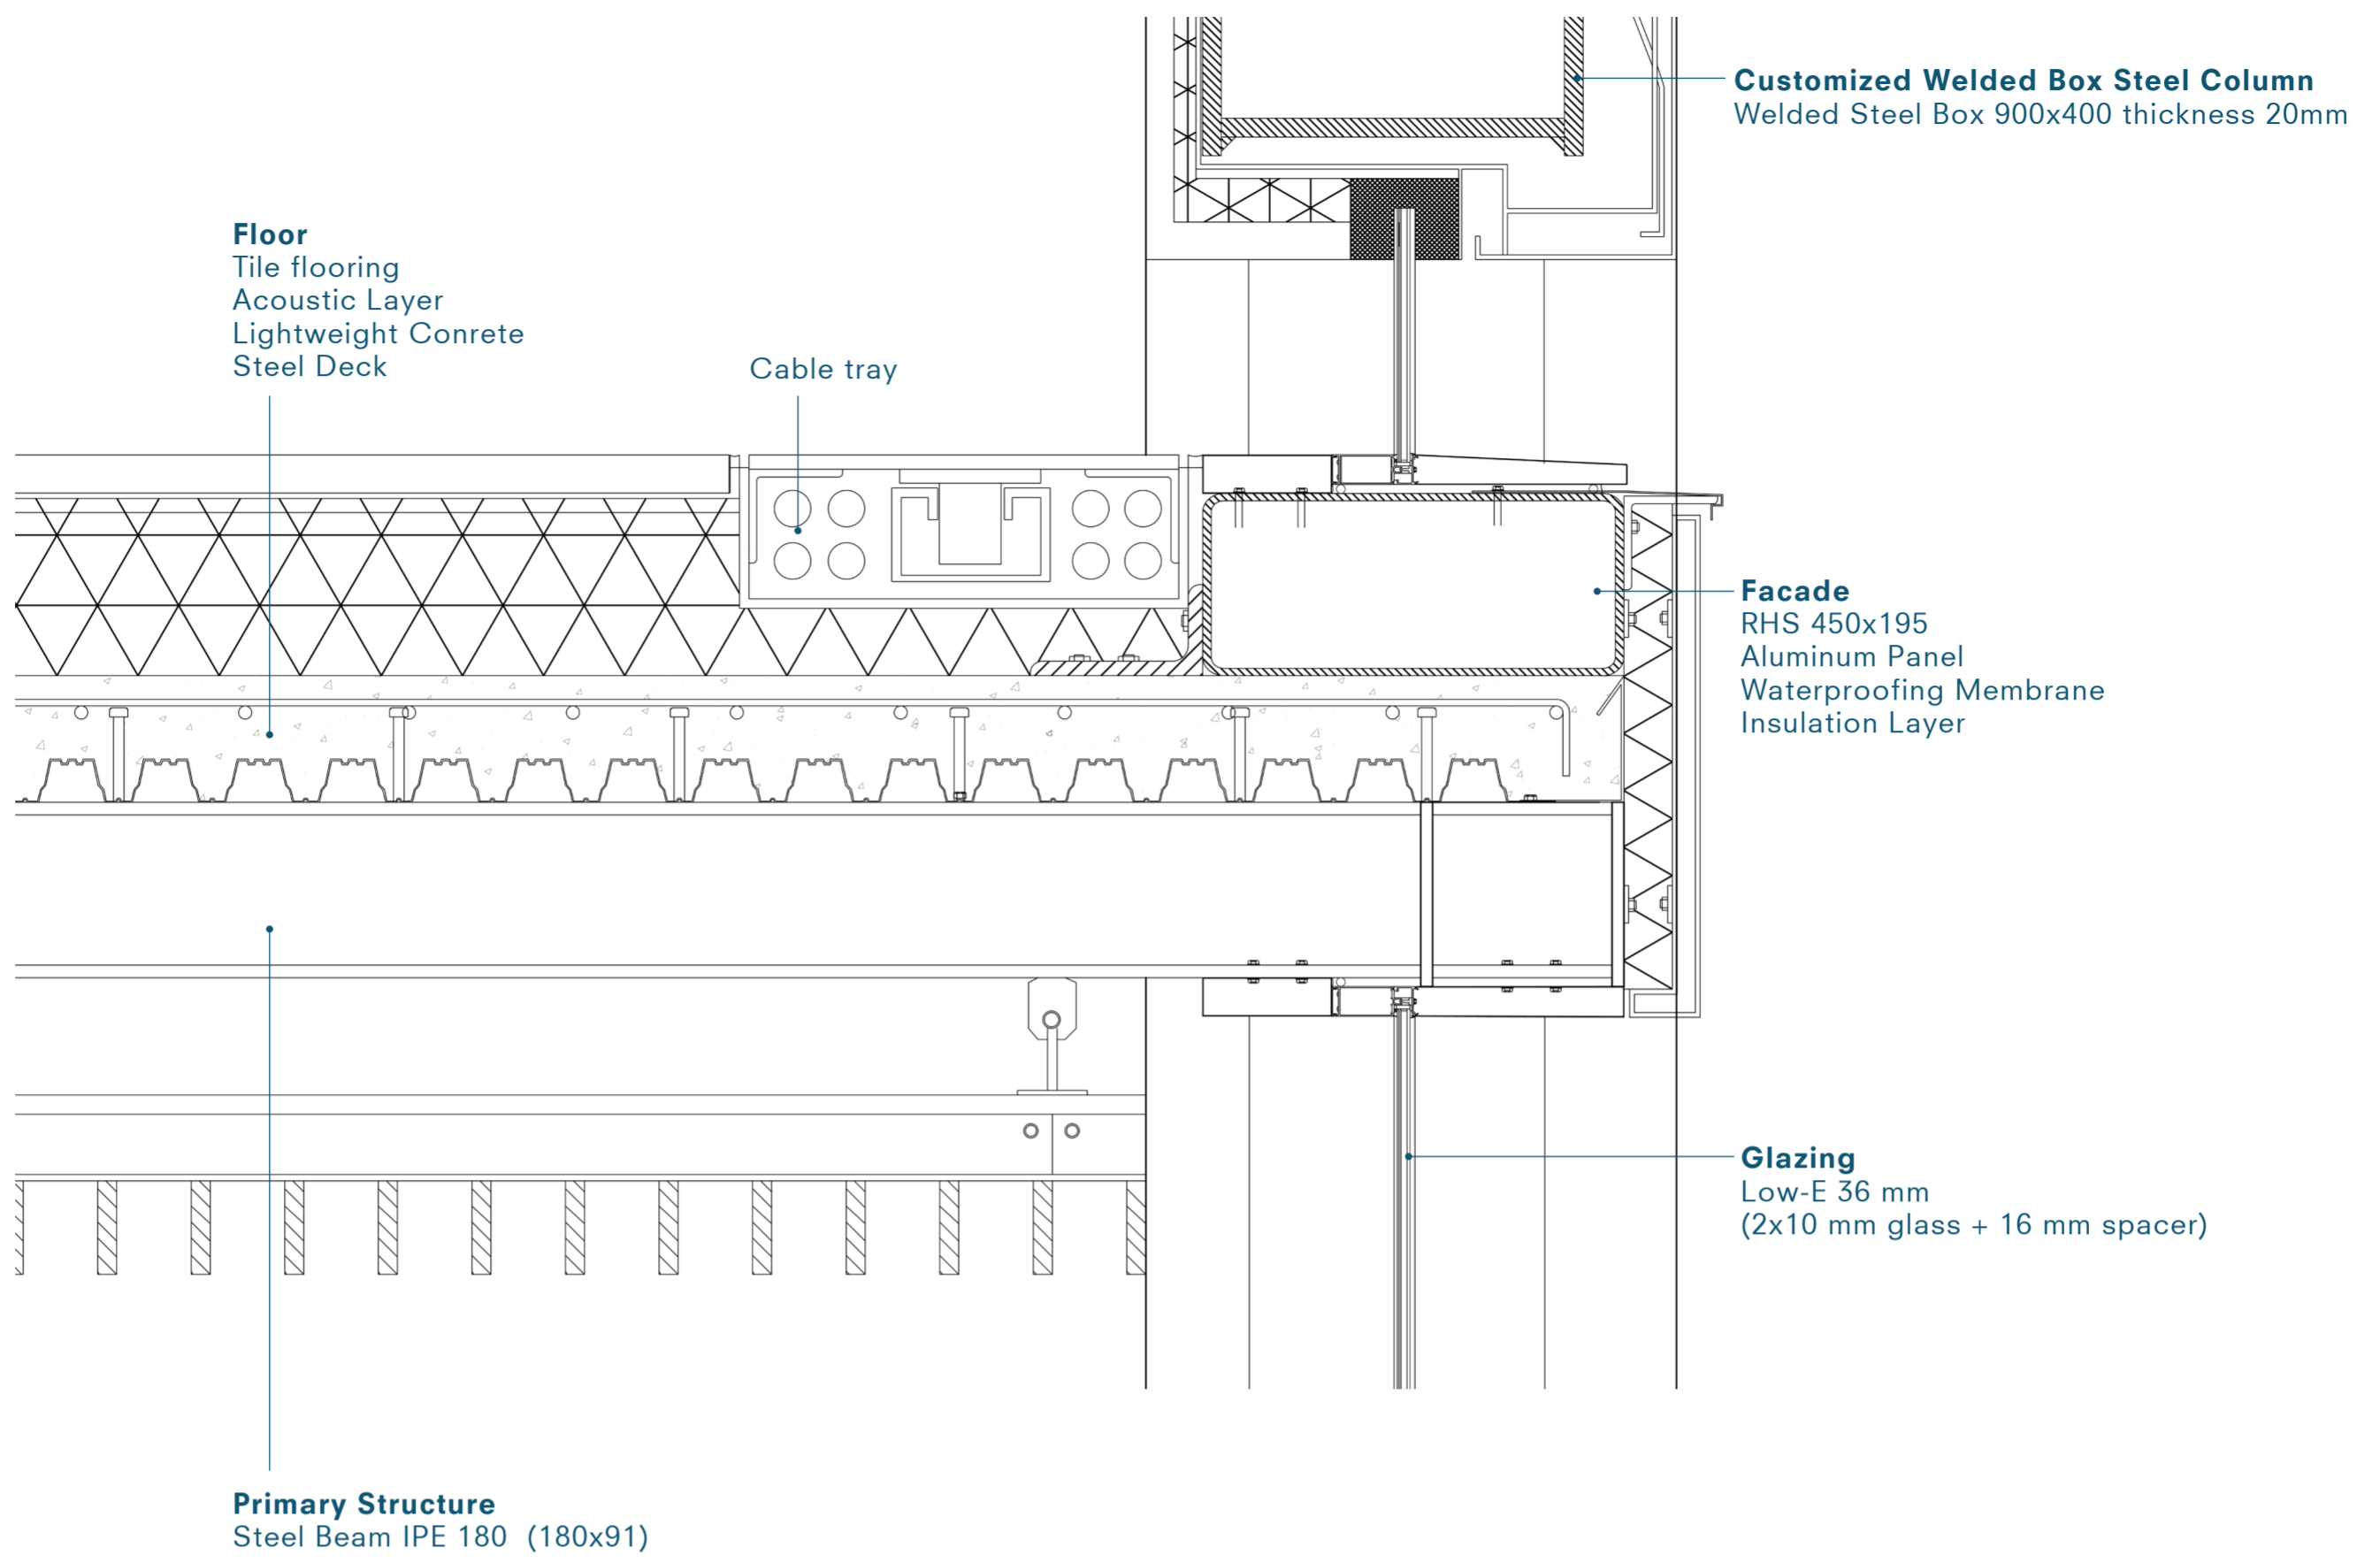

1 : 5 DETAIL 03


First Floor

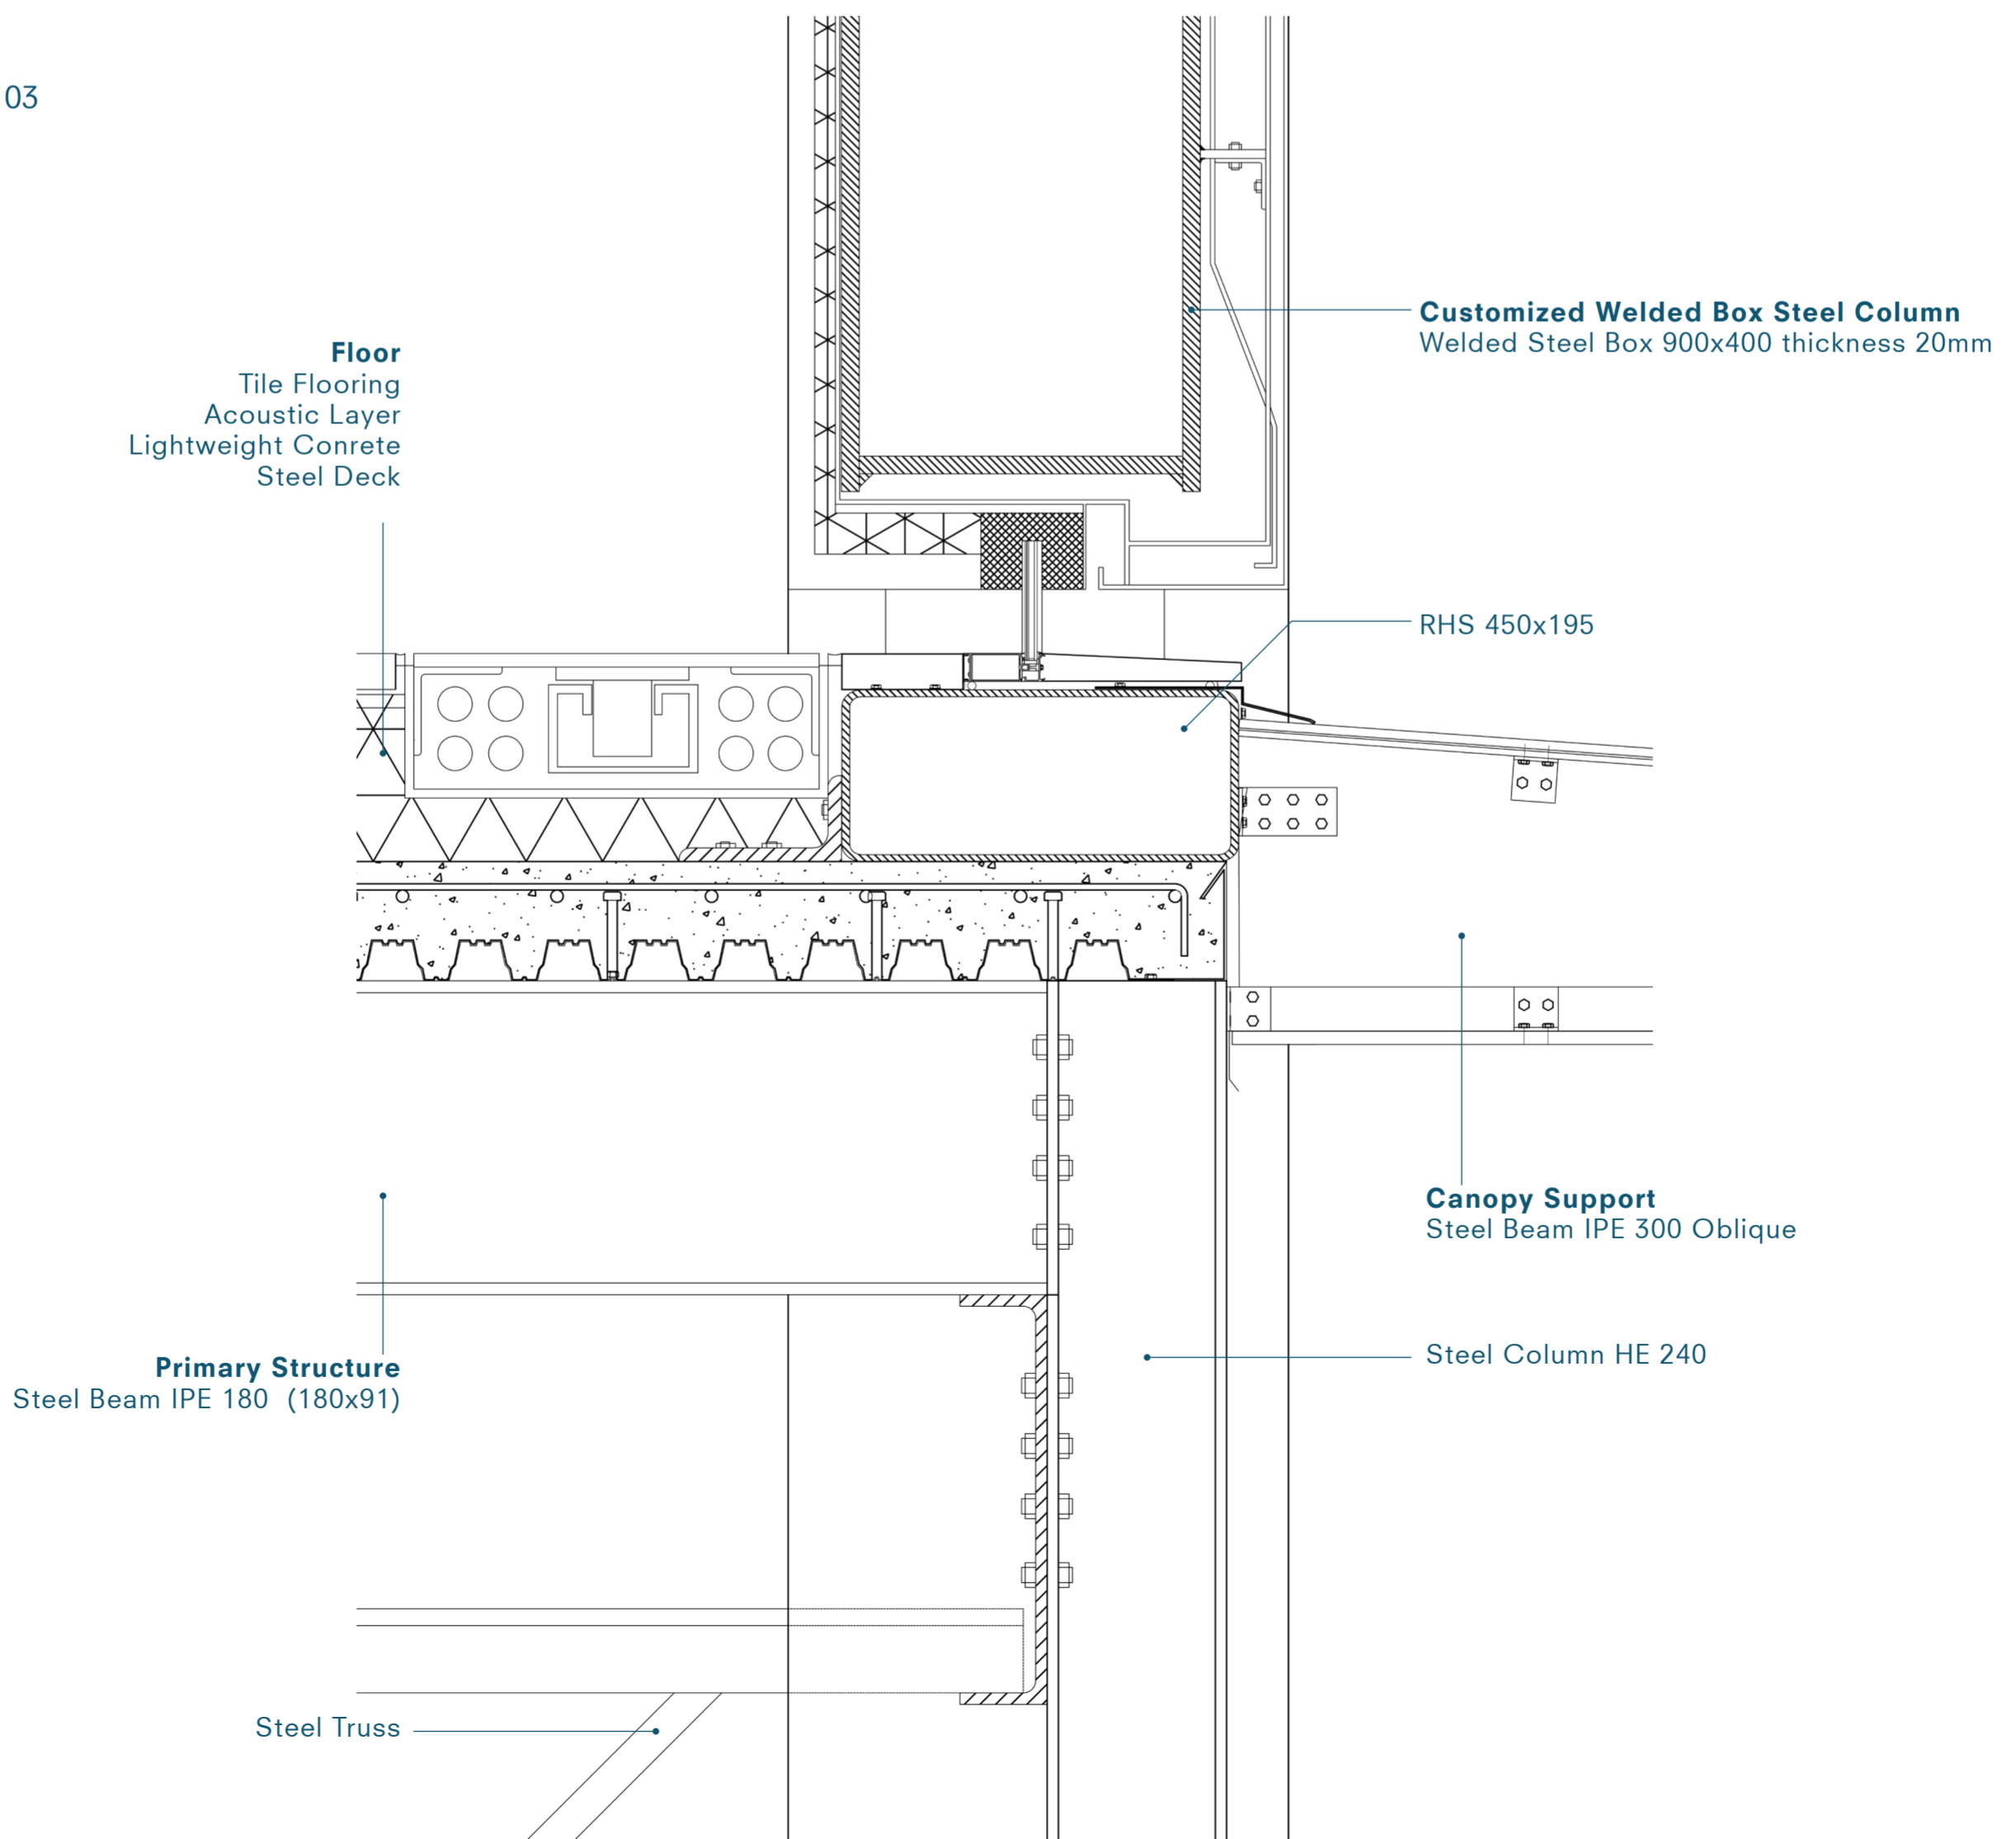




1 : 5 DETAIL 04

Outer Ceiling

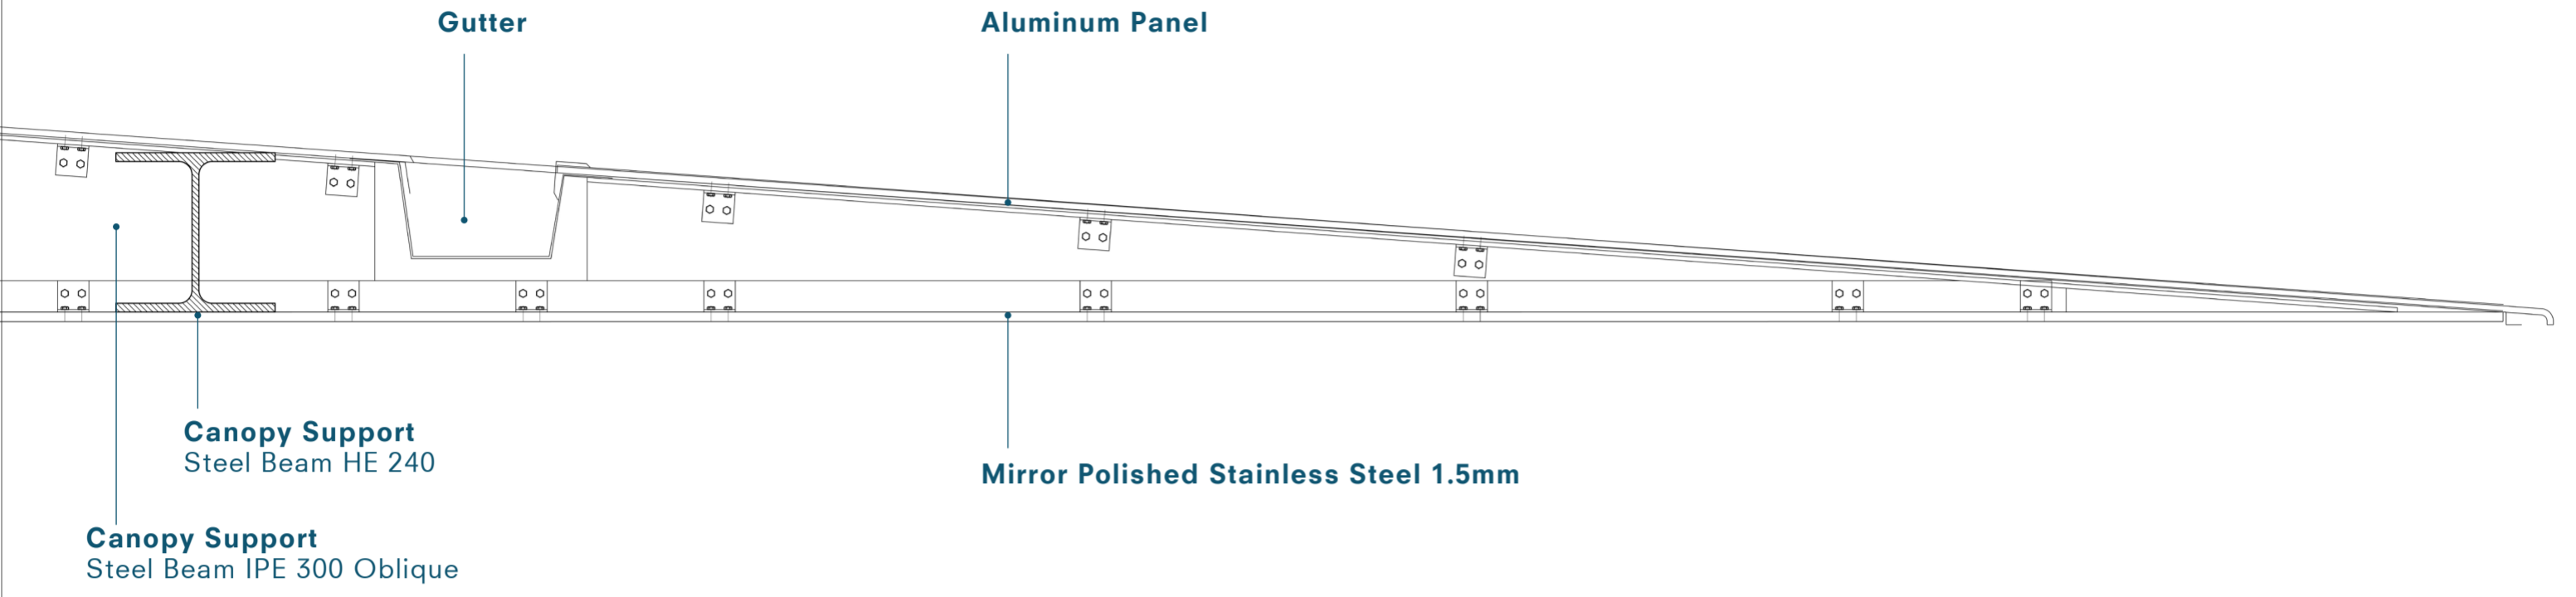

1 : 5 DETAIL 05

Cross Bracing

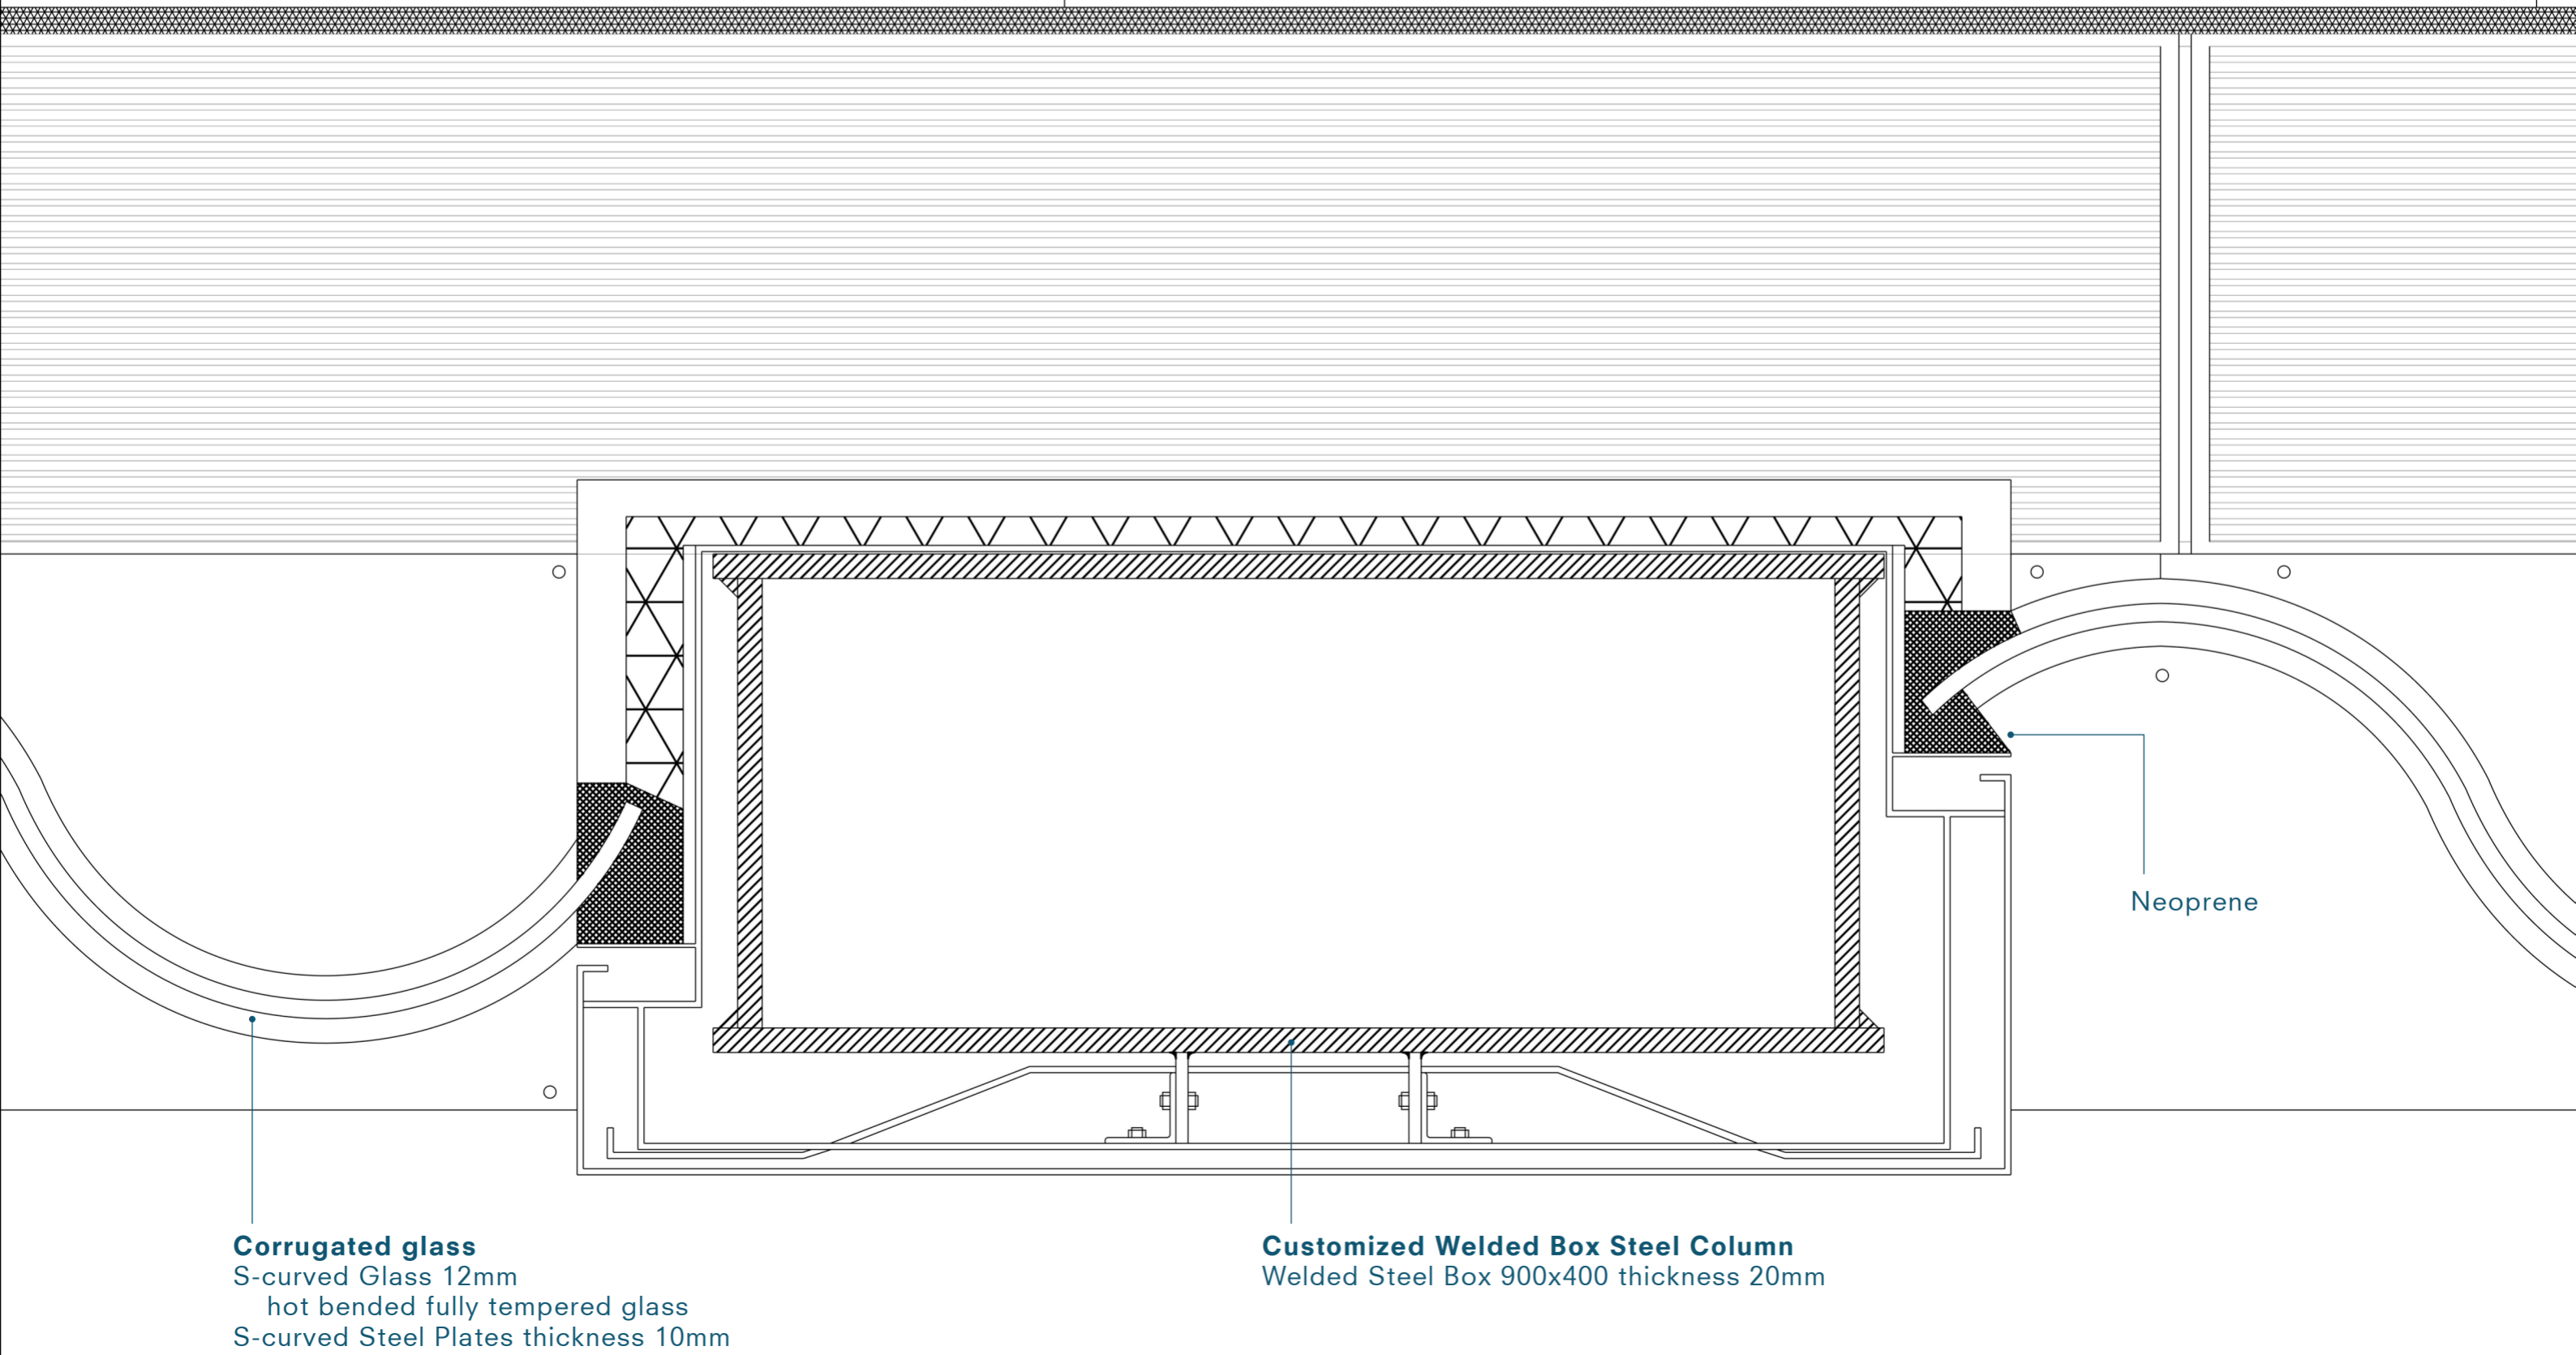





Flight  
WD2742  
NO136  
EZ4055  
LB764  
PR220  
Z14110  
DN1356  
UC320  
AS6562  
PT2022  
OH745

Time	Destination	Flight
11:05	BOSTON	BR185
11:20	MIAMI	AZ2633
12:10	LONDON	CS4110
12:25	TOKYO	BA663
12:40	NEW YORK	LH548
12:55	PARIS	H3885
13:15	SAN FRANCISCO	AF330
13:30	ROME	AC504
14:10	BANGKOK	6E7738
14:10	CHICAGO	EX120
14:15	DUBAI	BE5671



