








VIEW FROM THE SEA

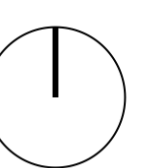

URBAN IMPLEMENTATION

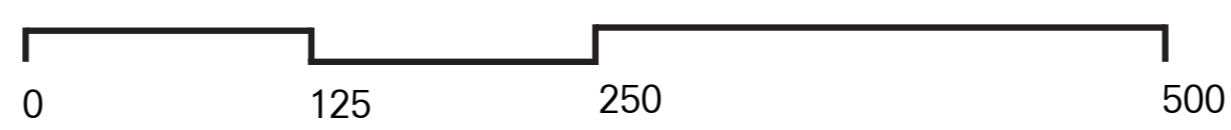

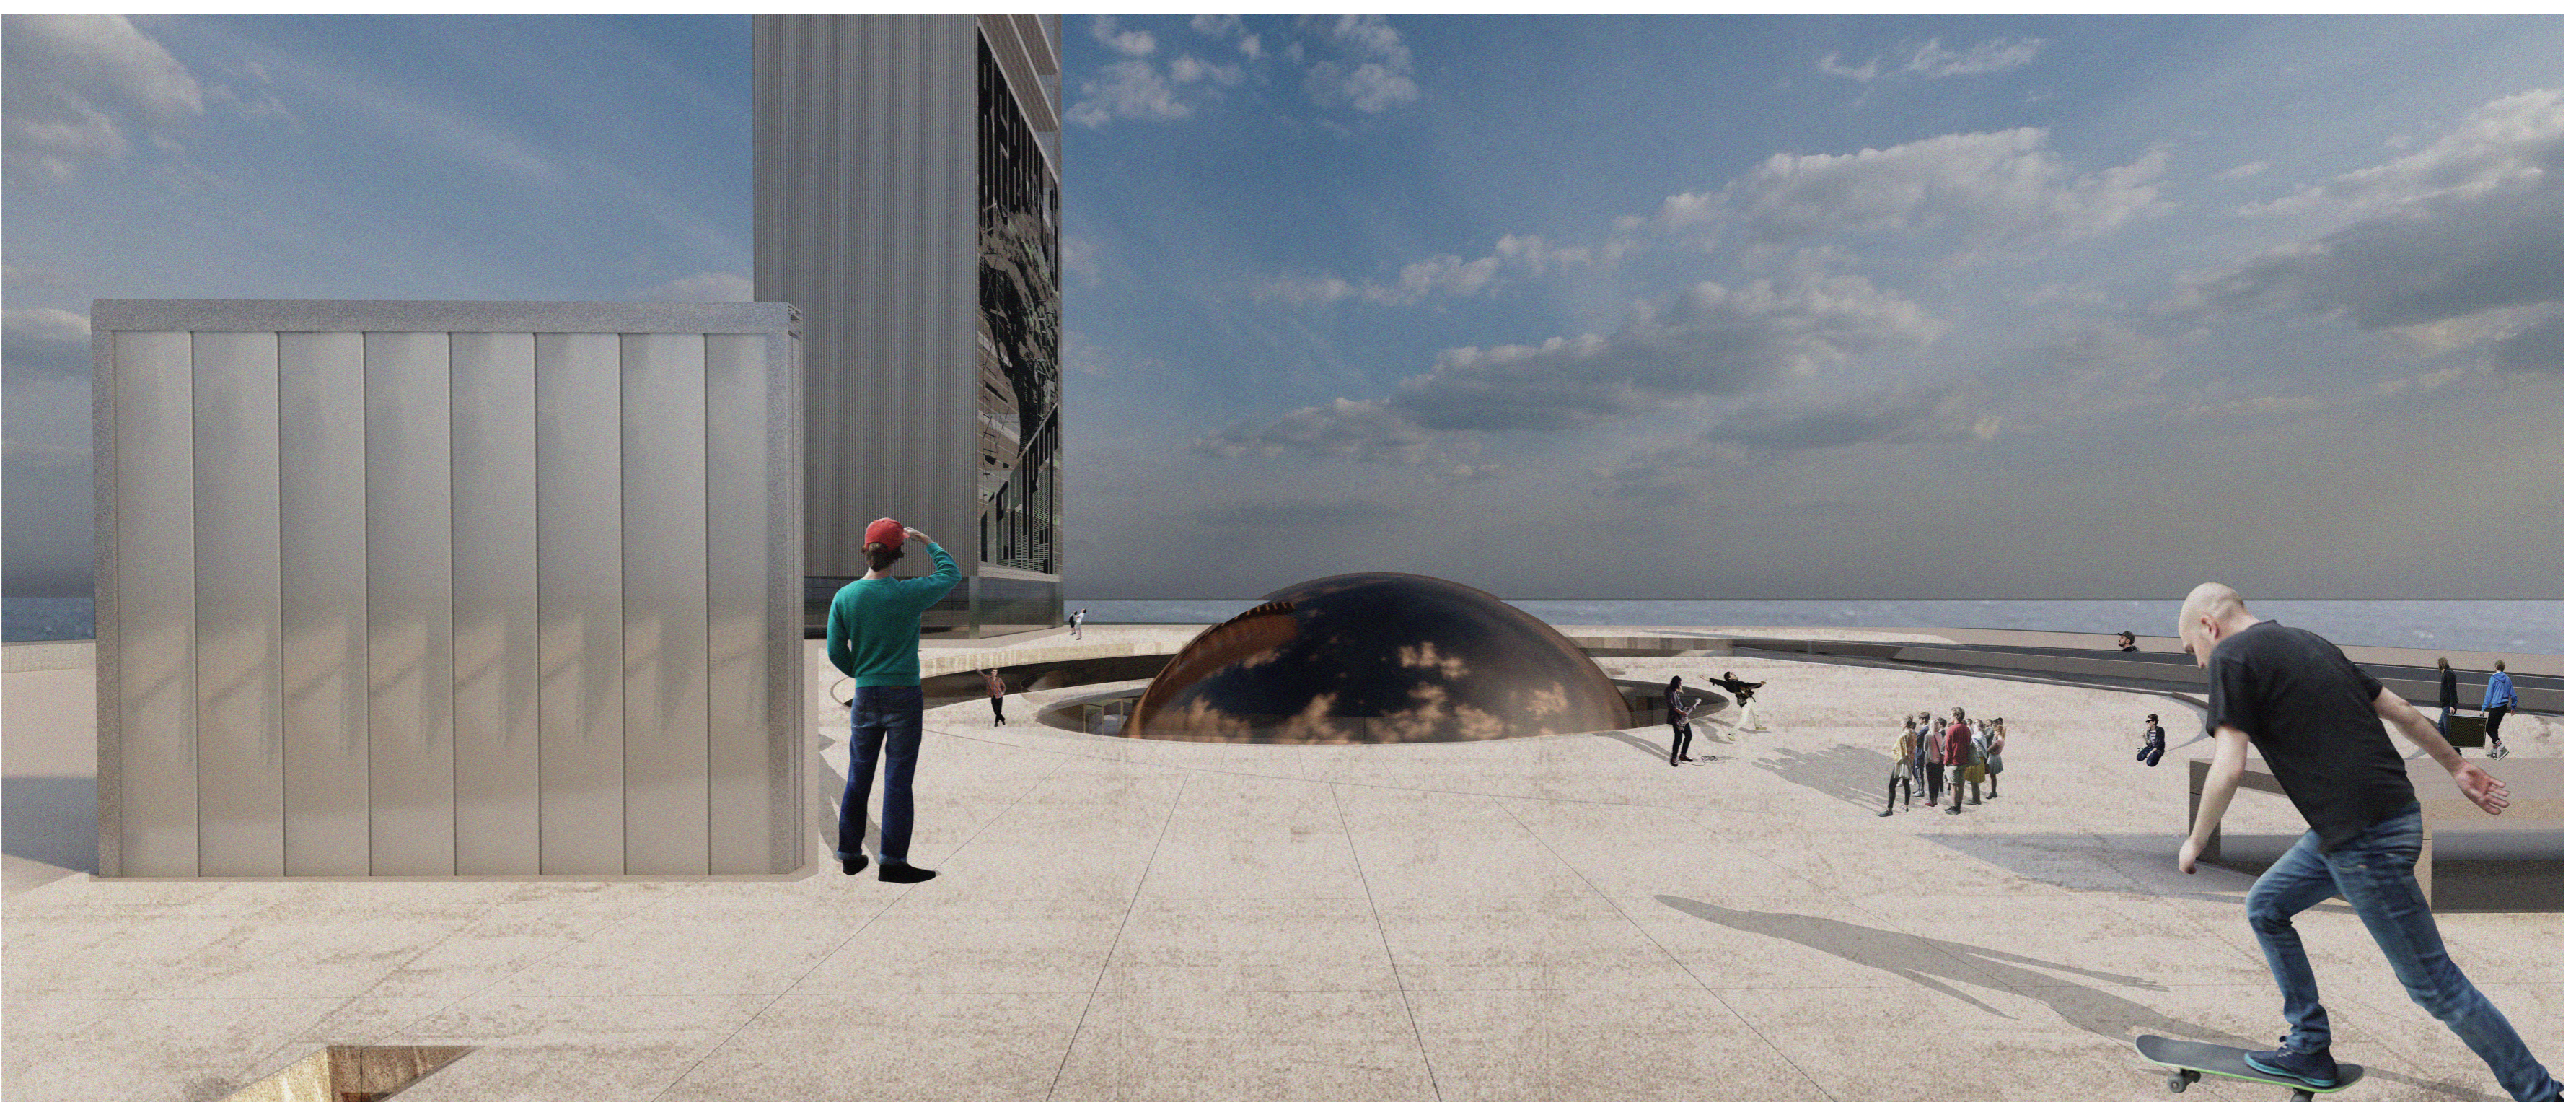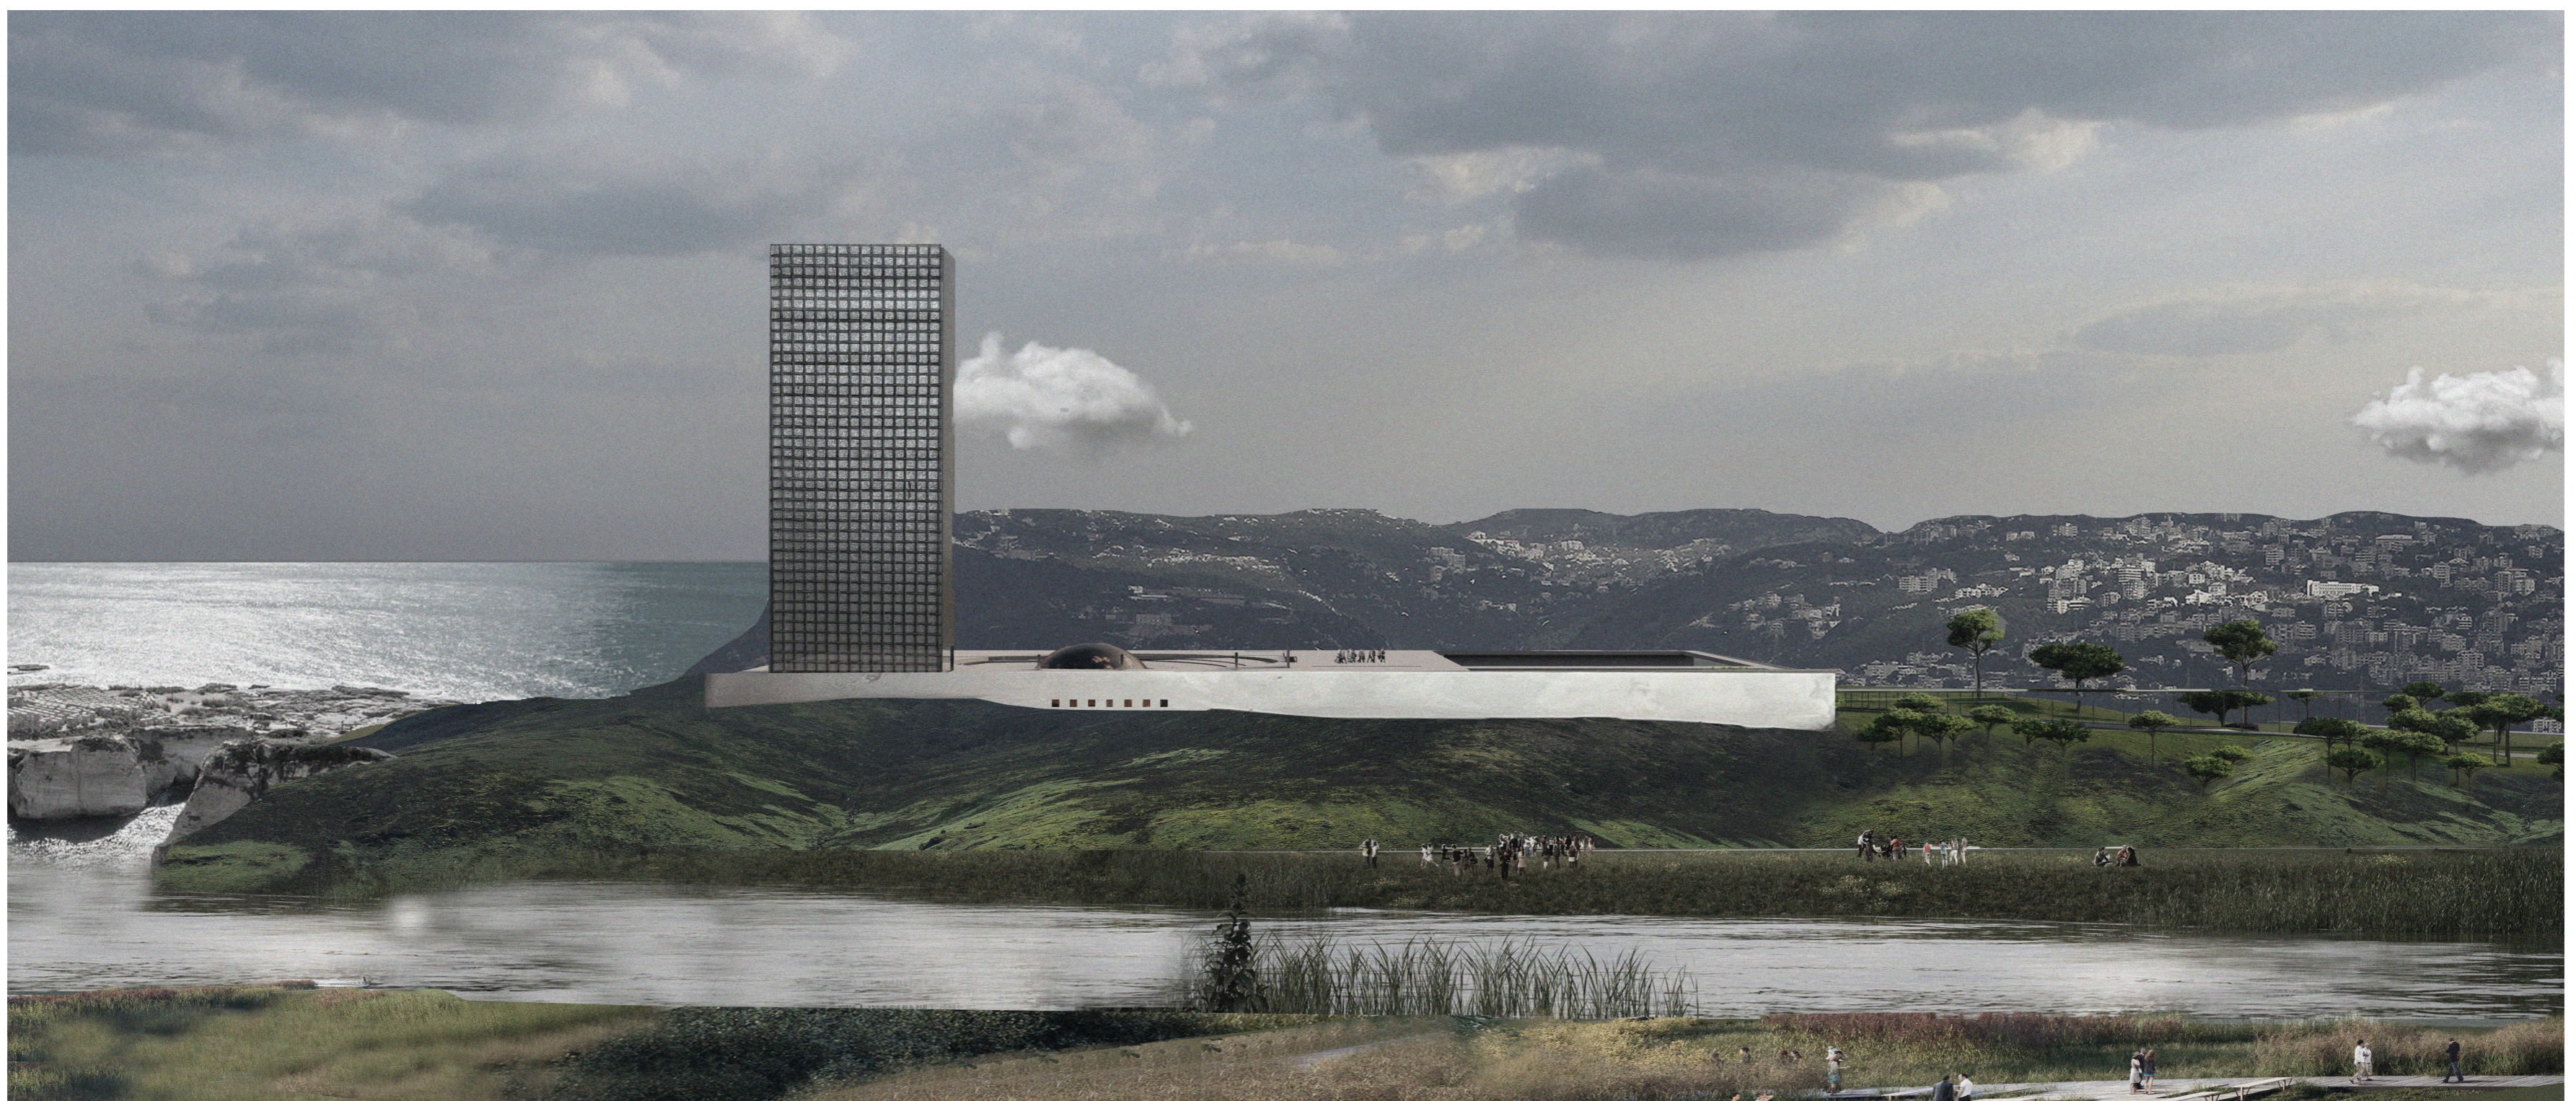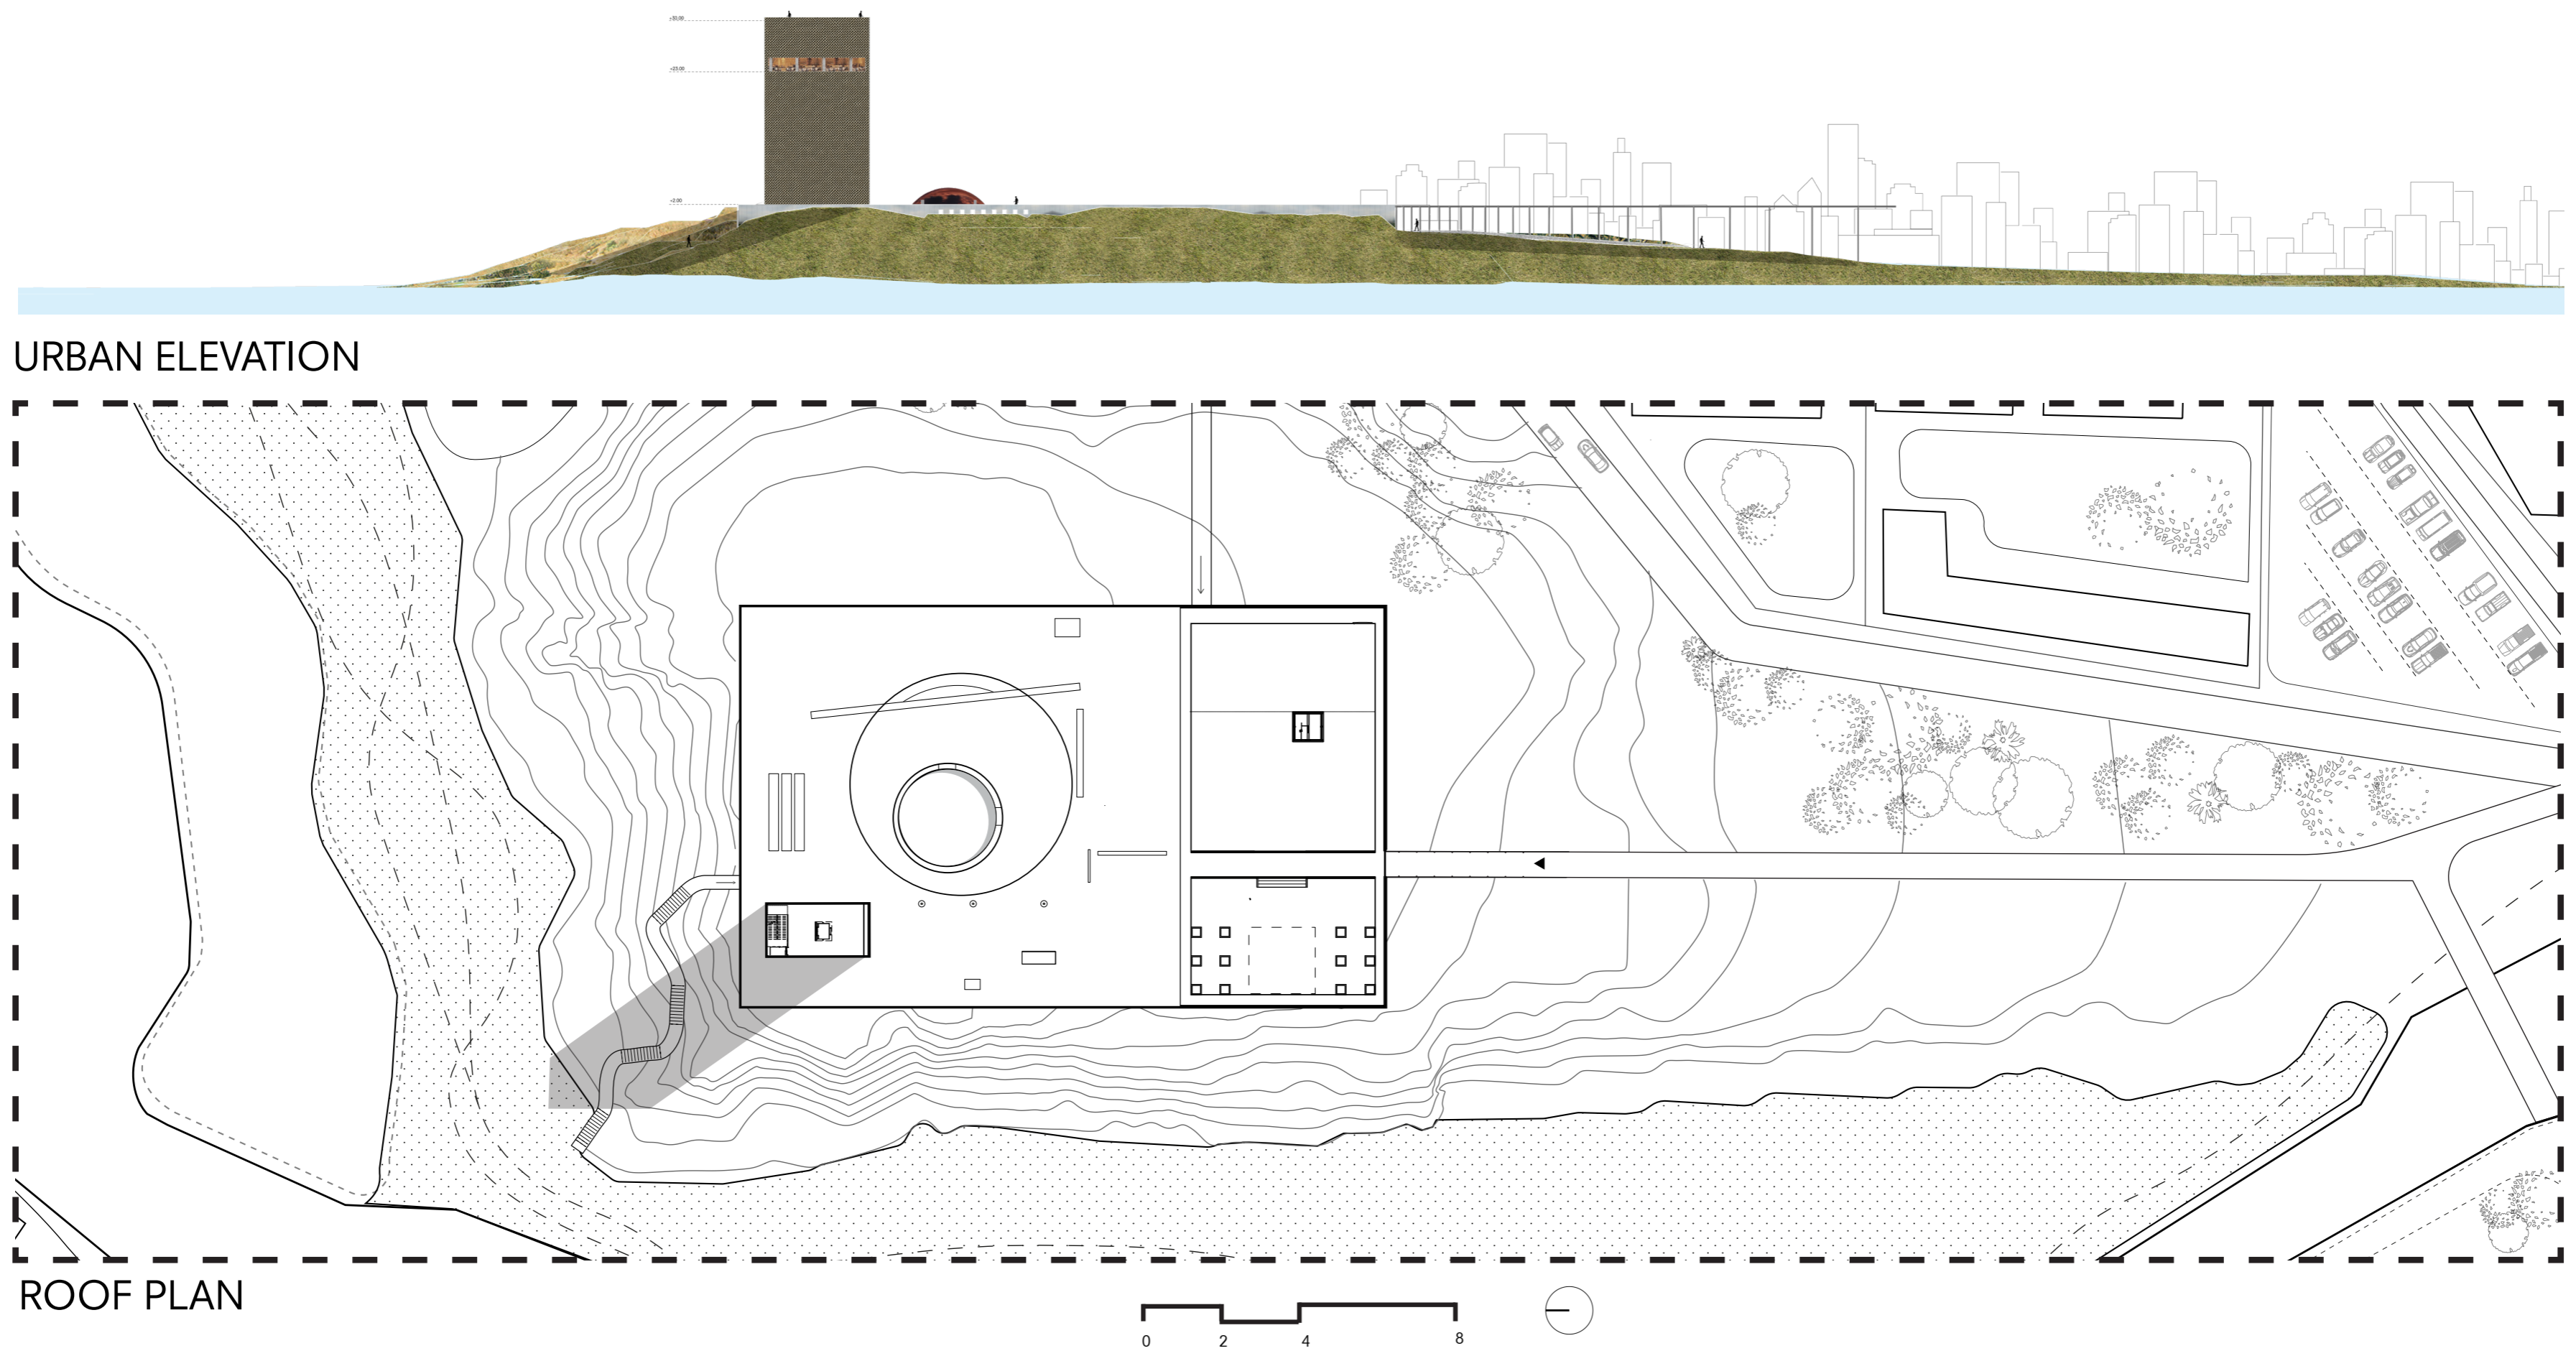



CANOPY




PUBLIC GARDEN




SCULPTURE GARDEN




ENTRANCE

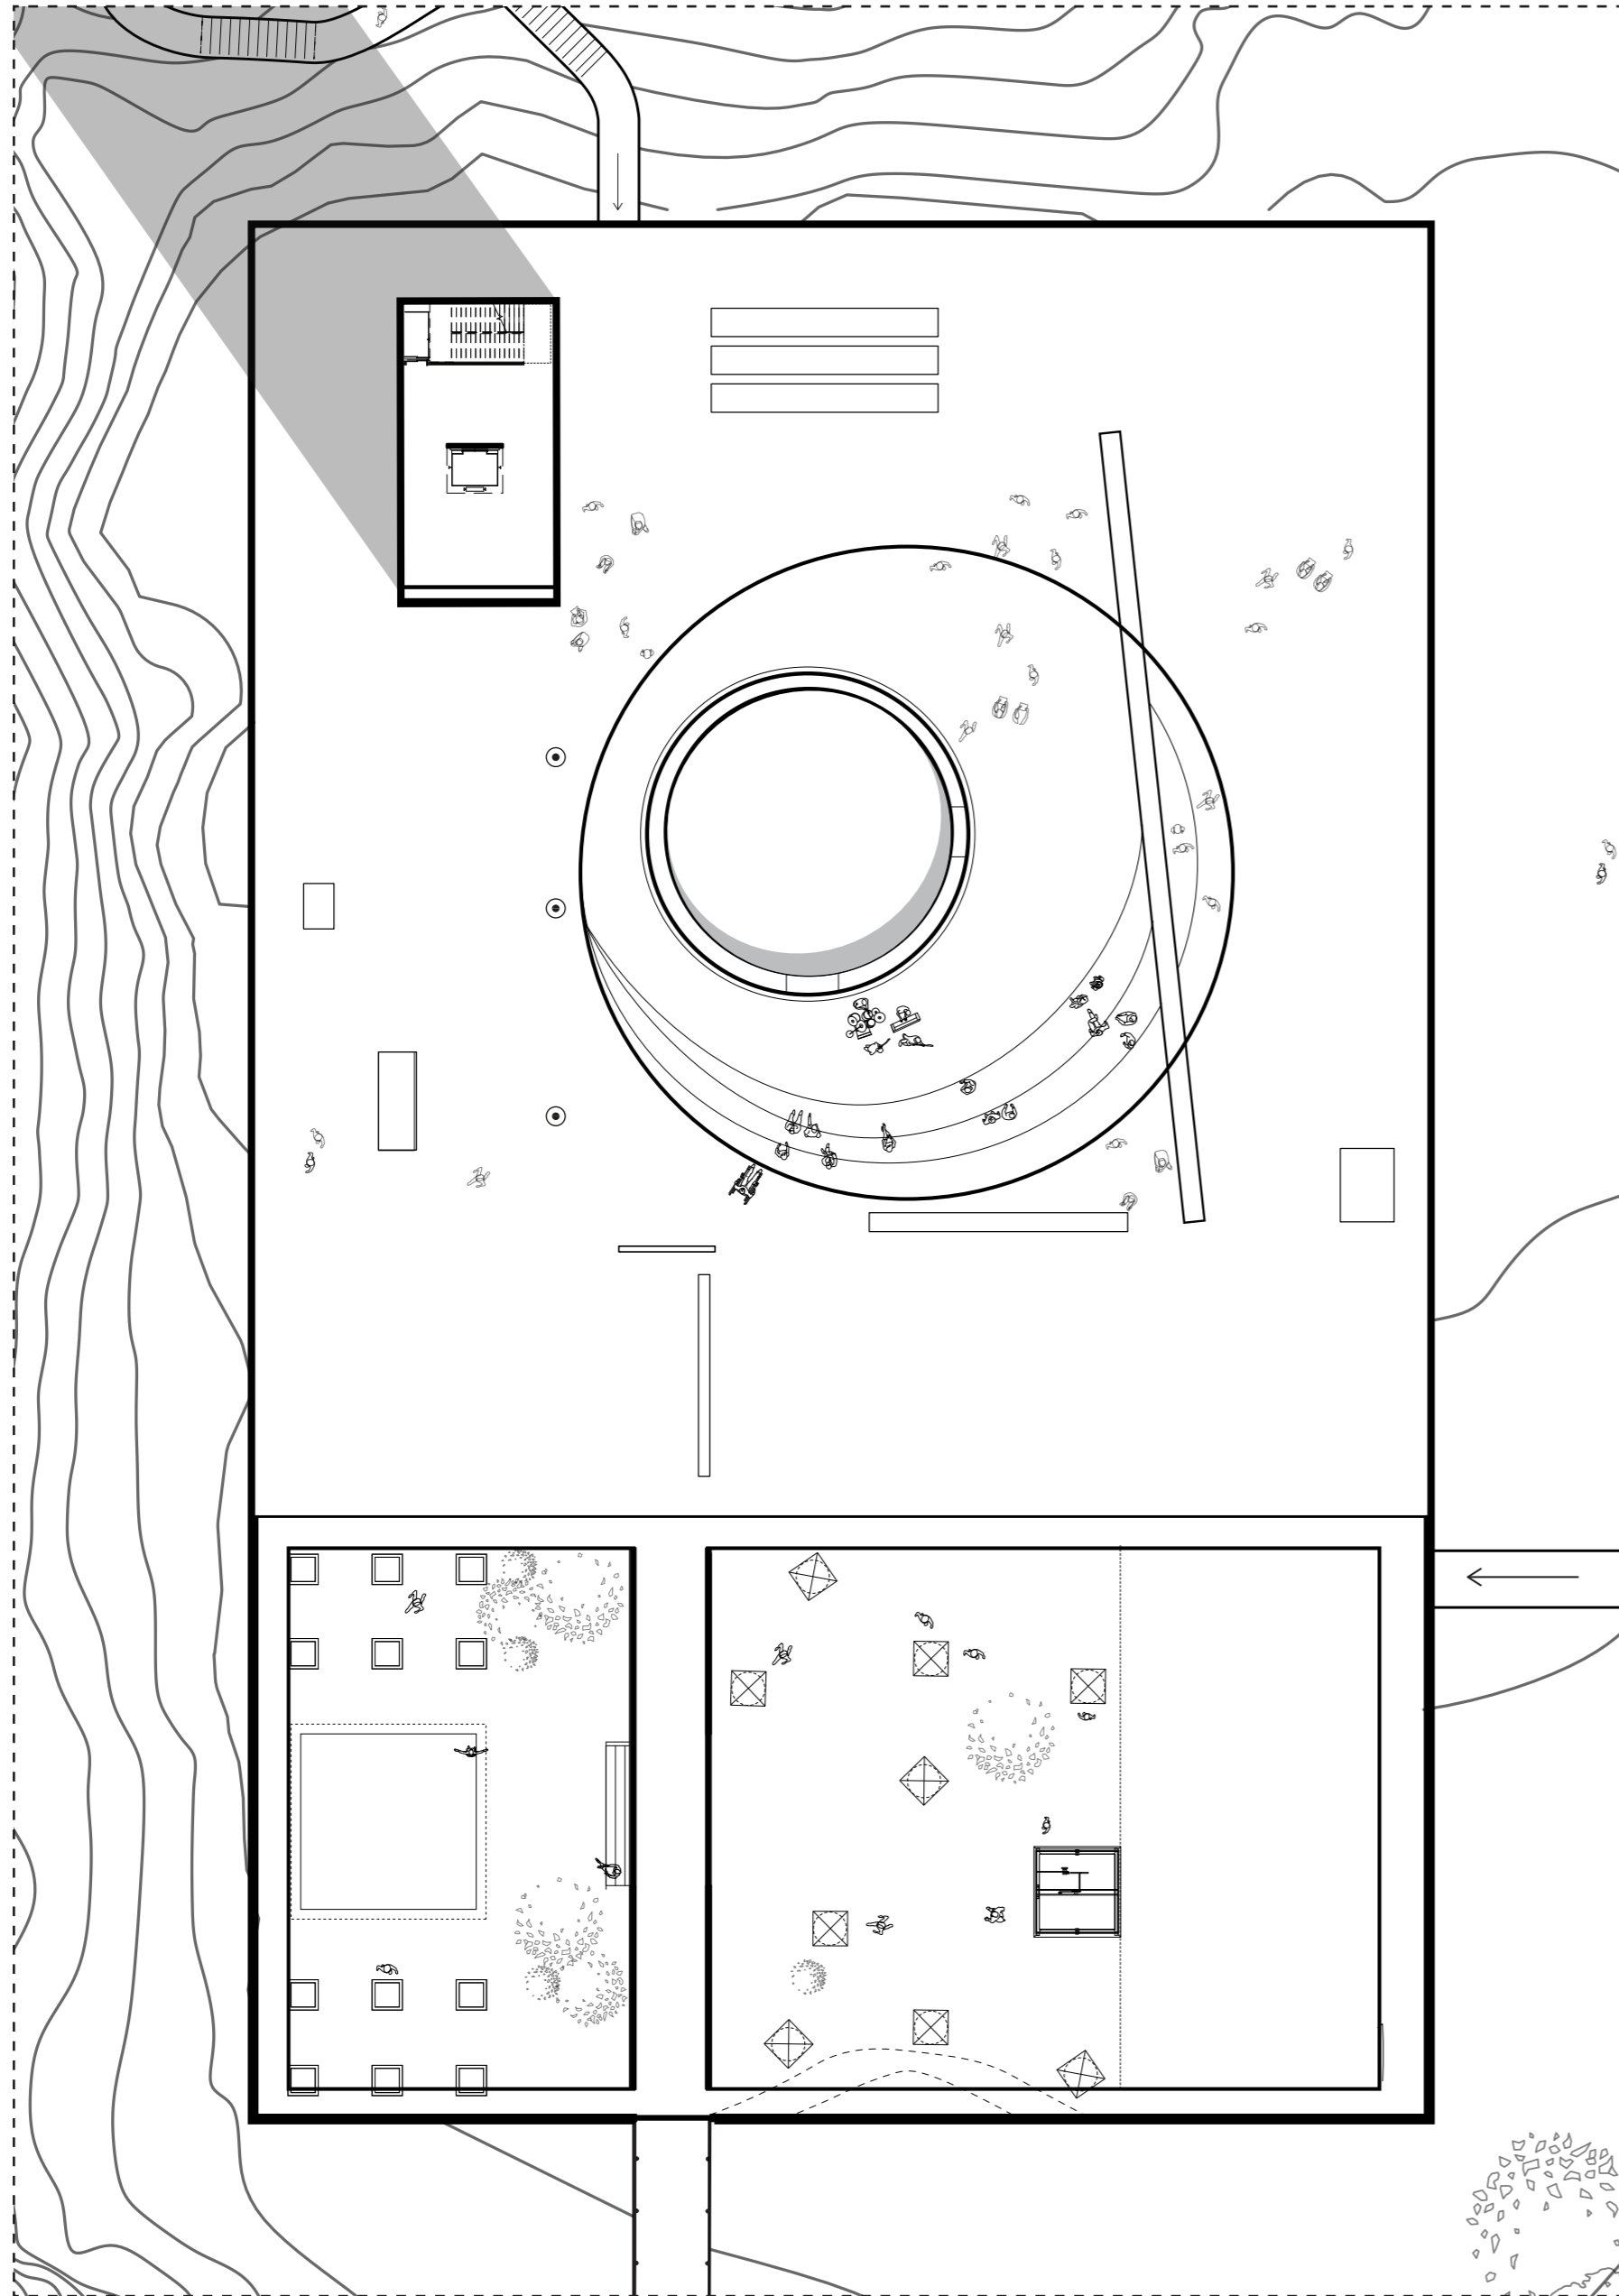


ROOF PLAN

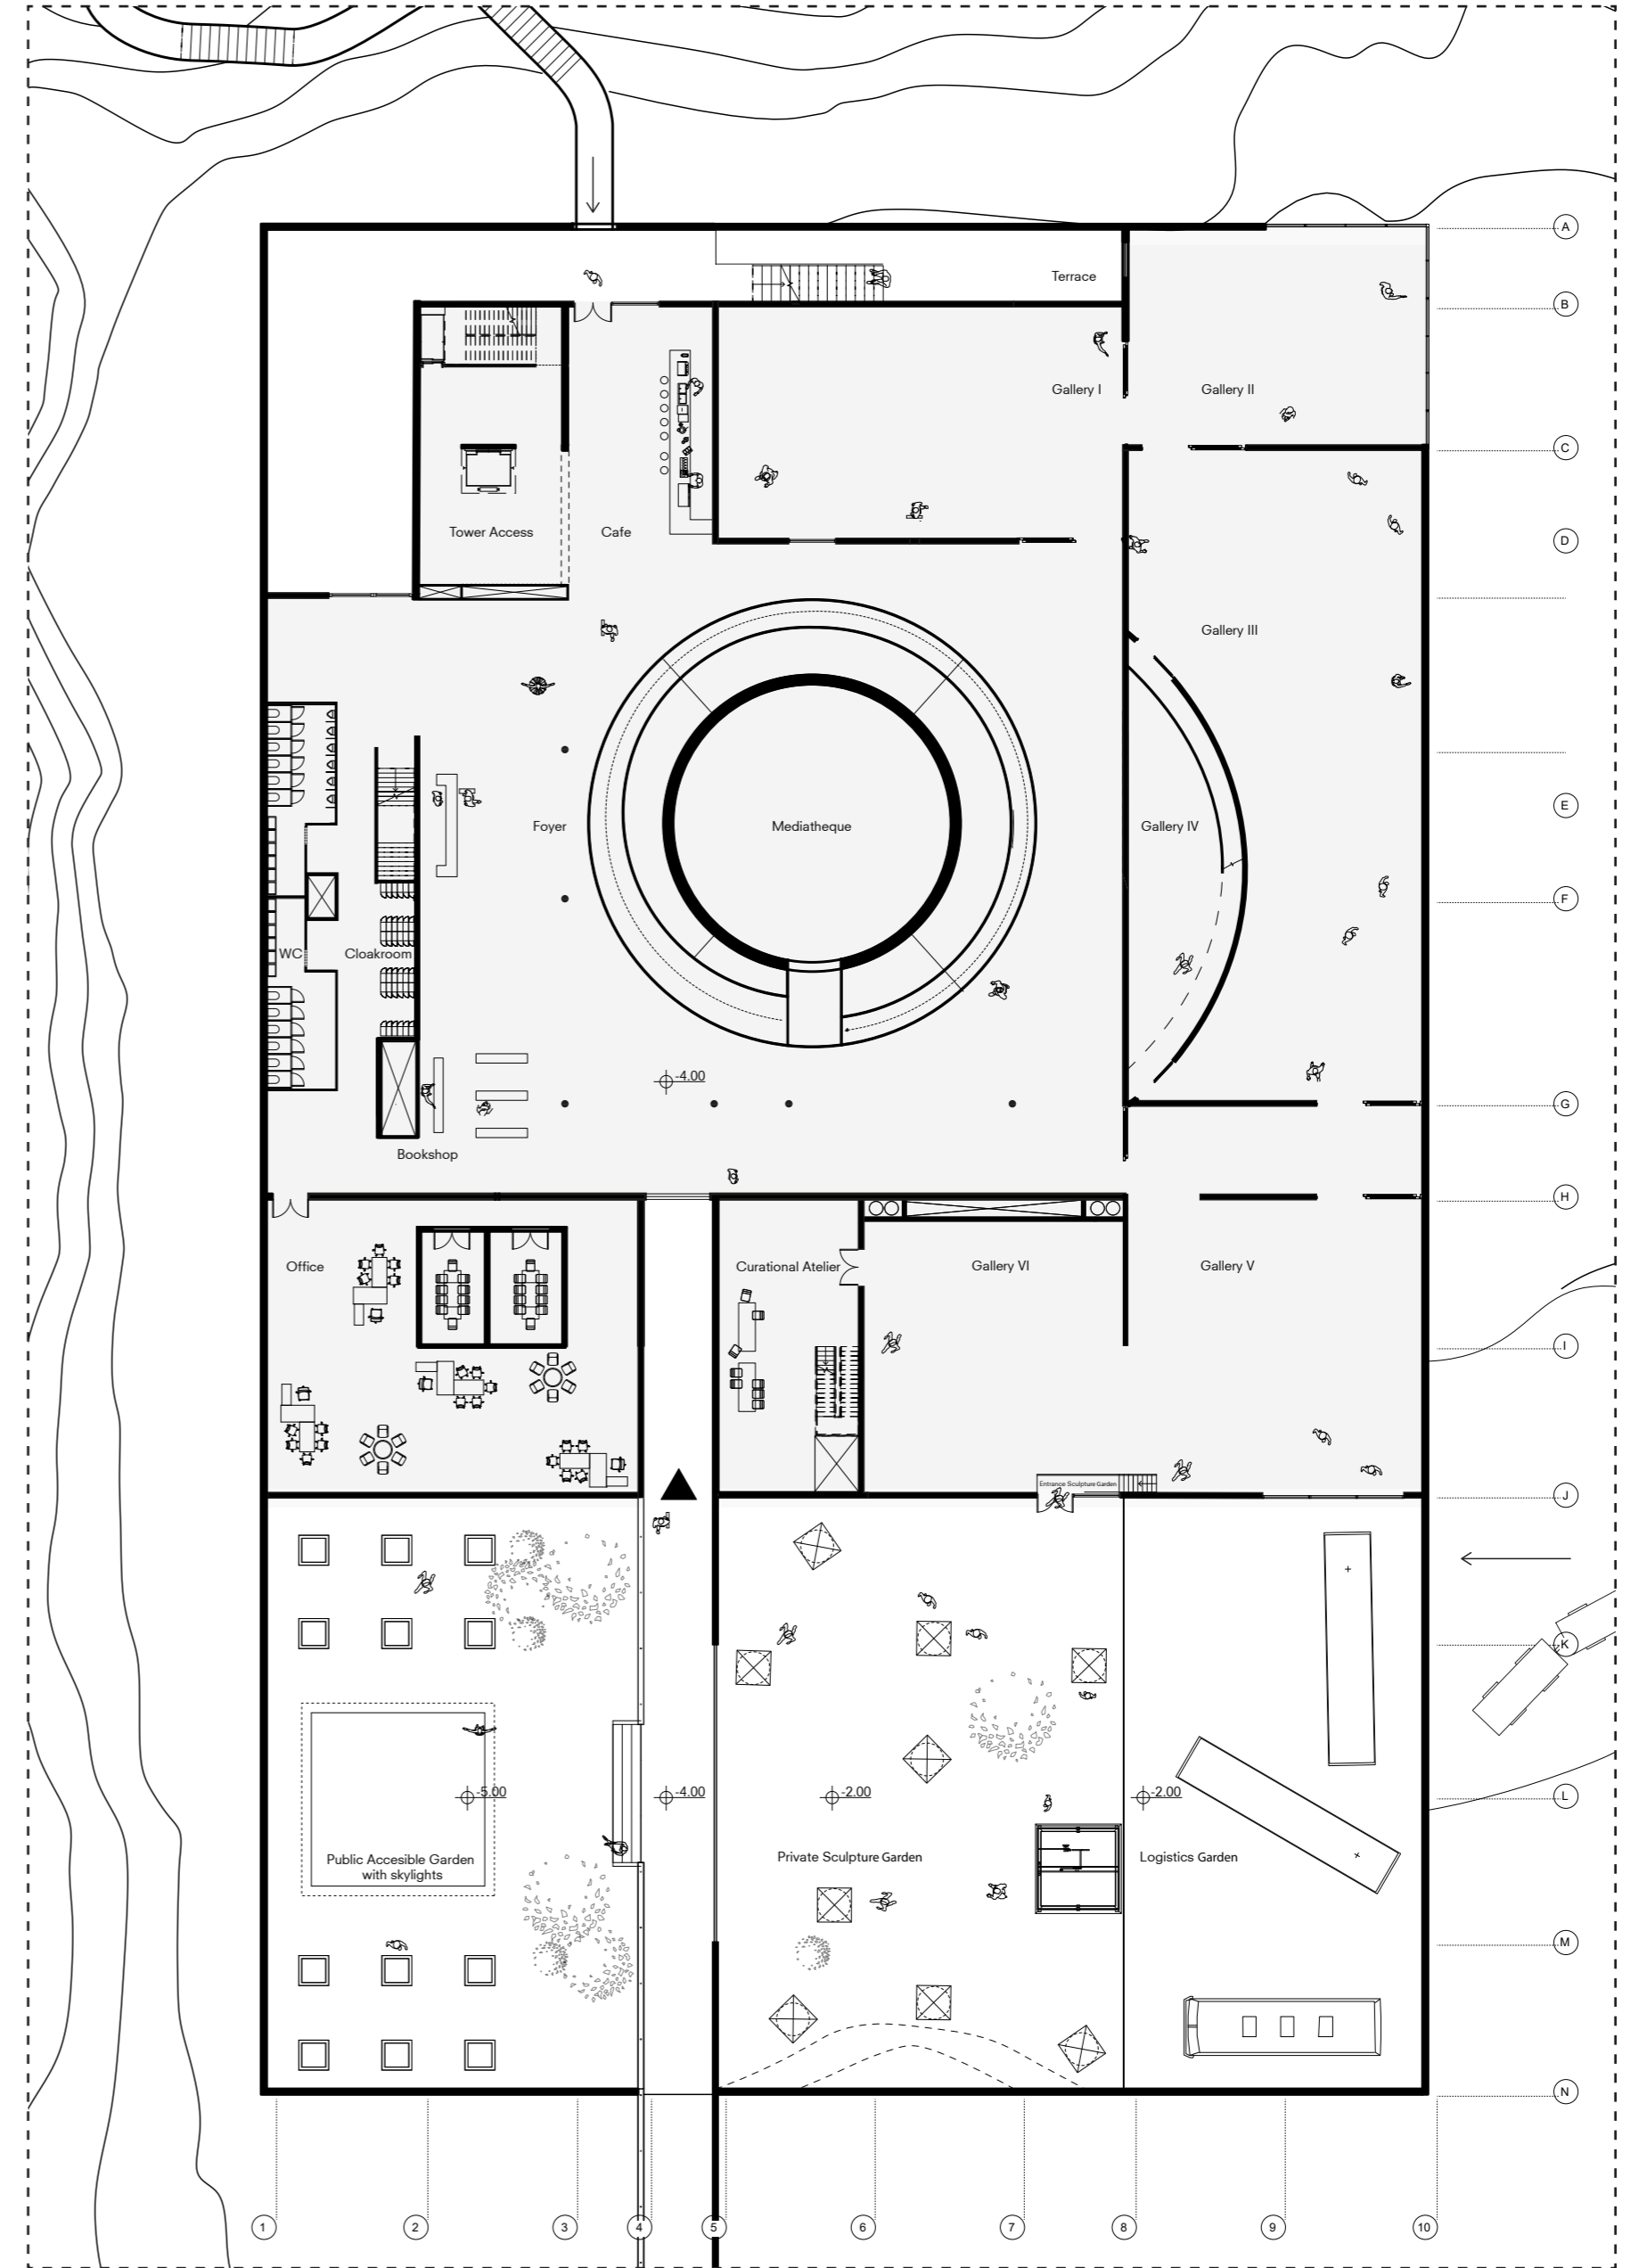

EXPOSITION LEVEL PLAN -4.00

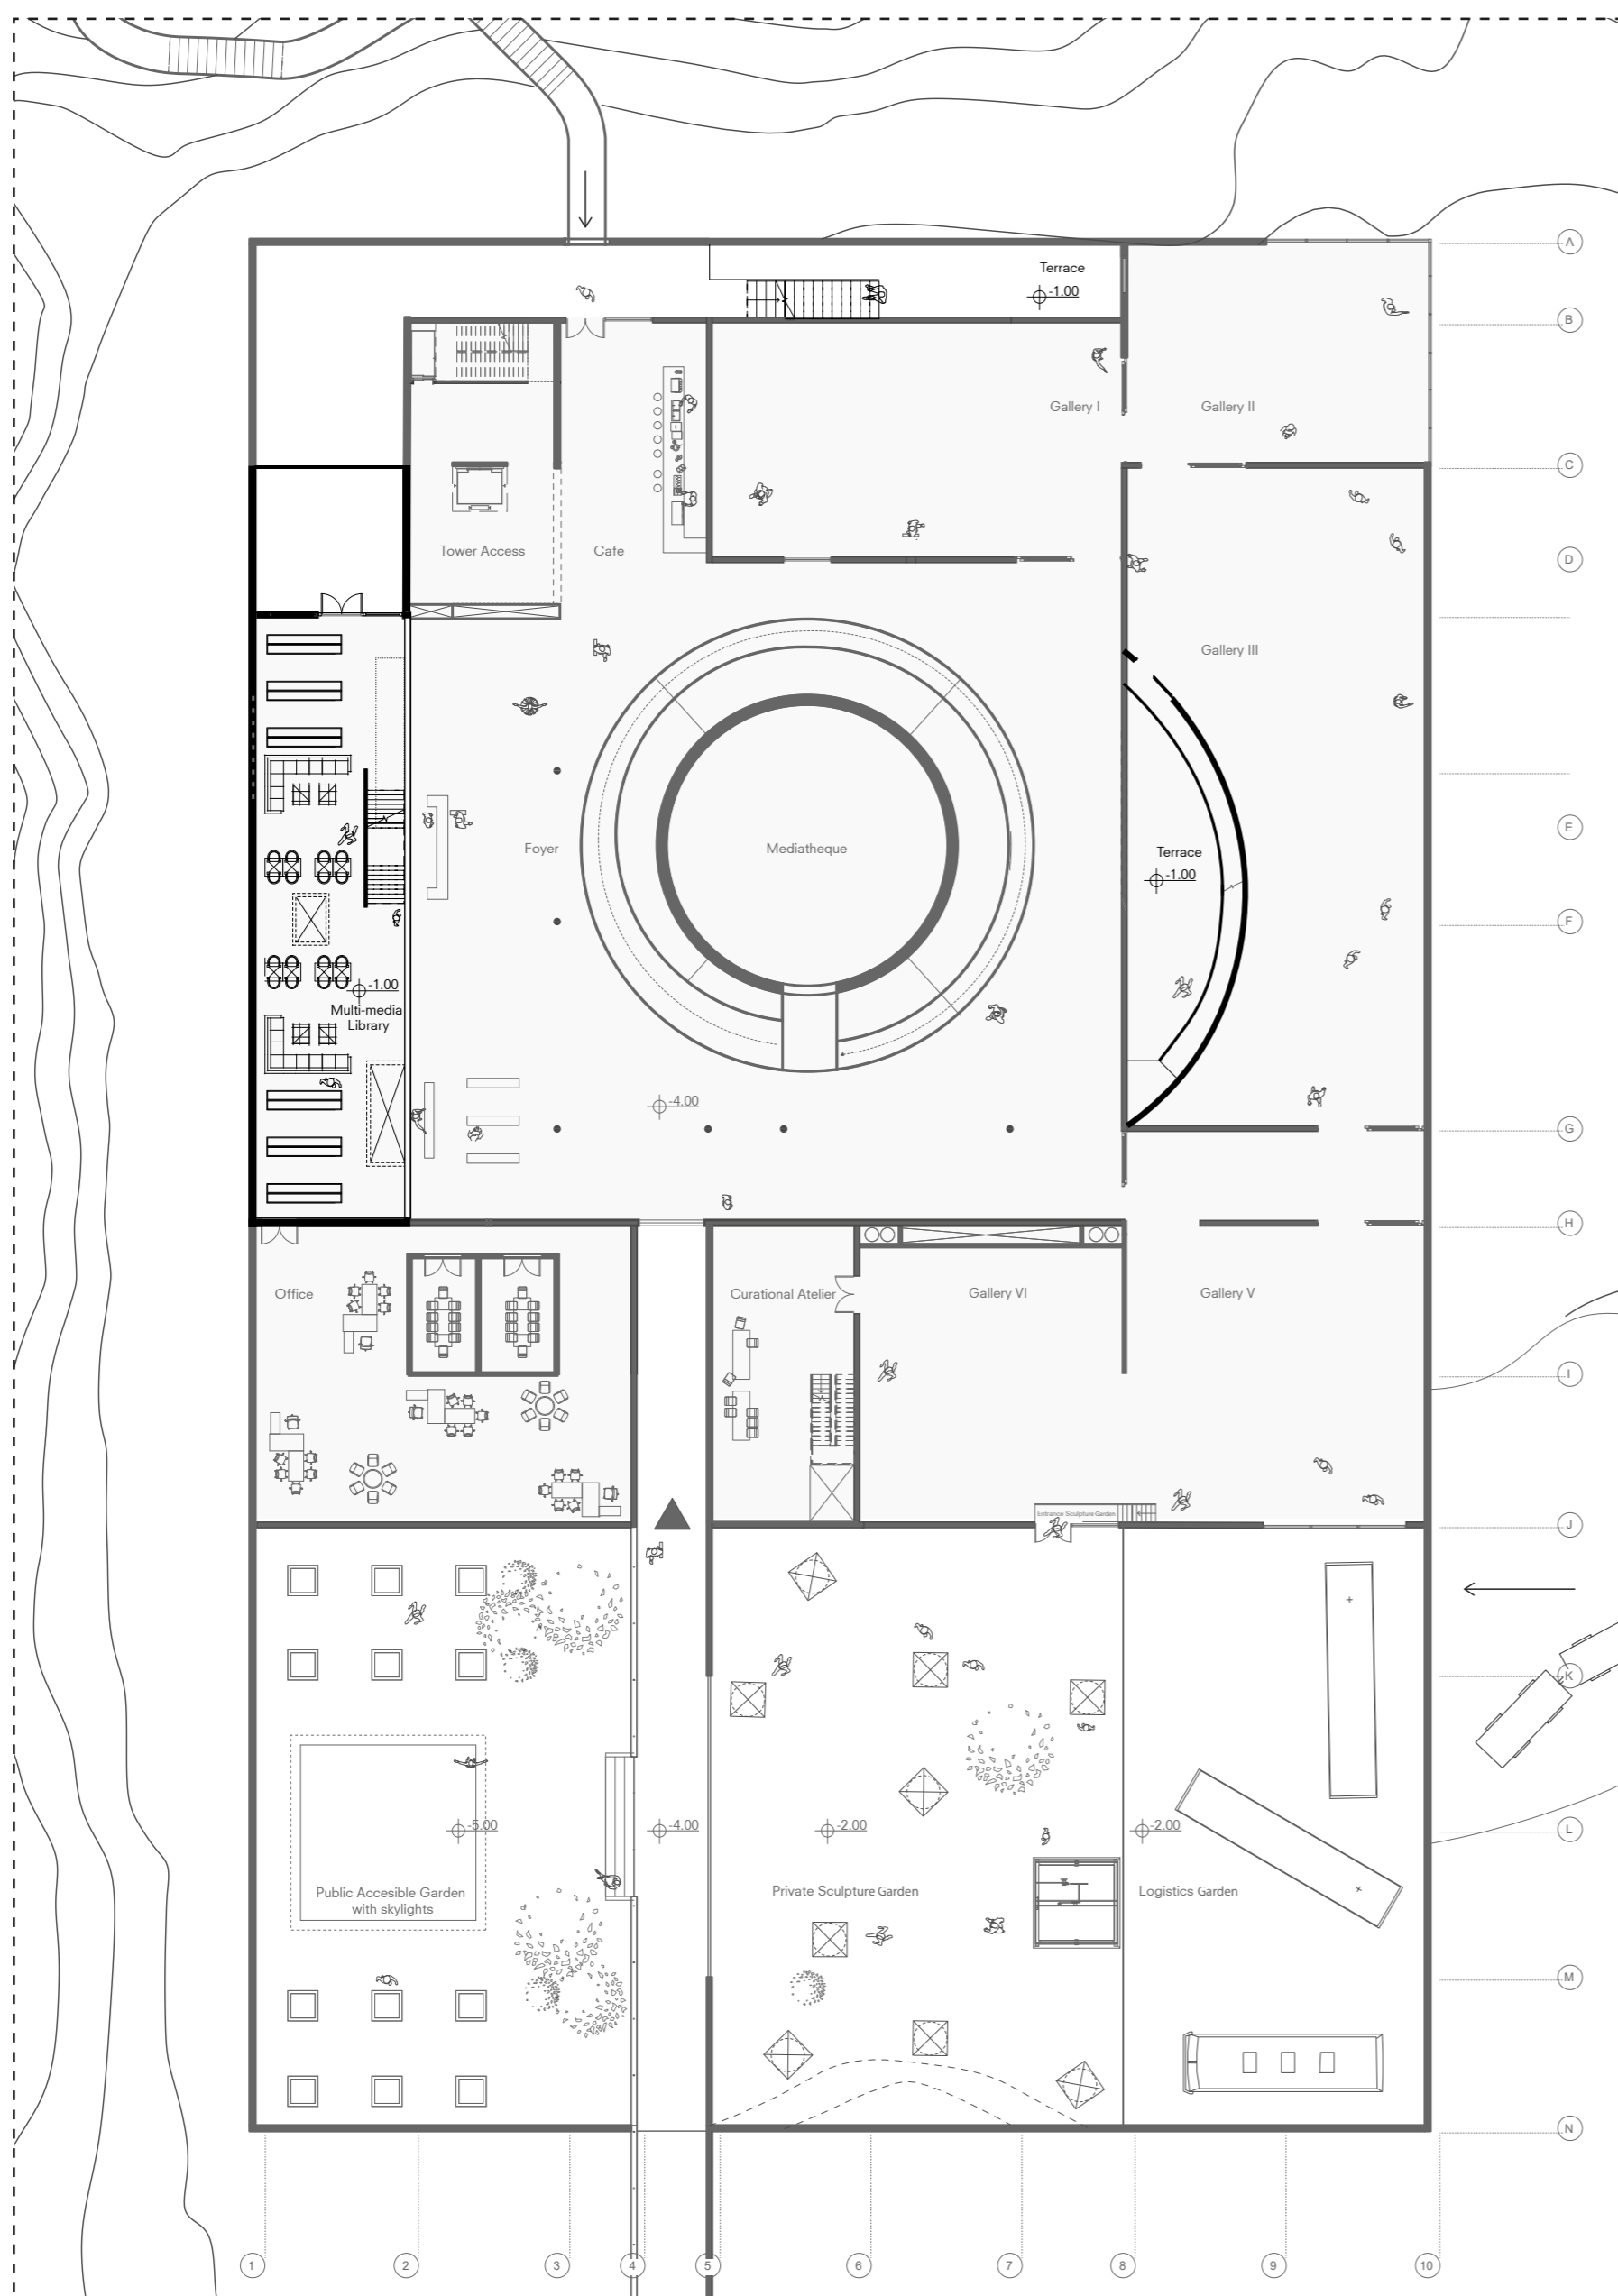


MEZZANINE LEVEL PLAN -1.0


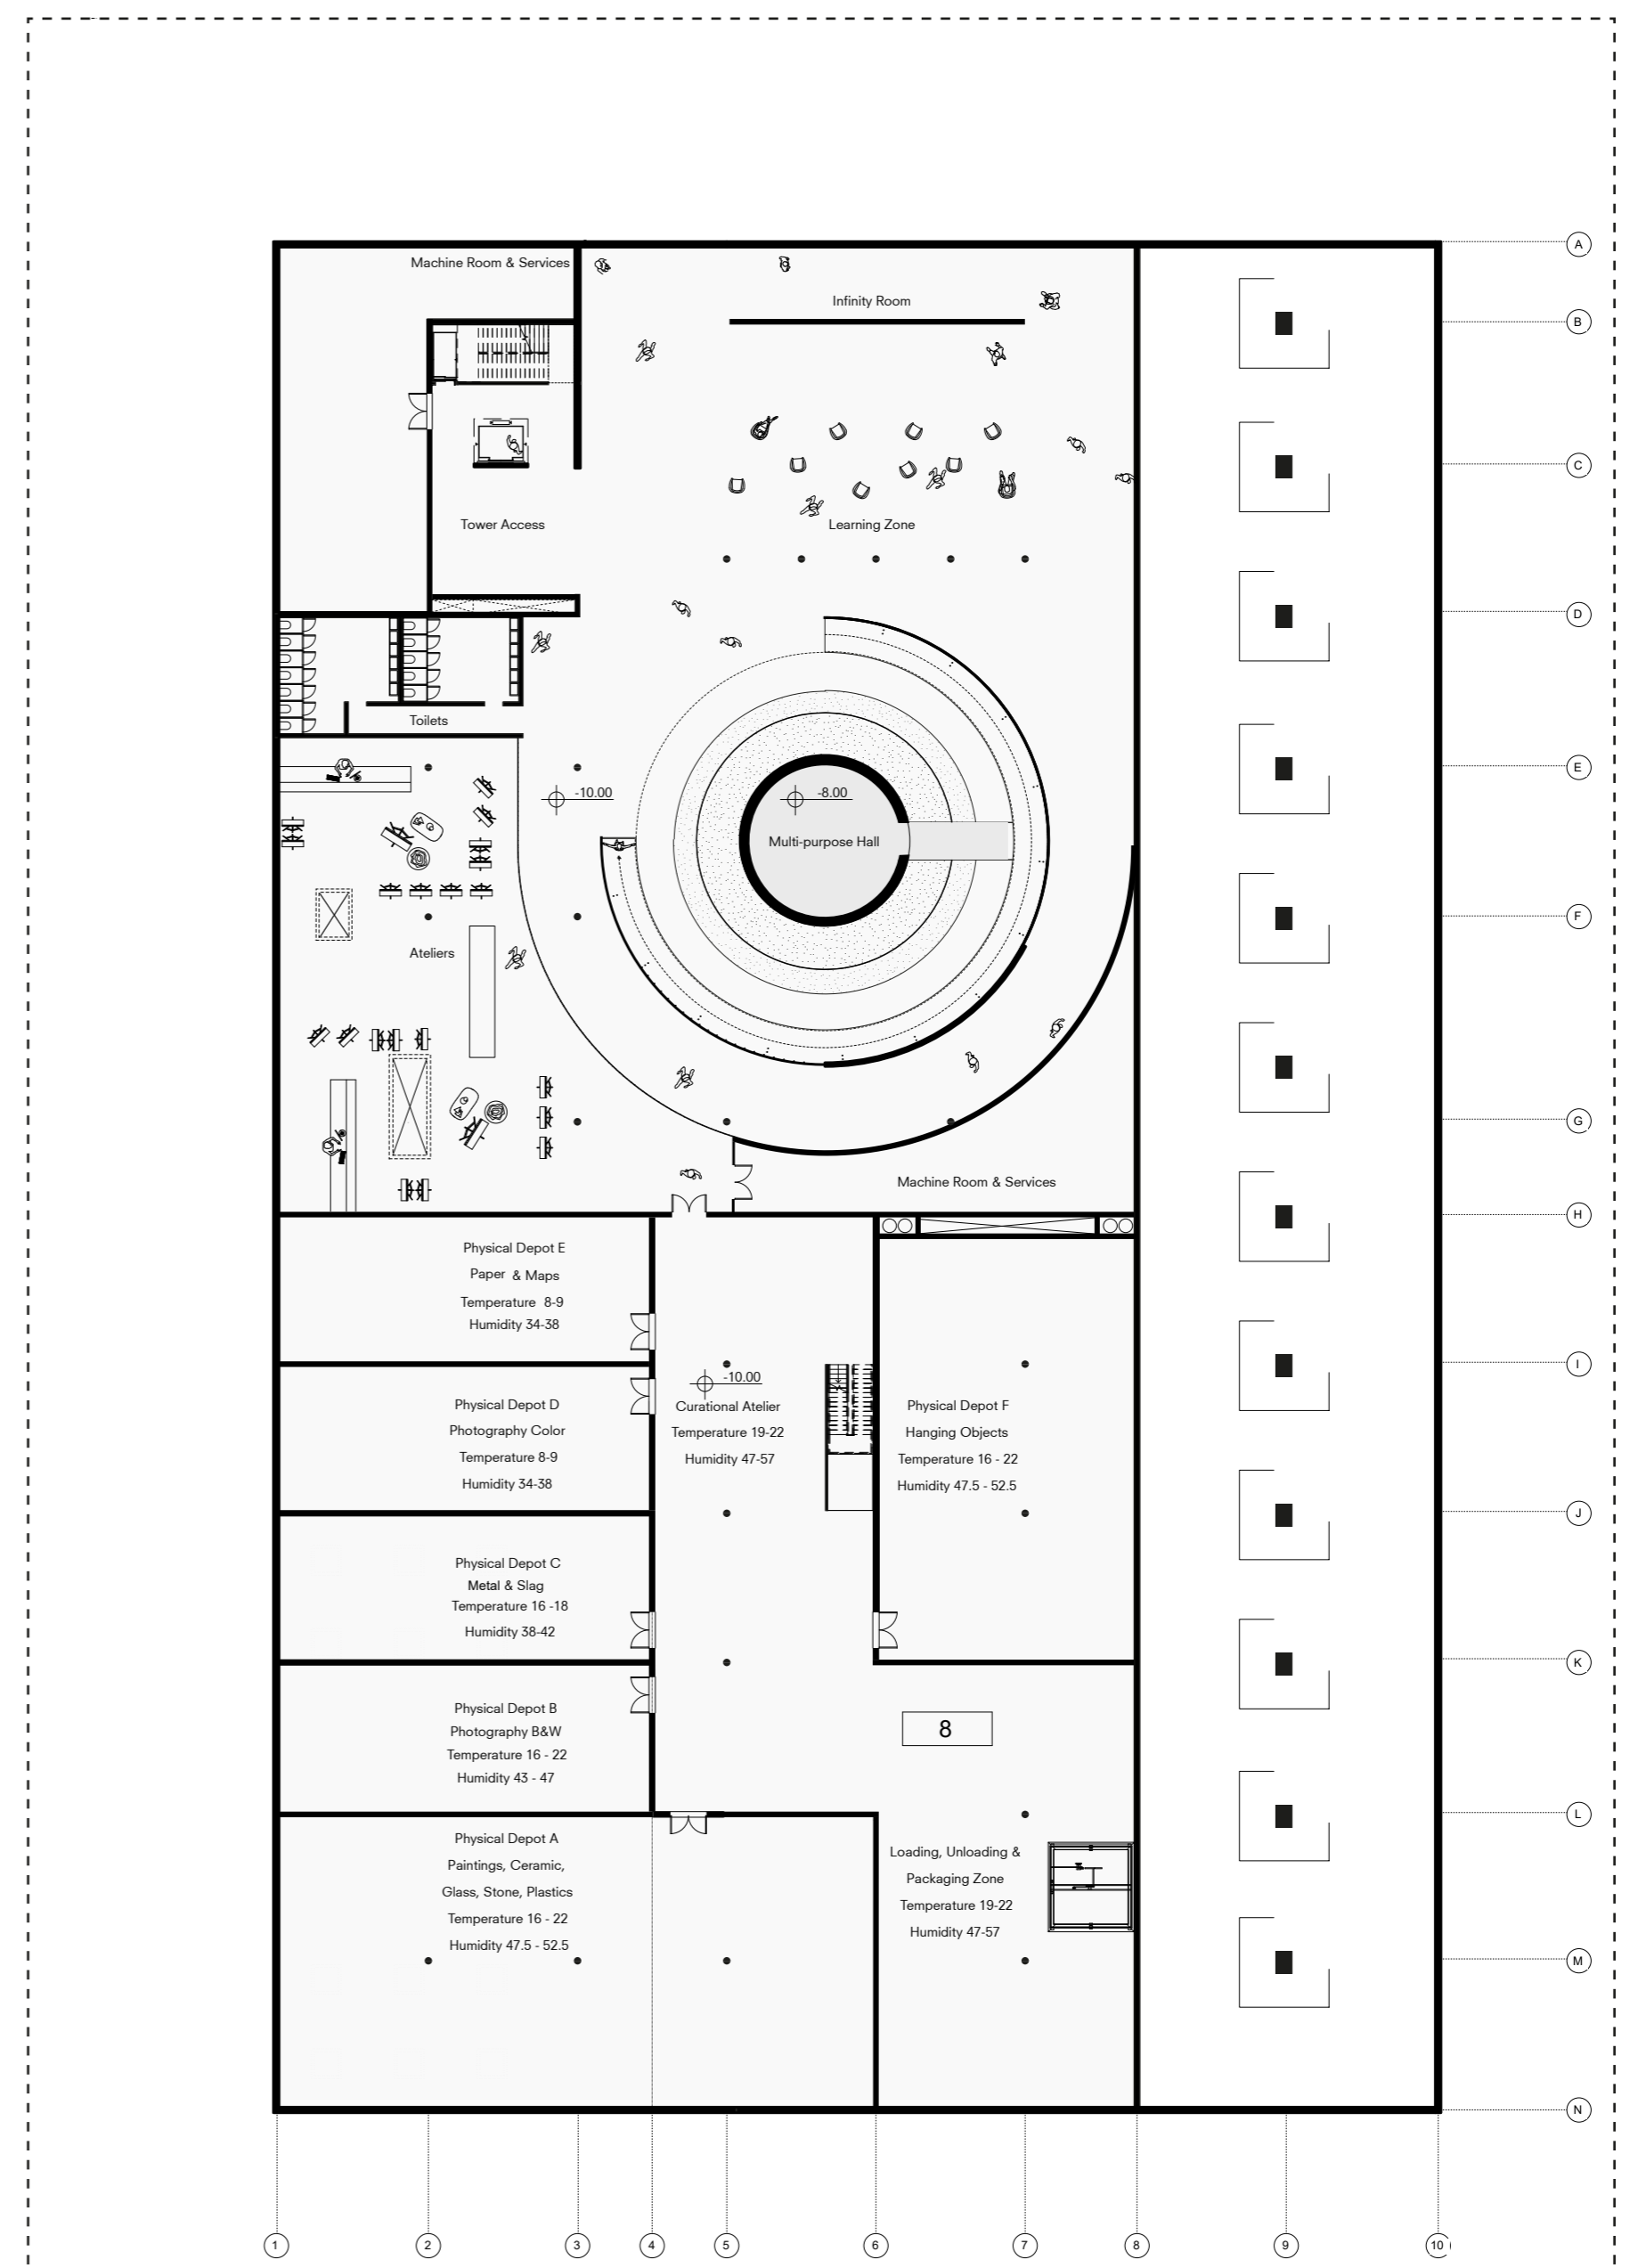


ARTS DEPOT LEVEL PLAN -10.00




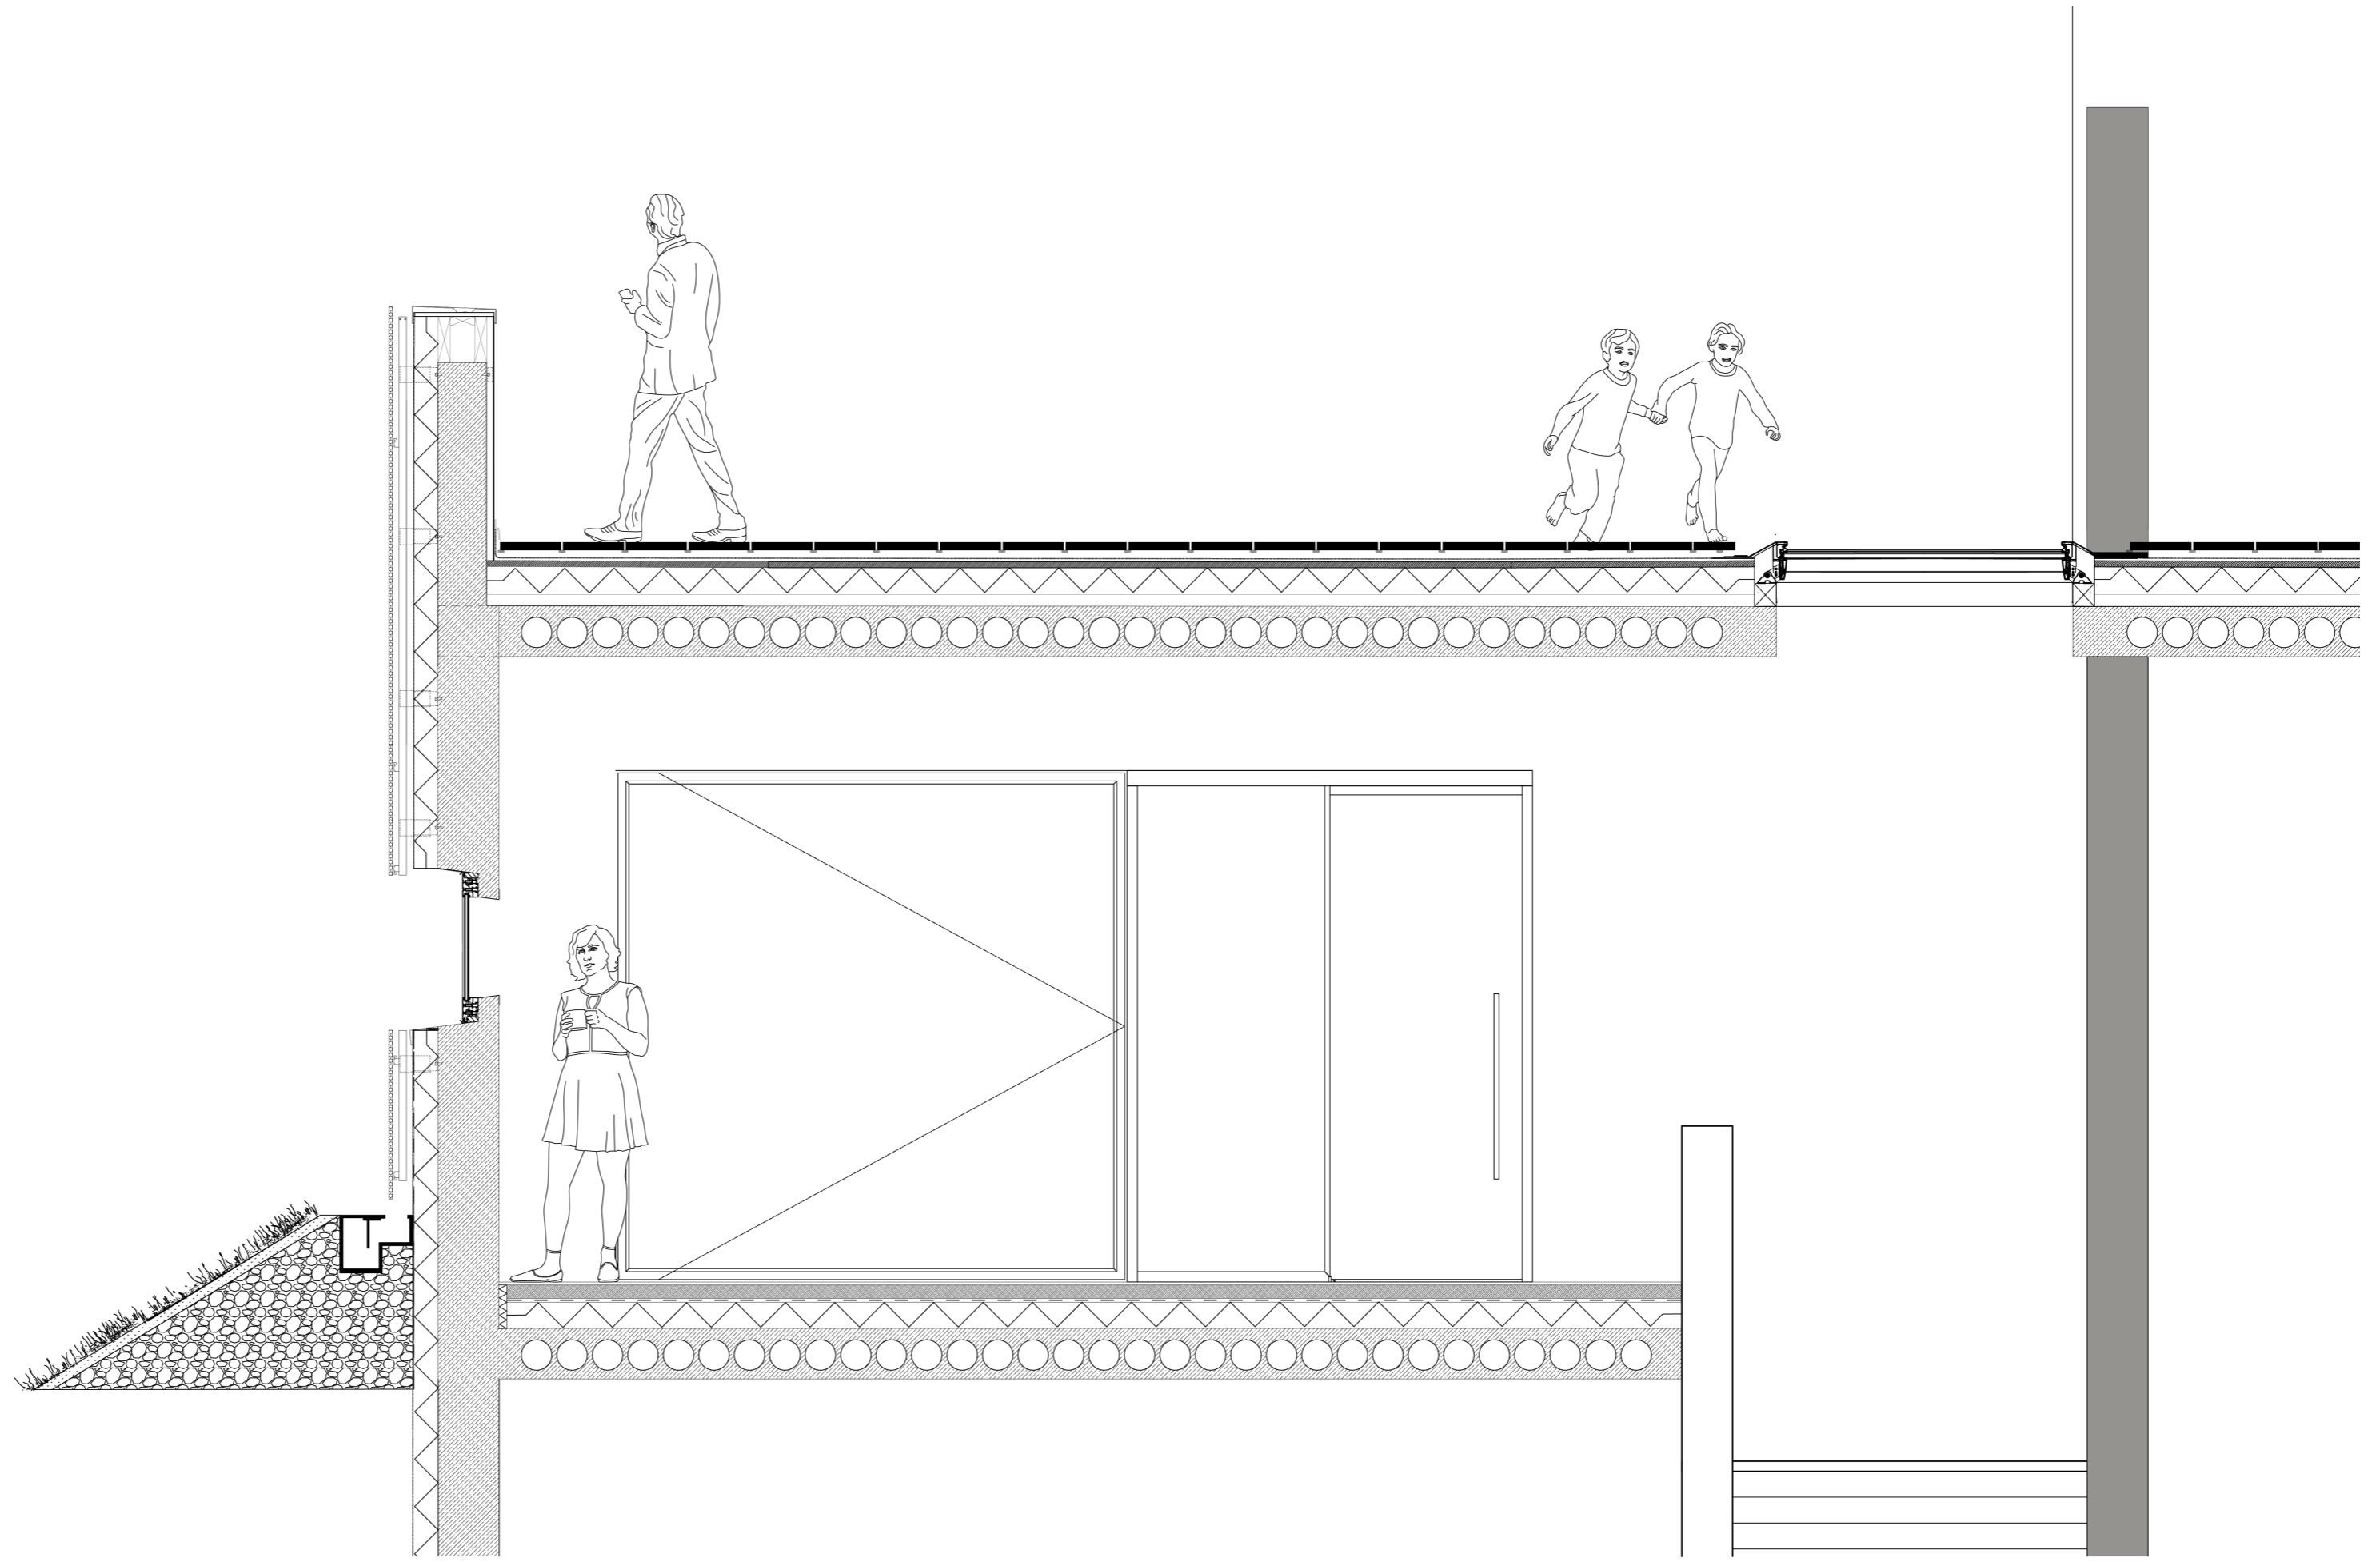


envelope fragment

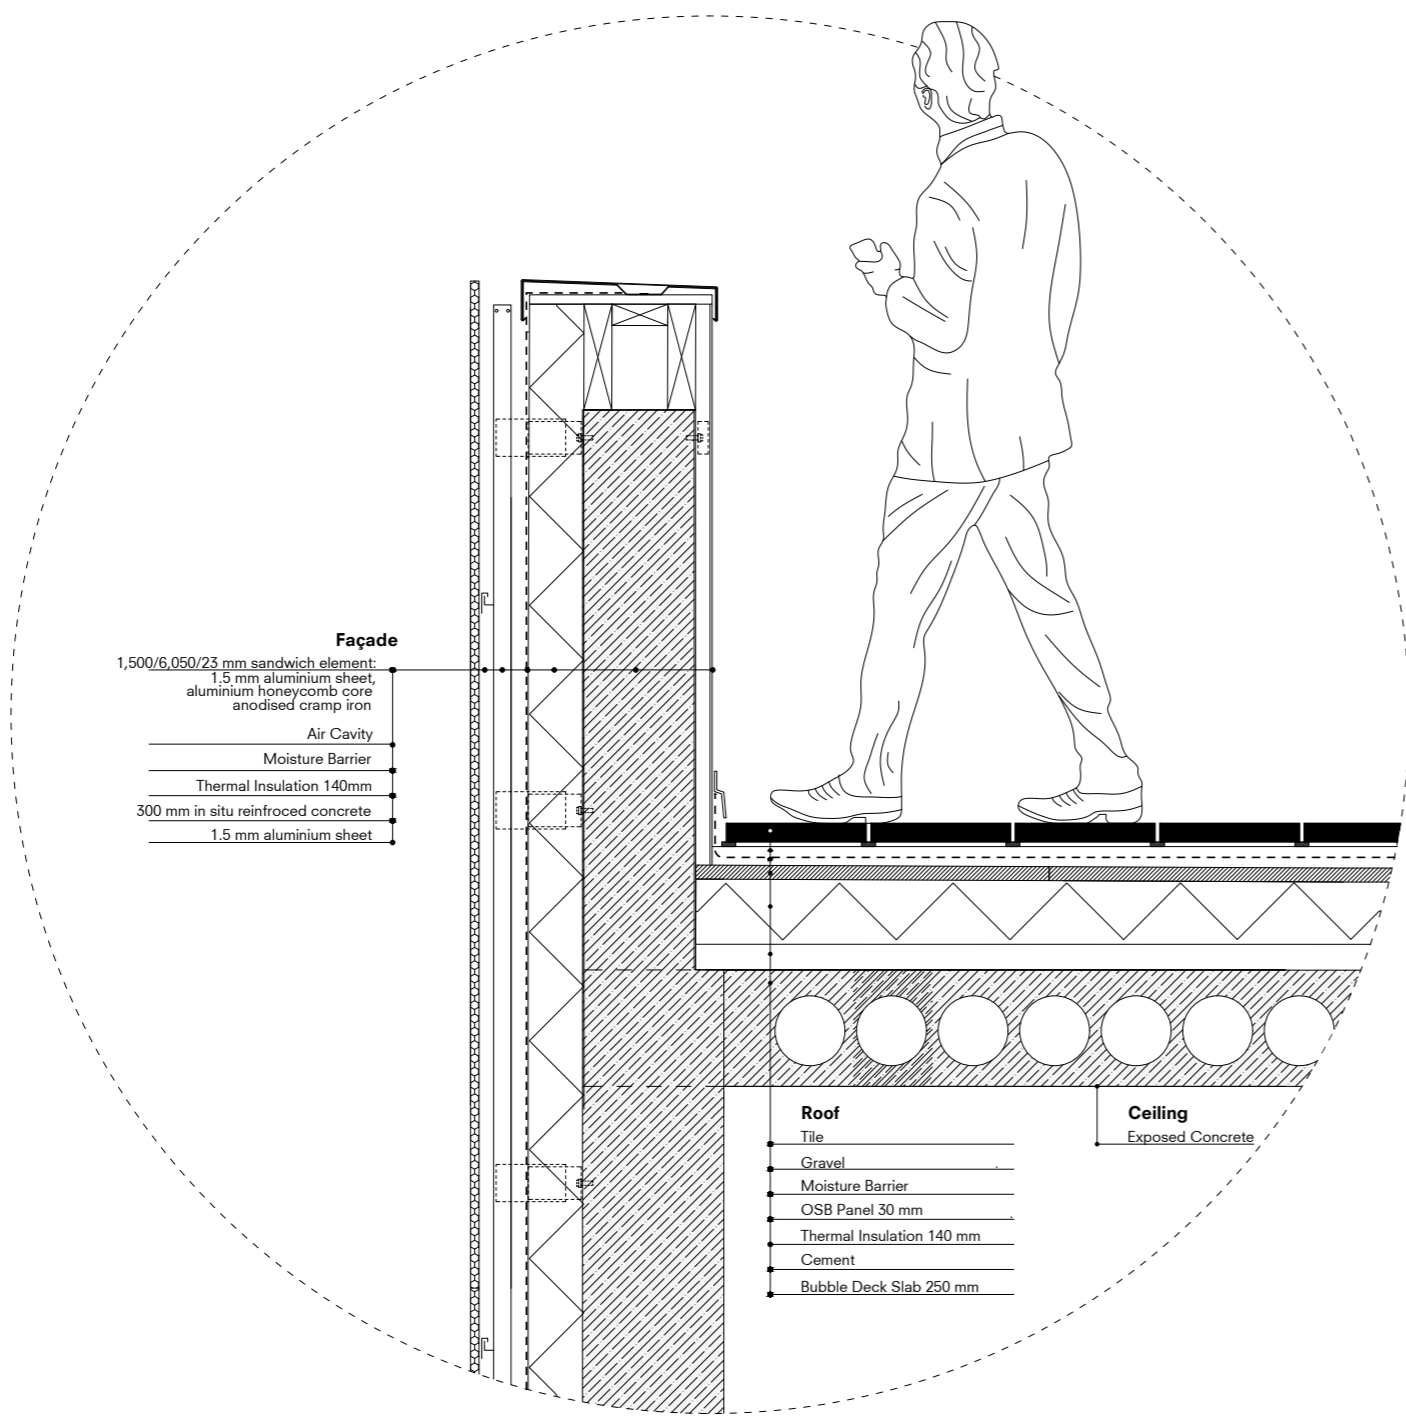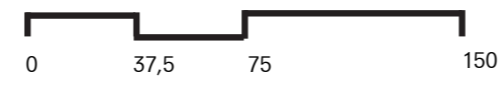

ballustrade + roof detail

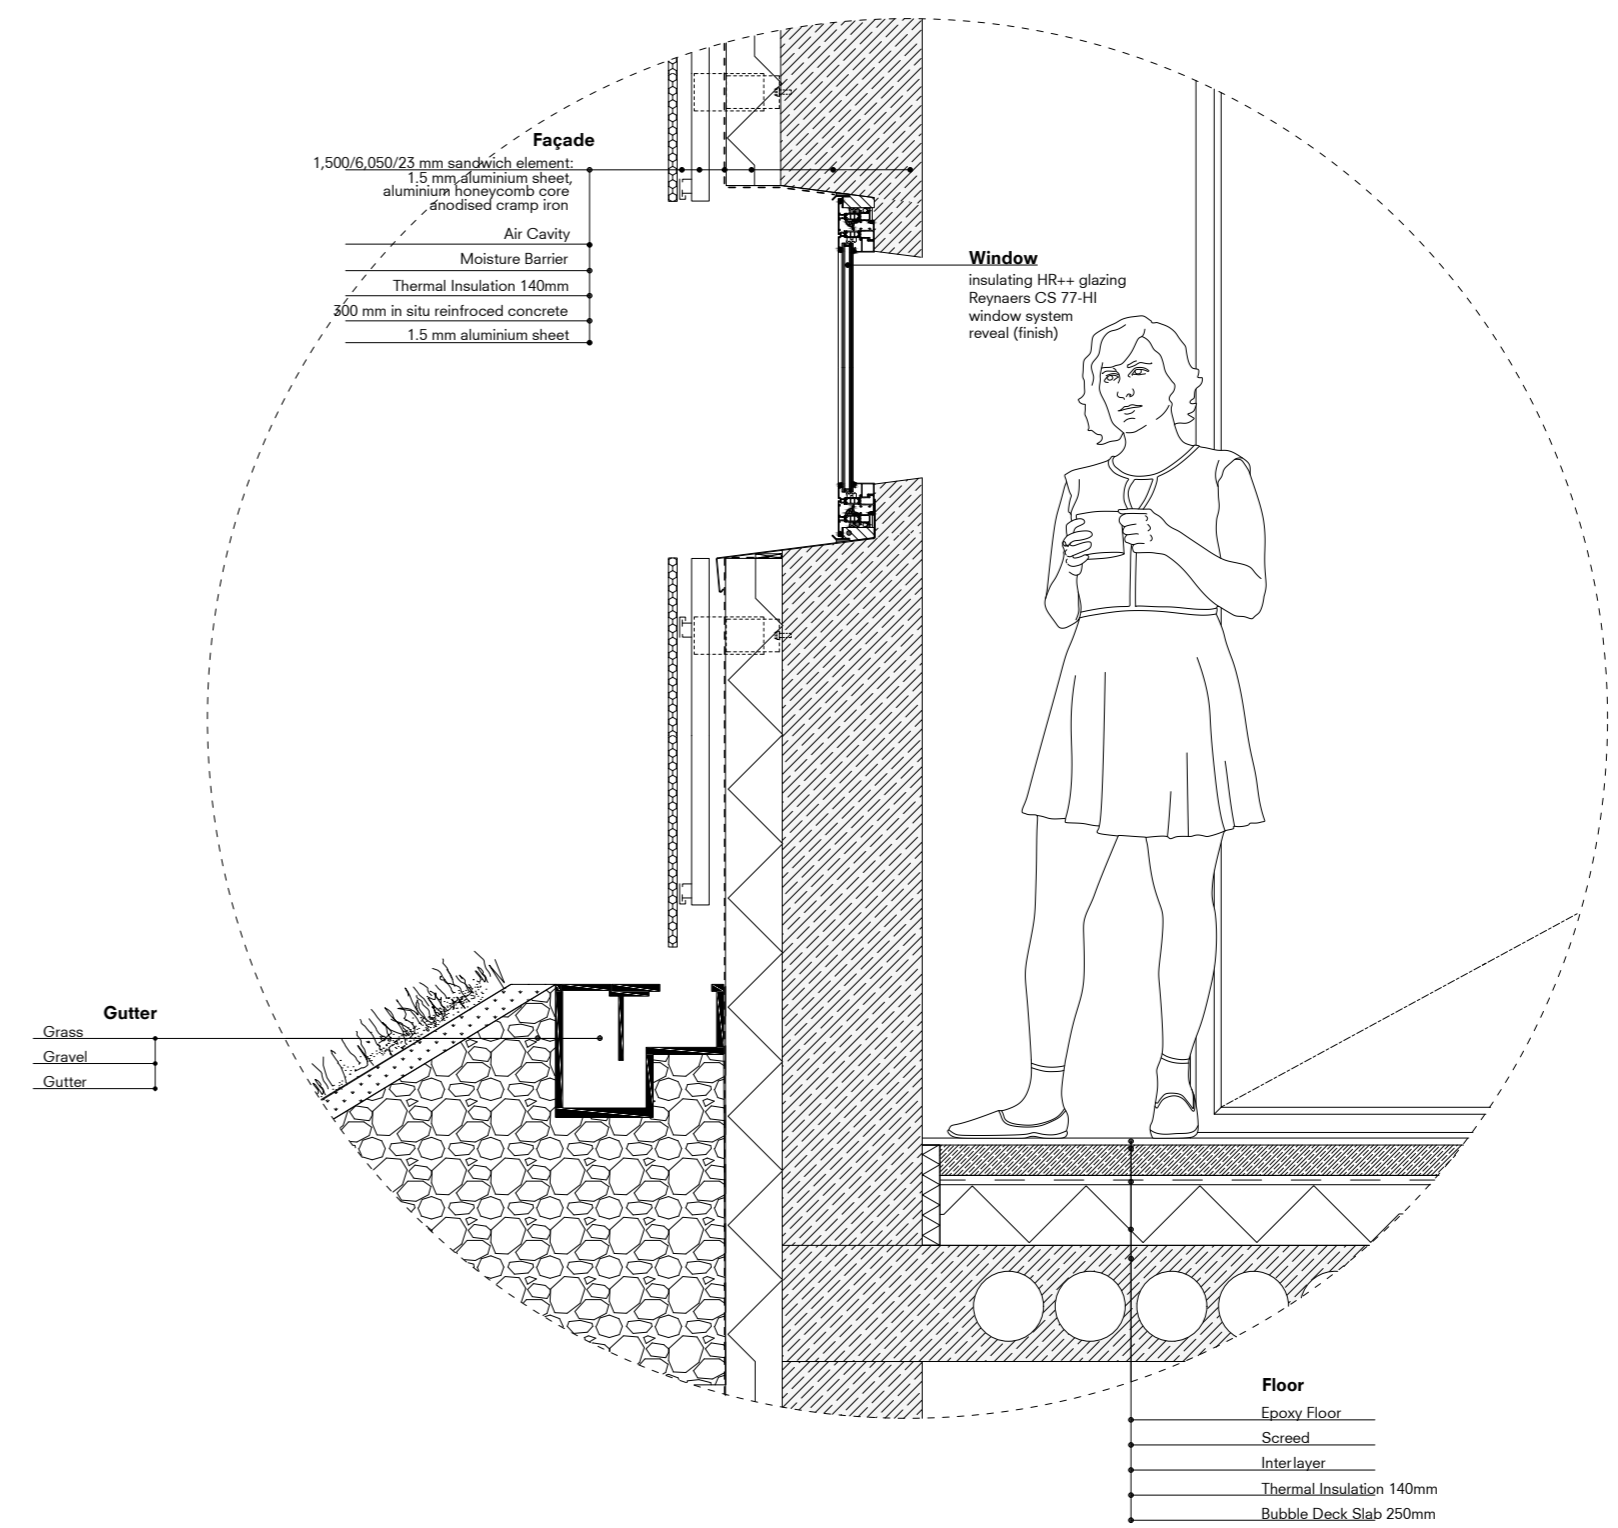

cladding + window detail

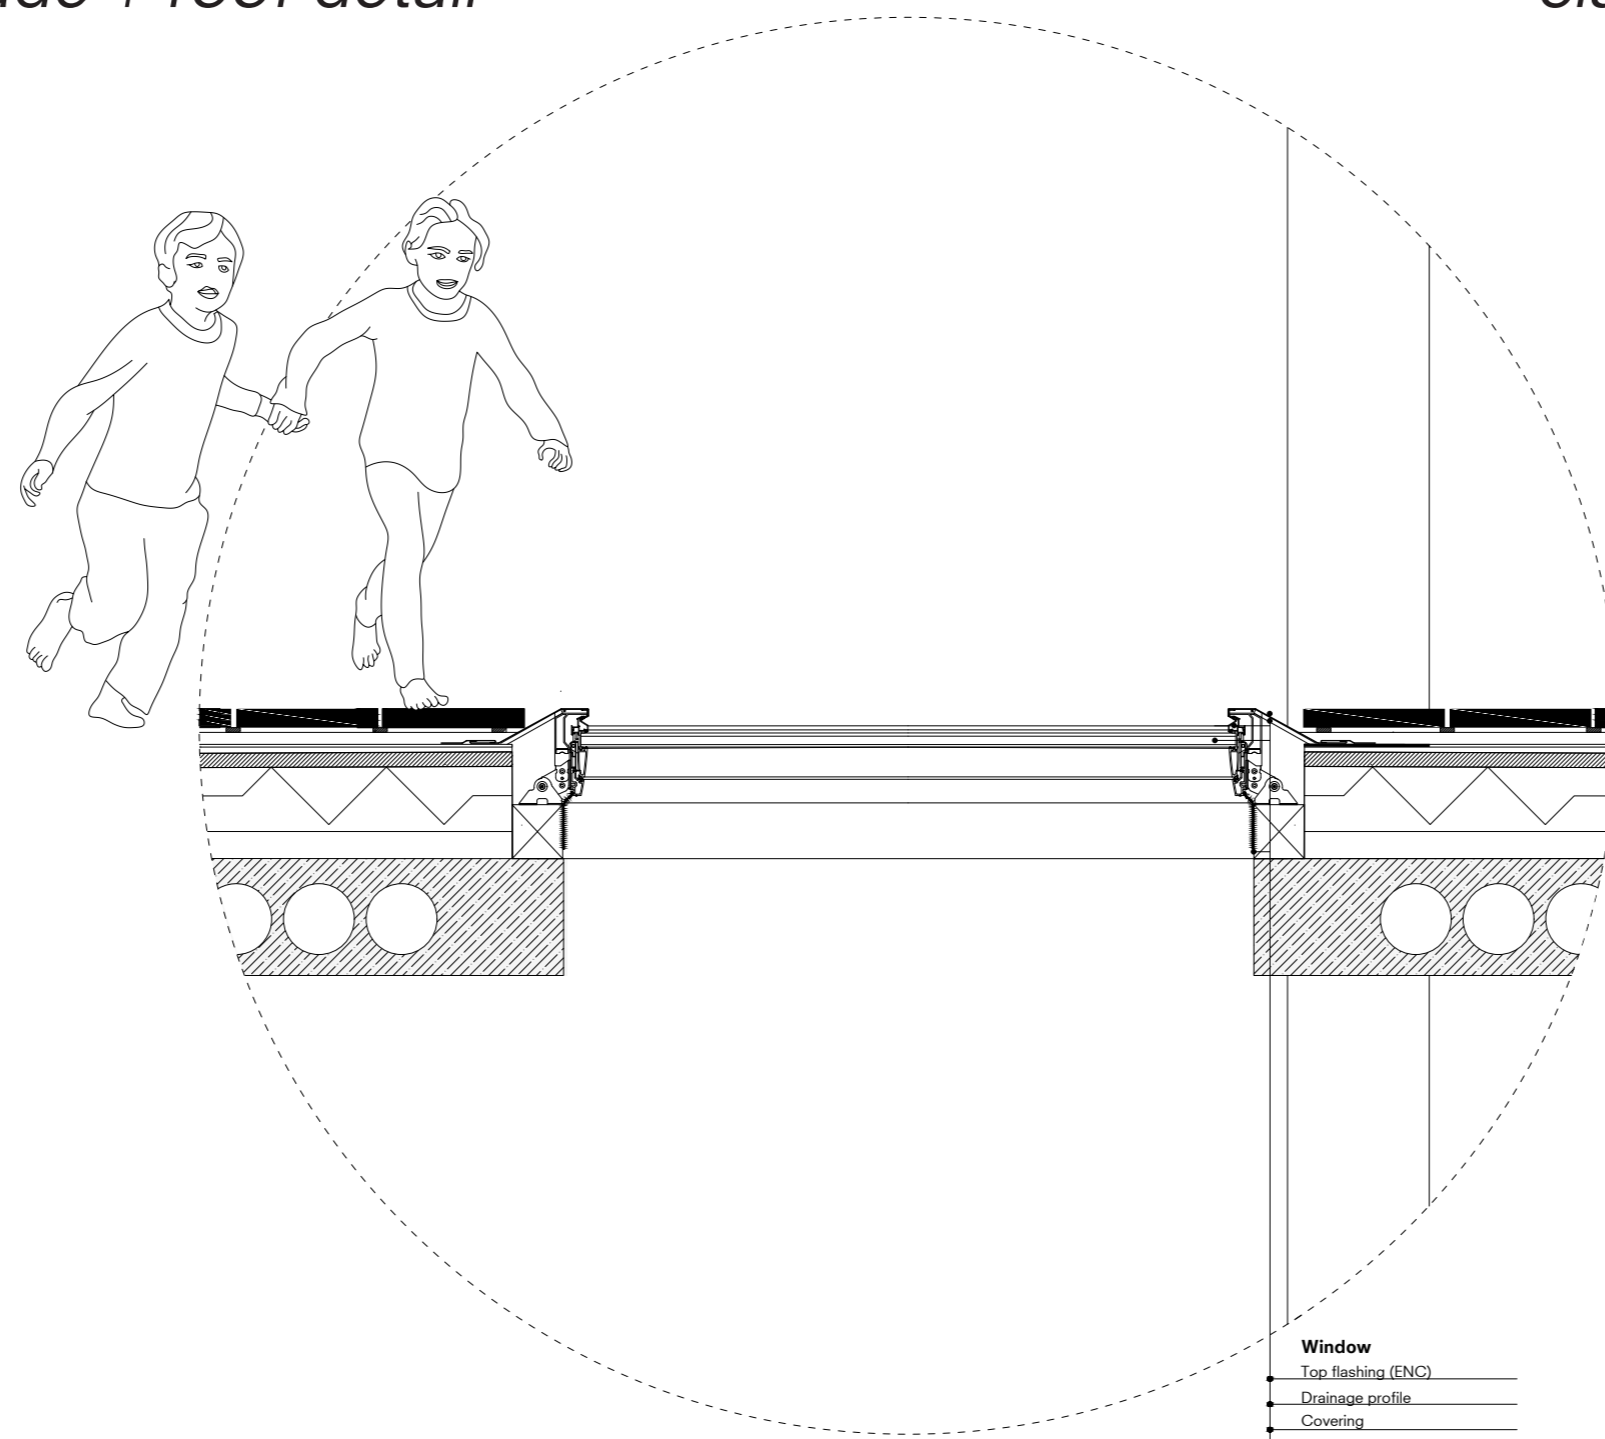


skylight detail





CORE

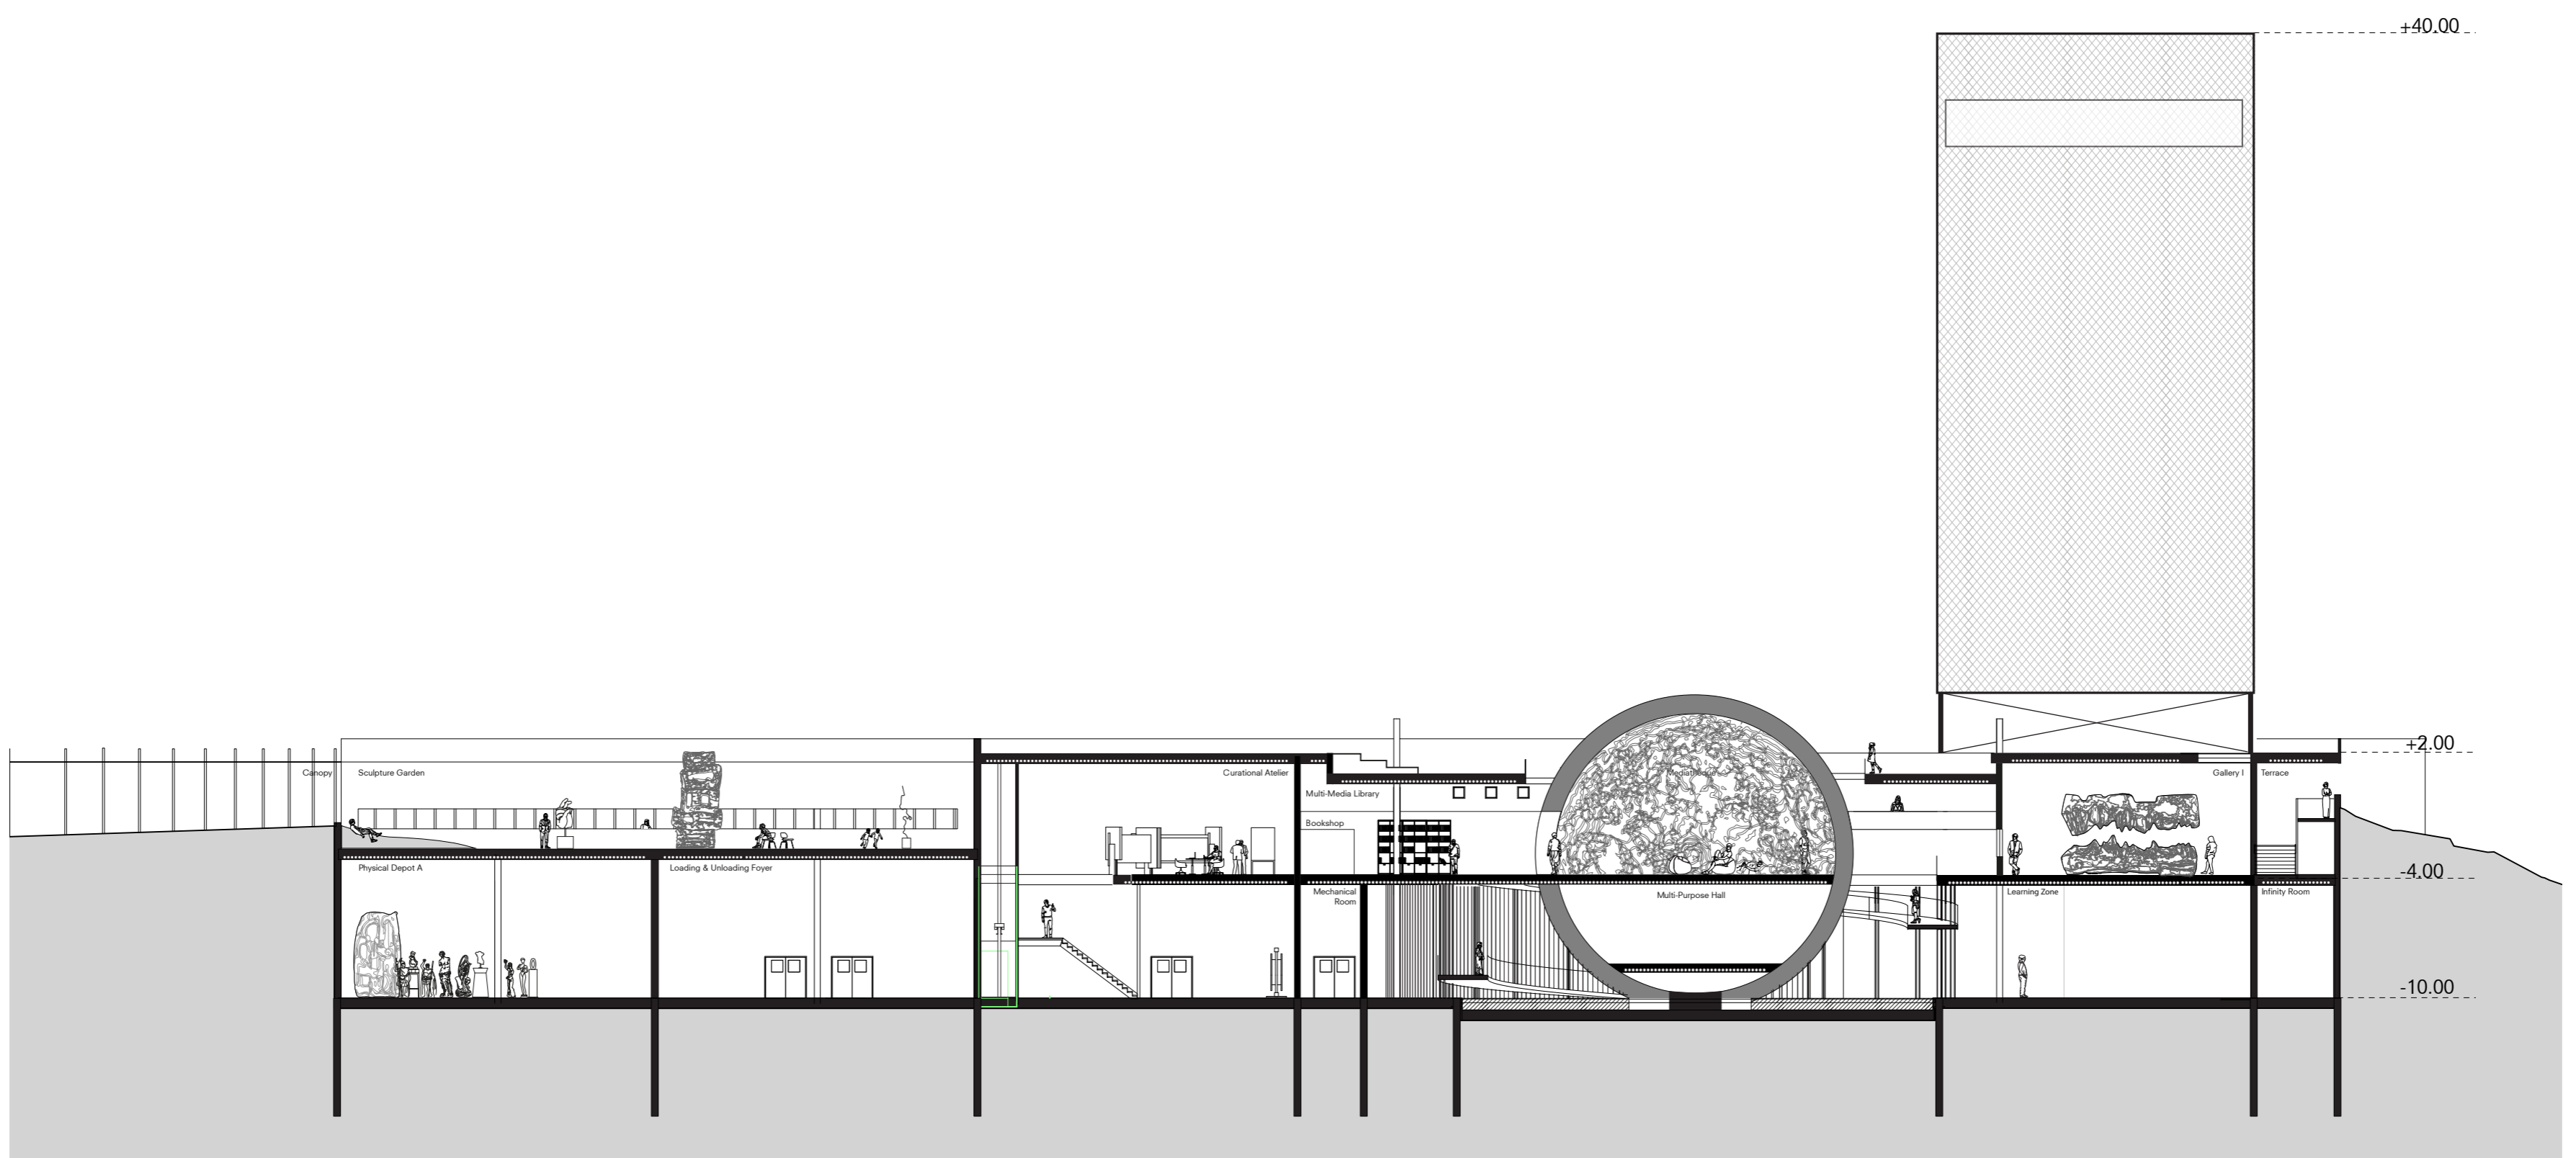

longitudinal section