

1:200 North Elevation/ section B-B

MSC 4 PRAGUE STUDIO
 Vysehrad Spring - Performing Art Center
 Jiameng Li 4738217



Ground Floor Perspective View




1:500 Site Plan




Ground Floor Perspective View



Ground Floor Perspective View

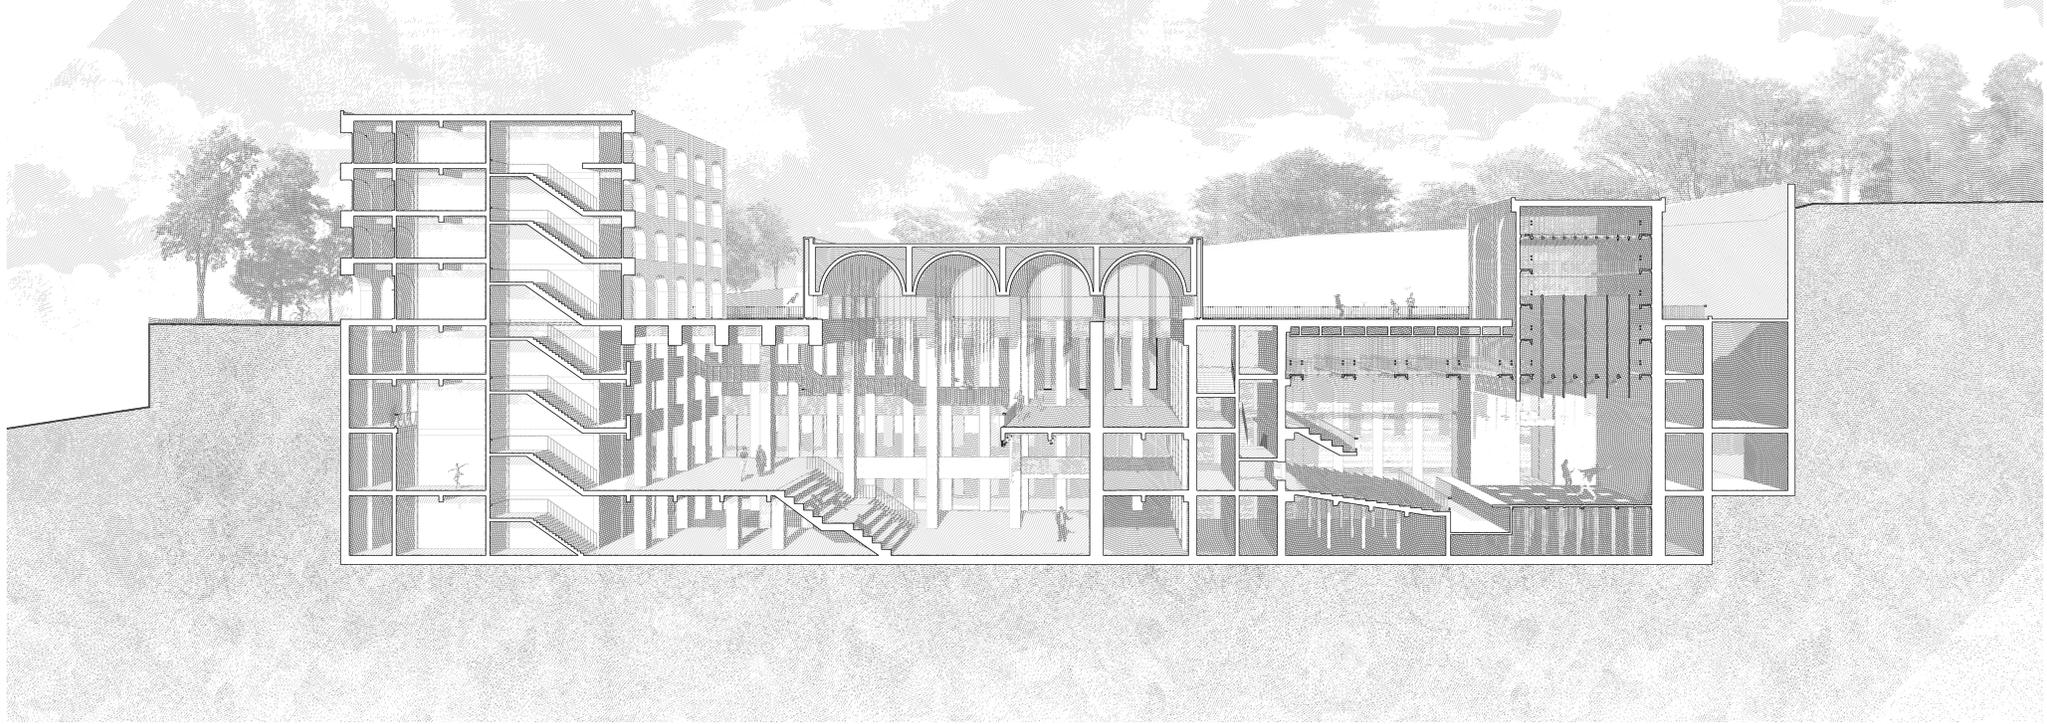


1:200 Section A-A

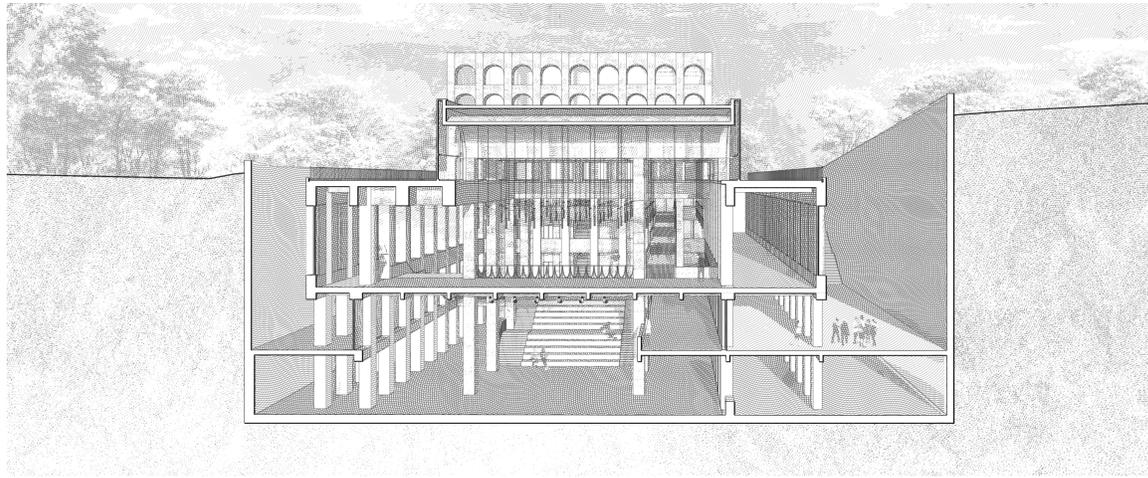

1:200 Section C-C




Central Hall Perspective

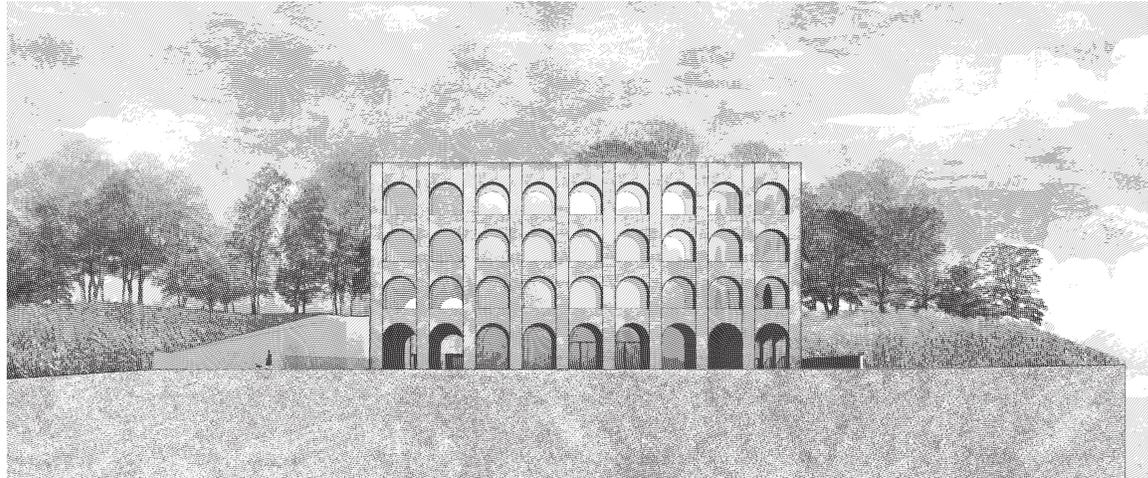

1:200 West Elevation




Central Hall Perspective

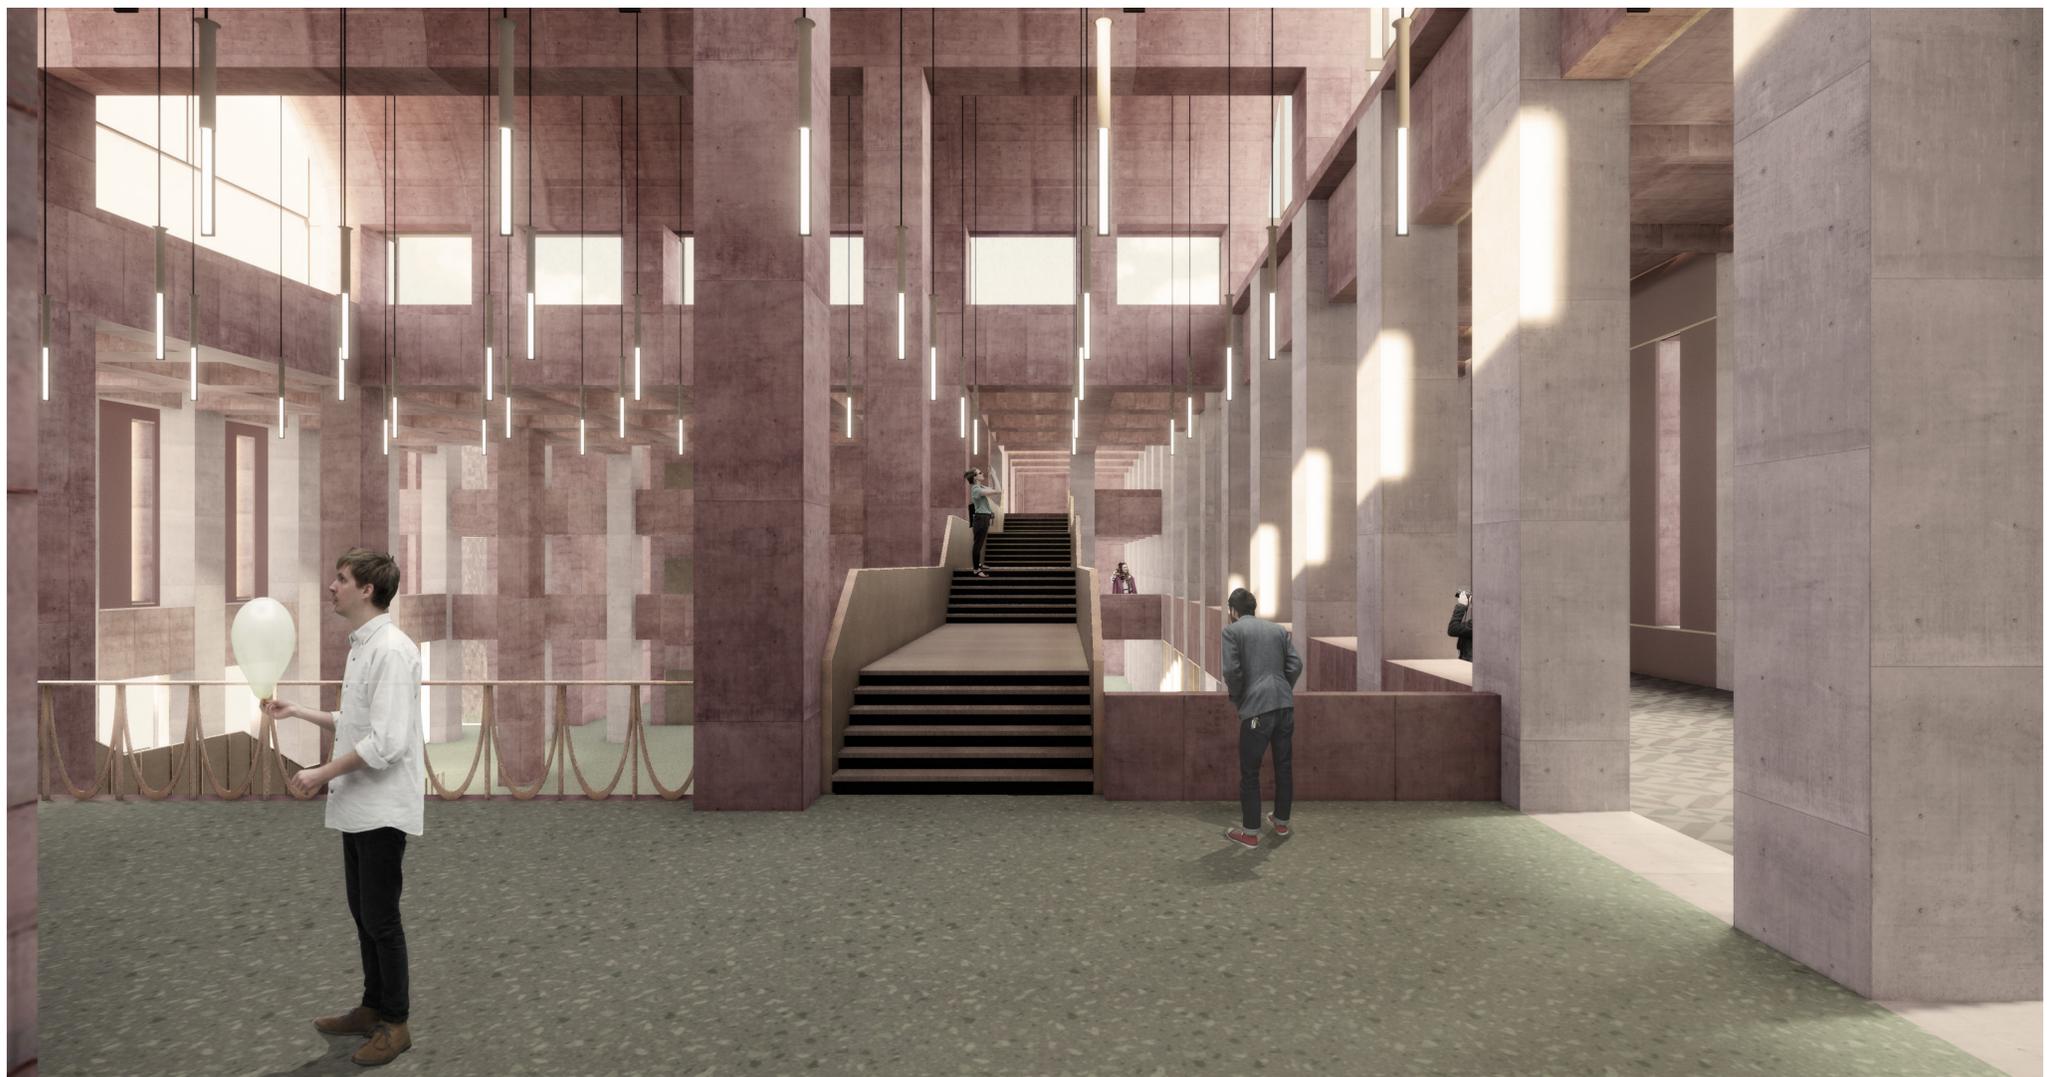


Central Hall Perspective


1. Extensive green roof layer
2. Rainwater gutter
3. Foam glass
4. Protective layer
5. Curtain Wall structure
6. Laminated safety glass
7. In-situ concrete element
8. Aluminum profile
9. Handrail footer
10. Non-structural concrete element
11. Suspended ceiling
12. Air supply
13. Plaster layer
14. Insulation
15. Floor finish
16. Underfloor heating
17. Cove lighting

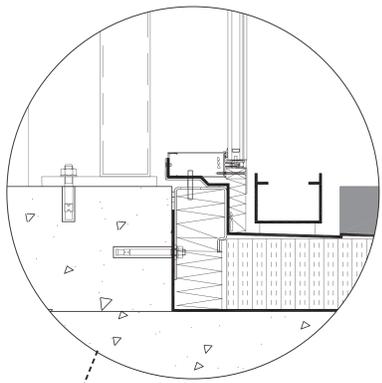

1:50 Detail curtain wall connect to roof

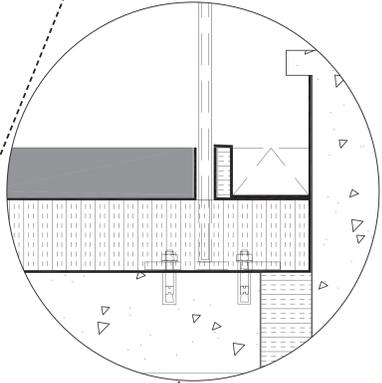

1:50 Roof balustrade Detail

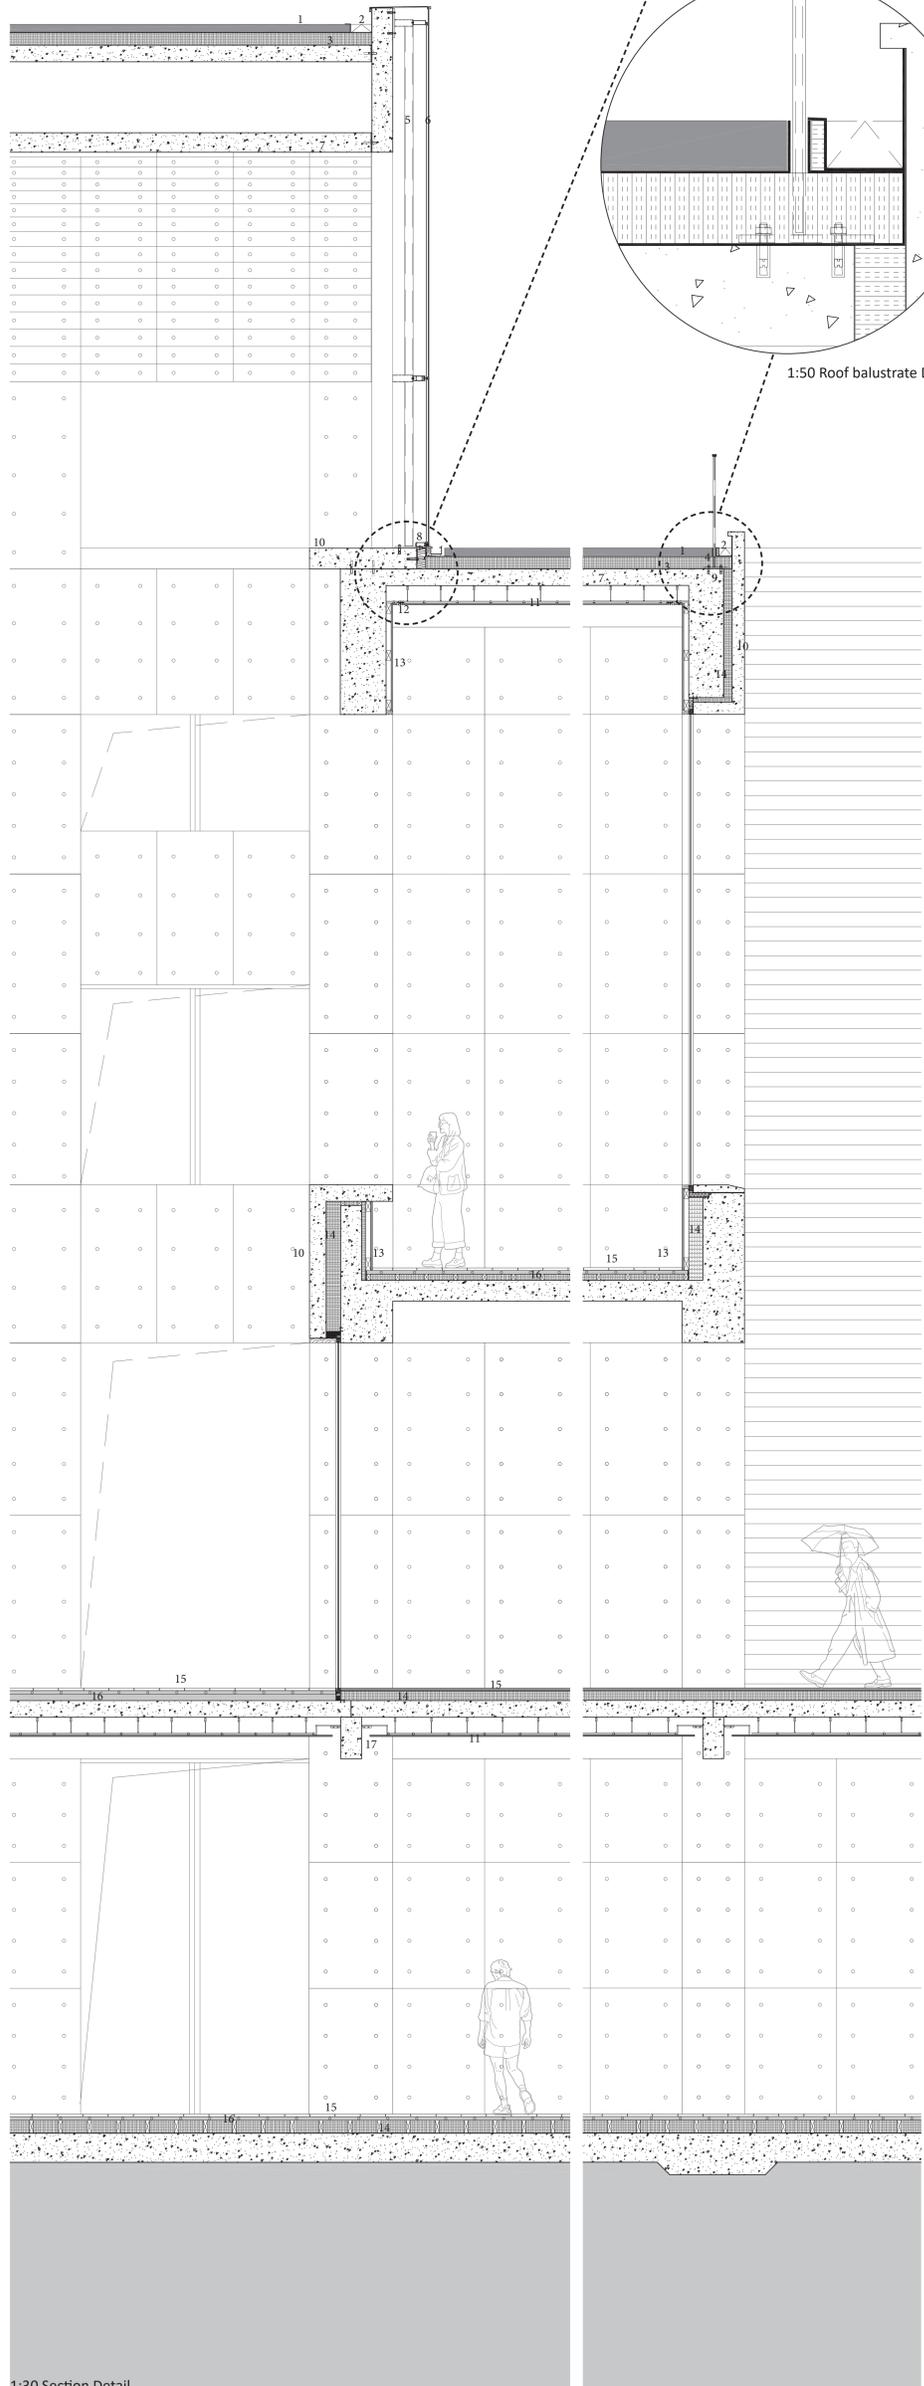

1:30 Section Detail



1:30 Facade element elevation

