

School

School
Courtyard

School

Square

Roof

to Park

+10.00m

to waterfront
promenade

+5.50m

Lower Plaza

+5.50m

+10.00m

Upper Plaza


to Veddel bridge

to metro station
on bridge


+5.50m

+2.50m


to neighborhood
center

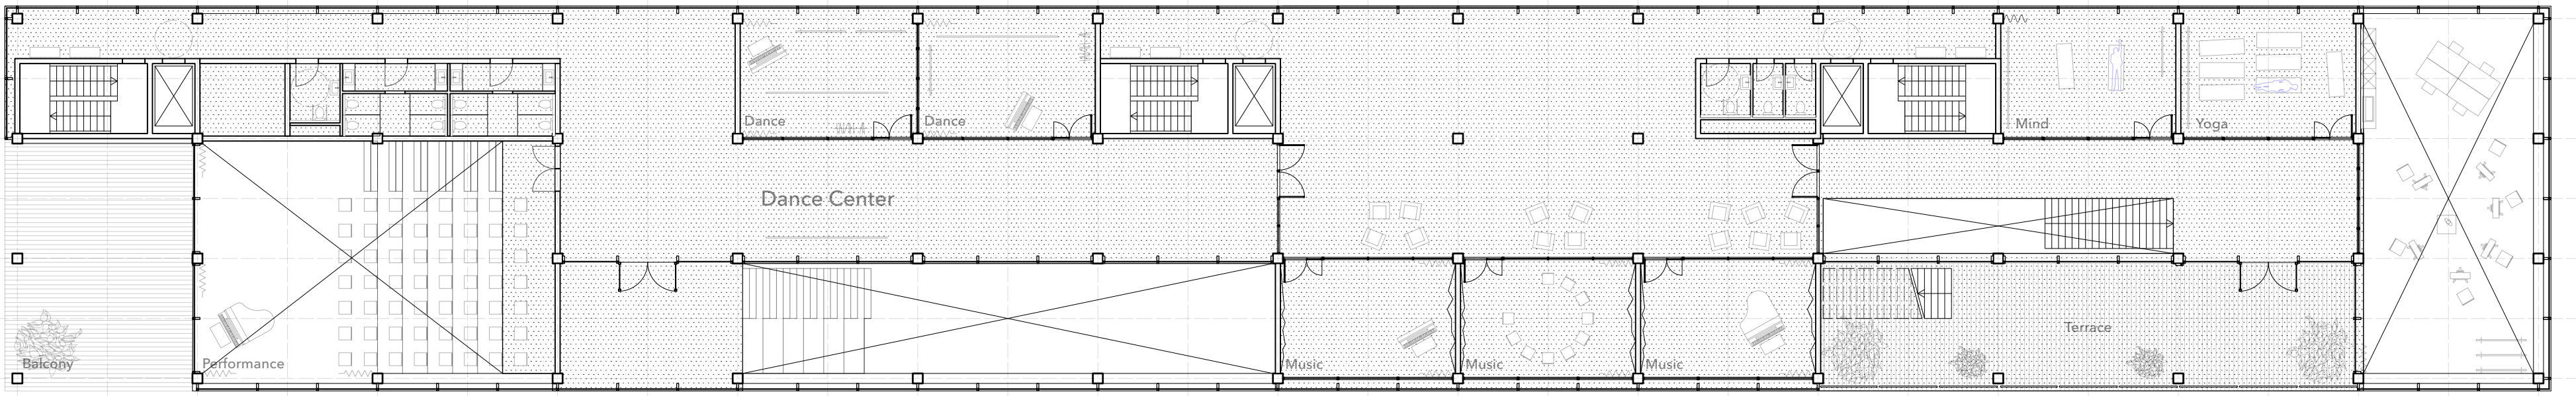


Second Floor
Mezzanine
1:200

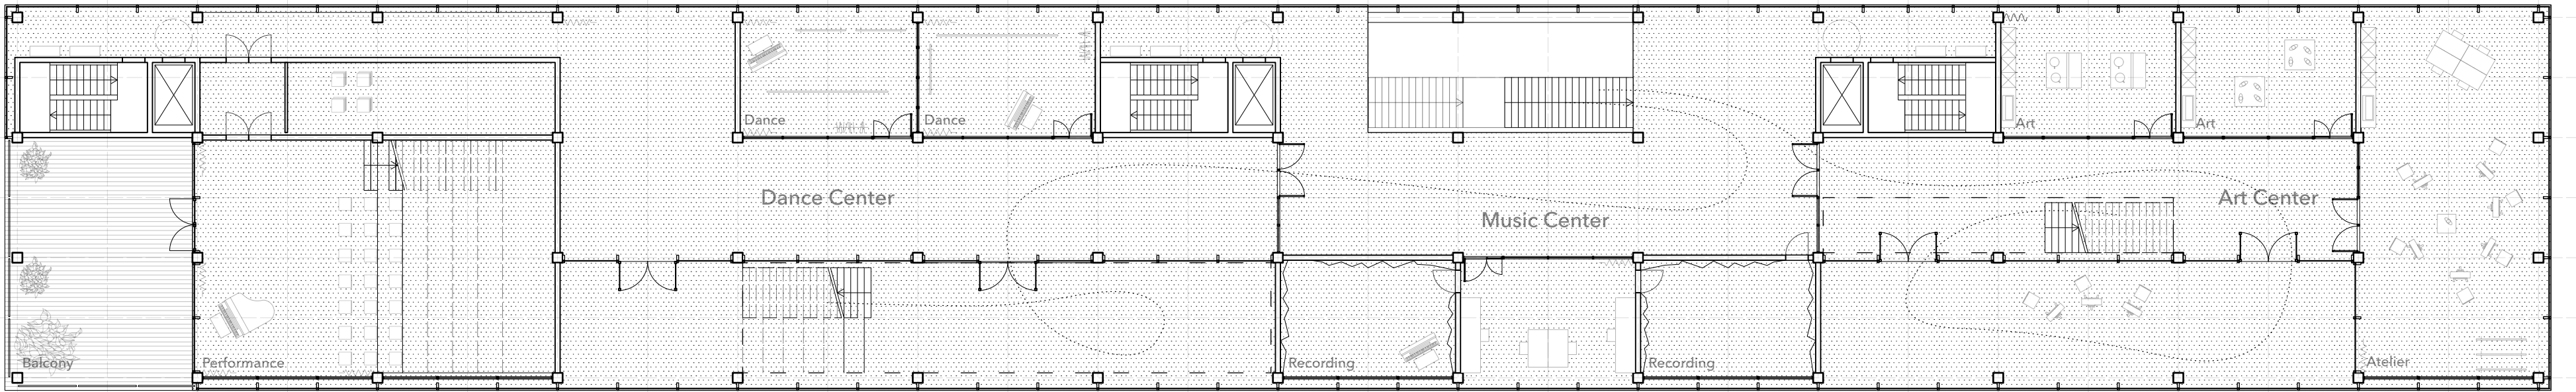


Second Floor
1:200

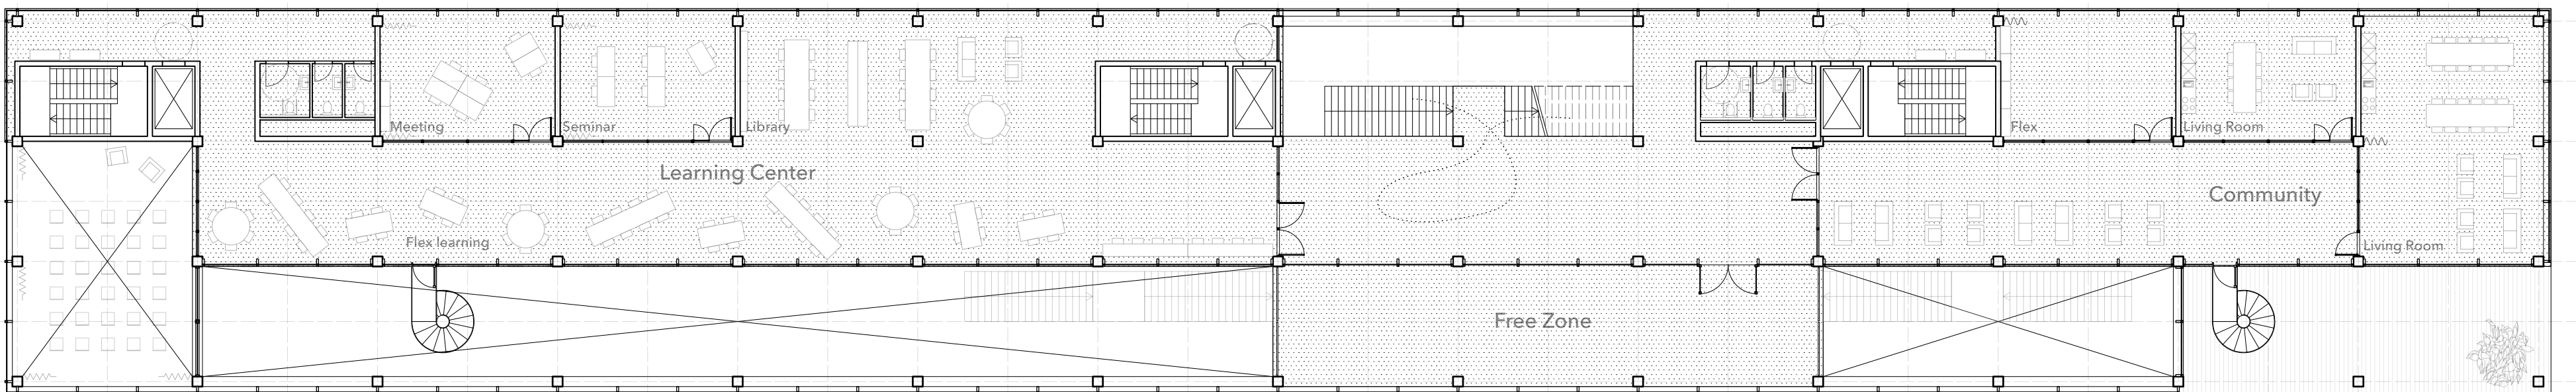


First Floor
Mezzanine
1:200

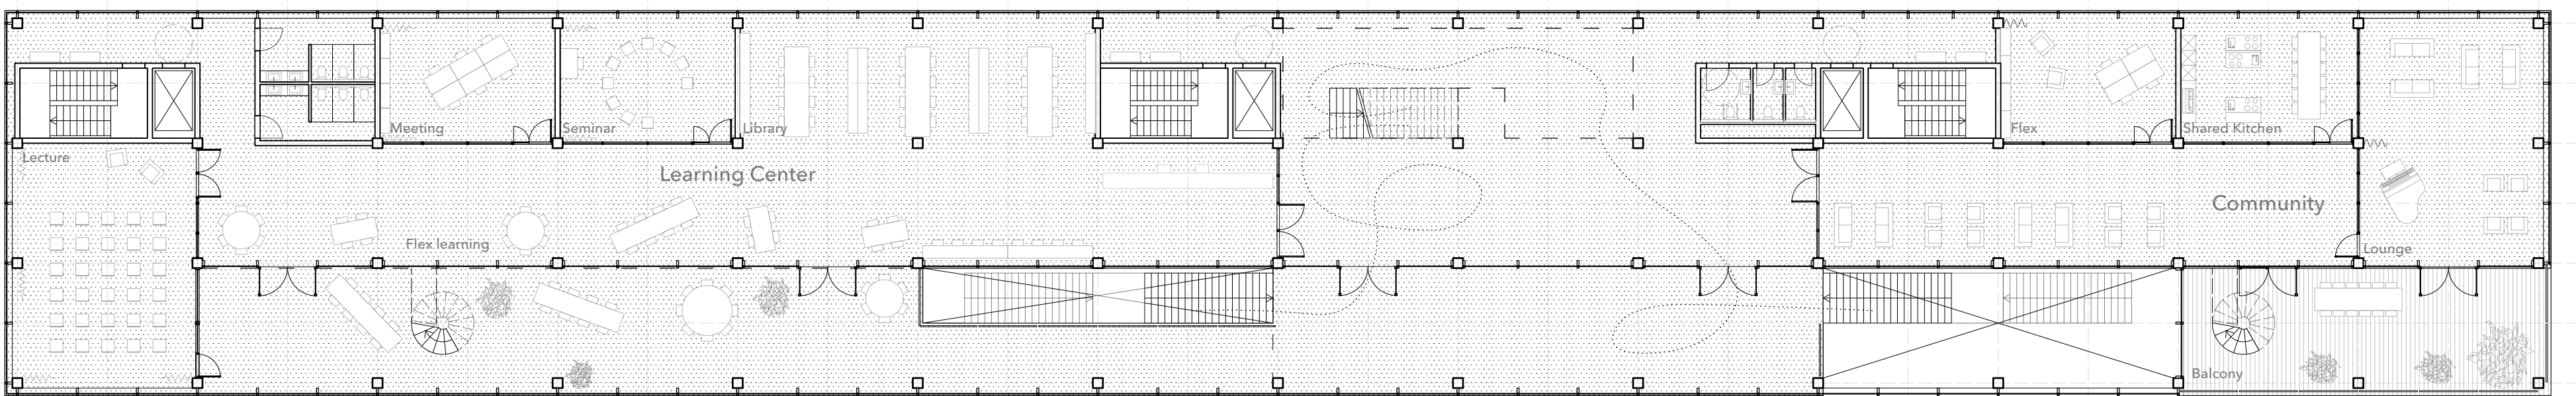


First Floor
1:200

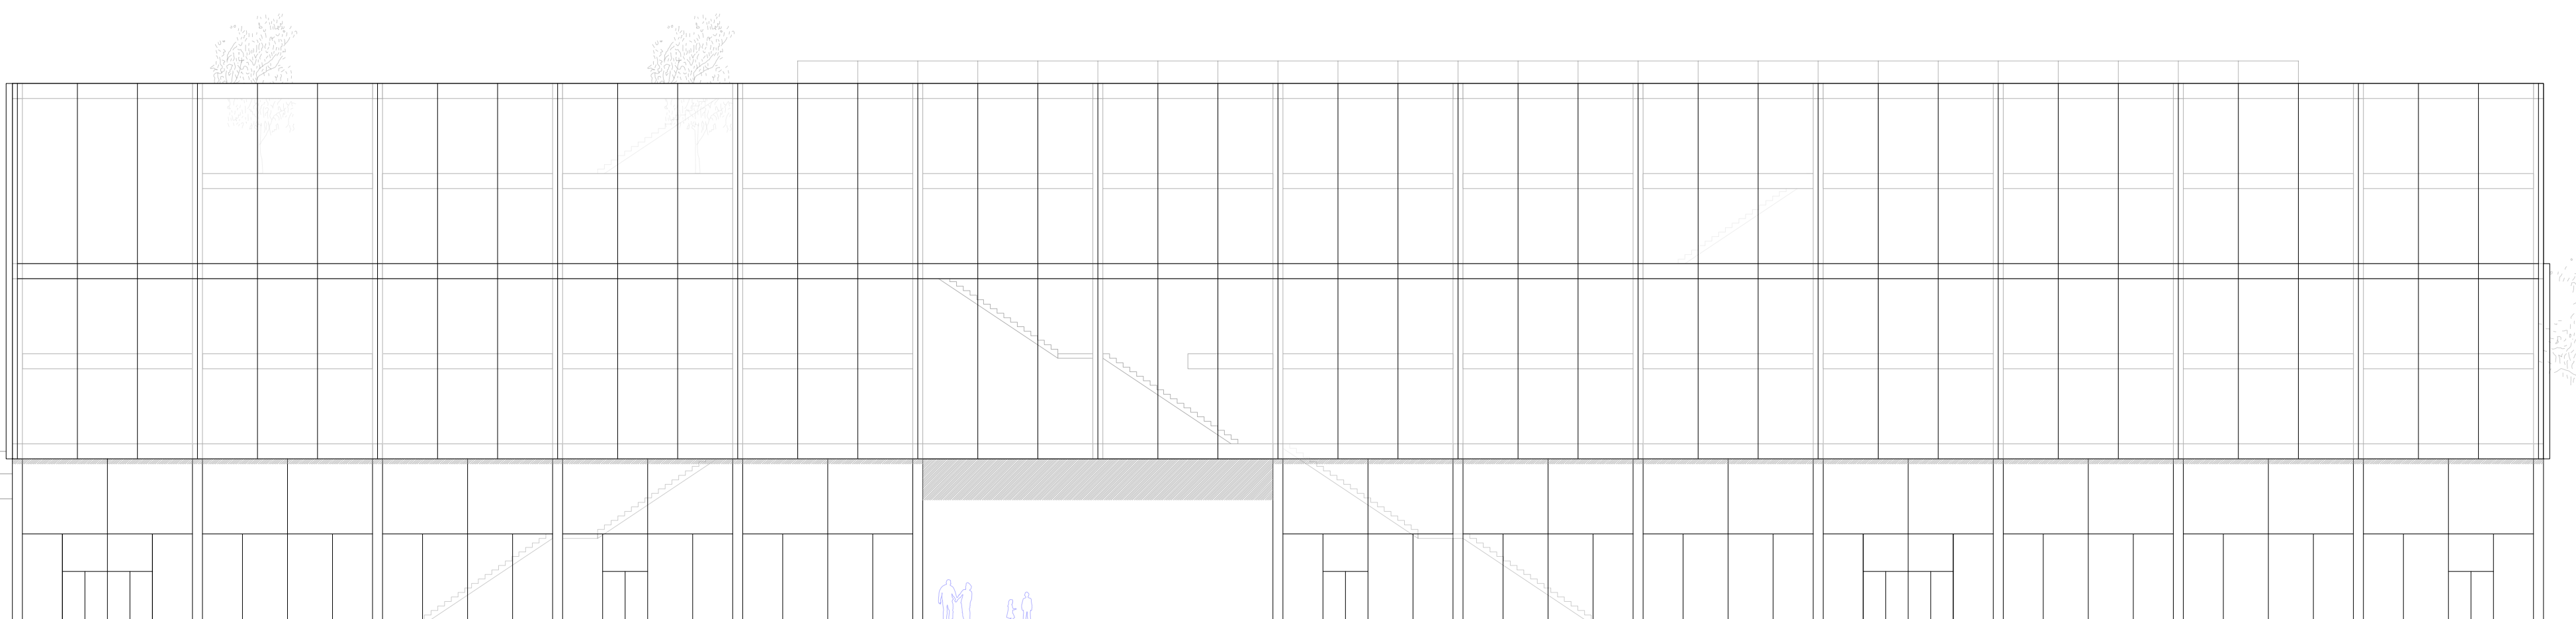




Elevation North
1:200

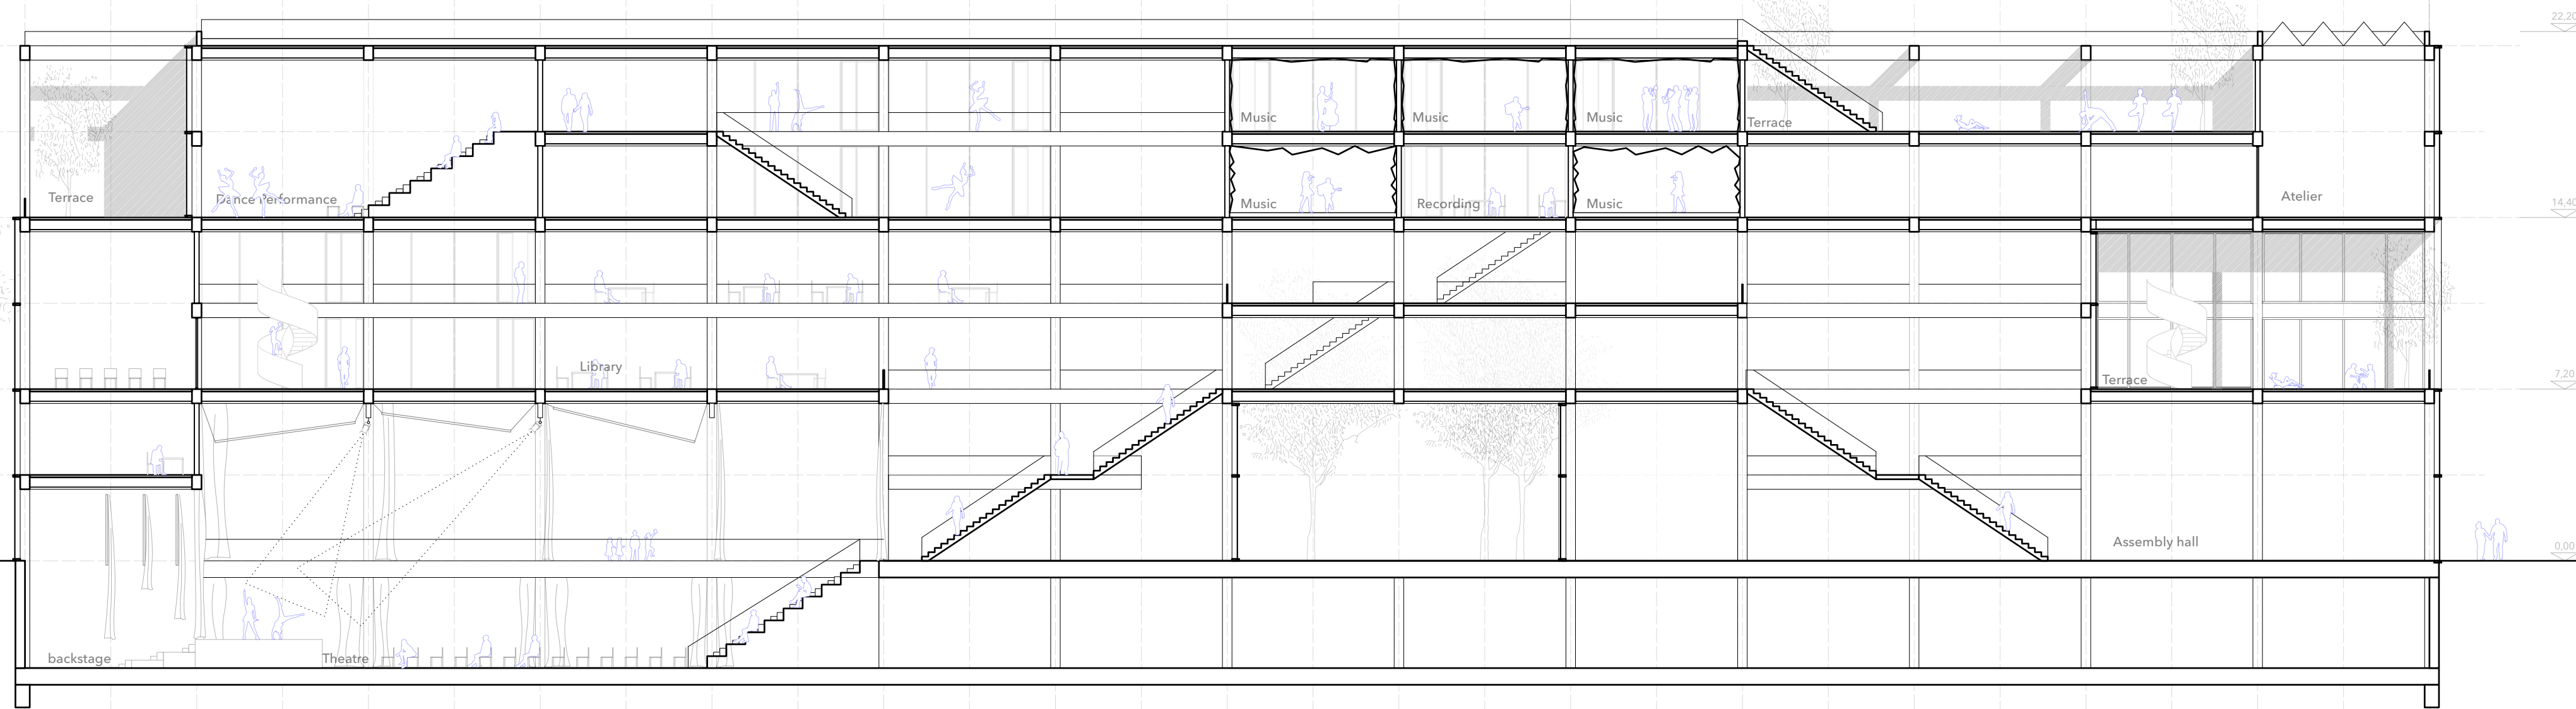


Section AA
1:200

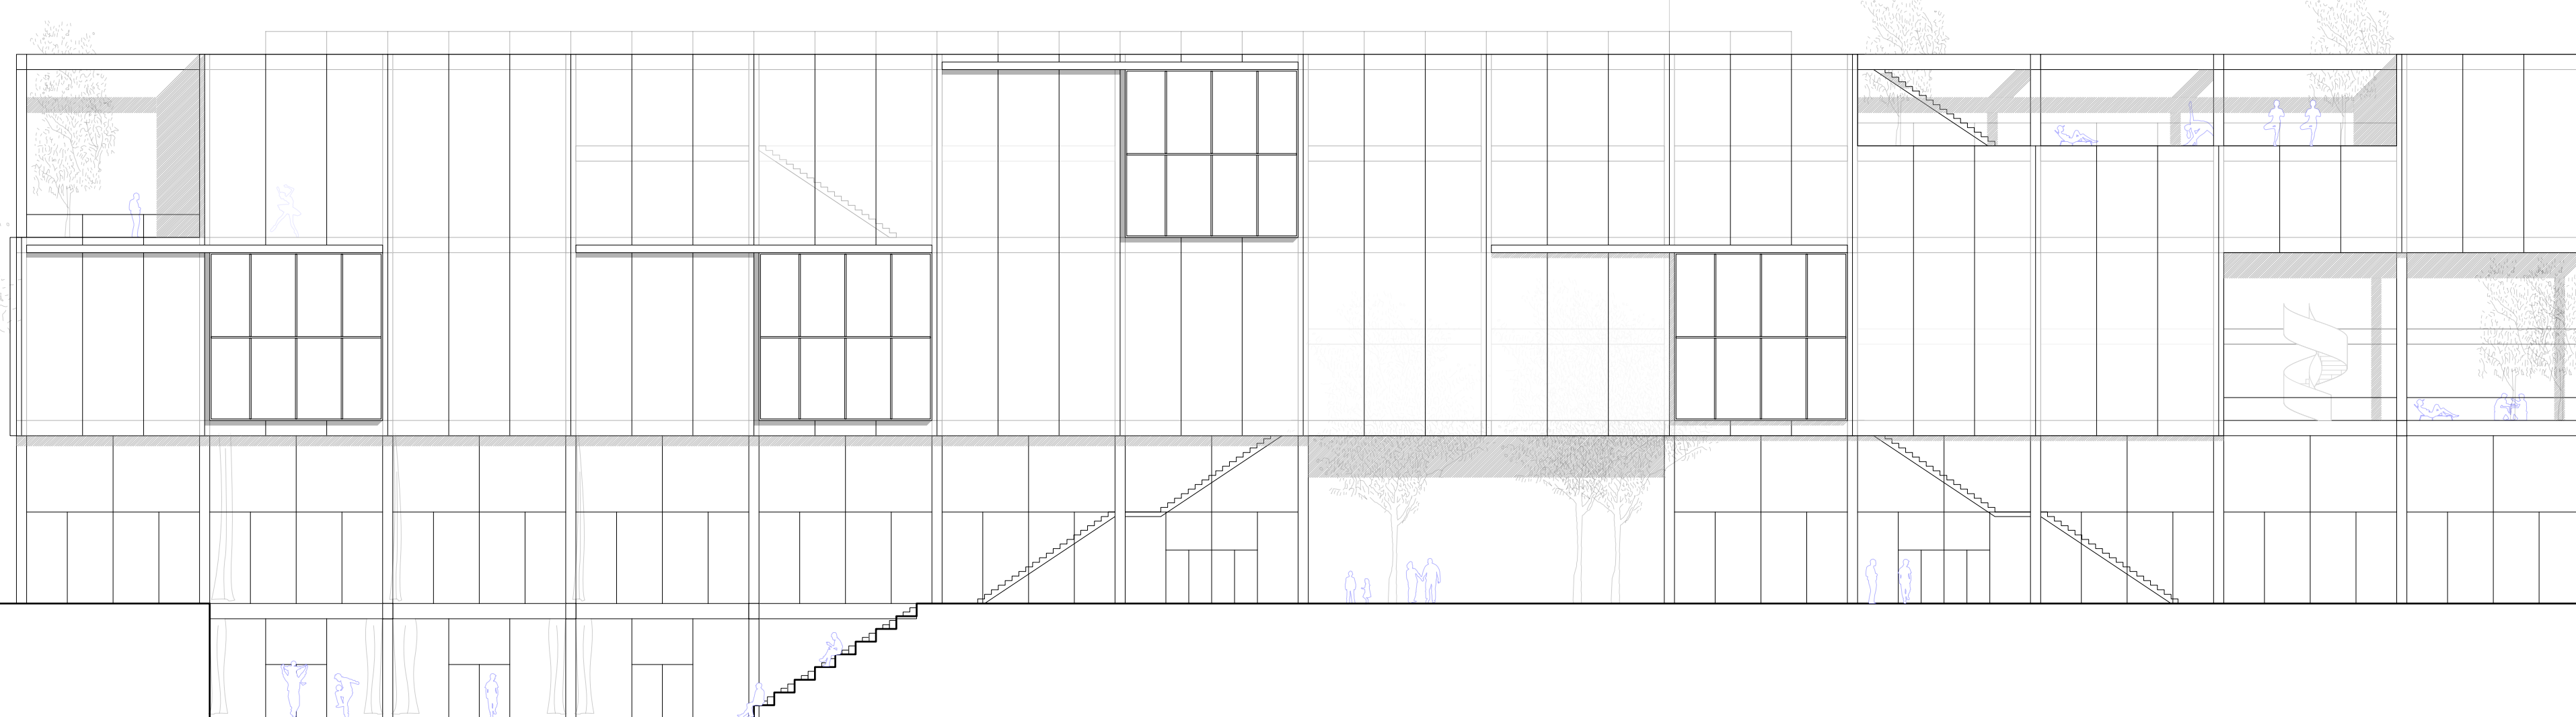


Elevation South
1:200

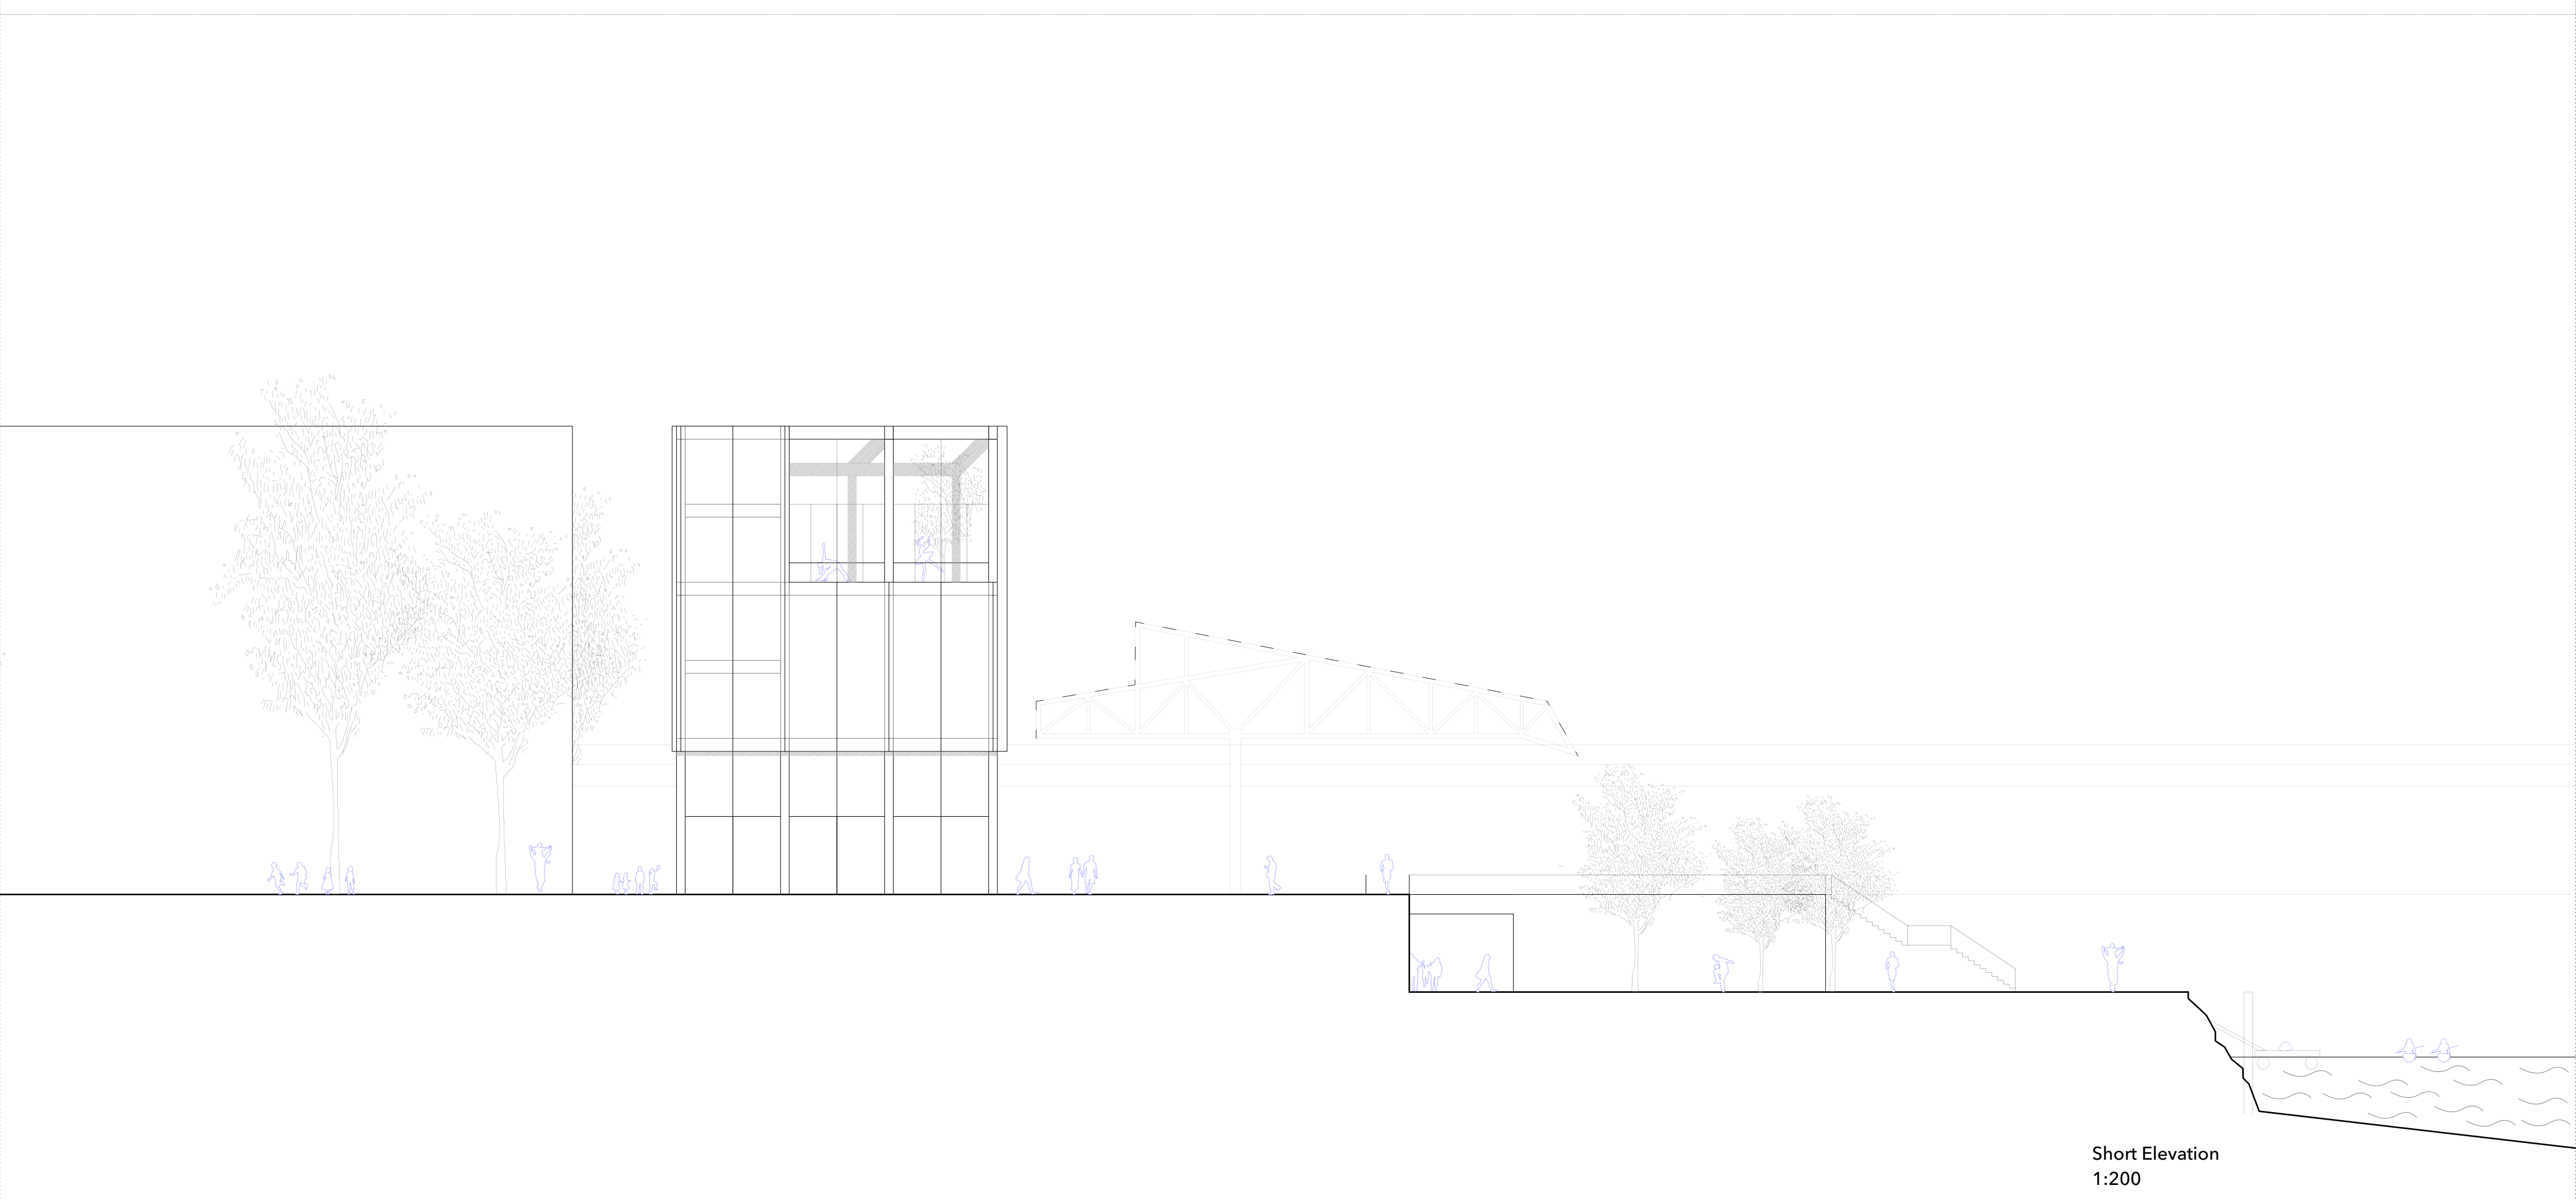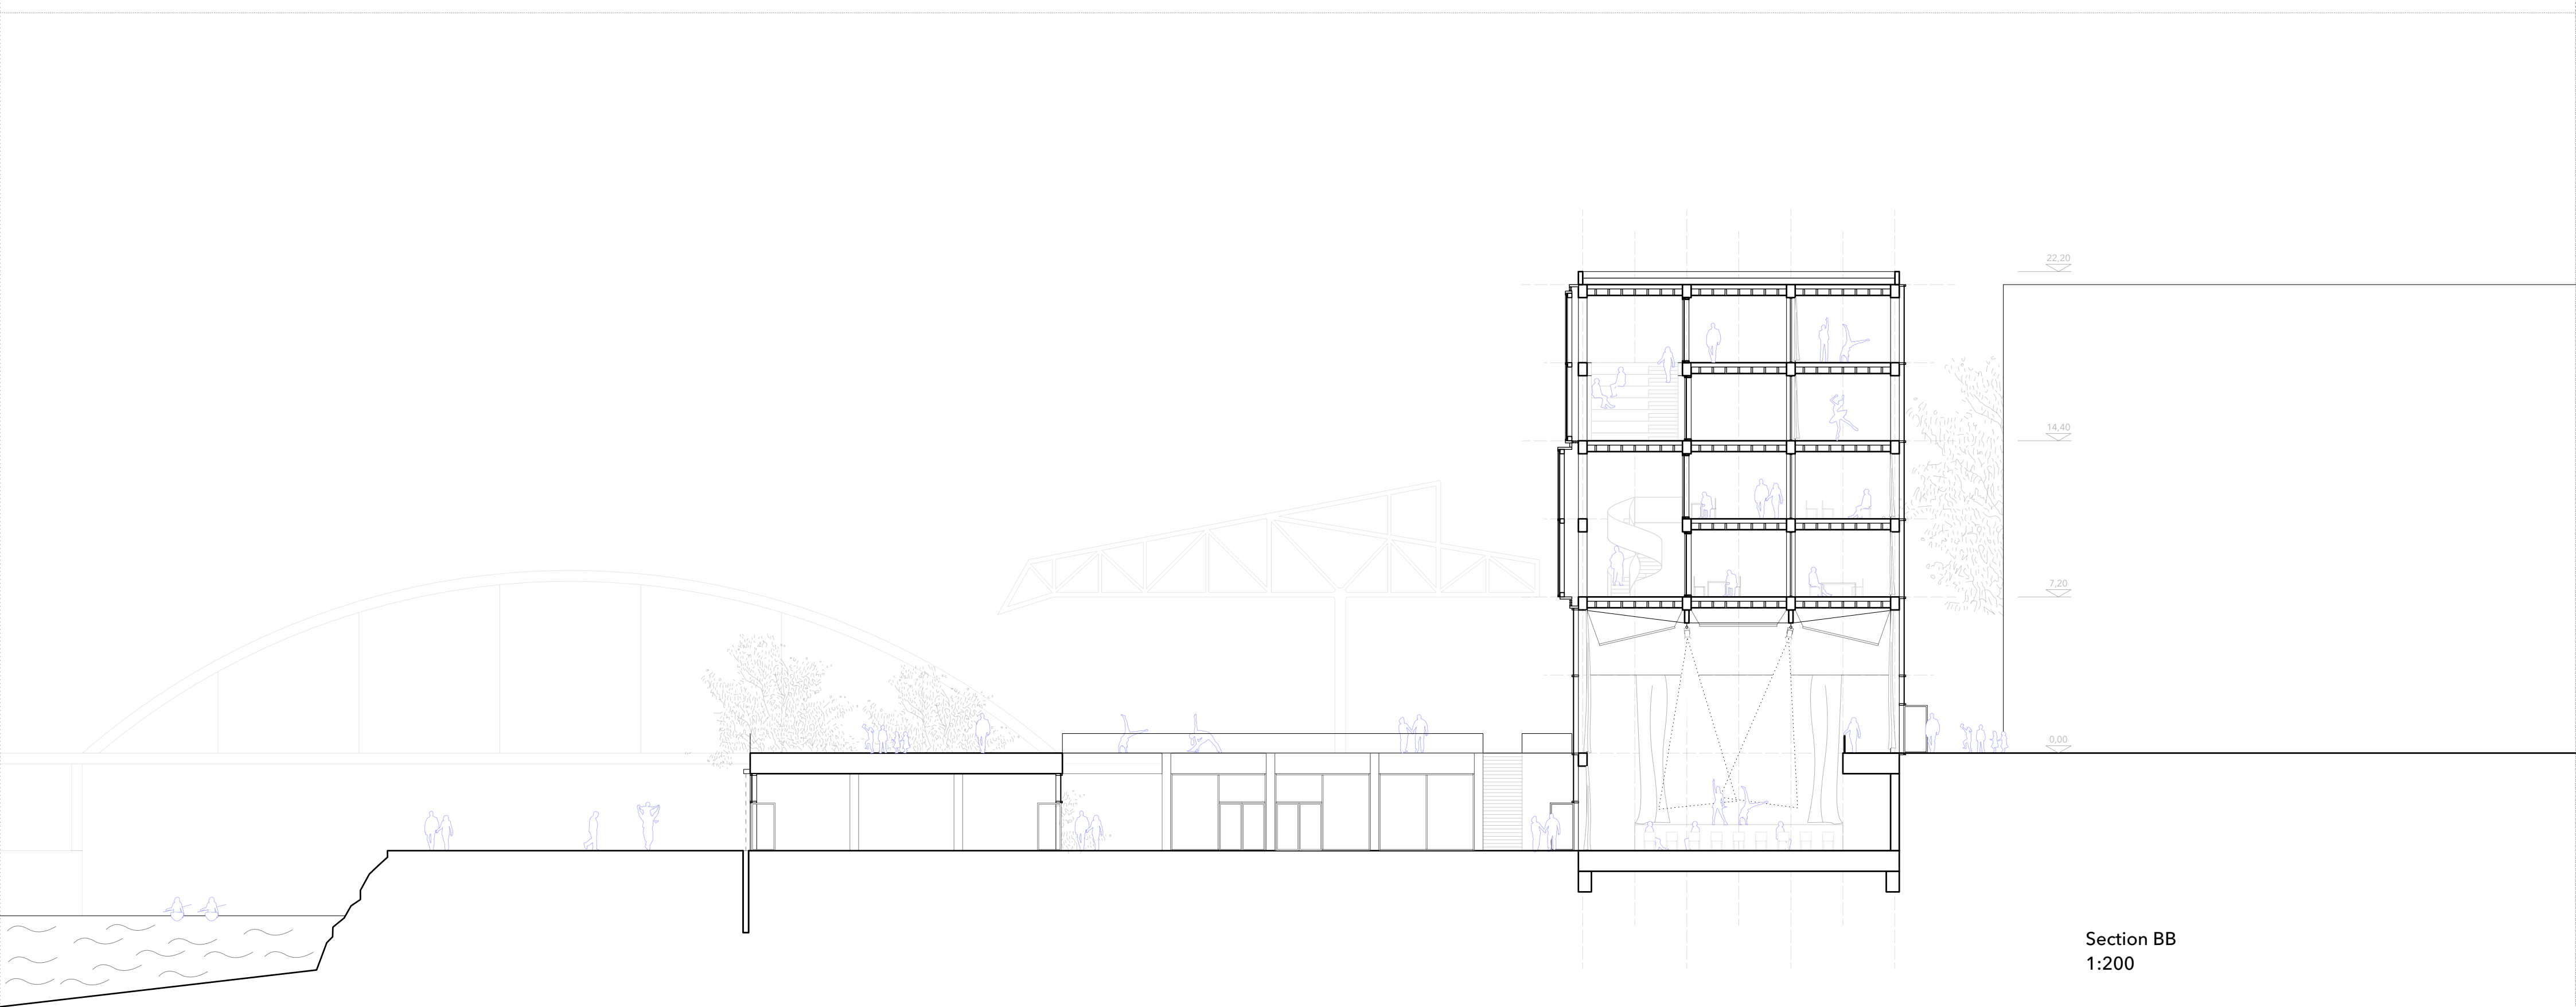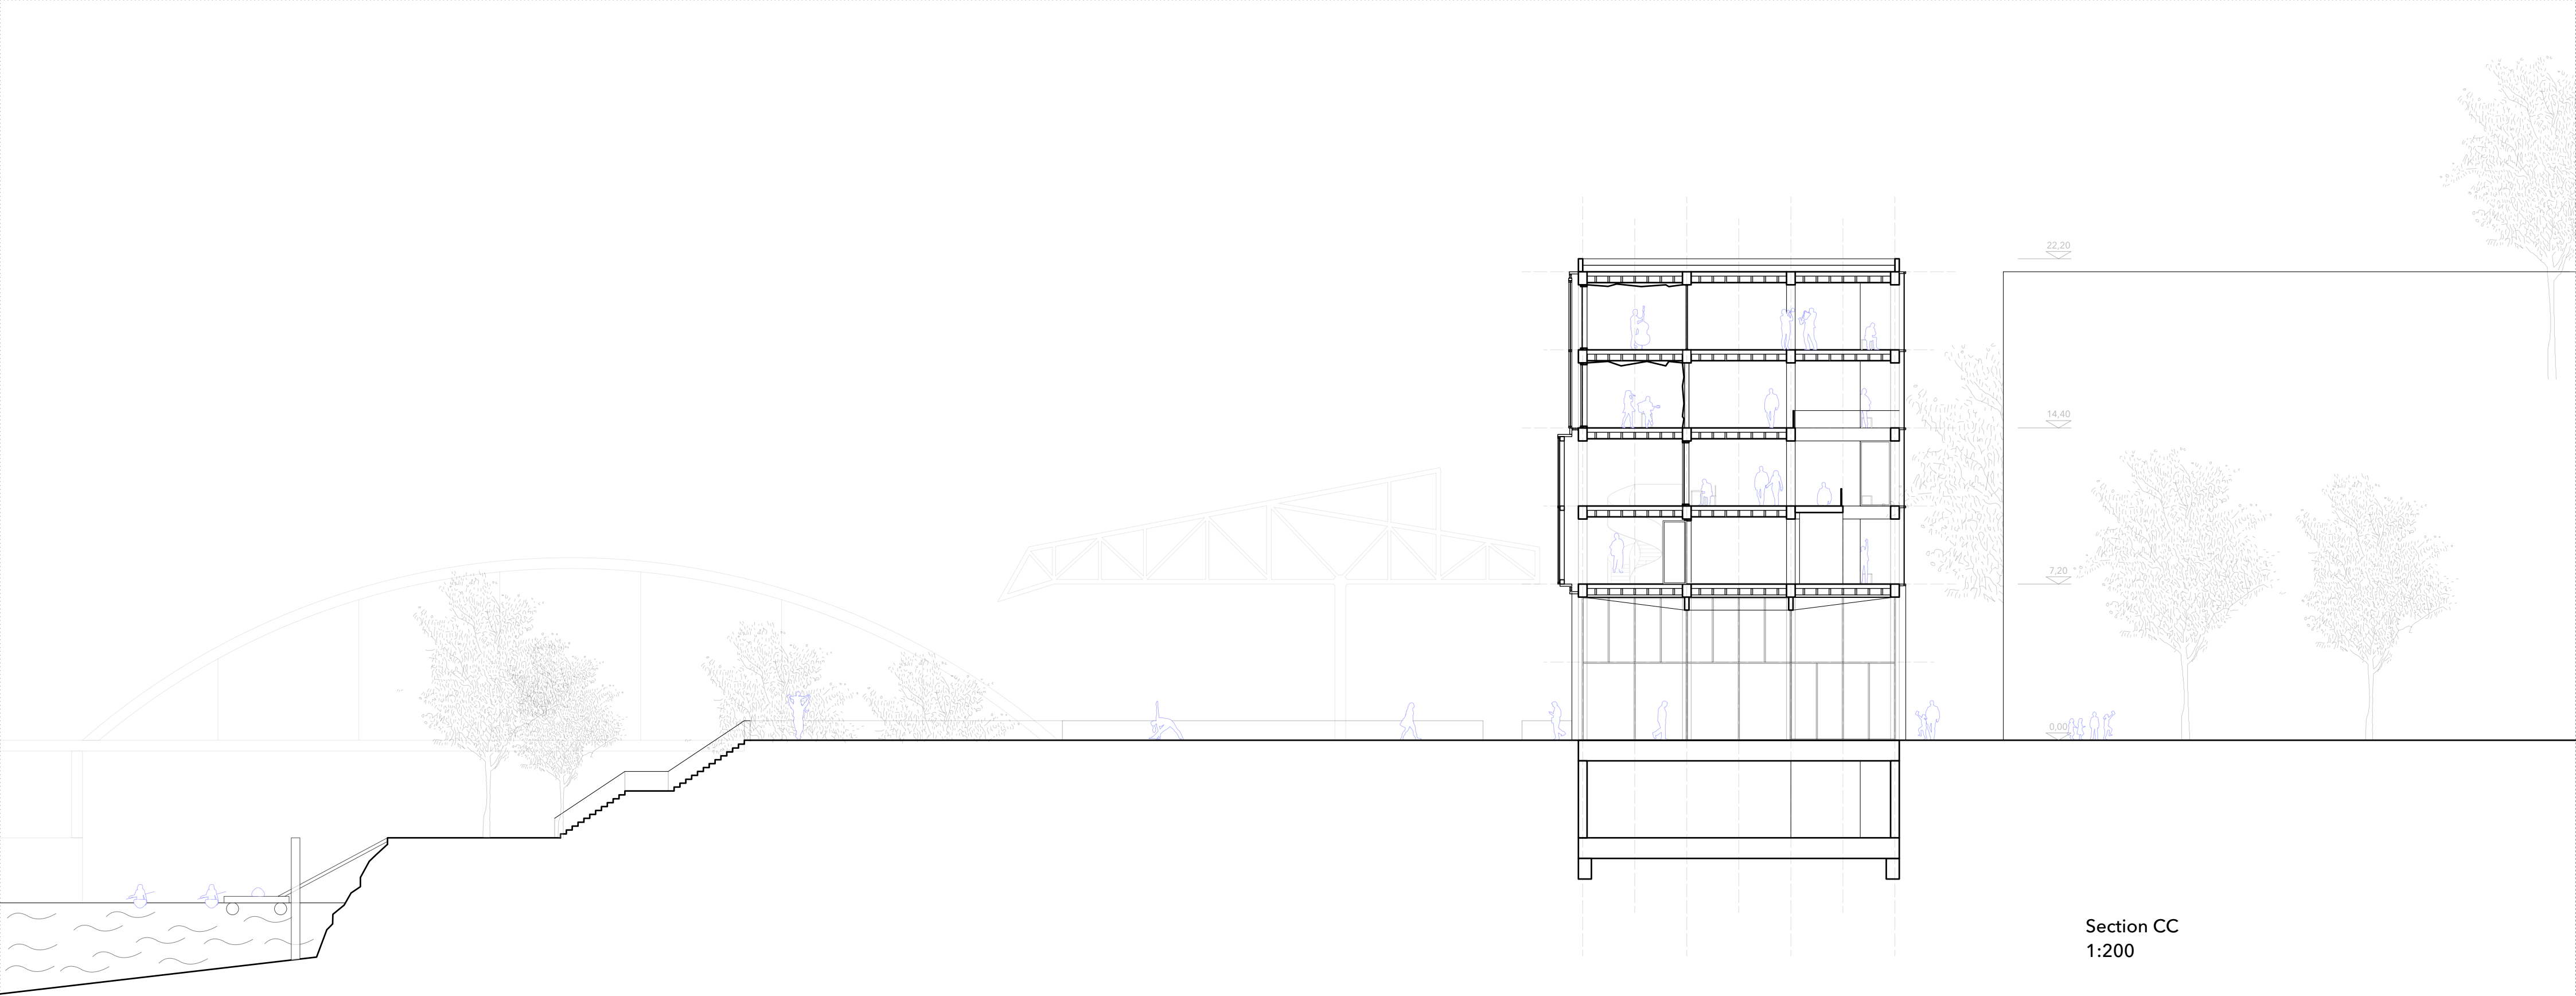


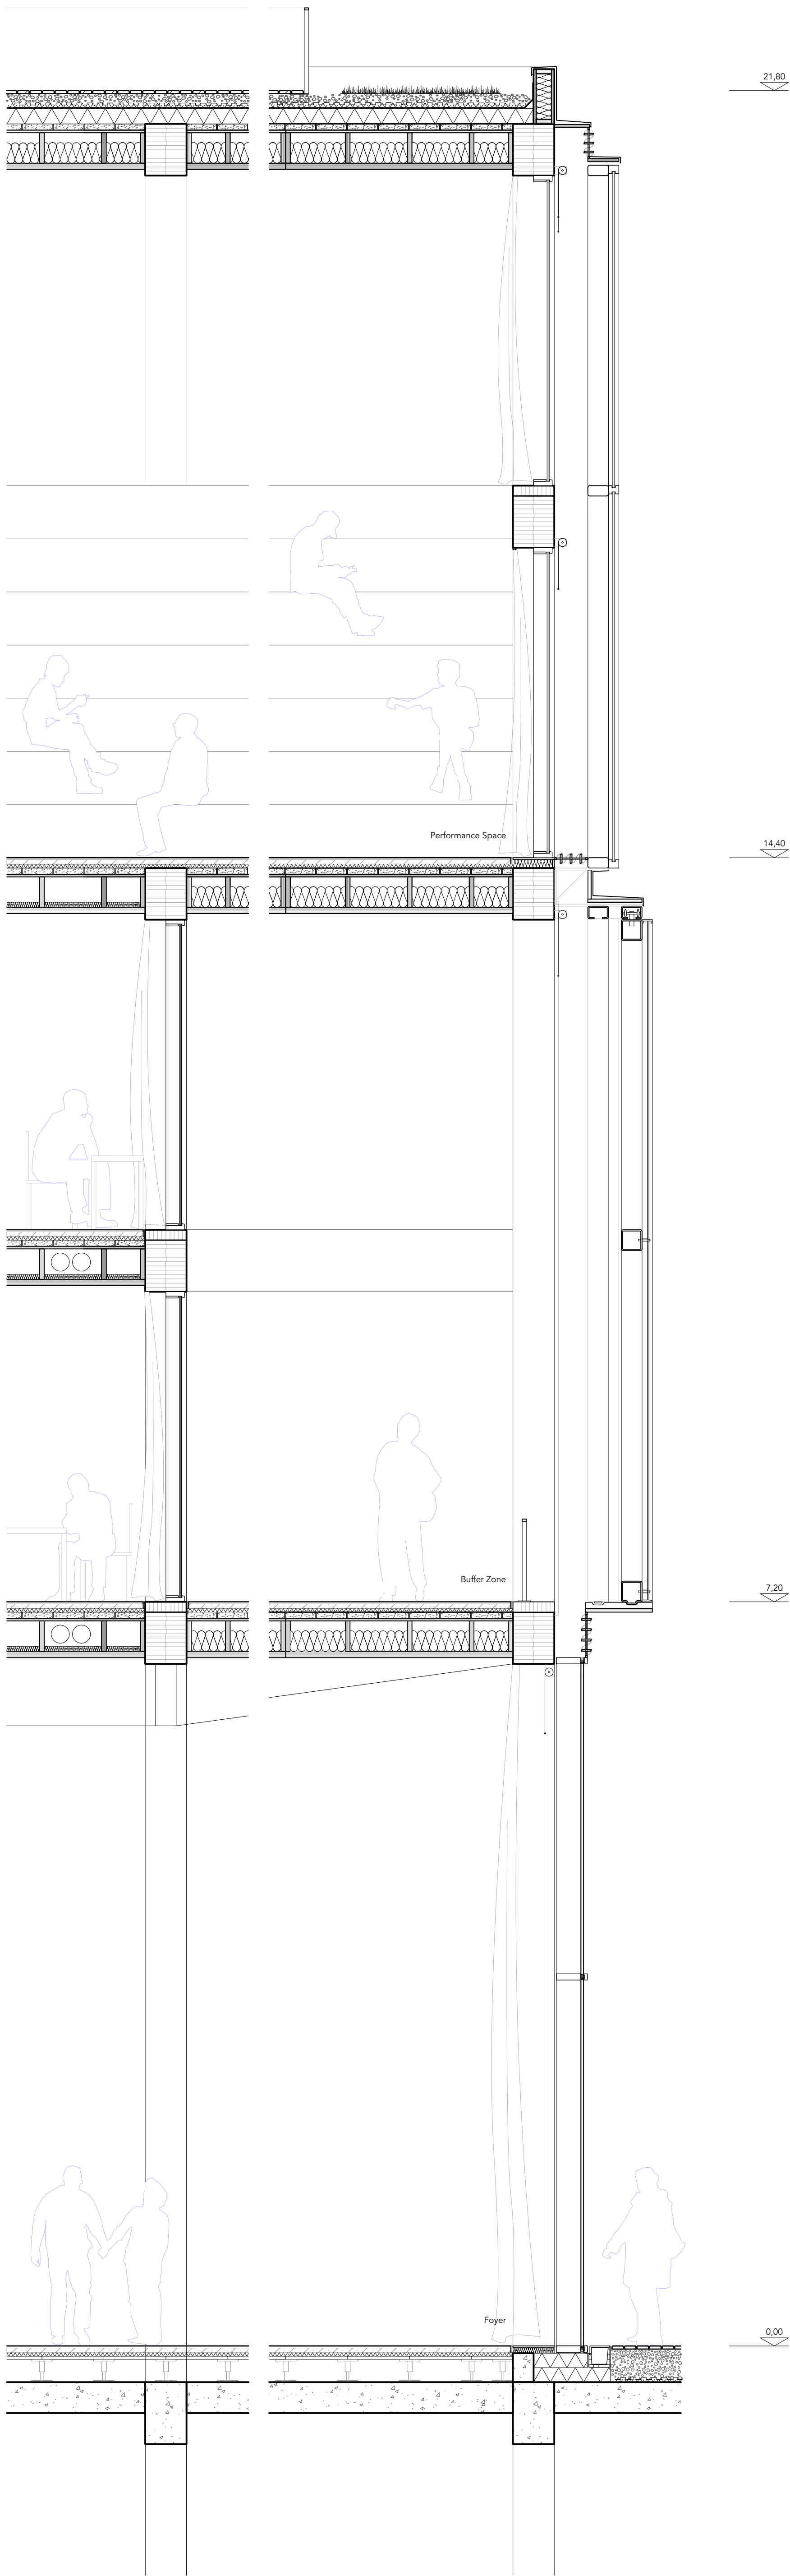



Facade Section
1:33

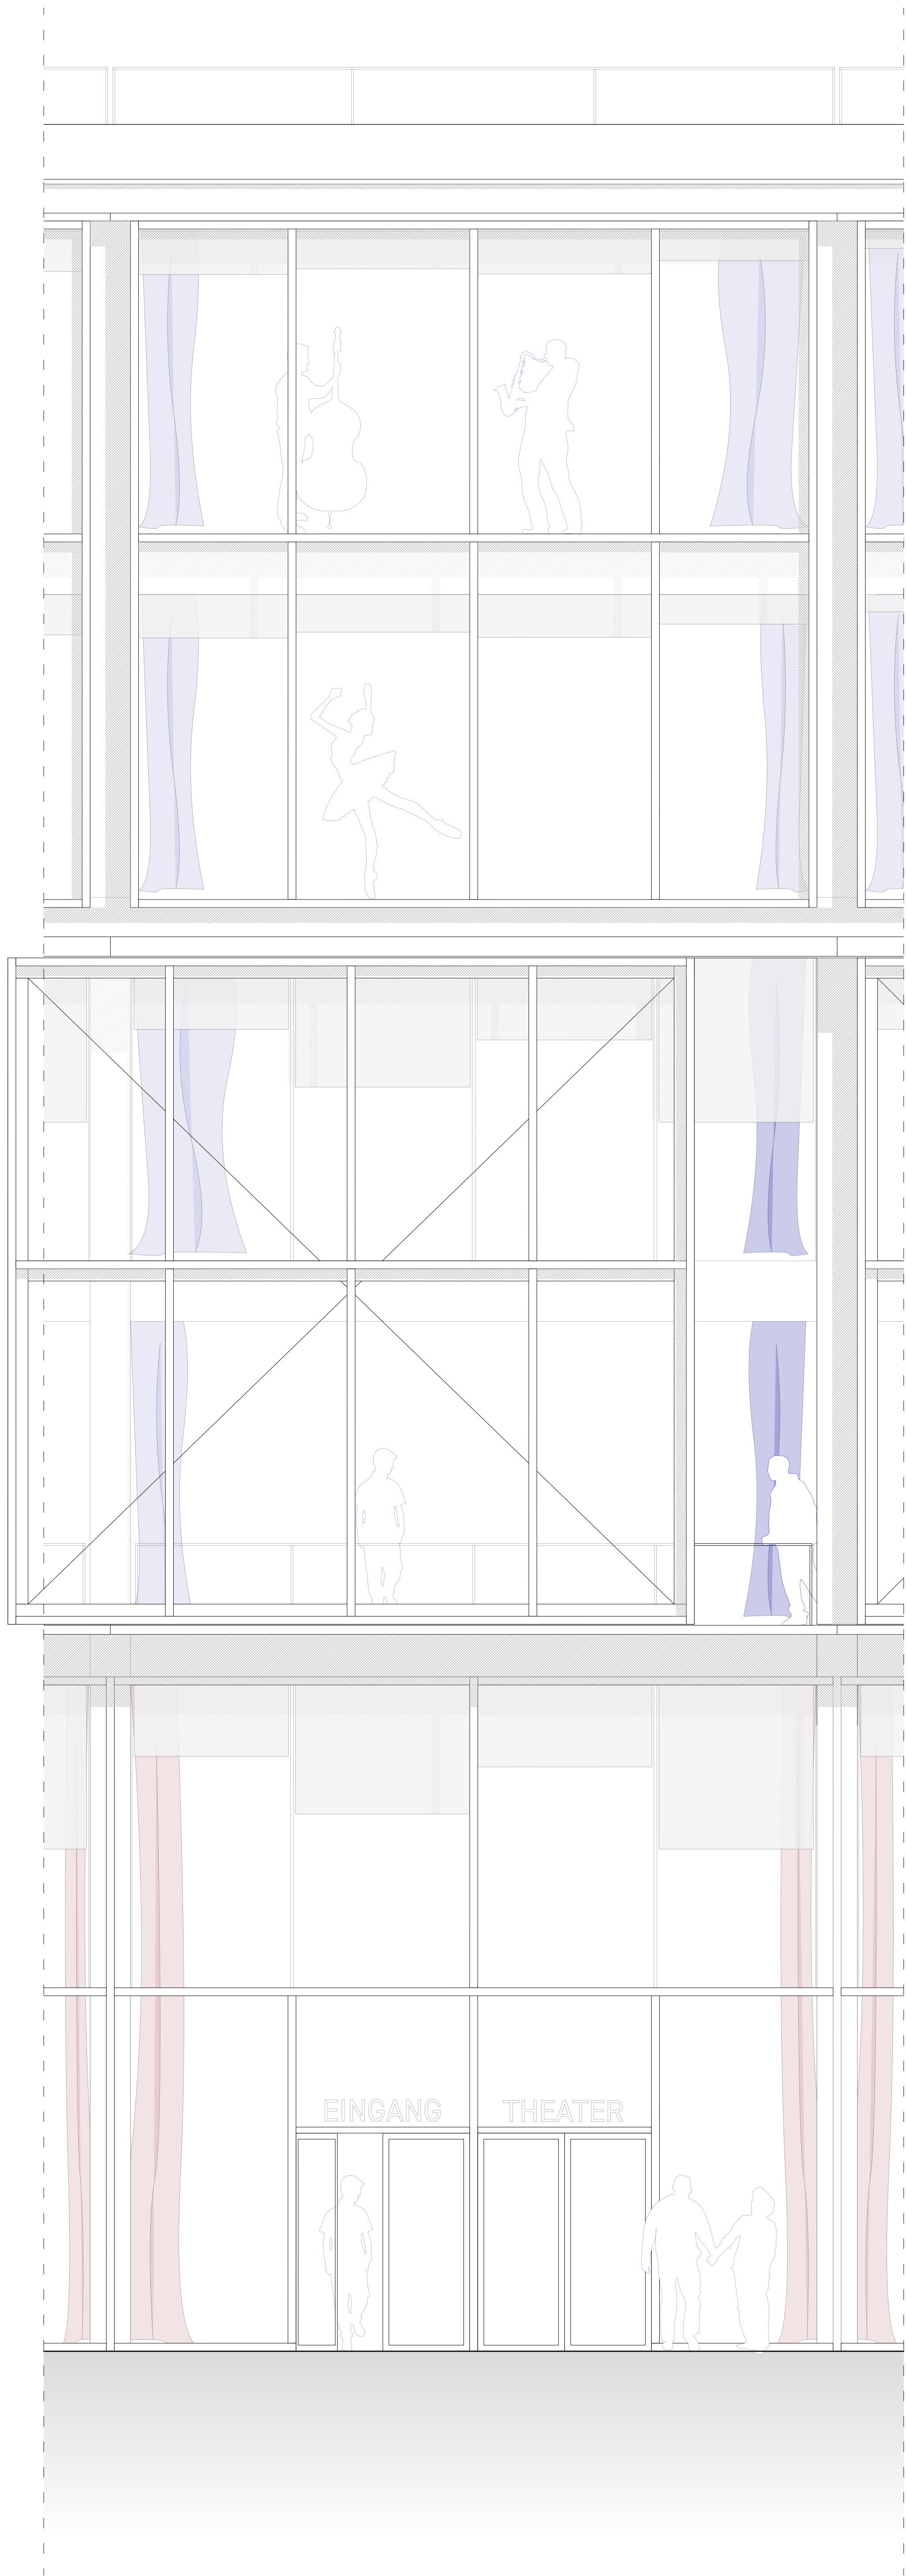

Facade Elevation
1:33

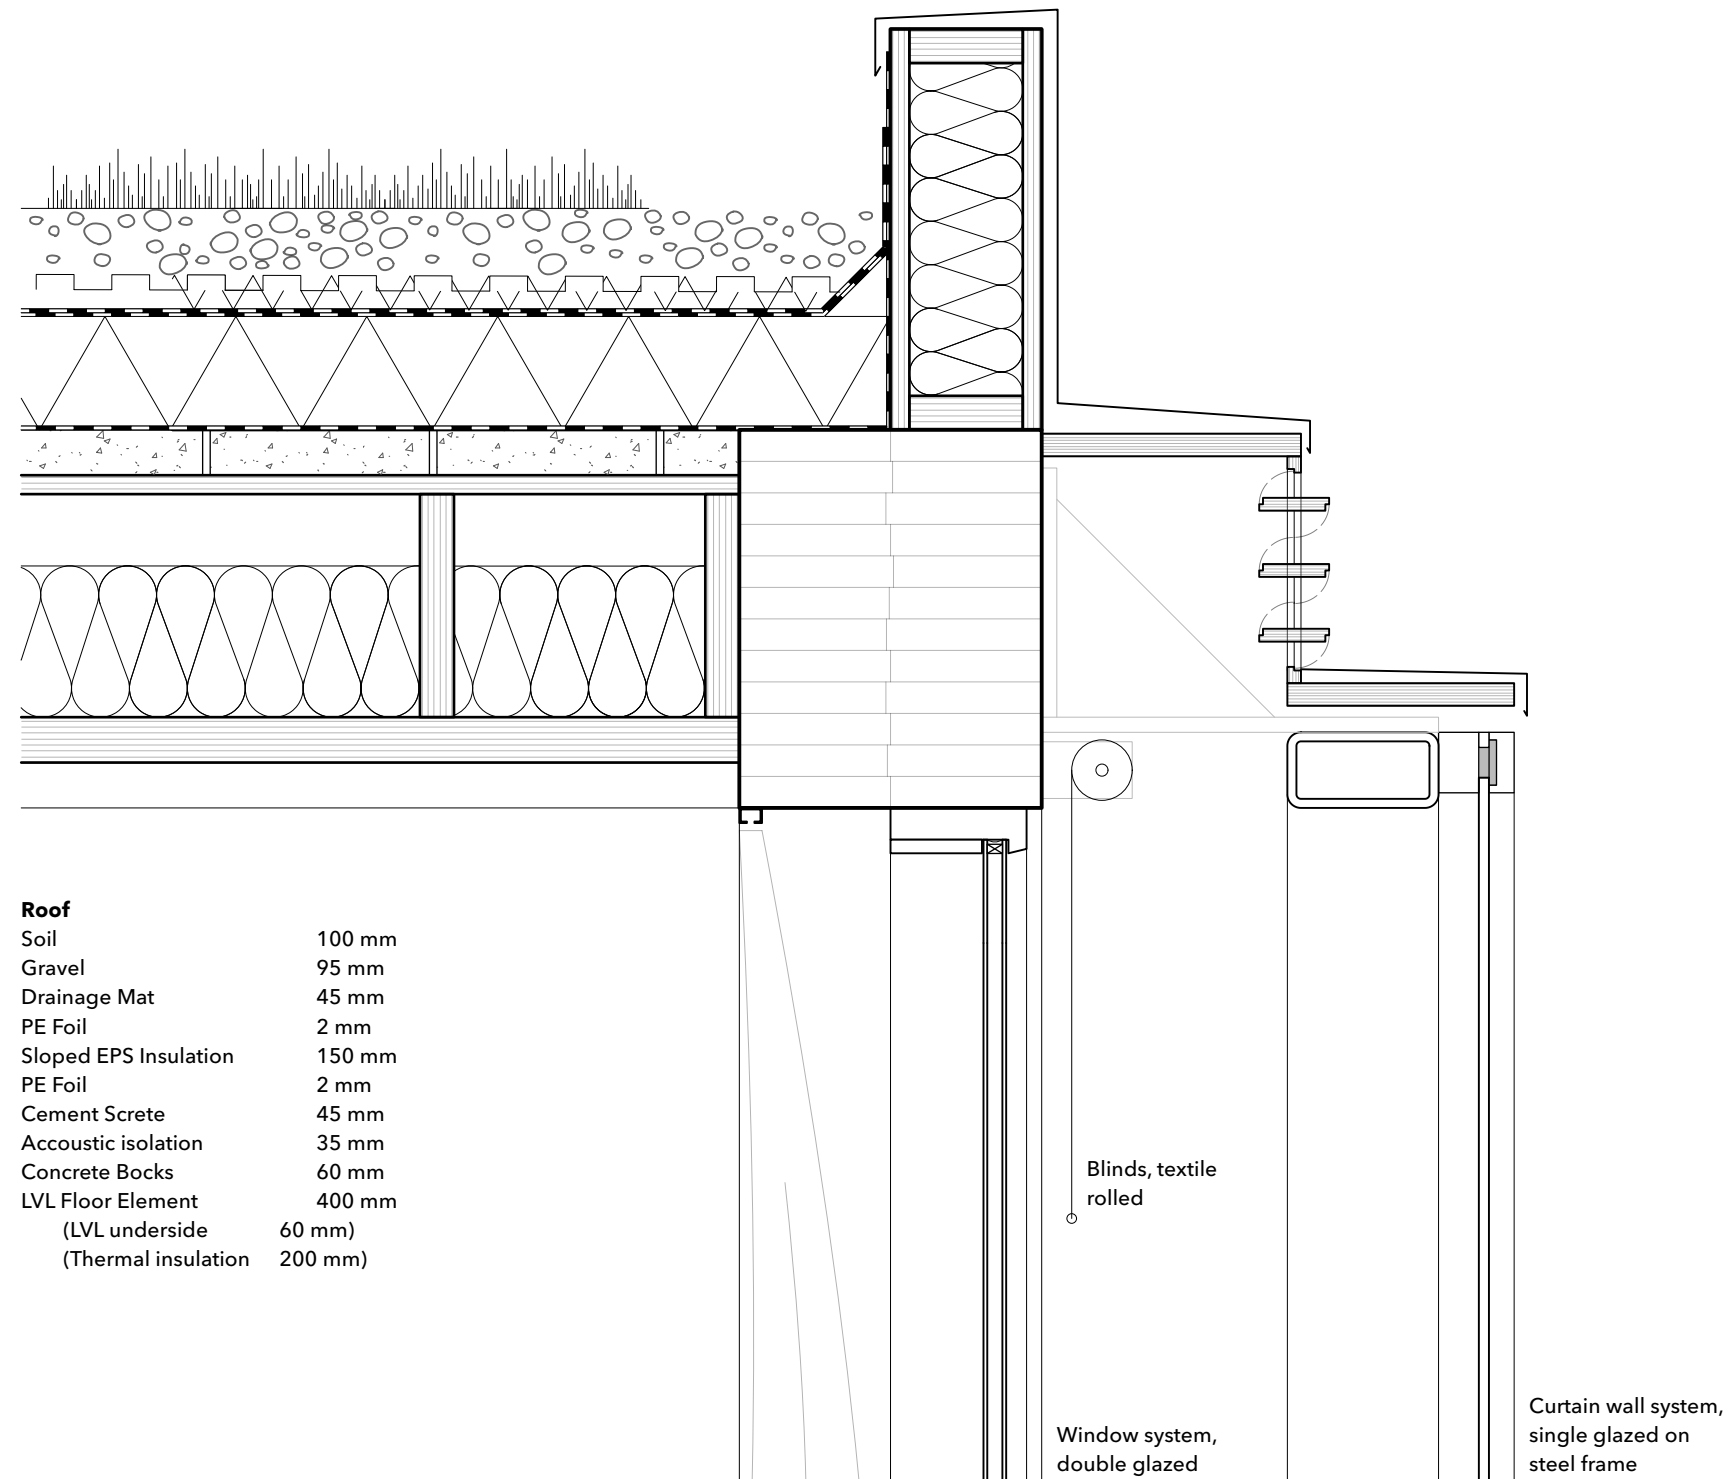

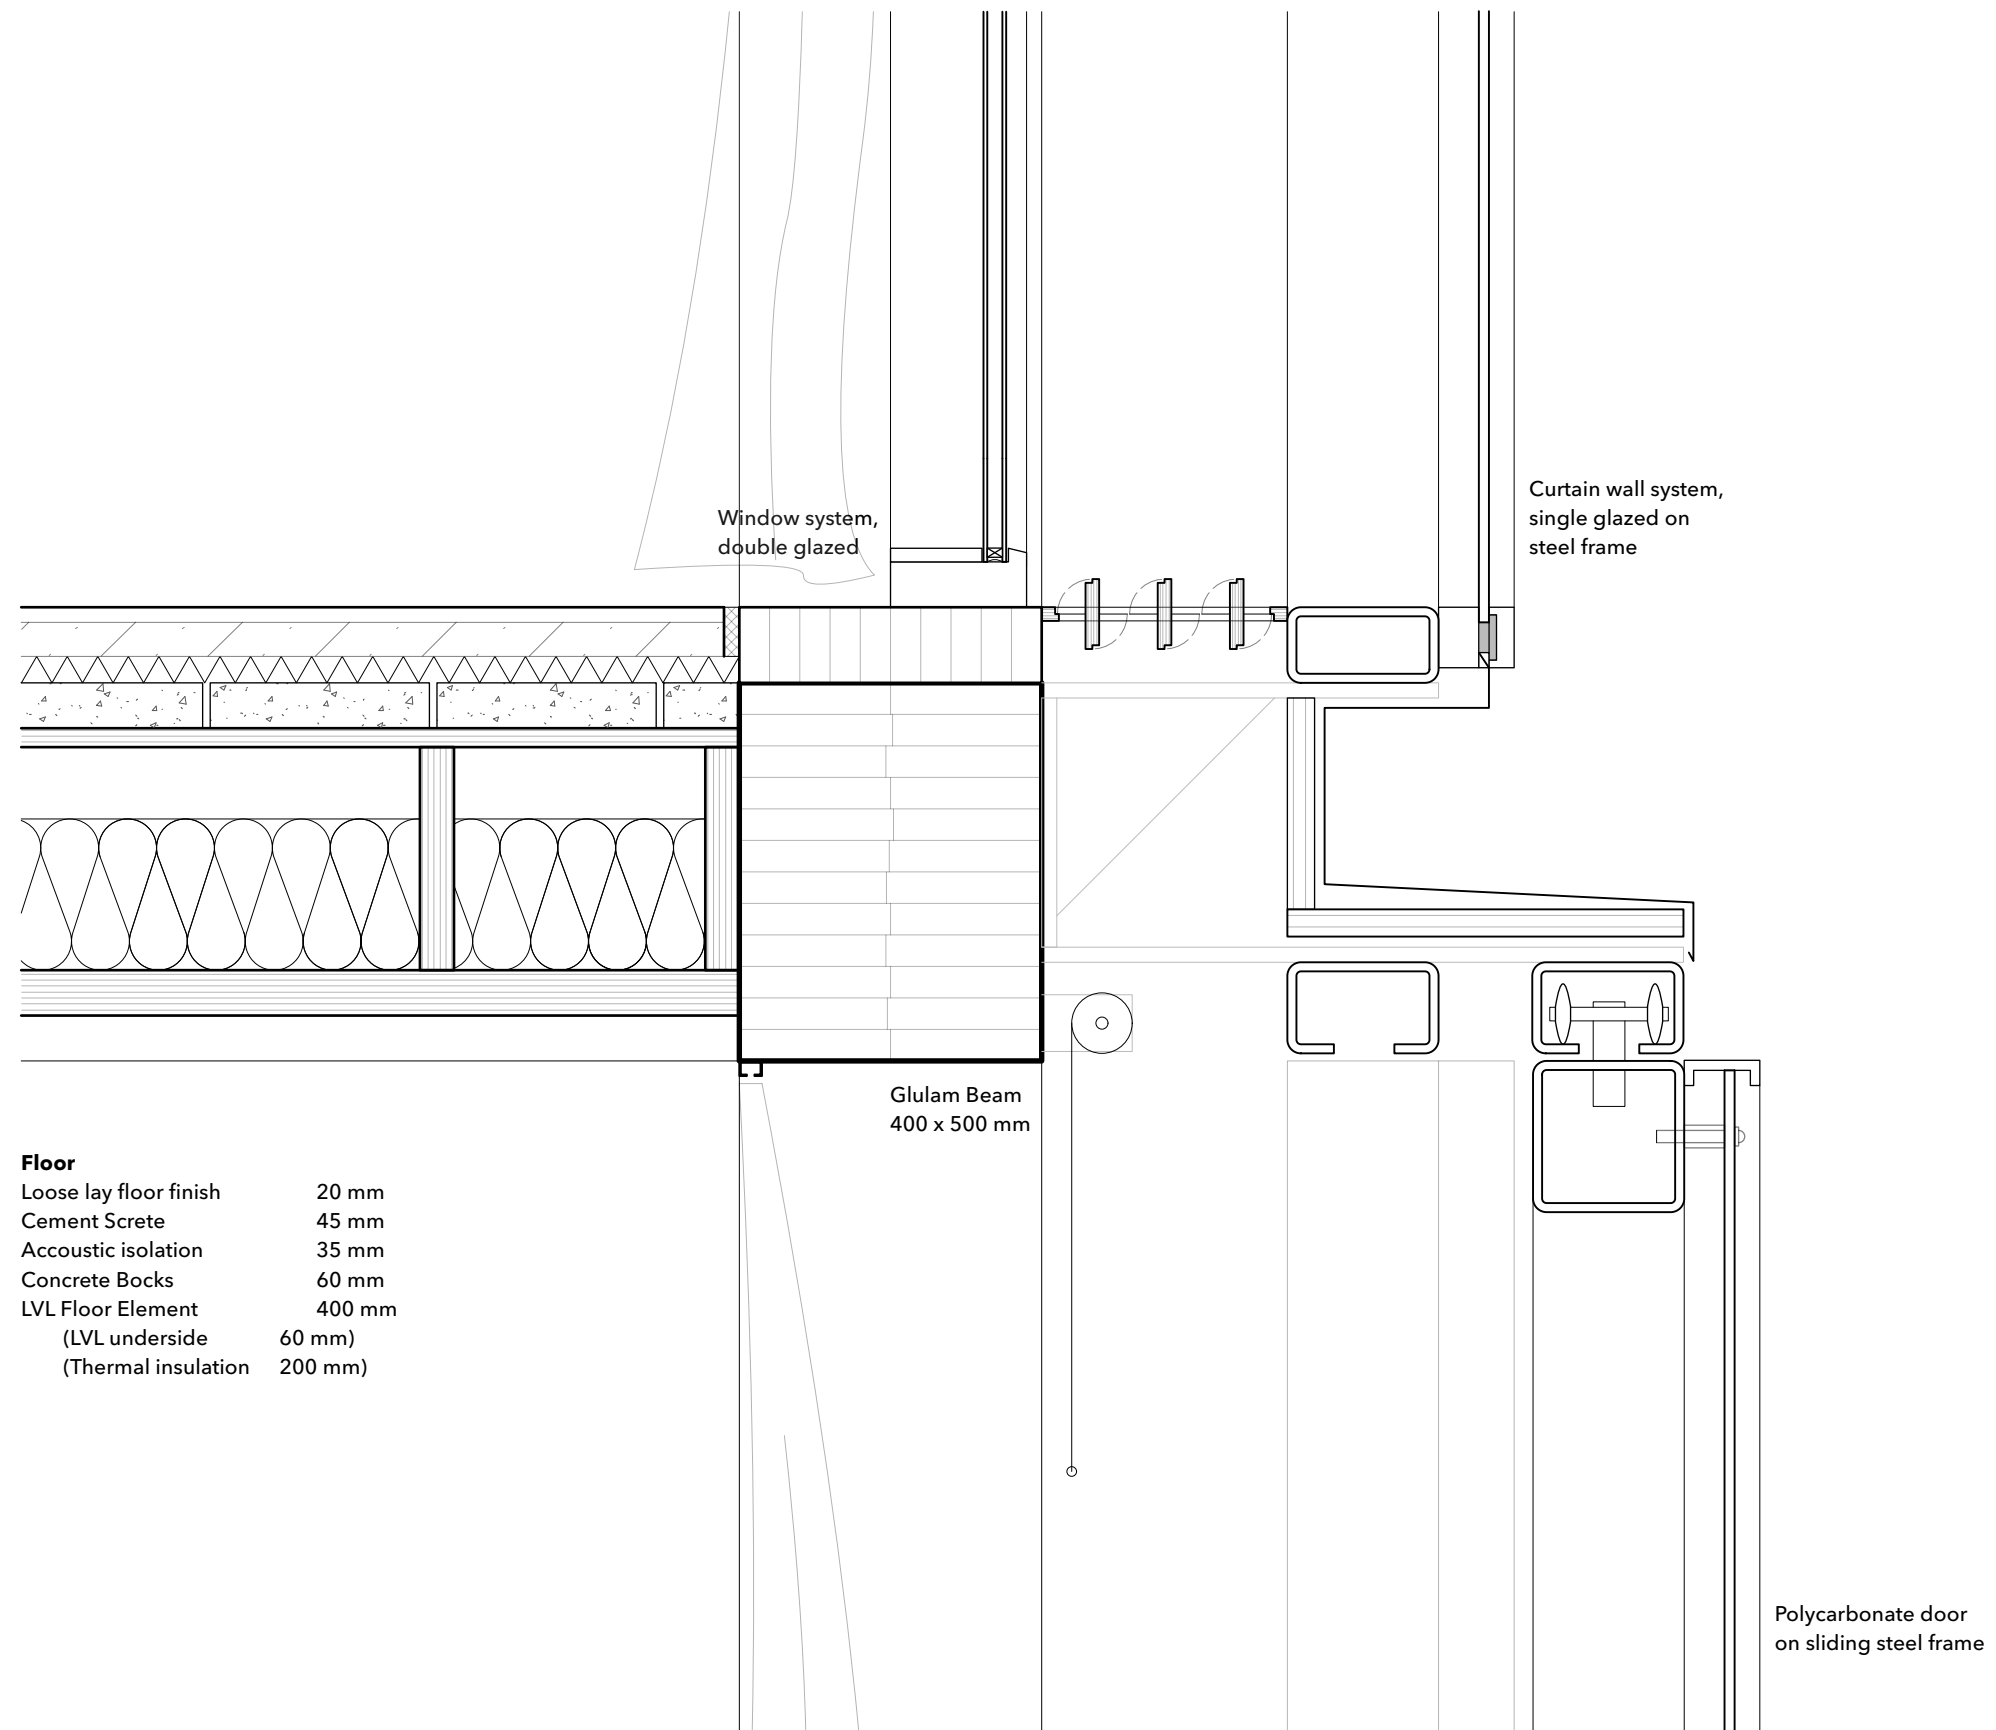

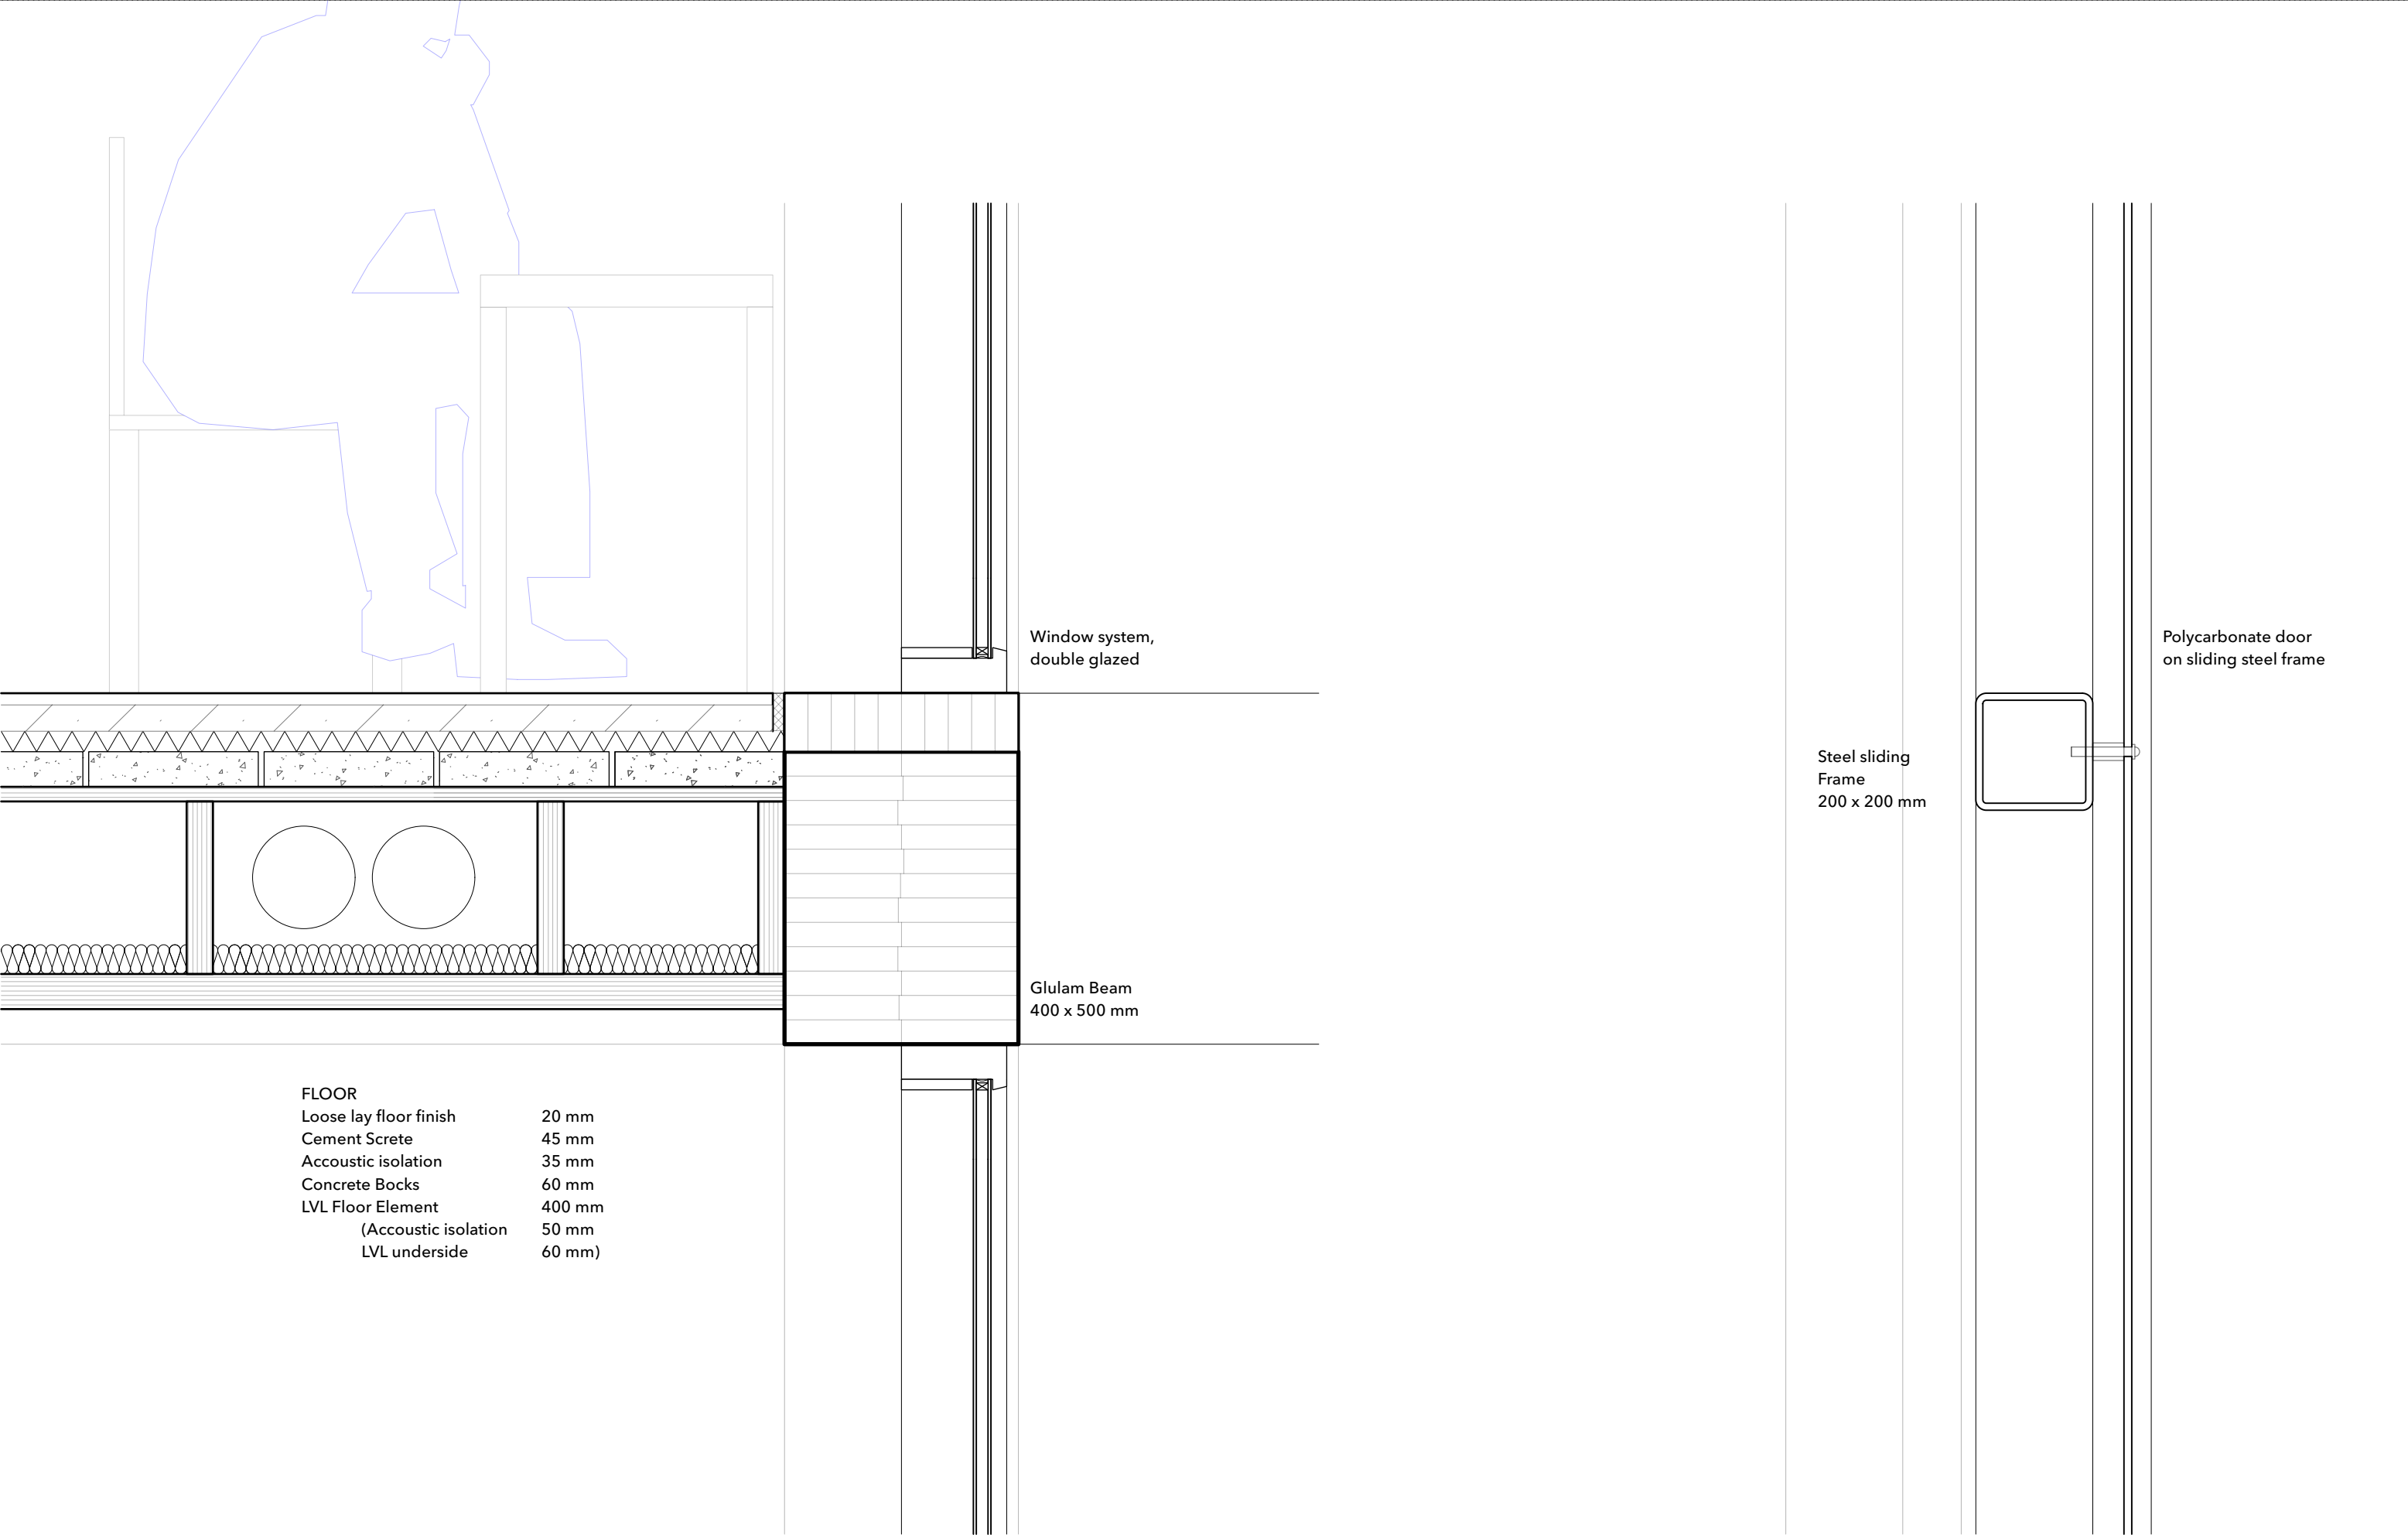

Detail 1
1:10





