


HANAMI

reimagining vacations for special needs families:
a healing escape



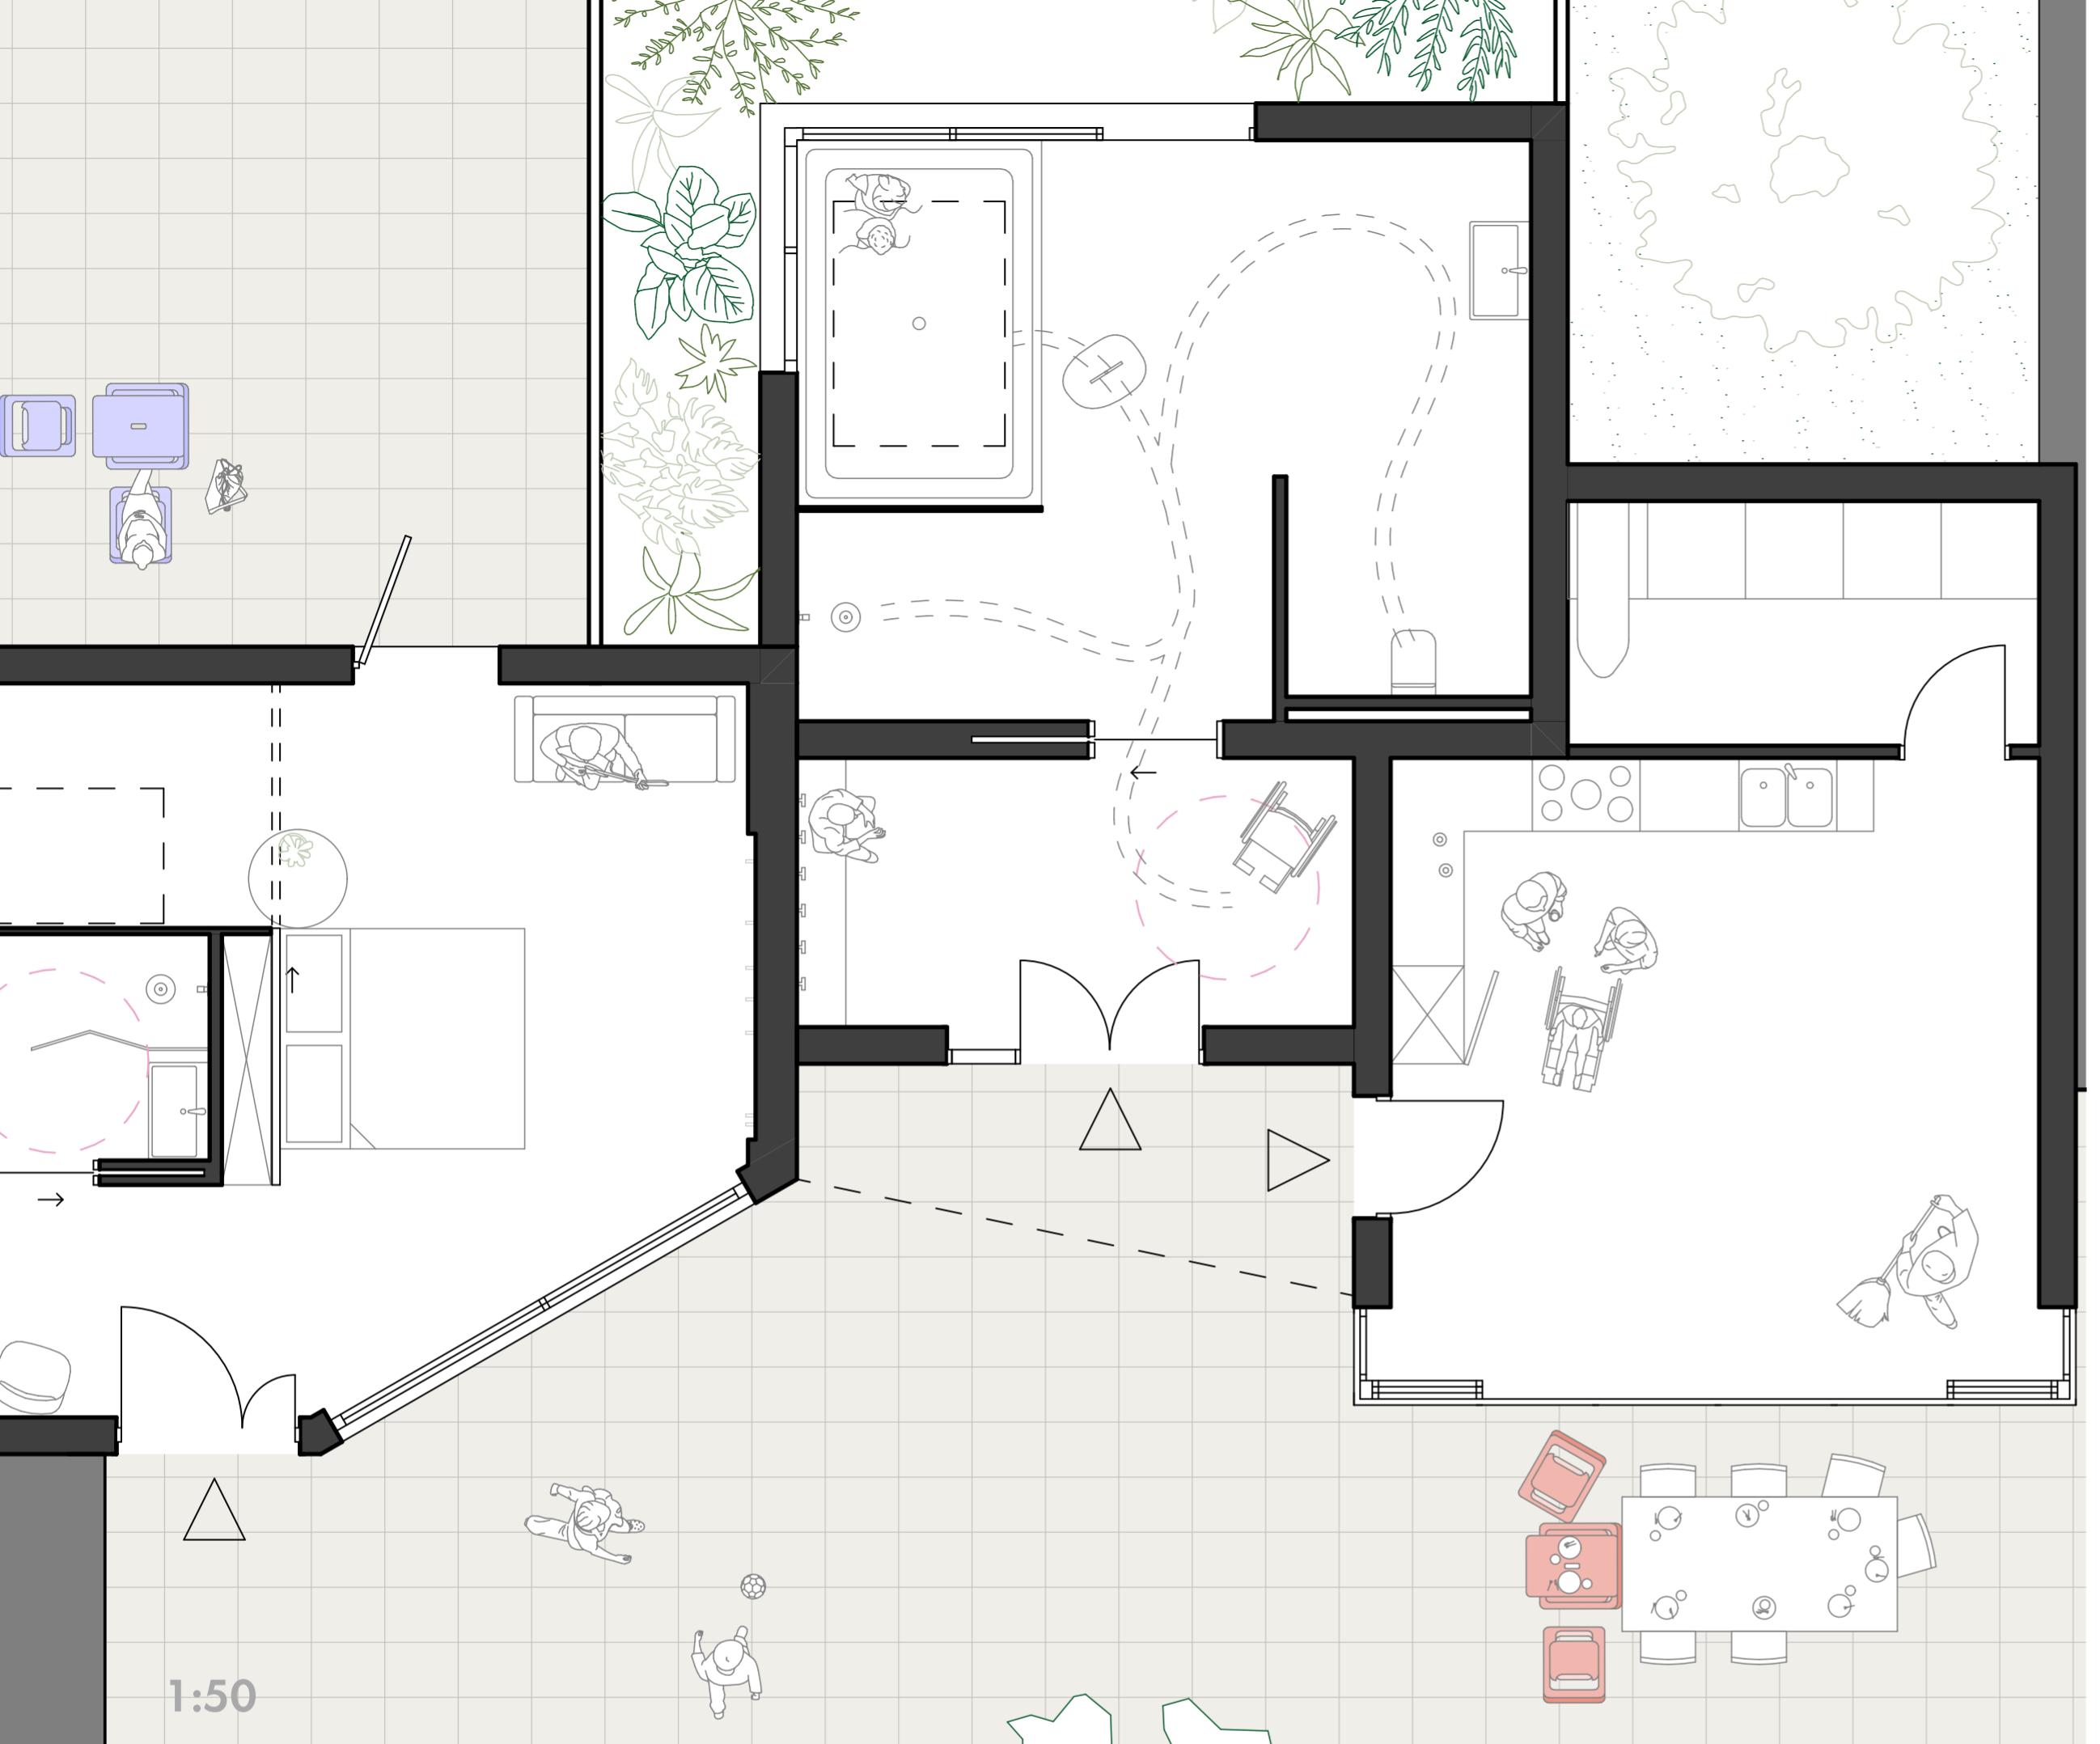


shared bathroom floorplan




1:50


sections of the bathroom

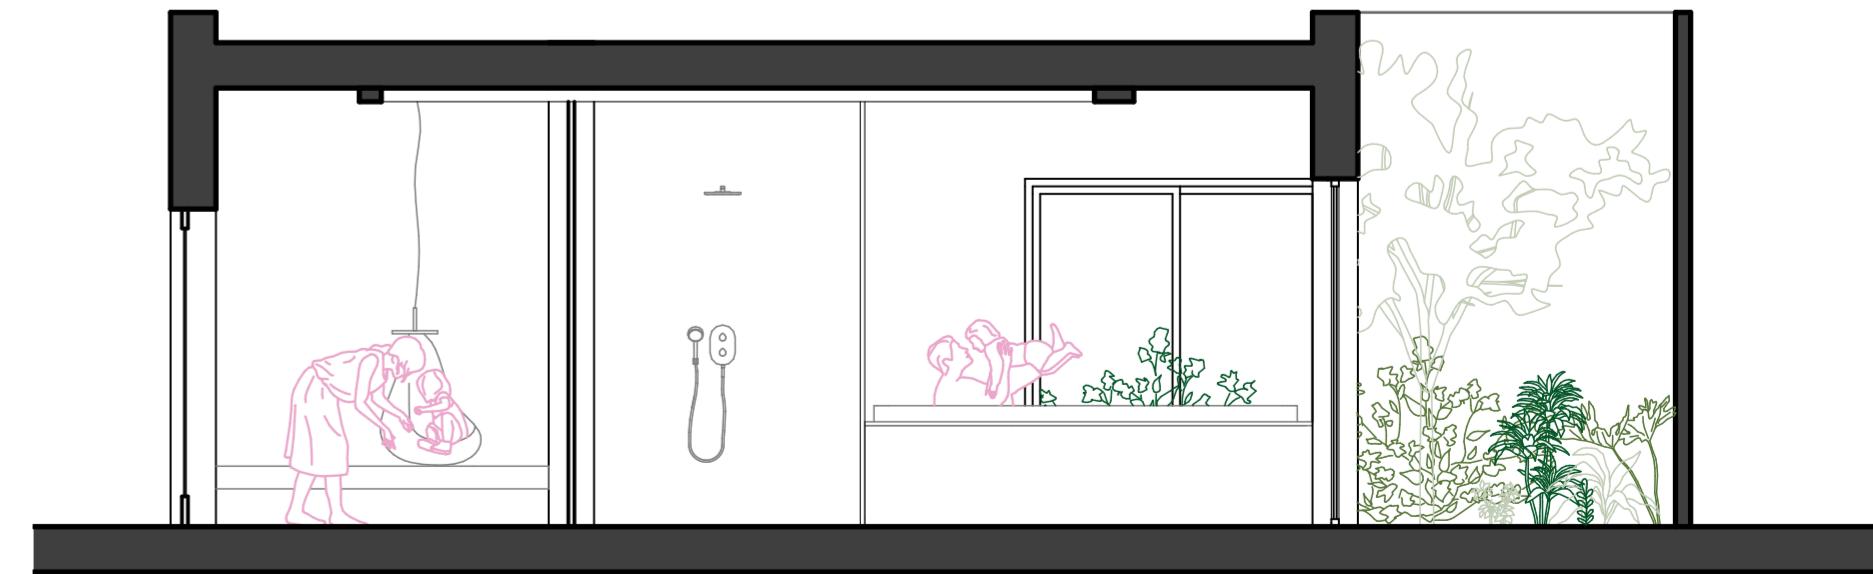

private cluster

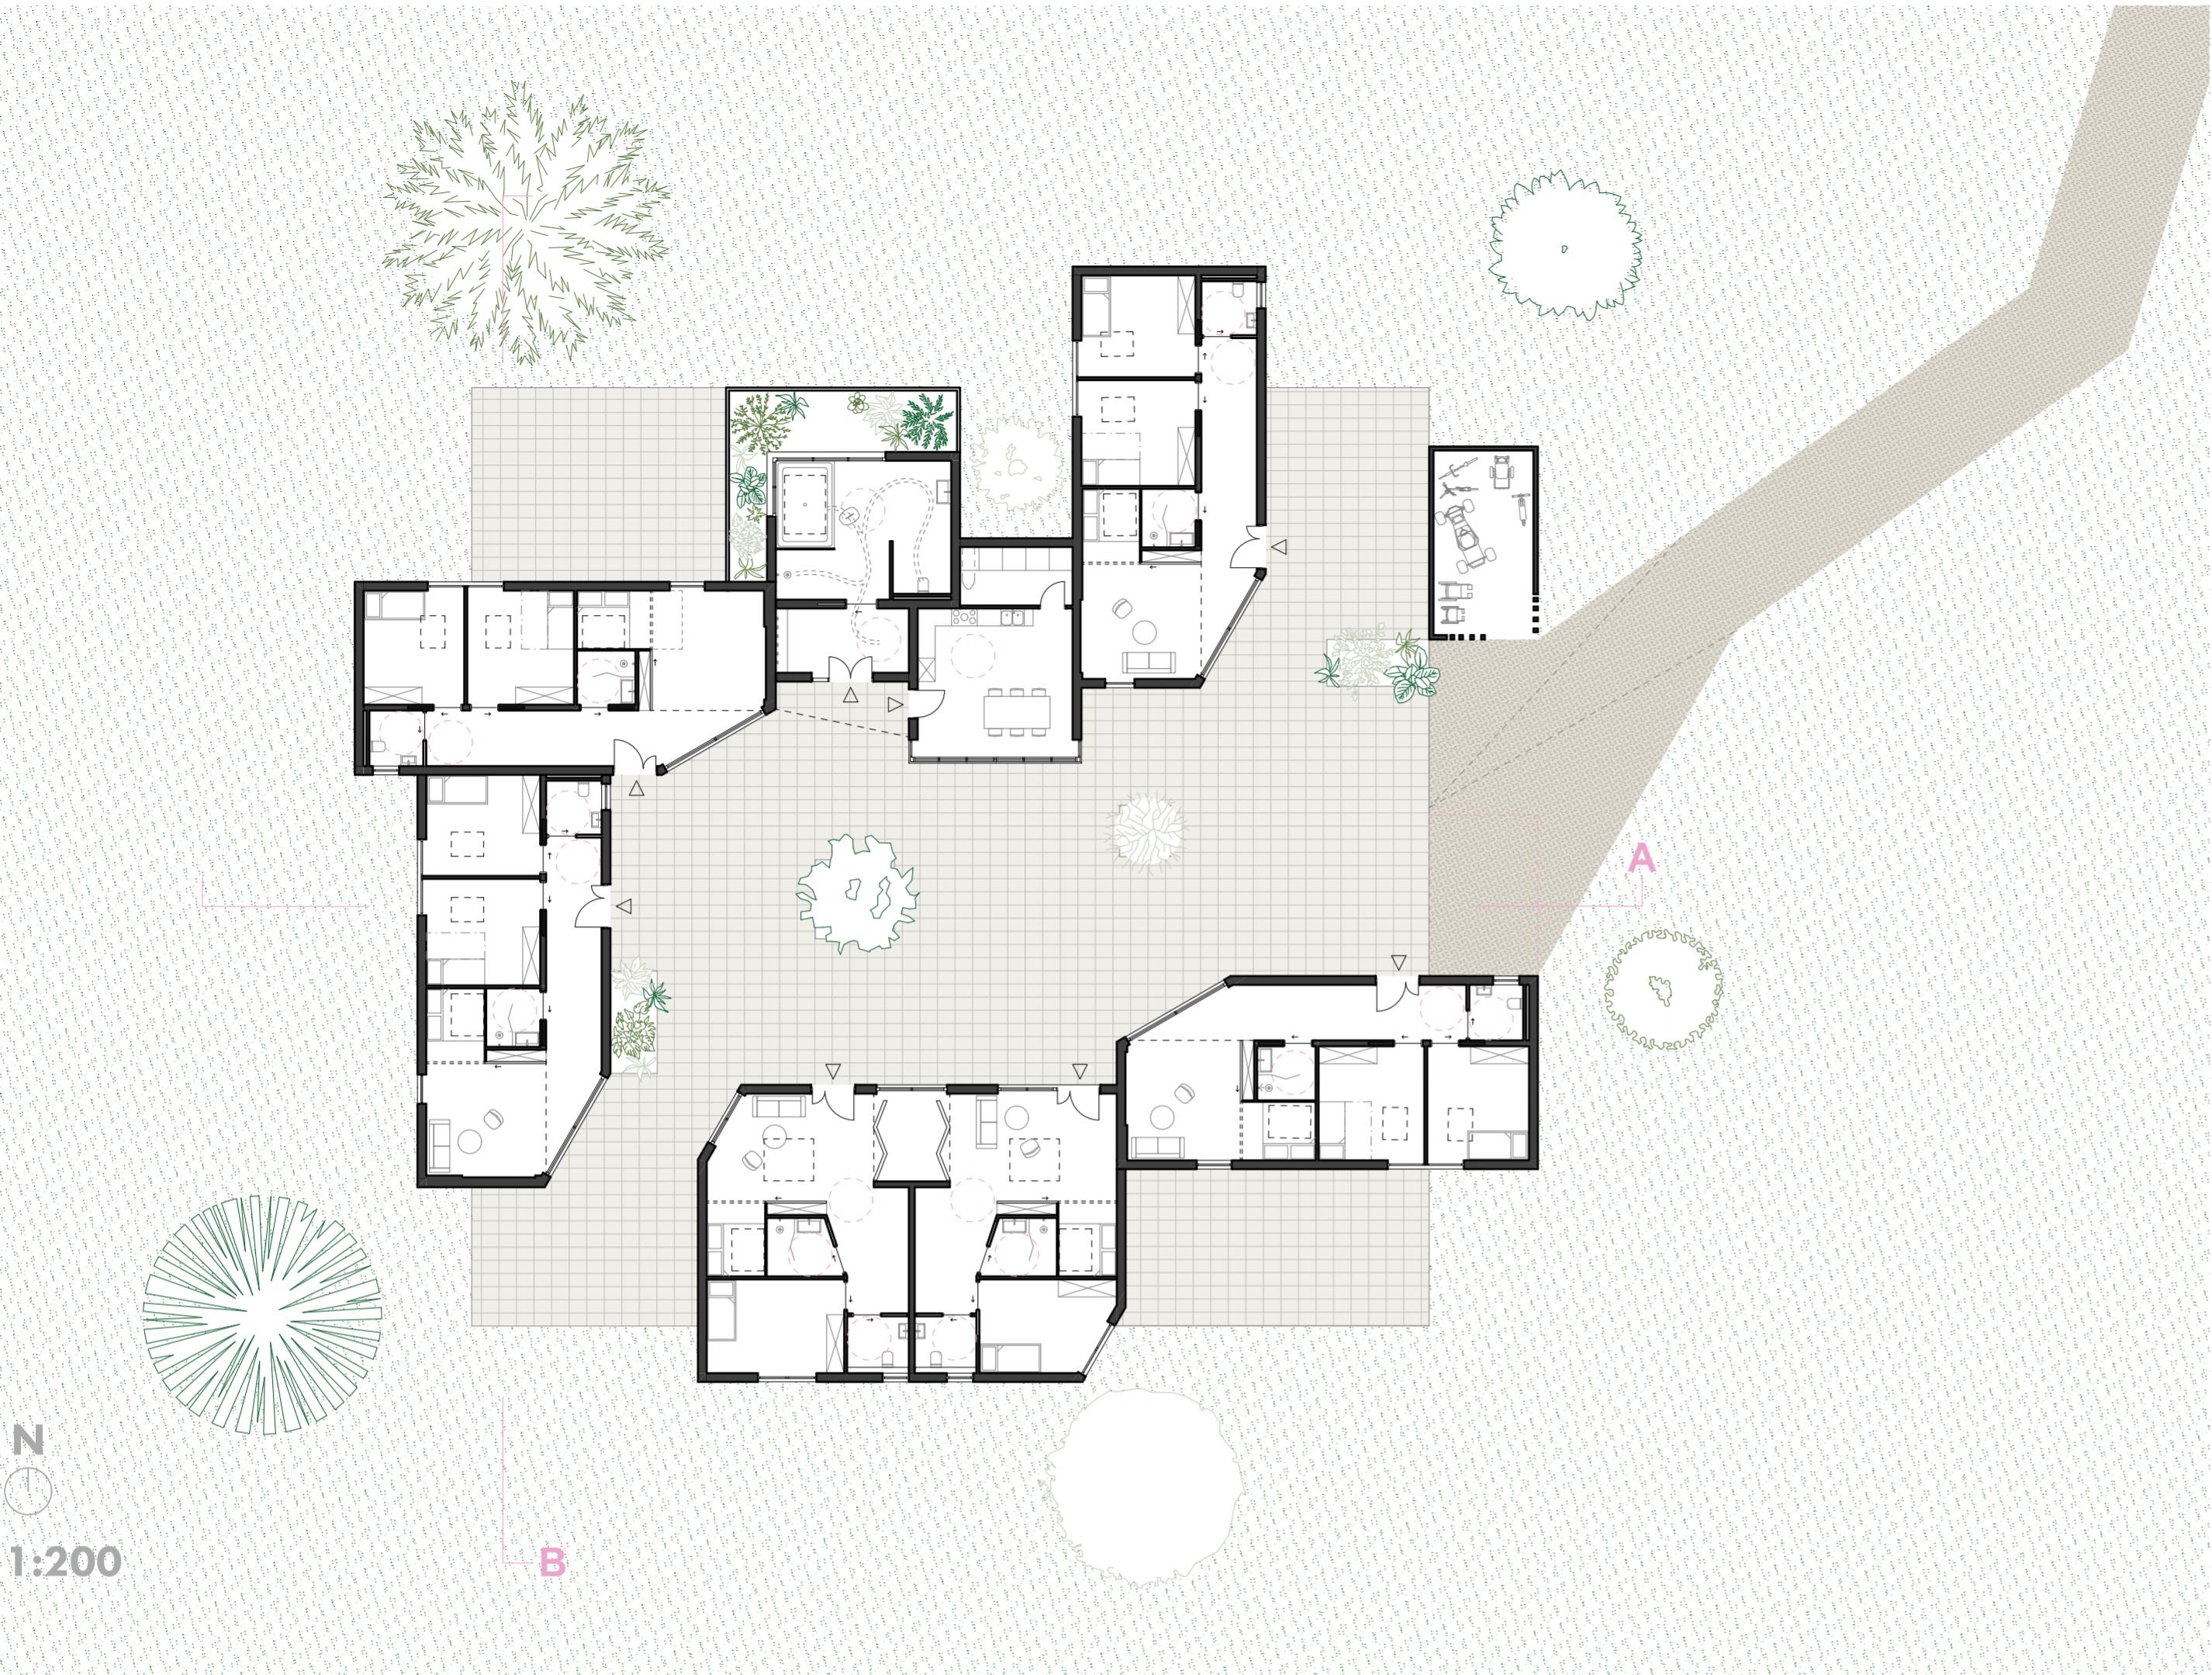

pegboard &
foldable furniture

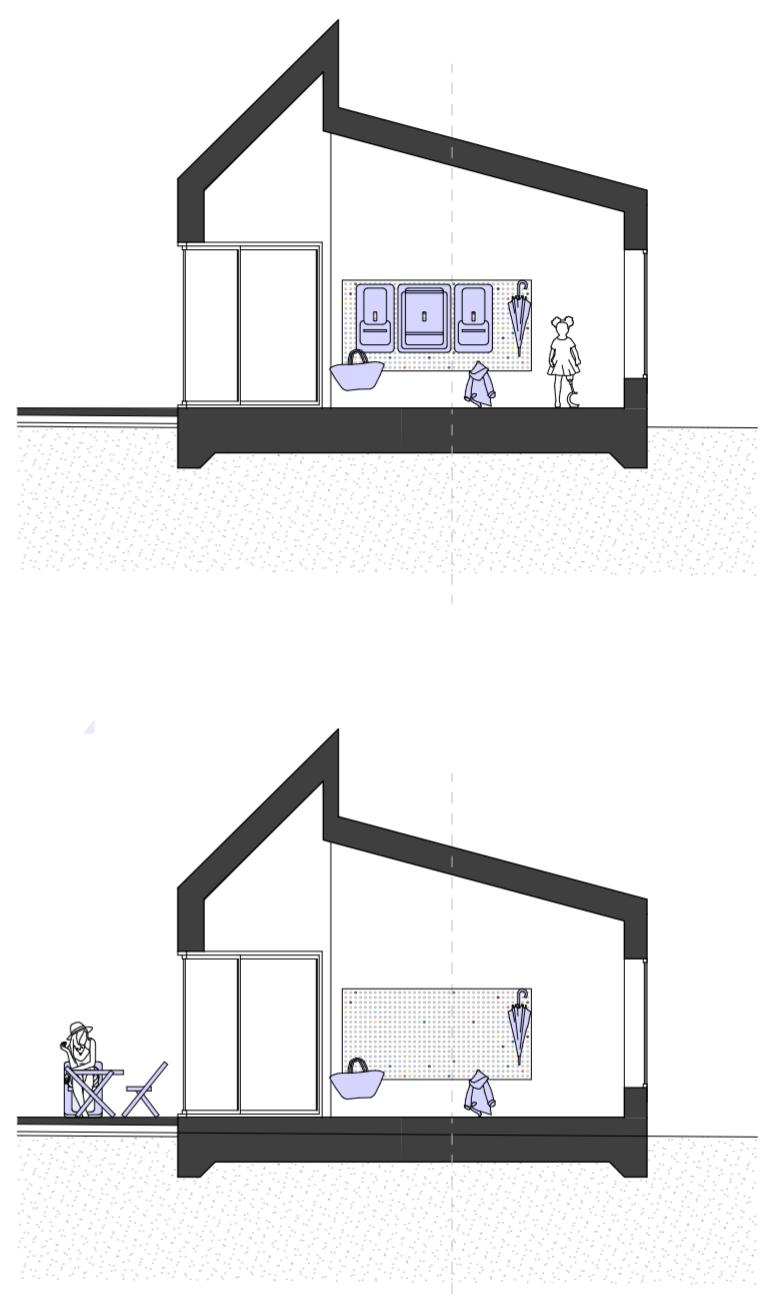

1:100



1:200
section A





1:200
section B

collective hub



natural water pool &
inclusive playground

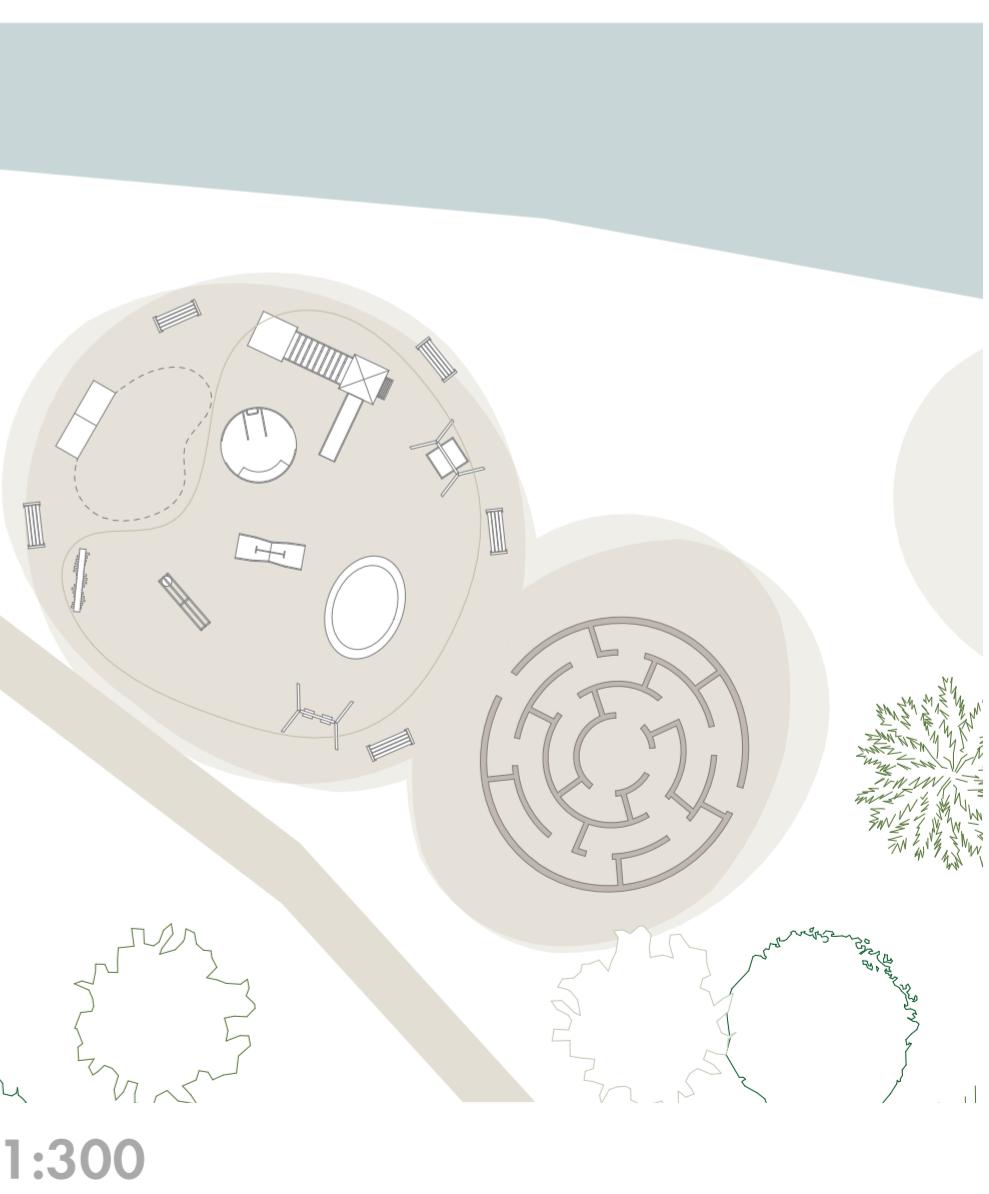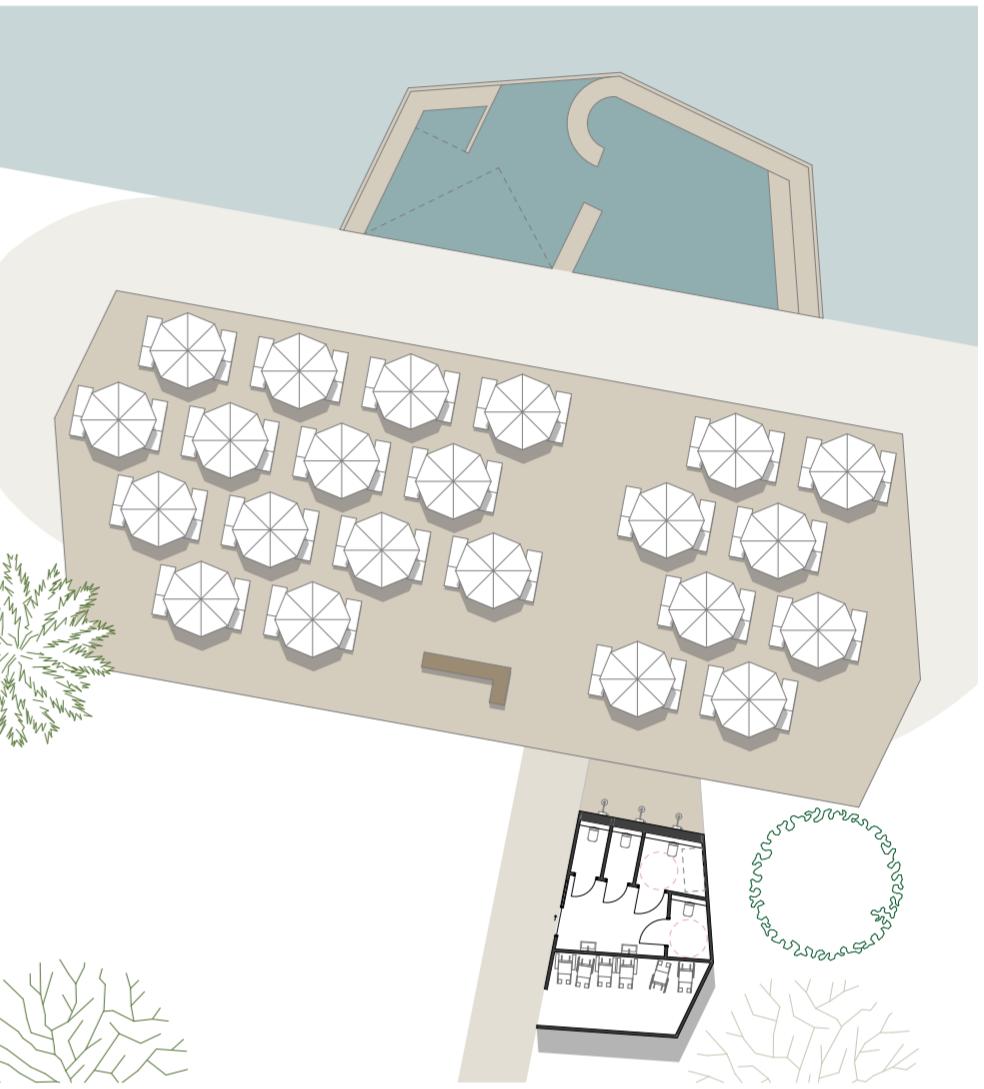



therapy rooms



well-being area



reception desk



1:200
section A






1:200
section B





1:200
section C




1:20

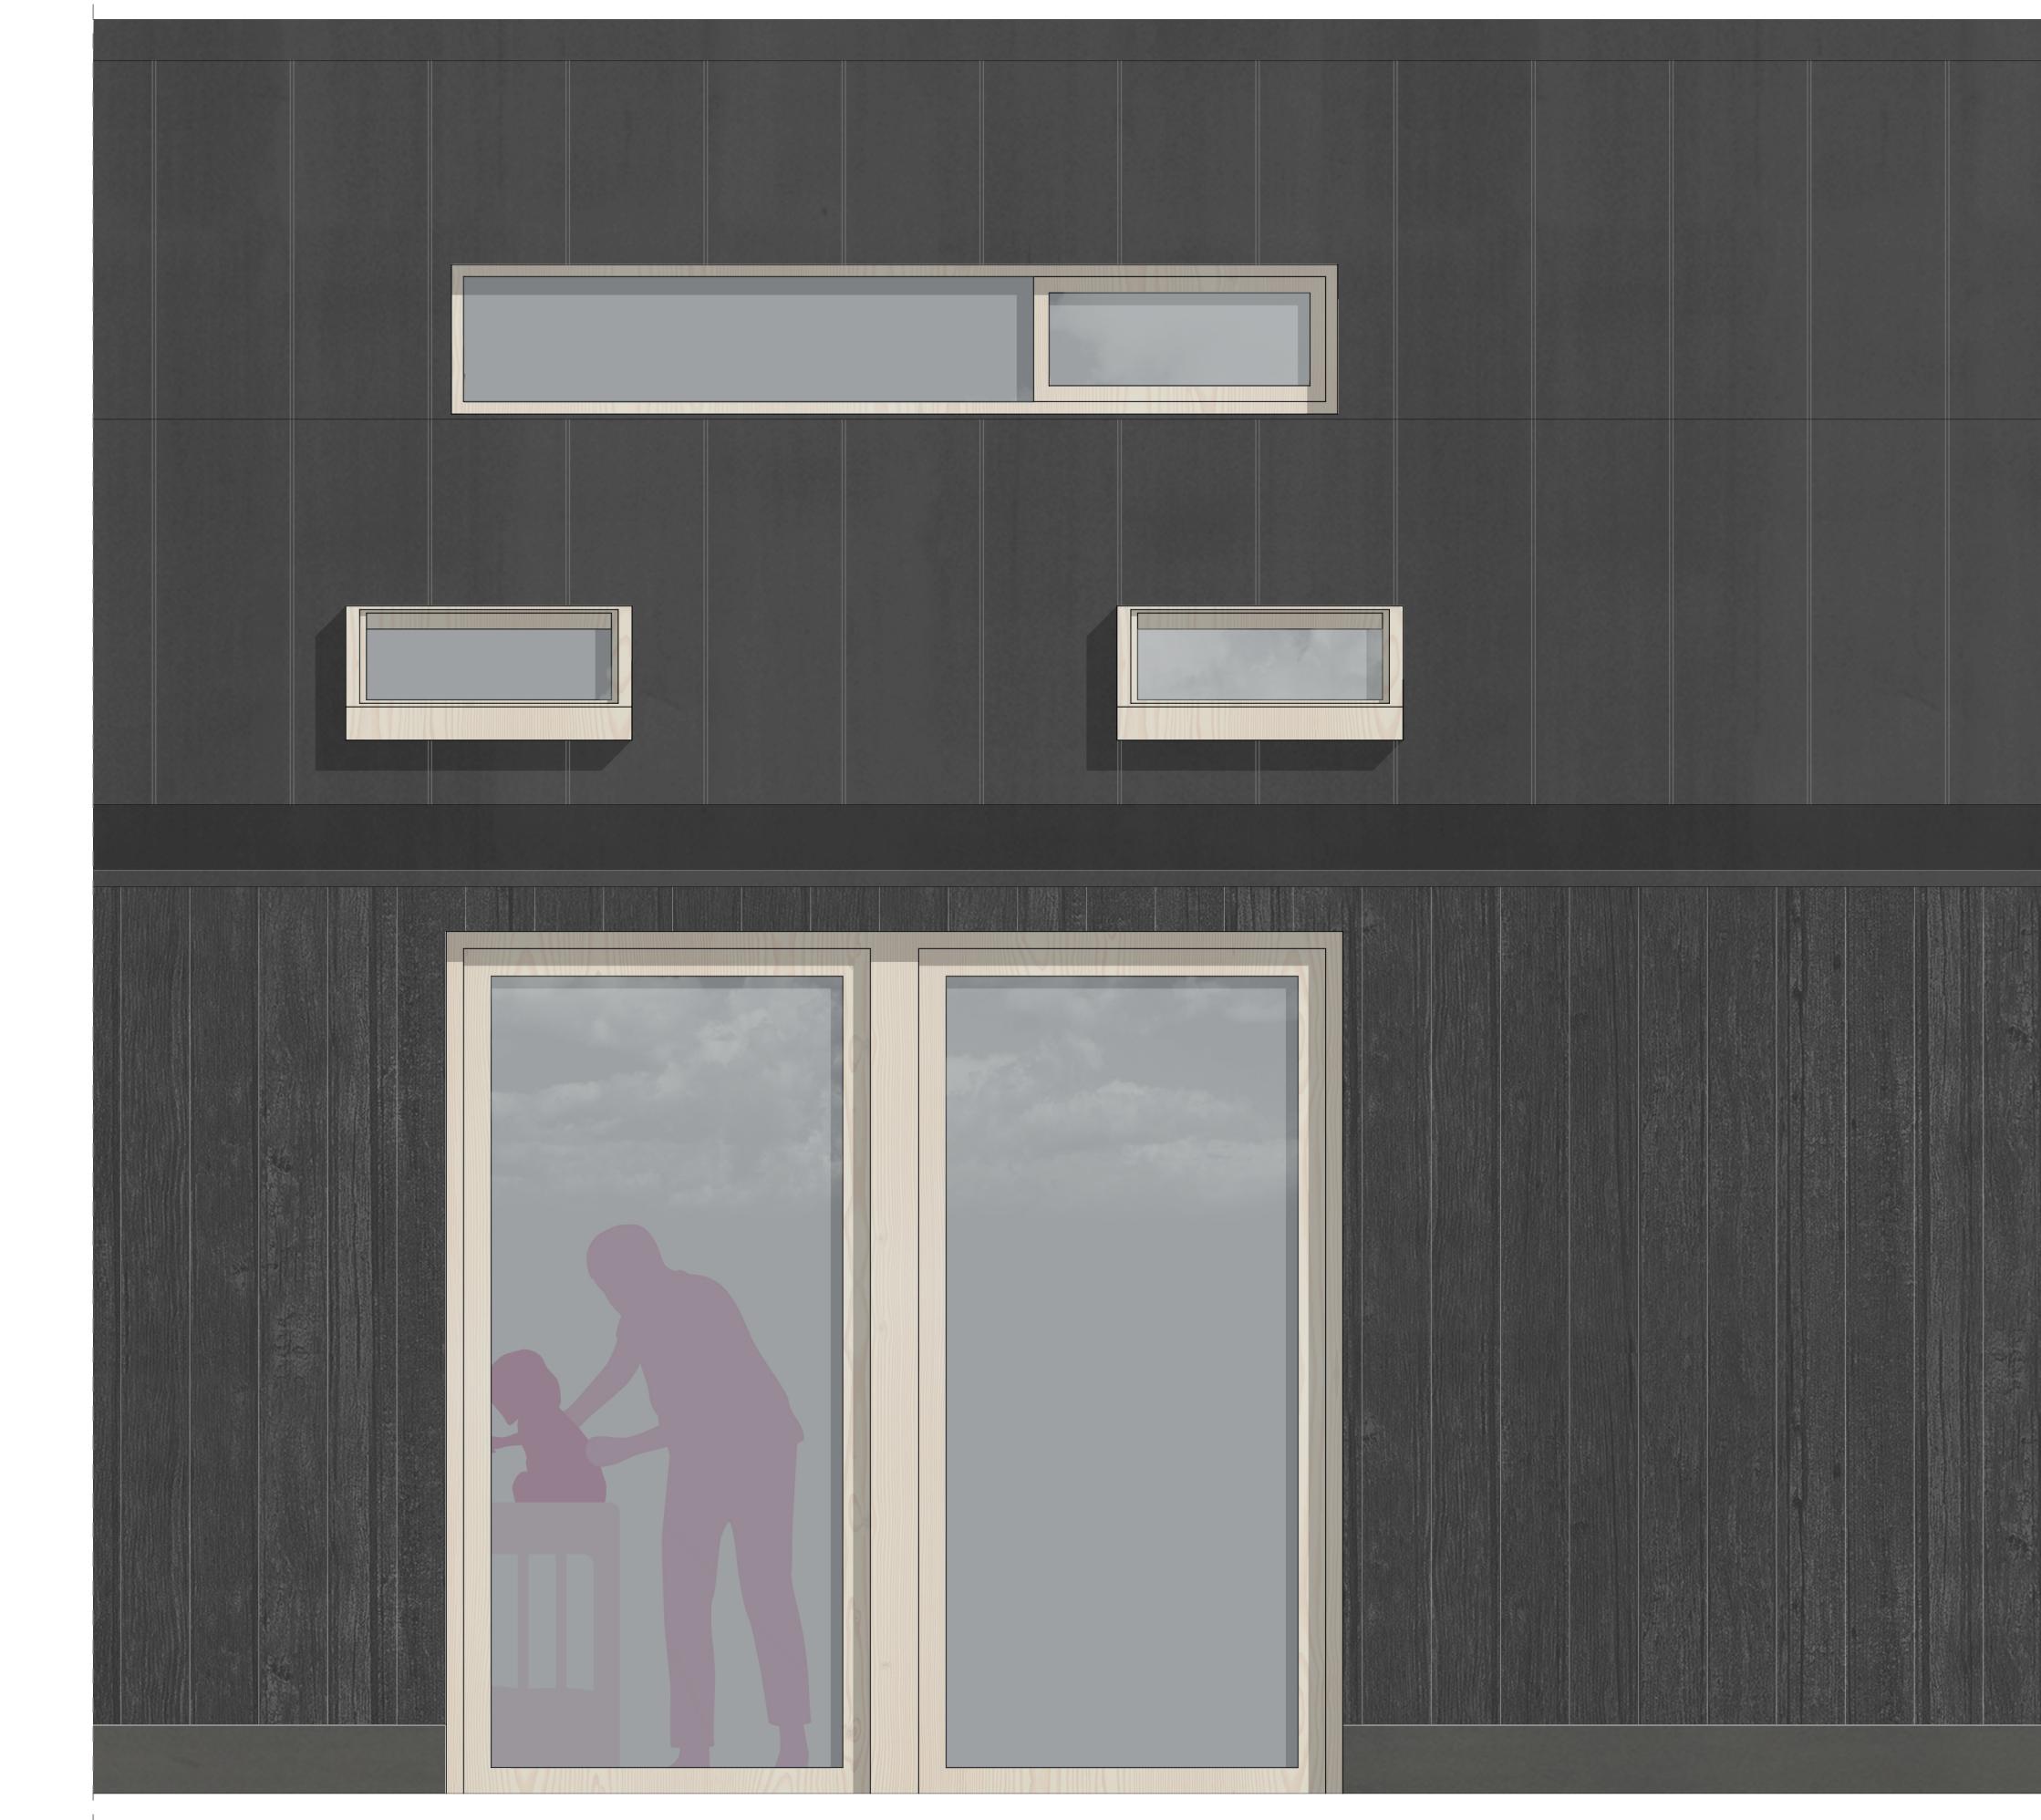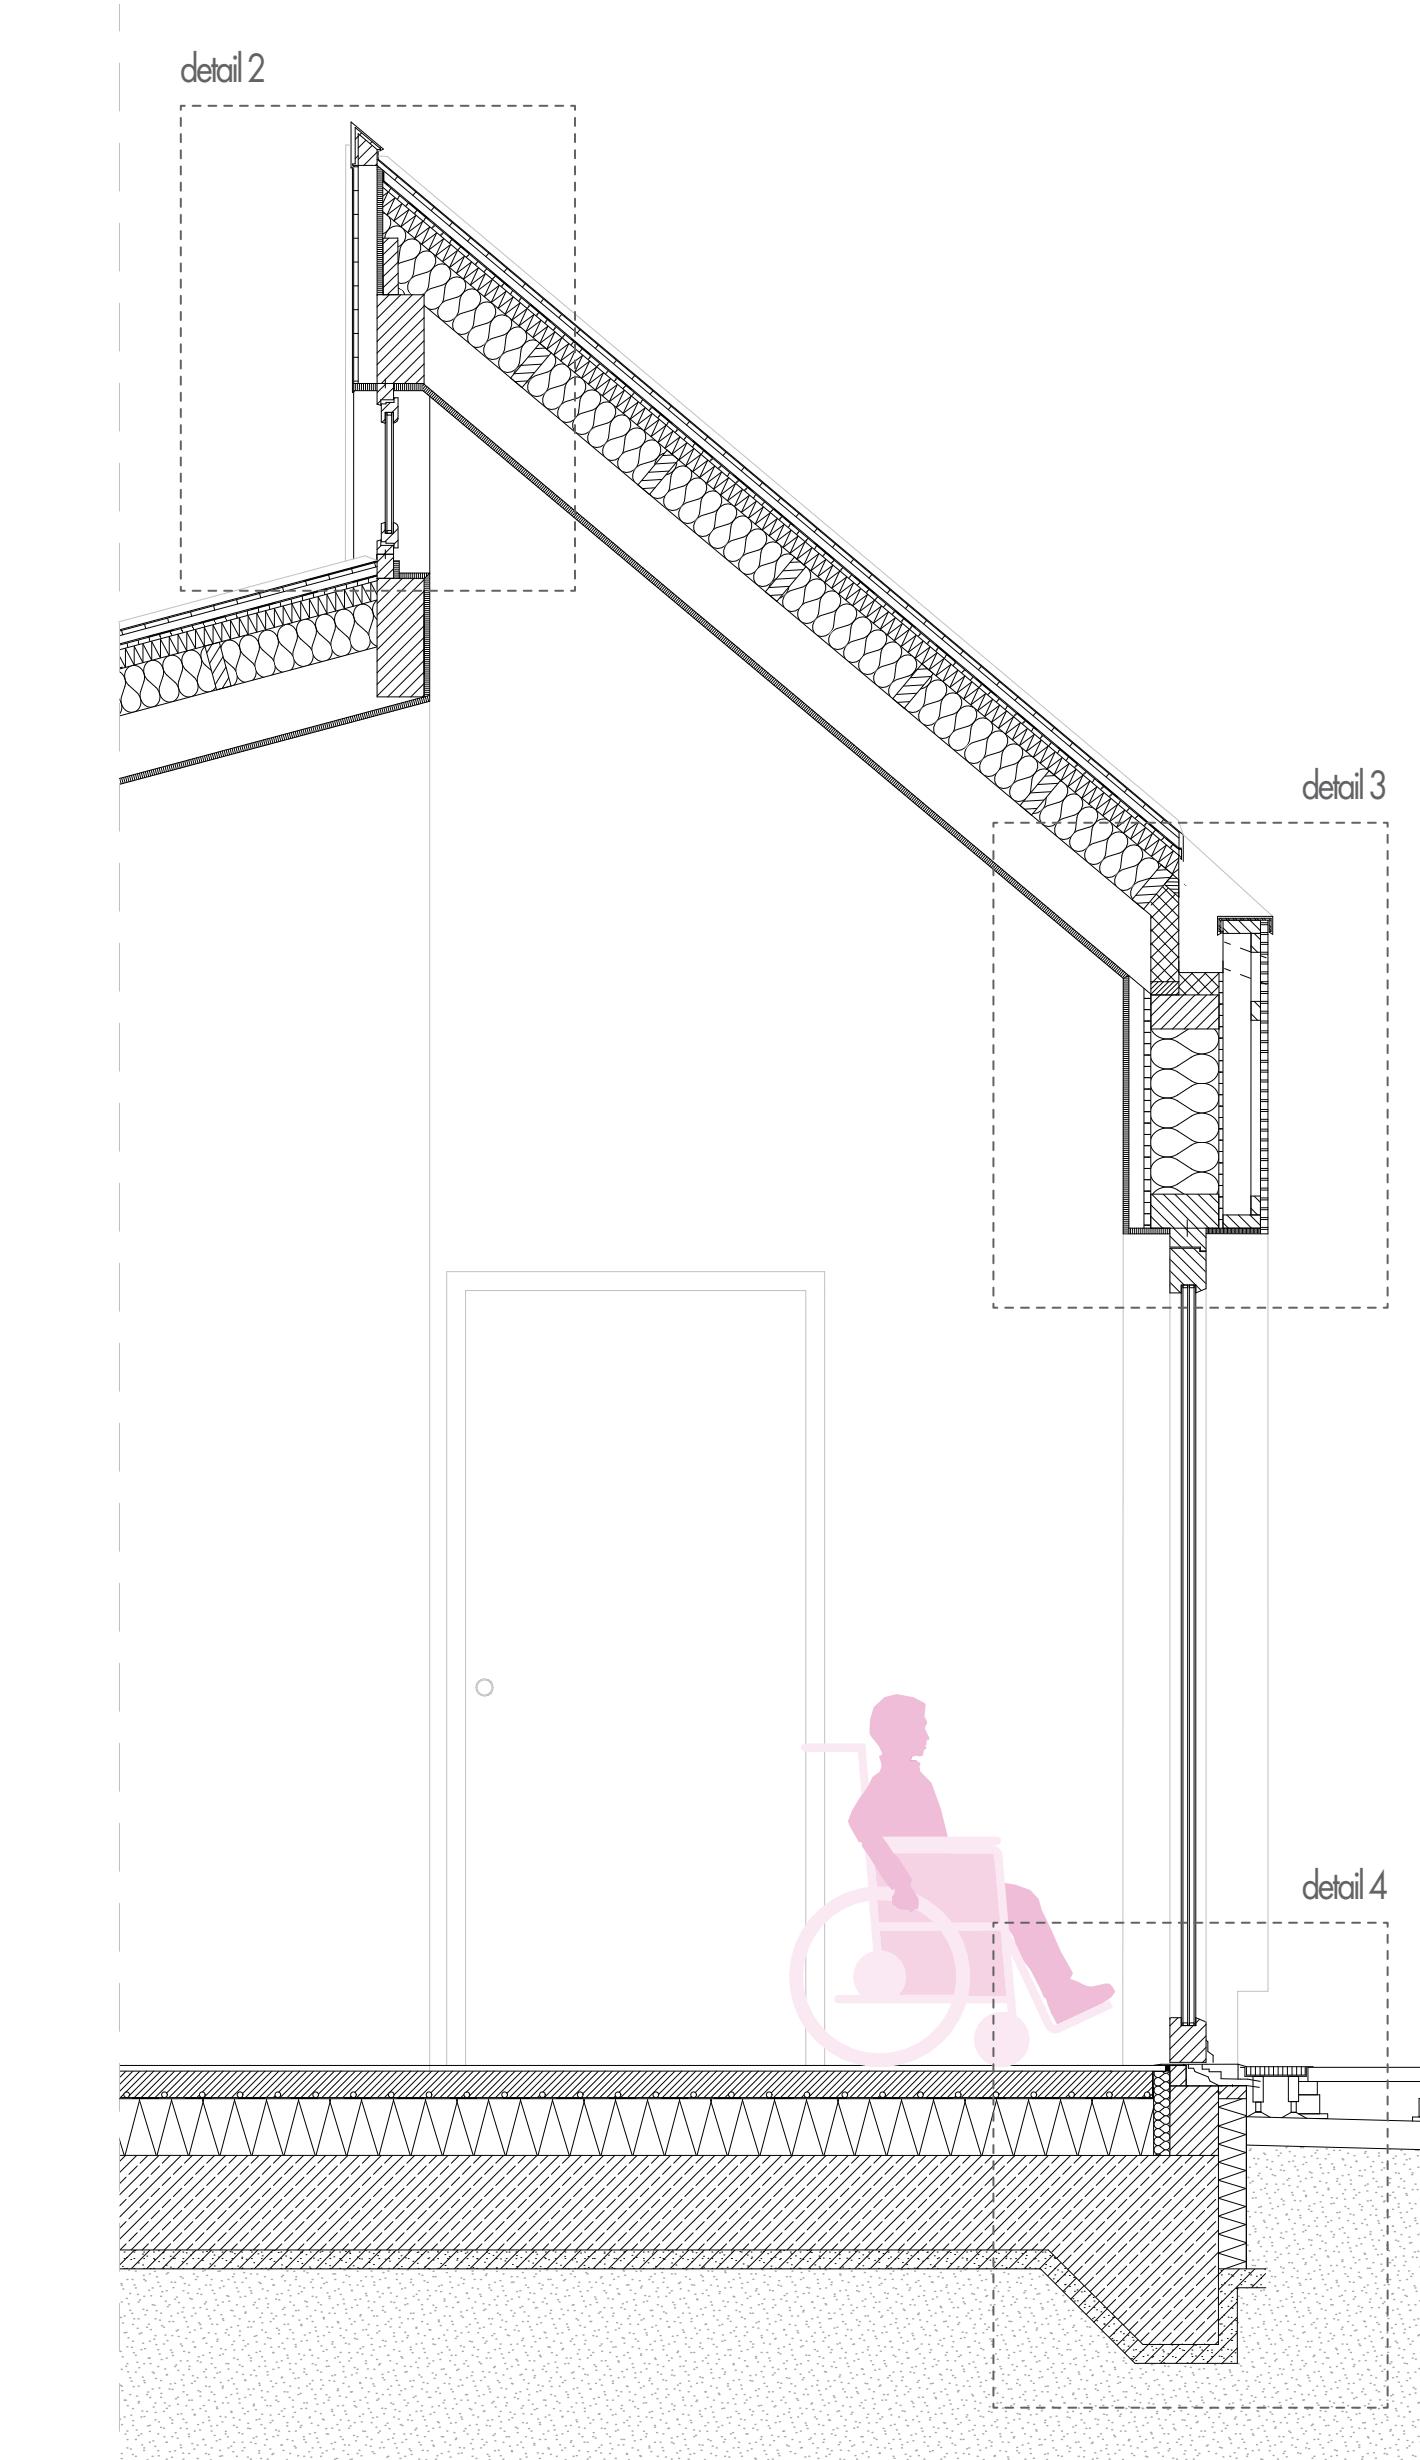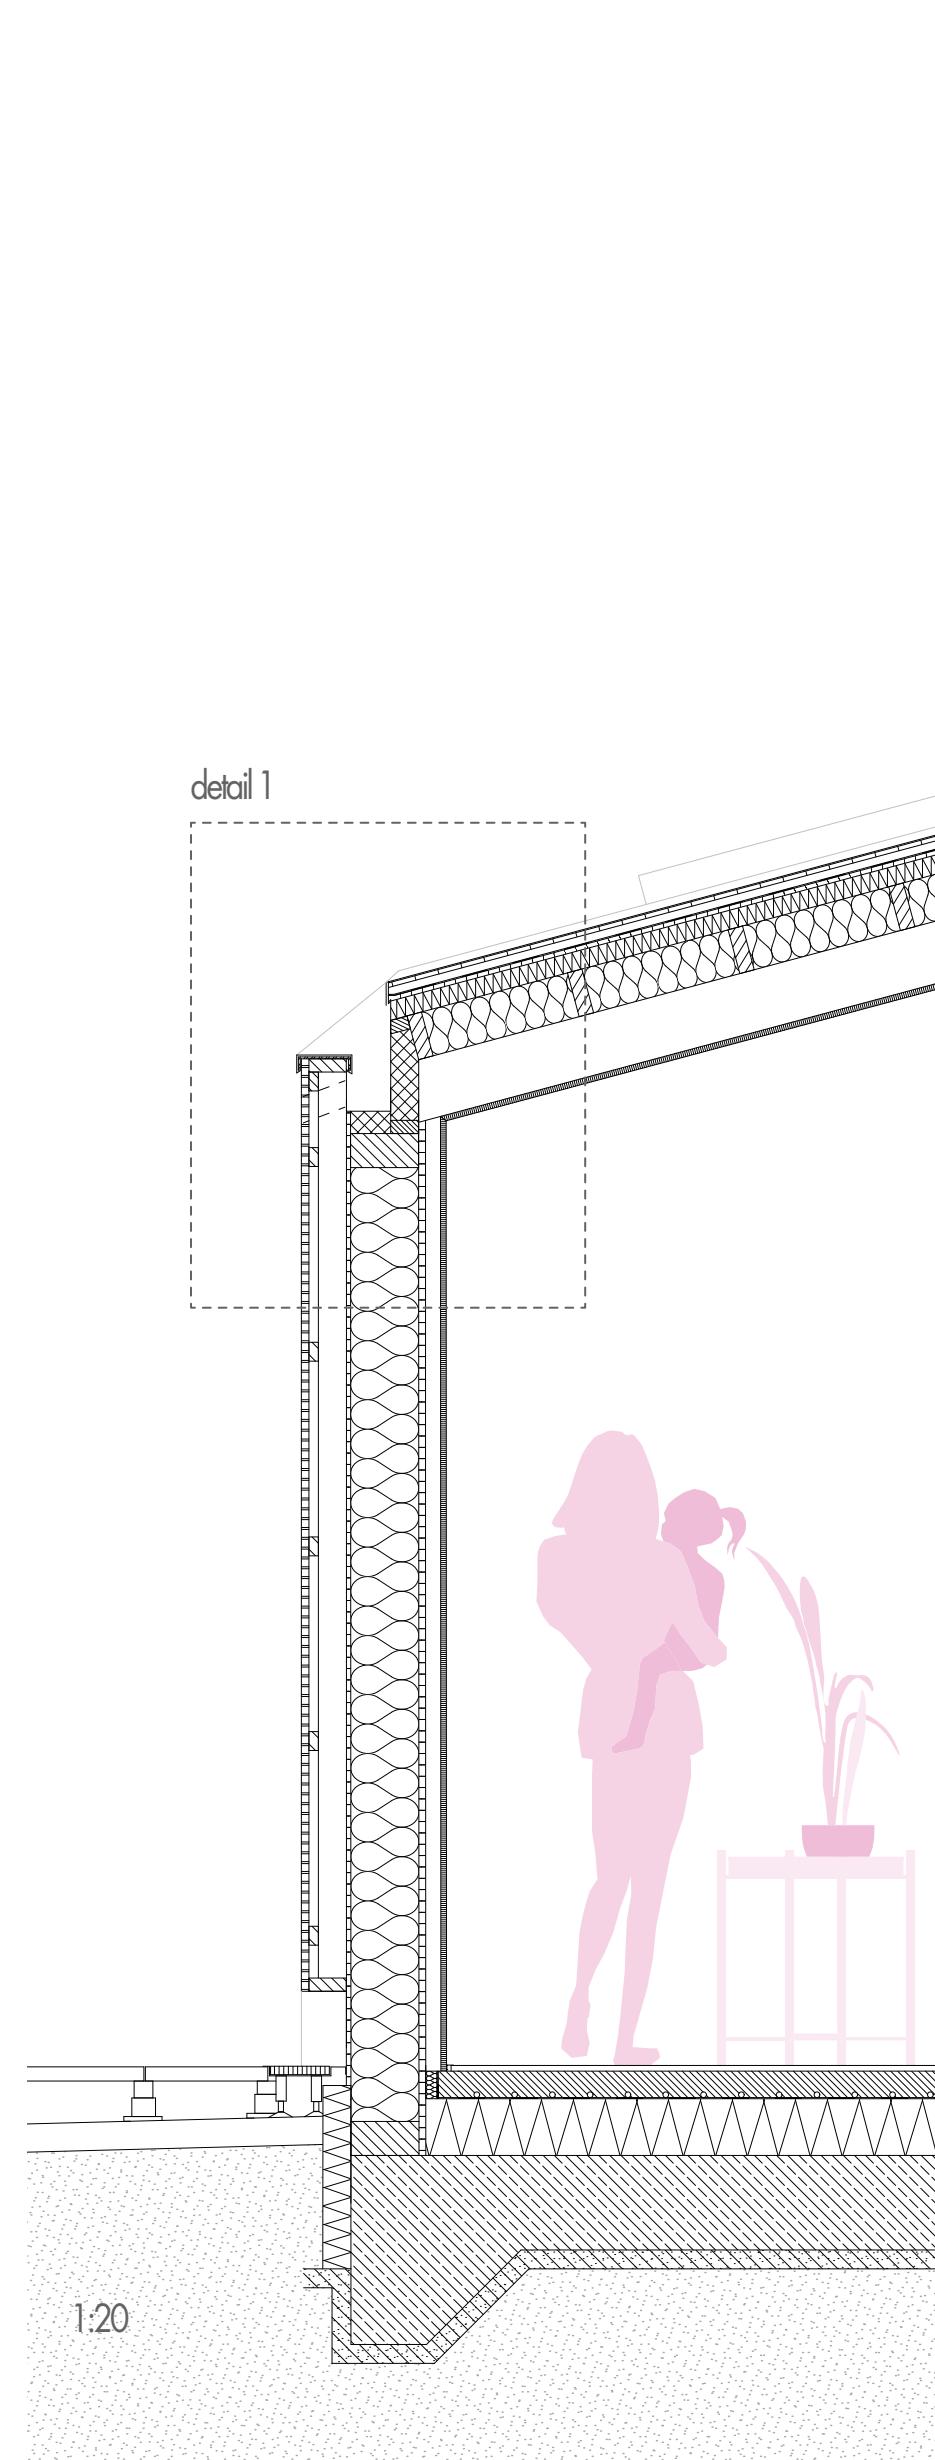



1:20

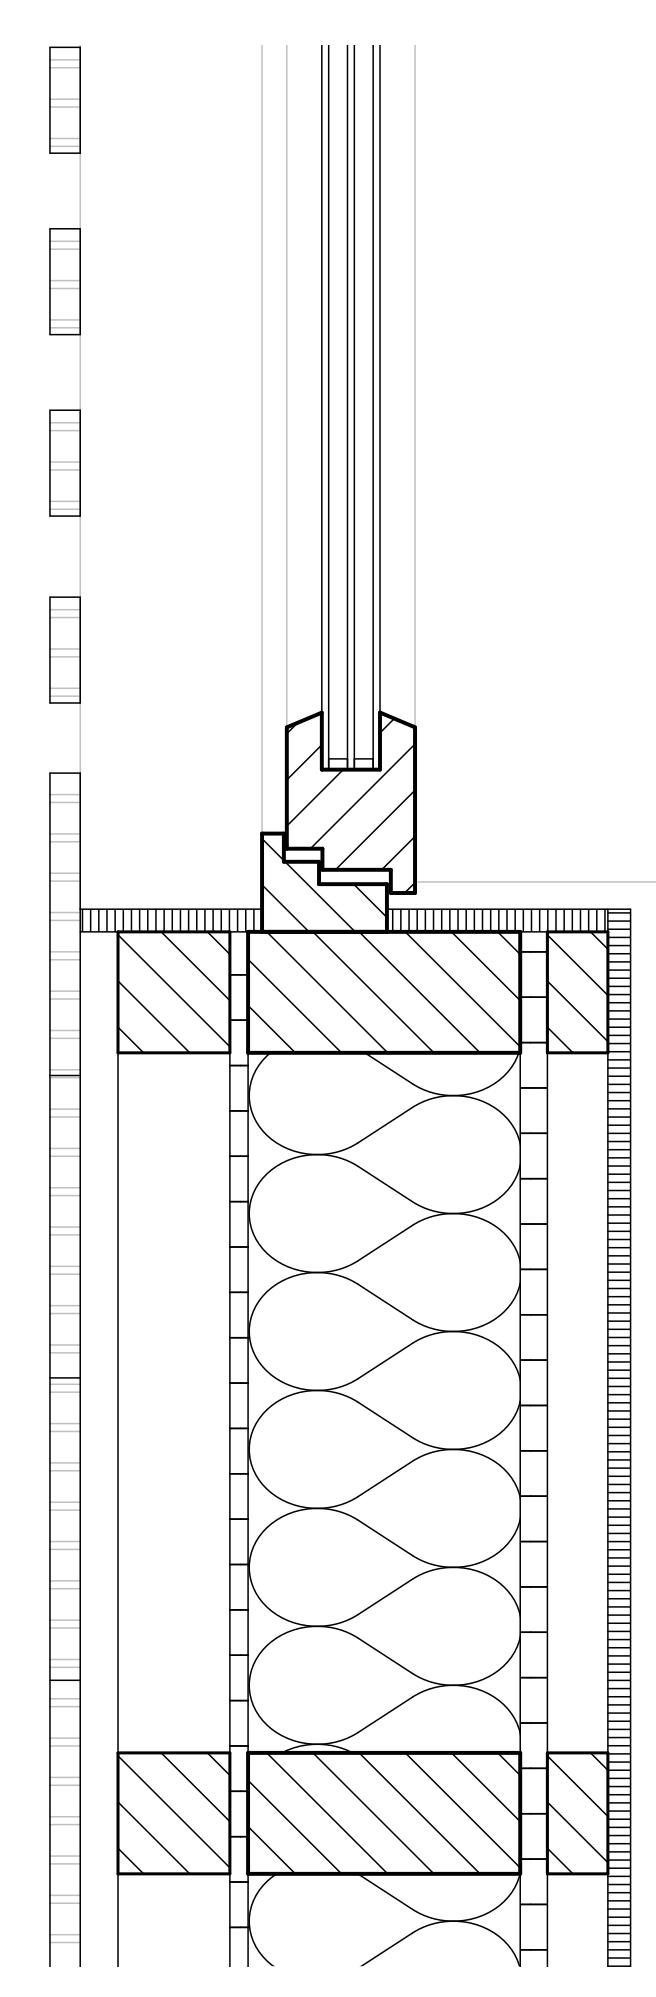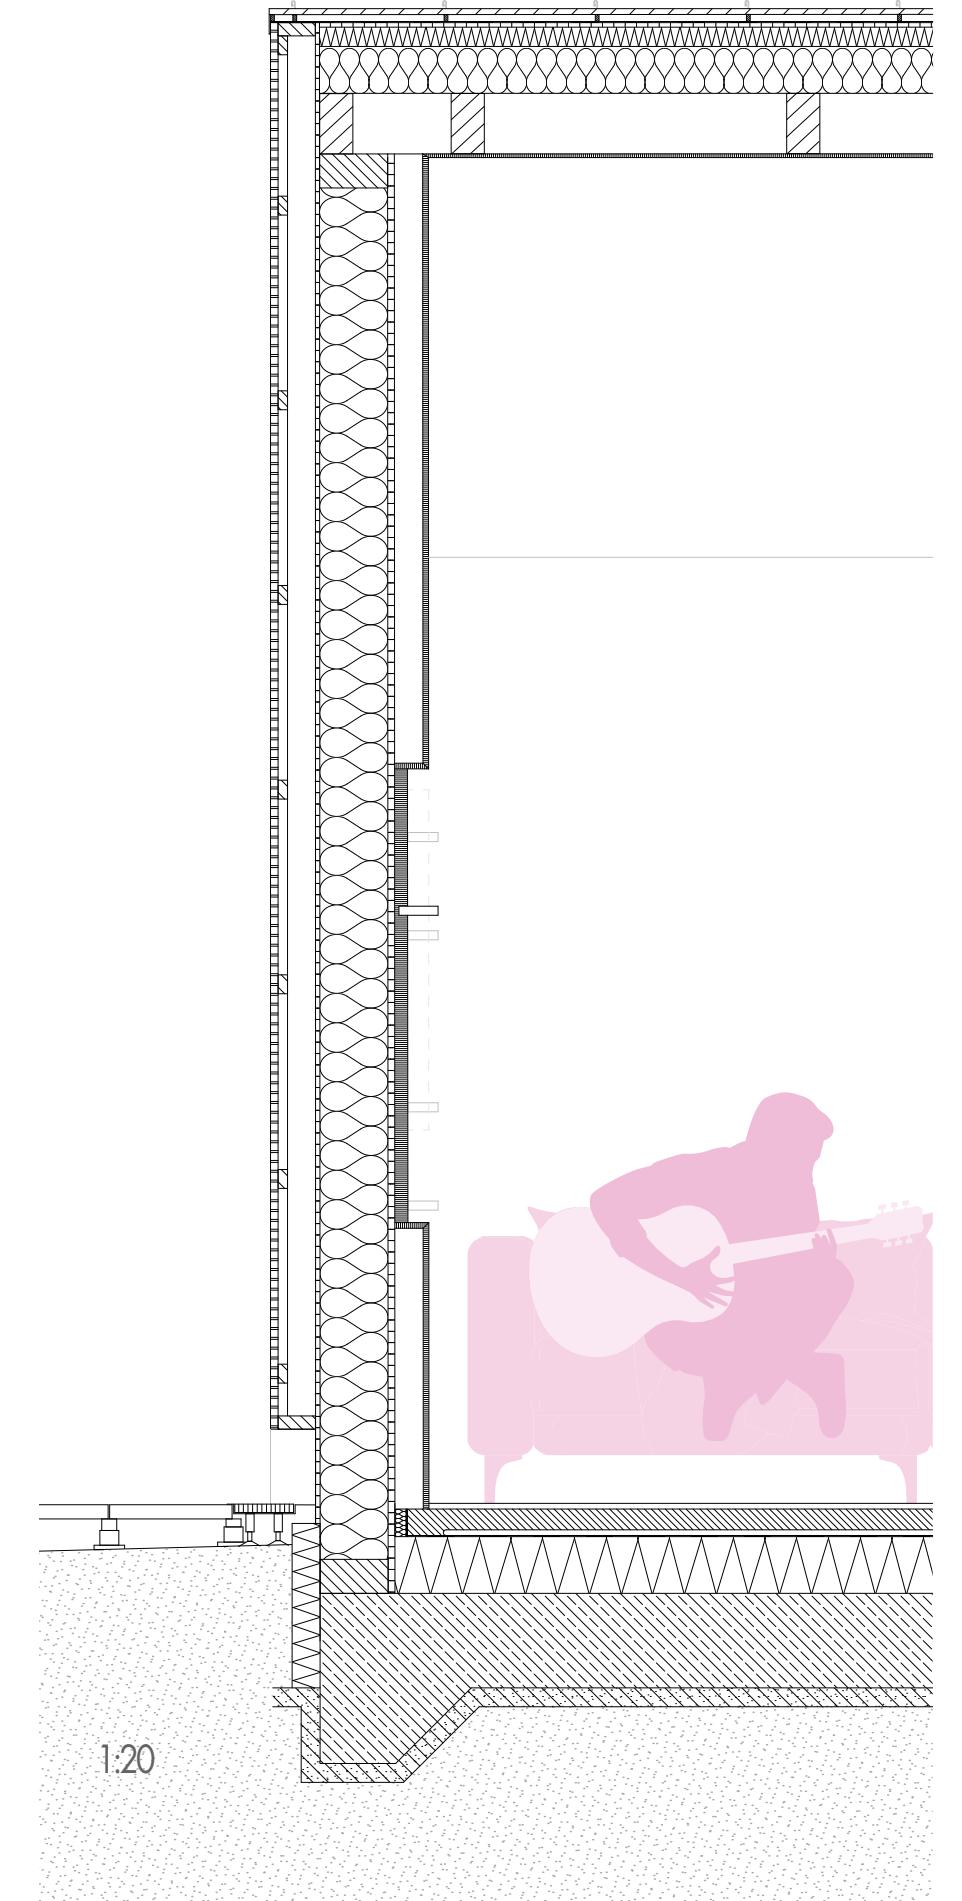

detail 5
1:5

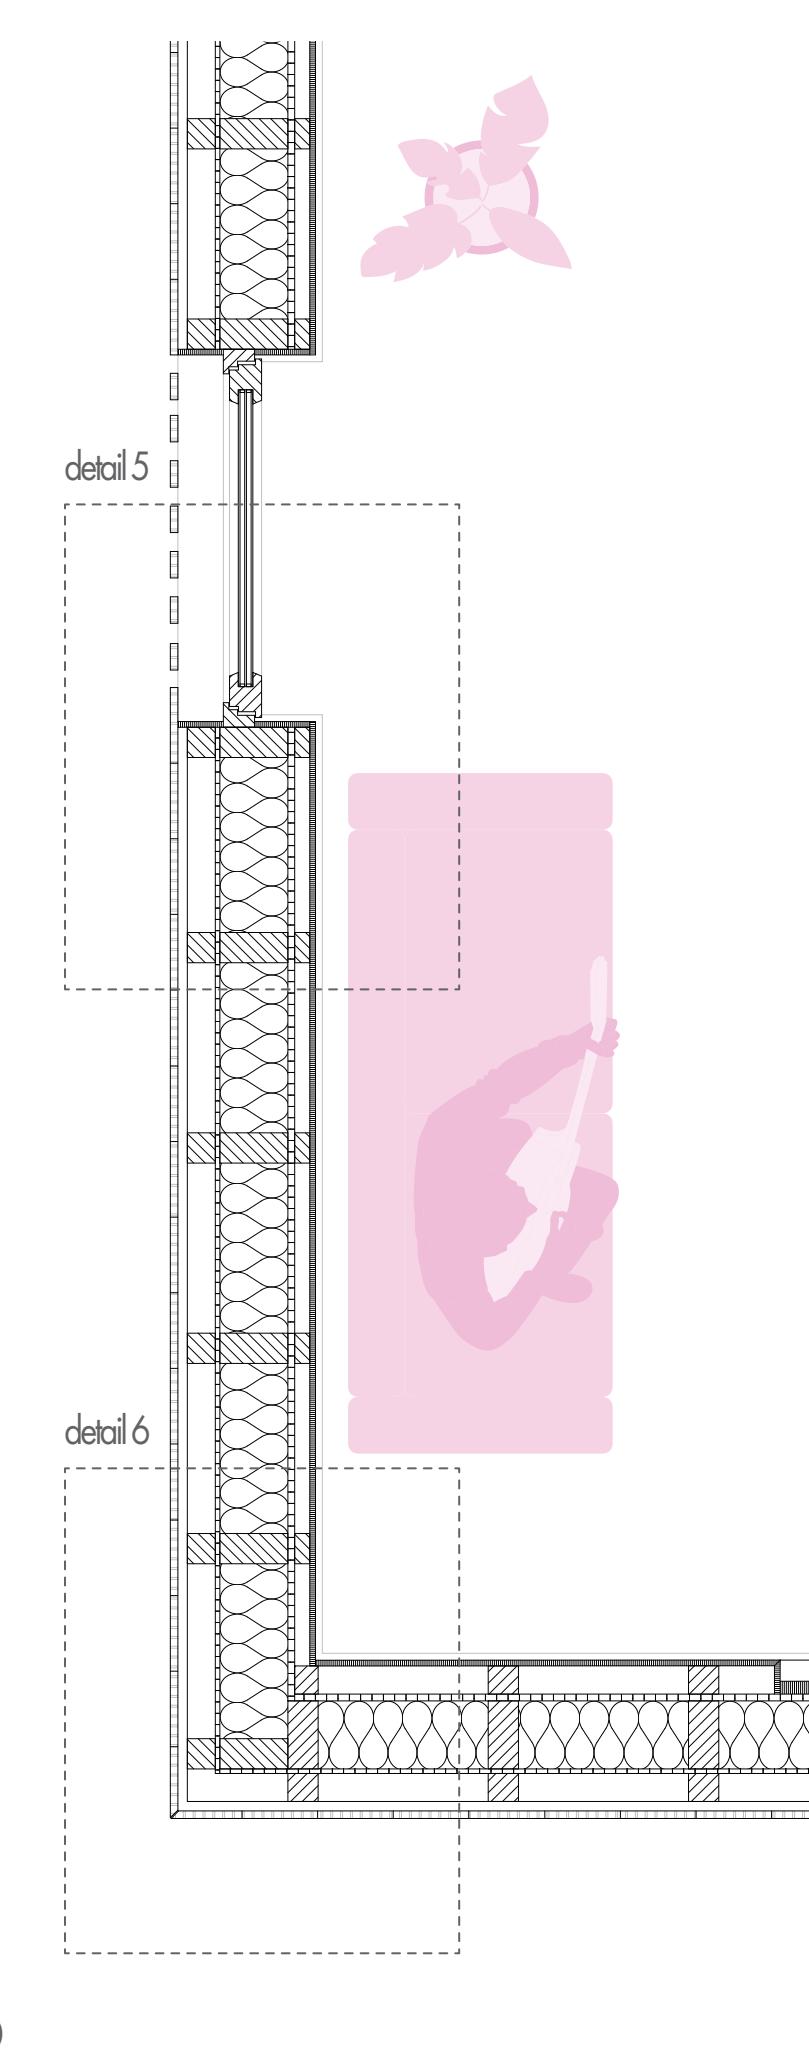


1:20







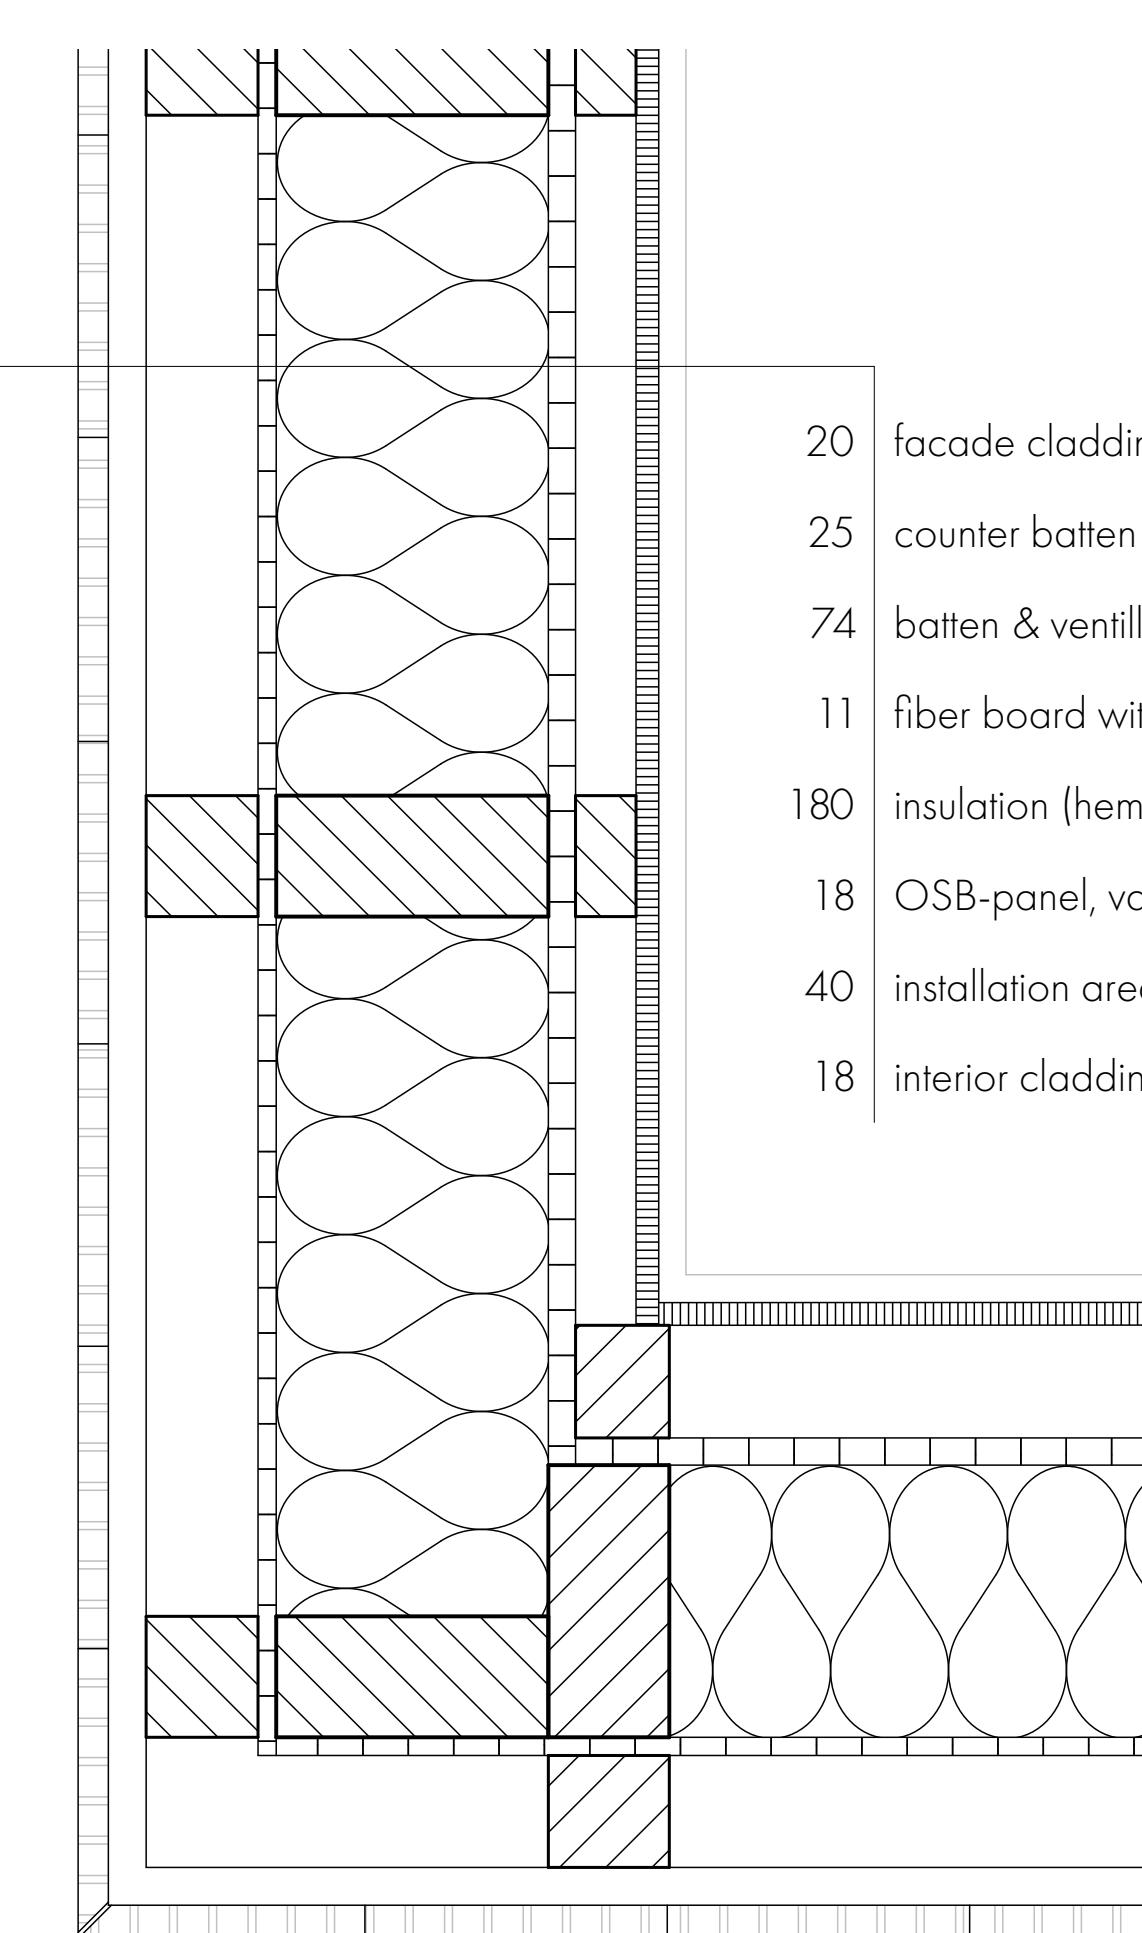
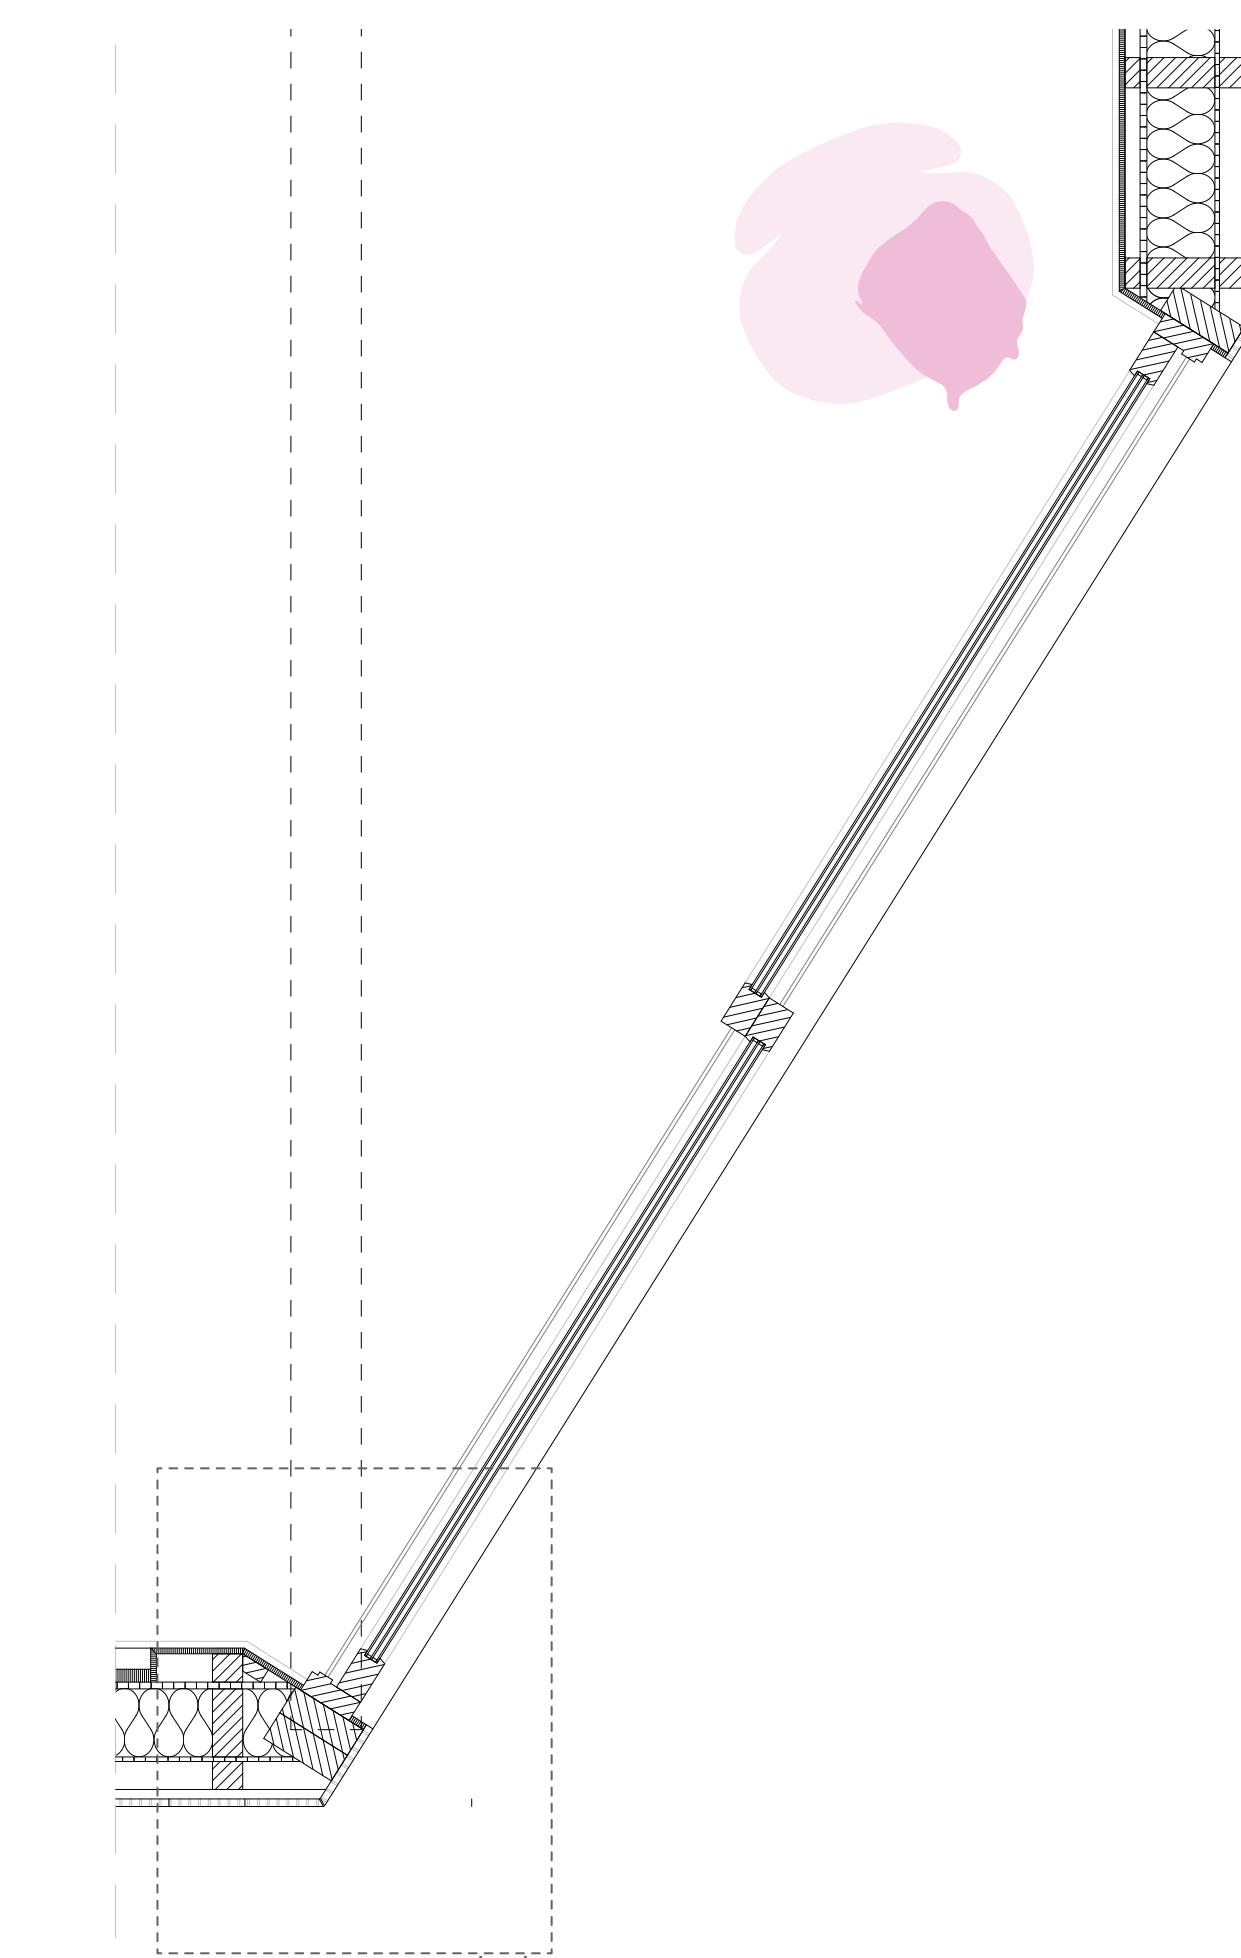


detail 6
1:5

20 facade cladding, burned wood
25 counter batten
74 batten & ventilation cavity
11 fiber board with bitumen, wind barrier
180 insulation (hemp) in balloon frame wall
18 OSB-panel, vapour barrier
40 installation area
18 interior cladding, wood

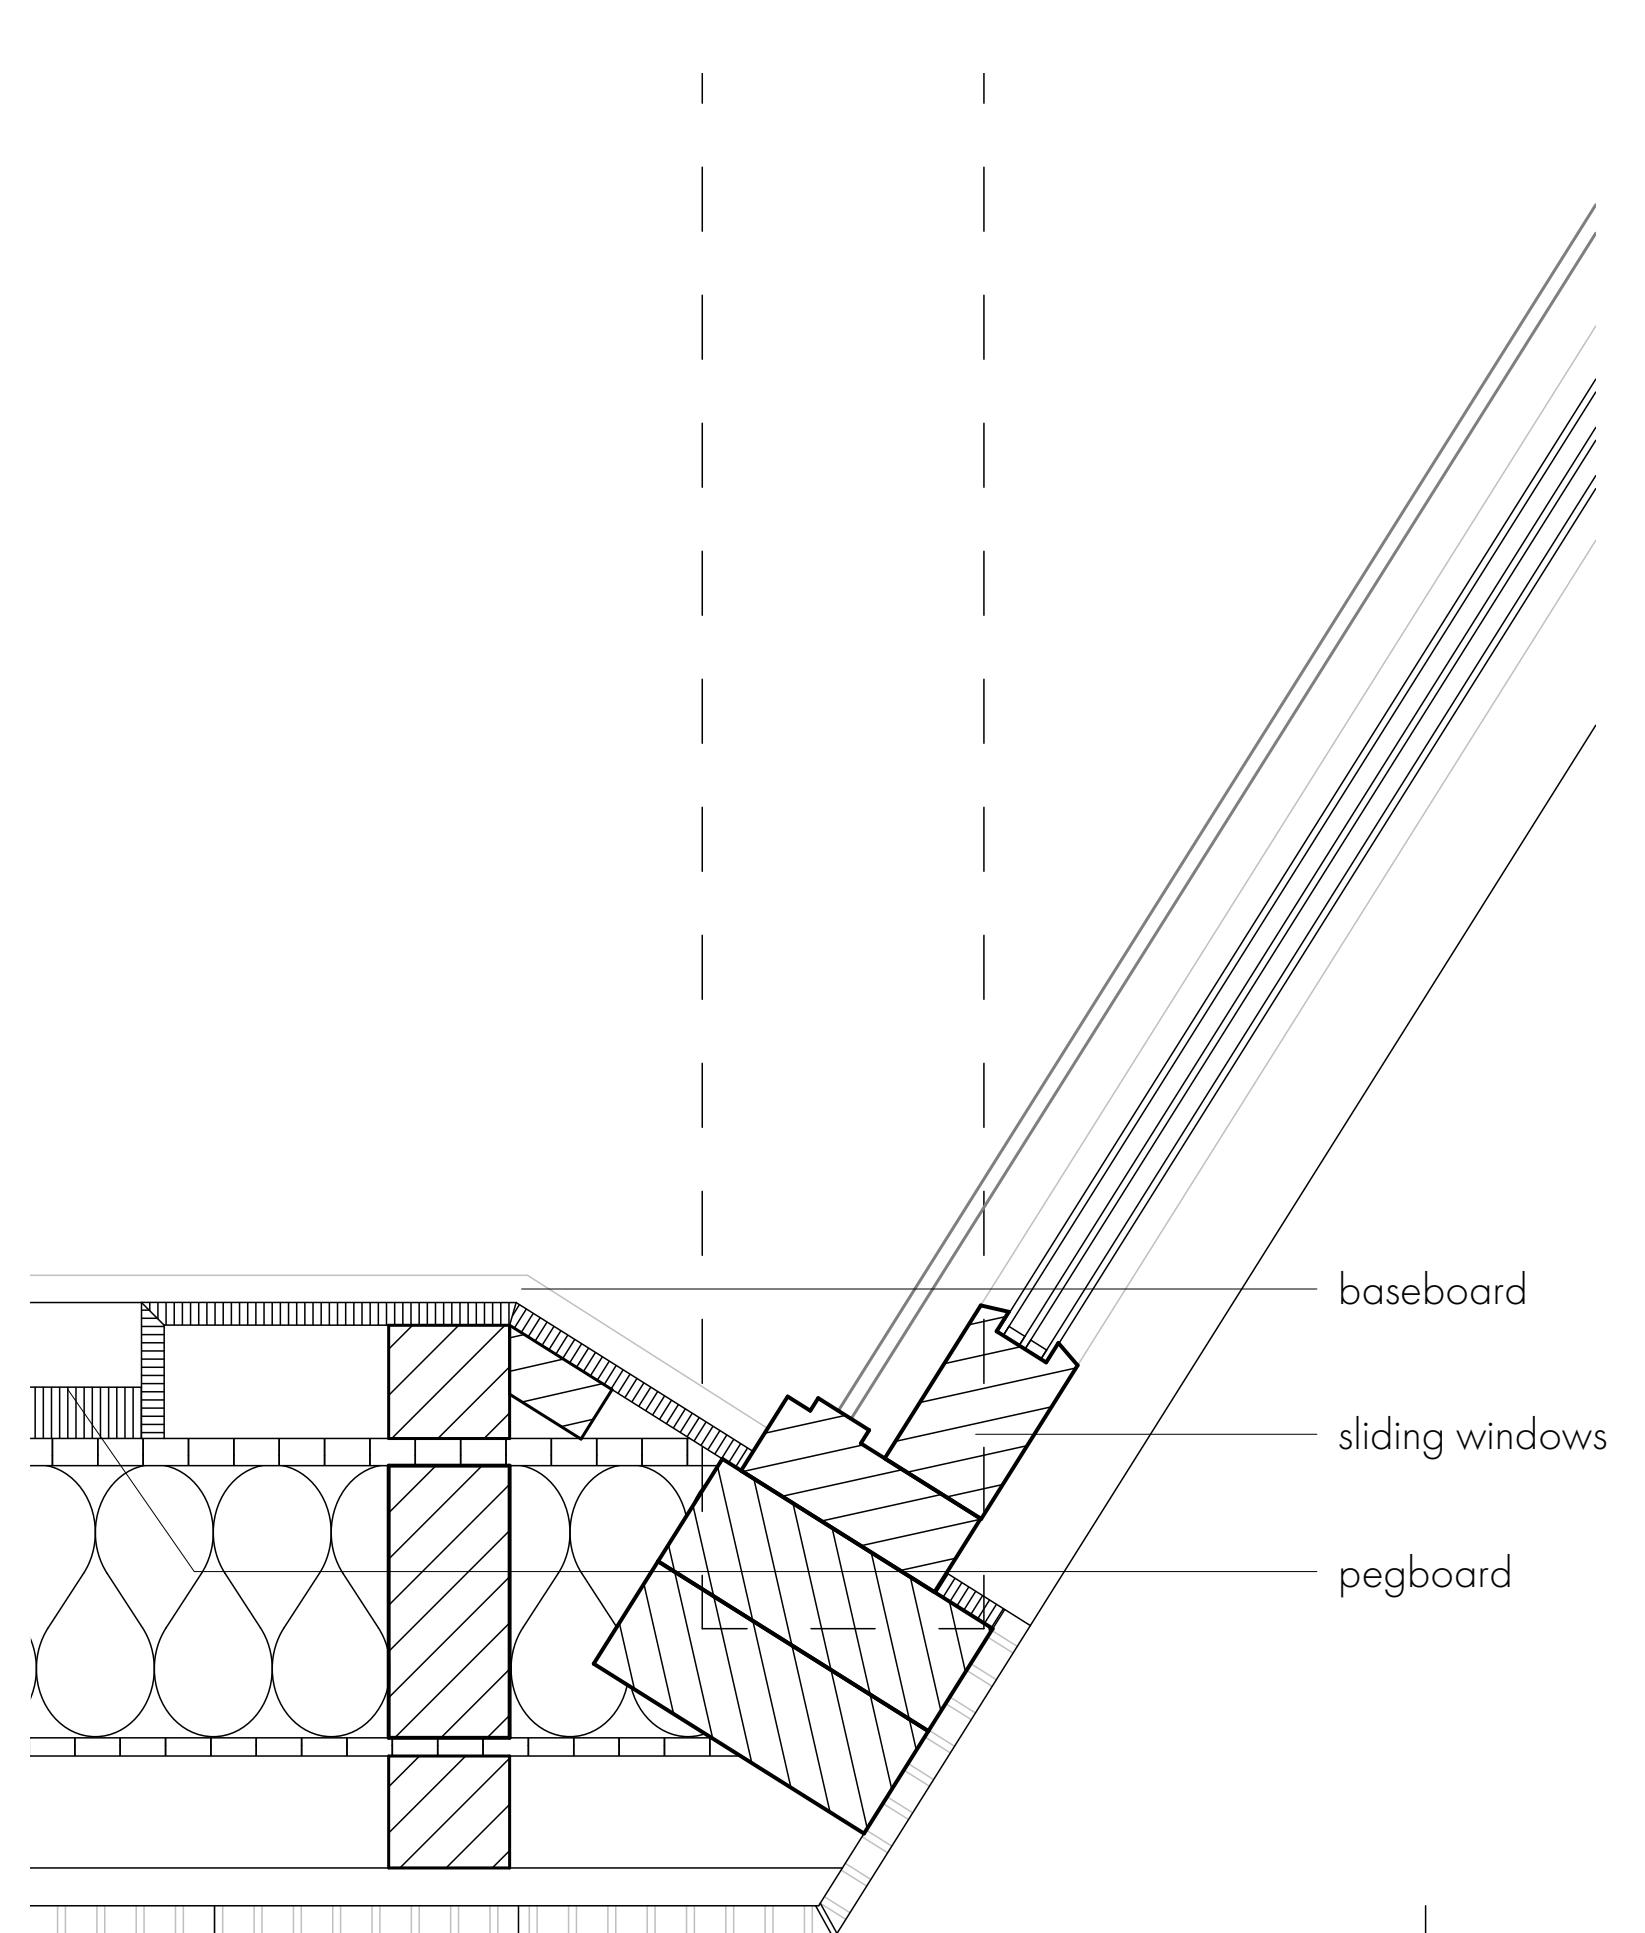


detail 7
1:5

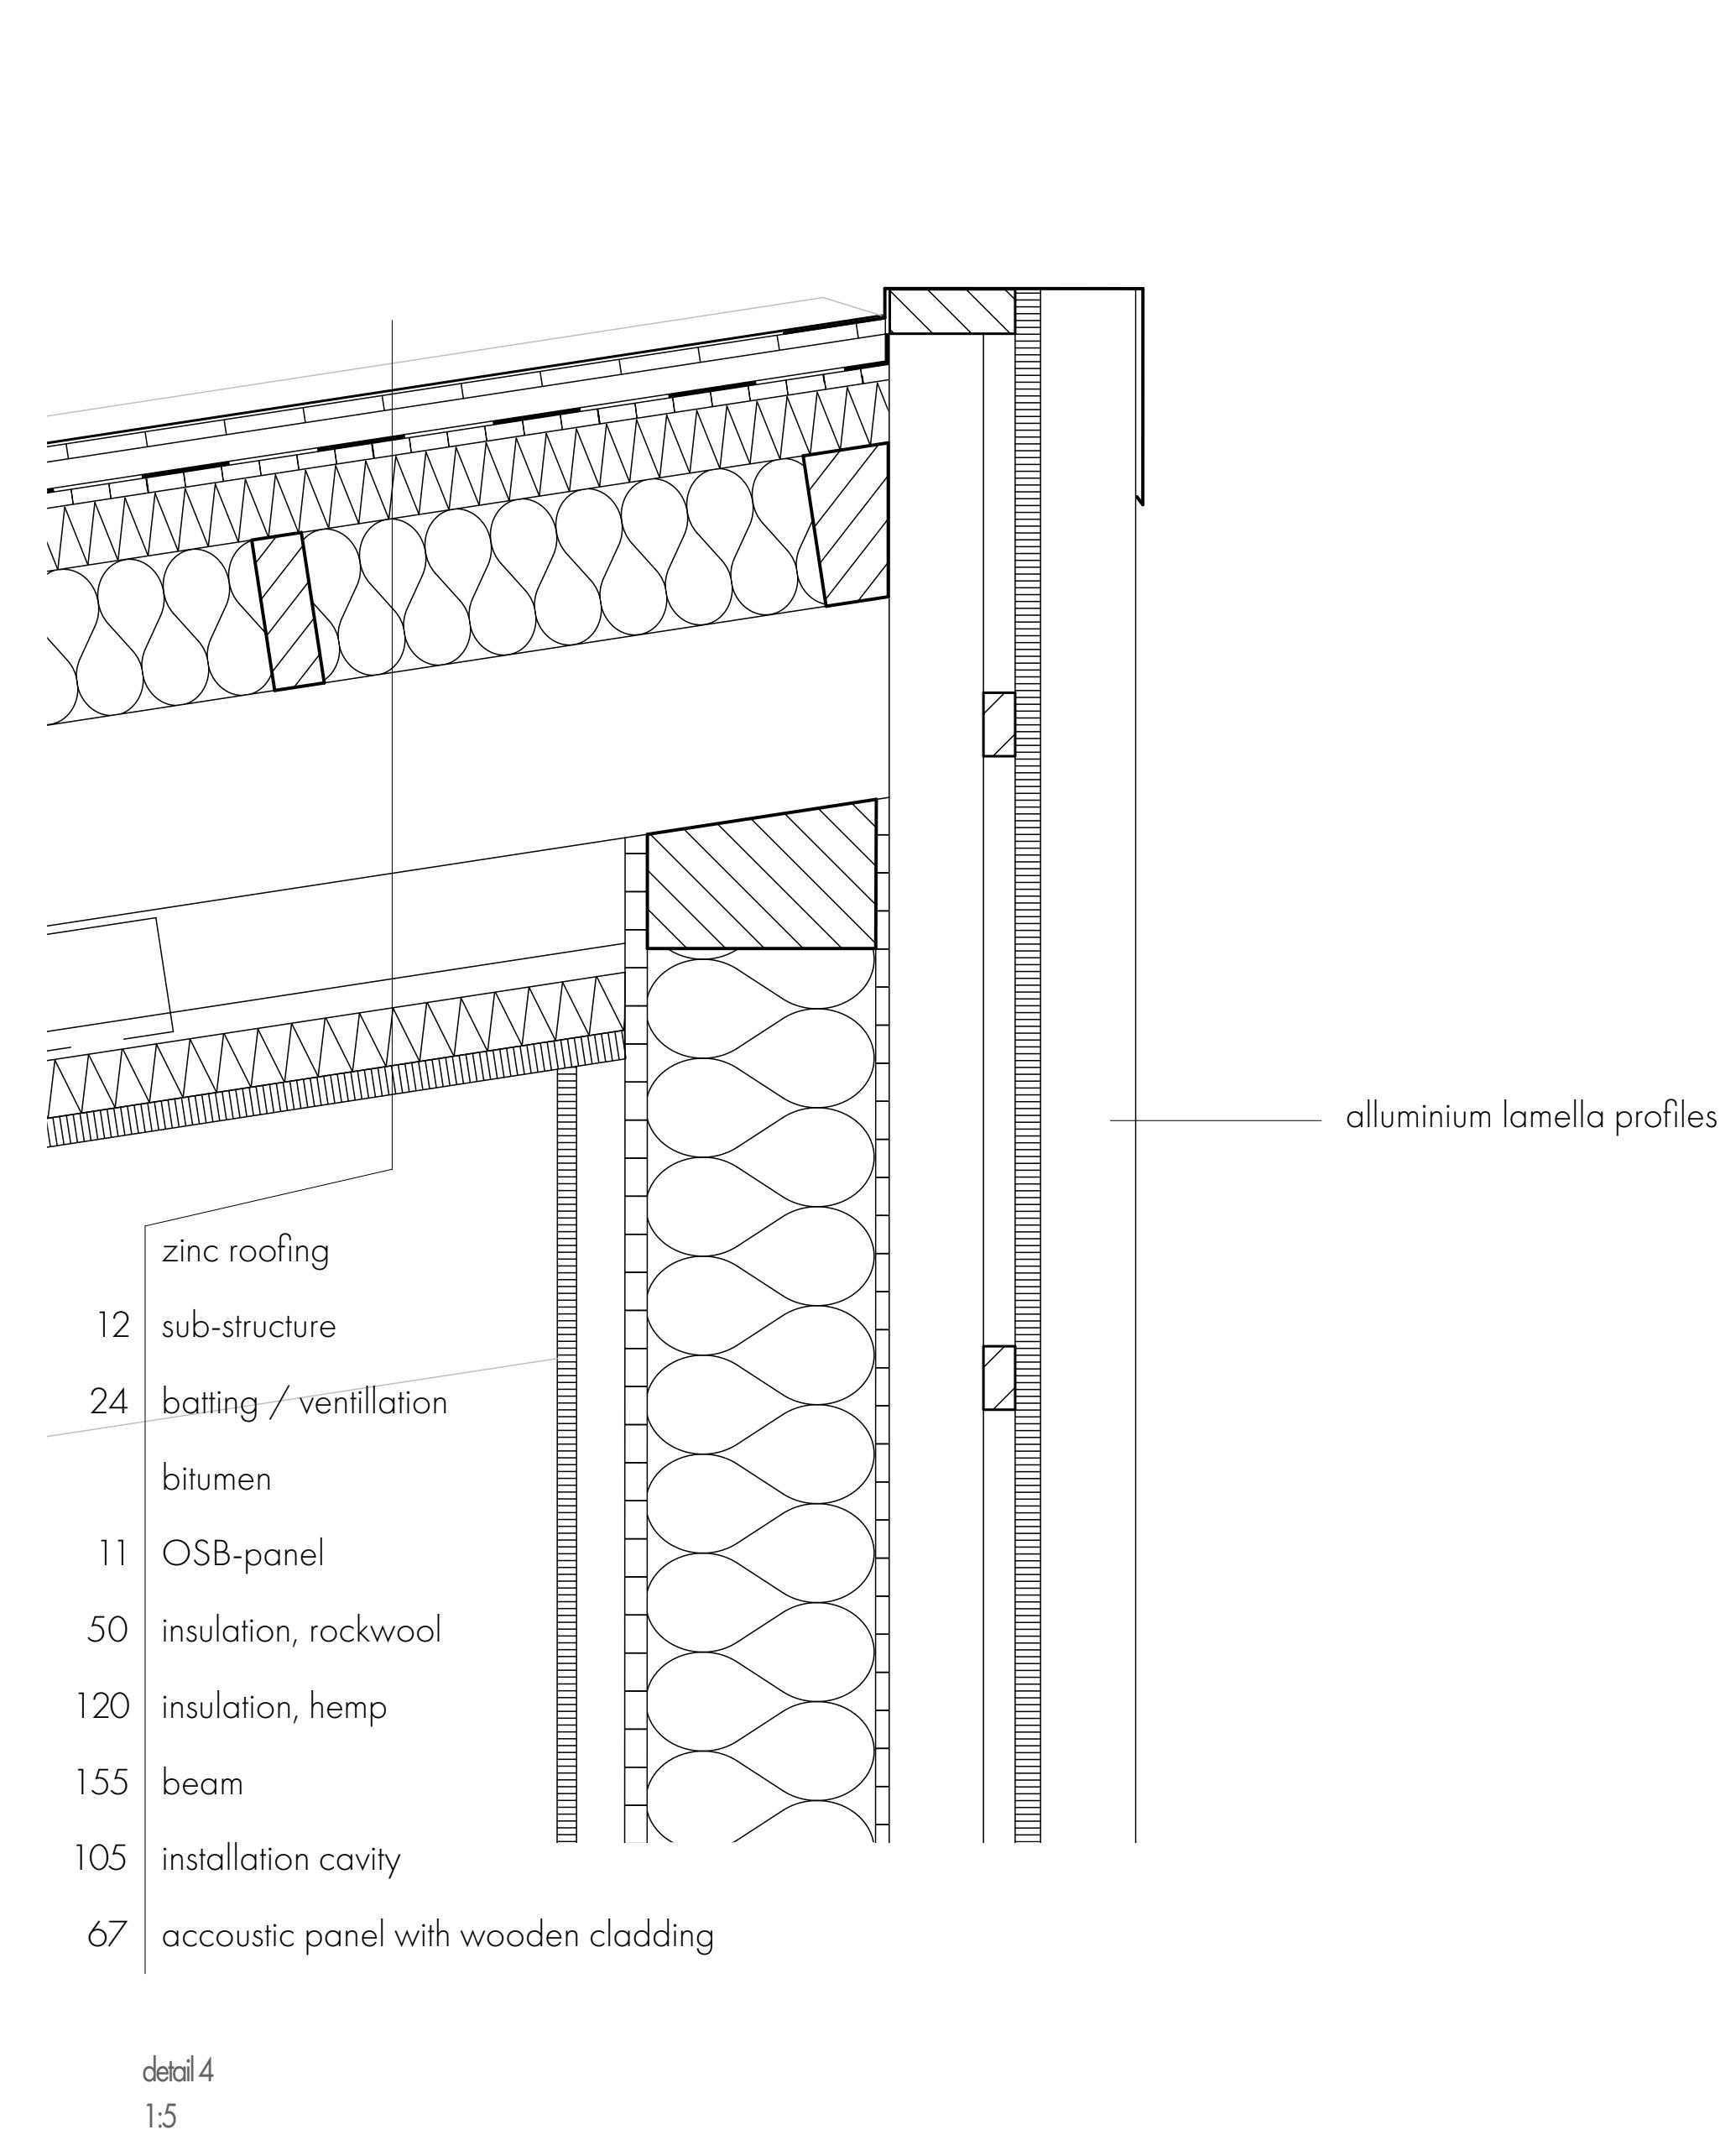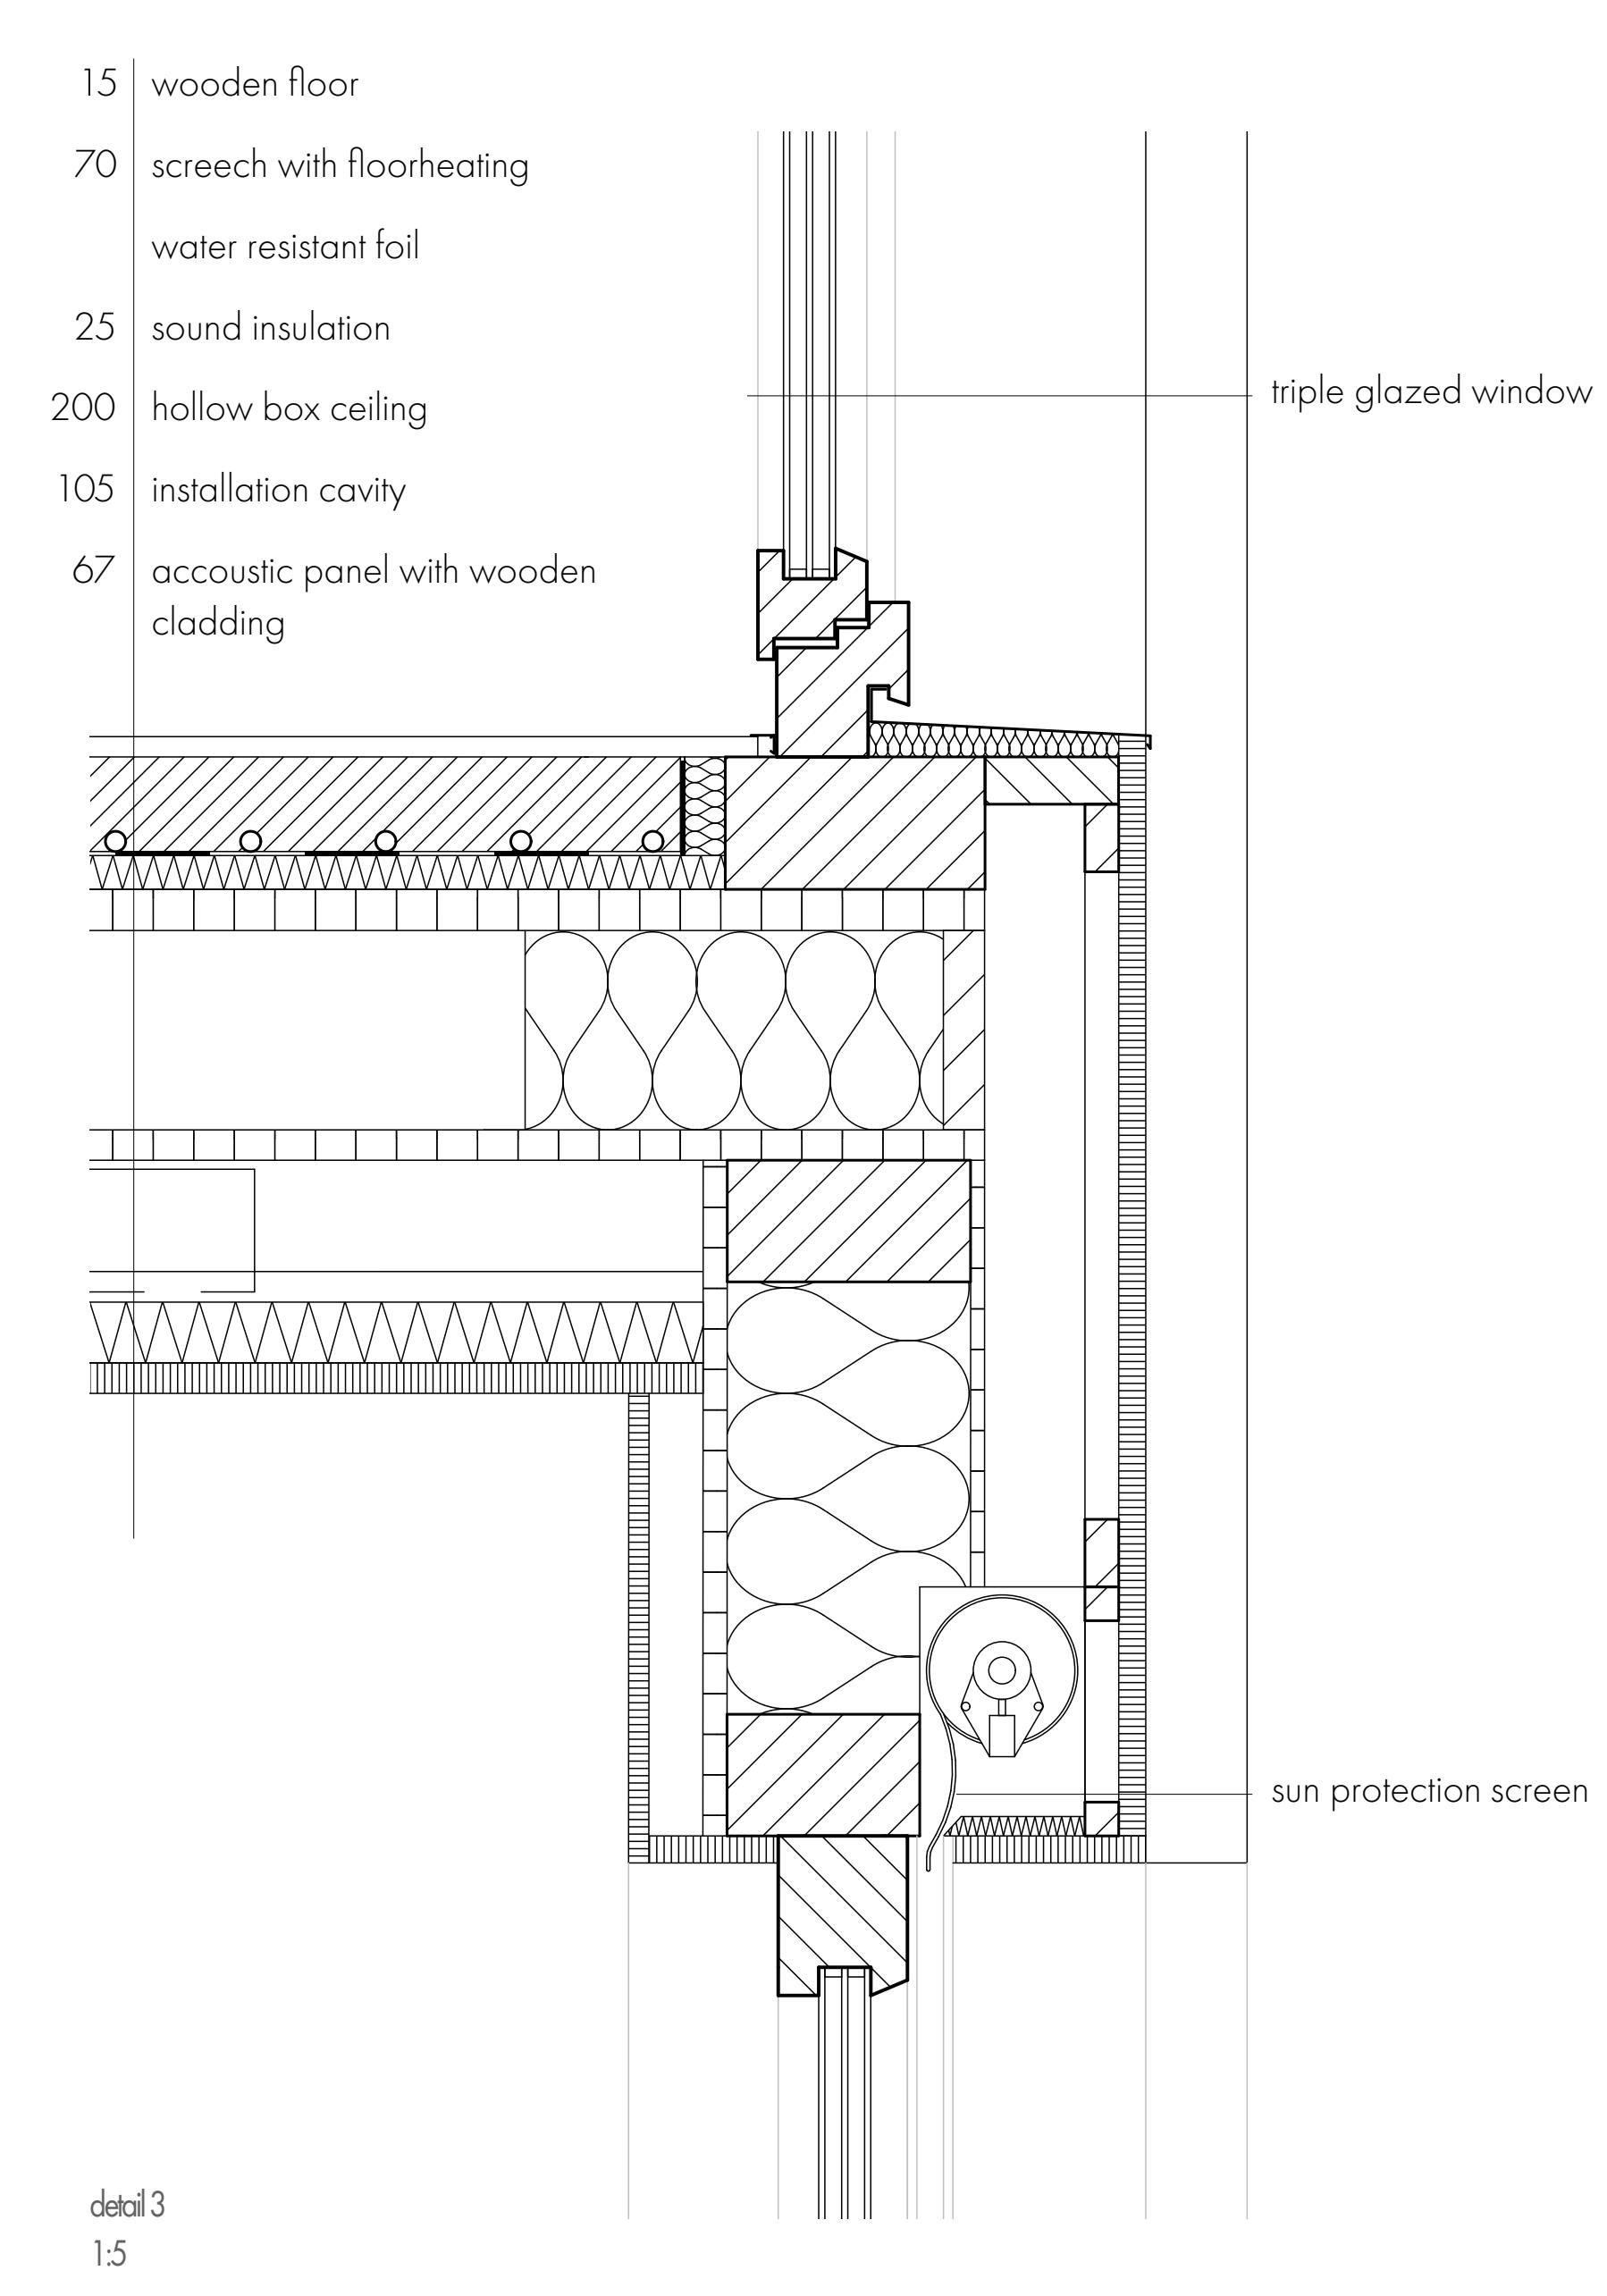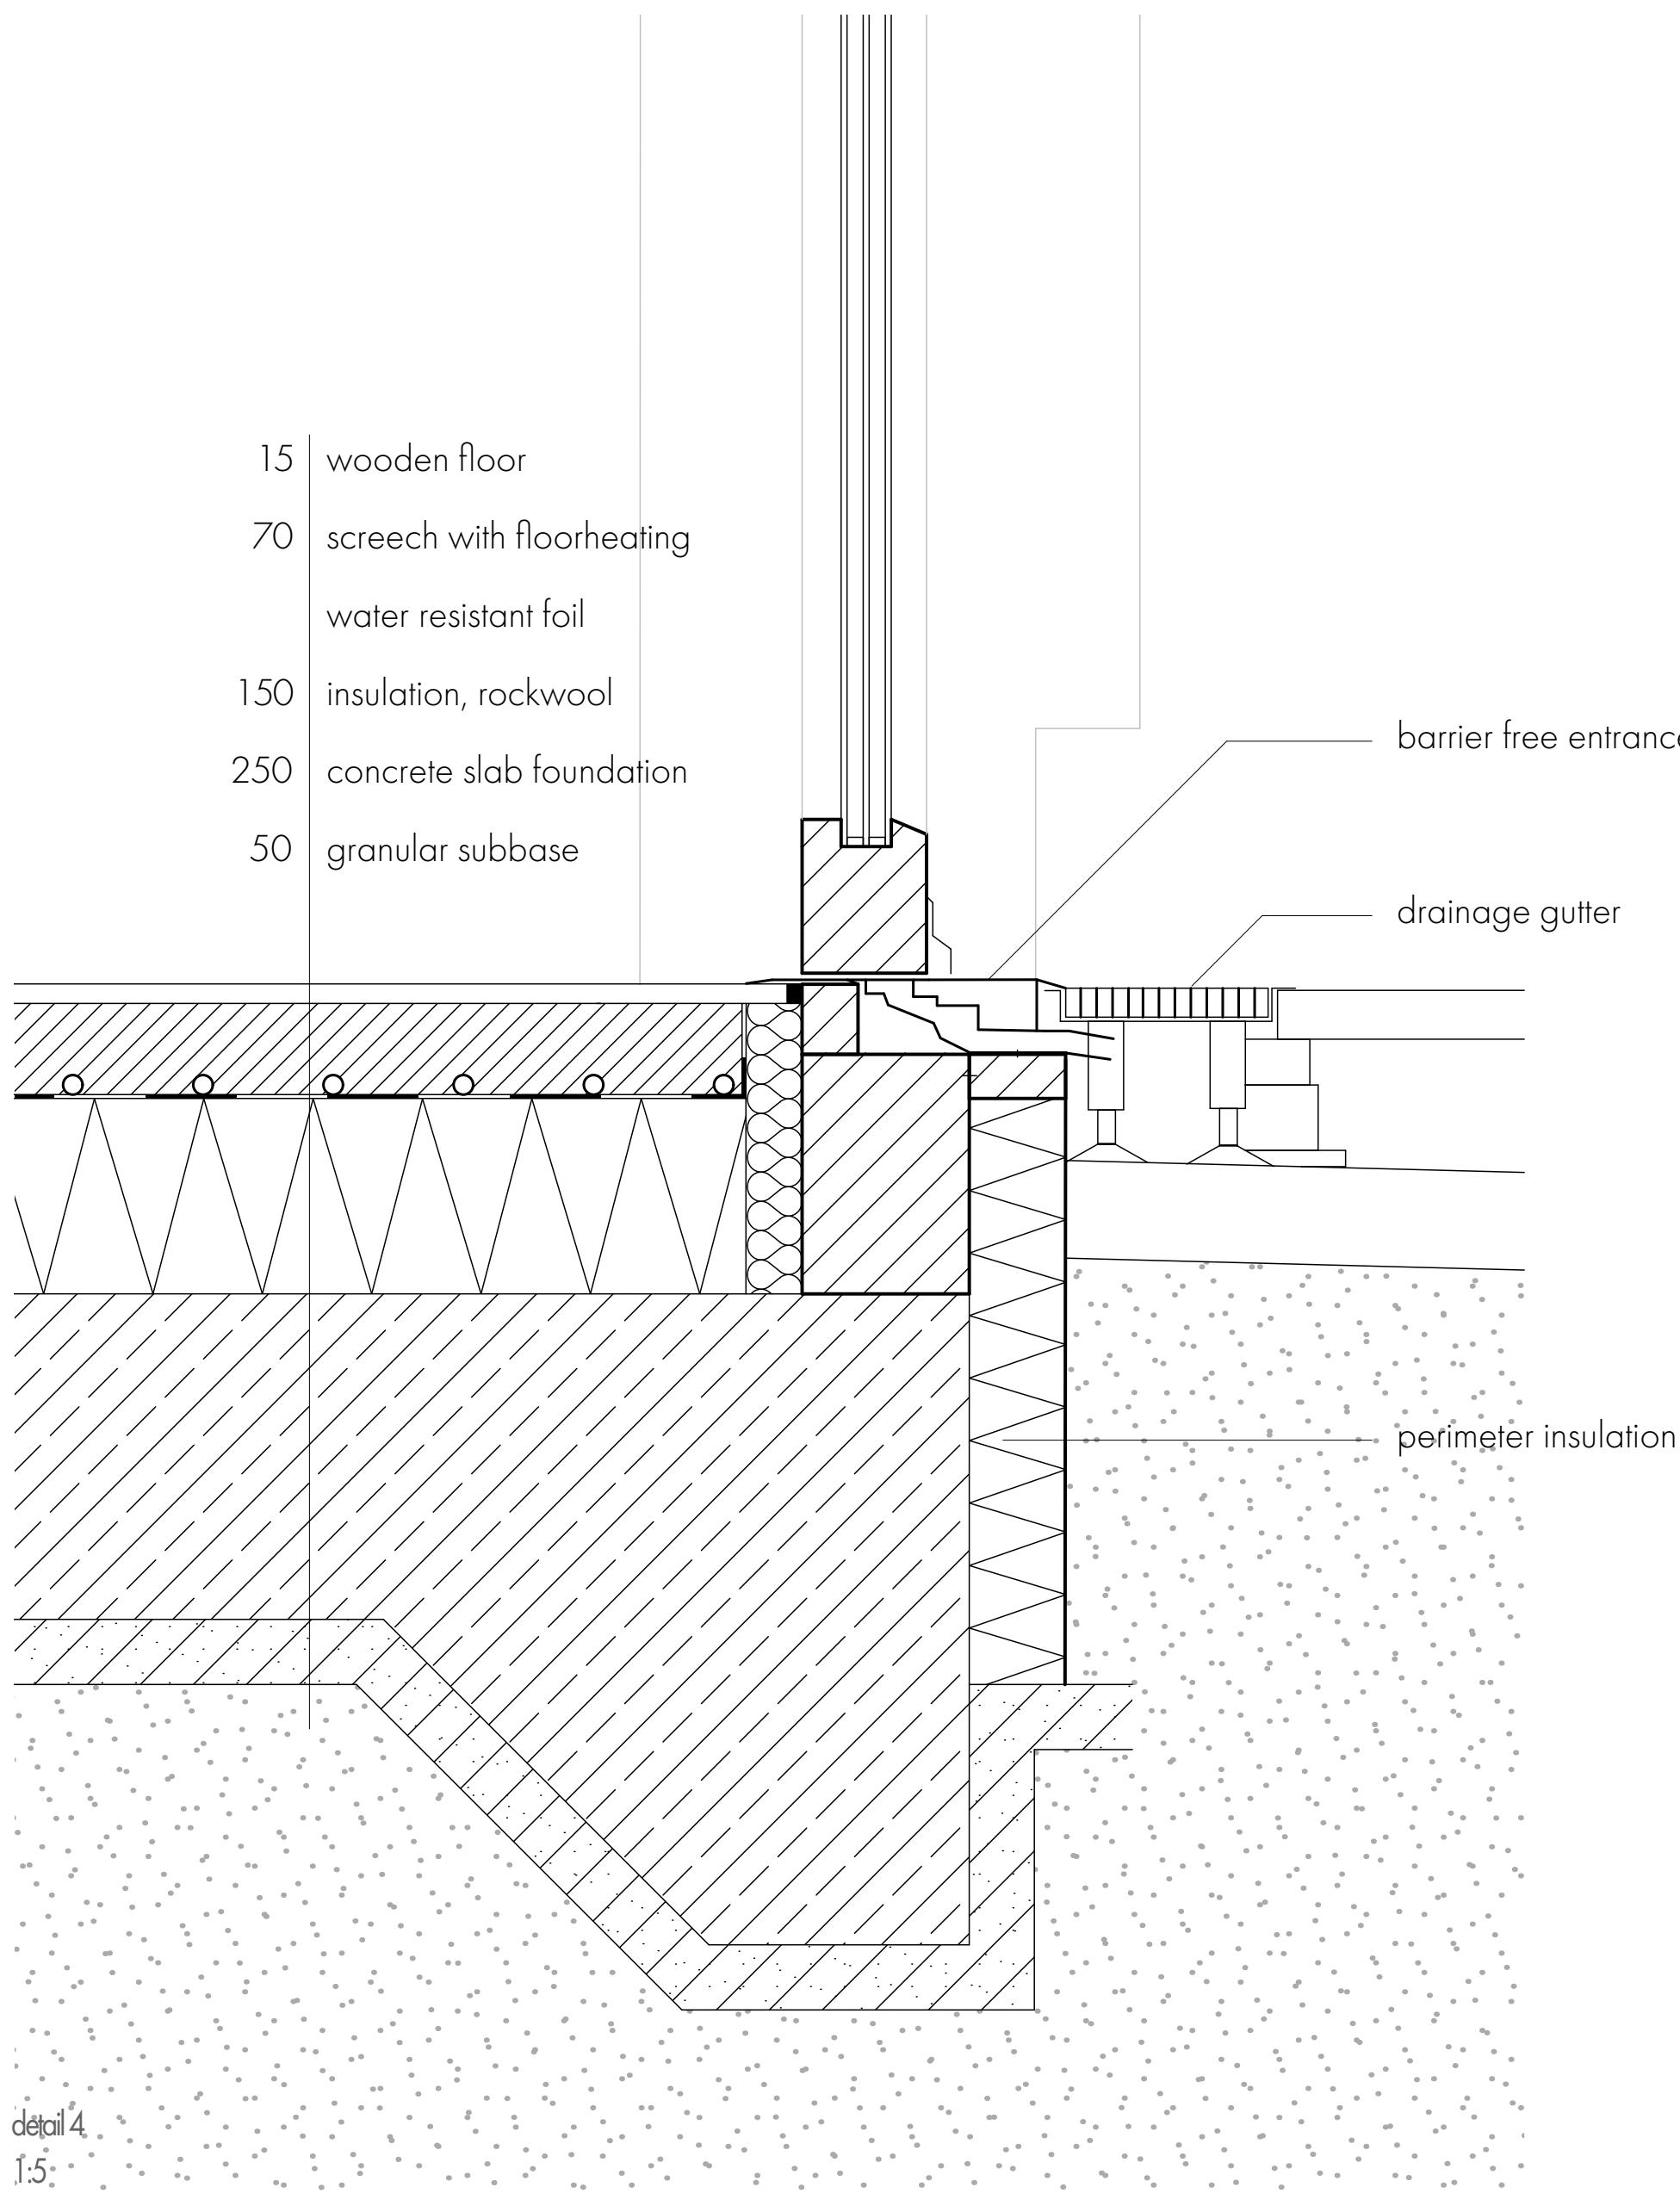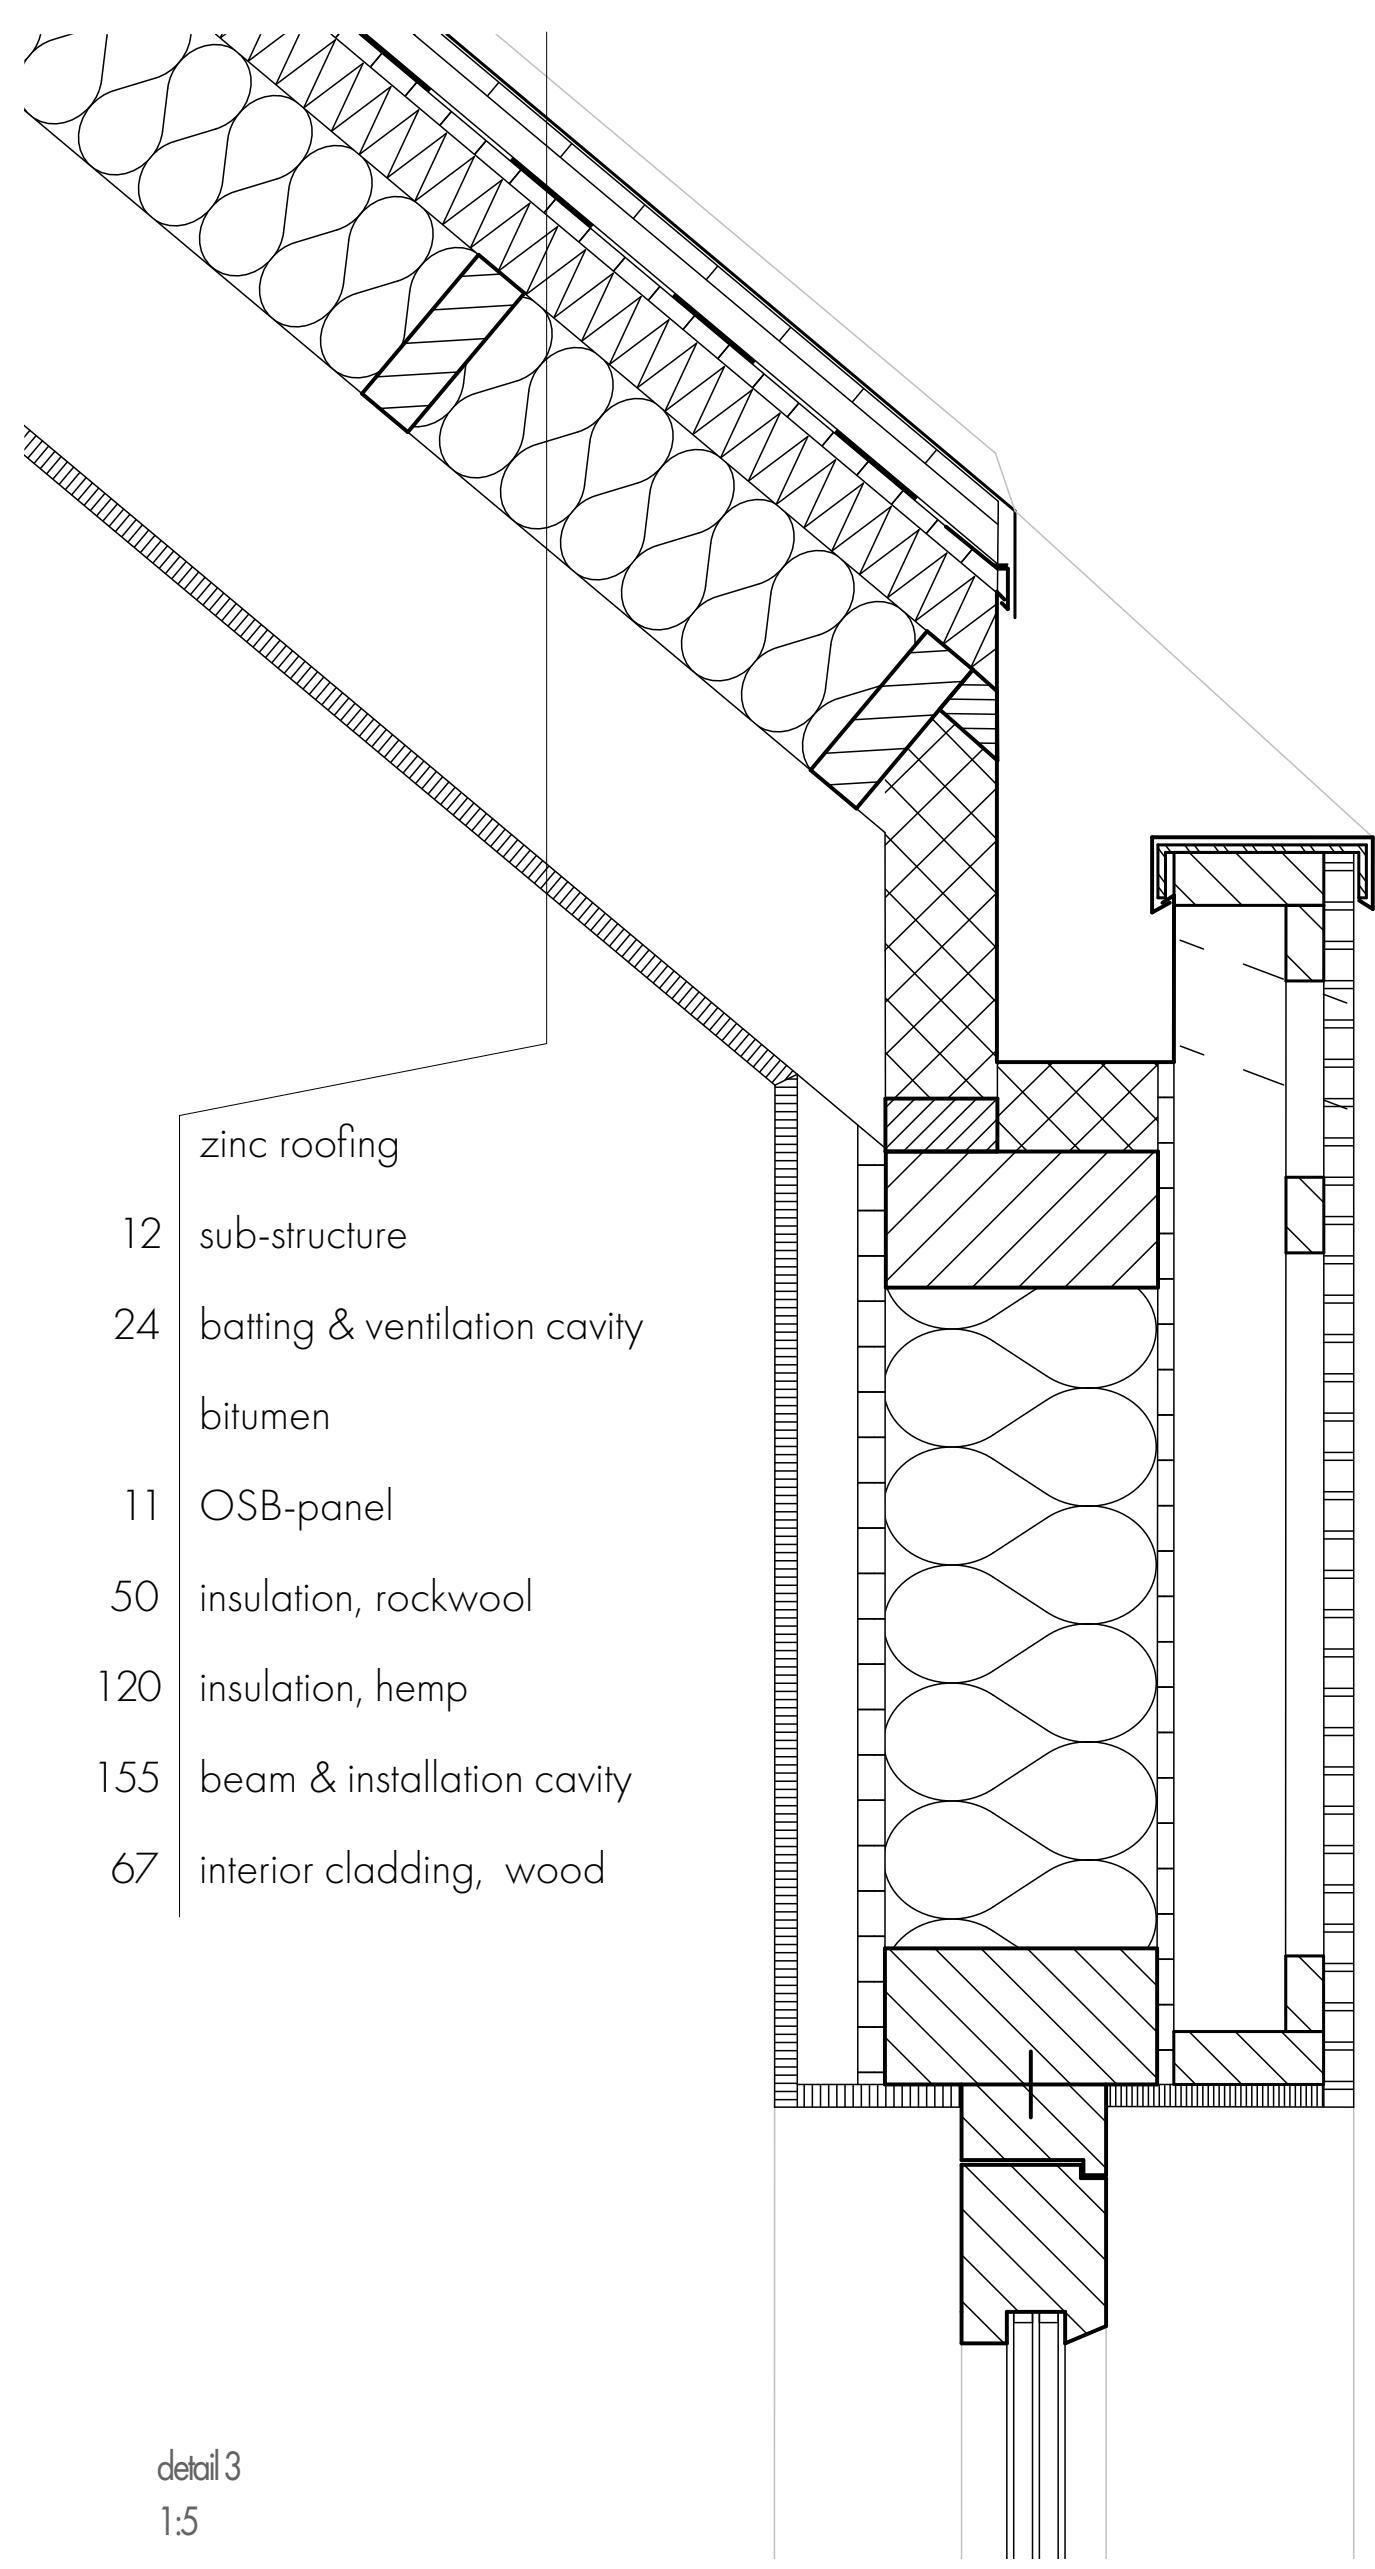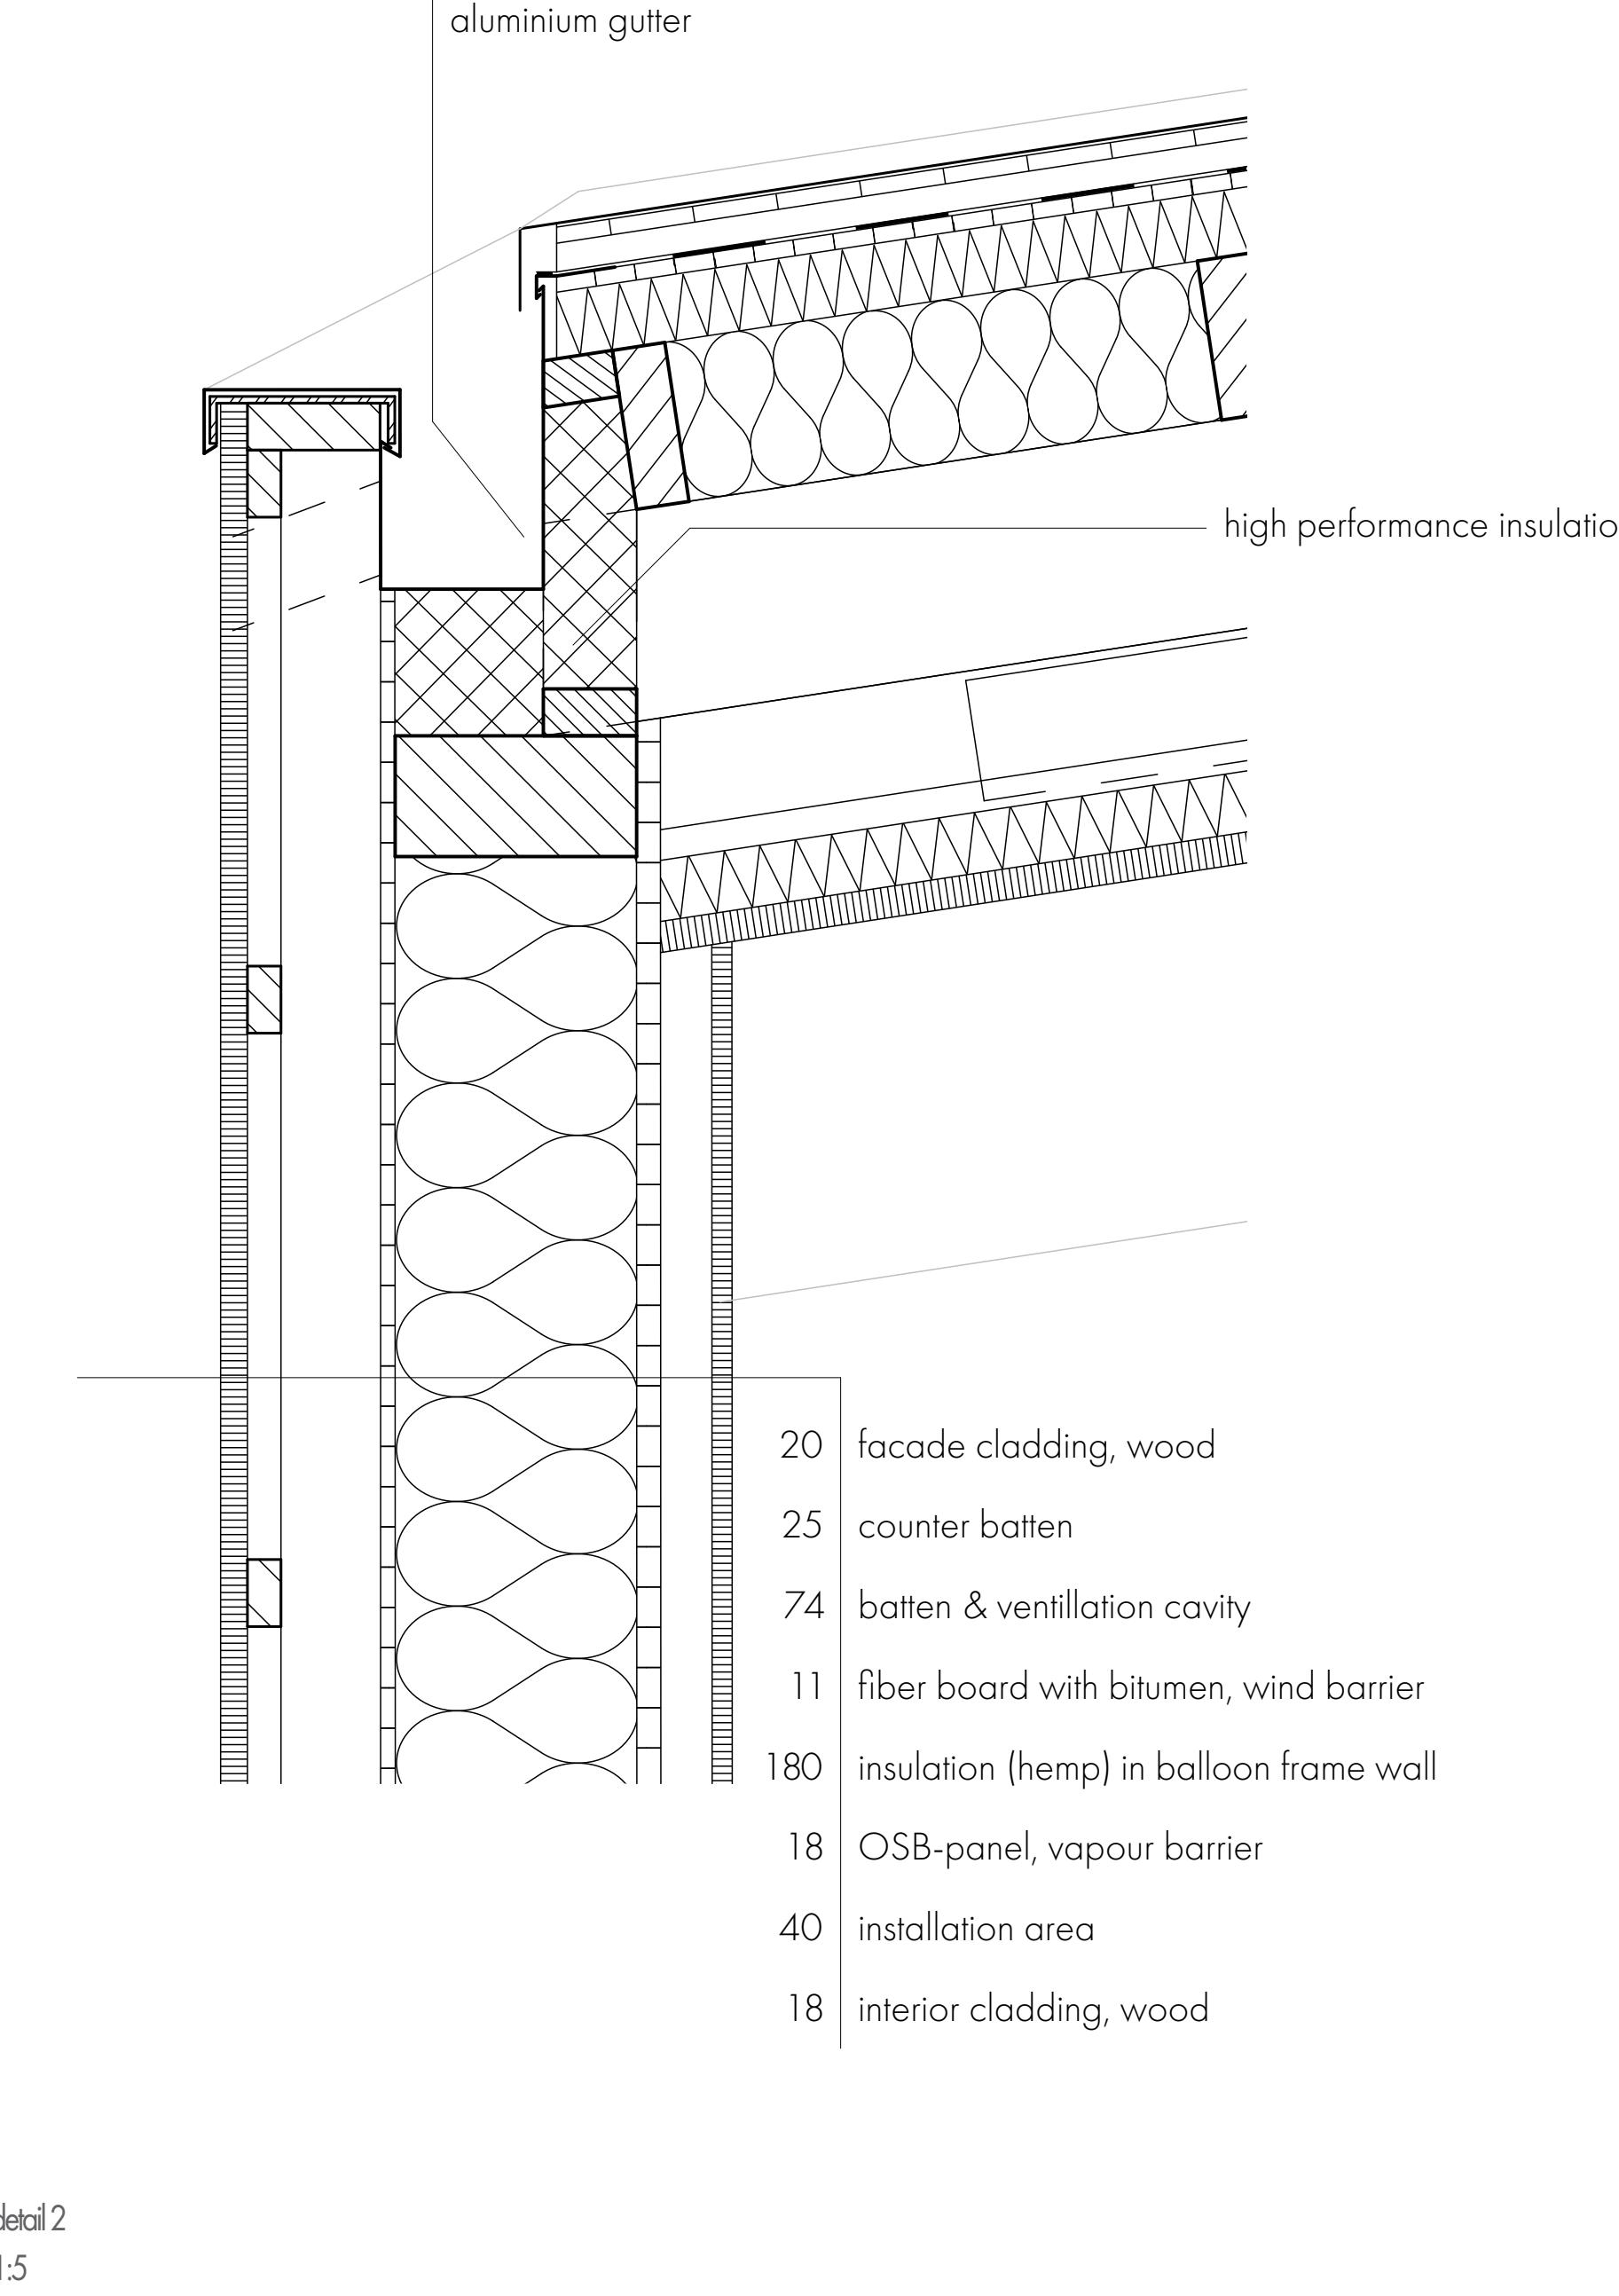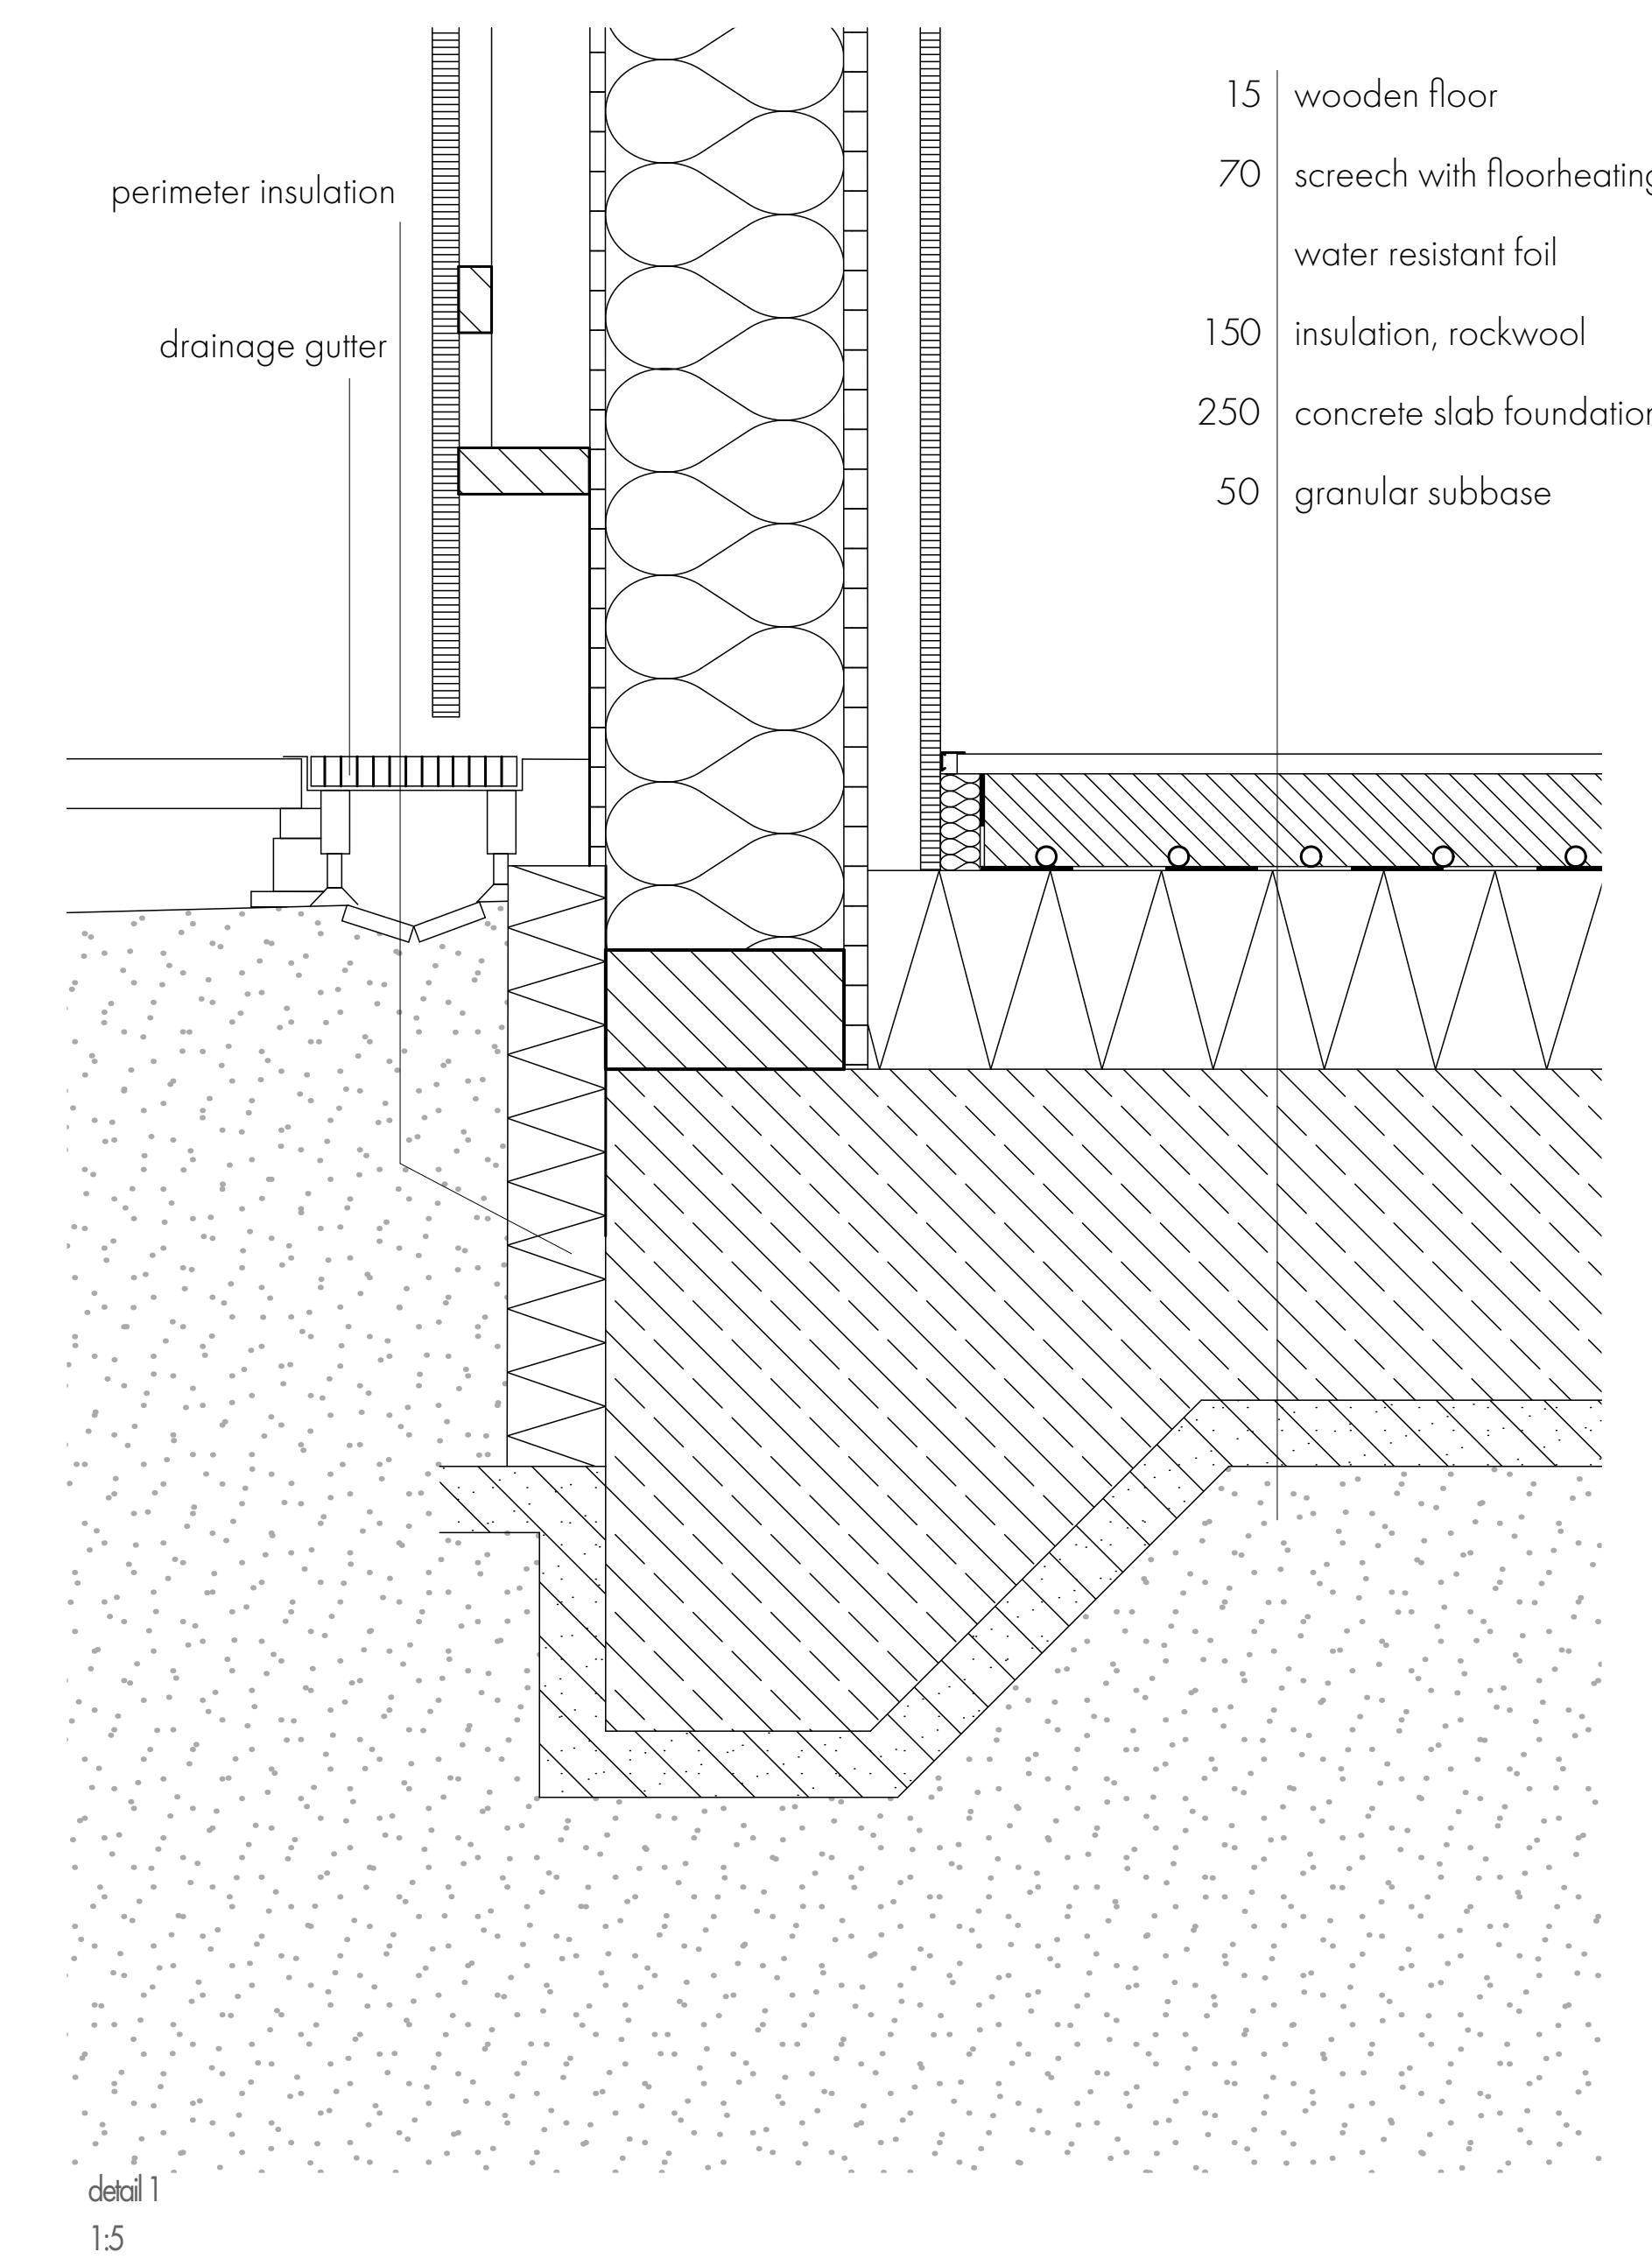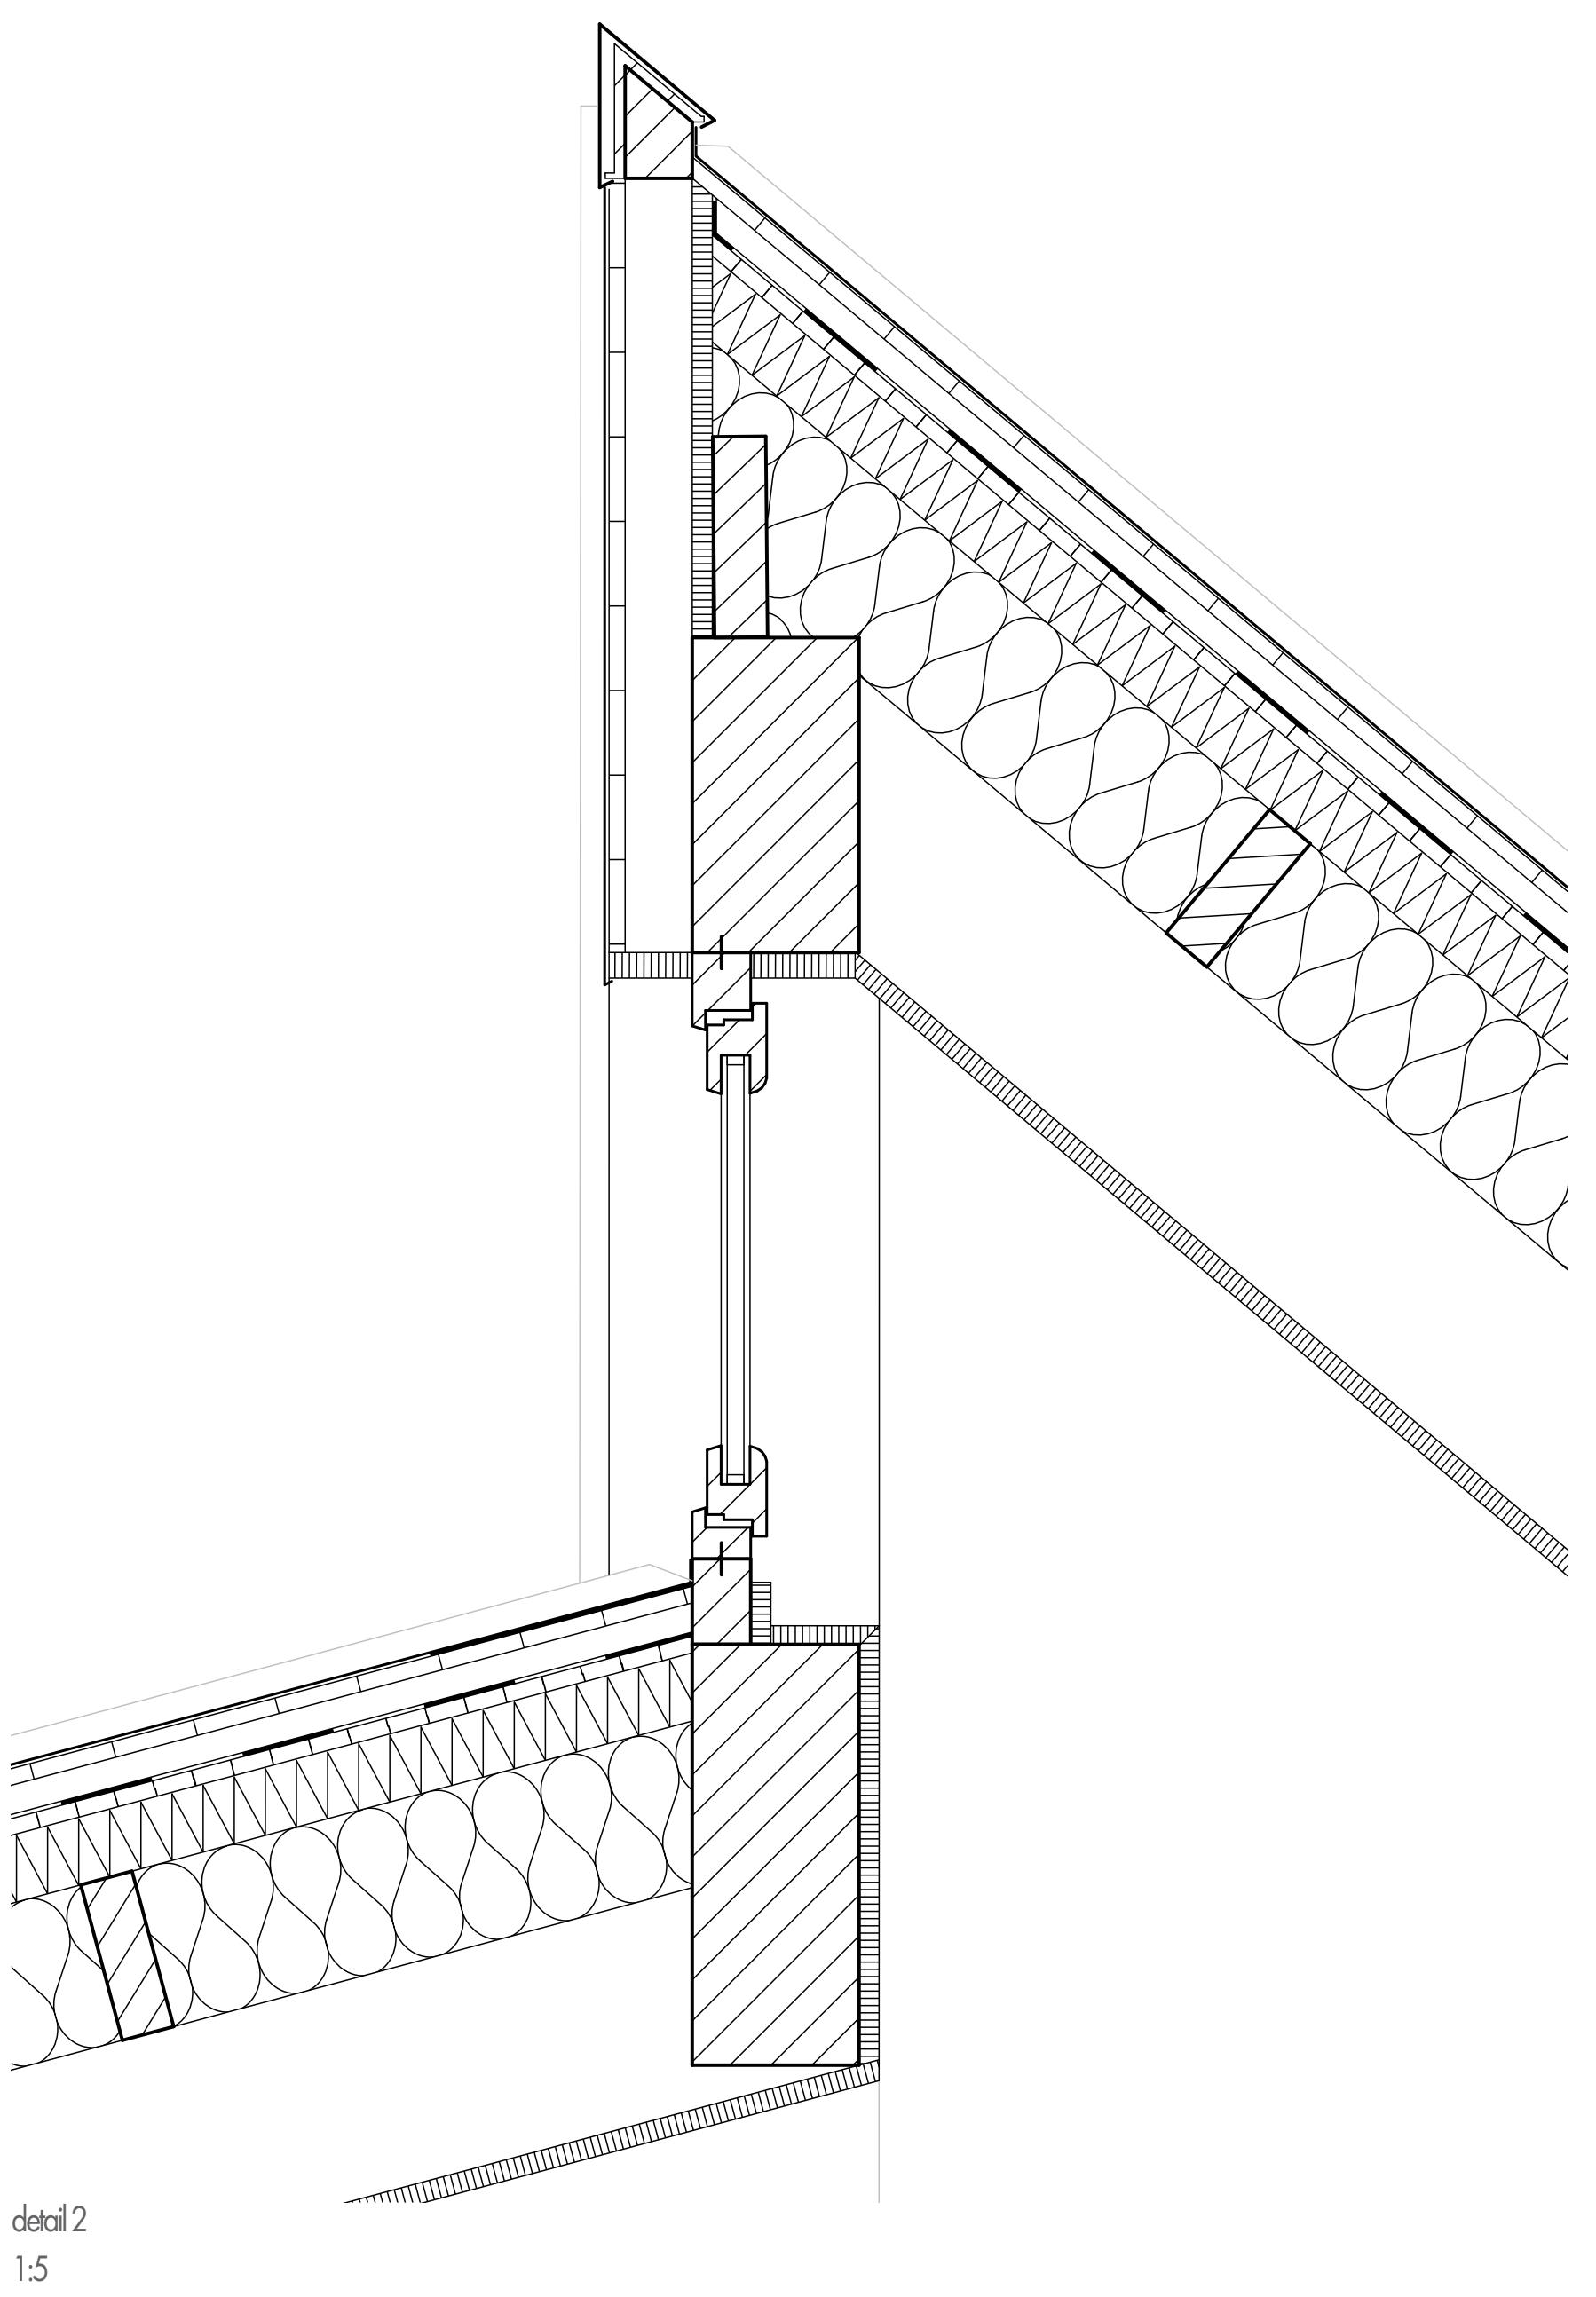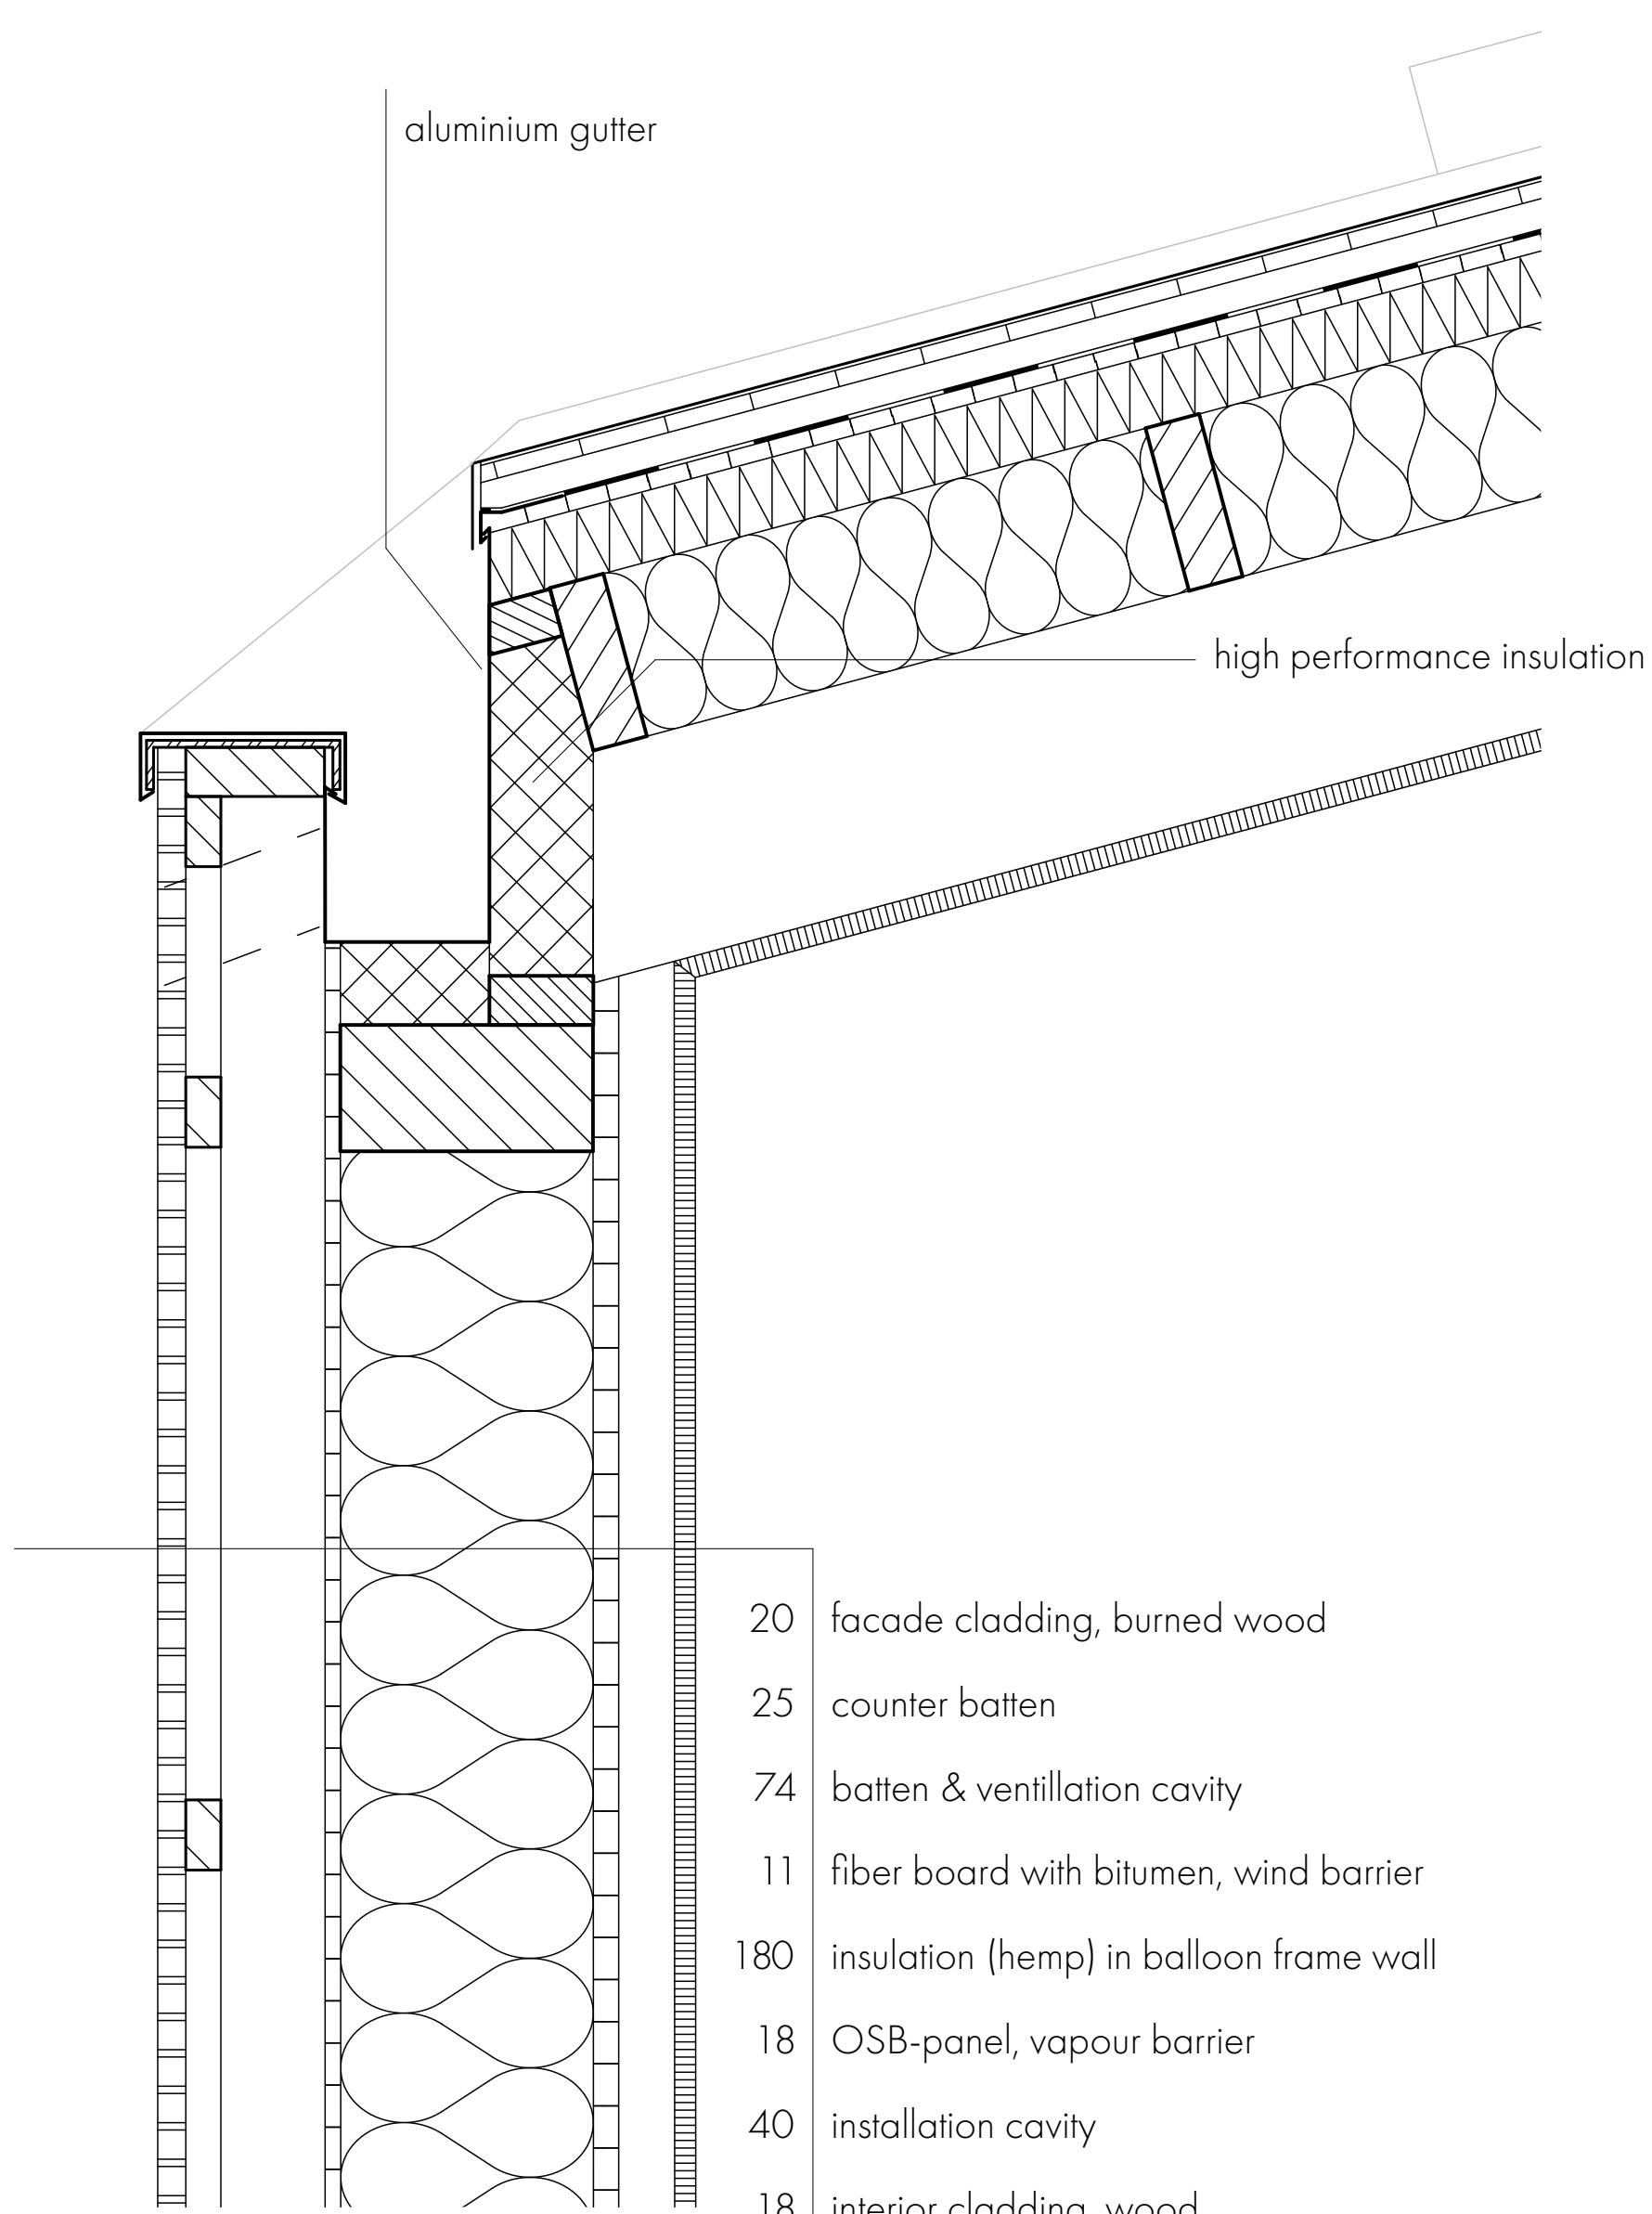





1:20

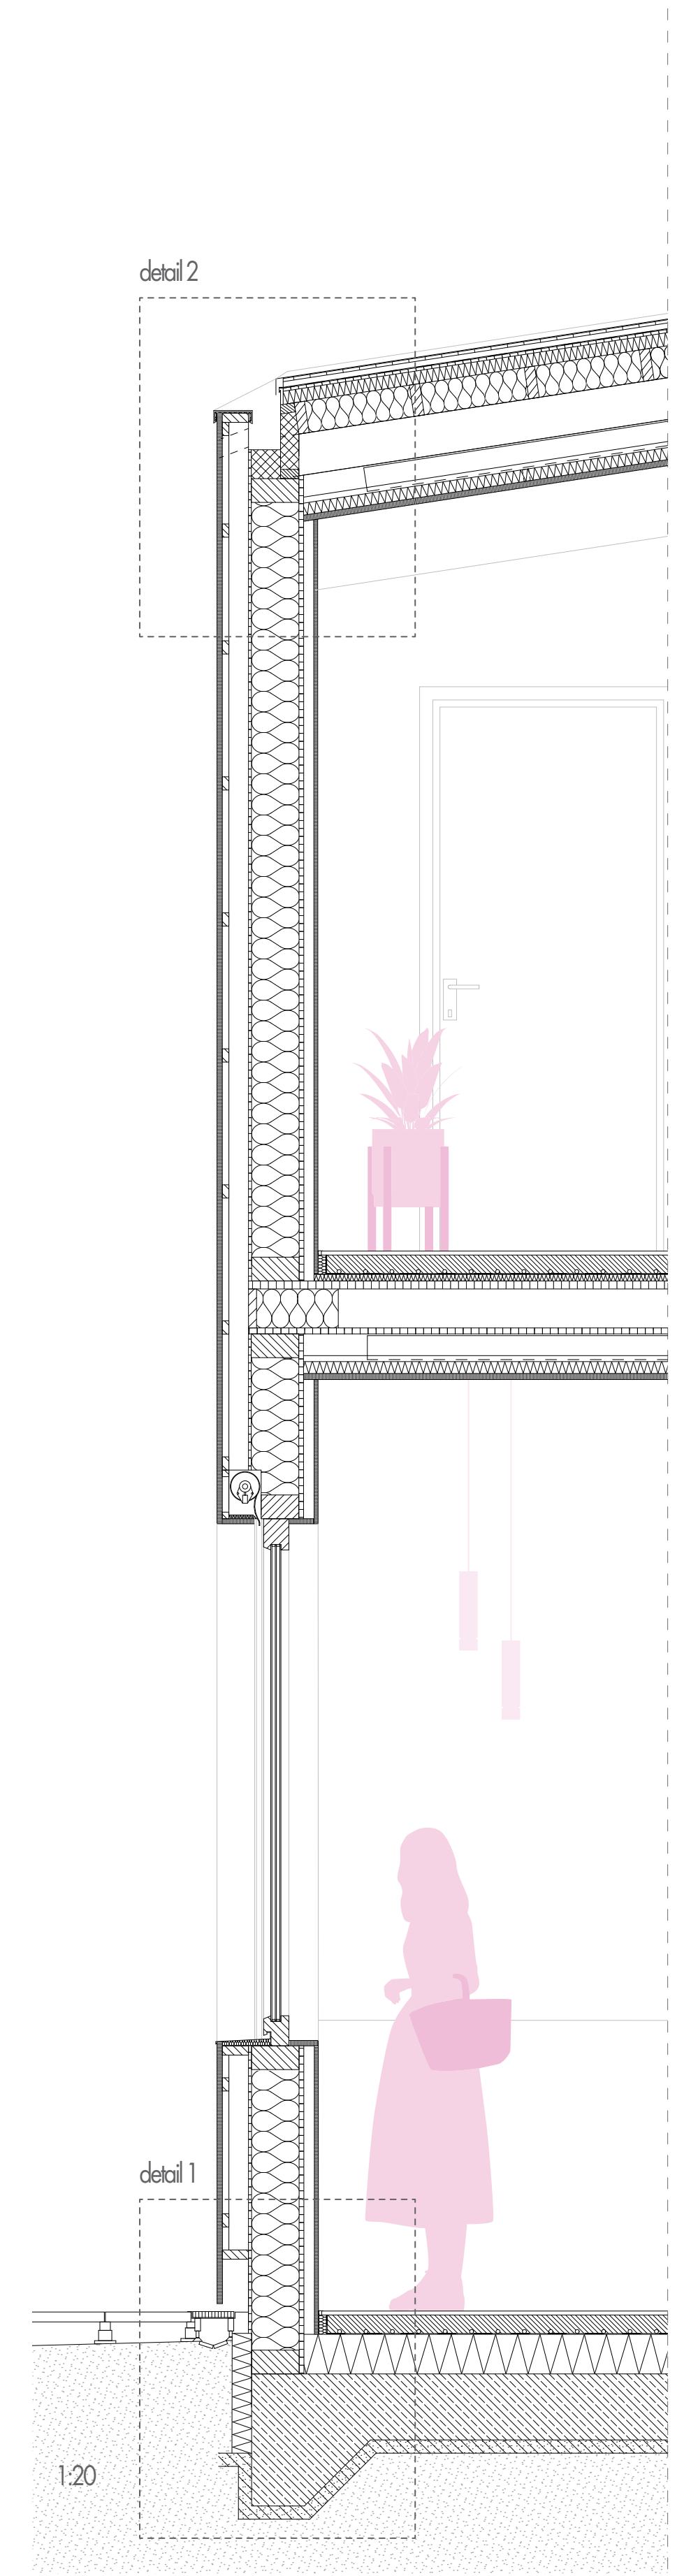

detail 2

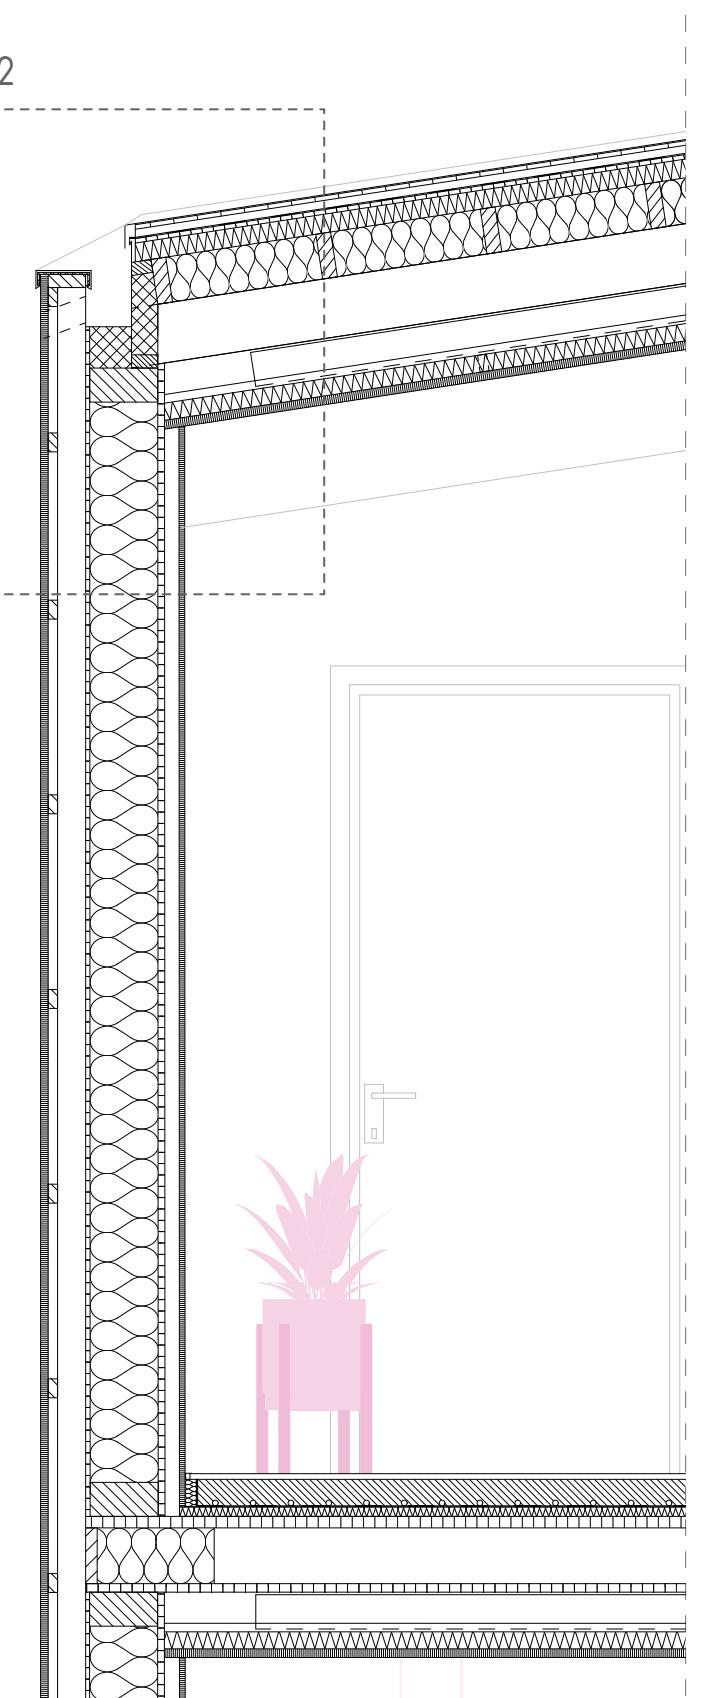



detail 1

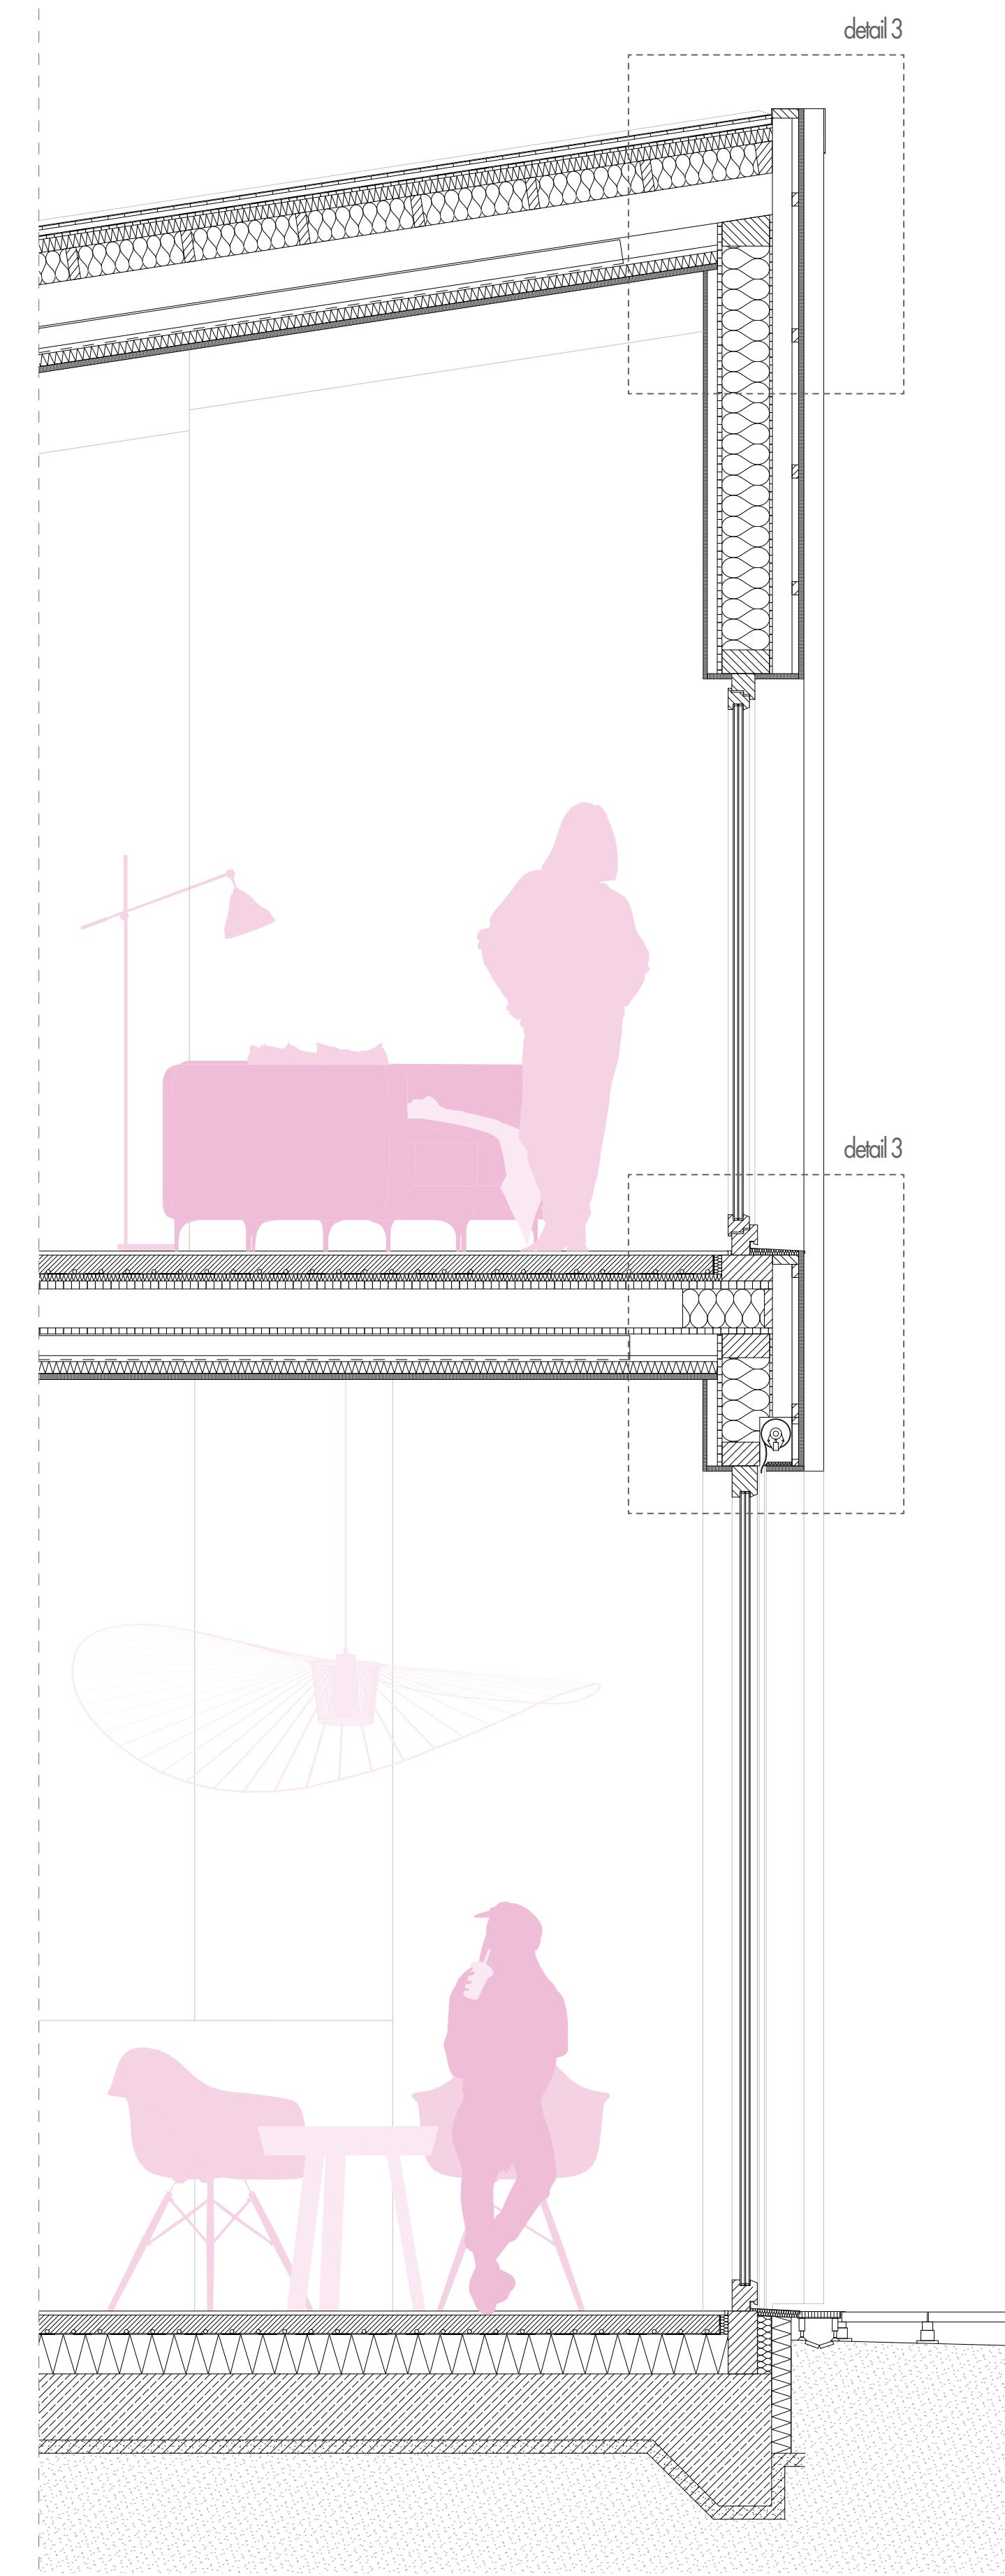



detail 3



1:20

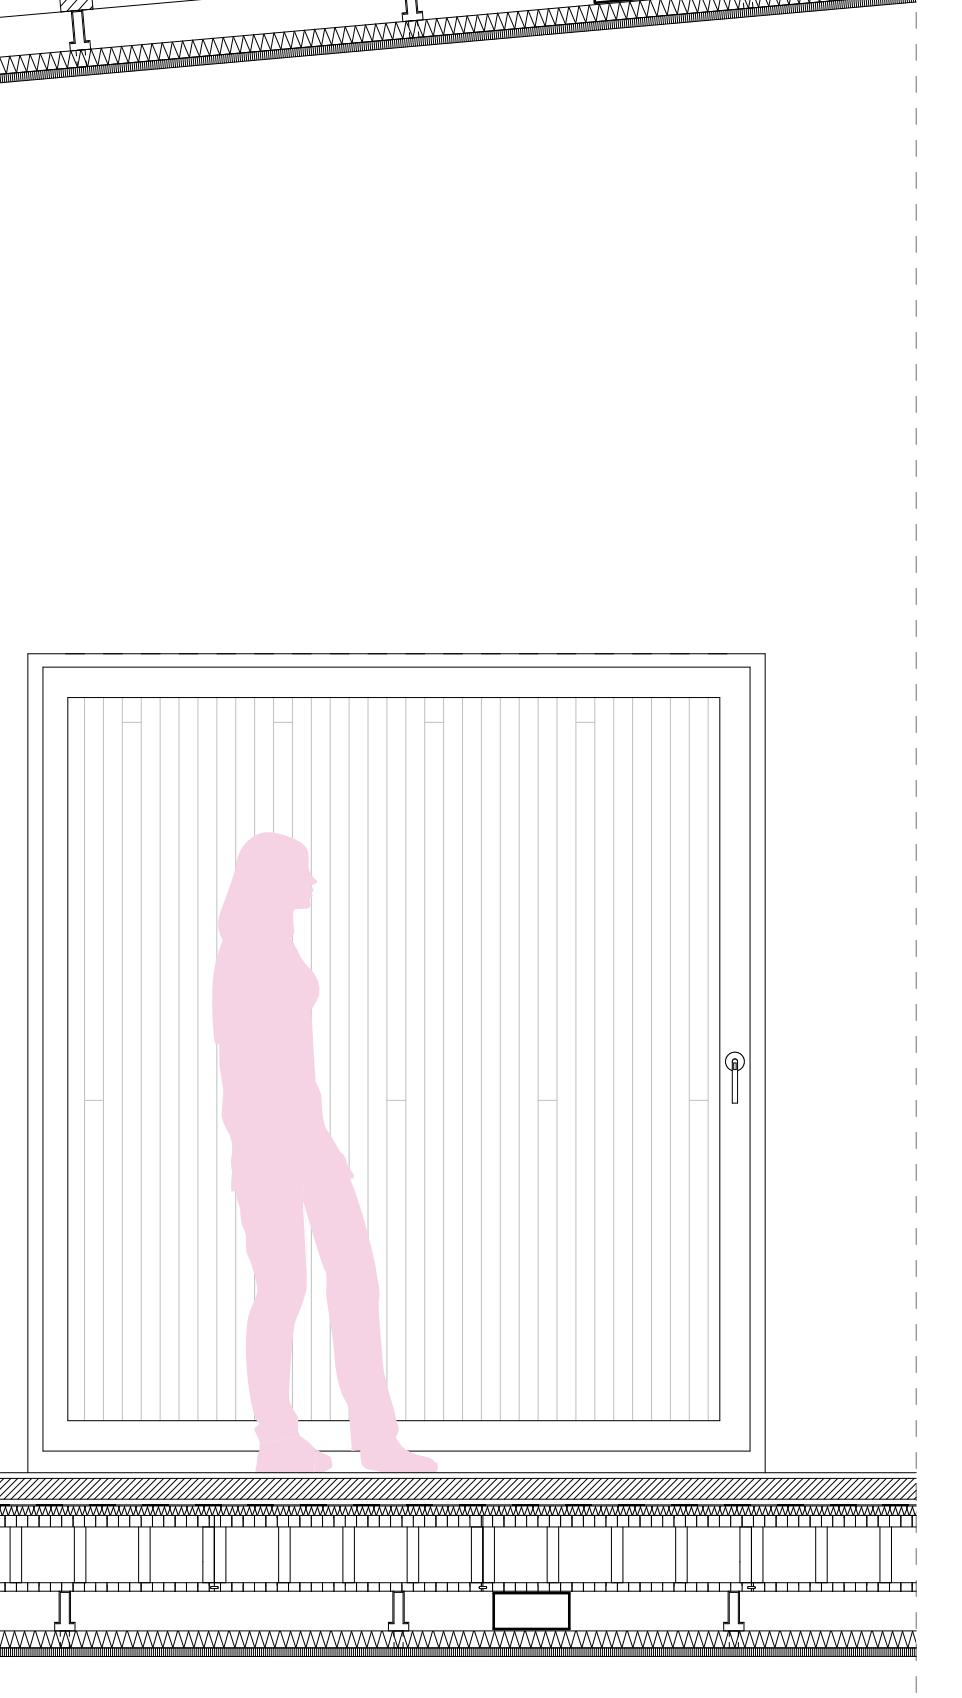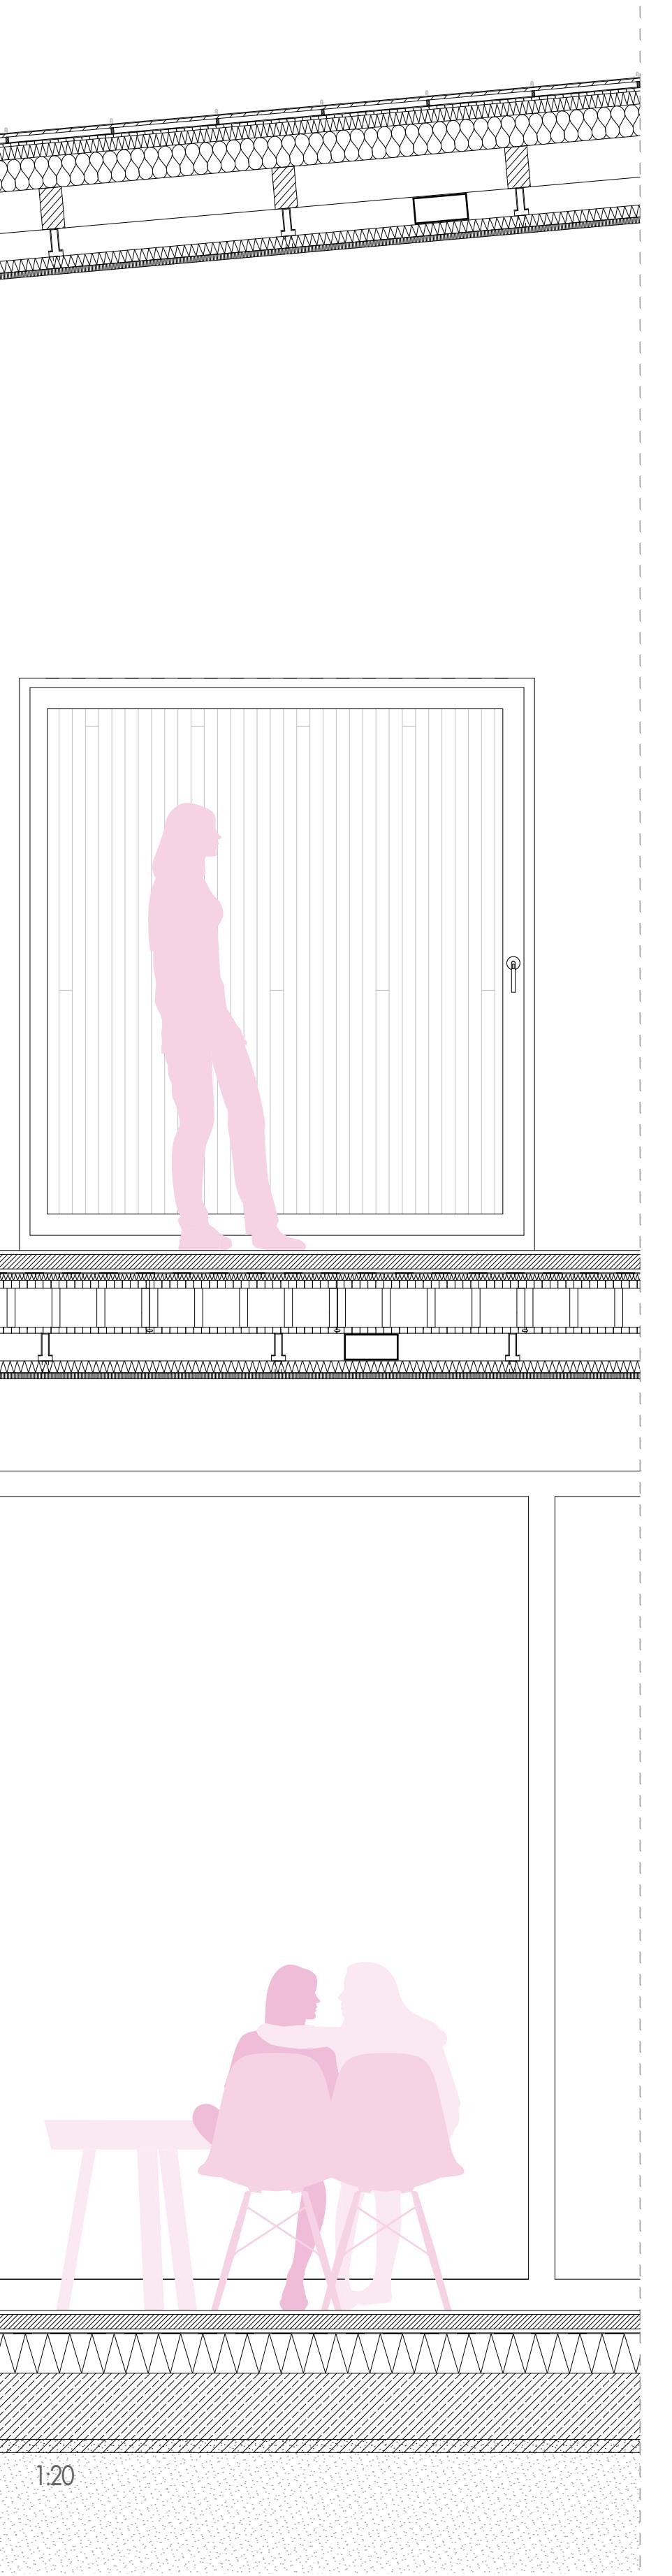


detail 7

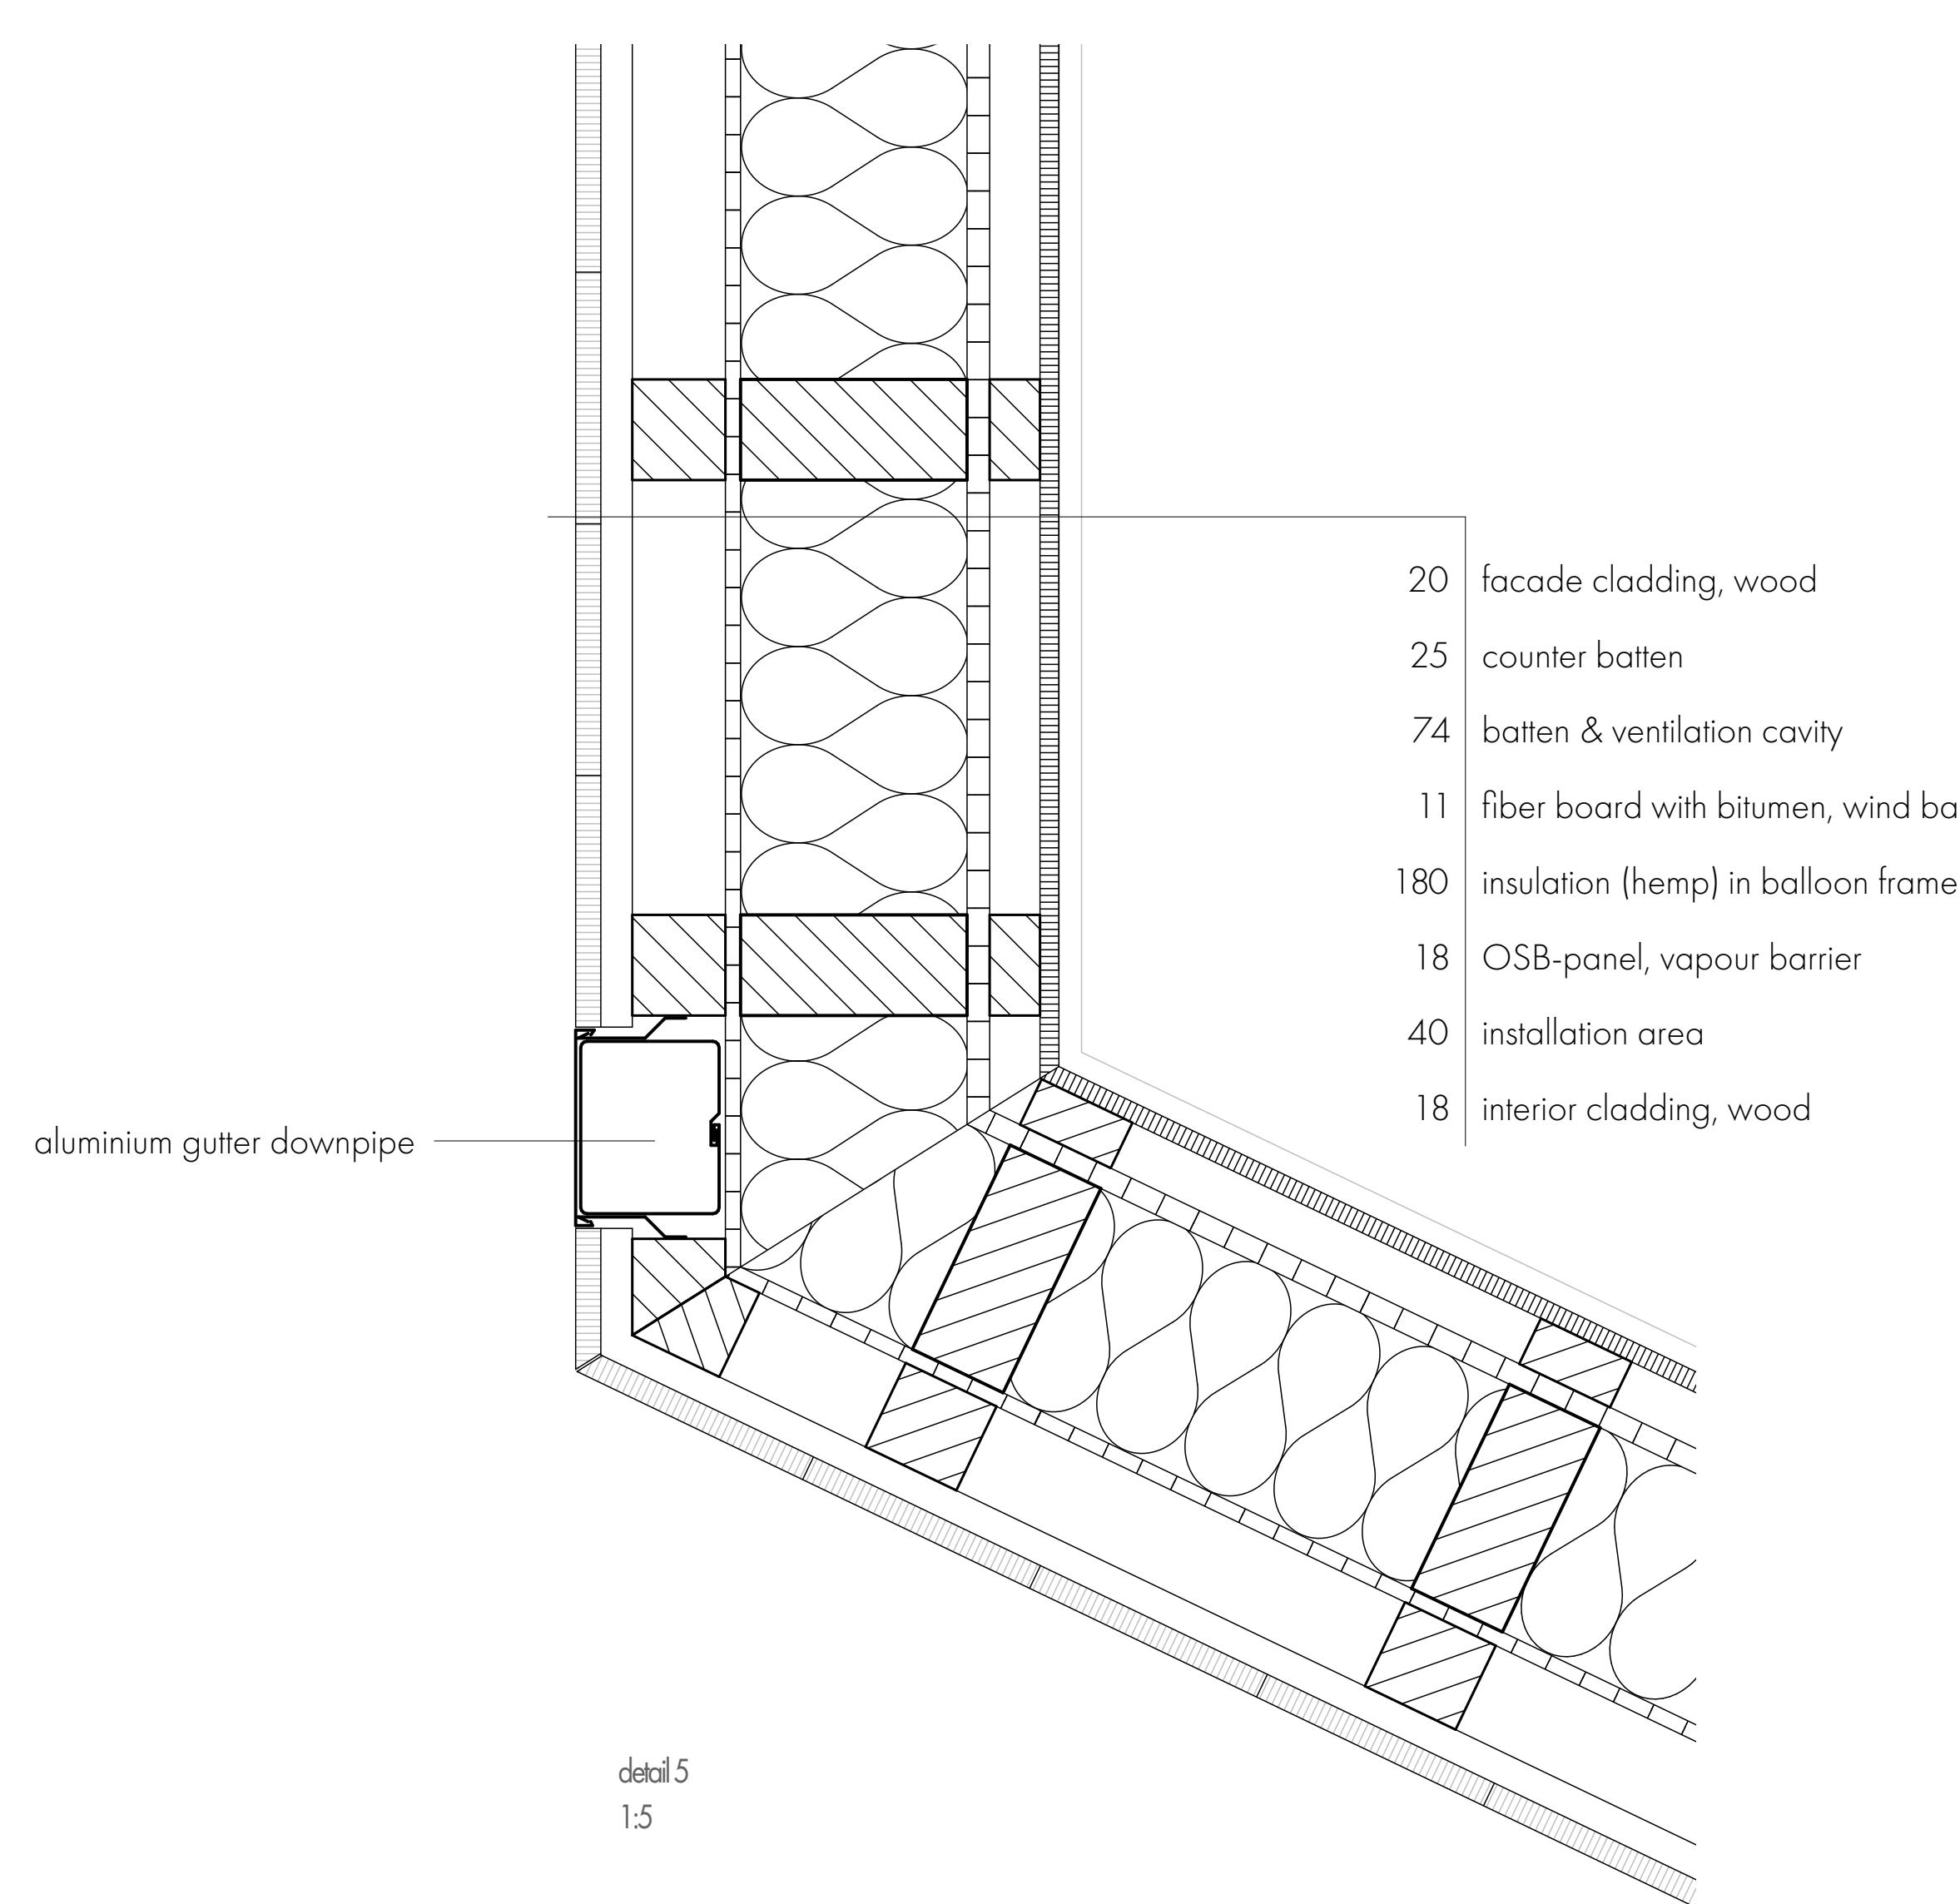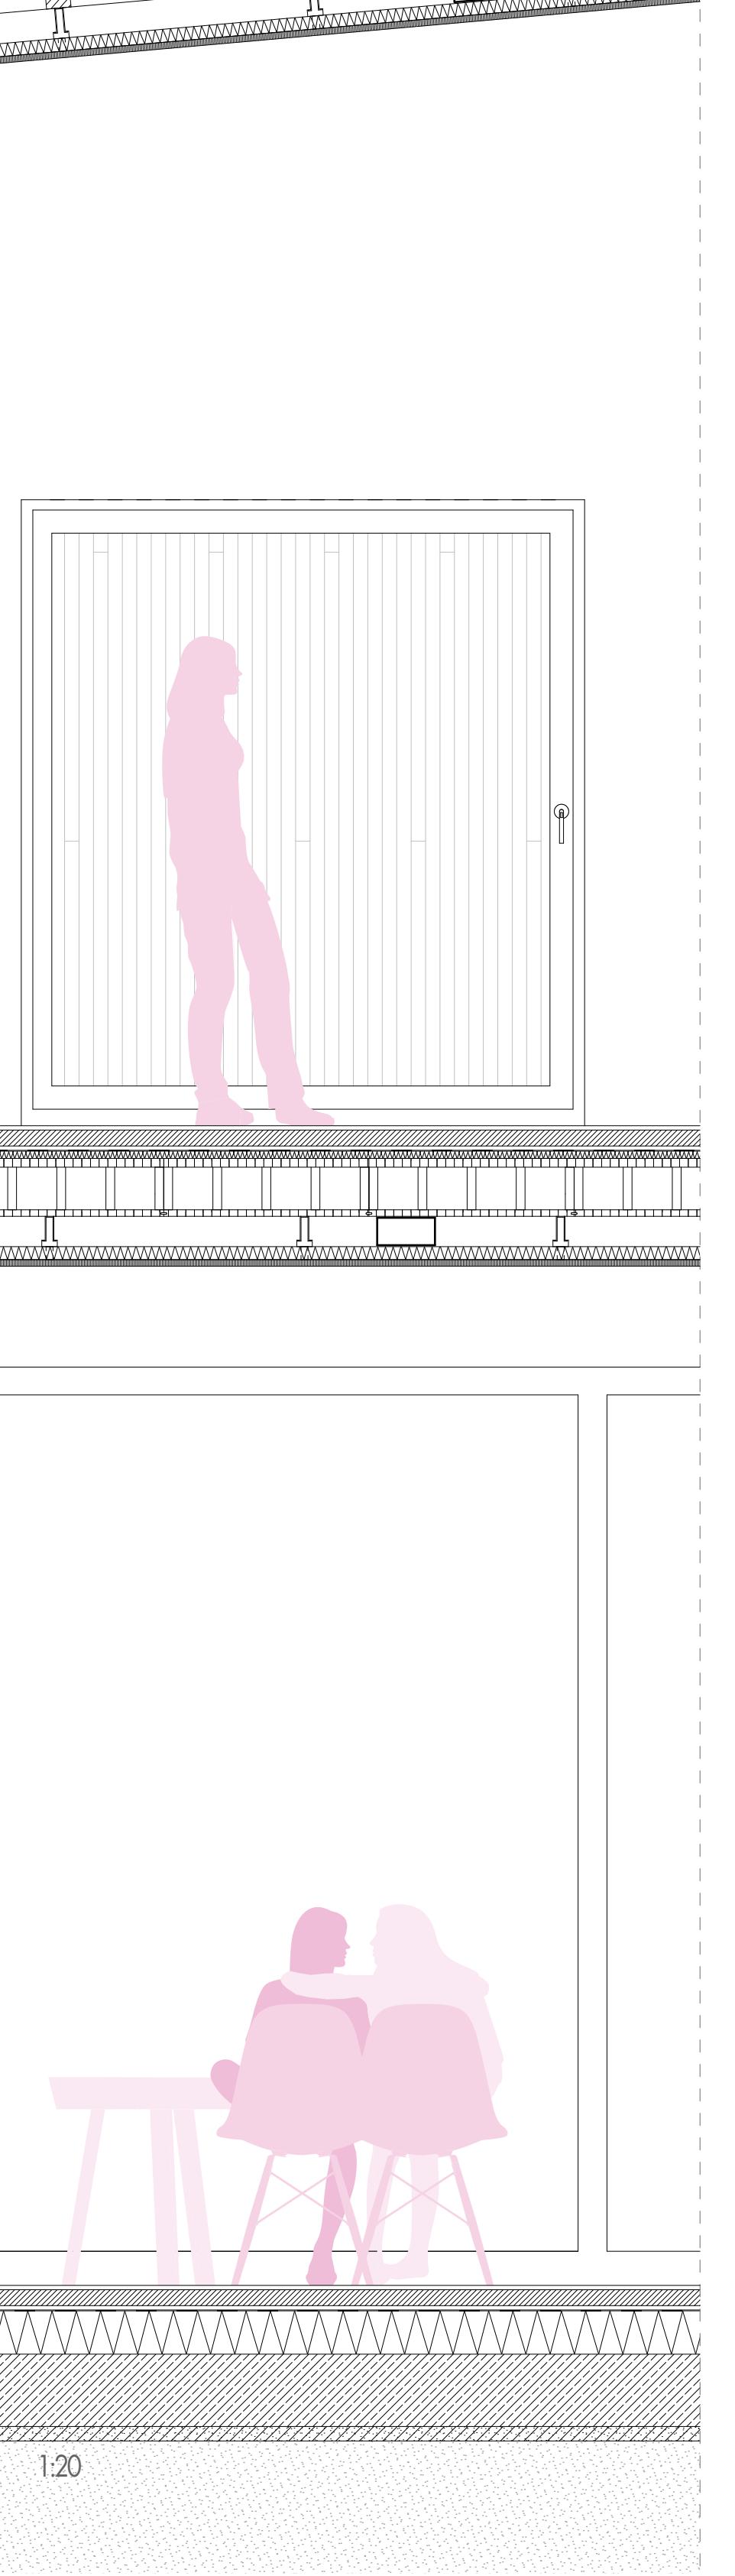


aluminum gutter downpipe


- 20 facade cladding, wood
- 25 counter batten
- 74 batten & ventilation cavity
- 11 fiber board with bitumen, wind barrier
- 180 insulation (hemp) in balloon frame wall
- 18 OSB-panel, vapour barrier
- 40 installation area
- 18 interior cladding, wood

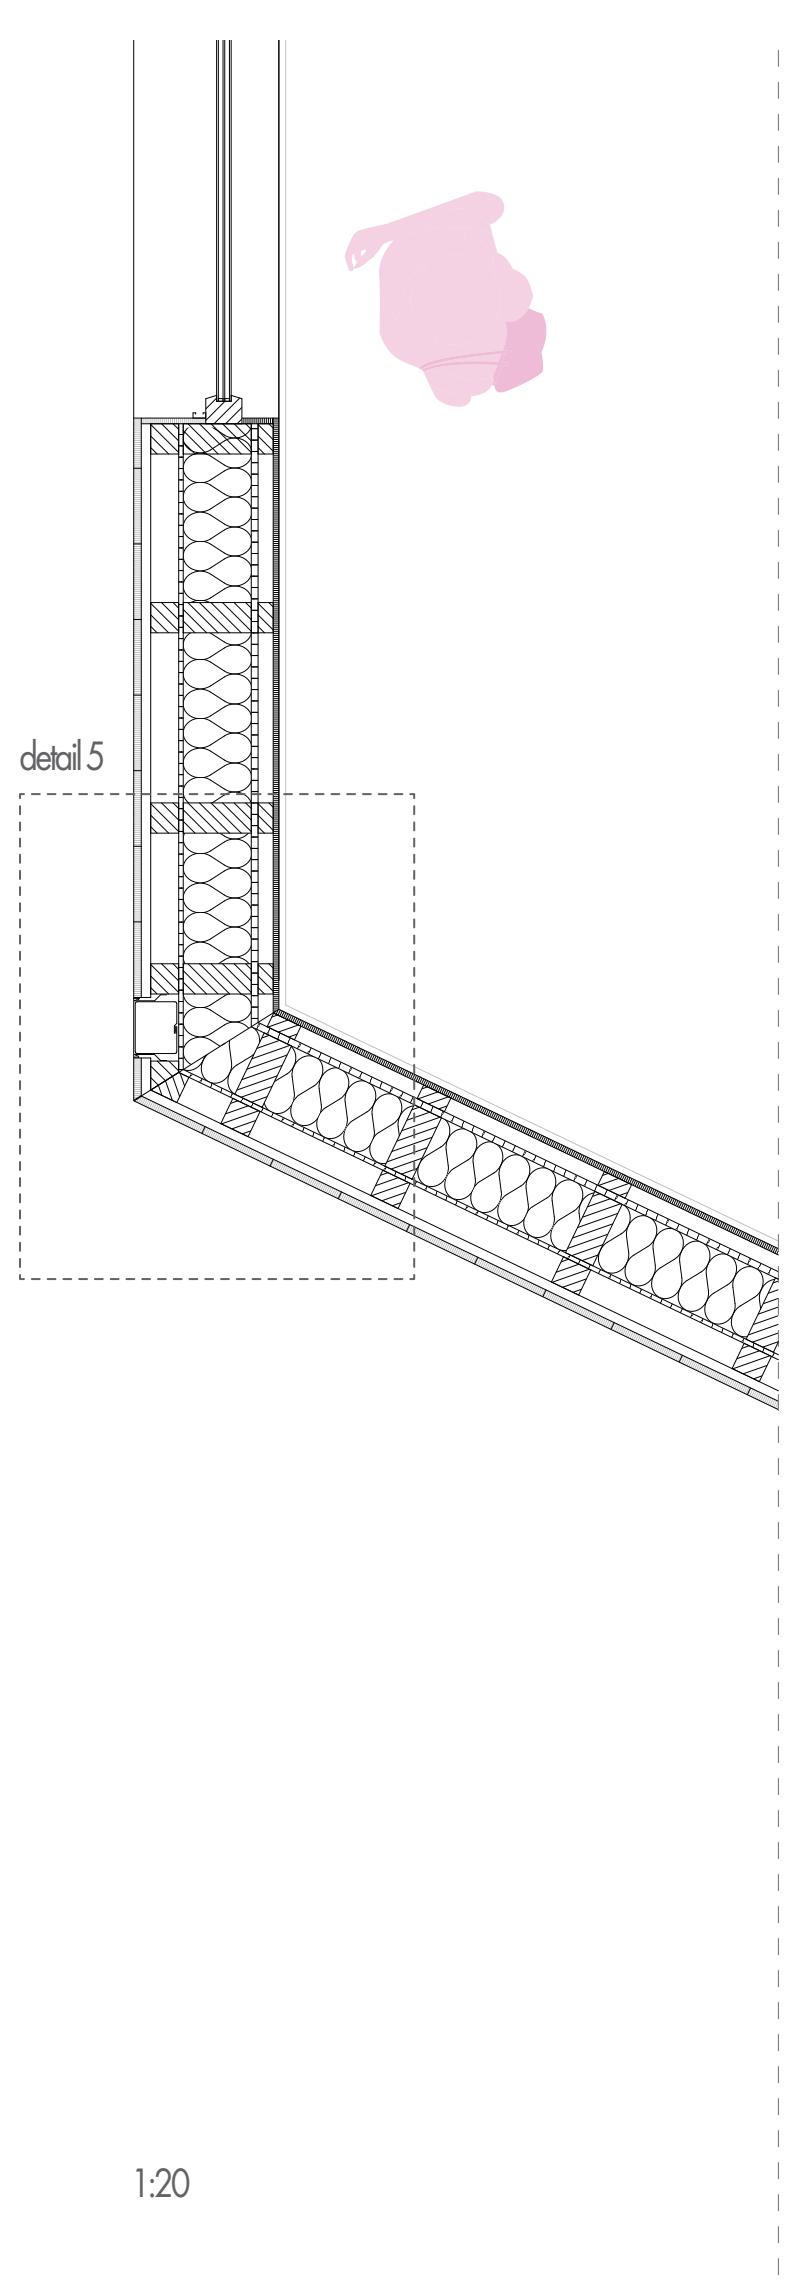


detail 5

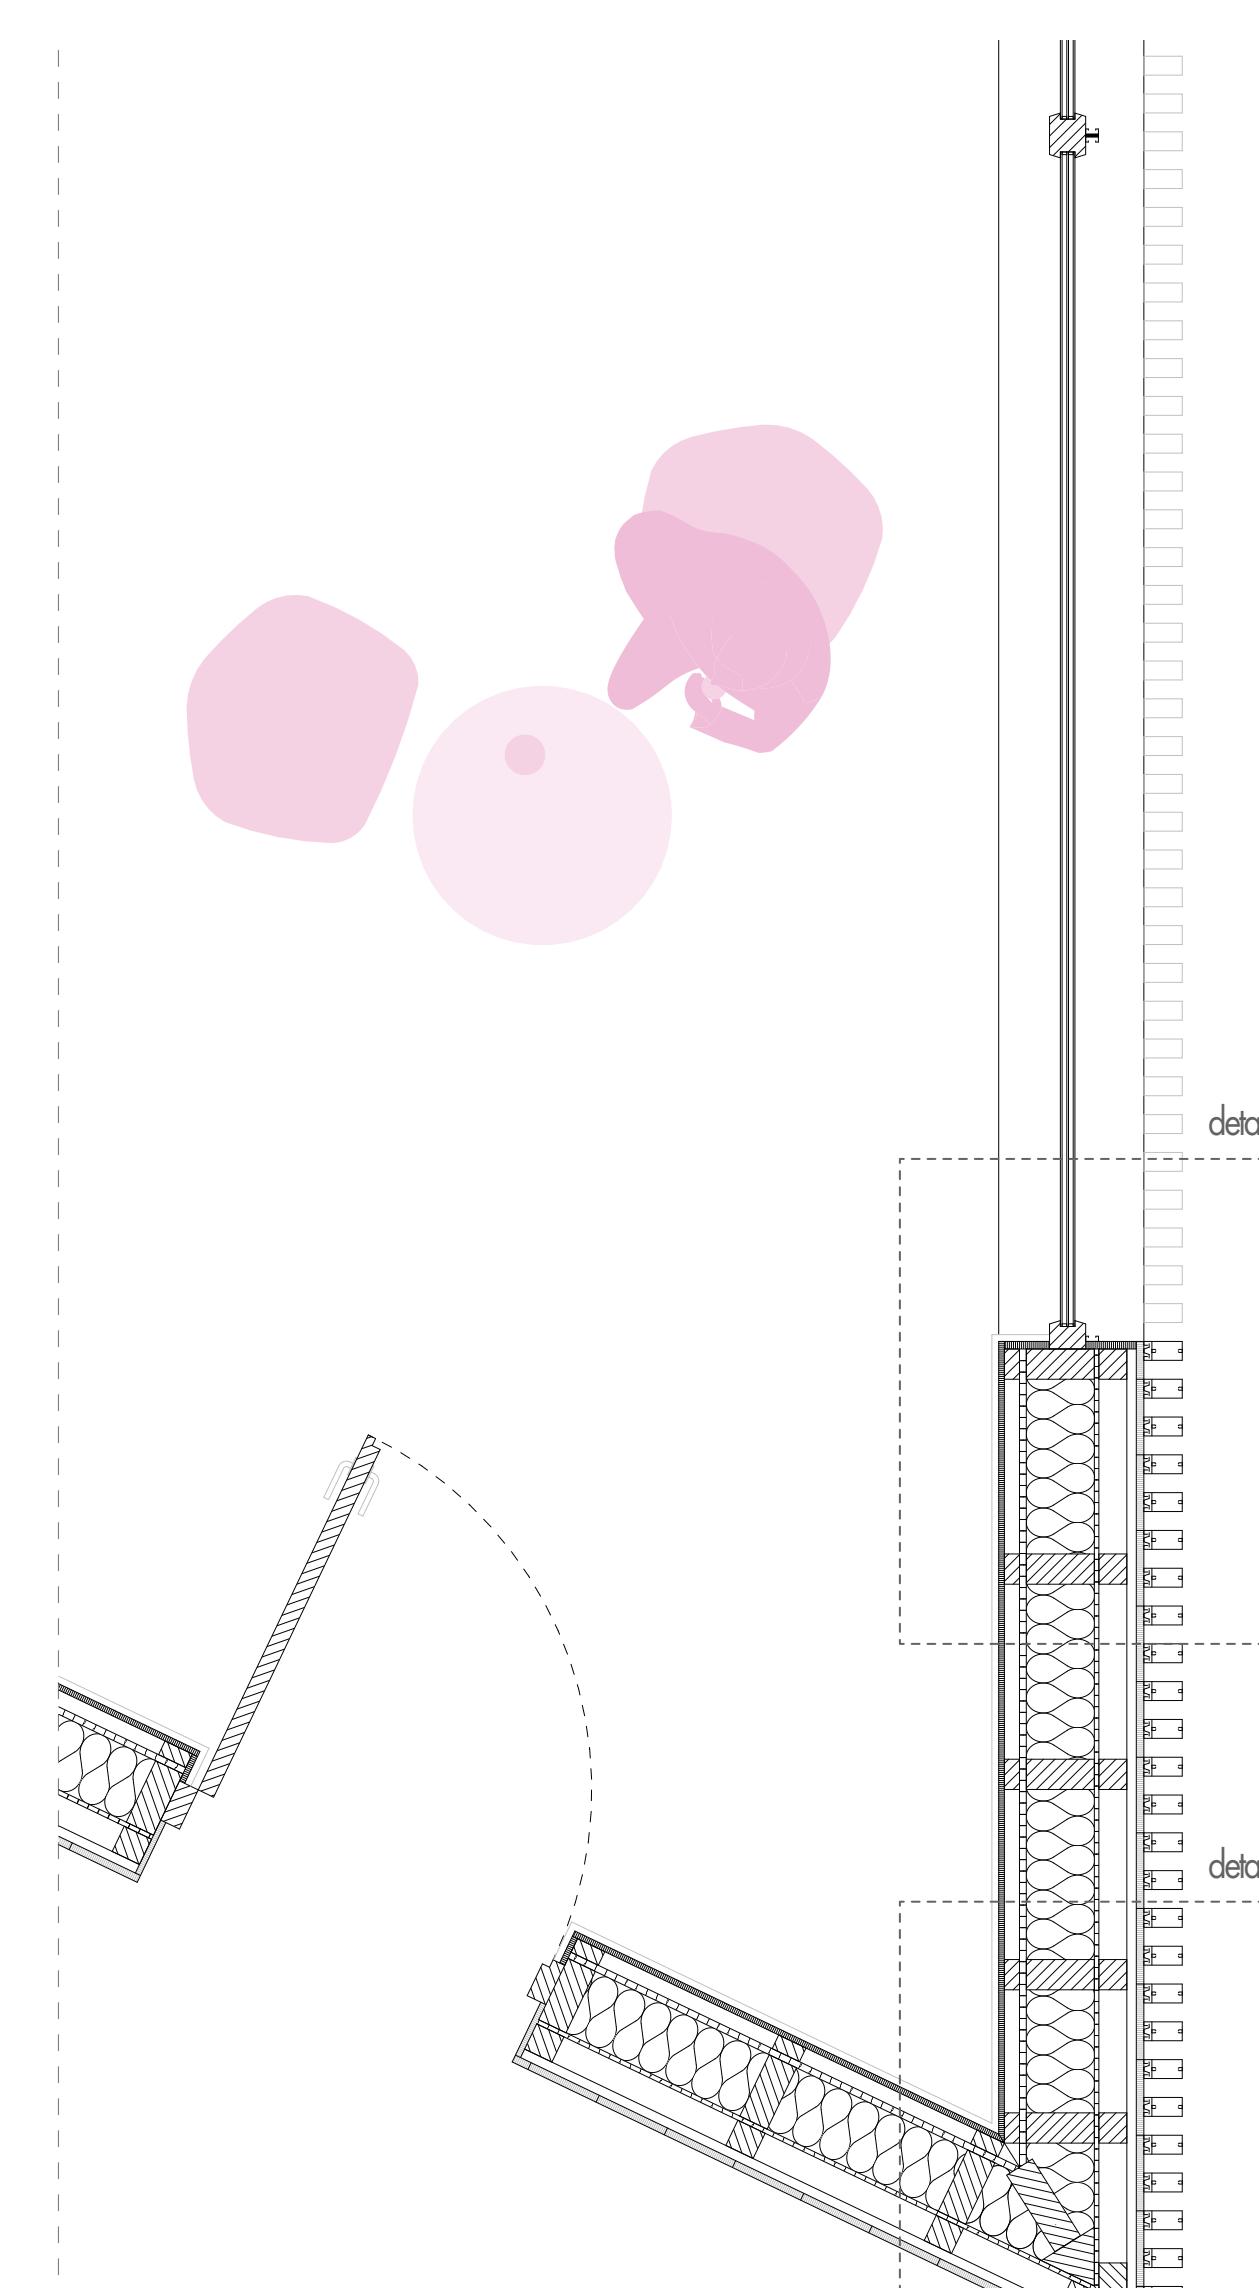


detail 6

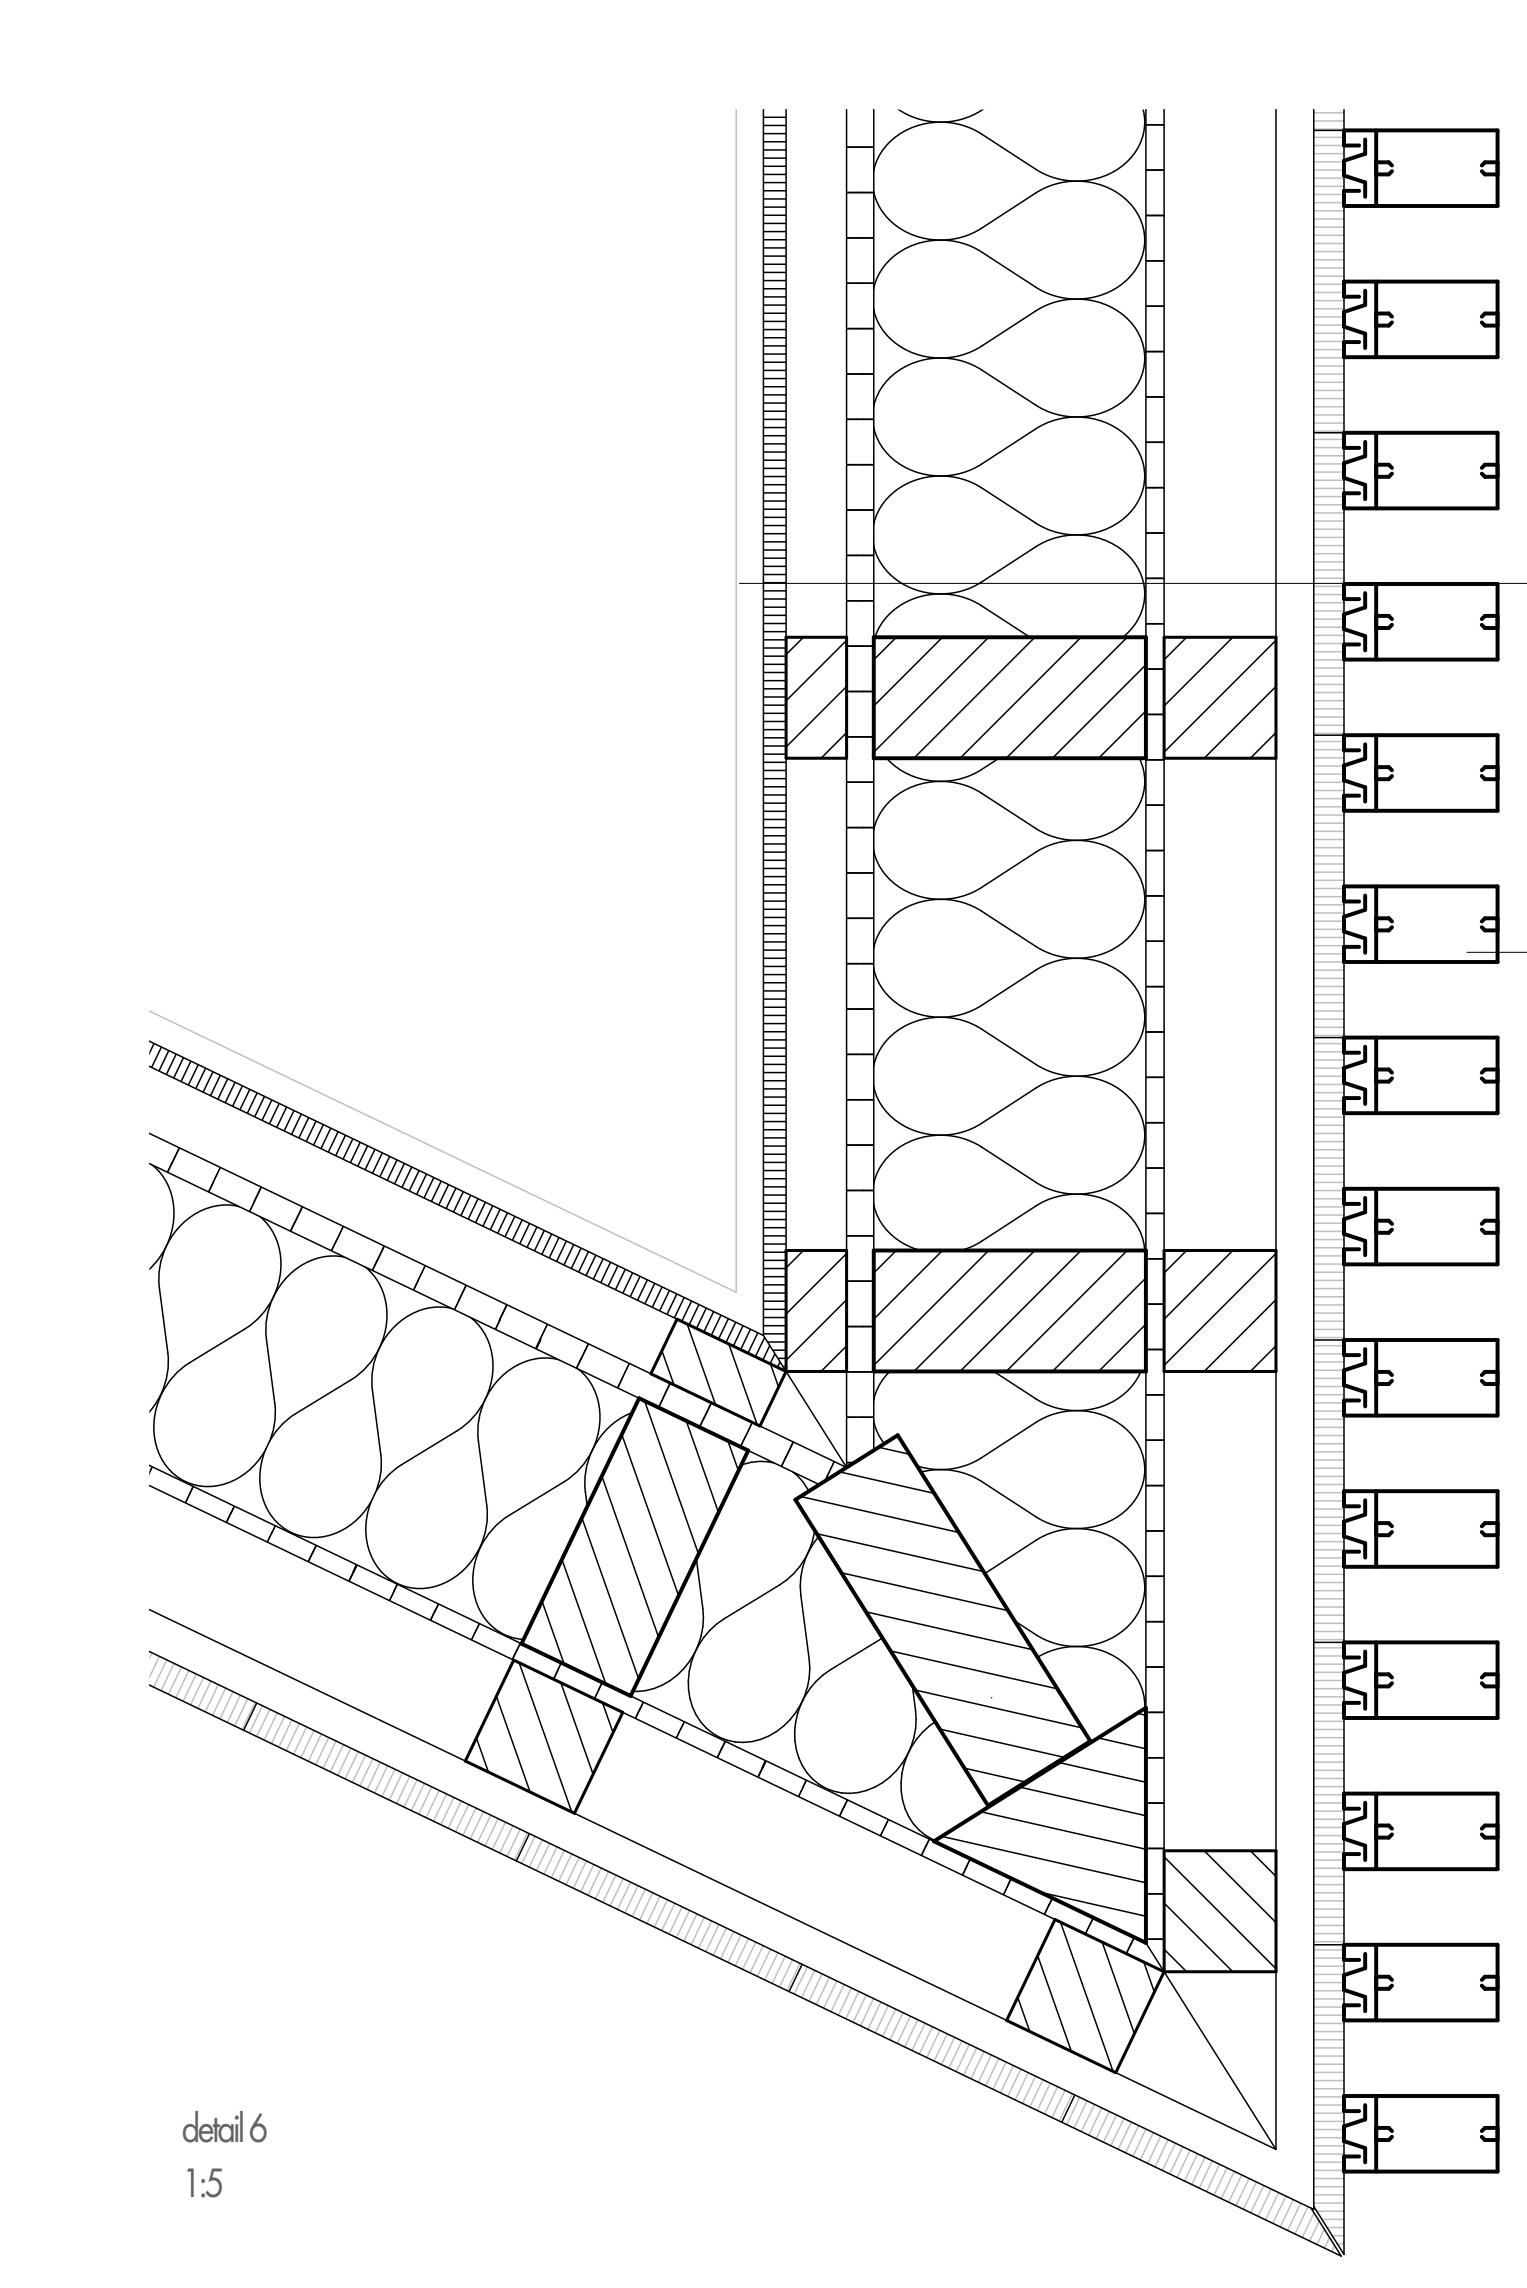

detail 7
1:5

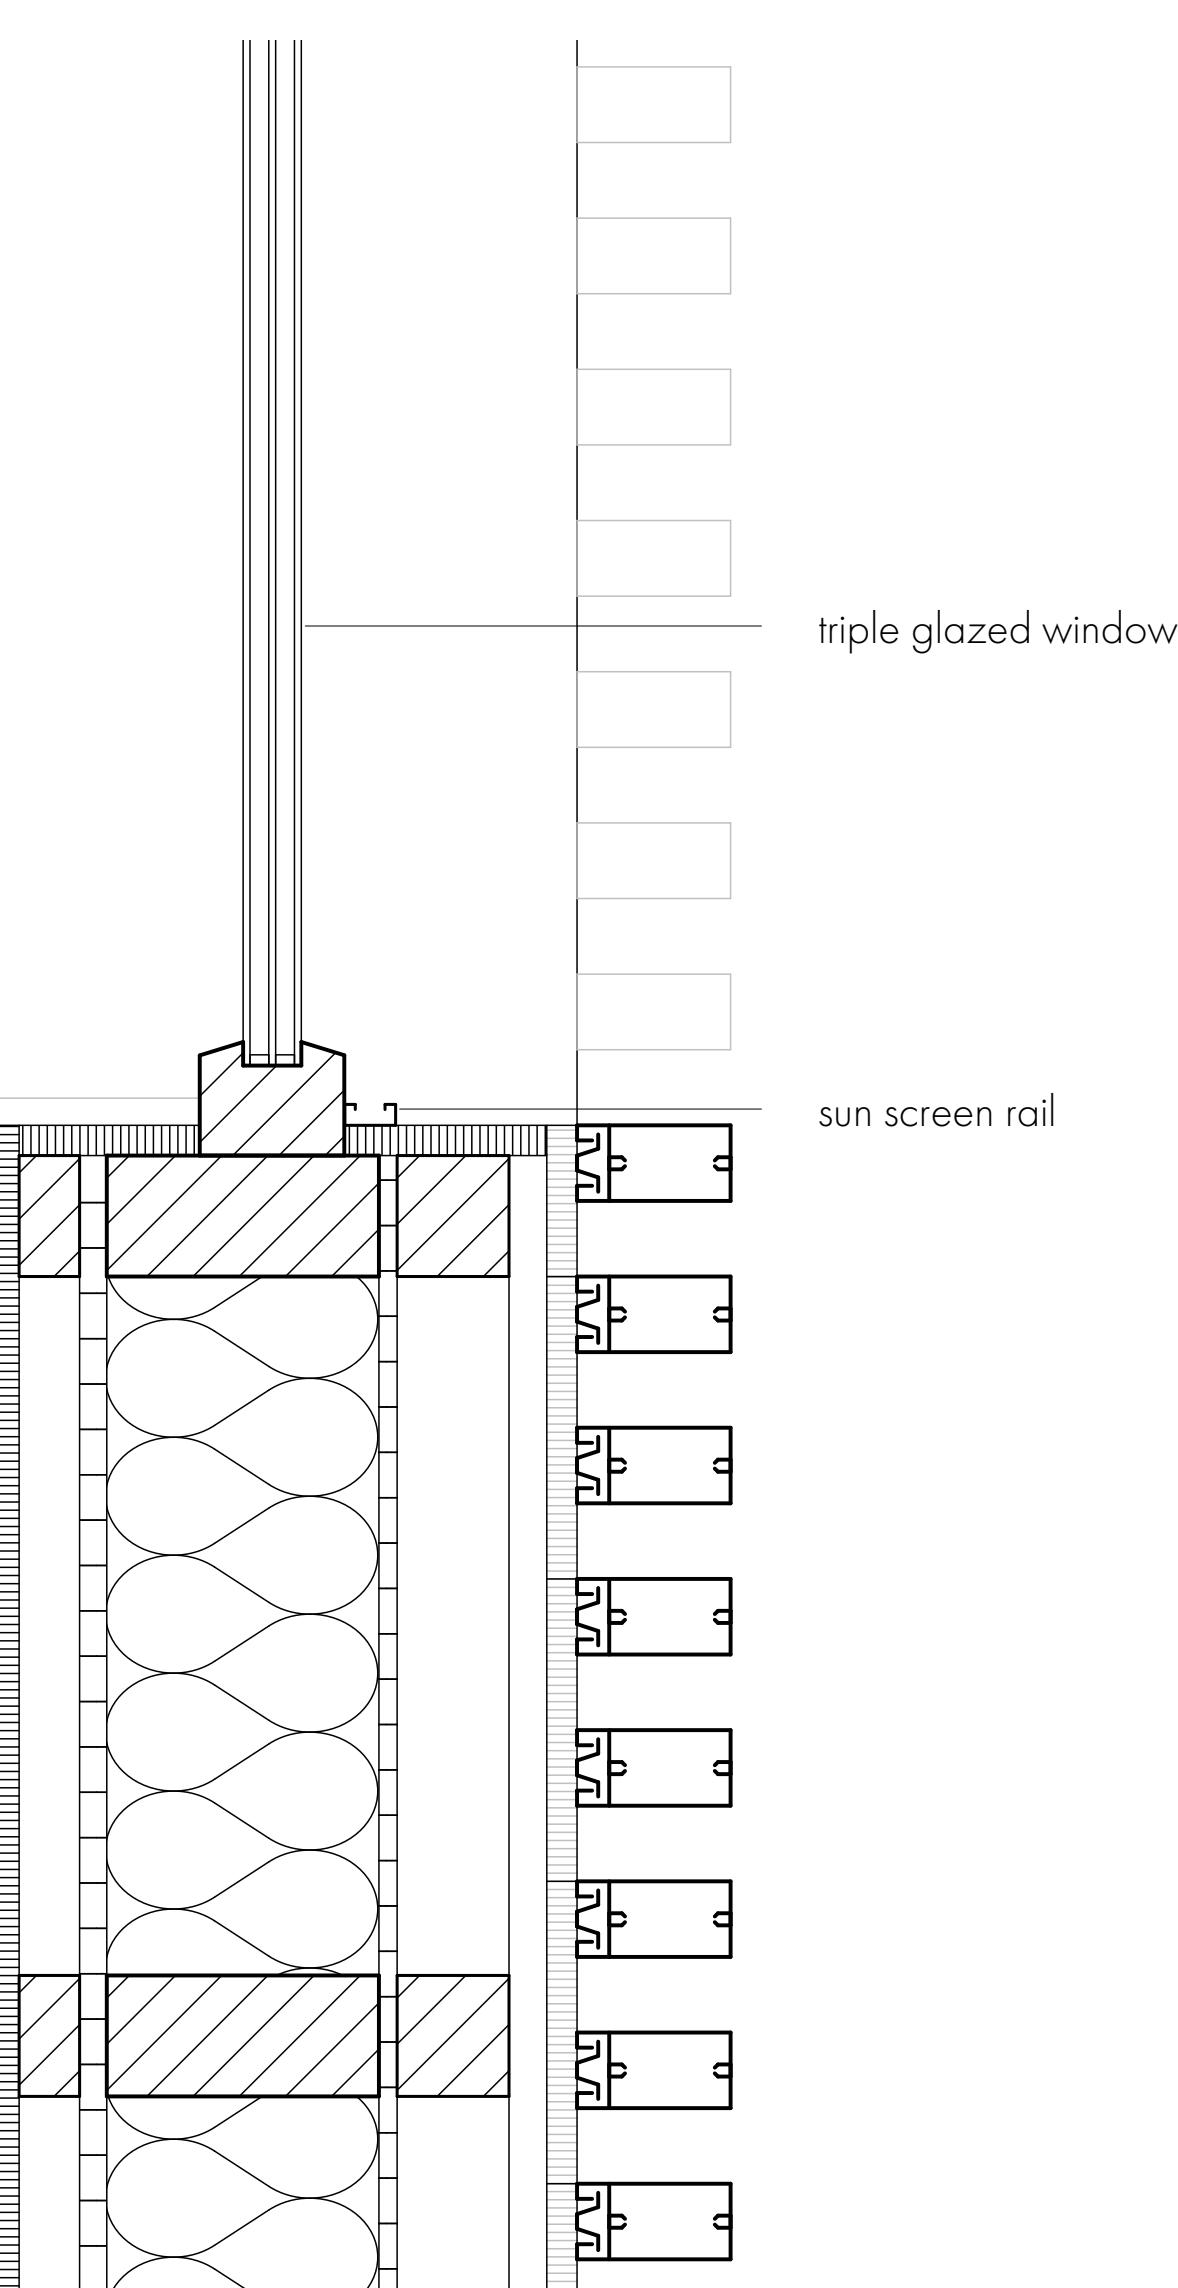

detail 7

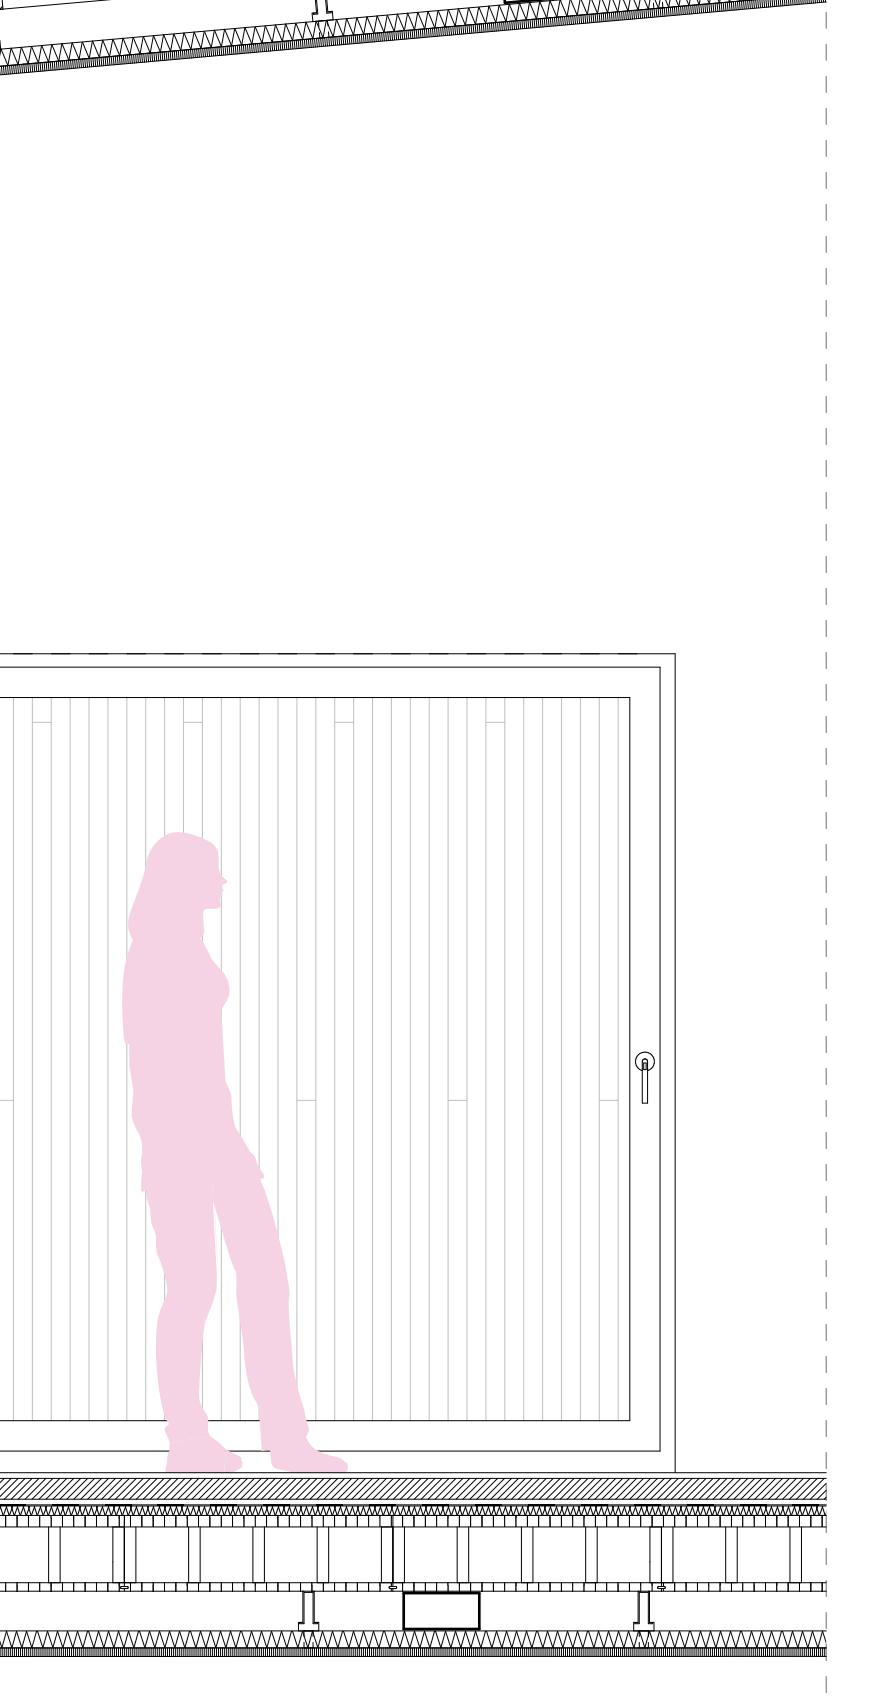

detail 7