


# **“Kinderen van de rekening”**

the children who pay the price


Single Parents

Co-Parents


Patchwork-parents

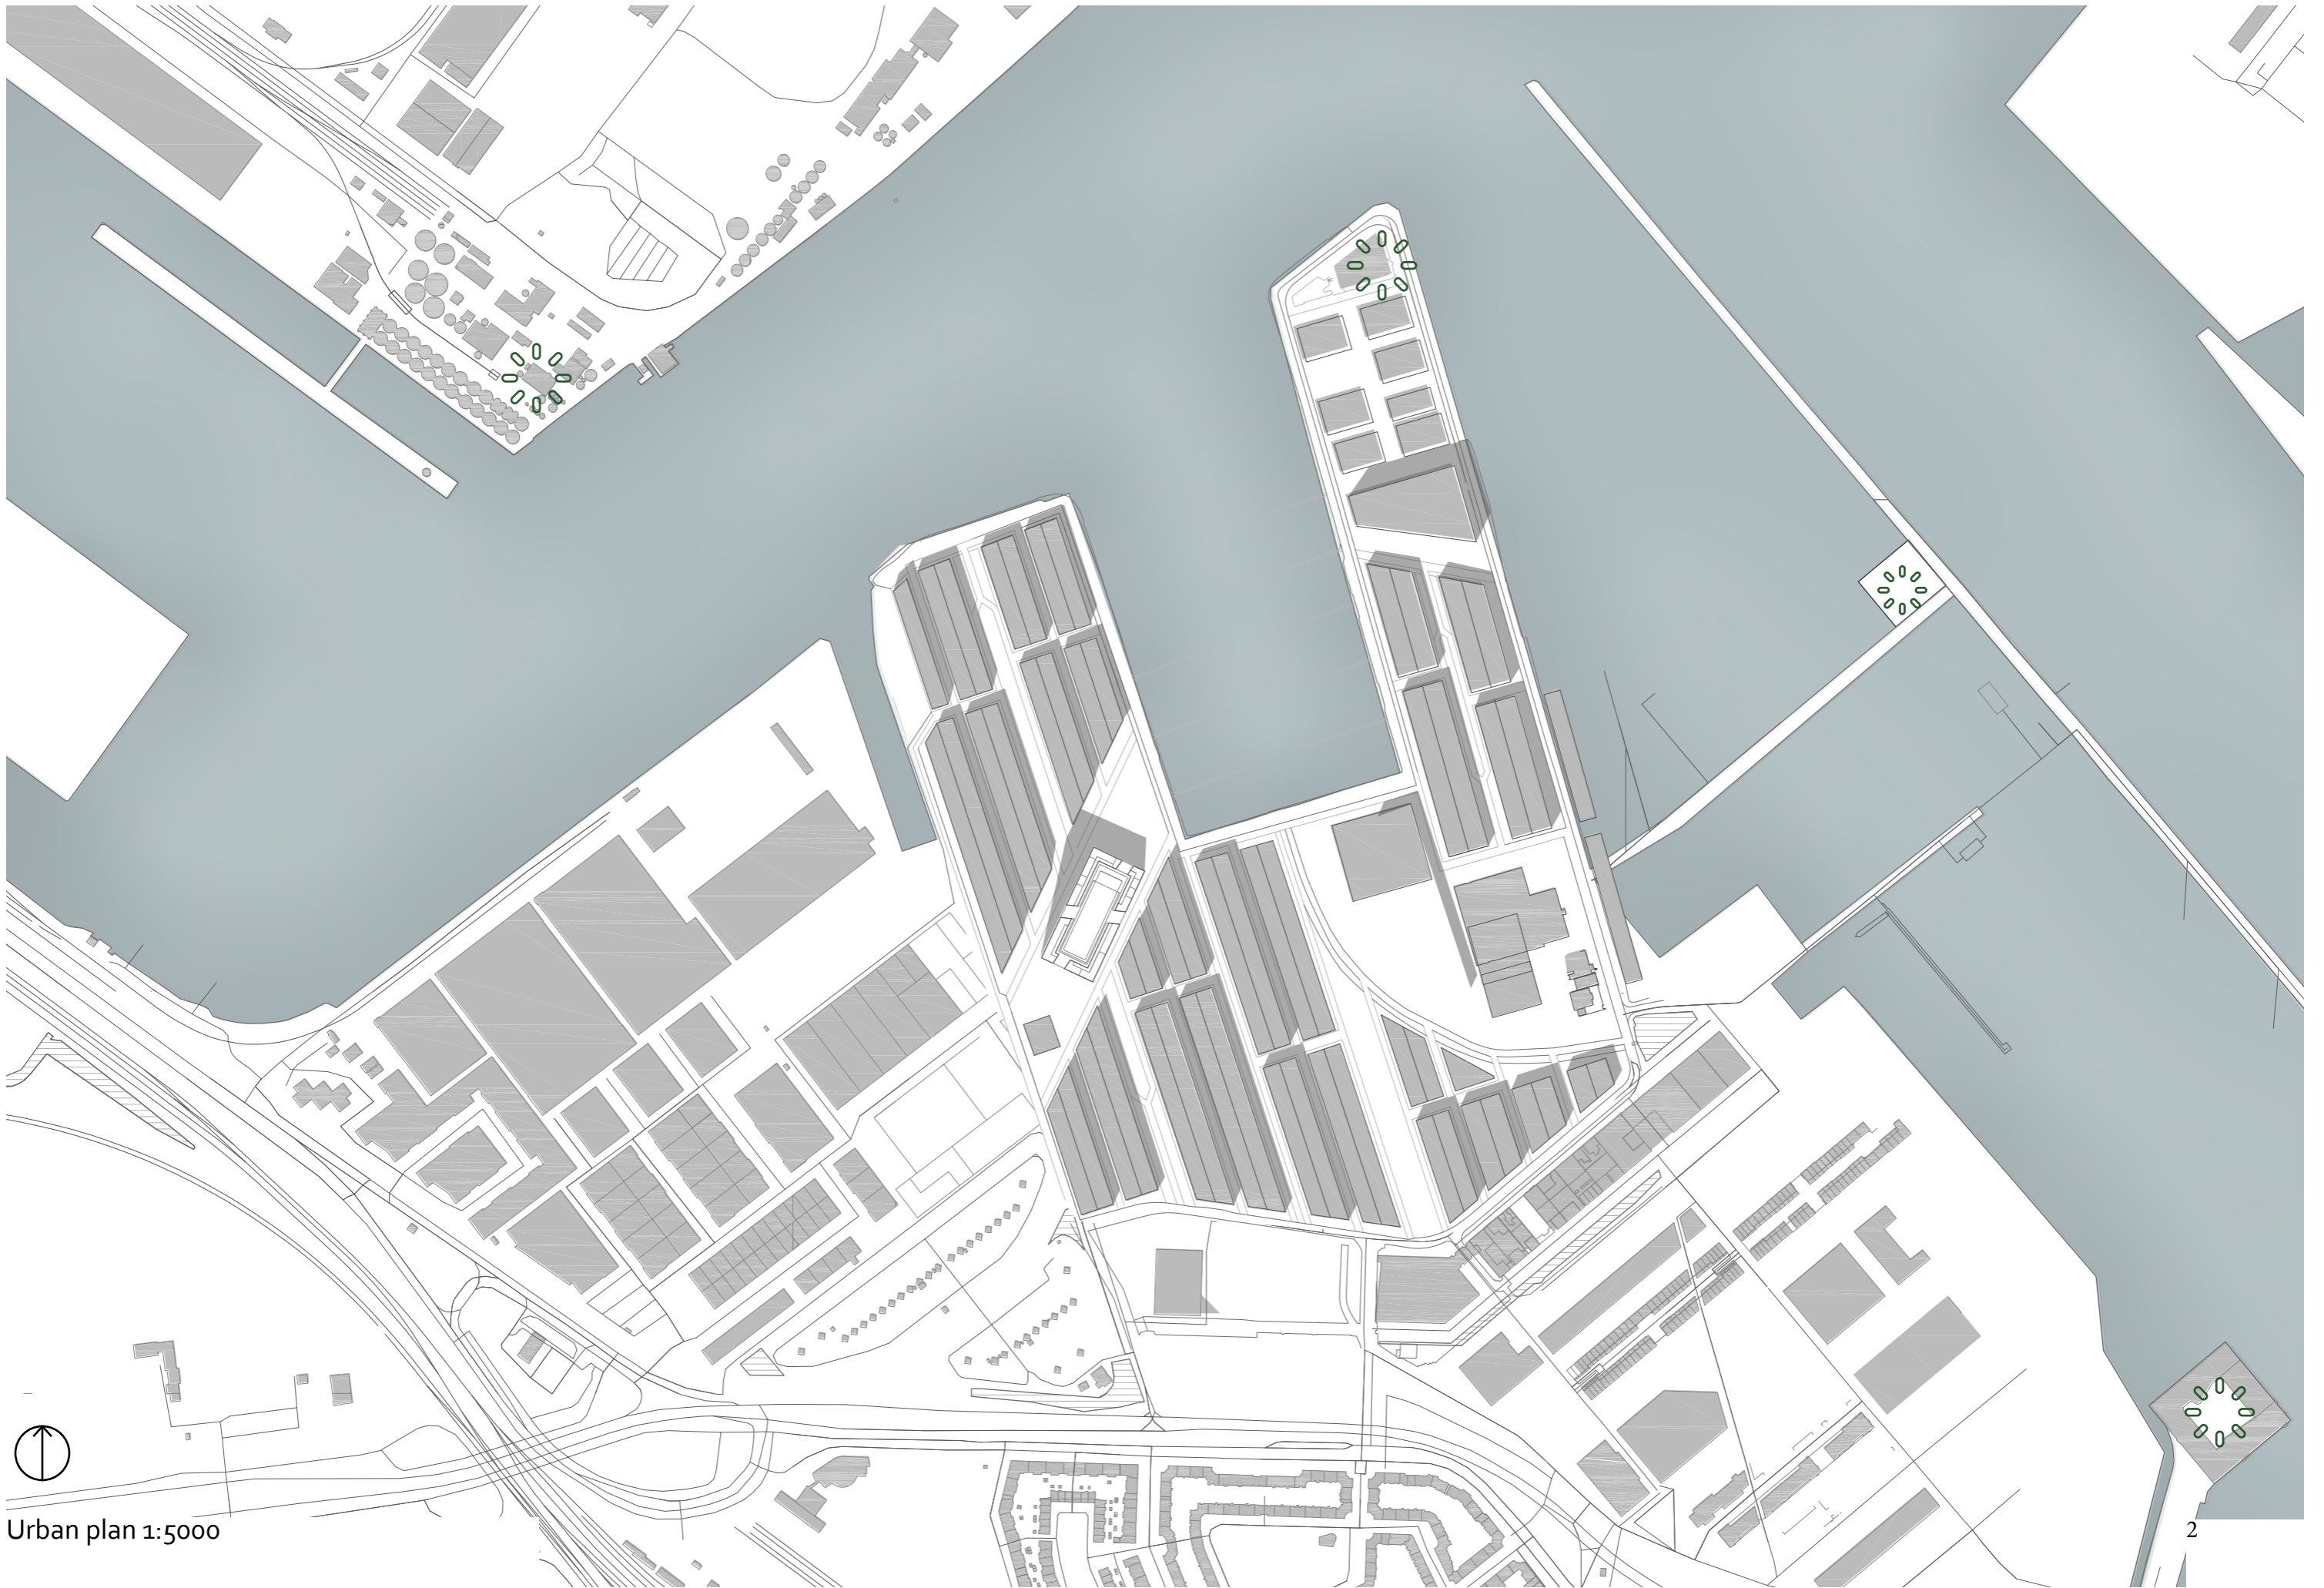


Urban plan 1:5000

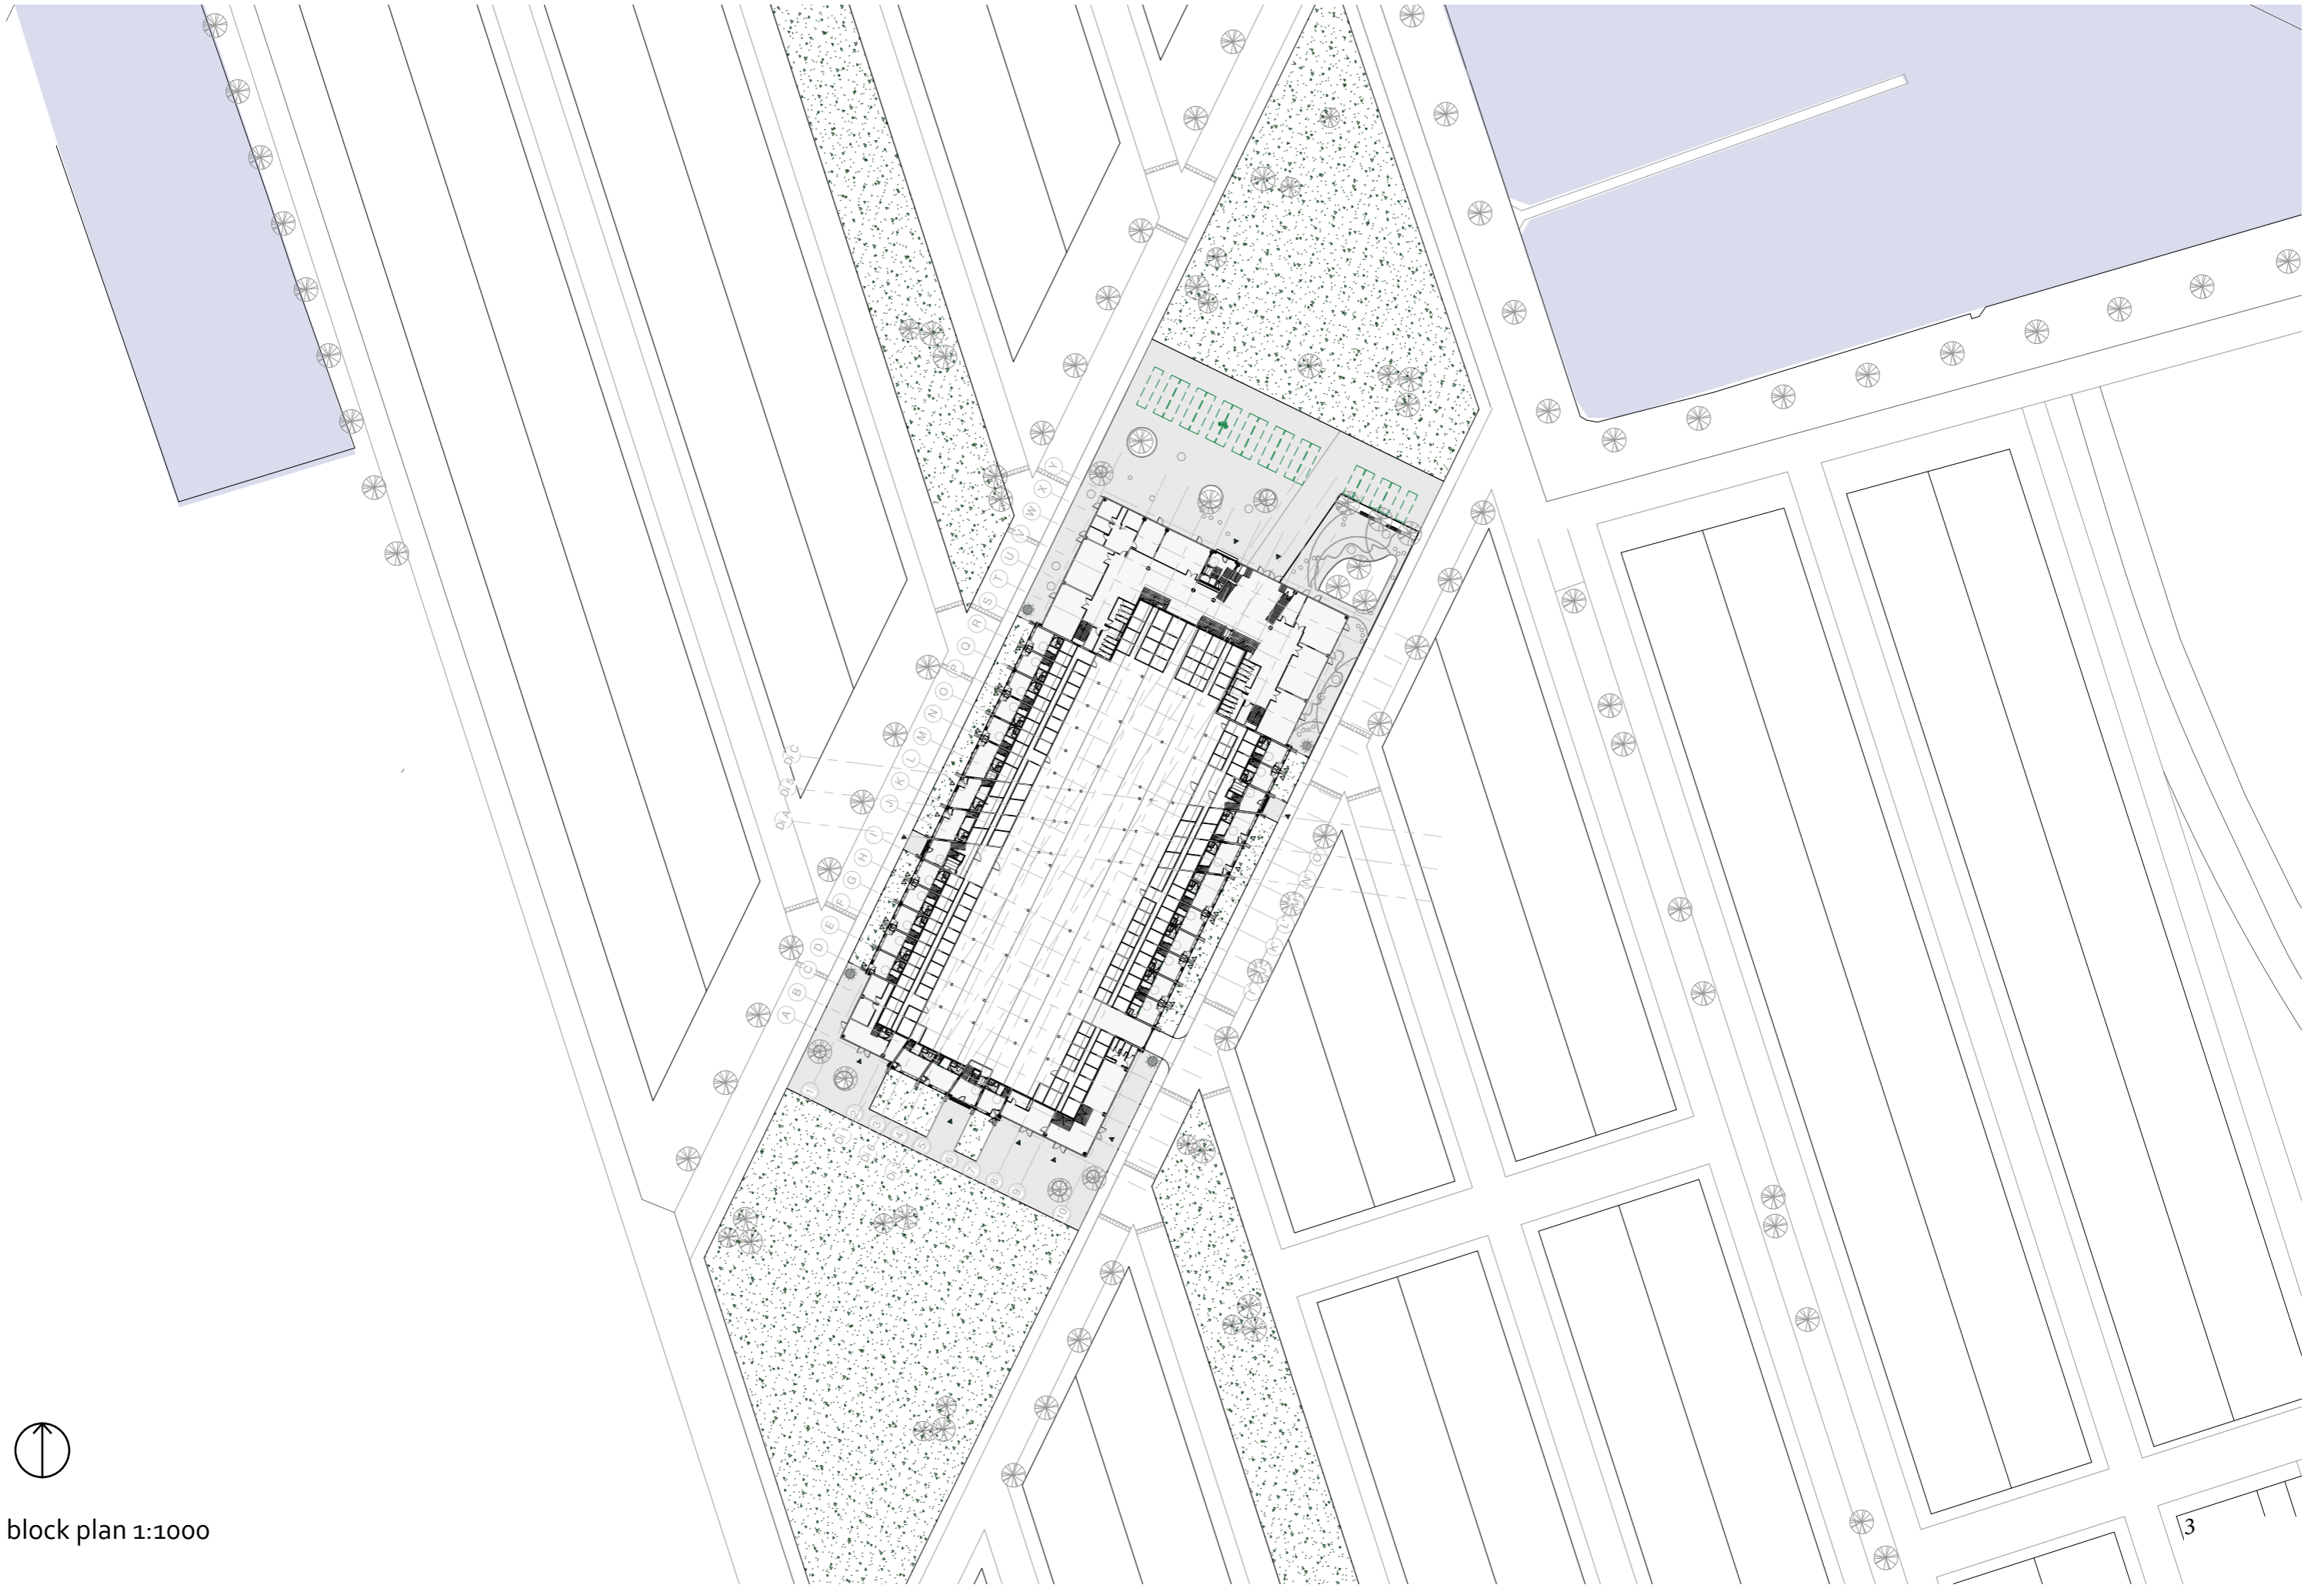

block plan 1:1000

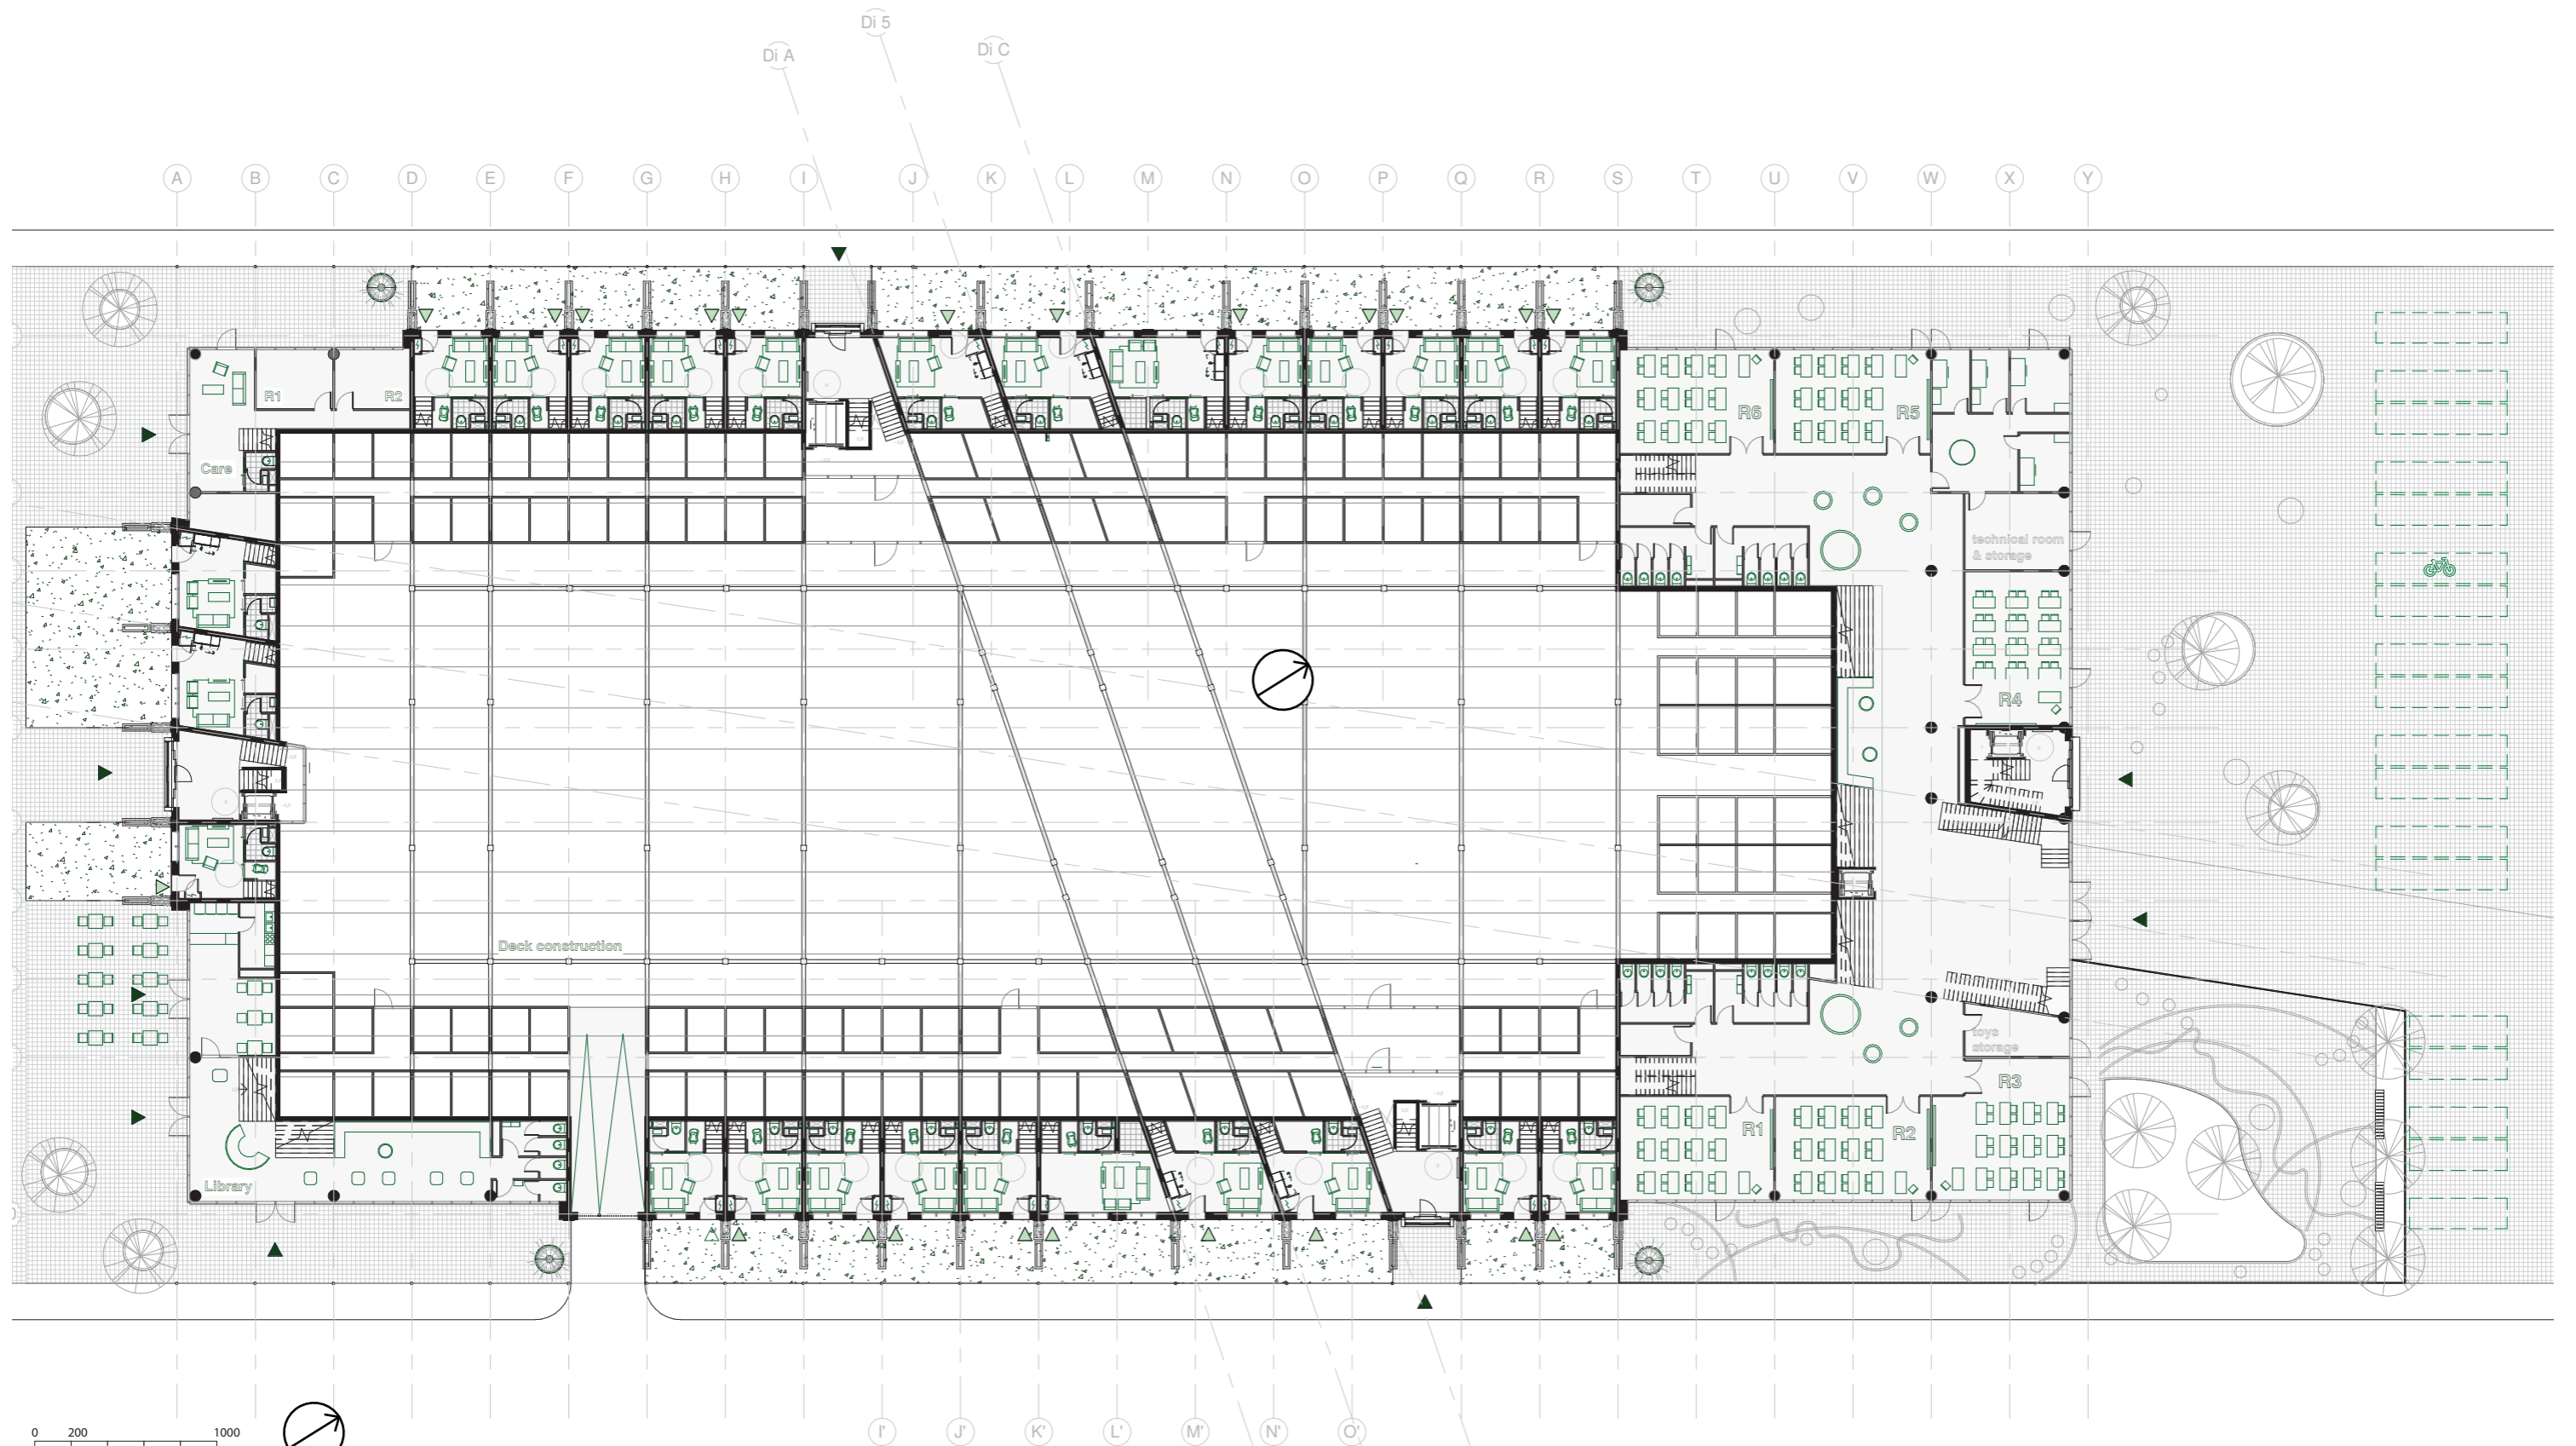


building floorplan Ground floor

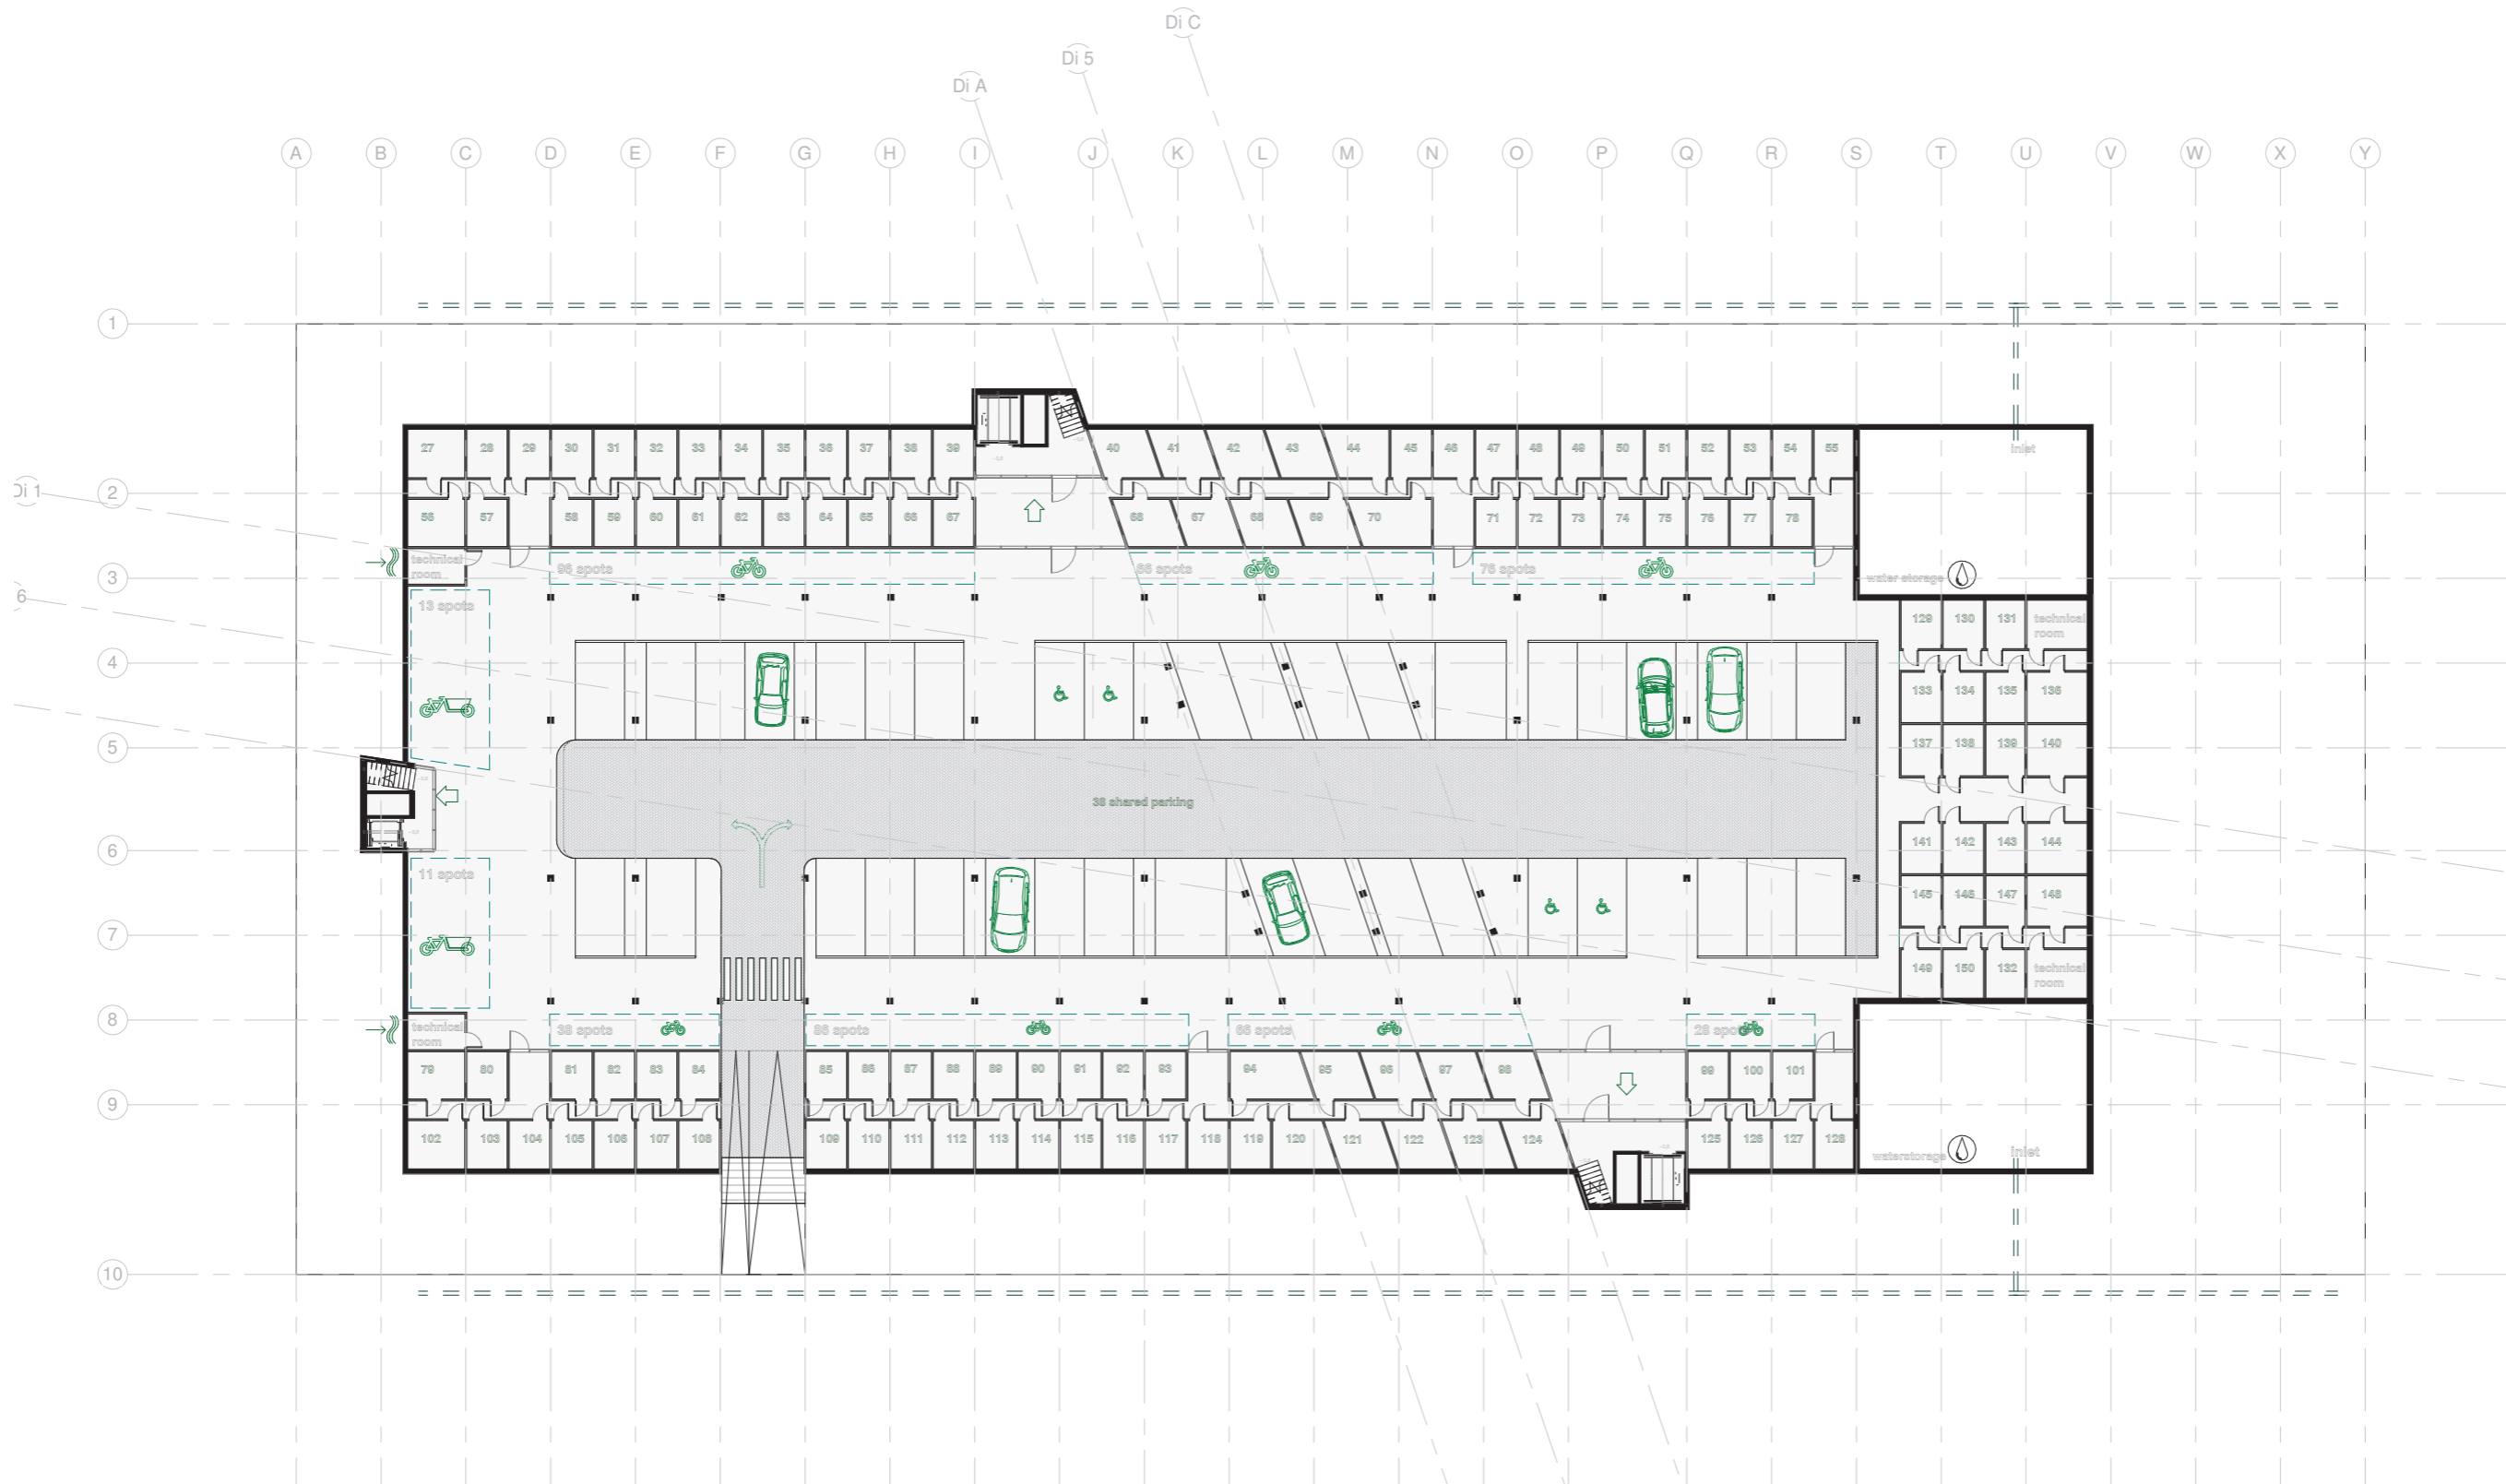

0 200 1000




building floorplan Floor -0,5

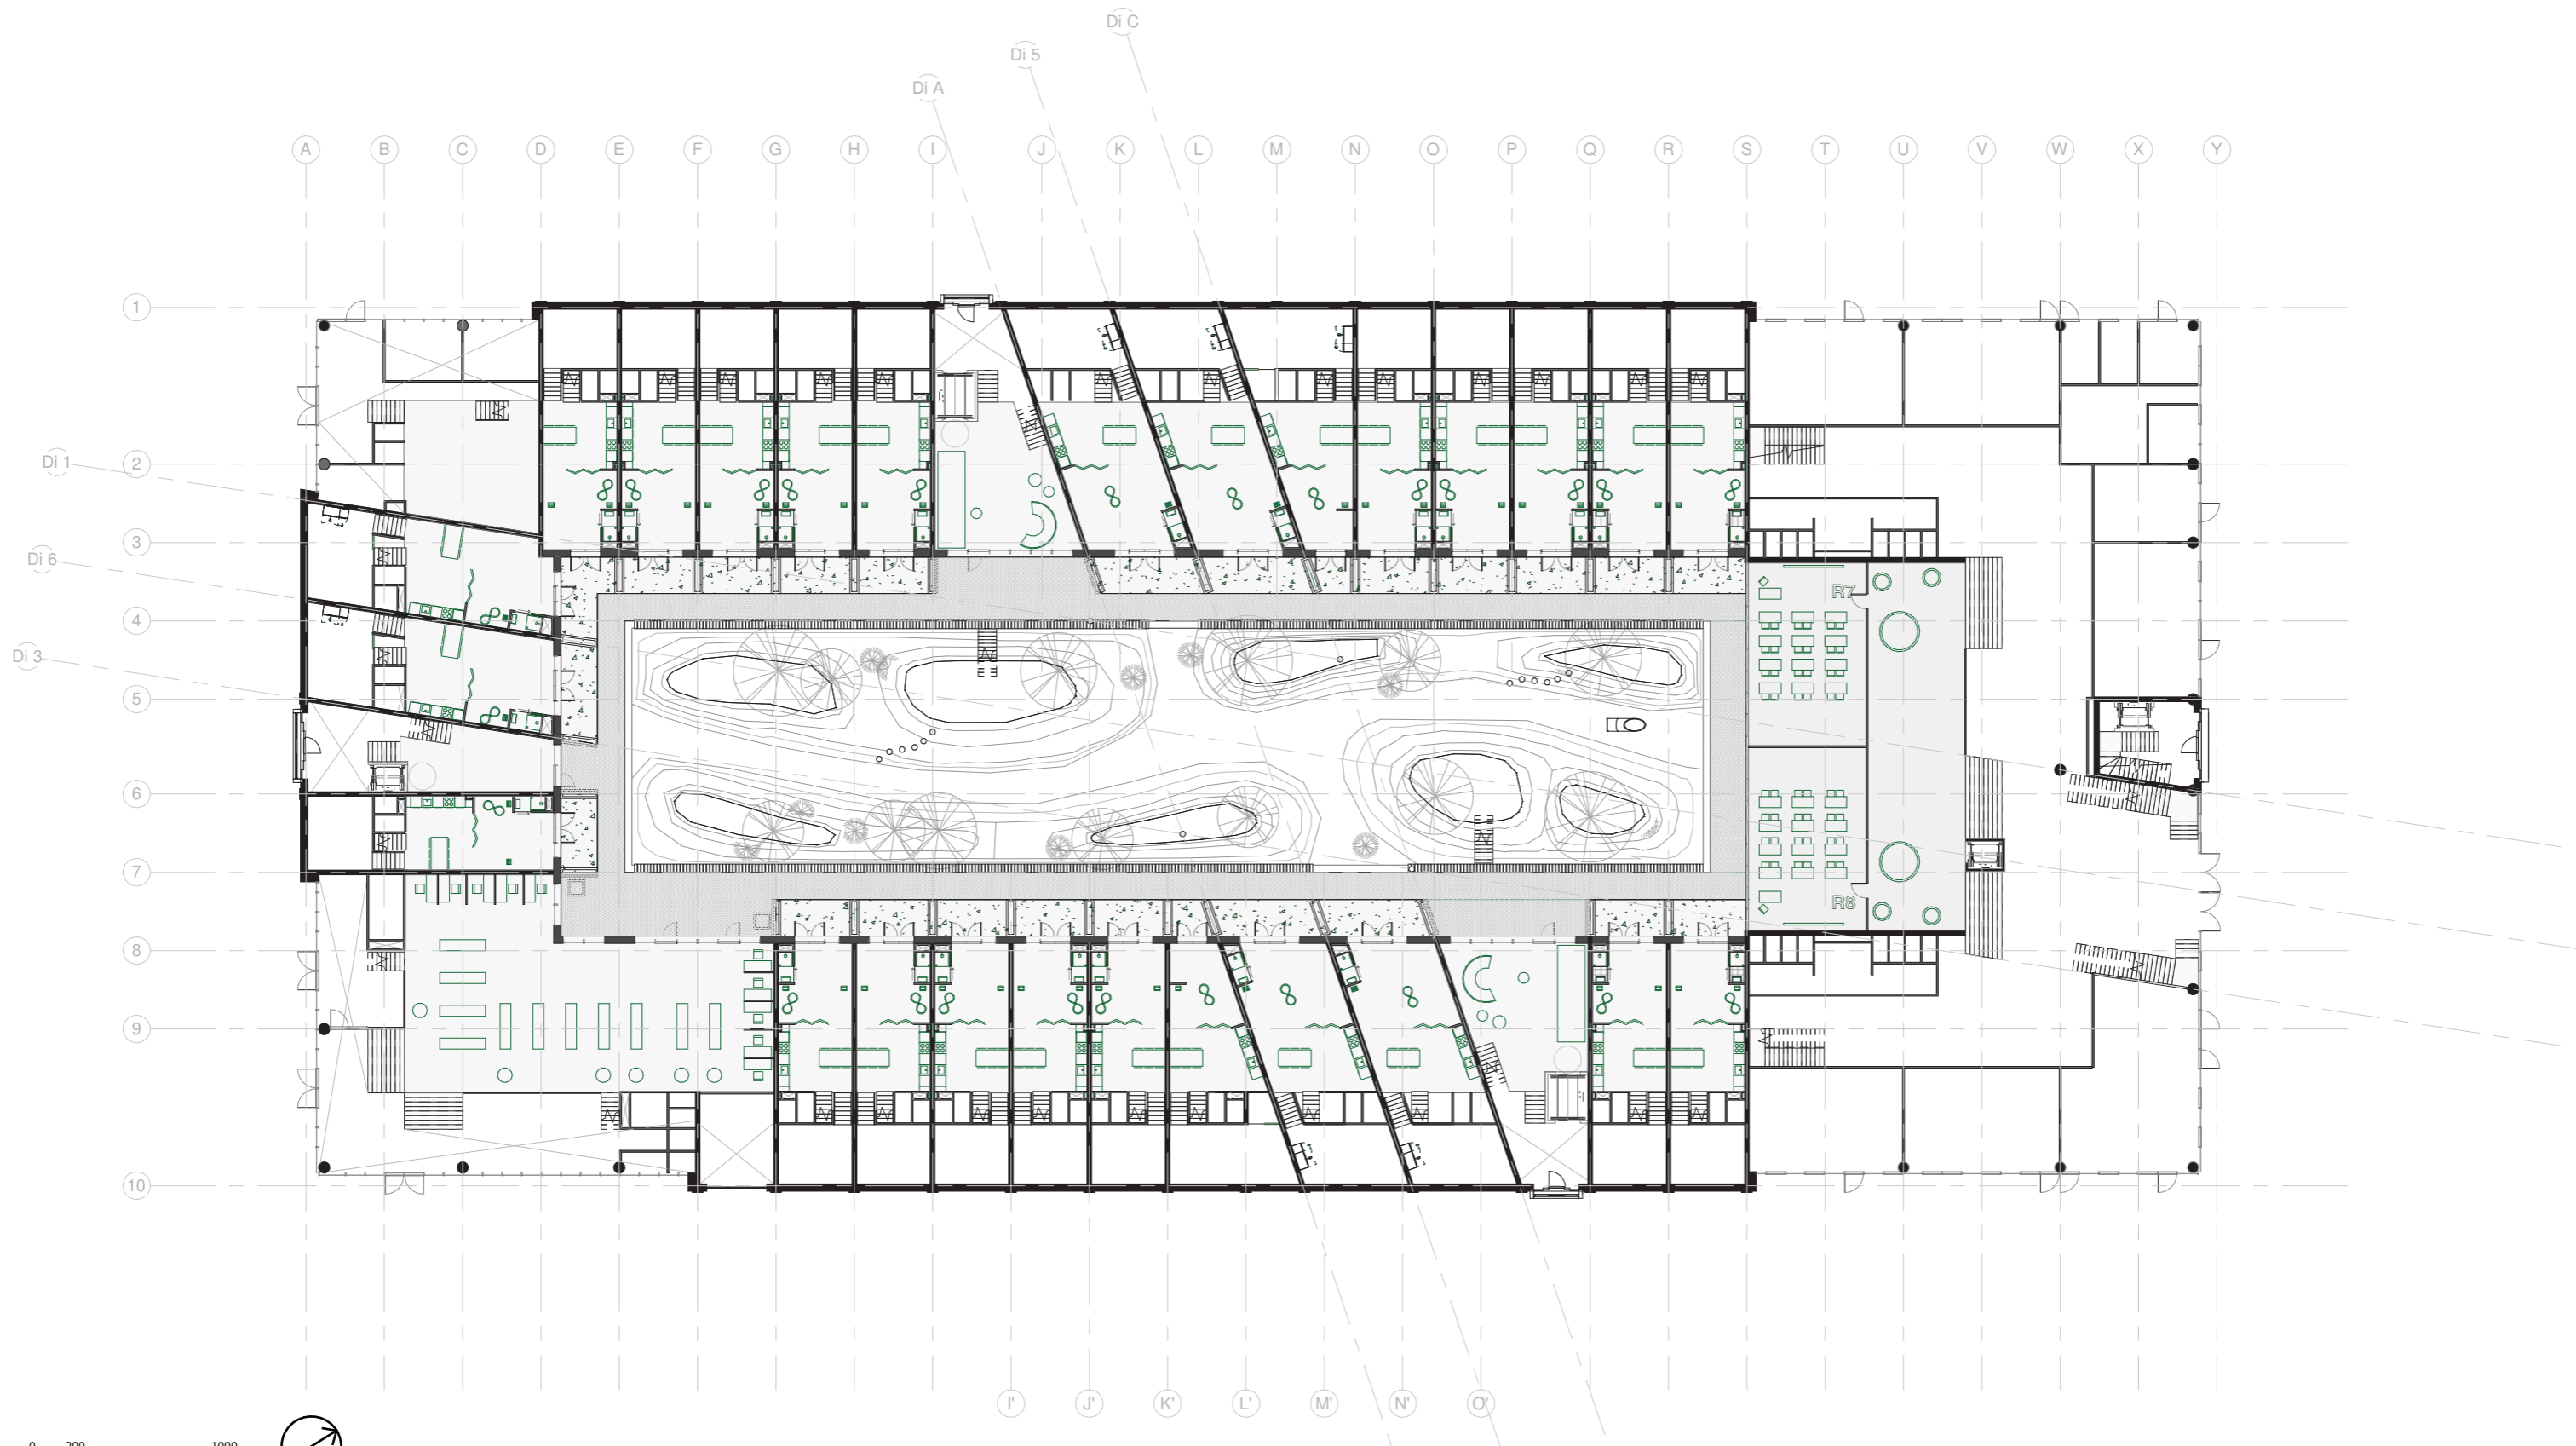


0 200 1000



building floorplan Floor 0,5

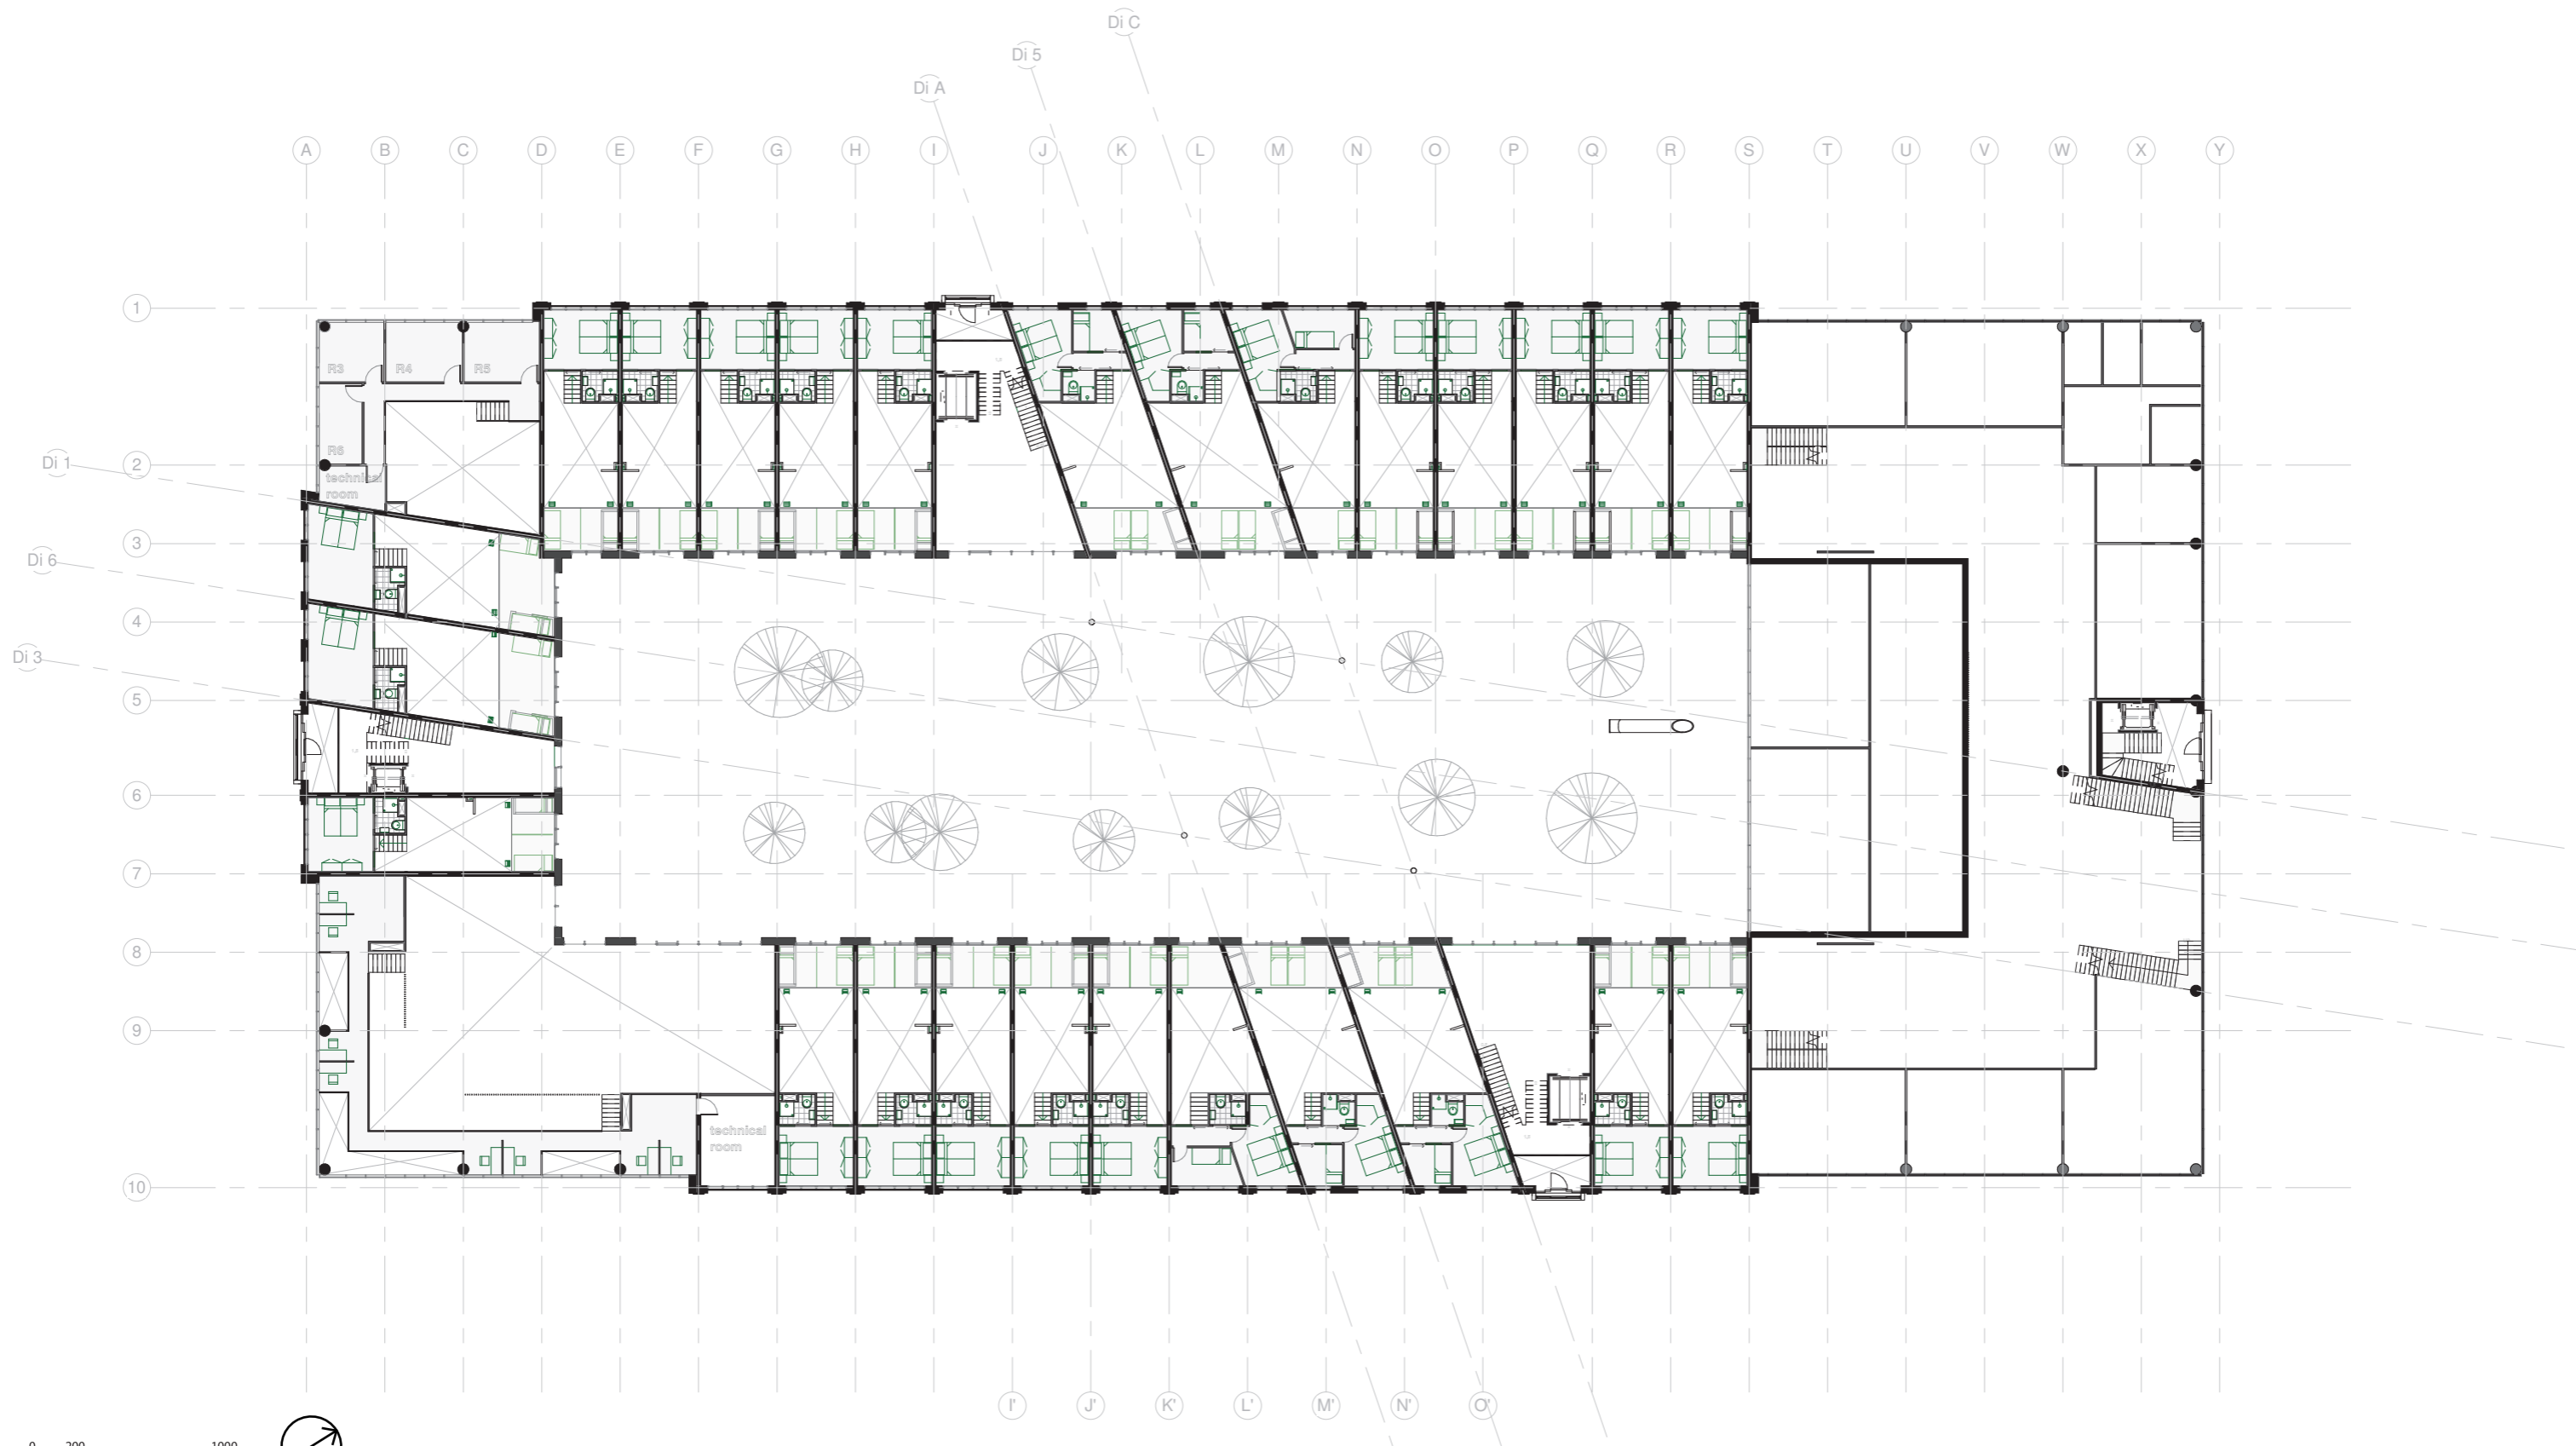


building floorplan Floor 1

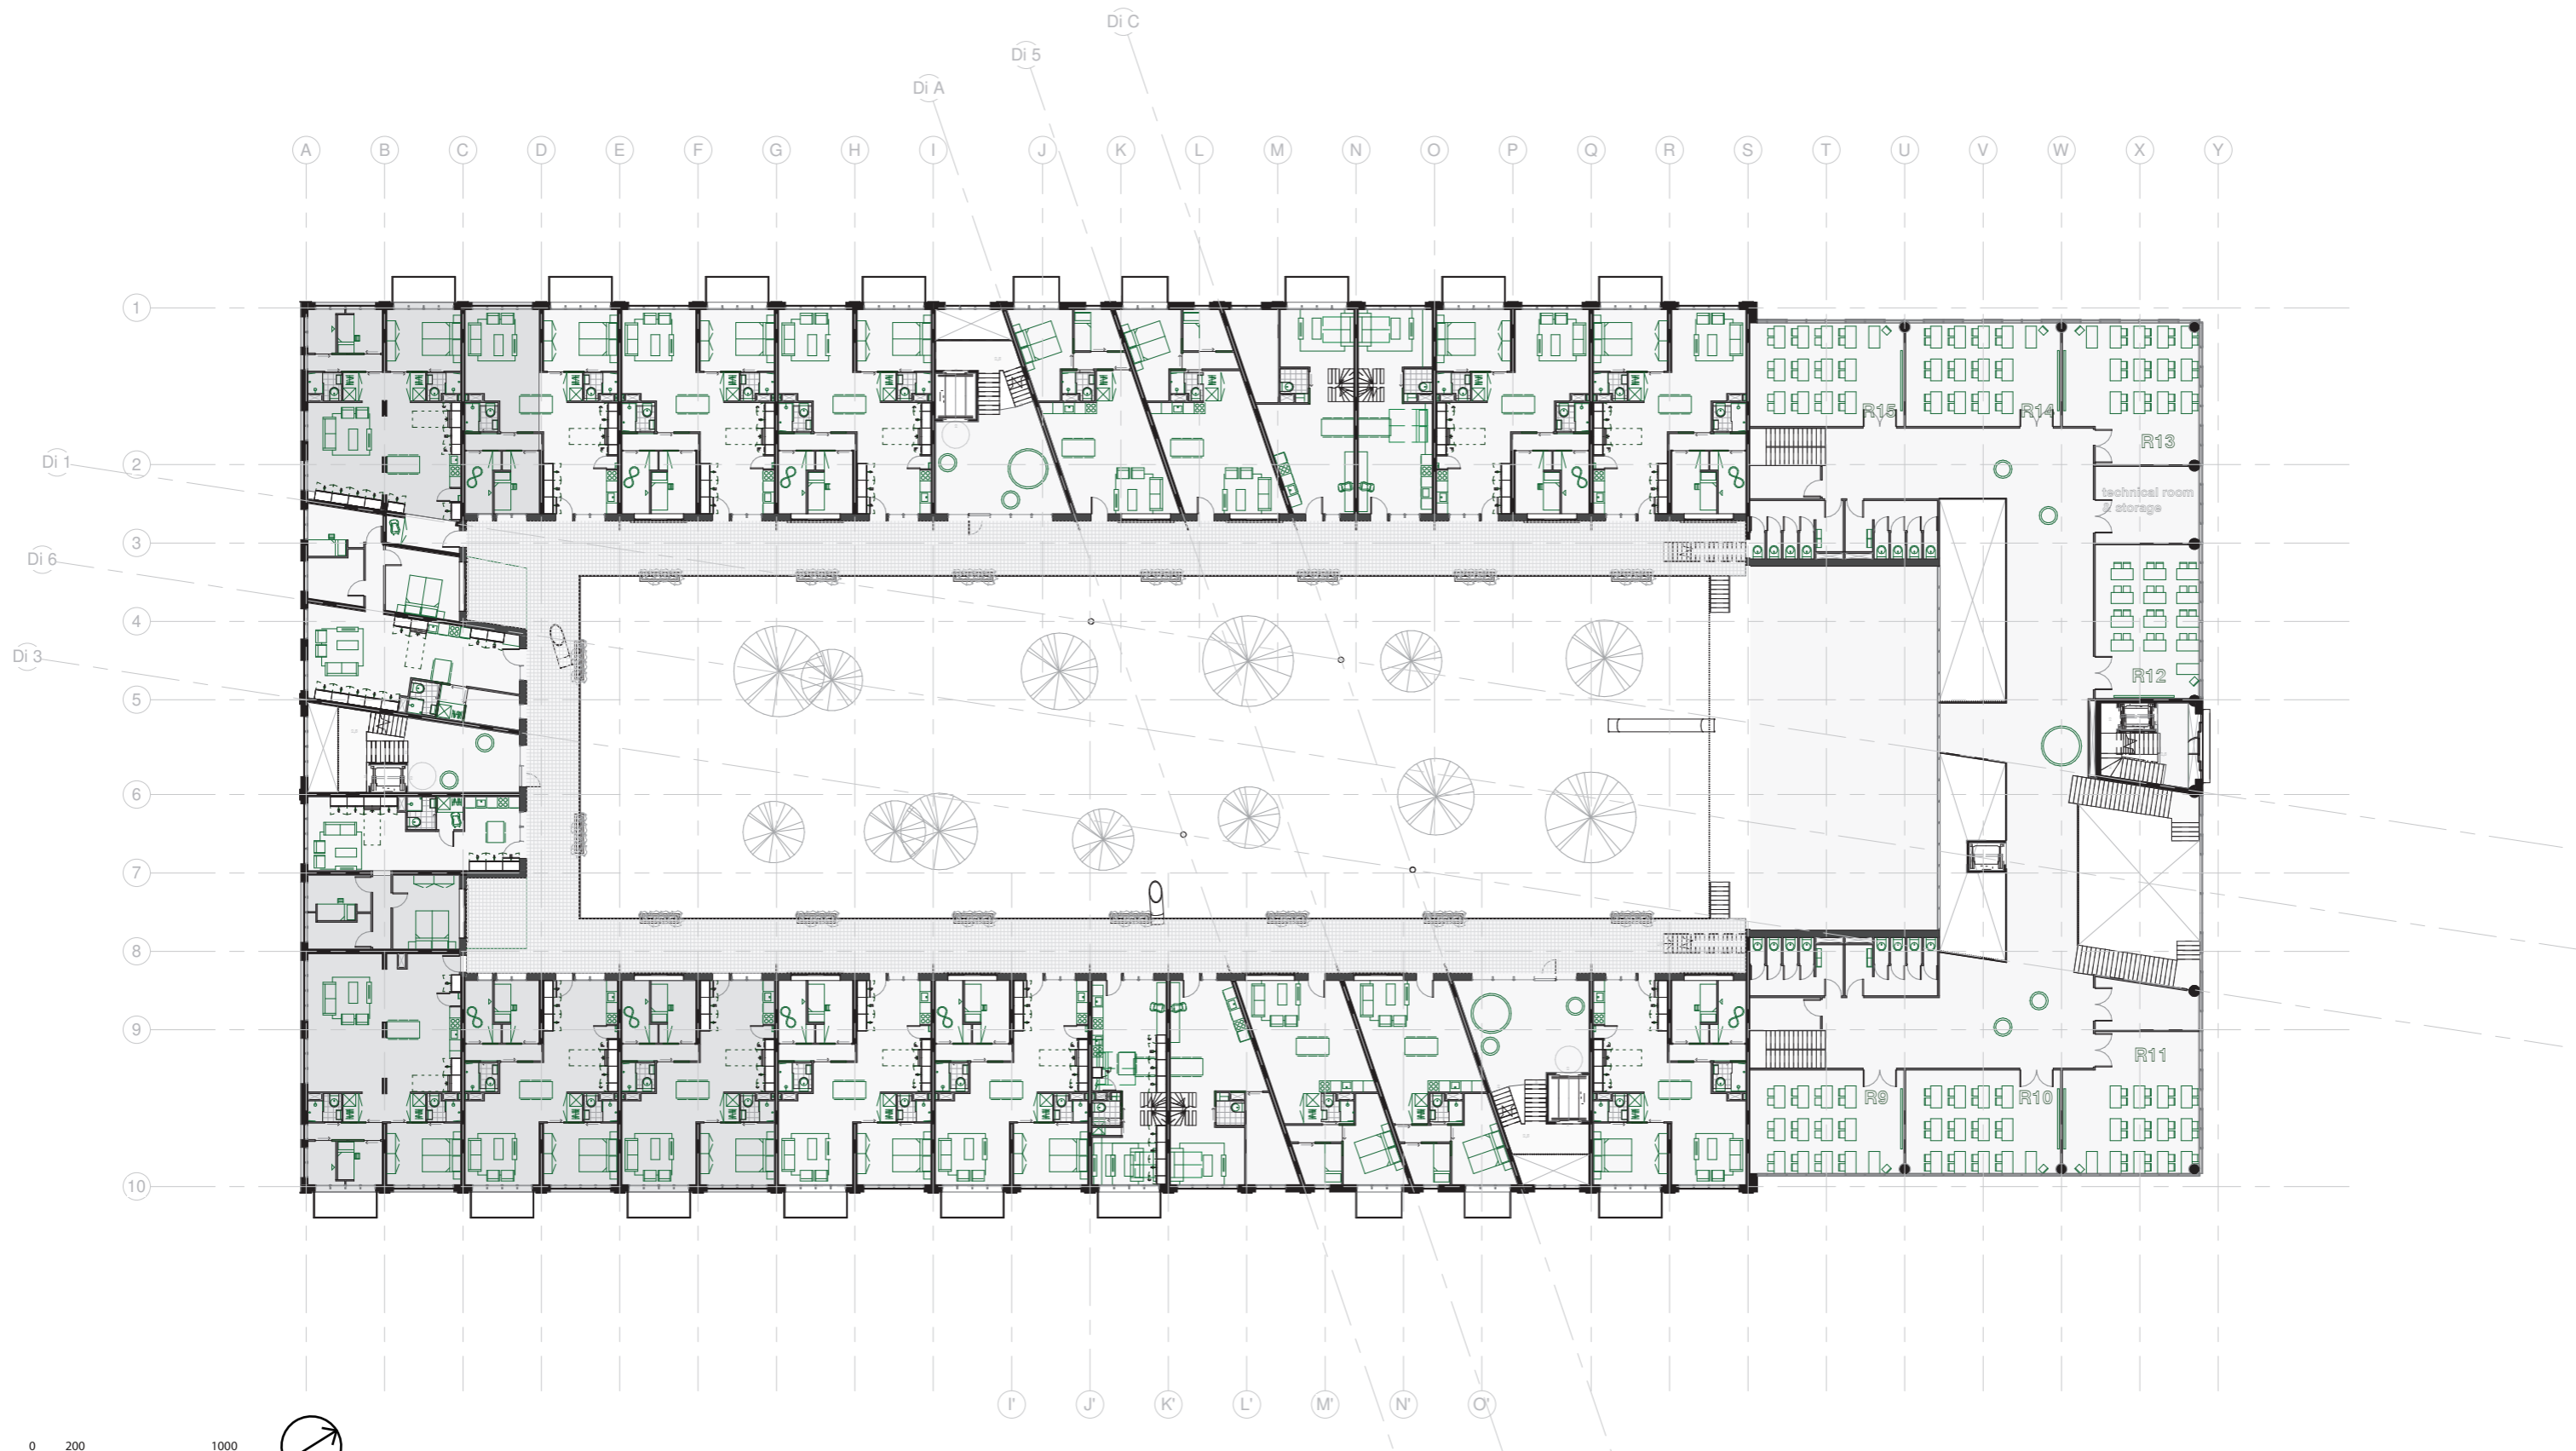


building floorplan Floor 2




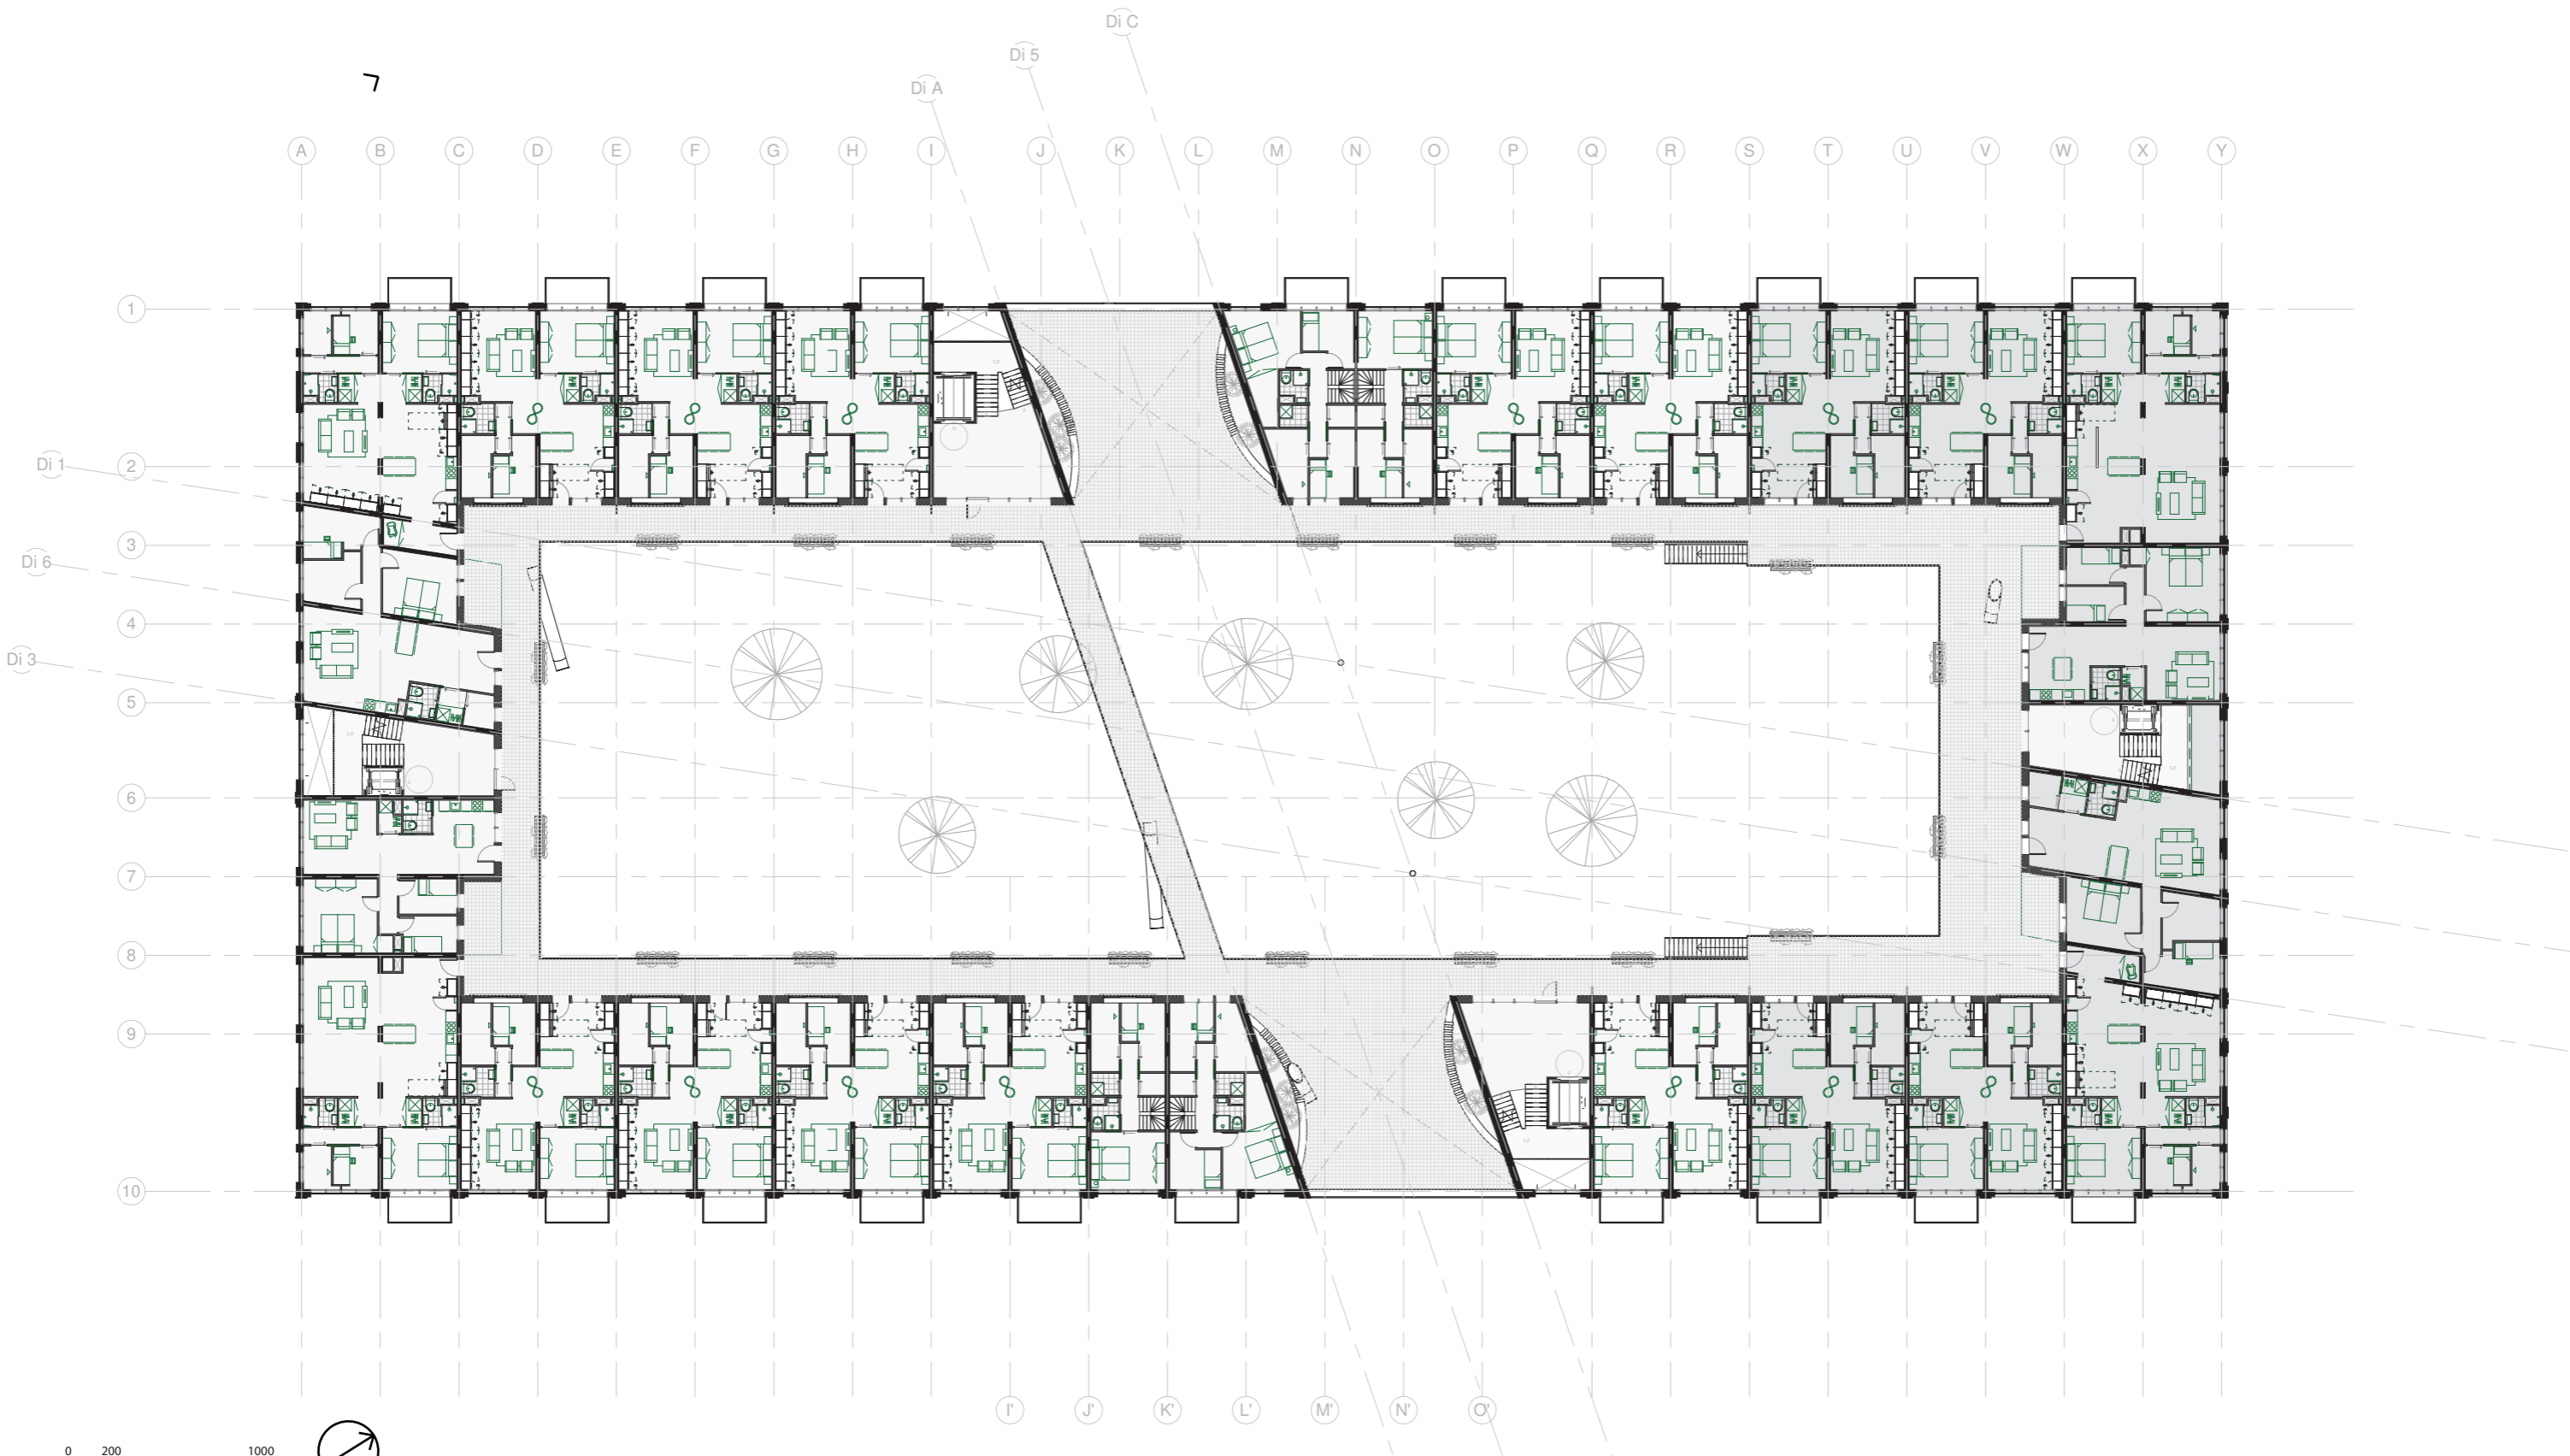


building floorplan Floor 3

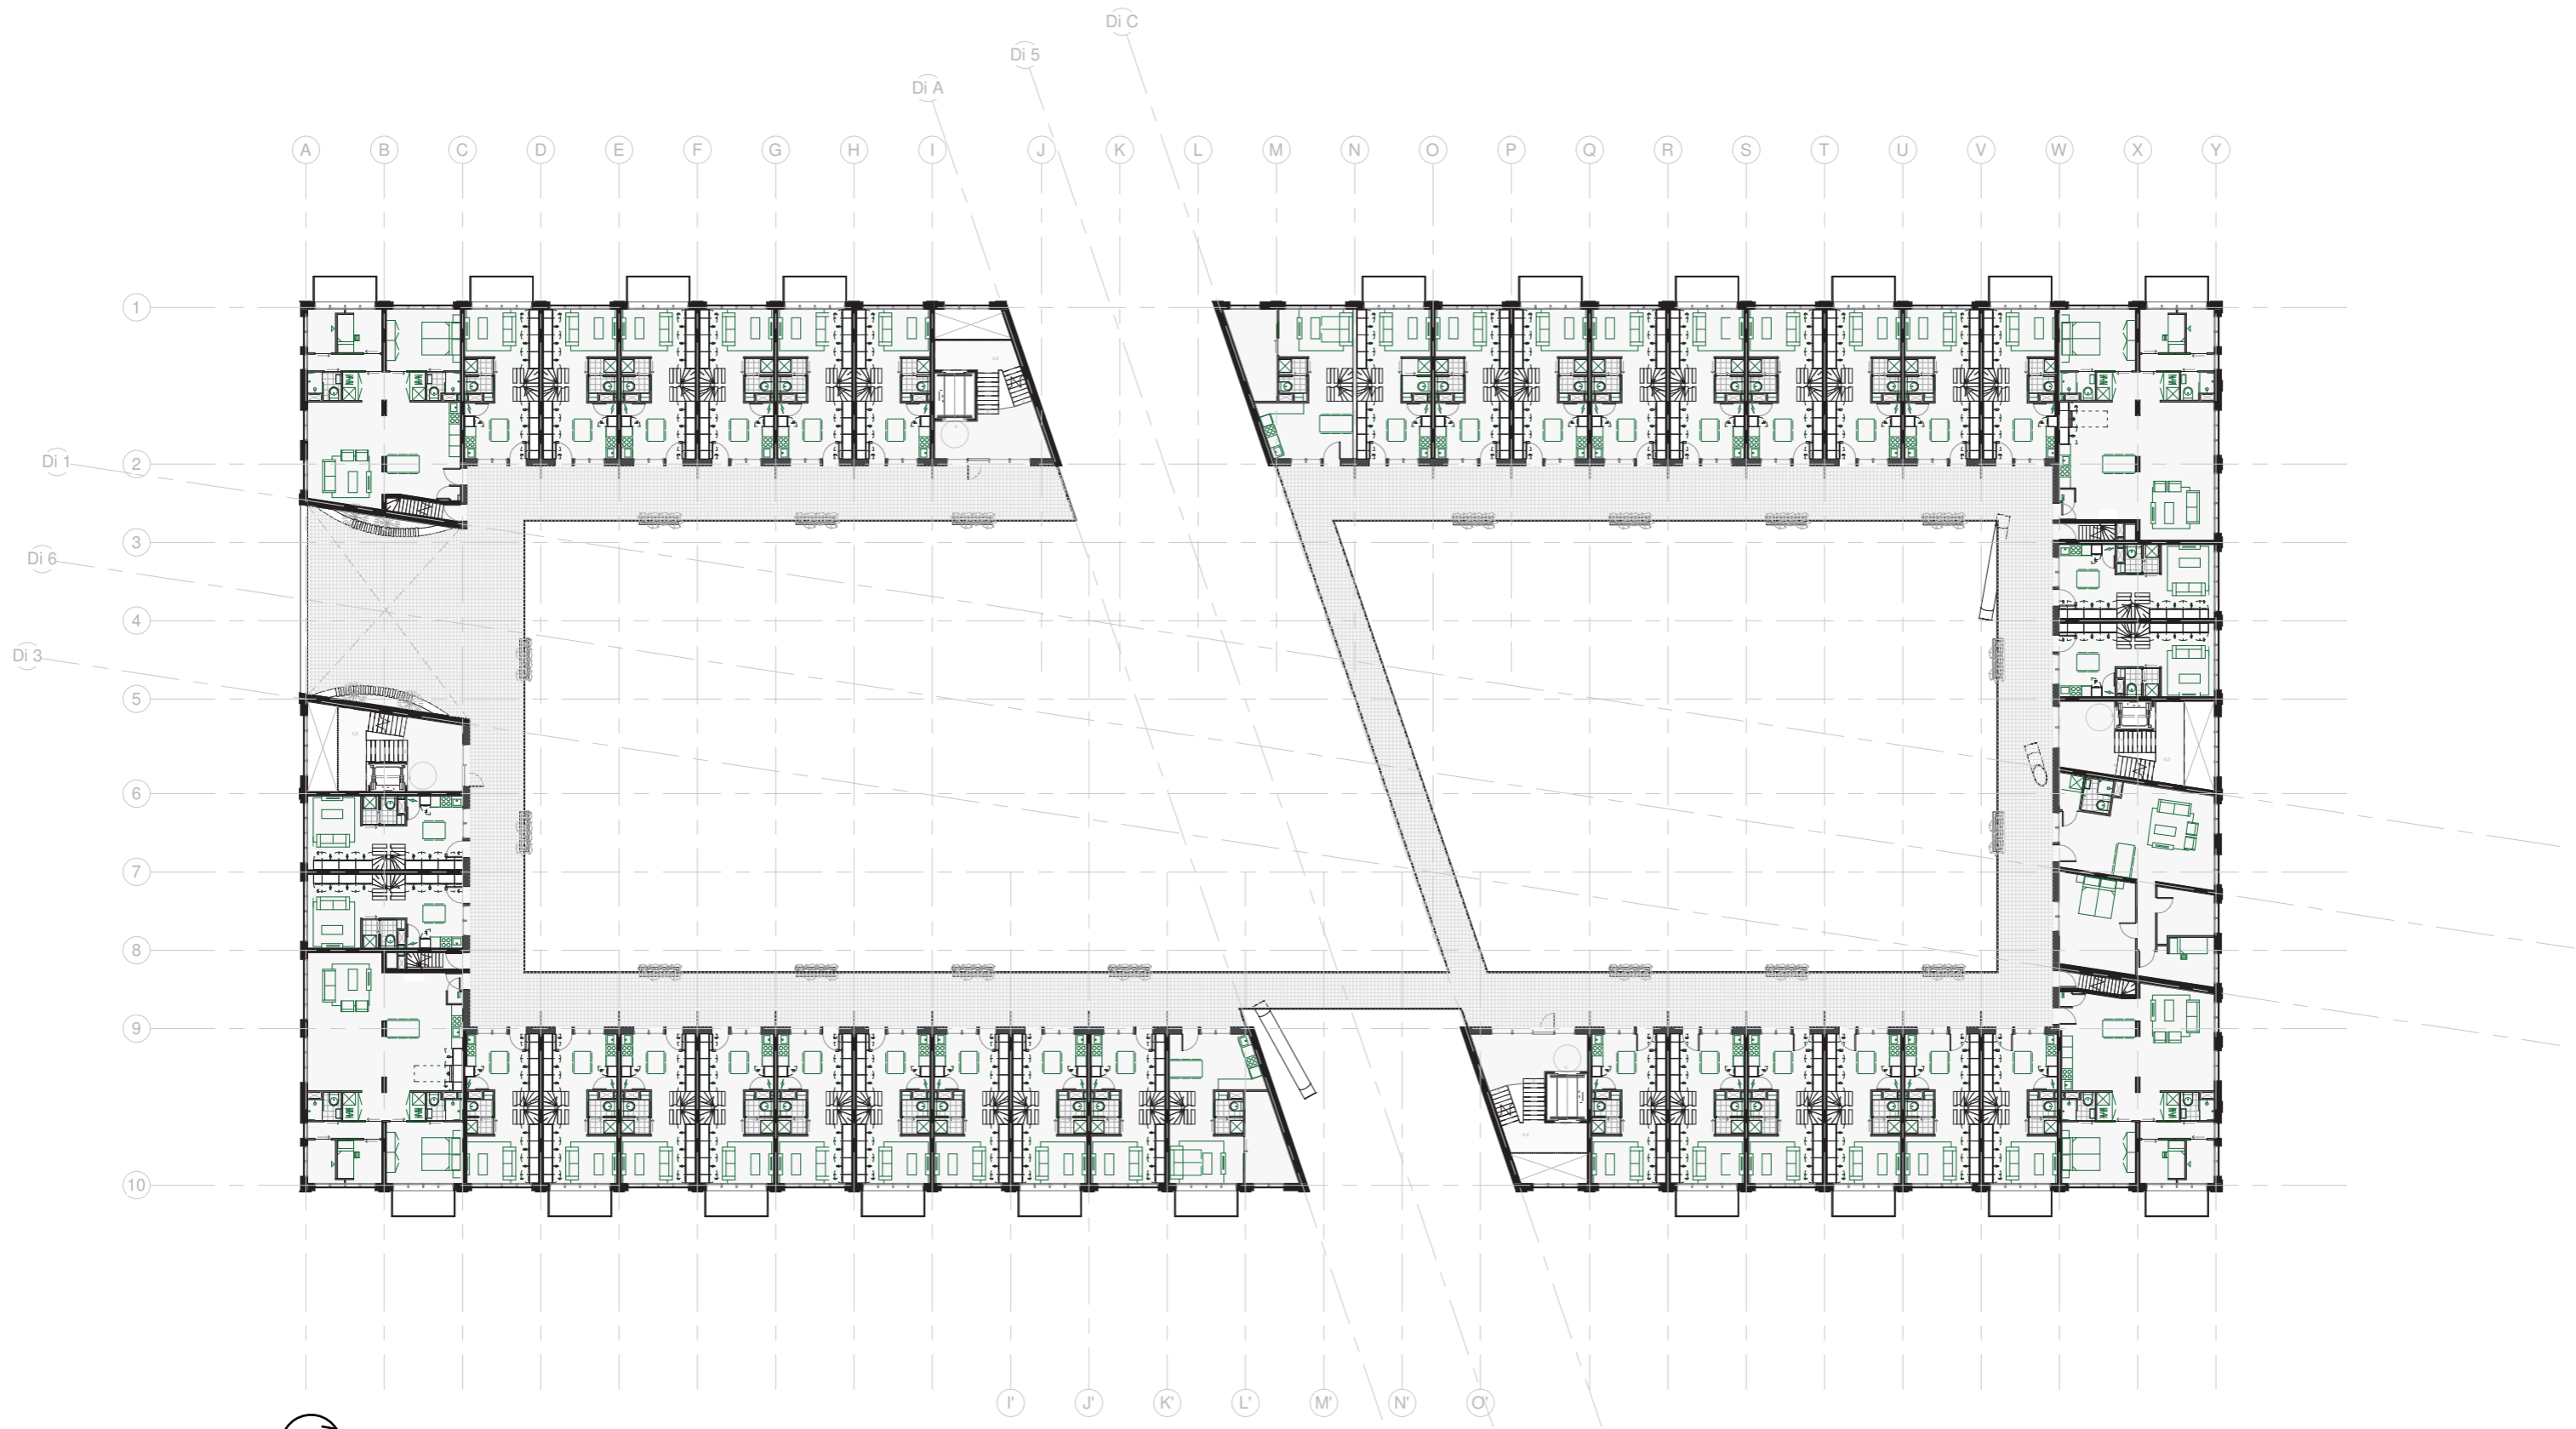


building floorplan Floor 4

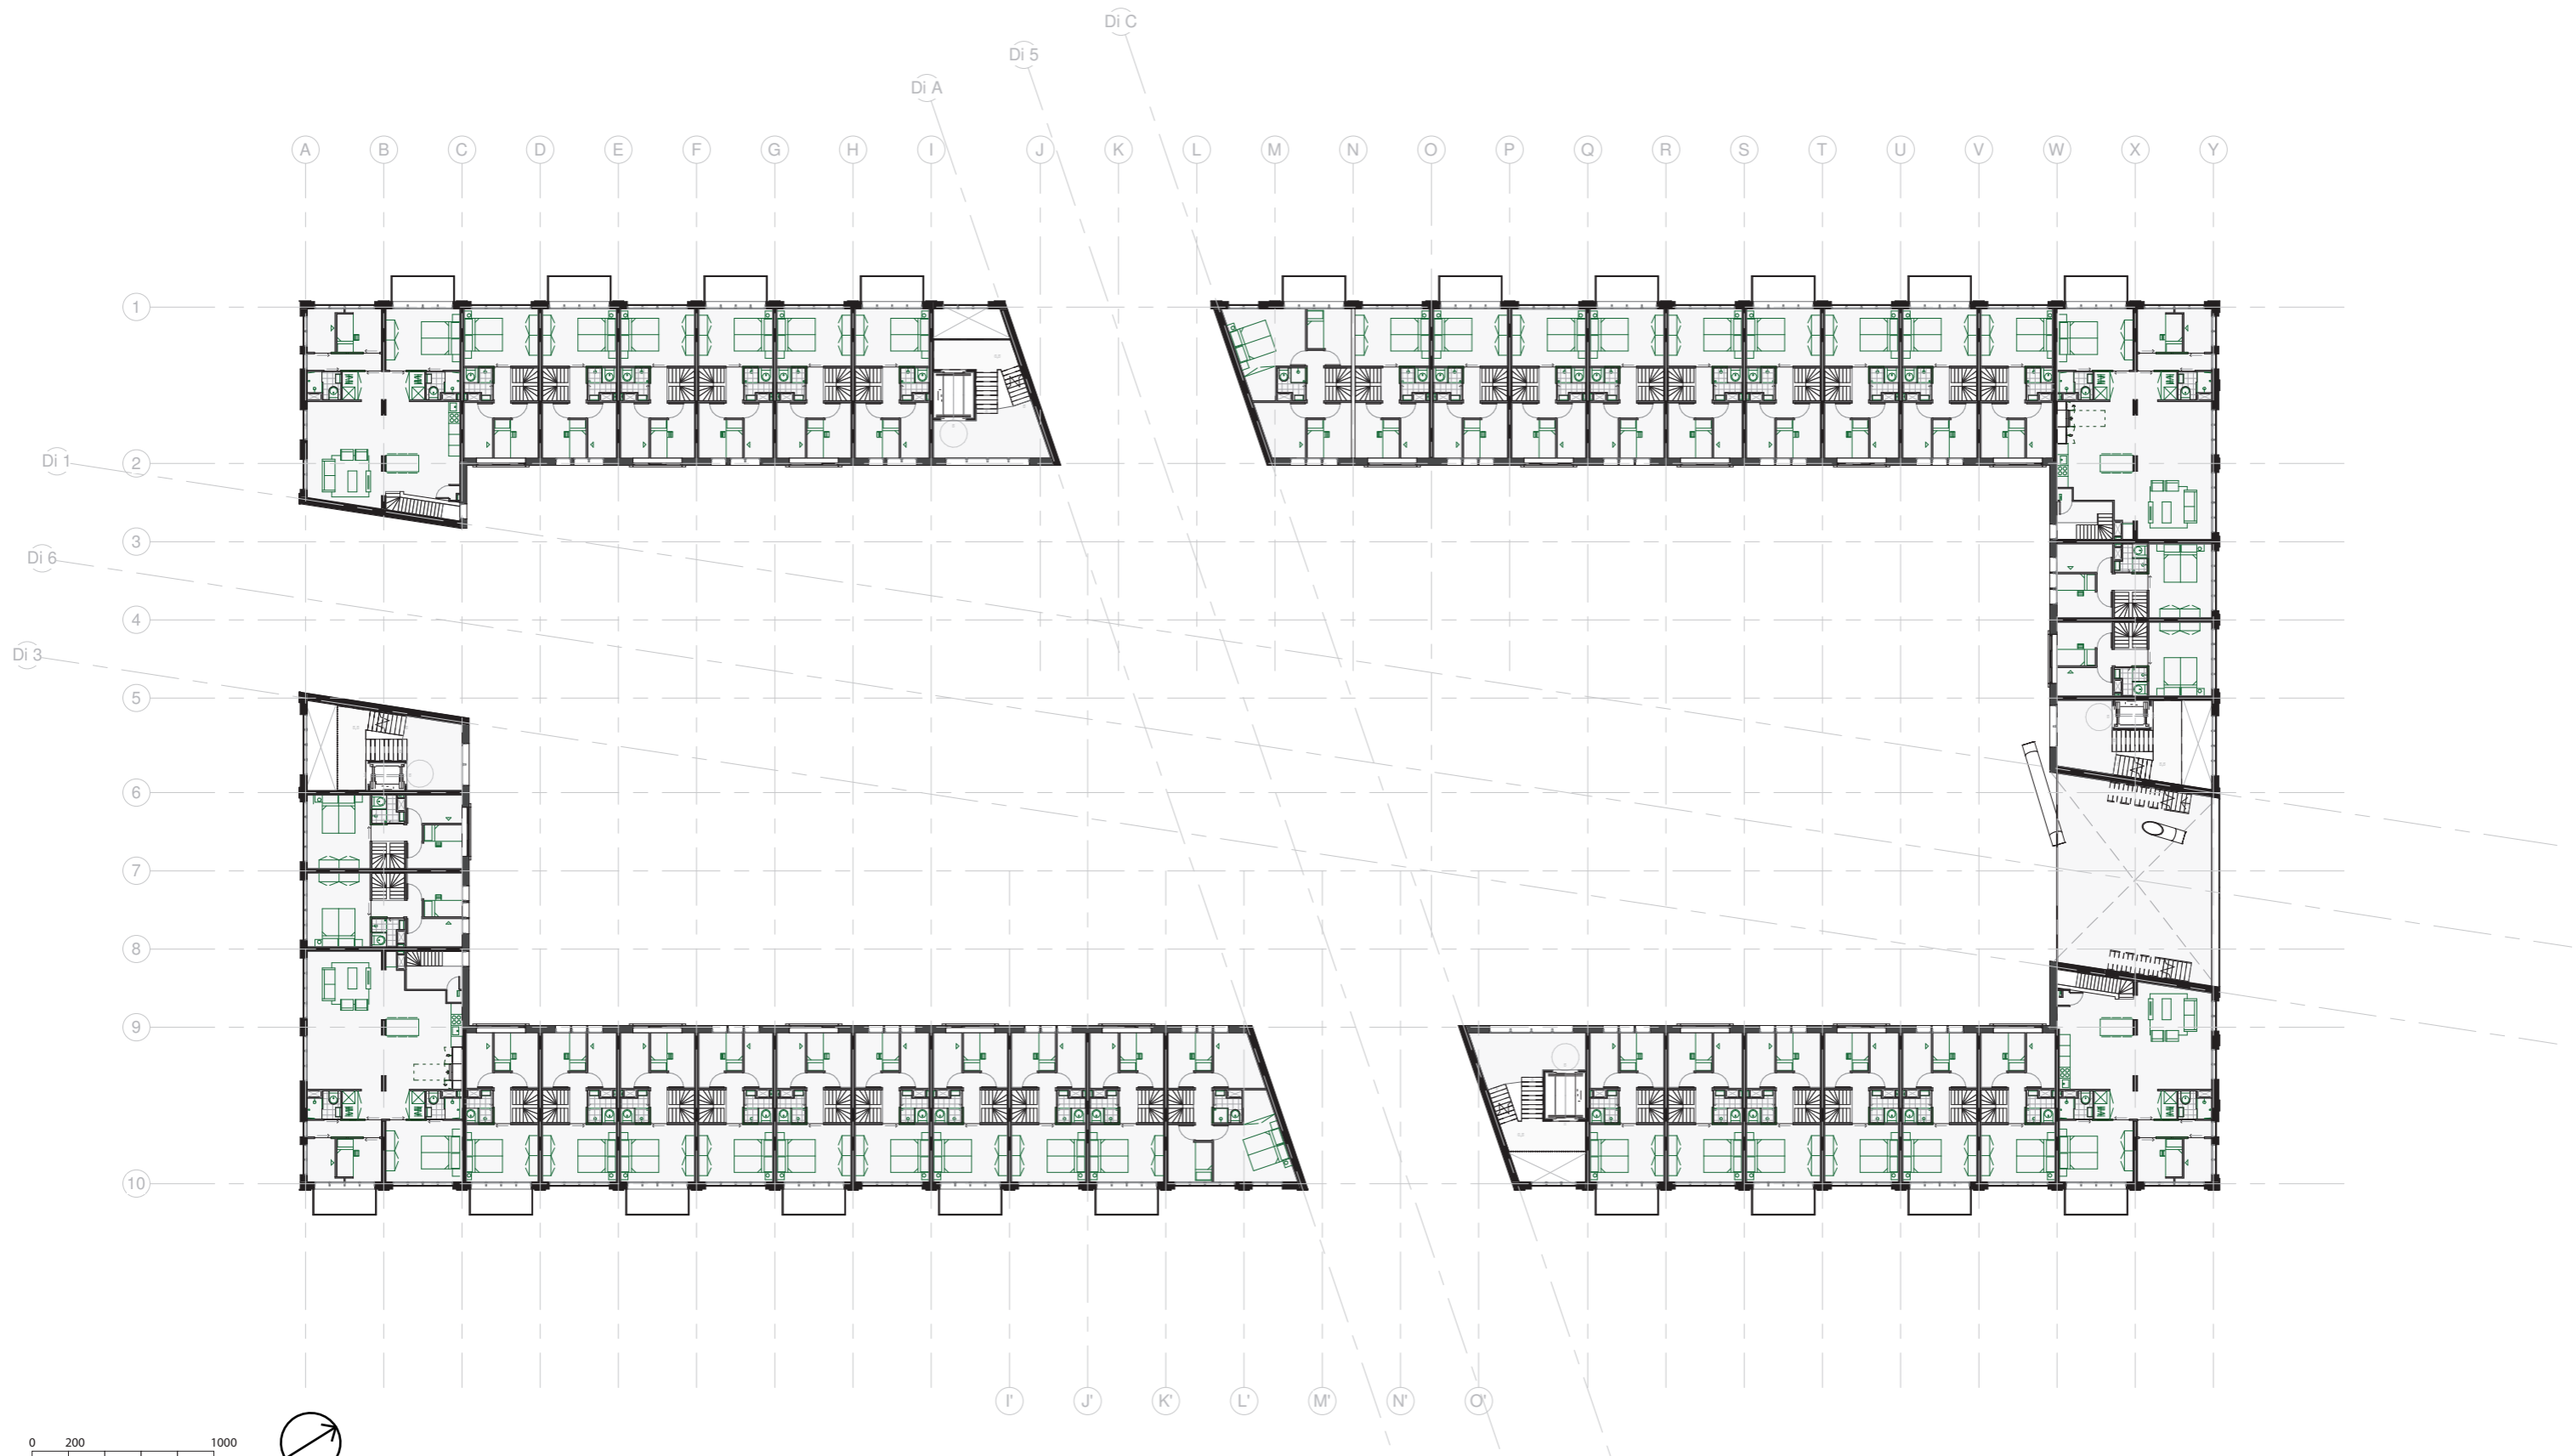

building floorplan Floor 5

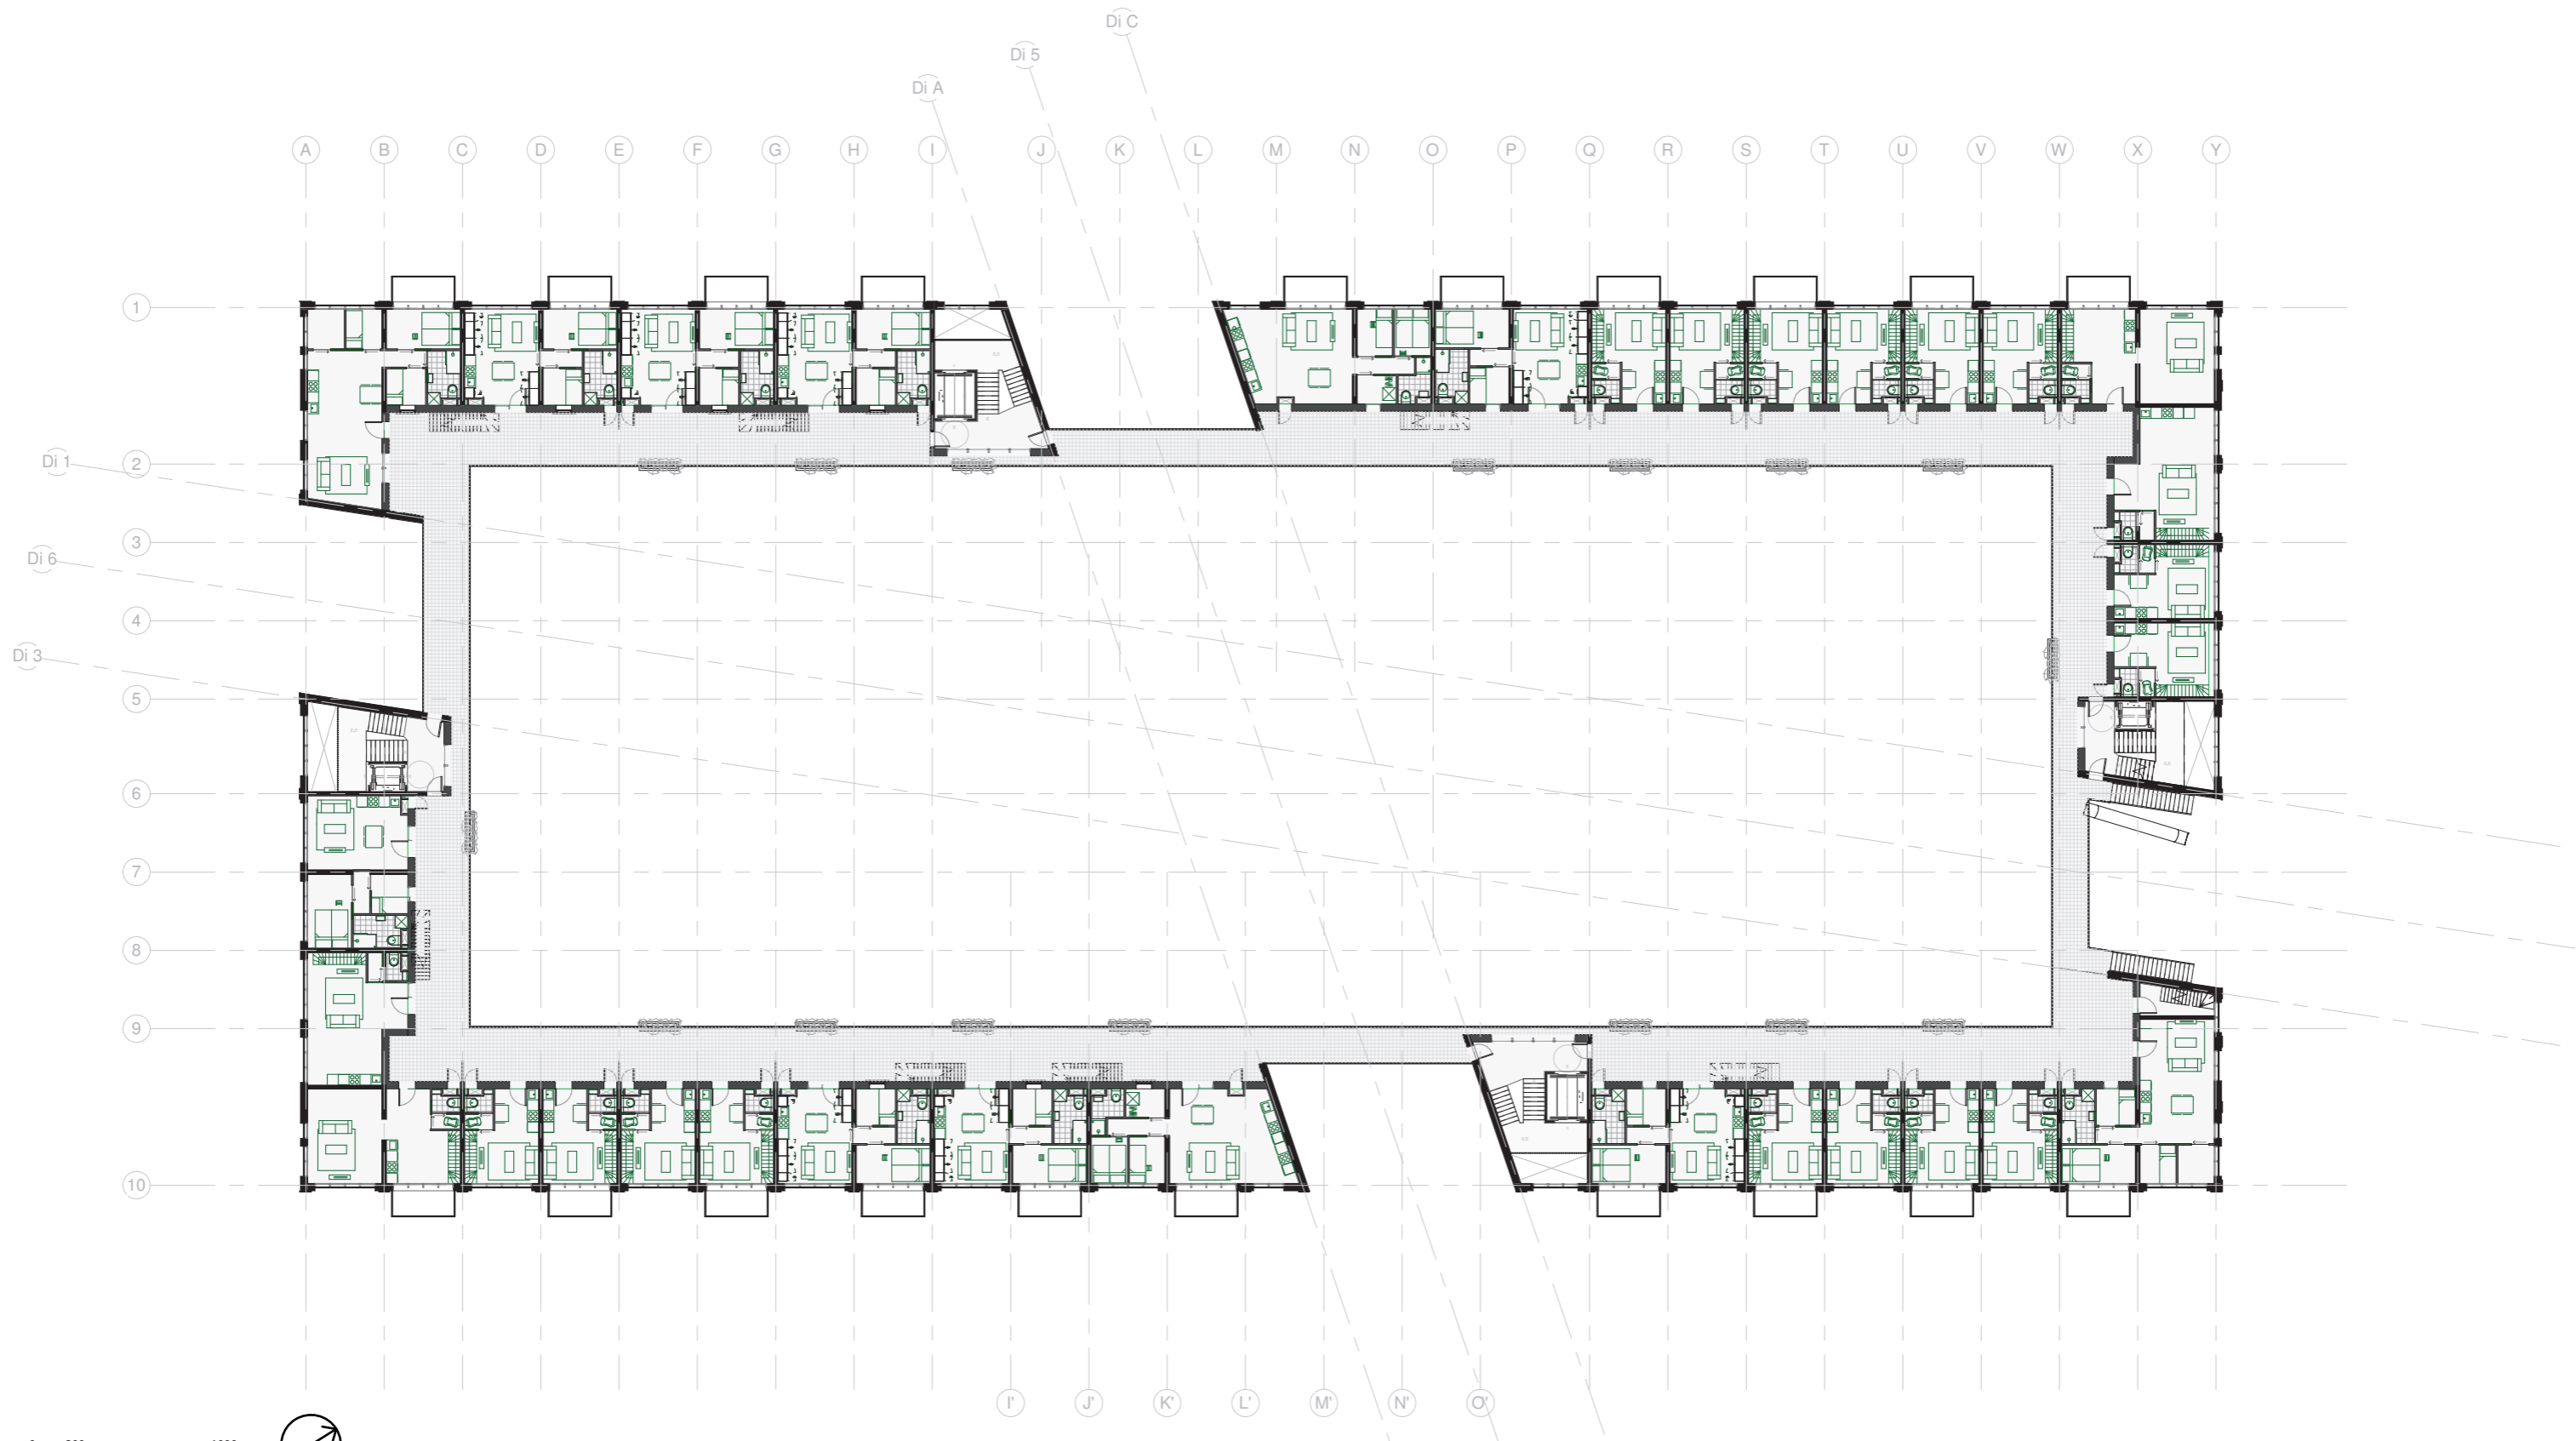


building floorplan Floor 6

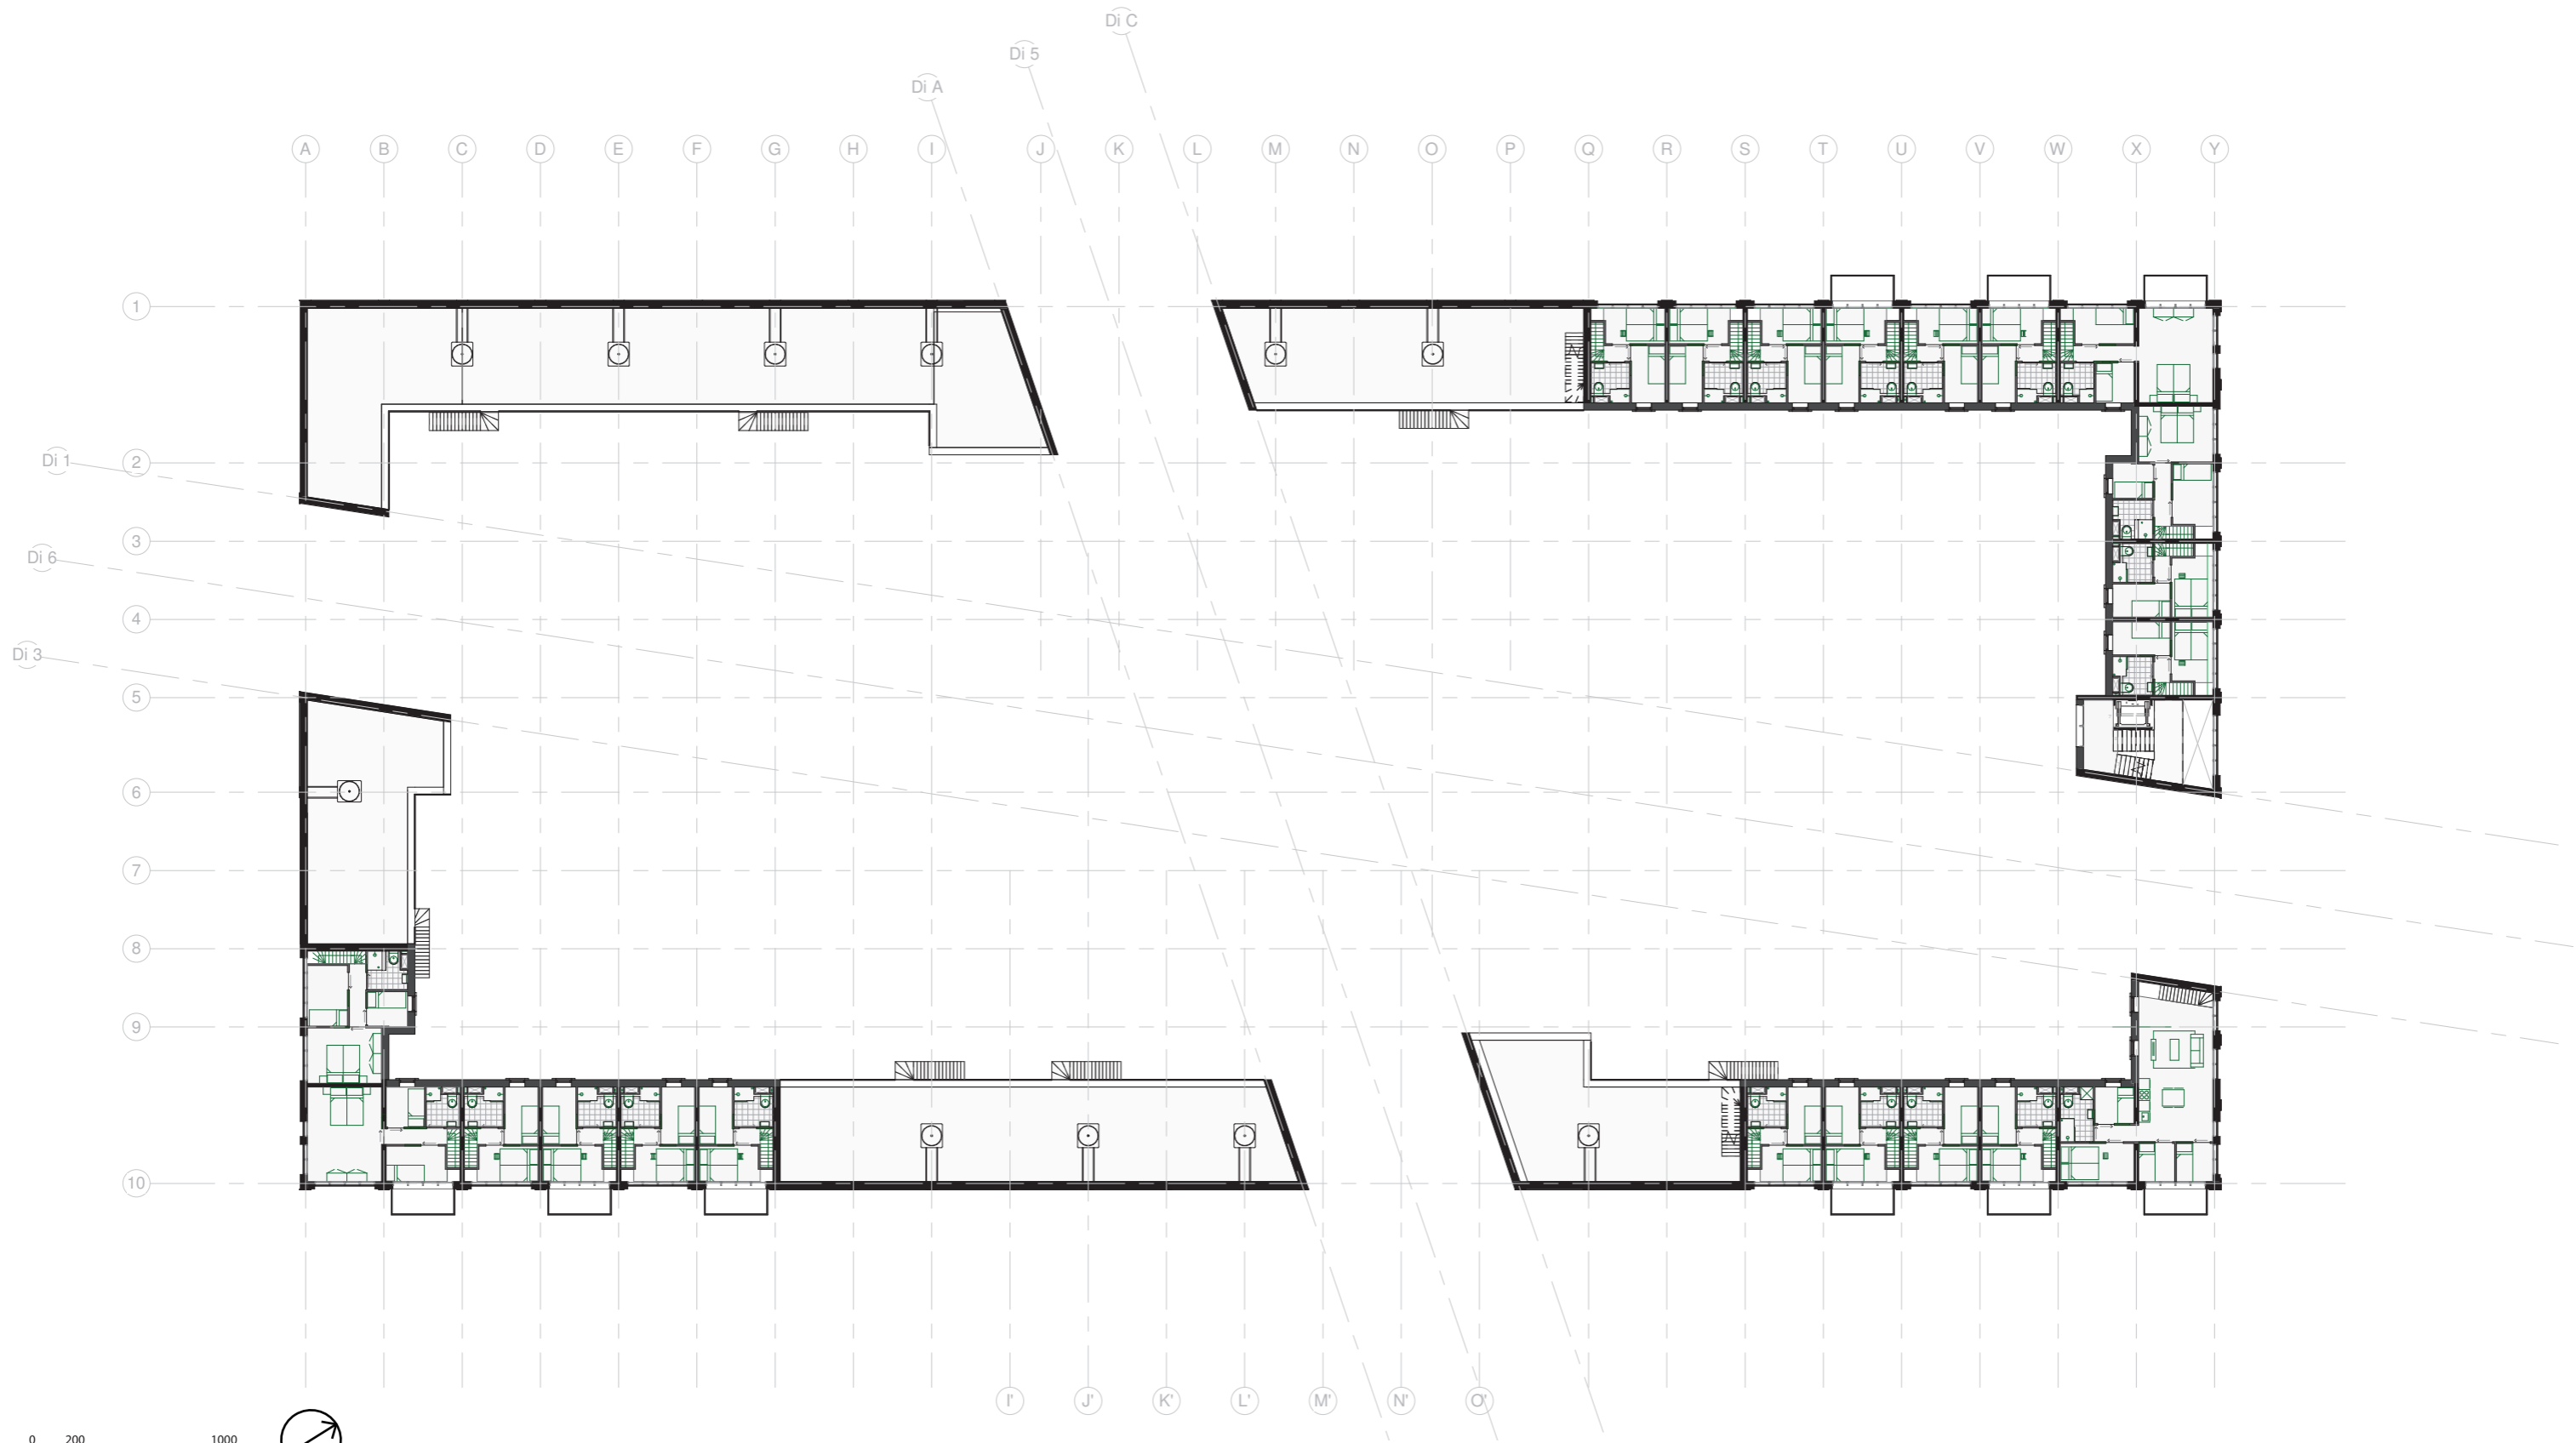



0 200 1000






building floorplan Floor 7

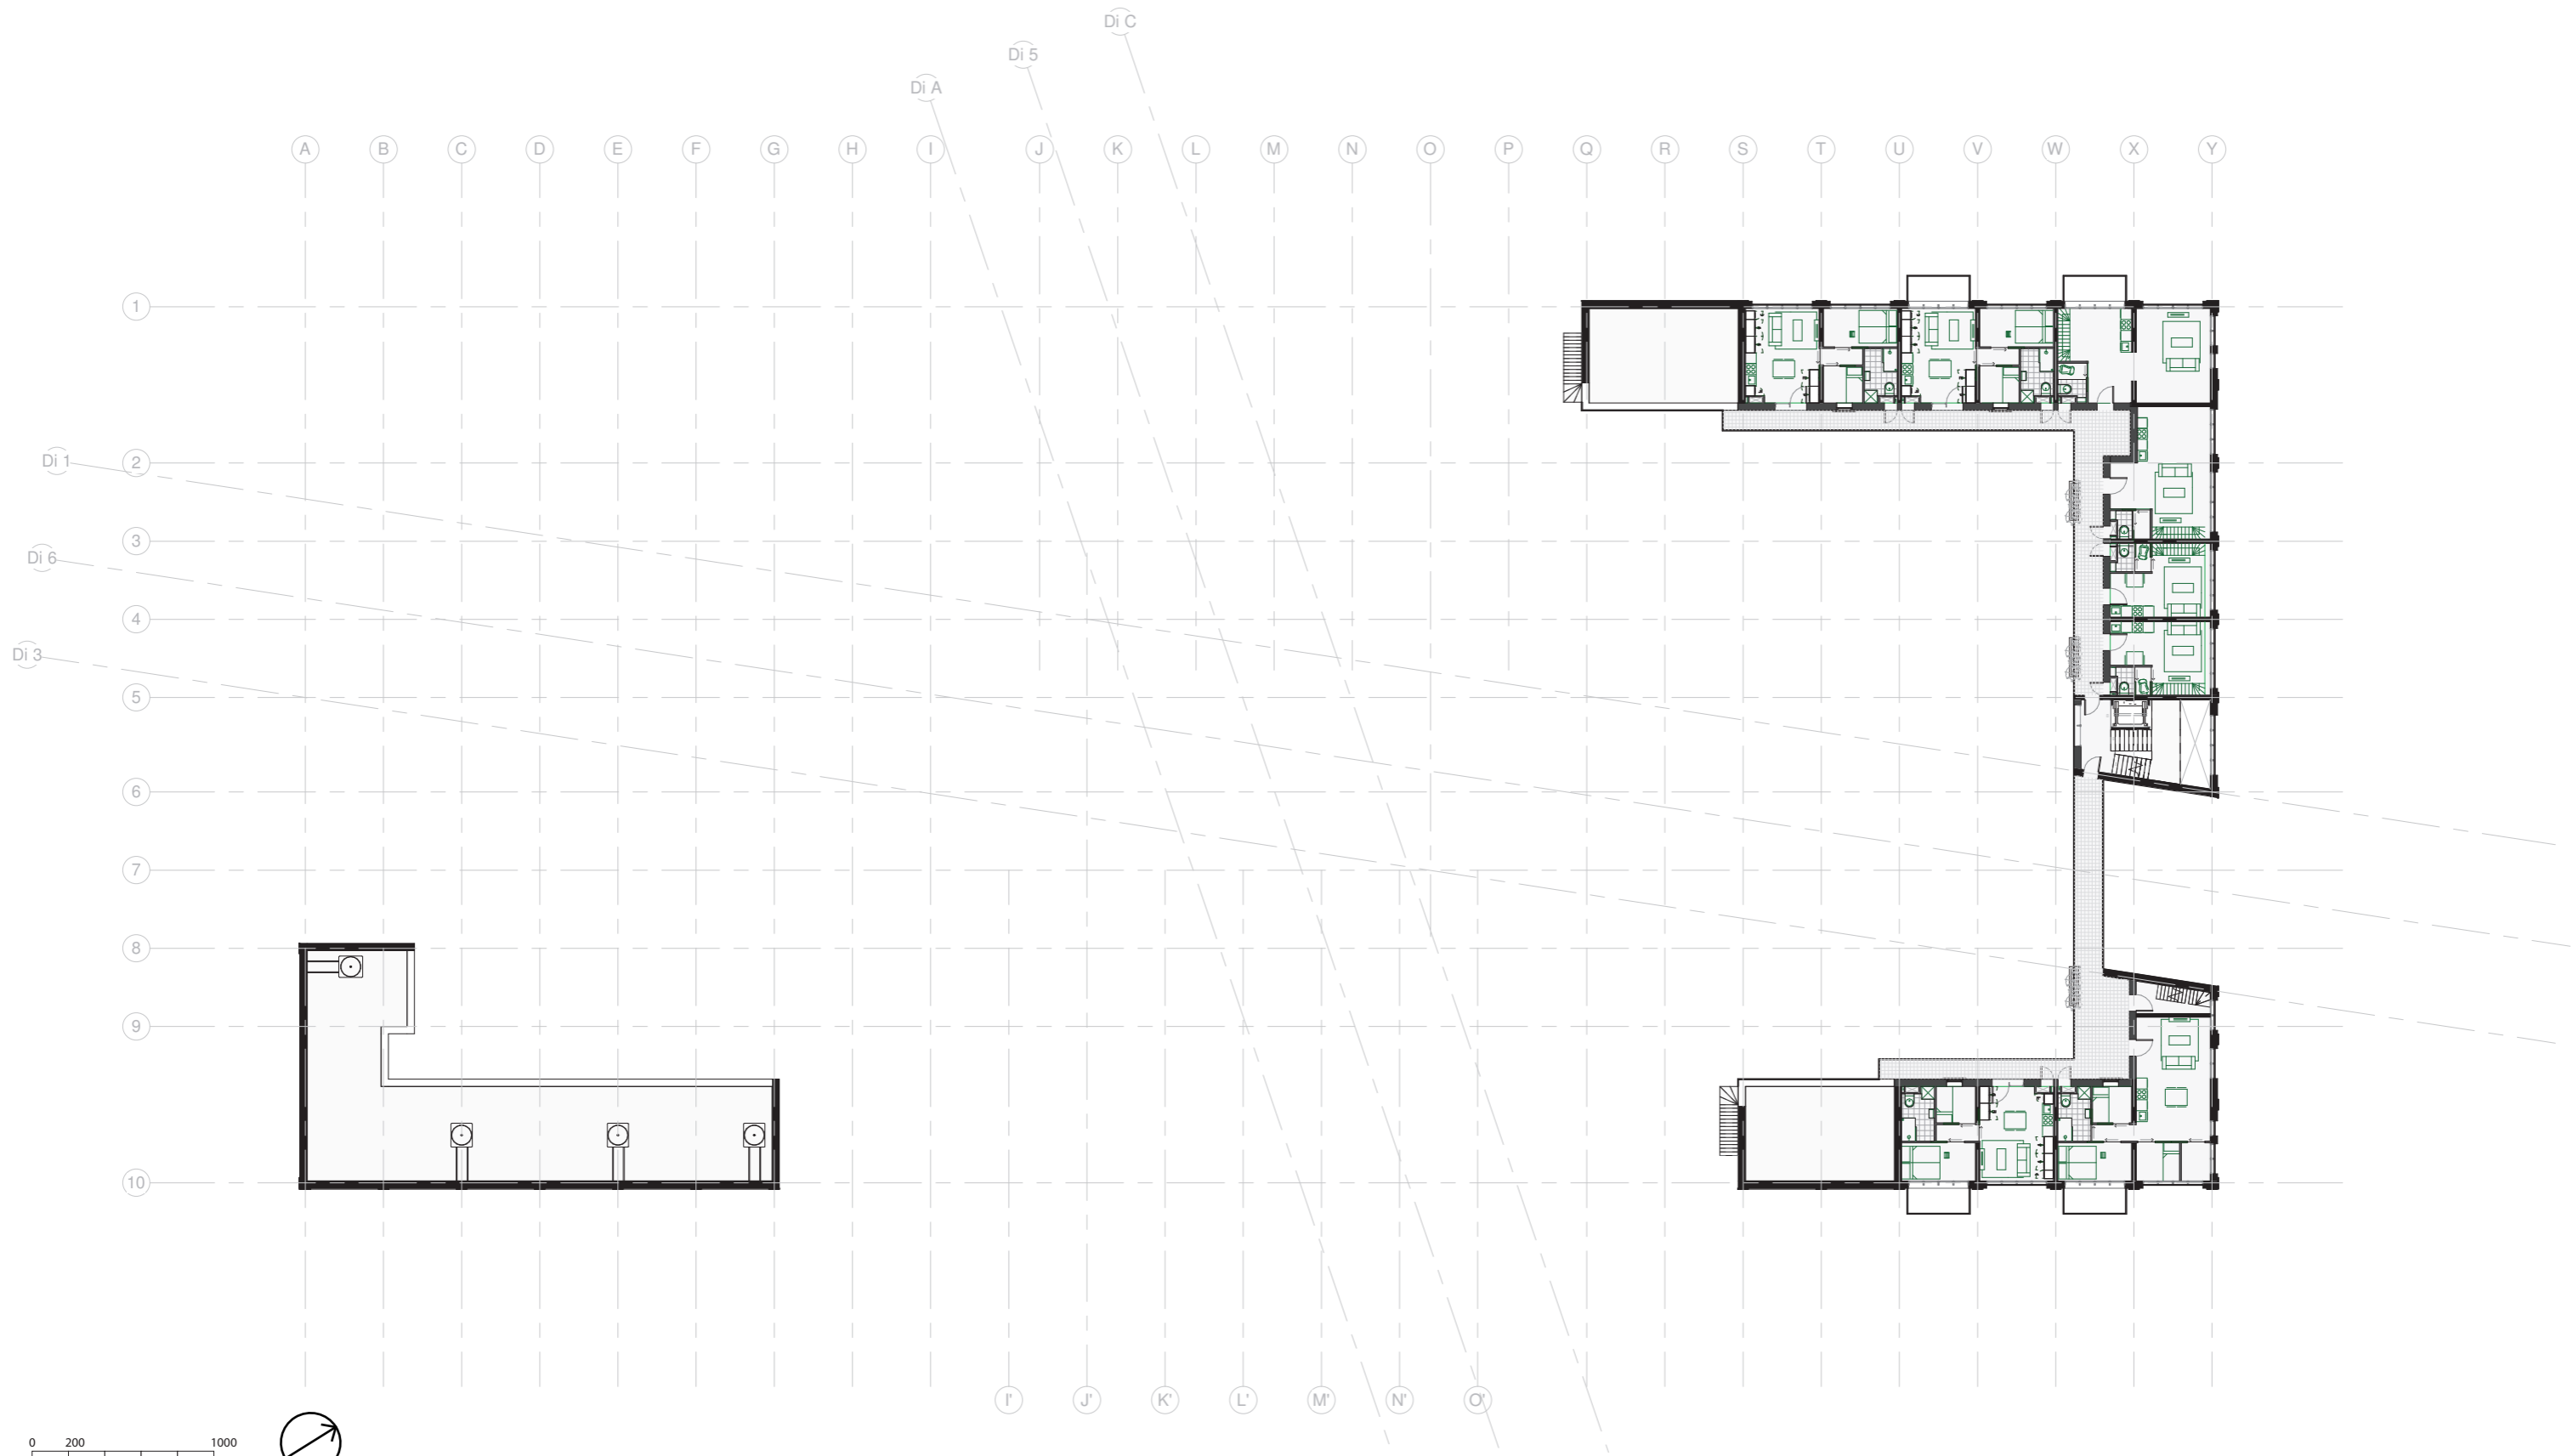

building floorplan Floor 8


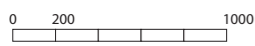
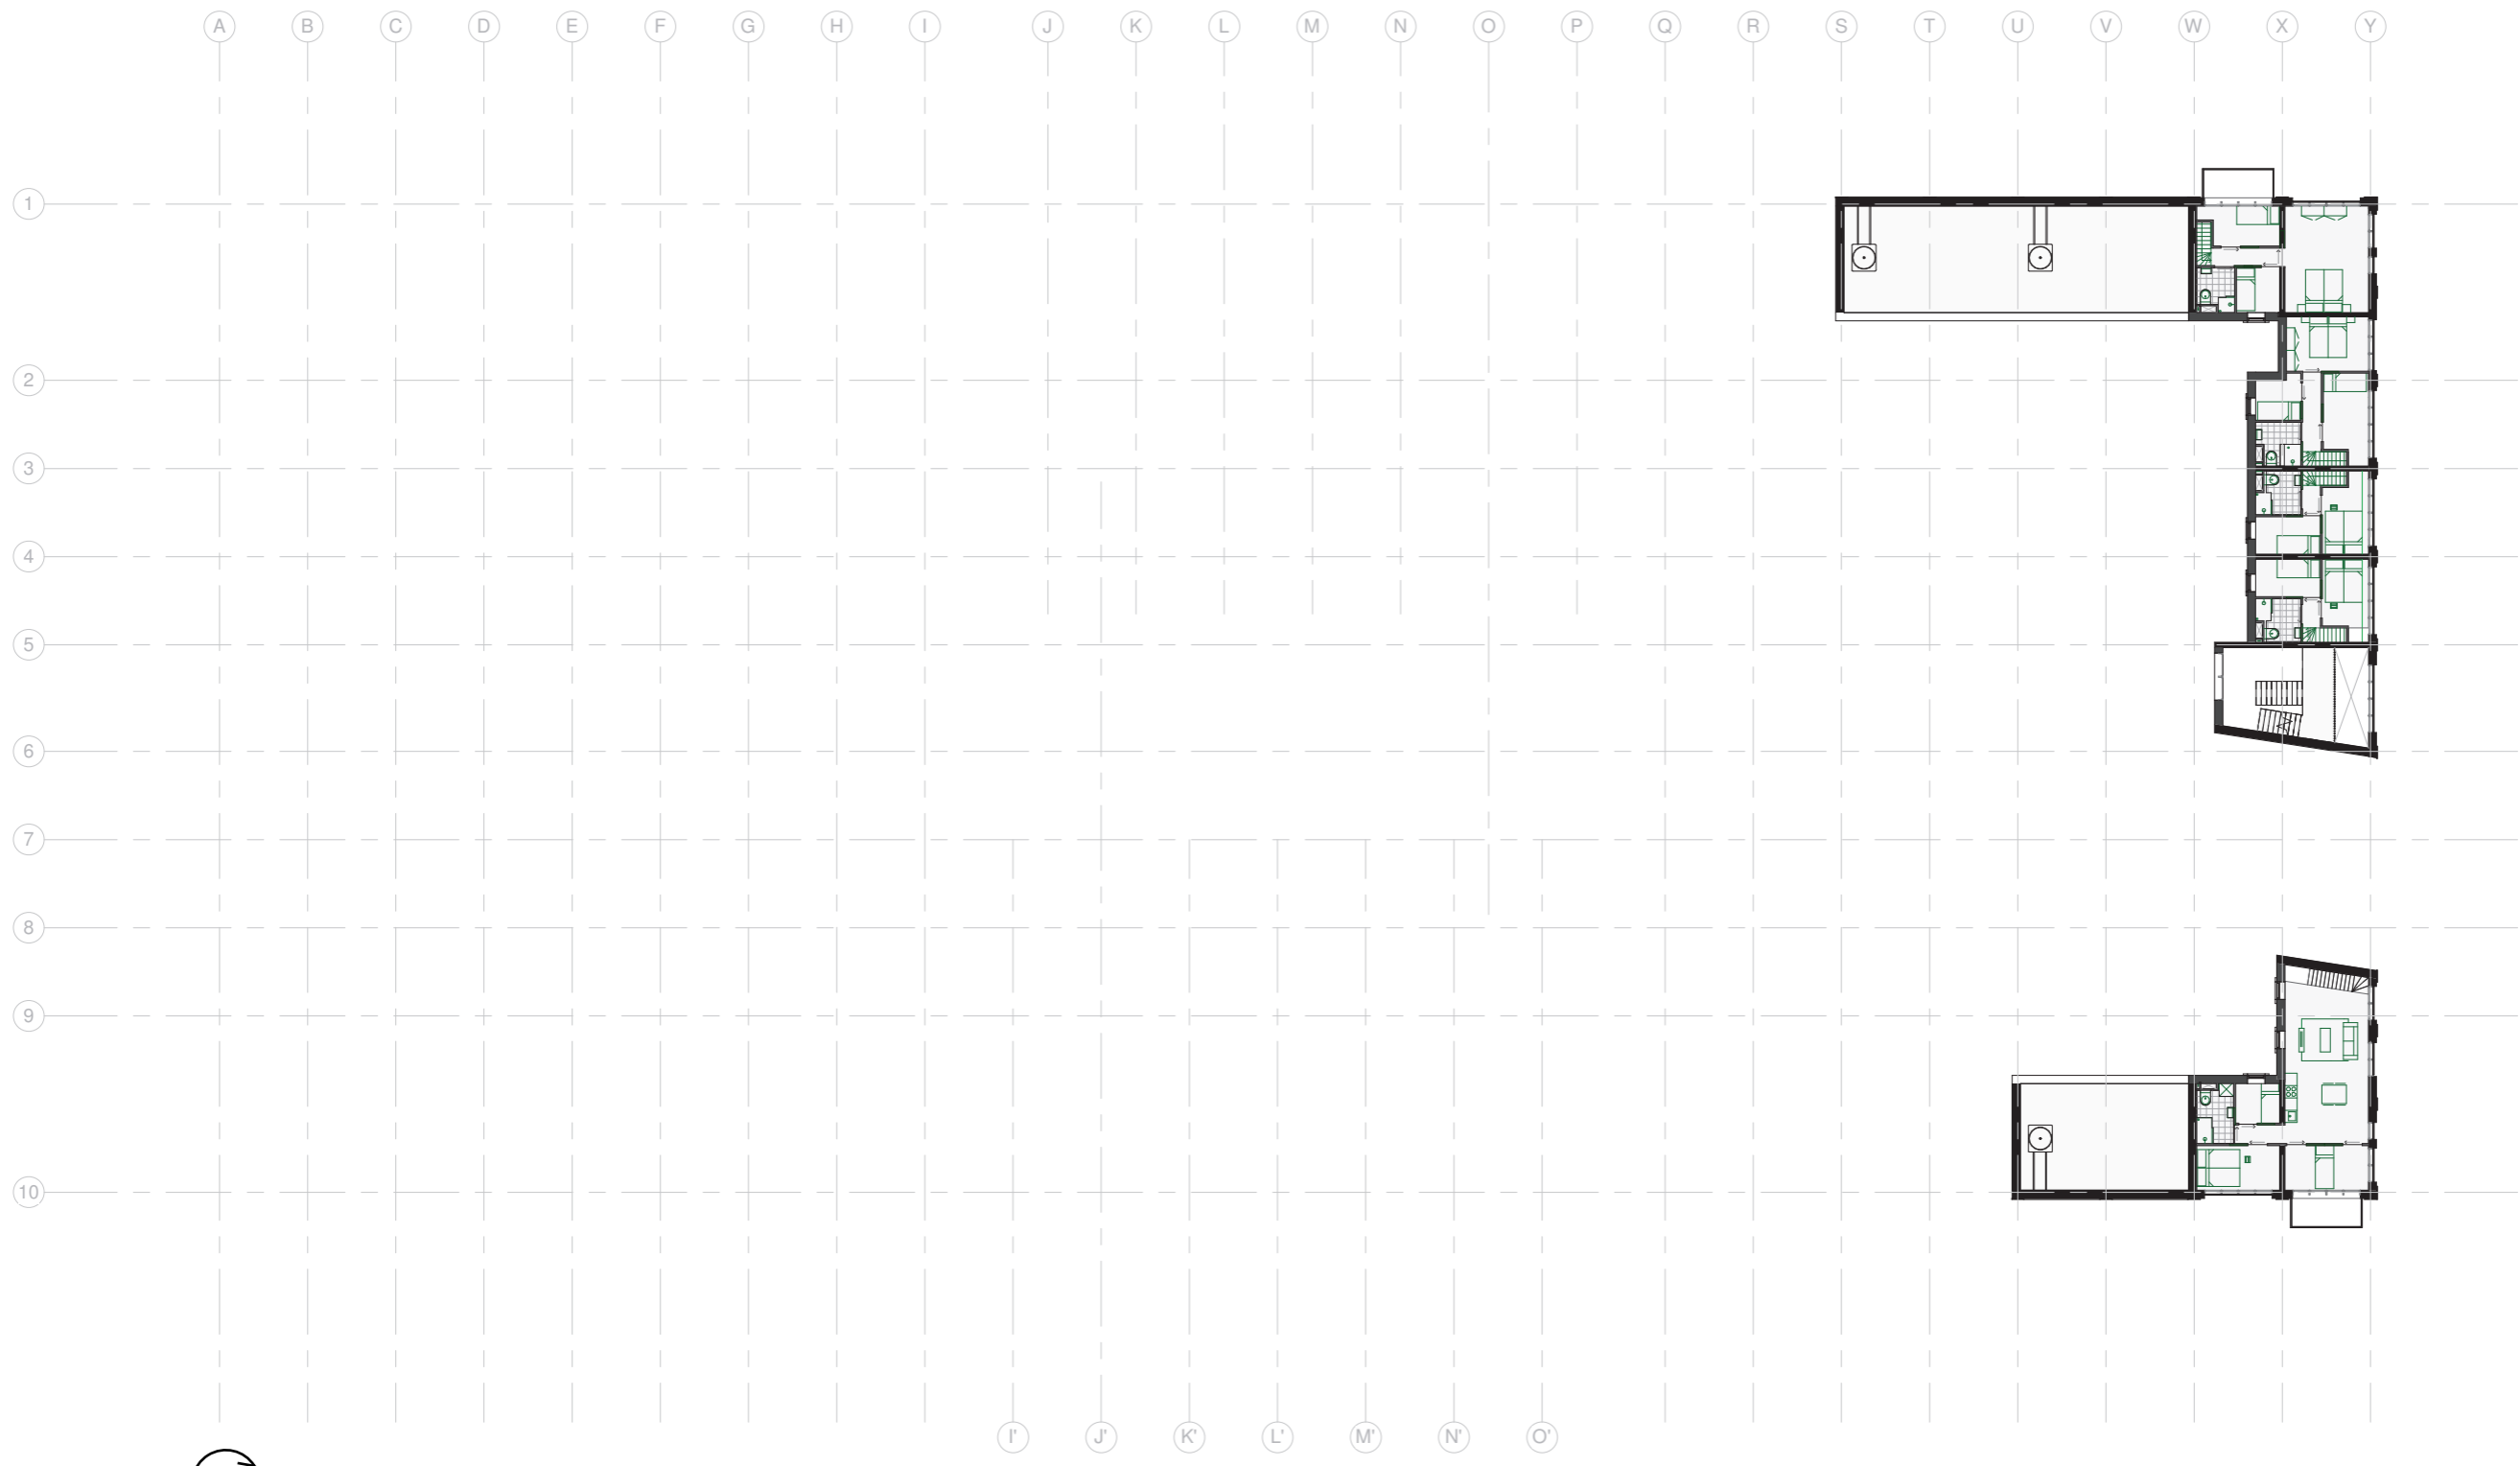


building floorplan Floor 9

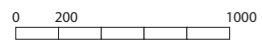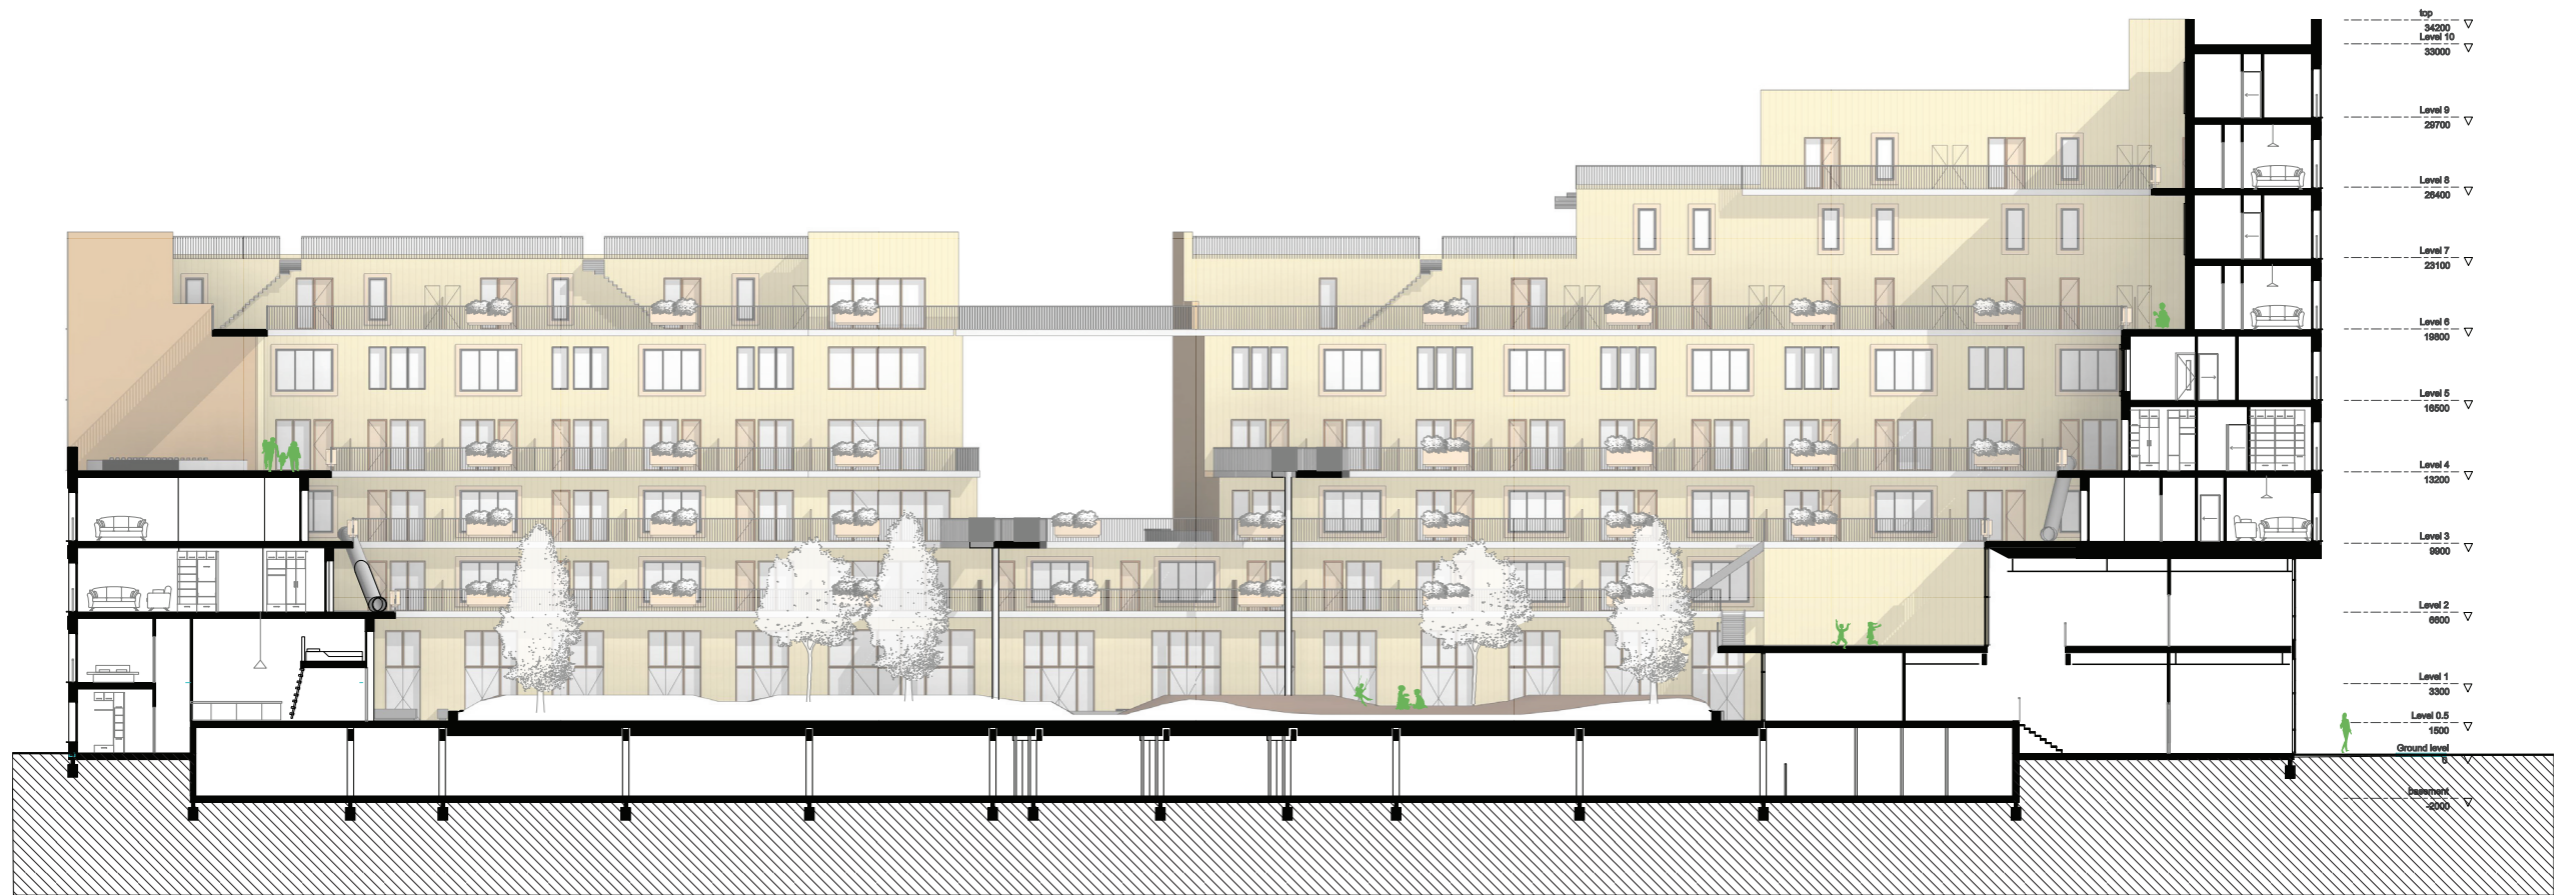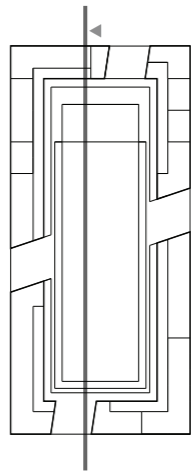

Section



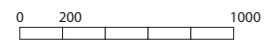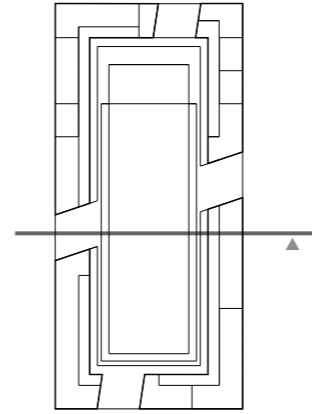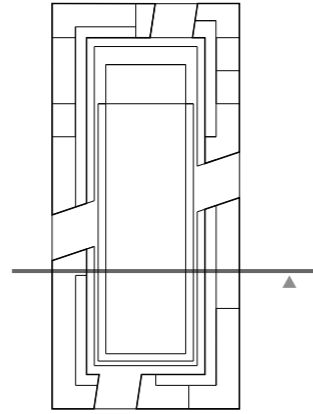




0 200 1000



south-east



north-west

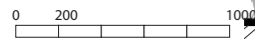

Facade


# TYPE A




# TYPE B




# TYPE C

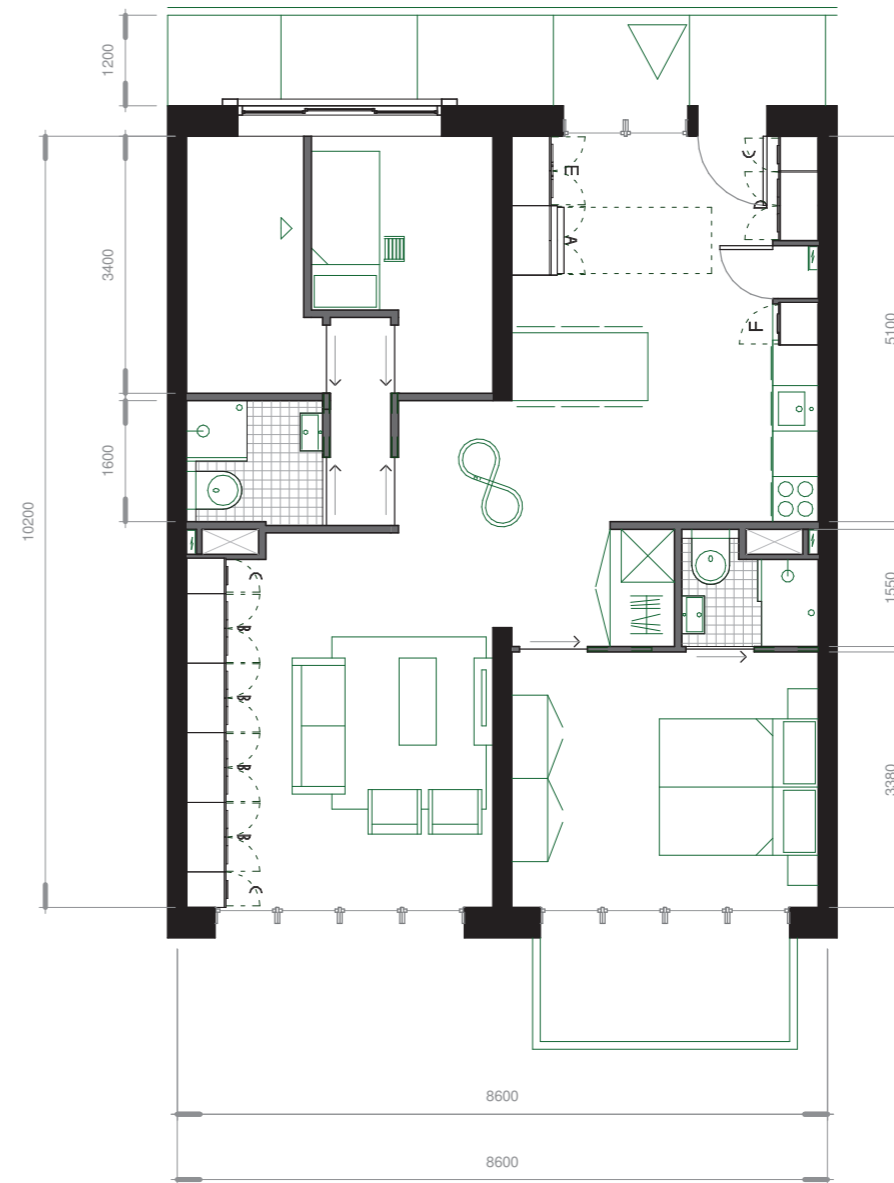

# TYPE D

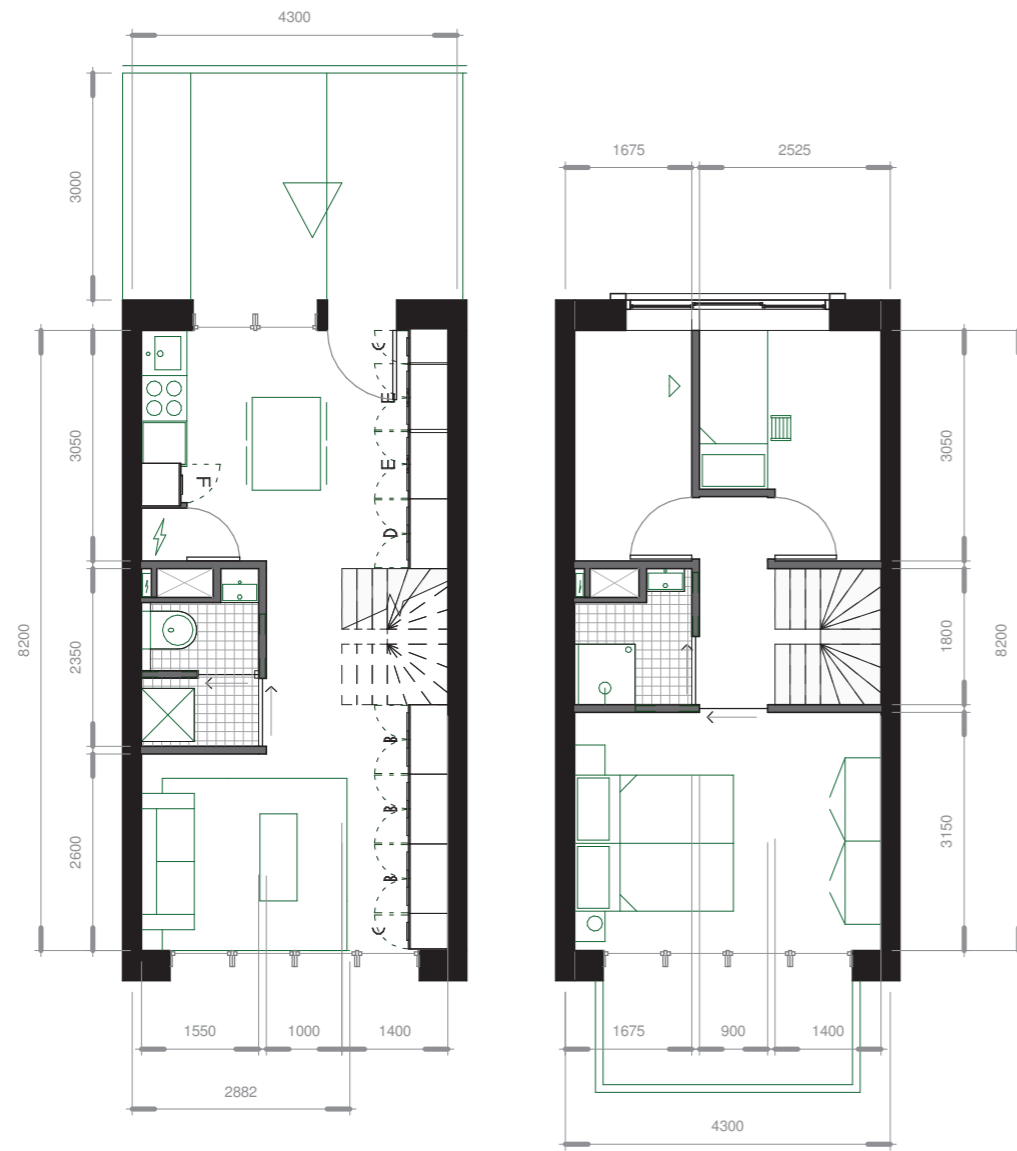

# TYPE G

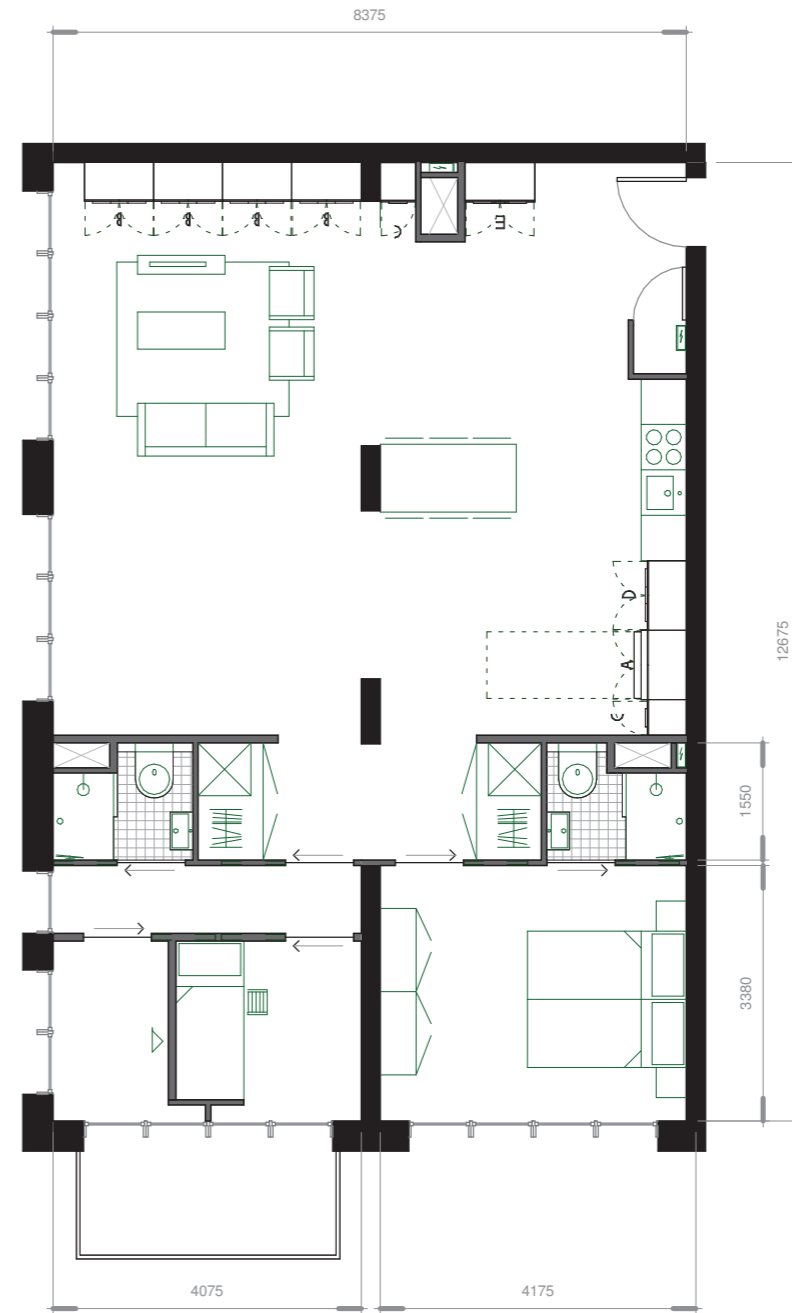

# TYPE E




# TYPE F







intern facade

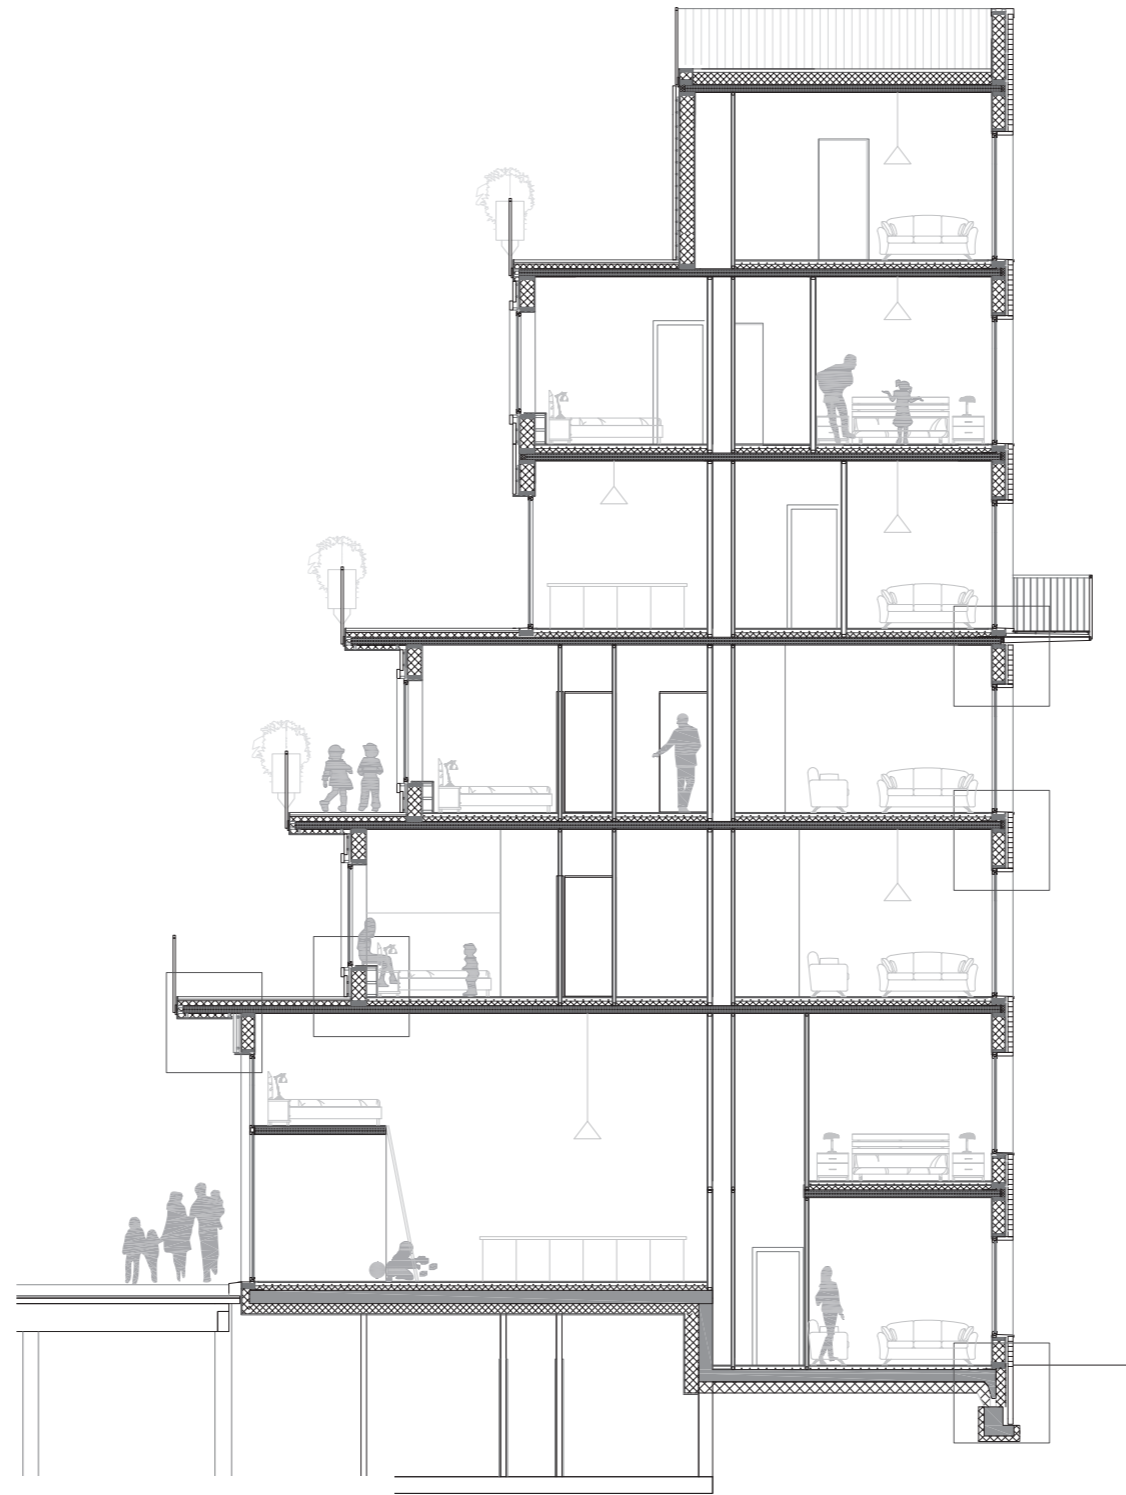


extern facade



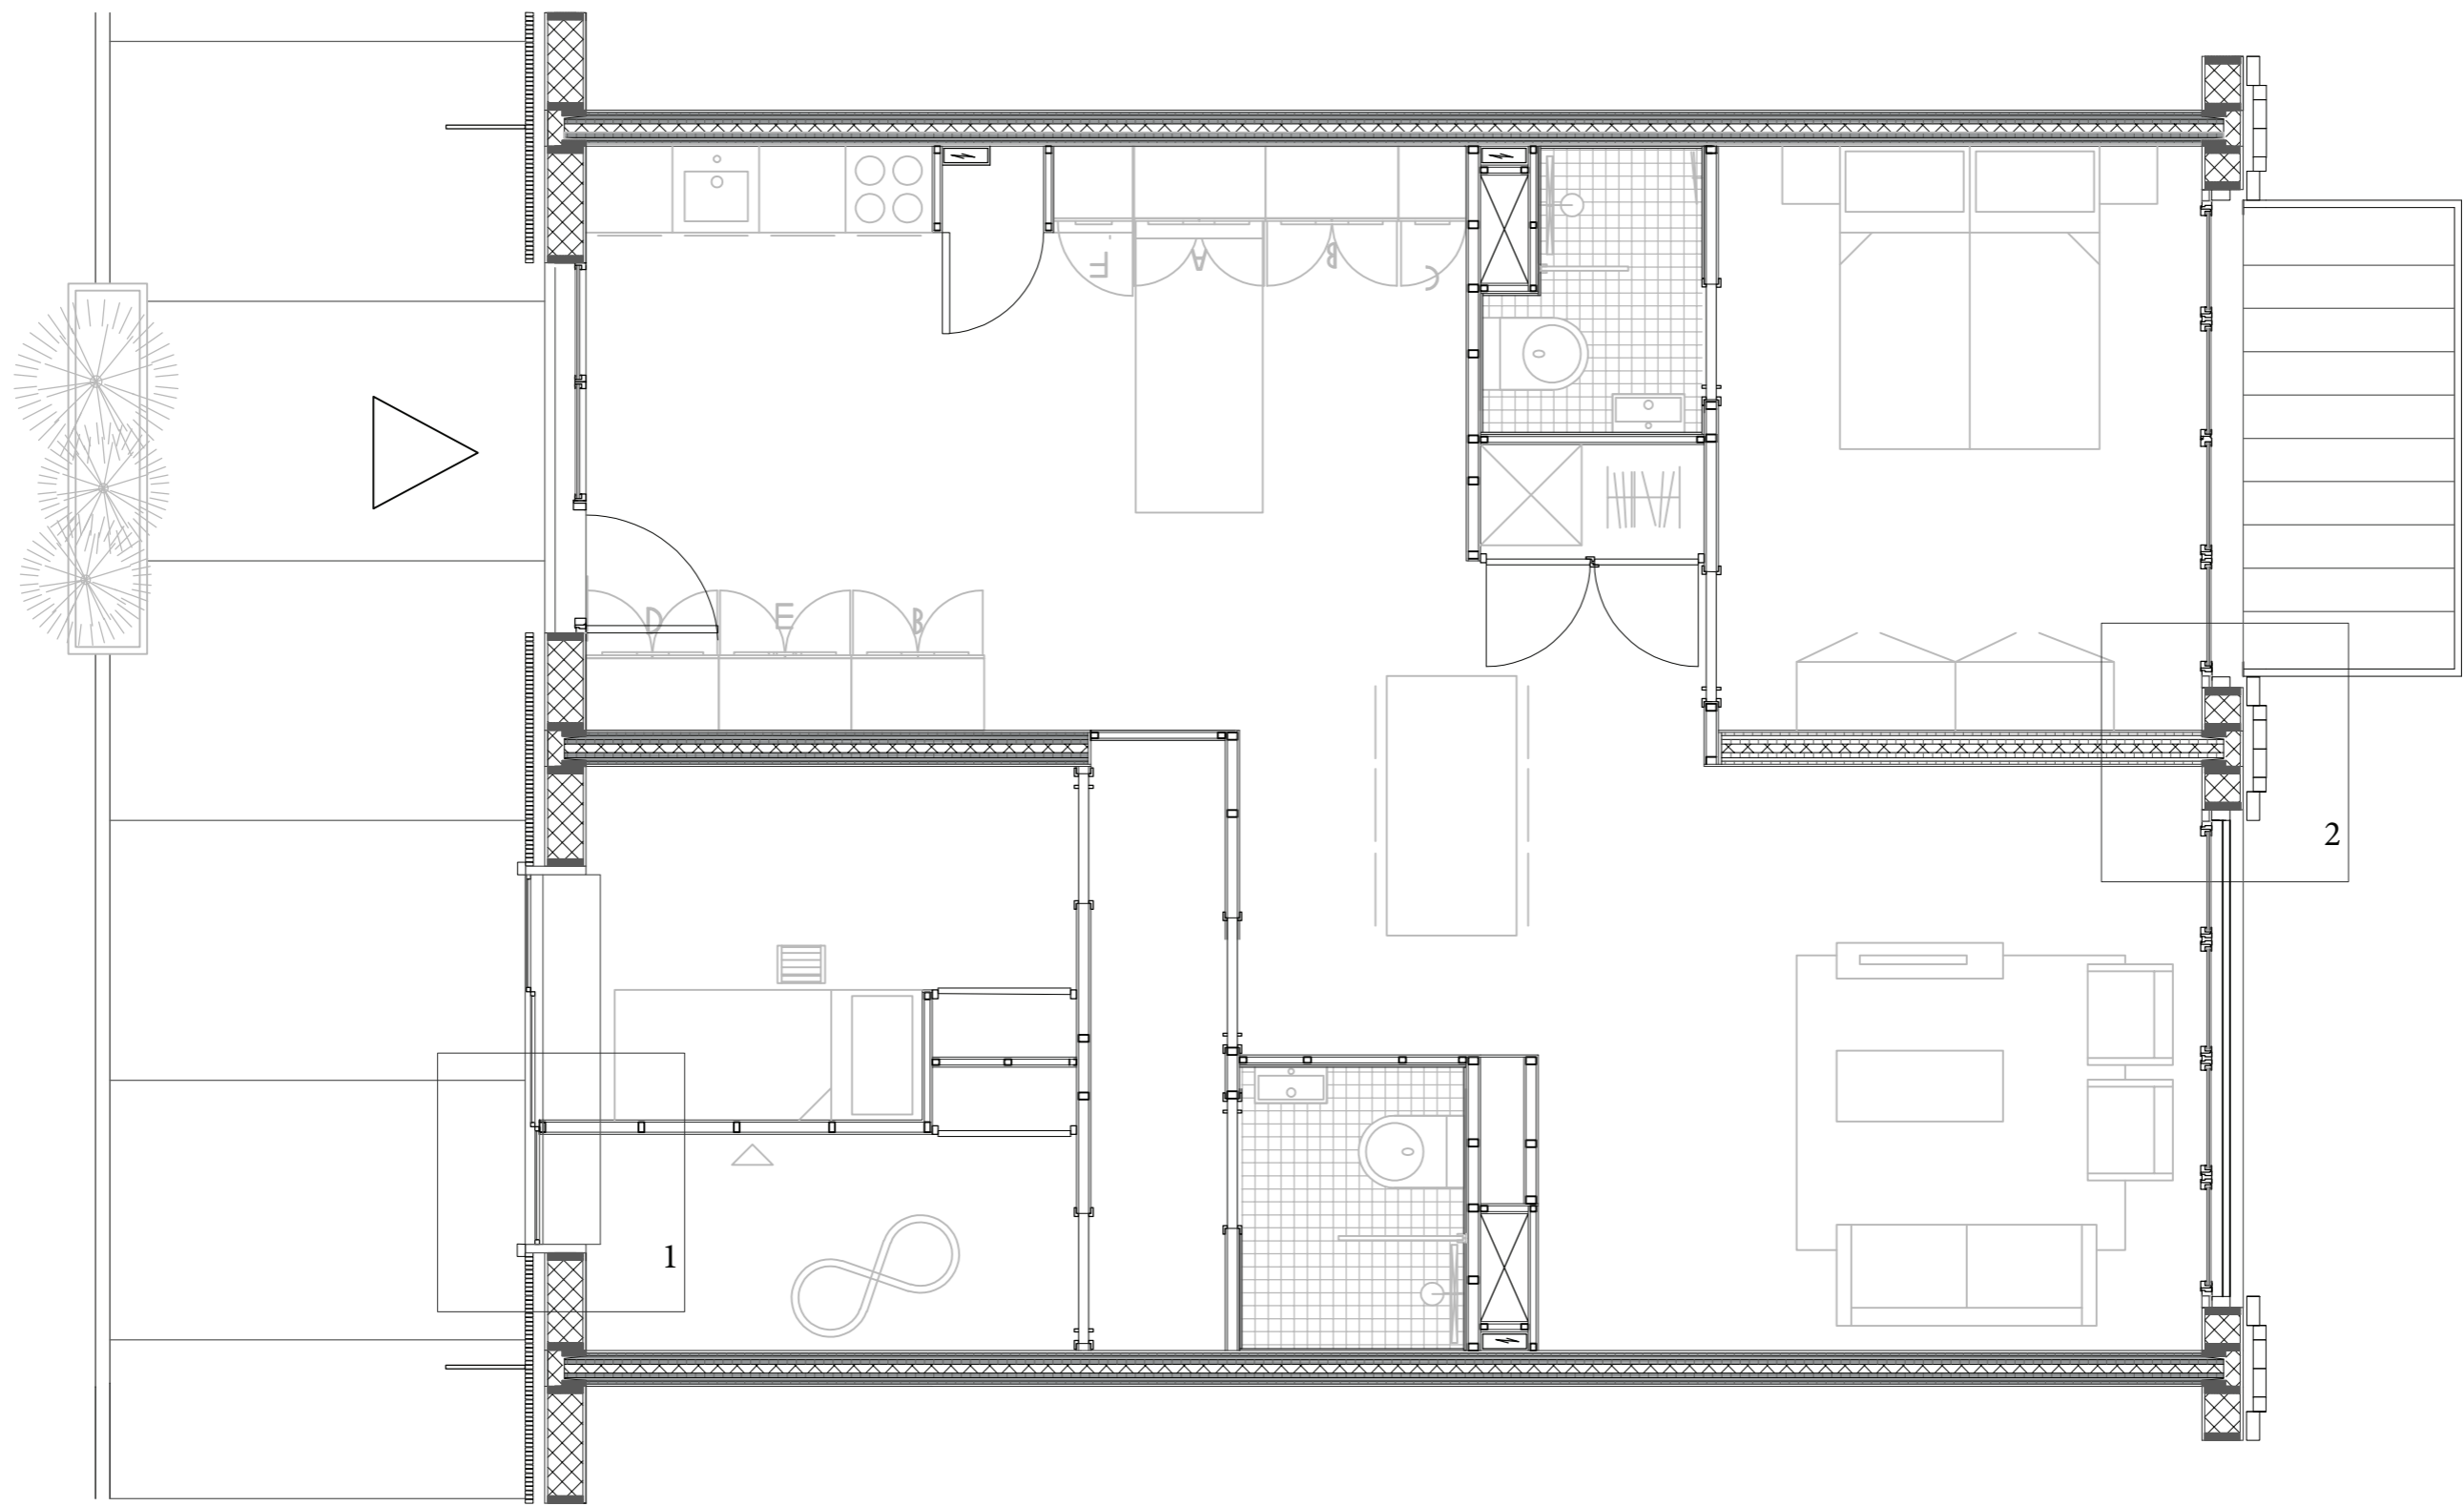

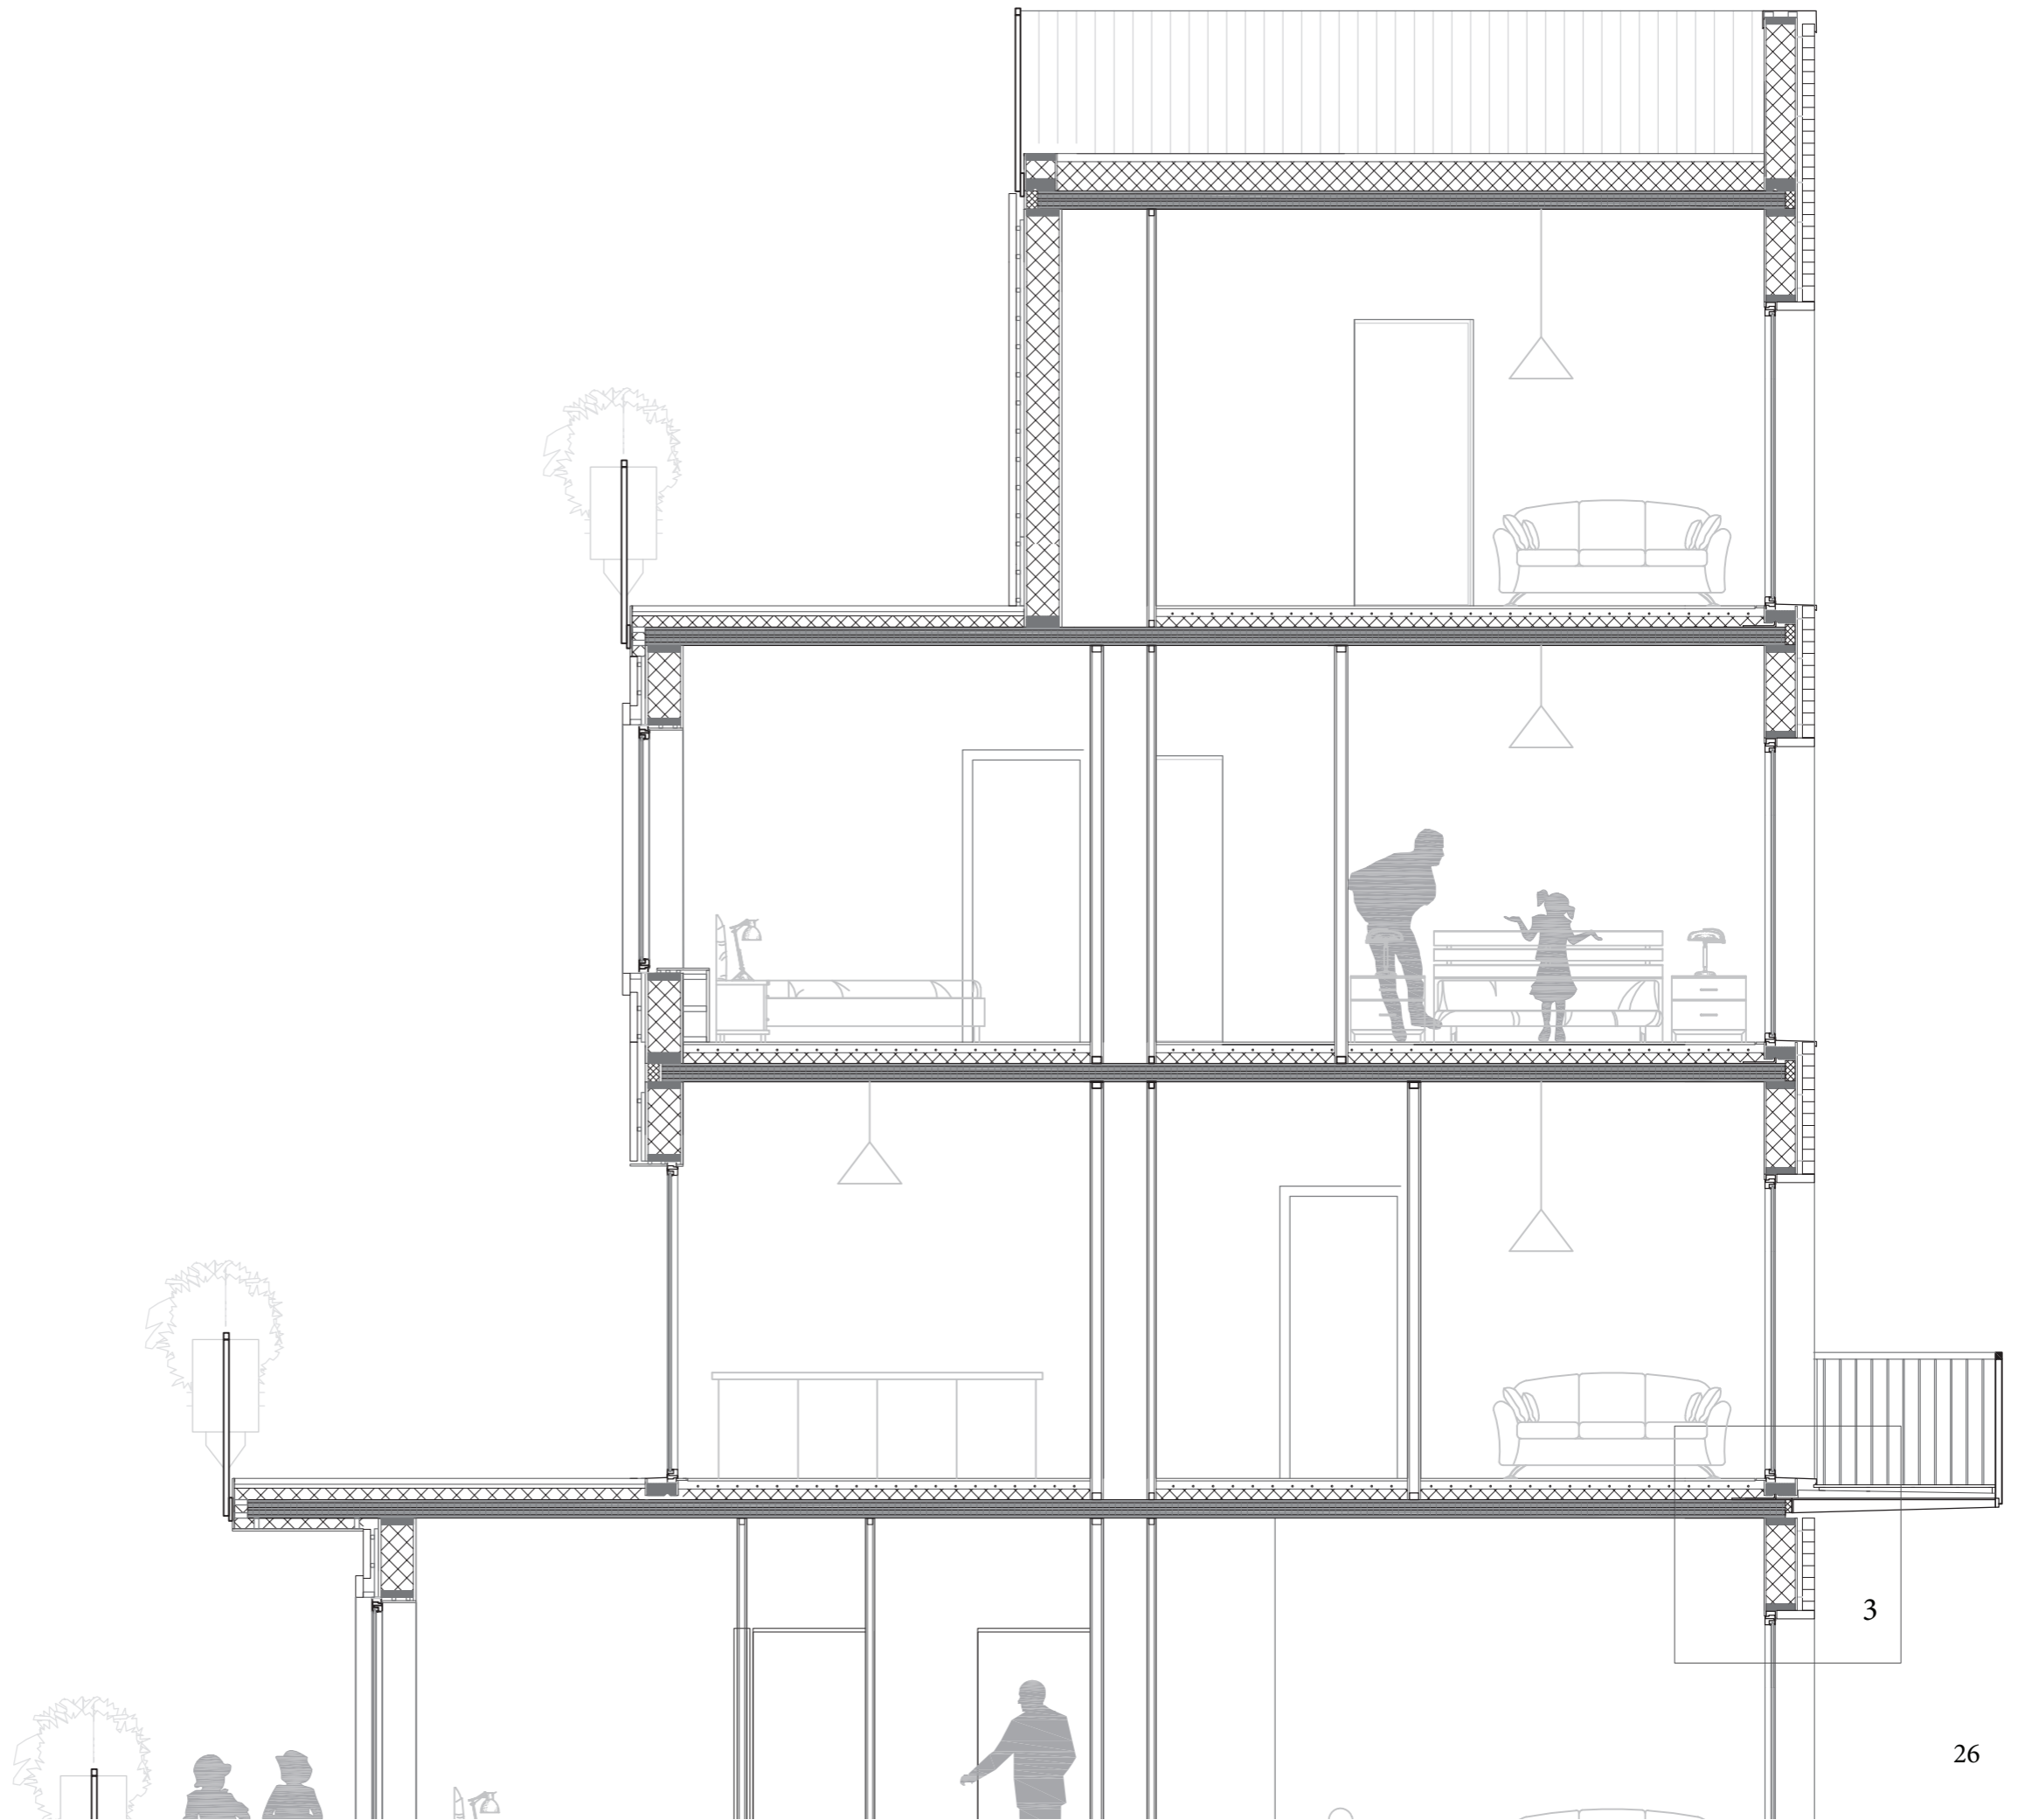

Section 1:50 part 1

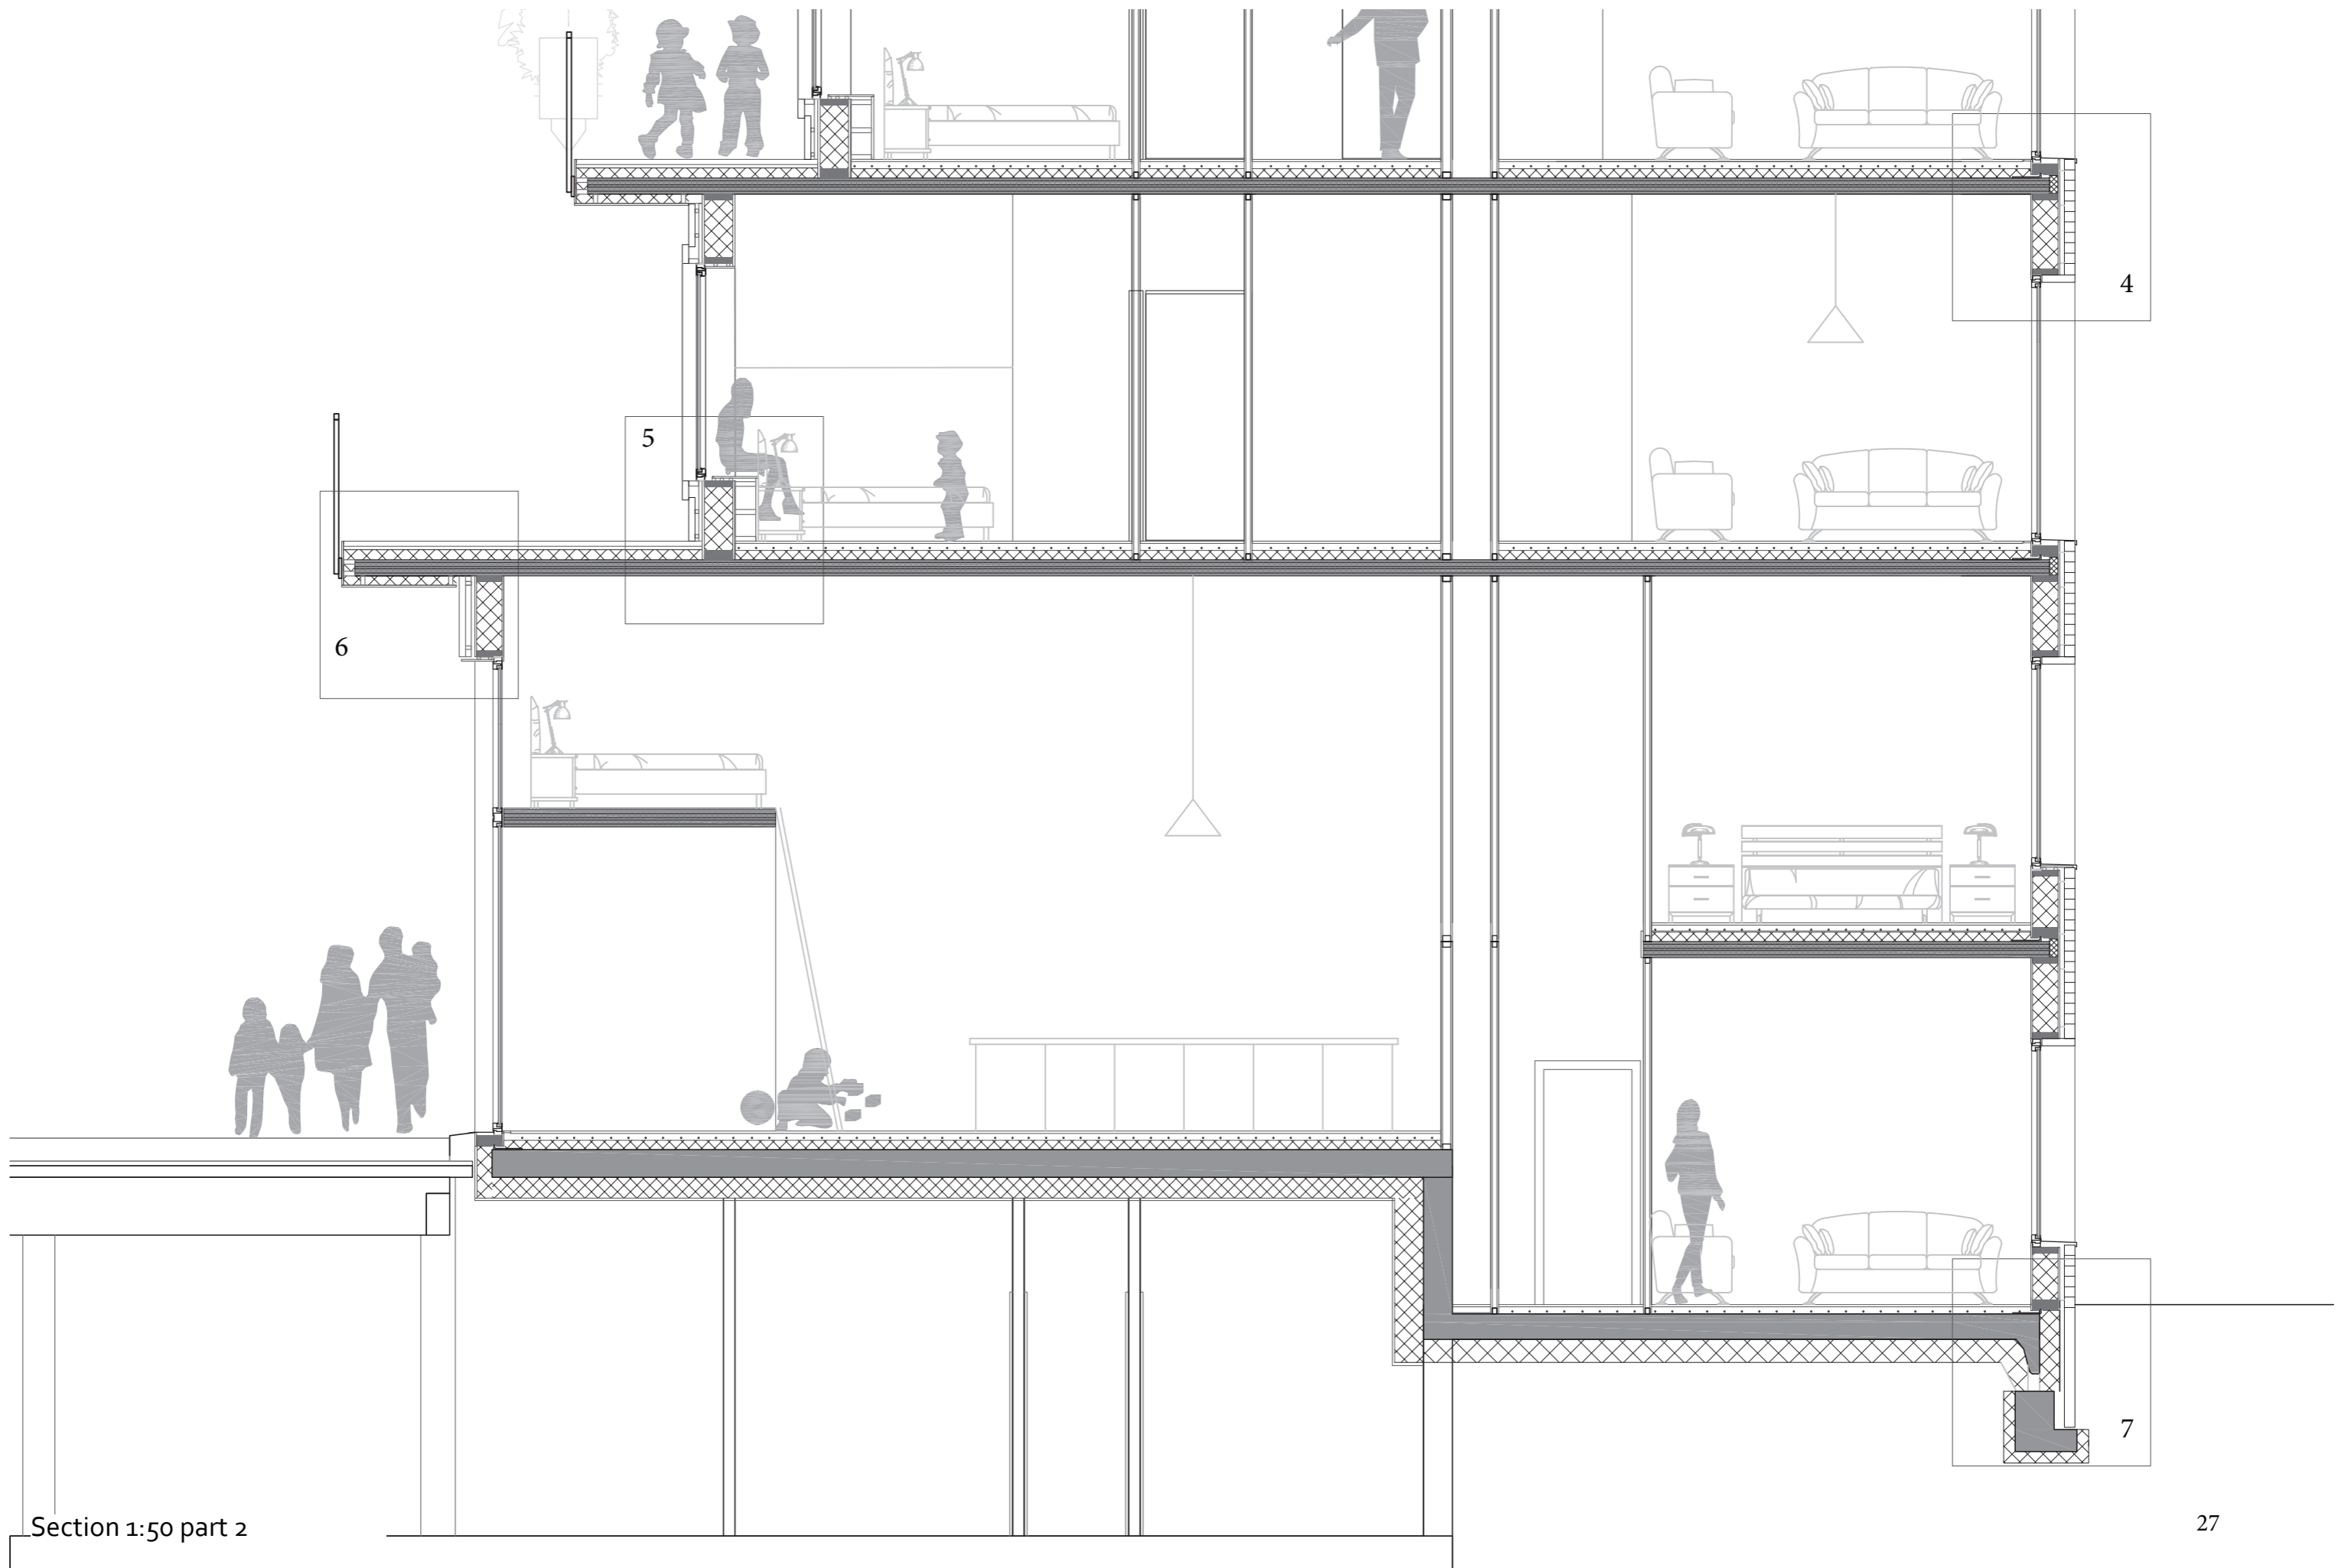

Section 1:50 part 2

Finish 5mm  
Insulated hsb wall 100mm  
Finish 5mm

Fixed window


110

425

Sliding window

Detail 1: 1:50

28

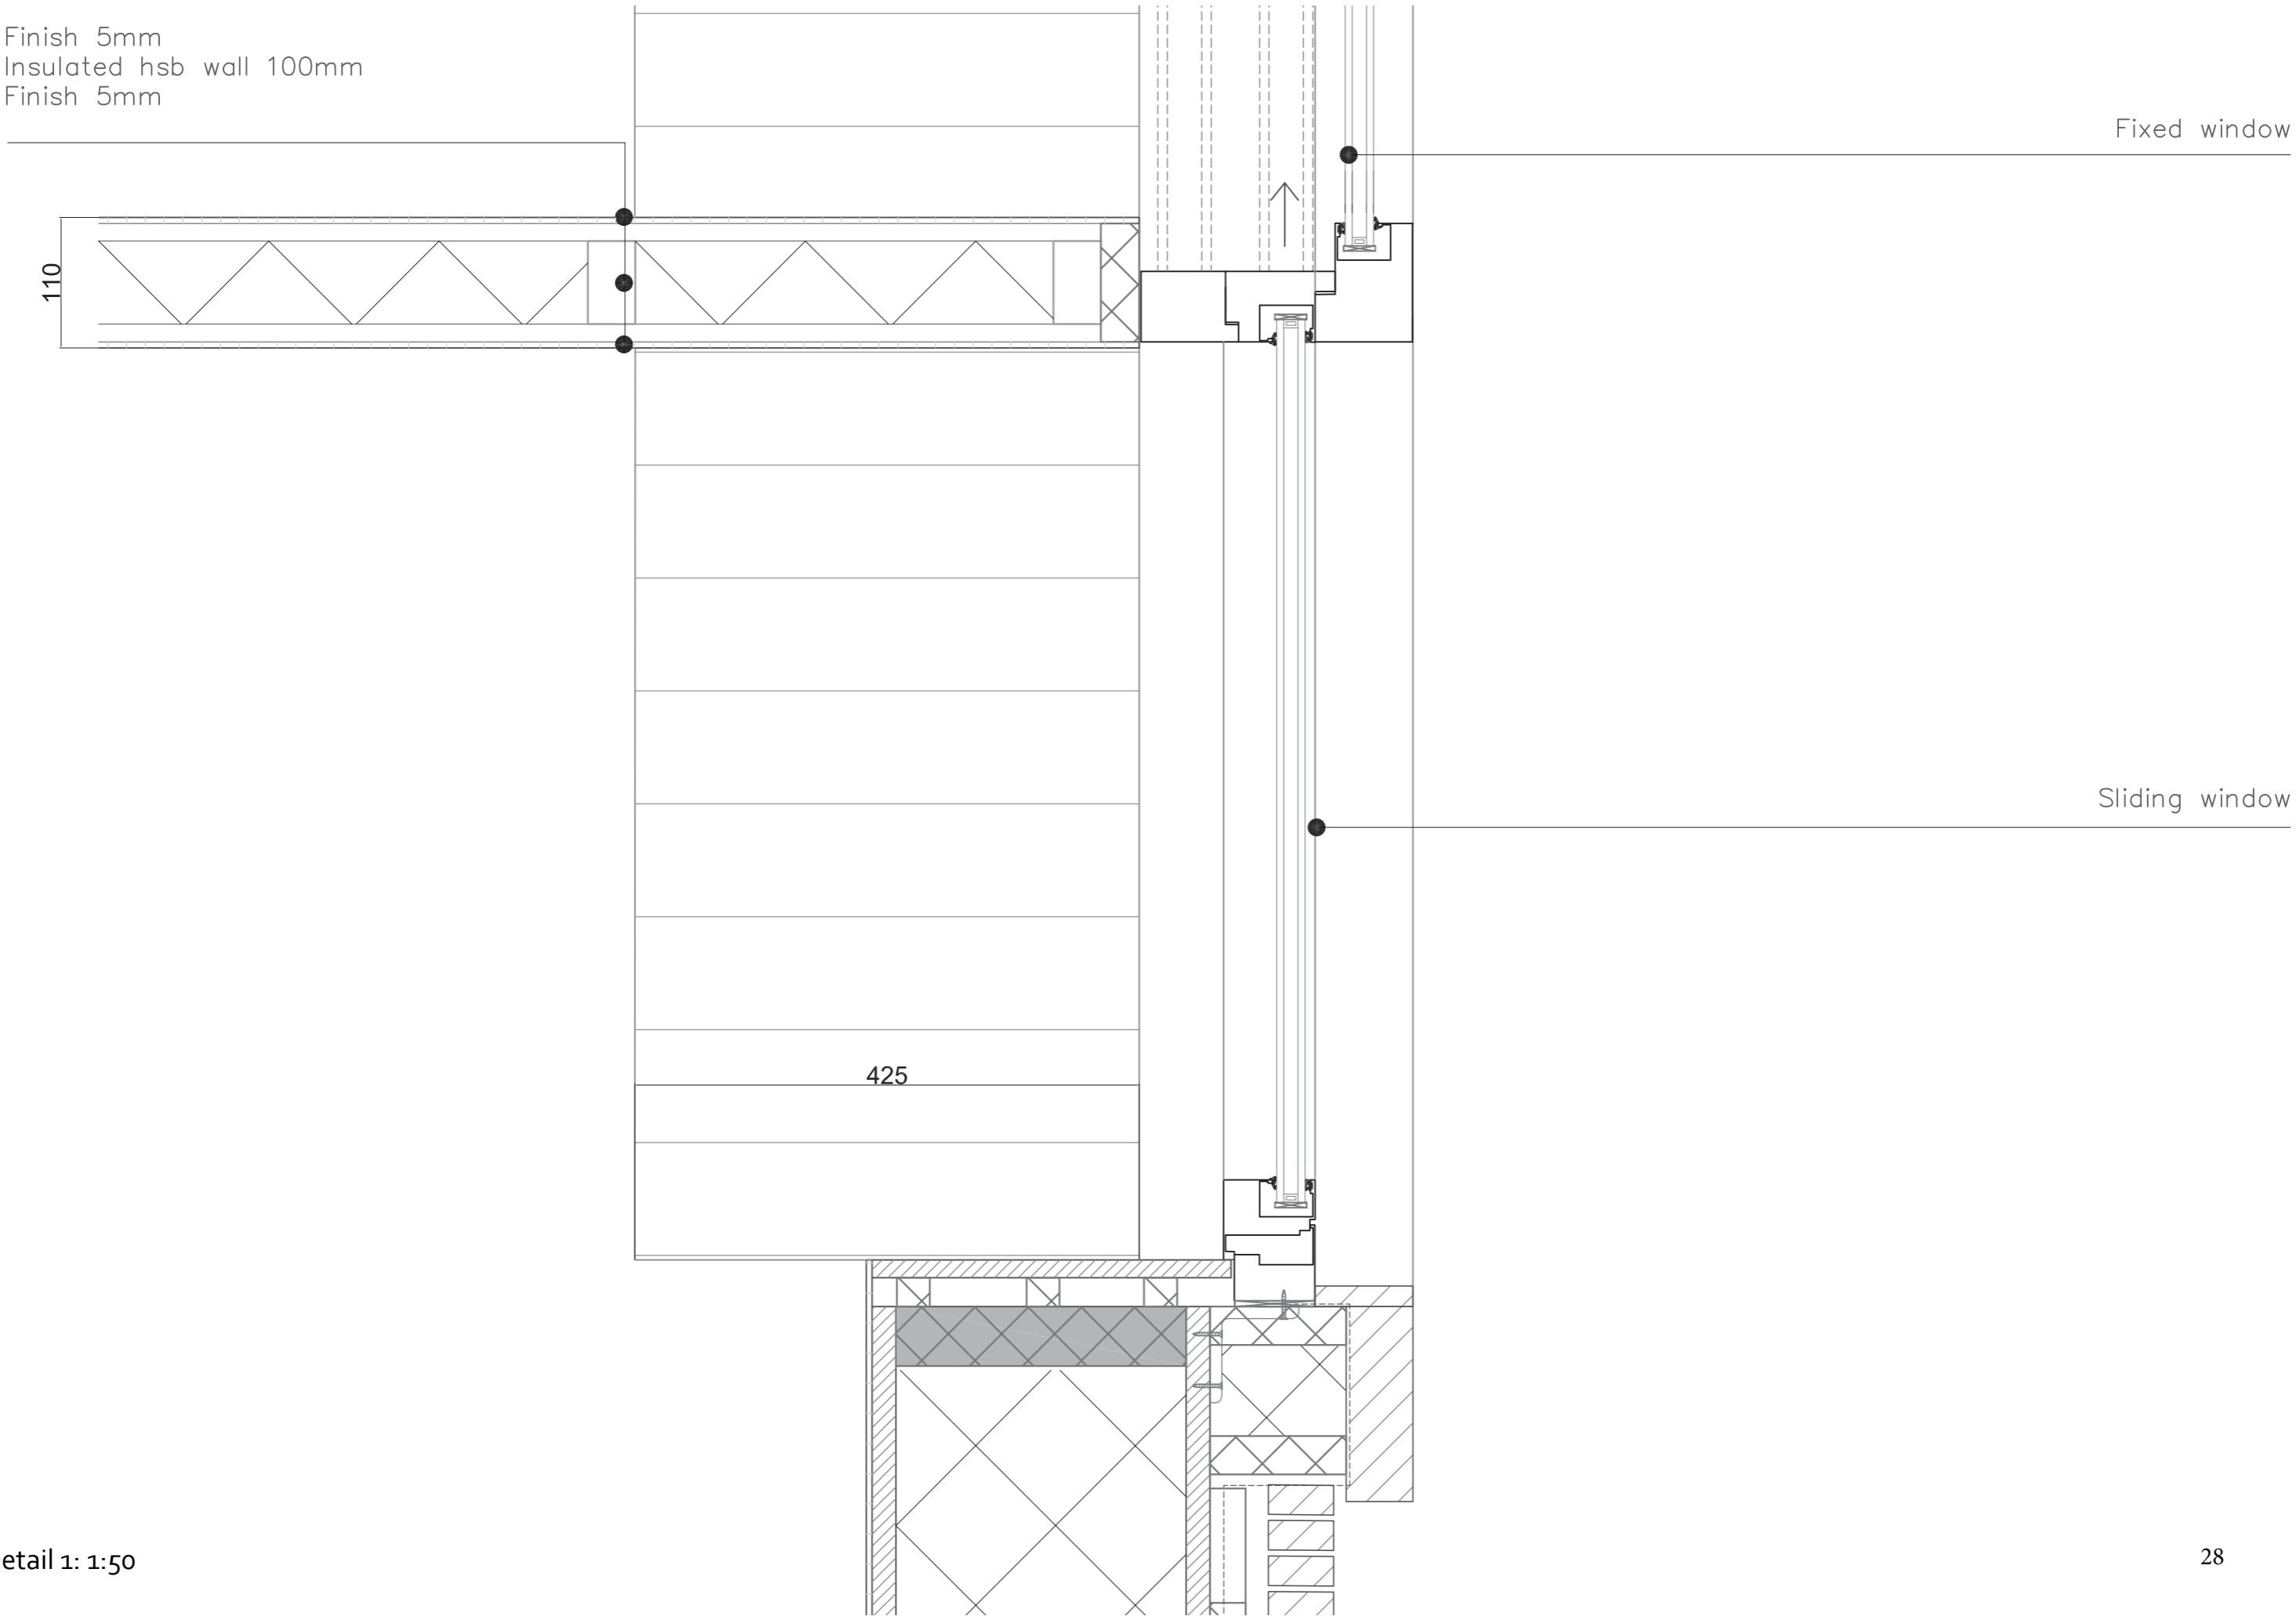

Finish 5mm  
 Frefab CLT finish 15mm  
 CLT 80 mm  
 Sound insulation 60 mm  
 CLT 80mm  
 Frefab CLT finish 15mm  
 Finish 5mm

260

375  
250

Fence fixation


Click brick 100x200x90mm


Click brick binary 100x200x90mm

Brick anchor in prefabricated slot

Rain water pipe 70x70mm

Rain drain

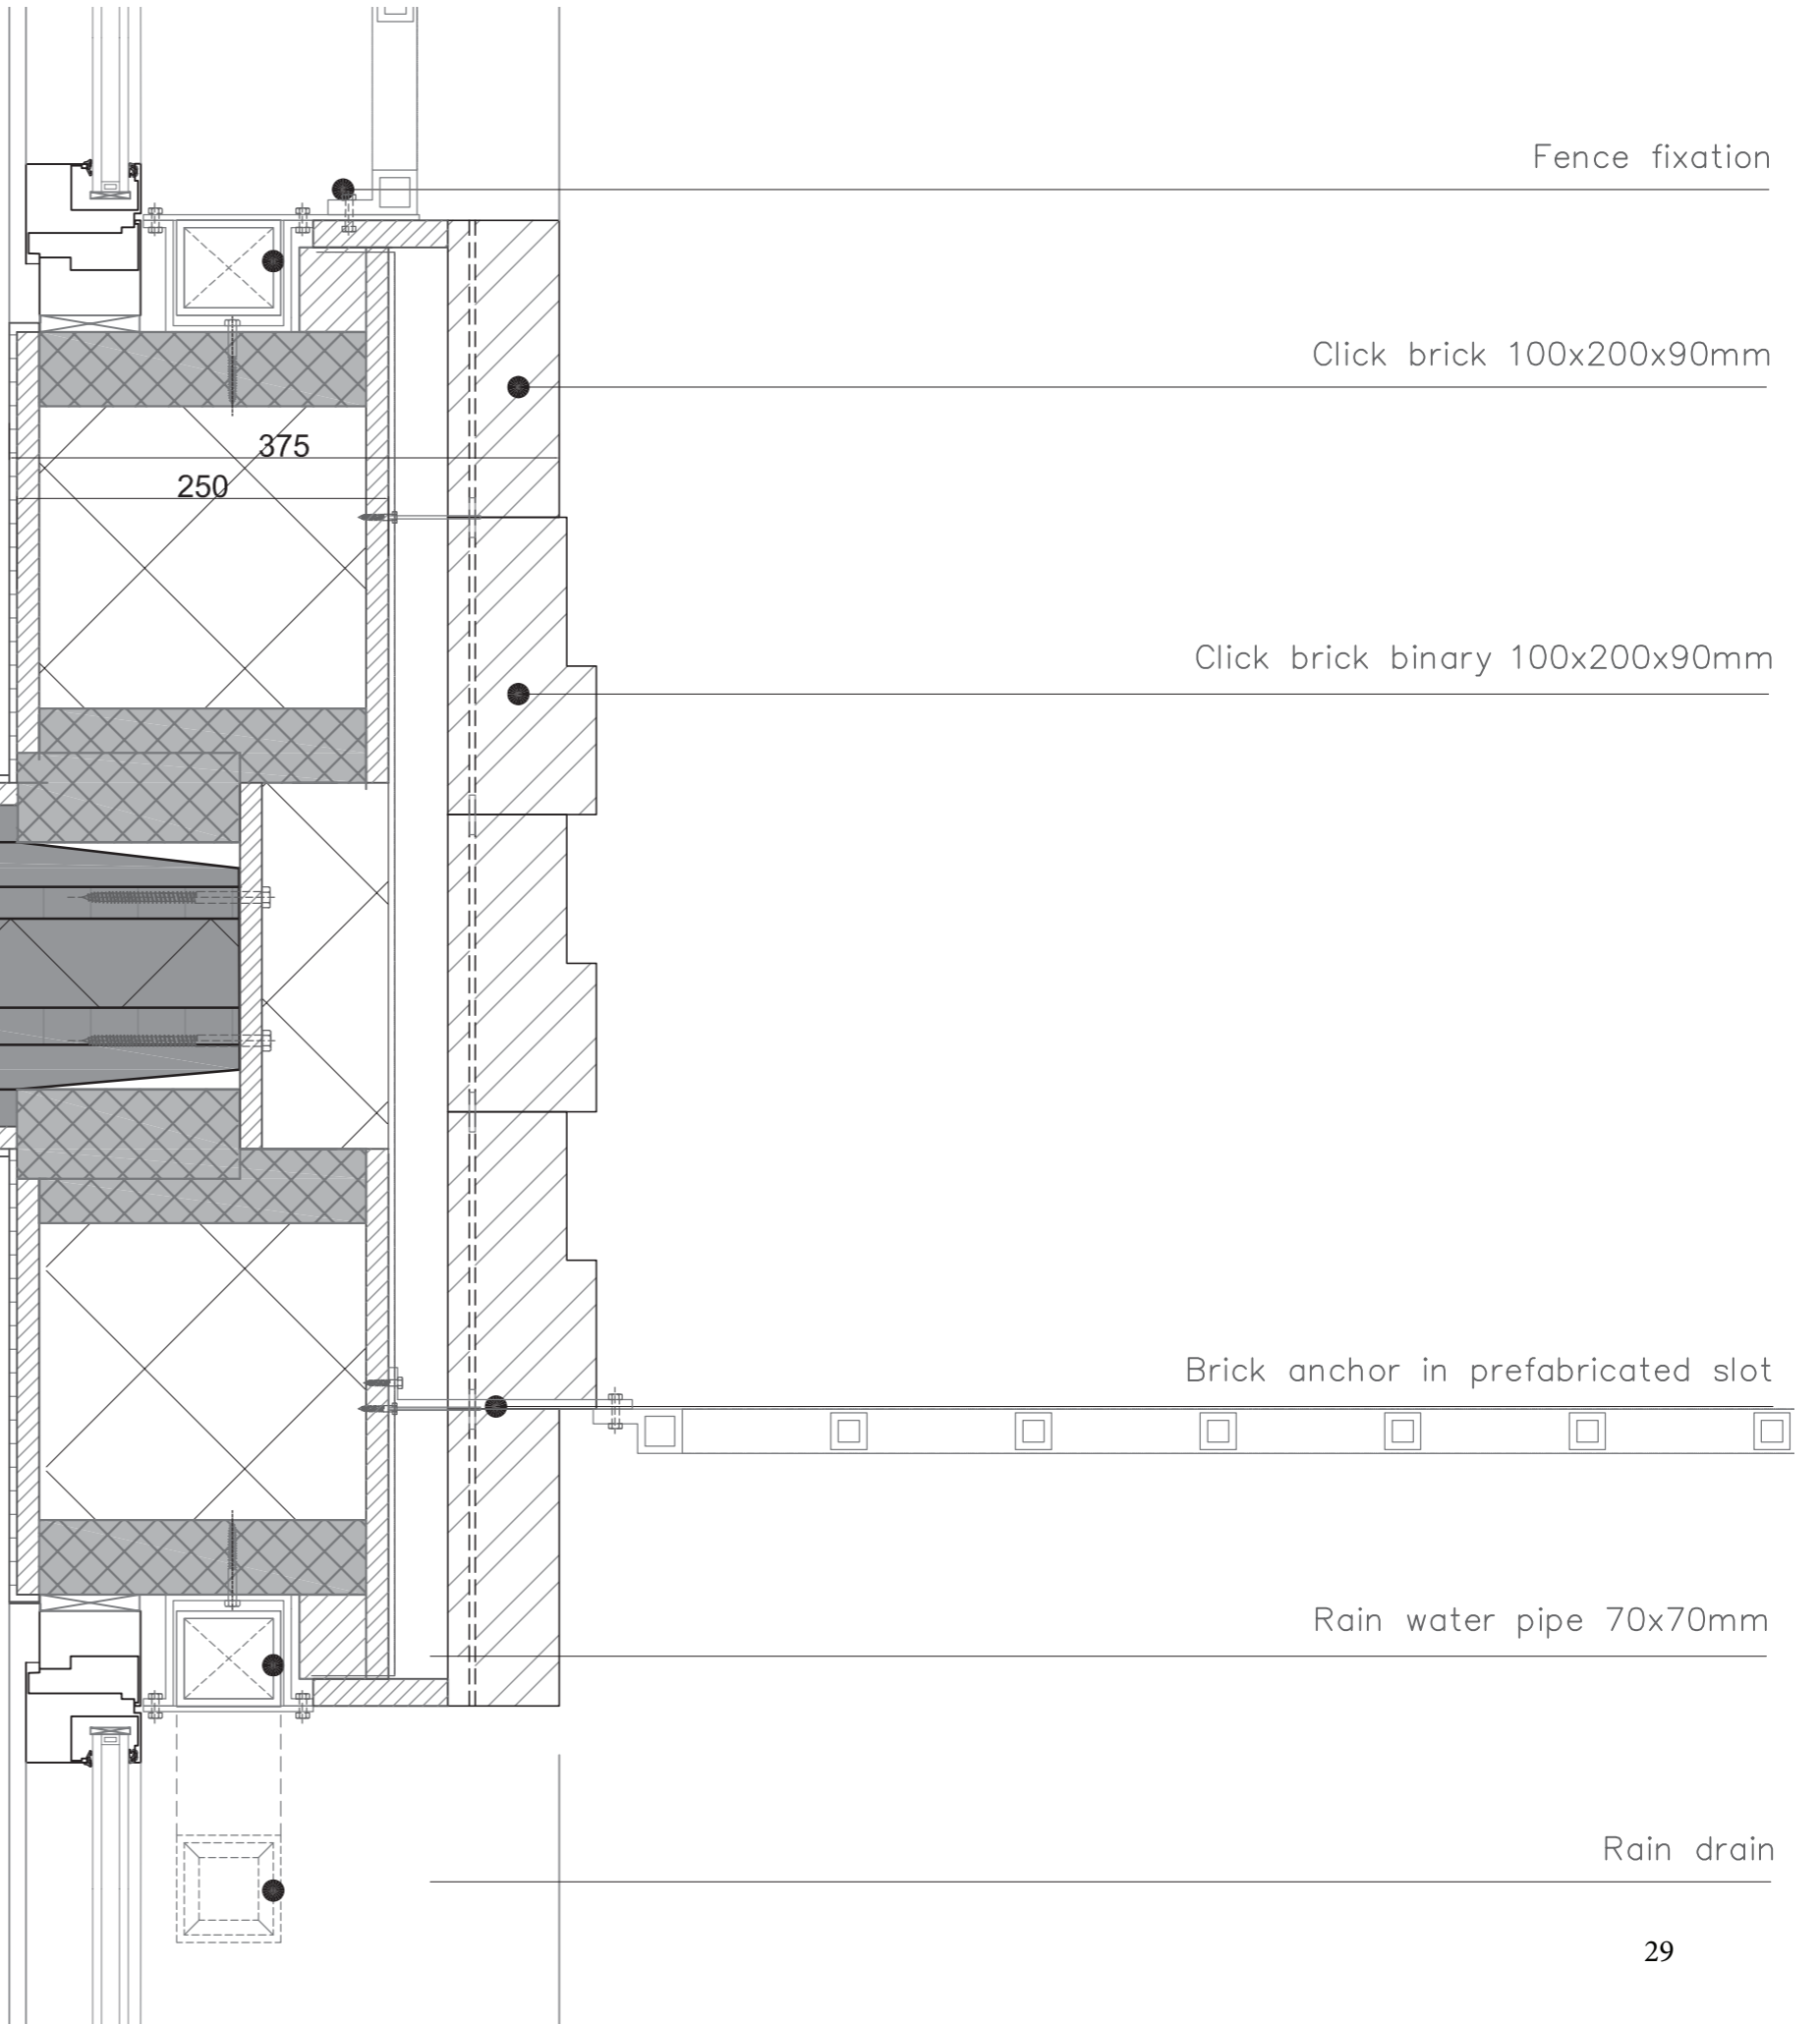

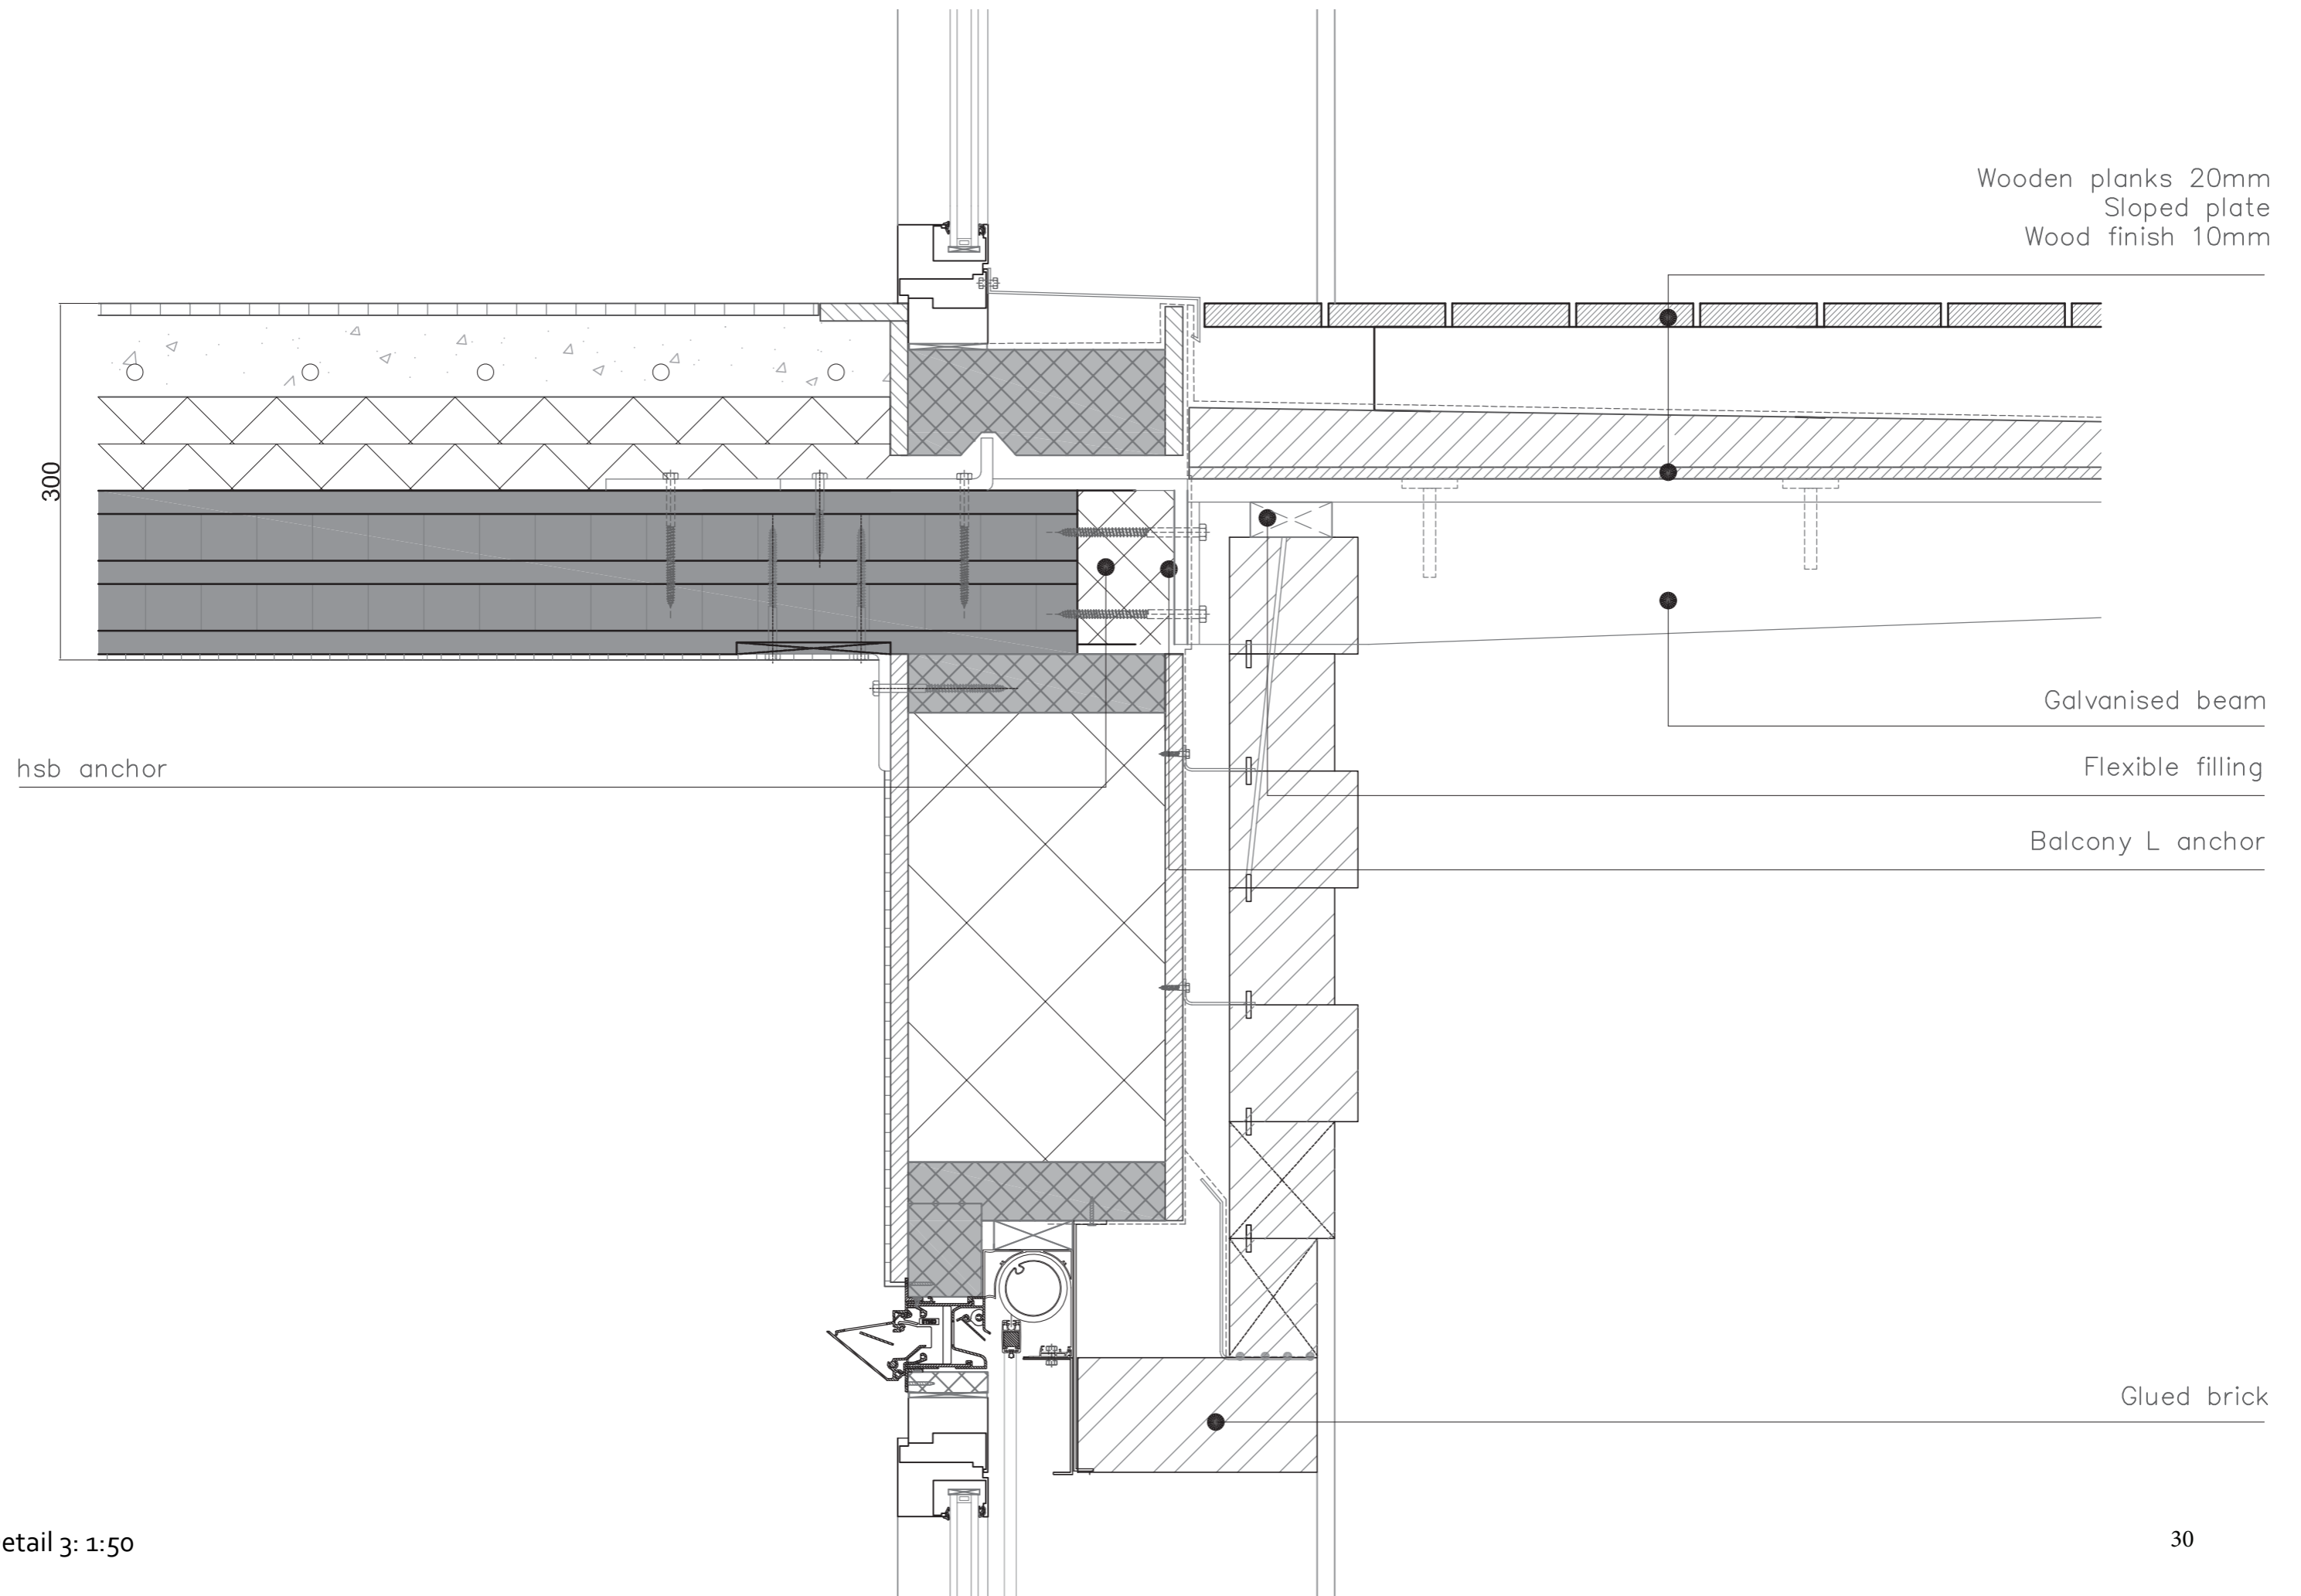

Wooden planks 20mm  
 Sloped plate  
 Wood finish 10mm

300

hsb anchor


Galvanised beam

Flexible filling

Balcony L anchor

Glued brick

Finish 10mm  
Top floor 70mm  
Insulation 2x 40 mm  
CLT 140mm

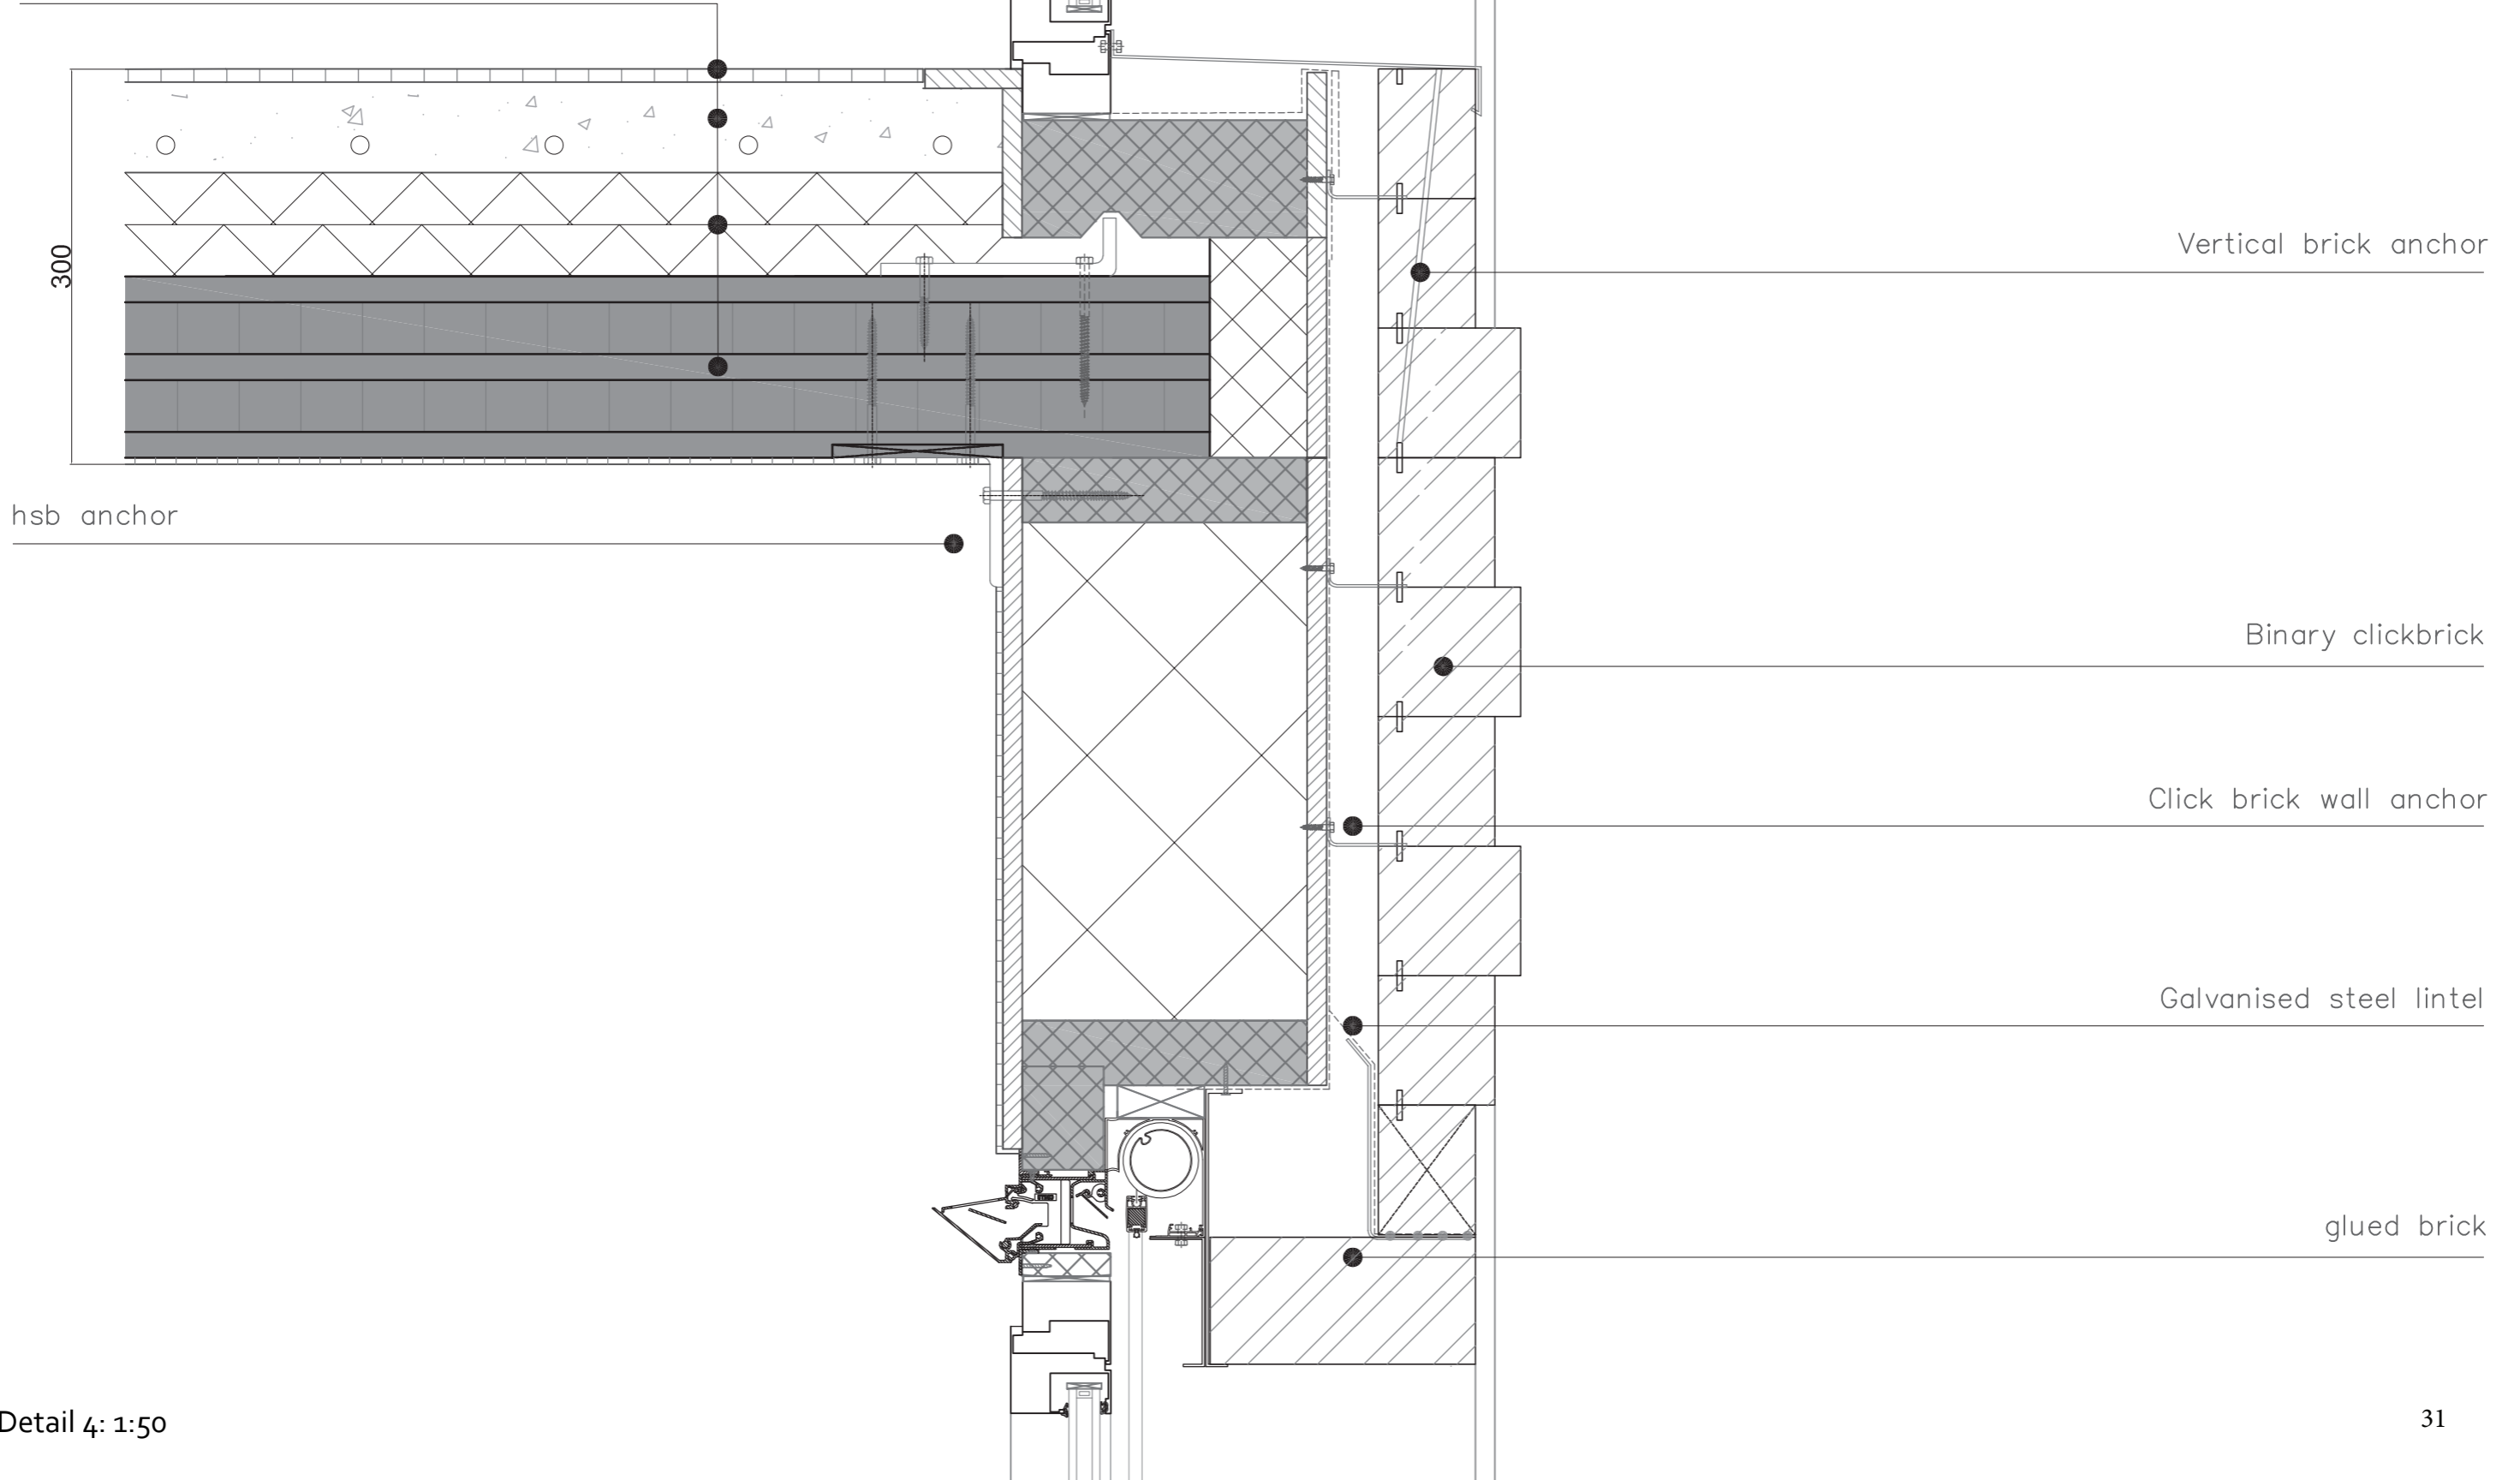


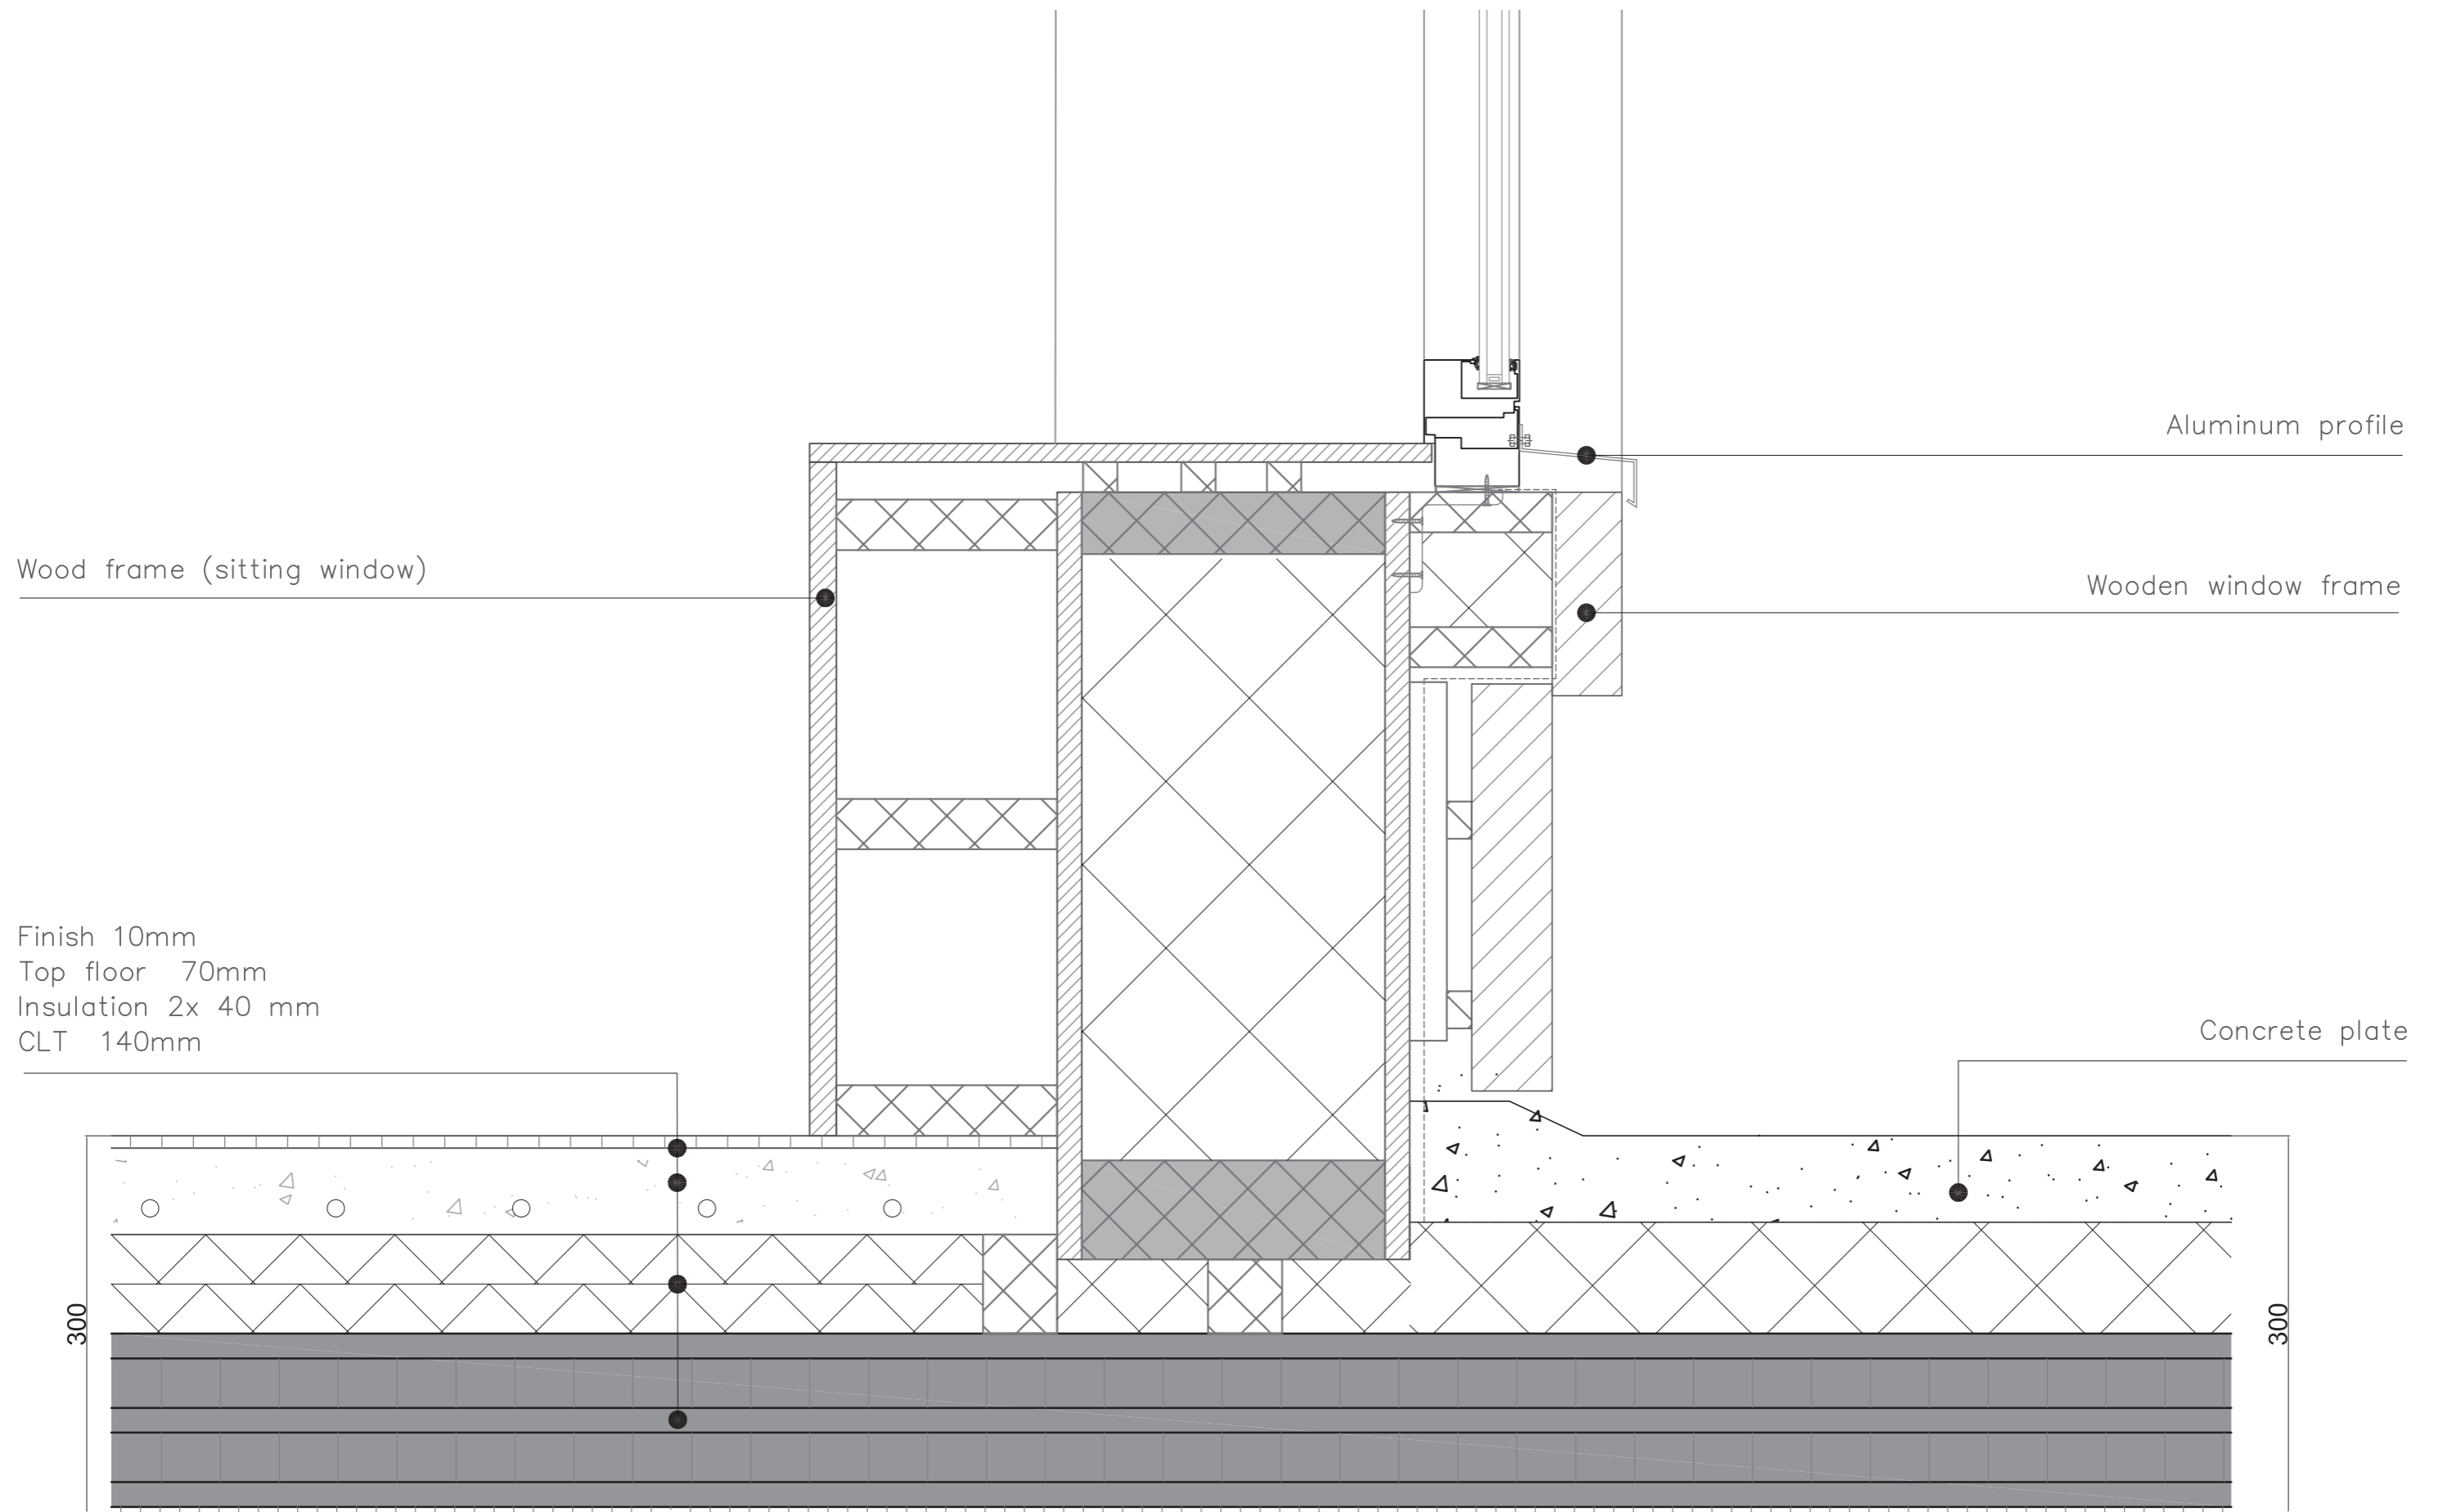




Plate 70mm  
 Insulation 100mm  
 CLT 140mm  
 Insulation 60mm  
 Brick connector plate 20mm  
 Cut brick 35mm

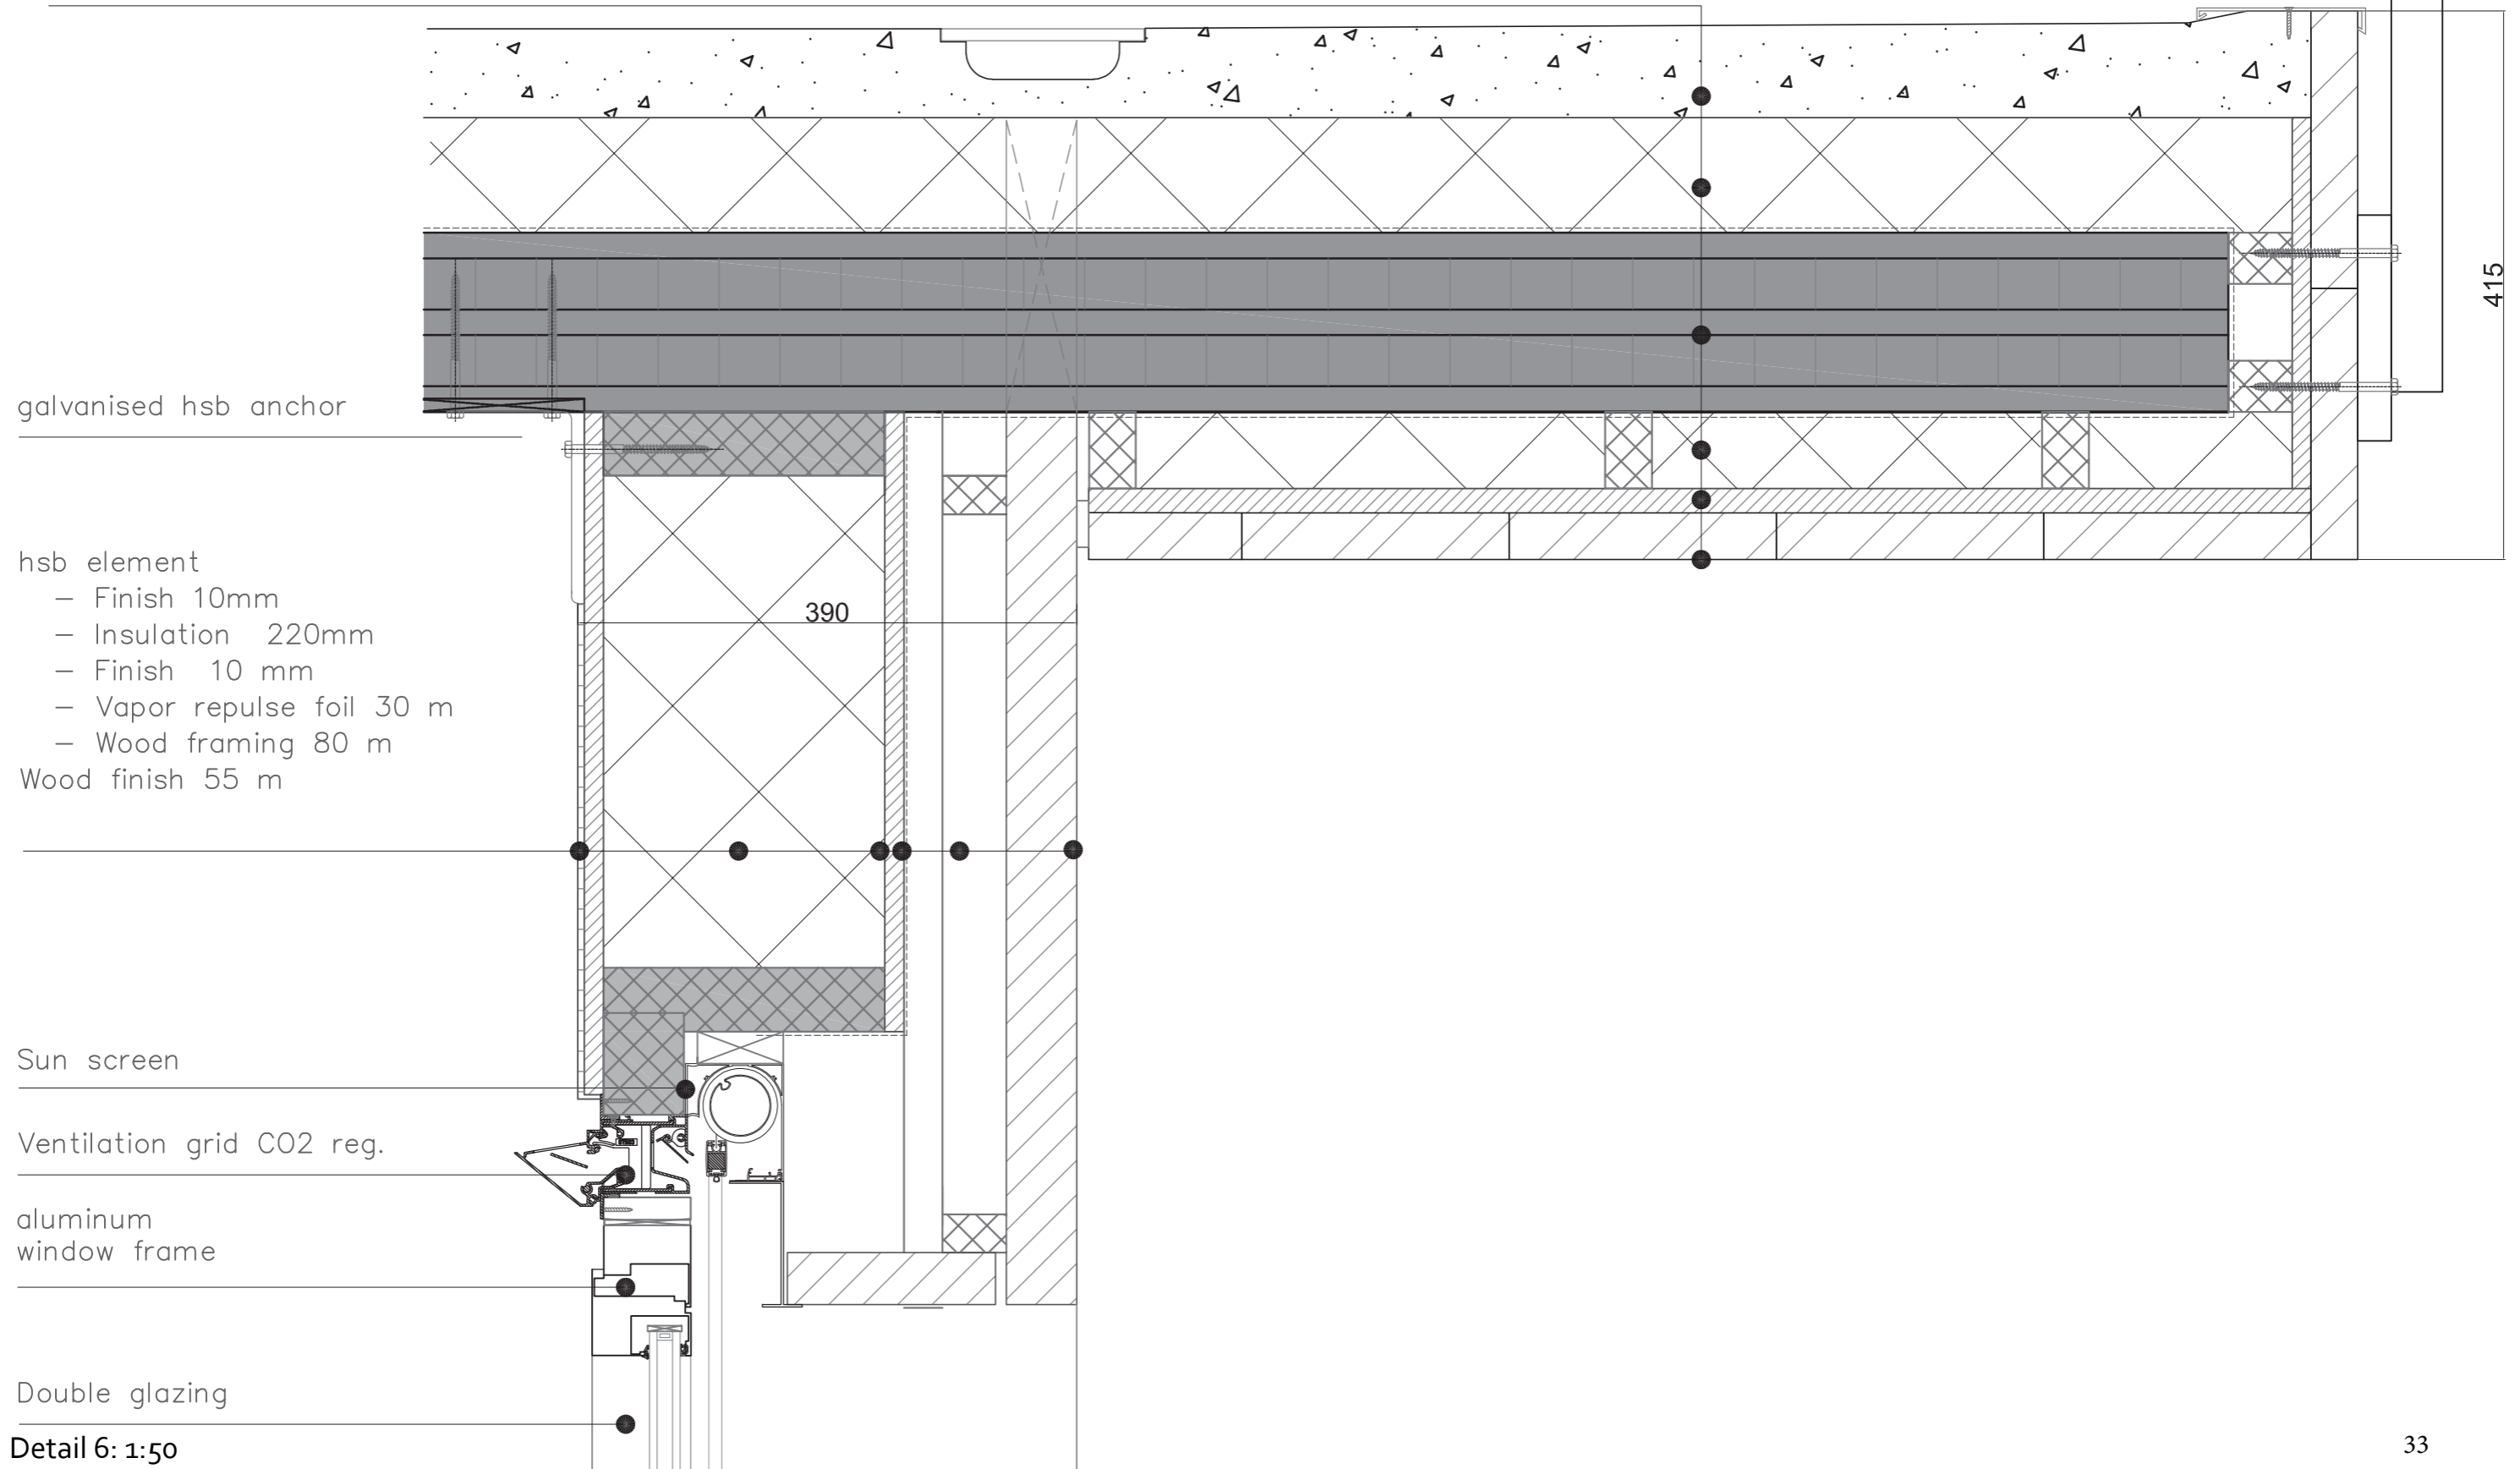

Detail 6: 1:50

hsb element  
 - Finish 10mm  
 - Insulation 220mm  
 - Finish 10 mm  
 - Void 30 m  
 click and brick 90mm

Finish 10mm  
 Top floor 70mm  
 Insulation 2x 40 mm

Concrete ribbed  
 floor 220mm

Insulation 200mm


Lenghtwise nock

Foundation beam


Maaiveld

galvanised hsb anchor


pressure proof brick 90 mm

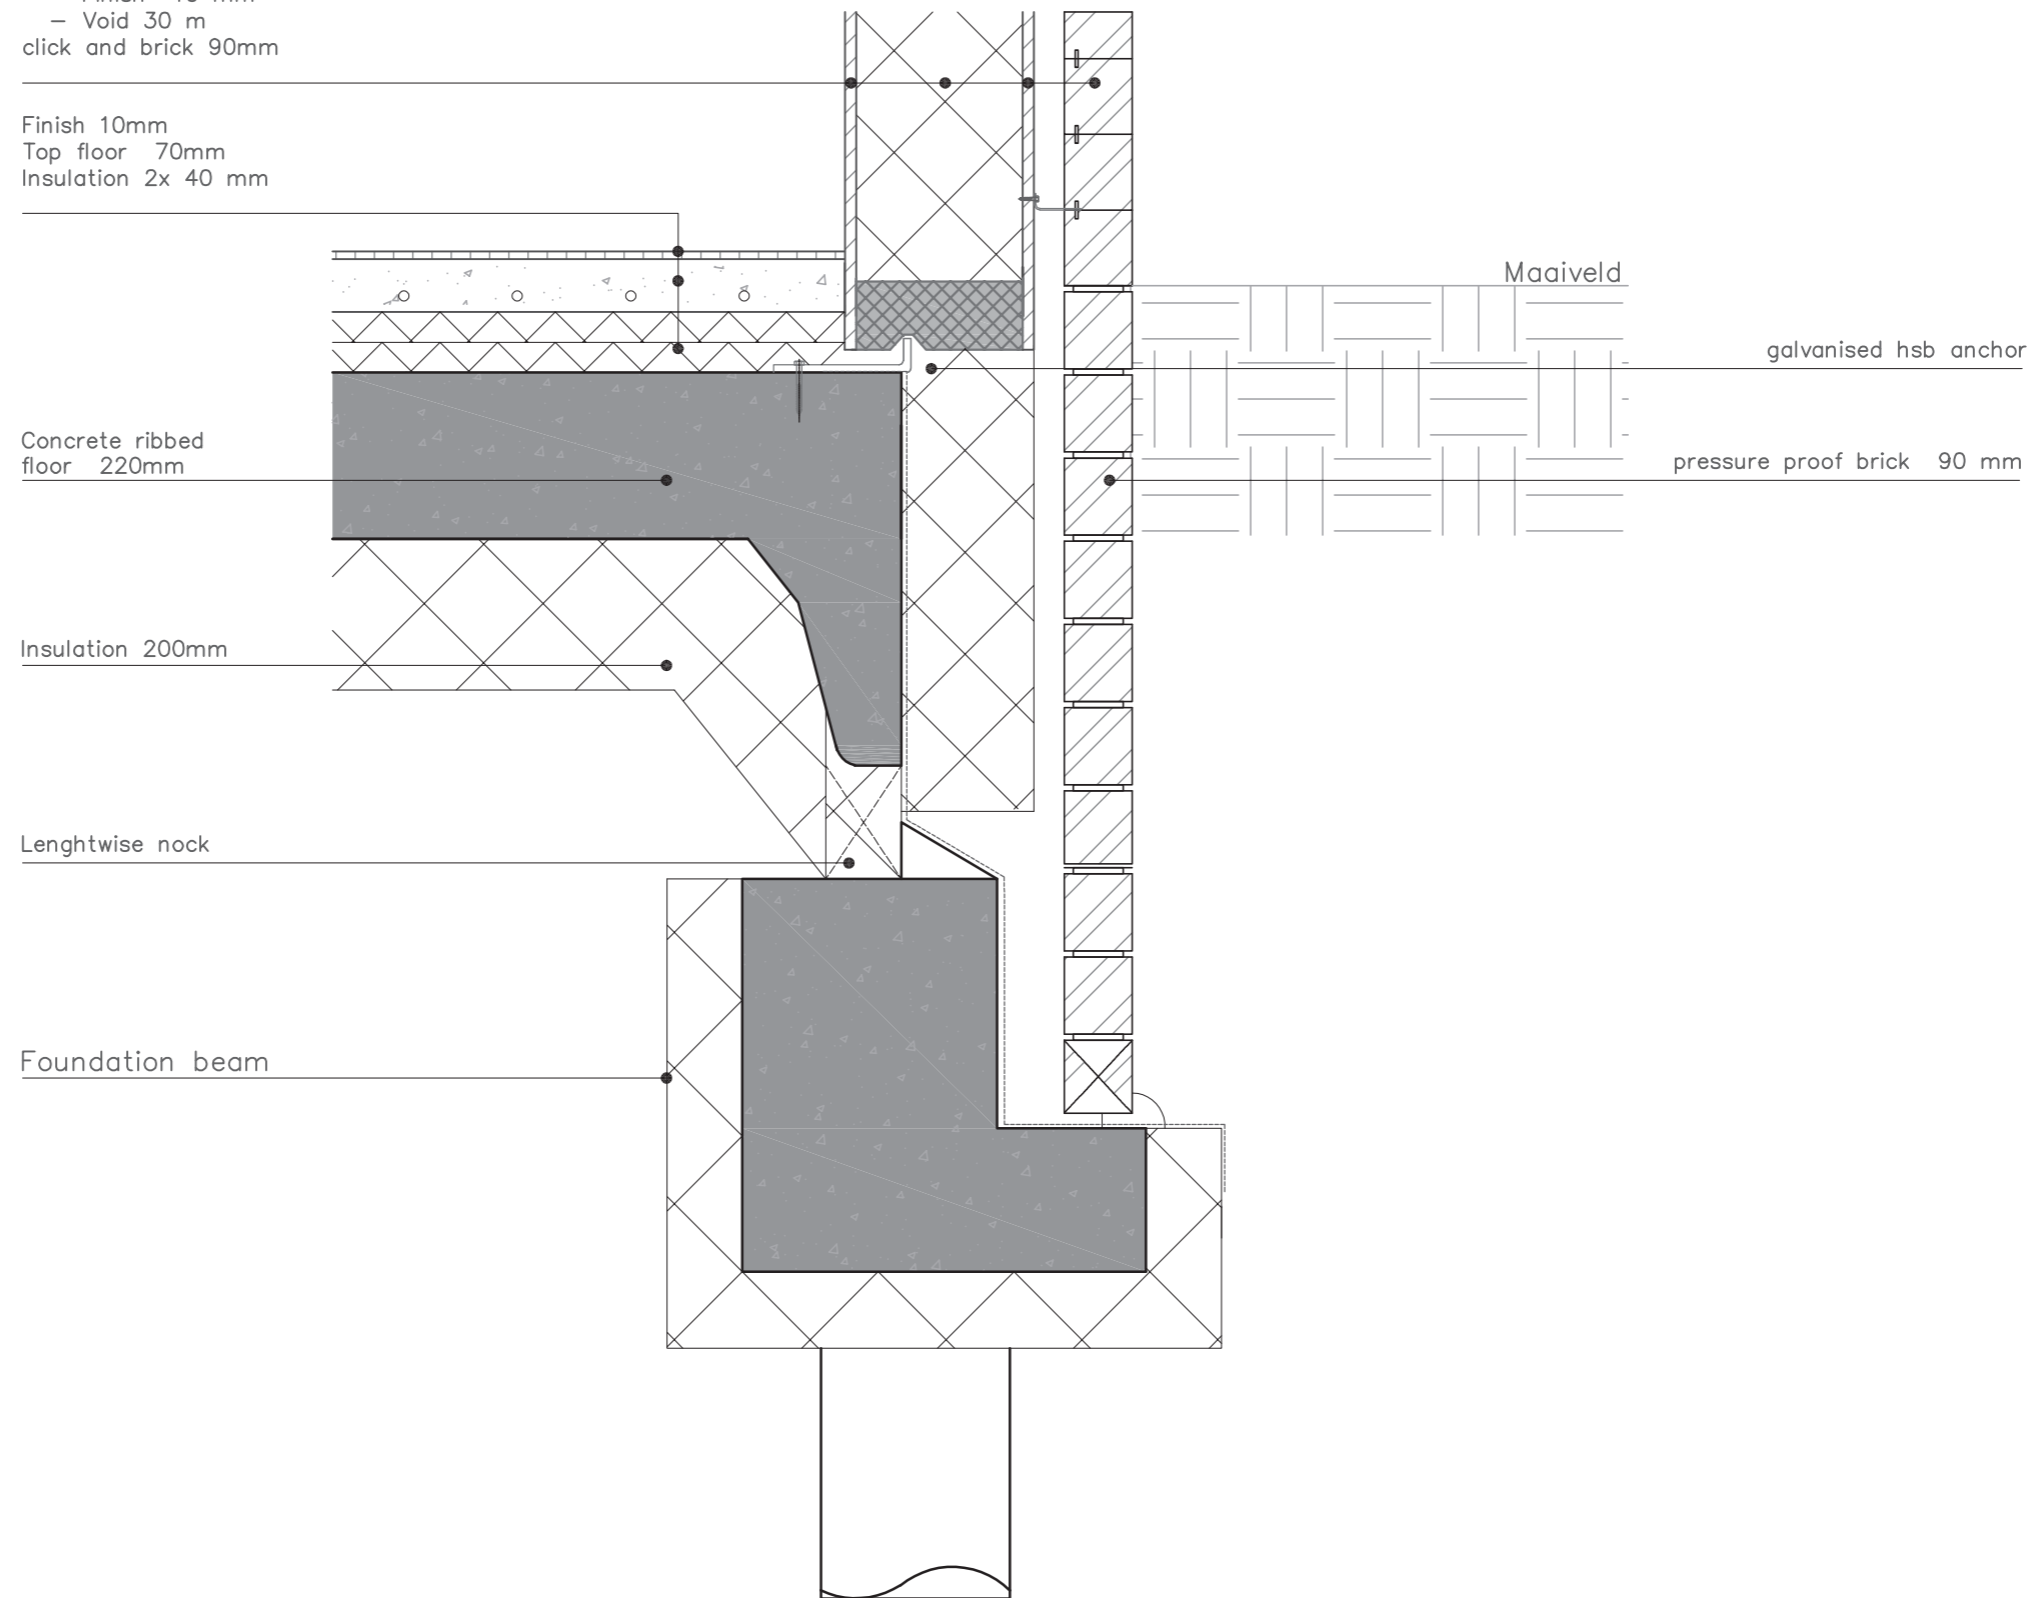


Facade assembly concept

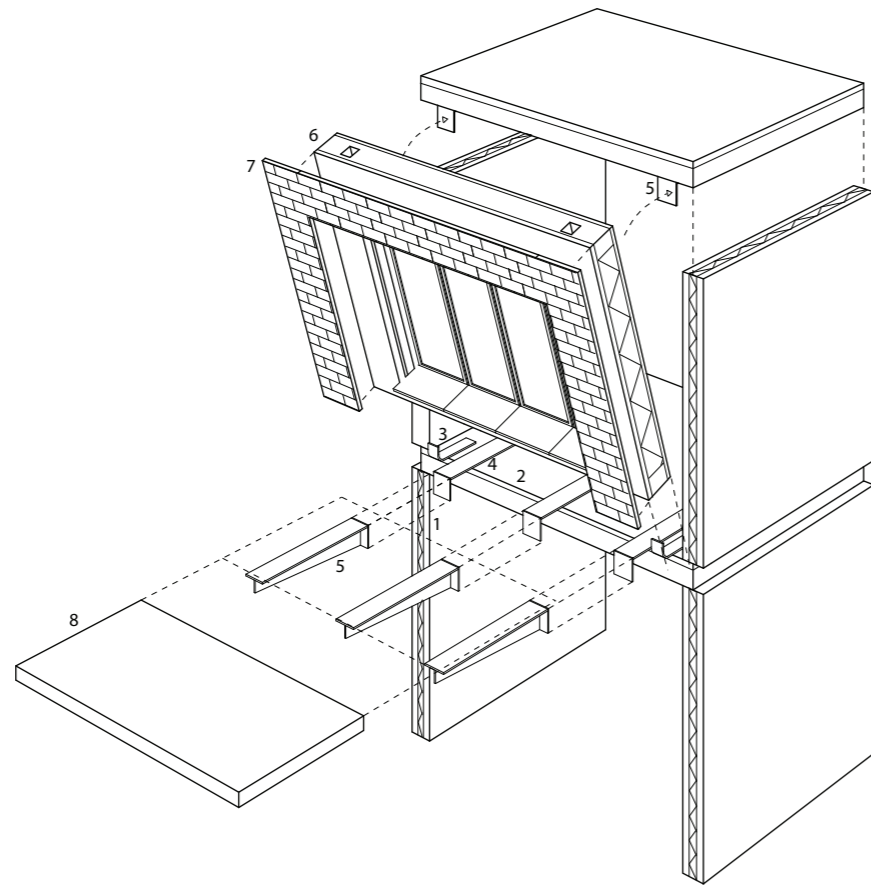

bridge construction concept

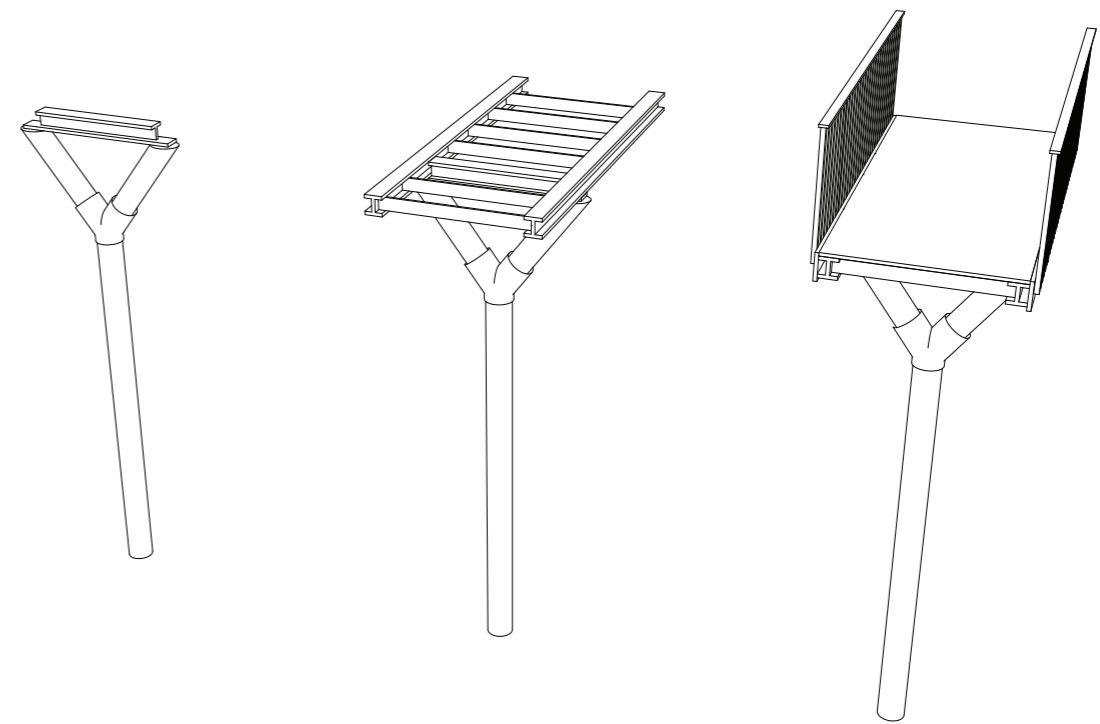


natural ventilation  
mechanical outlet

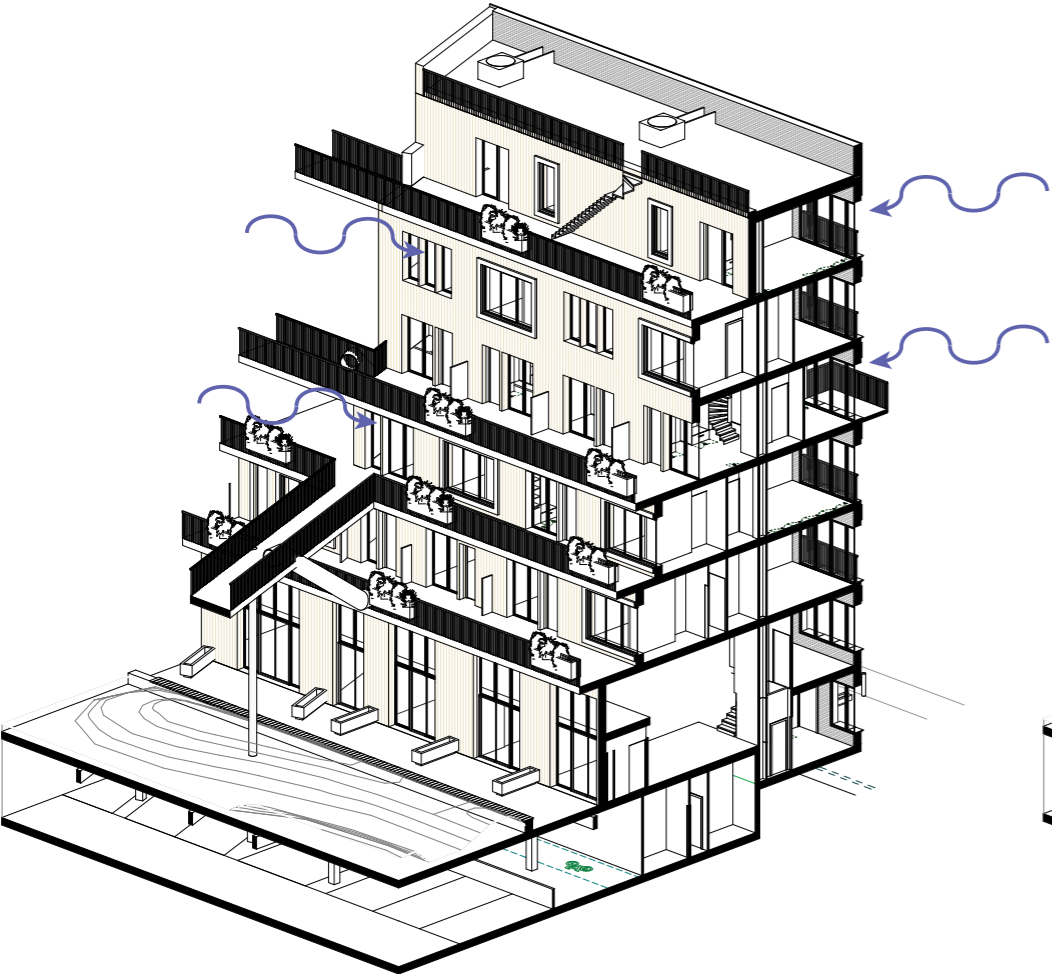

heat recovery




floor heating

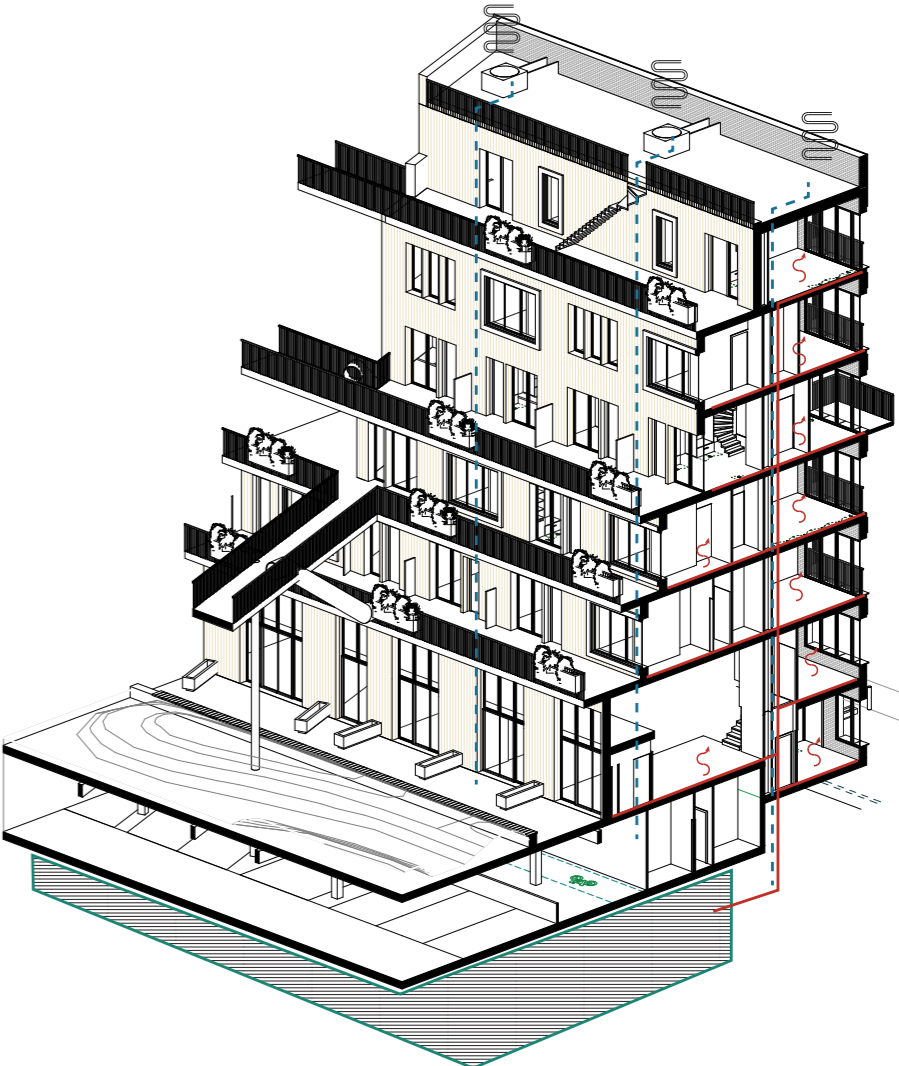


Clickbrick




Red Cedar cladding

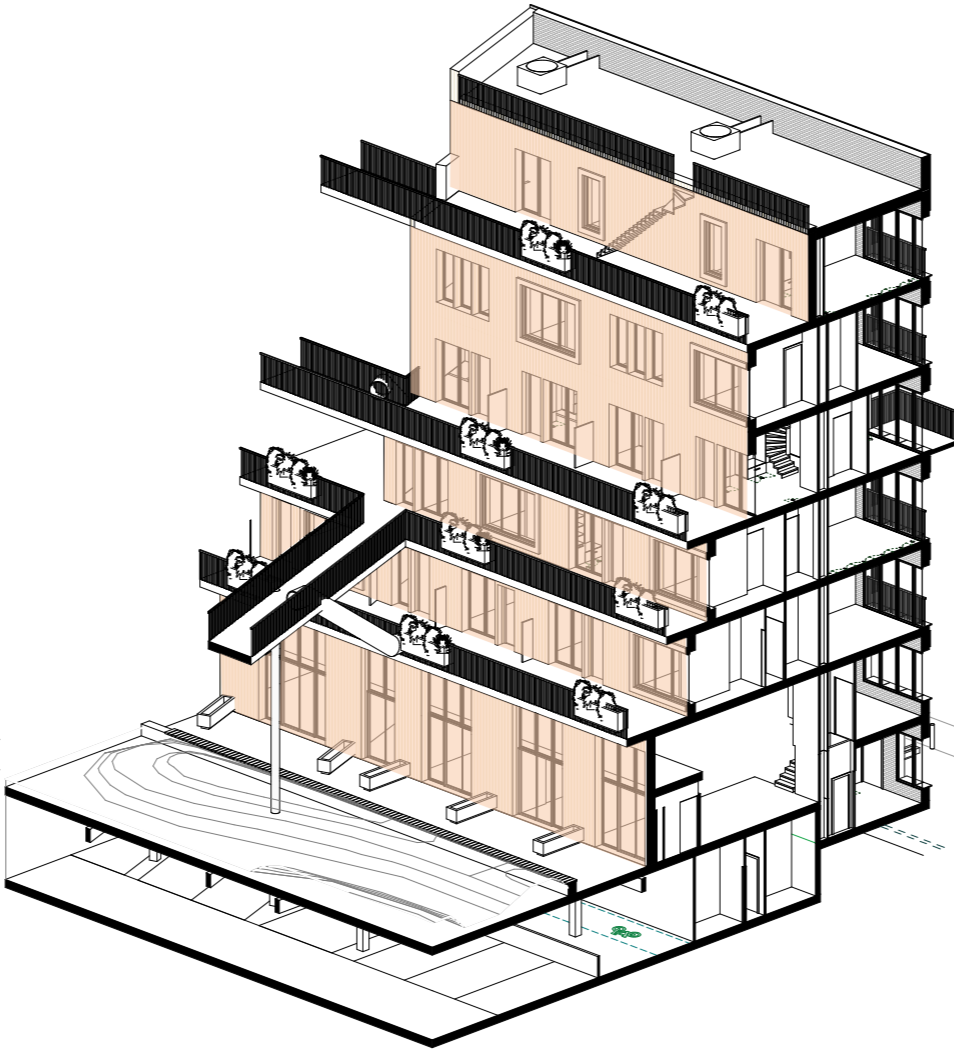

CLT construction

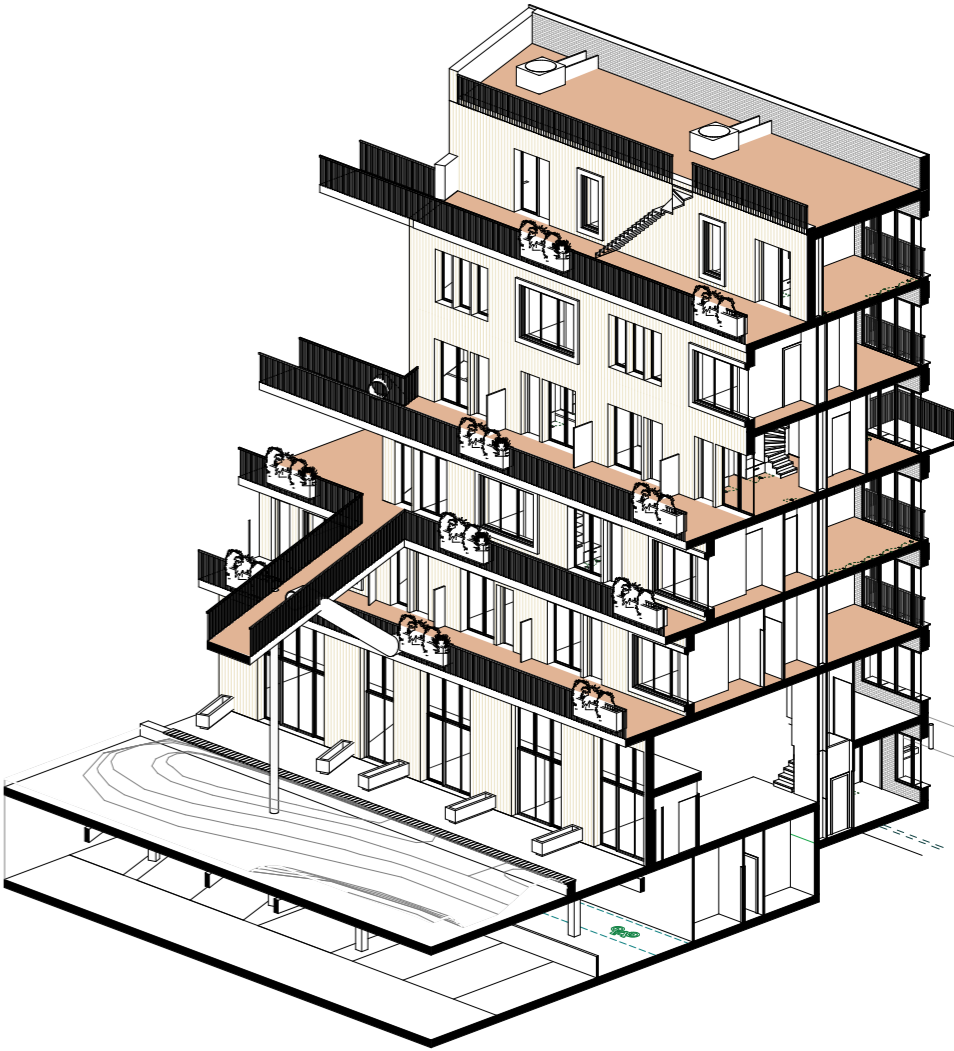

water reuse

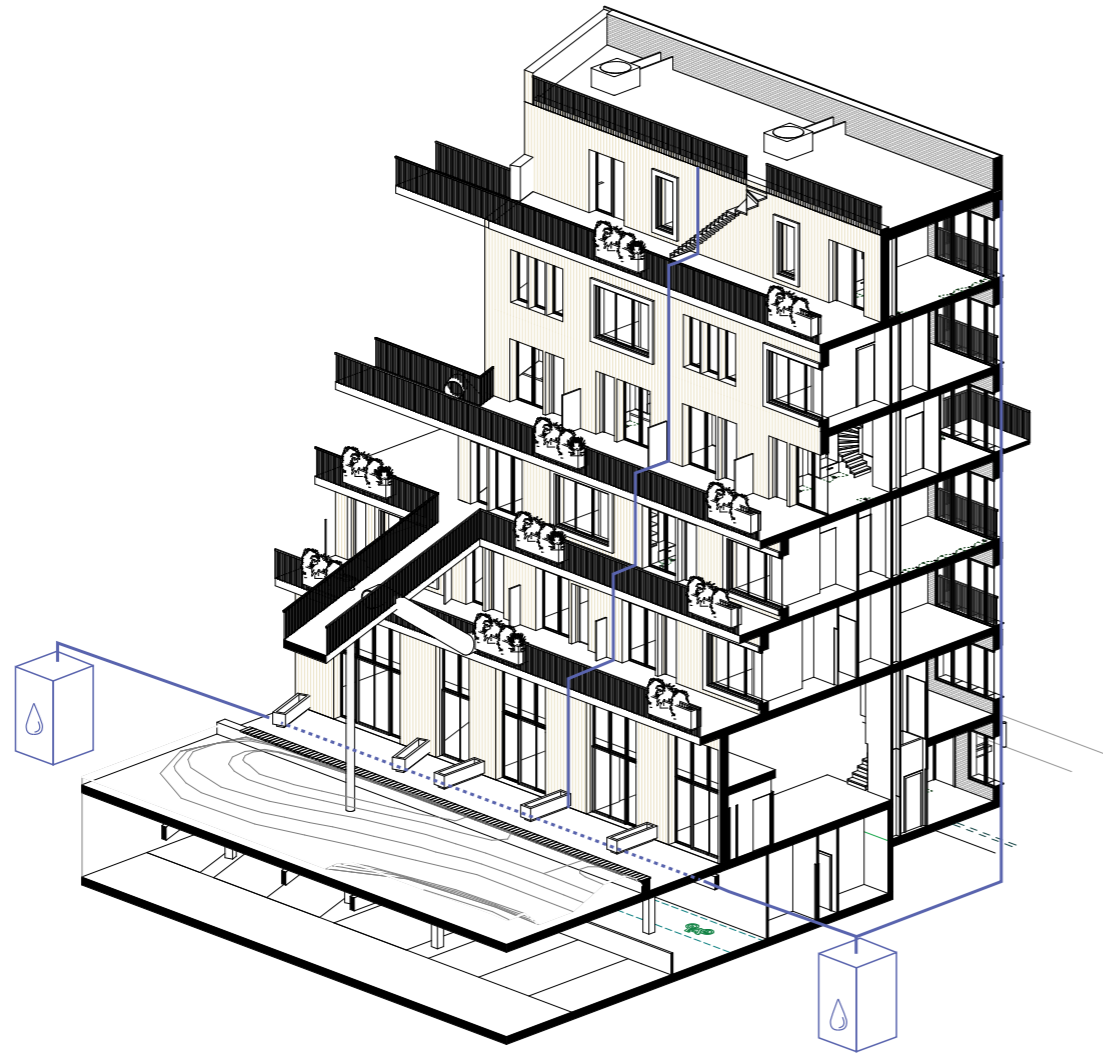

sun energy / sun blinds

