







GROUND FLOOR | 1:50

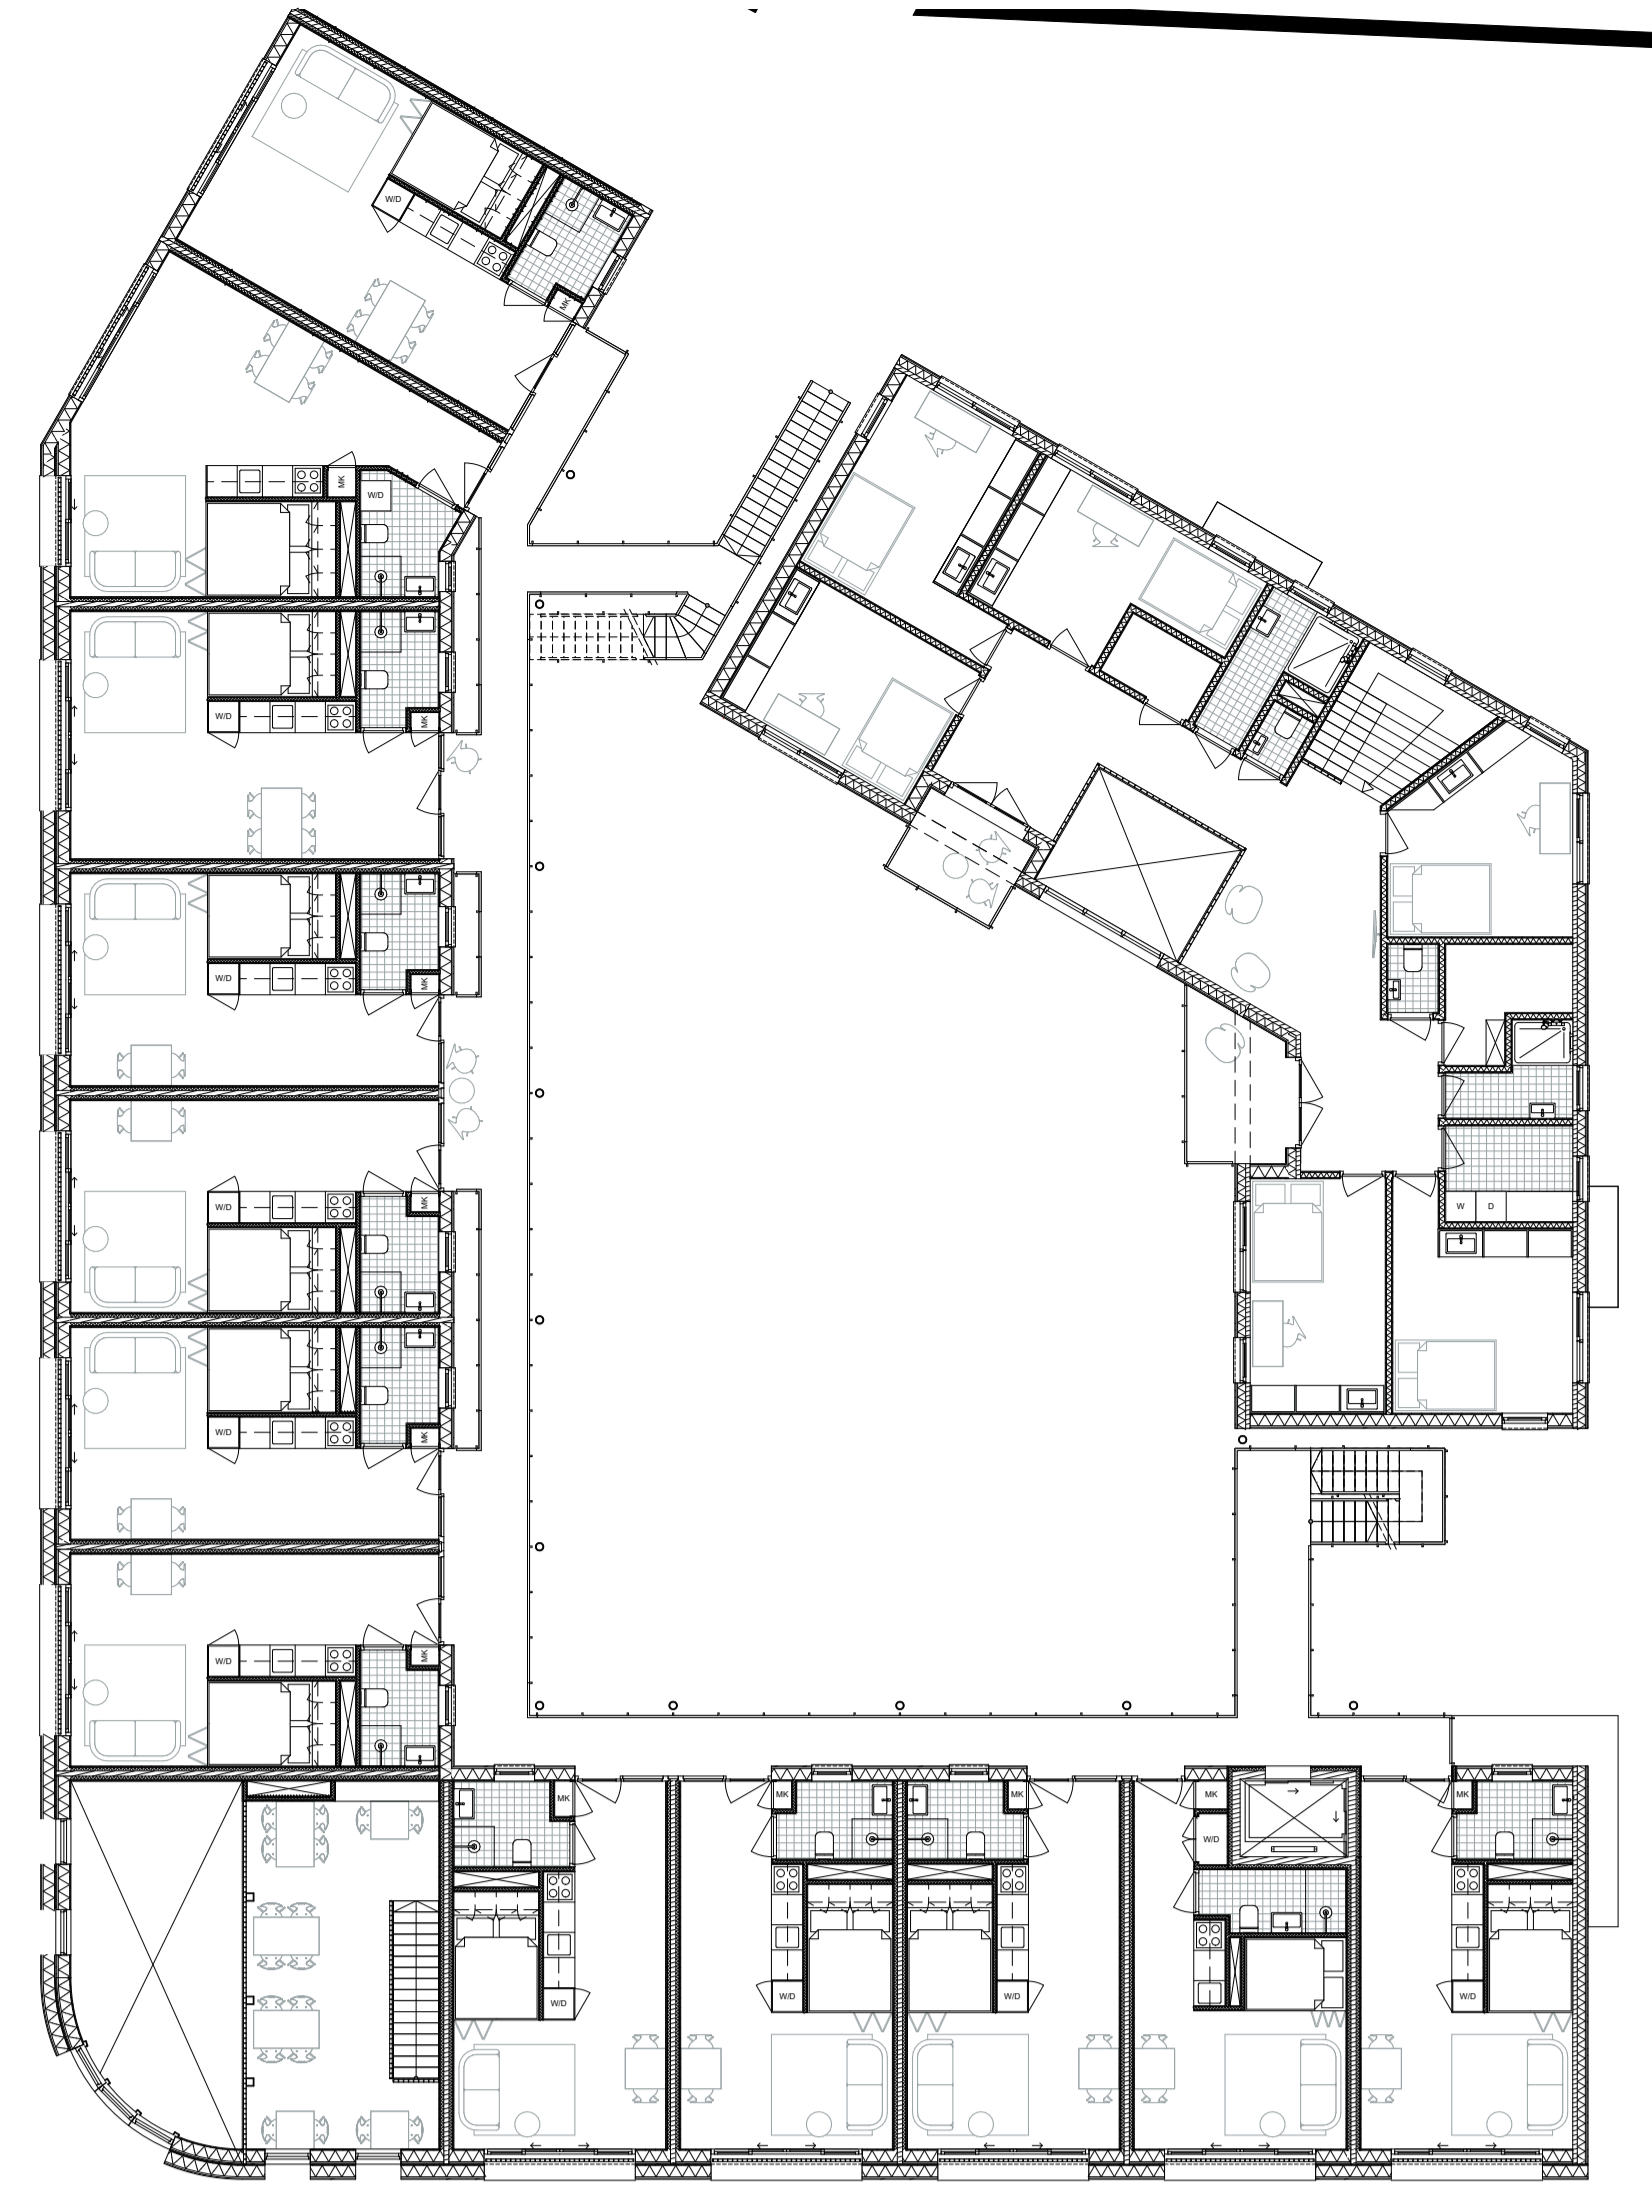

FIRST FLOOR | 1:100

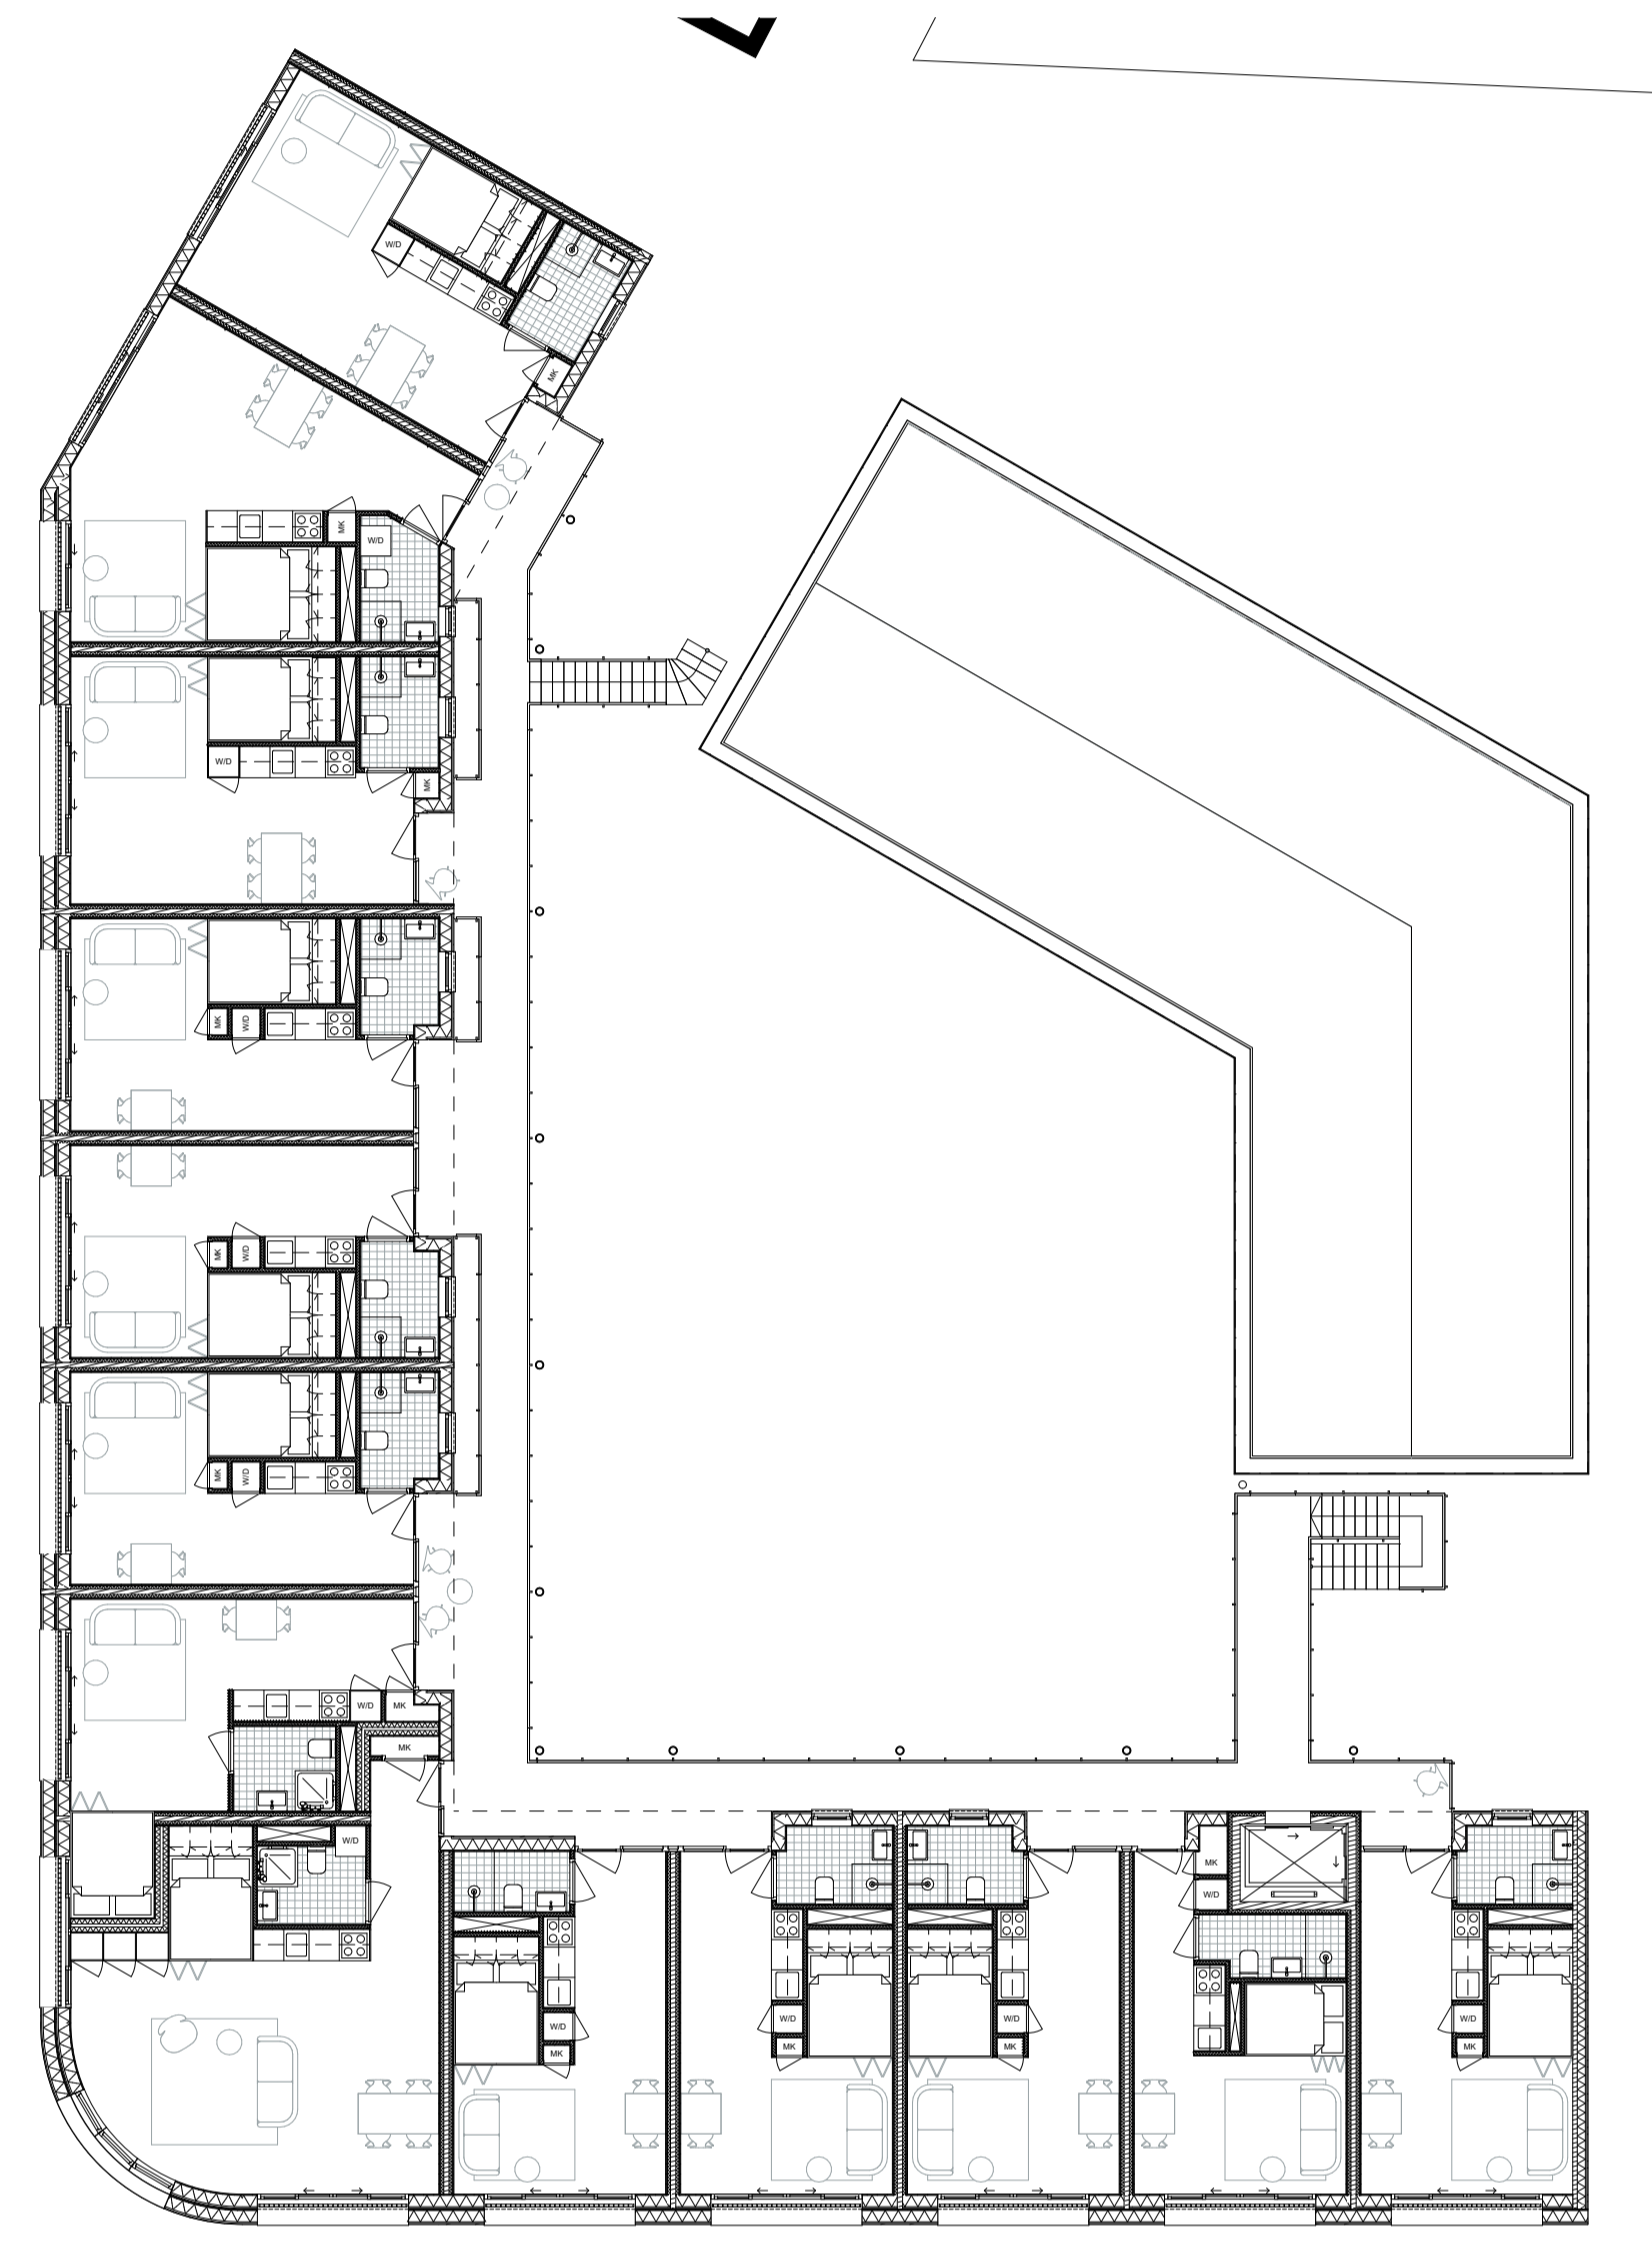

SECOND FLOOR | 1:100



WEST FACADE | 1:100



SOUTH FACADE | 1:100



EAST FACADE | 1:100





NORTH FACADE | 1:100








SOUTH FACADE | 1:100




SECTION NORTH-SOUTH | 1:100

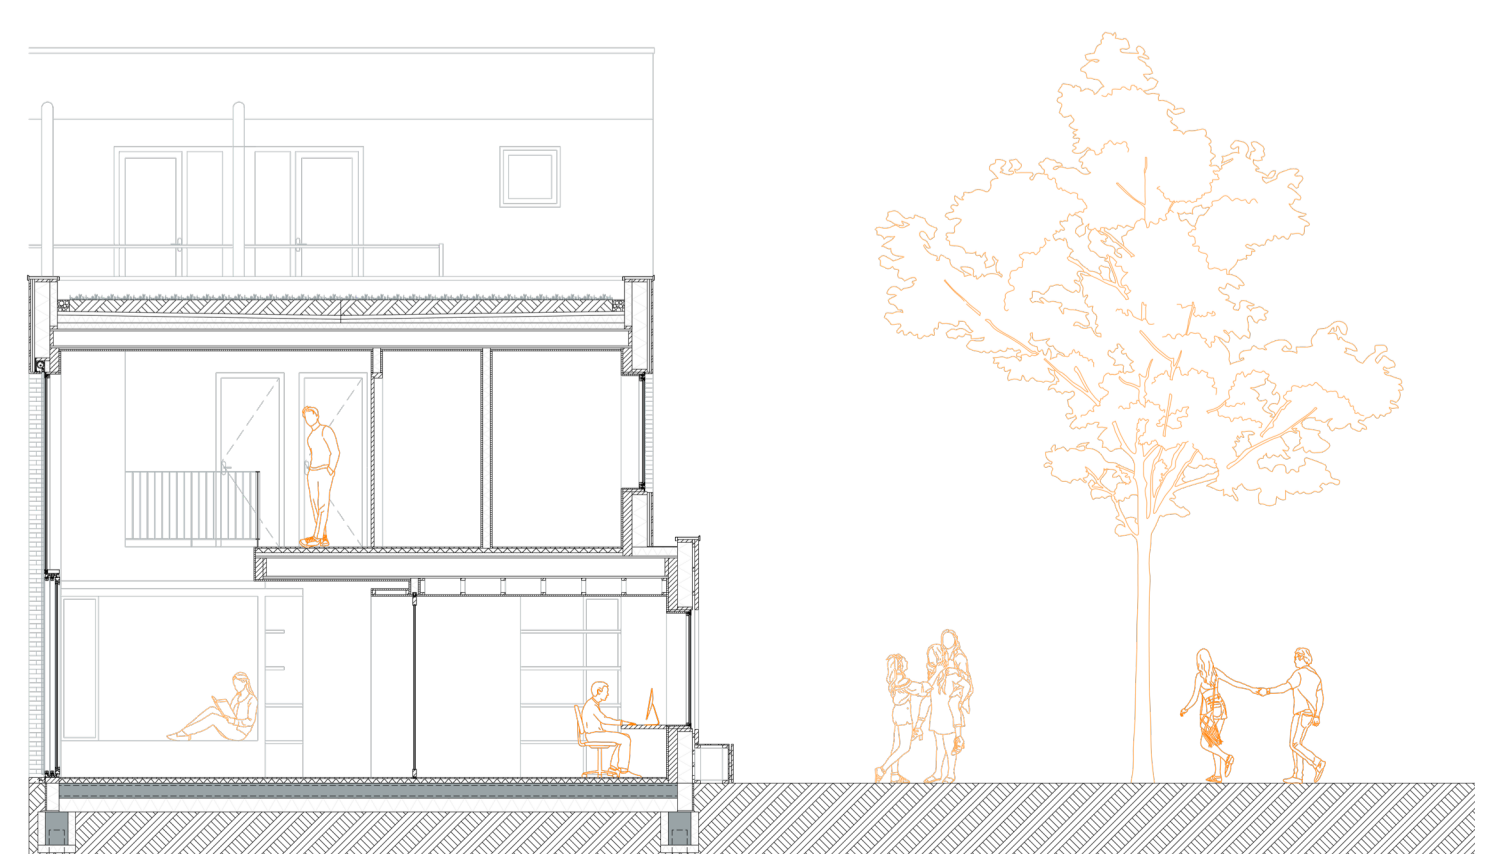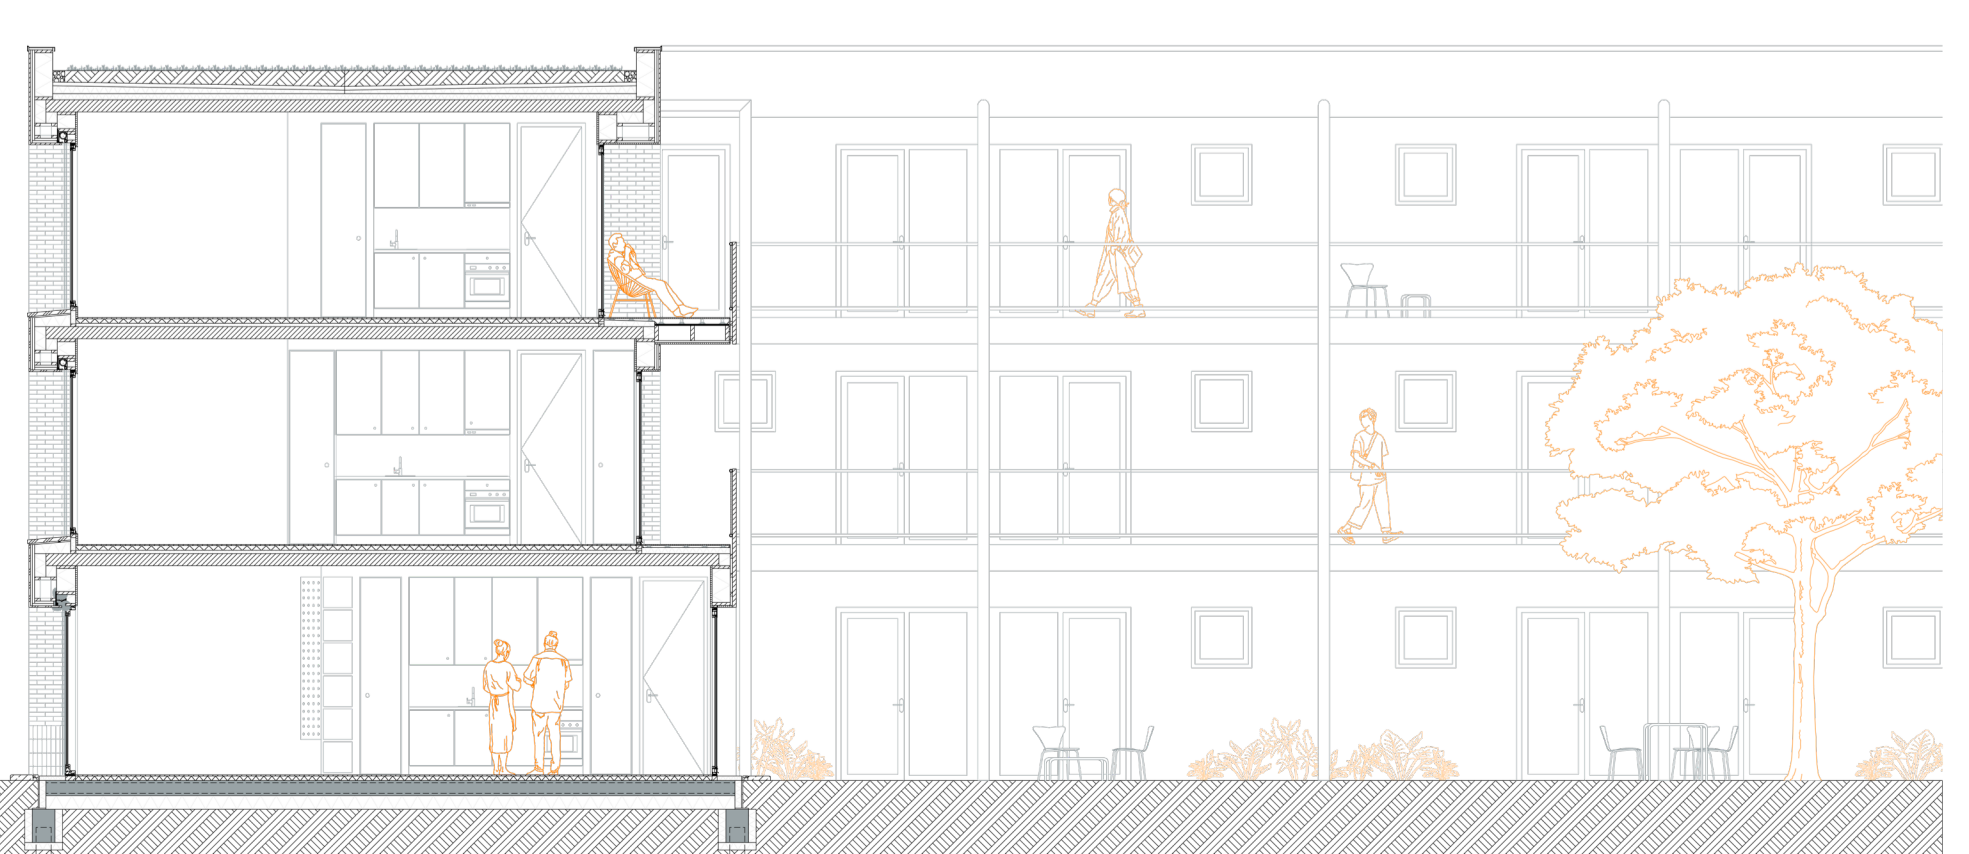


WEST FACADE | 1:100

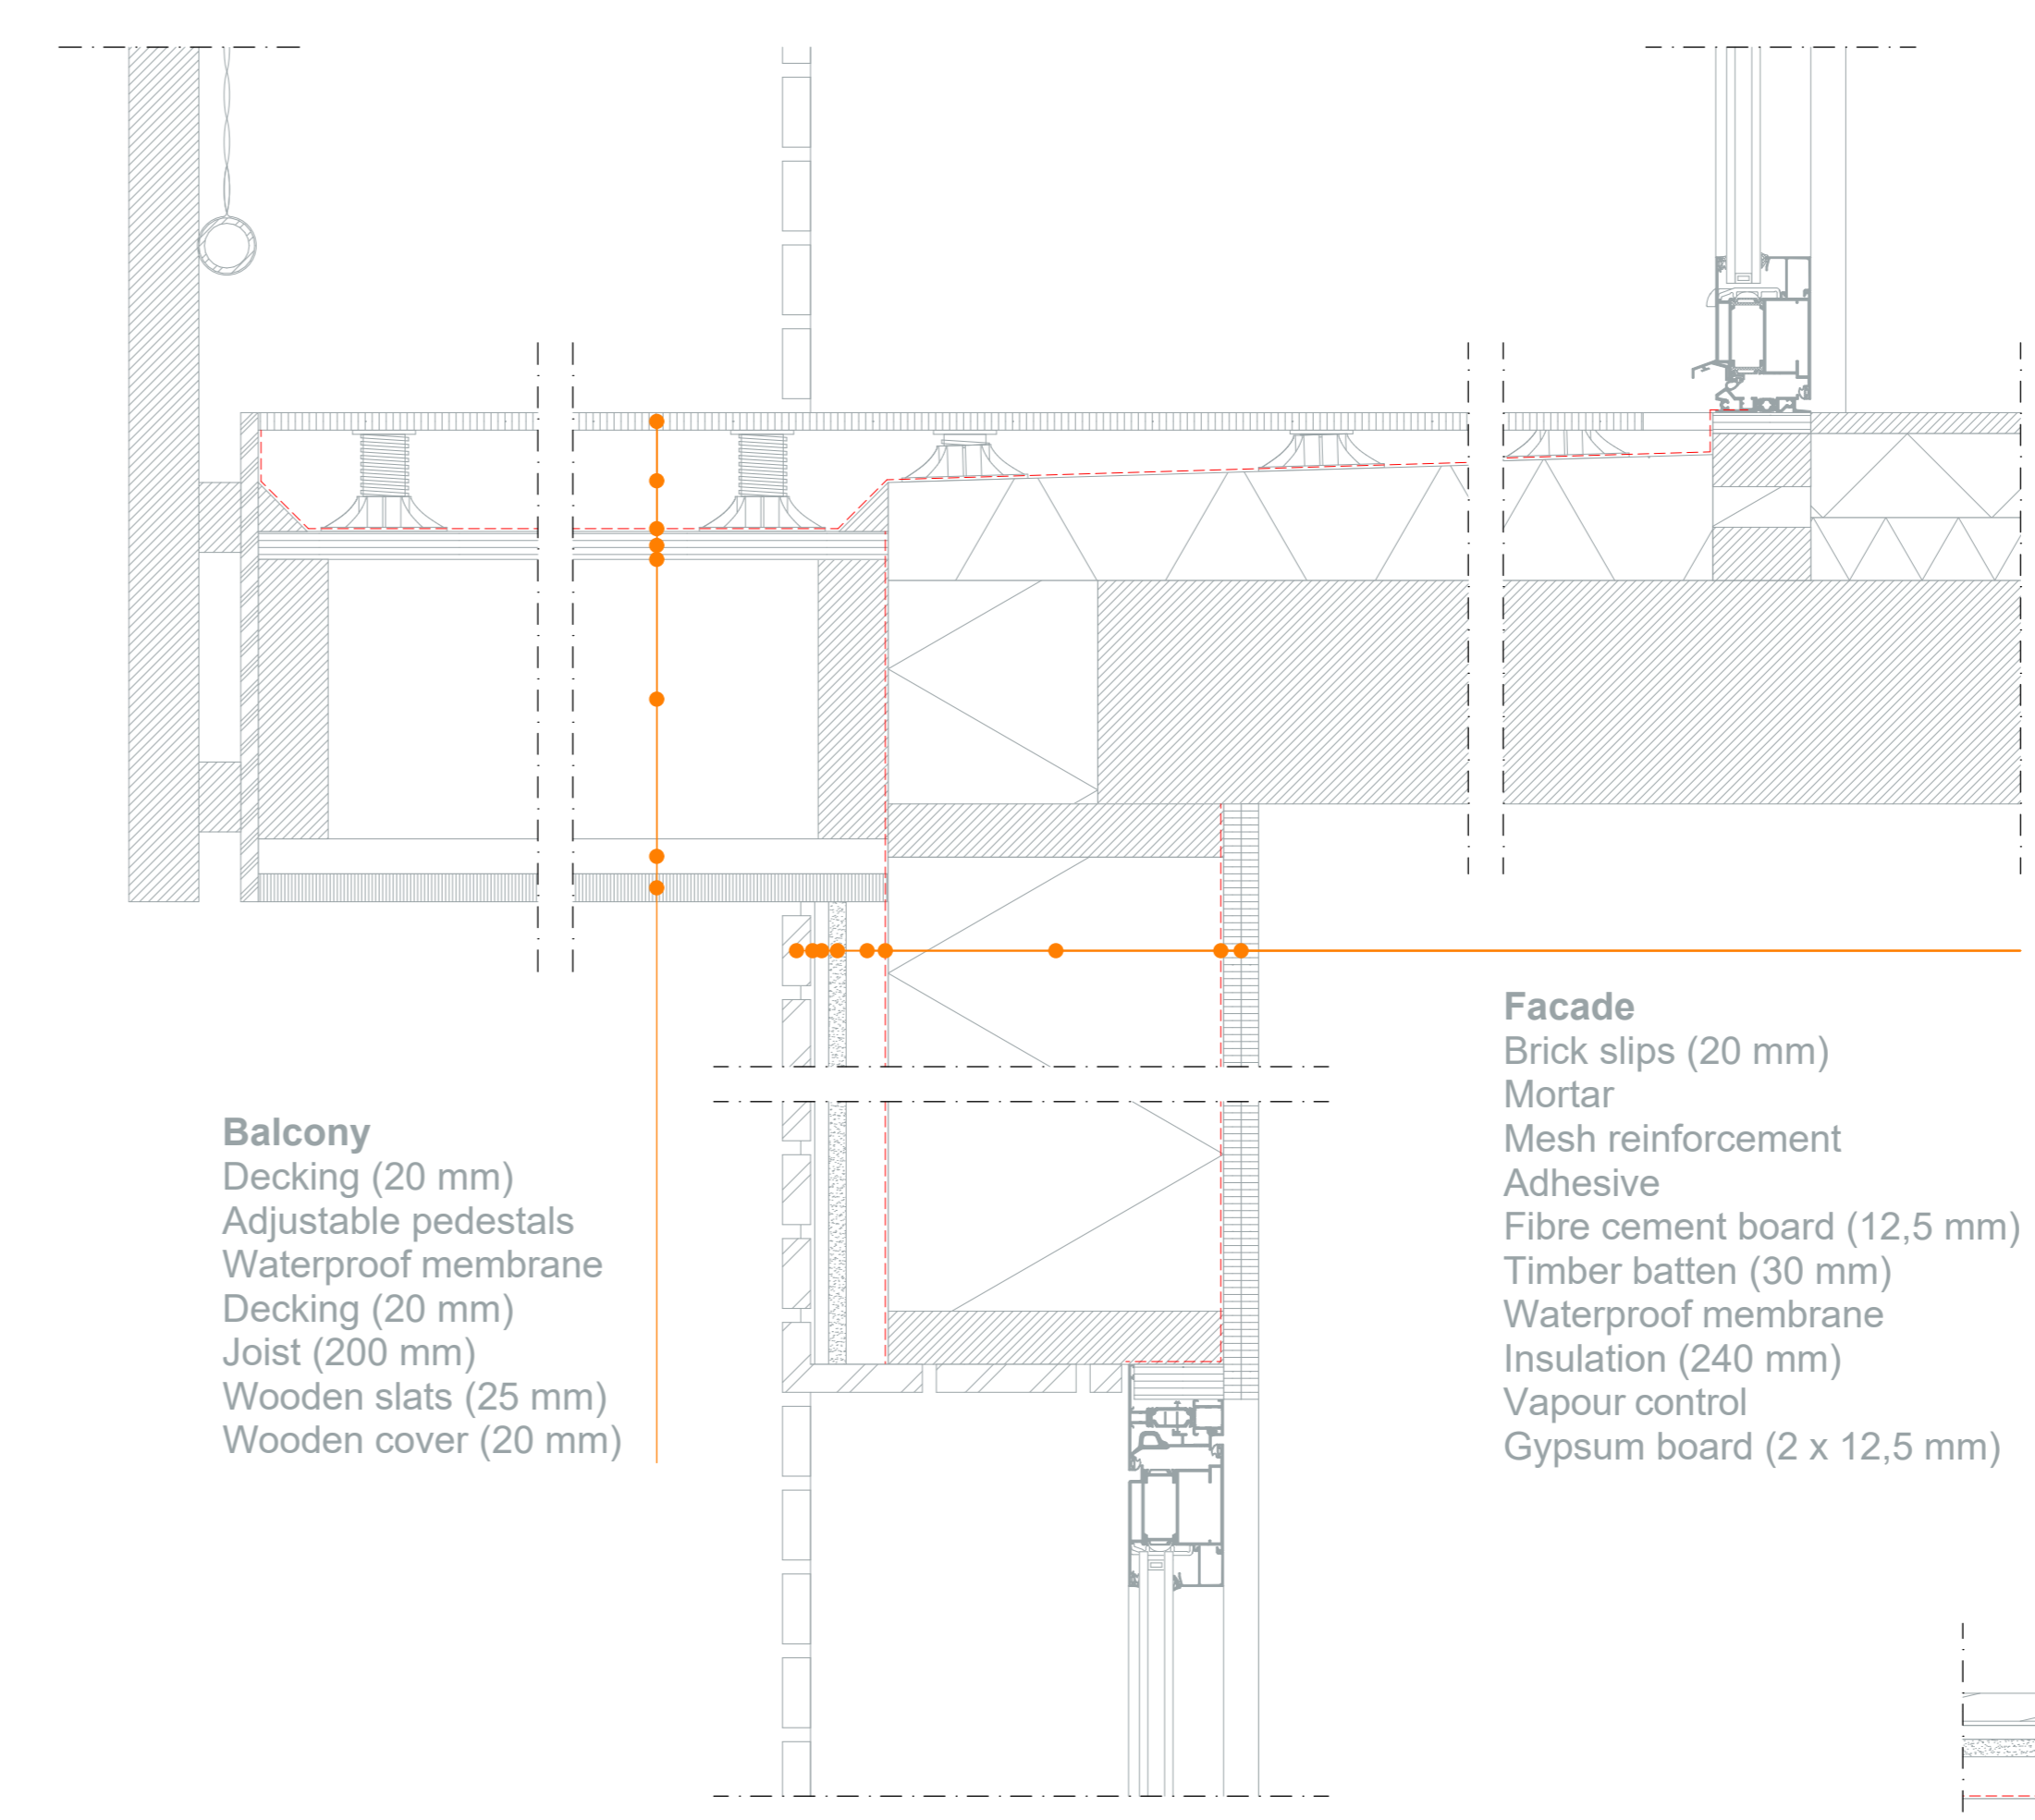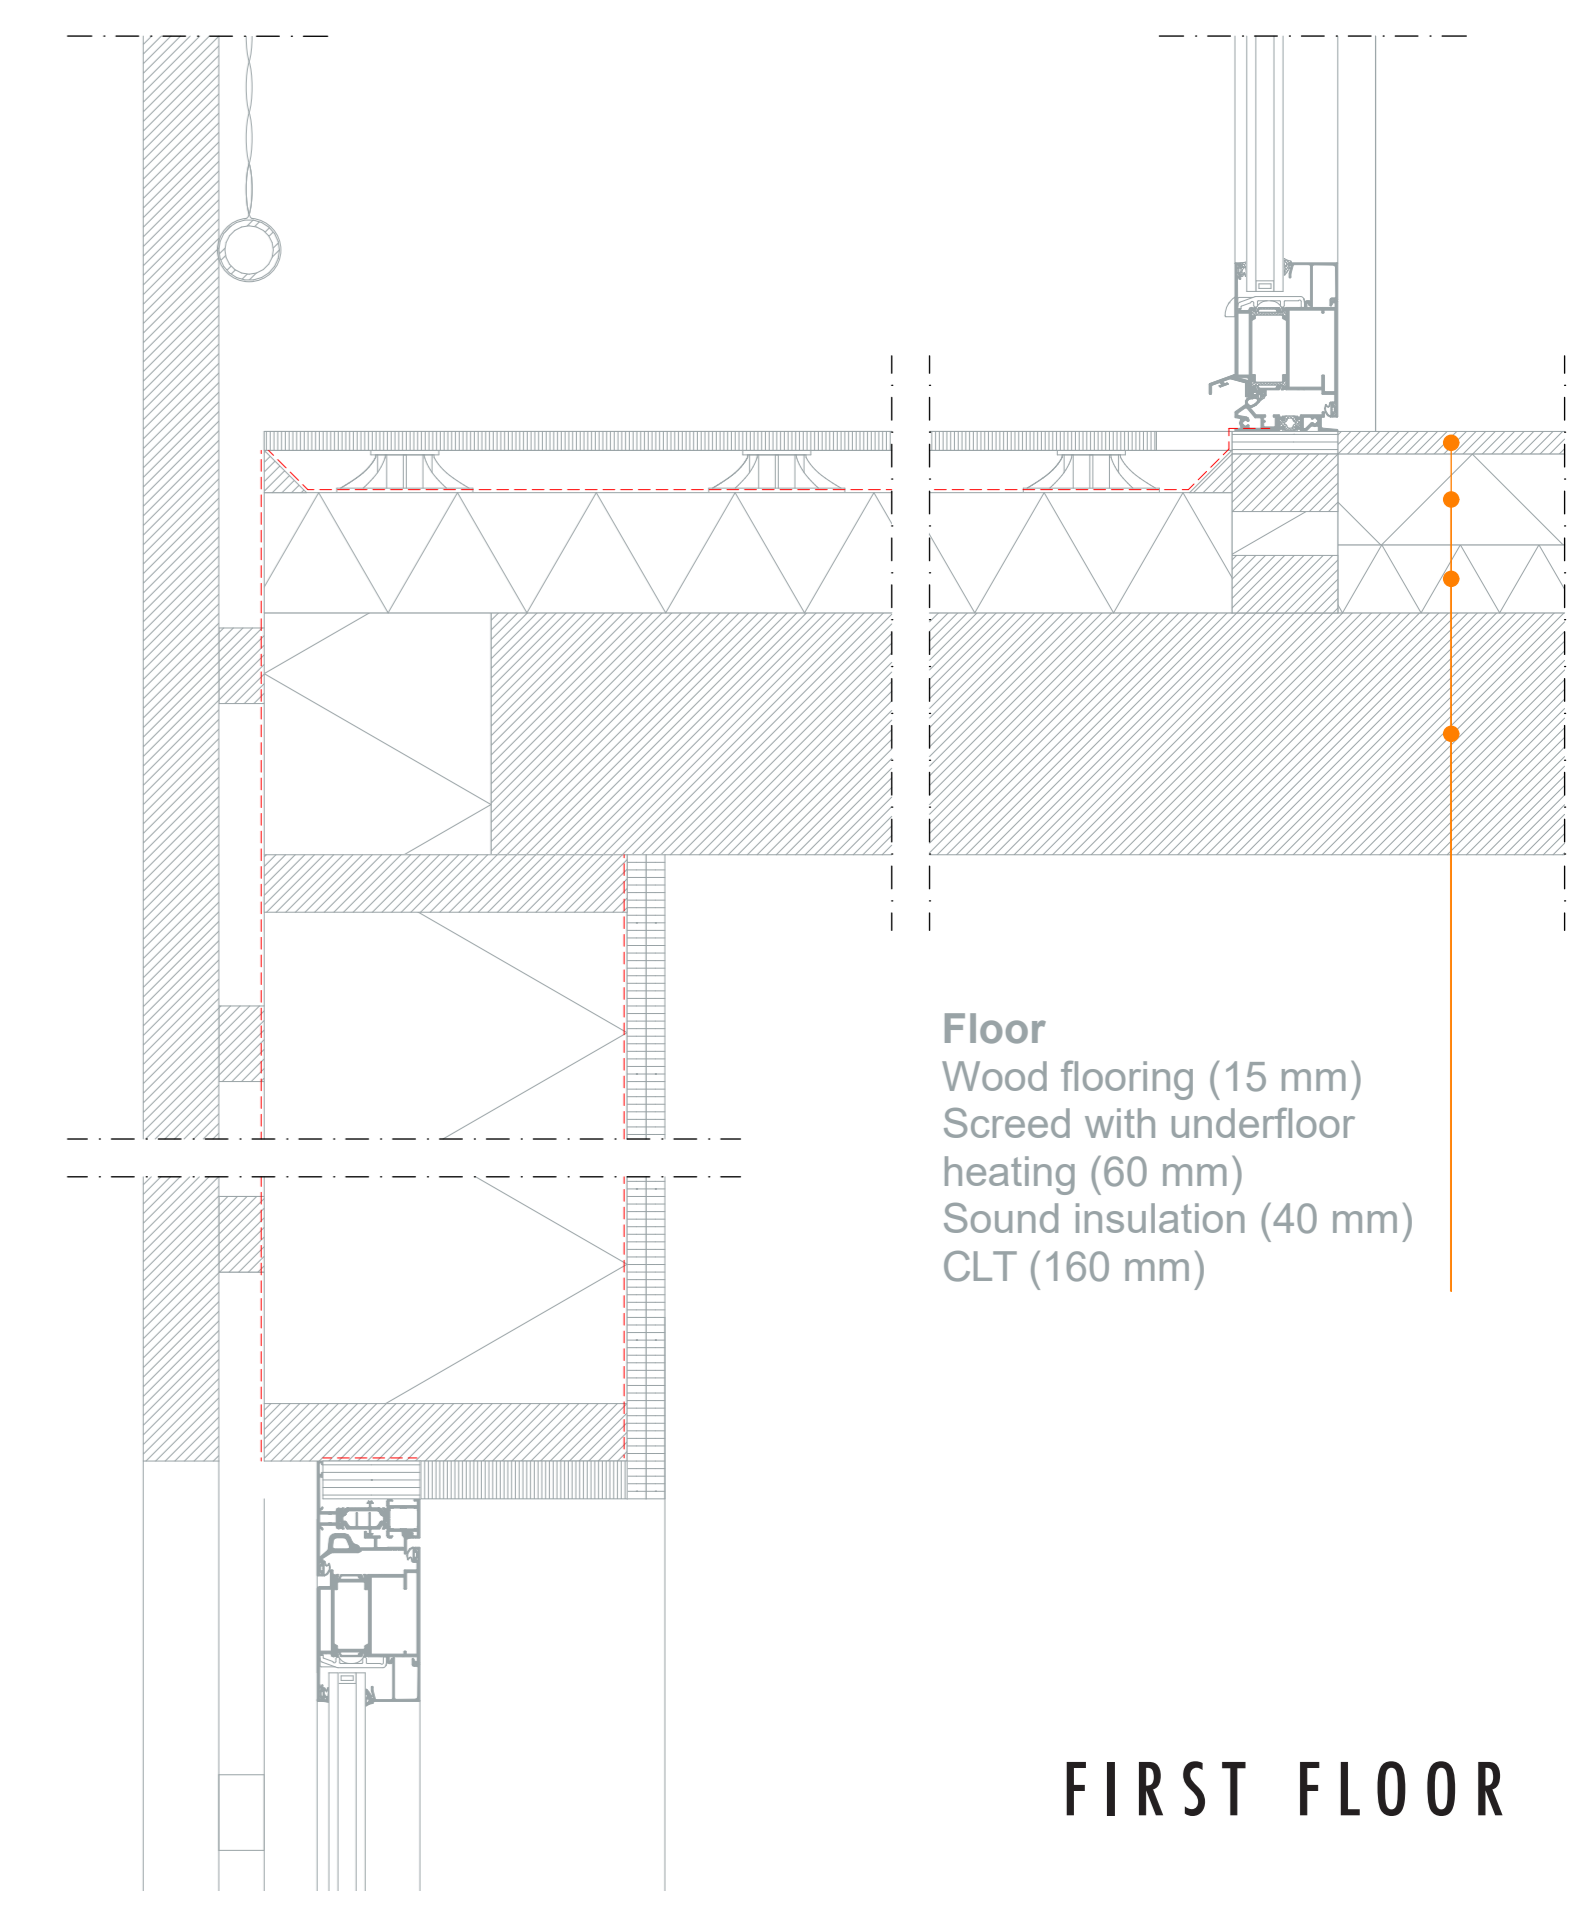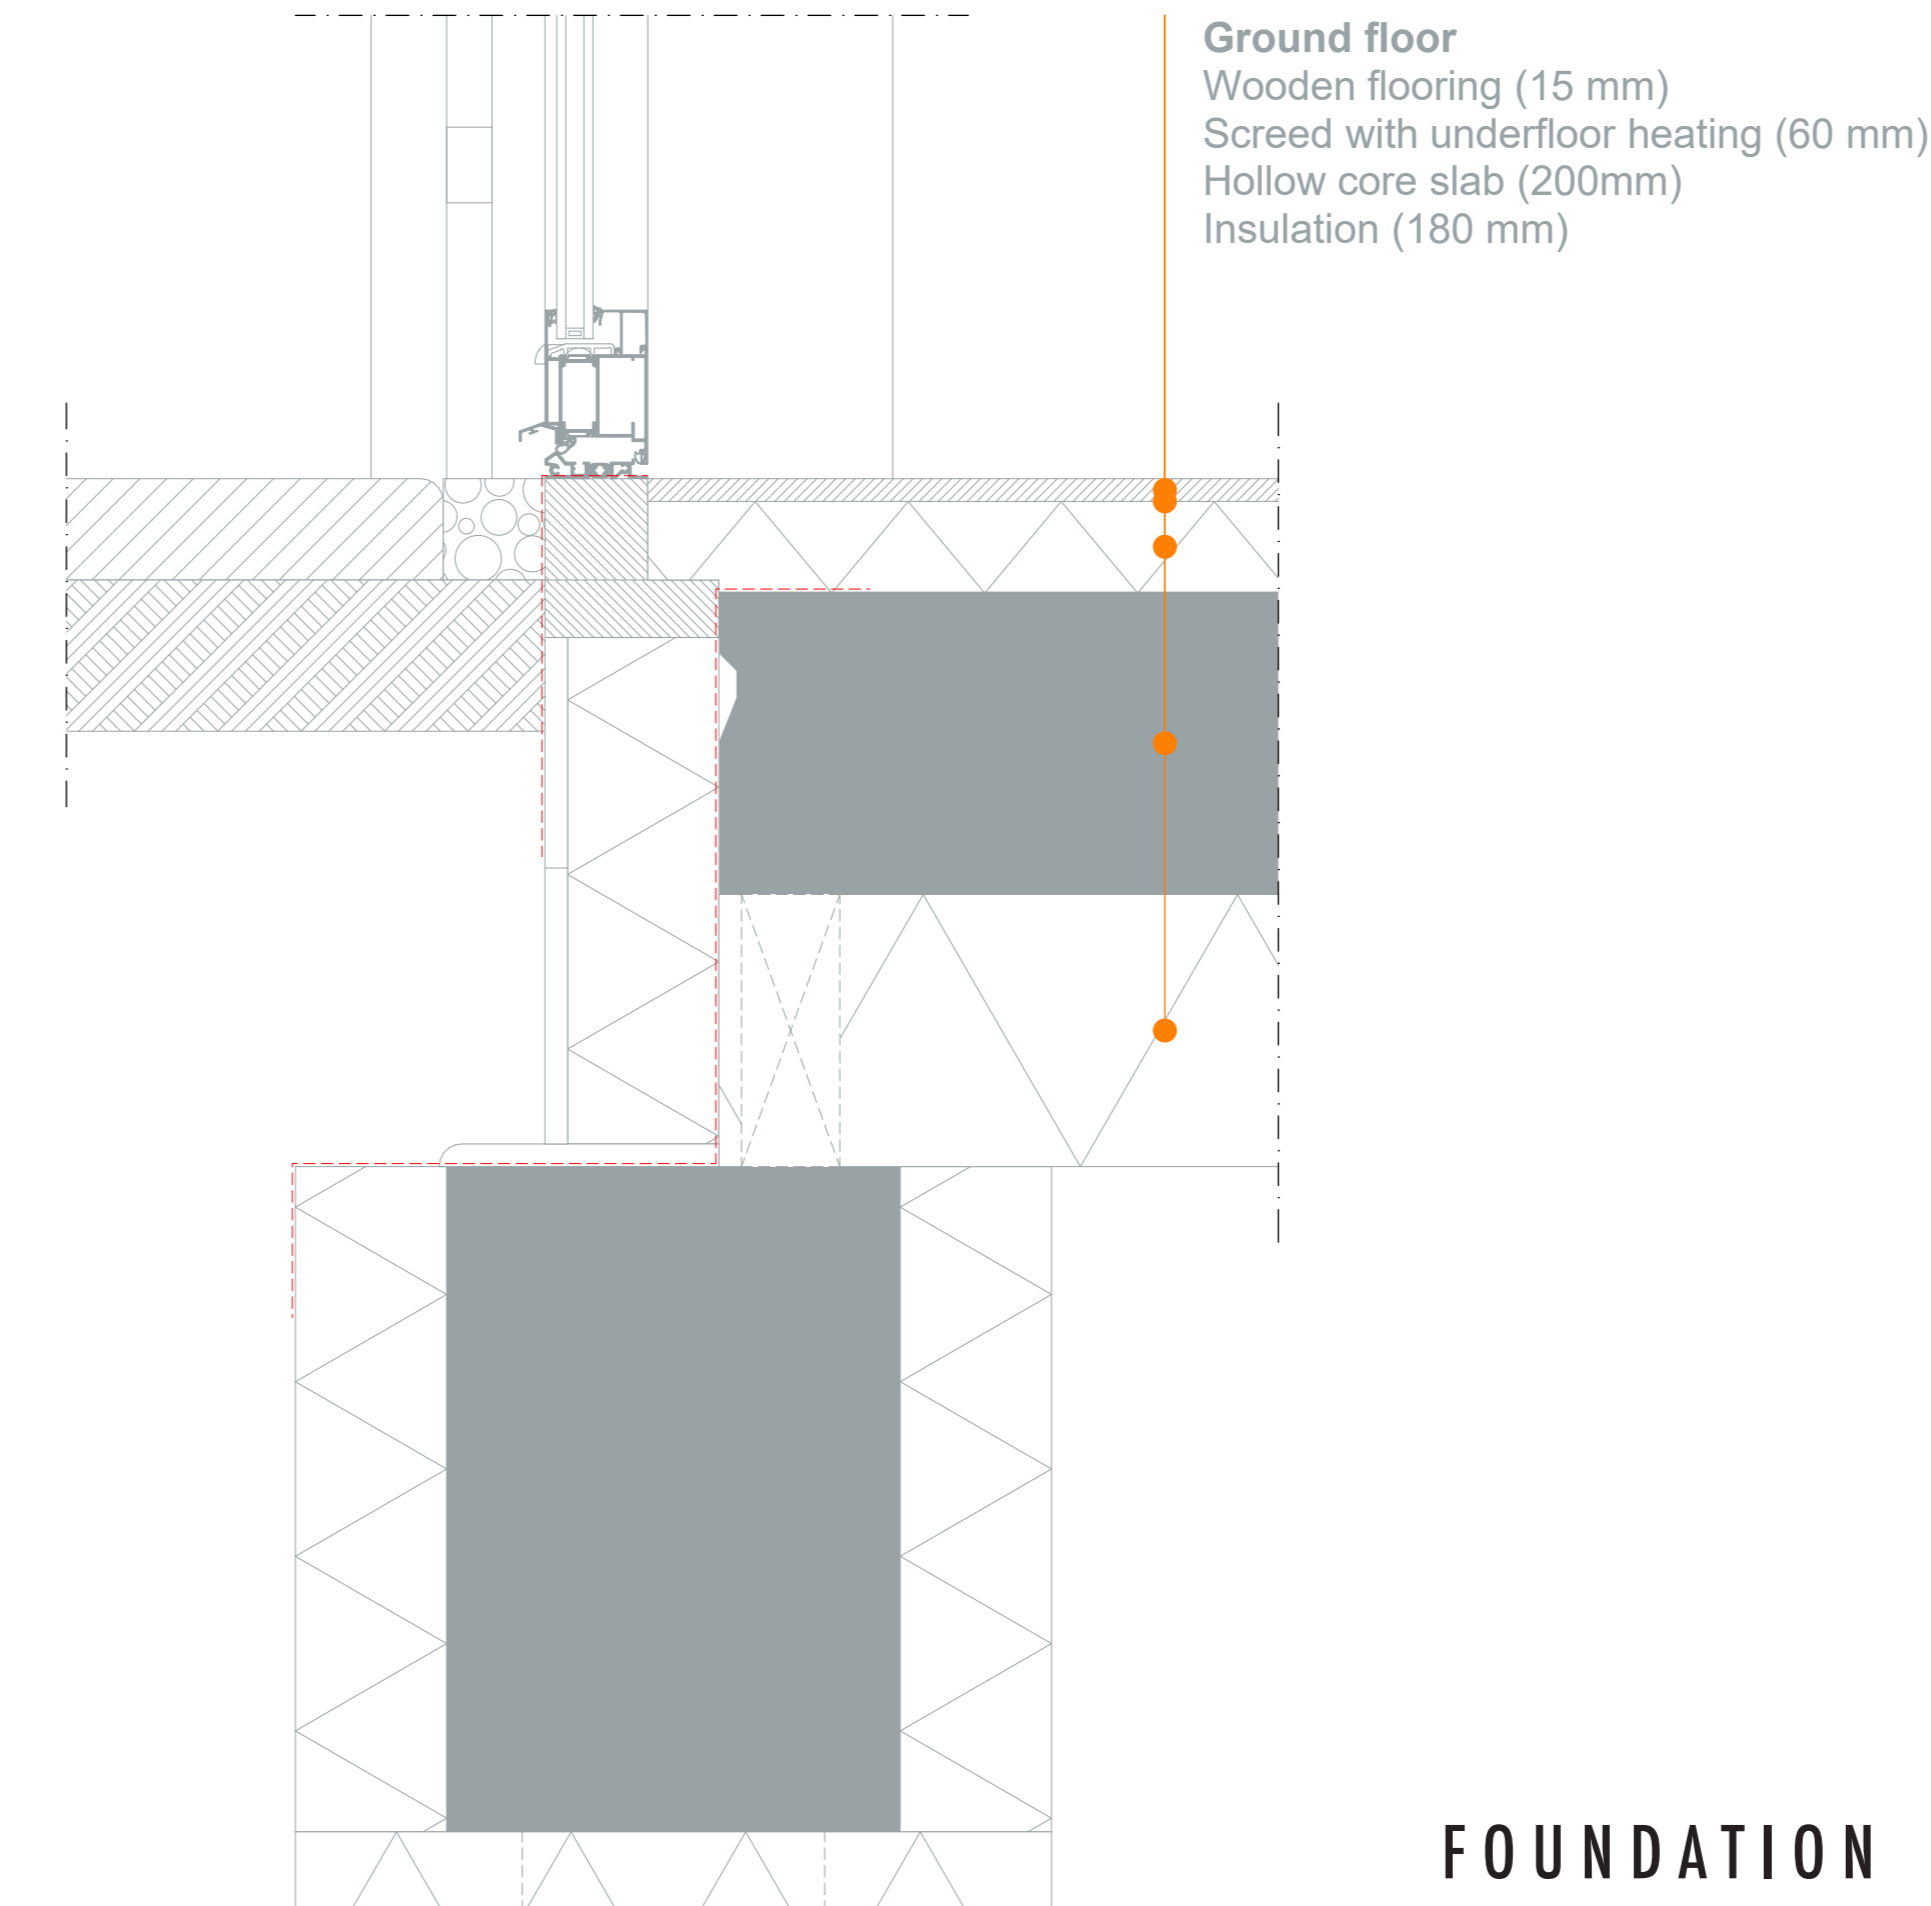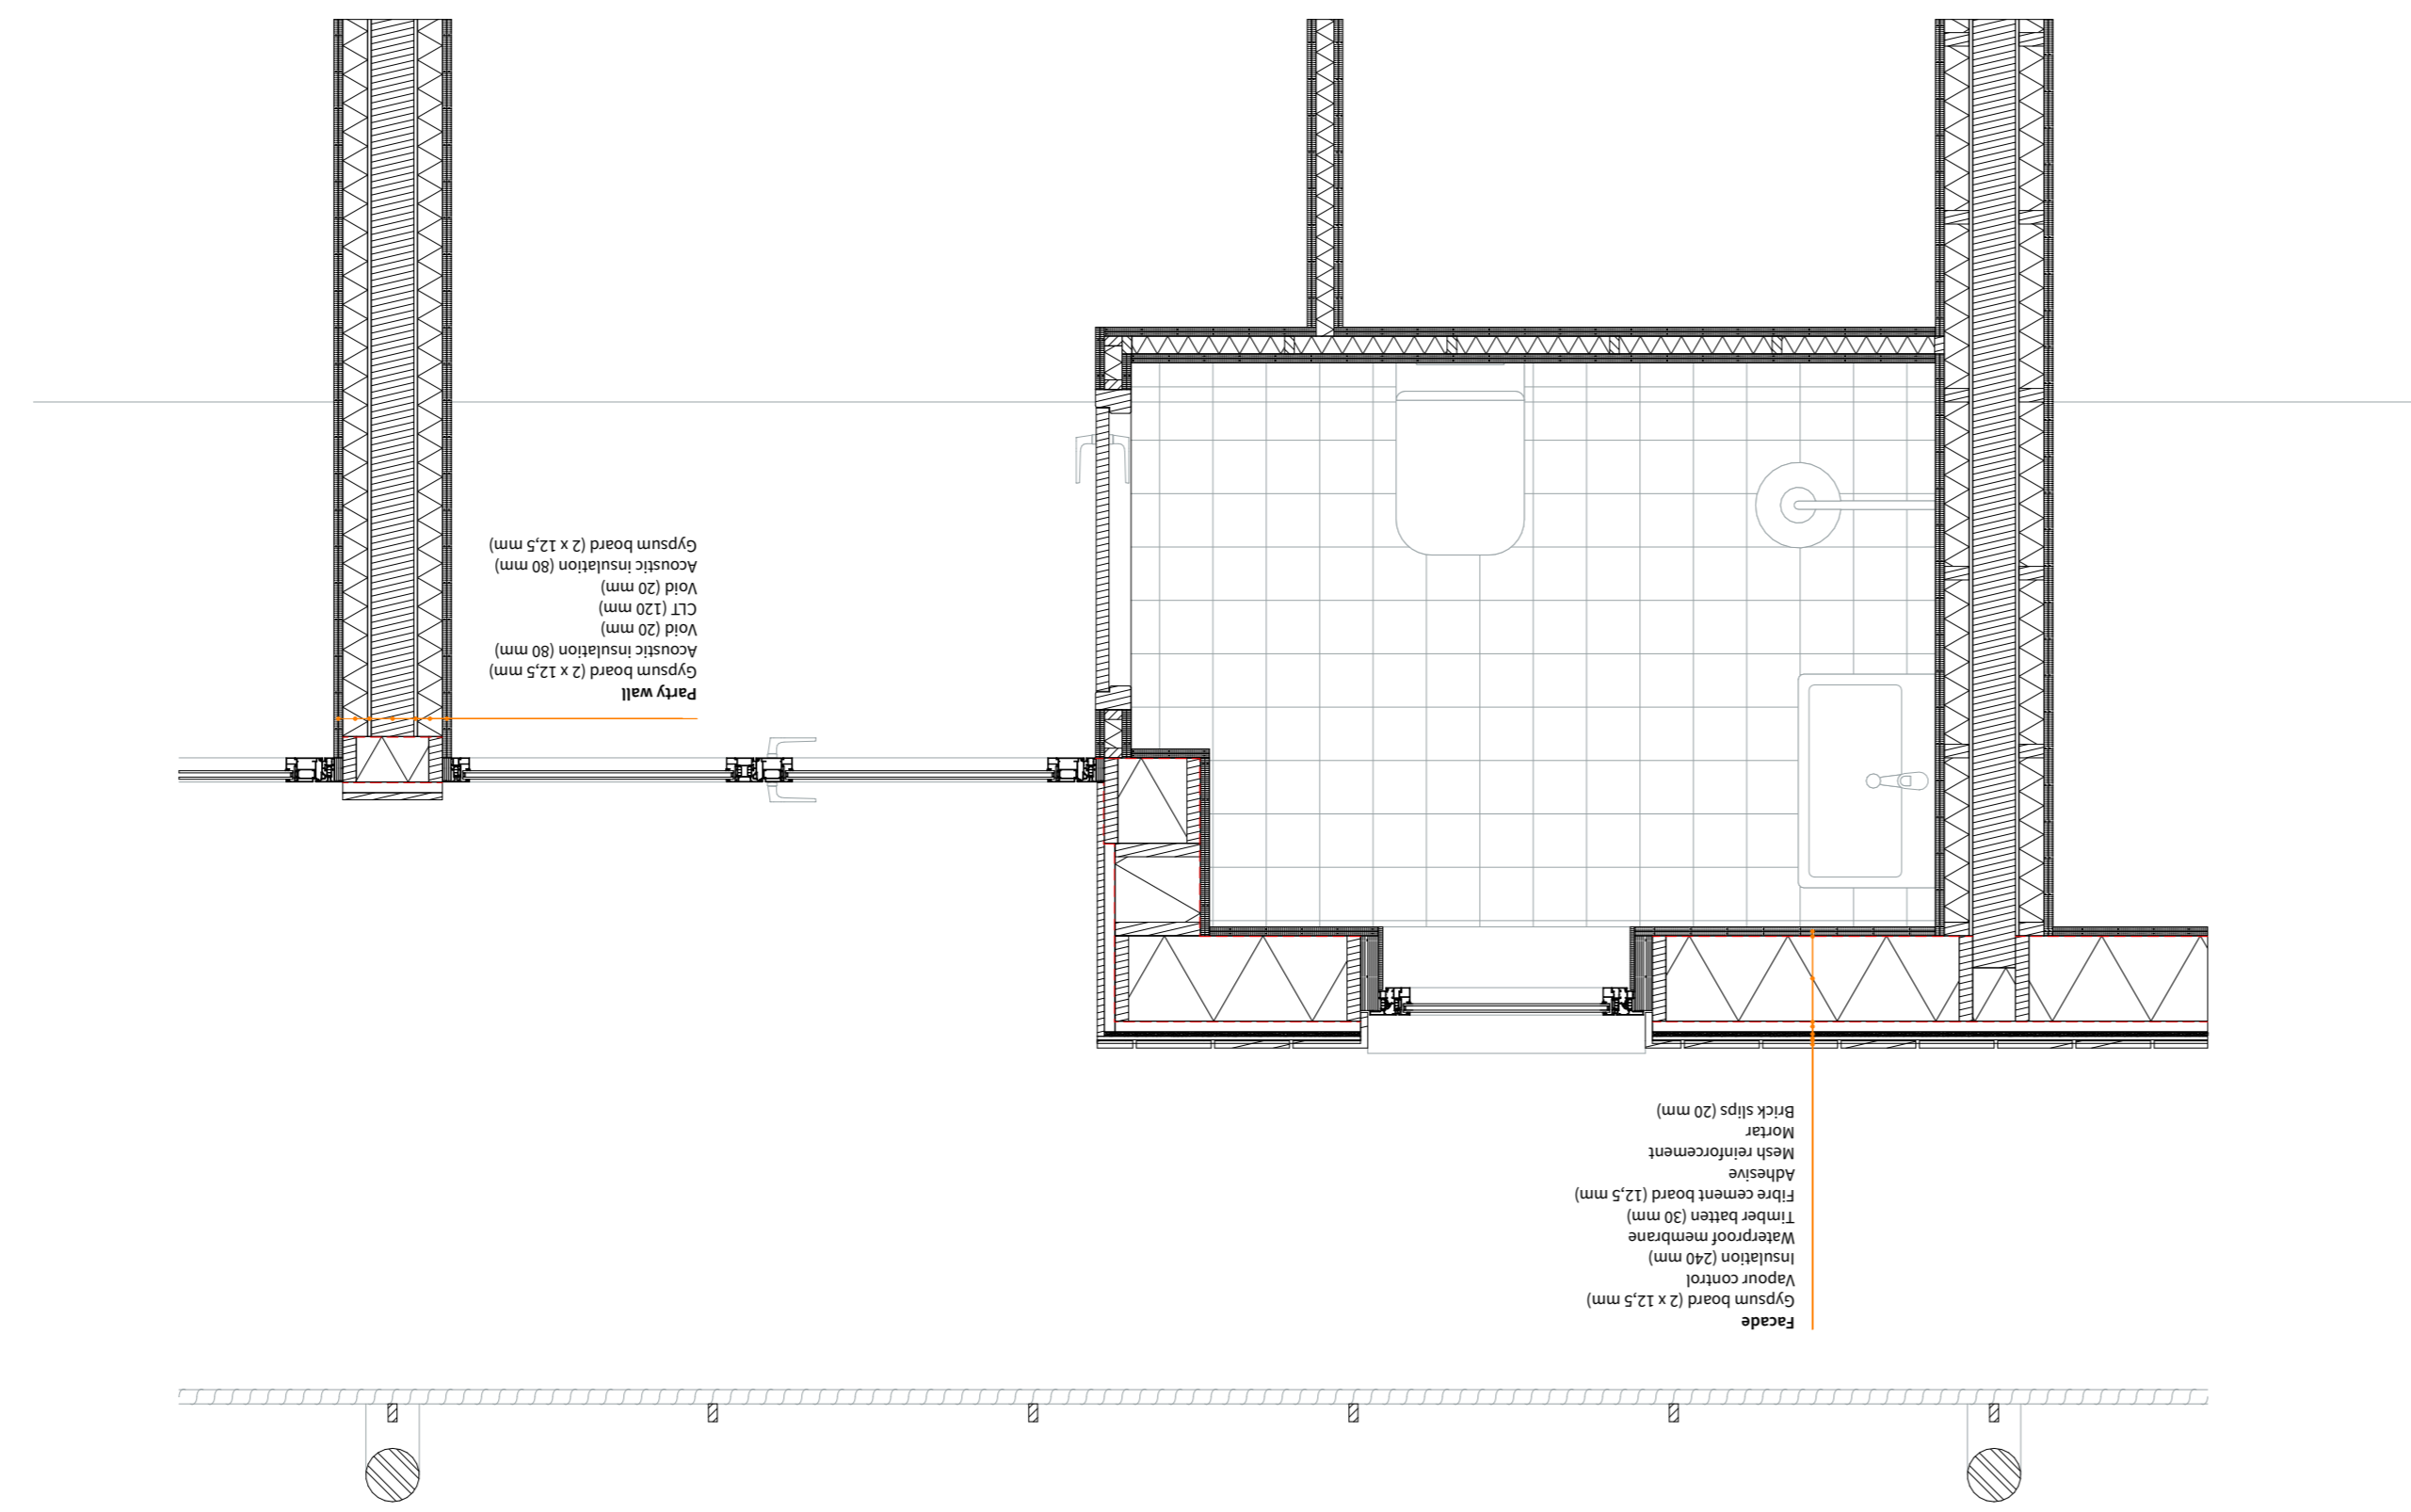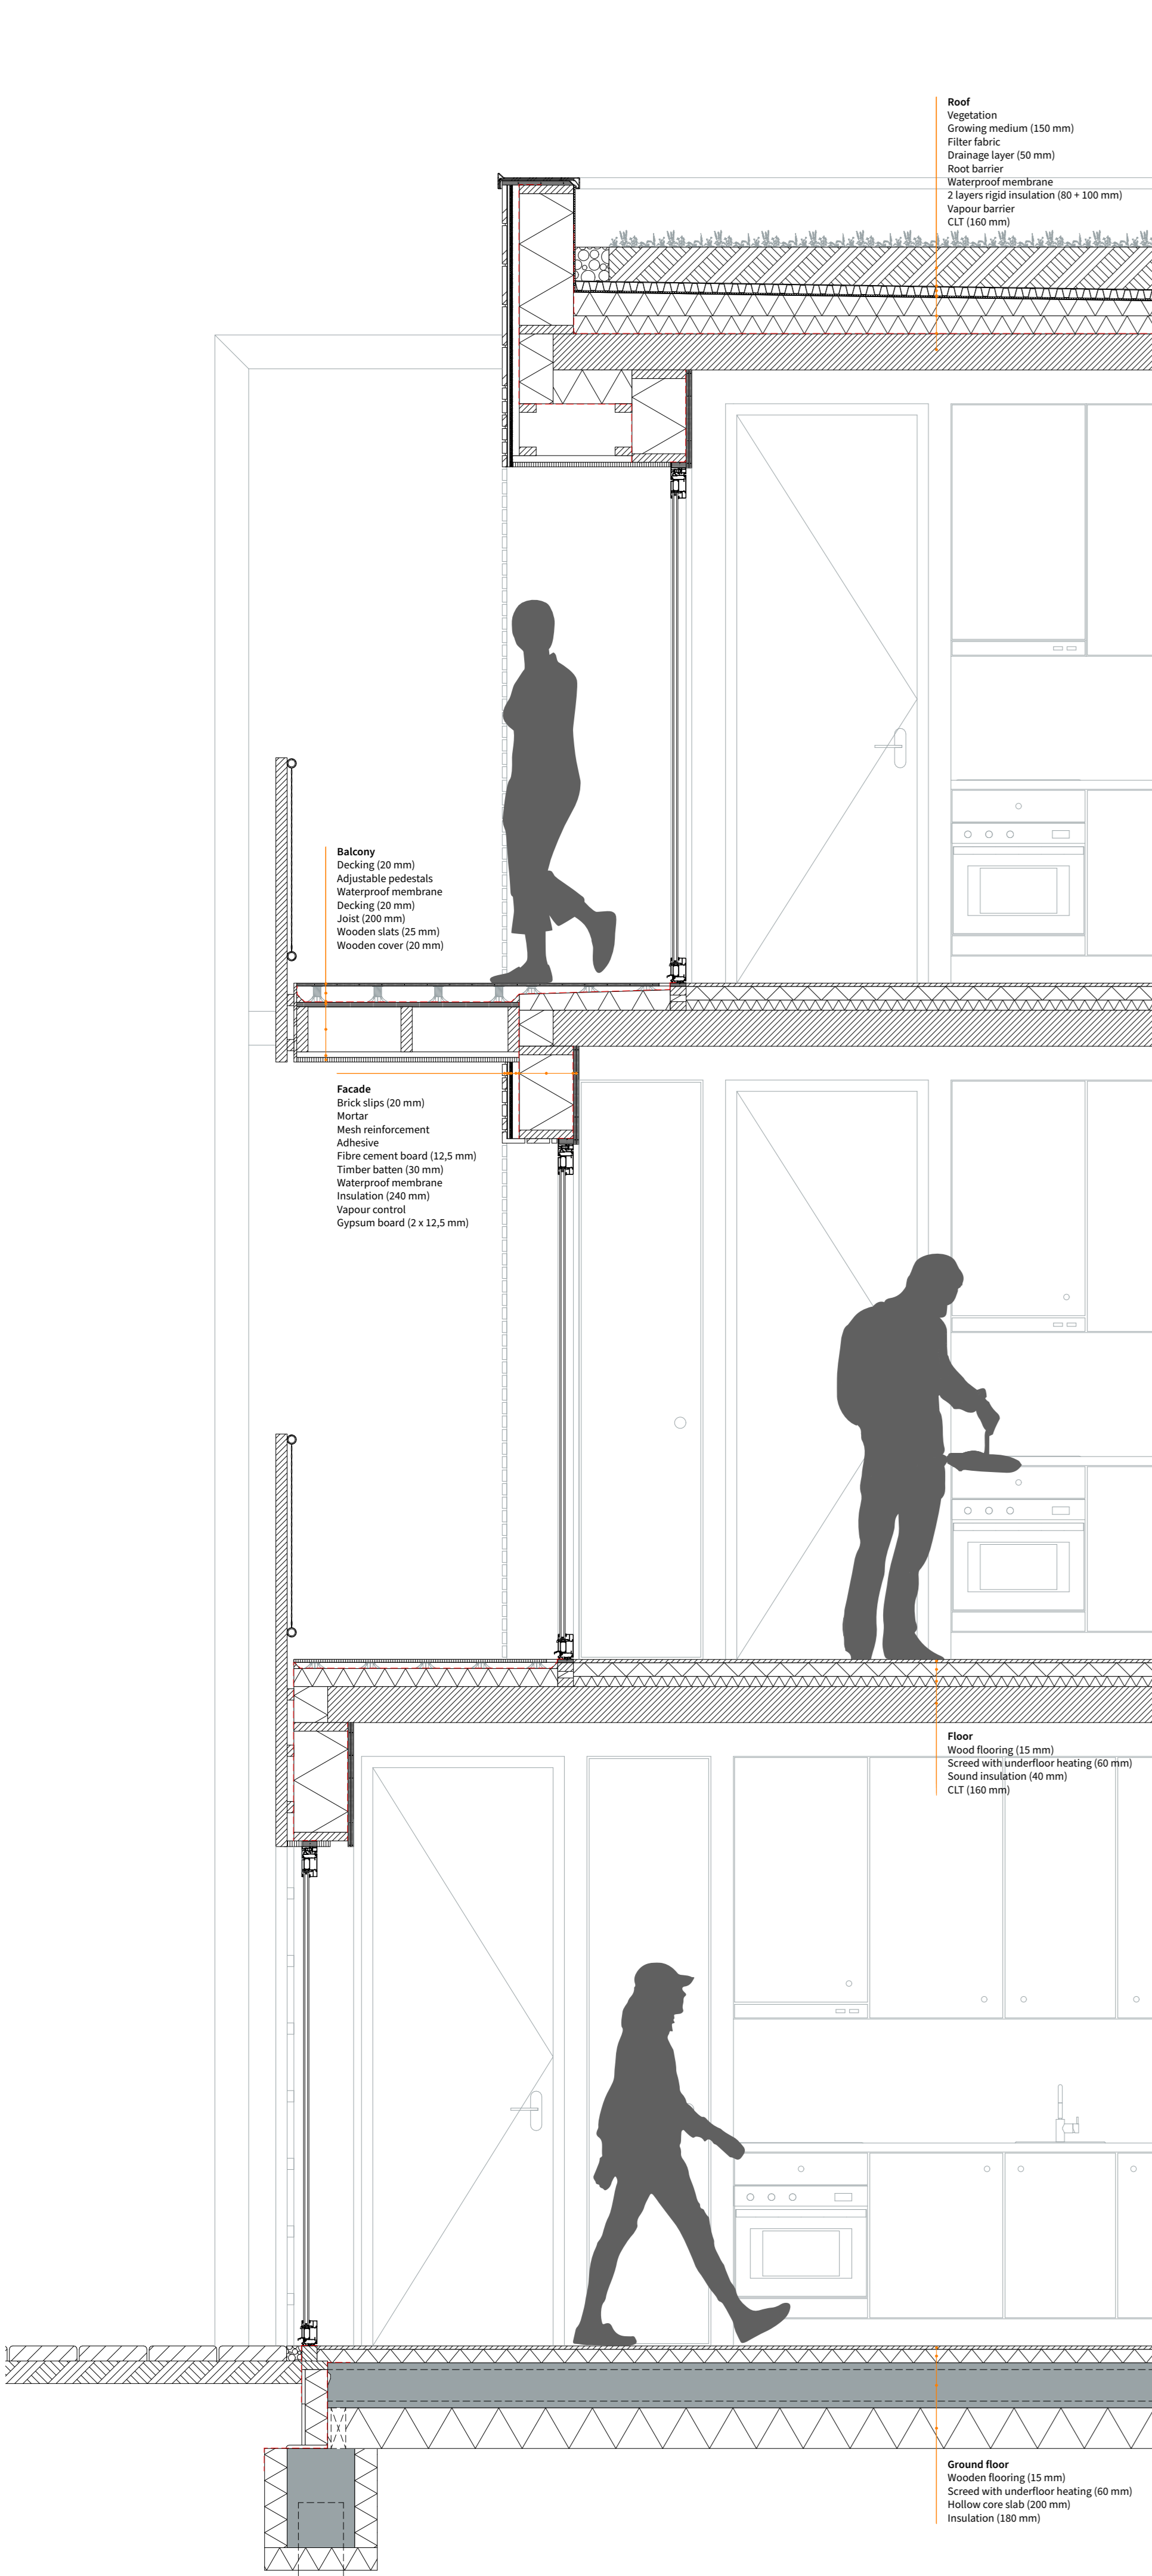


SECOND FLOOR

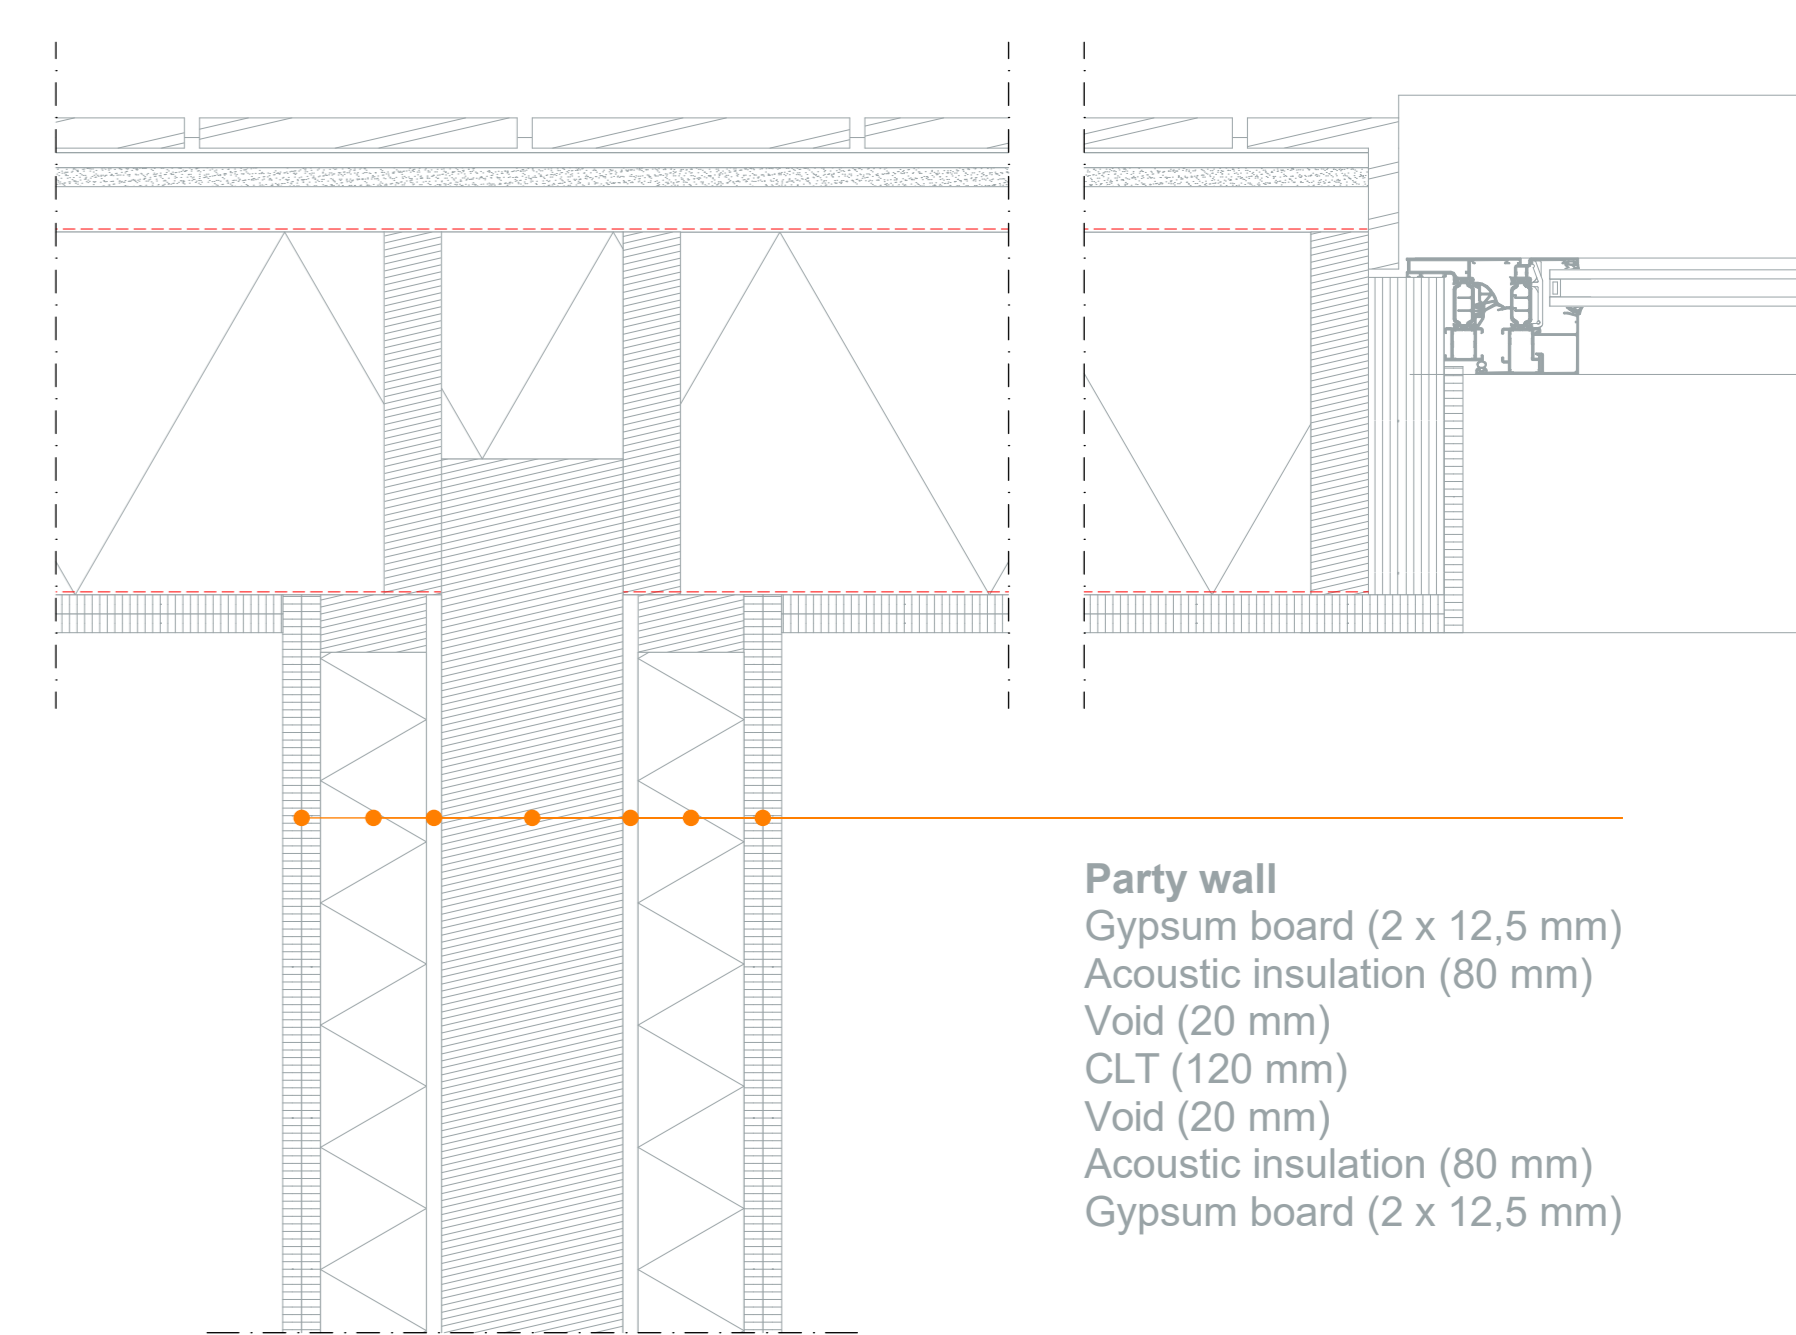

FACADE FRAGMENT STUDENT BUILDING | 1:20


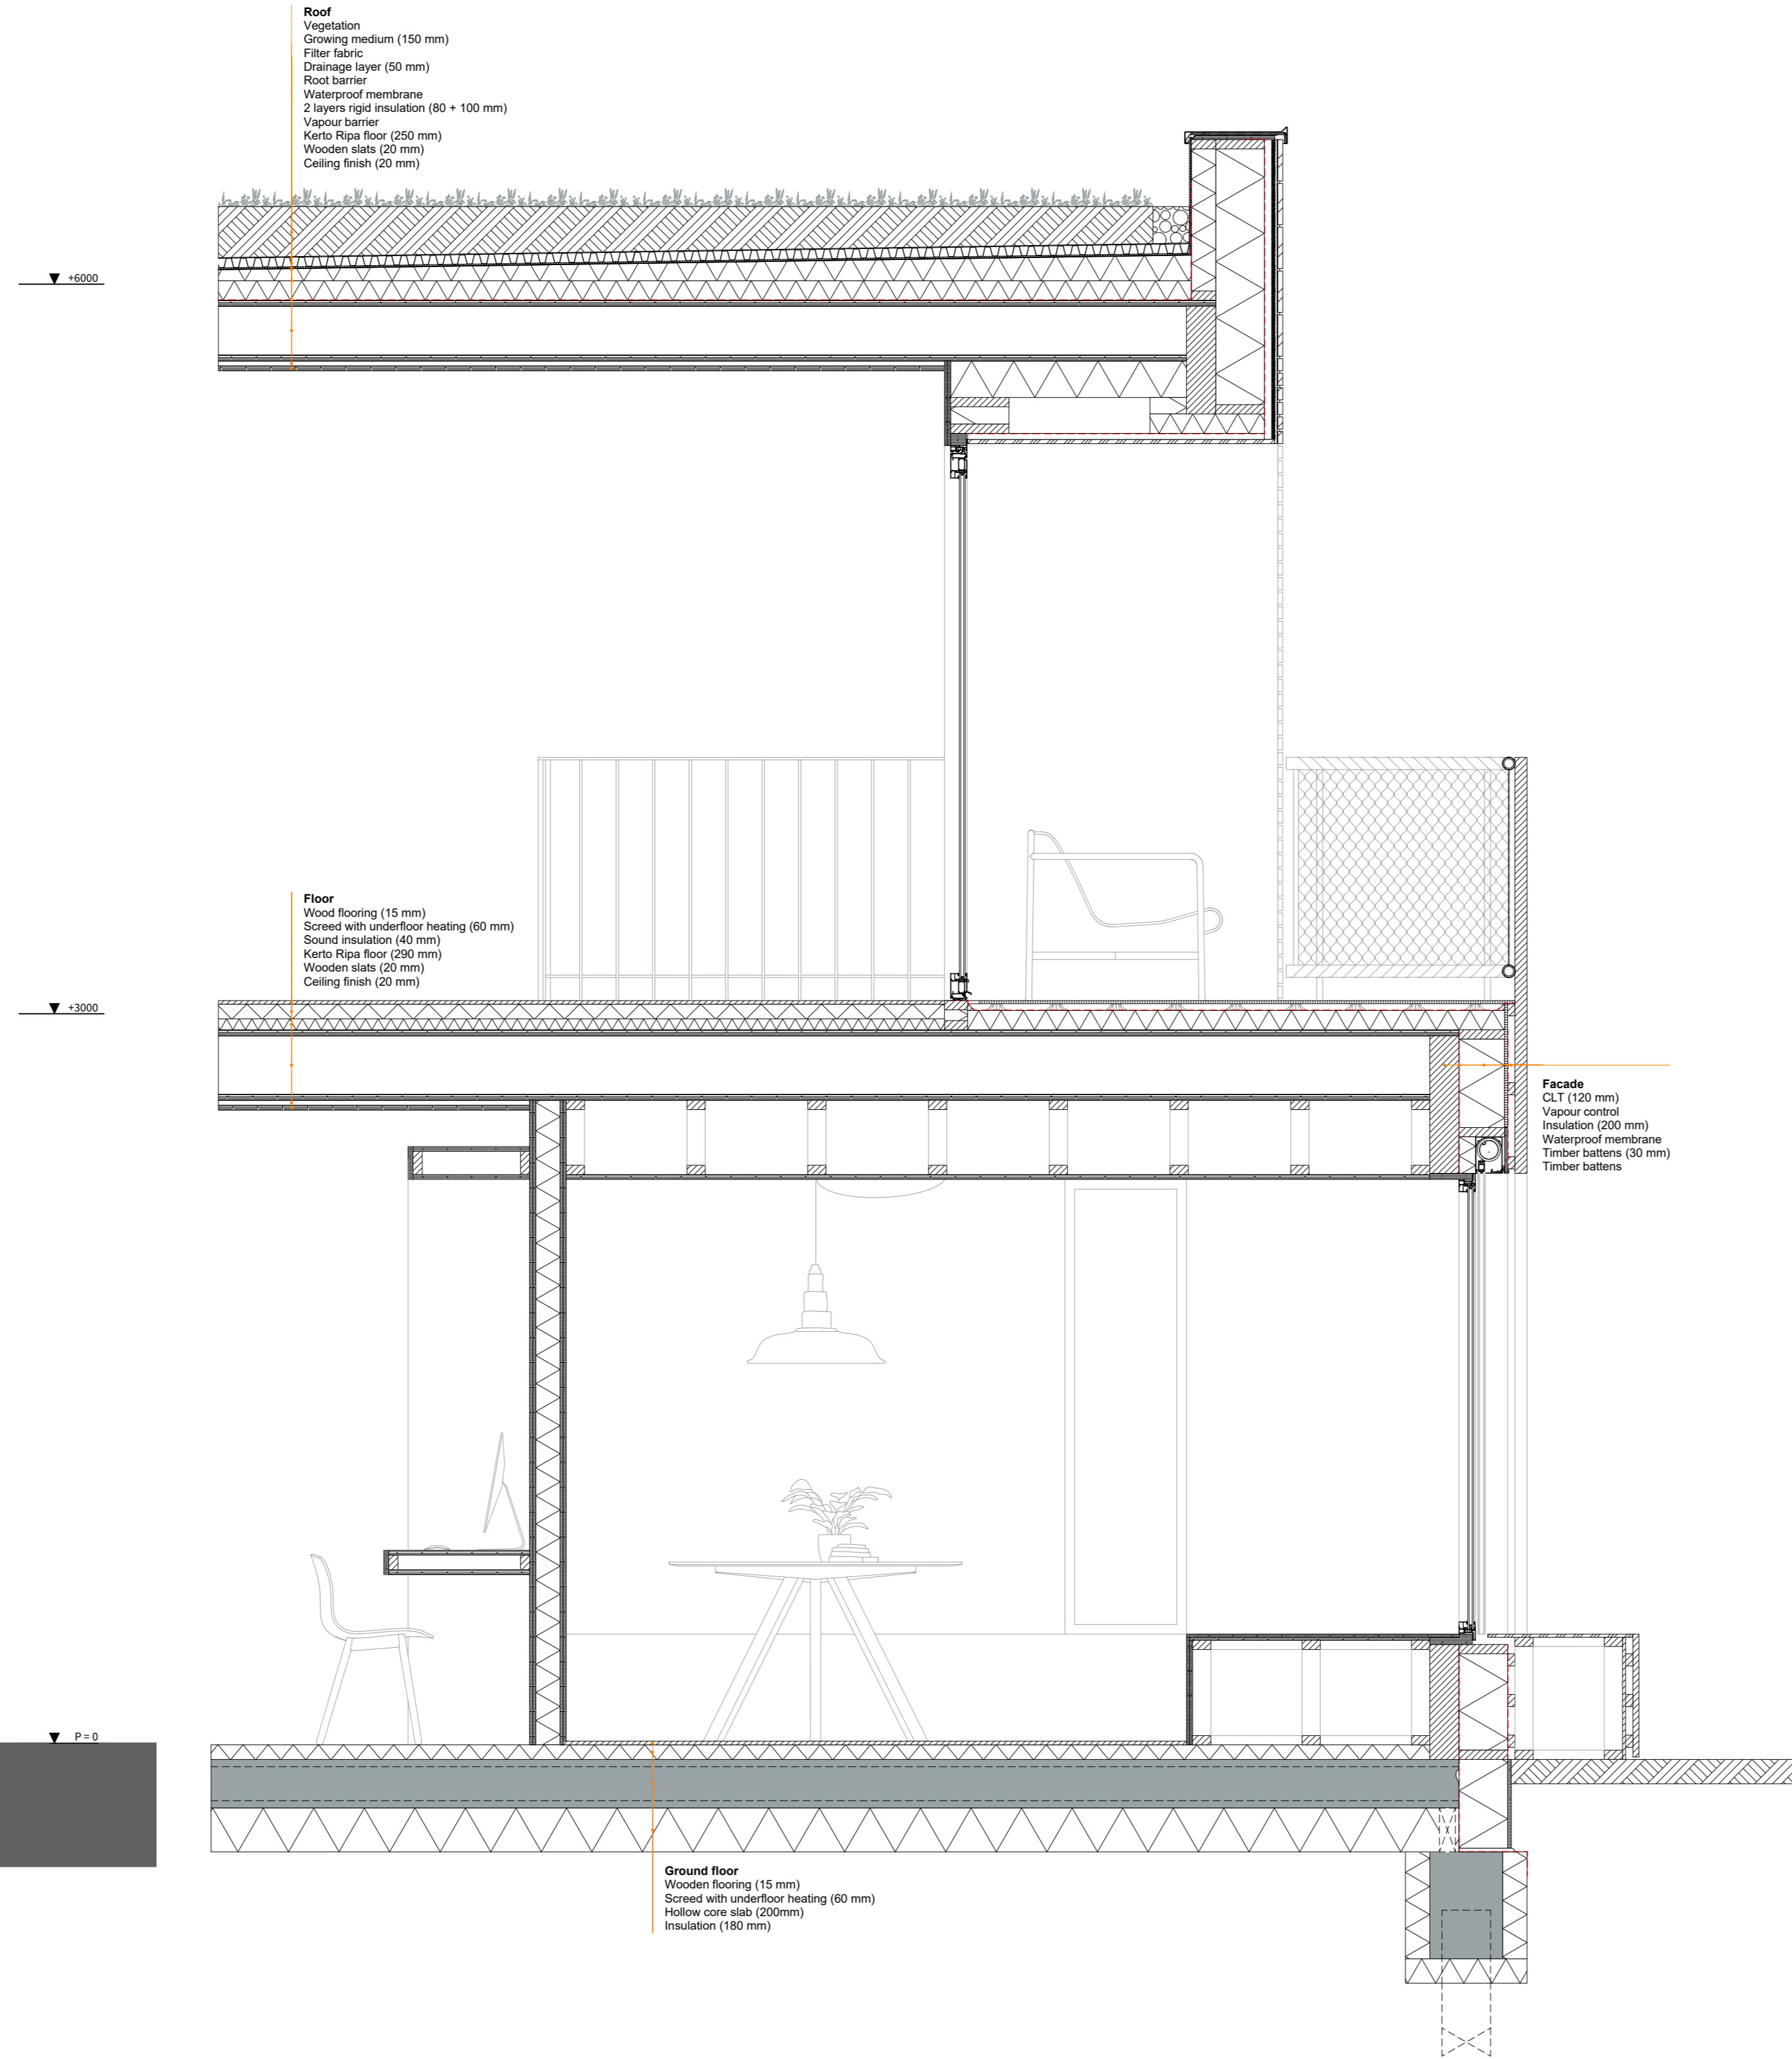


DETAILS STUDENT BUILDING | 1:5

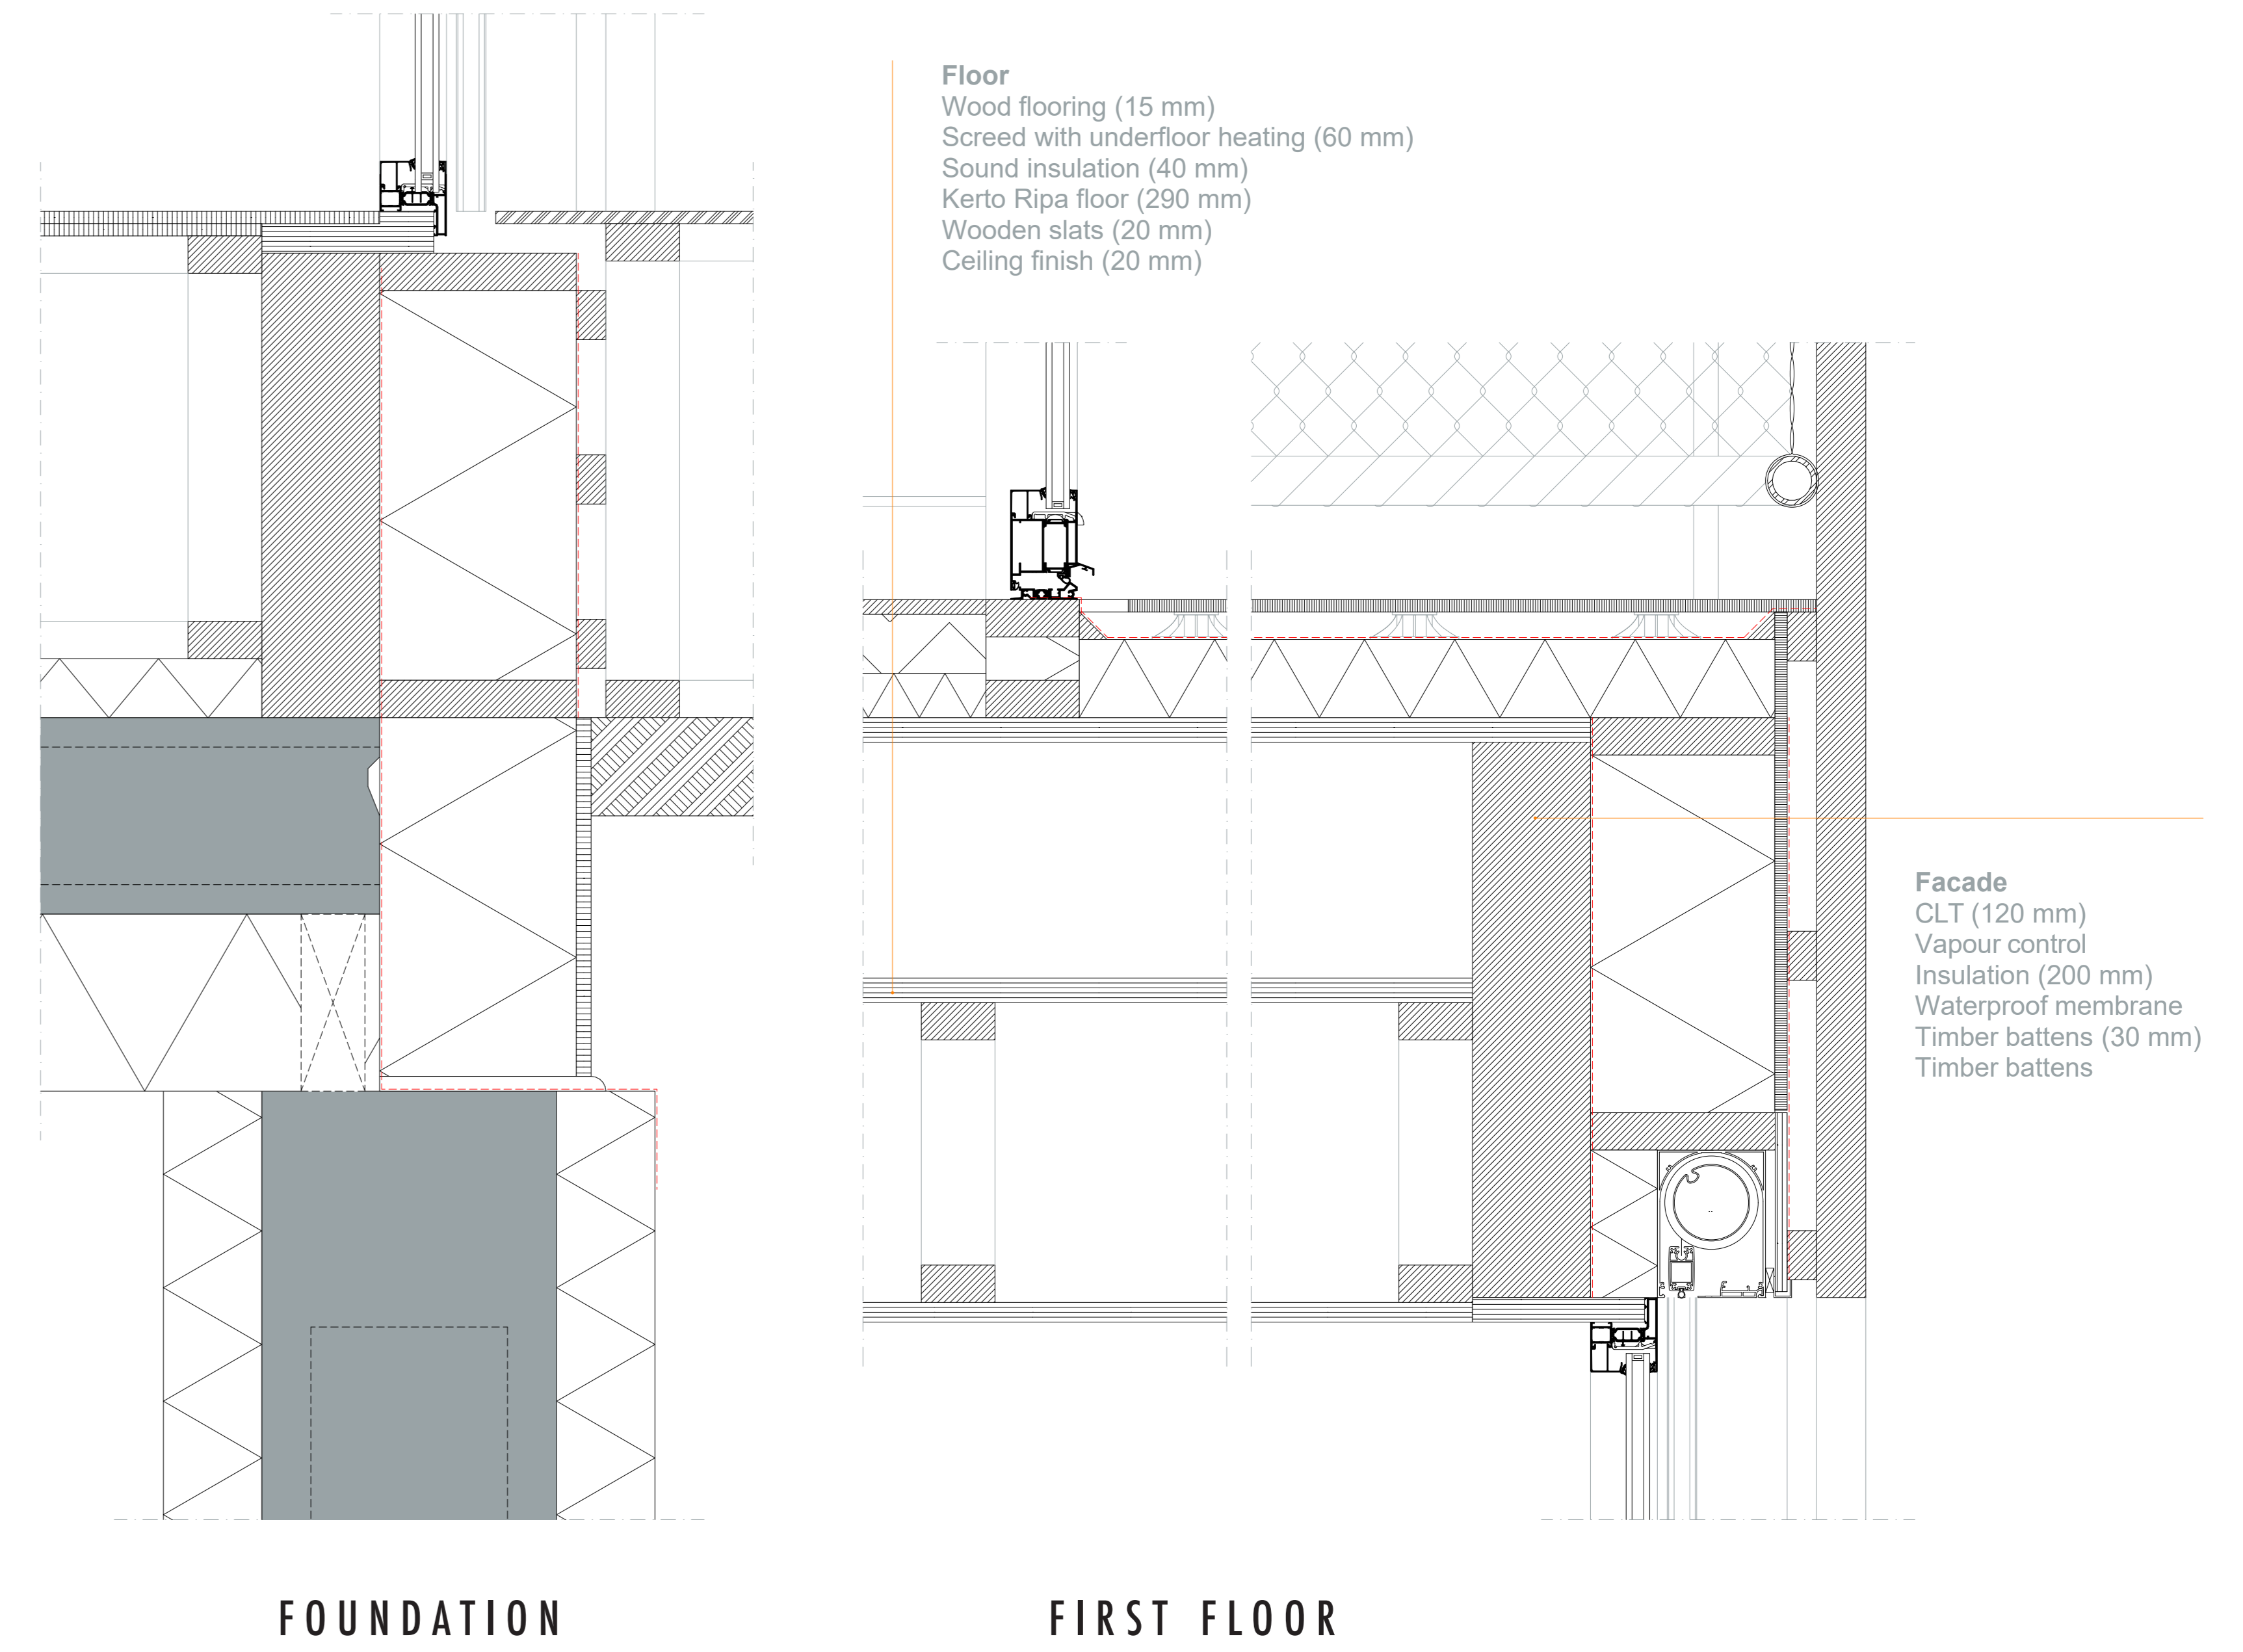


FOUNDATION

FIRST FLOOR

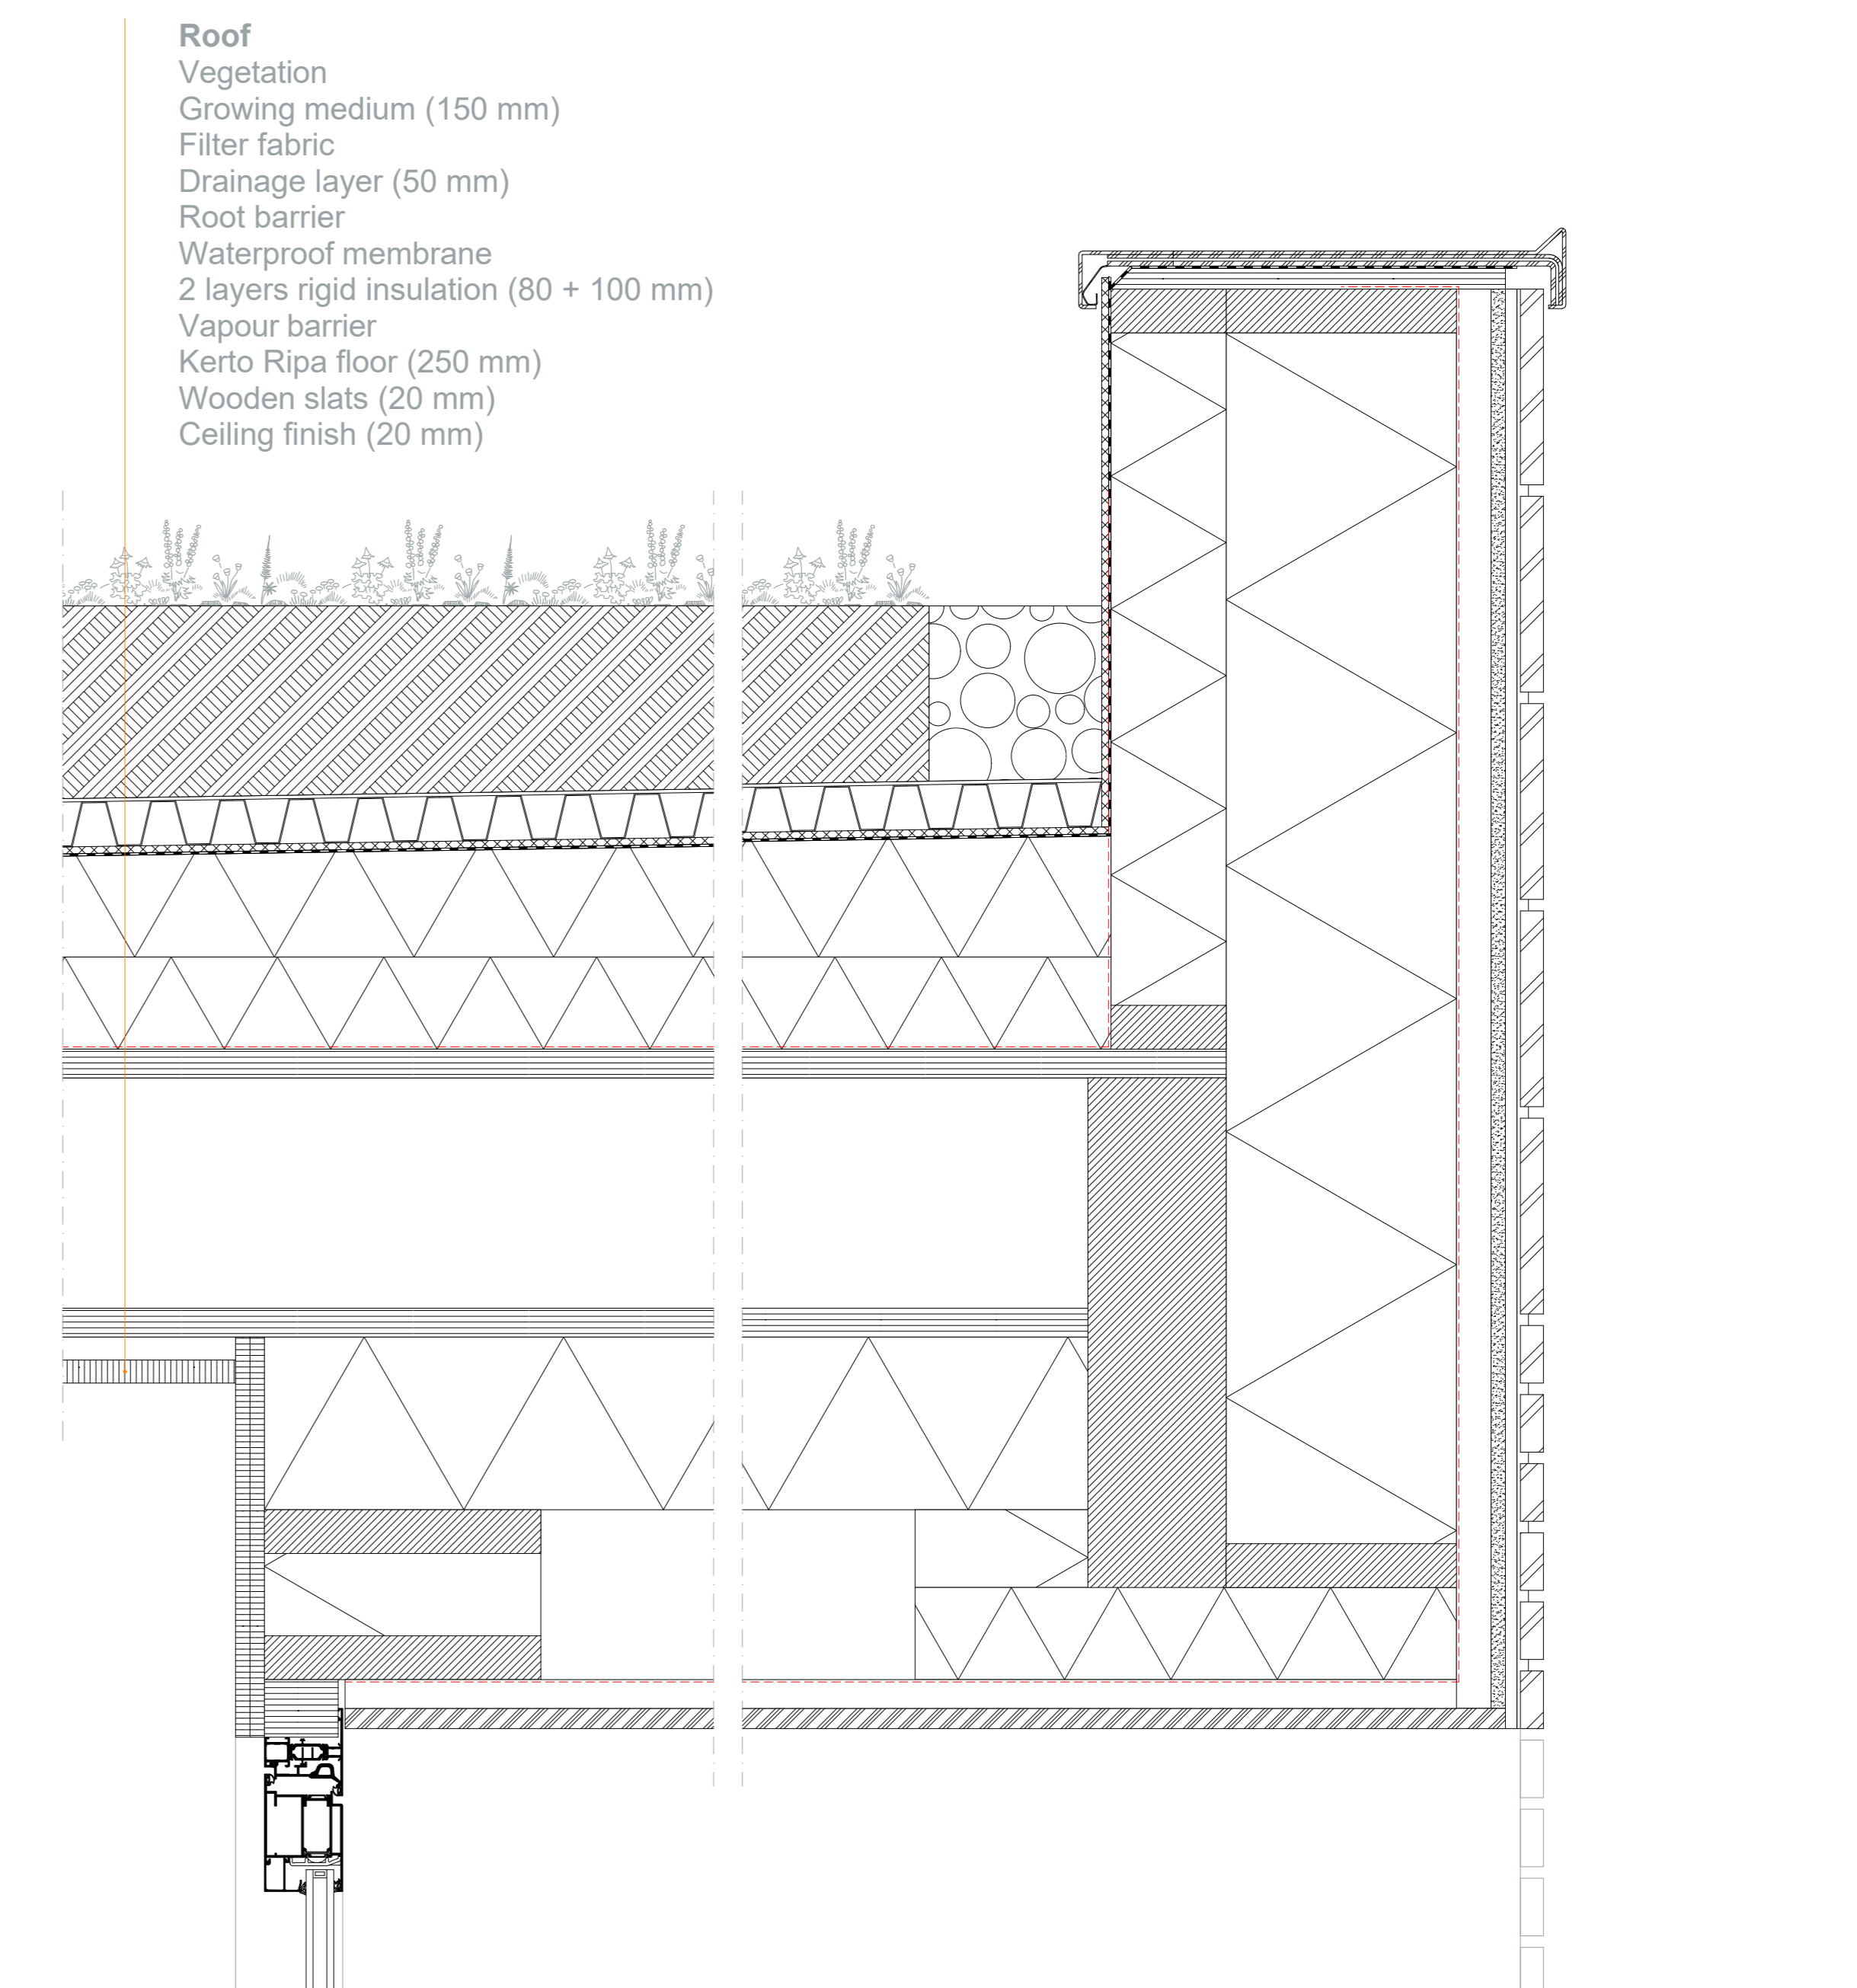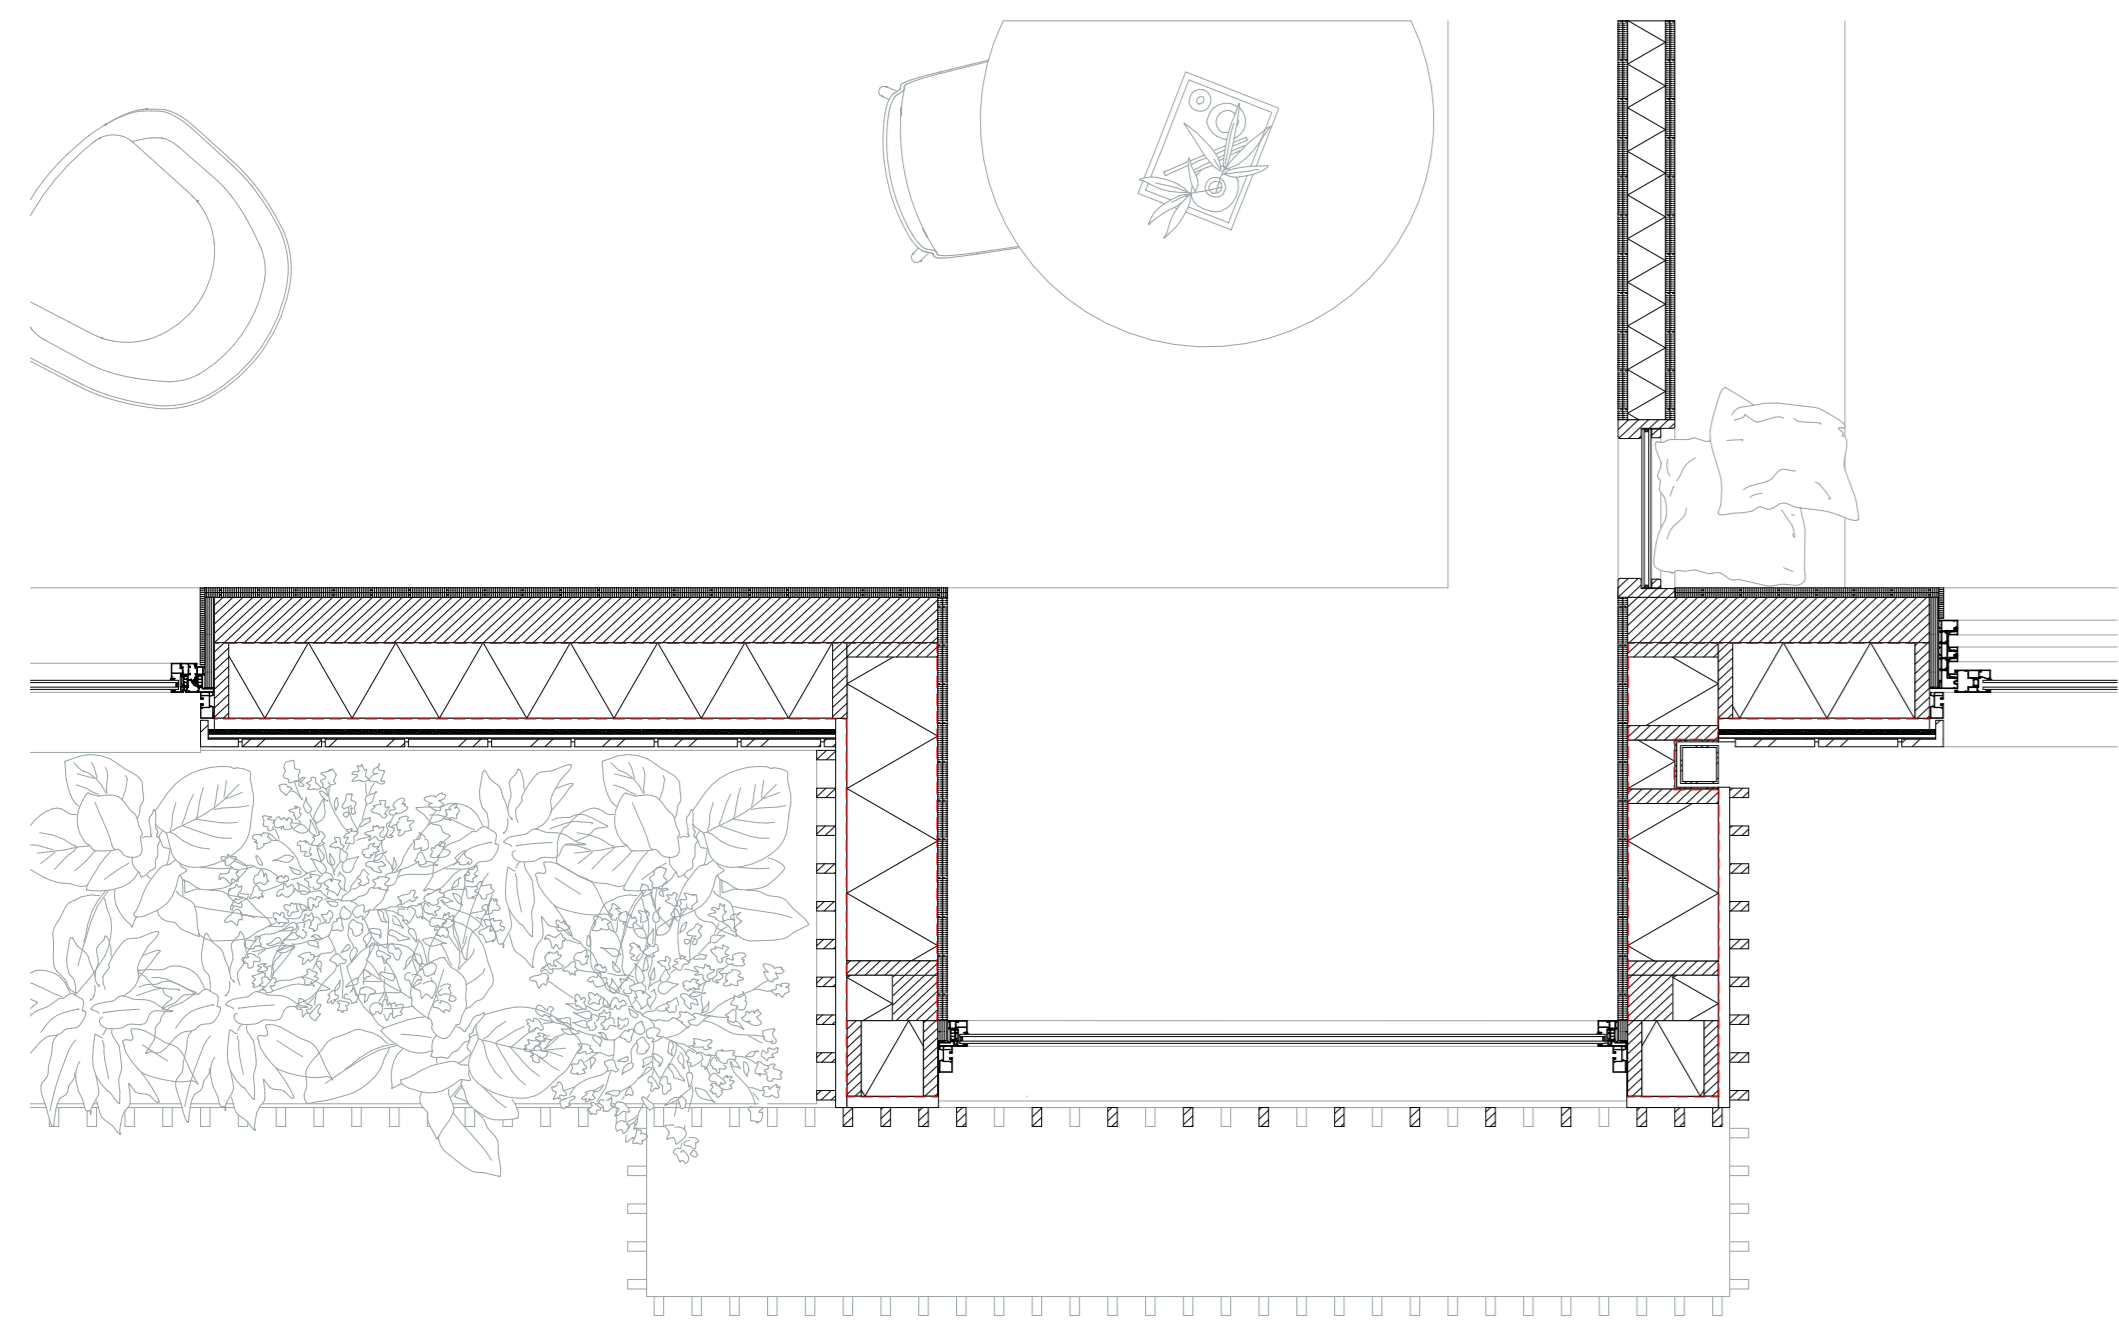

ROOF

CLIMATE DIAGRAM | 1:100

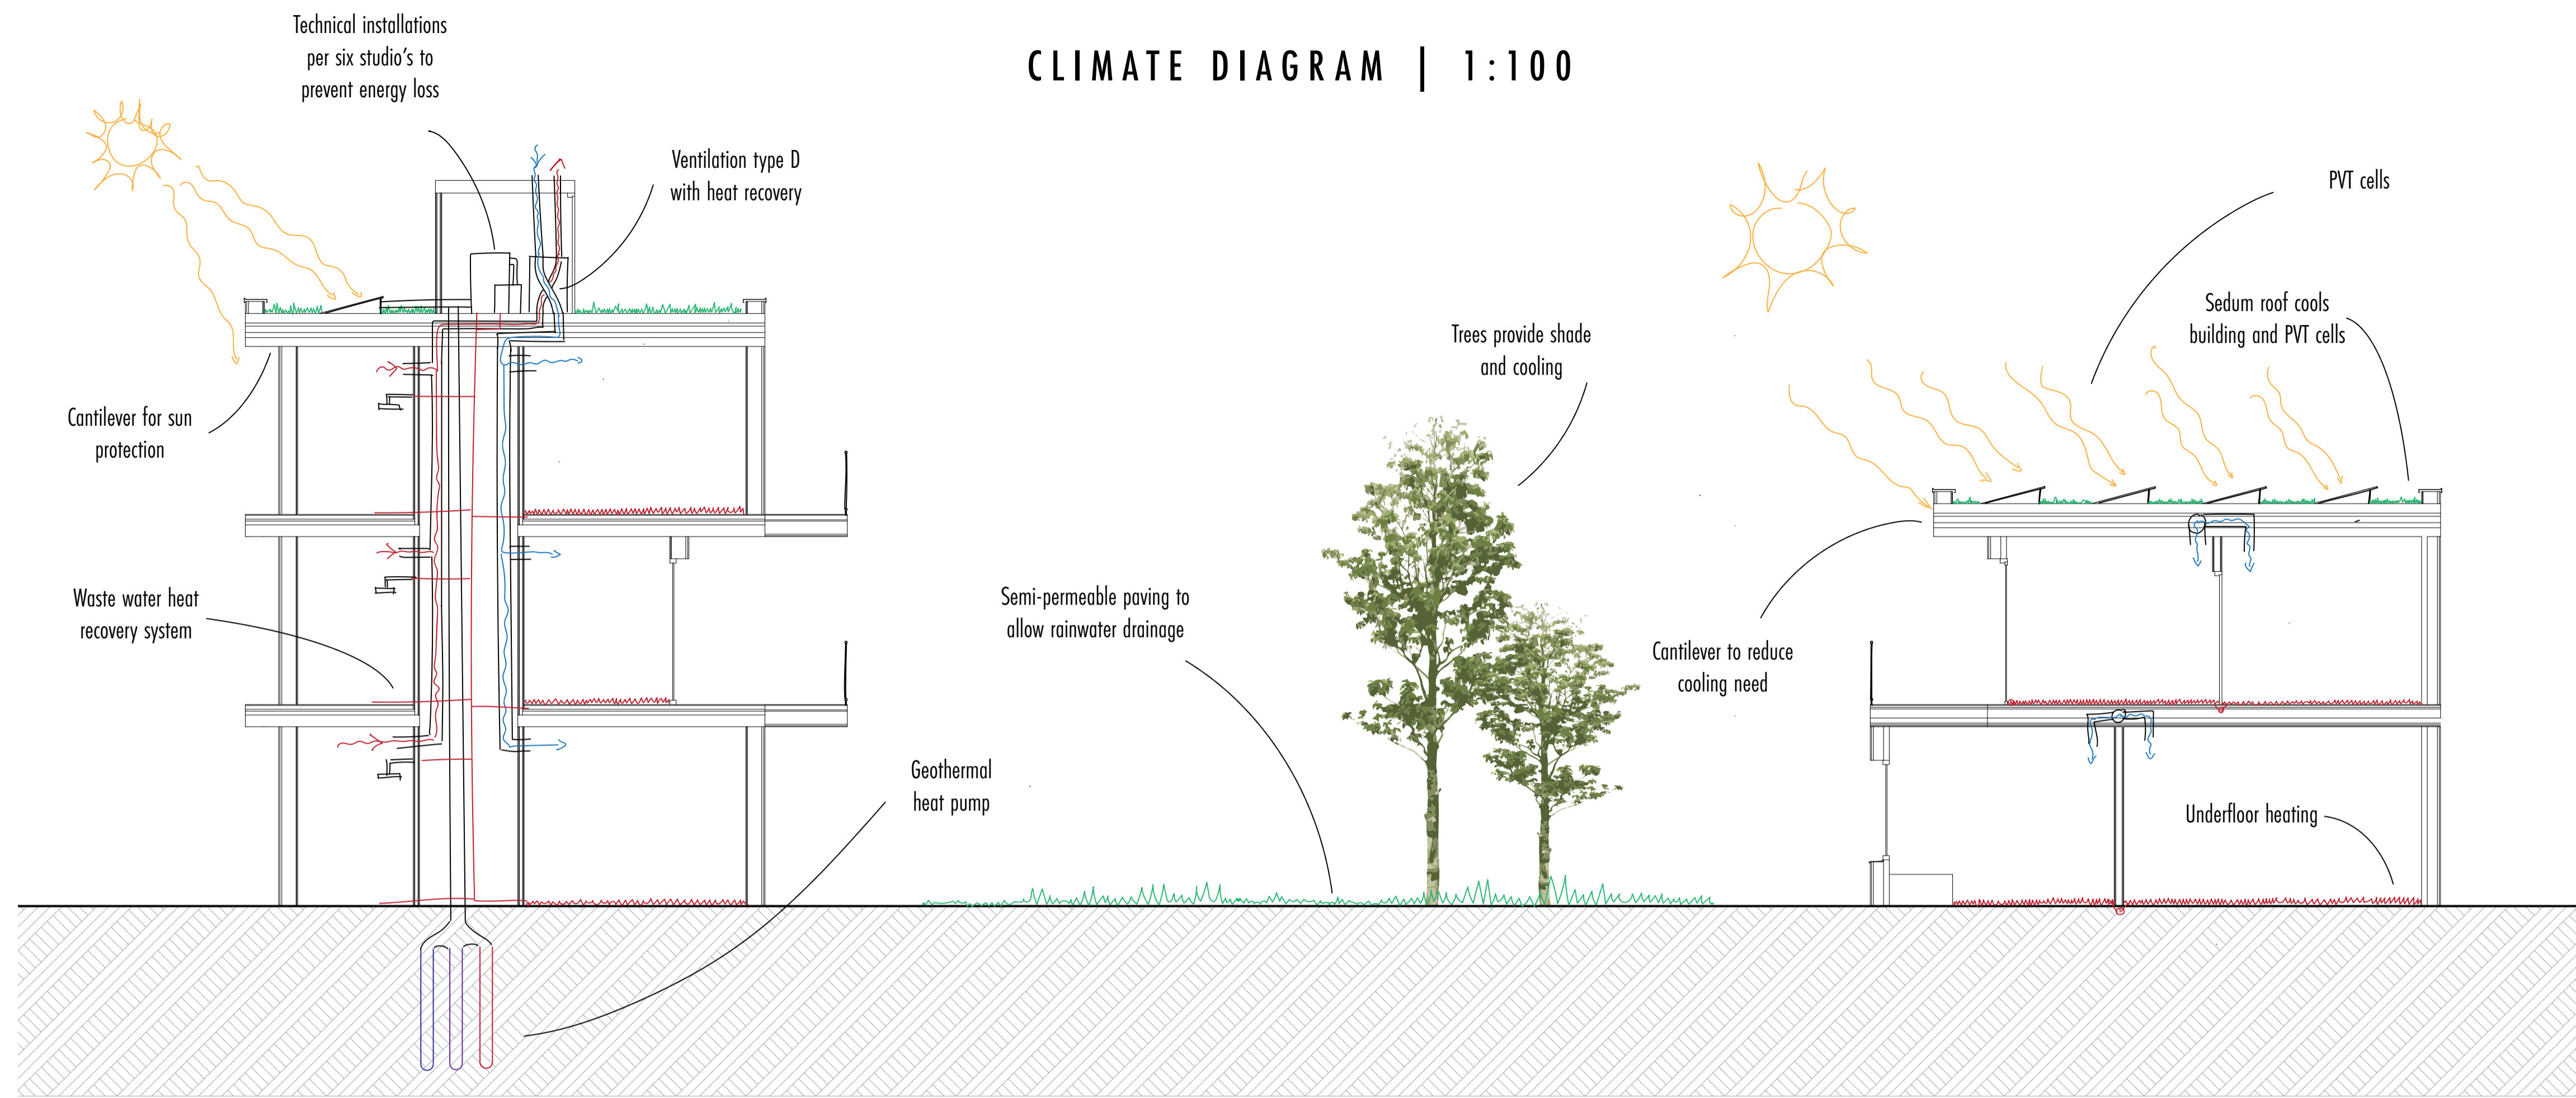

CONSTRUCTION FLOOR PLANS | 1:200

