
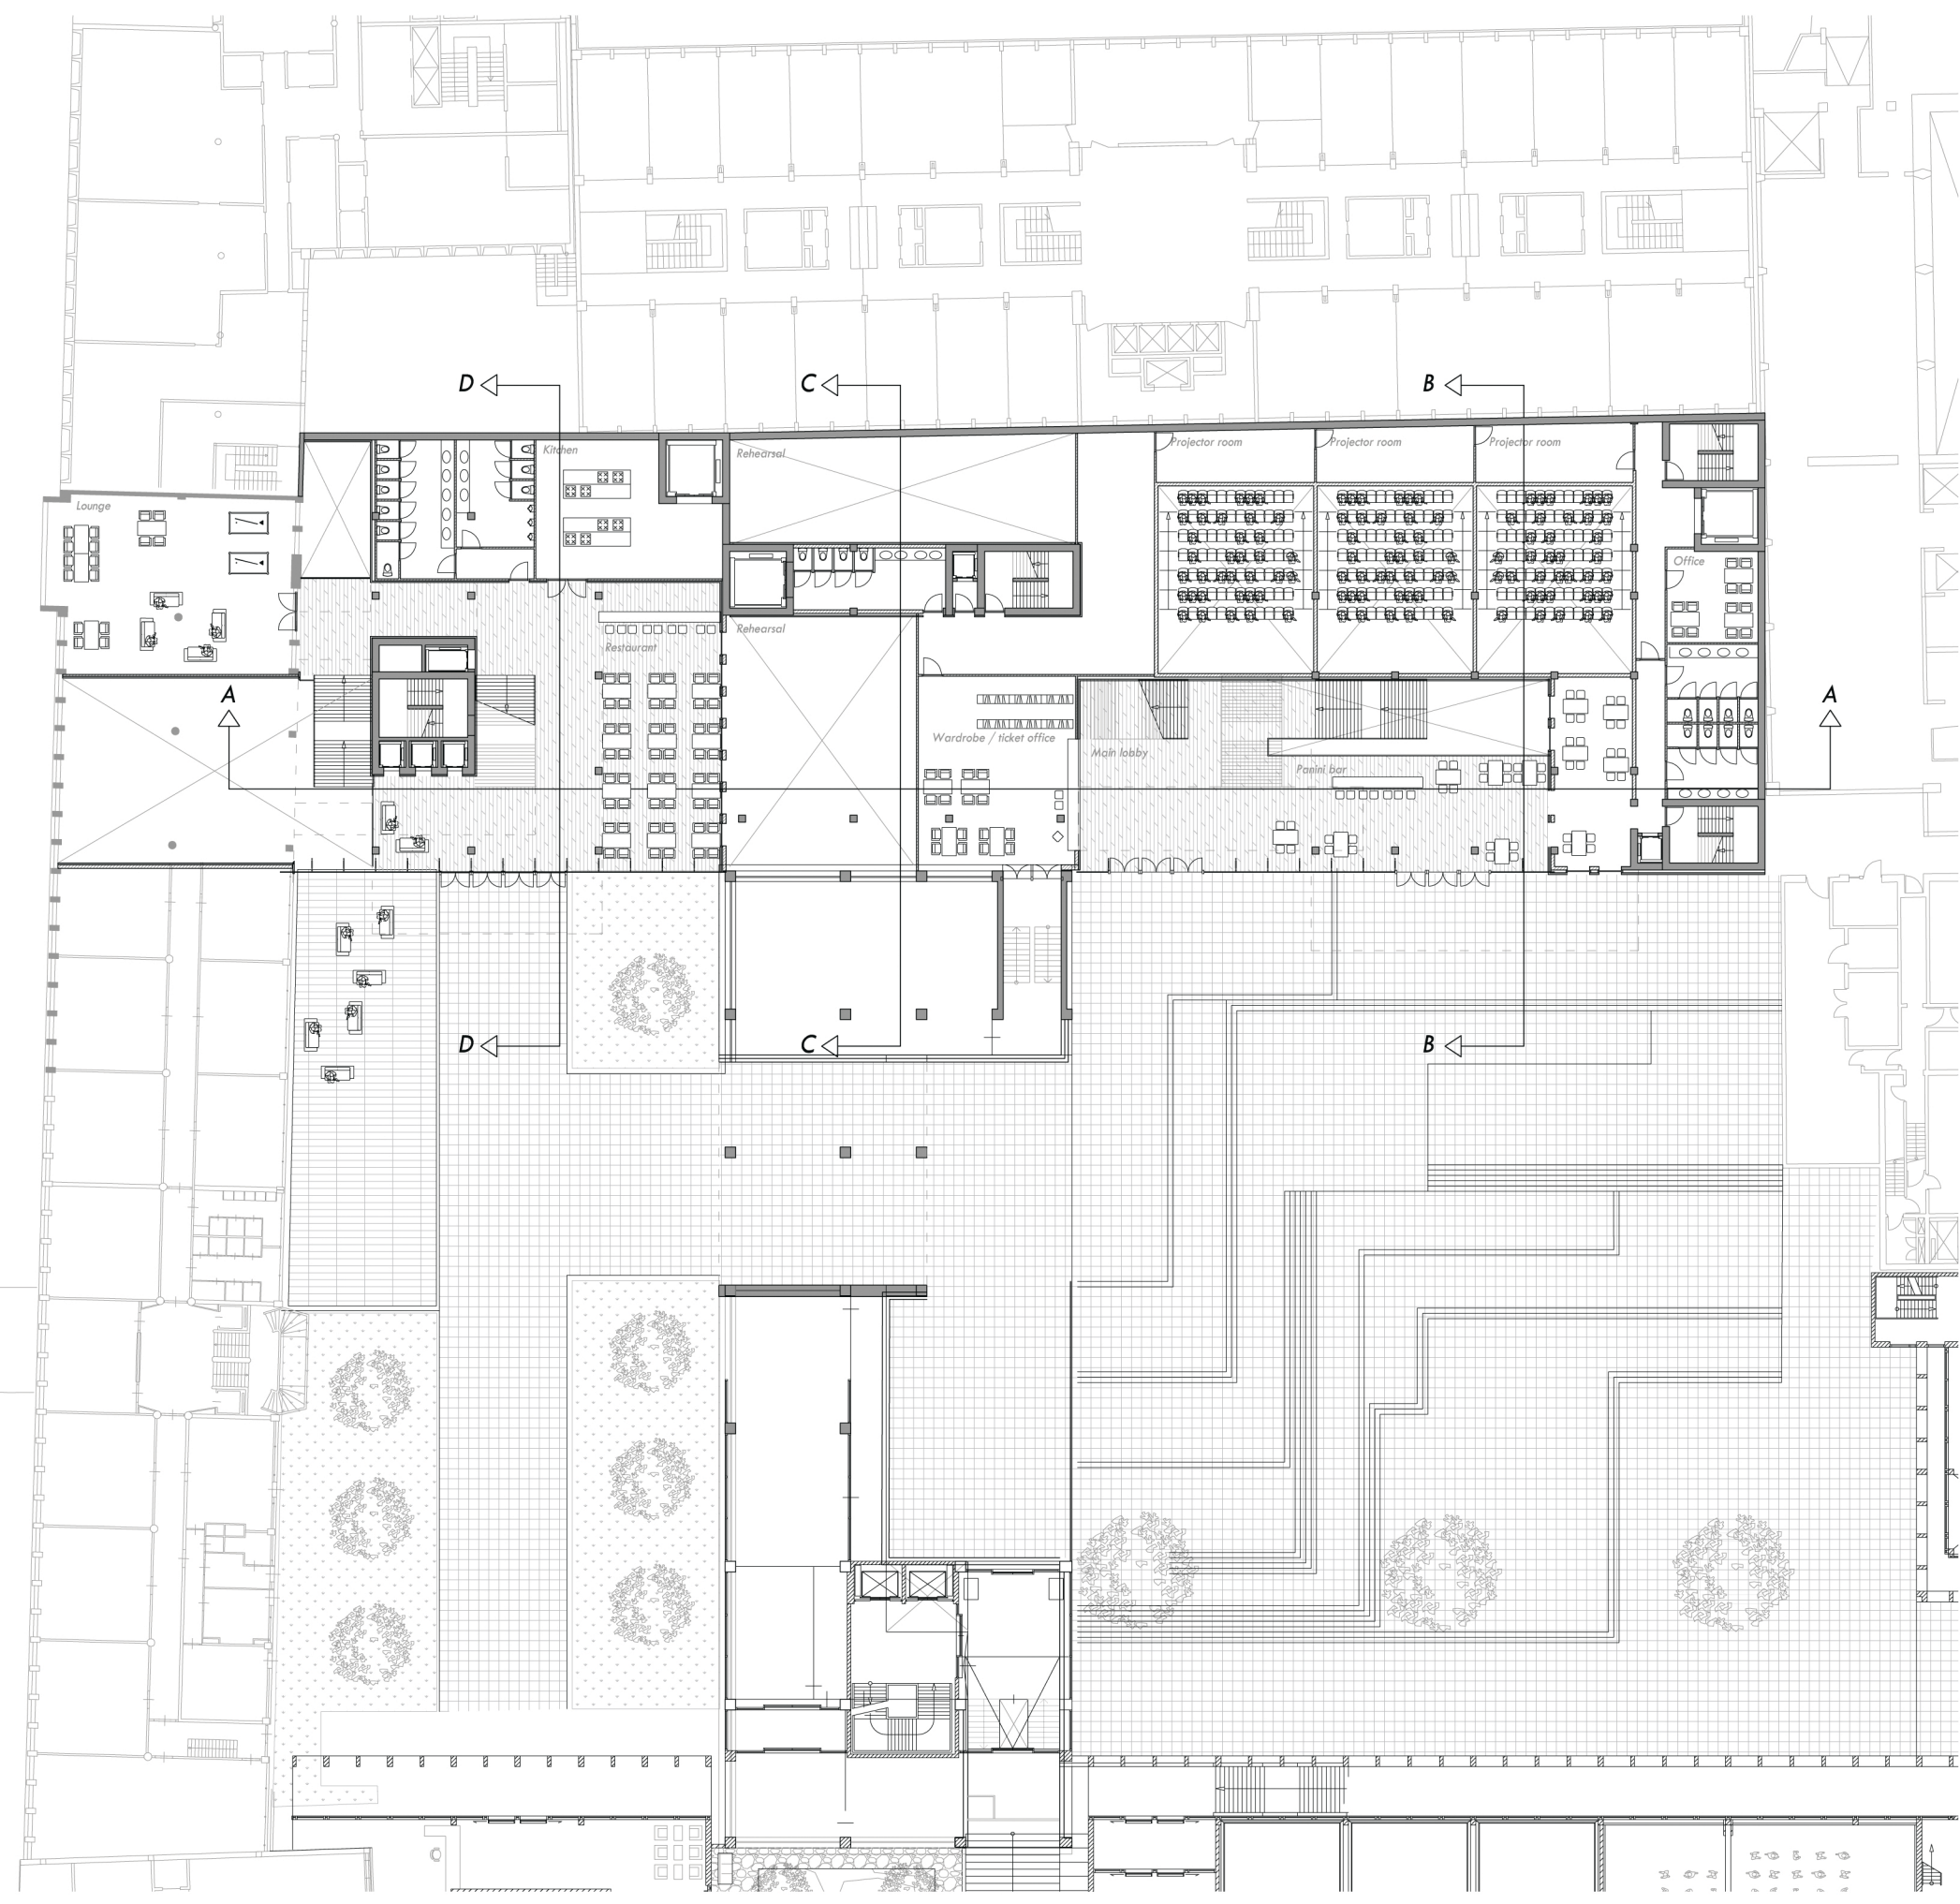



The public mezzanine: performing arts theatre Rotterdam

Dirk de Groot - Repository June 29, 2012


Public Realm Rotterdam Lijnbaan - N. Marzot - S. Komossa - J. Fokkinga

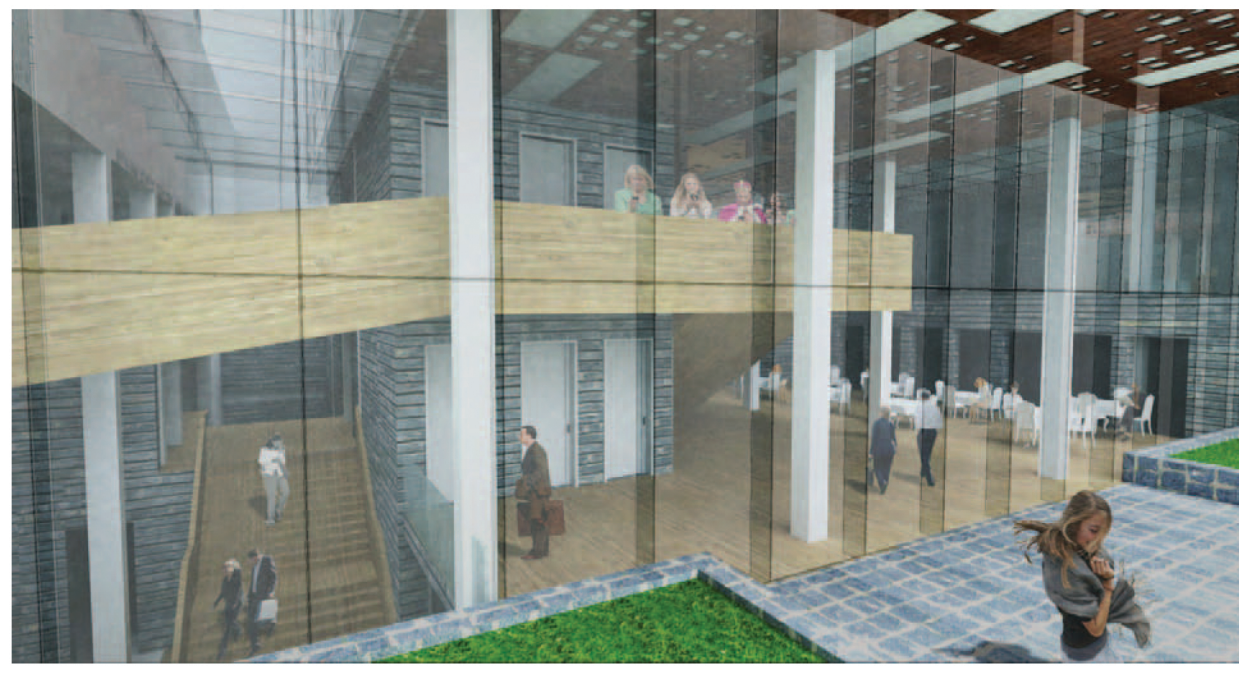


Plan 01 1/400

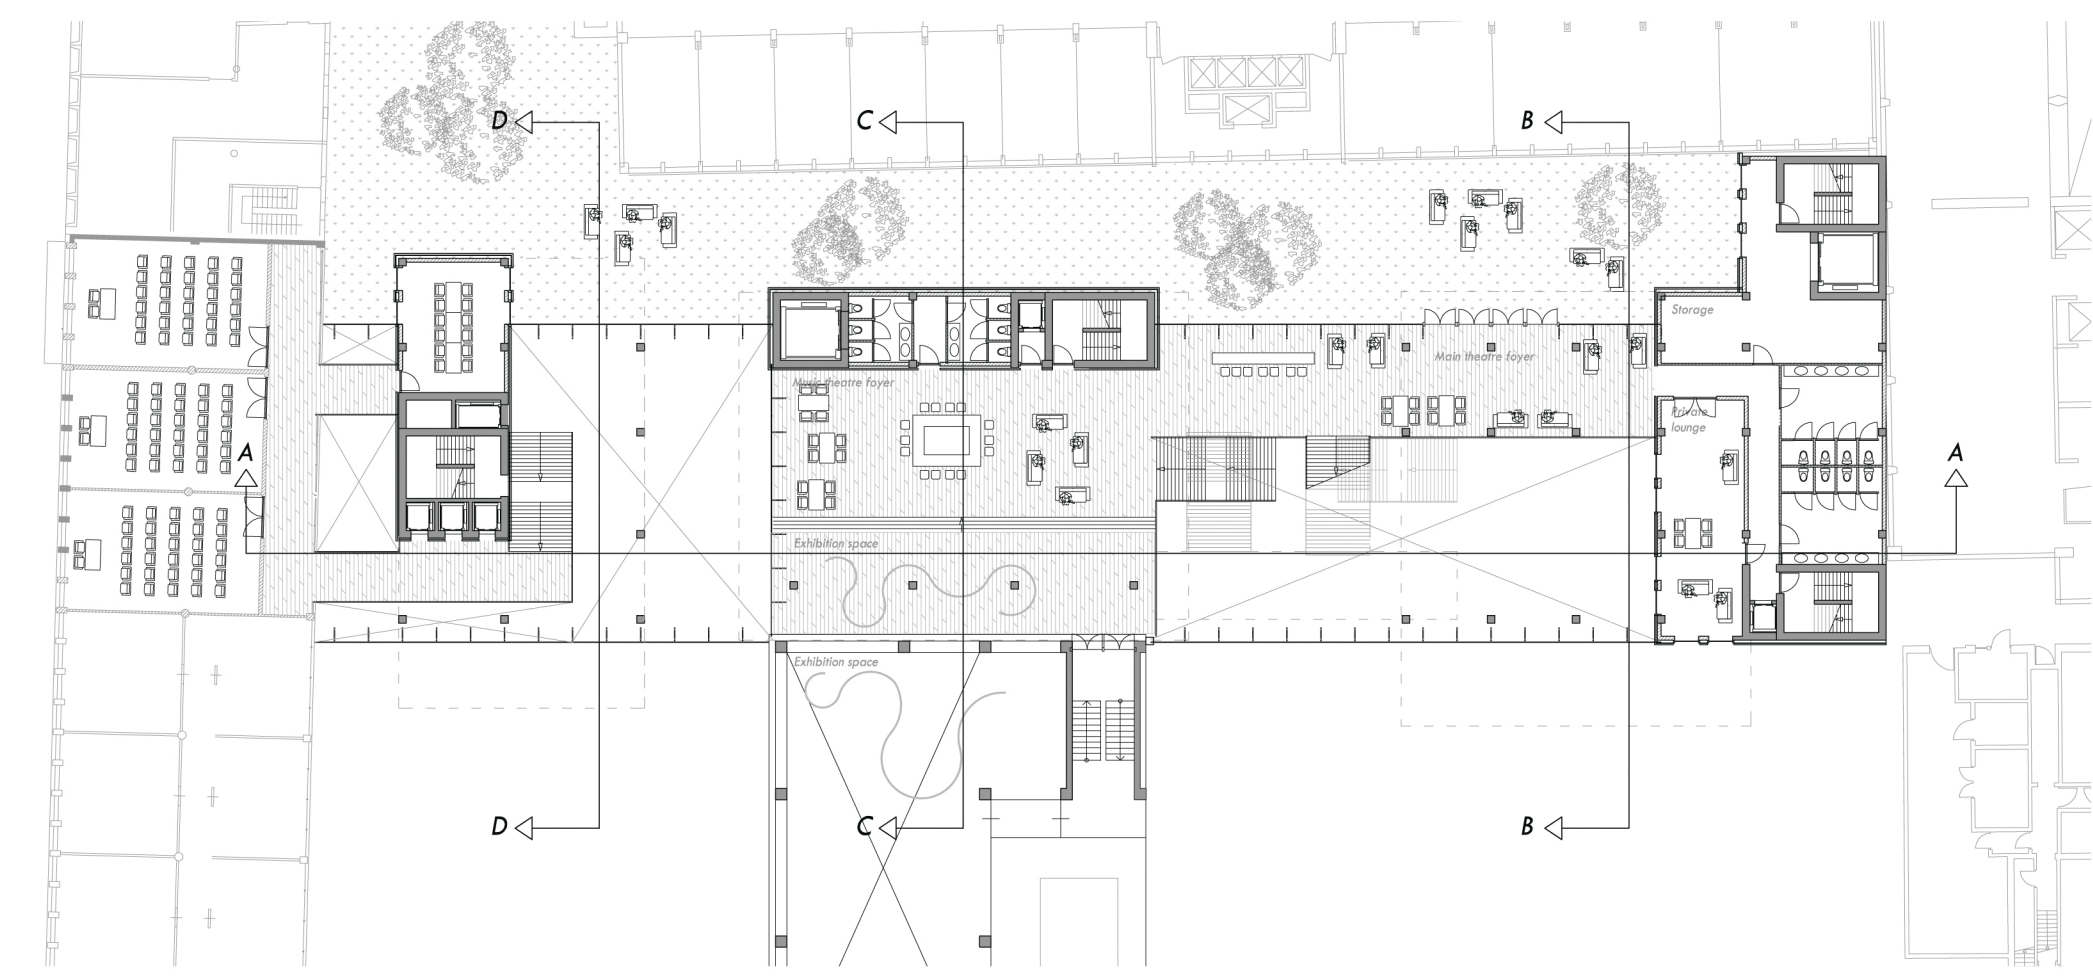


Plan 02 1/400

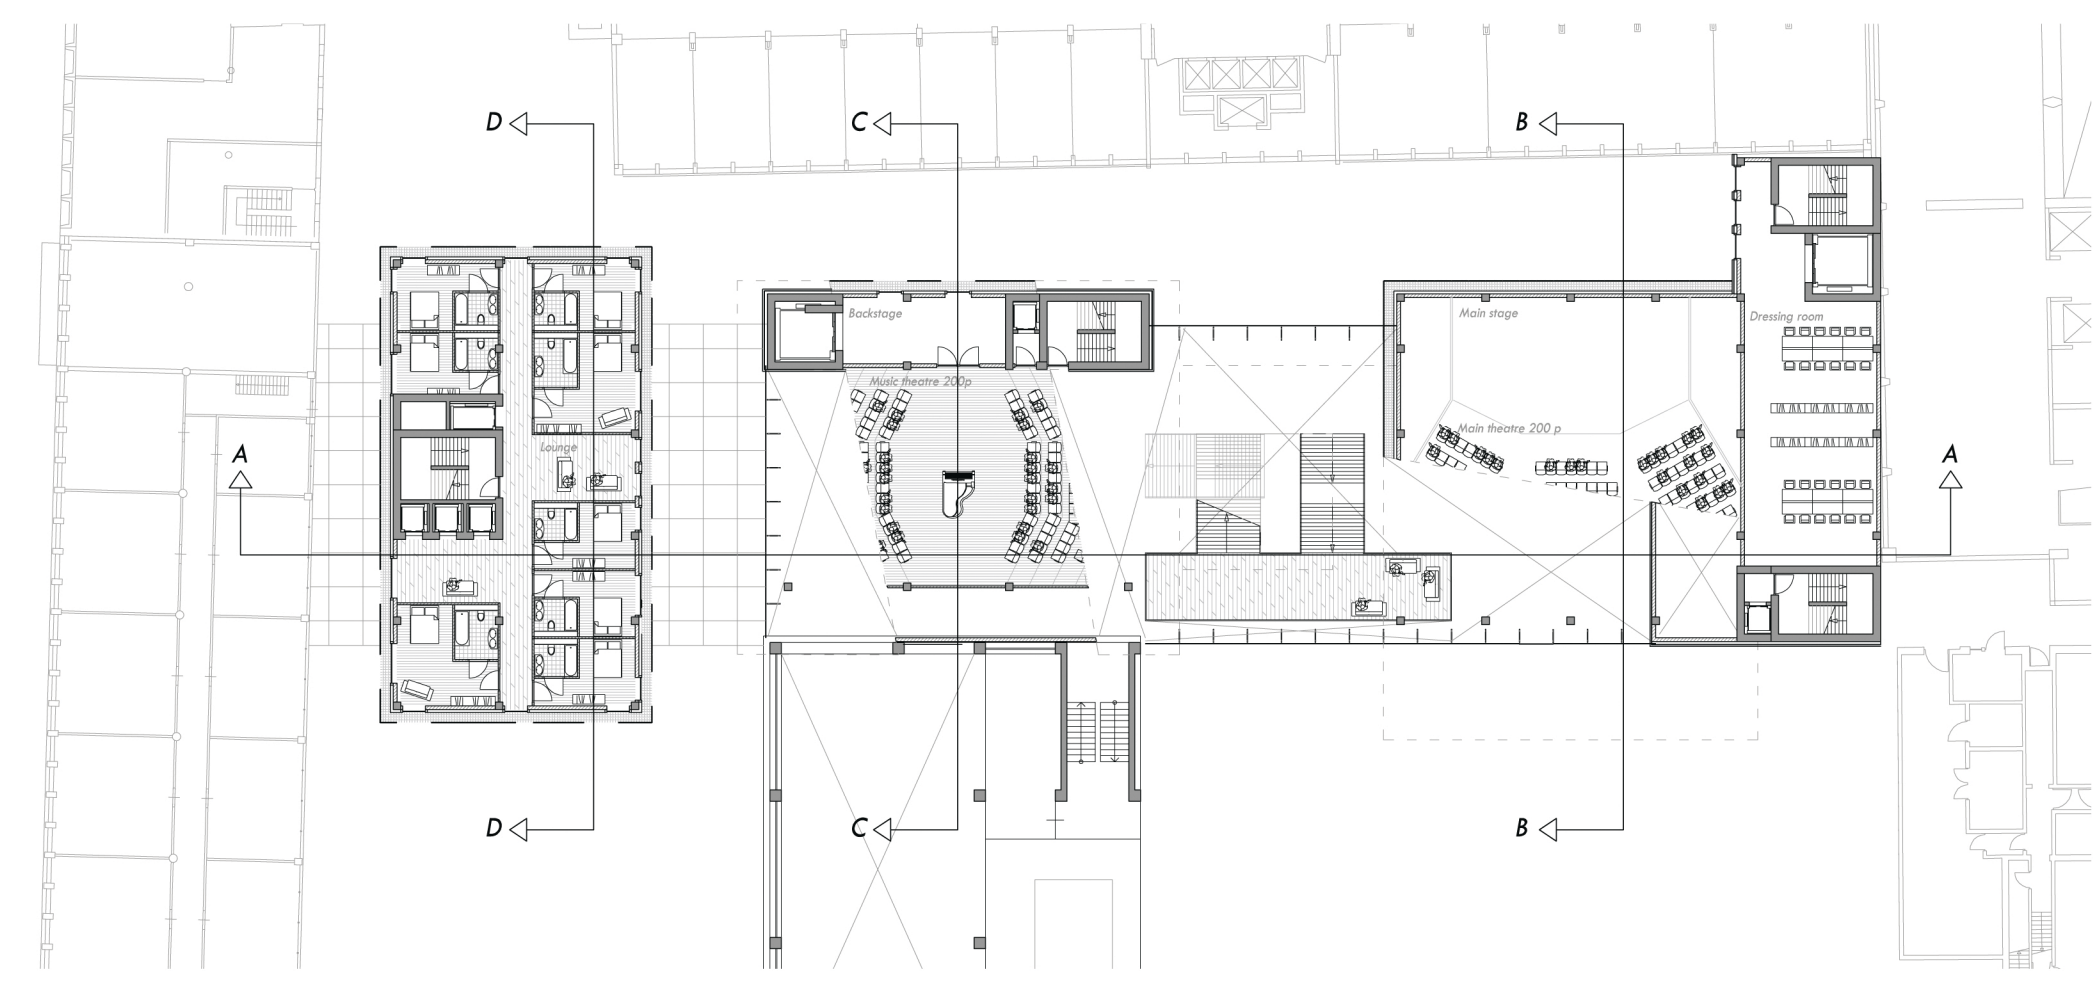


Plan 03 1/400

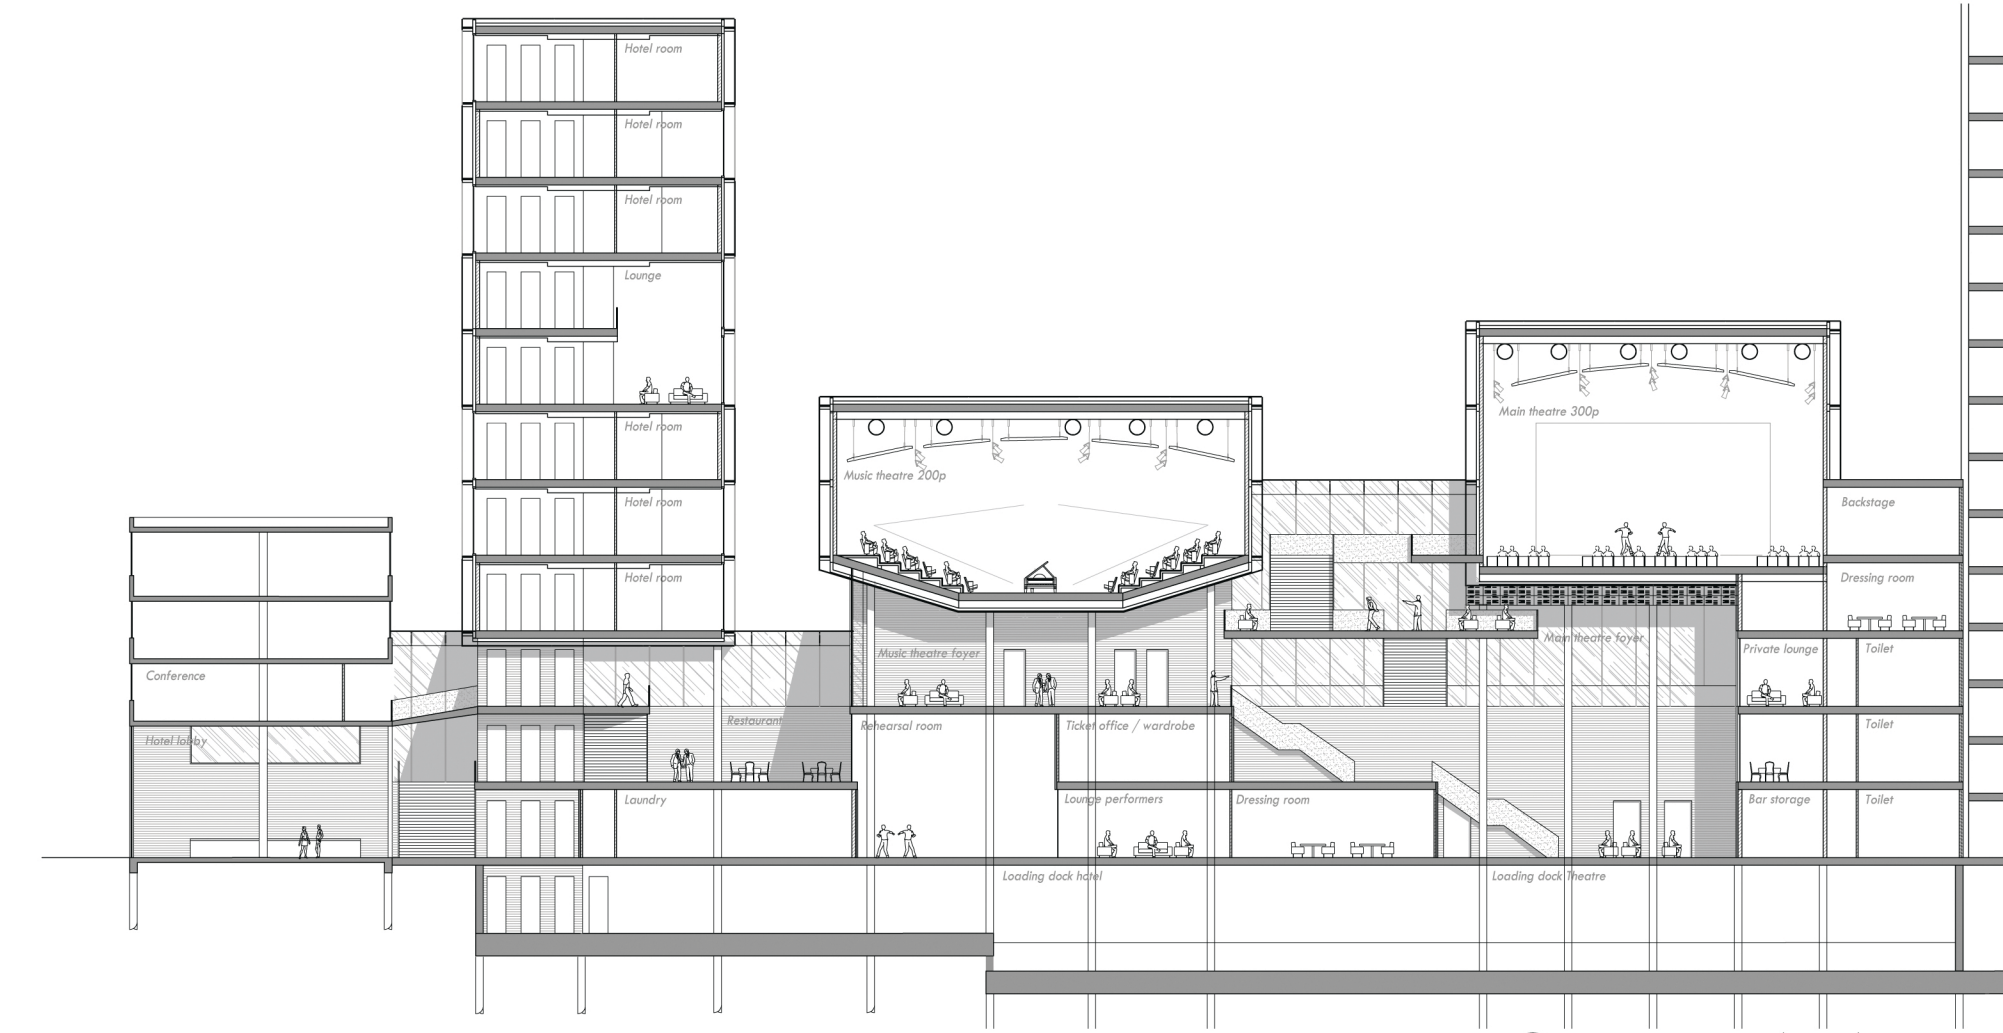


Section A-A 1/400

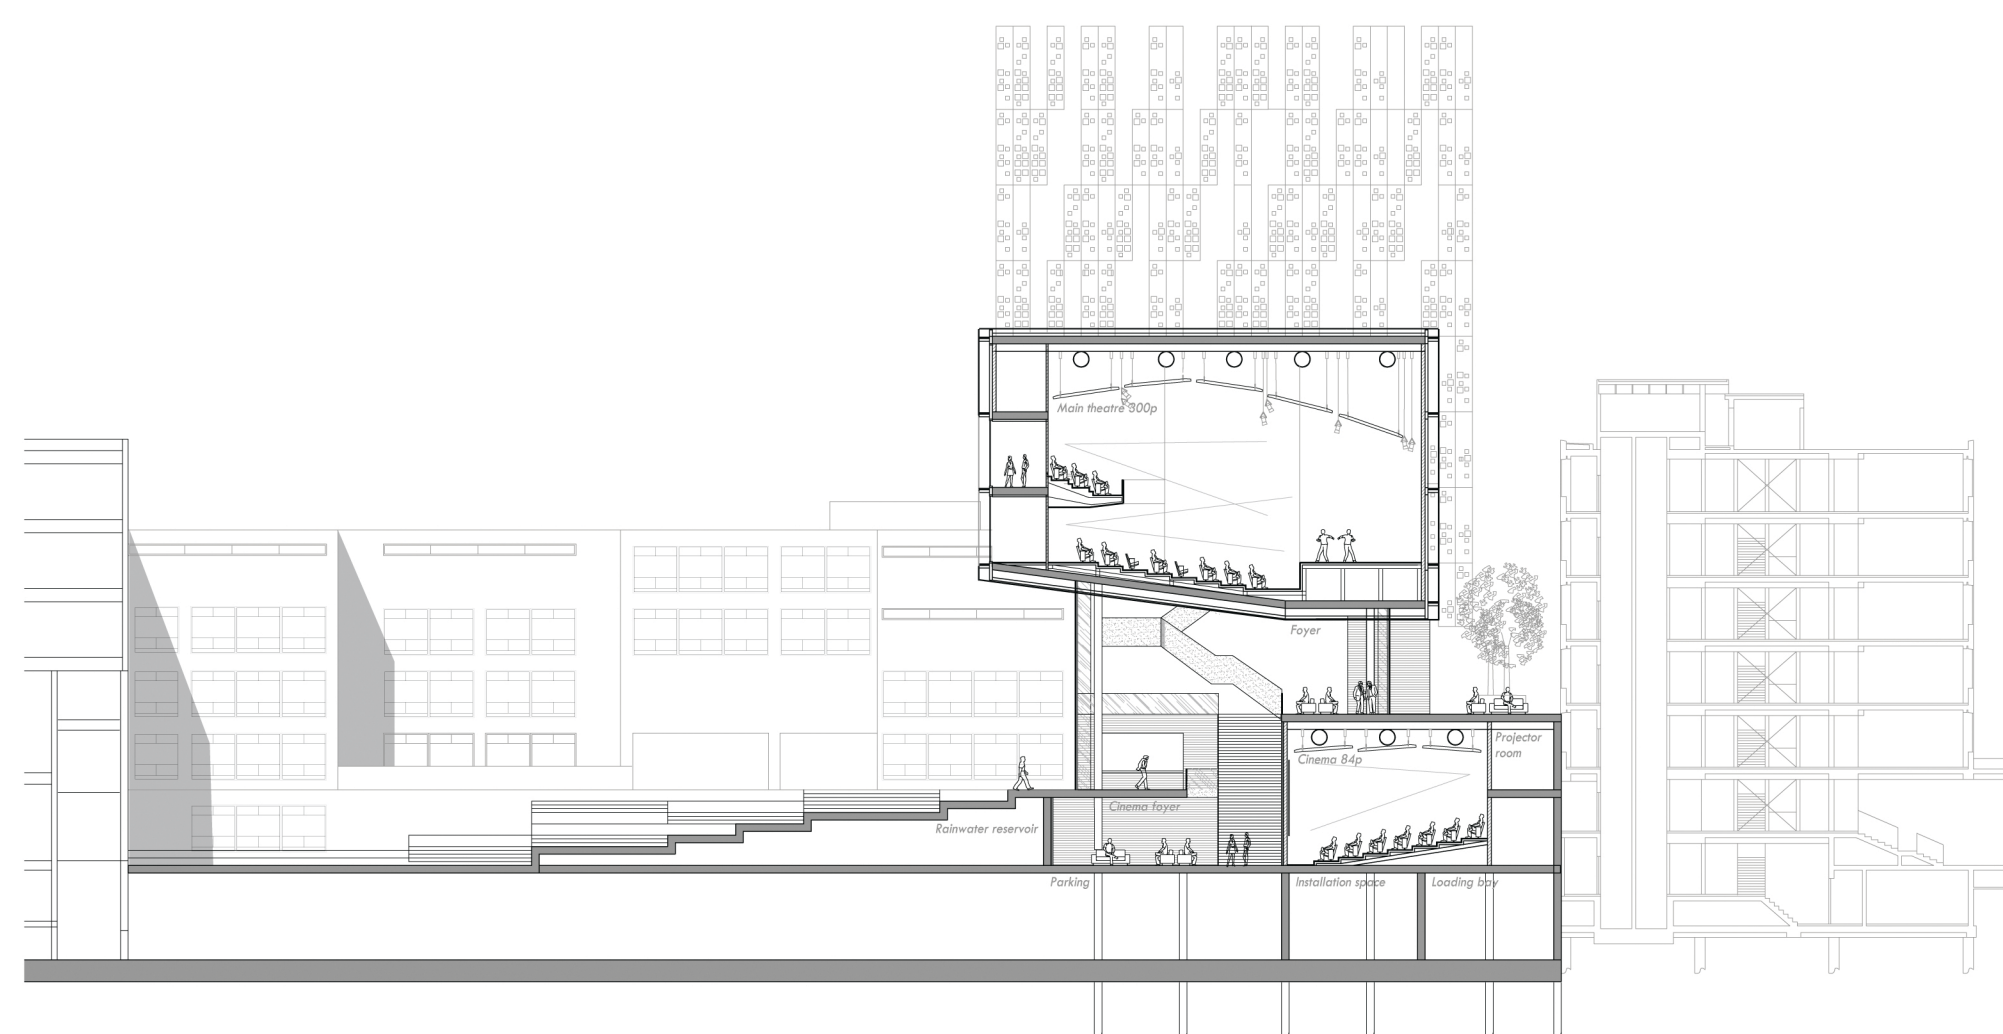


Section B-B 1/400

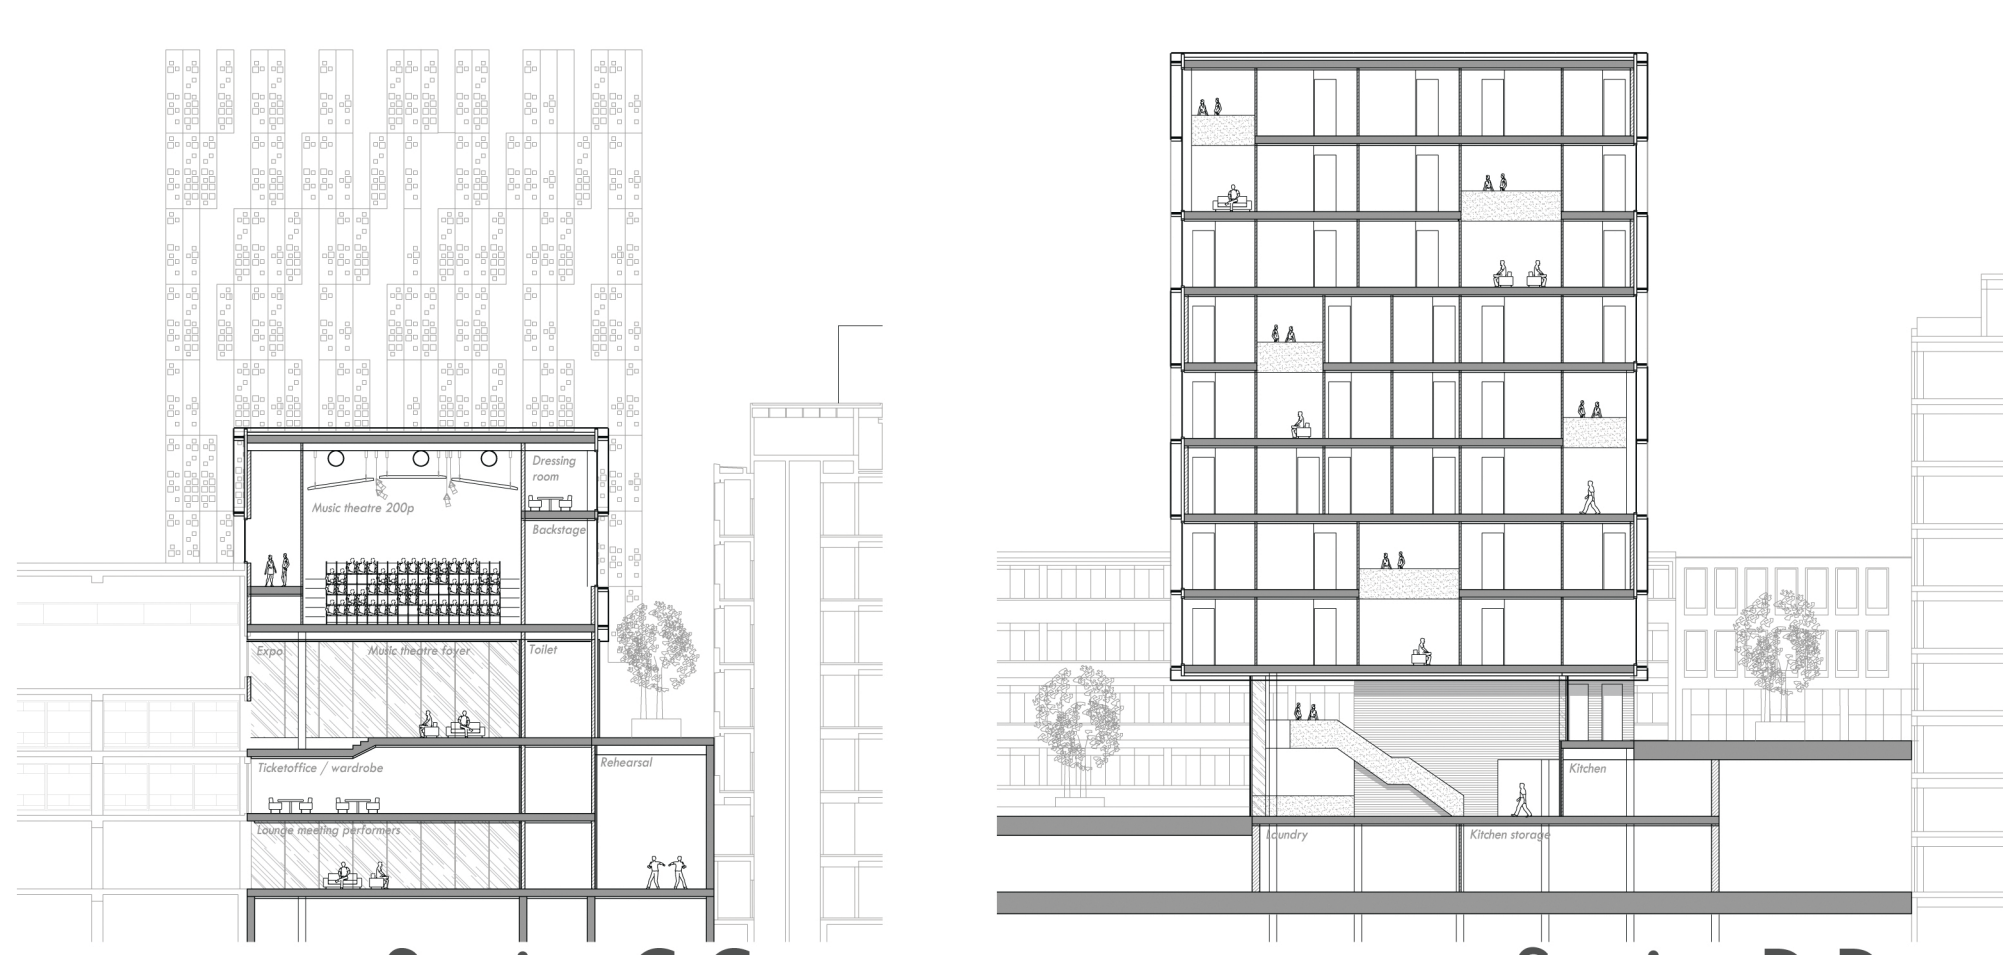






Section C-C 1/400

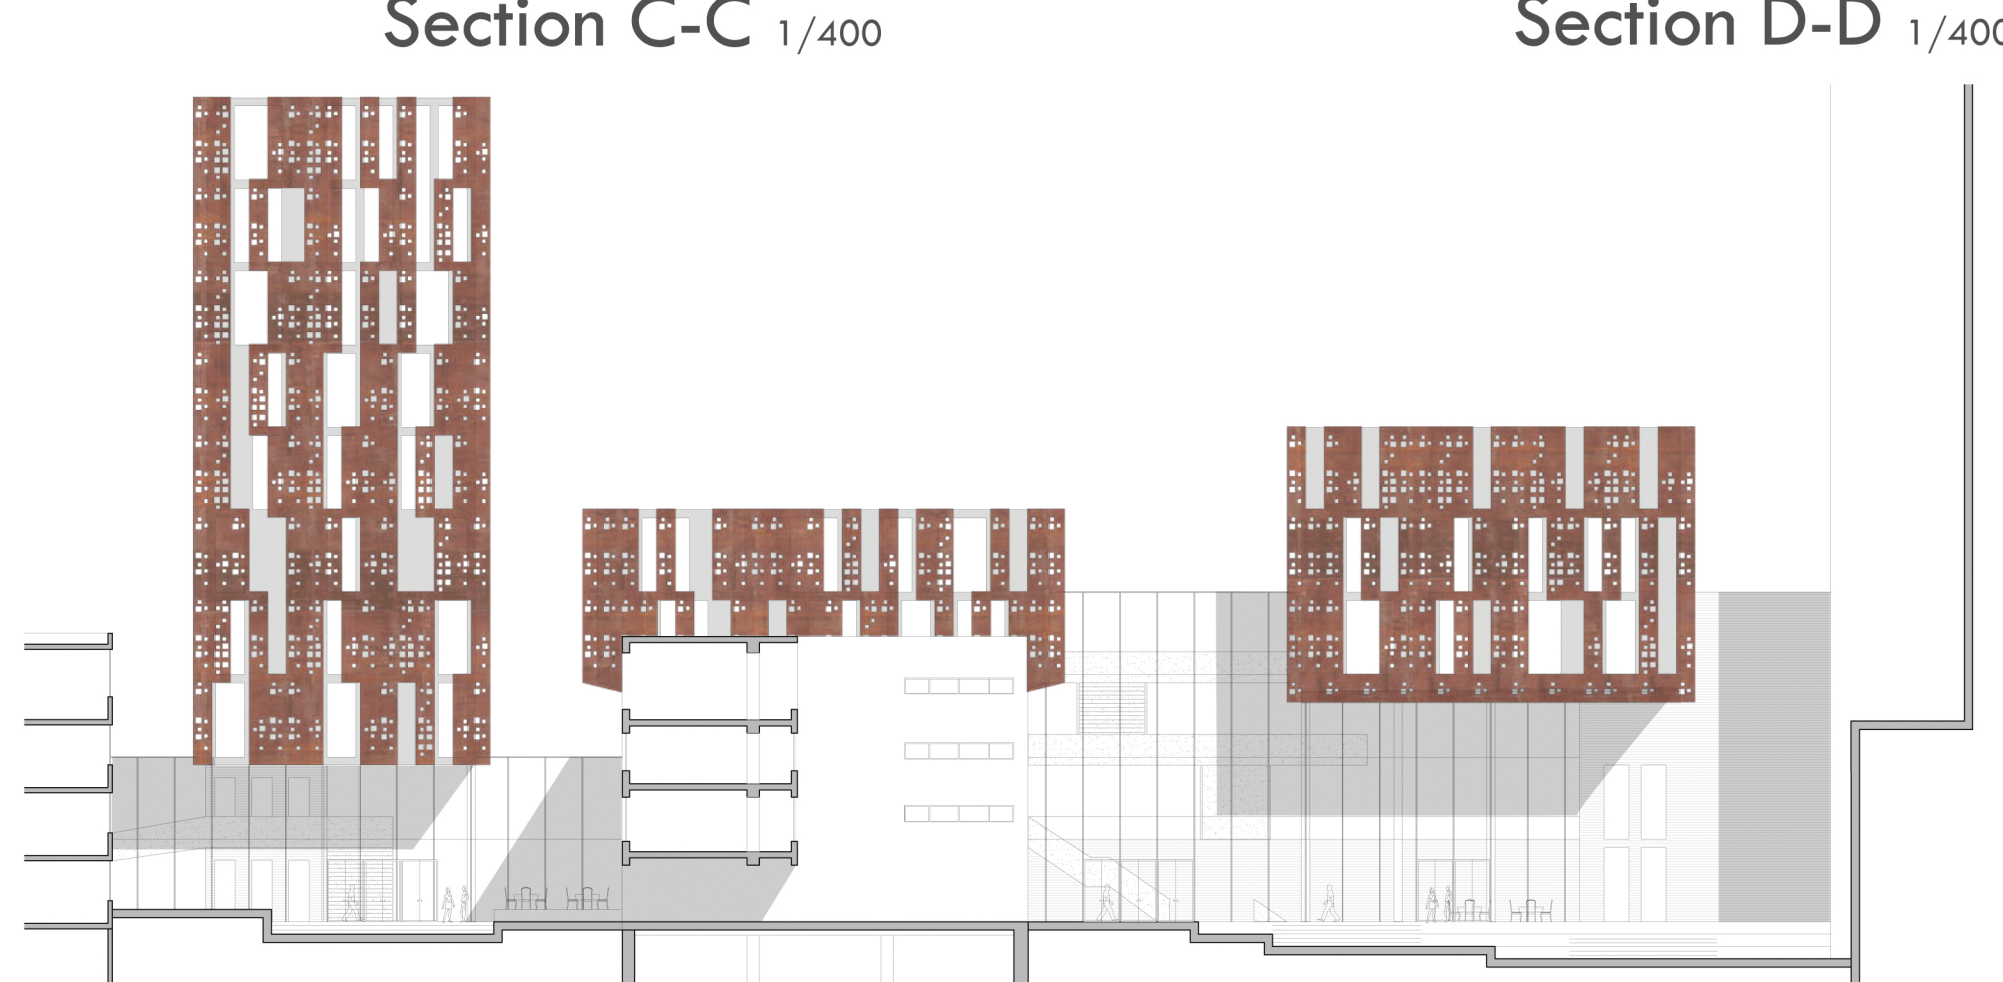




Section D-D 1/400

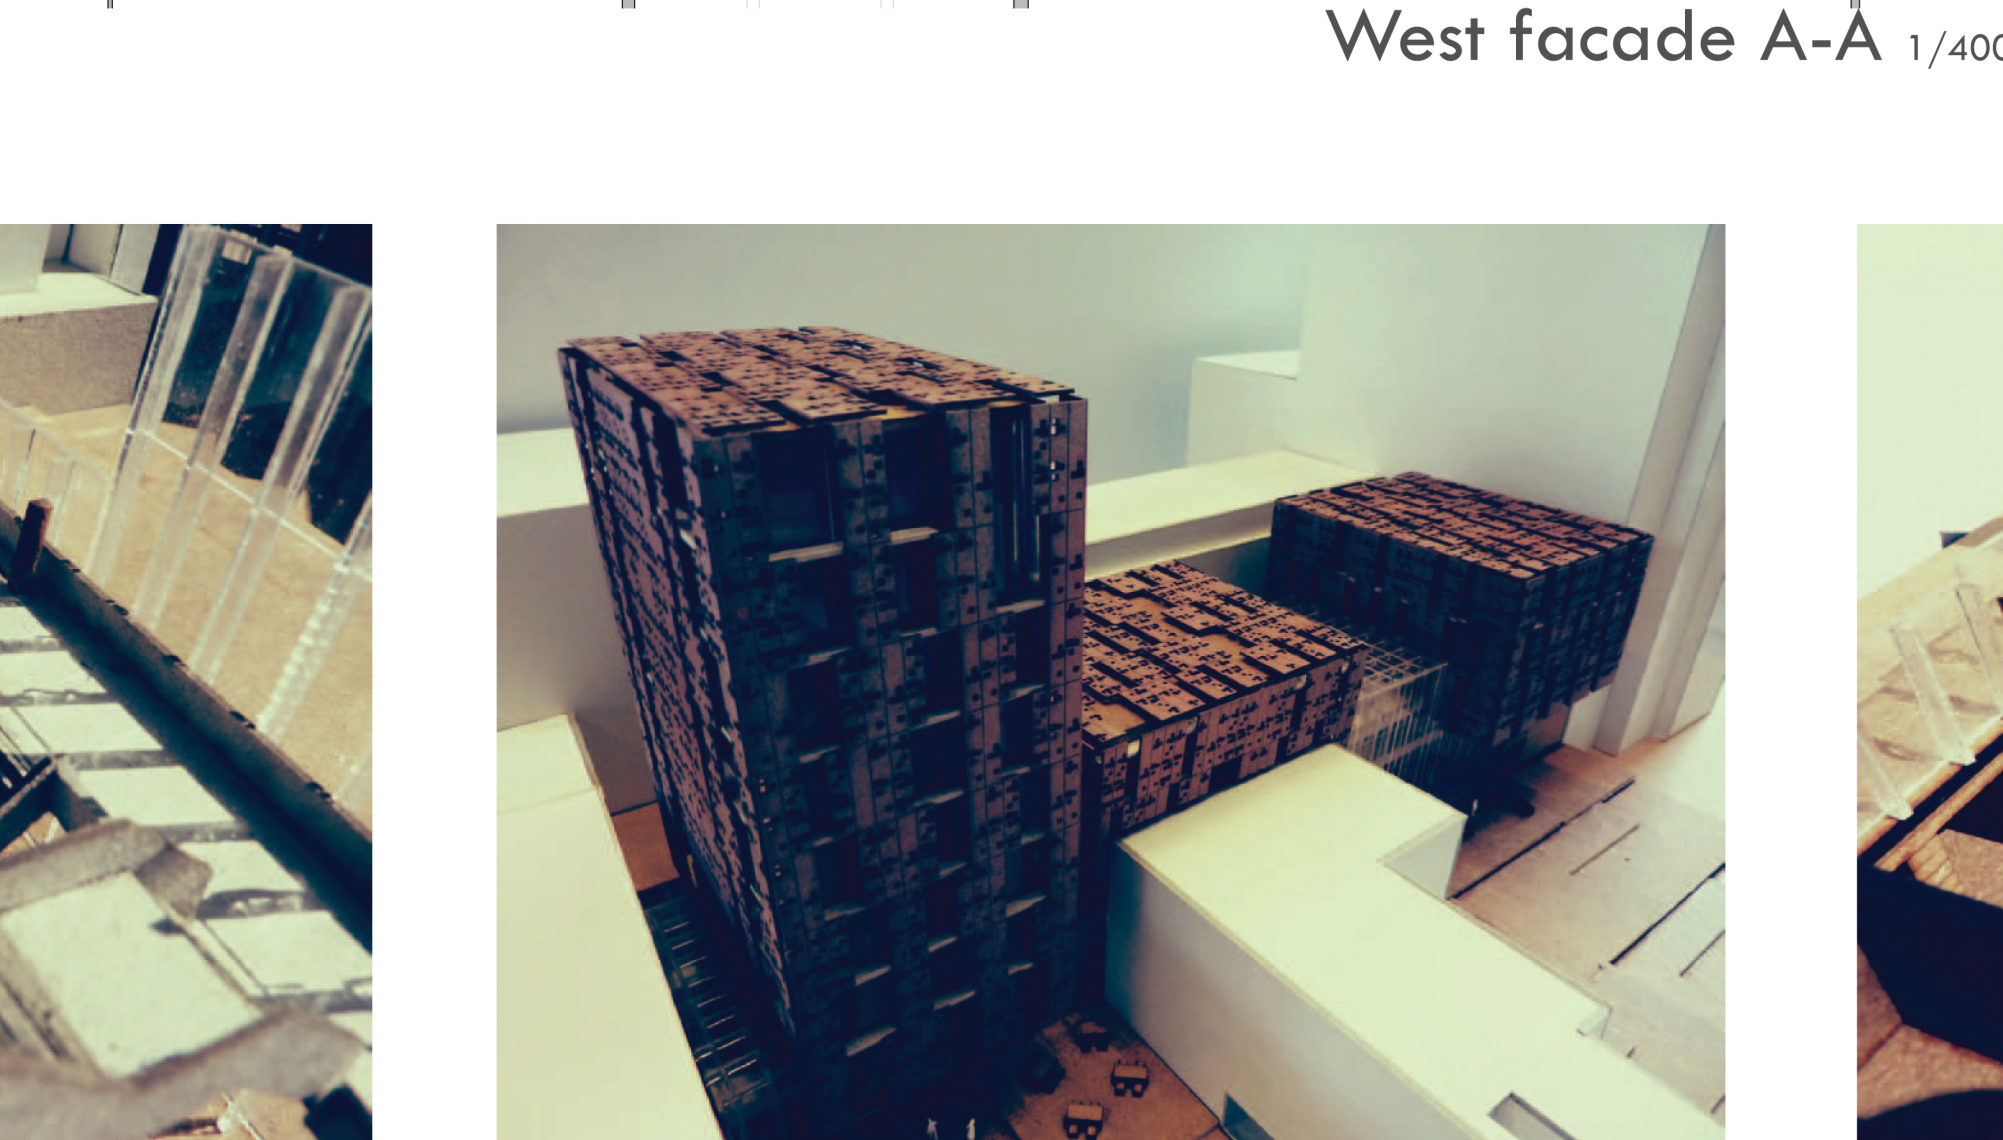



West facade A-A 1/400

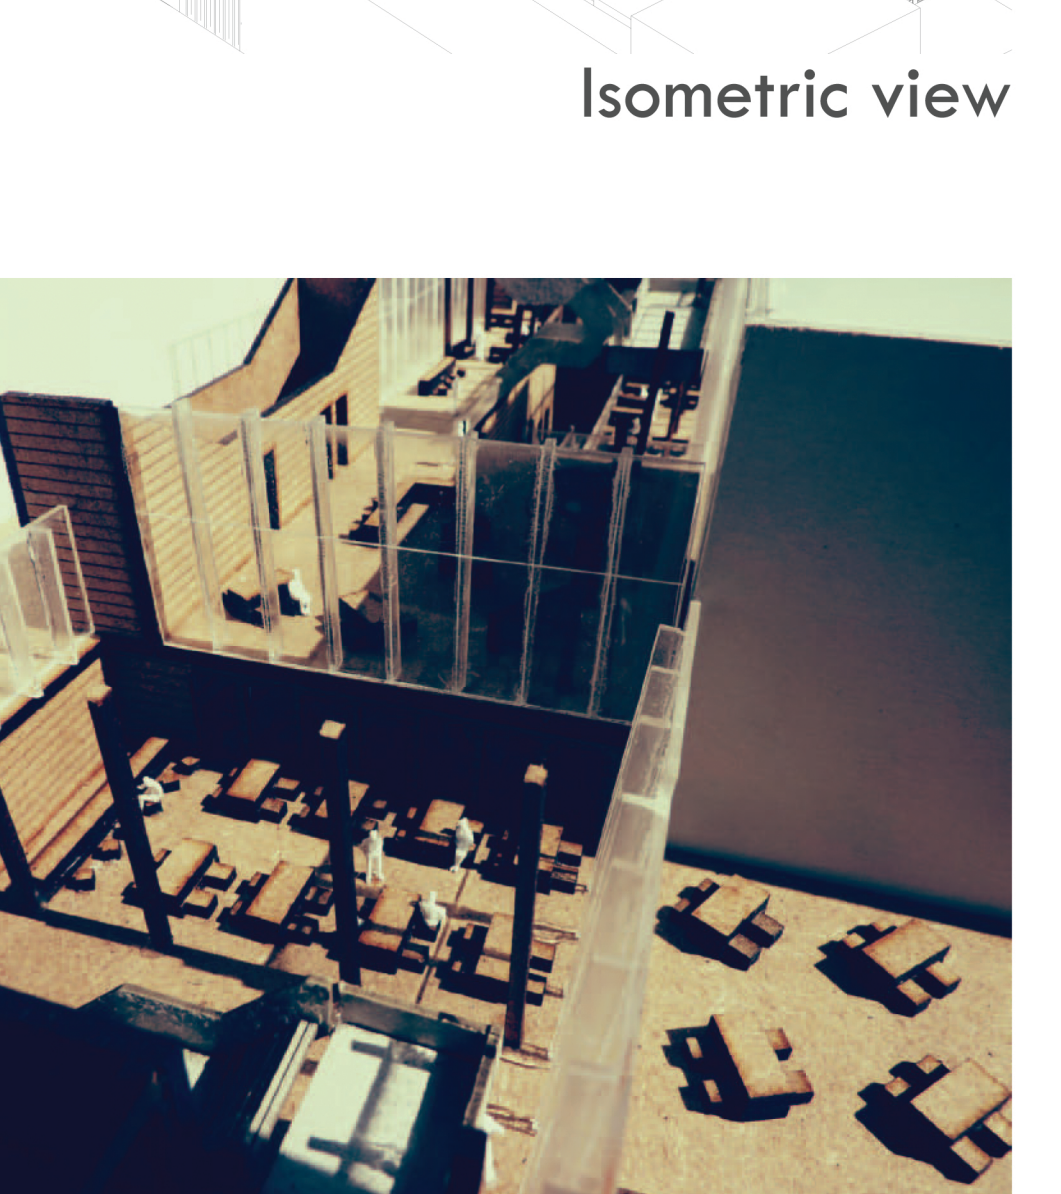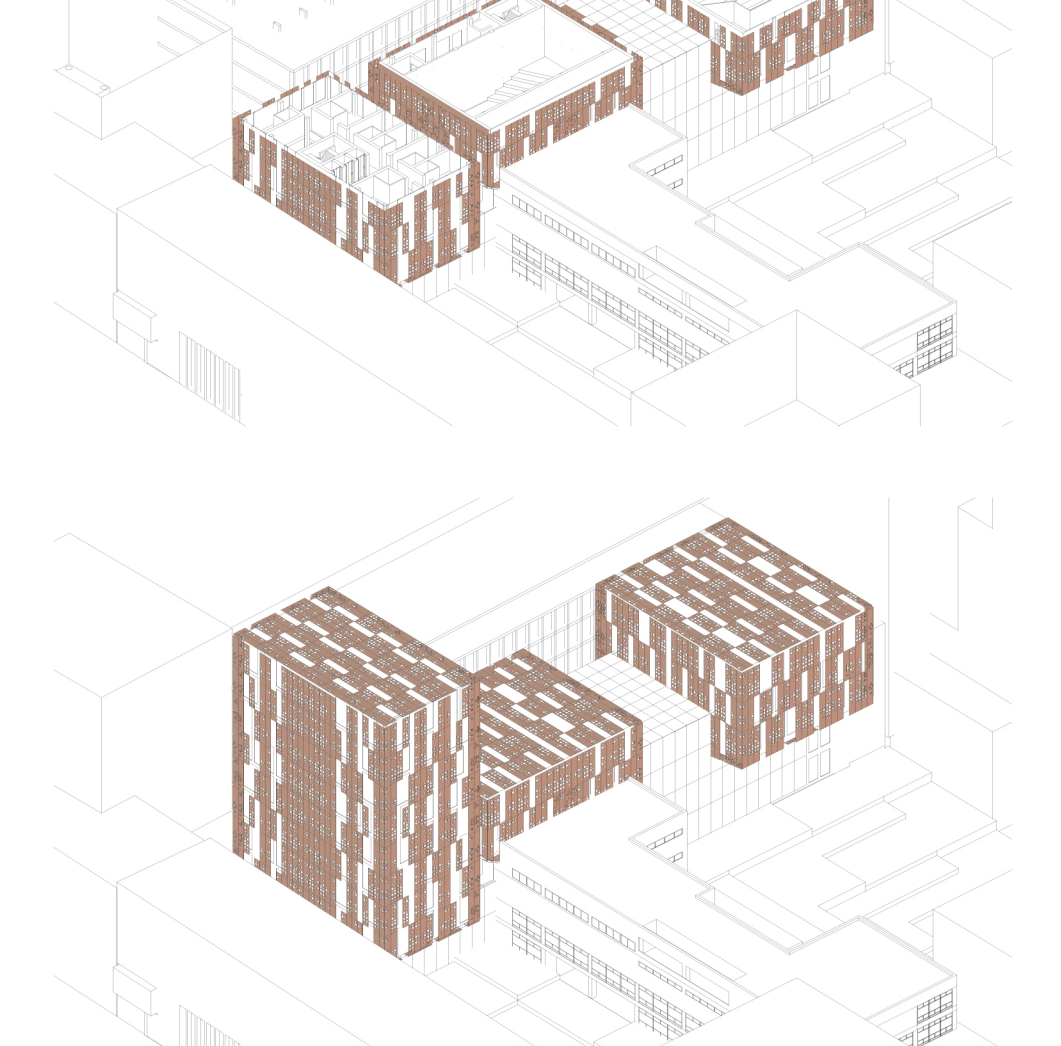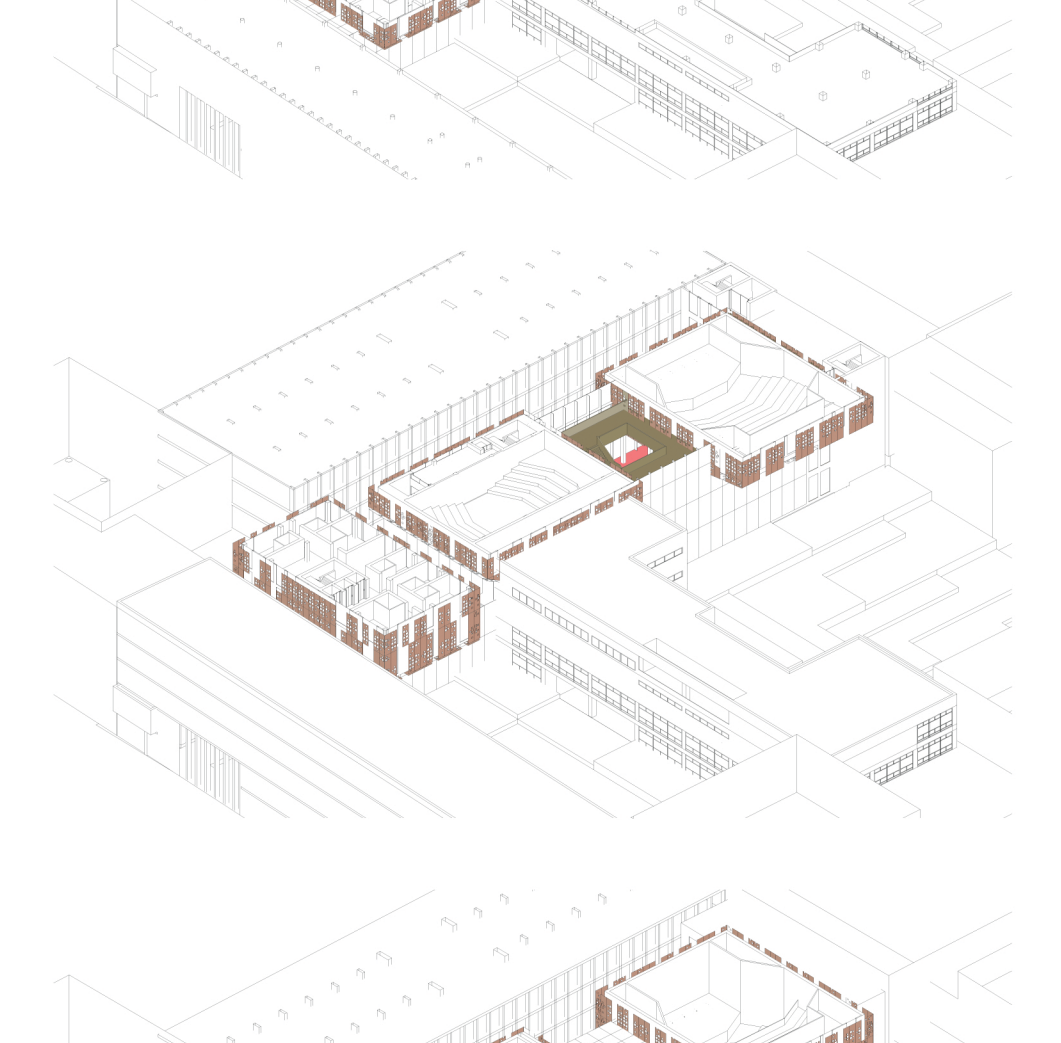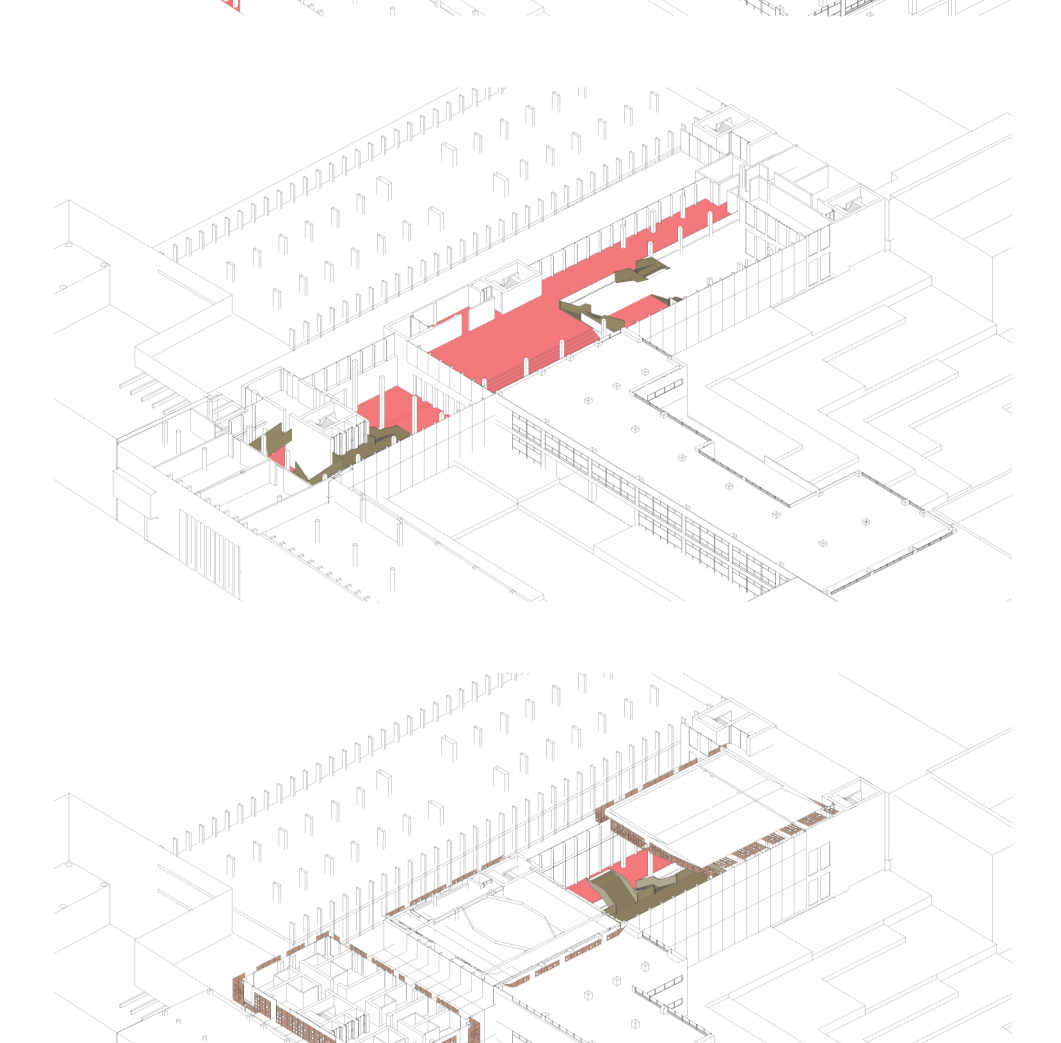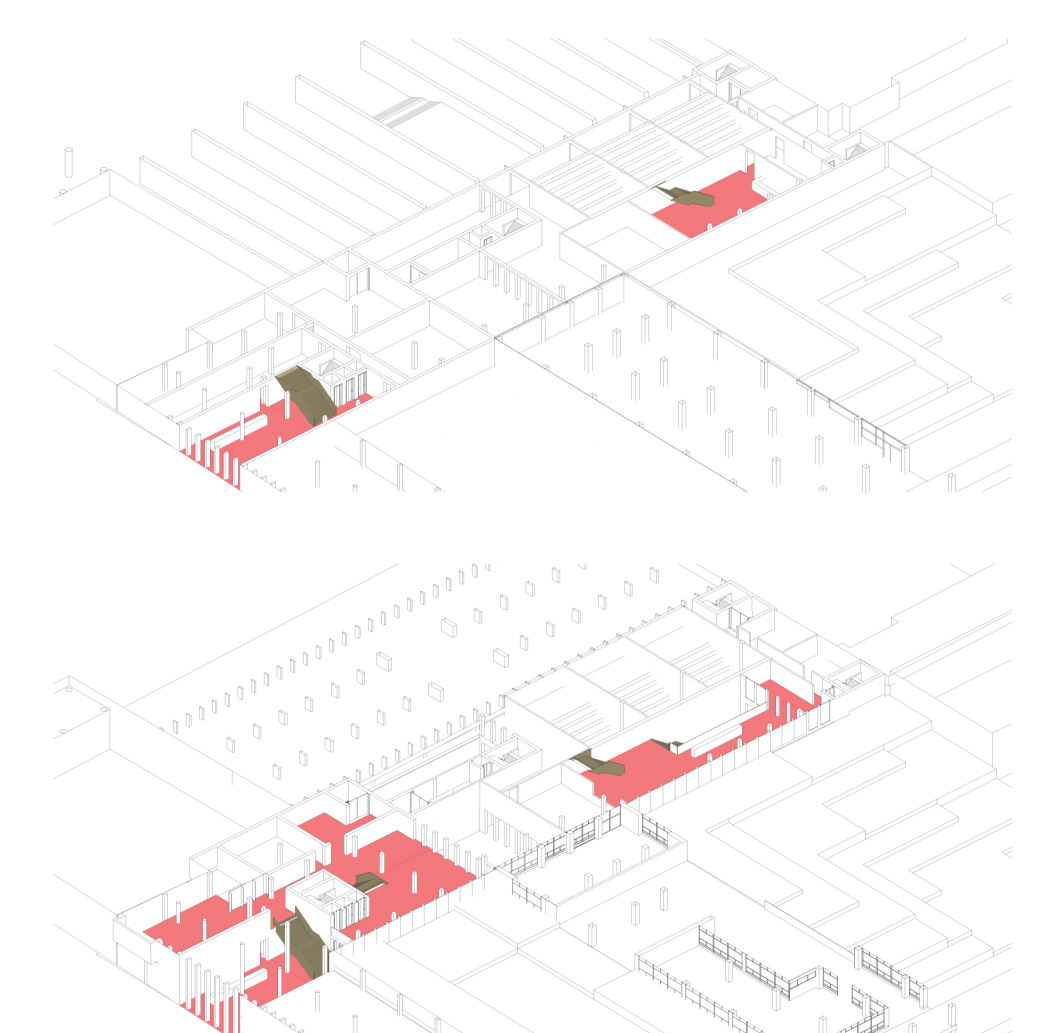

Isometric view

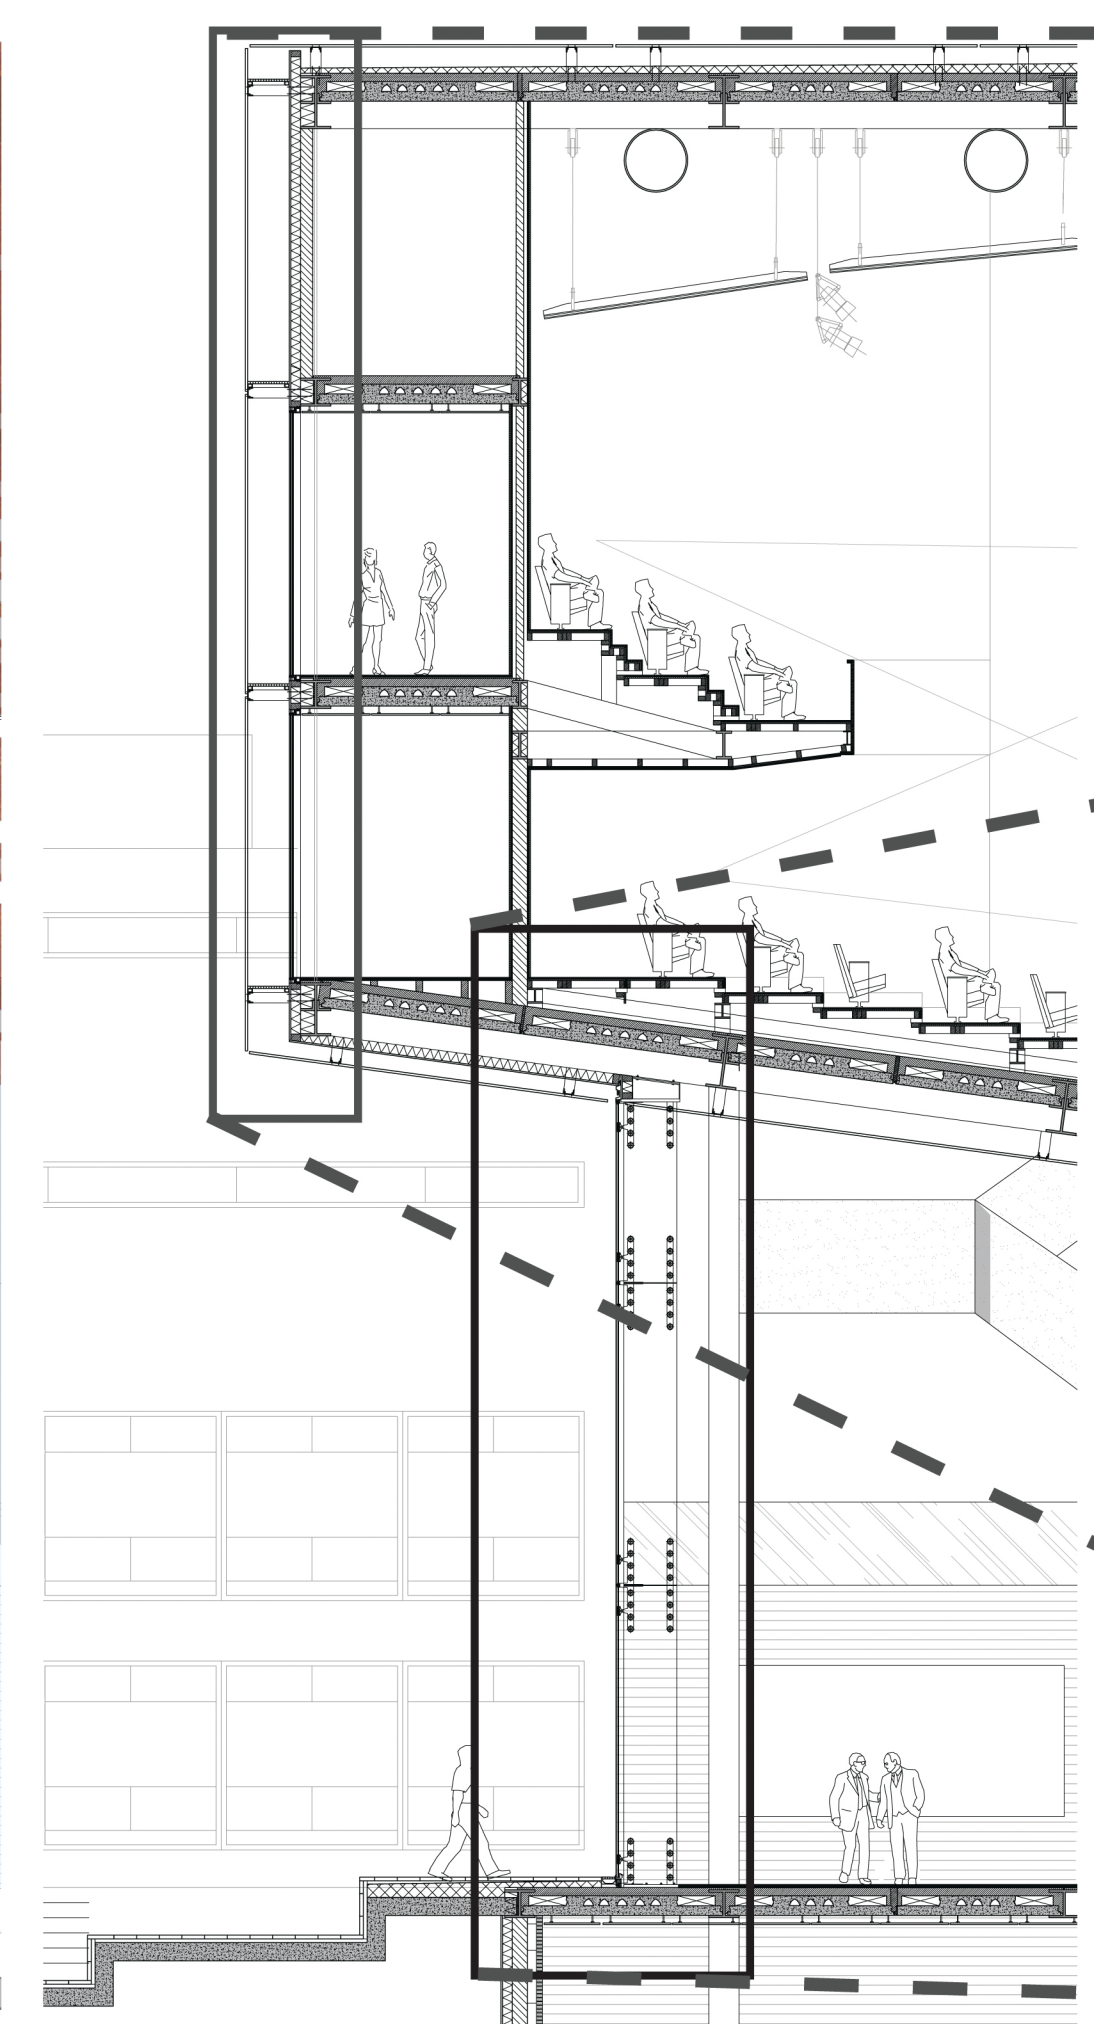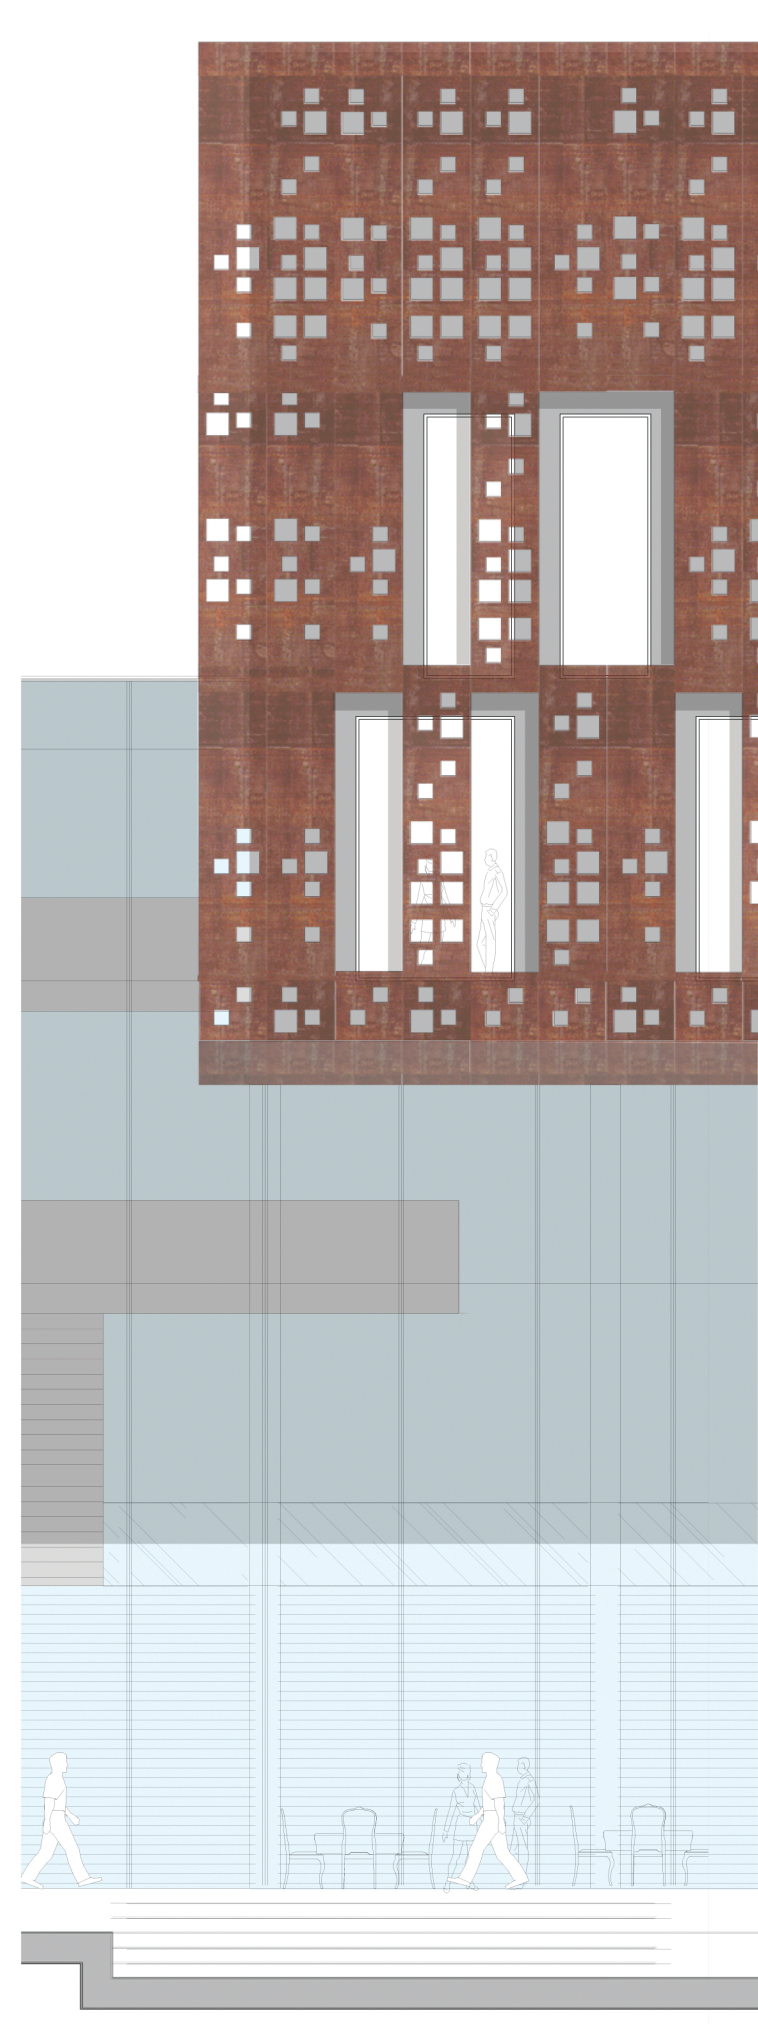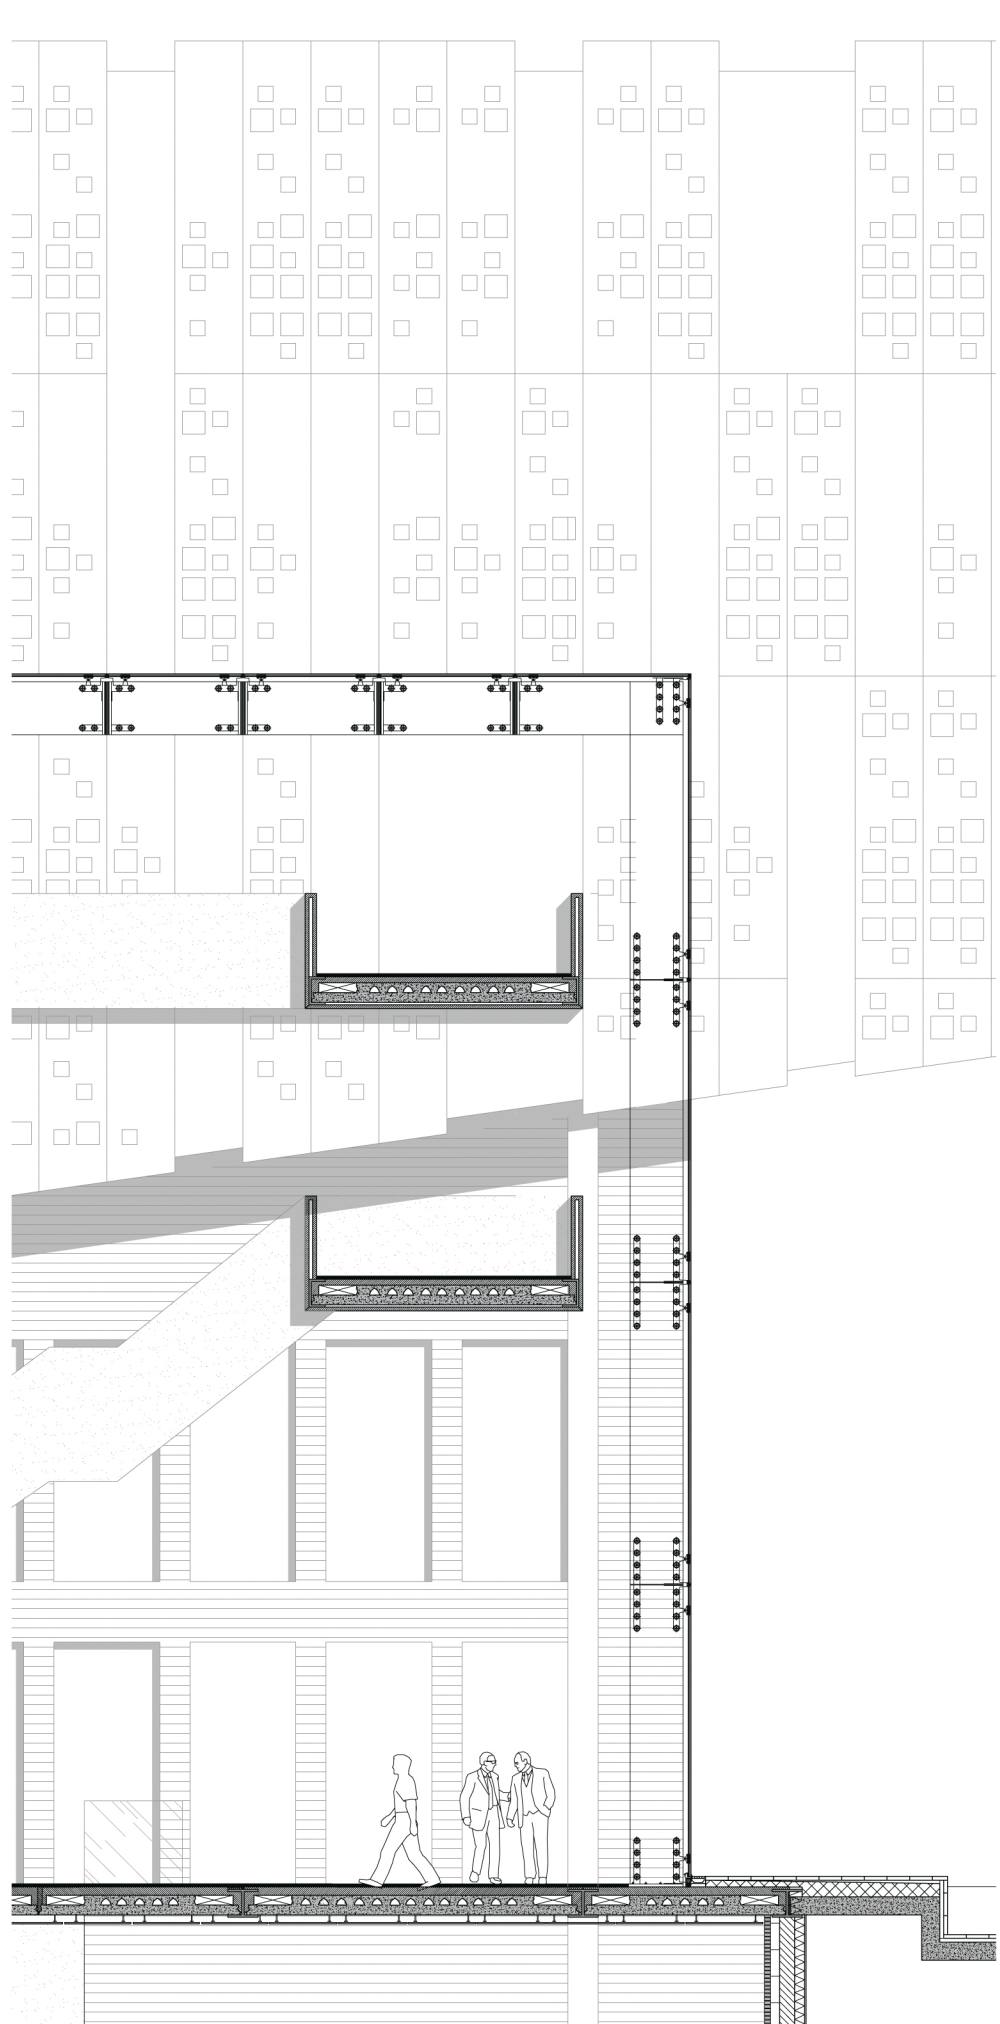

Facade detail 1/100

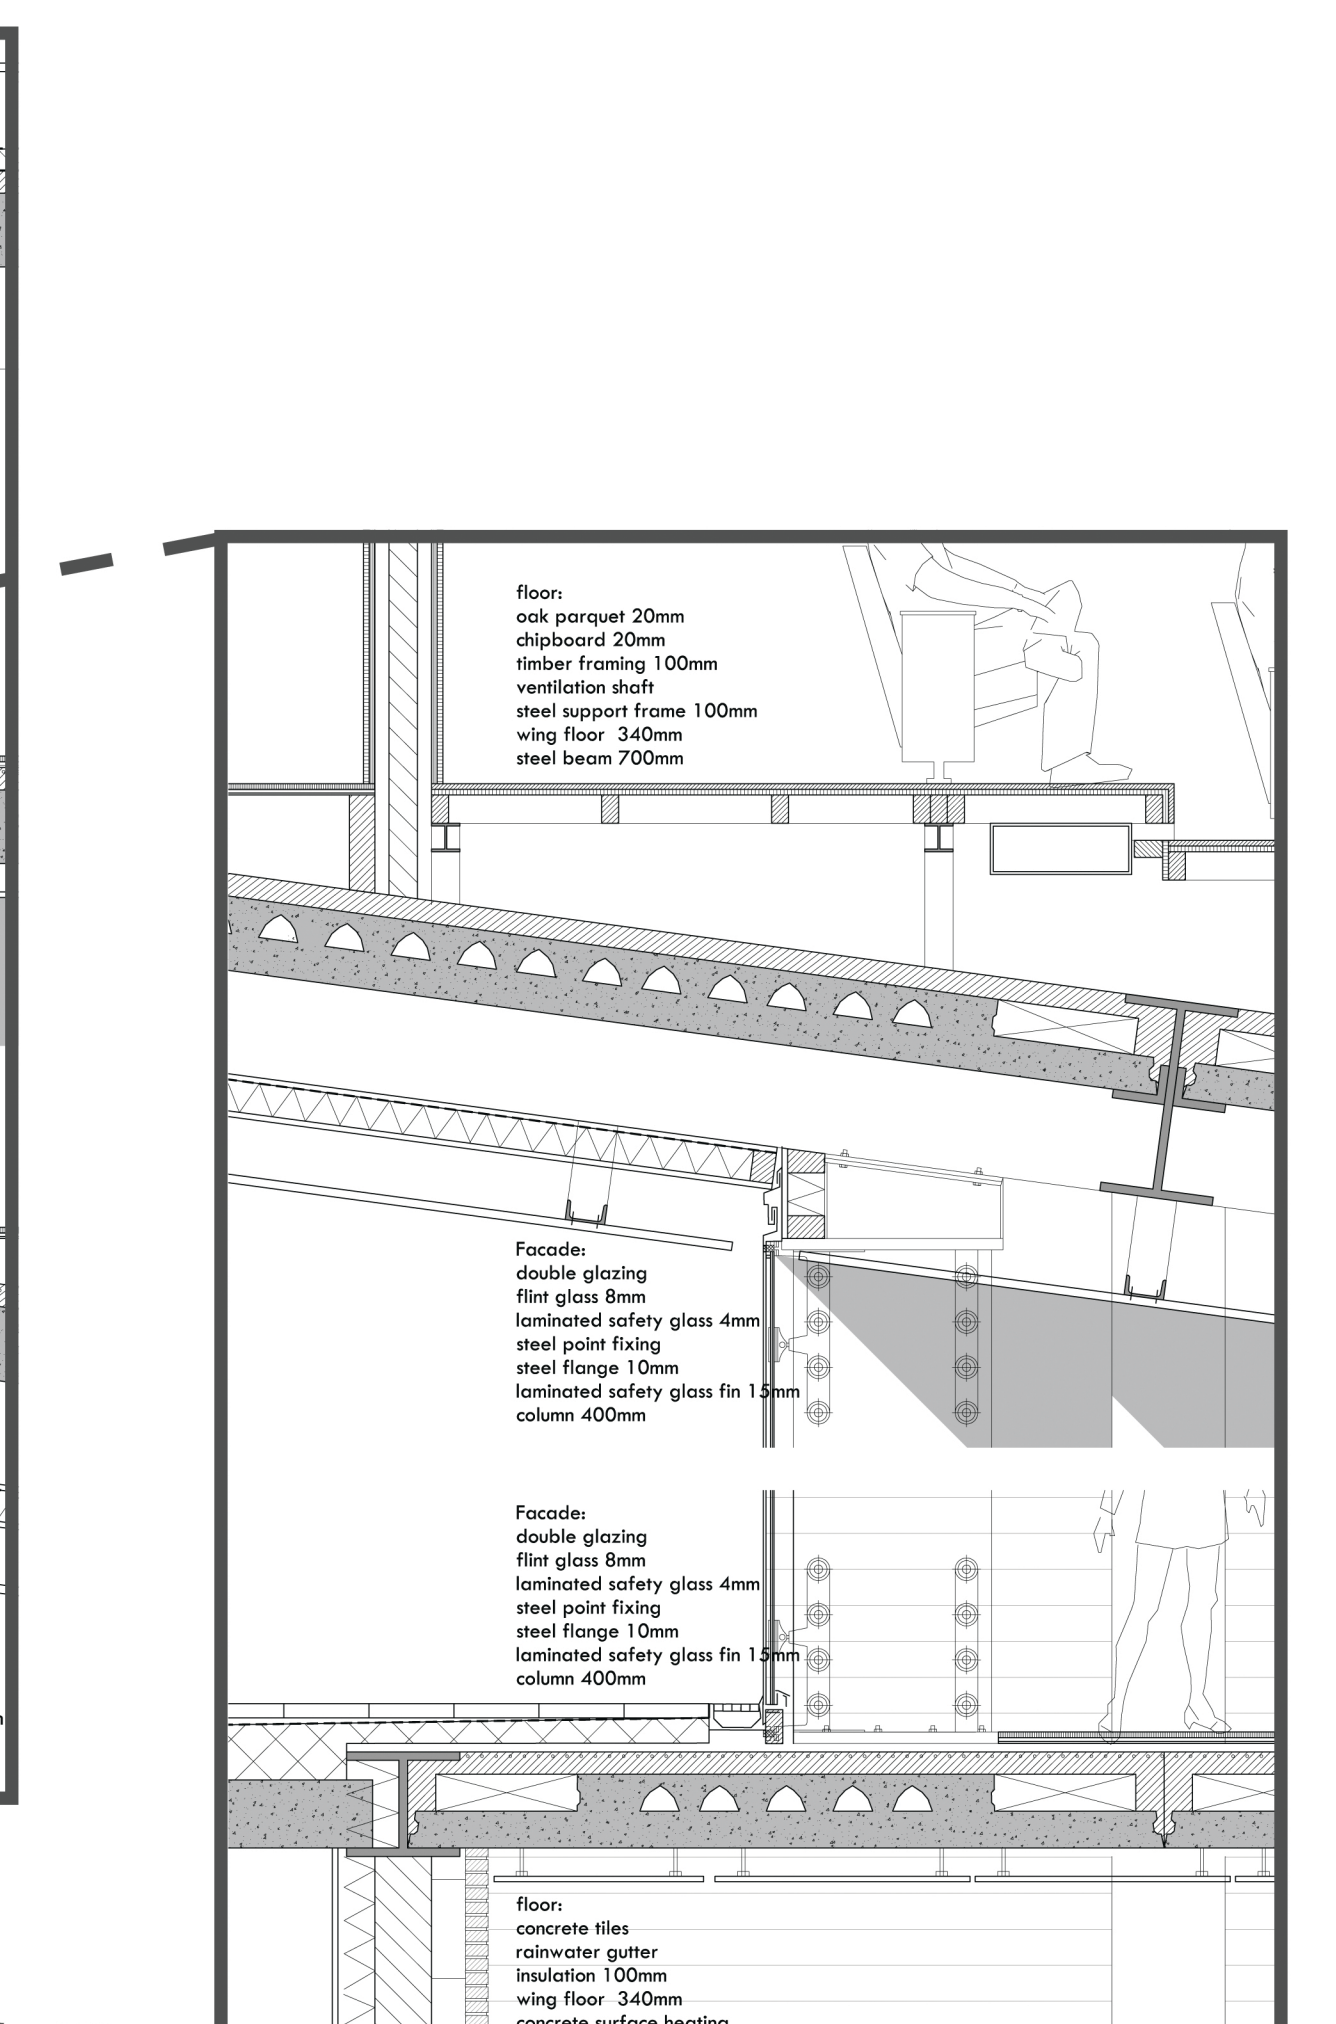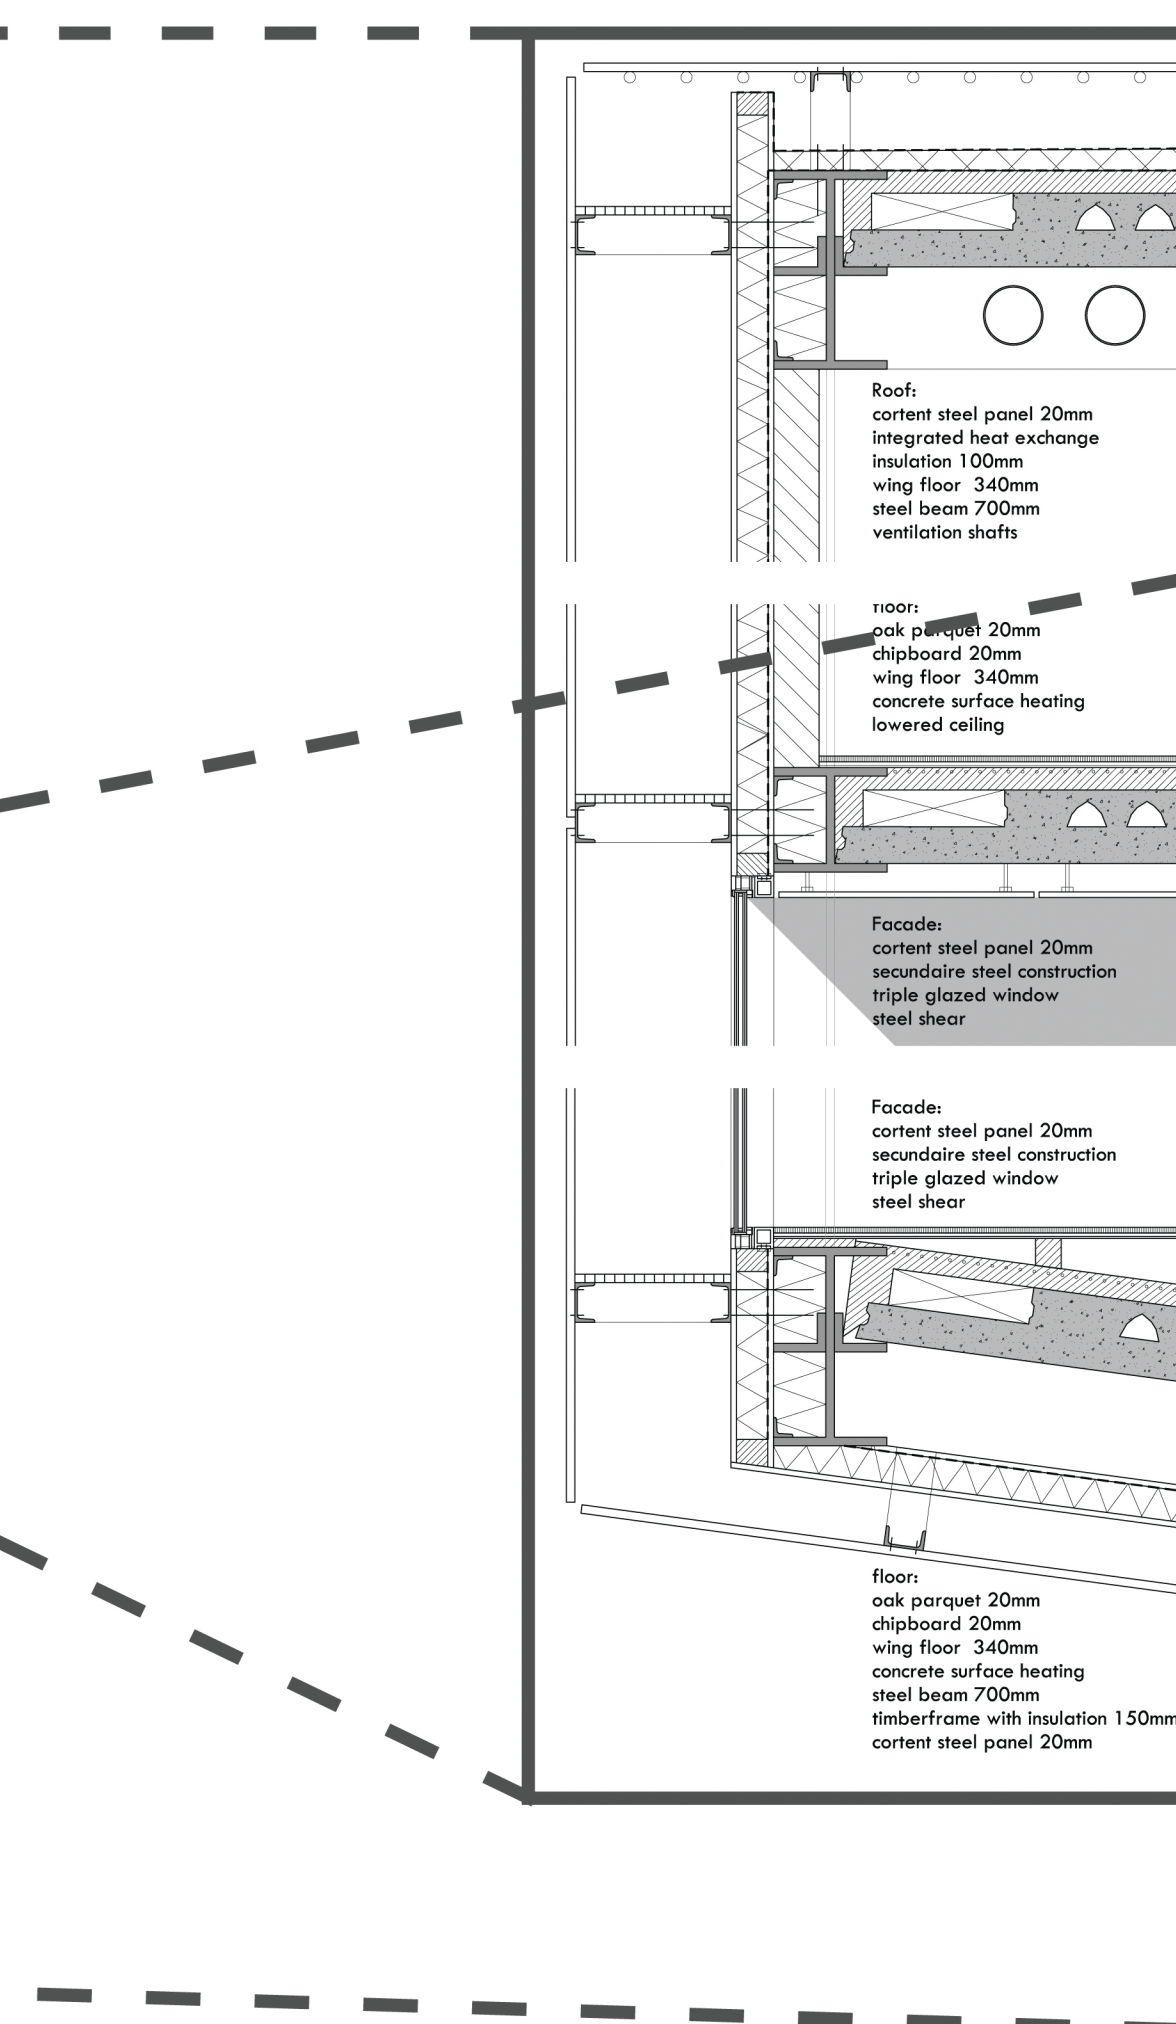

Details 1/30