




Urban Map 1:5000 


1. LSO St Lukes
2. Barbican Arts Centre

3. Smithfield Market (new location Museum of London)
4. St Pauls Cathedral


5. Tate Modern
6. National Theatre

7. Queen Elizabeth Hall
8. Royal Festival Hall

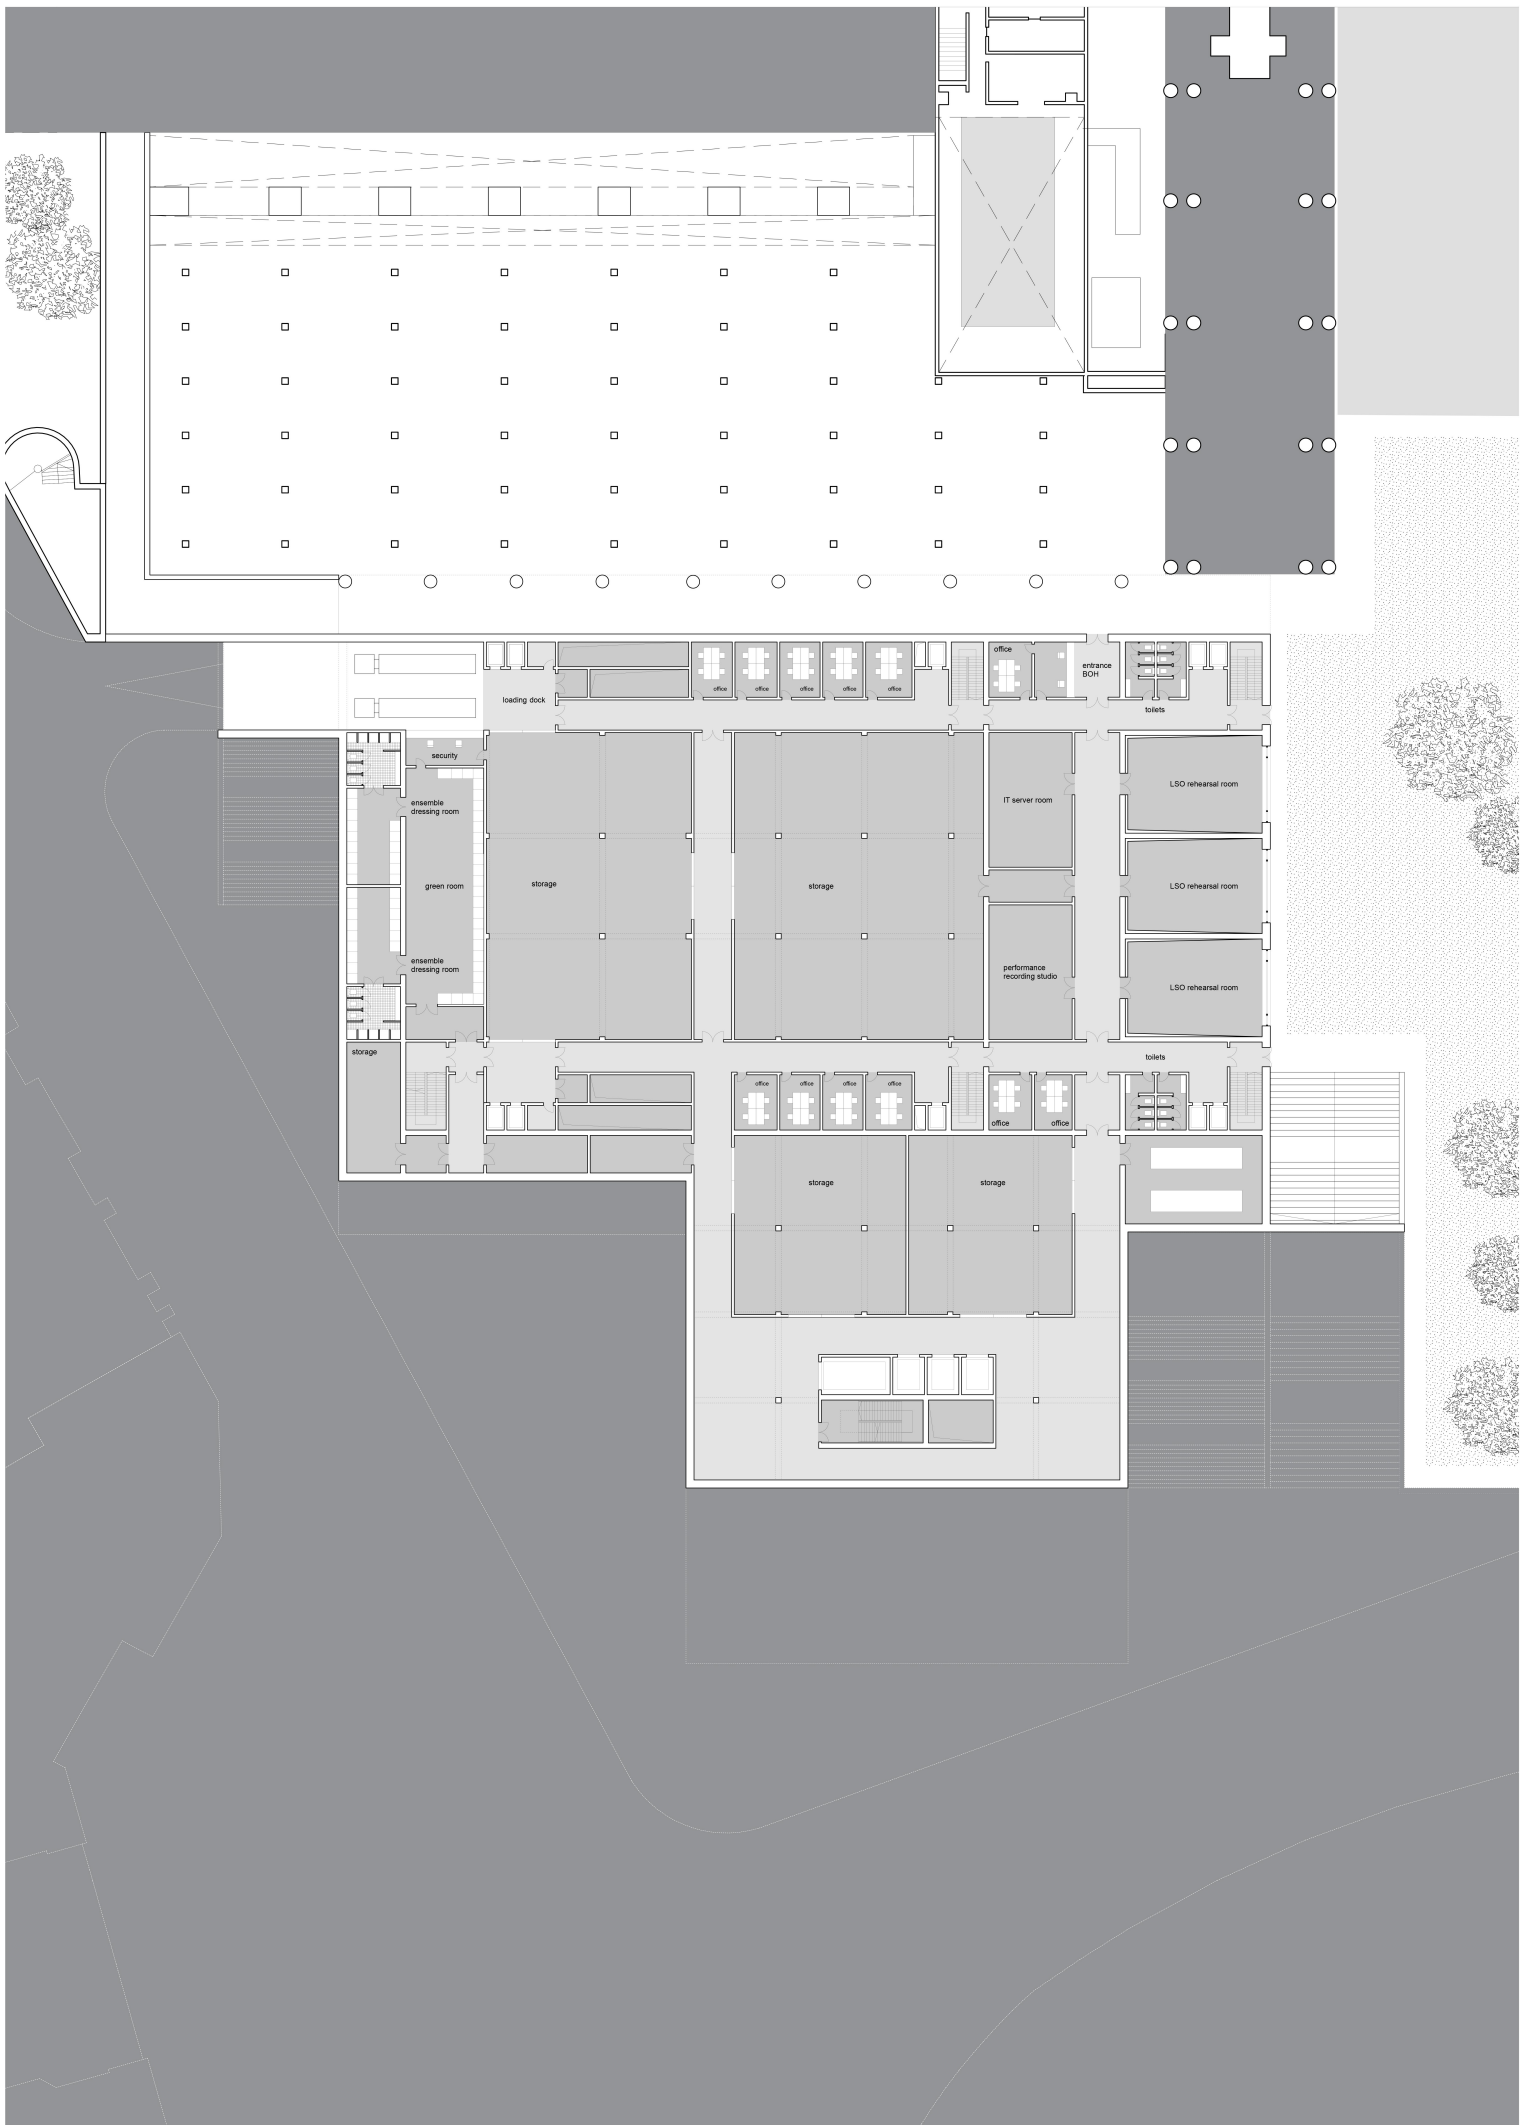


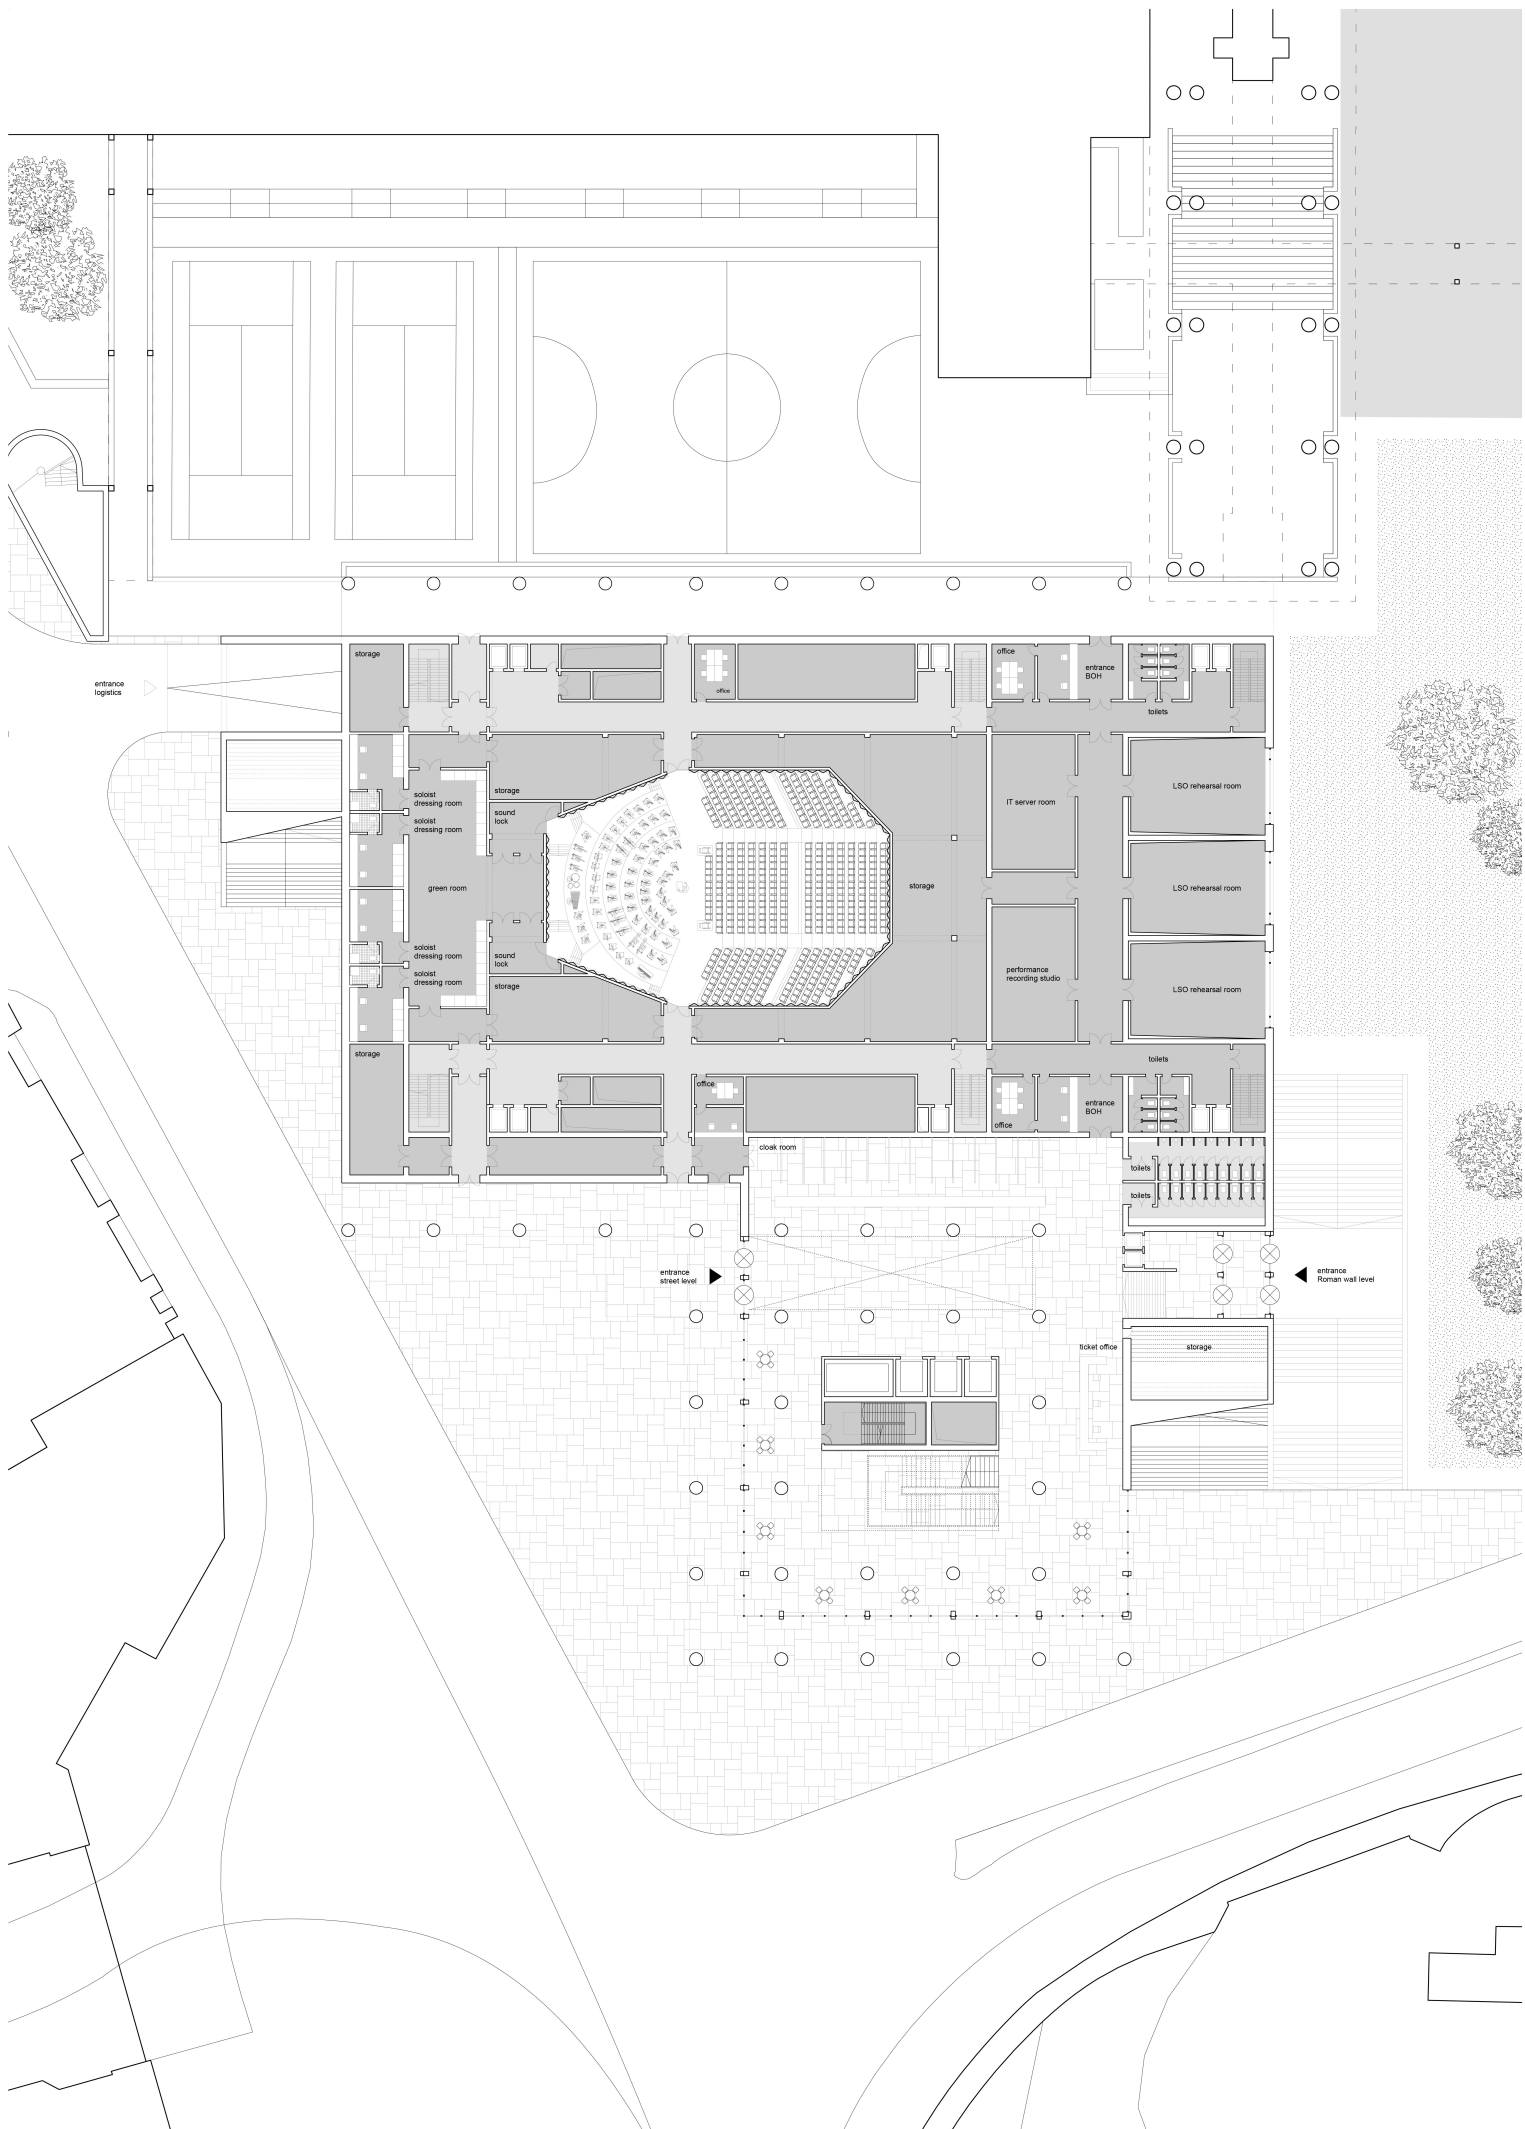


FLOOR PLAN
Ground Floor (street level) +0.000 m

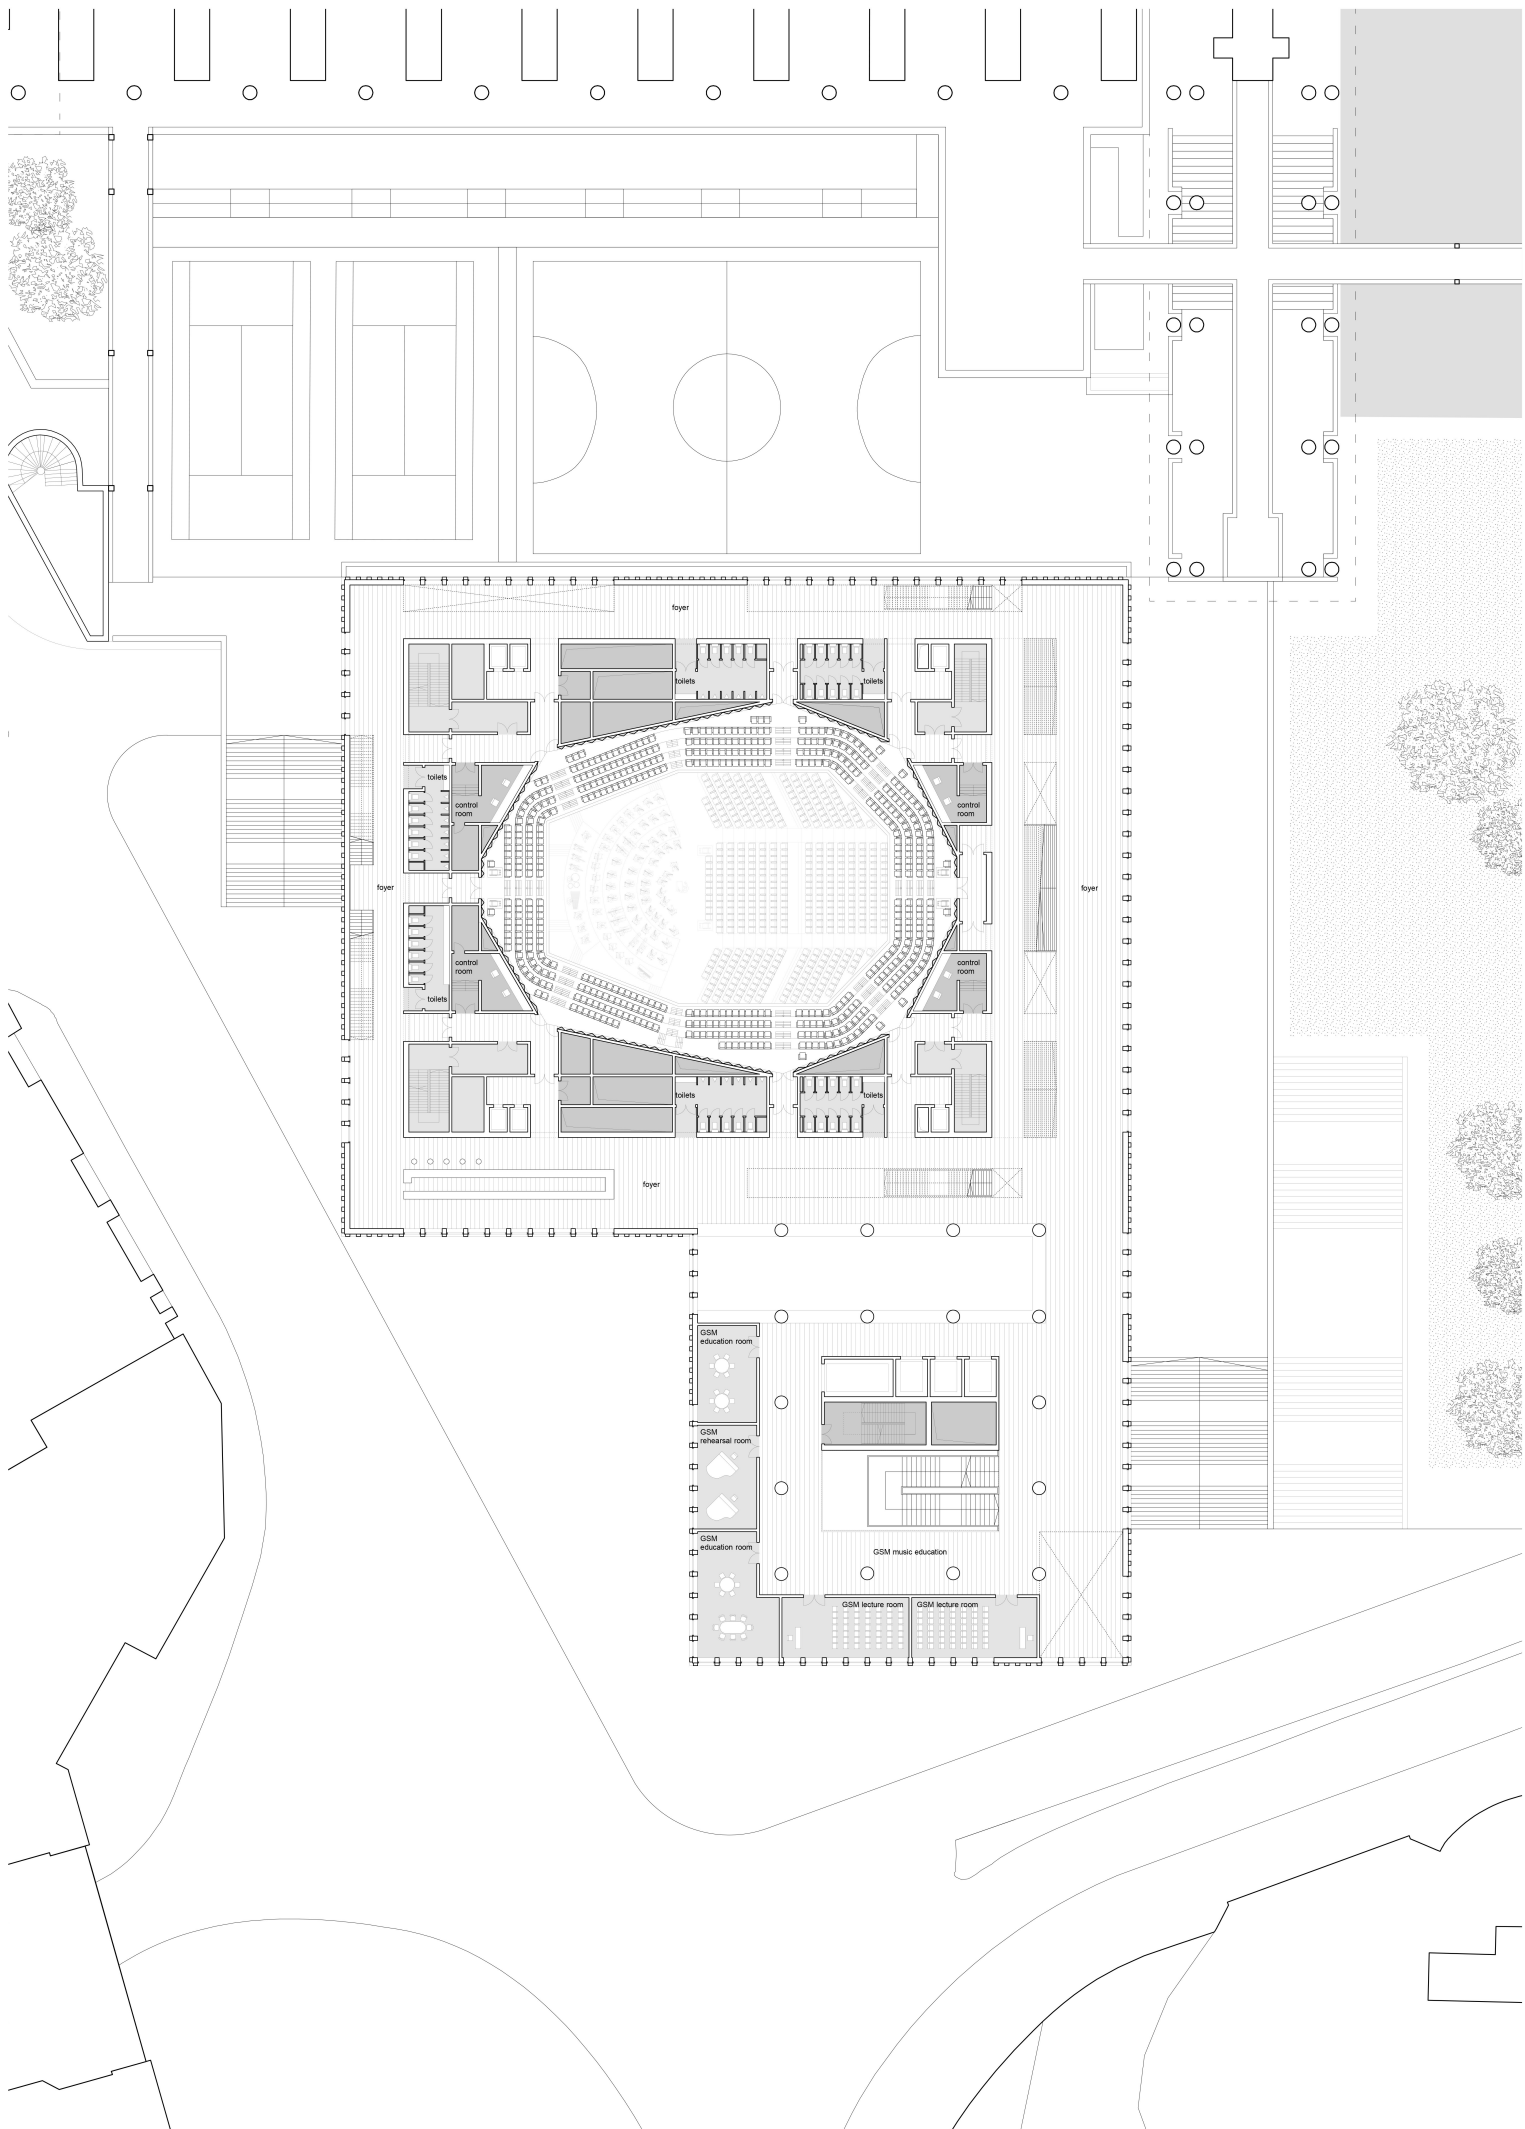



FLOOR PLAN
First Floor (highwalk level - first balcony level) +5.000 m

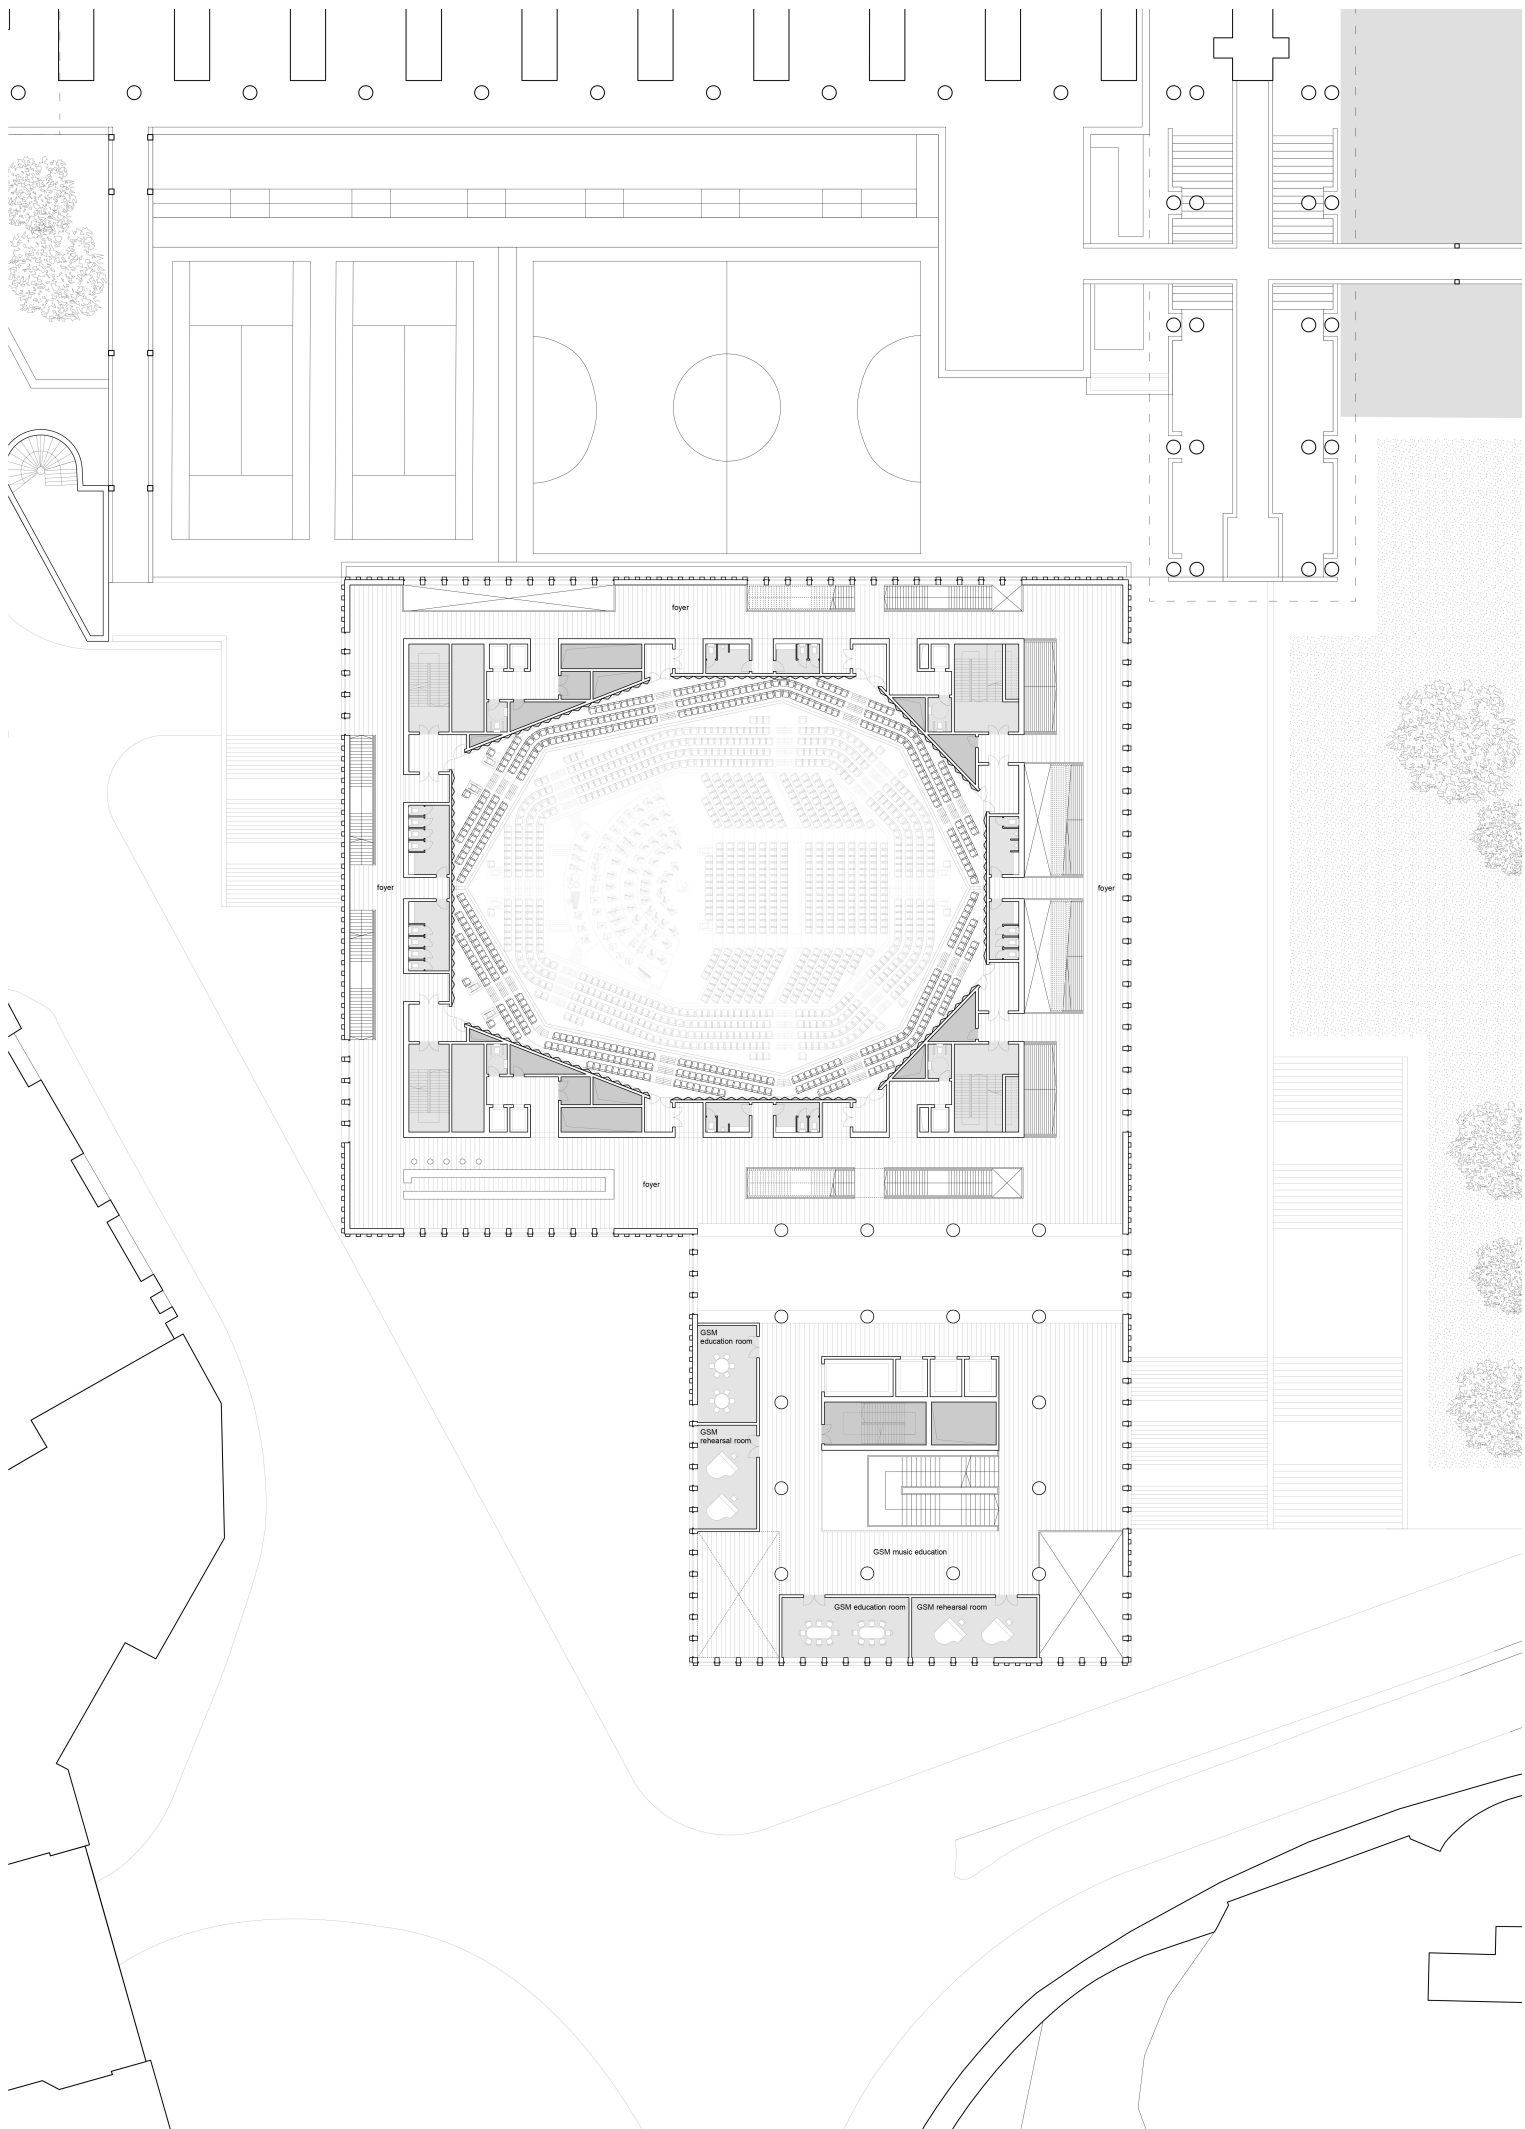

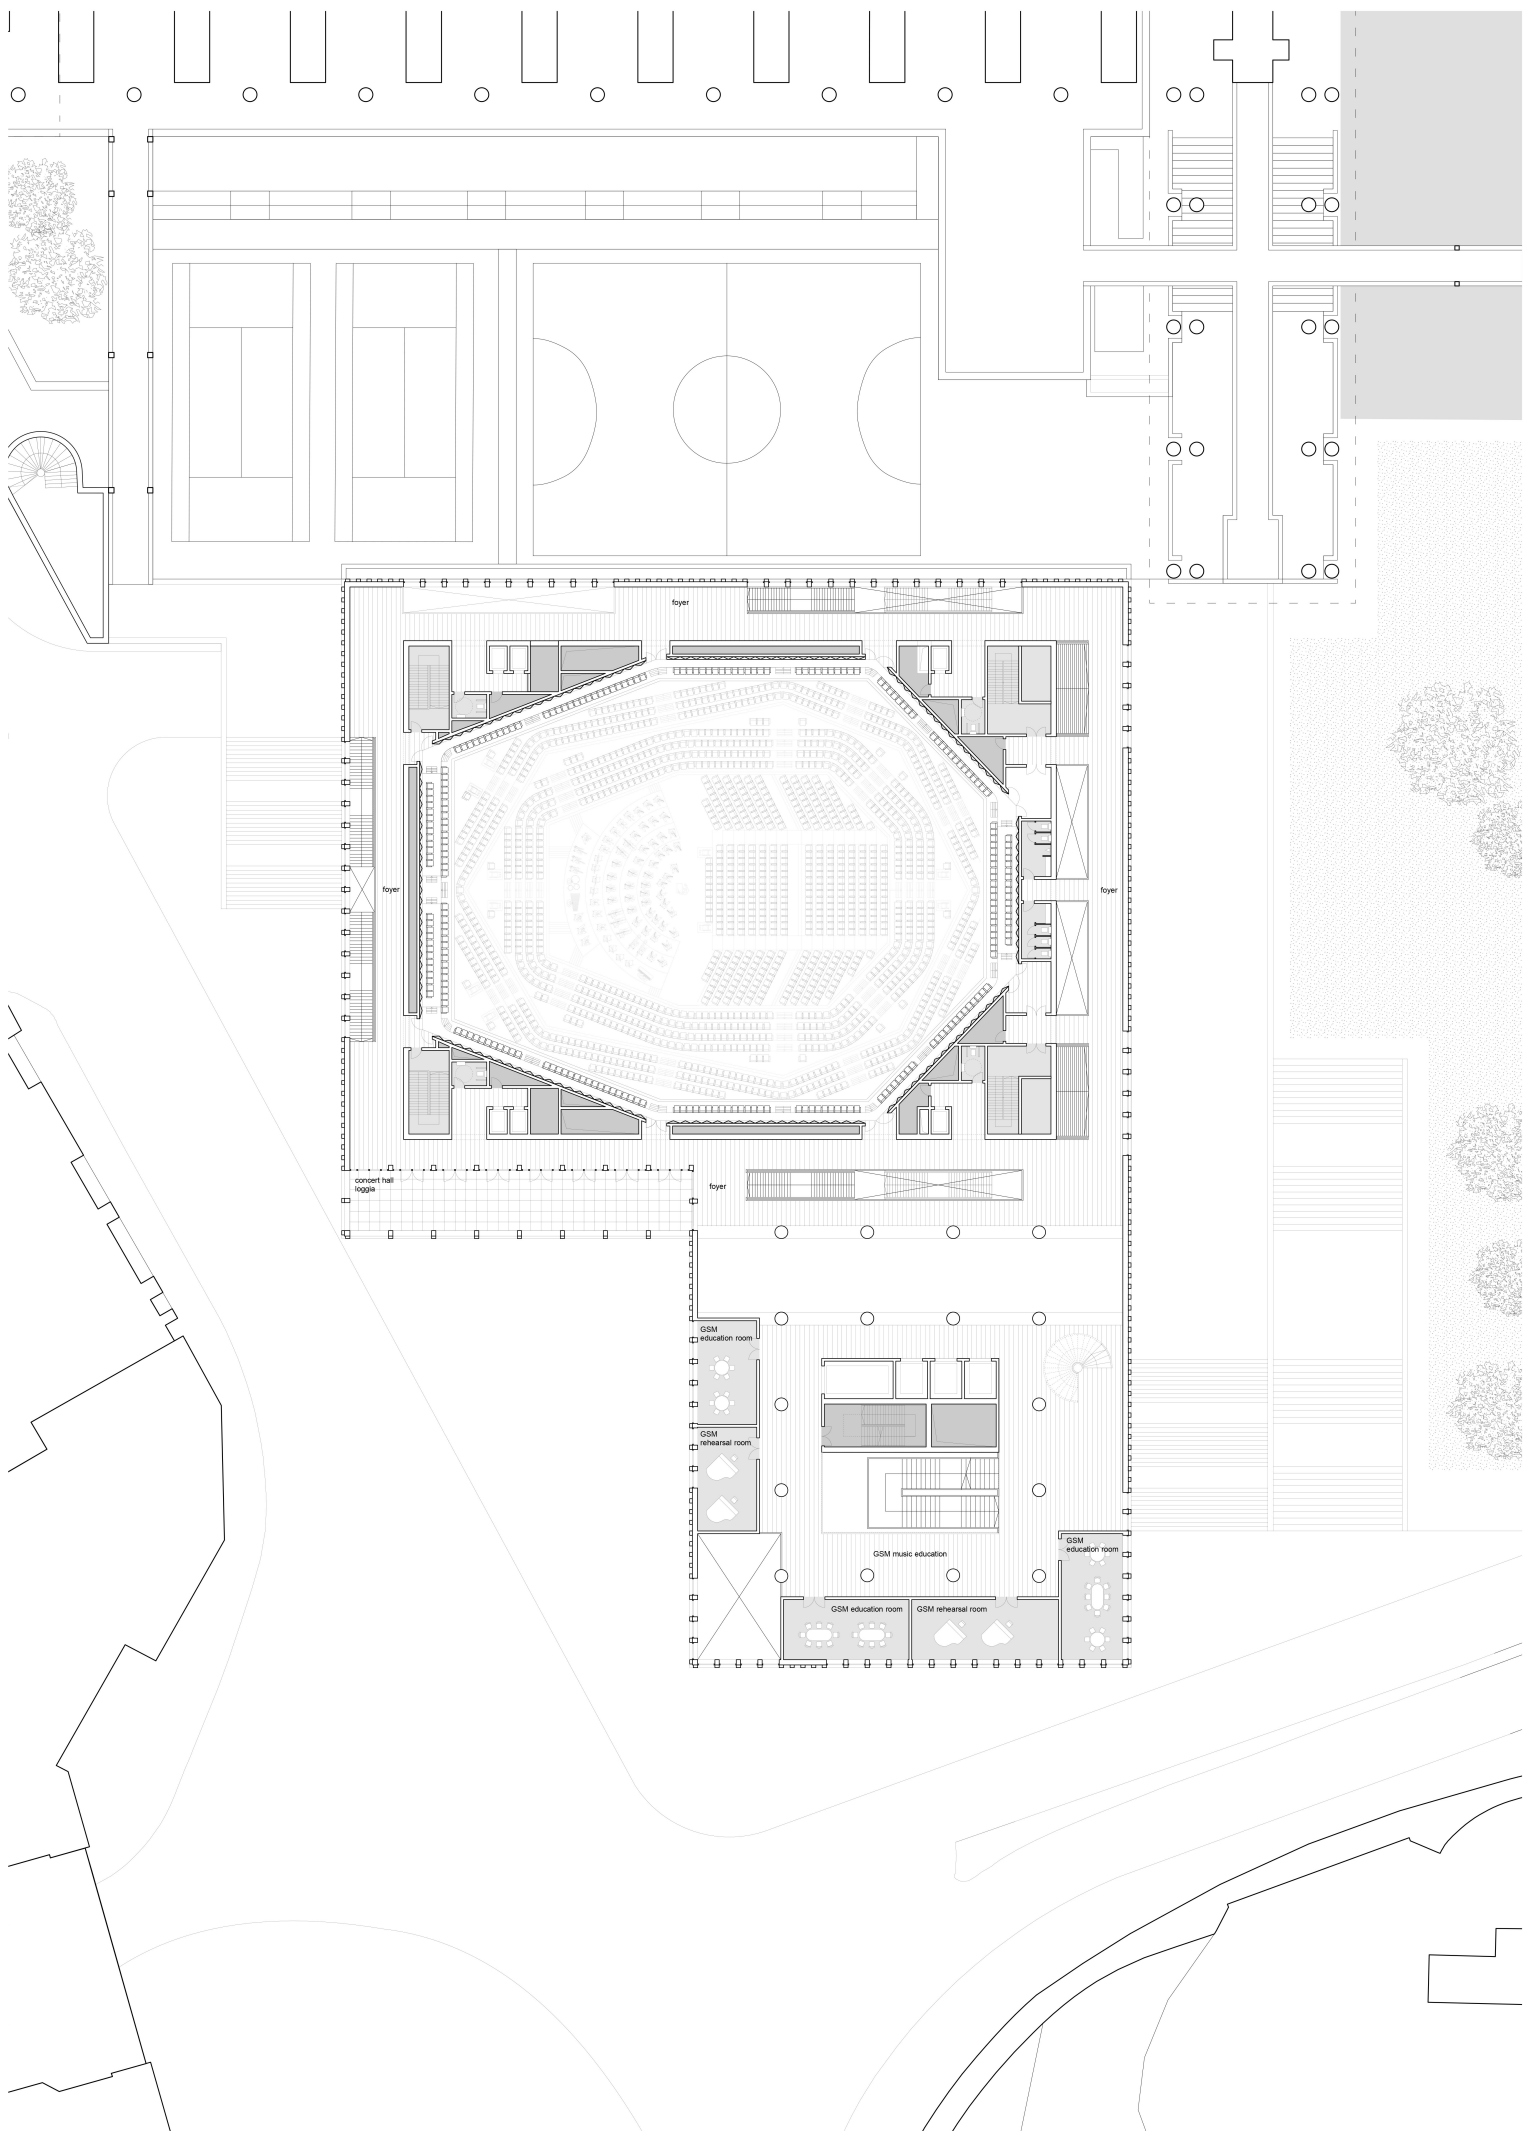


FLOOR PLAN
Third Floor (concert hall loggia - third balcony level) +15.000 m

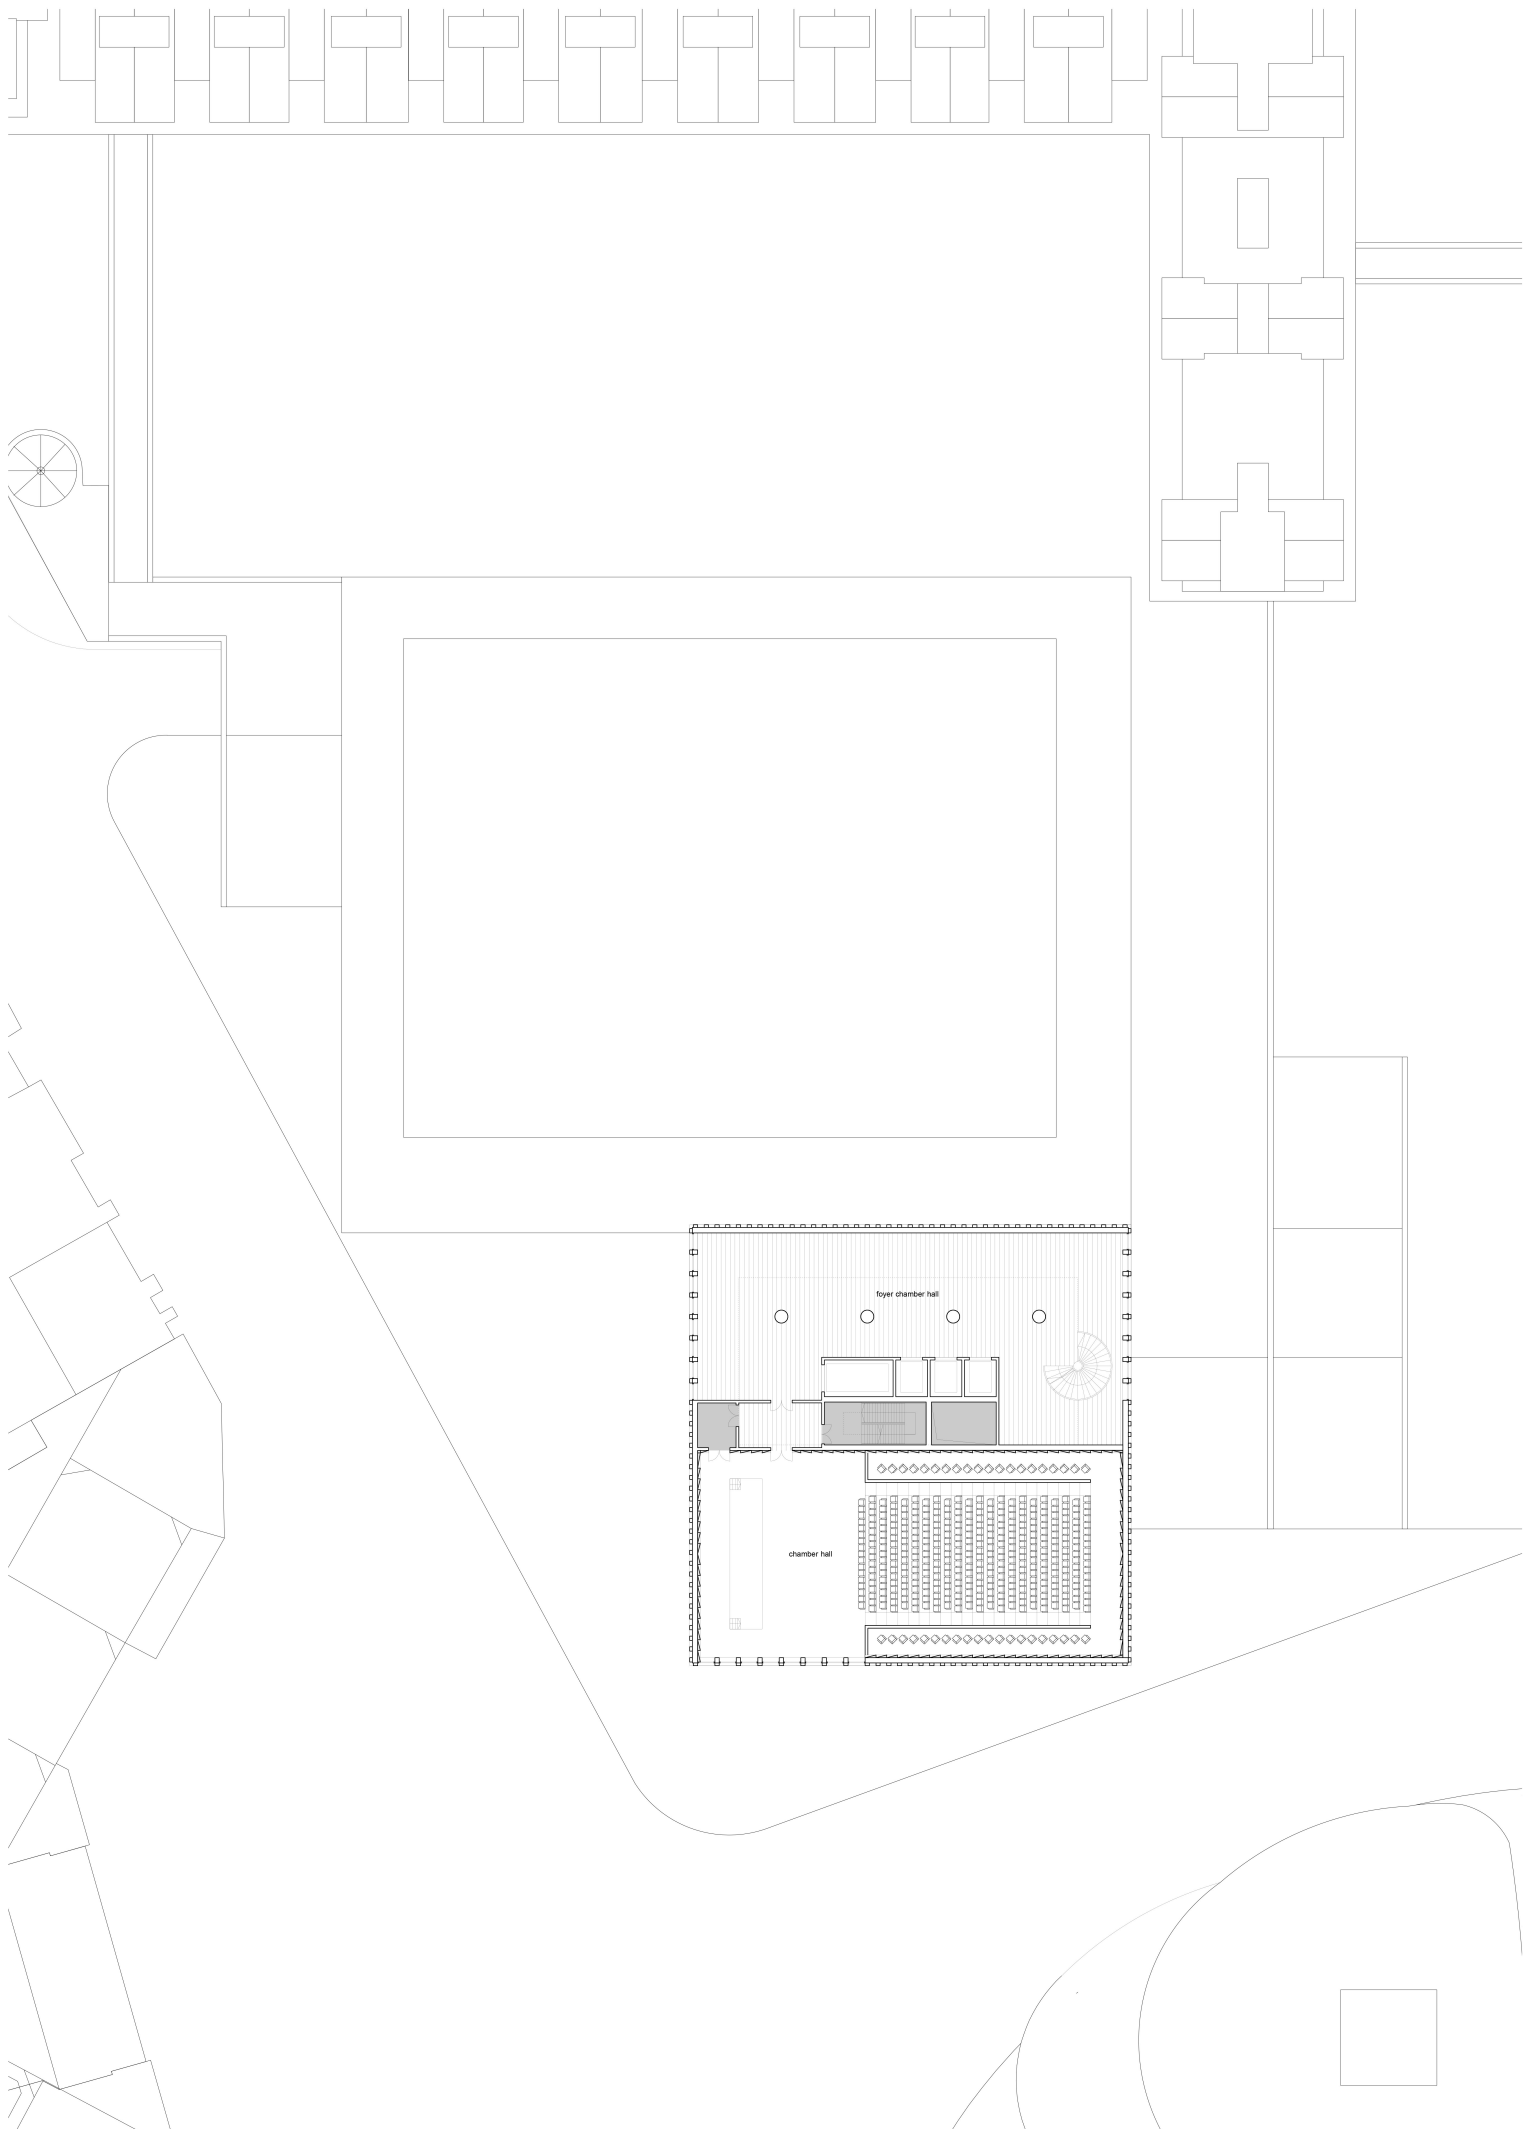


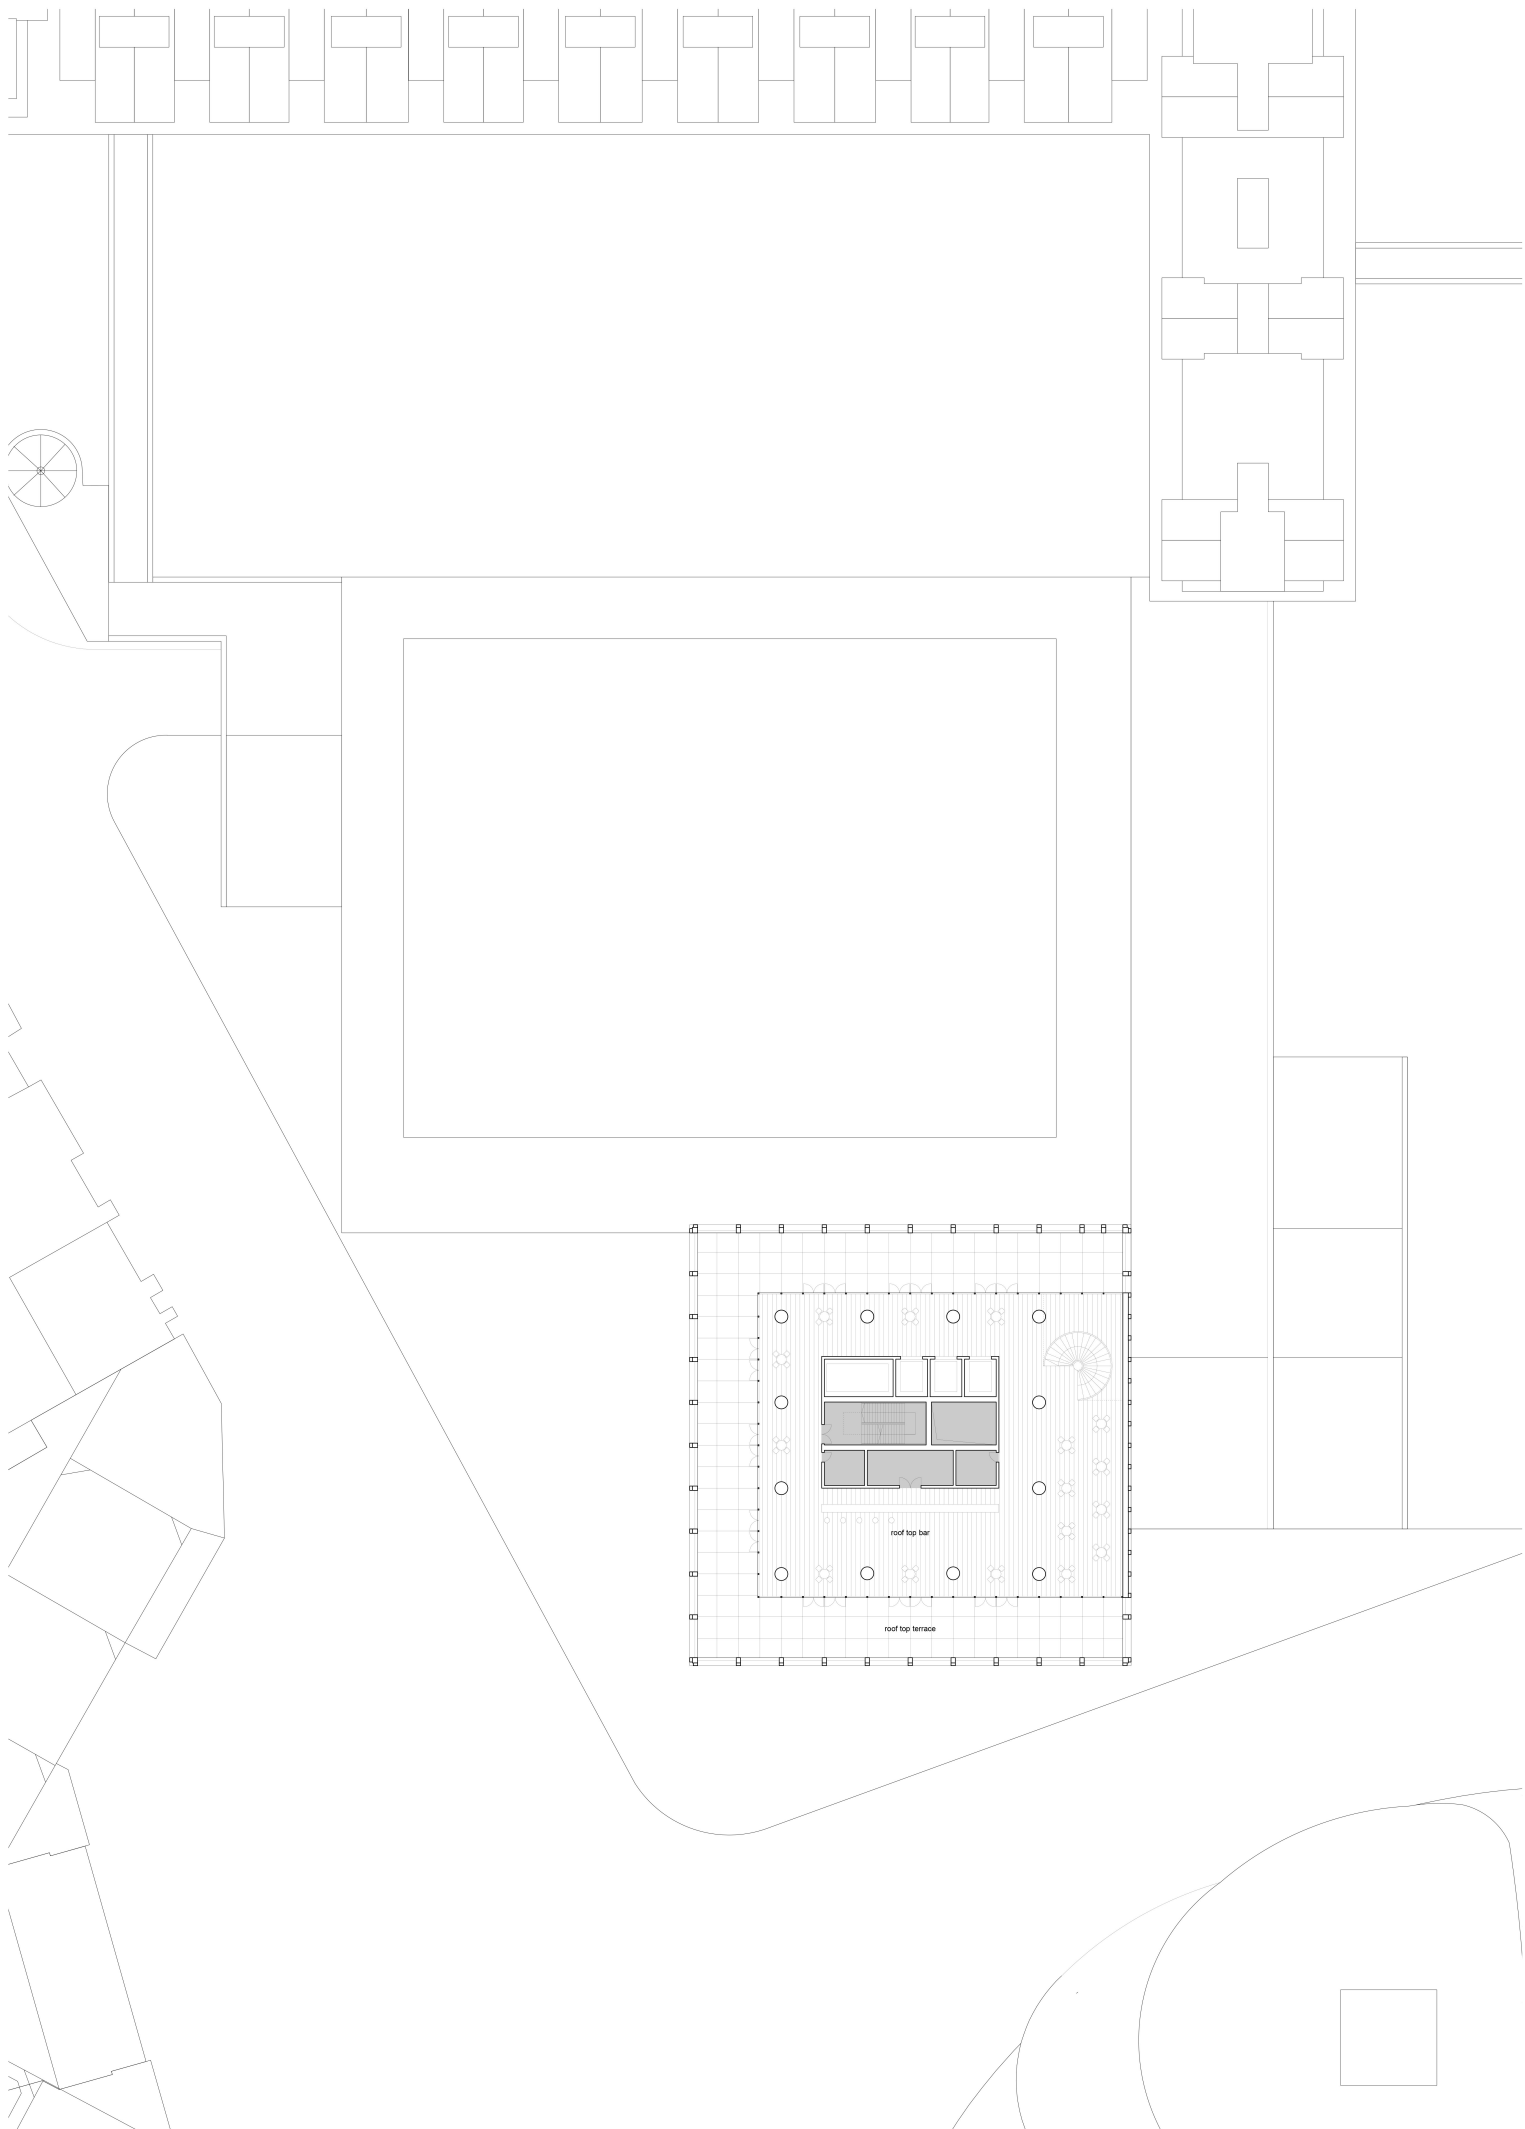

FLOOR PLAN
Sixth Floor (roof top bar - terrace) +35.000 m

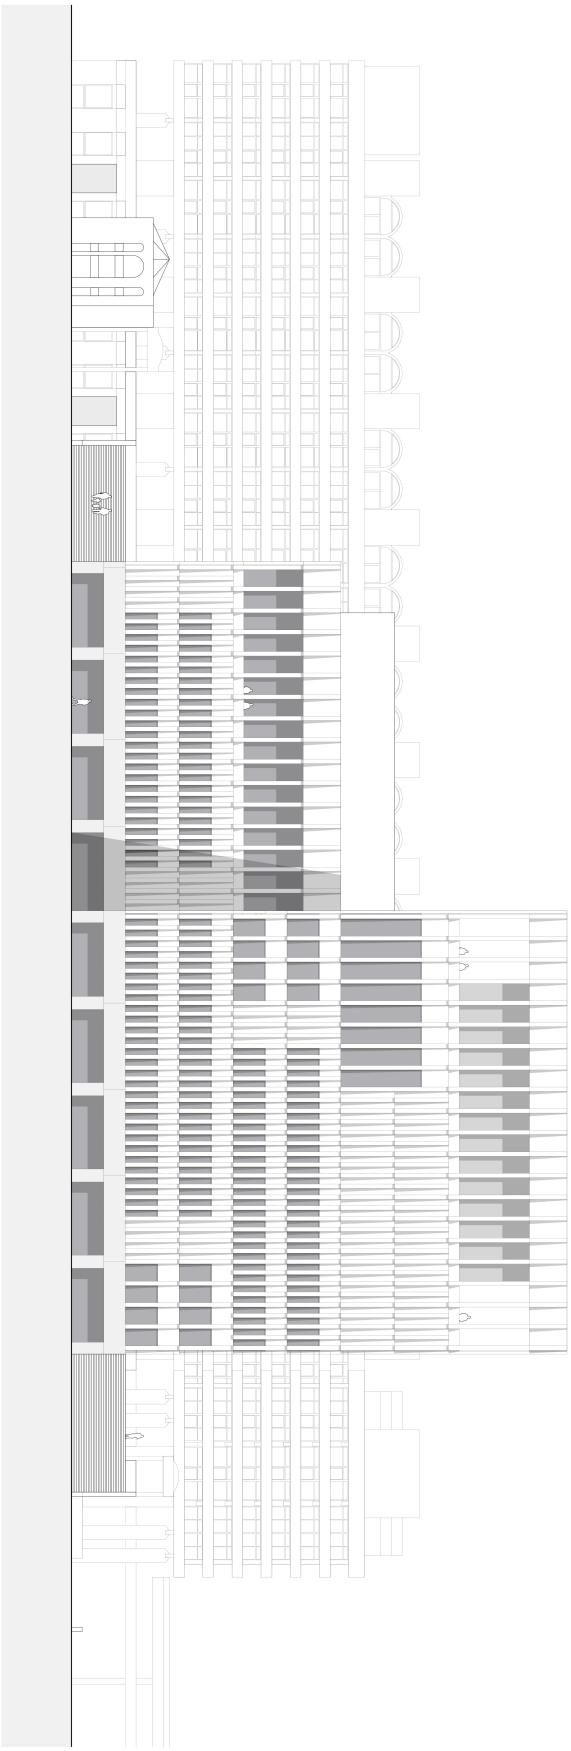


Elevation London Wall 1:250

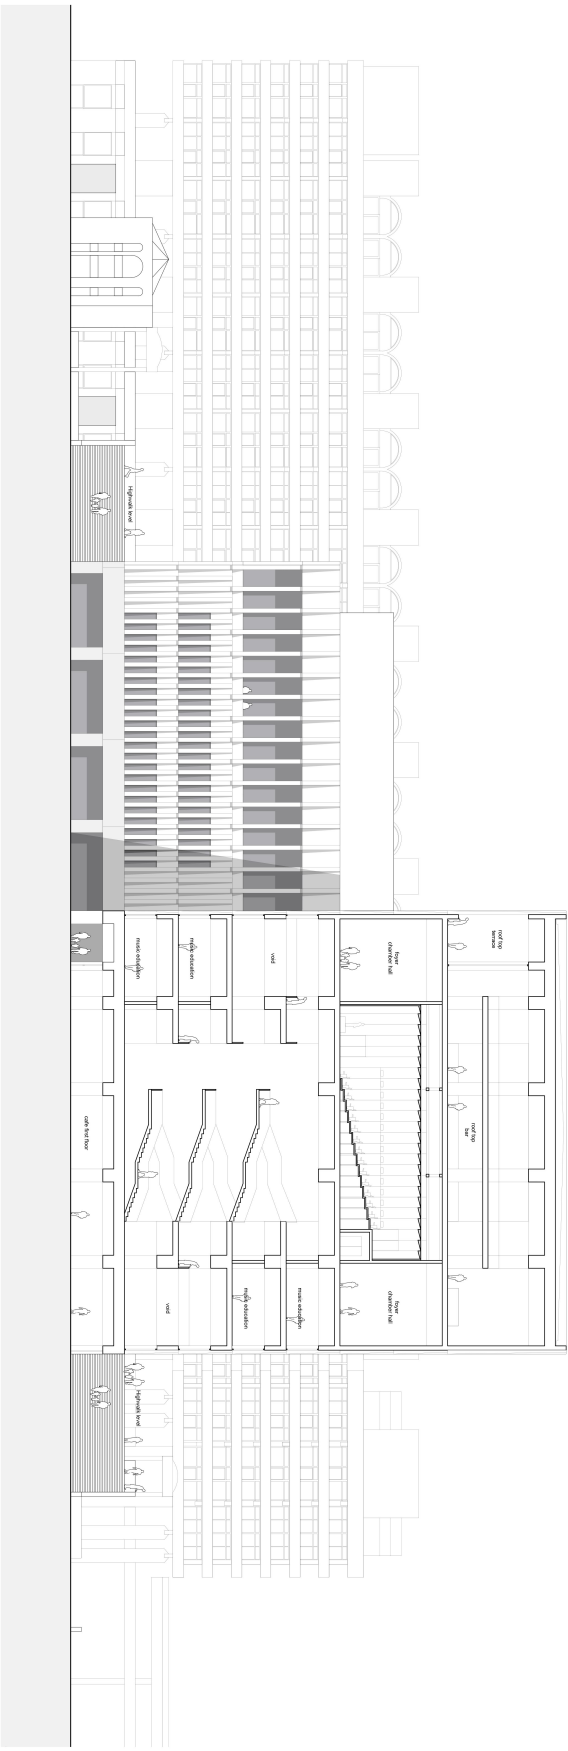


Section AA 1:250



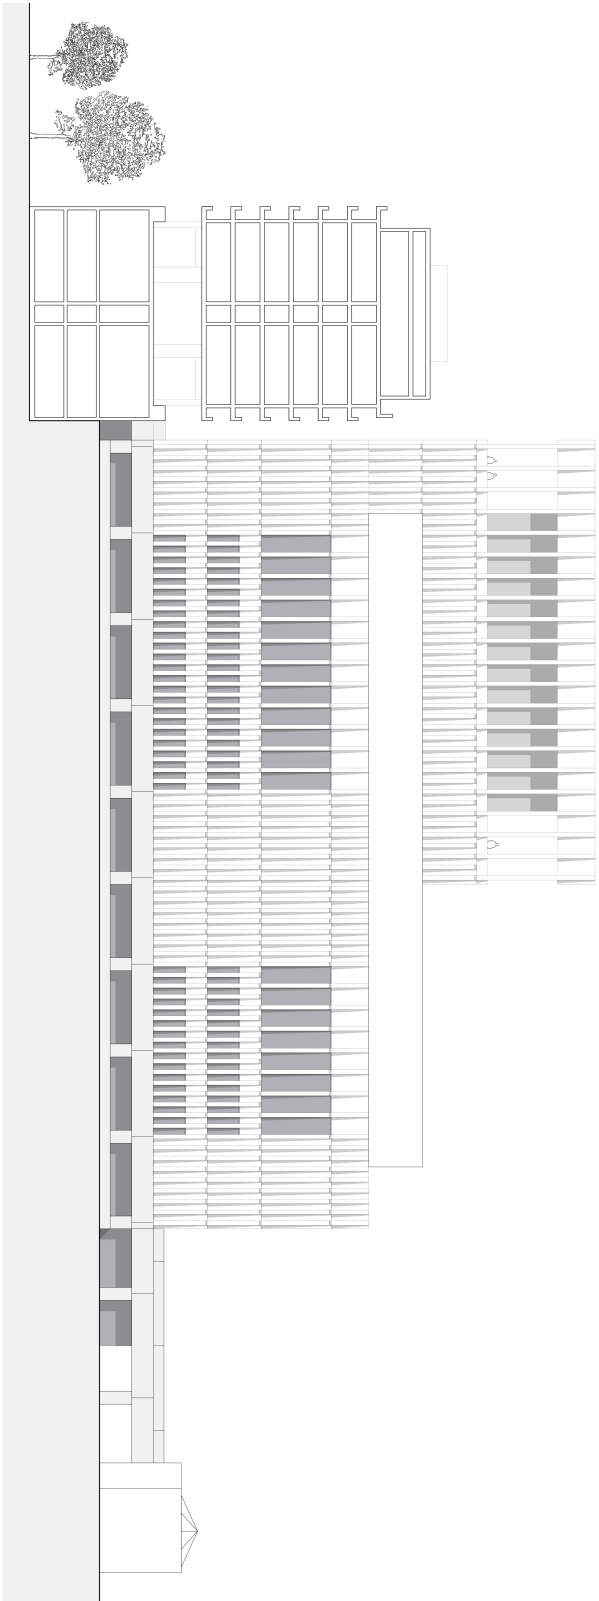


Elevation Barbican Courtyard 1:250

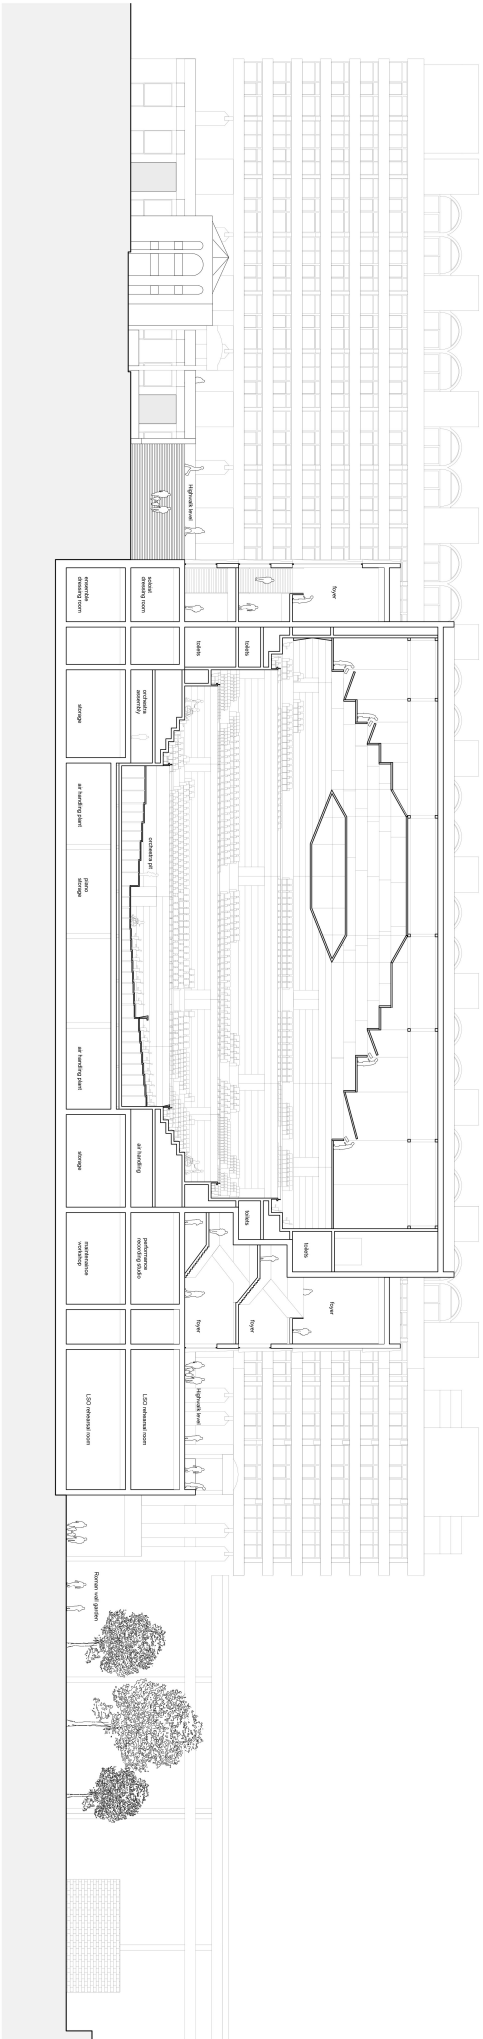


Section BB 1:250



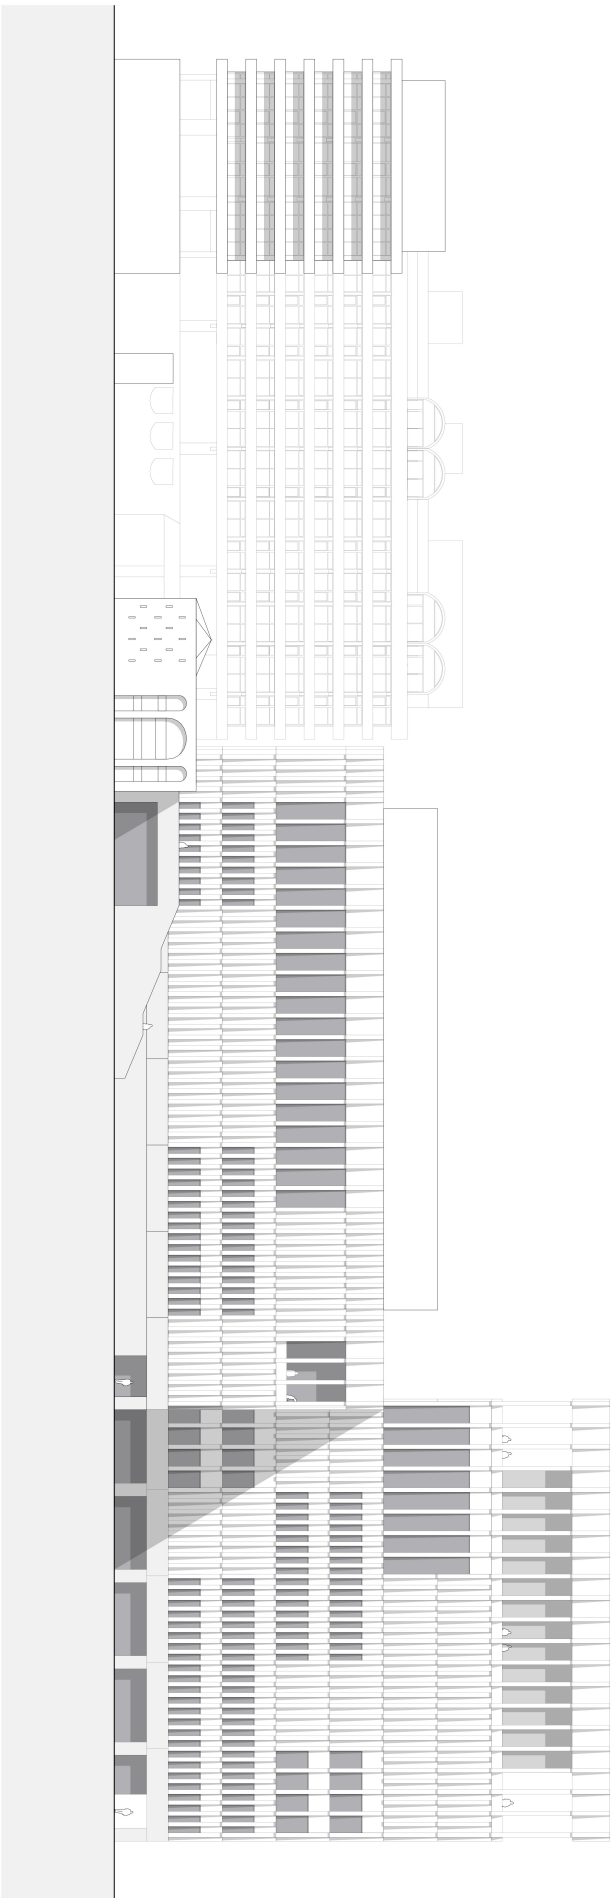


Ebenton Aldersgate Street 1:250

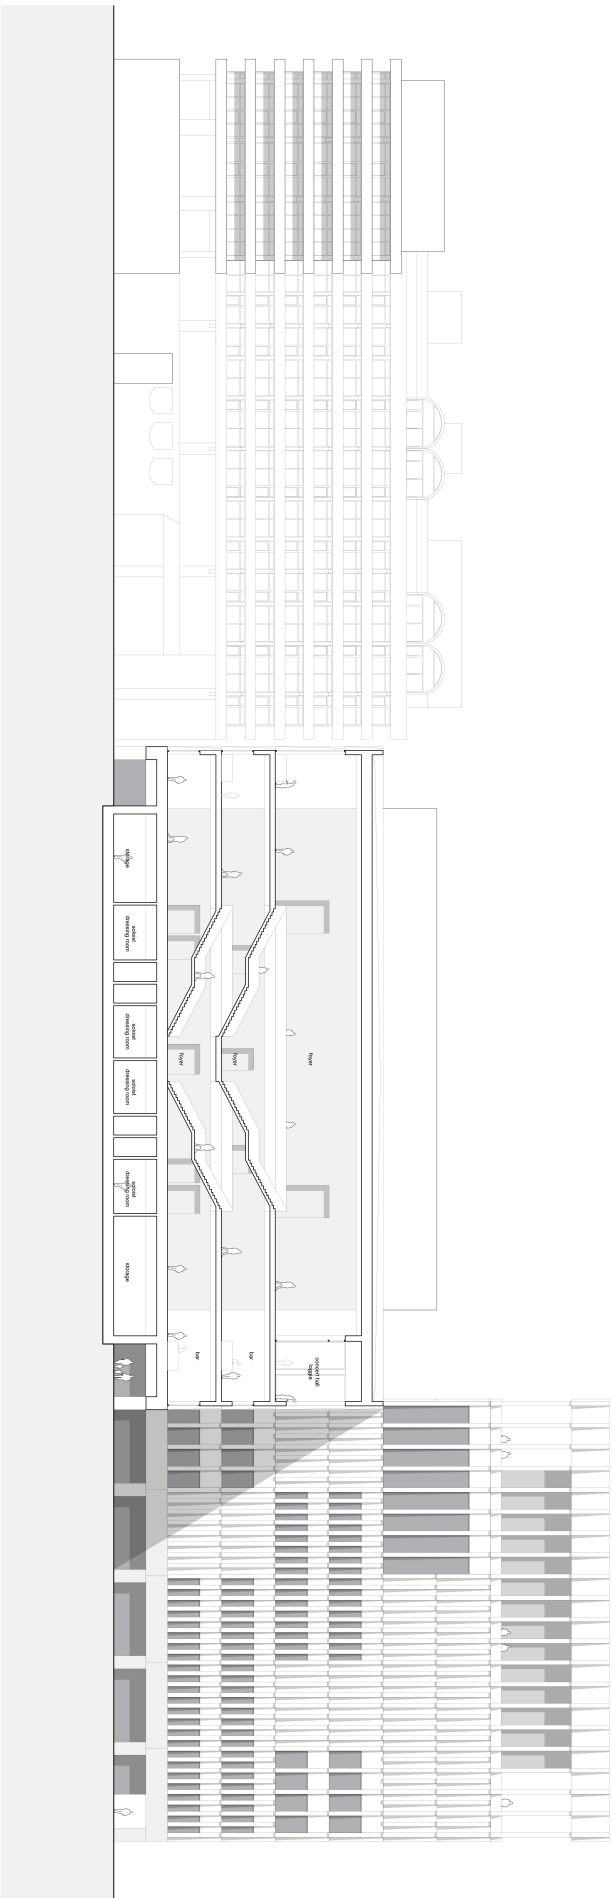


Section CC 1:250




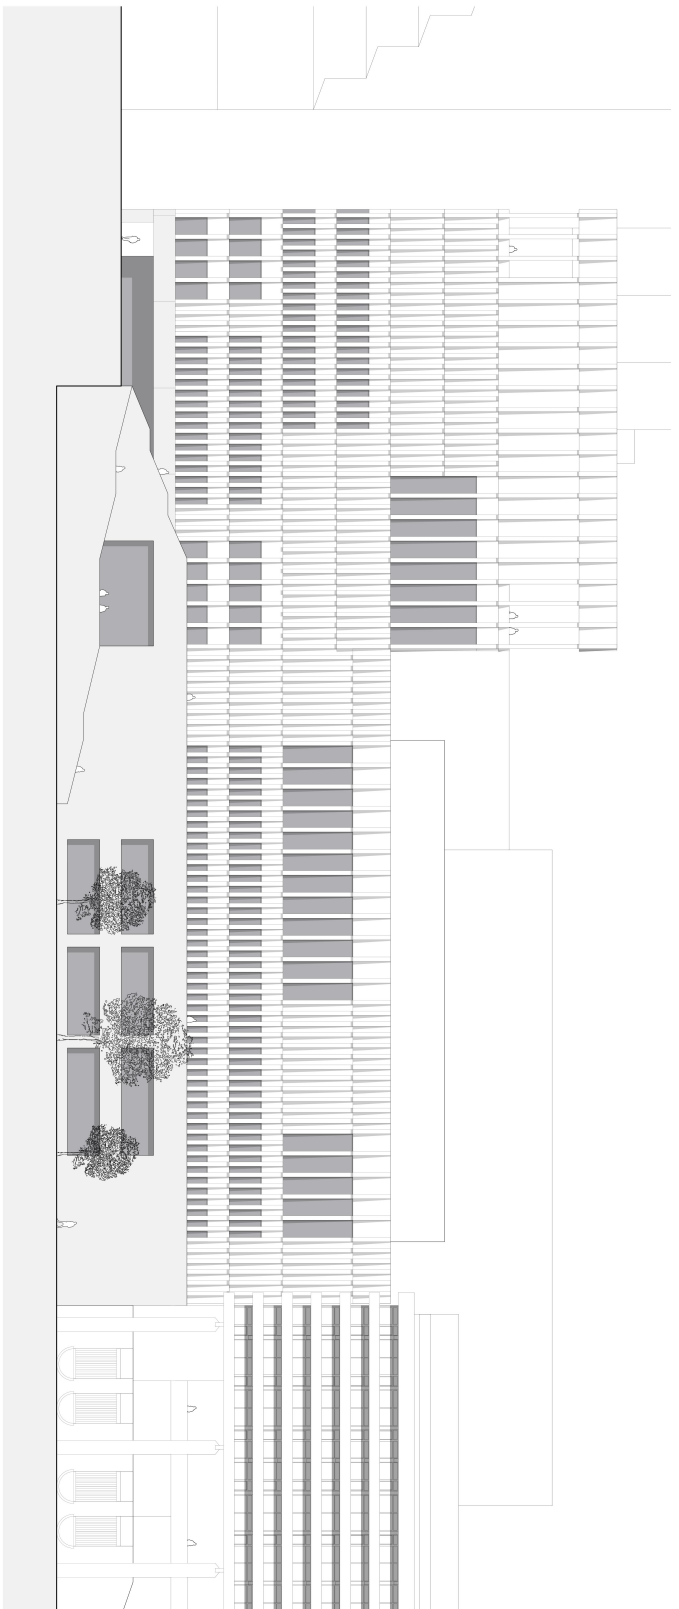


Elevation Rampe/Vall 1:250

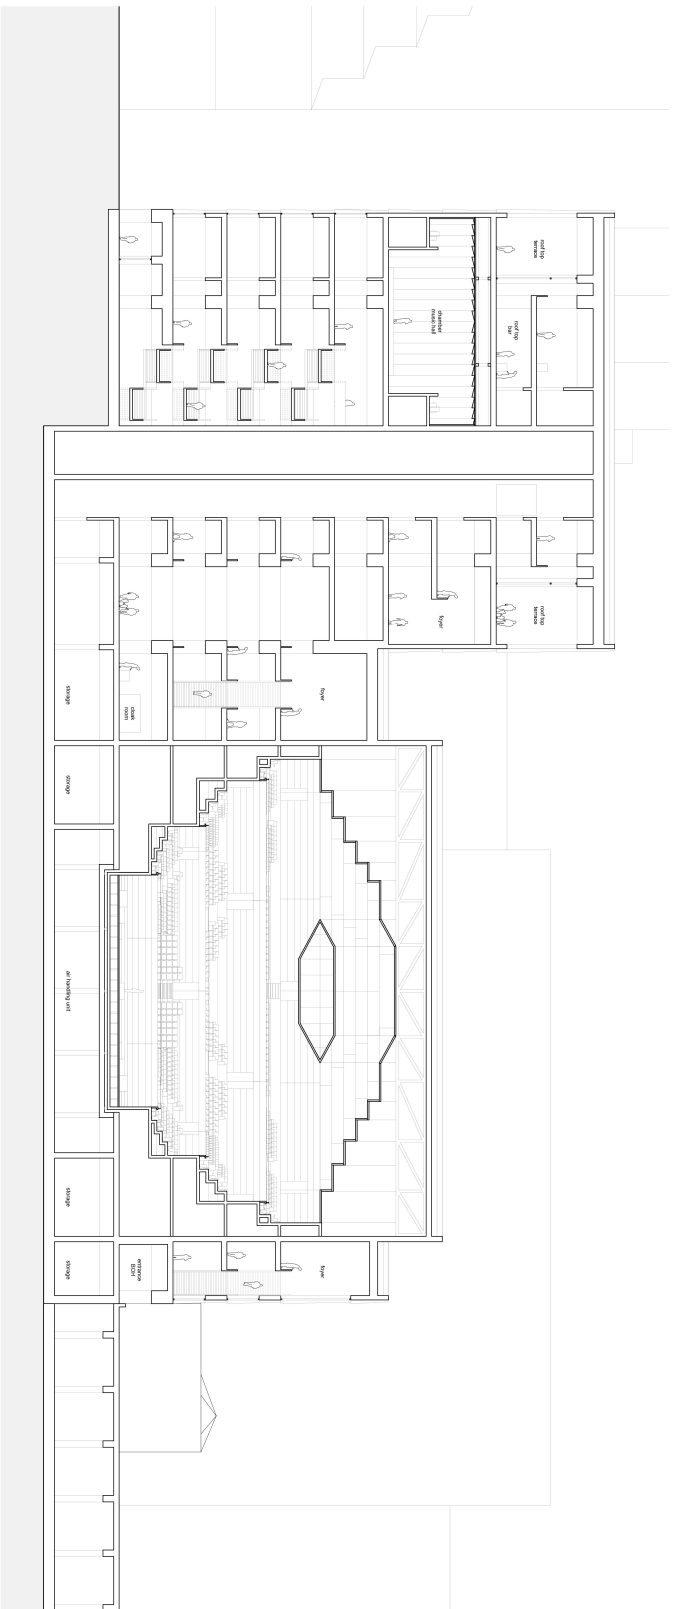

Section DO 1:250

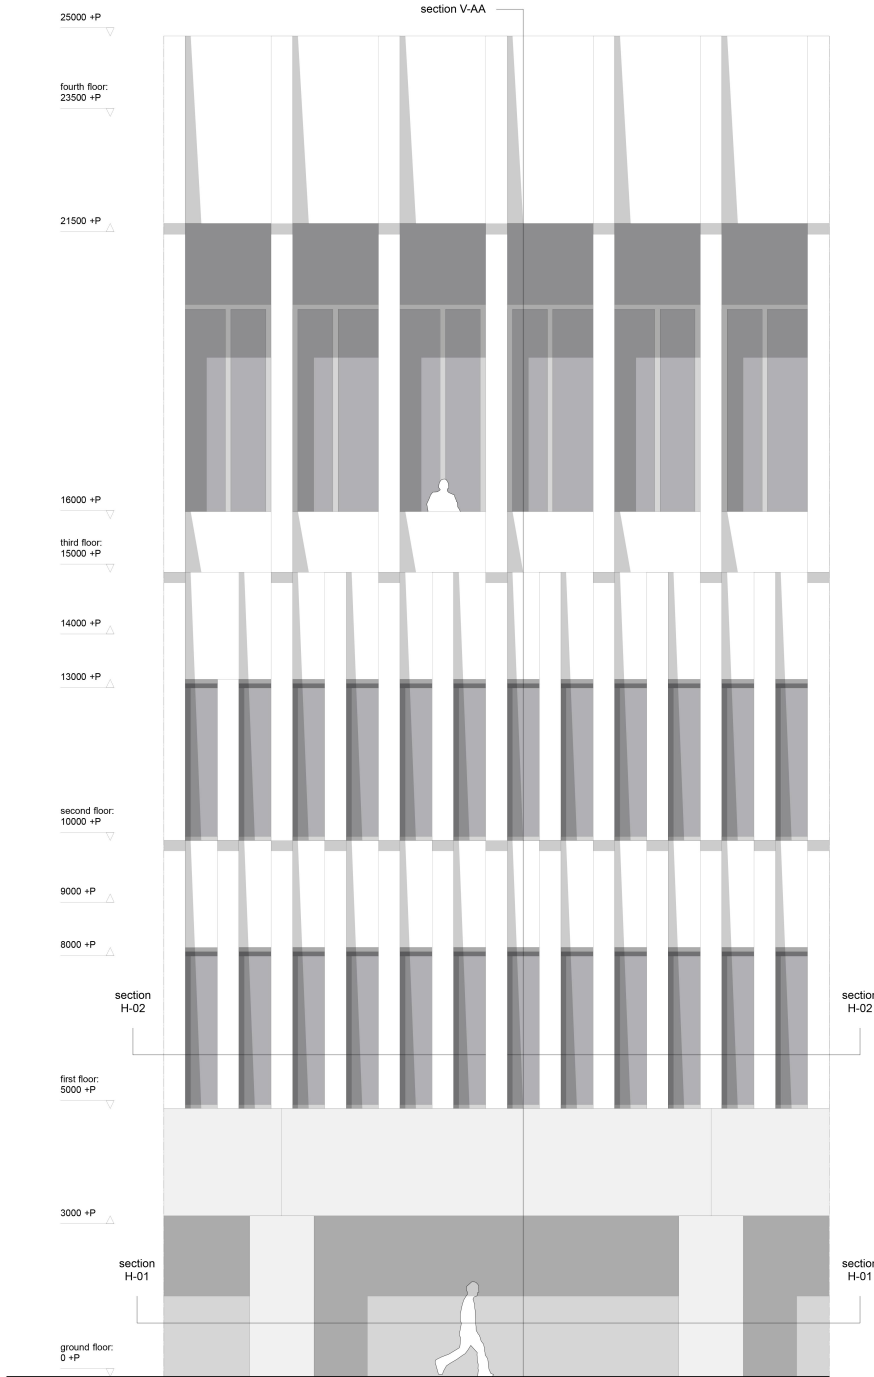


1:50 fragment elevation south facade

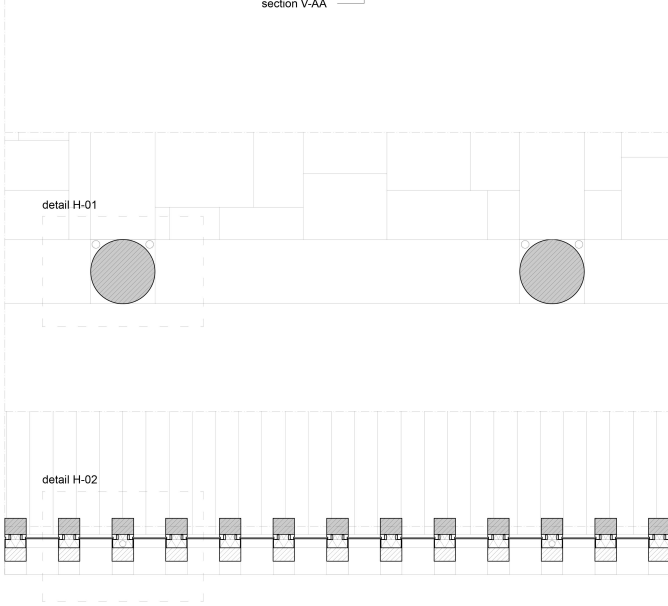

1:50 section H-01

1:50 section H-02

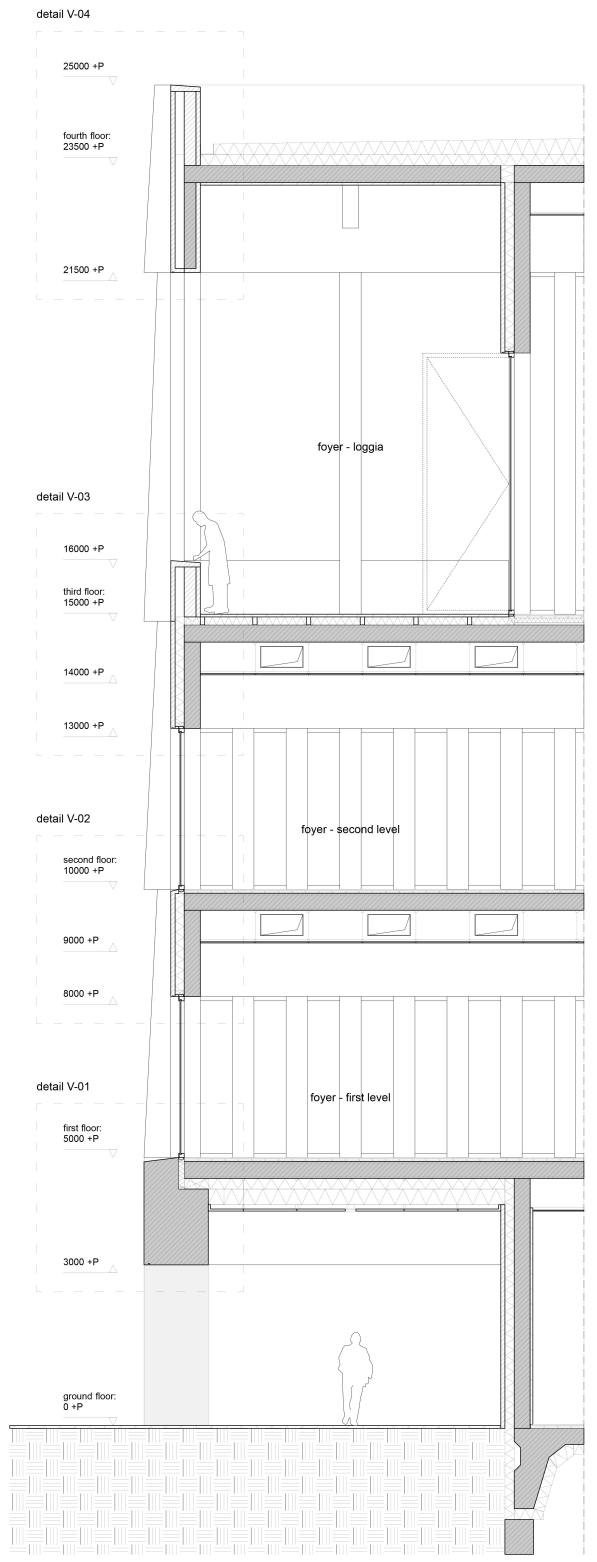

1:50 section V-AA