



PLAN VIEW 1:150

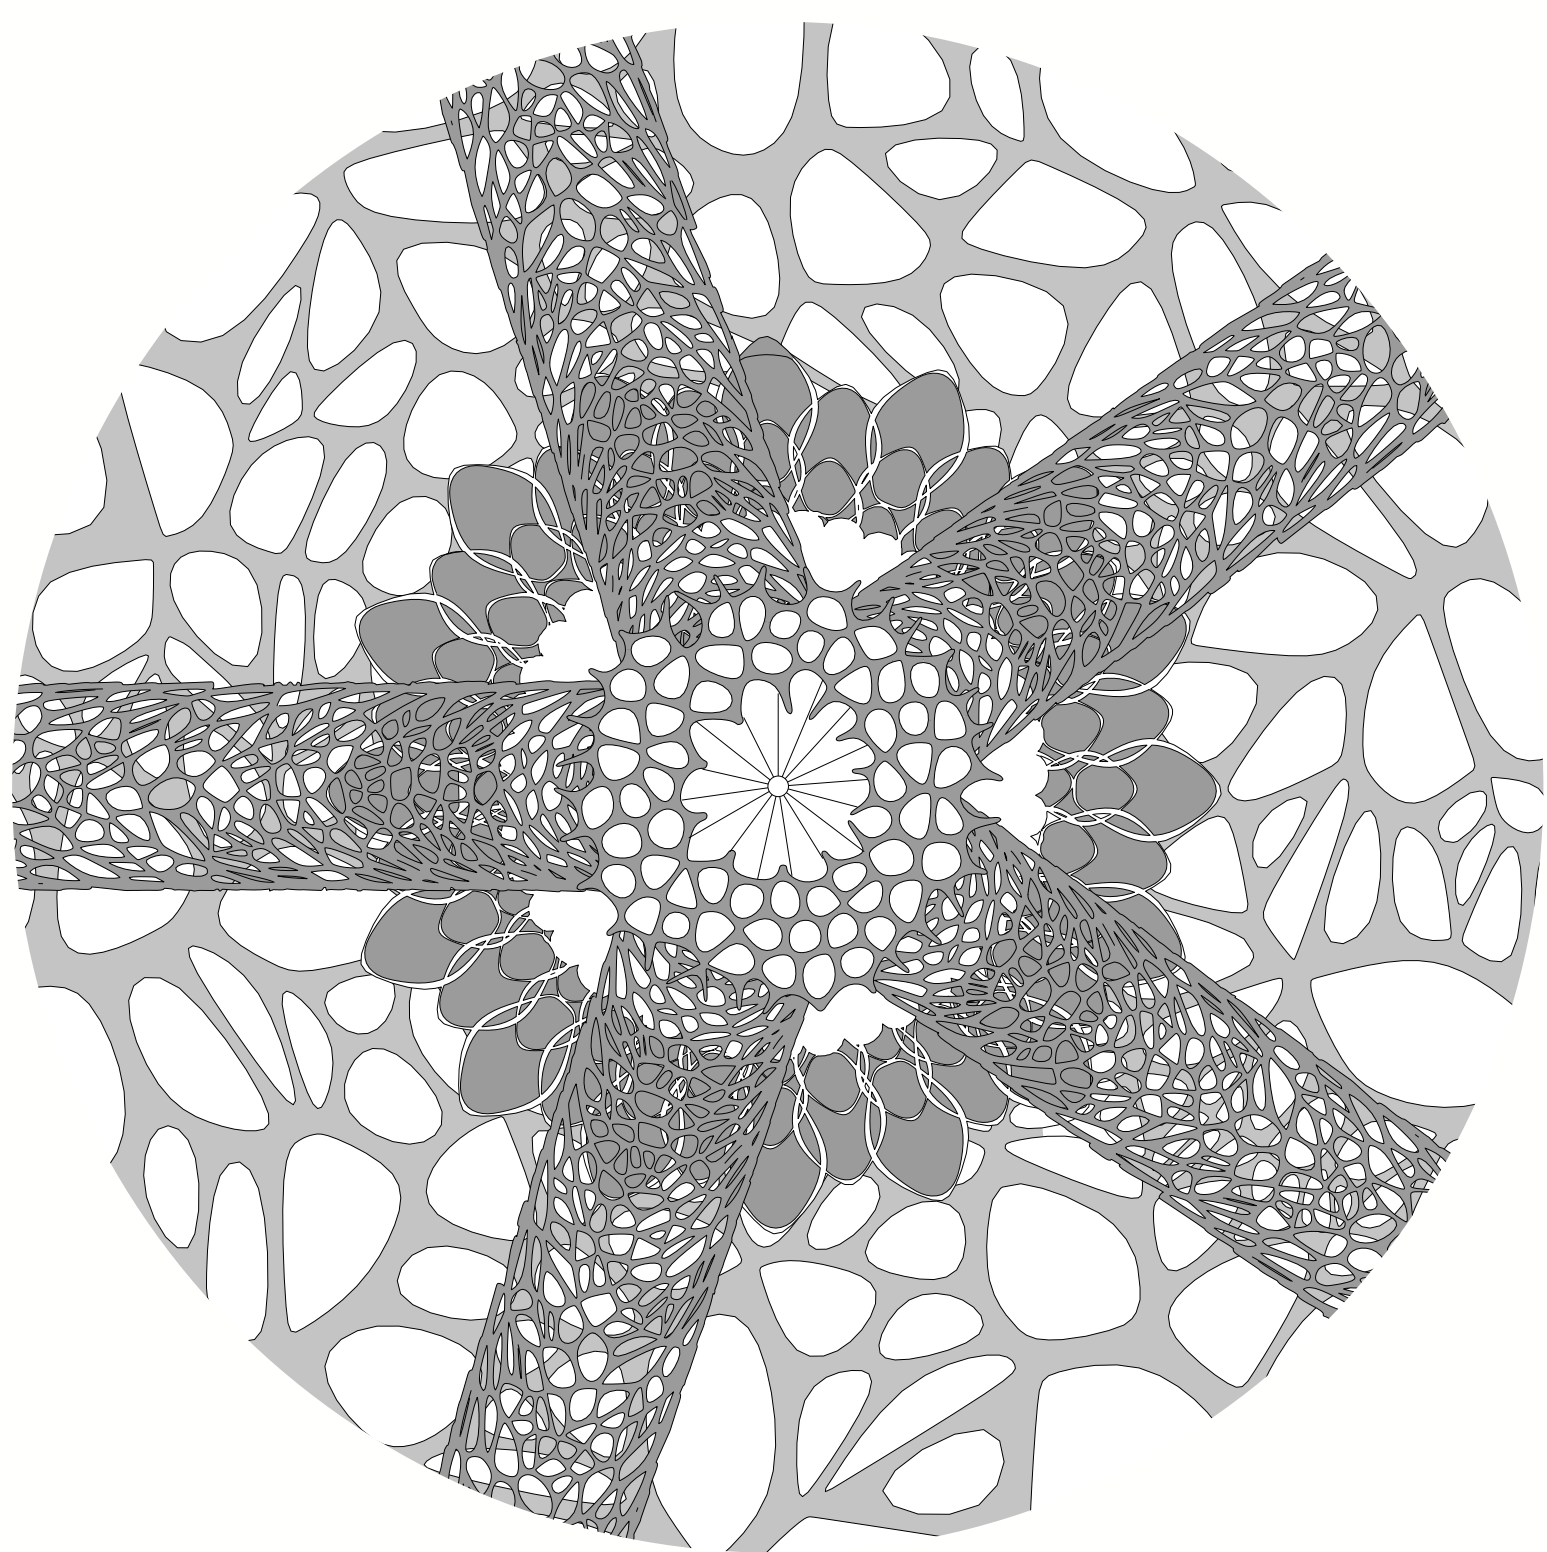

BAR PLAN VIEW 1:100

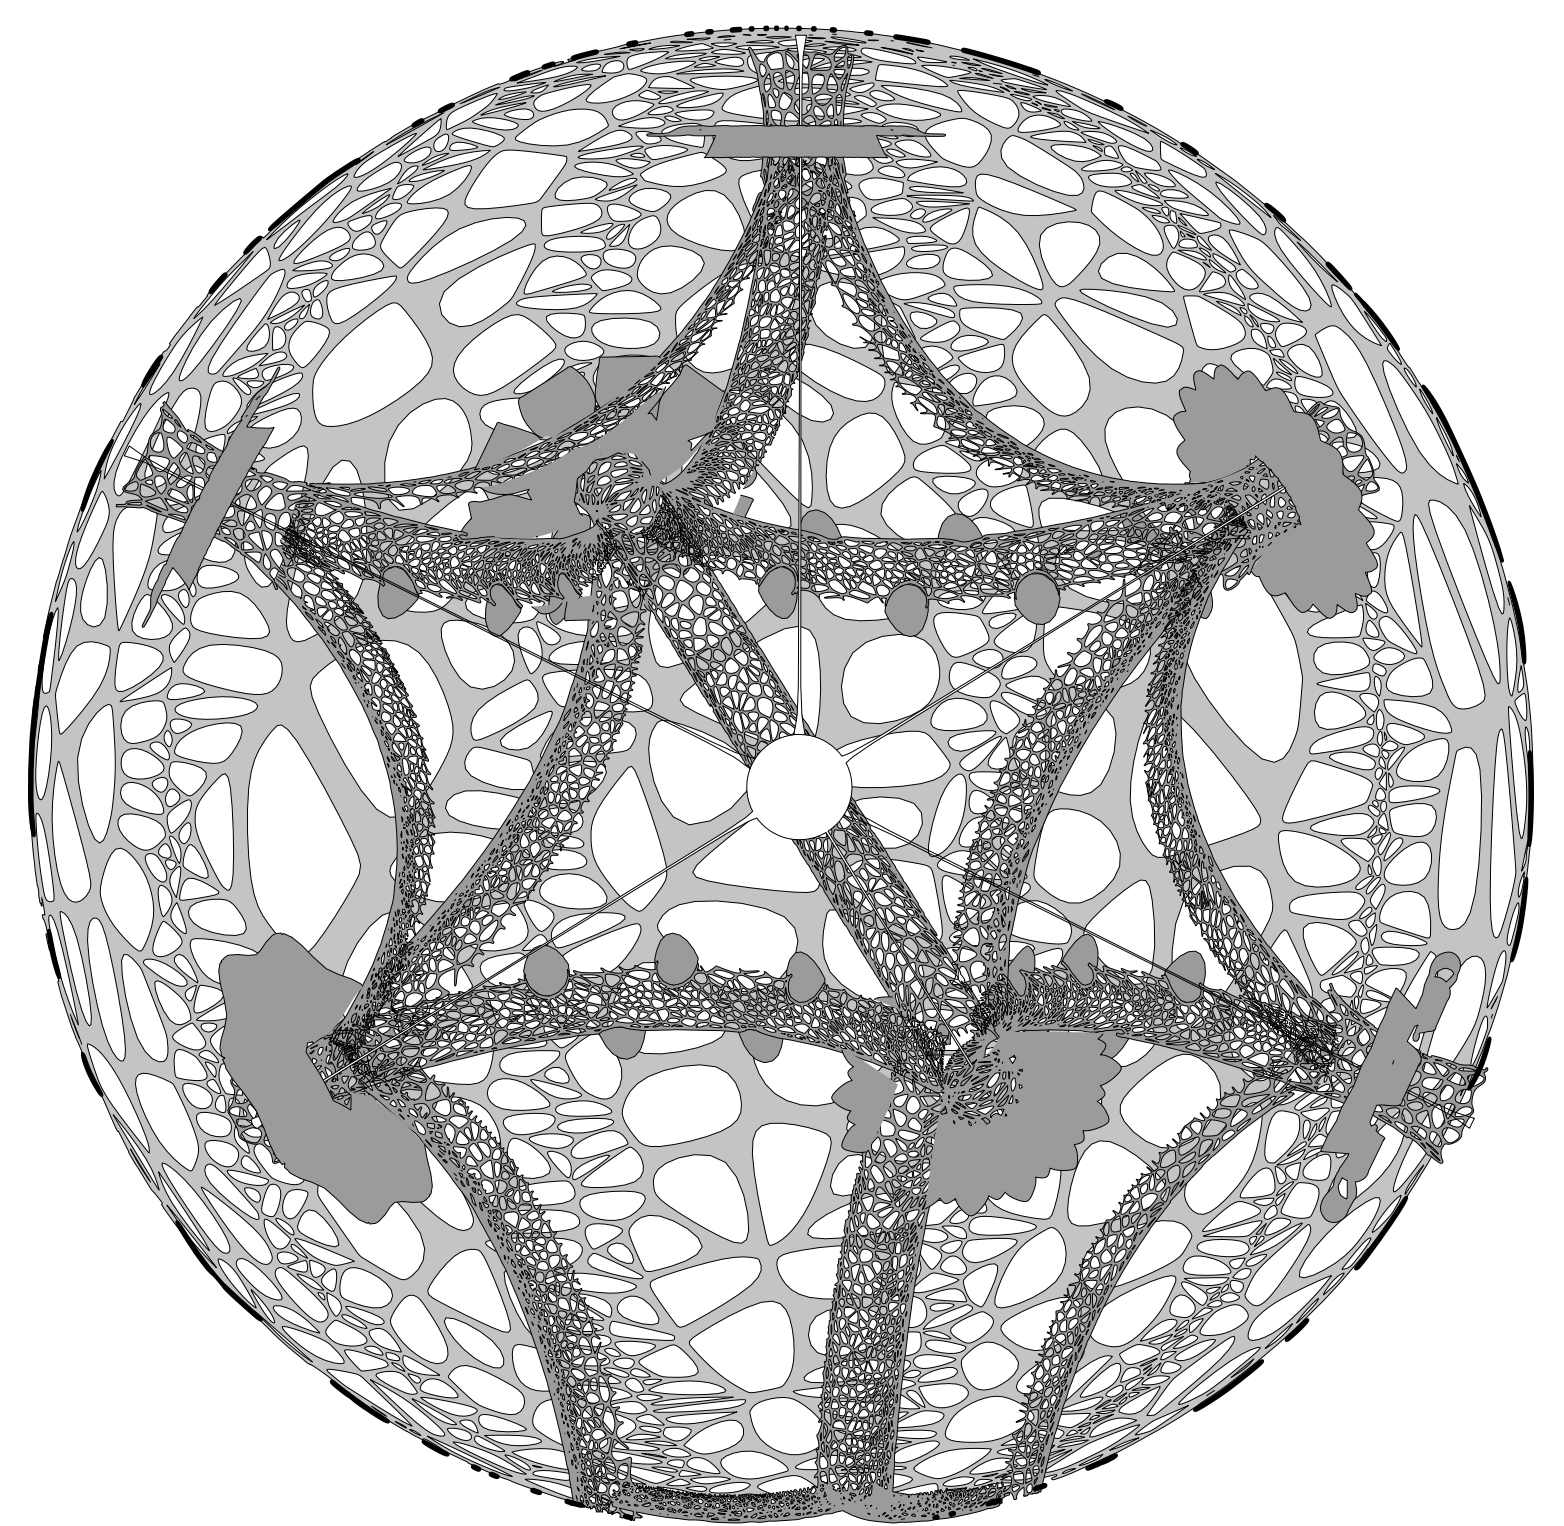

SECTION 1:300