


1. exhibition hall & cafe
2. main entrance from TRX side
3. bathrooms
4. side entrance from metro side
5. pop-up market
6. residents entrance
7. stairs to mezzanine floor
8. guard post
9. ramp for underground parking (residents only)
10. residential building
11. shopping street
12. TRX mall
13. metro station

GROUND FLOOR
1:500




RENDER

DETAIL 1

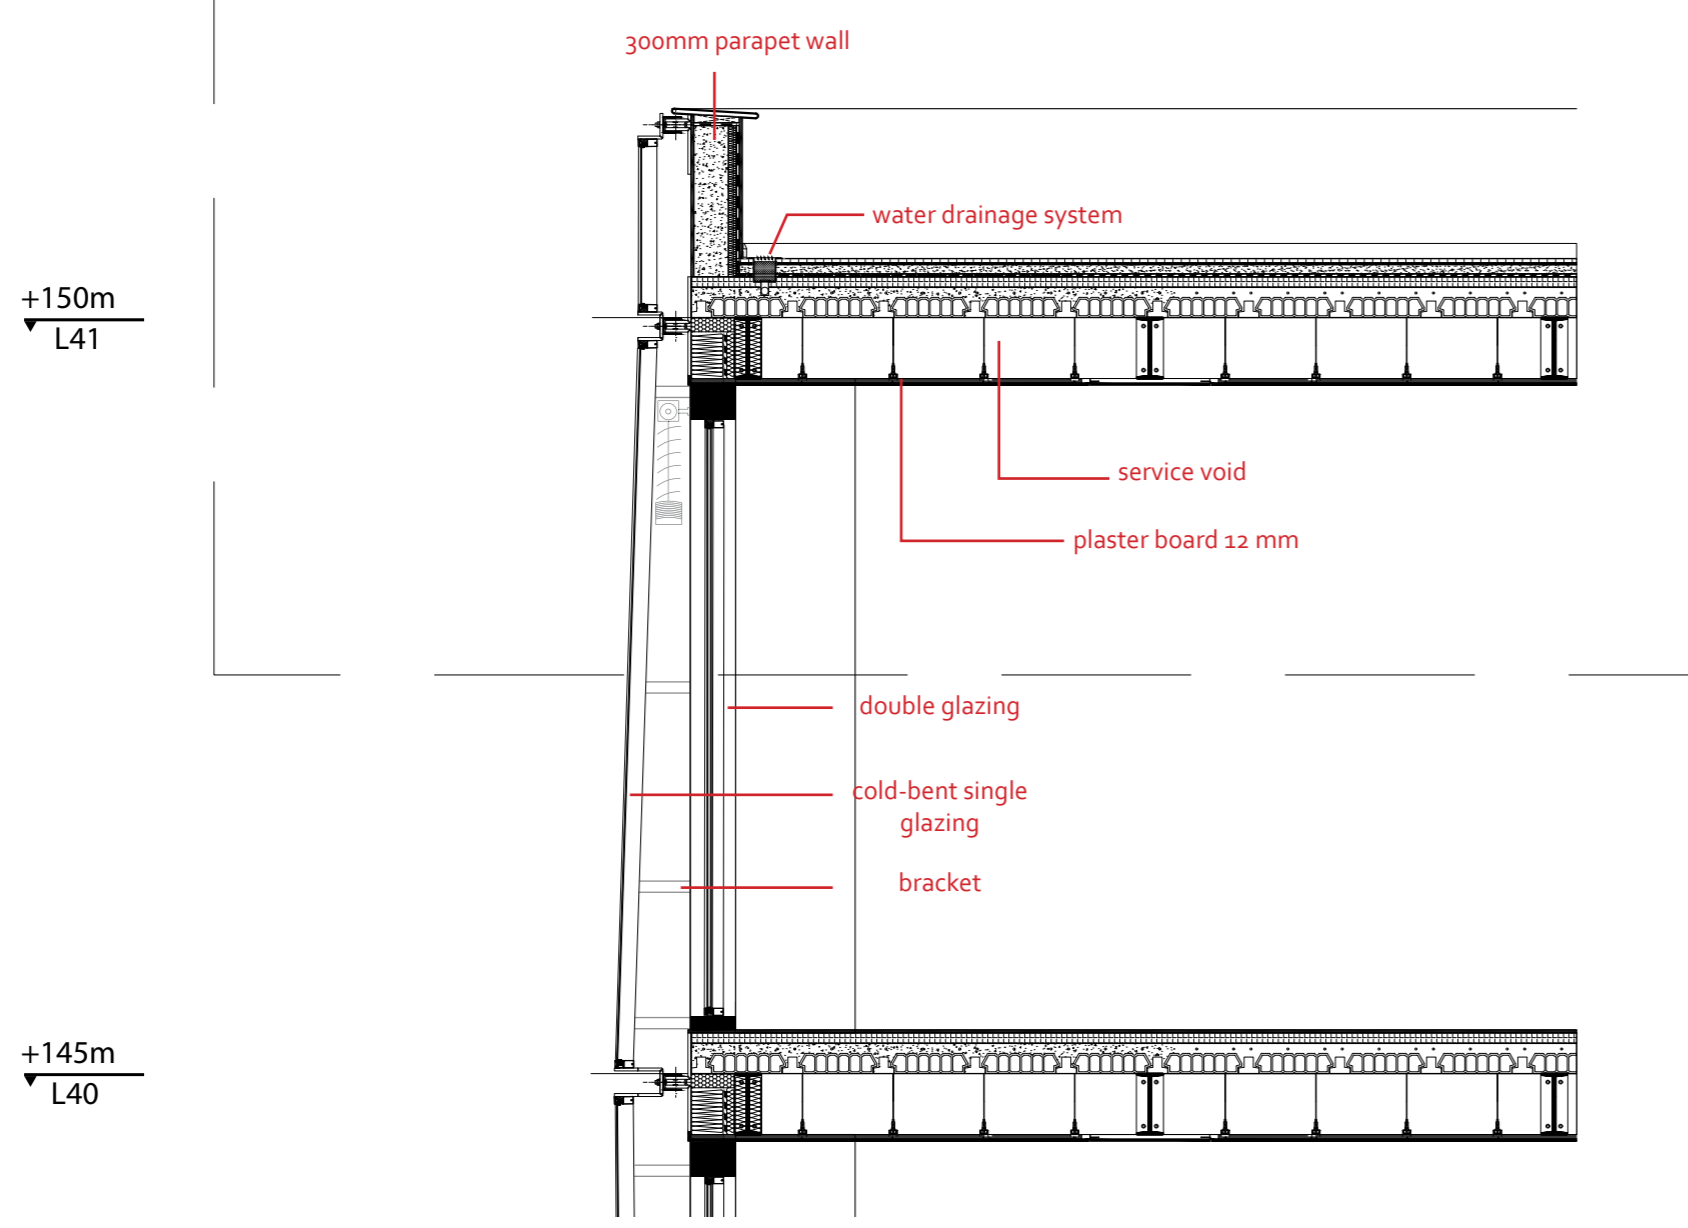

+92.5m
L25

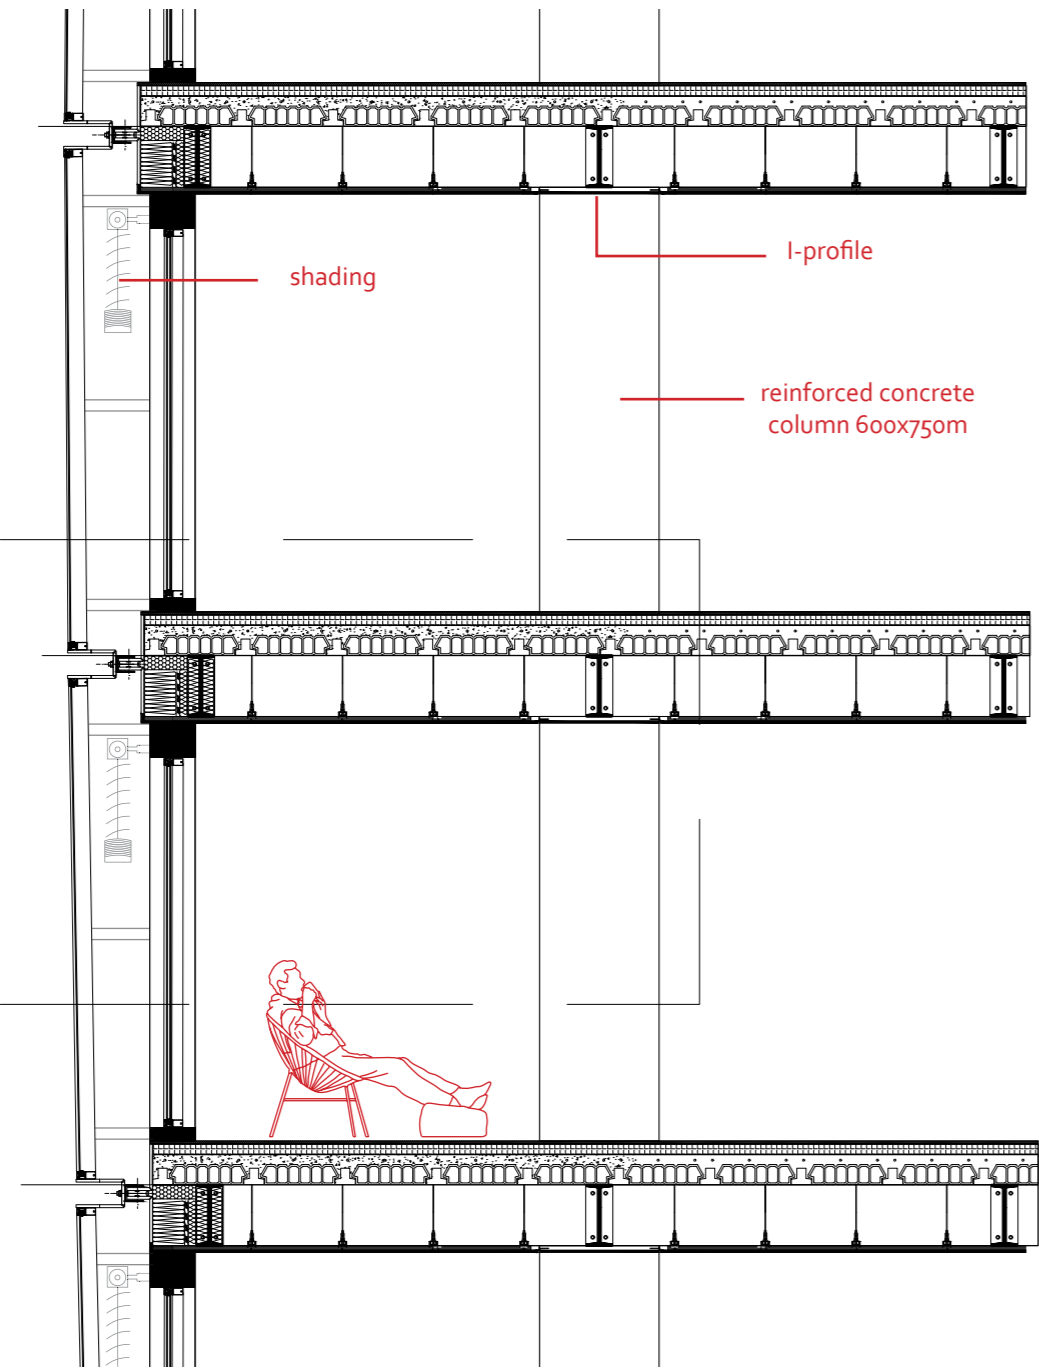


DETAIL 2

+89m
L24

+85.5m
L23


+6m
L1

0
GF

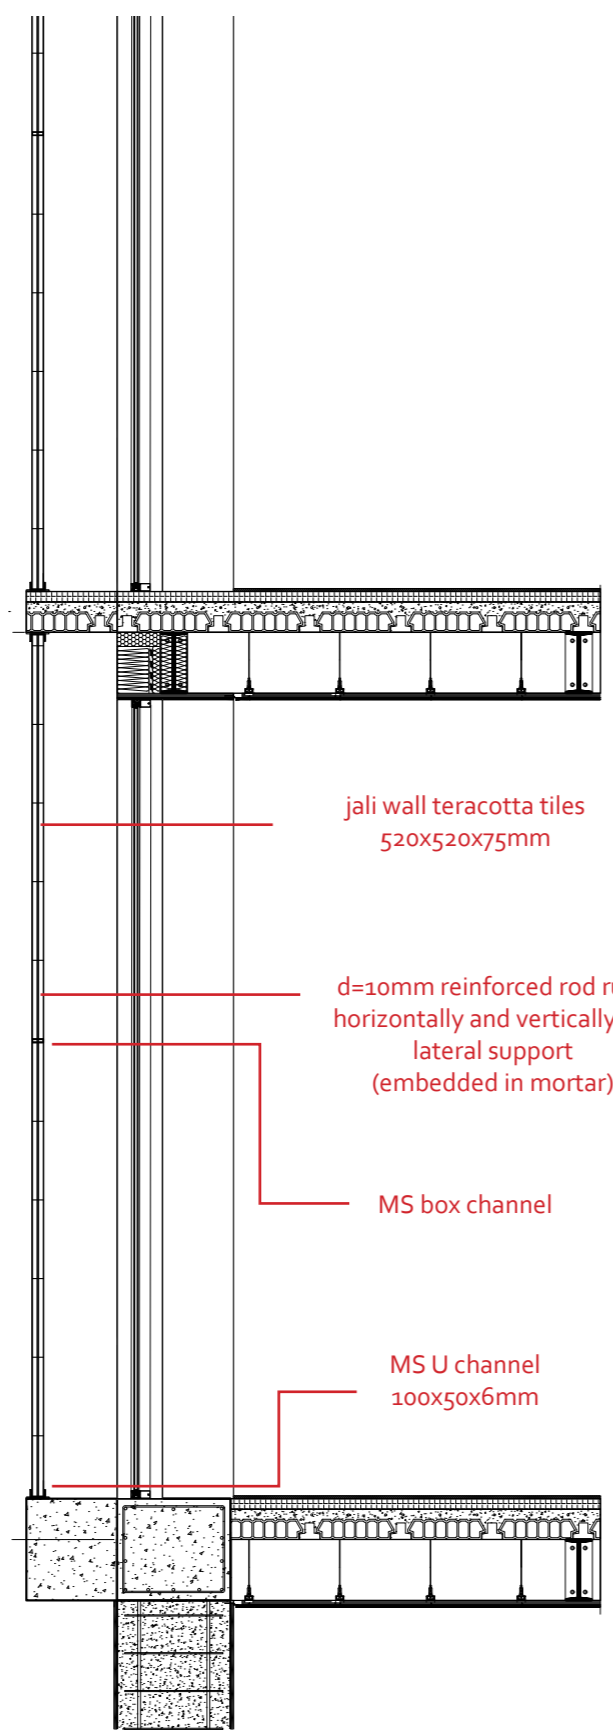


DETAIL 3

-17.5m
L-5

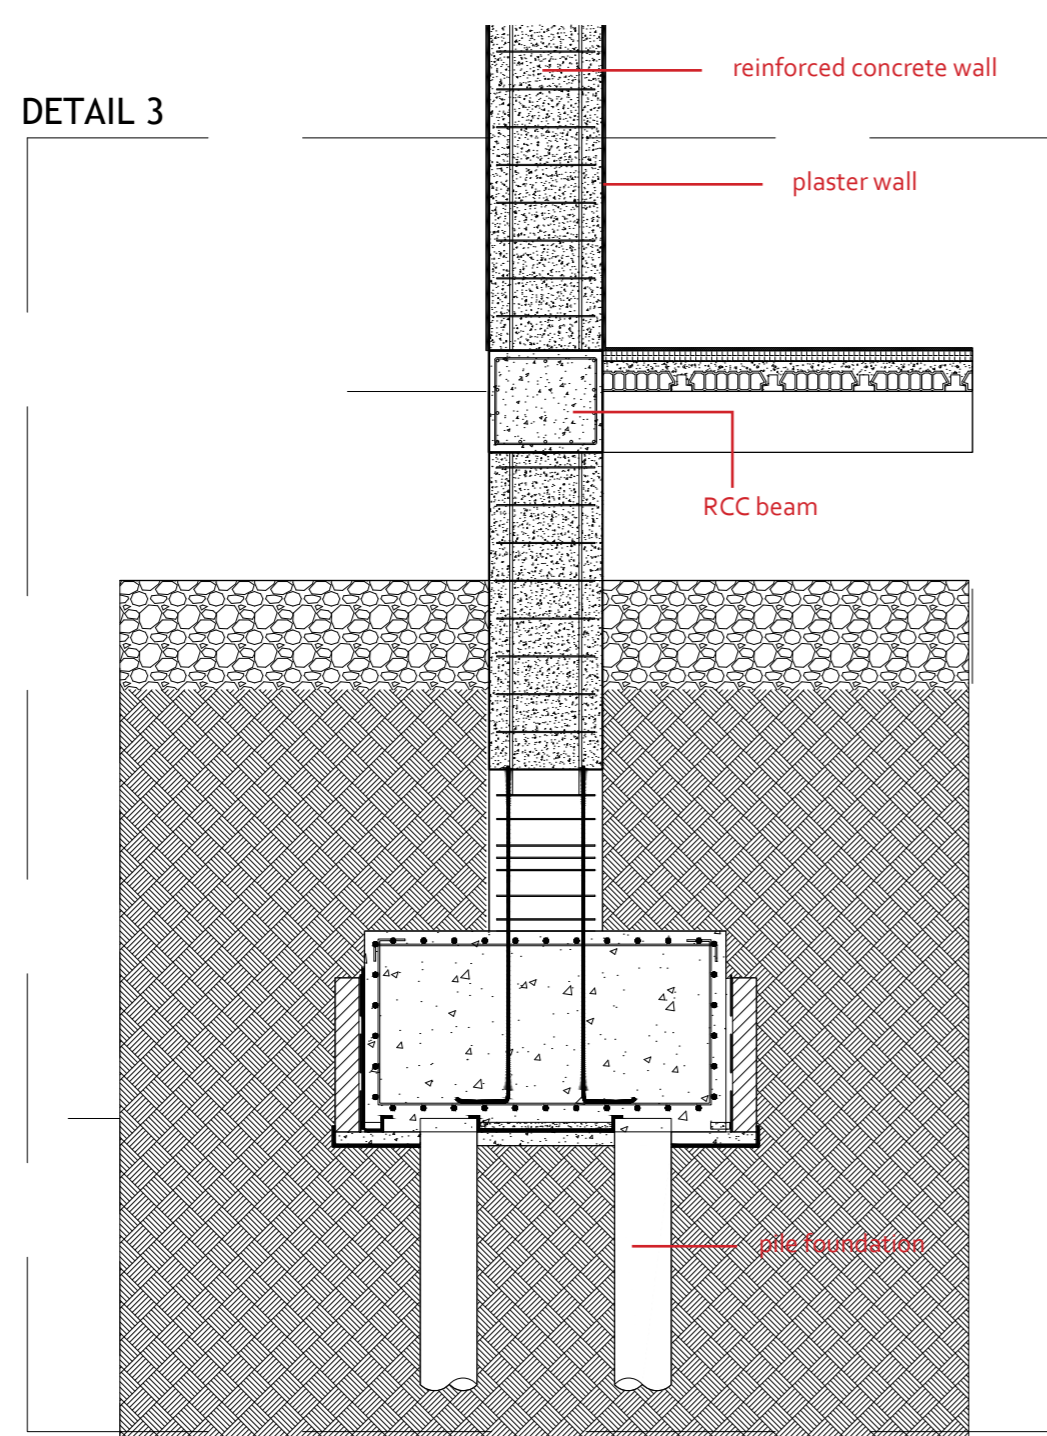


DETAILS
1:50

+150m
L41

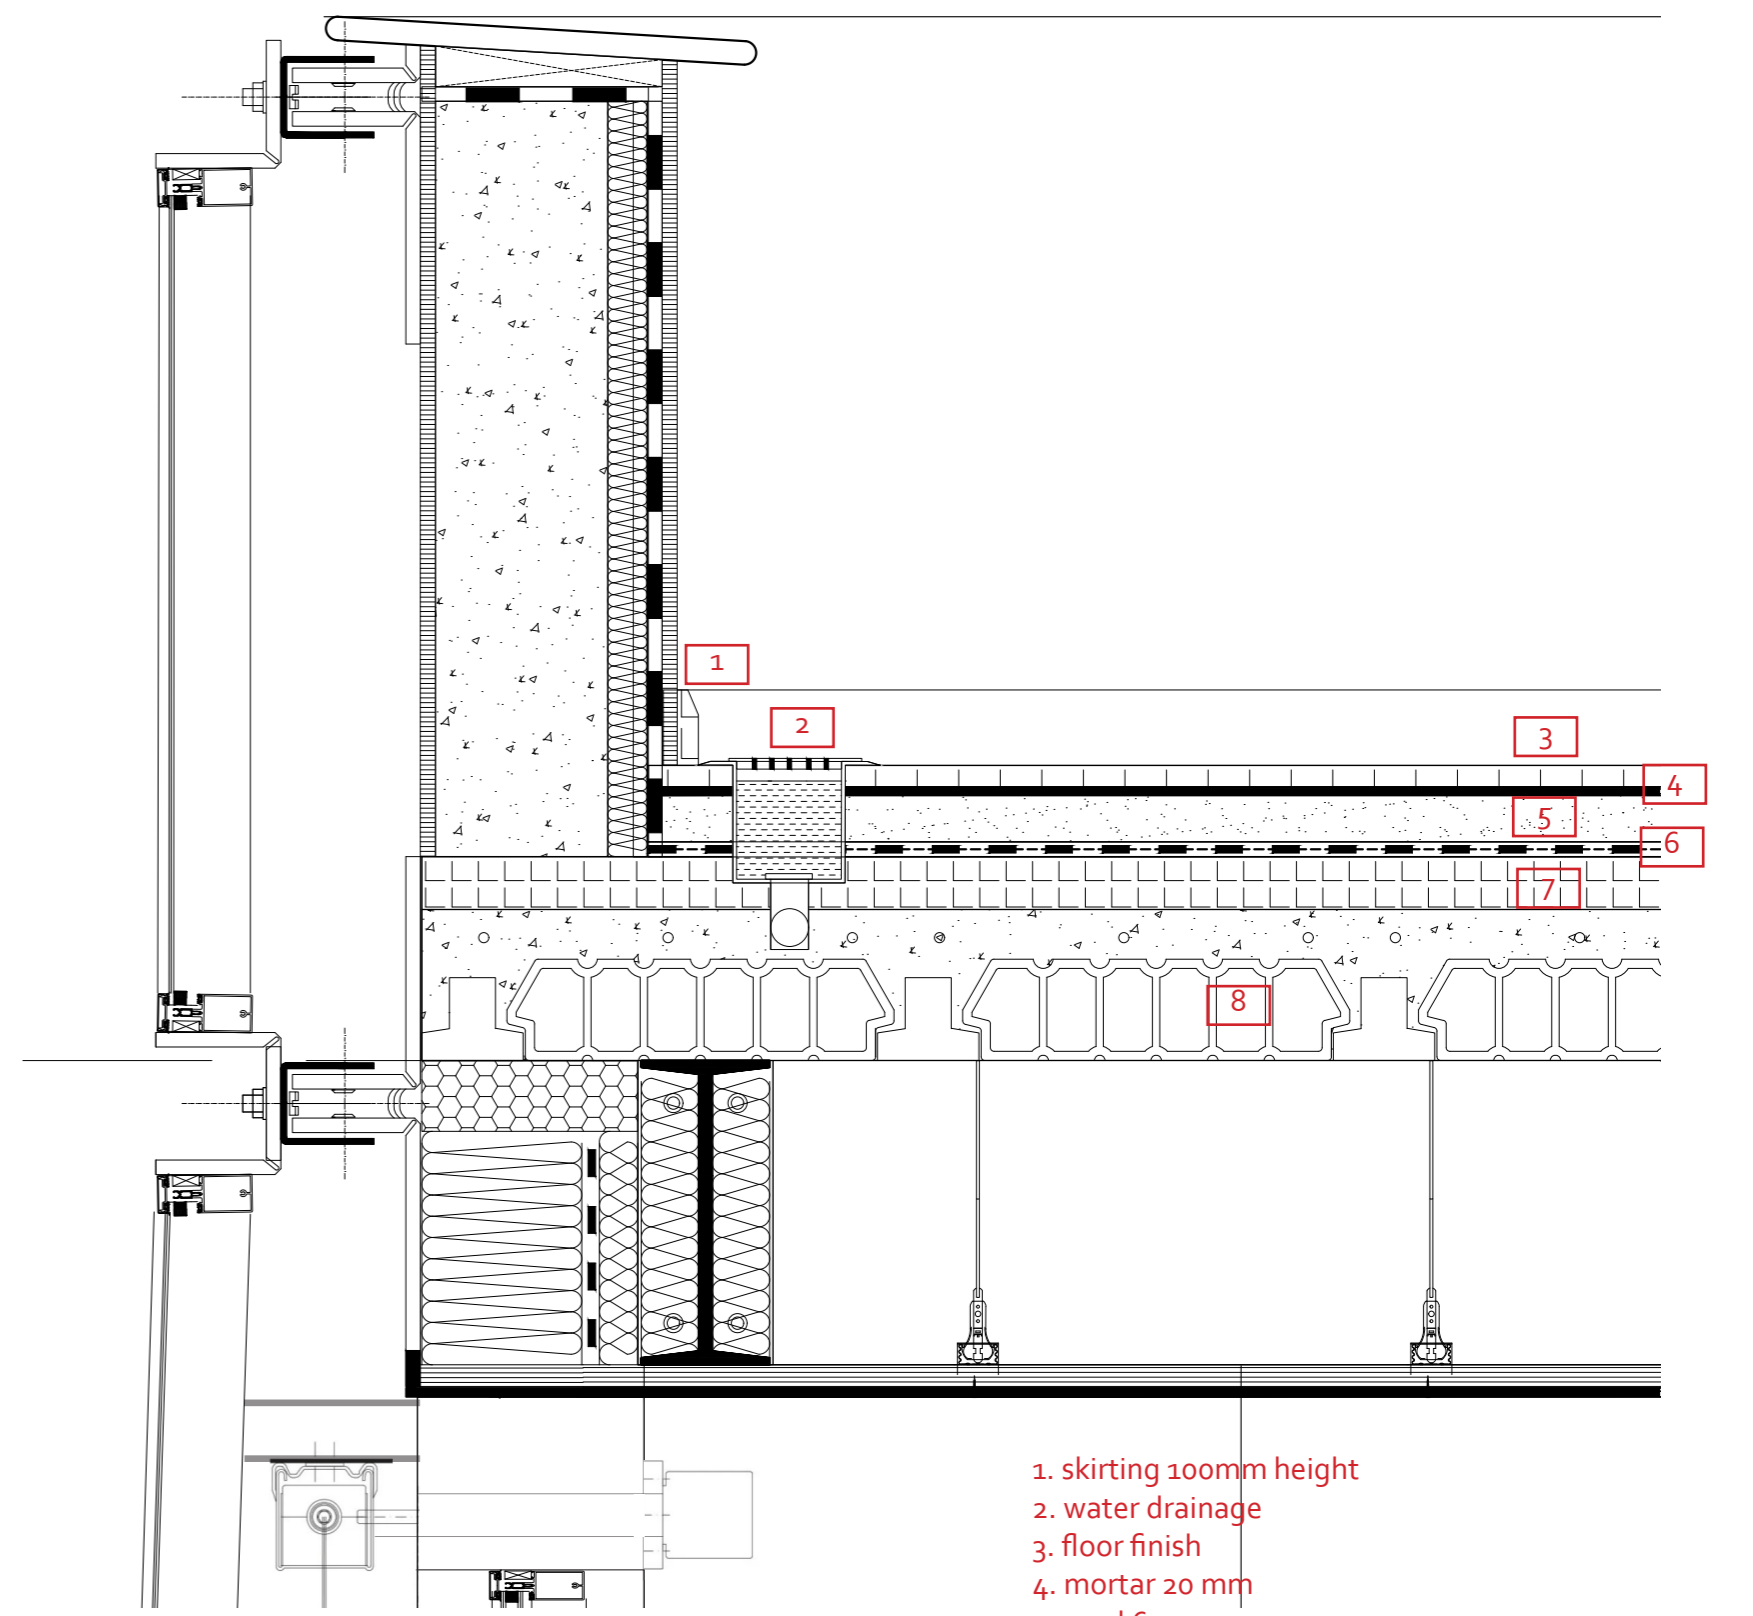


1. skirting 100mm height
2. water drainage
3. floor finish
4. mortar 20 mm
5. sand 60 mm
6. damp layer 8 mm
7. cement screed 75 mm
8. hollow core floor 200mm

+89m
L24

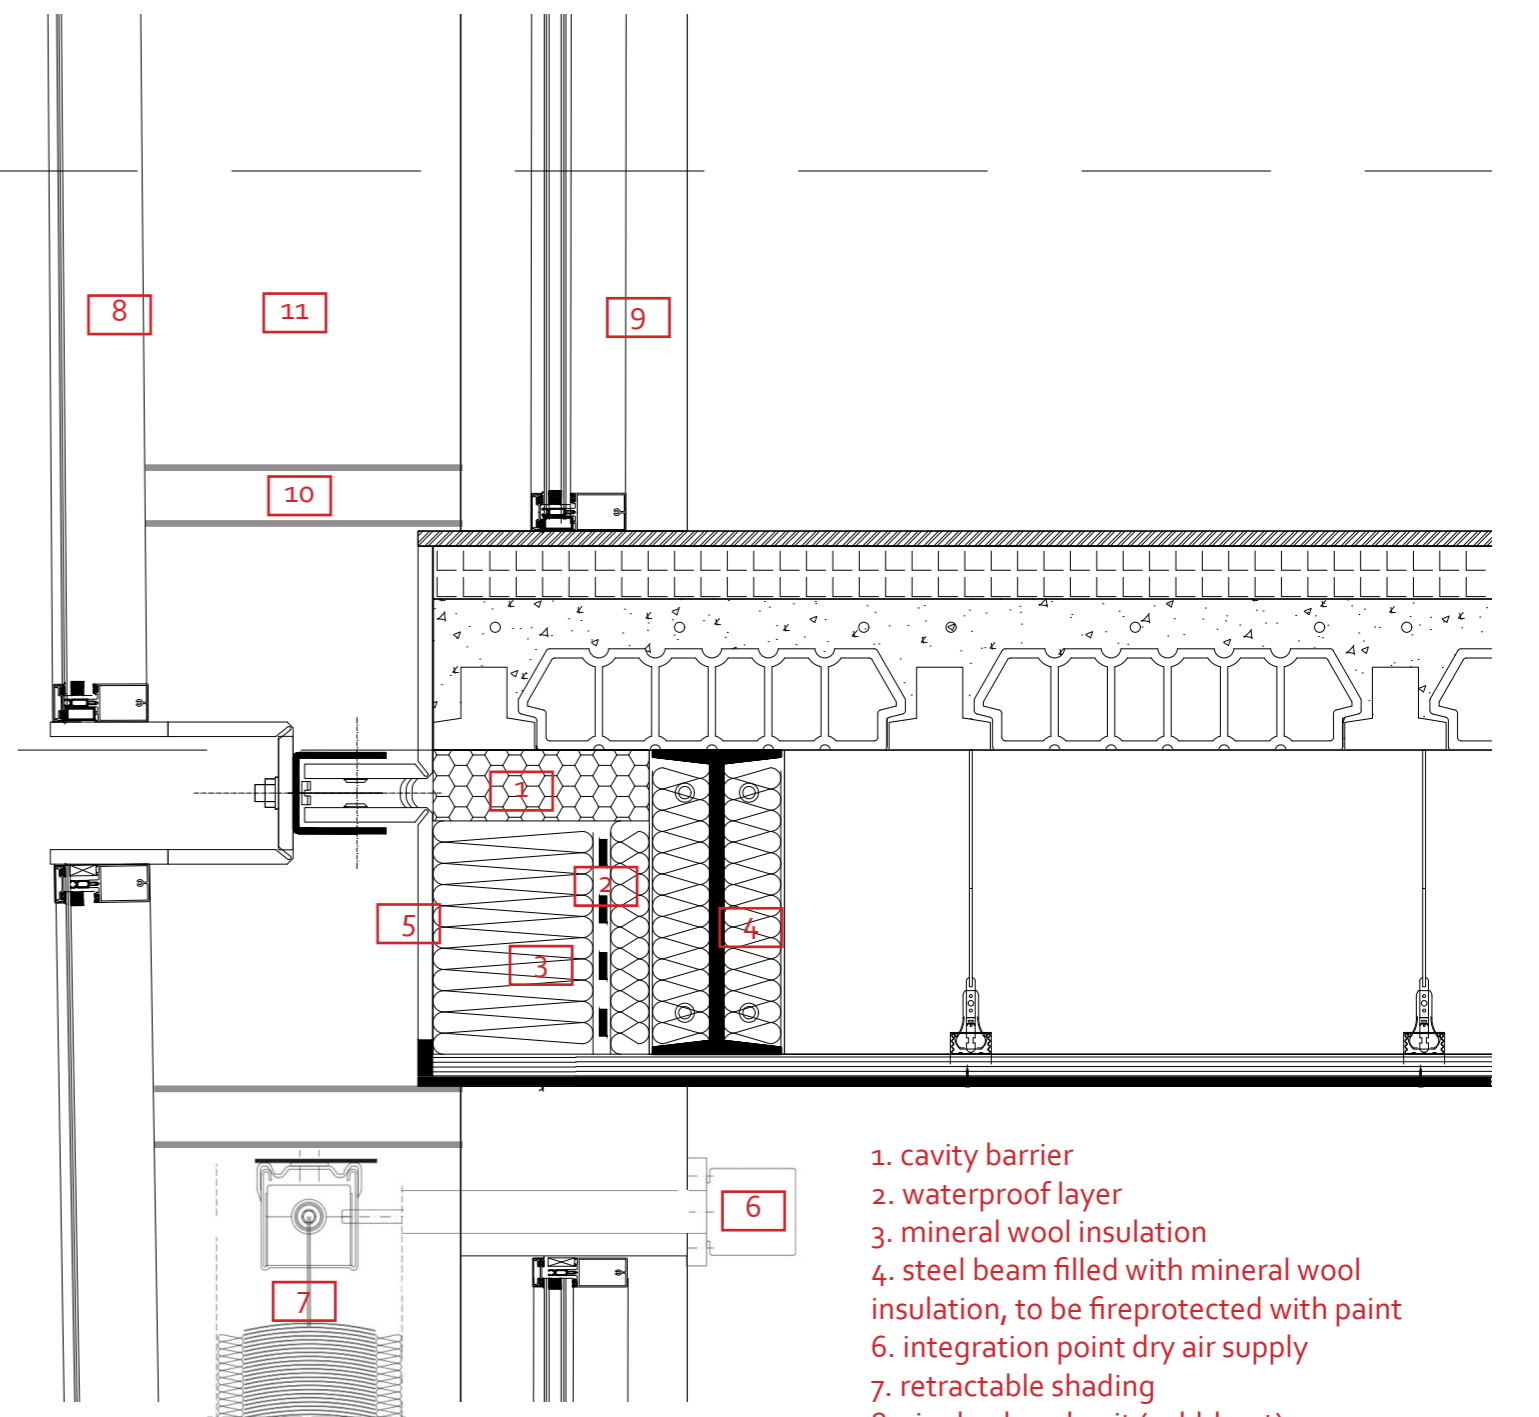


1. cavity barrier
2. waterproof layer
3. mineral wool insulation
4. steel beam filled with mineral wool insulation, to be fireprotected with paint
6. integration point dry air supply
7. retractable shading
8. single glazed unit (cold-bent)
9. double glazed unit (orthogonal)
10. bracket
11. cavity

-17.5m
L-5

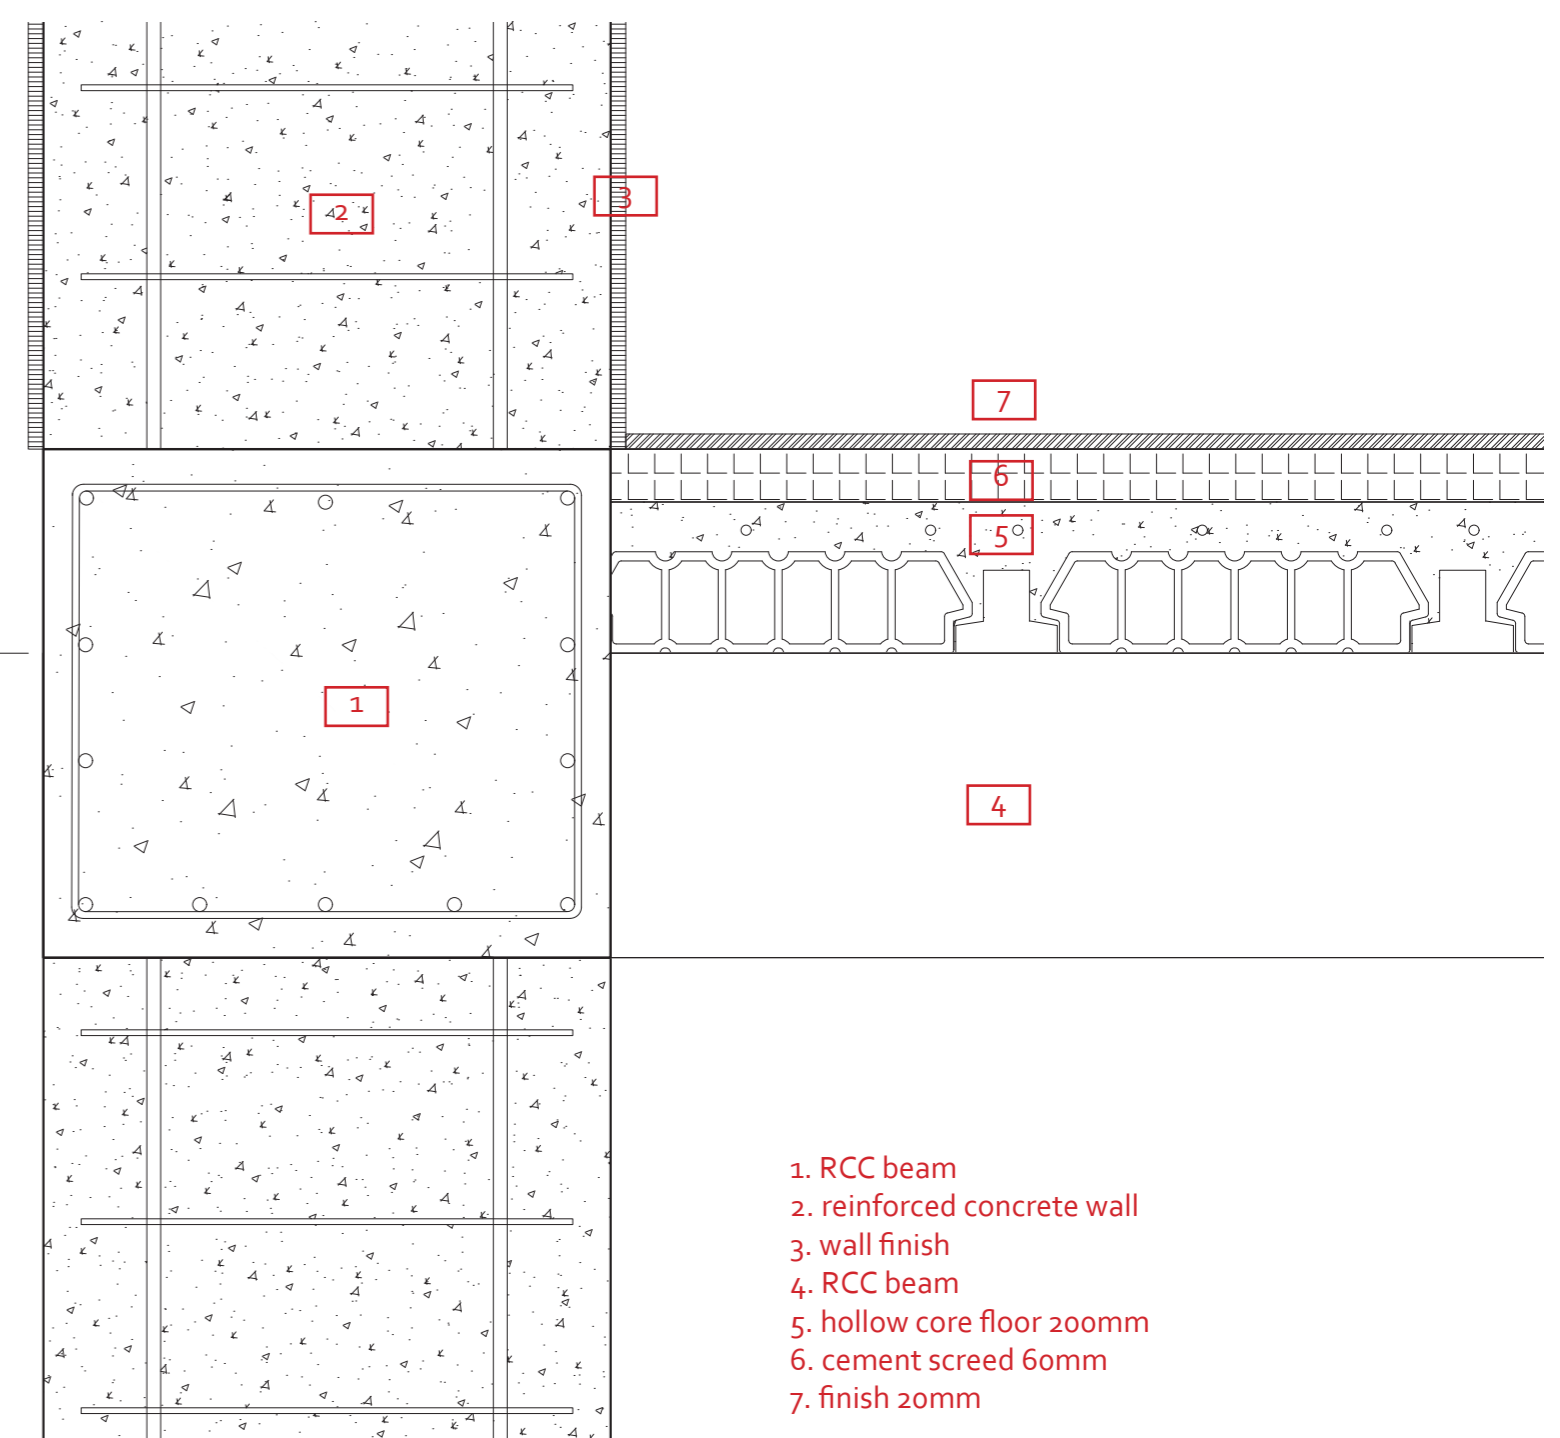


1. RCC beam
2. reinforced concrete wall
3. wall finish
4. RCC beam
5. hollow core floor 200mm
6. cement screed 60mm
7. finish 20mm

DETAILS
1:10

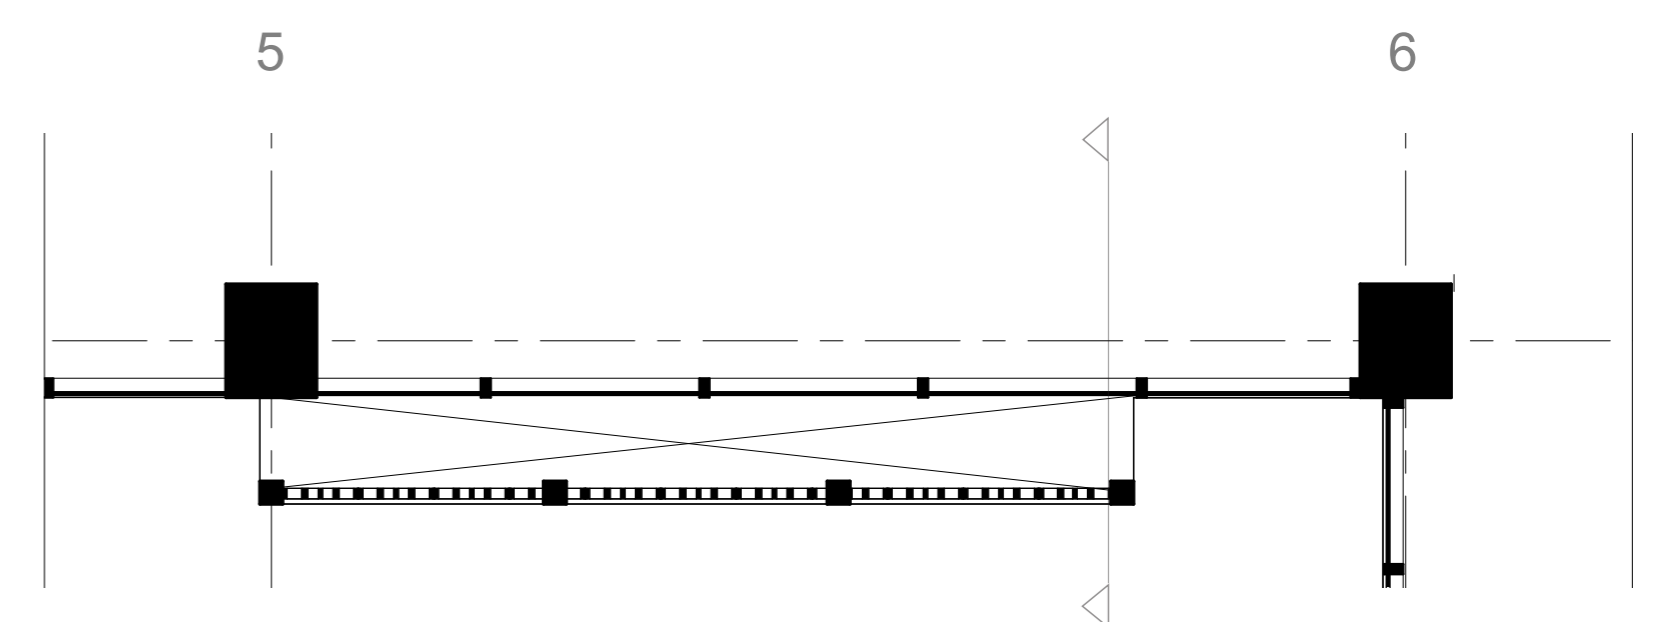

HORIZONTAL SECTION
1:50

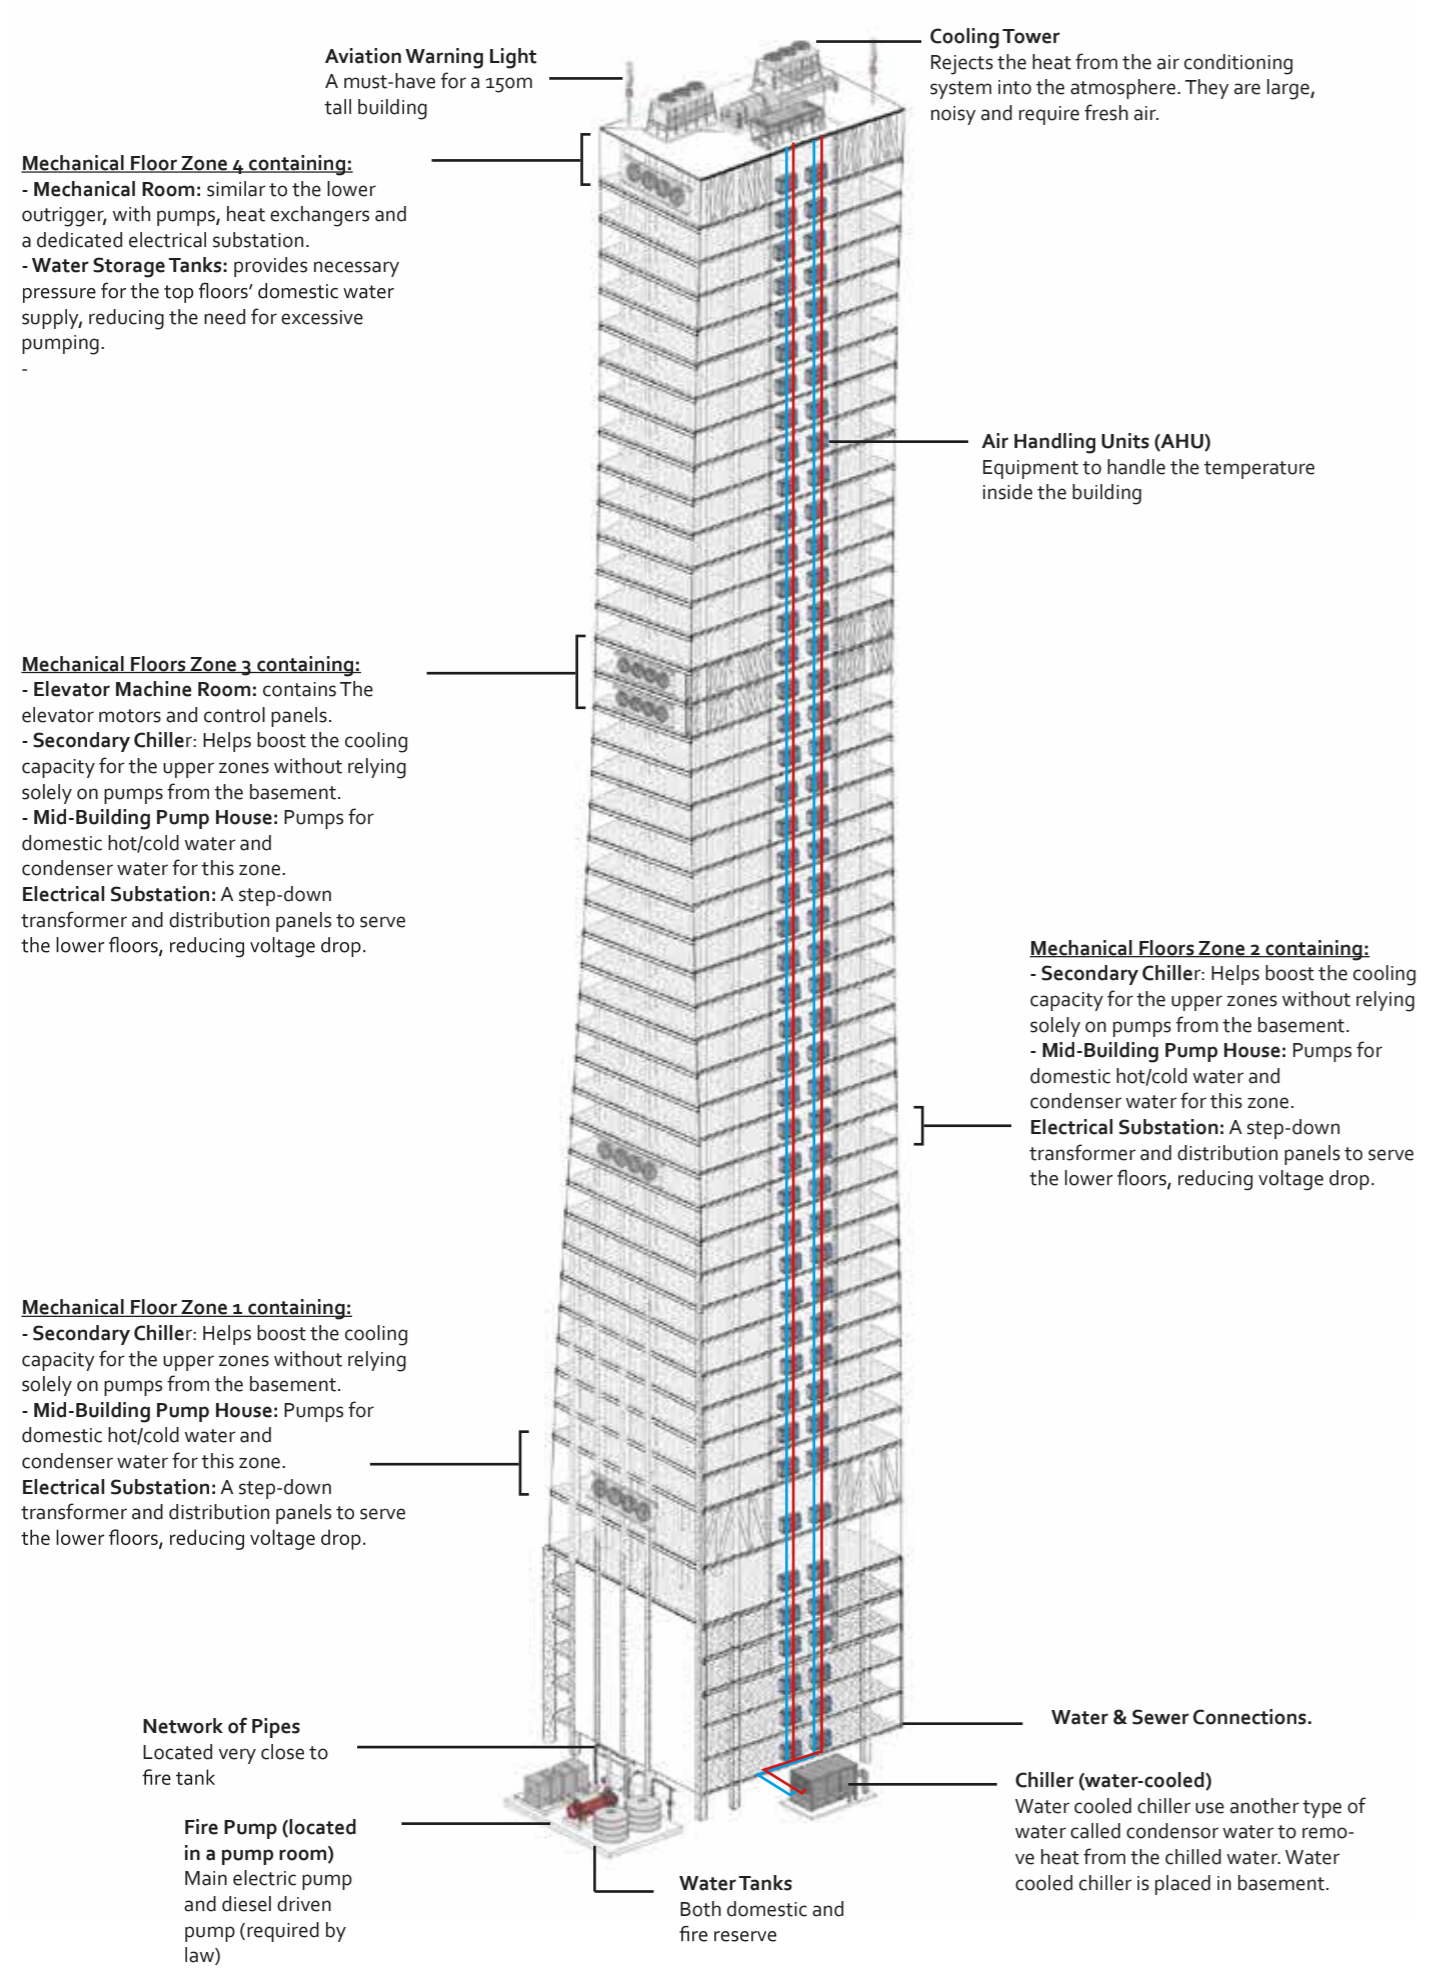

INSTALLATIONS

RENDERS

