




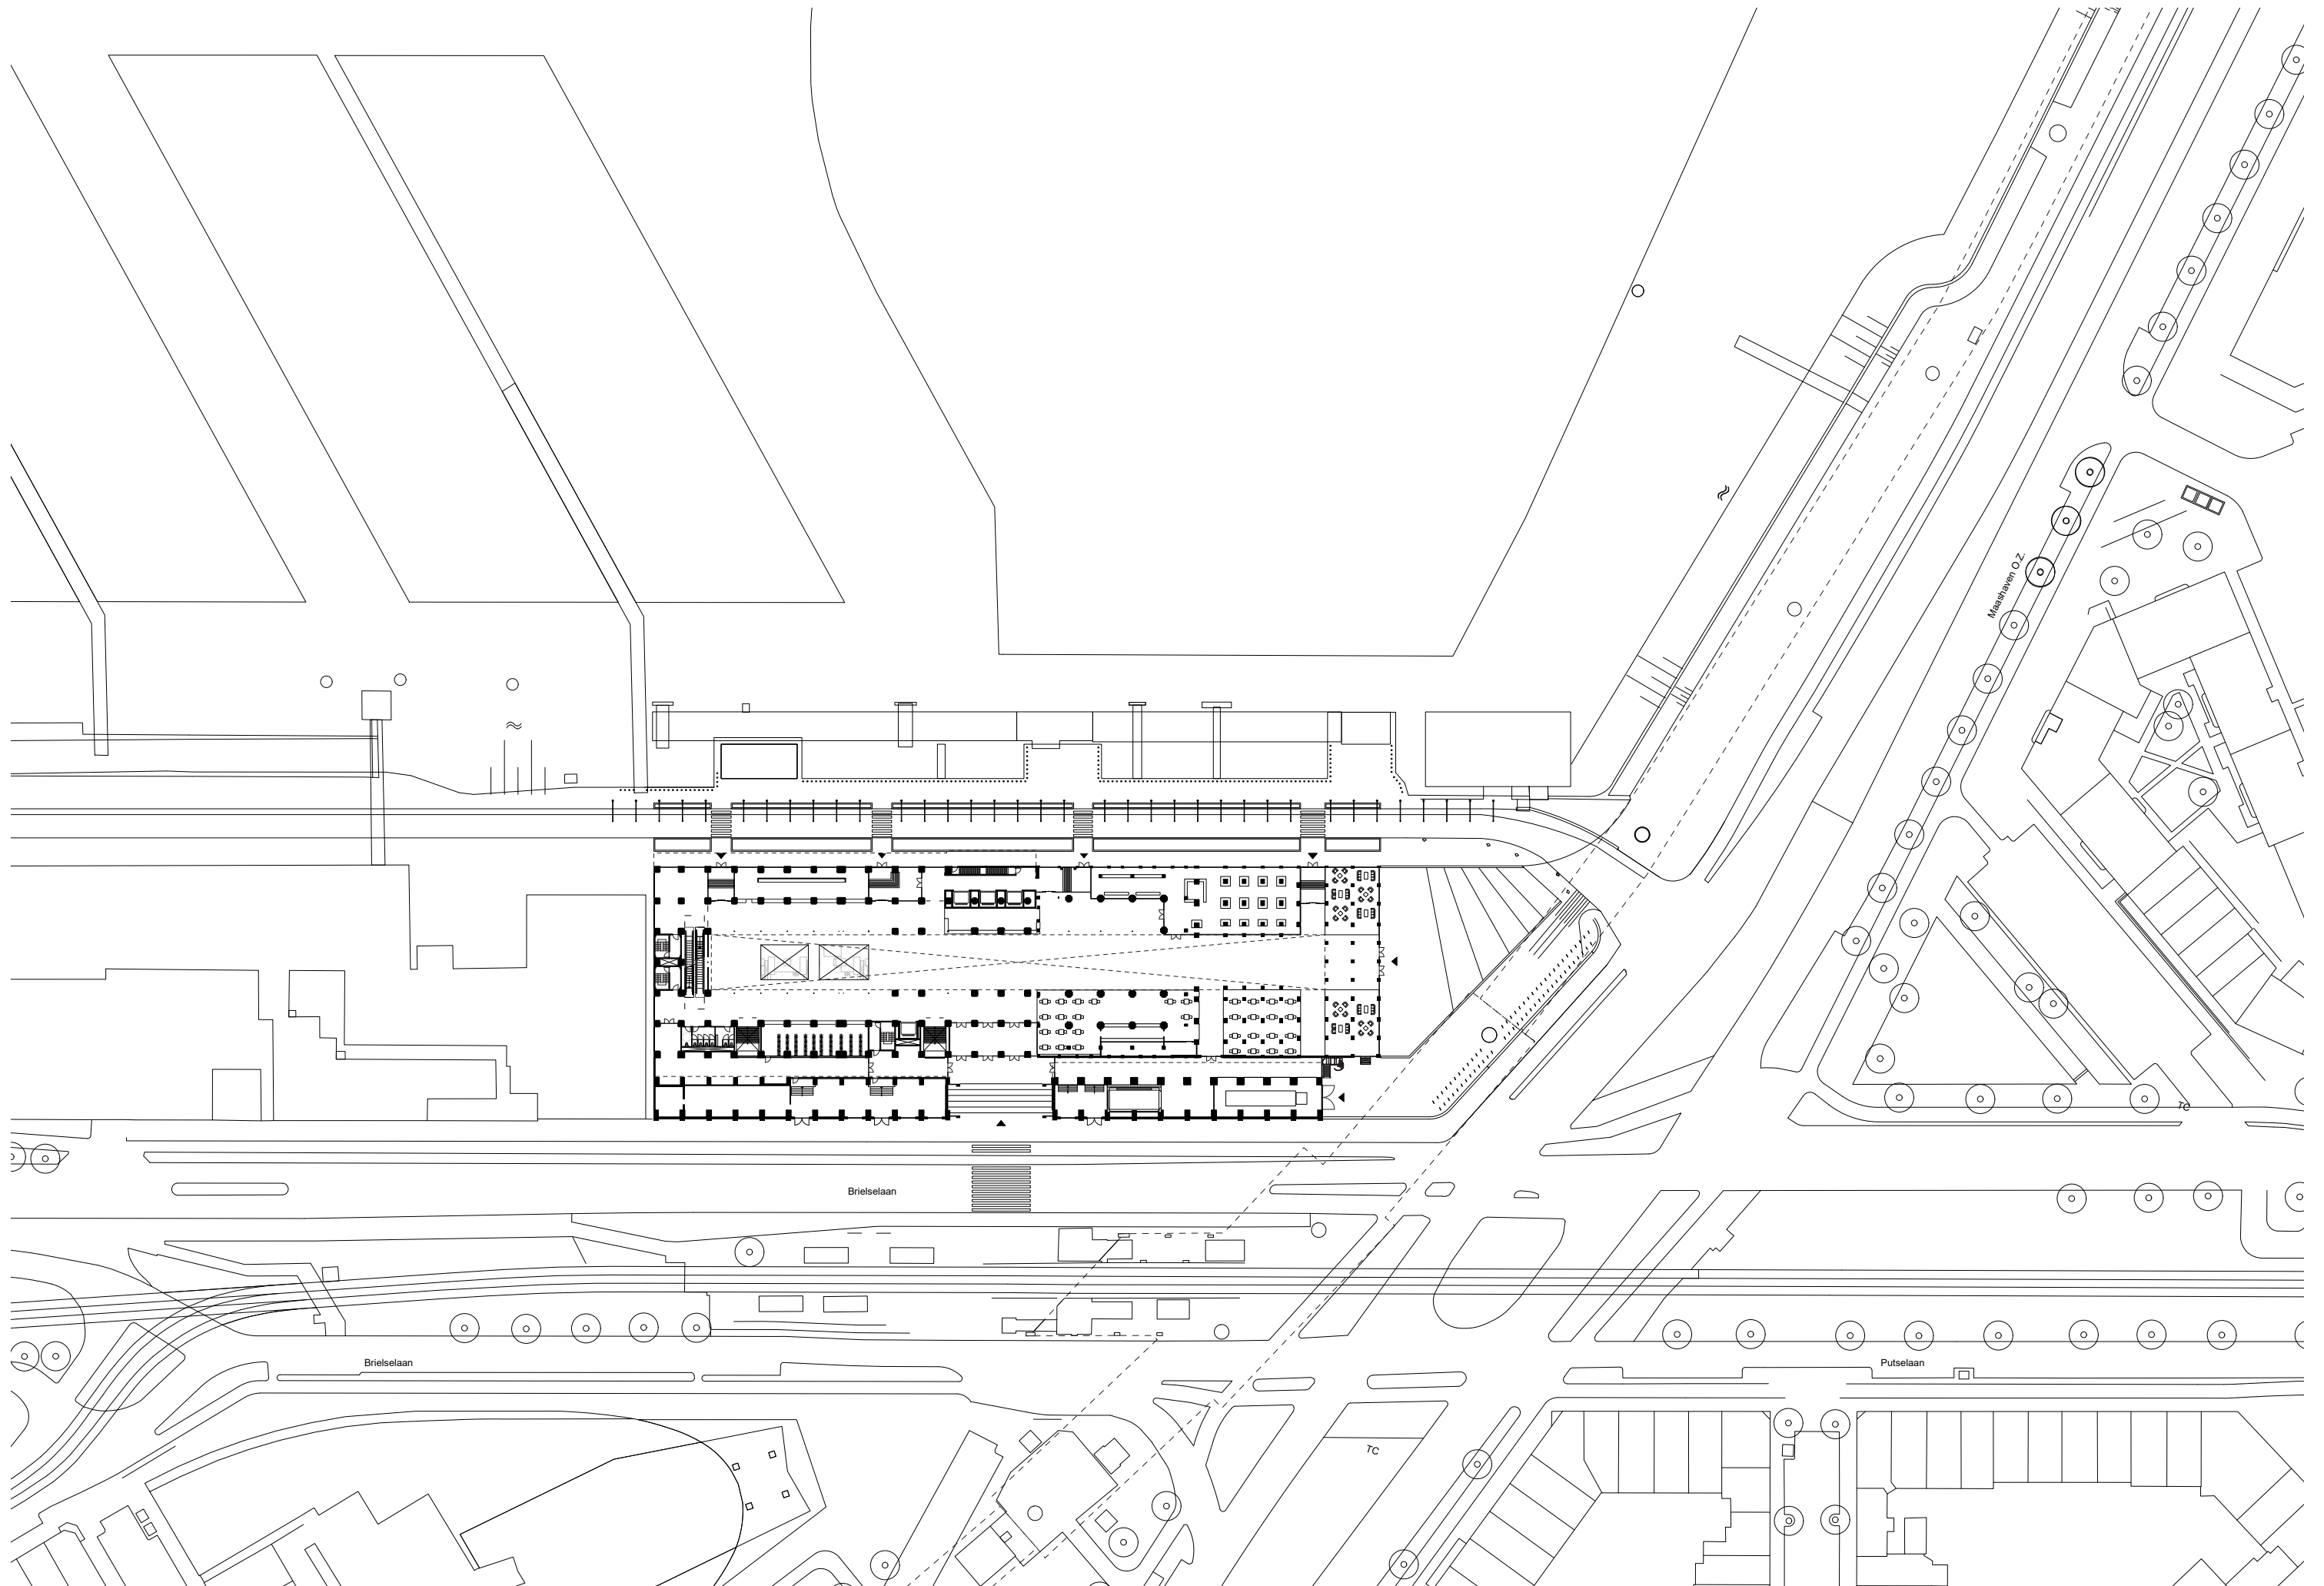

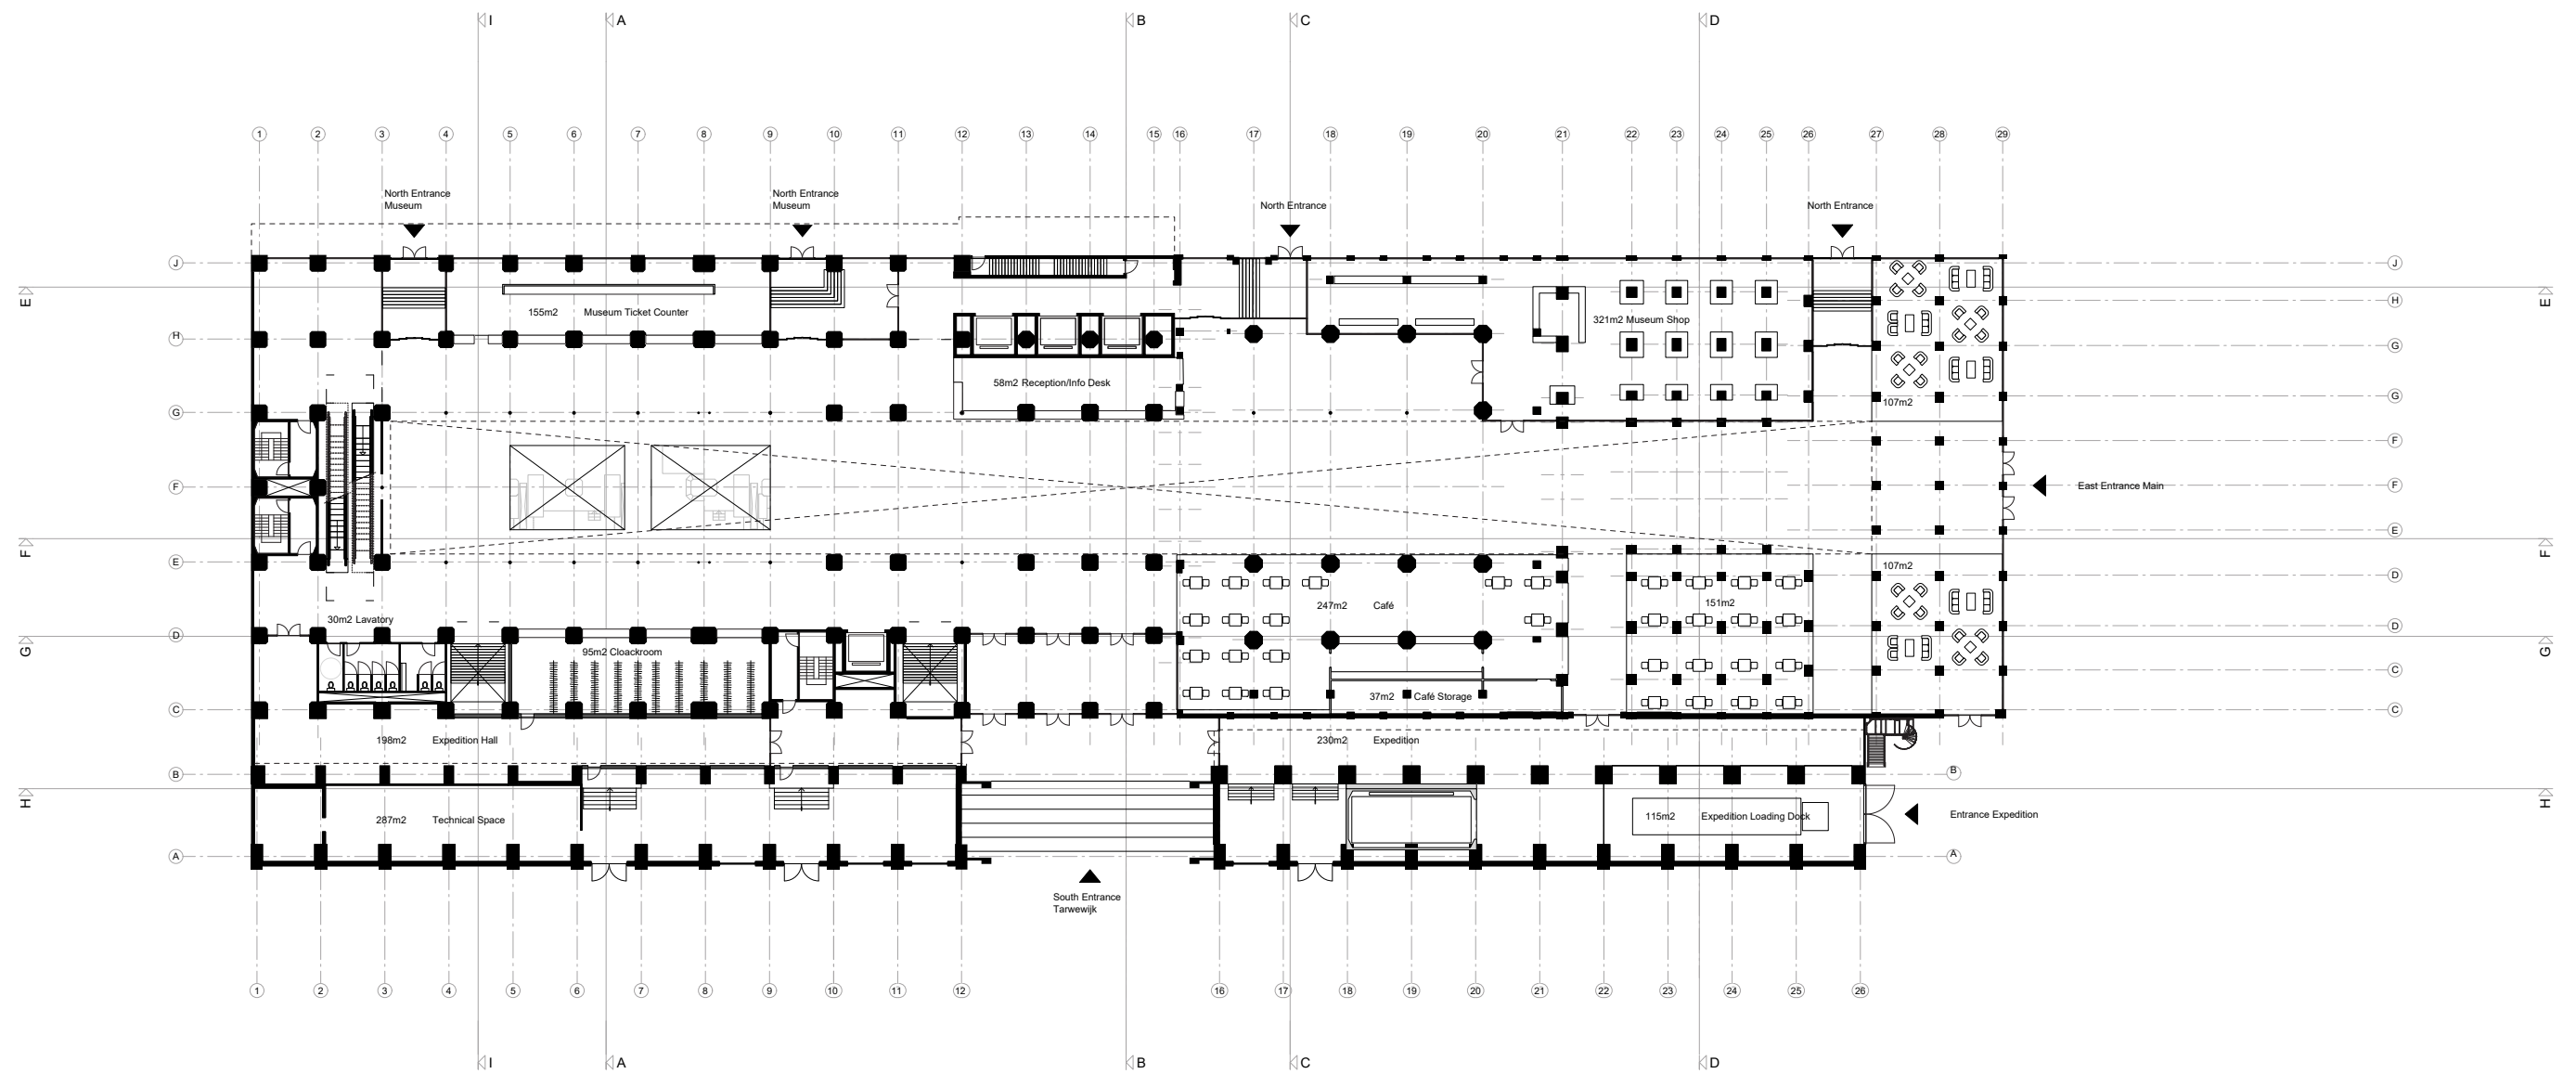


Plan Ground Floor (0)
scale 1:500

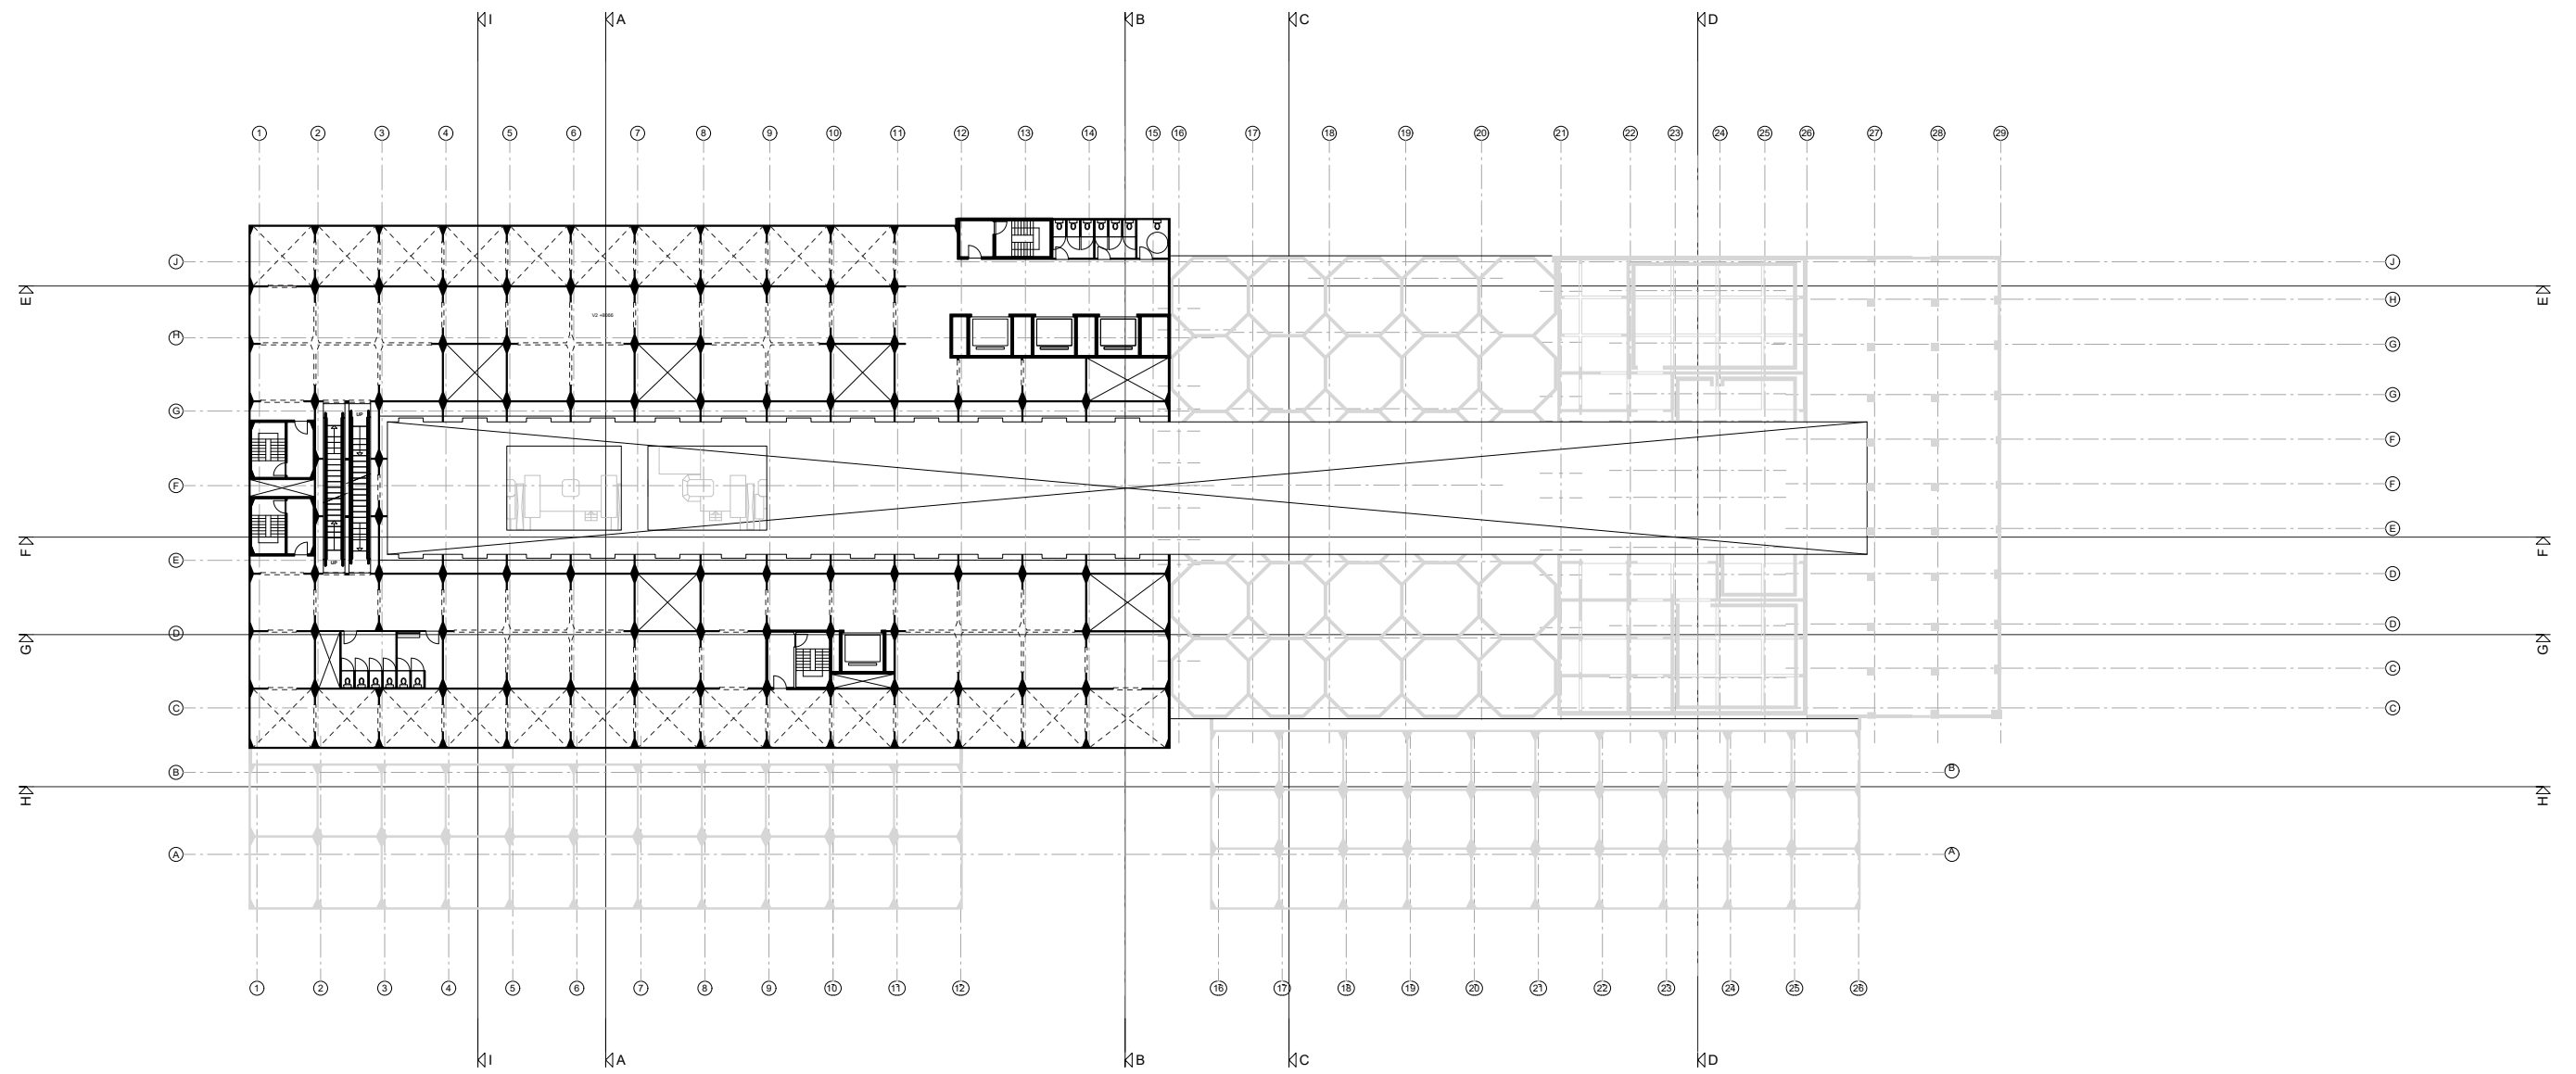


Plan First Floor (+1)
scale 1:500



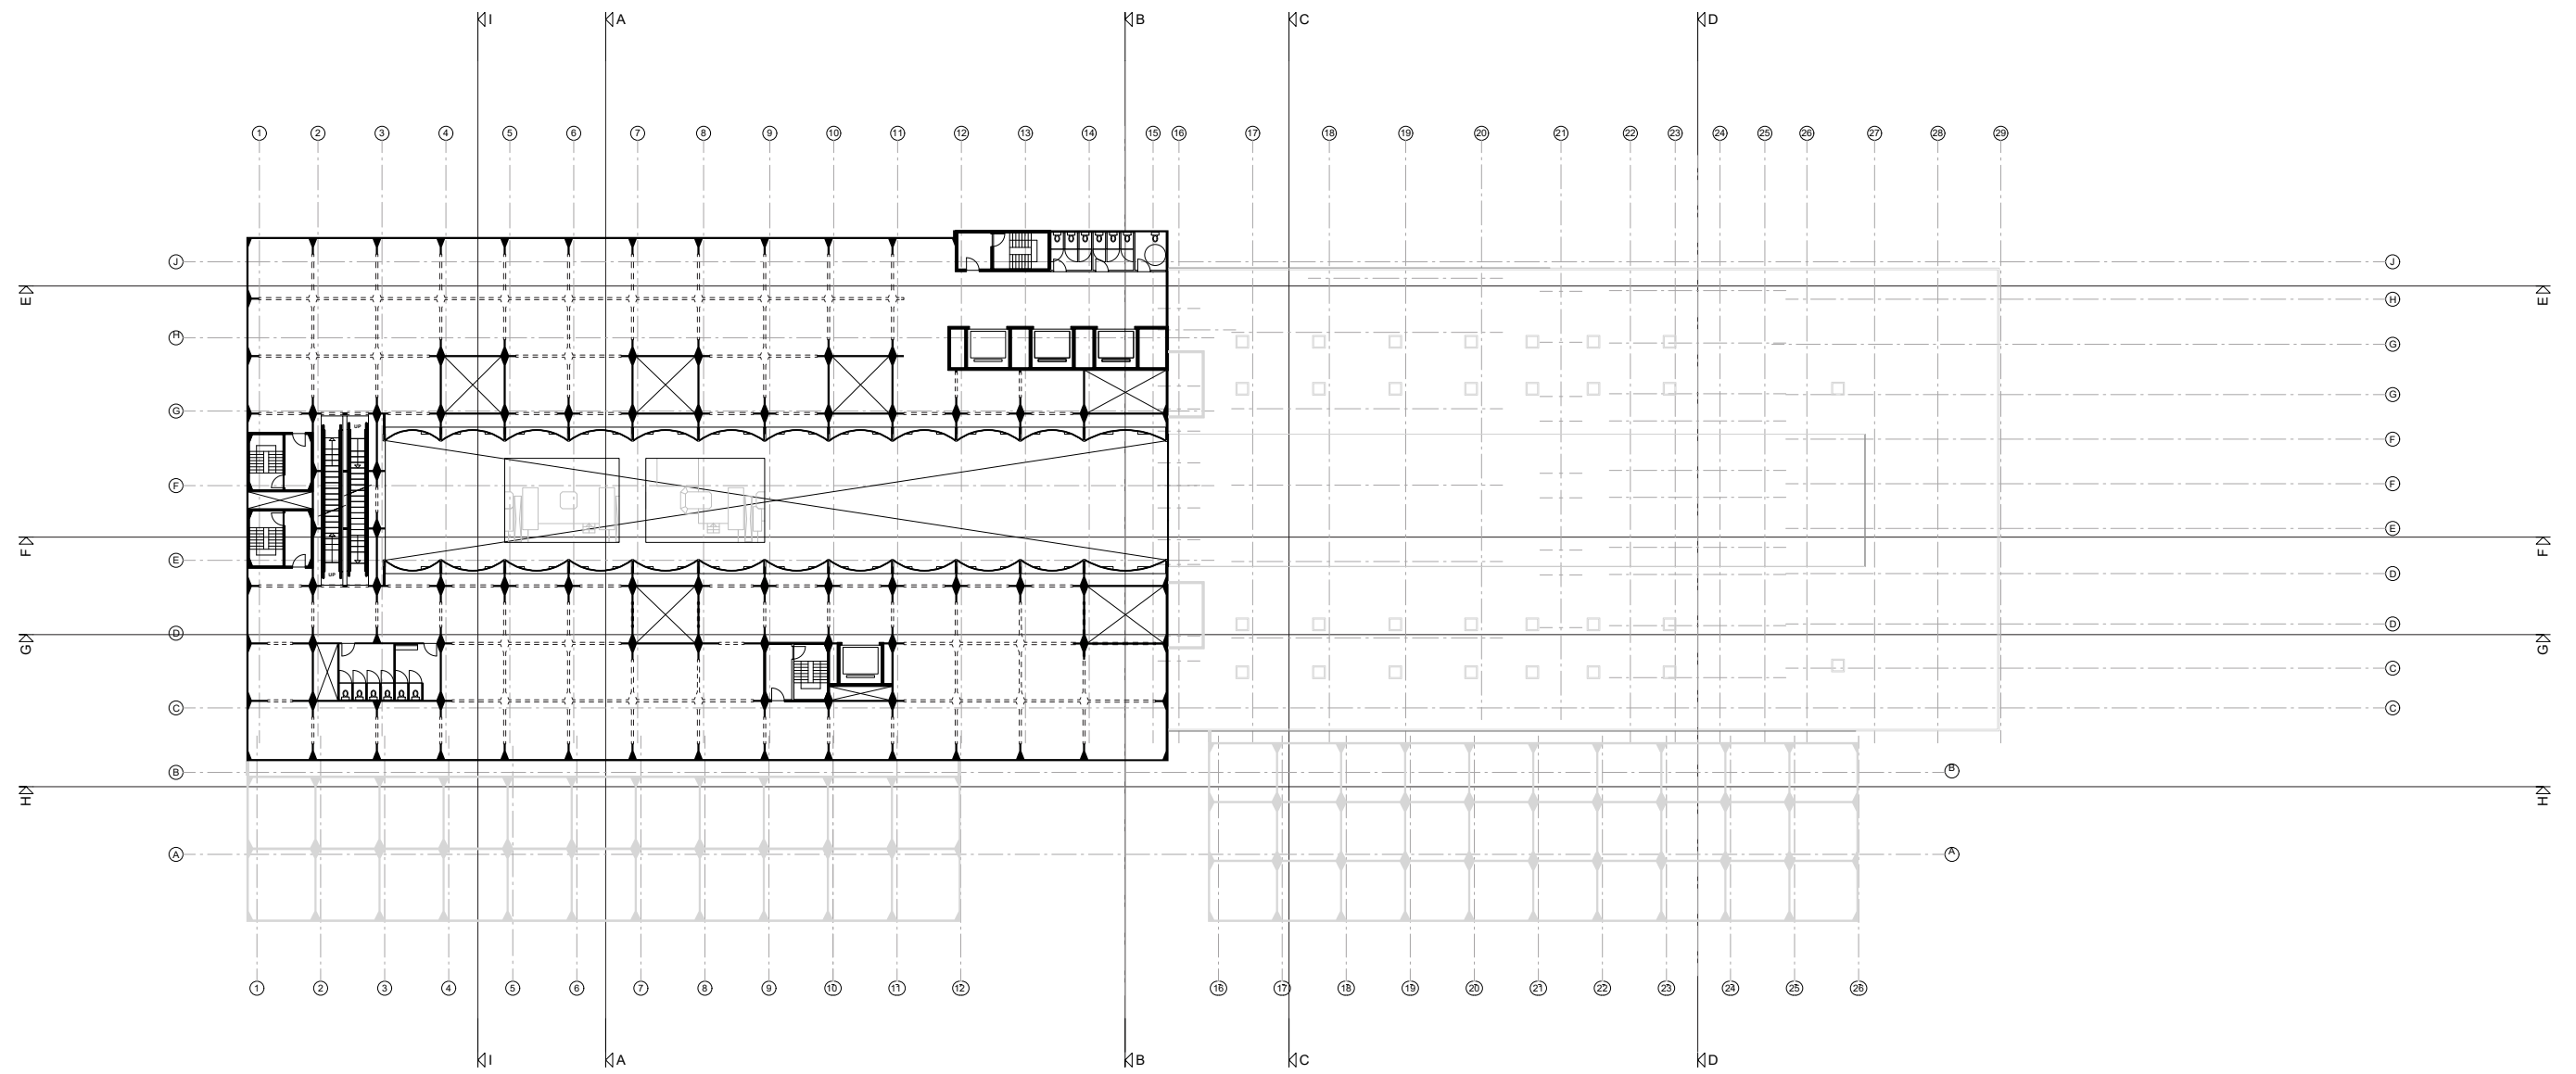


Plan Fourth Floor (+4)
scale 1:500




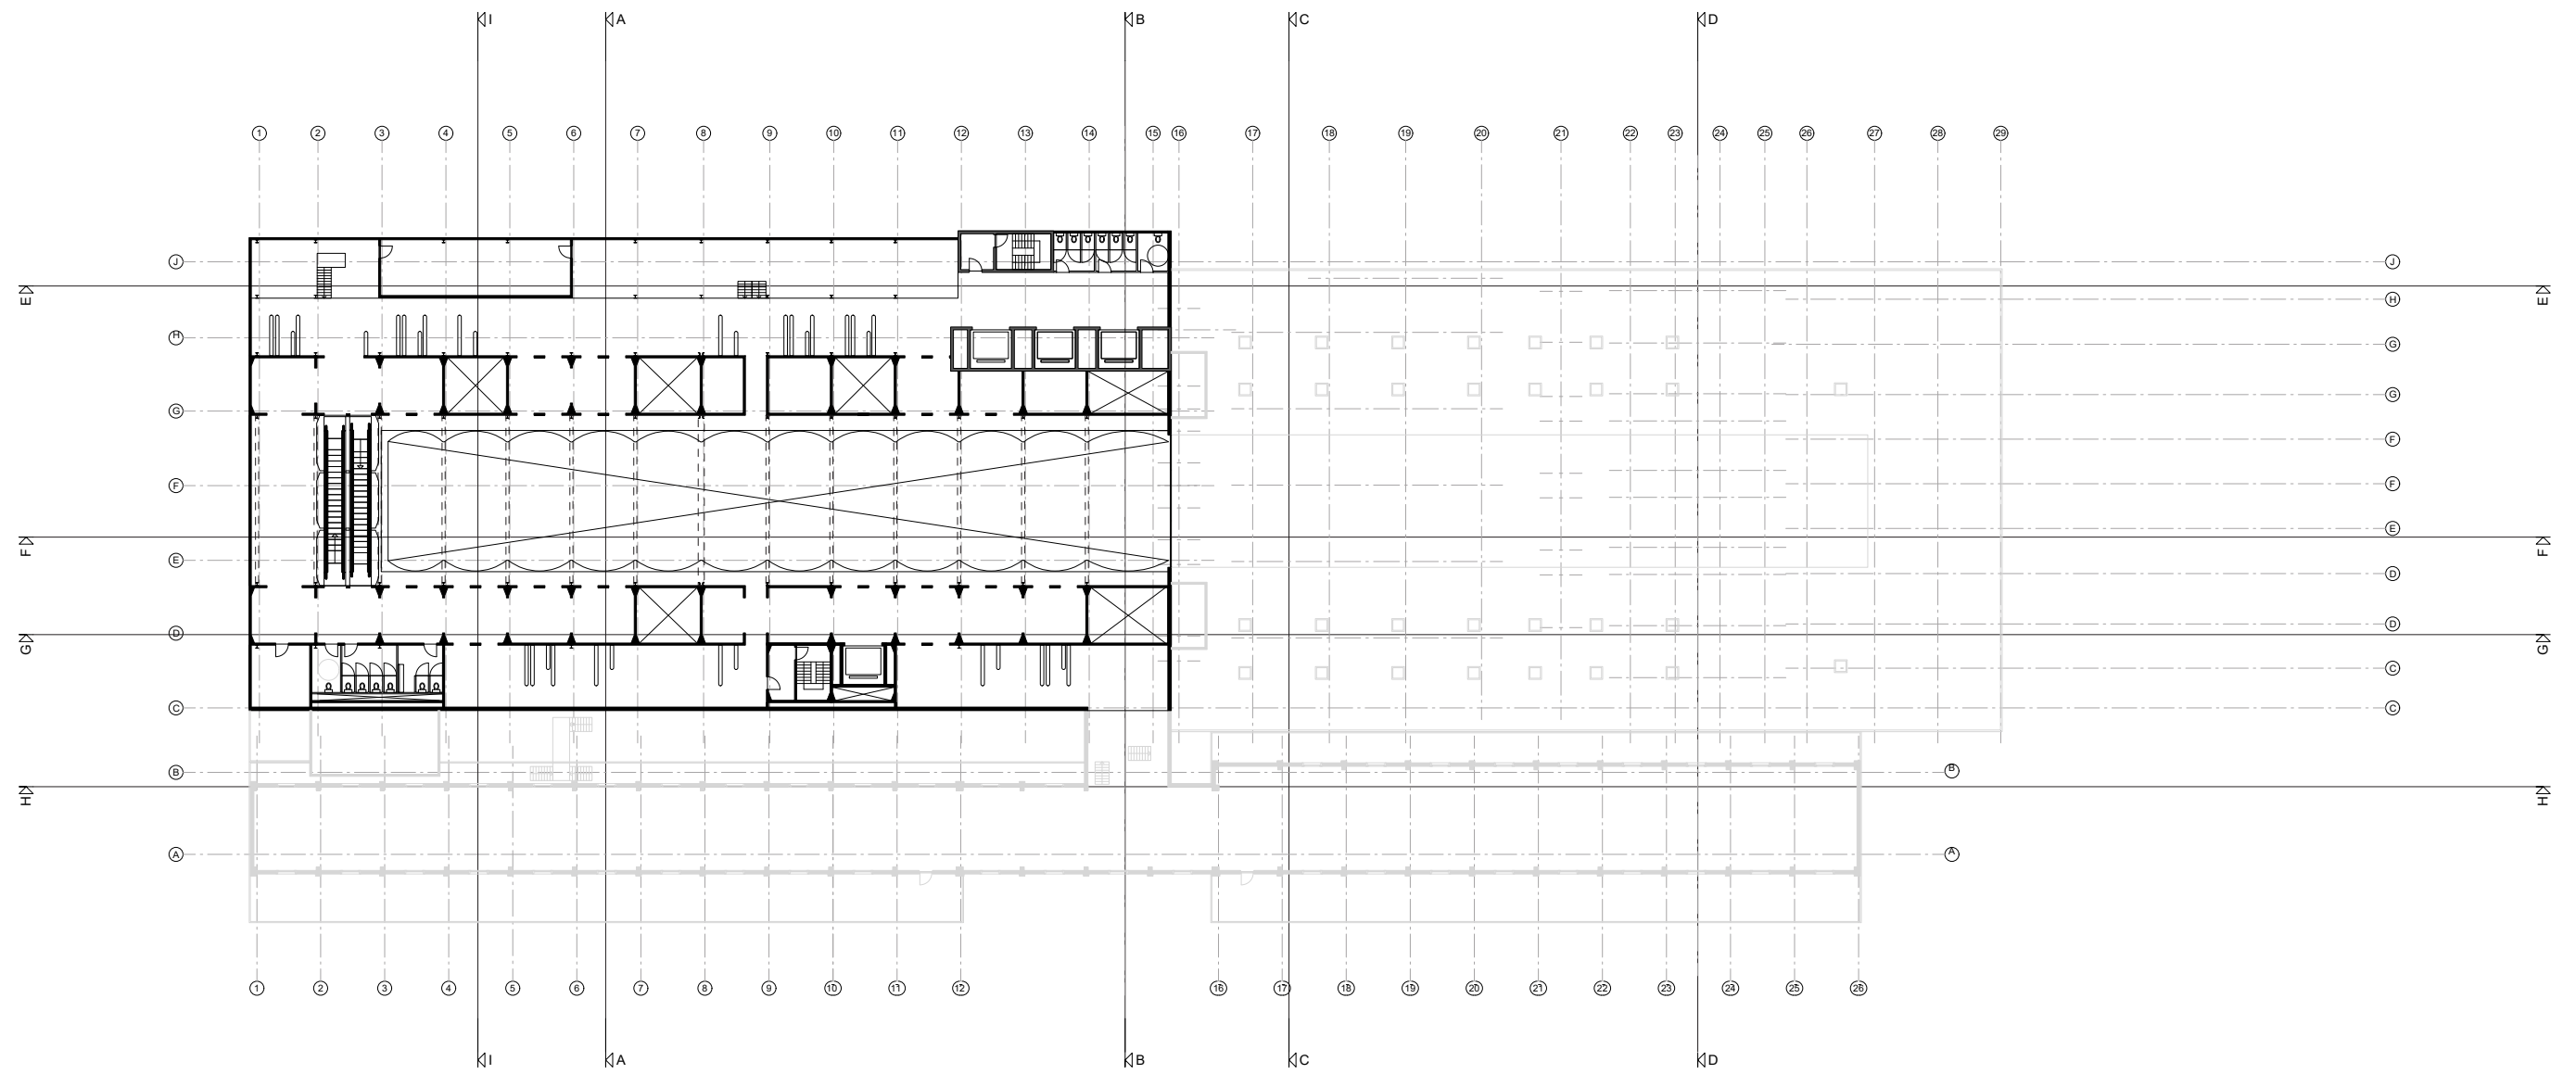

Plan Fifth Floor (+5)
scale 1:500

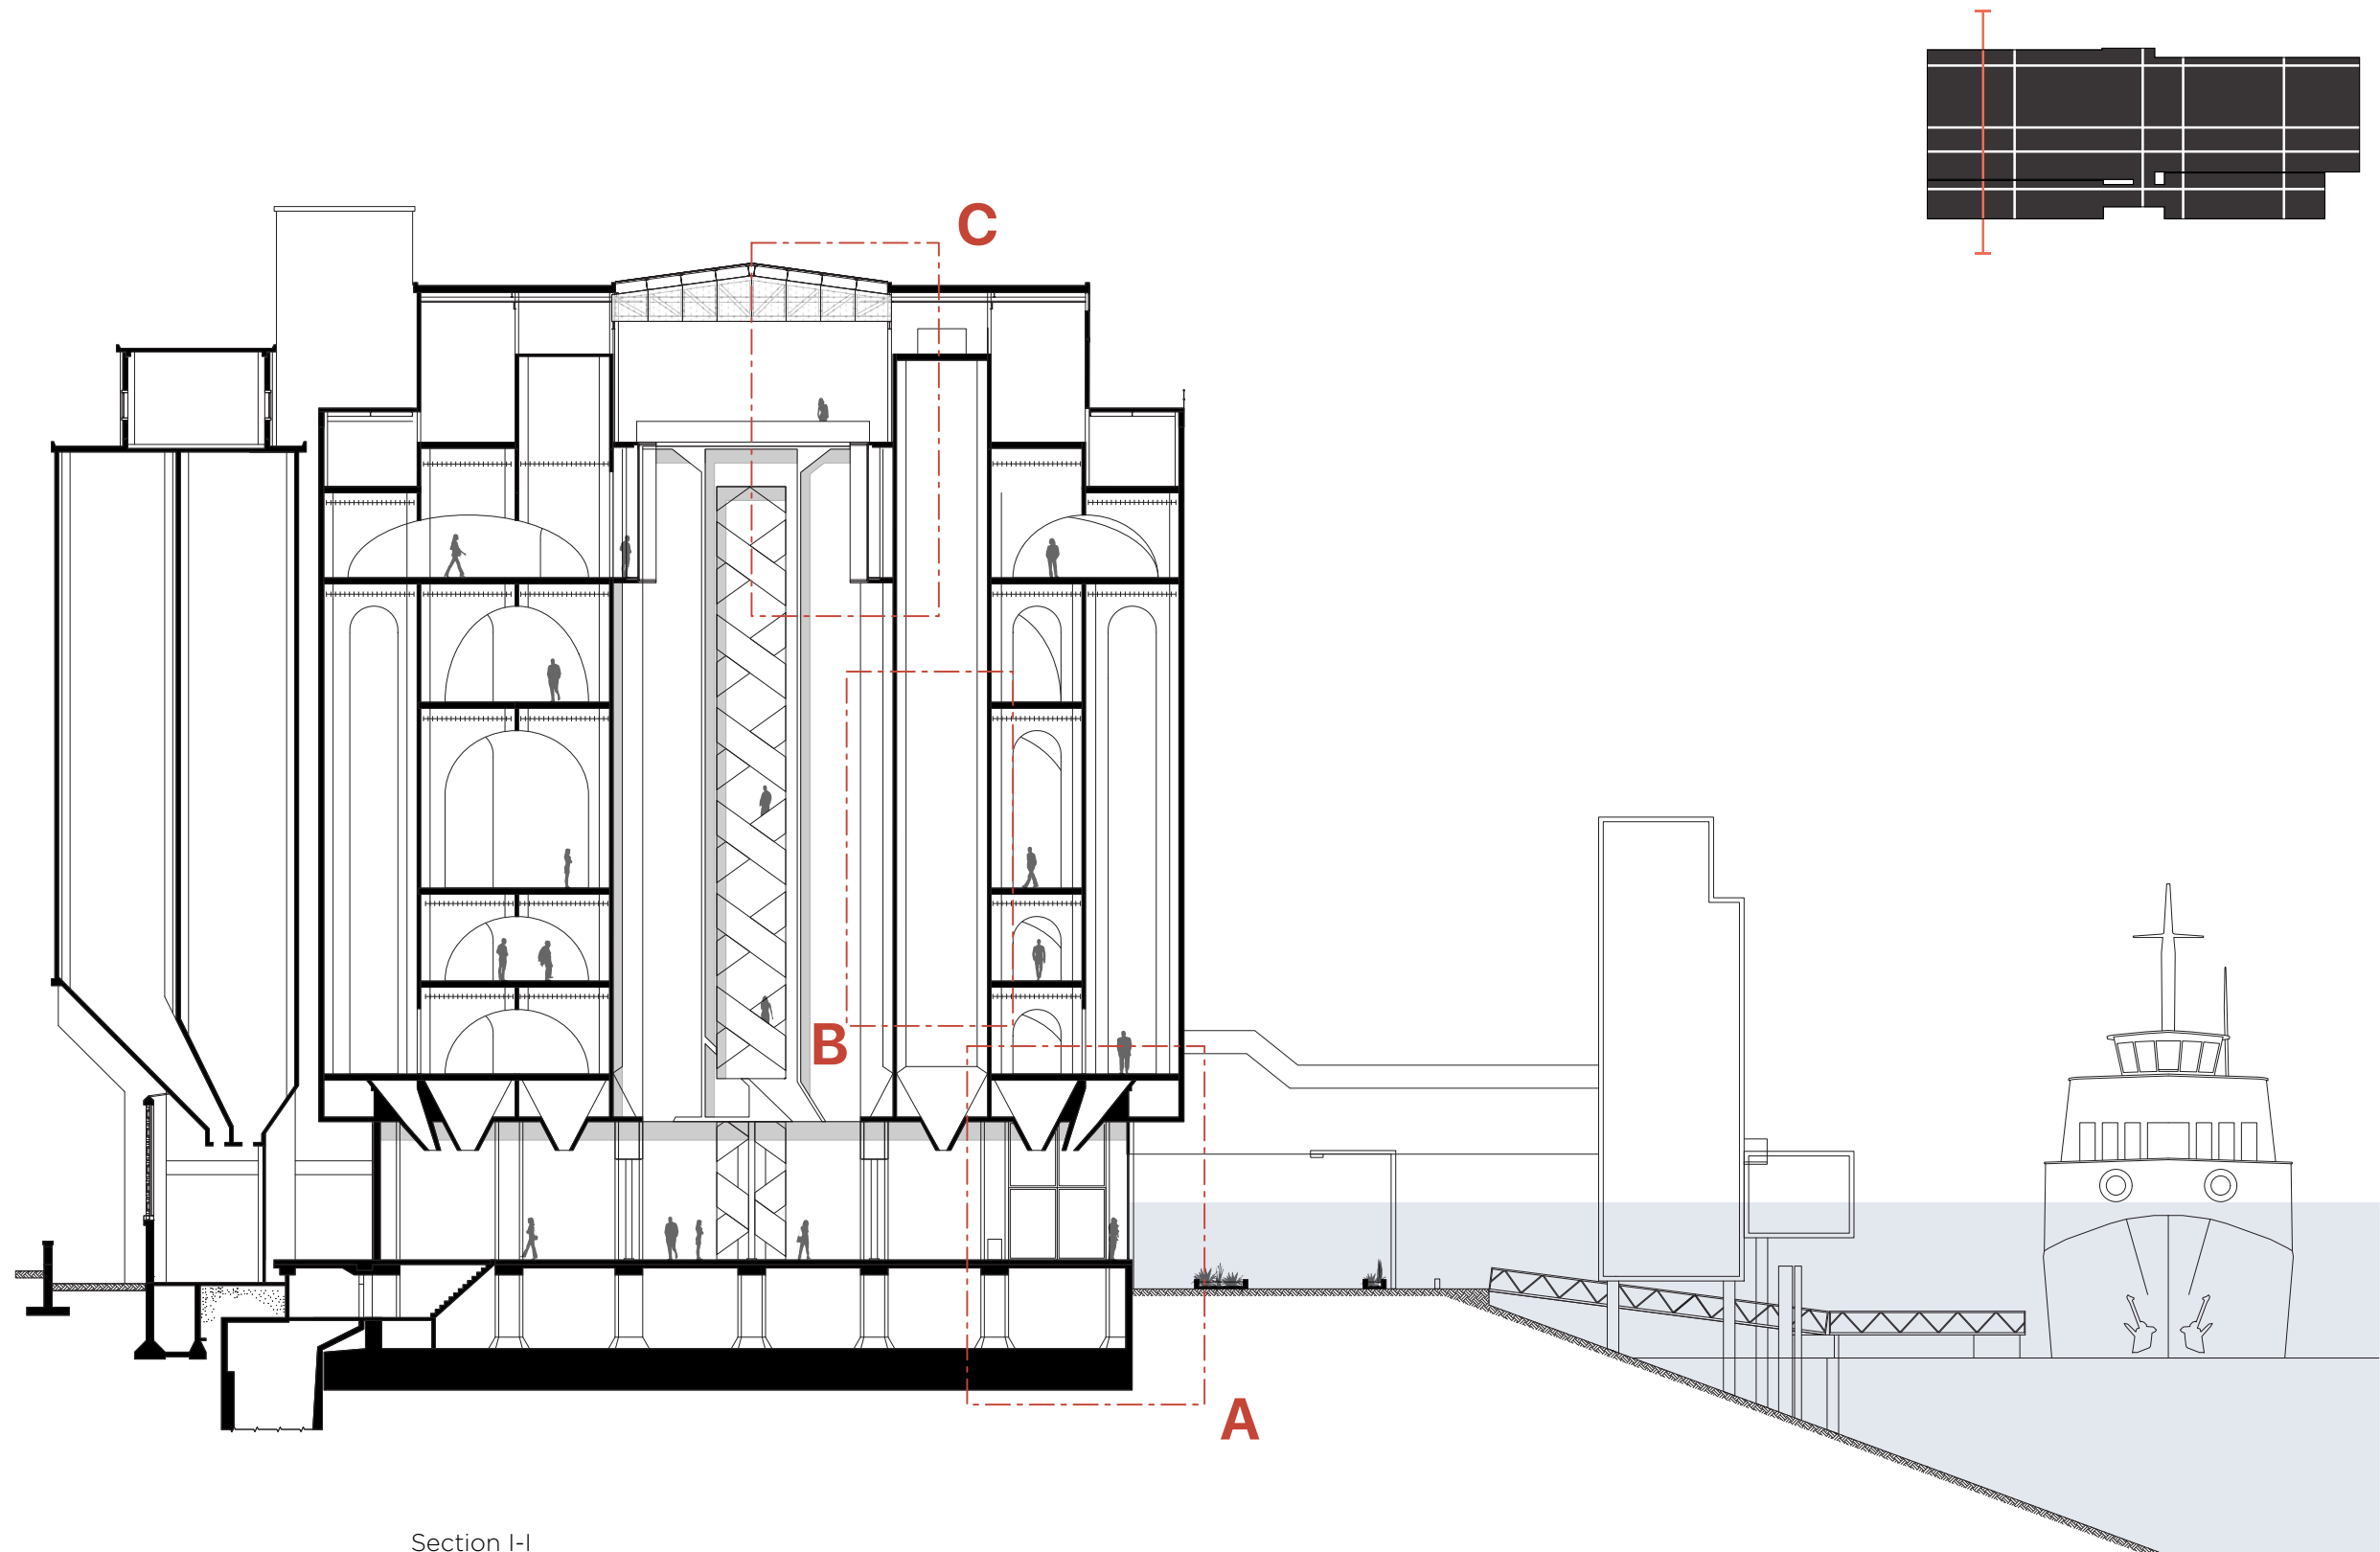

Section I-I
scale 1:500

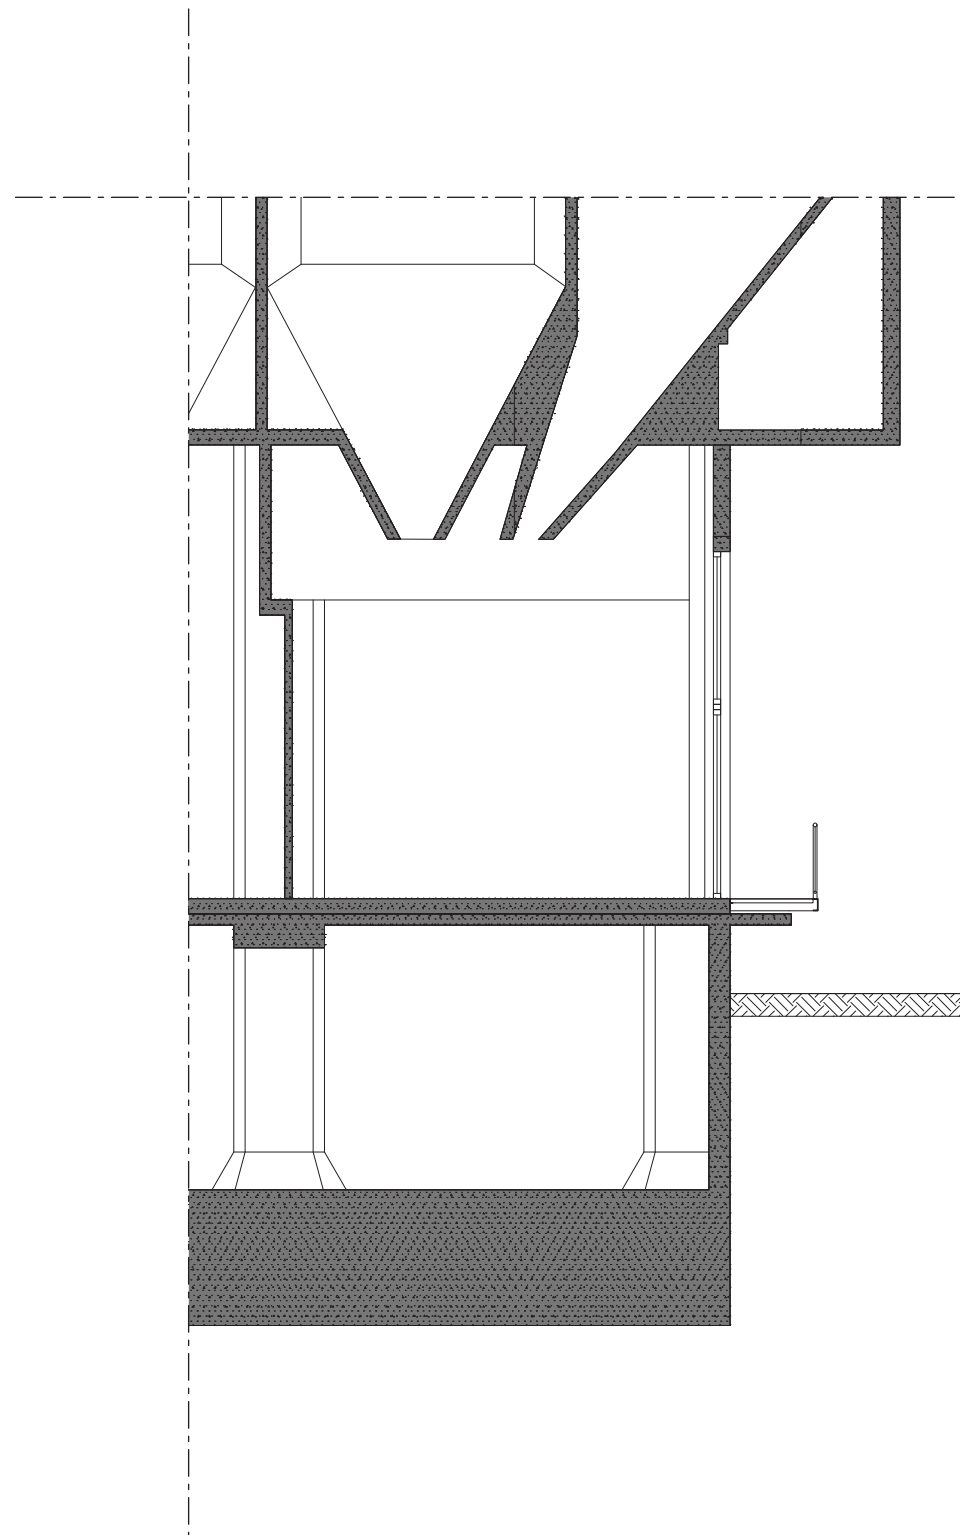


Existing

+ 8.066

+ P=0.00

- 3.850


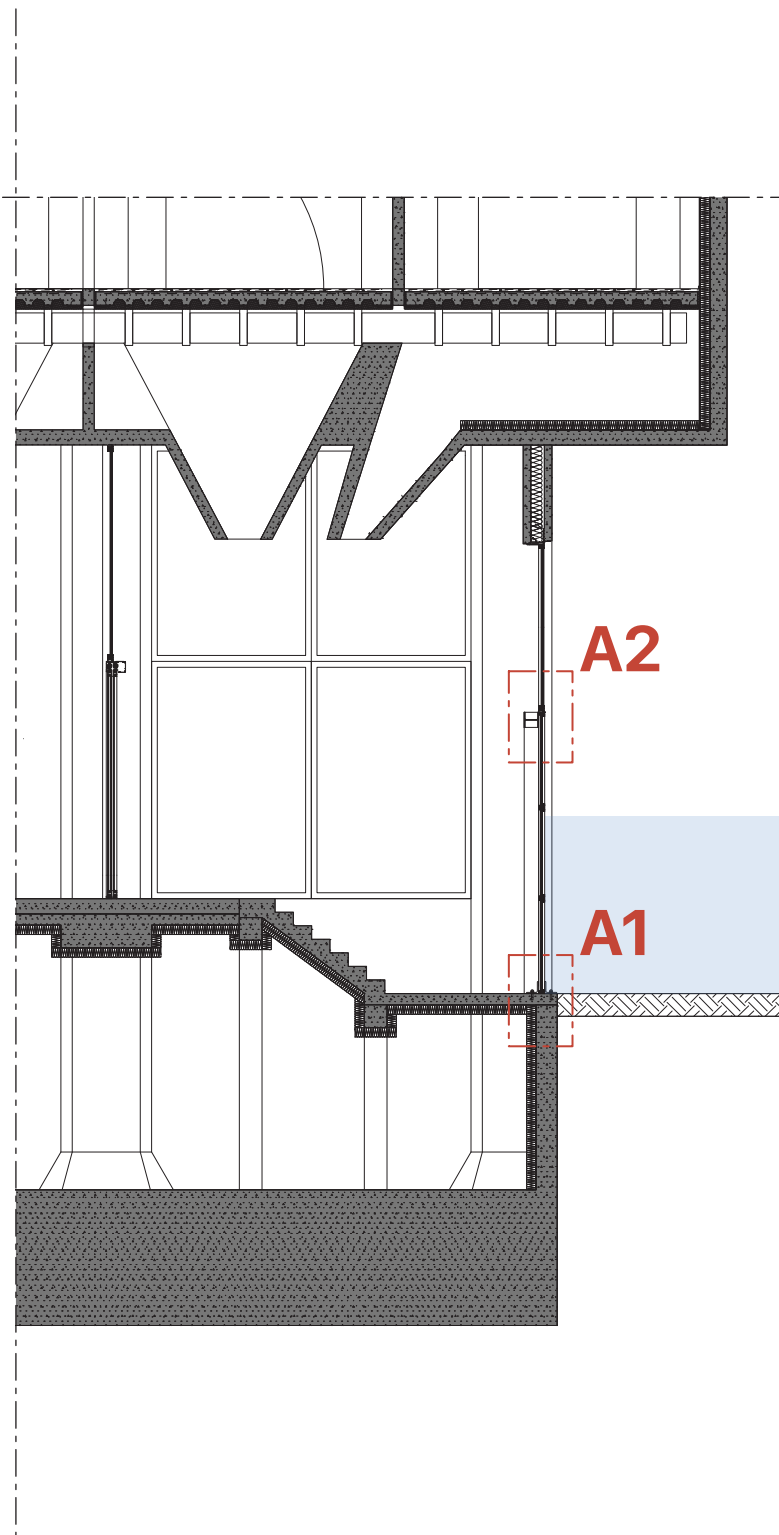



Design

+ 2.500

New flood barrier able to withstand a water height of max. 1.65 meters above current barrier height.

Scale 1:100

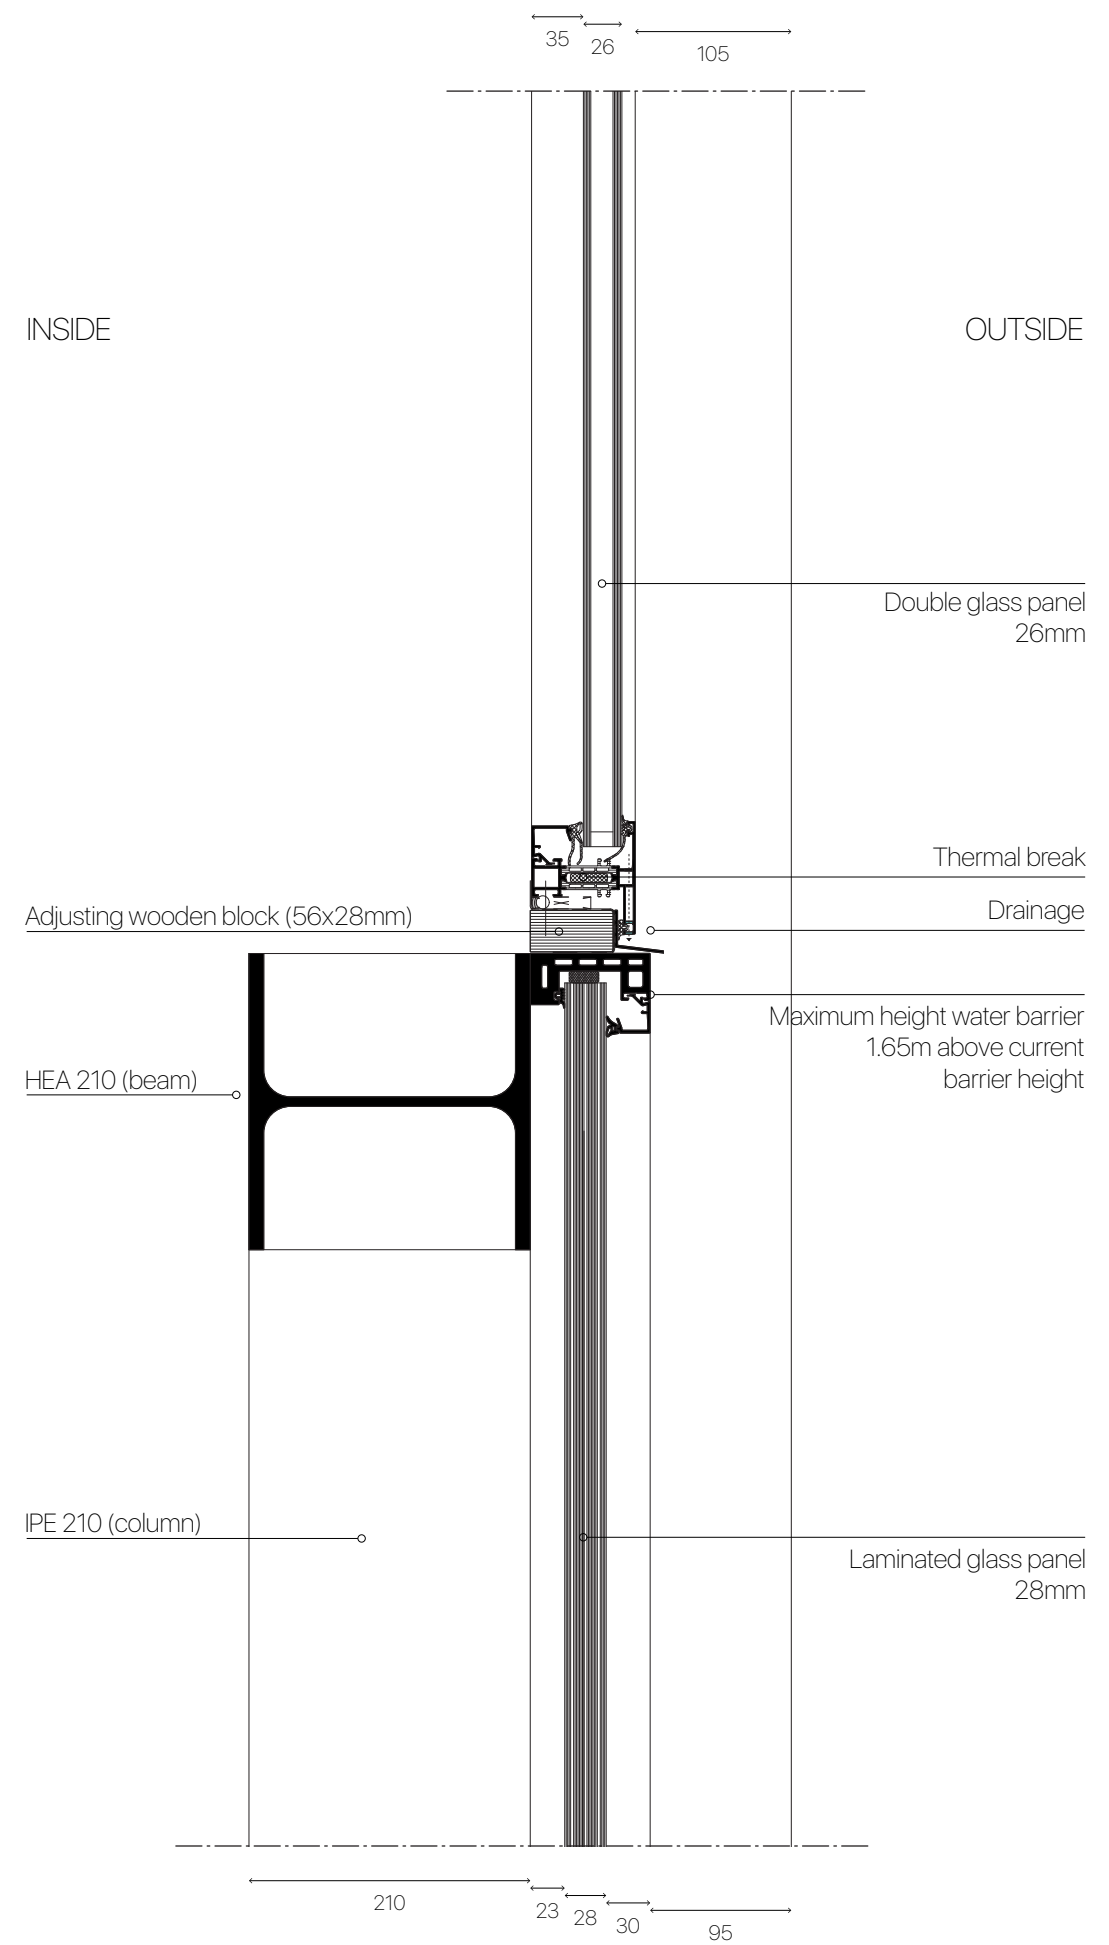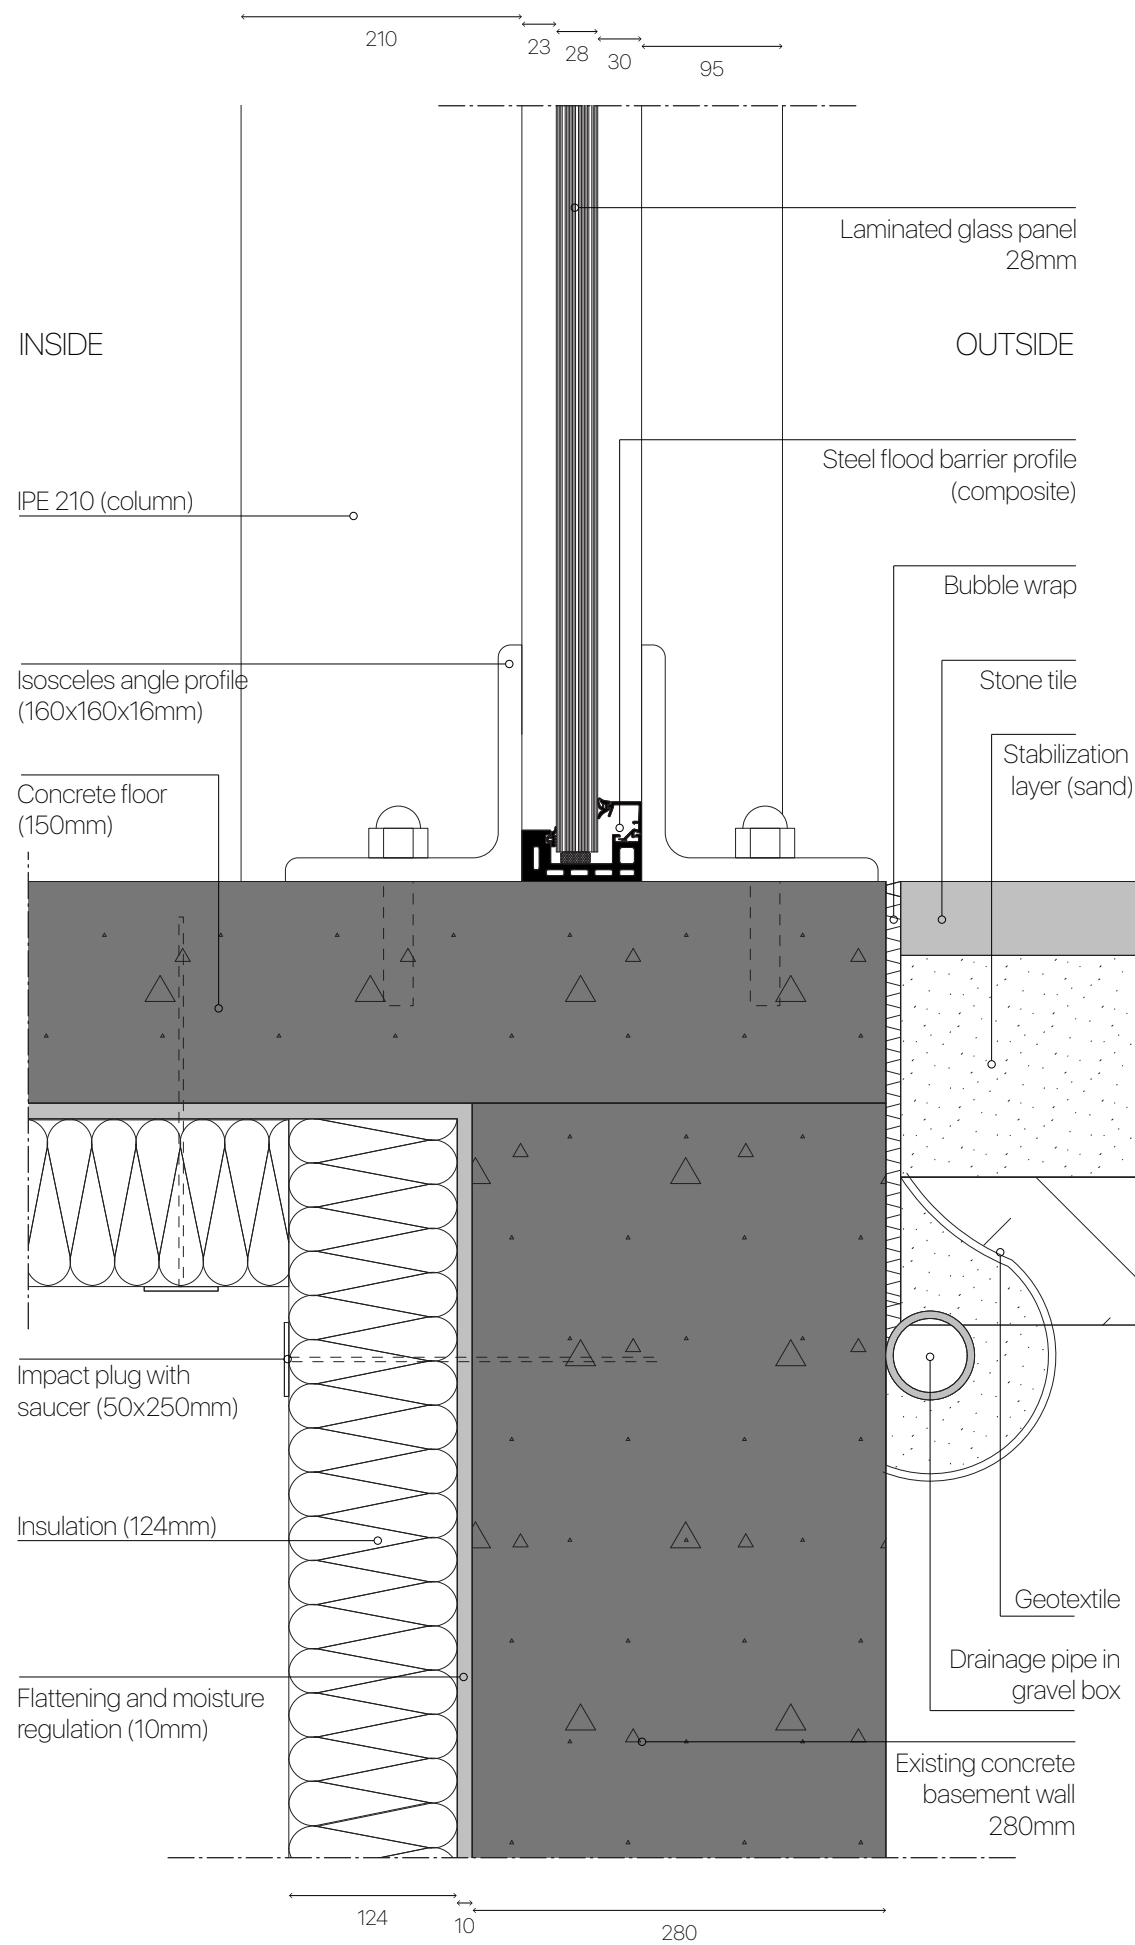


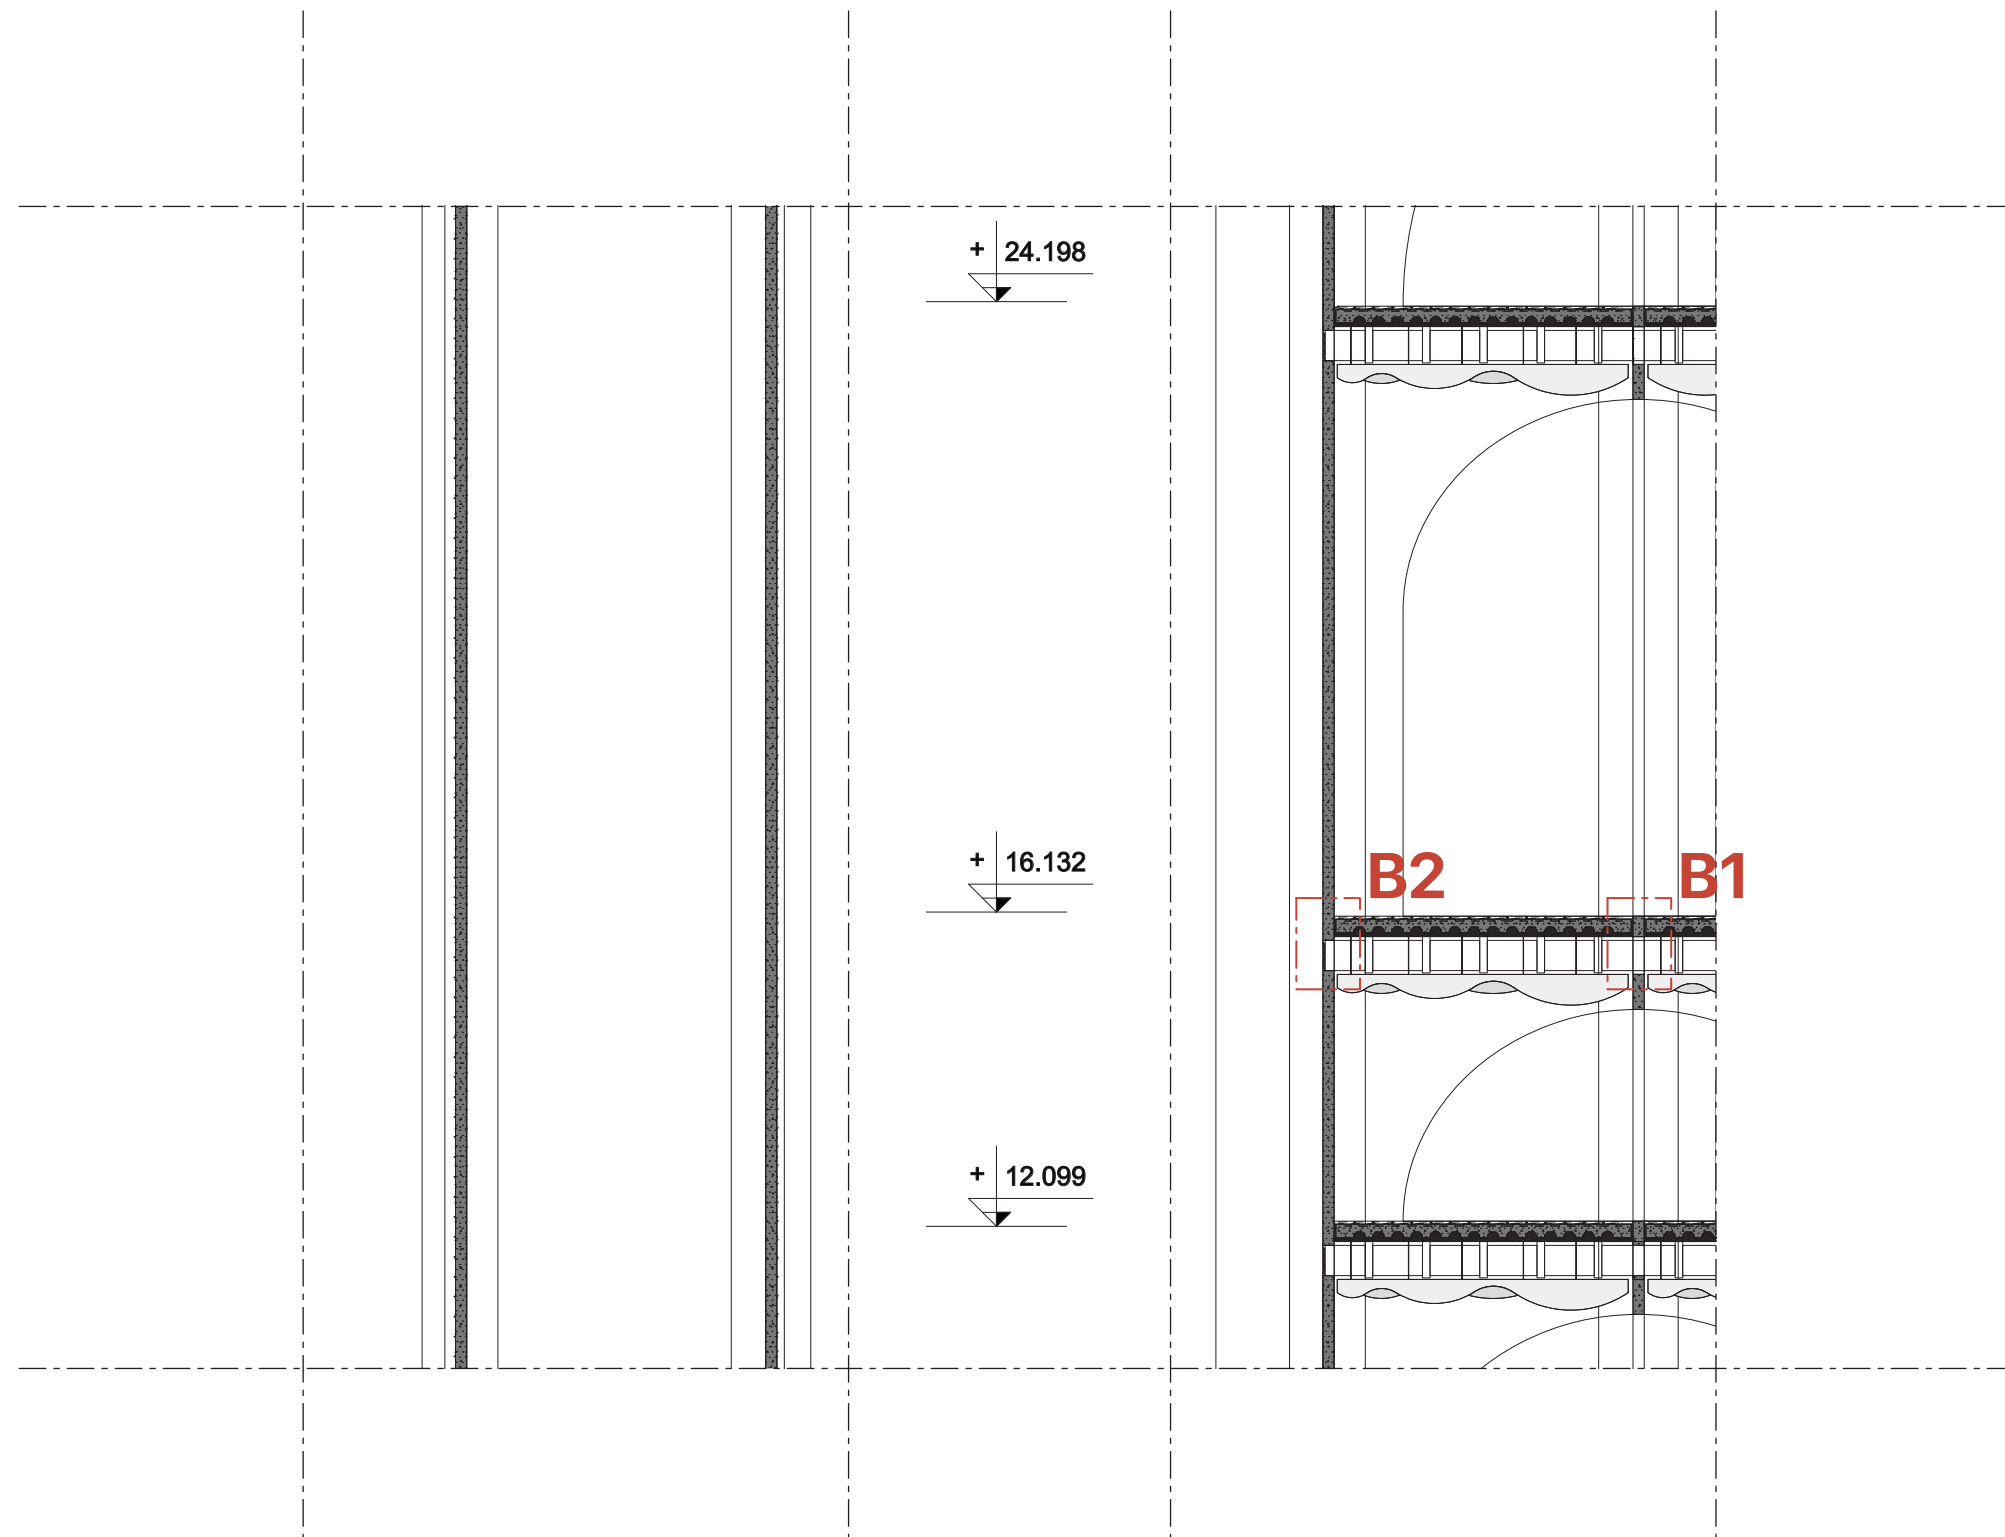


Existing

Design


Scale 1:100

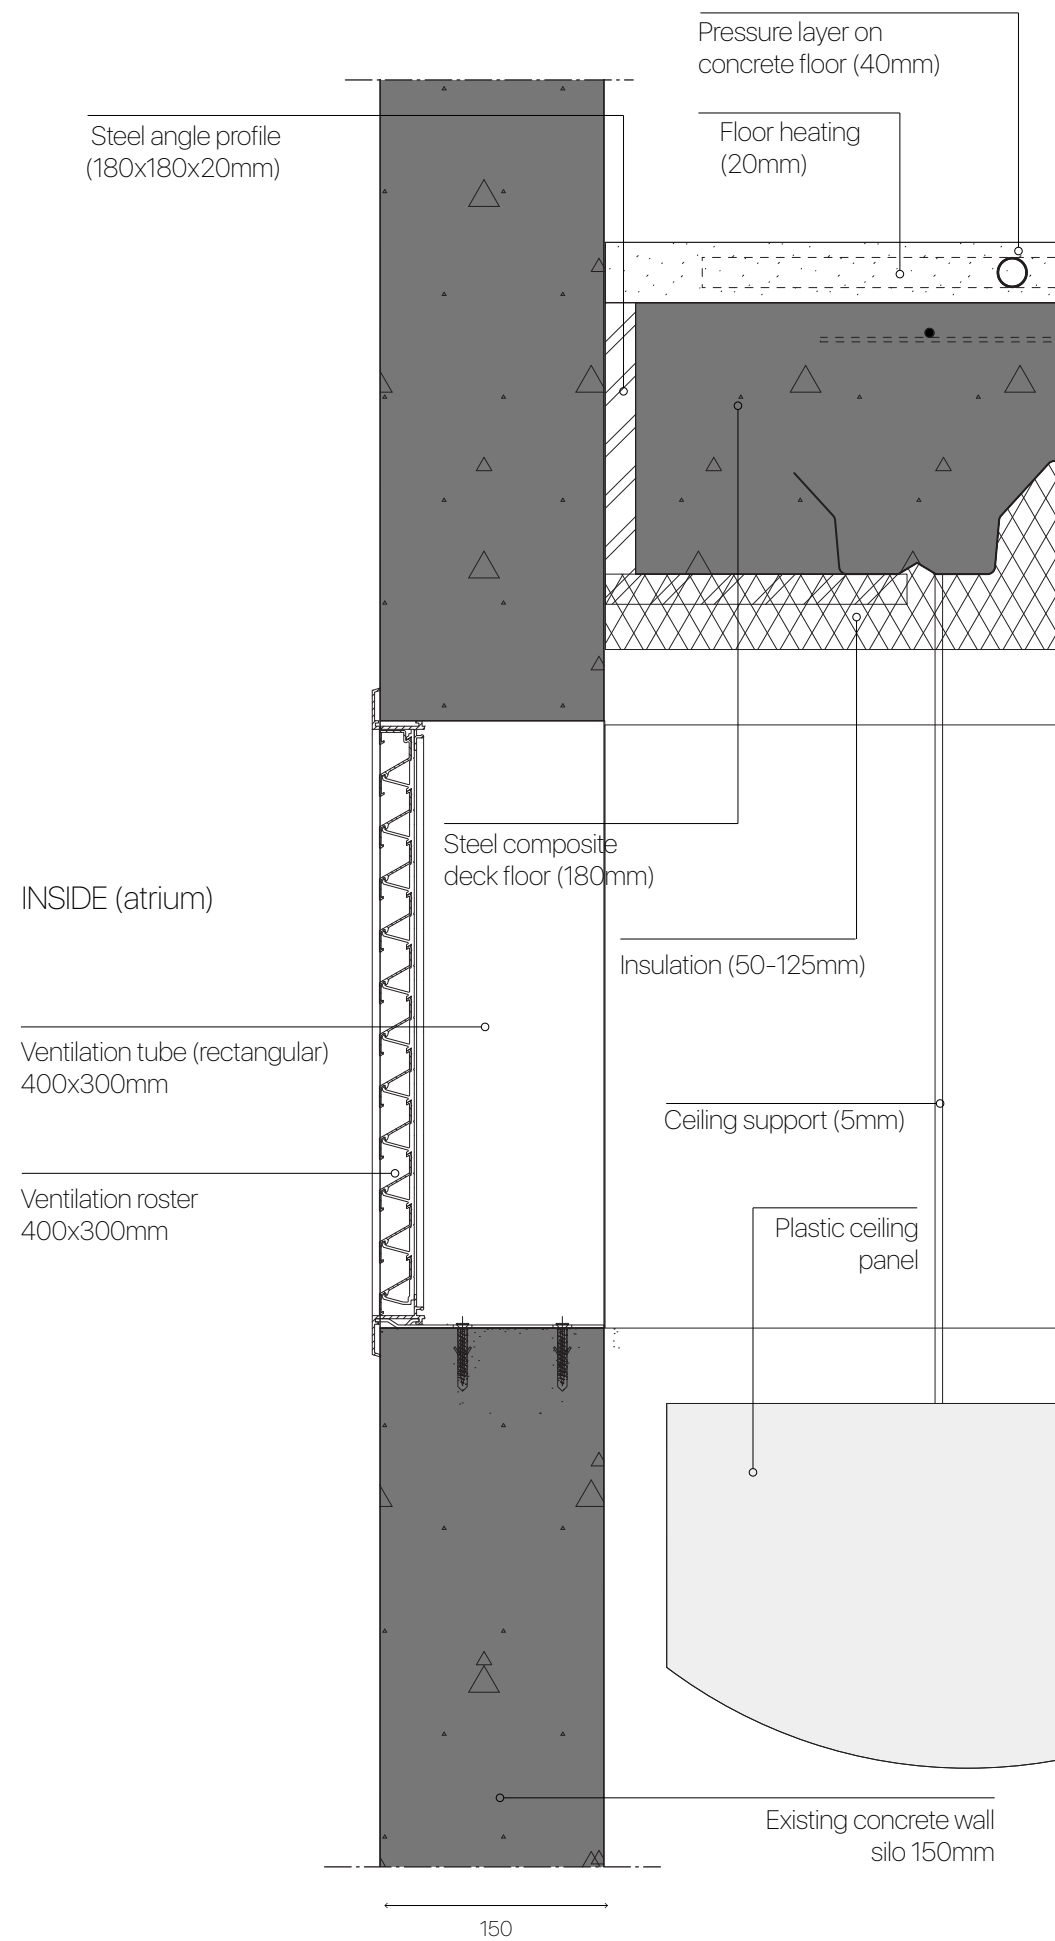

INSIDE

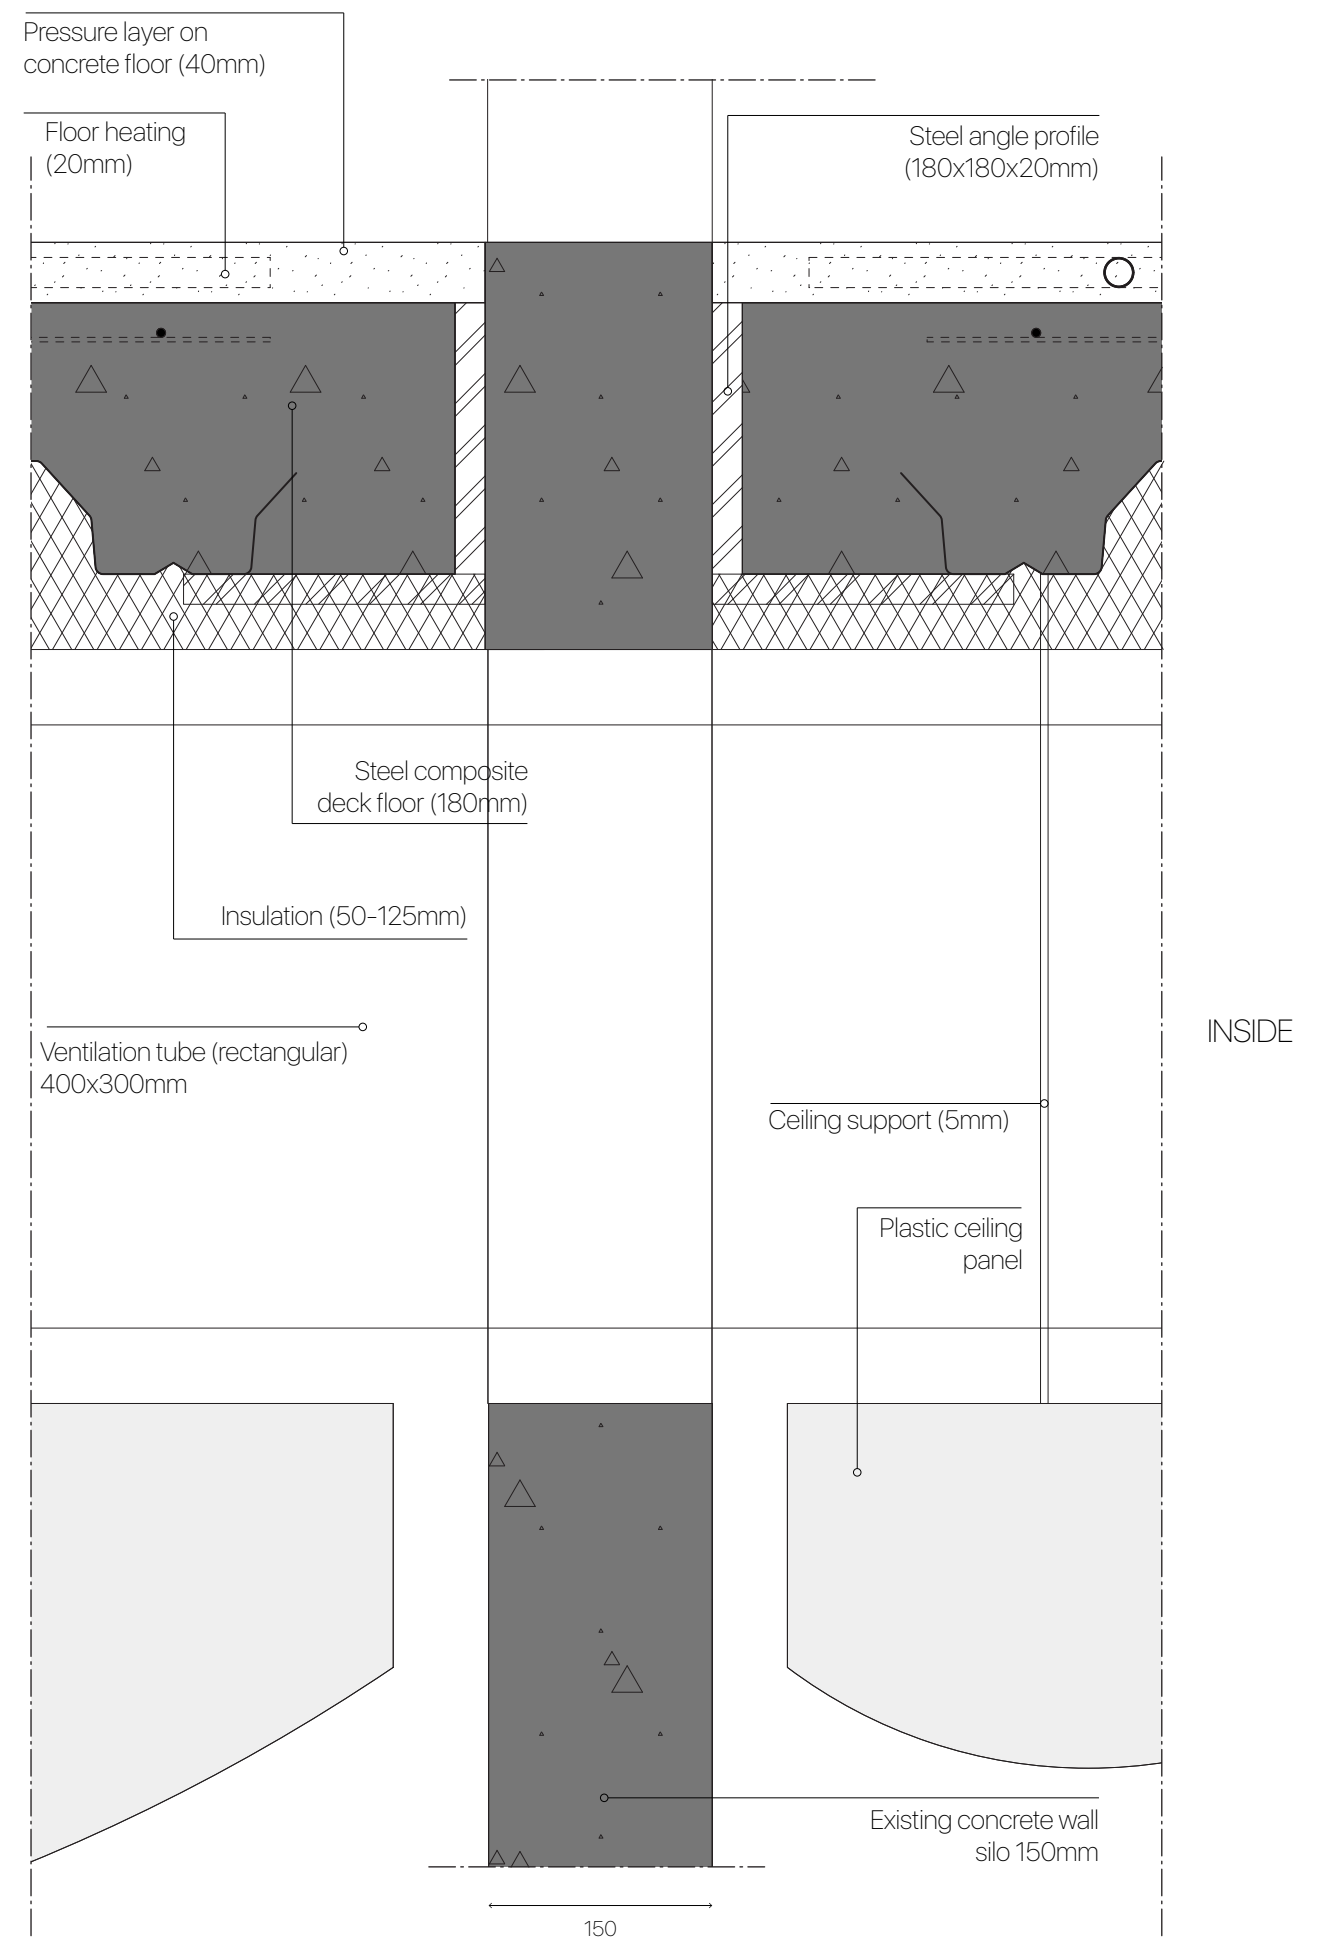

INSIDE

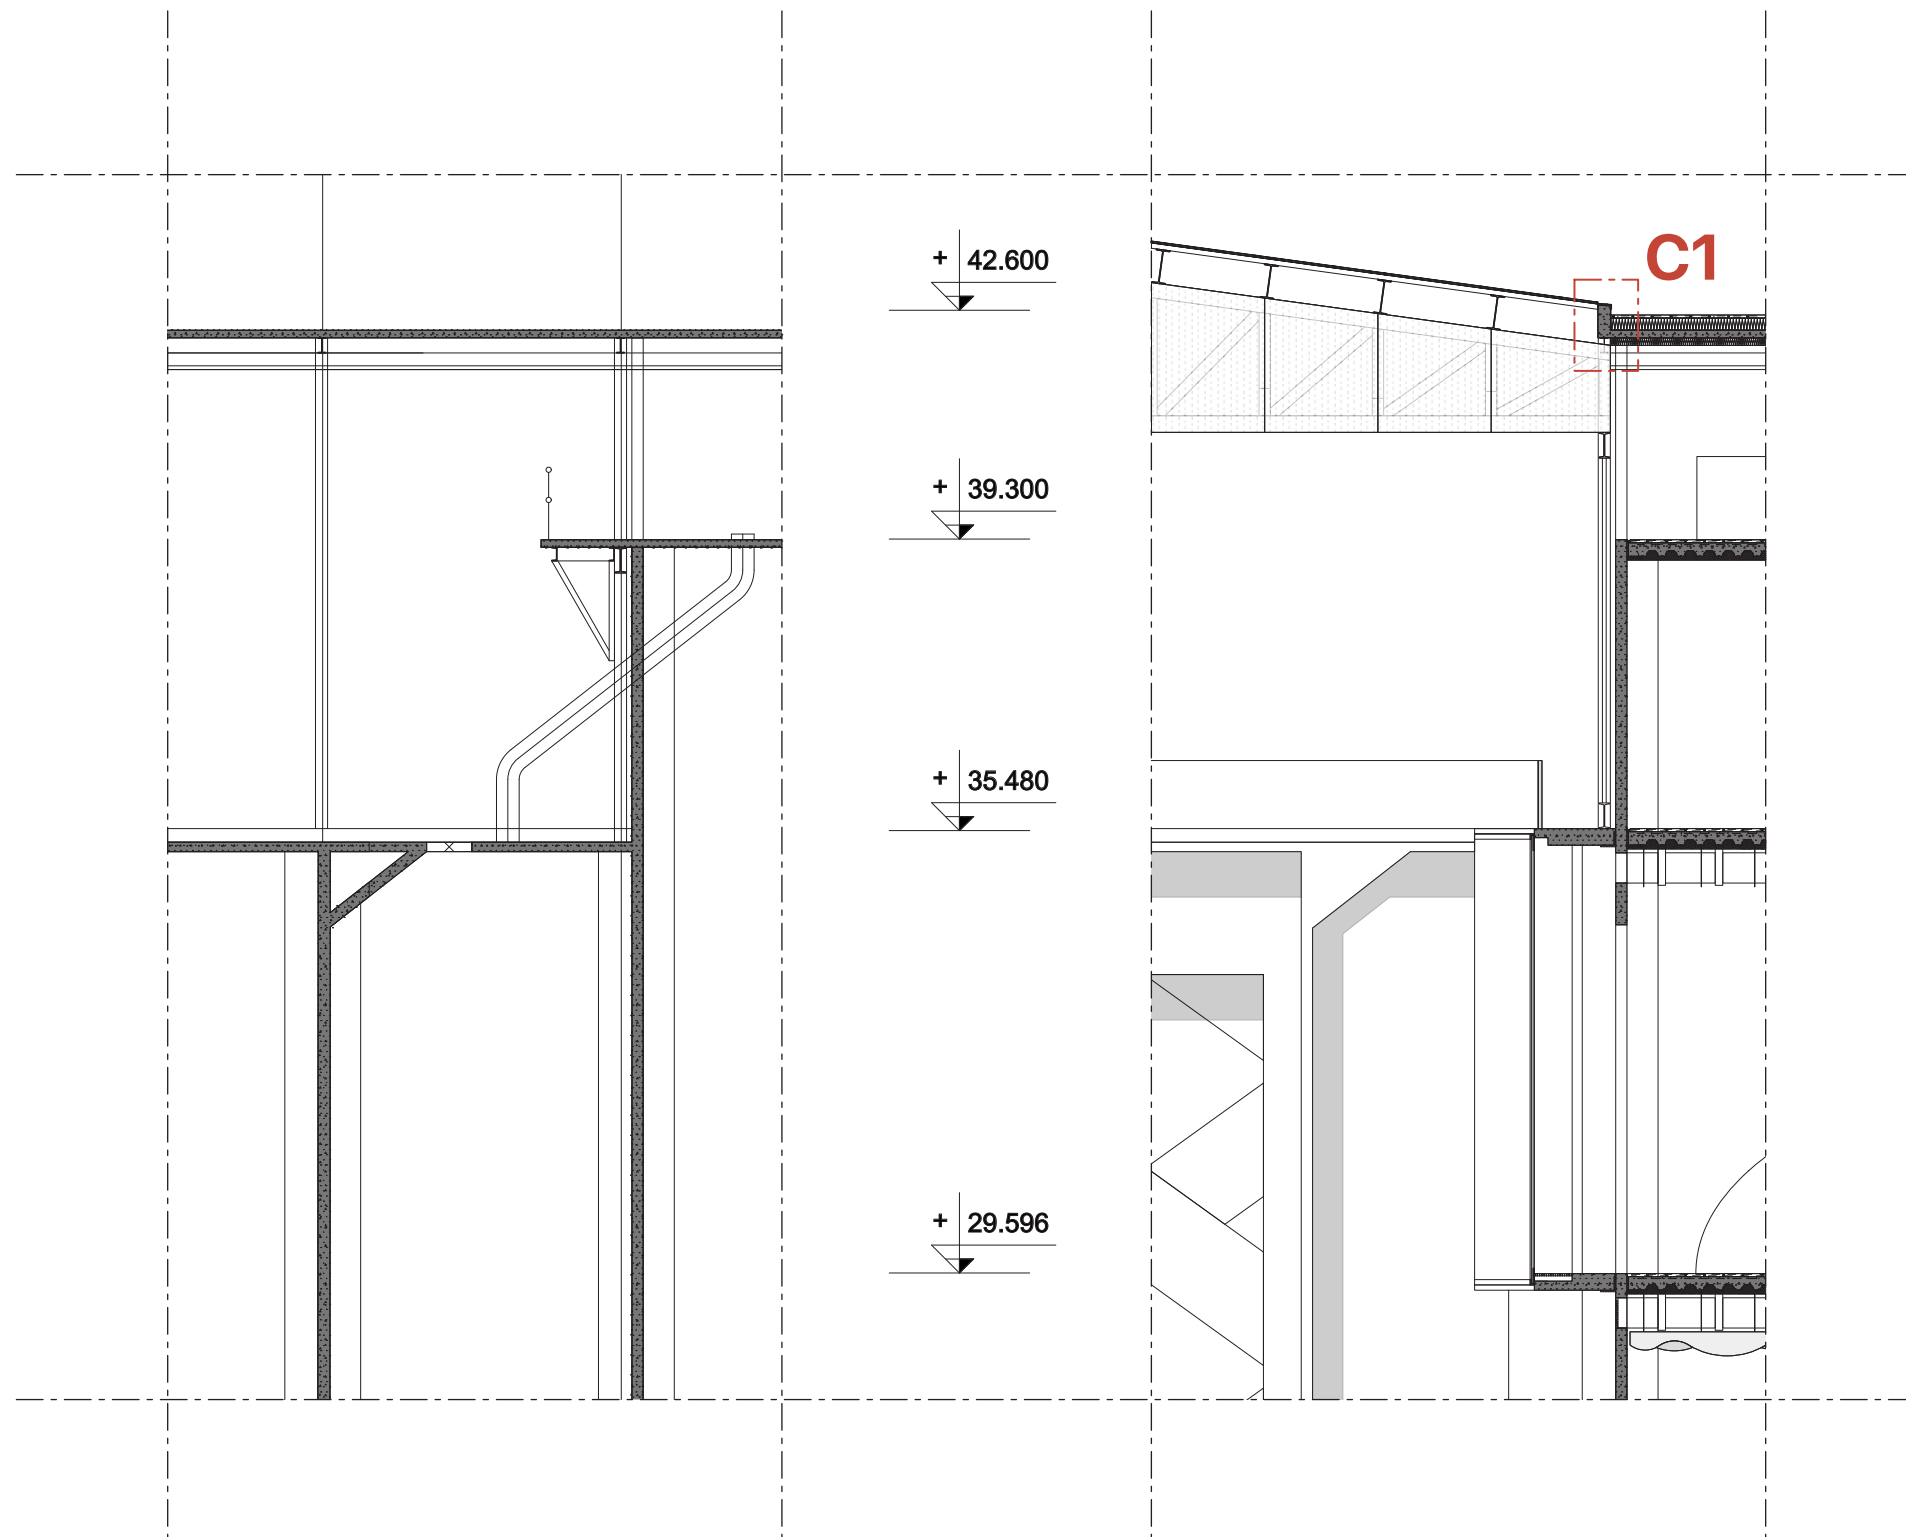

Existing

Design

Scale 1:100

