




Floorplan 1:100

Section A 1:100

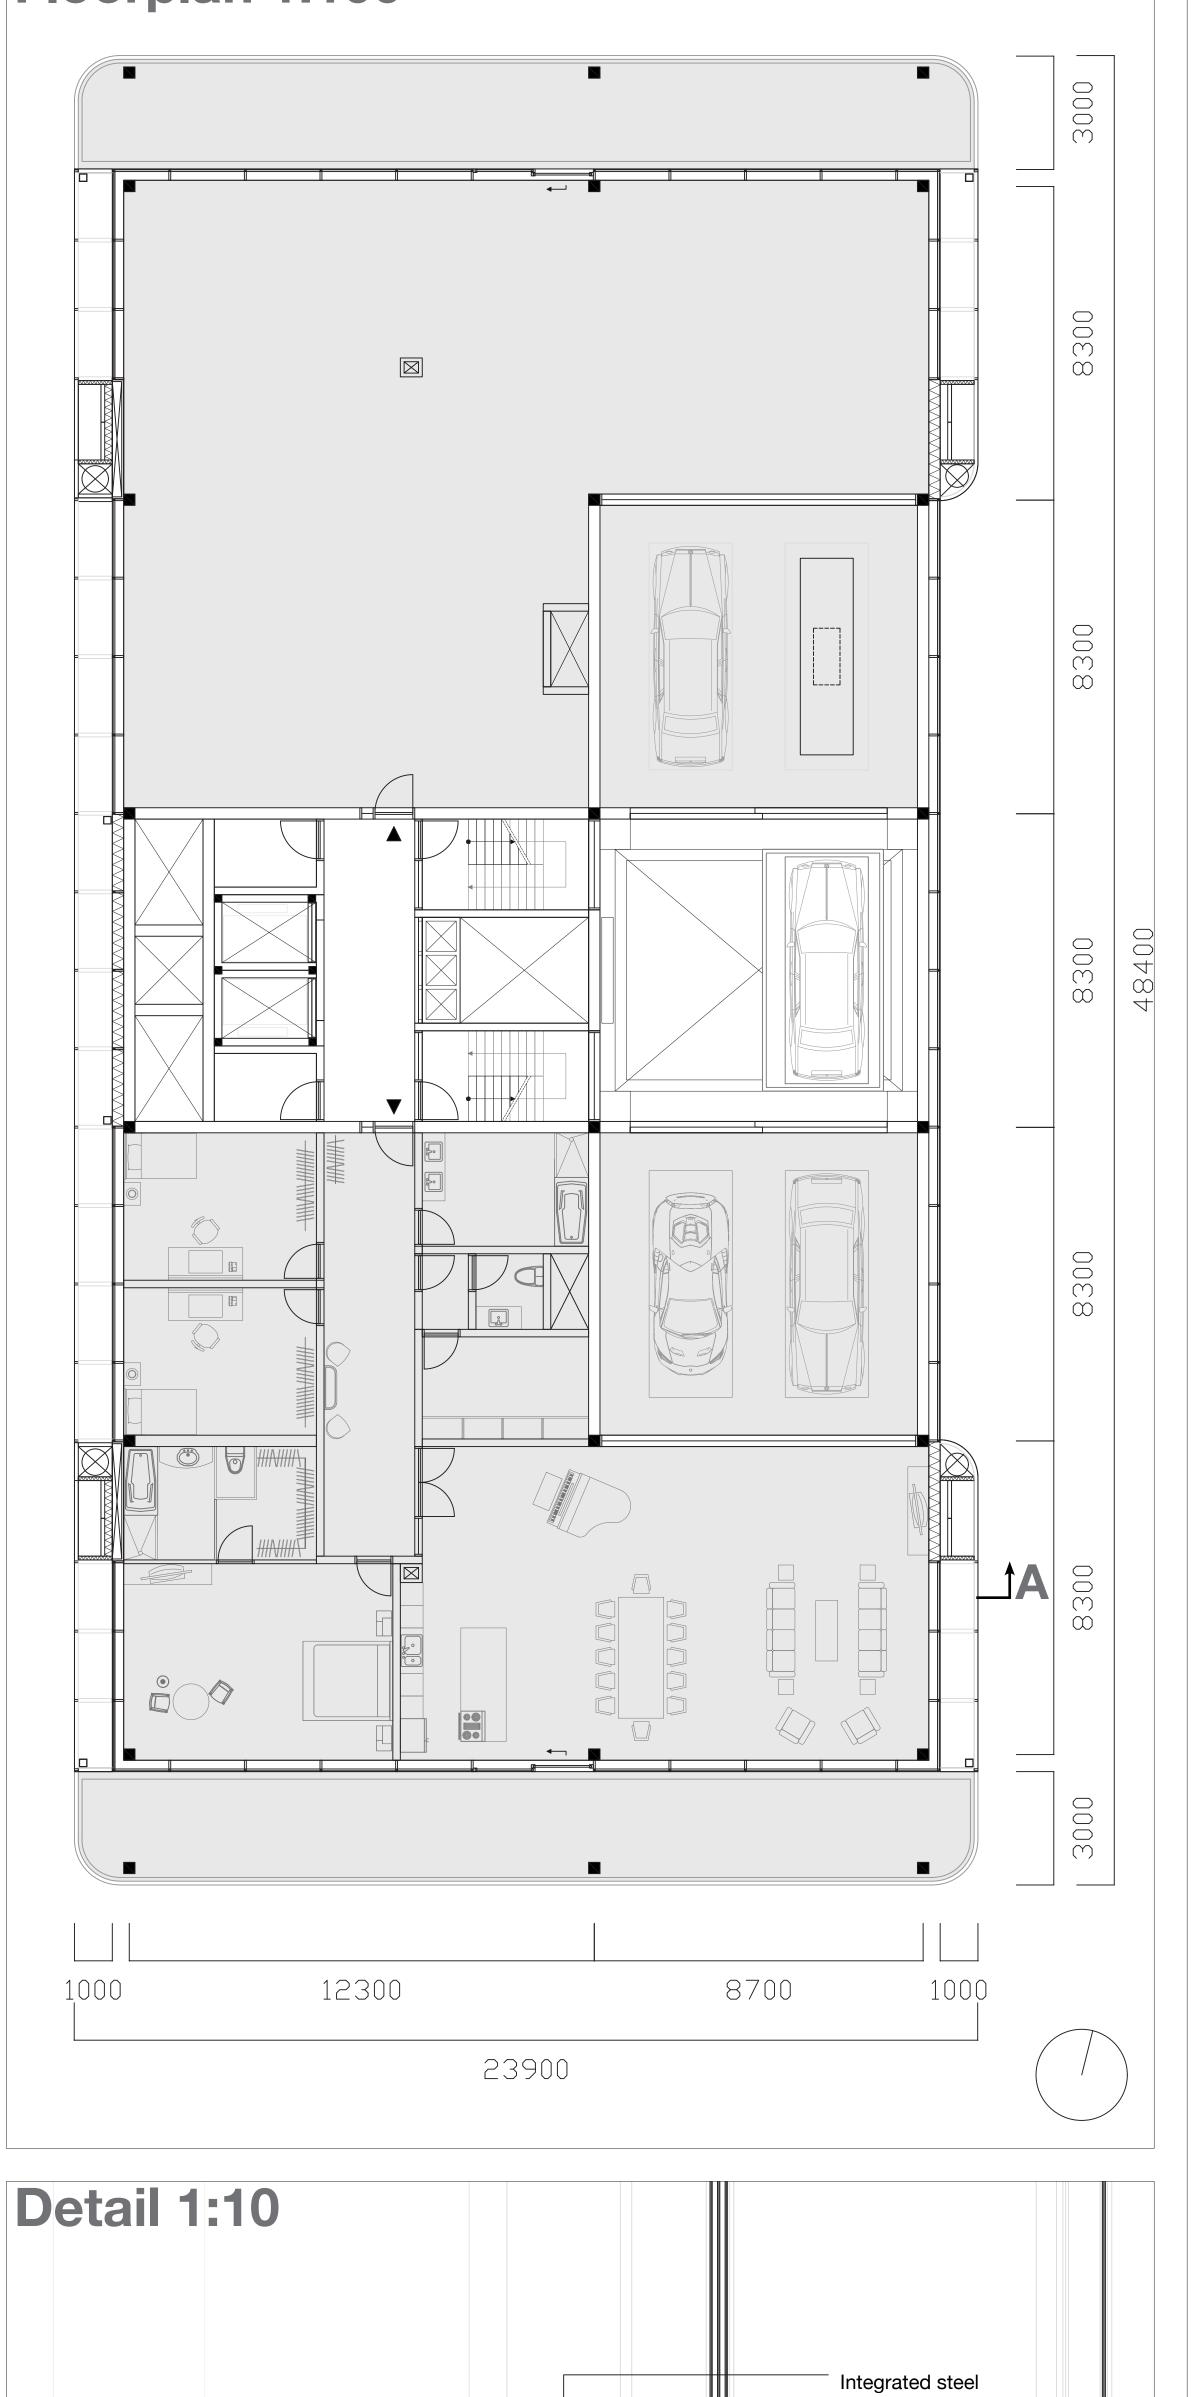

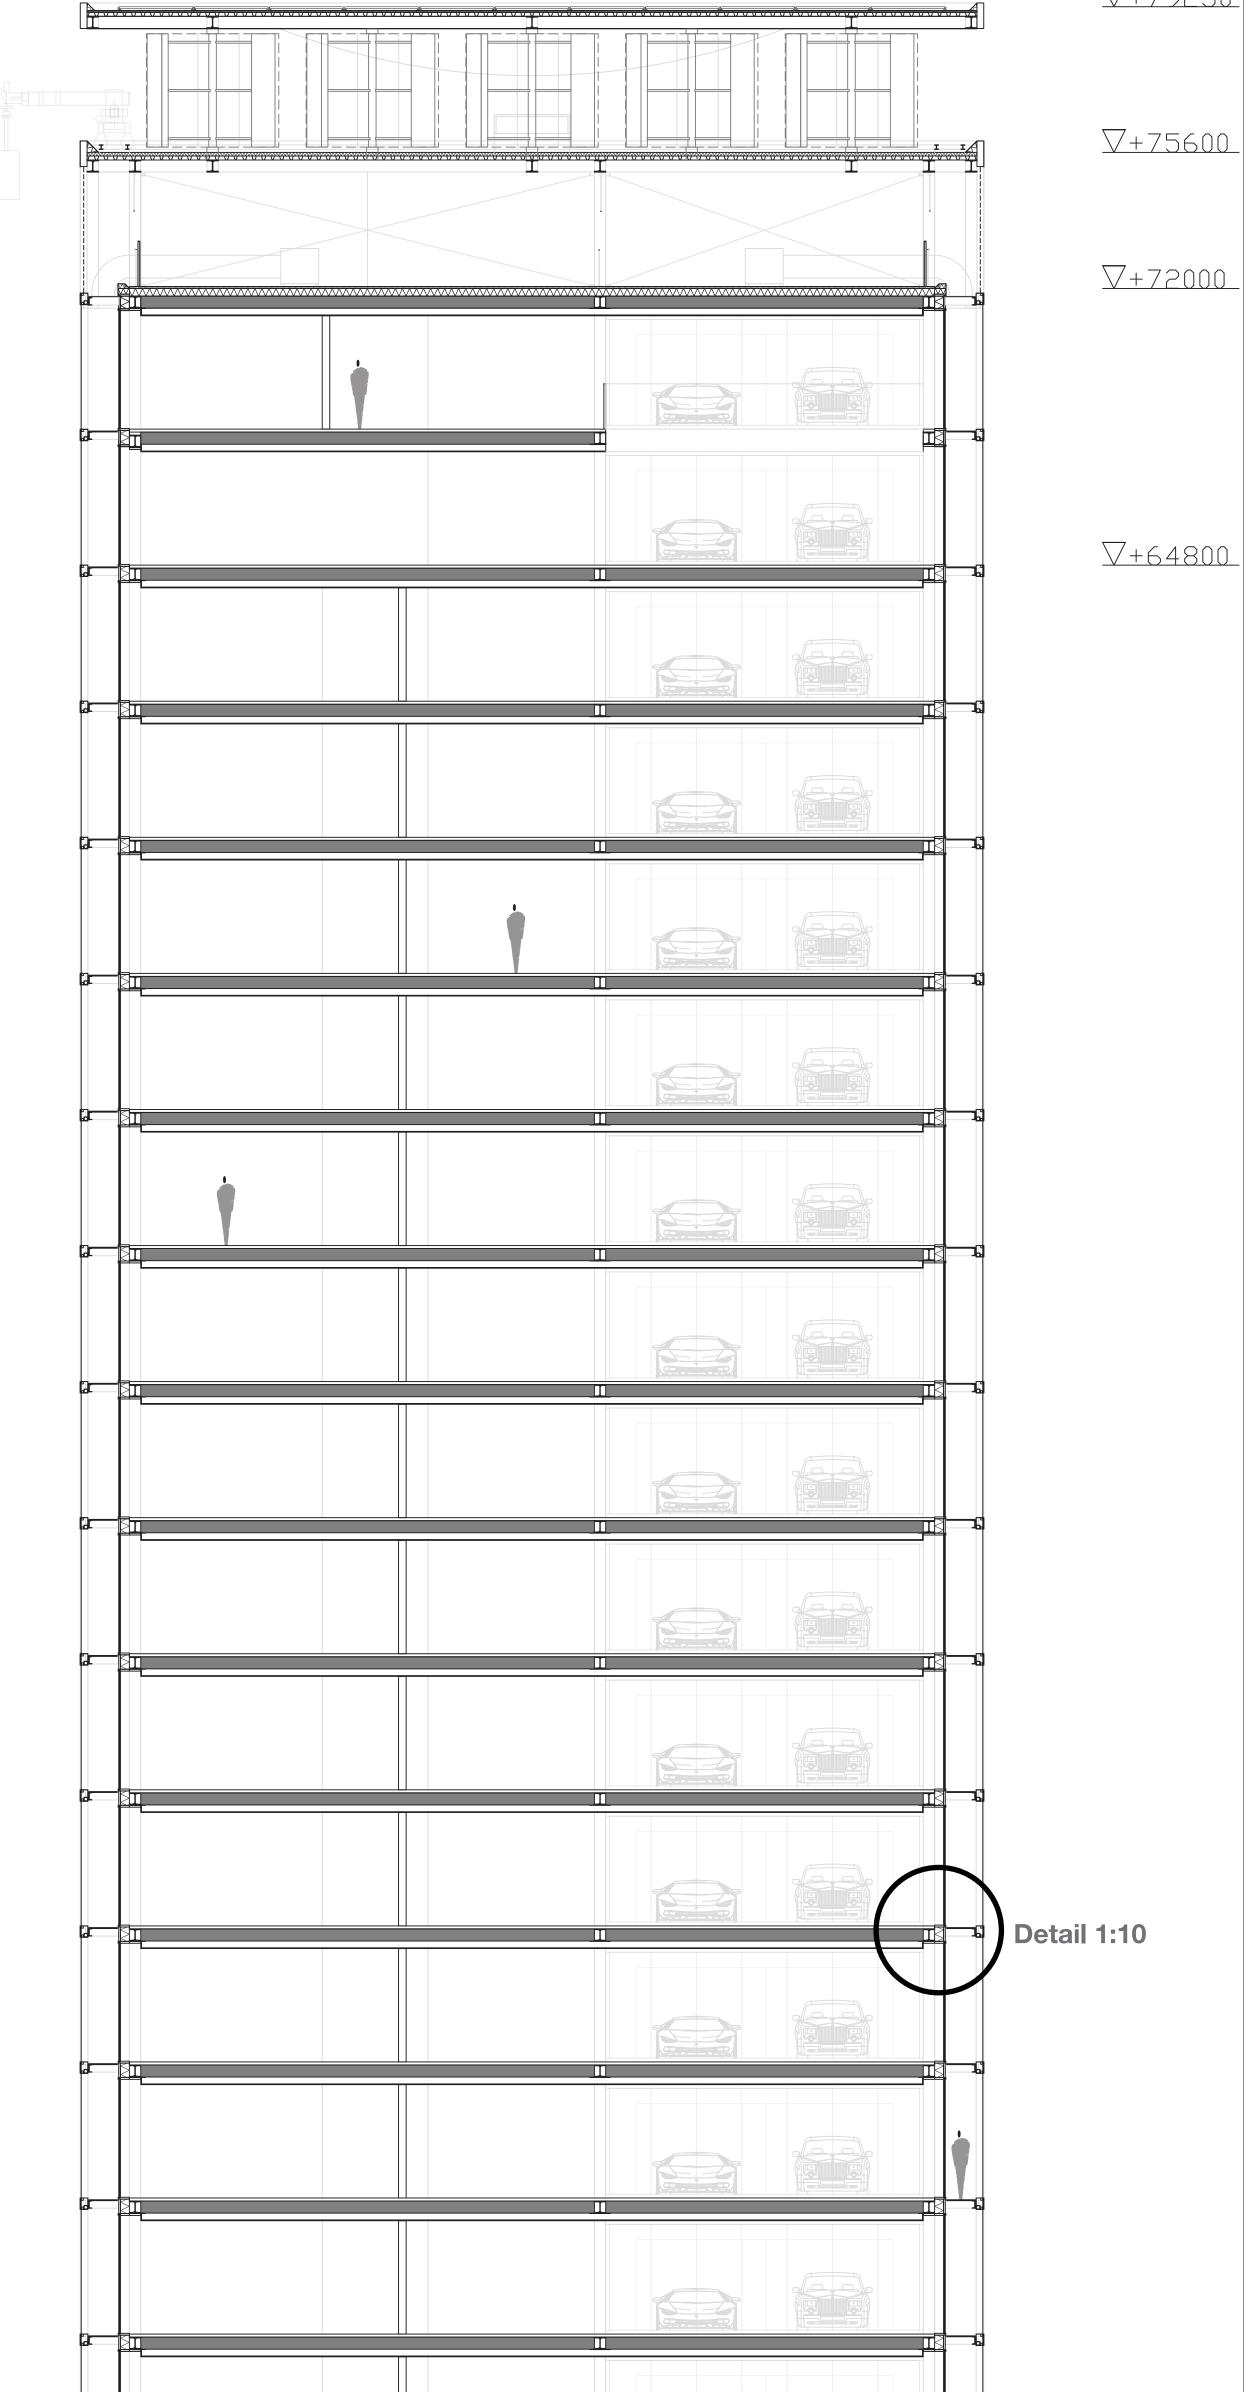

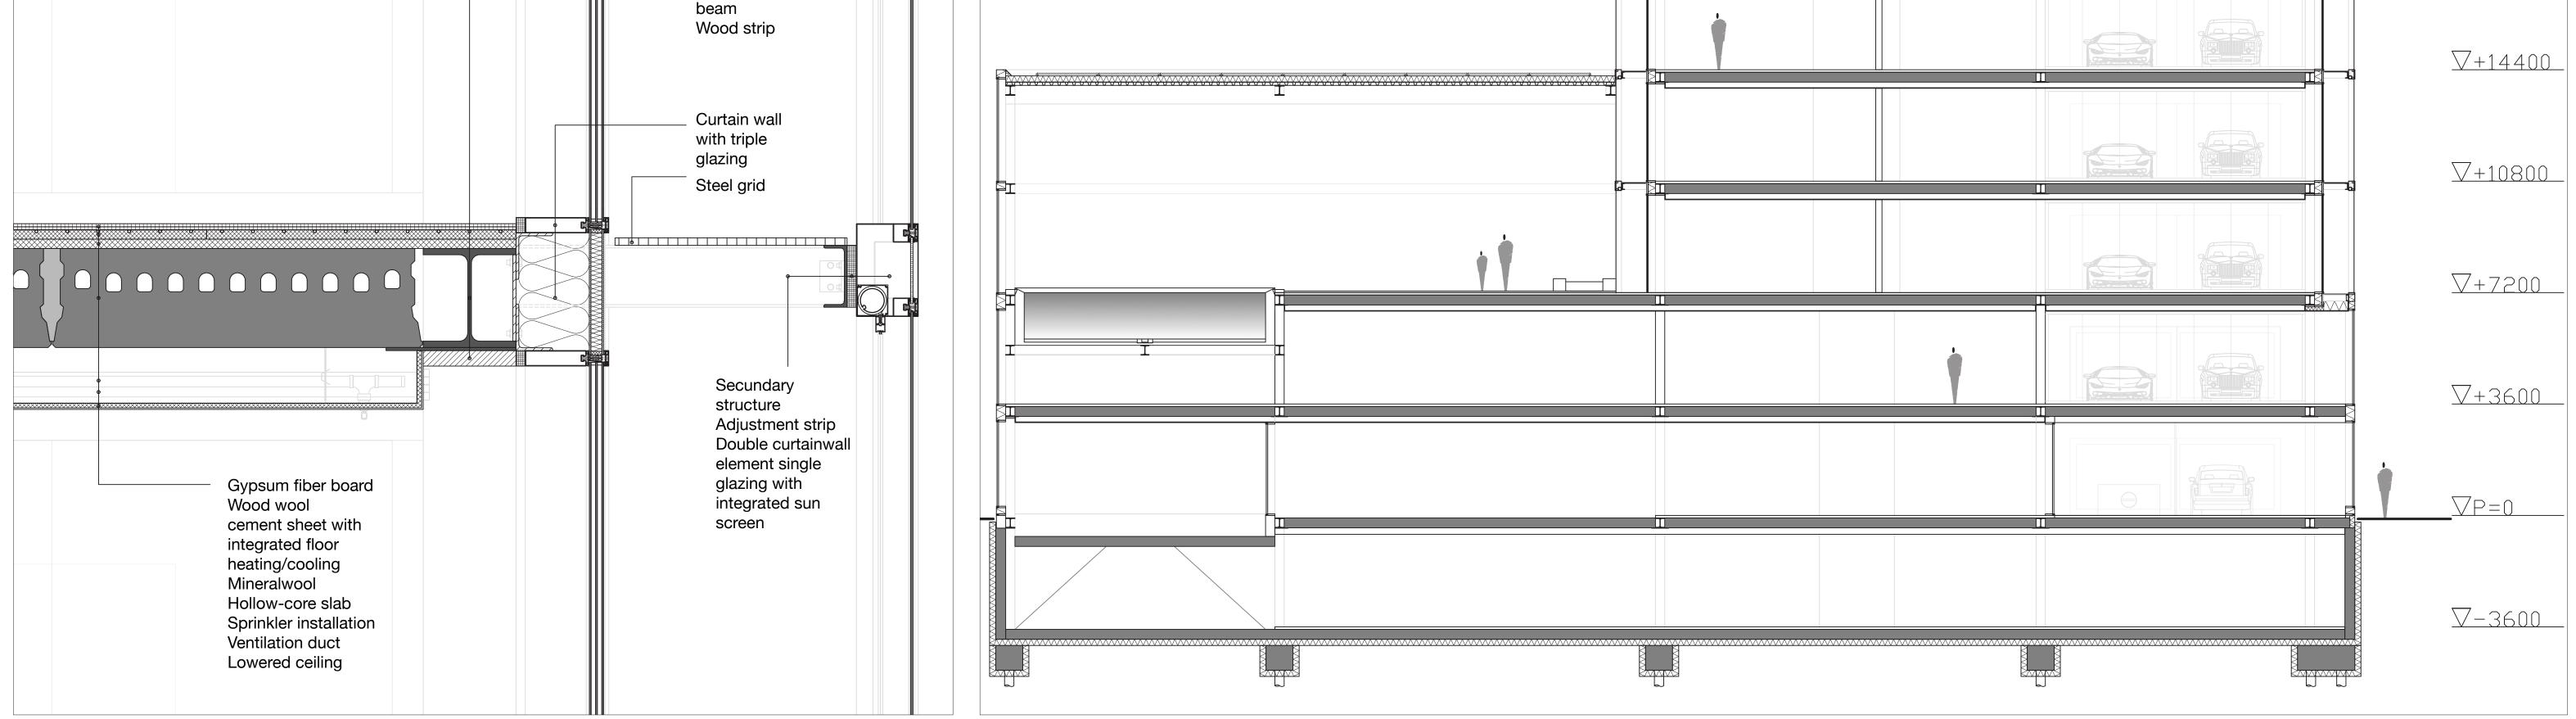

PHANTON HAWEZY



