
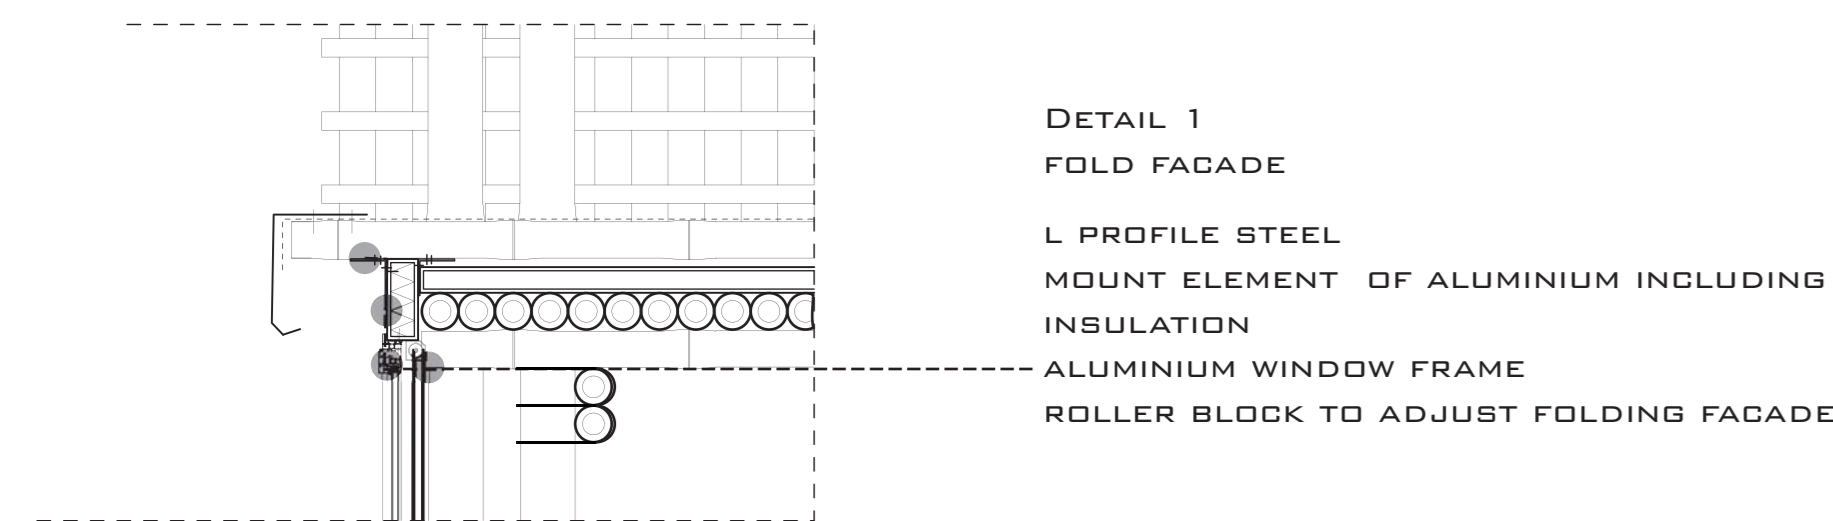


Metropolis meets Wetland


Urbanization of coastal waters as
response to the metropolisation of
the Parana Delta

Nienke de Korte


Delta Interventions
TU Delft

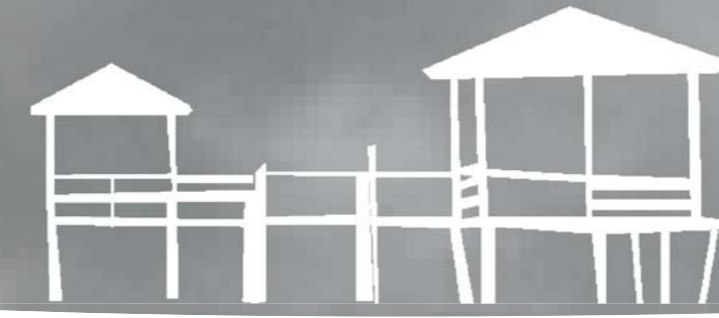


DETAIL 1
FOLD FACADE
L PROFILE STEEL
MOUNT ELEMENT OF ALUMINIUM INCLUDING
INSULATION
ALUMINIUM WINDOW FRAME
ROLLER BLOCK TO ADJUST FOLDING FACADE

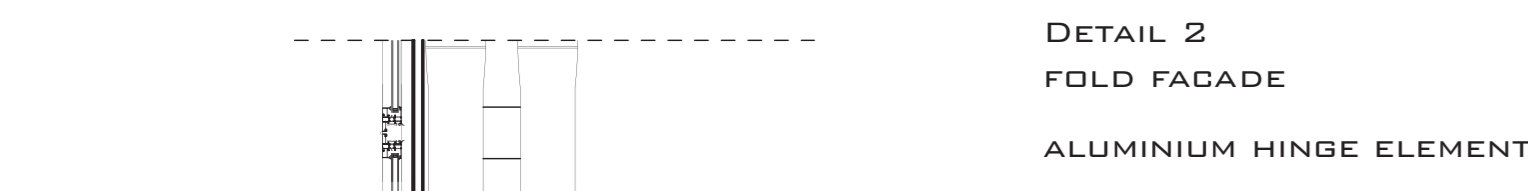

DETAIL 2
FOLD FACADE
ALUMINIUM HINGE ELEMENT

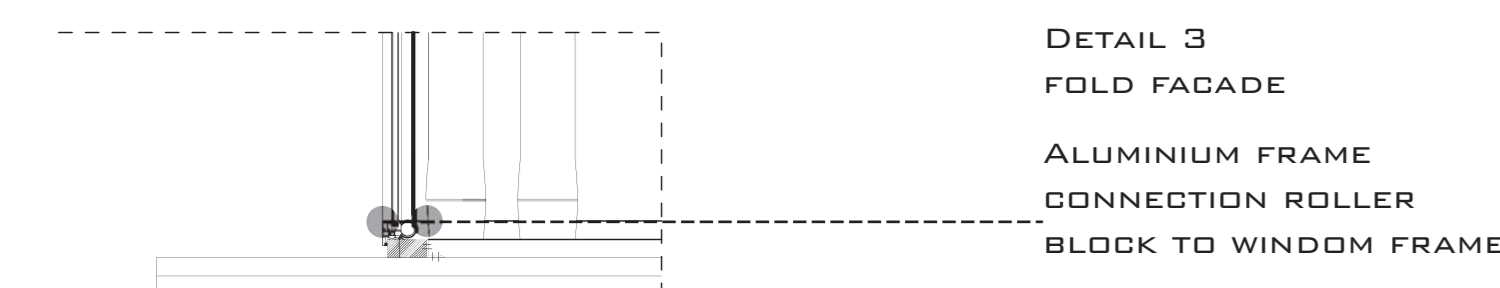


DETAIL 3
FOLD FACADE
ALUMINIUM FRAME
CONNECTION ROLLER
BLOCK TO WINDOW FRAME

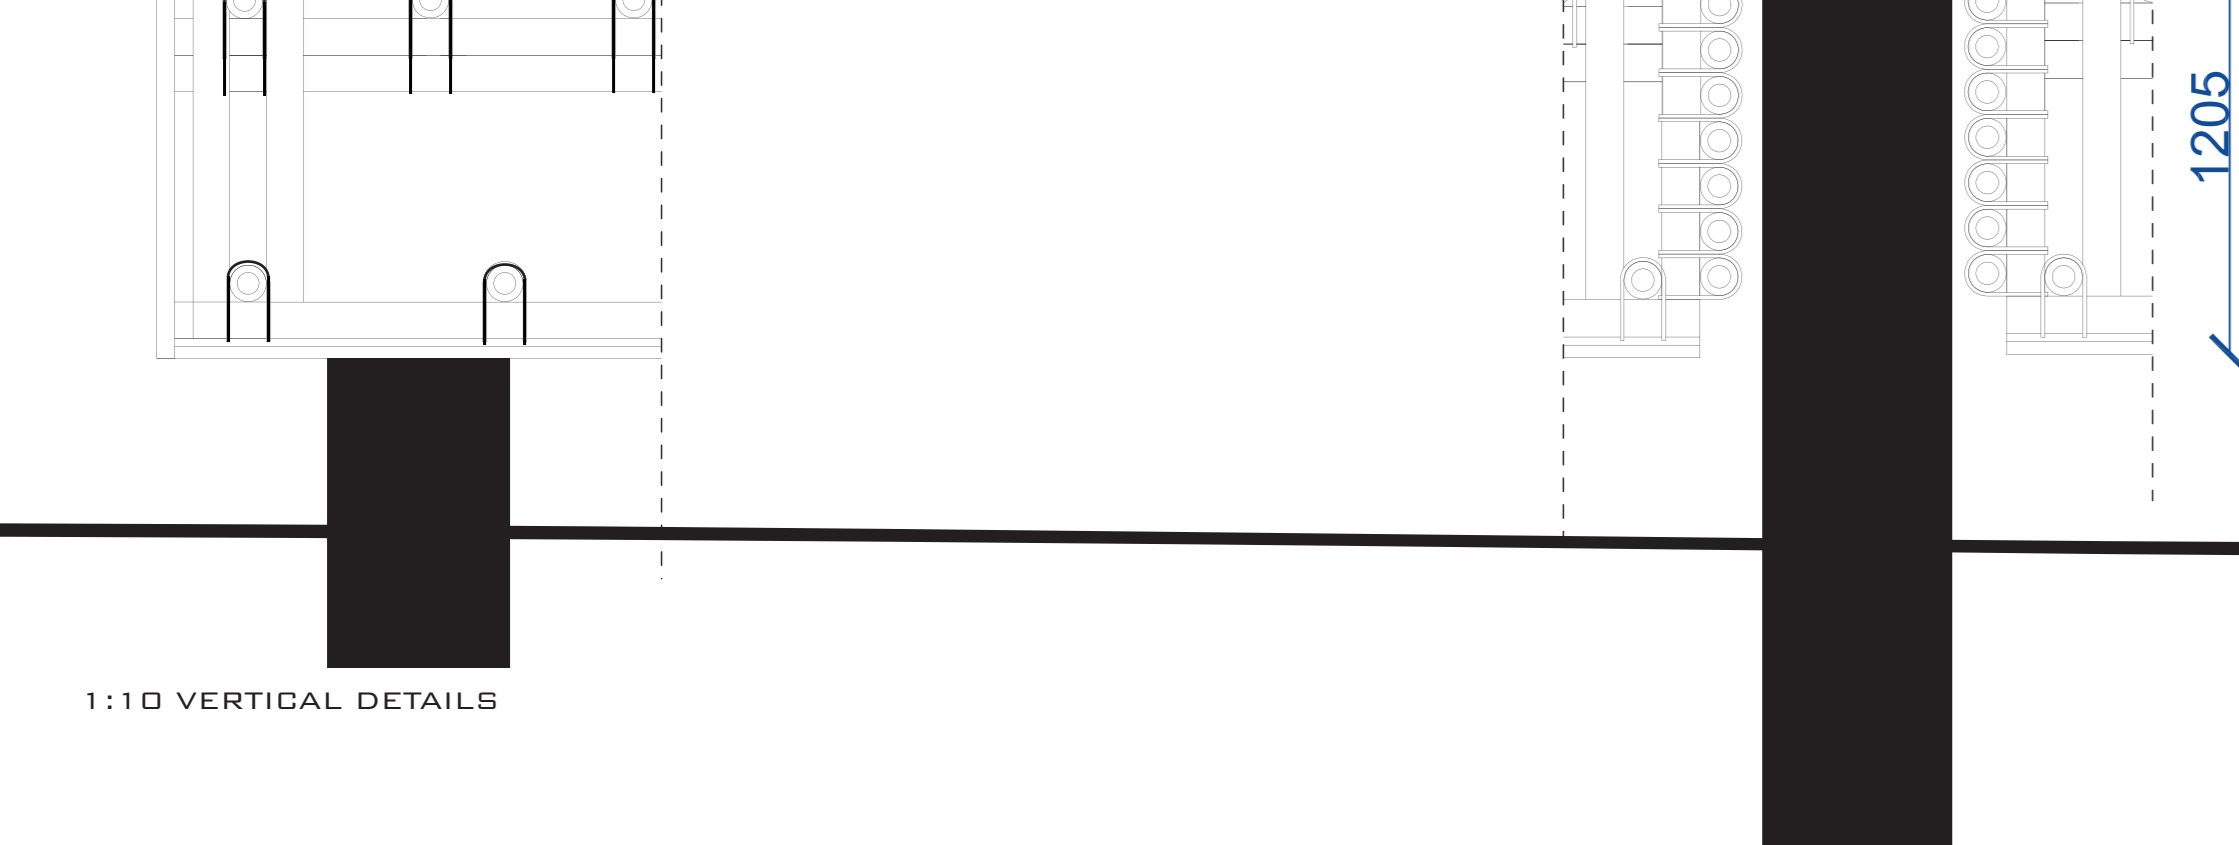


1:10 VERTICAL DETAILS


500

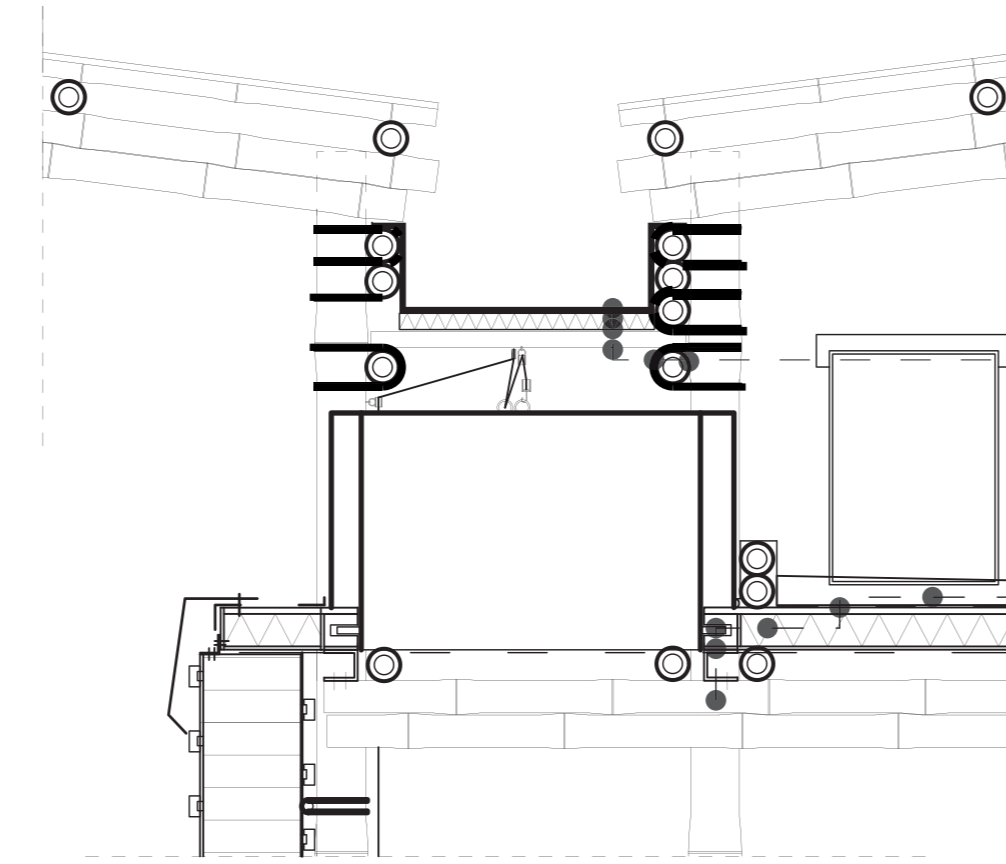


DETAIL 5
ROOF
STORMWATER
DRAINAGE
INSULATION
VAPOR TIGHT FOIL
BAMBOO BEAM
IRON WIRE JOINT
BAMBOO COLUMN

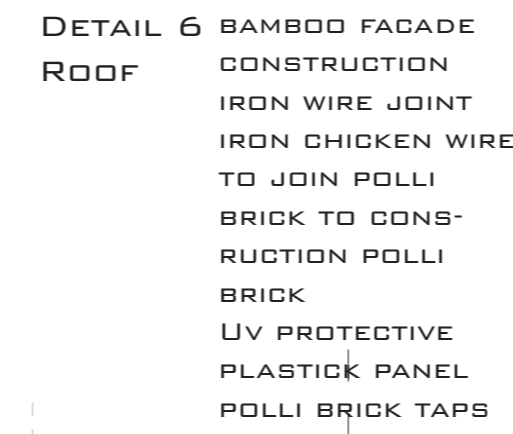

DETAIL 6
BAMBOO FACADE
CONSTRUCTION
IRON WIRE JOINT
IRON CHICKEN WIRE
TO JOIN POLLI
BRICK TO CONSTRUCTION
POLLI BRICK
LV PROTECTIVE
PLASTICK PANEL
POLLI BRICK TAPS

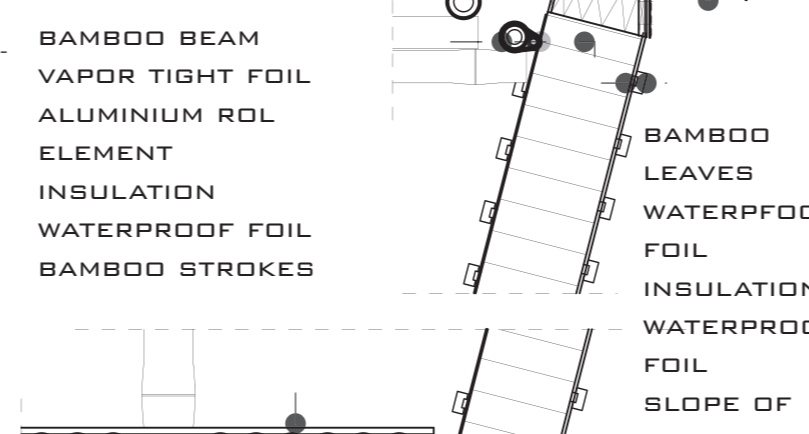


DETAIL 7
FLOOR

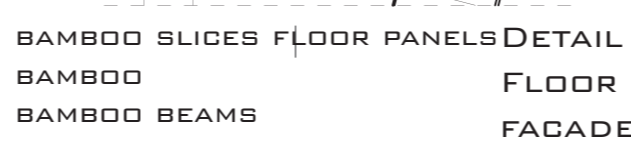

DETAIL 8
BAMBOO SLICES FLOOR PANELS
BAMBOO
BAMBOO BEAMS






DETAIL 9
BUOYANCY ELEMENT
& FACADE

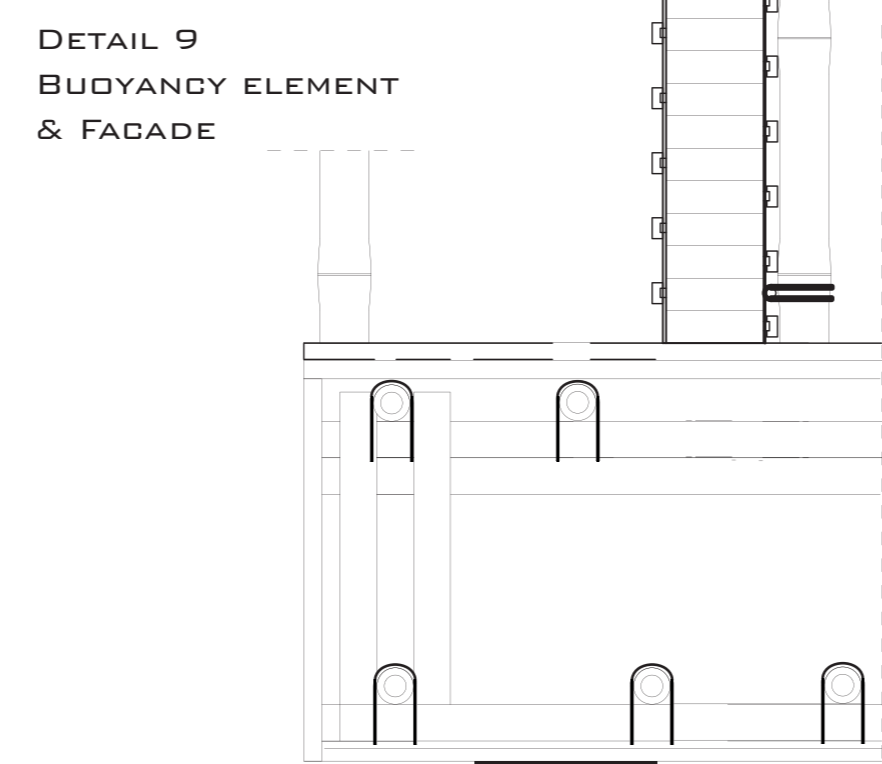

DETAIL 10
BUOYANCY ELEMENT
& FACADE
BAMBOO SLICED
FLOOR PANELS
WATERPROOF PLASTER
BAMBOO BUOYANCY
FOUNDATION FRAME
OF BAMBOO
PET BOTTLES



FOLDING FACADE
SOURCE: SOLARLUX

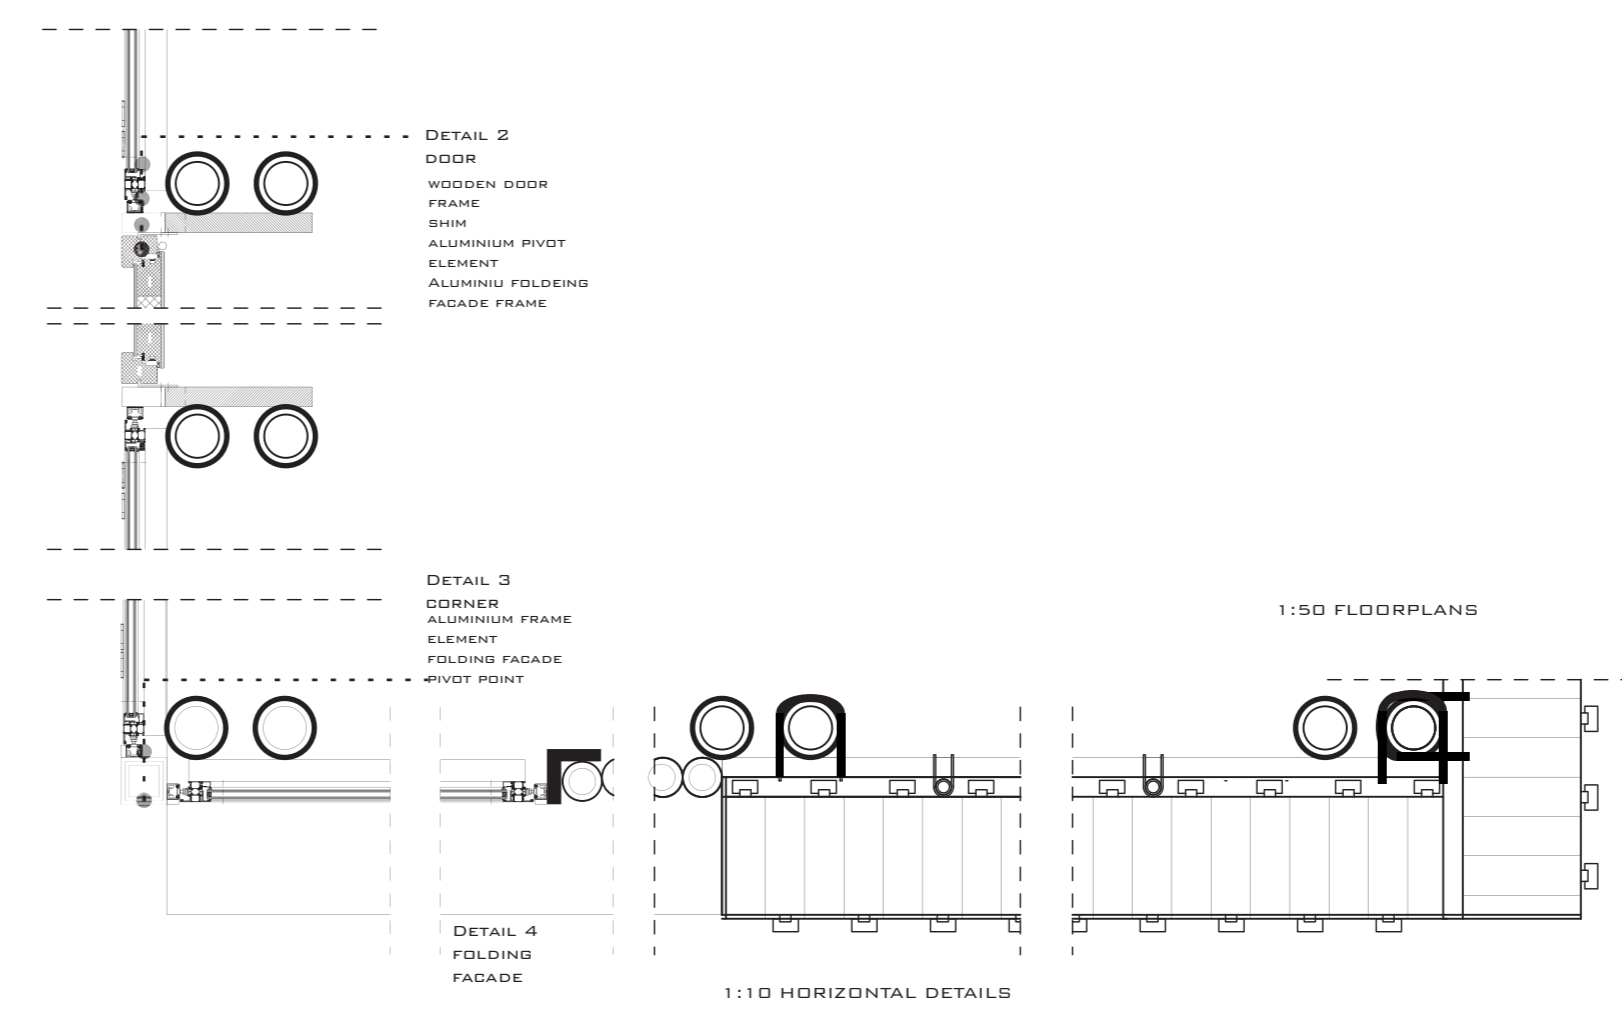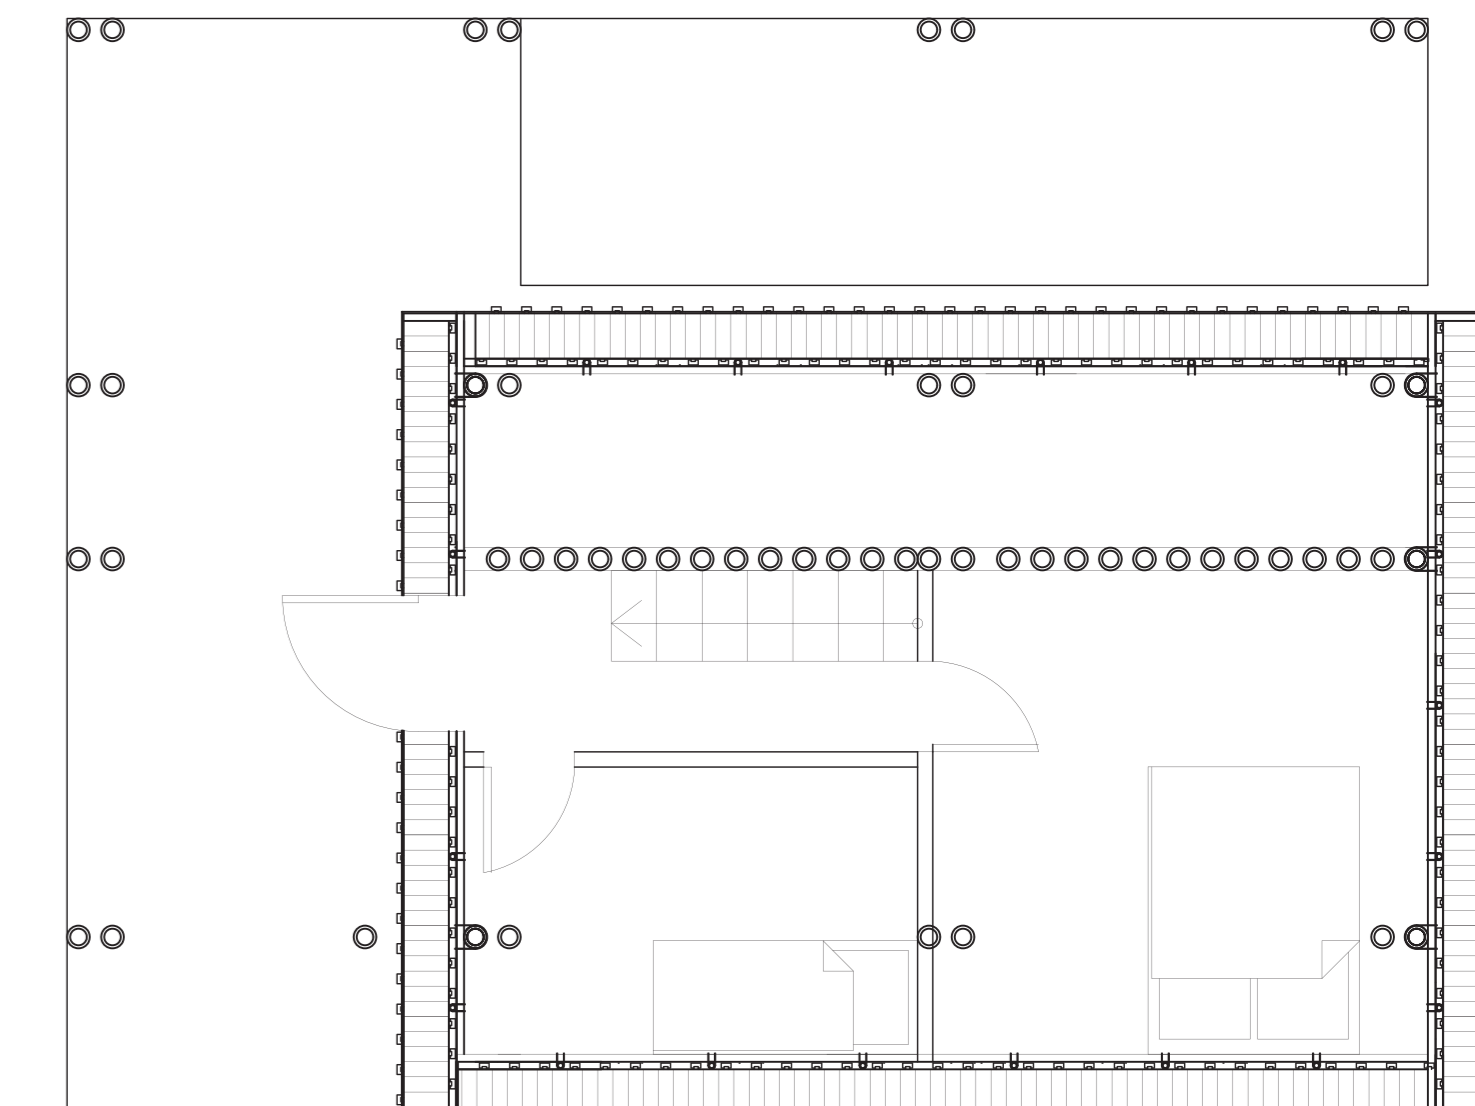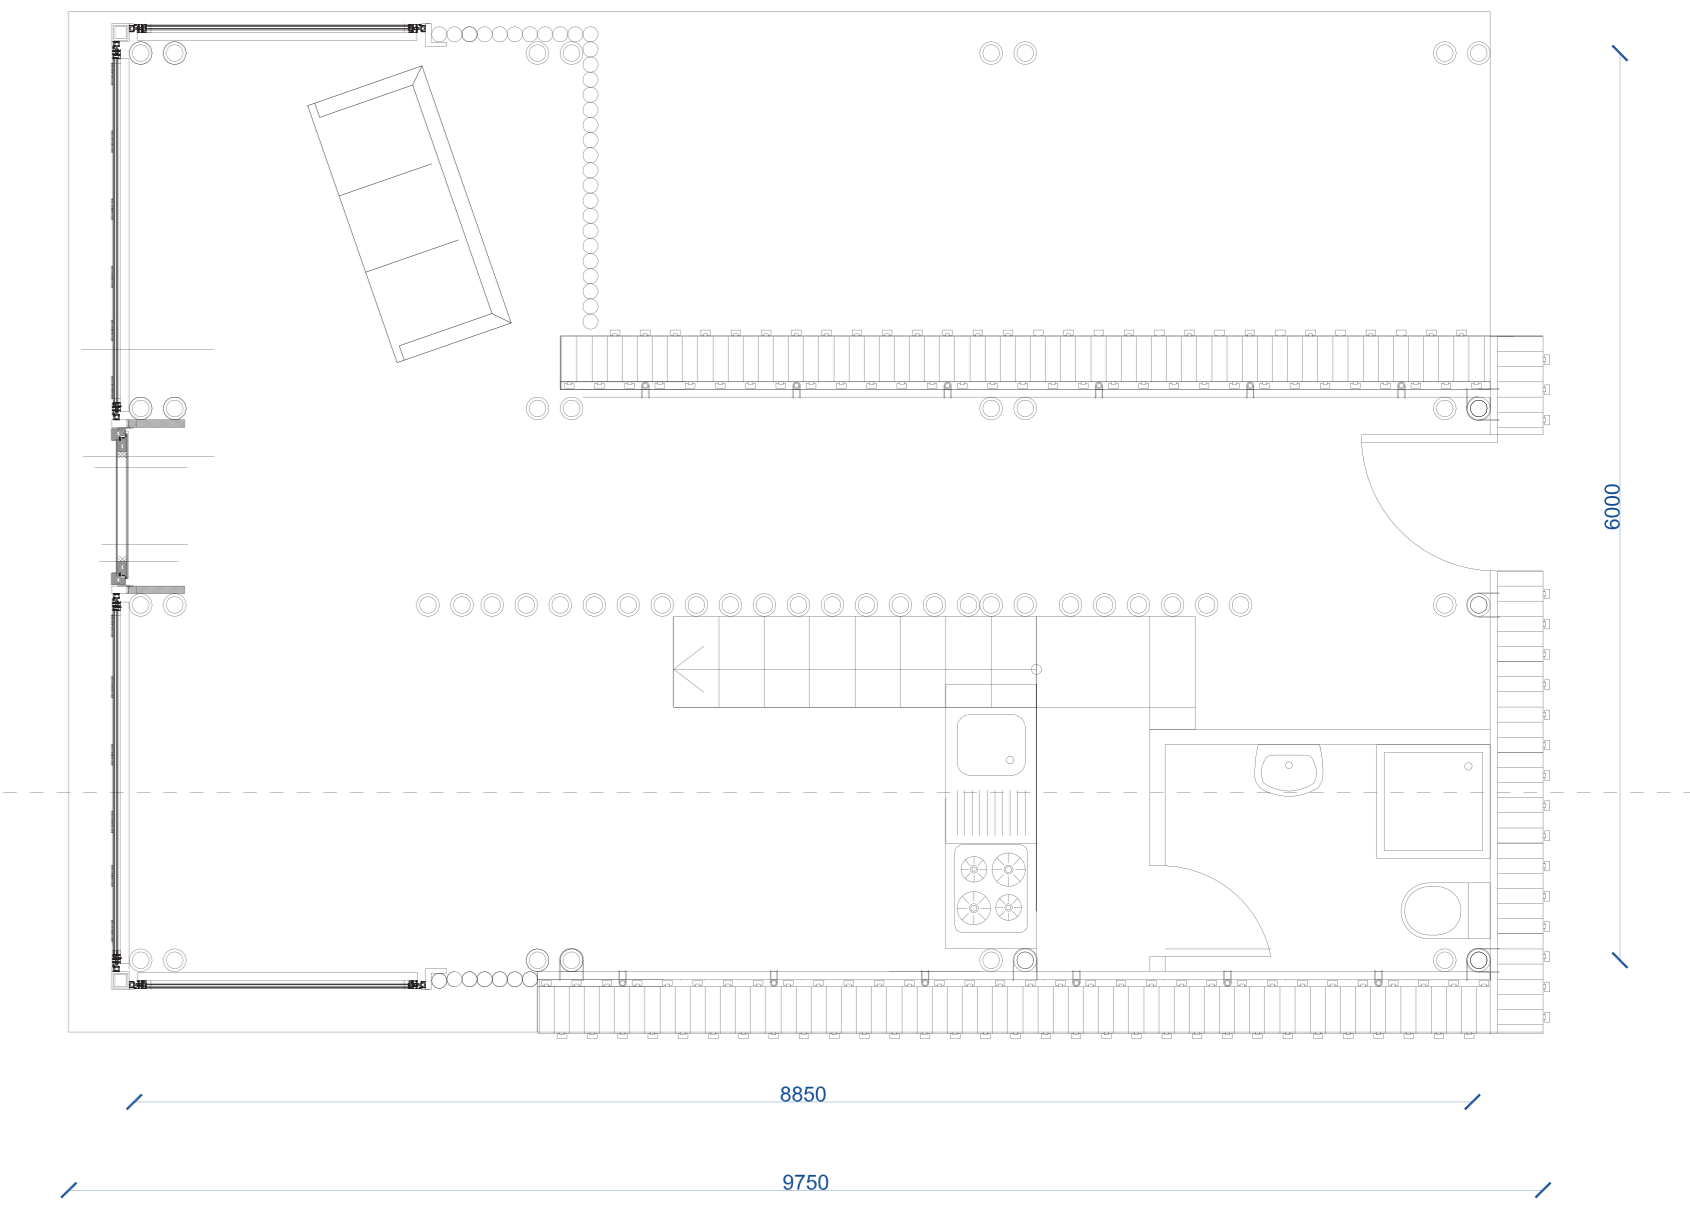

1:10 HORIZONTAL DETAILS

