


A SPONTANEOUS COMMUNITY


A Prototype for Havana

Strategy

Social Microbrigades with State Support

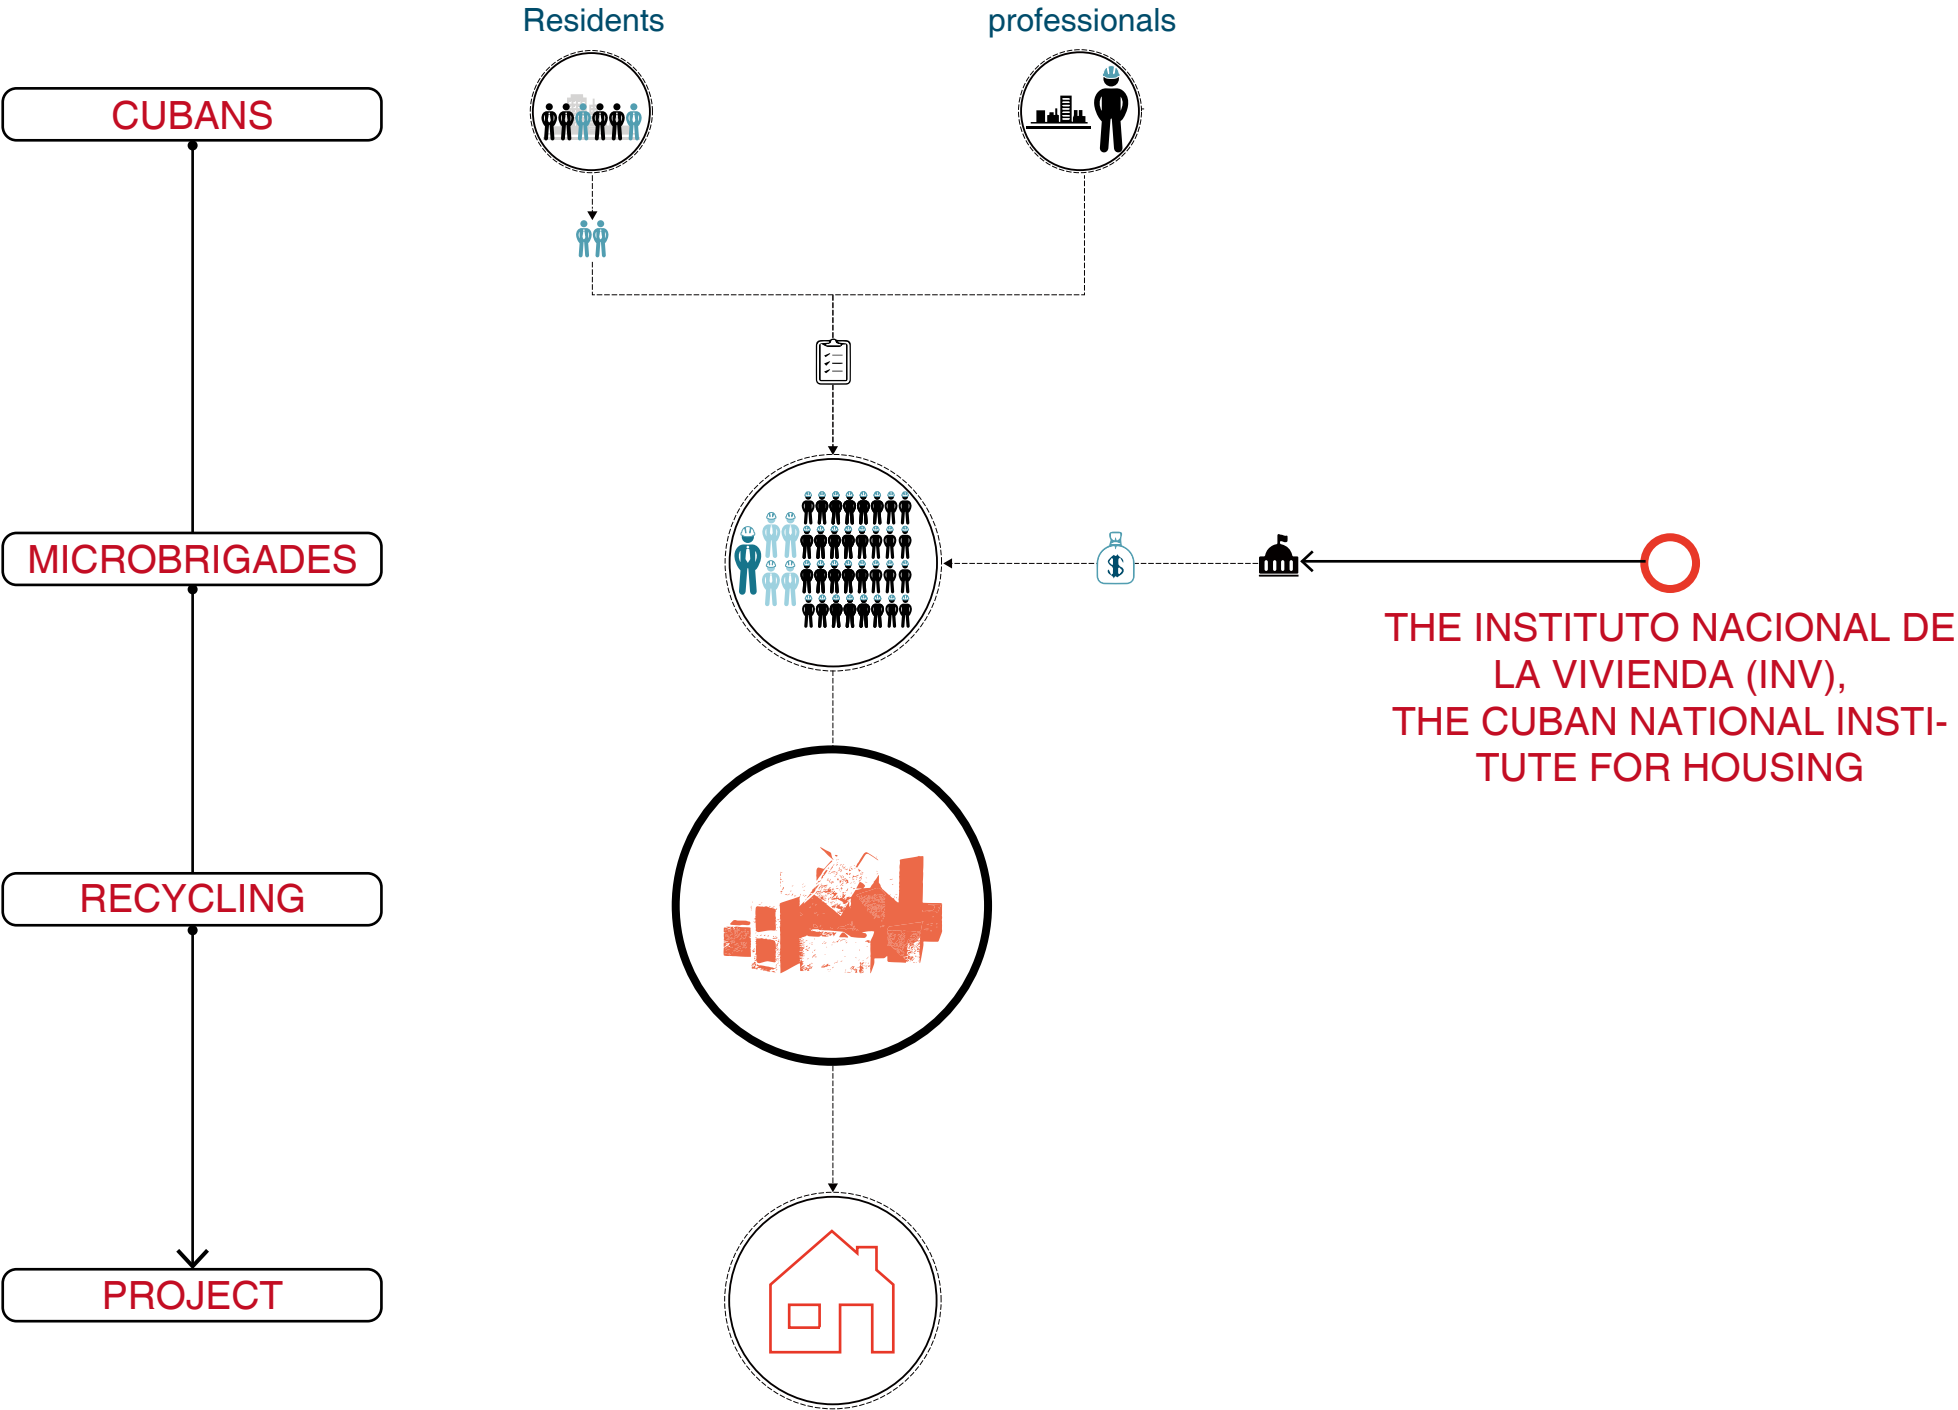

SERVING BANDS + FLEXIBLE VOID

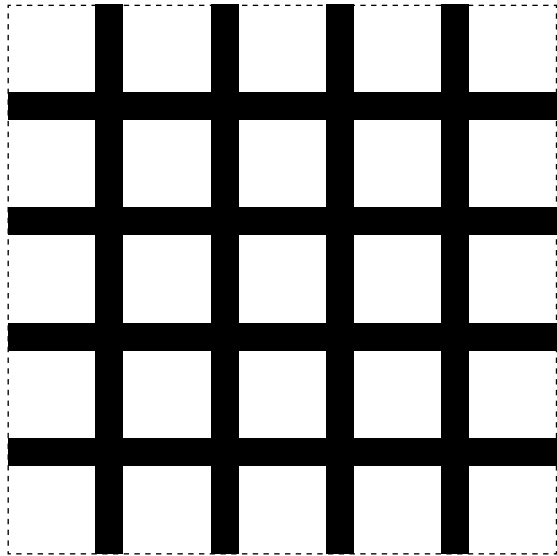

serving band

kitchen






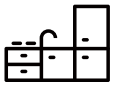
shower


toilet

private & common pipe

vertical circulation

horizontal alley



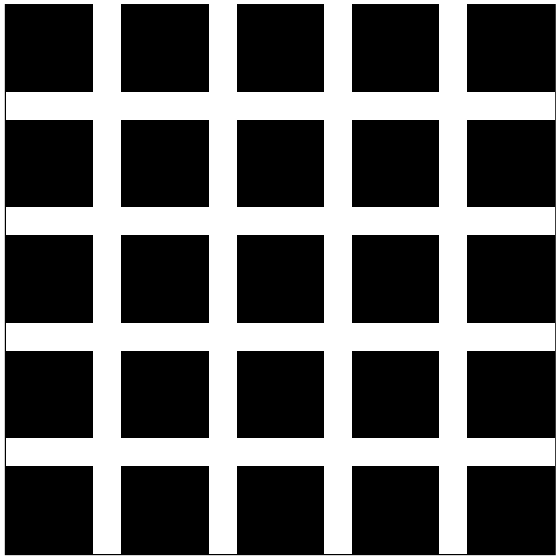




void

bedroom

living room


courtyard


other private zones






communal space

public space

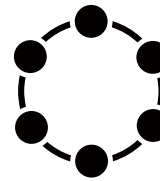

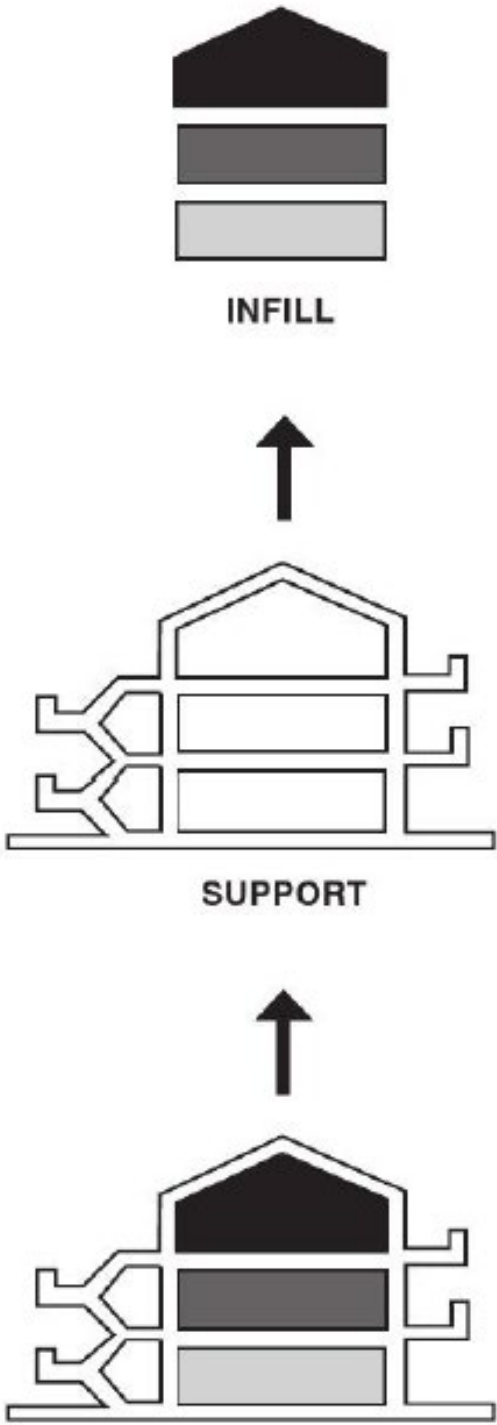

MODULAR UNIT

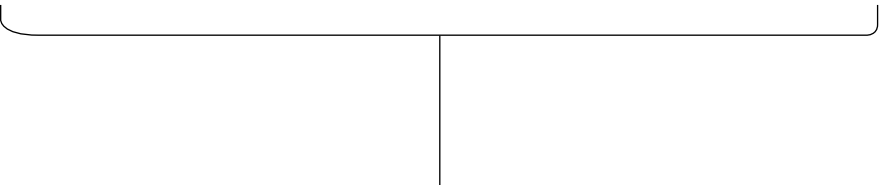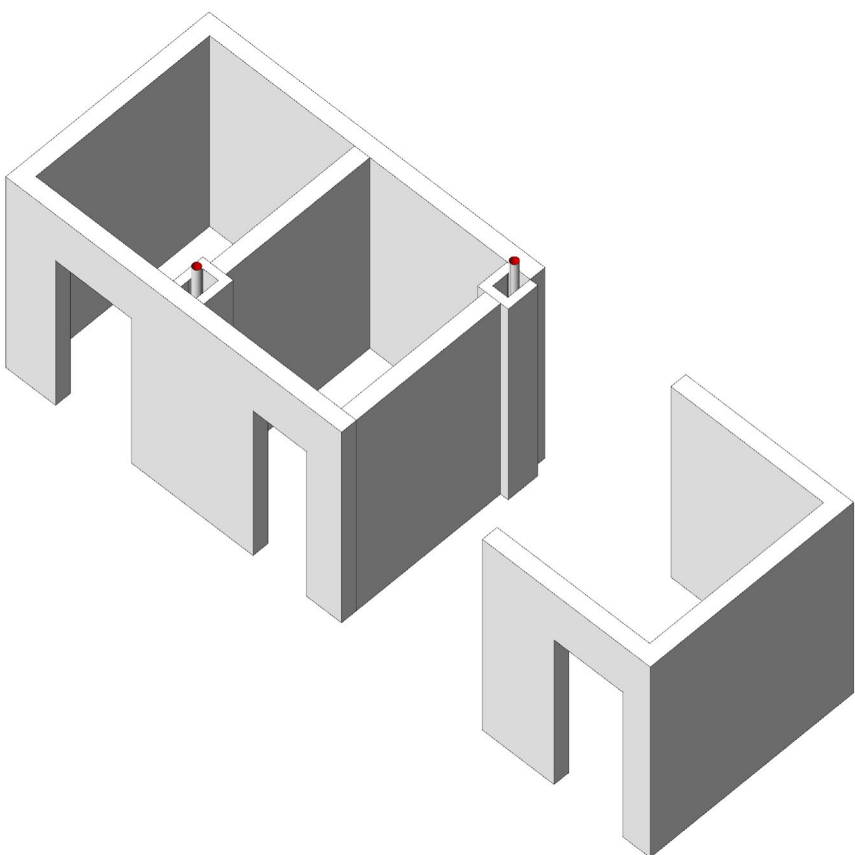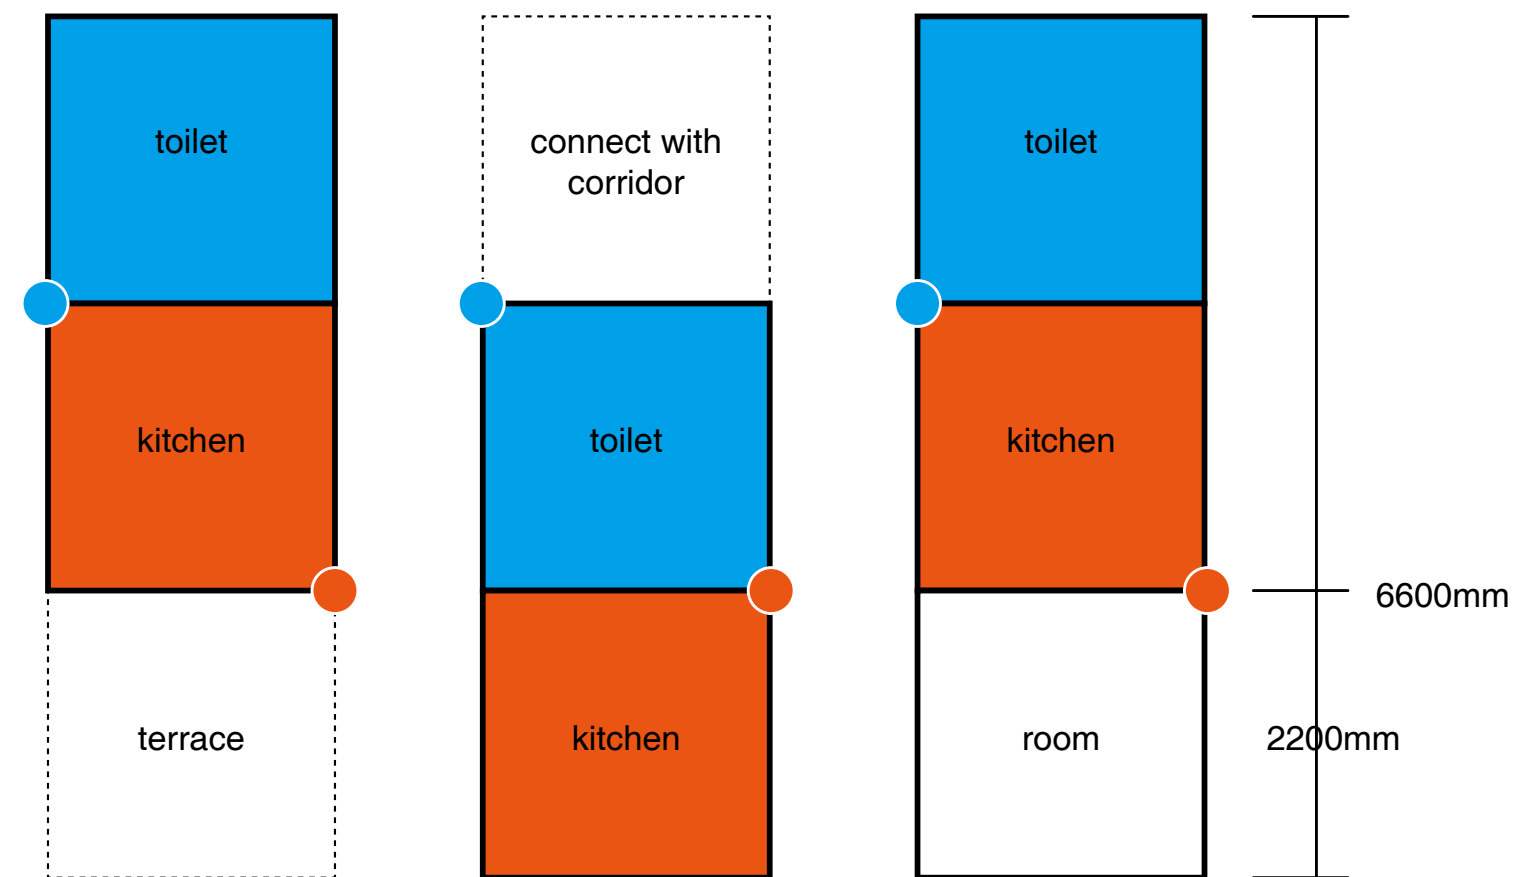


servant unit


flexible zone

Rules For Dwellers

Construct a curve wall in your dwelling.

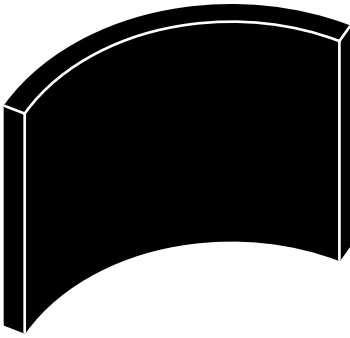


POSSIBILITIES OF
COMPOSITION

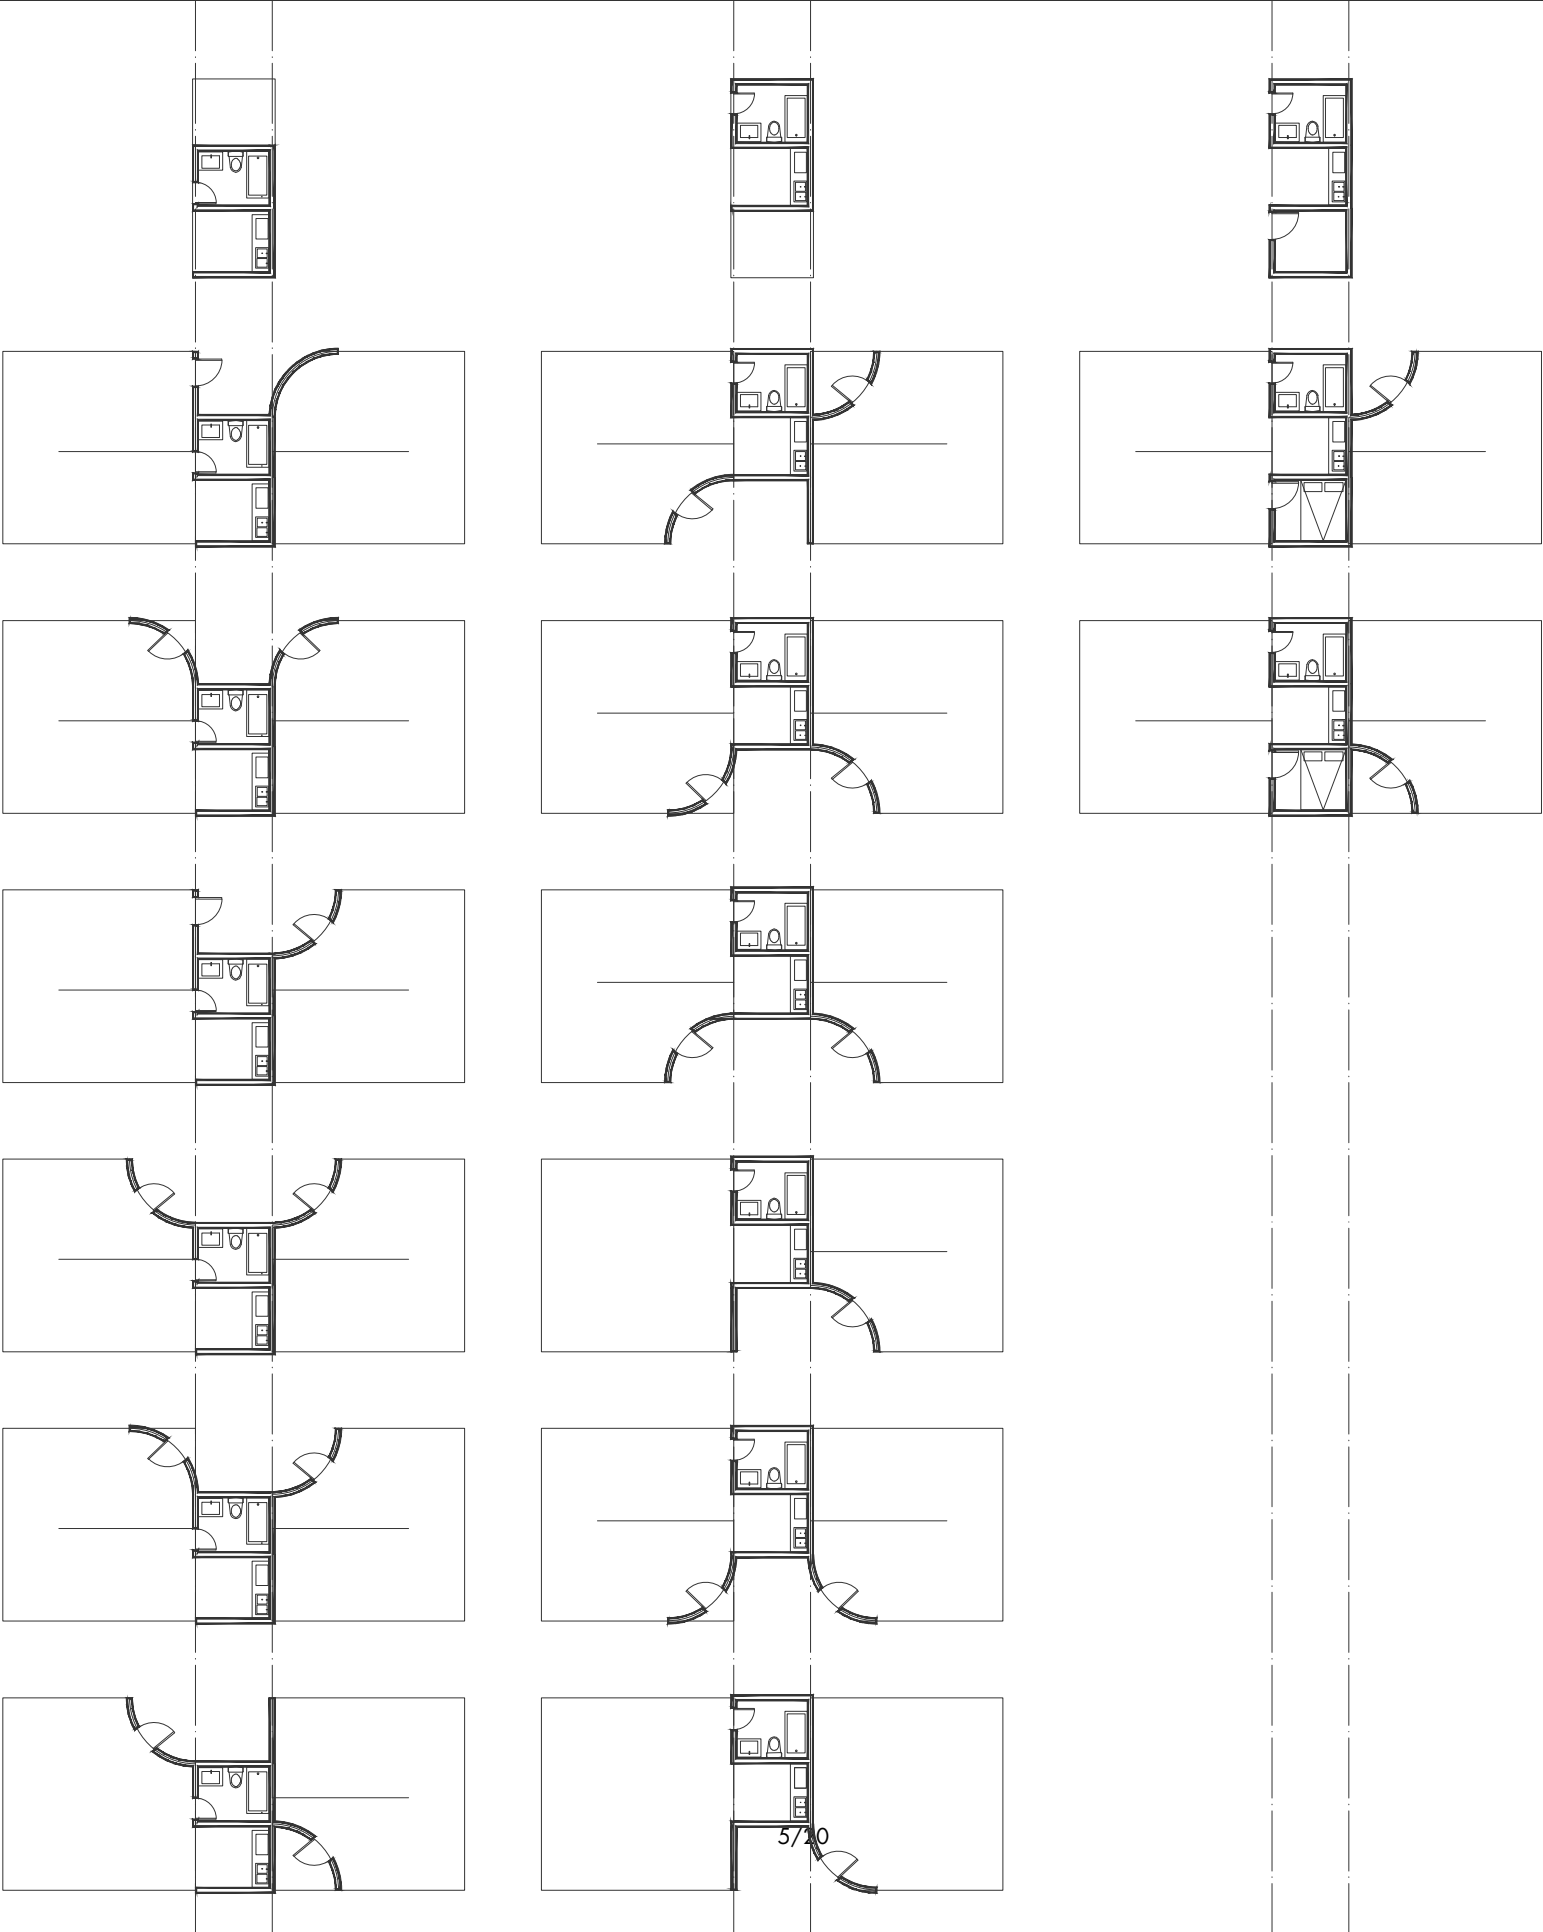

5/10

1:250



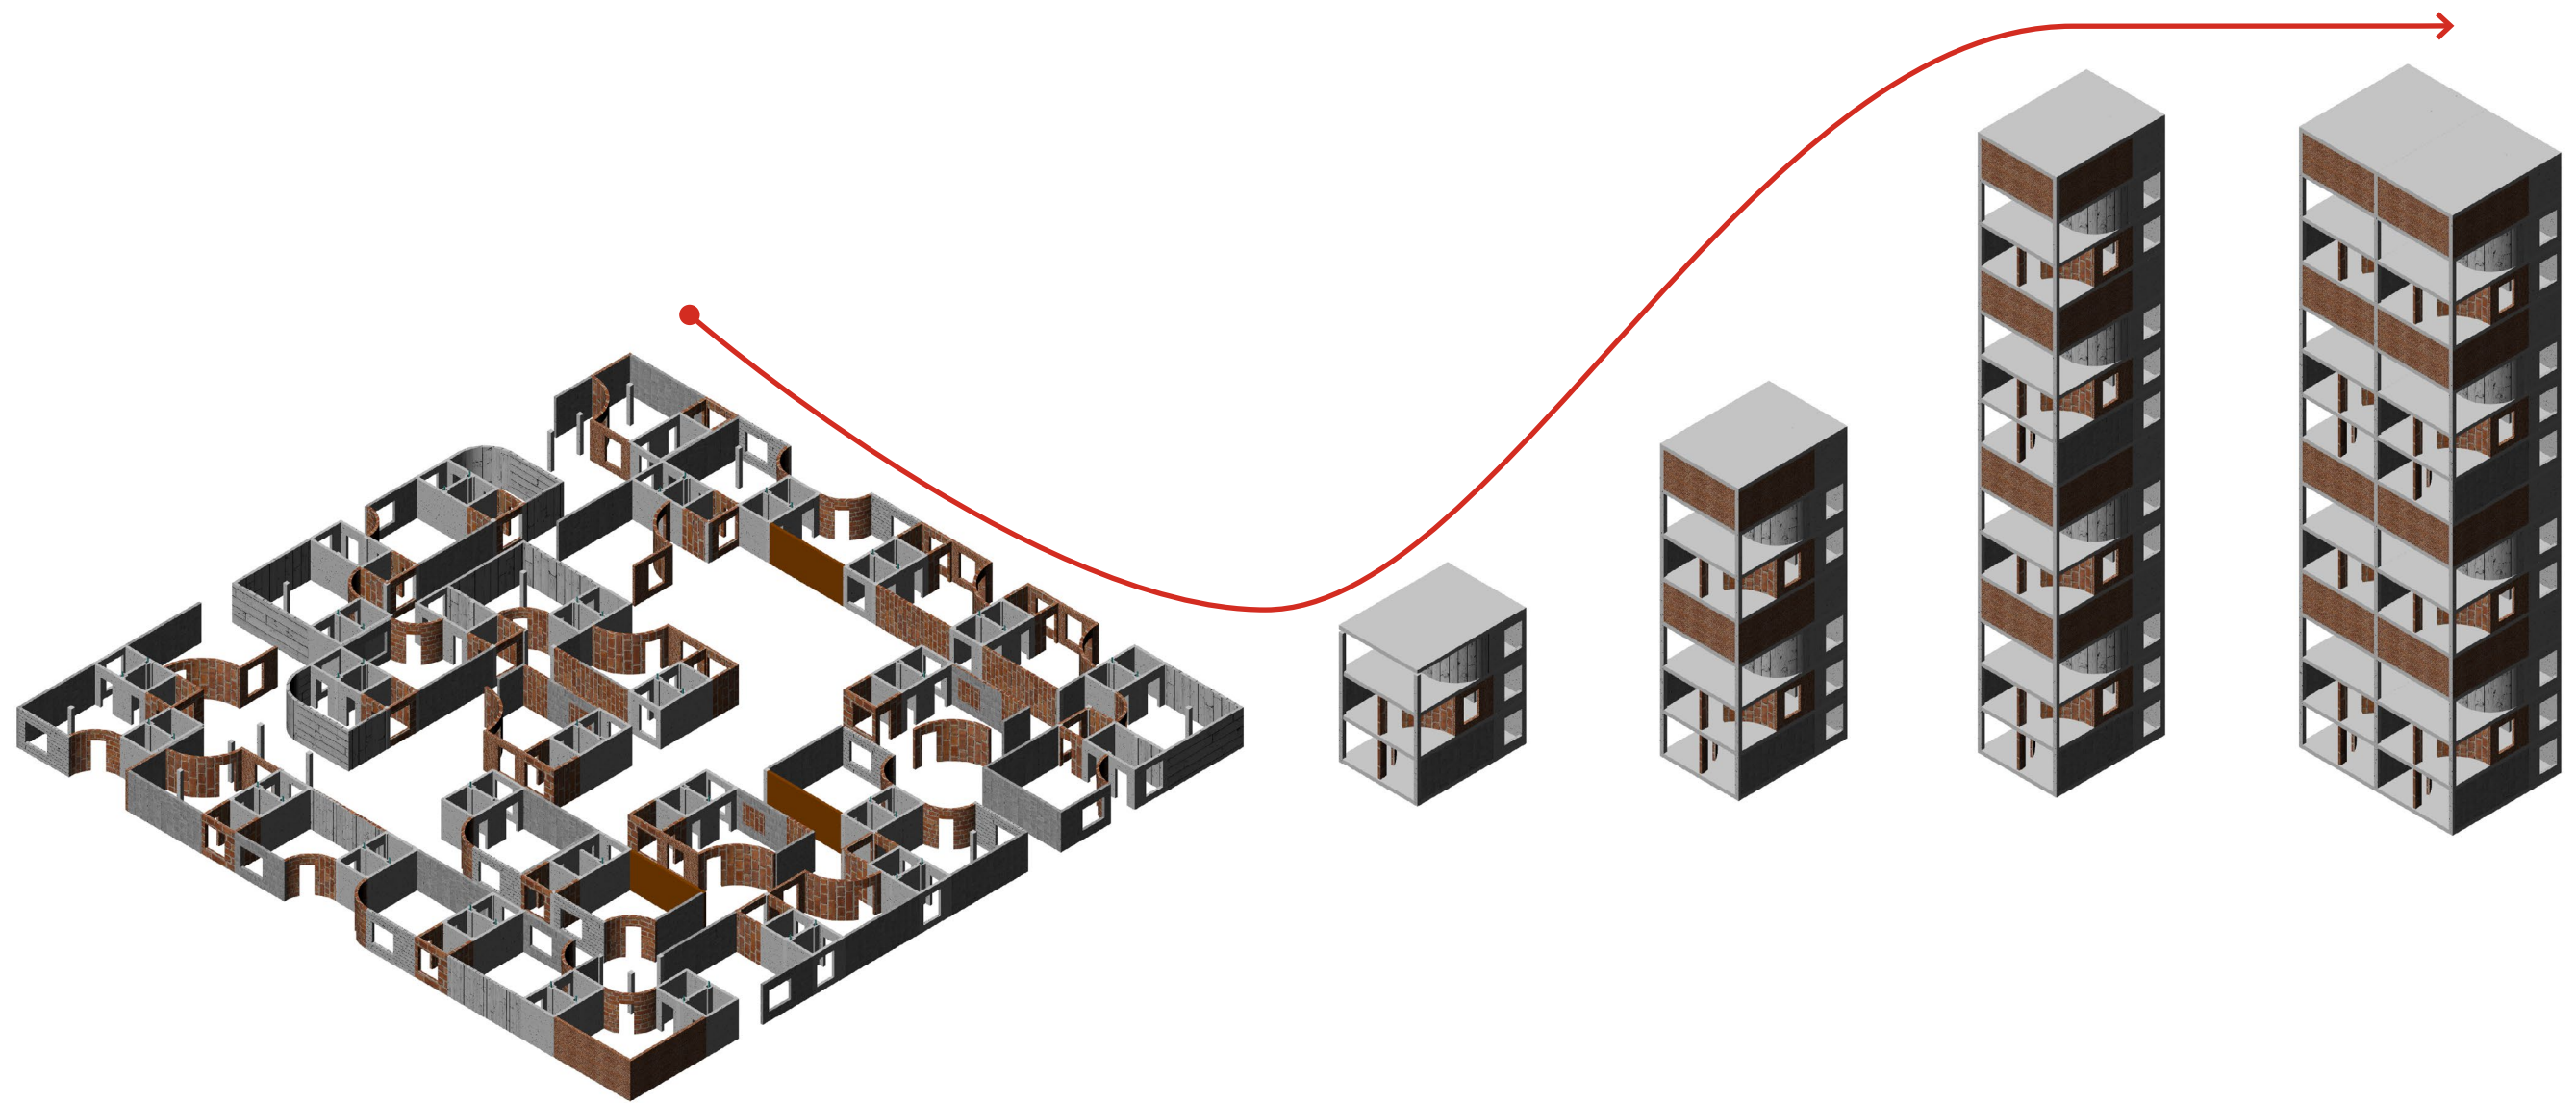

VARIATIONS FOR DIFFERENT URBAN FABRIC



Roof


Spontaneous Constructions


Servant Units

Structure and slabs as base

Integration of Public & Communal Programs

Workshop supporting the evolution of the whole projects

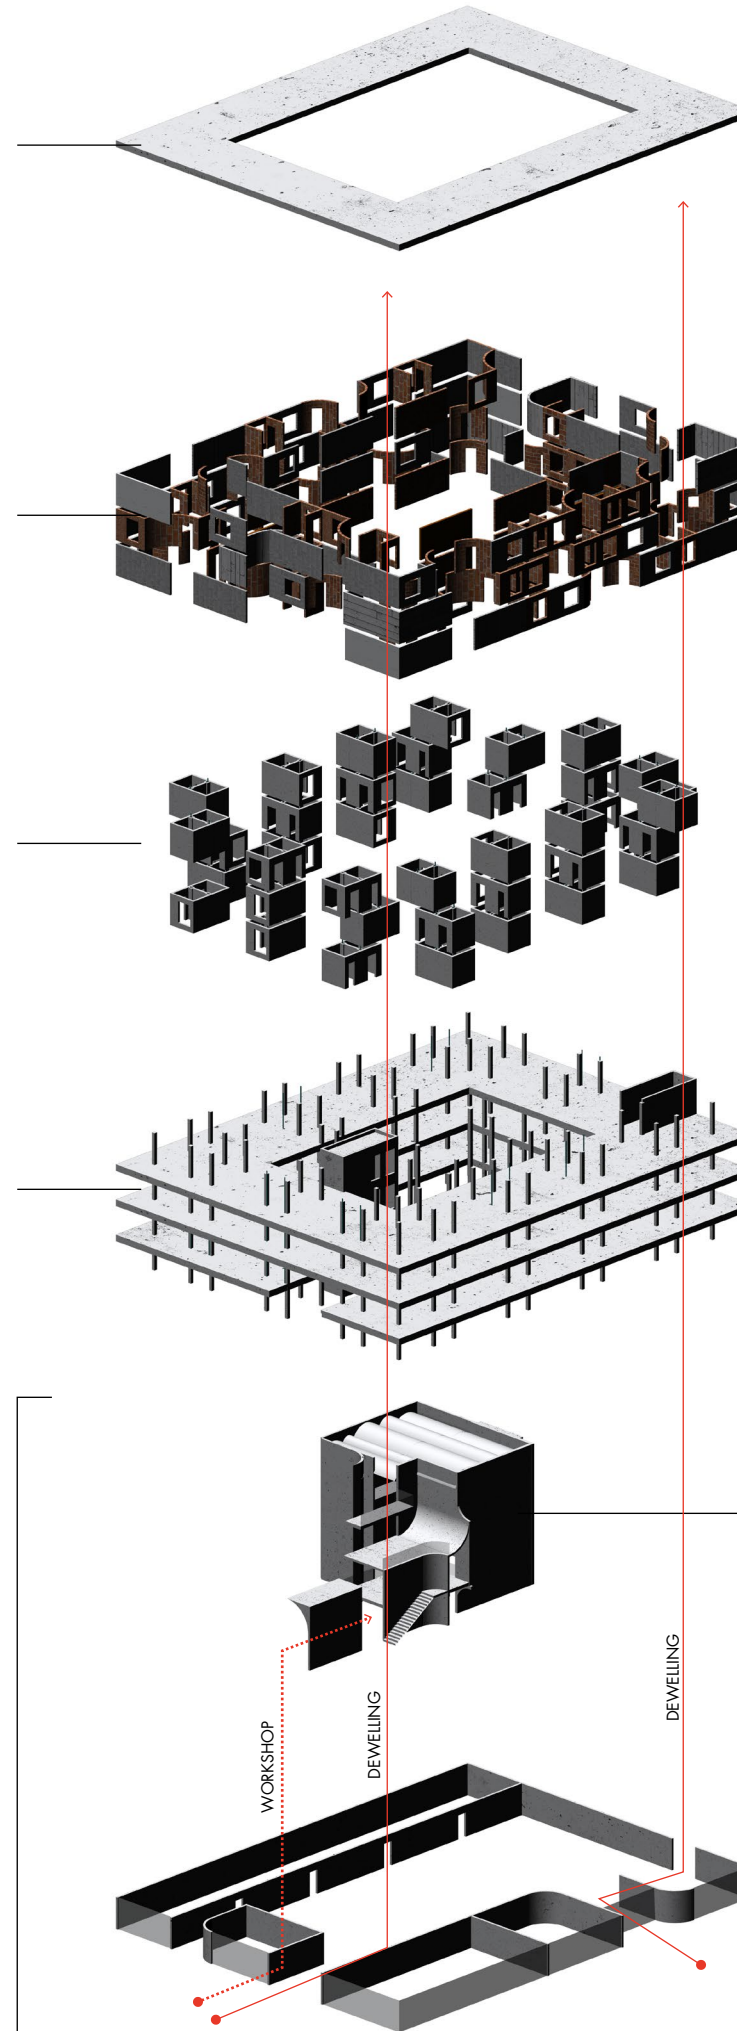


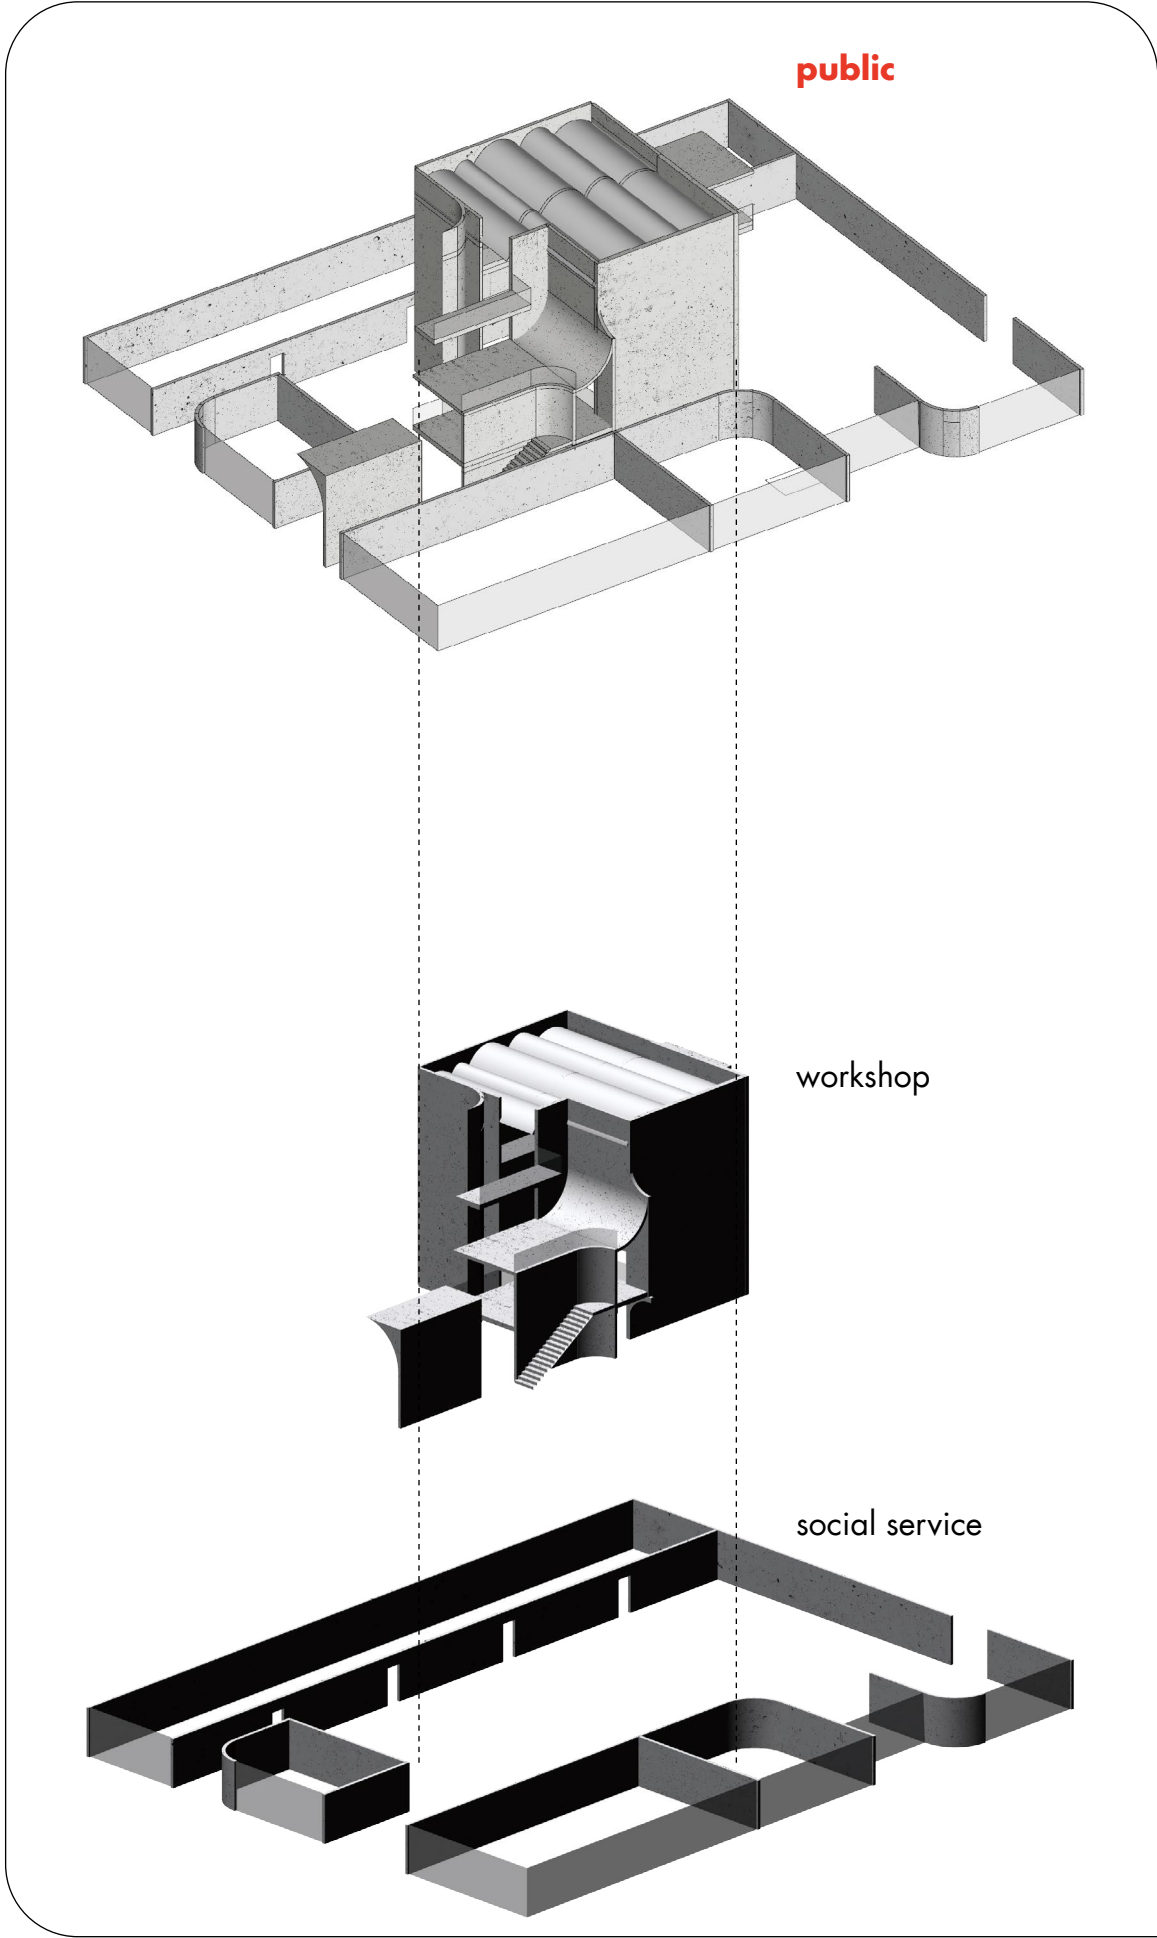

private


PHASE 3

further constructions and evolution by dwellers

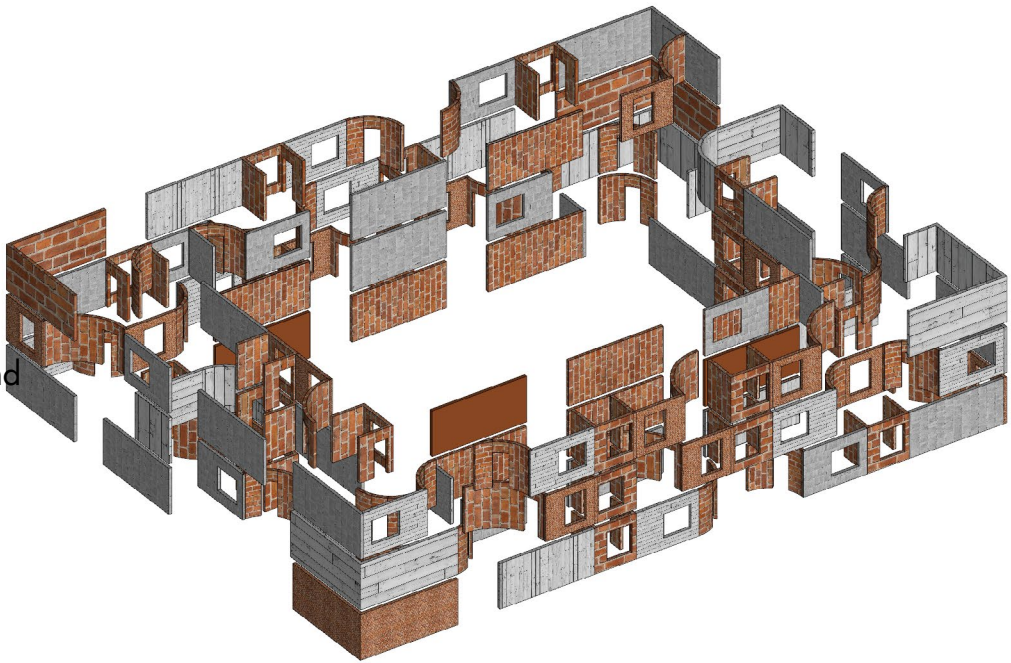

PHASE 2

install modular servant unit as necessity for life

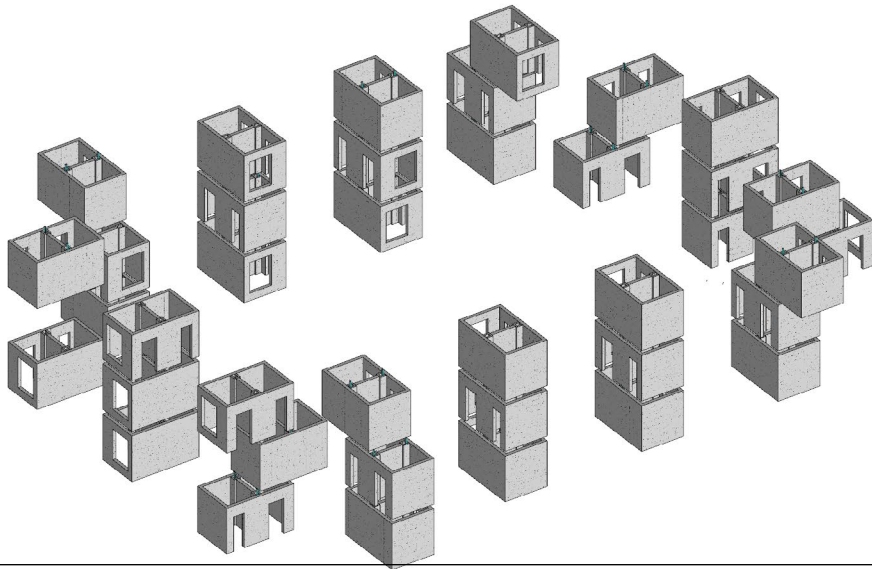

PHASE 1

basic structure as load-bearing system

