


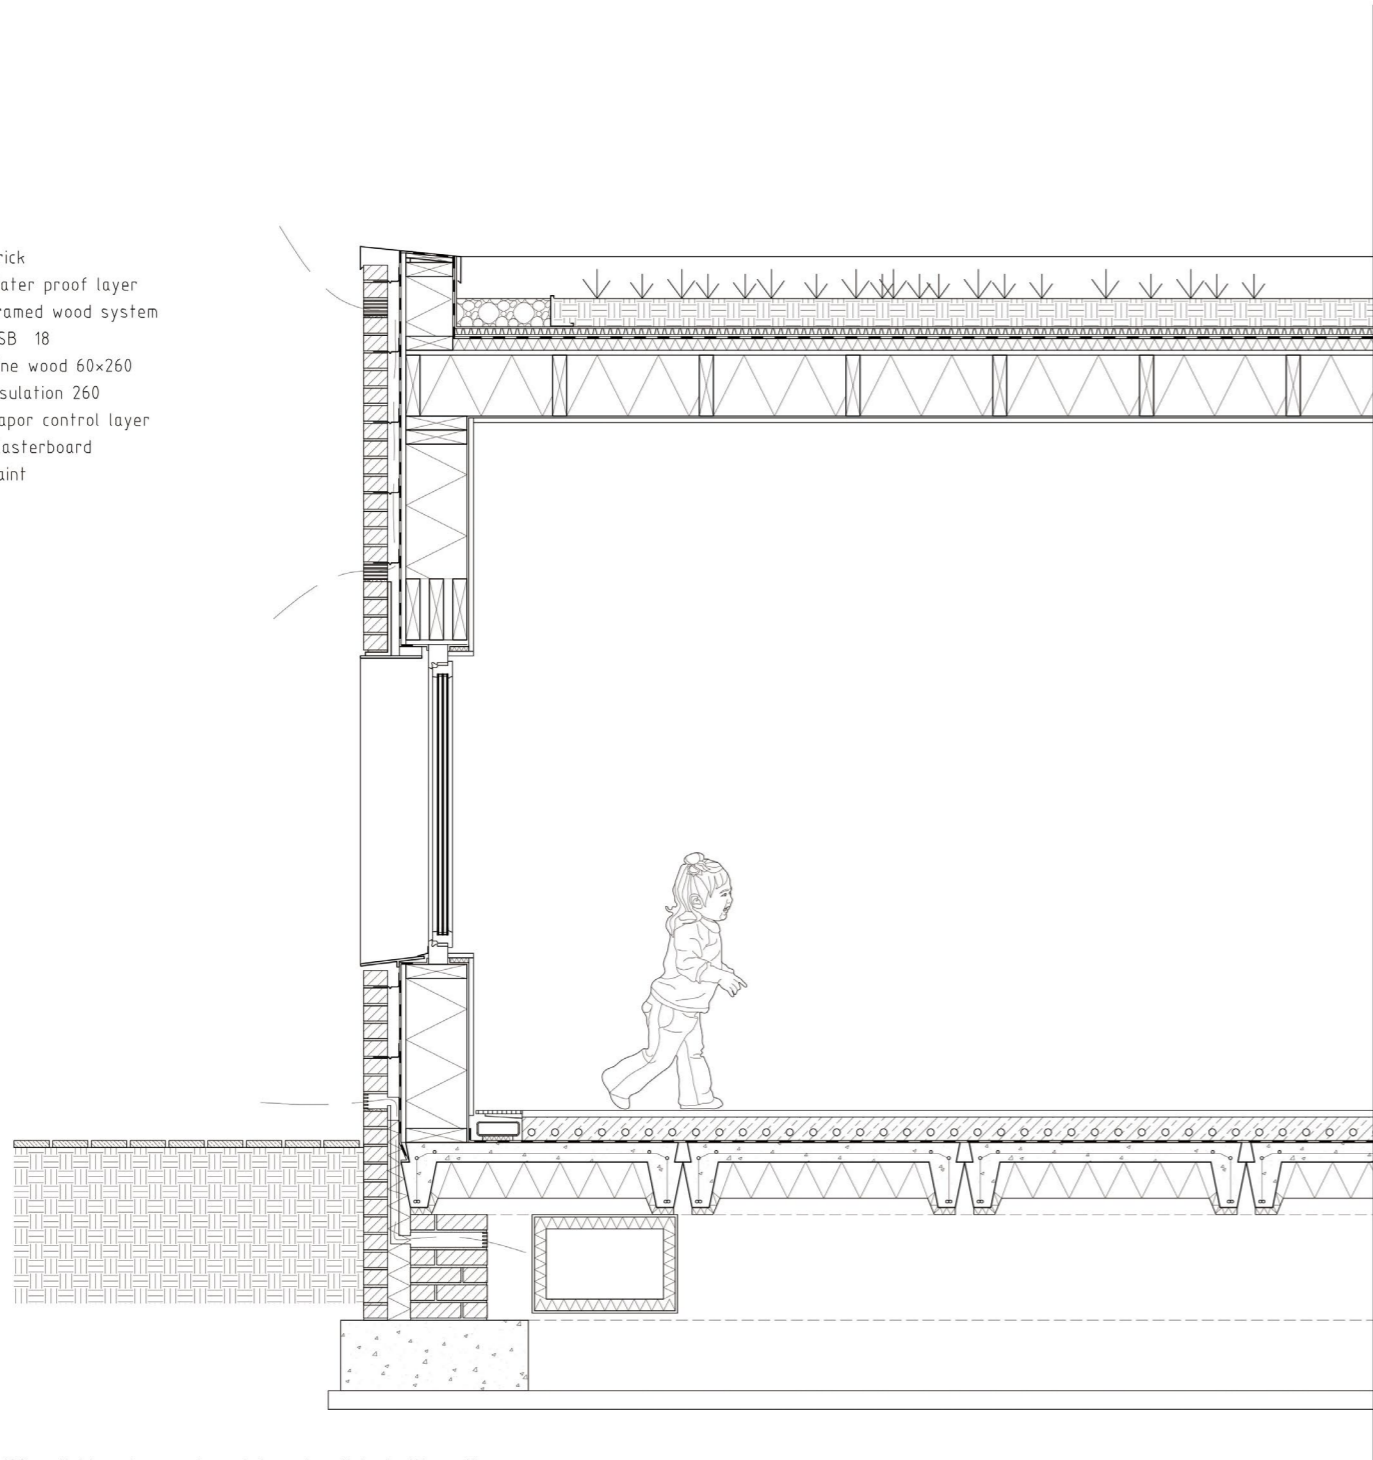




Brick
Water proof layer
Framed wood system
OSB 18
Pine wood 60x260
Insulation 260
Vapor control layer
Plasterboard
Paint

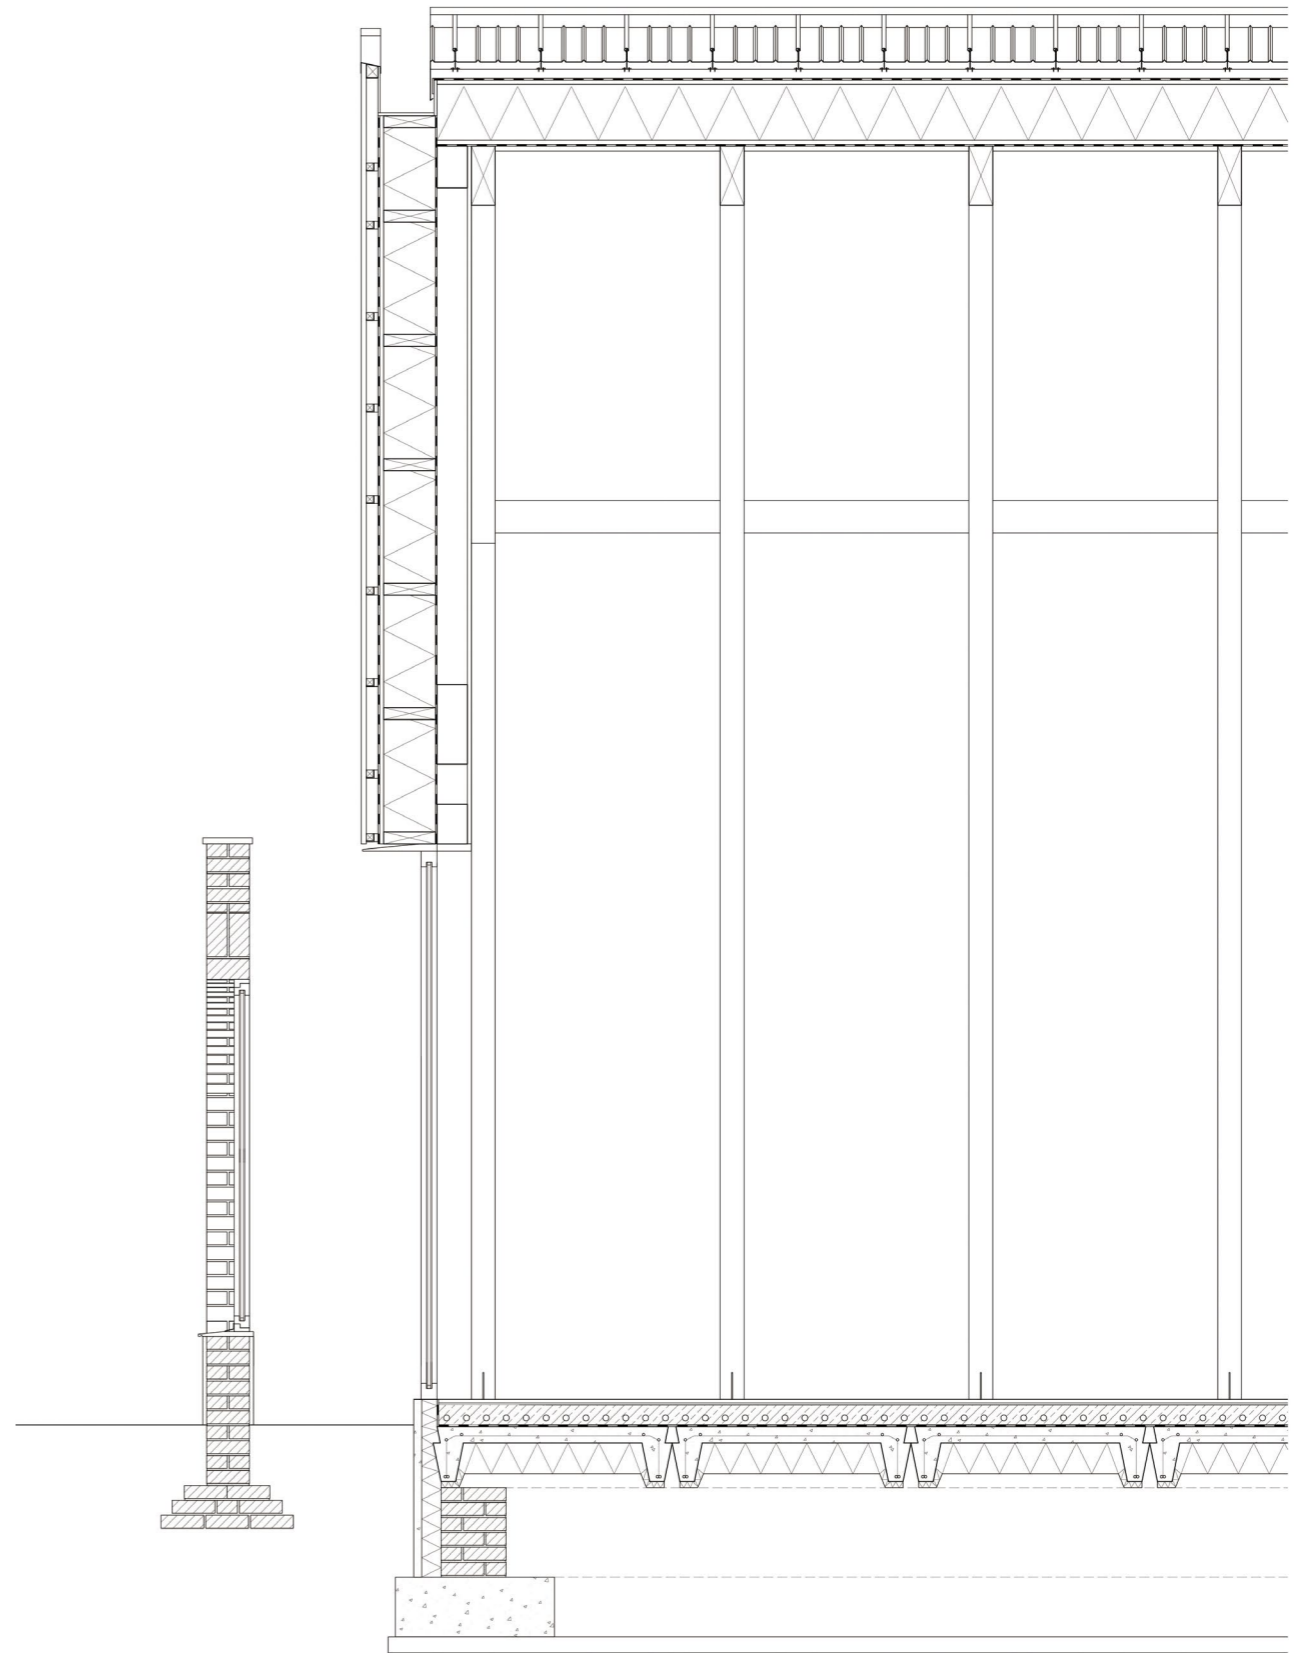

100mm lightened concrete, reinforced, polished with cooling
and heating
Ribcassette vloer
Polystyreenvorum

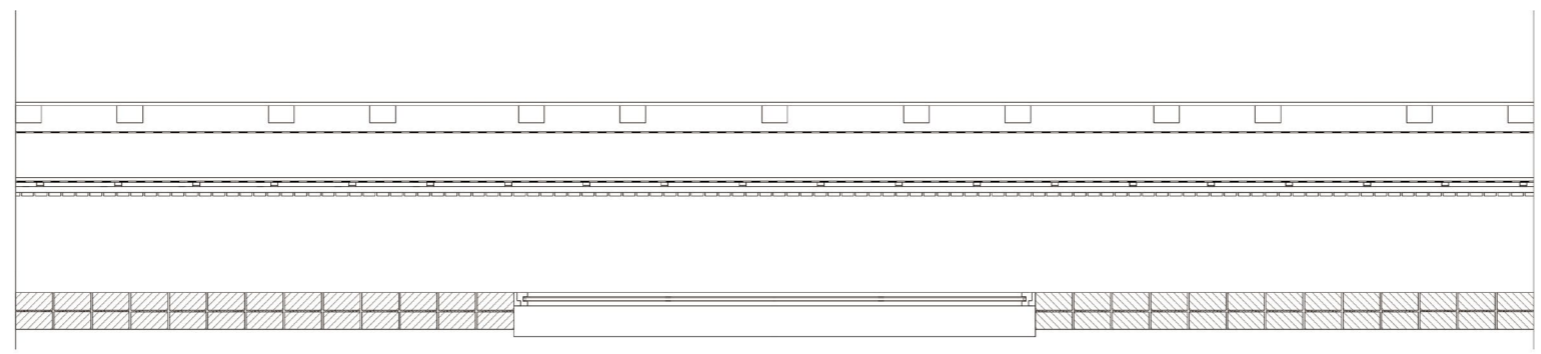

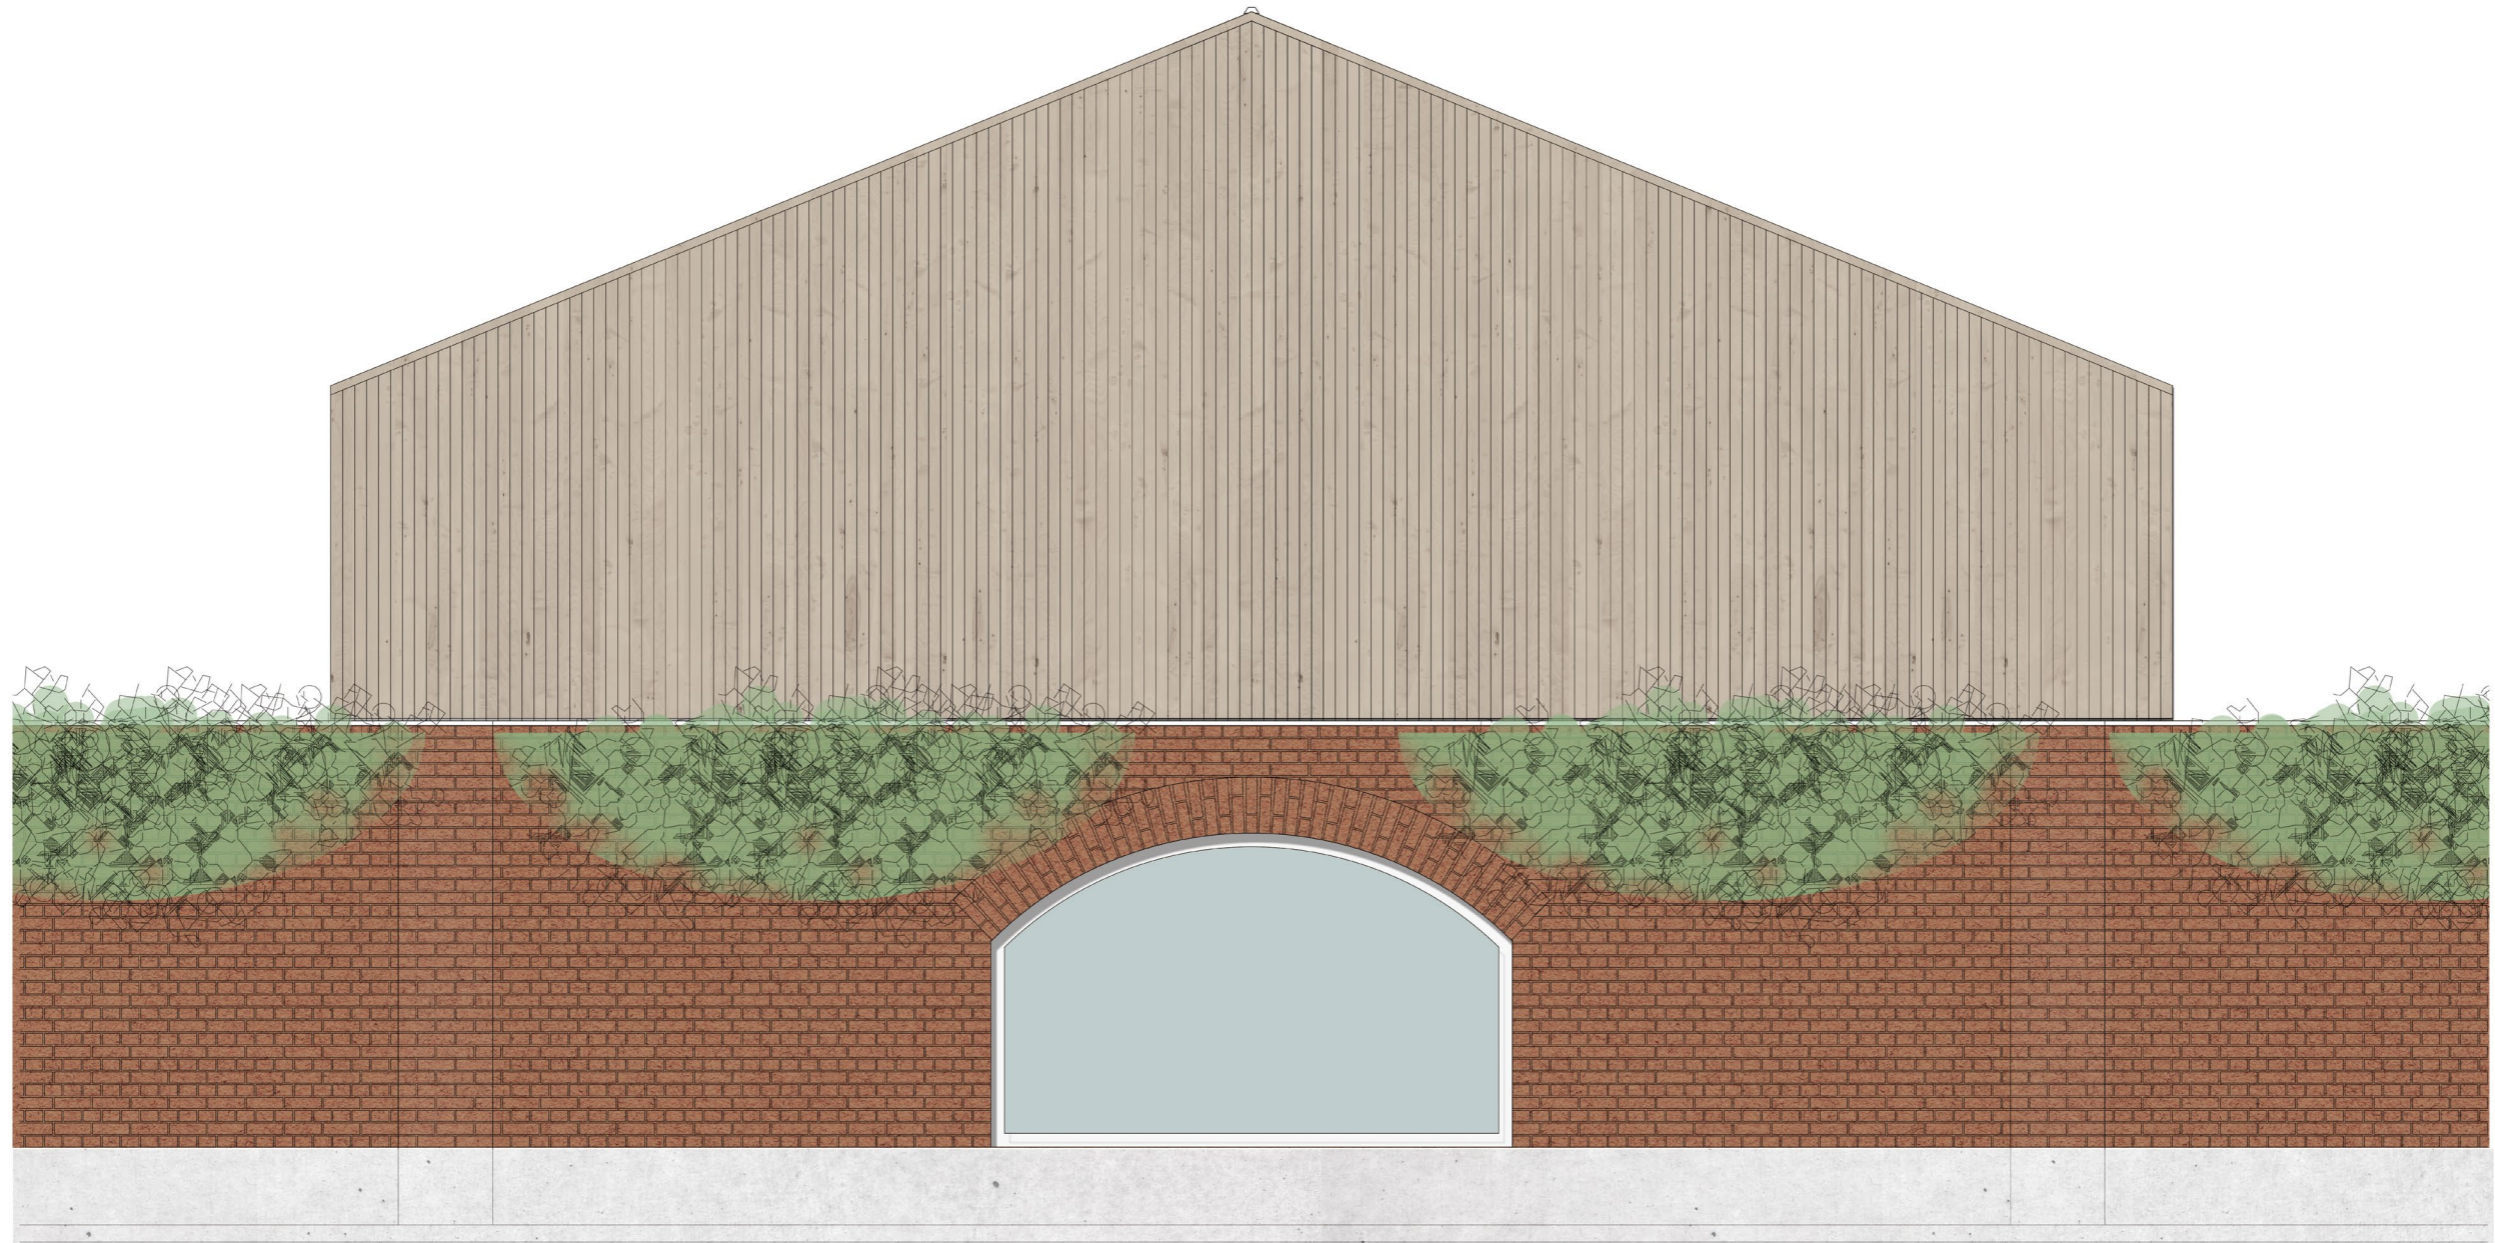

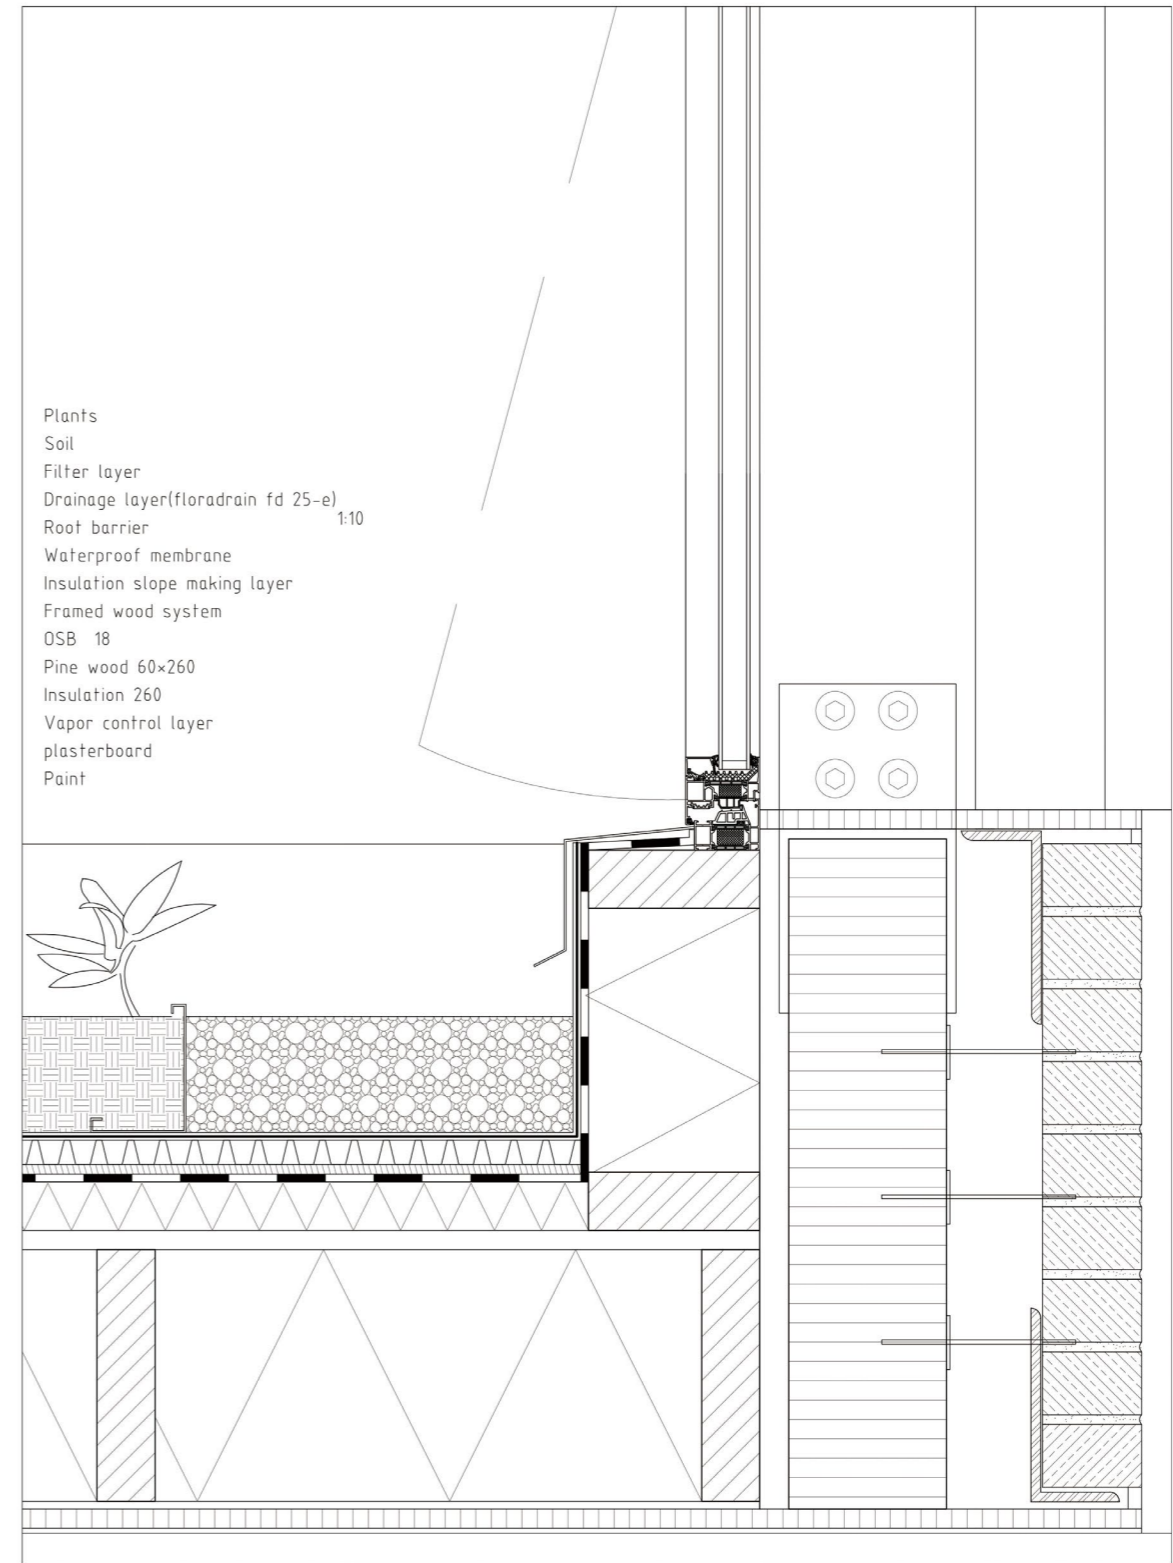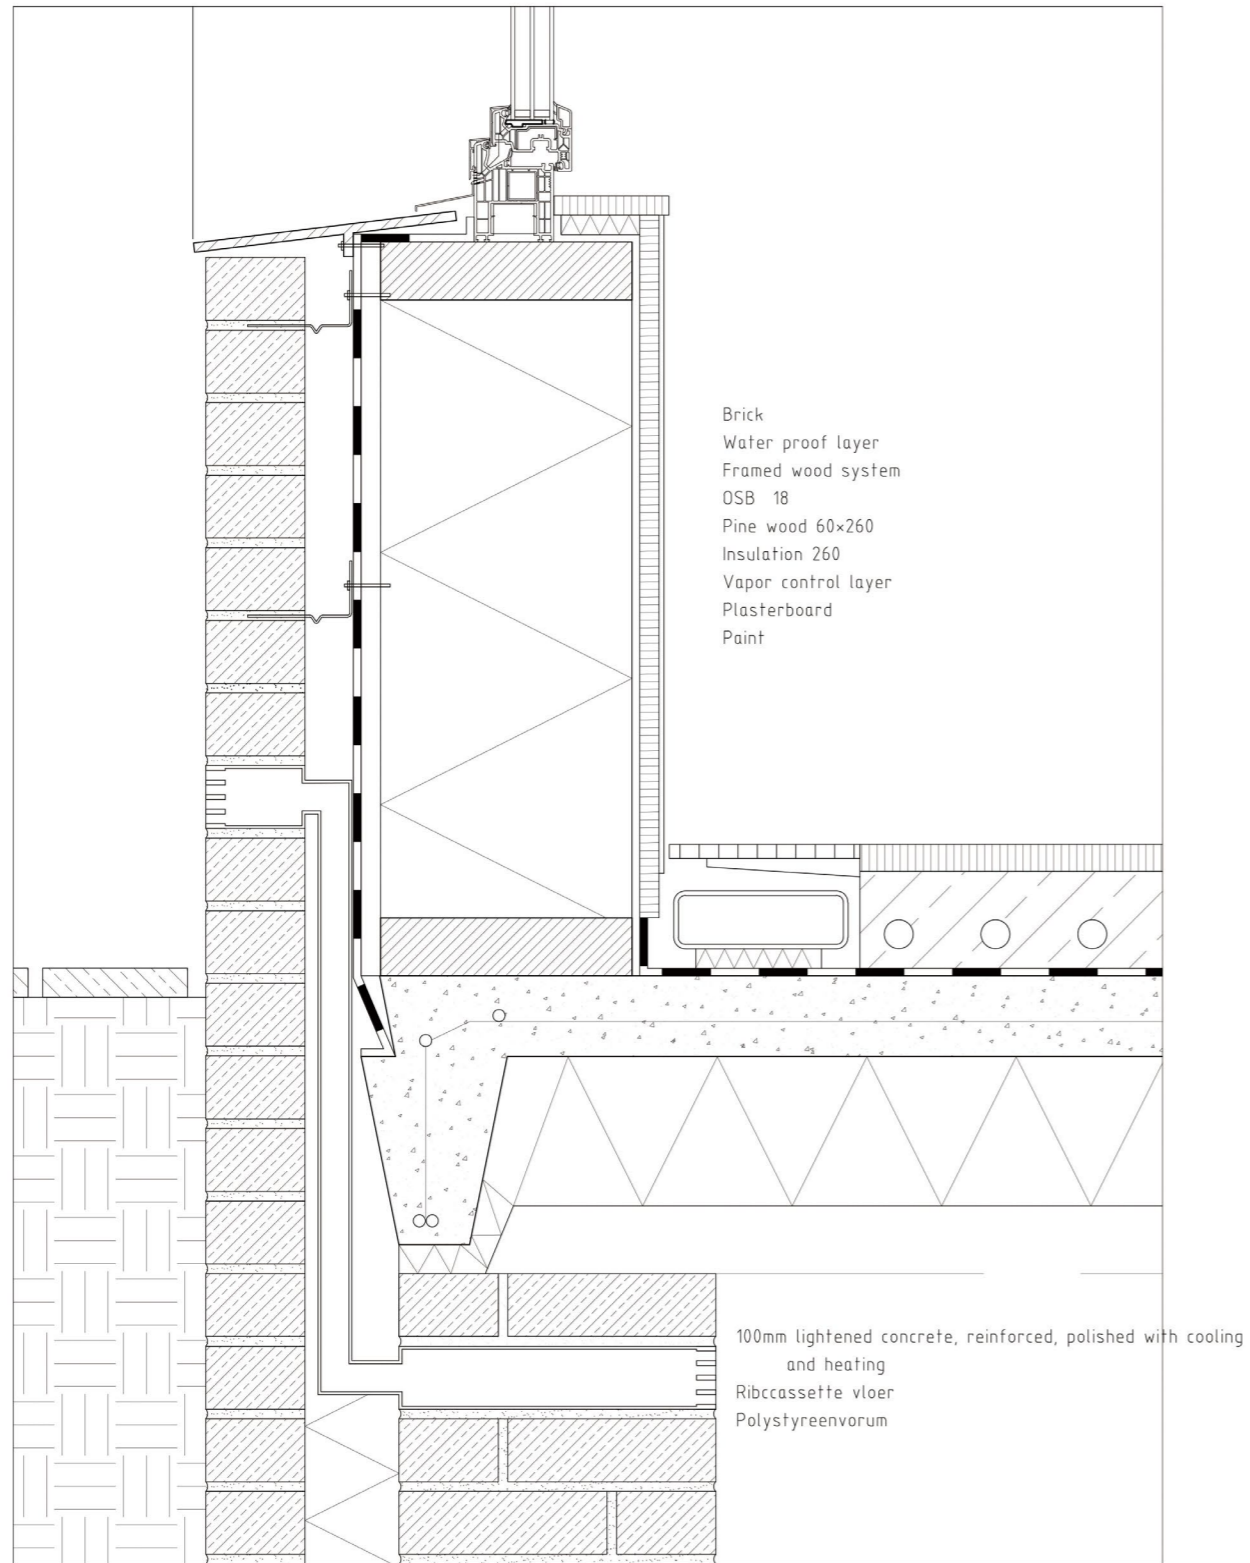

Detail 1:5













