



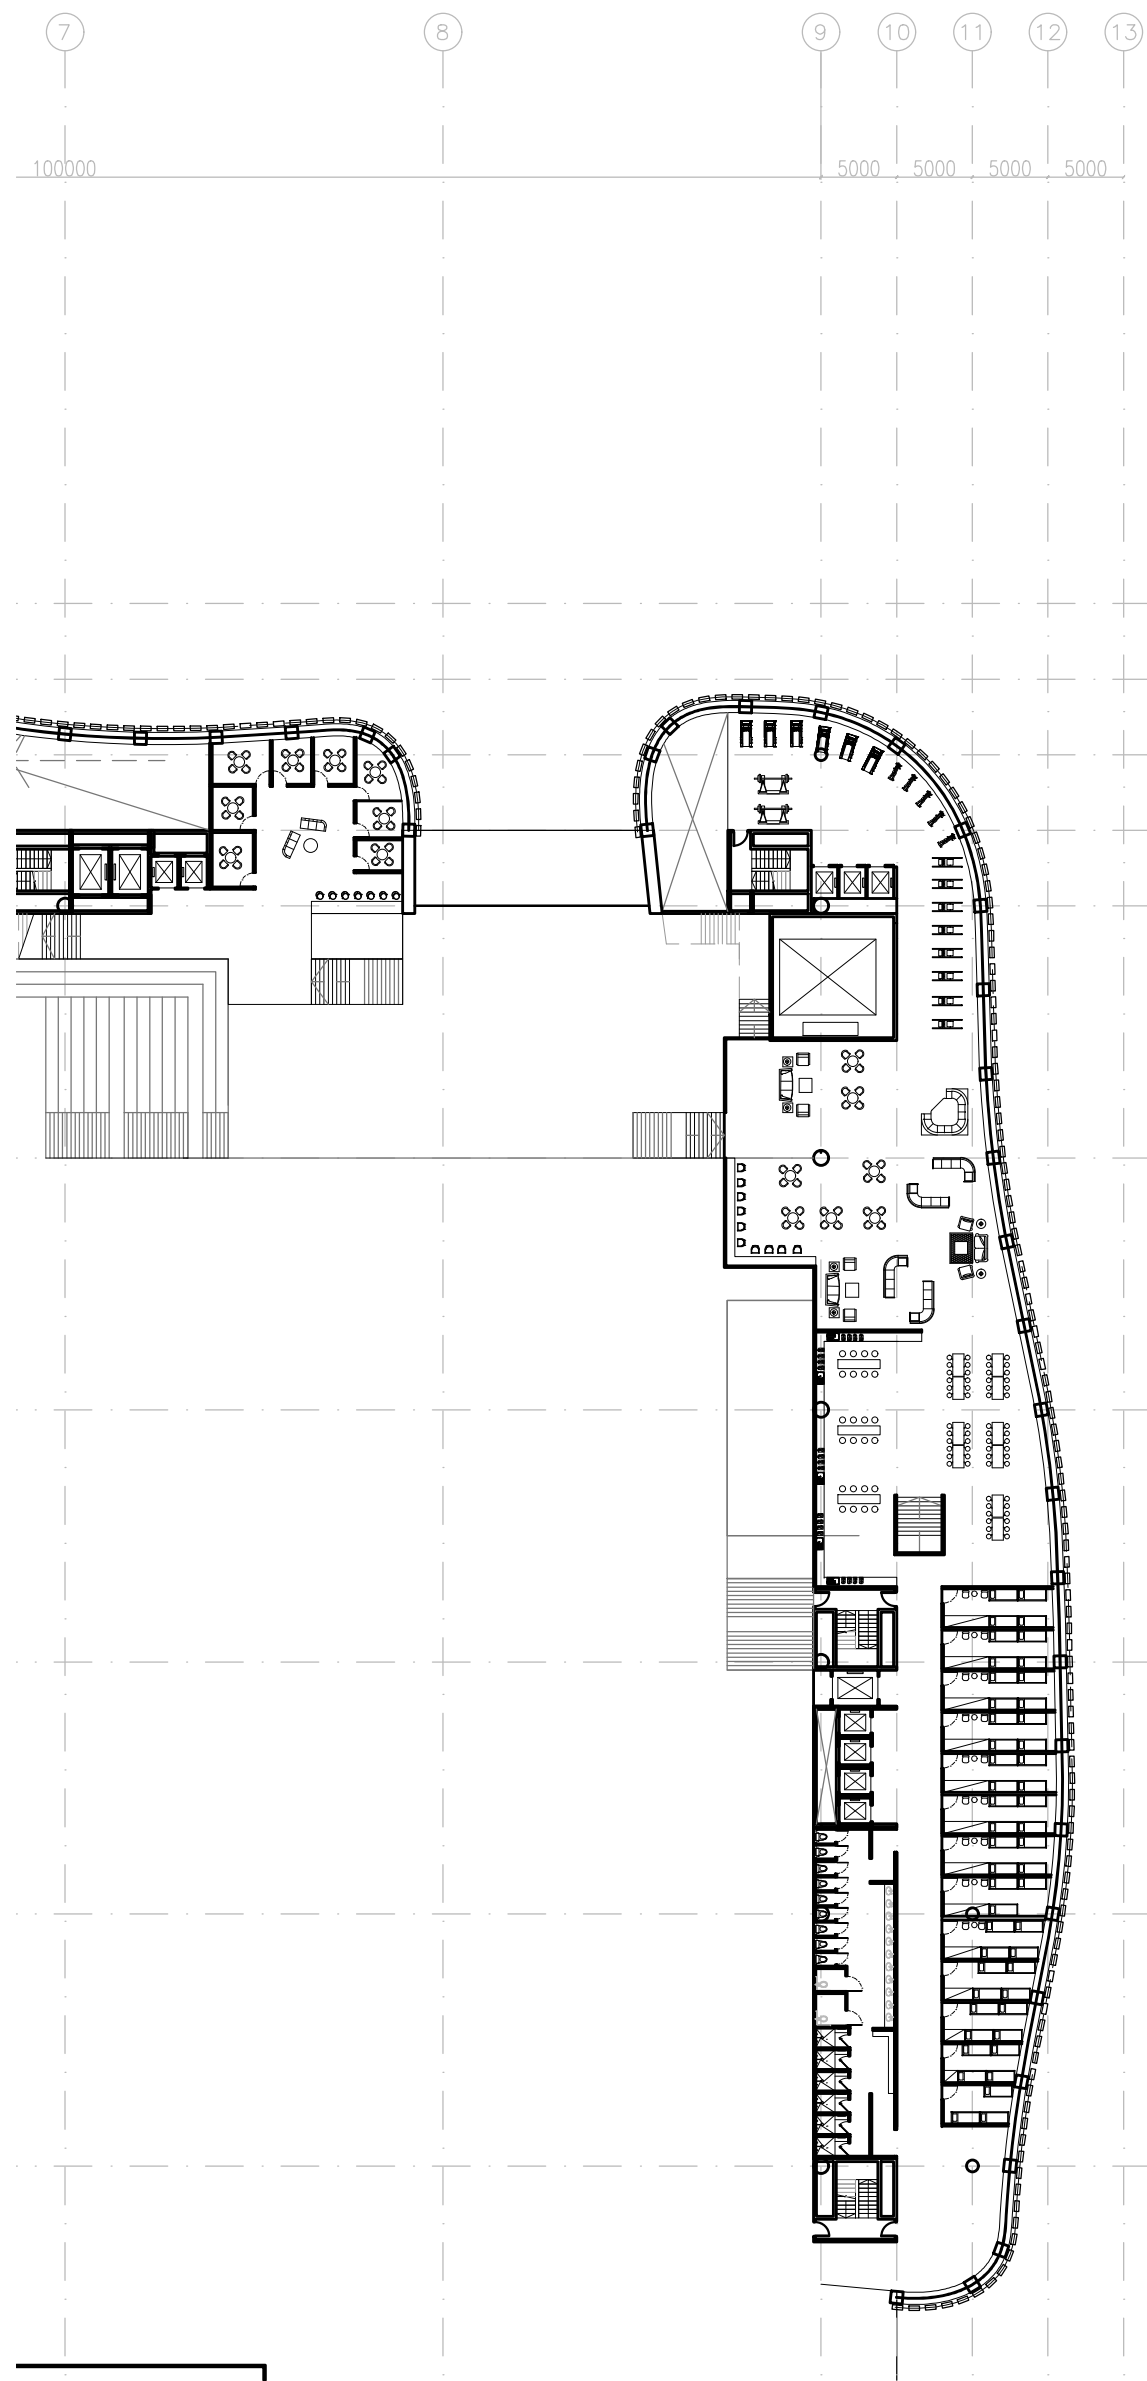

1 Hall 1 Plan_ 3/F +9.9 m
Scale: 1:500 (A1)

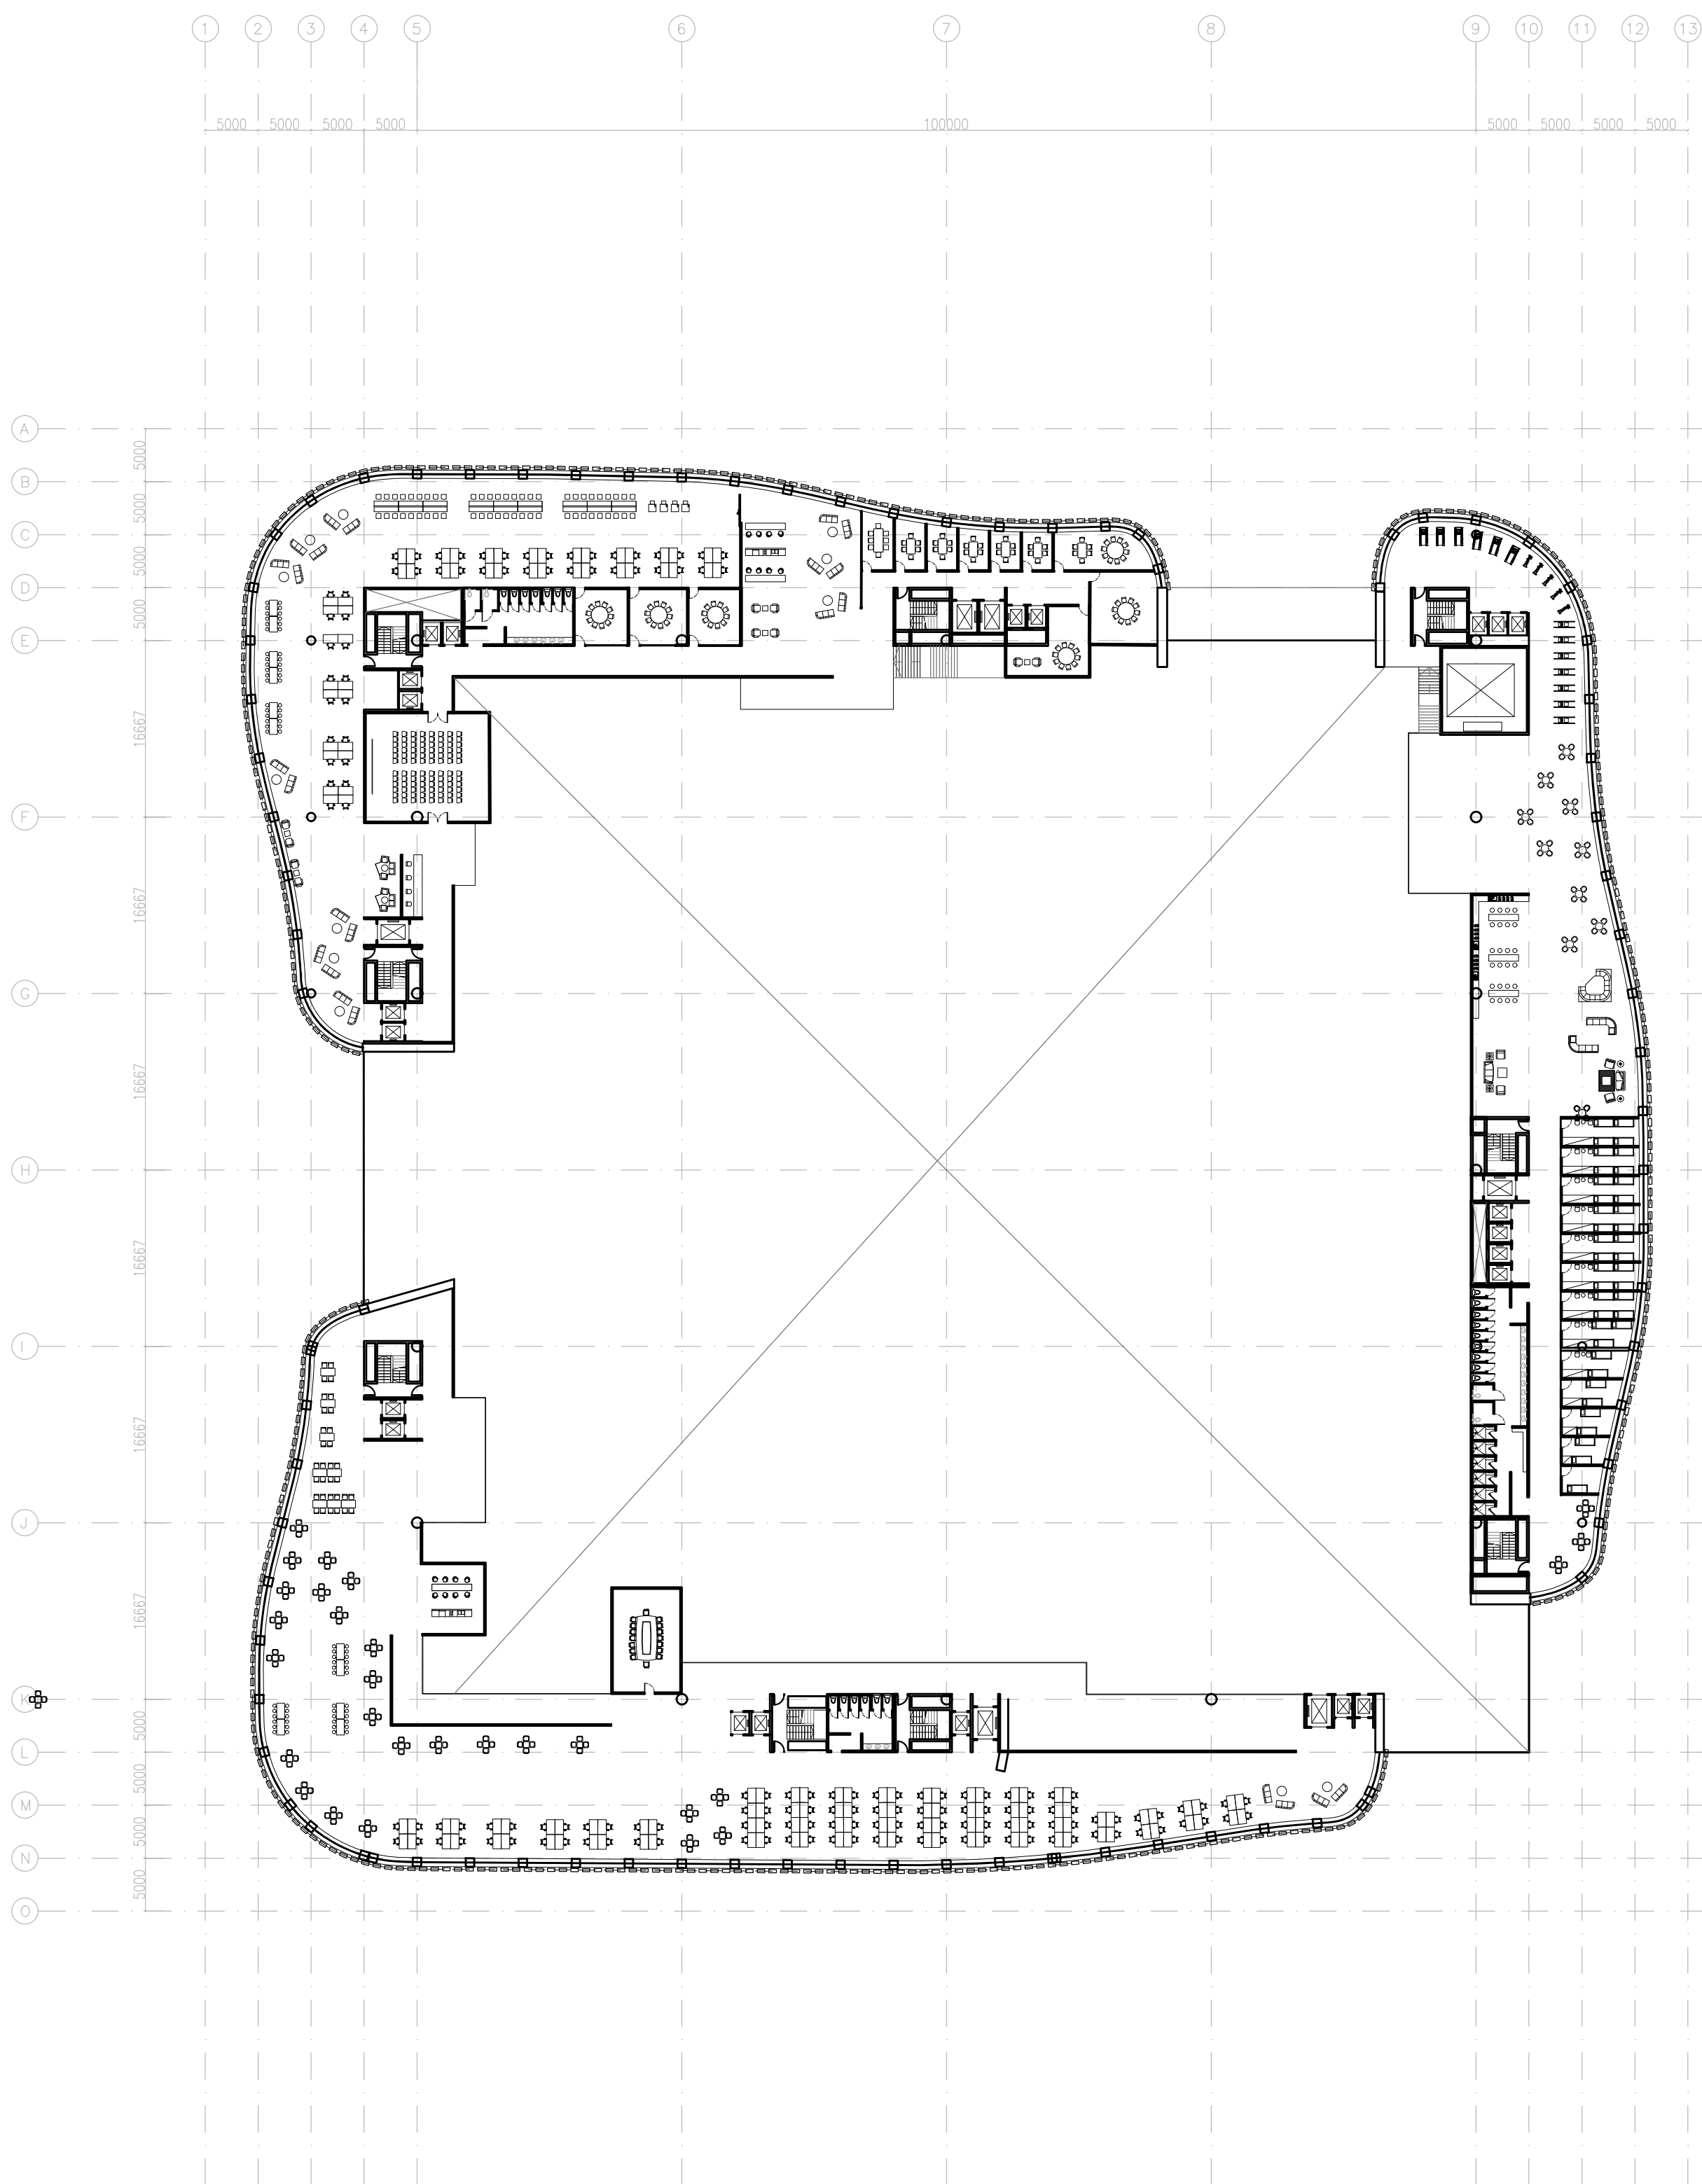

1 Hall 1 Plan_ 3/F + 13.2m
Scale: 1:500 (A1)