




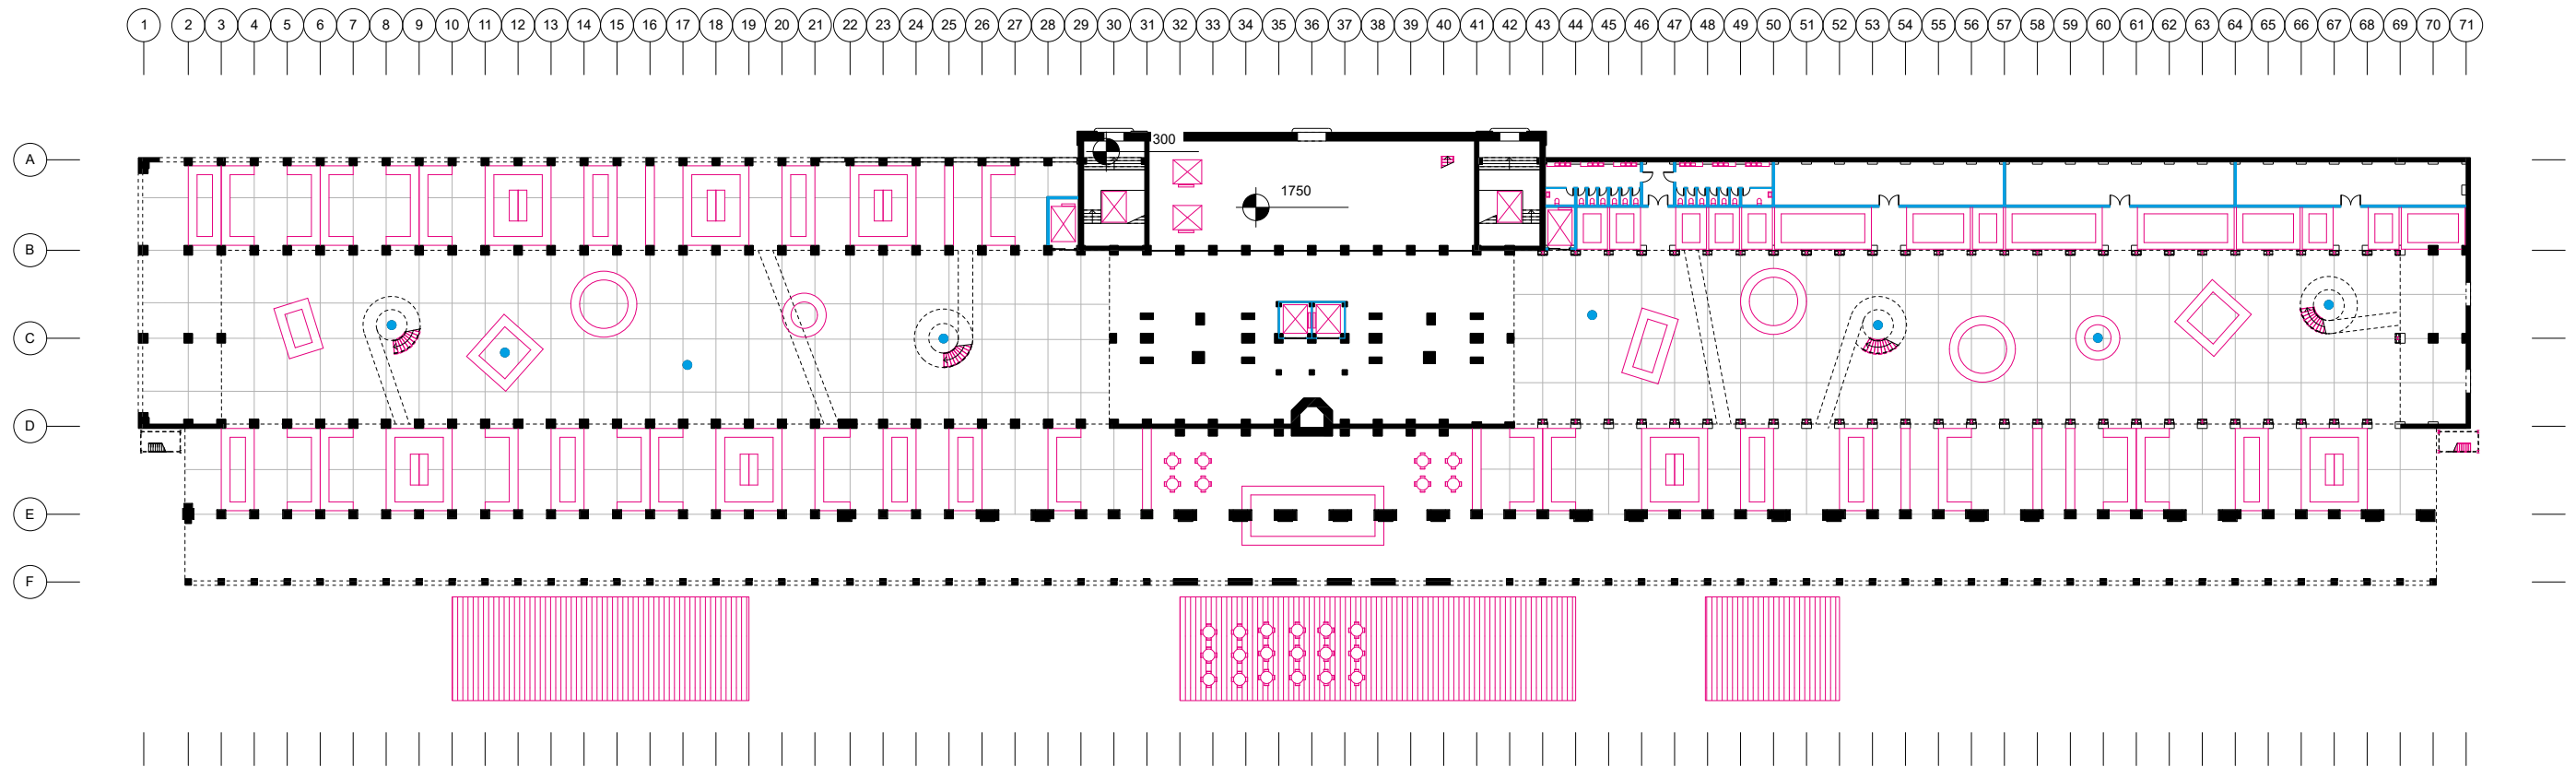

Level-1 (+1.75m)
scale 1:600

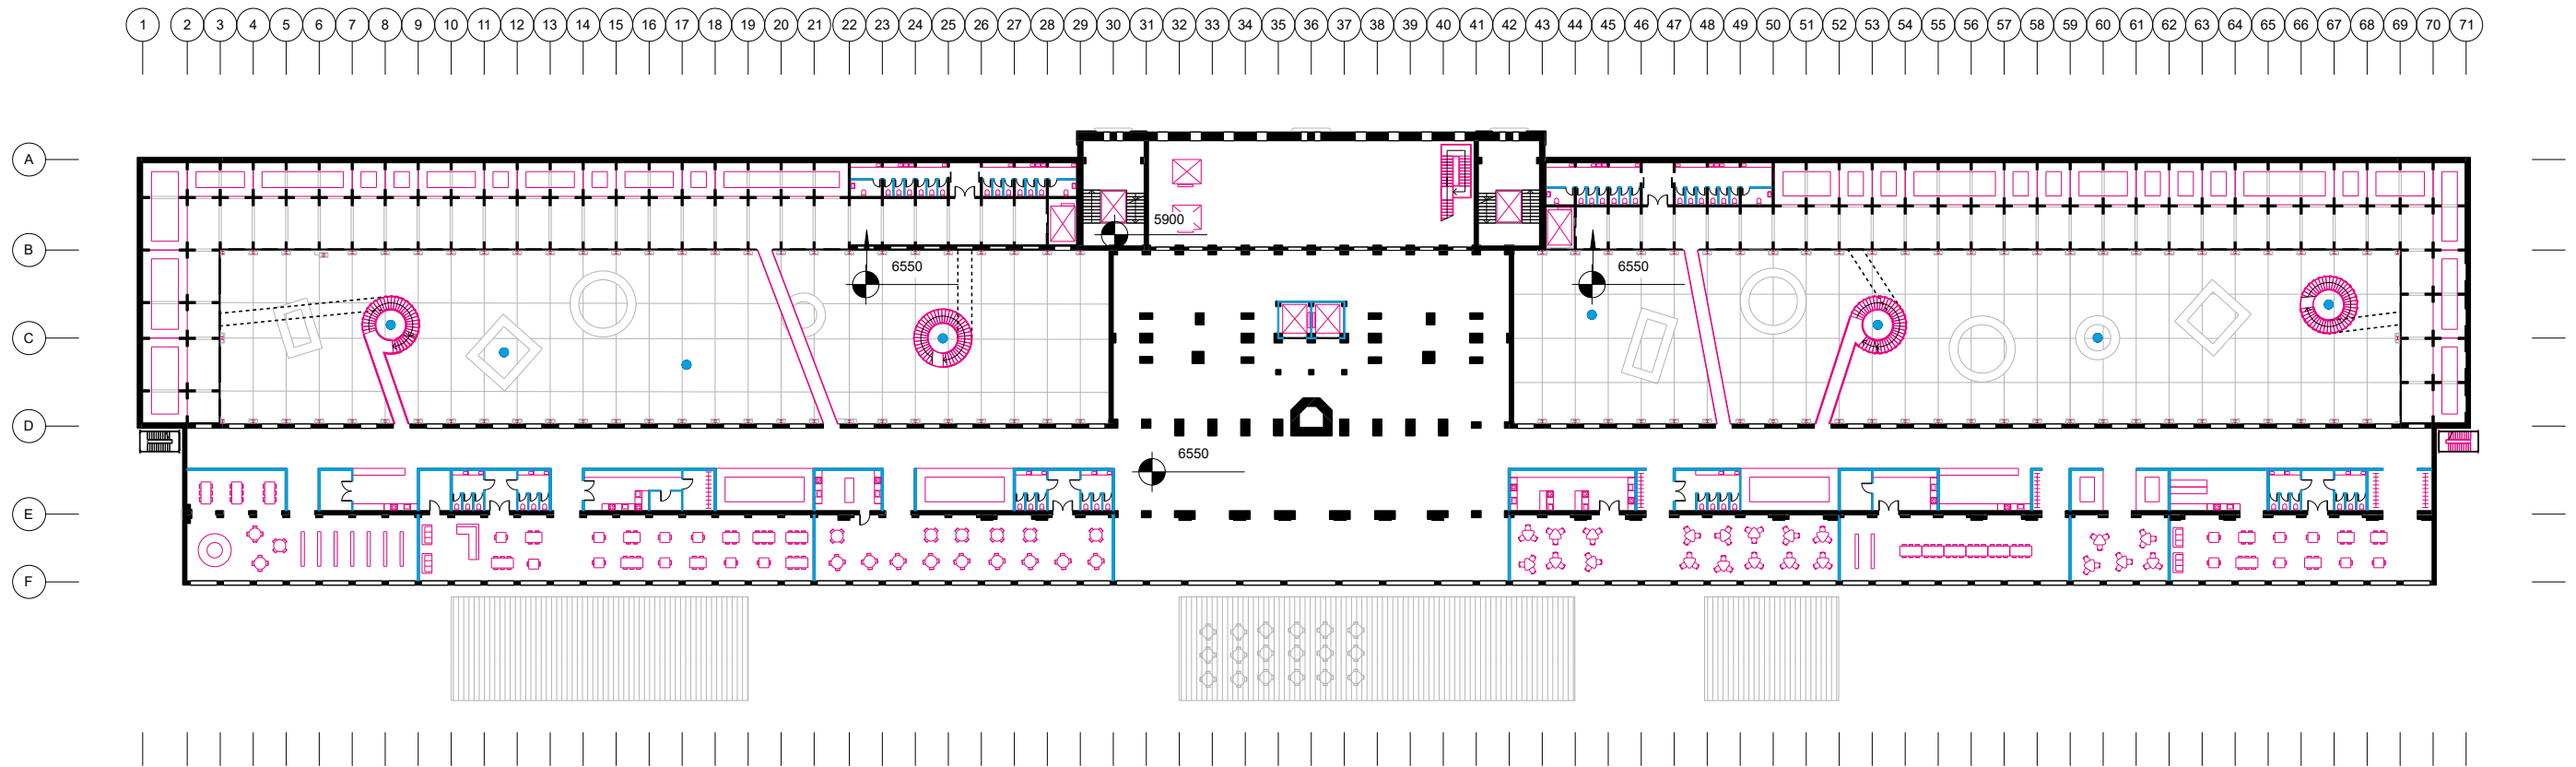


Level-3a (+6.55m)
scale 1:600

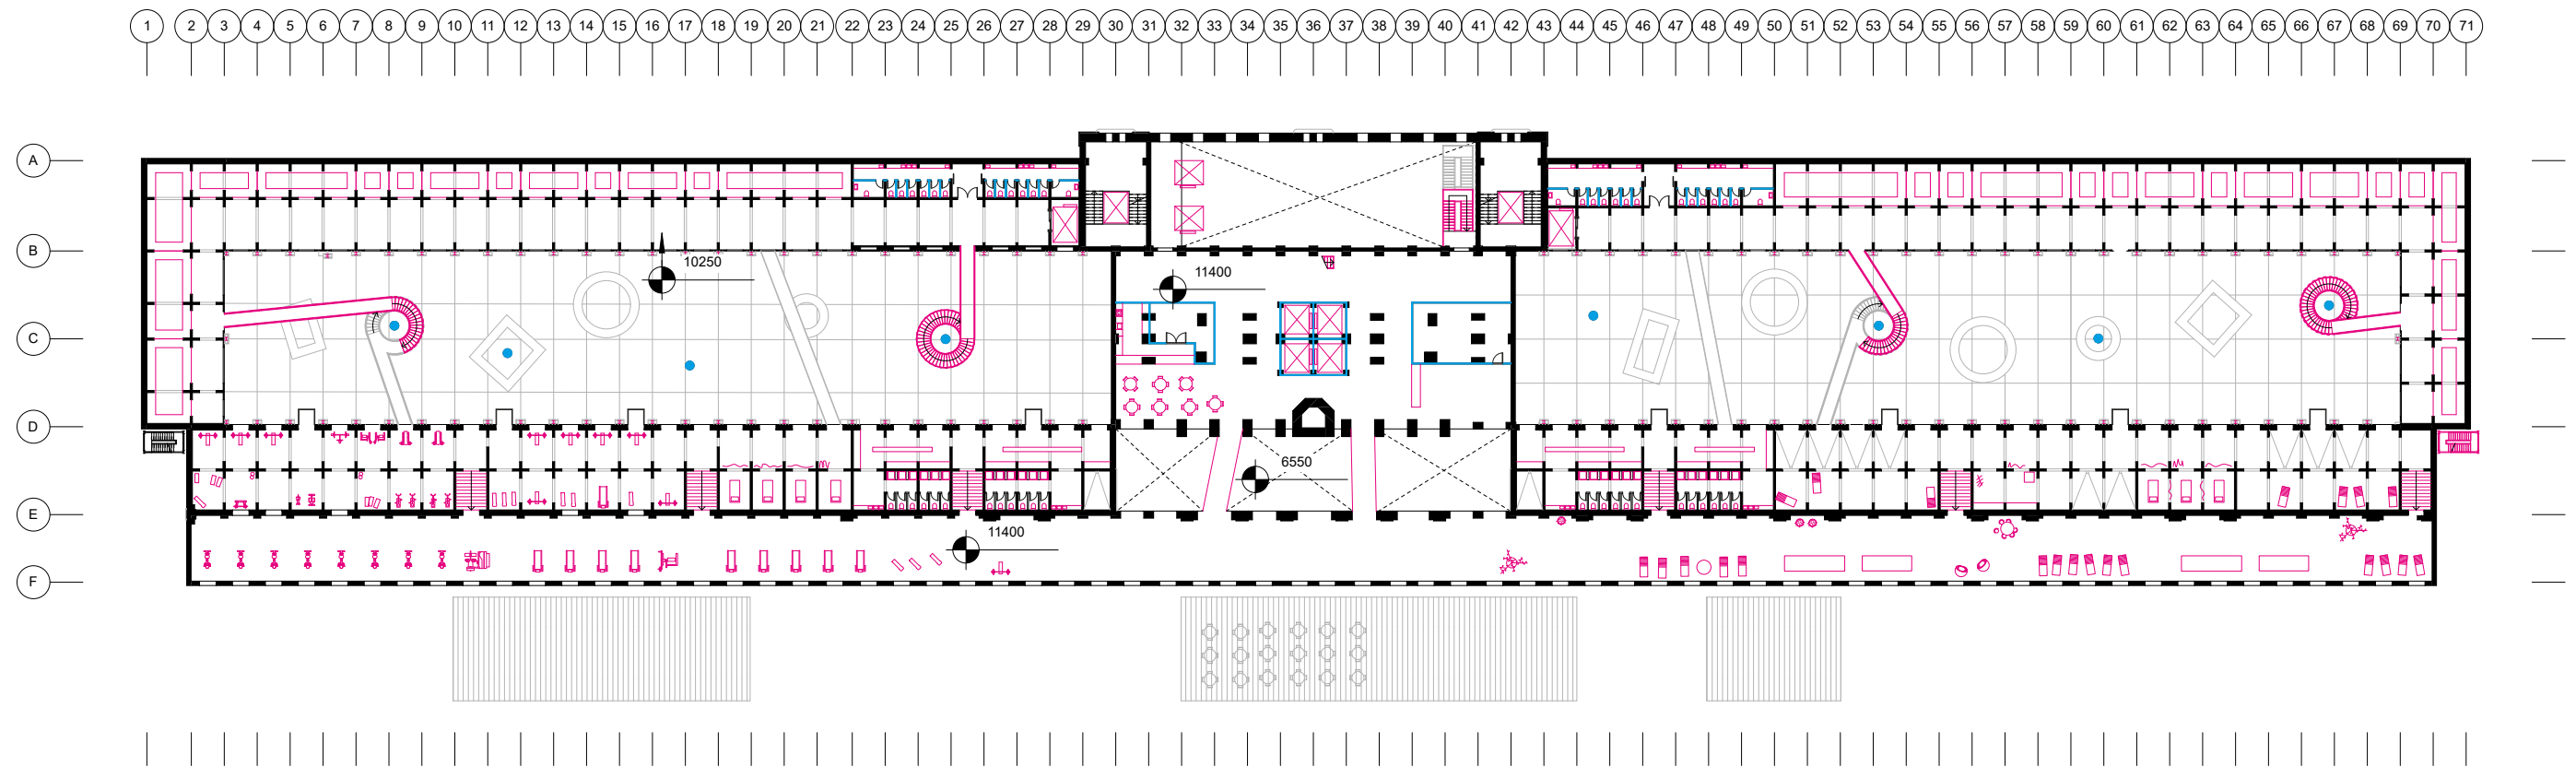


Level-4 (+10.25m)

scale 1:600

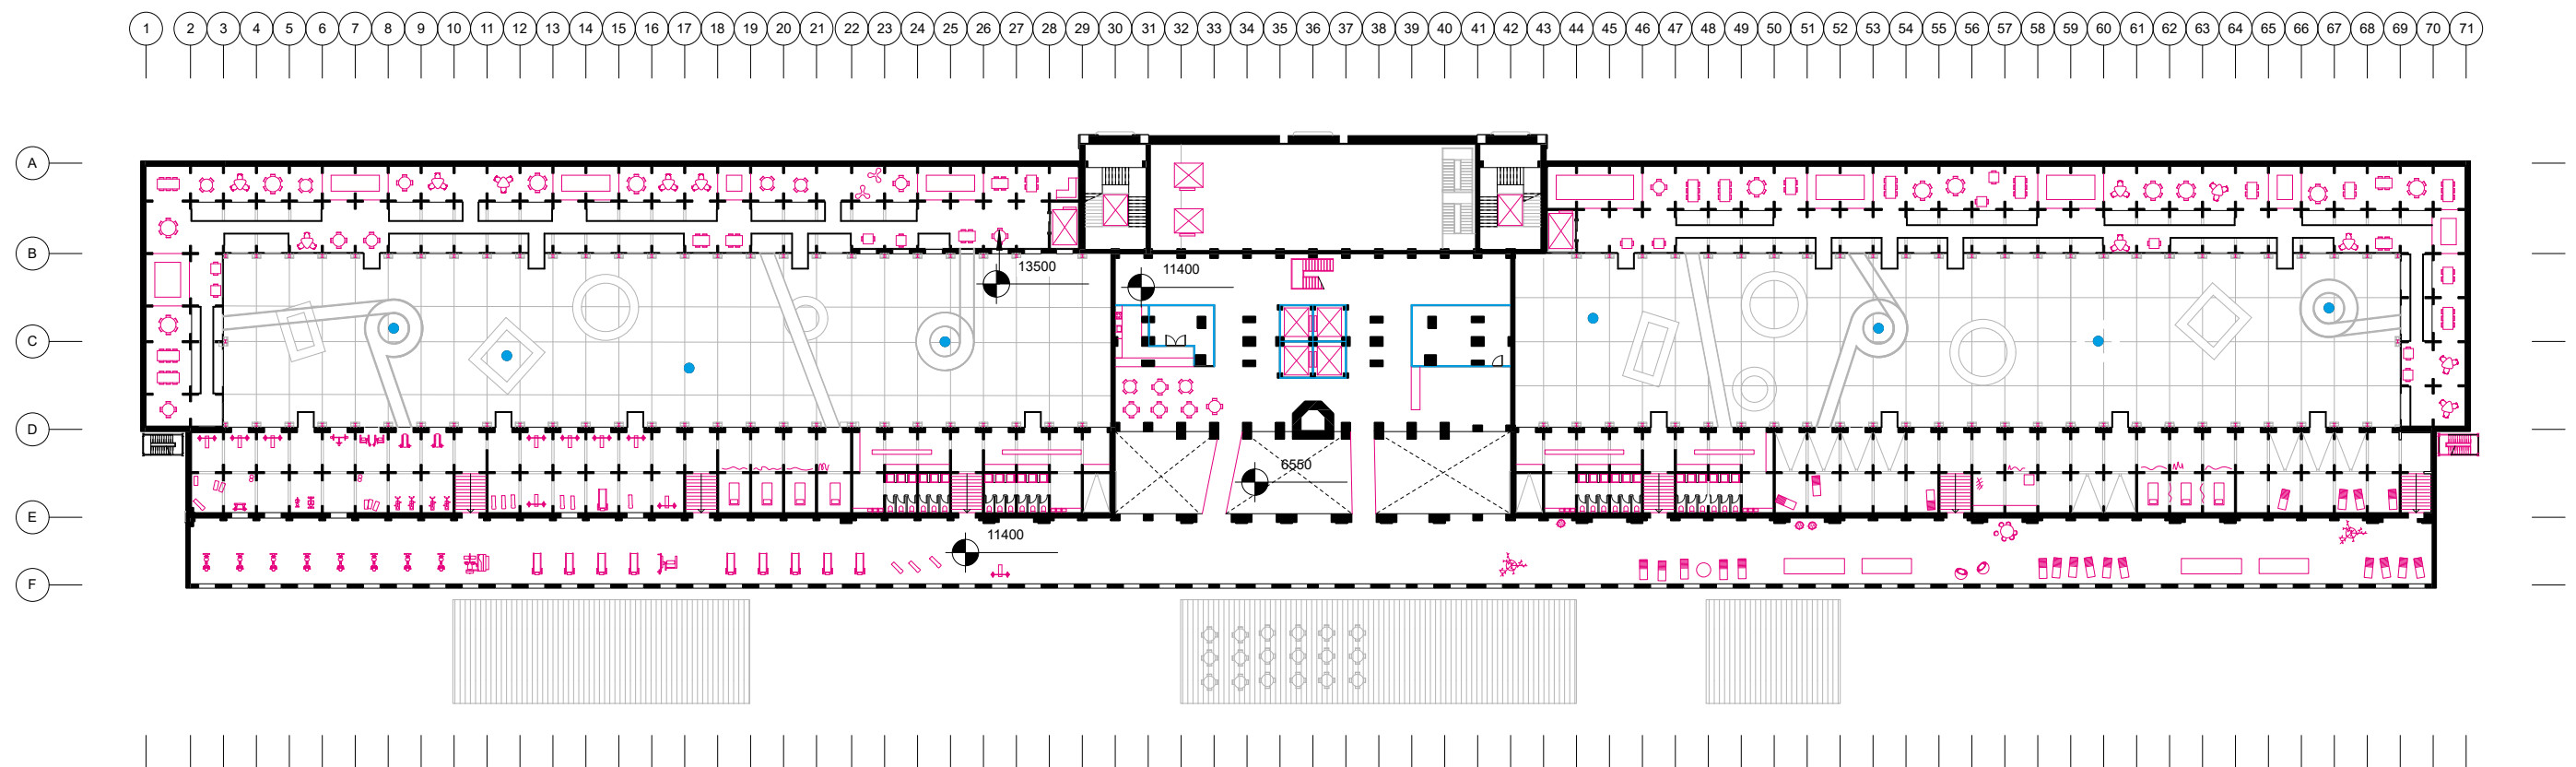


Level-5a (+13.50m)


scale 1:600

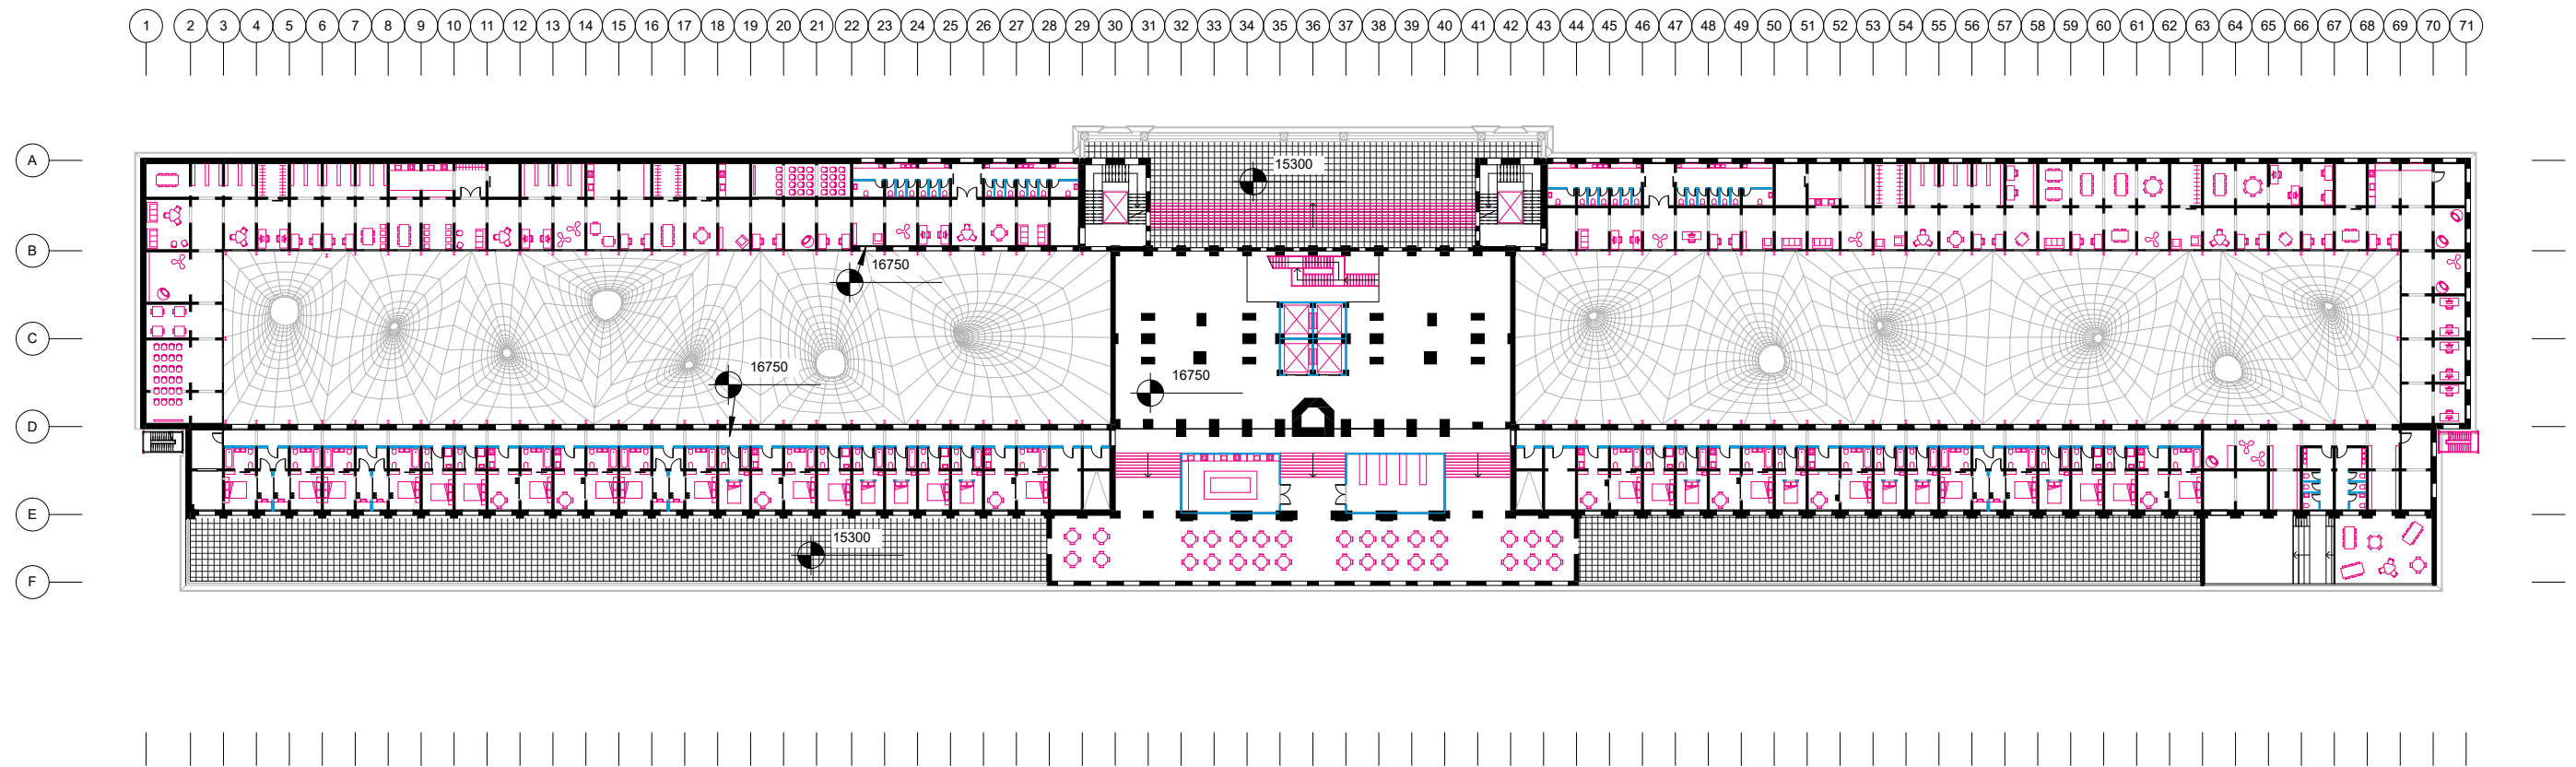


Level-7 (+16.75m)
scale 1:600

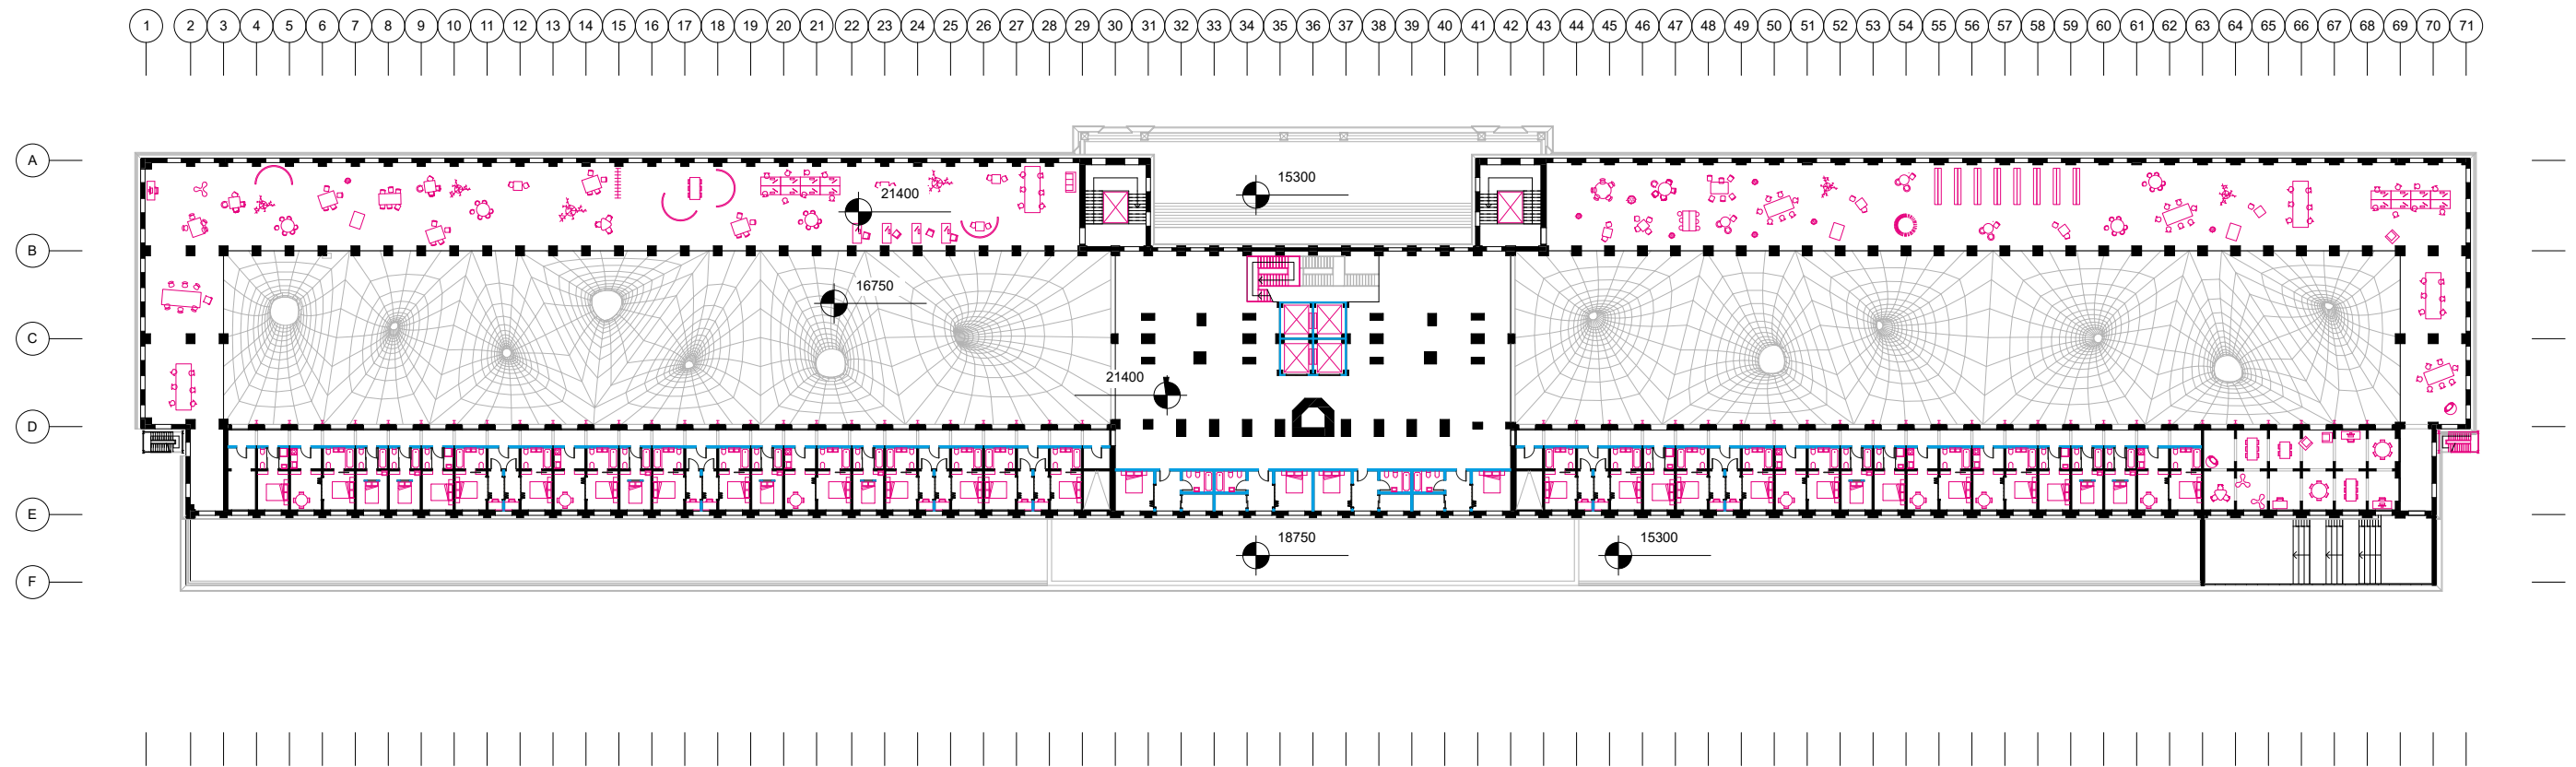


Level-9 (+21.40m)
scale 1:600

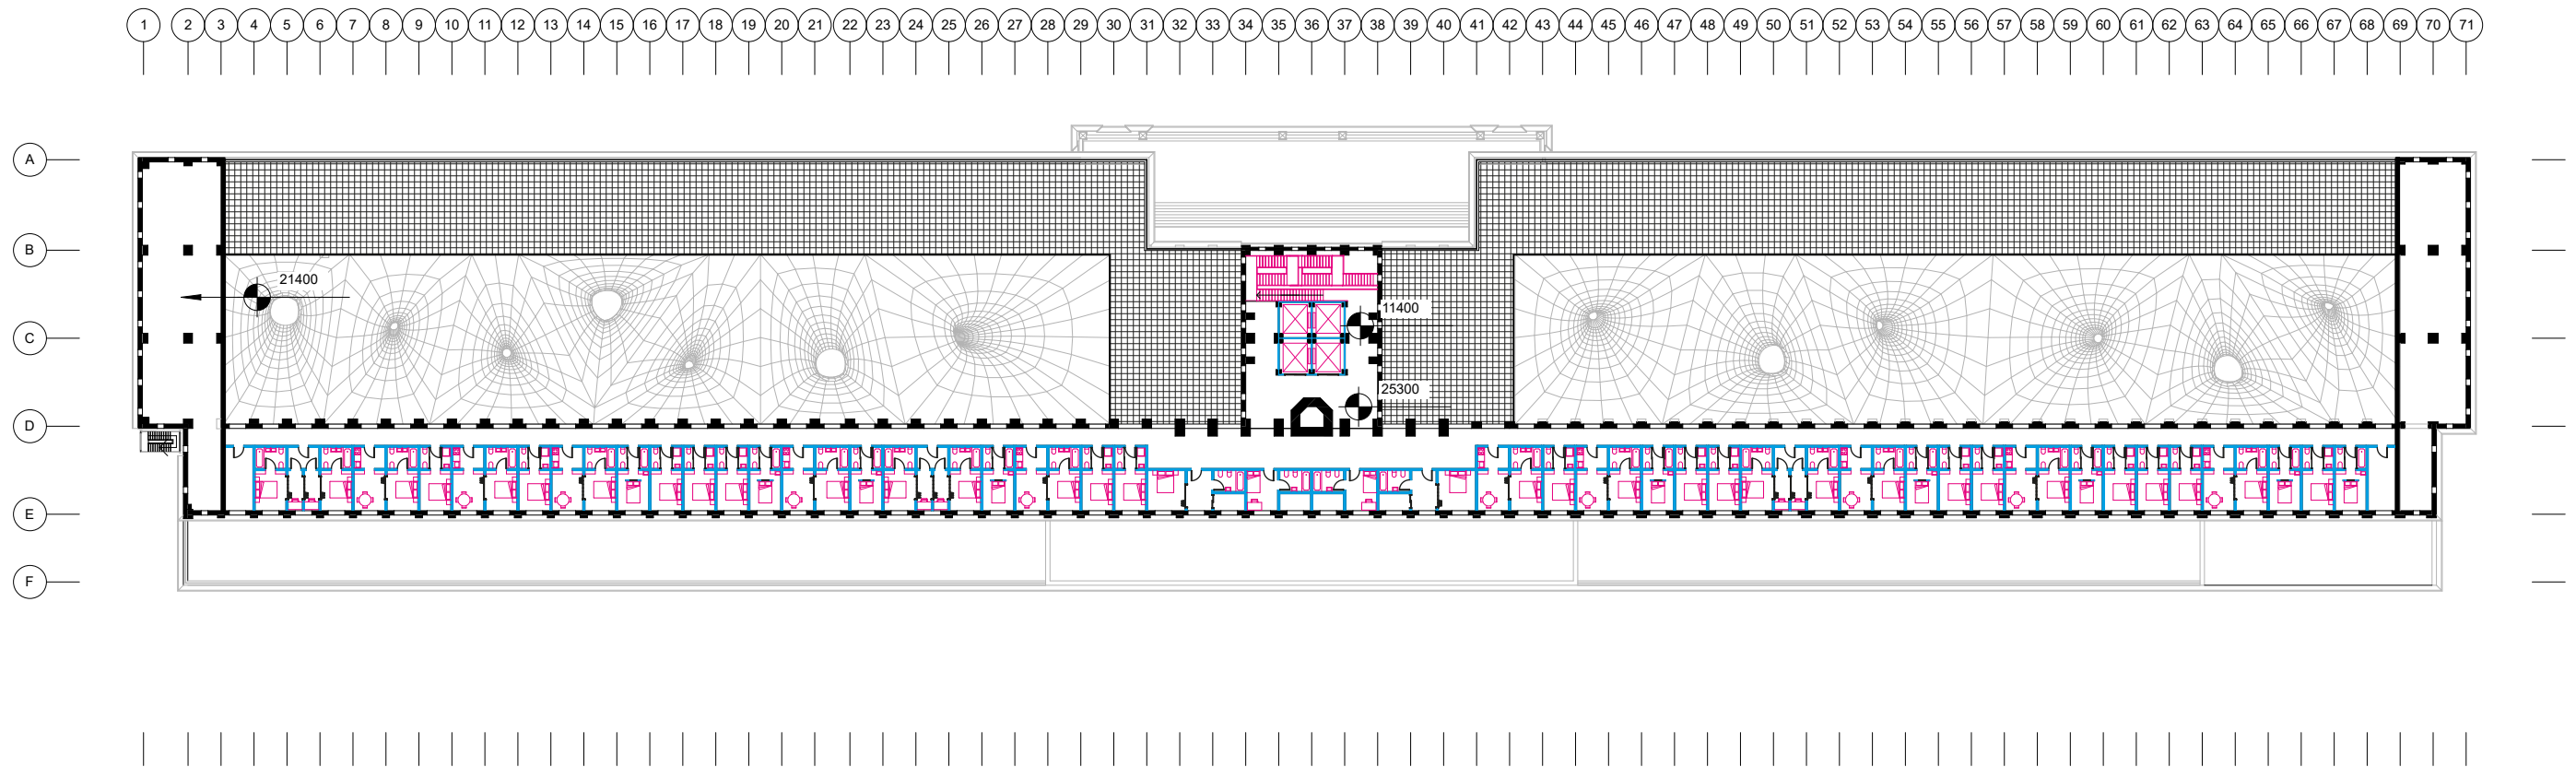


Level-10 (+25.30m)
scale 1:600

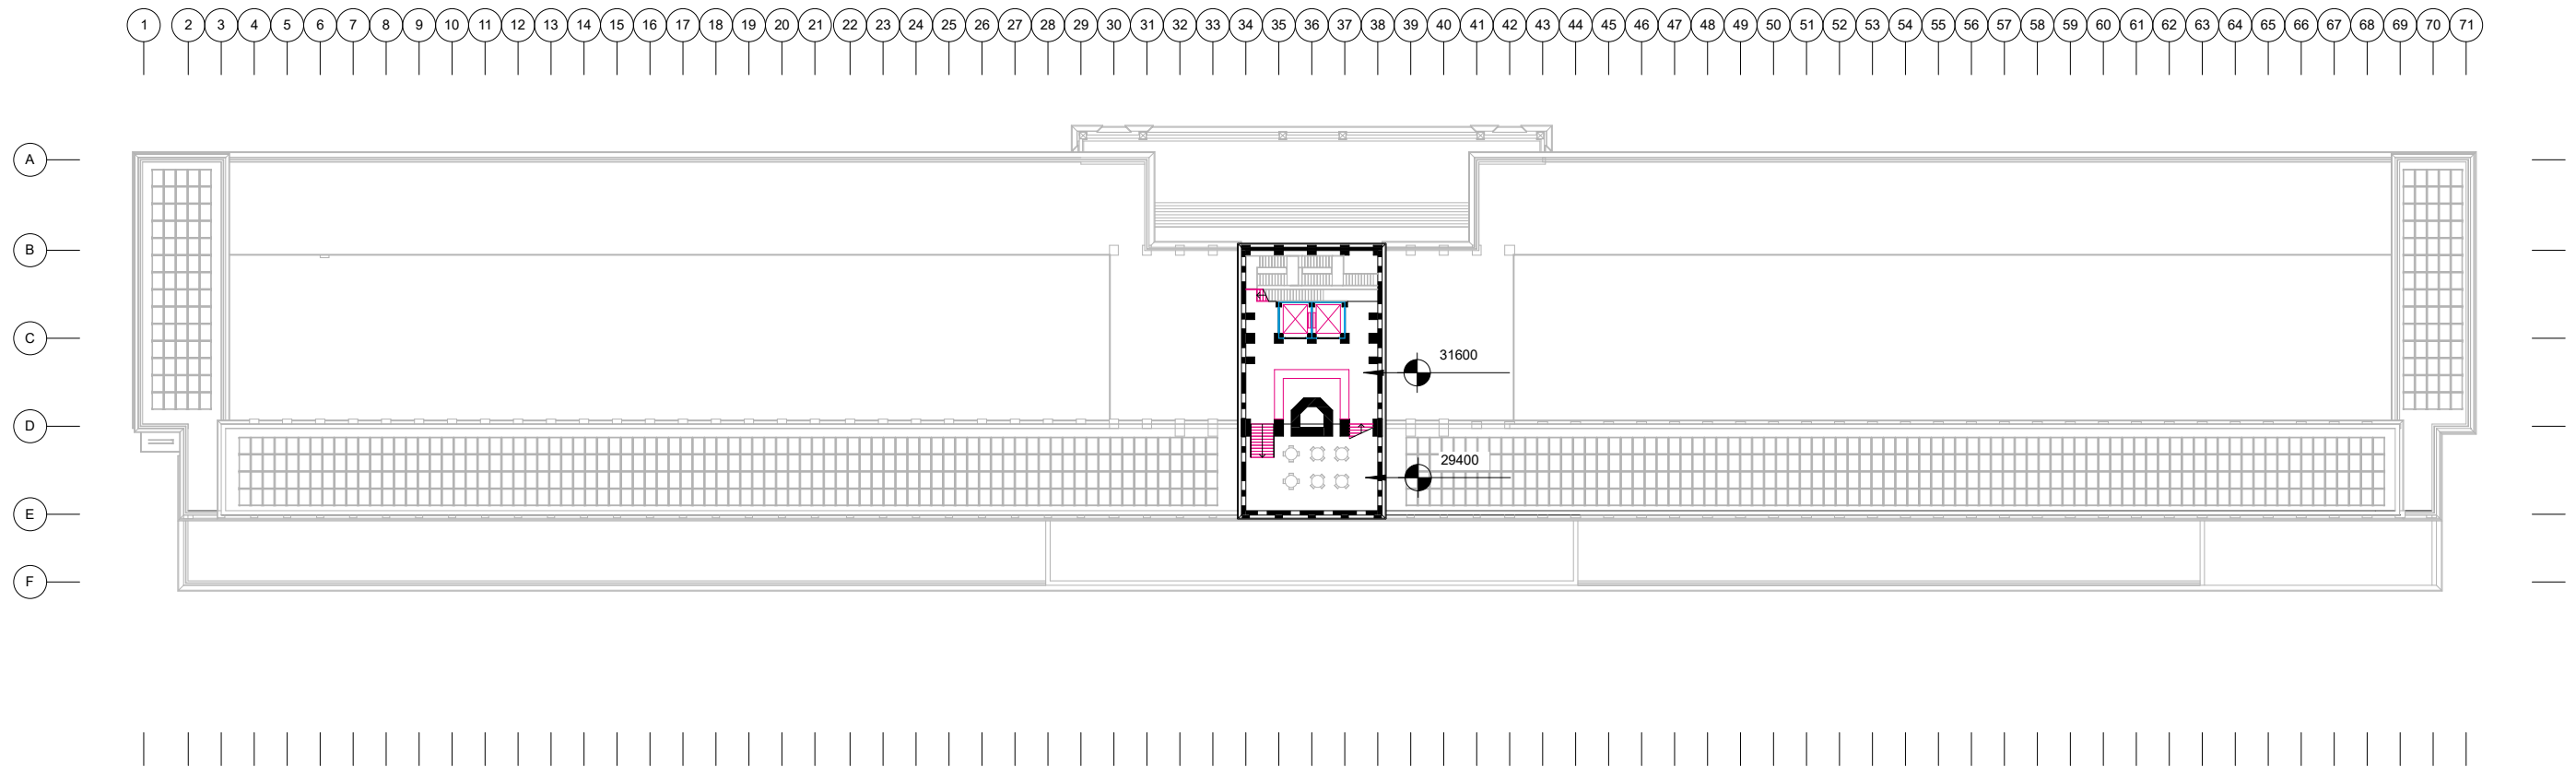


Level-13 (+31.60m)
scale 1:600

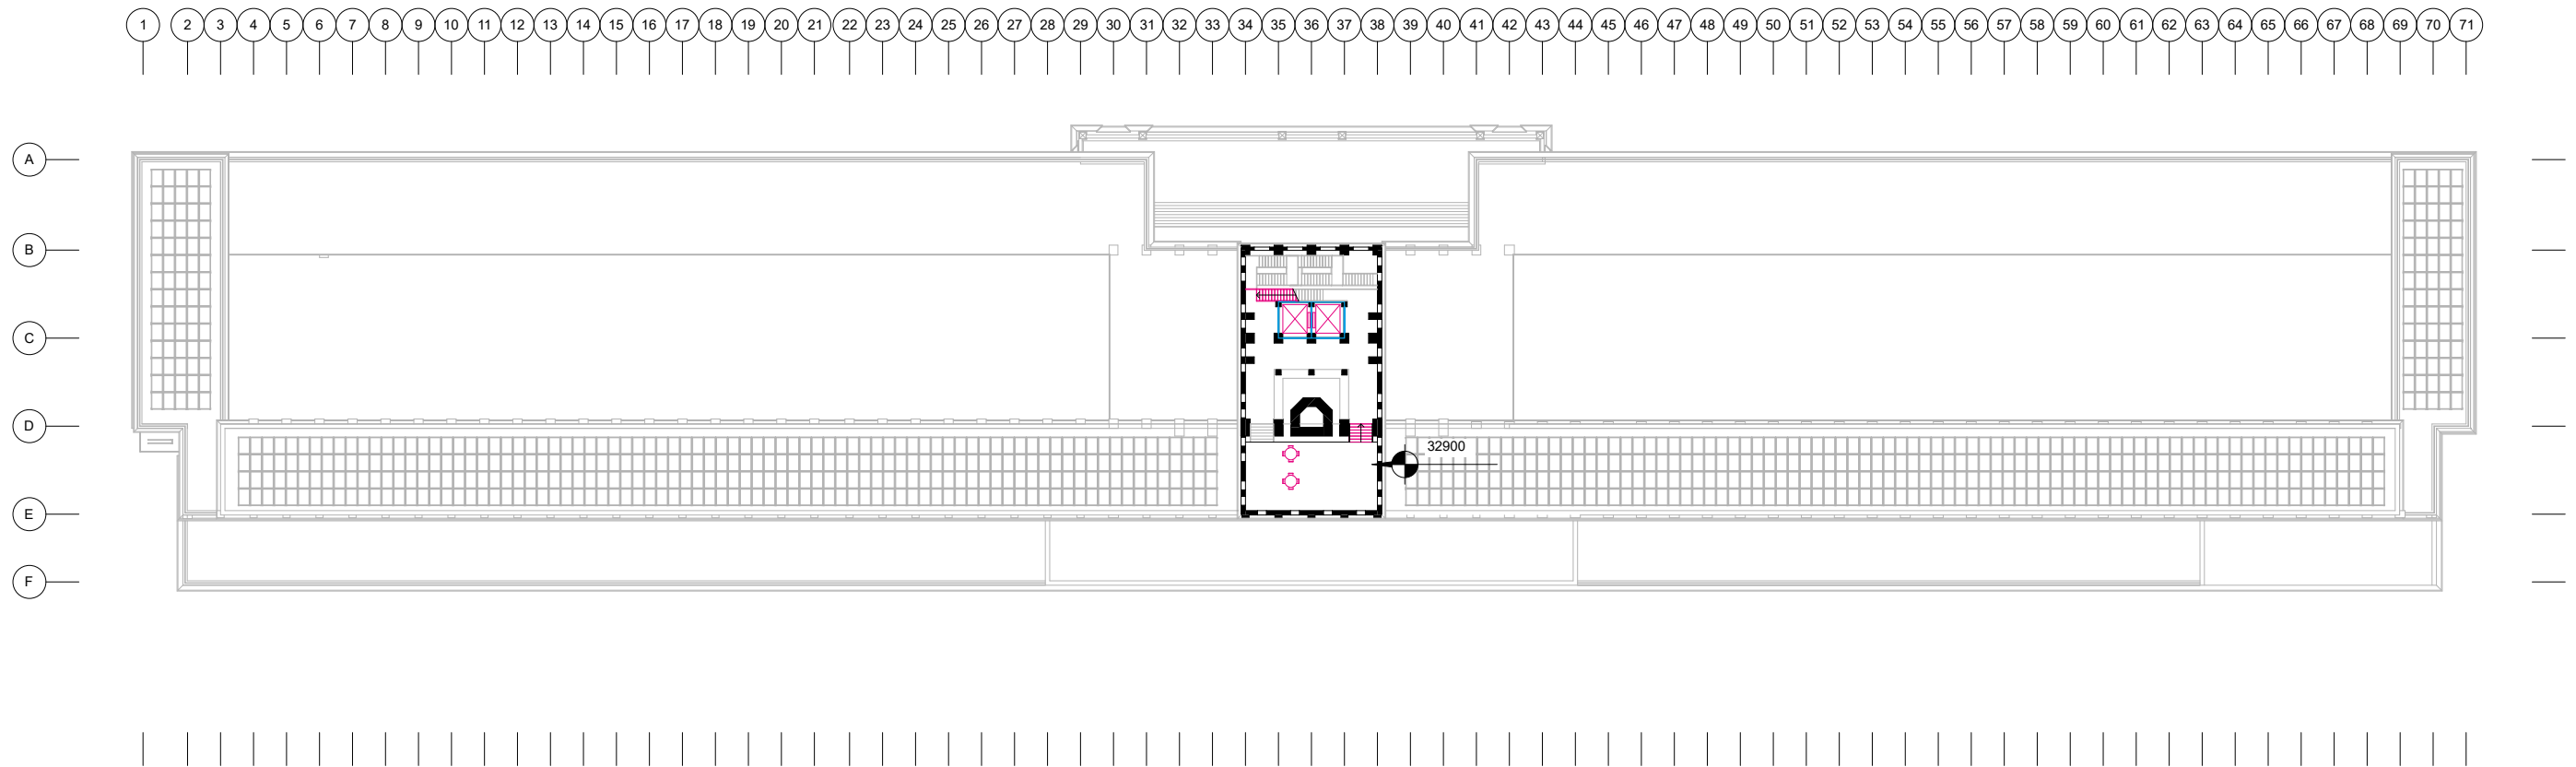


Level-13a (+32.9m)
scale 1:600

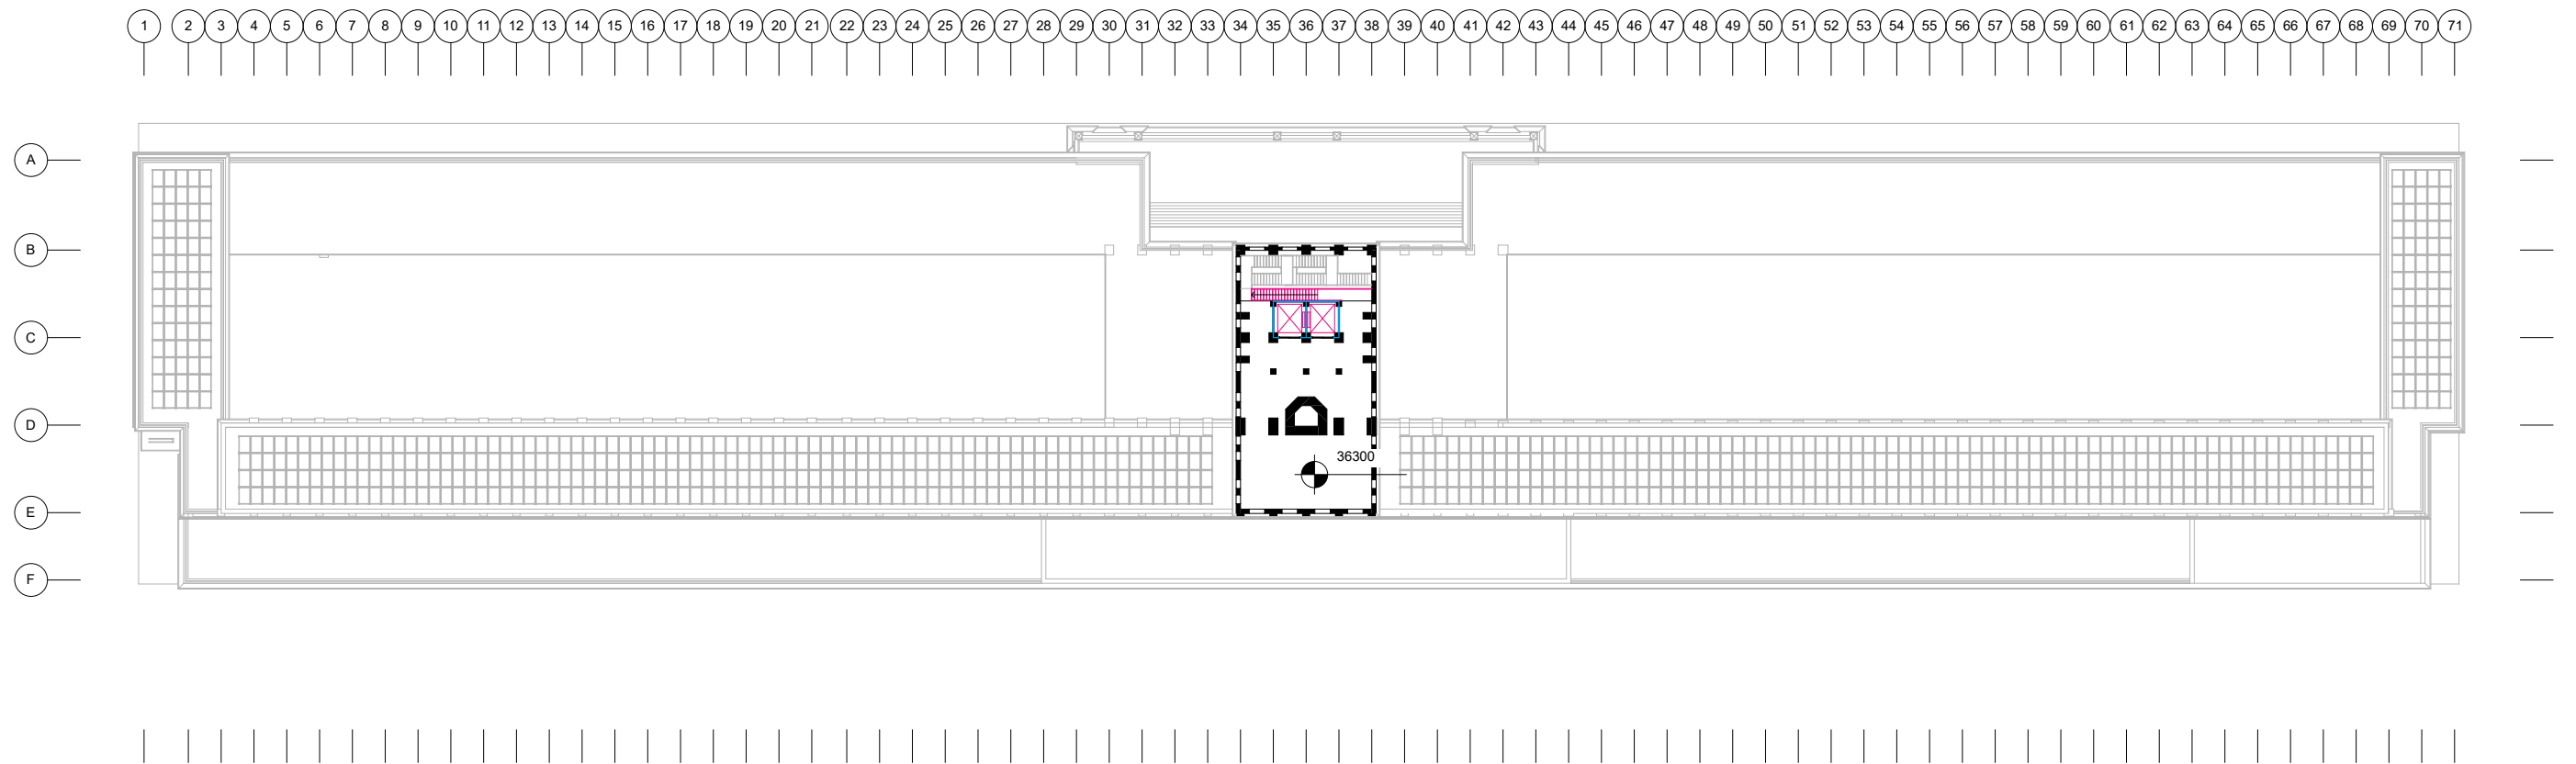


Level-14 (+36.30m)
scale 1:600

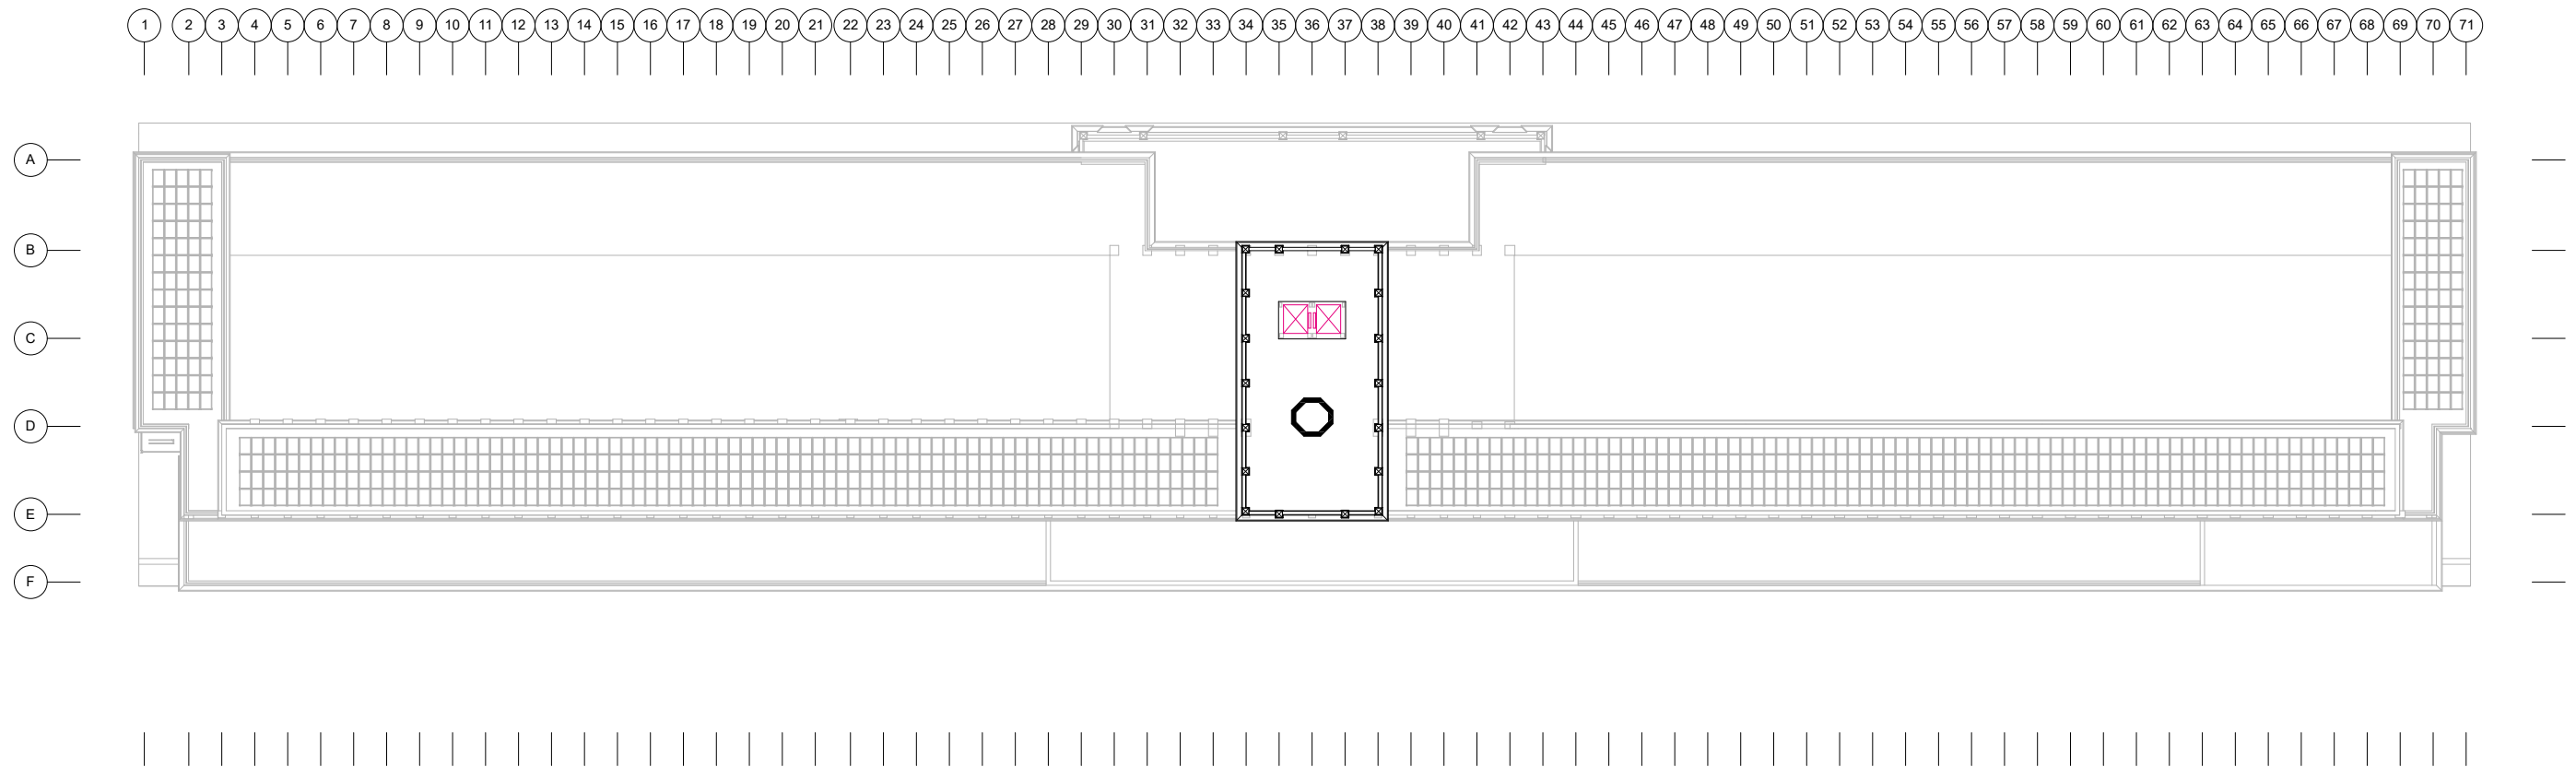

Level-1 (+40.00m)
scale 1:600

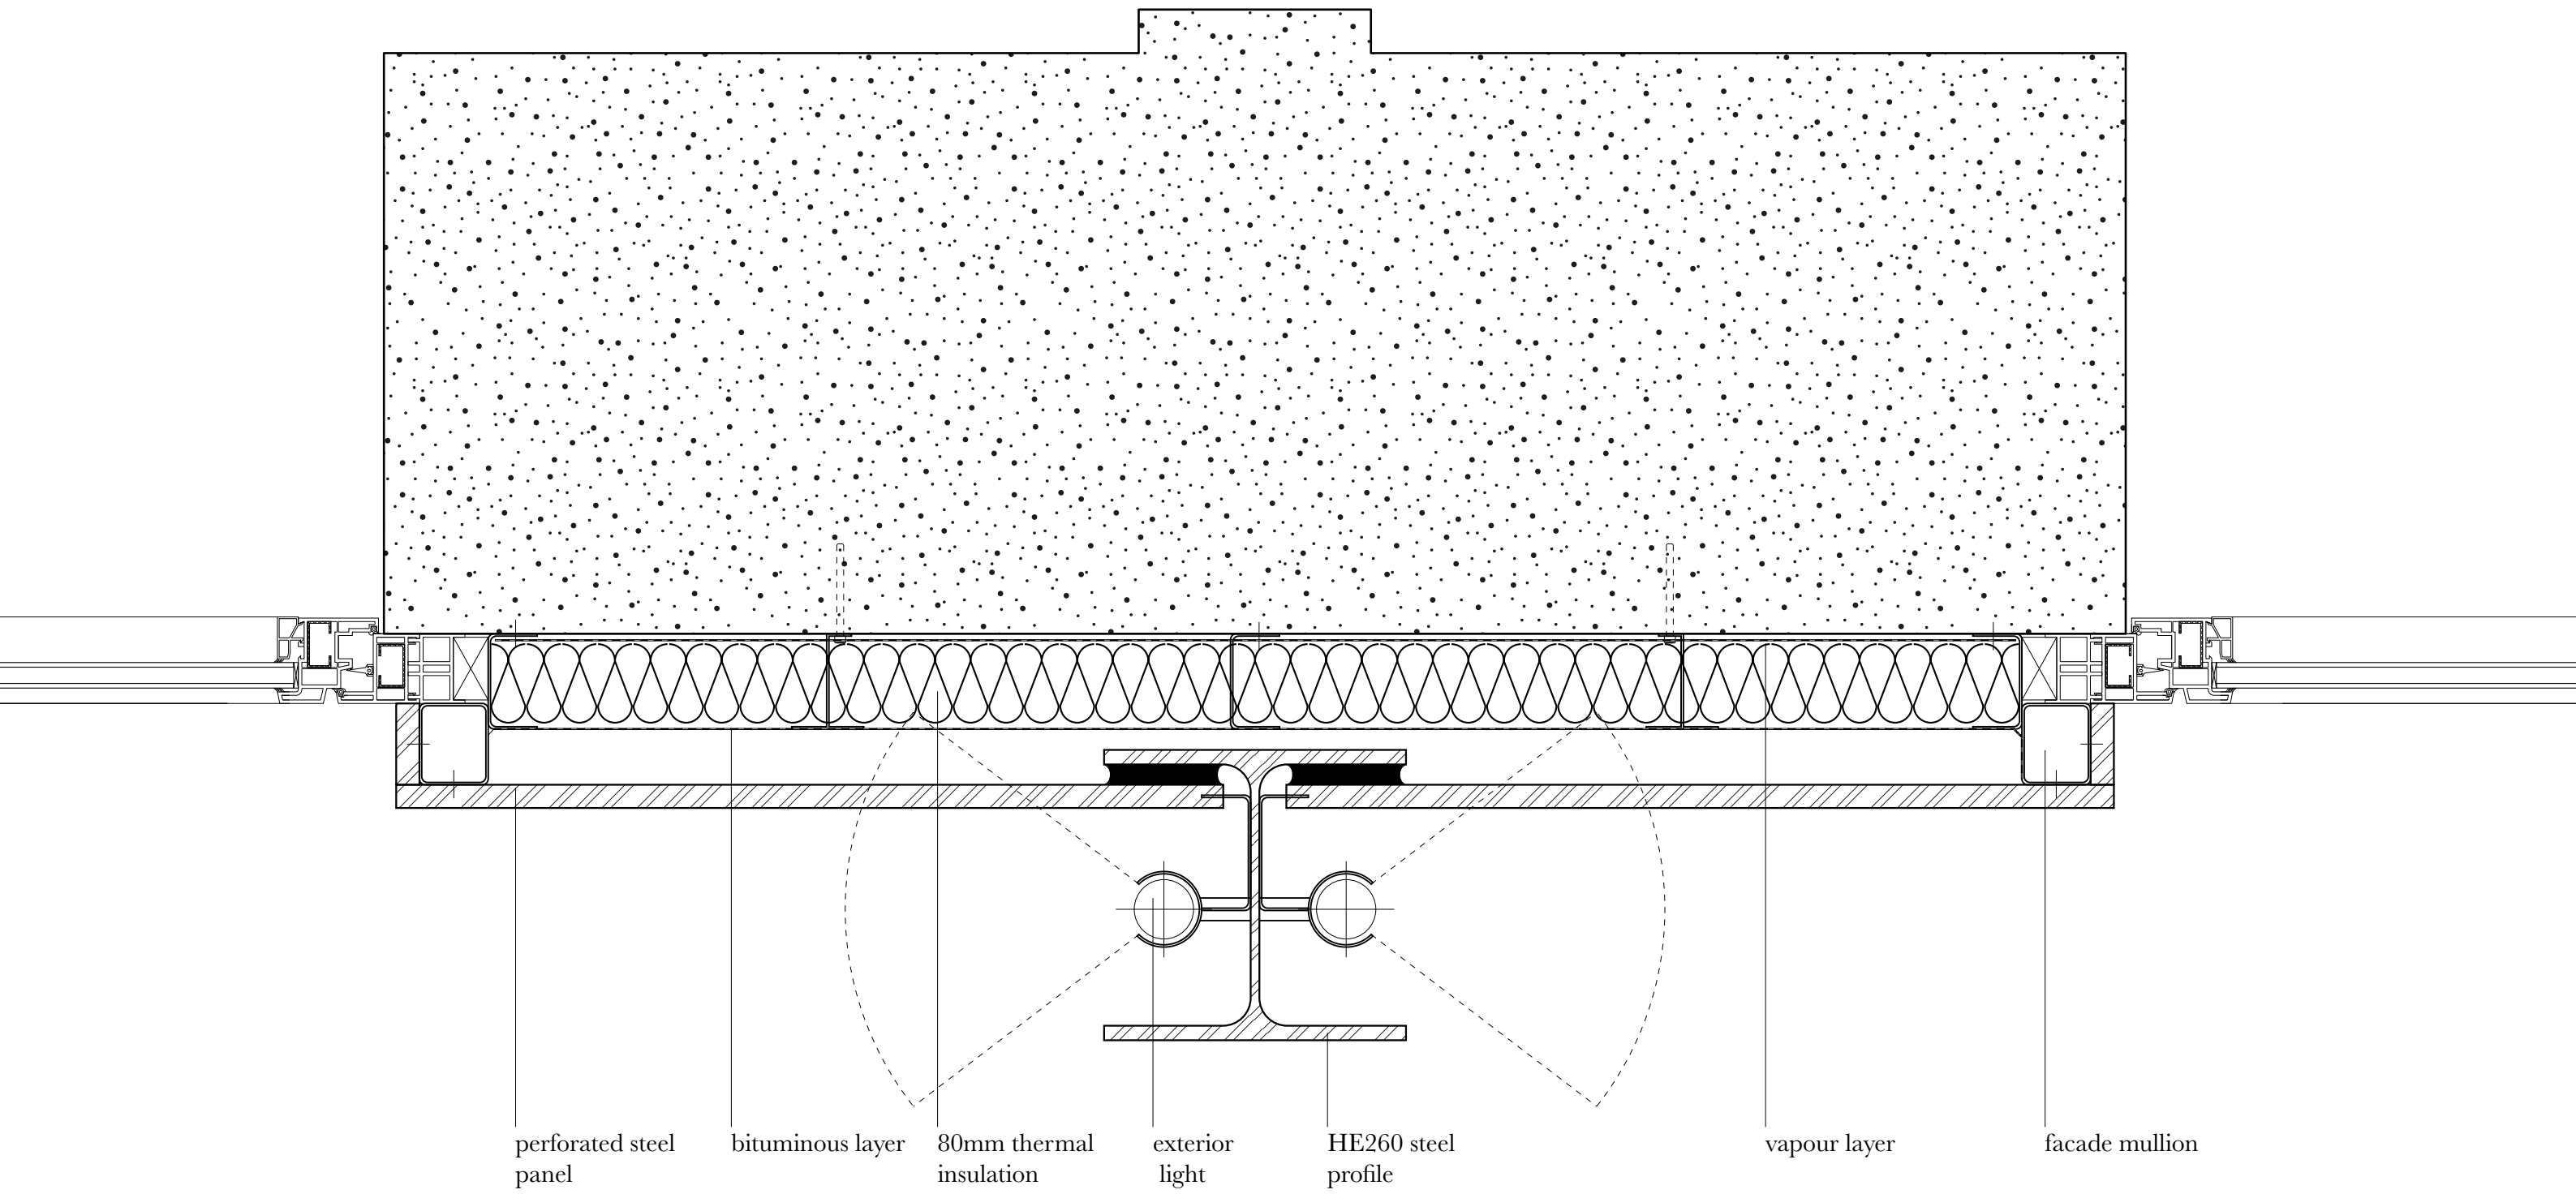

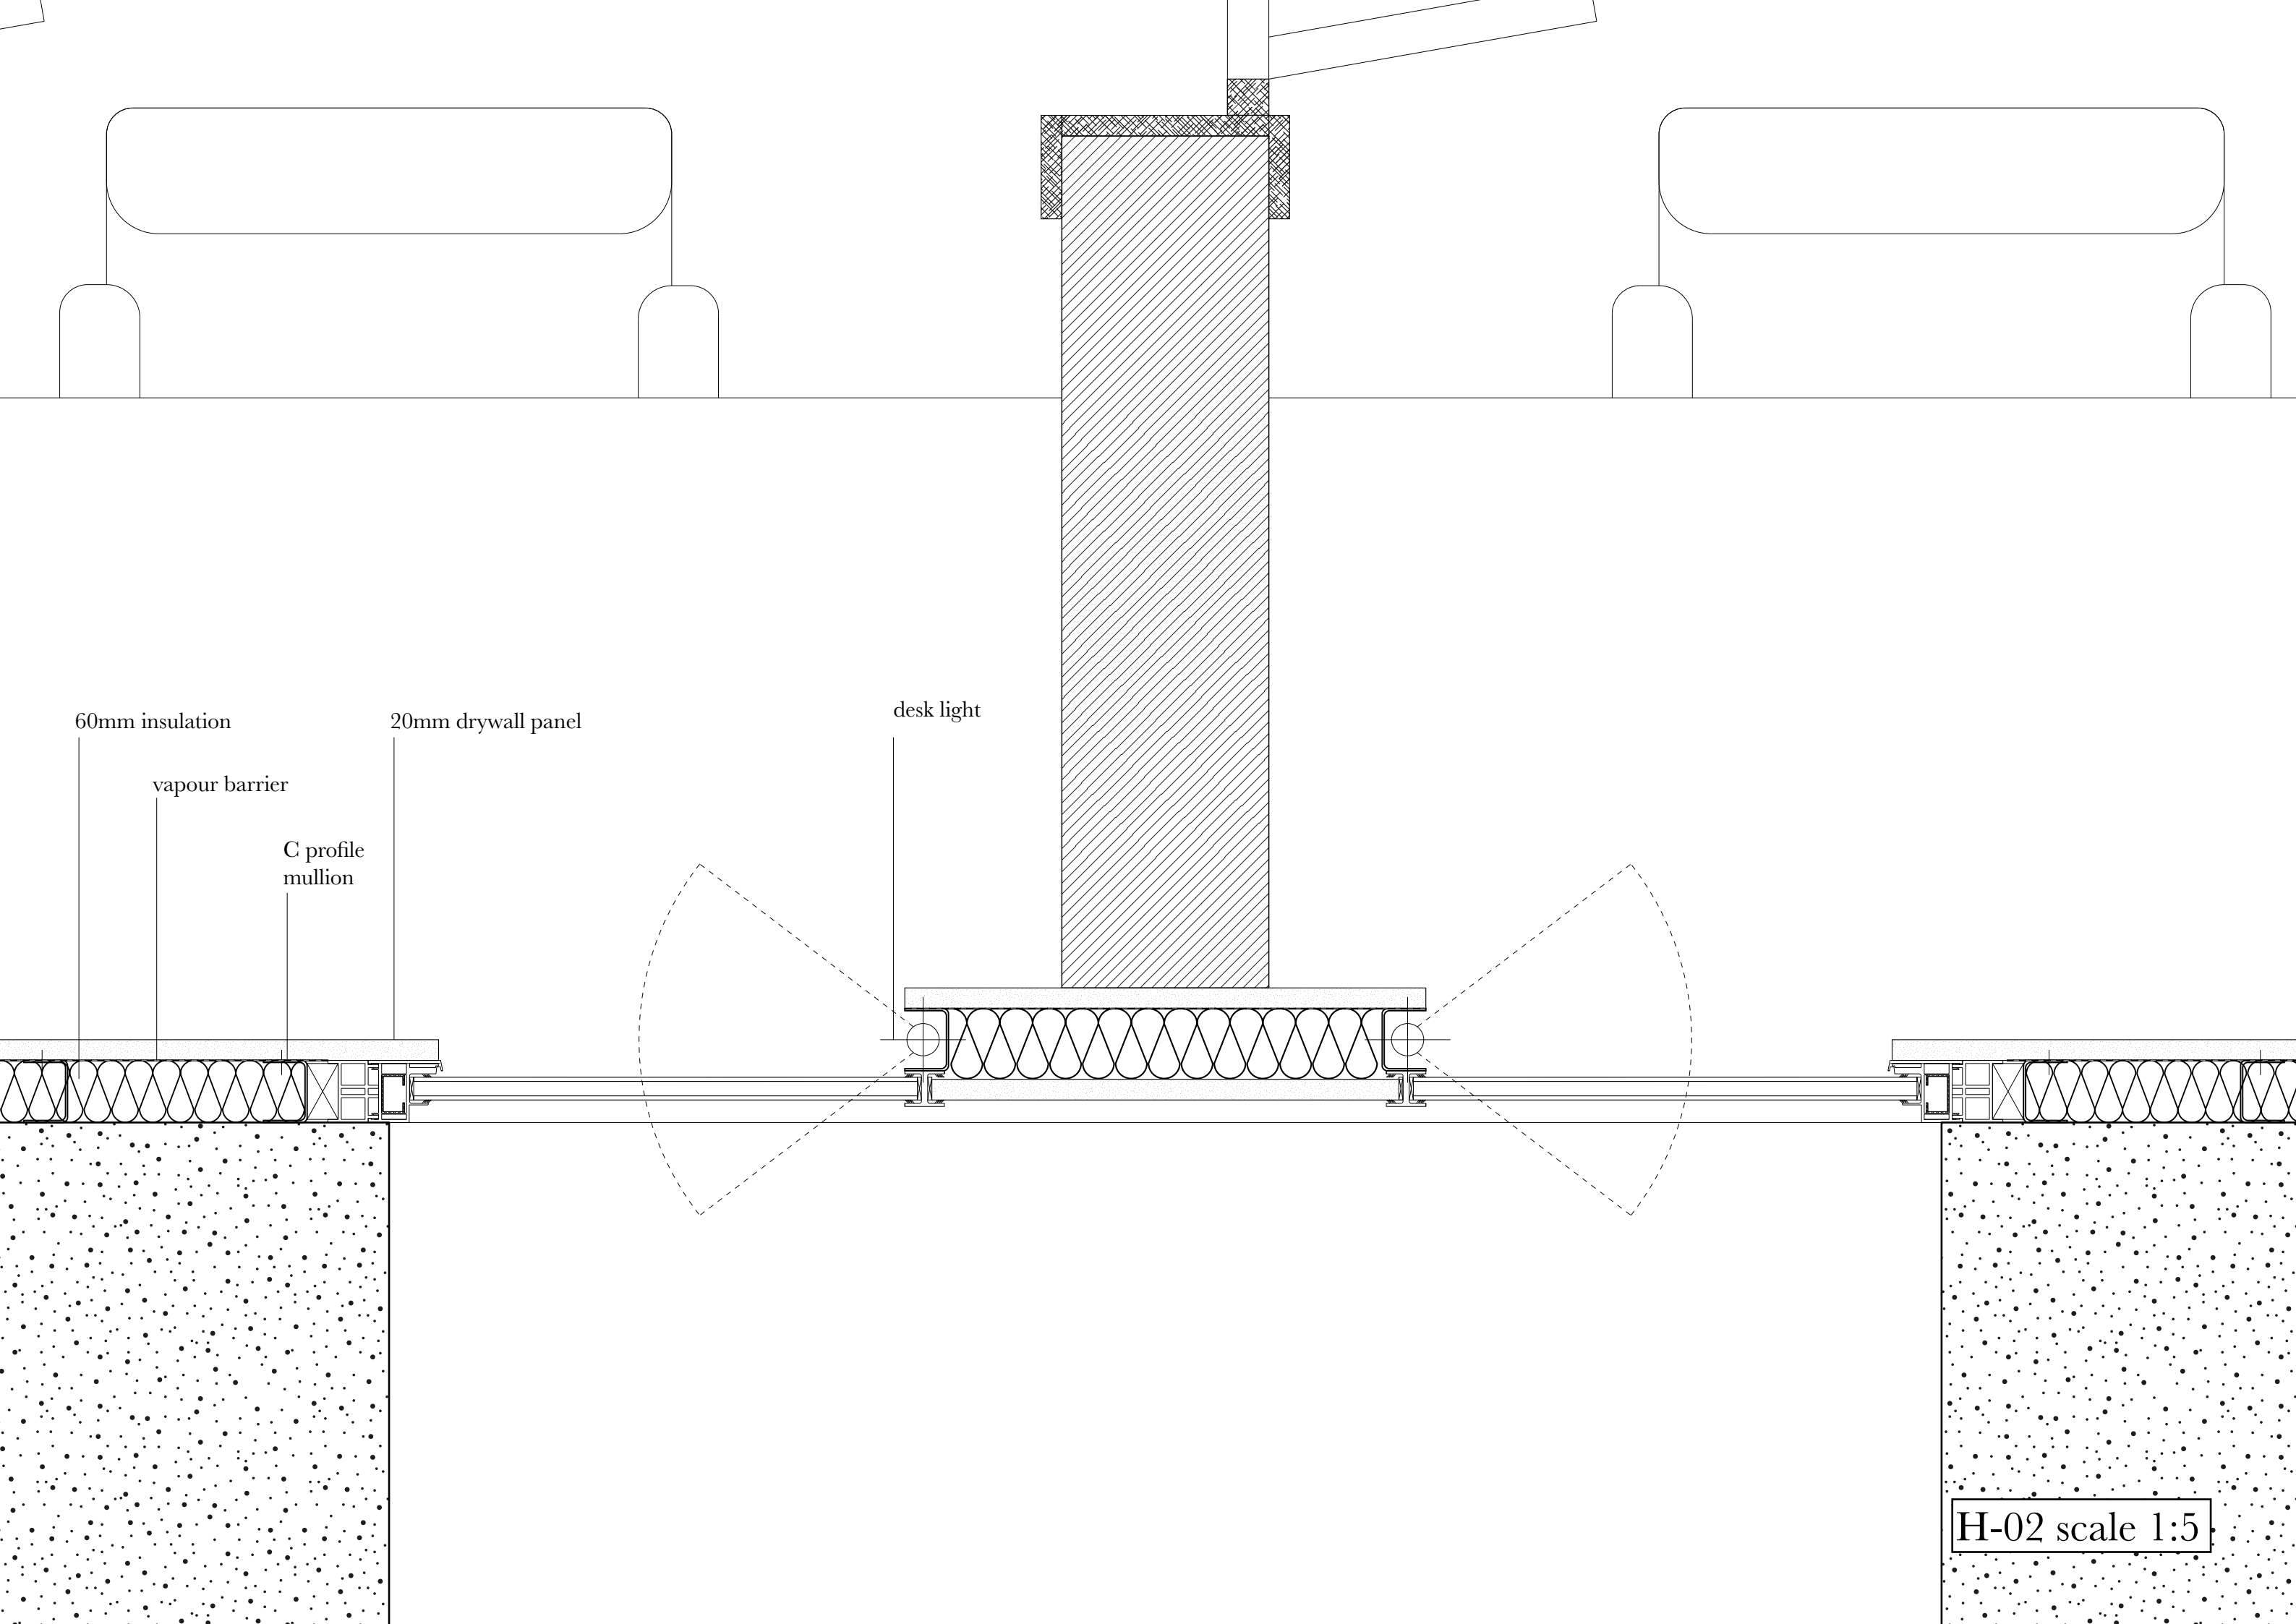

60mm insulation


vapour barrier



C profile
mullion

20mm drywall panel



desk light


H-02 scale 1:5

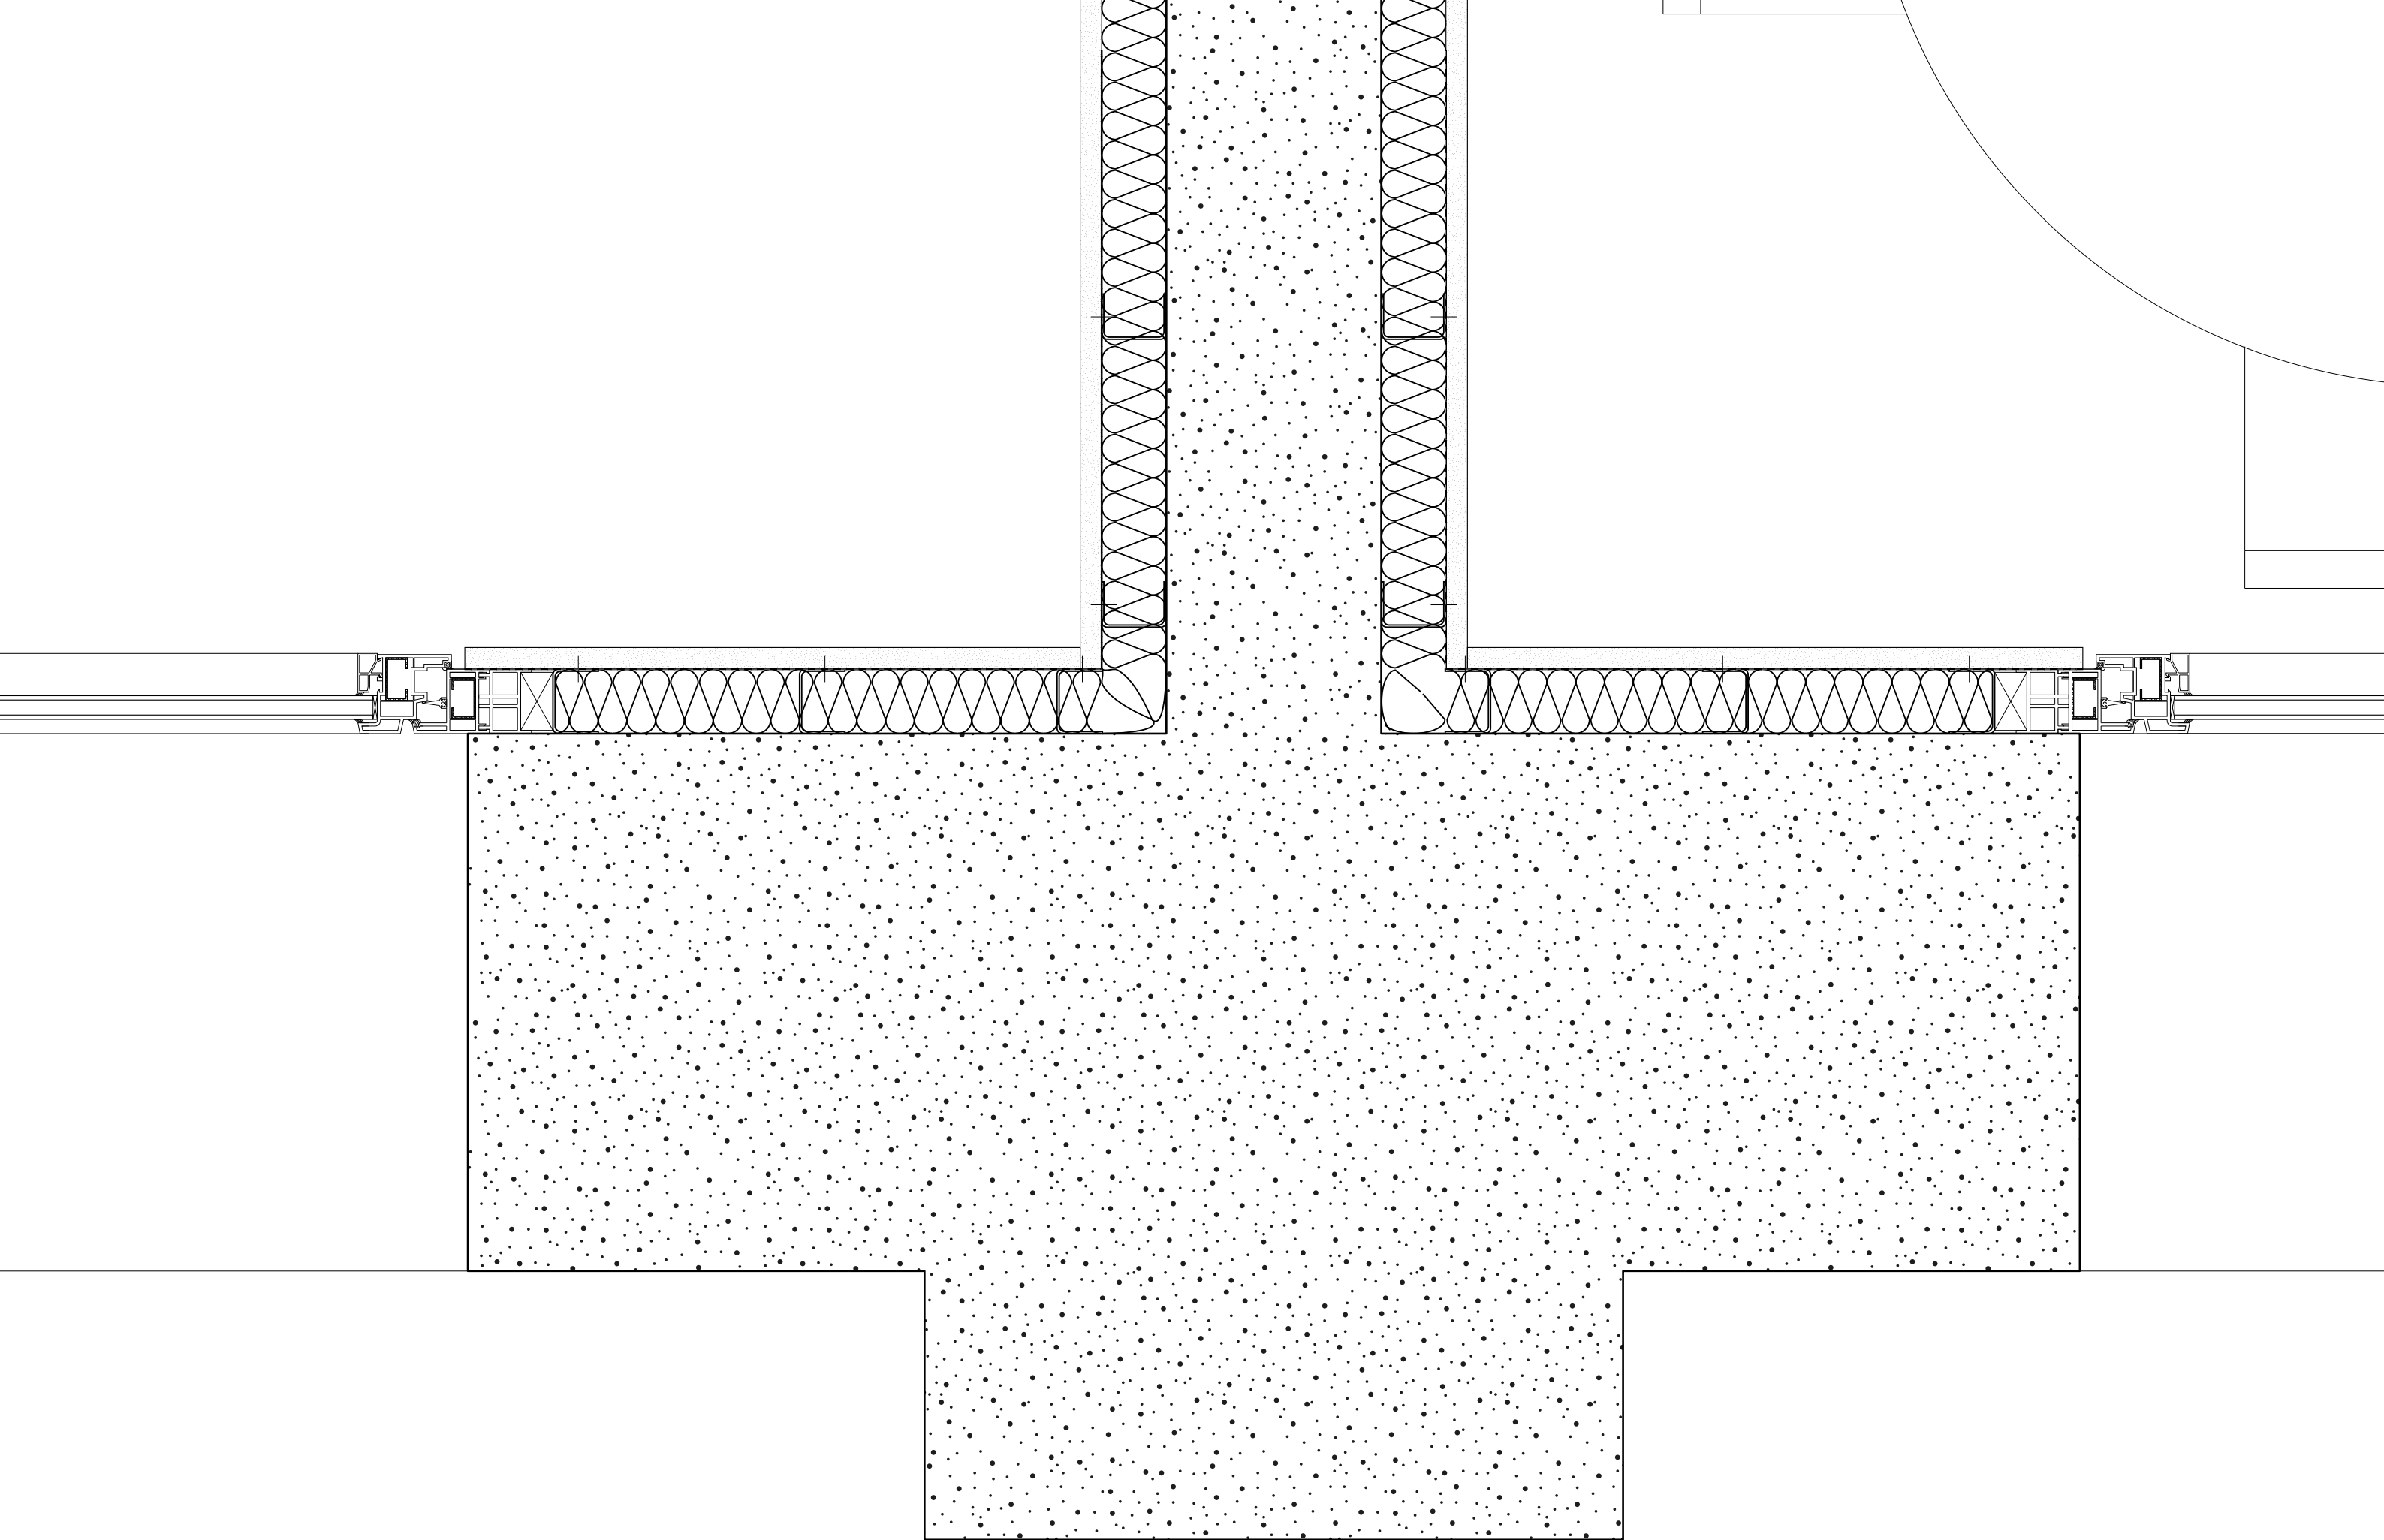

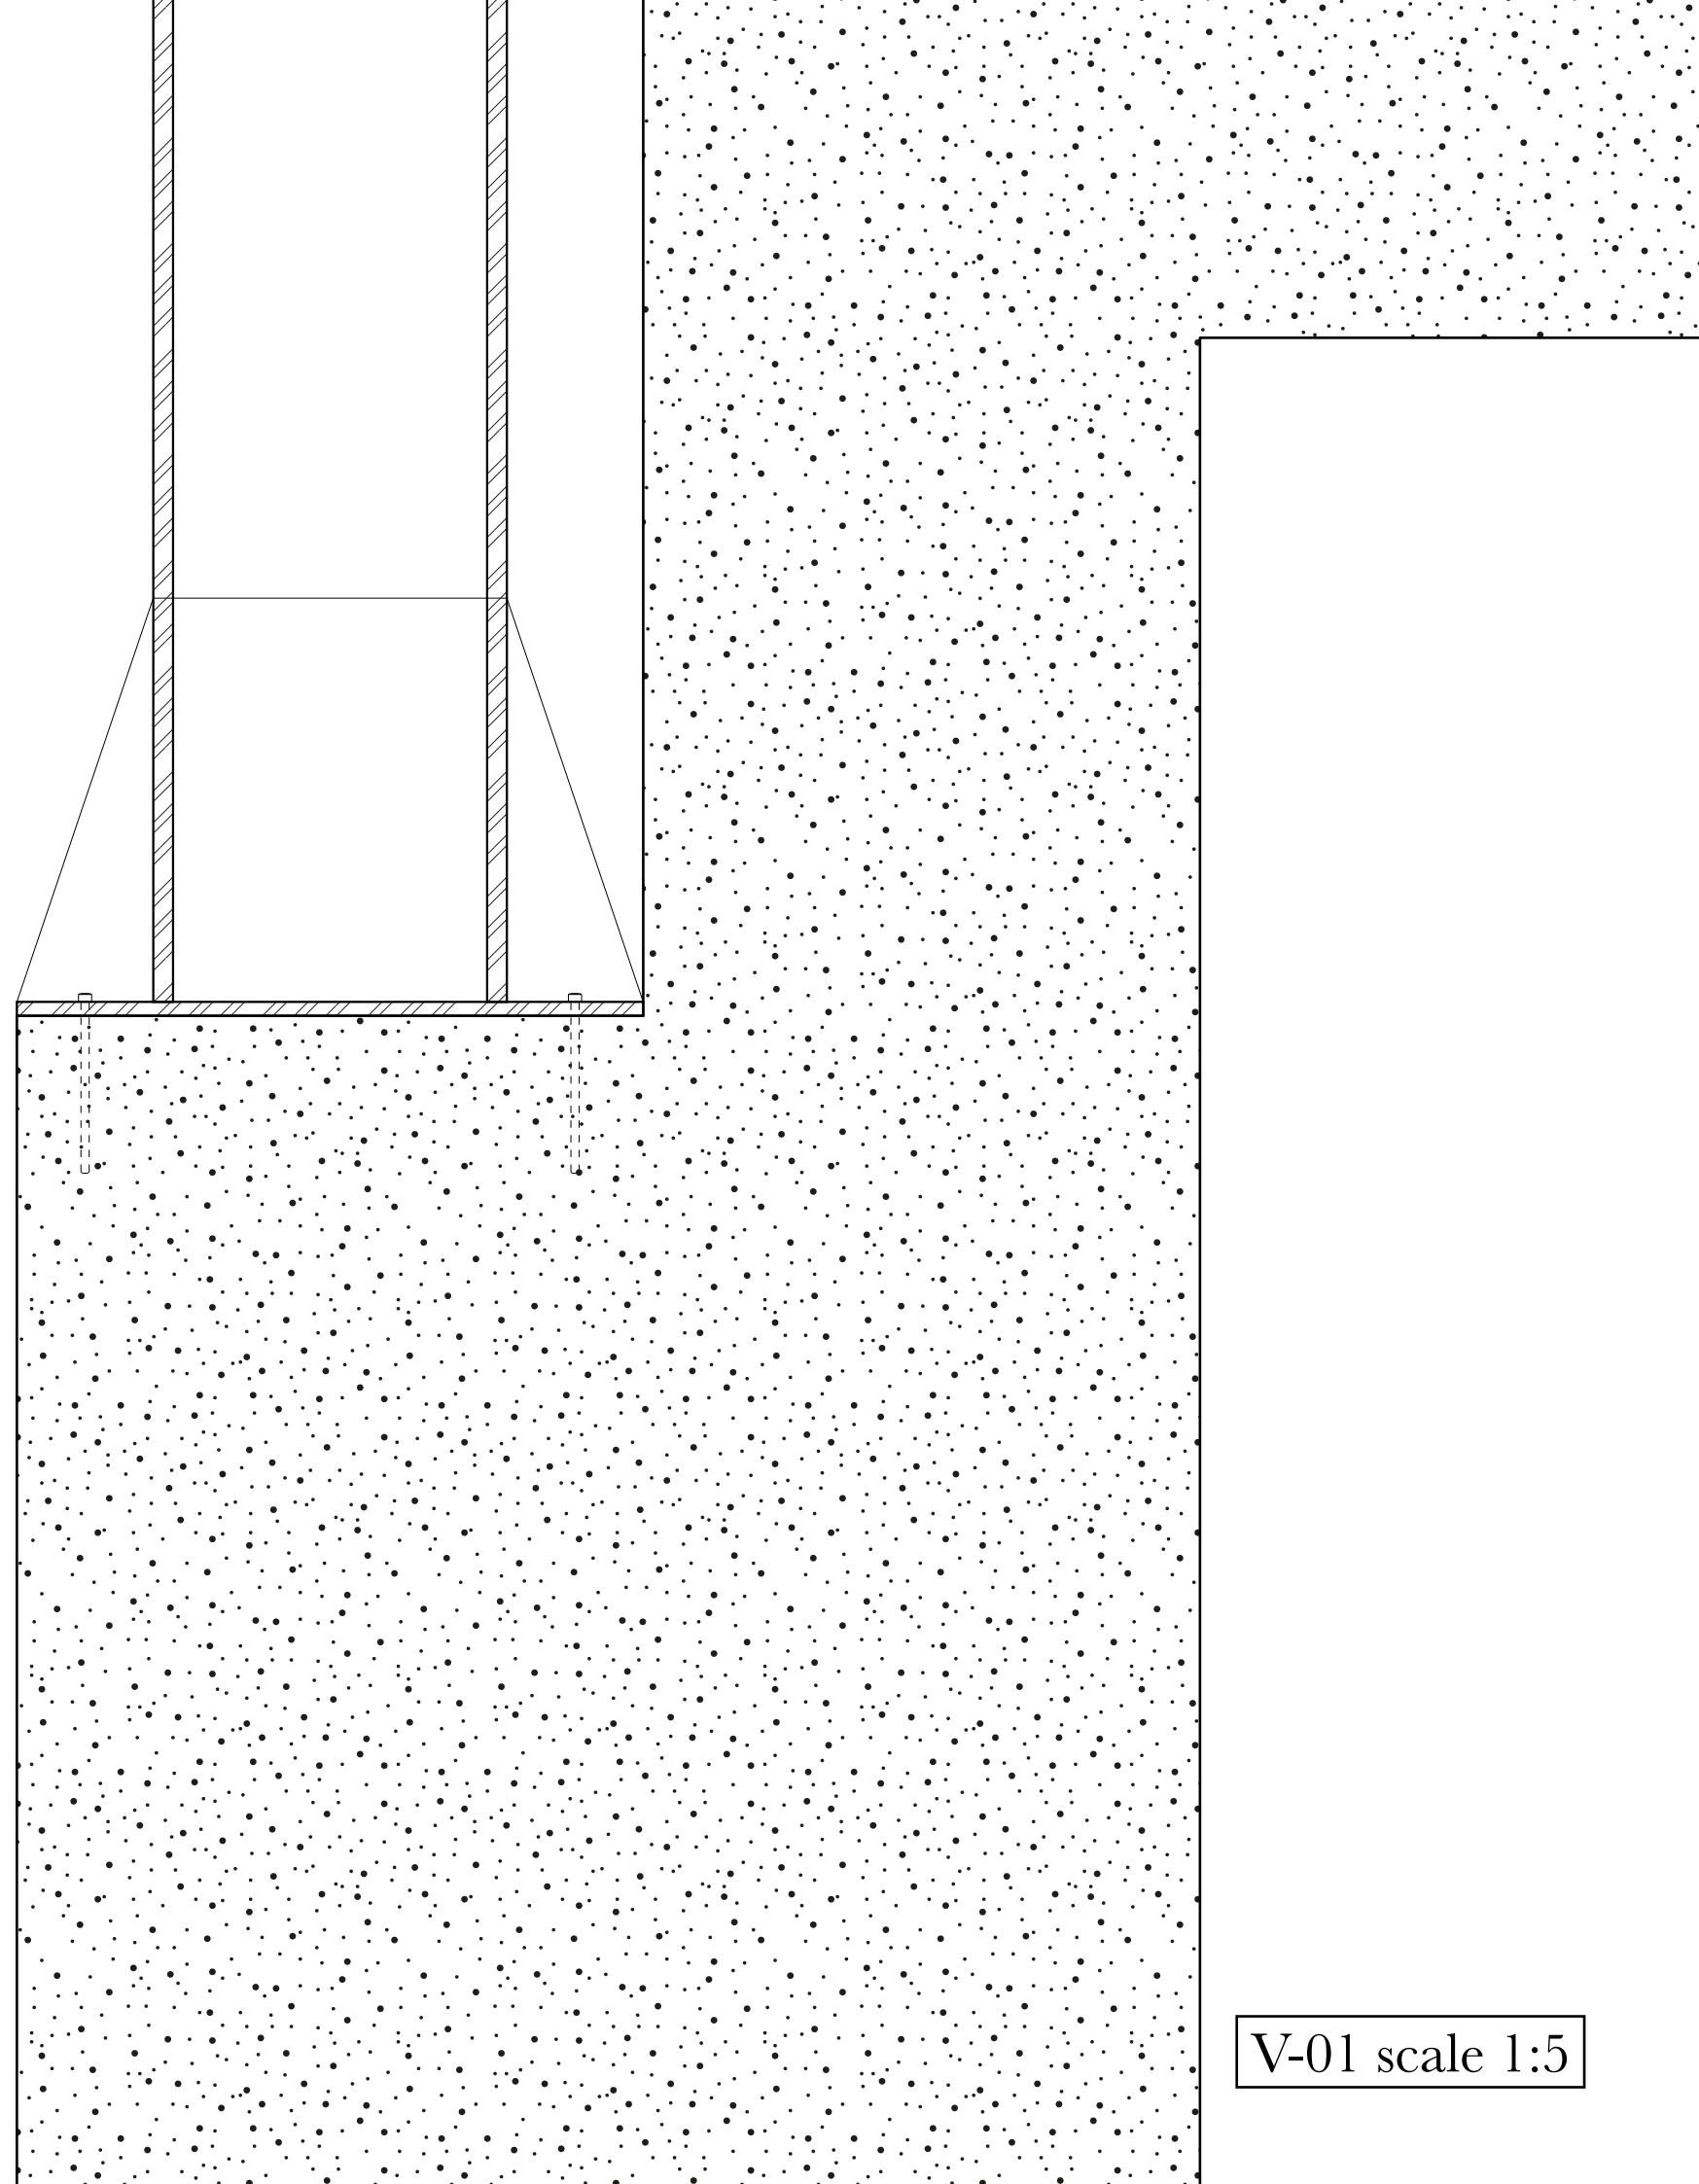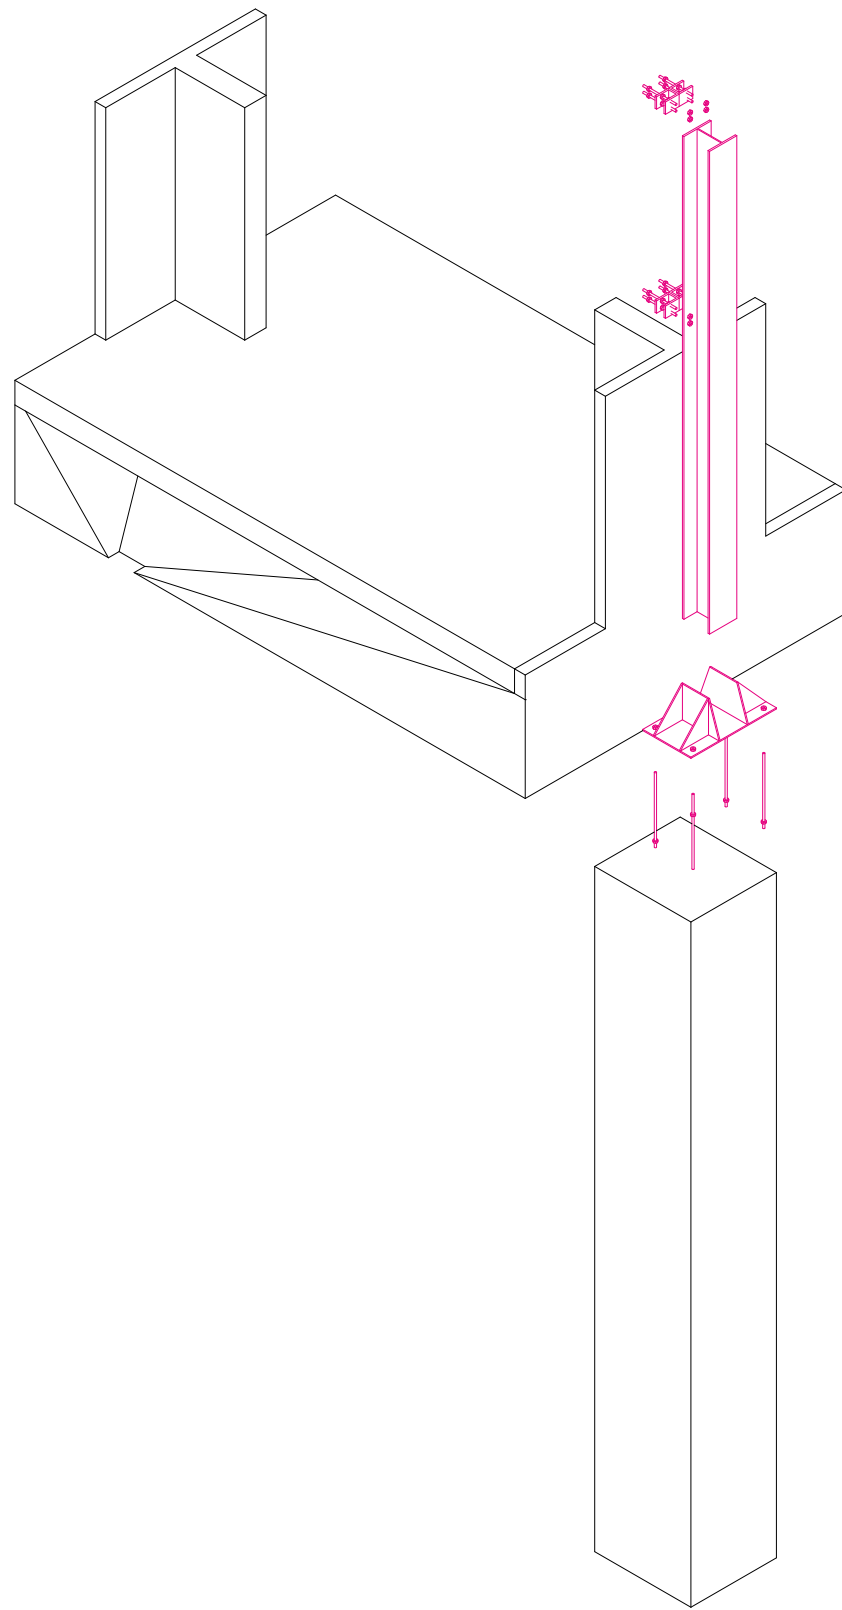

V-01 scale 1:5

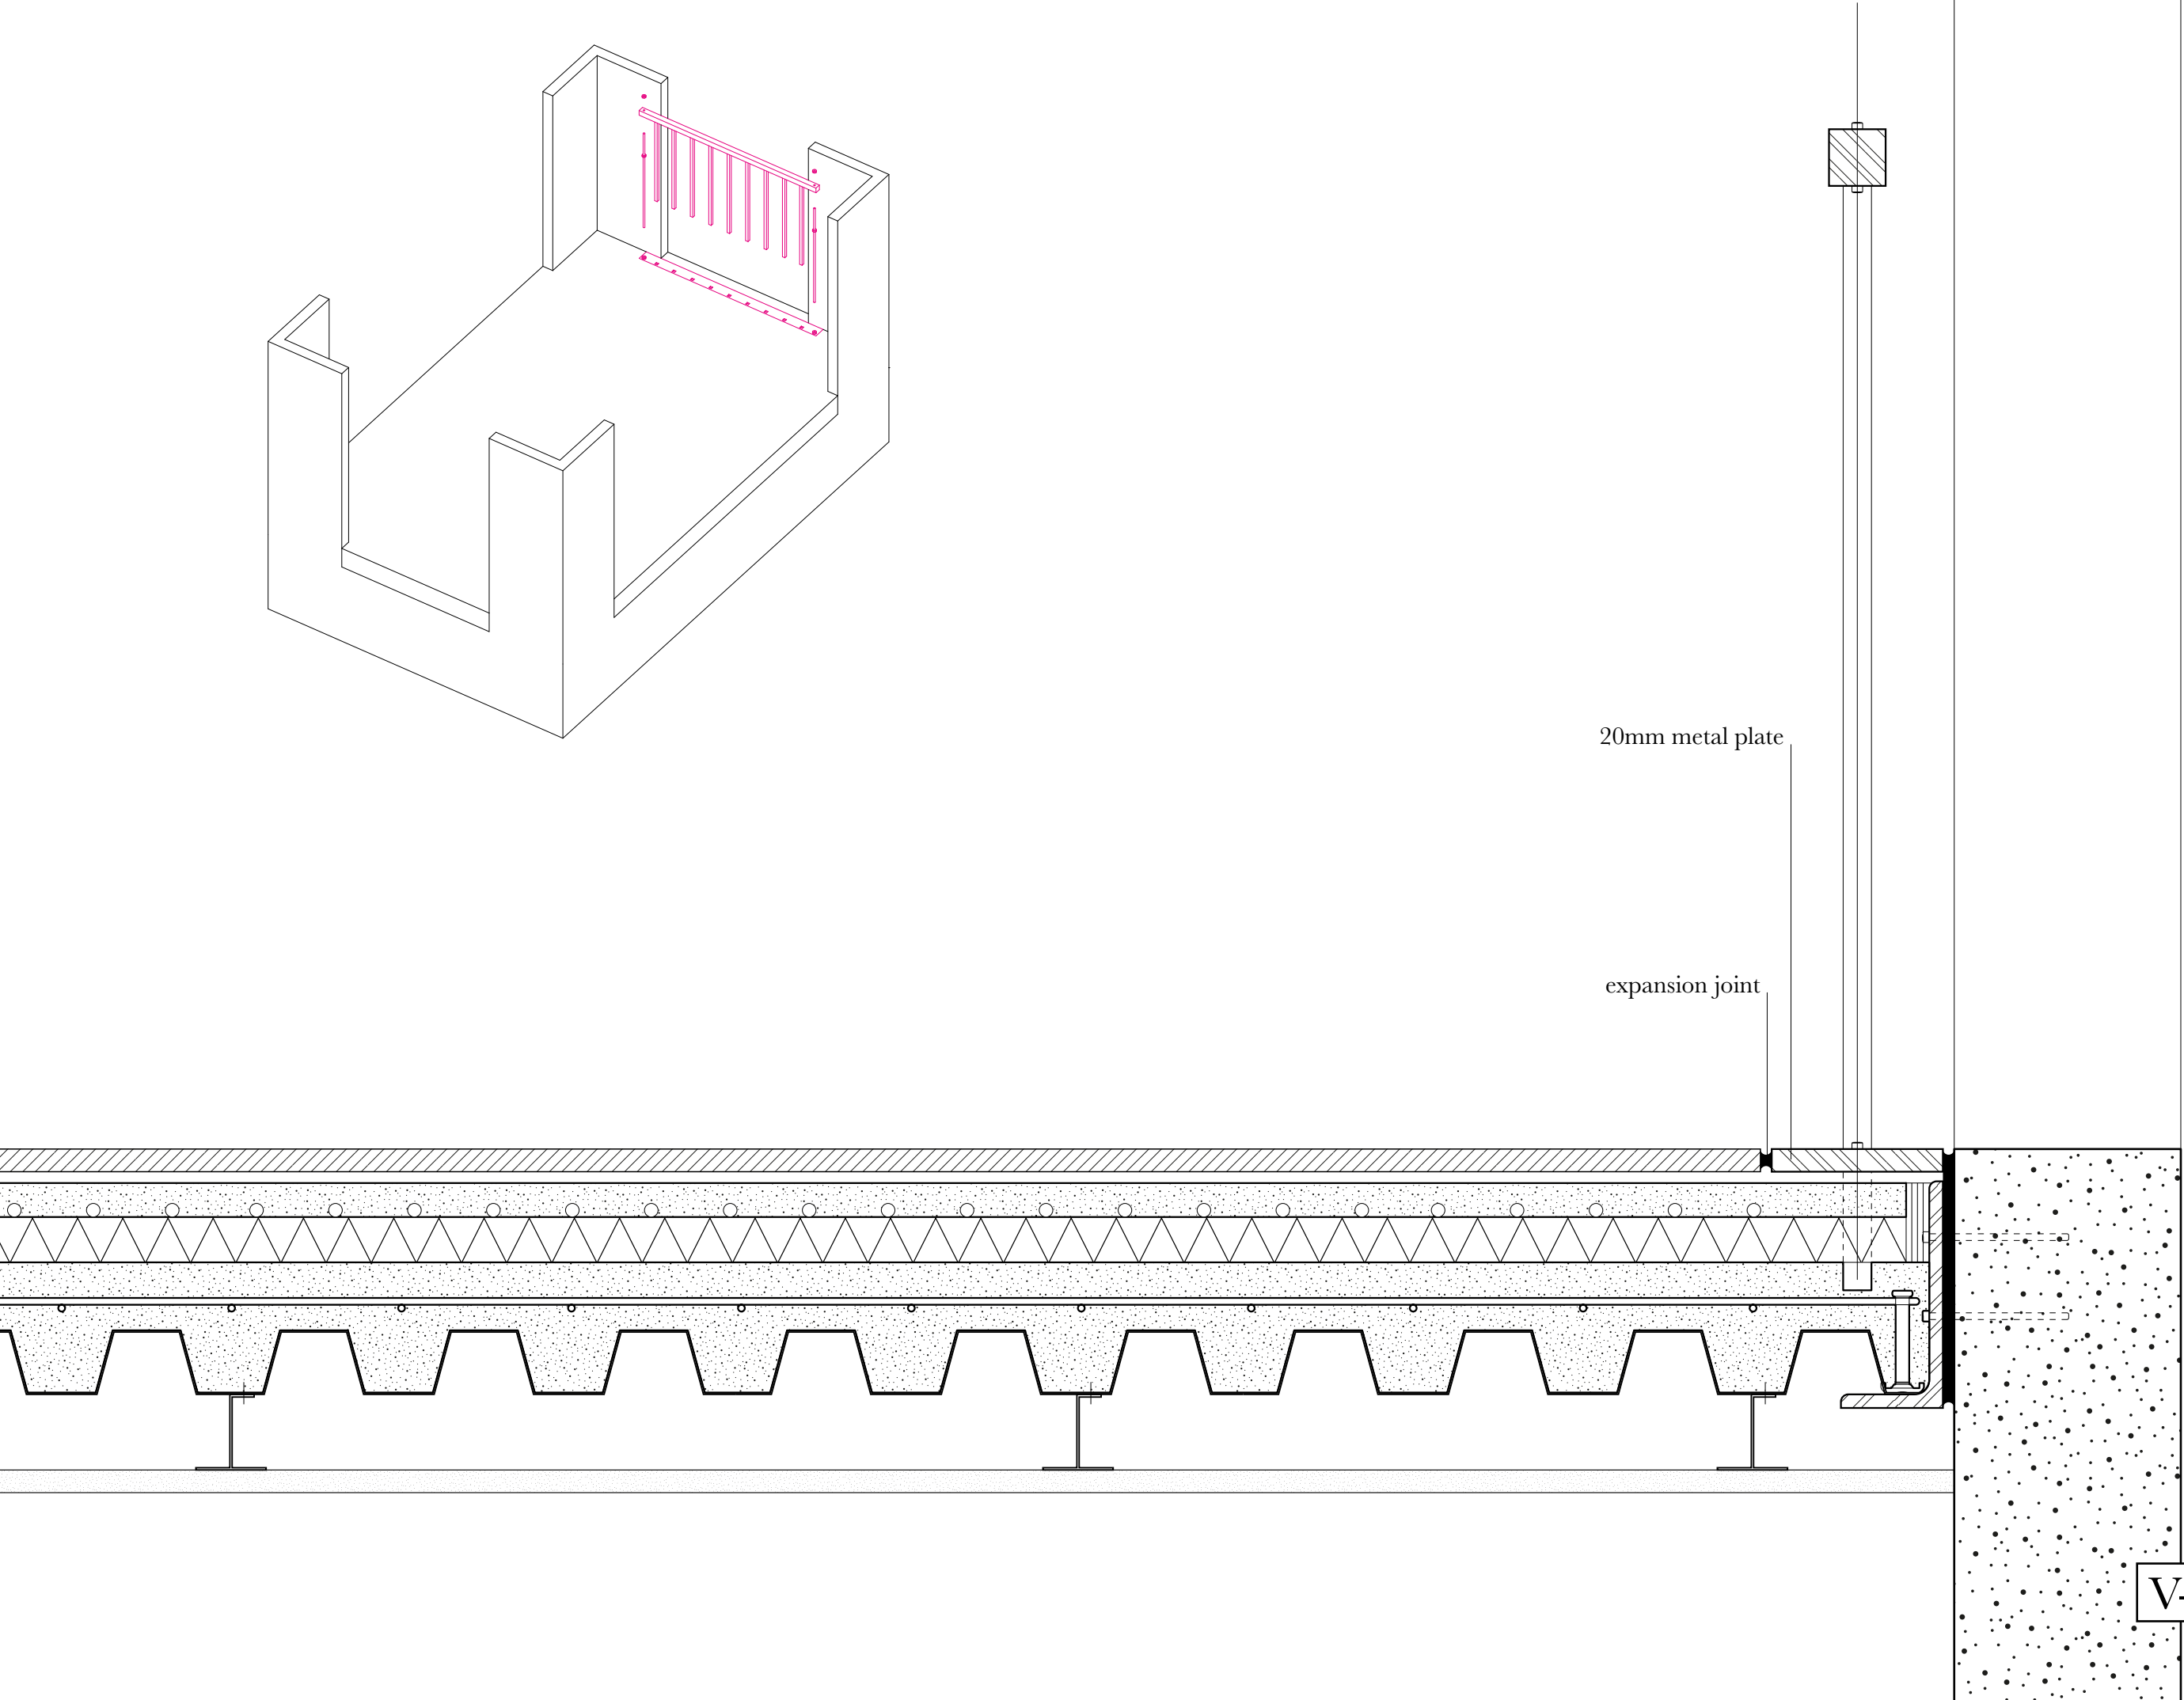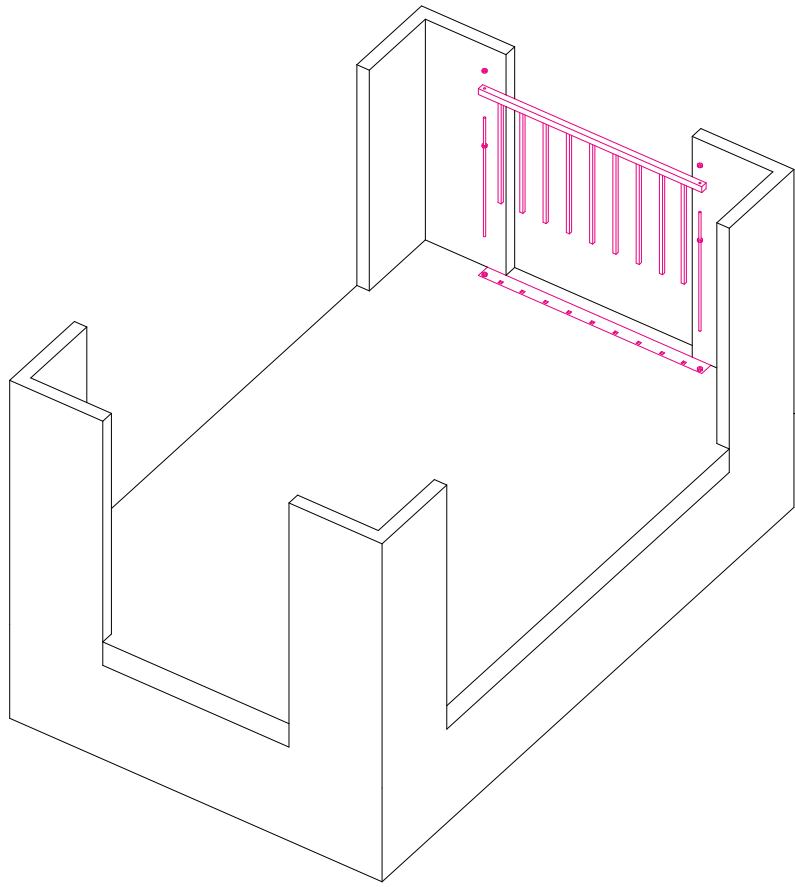

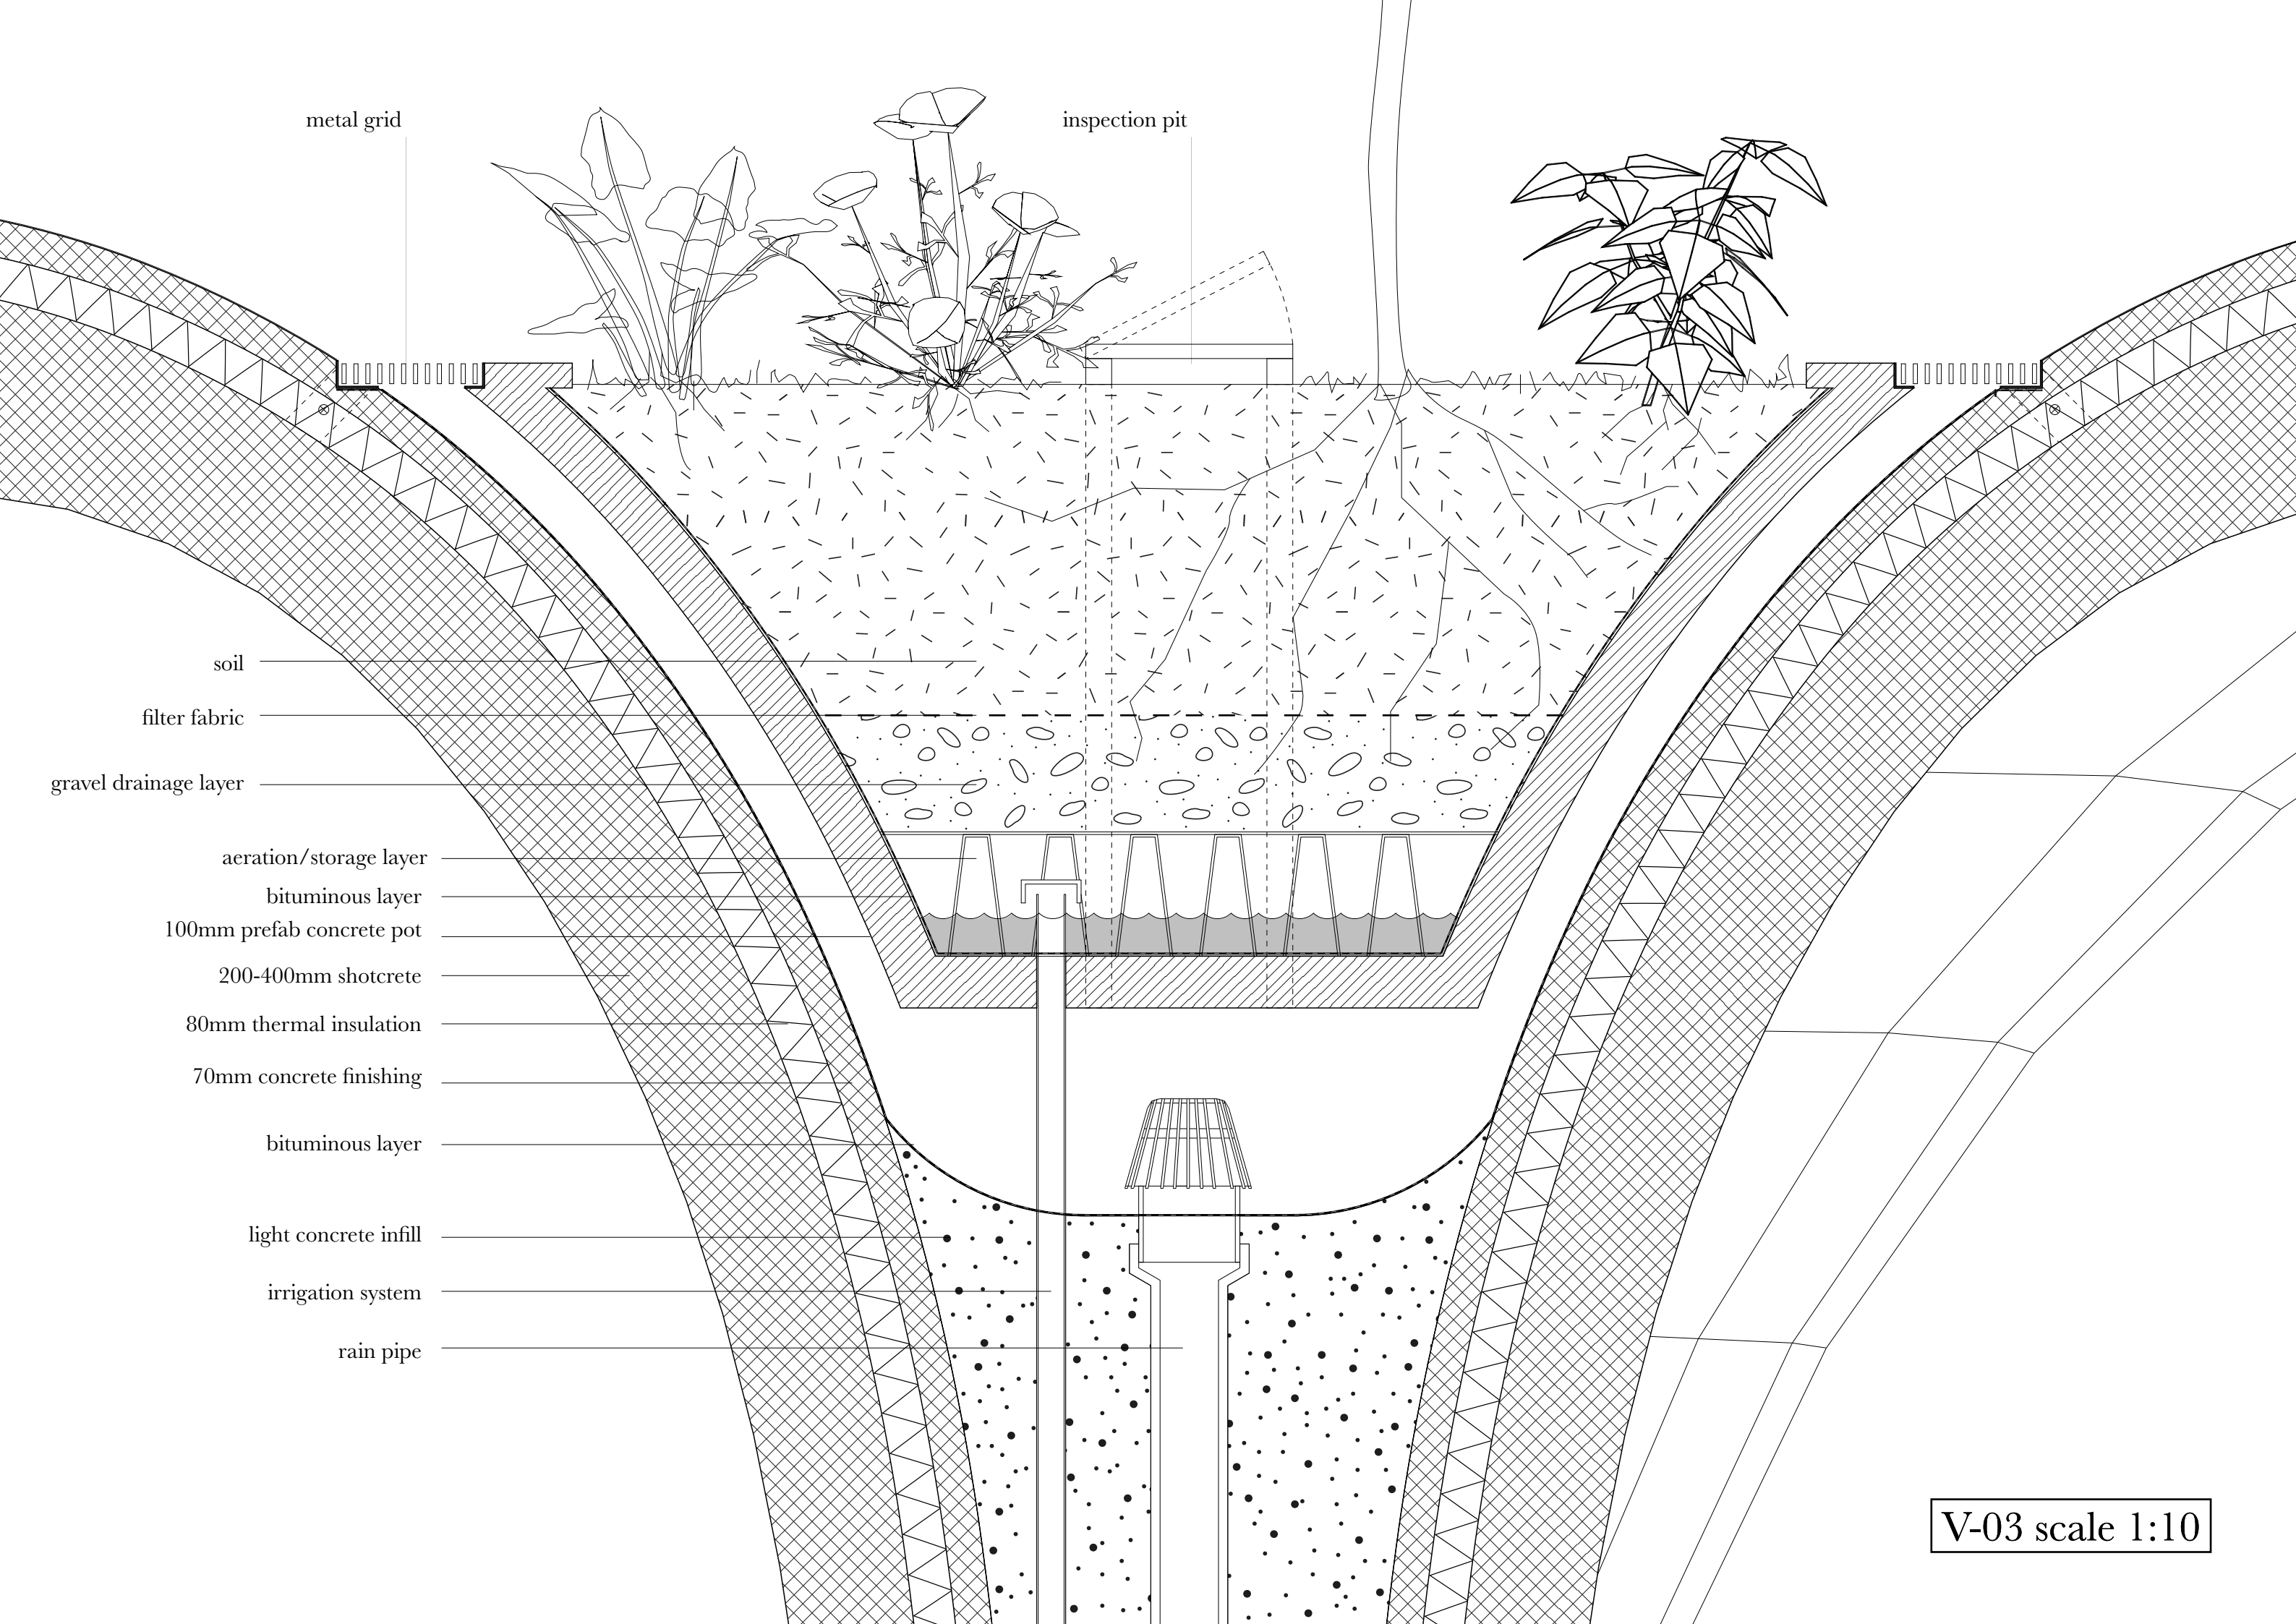

metal grid

inspection pit

soil

filter fabric

gravel drainage layer

aeration/storage layer

bituminous layer

100mm prefab concrete pot

200-400mm shotcrete

80mm thermal insulation

70mm concrete finishing


bituminous layer

light concrete infill

irrigation system

rain pipe

V-03 scale 1:10

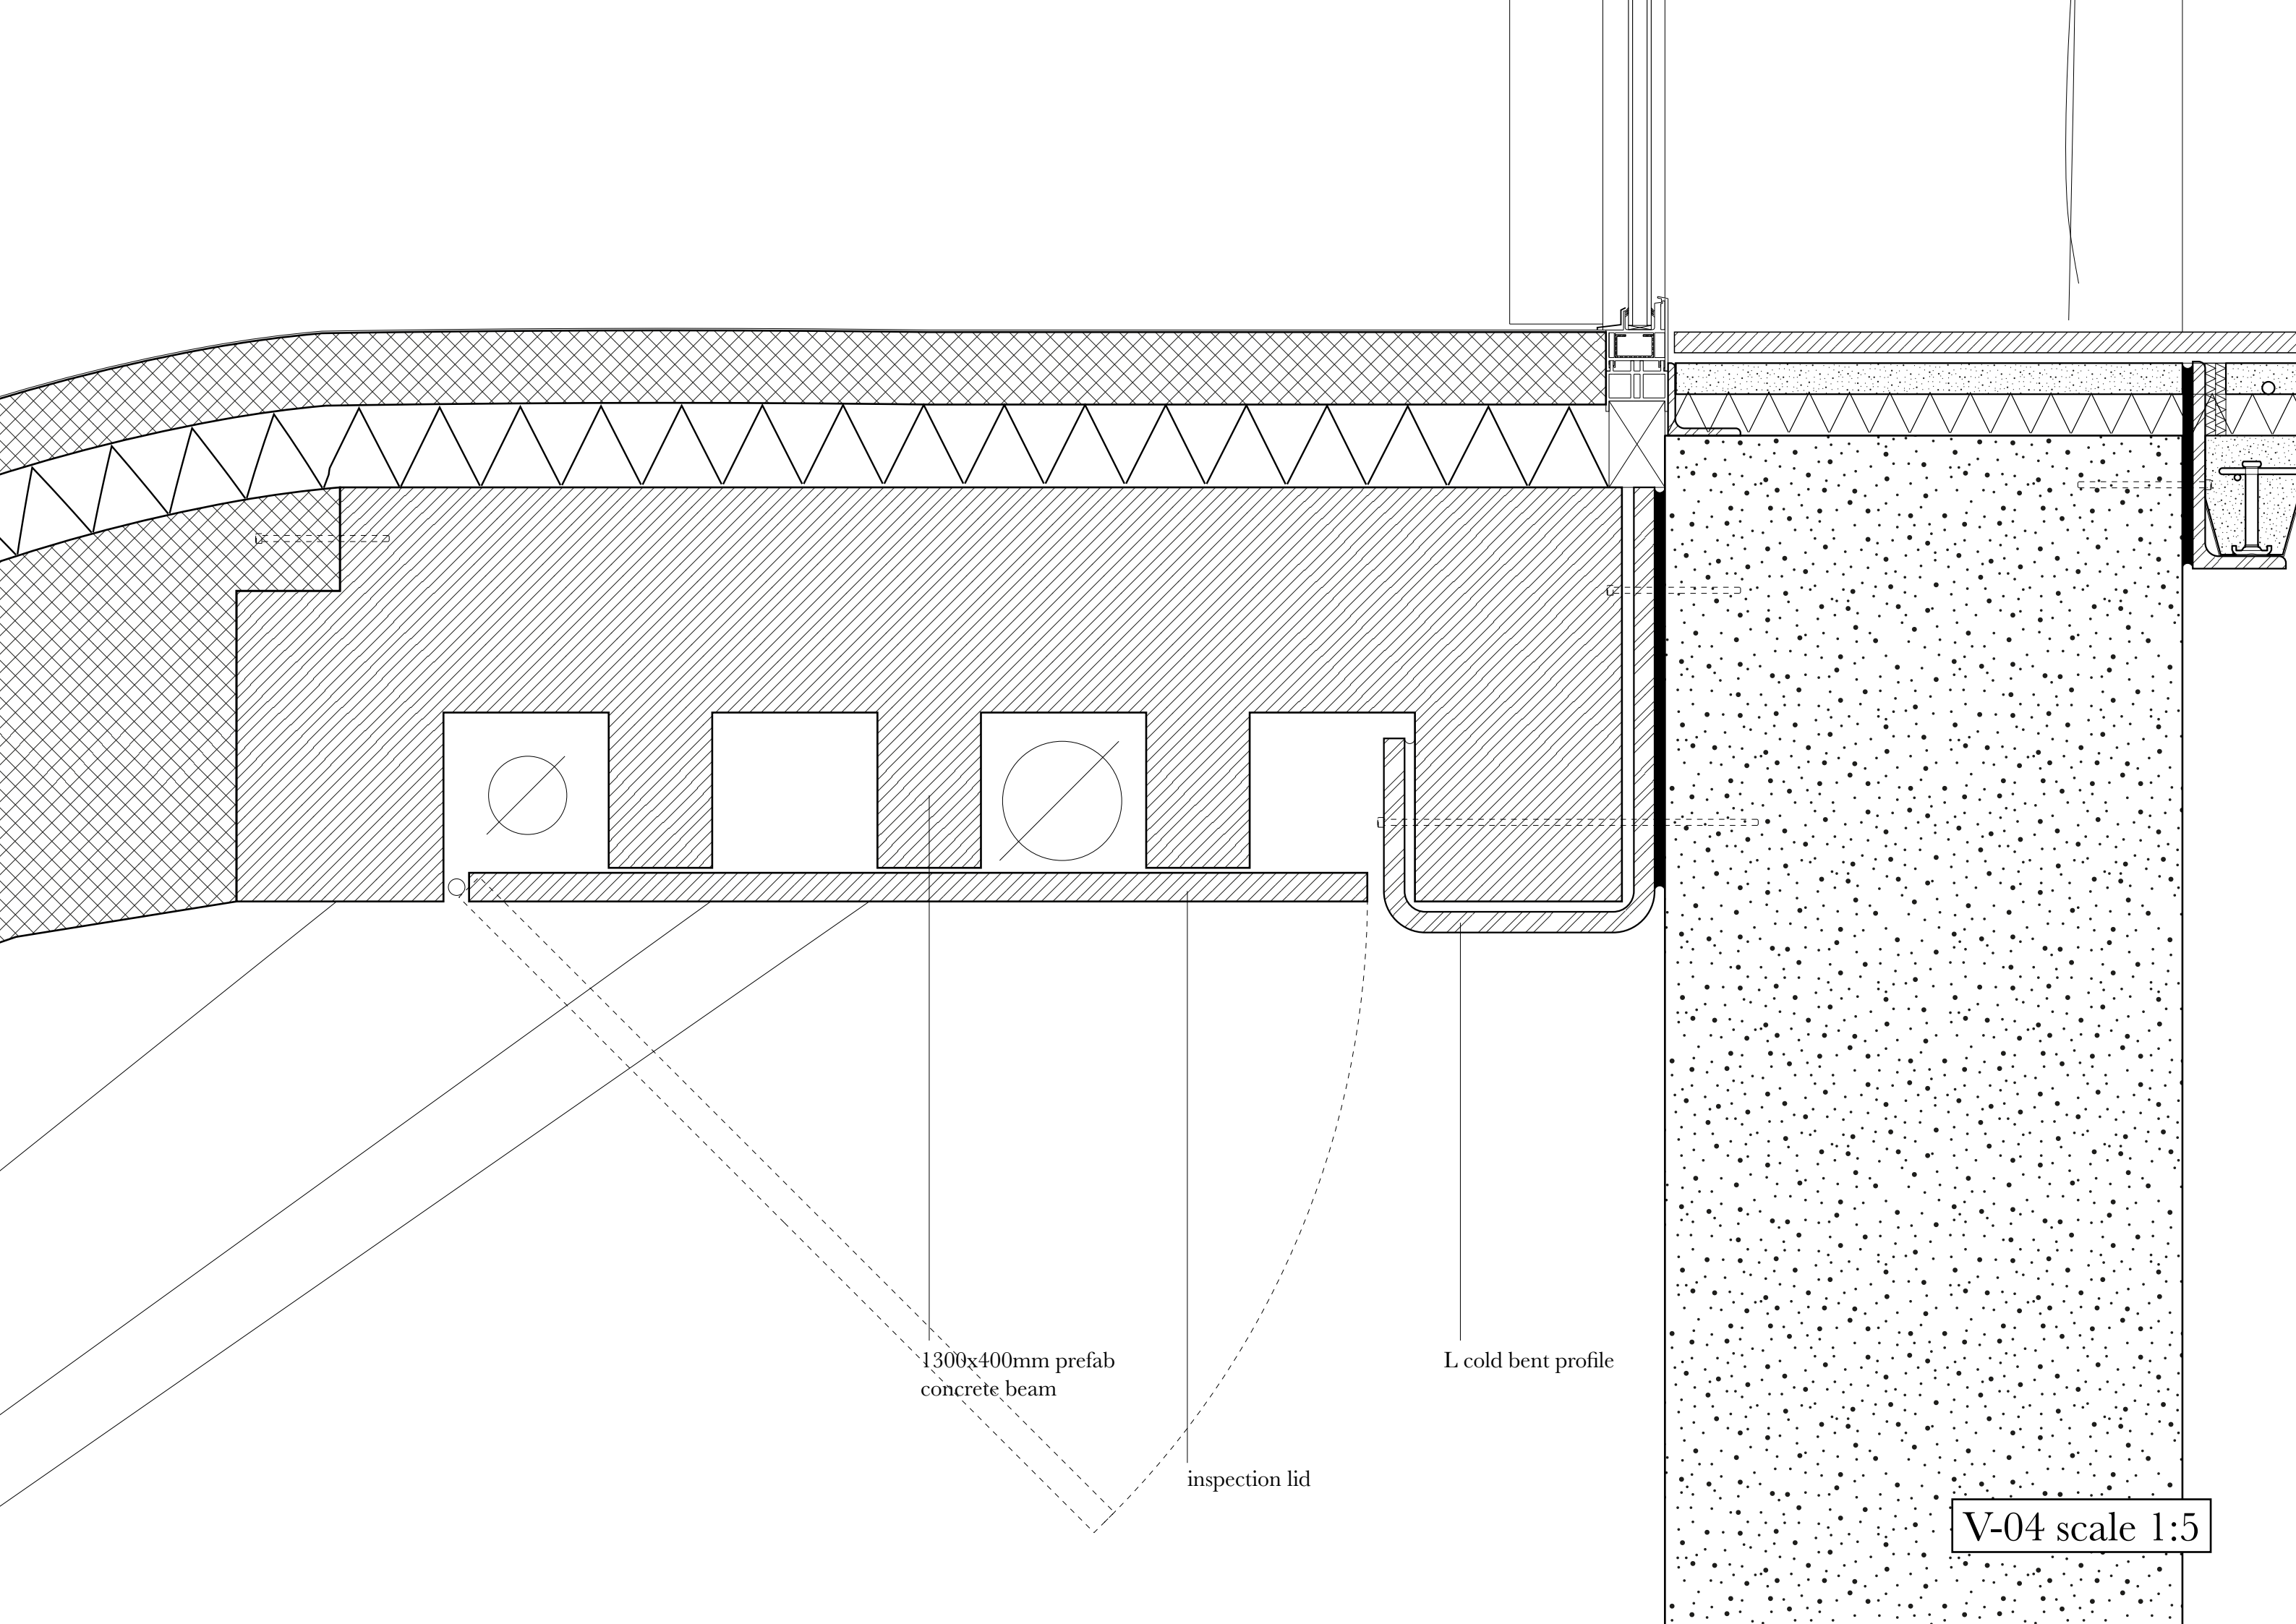


1300x400mm prefab
concrete beam


inspection lid

L cold bent profile


V-04 scale 1:5

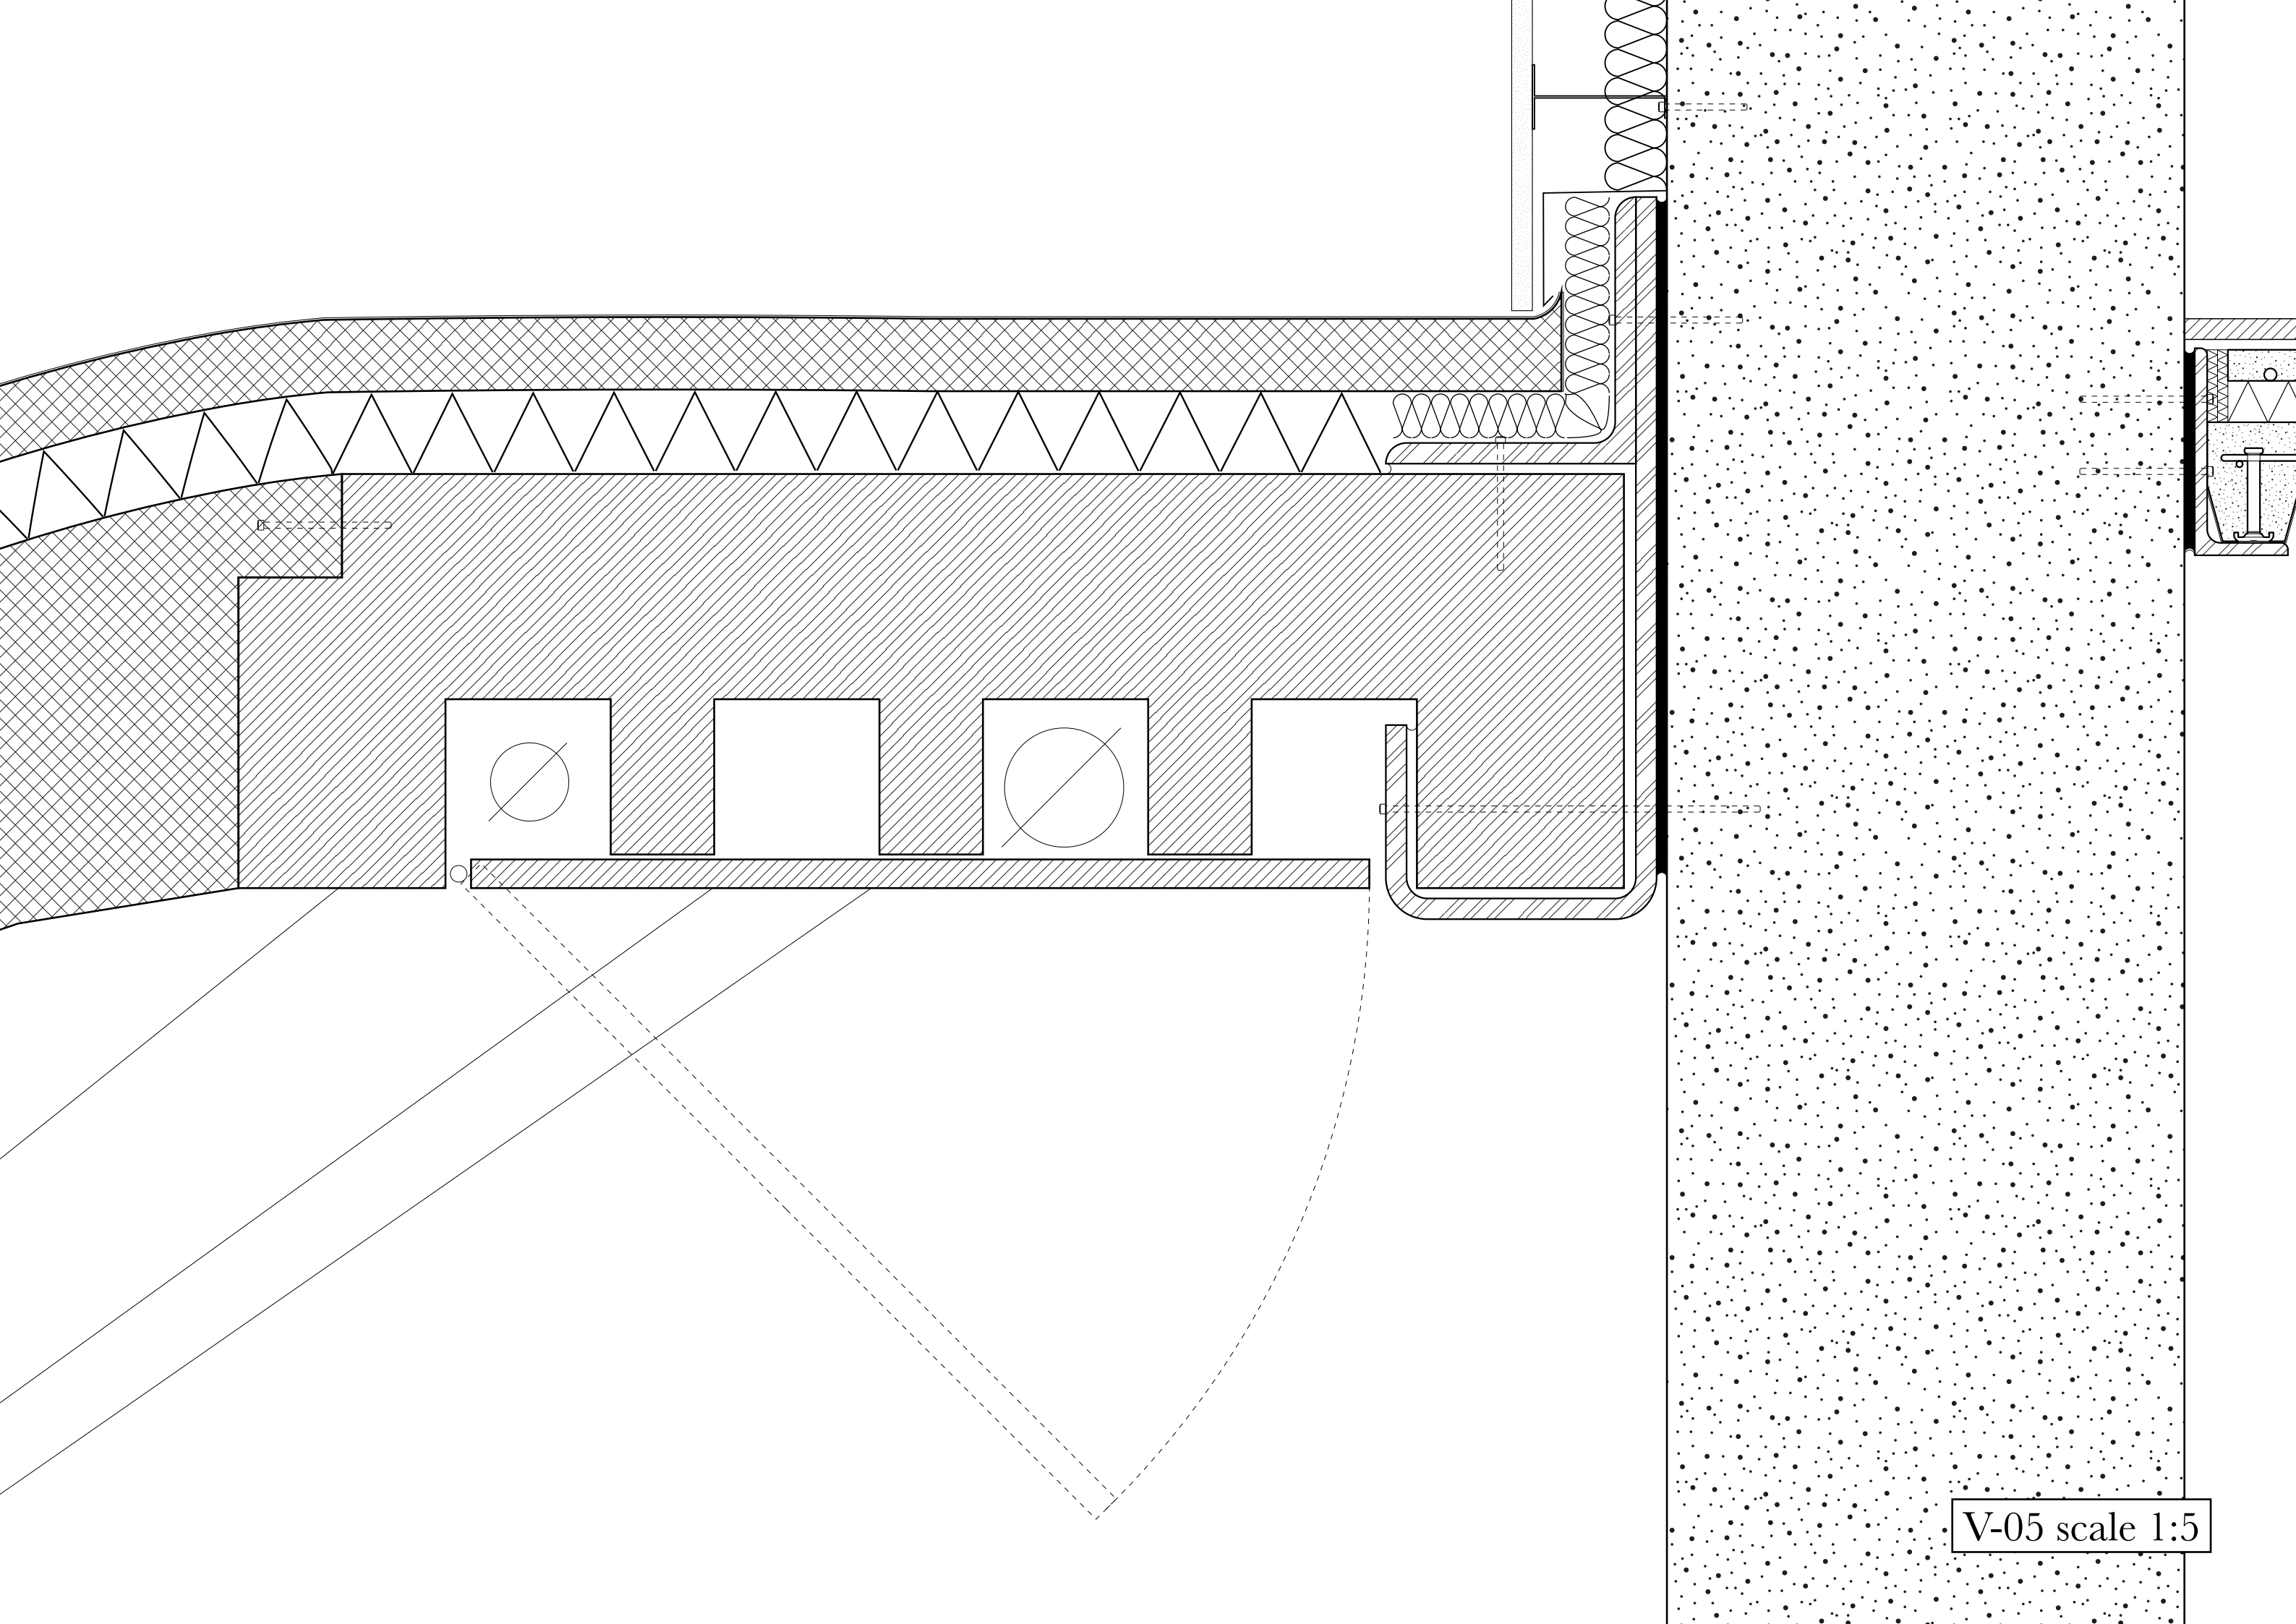


V-05 scale 1:5

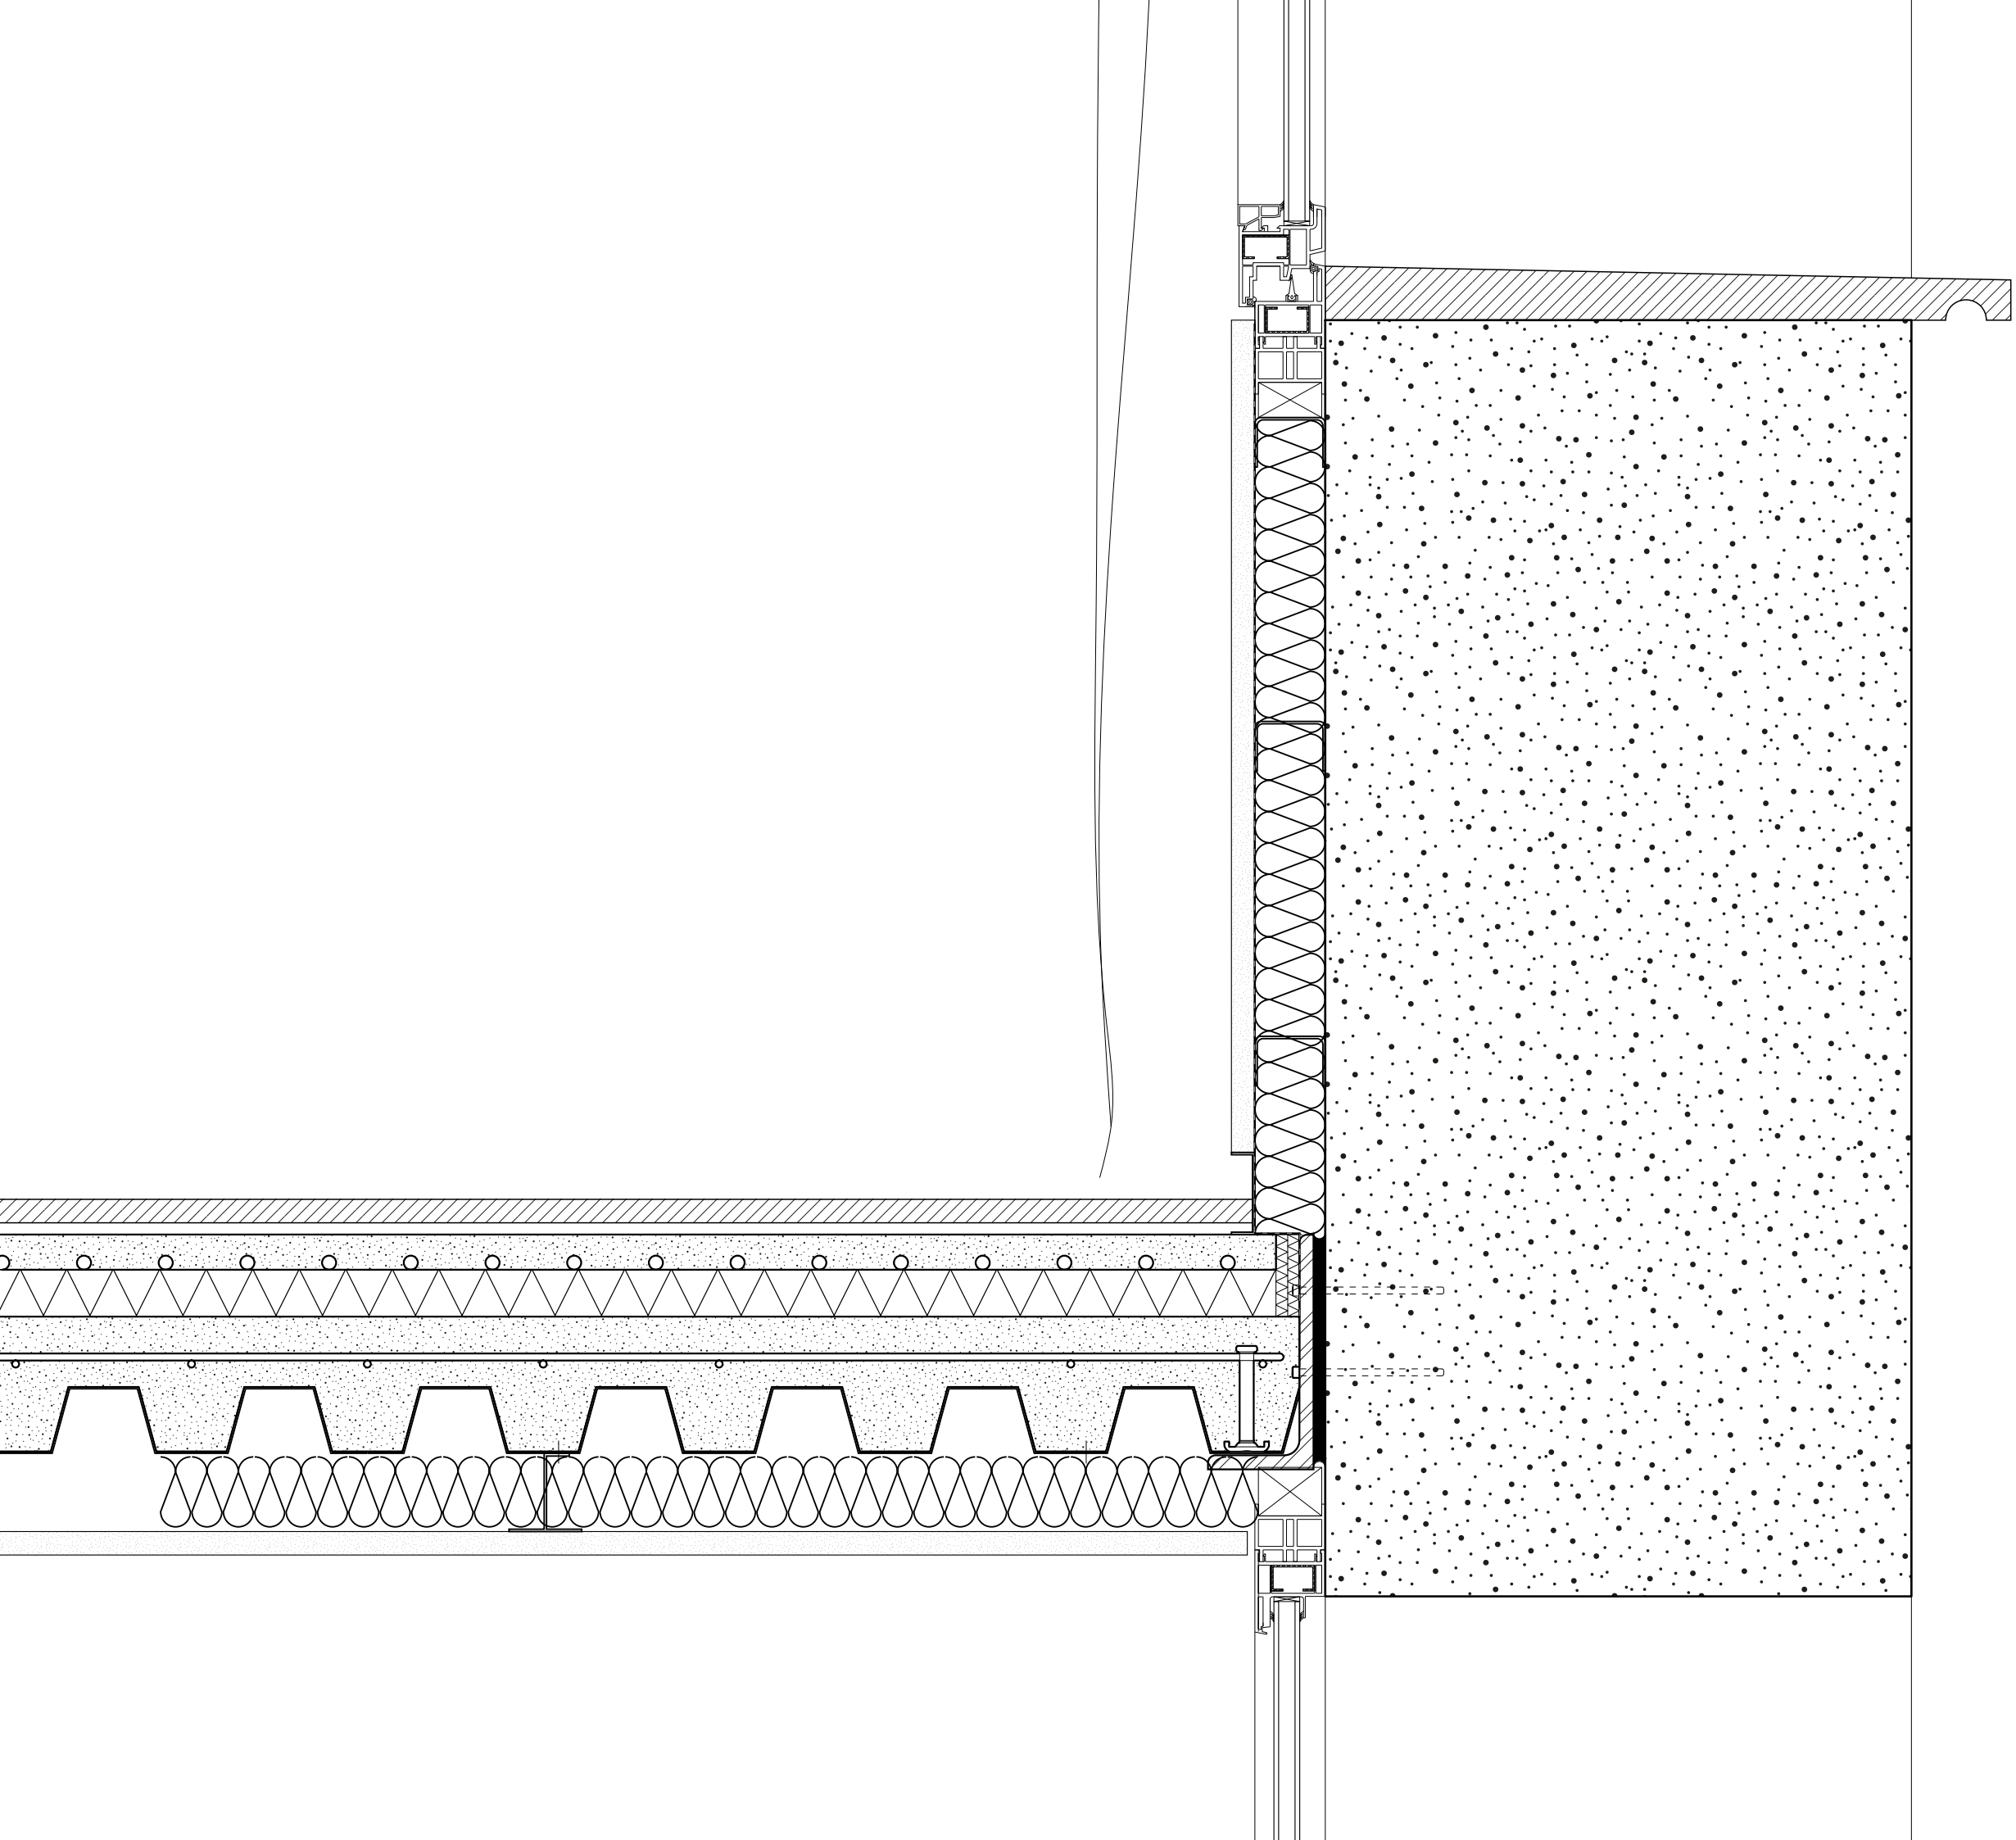


V-06 scale 1:5

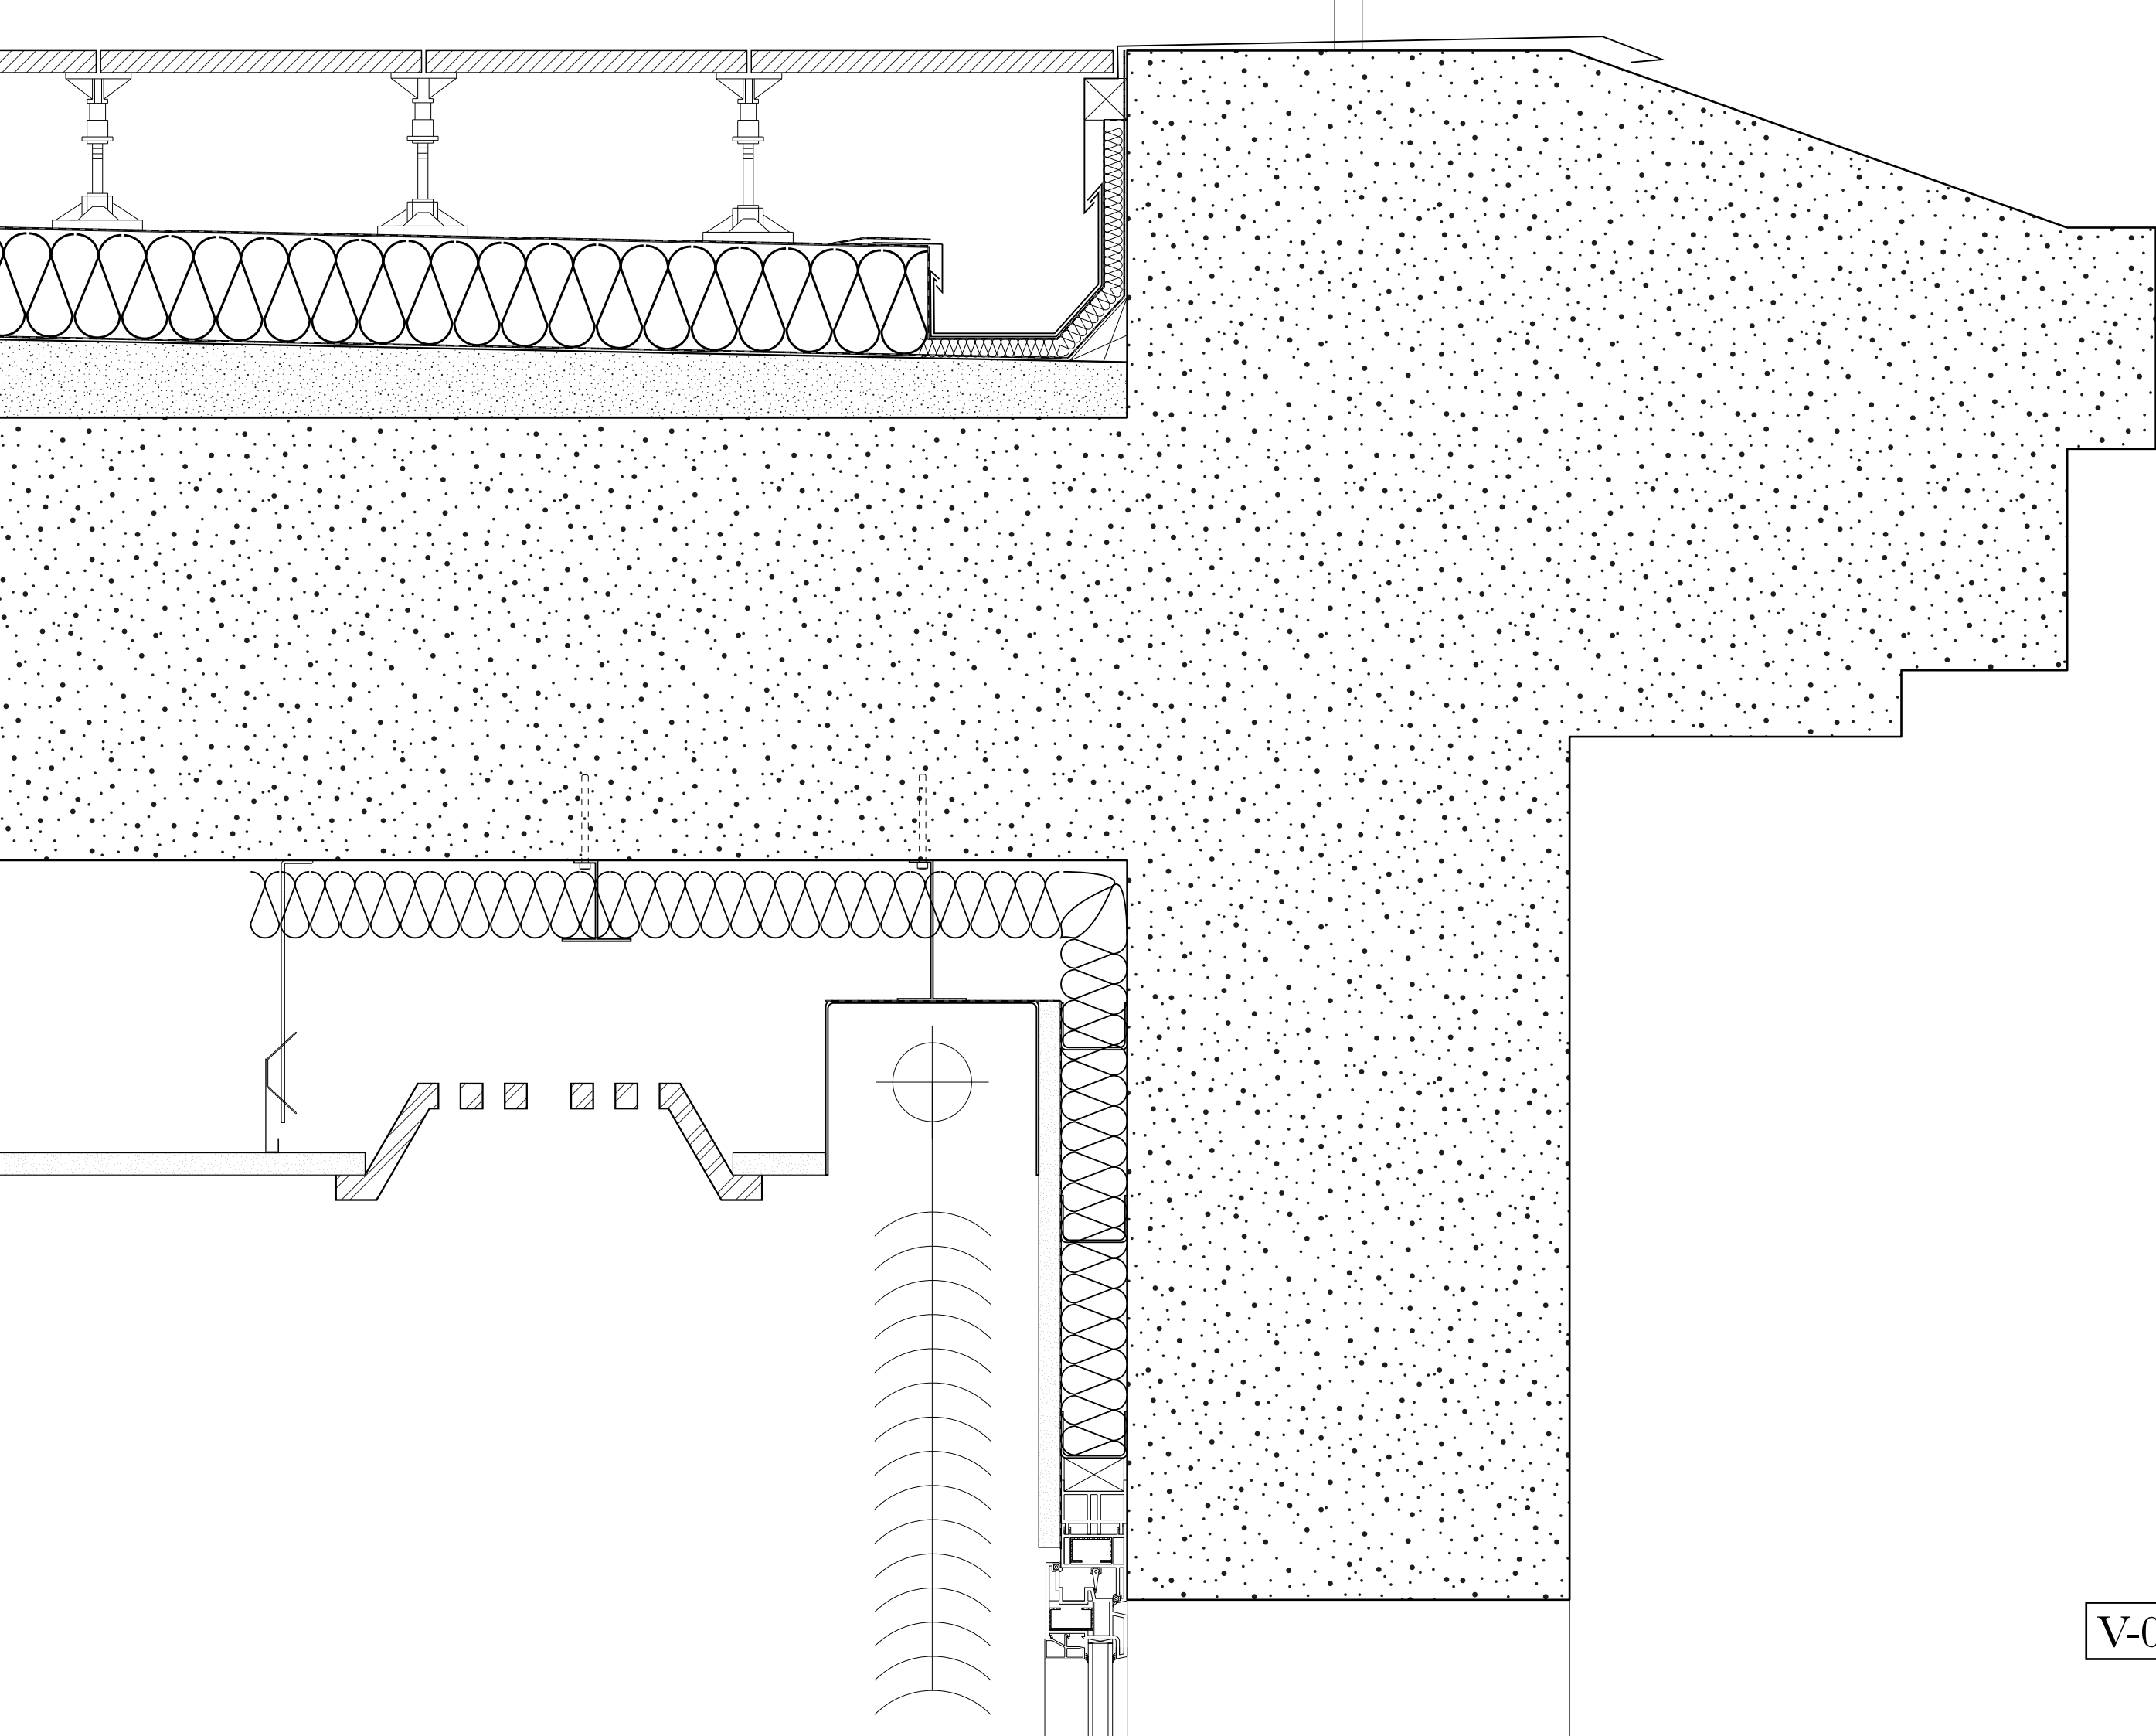

V-07 scale 1:5

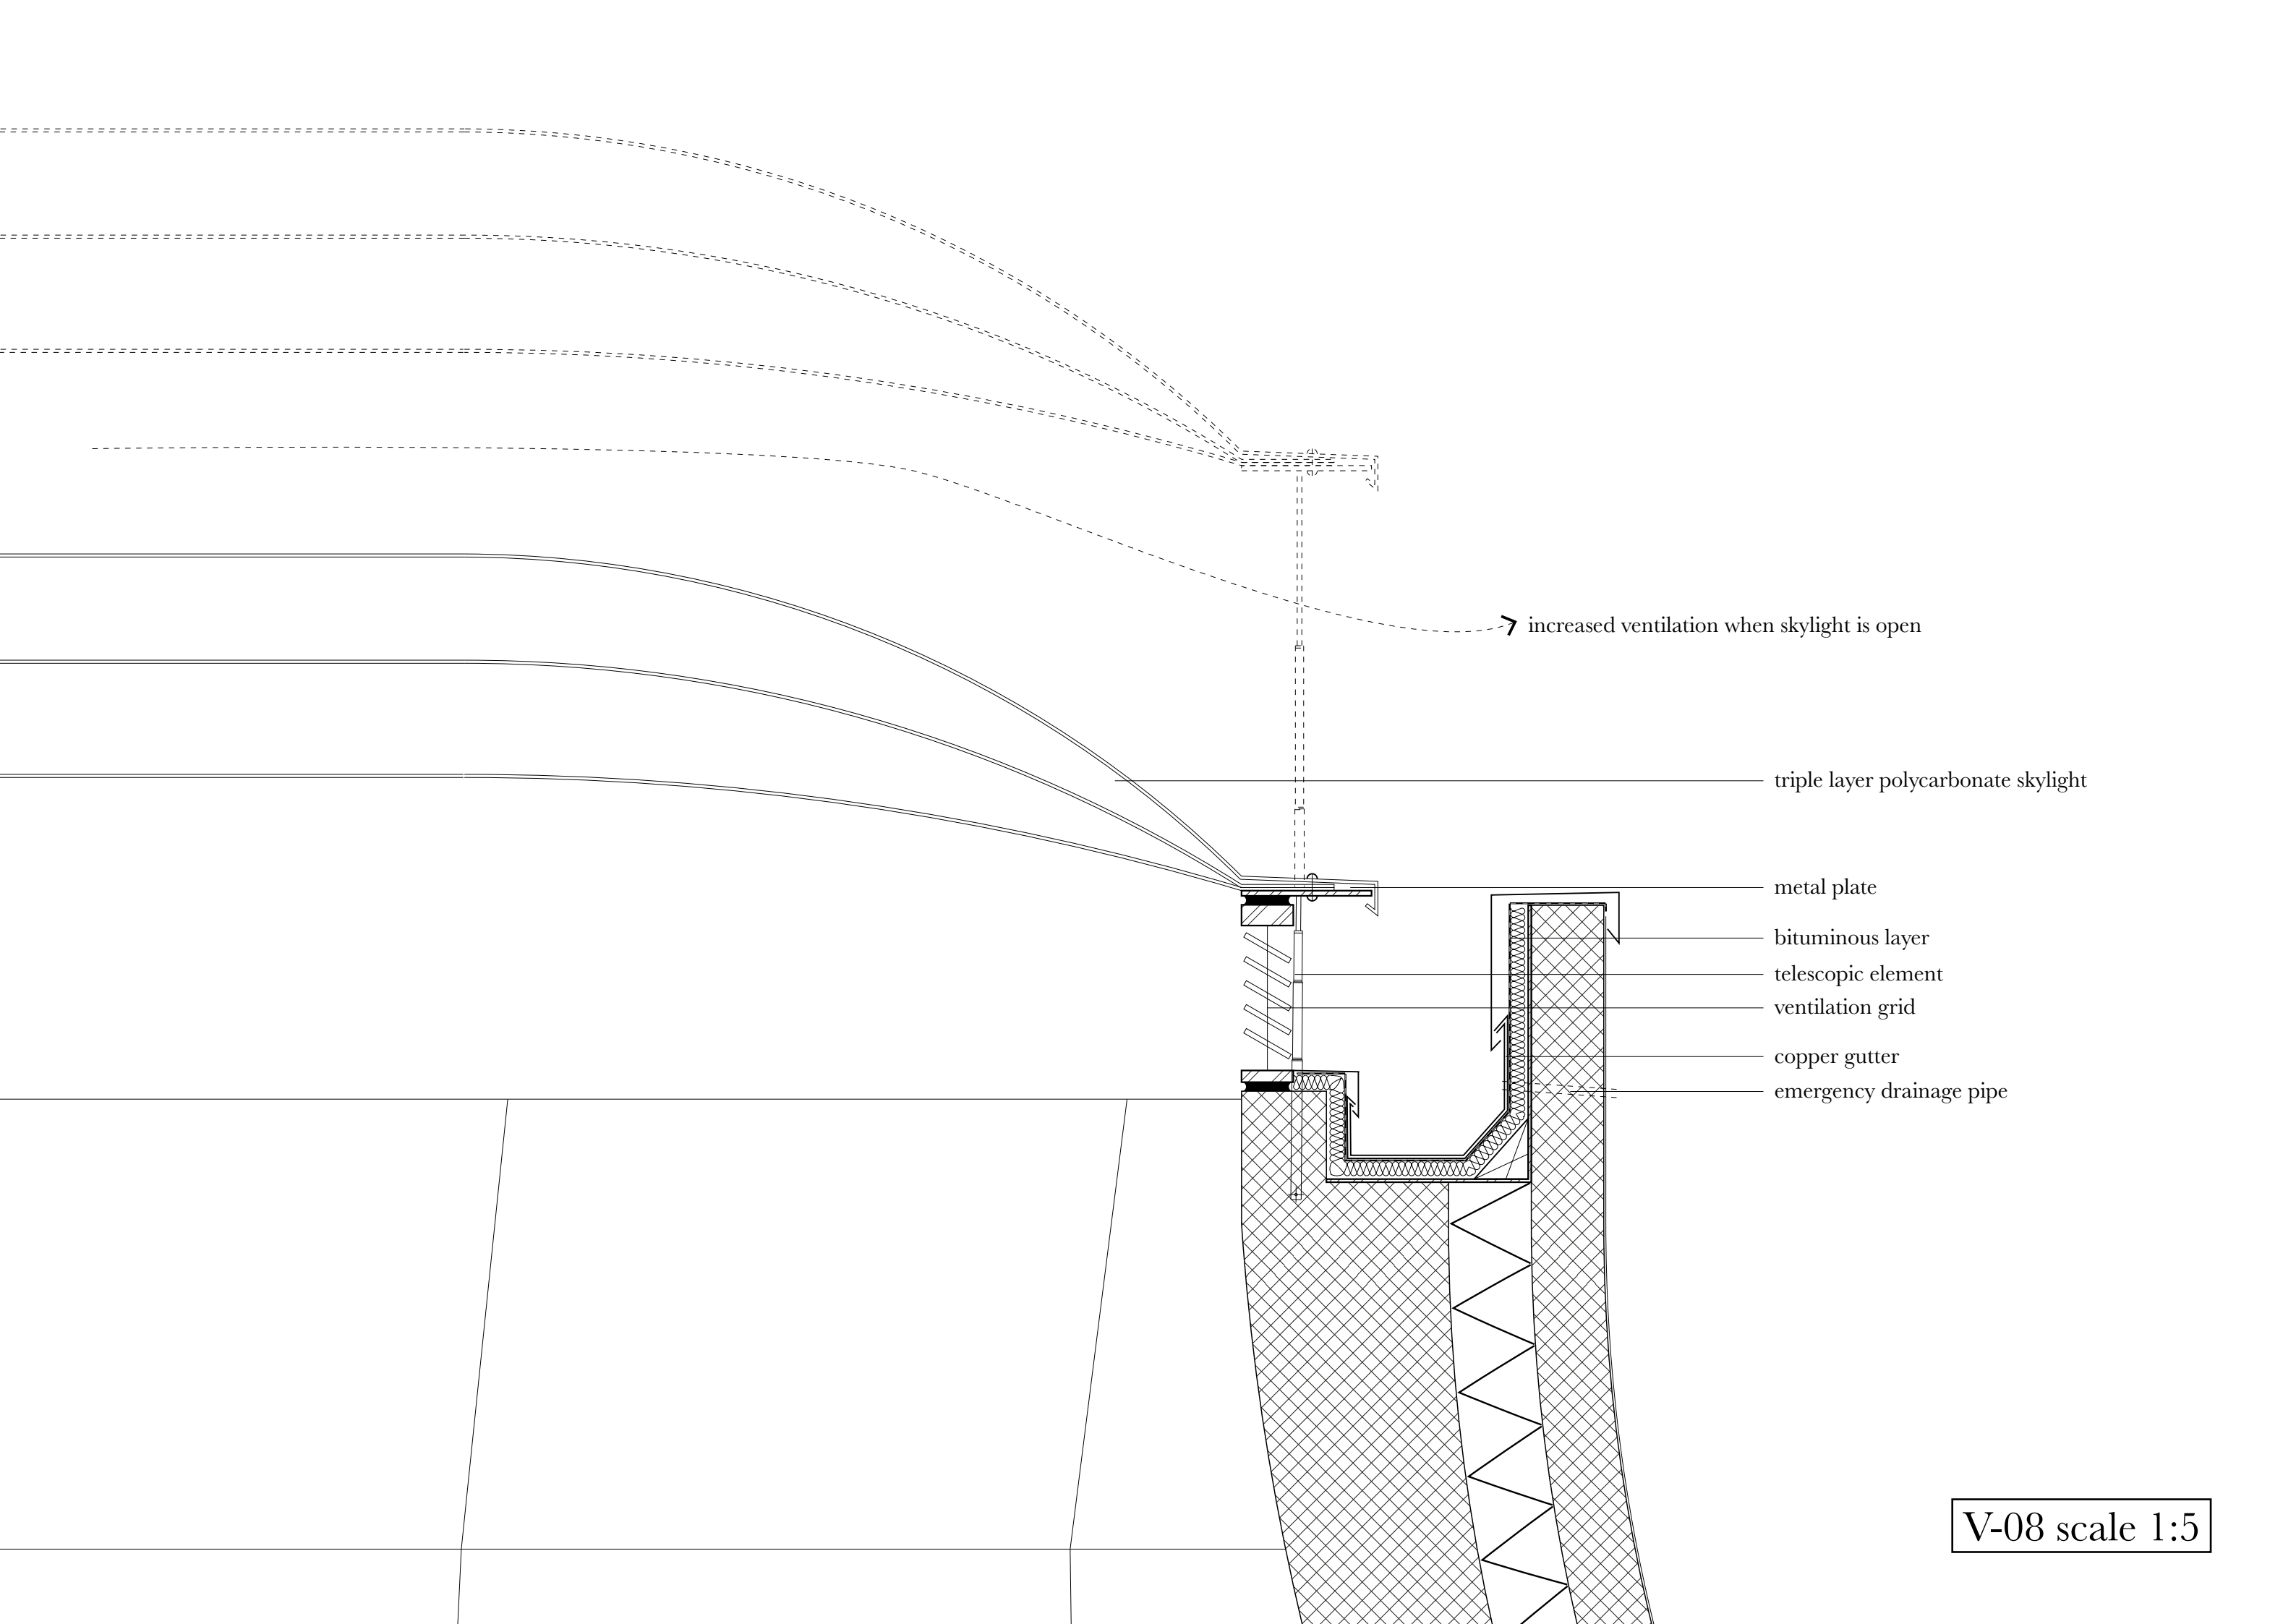

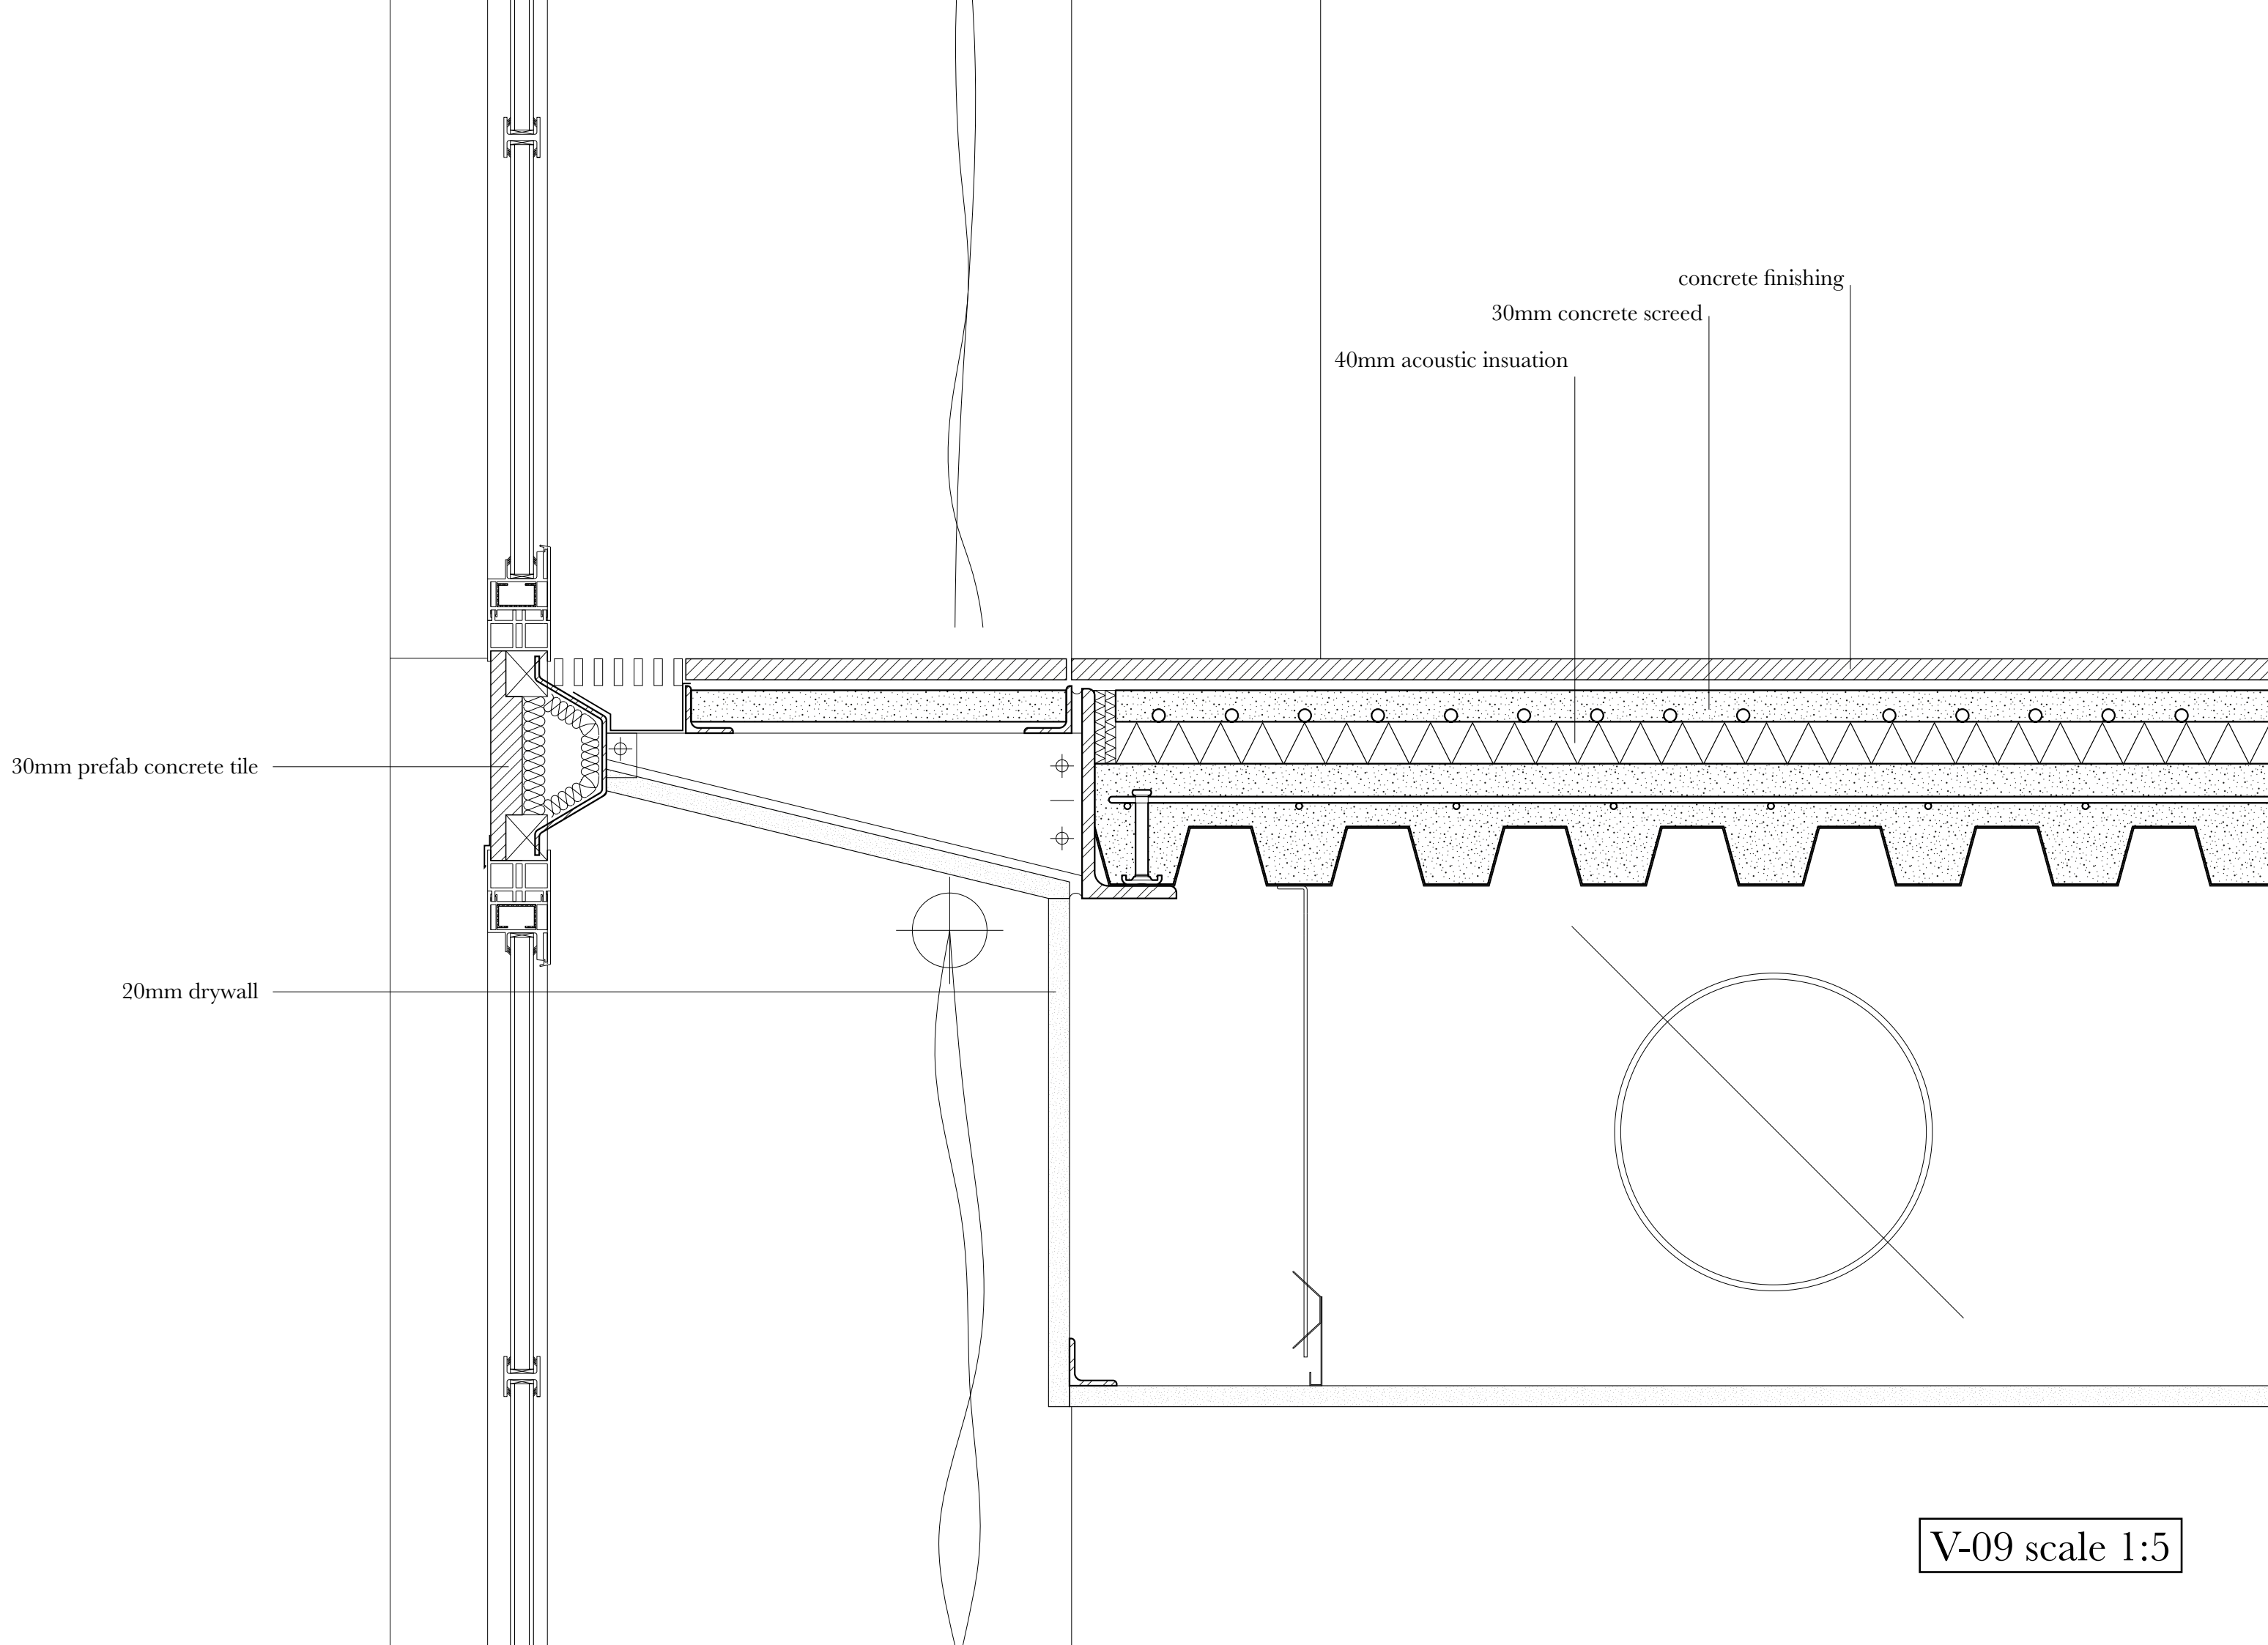

30mm prefab concrete tile


20mm drywall

40mm acoustic insulation

30mm concrete screed

concrete finishing

V-09 scale 1:5

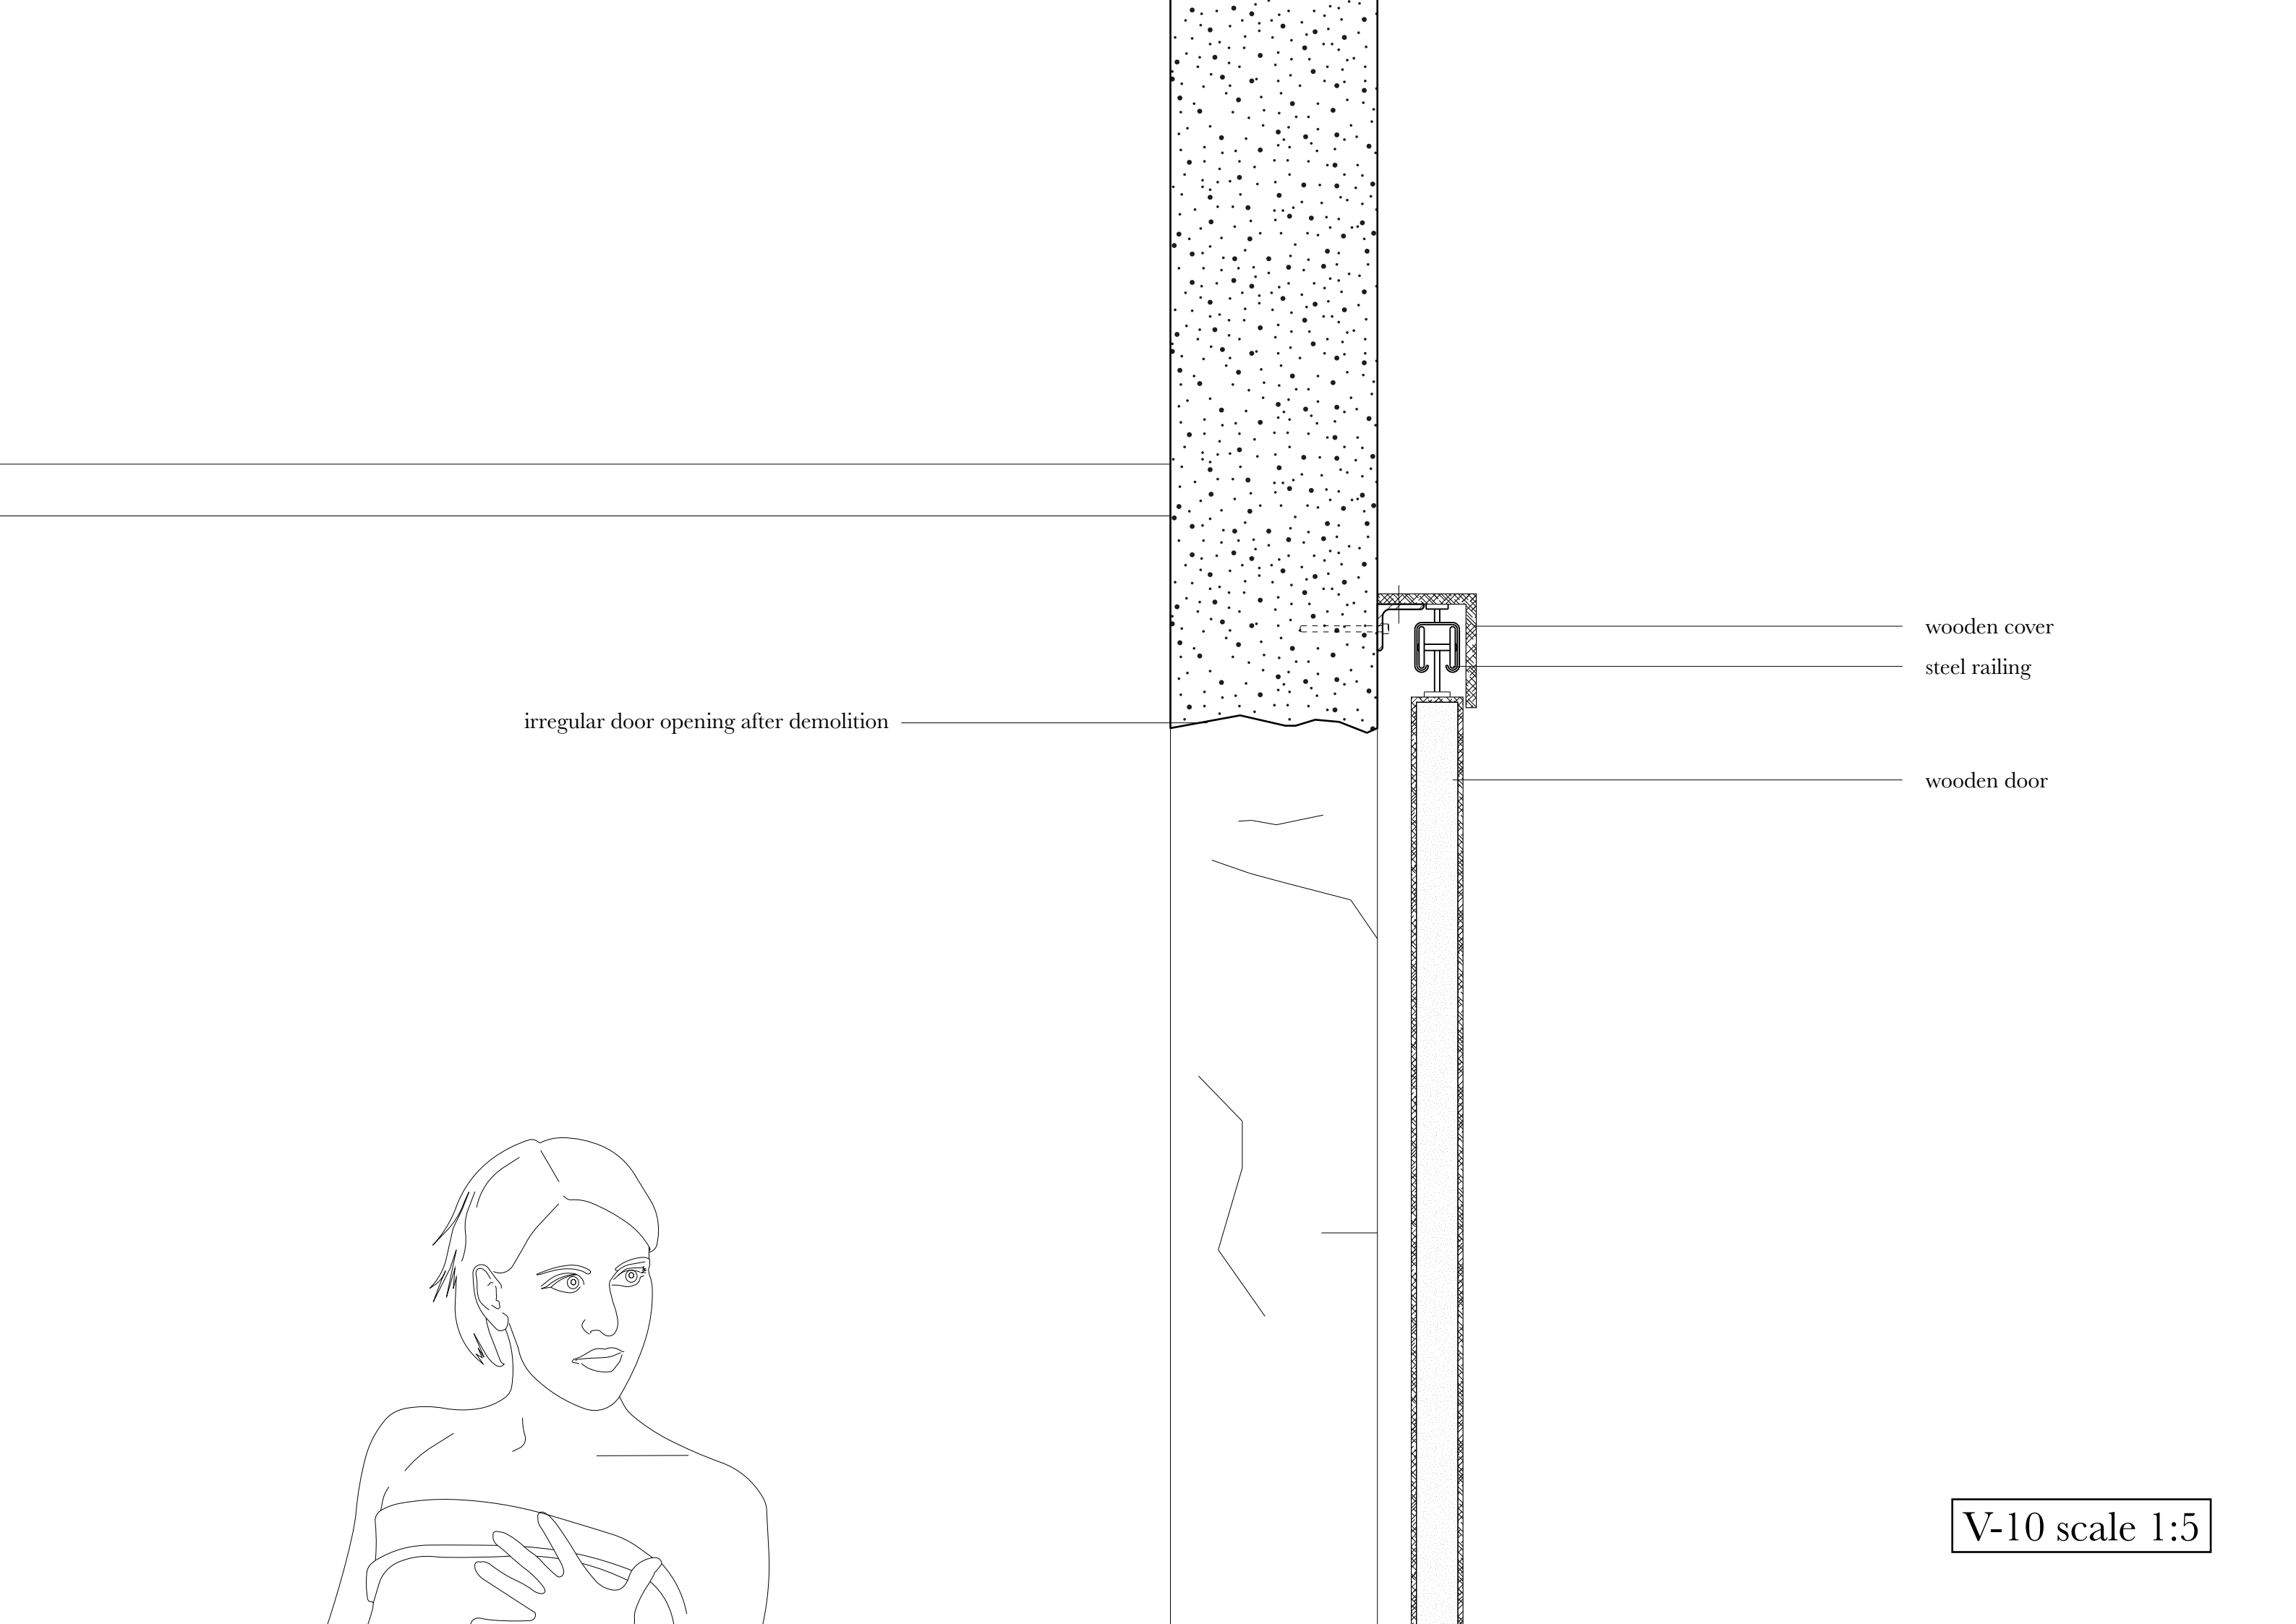


irregular door opening after demolition


wooden cover

steel railing

wooden door

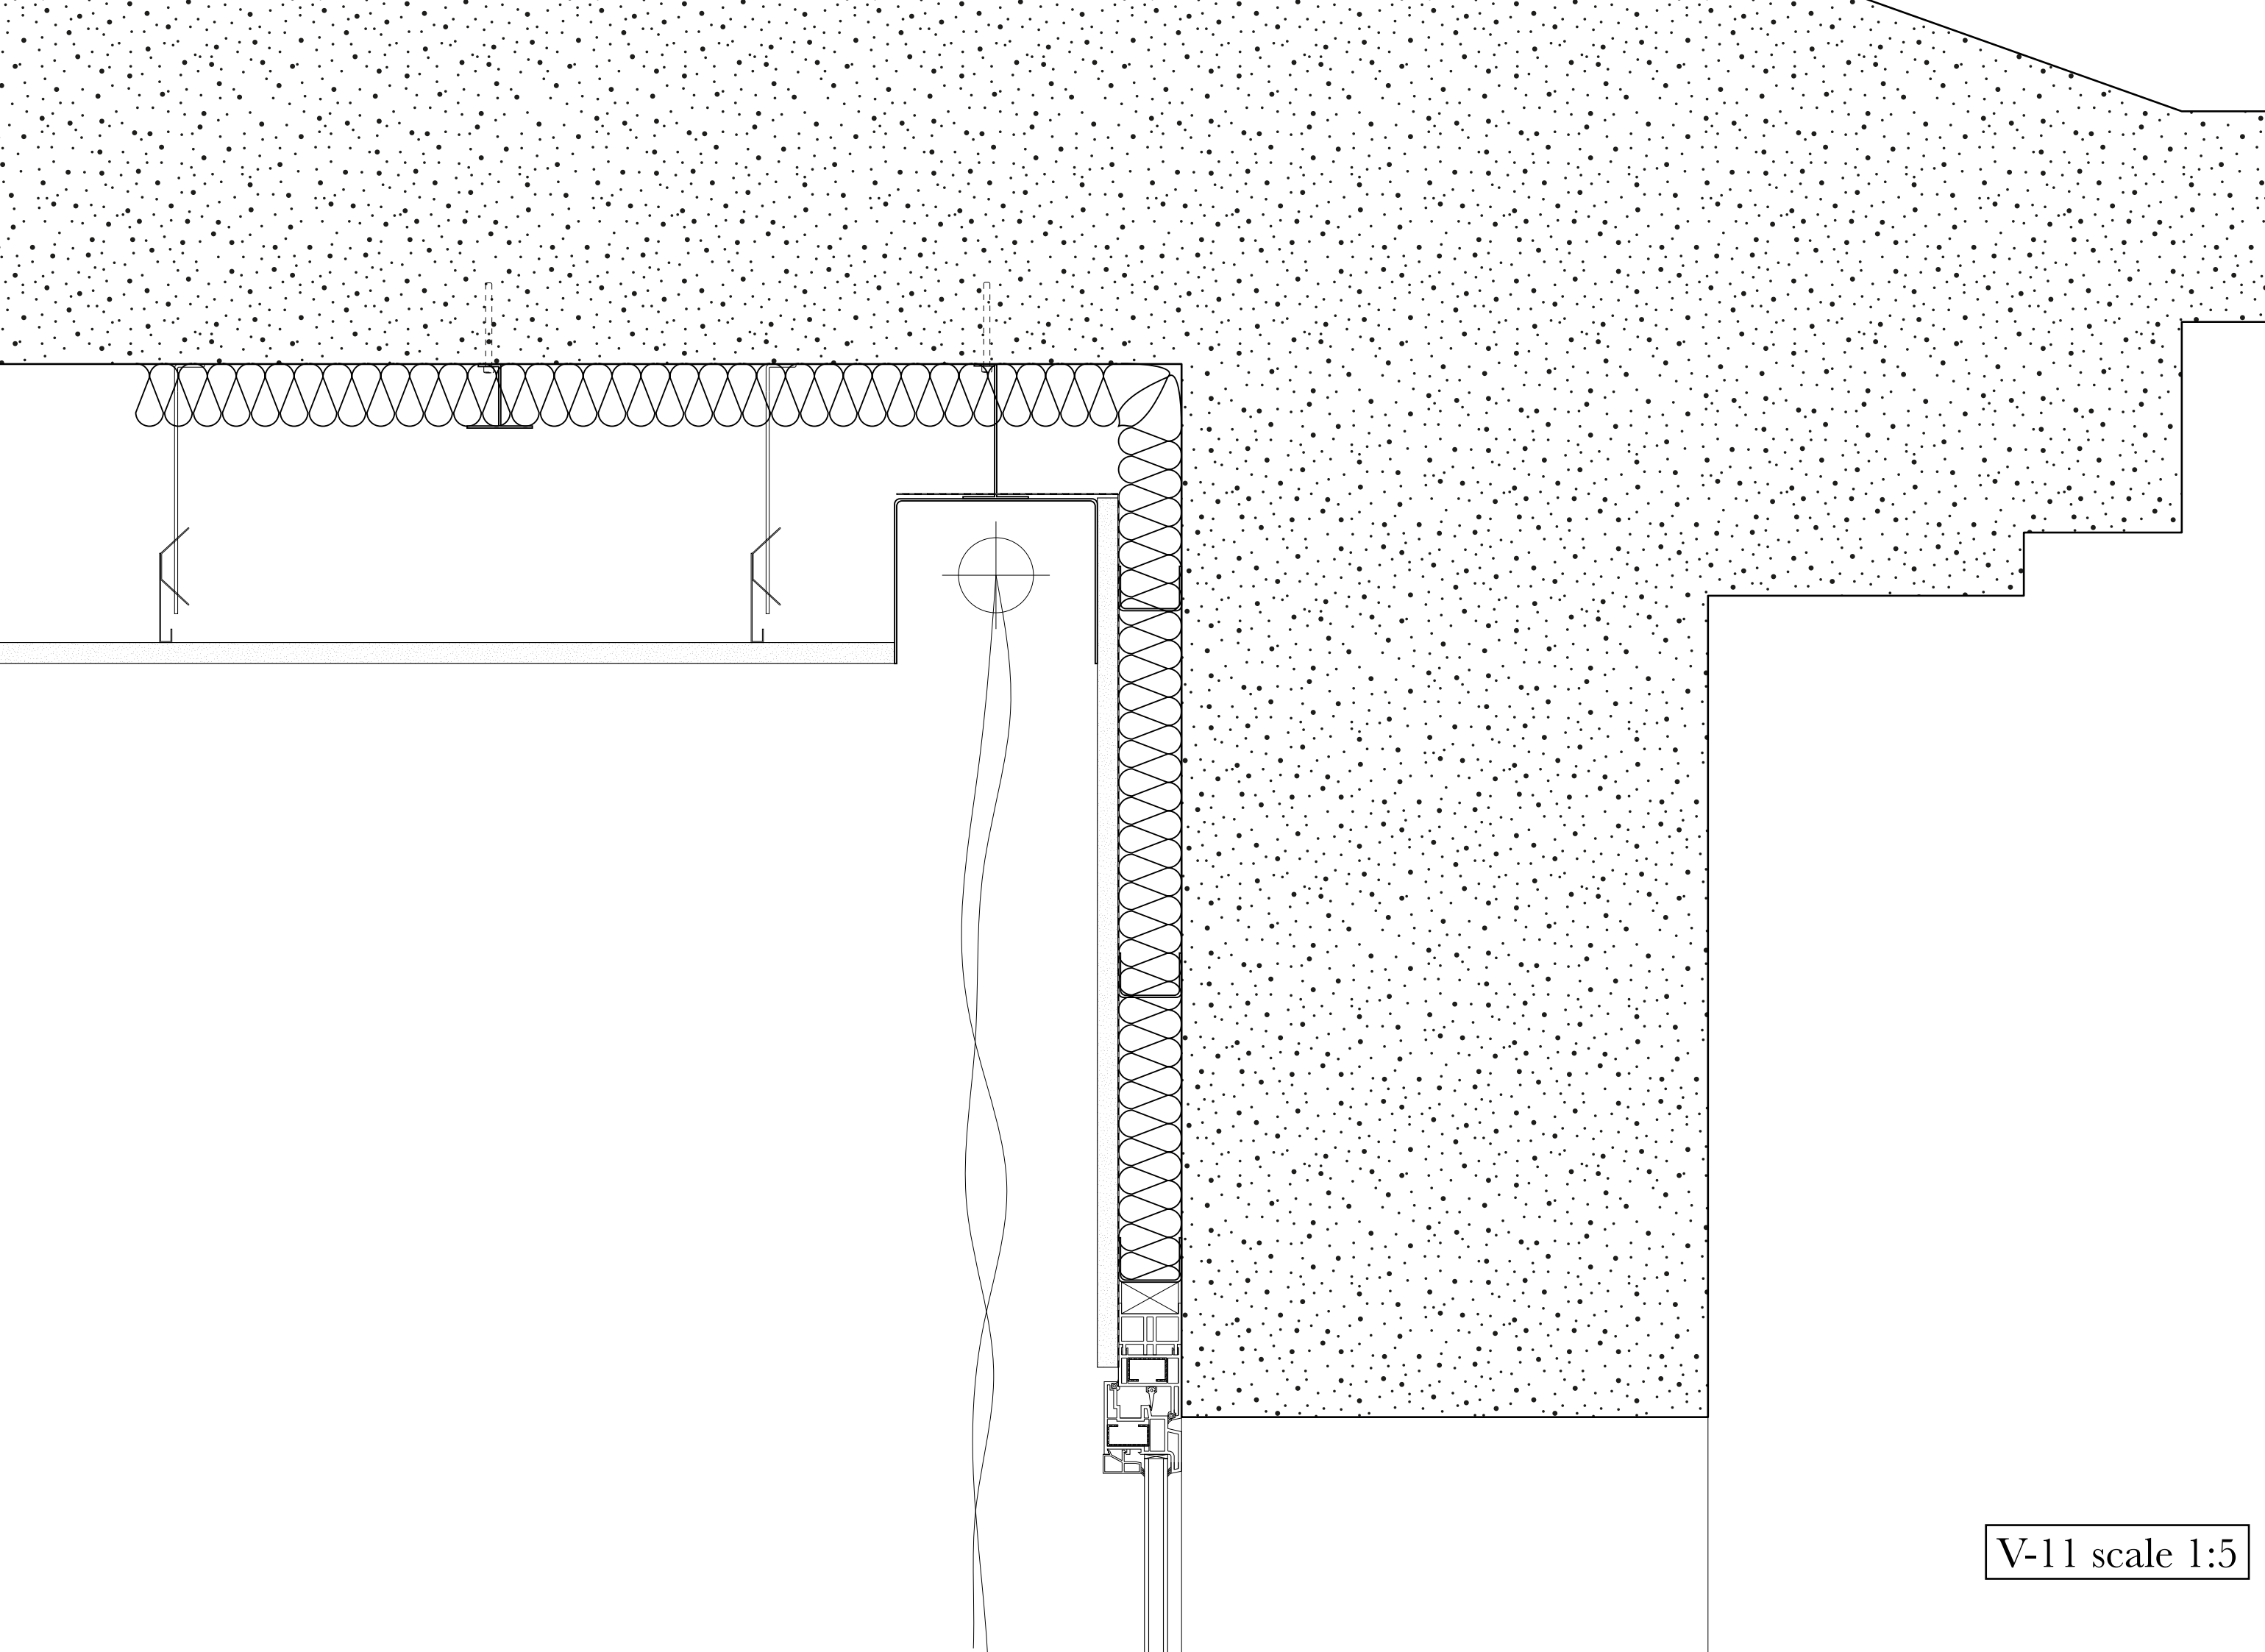

V-11 scale 1:5

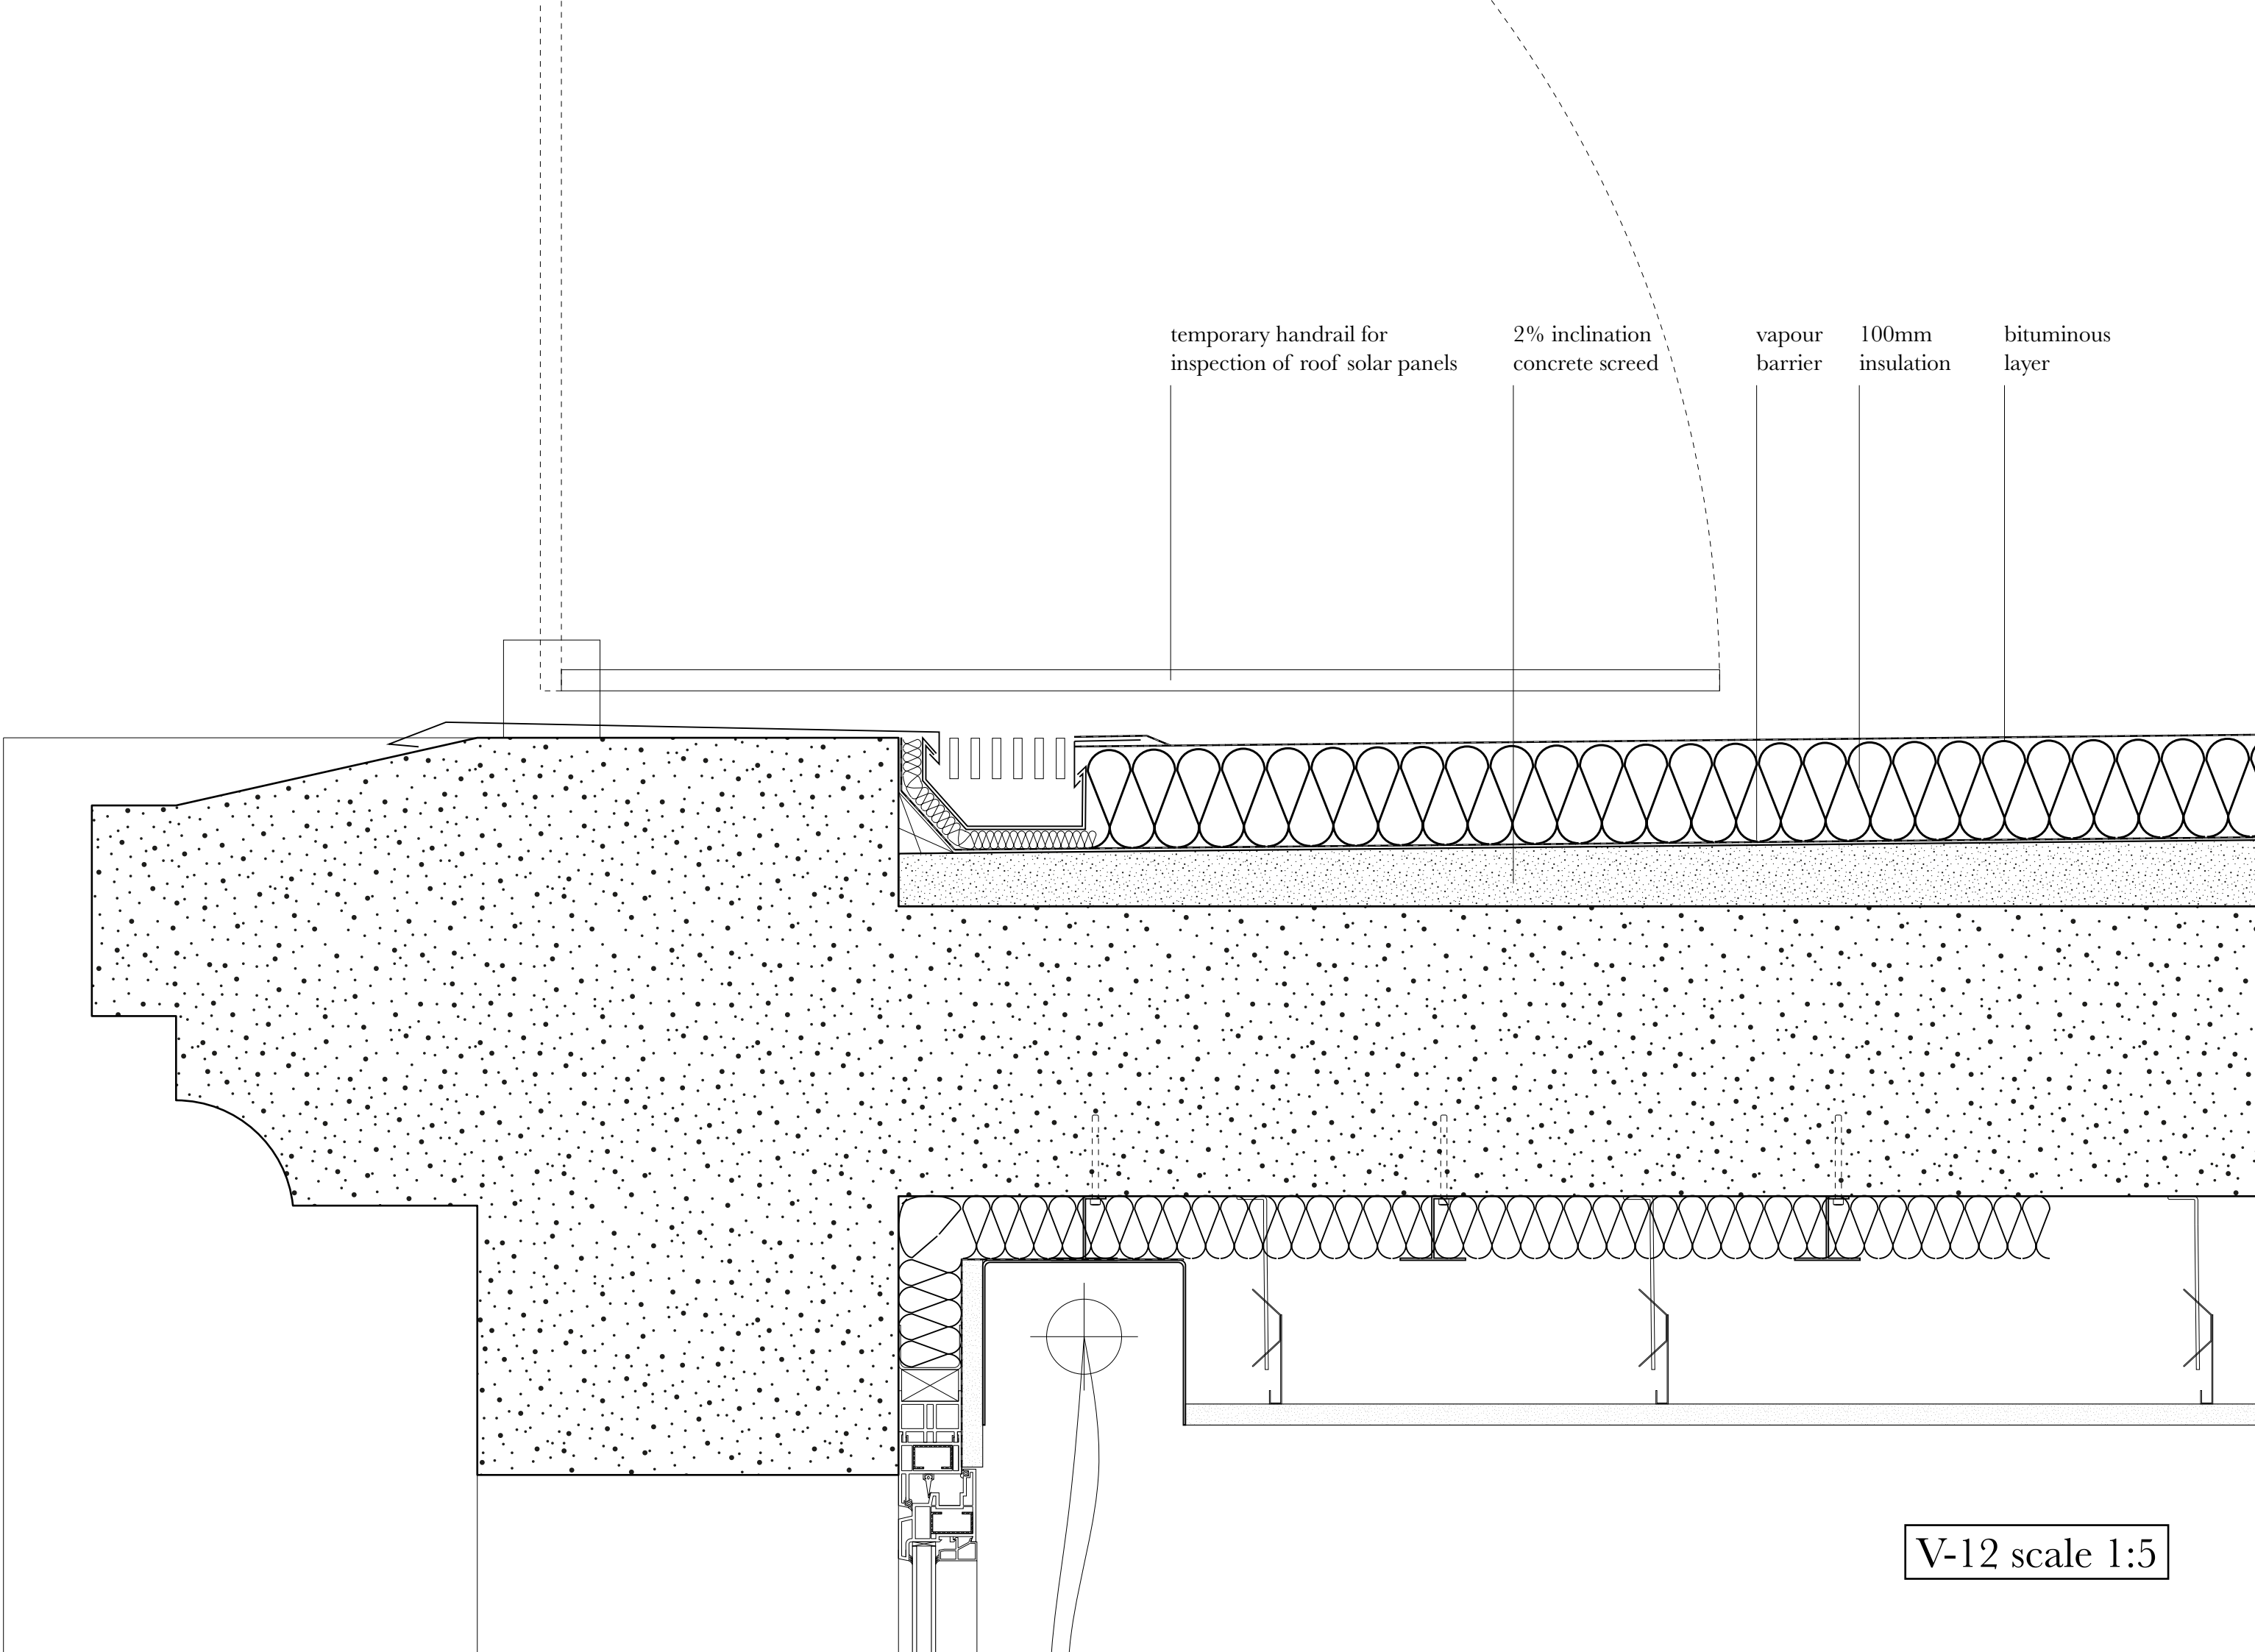

temporary handrail for
inspection of roof solar panels

2% inclination
concrete screed

vapour
barrier

100mm
insulation

bituminous
layer

V-12 scale 1:5