

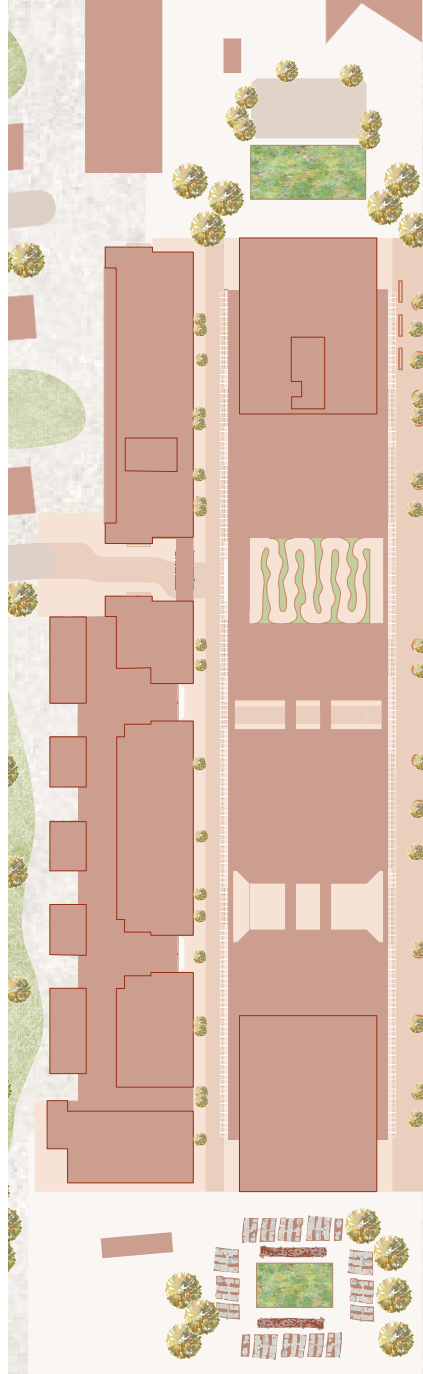
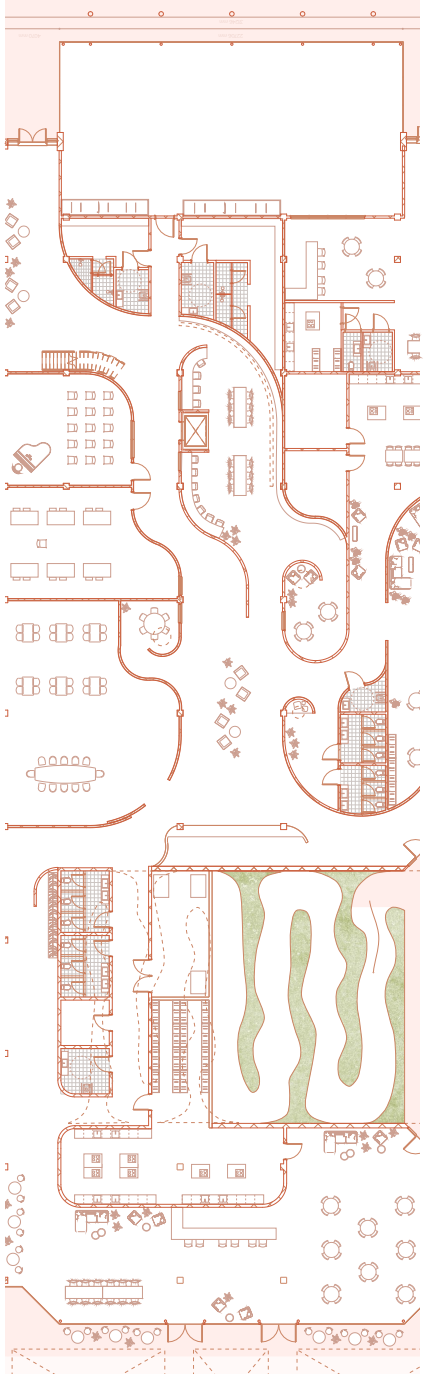
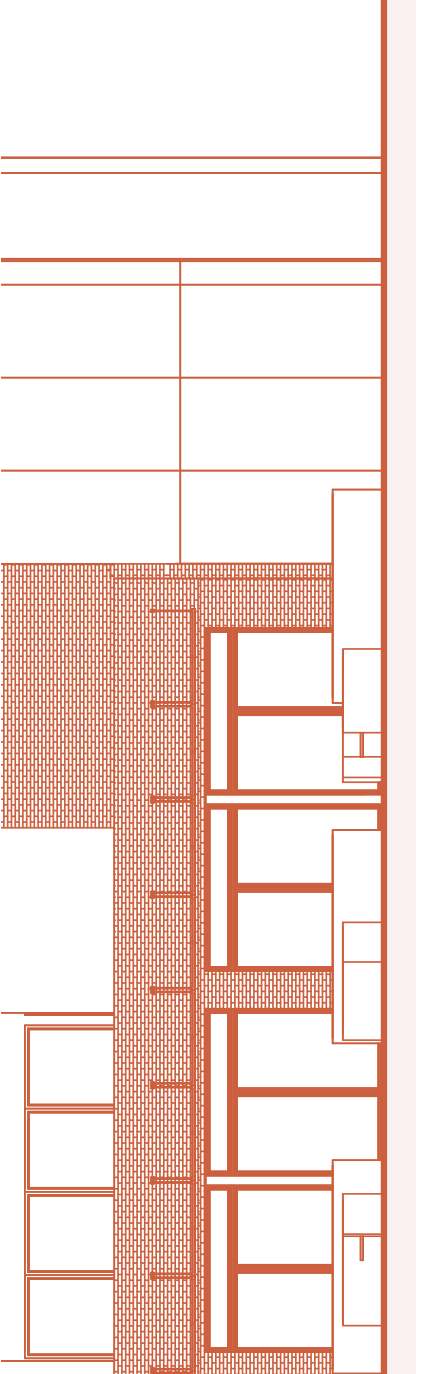
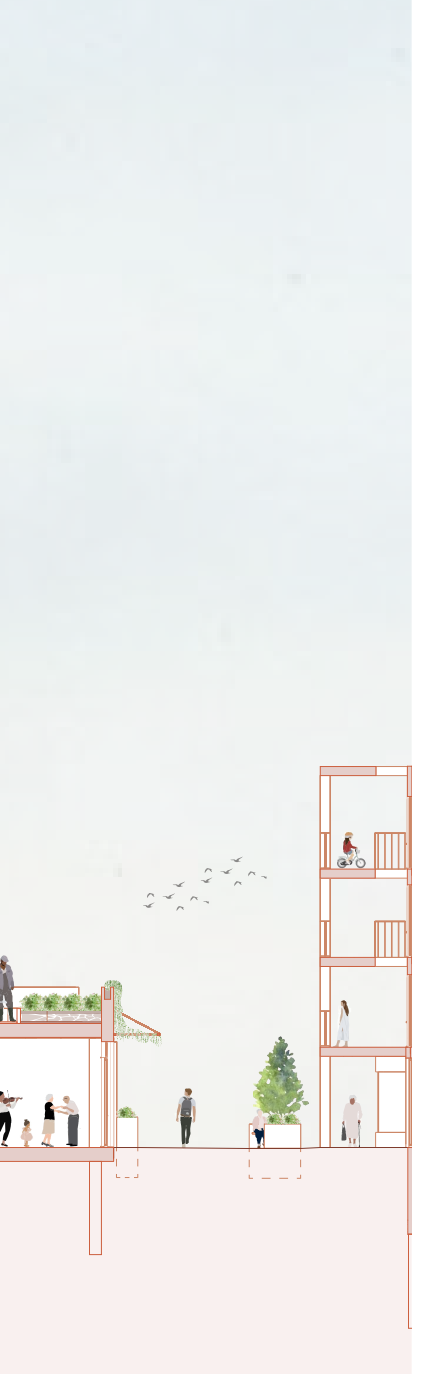
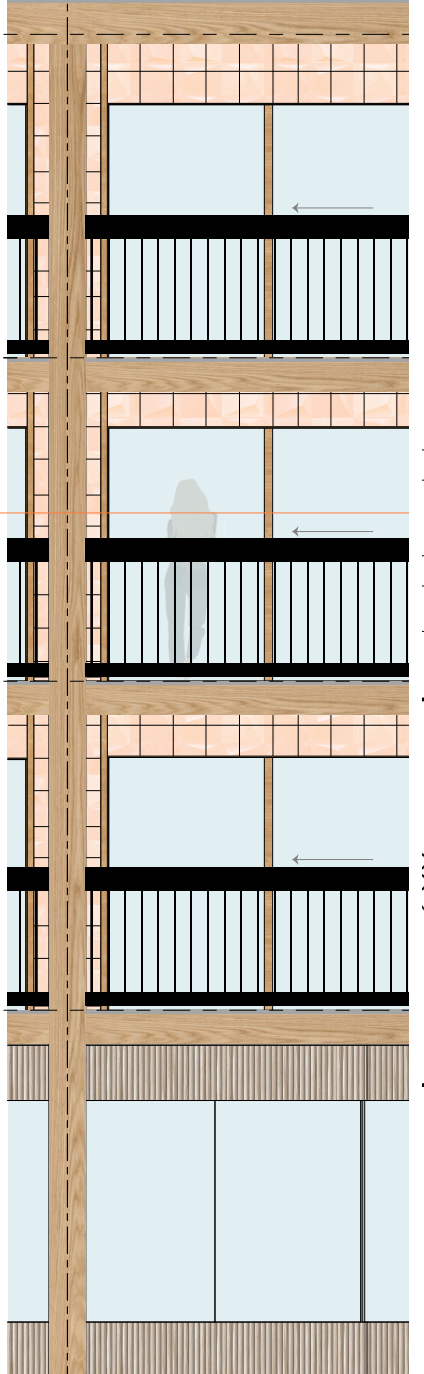
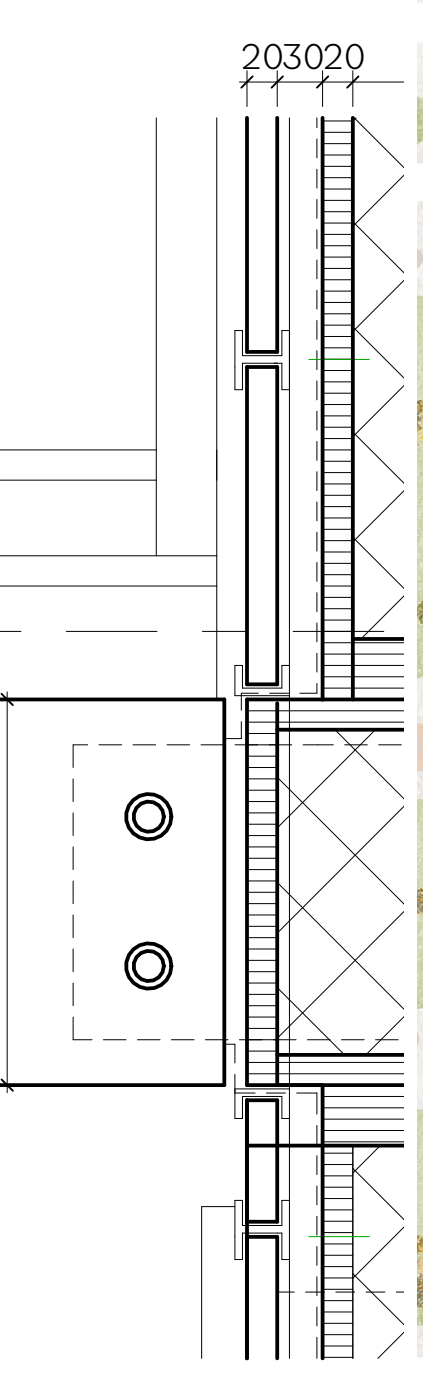


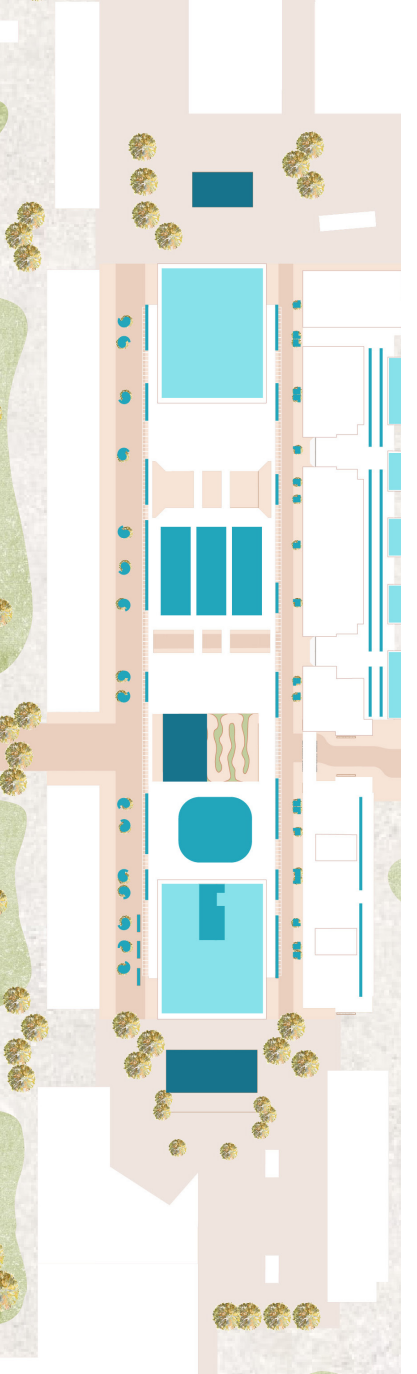

Revitalizing the Mall for an Elderly-Friendly Community and Social Unity

SITE Page 3	FLOORPLANS Page 5	FACADES Page 9	SECTIONS Page 12	1:20 FACADE Page 17	1:5 DETAILS Page 19	ADDITIONAL Page 23
						


SITE

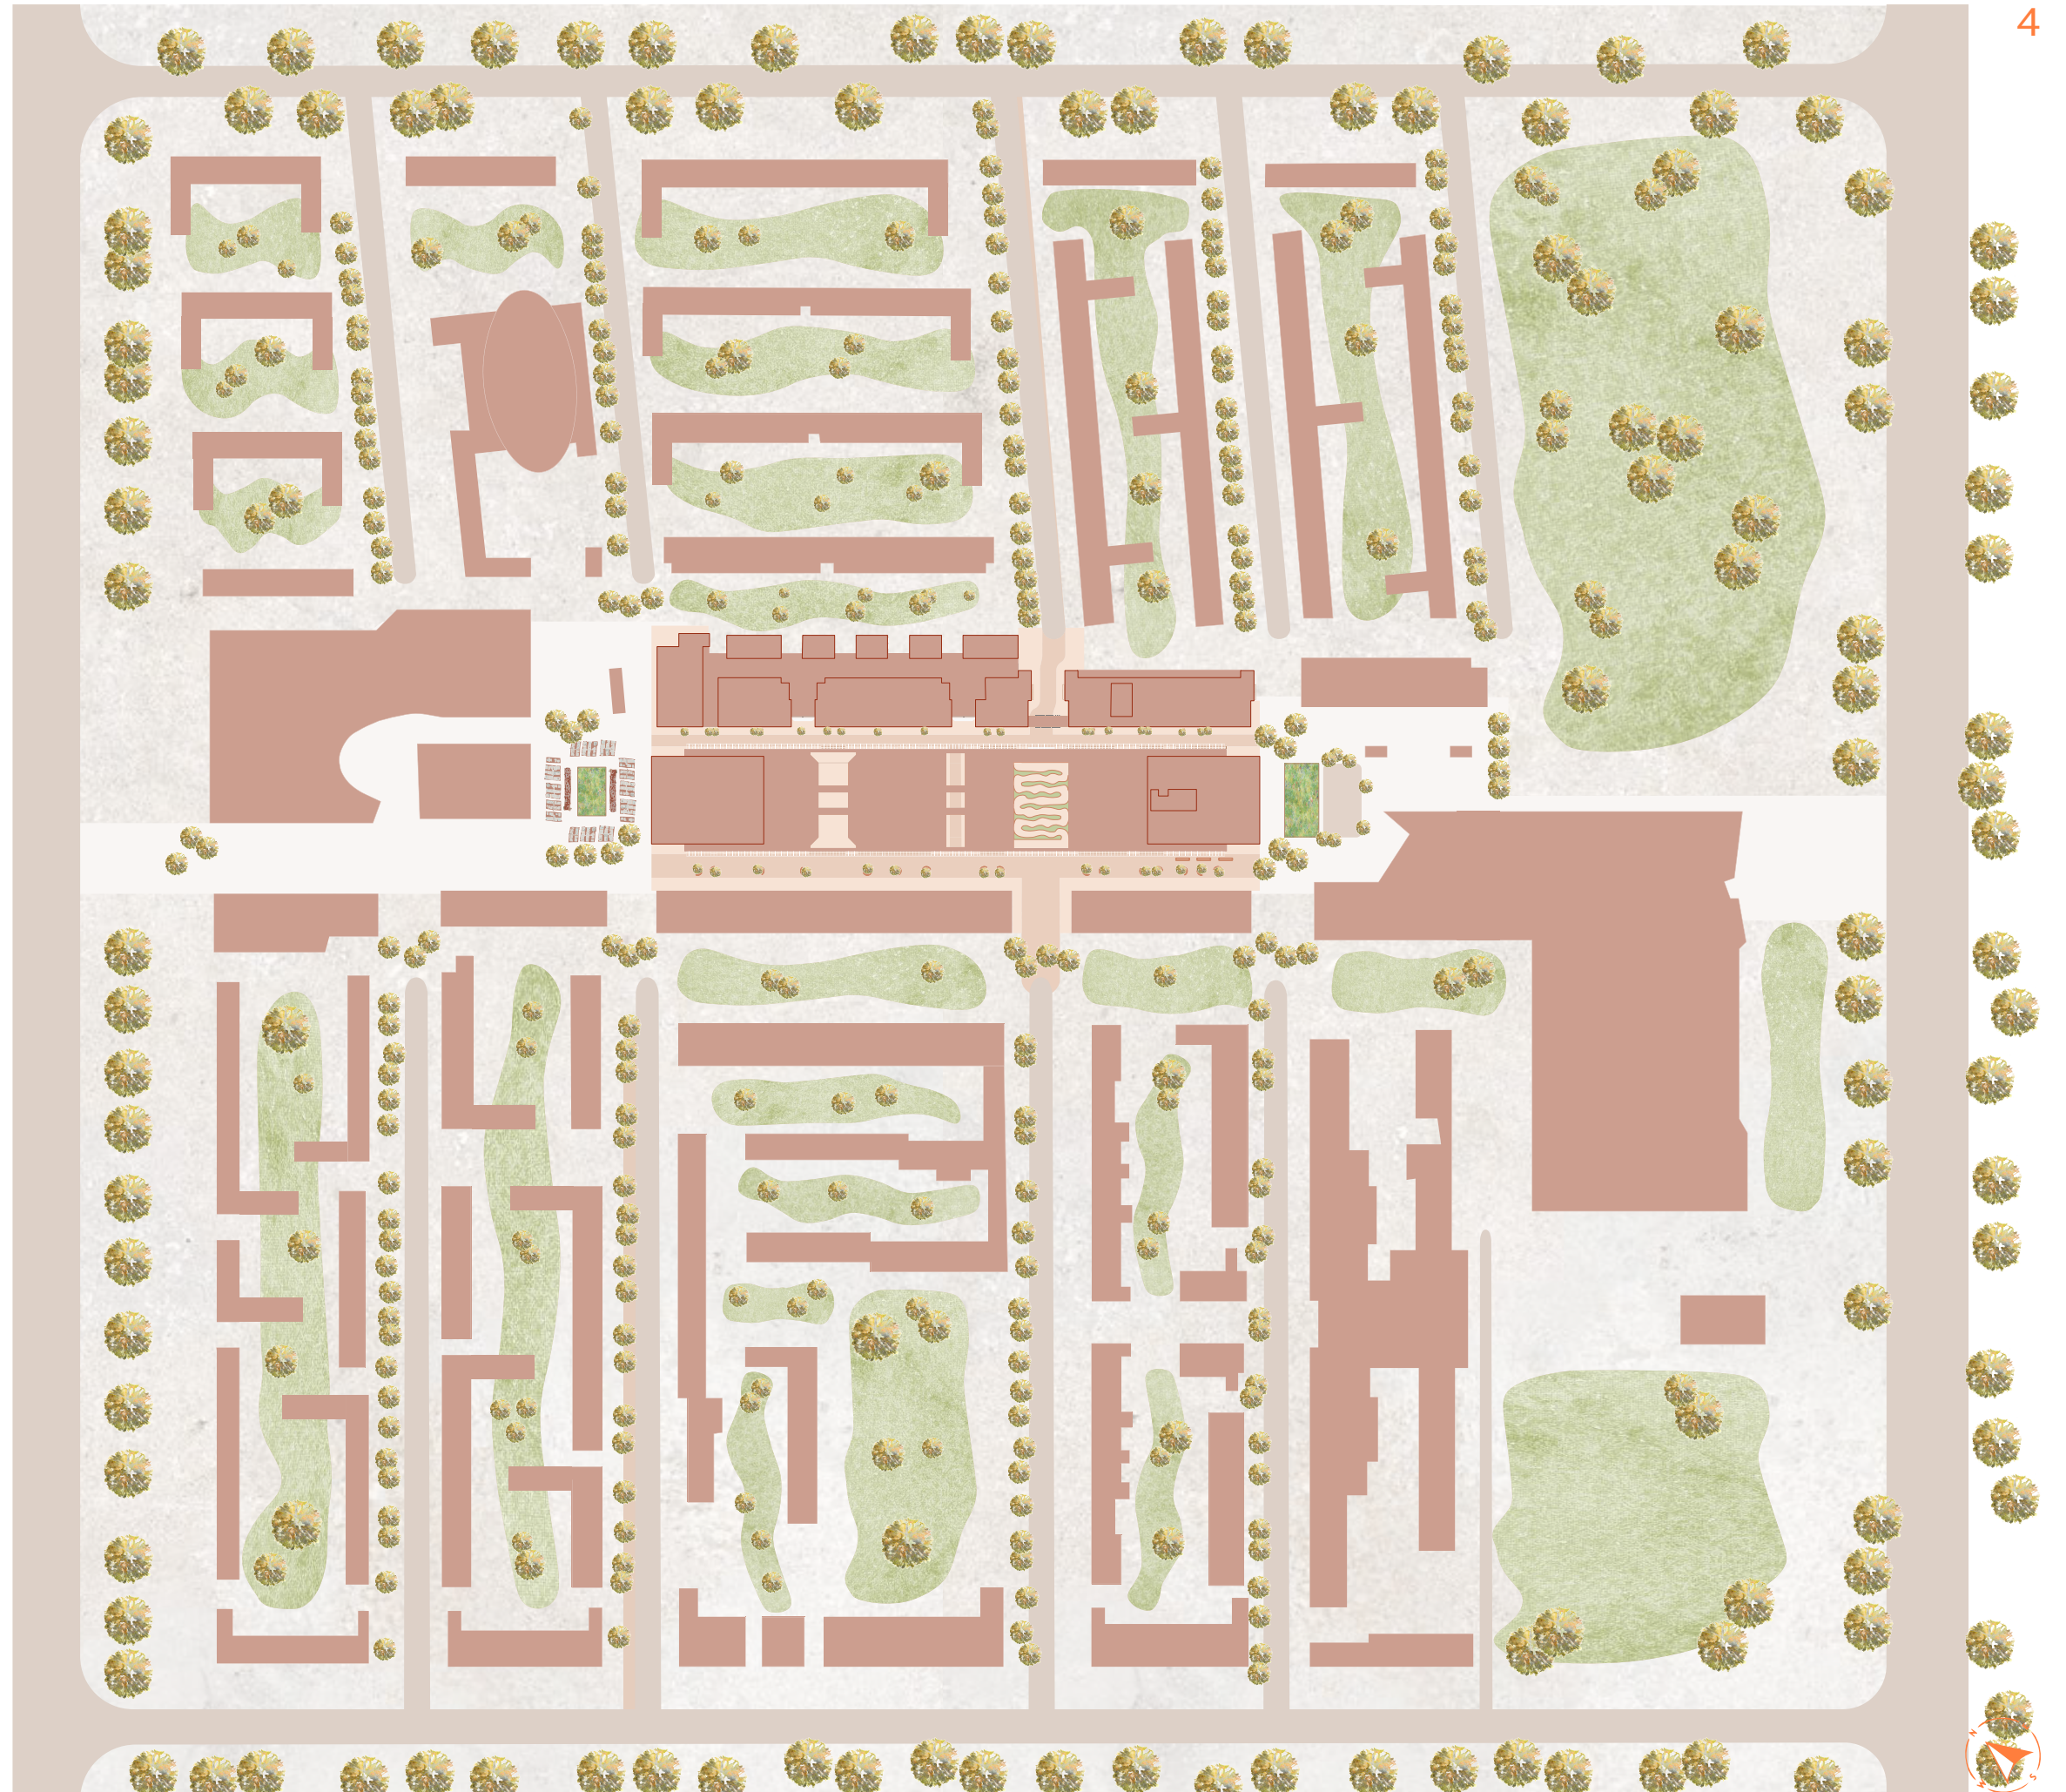


FLOORPLANS

FLOORPLAN

COMMUNITY CENTRE

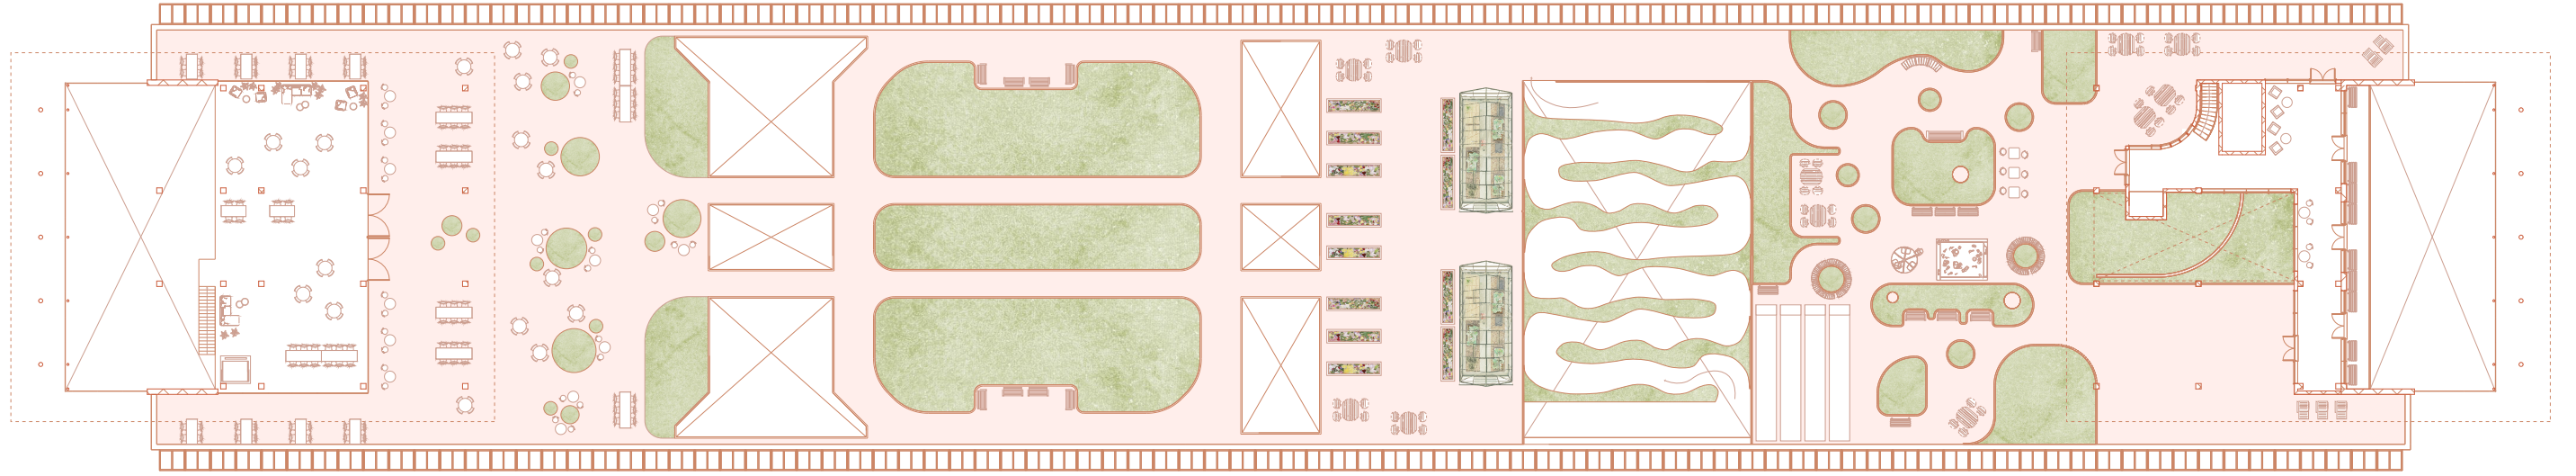


First floor 1:500

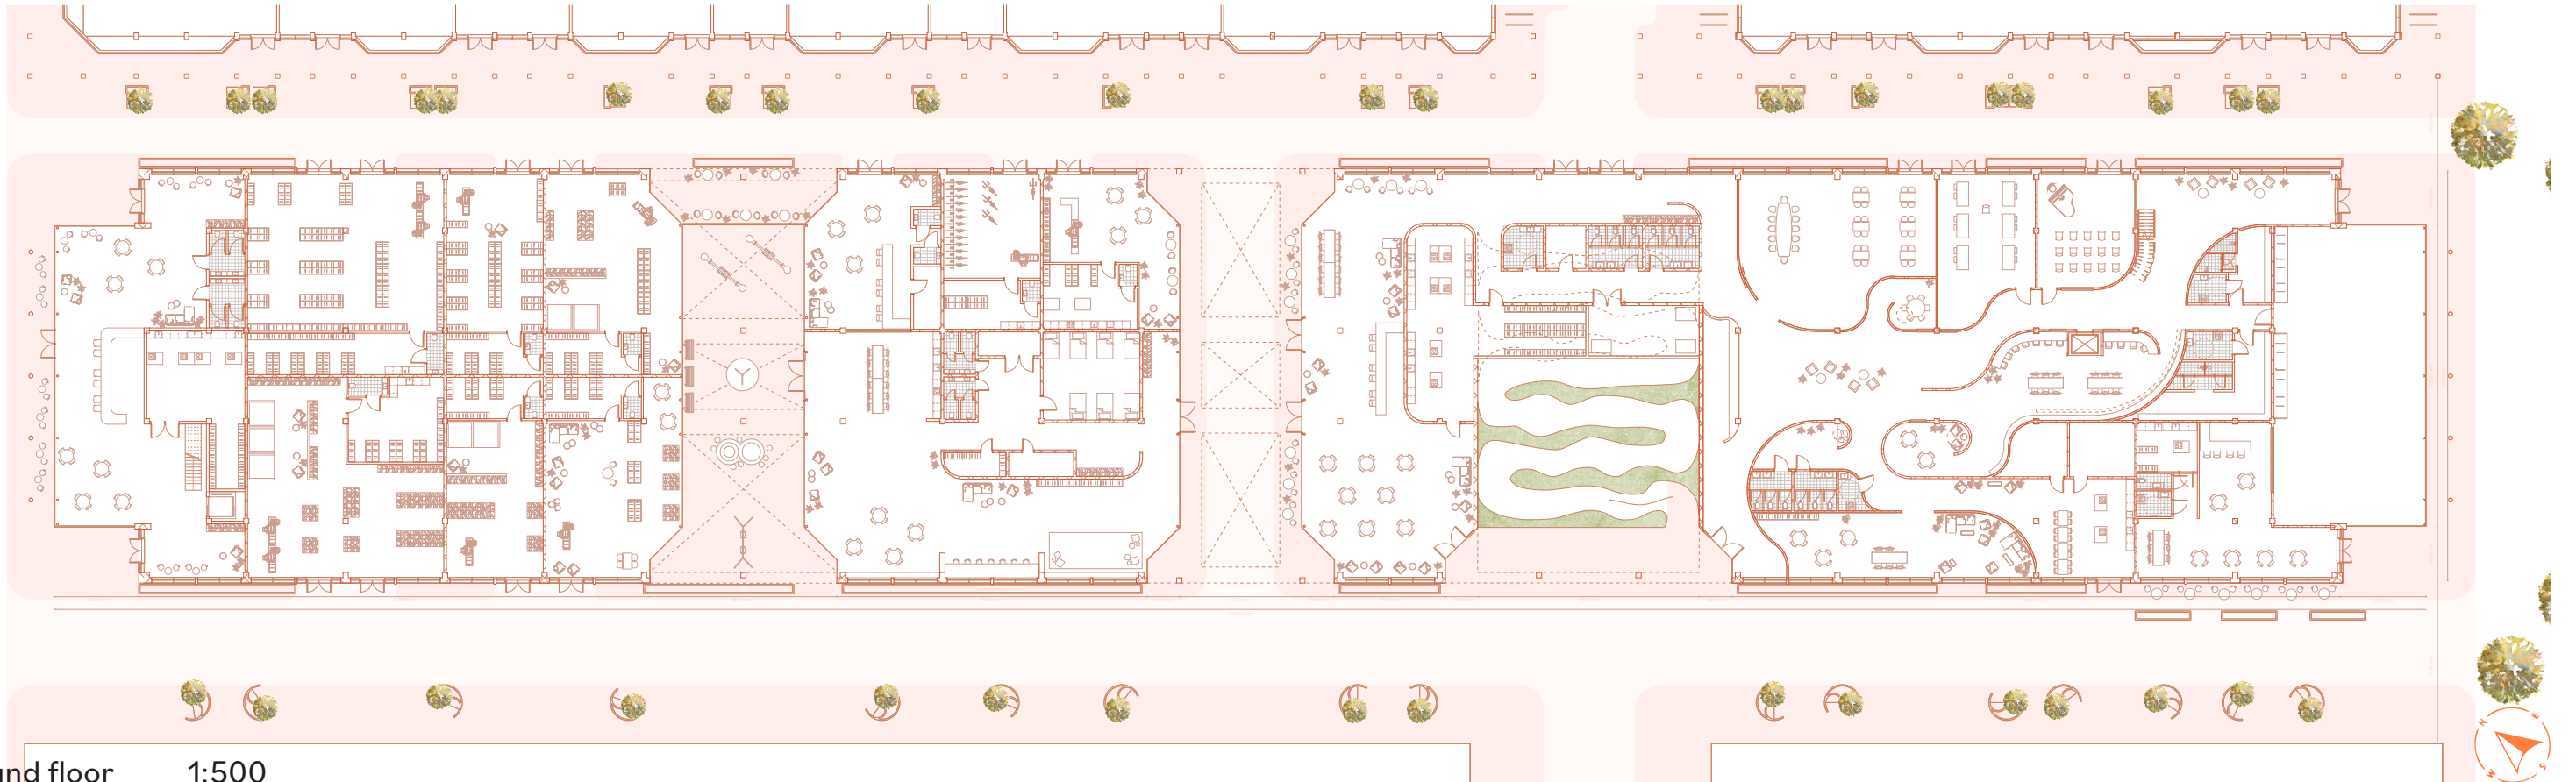

Ground floor 1:500

FLOORPLAN

HOUSING

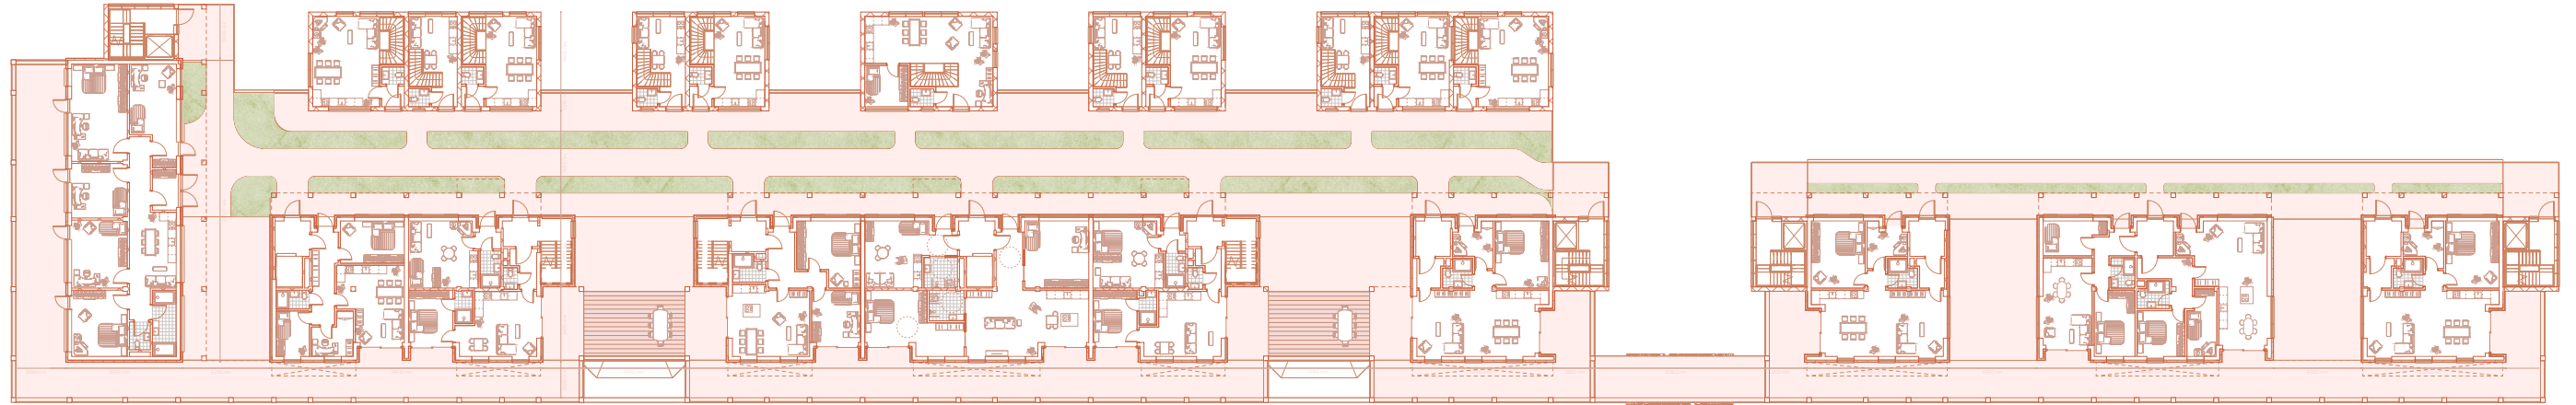

First floor 1:500




Ground floor 1:500




FLOORPLAN

HOUSING

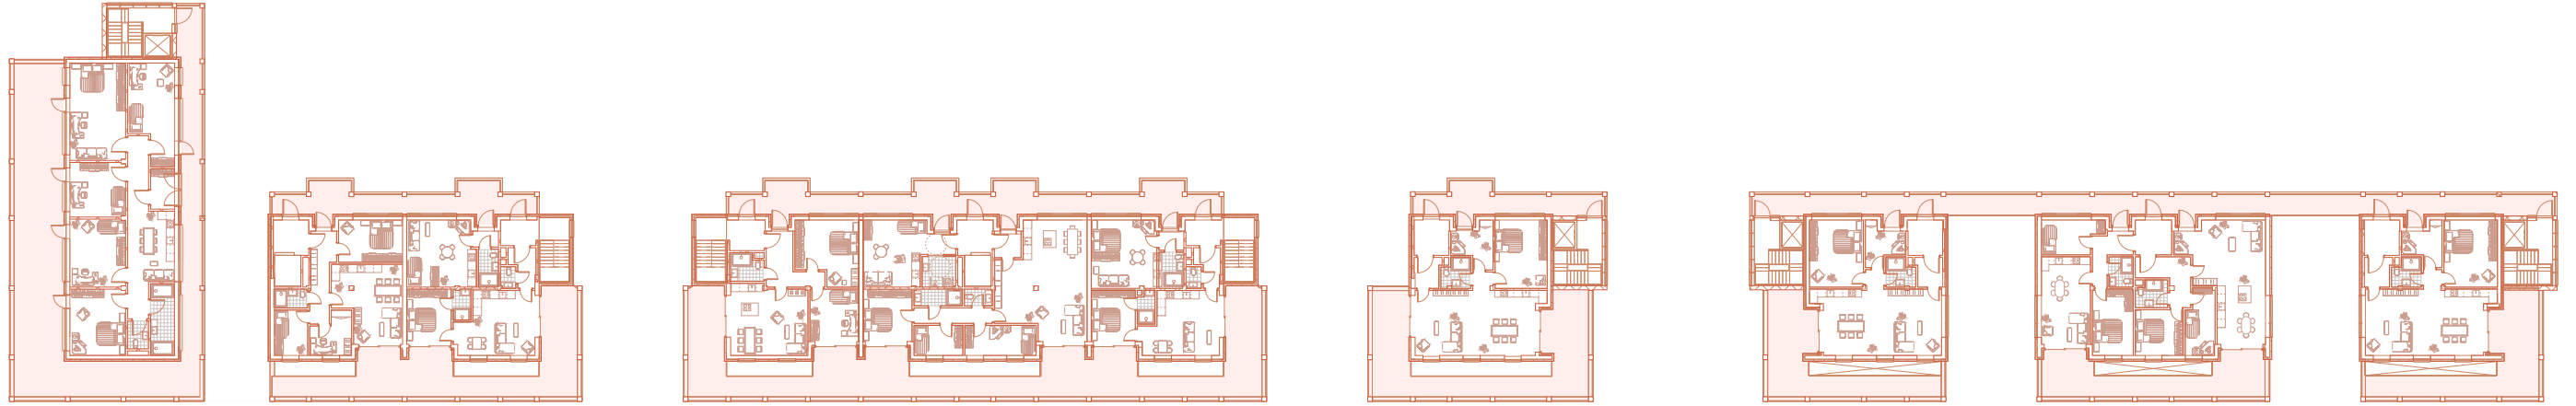


Third floor 1:500

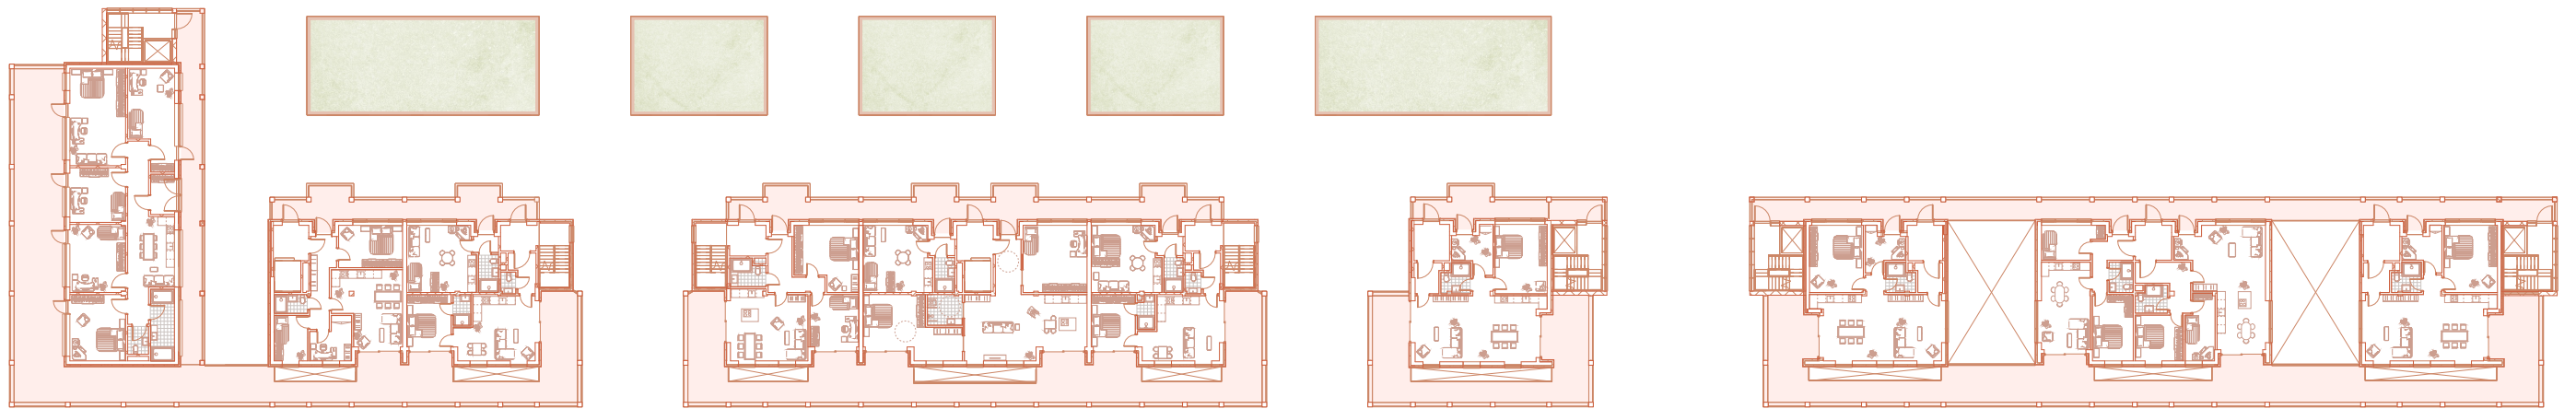


Second floor 1:500




FACADES

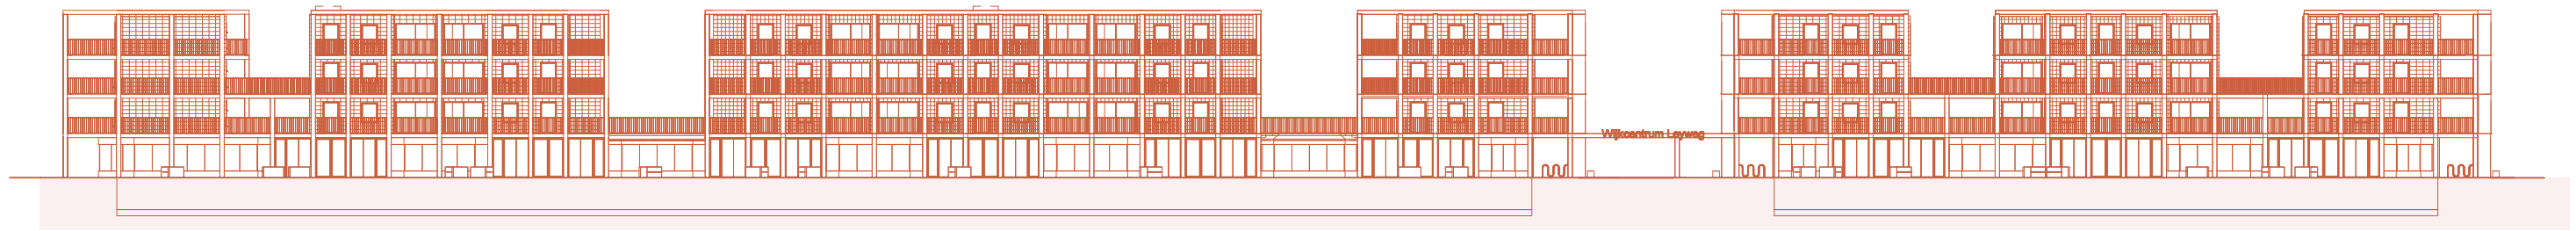


South west facade 1:500

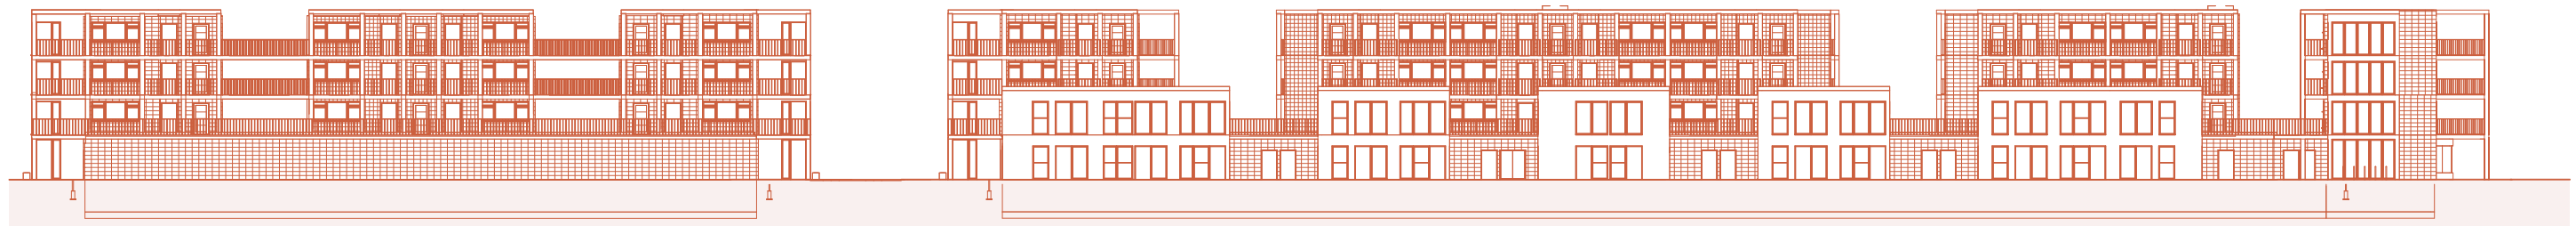


North east facade 1:500

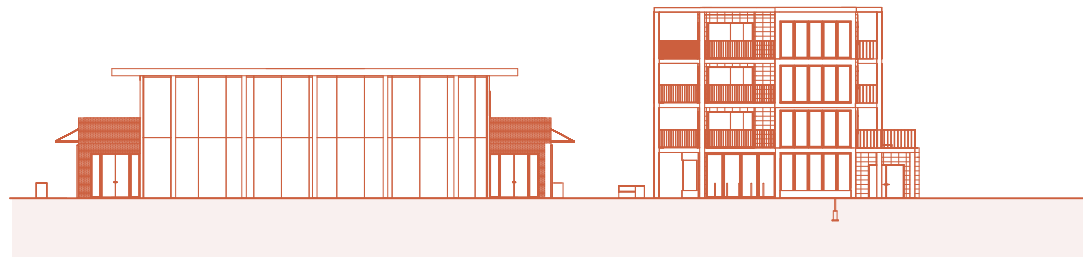

South east facade 1:500

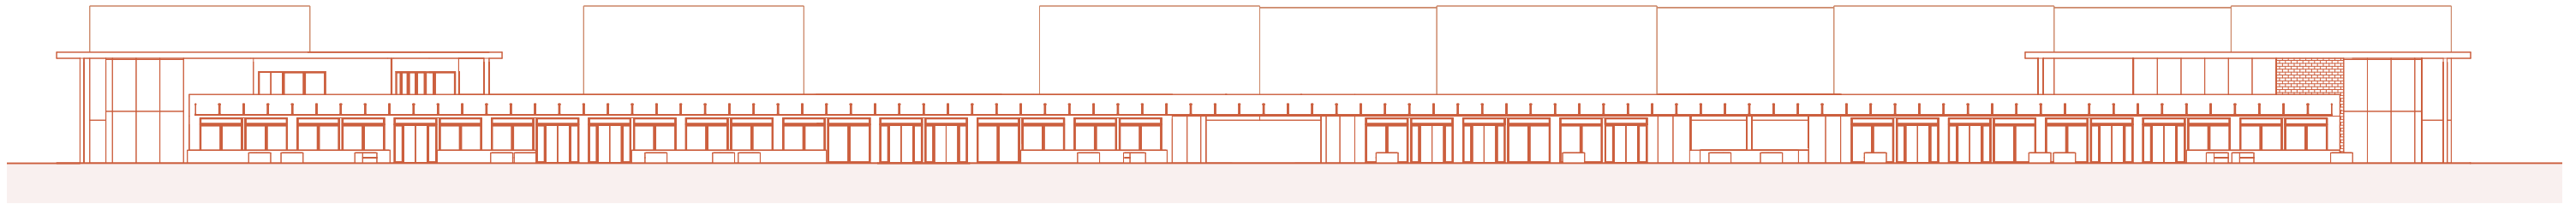

North east facade 1:500

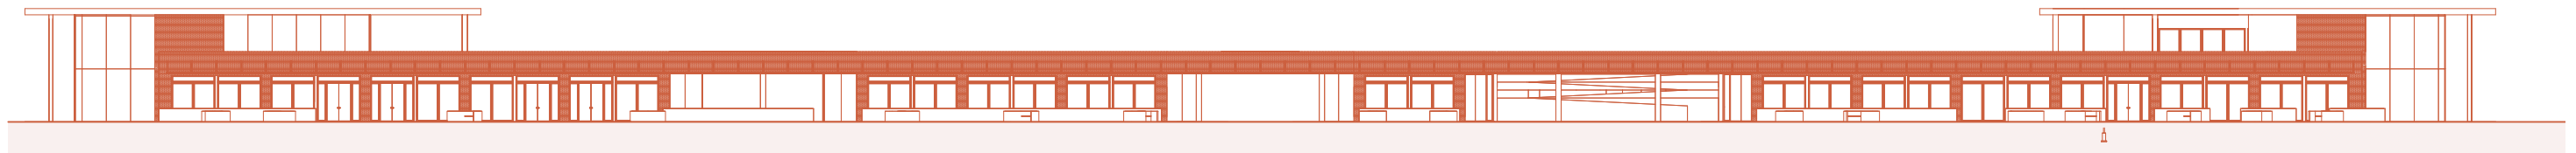


South west facade 1:500

SECTIONS


SECTION

PLACE OF SECTIONS

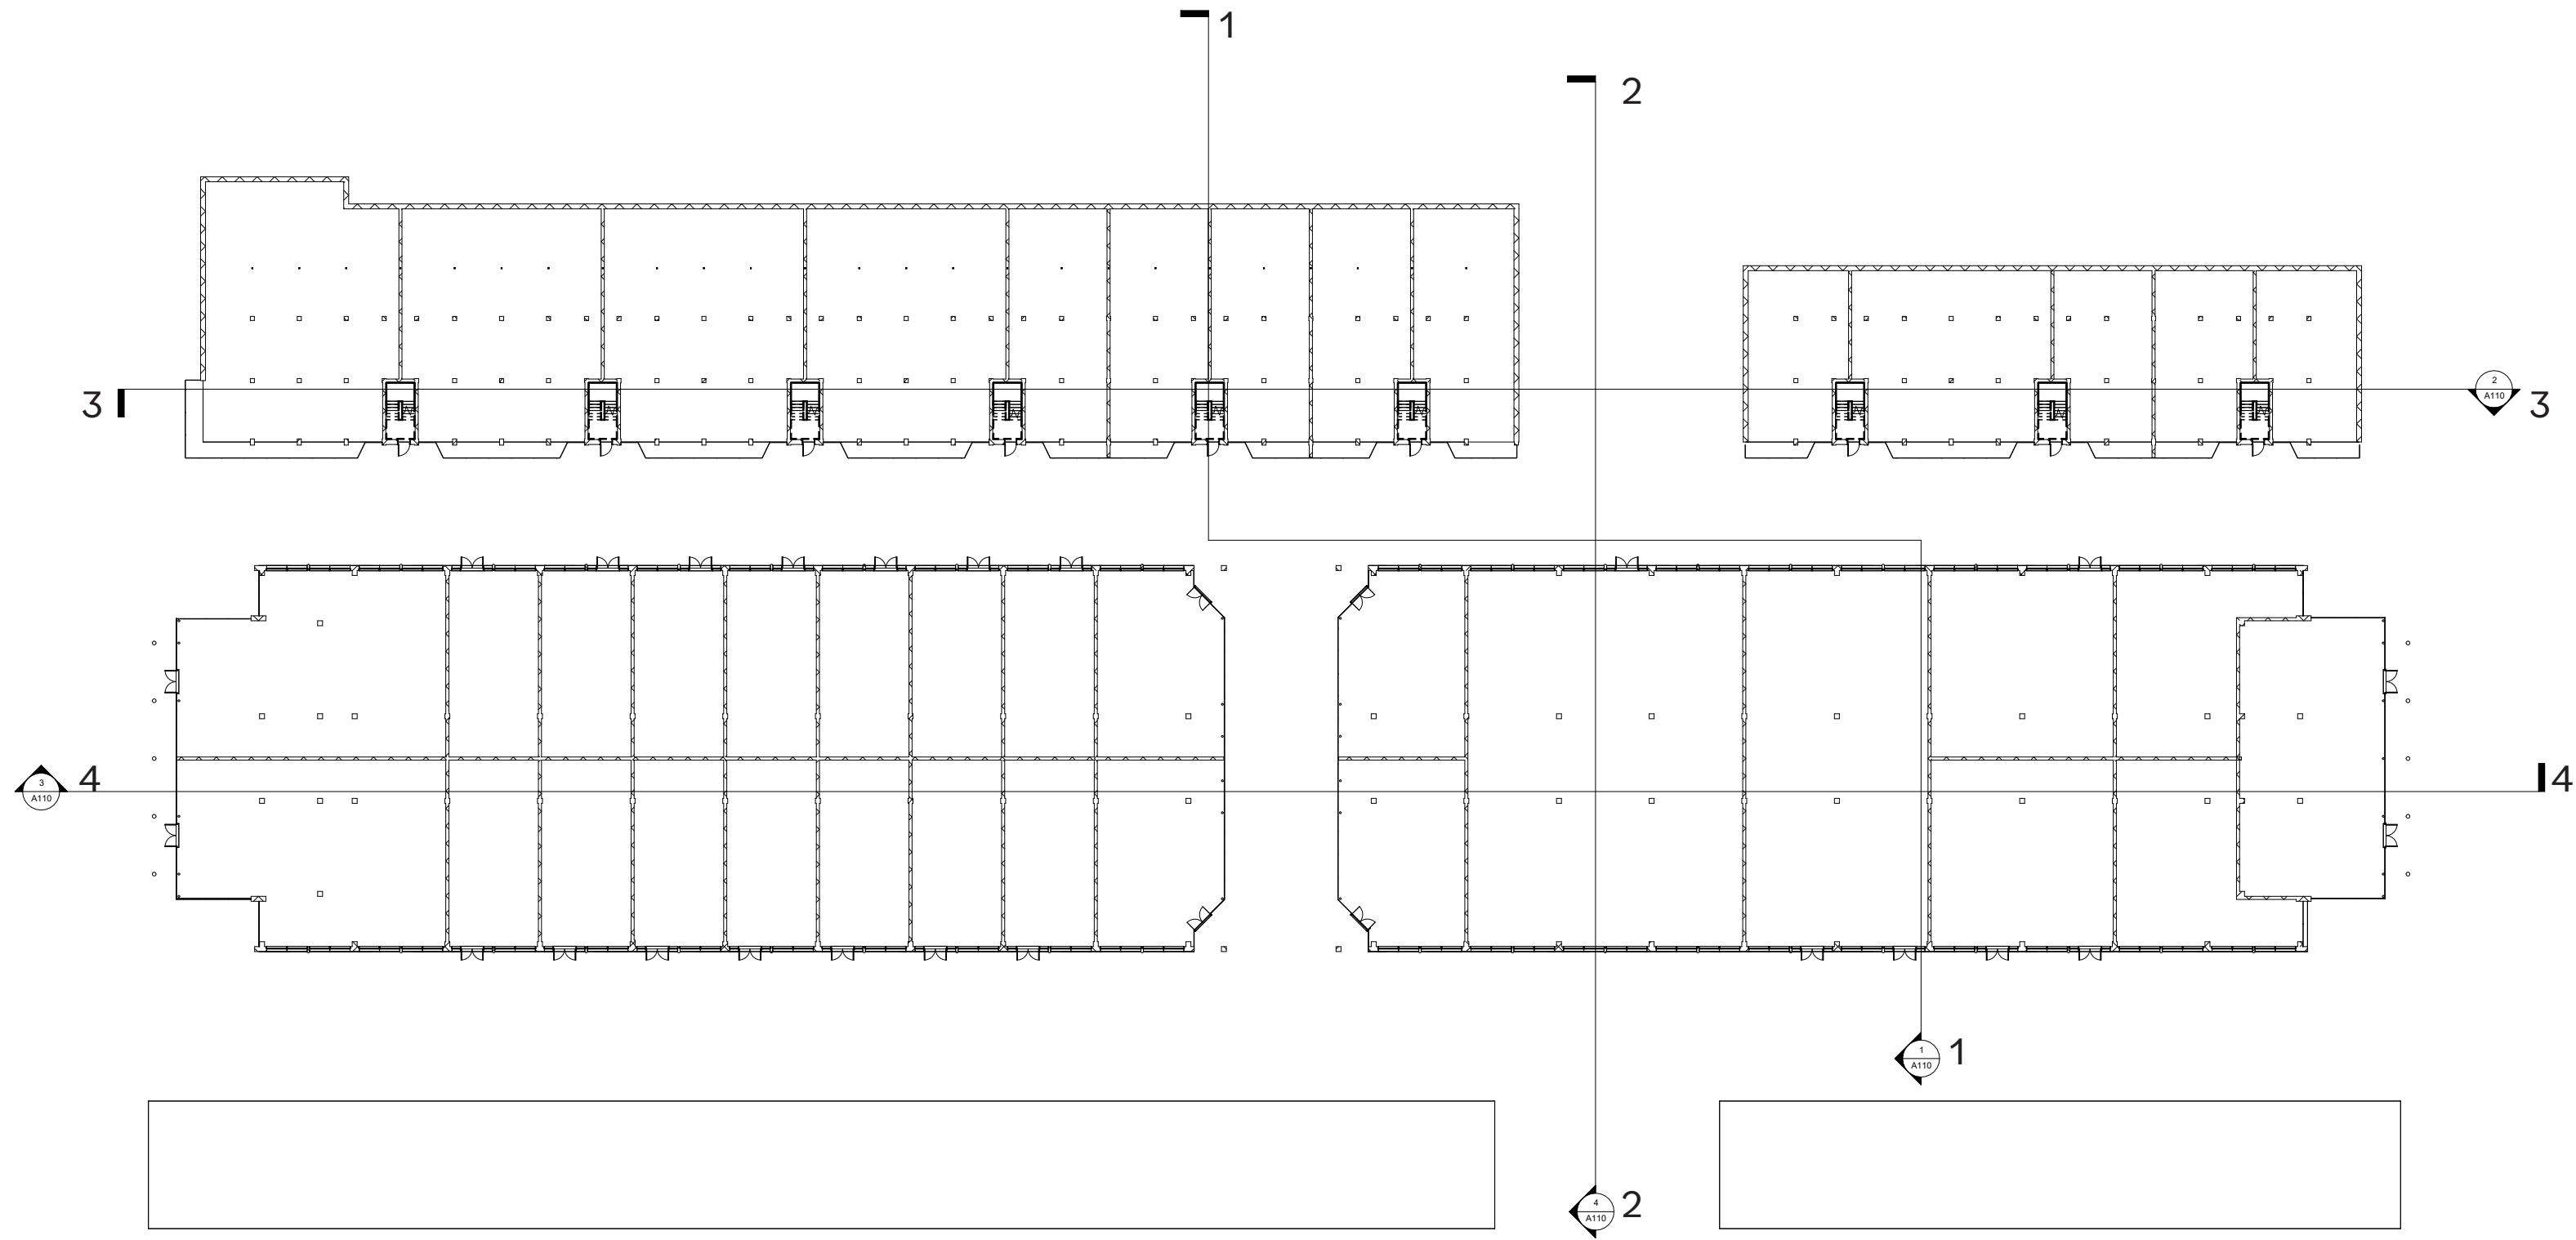


SECTION


COMMUNITY CENTRE/ HOUSING

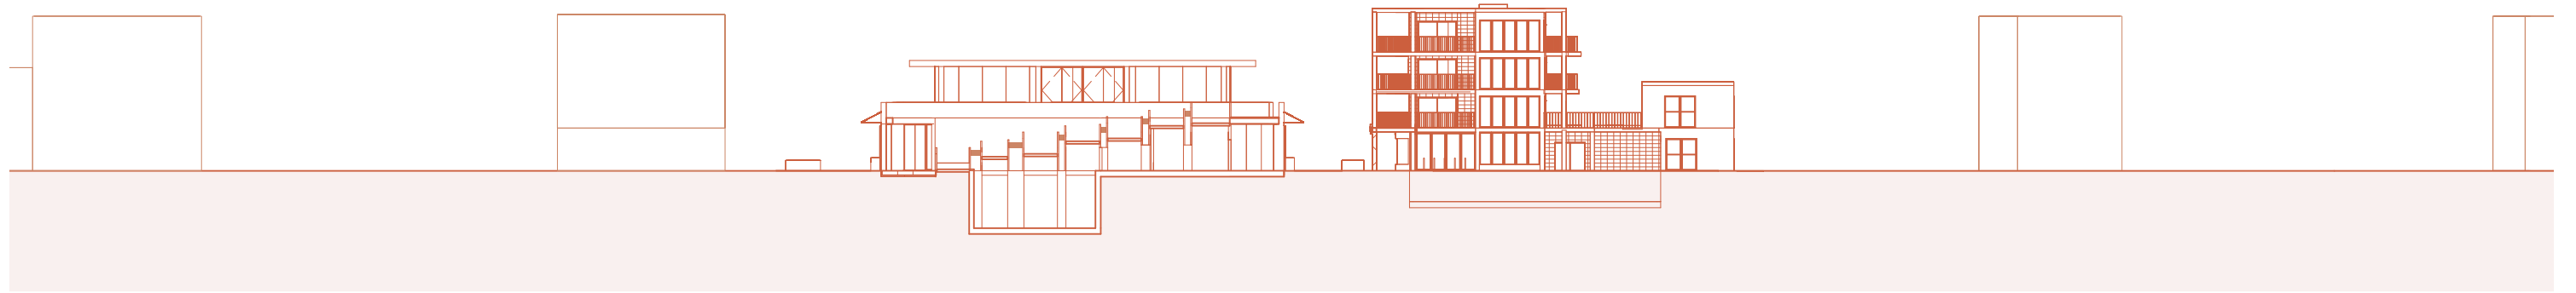


Section 2 1:500

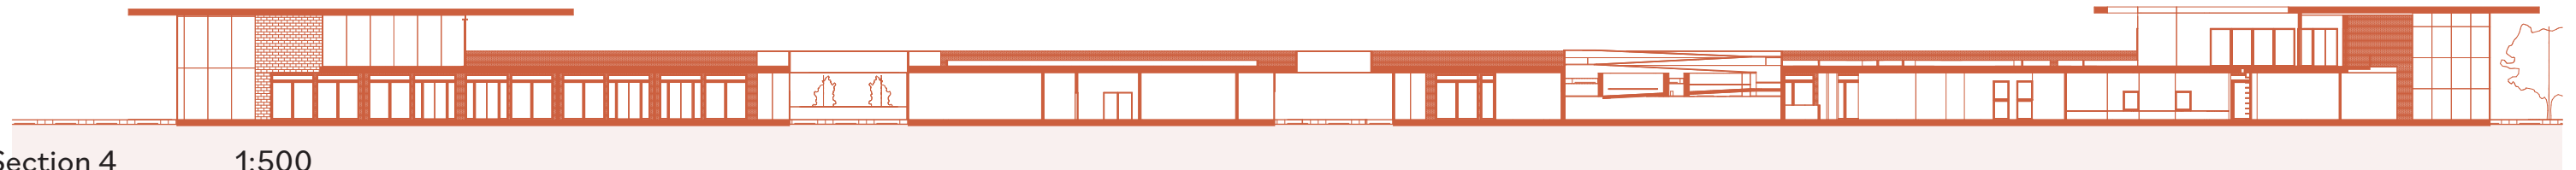


Section 4 1:500

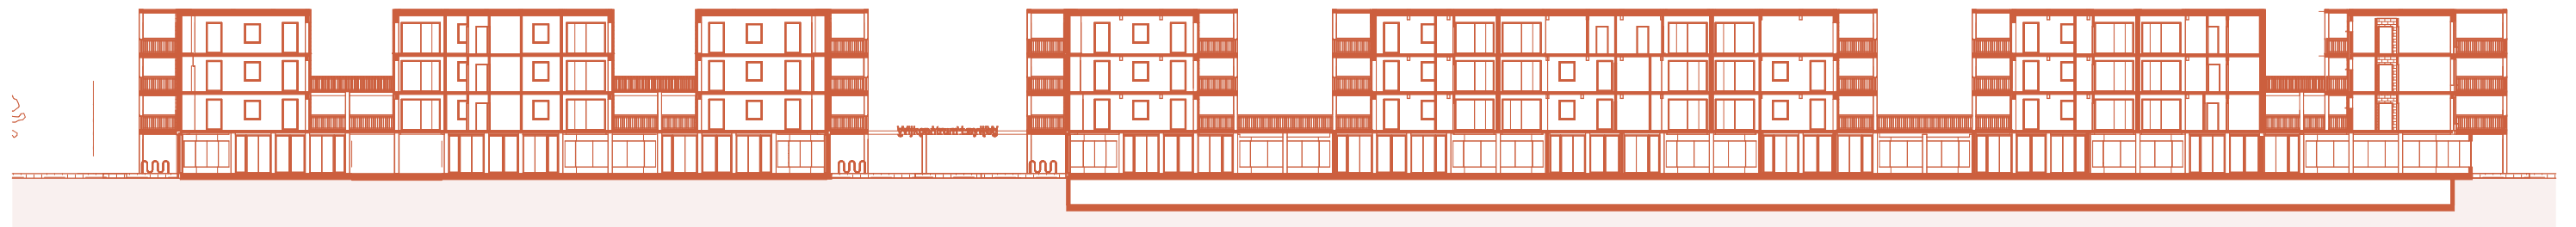

Section 3 1:500

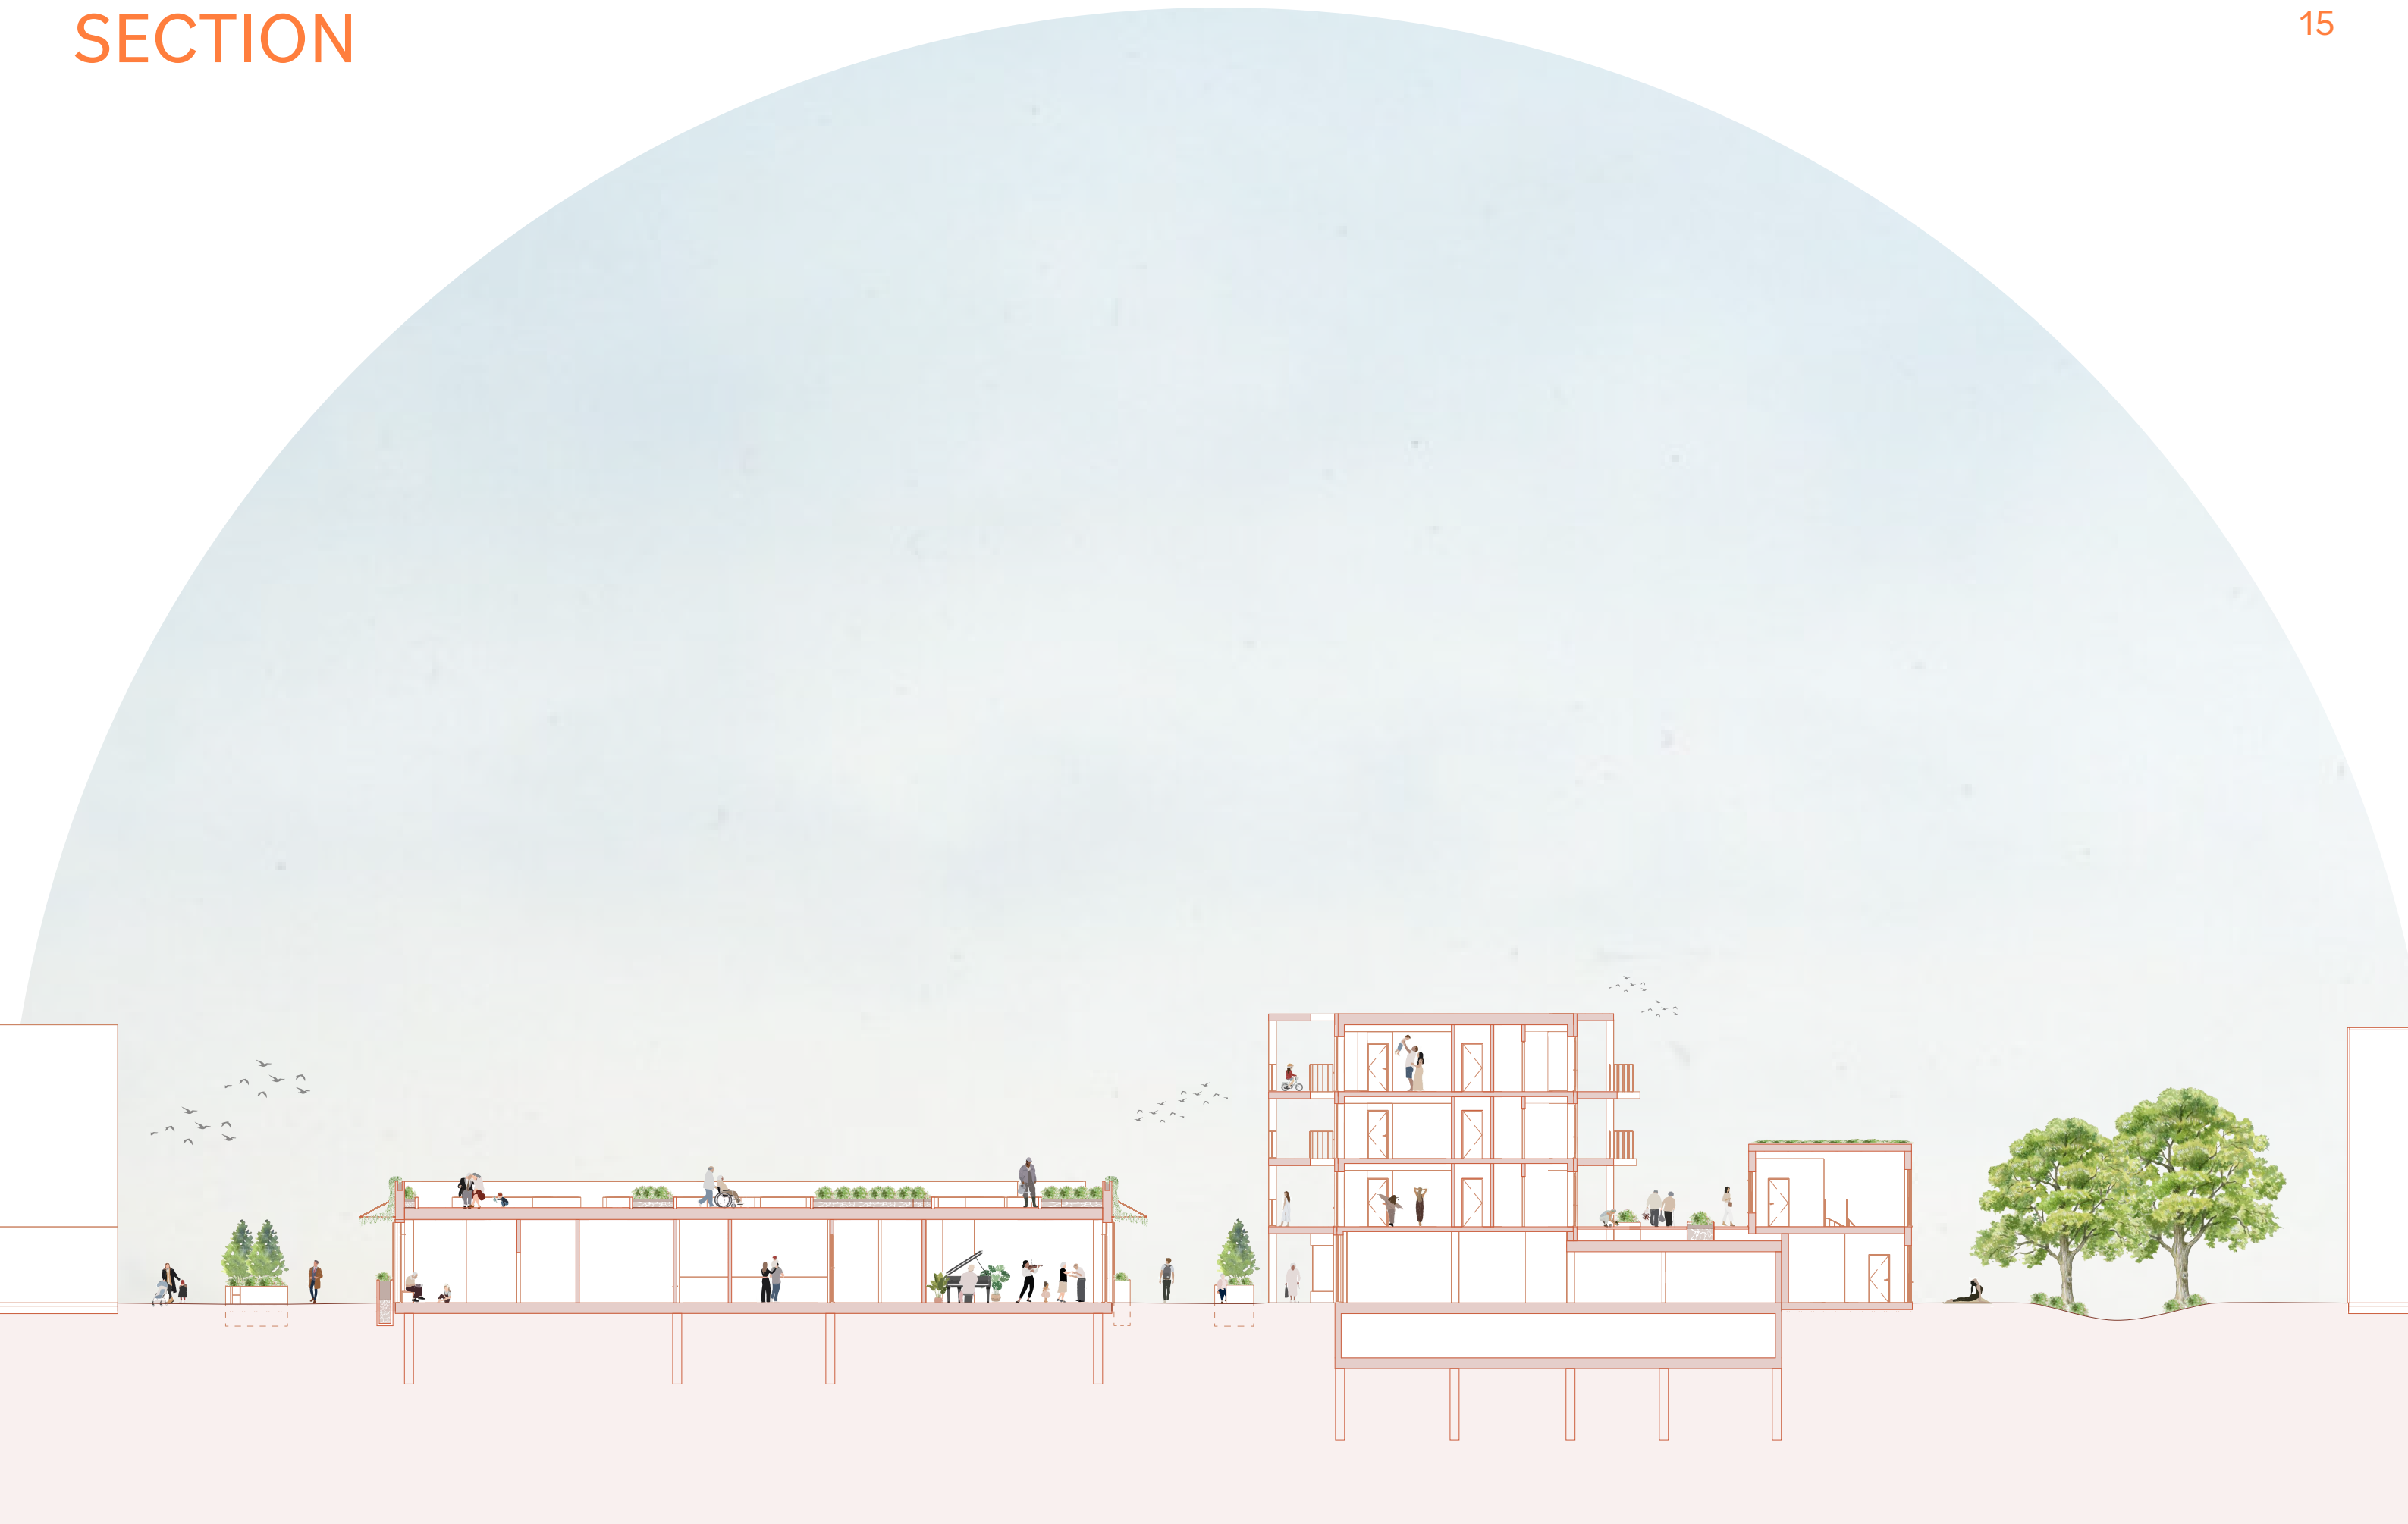

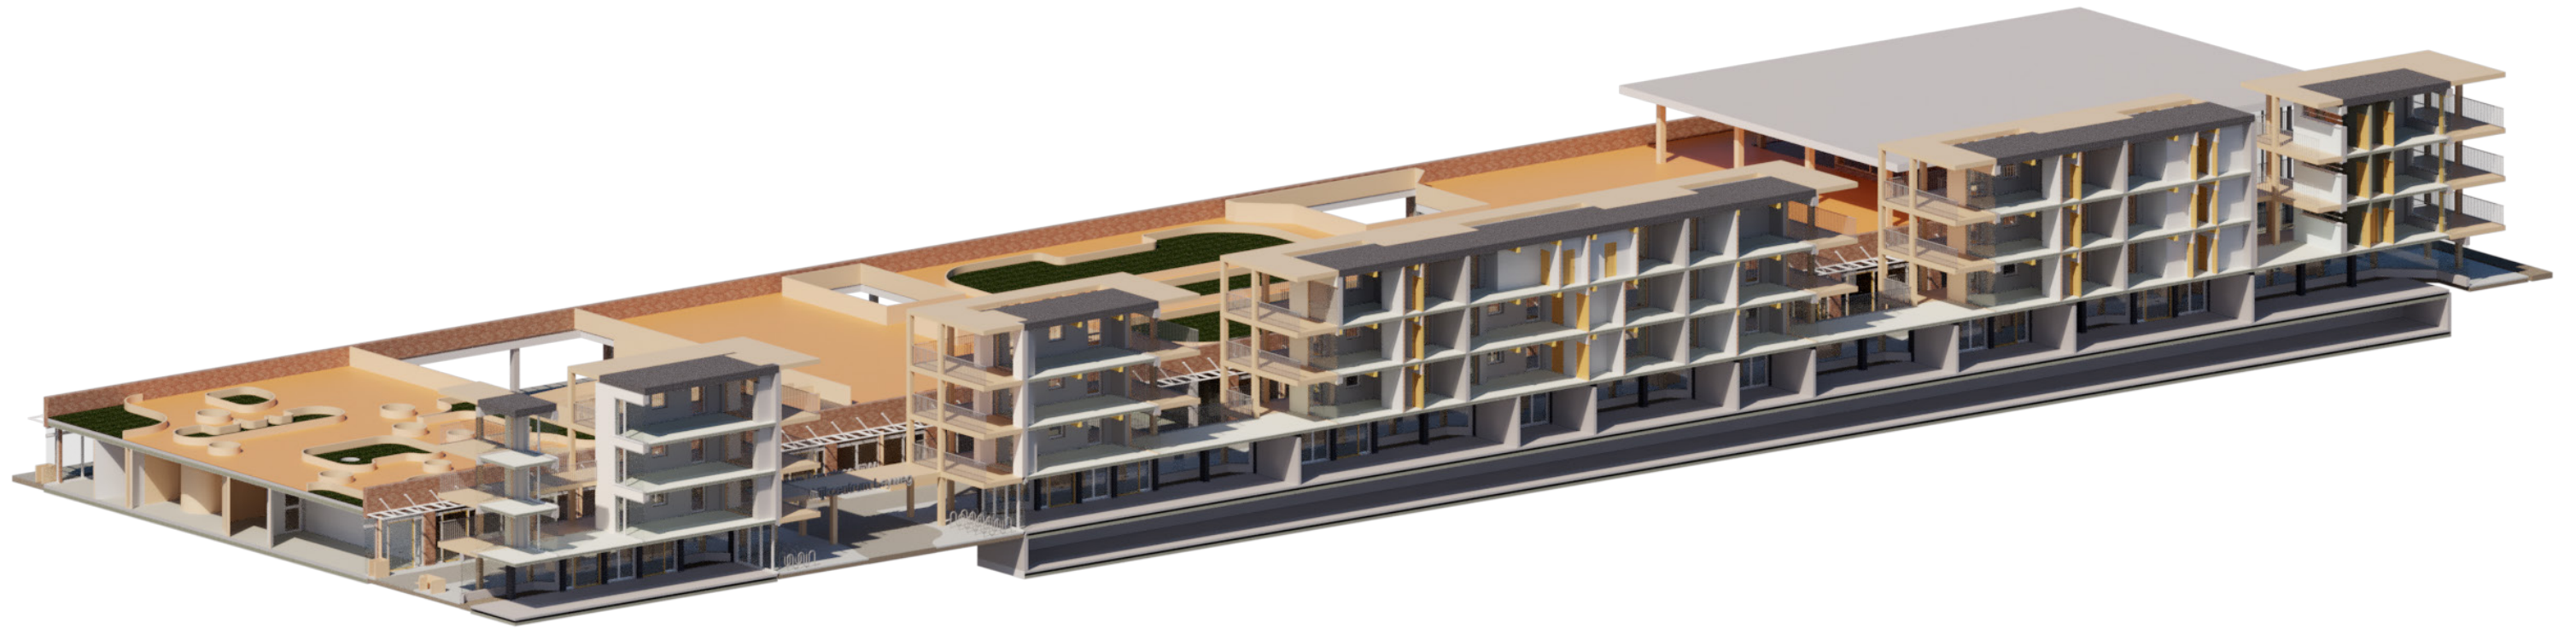

3D Section housing






3D Section community centre

1:20 FACADE

1:20 FACADE


HOUSING

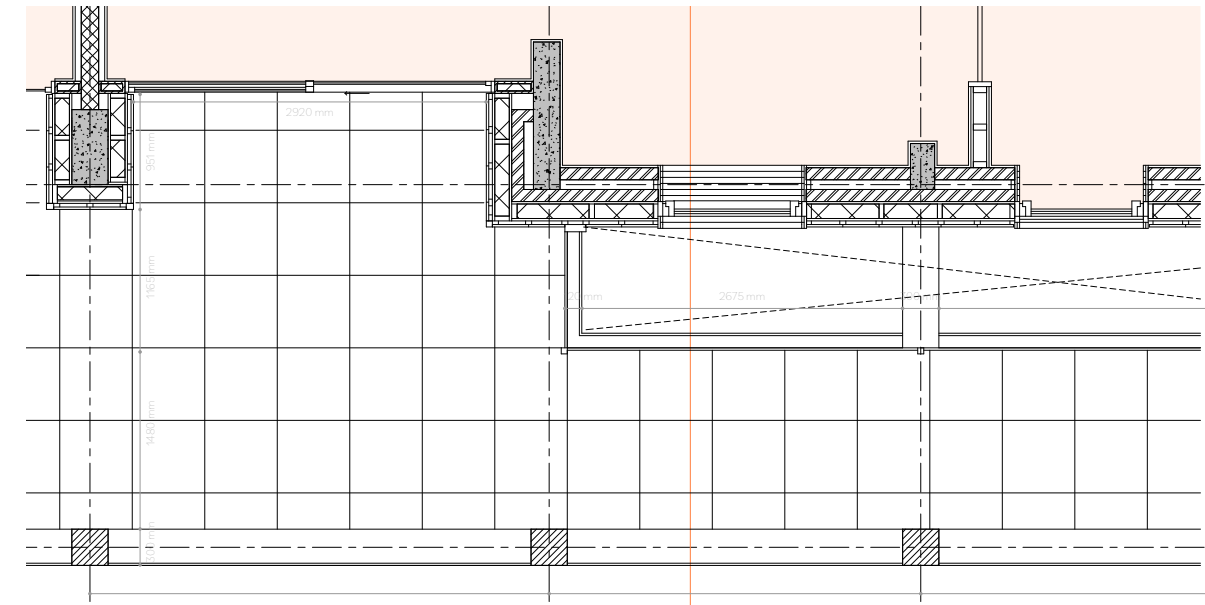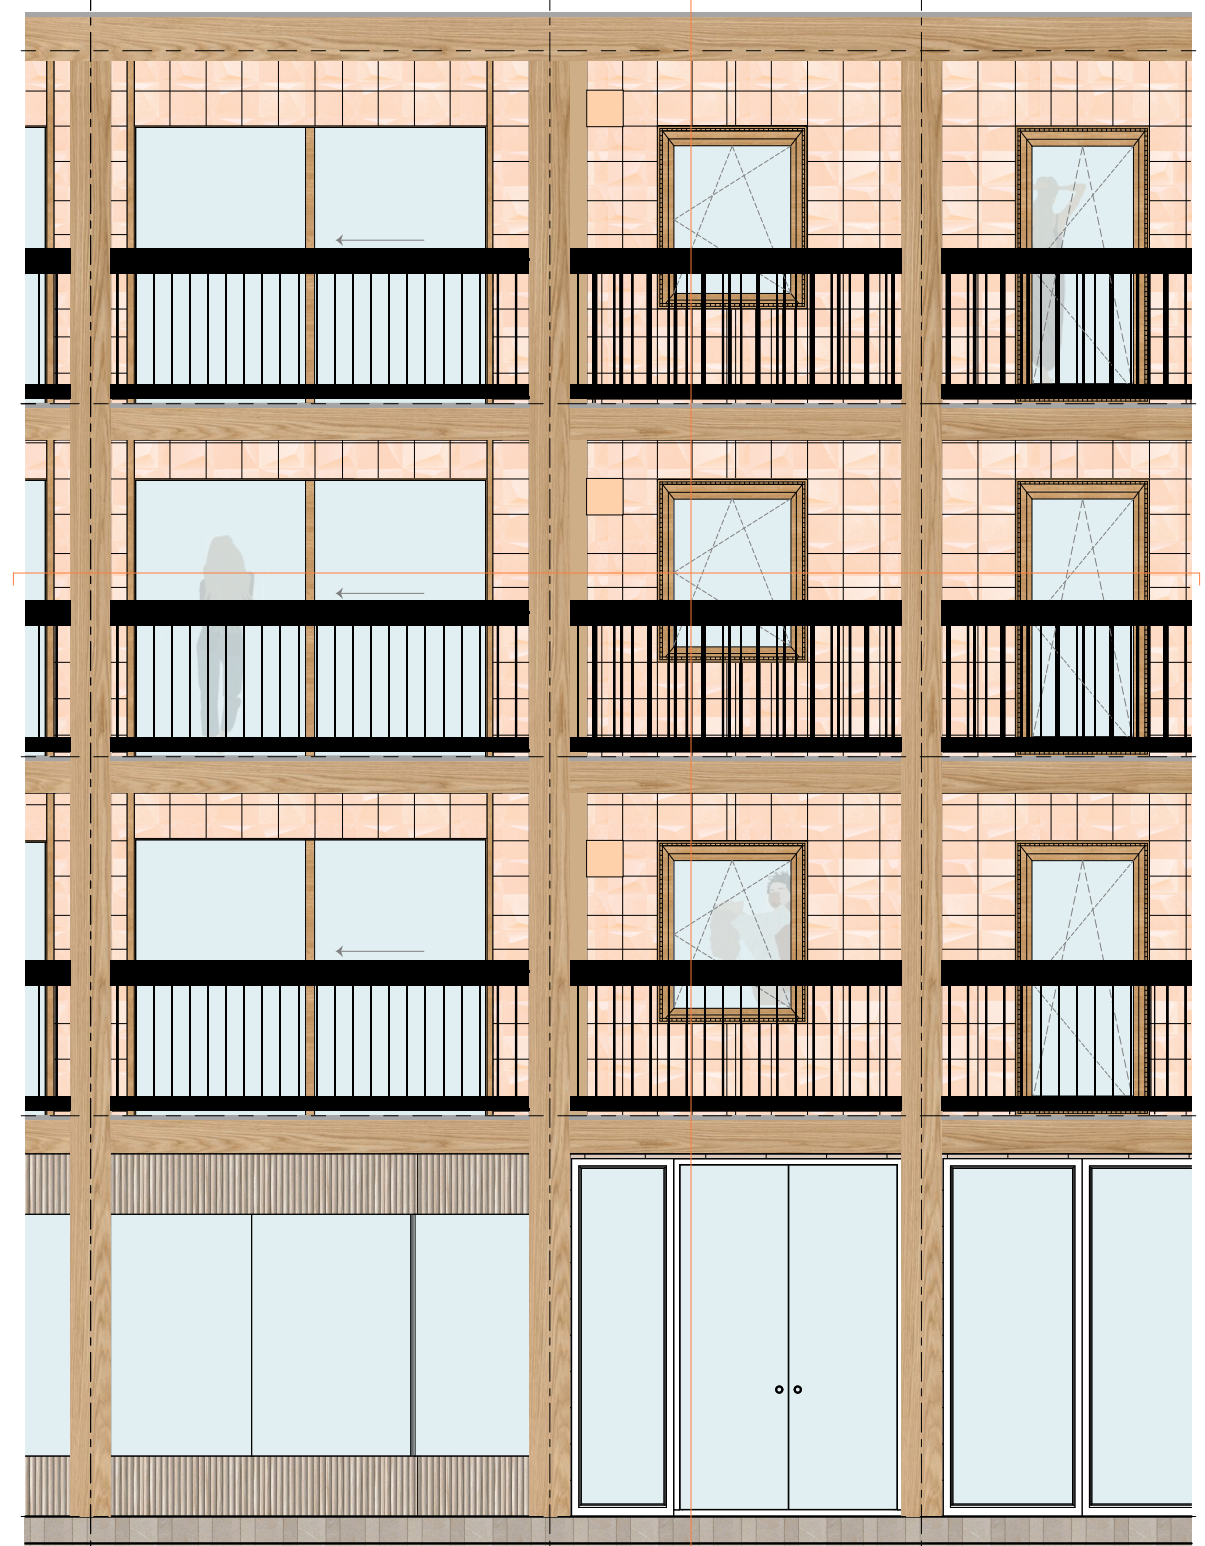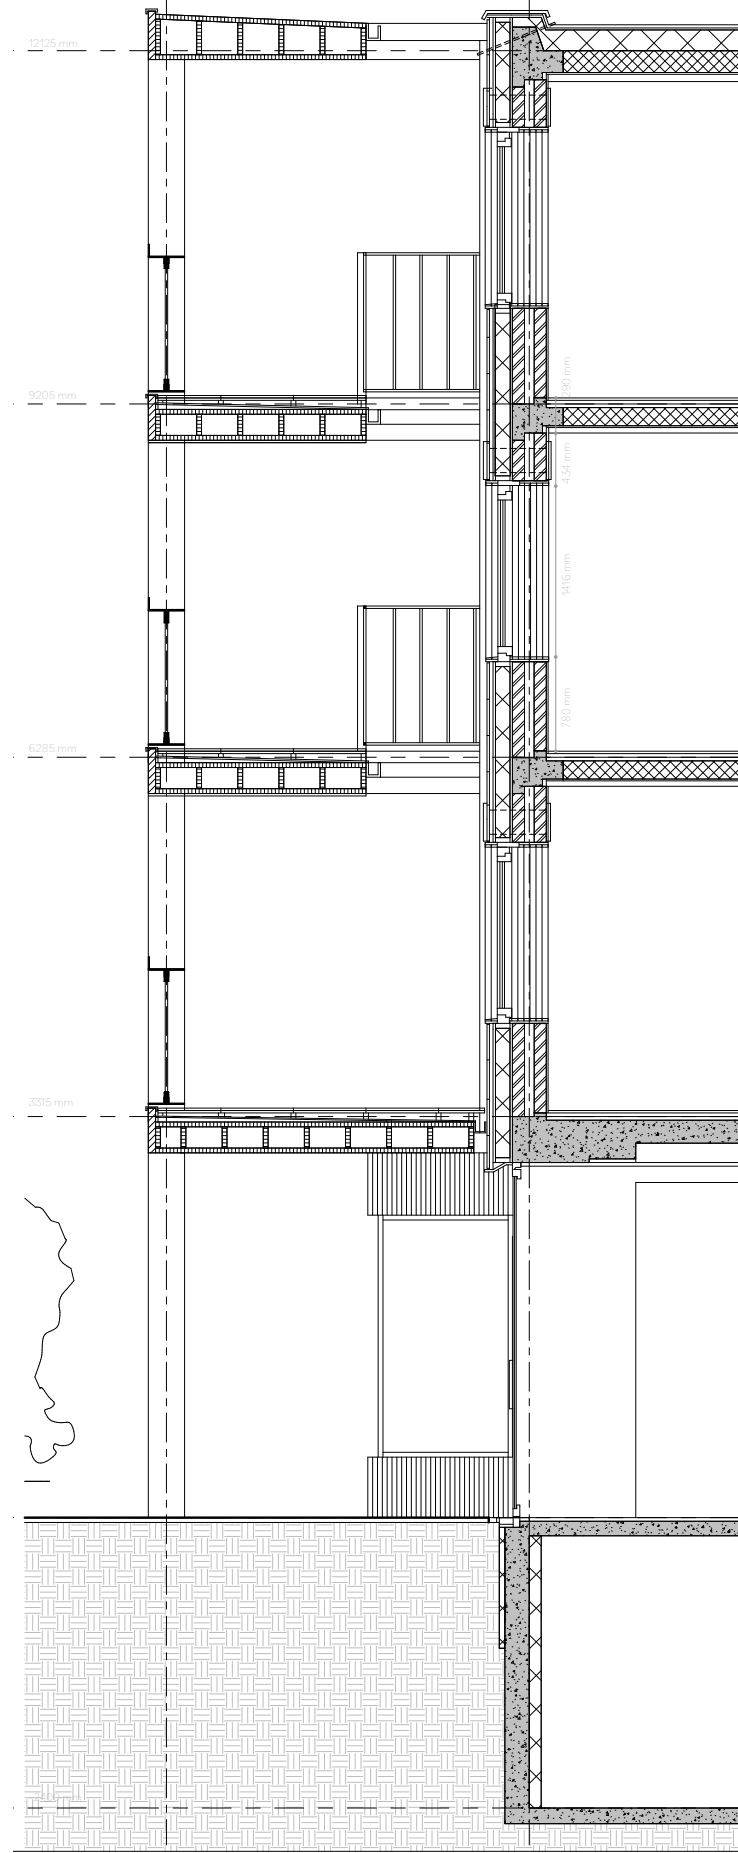



1:5 DETAILS

1:5 DETAILS

HOUSING

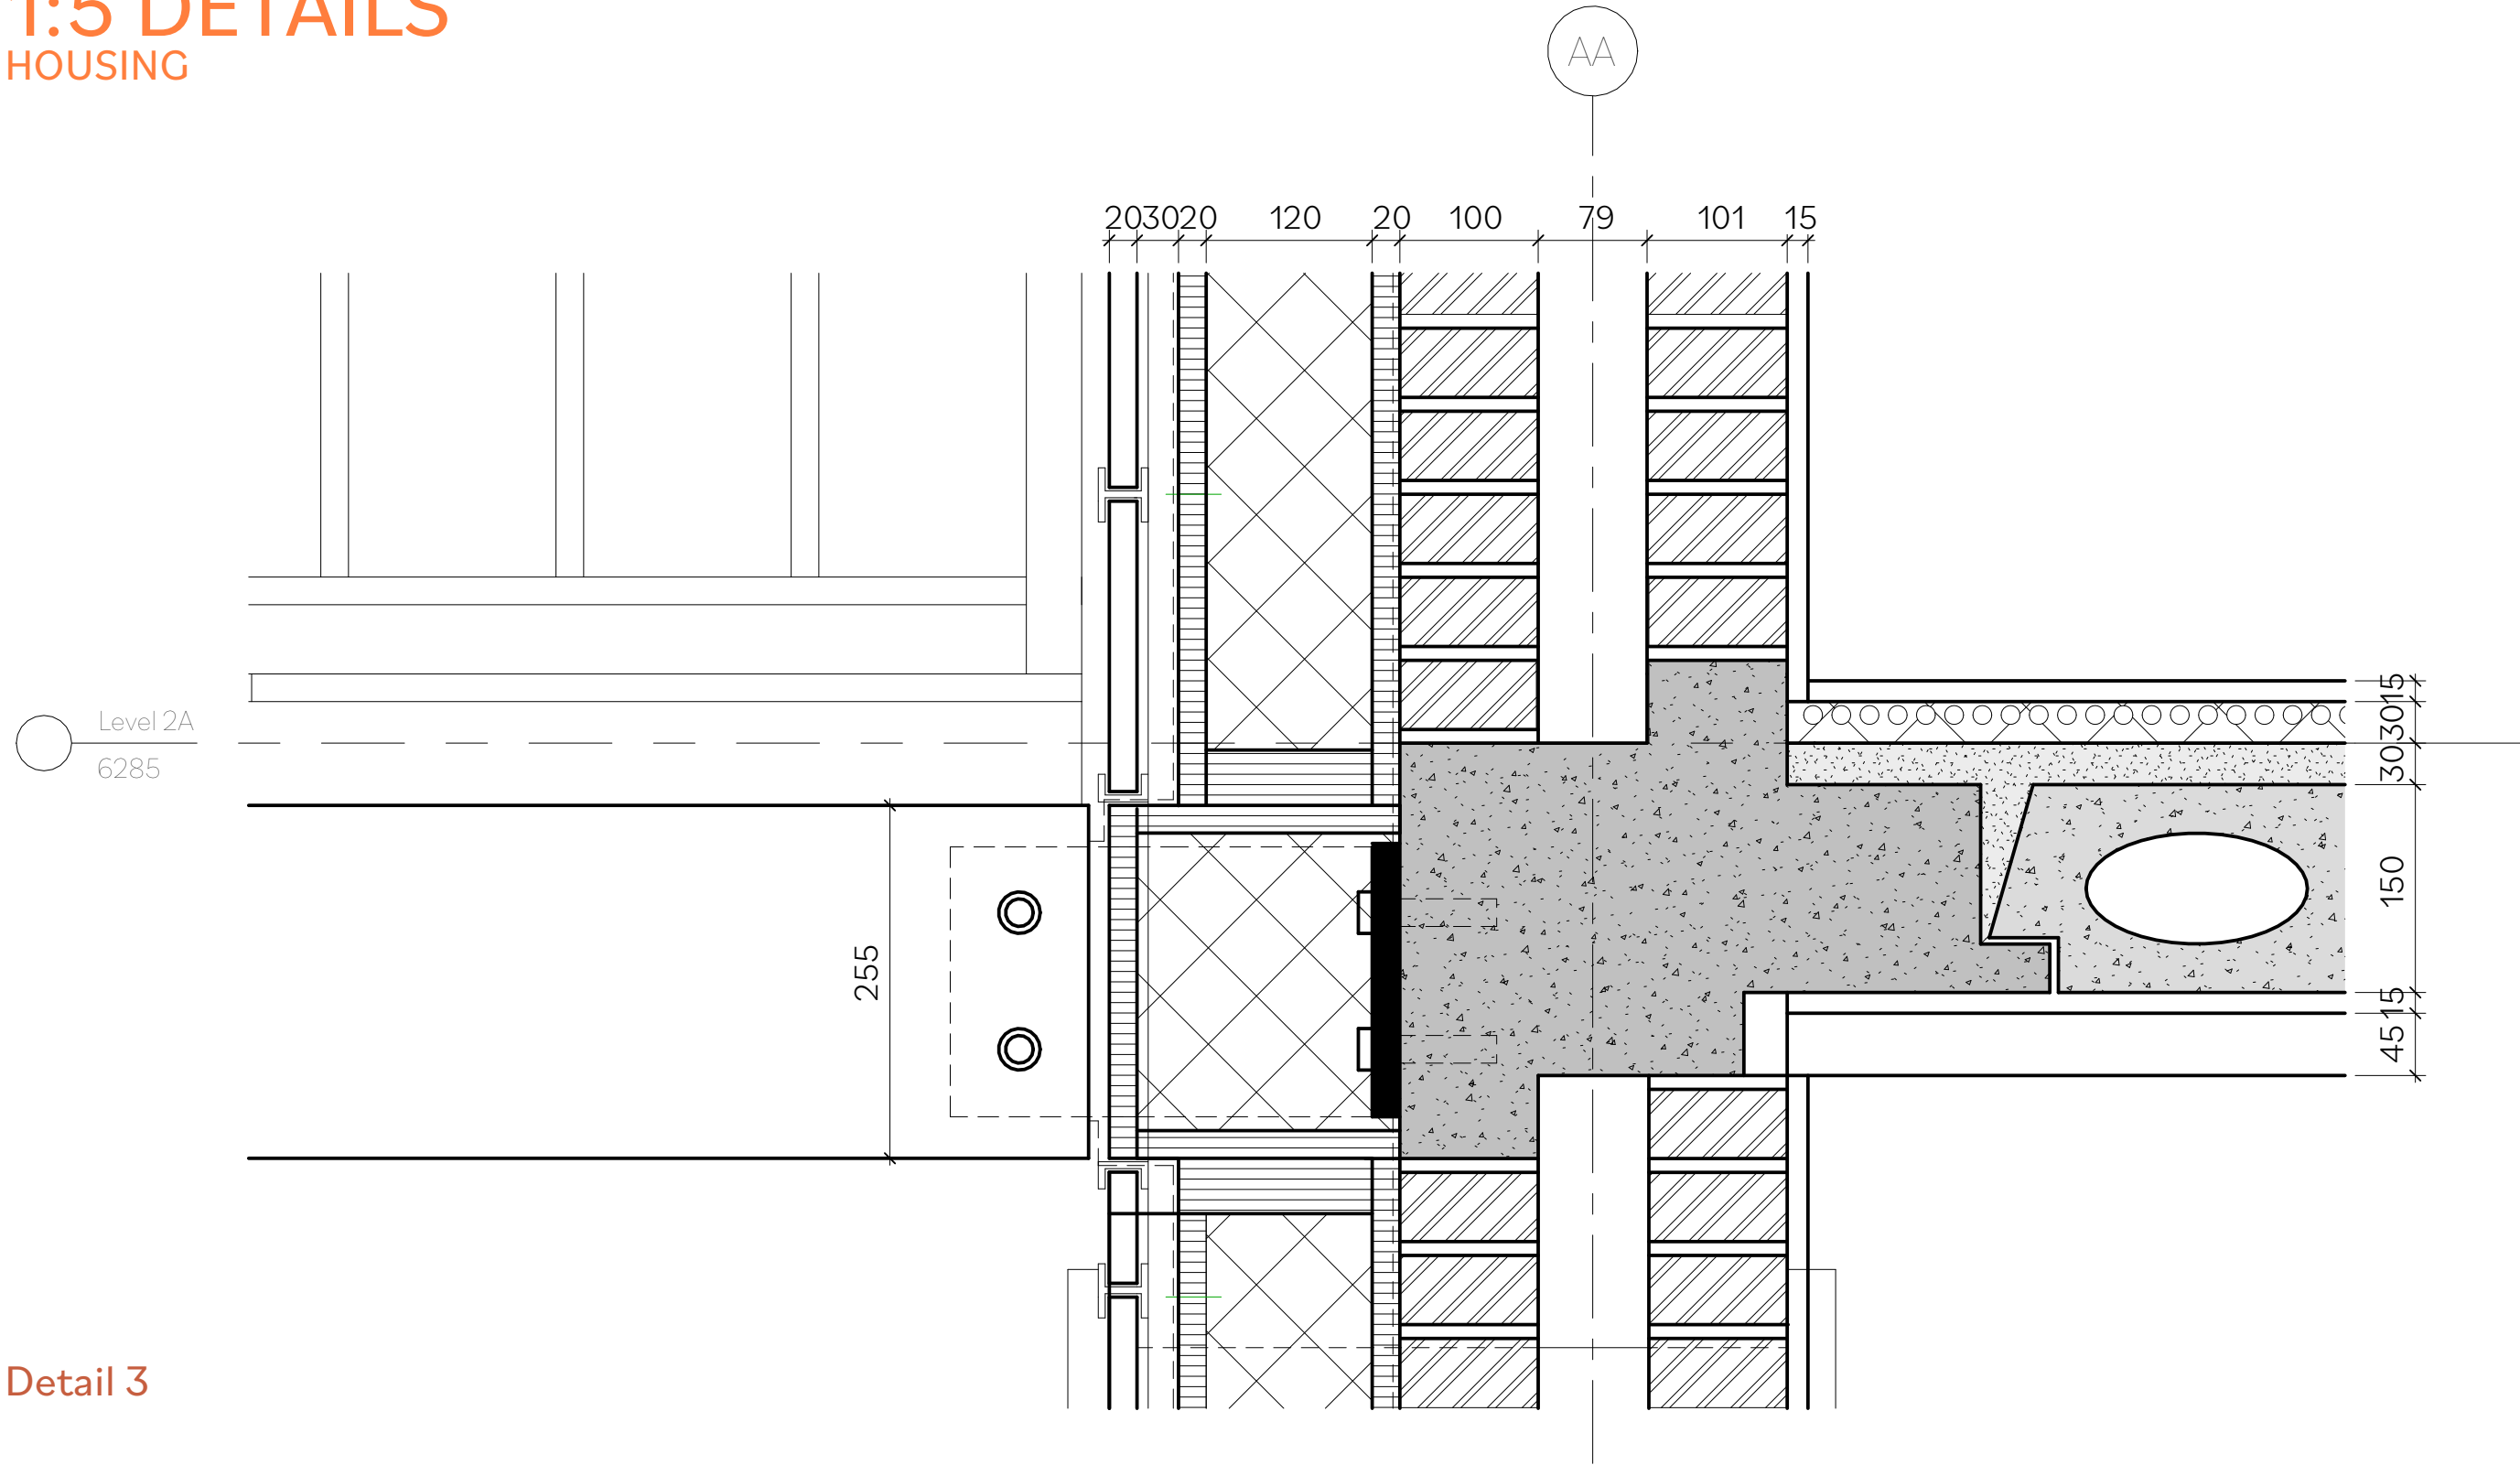


Detail 3

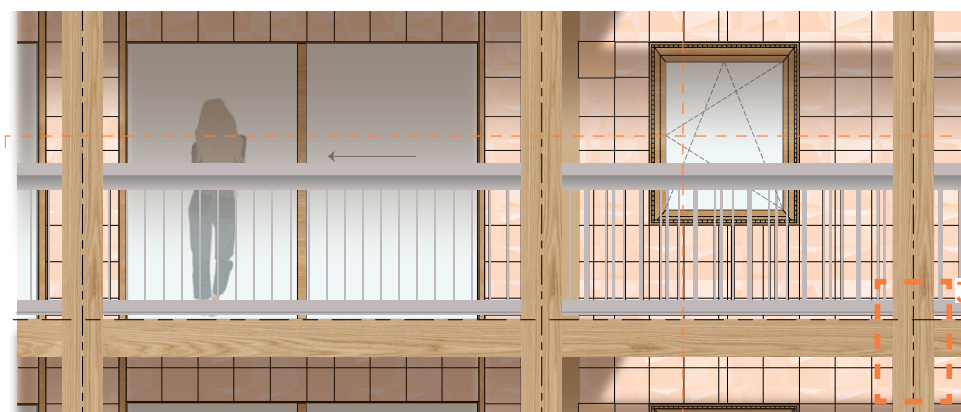
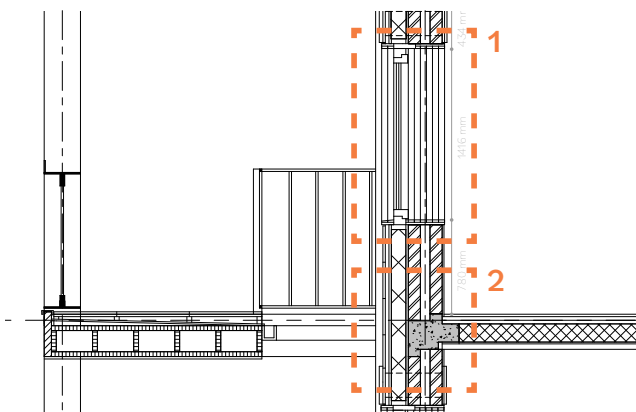


1:5 DETAILS

HOUSING

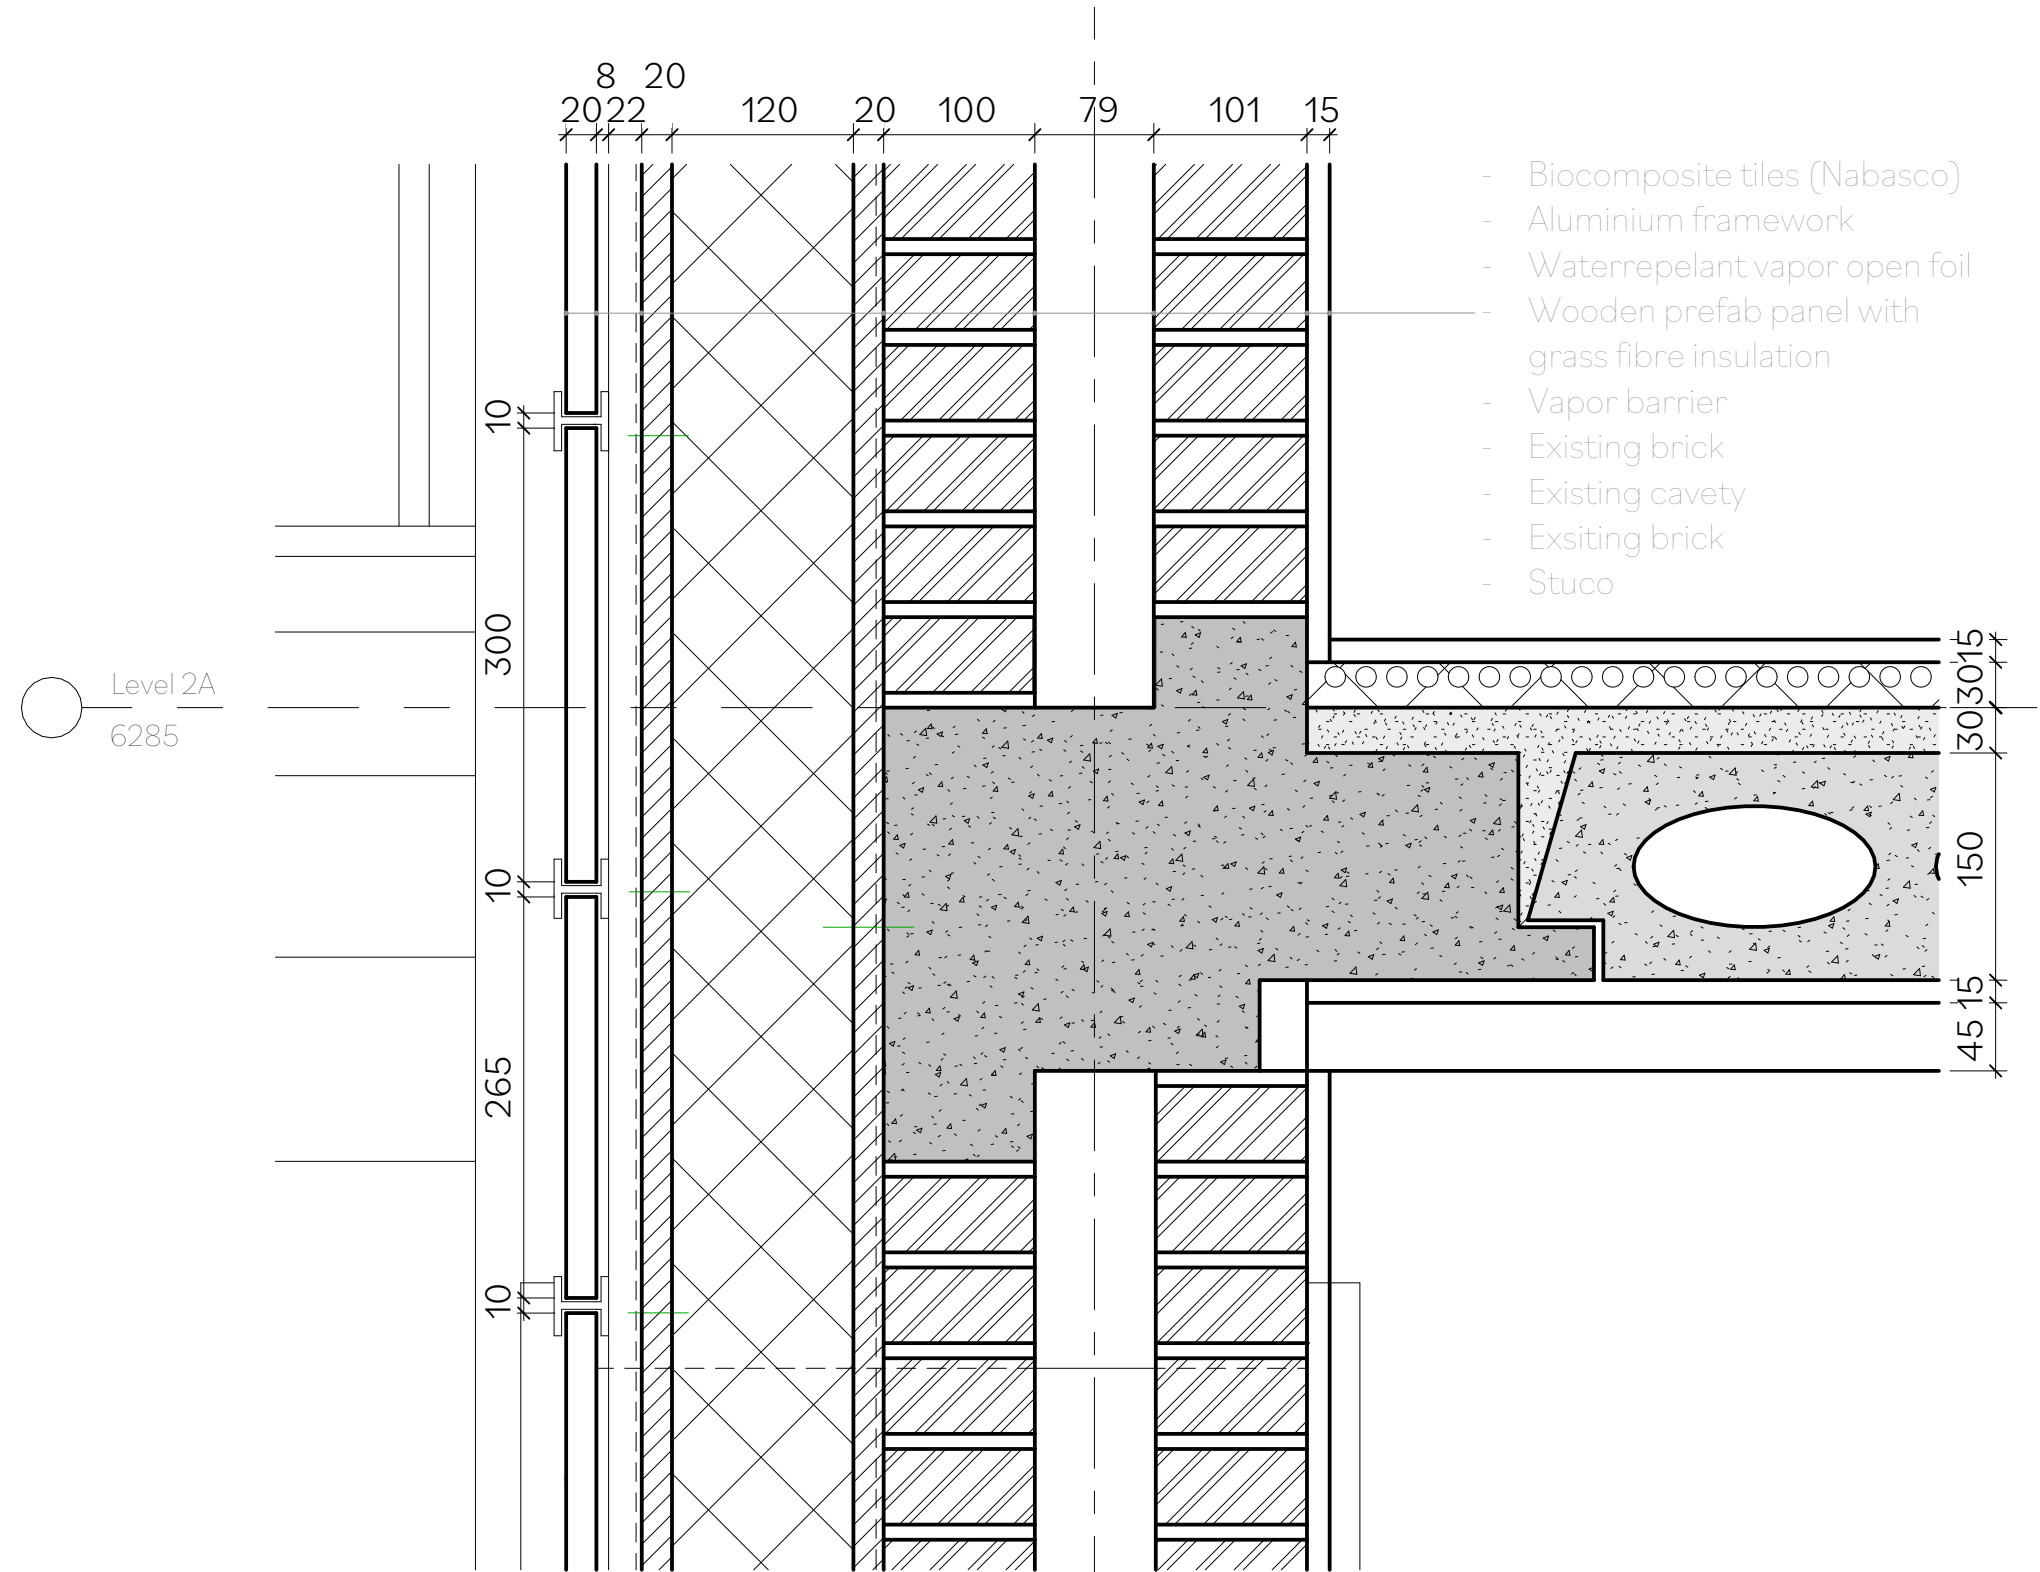


Detail 2

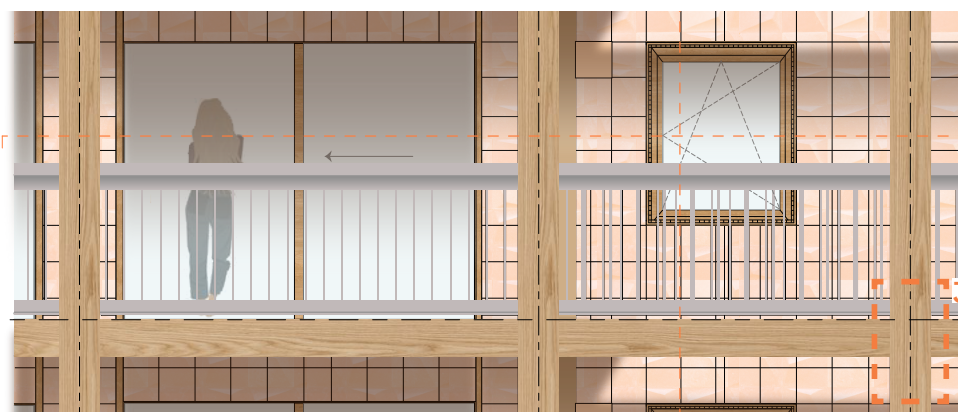
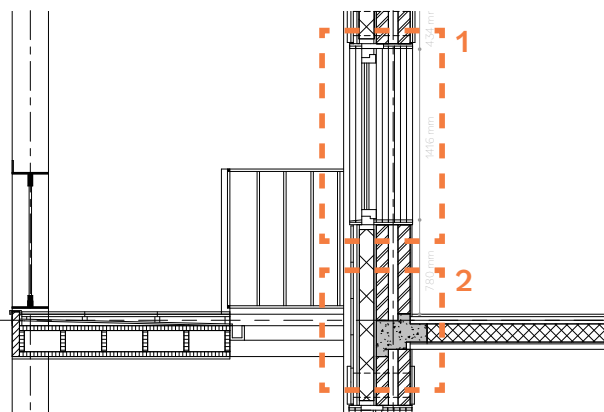


1:5 DETAILS

HOUSING

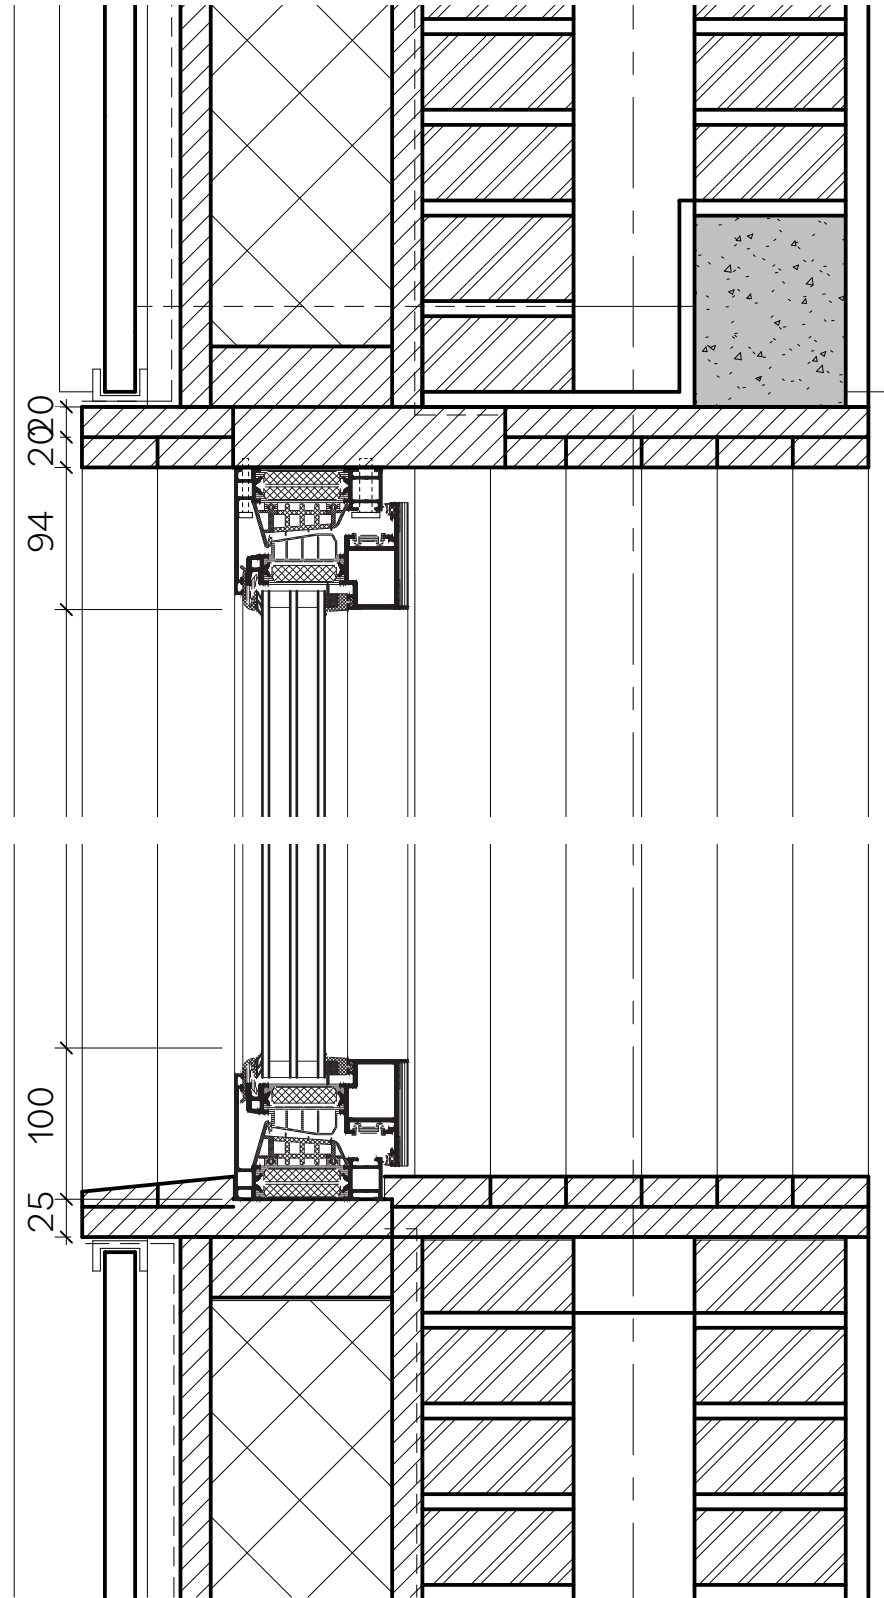


Detail 1

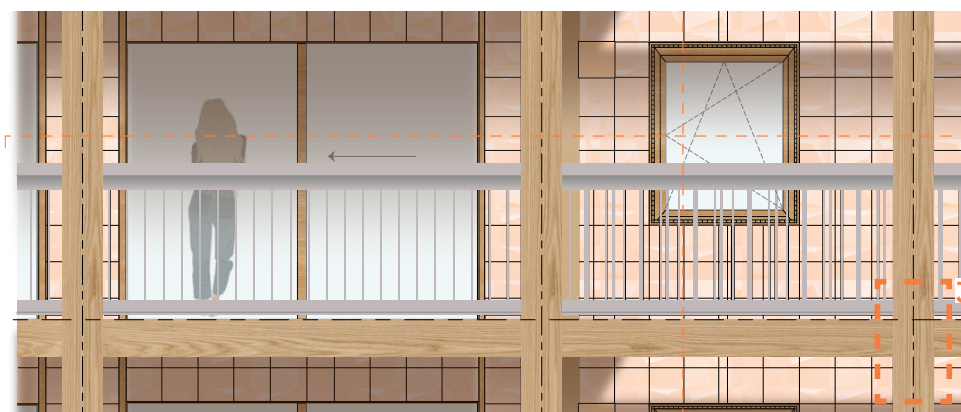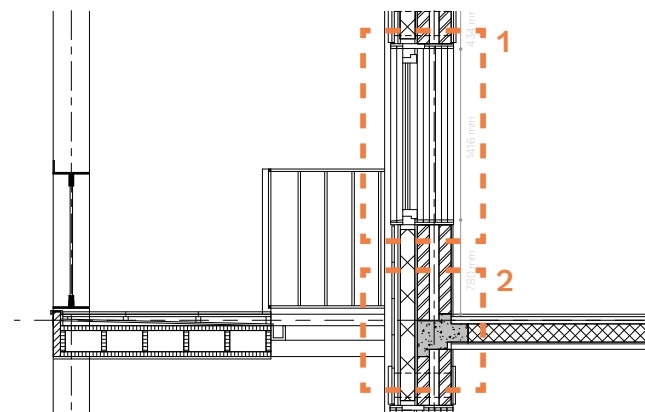

ADDITIONAL


CLIMATE DESIGN


URBAN HEAT

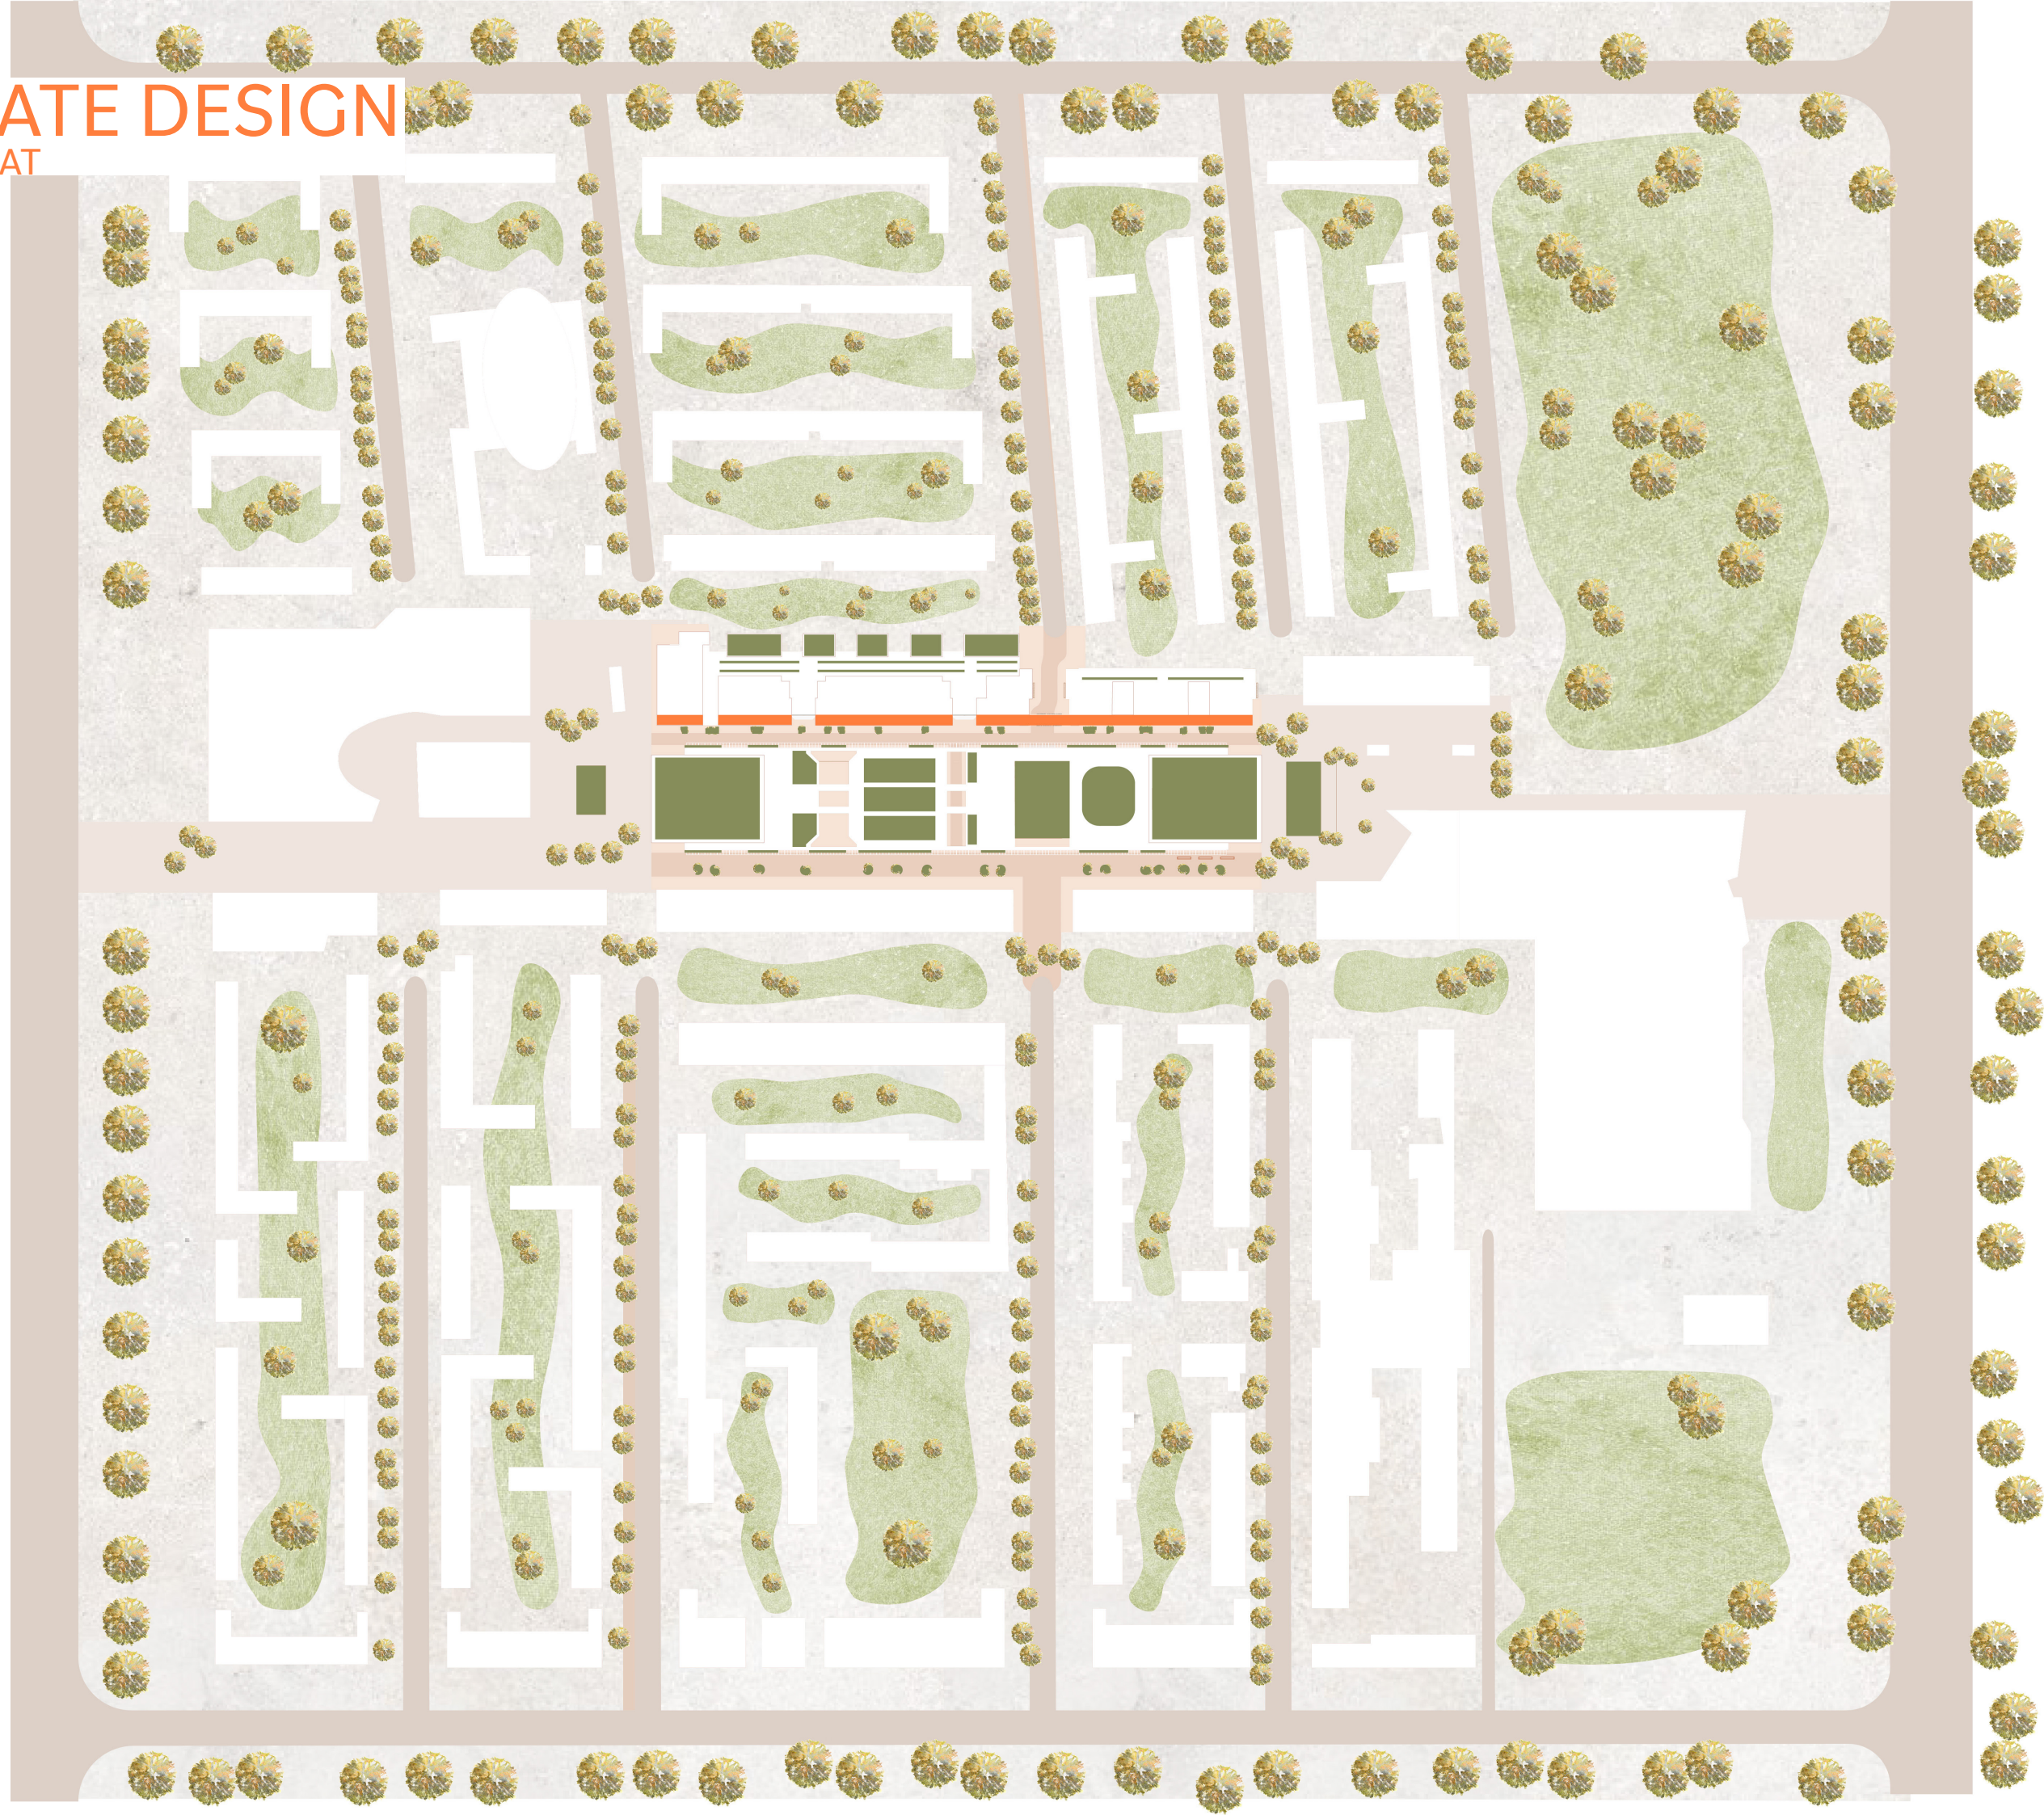

CLIMATE DESIGN



WIND

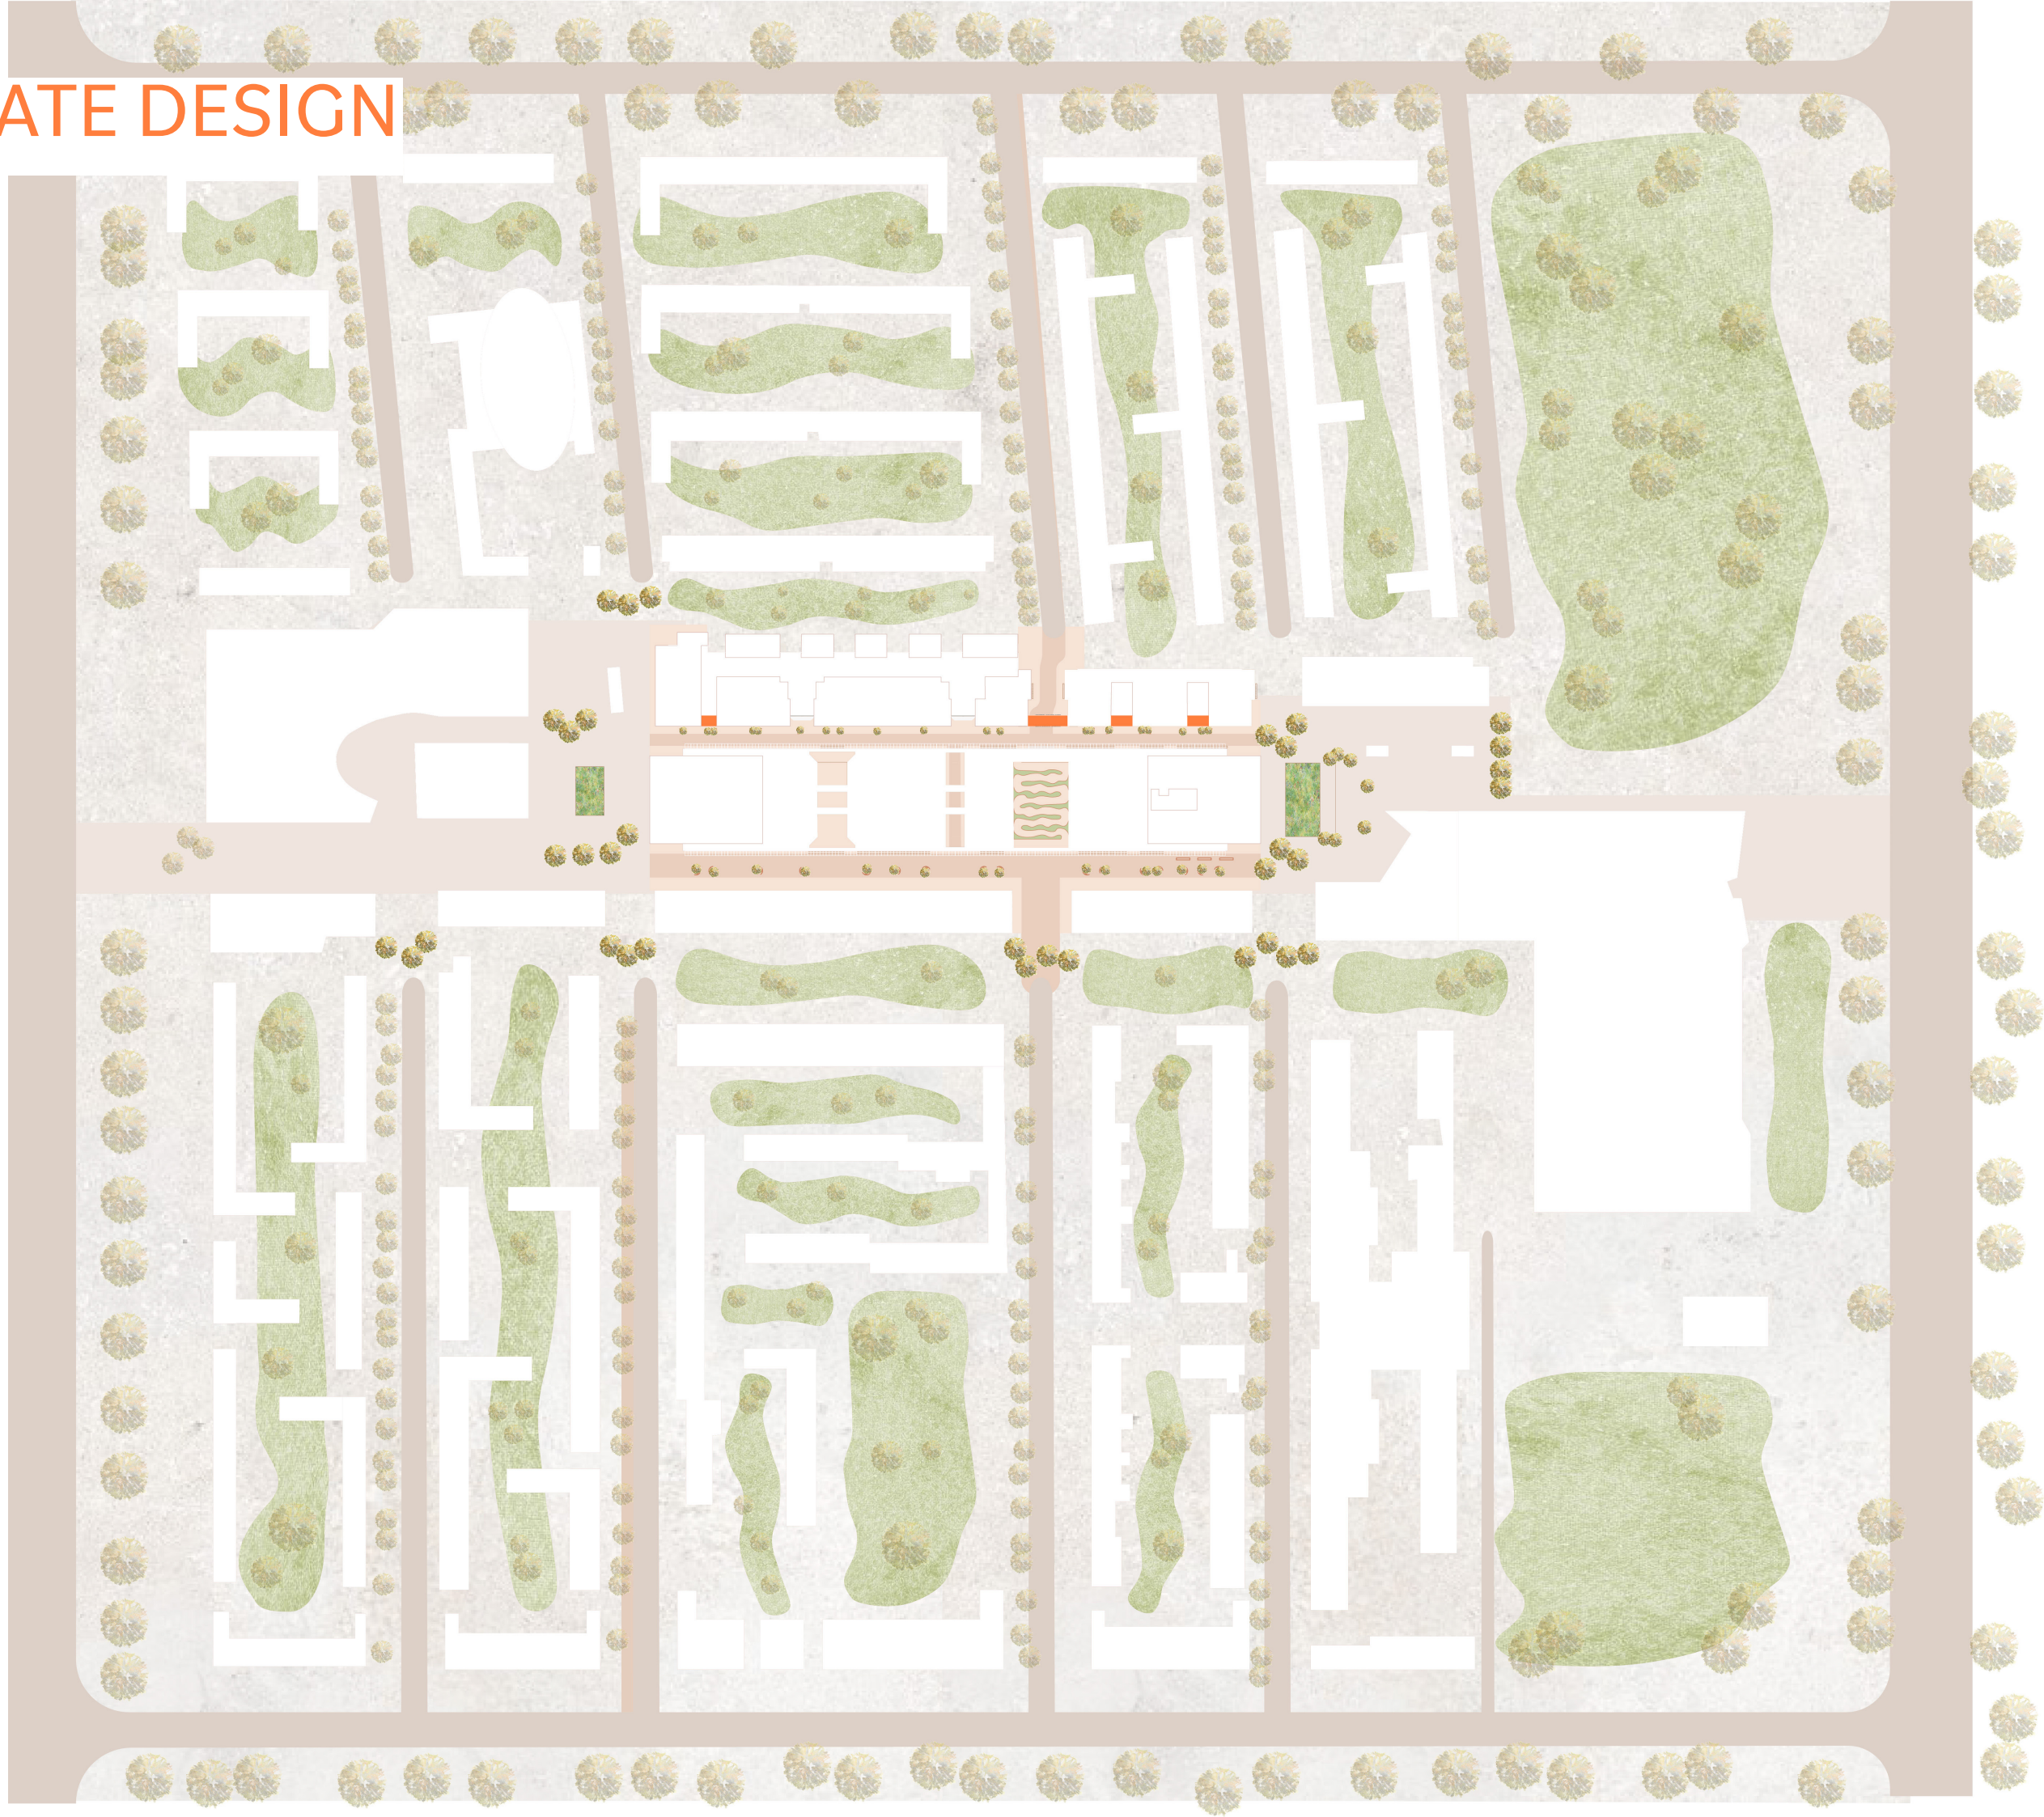

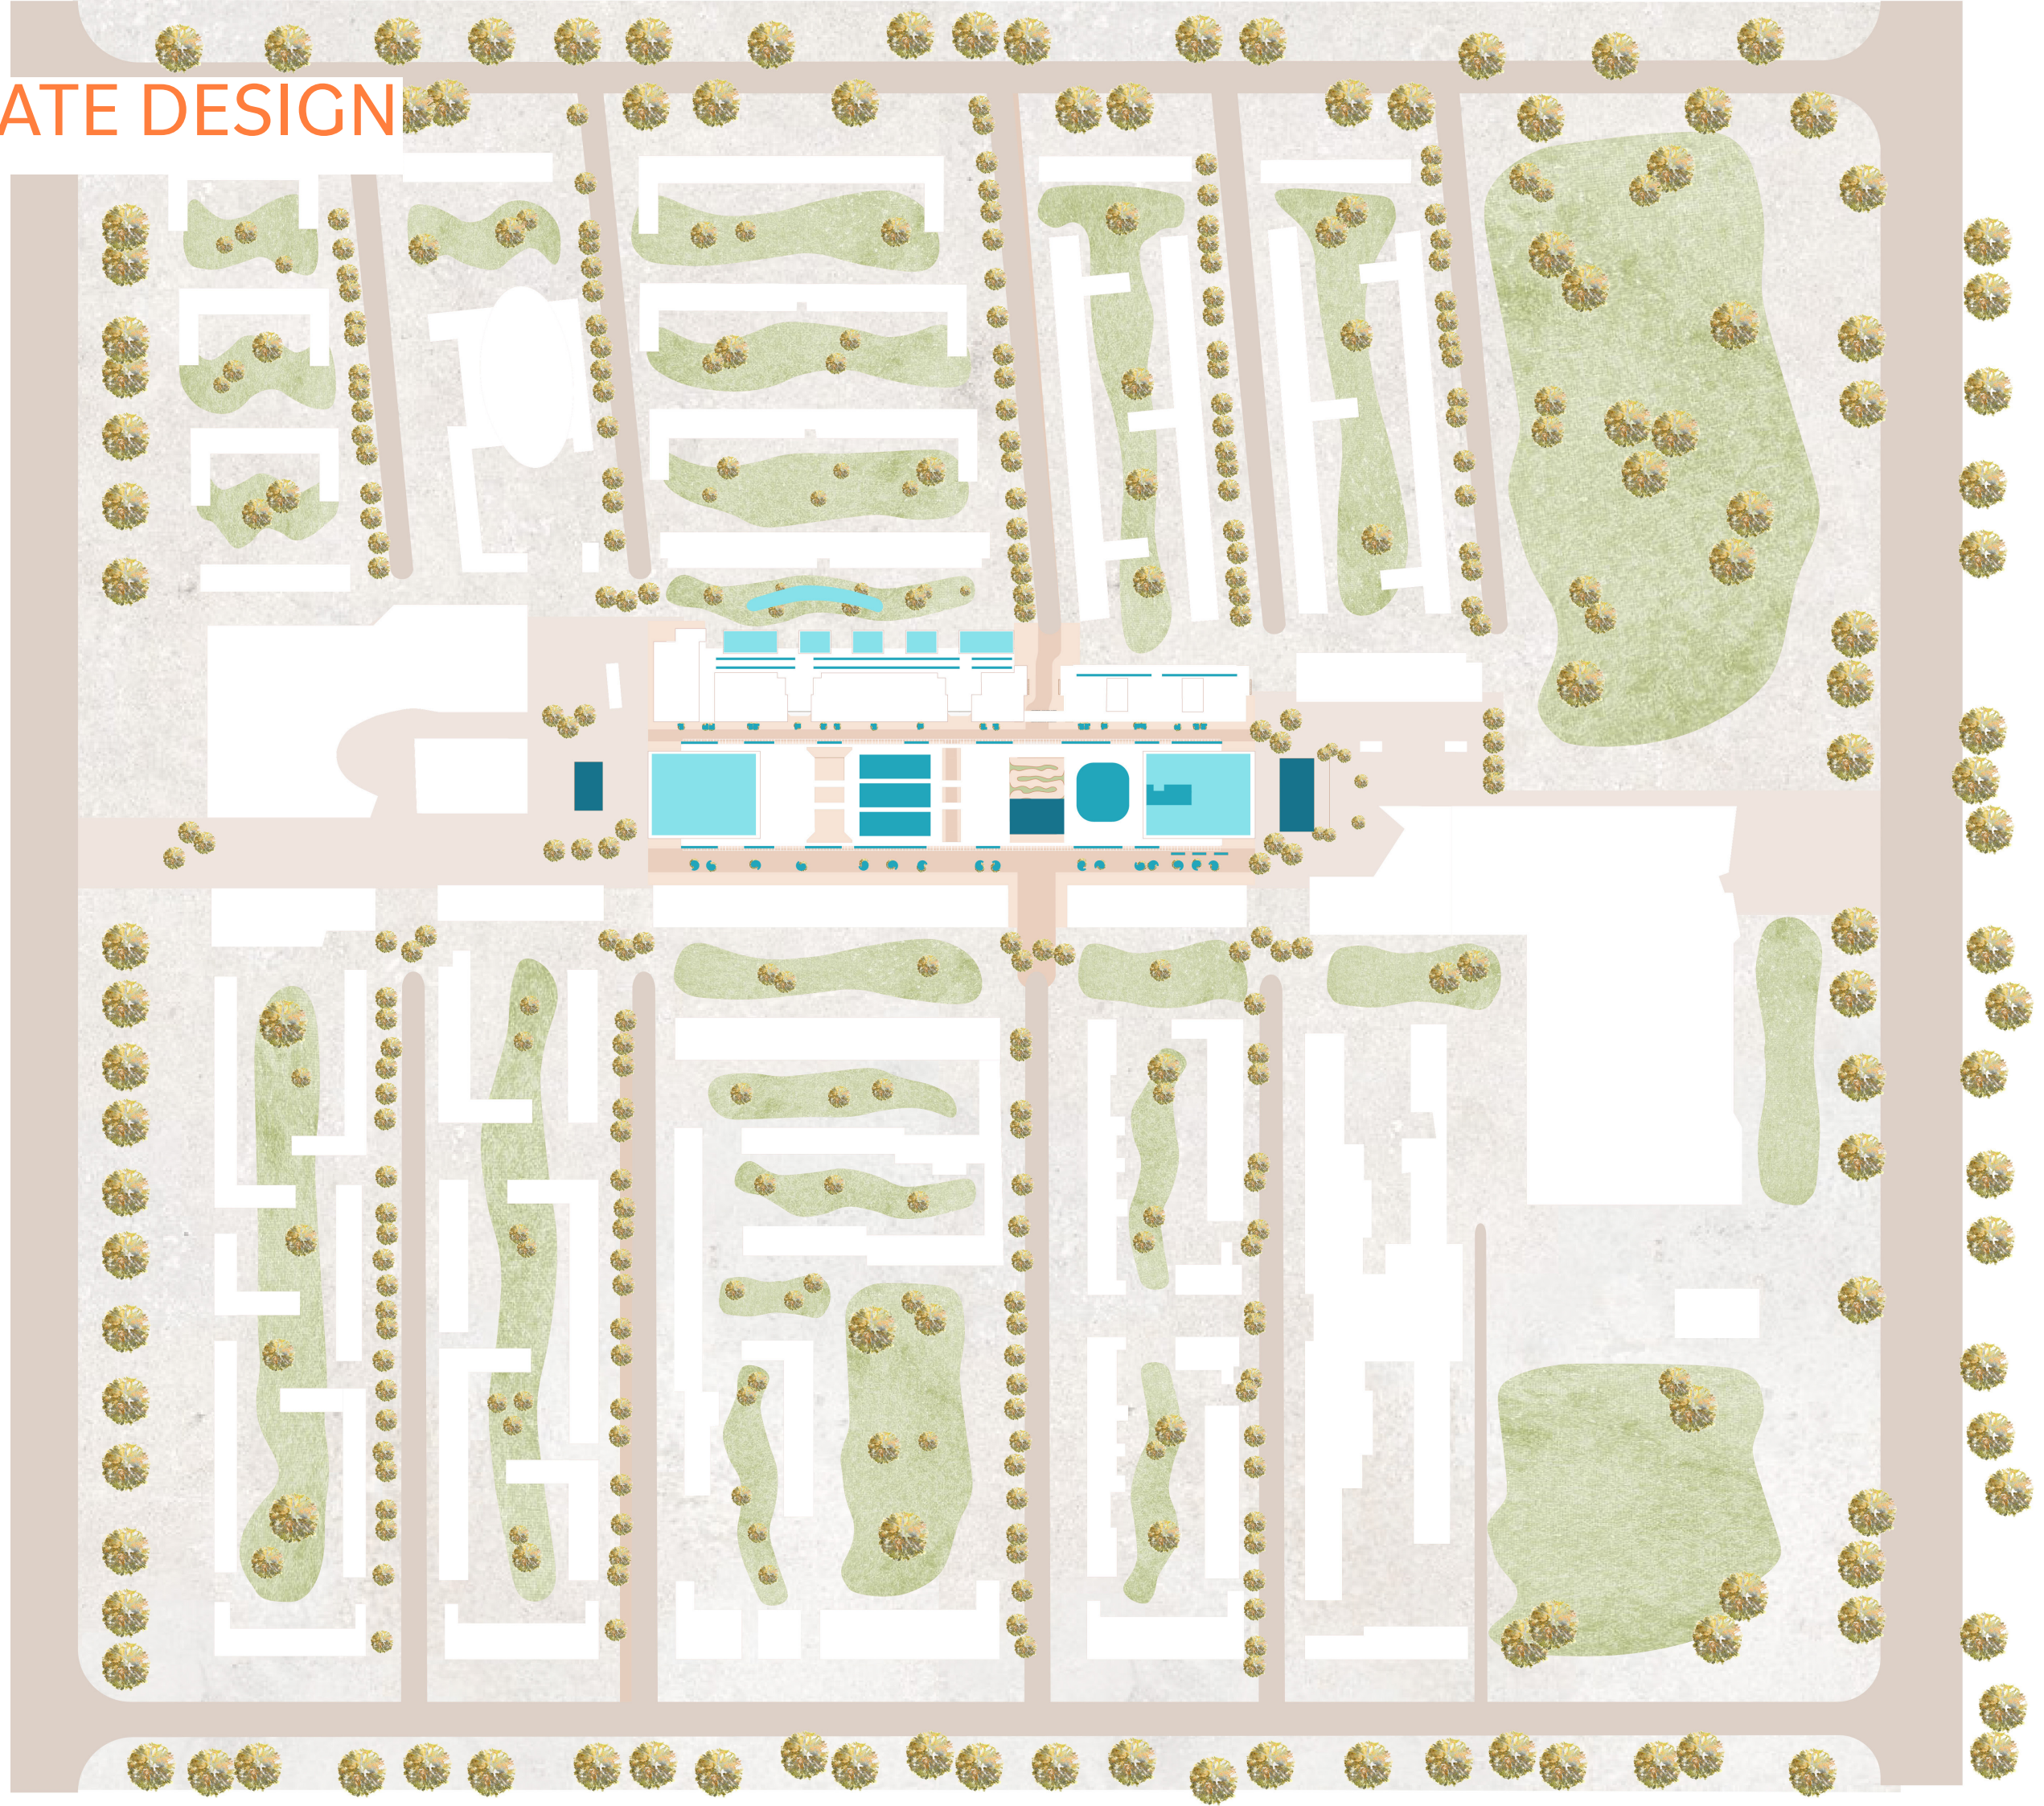

1:20 DETAIL

MIDDLE BLOCK

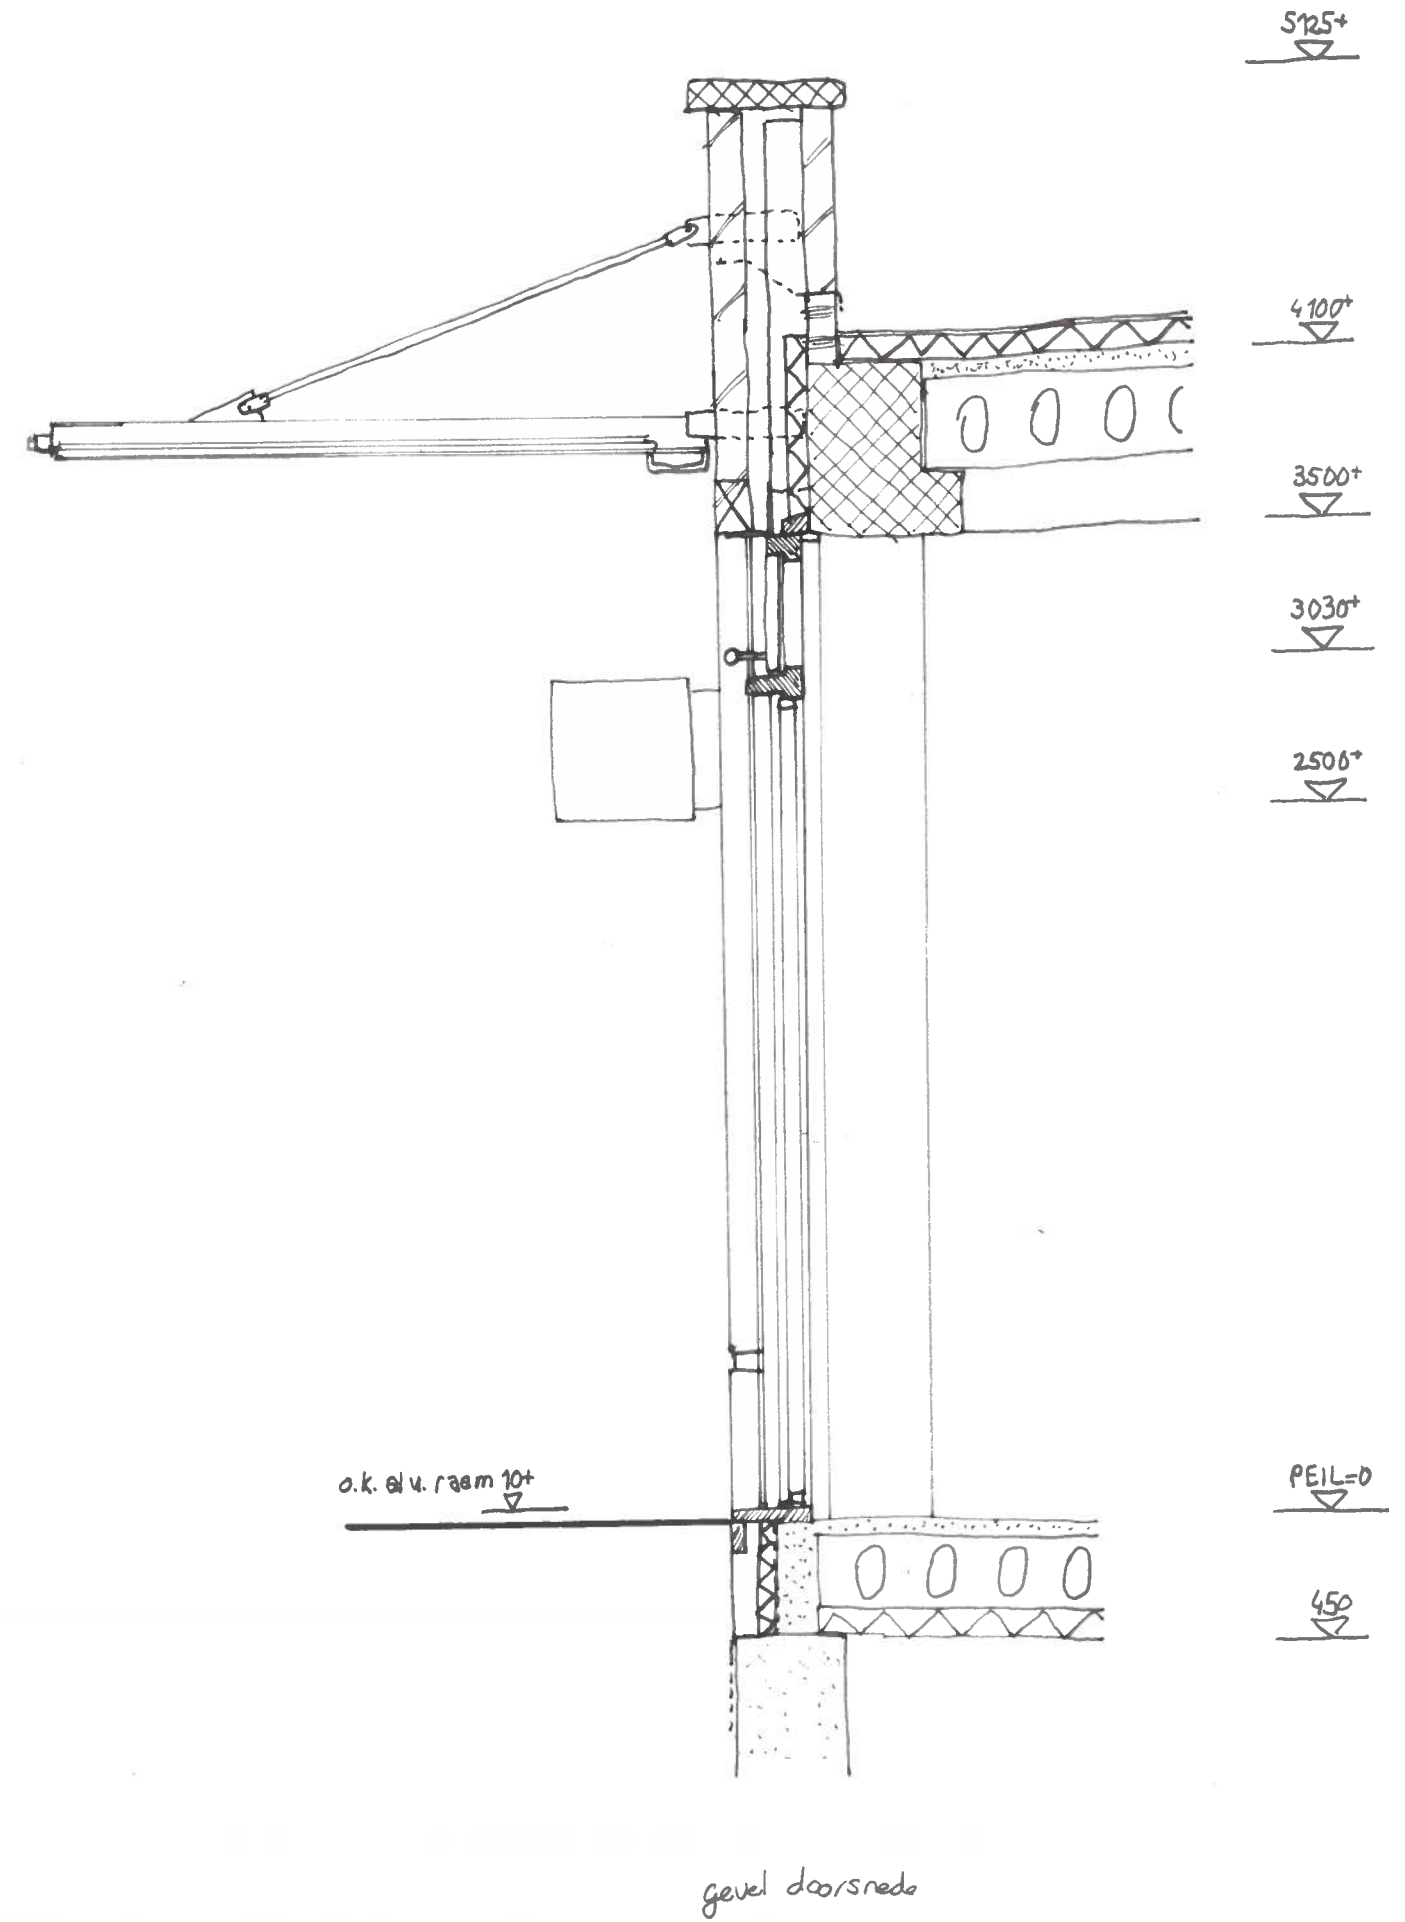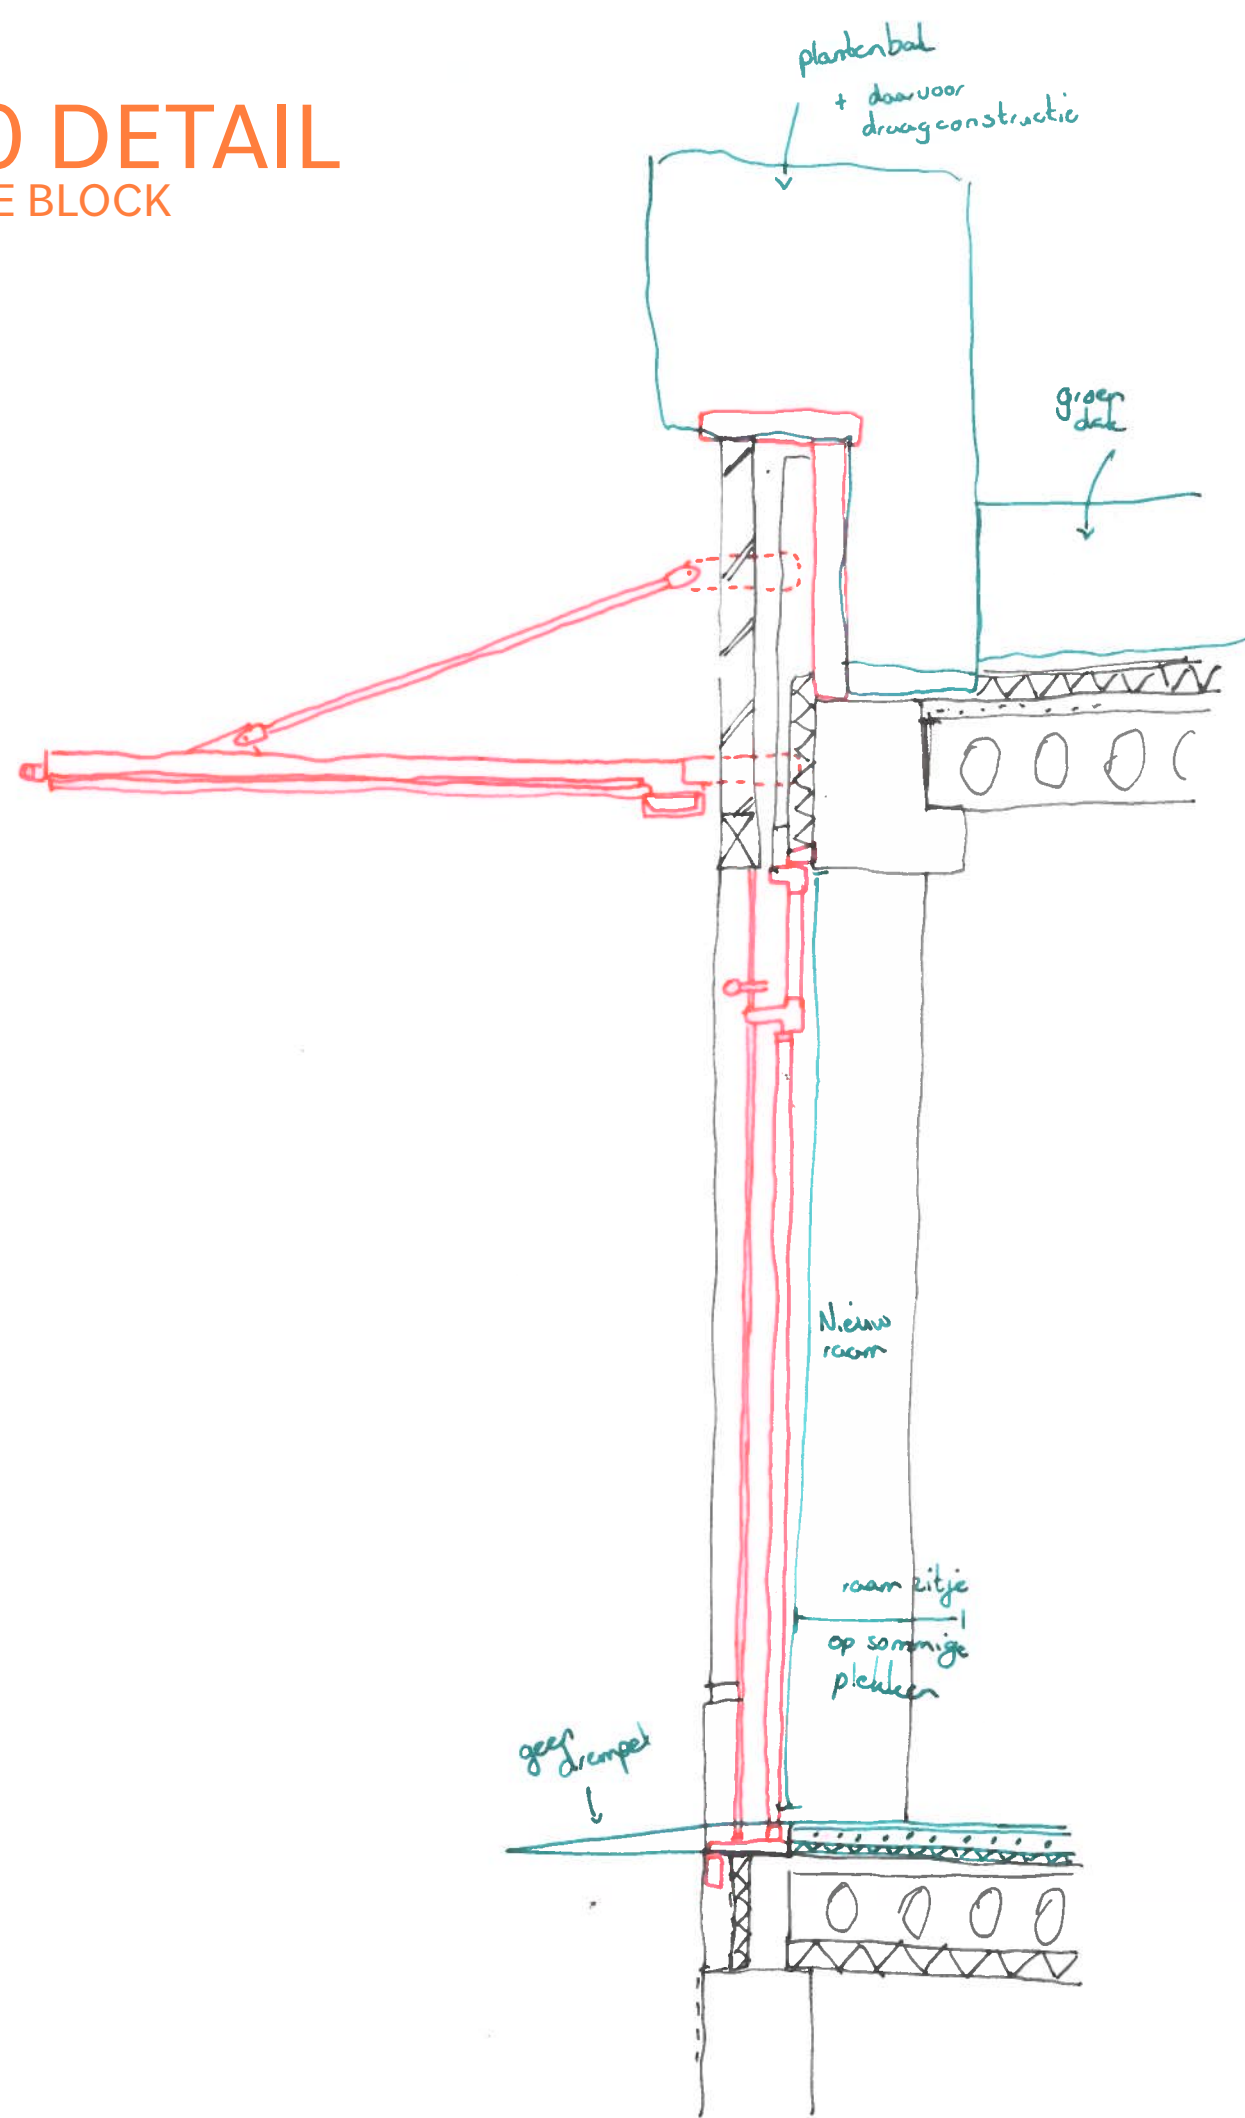




Revitalizing the Mall for an Elderly-Friendly Community and Social Unity


SITE

Page 3

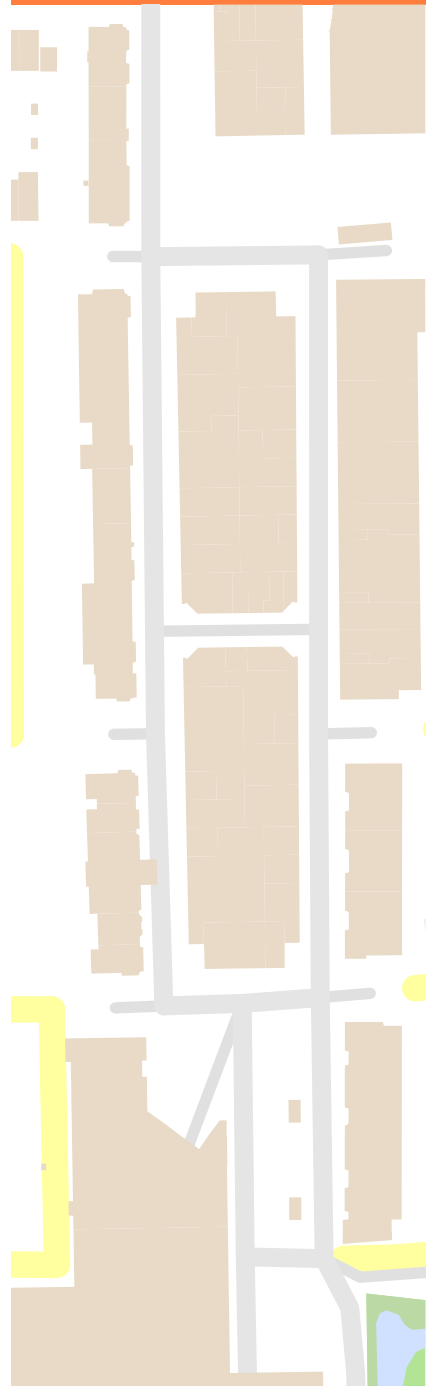


FLOORPLANS

Page 5

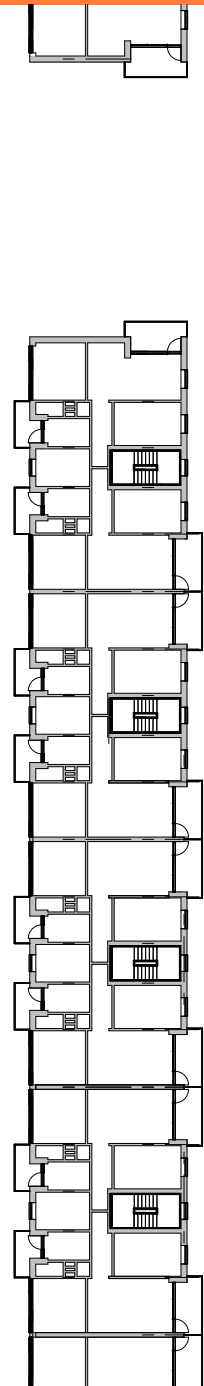


FACADES

Page 8

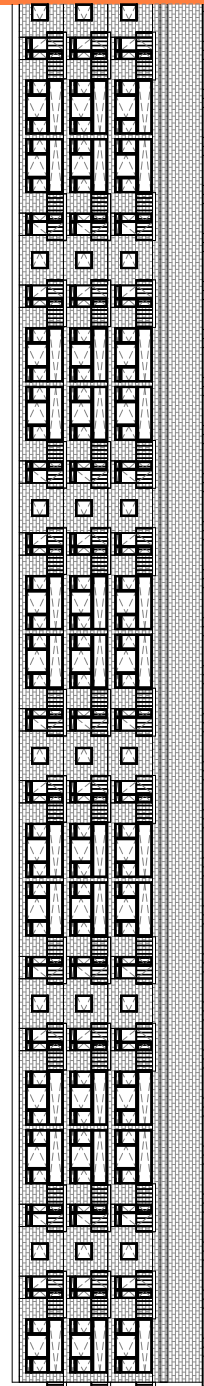


SECTIONS

Page 11

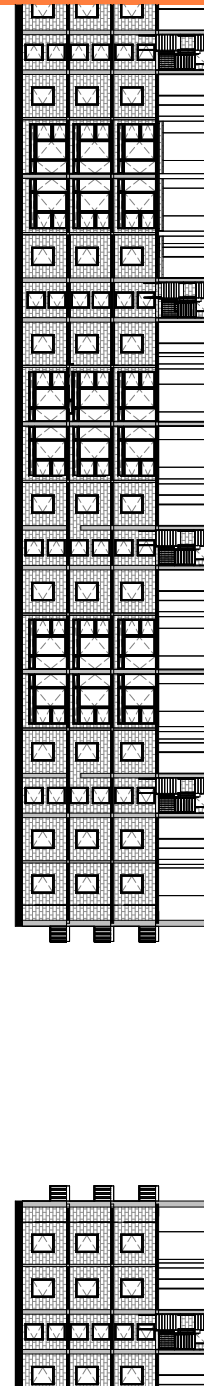


1:20 FACADE

Page 14

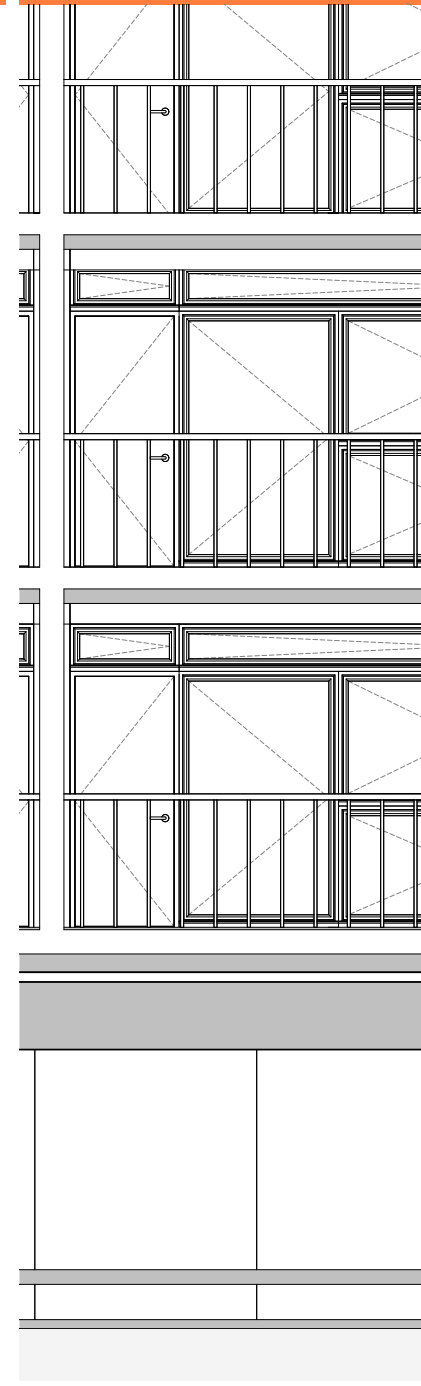


1:5 DETAILS

Page 16

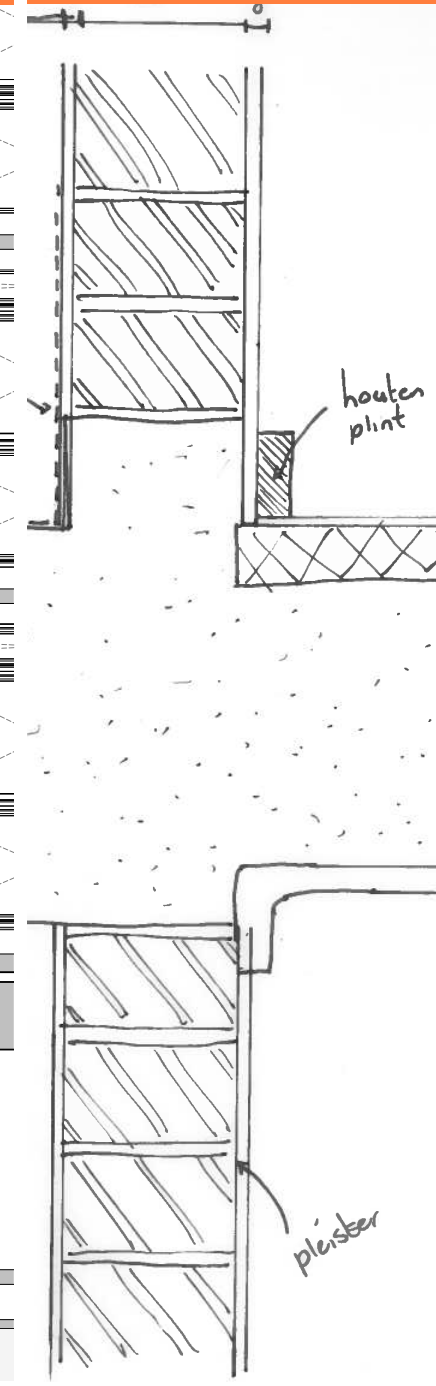


ADDITIONAL

Page 18

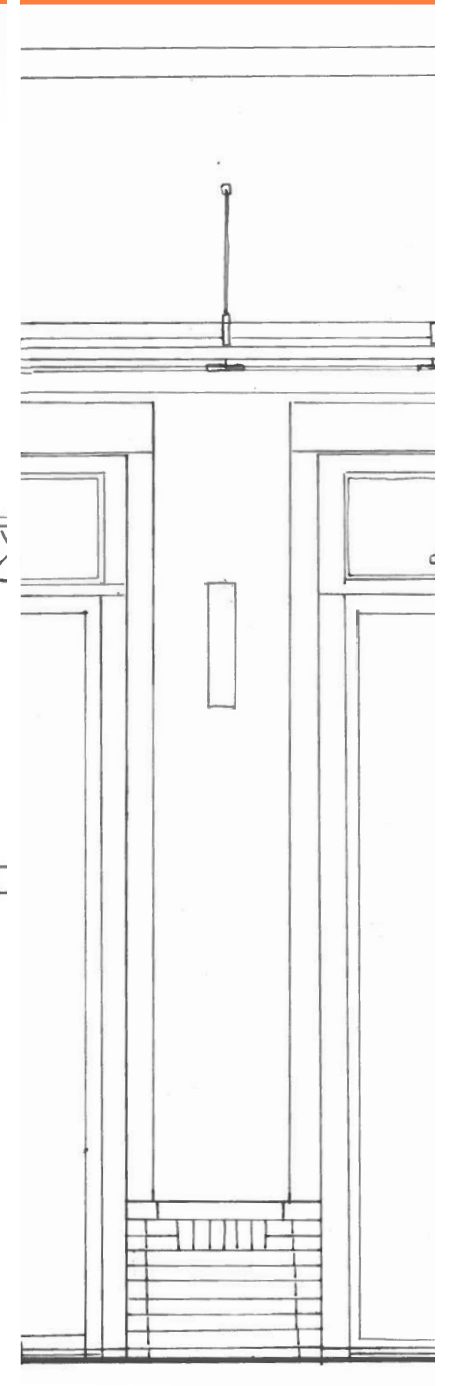

SITE


SITE
EXISTING

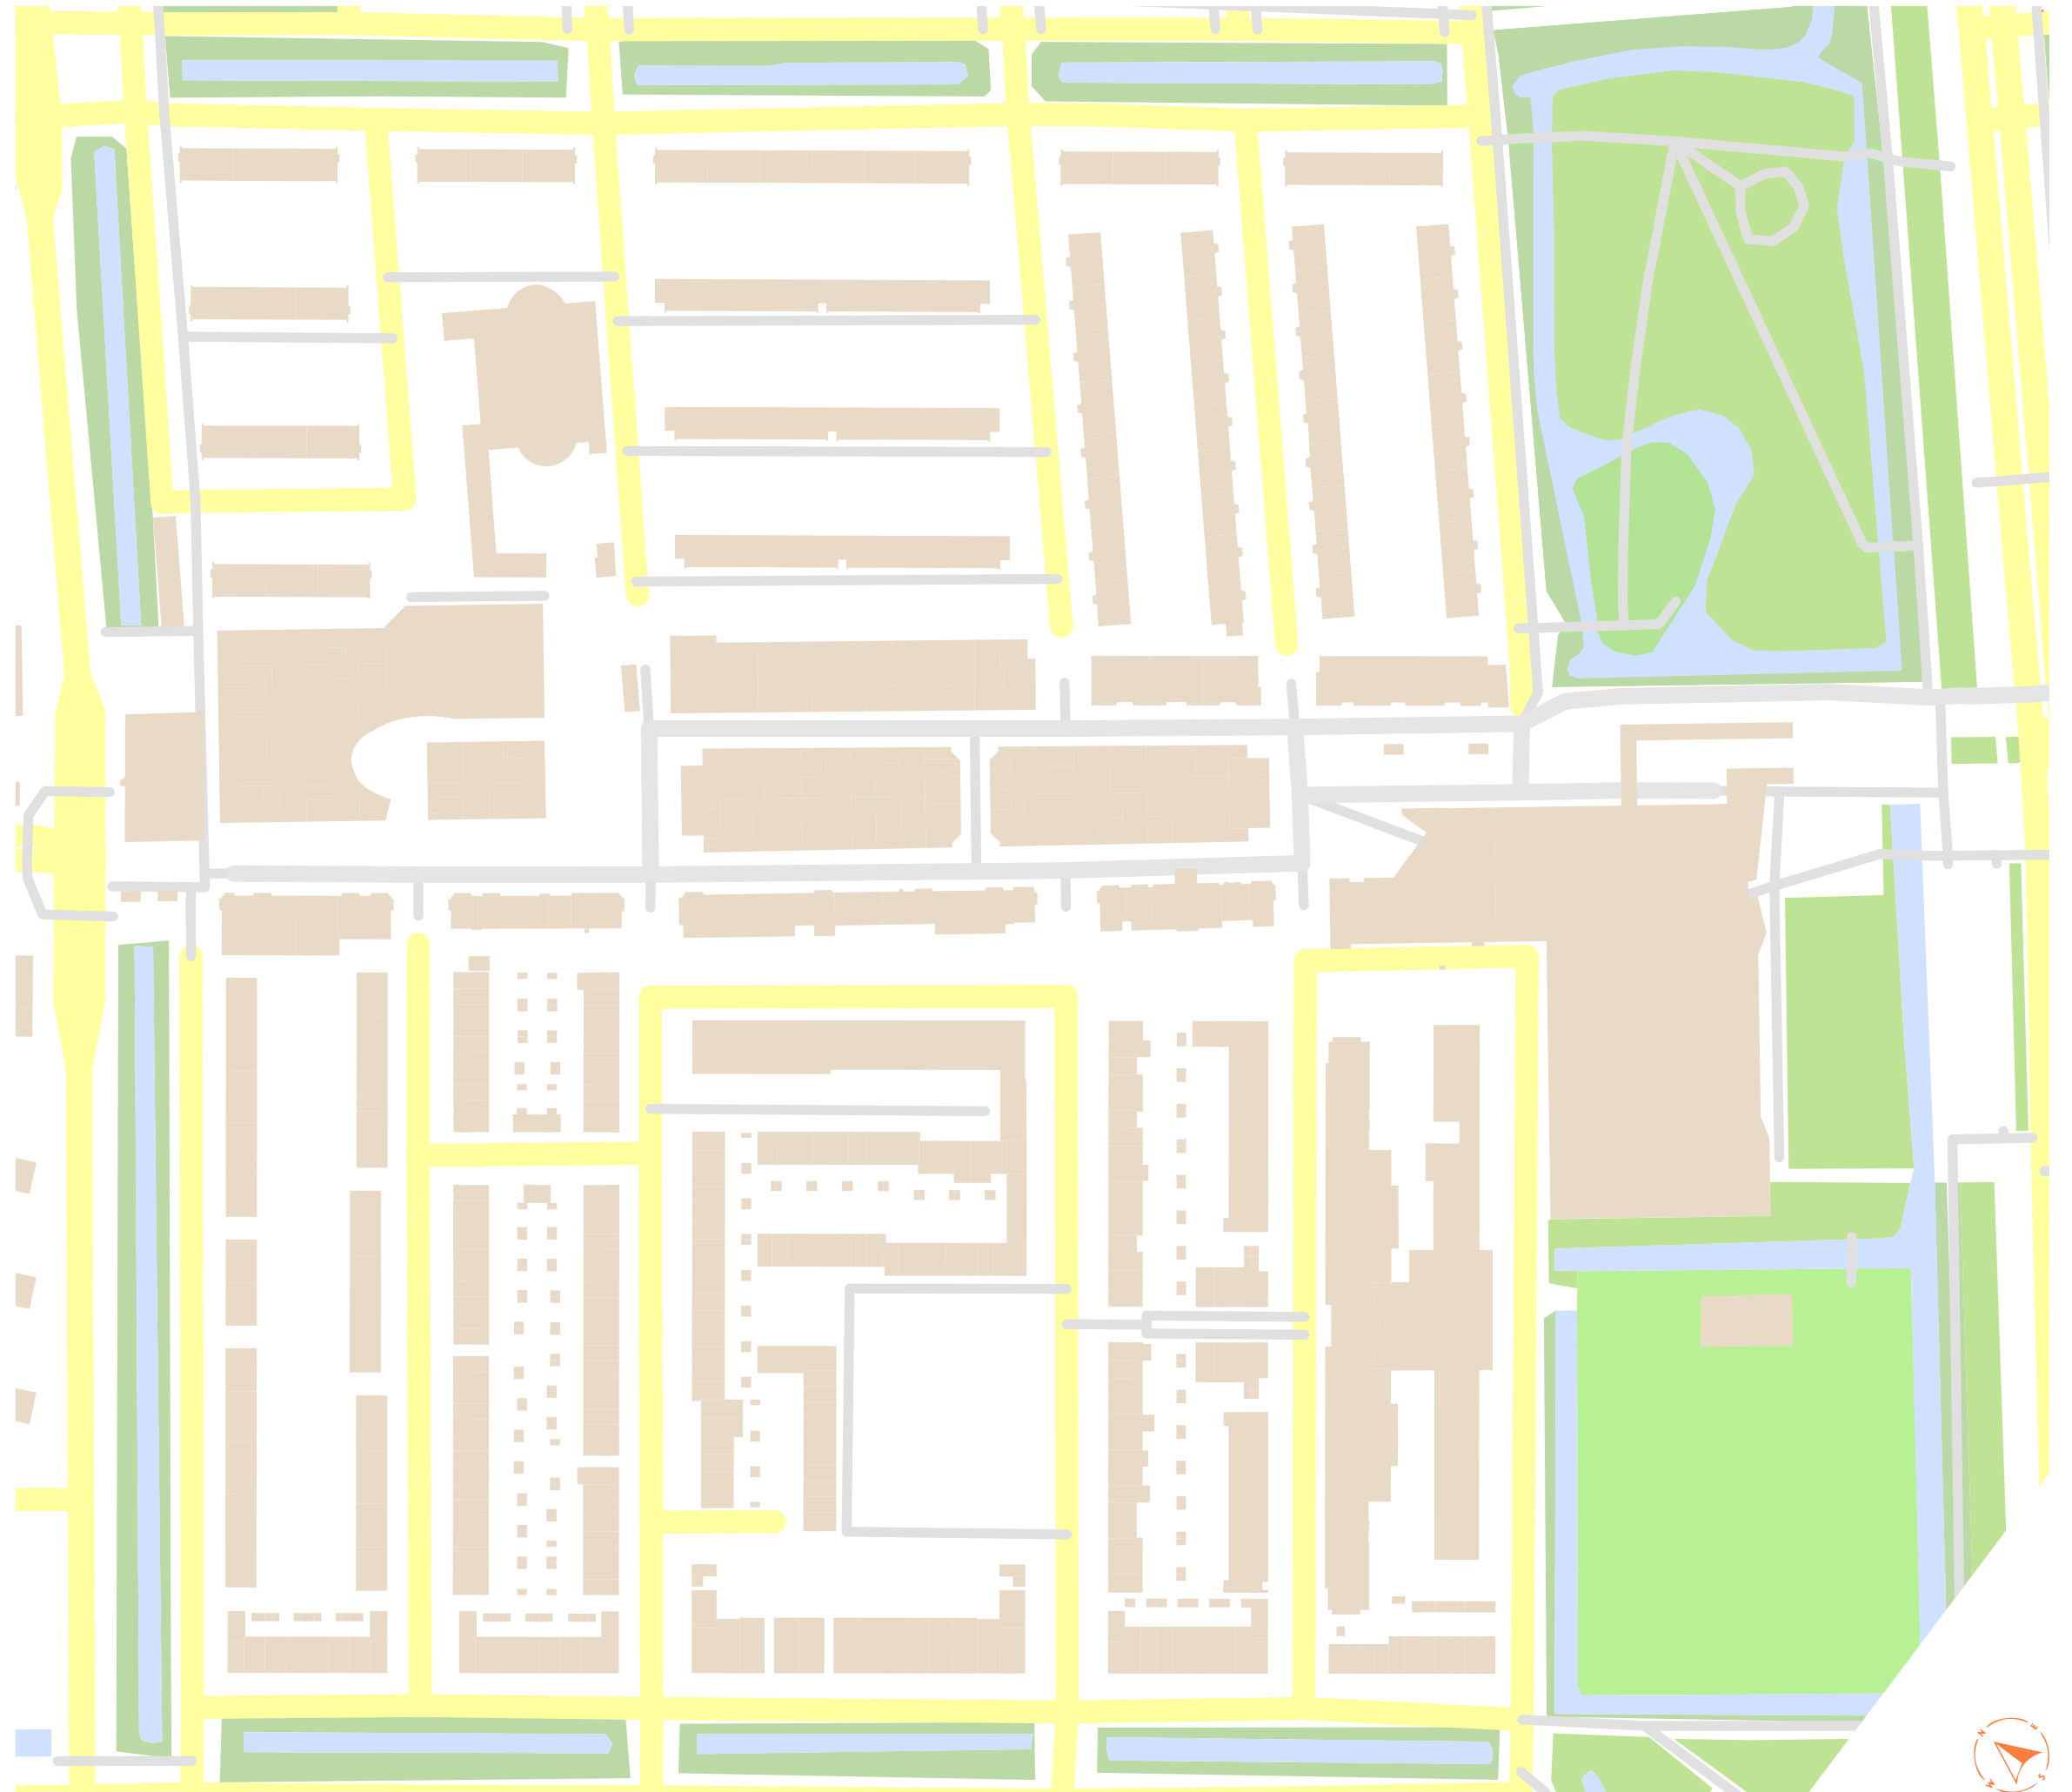


FLOORPLANS

FLOORPLAN

MIDDLE BLOCK

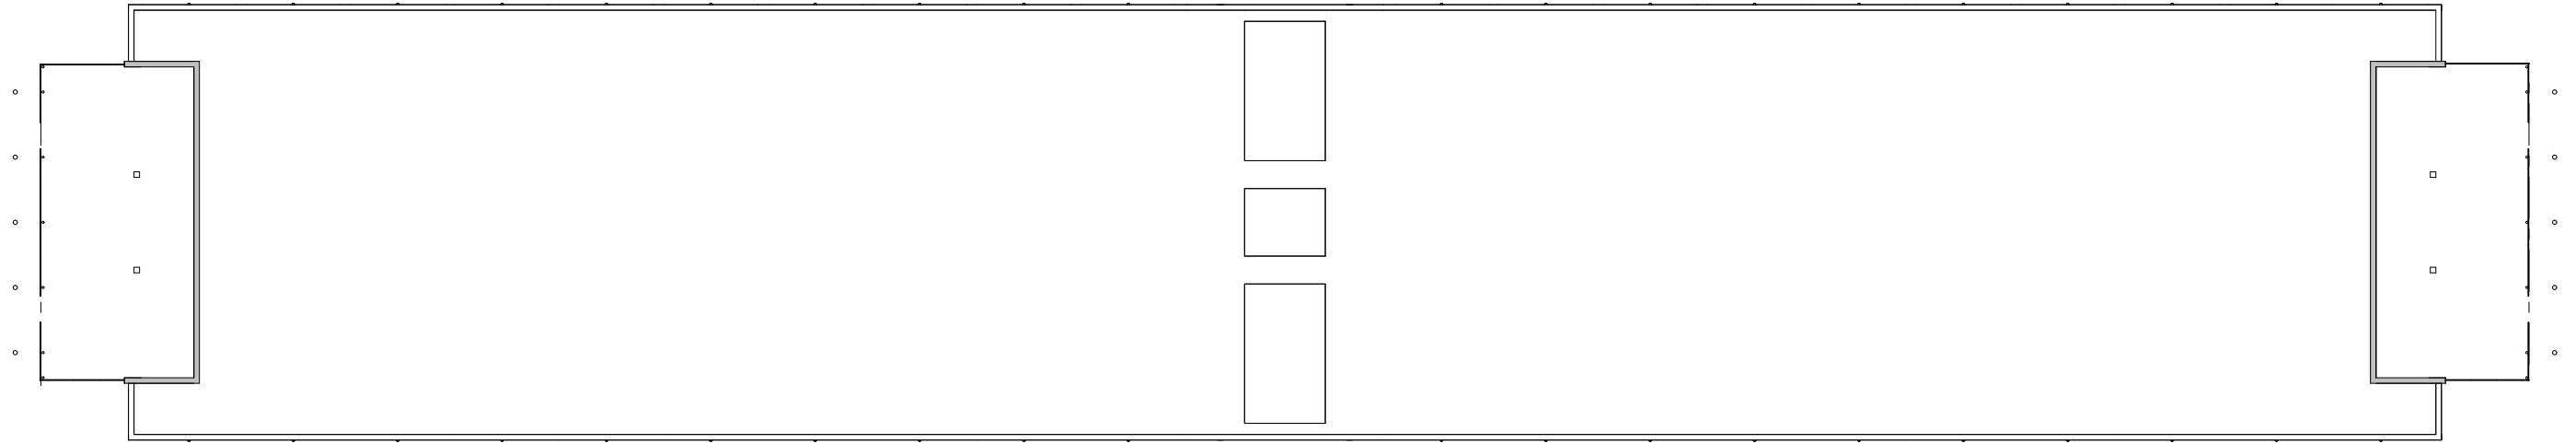

First floor 1:500








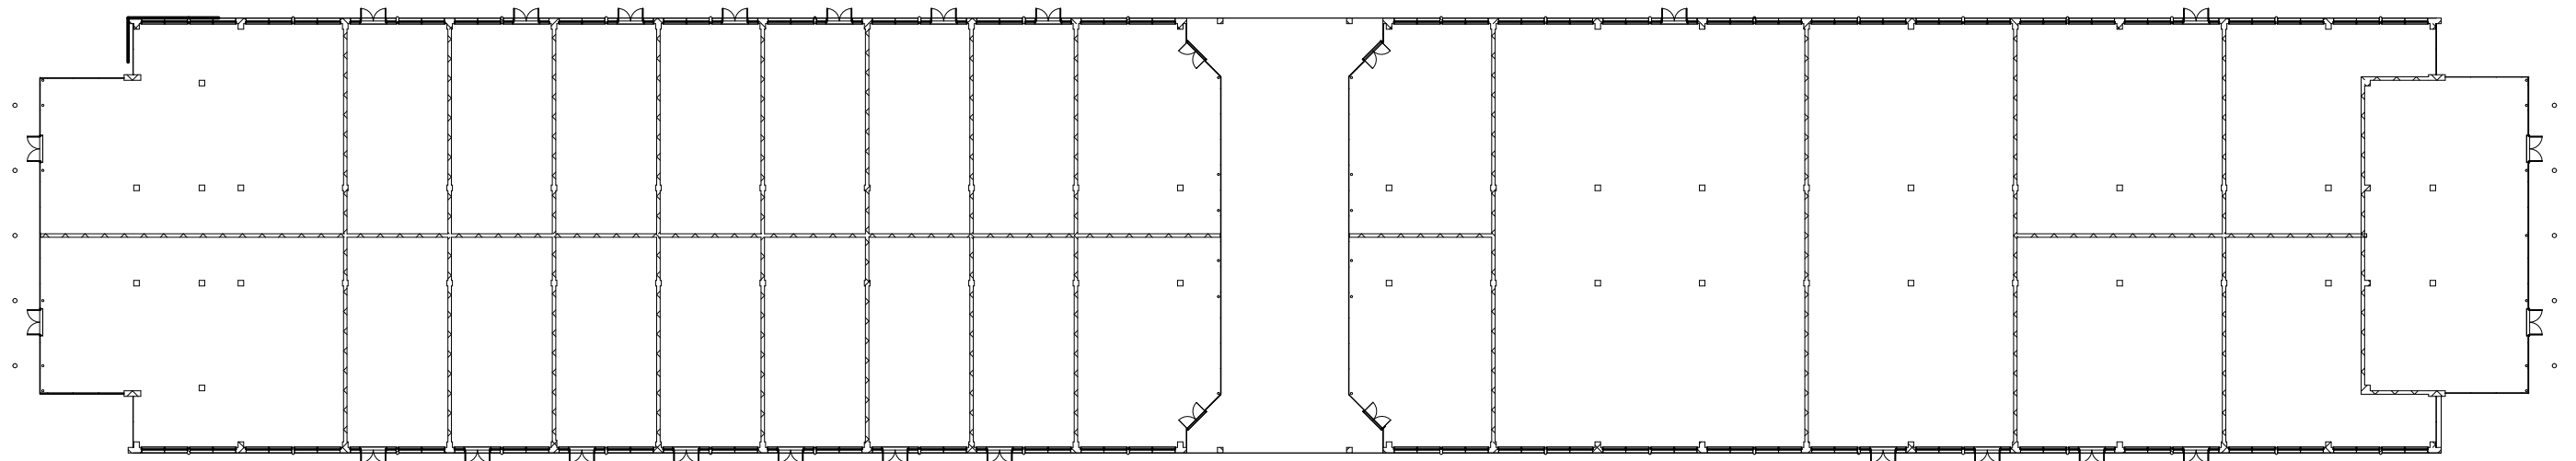


Ground floor 1:500




FLOORPLAN


HOUSING

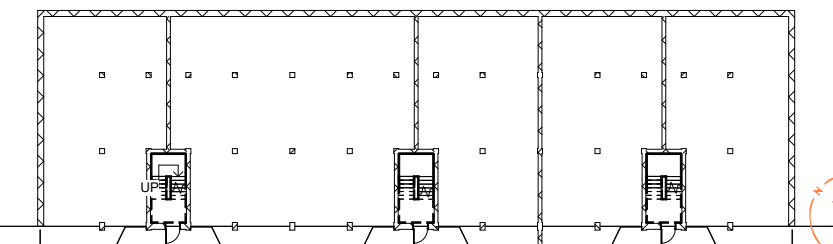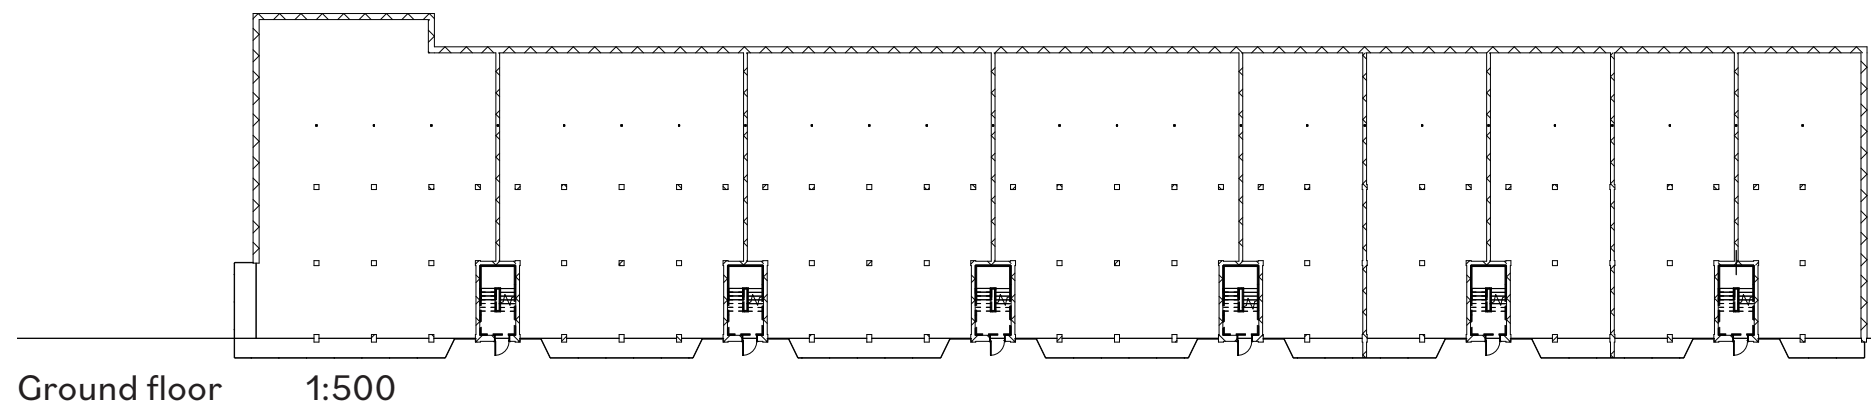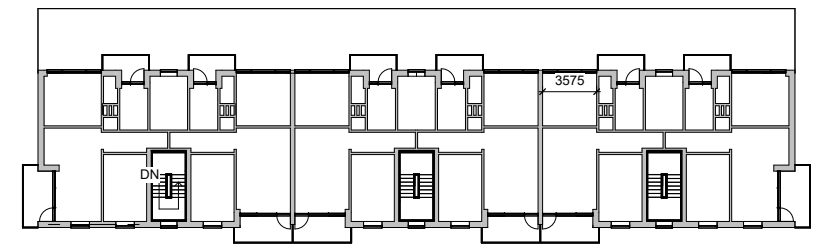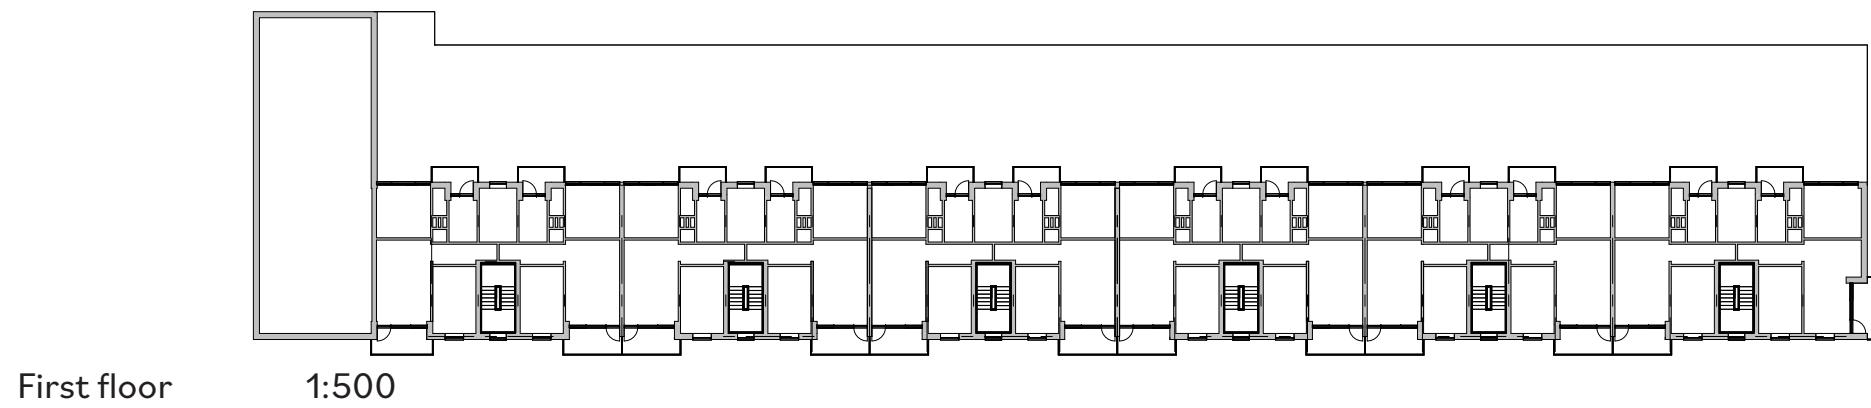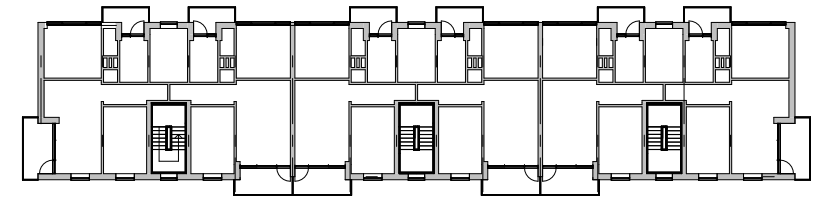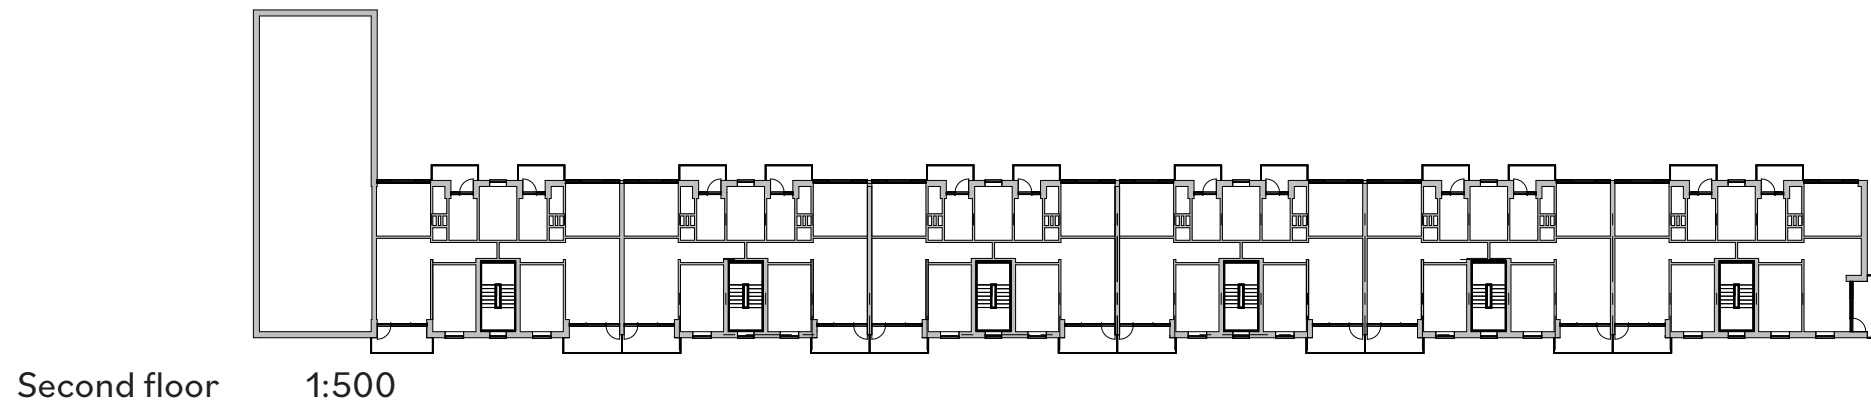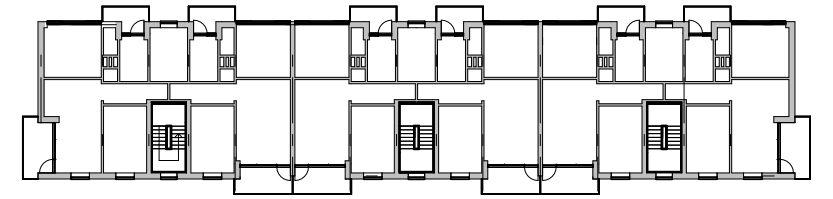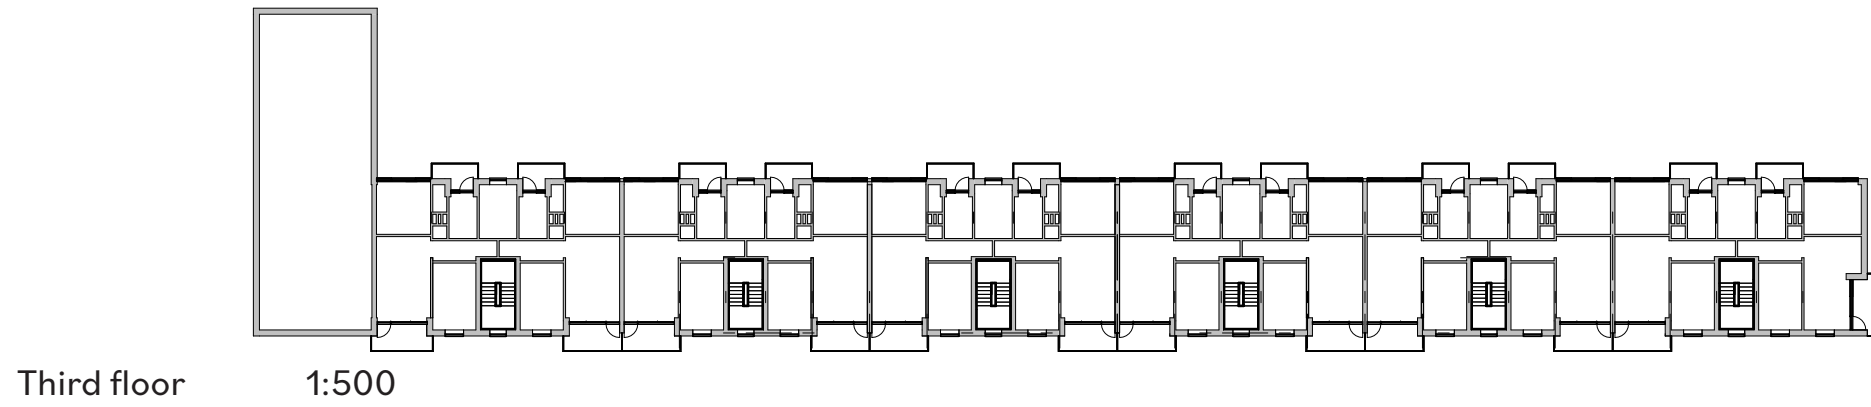


FACADES

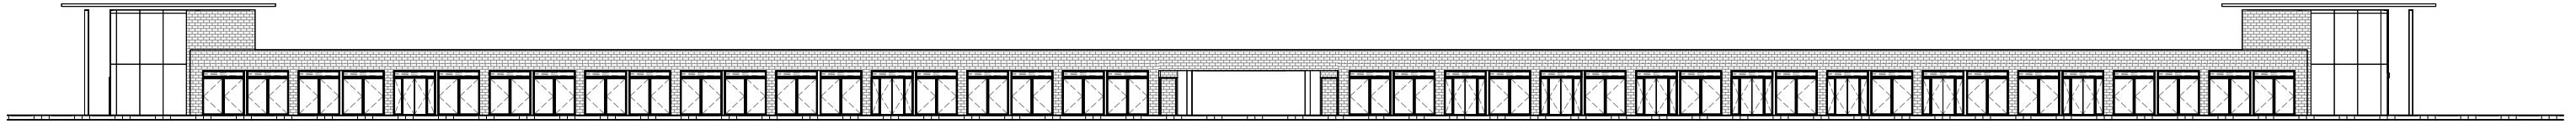

North east facade 1:500

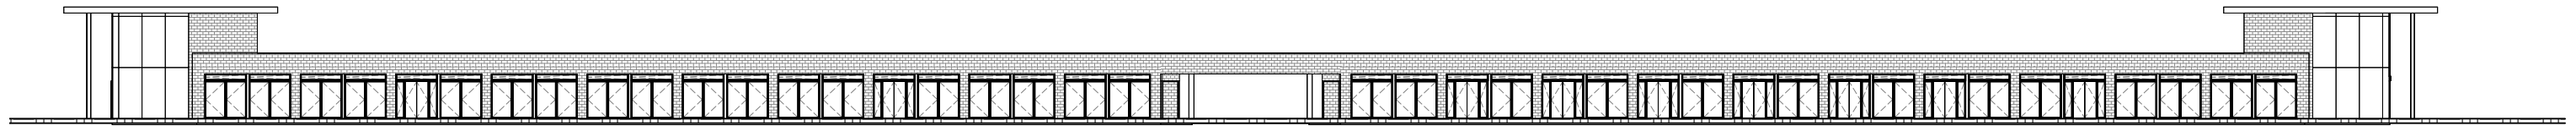


South west facade 1:500

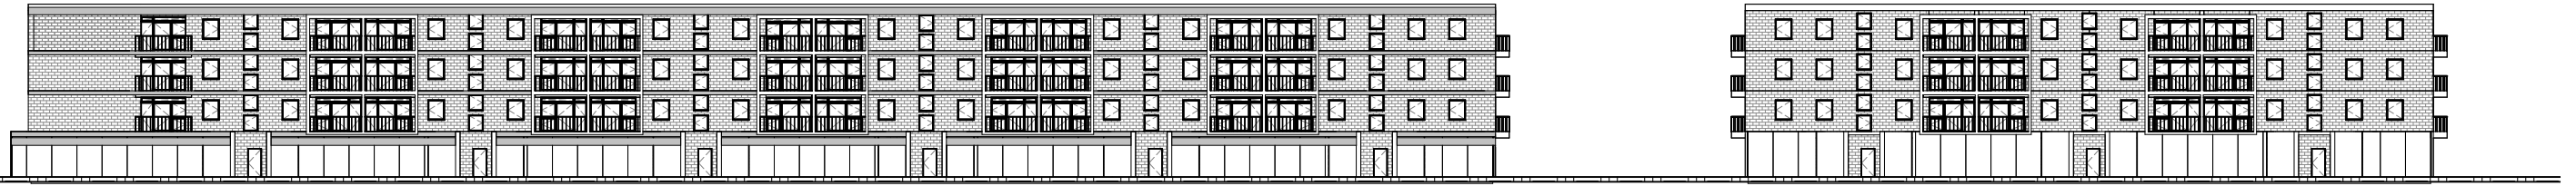

South west facade 1:500



North east facade 1:500

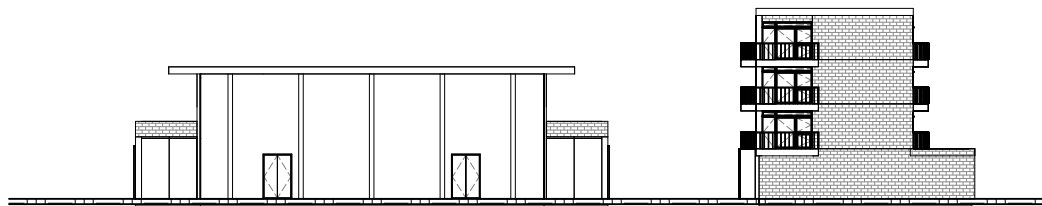


South east facade 1:500

SECTIONS


SECTION

PLACE OF SECTIONS

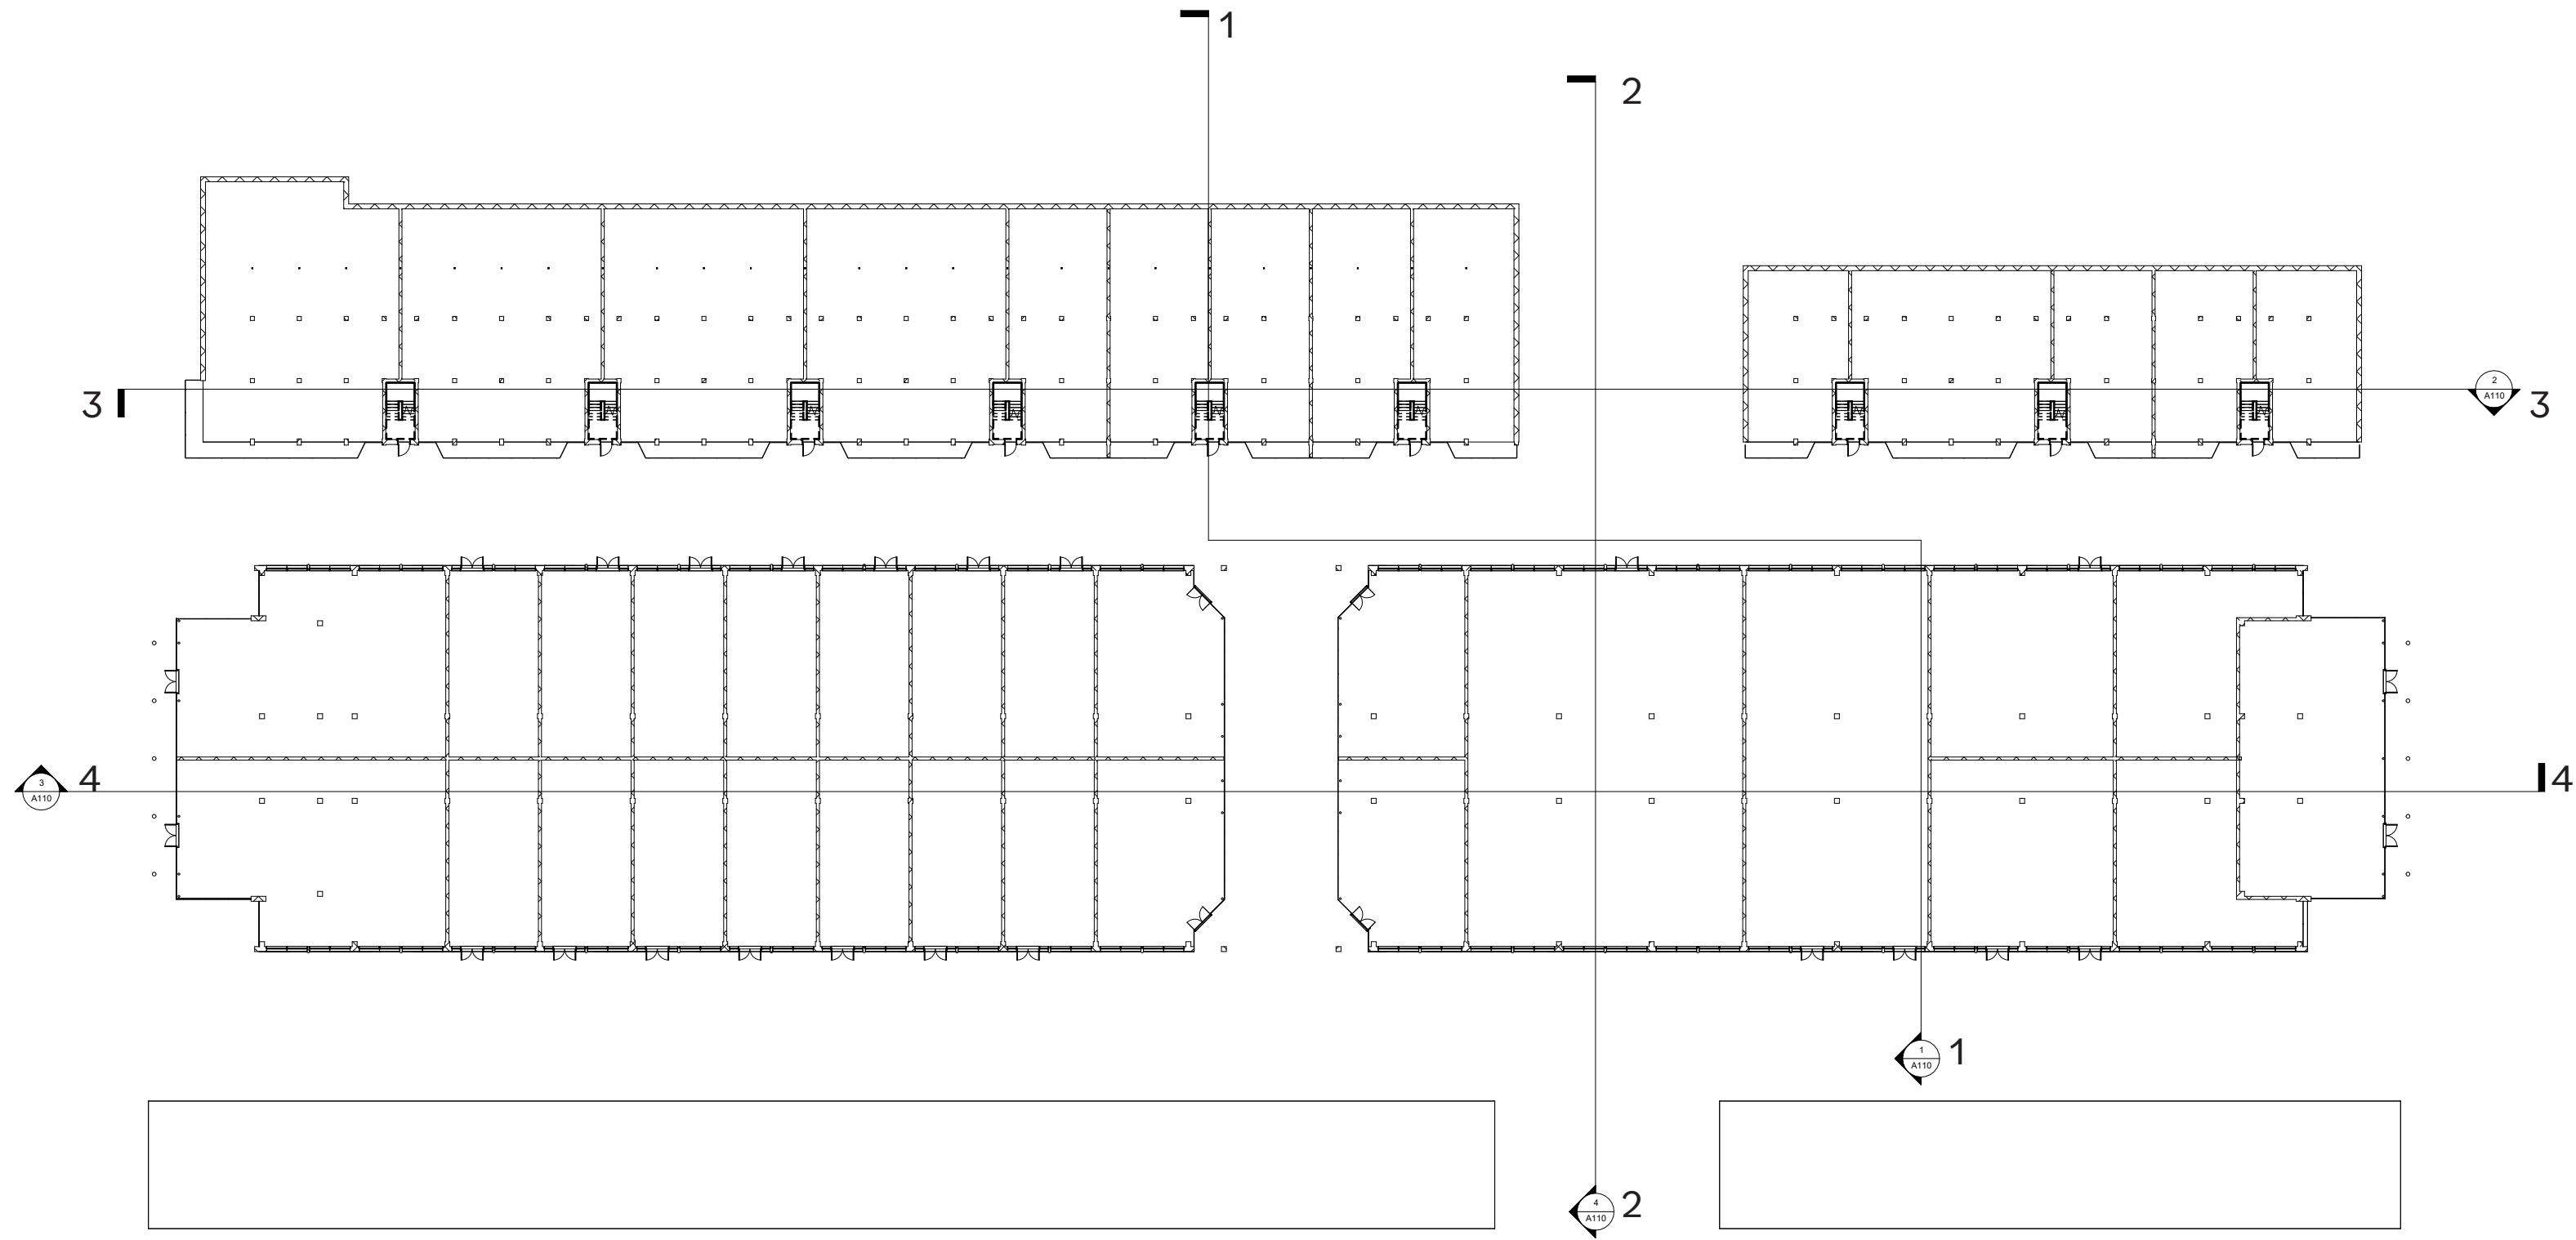


SECTION


HOUSING/MIDDLE BLOCK

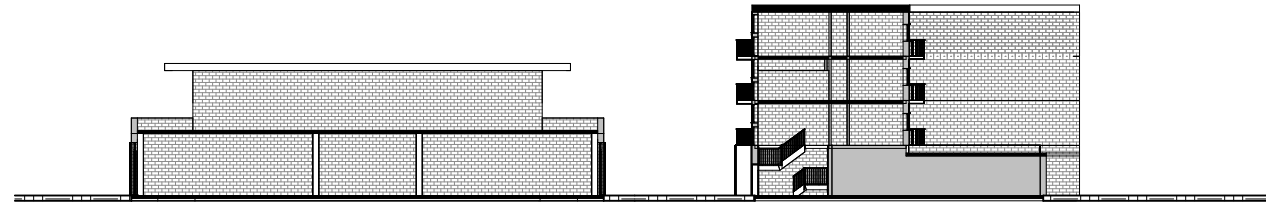


Section 1 1:500

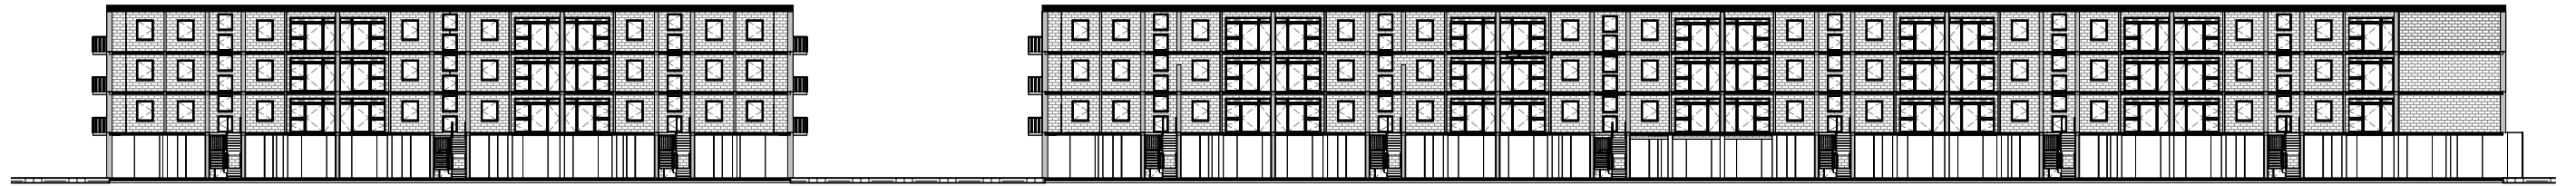

Section 3 1:500

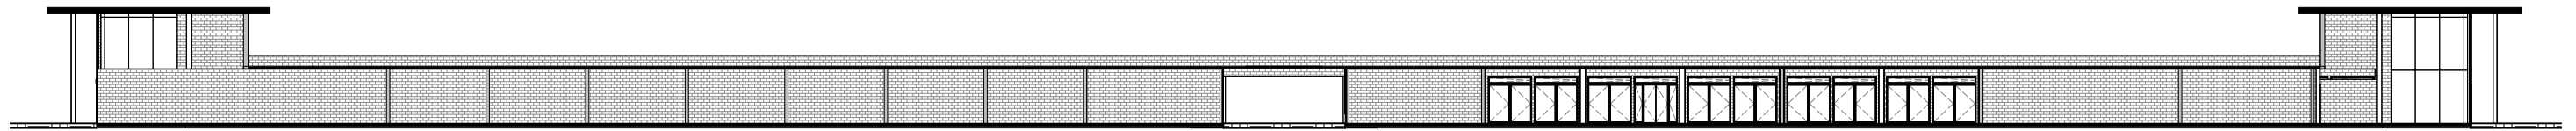

Section 4 1:500


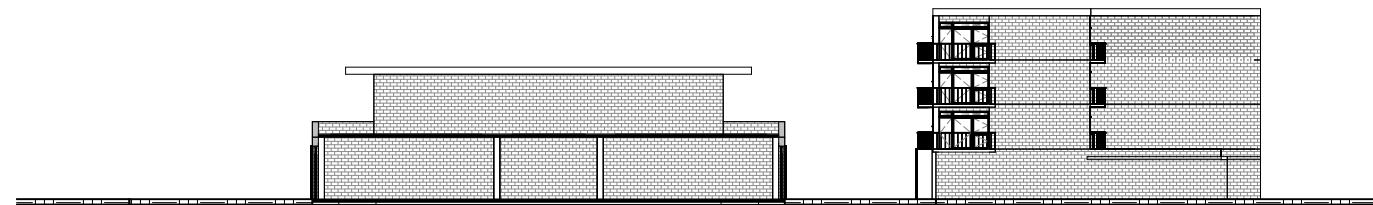


Section 2 1:500


1:20 FACADE

1:20 FACADE

HOUSING

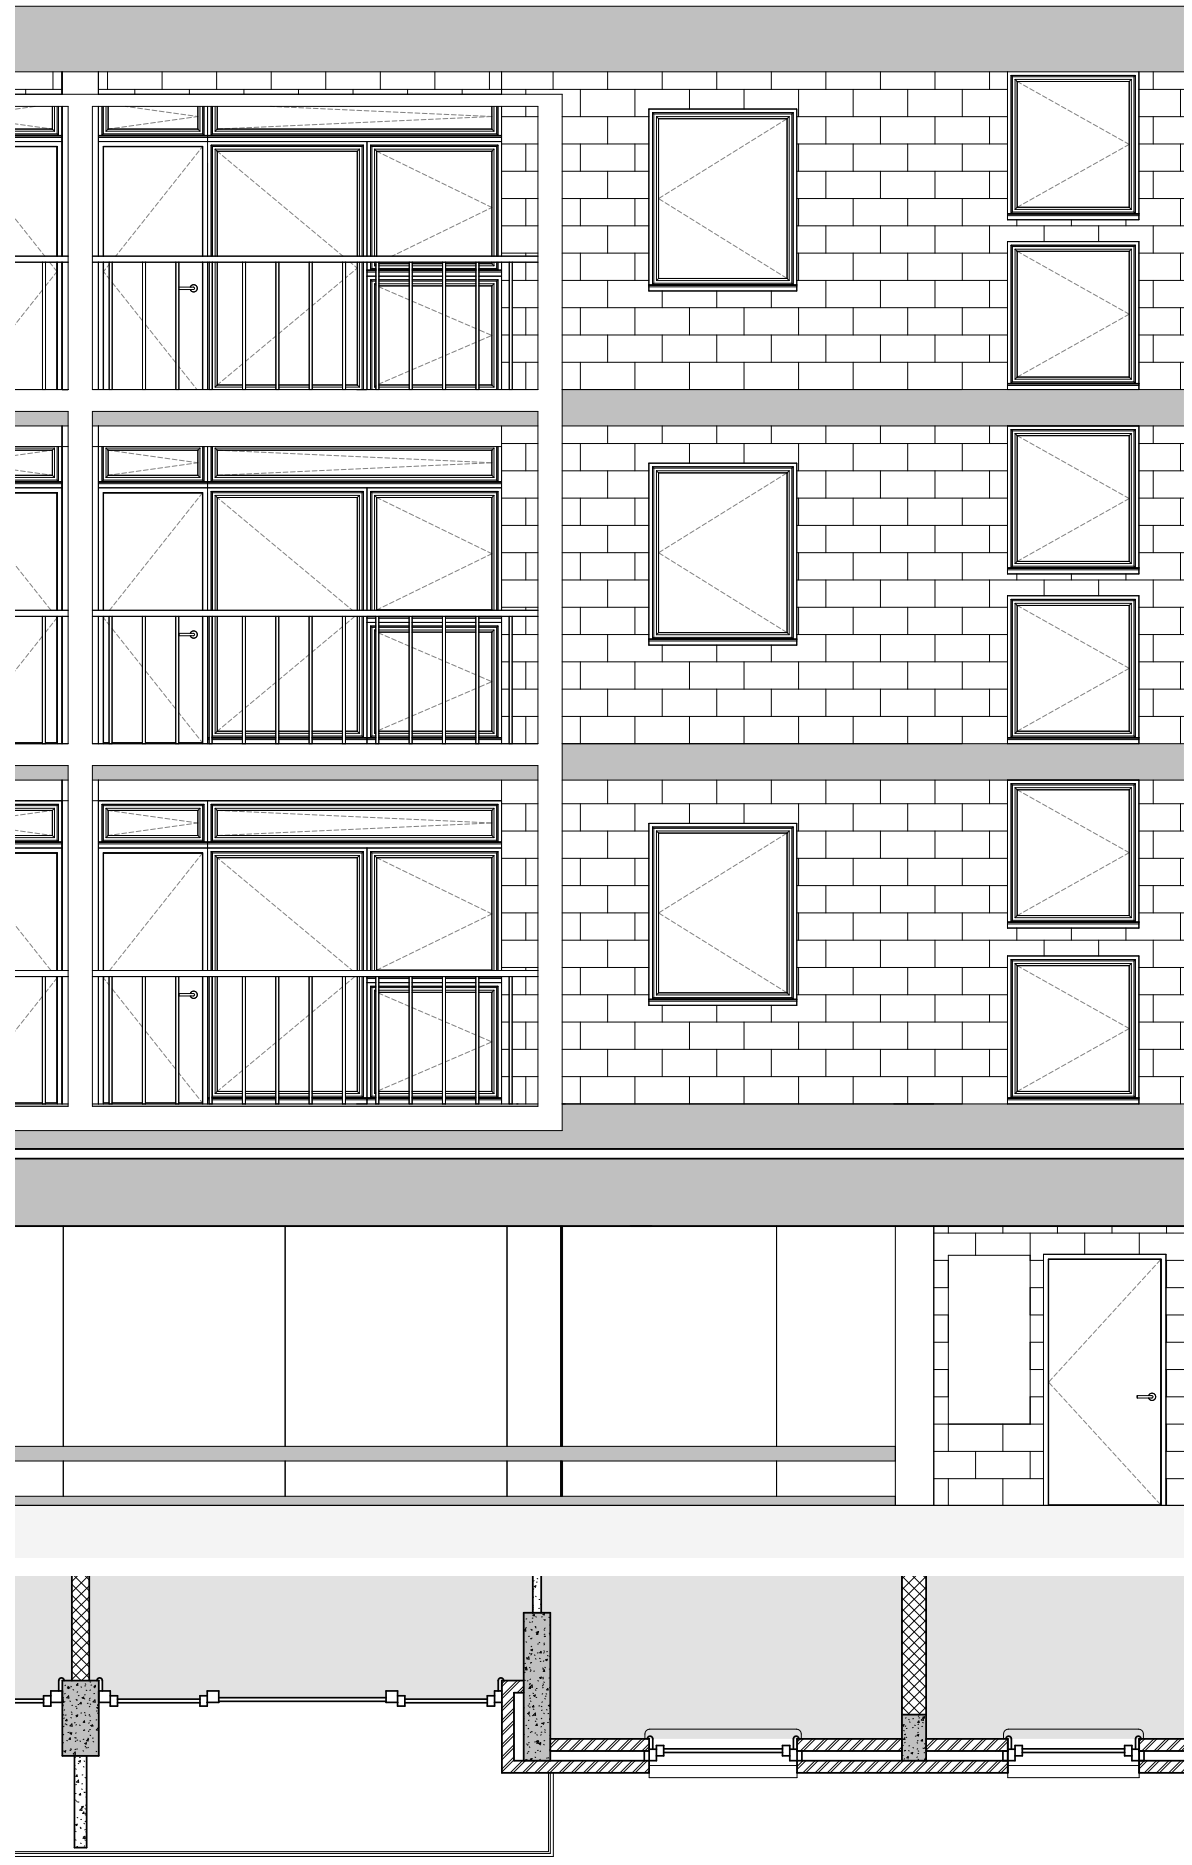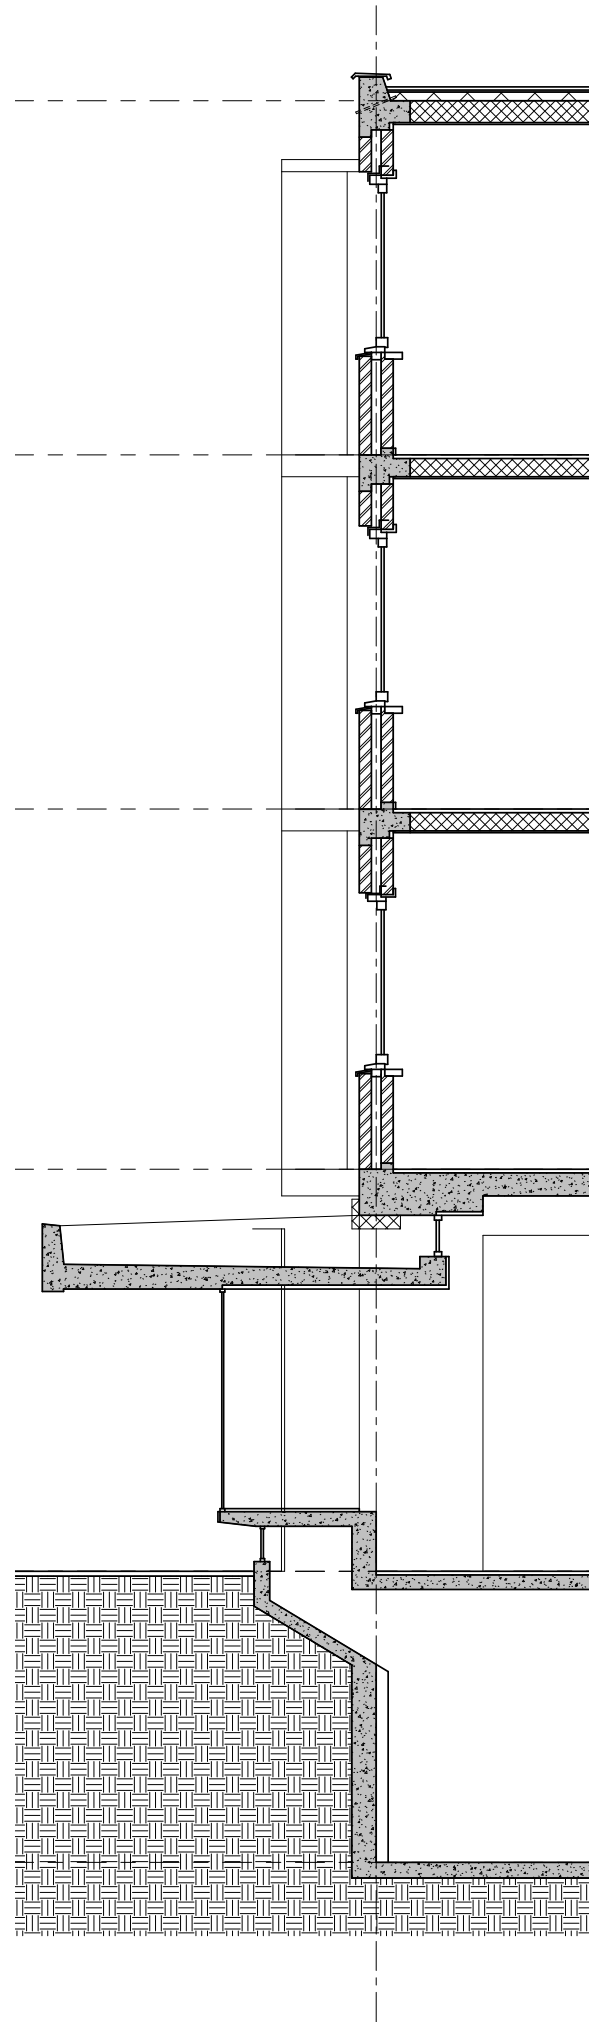


1:5 DETAILS

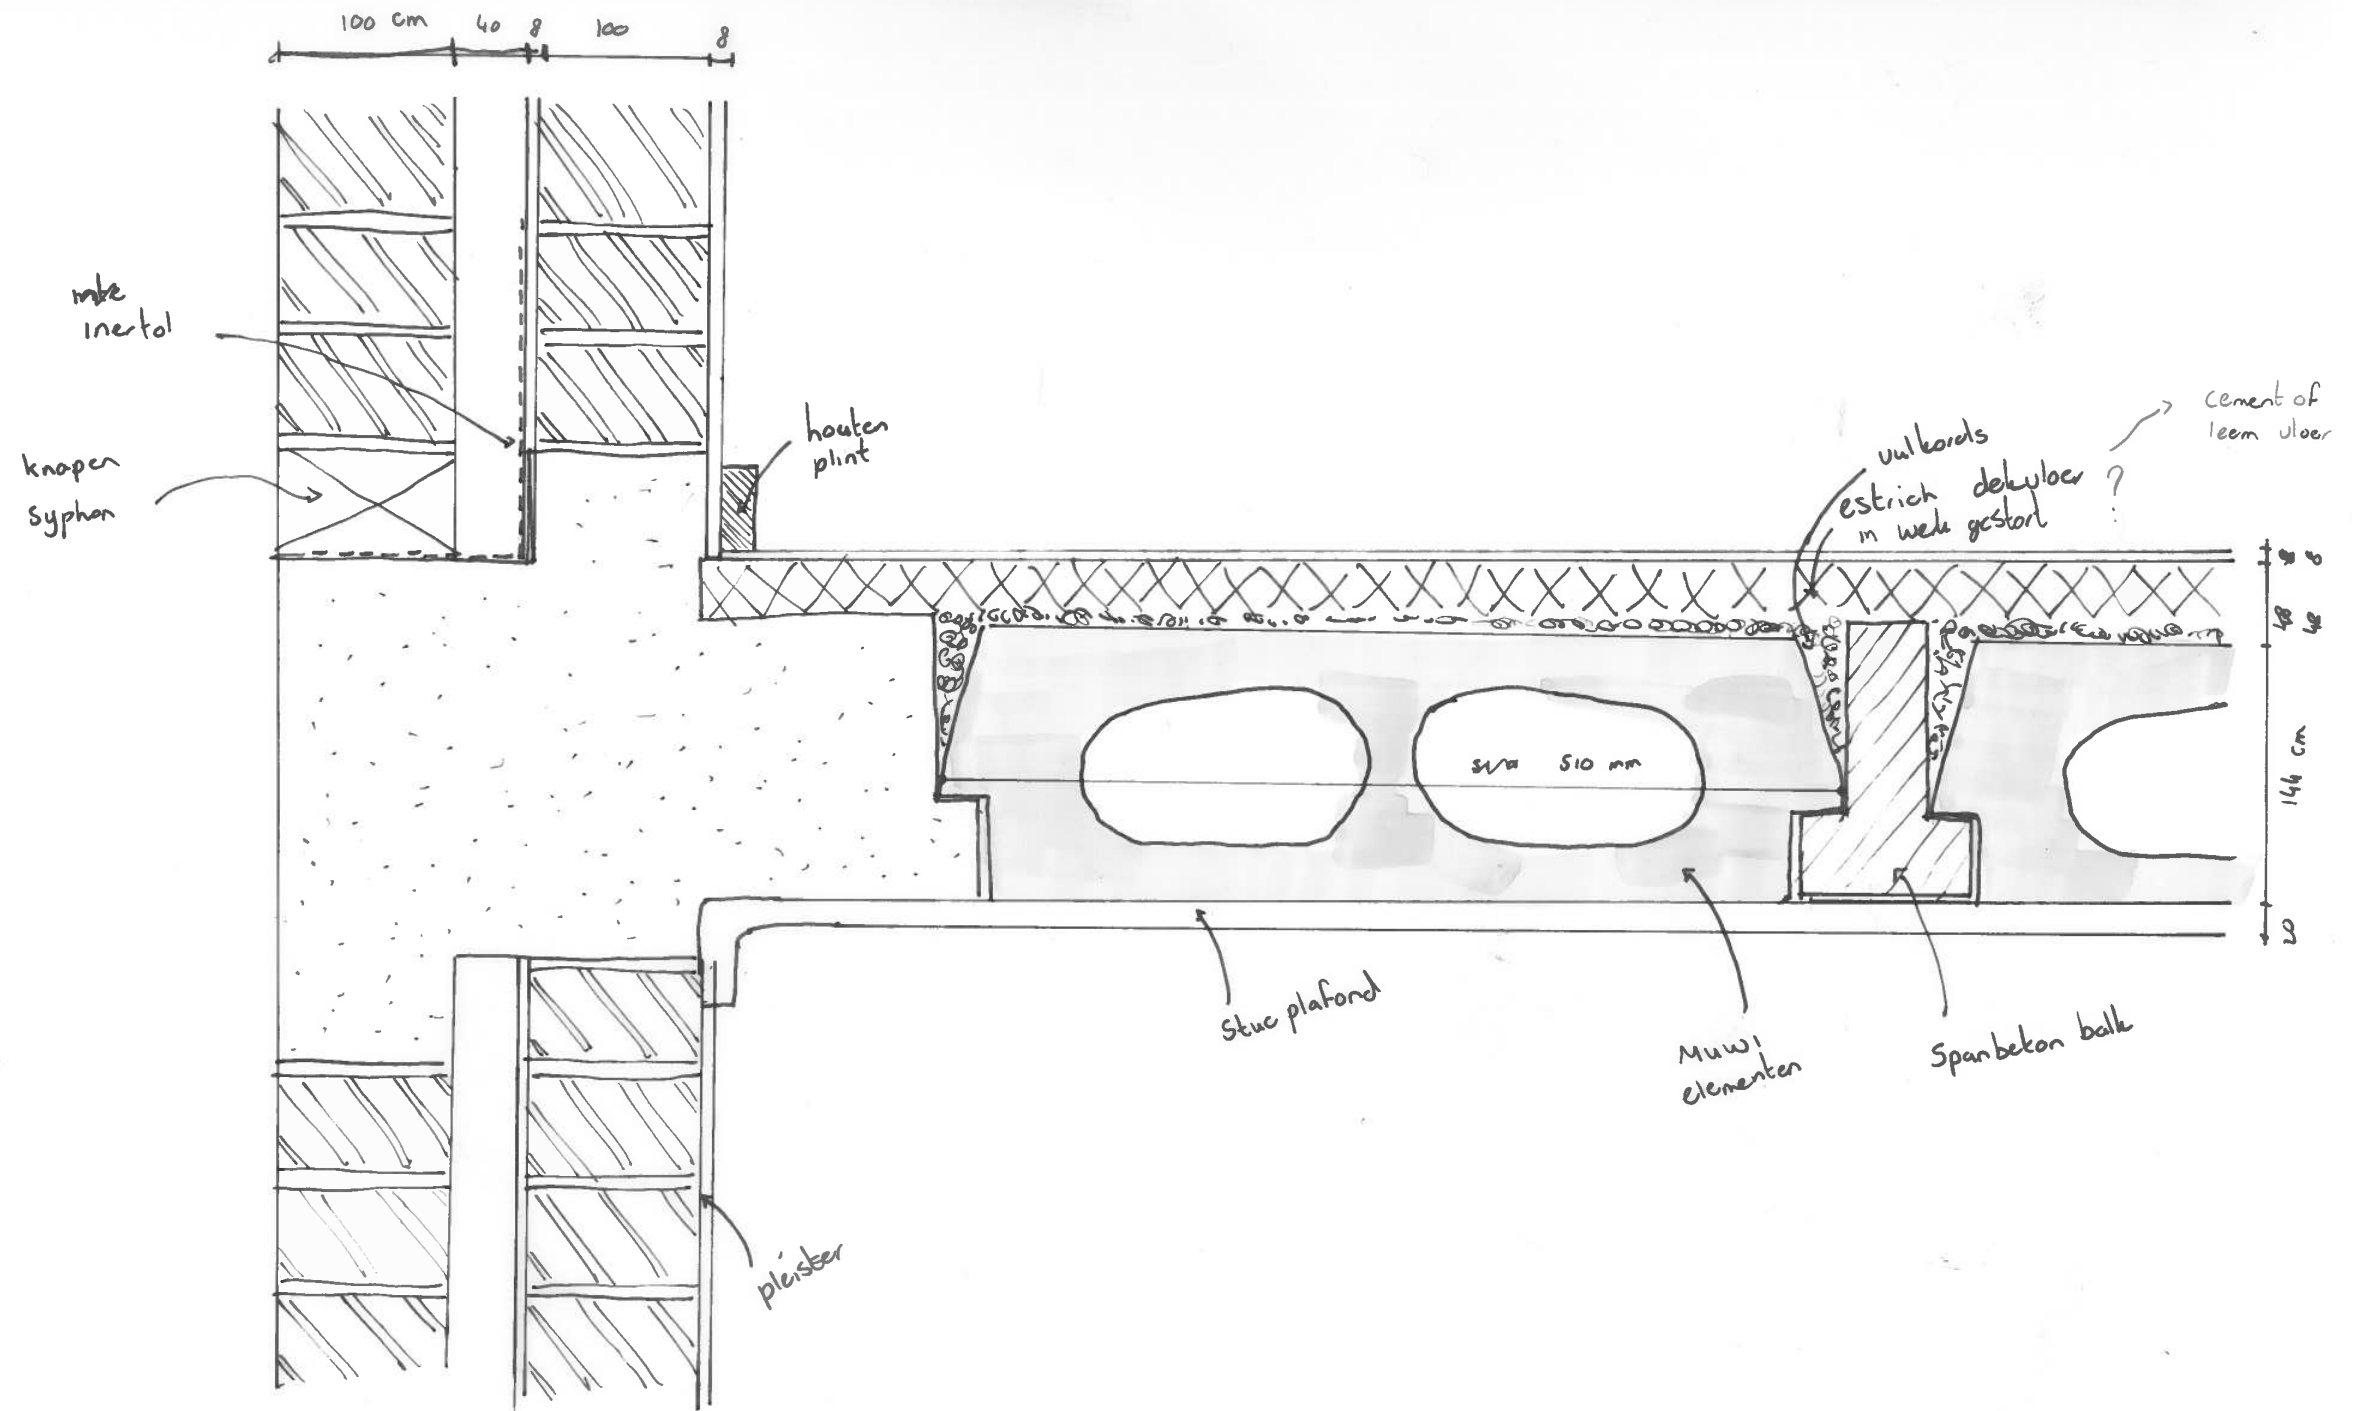

ADDITIONAL

1:20 DETAIL

MIDDLE BLOCK

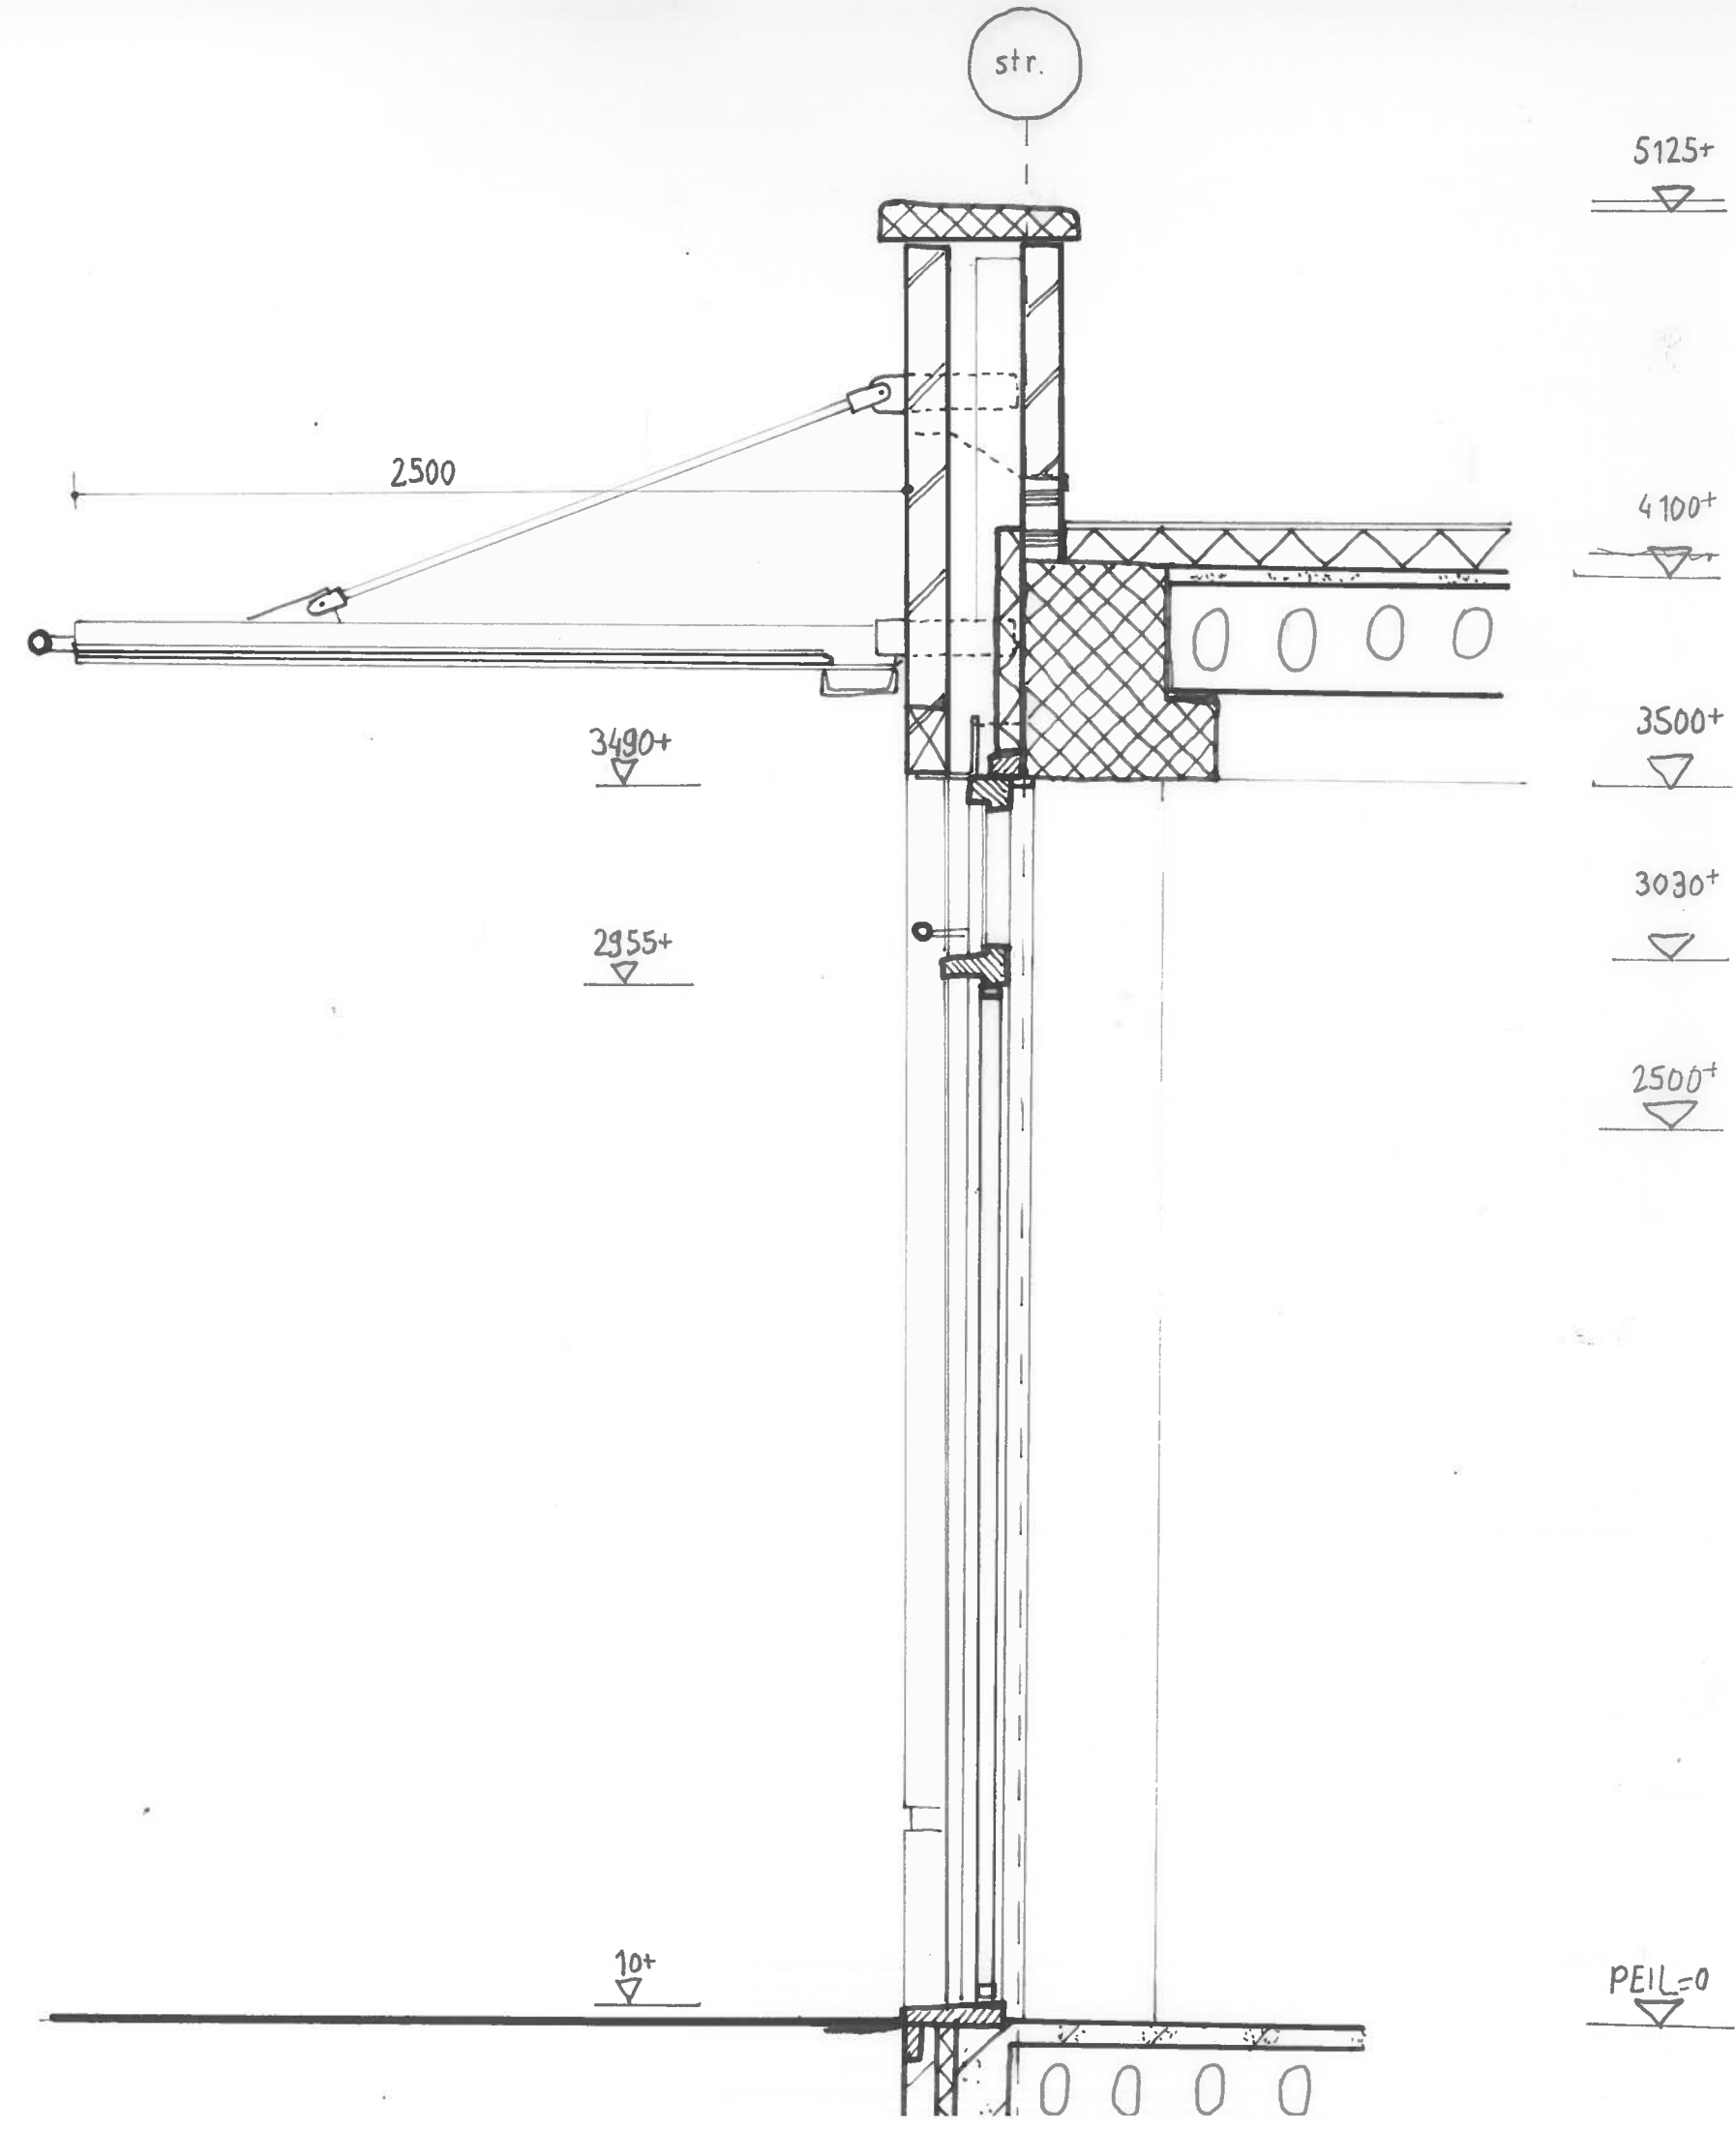

1:20 DETAIL
MIDDLE BLOCK

5025+


4706+

3500+

3030+


2500+

PEIL=0

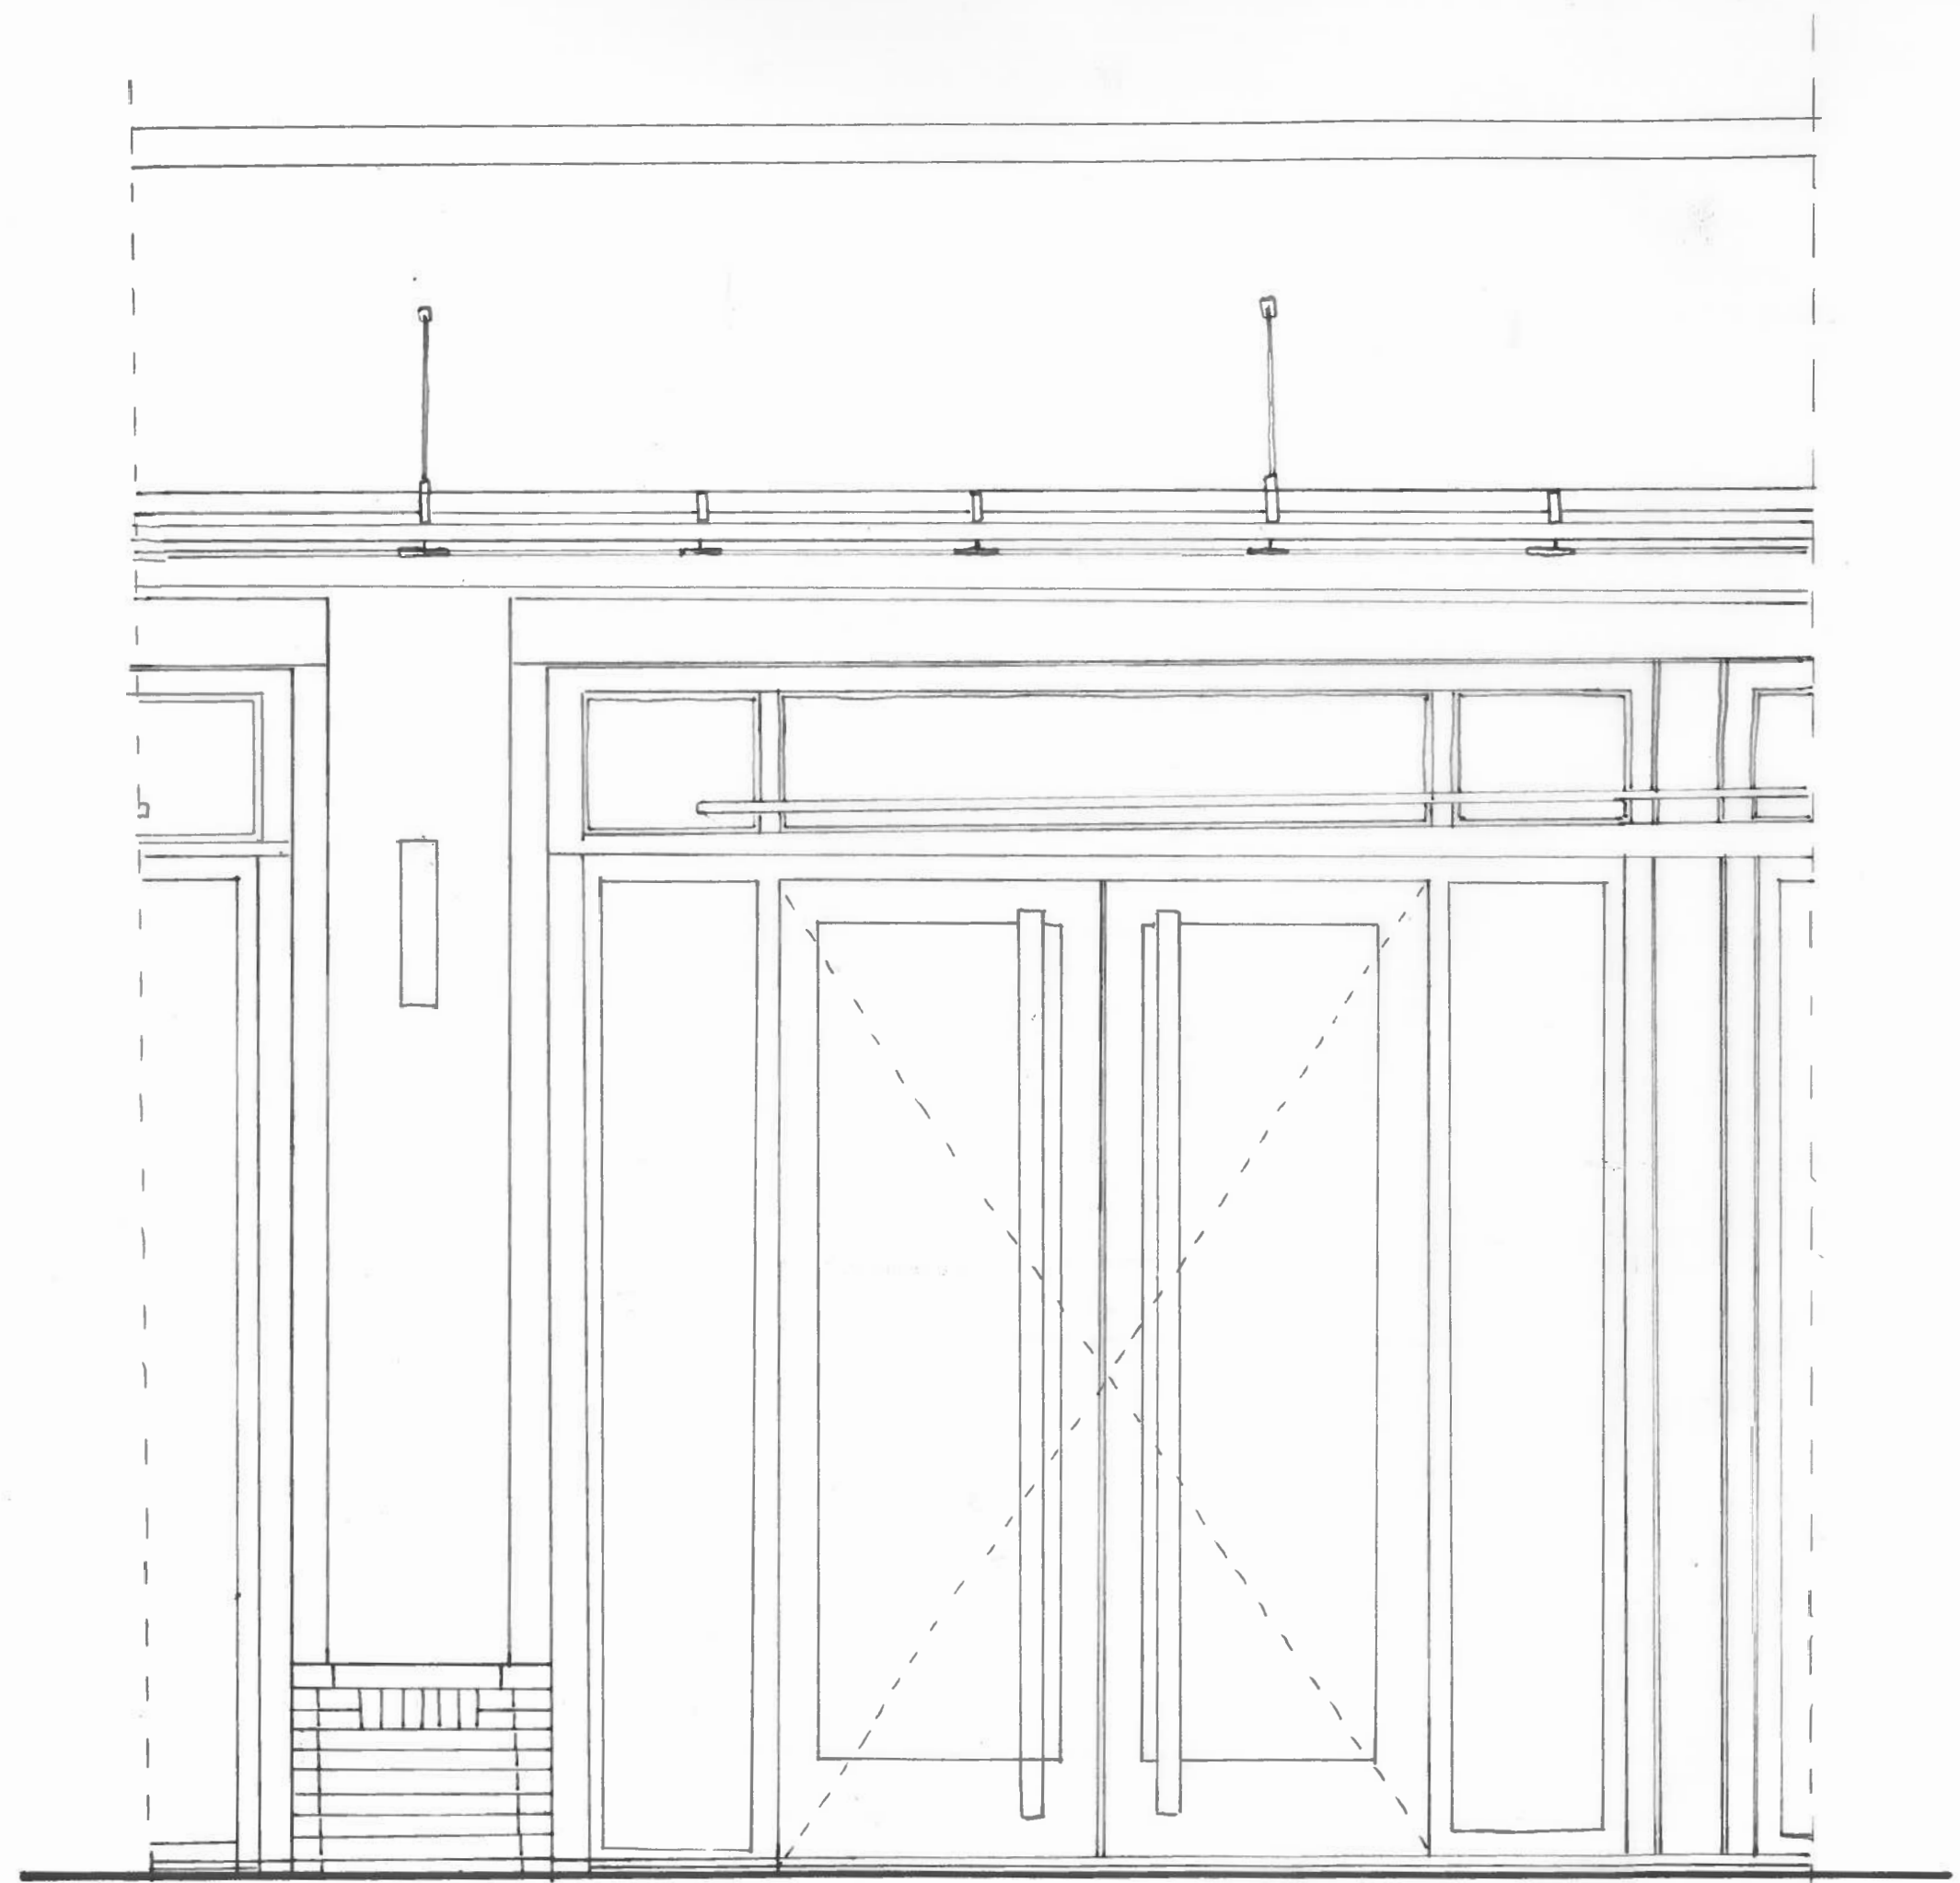


FLOORPLAN / SECTION

HOUSING

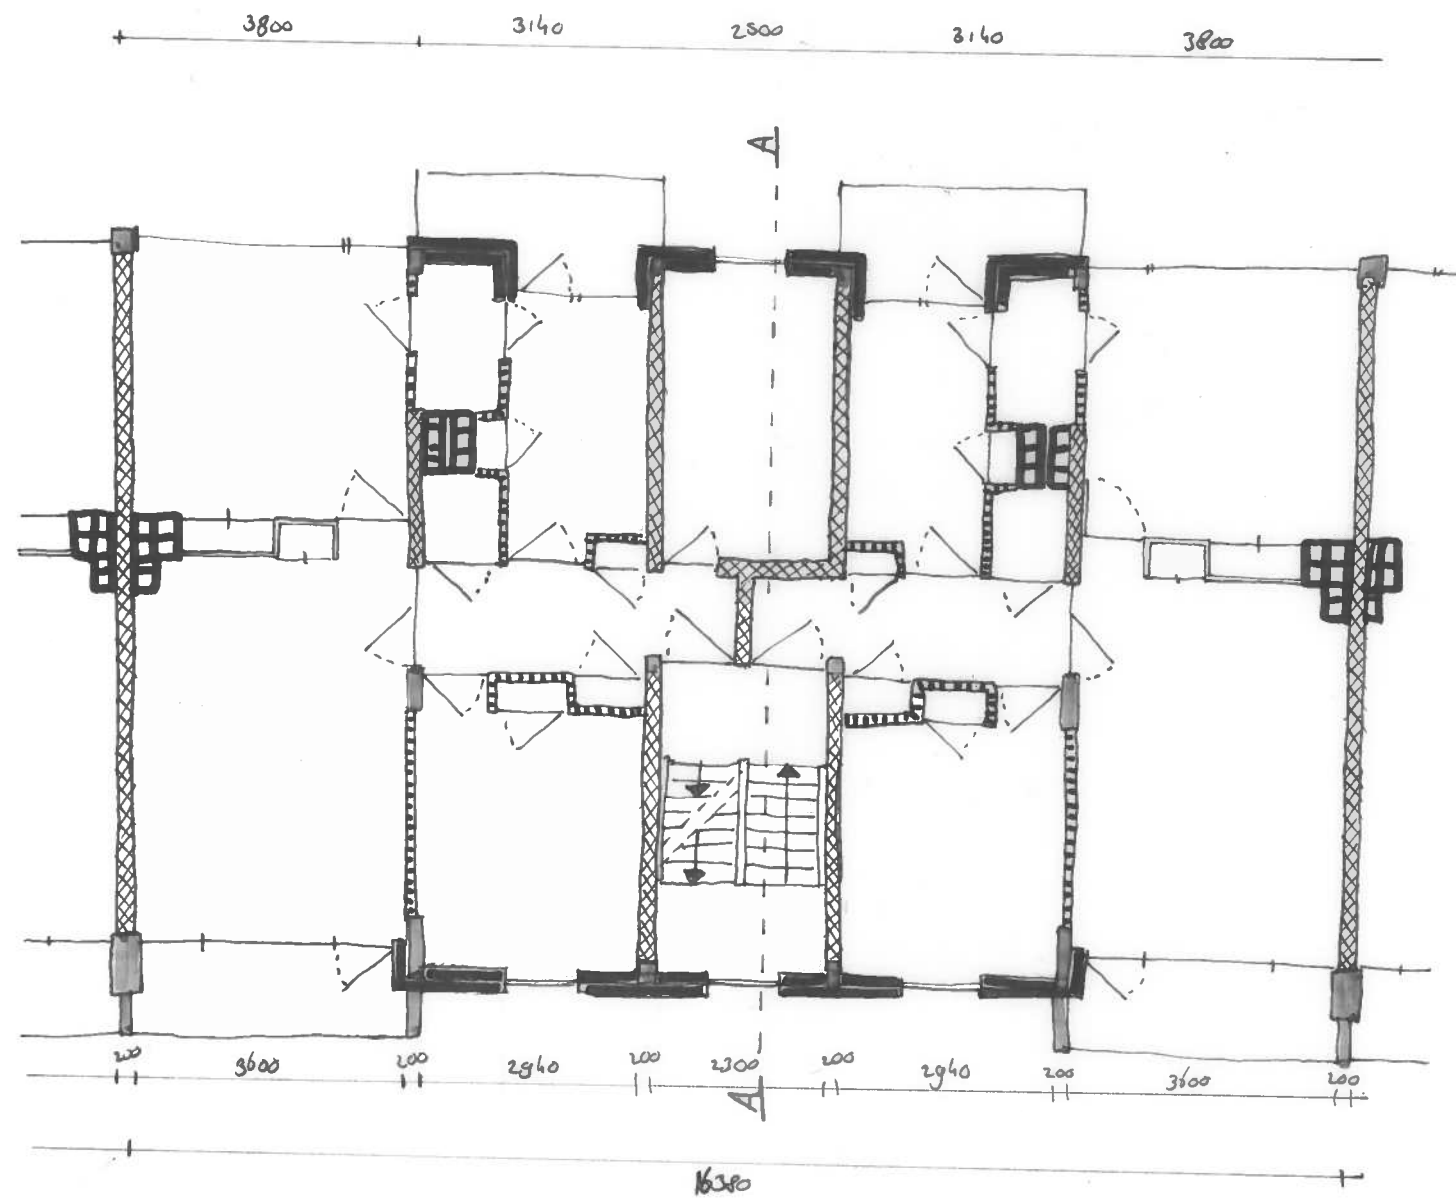

Floorplan 1:100

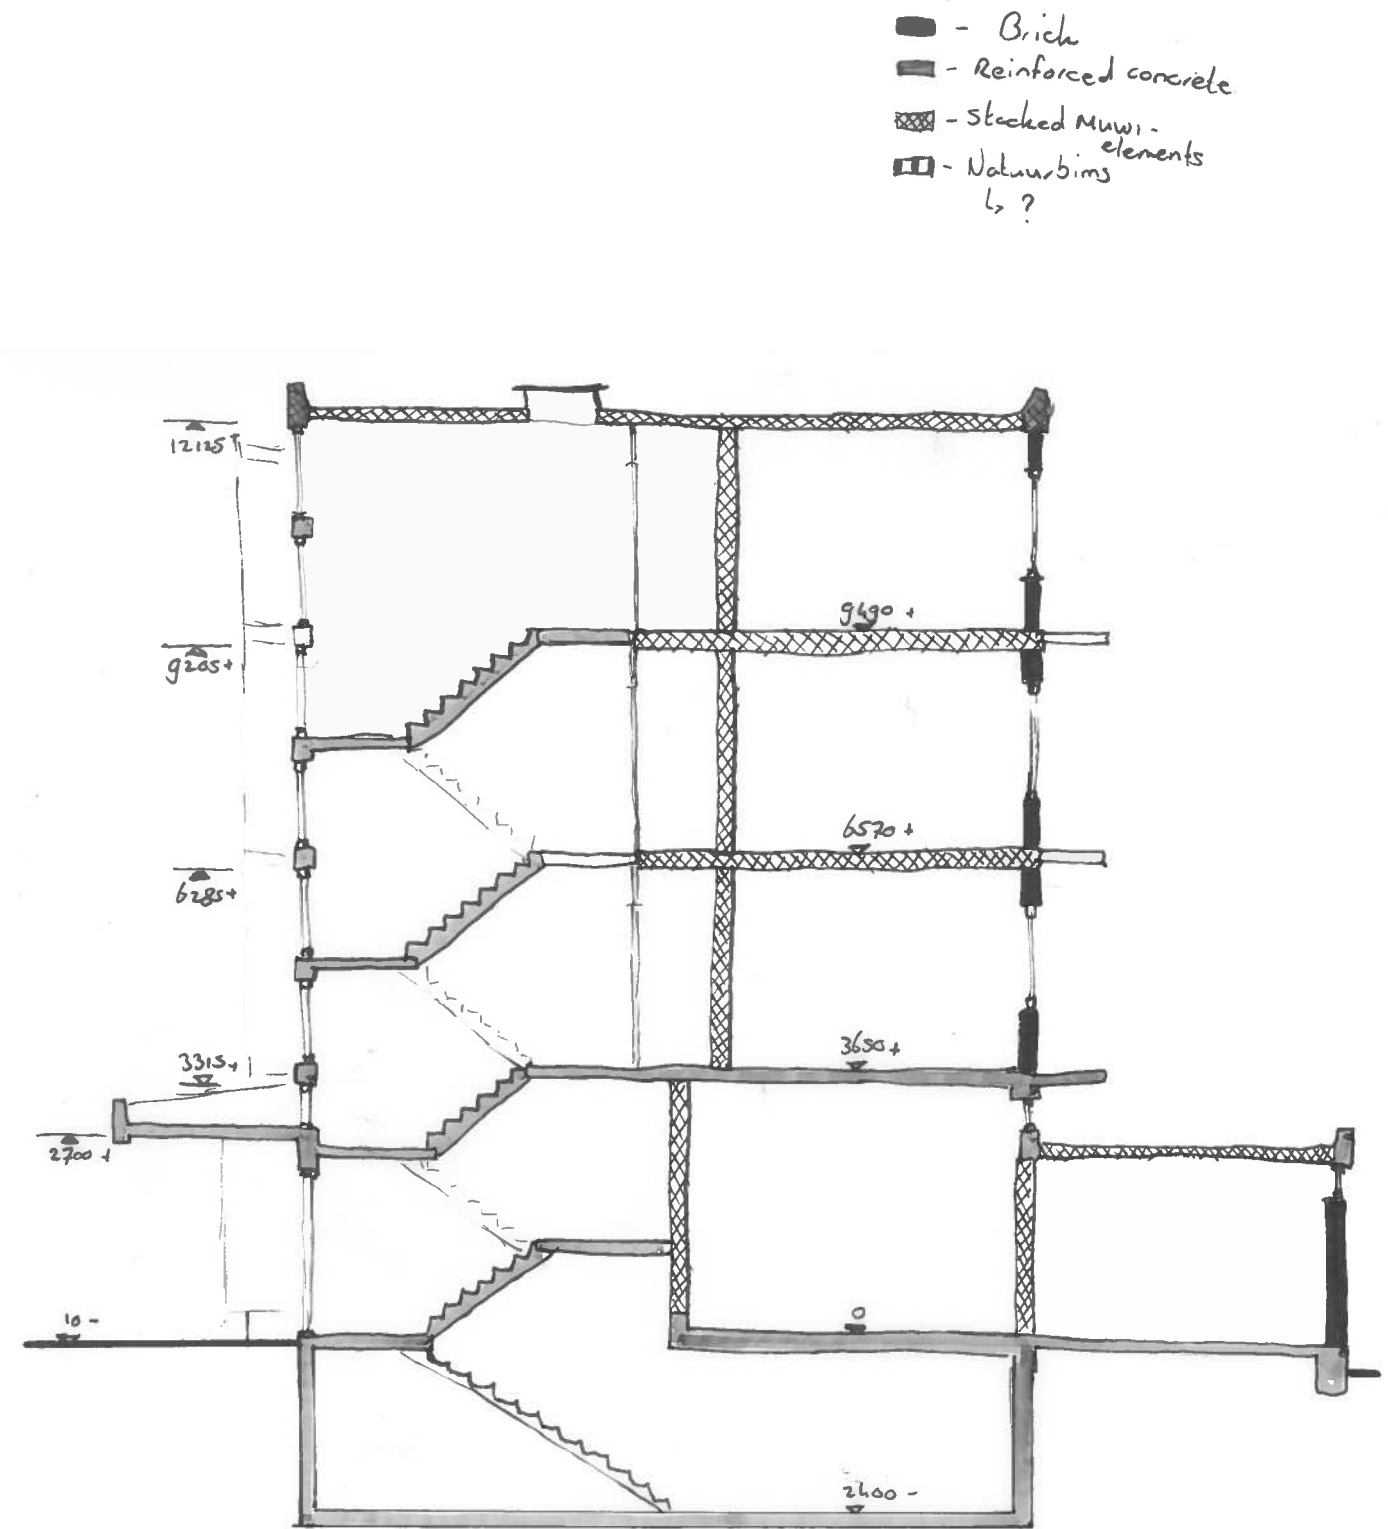

Section 1:100