

SECTION OF MOMENTS

1:50

Hustle and bustle

Sit down


Have a cup of tea

Breathe

Wash

Escape

Stream

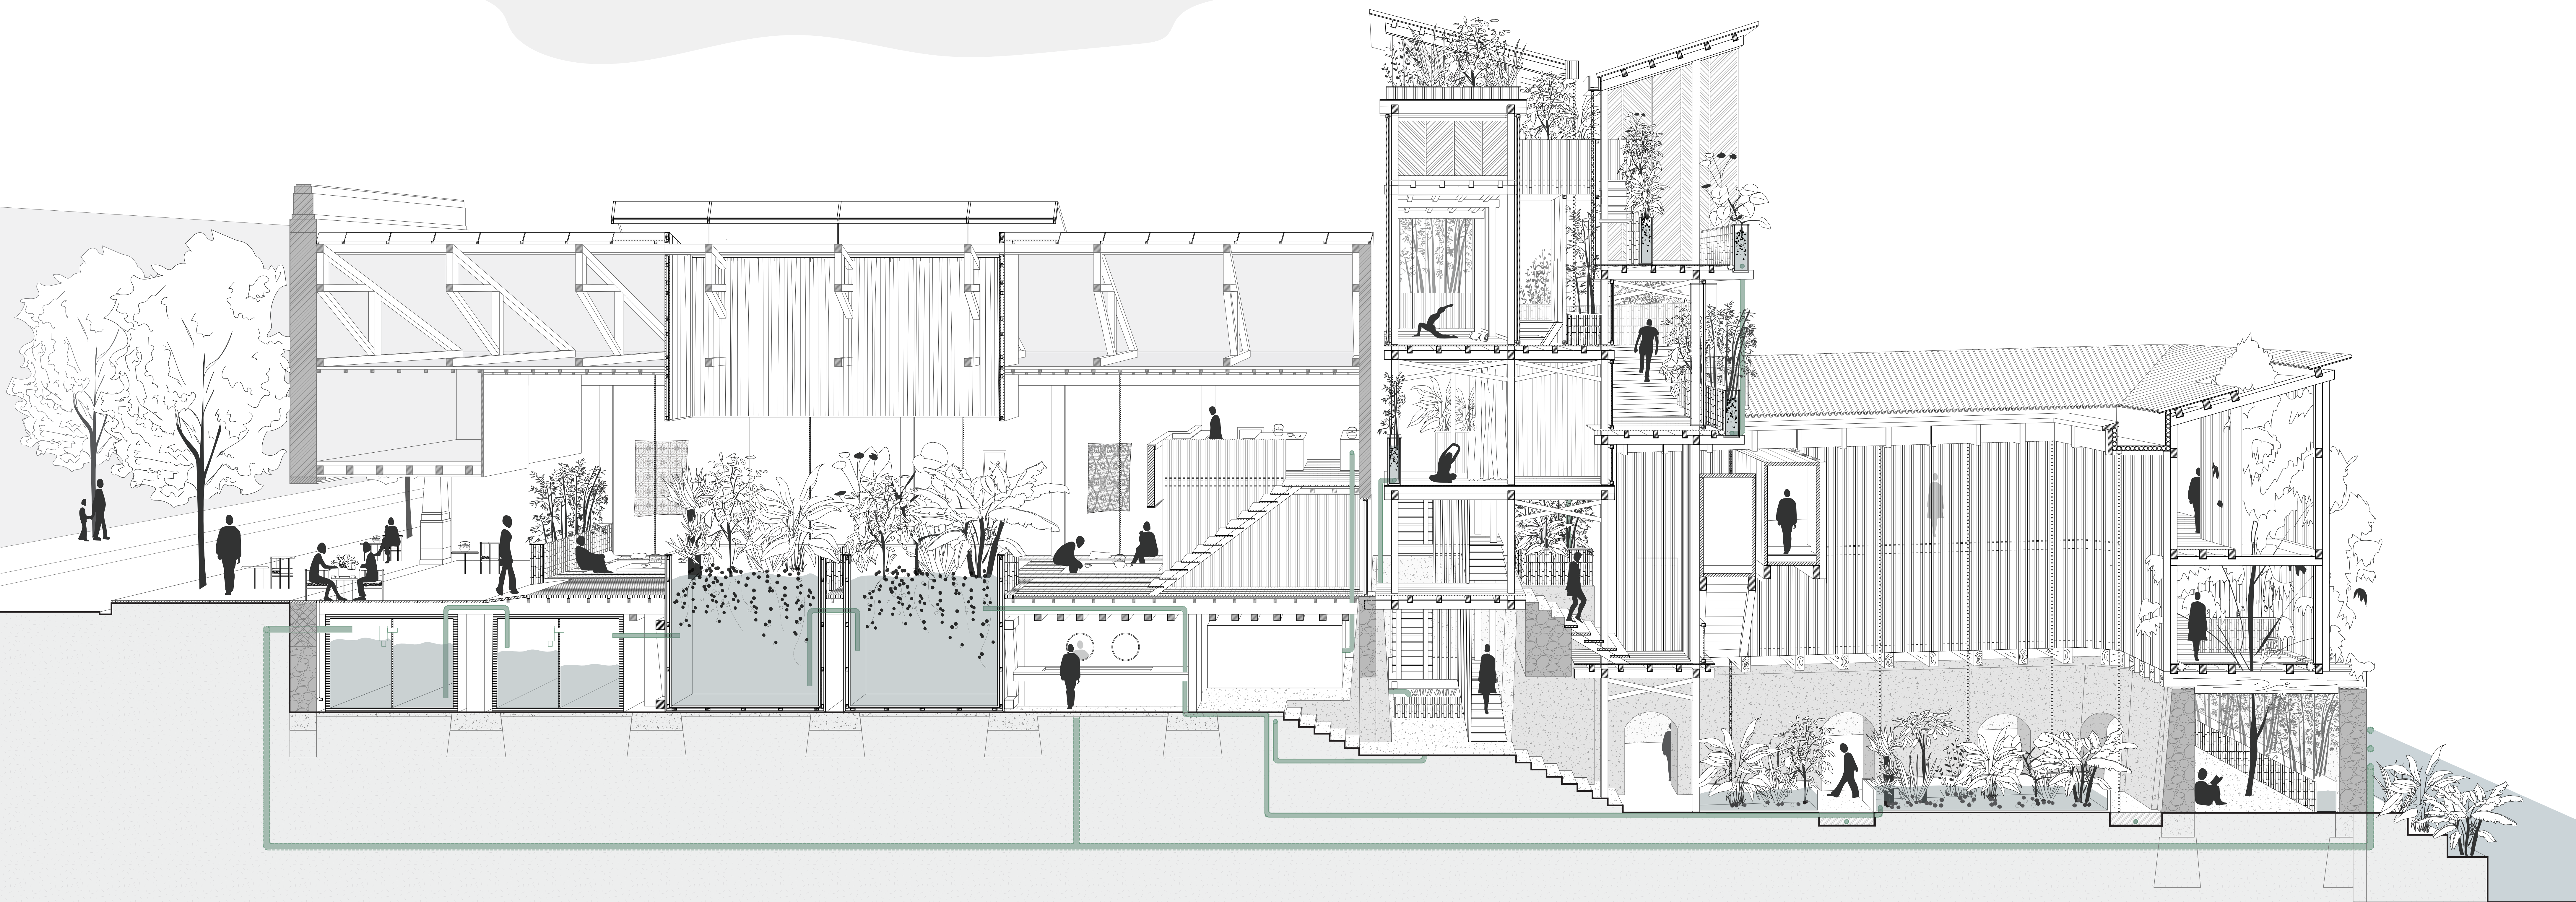

Collect waste water



Filter waste water





Collect/filter rainwater



Use clean water








Distribute filtered water

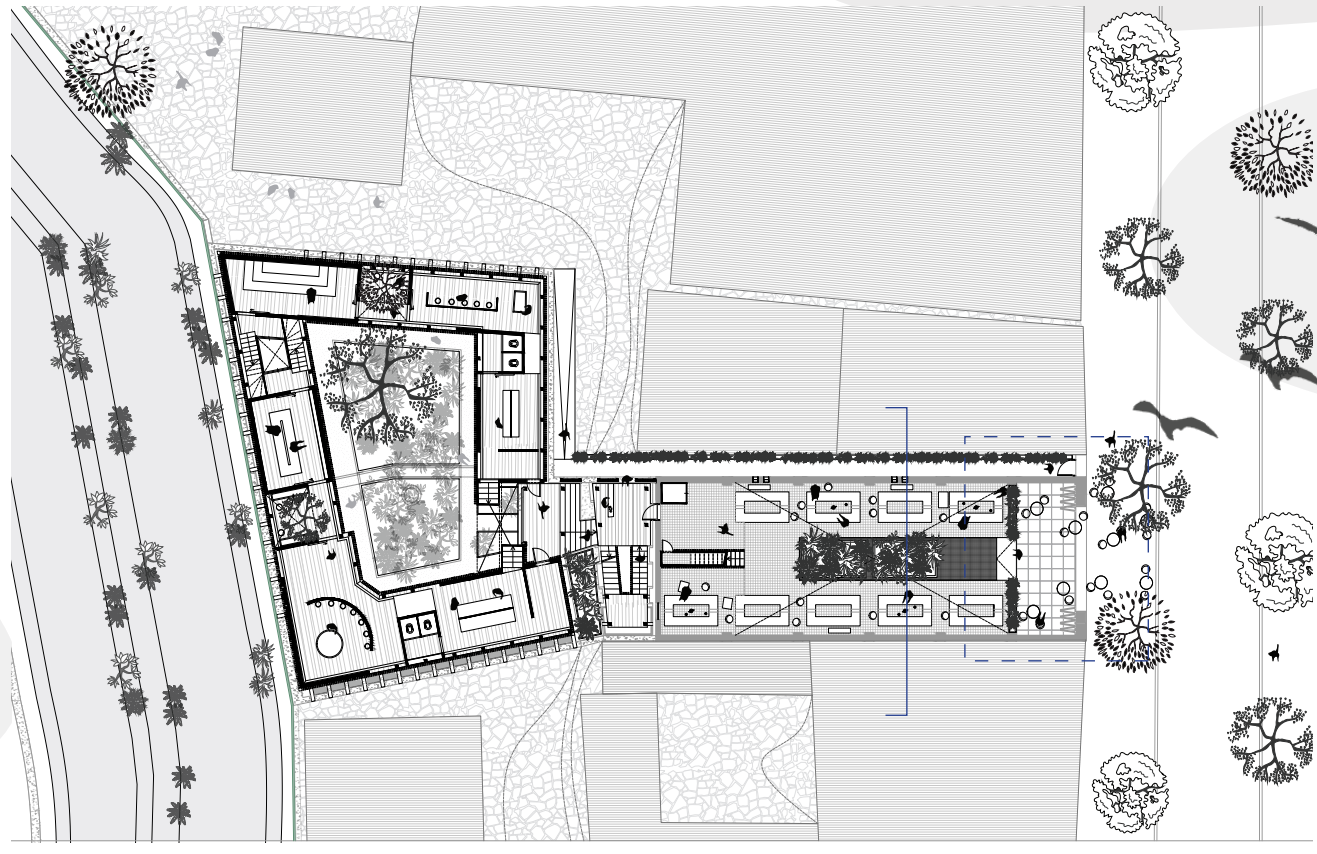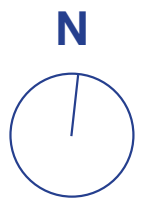

TEA GARDEN

Section | Plan
1:50

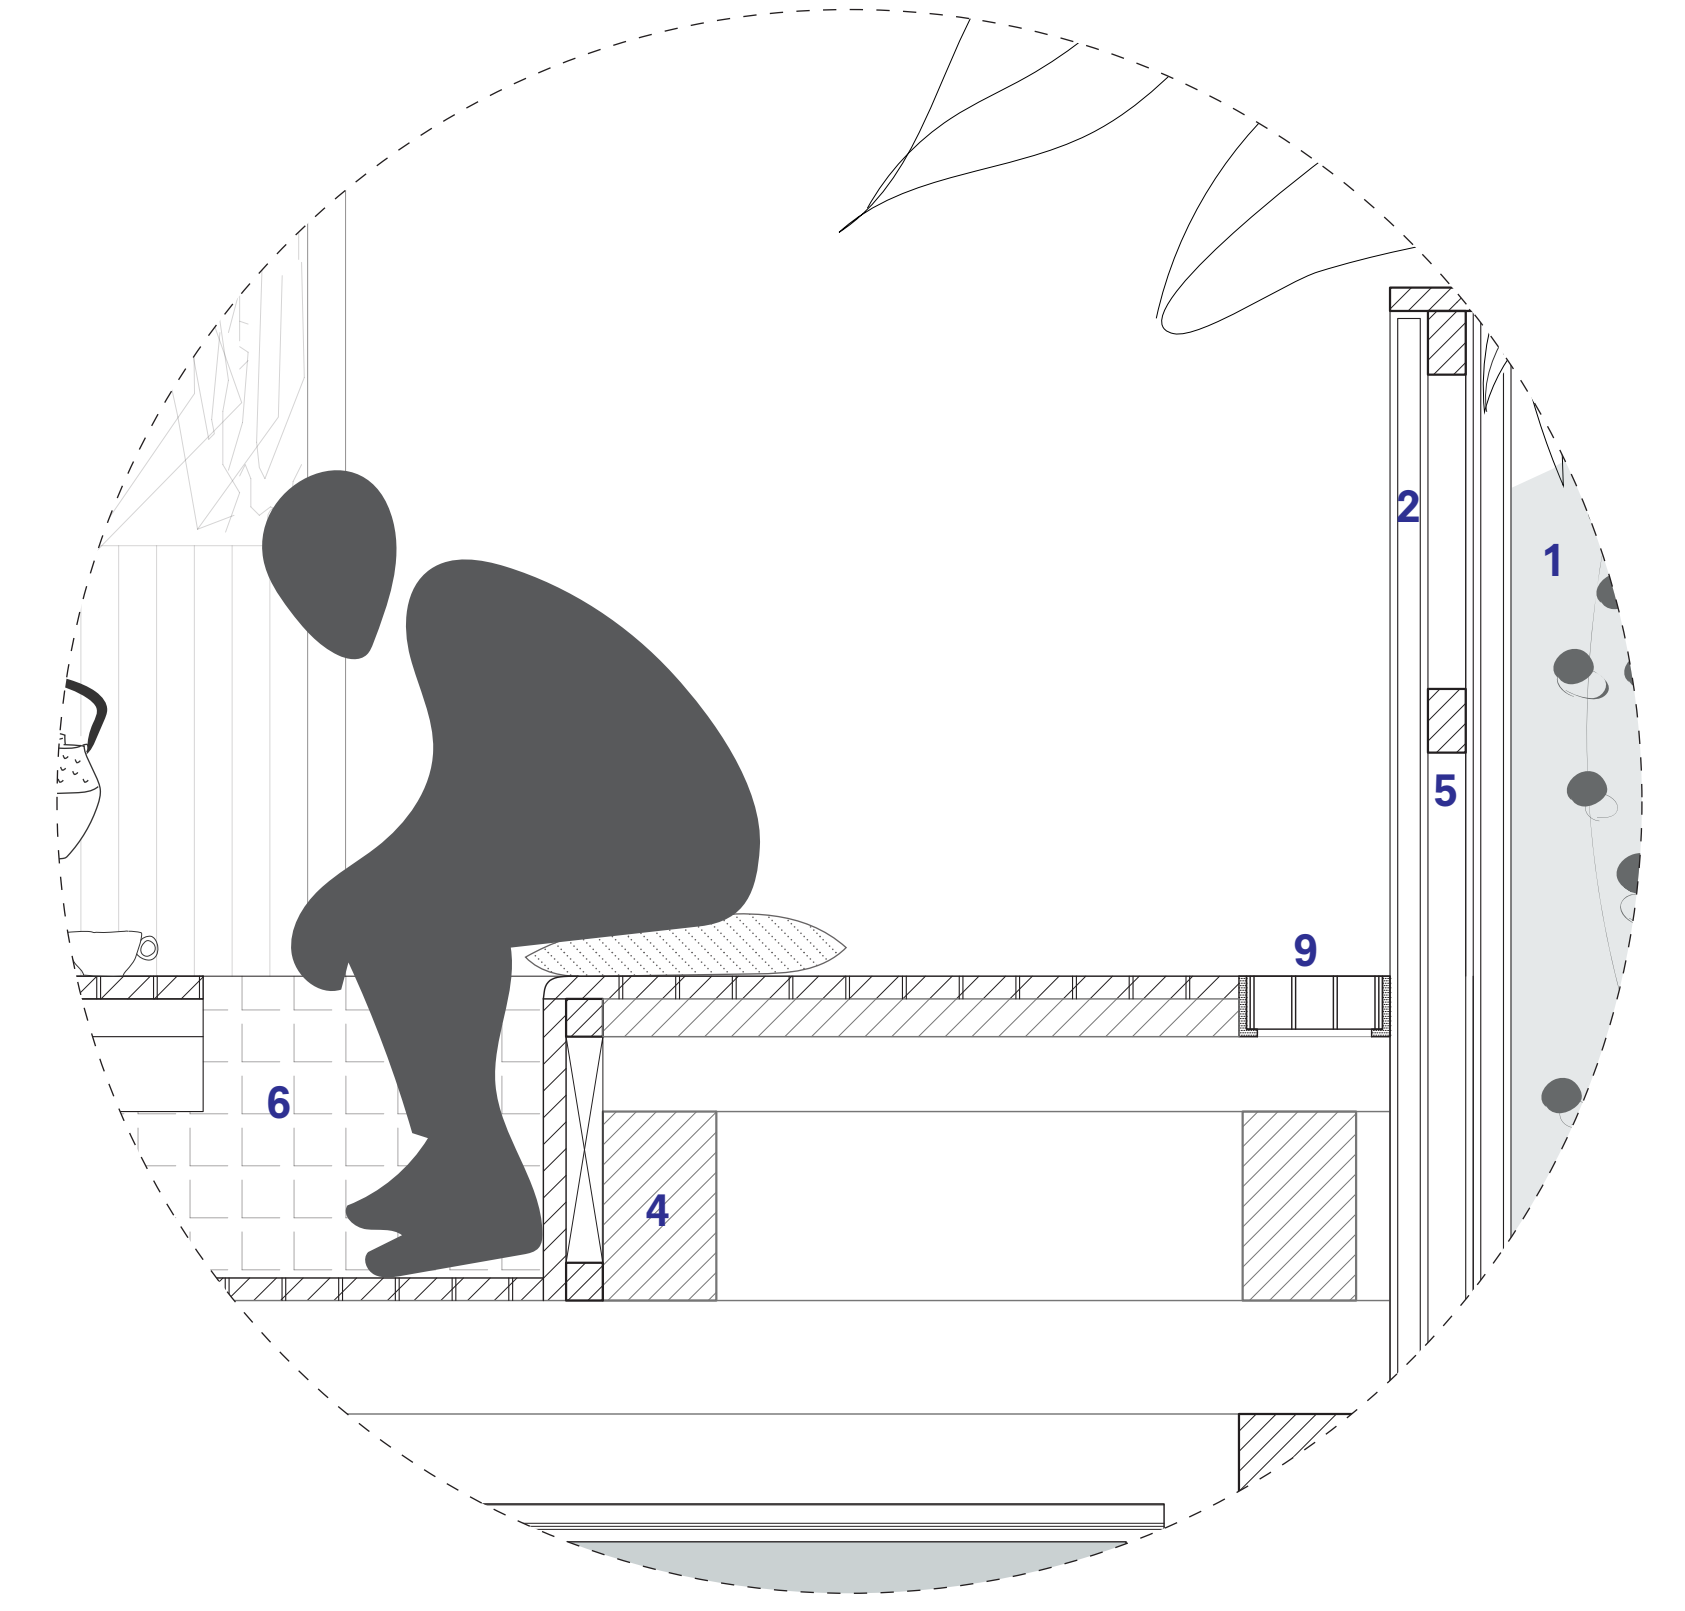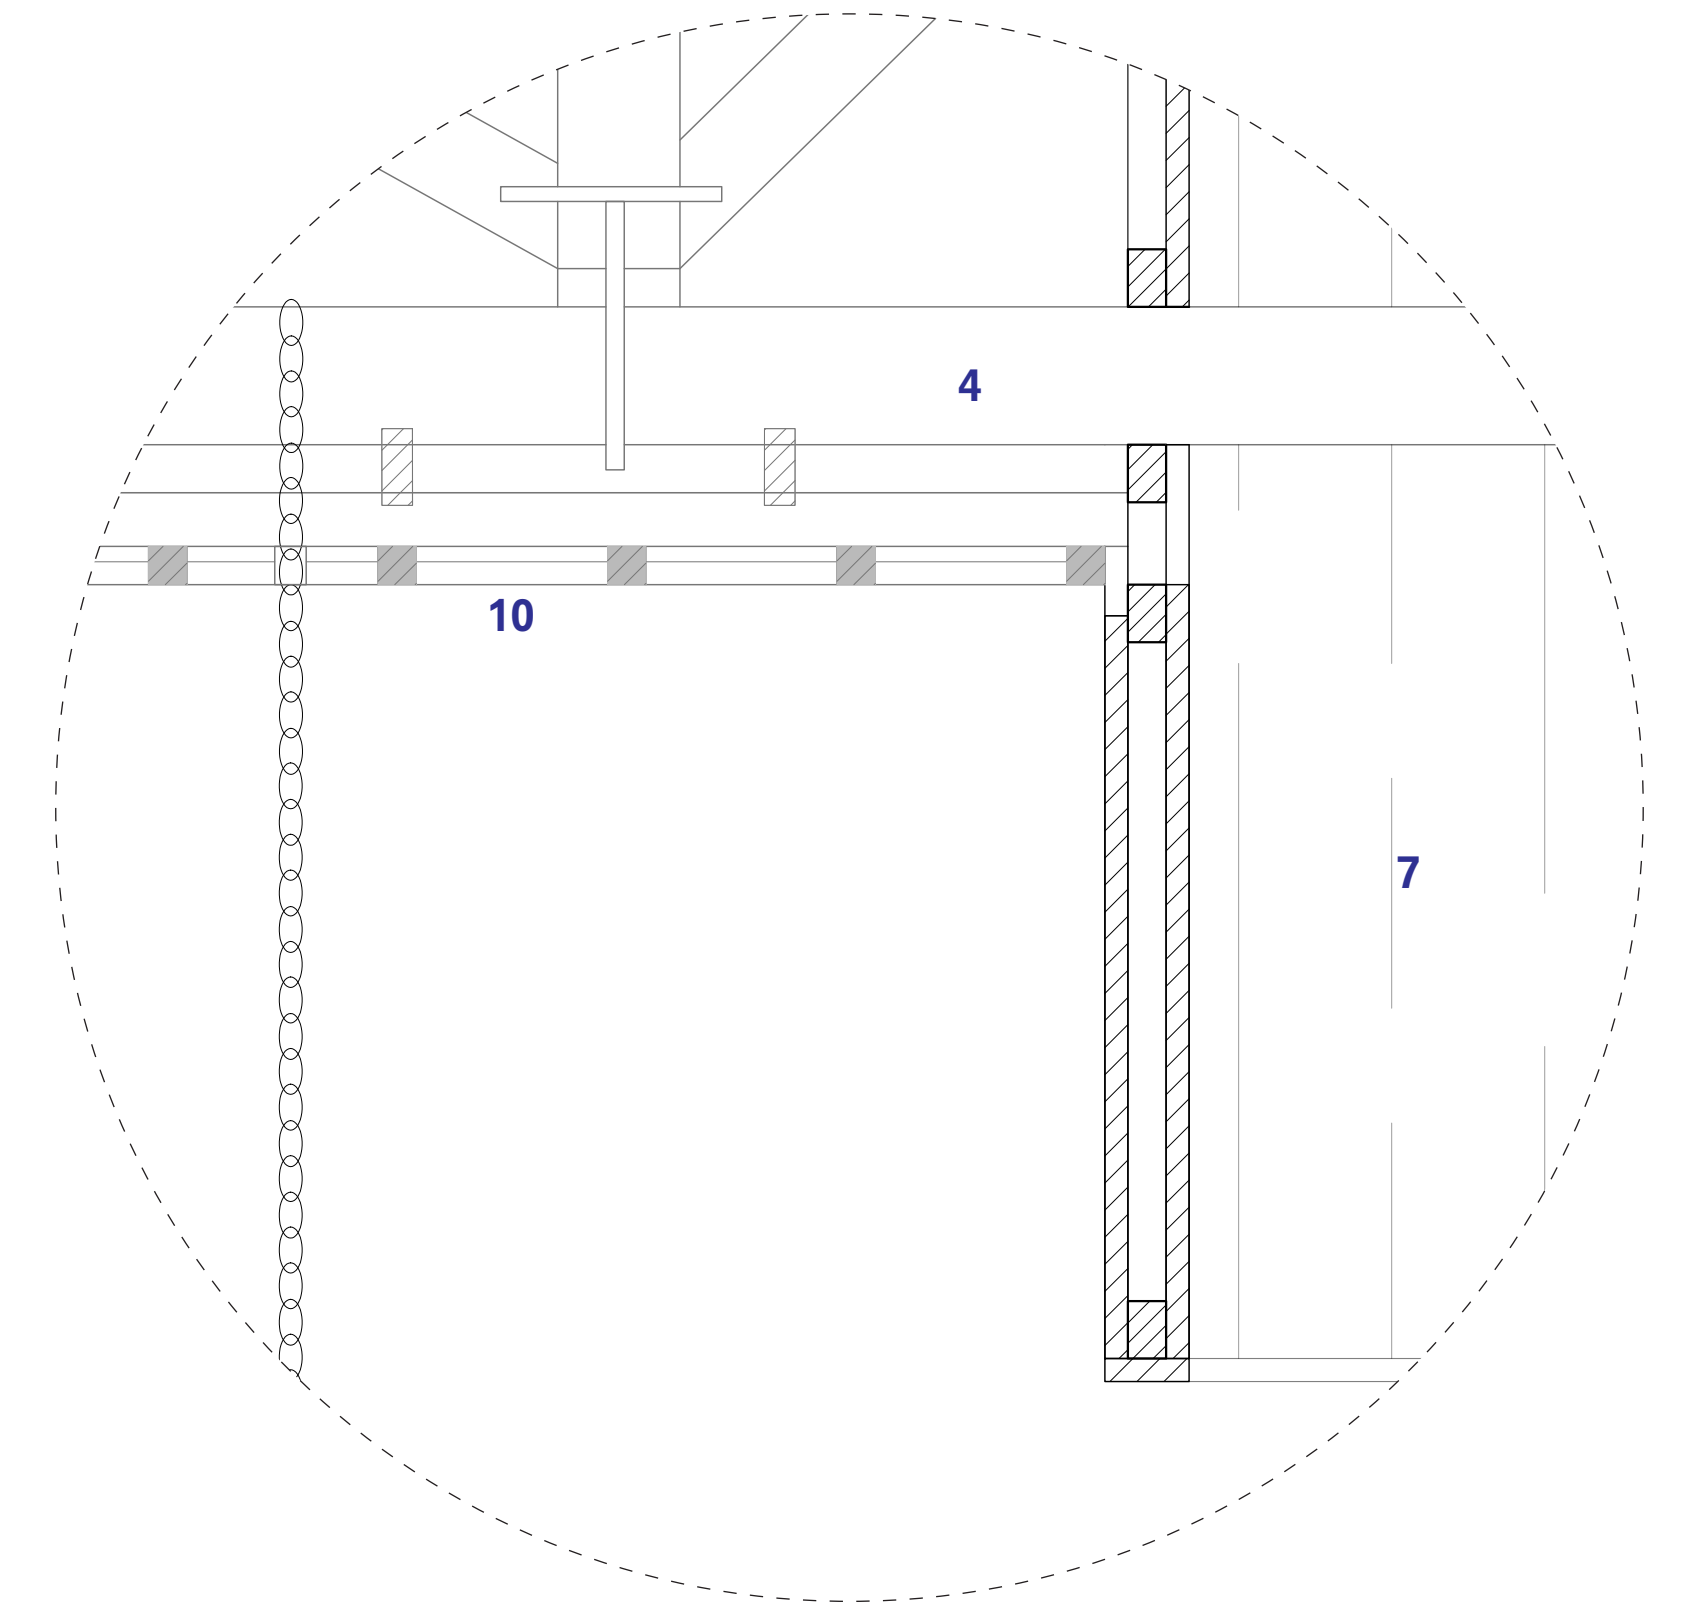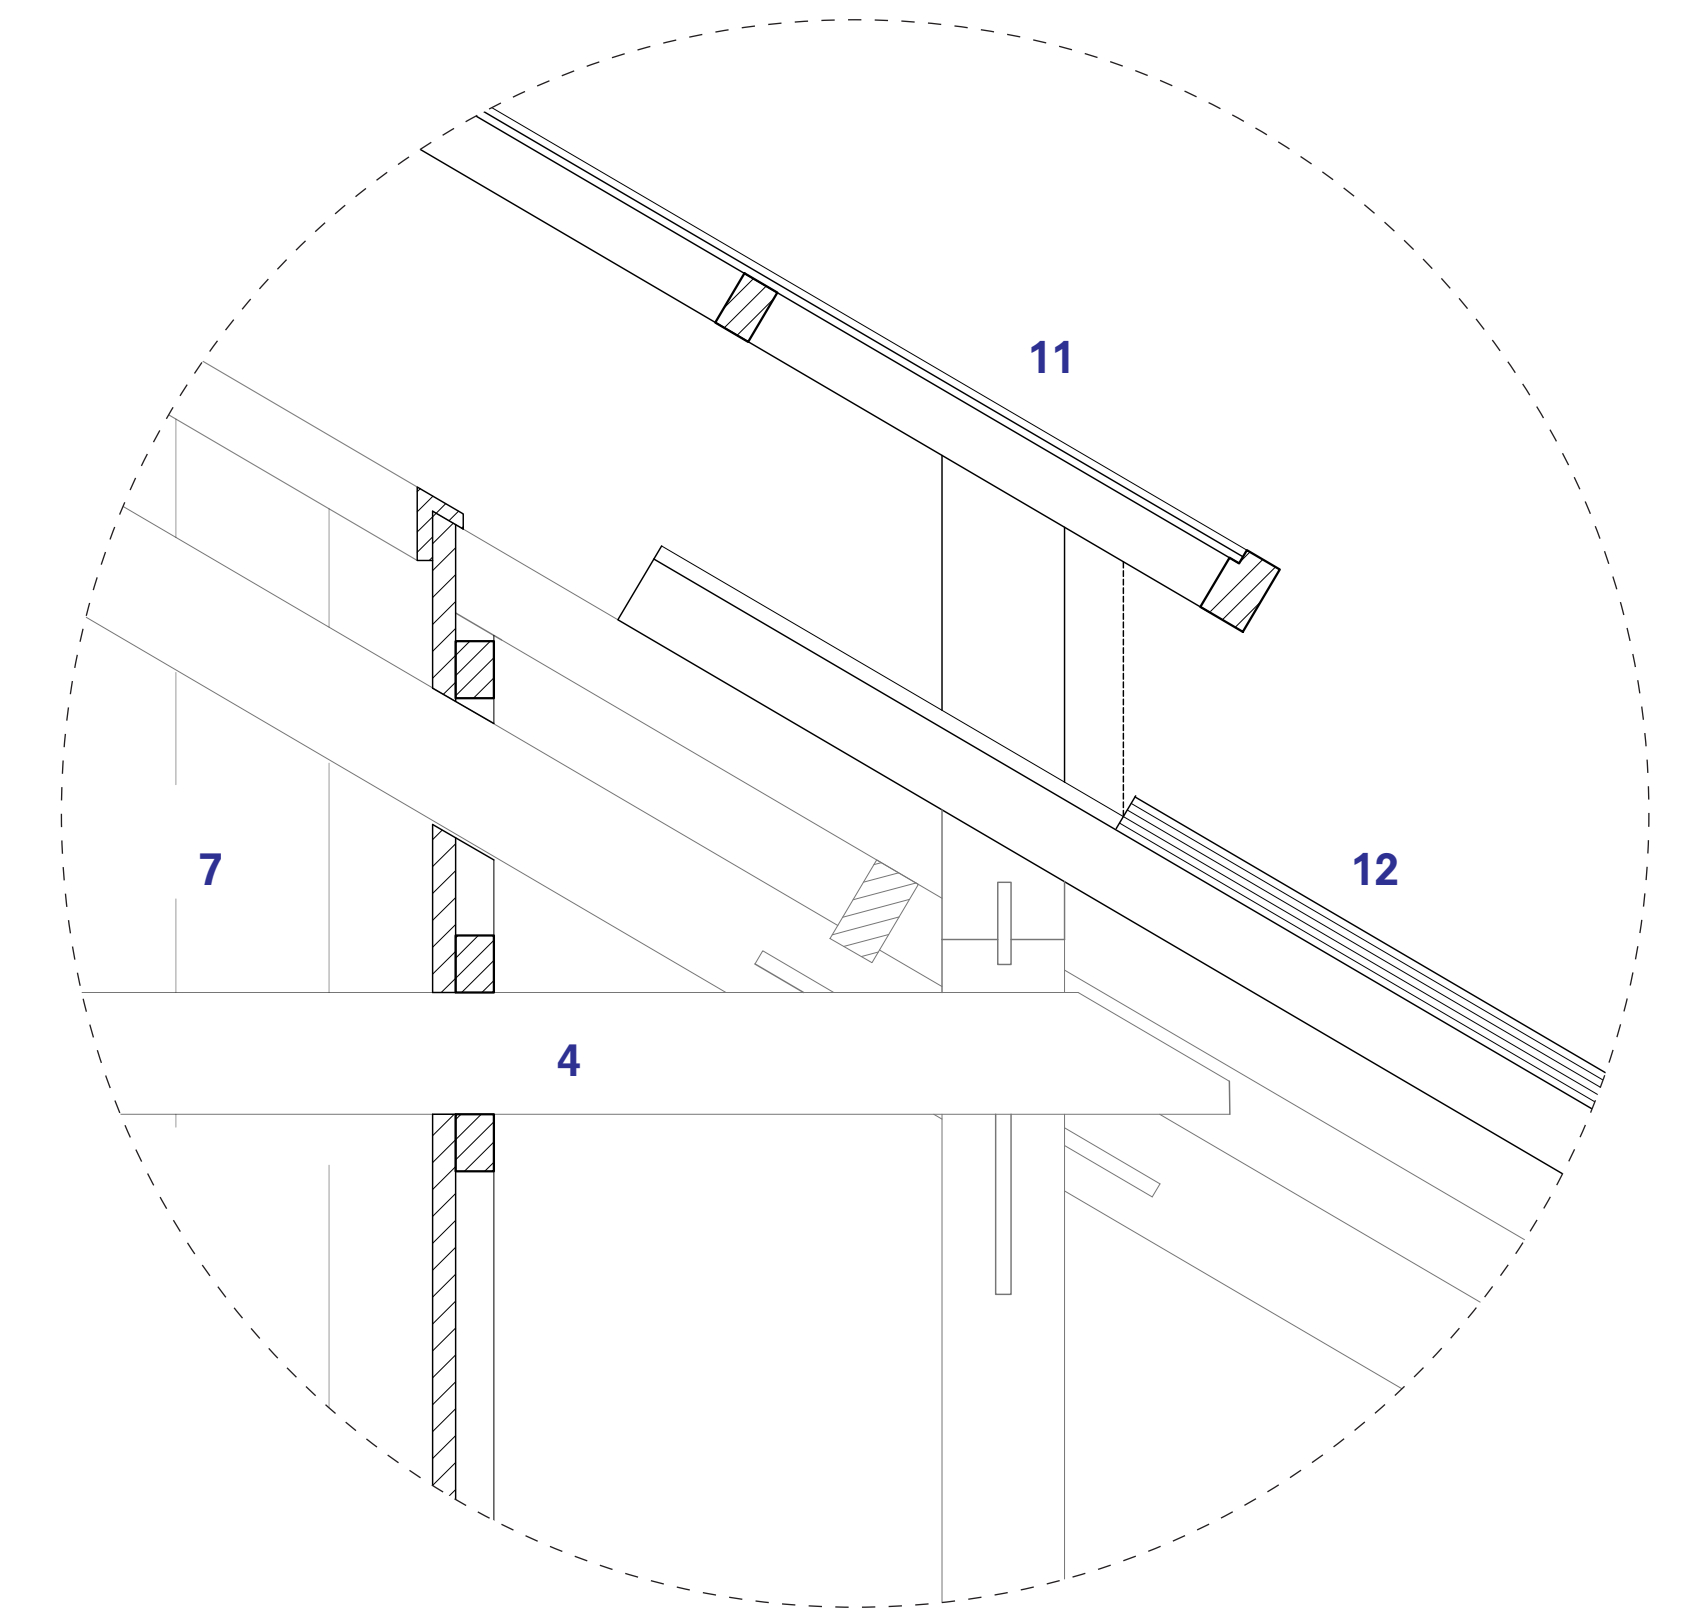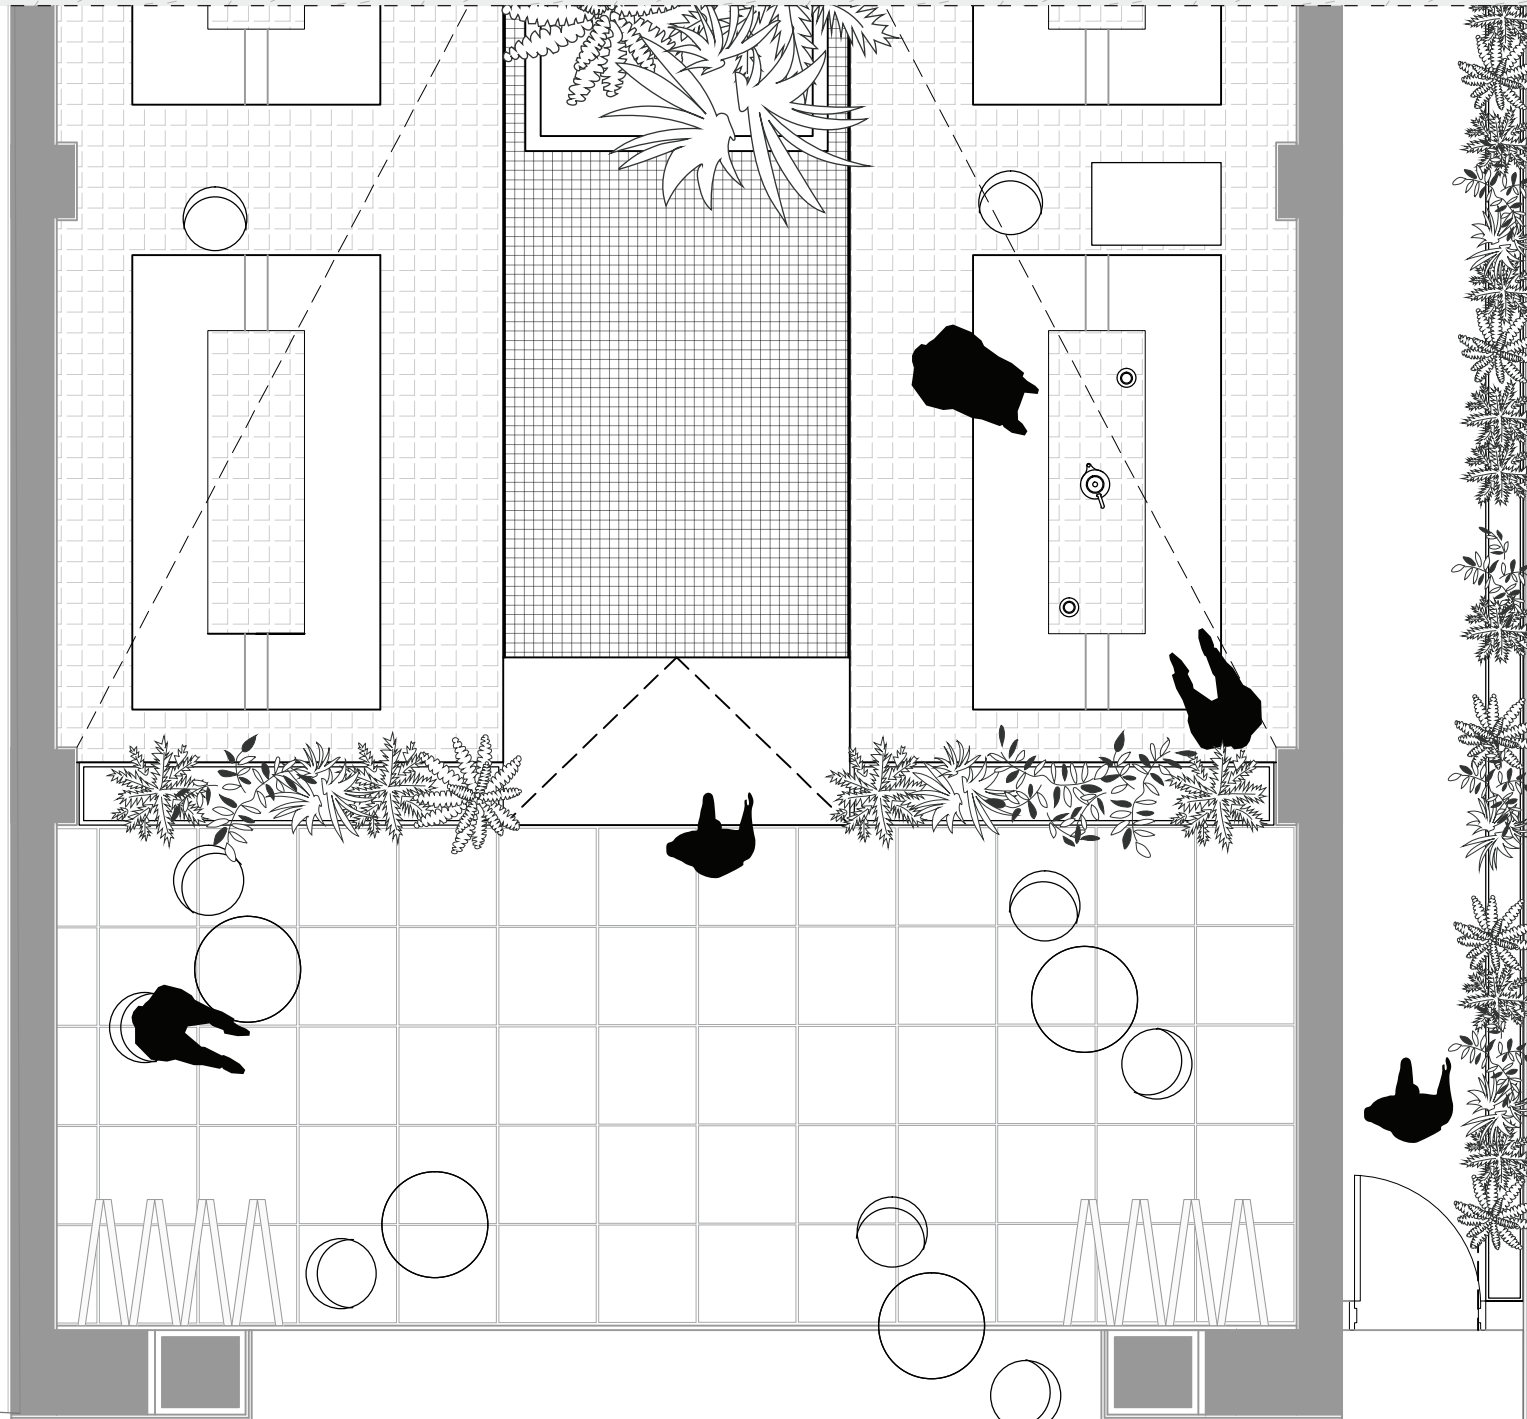
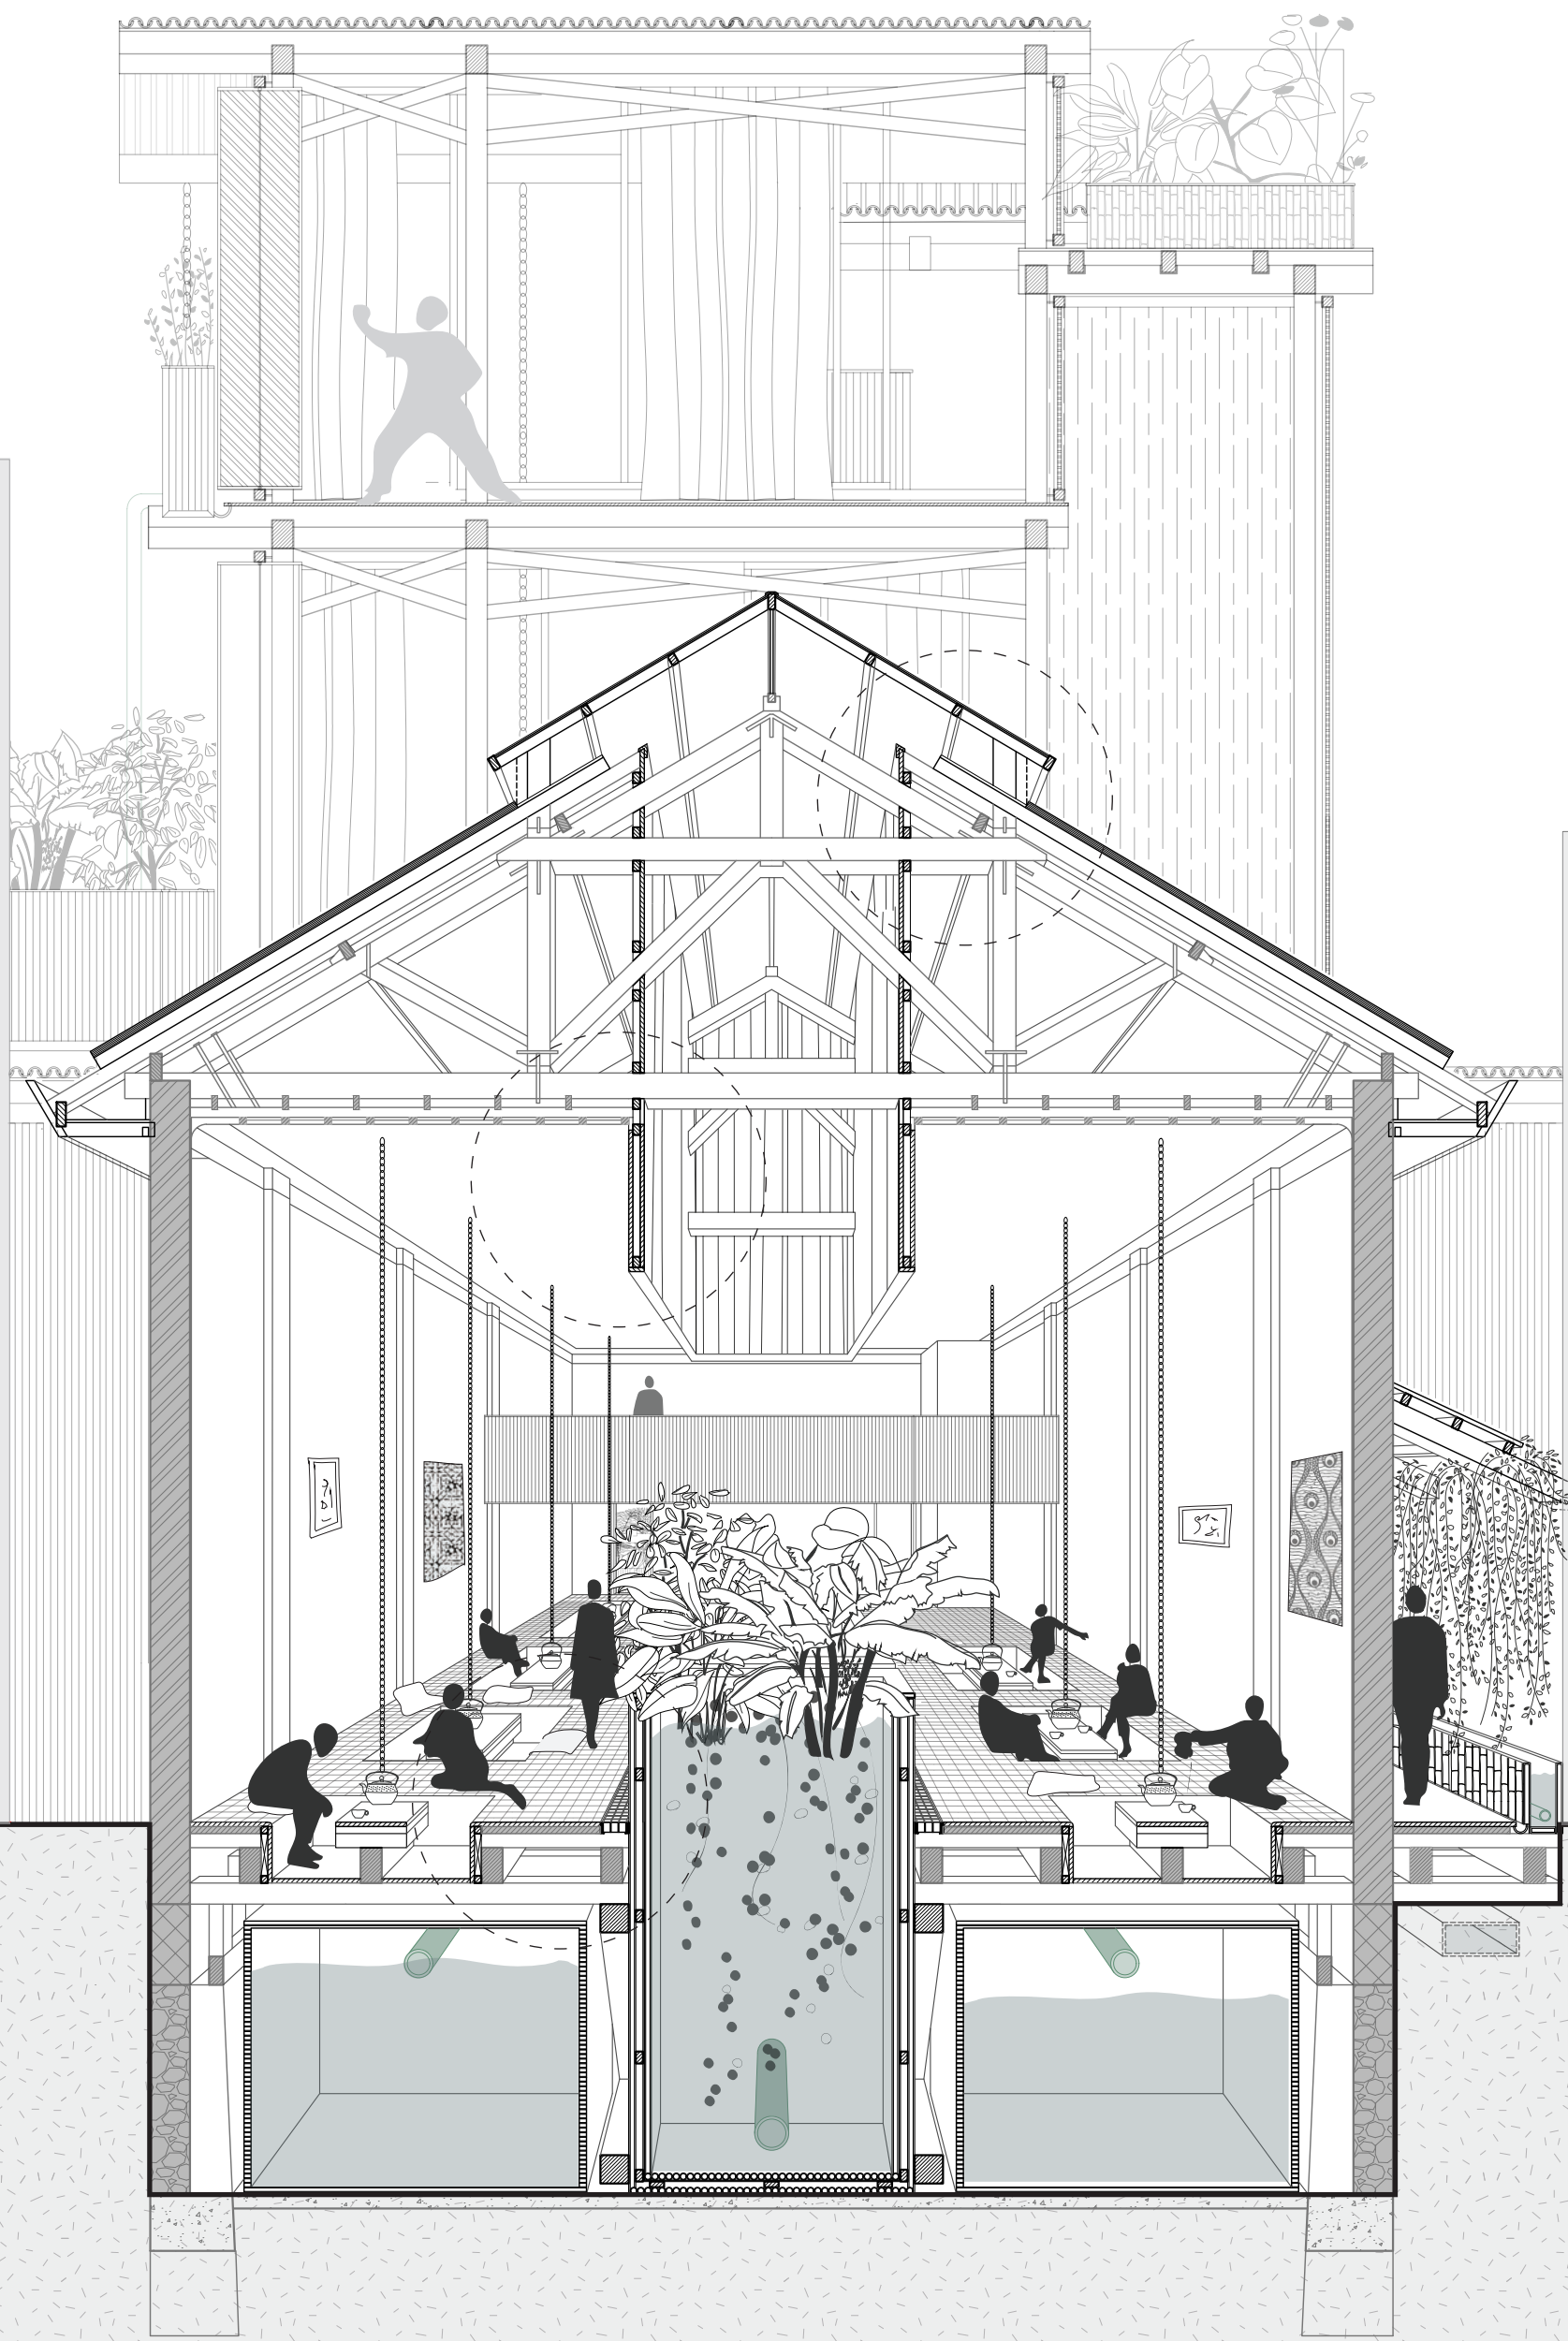




Details scale 1:10

- 1. Purifying plants
- 2. Bamboo
- 3. Bamboo gutter
- 4. Original structure
- 5. Rubber




- 6. End grain teak flooring
- 7. Borneo wood
- 8. Rainchain
- 9. Grid
- 10. Tin pressed ceiling

- 11. Glass
- 12. Solar panels

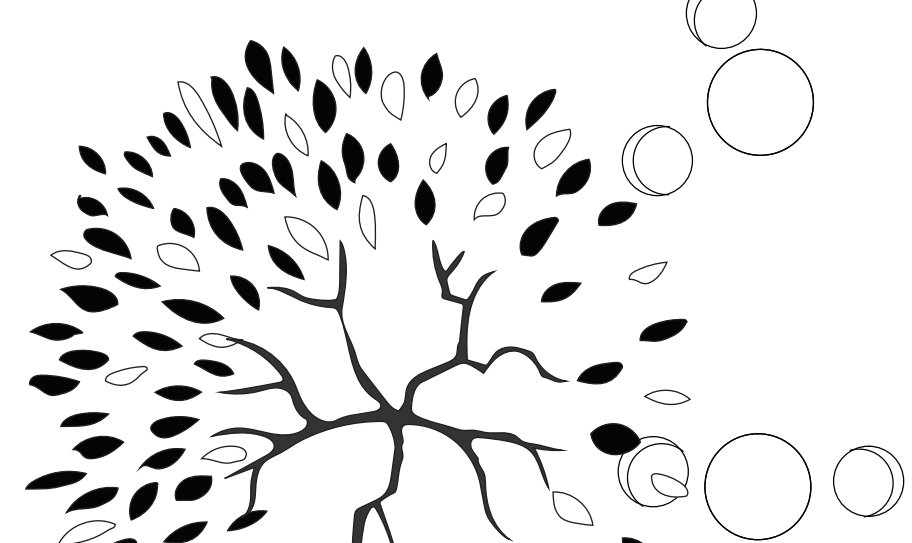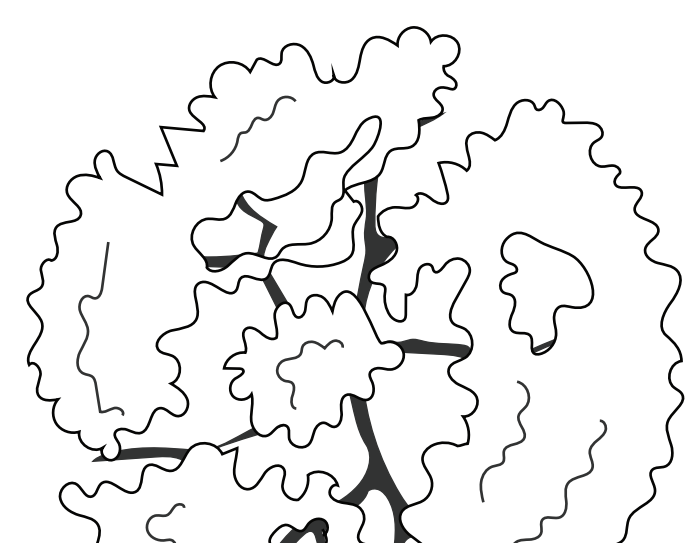

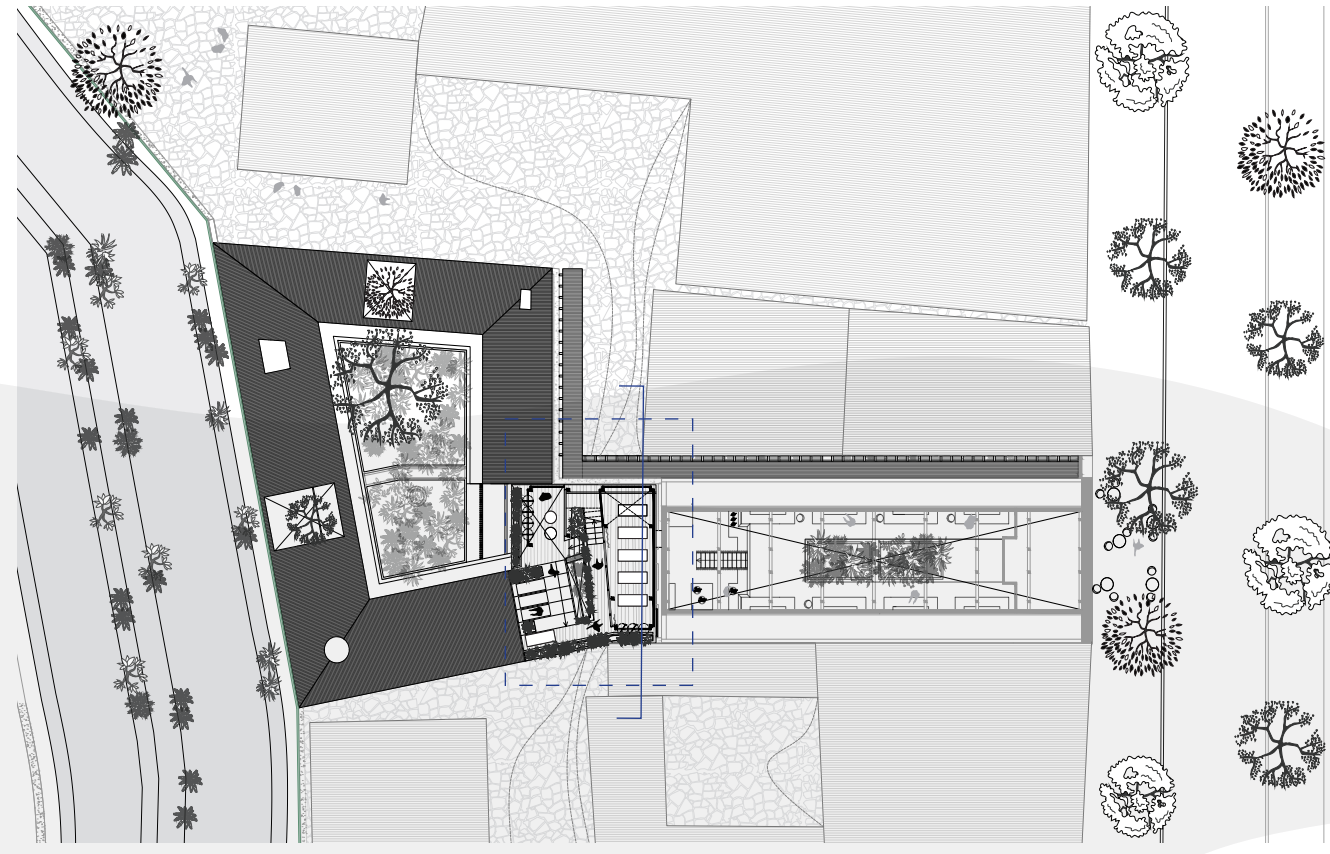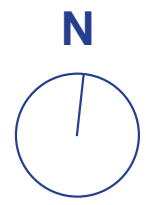

THE NODE
Section | Plan
1:50

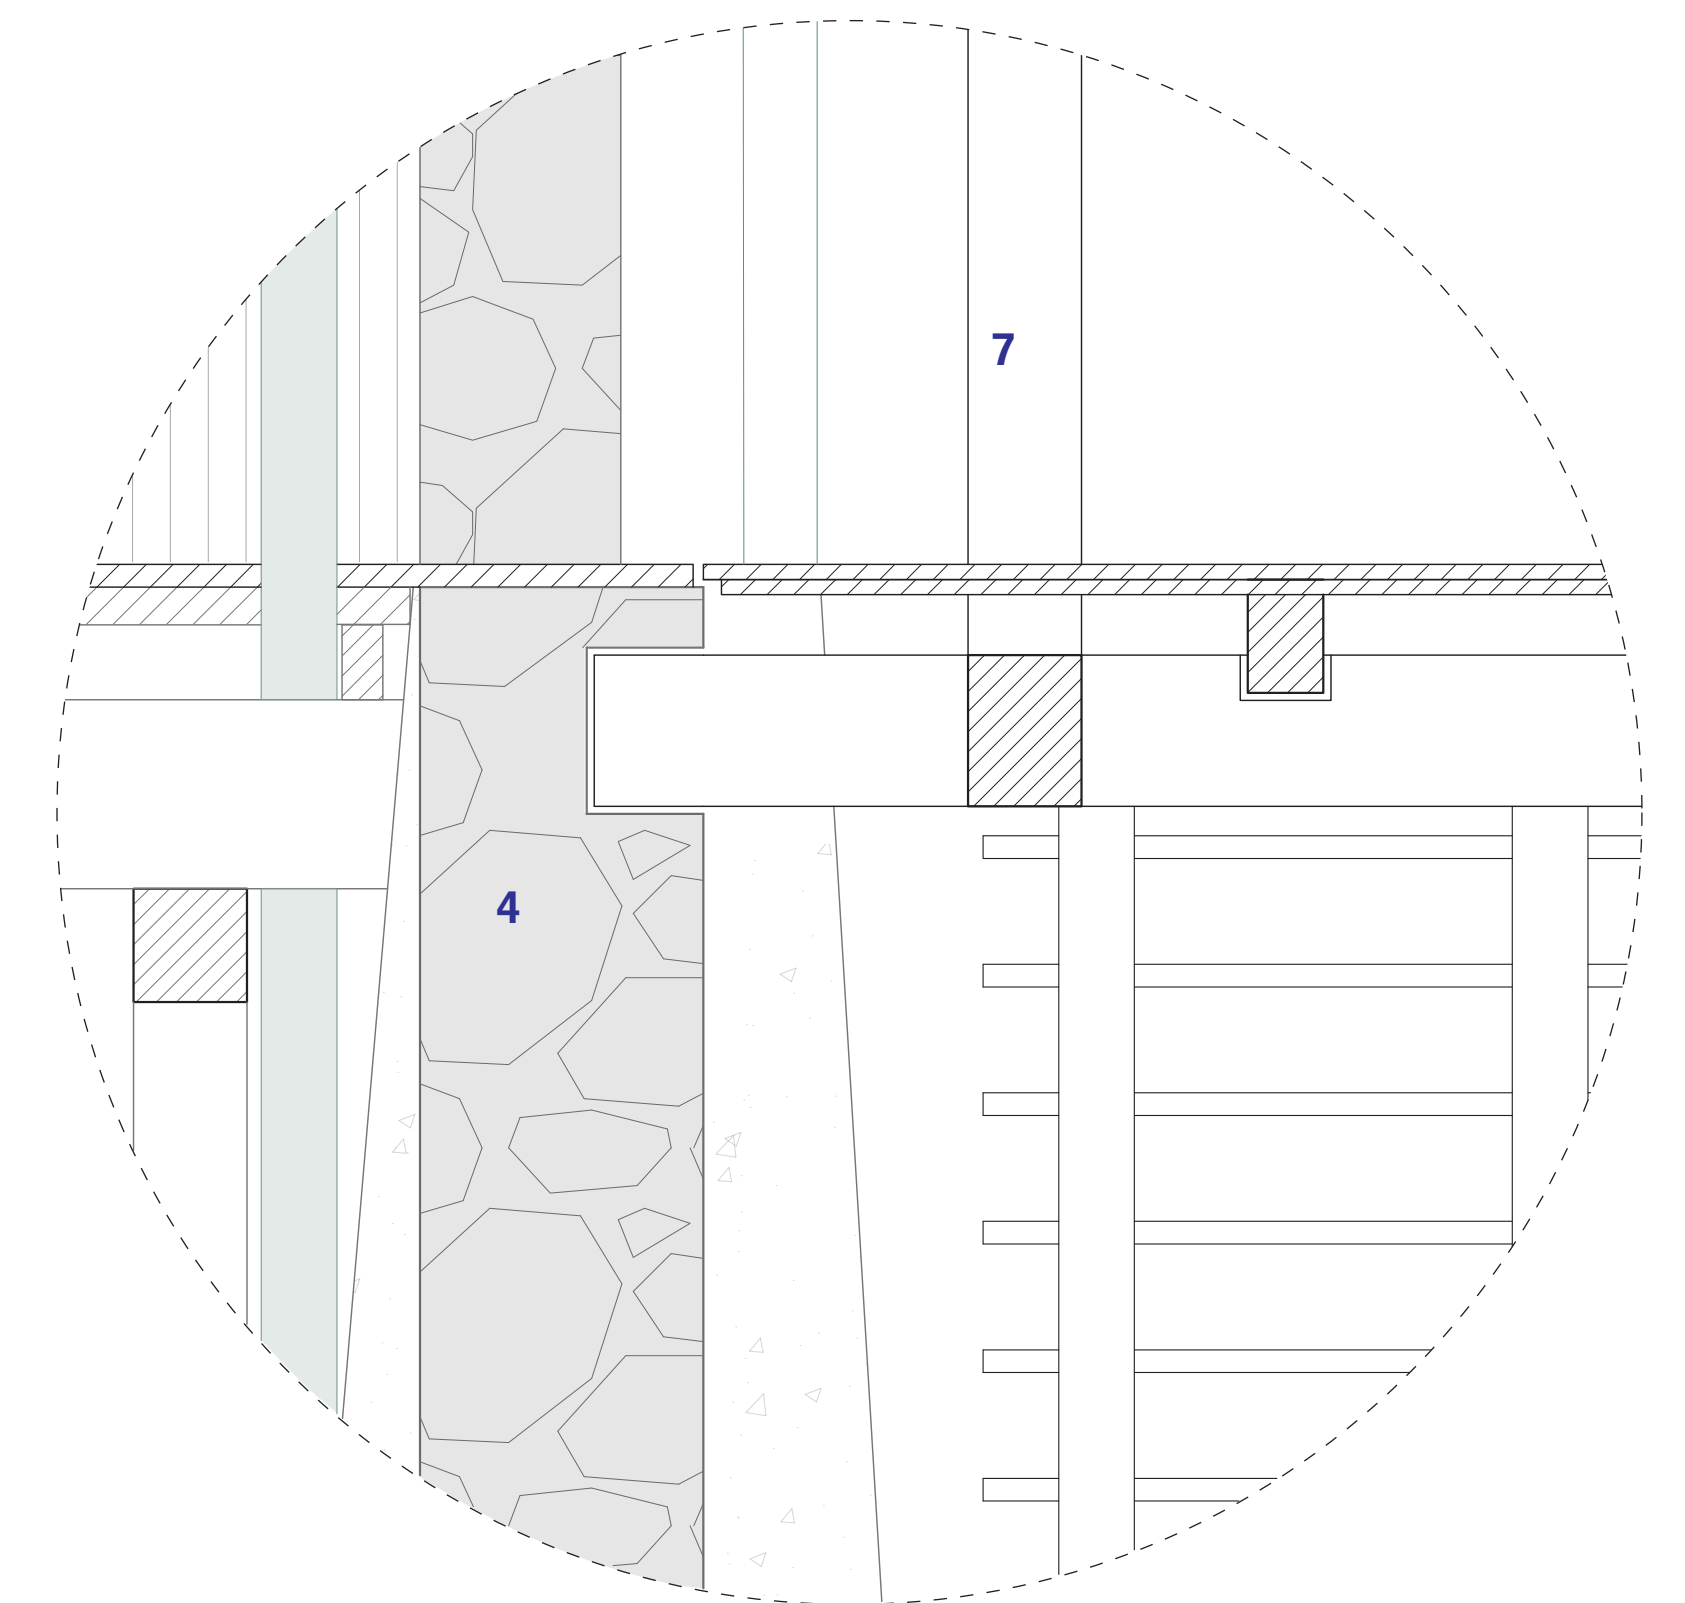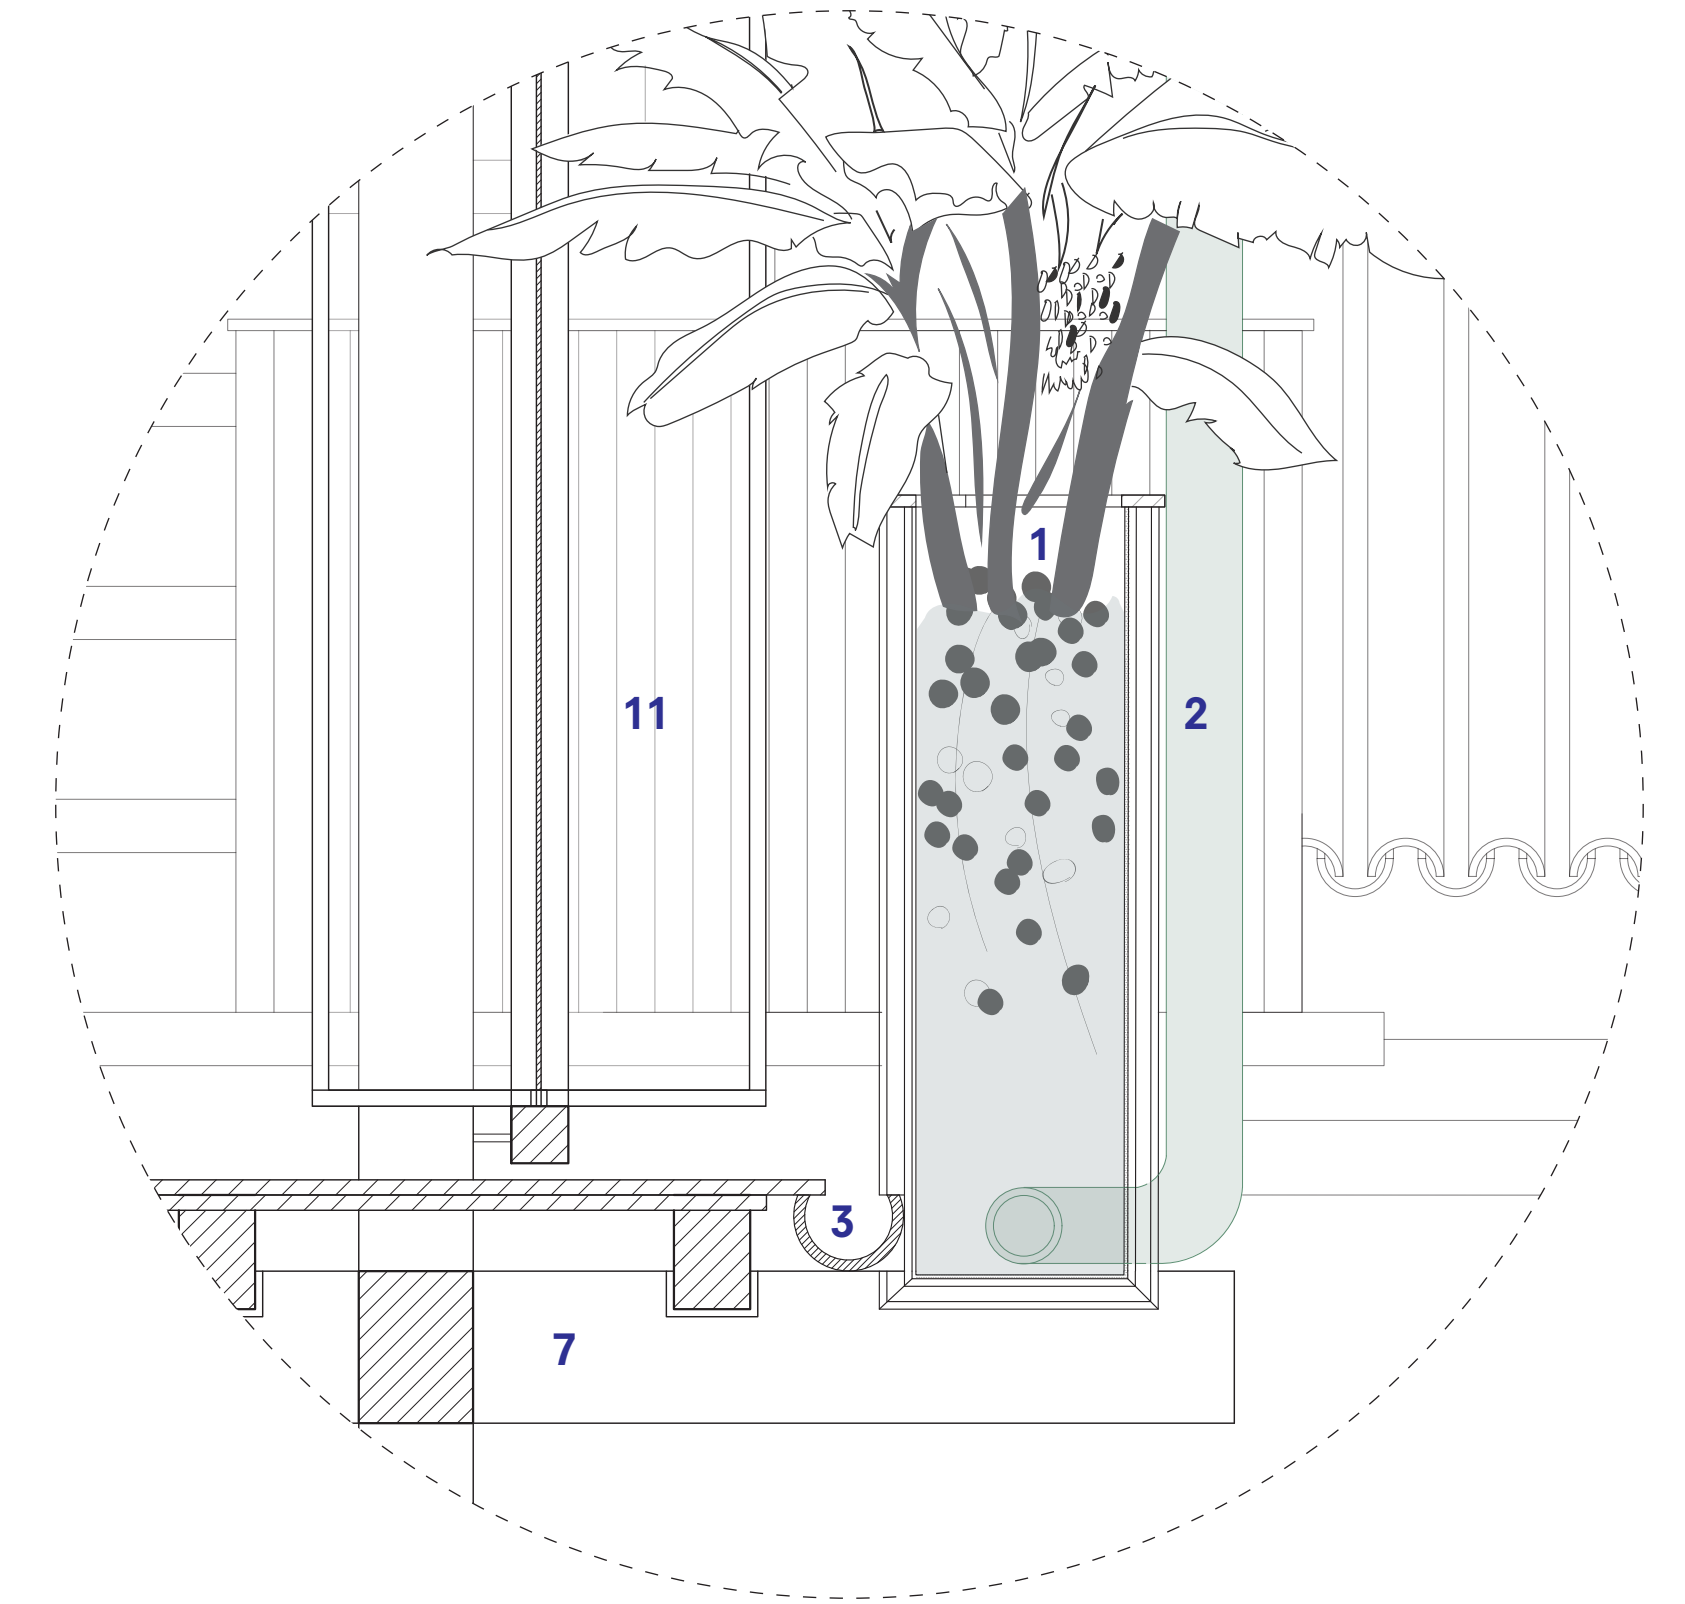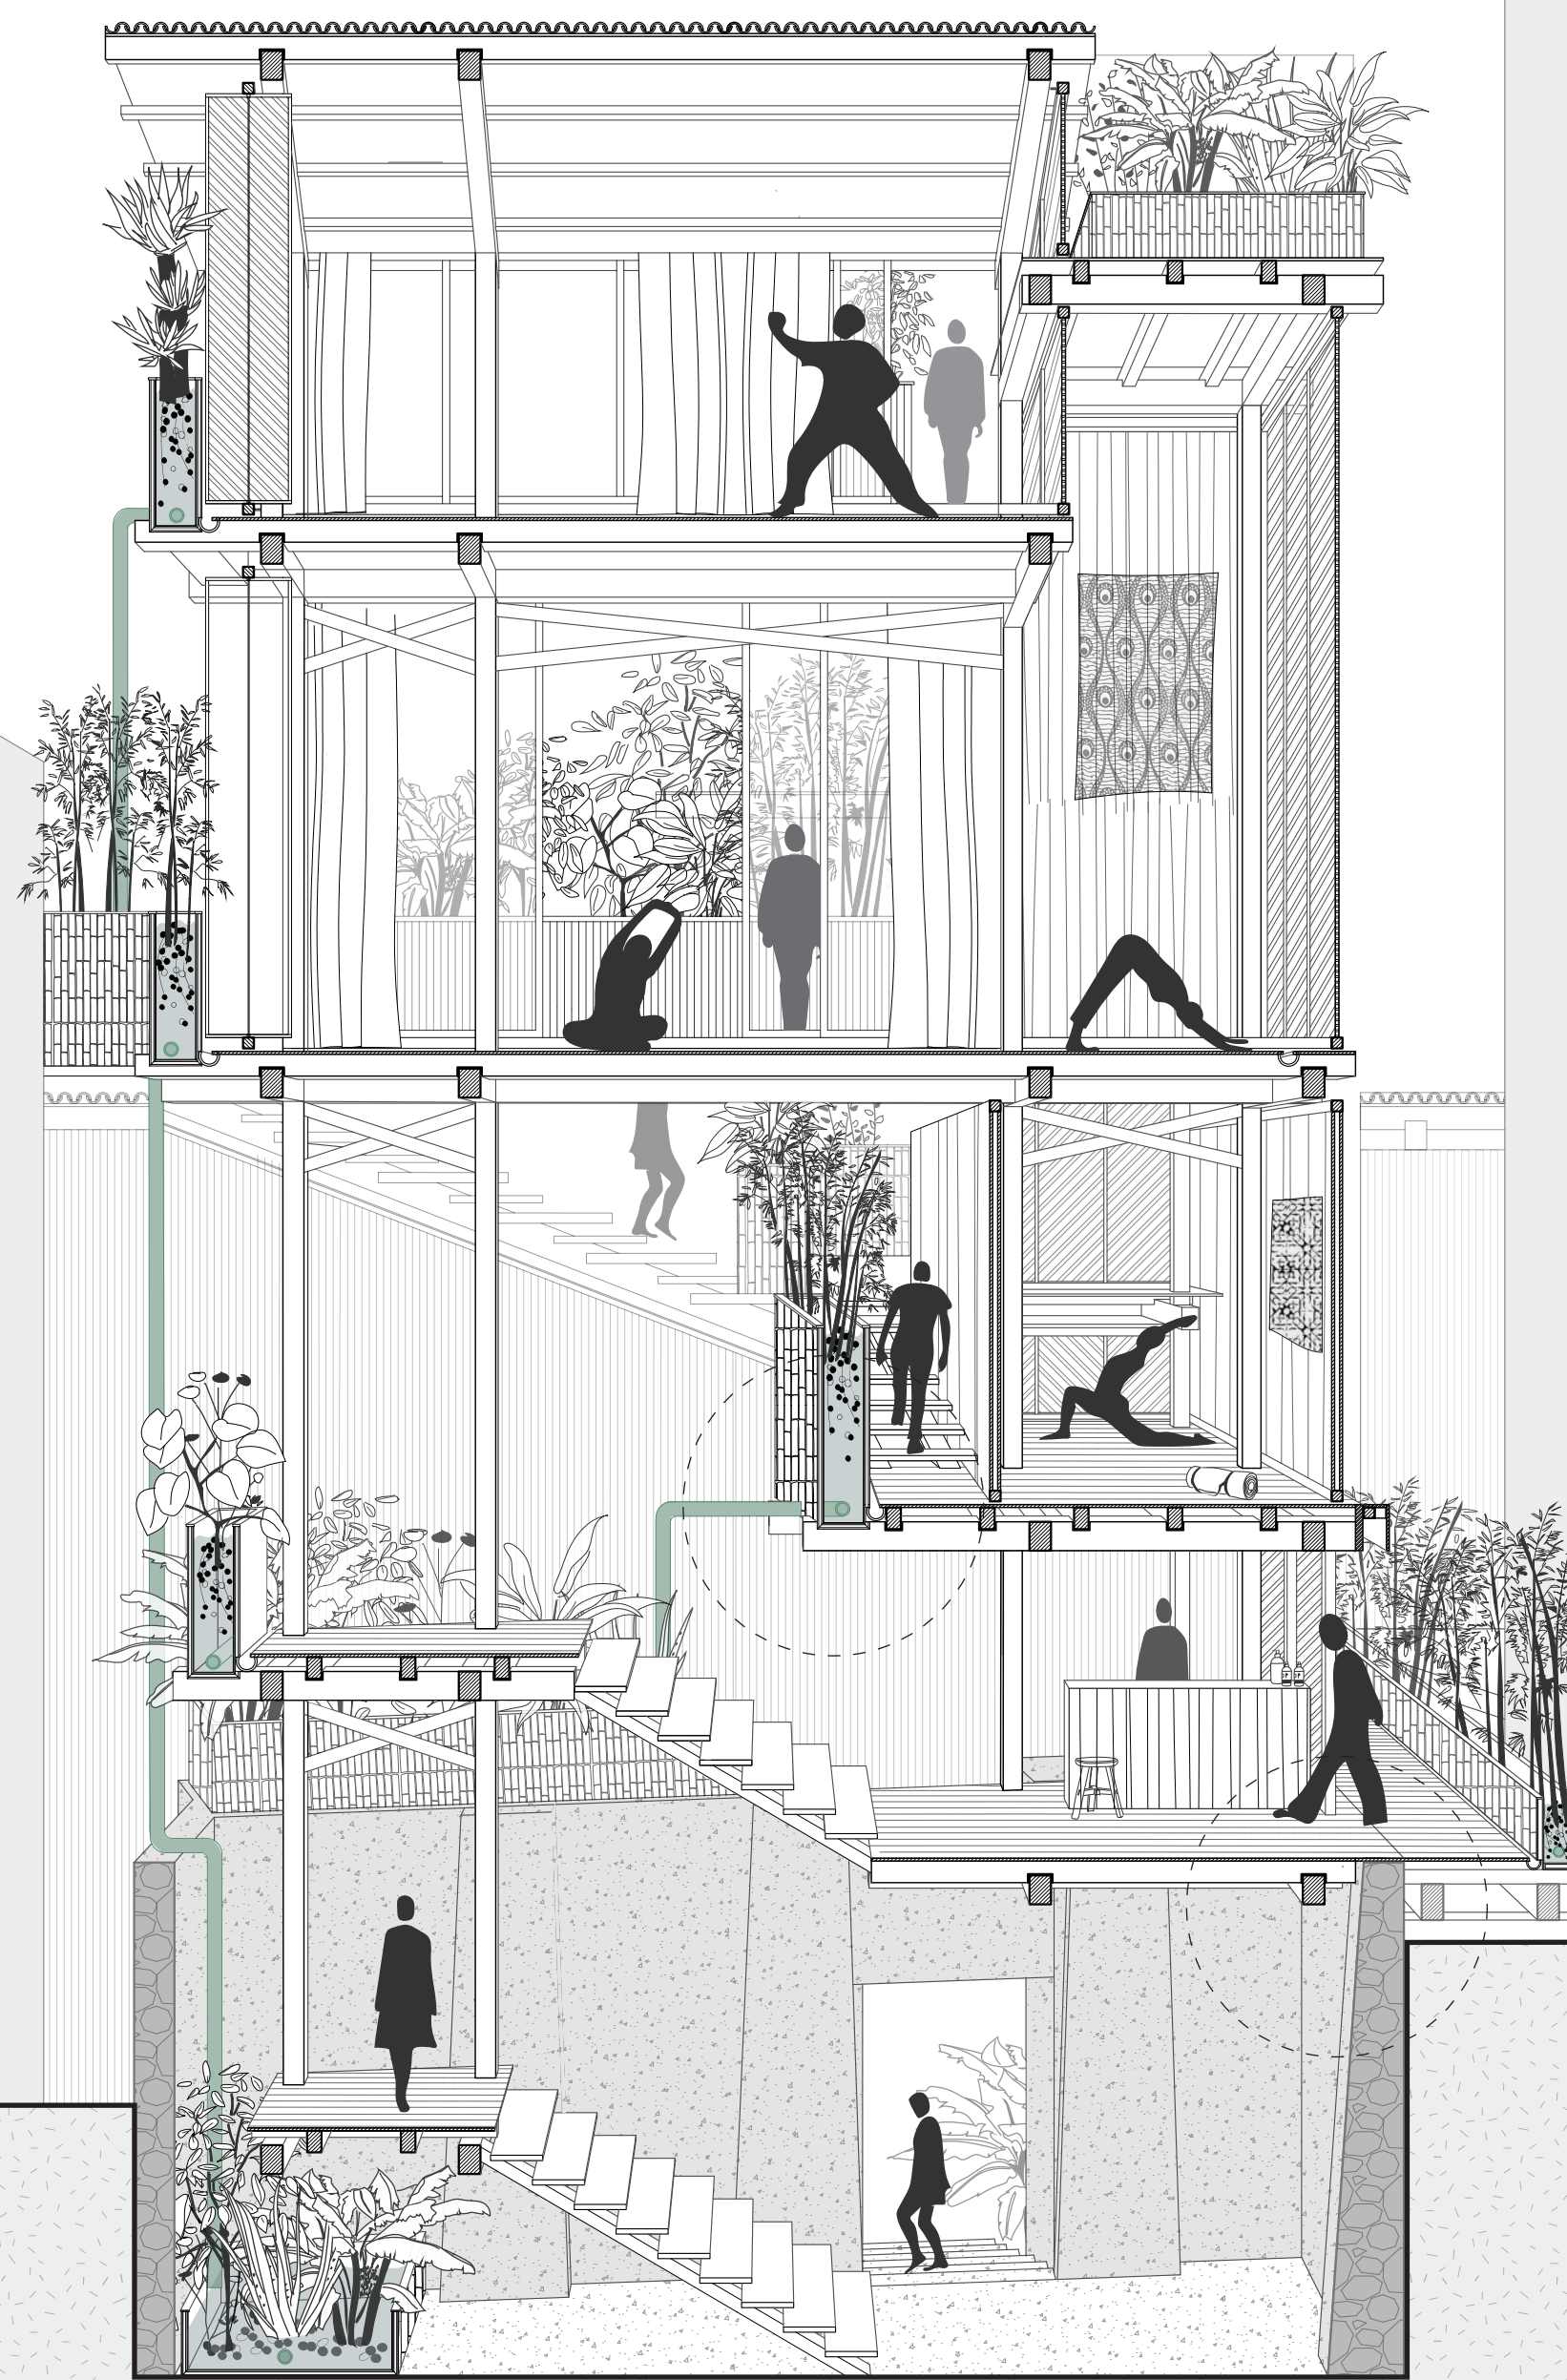

Details scale 1:10





- 1. Purifying plants
- 2. Bamboo
- 3. Bamboo gutter
- 4. Original structure
- 5. Rubber

- 6. End grain teak flooring
- 7. Borneo wood
- 8. Rainchain
- 9. Grid
- 10. Tin pressed ceiling

- 11. Glass
- 12. Solar panels

TAMAN TERTUTUP


Section | Plan
1:50

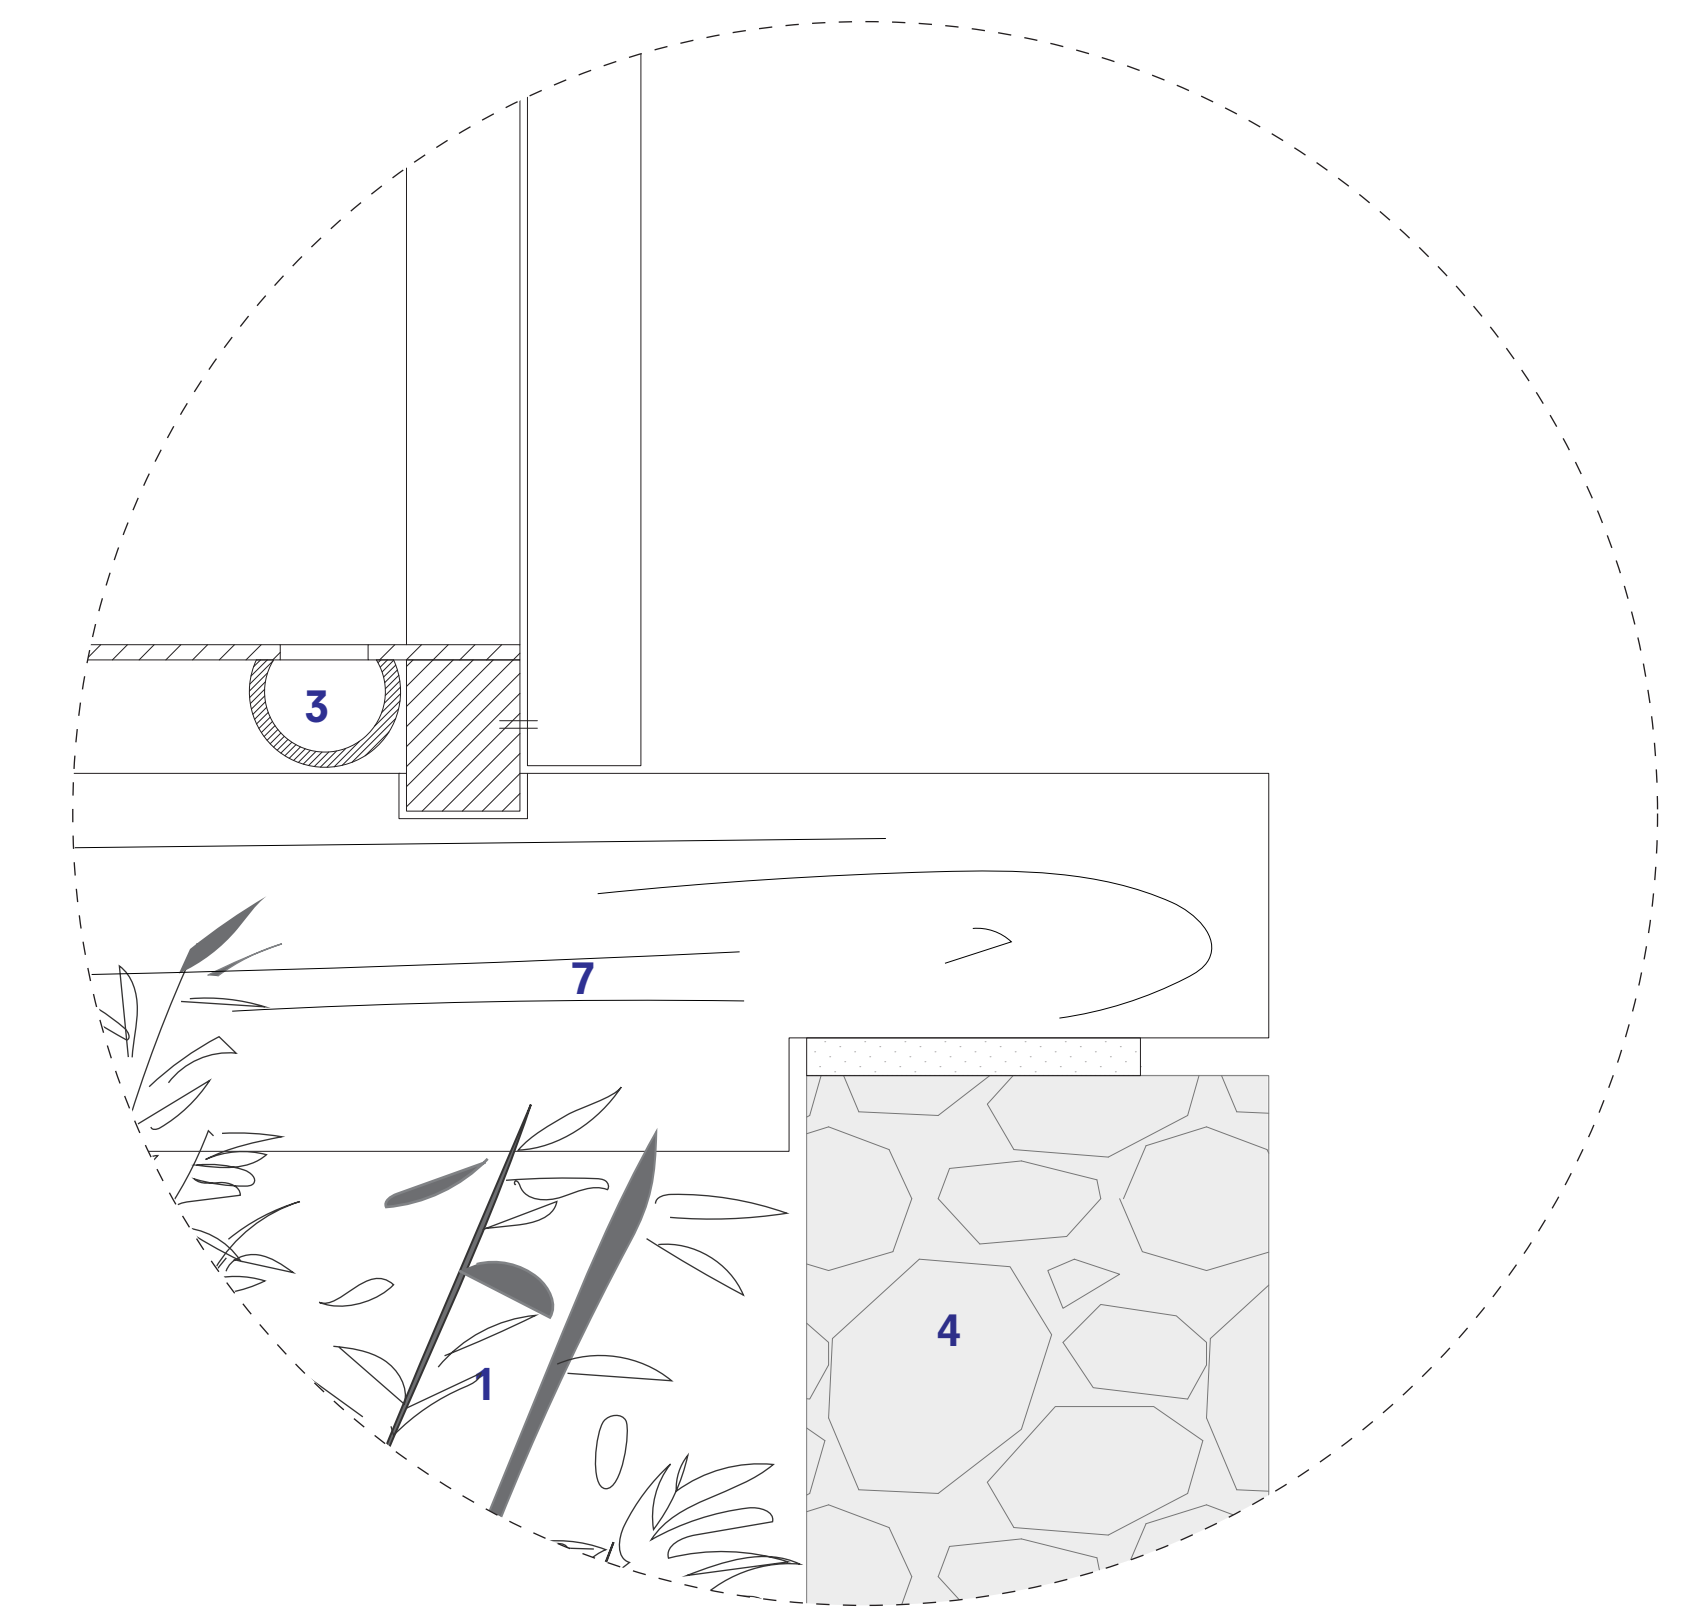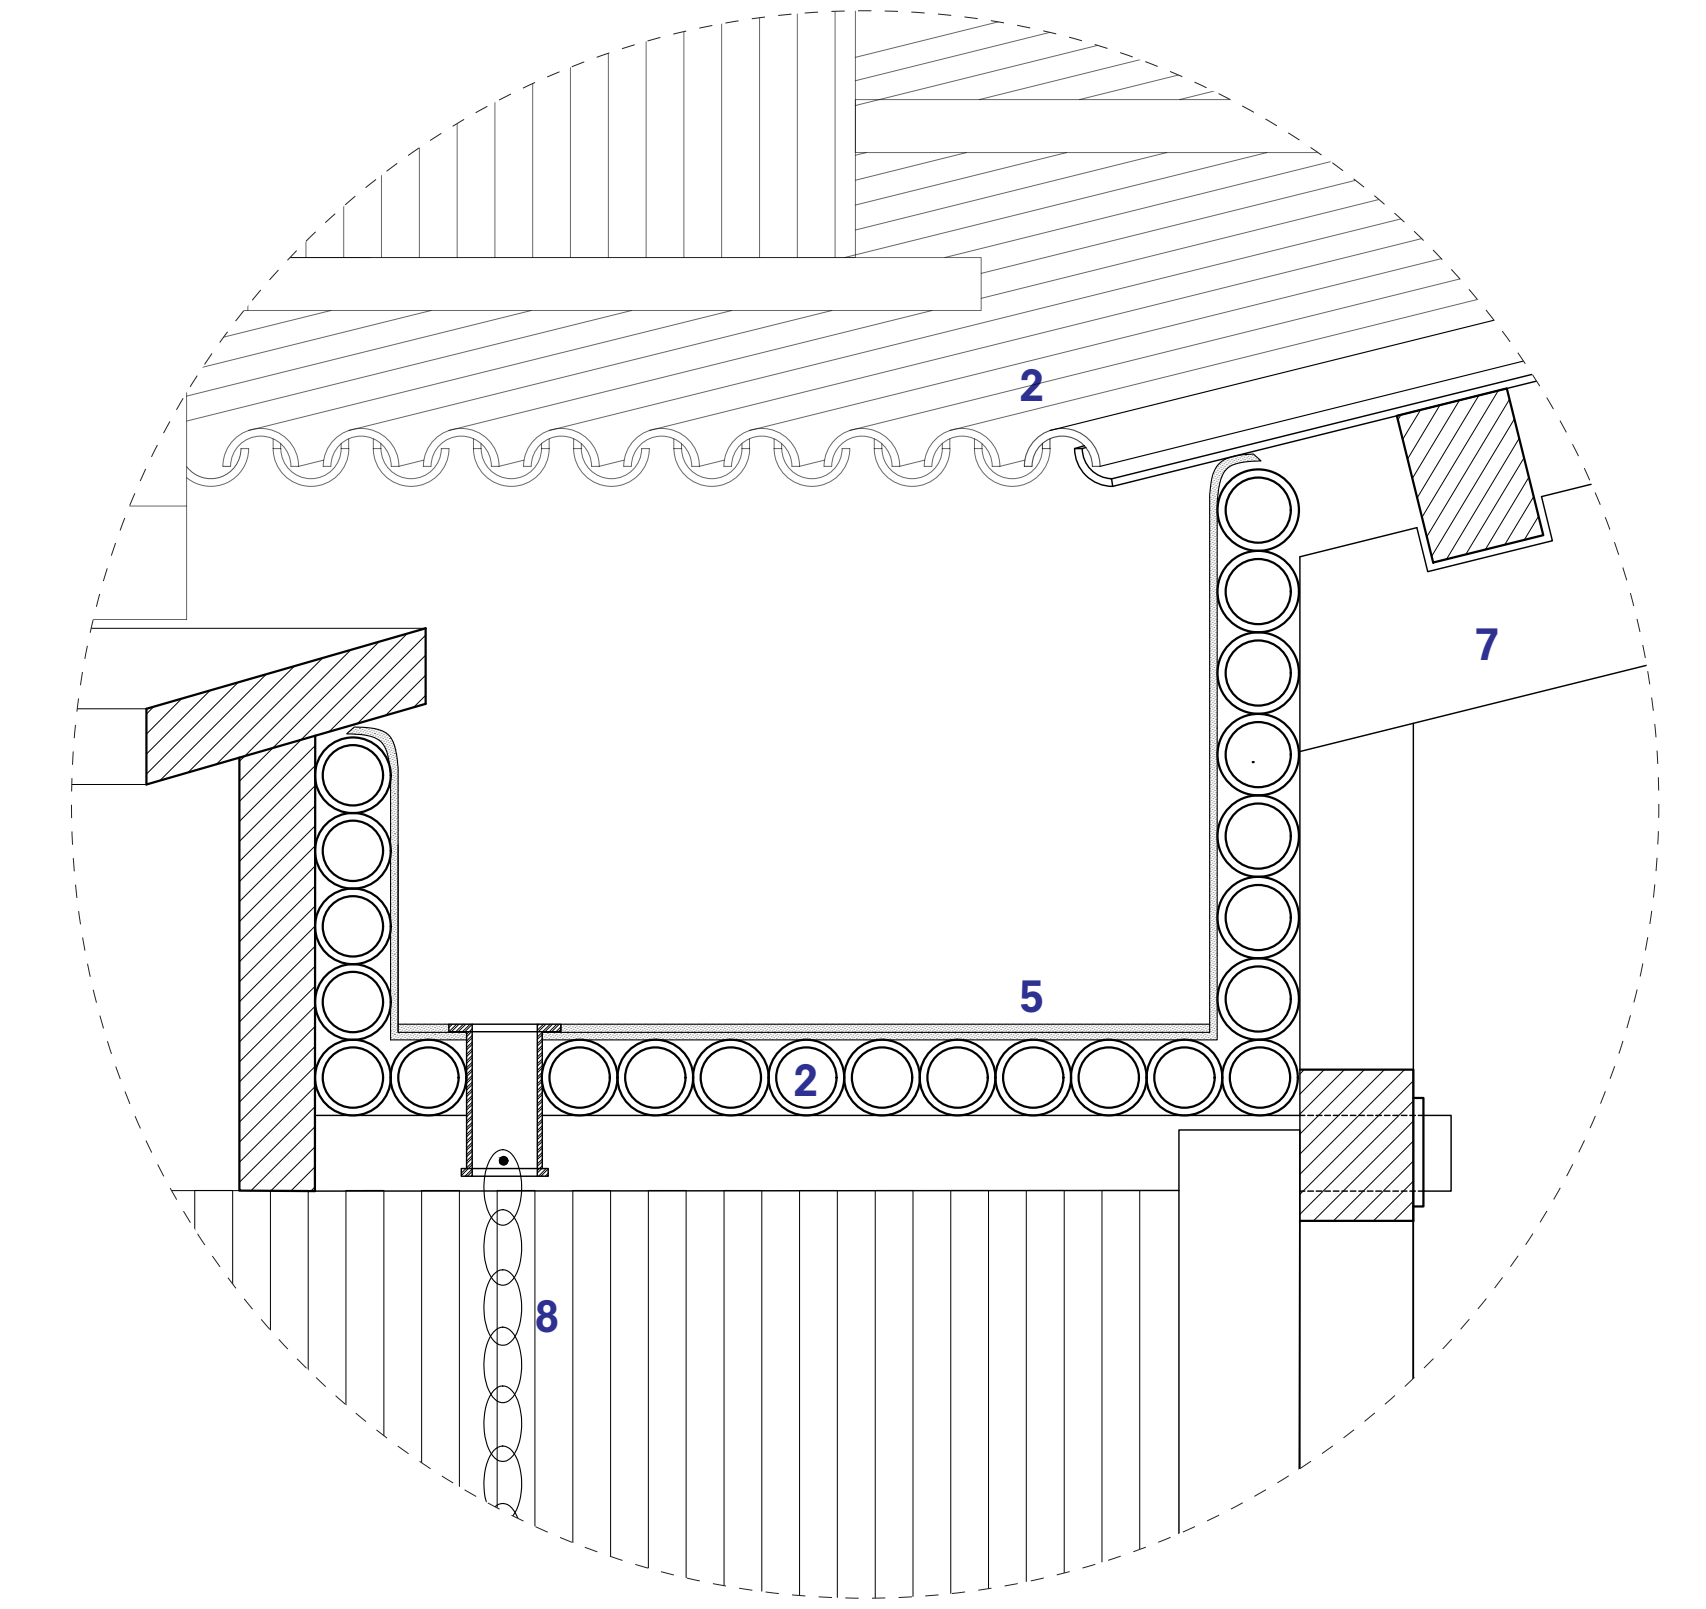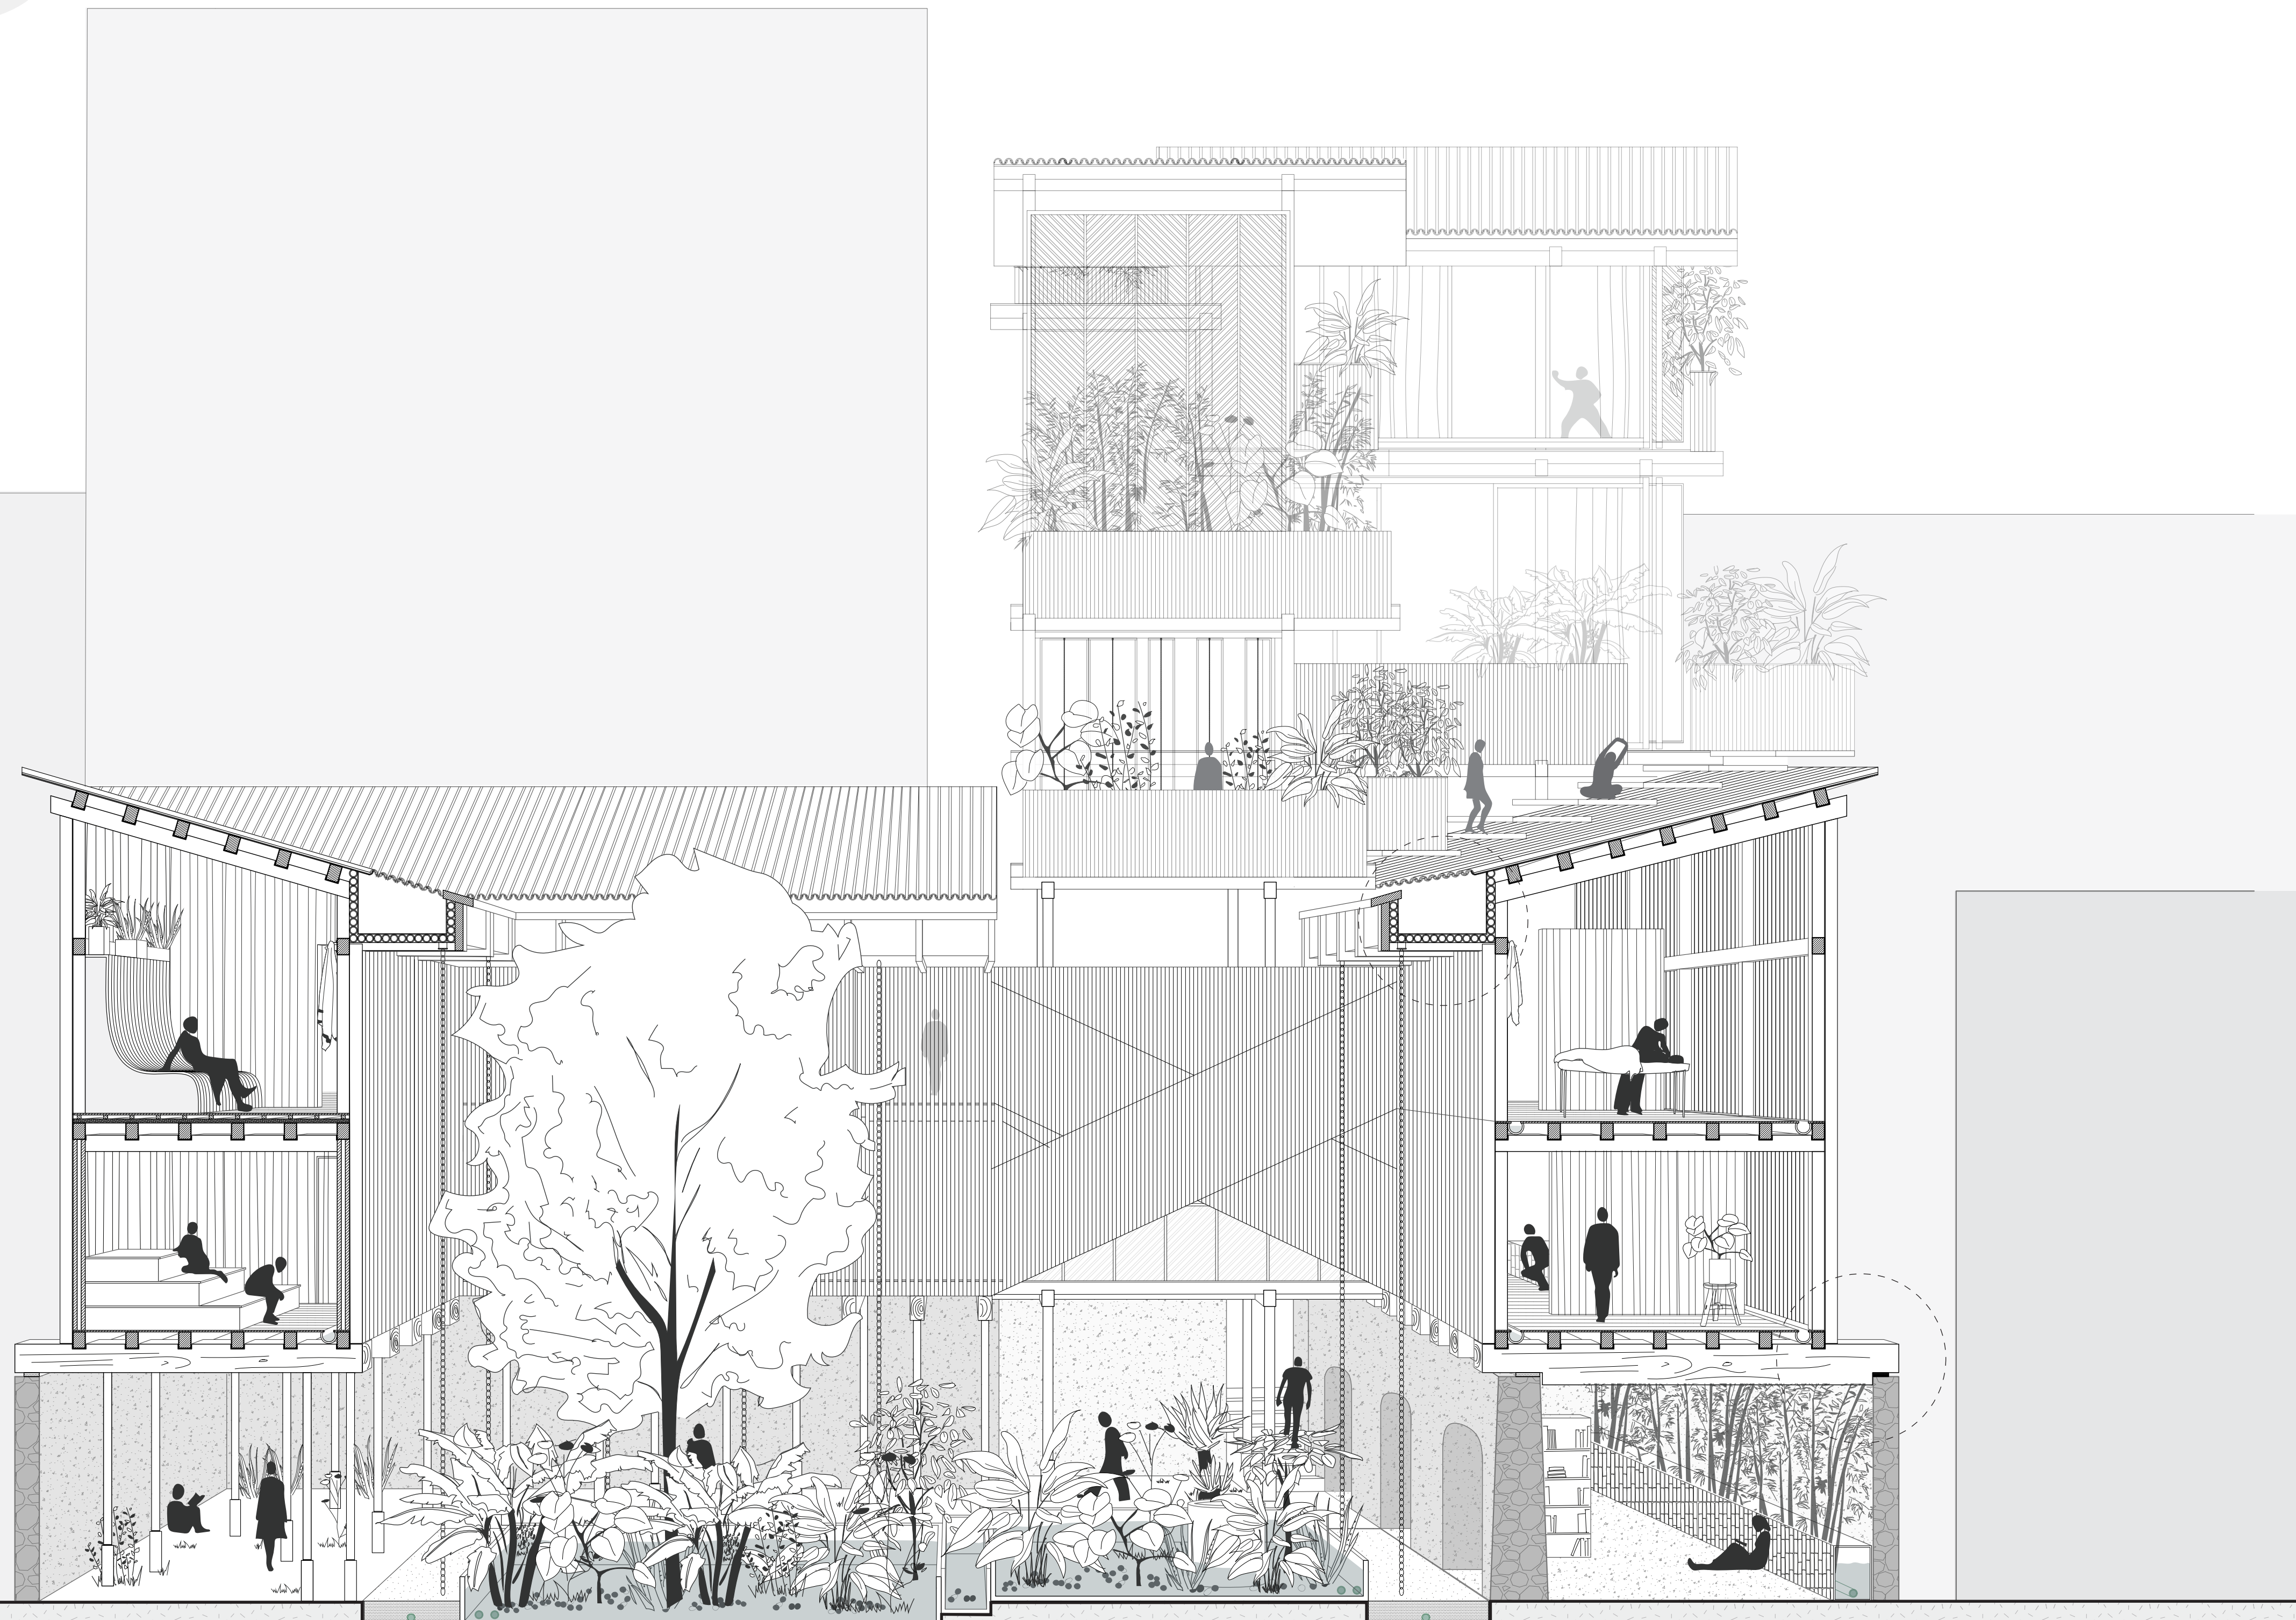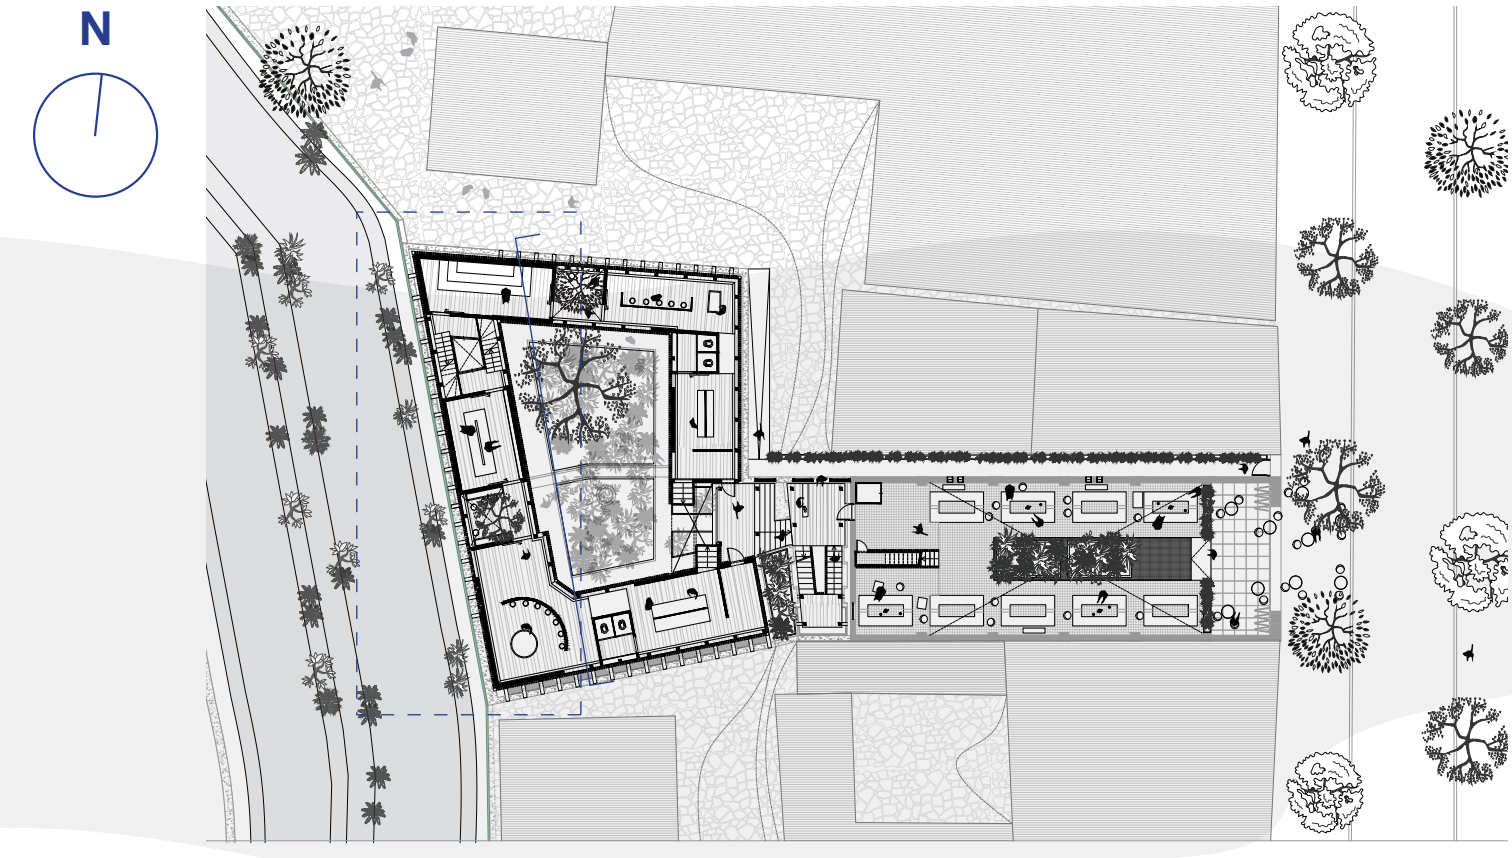

Details scale 1:10


- 1. Purifying plants
- 2. Bamboo
- 3. Bamboo gutter
- 4. Original structure
- 5. Rubber
- 6. End grain teak flooring
- 7. Borneo wood
- 8. Rainchain
- 9. Grid
- 10. Tin pressed ceiling
- 11. Glass
- 12. Solar panels

ETERNA, Wellspring for the future in the past
sip: 0216040

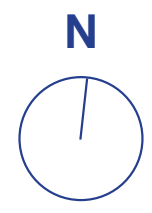

PLANS


Tea Garden | The Node | Taman Tertutup
1:200

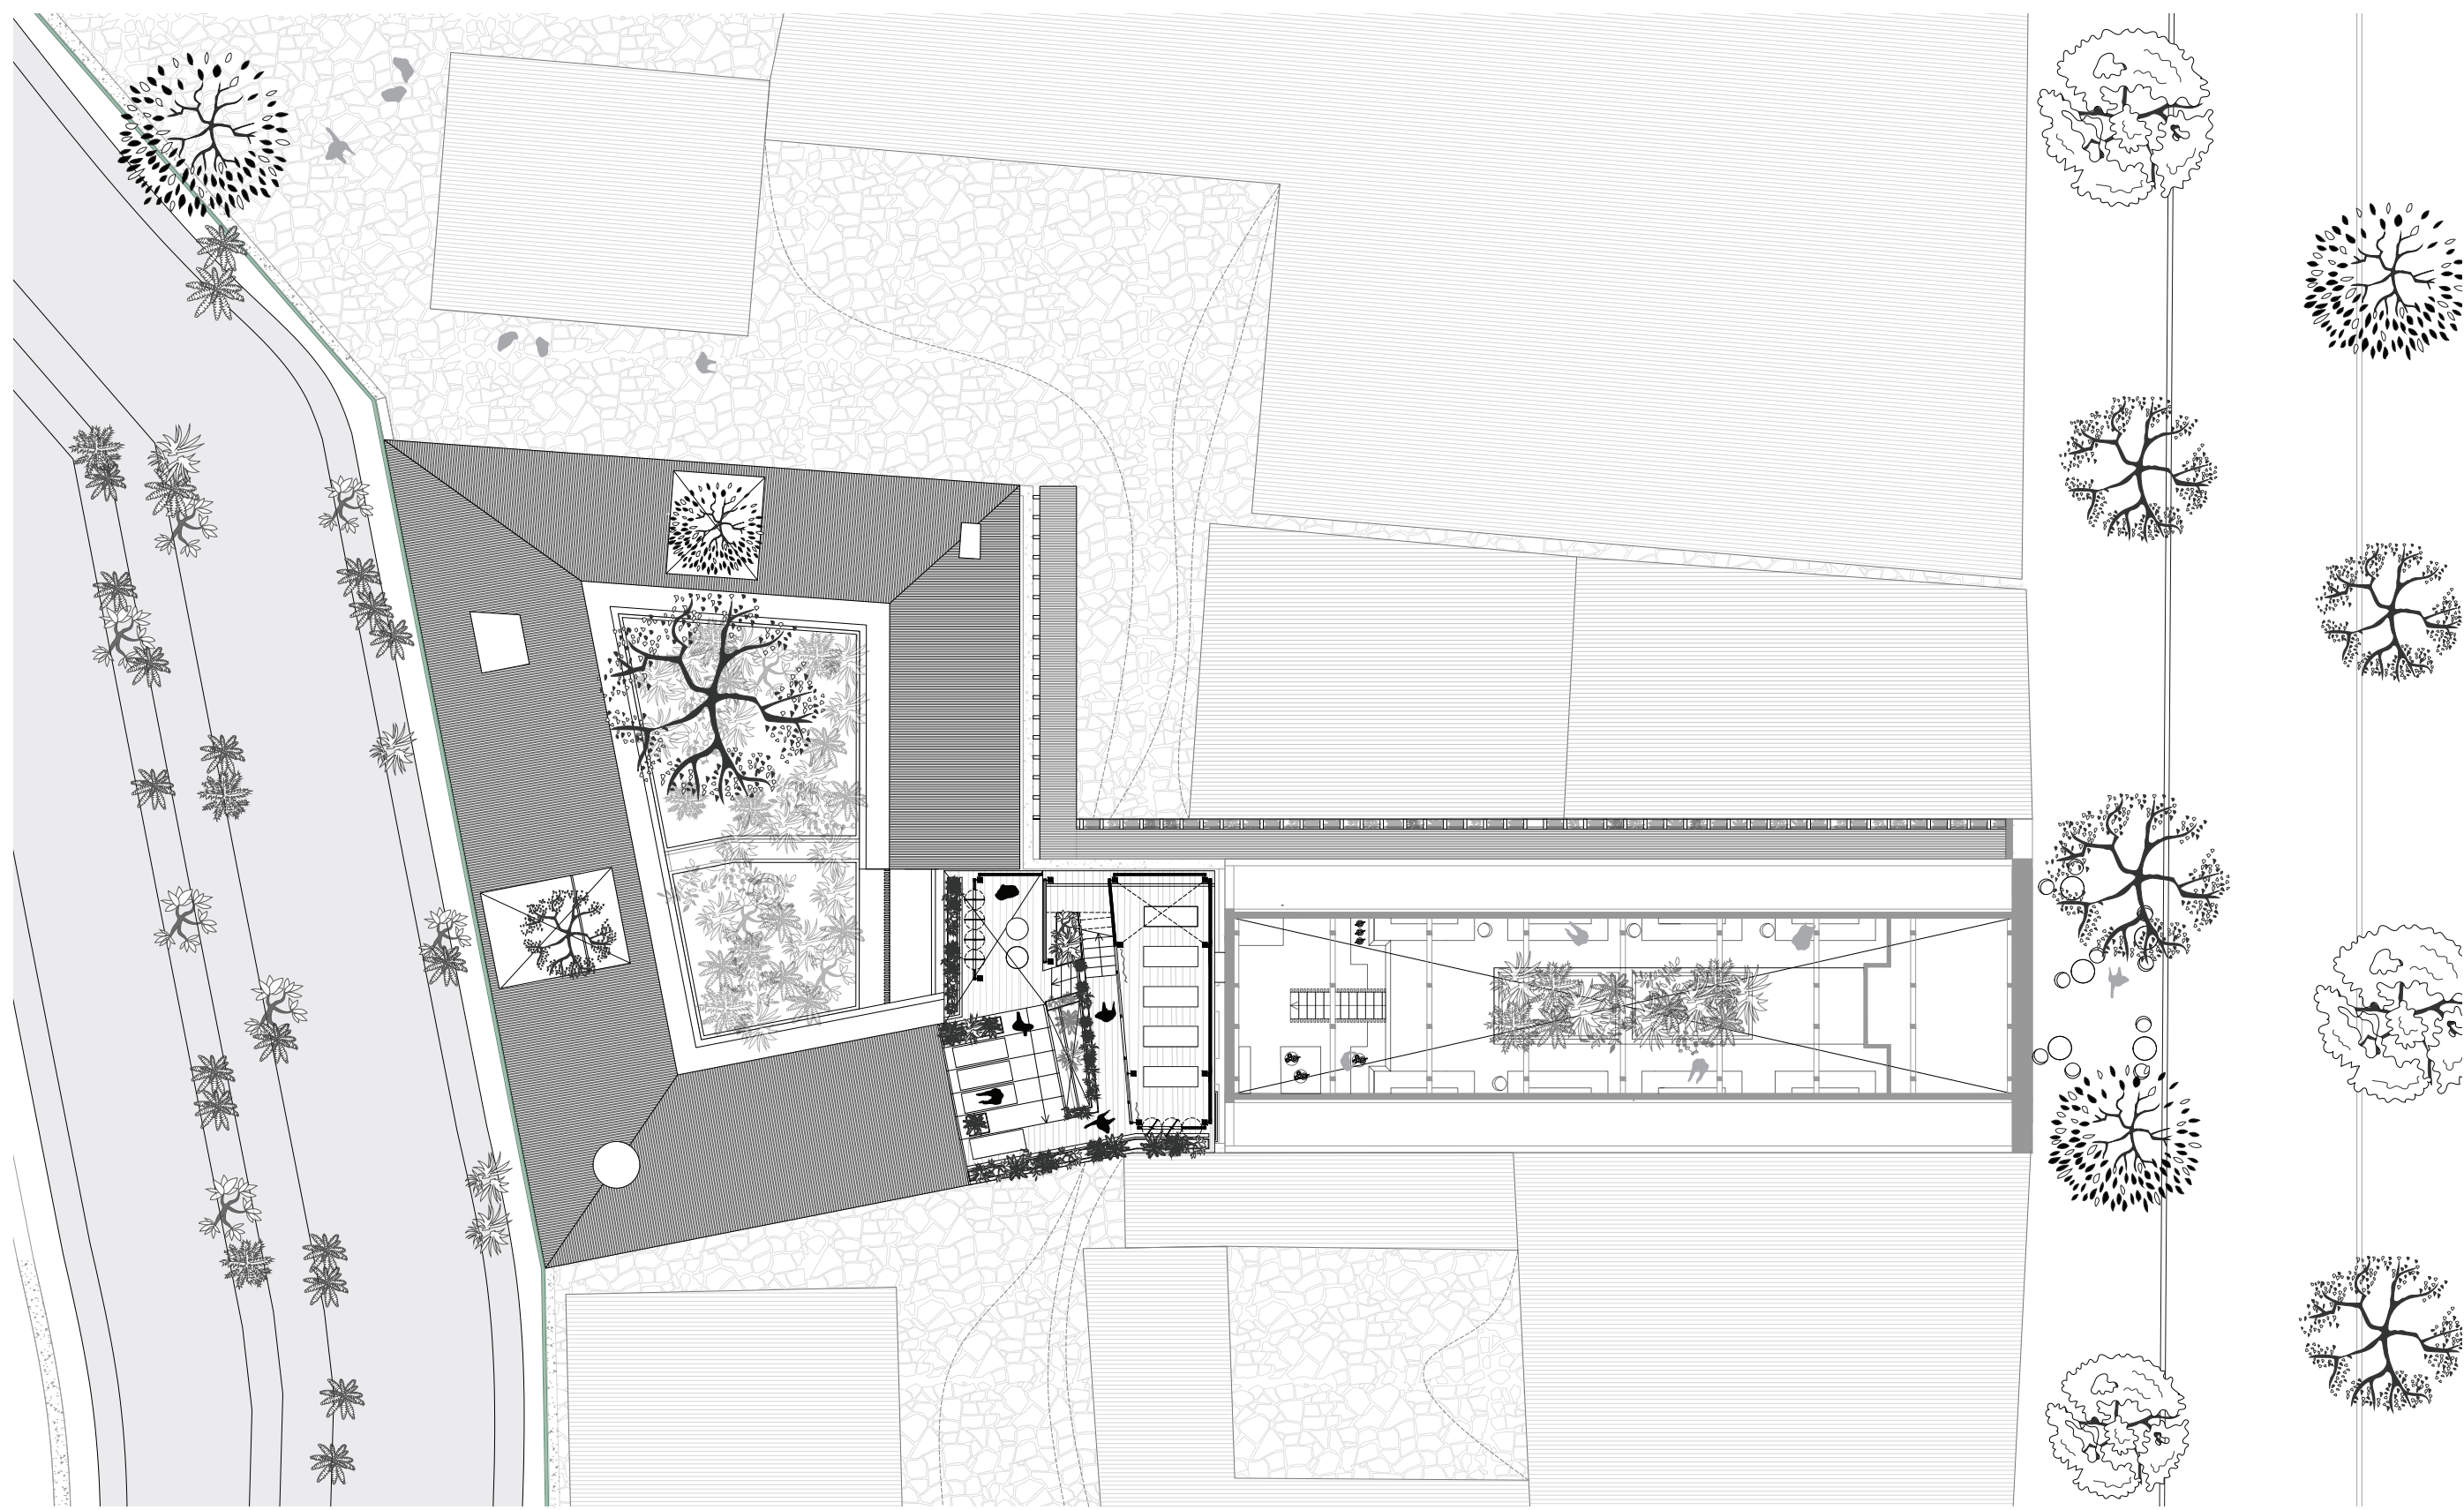

2. Node three



1. Bathhouse two

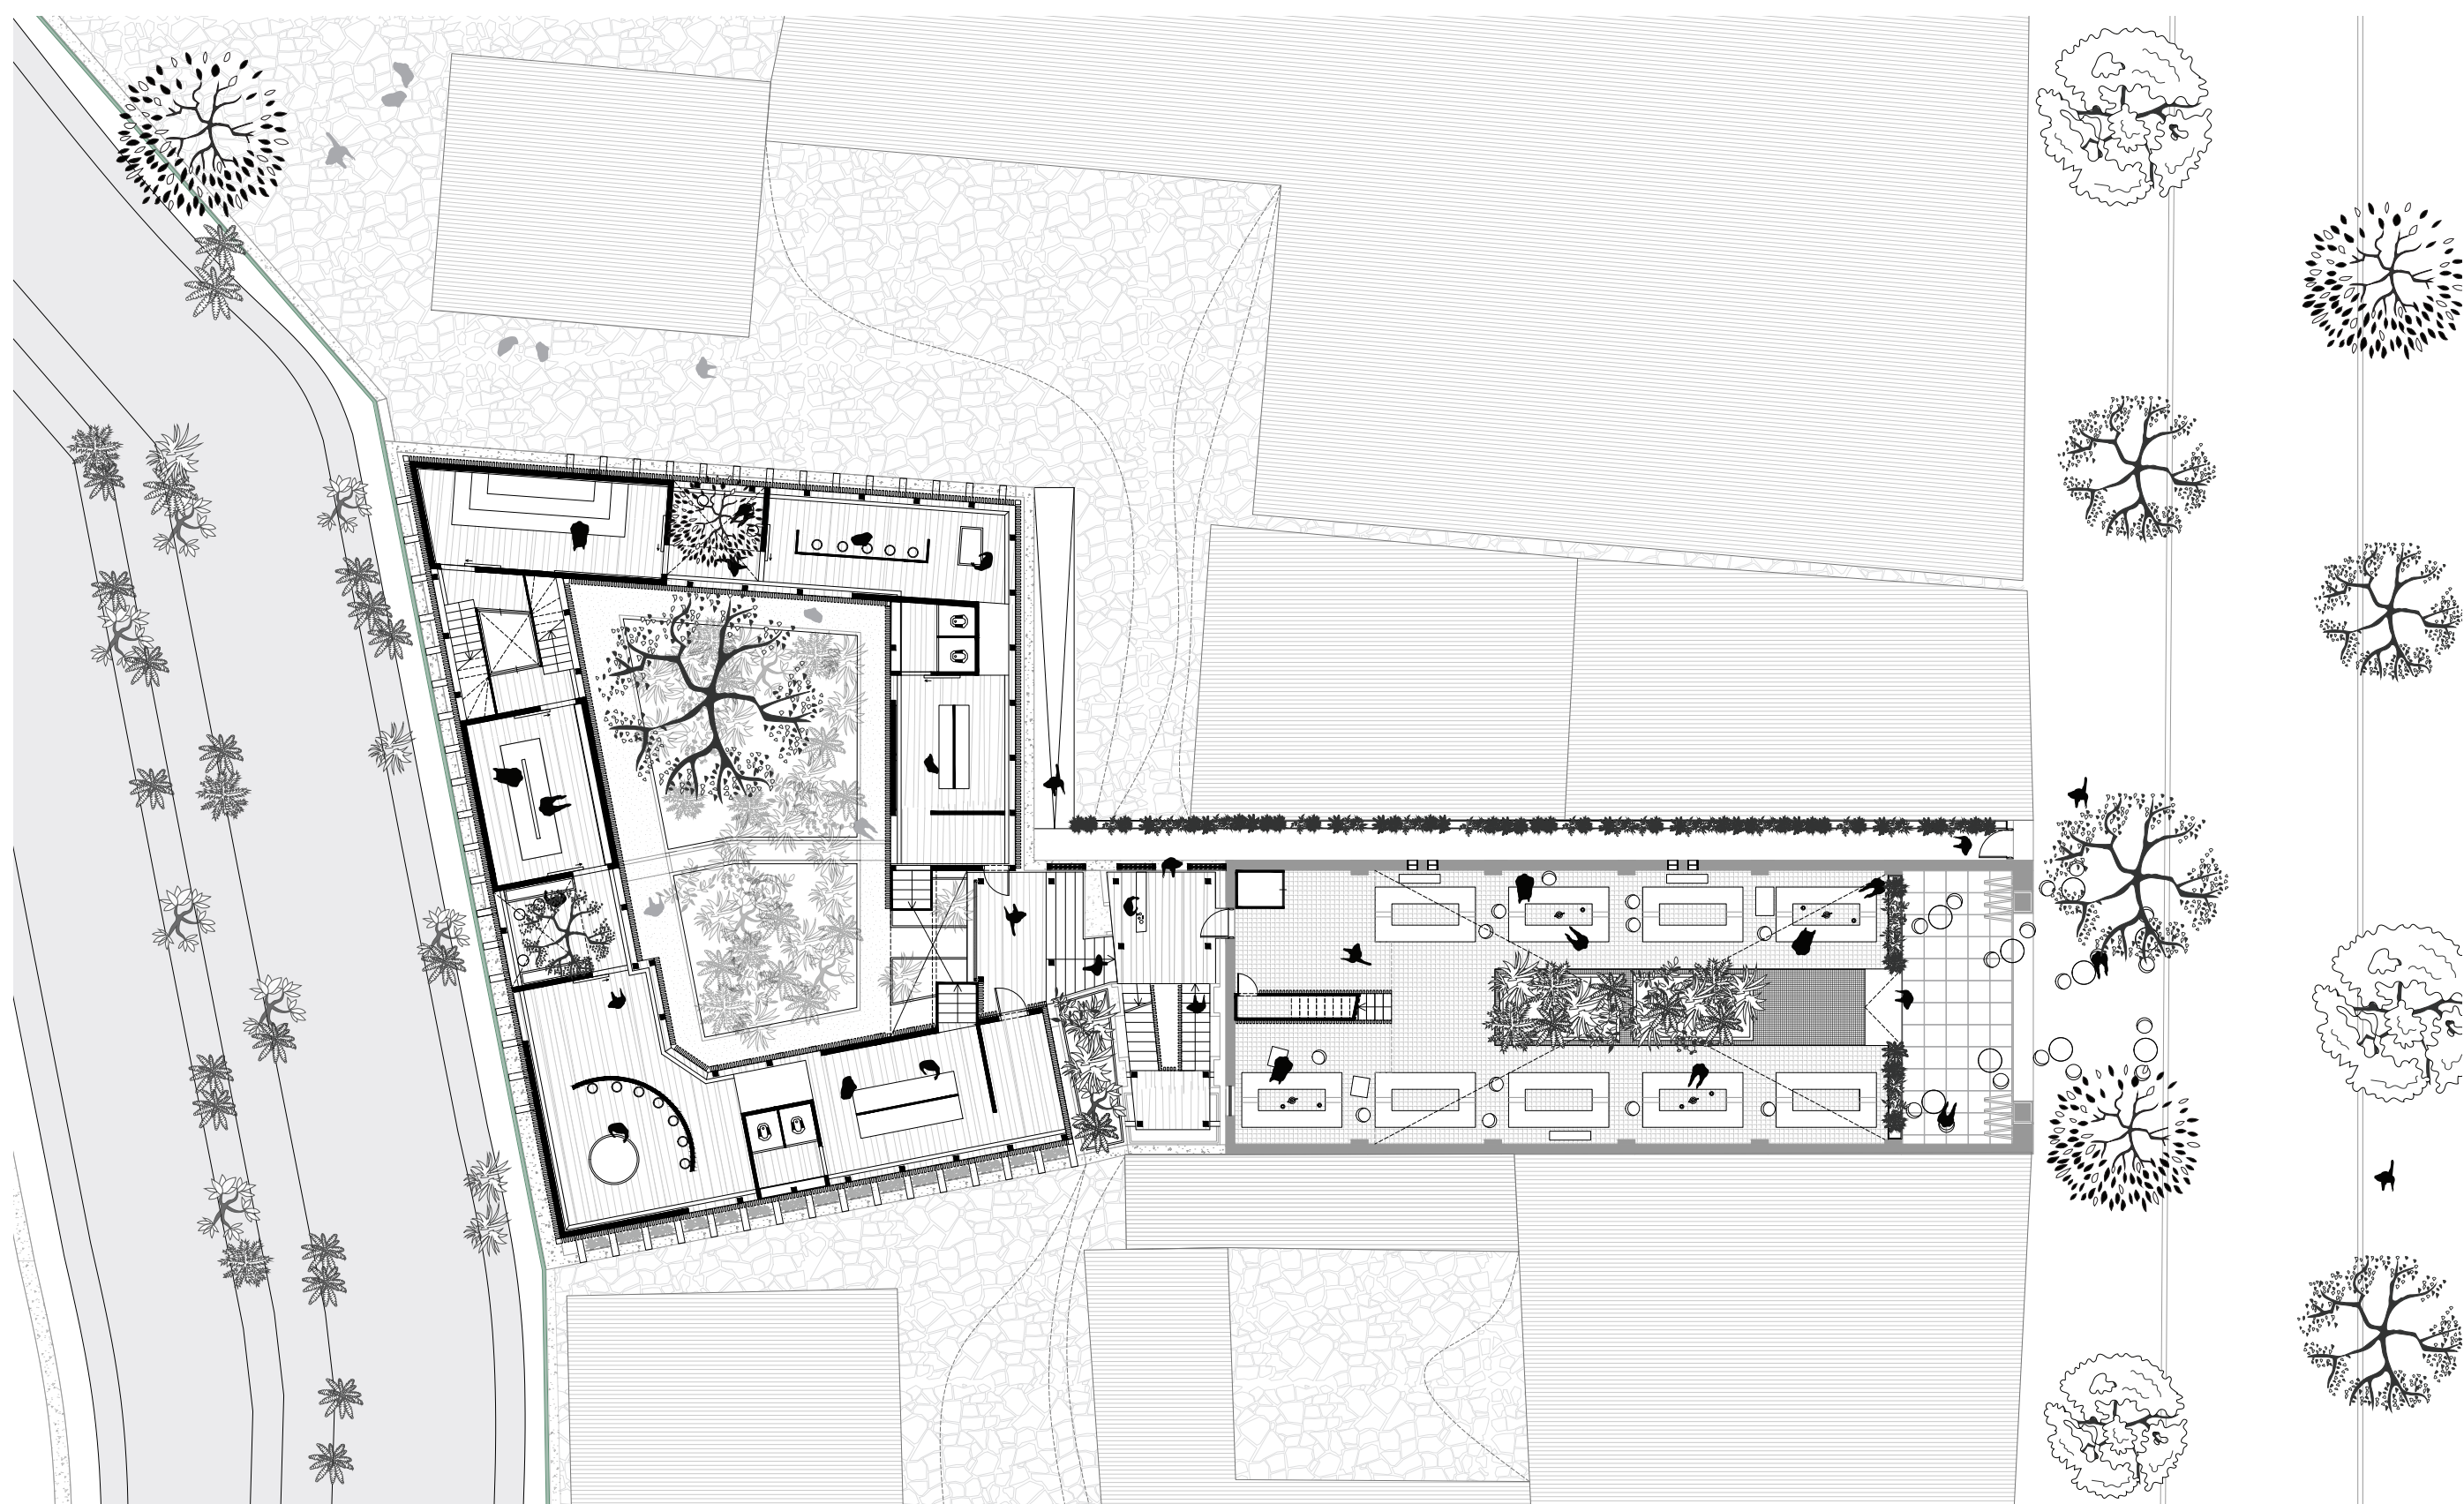

0. Tea garden



-1. Basement